



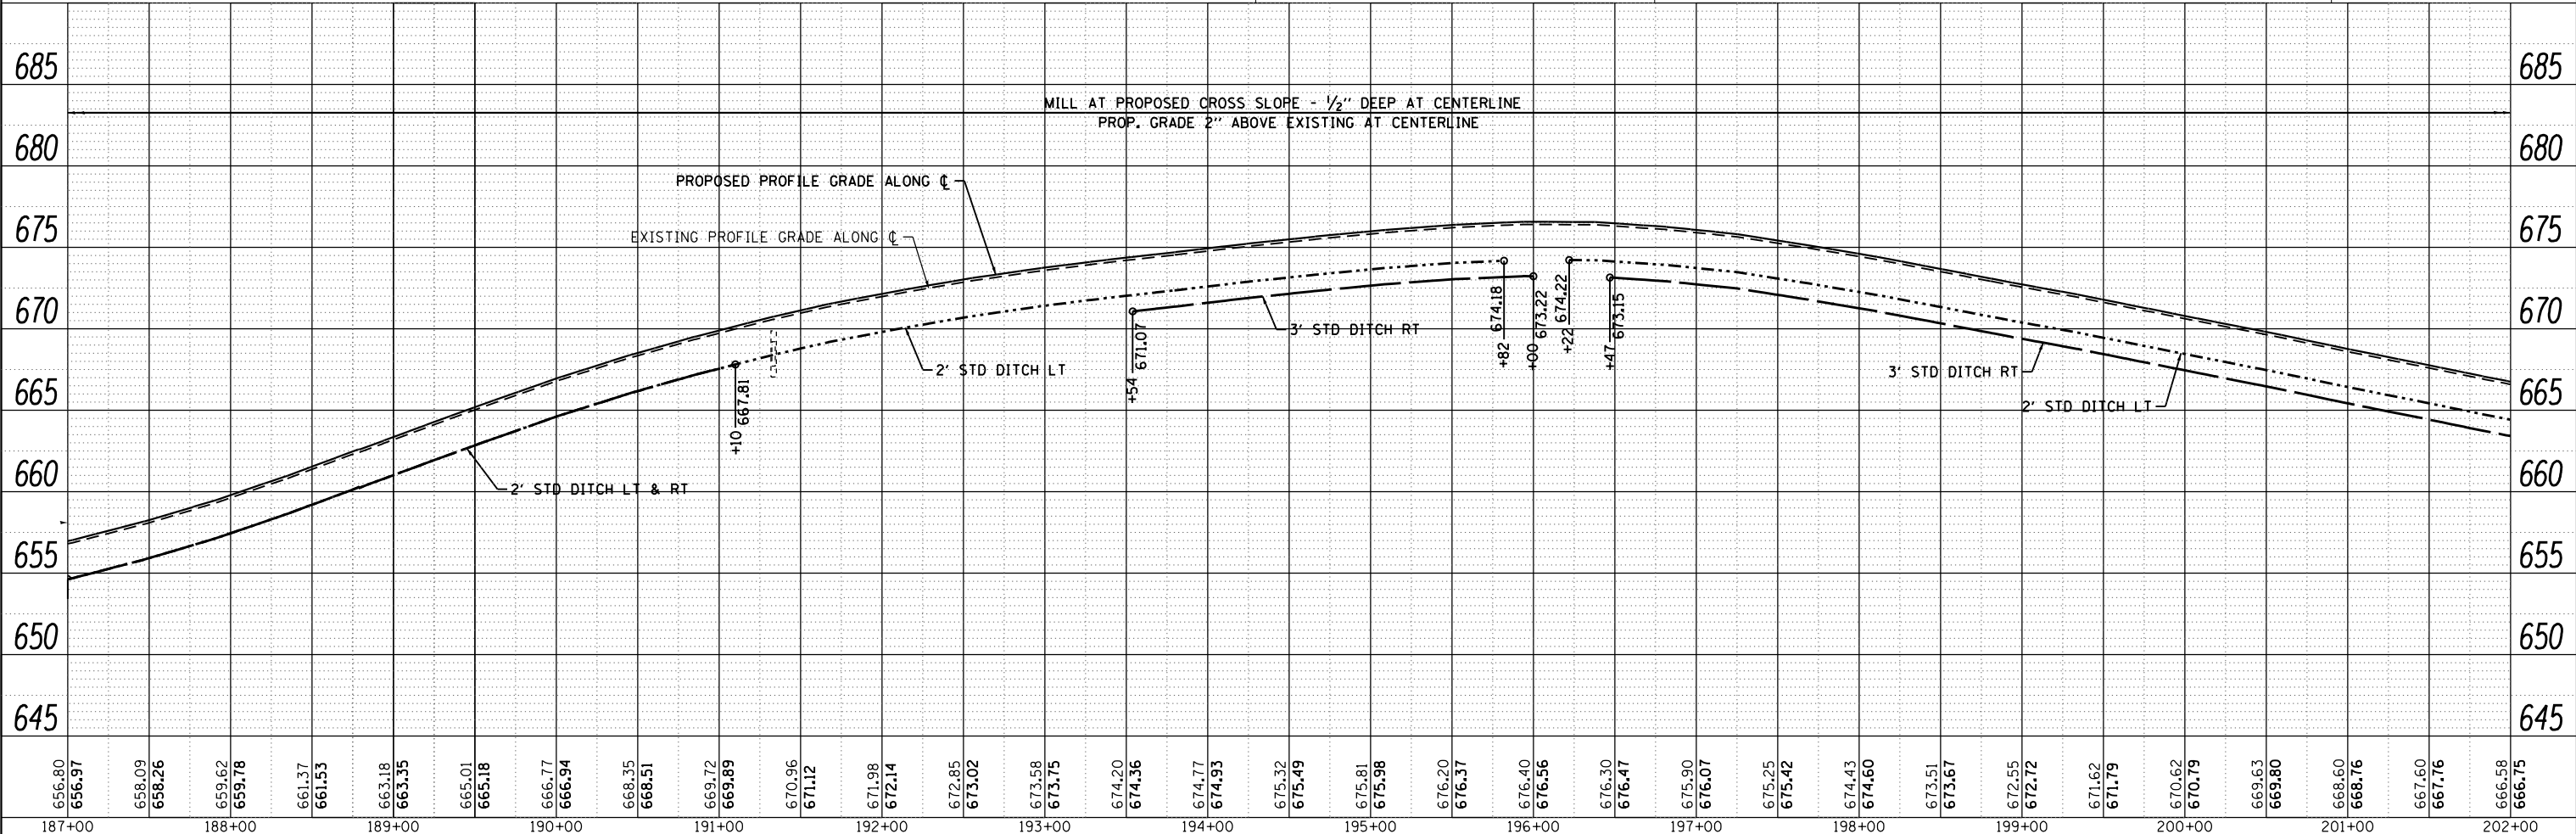

PLAN	SURVEYED	BY	DATE
	PLOTTED		
	GRADES CHECKED		
	STRUCTURE NOTATIONS CHECKED		
	NO. _____		
	FILE NAME		

PROFILE	SURVEYED	BY	DATE
	PLOTTED		
	GRADES CHECKED		
	STRUCTURE NOTATIONS CHECKED		
	NO. _____		
	FILE NAME		

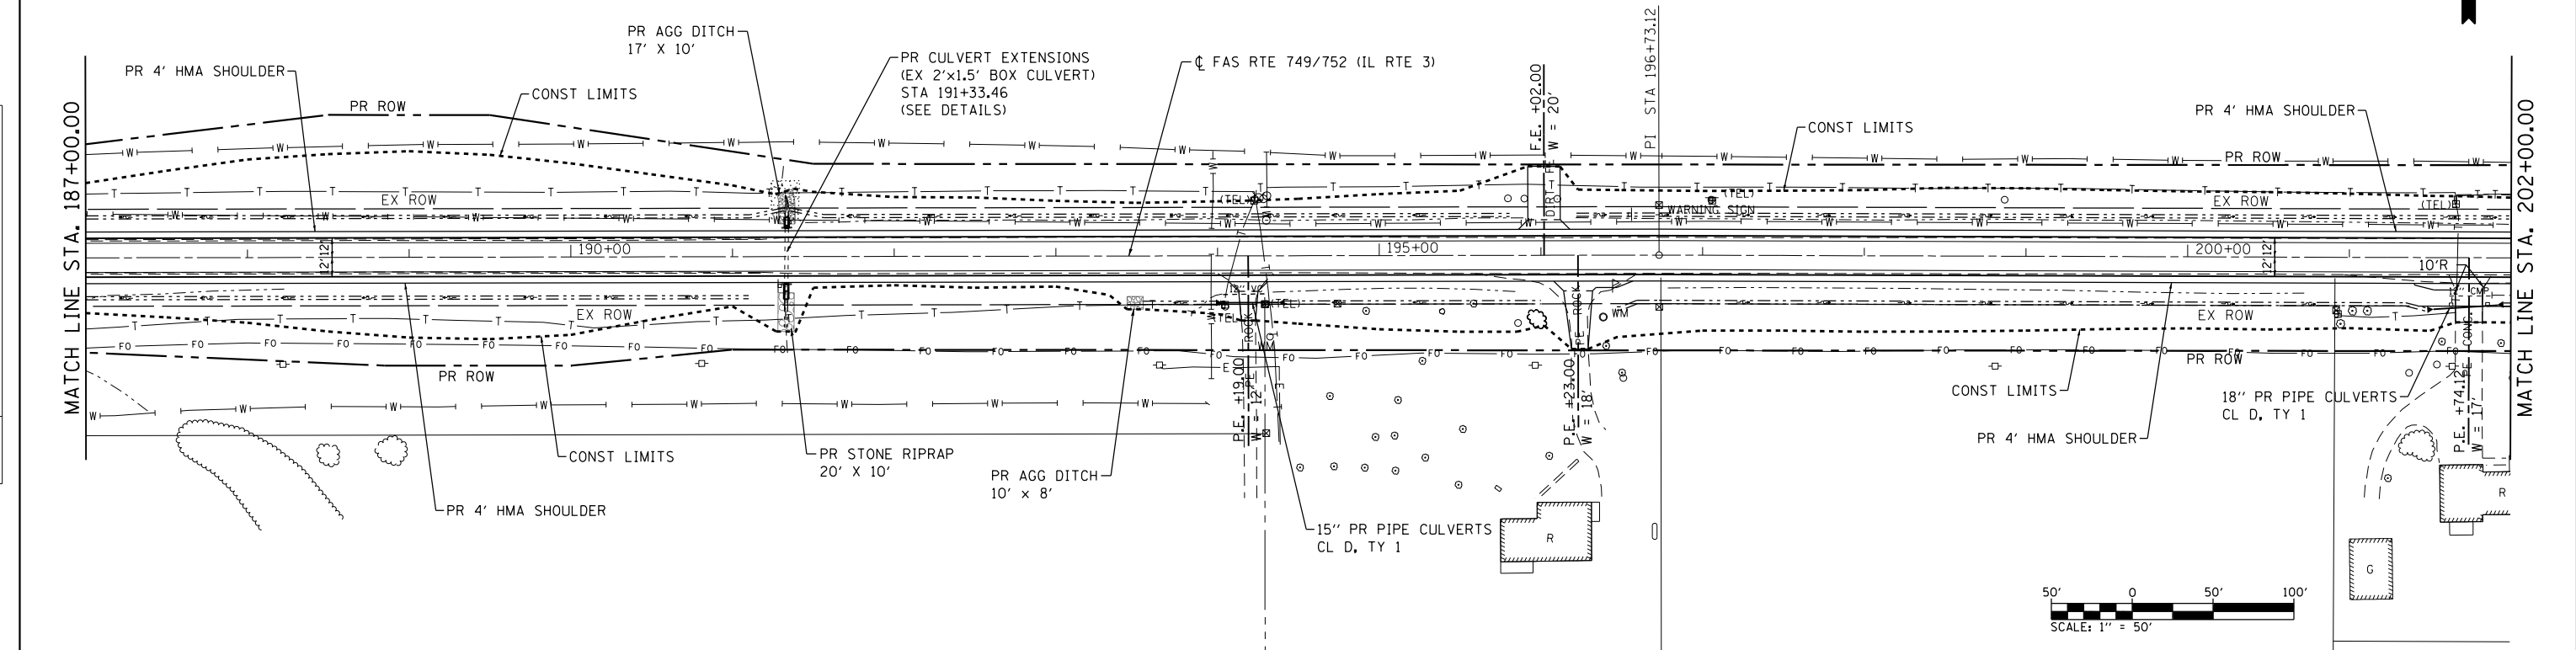

FILE NAME = S:\P\Projects\08-0228-VHY_IL_3_GraF\asn\gdn\CADD_Sheets\0876789-ash-p\p\p\F.dgn
 656.80 656.97 658.09 658.26 659.62 659.78 661.37 661.53 663.18 663.35 665.01 665.18 666.77 666.94 668.35 668.51 669.72 669.89 670.96 671.12 671.98 672.14 672.85 673.02 673.58 673.75 674.20 674.36 674.77 674.93 675.32 675.49 675.81 675.98 676.20 676.37 676.40 676.56 676.30 676.47 675.90 676.07 675.25 675.42 674.43 674.60 673.51 673.67 672.55 672.72 671.62 671.79 670.62 670.79 669.63 669.80 668.60 668.76 667.60 667.76 666.58 666.75



USER NAME = l_jackson	DESIGNED - ACM	REVISED -
MODEL NAME = PP08	DRAWN - EDW	REVISED -
PLOT SCALE = 99.9998' / in.	CHECKED - LWJ	REVISED -
PLOT DATE = 8/22/2014	DATE - 8-11-14	REVISED -

**STATE OF ILLINOIS
DEPARTMENT OF TRANSPORTATION**

PLAN AND PROFILE FAS ROUTE 749/752 (IL RTE. 3)		
SCALE: 1"=50'	SHEET 8 OF 23 SHEETS	STA. 187+00 TO STA. 202+00

F.A.S. RTE.	SECTION	COUNTY	TOTAL SHEETS	SHEET NO.
• 749/752	101-2RS-1	JERSEY	438	61
CONTRACT NO. 76789			ILLINOIS FED. AID PROJECT	