



PLAN	SURVEYED	DATE
NOTE BOOK	PLOTTED	BY
NO.	CHECKED	
	AT	
	FILE NAME	

PROFILE	SURVEYED	DATE
GRADES CHECKED	PLOTTED	BY
STRUCTURE NOTATIONS CHKO		
NO.		

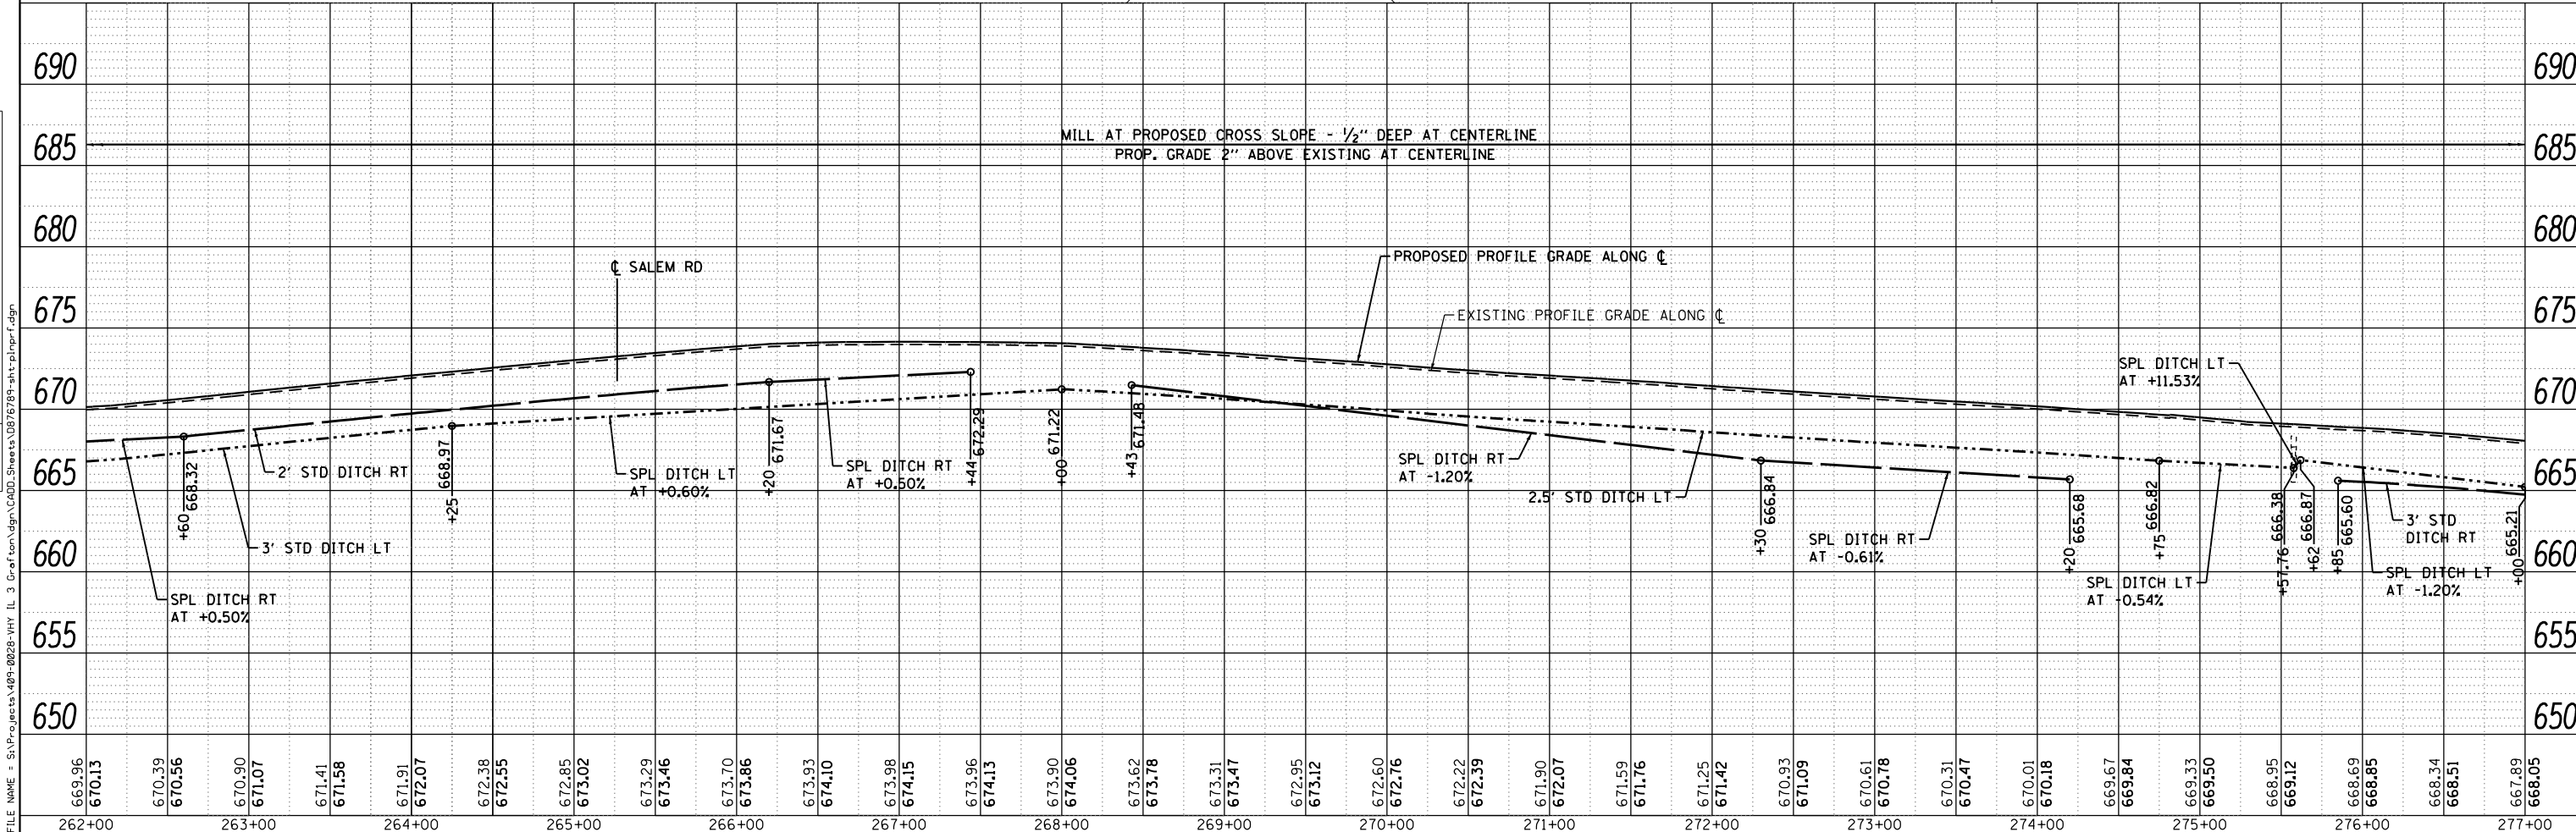

669.96	670.13	670.39	670.56	670.90	671.07	671.41	671.58	671.91	672.07	672.38	672.55	672.85	673.02	673.29	673.46	673.70	673.86	673.93	674.10	673.98	674.15	673.96	674.13	673.90	674.06	673.62	673.78	673.31	673.47	672.95	673.12	672.60	672.76	672.22	672.39	671.90	672.07	671.59	671.76	671.25	671.42	670.93	671.09	670.61	670.78	670.31	670.47	670.01	670.18	669.67	669.84	669.33	669.50	668.95	669.12	668.69	668.85	668.34	668.51	667.89	668.05
262+00	263+00	264+00	265+00	266+00	267+00	268+00	269+00	270+00	271+00	272+00	273+00	274+00	275+00	276+00	277+00	

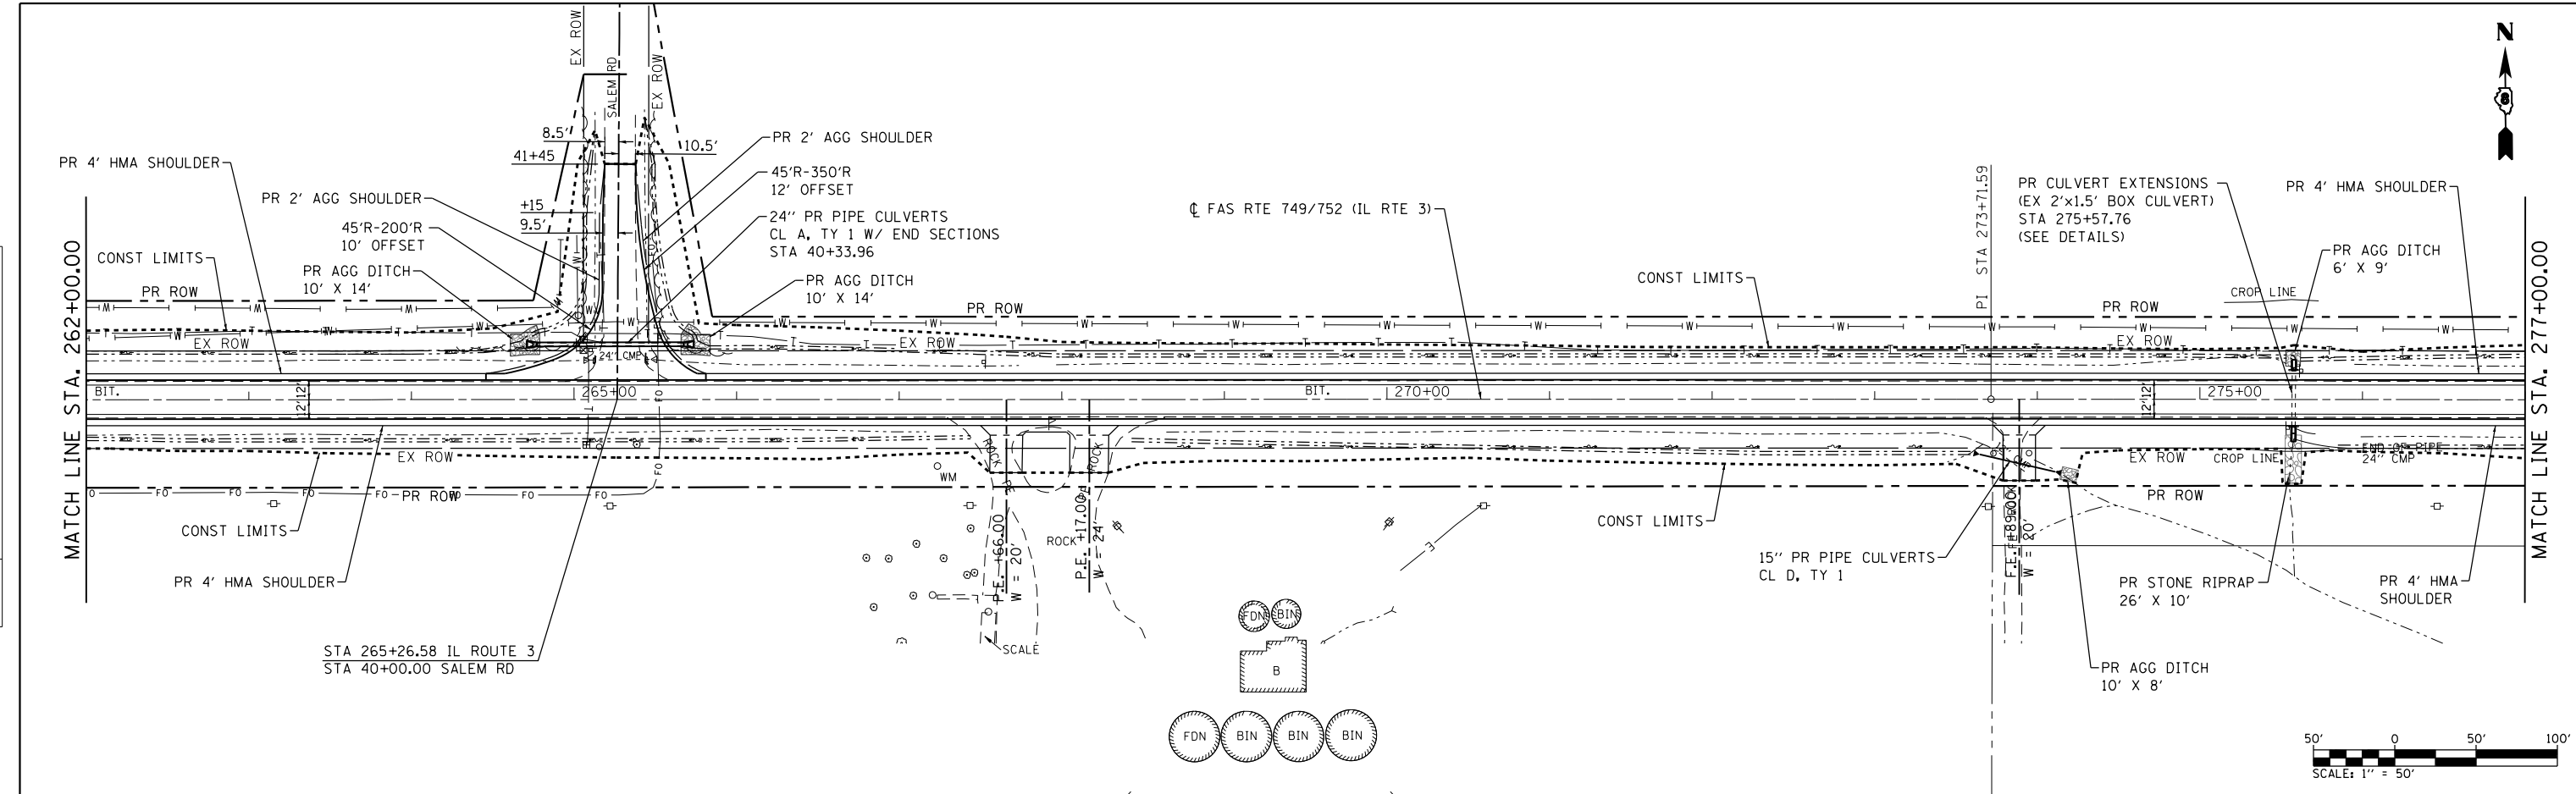

USER NAME = l_jackson	DESIGNED - ACM	REVISED -
MODEL NAME = PP13	DRAWN - EDW	REVISED -
PLOT SCALE = 99.9998' / in.	CHECKED - LWJ	REVISED -
PLOT DATE = 8/22/2014	DATE - 8-11-14	REVISED -

**STATE OF ILLINOIS
DEPARTMENT OF TRANSPORTATION**

PLAN AND PROFILE FAS ROUTE 749/752 (IL RTE. 3)		
SCALE: 1"=50'	SHEET 13 OF 23 SHEETS	STA. 262+00 TO STA. 277+00

F.A.S. RTE.	SECTION	COUNTY	TOTAL SHEETS	SHEET NO.
749/752	101-2RS-1	JERSEY	438	66
CONTRACT NO. 76789			ILLINOIS FED. AID PROJECT	