



PLAN	SURVEYED	DATE
	PLOTTED	
	CHECKED	
	AT	
	FILE NAME	
	NO.	

PROFILE	SURVEYED	DATE
	PLOTTED	
	CHECKED	
	AT	
	FILE NAME	
	NO.	

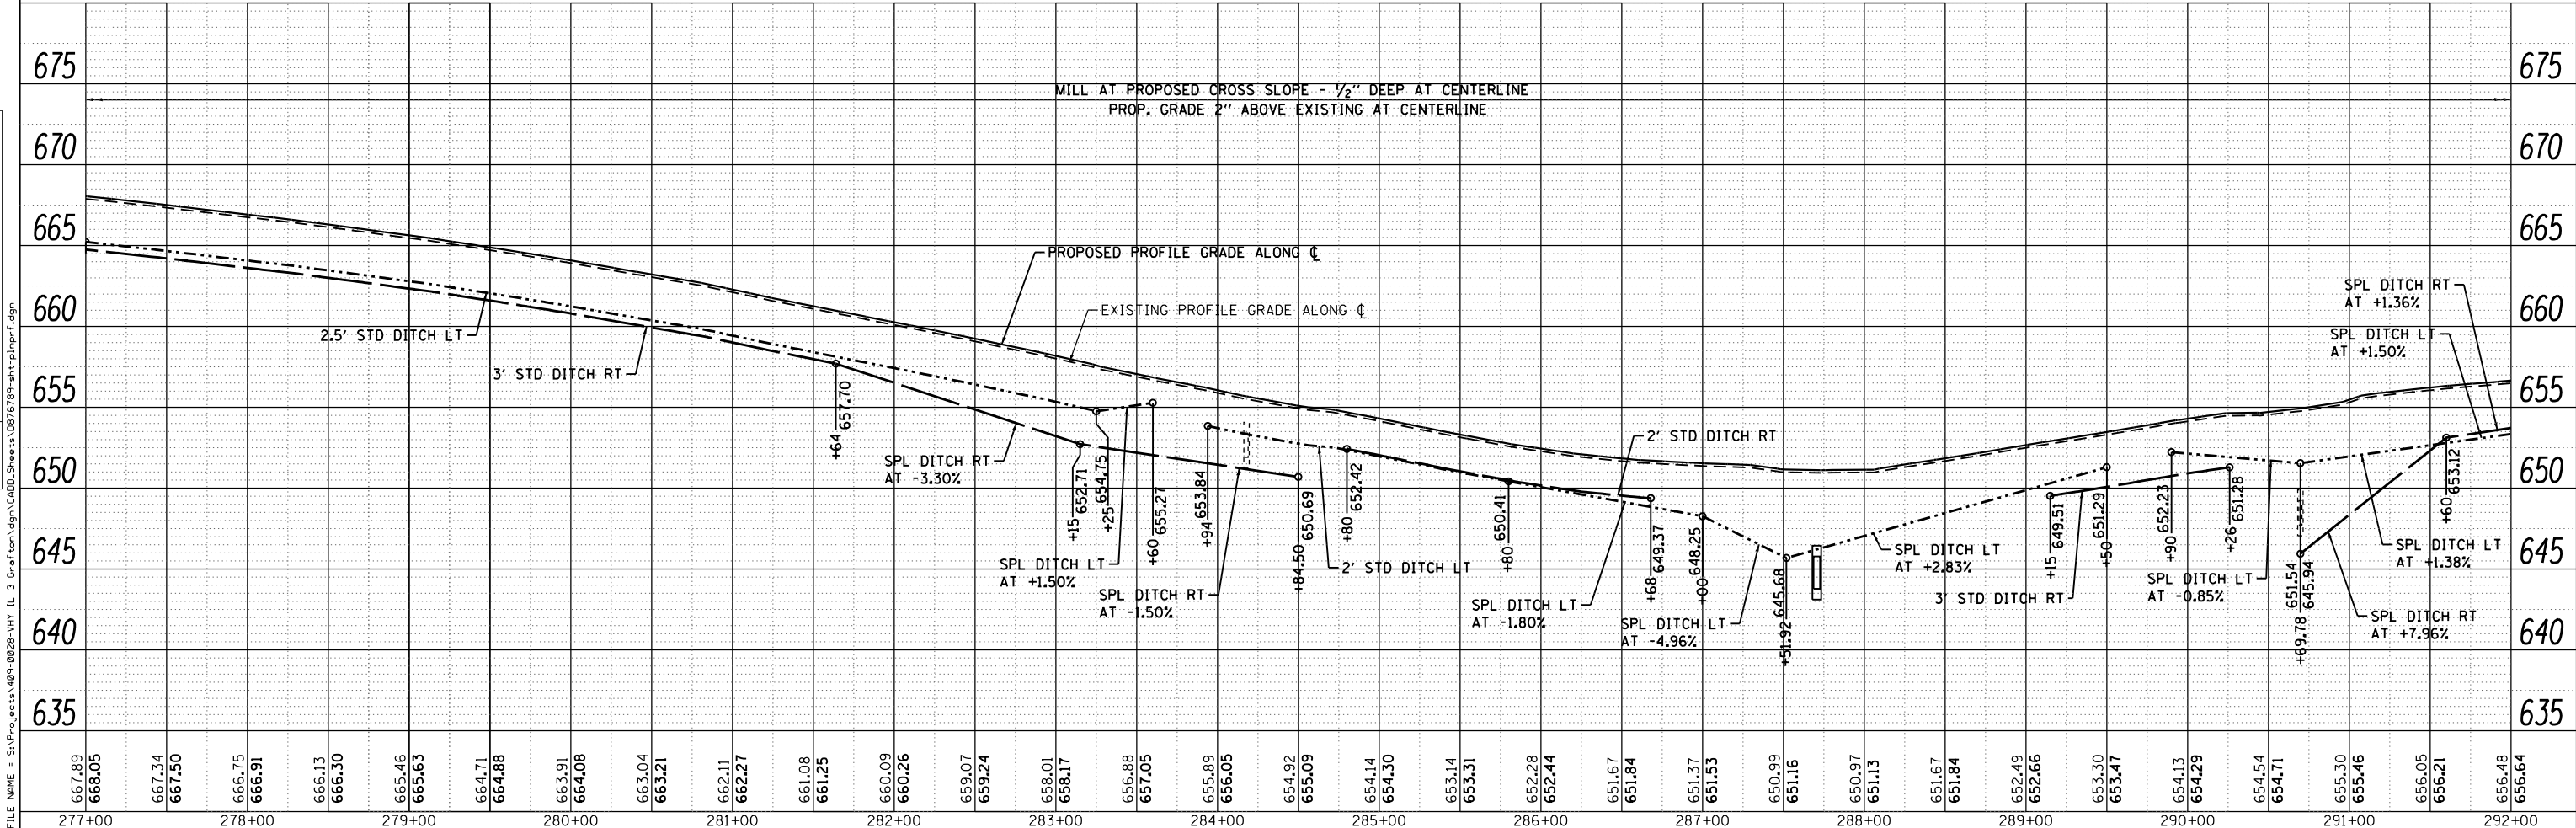

667.89	668.05	667.34	667.50	666.75	666.91	666.13	666.30	665.46	665.63	664.71	664.88	663.91	664.08	663.04	663.21	662.11	662.27	661.08	661.25	660.09	660.26	659.07	659.24	658.01	658.17	656.88	657.05	655.89	656.05	654.92	655.09	654.14	654.30	653.14	653.31	652.28	652.44	651.67	651.84	651.37	651.53	650.99	651.16	650.97	651.13	651.67	651.84	652.49	652.66	653.30	653.47	654.13	654.29	654.54	654.71	655.30	655.46	656.05	656.21	656.48	656.64
277+00	278+00	279+00	280+00	281+00	282+00	283+00	284+00	285+00	286+00	287+00	288+00	289+00	290+00	291+00	292+00	

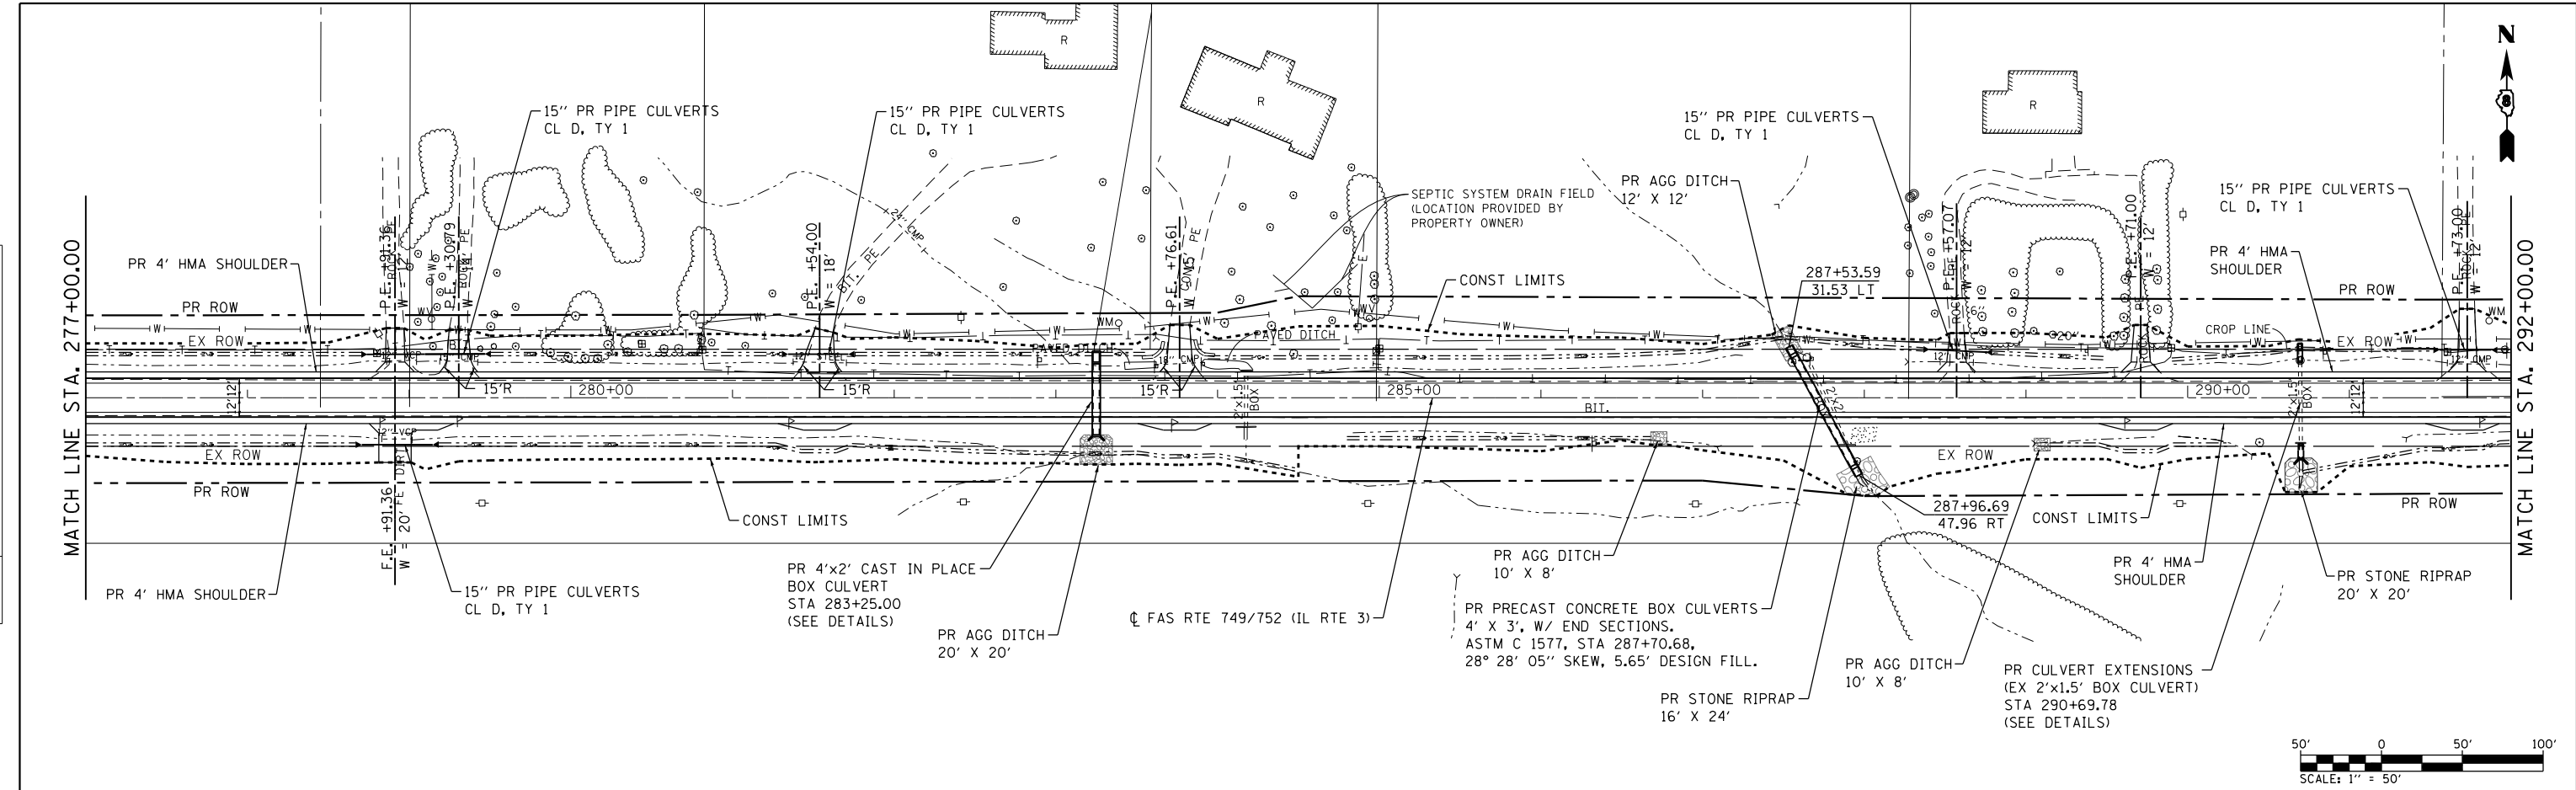

USER NAME = l_jackson	DESIGNED - ACM	REVISED -
MODEL NAME = PP14	DRAWN - EDW	REVISED -
PLOT SCALE = 99.9998' / in.	CHECKED - LWJ	REVISED -
PLOT DATE = 8/22/2014	DATE - 8-11-14	REVISED -

**STATE OF ILLINOIS
DEPARTMENT OF TRANSPORTATION**

PLAN AND PROFILE FAS ROUTE 749/752 (IL RTE. 3)		
SCALE: 1"=50'	SHEET 14 OF 23 SHEETS	STA. 277+00 TO STA. 292+00

F.A.S. RTE.	SECTION	COUNTY	TOTAL SHEETS	SHEET NO.
749/752	101-2RS-1	JERSEY	438	67
CONTRACT NO. 76789			ILLINOIS FED. AID PROJECT	