
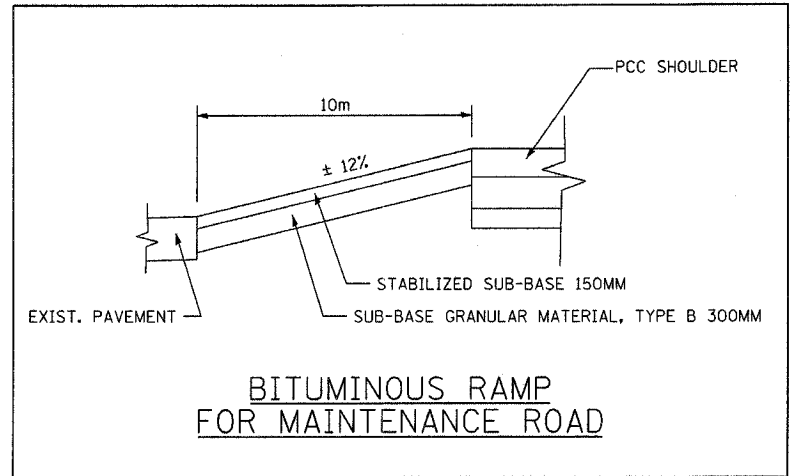
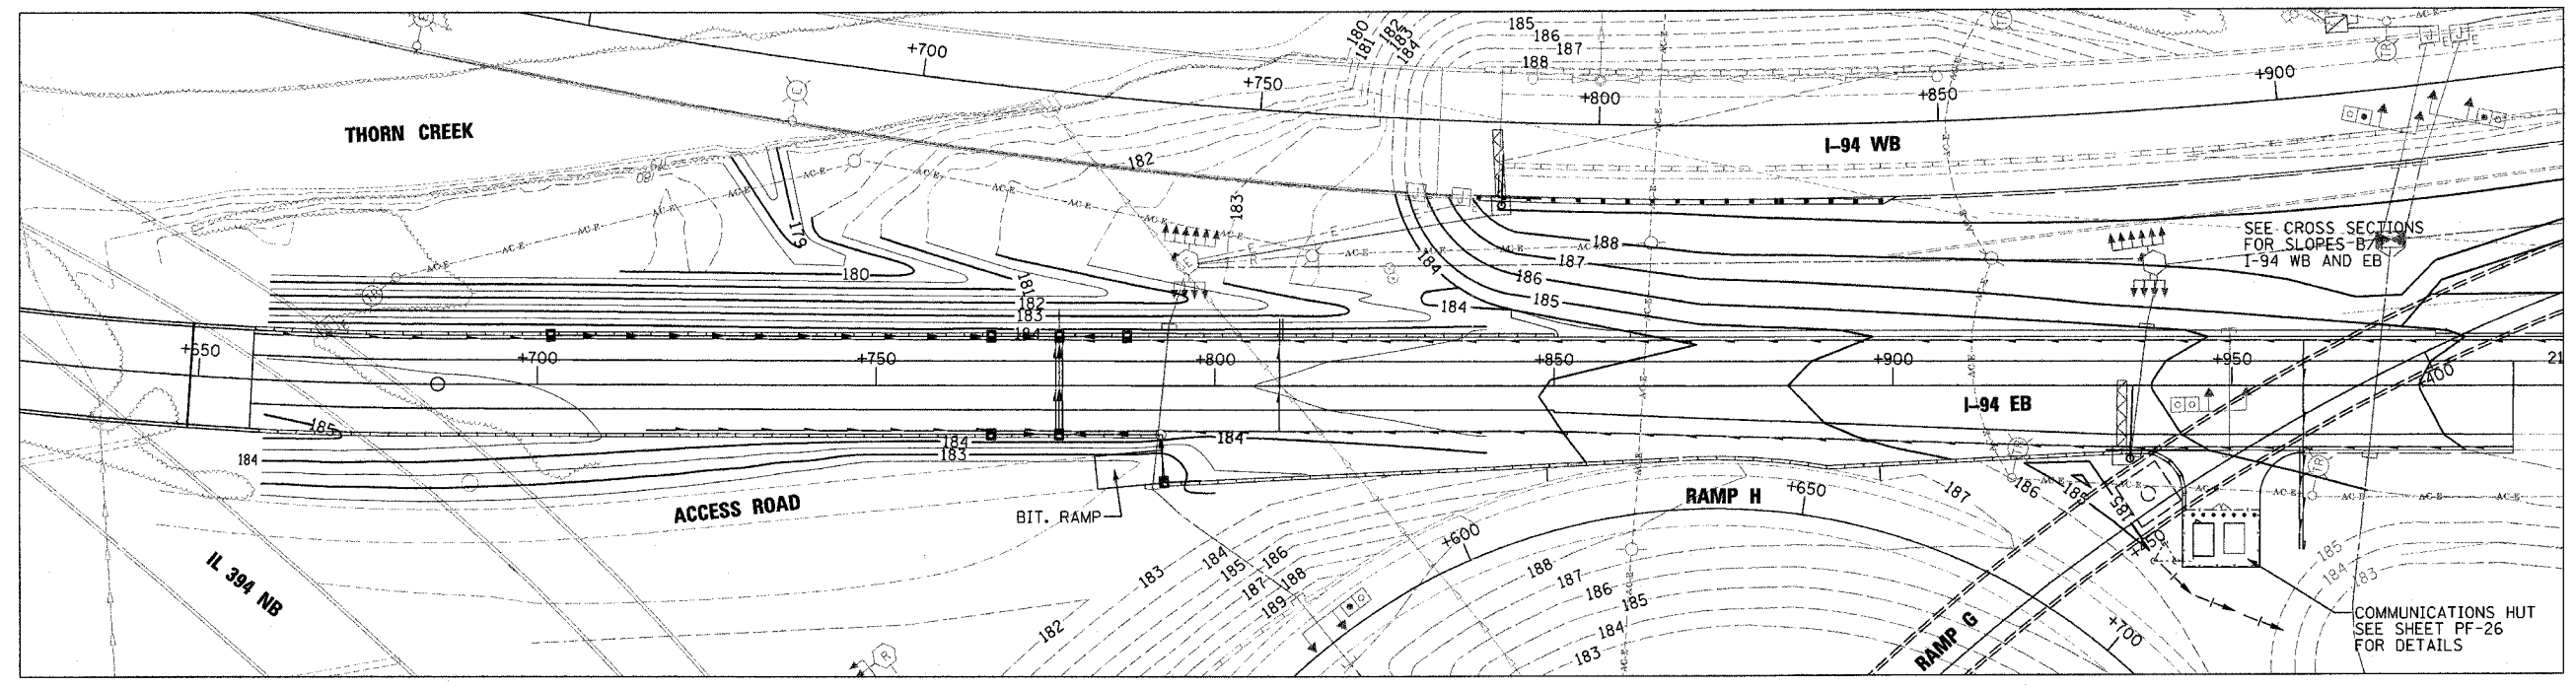


* I0203.1 & 0312-708WJ R-3		CONTRACT #62108	
F.A.I. RTE.	SECTION	COUNTY	TOTAL SHEETS NO.
80/394	*	COOK	870 381
STA.		TO STA.	
FED. ROAD DIST. NO. 1		ILLINOIS FED. AID PROJECT	

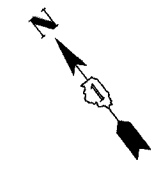

REVISIONS	
NAME	DATE

**IG-11**

ILLINOIS DEPARTMENT OF TRANSPORTATION  
I-94 EASTBOUND / IL 394 SOUTHBOUND

**GRADING PLANS**

DATE: JULY 18, 2005

DRAWN BY:  
CHECKED BY:

**McDonough Associates Inc.**  
Engineers / Architects