



F.A.I. RTE	SECTION	COUNTY	TOTAL SHEETS	SHEET NO.
80/94	*	COOK	870	398
STA. 39+600		TO STA. 39+850		
FED ROAD DIST. NO.		ILLINOIS FED. AID PROJECT		

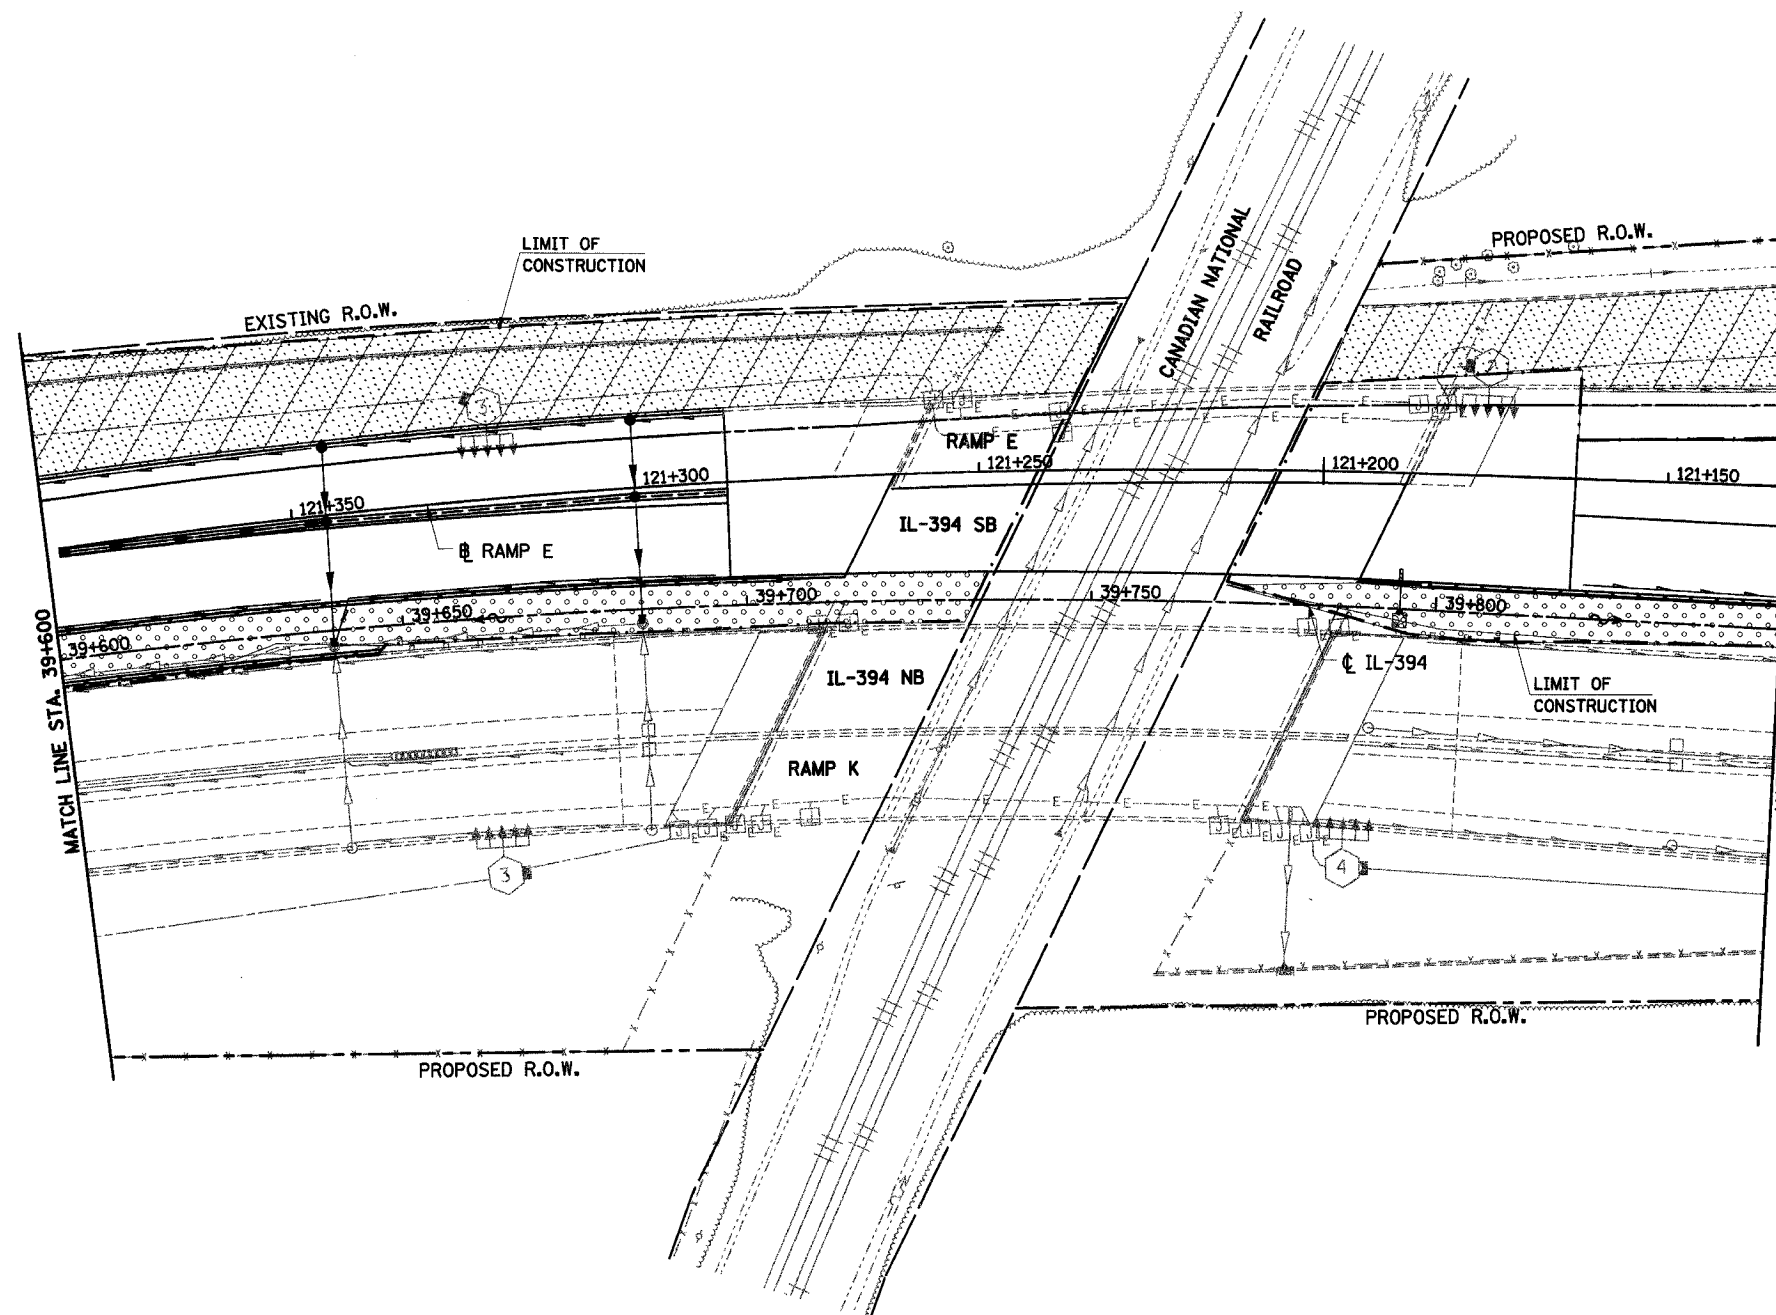

**NOTES:**

1. WORK THIS SHEET WITH THE EROSION AND SEDIMENT CONTROL GENERAL NOTES, LEGEND AND STRATEGY SHEETS.
2. ALL STATIONING AND OFFSET MEASUREMENTS OFF  $\phi$  IL-394 UNLESS OTHERWISE NOTED.
3. ALL DIMENSIONS ARE IN METERS (m) UNLESS OTHERWISE NOTED.

**FINAL CONDITION**

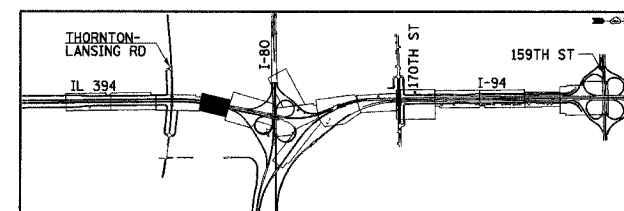

REVISIONS	
NAME	DATE

ILLINOIS DEPARTMENT OF TRANSPORTATION  
I-94 EAST BOUND / IL 394 SOUTH BOUND

**EROSION CONTROL PLAN**  
**IL 394**  
**STA. 39+600 TO STA. 39+850**

HORIZ SCALE: 1:500  
VERT SCALE: 1:500  
DATE: JULY 18, 2005  
DRAWN BY: JPH  
CHECKED BY: MAM

