



* (0203.1 & 0312-708W) R-3		CONTRACT #62108	
F.A.I. RTE.	SECTION	COUNTY	TOTAL SHEET NO.
80/394	*	COOK	870 414
STA. 20+900.00		TO STA. 20+991.47	
FED. ROAD DIST. NO. 1		ILLINOIS FED. AID PROJECT	

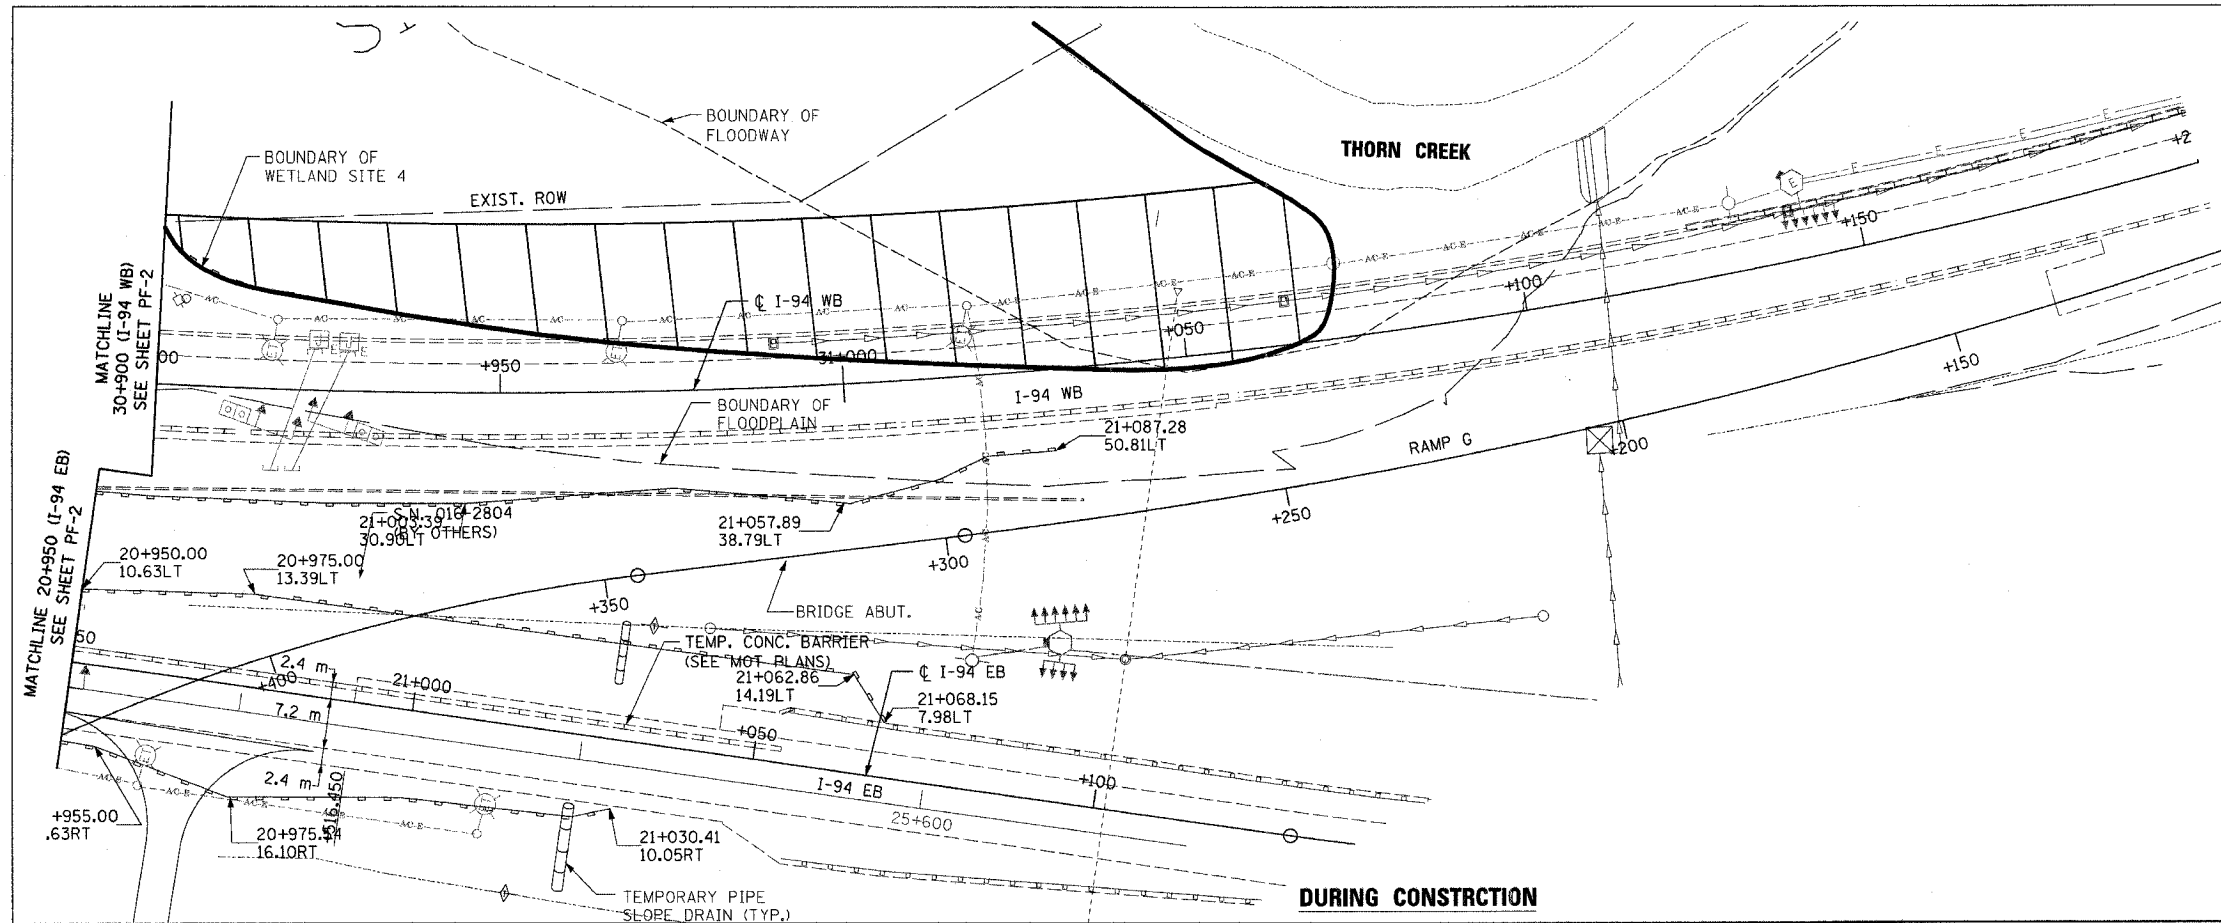

DURING CONSTRUCTION

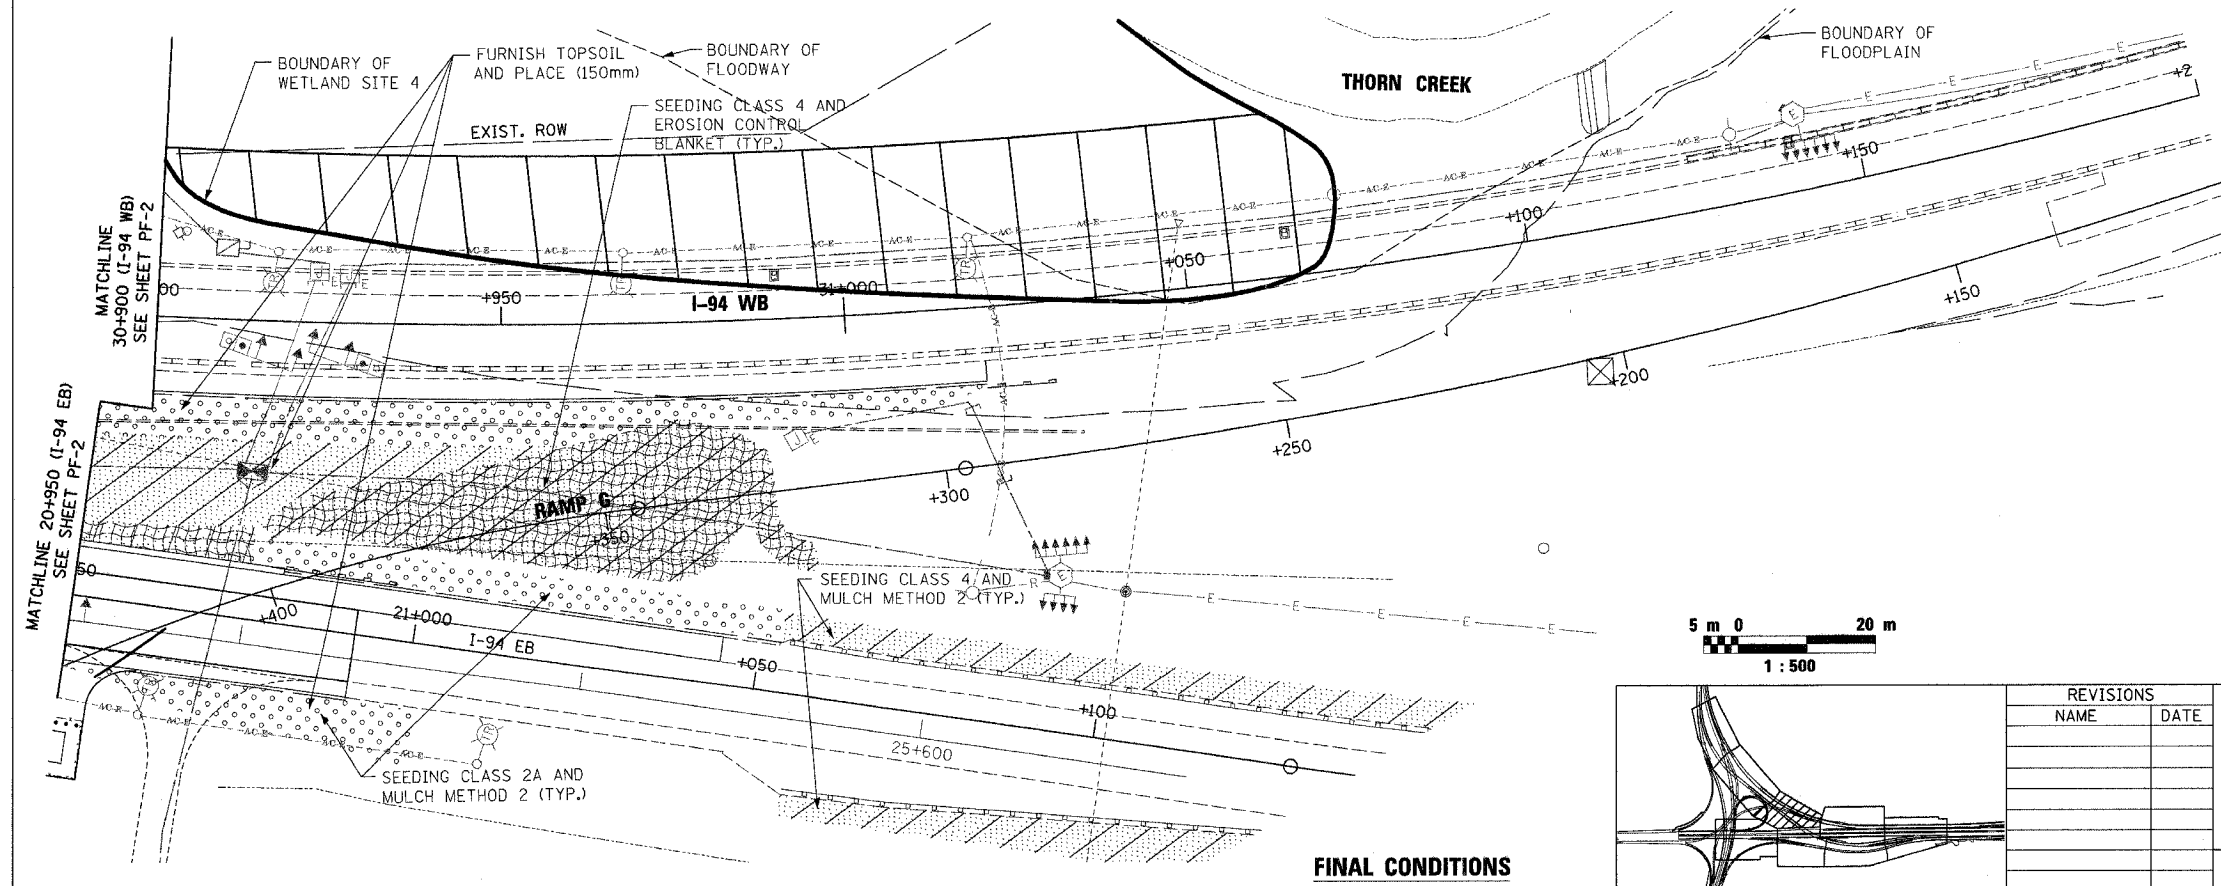

FINAL CONDITIONS

EC-33

ILLINOIS DEPARTMENT OF TRANSPORTATION	
I-94 EASTBOUND / IL 394 SOUTHBOUND	
EXISTING AND PROPOSED	
EROSION CONTROL PLAN	
20+950.000 TO 20+991.470	
DATE: JULY 18, 2005	DRAWN BY: BFH
	CHECKED BY: PAC
 McDonough Associates Inc. Engineers / Architects	

REVISIONS	
NAME	DATE

