


STATE OF ILLINOIS
DEPARTMENT OF TRANSPORTATION

ROUTE NO.	SECTION	COUNTY	TOTAL SHEETS	SHEET NO.	SHEET NO. 18 37 SHEETS
F.A.I. 80/94		COOK	870	491	
FED. ROAD DIST. NO. 1 ILLINOIS FED. AID PROJECT-					
SECTION (0203.1 & 0312-708W) R-3 CONTRACT # 62108					

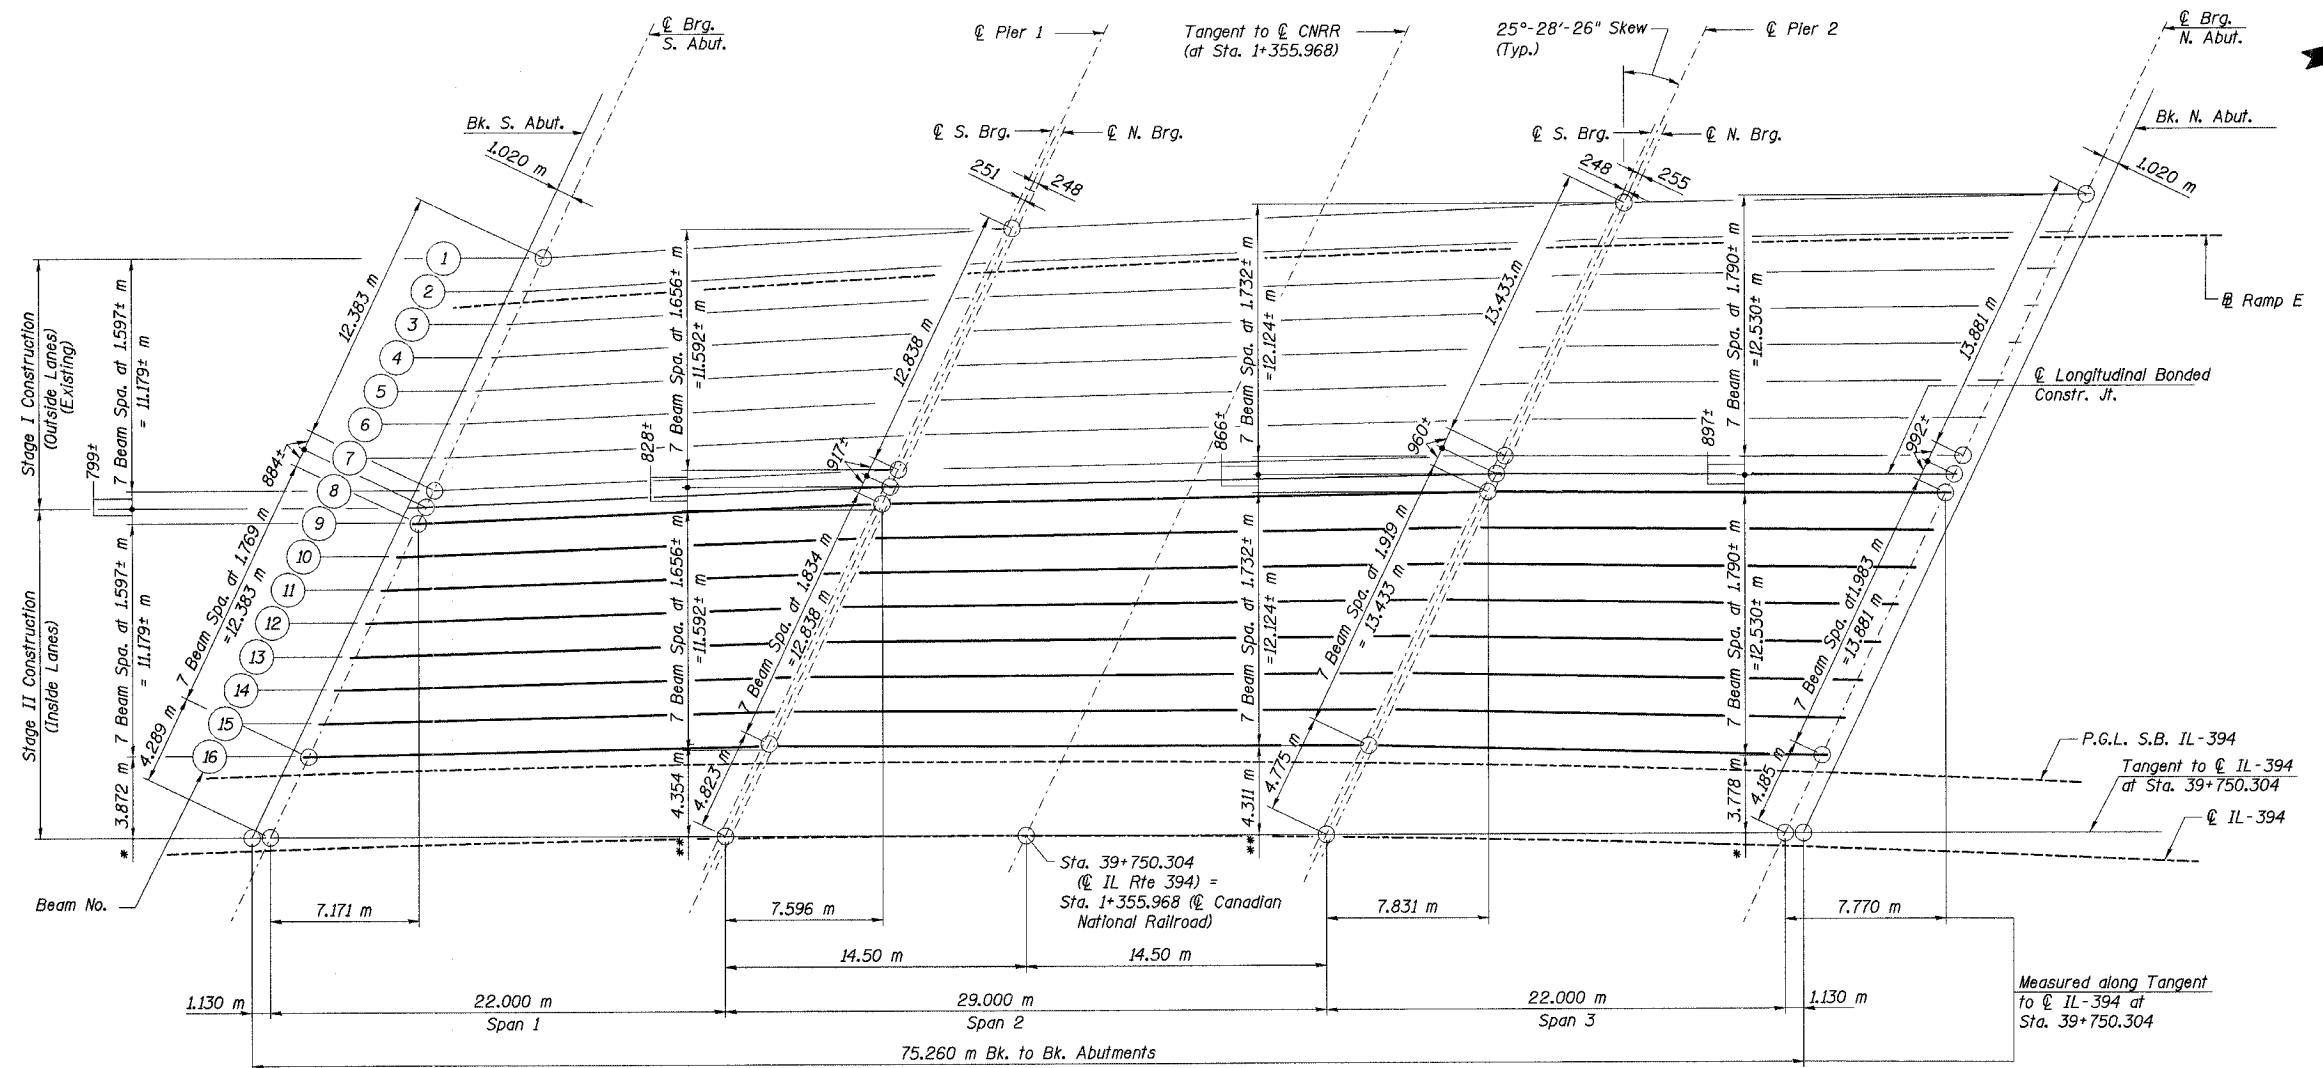

PLAN

DESIGNED	M.R./ H.T.
CHECKED	H.T.
DRAWN	J.B./ J.S.
CHECKED	H.T./ M.R.

* Measured perpendicular to Tangent to \odot IL-394 \odot \odot Bearings (Typ.)
 ** Measured perpendicular to Tangent to \odot IL-394 \odot \odot Piers (Typ.)

Notes:

1. Beams are straight and placed on chord from substructure element to substructure element.
2. All dimensions are in millimeters (mm) except as noted.

ILLINOIS DEPARTMENT OF TRANSPORTATION
I-94/IL 394 SOUTH BOUND
FRAMING PLAN
SB IL. ROUTE 394 OVER CANADIAN NATIONAL RR
F.A.P. 332 SECTION (0203.1 & 0312-708W) R-3
COOK COUNTY
STA. 39+752.246 S.N. 016-2798 (INSIDE LANES)
DATE: July 18, 2005
SCALE: NONE
Soodan
Soodan & Associates, Inc.
100 North LaSalle Street, Suite 1800
Chicago, Illinois 60602