


STATE OF ILLINOIS
DEPARTMENT OF TRANSPORTATION

ROUTE NO.	SECTION	COUNTY	TOTAL SHEETS	SHEET NO.	SHEET NO. 37 91 SHEETS
F. A. I. 80/94	-	COOK	870	551	
FED. ROAD DIST. NO. 1		ILLINOIS FED. AID PROJECT-			
02033.1 & 0312-708W R-3		CONTRACT NO. 62108			

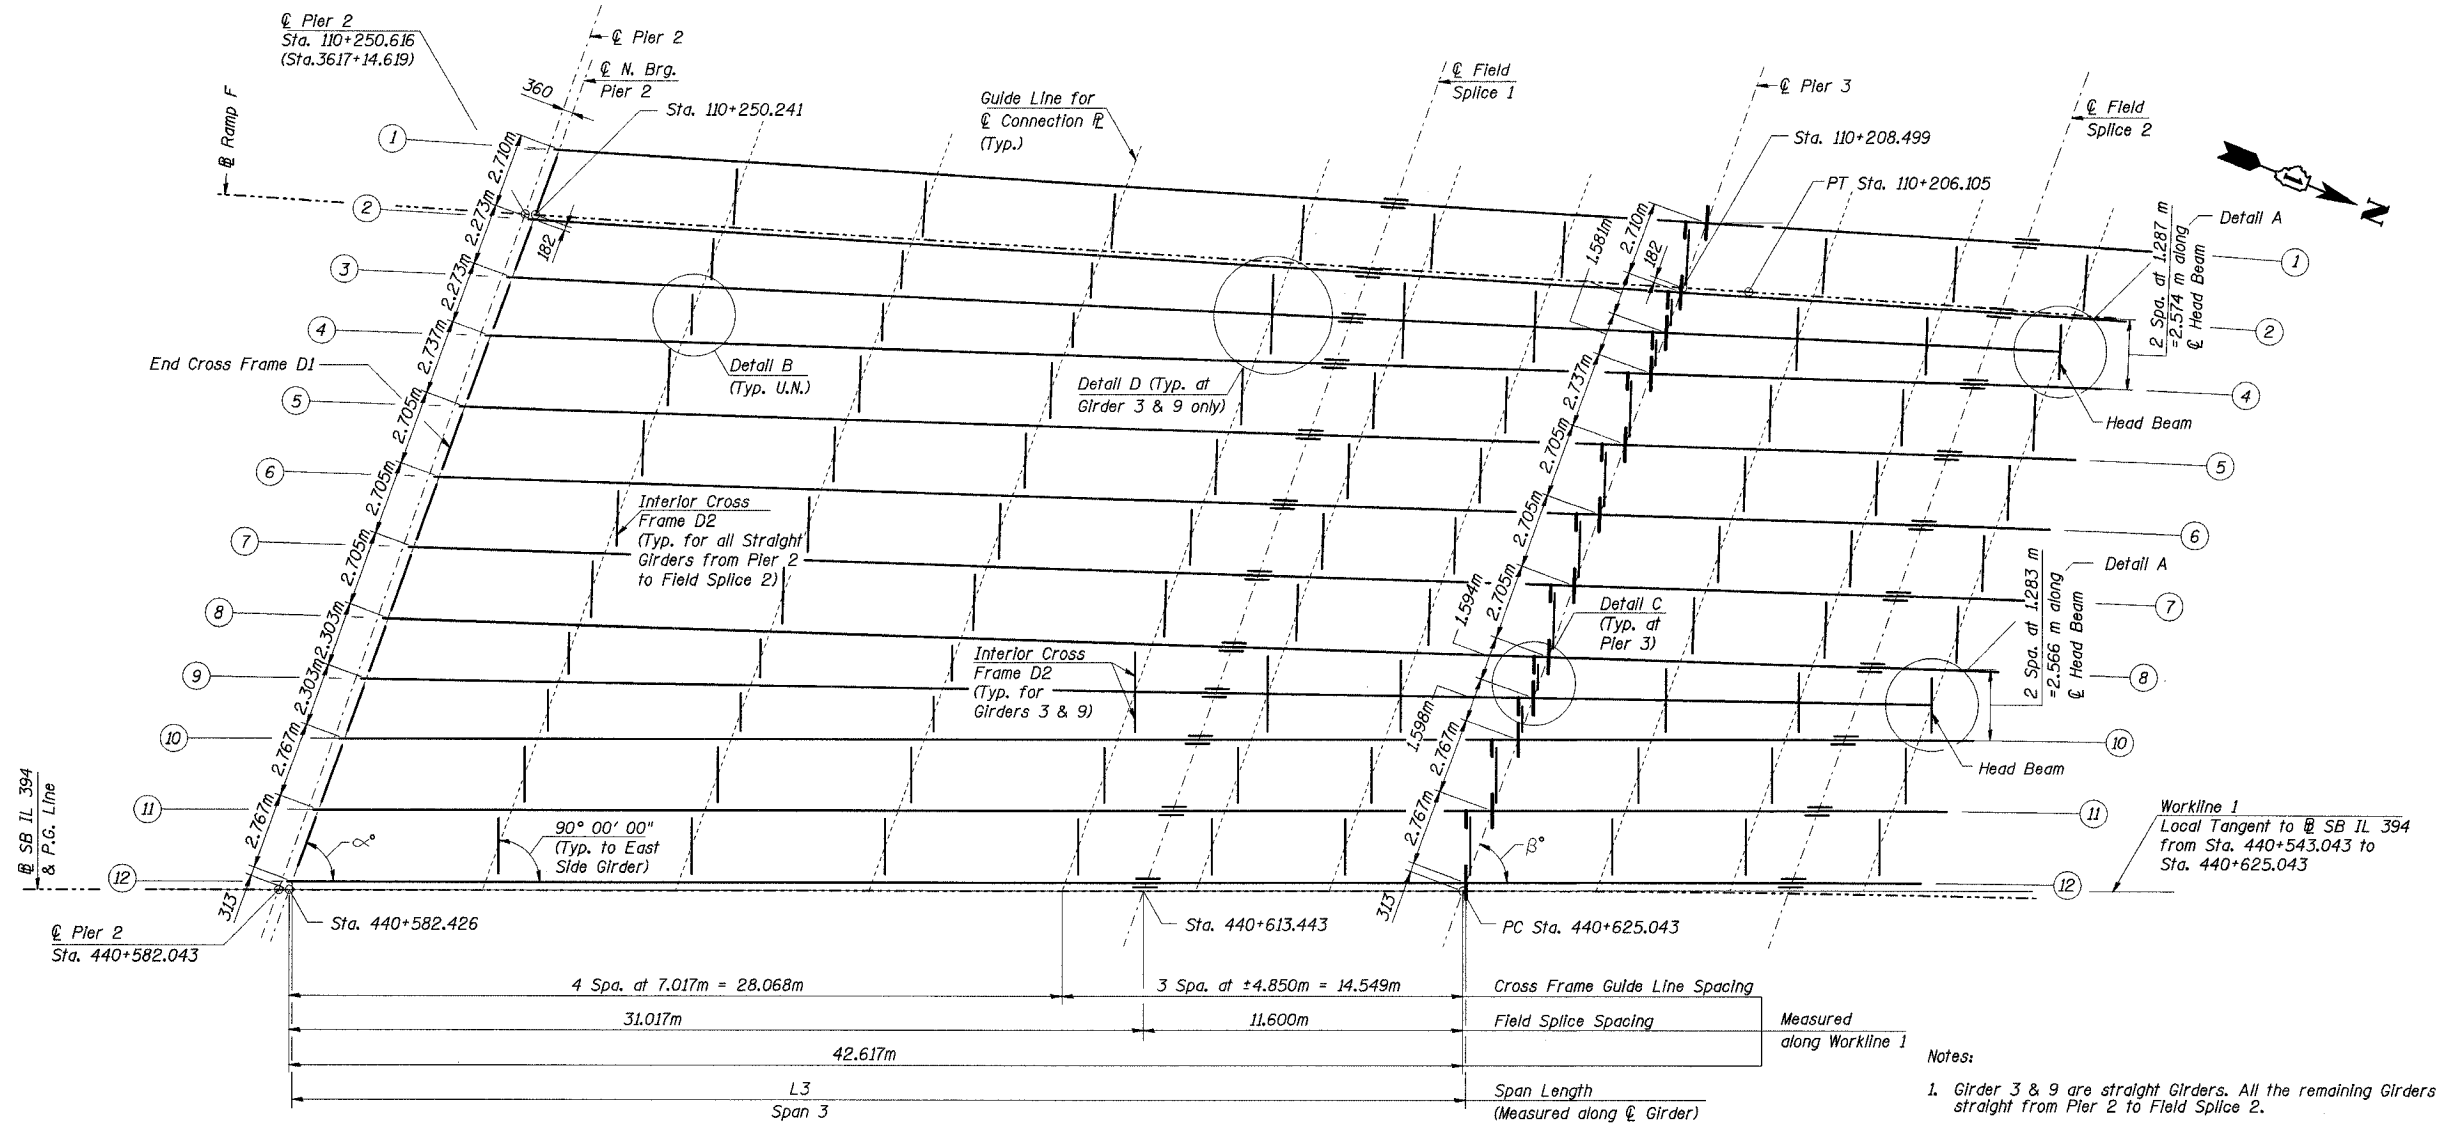

FRAMING PLAN - SPAN 3

- Notes:
- Girder 3 & 9 are straight Girders. All the remaining Girders are straight from Pier 2 to Field Splice 2.
 - Place all interior cross frames perpendicular to centerlines of east side Girders.
 - See Sht. 35 of 91 for Girder General Dimensions.
 - See Sht. 43 & 44 of 91 for Details A - D
 - Work this Sheet with sheet Nos. 38 & 45 of 91.

DESIGNED	JY
CHECKED	MEA
DRAWN	LK
CHECKED	MEA

ILLINOIS DEPARTMENT OF TRANSPORTATION
I-94 EAST BOUND / IL 394 SOUTH BOUND
FRAMING PLAN
SPAN 3
SB IL ROUTE 394 OVER THORN CREEK
F.A.P. 332 SECTION (02033.1 & 0312-708W) R-3
COOK COUNTY
STA. 440+704.350 STRUCTURE NO. 016-2800
DATE JUL 18, 2005
SCALE ---

HNTB

J:\Beauchamp\ER\34562\CAD\DWG\11\SN_2800\cda\CTR_19_2800\1p190134a_2800.dgn
 05-JUL-2005 13:46