
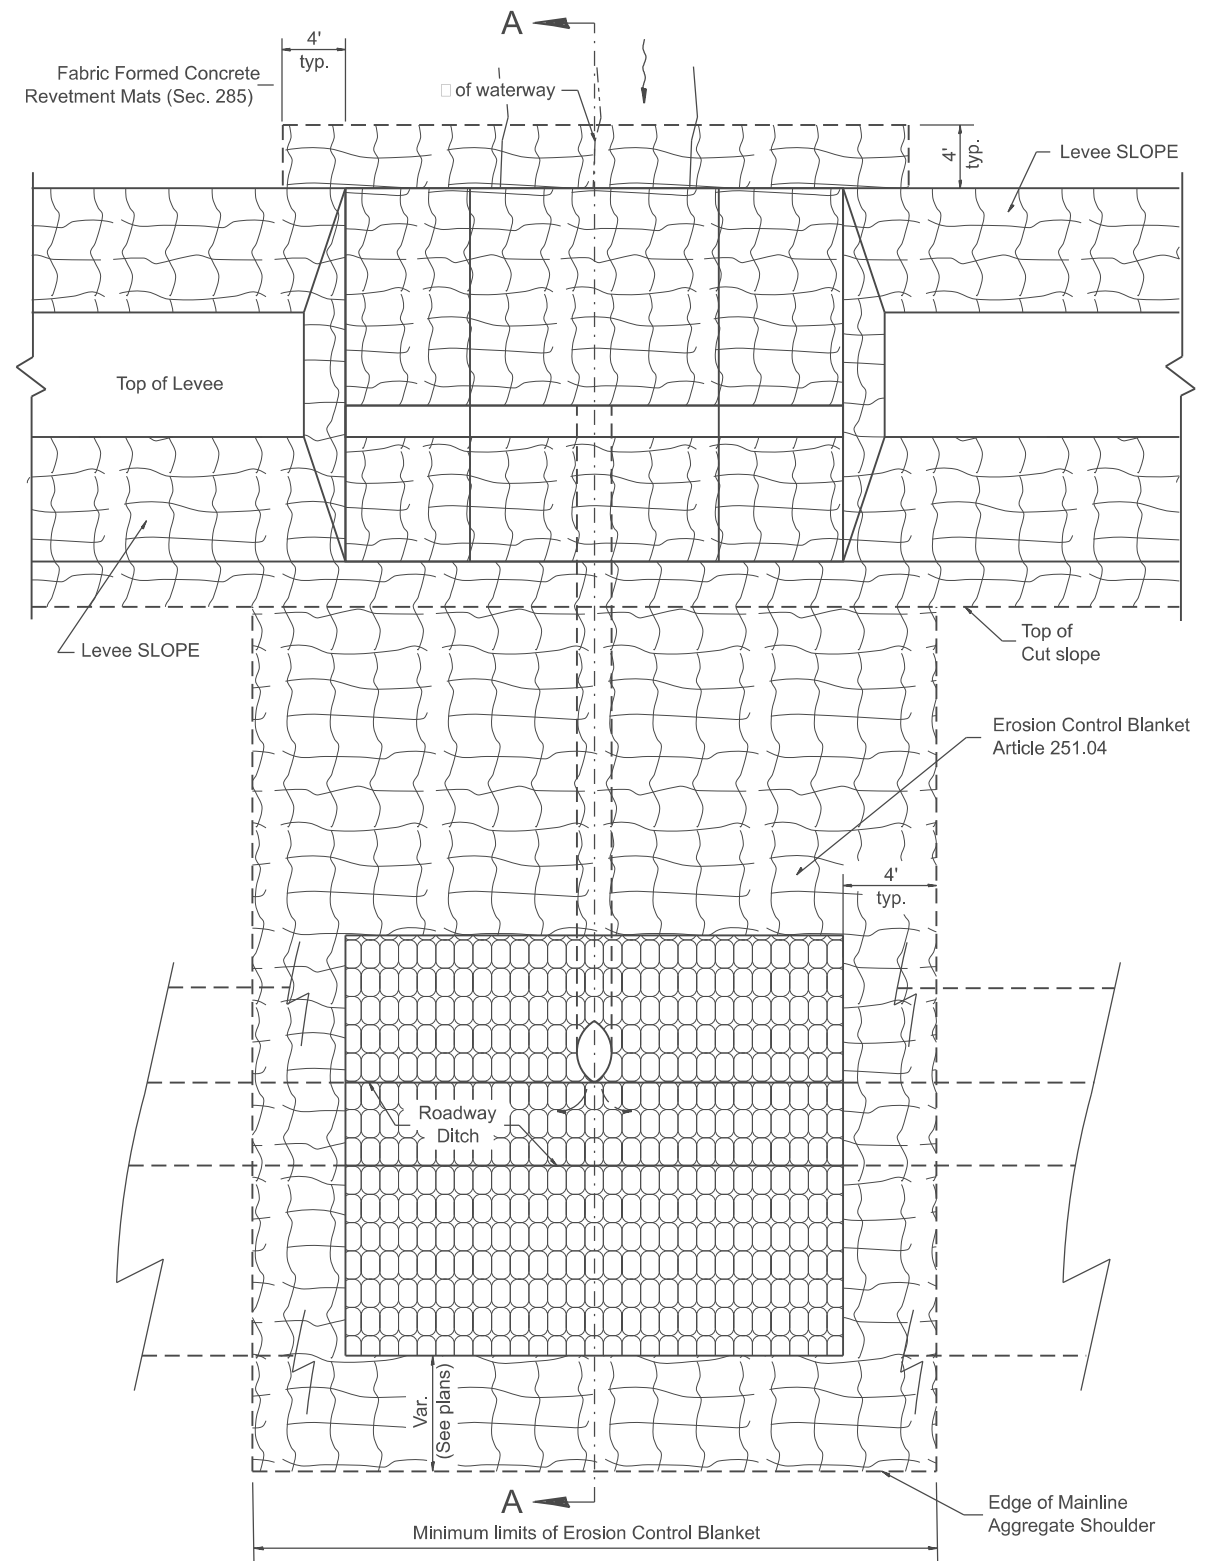


Designer Notes:
 1. Designer to modify this Special Detail Sheet, as needed for inclusion in plans.
 2. Include District Cadd Details for Fabric Formed Concrete Revetment Mats, Type 37 Grate and PIPE Elbow.

MODEL: SHT_PLAN
 FILE NAME: C:\Bentley\CONNECT\10110\organization\chill\DOT_Standards\Cadd\DOT_Sheets.cat

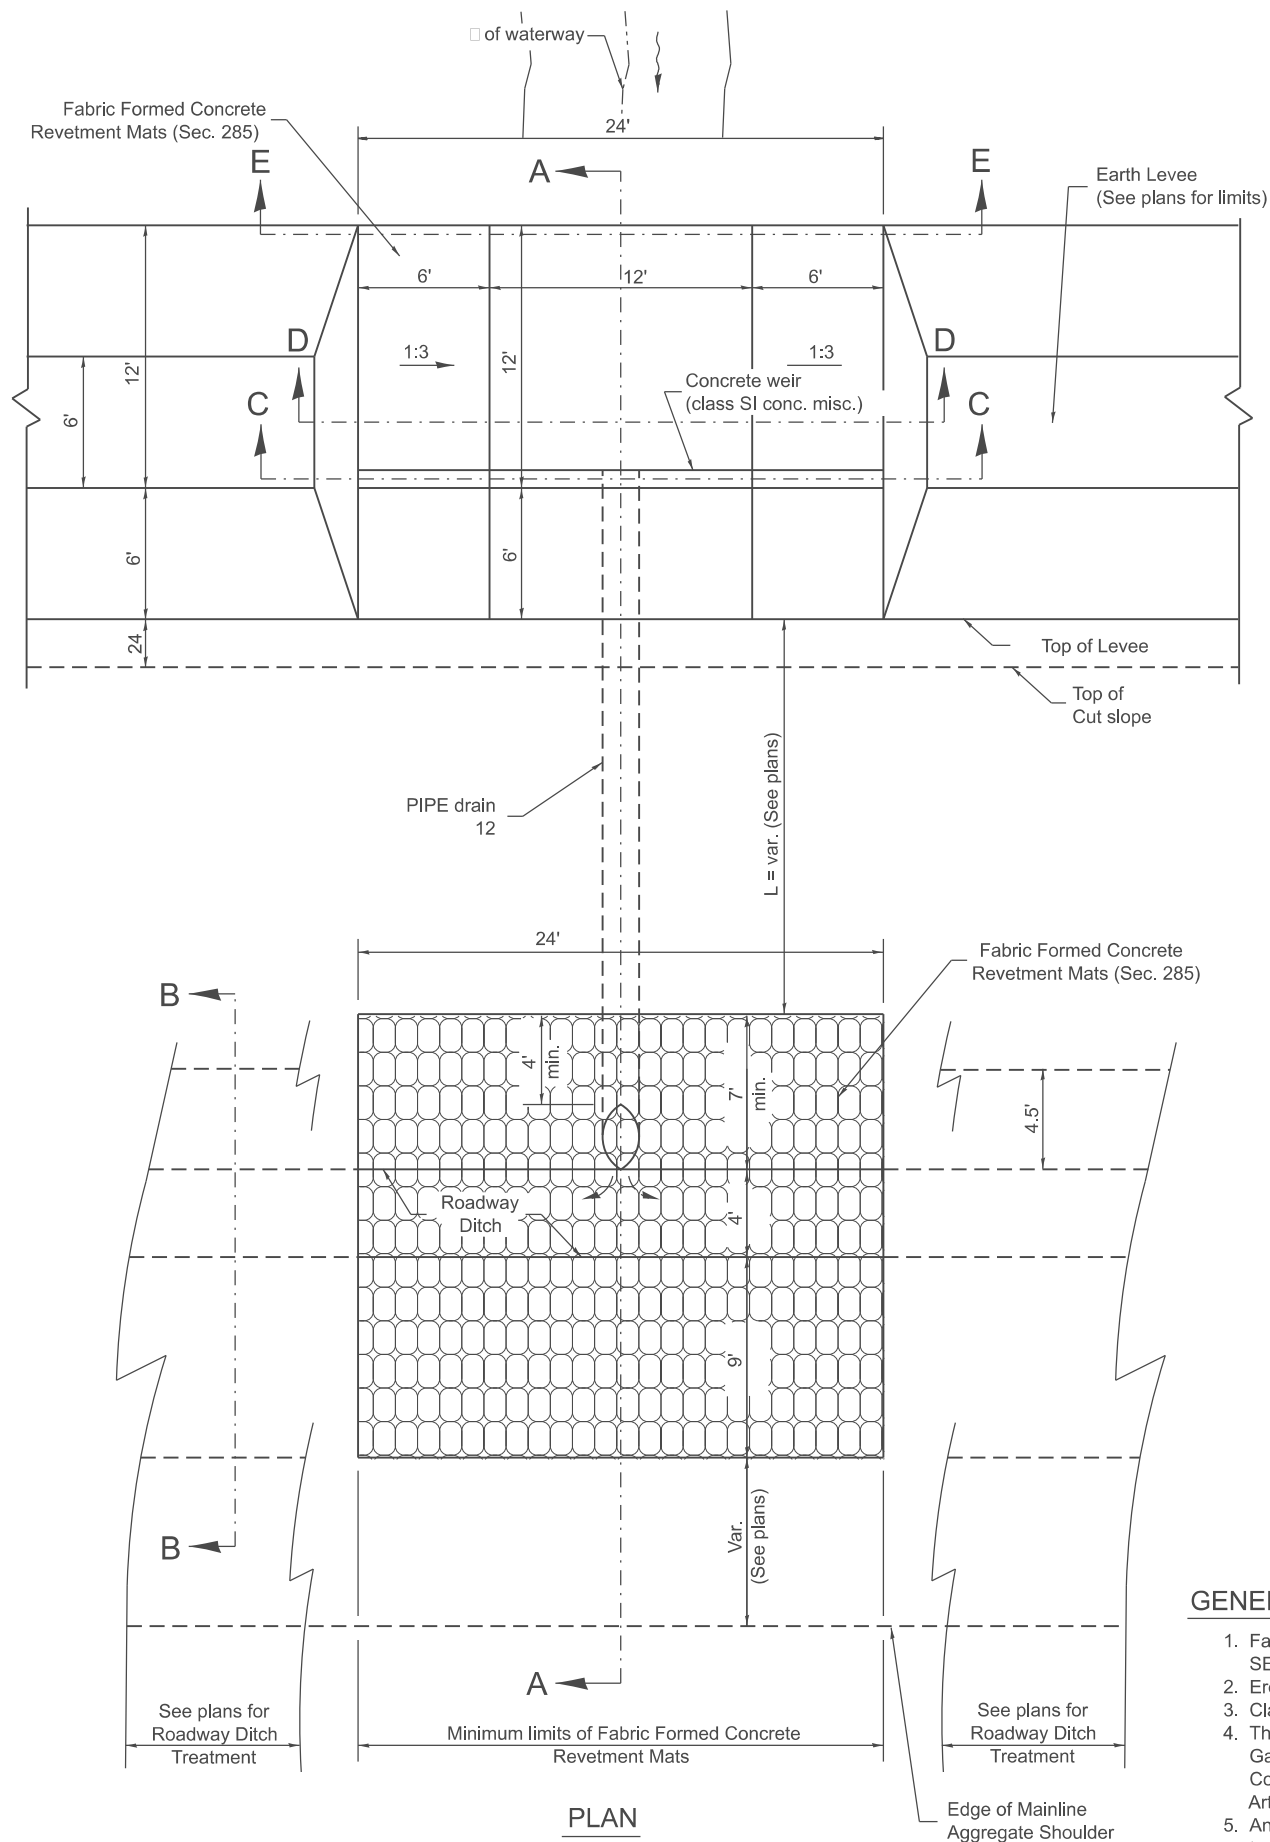

EROSION CONTROL BLANKET DETAILS

GENERAL NOTES

1. Fabric Formed Concrete Revetment Mats shall conform to SECTION 285.
2. Erosion Control Blanket shall conform to Article 251.04.
3. Class SI Concrete shall conform to SECTION 503.
4. The material for Pipe Drains shall be Bituminous Coated Galvanized Corrugated Steel Culvert Pipe or Bituminous Coated Corrugated Aluminum Alloy Pipe in accordance with Article 601.02(f) of 601.02(i).
5. An approved Mastic Material (Article 755.01) shall be applied to the inside of the connecting bands.

All slope ratios are expressed as units of vertical displacement to units of horizontal displacement (V:H).

All dimensions are in inches unless otherwise noted.

USER NAME = Eric.Thomas	DESIGNED -	REVISED -
	DRAWN -	REVISED -
	CHECKED -	REVISED -
PLOT DATE = 12/7/2022	DATE -	REVISED -

**STATE OF ILLINOIS
 DEPARTMENT OF TRANSPORTATION**

**WATERWAY EROSION CONTROL, UPSTREAM TREATMENT,
 PIPE DRAIN WITH CONCRETE WEIR**

SCALE: NOT TO SCALE SHEET 1 OF 2 SHEETS STA. TO STA.

F.A. RTE.	SECTION	COUNTY	TOTAL SHEETS	SHEET NO.
DISTRICT 4 DETAIL NO. 285106		CONTRACT NO.		
ILLINOIS FED. AID PROJECT				