

STATE OF ILLINOIS
DEPARTMENT OF TRANSPORTATION

PROPOSED HIGHWAY PLANS

F.A.S. ROUTE	SECTION	COUNTY	TOTAL SHEETS	SHEET NO.
2320	2025-2129-RS,SW	WILL	48	1

* 34 + 14 = 48 TOTAL SHEETS

D-91-184-26

FOR INDEX OF SHEETS, SEE SHEET NO. 2

THIS PROJECT IS LOCATED WITHIN
THE CITY OF BRAIDWOOD.

TRAFFIC DATA:

DIVISION ST. TO REED ST.

ADT (2025) = 3500 VPD

SPEED LIMIT = 25-30 MPH

FAS ROUTE 2320: IL 113
SMART OVERLAY, DESIGNED OVERLAY, ADA IMPROVEMENTS
PROJECT: STP-7P0G(640)
SECTION: 2025-2129-RS,SW
WILL COUNTY

C-91-217-26

R 9 E




LOCATION OF SECTION INDICATED THUS: -

LOCATION MAP
(NOT TO SCALE)PROJECT BEGINS
STA 15+40PROJECT ENDS
STA 78+80

FULL SIZE PLANS HAVE BEEN PREPARED USING STANDARD
ENGINEERING SCALES. REDUCED SIZED PLANS WILL NOT
CONFORM TO STANDARD SCALES. IN MAKING MEASUREMENTS
ON REDUCED PLANS, THE ABOVE SCALES MAY BE USED.

J.U.L.I.E.
JOINT UTILITY LOCATION INFORMATION FOR EXCAVATION
1-800-892-0123
OR 811

OMISSION
STA 55+47 TO
STA 58+43

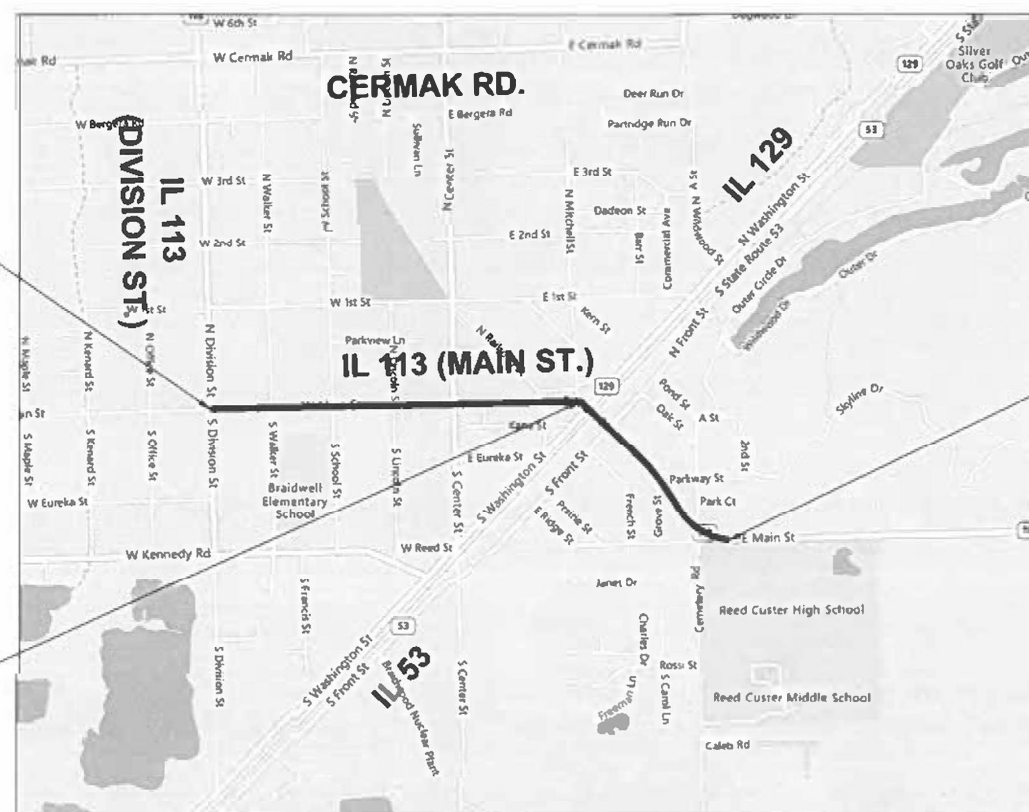

REED TOWNSHIP

GROSS LENGTH = 6,340 FT. = 1.20 MILE

NET LENGTH = 6,044 FT. = 1.14 MILE

PROJECT ENGINEER: VESELIN VELICHKOV (847) 705-4432
PROJECT MANAGER: FAWAD AQUEEL

CONTRACT NO. 80C95

STATE OF ILLINOIS
DEPARTMENT OF TRANSPORTATION

SUBMITTED June 24th 2026
Joe Rios REGIONAL ENGINEER

August 14th 2026
Scott A. Etkin ENGINEER OF DESIGN AND ENVIRONMENT

August 14th 2026
Chadry 5 DIRECTOR OF HIGHWAYS PROJECT IMPLEMENTATION

PRINTED BY THE AUTHORITY
OF THE STATE OF ILLINOIS

REV. 9-9-26

REV-SEP

INDEX OF SHEETS

SHEET NO.	DESCRIPTION
1	COVER SHEET
2	INDEX OF SHEETS, STATE STANDARDS, AND GENERAL NOTES
3-4	SUMMARY OF QUANTITIES
5-9A	EXISTING AND PROPOSED TYPICAL SECTIONS
10-12	ROADWAY AND PAVEMENT MARKING PLAN
13	IL 113 (MAIN ST.) AT GROVE ST. (SOUTHEAST): PROPOSED DRAINAGE IMPROVEMENT PLAN
13A-13K	PROJECT-SPECIFIC PEDESTRIAN RAMP DETAILS
14	PROJECT DETAIL FOR SINGLE PERPENDICULAR CURB RAMPS (PD-01)
15	IL 113 (MAIN ST.) AT IL 53 (FRONT ST.): TRAFFIC SIGNAL MODIFICATION PLAN
16	IL 113 (MAIN ST.) AT IL 53 (FRONT ST.): CABLE PLAN, PHASE DESIGNATION DIAGRAM, SCHEDULE OF QUANTITIES, AND EMERGENCY VEHICLE PREEMPTION SEQUENCE
17-23	TS-01: STANDARD TRAFFIC SIGNAL DESIGN DETAILS
24	BD-08: FRAMES AND LIDS ADJUSTMENT WITH MILLING
25	BD-22: PAVEMENT PATCHING FOR HMA SURFACED PAVEMENT
26	BD-24: CURB OR CURB AND GUTTER REMOVAL AND REPLACEMENT
27	BD-32: BUTT JOINT AND HMA TAPER DETAILS
27A	BD-55: RUMBLE STRIPS FOR CENTERLINE, NON-FREEWAY
28	TC-10: TRAFFIC CONTROL AND PROTECTION FOR SIDE ROADS, INTERSECTIONS, AND DRIVEWAYS
29	TC-11: TYPICAL APPLICATIONS - RAISED REFLECTIVE PAVEMENT MARKERS (SNOW-PLOW RESISTANT)
30-30A	TC-13: DISTRICT ONE TYPICAL PAVEMENT MARKINGS
31	TC-14: TRAFFIC CONTROL AND PROTECTION AT TURN BAYS (TO REMAIN OPEN TO TRAFFIC)
32	TC-16: SHORT TERM PAVEMENT MARKING LETTERS AND SYMBOLS
33	TC-22: ARTERIAL ROAD INFORMATION SIGN
34	TC-26: DRIVEWAY ENTRANCE SIGNING

STATE STANDARDS

STANDARD NO.	DESCRIPTION
000001-09	STANDARD SYMBOLS, ABBREVIATIONS, AND PATTERNS
280001-07	TEMPORARY EROSION CONTROL SYSTEMS
442201-04	CLASS C AND D PATCHES
604001-05	FRAME AND LIDS TYPE 1
604036-03	GRATE, TYPE 8
606001-09	CONCRETE CURB TYPE B AND COMBINATION CONCRETE CURB AND GUTTER
642006-01	SHOULDER RUMBLE STRIPS, 8 IN
701006-05	OFF-RD OPERATIONS, 2L, 2W, 15' (4.5 M) TO 24" (600 MM) FROM PAVEMENT EDGE
701011-04	OFF-RD MOVING OPERATIONS, 2L, 2W, DAY ONLY
701301-04	LANE CLOSURE, 2L, 2W, SHORT TIME OPERATIONS
701311-03	LANE CLOSURE 2L, 2W MOVING OPERATIONS - DAY ONLY
701501-06	URBAN LANE CLOSURE, 2L, 2W, UNDIVIDED
701502-09	URBAN LANE CLOSURE, 2L, 2W, WITH BIDIRECTIONAL LEFT TURN LANE
701701-10	URBAN LANE CLOSURE, MULTILANE INTERSECTION
701801-06	SIDEWALK, CORNER OR CROSSWALK CLOSURE
701901-11	TRAFFIC CONTOL DEVICES
780001-05	TYPICAL PAVEMENT MARKINGS
814001-03	HANDHOLES
814006-03	DOUBLE HANDHOLES
886001-01	DETECTOR LOOP INSTALLATIONS
886006-01	TYPICAL LAYOUTS FOR DETECTION LOOPS

GENERAL NOTES

- DO NOT SCALE PLANS FOR CONSTRUCTION DIMENSIONS.
- "ROAD CONSTRUCTION AHEAD" SIGNS SHALL REMAIN INSTALLED UNTIL COMPLETION OF THE PROJECT OR WHEN NO ROADWAY HAZARDS REMAIN WITHIN THE WORK ZONE.
- THE CONTRACTOR WILL NOT BE ALLOWED TO SET UP A YARD OR FIELD OFFICE ON STATE PROPERTY WITHOUT WRITTEN PERMISSION FROM THE DEPARTMENT.
- THE CONTRACTOR SHALL CONTACT KALPANA KANNAN-HOSADURGA, THE DISTRICT TRAFFIC CONTROL SUPERVISOR, AT KALPANA.KANNAN-HOSADURGA@ILLINOIS.GOV A MINIMUM OF 72 HOURS IN ADVANCE OF BEGINNING WORK.
- BEFORE BEGINNING ANY WORK, THE CONTRACTOR SHALL RETAIN AND RECORD FOR FUTURE REFERENCE ALL EXISTING PAVEMENT MARKING LINES (AND RAISED REFLECTIVE PAVEMENT MARKERS) IN ORDER THAT THESE LOCATIONS CAN BE RE-ESTABLISHED FOR STRIPING. EXACT LOCATIONS OF ALL PAVEMENT MARKINGS SHALL BE AS DIRECTED BY THE ENGINEER.
- IT SHALL BE THE CONTRACTOR'S RESPONSIBILITY TO VERIFY ALL DIMENSIONS AND CONDITIONS EXISTING IN THE FIELD PRIOR TO CONSTRUCTION AND ORDERING OF MATERIALS.
- BEFORE STARTING ANY EXCAVATION, THE CONTRACTOR SHALL CALL "JULIE" AT (800) 892-0123 OR 811 FOR FIELD LOCATIONS OF BURIED ELECTRIC, TELEPHONE, AND GAS FACILITIES (48 HOURS NOTIFICATION IS REQUIRED).
- THE CONTRACTOR SHALL COORDINATE CONSTRUCTION ACTIVITIES WITH UTILITY COMPANIES AND THE CITY OF BRAIDWOOD.
- EXISTING BROKEN FRAMES AND LIDS SHALL BE REMOVED AND DISPOSED OF BY THE CONTRACTOR AND SHALL BE REPLACED AS DIRECTED BY THE ENGINEER. REPLACEMENT FRAMES AND LIDS WILL BE PAID FOR ACCORDING TO ARTICLE 109.04 OF THE STANDARD SPECIFICATIONS, UNLESS A SEPARATE PAY ITEM HAS BEEN PROVIDED.
- ANY DAMAGE TO EXISTING PAVEMENT MARKINGS OR RAISED REFLECTIVE PAVEMENT MARKERS OUTSIDE THE REMOVAL LINE SHOWN ON THE PLANS SHALL BE REPLACED AT THE CONTRACTOR'S EXPENSE.
- THE CONTRACTOR SHALL BE REQUIRED TO PROVIDE ACCESS TO ABUTTING PROPERTY AT ALL TIMES DURING THE CONSTRUCTION OF THIS PROJECT.
- THE CONTRACTOR SHALL USE CARE IN GRADING OR EXCAVATING NEAR ANY OR ALL EXISTING ITEMS THAT WILL NOT BE REMOVED INCLUDING PREVIOUSLY SEEDED AREAS. ANY DAMAGE DONE TO EXISTING ITEMS BY THE CONTRACTOR SHALL BE REPAIRED AT THE CONTRACTOR'S OWN EXPENSE TO THE SATISFACTION OF THE ENGINEER.
- ALL PAVEMENT PATCHING LOCATIONS WILL BE DETERMINED IN THE FIELD BY THE ENGINEER.
- LOCATION OF COMBINATION CONCRETE CURB AND GUTTER REMOVAL AND REPLACEMENT [OR COMBINATION CURB AND GUTTER (THE TYPE SPECIFIED ON THE PLANS)] WILL BE DETERMINED IN THE FIELD BY THE ENGINEER.
- DRAINAGE ADJUSTMENT OR RECONSTRUCTION LOCATIONS WILL BE DETERMINED IN THE FIELD BY THE ENGINEER.
- TEMPORARY PAVEMENT MARKINGS OR SHORT TERM PAVEMENT MARKINGSON INTER-MEDIATE SURFACES SHALL NOT BE REMOVED UNLESS DIRECTED BY THE ENGINEER.
- THE RESIDENT ENGINEER SHALL CONTACT ERIC CAMPOS, AREA TRAFFIC FIELD TECHNICIAN, AT ERIC.CAMPOS@ILLINOIS.GOV A MINIMUM OF TWO (2) WEEKS PRIOR TO THE PLACEMENT OF PERMANENT PAVEMENT MARKINGS.
- ALL PAVEMENT MARKINGS SHALL BE PLACED THROUGHOUT THE IMPROVEMENT ACCORDING TO "DISTRICT 1 TYPICAL PAVEMENT MARKINGS" (TC-13).
- PAVEMENT MARKING TAPE, TYPE IV SHALL BE USED FOR SHORT TERM PAVEMENT MARKINGS ON ALL FINAL SURFACES.
- RAISED REFLECTIVE PAVEMENT MARKERS SHALL BE PLACED THROUGHOUT THE PROJECT ACCORDING TO "TYPICAL APPLICATIONS - RAISED REFLECTIVE PAVEMENT MARKERS (SNOW-PLOW RESISTANT)" (TC-11).
- DOUBLE LANE MARKERS ARE TO BE USED AS SHOWN ON THE DISTRICT ONE DETAIL "TYPICAL APPLICATIONS - RAISED REFLECTIVE PAVEMENT MARKERS (SNOW-PLOW RESISTANT)" (TC-11) SHOWN IN THE PLANS.

GENERAL NOTES (CONTINUED)

- ALL MILLED SURFACES SHALL BE AT A UNIFORM CROSS SLOPE PER LANE AND FREE OF RIDGES BETWEEN PASSES. ANY DEVIATIONS SHALL BE CORRECTED AT NO COST TO THE DEPARTMENT.
- BUTT JOINTS WILL BE INSTALLED AT THE ENDS OF ALL RESURFACING (WHERE RESURFACING MEETS EXISTING PAVEMENT) ACCORDING "BUTT JOINT AND HMA TAPER DETAILS" (BD-32), UNLESS OTHERWISE SPECIFIED.
- FRAMES AND GRATES ADJUSTMENT OF PRIVATE UTILITIES WITHIN THE PROJECT LIMITS SHALL BE DONE BY THEIR RESPECTIVE OWNERS AND ARE NOT PART OF THIS CONTRACT.
- TEN (10) FOOT TRANSITIONS SHALL BE USED TO MATCH PROPOSED CURB AND GUTTER IN THE FIELD, UNLESS OTHERWISE SHOWN. THE TRANSITIONS SHALL BE PAID FOR AT THE CONTRACT UNIT PRICE FOR THE PROPOSED ITEM OF WORK SPECIFIED.
- ANY LOOSE MATERIAL DEPOSITED IN THE FLOW LINE OF CURB OR DRAINAGE STRUCTURES THAT OBSTRUCTS THE NATURAL FLOW OF WATER SHALL BE REMOVED AT THE CLOSE OF EACH WORKING DAY. PRIOR TO ACCEPTANCE OF THE IMPROVEMENT, ALL DRAINAGE STRUCTURES SHALL BE FREE OF DIRT AND DEBRIS. THIS WORK WILL NOT BE PAID FOR SEPARATELY BUT SHALL BE CONSIDERED AS INCIDENTAL.


MODEL: GenNotesSh01 [Sheet]
FILE NAME: c:\pw_work\pwtol\illinois.gov_sergio.sema@illinois.gov\118426-sh-gennote.dgn

	USER NAME = sergio.sema			DESIGNED -	REVISED -	STATE OF ILLINOIS DEPARTMENT OF TRANSPORTATION	INDEX OF SHEETS, STATE STANDARDS, AND GENERAL NOTES IL 113 (MAIN ST.): DIVISION ST. TO REED ST.			F.A.S RTE.	SECTION	COUNTY	TOTAL SHEETS	SHEET NO.
	DRAWN -			REVISED -	REVISED -					2320	2025-2129-RS,SW	WILL	34	2
	PLOT SCALE = 0.16666633 "/In.			CHECKED -	REVISED -					CONTRACT NO. 80C95				
	PLOT DATE = 8/14/2026			DATE -	REVISED -		SCALE:	SHEET	OF	SHEETS	STA.	TO STA.	ILLINOIS	FED. AID PROJECT

MODEL: SQ01 [Sheet]
FILE NAME: c:\pw_work\pwid\illinois.gov_sergio.sema@illinois.gov\118485AD118426-sh-SQ0.dgn

SUMMARY OF QUANTITIES					TYPE CODE					
					URBAN	URBAN	URBAN			
					ROADWAY	TS	ROADWAY			
					80% FED 20% STATE	80% FED 20% STATE	100% STATE			
CODE NO.	ITEM	UNIT	TOTAL QUANTITY	0005	0021	0005				
20100110	TREE REMOVAL (6 TO 15 UNITS DIAMETER)	UNIT	64	64						
20200100	EARTH EXCAVATION	CU YD	88	88						
21101615	TOPSOIL FURNISH AND PLACE, 4"	SQ YD	189	189						
21400100	GRADING AND SHAPING DITCHES	FOOT	139	139						
25200110	SODDING, SALT TOLERANT	SQ YD	189	189						
25200200	SUPPLEMENTAL WATERING	UNIT	2	2						
40600290	BITUMINOUS MATERIALS (TACK COAT)	POUND	13722	13722						
40600370	LONGITUDINAL JOINT SEALANT	FOOT	13948	13948						
40600400	MIXTURE FOR CRACKS, JOINTS, AND FLANGEWAYS	TON	40	40						
40600982	HOT-MIX ASPHALT SURFACE REMOVAL - BUTT JOINT	SQ YD	353	353						
40602985	HOT-MIX ASPHALT BINDER COURSE, IL- 9.5, N70	TON	968	968						
40602962	HOT-MIX ASPHALT SURFACE COURSE, IL- 9.5, MIX "D" N70	TON	2565	2565						
40604060	HOT-MIX ASPHALT SURFACE COURSE, IL-9.5, MIX "D", N50	TON	12	12						
42001300	PROTECTIVE COAT	SQ YD	540	540						
42300200	PORTLAND CEMENT CONCRETE DRIVEWAY PAVEMENT, 6 INCH	SQ YD	5	5						
42300400	PORTLAND CEMENT CONCRETE DRIVEWAY PAVEMENT, 8 INCH	SQ YD	3	3						
42400200	PORTLAND CEMENT CONCRETE SIDEWALK 5 INCH	SQ FT	3358	3358						
42400800	DETECTABLE WARNINGS	SQ FT	393	393						
44000156	HOT-MIX ASPHALT SURFACE REMOVAL, 1 3/4"	SQ YD	17531	17531						
44000164	HOT-MIX ASPHALT SURFACE REMOVAL, 3 3/4"	SQ YD	8642	8642						
44000200	DRIVEWAY PAVEMENT REMOVAL	SQ YD	57	57						
44000600	SIDEWALK REMOVAL	SQ FT	3408	3408						
44201789	CLASS D PATCHES, TYPE II, 12 INCH	SQ YD	20	20						
44201794	CLASS D PATCHES, TYPE III, 12 INCH	SQ YD	20	20						

SUMMARY OF QUANTITIES					TYPE CODE					
					URBAN	URBAN	URBAN			
					ROADWAY	TS	ROADWAY			
					80% FED 20% STATE	80% FED 20% STATE	100% STATE			
CODE NO.	ITEM	UNIT	TOTAL QUANTITY	0005	0021	0005				
44201796	CLASS D PATCHES, TYPE IV, 12 INCH	SQ YD	40	40						
44201827	CLASS D PATCHES, TYPE II, 15 INCH	SQ YD	106	106						
44201831	CLASS D PATCHES, TYPE III, 15 INCH	SQ YD	144	144						
44201833	CLASS D PATCHES, TYPE IV, 15 INCH	SQ YD	185	185						
48102100	AGGREGATE WEDGE SHOULDER, TYPE B	TON	45	45						
56109210	WATER VALVES TO BE ADJUSTED	EACH	30	30						
60280100	INLETS TO BE ADJUSTED	EACH	6	6						
60300105	FRAMES AND GRATES TO BE ADJUSTED	EACH	13	13						
60255500	MANHOLES TO BE ADJUSTED	EACH	1	1						
60300305	FRAMES AND LIDS TO BE ADJUSTED	EACH	5	5						
60402210	GRATES, TYPE 8	EACH	1	1						
60920012	PIPE CULVERTS TO BE CLEANED 12"	FOOT	40			40				
60920015	PIPE CULVERTS TO BE CLEANED 15"	FOOT	30			30				
64200108	SHOULDER RUMBLE STRIPS, 8 INCH	FOOT	860	860						
* 66900200	NON-SPECIAL WASTE DISPOSAL	CU YD	88	88						
* 66900530	SOIL DISPOSAL ANALYSIS	EACH	3	3						
* 66901001	REGULATED SUBSTANCES PRE-CONSTRUCTION PLAN	L SUM	1	1						
* 66901003	REGULATED SUBSTANCES FINAL CONSTRUCTION REPORT	L SUM	1	1						
* 66901006	REGULATED SUBSTANCES MONITORING	CAL DA	12	12						
67100100	MOBILIZATION	L SUM	1	1						
70102620	TRAFFIC CONTROL AND PROTECTION, STANDARD 701501	L SUM	1	1						
70102622	TRAFFIC CONTROL AND PROTECTION, STANDARD 701502	L SUM	1	1						
70102635	TRAFFIC CONTROL AND PROTECTION, STANDARD 701701	L SUM	1	1						
70102640	TRAFFIC CONTROL AND PROTECTION, STANDARD 701801	L SUM	1	1						
70300100	SHORT TERM PAVEMENT MARKING	FOOT	6902	6902						
70300150	SHORT TERM PAVEMENT MARKING REMOVAL	SQ FT	217	217						

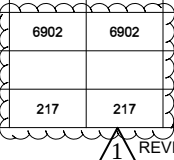

REVISED SHEET 9/8/2026 * = SPECIALTY ITEM

	USER NAME = sergio.sema	DESIGNED -	REVISED -
		DRAWN -	REVISED -
		CHECKED -	REVISED -
	PLOT DATE = 6/15/2026	DATE -	REVISED -

STATE OF ILLINOIS DEPARTMENT OF TRANSPORTATION			SUMMARY OF QUANTITIES IL 113 (MAIN ST.): DIVISION ST. TO REED ST.			F.A.S RTE.	SECTION	COUNTY	TOTAL SHEETS	SHEET NO.
						2320	2025-2129-RS,SW	WILL	34	3
						CONTRACT NO. 80C95				
SCALE:		SHEET 1 OF 2 SHEETS		STA.		TO STA.		ILLINOIS FED. AID PROJECT		

MODEL: SOQ2 [Sheet]
FILE NAME: c:\p\work\wi.dot\illinois_pv_sergio.sema@illinois.gov\184 854\ID119426-shk-SOQ.dgn

SUMMARY OF QUANTITIES					TYPE CODE					
					URBAN	URBAN	URBAN			
					ROADWAY	TS	ROADWAY			
					80% FED 20% STATE	80% FED 20% STATE	100% STATE			
CODE NO.	ITEM	UNIT	TOTAL QUANTITY	0005	0021	0005				
70300211	TEMPORARY PAVEMENT MARKING LETTERS AND SYMBOLS - PAINT	SQ FT	1380	1380						
70300221	TEMPORARY PAVEMENT MARKING - LINE 4"- PAINT	FOOT	26832	26832						
70300241	TEMPORARY PAVEMENT MARKING - LINE 6"- PAINT	FOOT	3318	3318						
70300251	TEMPORARY PAVEMENT MARKING - LINE 8"- PAINT	FOOT	2862	2862						
70300261	TEMPORARY PAVEMENT MARKING - LINE 12"- PAINT	FOOT	4782	4782						
70300281	TEMPORARY PAVEMENT MARKING - LINE 24"- PAINT	FOOT	900	900						
70307120	TEMPORARY PAVEMENT MARKING - LINE 4" - TYPE IV TAPE	FOOT	657	657						
72400100	REMOVE SIGN PANEL ASSEMBLY - TYPE A	EACH	1	1						
78000100	THERMOPLASTIC PAVEMENT MARKING - LETTERS AND SYMBOLS	SQ FT	690	690						
72400205	REMOVE AND RELOCATE SIGN PANEL ASSEMBLY - TYPE A	EACH	3	3						
78000200	THERMOPLASTIC PAVEMENT MARKING - LINE 4"	FOOT	13416	13416						
78000400	THERMOPLASTIC PAVEMENT MARKING - LINE 6"	FOOT	1659	1659						
78000500	THERMOPLASTIC PAVEMENT MARKING - LINE 8"	FOOT	1431	1431						
78000600	THERMOPLASTIC PAVEMENT MARKING - LINE 12"	FOOT	2391	2391						
78000650	THERMOPLASTIC PAVEMENT MARKING - LINE 24"	FOOT	450	450						
78100100	RAISED REFLECTIVE PAVEMENT MARKER	EACH	320	320						
78300200	RAISED REFLECTIVE PAVEMENT MARKER REMOVAL	EACH	320	320						
81028200	UNDERGROUND CONDUIT, GALVANIZED STEEL, 2" DIA.	FOOT	231		231					
81400200	HEAVY-DUTY HANDHOLE	EACH	4		4					
85000200	MAINTENANCE OF EXISTING TRAFFIC SIGNAL INSTALLATION	EACH	1		1					
87301215	ELECTRIC CABLE IN CONDUIT, SIGNAL NO. 14 2C	FOOT	163		163					
87301225	ELECTRIC CABLE IN CONDUIT, SIGNAL NO. 14 3C	FOOT	168		168					
87301305	ELECTRIC CABLE IN CONDUIT, LEAD-IN, NO. 14 1 PAIR	FOOT	986		986					
87301900	ELECTRIC CABLE IN CONDUIT, EQUIPMENT GROUNDING CONDUCTOR, NO. 6 1C	FOOT	158		158					

SUMMARY OF QUANTITIES				TYPE CODE					
				URBAN	URBAN	URBAN			
				ROADWAY	TS	ROADWAY			
				80% FED 20% STATE	80% FED 20% STATE	100% STATE			
CODE NO.	ITEM	UNIT	TOTAL QUANTITY	0005	0021	0005			
* 87900200	DRILL EXISTING HANDHOLE	EACH	5		5				
* 88600100	DETECTOR LOOP, TYPE I	FOOT	1286		1286				
* 89500200	RELOCATE EXISTING PEDESTRIAN SIGNAL HEAD	EACH	1		1				
* 89500400	RELOCATE EXISTING PEDESTRIAN PUSH-BUTTON	EACH	1		1				
* 89501250	RELOCATE EXISTING TRAFFIC SIGNAL EQUIPMENT	EACH	1		1				
* 89502300	REMOVE ELECTRIC CABLE FROM CONDUIT	FOOT	1125		1125				
89502376	REBUILD EXISTING HANDHOLE	EACH	1		1				
* 89502380	REMOVE EXISTING HANDHOLE	EACH	4		4				
* 89502385	REMOVE EXISTING CONCRETE FOUNDATION	EACH	1		1				
K1004595	PRUNING FOR SAFETY AND EQUIPMENT CLEARANCE	L SUM	1	1					
X2010516	SELECTIVE CLEARING	UNIT	1	1					
X0320050	CONSTRUCTION LAYOUT (SPECIAL)	L SUM	1	1					
X2020110	GRADING AND SHAPING SHOULDERS	UNIT	23	23					
X4060995	TEMPORARY RAMP (SPECIAL)	SQ YD	162	162					
X4400501	COMBINATION CURB AND GUTTER REMOVAL AND REPLACEMENT LESS THAN OR EQUAL TO 10 FEET	FOOT	80	80					
X4400503	COMBINATION CURB AND GUTTER REMOVAL AND REPLACEMENT GREATER THAN 10 FEET	FOOT	998	998					
X5537800	STORM SEWERS TO BE CLEANED 12"	FOOT	450			450			
X6030310	FRAMES AND LIDS TO BE ADJUSTED (SPECIAL)	EACH	35	35					
X6420114	CENTER LINE - RUMBLE STRIP - 16"	FOOT	430	430					
X6700407	ENGINEER'S FIELD OFFICE, TYPE A (D1)	CAL MO	12	12					
X7200061	TEMPORARY INFORMATION SIGNING	SQ FT	494	494					
X7800815	HQ T SPRAY THERMO PLASTIC PAVEMENT MARKING LINE - 4 INCH	FOOT	860	860					
* X8780012	CONCRETE FOUNDATION, TYPE A 12-INCH DIAMETER	FOOT	4		4				
Z0018500	DRAINAGE STRUCTURES TO BE CLEANED	EACH	30			30			
* Z0033044	RE-OPTIMIZE TRAFFIC SIGNAL SYSTEM LEVEL 1	EACH	1		1				

 REVISED SHEET 9/9/2026

* = SPECIALTY ITEM

F.A.S RTE	SECTION	COUNTY	TOTAL SHEETS	SHEET NO.
2320	2025-2129-RS.SW	WILL	34	4
CONTRACT NO. 80C95				

SCALE: SHEET 2 OF 2 SHEETS STA. TO STA.

ILLINOIS | FED. AID PROJECT

STATE OF ILLINOIS
DEPARTMENT OF TRANSPORTATION

SUMMARY OF QUANTITIES
IL 113 (MAIN ST.): DIVISION ST. TO REED ST.

MODEL: IL113.E - Rdwy Plan 1 [Sheet]
FILE NAME: c:\pwworking\dot\illinois.gov\sergio.sema\118426-shr-plan.dgn



HOT-MIX ASPHALT SURFACE REMOVAL - BUTT JOINT, 4.5'

BEGIN PROJECT
STA. 15+40

IL 113
(DIVISION ST.)

IL 113
(MAIN ST.)



MAIN ST.

WALKER ST.

WALKER ST.


MATCHLINE STA. 24+00.00

- ① PROP. THERMOPLASTIC PAVEMENT MARKING LINE,
4" SOLID WHITE, EDGE LINES & PARKING BAYS (TYP.)
- ④ PROP. THERMOPLASTIC PAVEMENT MARKING LINE,
4" SOLID YELLOW, EDGE LINES (TYP.)
- ⑦ PROP. THERMOPLASTIC PAVEMENT MARKING LINE,
8" SOLID WHITE, GORES/CHANNELIZING LINES (TYP.)
- ⑩ PROP. THERMOPLASTIC PAVEMENT MARKING LINE,
12" SOLID YELLOW, DIAGONAL/CHANNELIZING LINES @ 45°
(MINIMUM 5 EQUALLY SPACED LINES) (TYP.) (SEE TC-13)

- ② PROP. THERMOPLASTIC PAVEMENT MARKING LINE,
4" YELLOW SKIP DASH, LANE LINES @ 30' SKIP & 10' DASH
(TYP.)
- ⑤ PROP. THERMOPLASTIC PAVEMENT MARKING LINE,
6" SOLID WHITE, TURN LANES (TYP.)
- ⑧ PROP. THERMOPLASTIC PAVEMENT MARKING LINE,
12" SOLID WHITE, CROSSWALKS (TYP.)
- ⑪ PROP. THERMOPLASTIC PAVEMENT MARKING LINE,
24" SOLID WHITE, STOP BARS (TYP.)
- ⑬ PROP. THERMOPLASTIC PAVEMENT MARKING LINE,
4" SOLID YELLOW, 4" YELLOW SKIP DASH @ 30' SKIP
& 10' DASH, TWO-WAY LEFT TURN LANE (TYP.) (SEE TC-13)

- ③ PROP. THERMOPLASTIC PAVEMENT MARKING LINE,
4" SOLID YELLOW, CENTERLINE, 2 @ 11" C-C (TYP.)
- ⑥ PROP. THERMOPLASTIC PAVEMENT MARKING LINE,
6" WHITE SKIP DASH, TURN LANES @ 6' SKIP & 2' DASH (TYP.)
- ⑨ PROP. THERMOPLASTIC PAVEMENT MARKING LINE,
12" SOLID WHITE, DIAGONAL/CHANNELIZING LINES (TYP.)
- ⑫ PROP. THERMOPLASTIC PAVEMENT MARKING LINE,
WHITE, LETTERS AND SYMBOLS (TYP.)
- ⑭ PROP. THERMOPLASTIC PAVEMENT MARKING LINE,
4" SOLID YELLOW, CENTERLINE, 2 @ 11" C-C @ 6' SKIP & 2'
DASH (TYP.)

PAVEMENT MARKING LEGEND

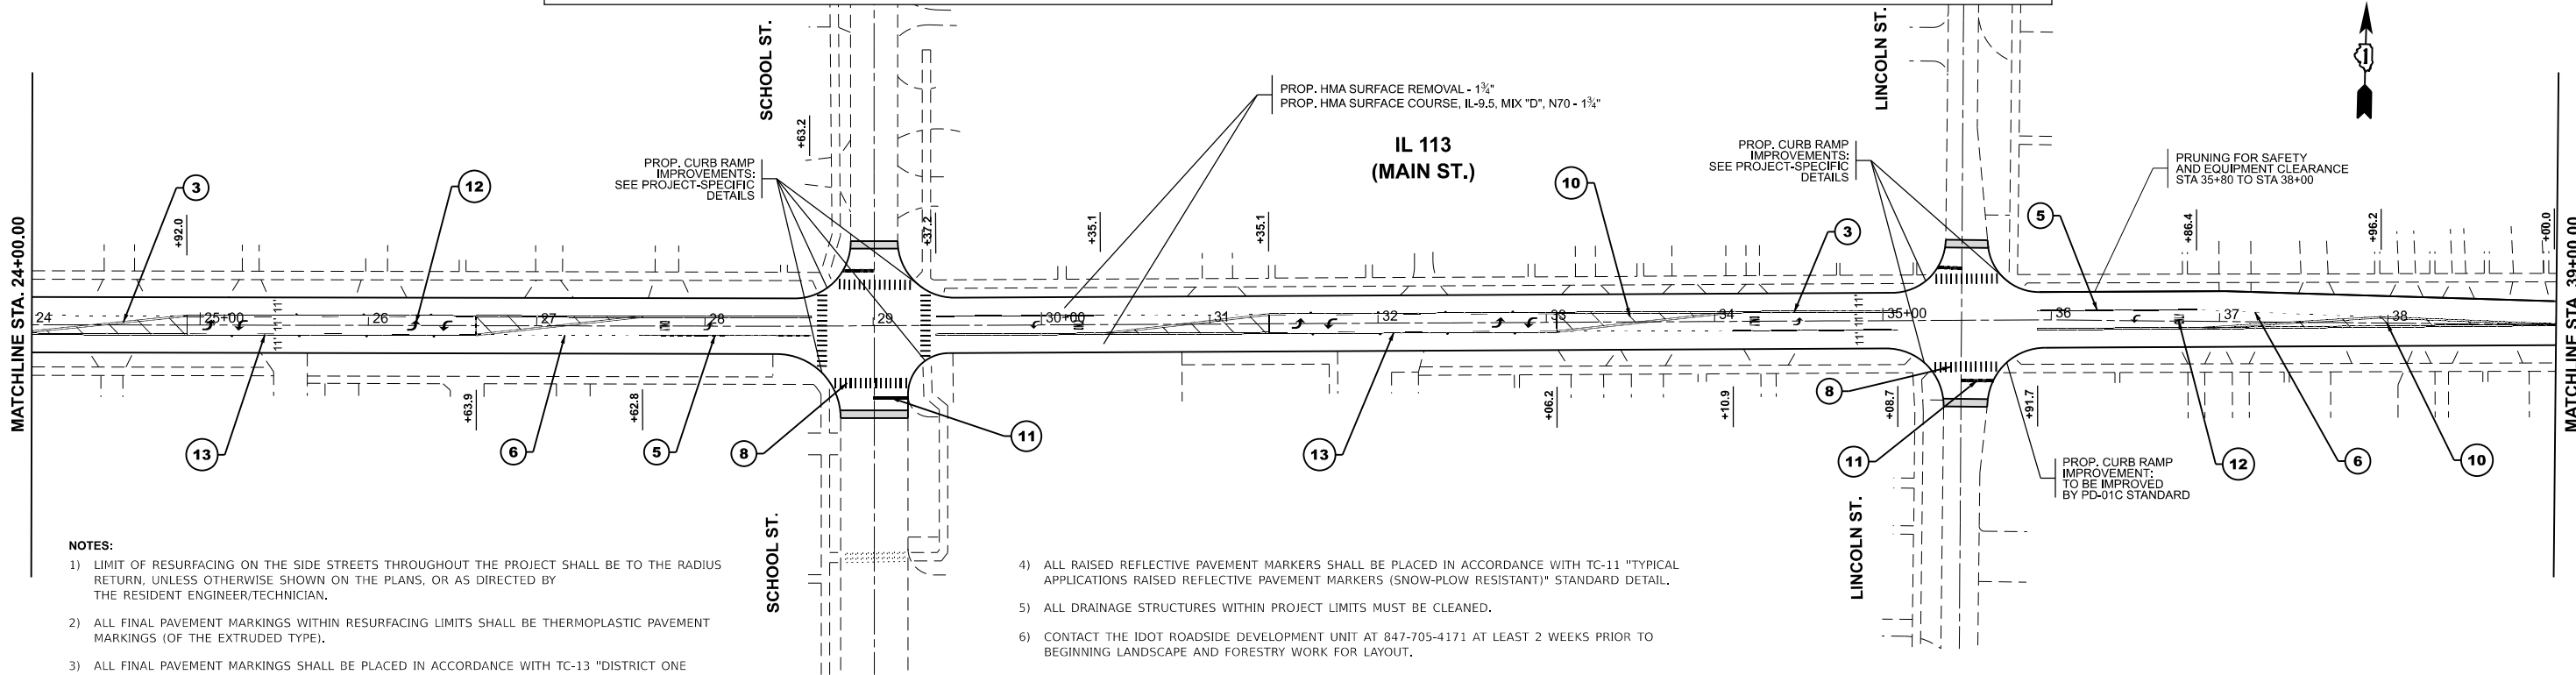

NOTES:

- 1) LIMIT OF RESURFACING ON THE SIDE STREETS THROUGHOUT THE PROJECT SHALL BE TO THE RADIUS RETURN, UNLESS OTHERWISE SHOWN ON THE PLANS, OR AS DIRECTED BY THE RESIDENT ENGINEER/TECHNICIAN.
- 2) ALL FINAL PAVEMENT MARKINGS WITHIN RESURFACING LIMITS SHALL BE THERMOPLASTIC PAVEMENT MARKINGS (OF THE EXTRUDED TYPE).
- 3) ALL FINAL PAVEMENT MARKINGS SHALL BE PLACED IN ACCORDANCE WITH TC-13 "DISTRICT ONE TYPICAL PAVEMENT MARKINGS" STANDARD DETAIL.

- 4) ALL RAISED REFLECTIVE PAVEMENT MARKERS SHALL BE PLACED IN ACCORDANCE WITH TC-11 "TYPICAL APPLICATIONS RAISED REFLECTIVE PAVEMENT MARKERS (SNOW-PLOW RESISTANT)" STANDARD DETAIL.
- 5) ALL DRAINAGE STRUCTURES WITHIN PROJECT LIMITS MUST BE CLEANED.
- 6) CONTACT THE IDOT ROADSIDE DEVELOPMENT UNIT AT 847-705-4171 AT LEAST 2 WEEKS PRIOR TO BEGINNING LANDSCAPE AND FORESTRY WORK FOR LAYOUT.

1 REVISED ENTIRE SHEET 9/9/2026

PLOT DATE	USER NAME	DESIGNED	REVISED
	= sergio.sema	-	-
	DRAWN	-	REVISED
	CHECKED	-	REVISED
	DATE	-	REVISED


STATE OF ILLINOIS
DEPARTMENT OF TRANSPORTATION

ROADWAY AND PAVEMENT MARKING PLAN
IL ROUTE 113 (MAIN ST.): DIVISION ST. TO REED ST.

SCALE: 1"=50' SHEET 1 OF 3 SHEETS STA. 15+40.00 TO STA. 39+00.00

F.A.S RTE.	SECTION	COUNTY	TOTAL SHEETS	SHEET NO.
2320	2025-2129-RS,SW	WILL	34	10
CONTRACT NO. 80C95				
ILLINOIS FED. AID PROJECT				

MODEL: IL 113_E - Rdwy Plan 3 (Sheet)
FILE NAME: c:\pwworking\illinois.gov_sergio.sema\1184854D118426-sh-plan.dgn

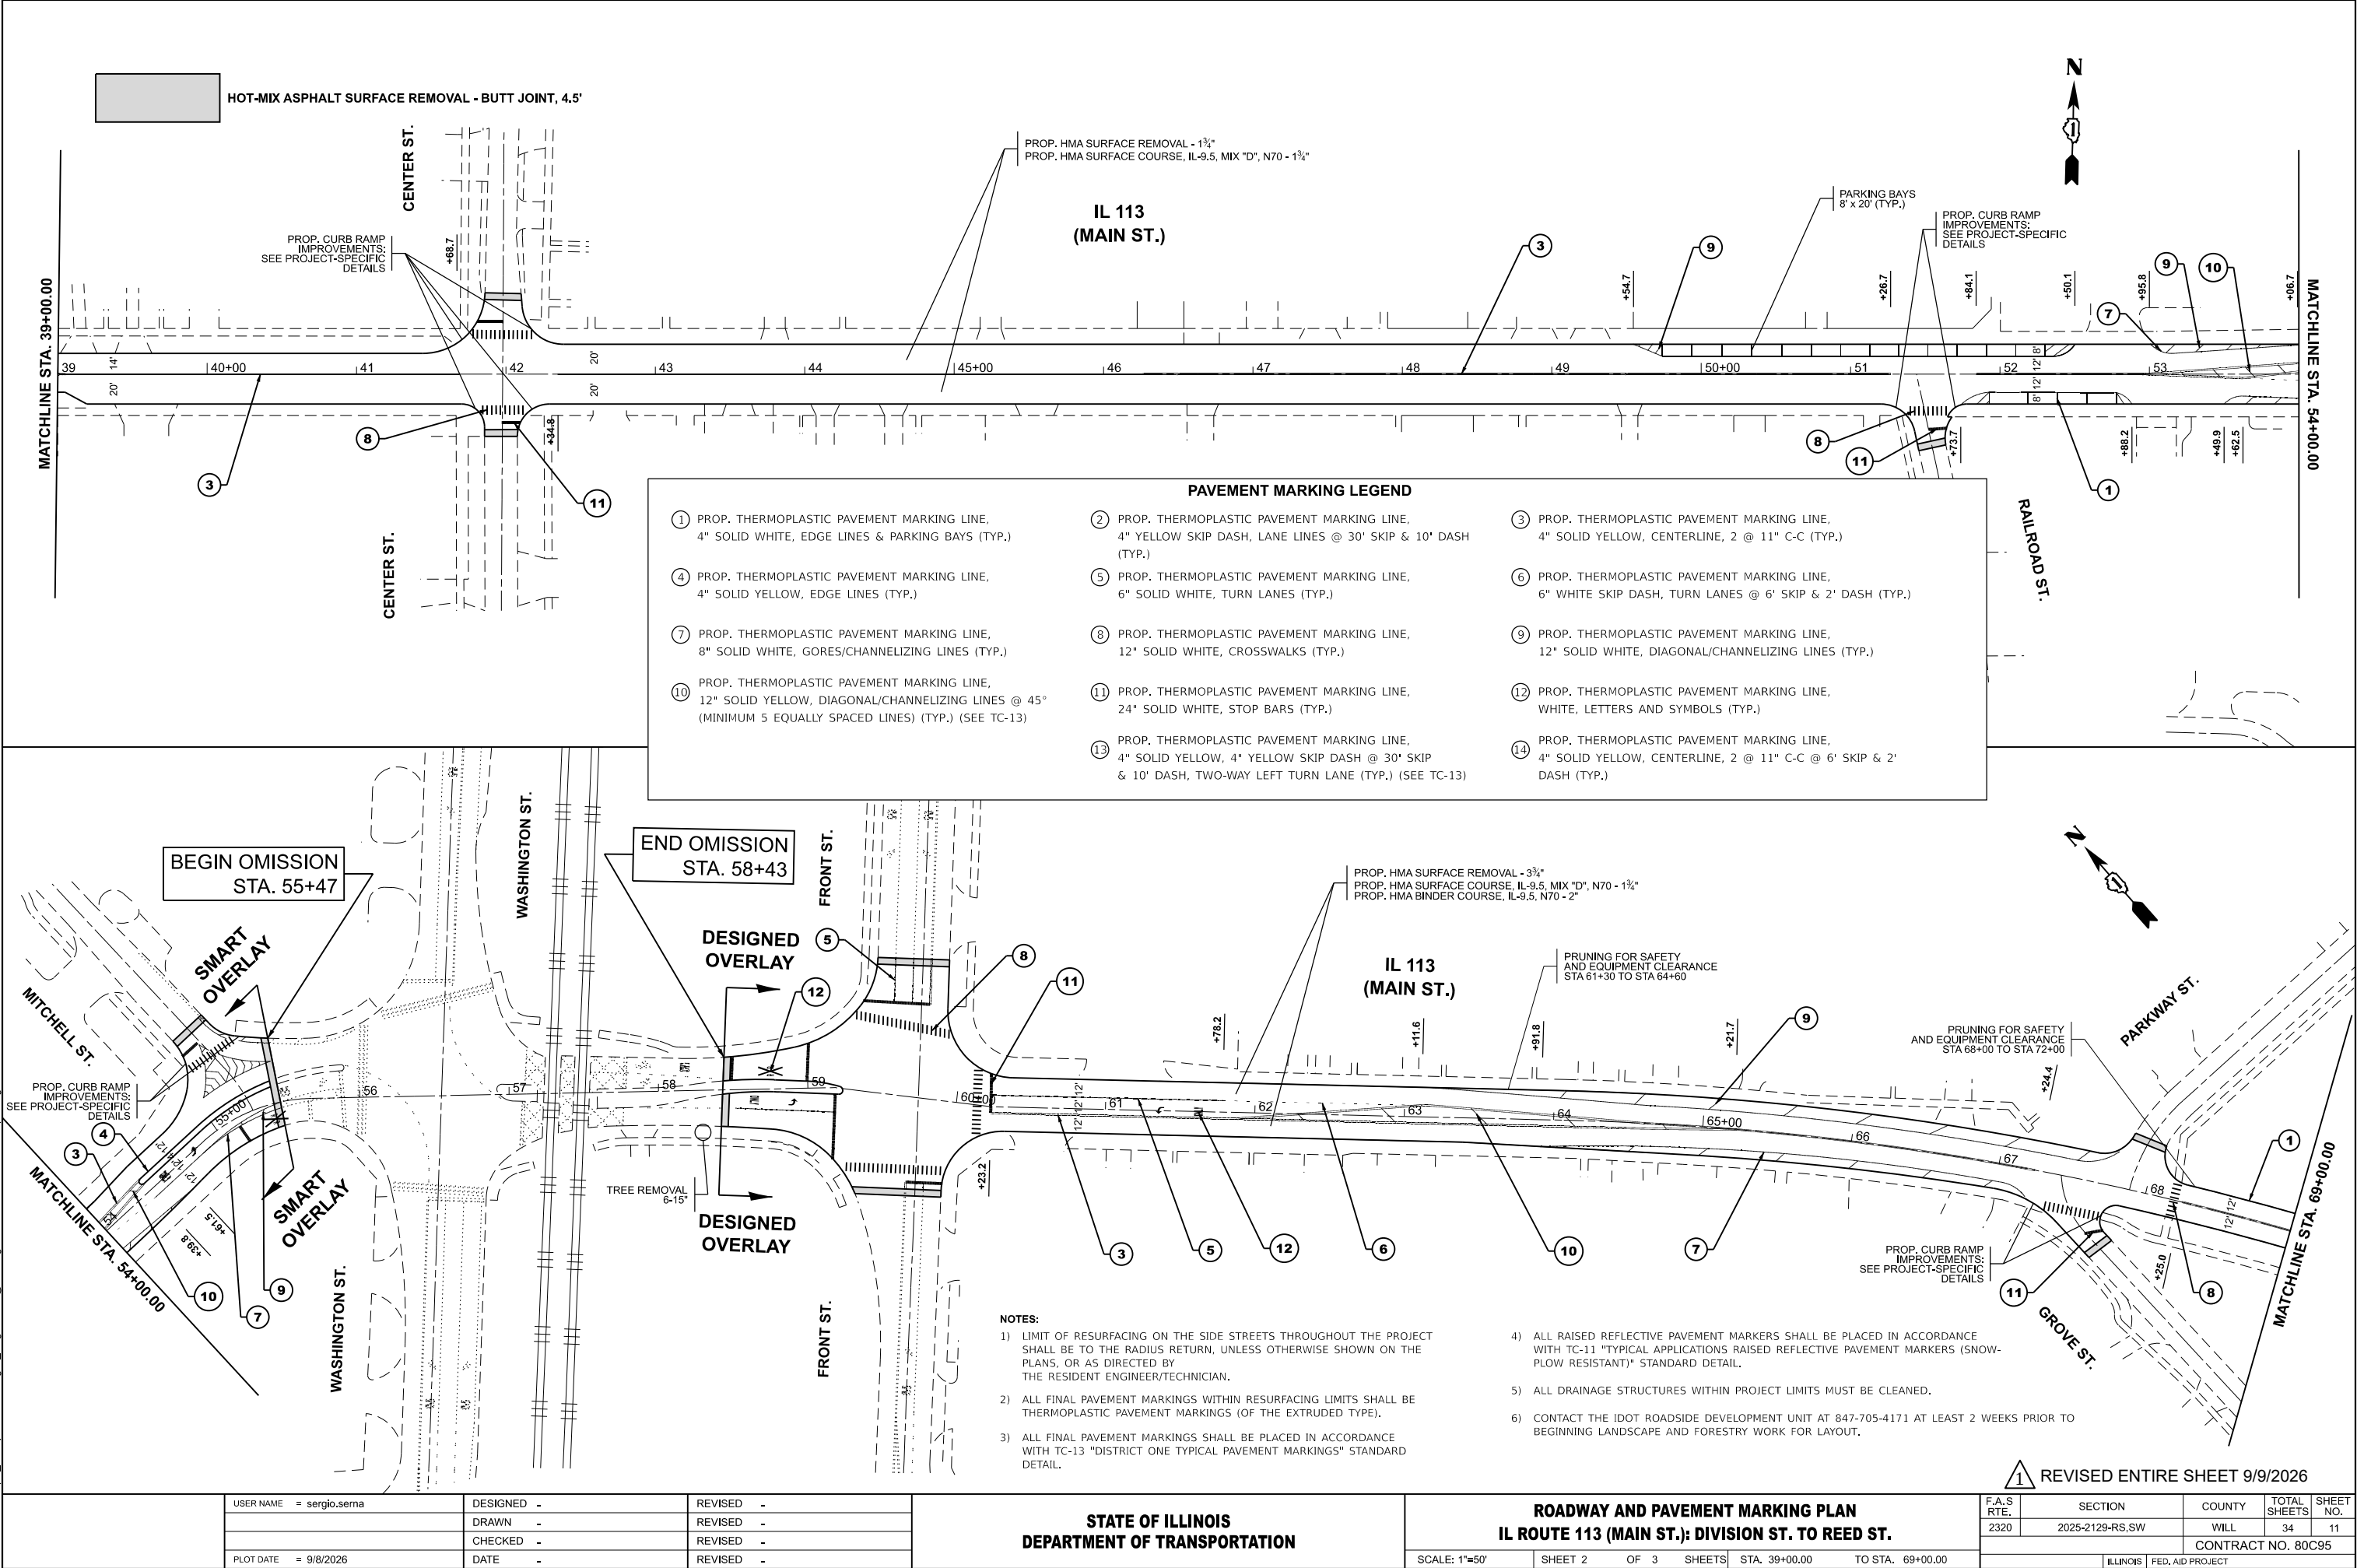

USER NAME = sergio.sema

DESIGNED -

REVISED -

DRAWN -

REVISED -

REVISED -

CHECKED -

REVISED -

REVISED -

PLOT DATE = 9/8/2026

DATE -

REVISED -

STATE OF ILLINOIS
DEPARTMENT OF TRANSPORTATION

ROADWAY AND PAVEMENT MARKING PLAN
IL ROUTE 113 (MAIN ST.): DIVISION ST. TO REED ST.

SCALE: 1"=50'

SHEET 2

OF 3

SHEETS

STA. 39+00.00

TO STA. 69+00.00

1 REVISED ENTIRE SHEET 9/9/2026

F.A.S

RTE.

SECTION

COUNTY

TOTAL

SHEETS

SHEET

NO.

2320

2025-2129-RS,SW

WILL


34

11


CONTRACT NO. 80C95

ILLINOIS

FED. AID PROJECT

 

HOT-MIX ASPHALT SURFACE REMOVAL - BUTT JOINT, 4.5'

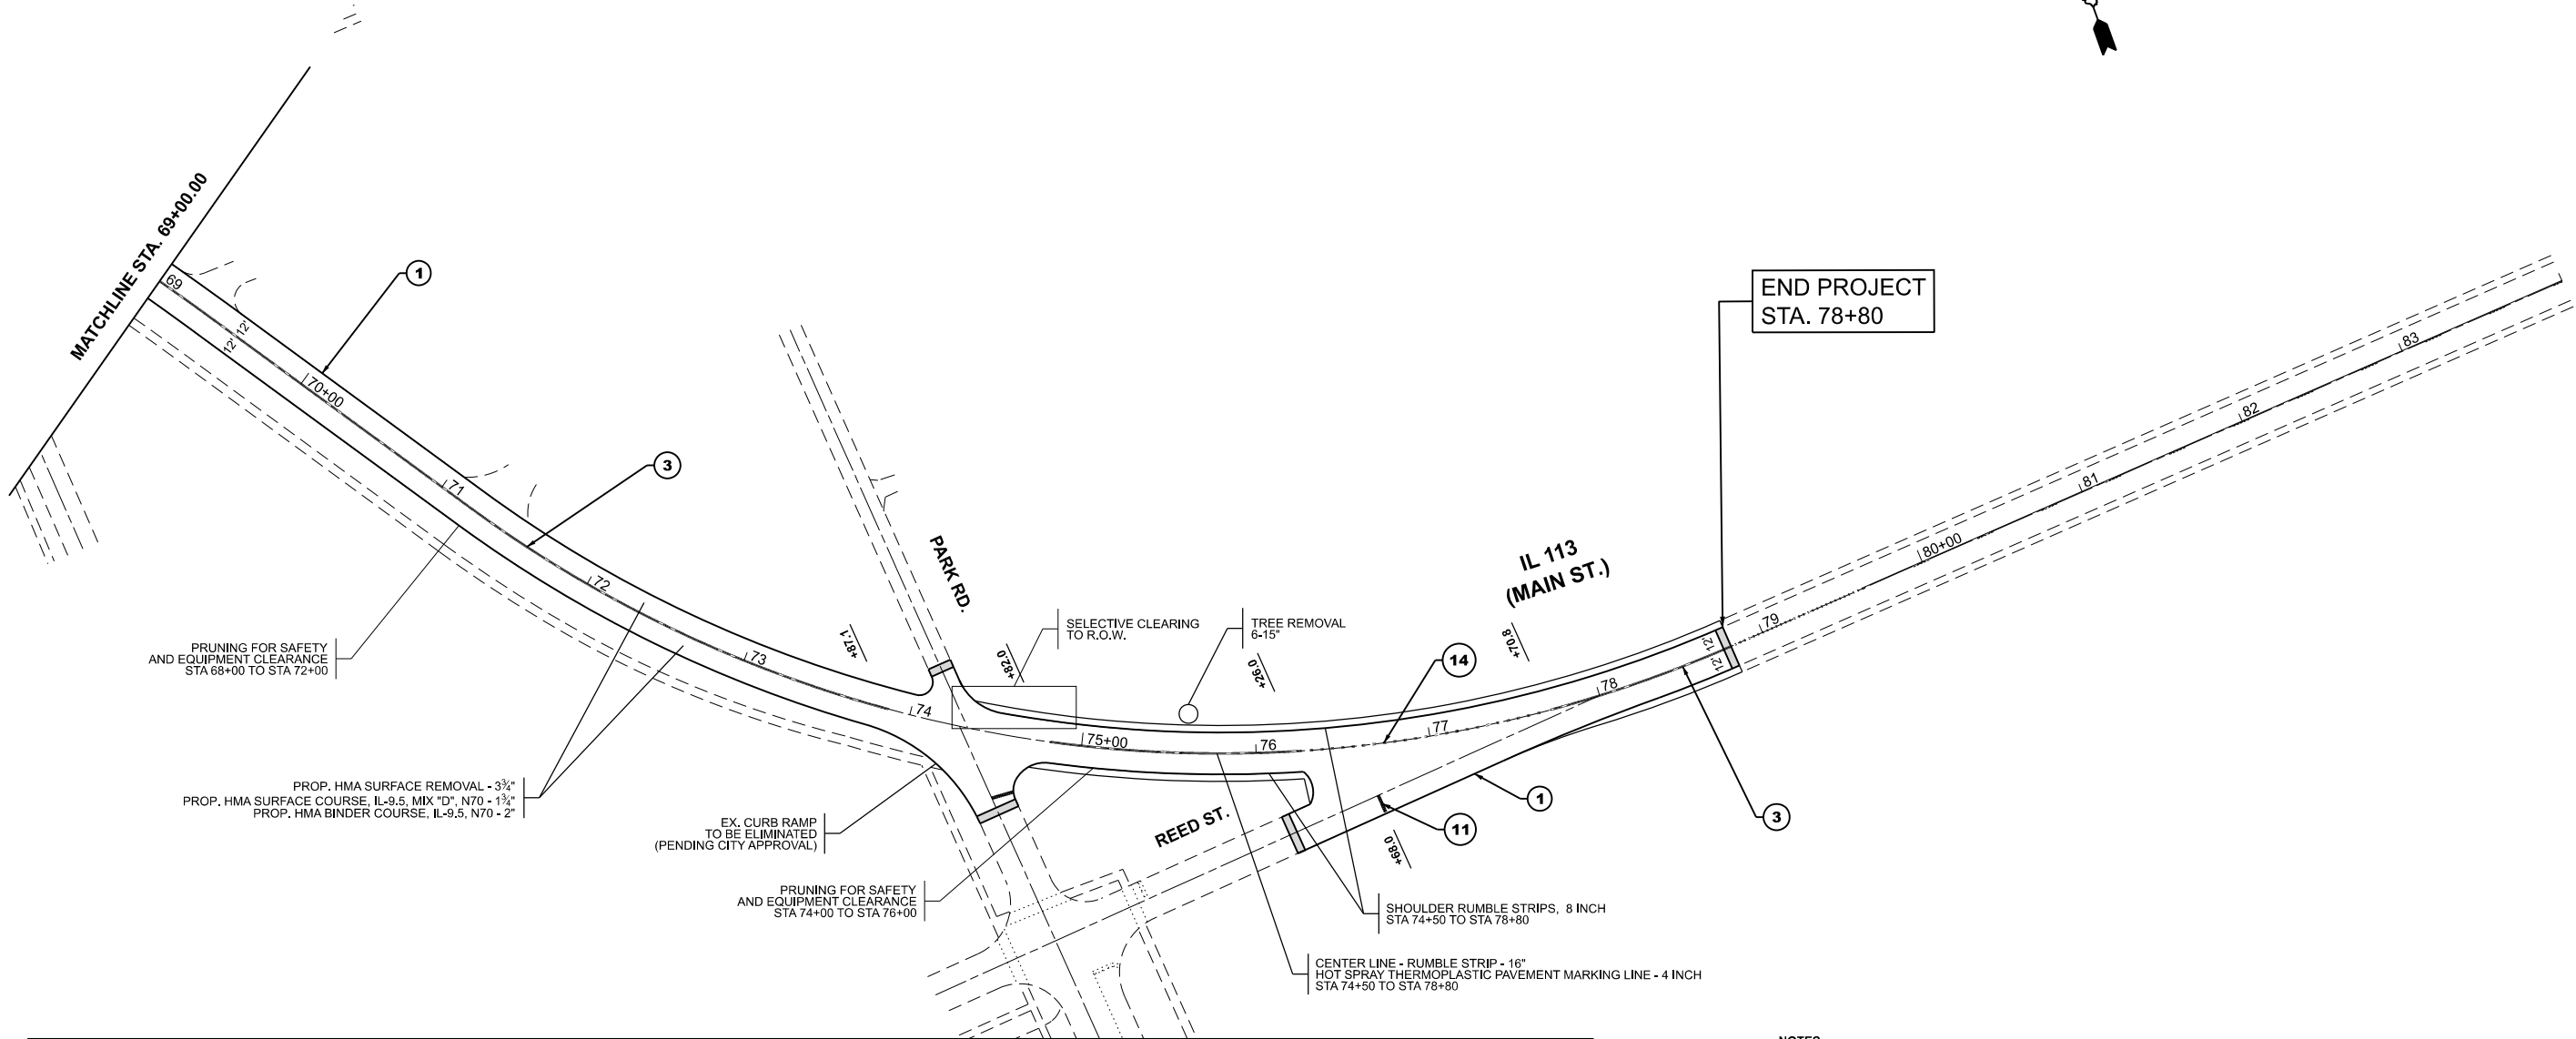

PAVEMENT MARKING LEGEND

- 1 PROP. THERMOPLASTIC PAVEMENT MARKING LINE, 4" SOLID WHITE, EDGE LINES & PARKING BAYS (TYP.)

4 PROP. THERMOPLASTIC PAVEMENT MARKING LINE, 4" SOLID YELLOW, EDGE LINES (TYP.)

7 PROP. THERMOPLASTIC PAVEMENT MARKING LINE, 8" SOLID WHITE, GORES/CHANNELIZING LINES (TYP.)

10 PROP. THERMOPLASTIC PAVEMENT MARKING LINE, 12" SOLID YELLOW, DIAGONAL/CHANNELIZING LINES @ 45° (MINIMUM 5 EQUALLY SPACED LINES) (TYP.) (SEE TC-13)
- 2 PROP. THERMOPLASTIC PAVEMENT MARKING LINE, 4" YELLOW SKIP DASH, LANE LINES @ 30' SKIP & 10' DASH (TYP.)

5 PROP. THERMOPLASTIC PAVEMENT MARKING LINE, 6" SOLID WHITE, TURN LANES (TYP.)

8 PROP. THERMOPLASTIC PAVEMENT MARKING LINE, 12" SOLID WHITE, CROSSWALKS (TYP.)

11 PROP. THERMOPLASTIC PAVEMENT MARKING LINE, 24" SOLID WHITE, STOP BARS (TYP.)

13 PROP. THERMOPLASTIC PAVEMENT MARKING LINE, 4" SOLID YELLOW, 4" YELLOW SKIP DASH @ 30' SKIP & 10' DASH, TWO-WAY LEFT TURN LANE (TYP.) (SEE TC-13)
- 3 PROP. THERMOPLASTIC PAVEMENT MARKING LINE, 4" SOLID YELLOW, CENTERLINE, 2 @ 11" C-C (TYP.)

6 PROP. THERMOPLASTIC PAVEMENT MARKING LINE, 6" WHITE SKIP DASH, TURN LANES @ 6' SKIP & 2' DASH (TYP.)

9 PROP. THERMOPLASTIC PAVEMENT MARKING LINE, 12" SOLID WHITE, DIAGONAL/CHANNELIZING LINES (TYP.)

12 PROP. THERMOPLASTIC PAVEMENT MARKING LINE, WHITE, LETTERS AND SYMBOLS (TYP.)

14 PROP. THERMOPLASTIC PAVEMENT MARKING LINE, 4" SOLID YELLOW, CENTERLINE, 2 @ 11" C-C @ 6' SKIP & 2' DASH (TYP.)

NOTES:

- 1) LIMIT OF RESURFACING ON THE SIDE STREETS THROUGHOUT THE PROJECT SHALL BE TO THE RADIUS RETURN, UNLESS OTHERWISE SHOWN ON THE PLANS, OR AS DIRECTED BY THE RESIDENT ENGINEER/TECHNICIAN.
- 2) ALL FINAL PAVEMENT MARKINGS WITHIN RESURFACING LIMITS SHALL BE THERMOPLASTIC PAVEMENT MARKINGS (OF THE EXTRUDED TYPE).
- 3) ALL FINAL PAVEMENT MARKINGS SHALL BE PLACED IN ACCORDANCE WITH TC-13 "DISTRICT ONE TYPICAL PAVEMENT MARKINGS" STANDARD DETAIL.
- 4) ALL RAISED REFLECTIVE PAVEMENT MARKERS SHALL BE PLACED IN ACCORDANCE WITH TC-11 "TYPICAL APPLICATIONS RAISED REFLECTIVE PAVEMENT MARKERS (SNOW-PLOW RESISTANT)" STANDARD DETAIL.
- 5) ALL DRAINAGE STRUCTURES WITHIN PROJECT LIMITS MUST BE CLEANED.
- 6) CONTACT THE IDOT ROADSIDE DEVELOPMENT UNIT AT 847-705-4171 AT LEAST 2 WEEKS PRIOR TO BEGINNING LANDSCAPE AND FORESTRY WORK FOR LAYOUT.

1 REVISED SHEET 9/9/2026

MODEL: IL 113, E - Rdwy Plan 5 (Sheet)
FILE NAME: c:\pwworking\idot\illinois.gov_sergio.sema\1184854\118426-shh-plan.dgn

	USER NAME = sergio.sema	DESIGNED -	REVISED -	STATE OF ILLINOIS DEPARTMENT OF TRANSPORTATION	ROADWAY AND PAVEMENT MARKING PLAN IL ROUTE 113 (MAIN ST.): DIVISION ST. TO REED ST.				F.A.S RTE.	SECTION	COUNTY	TOTAL SHEETS	SHEET NO.
		DRAWN -	REVISED -		2320	2025-2129-RS,SW	WILL	34	12				
		CHECKED -	REVISED -					CONTRACT NO. 80C95					
	PLOT DATE = 9/8/2026	DATE -	REVISED -		SCALE: 1"=50'	SHEET 3	OF 3	SHEETS	STA. 69+00.00	TO STA. 78+80.00			
										ILLINOIS	FED. AID PROJECT		

EX. TURF (TOP SOIL & GRASS)
PROP. GRADING TO IMPROVE DRAINAGE
(PAID AS "GRADING AND SHAPING DITCHES")
PROP. TOPSOIL FURNISH AND PLACE, 4"
PROP. SODDING, SALT TOLERANT

EX. SOLID LID STRUCTURE TO BE ADJUSTED
(PAID AS "MANHOLE TO BE ADJUSTED")
EX. FRAME AND SOLID LID TO BE REPLACED WITH GRATE, TYPE 8
EX. RIM = (579.26')
NW INV. = (575.61') (12" RCP)
SE INV. = (575.56') (12" RCP)
SW INV. = (575.56') (12" RCP)
NE INV. = (575.36') (24" RCP)
PROP. RIM = 578.50'

EX. BEEHIVE CATCH BASIN
EX. RIM = (578.52')
SE INV. = (576.41')
NW INV. = (576.23')

IL 113 (MAIN ST.)

EX. EDGE OF PAVEMENT

EX. SIDEWALK

EX. EDGE OF PAVEMENT

GROVE ST.

EX. BEEHIVE CATCH BASIN
EX. RIM = (578.52')
SE INV. = (576.32') (15" CPP)
NE INV. = (576.02') (12" RCP)
T/SED = (575.42')
T/WATER = (576.02')

EX. BEEHIVE CATCH BASIN
EX. RIM = (578.63')
SE INV. = (576.13')
NW INV. = (575.93')
PROP. RIM = 578.13'

1 DELETED THIS SHEET 9/9/2026

MODEL: Grove St. Drainage Improvement - Expanded (Sheet)
FILE NAME: c:\p\work\p\drain\illinois.gov_sergio.sema\illinois.gov\118426-sh-ADA.dgn

USER NAME	= sergio.sema	DESIGNED	-	REVISED	-
DRAWN		REVISION	-	REVISED	-
CHECKED	-	REVISION	-	REVISED	-
DATE	-	REVISION	-	REVISED	-
PLOT DATE	= 8/10/2026				


STATE OF ILLINOIS
DEPARTMENT OF TRANSPORTATION

PROPOSED DRAINAGE IMPROVEMENT PLAN
IL 113 (MAIN ST.) AT GROVE ST. (SOUTHEAST)

SCALE: SHEET OF SHEETS STA. TO STA.

F.A.S RTE.	SECTION	COUNTY	TOTAL SHEETS	SHEET NO.
2320	2025-2129-RS,SW	WILL	34	12A
CONTRACT NO. 80C95				
ILLINOIS FED. AID PROJECT				

MODEL: Grove St. Drainage Improvement - Expanded (Sheet)
FILE NAME: c:\p\work\p\work\illinois.gov_sergio.sema\118426-sh-ADA.dgn

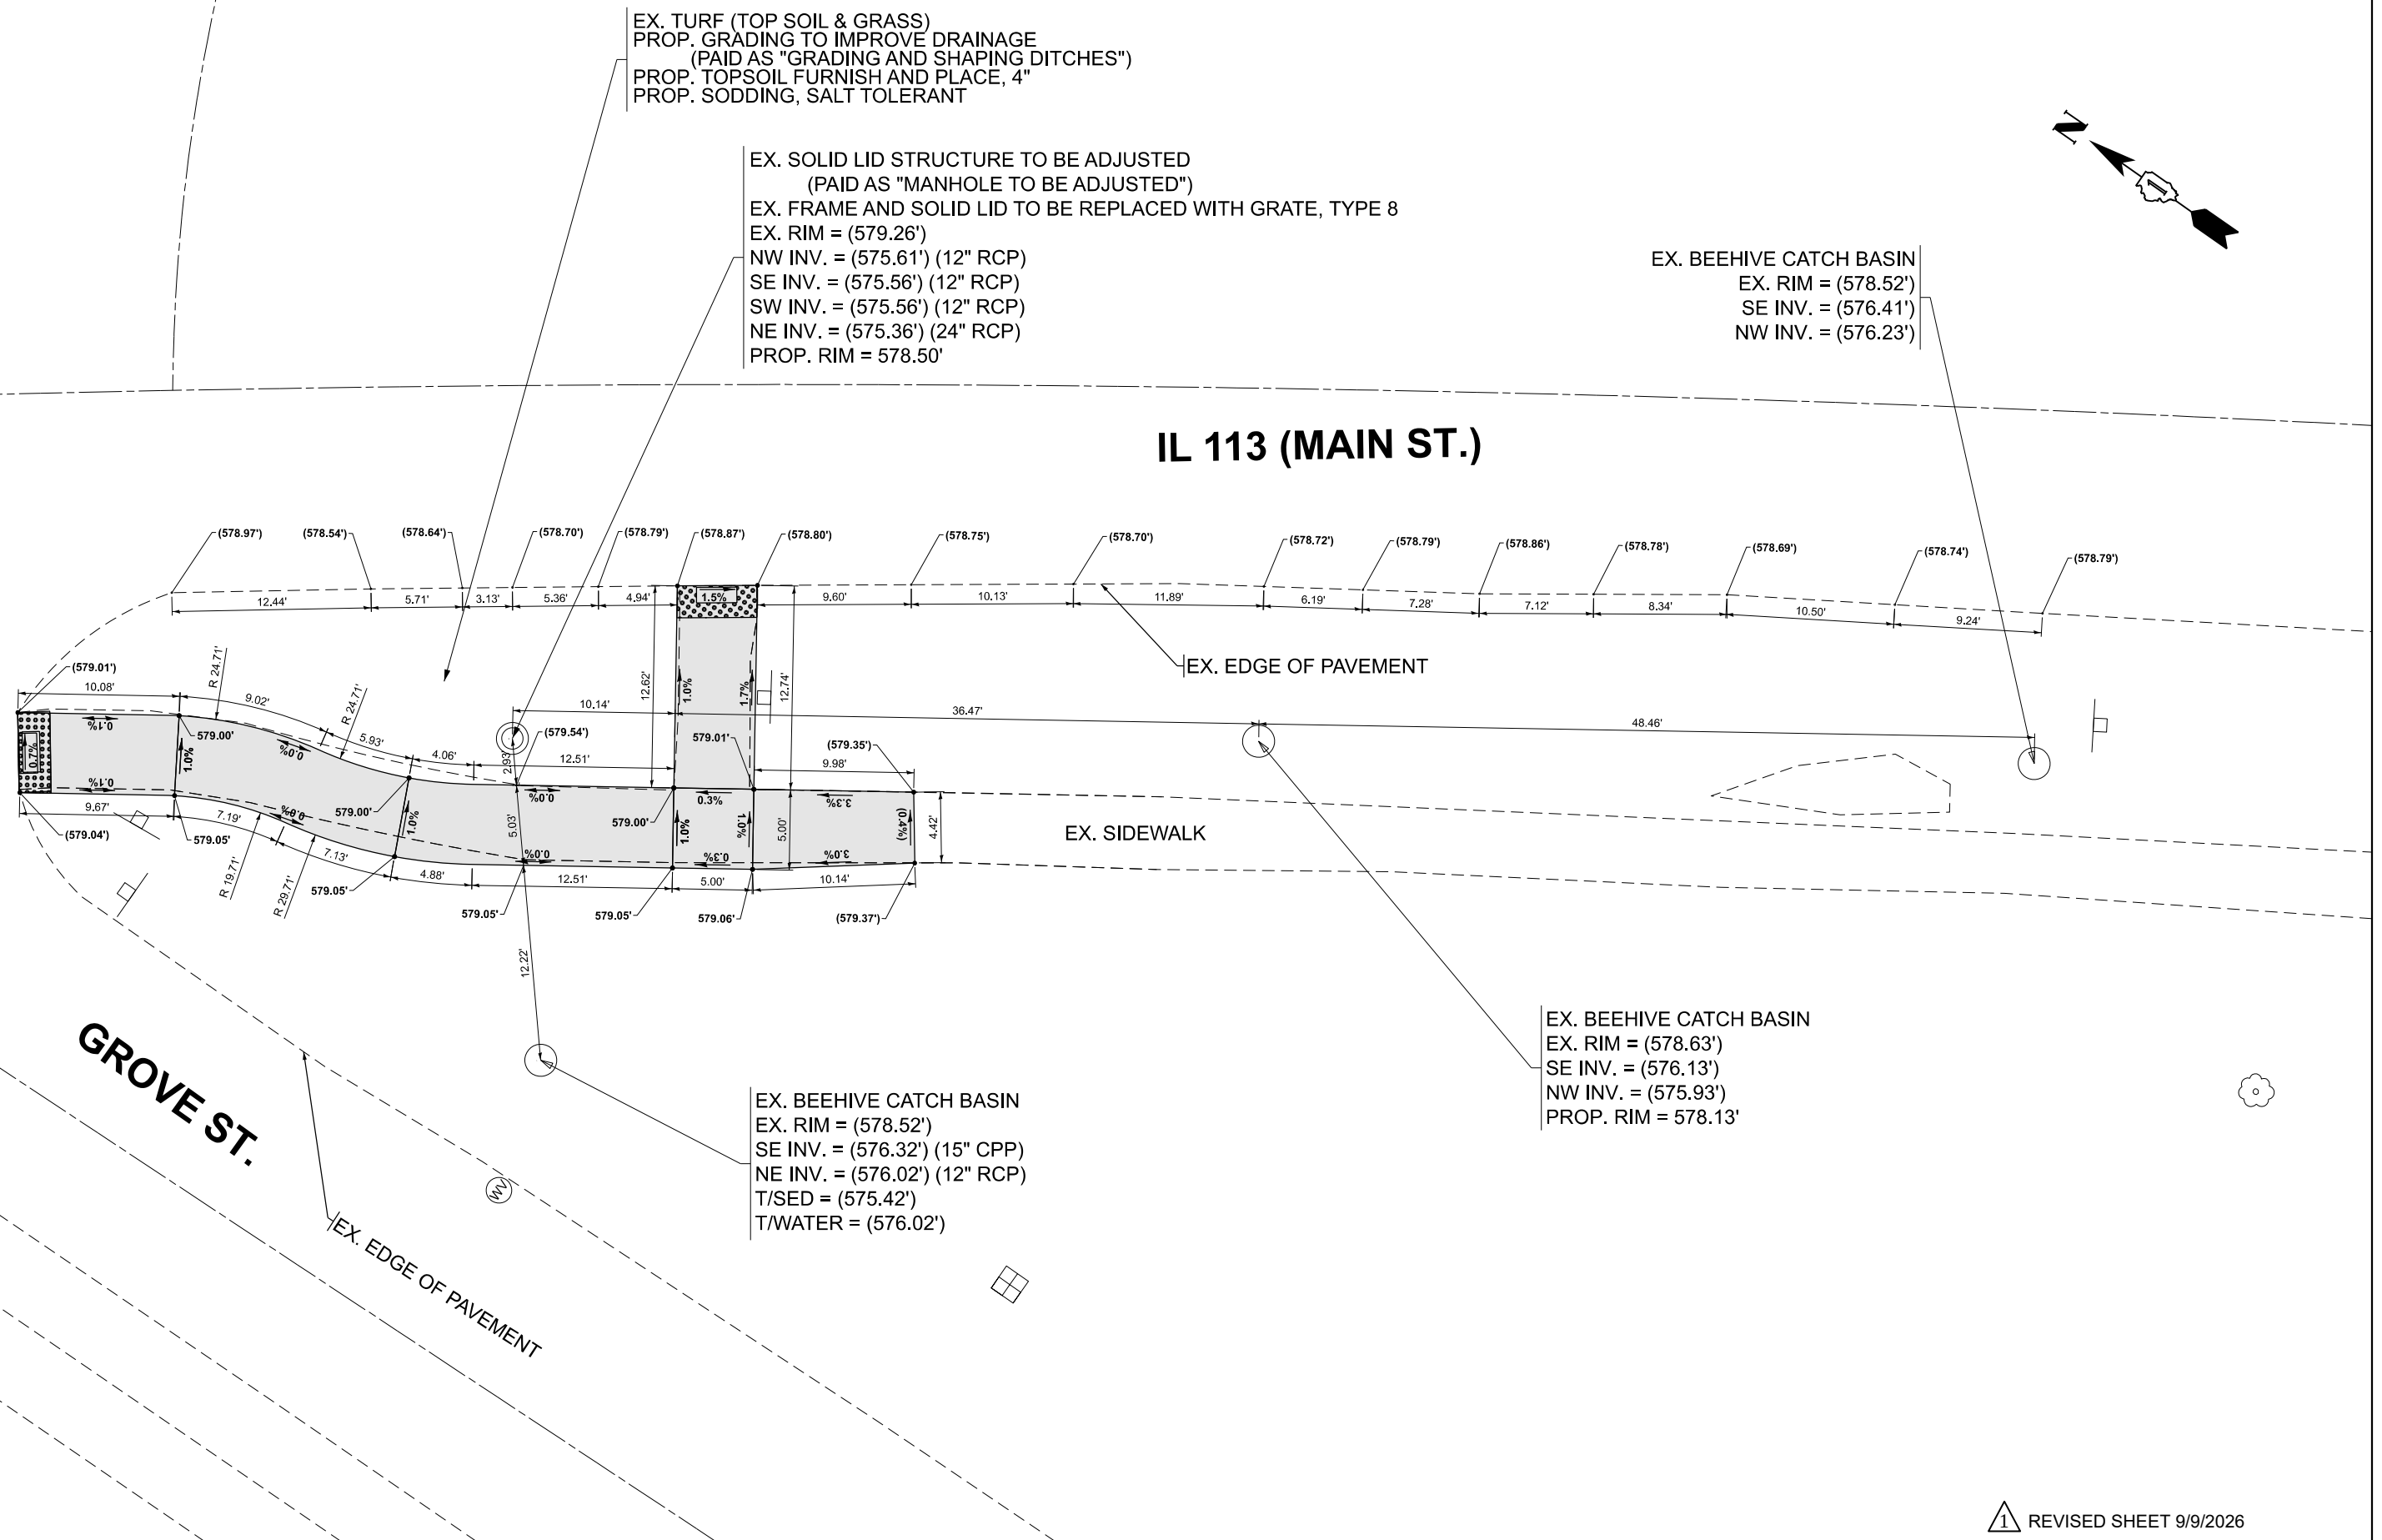

1 REVISED SHEET 9/9/2026

USER NAME = sergio.sema	DESIGNED -	REVISED -
	DRAWN -	REVISED -
	CHECKED -	REVISED -
PLOT DATE = 8/10/2026	DATE -	REVISED -



STATE OF ILLINOIS
DEPARTMENT OF TRANSPORTATION

PROPOSED DRAINAGE IMPROVEMENT PLAN
IL 113 (MAIN ST.) AT GROVE ST. (SOUTHEAST)

SCALE: SHEET OF SHEETS STA. TO STA.

F.A.S RTE.	SECTION	COUNTY	TOTAL SHEETS	SHEET NO.
2320	2025-2129-RS,SW	WILL	34	13
CONTRACT NO. 80C95				
ILLINOIS FED. AID PROJECT				

MODEL: School St. (N) (Sheet)
FILE NAME: c:\p\work\w\il113\il113s.dgn

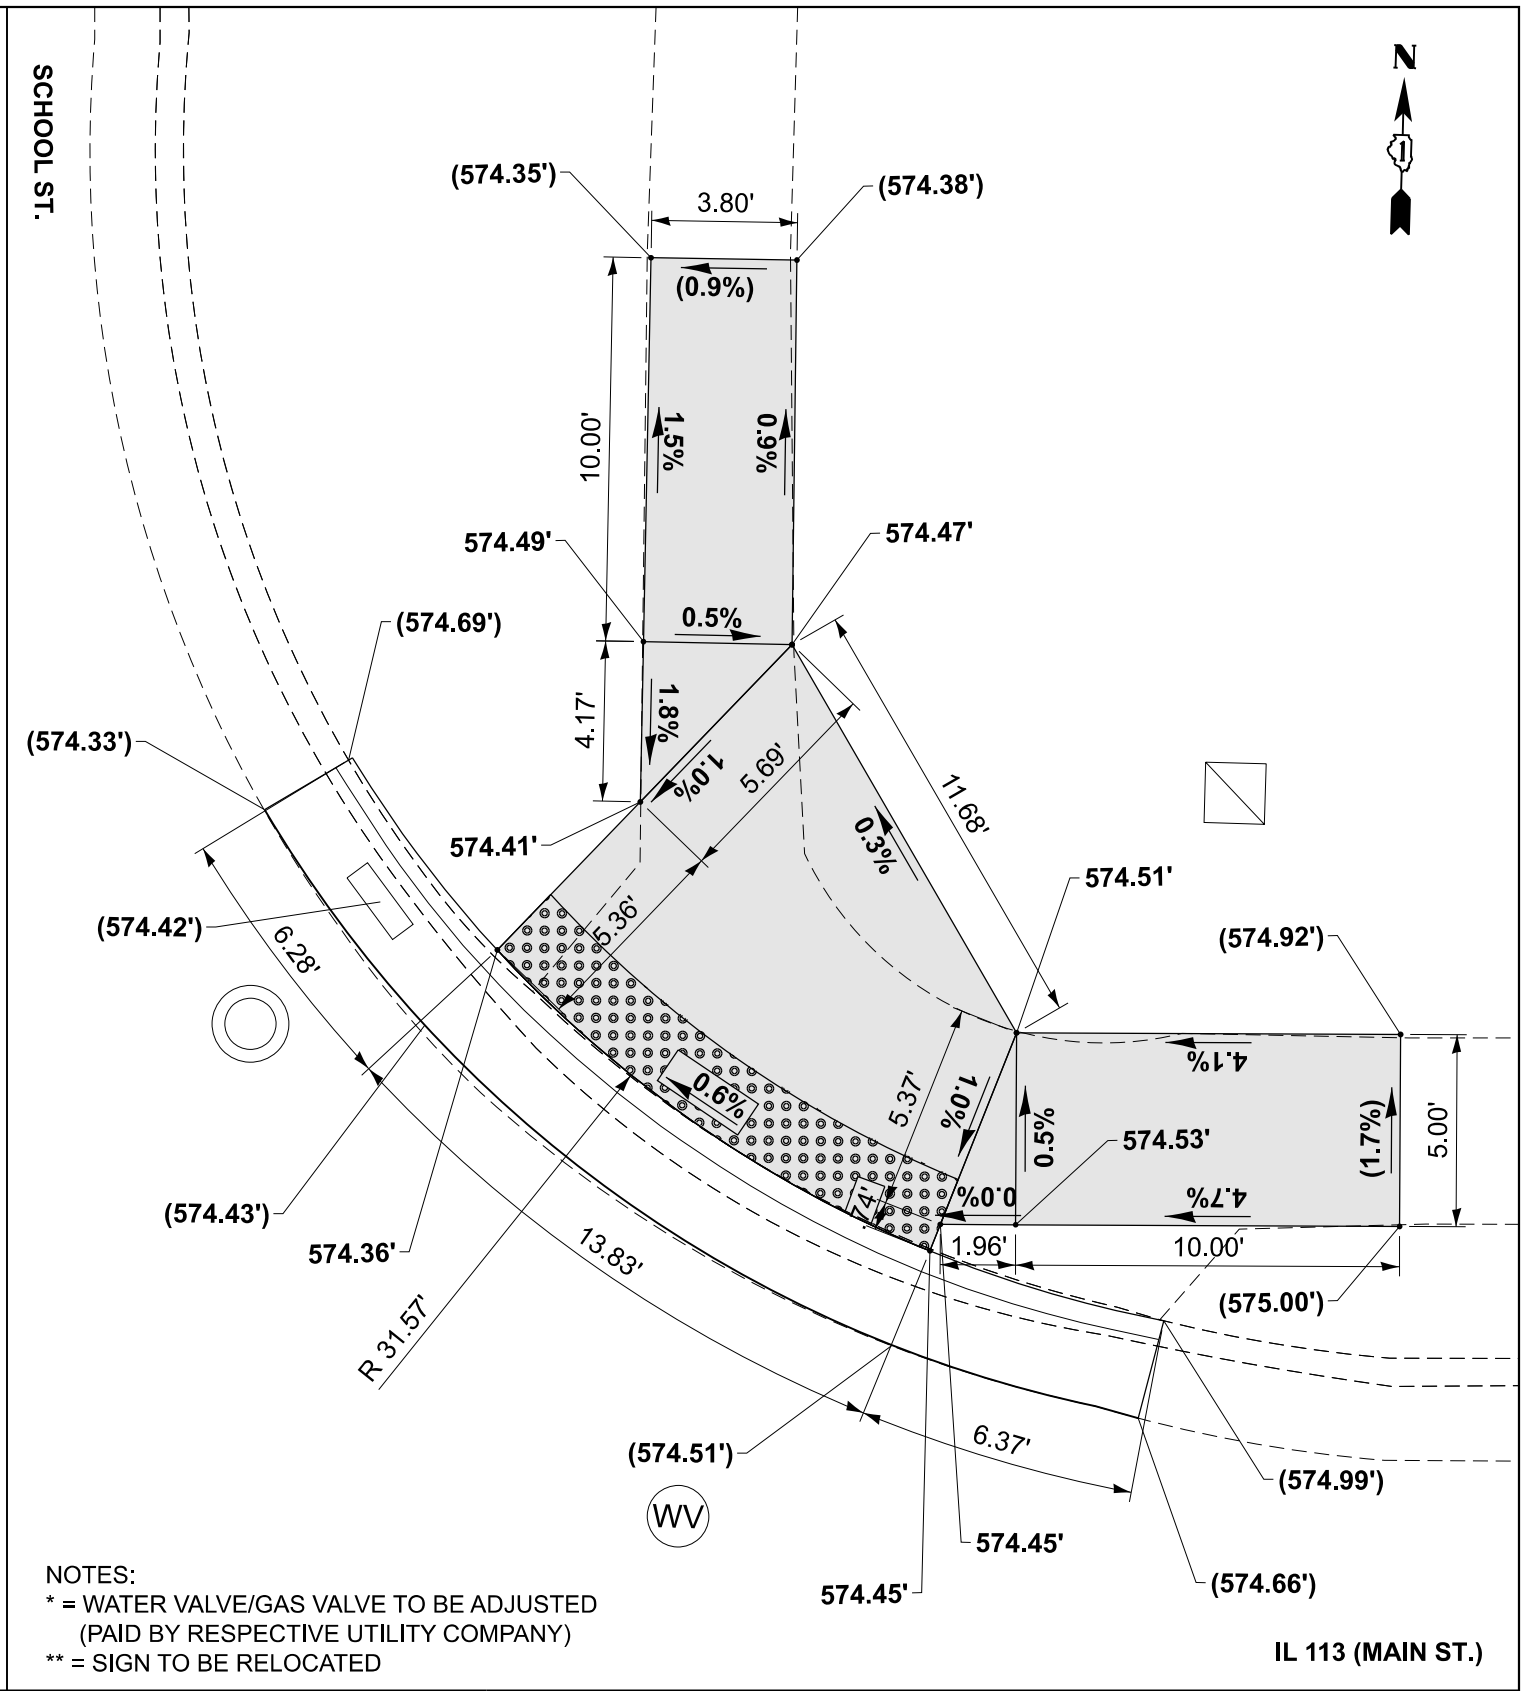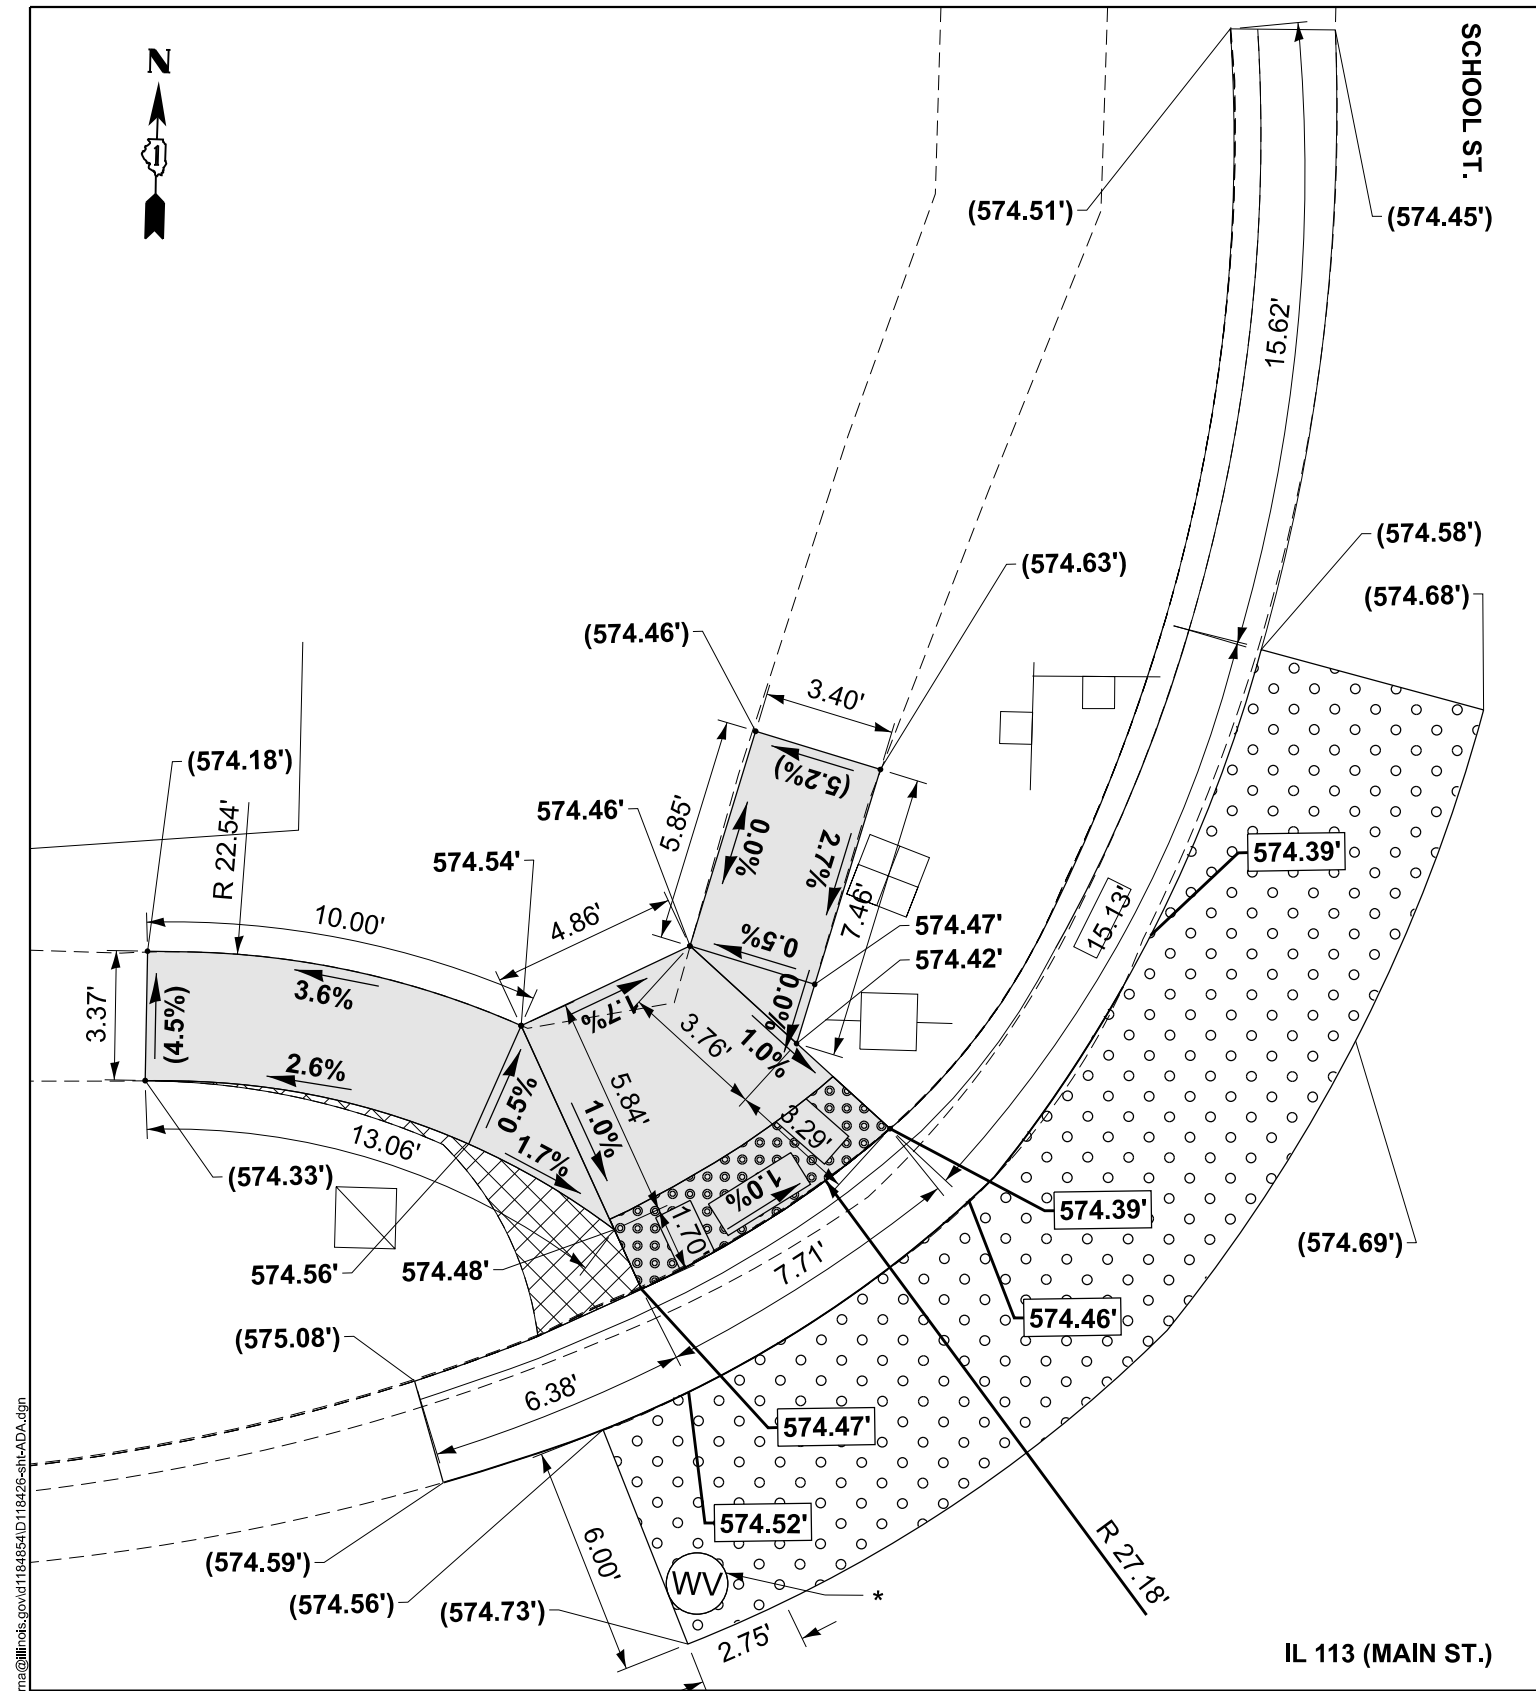

NOTES:
* = WATER VALVE/GAS VALVE TO BE ADJUSTED
(PAID BY RESPECTIVE UTILITY COMPANY)
** = SIGN TO BE RELOCATED

REFERENCE BENCHMARK ELEVATION = 576.25 FT
BENCHMARK: ARROW BOLT ON FIRE HYDRANT
LOCATION: NE QUADRANT OF IL 113 (MAIN ST.) AND SCHOOL ST.

LEGEND

- xx.xx' EXISTING LENGTH
- PROPOSED SIDE CURB
- () EXISTING ELEVATION/SLOPE

- PROPOSED SIDEWALK
- PAVEMENT TO BE PATCHED
- DETECTABLE WARNINGS
- SIDEWALK REMOVAL
REPLACE W/TOPSOIL & SOD

USER NAME = sergio.sema	DESIGNED -	REVISED -
	DRAWN -	REVISED -
	CHECKED -	REVISED -
PLOT DATE = 8/3/2026	DATE -	REVISED -

STATE OF ILLINOIS
DEPARTMENT OF TRANSPORTATION



ADA PROJECT-SPECIFIC DETAIL
SCHOOL ST. (NORTH)

SCALE: SHEET A002 OF 12 SHEETS STA. 0+00.00 TO STA. 0+00.00

1 ADDED ENTIRE SHEET 9/9/2026

F.A.S RTE.	SECTION	COUNTY	TOTAL SHEETS	SHEET NO.
2320	2025-2129-RS,SW	WILL	34	13A
CONTRACT NO. 80C95				
ILLINOIS FED. AID PROJECT				

MODEL: Lincoln St. (N) (Sheet)
FILE NAME: c:\p\work\p\work\il113\il113-ada.dgn

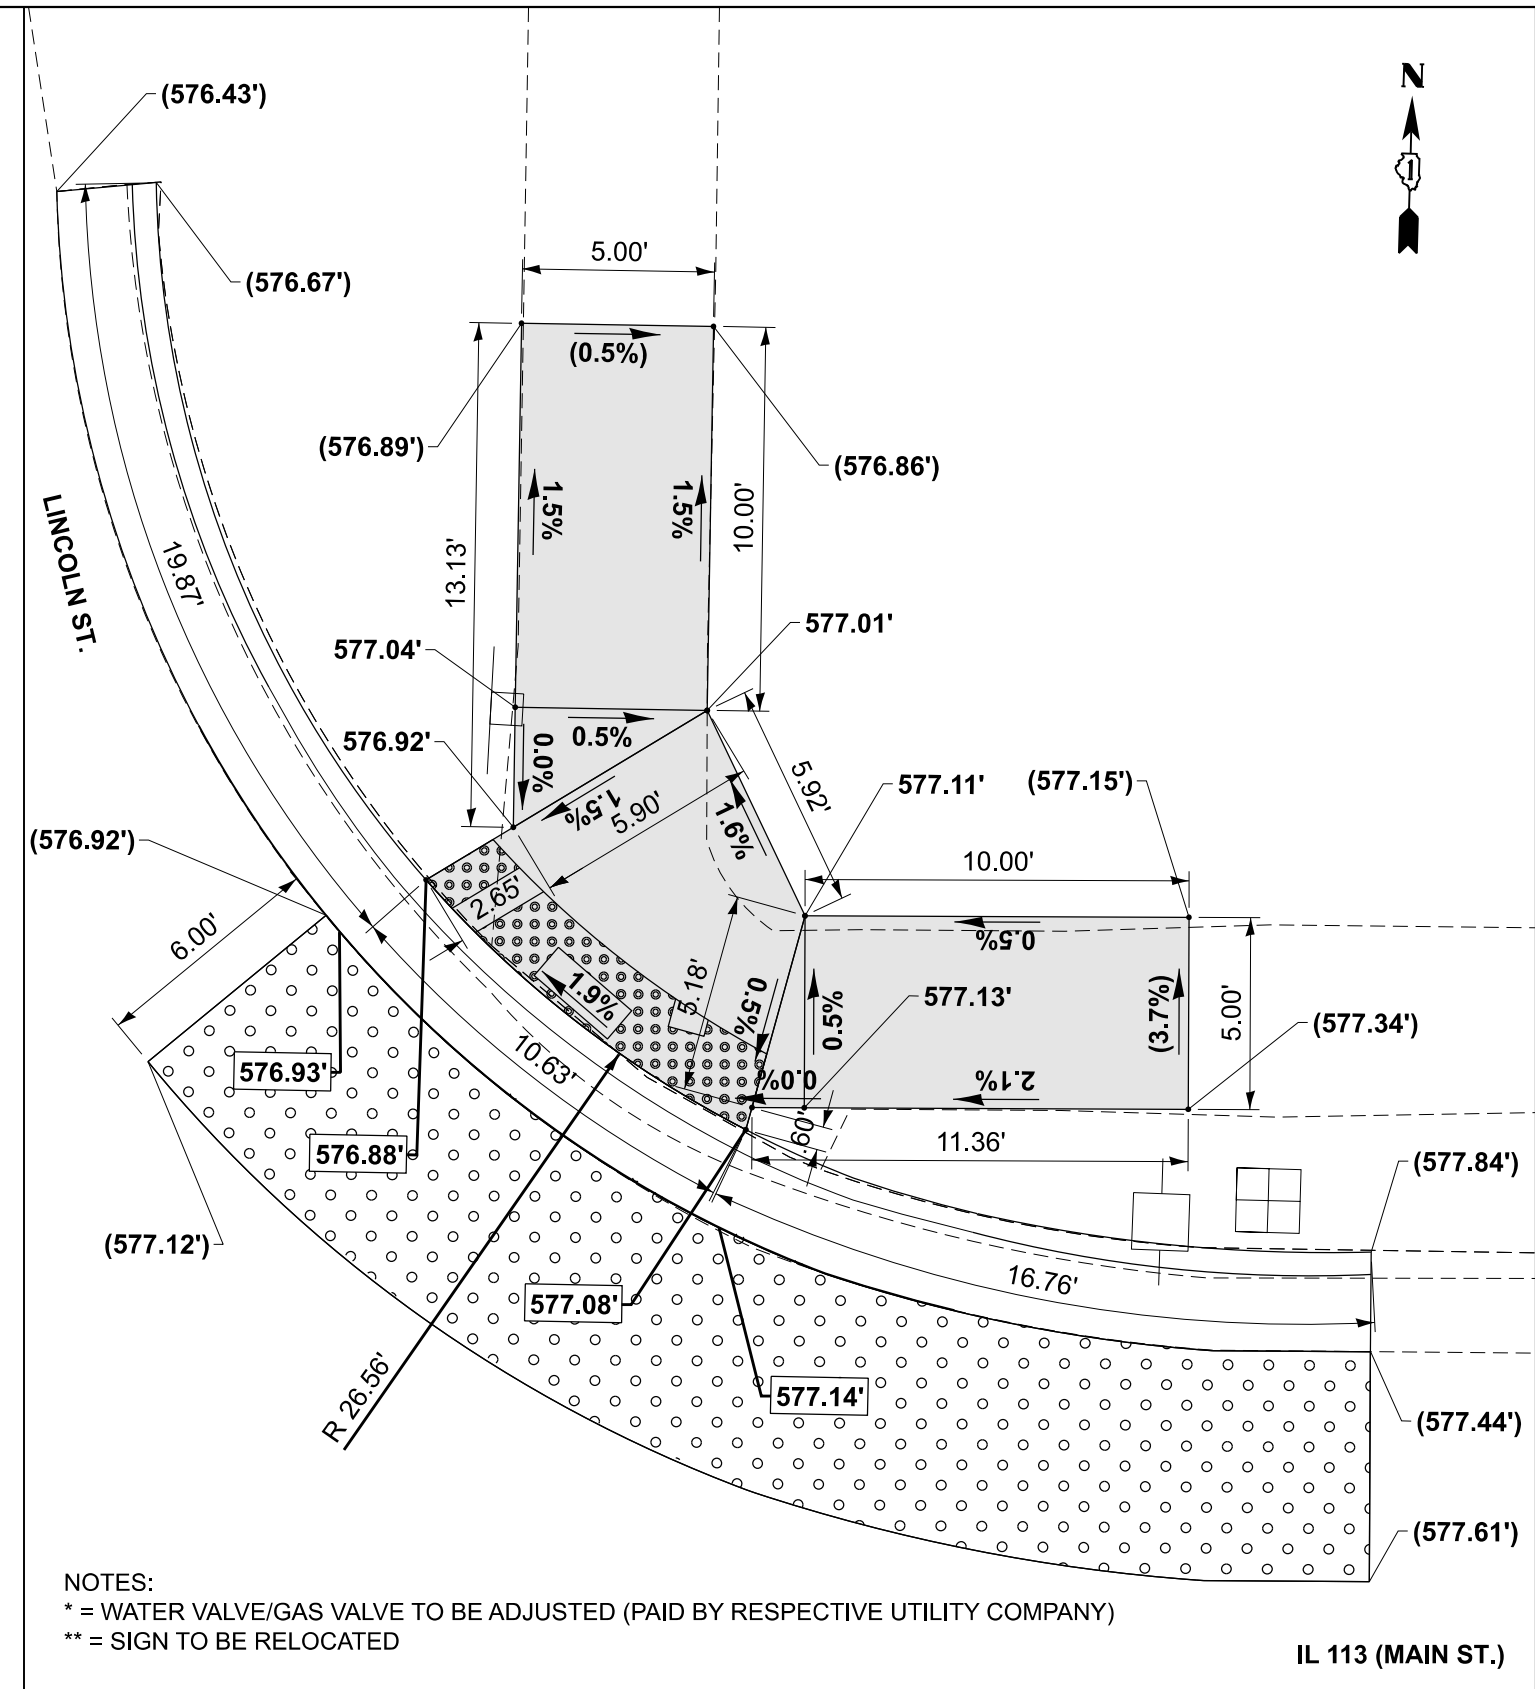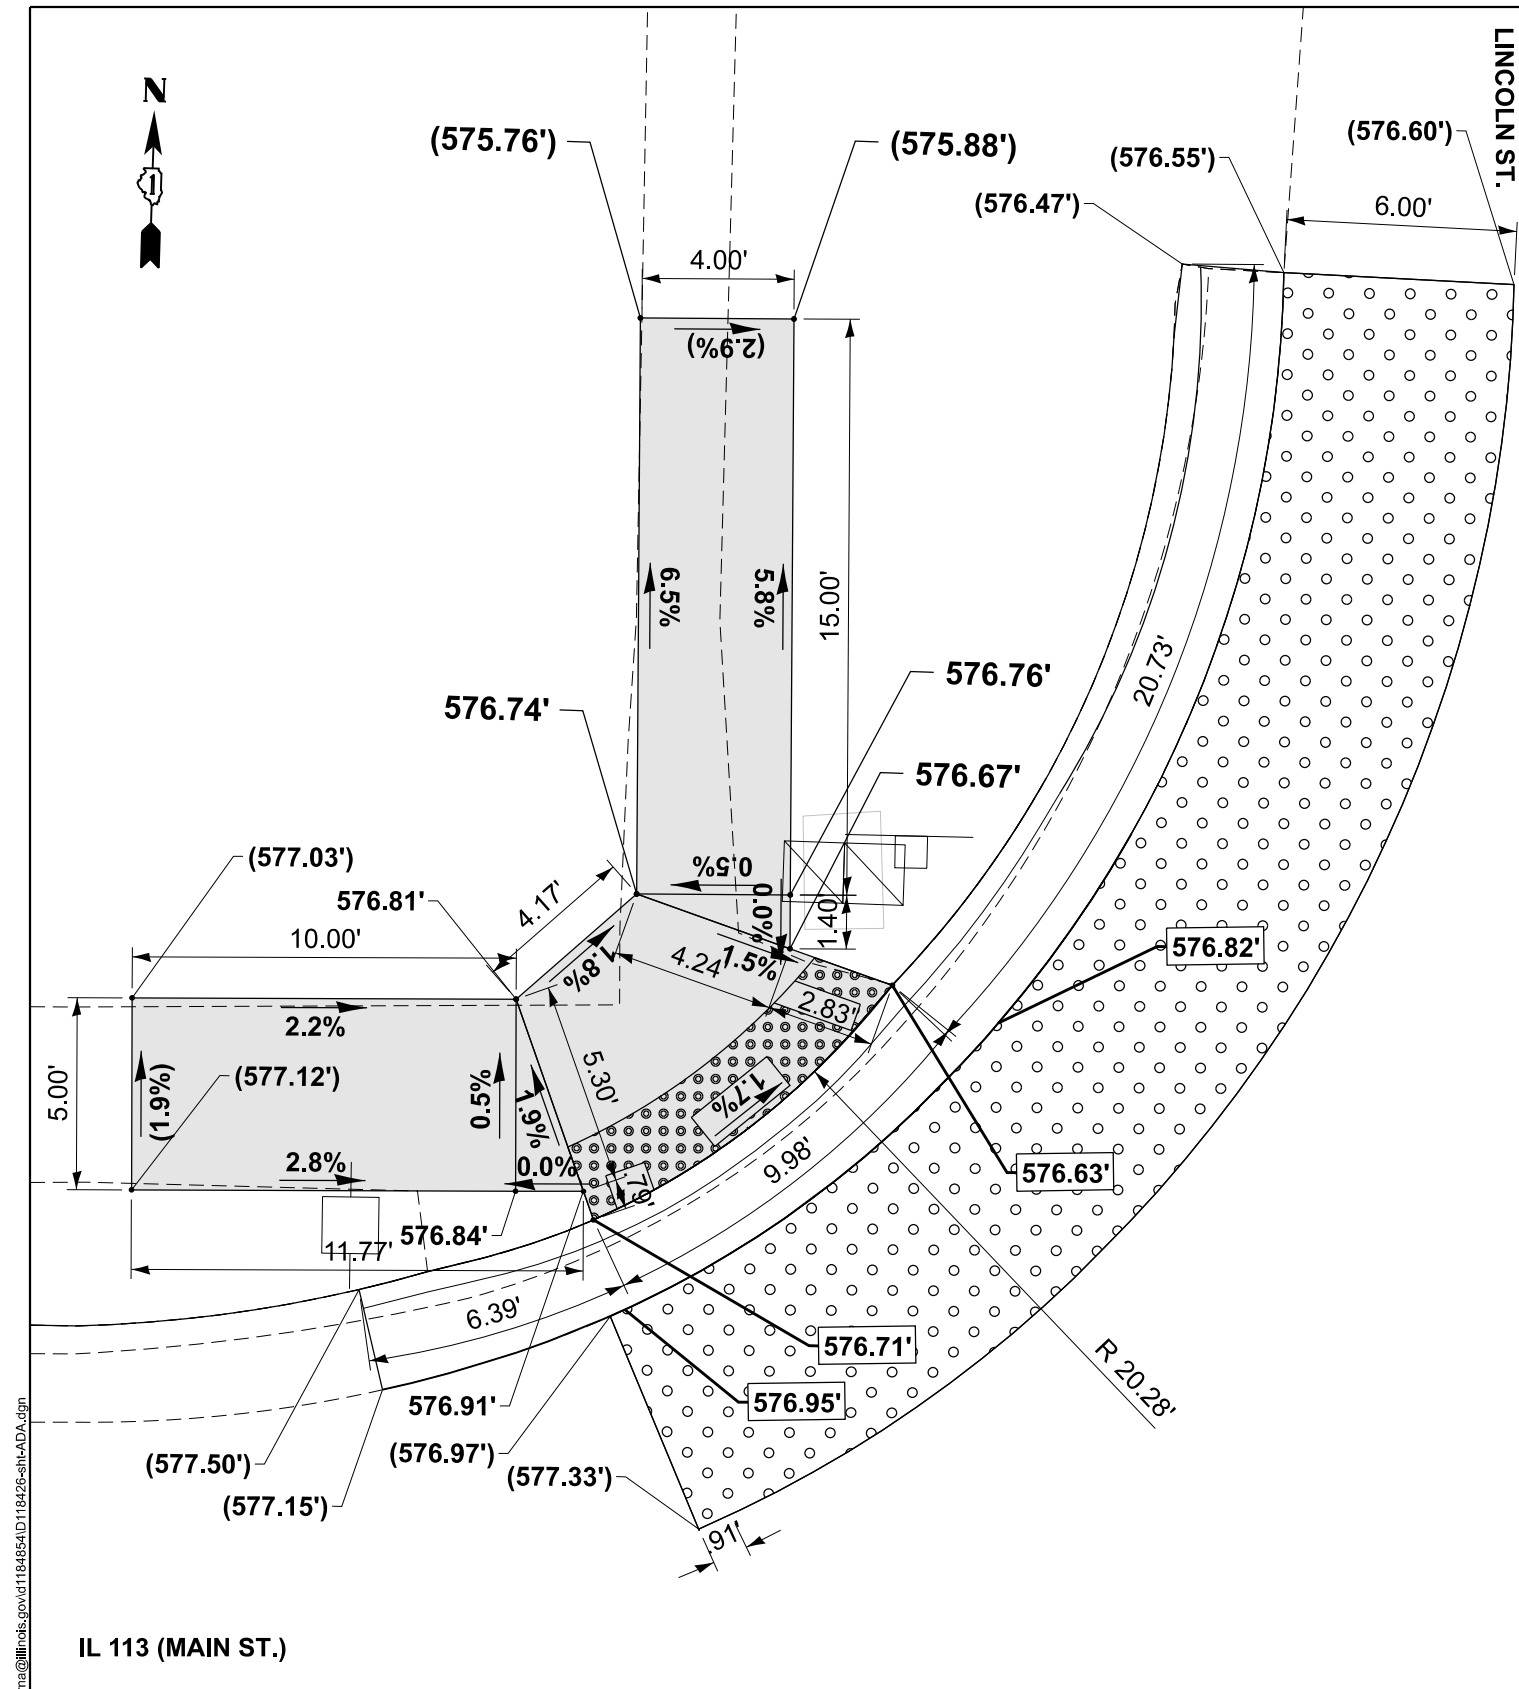

NOTES:
* = WATER VALVE/GAS VALVE TO BE ADJUSTED (PAID BY RESPECTIVE UTILITY COMPANY)
** = SIGN TO BE RELOCATED

REFERENCE BENCHMARK ELEVATION = 579.58 FT
BENCHMARK: ARROW BOLT ON FIRE HYDRANT
LOCATION: SE QUADRANT OF IL 113 (MAIN ST.) AND LINCOLN ST.

LEGEND

xx.xx' EXISTING LENGTH
PROPOSED SIDE CURB
() EXISTING ELEVATION/SLOPE

PROPOSED SIDEWALK
PAVEMENT TO BE PATCHED
DETECTABLE WARNINGS
SIDEWALK REMOVAL
REPLACE W/TOPSOIL & SOD

ADDED ENTIRE SHEET 9/9/2026


STATE OF ILLINOIS
DEPARTMENT OF TRANSPORTATION

ADA PROJECT-SPECIFIC DETAIL
LINCOLN ST. (NORTH)

F.A.S RTE.	SECTION	COUNTY	TOTAL SHEETS	SHEET NO.
2320	2025-2129-RS,SW	WILL	34	13C
CONTRACT NO. 80C95				
ILLINOIS FED. AID PROJECT				

SCALE: SHEET A004 OF 12 SHEETS STA. 0+00.00 TO STA. 0+00.00

MODEL: Lincoln St. (SW) [Sheet]
FILE NAME: c:\p\work\p\work\ilroads.gov_sergio.sema@ilroads.gov\1184854D118426-sh-ADA.dgn

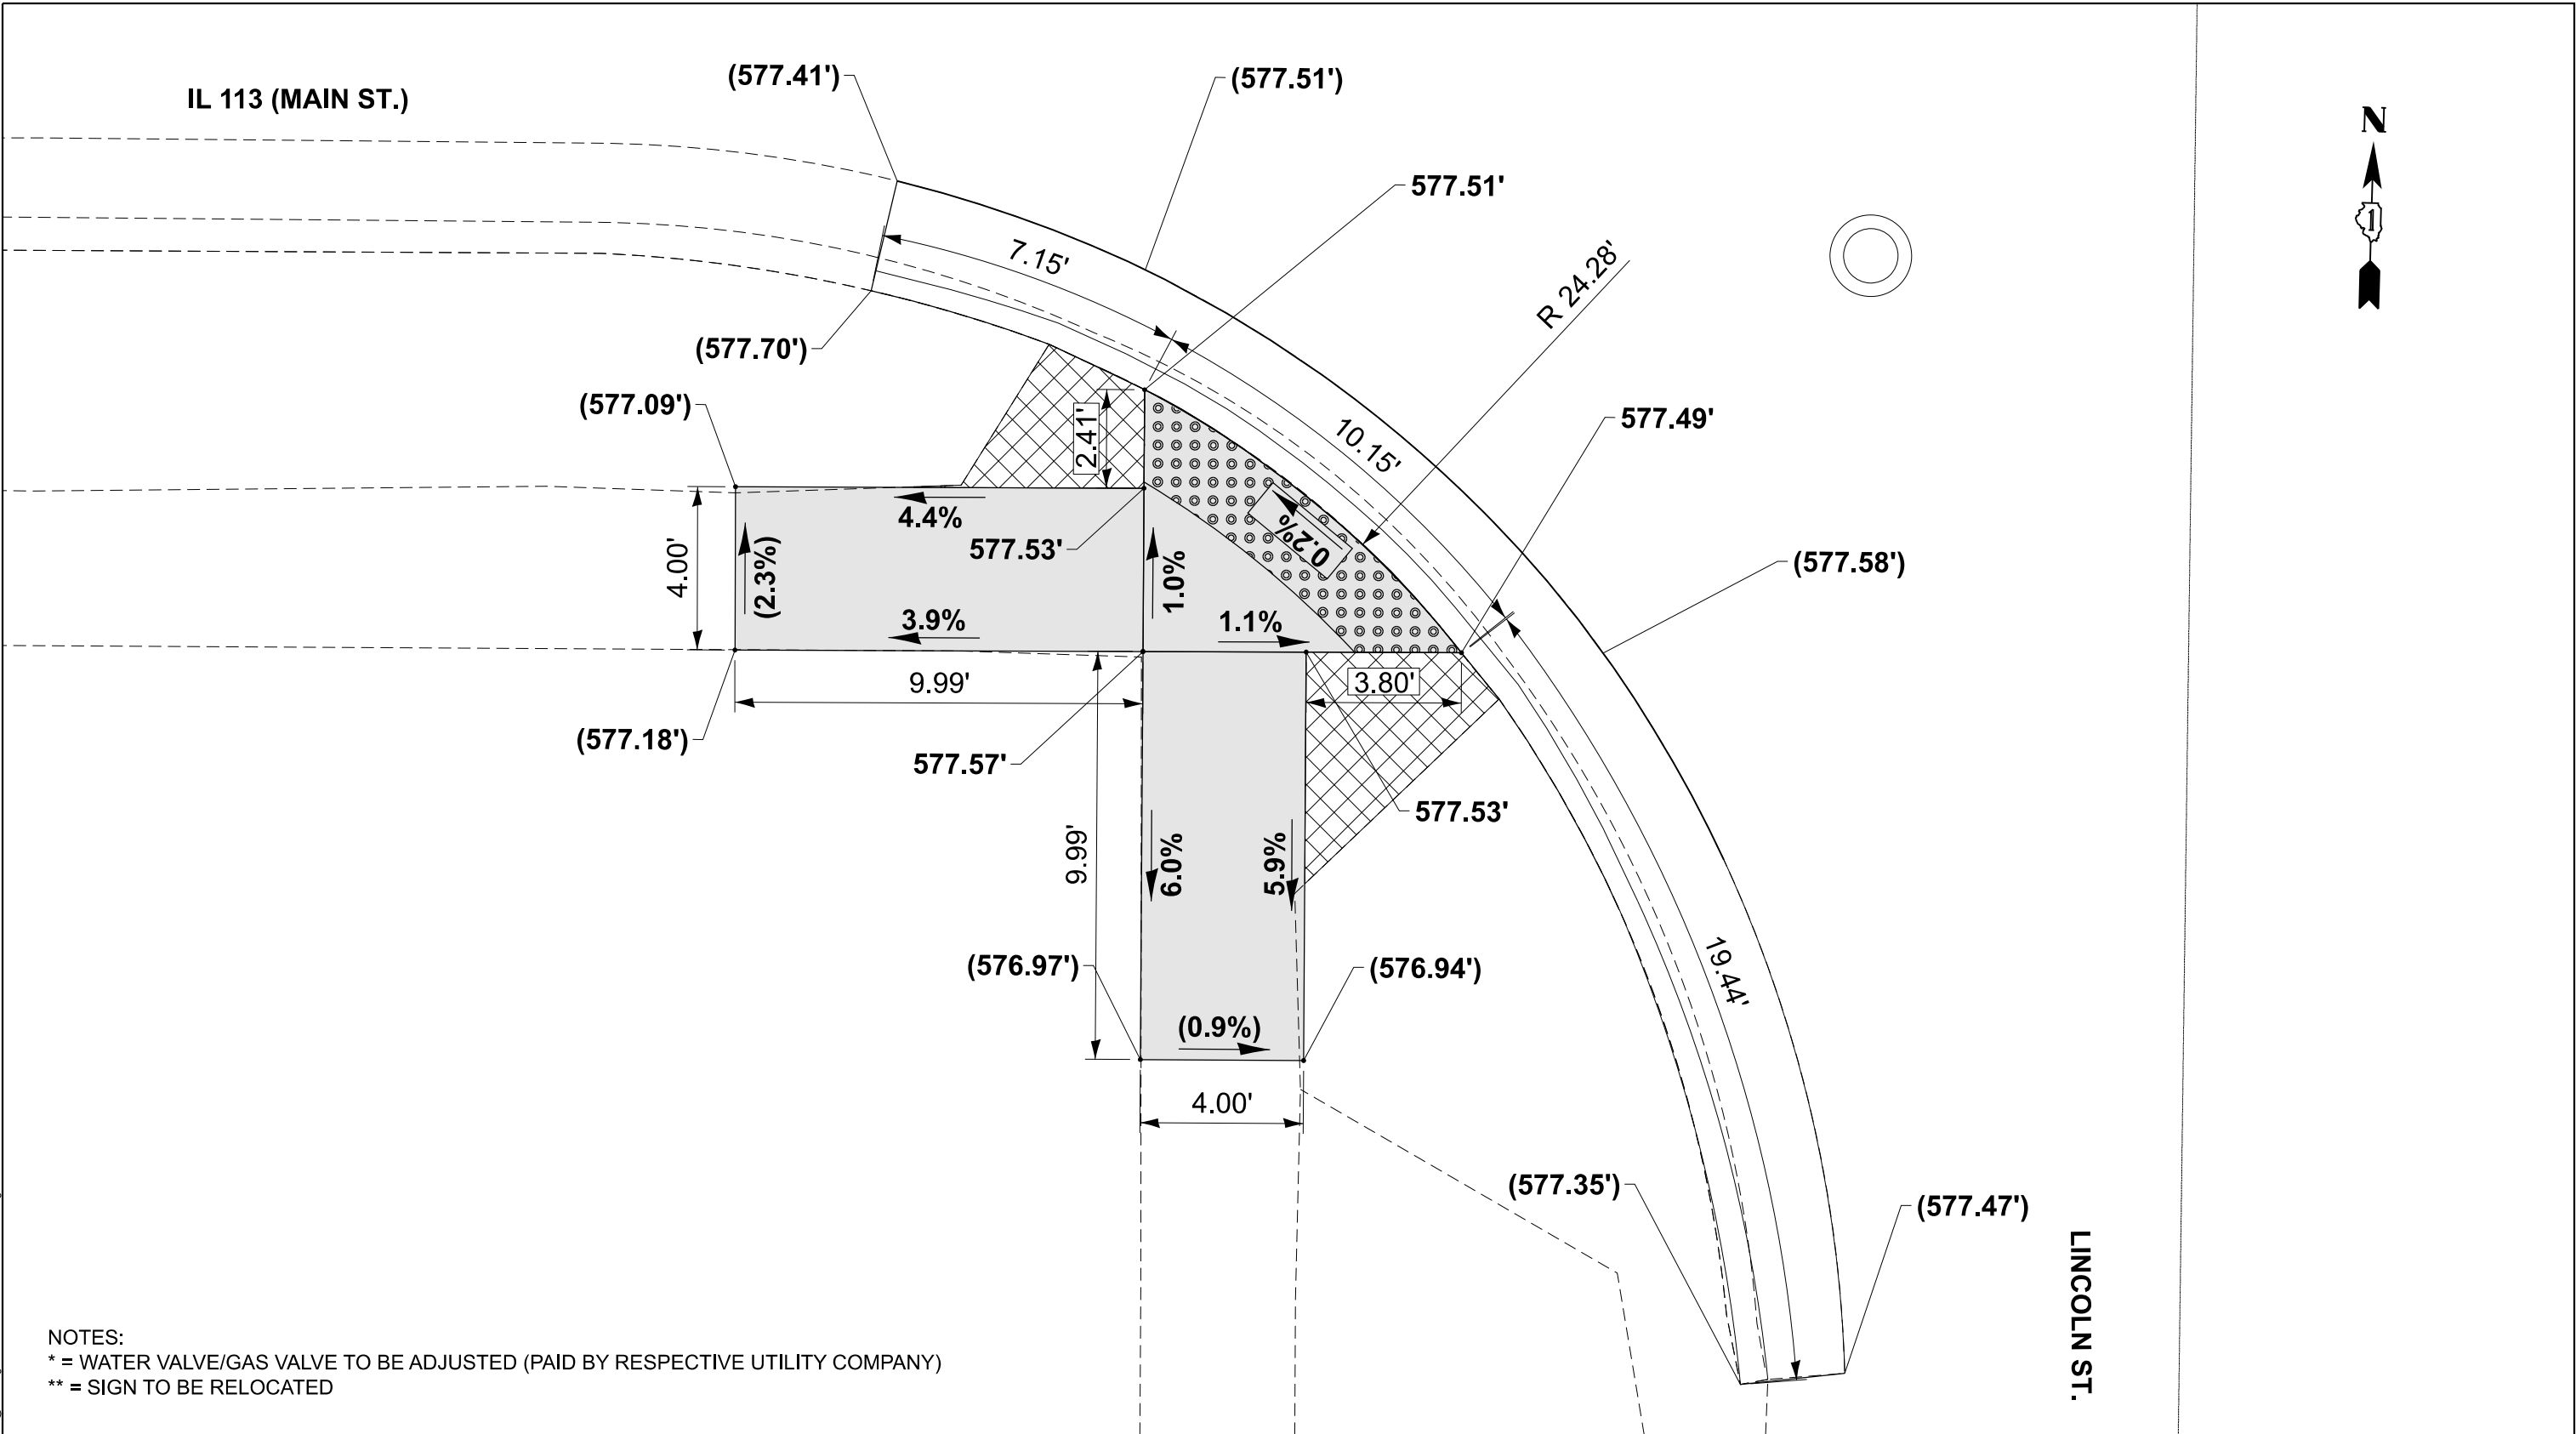

NOTES:
* = WATER VALVE/GAS VALVE TO BE ADJUSTED (PAID BY RESPECTIVE UTILITY COMPANY)
** = SIGN TO BE RELOCATED

REFERENCE BENCHMARK ELEVATION = 579.58 FT
BENCHMARK: ARROW BOLT ON FIRE HYDRANT
LOCATION: SE QUADRANT OF IL 113 (MAIN ST.) AND LINCOLN ST.

LEGEND

xx.xx'

EXISTING LENGTH

=====

PROPOSED SIDE CURB

()

EXISTING ELEVATION/SLOPE



PROPOSED SIDEWALK



DETECTABLE WARNINGS



SIDEWALK REMOVAL
REPLACE W/TOPSOIL & SOD



PAVEMENT TO BE PATCHED

STATE OF ILLINOIS
DEPARTMENT OF TRANSPORTATION

ADA PROJECT-SPECIFIC DETAIL
LINCOLN ST. (SOUTHWEST)



SCALE: SHEET A005 OF 12 SHEETS STA. 0+00.00 TO STA. 0+00.00



ADDED ENTIRE SHEET 9/9/2026

F.A.S RTE.	SECTION	COUNTY	TOTAL SHEETS	SHEET NO.
2320	2025-2129-RS,SW	WILL	34	13D
CONTRACT NO. 80C95				
ILLINOIS FED. AID PROJECT				

MODEL: Center St. (N) (Sheet)
FILE NAME: c:\p\work\p\work\il113\ada\118426-sh-ADA.dgn

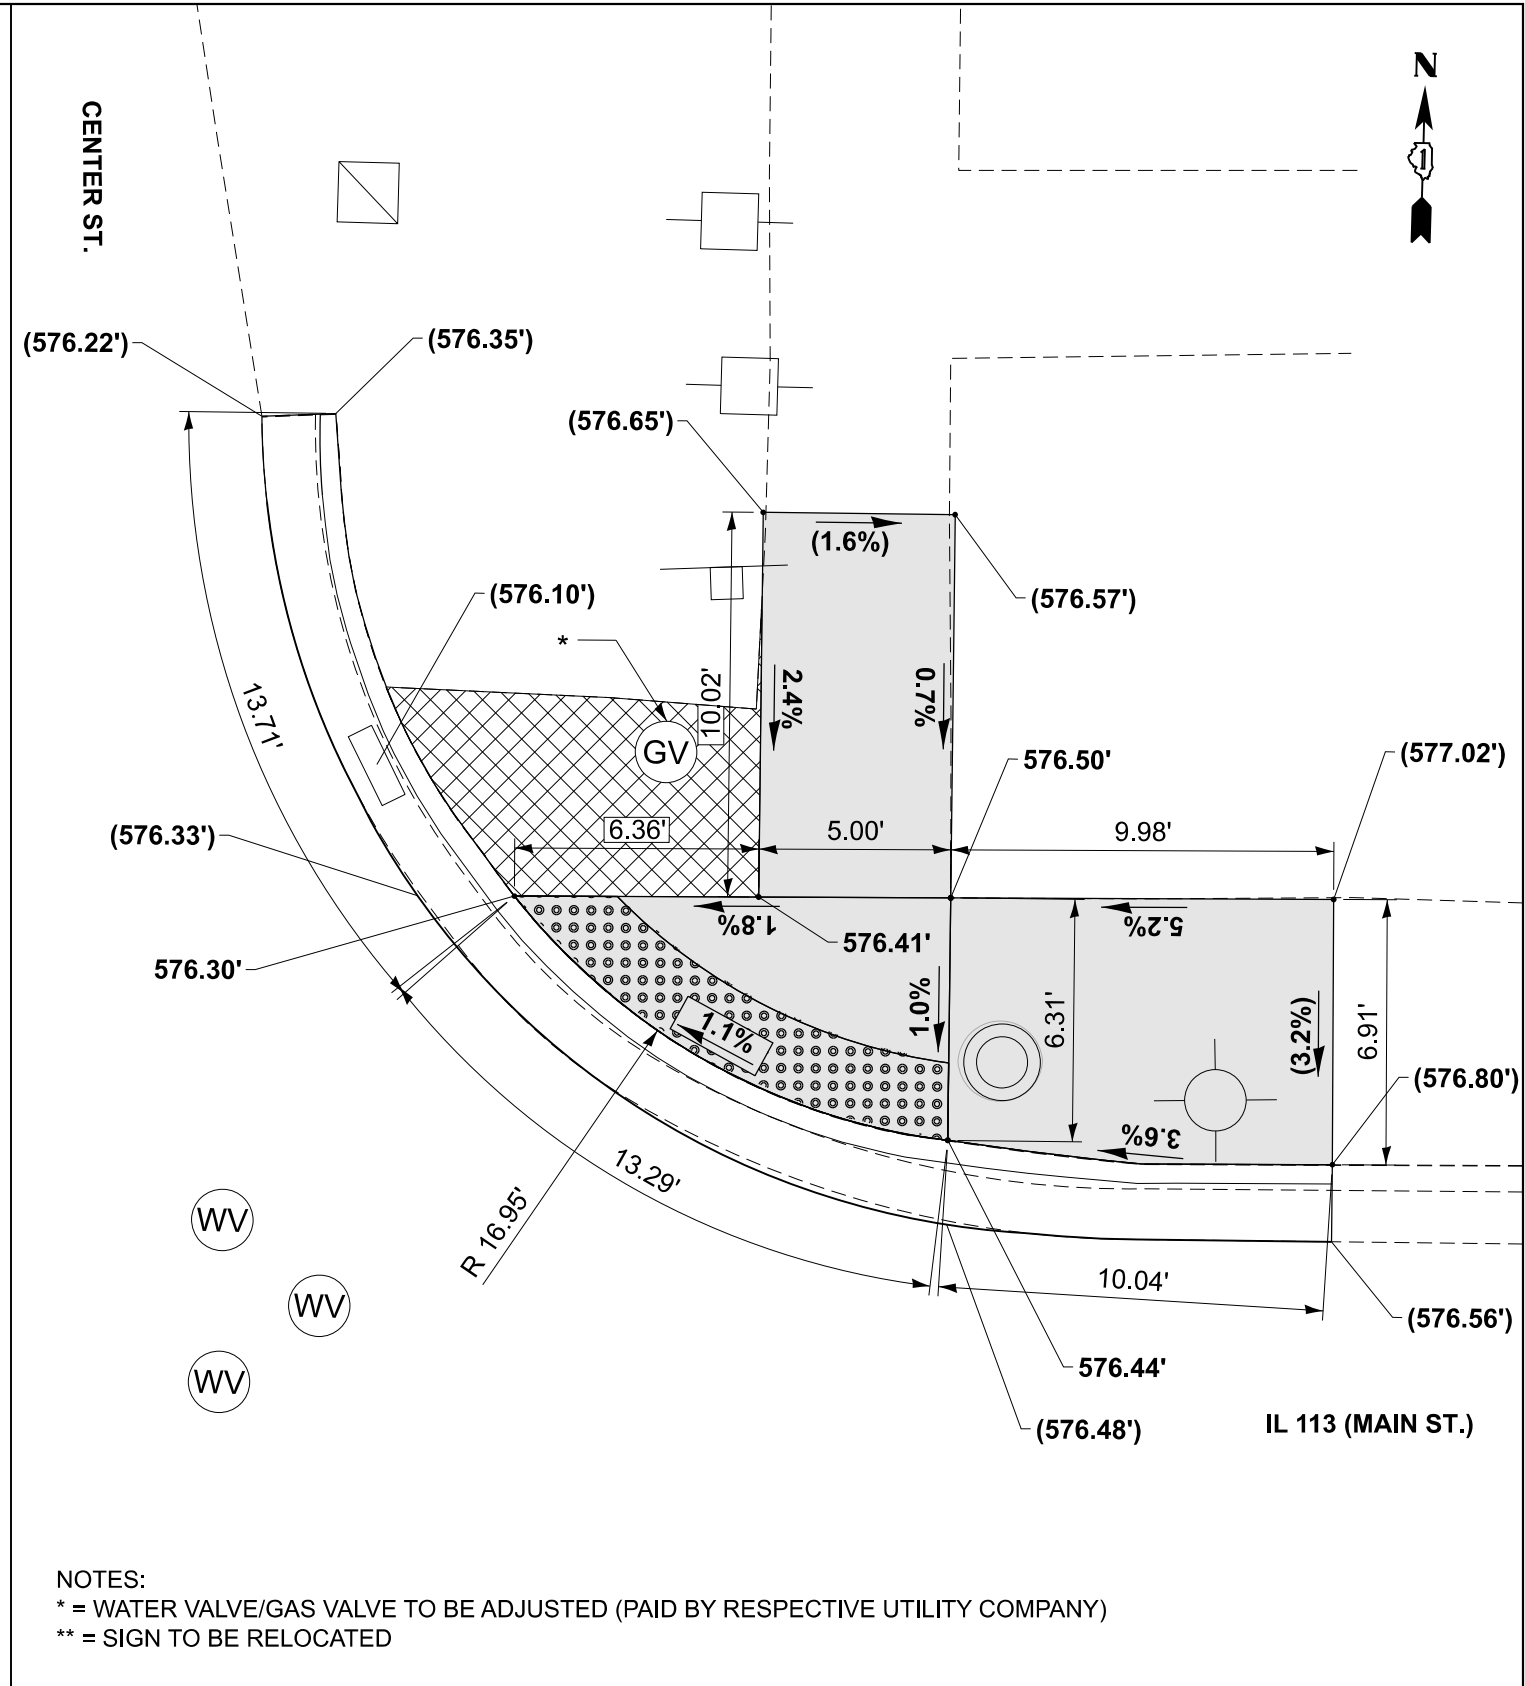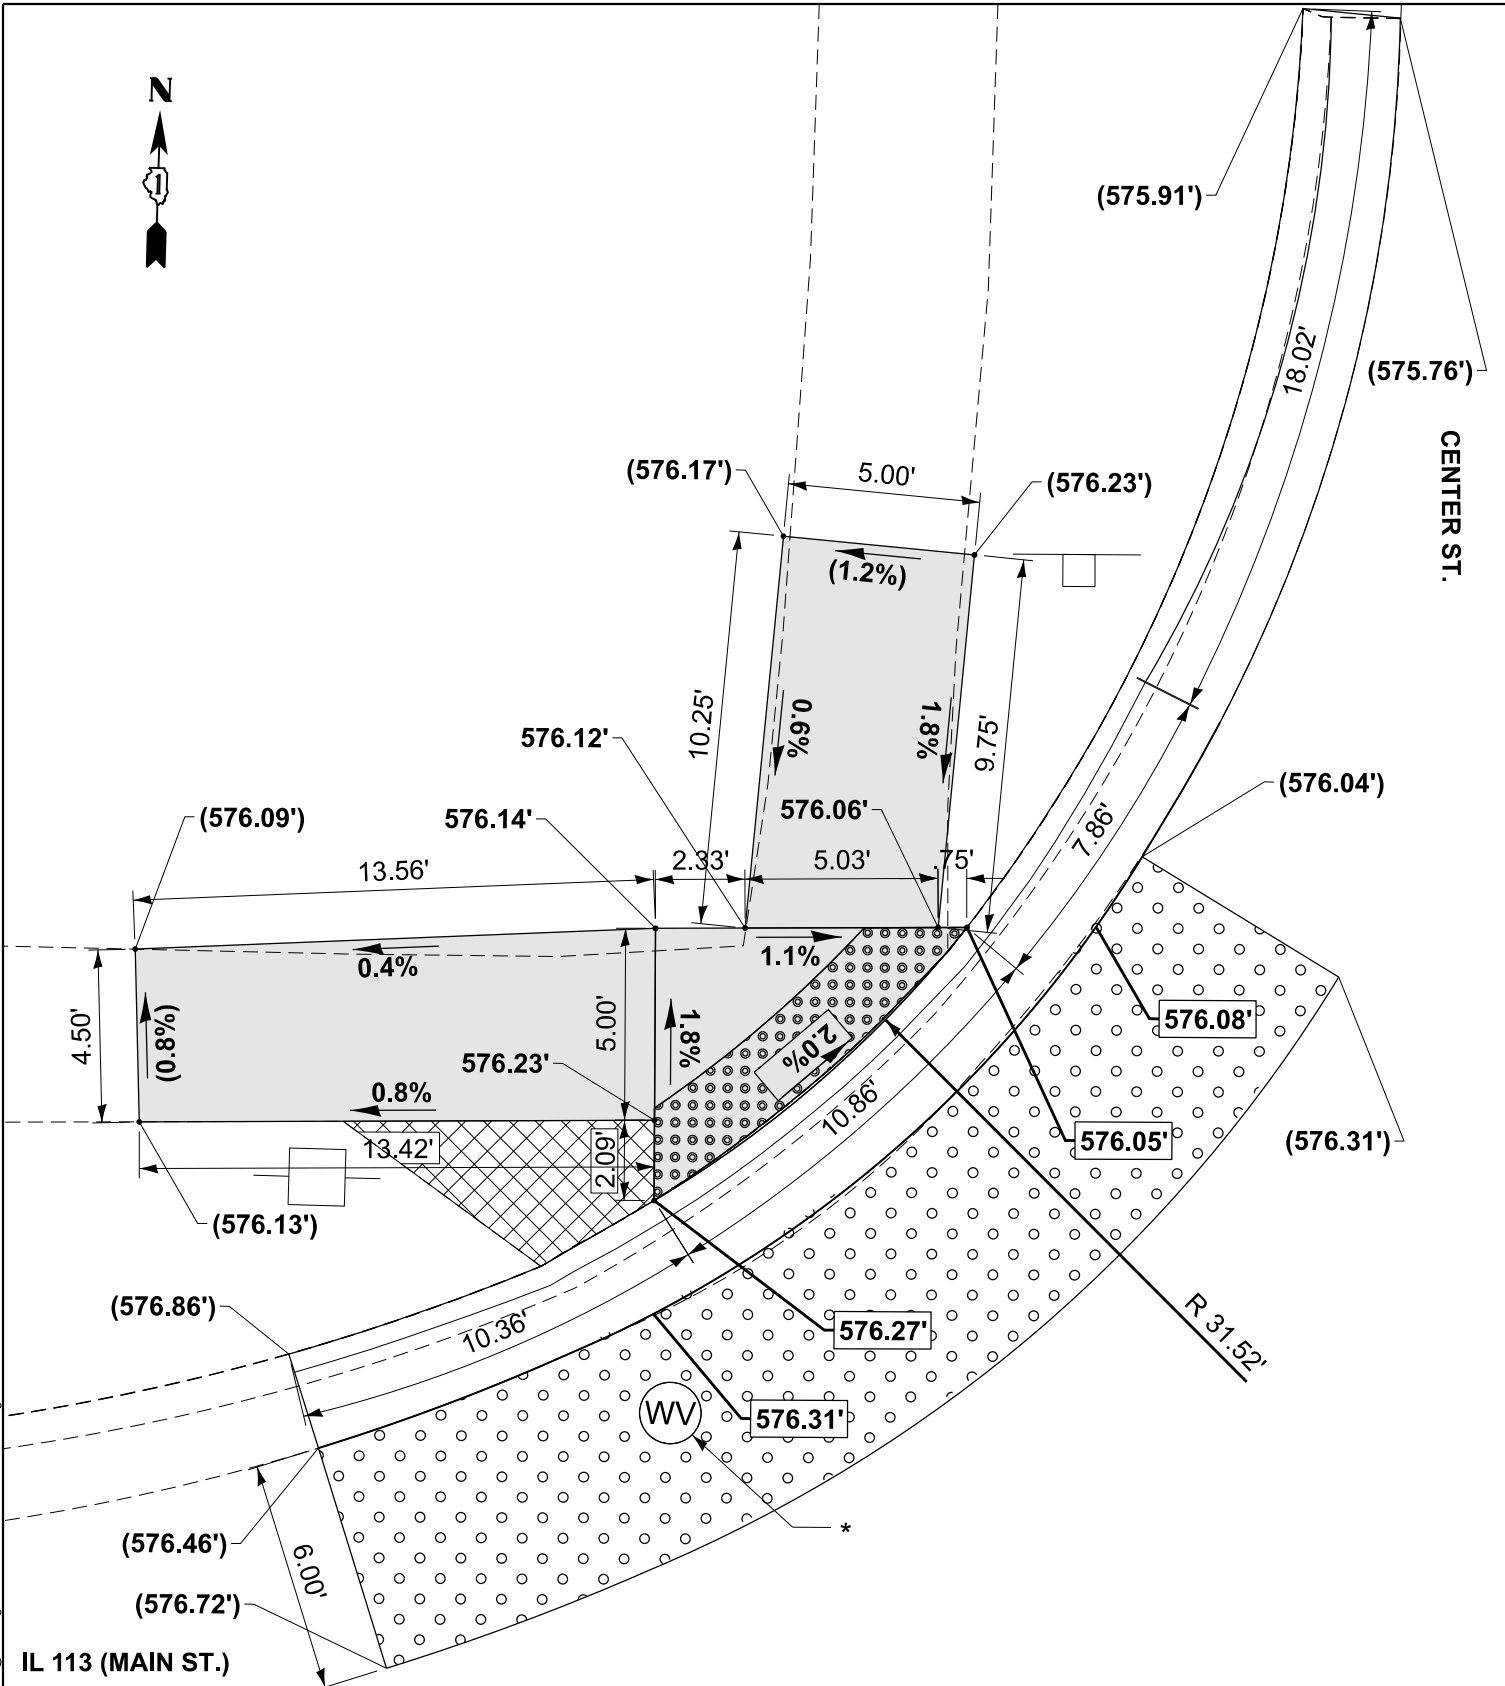

NOTES:
* = WATER VALVE/GAS VALVE TO BE ADJUSTED (PAID BY RESPECTIVE UTILITY COMPANY)
** = SIGN TO BE RELOCATED

REFERENCE BENCHMARK ELEVATION = 577.66 FT

BENCHMARK: NW CORNER OF CUT SQUARE SHAPE ON STREET LIGHT CONTROL BOX

LOCATION: SE QUADRANT OF IL 113 (MAIN ST.) AND CENTER ST.

LEGEND

XX.XX'

EXISTING LENGTH

PROPOSED SIDE CURB

() EXISTING ELEVATION/SLOPE

PROPOSED SIDEWALK

PAVEMENT TO BE PATCHED

DETECTABLE WARNINGS

SIDEWALK REMOVAL
REPLACE W/TOPSOIL & SOD



STATE OF ILLINOIS
DEPARTMENT OF TRANSPORTATION

ADA PROJECT-SPECIFIC DETAIL
CENTER ST. (NORTH)

SCALE: SHEET A006 OF 12 SHEETS STA. 0+00.00 TO STA. 0+00.00

1 ADDED ENTIRE SHEET 9/9/2026

F.A.S RTE.	SECTION	COUNTY	TOTAL SHEETS	SHEET NO.
2320	2025-2129-RS,SW	WILL	34	13E
CONTRACT NO. 80C95				
ILLINOIS FED. AID PROJECT				

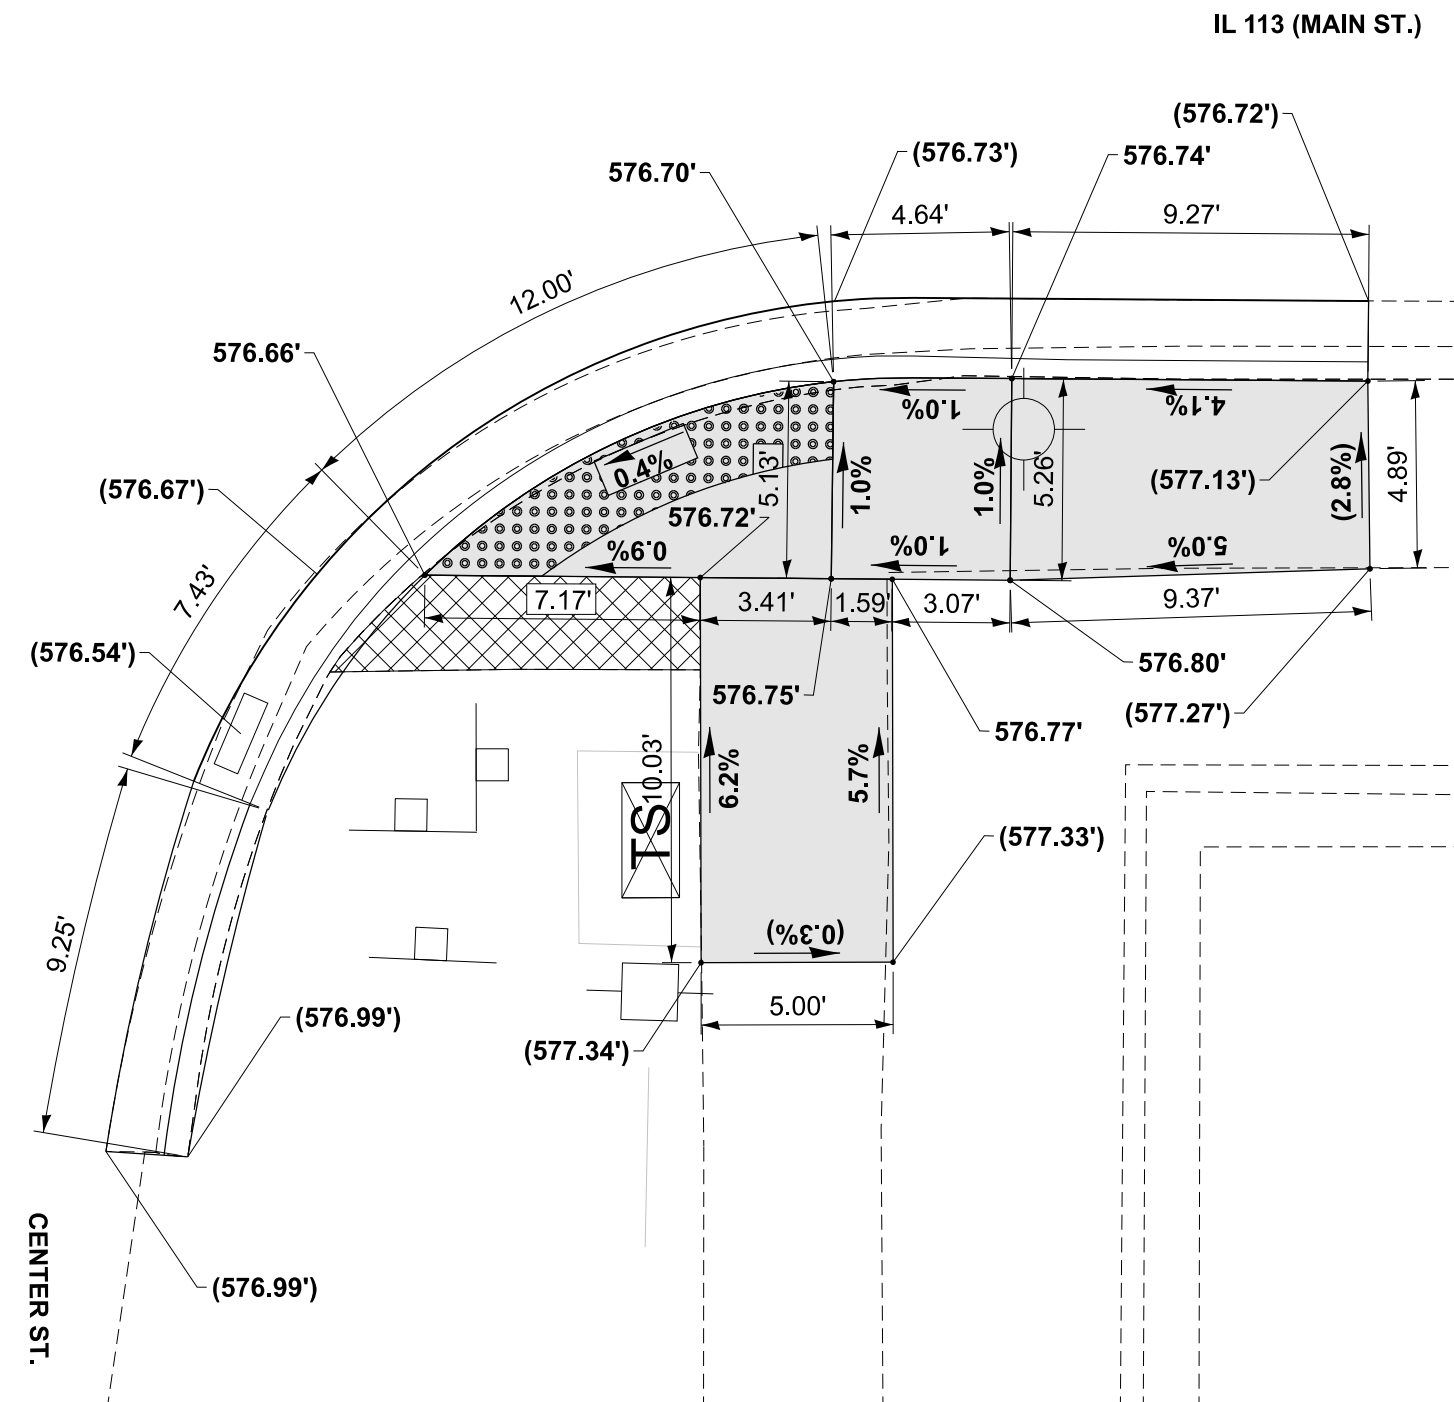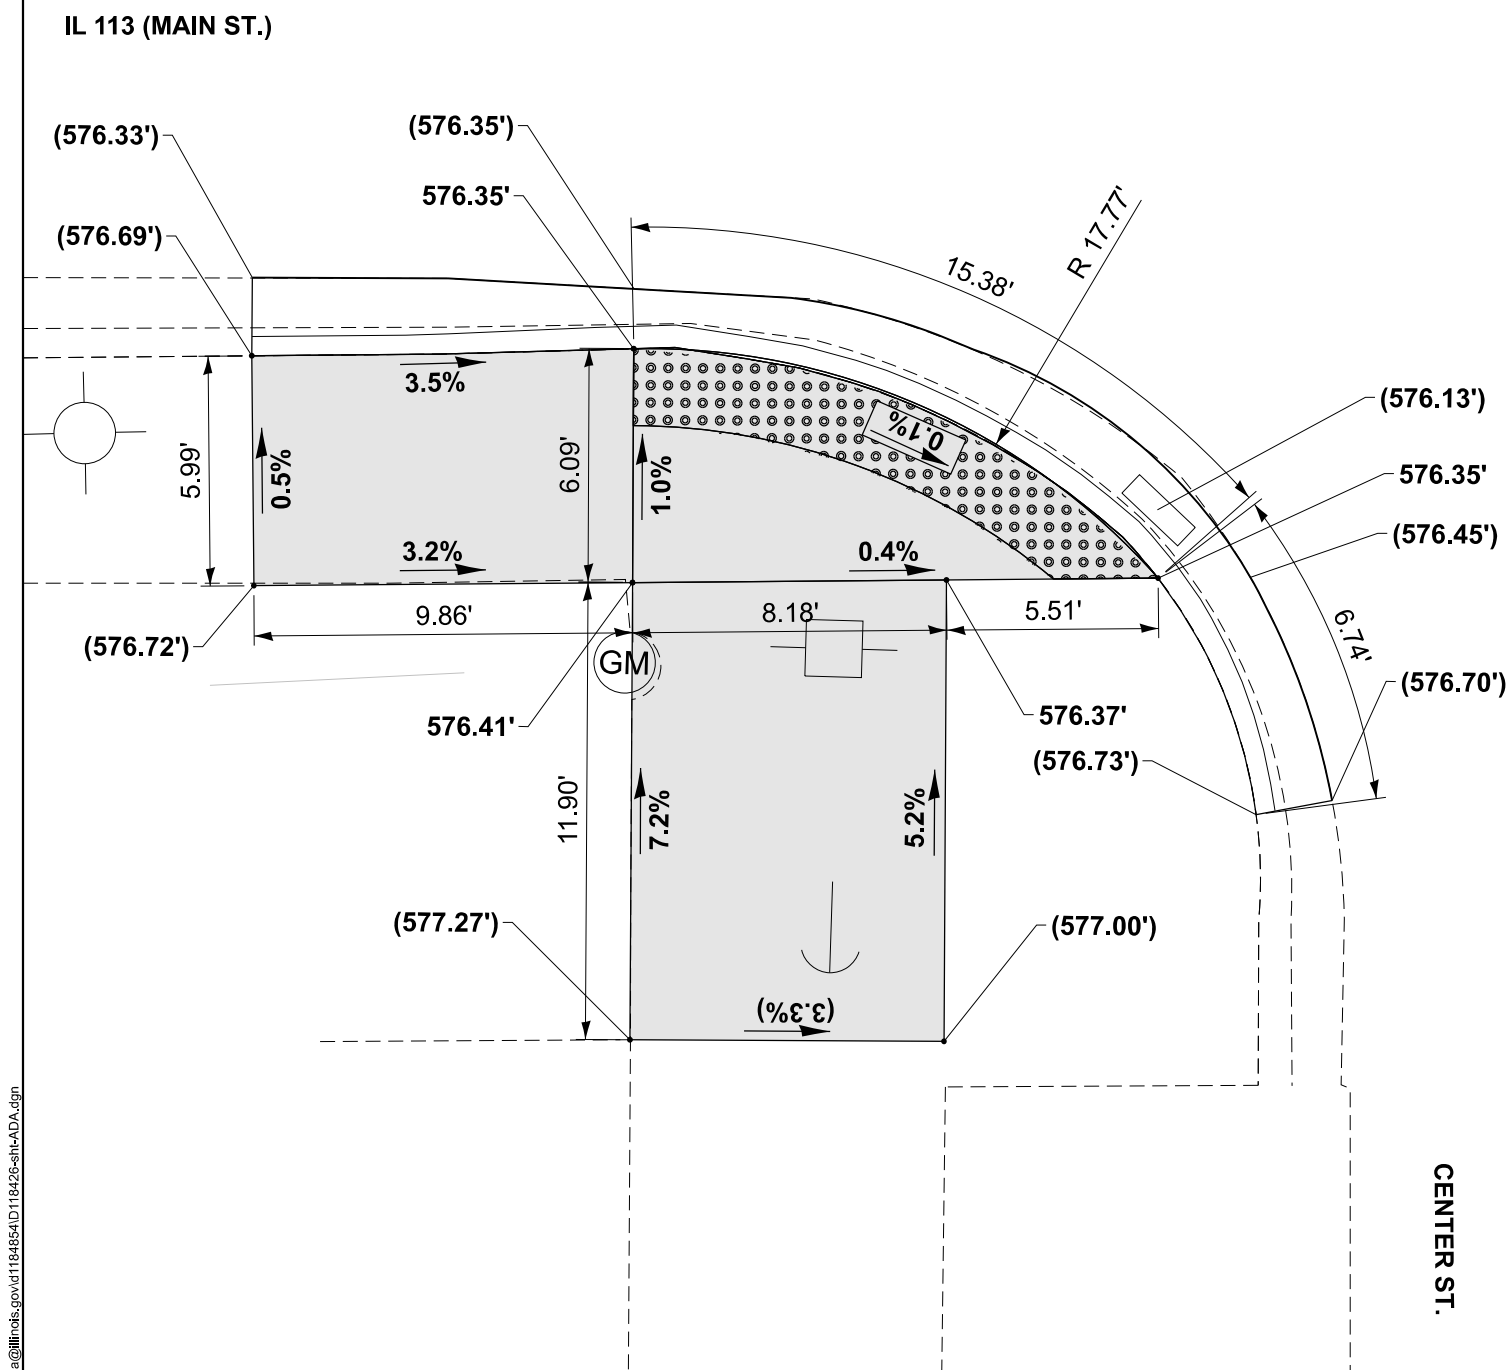

REFERENCE BENCHMARK ELEVATION = 577.66 FT

BENCHMARK: NW CORNER OF CUT SQUARE SHAPE ON STREET LIGHT CONTROL BOX

LOCATION: SE QUADRANT OF IL 113 (MAIN ST.) AND CENTER ST.

LEGEND

XX.XX' EXISTING LENGTH

===== PROPOSED SIDE CURB

() **EXISTING ELEVATION/SLOPE**

☐ PROPOSED SIDEWALK


DETECTABLE WARNINGS **SIDEWALK REMOVAL
REPLACE W/TOPSOIL & SOD** PAVEMENT TO BE PATCHED

1 ADDED ENTIRE SHEET 9/9/2026

USER NAME = sergio.serna	DESIGNED -	REVISED -
	DRAWN -	REVISED -
	CHECKED -	REVISED -
PLOT DATE = 8/3/2026	DATE -	REVISED -

STATE OF ILLINOIS
DEPARTMENT OF TRANSPORTATION


ADA PROJECT-SPECIFIC DETAIL
CENTER ST. (SOUTH)

SCALE:	SHEET A007	OF 12 SHEETS	STA. 0+00.00	TO STA. 0+00.00
--------	------------	--------------	--------------	-----------------

F.A.S RTE.	SECTION	COUNTY	TOTAL SHEETS	SHEET NO.
2320	2025-2129-RS,SW	WILL	34	13F
		CONTRACT NO. 80C95		
		ILLINOIS FED. AID PROJECT		

MODEL: Center St. (S) [Sheet]
FILE NAME: c:\pw_work\pwidot\illinois.gov_sergio.sema@illinois.gov\ID1184854\ID118426-sh1-ADA.dgn

MODEL: Railroad St. (SW) [Sheet]
FILE NAME: c:\paw_work\widet\illinois.gov_sergio.sema\illinois.gov\1184854\118426-sh-ADA.dgn

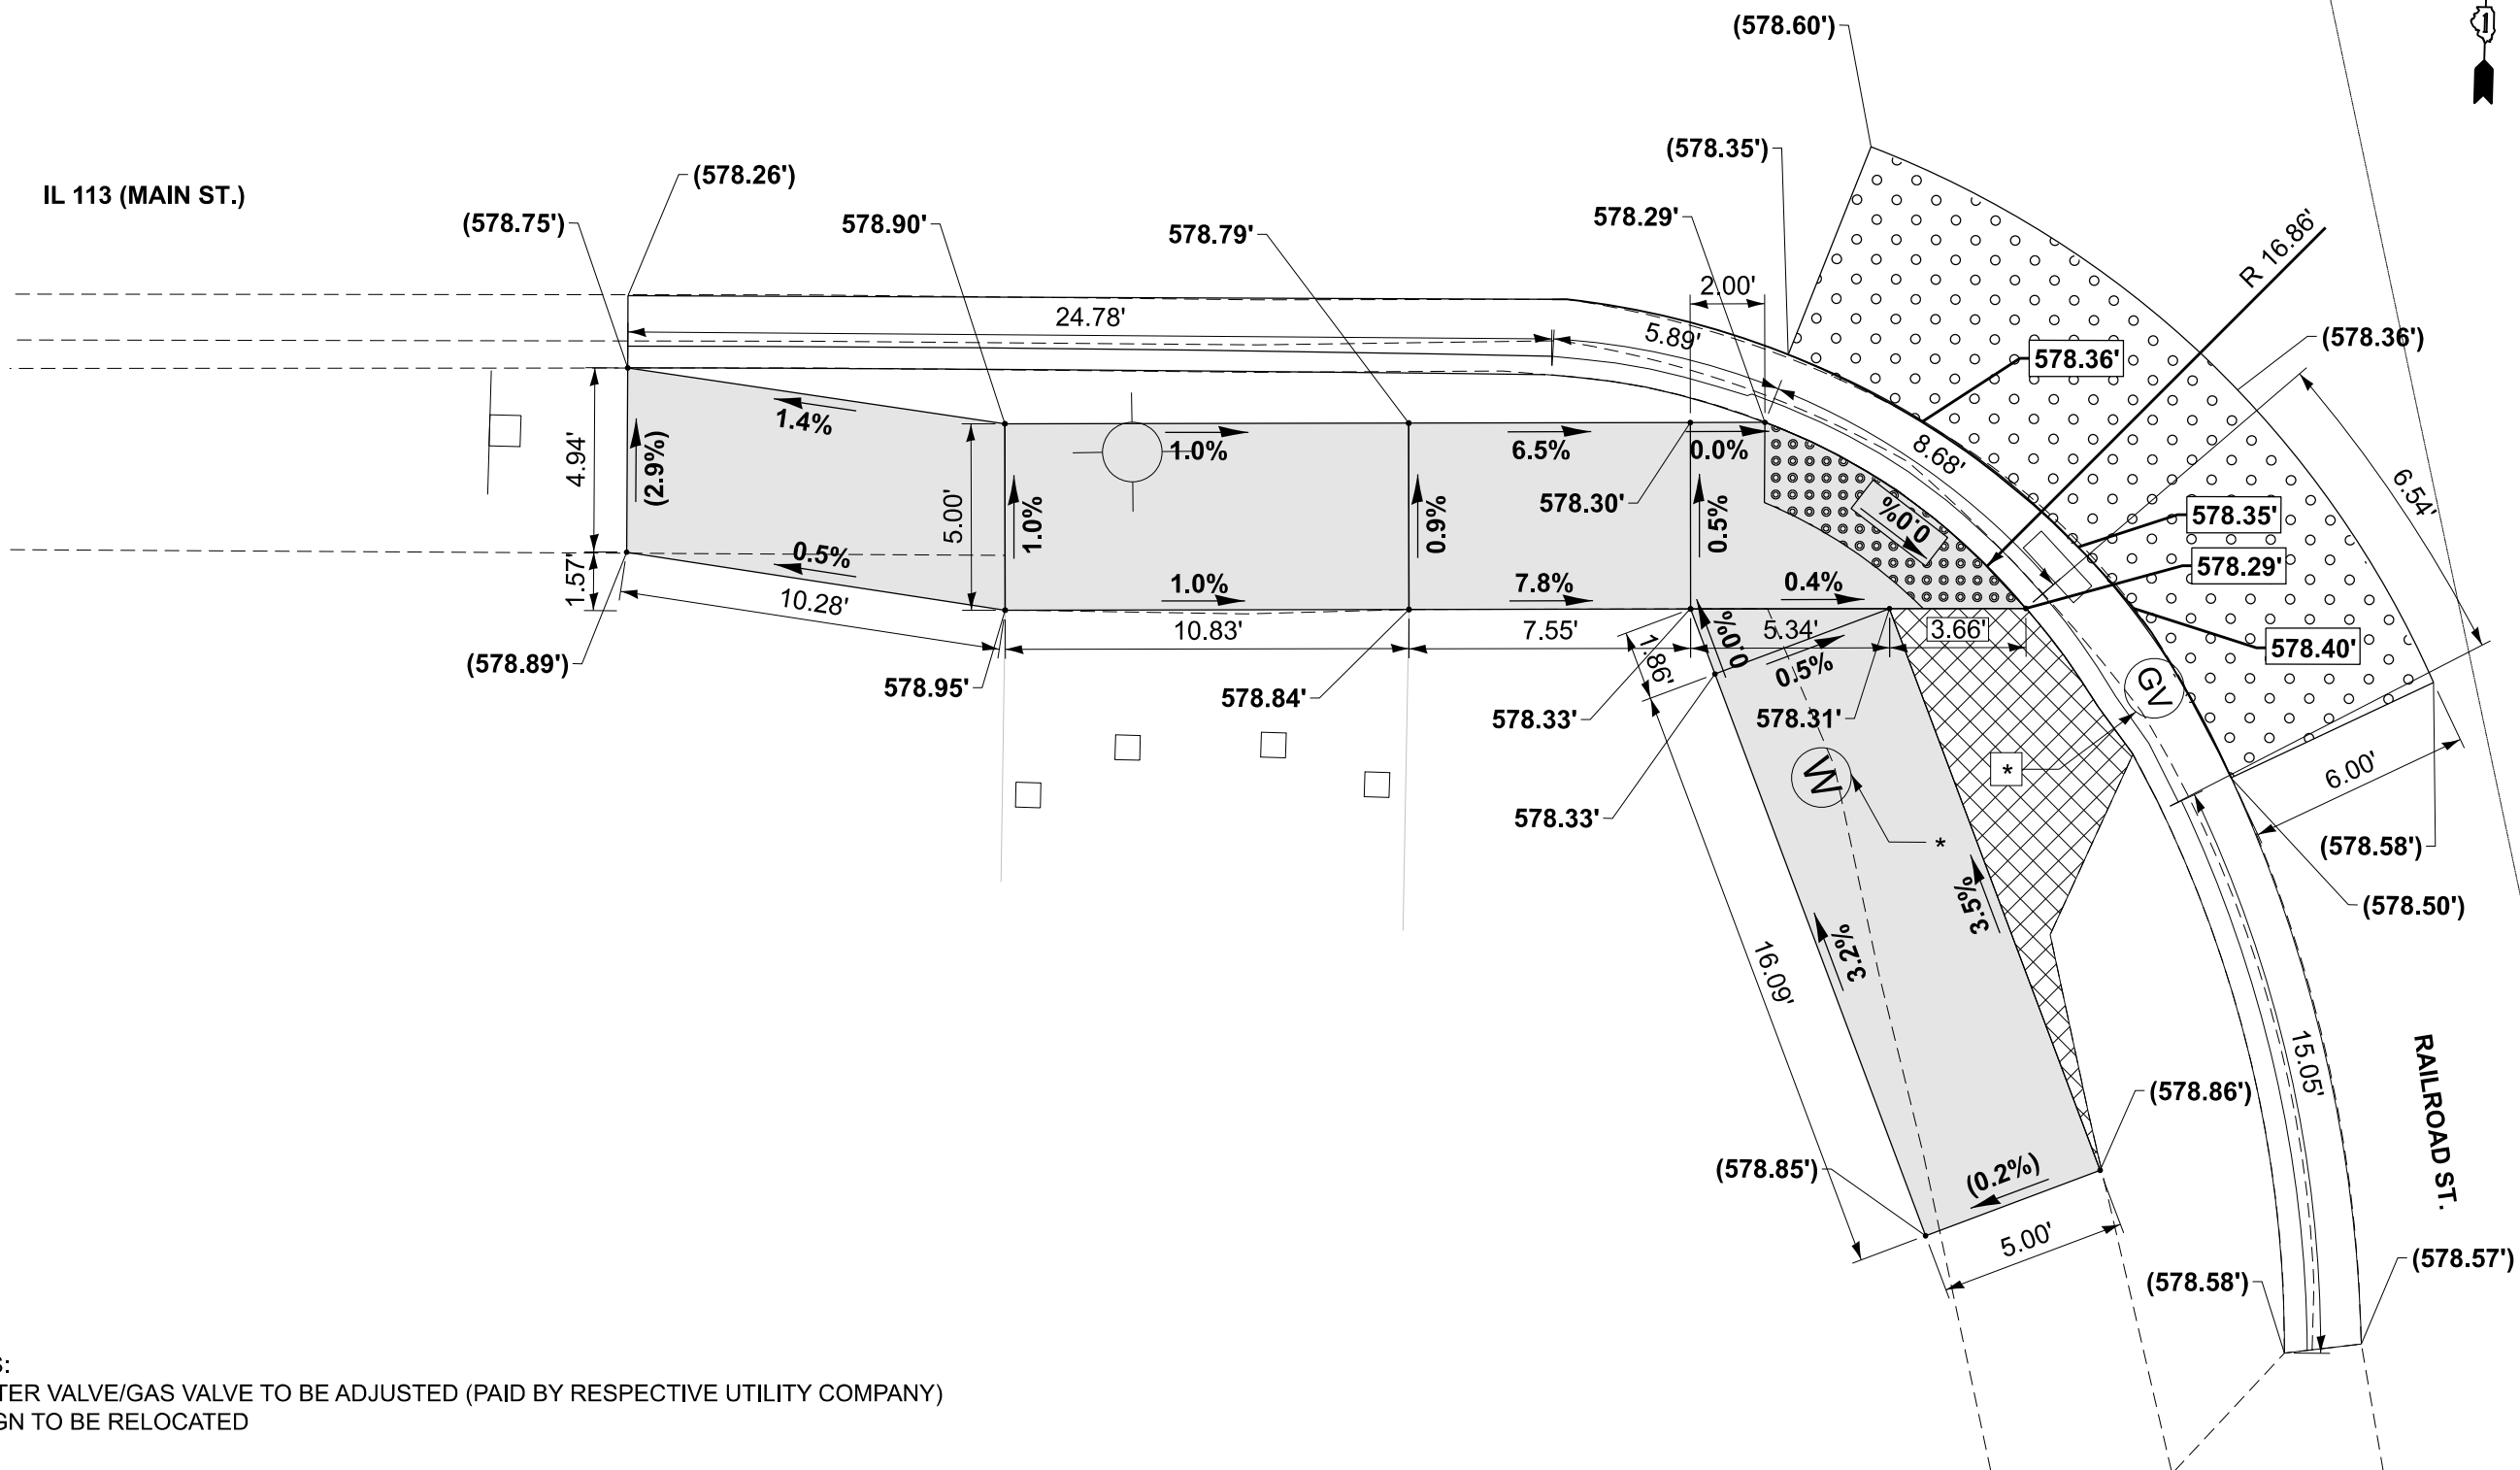

REFERENCE BENCHMARK ELEVATION = 580.35 FT

BENCHMARK: ARROW BOLT ON FIRE HYDRANT

LOCATION: NW OF IL 113 (MAIN ST.) AND RAILROAD ST.

LEGEND

xx.xx'

EXISTING LENGTH

=====

PROPOSED SIDE CURB

()

EXISTING ELEVATION/SLOPE



PROPOSED SIDEWALK



PAVEMENT TO BE PATCHED



DETECTABLE WARNINGS



SIDEWALK REMOVAL
REPLACE W/TOPSOIL & SOD

STATE OF ILLINOIS
DEPARTMENT OF TRANSPORTATION

ADA PROJECT-SPECIFIC DETAIL
RAILROAD ST. (WEST)

SCALE: SHEET A008 OF 12 SHEETS STA. 0+00.00 TO STA. 0+00.00



ADDED ENTIRE SHEET 9/9/2026

USER NAME = sergio.sema

DESIGNED -

REVISED -

DRAWN -

REVIS

REVISED -

CHECKED -

REVIS

REVISED -

PLOT DATE = 8/3/2026

DATE -

REVISED -

F.A.S
RTE.

SECTION

COUNTY

TOTAL
SHEETS

SHEET
NO.

2320

2025-2129-RS,SW

WILL


34

13G

CONTRACT NO. 80C95

ILLINOIS FED. AID PROJECT

MODEL: Railroad St. (SE) [Sheet]
FILE NAME: c:\paw_work\work\illinois.gov_sergio.sema\illinois.gov\1184854\118426-sh-ADA.dgn

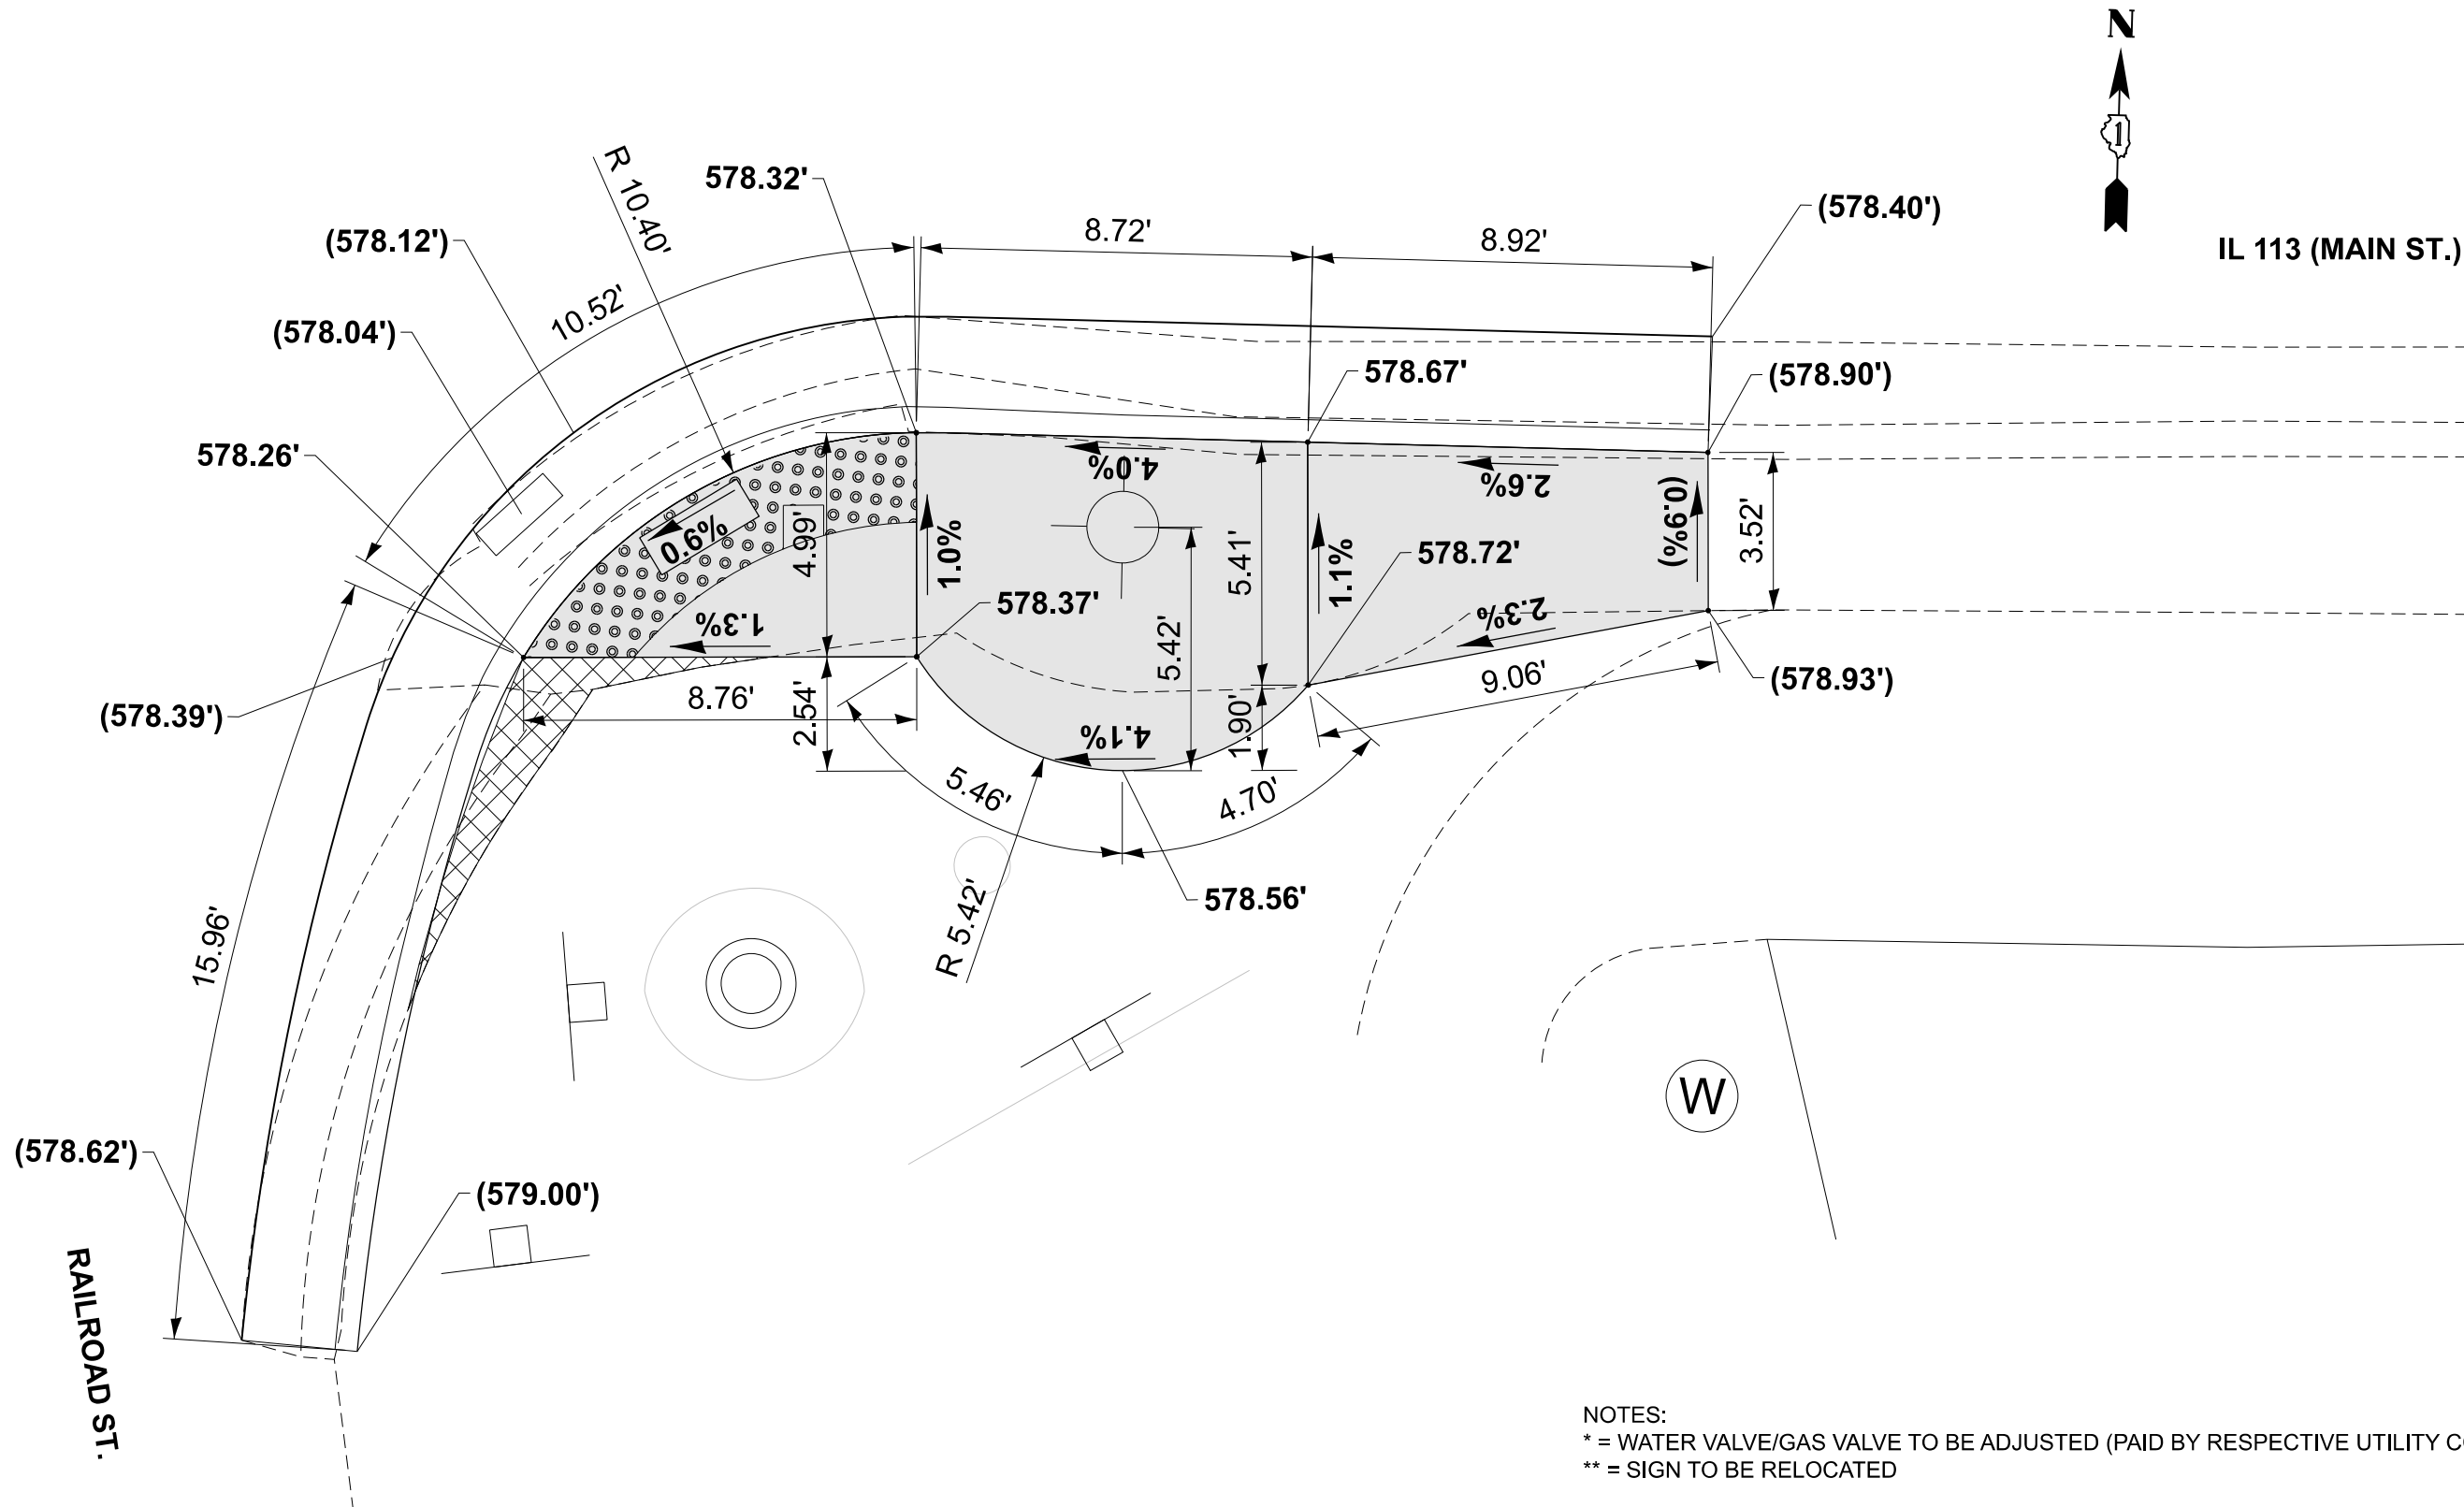

REFERENCE BENCHMARK ELEVATION = 580.35 FT
BENCHMARK: ARROW BOLT ON FIRE HYDRANT
LOCATION: NW OF IL 113 (MAIN ST.) AND RAILROAD ST.

LEGEND

XX.XX' EXISTING LENGTH

PROPOSED SIDE CURB

() EXISTING ELEVATION/SLOPE

PROPOSED SIDEWALK

DETECTABLE WARNINGS

SIDEWALK REMOVAL
REPLACE W/TOPSOIL & SOD

PAVEMENT TO BE PATCHED

NOTES:
* = WATER VALVE/GAS VALVE TO BE ADJUSTED (PAID BY RESPECTIVE UTILITY COMPANY)
** = SIGN TO BE RELOCATED

ADDED ENTIRE SHEET 9/9/2026



USER NAME = sergio.sema	DESIGNED -	REVISED -
	DRAWN -	REVISED -
	CHECKED -	REVISED -
PLOT DATE = 8/3/2026	DATE -	REVISED -

STATE OF ILLINOIS
DEPARTMENT OF TRANSPORTATION

ADA PROJECT-SPECIFIC DETAIL
RAILROAD ST. (EAST)

SCALE: SHEET A009 OF 12 SHEETS STA. 0+00.00 TO STA. 0+00.00

F.A.S. RTE.	SECTION	COUNTY	TOTAL SHEETS	SHEET NO.
2320	2025-2129-RS,SW	WILL	34	13H
CONTRACT NO. 80C95				
ILLINOIS FED. AID PROJECT				

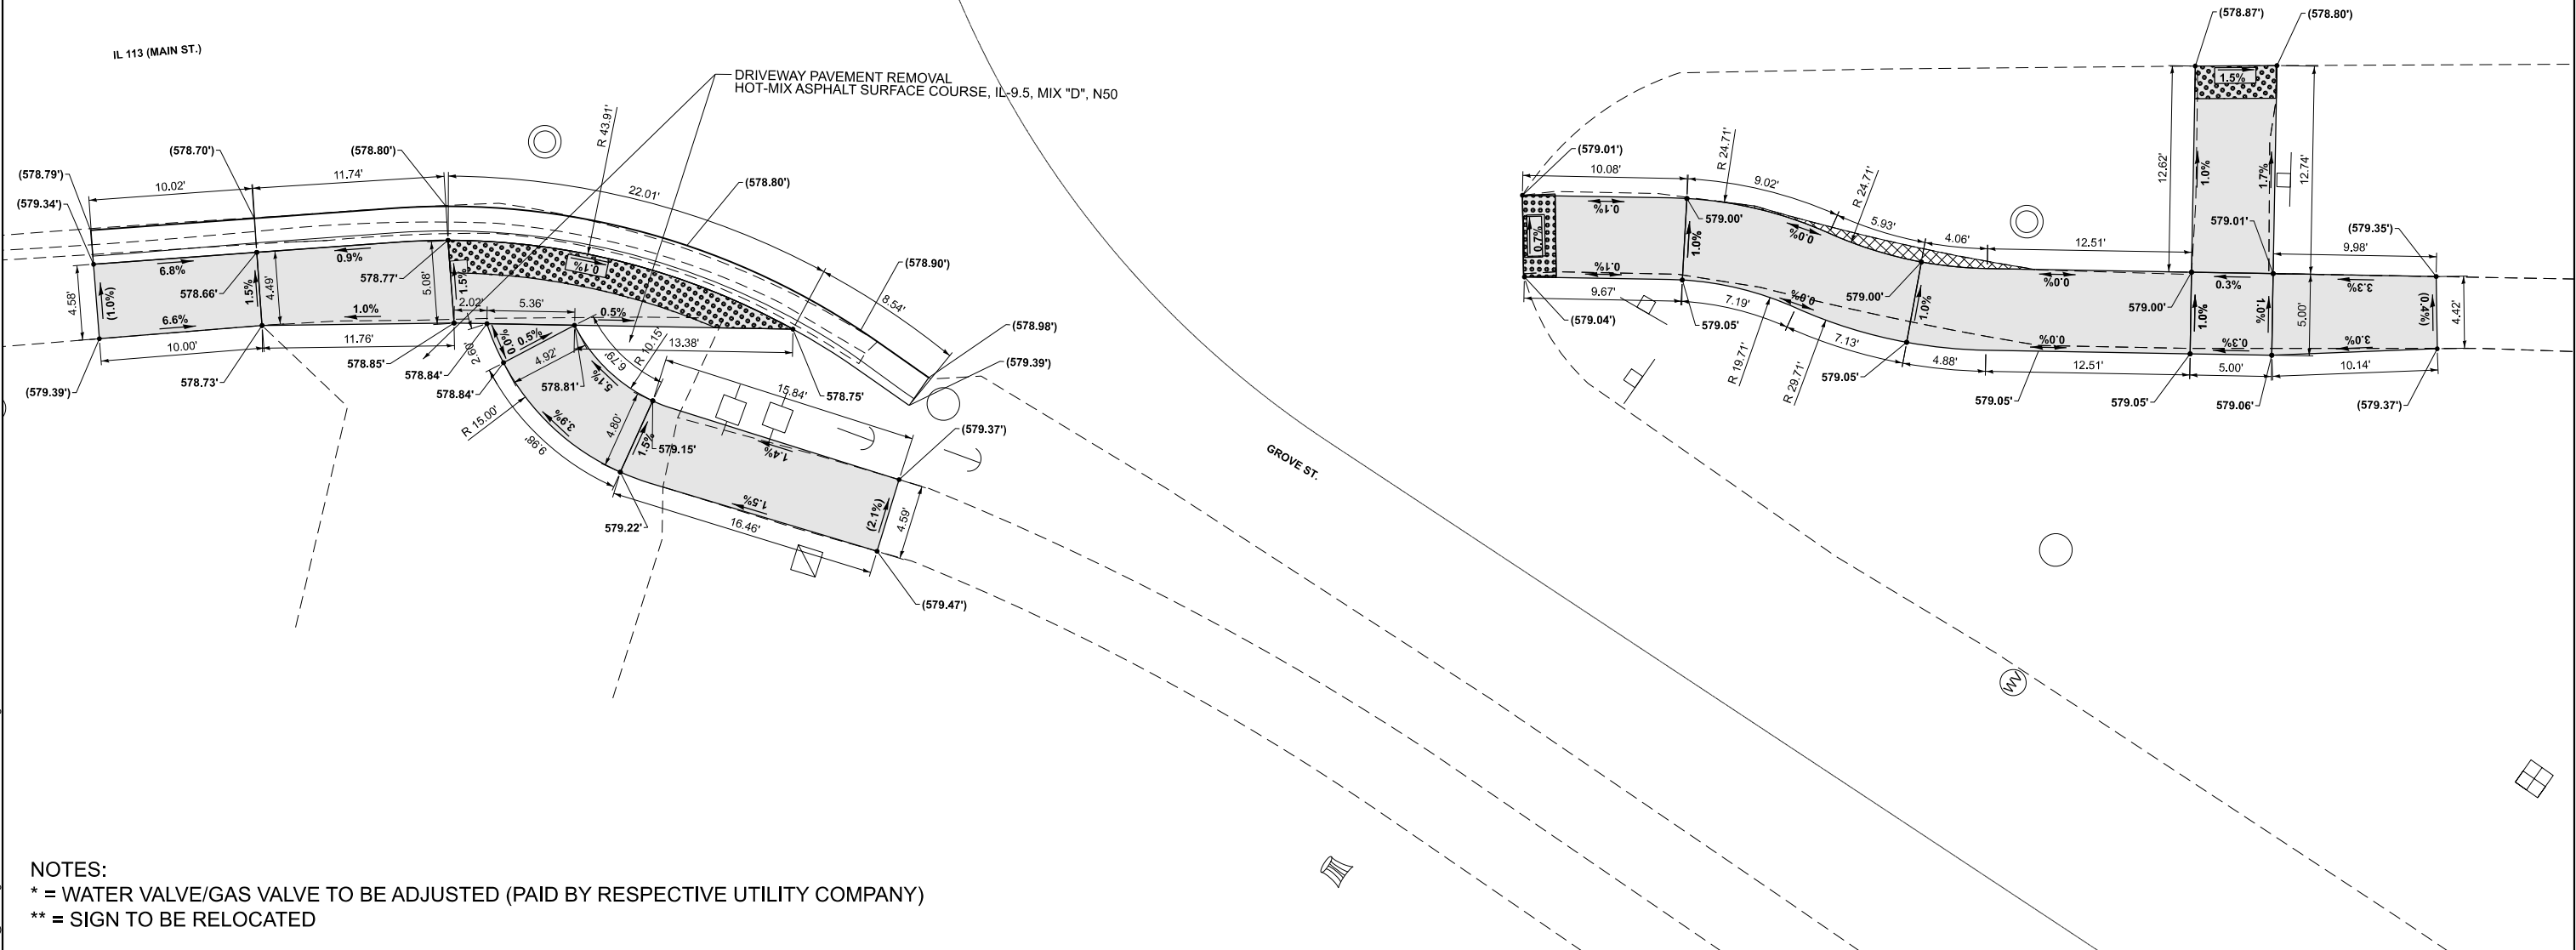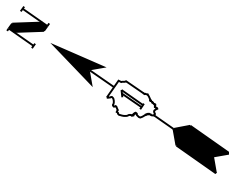

NOTES:
* = WATER VALVE/GAS VALVE TO BE ADJUSTED (PAID BY RESPECTIVE UTILITY COMPANY)
** = SIGN TO BE RELOCATED

REFERENCE BENCHMARK ELEVATION = 582.35 FT
BENCHMARK: ARROW BOLT ON FIRE HYDRANT
LOCATION: N OF IL 113 (MAIN ST.) AND GROVE ST.

LEGEND

XX.XX'

EXISTING LENGTH

PROPOSED SIDE CURB

() EXISTING ELEVATION/SLOPE

PROPOSED SIDEWALK

DETECTABLE WARNINGS

SIDEWALK REMOVAL
REPLACE W/TOPSOIL & SOD

PAVEMENT TO BE PATCHED

1 ADDED ENTIRE SHEET 9/9/2026

STATE OF ILLINOIS
DEPARTMENT OF TRANSPORTATION

ADA PROJECT-SPECIFIC DETAIL
GROVE ST.

SCALE: SHEET A012 OF 12 SHEETS STA. 0+00.00 TO STA. 0+00.00

F.A.S RTE.	SECTION	COUNTY	TOTAL SHEETS	SHEET NO.
2320	2025-2129-RS,SW	WILL	34	13K
CONTRACT NO. 80C95				
ILLINOIS FED. AID PROJECT				

MODEL: Grove St. [Sheet]
FILE NAME: c:\p\work\work\illinois.gov_sergio.sema\illinois.gov\1184554D118426-sh-ADA.dgn