

STATE OF ILLINOIS
DEPARTMENT OF TRANSPORTATION

F.A. RTE.	SECTION	COUNTY	TOTAL SHEETS	SHEET NO.
VAR	DIST 8 BDS 2026-4	VARIOUS	10	1
		ILLINOIS	CONTRACT NO. 76U48	


D-98-044-25

FOR INDEX OF SHEETS, SEE SHEET NO. 2

PROPOSED
HIGHWAY PLANS

VARIOUS ROUTES SECTION
DIST 8 BDS 2026-4
BRIDGE DECK SEALING
VARIOUS COUNTIES

C-98-108-25


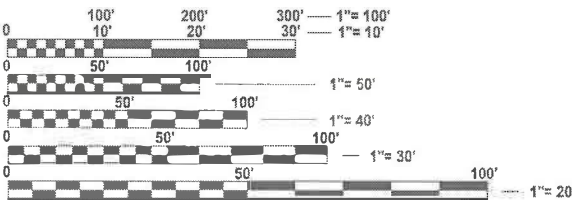


FULL SIZE PLANS HAVE BEEN PREPARED USING STANDARD
ENGINEERING SCALES. REDUCED SIZED PLANS WILL NOT
CONFORM TO STANDARD SCALES. IN MAKING MEASUREMENTS
ON REDUCED PLANS, THE ABOVE SCALES MAY BE USED.

J.U.L.I.E.
JOINT UTILITY LOCATION INFORMATION FOR EXCAVATION
1-800-892-0123
OR 811

PROJECT ENGINEER : CHERYL KEPLAR
PROJECT MANAGER : BRANDON HUMPHREYS

CONTRACT NO. 76U48

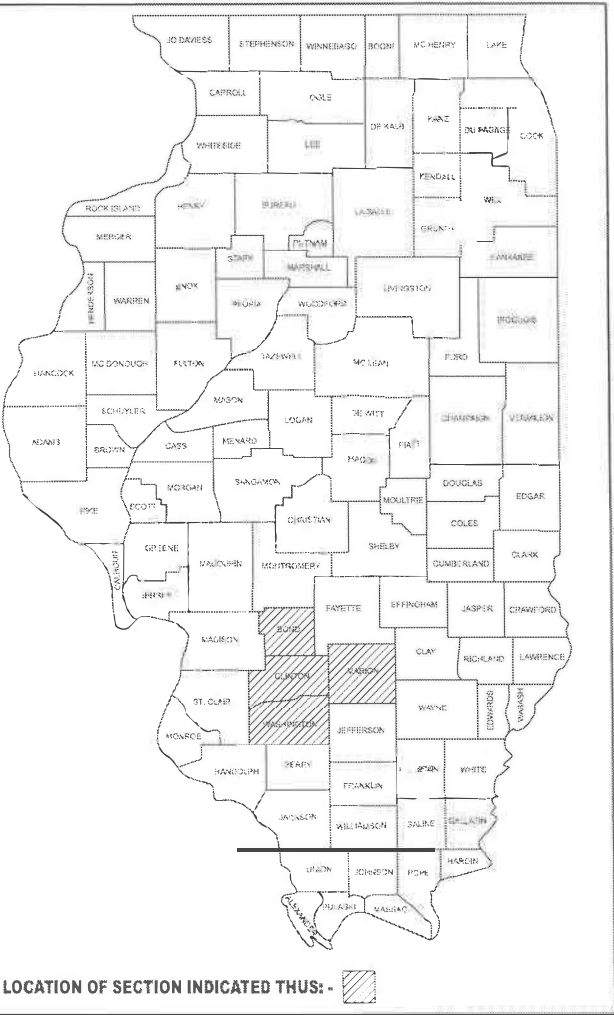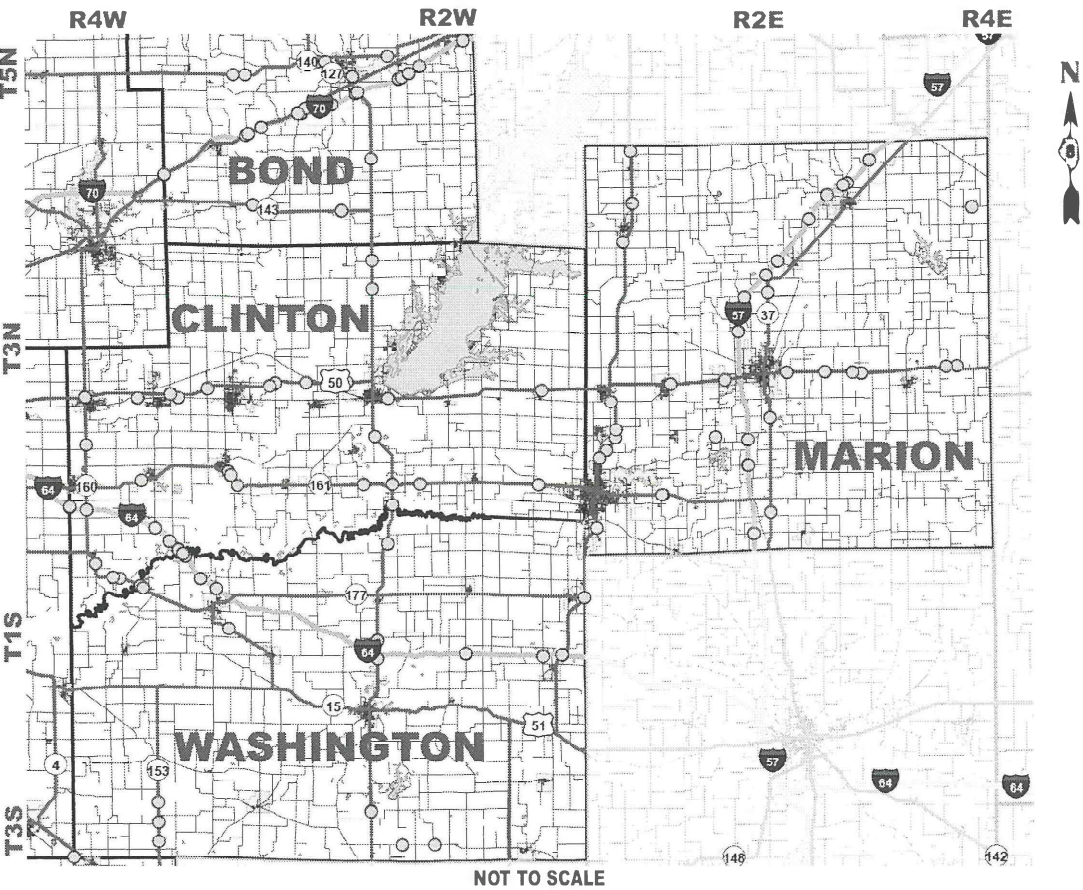

STATE OF ILLINOIS
DEPARTMENT OF TRANSPORTATION

SUBMITTED Aug 19 20 25 JE
REGIONAL ENGINEER

October 3 20 25
See Etc
ENGINEER OF DESIGN AND ENVIRONMENT

October 3 20 25
Cheryl
DIRECTOR OF HIGHWAYS PROJECT IMPLEMENTATION

PRINTED BY THE AUTHORITY
OF THE STATE OF ILLINOIS

INDEX OF SHEETS

- 1 COVER SHEET
- 2 INDEX OF SHEETS, STANDARDS, GENERAL NOTES, AND COMMITMENTS
- 3 SUMMARY OF QUANTITIES
- 4-6 SCHEDULE OF QUANTITIES
- 7-10 LOCATION MAP

GENERAL NOTES (CONTINUE)

- 3. ALL TURF AREAS DISTURBED BY THE CONTRACTOR SHALL BE SEEDED WITH THE APPROPRIATE EROSION CONTROL, AS DIRECTED BY THE ENGINEER, AT THE CONTRACTOR'S EXPENSE.
- 4. COVERING OF EXISTING PAVEMENT MARKINGS AS NOTED IN THE BRIDGE DECK CONCRETE SEALER SPECIAL PROVISION SHALL INCLUDE RAISED REFLECTIVE PAVEMENT MARKERS.
- 5. SOME OF THE HIGHWAY STANDARDS LISTED ON THIS SHEET MAY NOT BE REFERENCED IN THE PLAN SCHEDULES. HOWEVER, THESE STANDARDS MAY BE UTILIZED AS NECESSARY TO MEET THE TRAFFIC CONTROL PLANS AS DIRECTED BY THE ENGINEER. COST SHALL BE INCLUDED IN TRAFFIC CONTROL AND PROTECTION (SPECIAL).

HIGHWAY STANDARDS

- 000001-08 STANDARD SYMBOLS, ABBREVIATIONS AND PATTERNS
- 001006 DECIMAL OF AN INCH AND OF A FOOT
- 701201-05 LANE CLOSURE, 2L 2W, DAY ONLY, FOR SPEEDS ≥ 45 MPH
- 701400-12 APPROACH TO LANE CLOSURE, FREEWAY/EXPRESSWAY
- 701401-13 LANE CLOSURE, FREEWAY/EXPRESSWAY
- 701406-13 LANE CLOSURE, FREEWAY/EXPRESSWAY, DAY OPERATIONS ONLY
- 701411-09 LANE CLOSURE, MULTILANE, AT ENTRANCE OR EXIT RAMP, FOR SPEEDS ≥ 45 MPH
- 701421-08 LANE CLOSURE, MULTILANE, DAY OPERATIONS ONLY, FOR SPEEDS ≥ 45 MPH TO 55 MPH
- 701428-01 TRAFFIC CONTROL SETUP AND REMOVAL FREEWAY/EXPRESSWAY
- 701446-11 TWO LANE CLOSURE, FREEWAY/EXPRESSWAY
- 701451-05 RAMP CLOSURE FREEWAY/EXPRESSWAY
- 701456-05 PARTIAL EXIT RAMP CLOSURE, FREEWAY/EXPRESSWAY
- 701501-06 URBAN LANE CLOSURE, 2L, 2W, UNDIVIDED
- 701601-09 URBAN LANE CLOSURE, MULTILANE, 1W OR 2W OR 2W WITH NONTRAVERSABLE MEDIAN
- 701602-10 URBAN LANE CLOSURE, MULTILANE, 2W WITH BIDIRECTIONAL LEFT TURN LANE
- 701606-10 URBAN SINGLE LANE CLOSURE, MULTILANE, 2W WITH MOUNTABLE MEDIAN
- 701701-10 URBAN LANE CLOSURE, MULTILANE INTERSECTION
- 701901-10 TRAFFIC CONTROL DEVICES

GENERAL NOTES

- 1. NO SURVEY WAS PERFORMED FOR THIS PROJECT AND THE PLANS WERE CREATED USING MICROFILM AND FIELD MEASUREMENTS.
- 2. THE RESIDENT ENGINEER SHALL VERIFY THE EXISTENCE OF HIGHWAY LIGHTING, INTELLIGENT TRANSPORTATION SYSTEMS (I.T.S.) UTILITIES, AND/OR ELECTRICAL CABLES ASSOCIATED WITH TRAFFIC SIGNALS WITHIN THE PROJECT LIMITS. IF ANY OF THESE EXIST WITHIN THE PROJECT LIMITS, AND IF THESE ITEMS REQUIRE LOCATING, THE CONTRACTOR SHALL BE DIRECTED TO DO SO ACCORDING TO SECTION 803 OF THE STANDARD SPECIFICATIONS. THIS WORK SHALL BE PAID FOR ACCORDING TO ARTICLE 109.04 OF THE STANDARD SPECIFICATIONS.

COMMITMENTS

NONE

REV - MS

MODEL: General Notes (Sheet)
FILE NAME: c:\pw\work\pwwd\laneen\ind1116489\0876\U48-ent-gennote.dgn

	USER NAME = Joseph.Arteen	DESIGNED -	REVISED -	STATE OF ILLINOIS DEPARTMENT OF TRANSPORTATION	INDEX OF SHEETS, HIGHWAY STANDARDS, GENERAL NOTES, AND COMMITMENTS					F.A RTE.	SECTION	COUNTY	TOTAL SHEETS	SHEET NO.
		DRAWN -	REVISED -							VAR	DIST 8 BDS 2026-4	VARIOUS	10	2
		CHECKED -	REVISED -		CONTRACT NO. 76U48									
	PLOT DATE = 8/13/2025	DATE -	REVISED -		ILLINOIS FED. AID PROJECT									
					SCALE:	SHEET 1	OF 1	SHEETS	STA.	TO STA.				

MODEL: SQQ [Sheet]
FILE NAME: c:\pw_work\pw\dollarstein\pd116489\DS76\U48-sht-SQQ.dgn

REV - MS

	USER NAME = Joseph.Arteen	DESIGNED -	REVISED -	STATE OF ILLINOIS DEPARTMENT OF TRANSPORTATION	SUMMARY OF QUANTITIES			F.A.P RTE.	SECTION	COUNTY	TOTAL SHEETS	SHEET NO.
		DRAWN -	REVISED -					VAR	DIST 8 BDS 2026-4	VARIOUS	10	3
		CHECKED -	REVISED -					CONTRACT NO. 76U48				
	PLOT DATE = 7/16/2025	DATE -	REVISED -		SCALE:	SHEET 1	OF 1 SHEETS	STA.	TO STA.	ILLINOIS FED. AID PROJECT		

MODEL: Schedule of quantities [Sheet]
FILE NAME: c:\pw_workspace\lanes\p1d1116489\0876\48-sht-schedule.dgn

STRUCTURE NUMBER	HIGHWAY STANDARDS (BOND COUNTY)							
	TRAFFIC CONTROL AND PROTECTION STANDARD (SPECIAL)	701201	701400	701406	701411	701421	701428	701501
003-0007	1		x	x			x	
003-0008	1		x	x			x	
003-0009	1		x	x			x	
003-0010	1		x	x			x	
003-0011	1		x	x			x	
003-0012	1		x	x			x	
003-0013	1		x	x			x	
003-0014	1		x	x			x	
003-0024	1	x						
003-0025	1	x						
003-0031	1							x
003-0035	1	x						
003-0036	1	x						
003-0042	1	x						
003-0043	1	x						
003-0044	1	x						
003-0045	1	x						
003-0046	1	x						
003-0047	1	x						
003-0049	1	x						
003-0055	1							x
003-0056	1	x						
003-0057	1							x
003-0058	1	x						
003-0060	1							x
003-0061	1	x						
003-0062	1	x						
003-0063	1	x						

STRUCTURE NUMBER	HIGHWAY STANDARDS (CLINTON COUNTY)							
	TRAFFIC CONTROL AND PROTECTION STANDARD (SPECIAL)	701201	701400	701406	701411	701421	701428	701501
014-0009	1	x						
014-0010	1	x						
014-0015	1	x						
014-0024	1	x						
014-0031	1	x						
014-0033	1	x						
014-0036	1	x						
014-0037	1							x
014-0038	1	x						
014-0040	1		x	x			x	
014-0041	1		x	x			x	
014-0042	1		x	x			x	
014-0043	1		x	x			x	
014-0044	1		x	x			x	
014-0045	1		x	x			x	
014-0046	1		x	x			x	
014-0047	1		x	x				
014-0050	1	x						
014-0054	1	x						
014-0055	1	x						
014-0056	1	x						
014-0058	1	x						
014-0060	1	x						
014-0061	1	x						
014-0063	1	x						
014-0064	1	x						
014-0065	1					x		
014-0070	1	x						
014-0071	1	x						
014-0072	1	x						
014-0073	1	x						
014-0074	1	x						
014-0076	1	x						
014-0077	1	x						
014-0078	1	x						
014-0079	1	x						
014-0080	1	x						

REV - MS

	USER NAME = Joseph.Arteen	DESIGNED -	REVISED -	STATE OF ILLINOIS DEPARTMENT OF TRANSPORTATION	SCHEDULE OF QUANTITIES			F.A.P RTE.	SECTION	COUNTY	TOTAL SHEETS	SHEET NO.
		DRAWN -	REVISED -					VAR	DIST 8 BDS 2026-4	VARIOUS	10	4
		CHECKED -	REVISED -					CONTRACT NO. 76U48				
	PLOT DATE = 8/12/2025	DATE -	REVISED -		SCALE:	SHEET 1	OF 3 SHEETS	STA.	TO STA.	ILLINOIS FED. AID PROJECT		

MODEL: Schedules [Sheet]
FILE NAME: c:\pw\work\pwtolarteen\p1116489\0875\48-sht-schedule.dgn

STRUCTURE NUMBER	HIGHWAY STANDARDS (MARION COUNTY)							
	TRAFFIC CONTROL AND PROTECTION STANDARD (SPECIAL)	701201	701400	701406	701411	701421	701428	701501
061-0001	1	x						
061-0010	1	x						
061-0018	1	x						
061-0025	1	x						
061-0028	1	x						
061-0037	1	x						
061-0038	1	x						
061-0039	1	x						
061-0042	1	x						
061-0043	1	x						
061-0045	1	x						
061-0046	1	x						
061-0057	1	x						
061-0058	1	x						
061-0059	1		x	x			x	
061-0061	1	x						
061-0064	1	x						
061-0070	1	x						
061-0071	1	x						
061-0072	1	x						
061-0073	1	x						
061-0074	1	x						
061-0075	1					x		
061-0076	1					x		
061-0077	1	x						
061-0078	1	x						
061-0081	1	x						
061-0082	1							x
061-0083	1					x		
061-0084	1					x		
061-0086	1							x
061-0087	1	x						
061-0088	1	x						
061-0089	1	x						
061-0090	1	x						
061-0091	1	x						
061-0093	1	x						
061-0094	1							x

STRUCTURE NUMBER	HIGHWAY STANDARDS (WASHINGTON COUNTY)							
	TRAFFIC CONTROL AND PROTECTION STANDARD (SPECIAL)	701201	701400	701406	701411	701421	701428	701501
095-0022	1	x						
095-0026	1	x						
095-0032	1	x						
095-0033	1	x						
095-0039	1		x	x			x	
095-0040	1		x	x			x	
095-0041	1		x	x			x	
095-0042	1		x	x			x	
095-0043	1		x	x			x	
095-0044	1		x	x			x	
095-0045	1	x						
095-0059	1	x						
095-0060	1	x						
095-0063	1		x	x	x		x	
095-0064	1		x	x	x		x	
095-0065	1	x						
095-0068	1	x						
095-0069	1	x						
095-0070	1	x						
095-0071	1	x						
095-0072	1	x						
095-0073	1	x						
095-0074	1	x						
095-0075	1	x						
095-0076	1	x						
095-0077	1	x						
TOTAL ALL COUNTIES	129							

REV - MS

	USER NAME = Joseph.Arteen	DESIGNED -	REVISED -	STATE OF ILLINOIS DEPARTMENT OF TRANSPORTATION	SCHEDULE OF QUANTITIES					F.A.P RTE.	SECTION	COUNTY	TOTAL SHEETS	SHEET NO.
		DRAWN -	REVISED -							VAR	DIST 8 BDS 2026-4	VARIOUS	10	5
		CHECKED -	REVISED -							CONTRACT NO. 76U48				
	PLOT DATE = 7/24/2025	DATE -	REVISED -							ILLINOIS FED. AID PROJECT				
						SCALE:	SHEET 2	OF 3	SHEETS	STA.	TO STA.			

MODEL: Schedule-1 [Sheet]
FILE NAME: c:\pw_work\pwork\larsen\jnd1116489\0876\U48-sht-schedule.dgn

BRIDGE DECK CONCRETE SEALER (BOND COUNTY)					
STRUCTURE NUMBER	DECK LENGTH	DECK WIDTH	DECK AREA	BARRIER AREA	TOTAL
	FOOT	FOOT	SQ FT	SQ FT	SQ FT
003-0007	202	46	9292		9292
003-0008	202	46	9292		9292
003-0009	106	43.7	4632		4632
003-0010	106	43.7	4632		4632
003-0011	249	24	5976	3984	9960
003-0012	249	24	5976	3984	9960
003-0013	264	24	6336	4224	10560
003-0014	264	24	6336	4224	10560
003-0024	363.8	33	12005		12005
003-0025	132.4	33	4369		4369
003-0031	299.1	64.32	19238		19238
003-0035	206.8	33	6824		6824
003-0036	227	30	6810	2308	9118
003-0042	267	30	8010		8010
003-0043	224.5	30	6735		6735
003-0044	235	28	6580		6580
003-0045	309.2	24	7421	3144	10565
003-0046	260.6	24	6254	2650	8904
003-0047	266.5	33	8795		8795
003-0049	138	48.82	6737		6737
003-0055	19.4	30.7	596		596
003-0056	333.4	40.82	13609		13609
003-0057	176.3	54.7	9644		9644
003-0058	440	40.82	17961		17961
003-0060	160	48.82	7811		7811
003-0061	88	48.76	4291		4291
003-0062	1352	24	32448	10816	43264
003-0063	168	24	4032	1344	5376
				TOTAL	279321

BRIDGE DECK CONCRETE SEALER (CLINTON COUNTY)					
STRUCTURE NUMBER	DECK LENGTH	DECK WIDTH	DECK AREA	BARRIER AREA	TOTAL
	FOOT	FOOT	SQ FT	SQ FT	SQ FT
014-0009					17158
014-0010					19110
014-0015					7505
014-0024					14017
014-0031	103.5	30	3105		3105
014-0033	1216.7	24	29201	14600	43801
014-0036	181	34.5	6245	1200	7445
014-0037	272.5	41.5	11309	1806	13115
014-0038	269.17	28.5	7671	2188	9859
014-0040	221.3	38.5	8520	1798	10318
014-0041	221.3	38.5	8520	1798	10318
014-0042	221.3	39.3	8697	1798	10495
014-0043	221.3	39.3	8697	1798	10495
014-0044	127.7	40.5	5172	1038	6210
014-0045	127.7	40.5	5172	1038	6210
014-0046	372.6	39	14531	3029	17560
014-0047	381.3	39	14871	3099	17970
014-0050					7600
014-0054					10170
014-0055					8478
014-0056					6959
014-0058					53498
014-0060					19824
014-0061					11060
014-0063					11097
014-0064					7162
014-0065	243.5	47.84	11649	1789	13438
014-0070					10672
014-0071					30614
014-0072					6761
014-0073					21091
014-0074					13218
014-0076					7920
014-0077					16992
014-0078					17507
014-0079	77	36	2772	565	3337
014-0080	1134.5	24	27228	18152	45380
				TOTAL	547469


BRIDGE DECK CONCRETE SEALER (MARION COUNTY)					
STRUCTURE NUMBER	DECK LENGTH	DECK WIDTH	DECK AREA	BARRIER AREA	TOTAL
	FOOT	FOOT	SQ FT	SQ FT	SQ FT
061-0001					6938
061-0010					16607
061-0018					8948
061-0025	229	30.5	6985	1519	8504
061-0028	259.5	26.5	6877	1749	8626
061-0037					5061
061-0038					5499
061-0039					6732
061-0042	228.6	24	5486	1517	7003
061-0043	241.75	26.5	6406	1604	8010
061-0045	231	26.5	6122	1556	7678
061-0046	232.25	24	5574	2361	7935
061-0057	241.33	28.5	6878	1601	8479
061-0058	227.83	26.5	6037	1512	7549
061-0059					7292
061-0061	239.17	26.5	6338	1587	7925
061-0064	263.25	26.5	6976	1747	8723
061-0070					7306
061-0071					8795
061-0072					11540
061-0073					12991
061-0074					5549
061-0075					15121
061-0076					15121
061-0077					10889
061-0078					7462
061-0081					6515
061-0082					15935
061-0083					11190
061-0084					11190
061-0086					2561
061-0087					2678
061-0088					2144
061-0089					7146
061-0090					7573
061-0091					9772
061-0093	103	22	2266	1442	3708
061-0094					11018
				TOTAL	323713

BRIDGE DECK CONCRETE SEALER (WASHINGTON COUNTY)					
STRUCTURE NUMBER	DECK LENGTH	DECK WIDTH	DECK AREA	BARRIER AREA	TOTAL
	FOOT	FOOT	SQ FT	SQ FT	SQ FT
095-0022					7559
095-0026					11341
095-0032					6732
095-0033					4515
095-0039					13918
095-0040					13918
095-0041					16167
095-0042					16167
095-0043					7615
095-0044					7640
095-0045	299	26.5	7924	1981	9905
095-0059	251.5	26.5	6665	1597.9	8263
095-0060	251.67	26.5	6669	1667	8336
095-0063					5761
095-0064					5761
095-0065					11675
095-0068					17566
095-0069					3596
095-0070					8350
095-0071					6388
095-0072					7957
095-0073					23616
095-0074					21710
095-0075					4262
095-0076					3921
095-0077					2615
				TOTAL	255253

BRIDGE DECK CONCRETE SEALER (BOND, CLINTON, MARION & WASHINGTON COUNTIES)		
TOTAL (SQFT)	1405756	

REV - MS

	USER NAME = Joseph.Arteen	DESIGNED -	REVISED -	STATE OF ILLINOIS DEPARTMENT OF TRANSPORTATION	SCHEDULE OF QUANTITIES			F.A.P RTE.	SECTION	COUNTY	TOTAL SHEETS	SHEET NO.
		DRAWN -	REVISED -					VAR	DIST 8 BDS 2026-4	VARIOUS	10	6
		CHECKED -	REVISED -		SCALE:			CONTRACT NO. 76U48				
	PLOT DATE = 8/12/2025	DATE -	REVISED -		SHEET 3 OF 3 SHEETS			ILLINOIS FED. AID PROJECT				

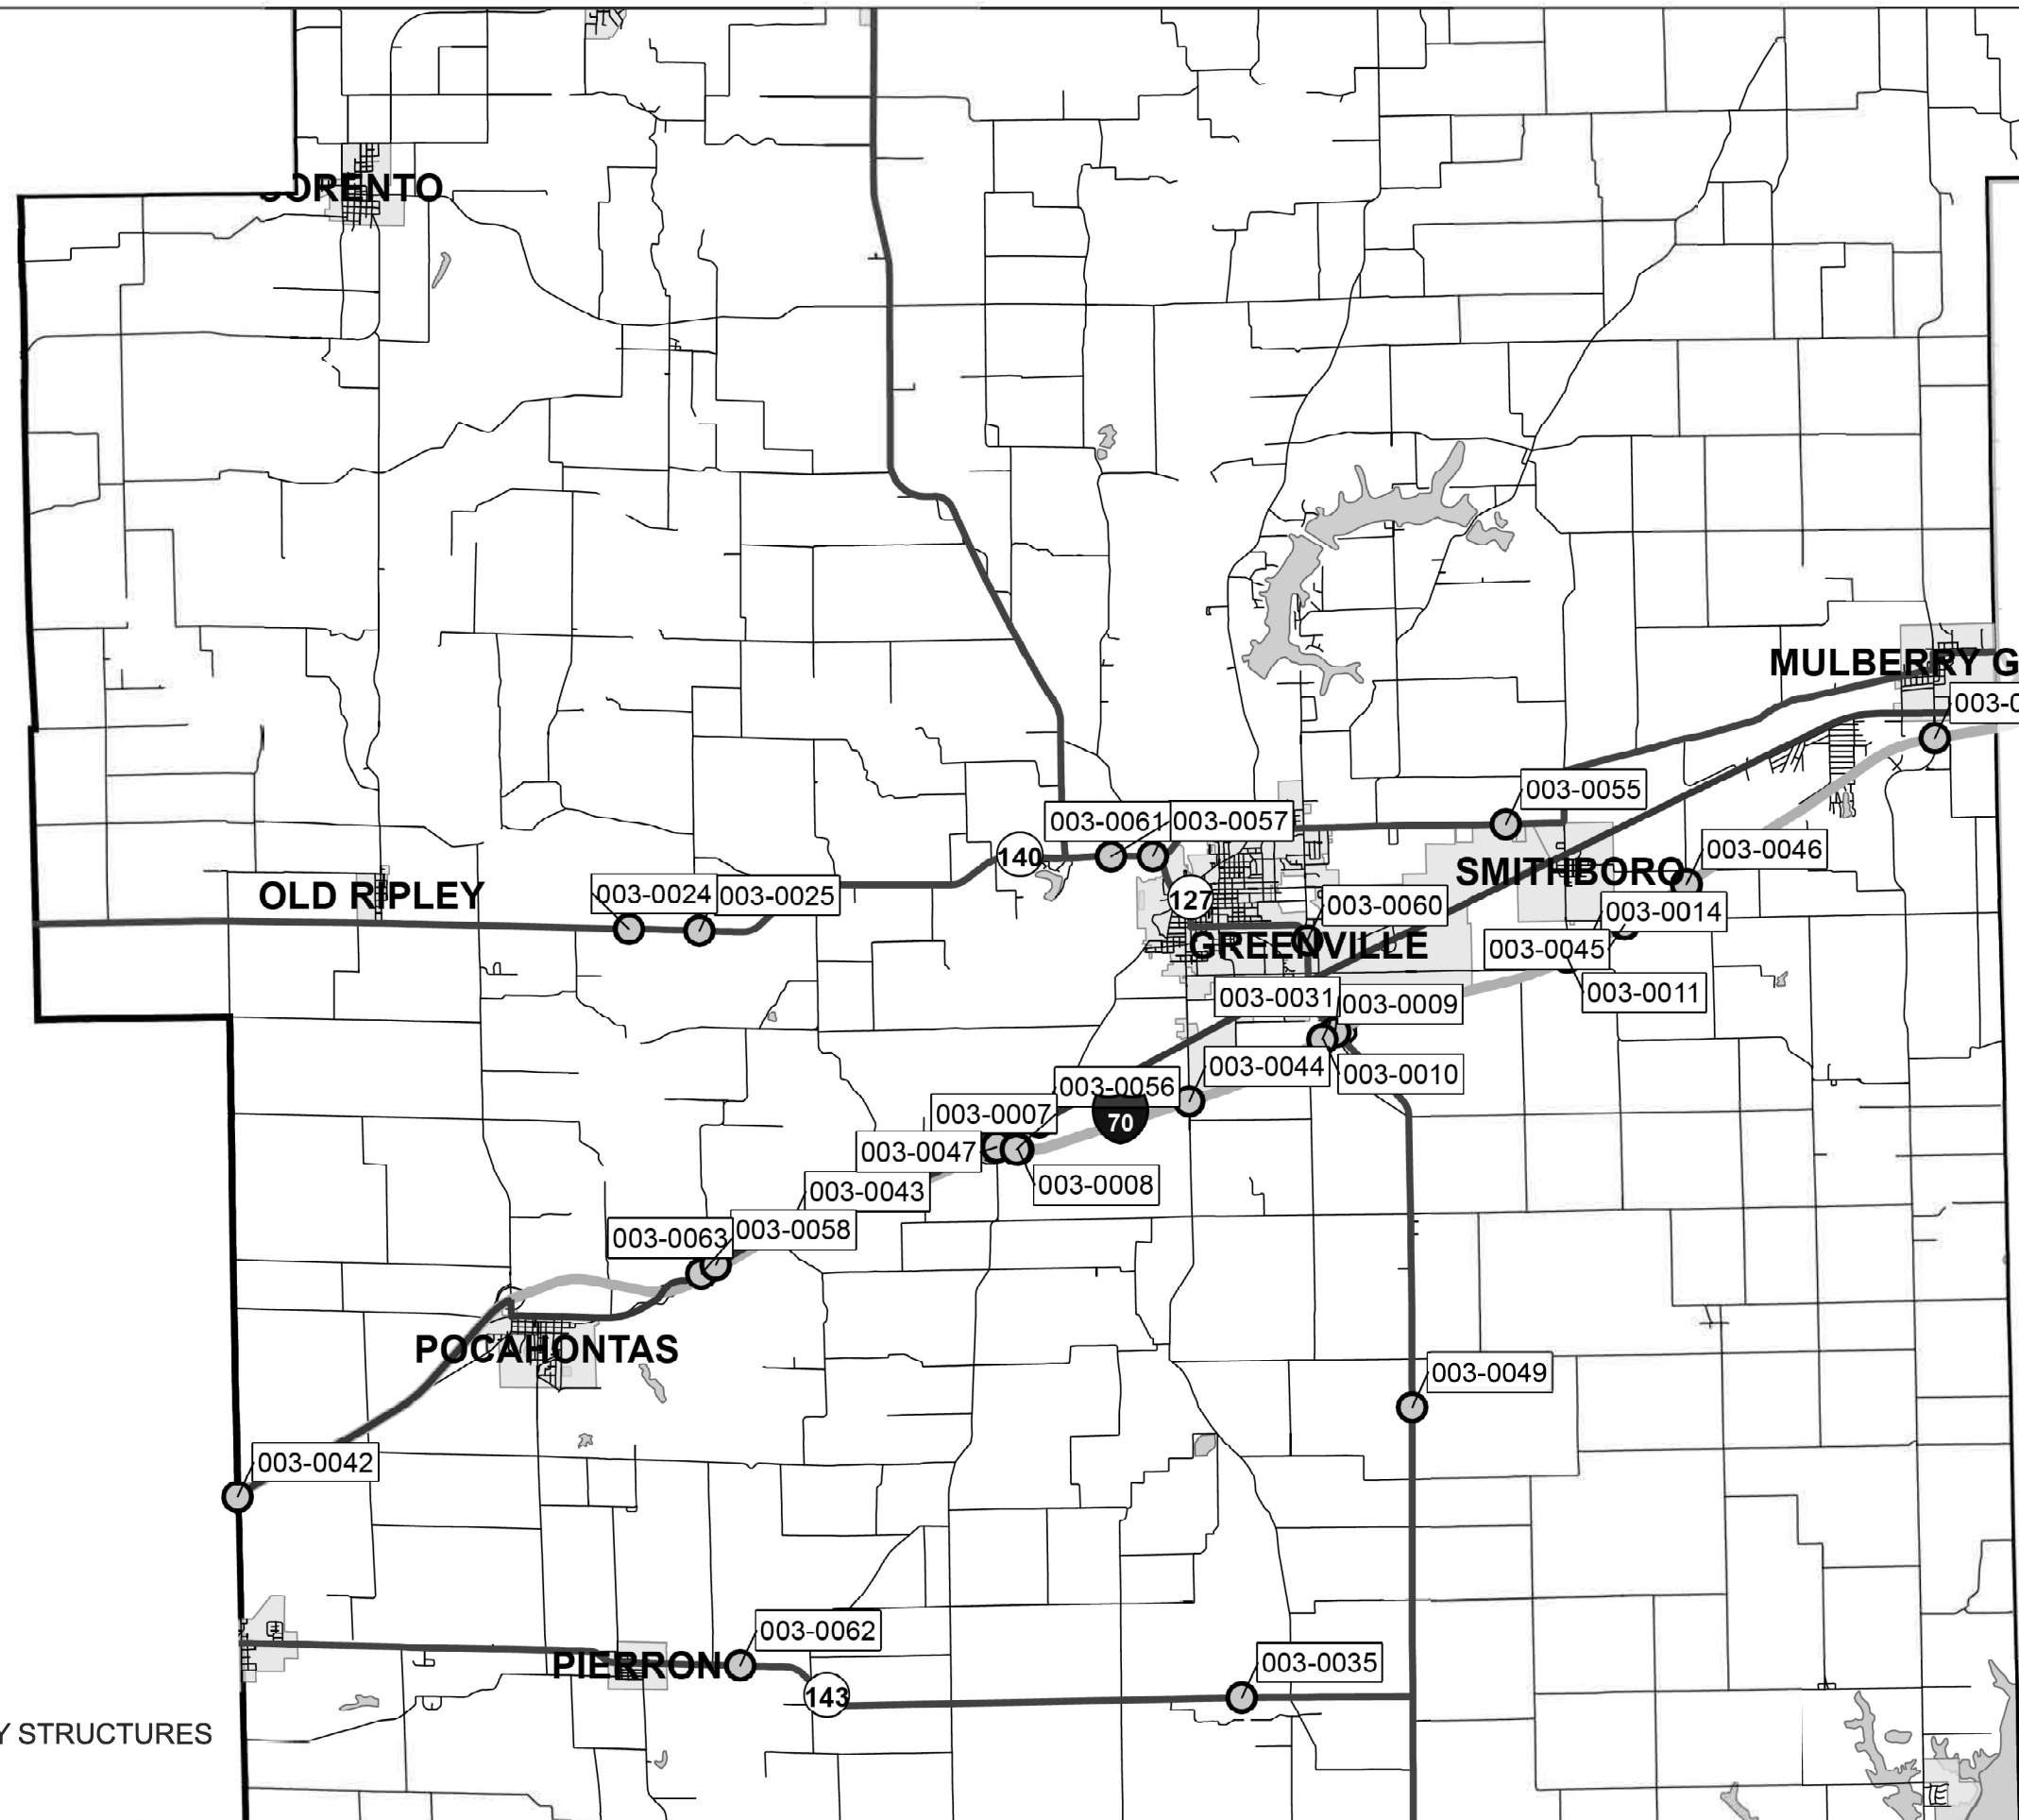

LEGEND

● BOND COUNTY STRUCTURES

MODEL: Bond County Map [Sheet]
FILE NAME: c:\pwworkspace\arleen\1116489\0876\48-sht-location map.dgn

USER NAME = Joseph.Arteen	DESIGNED -	REVISED -
	DRAWN -	REVISED -
	CHECKED -	REVISED -
PLOT DATE = 7/16/2025	DATE -	REVISED -


STATE OF ILLINOIS
DEPARTMENT OF TRANSPORTATION

LOCATION MAP

SCALE: NTS SHEET 1 OF 4 SHEETS STA. TO STA.

F.A.P. RTE.	SECTION	COUNTY	TOTAL SHEETS	SHEET NO.
VAR	DIST 8 BDS 2026-4	VARIOUS	10	7
CONTRACT NO. 76U48				
ILLINOIS FED. AID PROJECT				

REV - MS

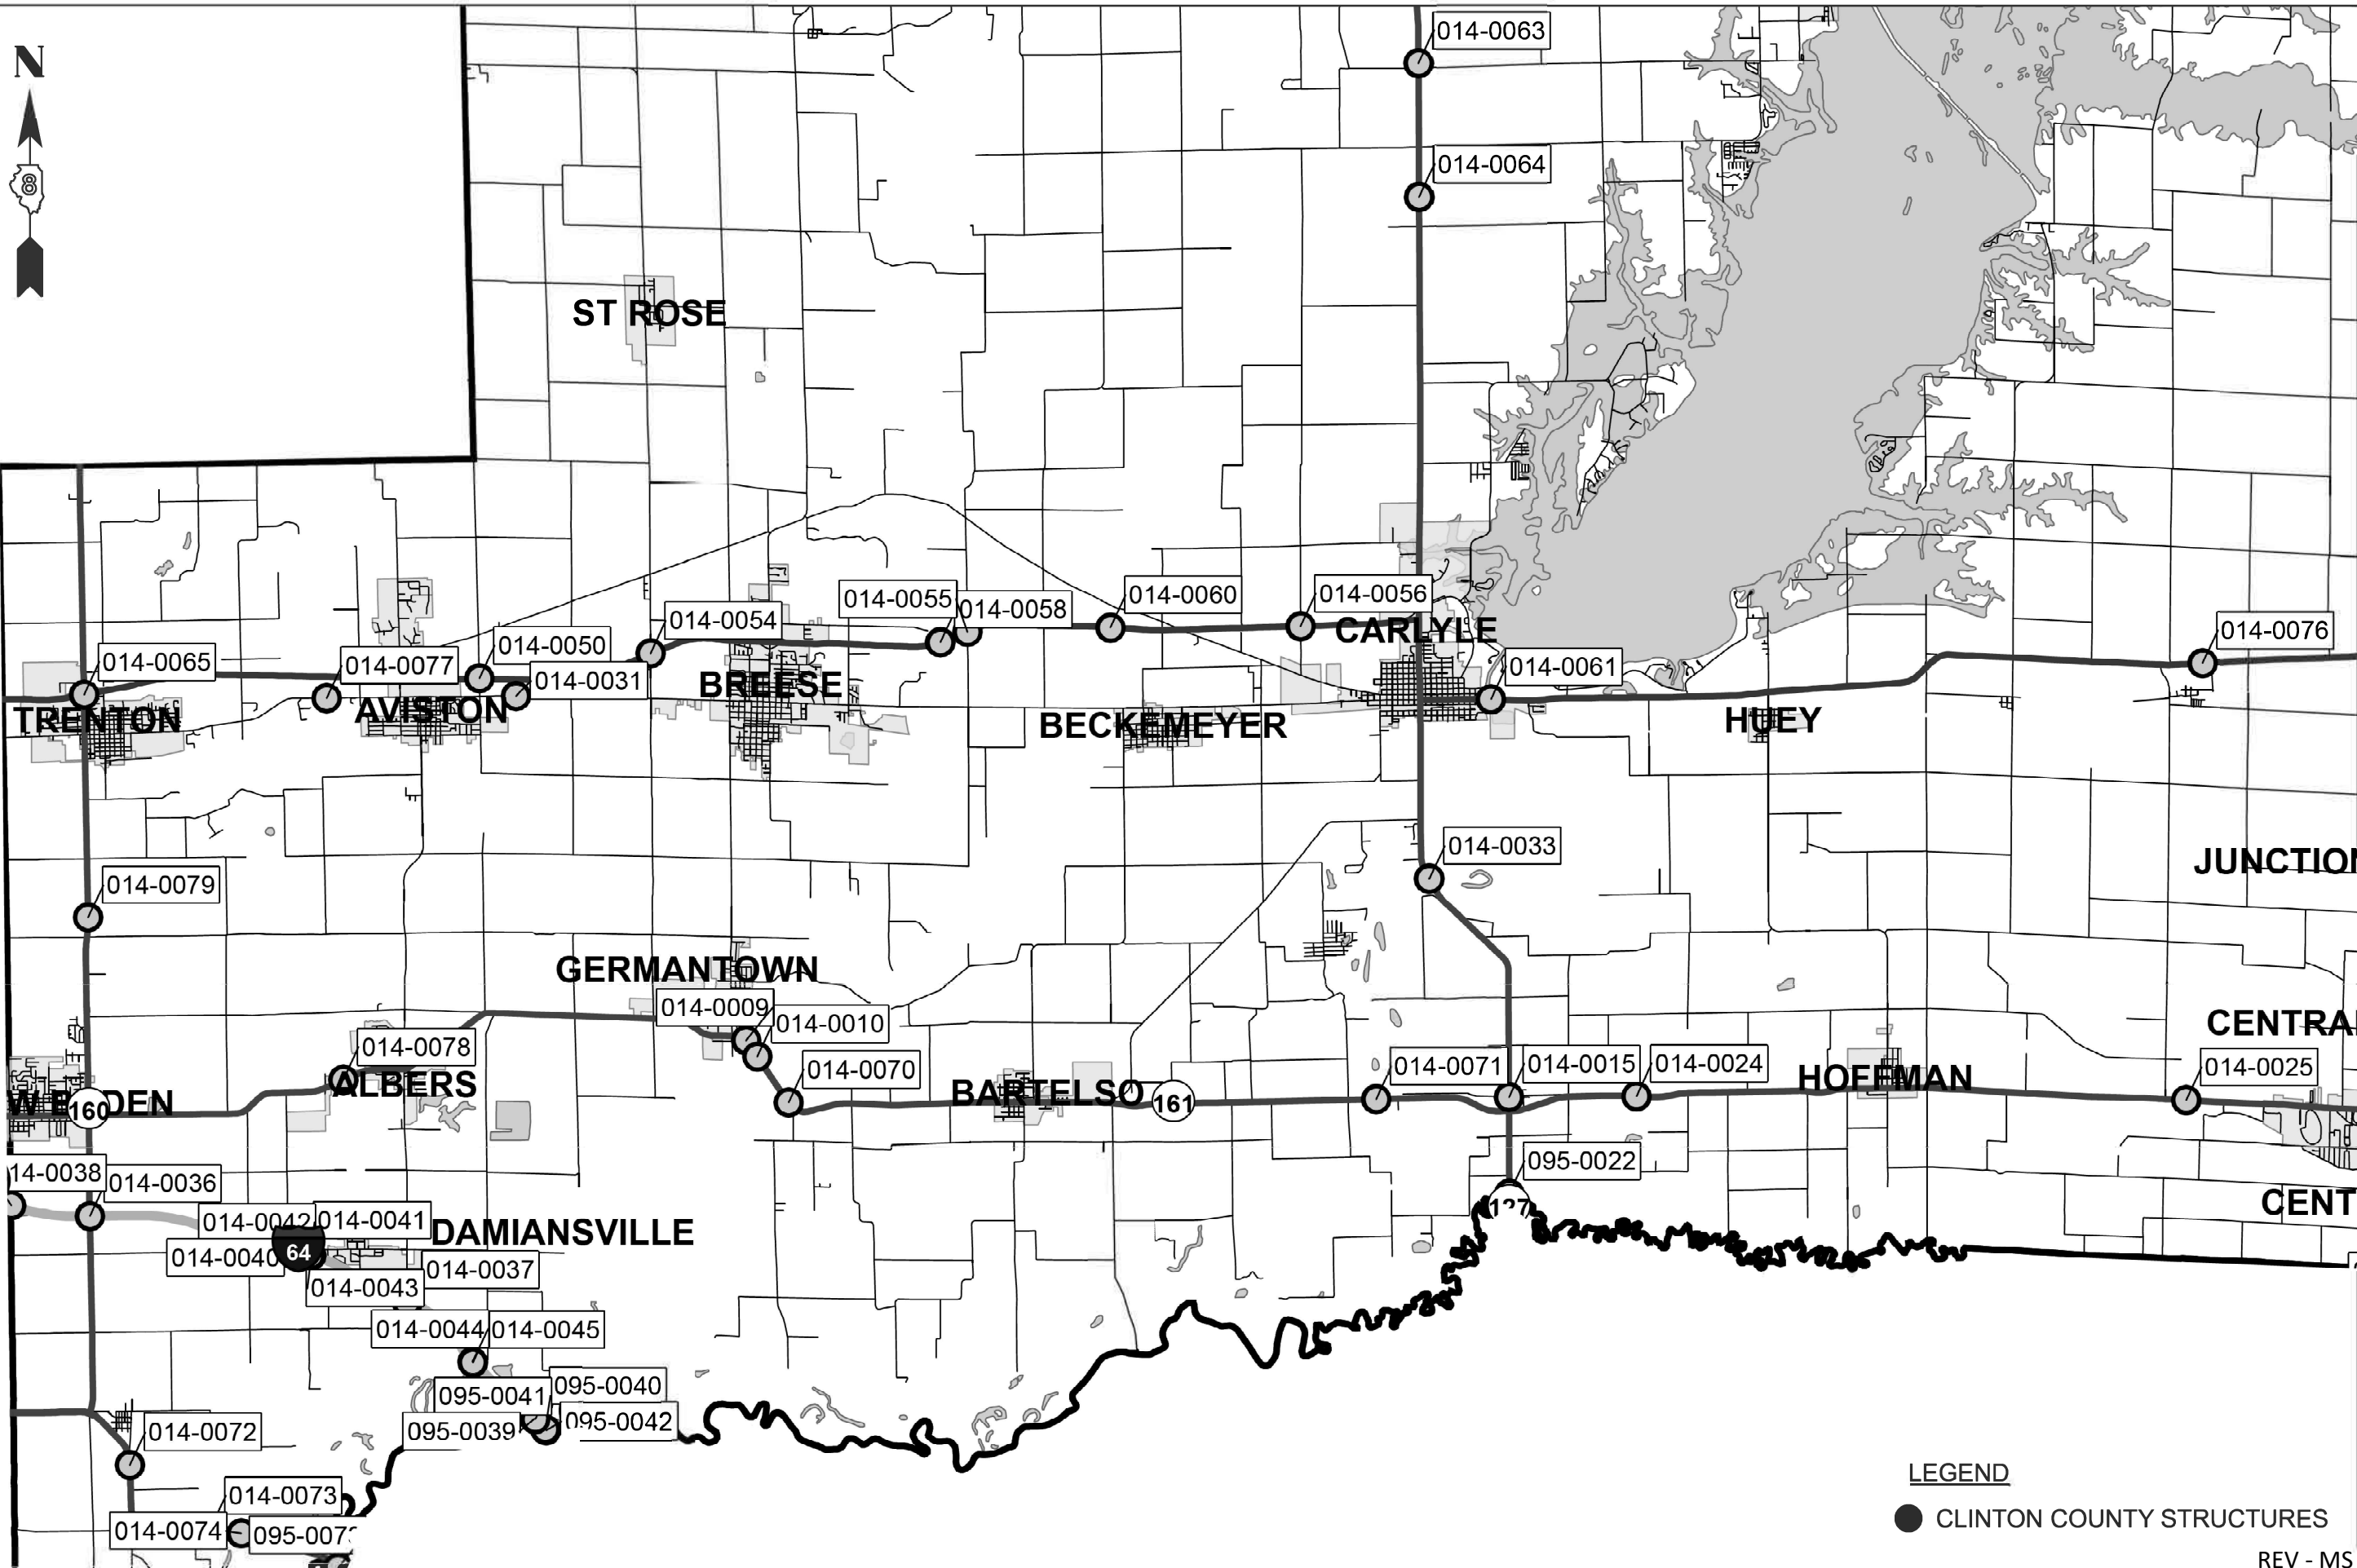

MODEL: Clinton County Map (Sheet)
FILE NAME: c:\work\work\clinton\1116489\0875\48-shr-location map.dgn

USER NAME = Joseph.Arten	DESIGNED -	REVISED -
	DRAWN -	REVISED -
	CHECKED -	REVISED -
PLOT DATE = 7/16/2025	DATE -	REVISED -


STATE OF ILLINOIS
DEPARTMENT OF TRANSPORTATION

LOCATION MAP
SCALE: NTS SHEET 2 OF 4 SHEETS STA. TO STA.

F.A.P. RTE.	SECTION	COUNTY	TOTAL SHEETS	SHEET NO.
VAR	DIST 8 BDS 2026-4	VARIOUS	10	8
CONTRACT NO. 76U48				
ILLINOIS FED. AID PROJECT				

LEGEND
● CLINTON COUNTY STRUCTURES

REV - MS

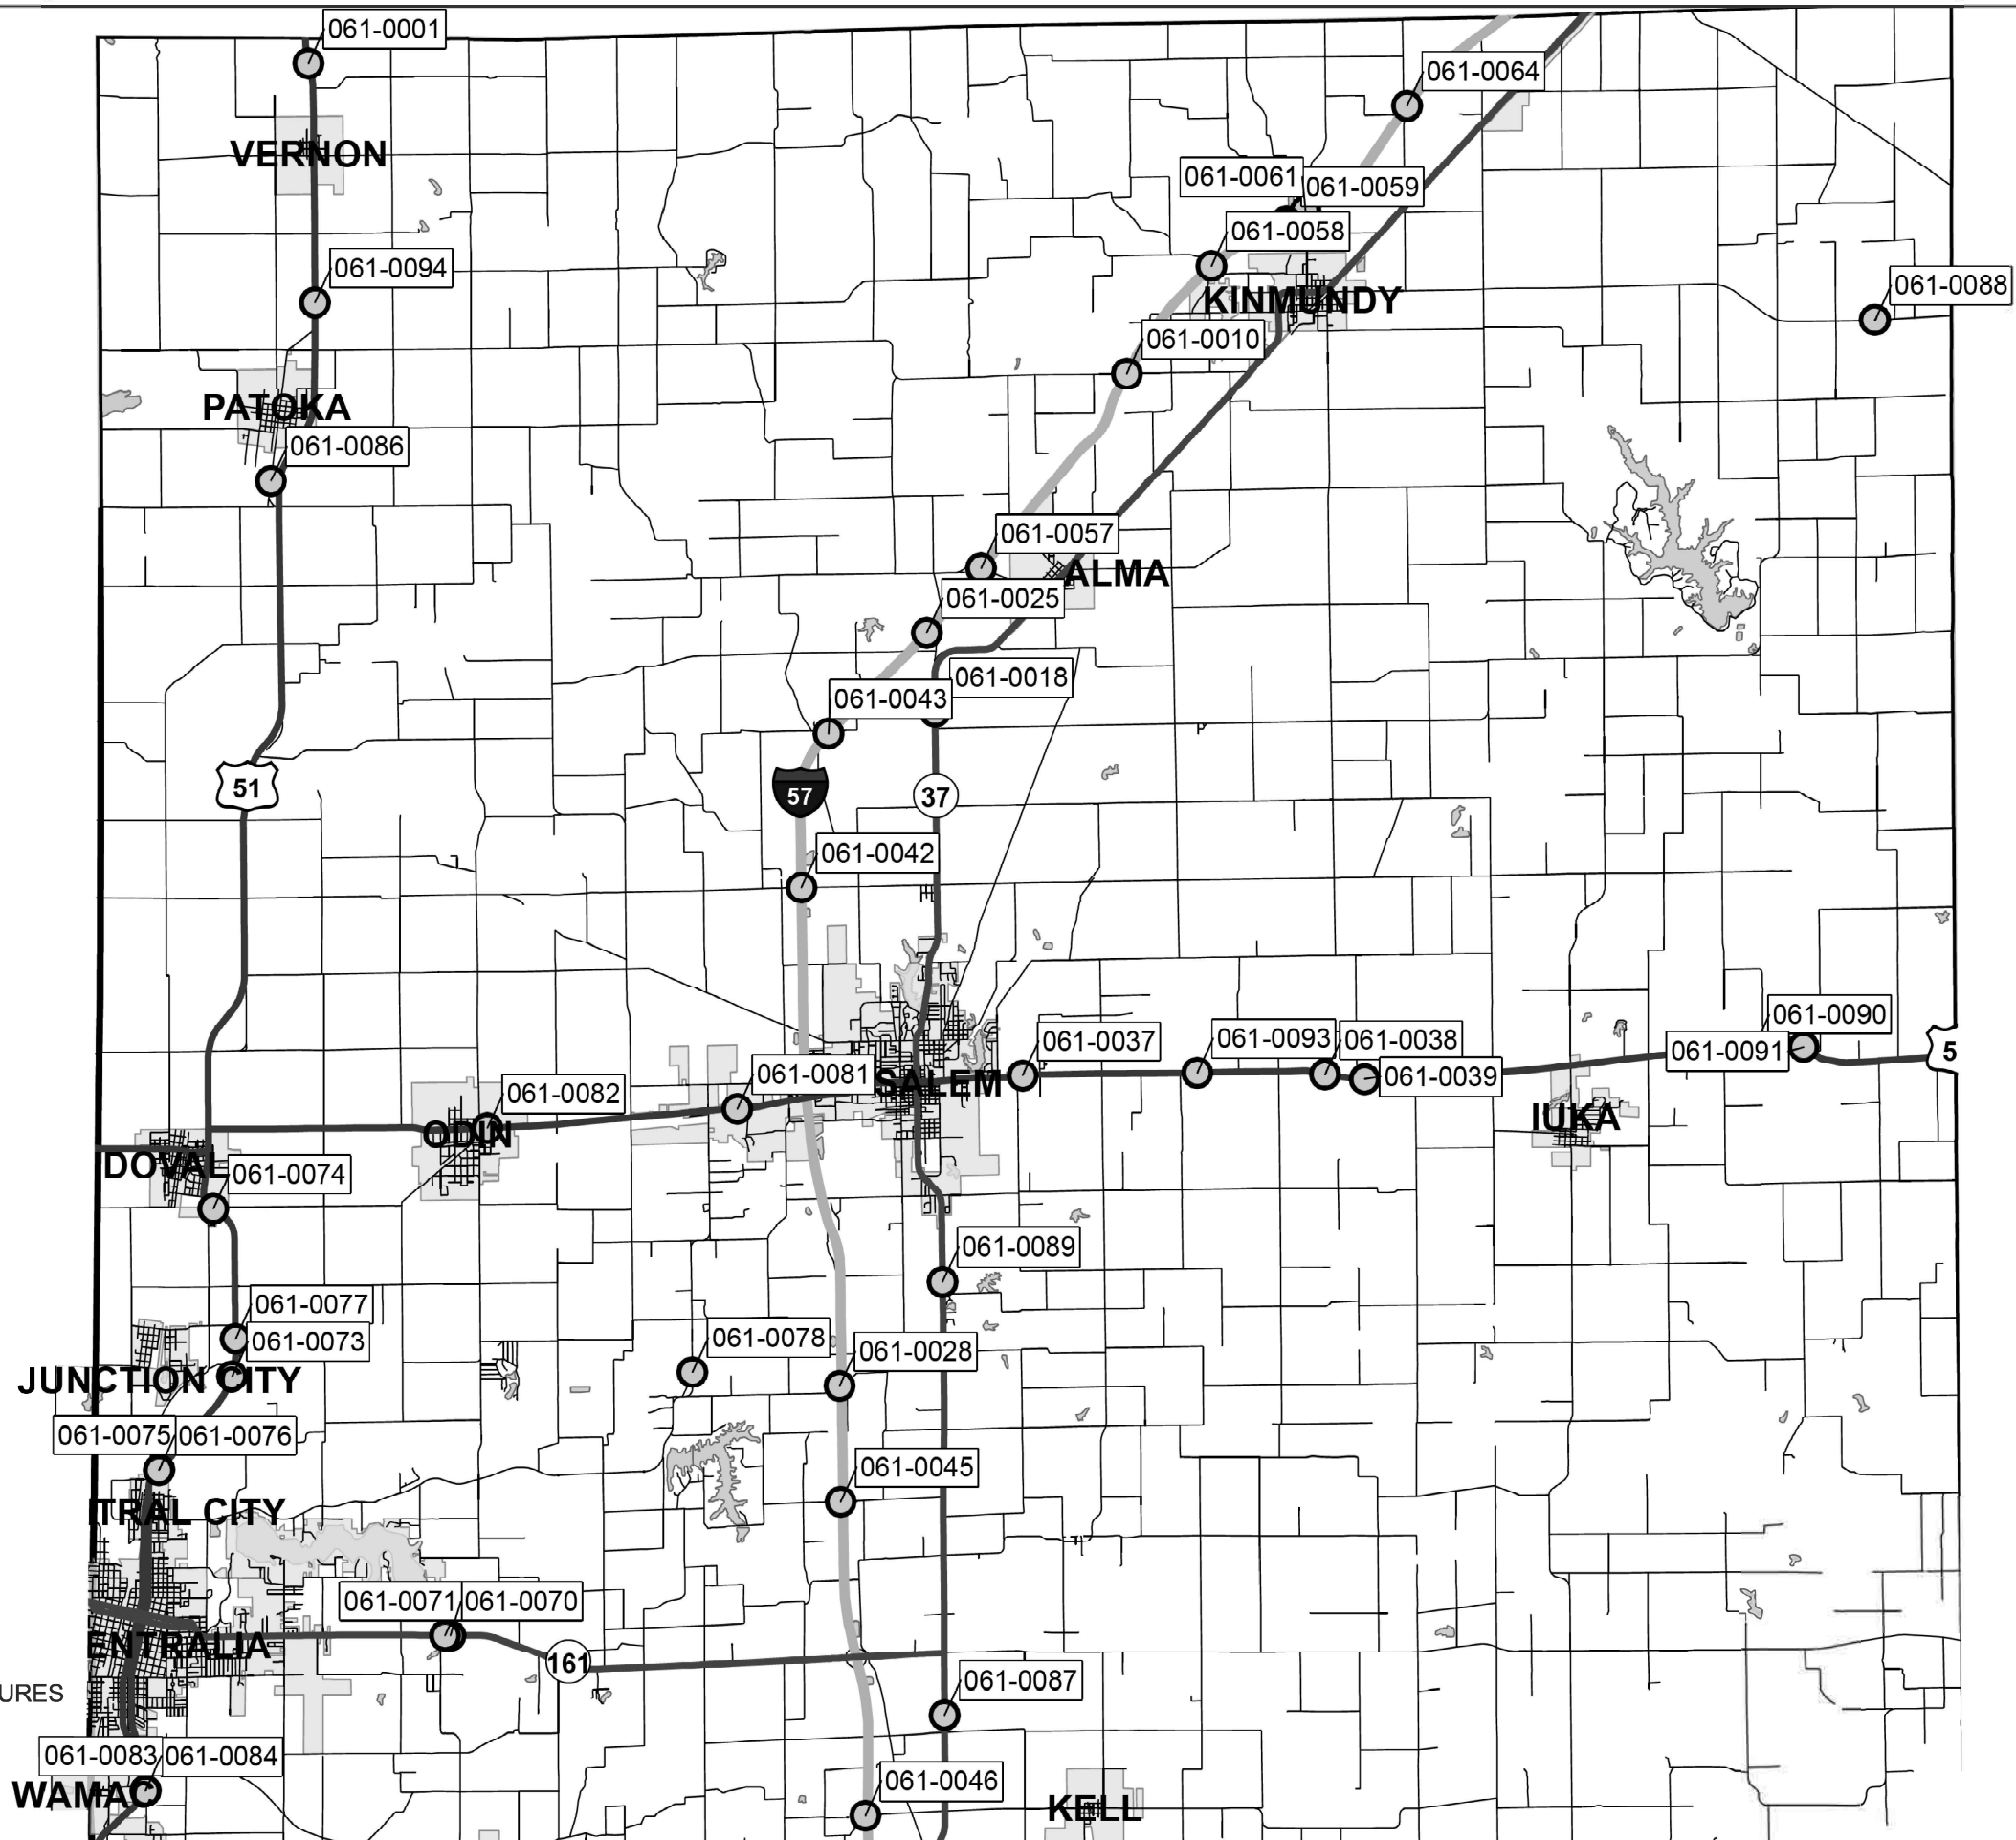

LEGEND

● MARION COUNTY STRUCTURES

MODEL: Marion County map (Sheet)
FILE NAME: c:\p\work\pct\marion\pct1116489\0875148-ahh-location map.dgn

USER NAME = Joseph.Arteen	DESIGNED -	REVISED -
	DRAWN -	REVISED -
	CHECKED -	REVISED -
PLOT DATE = 7/16/2025	DATE -	REVISED -

STATE OF ILLINOIS
DEPARTMENT OF TRANSPORTATION

LOCATION MAP

SCALE: NTS SHEET 3 OF 4 SHEETS STA. TO STA.


F.A.P. RTE.	SECTION	COUNTY	TOTAL SHEETS	SHEET NO.
VAR	DIST 8 BDS 2026-4	VARIOUS	10	9
CONTRACT NO. 76U48				
ILLINOIS FED. AID PROJECT				

REV - MS



LEGEND

● WASHINGTON COUNTY STRUCTURES

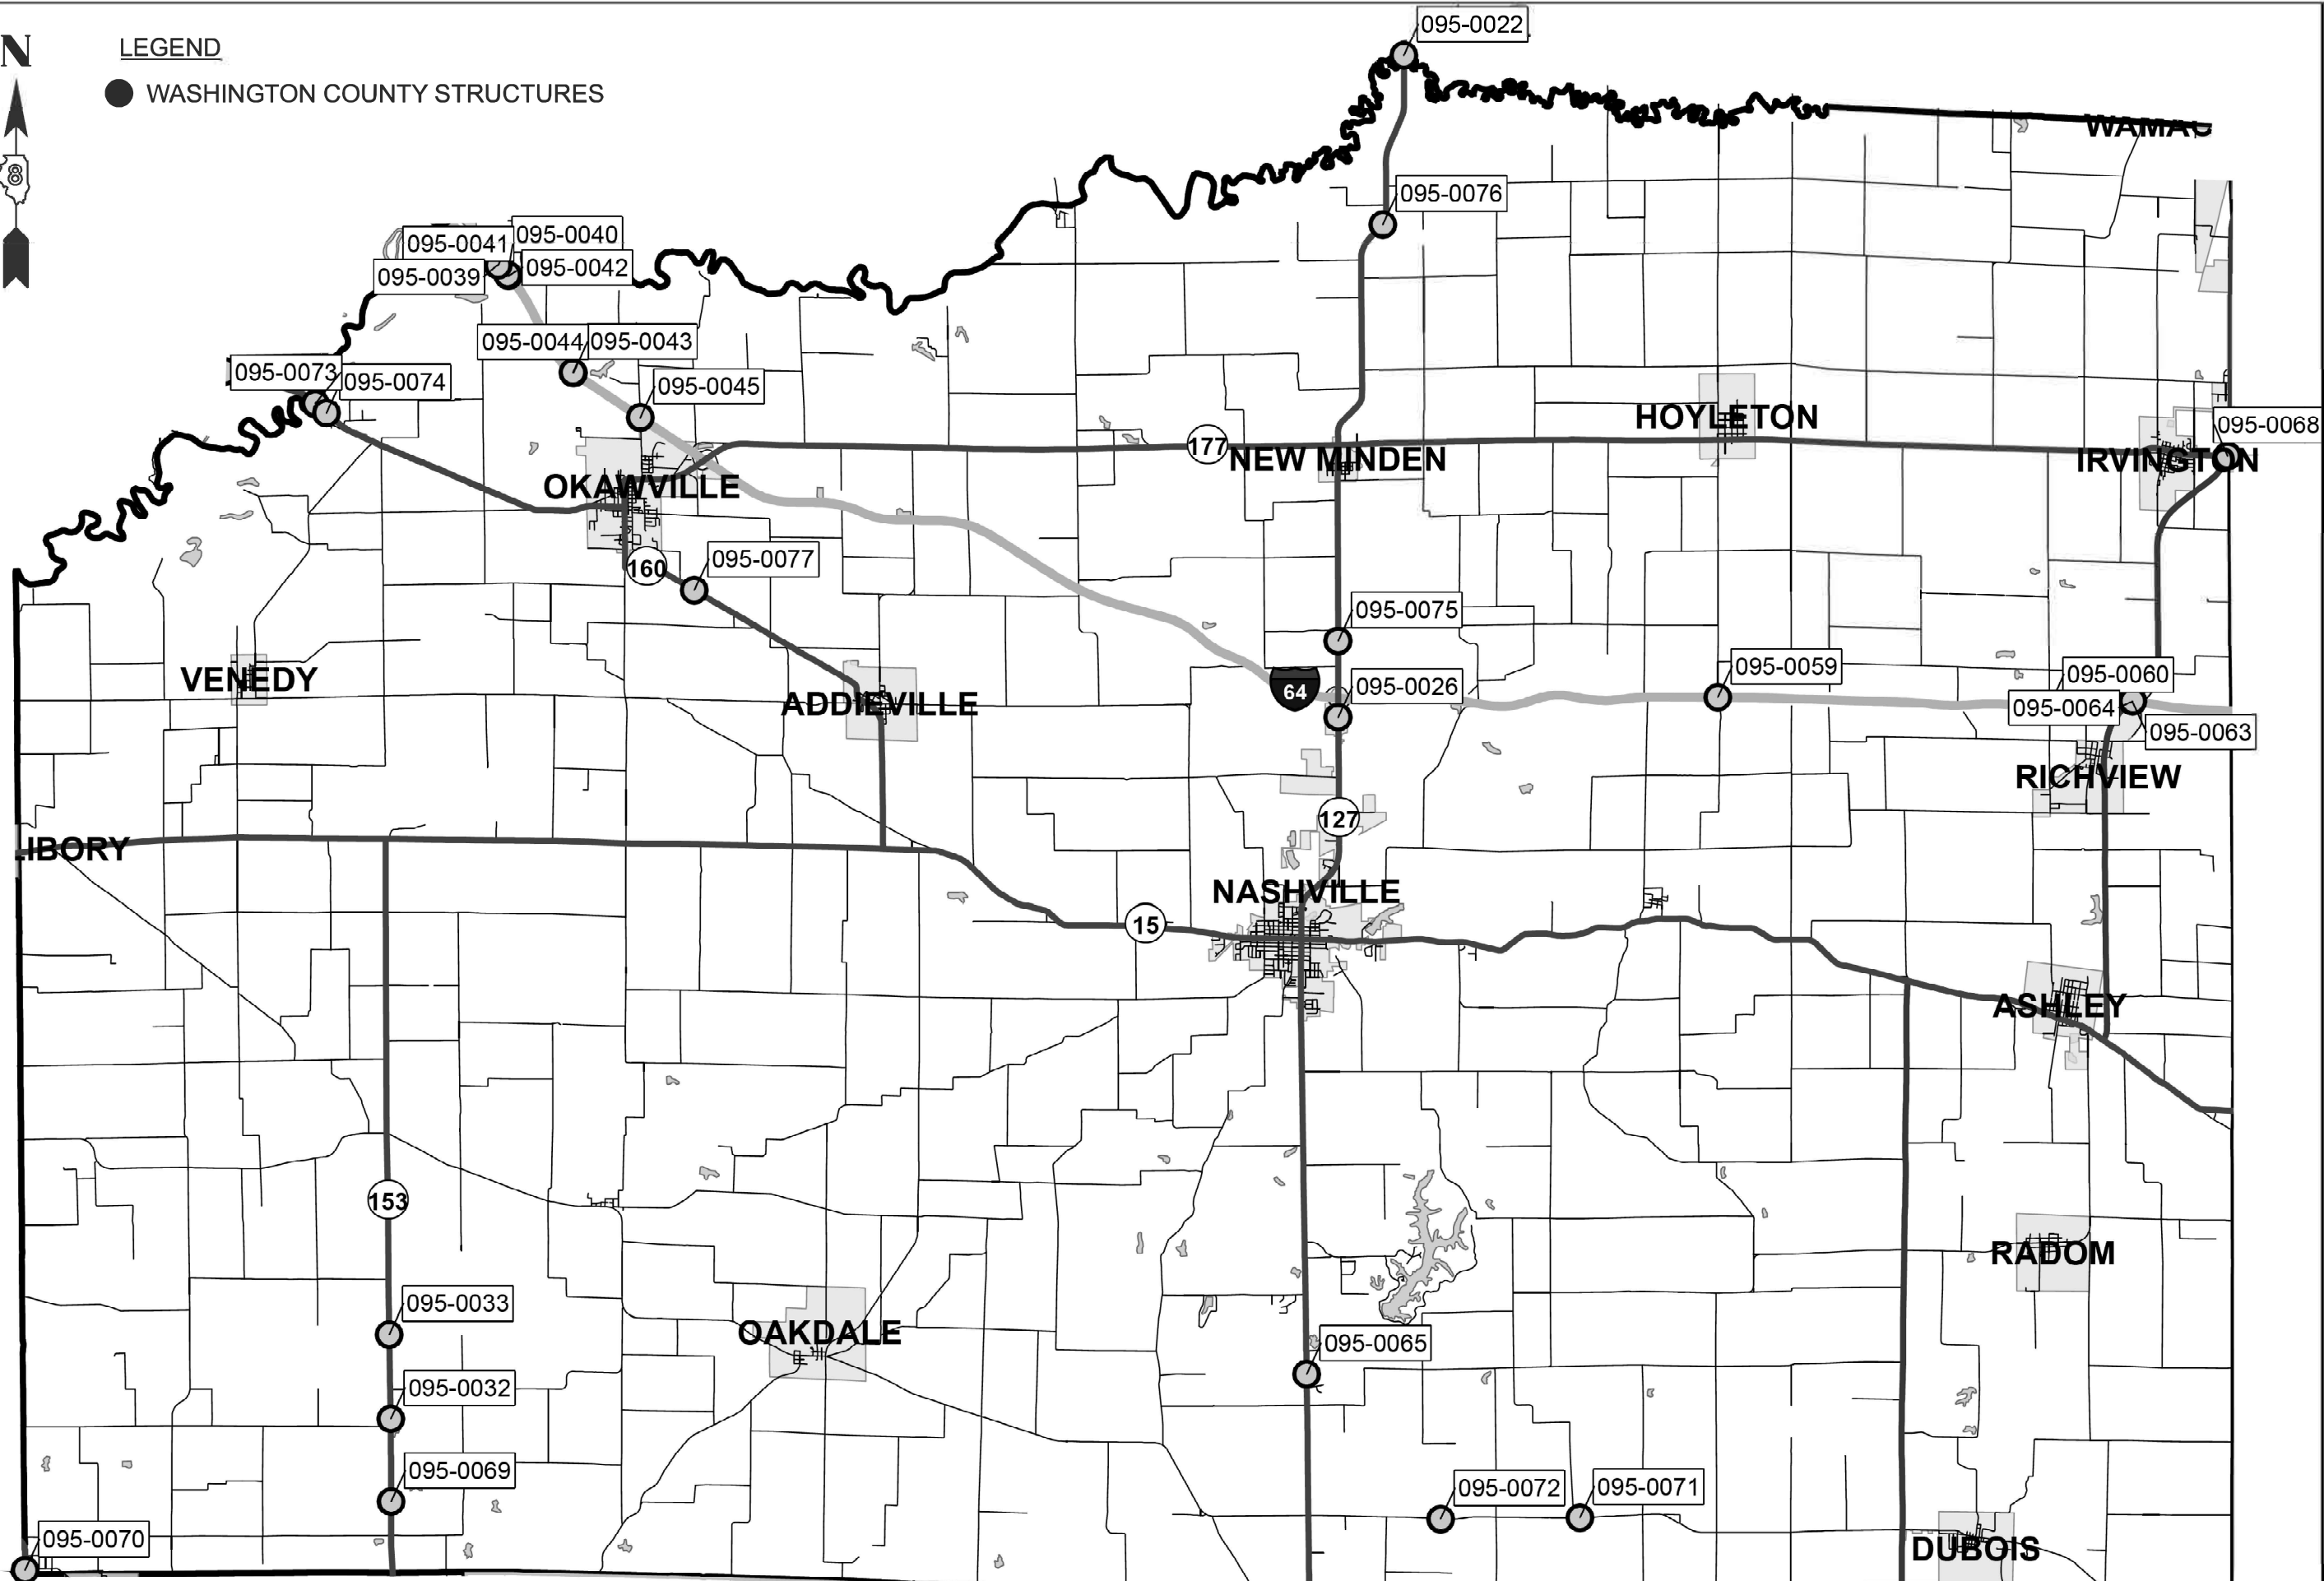

MODEL: Washington County Map (Sheet)
FILE NAME: c:\paw\work\paw\larsen\116489\0875\48-ahh-location map.dgn

USER NAME	= Joseph.Arteon	DESIGNED	-	REVISED	-
		DRAWN	-	REVISED	-
		CHECKED	-	REVISED	-
PLOT DATE	= 7/16/2025	DATE	-	REVISED	-

STATE OF ILLINOIS
DEPARTMENT OF TRANSPORTATION

LOCATION MAP

SCALE: NTS SHEET 4 OF 4 SHEETS STA. TO STA.

F.A.P. RTE.	SECTION	COUNTY	TOTAL SHEETS	SHEET NO.
VAR	DIST 8 BDS 2028-4	VARIOUS	10	10
CONTRACT NO. 76U48				
ILLINOIS FED. AID PROJECT				

REV - MS