


STATE OF ILLINOIS
DEPARTMENT OF TRANSPORTATION

PROPOSED
HIGHWAY PLANS

VARIOUS ROUTES
SECTION: DIST 8 BDS 2026-3
BRIDGE DECK SEALING
MONROE & RANDOLPH COUNTIES

C-98-110-25

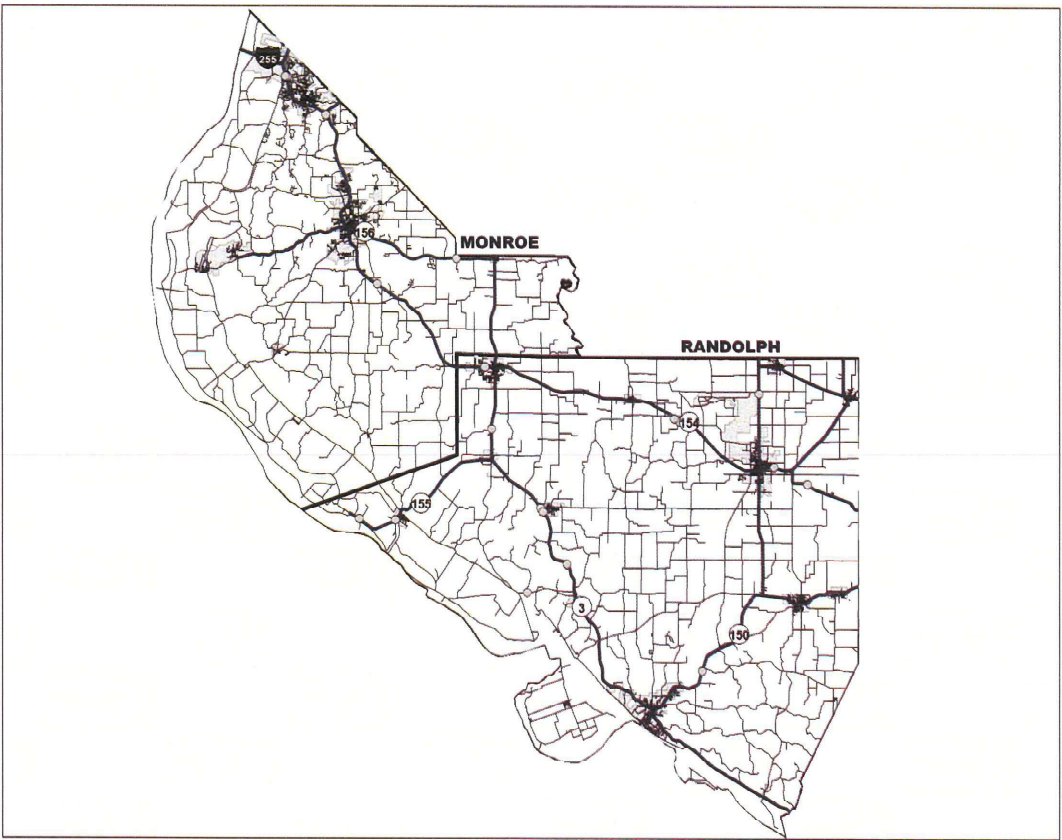


NOT TO SCALE

GROSS LENGTH = 5,755.2 FT. = 1.09 MILE
NET LENGTH = 5,755.2 FT. = 1.09 MILE

F.A.P RTE.	SECTION	COUNTY	TOTAL SHEETS	SHEET NO.
VAR	DIST 8 BDS 2026-3	*	28	1
ILLINOIS		CONTRACT NO. 76U50		
*MONROE & RANDOLPH				


D-98-045-25

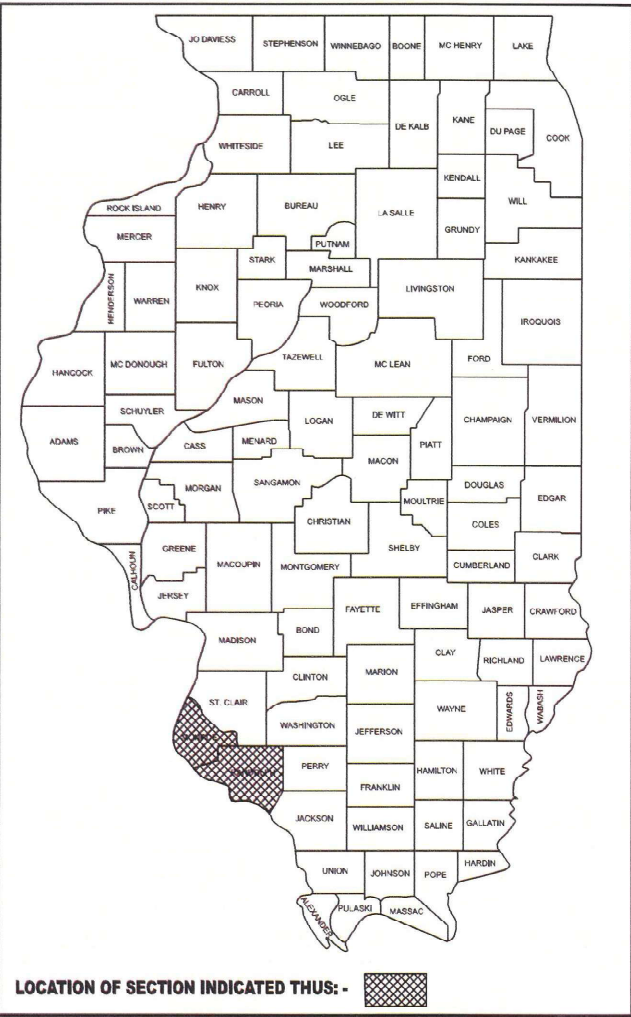

FOR INDEX OF SHEETS, SEE SHEET NO. 2

BRIDGE STRUCTURE NUMBERS

MONROE	RANDOLPH
067-0021	079-0019
067-0032	079-0036
067-0035	079-0037
067-0036	079-0040
067-0038	079-0041
067-0039	079-0042
067-0040	079-0043
067-0042	079-0044
	079-0045
	079-0046
	079-0047
	079-0048
	079-0050
	079-0051

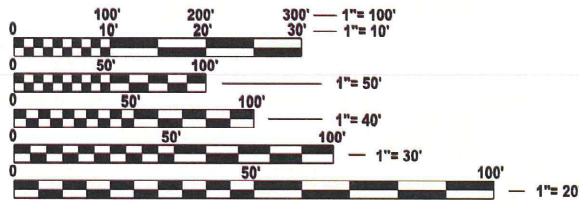

FULL SIZE PLANS HAVE BEEN PREPARED USING STANDARD ENGINEERING SCALES. REDUCED SIZED PLANS WILL NOT CONFORM TO STANDARD SCALES. IN MAKING MEASUREMENTS ON REDUCED PLANS, THE ABOVE SCALES MAY BE USED.

J.U.L.I.E.
JOINT UTILITY LOCATION INFORMATION FOR EXCAVATION
1-800-892-0123
OR 811

PROJECT ENGINEER: BILLIE OWEN
PROJECT MANAGER: MIKE BERG

CONTRACT NO. 76U50

STATE OF ILLINOIS
DEPARTMENT OF TRANSPORTATION

SUBMITTED AUG 21 20 25 JP
REGIONAL ENGINEER

October 3, 20 25
ENGINEER OF DESIGN AND ENVIRONMENT

October 3, 20 25
DIRECTOR OF HIGHWAYS PROJECT IMPLEMENTATION

PRINTED BY THE AUTHORITY
OF THE STATE OF ILLINOIS

INDEX OF SHEETS

1. COVER SHEET
2. INDEX OF SHEETS, HIGHWAY STANDARDS, GENERAL NOTES AND COMMITMENTS
3. SUMMARY OF QUANTITIES
- 4.-26. TYPICAL SECTION
27. SCHEDULE OF QUANTITIES
28. LOCATION MAP

HIGHWAY STANDARDS

000001-08	STANDARDS SYMBOLS ABBREVIATIONS & PATTERNS
001006	DECIMAL OF INCH & FOOT
701201-05	LANE CLOSURE, 2L 2W, DAY ONLY, FOR SPEED ≥ 45 MPH
701301-04	LANE CLOSURE, 2L 2W, SHORT TIME OPERATIONS
701400-12	APPROACH TO LANE CLOSURE, FREEWAY/EXPRESSWAY
701401-13	LANE CLOSURE, FREEWAY/EXPRESSWAY
701406-13	LANE CLOSURE, FREEWAY/EXPRESSWAY, DAY OPERATIONS ONLY
701421-08	LANE CLOSURE, MULTILANE, DAY OPERATIONS ONLY, FOR SPEED ≥ 45 MPH TO 55 MPH
701422-10	LANE CLOSURE, MULTILANE, 45-55 MPH
701446-11	TWO LANE CLOSURE FREEWAY/EXPRESSWAY
701451-05	RAMP CLOSURE FREEWAY/EXPRESSWAY
701456-05	PARTIAL EXIT EAMP CLOSURE FREEWAY/EXPRESSWAY
701901-10	TRAFFIC CONTROL DEVICES

GENERAL NOTES

1. NO SURVEY WAS PREFORMED FOR THIS PROJECT AND THE PLANS WERE CREATED USING MICROFILM AND FIELD MEASUREMENTS.
2. THE BRIDGE SECTIONS AND PLAN VIEWS ARE NOT DRAWN TO SCALE, DEPICT GENERAL BRIDGE DIMENSION, AND SHOULD NOT BE USED FOR DETAILED QUANTITY CALCULATIONS. CONTACT LAURA GEHRS FROM THE BUREAU OF BRIDGES AND STRUCTURES AT (217-524-8622) FOR DETAILED EXISTING STRUCTURE PLANS.
3. BRIDGE DECK CONCRETE SEALER SHALL BE APPLIED IN ACCORDANCE WITH THE SPECIAL PROVISION FOR "BRIDGE DECK CONCRETE SEALER".
4. THE RESIDENT ENGINEER SHALL VERIFY THE EXISTENCE OF HIGHWAY LIGHTING, INTELLIGENT TRANSPORTATION SYSTEMS (I.T.S.) UTILITIES, AND/OR ELECTRICAL CABLES ASSOCIATED WITH TRAFFIC SIGNALS WITHIN THE PROJECT LIMITS. IF ANY OF THESE EXIST WITHIN THE PROJECT LIMITS, AND IF THESE ITEMS REQUIRE LOCATING, THE CONTRACTOR SHALL BE DIRECTED TO DO SO ACCORDING TO SECTION 803 OF THE STANDARD SPECIFICATIONS. THIS WORK SHALL BE PAID FOR ACCORDING TO ARTICLE 109.04 OF THE STANDARD SPECIFICATIONS.
5. THE DEPARTMENT STRONGLY ENCOURAGES THE PRIME CONTRACTOR AND THEIR APPROVED SUB-CONTRACTORS TO HIRE MINORITY, WOMEN AND DISAVANTAGED INDIVIDUALS FROM IT'S FEDERAL FUNDED HIGHWAY CONSTRUCTION CAREERS TRAINING PROGRAM (HCCTP) TO HELP MEET WORKFORCE AND TRAINEE GOALS. THIS PROGRAM IS TRAINING MINORITIES, WOMEN AND DIDAVANTAGE INDIVIDUALS IN HIGHWAY CONSTRUCTION RELATED SKILLS, E.G., MATH FOR THE TRADES, JOB READINESS, TECHNICAL SKILLS COURSEWORK (CARPENTRY, CONCRETE FLATWORK, BLUEPRINT READINING, SITE PLANS, SITE WORK, TOOL USE, ECT.) AND OSHA 10 HOUR CERTIFICATION, TO PREPARE THEM FOR A CAREER IN THE HIGHWAY CONSTRUCTION TRADES. GRADUATES ARE WELL-TRAINED AND READY TO BECOME PRODUCTIVE ENTRY-LEVEL CONSTRUCTION WORKERS. CONTACT THE DISTRICT 8 EEO OFFICE AT (618) 346-3360 AND/OR THE HCCTP COORDINATOR AT (618) 874-6528 TO LEARN MORE ABOUT THE PROGRAM AND FOR ASSISTANCE IN MEETING WORKFORCE AND TRAINEE GOALS.

TRAFFIC DATA: ADT

S.N.	LOCATION	2025 ADT	2045 ADT	MU%	SU%
067-0021	LEVEE RD	350	400	11.4	8.6
067-0032	IL 3 NB	15500	19600	2.8	6.6
067-0035	IL 3 RAMP	1900	2400	2.8	6.6
067-0036	IL 5 RAMP	1750	2200	1.3	5.3
067-0038	IL 3 SB	15500	19600	3.1	4
067-0039	IL 156	2100	2400	2.4	4.9
067-0040	IL 3	7050	8100	5	7.6
067-0042	IL 158	2800	3500	2.9	5.5
079-0019	ROOTS RD.	425	500	11.8	7.1
079-0036	IL 3	3400	3900	8.2	3.6
079-0037	IL 3	3400	3900	8.2	3.6
079-0040	IL 155	100	125	4	11
079-0041	IL 154	3000	3450	8.6	5.4
079-0042	IL 154	3000	3450	8.6	5.4
079-0043	IL 3	8500	9800	4.5	5.4
079-0044	IL 155	100	125	4	11
079-0045	IL 150	5600	7100	25.7	3
079-0046	IL 154	3000	3400	8.6	5.4
079-0047	IL 154	4350	5100	6.4	4.2
079-0048	IL 3	4700	5500	5.4	9.1
079-0050	IL 4	4500	5300	5.6	5.4
079-0051	IL 3	5750	6300	4.9	2.1

COMMITMENTS

NONE

MODEL: Gennotes [Sheet]
FILE NAME: c:\pwworking\rahshun.miller\ra1d1107142\BDS\76U50-sh-gennotes.dgn


	USER NAME = rahshun.miller			DESIGNED -	REVISED -	STATE OF ILLINOIS DEPARTMENT OF TRANSPORTATION				F.A. RTE.	SECTION	COUNTY	TOTAL SHEETS	SHEET NO.
				DRAWN -	REVISED -					VAR	DIST 8 BDS 2026-3	*	28	2
				CHECKED -	REVISED -					CONTRACT NO. 76U50				
	PLOT DATE = 8/6/2025			DATE -	REVISED -		SCALE: NTS	SHEET 1	OF 1 SHEETS	STA.	TO STA.	ILLINOIS FED. AID PROJECT		

*MONROE/RANDOLPH

MODEL: SQQ (Sheet)
FILE NAME: c:\p\p_work\pwidomiller\raid1107142\BDS\6U50-sht-SQQ.dgn

				CONSTRUCTION CODE		
				MONROE		RANDOLPH
				100% STATE	100% STATE	100% STATE
CODE NO.	ITEM	UNIT	TOTAL QUANTITY	BRIDGE	BRIDGE	BRIDGE
				0047	47	0047
				RURAL	URBAN	RURAL
67100100	MOBILIZATION	L SUM	1	0.25	0.25	0.5
X5870015	BRIDGE DECK CONCRETE SEALER	SQ FT	259051	13913	69193	175945
X7010218	TRAFFIC CONTROL AND PROTECTION, (SPECIAL)	EACH	22	1	7	14


	USER NAME = rahshun,miller	DESIGNED -	REVISED -	STATE OF ILLINOIS DEPARTMENT OF TRANSPORTATION	SUMMARY OF QUANTITIES				F.A. RTE.	SECTION	COUNTY	TOTAL SHEETS	SHEET NO.	
		DRAWN -	REVISED -						VAR	DIST 8 BDS 2026-3	*	28	3	
		CHECKED -	REVISED -						CONTRACT NO. 76U50					
	PLOT DATE = 8/21/2025	DATE -	REVISED -		SCALE: NTS	SHEET 1	OF 1	SHEETS	STA.	TO STA.	ILLINOIS FED. AID PROJECT			

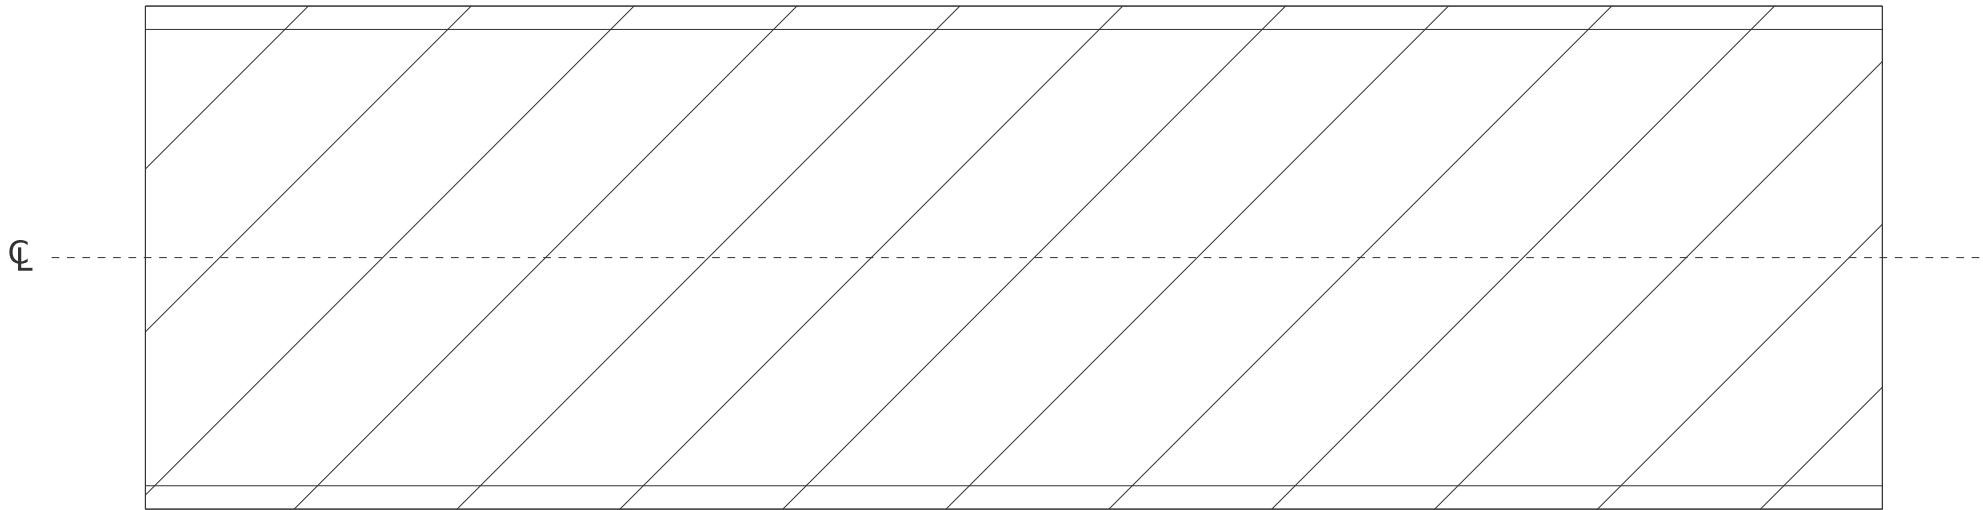

PLAN VIEW



AREA TO BE SEALED

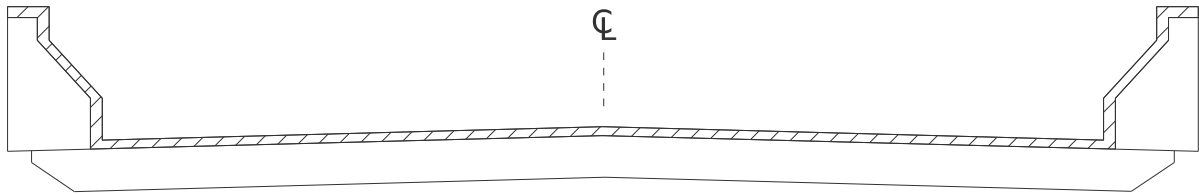

CROSS SECTION

SN 067-0021 LEVEE ROAD
OVER FAI 255

SN 067-0021



MODEL: Typical 1 (Sheet)
FILE NAME: c:\p\work\jw\miller\raid1107142\BDS\6U50-sh-hypcal.dgn


USER NAME	= rahshun.miller	DESIGNED	-	REVISED	-
		DRAWN	-	REVISED	-
		CHECKED	-	REVISED	-
PLOT DATE	= 8/6/2025	DATE	-	REVISED	-

STATE OF ILLINOIS
DEPARTMENT OF TRANSPORTATION


TYPICAL BRIDGE DECK SECTION SN 067-0021					
SCALE: NTS	SHEET 1	OF 22	SHEETS	STA.	TO STA.

F.A. RTE.	SECTION	COUNTY	TOTAL SHEETS	SHEET NO.
VAR	DIST 8 BDS 2026-3	*	28	4
CONTRACT NO. 76U50				
ILLINOIS FED. AID PROJECT				


*MONROE/RANDOLPH

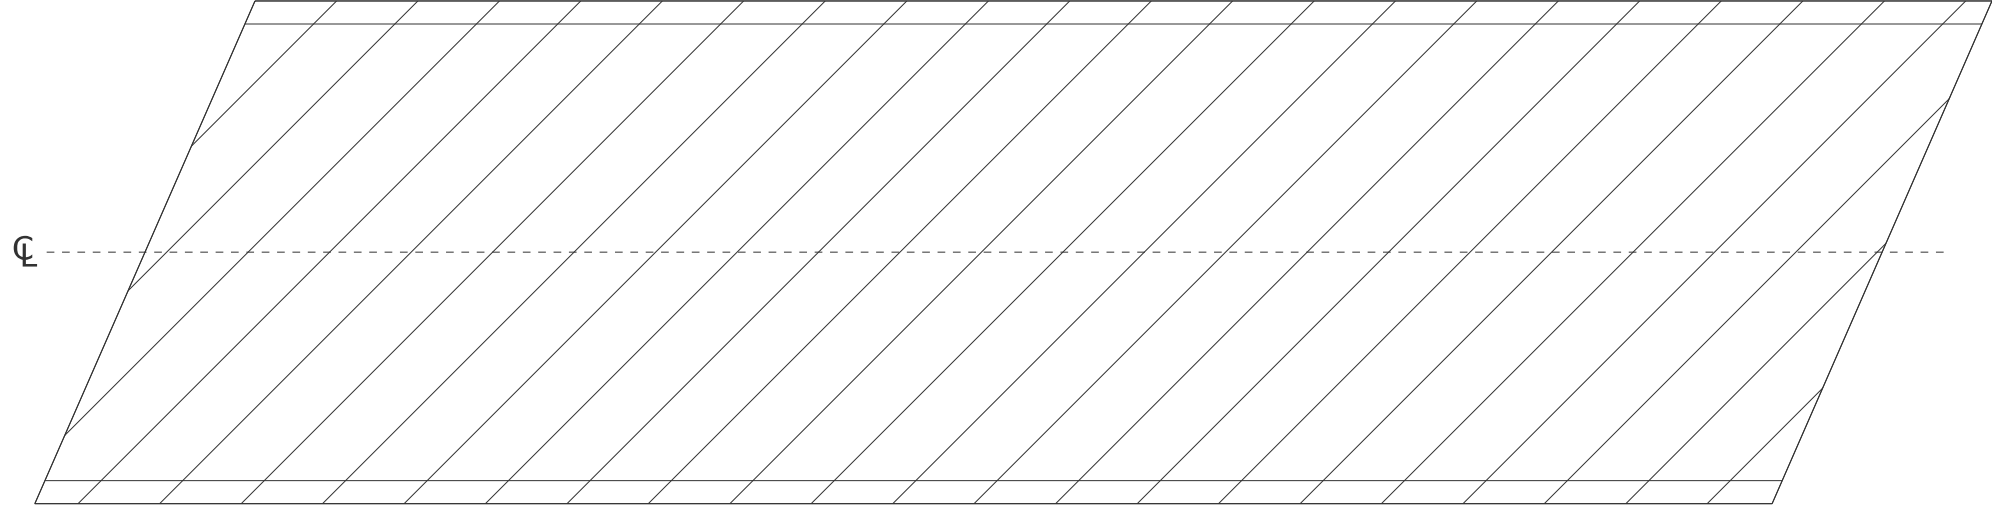

PLAN VIEW

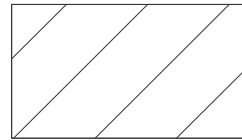

AREA TO BE SEALED

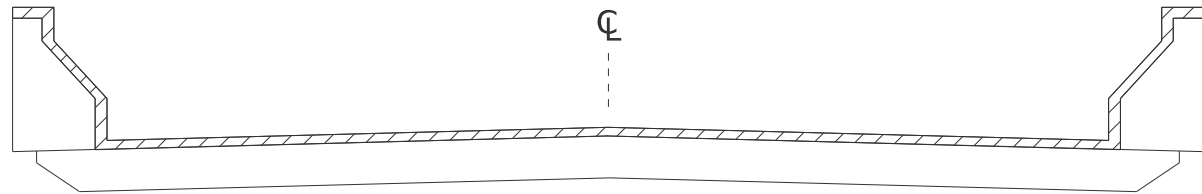

CROSS SECTION

SN 067-0032



SN 067-0032 IL 3 NB
OVER PALMER RD/PALMER CREEK



MODEL: Typical 2 (Sheet)
FILE NAME: c:\paw\work\jw\miller\ra1d1107142\BDS\6U50-sh-hypocal.dgn


USER NAME	= rahshun.miller	DESIGNED	-	REVISED	-
		DRAWN	-	REVISED	-
		CHECKED	-	REVISED	-
PLOT DATE	= 8/6/2025	DATE	-	REVISED	-

STATE OF ILLINOIS
DEPARTMENT OF TRANSPORTATION

TYPICAL BRIDGE DECK SECTION
SN 067-0032

SCALE: NTS SHEET 2 OF 22 SHEETS STA. TO STA.


*MONROE/RANDOLPH				
F.A. RTE.	SECTION	COUNTY	TOTAL SHEETS	SHEET NO.
VAR	DIST 8 BDS 2026-3	*	28	5
		CONTRACT NO. 76U50		
ILLINOIS		FED. AID PROJECT		

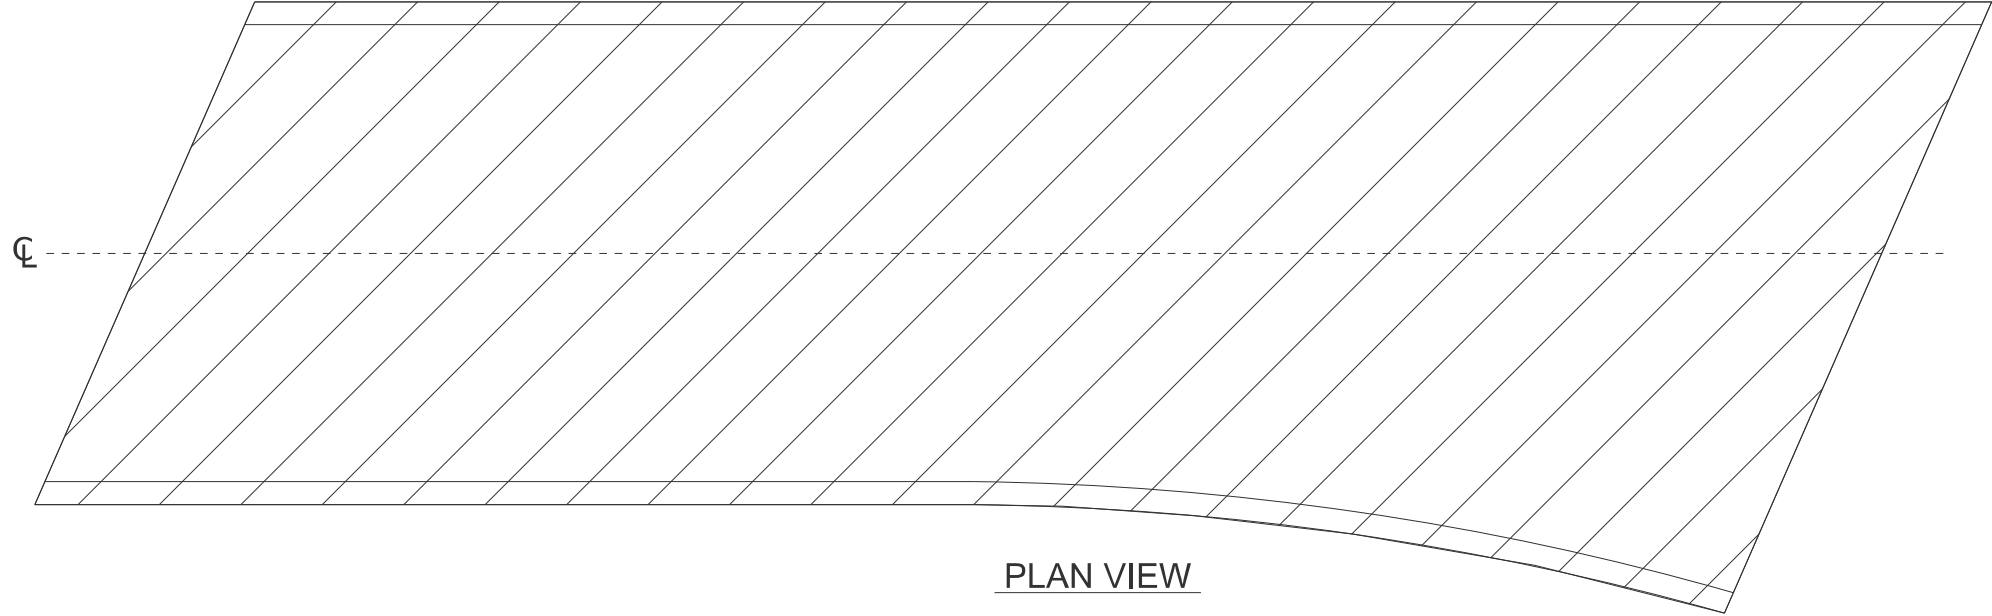

PLAN VIEW



AREA TO BE SEALED

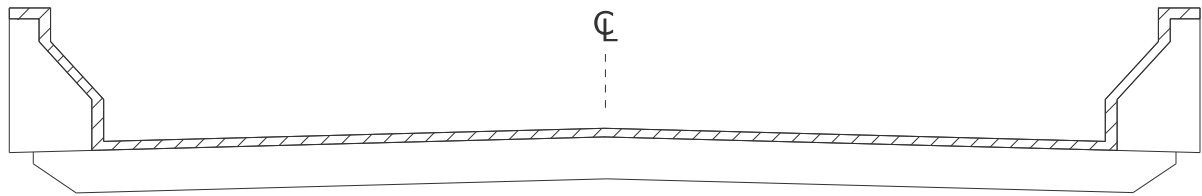

CROSS SECTION

SN 067-0035

SN 067-0035 RAMP FROM IL 3 NB
OVER PALMER CREEK



MODEL: Typical 3 (Sheet)
FILE NAME: c:\p\work\jw\miller\ra1107142\BDS\6U50-sh-typical.dgn


USER NAME	= rahshun.miller	DESIGNED	-	REVISED	-
		DRAWN	-	REVISED	-
		CHECKED	-	REVISED	-
PLOT DATE	= 8/6/2025	DATE	-	REVISED	-

STATE OF ILLINOIS
DEPARTMENT OF TRANSPORTATION

TYPICAL BRIDGE DECK SECTION
SN 067-0035

SCALE: NTS SHEET 3 OF 22 SHEETS STA. TO STA.


*MONROE/RANDOLPH				
F.A. RTE.	SECTION	COUNTY	TOTAL SHEETS	SHEET NO.
VAR	DIST 8 BDS 2026-3	*	28	6
		CONTRACT NO. 76U50		
ILLINOIS		FED. AID PROJECT		

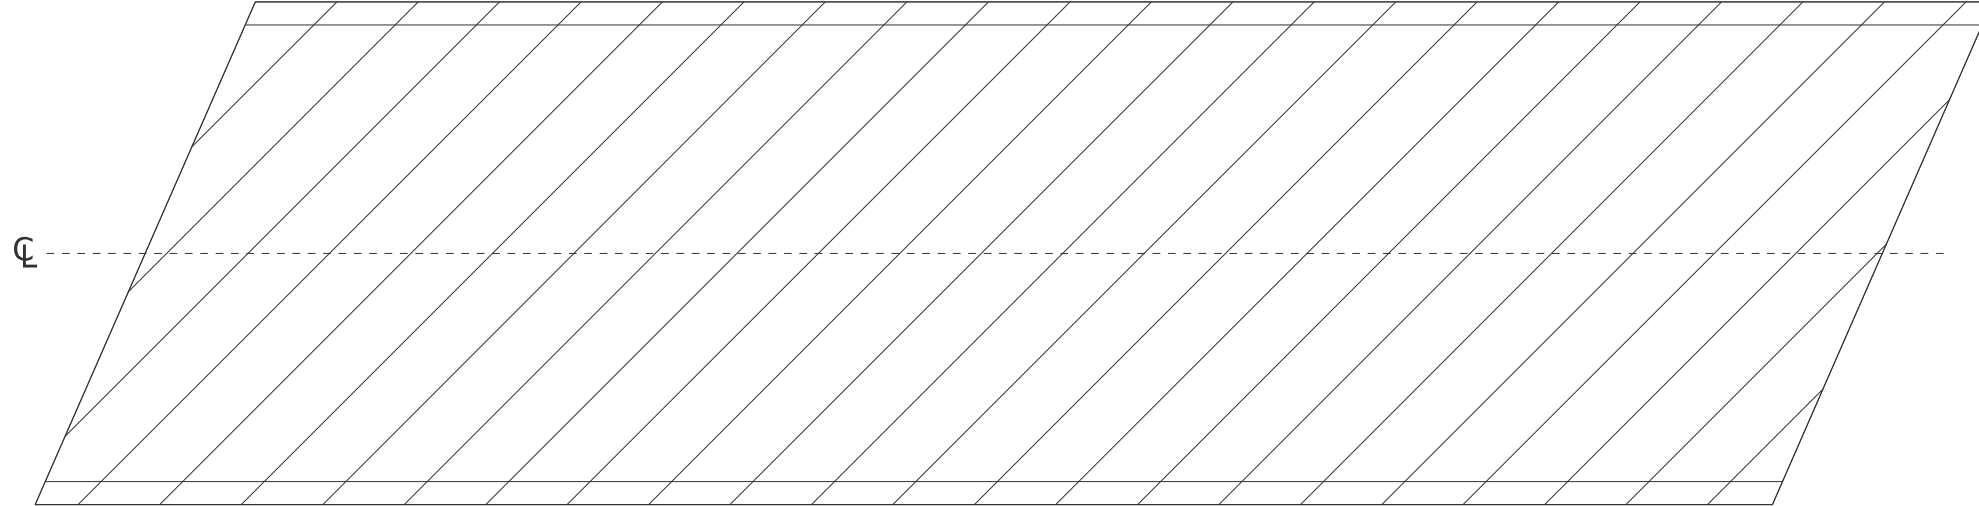

PLAN VIEW




AREA TO BE SEALED

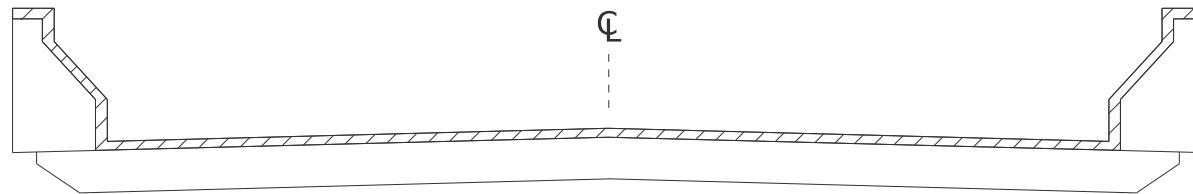

CROSS SECTION

SN 067-0036

 

SN 067-0036 RAMP TO IL 3 SB
OVER PALMER CREEK




STATE OF ILLINOIS
DEPARTMENT OF TRANSPORTATION

TYPICAL BRIDGE DECK SECTION
SN 067-0036

SCALE: NTS SHEET 4 OF 22 SHEETS STA. TO STA.

*MONROE/RANDOLPH				
F.A. RTE.	SECTION	COUNTY	TOTAL SHEETS	SHEET NO.
VAR	DIST 8 BDS 2026-3	*	28	7
CONTRACT NO. 76U50				
ILLINOIS FED. AID PROJECT				


USER NAME	= rahshun.miller	DESIGNED	-	REVISED	-
		DRAWN	-	REVISED	-
		CHECKED	-	REVISED	-
PLOT DATE	= 8/6/2025	DATE	-	REVISED	-

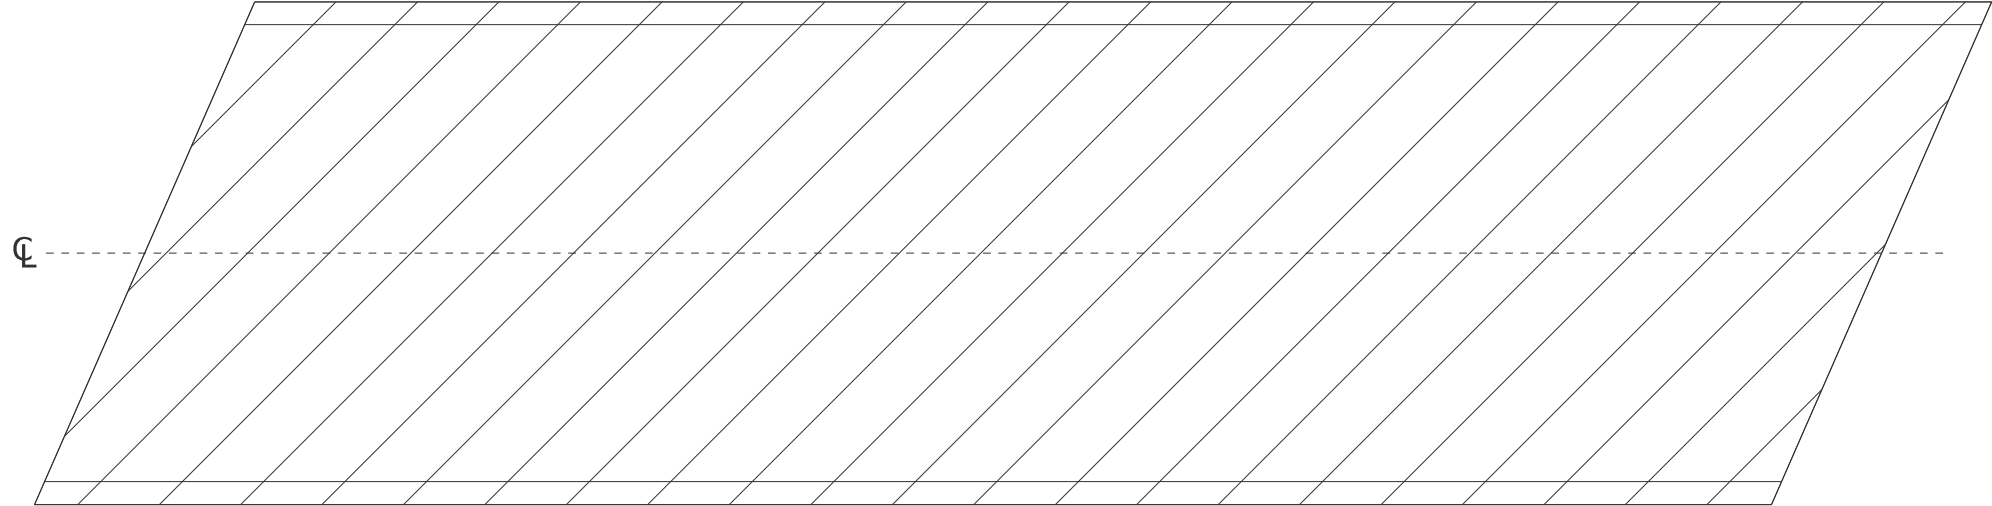

PLAN VIEW



AREA TO BE SEALED

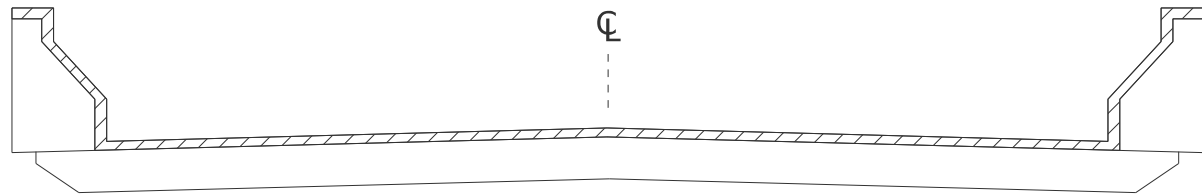

CROSS SECTION

SN 067-0038



SN 067-0038 IL 3 SB
OVER PALMER RD/PALMER CREEK



MODEL: Typical 5 (Sheet)
FILE NAME: c:\p\work\jw\miller\ra1107142\BDS\U50-sh-typical.dgn


USER NAME	= rahshun.miller	DESIGNED	-	REVISED	-
		DRAWN	-	REVISED	-
		CHECKED	-	REVISED	-
PLOT DATE	= 8/6/2025	DATE	-	REVISED	-

STATE OF ILLINOIS
DEPARTMENT OF TRANSPORTATION


TYPICAL BRIDGE DECK SECTION
SN 067-0038

SCALE: NTS SHEET 5 OF 22 SHEETS STA. TO STA.


*MONROE/RANDOLPH				
F.A. RTE.	SECTION	COUNTY	TOTAL SHEETS	SHEET NO.
VAR	DIST 8 BDS 2026-3	*	28	8
		CONTRACT NO. 76U50		
ILLINOIS		FED. AID PROJECT		

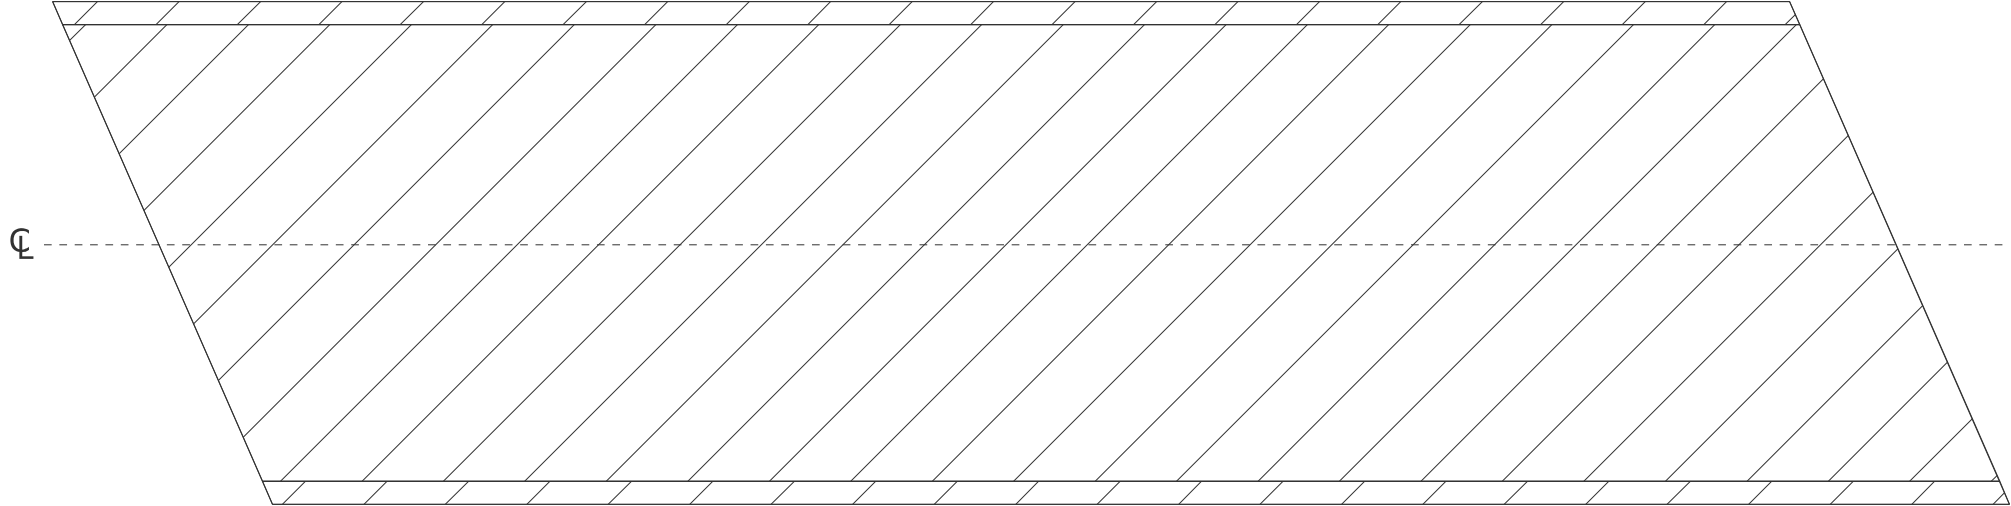

PLAN VIEW

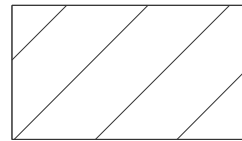

AREA TO BE SEALED

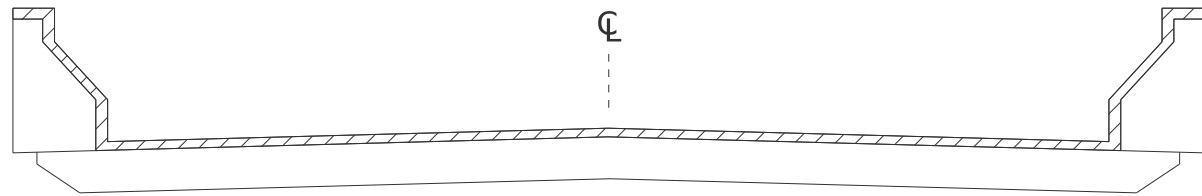

CROSS SECTION

SN 067-0039



SN 067-0039 IL 156
OVER PRAIRIE DULONG CR


STATE OF ILLINOIS
DEPARTMENT OF TRANSPORTATION

TYPICAL BRIDGE DECK SECTION
SN 067-0039

SCALE: NTS SHEET 6 OF 22 SHEETS STA. TO STA.

*MONROE/RANDOLPH				
F.A. RTE.	SECTION	COUNTY	TOTAL SHEETS	SHEET NO.
VAR	DIST 8 BDS 2026-3	*	28	9
		CONTRACT NO. 76U50		
		ILLINOIS	FED. AID PROJECT	


USER NAME	= rahshun.miller	DESIGNED	-	REVISED	-
		DRAWN	-	REVISED	-
		CHECKED	-	REVISED	-
PLOT DATE	= 8/6/2025	DATE	-	REVISED	-

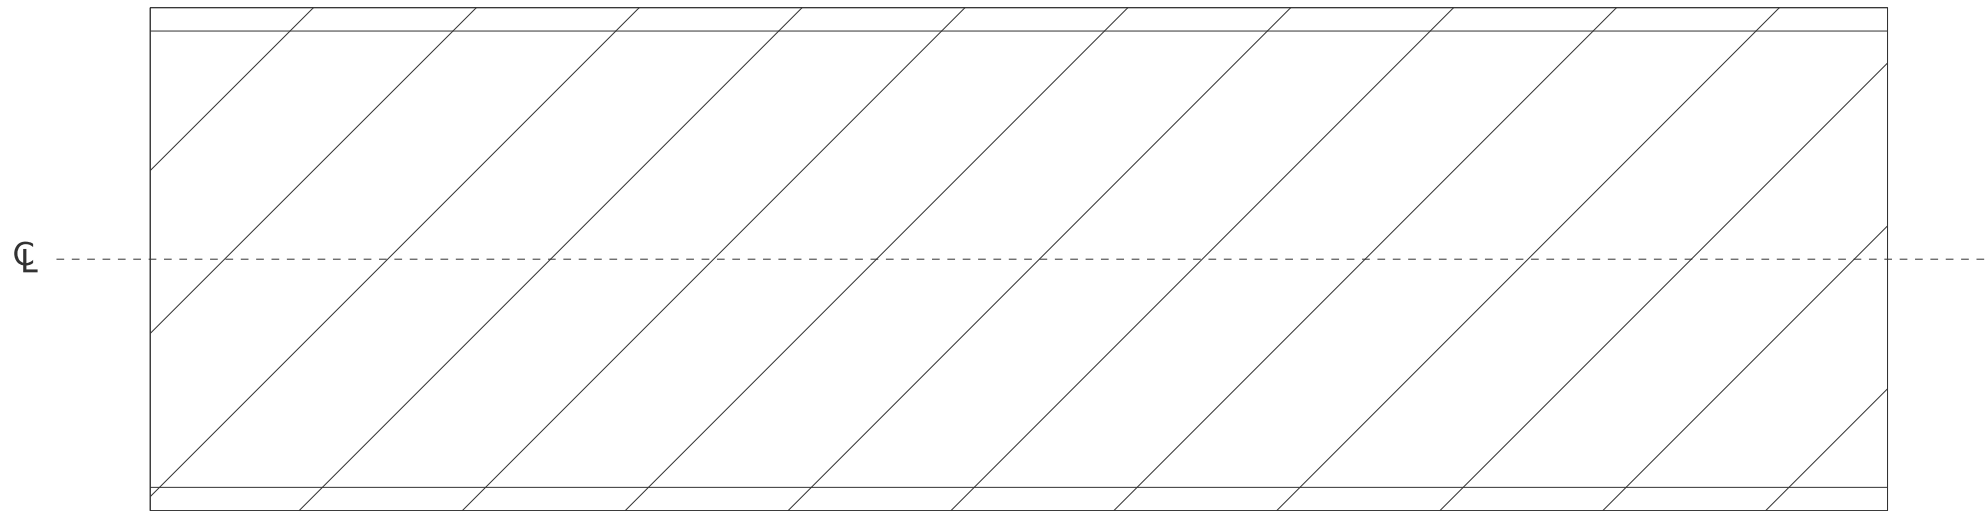

PLAN VIEW



AREA TO BE SEALED

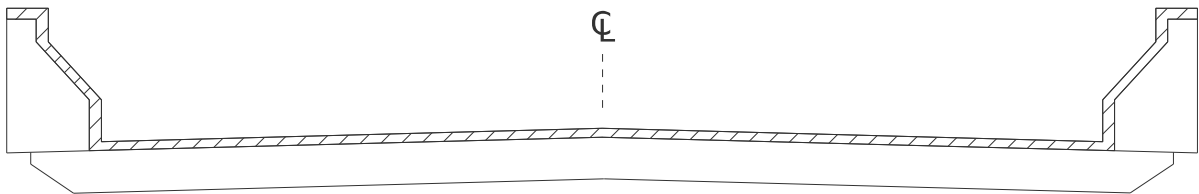

CROSS SECTION


SN 067-0040 IL 3
OVER ROCKHOUSE CREEK

SN 067-0040



MODEL: Typical 7 (Sheet)
FILE NAME: c:\paw\work\dwg\miller\ra1107142\BDS\6U50-sh-hypical.dgn


				STATE OF ILLINOIS DEPARTMENT OF TRANSPORTATION	TYPICAL BRIDGE DECK SECTION SN 067-0040				*MONROE/RANDOLPH			
USER NAME = rahshun.miller		DESIGNED -	REVISED -		SCALE: NTS		SHEET 7	OF 22 SHEETS	STA.	TO STA.	F.A. RTE.	SECTION
		DRAWN -	REVISED -								VAR	DIST 8 BDS 2026-3
PLOT DATE = 8/6/2025		CHECKED -	REVISED -								CONTRACT NO. 76U50	
		DATE -	REVISED -								ILLINOIS	FED. AID PROJECT
											TOTAL SHEETS	SHEET NO.
											28	10

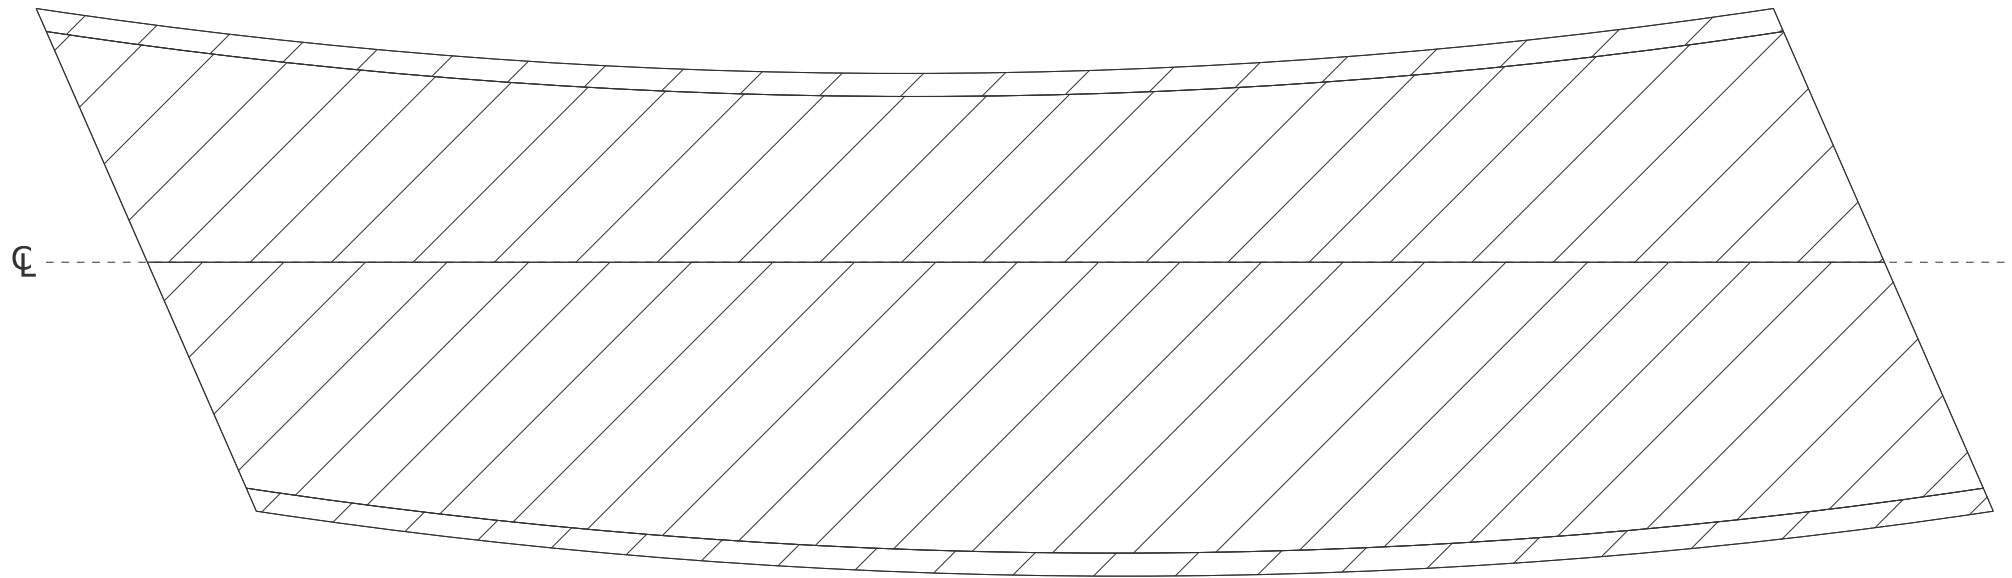

PLAN VIEW



AREA TO BE SEALED

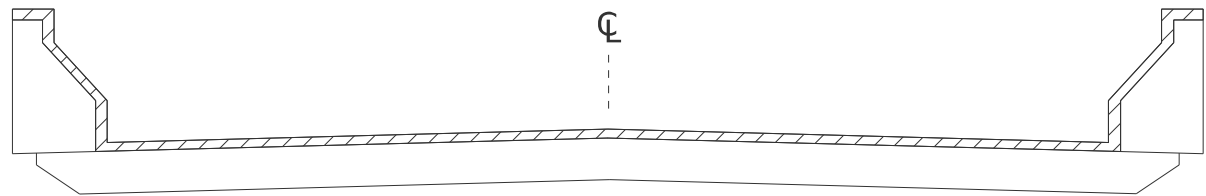


CROSS SECTION

SN 067-0042



SN 067-0042 IL 158
OVER IL 3

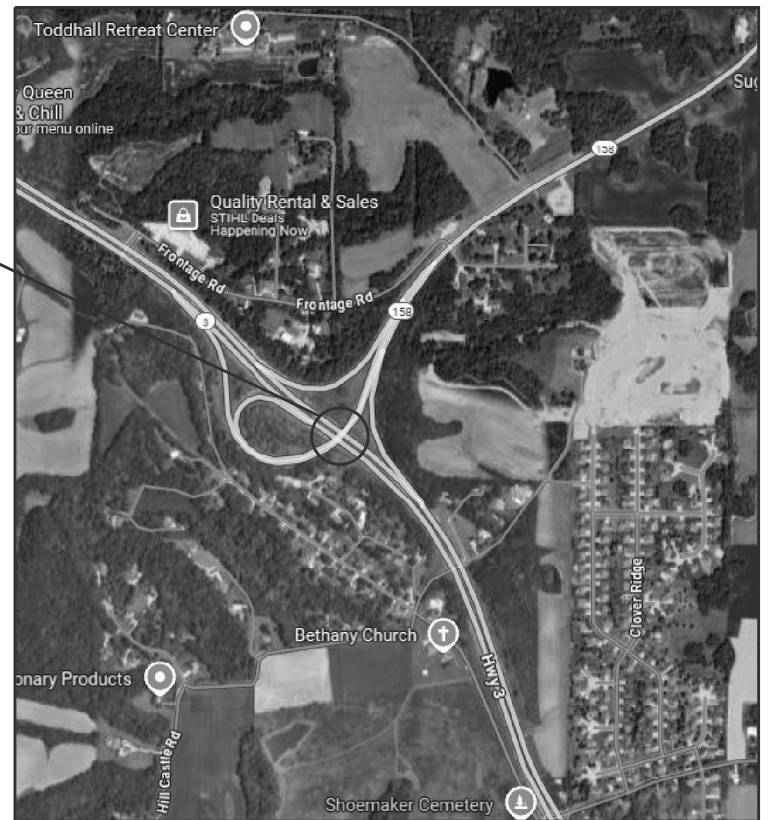

MODEL: Typical 8 (Sheet)
FILE NAME: c:\p\work\jwd\miller\ra1107142\BDS\6U50-sh-hypocal.dgn


USER NAME	= rahshun.miller	DESIGNED	-	REVISED	-
		DRAWN	-	REVISED	-
		CHECKED	-	REVISED	-
PLOT DATE	= 8/6/2025	DATE	-	REVISED	-

STATE OF ILLINOIS
DEPARTMENT OF TRANSPORTATION


TYPICAL BRIDGE DECK SECTION
SN 067-0040

SCALE: NTS SHEET 8 OF 22 SHEETS STA. TO STA.


*MONROE/RANDOLPH				
F.A. RTE.	SECTION	COUNTY	TOTAL SHEETS	SHEET NO.
VAR	DIST 8 BDS 2026-3	*	28	11
		CONTRACT NO. 76U50		
ILLINOIS		FED. AID PROJECT		

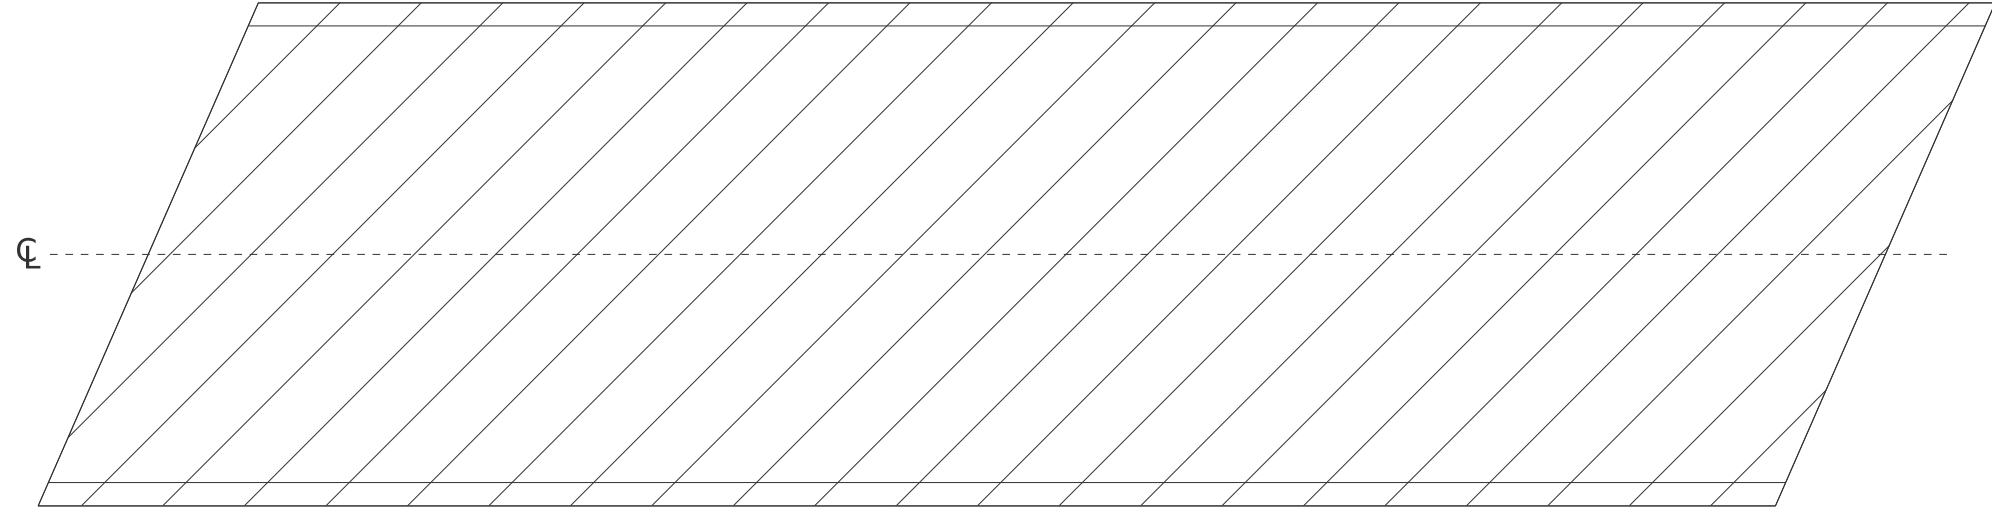

PLAN VIEW

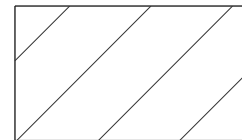


AREA TO BE SEALED

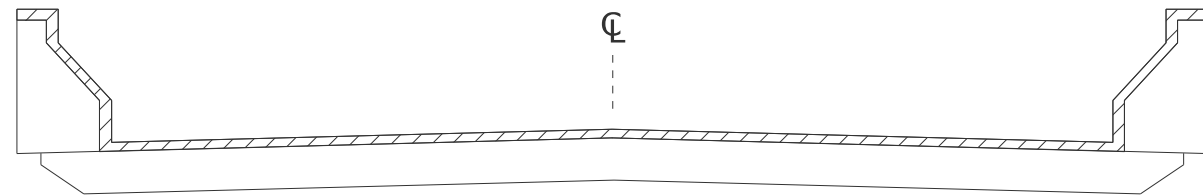

CROSS SECTION

SN 079-0019

SN 079-0019 ROOTS RD
OVER KASKASKIA RIVER

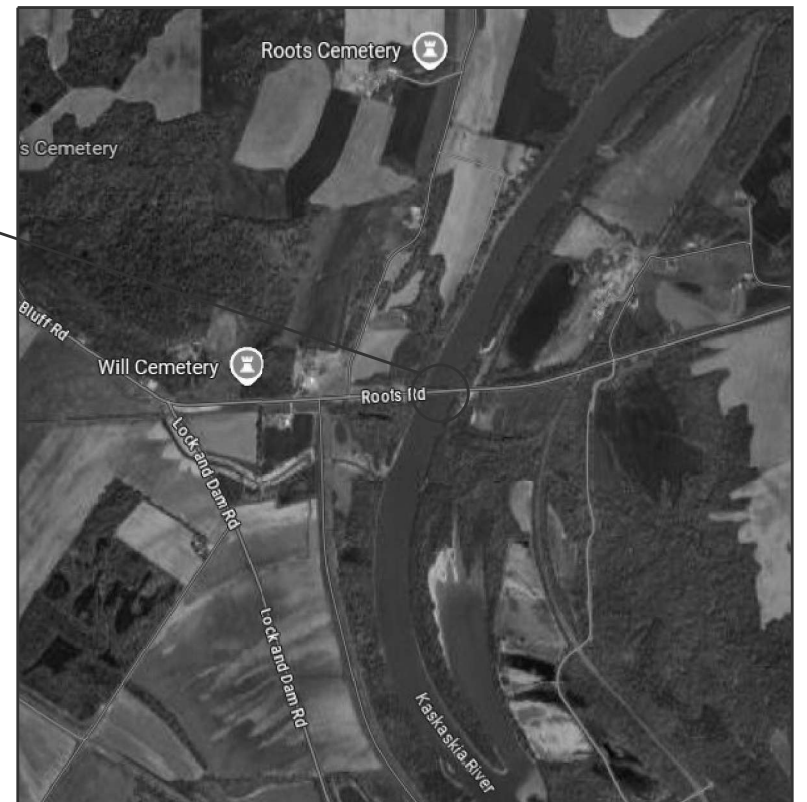


STATE OF ILLINOIS
DEPARTMENT OF TRANSPORTATION

SCALE: SHEET 9 OF 22 SHEETS STA. TO STA.

*MONROE/RANDOLPH				
F.A. RTE.	SECTION	COUNTY	TOTAL SHEETS	SHEET NO.
VAR	DIST 8 BDS 2026-3	*	28	12
CONTRACT NO. 76U50			ILLINOIS FED. AID PROJECT	


USER NAME = rahshun.miller	DESIGNED -	REVISED -
	DRAWN -	REVISED -
	CHECKED -	REVISED -
PLOT DATE = 8/6/2025	DATE -	REVISED -

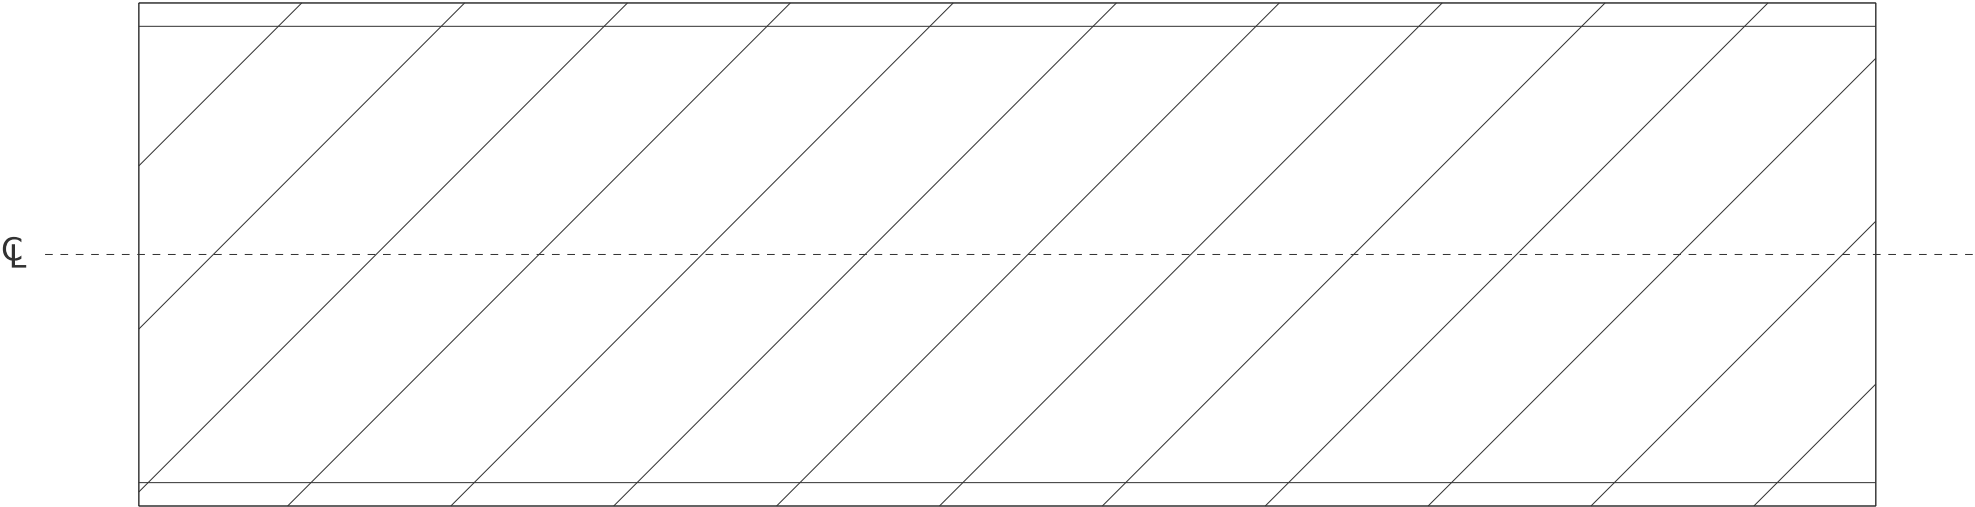

PLAN VIEW



AREA TO BE SEALED

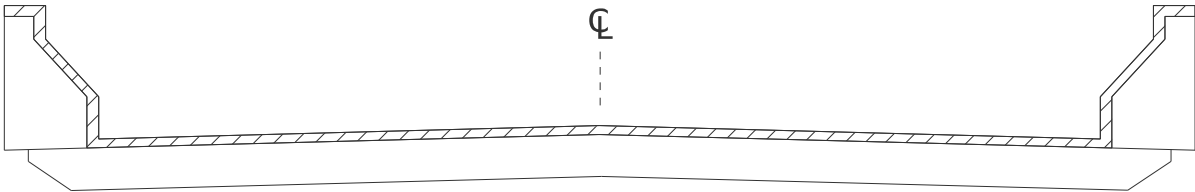

CROSS SECTION

SN 079-0036 IL 3
OVER KASKASKIA RIVER

SN 079-0036



MODEL: Typical 9 (Sheet)
FILE NAME: c:\p\work\jw\miller\raid1107142\BDS\6U50-sh-hypcal.dgn


USER NAME	= rahshun.miller	DESIGNED	-	REVISED	-
		DRAWN	-	REVISED	-
		CHECKED	-	REVISED	-
PLOT DATE	= 8/6/2025	DATE	-	REVISED	-

STATE OF ILLINOIS
DEPARTMENT OF TRANSPORTATION


TYPICAL BRIDGE DECK SECTION SN 079-0036					
SCALE: NTS	SHEET 10	OF 22	SHEETS	STA.	TO STA.

F.A. RTE.	SECTION	COUNTY	TOTAL SHEETS	SHEET NO.
VAR	DIST 8 BDS 2026-3	*	28	13
CONTRACT NO. 76U50				
ILLINOIS FED. AID PROJECT				


*MONROE/RANDOLPH

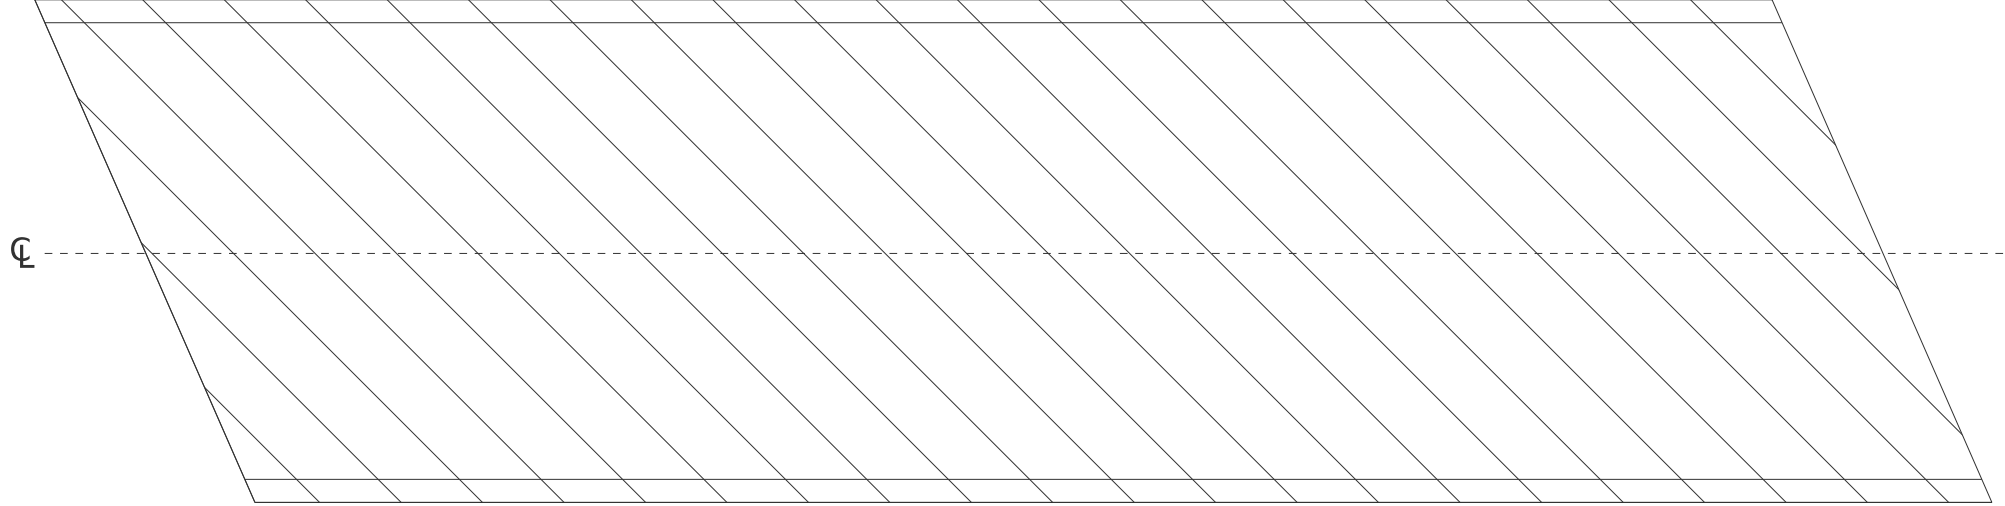

PLAN VIEW

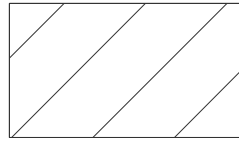

AREA TO BE SEALED

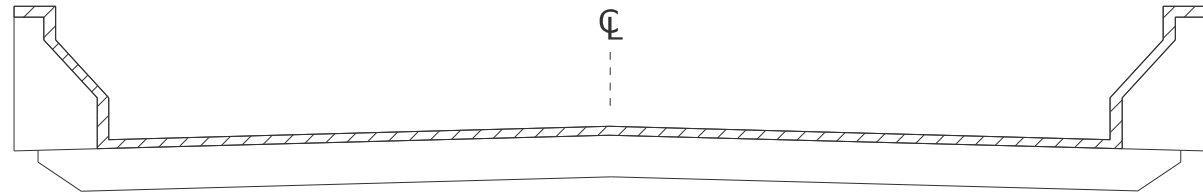

CROSS SECTION

SN 079-0037



SN 079-0037 IL 3
OVER UPRR

MODEL: Typical 10 (Sheet)
FILE NAME: c:\p\work\p\work\miller\raid1107142\BDS\6U50-sh-hypocal.dgn


USER NAME	= rahshun.miller	DESIGNED	-	REVISED	-
		DRAWN	-	REVISED	-
		CHECKED	-	REVISED	-
PLOT DATE	= 8/6/2025	DATE	-	REVISED	-

STATE OF ILLINOIS
DEPARTMENT OF TRANSPORTATION


TYPICAL BRIDGE DECK SECTION
SN 079-0037

SCALE: NTS SHEET 11 OF 22 SHEETS STA. TO STA.


*MONROE/RANDOLPH				
F.A. RTE.	SECTION	COUNTY	TOTAL SHEETS	SHEET NO.
VAR	DIST 8 BDS 2026-3	*	28	14
		CONTRACT NO. 76U50		
		ILLINOIS	FED. AID PROJECT	

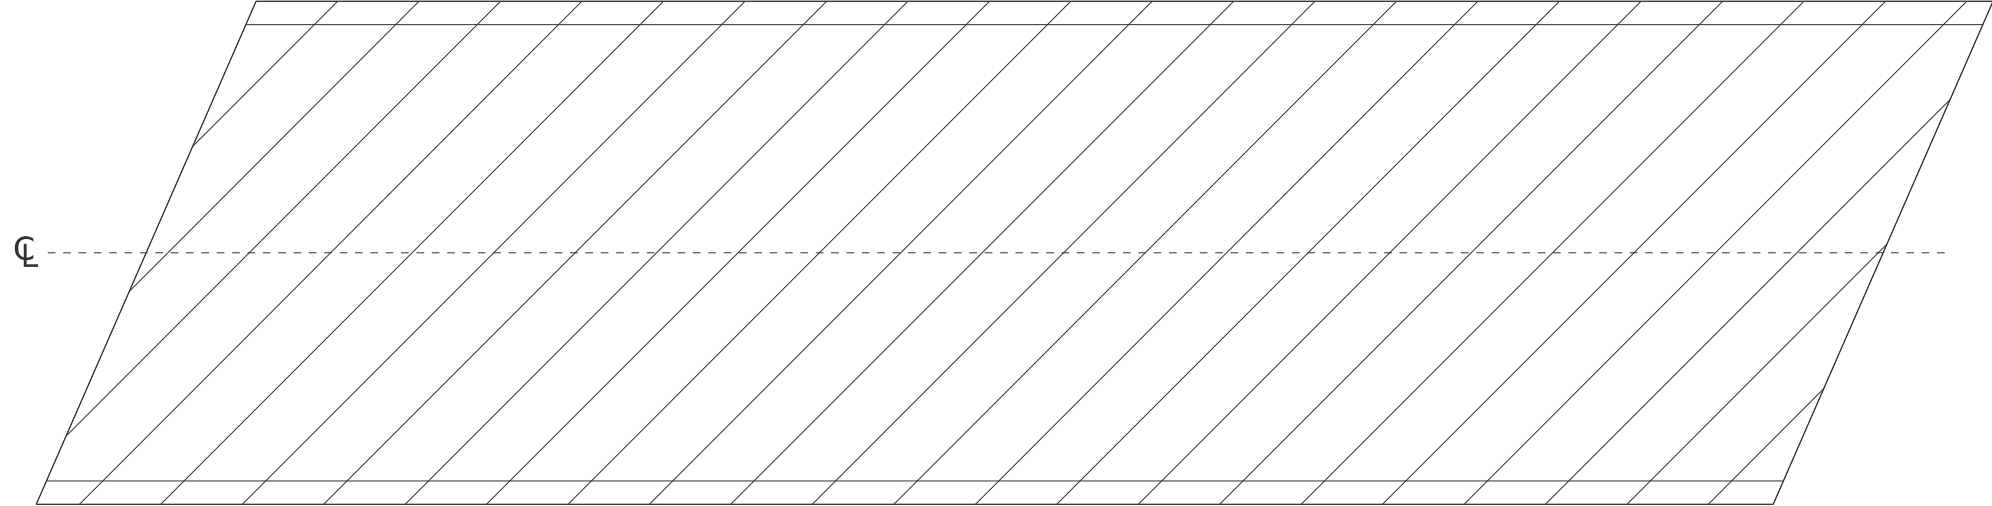

PLAN VIEW

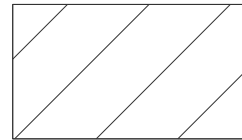


AREA TO BE SEALED

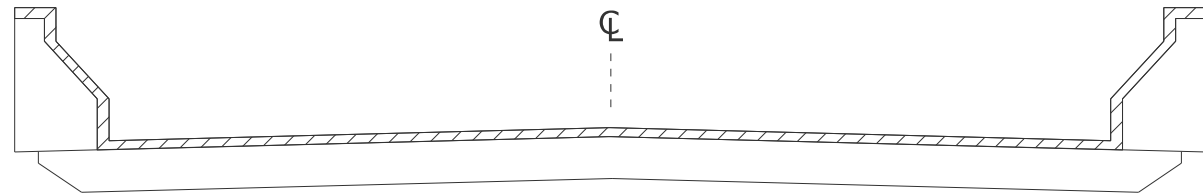

CROSS SECTION

SN 079-0040

 

SN 079-0040 IL 155
OVER PRAIRIE DU ROCHER CREEK



MODEL: Typical 11 [Sheet]
FILE NAME: c:\p\work\p\work\miller\raid1107142\BDS\U50-sh-hypocal.dgn


USER NAME	= rahshun.miller	DESIGNED	-	REVISED	-
		DRAWN	-	REVISED	-
		CHECKED	-	REVISED	-
PLOT DATE	= 8/6/2025	DATE	-	REVISED	-

STATE OF ILLINOIS
DEPARTMENT OF TRANSPORTATION

TYPICAL BRIDGE DECK SECTION
SN 079-0040

SCALE: NTS SHEET 12 OF 22 SHEETS STA. TO STA.


*MONROE/RANDOLPH				
F.A. RTE.	SECTION	COUNTY	TOTAL SHEETS	SHEET NO.
VAR	DIST 8 BDS 2026-3	*	28	15
		CONTRACT NO. 76U50		
ILLINOIS		FED. AID PROJECT		

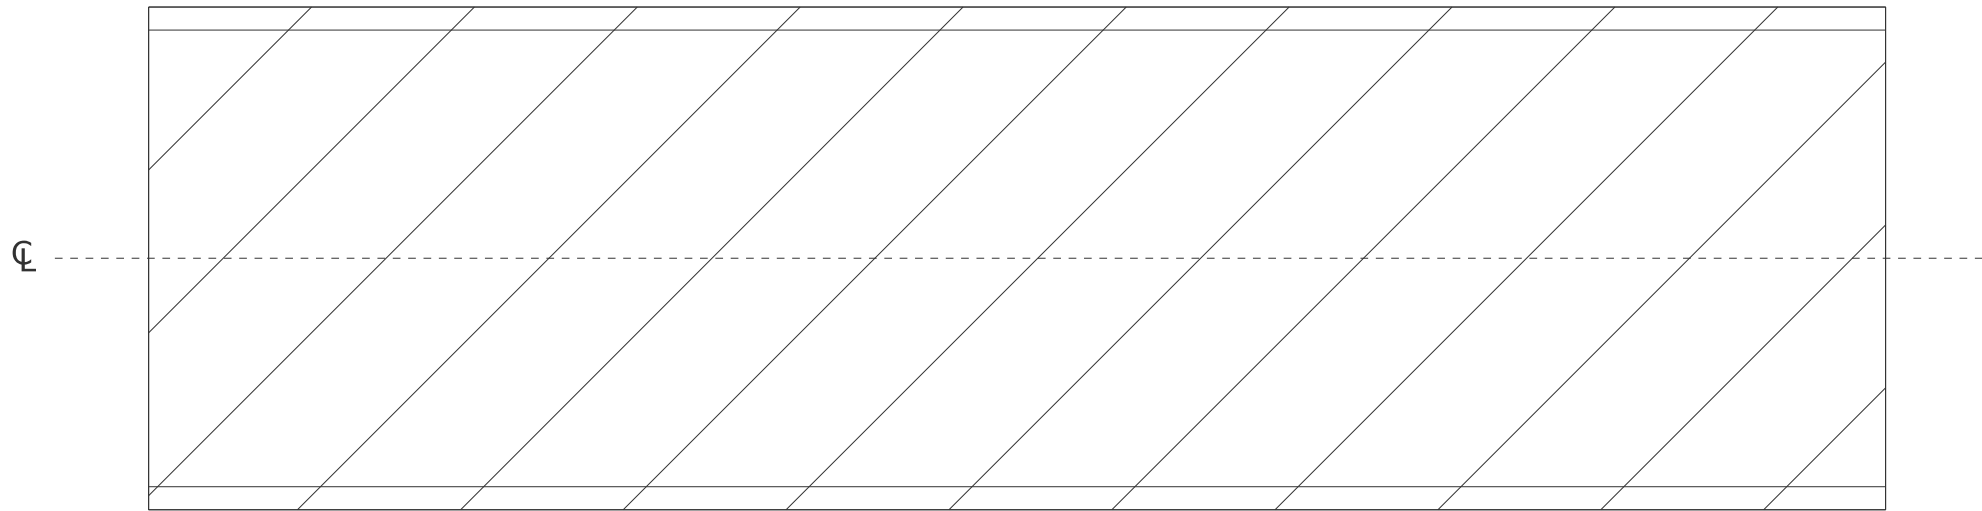

PLAN VIEW



AREA TO BE SEALED

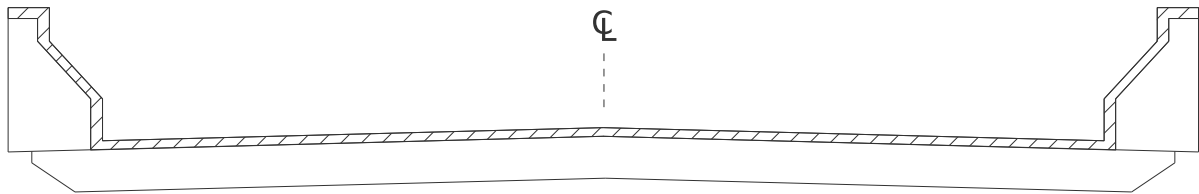

CROSS SECTION

SN 079-0041 IL 154
OVER MARY'S RIVER

SN 079-0041




MODEL: Typical 12 (Sheet)
FILE NAME: c:\p\work\p\miller\ra1107142\BDS\U50-sh-hypcal.dgn

USER NAME	= rahshun.miller	DESIGNED	-	REVISED	-
		DRAWN	-	REVISED	-
		CHECKED	-	REVISED	-
PLOT DATE	= 8/6/2025	DATE	-	REVISED	-


STATE OF ILLINOIS
DEPARTMENT OF TRANSPORTATION

TYPICAL BRIDGE DECK SECTION SN 079-0041					
SCALE: NTS	SHEET 13	OF 22	SHEETS	STA.	TO STA.


*MONROE/RANDOLPH				
F.A. RTE.	SECTION	COUNTY	TOTAL SHEETS	SHEET NO.
VAR	DIST 8 BDS 2026-3	*	28	16
		CONTRACT NO. 76U50		
ILLINOIS		FED. AID PROJECT		

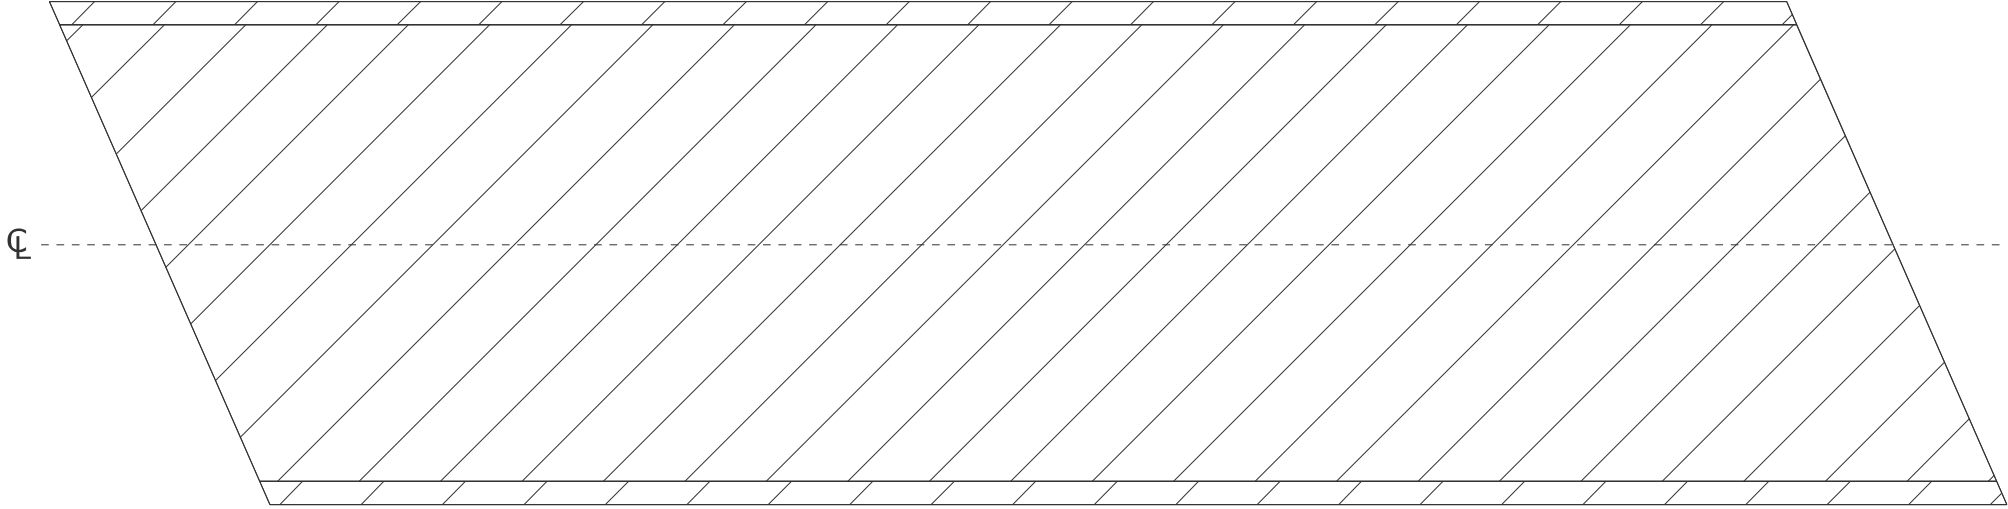

PLAN VIEW

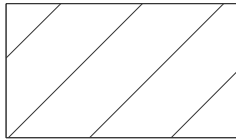

AREA TO BE SEALED

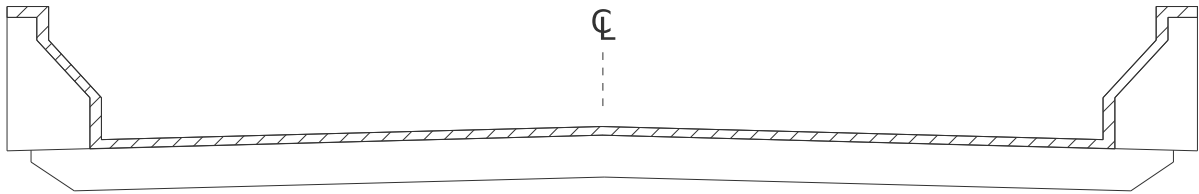

CROSS SECTION

SN 079-0042 IL 154
OVER ICRR

SN 079-0042




MODEL: Typical 13 (Sheet)
FILE NAME: c:\paw\work\paw\miller\raid1107142\BDS\6U50-sh-hypcal.dgn

	USER NAME = rahshun.miller	DESIGNED -	REVISED -
		DRAWN -	REVISED -
		CHECKED -	REVISED -
	PLOT DATE = 8/6/2025	DATE -	REVISED -

STATE OF ILLINOIS
DEPARTMENT OF TRANSPORTATION

TYPICAL BRIDGE DECK SECTION SN 079-0042			
SCALE: NTS	SHEET 14	OF 22 SHEETS	STA. TO STA.


*MONROE/RANDOLPH			
F.A. RTE.	SECTION	COUNTY	TOTAL SHEETS
VAR	DIST 8 BDS 2026-3	*	28
			SHEET NO. 17
CONTRACT NO. 76U50			
		ILLINOIS	FED. AID PROJECT

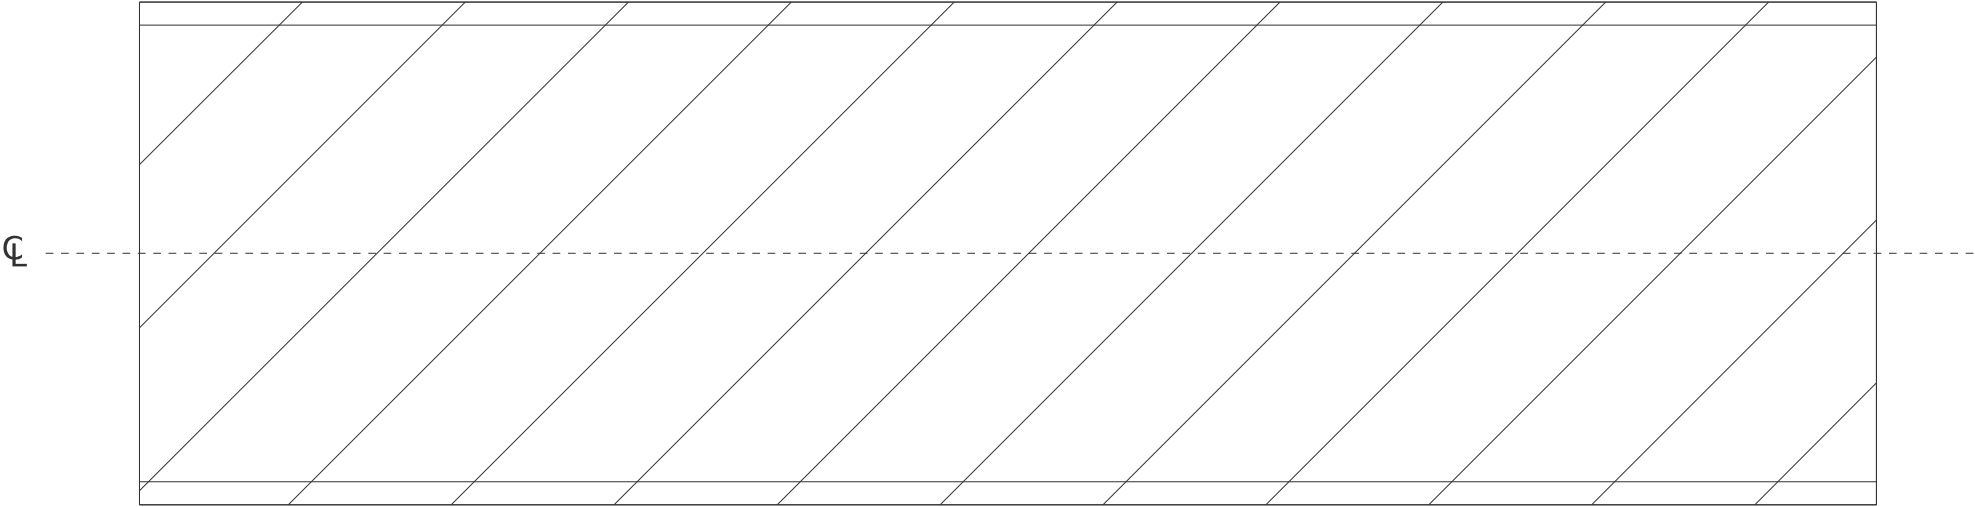

PLAN VIEW



AREA TO BE SEALED

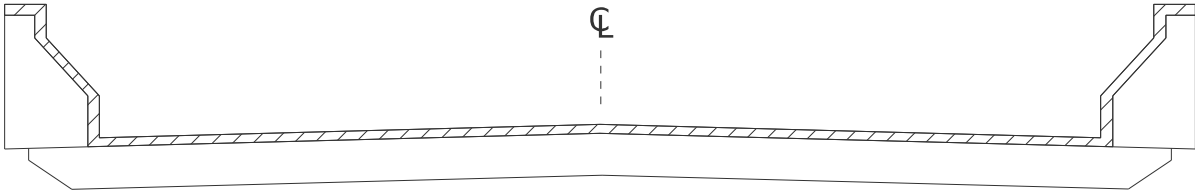

CROSS SECTION

SN 079-0043 IL 3
OVER BLACK CREEK

SN 079-0043



MODEL: Typical 14 (Sheet)
FILE NAME: c:\p\work\p\work\miller\ra1107142\BDS\6U50-sh-hypital.dgn


	USER NAME = rahshun.miller	DESIGNED -	REVISED -
		DRAWN -	REVISED -
		CHECKED -	REVISED -
	PLOT DATE = 8/6/2025	DATE -	REVISED -

STATE OF ILLINOIS
DEPARTMENT OF TRANSPORTATION


TYPICAL BRIDGE DECK SECTION SN 079-0043			
SCALE: NTS	SHEET 15	OF 22 SHEETS	STA. TO STA.

F.A. RTE.	SECTION	COUNTY	TOTAL SHEETS	SHEET NO.
VAR	DIST 8 BDS 2026-3	*	28	18
CONTRACT NO. 76U50				
ILLINOIS FED. AID PROJECT				


*MONROE/RANDOLPH

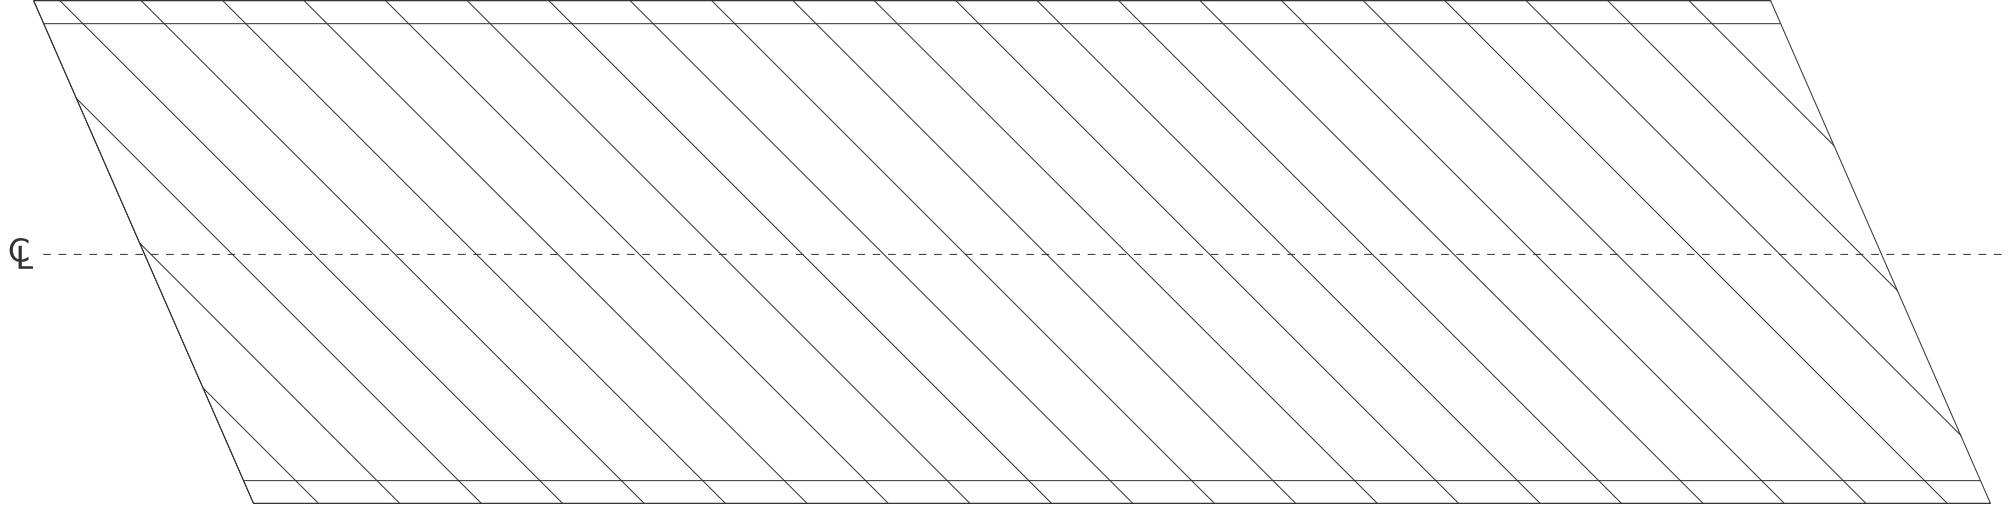

PLAN VIEW

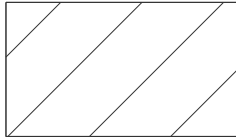

AREA TO BE SEALED

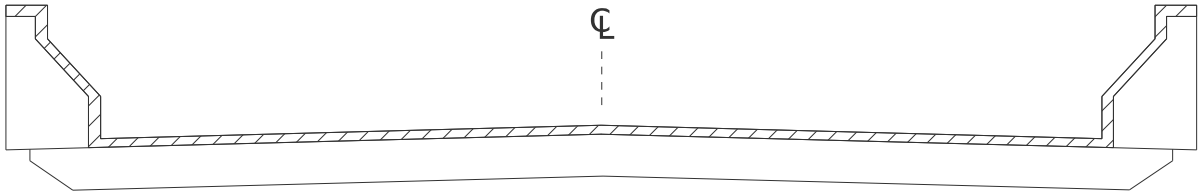

CROSS SECTION

SN 079-0044 IL 155
OVER ONE MILE RACE CREEK

SN 079-0044




MODEL: Typical 15 (Sheet)
FILE NAME: c:\p\work\p\work\miller\ra1107142\BDS\6U50-sh-hypocal.dgn

USER NAME	= rahshun.miller	DESIGNED	-	REVISED	-
		DRAWN	-	REVISED	-
		CHECKED	-	REVISED	-
PLOT DATE	= 8/6/2025	DATE	-	REVISED	-

STATE OF ILLINOIS
DEPARTMENT OF TRANSPORTATION

TYPICAL BRIDGE DECK SECTION SN 079-0044					
SCALE: NTS	SHEET 16	OF 22	SHEETS	STA.	TO STA.


*MONROE/RANDOLPH				
F.A. RTE.	SECTION	COUNTY	TOTAL SHEETS	SHEET NO.
VAR	DIST 8 BDS 2026-3	*	28	19
		CONTRACT NO. 76U50		
ILLINOIS		FED. AID PROJECT		

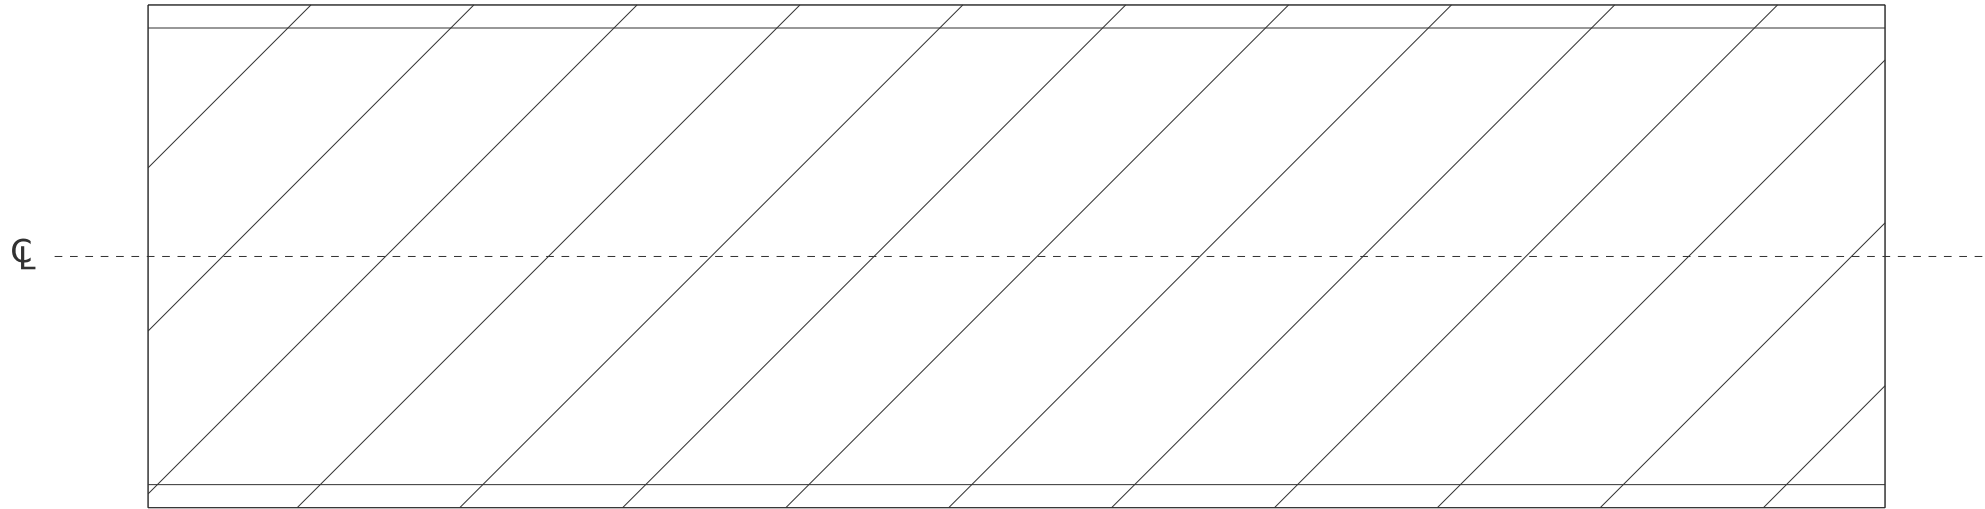

PLAN VIEW



AREA TO BE SEALED

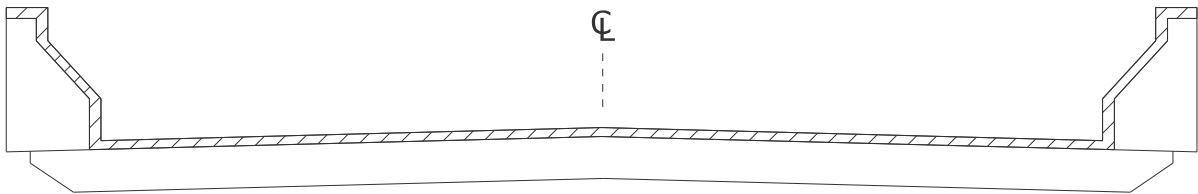

CROSS SECTION

SN 079-0045



SN 079-0045 IL 150
OVER LITTLE MARY'S RIVER




MODEL: Typical 16 (Sheet)
FILE NAME: c:\p\work\p\work\miller\raid1107142\BDS\6U50-sh-hypocal.dgn

USER NAME	= rahshun.miller	DESIGNED	-	REVISED	-
		DRAWN	-	REVISED	-
		CHECKED	-	REVISED	-
PLOT DATE	= 8/6/2025	DATE	-	REVISED	-


STATE OF ILLINOIS
DEPARTMENT OF TRANSPORTATION

TYPICAL BRIDGE DECK SECTION SN 079-0045					
SCALE: NTS	SHEET 17	OF 22	SHEETS	STA.	TO STA.


*MONROE/RANDOLPH				
F.A. RTE.	SECTION	COUNTY	TOTAL SHEETS	SHEET NO.
VAR	DIST 8 BDS 2026-3	*	28	20
		CONTRACT NO. 76U50		
ILLINOIS		FED. AID PROJECT		

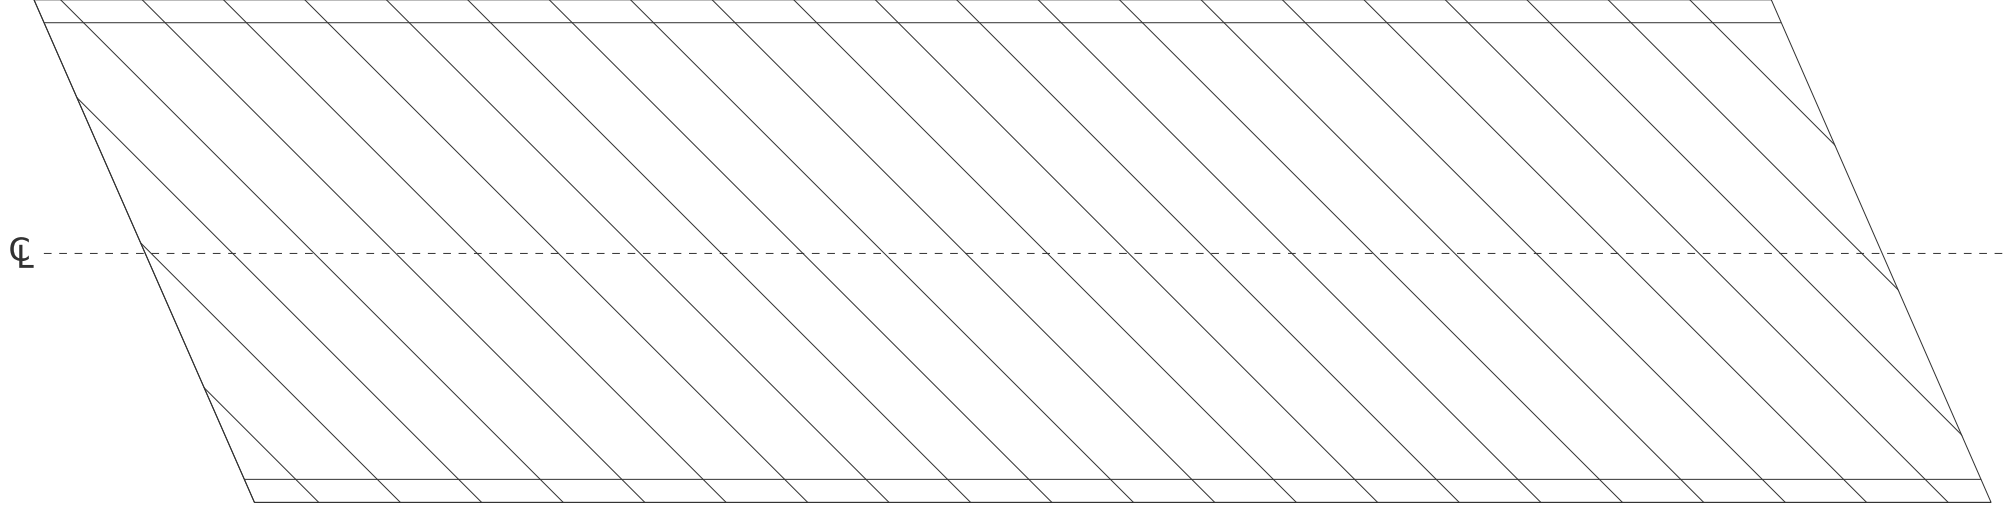

PLAN VIEW

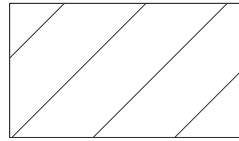

AREA TO BE SEALED

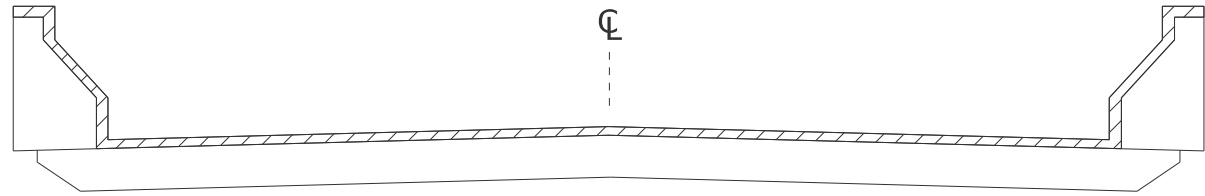

CROSS SECTION

SN 079-0046 IL 154
OVER W TRIB TO PLUM CREEK

SN 079-0046



MODEL: Typical 17 (Sheet)
FILE NAME: c:\p\work\p\work\miller\raid1107142\BDS\6U50-sh-hypital.dgn


USER NAME	= rahshun.miller	DESIGNED	-	REVISED	-
		DRAWN	-	REVISED	-
		CHECKED	-	REVISED	-
PLOT DATE	= 8/6/2025	DATE	-	REVISED	-

STATE OF ILLINOIS
DEPARTMENT OF TRANSPORTATION

TYPICAL BRIDGE DECK SECTION
SN 079-0046

SCALE: NTS SHEET 18 OF 22 SHEETS STA. TO STA.


*MONROE/RANDOLPH				
F.A. RTE.	SECTION	COUNTY	TOTAL SHEETS	SHEET NO.
VAR	DIST 8 BDS 2026-3	*	28	21
		CONTRACT NO. 76U50		
ILLINOIS		FED. AID PROJECT		

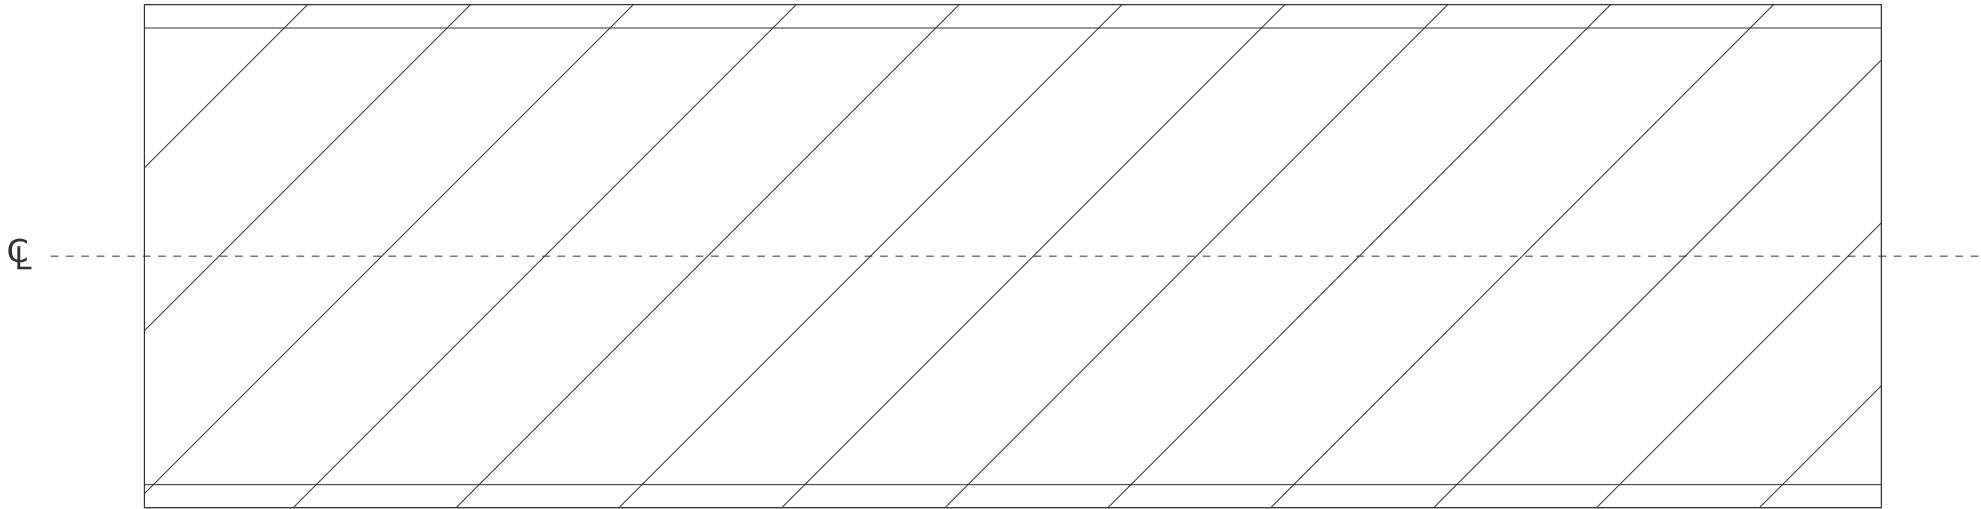

PLAN VIEW



AREA TO BE SEALED

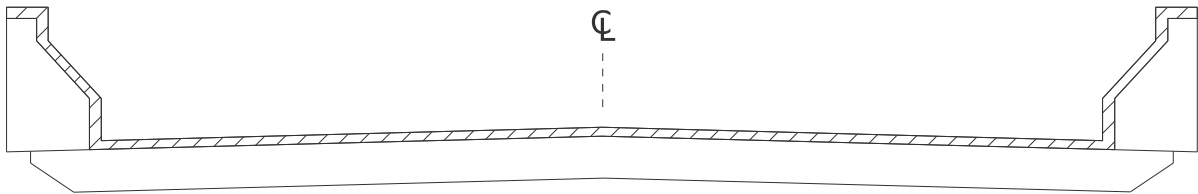

CROSS SECTION

SN 079-0047 IL 154
OVER MAXWELL CREEK

SN 079-0047




MODEL: Typical 18 (Sheet)
FILE NAME: c:\p\work\p\miller\raid1107142\BDS76U50-sh-hypocal.dgn

USER NAME	= rahshun.miller	DESIGNED	-	REVISED	-
		DRAWN	-	REVISED	-
		CHECKED	-	REVISED	-
PLOT DATE	= 8/6/2025	DATE	-	REVISED	-


STATE OF ILLINOIS
DEPARTMENT OF TRANSPORTATION

TYPICAL BRIDGE DECK SECTION SN 079-0047			
SCALE: NTS	SHEET 19	OF 22 SHEETS	STA. TO STA.


*MONROE/RANDOLPH			
F.A. RTE.	SECTION	COUNTY	TOTAL SHEETS
VAR	DIST 8 BDS 2026-3	*	28
		CONTRACT NO. 76U50	
		ILLINOIS	FED. AID PROJECT

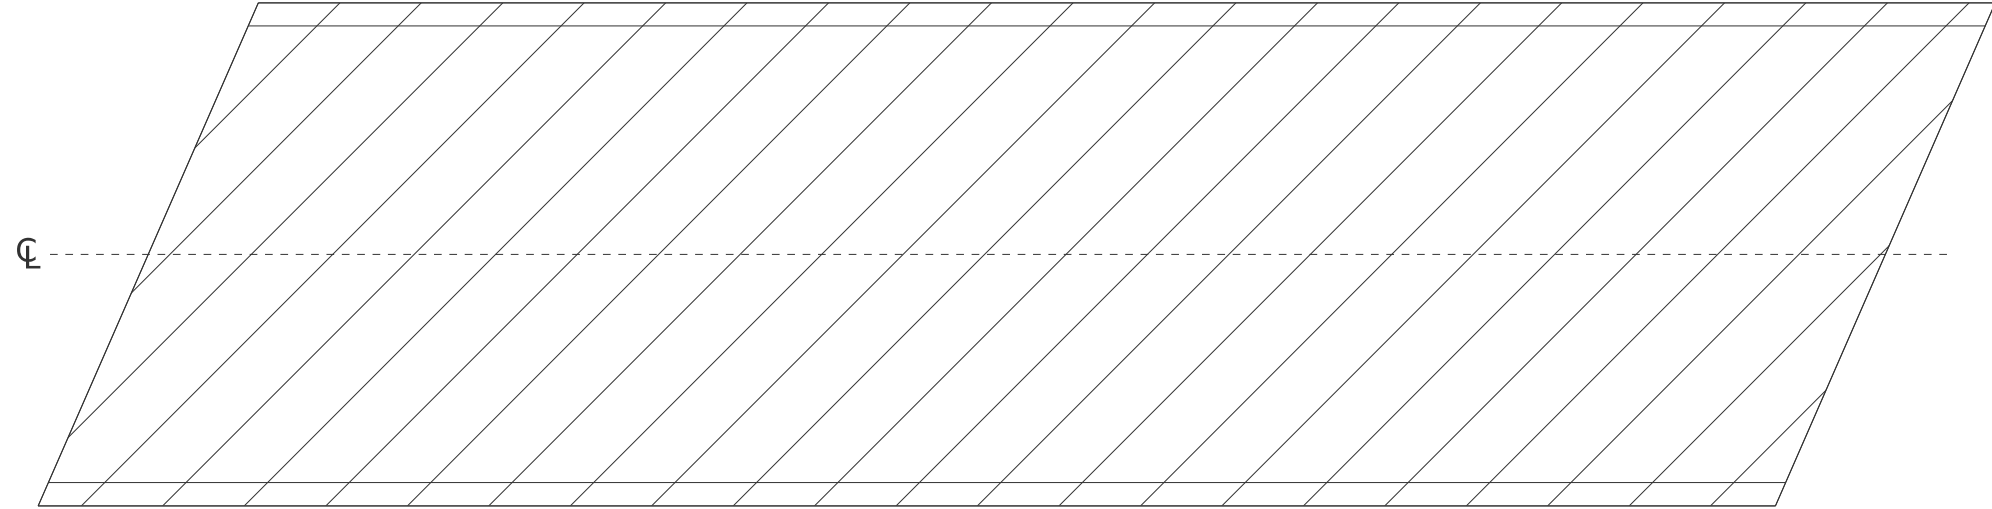

PLAN VIEW

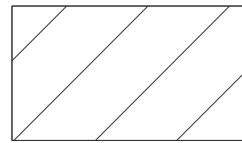


AREA TO BE SEALED

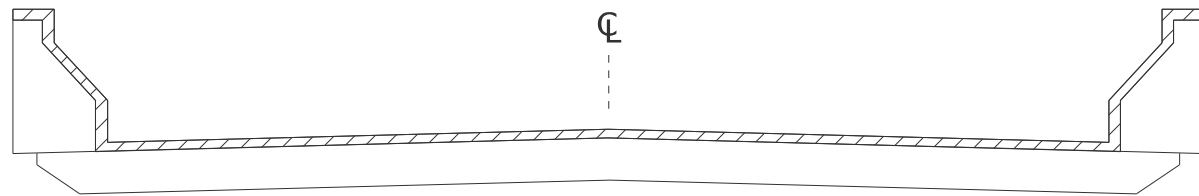

CROSS SECTION

SN 079-0048

 

SN 079-0048 IL 3
OVER HORSE CREEK



MODEL: Typical 19 (Sheet)
FILE NAME: c:\paw\work\paw\miller\ra1107142\BDS\6U50-sh-hypital.dgn


USER NAME	= rahshun.miller	DESIGNED	-	REVISED	-
		DRAWN	-	REVISED	-
		CHECKED	-	REVISED	-
PLOT DATE	= 8/6/2025	DATE	-	REVISED	-

STATE OF ILLINOIS
DEPARTMENT OF TRANSPORTATION

TYPICAL BRIDGE DECK SECTION
SN 079-0048

SCALE: NTS SHEET 20 OF 22 SHEETS STA. TO STA.


*MONROE/RANDOLPH					
F.A. RTE.	SECTION		COUNTY	TOTAL SHEETS	SHEET NO.
VAR	DIST 8 BDS 2026-3		*	28	23
			CONTRACT NO. 76U50		
		ILLINOIS	FED. AID PROJECT		

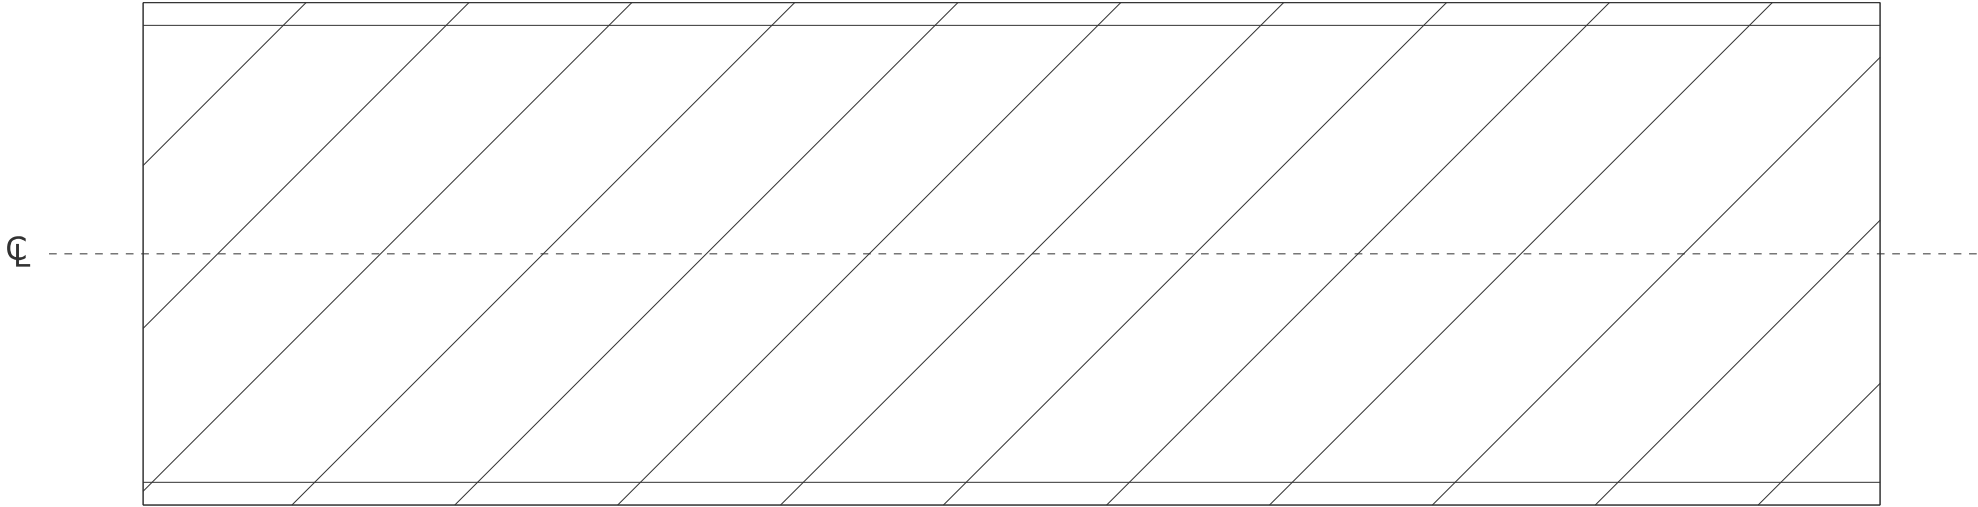

PLAN VIEW



AREA TO BE SEALED

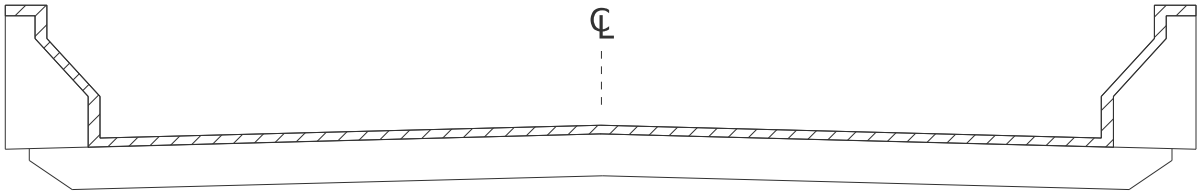

CROSS SECTION

SN 079-0050 IL 4
OVER PLUM CREEK

SN 079-0050



MODEL: Typical 20 (Sheet)
FILE NAME: c:\paw\work\paw\miller\raid1107142\BDS\6U50-sh-hypocal.dgn


USER NAME	= rahshun.miller	DESIGNED	-	REVISED	-
		DRAWN	-	REVISED	-
		CHECKED	-	REVISED	-
PLOT DATE	= 8/6/2025	DATE	-	REVISED	-

STATE OF ILLINOIS
DEPARTMENT OF TRANSPORTATION

TYPICAL BRIDGE DECK SECTION SN 079-0050				
SCALE: NTS	SHEET 21	OF 22	SHEETS	STA. TO STA.

F.A. RTE.	SECTION	COUNTY	TOTAL SHEETS	SHEET NO.
VAR	DIST 8 BDS 2026-3	*	28	24
CONTRACT NO. 76U50				
ILLINOIS FED. AID PROJECT				


*MONROE/RANDOLPH

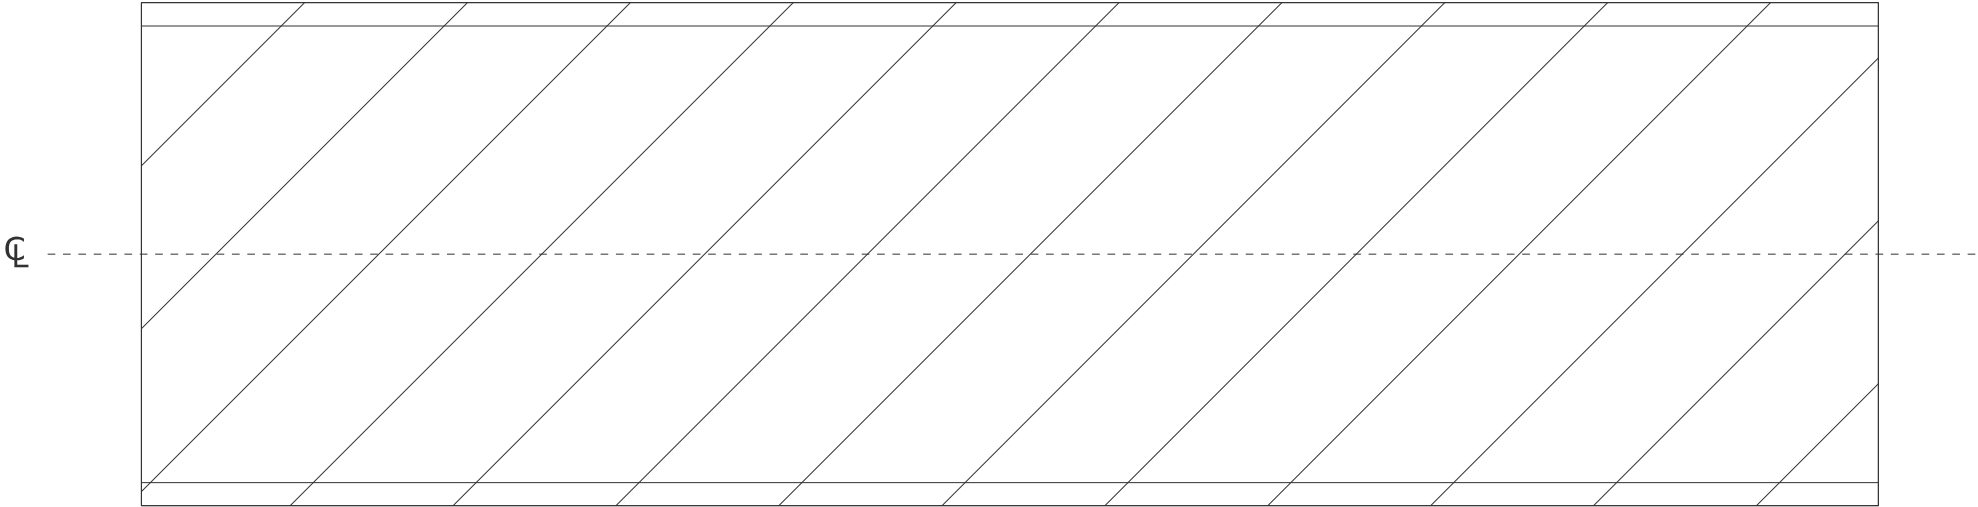

PLAN VIEW



AREA TO BE SEALED

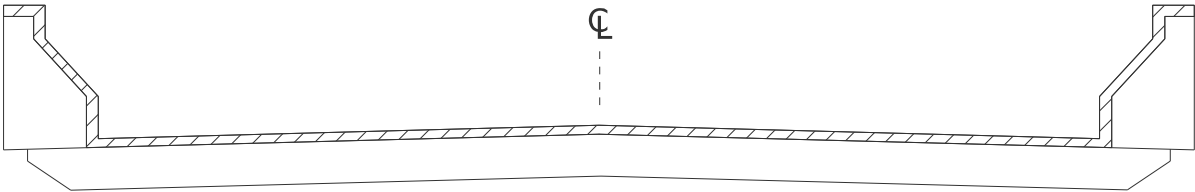

CROSS SECTION

SN 079-0051 IL 3
OVER NINE MILE CREEK

SN 079-0051



MODEL: Typical 22 (Sheet)
FILE NAME: c:\paw\work\paw\miller\raid1107142\BDS\6U50-sh-hypocal.dgn

USER NAME	= rahshun.miller	DESIGNED	-	REVISED	-
		DRAWN	-	REVISED	-
		CHECKED	-	REVISED	-
PLOT DATE	= 8/19/2025	DATE	-	REVISED	-

STATE OF ILLINOIS
DEPARTMENT OF TRANSPORTATION

TYPICAL BRIDGE DECK SECTION SN 079-0051					
SCALE: NTS	SHEET 22	OF 22	SHEETS	STA.	TO STA.

F.A. RTE.	SECTION	COUNTY	TOTAL SHEETS	SHEET NO.
VAR	DIST 8 BDS 2026-3	*	28	25
CONTRACT NO. 76U50				
ILLINOIS FED. AID PROJECT				

*MONROE/RANDOLPH

MODEL: Schedule [Sheet]
FILE NAME: c:\pw_work\pwtdmiller\raid1107142\BDS\6U50-sht-schedule.dgn


BRIDGE DECK CONCRETE SEALER							
STRUCTURE NUMBER	DECK LENGTH	DECK WIDTH	DECK AREA	PARAPETS AREA	MONROE COUNTY		RANDOLPH COUNTY
	FOOT	FOOT	SQ FT	SQ FT	RURAL SQ FT	URBAN SQ FT	
067-0021	242.8	31.1	7551	1374.2		8925	
067-0032	380.7	43.2	16446	2154.8		18601	
067-0035	130.8	34	4447	740.3		5188	
067-0036	71.9	29.2	2099	407.0		2506	
067-0038	387.8	43.2	16753	2194.9		18948	
067-0039	340.5	35.2	11986	1927.2	13913		
067-0040	62.8	43.2	2713	355.4		3068	
067-0042	190.2	57.2	10879	1076.5		11956	
079-0019	1331.8	33.7	44882	7538.0			52420
079-0036	970	46	44620	5490.2			50110
079-0037	150.8	46	6937	853.5			7790
079-0040	222	33.2	7370	1256.5			8627
079-0041	124	35.2	4365	701.8			5067
079-0042	168	35.2	5914	950.9			6864
079-0043	58.9	35.2	2073	333.4			2407
079-0044	104.9	33	3462	593.7			4055
079-0045	216.8	42.7	9257	1227.1			10484
079-0046	79.3	38.7	3069	448.8			3518
079-0047	59	42.7	2519	333.9			2853
079-0048	178.9	43.2	7728	1012.6			8741
079-0050	96	43.1	4138	543.4			4681
079-0051	187.3	38.8	7267	1060.1			8327
SUB TOTAL:					13913	69193	175945
TOTAL:					259051		

HIGHWAY STANDARDS										
STRUCTURE NUMBER	TRAFFIC CONTROL AND PROTECTION STANDARD (SPECIAL)	701201	701400	701401	701406	701421	701426	701446	701451	701456
MONROE										
067-0021	1	X								
067-0032	1		X	X	X	X	X	X	X	
067-0035	1		X	X	X	X	X	X	X	X
067-0036	1		X	X	X	X	X	X	X	X
067-0038	1		X	X	X	X	X	X	X	
067-0039	1	X								
067-0040	1	X								
067-0042	1	X	X	X	X	X	X	X		
RANDOLPH										
079-0019	1	X					X			
079-0036	1	X					X			
079-0037	1	X					X			
079-0040	1	X					X			
079-0041	1	X					X			
079-0042	1	X								
079-0043	1	X					X			
079-0044	1	X					X			
079-0045	1	X					X			
079-0046	1	X								
079-0047	1	X					X			
079-0048	1	X					X			
079-0050	1	X					X			
079-0051	1	X					X			
TOTAL:	22									

	USER NAME = rahshun.miller	DESIGNED -	REVISED -	STATE OF ILLINOIS DEPARTMENT OF TRANSPORTATION	SCHEDULE OF QUANTITIES				F.A. RTE.	SECTION	COUNTY	TOTAL SHEETS	SHEET NO.
		DRAWN -	REVISED -						VAR	DIST 8 BDS 2026-3	*	28	26
		CHECKED -	REVISED -						CONTRACT NO. 76U50				
	PLOT DATE = 8/20/2025	DATE -	REVISED -		SCALE: NTS	SHEET 1	OF 1	SHEETS	STA.	TO STA.	ILLINOIS FED. AID PROJECT		


*MONROE/RANDOLPH

MODEL: Detail-1 [Sheet]
FILE NAME: c:\p\work\pwidomillerraid1107142\BDS\6U50-sh-details.dgn

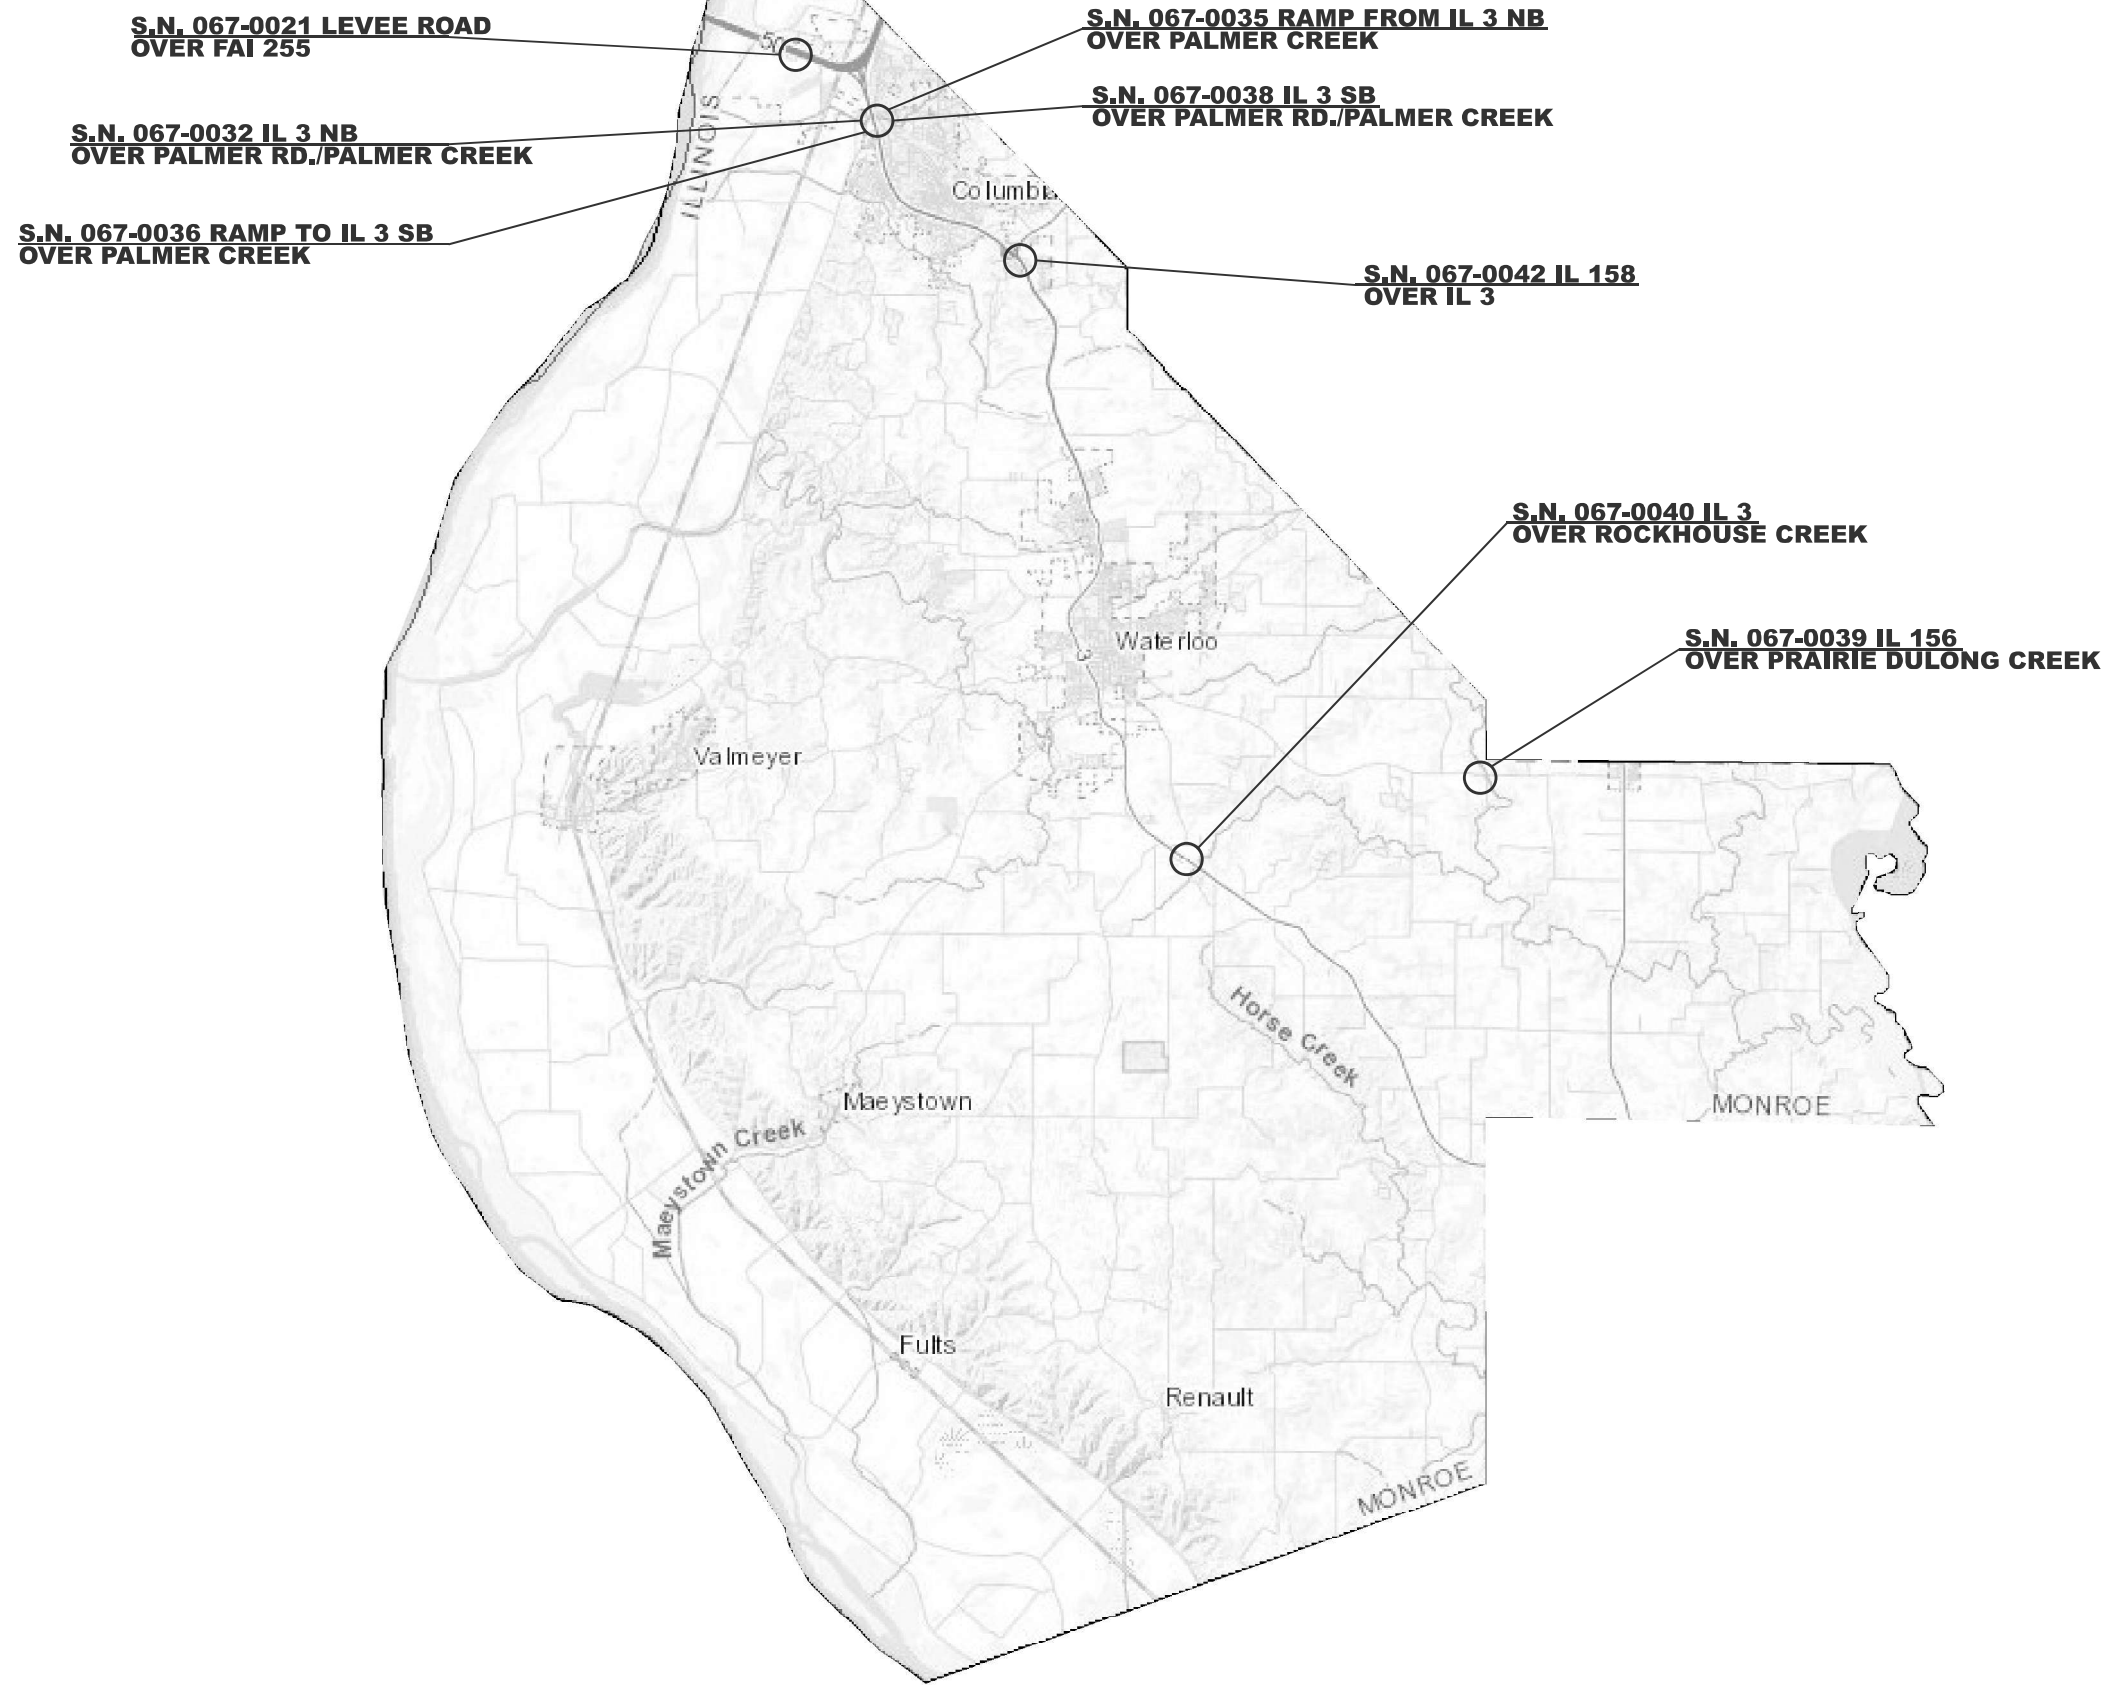

										*MONROE & RANDOLPH						
USER NAME = rahshun.miller		DESIGNED -	REVISED -	STATE OF ILLINOIS DEPARTMENT OF TRANSPORTATION				LOCATION MAP MONROE COUNTY				F.A. RTE.	SECTION	COUNTY	TOTAL SHEETS	SHEET NO.
		DRAWN -	REVISED -									VAR	DIST 8 BDS 2026-3	*	28	27
		CHECKED -	REVISED -					CONTRACT NO. 76U50								
PLOT DATE = 8/6/2025		DATE -	REVISED -					SCALE: NTS	SHEET 1	OF 2	SHEETS	STA.	TO STA.	ILLINOIS FED. AID PROJECT		

MODEL: LOCATION MAP (Sheet)
FILE NAME: c:\p\work\p\miller\rajd1107142\BDS\6U50-sht-details.dgn

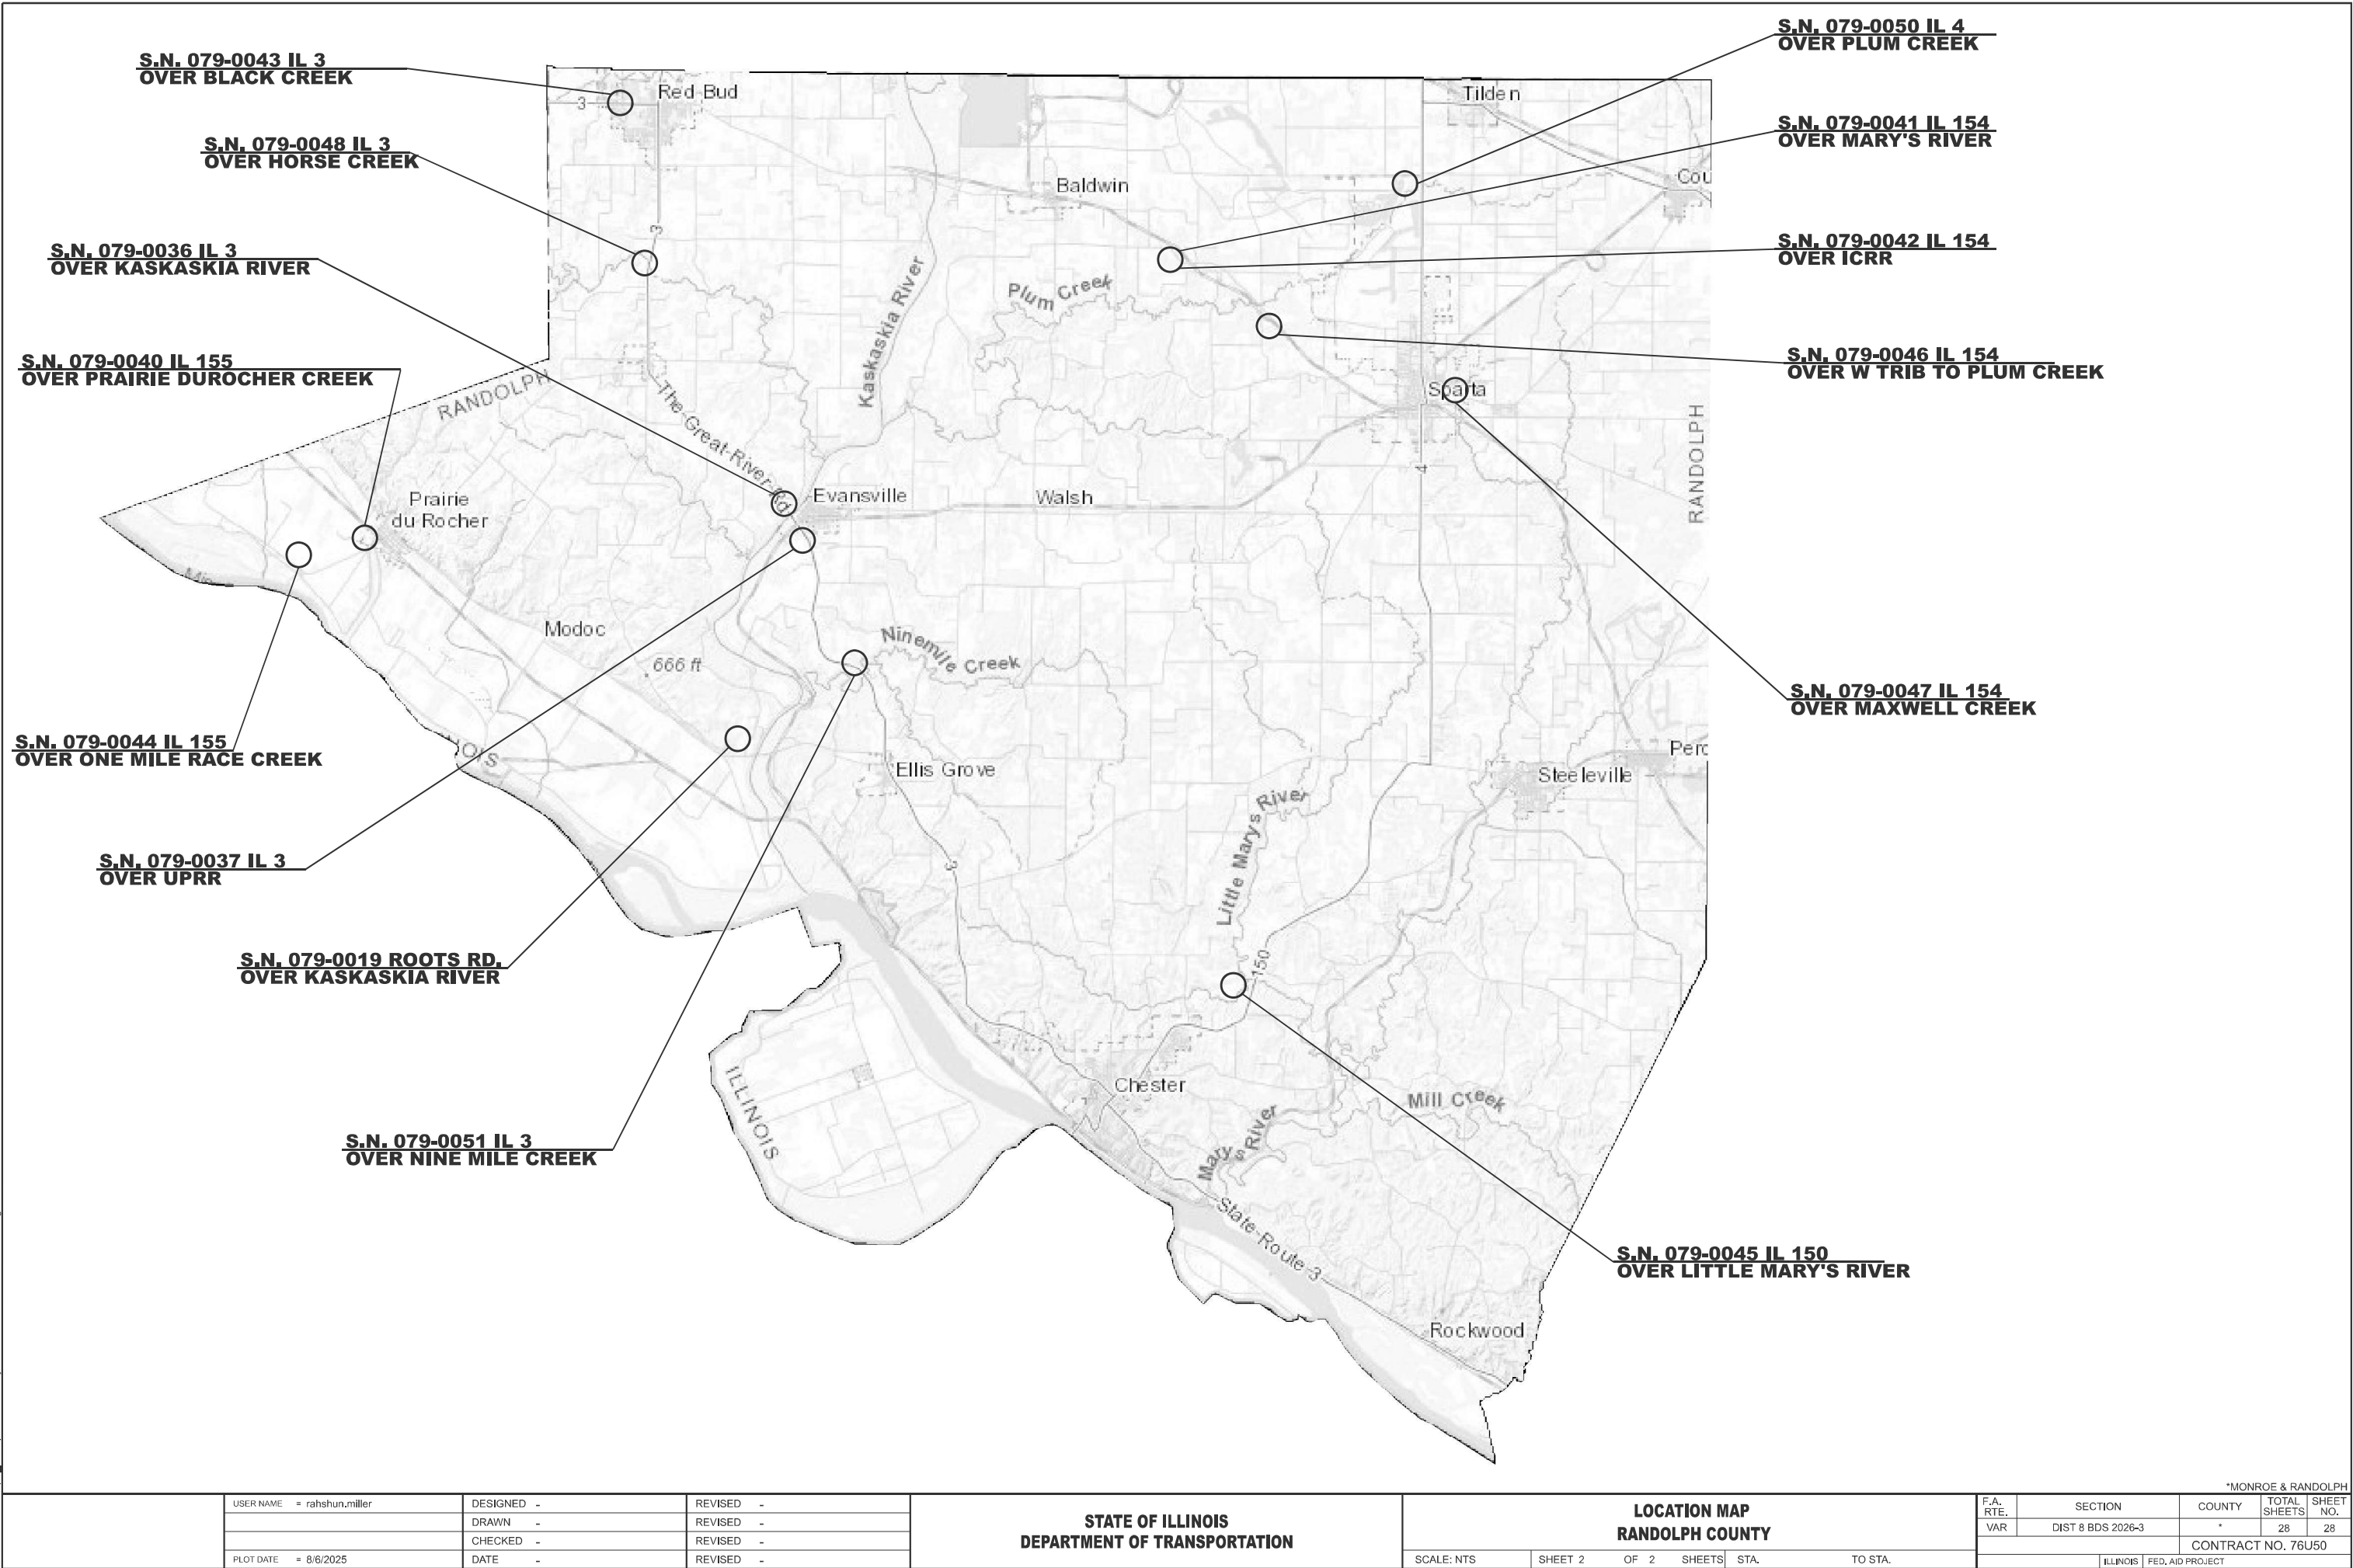

*MONROE & RANDOLPH

USER NAME	= rahshun.miller	DESIGNED	-	REVISED	-
		DRAWN	-	REVISED	-
		CHECKED	-	REVISED	-
PLOT DATE	= 8/6/2025	DATE	-	REVISED	-

STATE OF ILLINOIS
DEPARTMENT OF TRANSPORTATION

LOCATION MAP
RANDOLPH COUNTY

SCALE: NTS SHEET 2 OF 2 SHEETS STA. TO STA.

F.A. RTE.	SECTION	COUNTY	TOTAL SHEETS	SHEET NO.
VAR	DIST 8 BDS 2026-3	*	28	28
CONTRACT NO. 76U50				
ILLINOIS FED. AID PROJECT				