


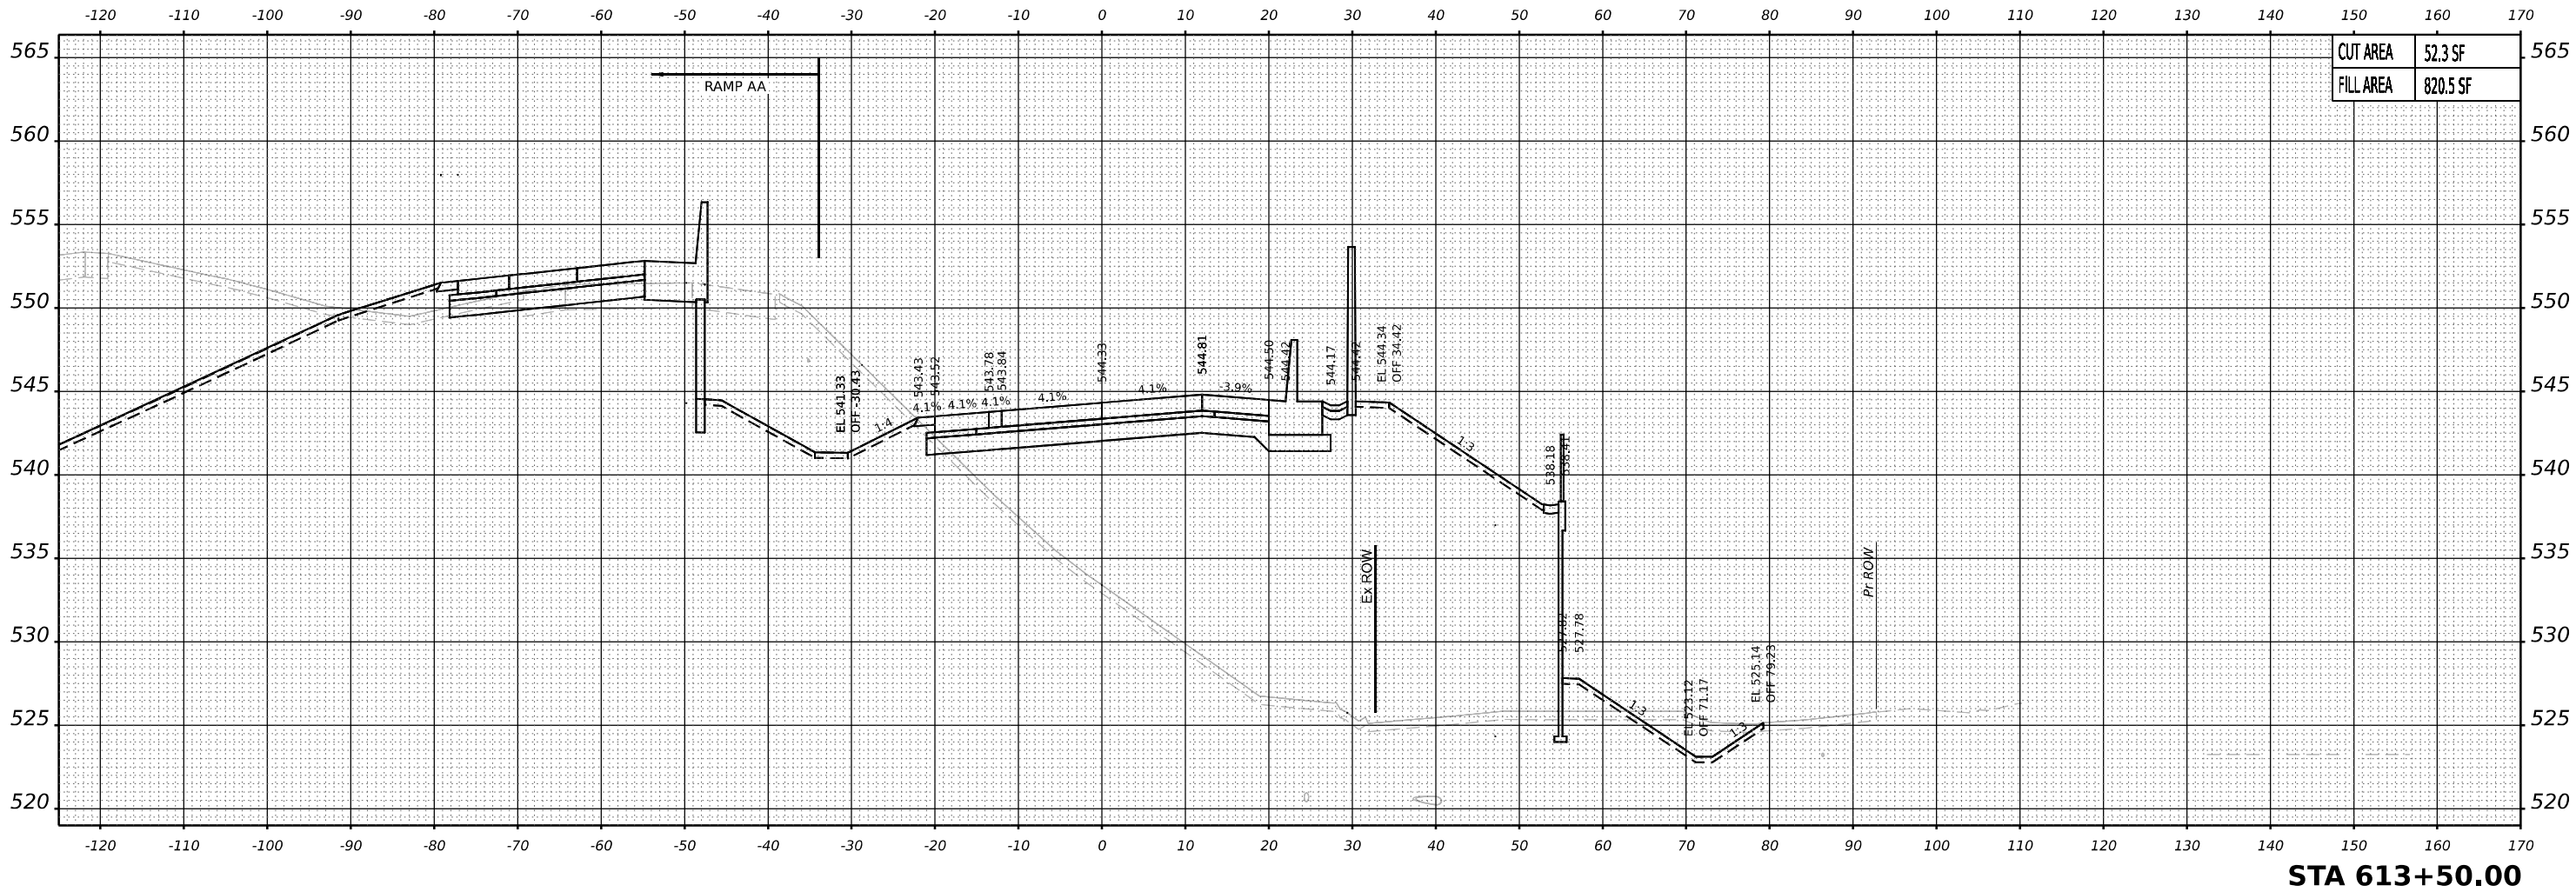

PREVIOUSLY CONSTRUCTED TEMPORARY PAVEMENT

TEMPORARY PAVEMENT TO BE REMOVED IN A LATER STAGE

NOTES:
1. PROPOSED DRAINAGE ELEMENTS SHOWN ARE REPRESENTATIVE OF THE FINAL CONDITION. PLEASE REFER TO DRAINAGE PLANS AND EROSION AND SEDIMENT CONTROL PLANS FOR CONSTRUCTION STAGING AND TIMING OF INSTALLATION OF PROPOSED DRAINAGE ELEMENTS.
2. TOPSOIL, EXISTING PAVEMENT, AND TEMPORARY PAVEMENT SHOWN BELOW PROPOSED EMBANKMENT SHALL BE REMOVED PRIOR TO PLACING THE EMBANKMENT.



USER NAME	= mmkabera	DESIGNED -	MMK	REVISED -	
DRAWN -	MMK	REVISIED -			
PLOT SCALE	= 0.16666667 ' / in.	CHECKED -	JIR	REVISED -	
PLOT DATE	= 10/27/2025	DATE -	10/31/25	REVISED -	


STATE OF ILLINOIS
DEPARTMENT OF TRANSPORTATION

CROSS SECTIONS - STAGE 5
RAMP A

SCALE: 10:H 5:V SHEET 16 OF 25 SHEETS STA. TO STA.

F.A.I. RTE.	SECTION	COUNTY	TOTAL SHEETS	SHEET NO.
80	2017-057F	WILL	1342	1301
CONTRACT NO. 62F94				
ILLINOIS FED. AID PROJECT				

MODEL: Ramp A - 613+50.00 [Sheet]

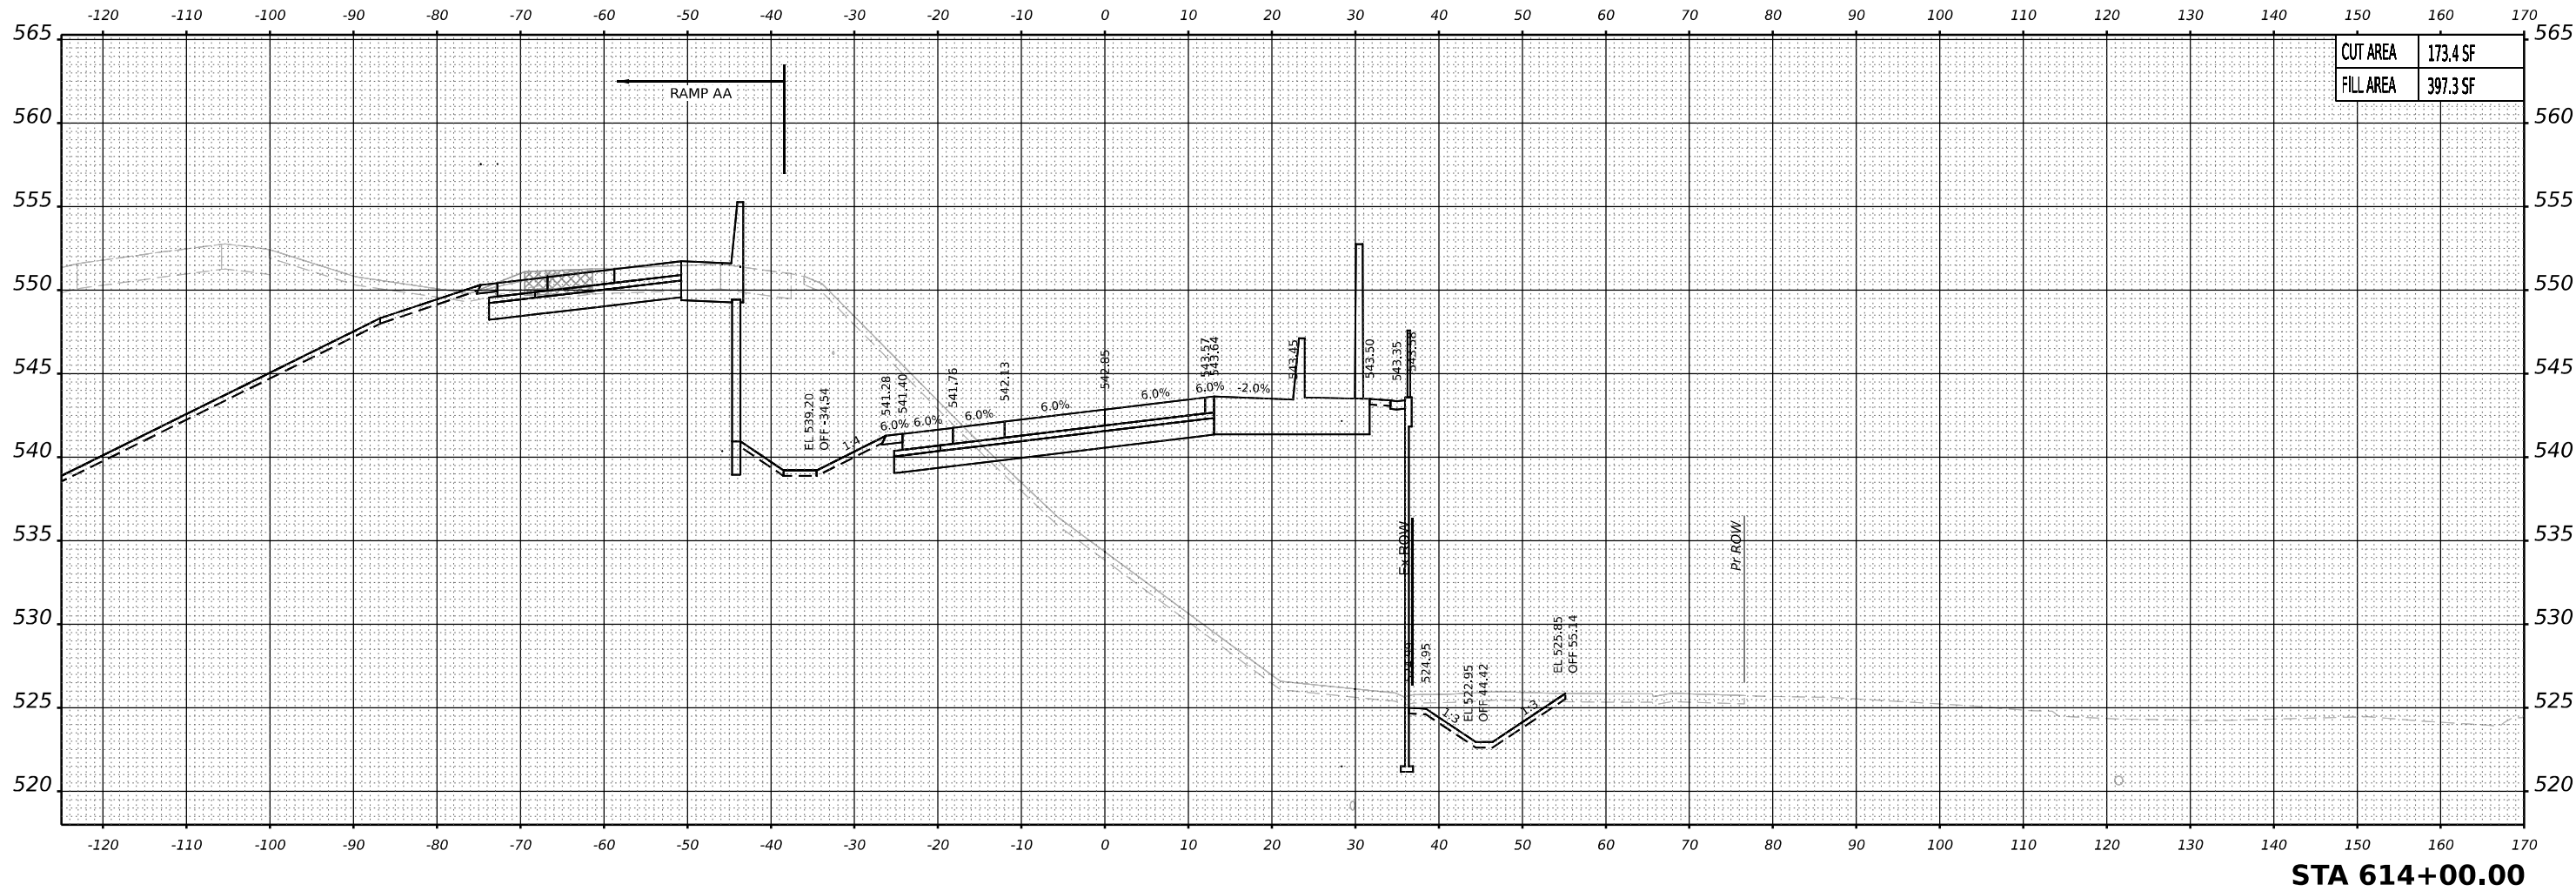

PREVIOUSLY CONSTRUCTED TEMPORARY PAVEMENT

TEMPORARY PAVEMENT TO BE REMOVED IN A LATER STAGE

NOTES:
1. PROPOSED DRAINAGE ELEMENTS SHOWN ARE REPRESENTATIVE OF THE FINAL CONDITION. PLEASE REFER TO DRAINAGE PLANS AND EROSION AND SEDIMENT CONTROL PLANS FOR CONSTRUCTION STAGING AND TIMING OF INSTALLATION OF PROPOSED DRAINAGE ELEMENTS.

2. TOPSOIL, EXISTING PAVEMENT, AND TEMPORARY PAVEMENT SHOWN BELOW PROPOSED EMBANKMENT SHALL BE REMOVED PRIOR TO PLACING THE EMBANKMENT.



USER NAME = mmkabera

PLOT SCALE = 0.16666667" / in.

PLOT DATE = 10/27/2025

DESIGNED - MMK

DRAWN - MMK

CHECKED - JIR

DATE - 10/31/25

REVISED -

REVISED -

REVISED -

REVISED -

STATE OF ILLINOIS
DEPARTMENT OF TRANSPORTATION


CROSS SECTIONS - STAGE 5
RAMP A

SCALE: 10:H 5:V

SHEET 17 OF 25 SHEETS

STA. TO STA.

F.A.I. RTE.	SECTION	COUNTY	TOTAL SHEETS	SHEET NO.
80	2017-057F	WILL	1342	1302
CONTRACT NO. 62F94				
ILLINOIS FED. AID PROJECT				

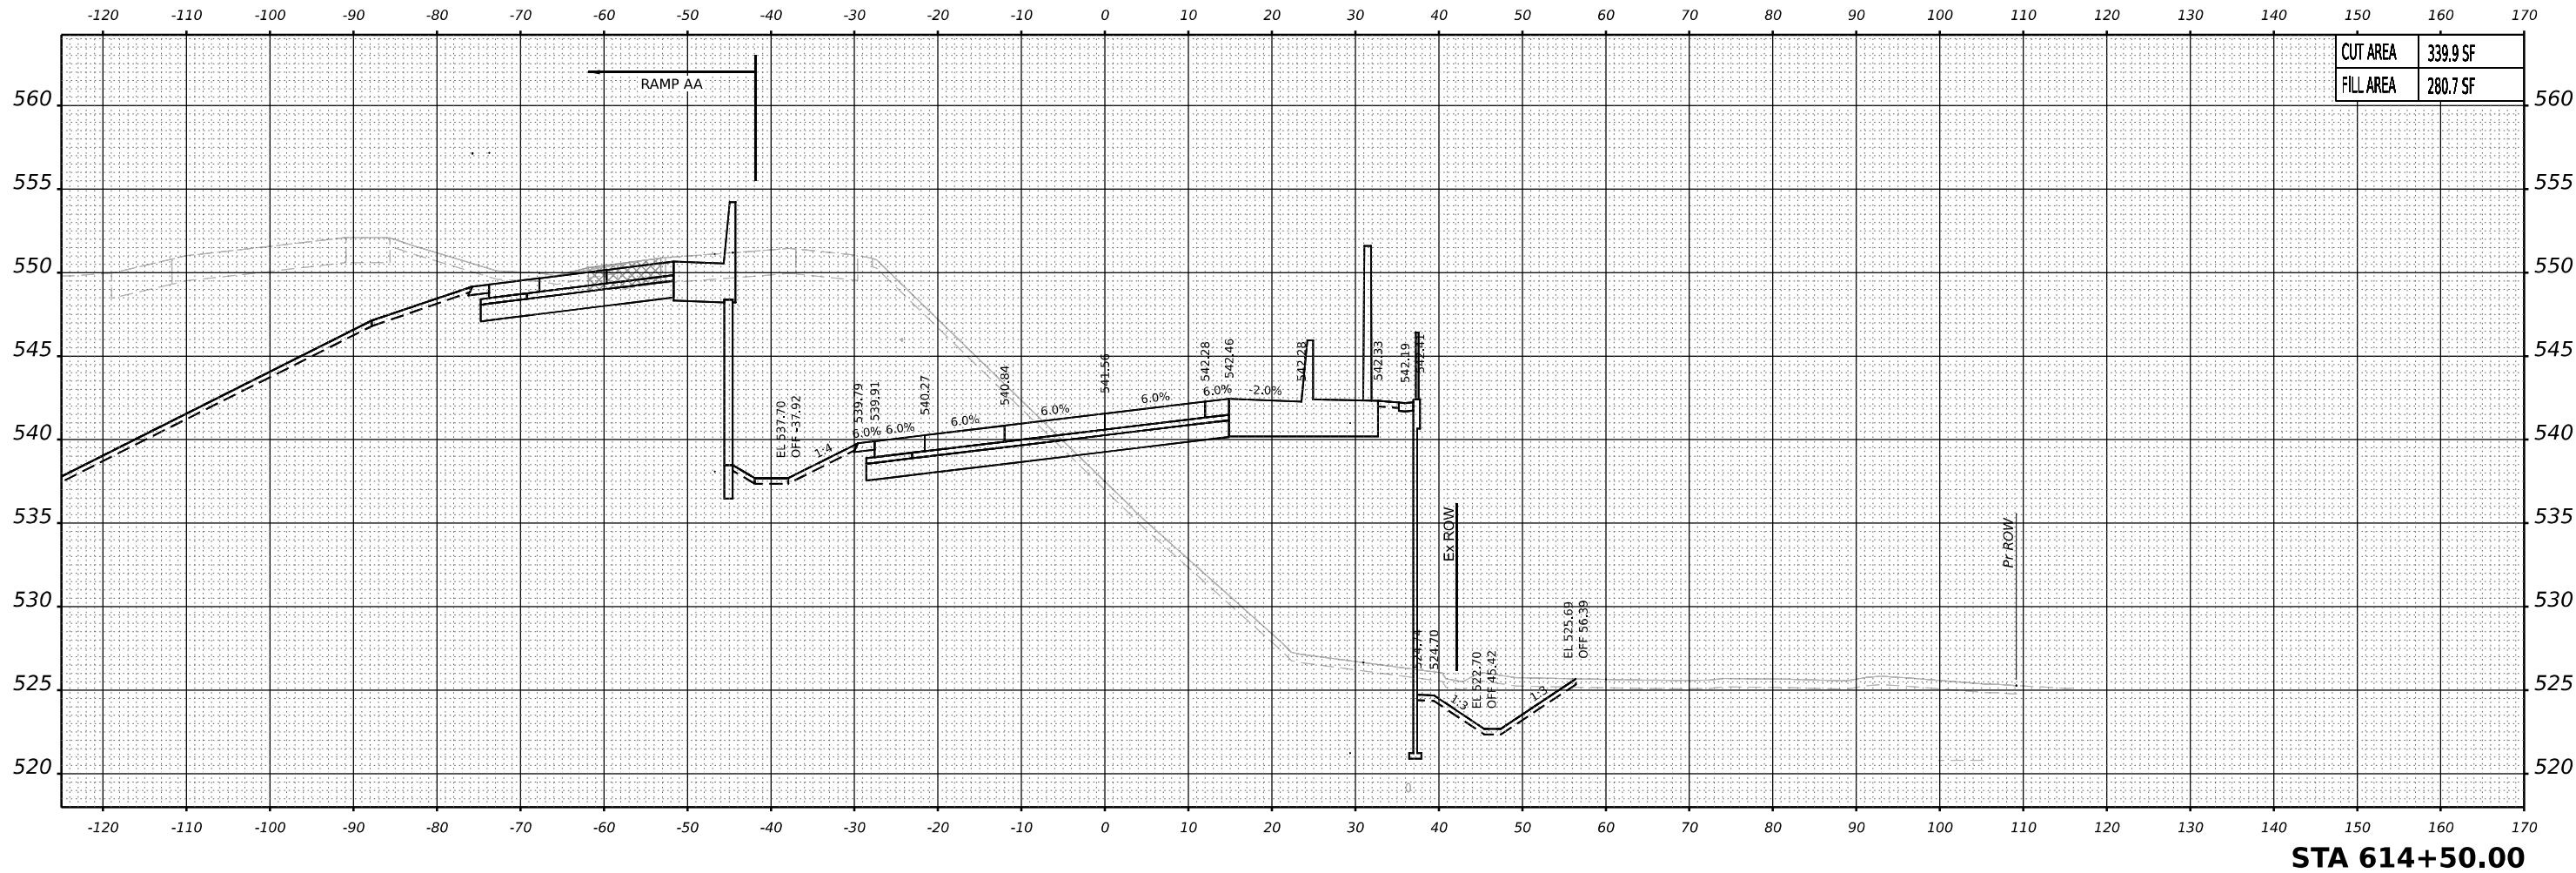

PREVIOUSLY CONSTRUCTED TEMPORARY PAVEMENT

TEMPORARY PAVEMENT TO BE REMOVED IN A LATER STAGE

NOTES:
1. PROPOSED DRAINAGE ELEMENTS SHOWN ARE REPRESENTATIVE OF THE FINAL CONDITION. PLEASE REFER TO DRAINAGE PLANS AND EROSION AND SEDIMENT CONTROL PLANS FOR CONSTRUCTION STAGING AND TIMING OF INSTALLATION OF PROPOSED DRAINAGE ELEMENTS.

2. TOPSOIL, EXISTING PAVEMENT, AND TEMPORARY PAVEMENT SHOWN BELOW PROPOSED EMBANKMENT SHALL BE REMOVED PRIOR TO PLACING THE EMBANKMENT.



USER NAME = mmkabera

PLOT SCALE = 0.16666667" / in.

PLOT DATE = 10/27/2025

DESIGNED - MMK

DRAWN - MMK

CHECKED - JIR

DATE - 10/31/25

REVISED -

REVISED -

REVISED -

REVISED -

STATE OF ILLINOIS
DEPARTMENT OF TRANSPORTATION


CROSS SECTIONS - STAGE 5
RAMP A

SCALE: 10:H 5:V

SHEET 18 OF 25 SHEETS

STA. TO STA.

F.A.I. RTE.	SECTION	COUNTY	TOTAL SHEETS	SHEET NO.
80	2017-057F	WILL	1342	1303
CONTRACT NO. 62F94				
ILLINOIS FED. AID PROJECT				

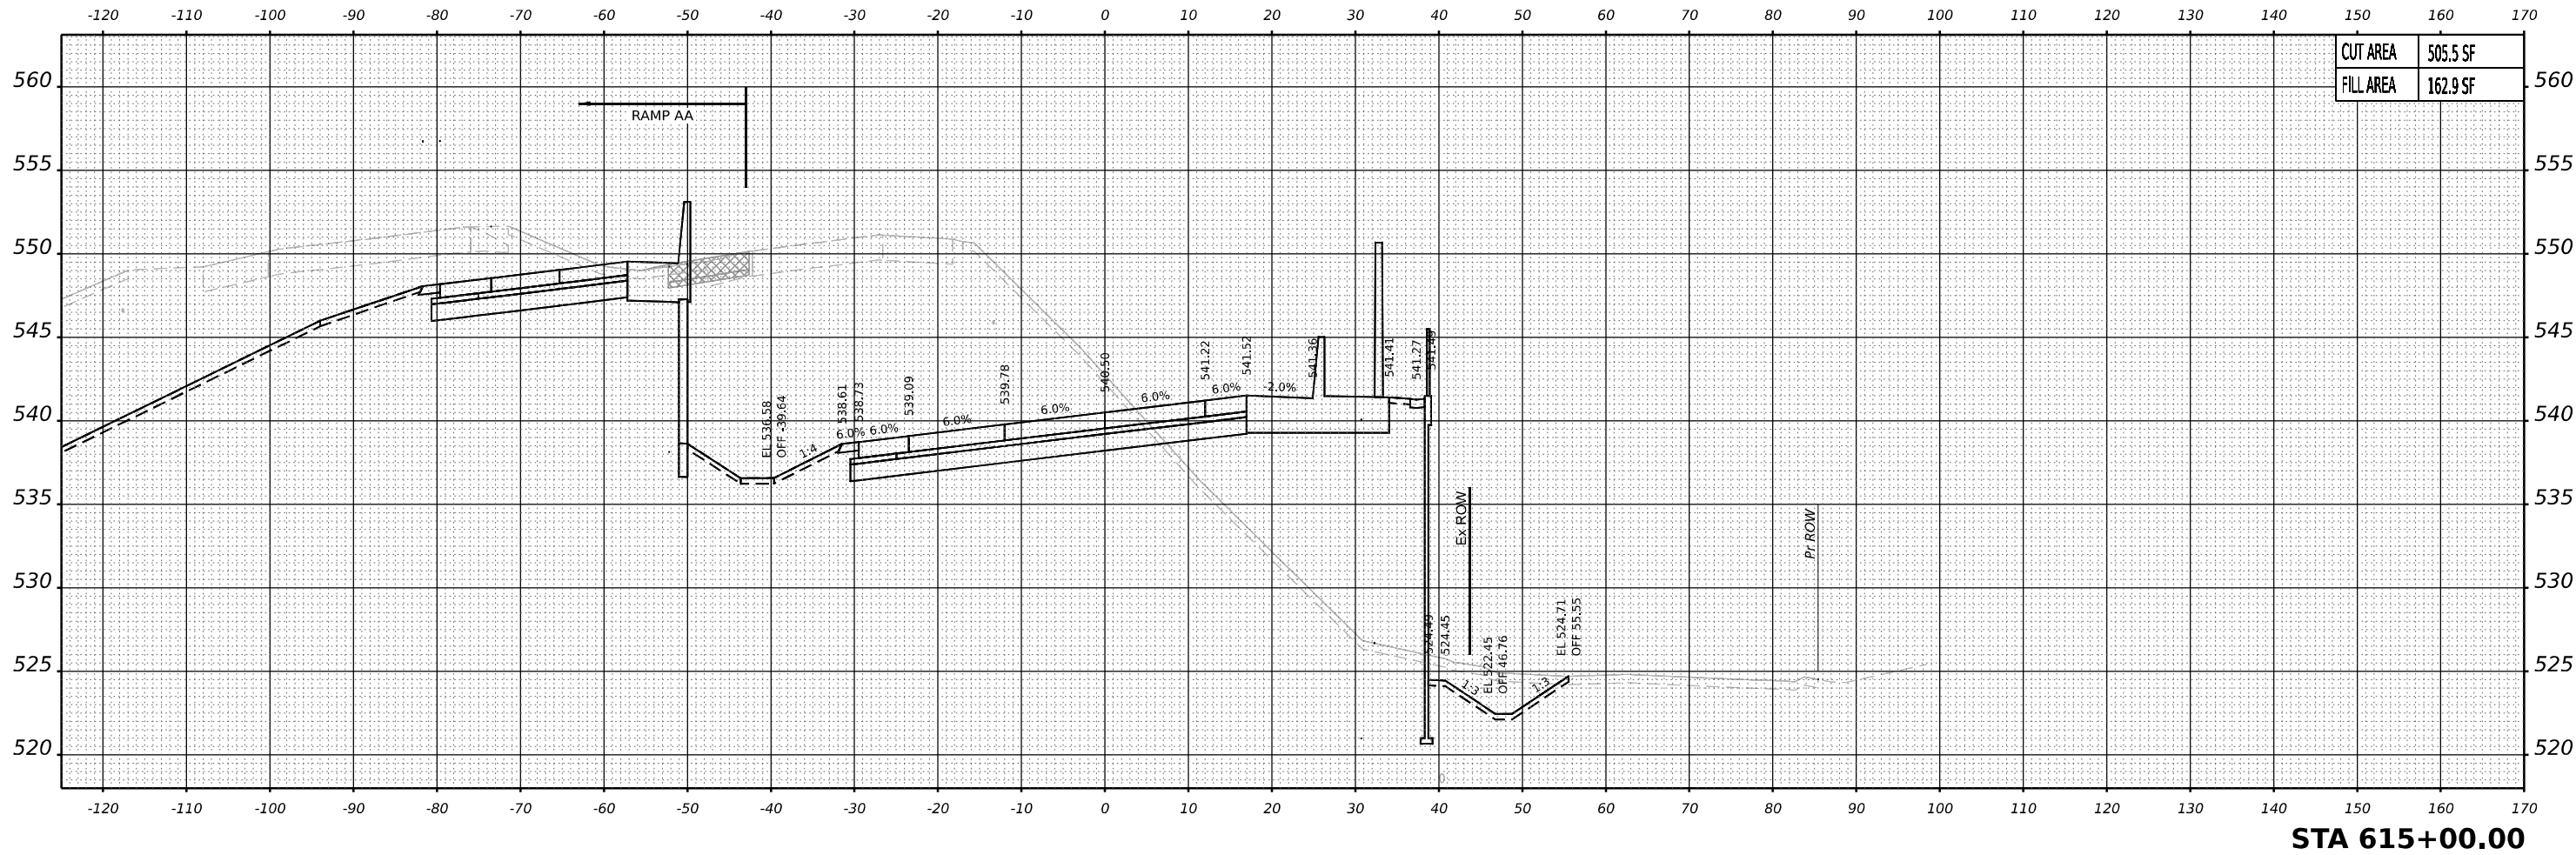

STA 615+00.00

LEGEND:
 [Hatched Box] PREVIOUSLY CONSTRUCTED TEMPORARY PAVEMENT
 [Cross-hatched Box] TEMPORARY PAVEMENT TO BE REMOVED IN A LATER STAGE

NOTES:
 1. PROPOSED DRAINAGE ELEMENTS SHOWN ARE REPRESENTATIVE OF THE FINAL CONDITION. PLEASE REFER TO DRAINAGE PLANS AND EROSION AND SEDIMENT CONTROL PLANS FOR CONSTRUCTION STAGING AND TIMING OF INSTALLATION OF PROPOSED DRAINAGE ELEMENTS.
 2. TOPSOIL, EXISTING PAVEMENT, AND TEMPORARY PAVEMENT SHOWN BELOW PROPOSED EMBANKMENT SHALL BE REMOVED PRIOR TO PLACING THE EMBANKMENT.




USER NAME	= mmkatera	DESIGNED -	MMK	REVISED -	
		DRAWN -	MMK	REVISED -	
PLOT SCALE	= 0.16666667 " / in.	CHECKED -	JIR	REVISED -	
PLOT DATE	= 10/27/2025	DATE -	10/31/25	REVISED -	

STATE OF ILLINOIS
DEPARTMENT OF TRANSPORTATION

CROSS SECTIONS - STAGE 5
RAMP A

SCALE: 10:H 5:V SHEET 19 OF 25 SHEETS STA. TO STA.

F.A.I. RTE.	SECTION	COUNTY	TOTAL SHEETS	SHEET NO.
80	2017-057F	WILL	1342	1304
CONTRACT NO. 62F94				
ILLINOIS FED. AID PROJECT				

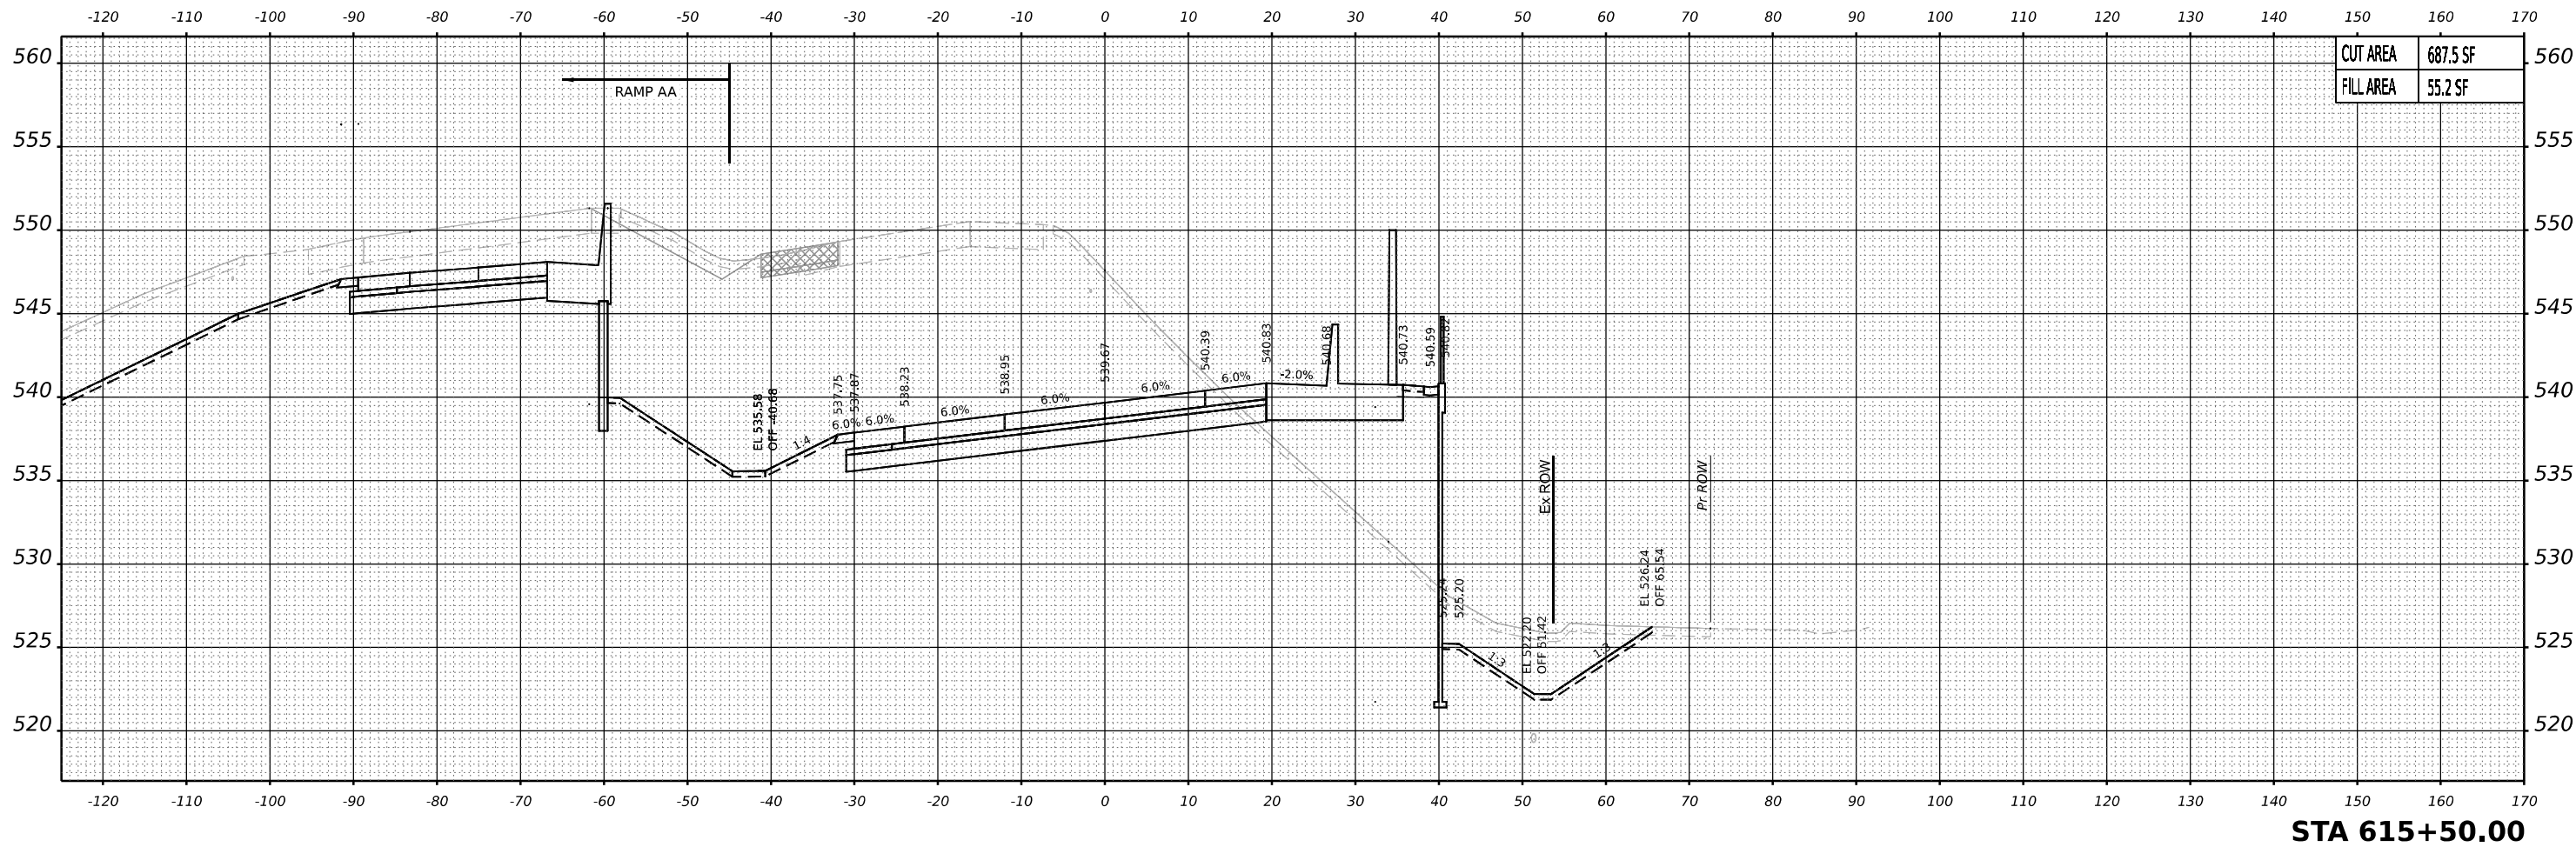

	PREVIOUSLY CONSTRUCTED TEMPORARY PAVEMENT			TEMPORARY PAVEMENT TO BE REMOVED IN A LATER STAGE	
	USER NAME		= mmkabera	DESIGNED	
	DRAWN		- M	M	
	PLOT SCALE		= 0.16666667 ' / in.	CHECKED	
PLOT DATE		= 10/2/7/2025	DATE		- 10/2/7/2025


NOTES:
1. PROPOSED DRAINAGE ELEMENTS SHOWN ARE REPRESENTATIVE OF THE FINAL CONDITION. PLEASE REFER TO DRAINAGE PLANS AND EROSION AND SEDIMENT CONTROL PLANS FOR CONSTRUCTION STAGING AND TIMING OF INSTALLATION OF PROPOSED DRAINAGE ELEMENTS.
2. TOPSOIL, EXISTING PAVEMENT, AND TEMPORARY PAVEMENT SHOWN BELOW PROPOSED EMBANKMENT SHALL BE REMOVED PRIOR TO PLACING THE EMBANKMENT.

STATE OF ILLINOIS
DEPARTMENT OF TRANSPORTATION

CROSS SECTIONS - STAGE 5
RAMP A

SCALE: 10:H 5:V SHEET 20 OF 25 SHEETS STA. TO STA.

F.A.I. RTE.	SECTION	COUNTY	TOTAL SHEETS	SHEET NO.
80	2017-057F	WILL	1342	1305
CONTRACT NO. 62F94				
ILLINOIS FED. AID PROJECT				

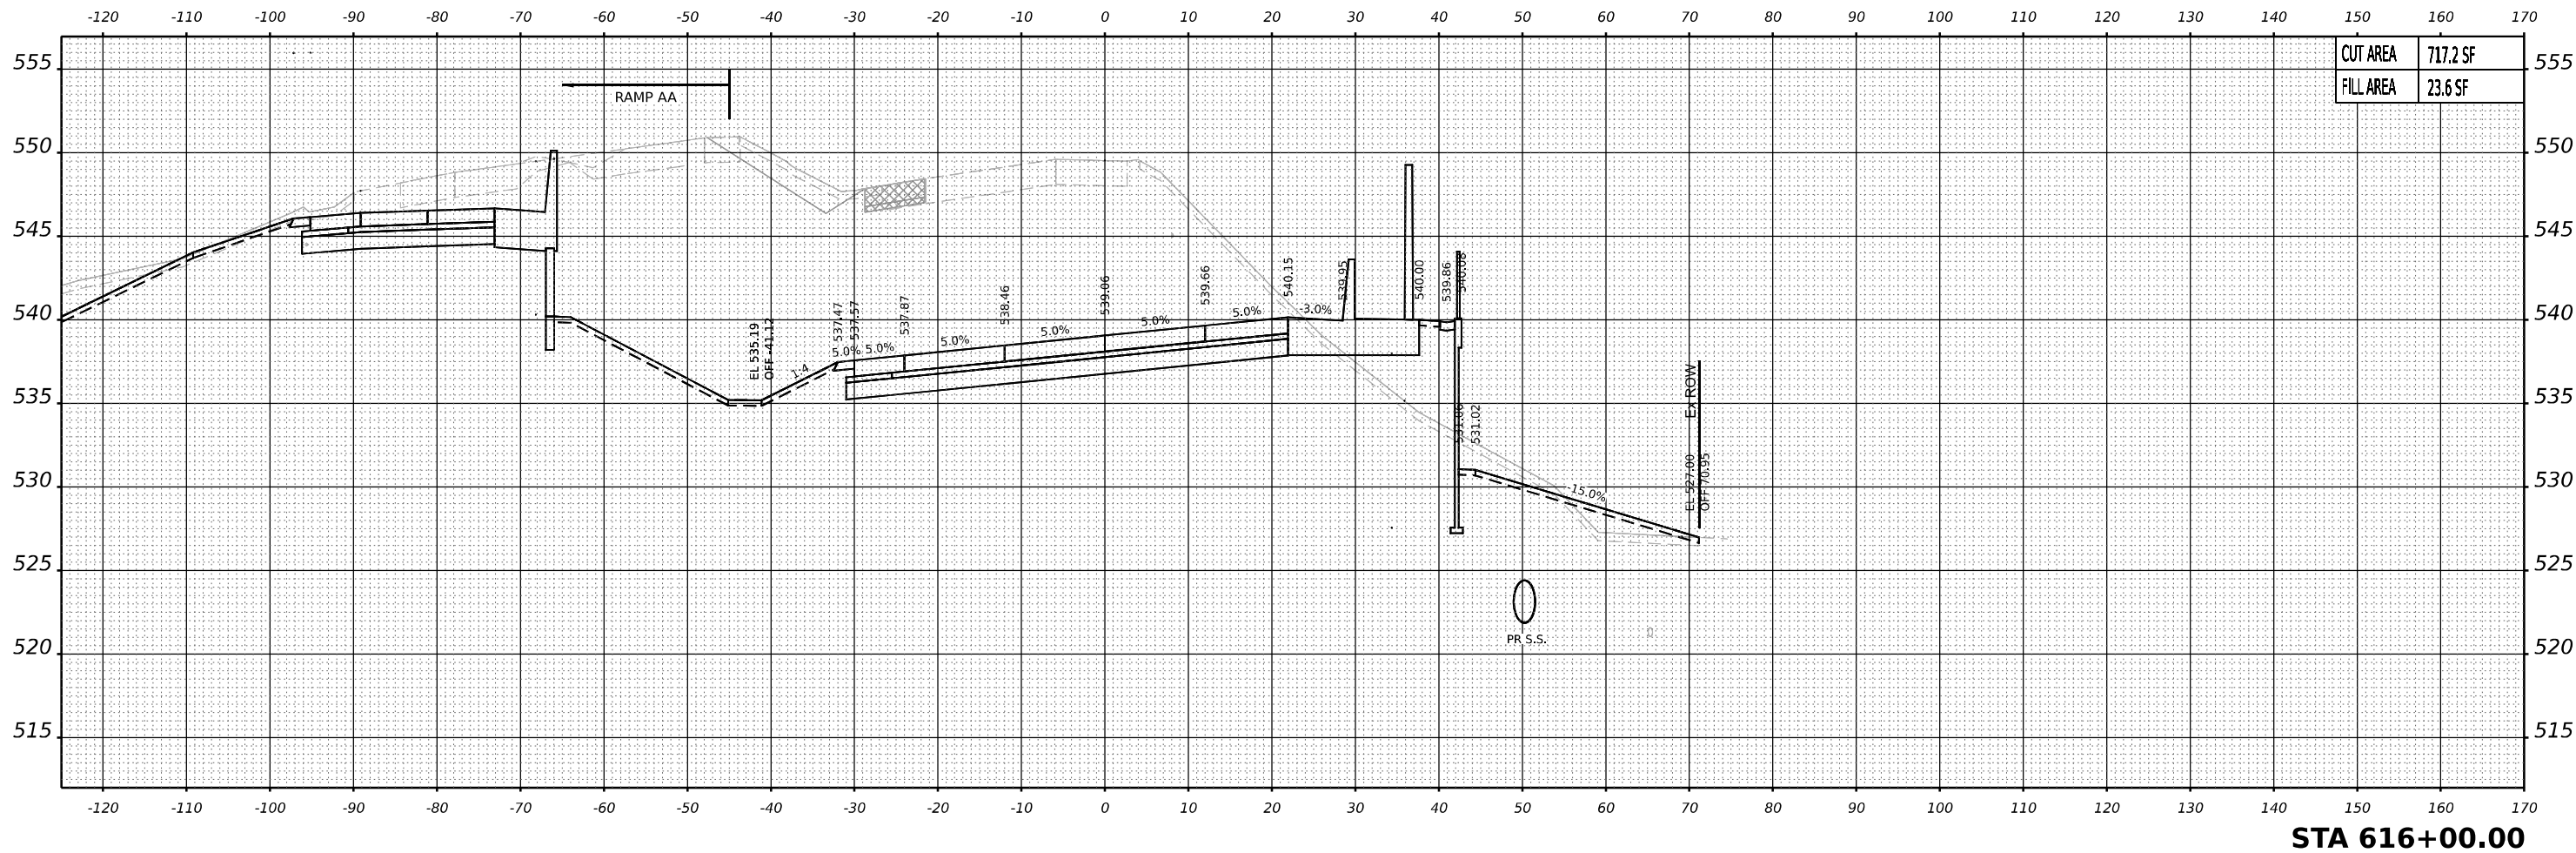

	PREVIOUSLY CONSTRUCTED TEMPORARY PAVEMENT		TEMPORARY PAVEMENT TO BE REMOVED IN A LATER STAGE	
	USER NAME	= mmkabera	DESIGNED -	MMK
	DRAWN -	MMK	REVISED -	
	PLOT SCALE	= 0.16666667 ' / in.	CHECKED -	JIR
	PLOT DATE	= 10/27/2025	DATE -	10/31/25

NOTES:
1. PROPOSED DRAINAGE ELEMENTS SHOWN ARE REPRESENTATIVE OF THE FINAL CONDITION. PLEASE REFER TO DRAINAGE PLANS AND EROSION AND SEDIMENT CONTROL PLANS FOR CONSTRUCTION STAGING AND TIMING OF INSTALLATION OF PROPOSED DRAINAGE ELEMENTS.


2. TOPSOIL, EXISTING PAVEMENT, AND TEMPORARY PAVEMENT SHOWN BELOW PROPOSED EMBANKMENT SHALL BE REMOVED PRIOR TO PLACING THE EMBANKMENT.

STATE OF ILLINOIS
DEPARTMENT OF TRANSPORTATION


CROSS SECTIONS - STAGE 5
RAMP A

SCALE: 10:H 5:V SHEET 21 OF 25 SHEETS STA. TO STA.

F.A.I. RTE.	SECTION	COUNTY	TOTAL SHEETS	SHEET NO.
80	2017-057F	WILL	1342	1306
CONTRACT NO. 62F94				
ILLINOIS FED. AID PROJECT				

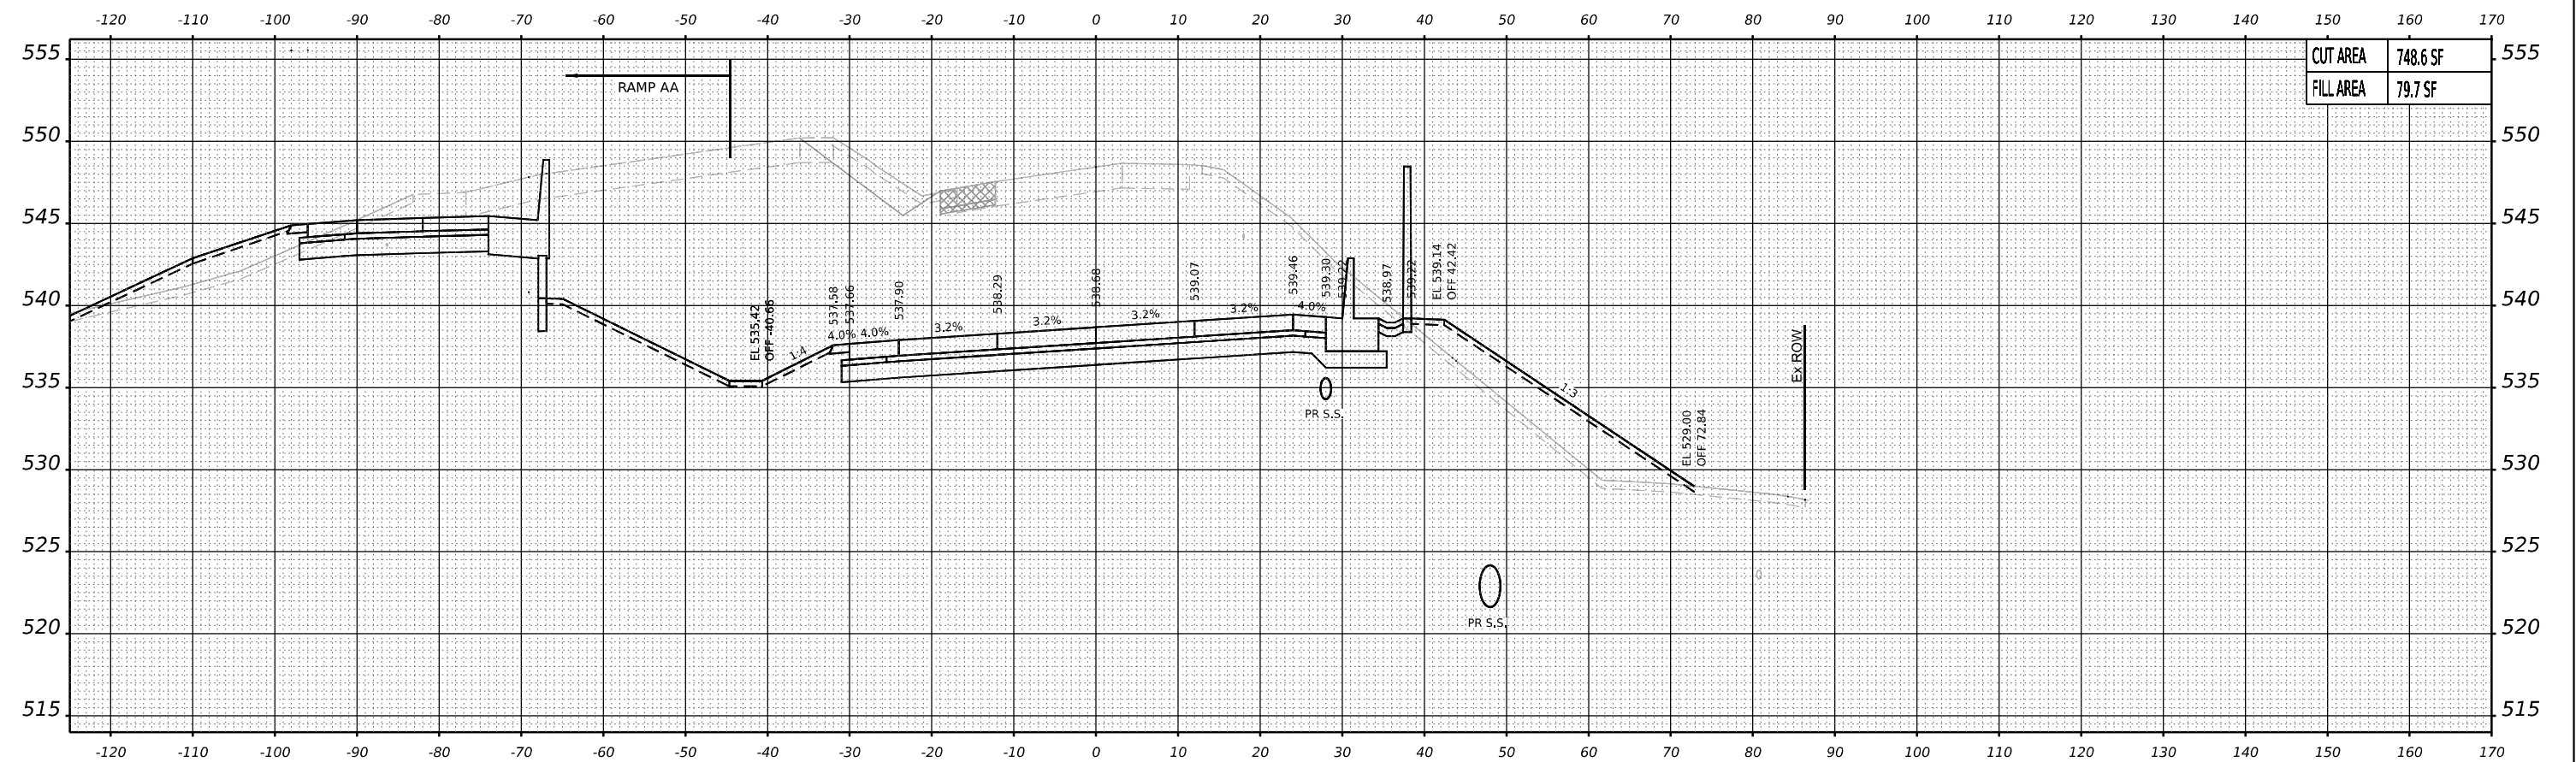

STA 616+50.00

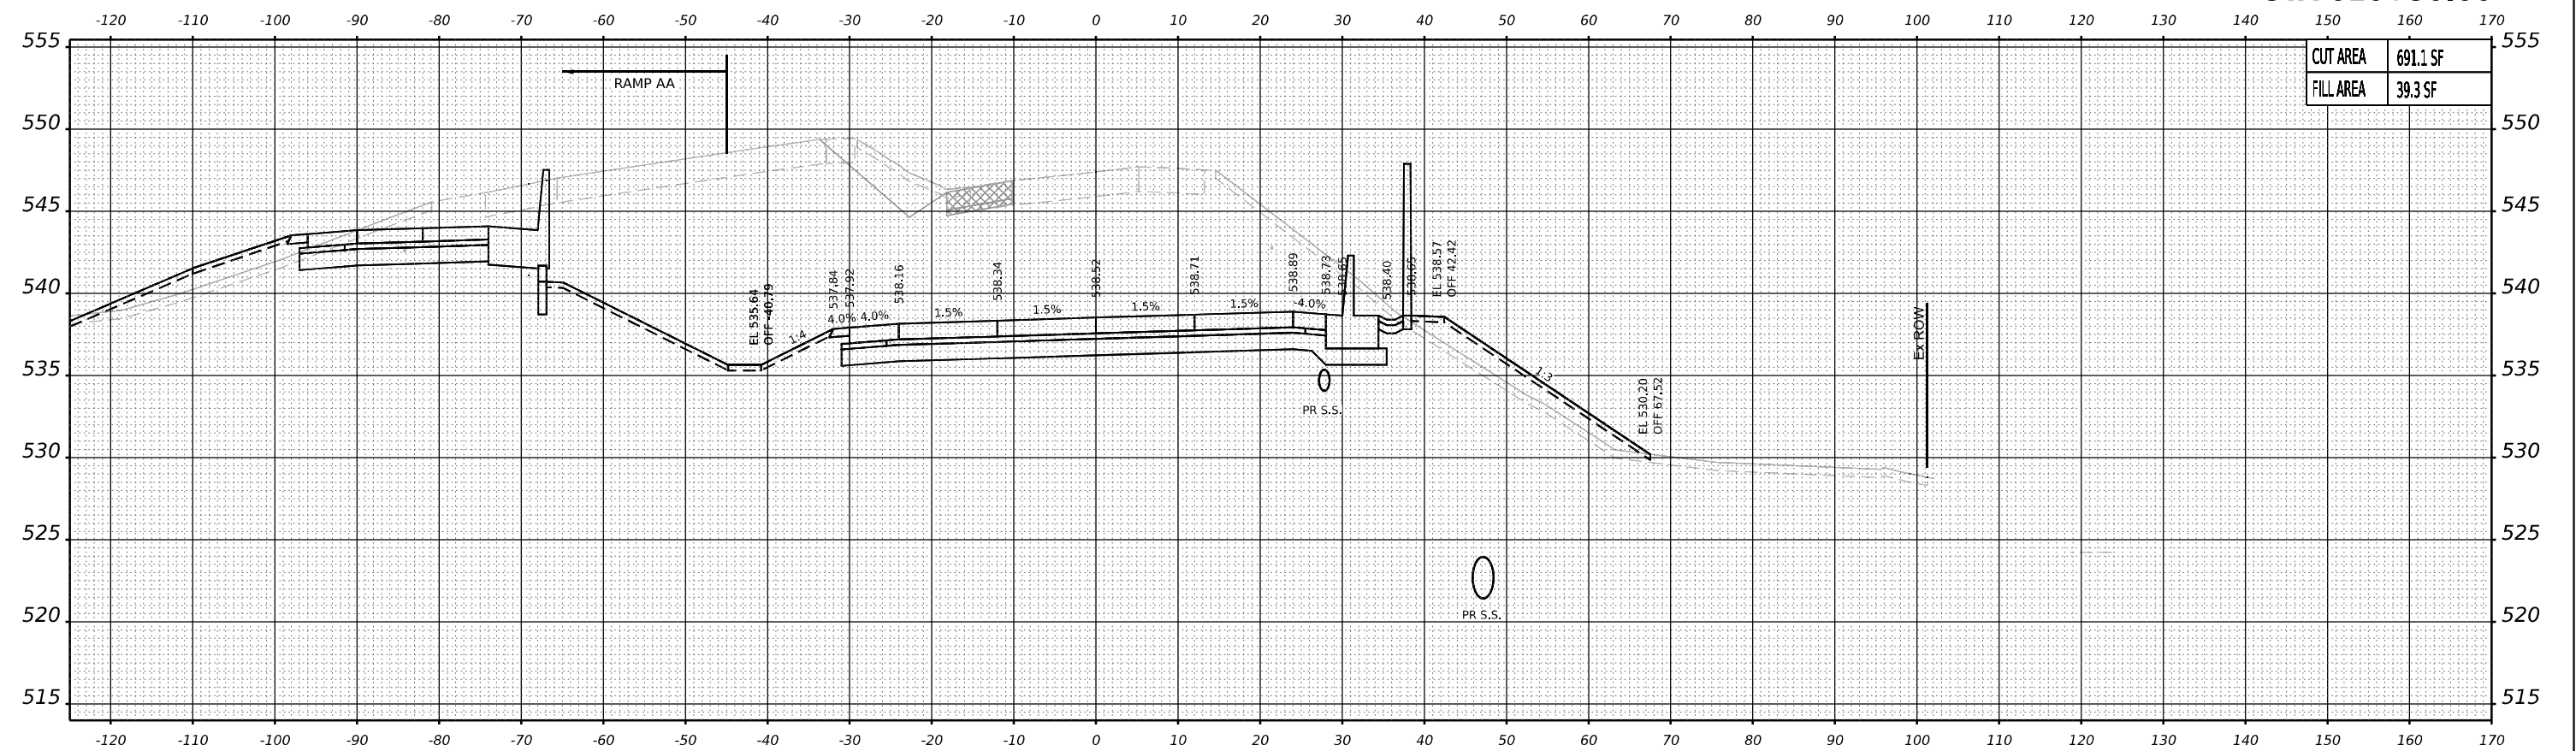

STA 617+00.00

 PREVIOUSLY CONSTRUCTED
TEMPORARY PAVEMENT
  TEMPORARY PAVEMENT TO BE REMOVED
IN A LATER STAGE

NOTES:
1. PROPOSED DRAINAGE ELEMENTS SHOWN ARE REPRESENTATIVE OF THE FINAL CONDITION.
PLEASE REFER TO DRAINAGE PLANS AND EROSION AND SEDIMENT CONTROL PLANS FOR
CONSTRUCTION STAGING AND TIMING OF INSTALLATION OF PROPOSED DRAINAGE ELEMENTS.

2. TOPSOIL, EXISTING PAVEMENT, AND TEMPORARY PAVEMENT SHOWN BELOW PROPOSED EMBANKMENT SHALL BE REMOVED PRIOR TO PLACING THE EMBANKMENT.



USER NAME	= mmkabera
PLOT SCALE	= 0.16666667 ' / in.
PLOT DATE	= 10/27/2025

DESIGNED	-	MMK
DRAWN	-	MMK
CHECKED	-	JIR
DATE	-	10/31/25

REVISED	-
REVISED	-
REVISED	-
REVISED	-


**STATE OF ILLINOIS
DEPARTMENT OF TRANSPORTATION**

CROSS SECTIONS – STAGE 5
RAMP A



SCALE: 10:H 5:V	SHEET 22	OF 25	SHEETS	STA.	TO STA.
-----------------	----------	-------	--------	------	---------

F.A.I. RTE.	SECTION	COUNTY	TOTAL SHEETS	SHEET NO.
80	2017-057F	WILL	1342	1307
		CONTRACT NO. 62F94		
ILLINOIS		FED. AID PROJECT		

MODEL: Ramp A - 616+50.00 [Sheet]

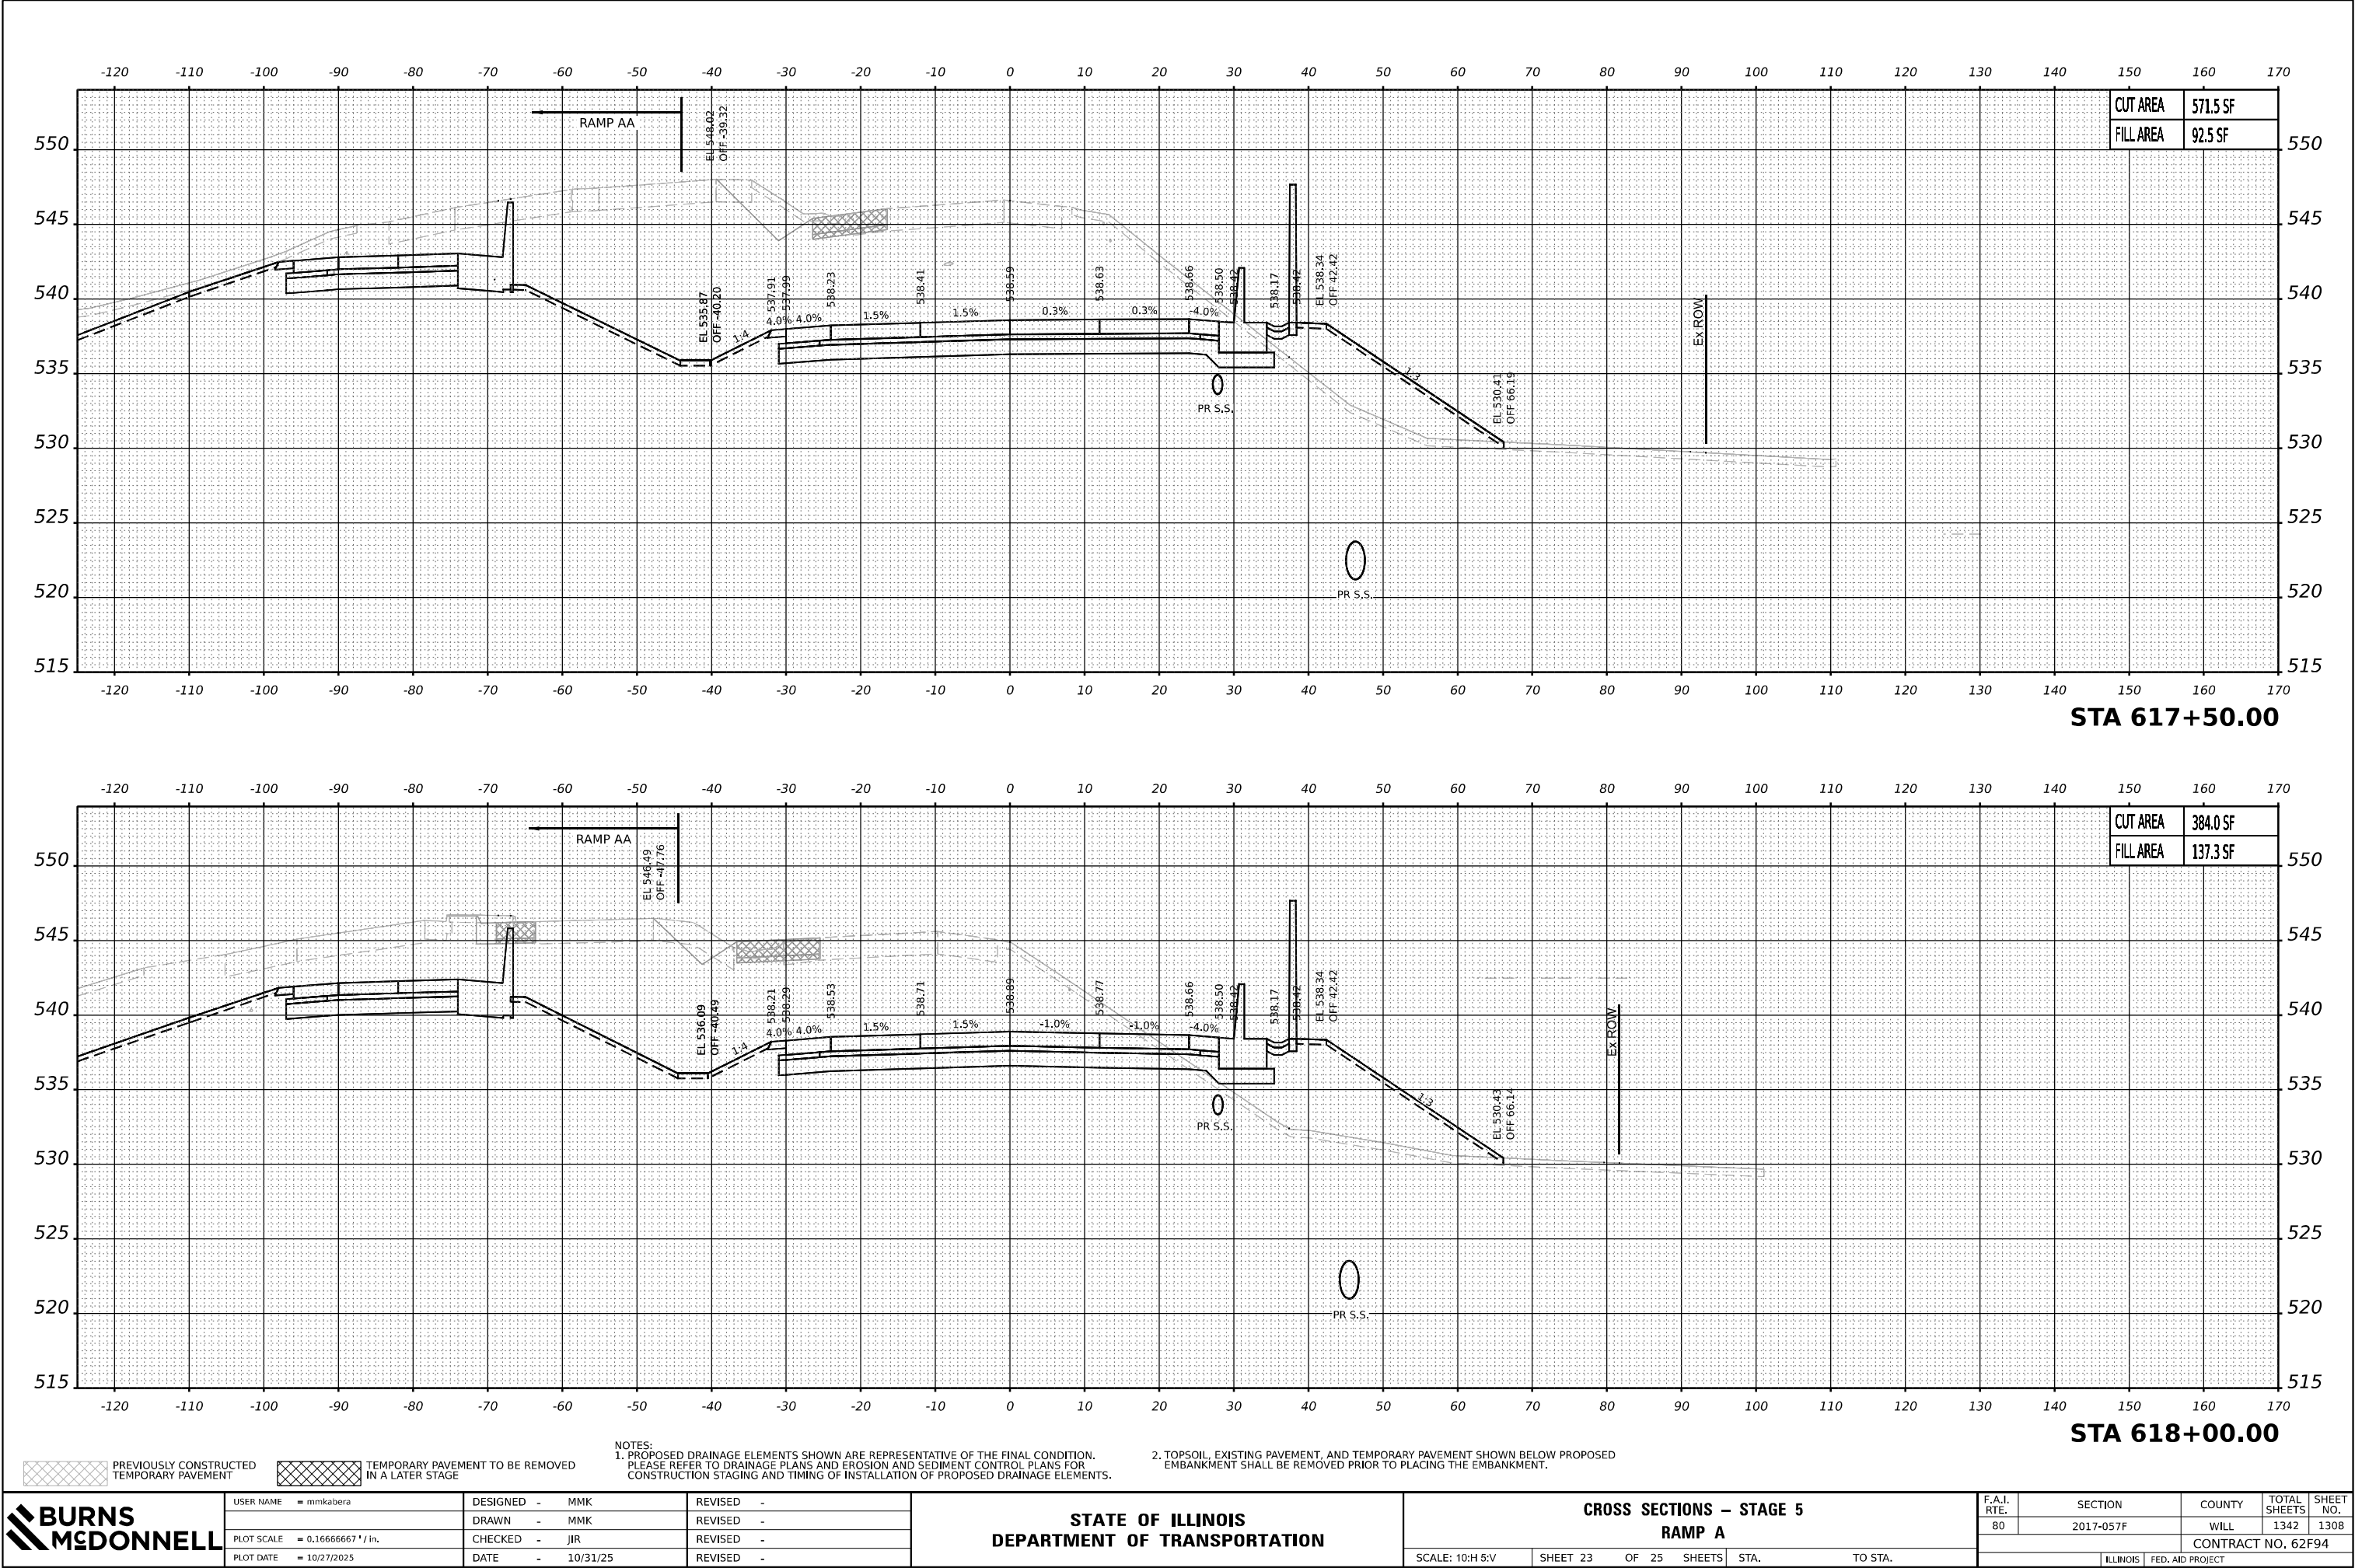

MODEL: Ramp A - 617+50.00 [Sheet]

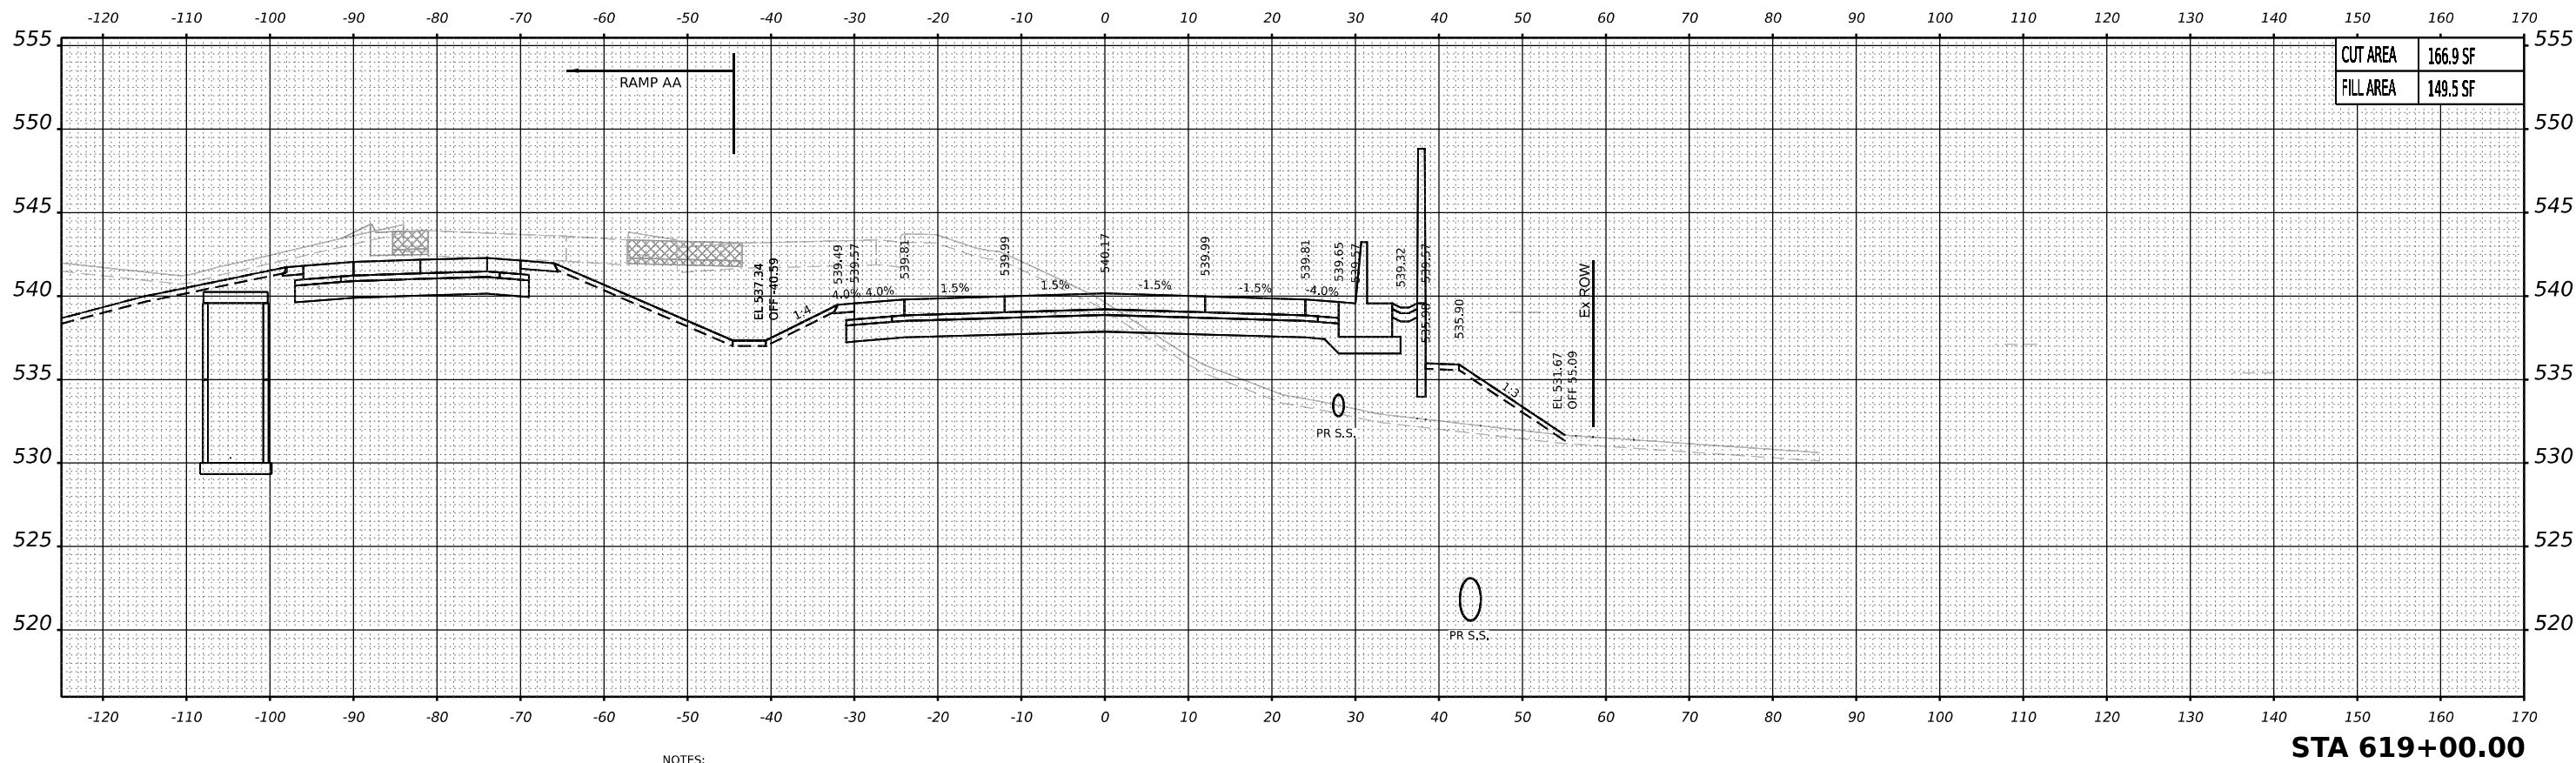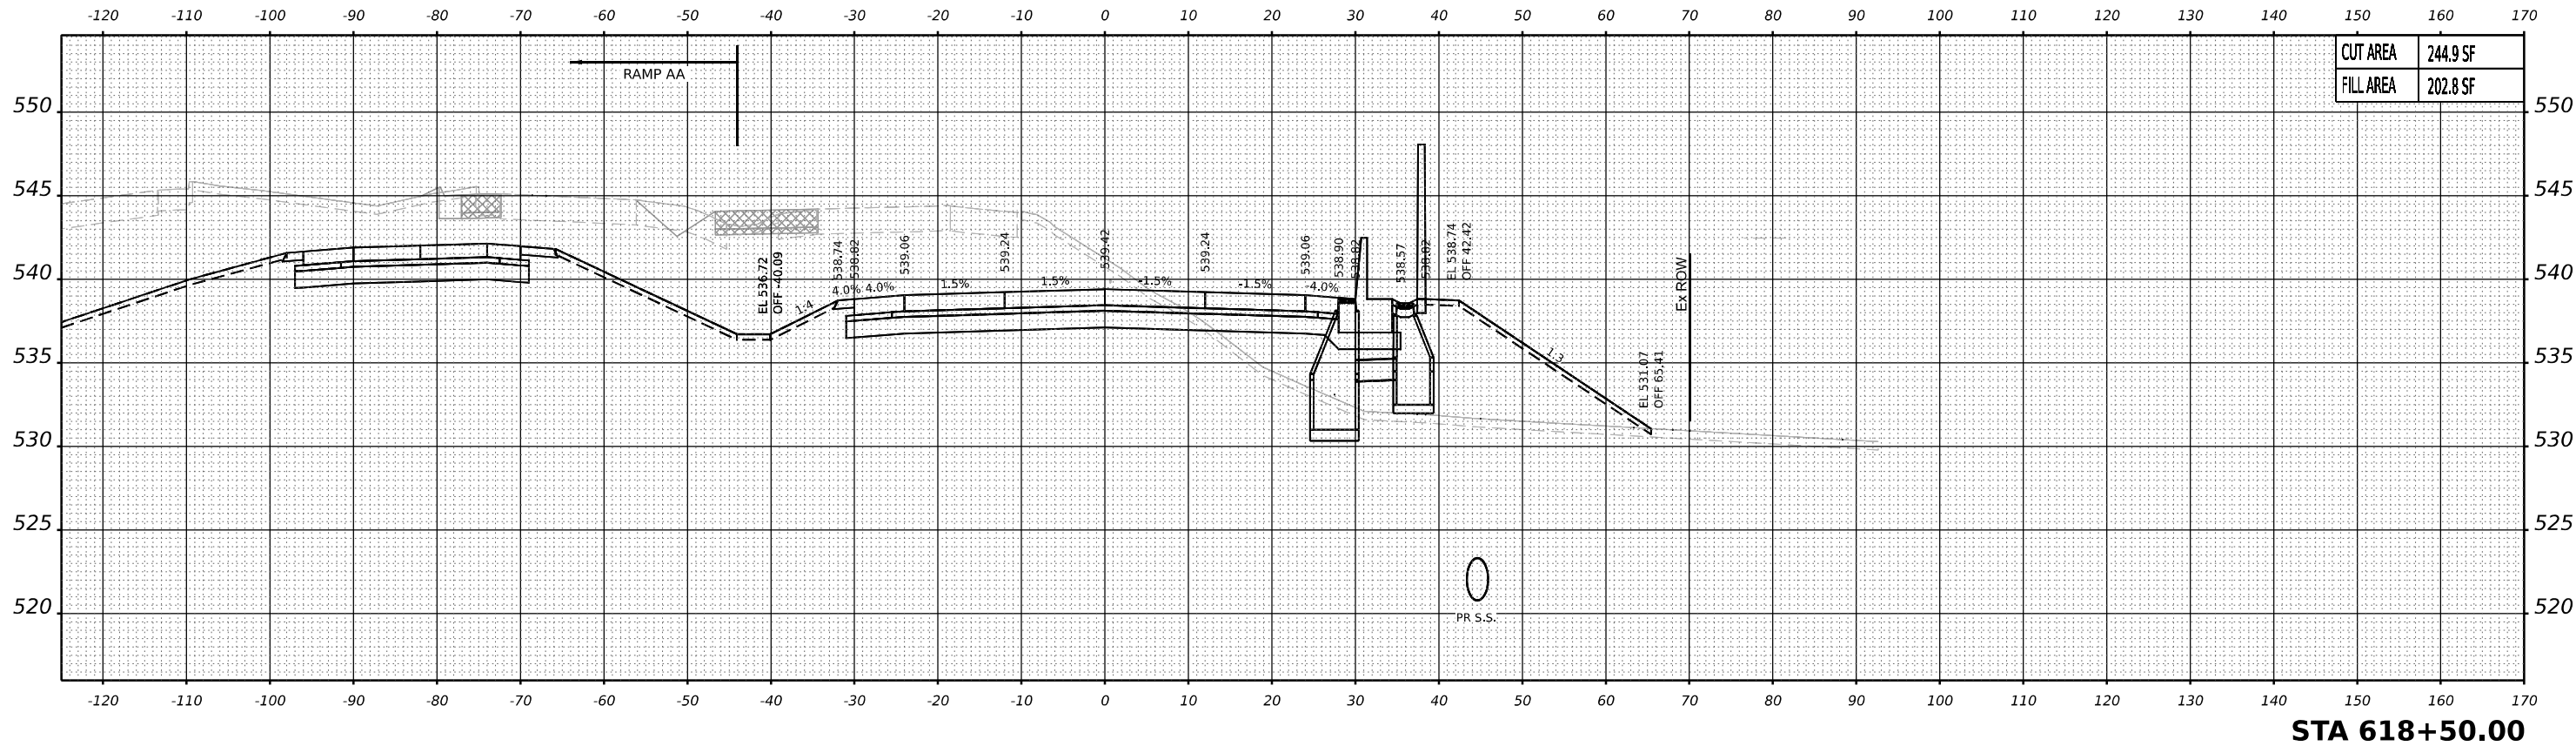

LEGEND:
PREVIOUSLY CONSTRUCTED TEMPORARY PAVEMENT
TEMPORARY PAVEMENT TO BE REMOVED IN A LATER STAGE

NOTES:
1. PROPOSED DRAINAGE ELEMENTS SHOWN ARE REPRESENTATIVE OF THE FINAL CONDITION. PLEASE REFER TO DRAINAGE PLANS AND EROSION AND SEDIMENT CONTROL PLANS FOR CONSTRUCTION STAGING AND TIMING OF INSTALLATION OF PROPOSED DRAINAGE ELEMENTS.
2. TOPSOIL, EXISTING PAVEMENT, AND TEMPORARY PAVEMENT SHOWN BELOW PROPOSED EMBANKMENT SHALL BE REMOVED PRIOR TO PLACING THE EMBANKMENT.




USER NAME	= mmkabera	DESIGNED -	MMK	REVISED -	
DRAWN -	MMK	REVIS			
PLOT SCALE	= 0.16666667 " / in.	CHECKED -	JIR	REVISED -	
PLOT DATE	= 10/27/2025	DATE -	10/31/25	REVISED -	

STATE OF ILLINOIS
DEPARTMENT OF TRANSPORTATION

CROSS SECTIONS - STAGE 5
RAMP A

SCALE: 10:H 5:V SHEET 24 OF 25 SHEETS STA. TO STA.

F.A.I. RTE.	SECTION	COUNTY	TOTAL SHEETS	SHEET NO.
80	2017-057F	WILL	1342	1309
CONTRACT NO. 62F94				
ILLINOIS FED. AID PROJECT				

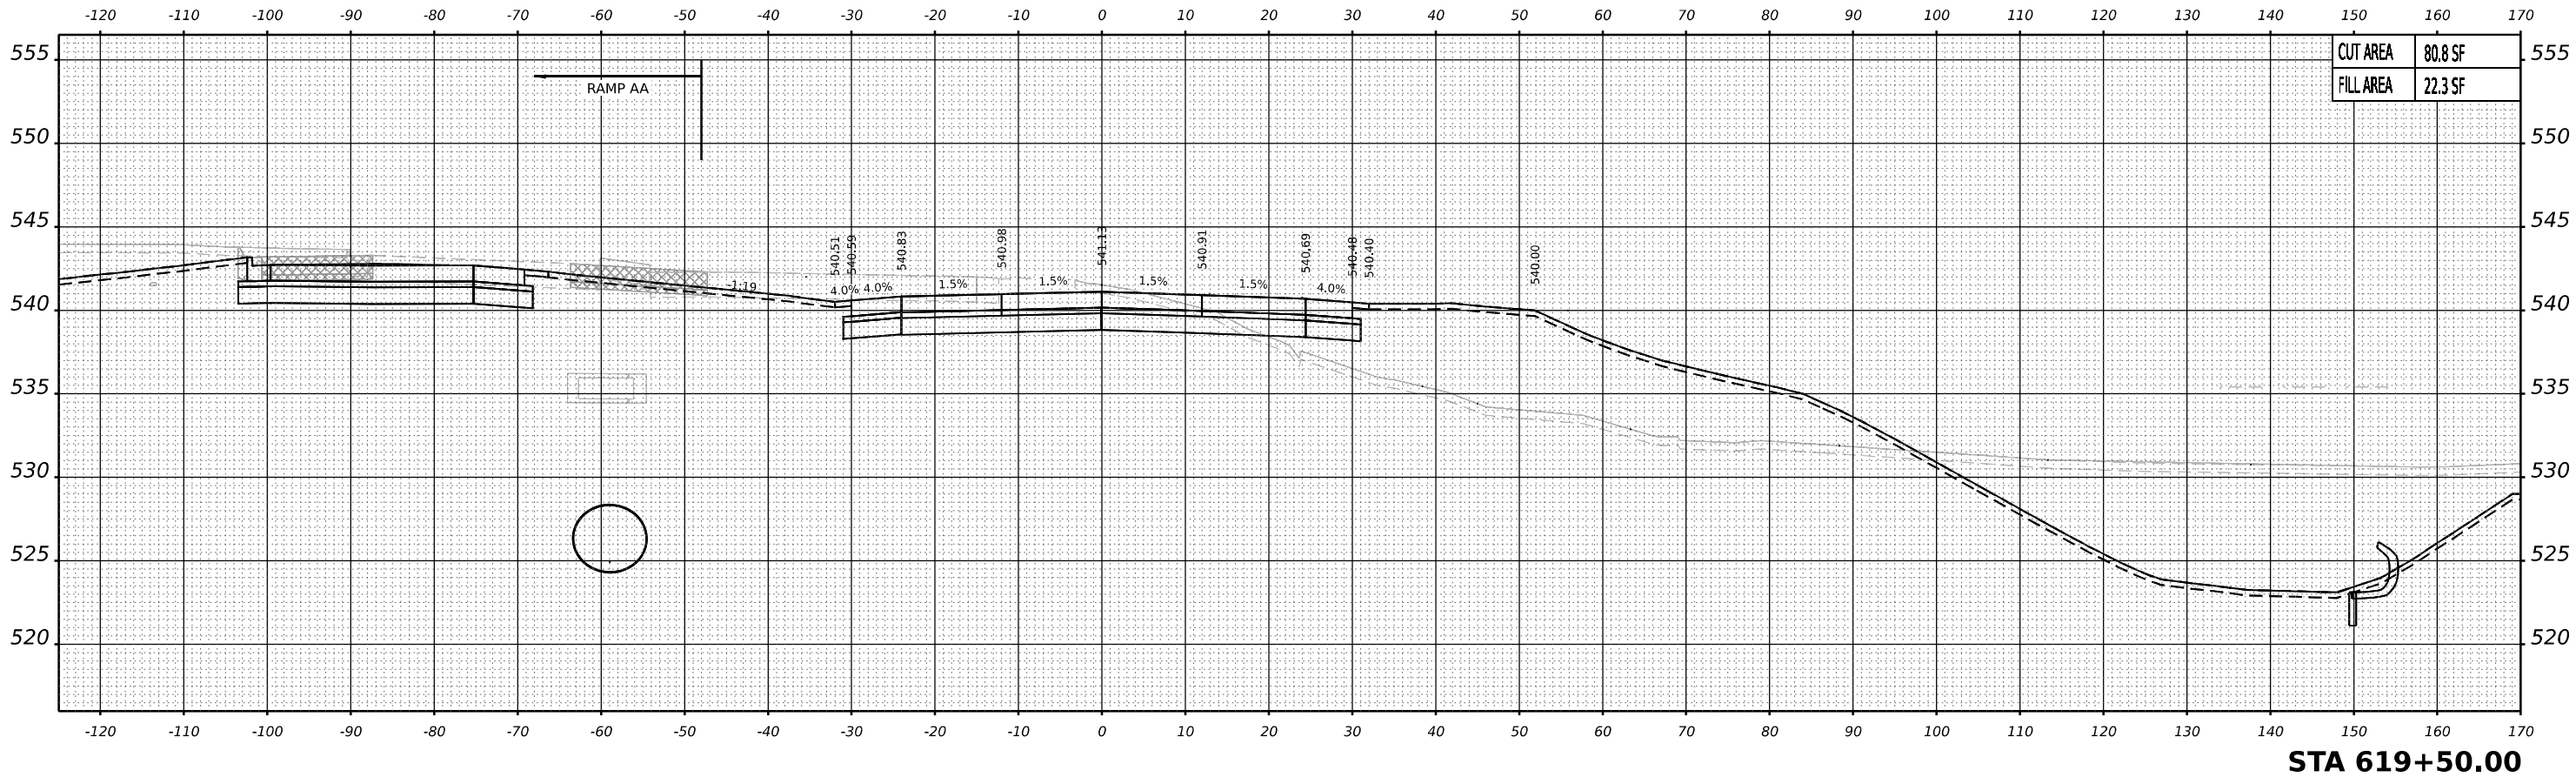

STA 619+50.00



USER NAME	= mmkabera
PLOT SCALE	= 0.16666667 ' / in.
PLOT DATE	= 10/27/2025

DESIGNED -	MMK
DRAWN -	MMK
CHECKED -	JIR
DATE -	10/31/25

REVISED -	
REVISED -	
REVISED -	
REVISED -	

STATE OF ILLINOIS
DEPARTMENT OF TRANSPORTATION

CROSS SECTIONS - STAGE 5
RAMP A



SCALE: 10:H 5:V SHEET 25 OF 25 SHEETS STA. TO STA.

F.A.I. RTE.	SECTION	COUNTY	TOTAL SHEETS	SHEET NO.
80	2017-057F	WILL	1342	1310
CONTRACT NO. 62F94				
ILLINOIS FED. AID PROJECT				

MODEL: Ramp A - 619+50.00 [Sheet]

NOTES:
1. PROPOSED DRAINAGE ELEMENTS SHOWN ARE REPRESENTATIVE OF THE FINAL CONDITION. PLEASE REFER TO DRAINAGE PLANS AND EROSION AND SEDIMENT CONTROL PLANS FOR CONSTRUCTION STAGING AND TIMING OF INSTALLATION OF PROPOSED DRAINAGE ELEMENTS.

2. TOPSOIL, EXISTING PAVEMENT, AND TEMPORARY PAVEMENT SHOWN BELOW PROPOSED EMBANKMENT SHALL BE REMOVED PRIOR TO PLACING THE EMBANKMENT.

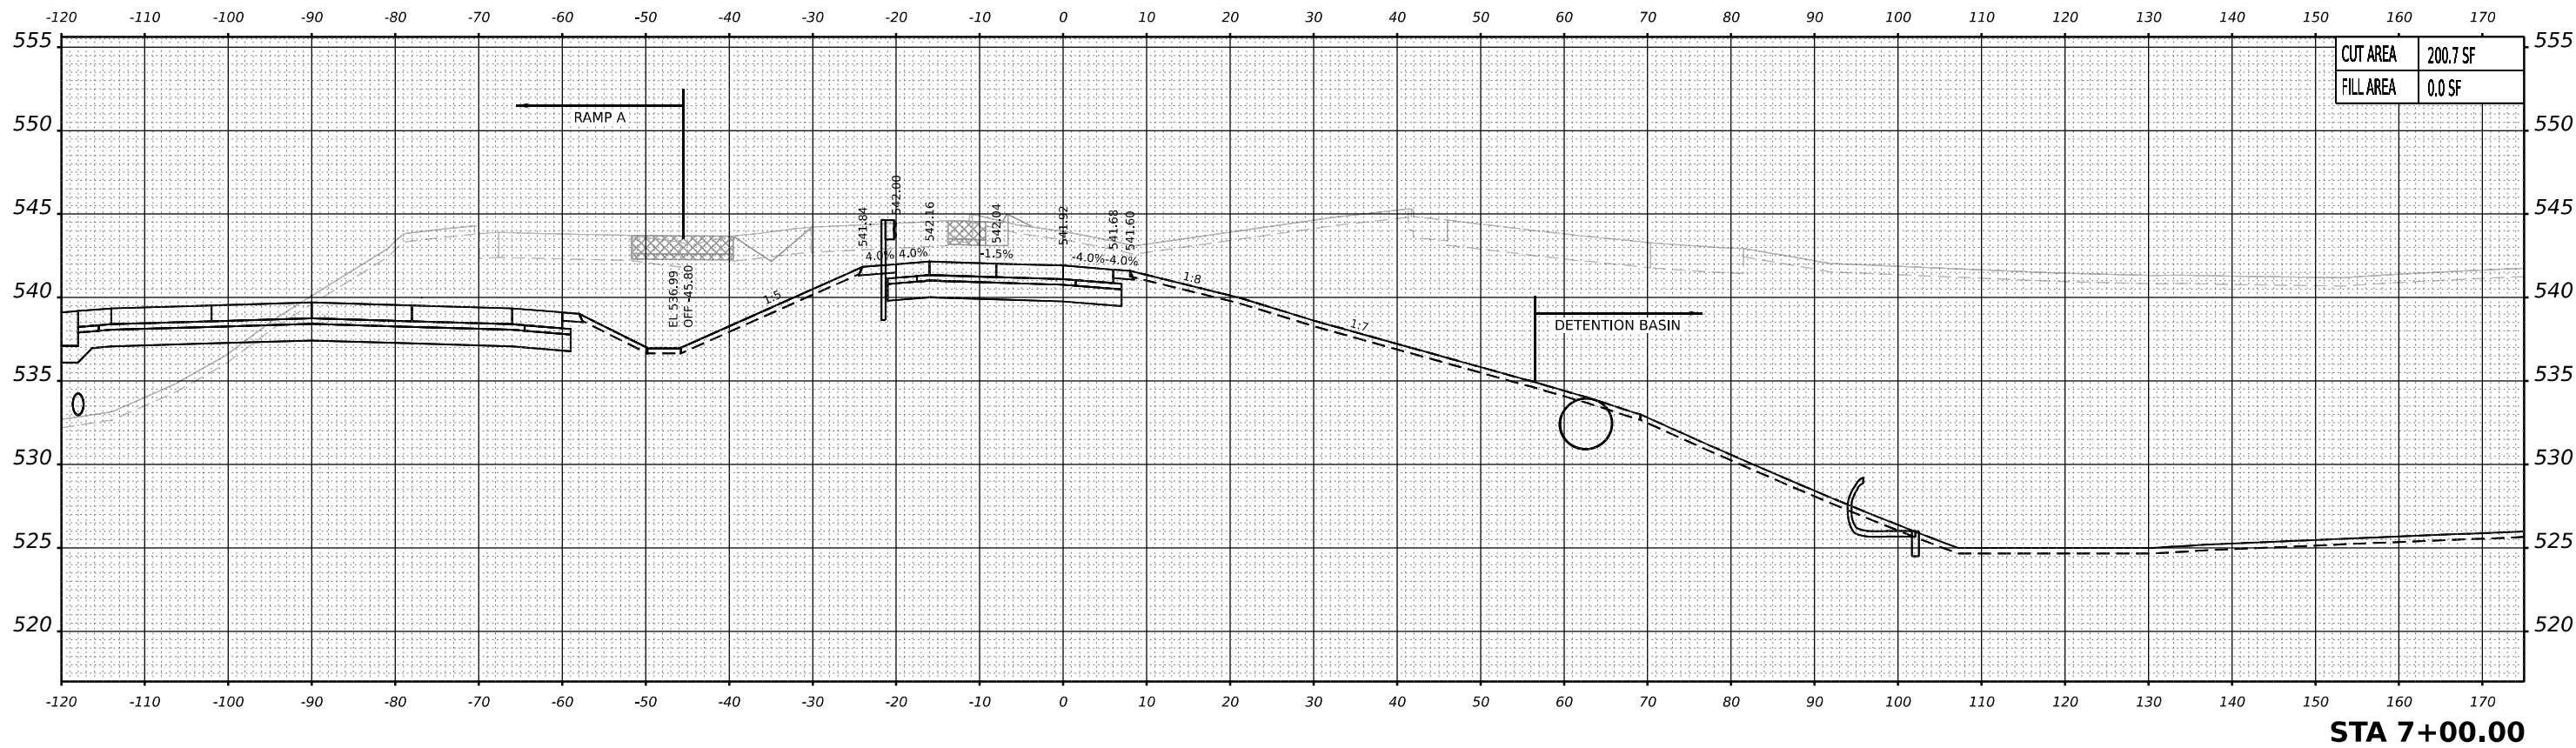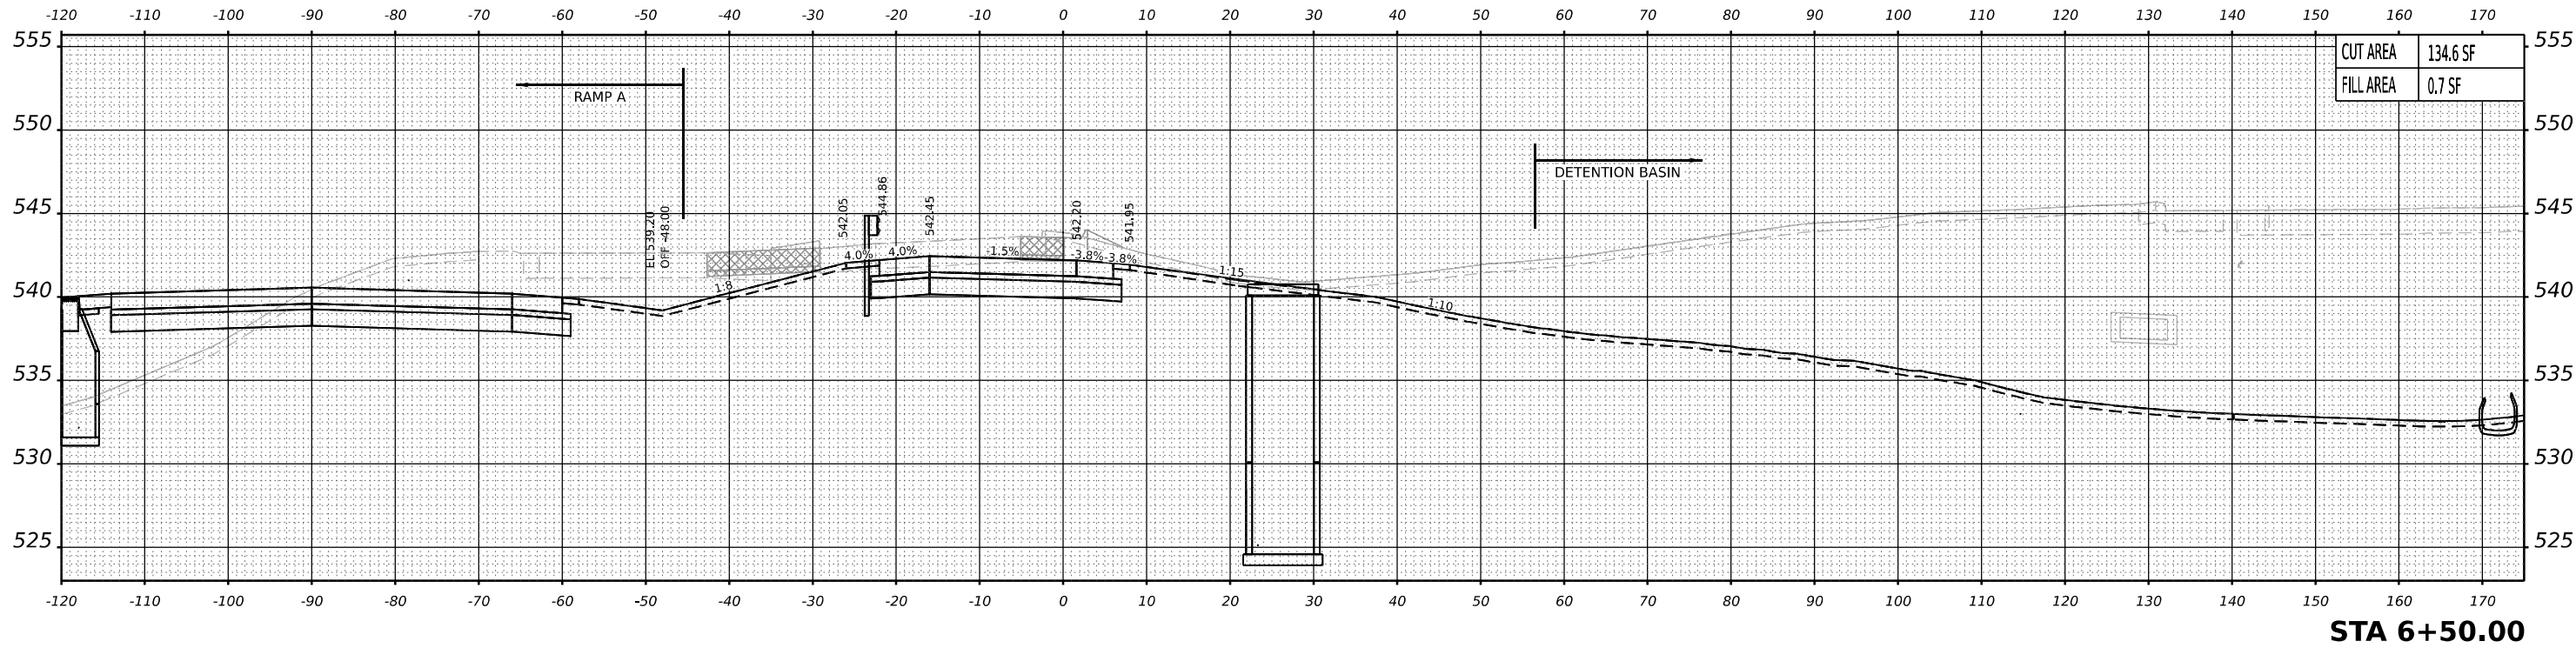

PREVIOUSLY CONSTRUCTED TEMPORARY PAVEMENT

TEMPORARY PAVEMENT TO BE REMOVED IN A LATER STAGE

NOTES:
1. PROPOSED DRAINAGE ELEMENTS SHOWN ARE REPRESENTATIVE OF THE FINAL CONDITION. PLEASE REFER TO DRAINAGE PLANS AND EROSION AND SEDIMENT CONTROL PLANS FOR CONSTRUCTION STAGING AND TIMING OF INSTALLATION OF PROPOSED DRAINAGE ELEMENTS.
2. TOPSOIL, EXISTING PAVEMENT, AND TEMPORARY PAVEMENT SHOWN BELOW PROPOSED EMBANKMENT SHALL BE REMOVED PRIOR TO PLACING THE EMBANKMENT.



USER NAME	= mmkabera	DESIGNED -	MMK	REVISED -	
DRAWN -	MMK	REVISIED -			
PLOT SCALE	= 0.16666667 ' / in.	CHECKED -	JIR	REVISED -	
PLOT DATE	= 10/27/2025	DATE -	10/31/25	REVISED -	



STATE OF ILLINOIS
DEPARTMENT OF TRANSPORTATION

CROSS SECTIONS - STAGE 5
RAMP AA

SCALE: 10'H=5'V SHEET 1 OF 16 SHEETS STA. TO STA.

F.A.I. RTE.	SECTION	COUNTY	TOTAL SHEETS	SHEET NO.
80	2017-057F	WILL	1342	1311
CONTRACT NO. 62F94				
ILLINOIS FED. AID PROJECT				

MODEL: Ramp AA - 6+50.00 [Sheet]

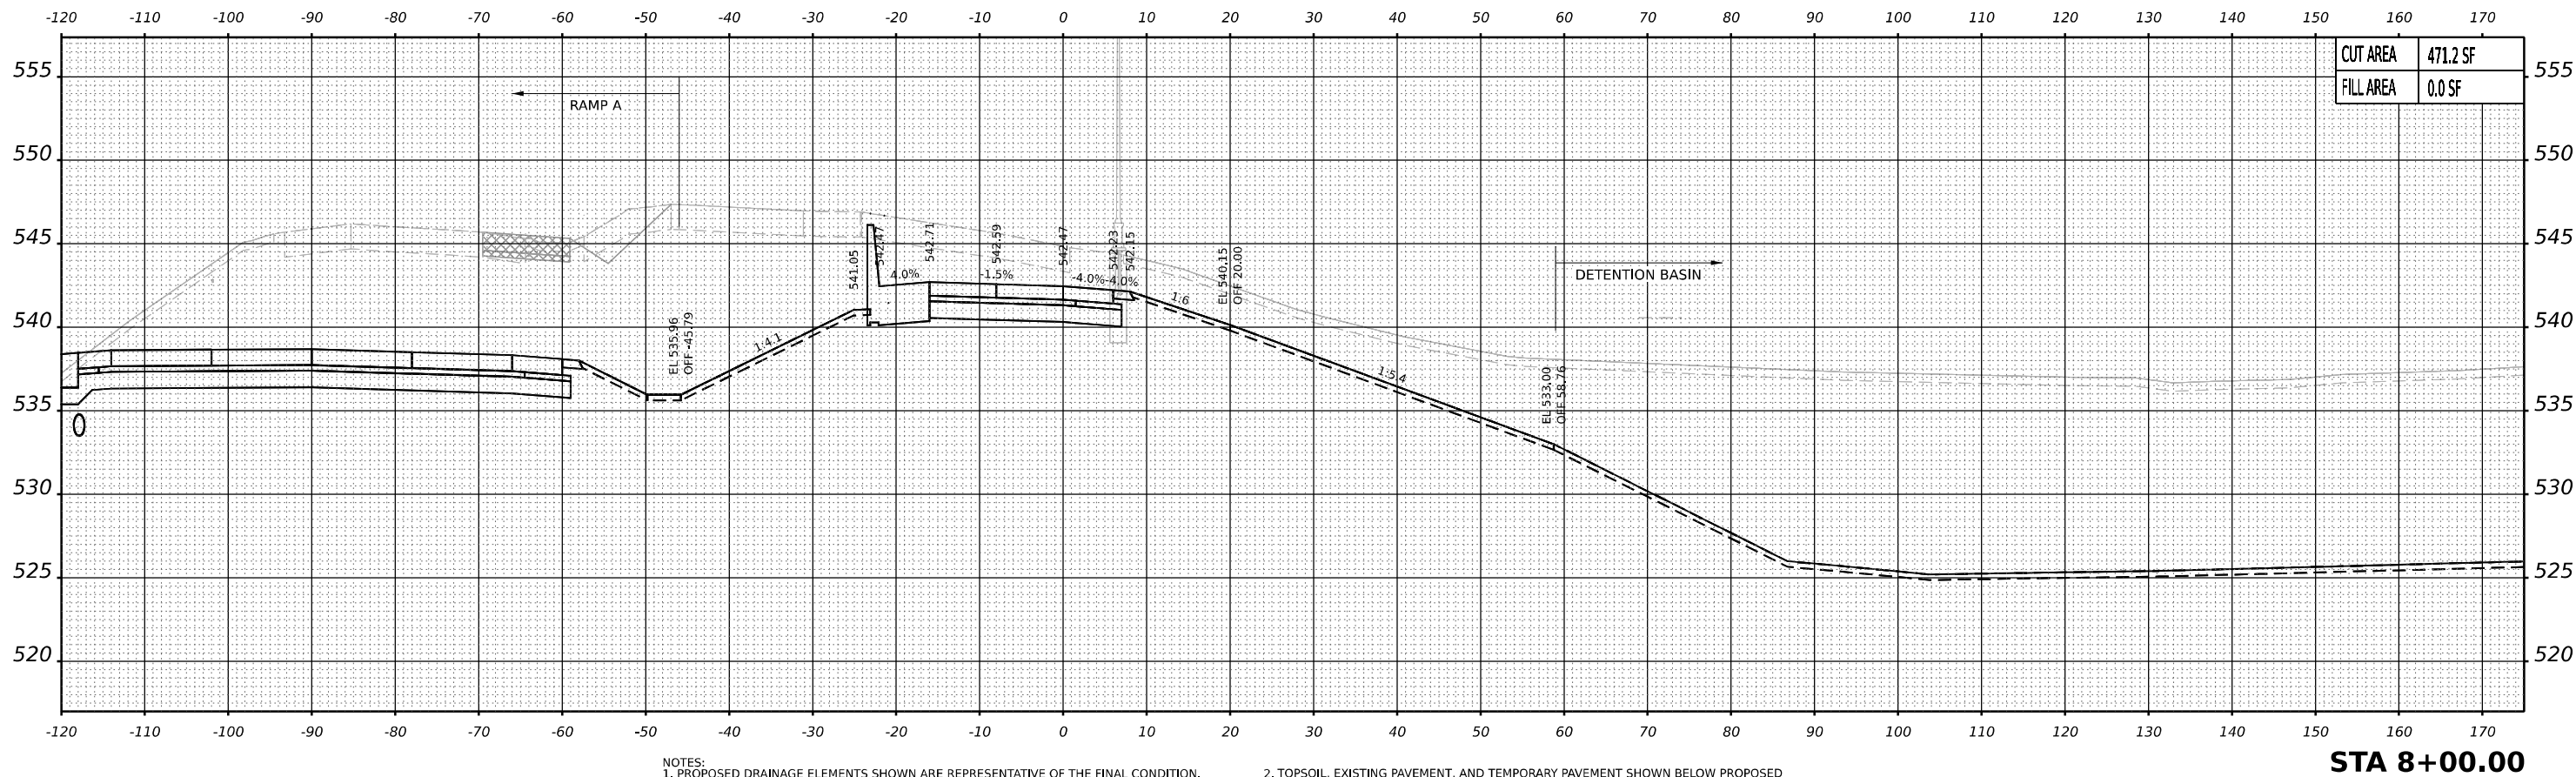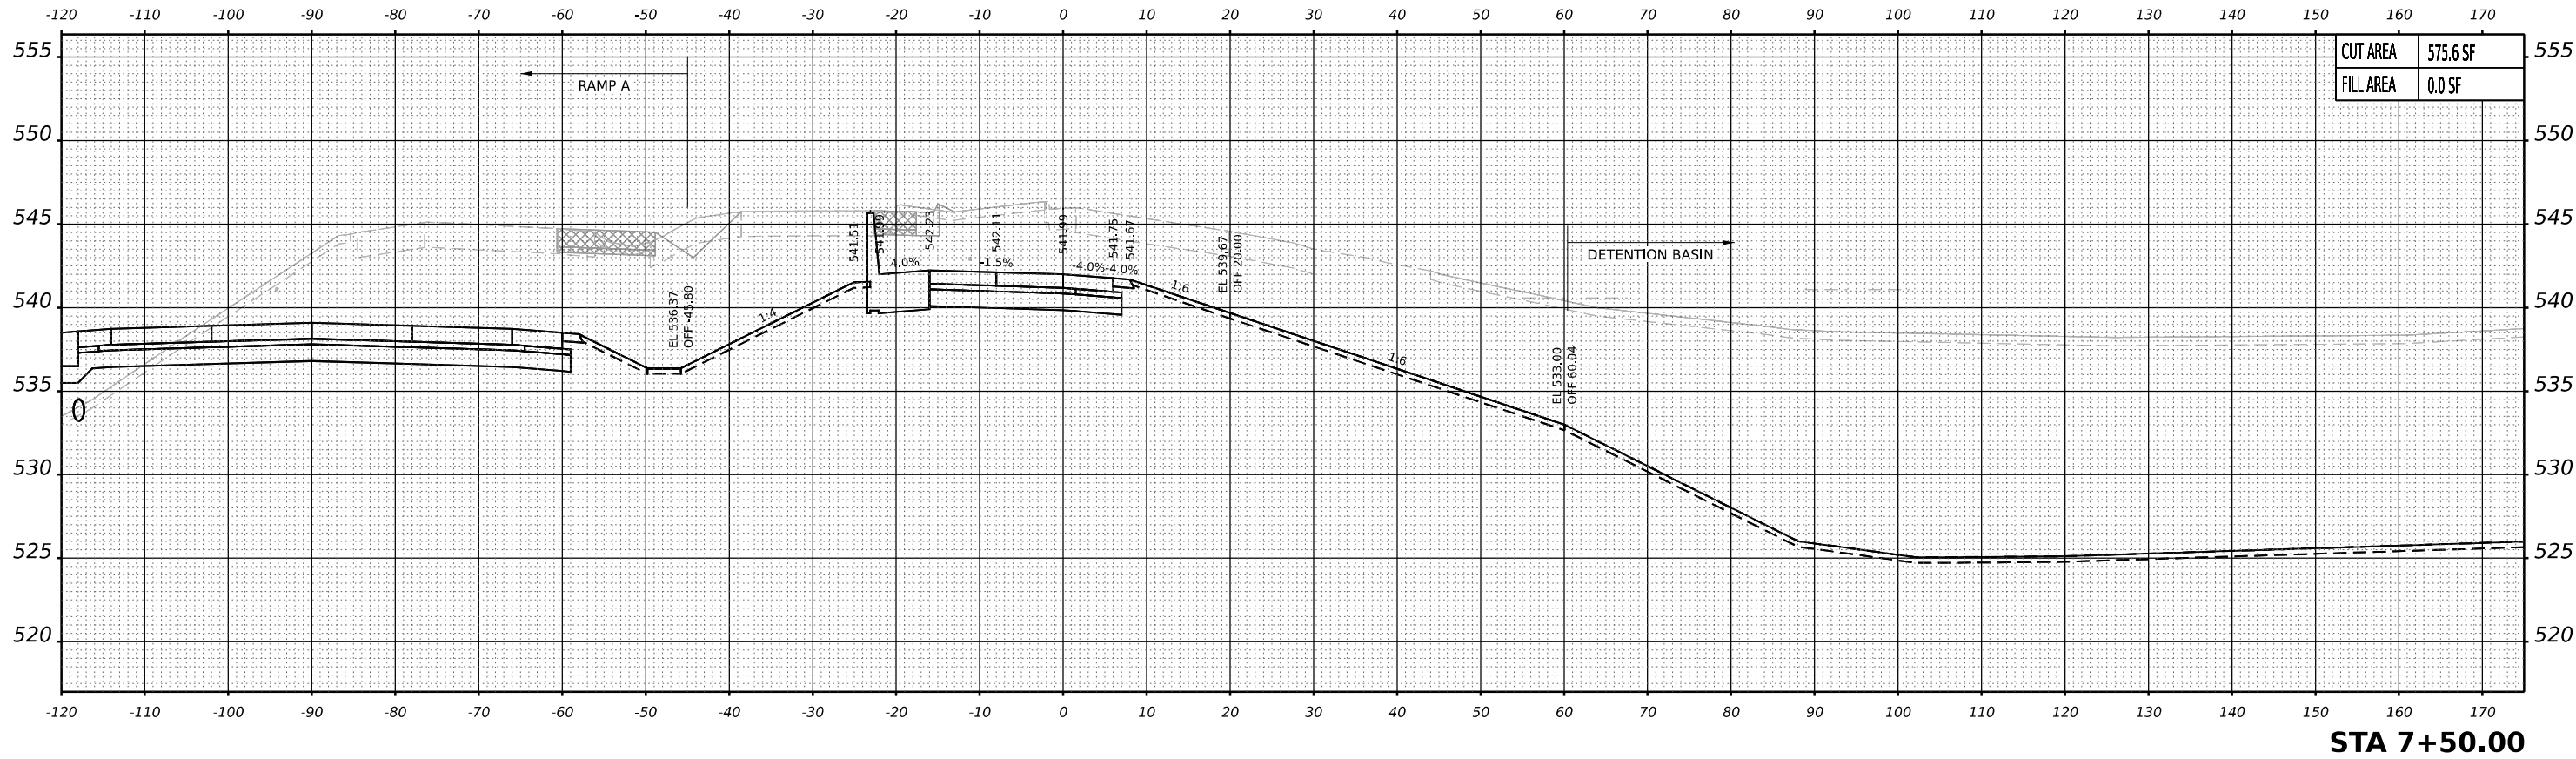

PREVIOUSLY CONSTRUCTED TEMPORARY PAVEMENT

TEMPORARY PAVEMENT TO BE REMOVED IN A LATER STAGE

NOTES:
1. PROPOSED DRAINAGE ELEMENTS SHOWN ARE REPRESENTATIVE OF THE FINAL CONDITION. PLEASE REFER TO DRAINAGE PLANS AND EROSION AND SEDIMENT CONTROL PLANS FOR CONSTRUCTION STAGING AND TIMING OF INSTALLATION OF PROPOSED DRAINAGE ELEMENTS.
2. TOPSOIL, EXISTING PAVEMENT, AND TEMPORARY PAVEMENT SHOWN BELOW PROPOSED EMBANKMENT SHALL BE REMOVED PRIOR TO PLACING THE EMBANKMENT.




USER NAME	= mmkabera	DESIGNED -	MMK	REVISED -	
		DRAWN -	MMK	REVISED -	
PLOT SCALE	= 0.16666667 " / in.	CHECKED -	JIR	REVISED -	
PLOT DATE	= 10/27/2025	DATE -	10/31/25	REVISED -	

STATE OF ILLINOIS
DEPARTMENT OF TRANSPORTATION


CROSS SECTIONS – STAGE 5
RAMP AA

SCALE: 10:H 5:V SHEET 2 OF 16 SHEETS STA. TO STA.

F.A.I. RTE.	SECTION	COUNTY	TOTAL SHEETS	SHEET NO.
80	2017-057F	WILL	1342	1312
CONTRACT NO. 62F94				
ILLINOIS FED. AID PROJECT				

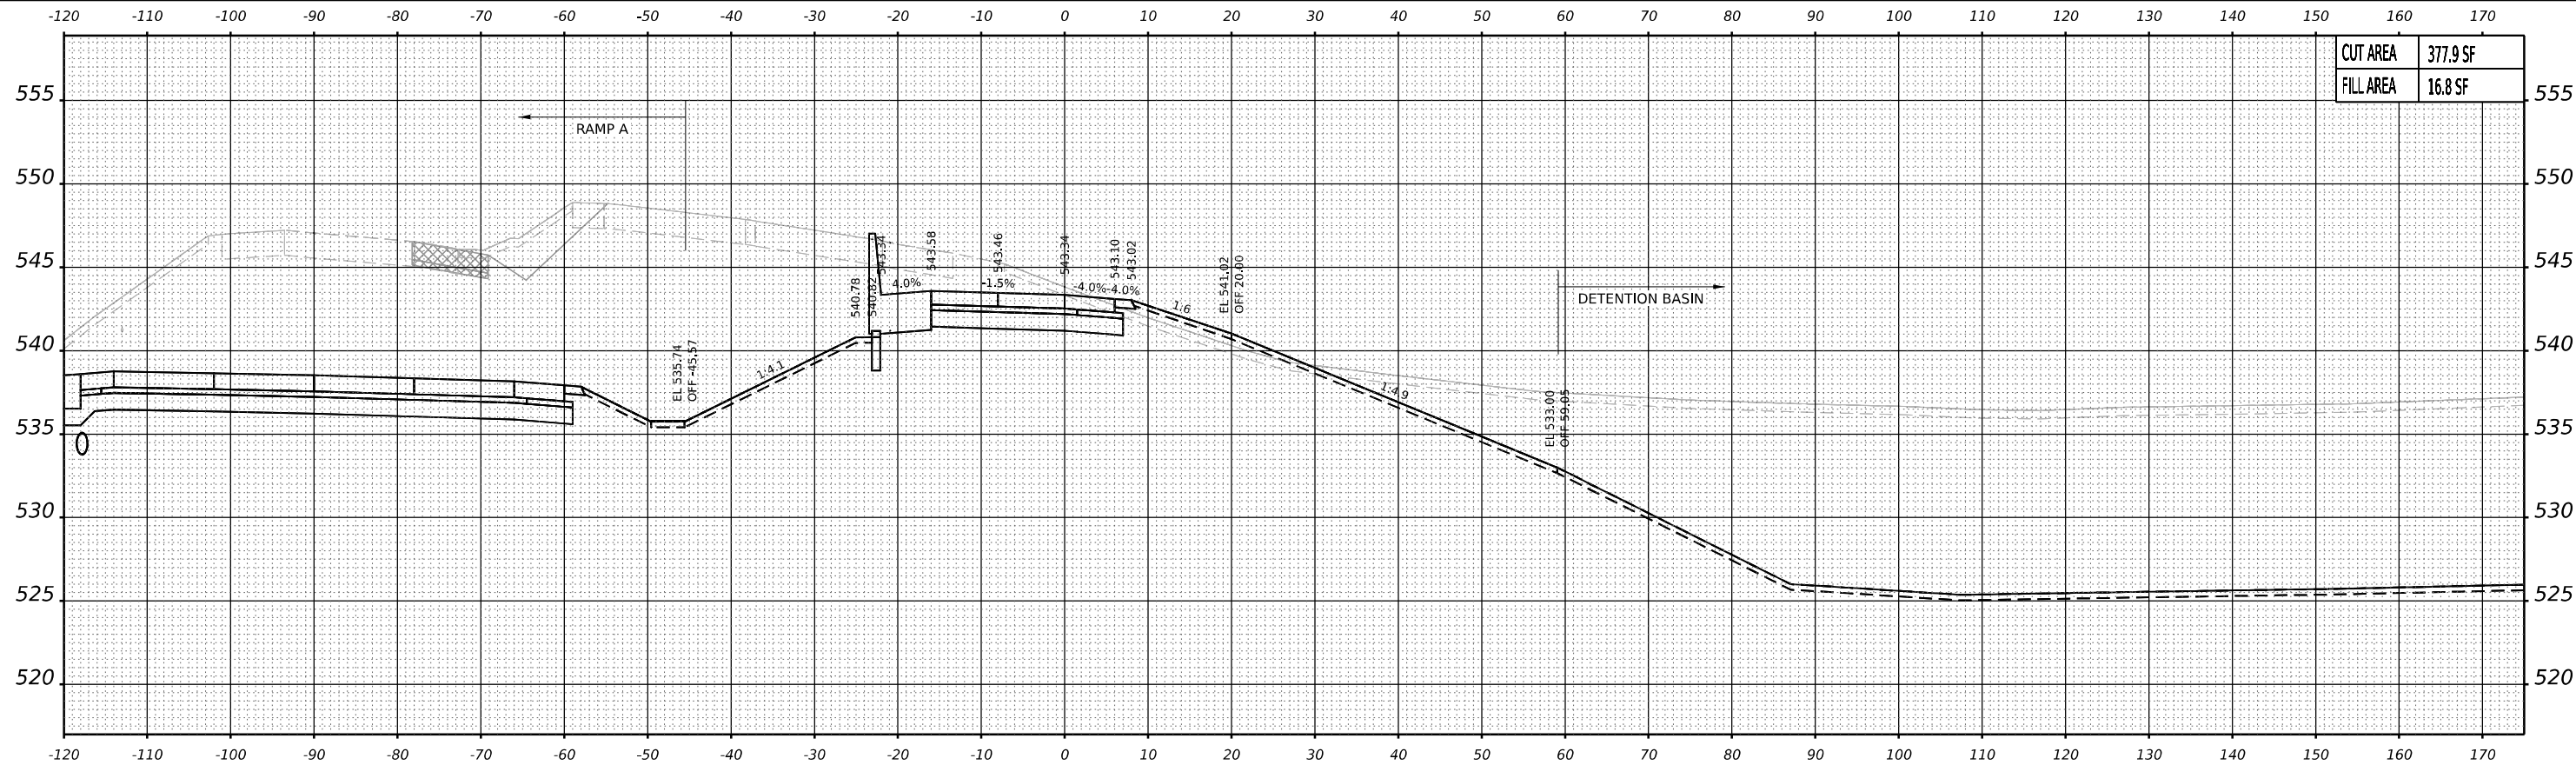

STA 8+50.00

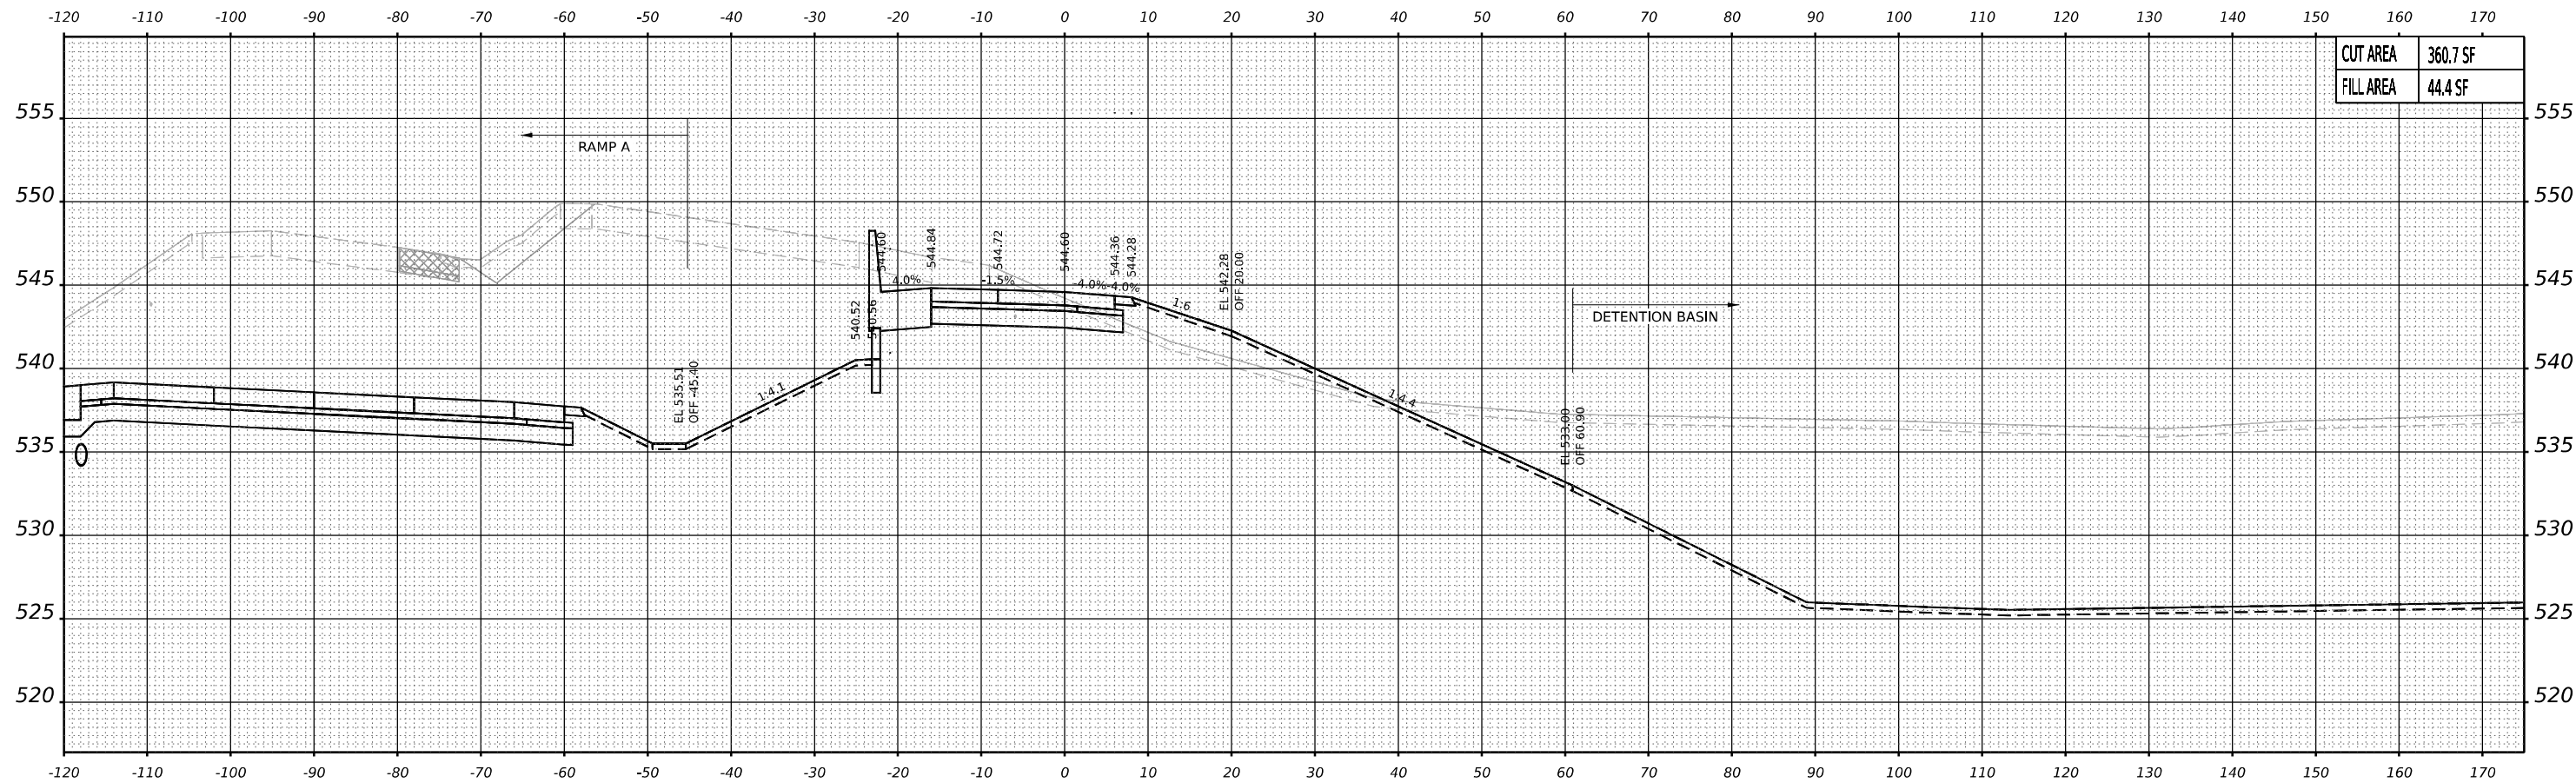

STA 9+00.00

LEGEND:
 [Hatched Box] PREVIOUSLY CONSTRUCTED TEMPORARY PAVEMENT
 [Cross-hatched Box] TEMPORARY PAVEMENT TO BE REMOVED IN A LATER STAGE

NOTES:
 1. PROPOSED DRAINAGE ELEMENTS SHOWN ARE REPRESENTATIVE OF THE FINAL CONDITION. PLEASE REFER TO DRAINAGE PLANS AND EROSION AND SEDIMENT CONTROL PLANS FOR CONSTRUCTION STAGING AND TIMING OF INSTALLATION OF PROPOSED DRAINAGE ELEMENTS.
 2. TOPSOIL, EXISTING PAVEMENT, AND TEMPORARY PAVEMENT SHOWN BELOW PROPOSED EMBANKMENT SHALL BE REMOVED PRIOR TO PLACING THE EMBANKMENT.




USER NAME	= mmkabera	DESIGNED -	MMK	REVISED -	
DRAWN -	MMK	REVISED -			
PLOT SCALE	= 0.16666667 " / in.	CHECKED -	JIR	REVISED -	
PLOT DATE	= 10/27/2025	DATE -	10/31/25	REVISED -	

STATE OF ILLINOIS
DEPARTMENT OF TRANSPORTATION

CROSS SECTIONS – STAGE 5
RAMP AA

SCALE: 10:H 5:V SHEET 3 OF 16 SHEETS STA. TO STA.

F.A.I. RTE.	SECTION	COUNTY	TOTAL SHEETS	SHEET NO.
80	2017-057F	WILL	1342	1313
CONTRACT NO. 62F94				
		ILLINOIS	FED. AID PROJECT	

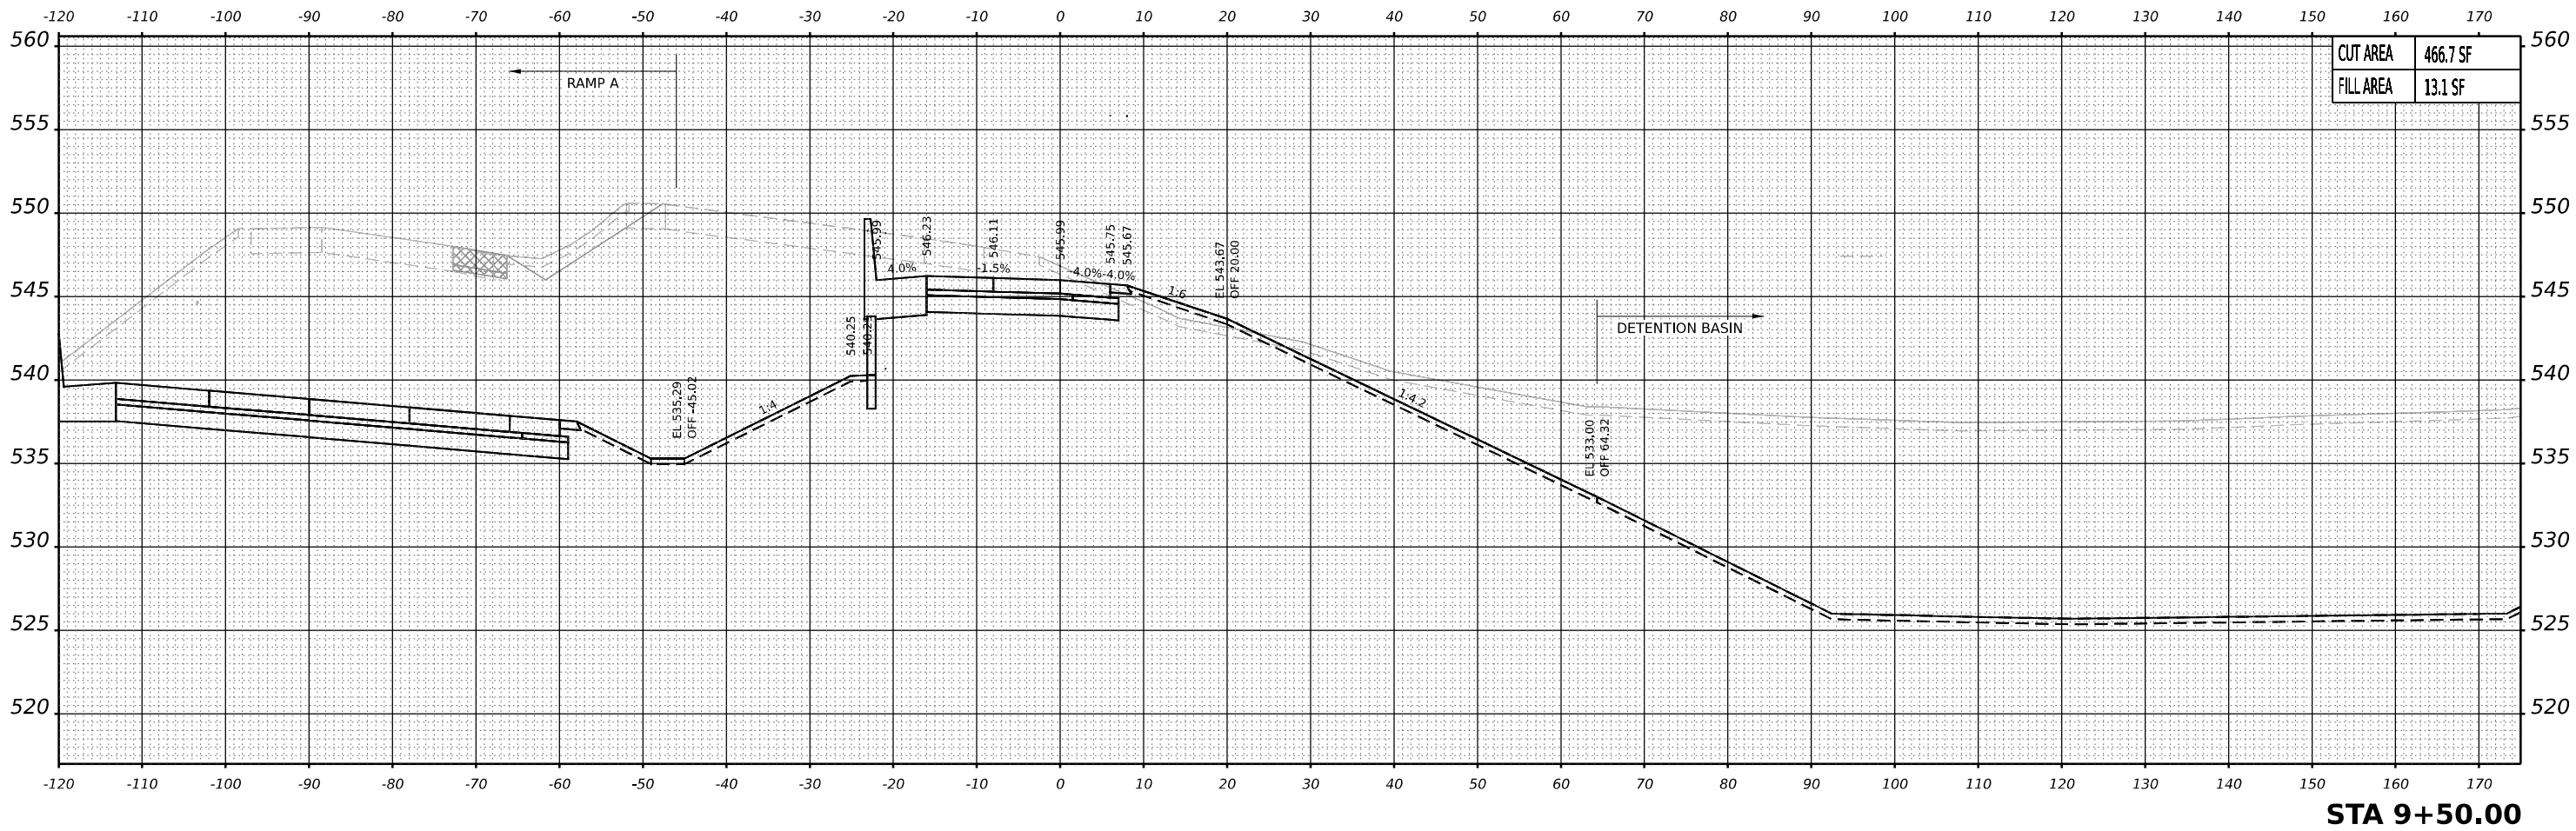

PREVIOUSLY CONSTRUCTED TEMPORARY PAVEMENT

TEMPORARY PAVEMENT TO BE REMOVED IN A LATER STAGE

NOTES:
1. PROPOSED DRAINAGE ELEMENTS SHOWN ARE REPRESENTATIVE OF THE FINAL CONDITION. PLEASE REFER TO DRAINAGE PLANS AND EROSION AND SEDIMENT CONTROL PLANS FOR CONSTRUCTION STAGING AND TIMING OF INSTALLATION OF PROPOSED DRAINAGE ELEMENTS.

2. TOPSOIL, EXISTING PAVEMENT, AND TEMPORARY PAVEMENT SHOWN BELOW PROPOSED EMBANKMENT SHALL BE REMOVED PRIOR TO PLACING THE EMBANKMENT.




USER NAME	= mmkabera	DESIGNED -	MMK	REVISED -	
DRAWN -	MMK	REVIS			
PLOT SCALE	= 0.16666667 ' / in.	CHECKED -	JIR	REVISED -	
PLOT DATE	= 10/27/2025	DATE -	10/31/25	REVISED -	

STATE OF ILLINOIS
DEPARTMENT OF TRANSPORTATION

CROSS SECTIONS - STAGE 5
RAMP AA

SCALE: 10:H 5:V SHEET 4 OF 16 SHEETS STA. TO STA.

F.A.I. RTE.	SECTION	COUNTY	TOTAL SHEETS	SHEET NO.
80	2017-057F	WILL	1342	1314
CONTRACT NO. 62F94				
ILLINOIS FED. AID PROJECT				

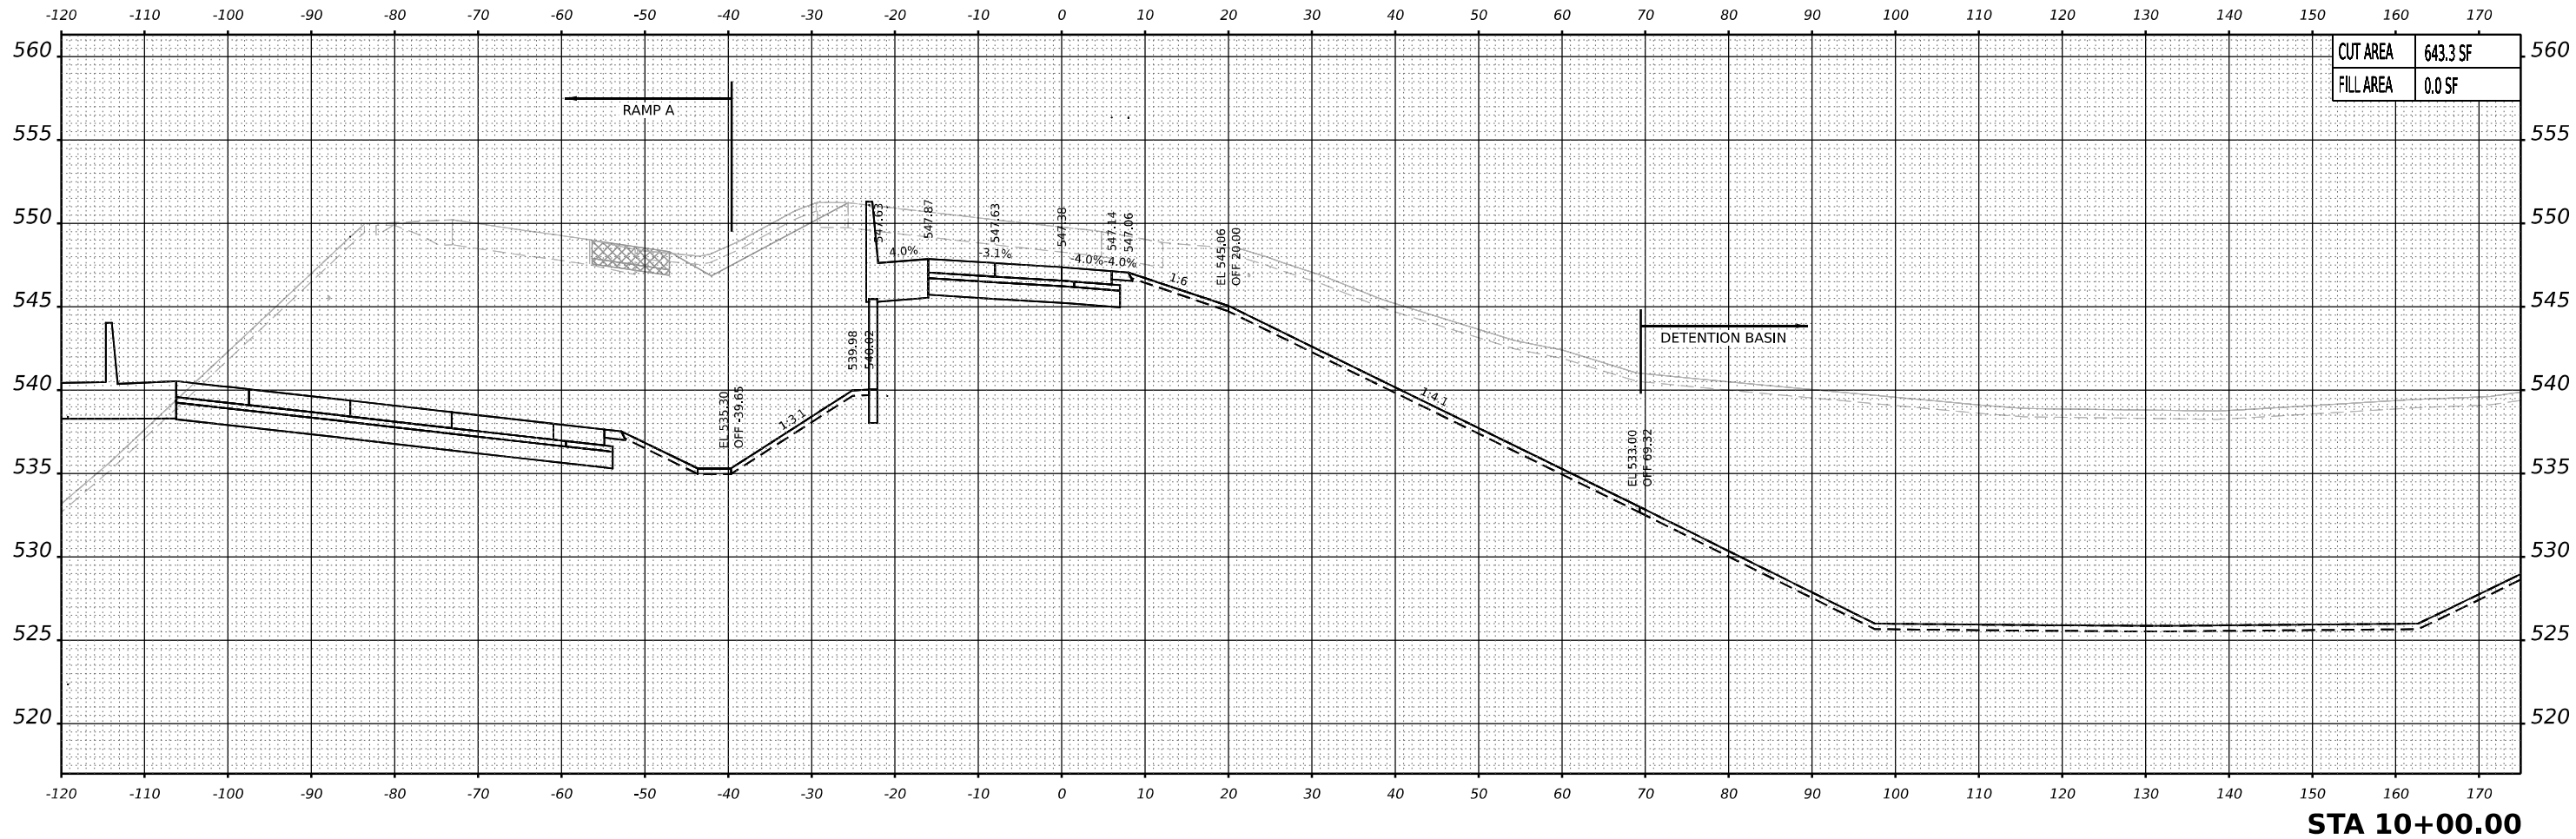

PREVIOUSLY CONSTRUCTED TEMPORARY PAVEMENT

TEMPORARY PAVEMENT TO BE REMOVED IN A LATER STAGE

NOTES:
1. PROPOSED DRAINAGE ELEMENTS SHOWN ARE REPRESENTATIVE OF THE FINAL CONDITION. PLEASE REFER TO DRAINAGE PLANS AND EROSION AND SEDIMENT CONTROL PLANS FOR CONSTRUCTION STAGING AND TIMING OF INSTALLATION OF PROPOSED DRAINAGE ELEMENTS.

2. TOPSOIL, EXISTING PAVEMENT, AND TEMPORARY PAVEMENT SHOWN BELOW PROPOSED EMBANKMENT SHALL BE REMOVED PRIOR TO PLACING THE EMBANKMENT.



USER NAME	= mmkabera	DESIGNED -	MMK	REVISED -	
		DRAWN -	MMK	REVISED -	
PLOT SCALE	= 0.16666667 ' / in.	CHECKED -	JIR	REVISED -	
PLOT DATE	= 10/27/2025	DATE -	10/31/25	REVISED -	


STATE OF ILLINOIS
DEPARTMENT OF TRANSPORTATION

CROSS SECTIONS - STAGE 5
RAMP AA

SCALE: 10:H 5:V SHEET 5 OF 16 SHEETS STA. TO STA.

F.A.I. RTE.	SECTION	COUNTY	TOTAL SHEETS	SHEET NO.
80	2017-057F	WILL	1342	1315
CONTRACT NO. 62F94				
ILLINOIS FED. AID PROJECT				

MODEL: Ramp AA - 10+00.00 [Sheet]

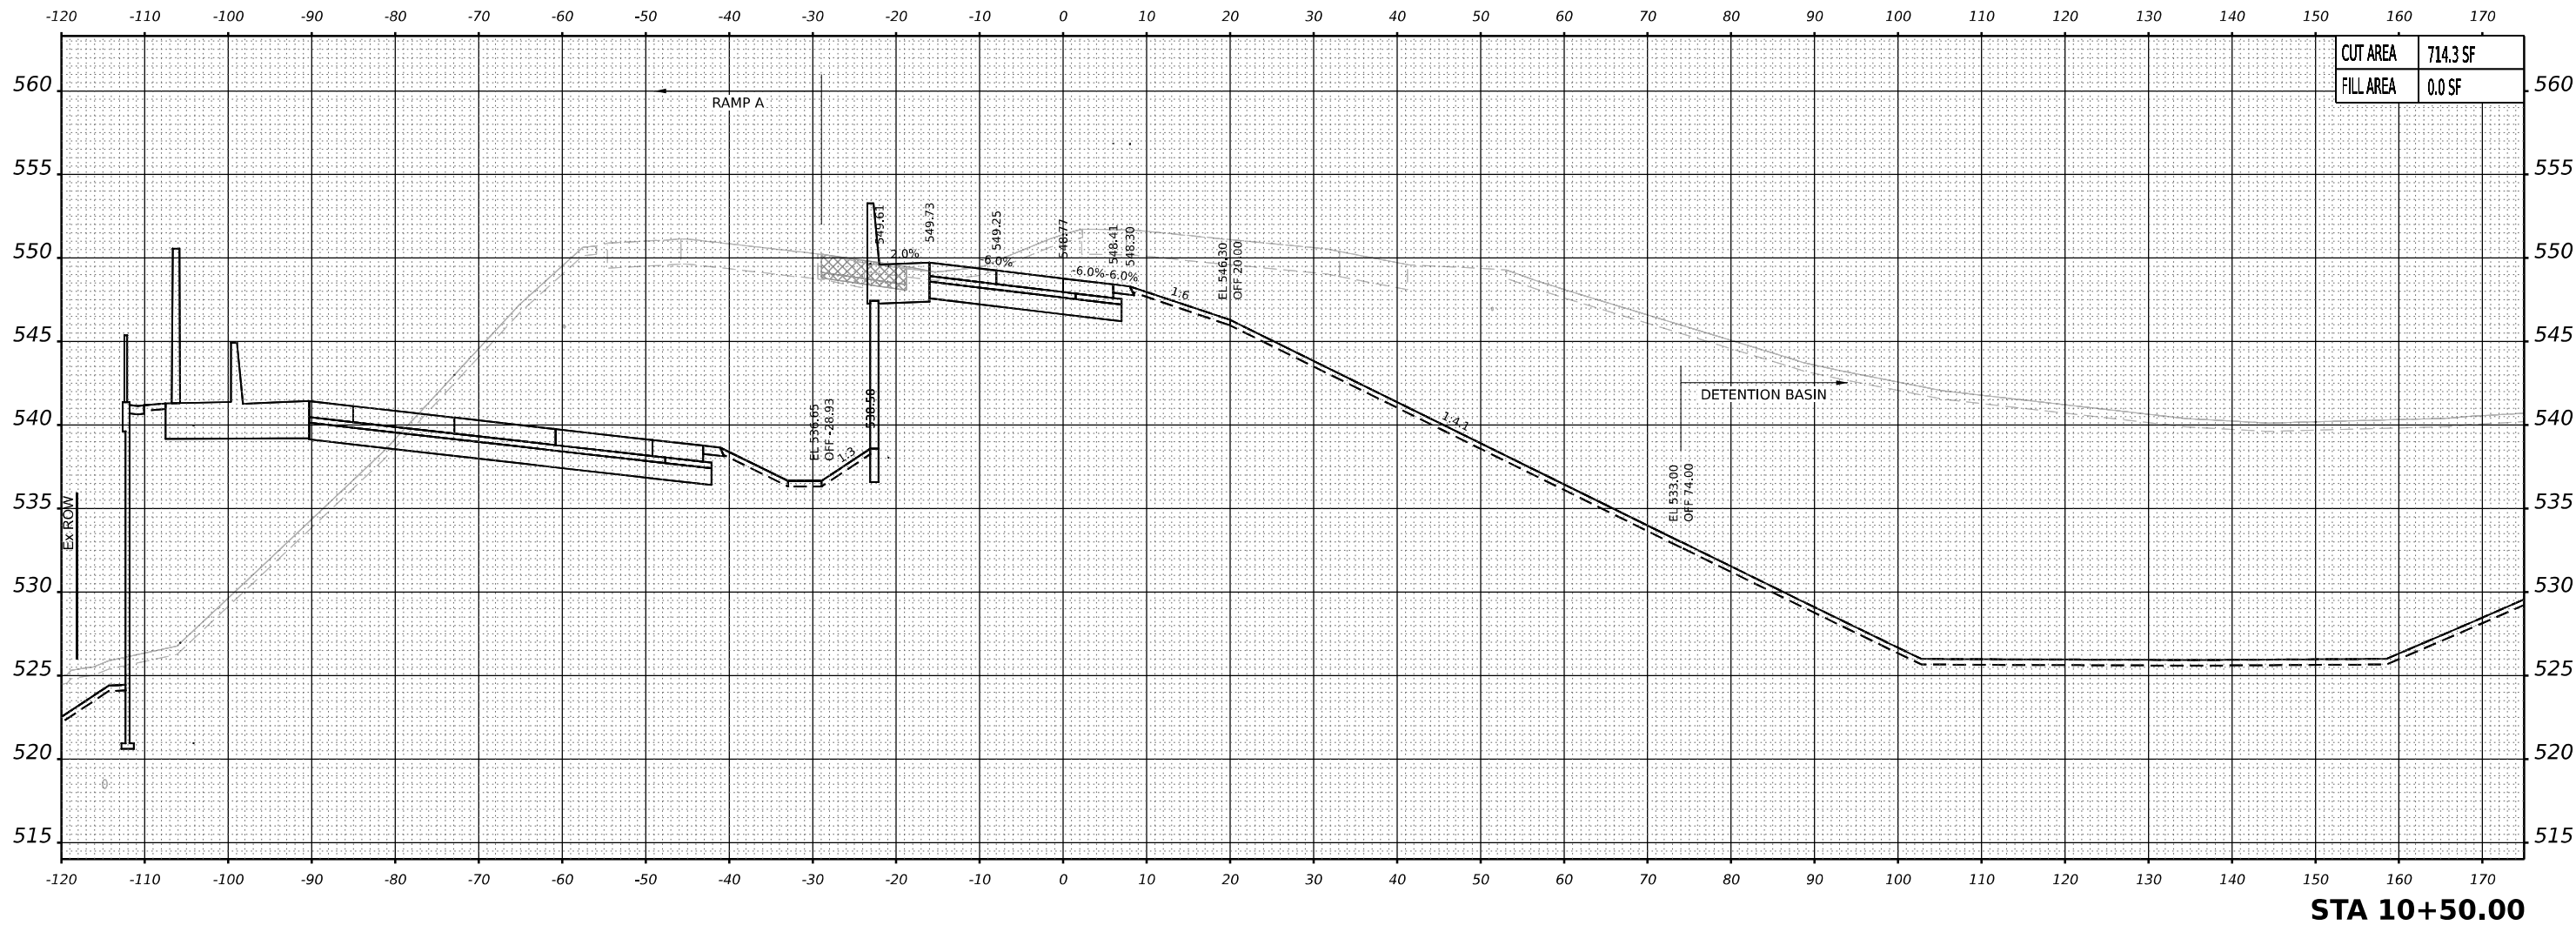

LEGEND: PREVIOUSLY CONSTRUCTED TEMPORARY PAVEMENT TEMPORARY PAVEMENT TO BE REMOVED IN A LATER STAGE

NOTES:
1. PROPOSED DRAINAGE ELEMENTS SHOWN ARE REPRESENTATIVE OF THE FINAL CONDITION. PLEASE REFER TO DRAINAGE PLANS AND EROSION AND SEDIMENT CONTROL PLANS FOR CONSTRUCTION STAGING AND TIMING OF INSTALLATION OF PROPOSED DRAINAGE ELEMENTS.

2. TOPSOIL, EXISTING PAVEMENT, AND TEMPORARY PAVEMENT SHOWN BELOW PROPOSED EMBANKMENT SHALL BE REMOVED PRIOR TO PLACING THE EMBANKMENT.



USER NAME	= mmkabera	DESIGNED -	MMK	REVISED -	
DRAWN -	MMK	REVISED -			
PLOT SCALE	= 0.16666667 ' / in.	CHECKED -	JIR	REVISED -	
PLOT DATE	= 10/27/2025	DATE -	10/31/25	REVISED -	


STATE OF ILLINOIS
DEPARTMENT OF TRANSPORTATION

CROSS SECTIONS - STAGE 5
RAMP AA

SCALE: 10:H 5:V SHEET 6 OF 16 SHEETS STA. TO STA.

F.A.I. RTE.	SECTION	COUNTY	TOTAL SHEETS	SHEET NO.
80	2017-057F	WILL	1342	1316
CONTRACT NO. 62F94				
ILLINOIS FED. AID PROJECT				

MODEL: Ramp AA - 10+50.00 [Sheet]

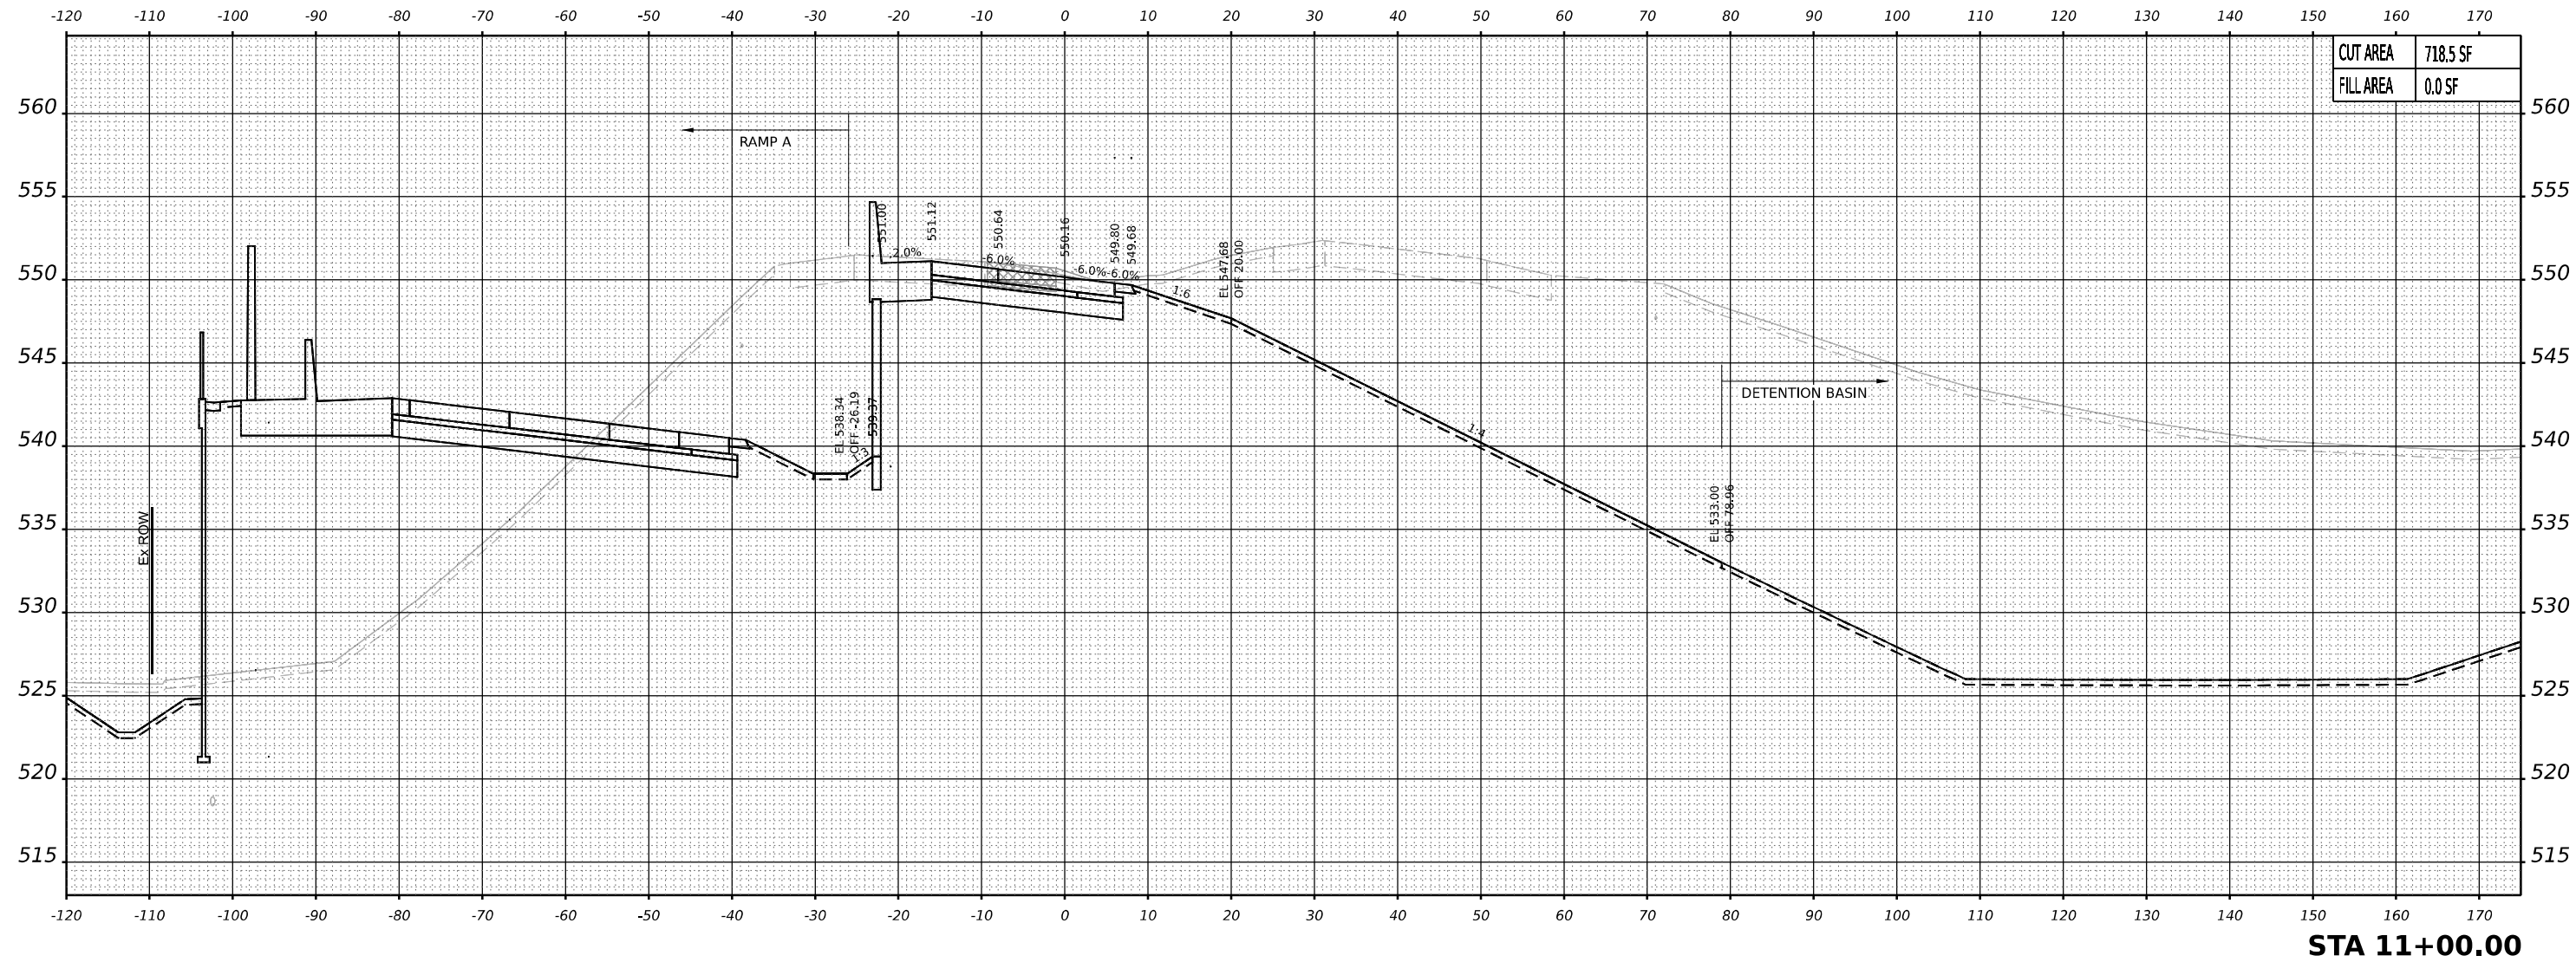


PREVIOUSLY CONSTRUCTED TEMPORARY PAVEMENT

TEMPORARY PAVEMENT TO BE REMOVED IN A LATER STAGE

NOTES:
1. PROPOSED DRAINAGE ELEMENTS SHOWN ARE REPRESENTATIVE OF THE FINAL CONDITION. PLEASE REFER TO DRAINAGE PLANS AND EROSION AND SEDIMENT CONTROL PLANS FOR CONSTRUCTION STAGING AND TIMING OF INSTALLATION OF PROPOSED DRAINAGE ELEMENTS.
2. TOPSOIL, EXISTING PAVEMENT, AND TEMPORARY PAVEMENT SHOWN BELOW PROPOSED EMBANKMENT SHALL BE REMOVED PRIOR TO PLACING THE EMBANKMENT.

MODEL: Ramp AA - 11+00.00 [Sheet]

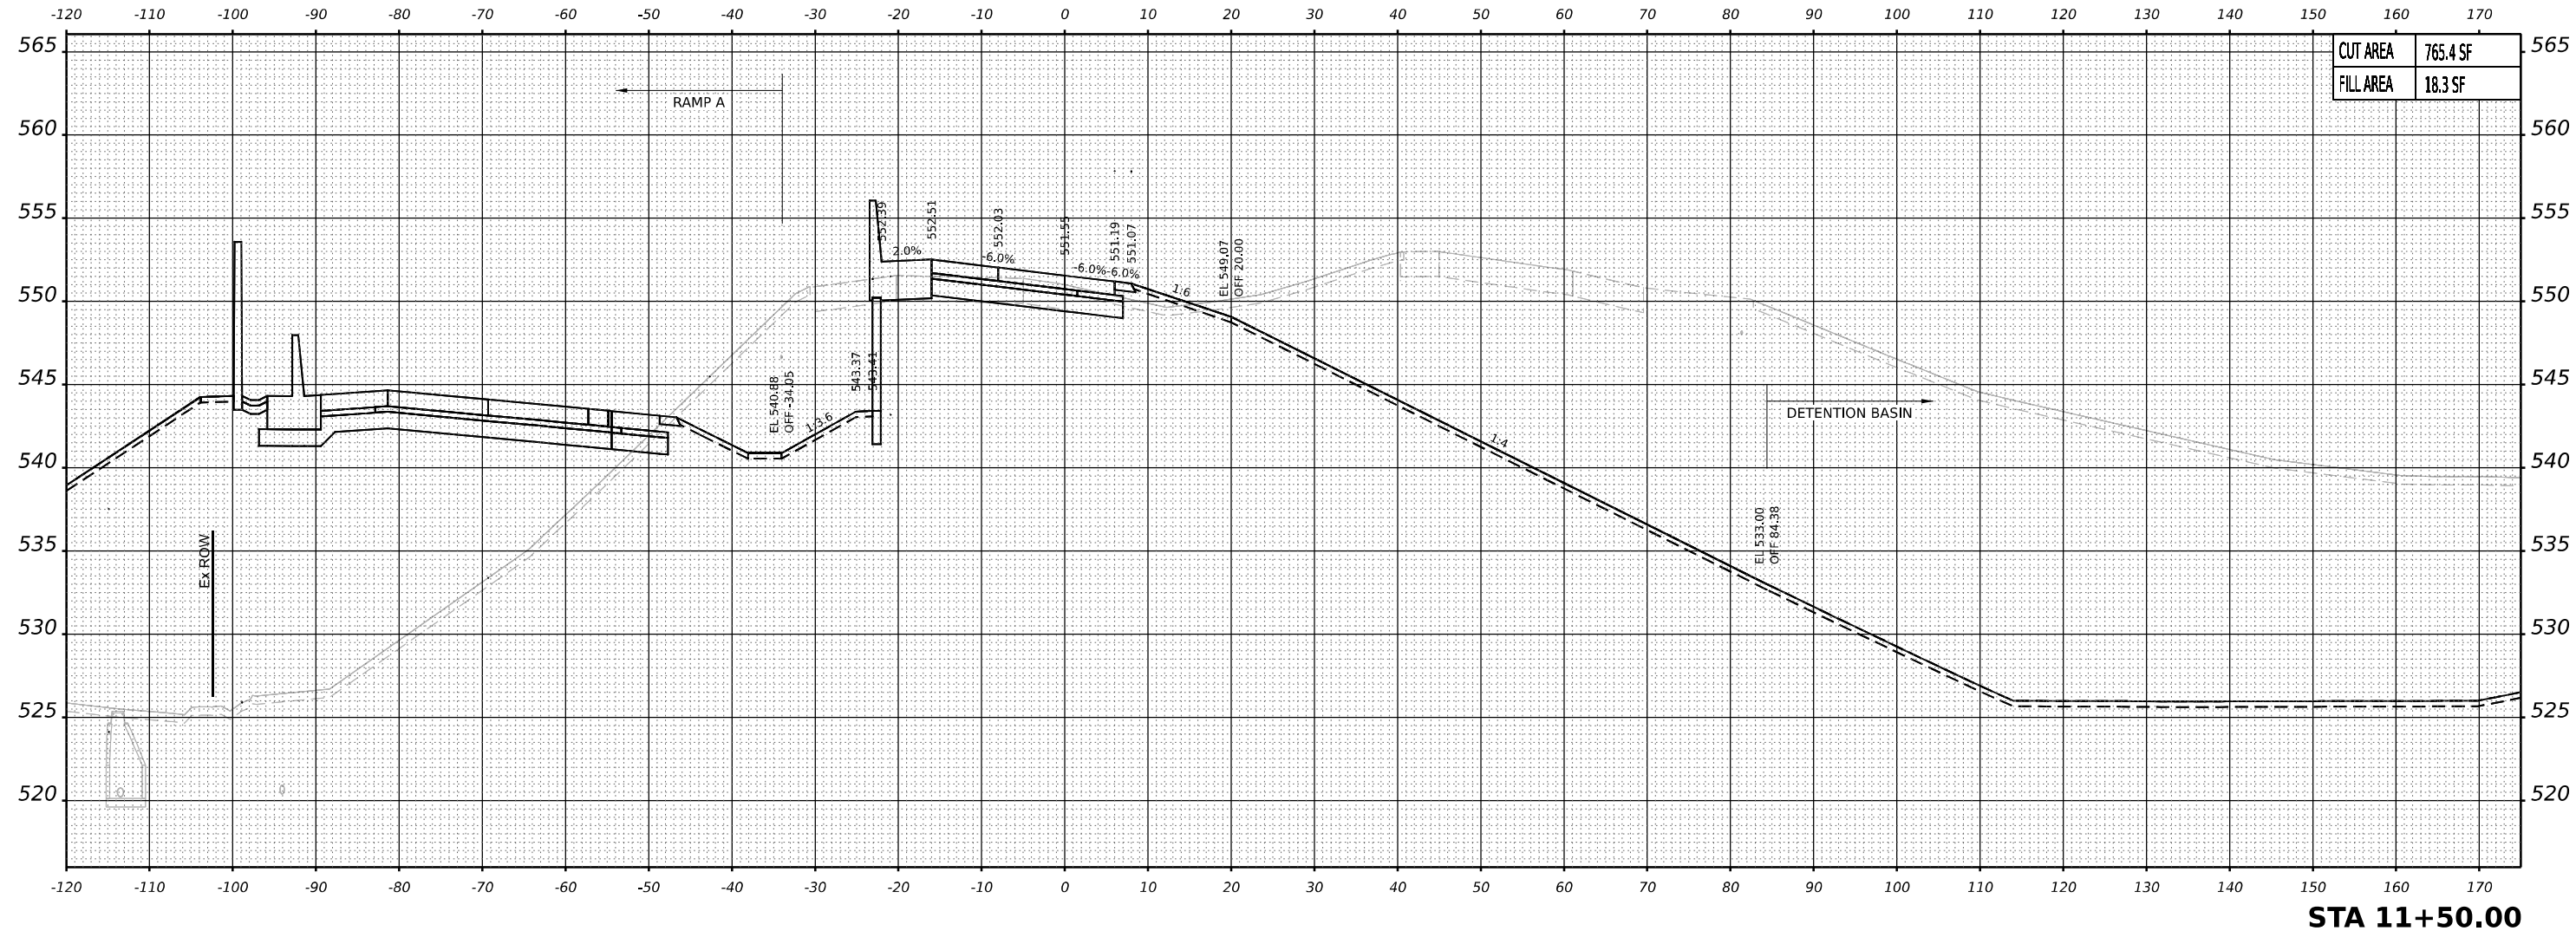

PREVIOUSLY CONSTRUCTED TEMPORARY PAVEMENT

TEMPORARY PAVEMENT TO BE REMOVED IN A LATER STAGE

NOTES:
1. PROPOSED DRAINAGE ELEMENTS SHOWN ARE REPRESENTATIVE OF THE FINAL CONDITION. PLEASE REFER TO DRAINAGE PLANS AND EROSION AND SEDIMENT CONTROL PLANS FOR CONSTRUCTION STAGING AND TIMING OF INSTALLATION OF PROPOSED DRAINAGE ELEMENTS.

2. TOPSOIL, EXISTING PAVEMENT, AND TEMPORARY PAVEMENT SHOWN BELOW PROPOSED EMBANKMENT SHALL BE REMOVED PRIOR TO PLACING THE EMBANKMENT.




USER NAME	= mmkabera	DESIGNED -	MMK	REVISED -	
DRAWN -	MMK	REVISED -			
PLOT SCALE	= 0.16666667 " / in.	CHECKED -	JIR	REVISED -	
PLOT DATE	= 10/27/2025	DATE -	10/31/25	REVISED -	

STATE OF ILLINOIS
DEPARTMENT OF TRANSPORTATION

CROSS SECTIONS - STAGE 5
RAMP AA

SCALE: 10:H 5:V SHEET 8 OF 16 SHEETS STA. TO STA.

F.A.I. RTE.	SECTION	COUNTY	TOTAL SHEETS	SHEET NO.
80	2017-057F	WILL	1342	1318
CONTRACT NO. 62F94				
ILLINOIS FED. AID PROJECT				

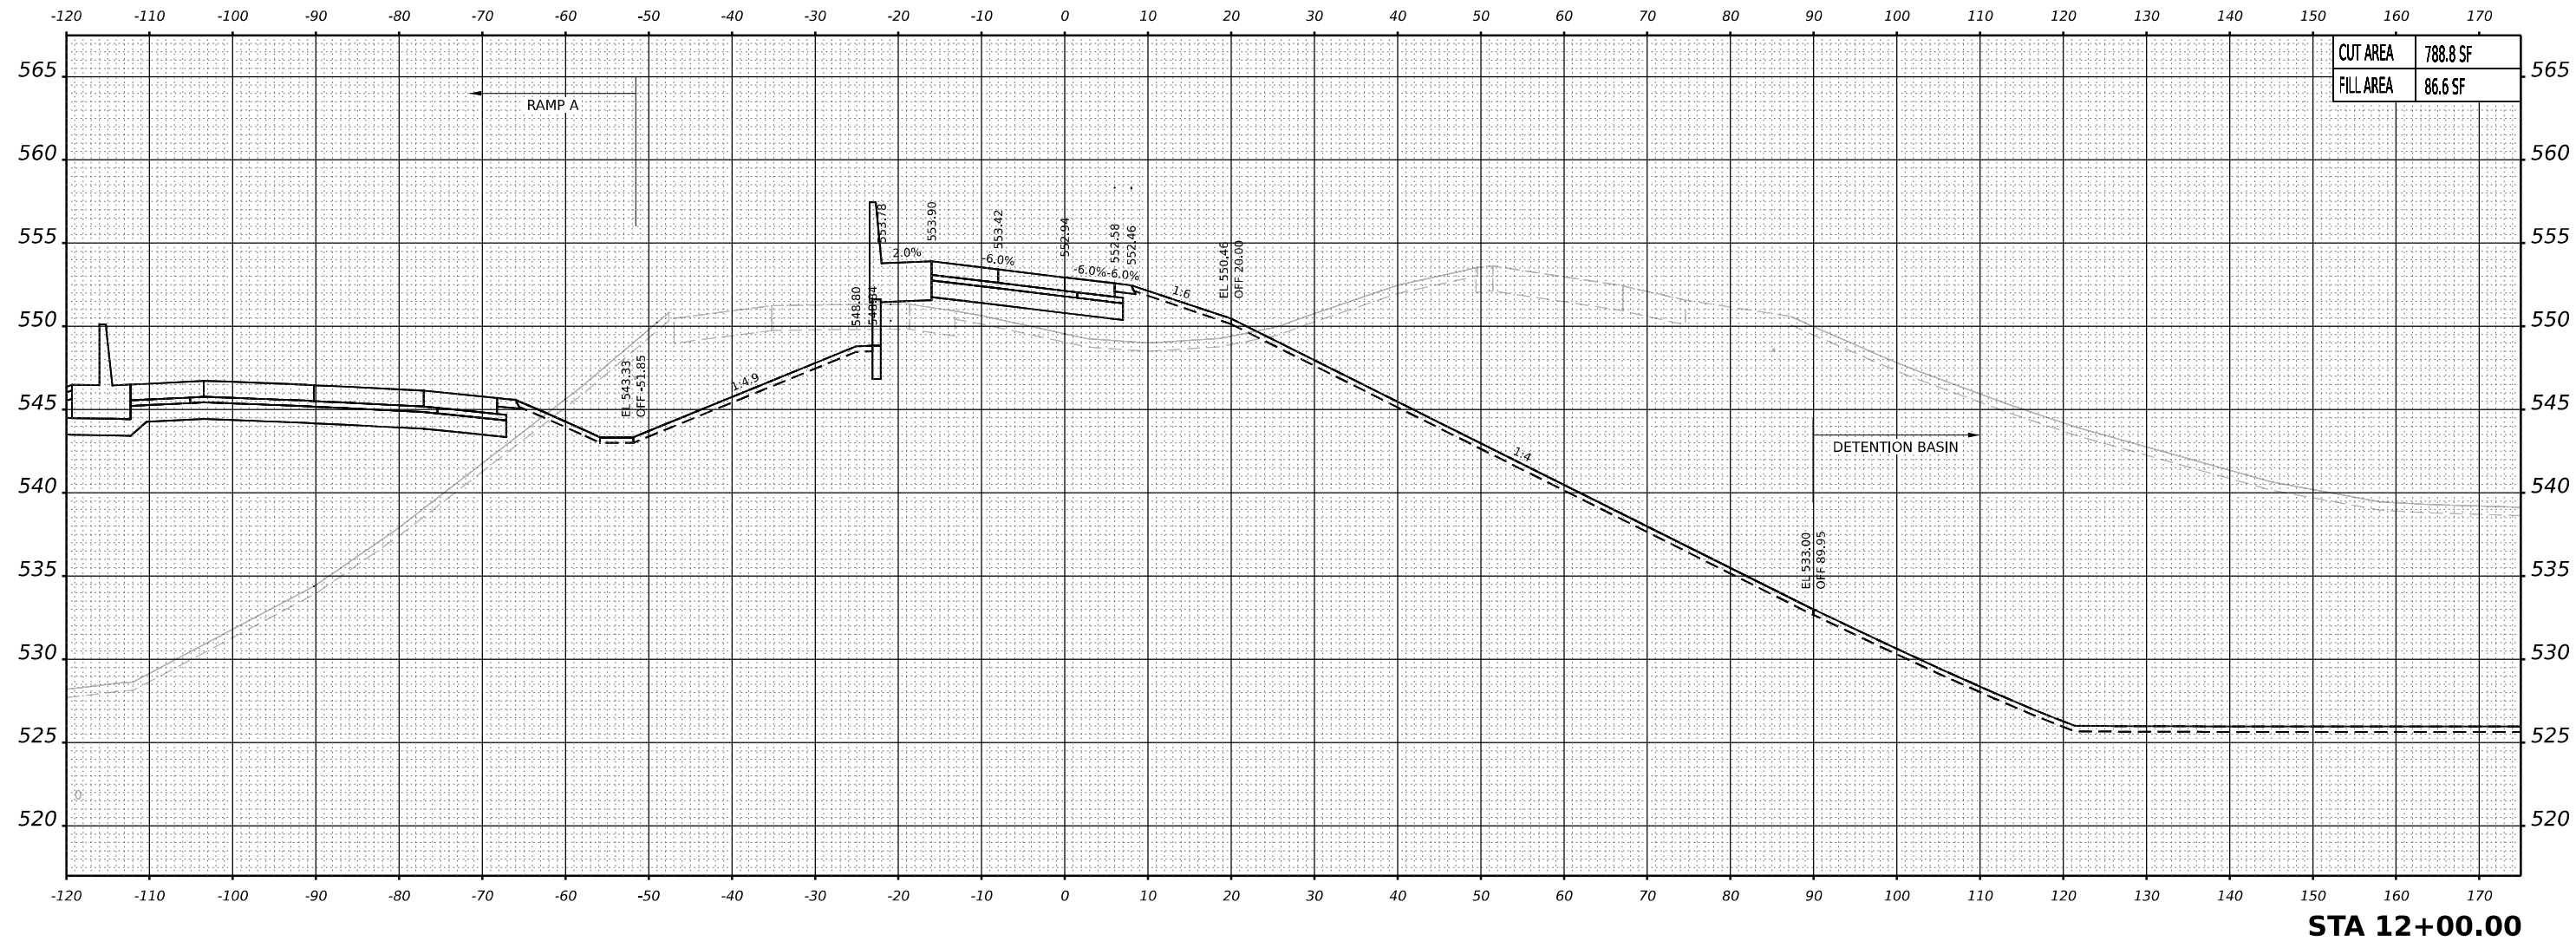

PREVIOUSLY CONSTRUCTED TEMPORARY PAVEMENT

TEMPORARY PAVEMENT TO BE REMOVED IN A LATER STAGE

NOTES:
1. PROPOSED DRAINAGE ELEMENTS SHOWN ARE REPRESENTATIVE OF THE FINAL CONDITION. PLEASE REFER TO DRAINAGE PLANS AND EROSION AND SEDIMENT CONTROL PLANS FOR CONSTRUCTION STAGING AND TIMING OF INSTALLATION OF PROPOSED DRAINAGE ELEMENTS.
2. TOPSOIL, EXISTING PAVEMENT, AND TEMPORARY PAVEMENT SHOWN BELOW PROPOSED EMBANKMENT SHALL BE REMOVED PRIOR TO PLACING THE EMBANKMENT.



USER NAME	= mmkabera	DESIGNED -	MMK	REVISED -	
DRAWN -	MMK	REVIS			
PLOT SCALE	= 0.16666667 ' / in.	CHECKED -	JIR	REVISED -	
PLOT DATE	= 10/27/2025	DATE -	10/31/25	REVISED -	


STATE OF ILLINOIS
DEPARTMENT OF TRANSPORTATION

CROSS SECTIONS - STAGE 5
RAMP AA

SCALE: 10:H 5:V SHEET 9 OF 16 SHEETS STA. TO STA.

F.A.I. RTE.	SECTION	COUNTY	TOTAL SHEETS	SHEET NO.
80	2017-057F	WILL	1342	1319
CONTRACT NO. 62F94				
ILLINOIS FED. AID PROJECT				

MODEL: Ramp AA - 12+00.00 [Sheet]

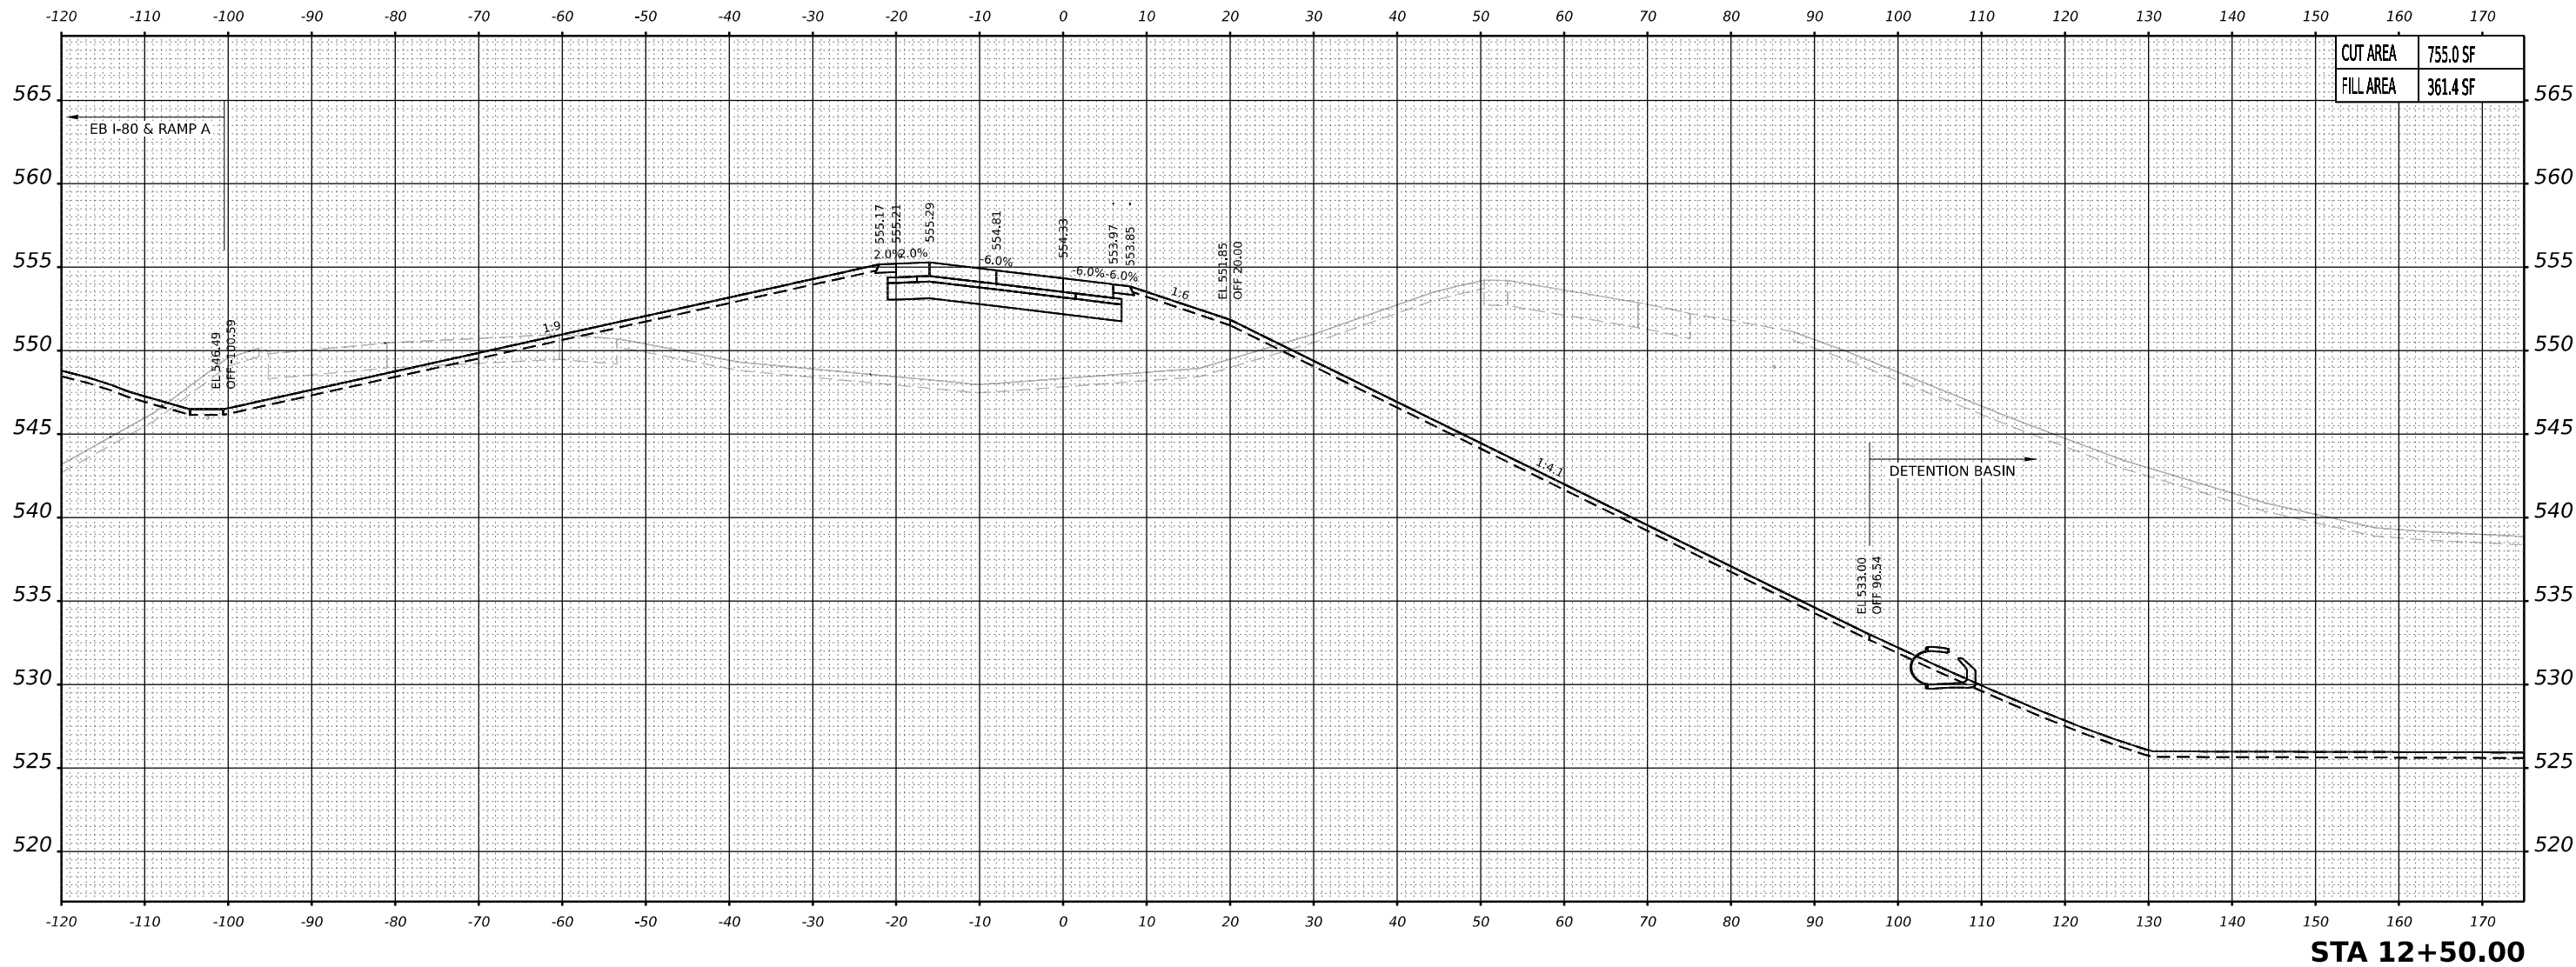

	PREVIOUSLY CONSTRUCTED TEMPORARY PAVEMENT		TEMPORARY PAVEMENT TO BE REMOVED IN A LATER STAGE	
	USER NAME	= mmkabera	DESIGNED -	MMK
	DRAWN -	MMK	REVISED -	
	PLOT SCALE	= 0.16666667 ' / in.	CHECKED -	JIR
	PLOT DATE	= 10/27/2025	DATE -	10/31/25

NOTES:
1. PROPOSED DRAINAGE ELEMENTS SHOWN ARE REPRESENTATIVE OF THE FINAL CONDITION. PLEASE REFER TO DRAINAGE PLANS AND EROSION AND SEDIMENT CONTROL PLANS FOR CONSTRUCTION STAGING AND TIMING OF INSTALLATION OF PROPOSED DRAINAGE ELEMENTS.


2. TOPSOIL, EXISTING PAVEMENT, AND TEMPORARY PAVEMENT SHOWN BELOW PROPOSED EMBANKMENT SHALL BE REMOVED PRIOR TO PLACING THE EMBANKMENT.

STATE OF ILLINOIS
DEPARTMENT OF TRANSPORTATION

CROSS SECTIONS - STAGE 5
RAMP AA

SCALE: 10:H 5:V SHEET 10 OF 16 SHEETS STA. TO STA.

F.A.I. RTE.	SECTION	COUNTY	TOTAL SHEETS	SHEET NO.
80	2017-057F	WILL	1342	1320
CONTRACT NO. 62F94				
ILLINOIS FED. AID PROJECT				

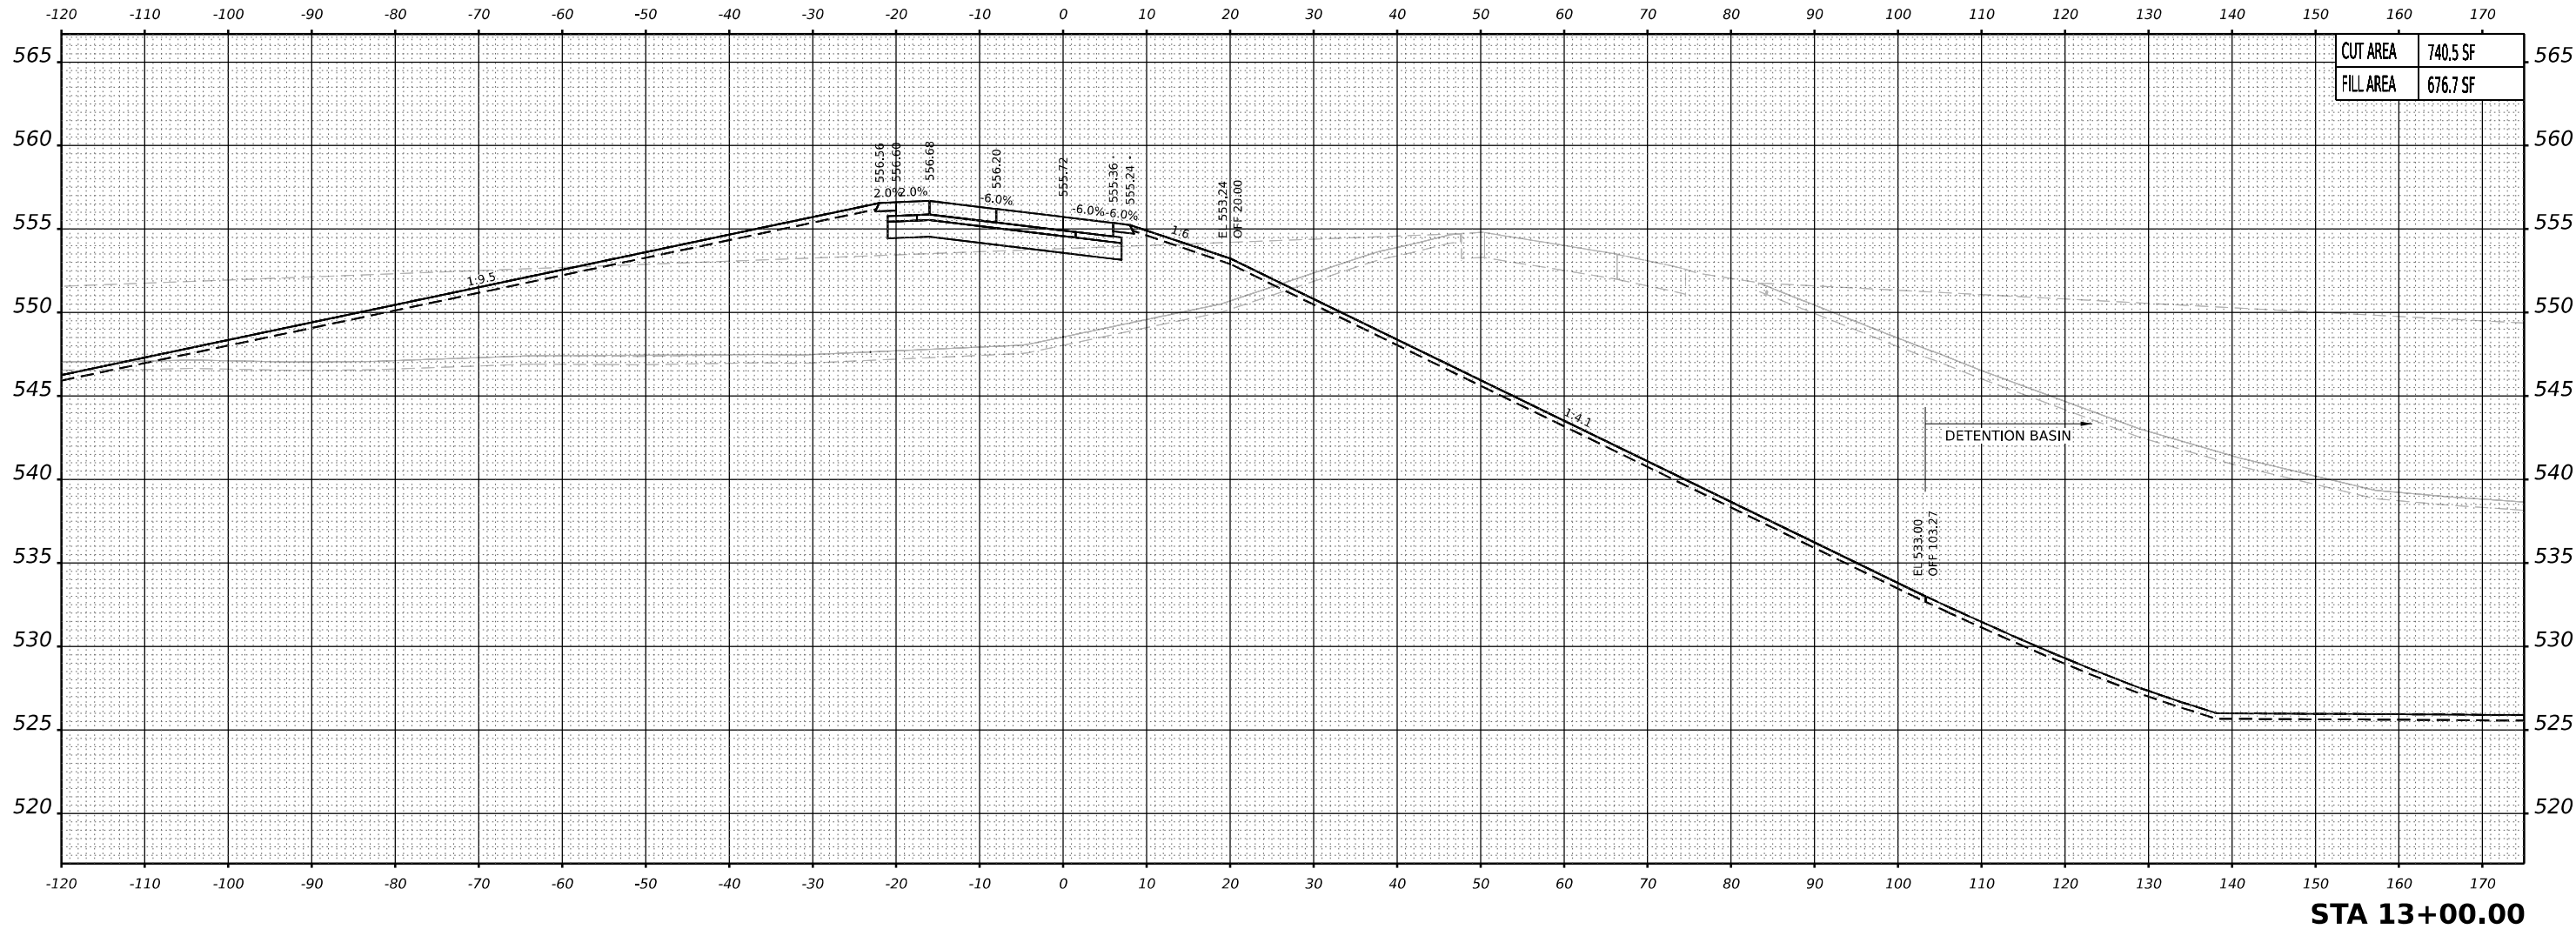

PREVIOUSLY CONSTRUCTED
TEMPORARY PAVEMENT



TEMPORARY PAVEMENT TO BE REMOVED
IN A LATER STAGE

NOTES:

1. PROPOSED DRAINAGE ELEMENTS SHOWN ARE REPRESENTATIVE OF THE FINAL CONDITION.
PLEASE REFER TO DRAINAGE PLANS AND EROSION AND SEDIMENT CONTROL PLANS FOR
CONSTRUCTION STAGING AND TIMING OF INSTALLATION OF PROPOSED DRAINAGE ELEMENTS.

2. TOPSOIL, EXISTING PAVEMENT, AND TEMPORARY PAVEMENT SHOWN BELOW PROPOSED
EMBANKMENT SHALL BE REMOVED PRIOR TO PLACING THE EMBANKMENT.



USER NAME	= cjoerliner
PLOT SCALE	= 0.16666667 ' / in.
PLOT DATE	= 10/28/2025

DESIGNED	-	MMK
DRAWN	-	MMK
CHECKED	-	JIR
DATE	-	10/31/25


REVISED	-
REVISED	-
REVISED	-
REVISED	-

STATE OF ILLINOIS
DEPARTMENT OF TRANSPORTATION

CROSS SECTIONS – STAGE 5
RAMP AA

SCALE: 10:H 5:V SHEET 11 OF 16 SHEETS STA. TO STA.

F.A.I. RTE.	SECTION	COUNTY	TOTAL SHEETS	SHEET NO.
80	2017-057F	WILL	1342	1321
CONTRACT NO. 62F94				
ILLINOIS FED. AID PROJECT				

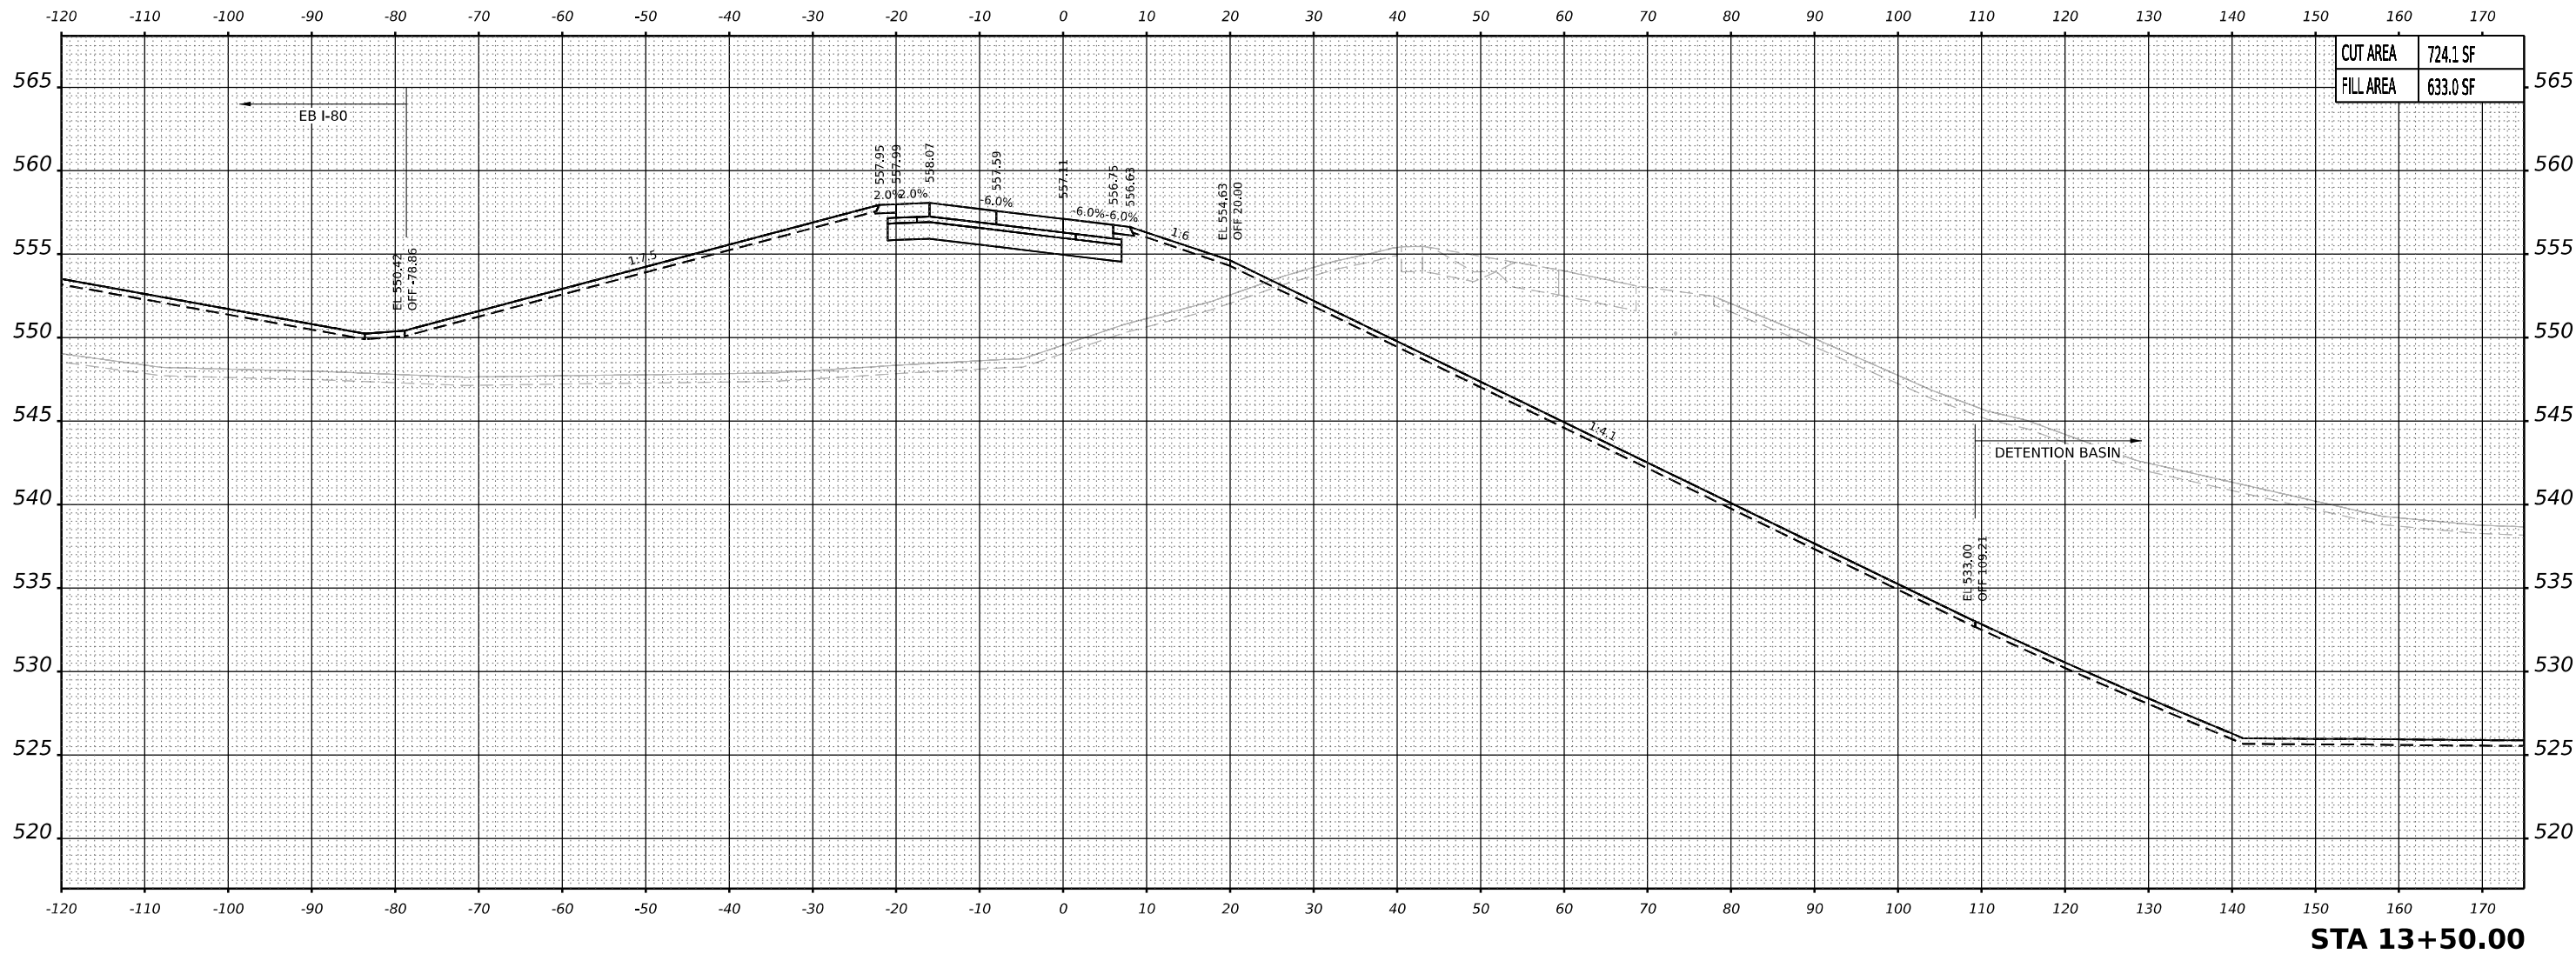

	PREVIOUSLY CONSTRUCTED TEMPORARY PAVEMENT		TEMPORARY PAVEMENT TO BE REMOVED IN A LATER STAGE	
	USER NAME	= mmkabera	DESIGNED	- MMK
	PLOT SCALE	= 0.16666667 ' / in.	CHECKED	- JIR
	PLOT DATE	= 10/27/2025	DATE	- 10/31/25

NOTES:
1. PROPOSED DRAINAGE ELEMENTS SHOWN ARE REPRESENTATIVE OF THE FINAL CONDITION. PLEASE REFER TO DRAINAGE PLANS AND EROSION AND SEDIMENT CONTROL PLANS FOR CONSTRUCTION STAGING AND TIMING OF INSTALLATION OF PROPOSED DRAINAGE ELEMENTS.


2. TOPSOIL, EXISTING PAVEMENT, AND TEMPORARY PAVEMENT SHOWN BELOW PROPOSED EMBANKMENT SHALL BE REMOVED PRIOR TO PLACING THE EMBANKMENT.

STATE OF ILLINOIS
DEPARTMENT OF TRANSPORTATION

CROSS SECTIONS – STAGE 5
RAMP AA

SCALE: 10:H 5:V SHEET 12 OF 16 SHEETS STA. TO STA.

F.A.I. RTE.	SECTION	COUNTY	TOTAL SHEETS	SHEET NO.
80	2017-057F	WILL	1342	1322
CONTRACT NO. 62F94				
ILLINOIS		FED. AID PROJECT		

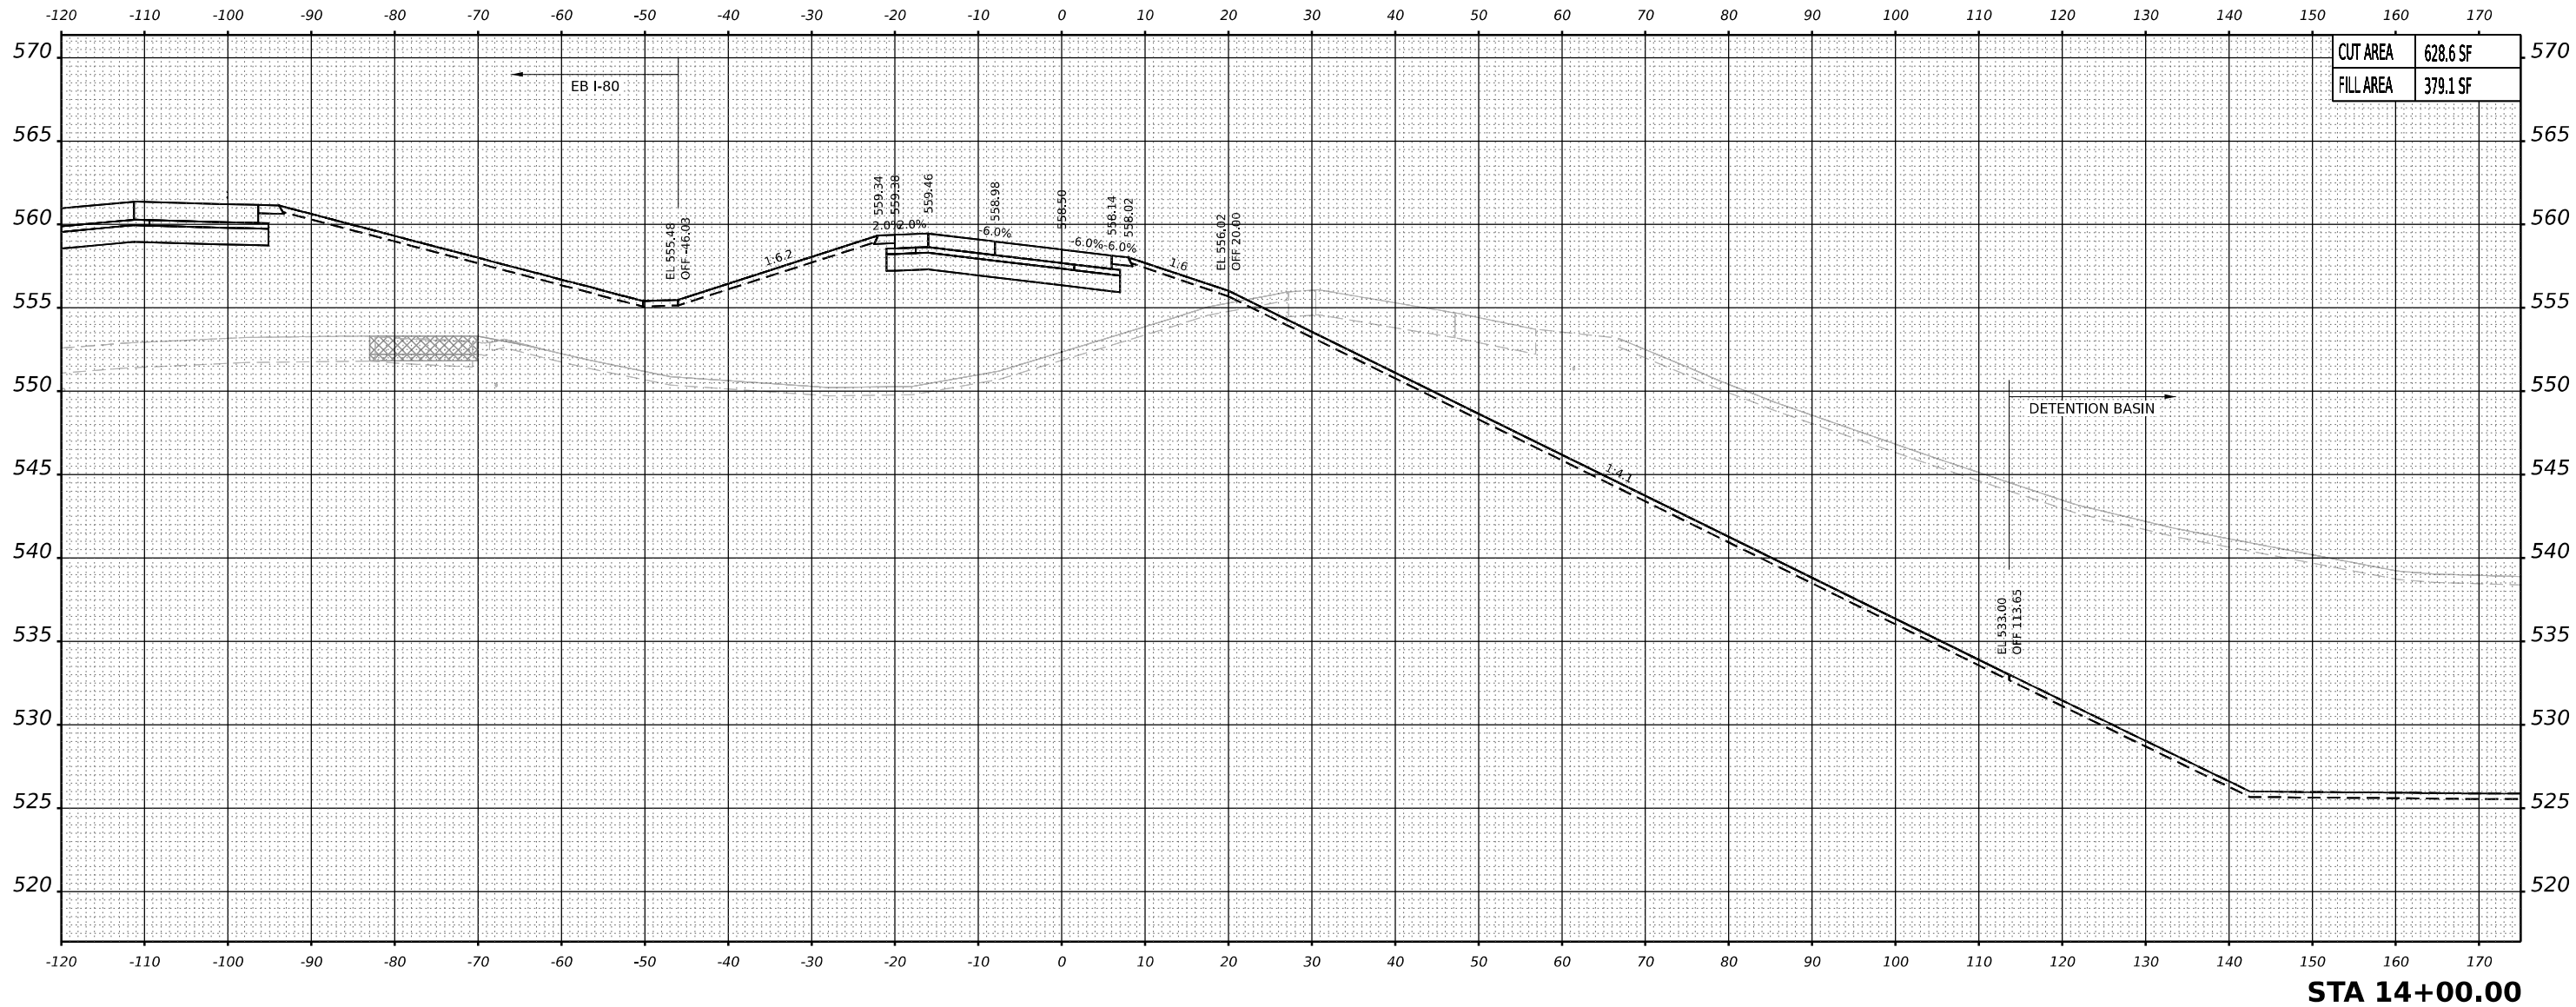

PREVIOUSLY CONSTRUCTED TEMPORARY PAVEMENT

TEMPORARY PAVEMENT TO BE REMOVED IN A LATER STAGE

NOTES:
1. PROPOSED DRAINAGE ELEMENTS SHOWN ARE REPRESENTATIVE OF THE FINAL CONDITION. PLEASE REFER TO DRAINAGE PLANS AND EROSION AND SEDIMENT CONTROL PLANS FOR CONSTRUCTION STAGING AND TIMING OF INSTALLATION OF PROPOSED DRAINAGE ELEMENTS.
2. TOPSOIL, EXISTING PAVEMENT, AND TEMPORARY PAVEMENT SHOWN BELOW PROPOSED EMBANKMENT SHALL BE REMOVED PRIOR TO PLACING THE EMBANKMENT.




USER NAME	= mmkabera	DESIGNED -	MMK	REVISED -	
DRAWN -	MMK	REVISED -			
PLOT SCALE	= 0.16666667 ' / in.	CHECKED -	JIR	REVISED -	
PLOT DATE	= 10/27/2025	DATE -	10/31/25	REVISED -	

STATE OF ILLINOIS
DEPARTMENT OF TRANSPORTATION

CROSS SECTIONS - STAGE 5
RAMP AA

SCALE: 10:H 5:V SHEET 13 OF 16 SHEETS STA. TO STA.

F.A.I. RTE.	SECTION	COUNTY	TOTAL SHEETS	SHEET NO.
80	2017-057F	WILL	1342	1323
CONTRACT NO. 62F94				
ILLINOIS FED. AID PROJECT				

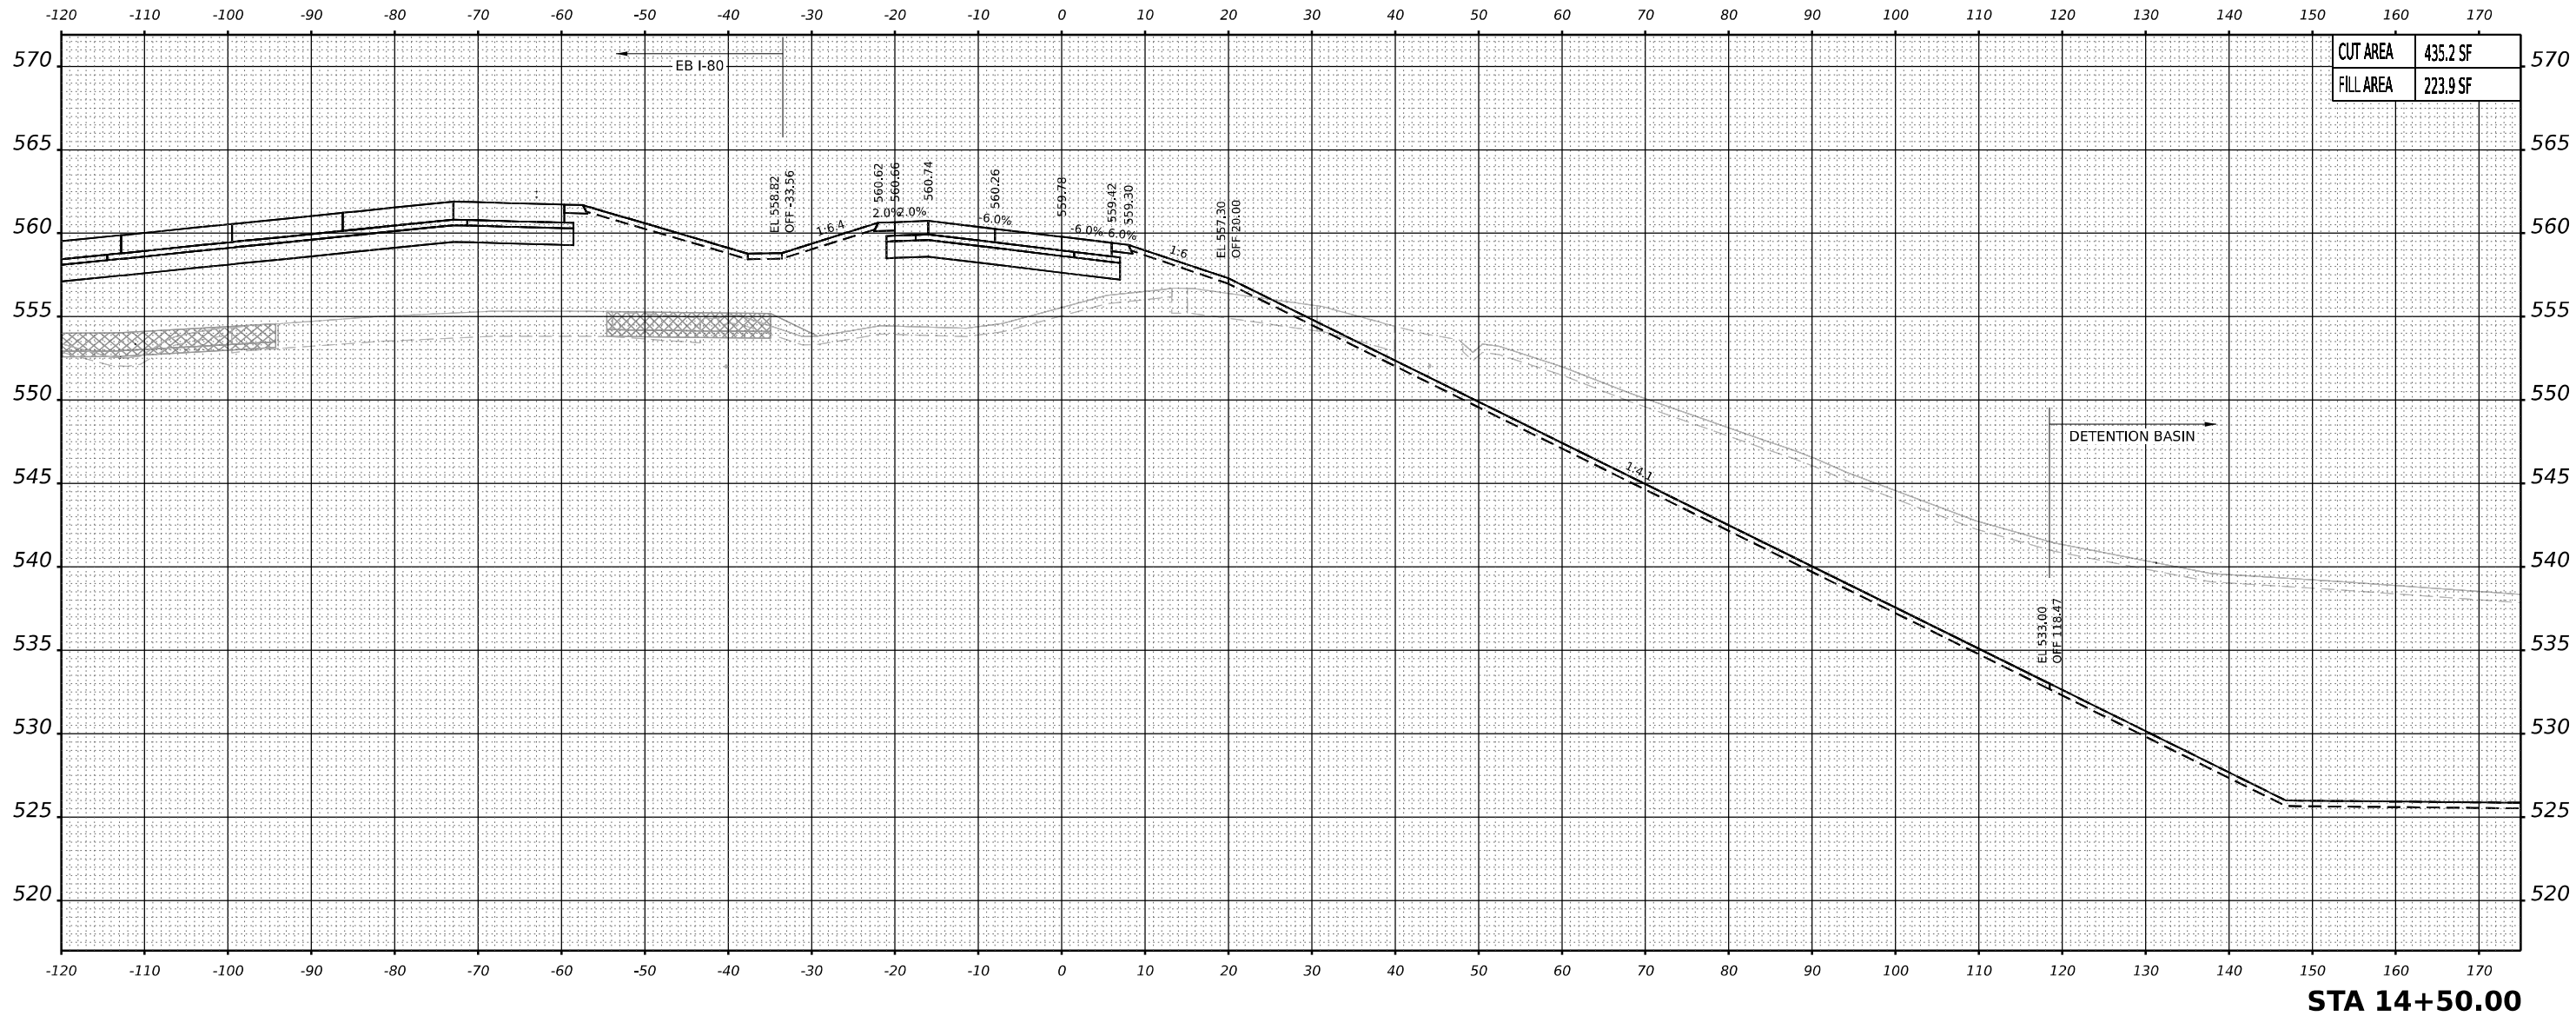

PREVIOUSLY CONSTRUCTED TEMPORARY PAVEMENT

TEMPORARY PAVEMENT TO BE REMOVED IN A LATER STAGE

NOTES:
1. PROPOSED DRAINAGE ELEMENTS SHOWN ARE REPRESENTATIVE OF THE FINAL CONDITION. PLEASE REFER TO DRAINAGE PLANS AND EROSION AND SEDIMENT CONTROL PLANS FOR CONSTRUCTION STAGING AND TIMING OF INSTALLATION OF PROPOSED DRAINAGE ELEMENTS.

2. TOPSOIL, EXISTING PAVEMENT, AND TEMPORARY PAVEMENT SHOWN BELOW PROPOSED EMBANKMENT SHALL BE REMOVED PRIOR TO PLACING THE EMBANKMENT.




USER NAME	= mmkabera	DESIGNED -	MMK	REVISED -	
		DRAWN -	MMK	REVISED -	
PLOT SCALE	= 0.16666667 ' / in.	CHECKED -	JIR	REVISED -	
PLOT DATE	= 10/27/2025	DATE -	10/31/25	REVISED -	

STATE OF ILLINOIS
DEPARTMENT OF TRANSPORTATION

CROSS SECTIONS - STAGE 5
RAMP AA

SCALE: 10:H 5:V SHEET 14 OF 16 SHEETS STA. TO STA.

F.A.I. RTE.	SECTION	COUNTY	TOTAL SHEETS	SHEET NO.
80	2017-057F	WILL	1342	1324
CONTRACT NO. 62F94				
ILLINOIS FED. AID PROJECT				

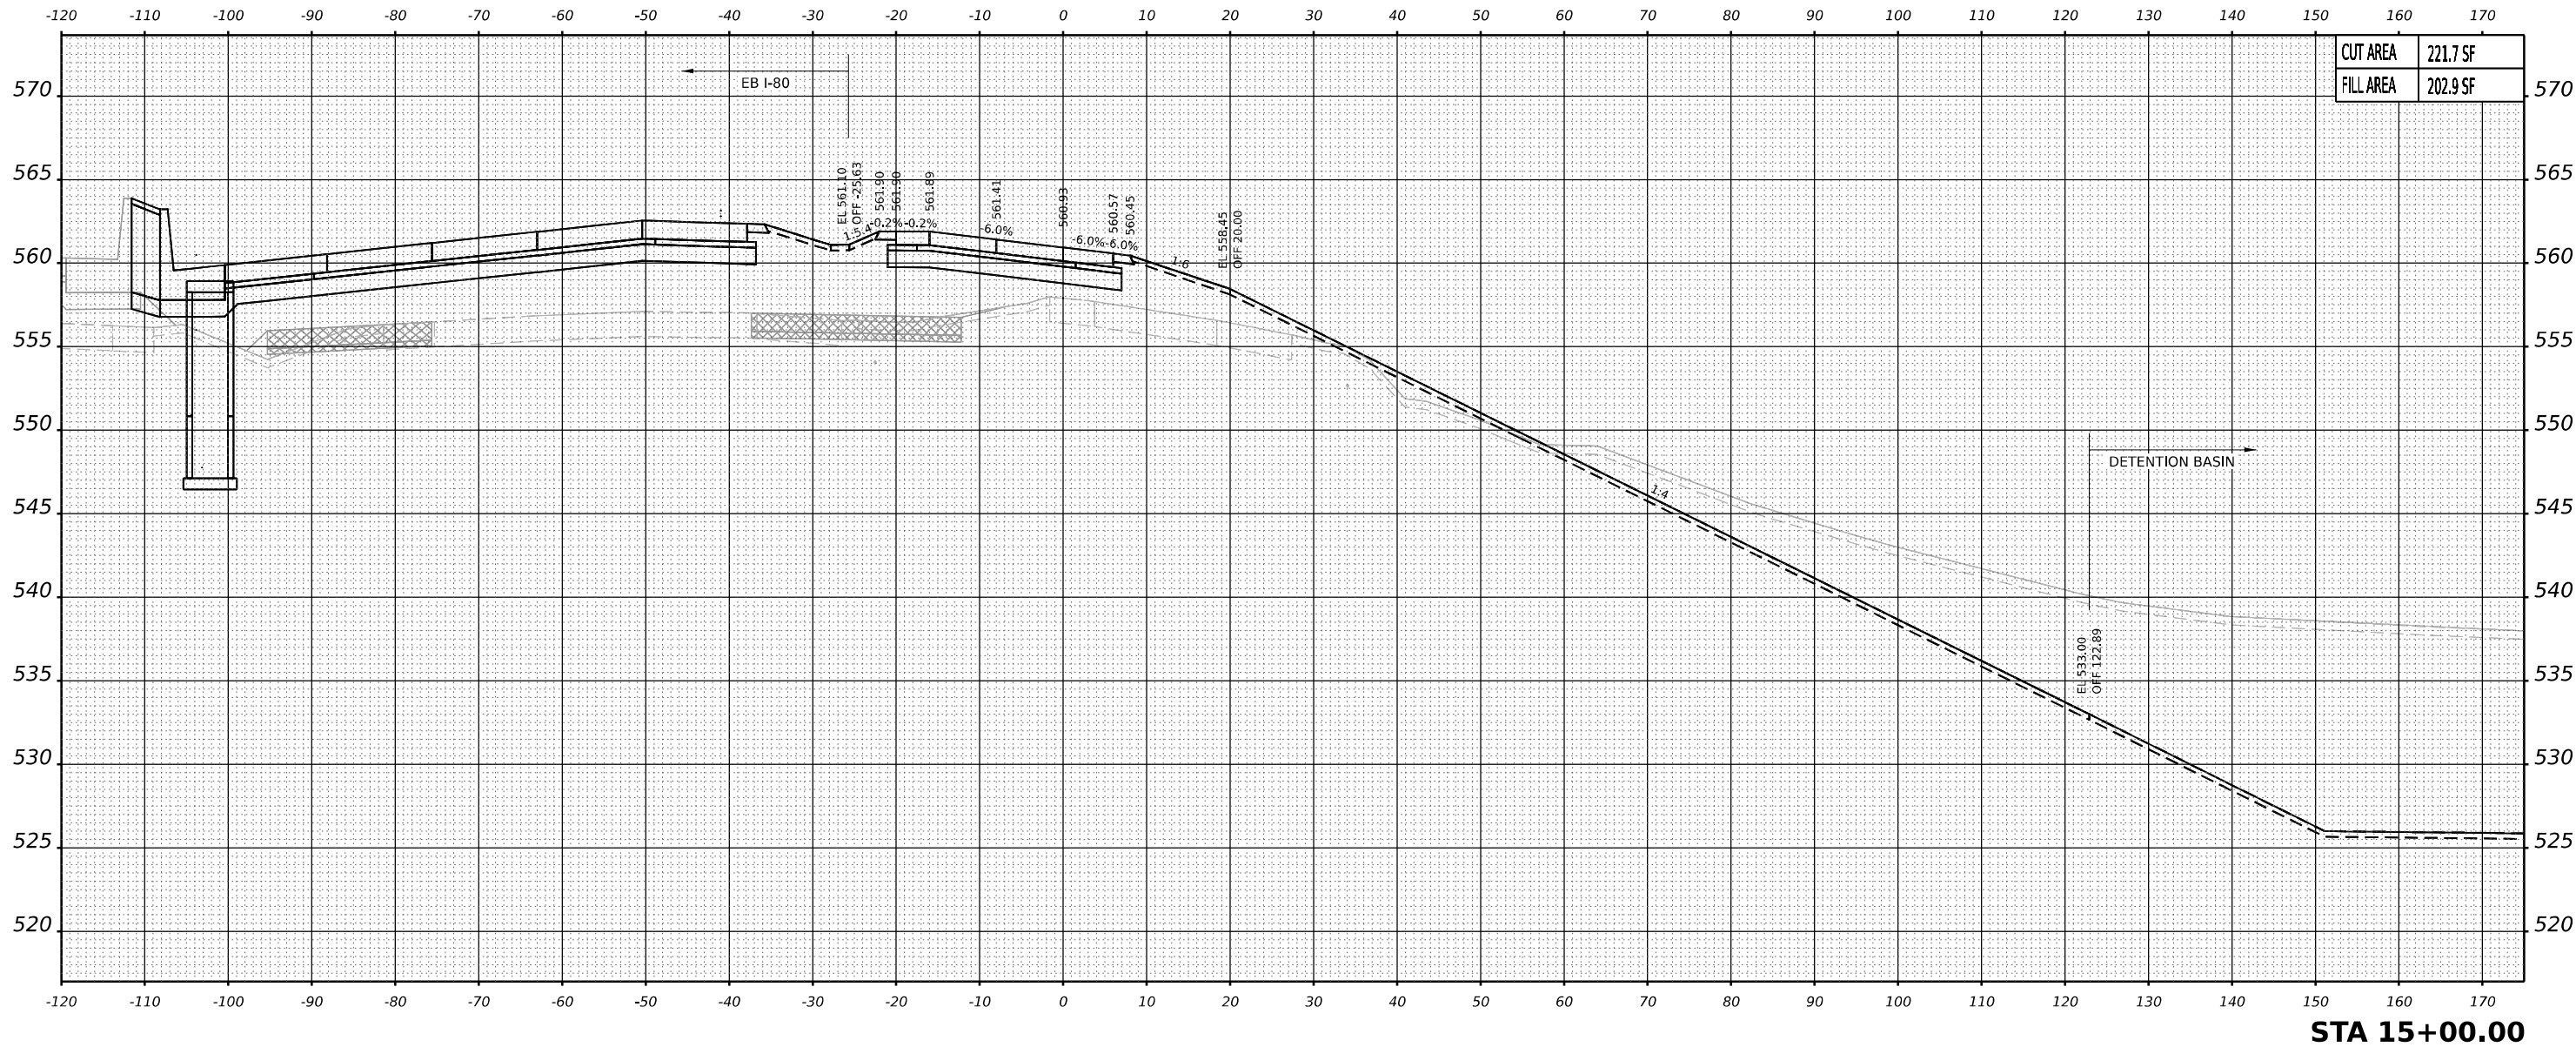

PREVIOUSLY CONSTRUCTED TEMPORARY PAVEMENT

TEMPORARY PAVEMENT TO BE REMOVED IN A LATER STAGE

NOTES:
1. PROPOSED DRAINAGE ELEMENTS SHOWN ARE REPRESENTATIVE OF THE FINAL CONDITION. PLEASE REFER TO DRAINAGE PLANS AND EROSION AND SEDIMENT CONTROL PLANS FOR CONSTRUCTION STAGING AND TIMING OF INSTALLATION OF PROPOSED DRAINAGE ELEMENTS.

2. TOPSOIL, EXISTING PAVEMENT, AND TEMPORARY PAVEMENT SHOWN BELOW PROPOSED EMBANKMENT SHALL BE REMOVED PRIOR TO PLACING THE EMBANKMENT.




USER NAME	= mmkabera	DESIGNED -	MMK	REVISED -	
		DRAWN -	MMK	REVISED -	
PLOT SCALE	= 0.16666667 ' / in.	CHECKED -	JIR	REVISED -	
PLOT DATE	= 10/27/2025	DATE -	10/31/25	REVISED -	

STATE OF ILLINOIS
DEPARTMENT OF TRANSPORTATION

CROSS SECTIONS - STAGE 5
RAMP AA

SCALE: 10:H 5:V SHEET 15 OF 16 SHEETS STA. TO STA.

F.A.I. RTE.	SECTION	COUNTY	TOTAL SHEETS	SHEET NO.
80	2017-057F	WILL	1342	1325
CONTRACT NO. 62F94				
ILLINOIS FED. AID PROJECT				

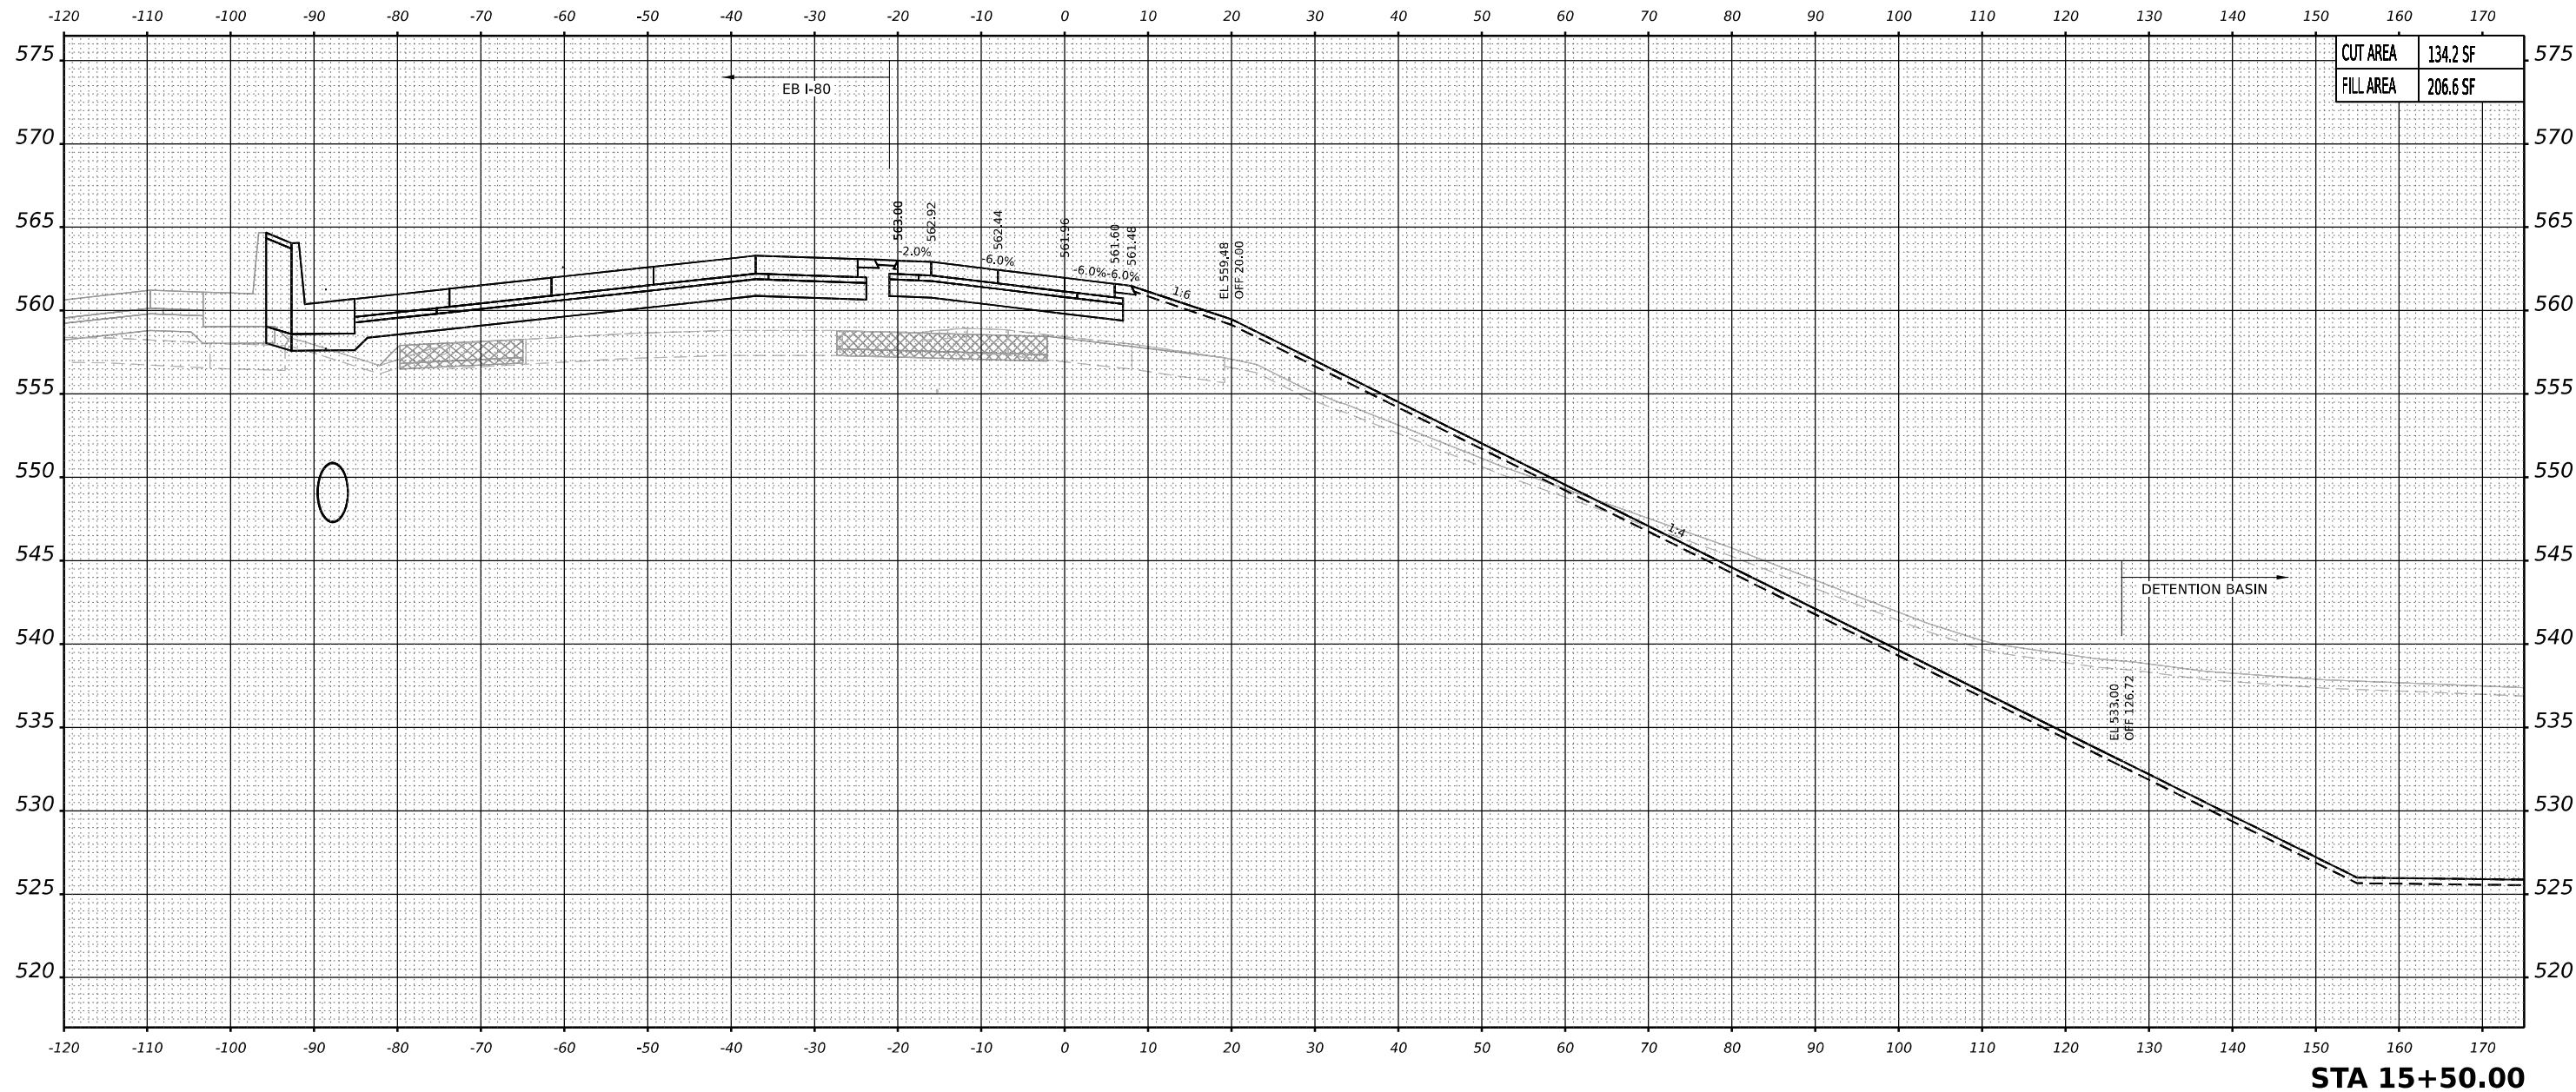

PREVIOUSLY CONSTRUCTED TEMPORARY PAVEMENT

TEMPORARY PAVEMENT TO BE REMOVED IN A LATER STAGE

NOTES:
1. PROPOSED DRAINAGE ELEMENTS SHOWN ARE REPRESENTATIVE OF THE FINAL CONDITION. PLEASE REFER TO DRAINAGE PLANS AND EROSION AND SEDIMENT CONTROL PLANS FOR CONSTRUCTION STAGING AND TIMING OF INSTALLATION OF PROPOSED DRAINAGE ELEMENTS.

2. TOPSOIL, EXISTING PAVEMENT, AND TEMPORARY PAVEMENT SHOWN BELOW PROPOSED EMBANKMENT SHALL BE REMOVED PRIOR TO PLACING THE EMBANKMENT.





USER NAME	= mmkabera	DESIGNED	- MMK	REVISED	-
		DRAWN	- MMK	REVISED	-
PLOT SCALE	= 0.16666667 ' / in.	CHECKED	- JIR	REVISED	-
PLOT DATE	= 10/27/2025	DATE	- 10/31/25	REVISED	-

STATE OF ILLINOIS
DEPARTMENT OF TRANSPORTATION

CROSS SECTIONS - STAGE 5
RAMP AA

SCALE: 10:H 5:V SHEET 16 OF 16 SHEETS STA. TO STA.

F.A.I. RTE.	SECTION	COUNTY	TOTAL SHEETS	SHEET NO.
80	2017-057F	WILL	1342	1326
CONTRACT NO. 62F94				
		ILLINOIS	FED. AID PROJECT	

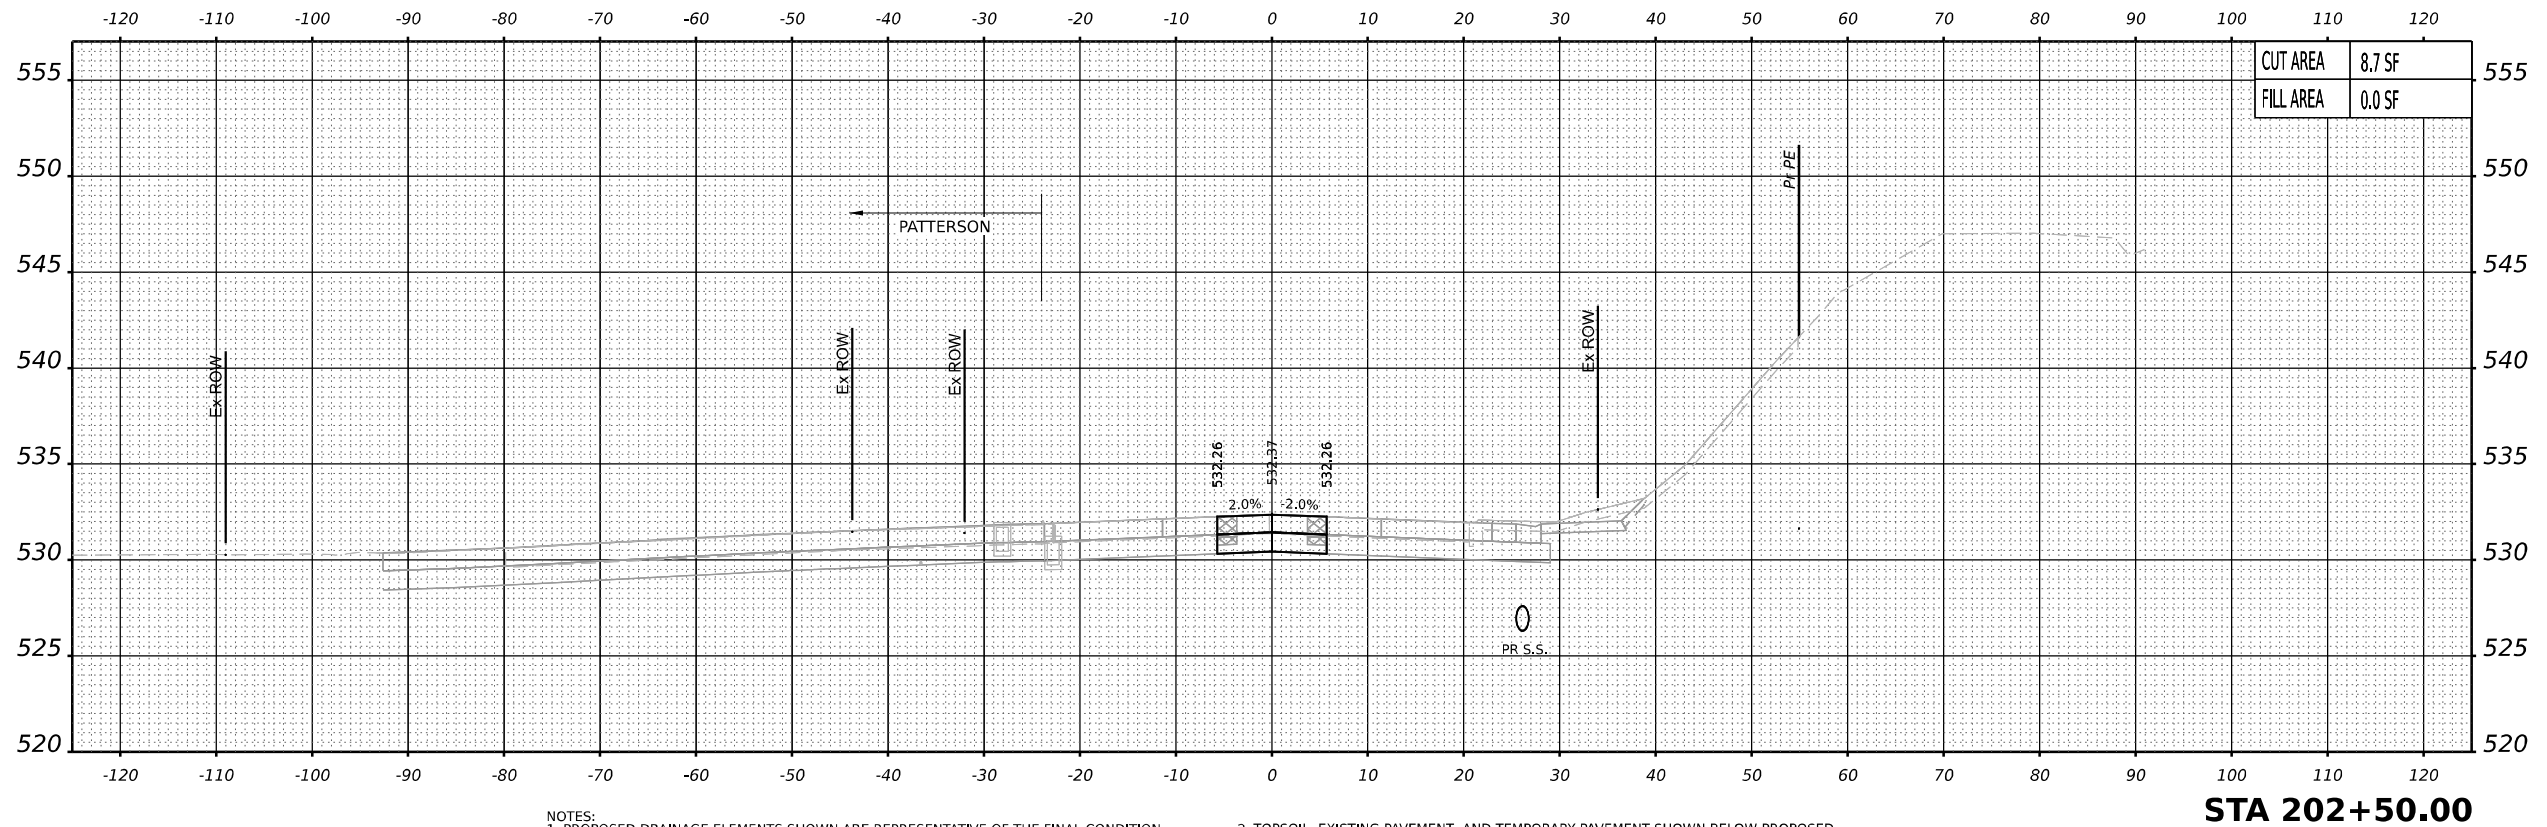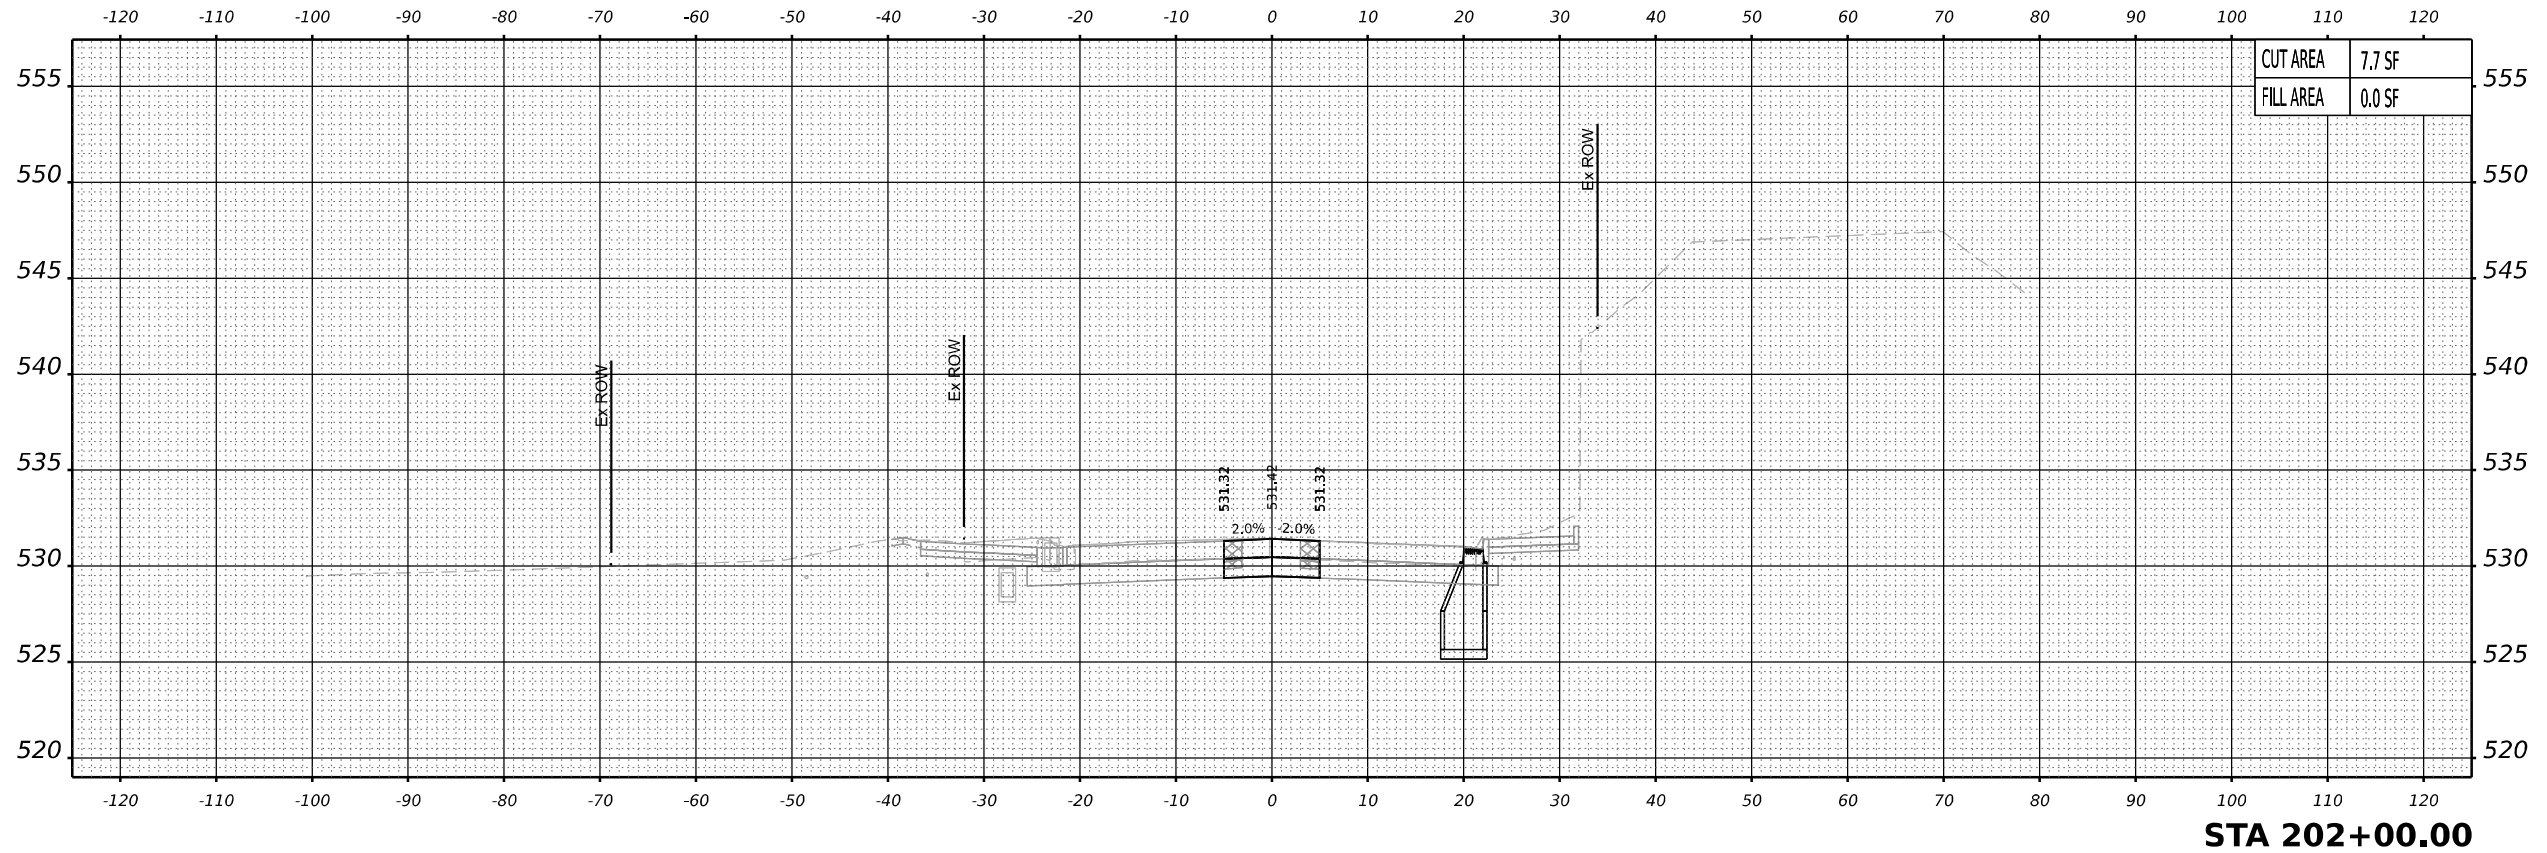

LEGEND:
[Cross-hatched box] PREVIOUSLY CONSTRUCTED TEMPORARY PAVEMENT
[Diagonal-hatched box] TEMPORARY PAVEMENT TO BE REMOVED IN A LATER STAGE

NOTES:
1. PROPOSED DRAINAGE ELEMENTS SHOWN ARE REPRESENTATIVE OF THE FINAL CONDITION. PLEASE REFER TO DRAINAGE PLANS AND EROSION AND SEDIMENT CONTROL PLANS FOR CONSTRUCTION STAGING AND TIMING OF INSTALLATION OF PROPOSED DRAINAGE ELEMENTS.
2. TOPSOIL, EXISTING PAVEMENT, AND TEMPORARY PAVEMENT SHOWN BELOW PROPOSED EMBANKMENT SHALL BE REMOVED PRIOR TO PLACING THE EMBANKMENT.




USER NAME	= cjoerlin	DESIGNED -	MMK	REVISED -	
DRAWN -	MMK	REVISED -			
PLOT SCALE	= 0.16666667" / in.	CHECKED -	JIR	REVISED -	
PLOT DATE	= 10/28/2025	DATE -	10/31/25	REVISED -	

STATE OF ILLINOIS
DEPARTMENT OF TRANSPORTATION

CROSS SECTIONS - STAGE 6
CHICAGO STREET

SCALE: 10'H 5:V SHEET 1 OF 5 SHEETS STA. TO STA.

F.A.I. RTE.	SECTION	COUNTY	TOTAL SHEETS	SHEET NO.
80	2017-057F	WILL	1342	1327
CONTRACT NO. 62F94				
ILLINOIS FED. AID PROJECT				

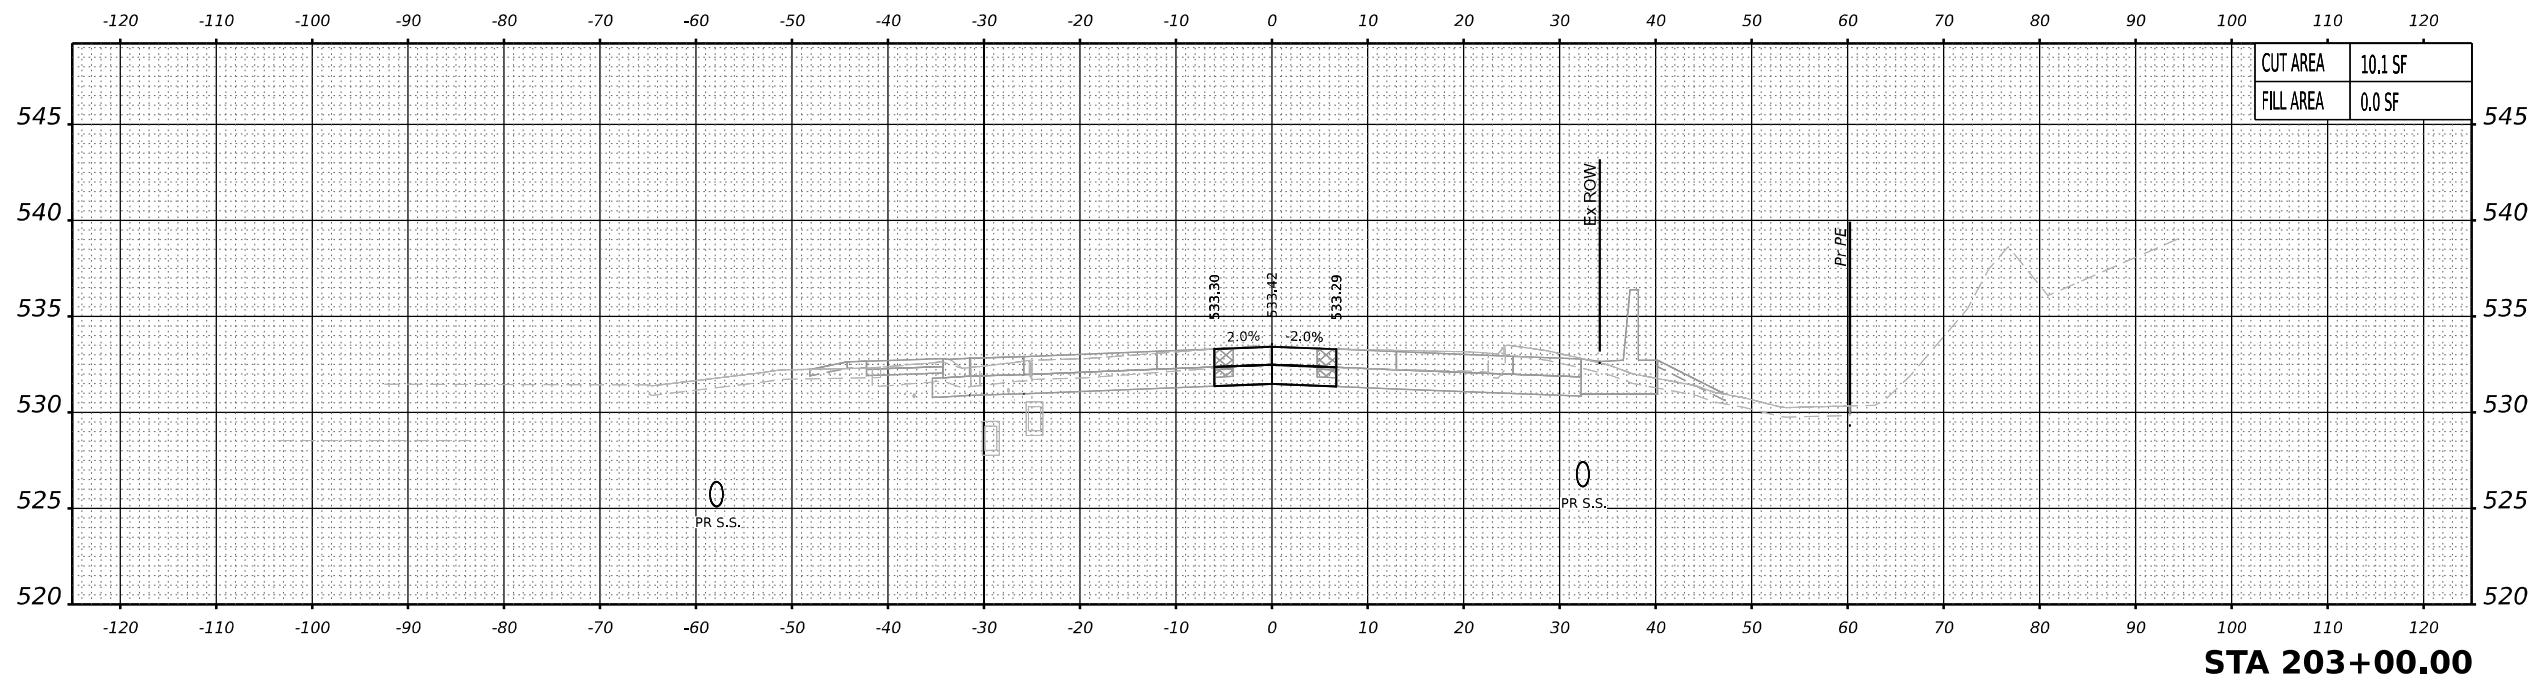

PREVIOUSLY CONSTRUCTED TEMPORARY PAVEMENT

TEMPORARY PAVEMENT TO BE REMOVED IN A LATER STAGE

NOTES:
1. PROPOSED DRAINAGE ELEMENTS SHOWN ARE REPRESENTATIVE OF THE FINAL CONDITION. PLEASE REFER TO DRAINAGE PLANS AND EROSION AND SEDIMENT CONTROL PLANS FOR CONSTRUCTION STAGING AND TIMING OF INSTALLATION OF PROPOSED DRAINAGE ELEMENTS.
2. TOPSOIL, EXISTING PAVEMENT, AND TEMPORARY PAVEMENT SHOWN BELOW PROPOSED EMBANKMENT SHALL BE REMOVED PRIOR TO PLACING THE EMBANKMENT.




USER NAME	= cjoerlin	DESIGNED -	MMK	REVISED -	
DRAWN -	MMK	REVISED -			
PLOT SCALE	= 0.16666667 " / in.	CHECKED -	JIR	REVISED -	
PLOT DATE	= 10/28/2025	DATE -	10/31/25	REVISED -	

STATE OF ILLINOIS
DEPARTMENT OF TRANSPORTATION

CROSS SECTIONS - STAGE 6
CHICAGO STREET

SCALE: 10:H 5:V SHEET 2 OF 5 SHEETS STA. TO STA.

F.A.I. RTE.	SECTION	COUNTY	TOTAL SHEETS	SHEET NO.
80	2017-057F	WILL	1342	1328
CONTRACT NO. 62F94				
ILLINOIS FED. AID PROJECT				

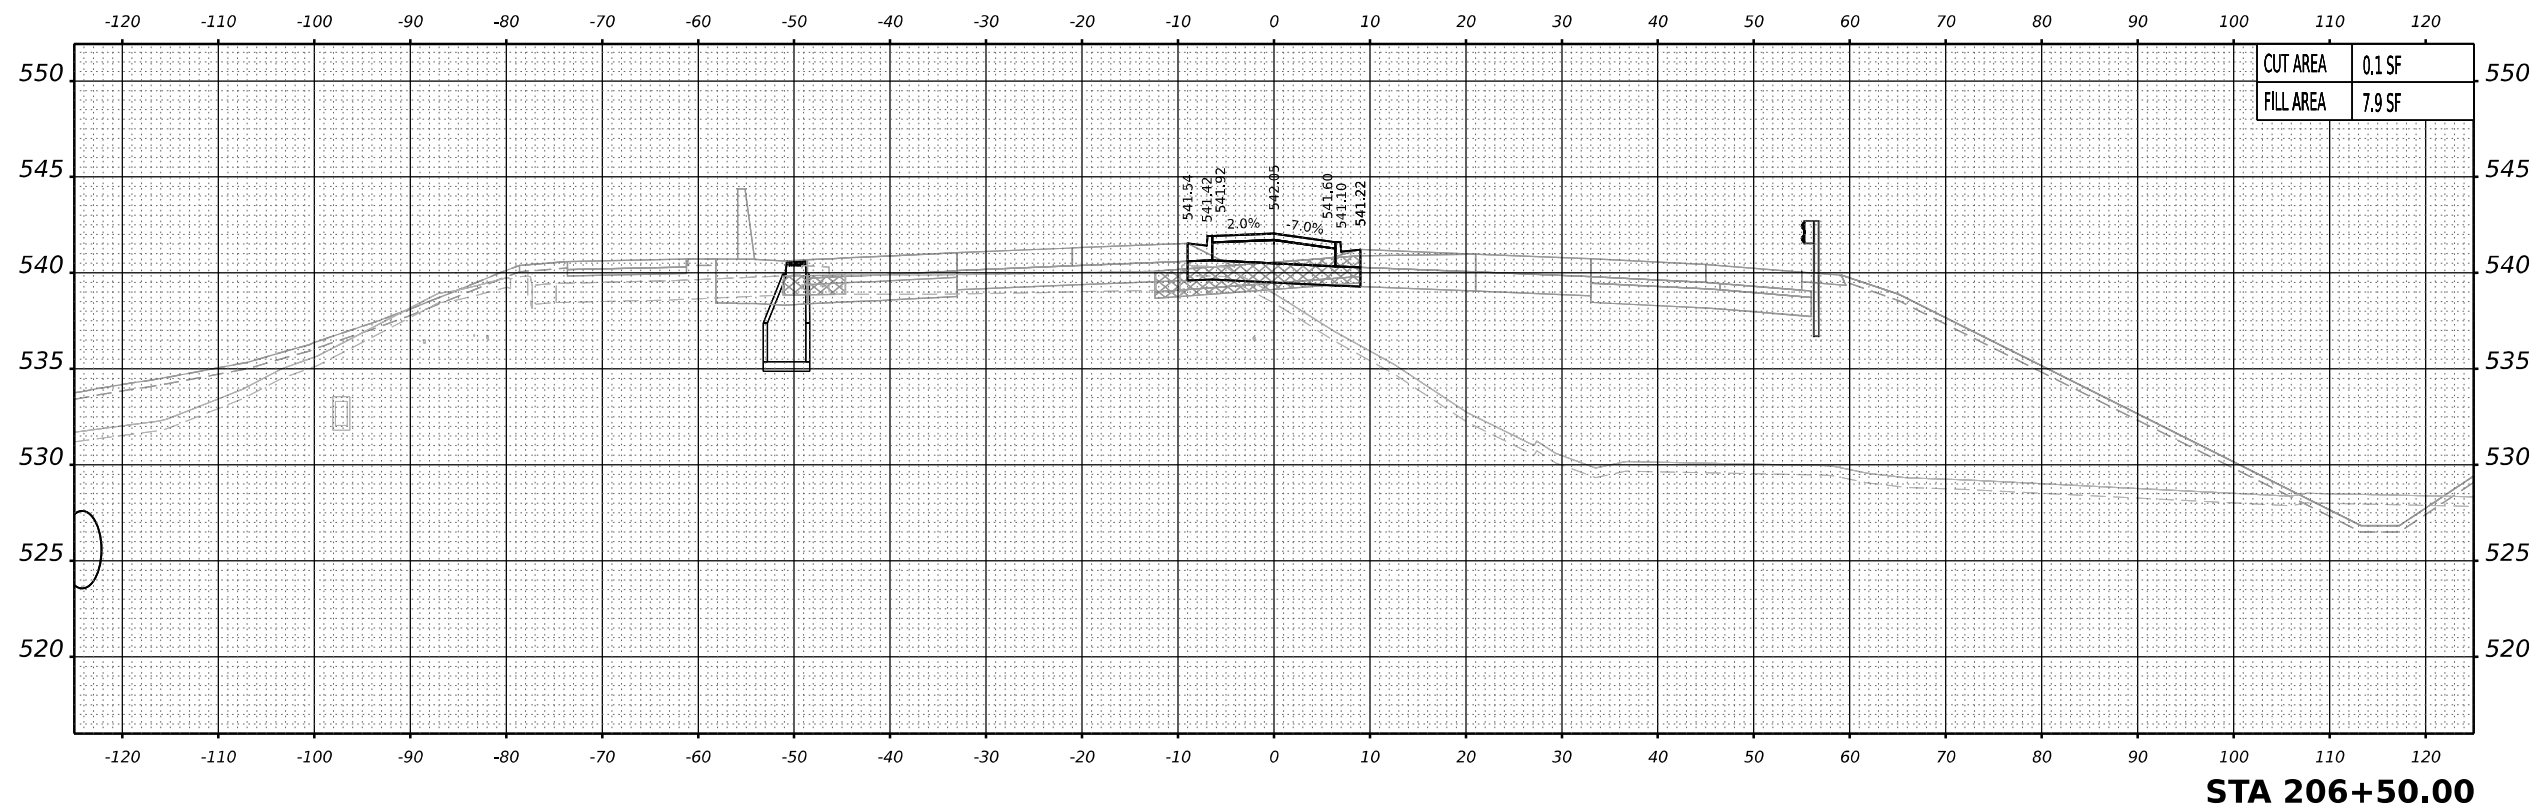

PREVIOUSLY CONSTRUCTED
TEMPORARY PAVEMENT



TEMPORARY PAVEMENT TO BE REMOVED
IN A LATER STAGE

NOTES:

1. PROPOSED DRAINAGE ELEMENTS SHOWN ARE REPRESENTATIVE OF THE FINAL CONDITION.
PLEASE REFER TO DRAINAGE PLANS AND EROSION AND SEDIMENT CONTROL PLANS FOR
CONSTRUCTION STAGING AND TIMING OF INSTALLATION OF PROPOSED DRAINAGE ELEMENTS.

2. TOPSOIL, EXISTING PAVEMENT, AND TEMPORARY PAVEMENT SHOWN BELOW PROPOSED
EMBANKMENT SHALL BE REMOVED PRIOR TO PLACING THE EMBANKMENT.



USER NAME	= cjoerlin
PLOT SCALE	= 0.16666667 "/td>
PLOT DATE	= 10/28/2025

DESIGNED	-	MMK
DRAWN	-	MMK
CHECKED	-	JIR
DATE	-	10/31/25

REVISED	-
REVISED	-
REVISED	-
REVISED	-

STATE OF ILLINOIS
DEPARTMENT OF TRANSPORTATION

CROSS SECTIONS - STAGE 6
CHICAGO STREET

SCALE: 10:H 5:V

SHEET 3

OF 5

SHEETS

STA.

TO STA.

F.A.I.
RTE.

80

SECTION
2017-057F

COUNTY
WILL

TOTAL
SHEETS



1342

SHEET
NO.

1329

CONTRACT NO. 62F94

ILLINOIS FED. AID PROJECT

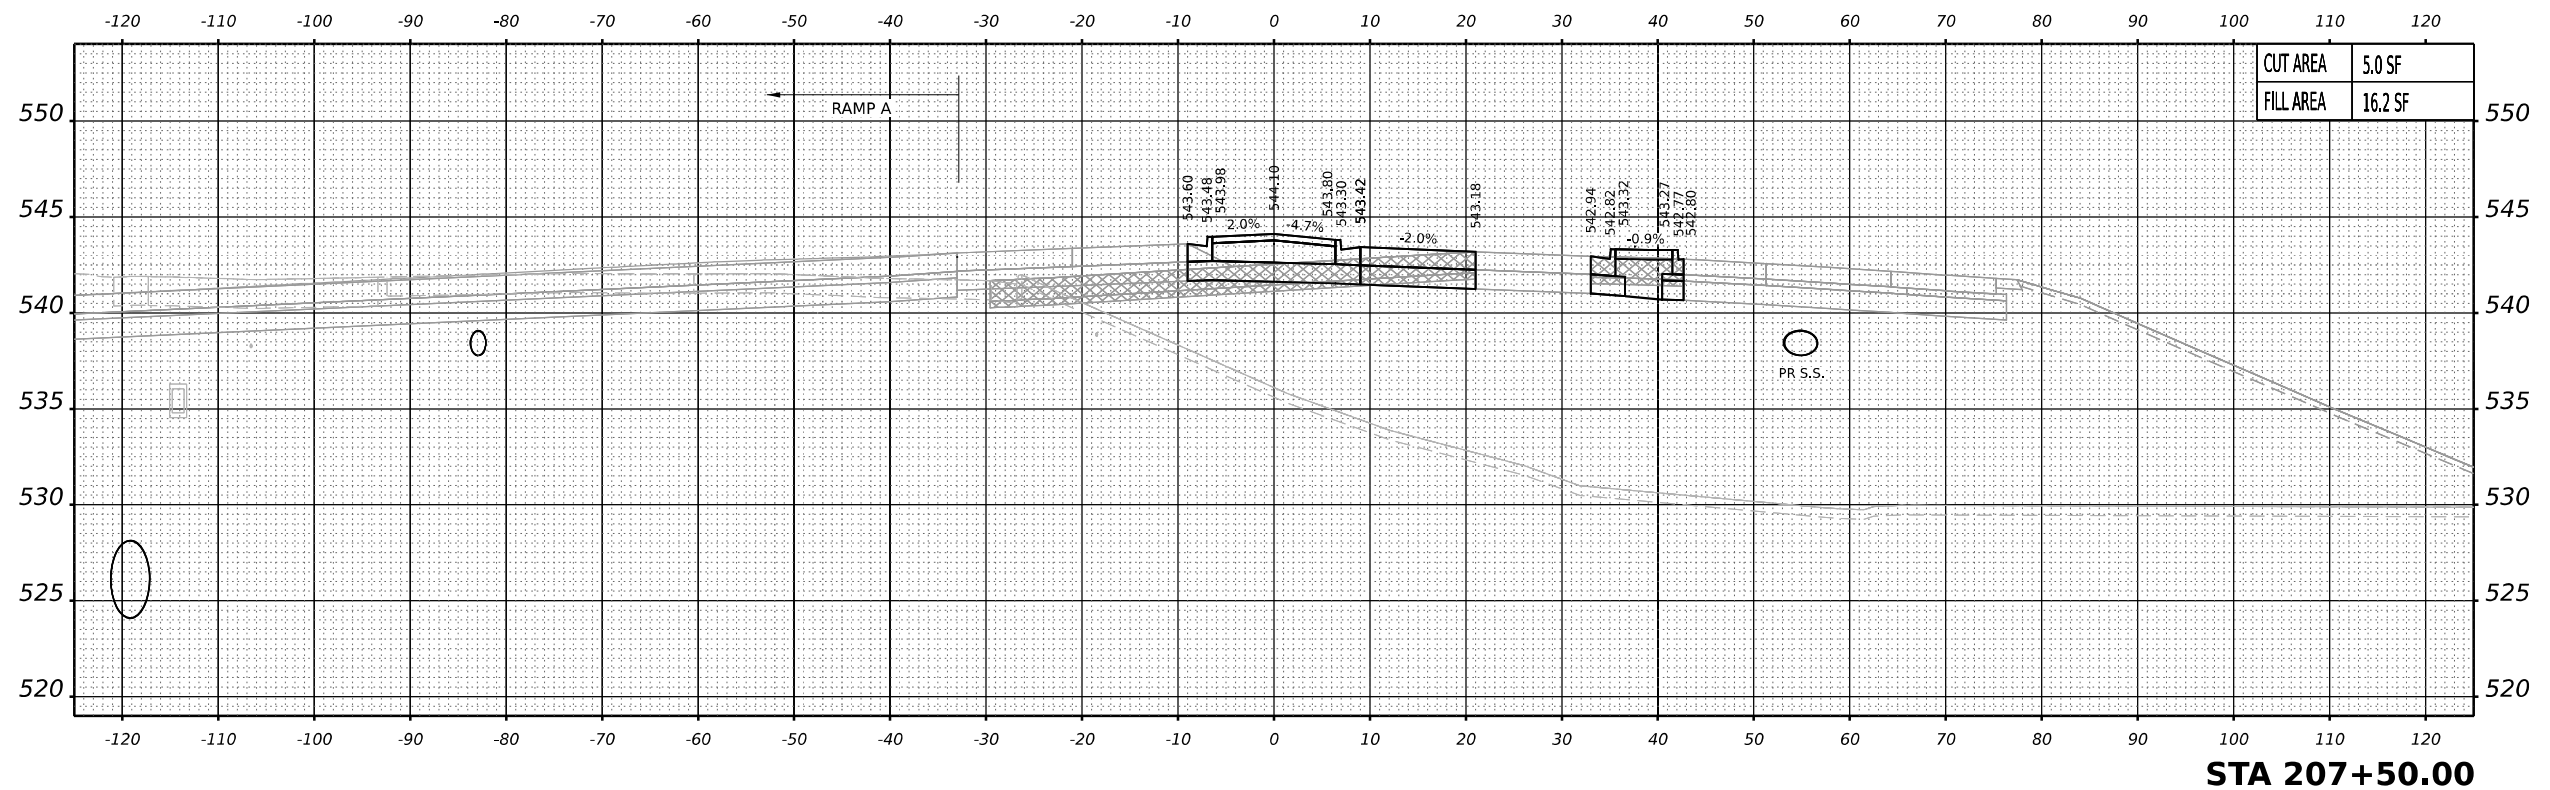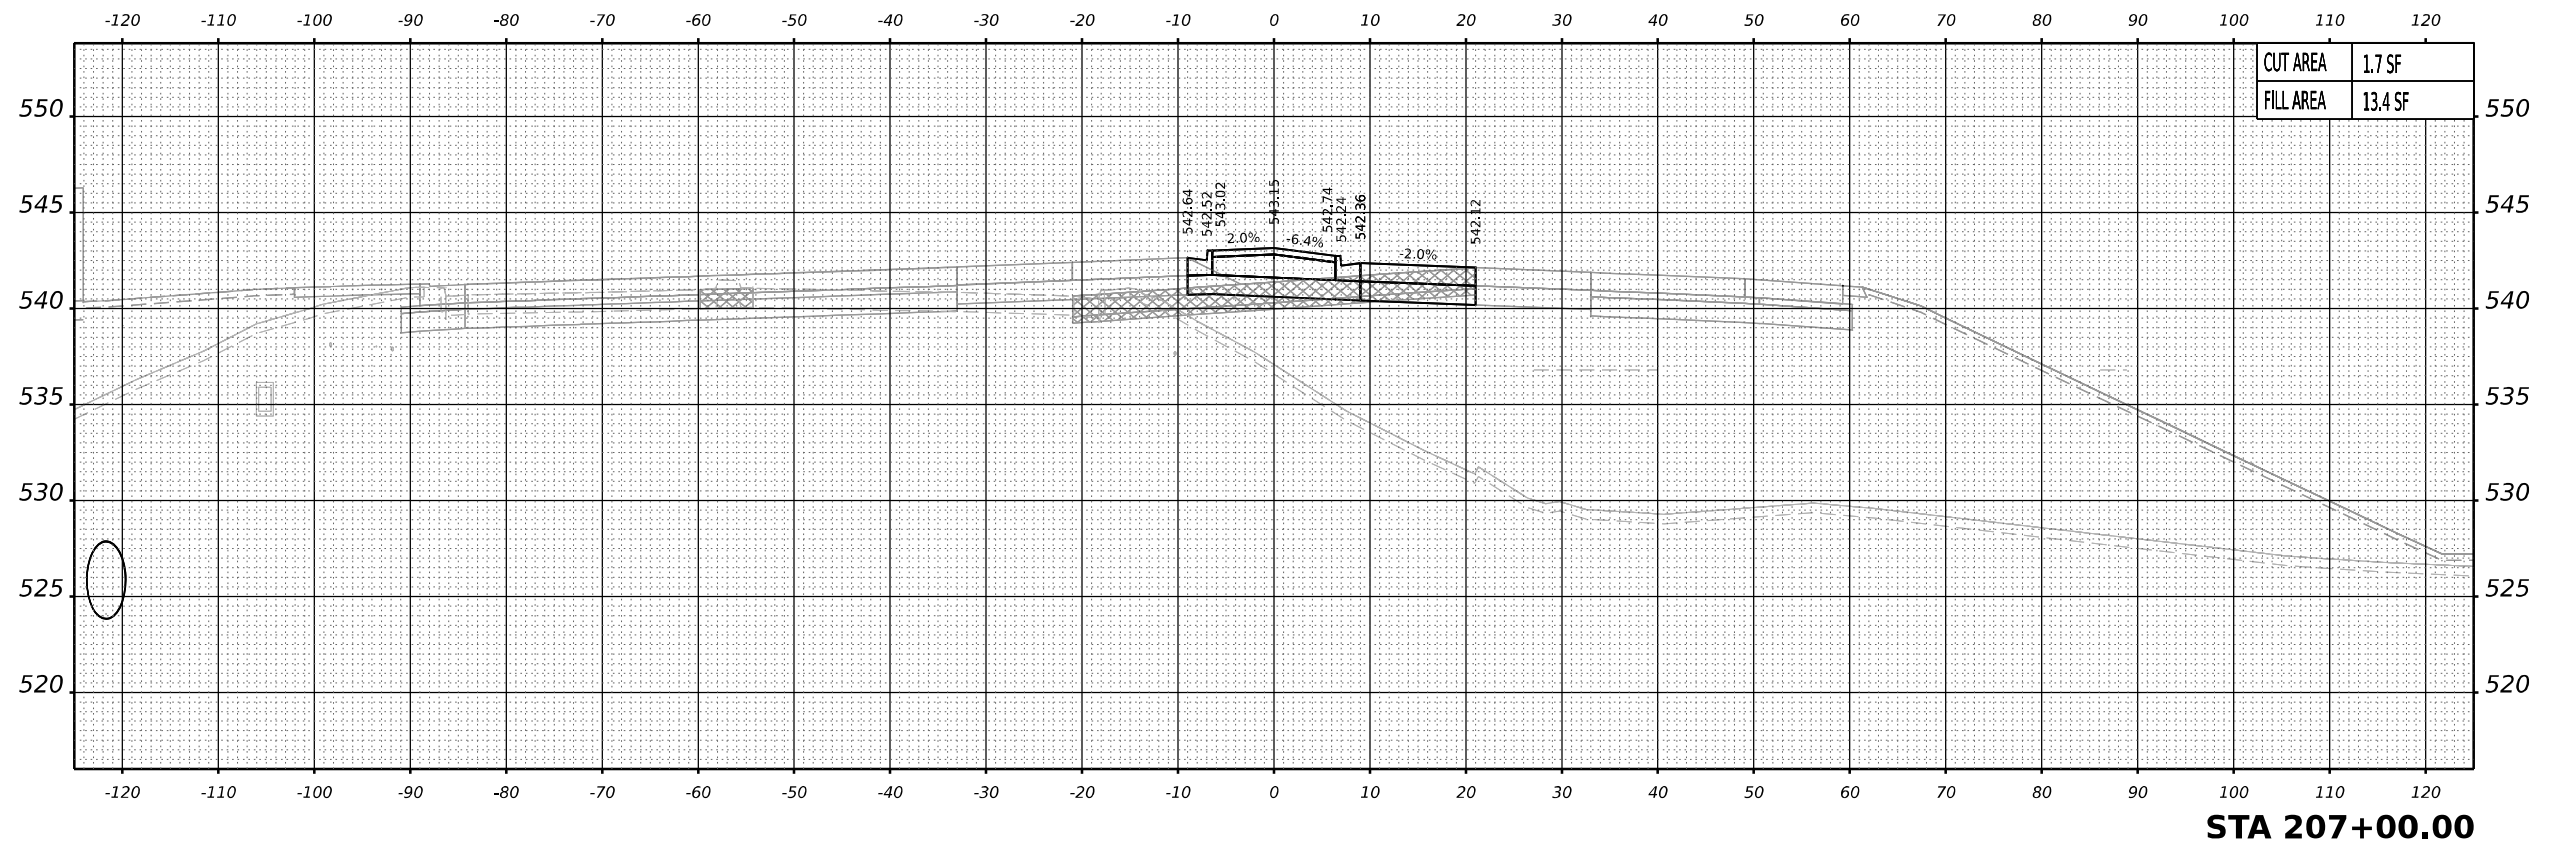

PREVIOUSLY CONSTRUCTED TEMPORARY PAVEMENT

TEMPORARY PAVEMENT TO BE REMOVED IN A LATER STAGE

NOTES:
1. PROPOSED DRAINAGE ELEMENTS SHOWN ARE REPRESENTATIVE OF THE FINAL CONDITION. PLEASE REFER TO DRAINAGE PLANS AND EROSION AND SEDIMENT CONTROL PLANS FOR CONSTRUCTION STAGING AND TIMING OF INSTALLATION OF PROPOSED DRAINAGE ELEMENTS.
2. TOPSOIL, EXISTING PAVEMENT, AND TEMPORARY PAVEMENT SHOWN BELOW PROPOSED EMBANKMENT SHALL BE REMOVED PRIOR TO PLACING THE EMBANKMENT.






USER NAME	= cjoerlin	DESIGNED	-	MMK	REVISED	-
DRAWN	-	MMK	REVISED	-		
PLOT SCALE	= 0.16666667" / in.	CHECKED	-	JIR	REVISED	-
PLOT DATE	= 10/28/2025	DATE	-	10/31/25	REVISED	-

STATE OF ILLINOIS
DEPARTMENT OF TRANSPORTATION

CROSS SECTIONS - STAGE 6
CHICAGO STREET

SCALE: 10'H:5'V SHEET 4 OF 5 SHEETS STA. TO STA.

F.A.I. RTE.	SECTION	COUNTY	TOTAL SHEETS	SHEET NO.
80	2017-057F	WILL	1342	1330
CONTRACT NO. 62F94				
ILLINOIS FED. AID PROJECT				

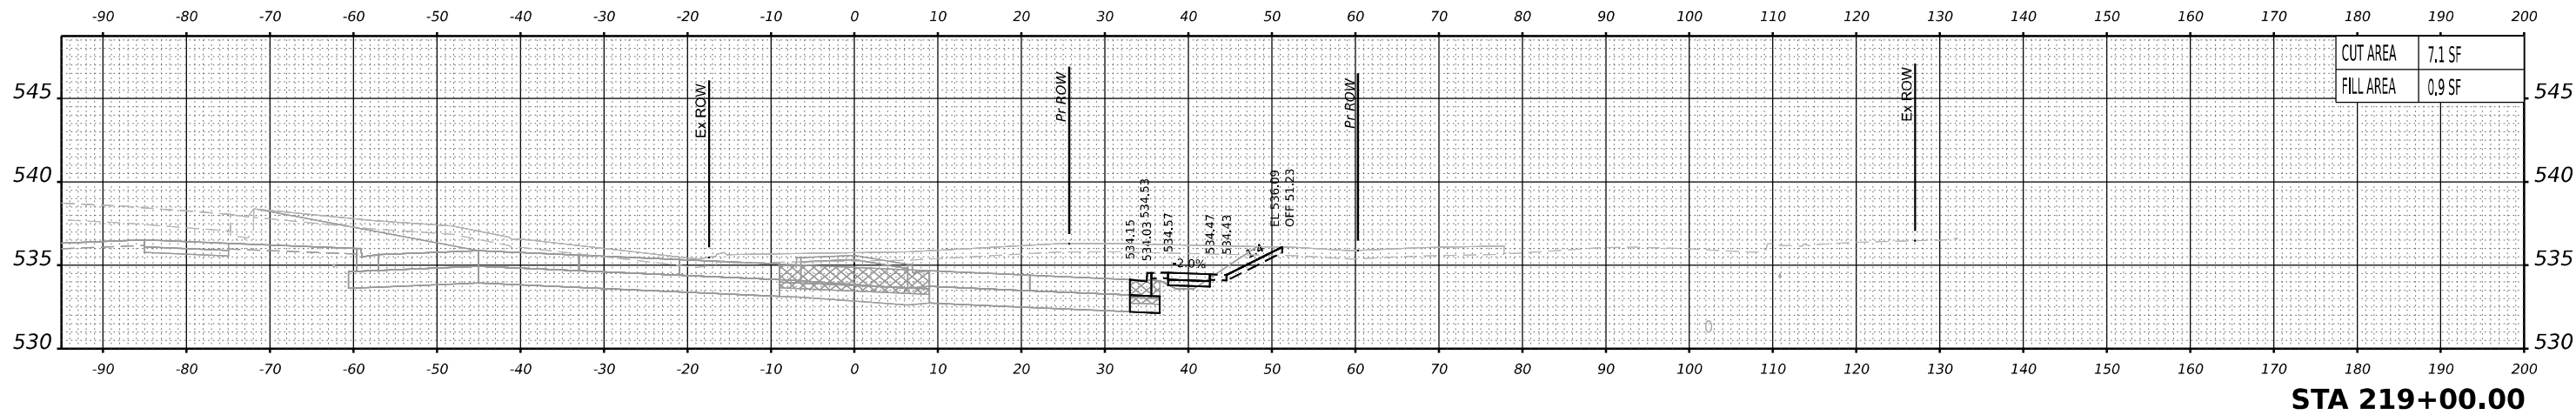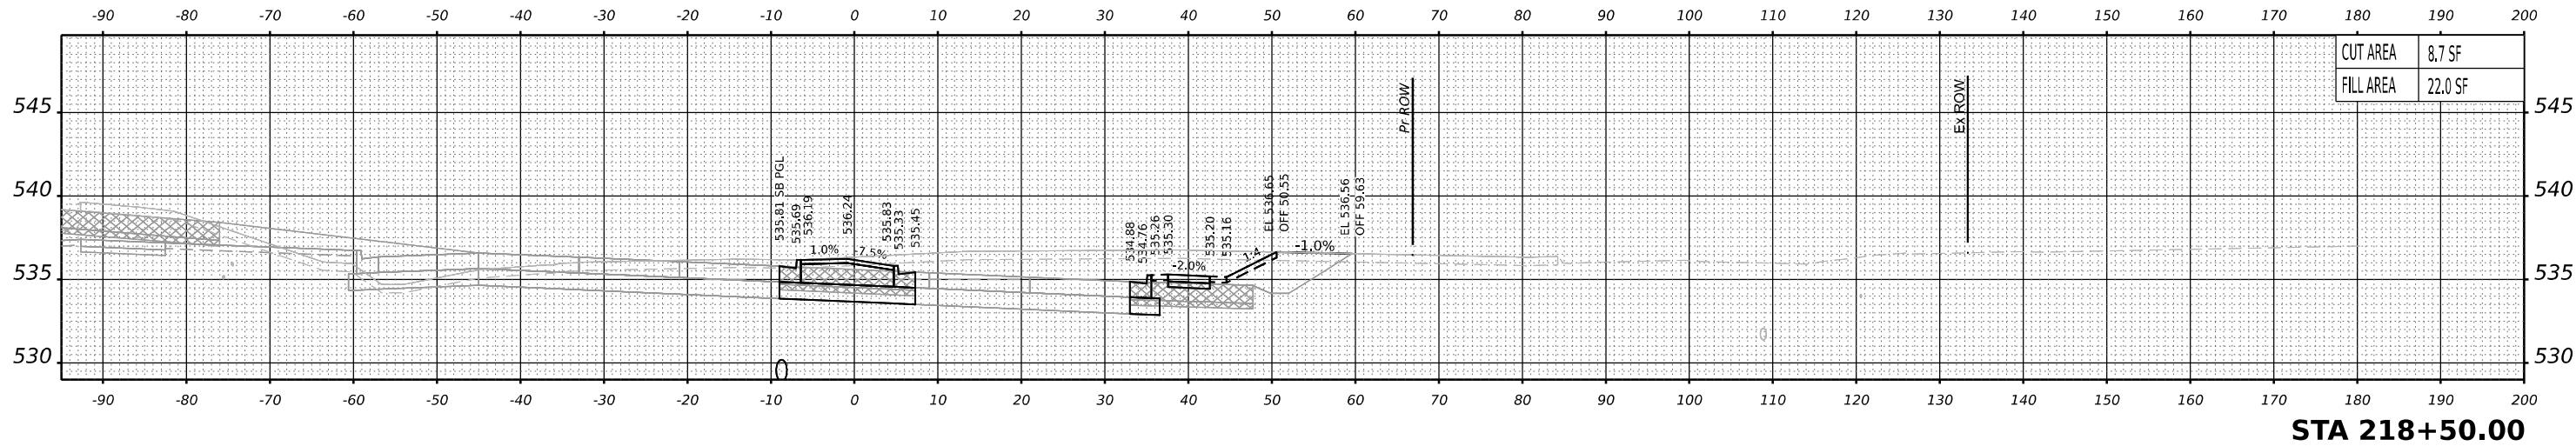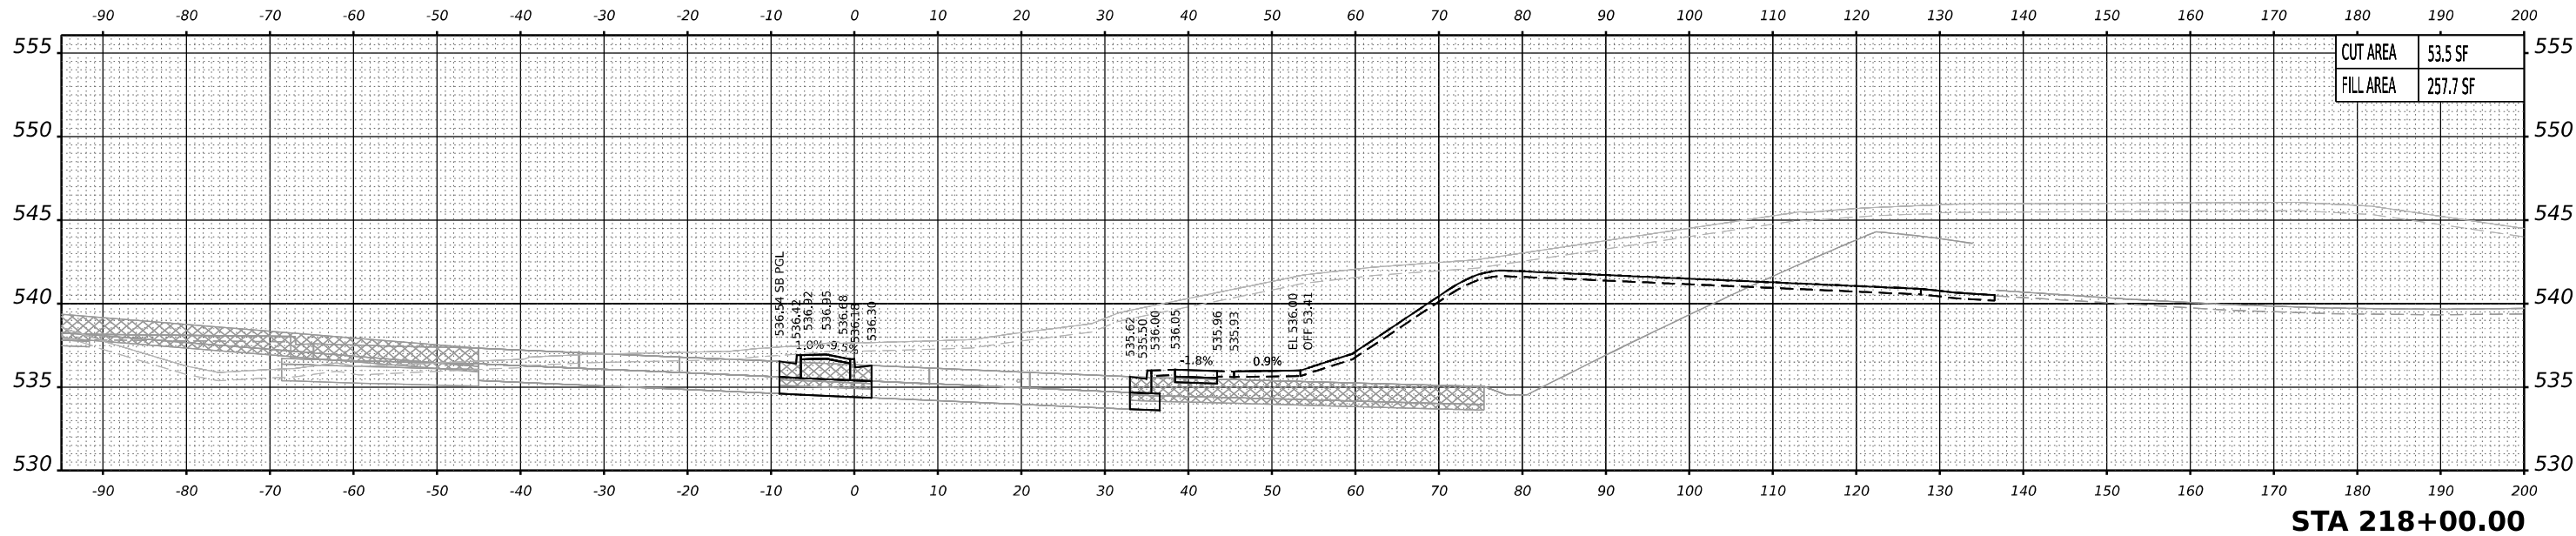

LEGEND:
PREVIOUSLY CONSTRUCTED TEMPORARY PAVEMENT
TEMPORARY PAVEMENT TO BE REMOVED IN A LATER STAGE

NOTES:
1. PROPOSED DRAINAGE ELEMENTS SHOWN ARE REPRESENTATIVE OF THE FINAL CONDITION. PLEASE REFER TO DRAINAGE PLANS AND EROSION AND SEDIMENT CONTROL PLANS FOR CONSTRUCTION STAGING AND TIMING OF INSTALLATION OF PROPOSED DRAINAGE ELEMENTS.
2. TOPSOIL, EXISTING PAVEMENT, AND TEMPORARY PAVEMENT SHOWN BELOW PROPOSED EMBANKMENT SHALL BE REMOVED PRIOR TO PLACING THE EMBANKMENT.





USER NAME	= cjoerlin	DESIGNED	- MMK	REVISED	-
		DRAWN	- MMK	REVISED	-
PLOT SCALE	= 0.16666667" / in.	CHECKED	- JIR	REVISED	-
PLOT DATE	= 10/28/2025	DATE	- 10/31/25	REVISED	-

STATE OF ILLINOIS
DEPARTMENT OF TRANSPORTATION

CROSS SECTIONS - STAGE 6
CHICAGO STREET

SCALE: 10:H 5:V SHEET 5 OF 5 SHEETS STA. TO STA.

F.A.I. RTE.	SECTION	COUNTY	TOTAL SHEETS	SHEET NO.
80	2017-057F	WILL	1342	1331
CONTRACT NO. 62F94				
ILLINOIS FED. AID PROJECT				

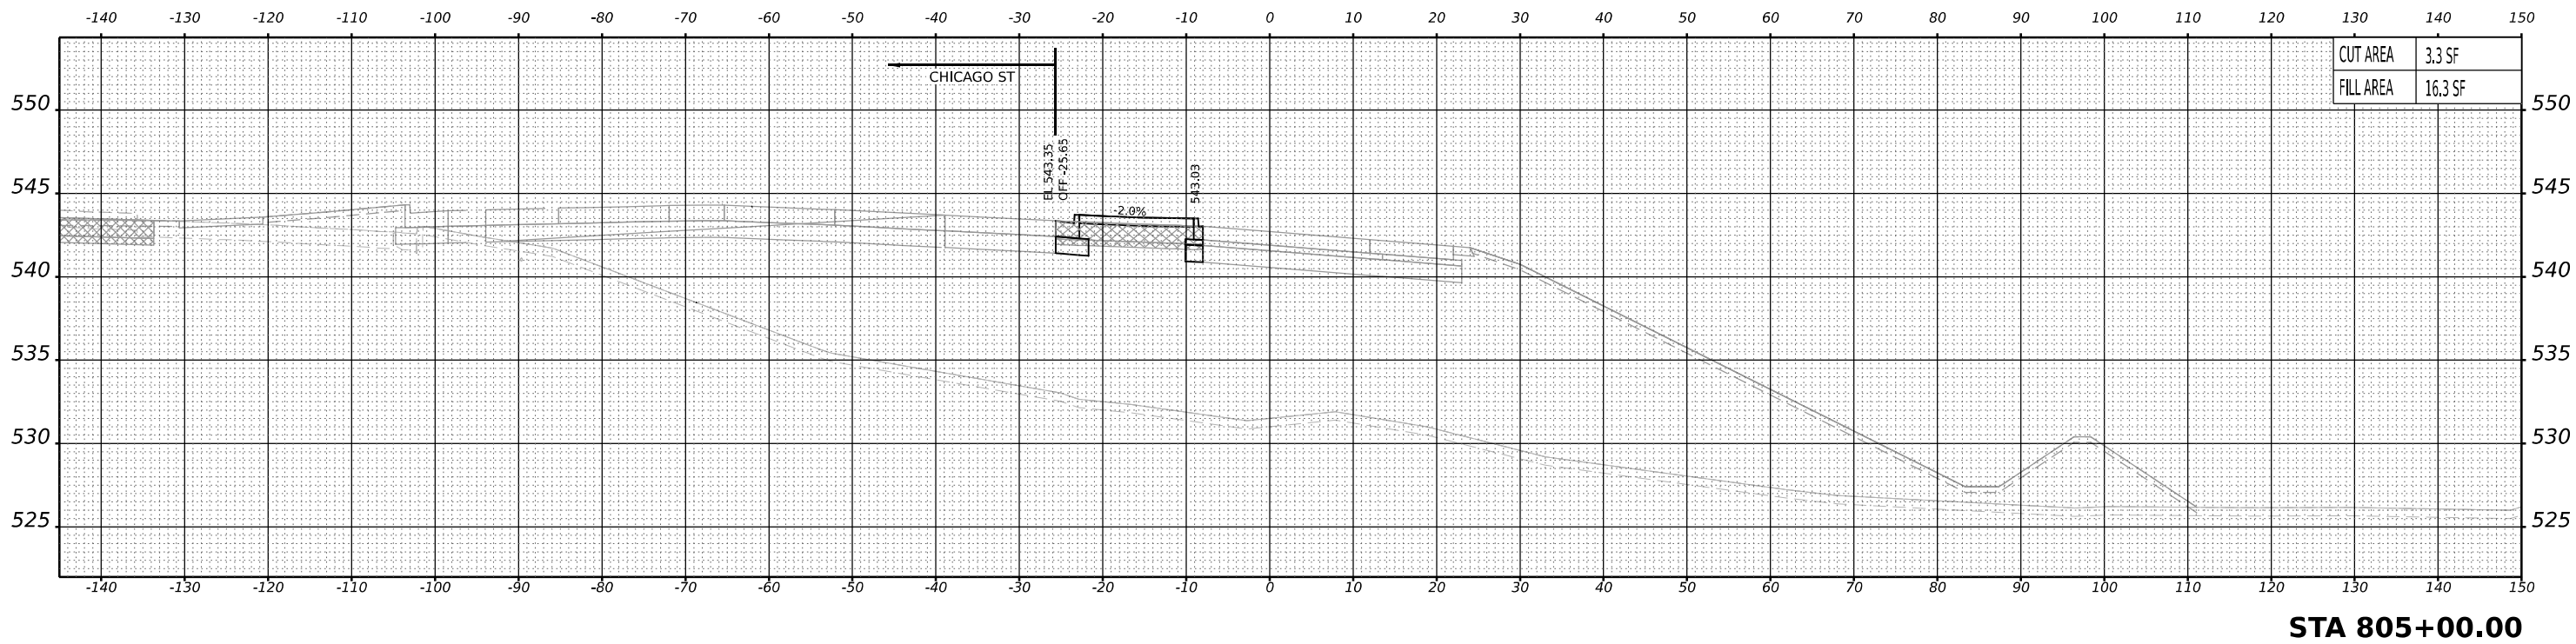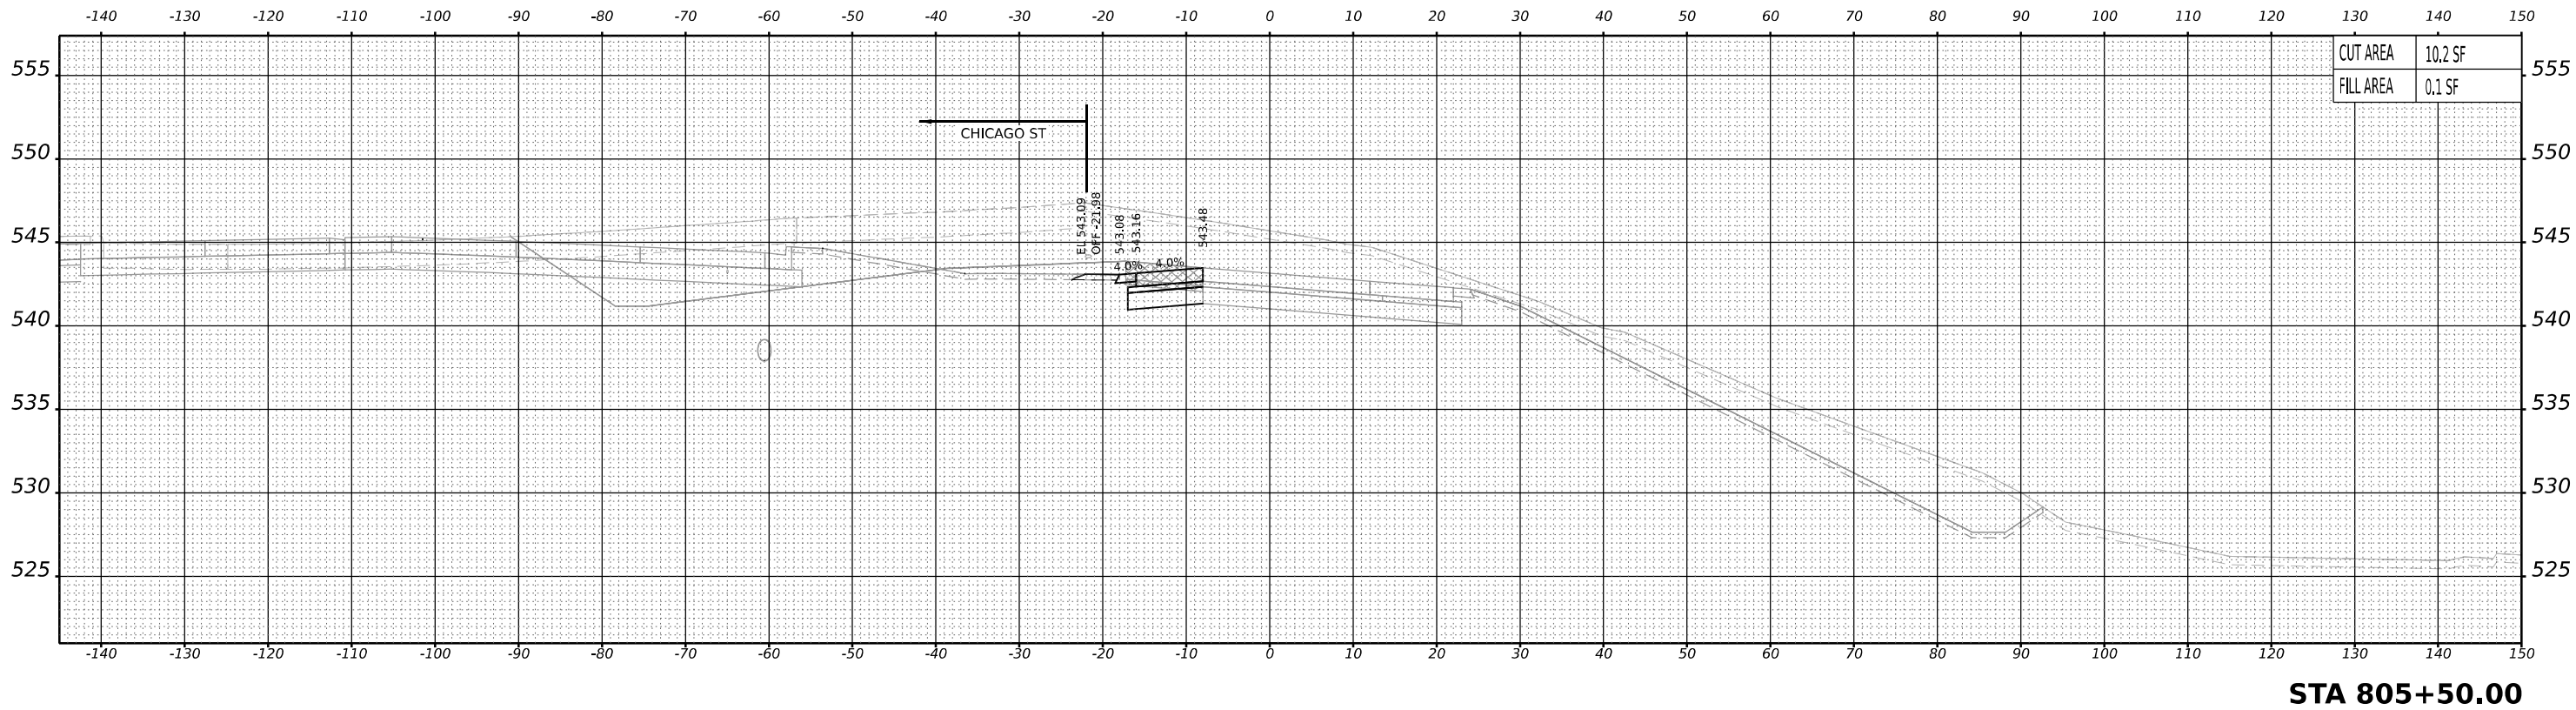

PREVIOUSLY CONSTRUCTED TEMPORARY PAVEMENT

TEMPORARY PAVEMENT TO BE REMOVED IN A LATER STAGE

NOTES:
1. PROPOSED DRAINAGE ELEMENTS SHOWN ARE REPRESENTATIVE OF THE FINAL CONDITION. PLEASE REFER TO DRAINAGE PLANS AND EROSION AND SEDIMENT CONTROL PLANS FOR CONSTRUCTION STAGING AND TIMING OF INSTALLATION OF PROPOSED DRAINAGE ELEMENTS.
2. TOPSOIL, EXISTING PAVEMENT, AND TEMPORARY PAVEMENT SHOWN BELOW PROPOSED EMBANKMENT SHALL BE REMOVED PRIOR TO PLACING THE EMBANKMENT.




USER NAME	= mmkabera	DESIGNED -	MMK	REVISED -	
		DRAWN -	MMK	REVISED -	
PLOT SCALE	= 0.16666667 " / in.	CHECKED -	JIR	REVISED -	
PLOT DATE	= 10/27/2025	DATE -	10/31/25	REVISED -	

STATE OF ILLINOIS
DEPARTMENT OF TRANSPORTATION


CROSS SECTIONS - STAGE 6
RAMP B

SCALE: 10'H 5:V SHEET 1 OF 11 SHEETS STA. 805+00 TO STA. 805+50

F.A.I. RTE.	SECTION	COUNTY	TOTAL SHEETS	SHEET NO.
80	2017-057F	WILL	1342	1332
CONTRACT NO. 62F94				
		ILLINOIS	FED. AID PROJECT	

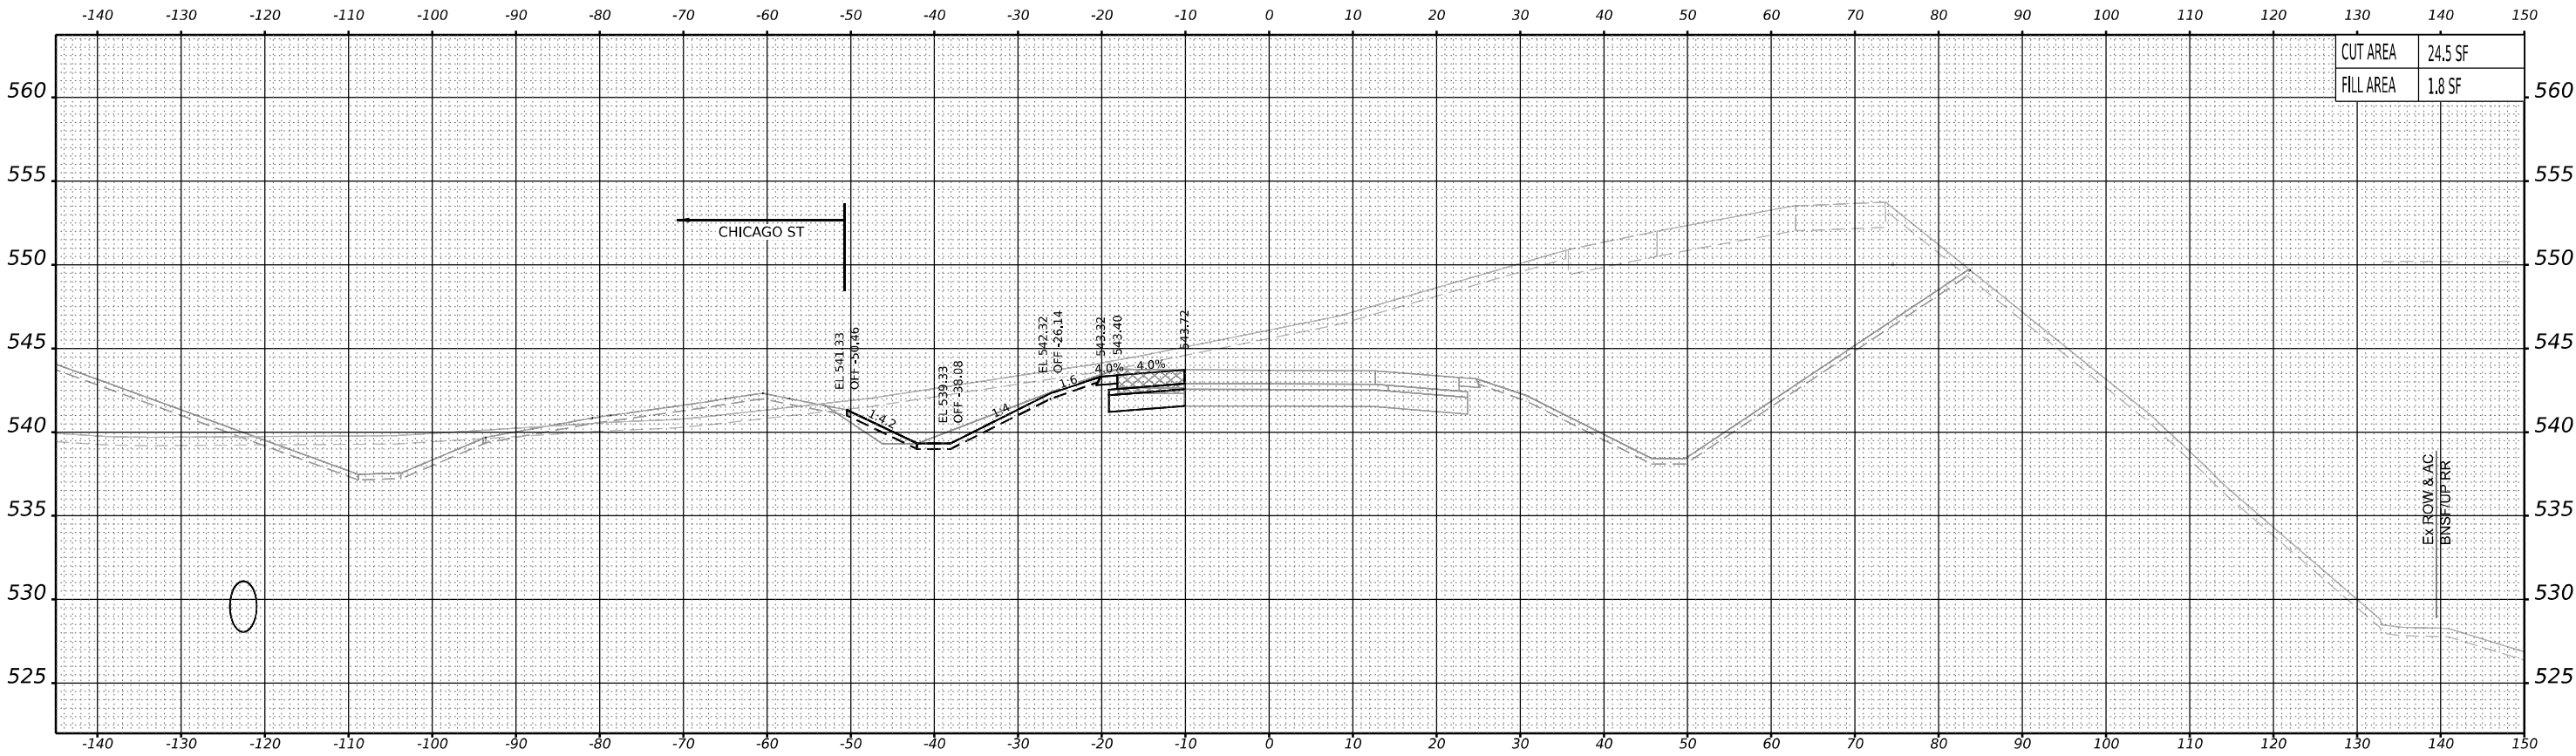

STA 806+50.00

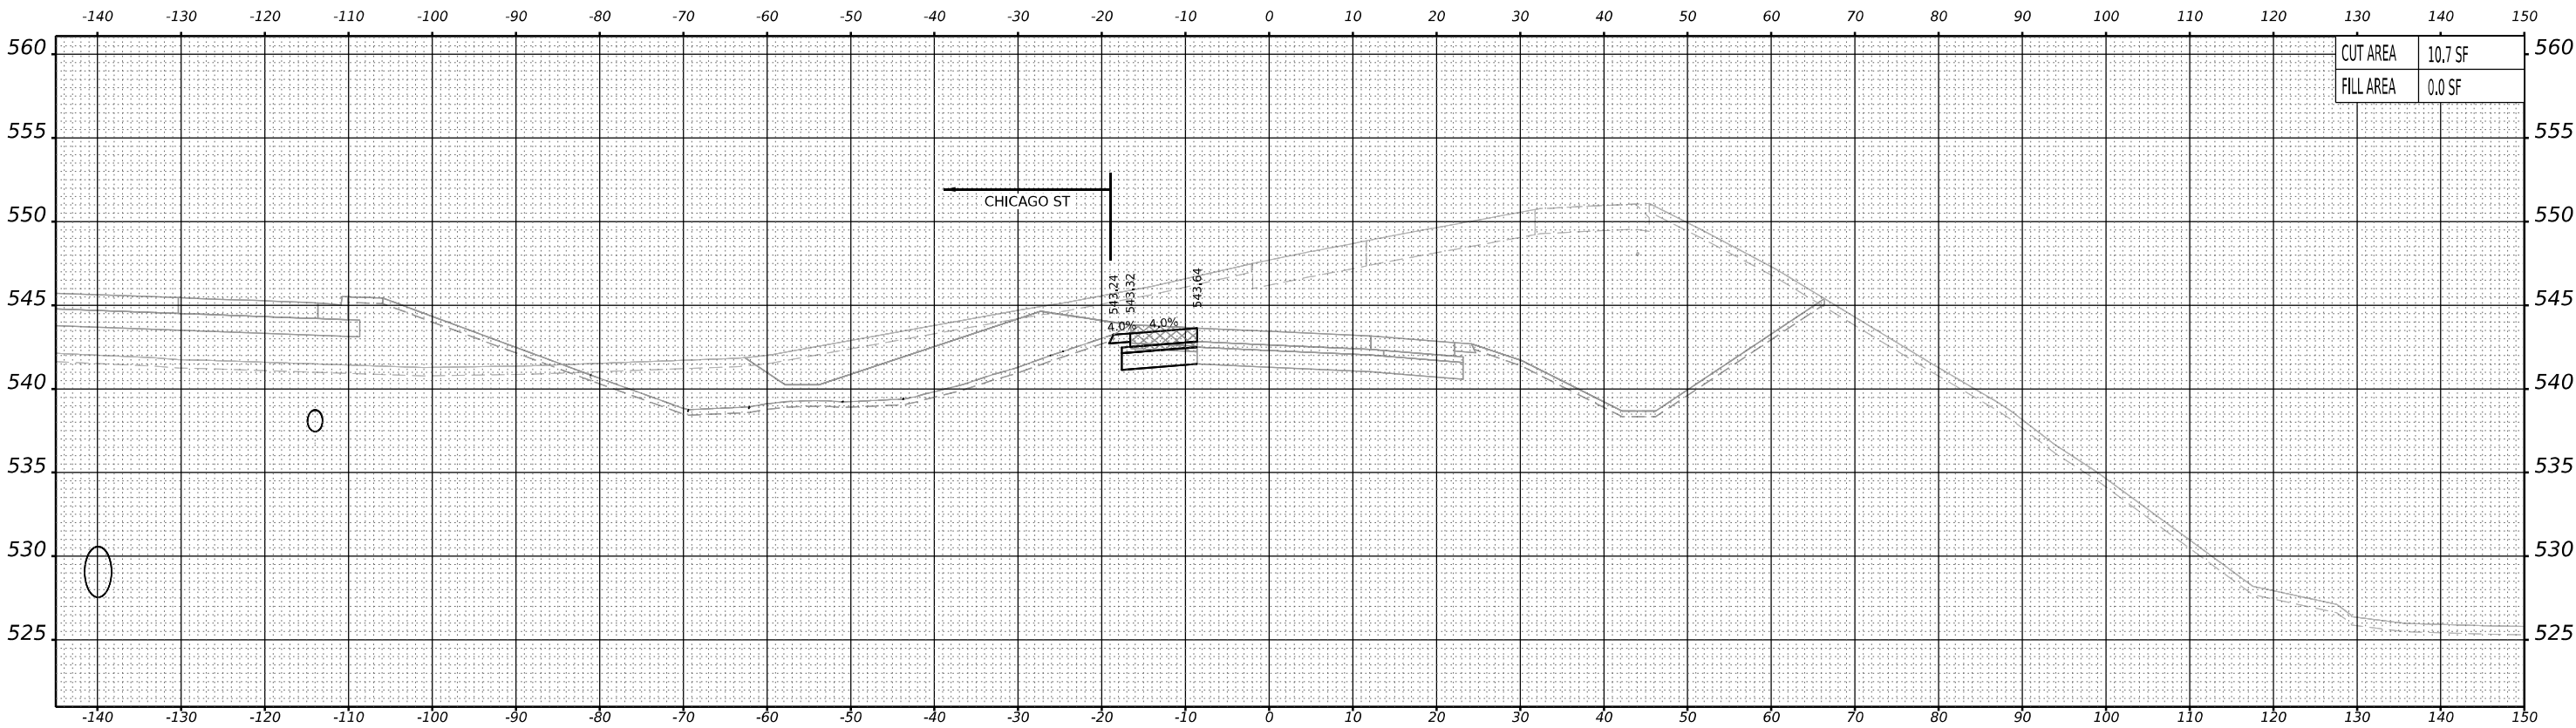

STA 806+00.00

PREVIOUSLY CONSTRUCTED
TEMPORARY PAVEMENT

TEMPORARY PAVEMENT TO BE REMOVED
IN A LATER STAGE

DESIGNED - MMK

REVIS

DRAWN - MMK

REVIS

CHECKED - JIR

REVIS

DATE - 10/31/25

REVIS

STATE OF ILLINOIS

DEPARTMENT OF TRANSPORTATION

CROSS SECTIONS - STAGE 6

RAMP B

SCALE: 10:H 5:V

SHEET 2 OF 11 SHEETS

STA. 806+00 TO STA. 806+50

F.A.I. RTE. 80

SECTION 2017-057F

COUNTY WILL

TOTAL SHEETS 1342

SHEET NO. 1333

CONTRACT NO. 62F94

ILLINOIS FED. AID PROJECT

USER NAME mmkabera

DESIGNED - MMK

REVIS

PLOT SCALE 0.16666667" / in.

DRAWN - MMK

REVIS

PLOT DATE 10/27/2025

CHECKED - JIR

REVIS

DATE - 10/31/25

REVIS

REVIS

STATE OF ILLINOIS

DEPARTMENT OF TRANSPORTATION

CROSS SECTIONS - STAGE 6

RAMP B

SCALE: 10:H 5:V

SHEET 2 OF 11 SHEETS

STA. 806+00 TO STA. 806+50

F.A.I. RTE. 80

SECTION 2017-057F

COUNTY WILL

TOTAL SHEETS 1342

SHEET NO. 1333


CONTRACT NO. 62F94

ILLINOIS FED. AID PROJECT

MODEL: Ramp B3 - 806+00.00 [Sheet]

BURNS

McDONNELL

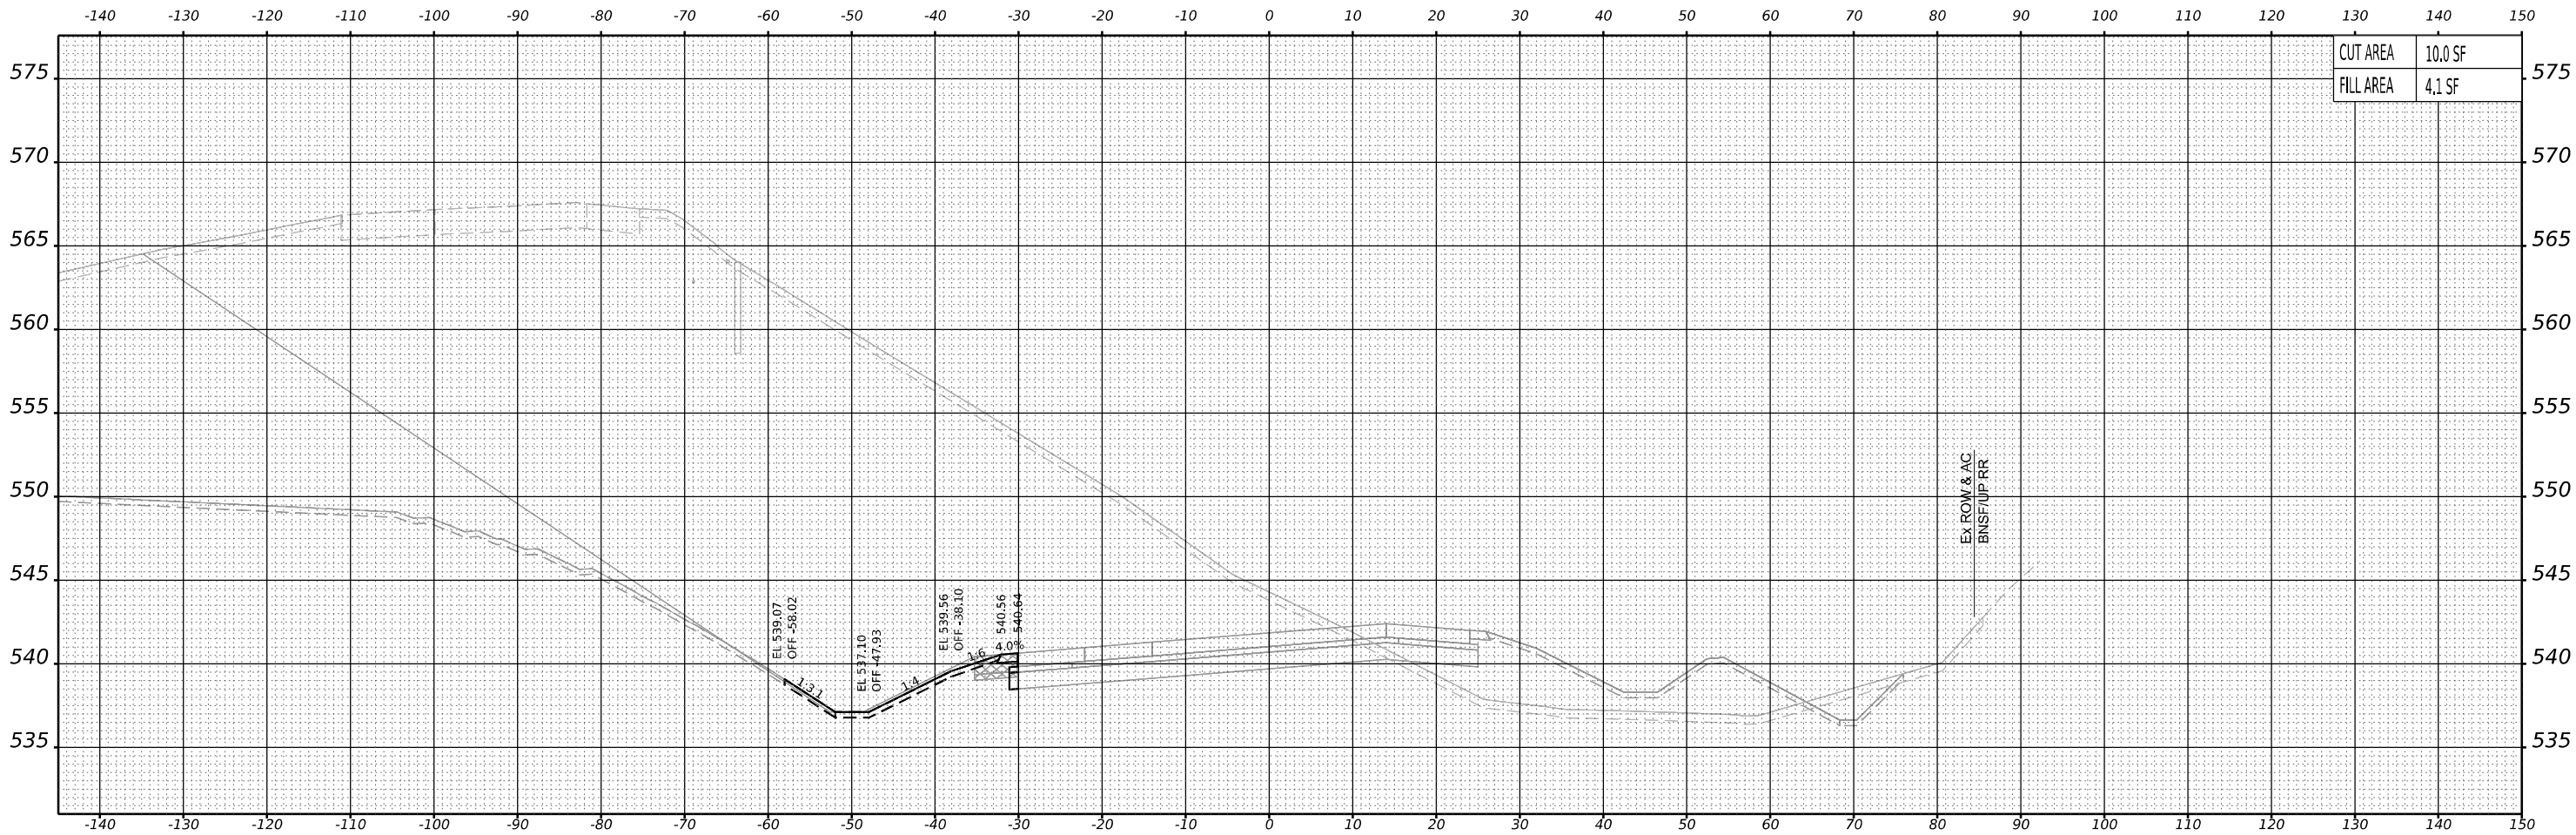

STA 813+00.00

PREVIOUSLY CONSTRUCTED TEMPORARY PAVEMENT

TEMPORARY PAVEMENT TO BE REMOVED IN A LATER STAGE

NOTES:
1. PROPOSED DRAINAGE ELEMENTS SHOWN ARE REPRESENTATIVE OF THE FINAL CONDITION. PLEASE REFER TO DRAINAGE PLANS AND EROSION AND SEDIMENT CONTROL PLANS FOR CONSTRUCTION STAGING AND TIMING OF INSTALLATION OF PROPOSED DRAINAGE ELEMENTS.
2. TOPSOIL, EXISTING PAVEMENT, AND TEMPORARY PAVEMENT SHOWN BELOW PROPOSED EMBANKMENT SHALL BE REMOVED PRIOR TO PLACING THE EMBANKMENT.




USER NAME	= mmkabera	DESIGNED -	MMK	REVISED -	
DRAWN -	MMK	REVISED -			
PLOT SCALE	= 0.16666667 ' / in.	CHECKED -	JIR	REVISED -	
PLOT DATE	= 10/27/2025	DATE -	10/31/25	REVISED -	

STATE OF ILLINOIS
DEPARTMENT OF TRANSPORTATION

CROSS SECTIONS - STAGE 6
RAMP B

SCALE: 10:H 5:V SHEET 3 OF 11 SHEETS STA. 813+00 TO STA. 813+00

F.A.I. RTE.	SECTION	COUNTY	TOTAL SHEETS	SHEET NO.
80	2017-057F	WILL	1342	1334
			CONTRACT NO. 62F94	
		ILLINOIS	FED. AID PROJECT	

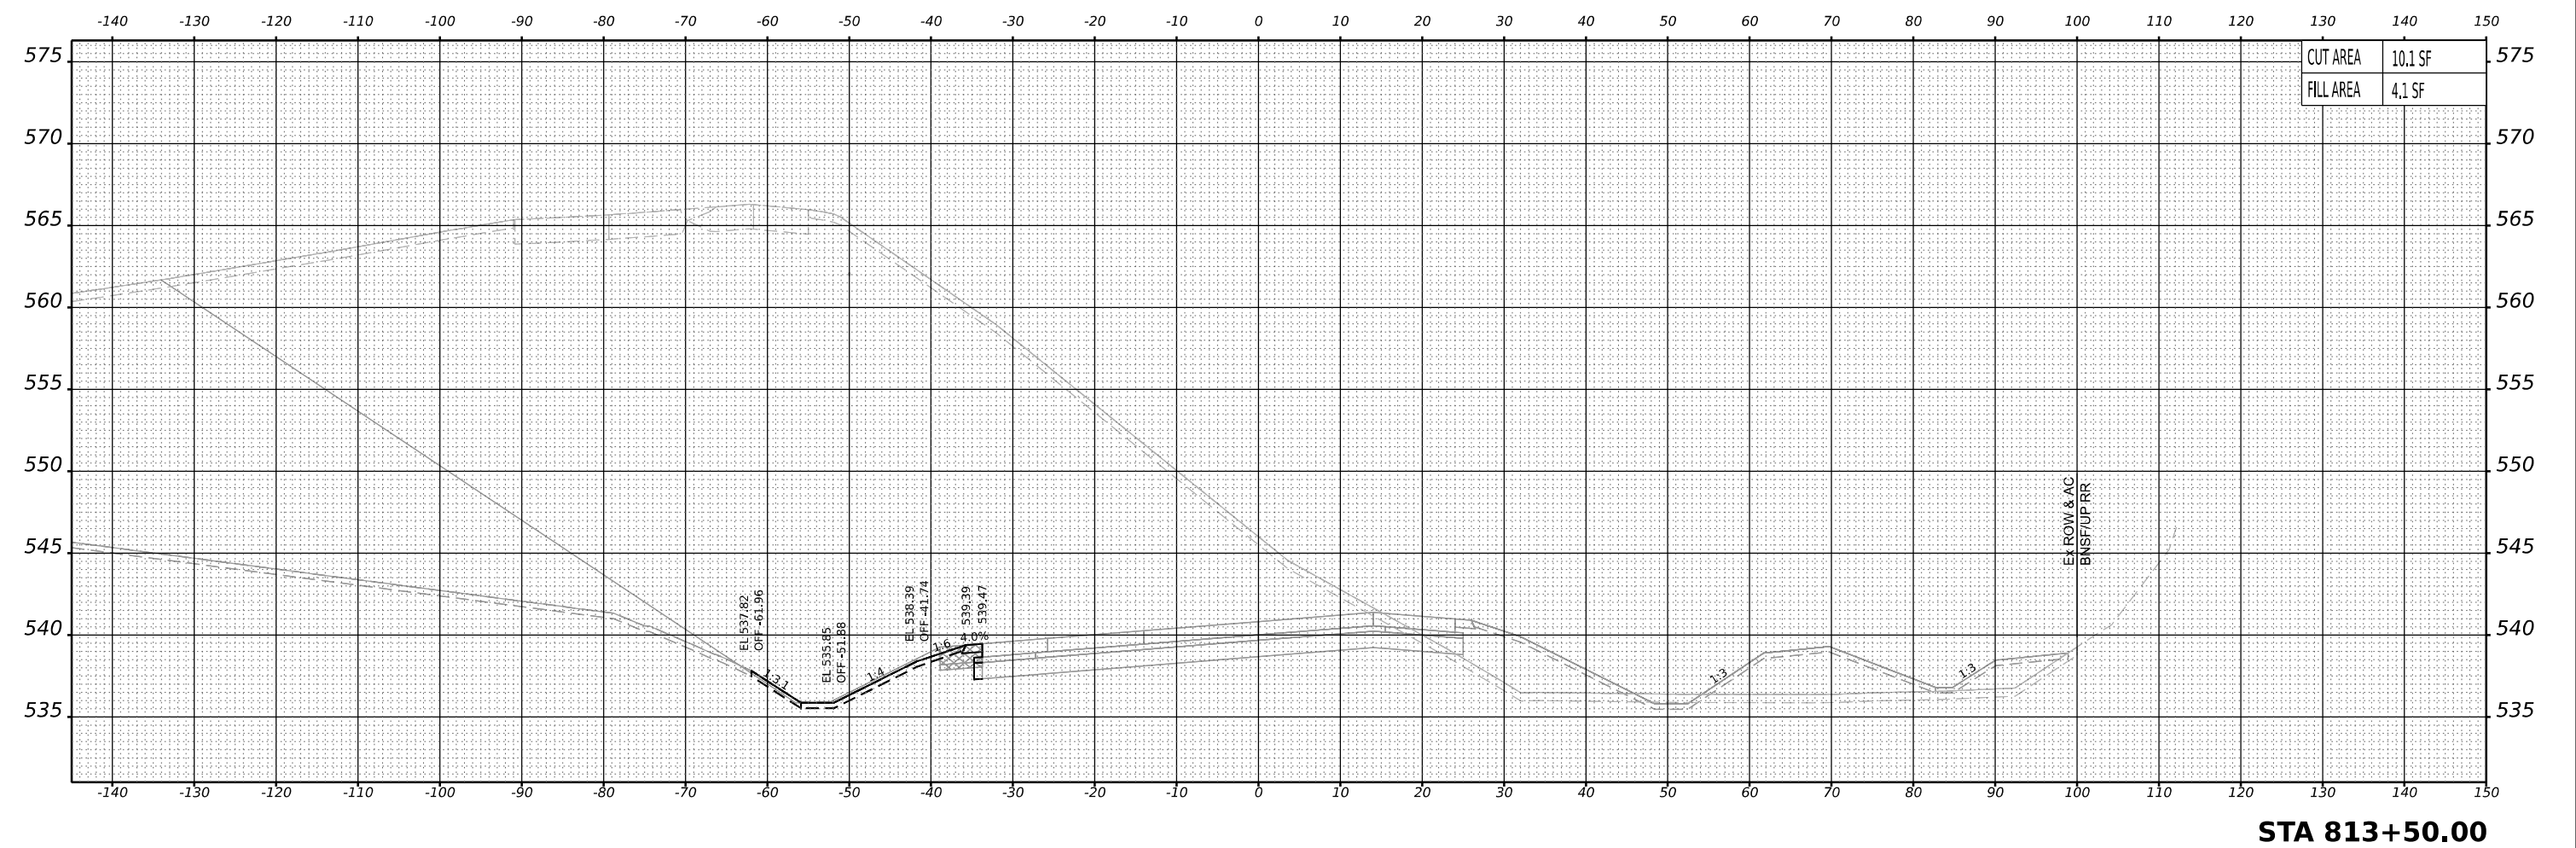



USER NAME	= mmkabera
PLOT SCALE	= 0.16666667 ' / in.
PLOT DATE	= 10/27/2025

DESIGNED -	MMK
DRAWN -	MMK
CHECKED -	JIR
DATE -	10/31/25

REVISED -	
REVISED -	
REVISED -	
REVISED -	

PREVIOUSLY CONSTRUCTED TEMPORARY PAVEMENT	TEMPORARY PAVEMENT TO BE REMOVED IN A LATER STAGE
---	---


NOTES:
1. PROPOSED DRAINAGE ELEMENTS SHOWN ARE REPRESENTATIVE OF THE FINAL CONDITION. PLEASE REFER TO DRAINAGE PLANS AND EROSION AND SEDIMENT CONTROL PLANS FOR CONSTRUCTION STAGING AND TIMING OF INSTALLATION OF PROPOSED DRAINAGE ELEMENTS.
2. TOPSOIL, EXISTING PAVEMENT, AND TEMPORARY PAVEMENT SHOWN BELOW PROPOSED EMBANKMENT SHALL BE REMOVED PRIOR TO PLACING THE EMBANKMENT.

STATE OF ILLINOIS
DEPARTMENT OF TRANSPORTATION

CROSS SECTIONS - STAGE 6
RAMP B

SCALE: 10:H 5:V SHEET 4 OF 11 SHEETS STA. 813+50 TO STA. 813+50

F.A.I. RTE.	SECTION	COUNTY	TOTAL SHEETS	SHEET NO.
80	2017-057F	WILL	1342	1335
CONTRACT NO. 62F94				
ILLINOIS FED. AID PROJECT				

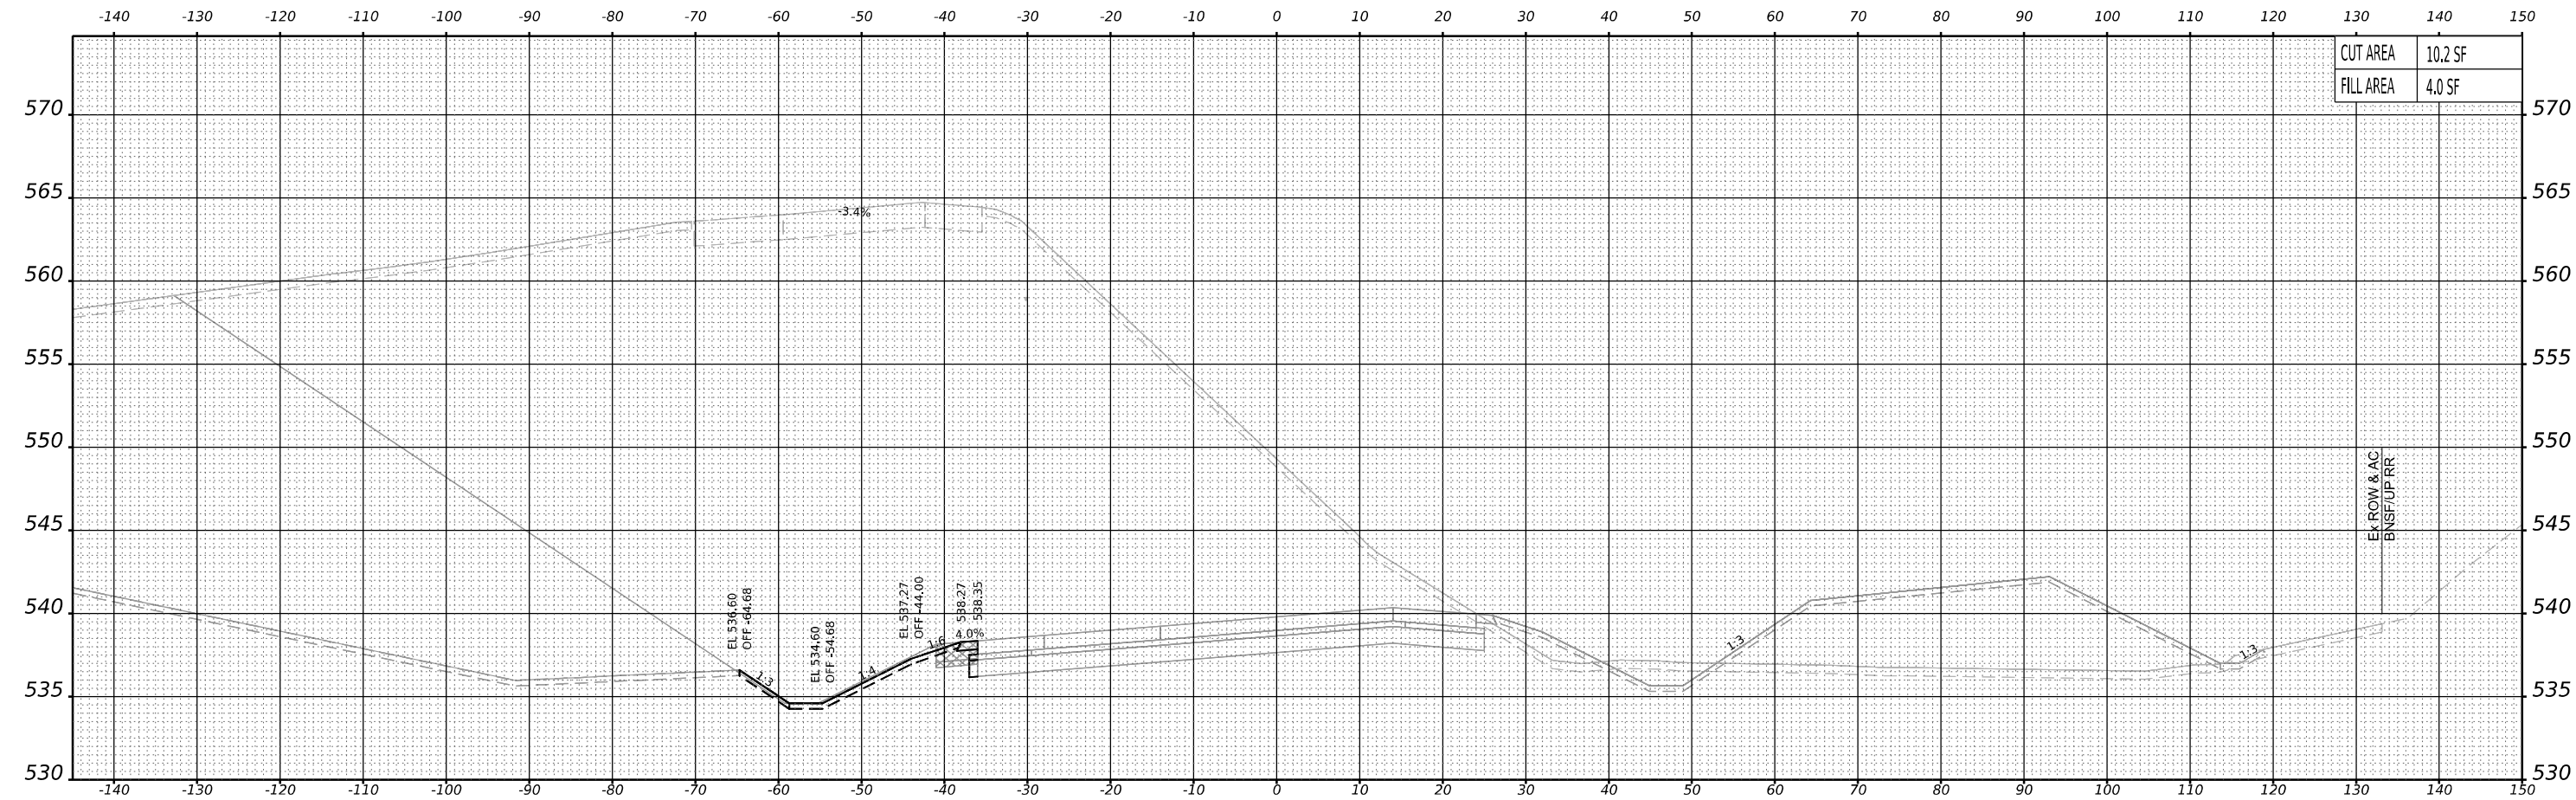

STA 814+00.00

USER NAME = mmkabera

PLOT SCALE = 0.16666667" / in.

PLOT DATE = 10/27/2025

DESIGNED - MMK

DRAWN - MMK

CHECKED - JIR

DATE - 10/31/25

REVISED -

REVISED -

REVISED -

REVISED -

STATE OF ILLINOIS

DEPARTMENT OF TRANSPORTATION

CROSS SECTIONS - STAGE 6

RAMP B

SCALE: 10:H 5:V

SHEET 5 OF 11 SHEETS

STA. 814+00 TO STA. 814+00

F.A.I. RTE.	SECTION	COUNTY	TOTAL SHEETS	SHEET NO.
80	2017-057F	WILL	1342	1336
CONTRACT NO. 62F94				
ILLINOIS		FED. AID PROJECT		

PREVIOUSLY CONSTRUCTED TEMPORARY PAVEMENT


TEMPORARY PAVEMENT TO BE REMOVED IN A LATER STAGE

NOTES:

1. PROPOSED DRAINAGE ELEMENTS SHOWN ARE REPRESENTATIVE OF THE FINAL CONDITION. PLEASE REFER TO DRAINAGE PLANS AND EROSION AND SEDIMENT CONTROL PLANS FOR CONSTRUCTION STAGING AND TIMING OF INSTALLATION OF PROPOSED DRAINAGE ELEMENTS.

2. TOPSOIL, EXISTING PAVEMENT, AND TEMPORARY PAVEMENT SHOWN BELOW PROPOSED EMBANKMENT SHALL BE REMOVED PRIOR TO PLACING THE EMBANKMENT.

MODEL: Ramp B3 - 814+00.00 [Sheet]

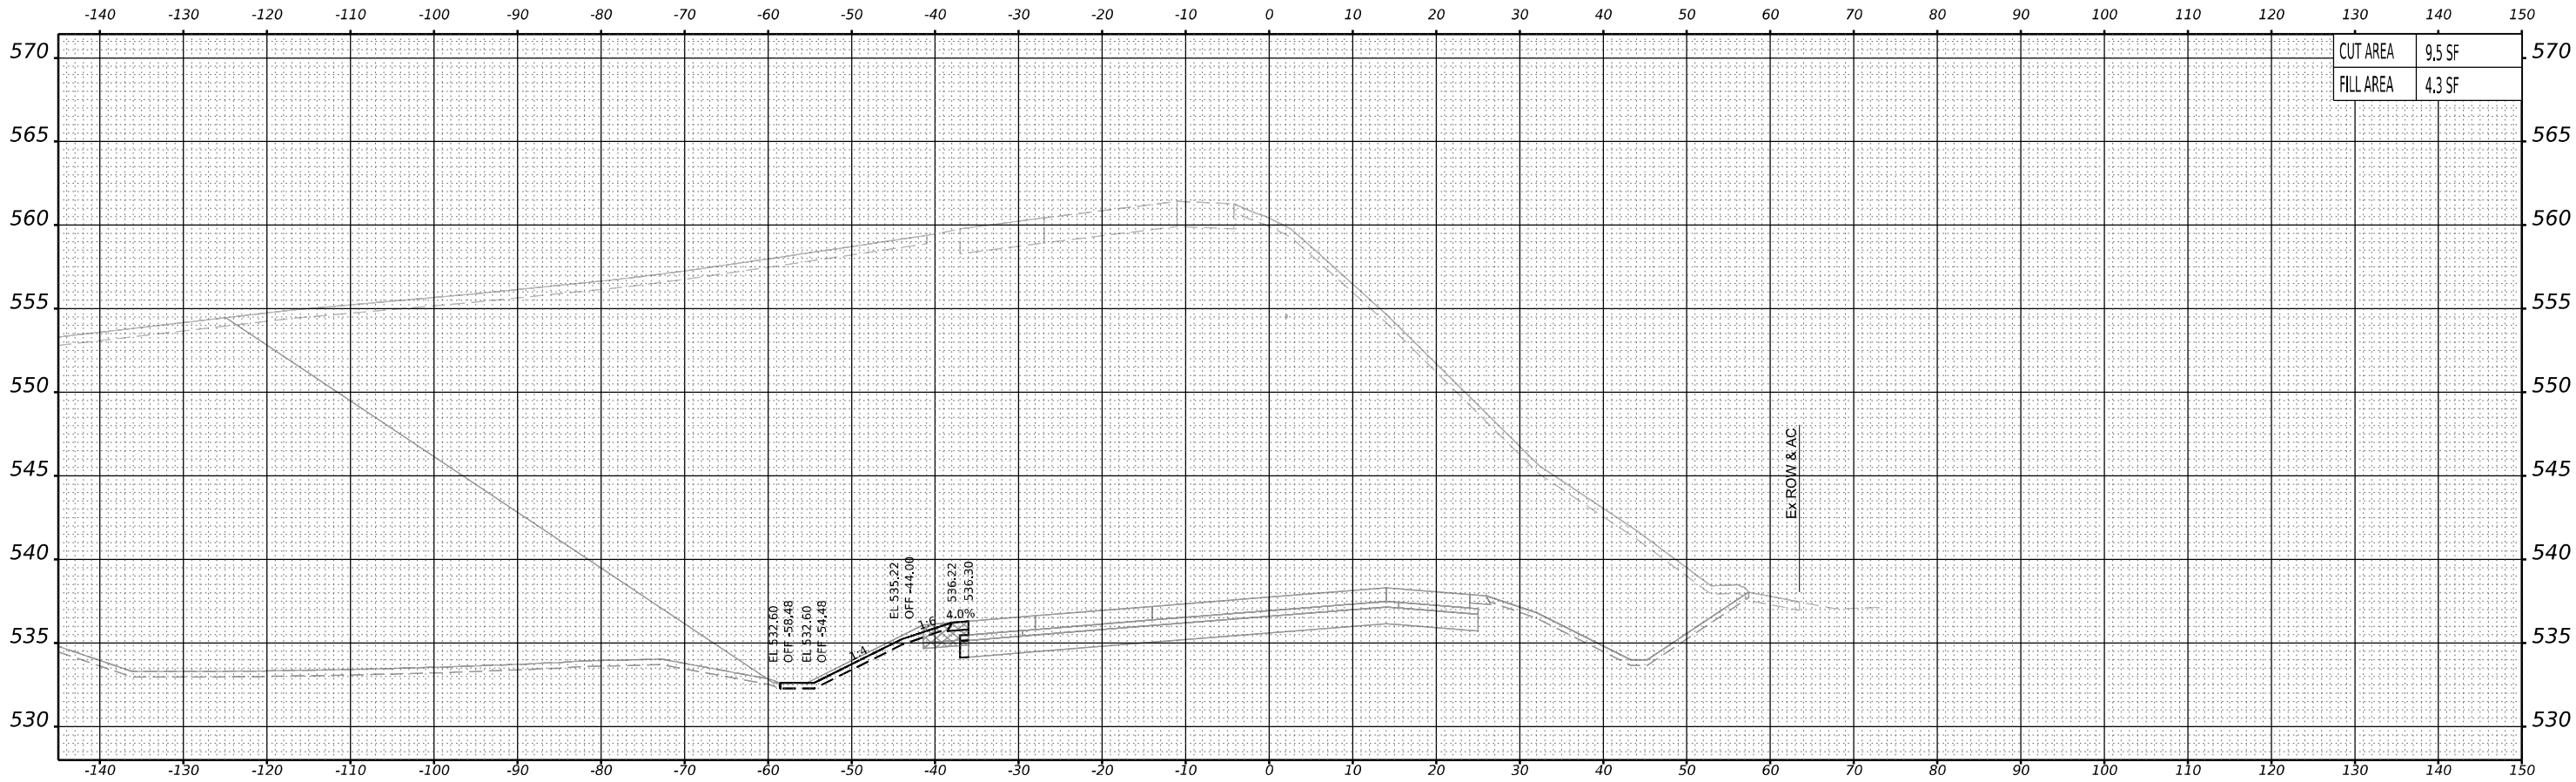

STA 815+00.00



**BURNS
& McDONNELL**

USER NAME	= mmkabera
PLOT SCALE	= 0.16666667 ' / in.
PLOT DATE	= 10/27/2025

DESIGNED	-	MMK
DRAWN	-	MMK
CHECKED	-	JIR
DATE	-	10/31/25

REVISED	-
REVISED	-
REVISED	-
REVISED	-

**STATE OF ILLINOIS
DEPARTMENT OF TRANSPORTATION**

**CROSS SECTIONS – STAGE 6
RAMP B**


SCALE: 10:H 5:V SHEET 7 OF 11 SHEETS STA. 815+00 TO STA. 815+00

F.A.I. RTE.	SECTION	COUNTY	TOTAL SHEETS	SHEET NO.
80	2017-057F	WILL	1342	1338
CONTRACT NO. 62F94				
ILLINOIS FED. AID PROJECT				

MODEL: Ramp B3 - 815+00.00 [Sheet]

NOTES:
1. PROPOSED DRAINAGE ELEMENTS SHOWN ARE REPRESENTATIVE OF THE FINAL CONDITION. PLEASE REFER TO DRAINAGE PLANS AND EROSION AND SEDIMENT CONTROL PLANS FOR CONSTRUCTION STAGING AND TIMING OF INSTALLATION OF PROPOSED DRAINAGE ELEMENTS.

2. TOPSOIL, EXISTING PAVEMENT, AND TEMPORARY PAVEMENT SHOWN BELOW PROPOSED EMBANKMENT SHALL BE REMOVED PRIOR TO PLACING THE EMBANKMENT.

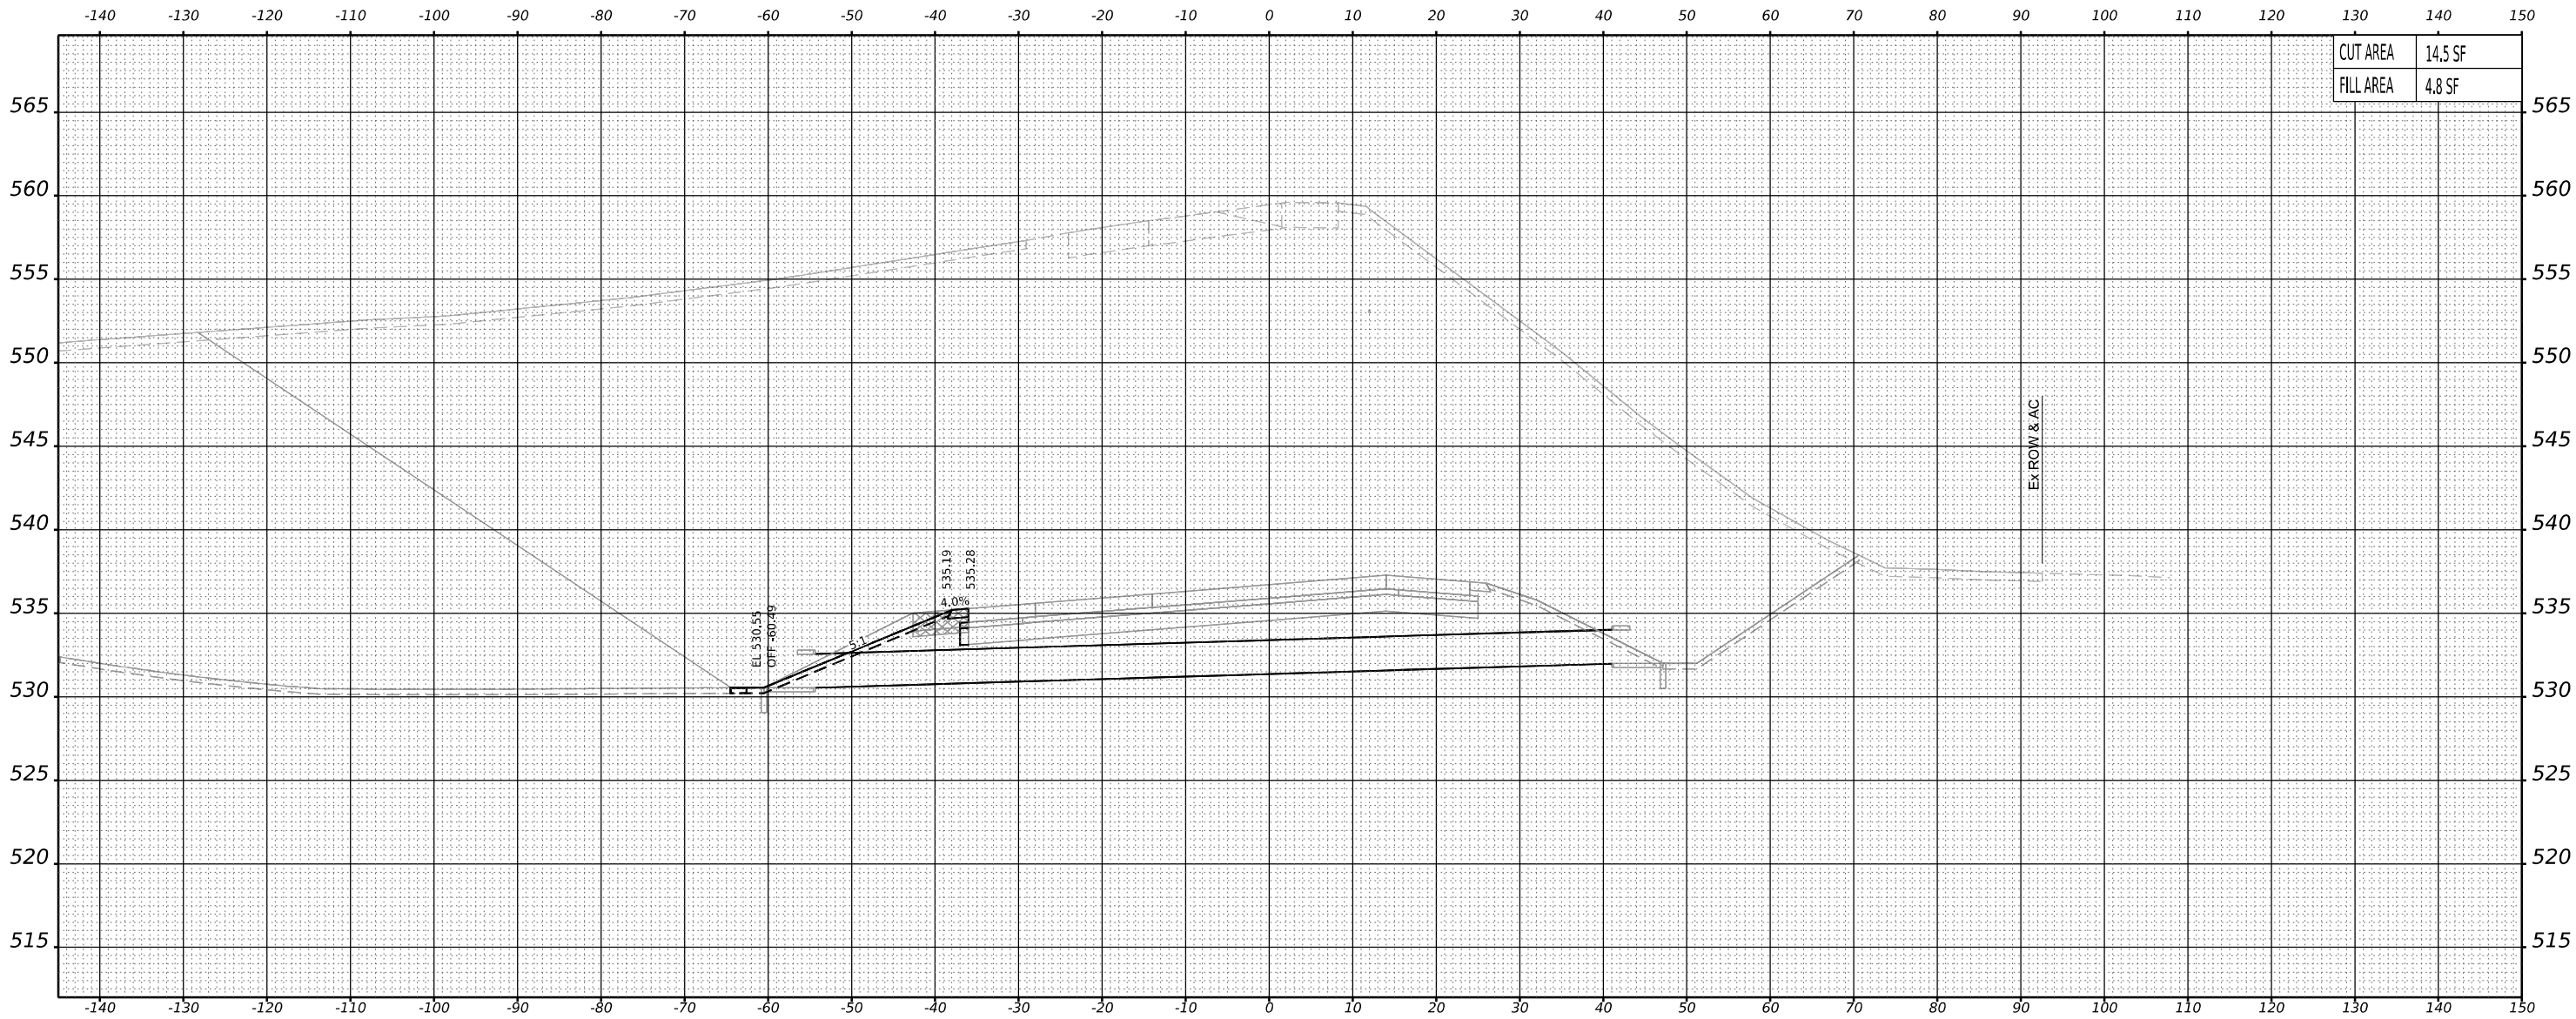

STA 815+50.00

PREVIOUSLY CONSTRUCTED TEMPORARY PAVEMENT

TEMPORARY PAVEMENT TO BE REMOVED IN A LATER STAGE

NOTES:

1. PROPOSED DRAINAGE ELEMENTS SHOWN ARE REPRESENTATIVE OF THE FINAL CONDITION. PLEASE REFER TO DRAINAGE PLANS AND EROSION AND SEDIMENT CONTROL PLANS FOR CONSTRUCTION STAGING AND TIMING OF INSTALLATION OF PROPOSED DRAINAGE ELEMENTS.

2. TOPSOIL, EXISTING PAVEMENT, AND TEMPORARY PAVEMENT SHOWN BELOW PROPOSED EMBANKMENT SHALL BE REMOVED PRIOR TO PLACING THE EMBANKMENT.



USER NAME	= mmkabera	DESIGNED -	MMK	REVISED -	
DRAWN -	MMK	REVISED -			
PLOT SCALE	= 0.16666667 " / in.	CHECKED -	JIR	REVISED -	
PLOT DATE	= 10/27/2025	DATE -	10/31/25	REVISED -	

STATE OF ILLINOIS
DEPARTMENT OF TRANSPORTATION


CROSS SECTIONS - STAGE 6
RAMP B

SCALE: 10:H 5:V

SHEET 8 OF 11 SHEETS

STA. 815+50 TO STA. 815+50

F.A.I. RTE.	SECTION	COUNTY	TOTAL SHEETS	SHEET NO.
80	2017-057F	WILL	1342	1339
CONTRACT NO. 62F94				
ILLINOIS FED. AID PROJECT				

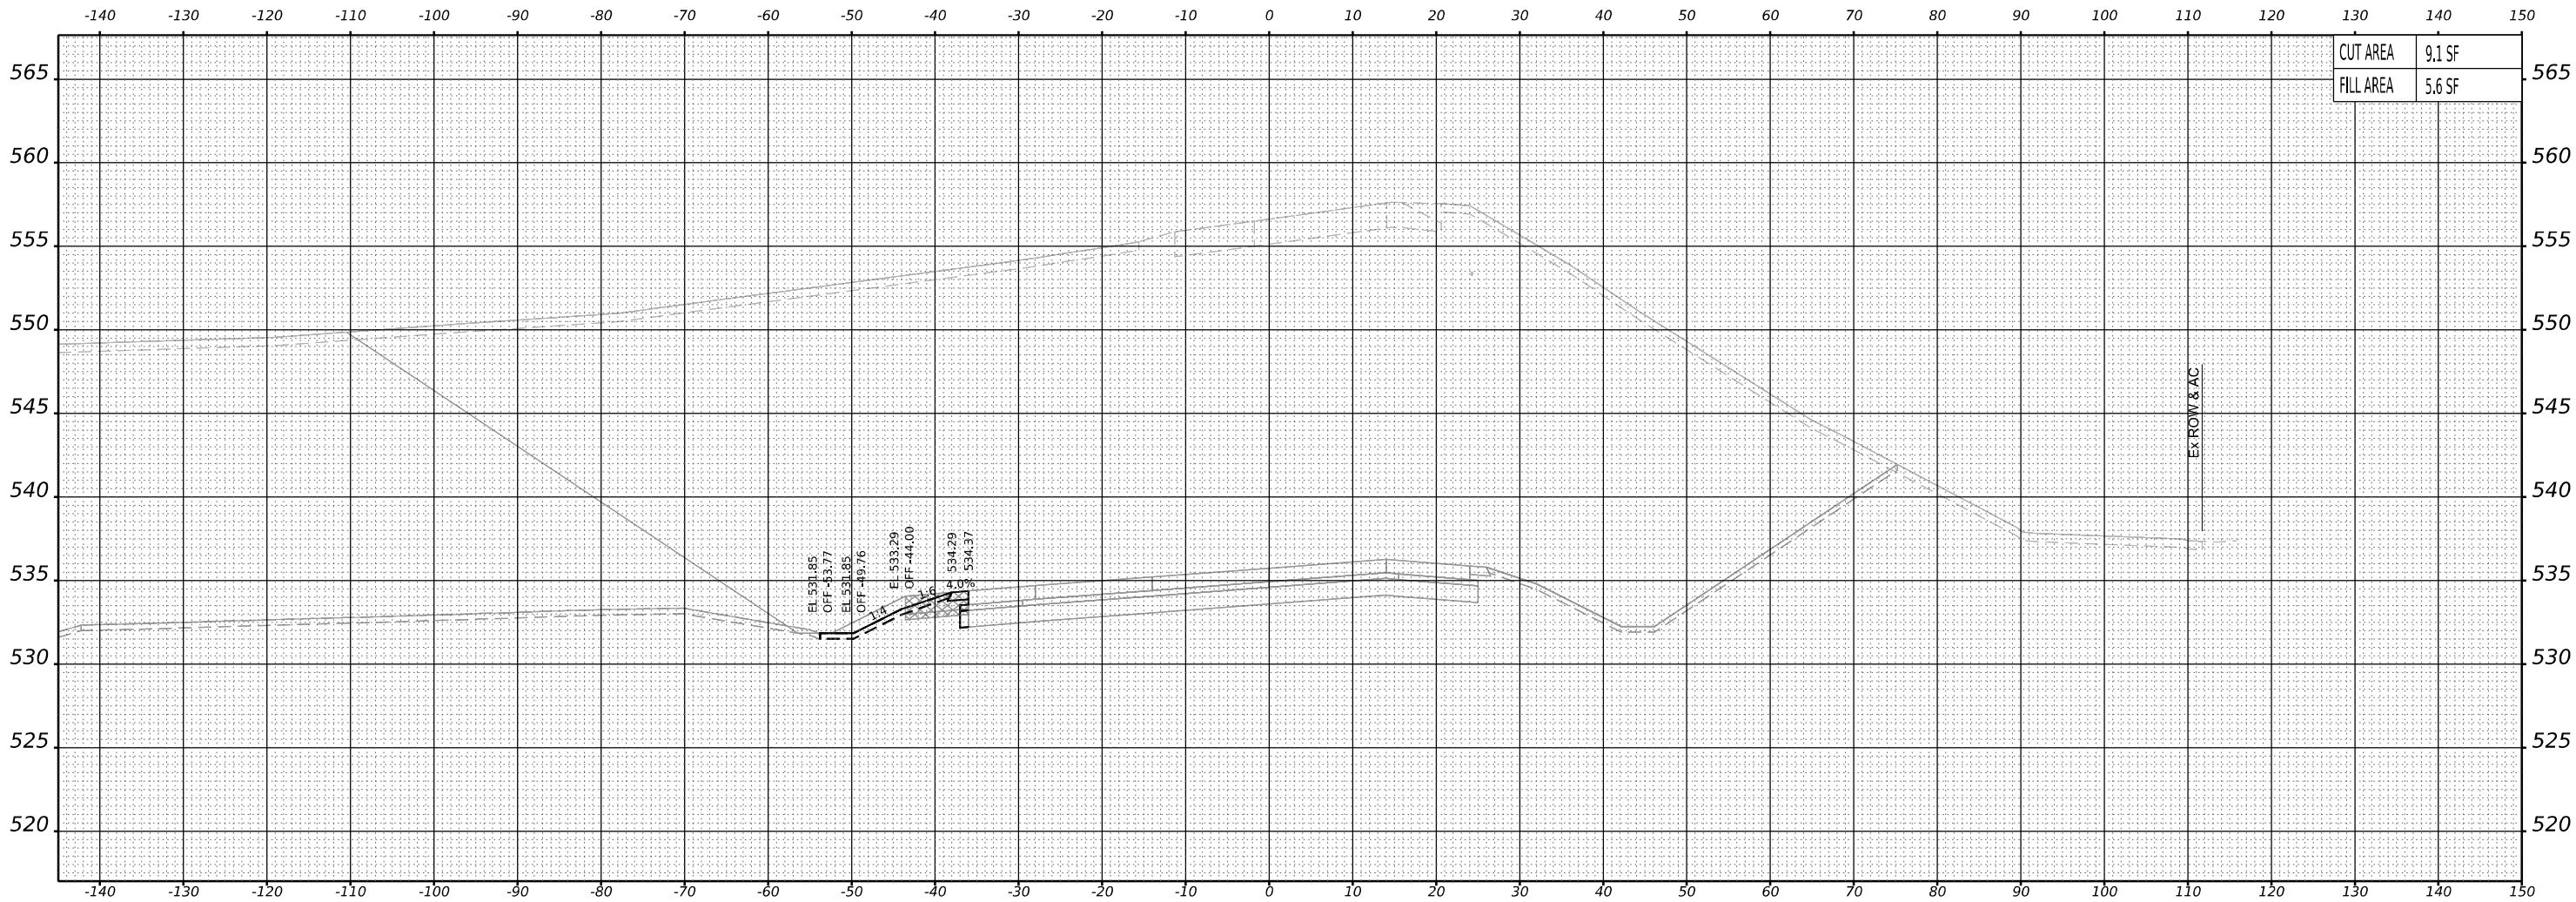

STA 816+00.00

PREVIOUSLY CONSTRUCTED TEMPORARY PAVEMENT

TEMPORARY PAVEMENT TO BE REMOVED IN A LATER STAGE

NOTES:
1. PROPOSED DRAINAGE ELEMENTS SHOWN ARE REPRESENTATIVE OF THE FINAL CONDITION. PLEASE REFER TO DRAINAGE PLANS AND EROSION AND SEDIMENT CONTROL PLANS FOR CONSTRUCTION STAGING AND TIMING OF INSTALLATION OF PROPOSED DRAINAGE ELEMENTS.
2. TOPSOIL, EXISTING PAVEMENT, AND TEMPORARY PAVEMENT SHOWN BELOW PROPOSED EMBANKMENT SHALL BE REMOVED PRIOR TO PLACING THE EMBANKMENT.

STATE OF ILLINOIS
DEPARTMENT OF TRANSPORTATION

CROSS SECTIONS - STAGE 6
RAMP B

SCALE: 10:H 5:V SHEET 9 OF 11 SHEETS STA. 816+00 TO STA. 816+00

F.A.I. RTE.	SECTION	COUNTY	TOTAL SHEETS	SHEET NO.
80	2017-057F	WILL	1342	1340
CONTRACT NO. 62F94				
ILLINOIS FED. AID PROJECT				

MODEL: Ramp B3 - 816+00.00 [Sheet]




USER NAME	= mmkabera
PLOT SCALE	= 0.16666667 "/td>
PLOT DATE	= 10/27/2025

DESIGNED -	MMK
DRAWN -	MMK
CHECKED -	JIR
DATE -	10/31/25

REVISED -	
REVISED -	
REVISED -	
REVISED -	

MODEL: Ramp B3 - 817+00.00 [Sheet]

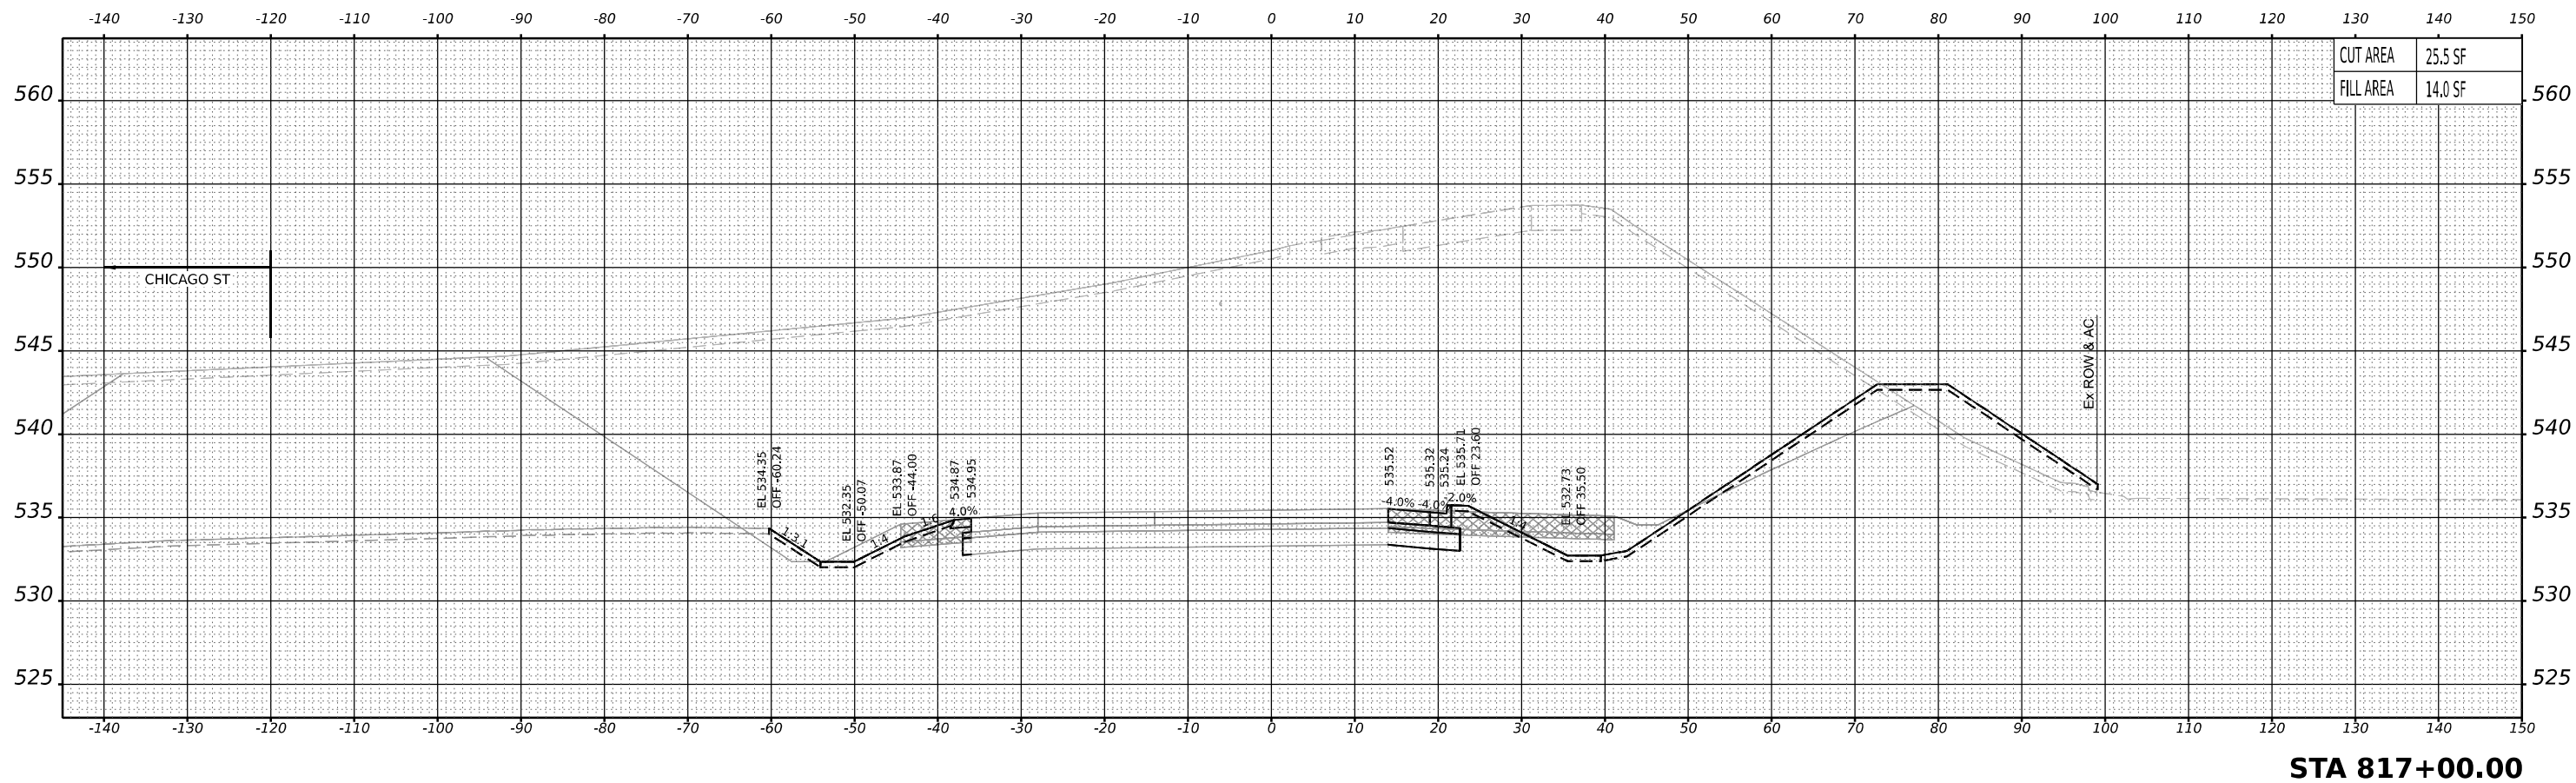

PREVIOUSLY CONSTRUCTED TEMPORARY PAVEMENT

TEMPORARY PAVEMENT TO BE REMOVED IN A LATER STAGE

NOTES:
1. PROPOSED DRAINAGE ELEMENTS SHOWN ARE REPRESENTATIVE OF THE FINAL CONDITION. PLEASE REFER TO DRAINAGE PLANS AND EROSION AND SEDIMENT CONTROL PLANS FOR CONSTRUCTION STAGING AND TIMING OF INSTALLATION OF PROPOSED DRAINAGE ELEMENTS.
2. TOPSOIL, EXISTING PAVEMENT, AND TEMPORARY PAVEMENT SHOWN BELOW PROPOSED EMBANKMENT SHALL BE REMOVED PRIOR TO PLACING THE EMBANKMENT.



USER NAME	= mmkabera	DESIGNED -	MMK	REVISED -	
DRAWN -	MMK	REVISIED -			
PLOT SCALE	= 0.16666667 ' / in.	CHECKED -	JIR	REVISED -	
PLOT DATE	= 10/27/2025	DATE -	10/31/25	REVISED -	

STATE OF ILLINOIS
DEPARTMENT OF TRANSPORTATION

CROSS SECTIONS - STAGE 6
RAMP B

SCALE: 10:H 5:V SHEET 11 OF 11 SHEETS STA. 817+00 TO STA. 817+00

F.A.I. RTE.	SECTION	COUNTY	TOTAL SHEETS	SHEET NO.
80	2017-057F	WILL	1342	1342
CONTRACT NO. 62F94				
ILLINOIS FED. AID PROJECT				