



MODEL DET 01
FILE NAME: X:\ProductionFiles\2021\421-1003\Departments\TEP\Analysis\Lighting Details.dgn

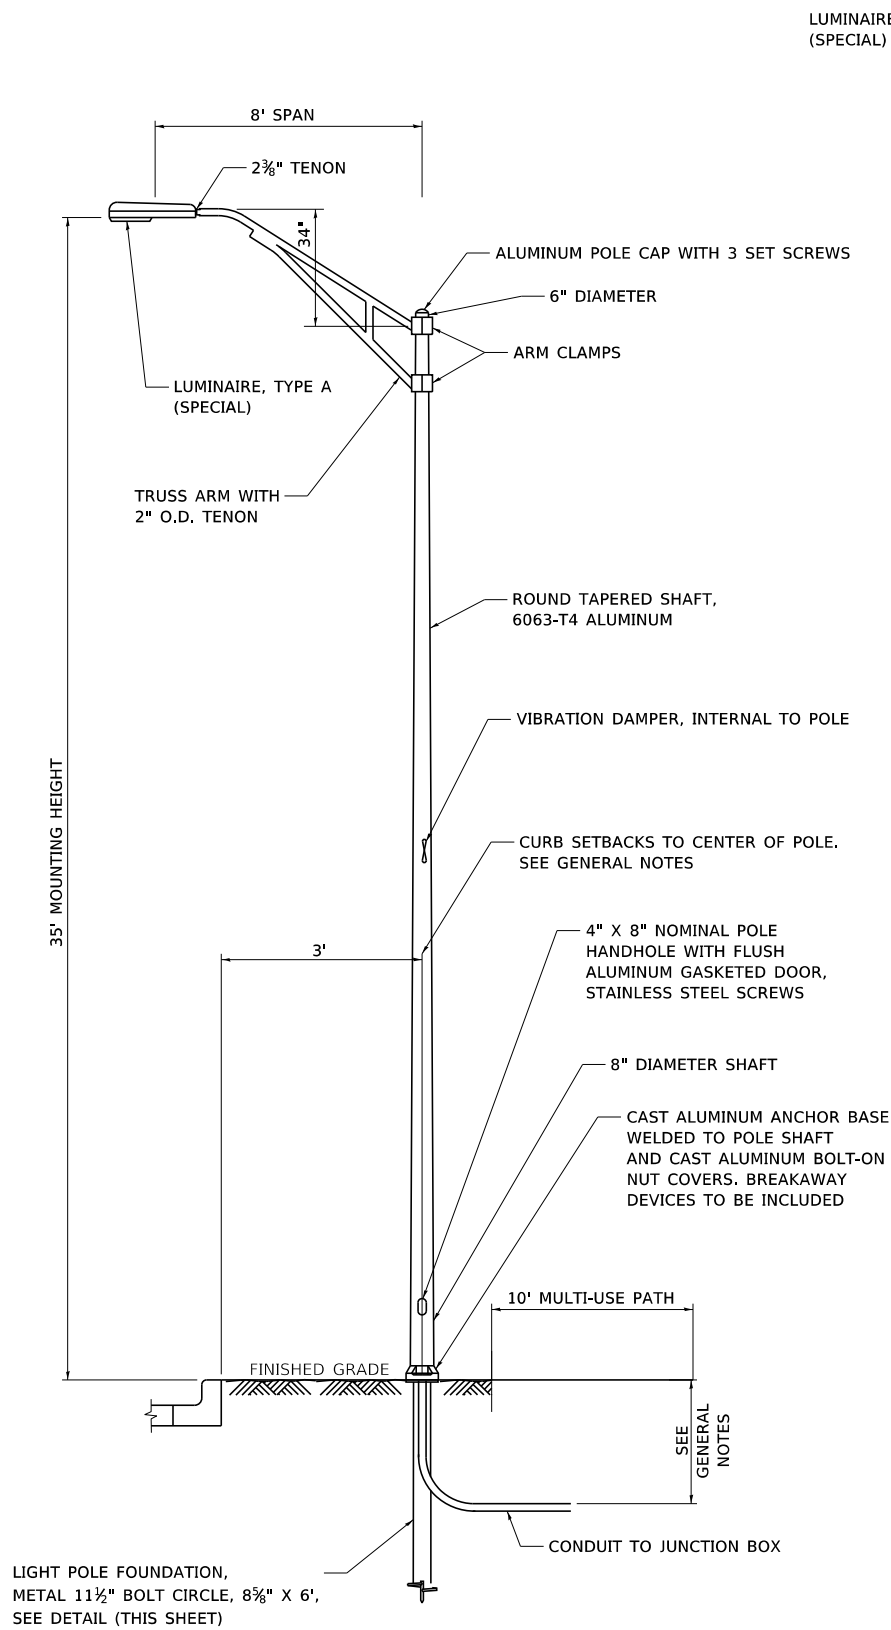


**LIGHT POLE, ALUMINUM, 35 FT. M.H.,
8 FT. MAST ARM ASSEMBLY DETAIL**

SCALE: N.T.S.

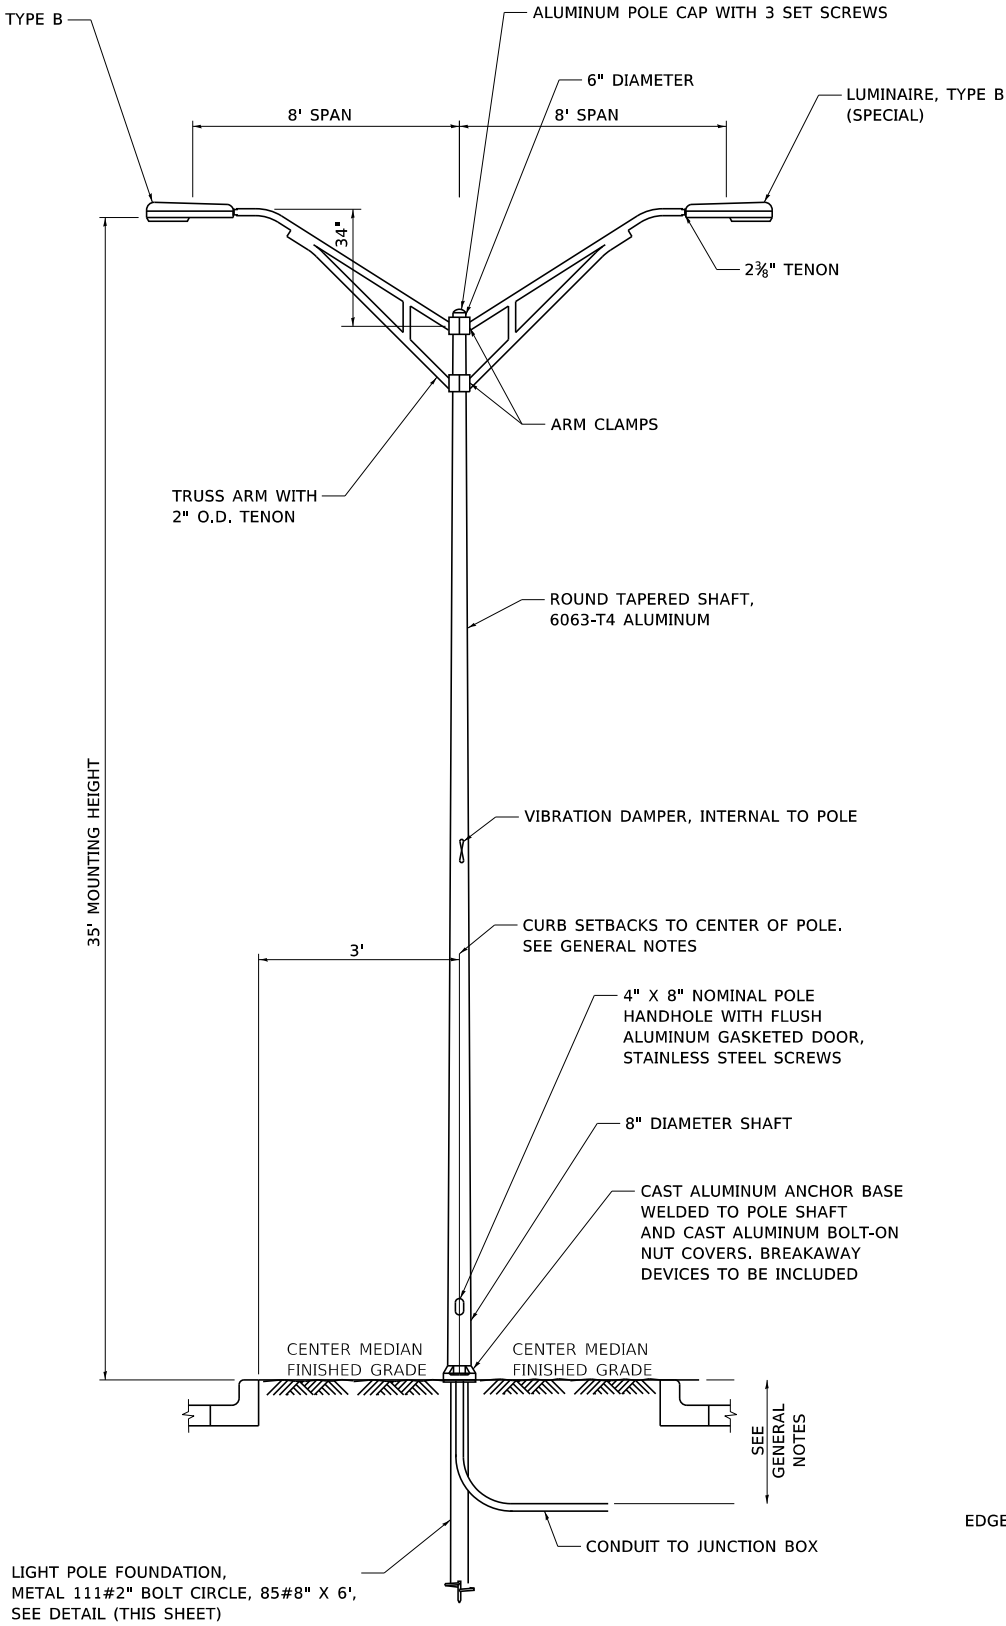


**LIGHT POLE (SPECIAL)
ASSEMBLY DETAIL**

SCALE: N.T.S.

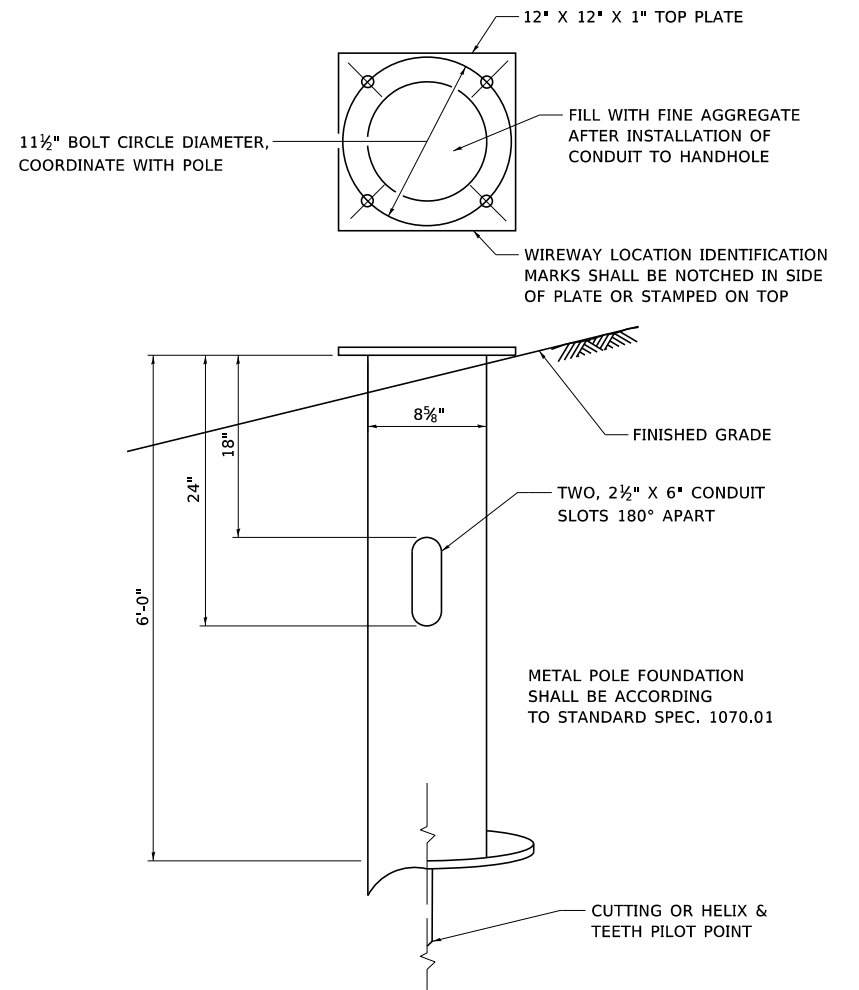


**LIGHT POLE FOUNDATION, METAL,
11½" BOLT CIRCLE, 8⅝" X 6' DETAIL**

SCALE: N.T.S.

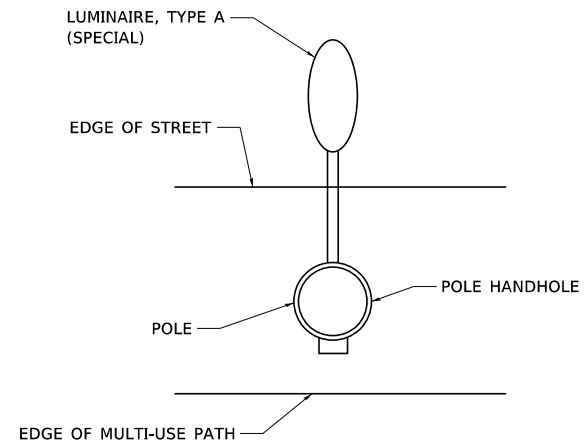

**LIGHT POLE ORIENTATION DETAIL
(SINGLE 8 FT. ARM)**

SCALE: N.T.S.

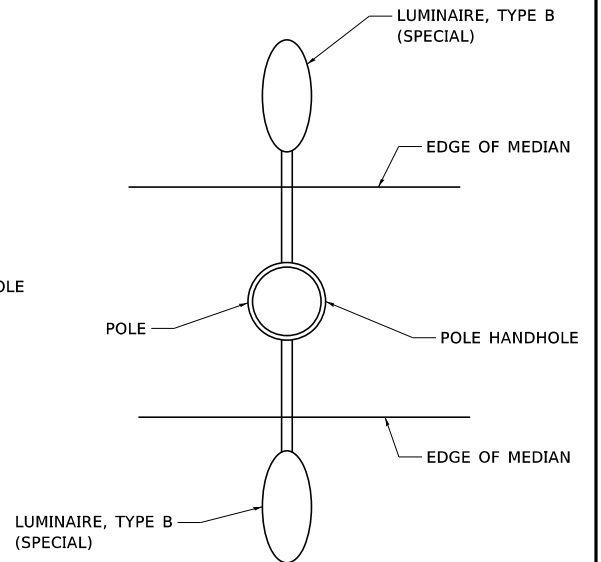

**LIGHT POLE ORIENTATION DETAIL
(TWIN 8 FT. ARMS)**

SCALE: N.T.S.



USER NAME	= Nick.Burris
DESIGNED	- NMN
DRAWN	- WJS
PLOT SCALE	= 20.0000 ' / in.
PLOT DATE	= 10/1/2025

REVISED	-
REVISED	-
REVISED	-
REVISED	-


STATE OF ILLINOIS
DEPARTMENT OF TRANSPORTATION

LIGHTING DETAILS

SCALE: SHEET 1 OF 5 SHEETS STA. TO STA.


F.A.U. RTE.	SECTION	COUNTY	TOTAL SHEETS	SHEET NO.
7159	19-000314-00-PV	CHAMPAIGN	197	101
CONTRACT NO. 91642				
ILLINOIS FED. AID PROJECT				

MODEL DET 02
FILE NAME: X:\production\Files\2021\421-1003\Departments\TEP\Analysis\Lighting Details.dgn

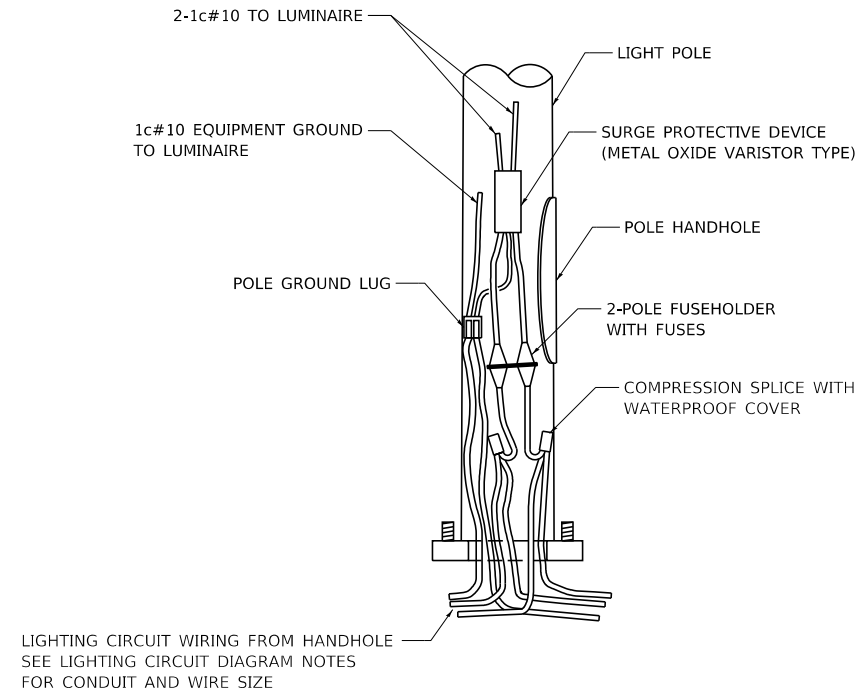


- NOTES:
1. LIGHT POLE WIRING SHOWN IS INCLUDED IN THE LUMINAIRE PAY ITEM.
 2. CONDUCTOR SLACK IS REQUIRED BUT NOT SHOWN. CONDUCTOR SLACK IN LIGHT POLES SHALL BE OF A LENGTH SUFFICIENT TO BE WITHDRAWN A MINIMUM OF 18" OUT OF POLE HANDHOLE.

LIGHT POLE WIRING DETAIL
SCALE: N.T.S.

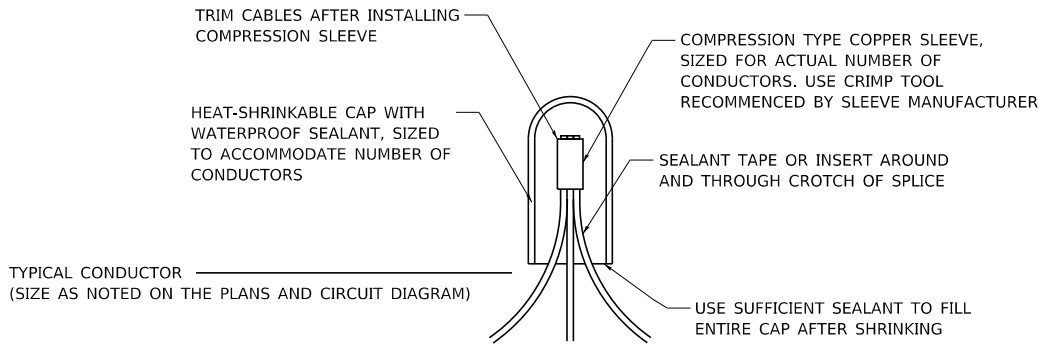

- NOTES:
1. NUMBER OF CONDUCTORS IN SPLICE MAY VARY.
 2. PROVIDE WATERPROOF SPLICE FOR ALL SPLICES AND TERMINATIONS. SPLICES SHALL BE ACCORDING TO ARTICLE 1066.06(b).

WATERPROOF SPLICE DETAIL
SCALE: N.T.S.

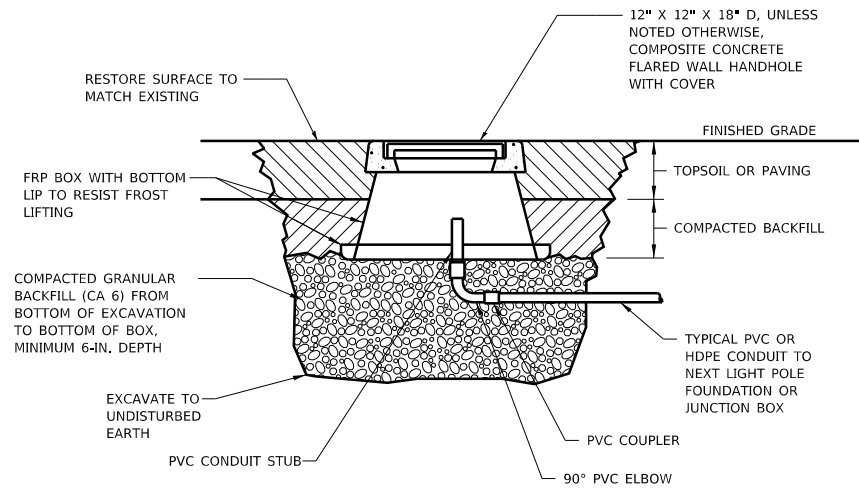

- NOTES
1. PROVIDE JUNCTION BOX ACCORDING TO STANDARD SPECIFICATIONS SECTION 813.
 2. INSTALL TOP FLUSH WITH FINISHED GRADE. MATCH SLOPE OF FINISHED GRADE.
 3. CONDUITS ENTERING HANDHOLE SHALL BE VERTICAL AND PERPENDICULAR TO BOTTOM OF BOX. POSITION CONDUITS NEAR CENTER OF BOX.

JUNCTION BOX (SPECIAL) DETAIL
SCALE: N.T.S.




USER NAME = Nick.Burris	DESIGNED - NMN	REVISED -
DRAWN - WJS	REVISED -	
PLOT SCALE = 20.0000 ' / in.	CHECKED - TWK	REVISED -
PLOT DATE = 10/1/2025	DATE -	REVISED -

STATE OF ILLINOIS
DEPARTMENT OF TRANSPORTATION


LIGHTING DETAILS

SCALE: SHEET 2 OF 5 SHEETS STA. TO STA.


F.A.U. RTE.	SECTION	COUNTY	TOTAL SHEETS	SHEET NO.
7159	19-000314-00-PV	CHAMPAIGN	197	102
CONTRACT NO. 91642				
ILLINOIS FED. AID PROJECT				

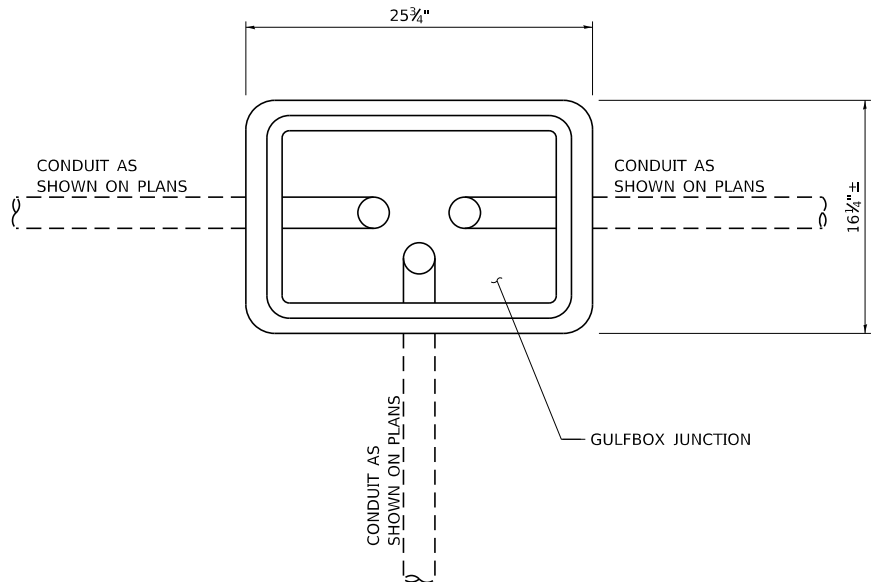


PLAN
SCALE: N.T.S.

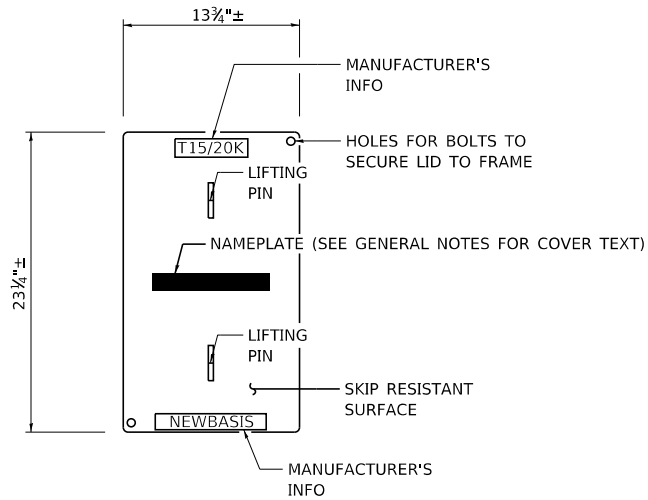


COVER
SCALE: N.T.S.

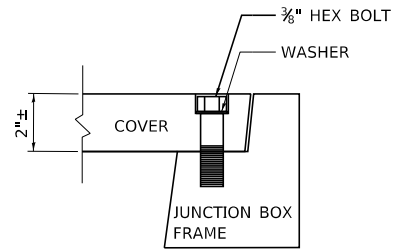

COVER SECURING DETAIL
SCALE: N.T.S.

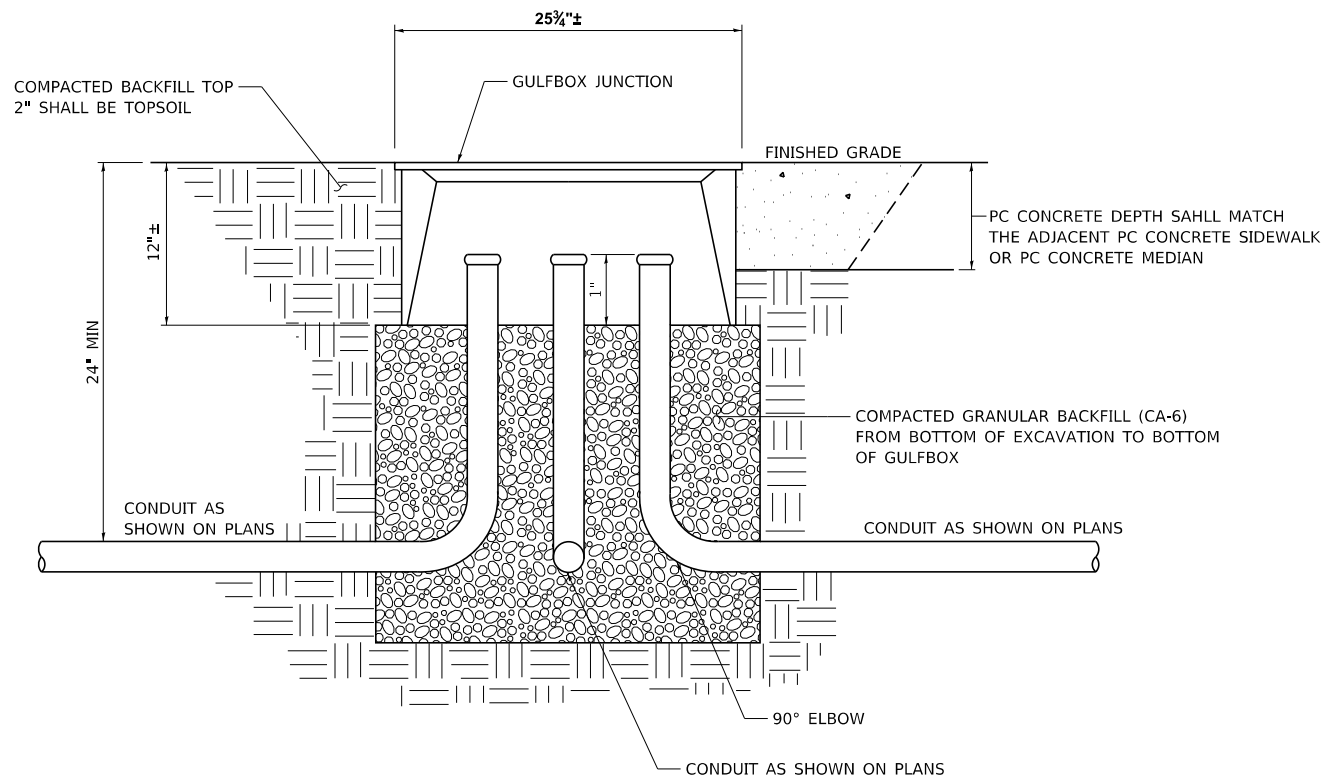

GULFBOX SPLICE DETAIL
SCALE: N.T.S.

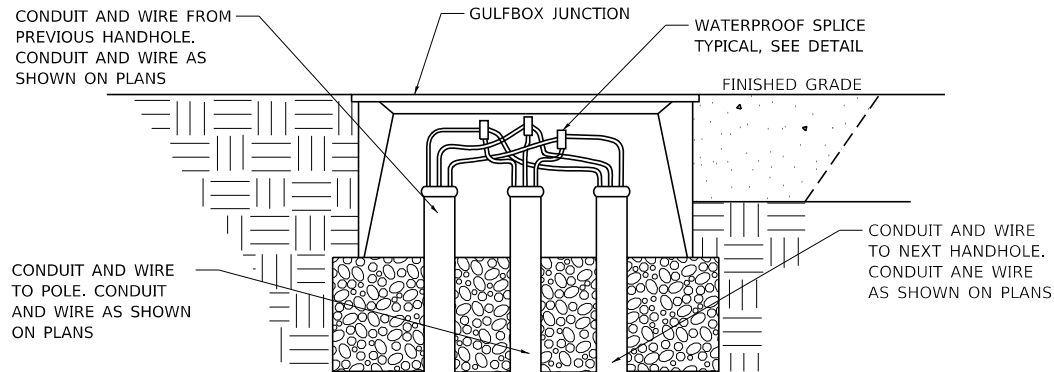

NOTES:

- SEE GENERAL NOTES FOR ADDITIONAL GULFBOX SPECIFICATIONS.
- DIMENSIONS SHOWN ARE FOR A NEWBASIS FCA132412T-00006 GULFBOX, SIMILAR UNITS WILL BE ALLOWED AS APPROVED BY THE ENGINEER.
- CONDUITS ENTERING GULFBOX SHALL BE VERTICAL AND PLUMB. POSITION ALL CONDUITS NEAR THE CENTER OF THE GULFBOX.
- THIS WORK SHALL BE PAID FOR AT THE CONTRACT UNIT PRICE EACH FOR GULFBOX JUNCTION, COMPOSITE CONCRETE, WHICH PRICE WILL BE PAYMENT IN FULL FOR ALL LABOR, EQUIPMENT AND MATERIALS TO FURNISH AND INSTALL THE GULFBOX.
- CONDUIT AND WIRE SHOWN ON THE DETAILS IS DIAGRAMMATIC AND REPRESENTS THE TYPICAL SITUATION. CONTRACTOR TO VERIFY EXACT NUMBER OF CONDUITS, WIRES, AND SPLICES ENTERING AND LEAVING EACH GULFBOX AS SHOWN ON THE PLANS.

MODEL: DET 03
FILE NAME: X:\production\Files\2021\421-1003\Departments\TEP\Analysis\Lighting Details.dgn




USER NAME = Nick.Burris	DESIGNED - NMN	REVISED -
	DRAWN - WJS	REVISED -
PLOT SCALE = 20,0000 ' / in.	CHECKED - TWK	REVISED -
PLOT DATE = 10/1/2025	DATE -	REVISED -

**STATE OF ILLINOIS
DEPARTMENT OF TRANSPORTATION**


LIGHTING DETAILS

SCALE: SHEET 3 OF 5 SHEETS STA. TO STA.


F.A.U. RTE.	SECTION	COUNTY	TOTAL SHEETS	SHEET NO.
7159	19-000314-00-PV	CHAMPAIGN	197	103
				CONTRACT NO. 91642
		ILLINOIS	FED. AID PROJECT	

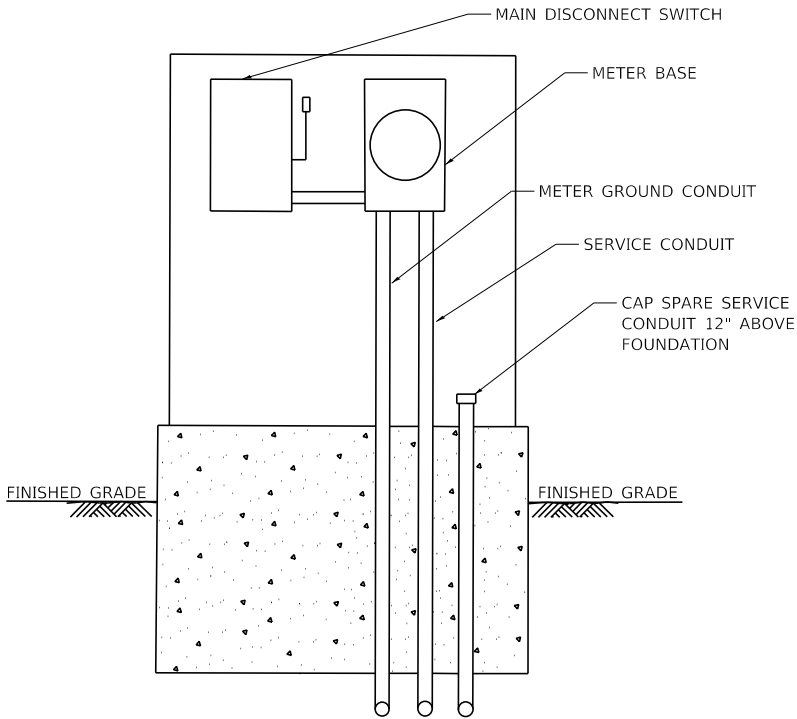

LIGHTING CONTROLLER (SPECIAL) ELEVATION
(REAR VIEW)
SCALE: N.T.S.

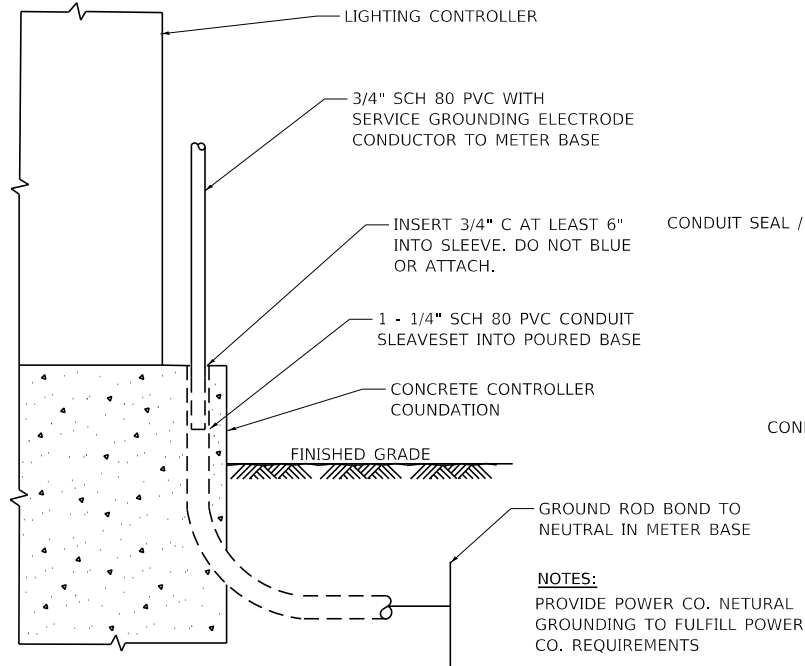


METER BASE GROUNDING DETAIL
SCALE: N.T.S.

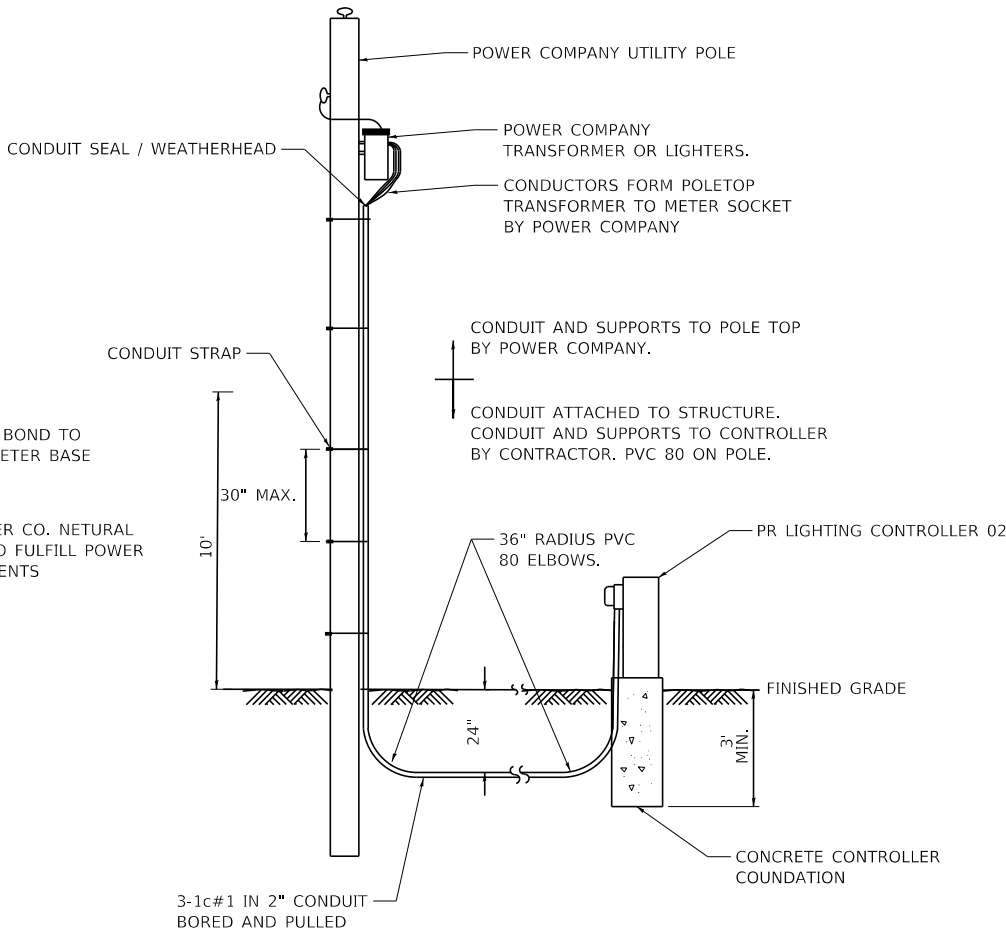

ELECTRIC SERVICE INSTALLATION DETAIL
SCALE: N.T.S.

NOTES:

1. ELECTRIC SERVICE SHALL BE 120/240V, SINGLE-PHASE, 100AMP UNDERGROUND ACCORDING TO STANDARD SPECIFICATION SECTION 804 AND AS DETAILED ON THE PLANS.
2. THE ELECTRICAL SERVICE SHALL COMPLY WITH THE NEC, THE REQUIREMENTS OF THE POWER COMPANY, AND THE CONTRACT DOCUMENTS. SHOULD A CONFLICT ARISE, THE CONTRACTOR SHALL CONTACT THE ENGINEER IMMEDIATELY FOR A RESOLUTION. THE CONTRACTOR SHALL PAY ALL COST AND FEES ASSOCIATED WITH PROVIDING THE ELECTRIC SERVICE, INCLUDING POWER COMPANY CHARGES.
3. THE CONTRACTOR SHALL INSTALL ALL EQUIPMENT, CABINETS, CONDUITS, CONDUCTORS, AND METERS THAT THE POWER COMPANY REQUIRES. COORDINATE ALL ASPECTS OF THE WORK WITH THE POWER COMPANY, INCLUDING RELOCATIONS OF SERVICE DROPS AND UTILITY POLES.
4. ALL SERVICE ENTRANCE CONDUITS SHALL BE AS NOTED ON THE DRAWINGS. INSTALL BURIED SERVICE CONDUITS AT-OR-BELOW NEC REQUIRED DEPTH OF BURY.
5. CONTRACTOR SHALL SUPPLY CONDUCTORS WITH SUFFICIENT SLACK FOR POWER COMPANY TERMINATION.

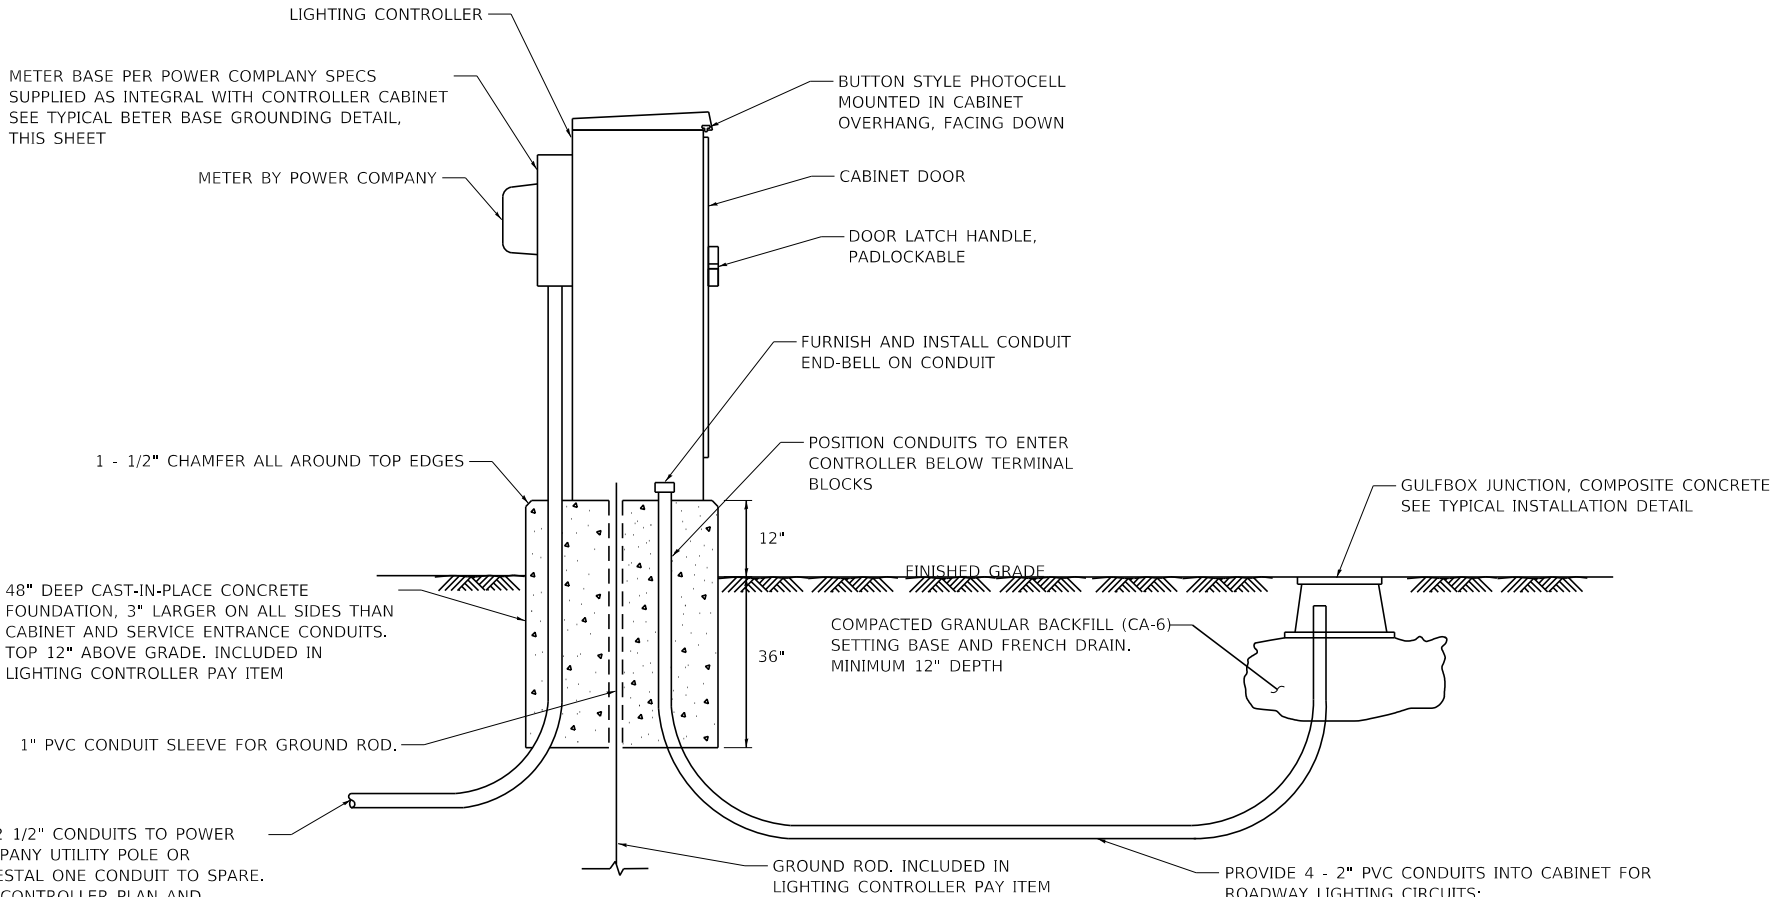

LIGHTING CONTROLLER (SPECIAL) ELEVATION
(SIDE VIEW)
SCALE: N.T.S.

PROVIDE 4 - 2" PVC CONDUITS INTO CABINET FOR ROADWAY LIGHTING CIRCUITS:
CONDUIT 1 - 2#6, 1#6G (LTG. CKT. A)
CONDUIT 2 - 2#6, 1#6G (LTG. CKT. B); 3#10(PHOTOCELL)
CONDUIT 3 - EMPTY FOR FUTURE USE
CONDUIT 4 - EMPTY FOR FUTURE USE
CONDUITS SHALL BE ROUTED TO GULFBOX JUNCTION AS SHOWN IN THE PLANS.

MODEL: DET 04
FILE NAME: X:\production\Files\202\1421-1003\Departments\TEP\Analysis\Lighting Details.dgn





USER NAME = Nick.Burris	DESIGNED - NMN	REVISED -
	DRAWN - WJS	REVISED -
PLOT SCALE = 20.0000 ' / in.	CHECKED - TWK	REVISED -
PLOT DATE = 10/1/2025	DATE -	REVISED -

STATE OF ILLINOIS
DEPARTMENT OF TRANSPORTATION

LIGHTING DETAILS

SCALE: SHEET 4 OF 5 SHEETS STA. TO STA.

F.A.U. RTE.	SECTION	COUNTY	TOTAL SHEETS	SHEET NO.
7159	19-000314-00-PV	CHAMPAIGN	197	104
CONTRACT NO. 91642				
ILLINOIS FED. AID PROJECT				

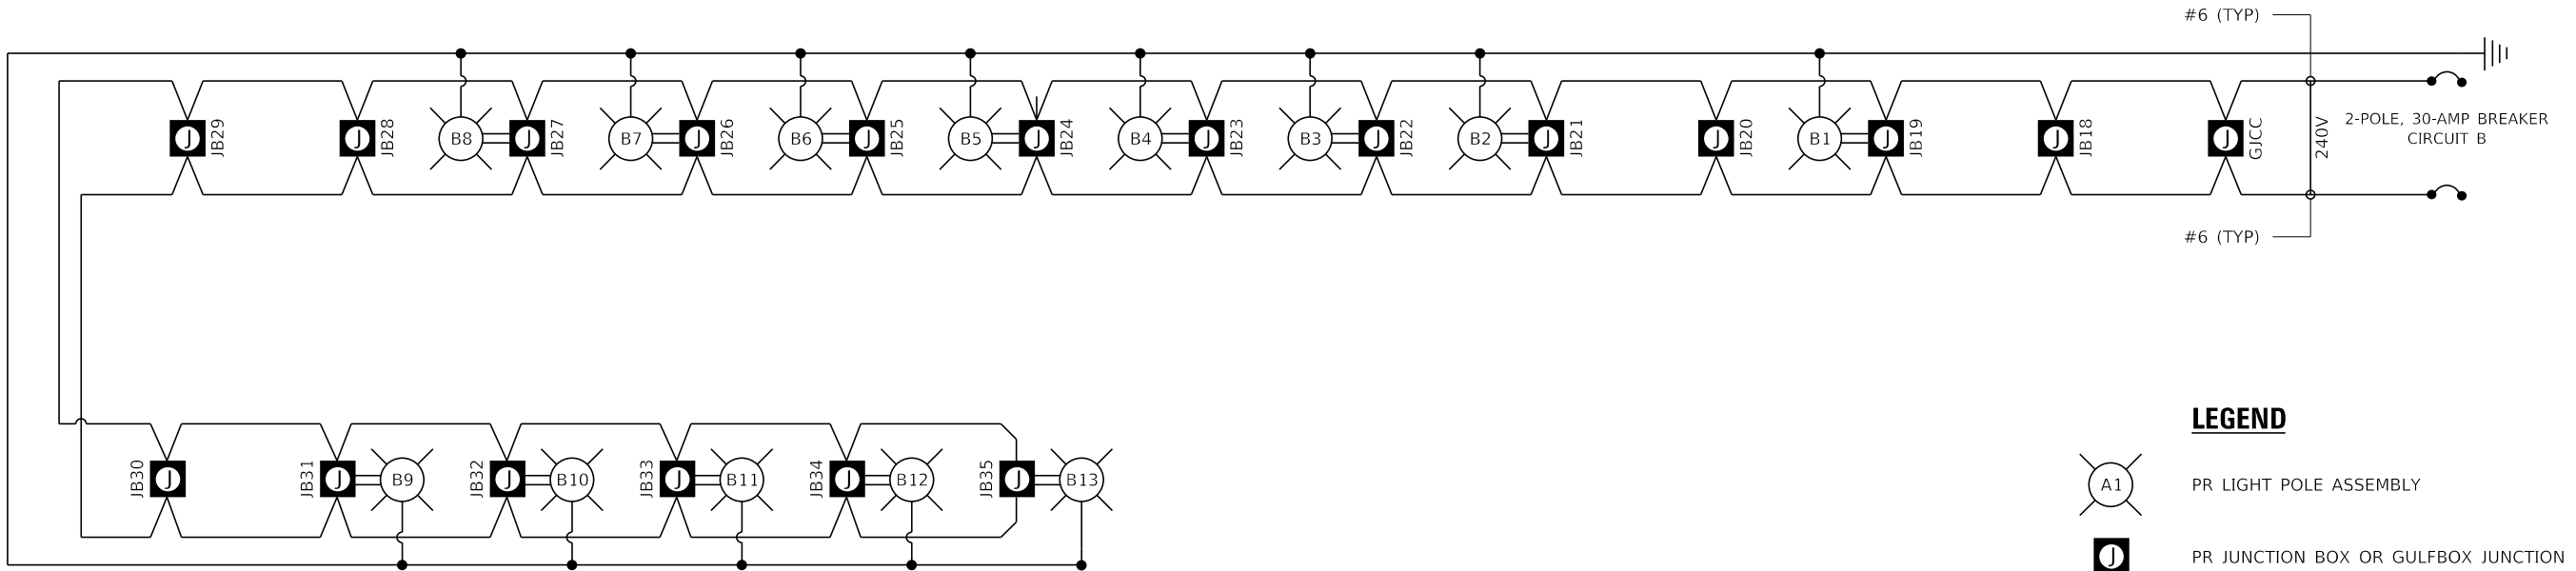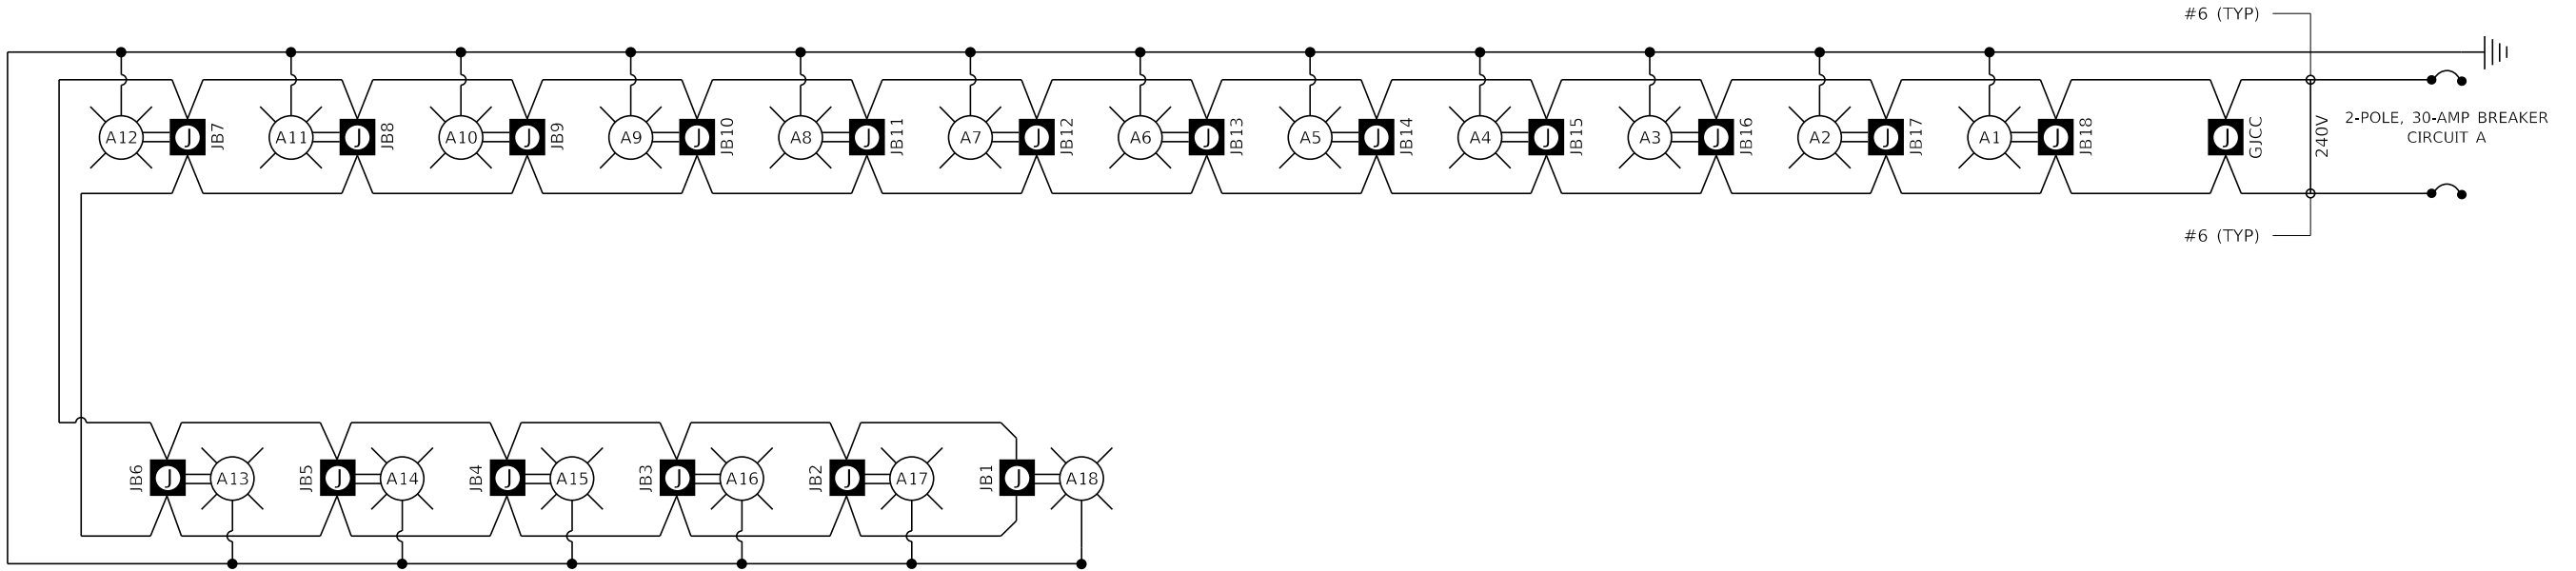

LEGEND


-  A1 PR LIGHT POLE ASSEMBLY
-  PR JUNCTION BOX OR GULFBOX JUNCTION
-  PR GROUND CONNECTION
-  PR GROUND
-  PR 2-POLE, 30-AMP BREAKER

MODEL: DET_05
FILE NAME: X:\production\Files\2021\421-1003\Departments\TEP\Analysis\Lighting Details.dgn


GENERAL LANDSCAPE NOTES

1. REMOVE ALL CONSTRUCTION DEBRIS, ROCKS, ETC. FROM THE PLANTING BEDS BEFORE PLACING TOPSOIL AND PLANTING MIX AND PLANTING.
2. PREPARE PLANTING BEDS BY EXCAVATING SUBGRADE FILL 36" FOR TREES. BACKFILL PLANTING BEDS WITH SPECIFIED PLANTING MIX.
3. ALL PLANT MATERIALS SHALL BE GROWN BY A COMMERCIAL NURSERY AND MEET AMERICAN STANDARDS FOR NURSERY STOCK (ANSI) 7-60.1.
4. INSTALL ALL PLANT MATERIALS AND TREES PER ANSI 7-60.1.
5. STAKE TREES THAT FAIL TO REMAIN PLUMB.
6. MULCH ALL PLANTING BEDS WITH SPECIFIED COMPOSTED MULCH IN LOCATIONS SHOWN ON THE DRAWINGS.

PLANT SCHEDULE					
QTY	CODE	BOTANICAL NAME COMMON NAME	SIZE	SPACING	ROOT
STREET TREES					
12	CB	Carpinus betulus European Hornbeam	2.5" Cal.	Per Plan	B&B
20	QC	Quercus robur x alba 'Crimschmidt' Crimson Spire™ Oak	2.5" Cal.	Per Plan	B&B
17	TD	Taxodium distichum 'Shawnee Brave' Shawnee Brave Bald Cypress	2.5" Cal.	Per Plan	B&B

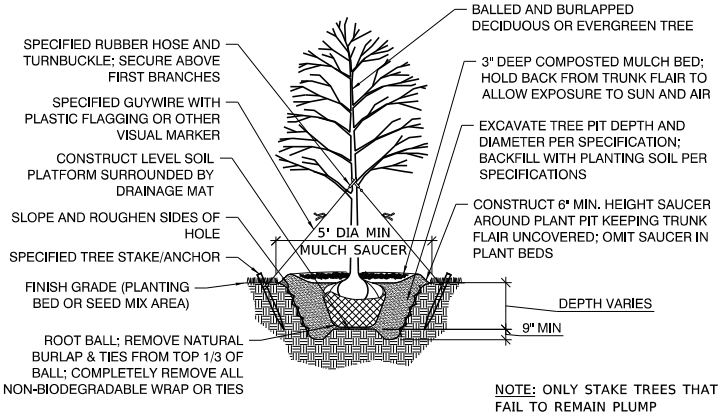


TREE PLANTING DETAIL - DECIDUOUS & EVERGREEN TREE

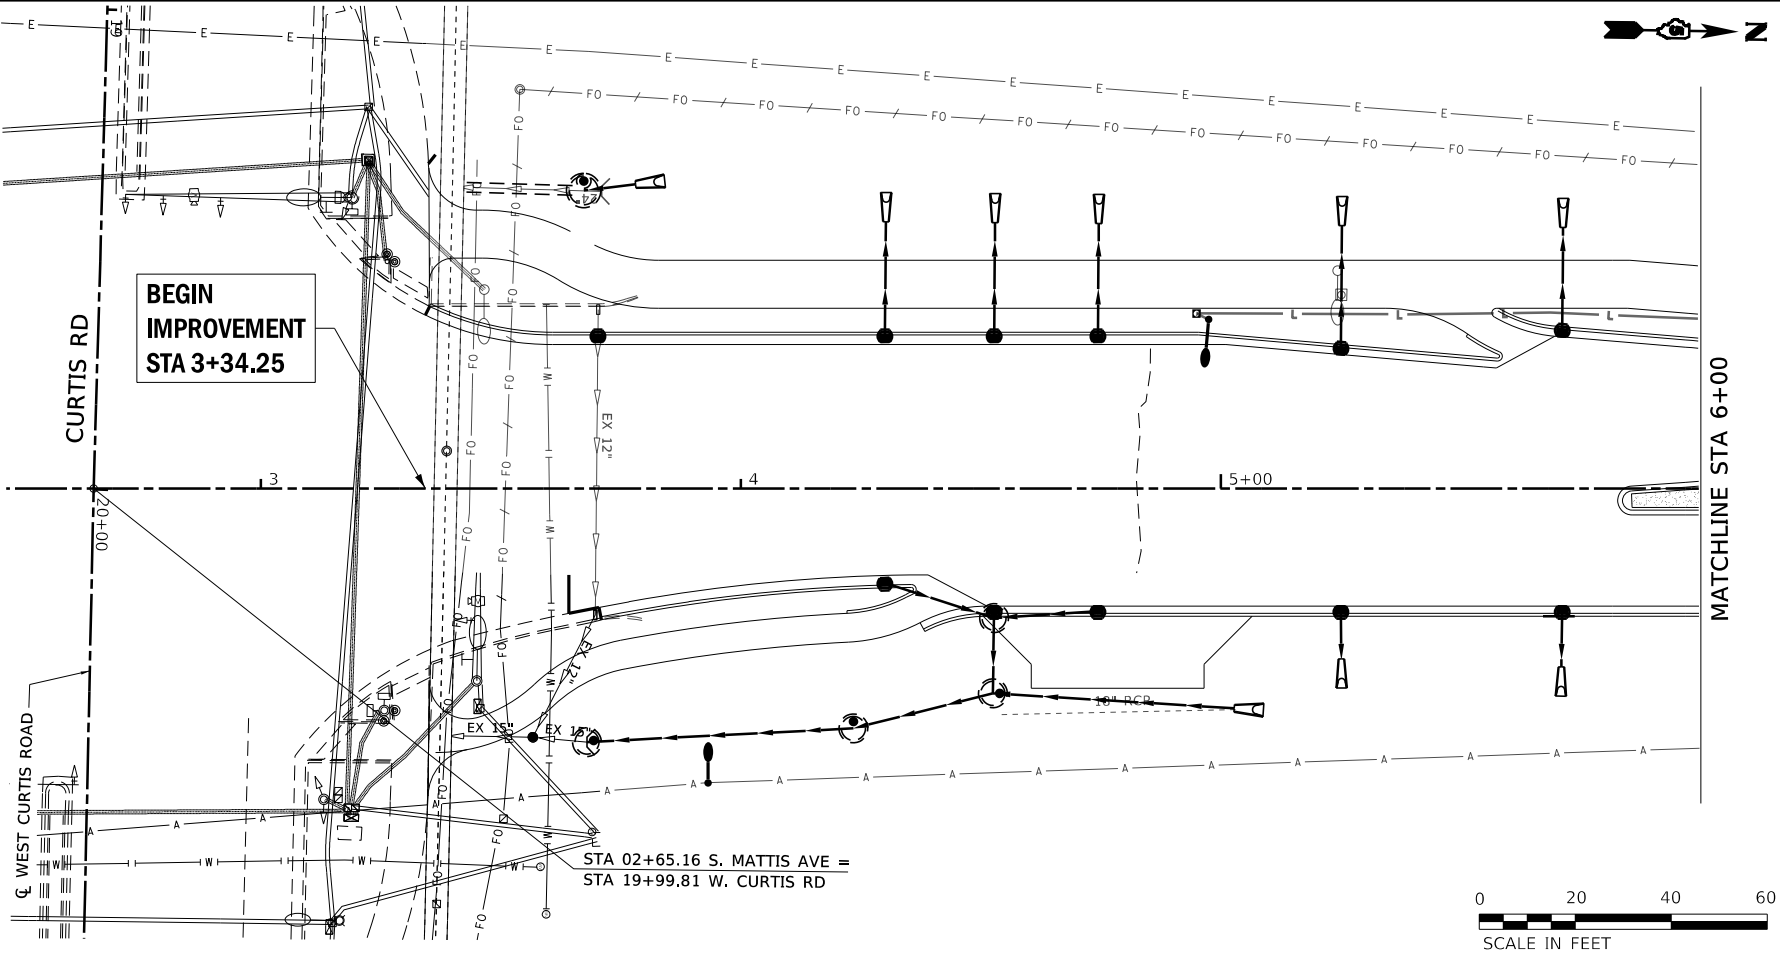

LEGEND

SYMBOL	DESCRIPTION
	STREET TREE
	(CB) Carpinus betulus / European Hornbeam
	(QC) Quercus robur x alba 'Crimschmidt' / Crimson Spire Oak
	(TD) Taxodium distichum 'Shawnee Brave' / Shawnee Brave Bald Cypress
	SOD
	MULCH BED

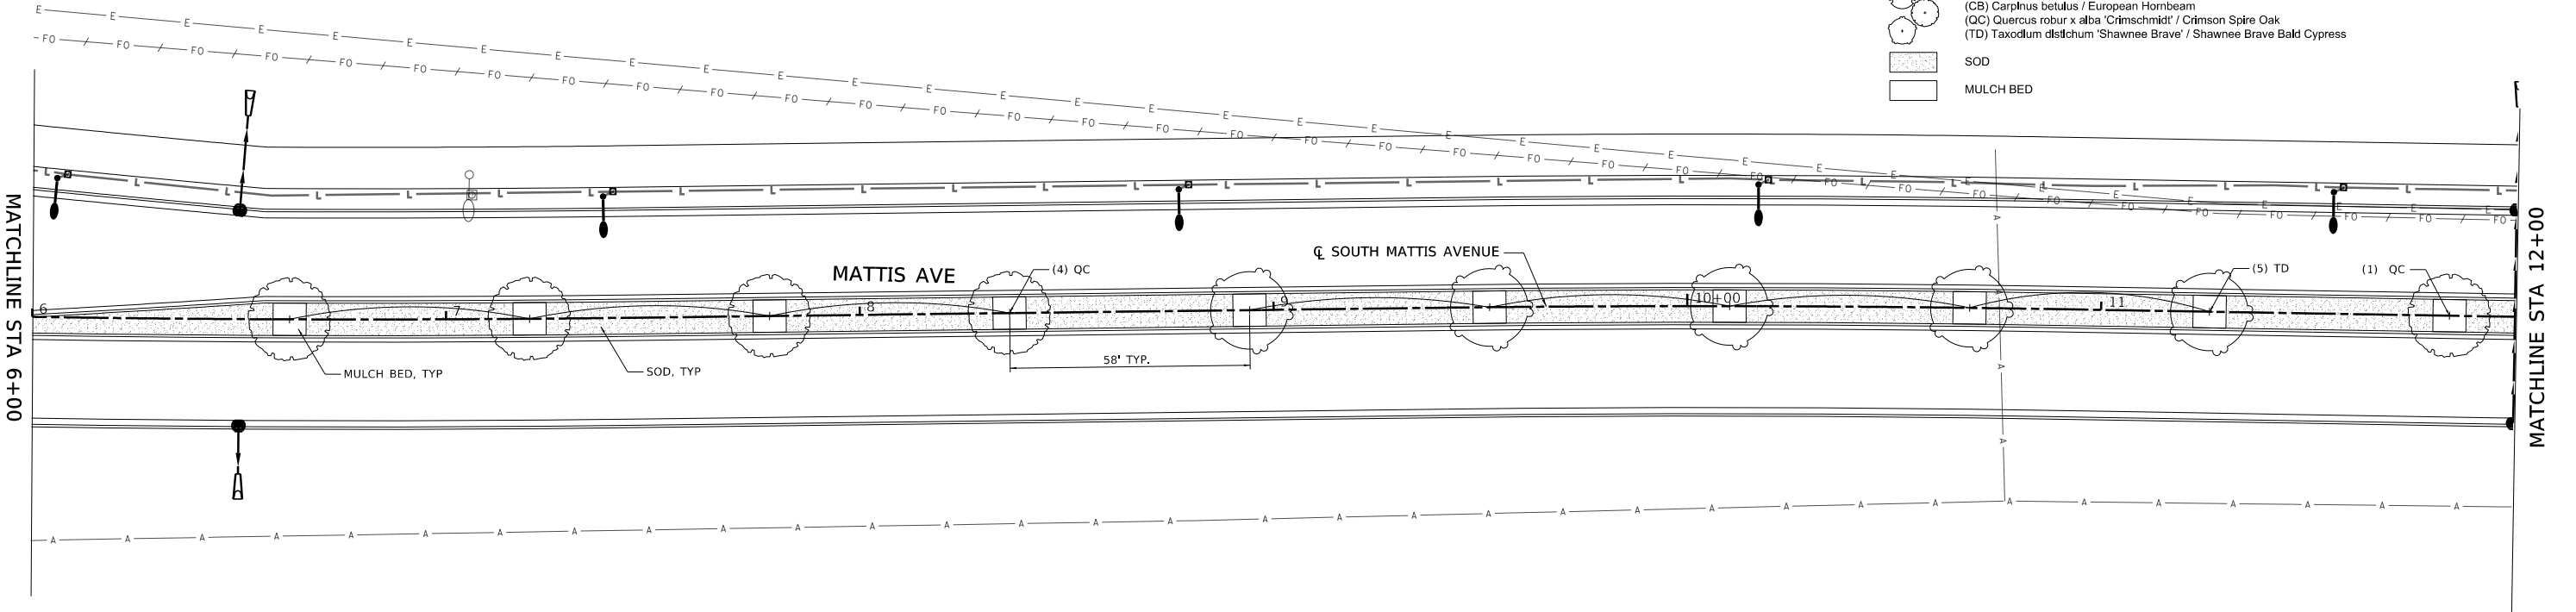

MODEL: 01_LS
FILE: I:\AMEZ_X\Production\Files\2021\421-1003\CAD\CADD_Sheets\21-1885_Mattis_Ave - sht-Landscape.dgn



USER NAME = Nick.Burris	DESIGNED -	REVISED -
MODEL NAME = 01_LS	DRAWN -	REVISED -
PLOT SCALE = 40.0000' / 1"	CHECKED -	REVISED -
PLOT DATE = 10/1/2025	DATE -	REVISED -

STATE OF ILLINOIS
DEPARTMENT OF TRANSPORTATION


SOUTH MATTIS AVENUE
LANDSCAPE PLAN

SCALE: 1"=20' SHEET 1 OF 5 SHEETS STA STA 0+00.00 TO STA 12+00.00

F.A.U. RTE.	SECTION	COUNTY	TOTAL SHEETS	SHEET NO.
7159	19-000314-00-PV	CHAMPAIGN	197	106
				CONTRACT NO. 91642


ILLINOIS FED. AID PROJECT

MODEL: 02_LS
FILE: I:\AMEZ_X\Production\Files\2021\421-1003\CAD\CADD_Sheets\21-1885_Mattis_Ave_-_shd-landscaping.dgn

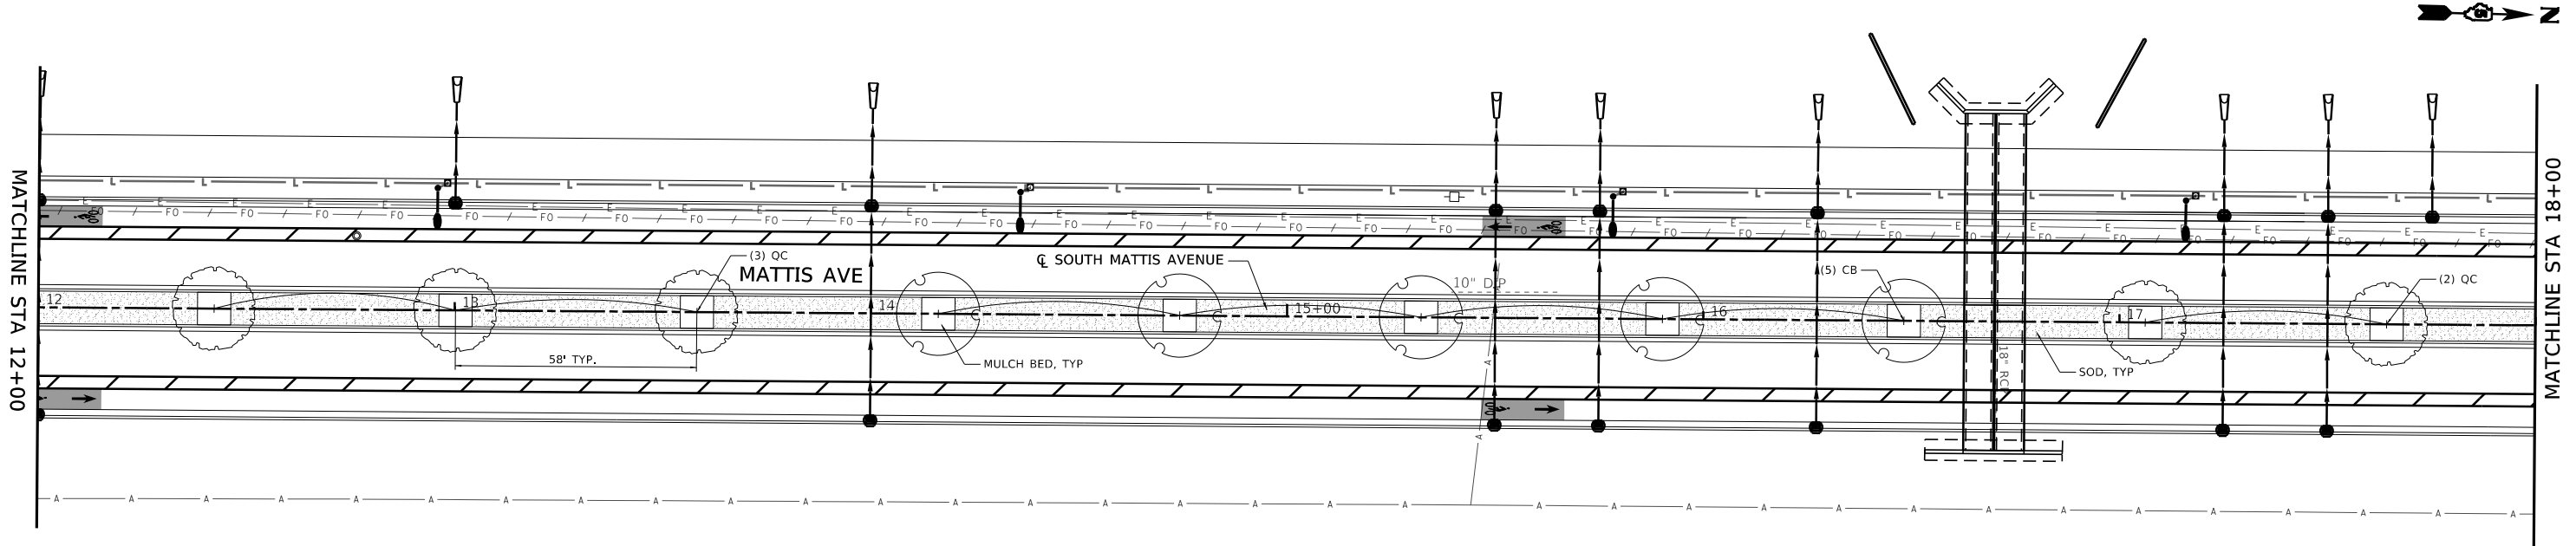

LEGEND

SYMBOL	DESCRIPTION
	STREET TREE
(CB)	Carpinus betulus / European Hornbeam
(QC)	Quercus robur x alba 'Crimschmidt' / Crimson Spire Oak
(TD)	Taxodium distichum 'Shawnee Brave' / Shawnee Brave Bald Cypress
	SOD
	MULCH BED

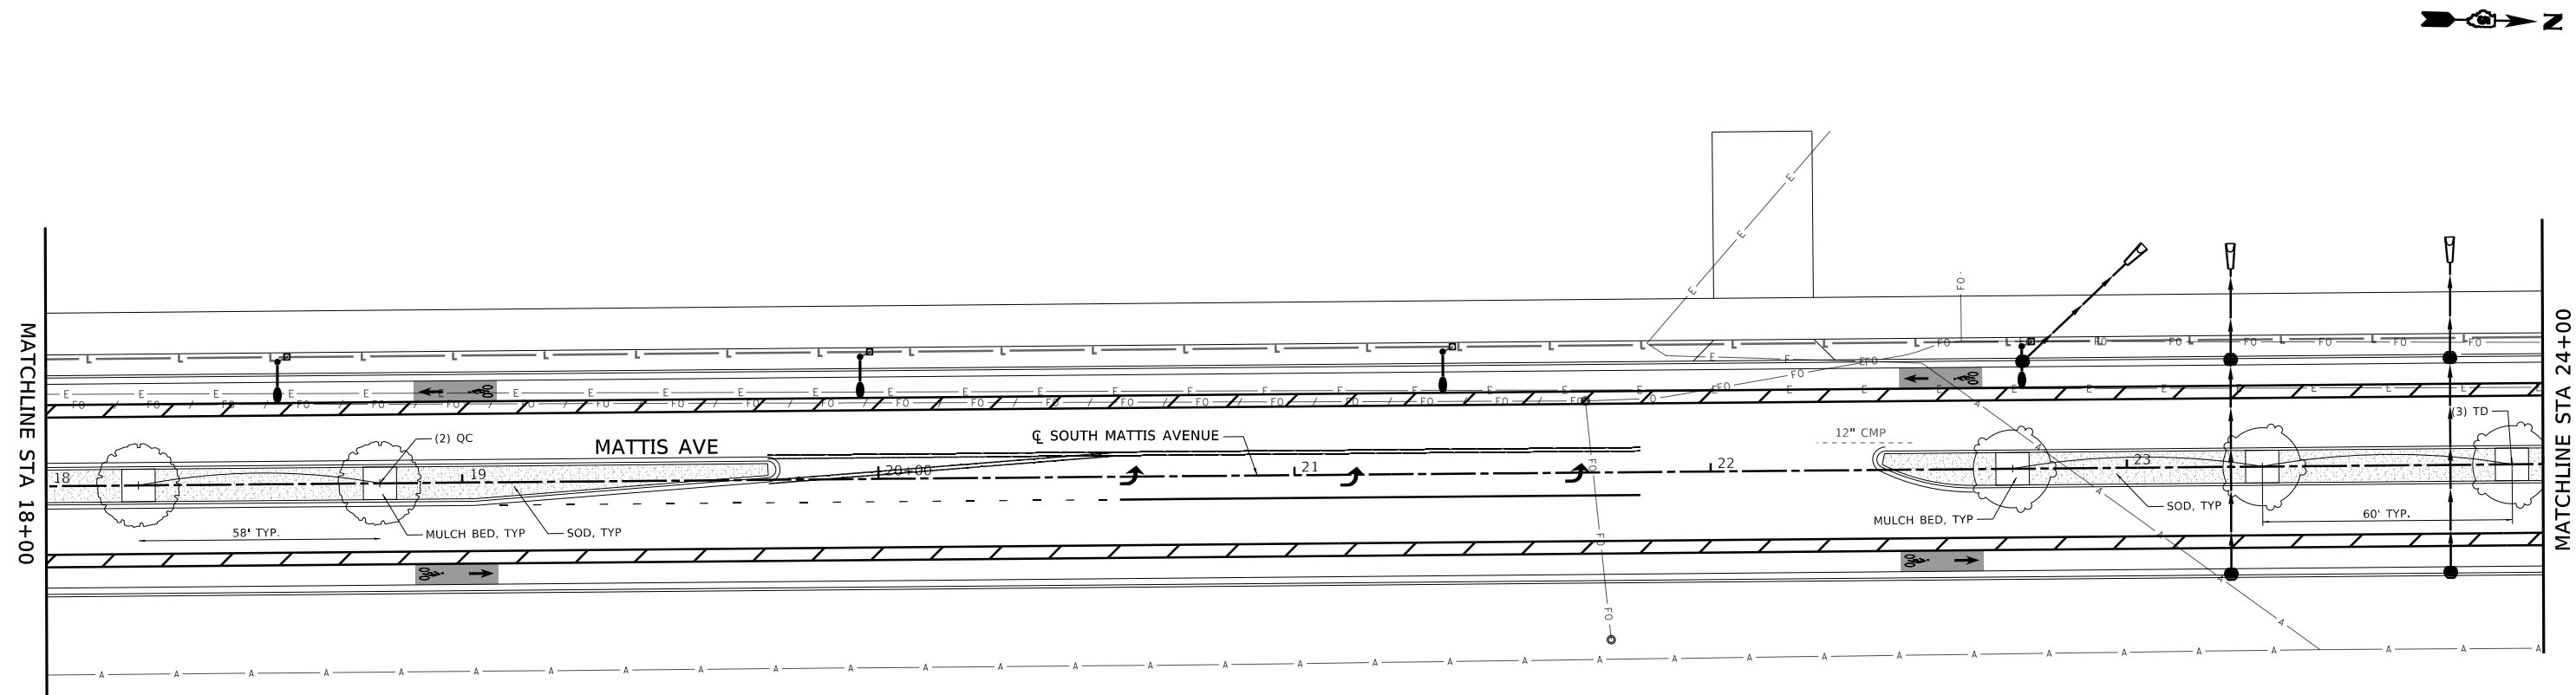

USER NAME = Nick.Burris	DESIGNED -	REVISED -
MODEL NAME = 02_LS	DRAWN -	REVISED -
PLOT SCALE = 40.0000 ' / in.	CHECKED -	REVISED -
PLOT DATE = 10/1/2025	DATE -	REVISED -



STATE OF ILLINOIS
DEPARTMENT OF TRANSPORTATION

SOUTH MATTIS AVENUE
LANDSCAPING PLAN

SCALE: 1"=20' SHEET 2 OF 5 SHEETS STA 12+00.00 TO STA 24+00.00

F.A.U. RTE.	SECTION	COUNTY	TOTAL SHEETS	SHEET NO.
7159	19-000314-00-PV	CHAMPAIGN	197	107
CONTRACT NO. 91642				
ILLINOIS FED. AID PROJECT				

MODEL: 03_LS
FILE: I:\AMEZ_X\Production\Files\2021\421-1003\CADD\CADD_Sheets\21-1885_Mattis_Ave_sht-Landscaping.dgn

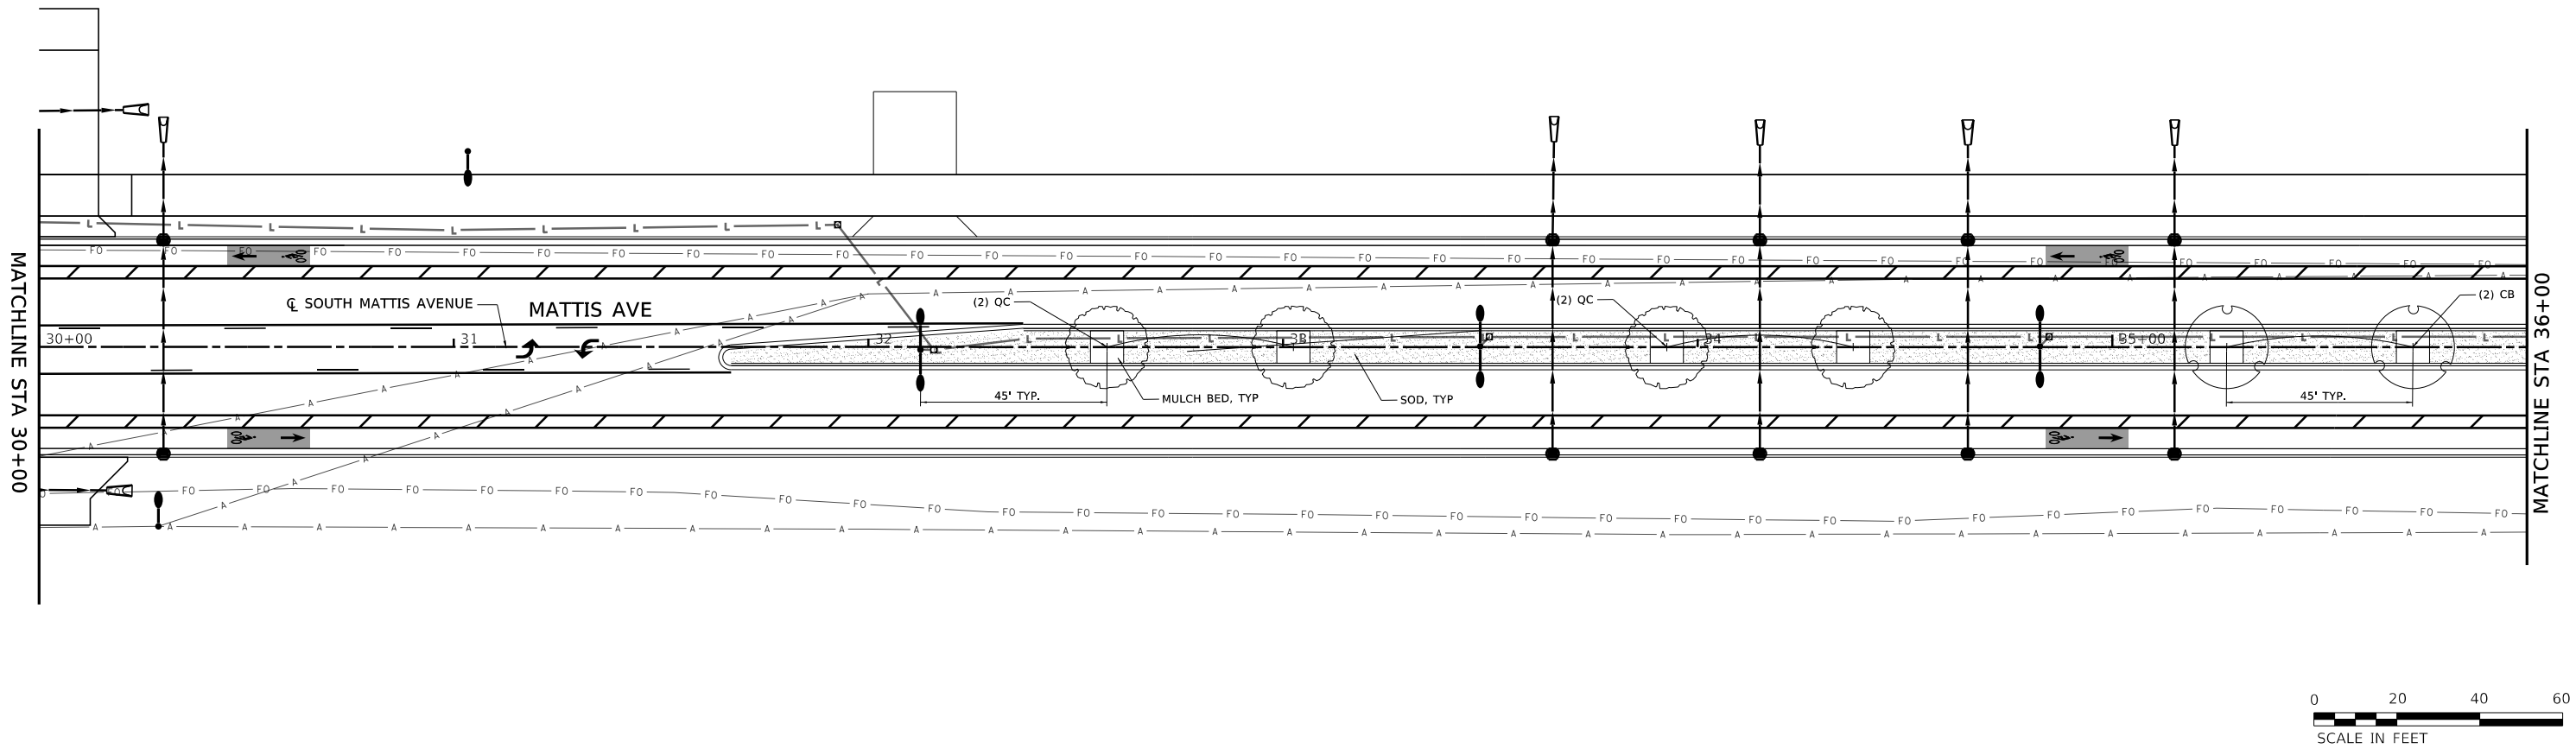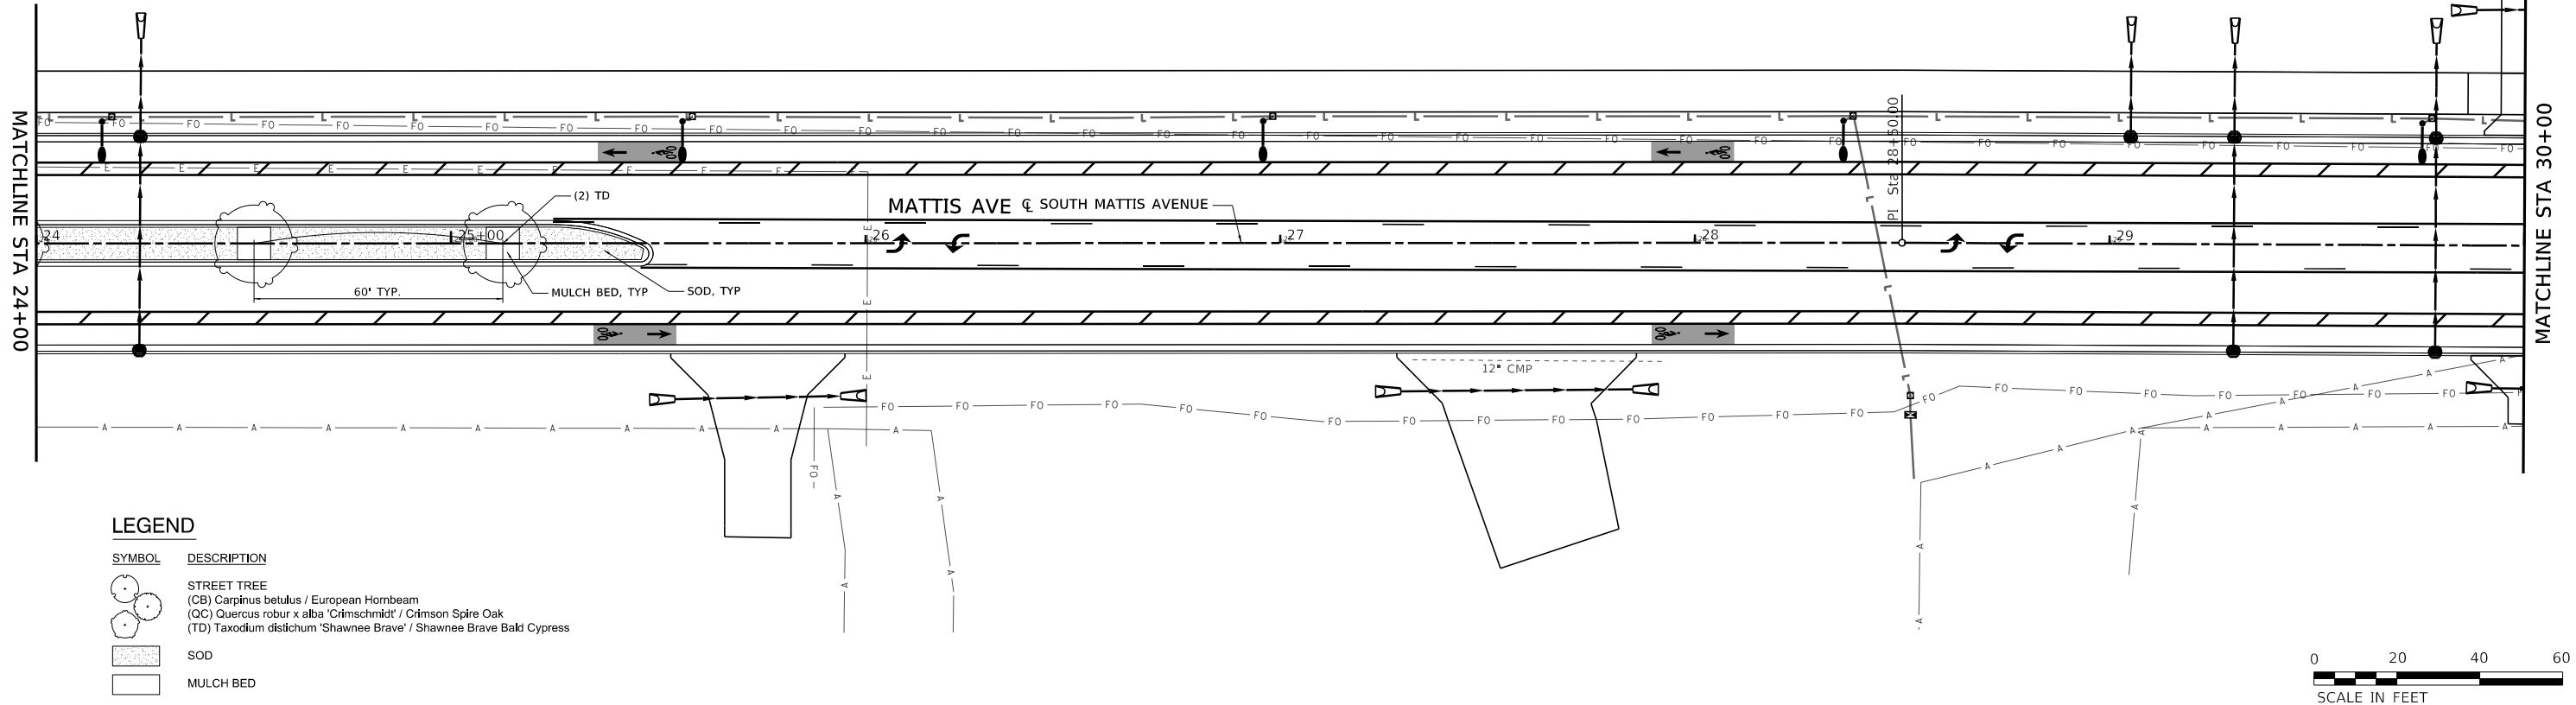


USER NAME = Nick.Burris	DESIGNED -	REVISED -
MODEL NAME = 03_LS	DRAWN -	REVISED -
PLOT SCALE = 40.0000 ' / in.	CHECKED -	REVISED -
PLOT DATE = 10/1/2025	DATE -	REVISED -


STATE OF ILLINOIS
DEPARTMENT OF TRANSPORTATION

SOUTH MATTIS AVENUE
LANDSCAPING PLAN

SCALE: 1"=20' SHEET 3 OF 5 SHEETS STA 24+00.00 TO STA 36+00.00

F.A.U. RTE.	SECTION	COUNTY	TOTAL SHEETS	SHEET NO.
7159	19-000314-00-PV	CHAMPAIGN	197	108
CONTRACT NO. 91642				
ILLINOIS FED. AID PROJECT				

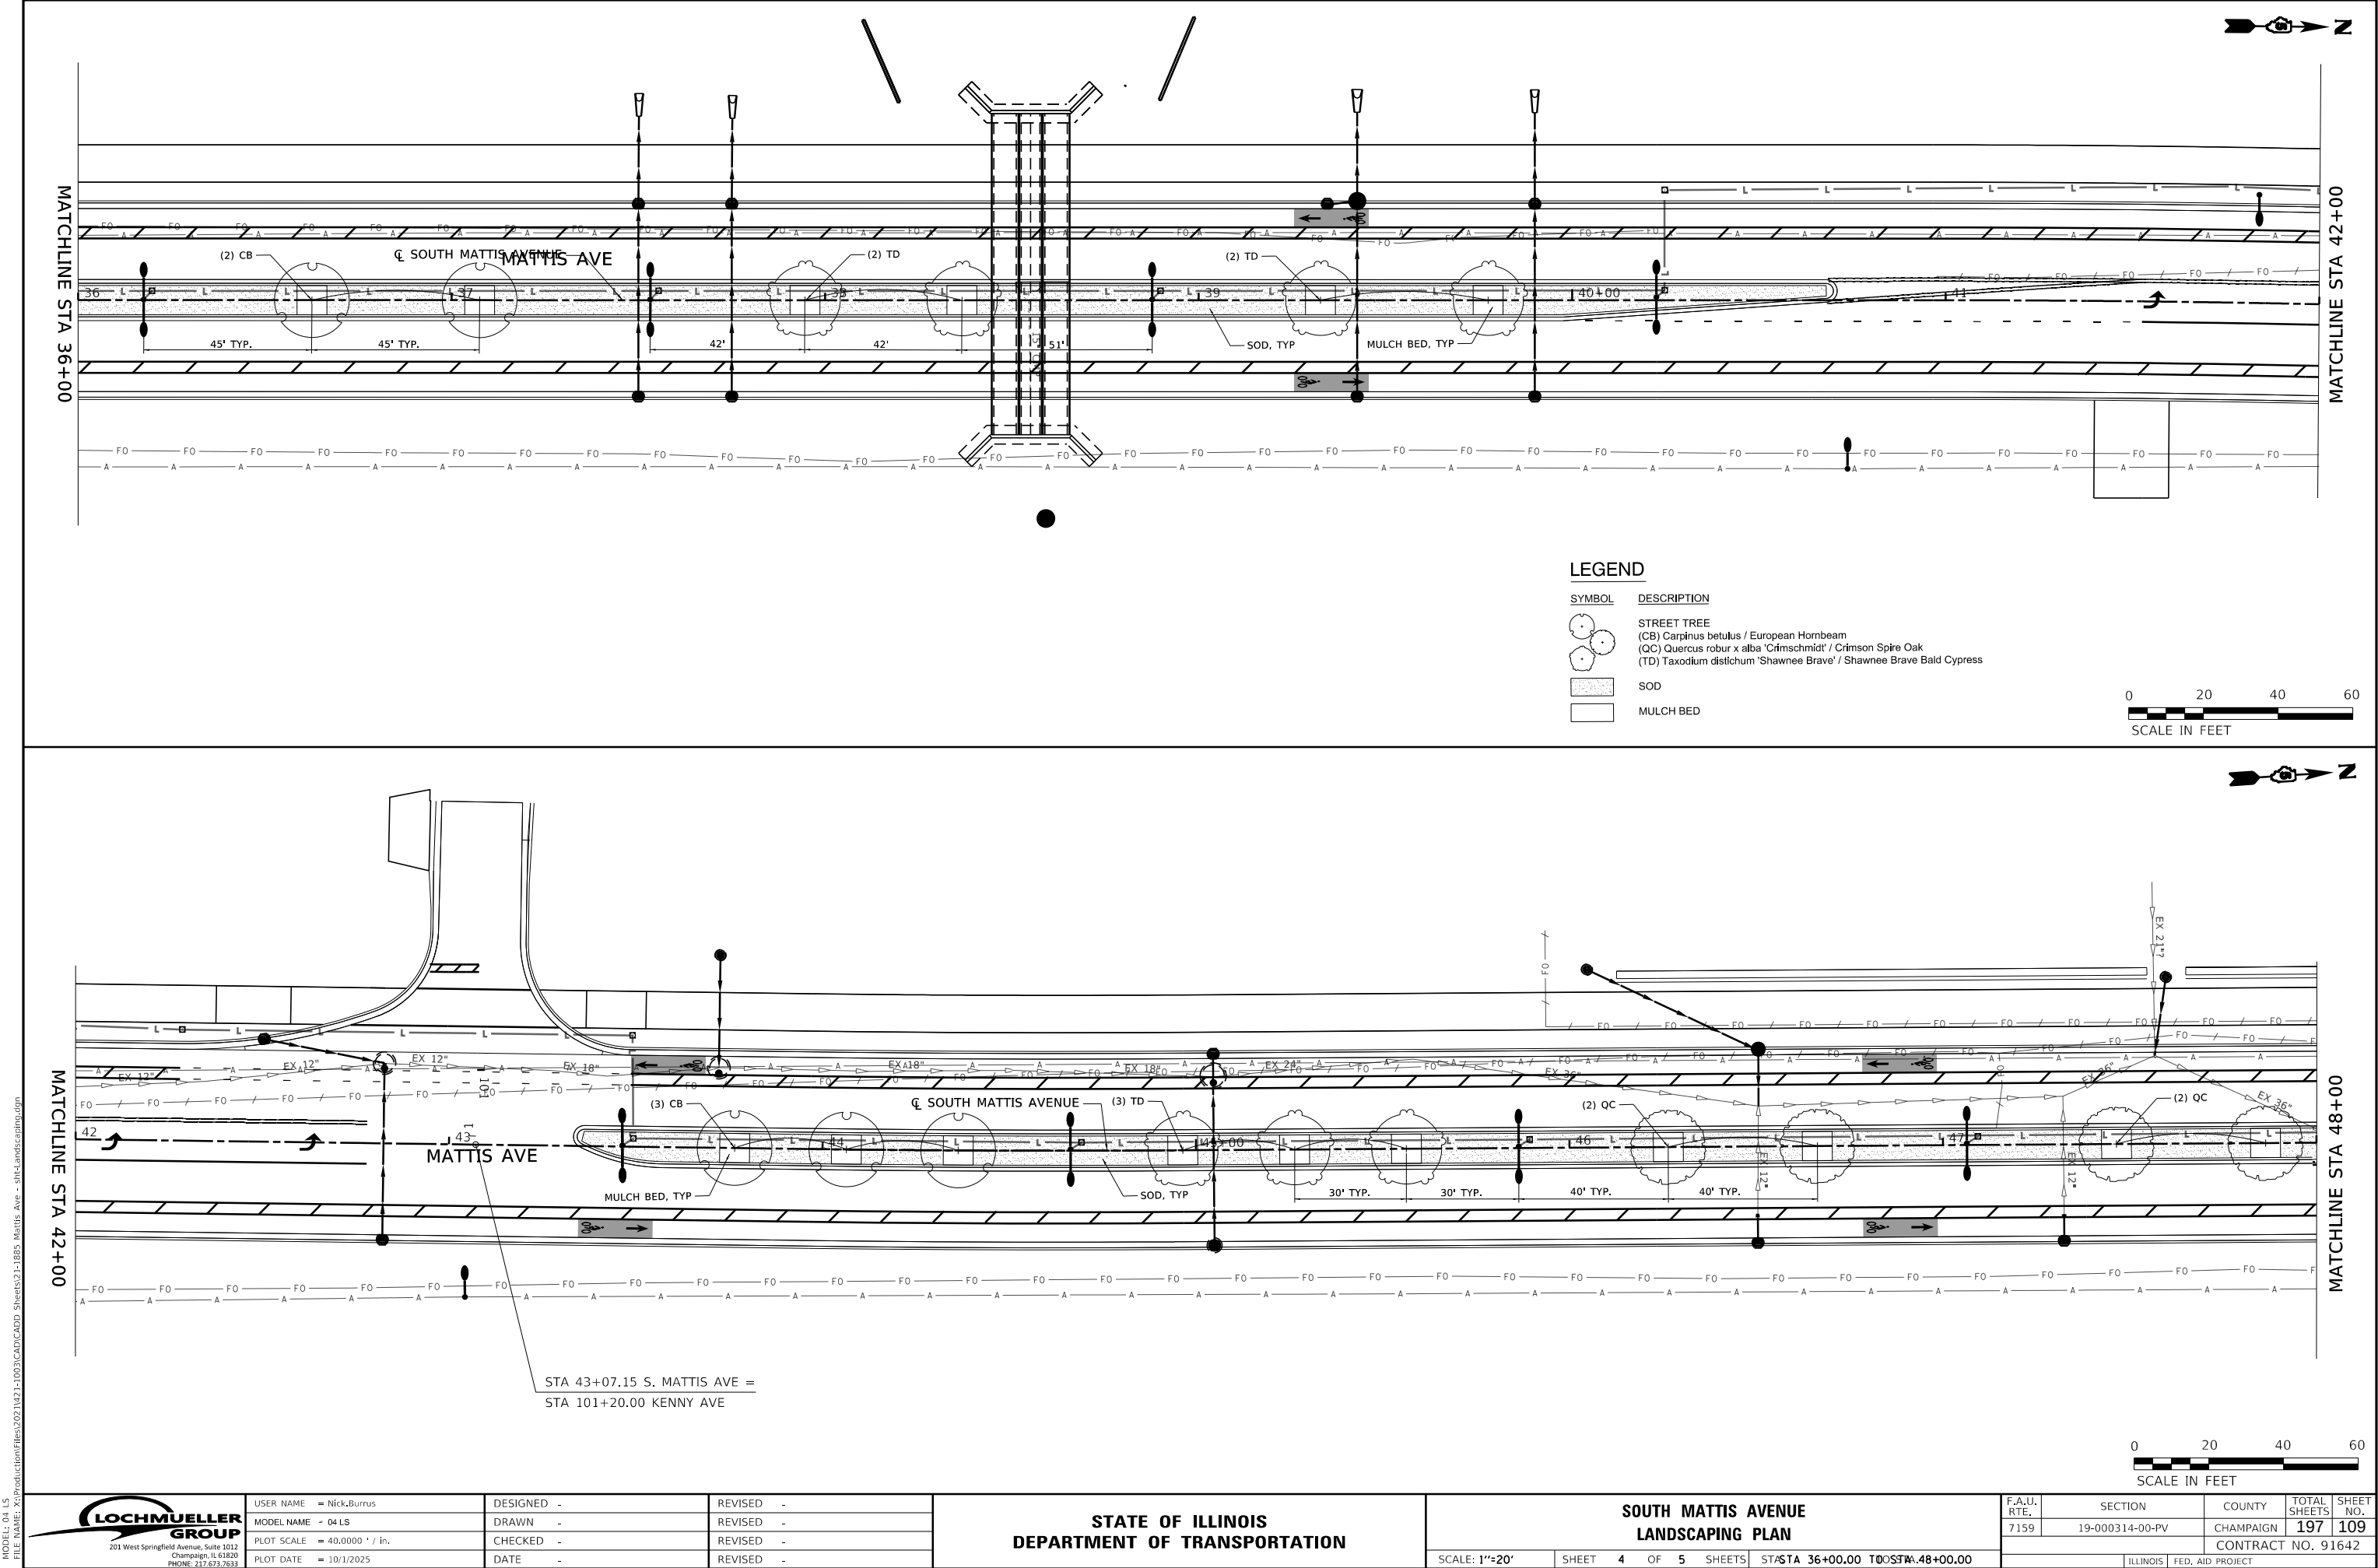

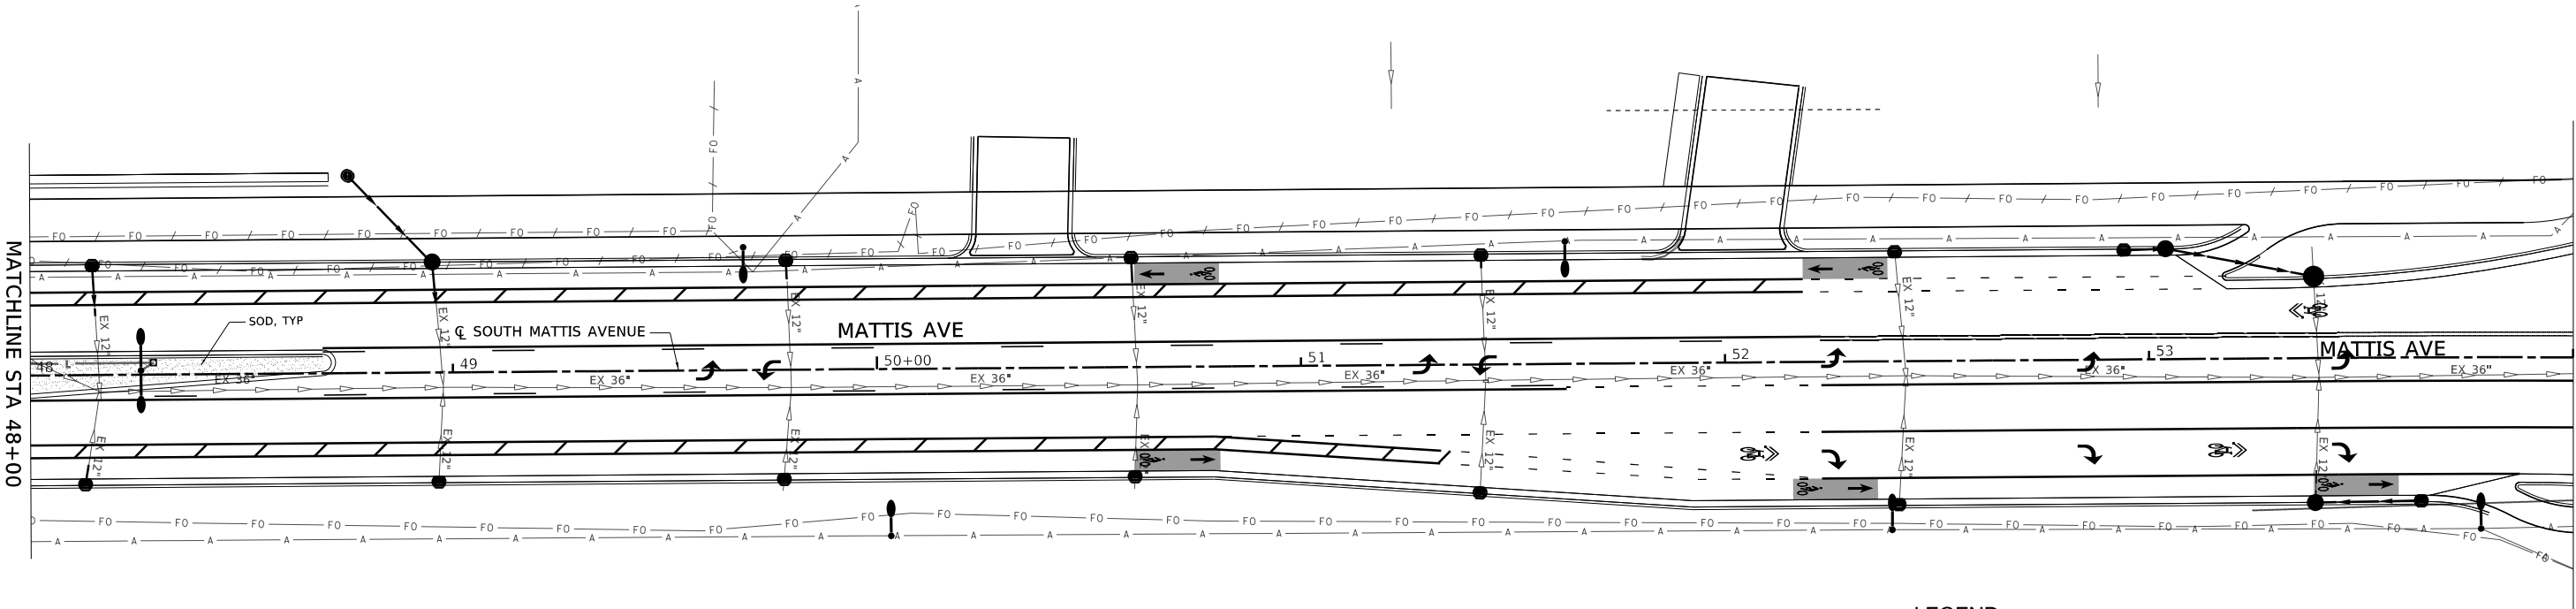

LEGEND

SYMBOL

DESCRIPTION




STREET TREE
(CB) Carpinus betulus / European Hornbeam
(QC) Quercus robur x alba 'Crimschmidt' / Crimson Spire Oak
(TD) Taxodium distichum 'Shawnee Brave' / Shawnee Brave Bald Cypress



SOD



MULCH BED

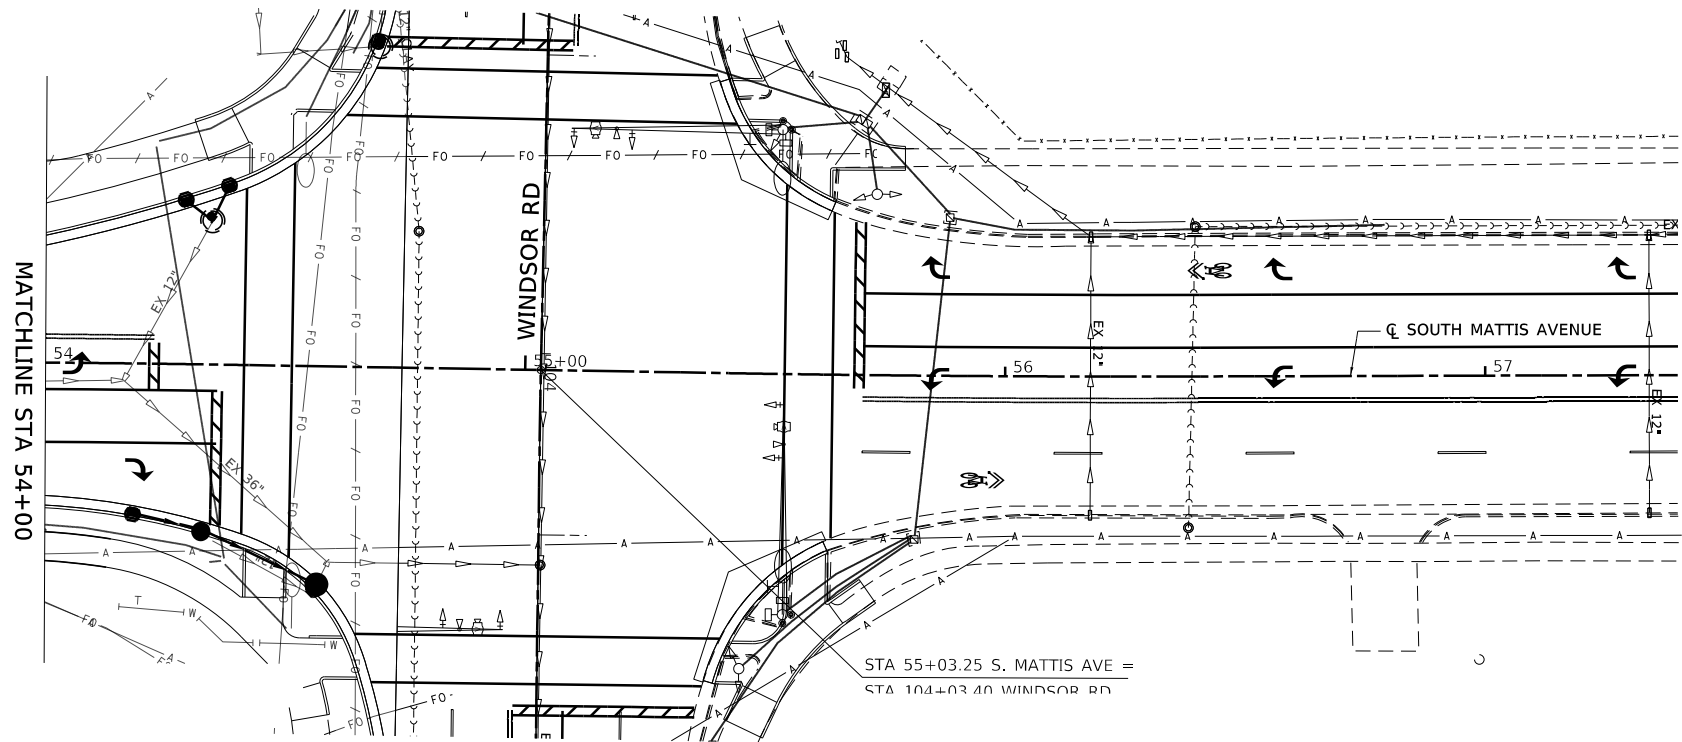

LANDSCAPING							
		25200110	A2002504	A2064012	A2007720	K0036118	X1800003
START STA	END STA	SODDING, SALT TOLERANT	TREE, CARPINUS BETULUS, (EUROPEAN HORNBEAM) 2" CALIPER, BALLED AND BURLAPPED	TREE, QUERCUS ALBA X ROBUR CRIMSCHMIDT (CRIMSON SPIRE OAK), 2- 1/2" CALIPER, BALLED AND BURLAPPED	TREE, TAXODIUM DISTICHUM SHAWNEE BRAVE (SHAWNEE BRAVE BALD CYPRESS), 2- 1/2" CALIPER, BALLED AND BURLAPPED	MULCH PLACEMENT 3"	PLANTING SOIL MIX FURNISH AND PLACE
		SQ YD	EACH	EACH	EACH	SQ YD	CU YD
SOUTH MATTIS AVENUE							
5+85.65	19+73.51	1,016.23	5.00	5.00	12.00	156.44	156.44
22+41.19	25+46.52	393.61		5.00		35.56	35.56
31+66.90	40+67.95	661.79	4.00	4.00	4.00	85.33	85.33
43+35.52	48+69.31	371.22	3.00	3.00	4.00	71.11	71.11
TOTAL:		2,442.85	12.0	17.0	20.0	348.44	348.44
USE:		2,443	12	17	20	348	348



MODEL: 05_LS
FILE: I:\AMEZ_X\Production\Files\2021\421-1003\CAD\CADD Sheets\21-1885 Mattis Ave - sht-Landscaping.dgn




USER NAME = Nick Burrus	DESIGNED -	REVISED -
MODEL NAME = 05_LS	DRAWN -	REVISED -
PLOT SCALE = 40.0000 ' / in.	CHECKED -	REVISED -
PLOT DATE = 10/1/2025	DATE -	REVISED -

STATE OF ILLINOIS
DEPARTMENT OF TRANSPORTATION

SOUTH MATTIS AVENUE
LANDSCAPING PLAN

SCALE: 1"=20' SHEET 5 OF 5 SHEETS STA STA 48+00.00 TO STA 54+00.00

F.A.U. RTE.	SECTION	COUNTY	TOTAL SHEETS	SHEET NO.
7159	19-000314-00-PV	CHAMPAIGN	197	110
CONTRACT NO. 91642				
ILLINOIS FED. AID PROJECT				

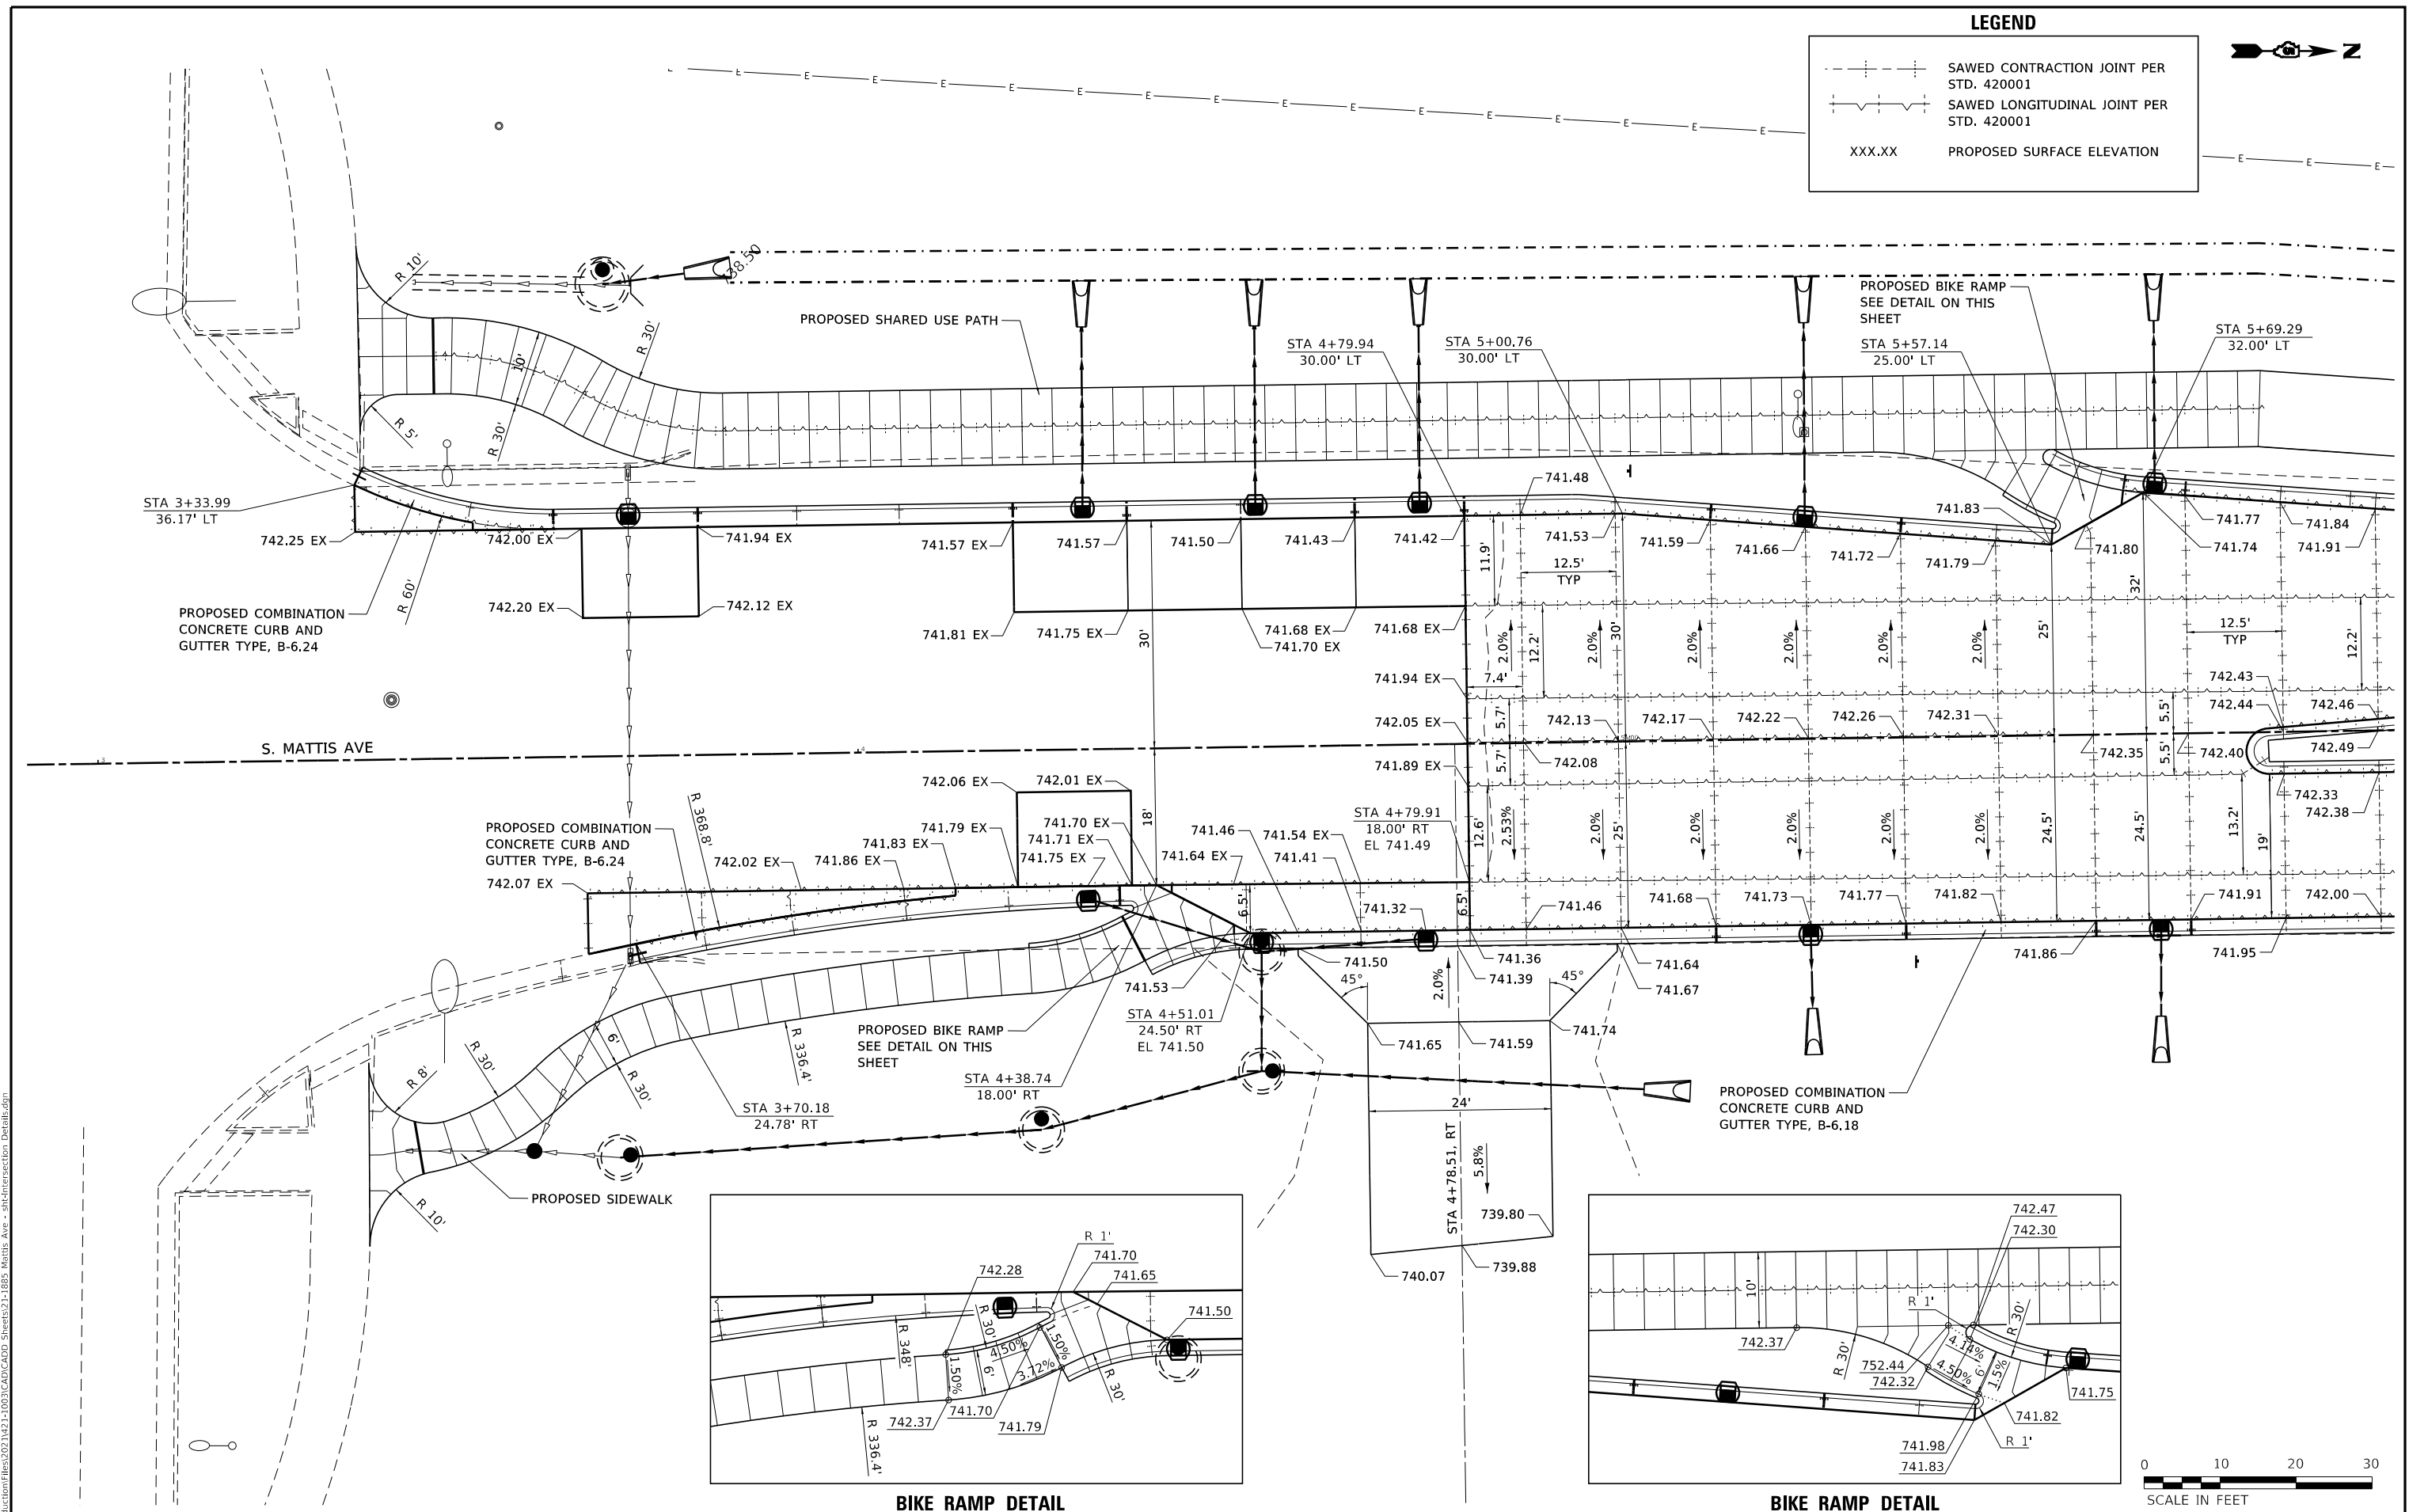




LEGEND

- +---+---+ SAWED CONTRACTION JOINT PER STD. 420001
---+---+---+ SAWED LONGITUDINAL JOINT PER STD. 420001
XXX.XX PROPOSED SURFACE ELEVATION
- - - - - GRADE BREAK (END OF ADA SLOPE)

2 CENTERED CURVE
25'-150'
8' OFFSET

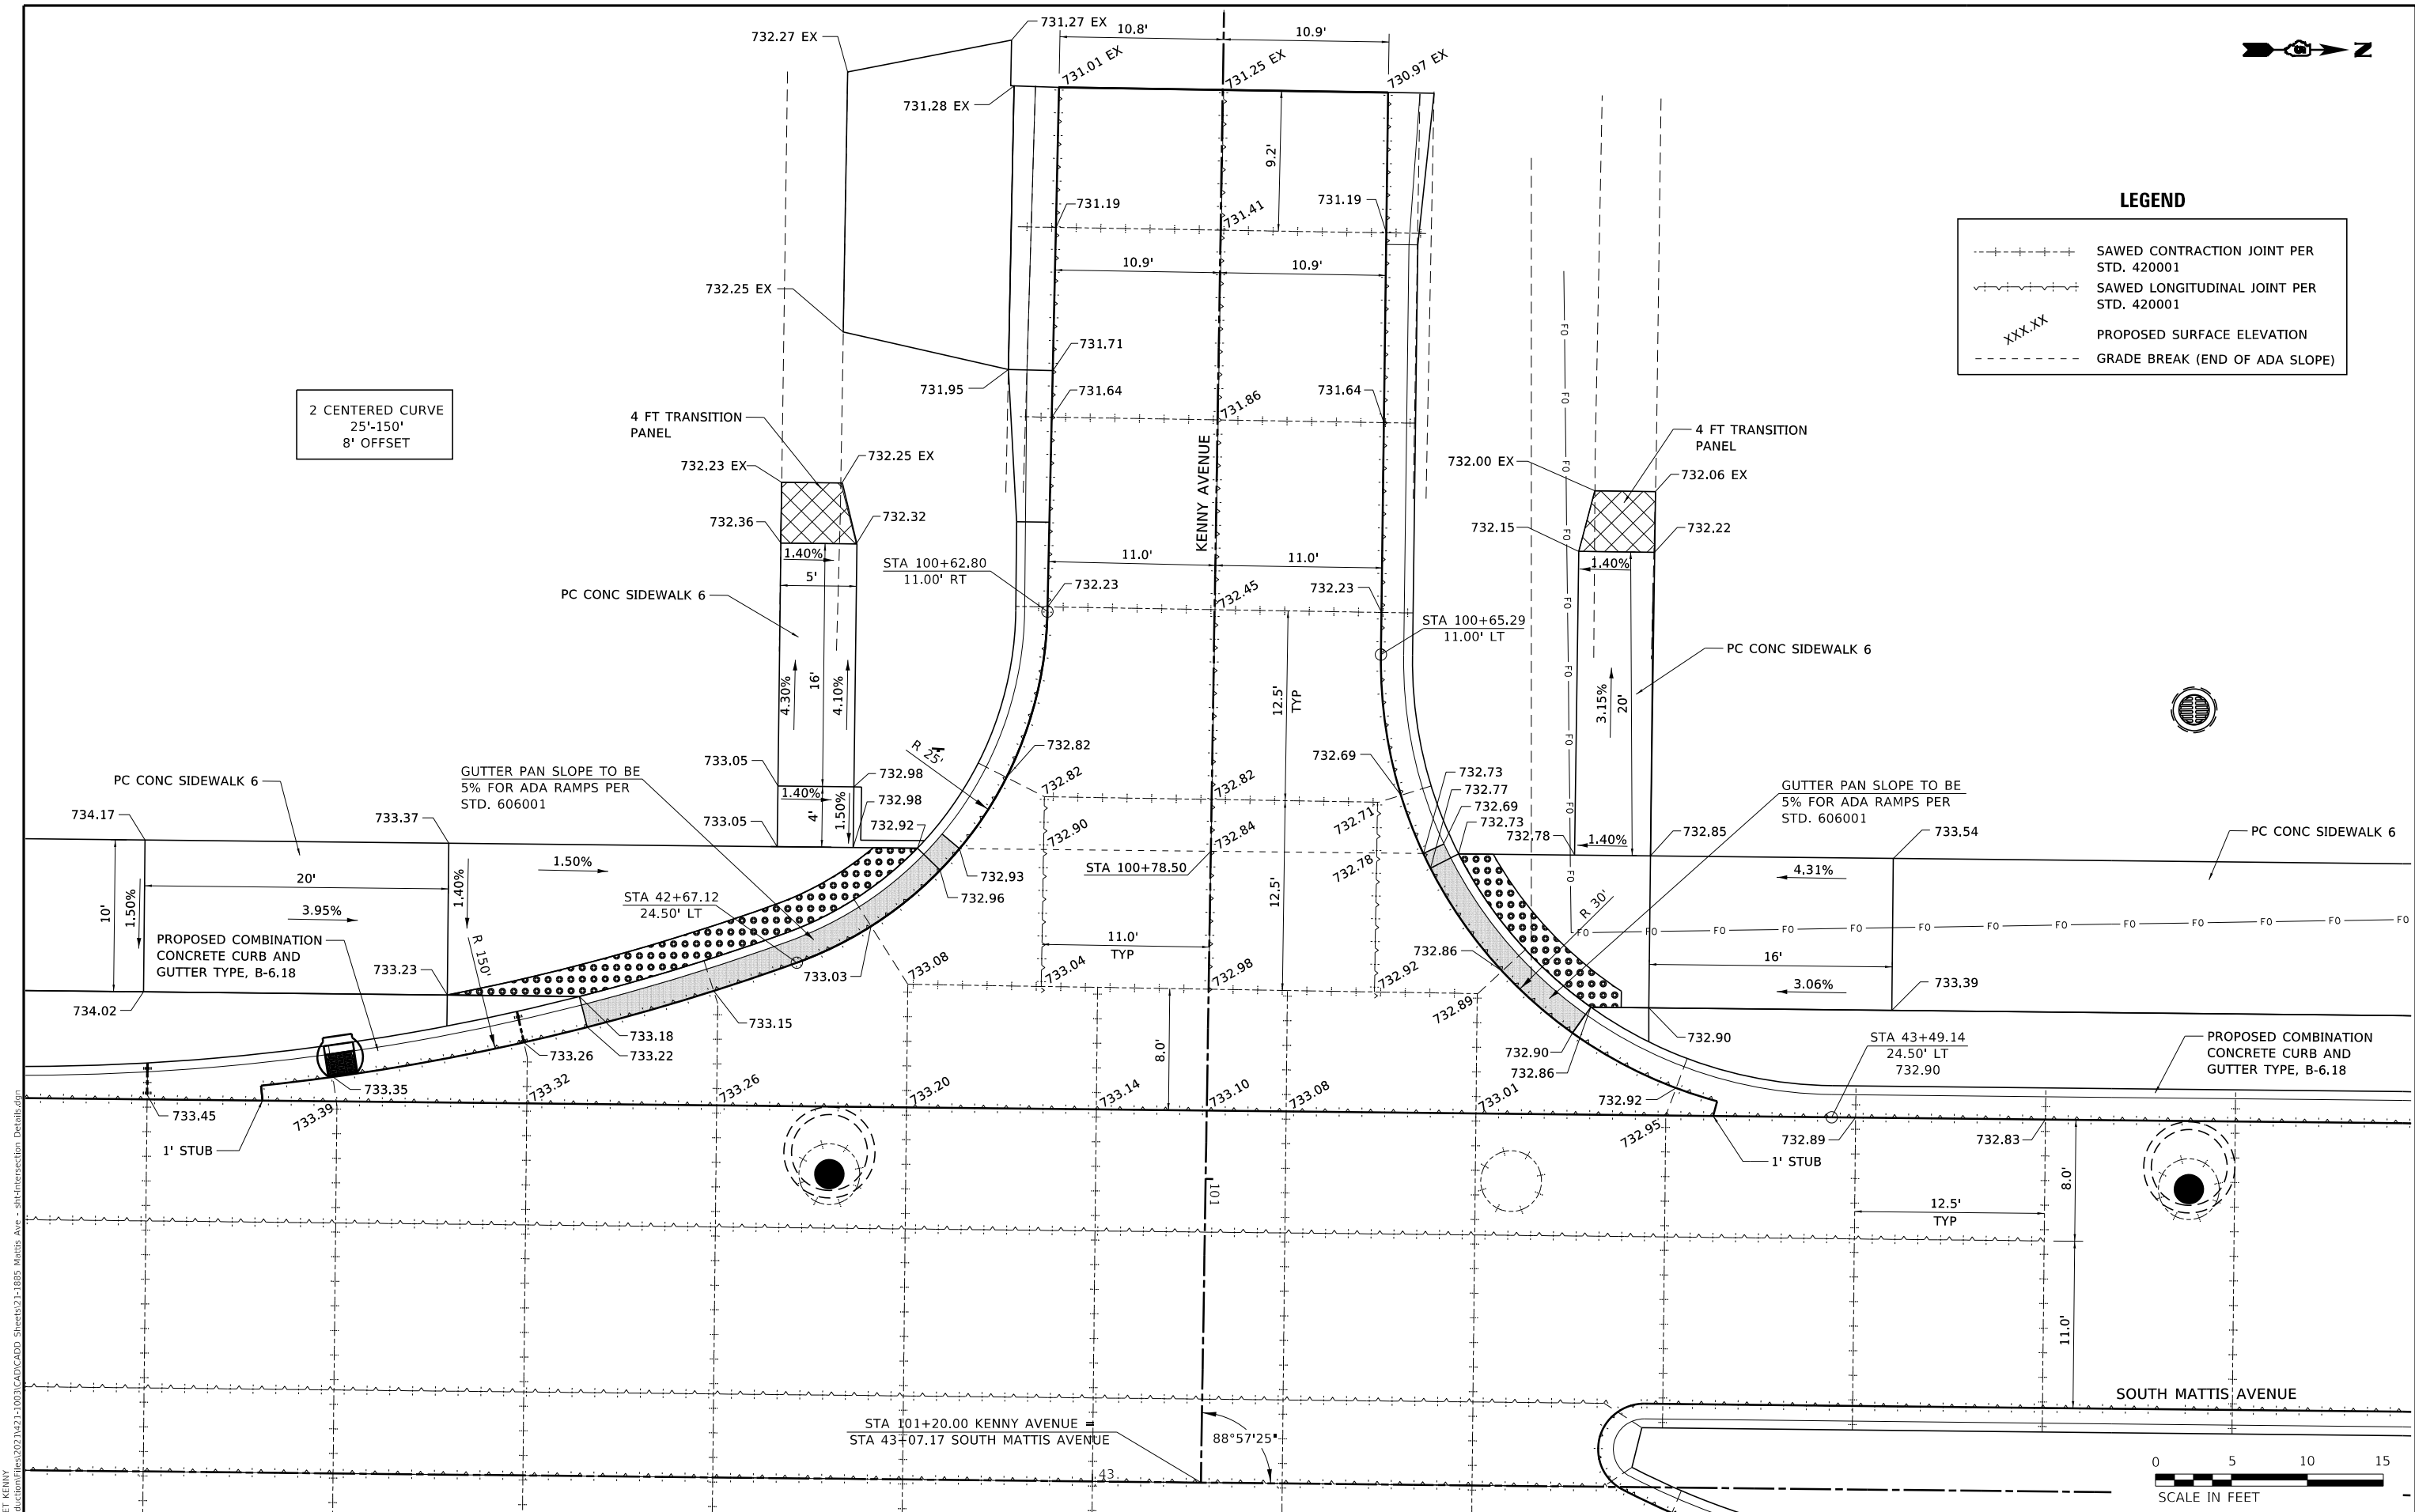

MODEL: 01 INT DET KENNY
FILE NAME: X:\p00\cadd\files\2021\421-1003\cadd\cadd Sheets\21-1885 Mattis Ave - sh-intersection Details.dgn









USER NAME = Nick.Burris	DESIGNED -	REVISED -
PLOT SCALE = 10.0000 ' / in.	DRAWN -	REVISED -
PLOT DATE = 10/1/2025	CHECKED -	REVISED -
	DATE -	REVISED -

STATE OF ILLINOIS
DEPARTMENT OF TRANSPORTATION

INTERSECTION AND JOINTING DETAIL
SOUTH MATTIS AVENUE AND KENNY AVENUE

SCALE: 1"=5' SHEET 3 OF 3 SHEETS INT DET KENNY

F.A.U. RTE.	SECTION	COUNTY	TOTAL SHEETS	SHEET NO.
7159	19-000314-00-PV	CHAMPAIGN	197	113
				CONTRACT NO. 91642
ILLINOIS FED. AID PROJECT				

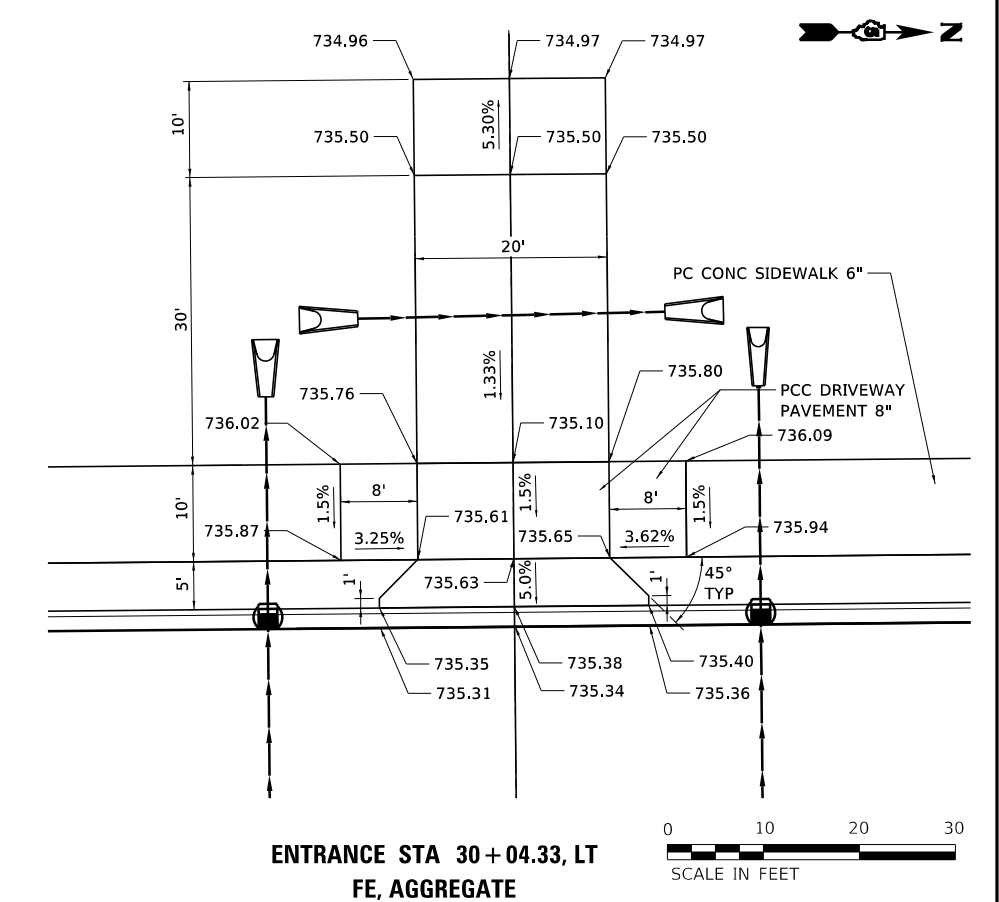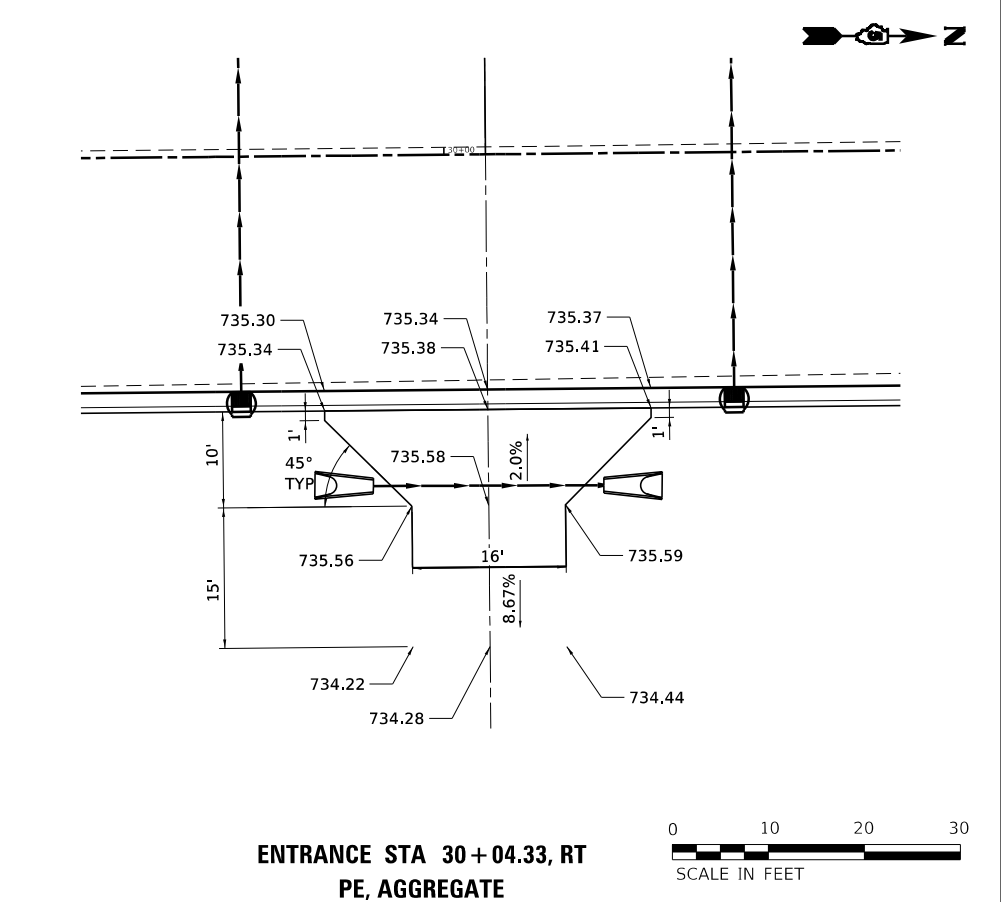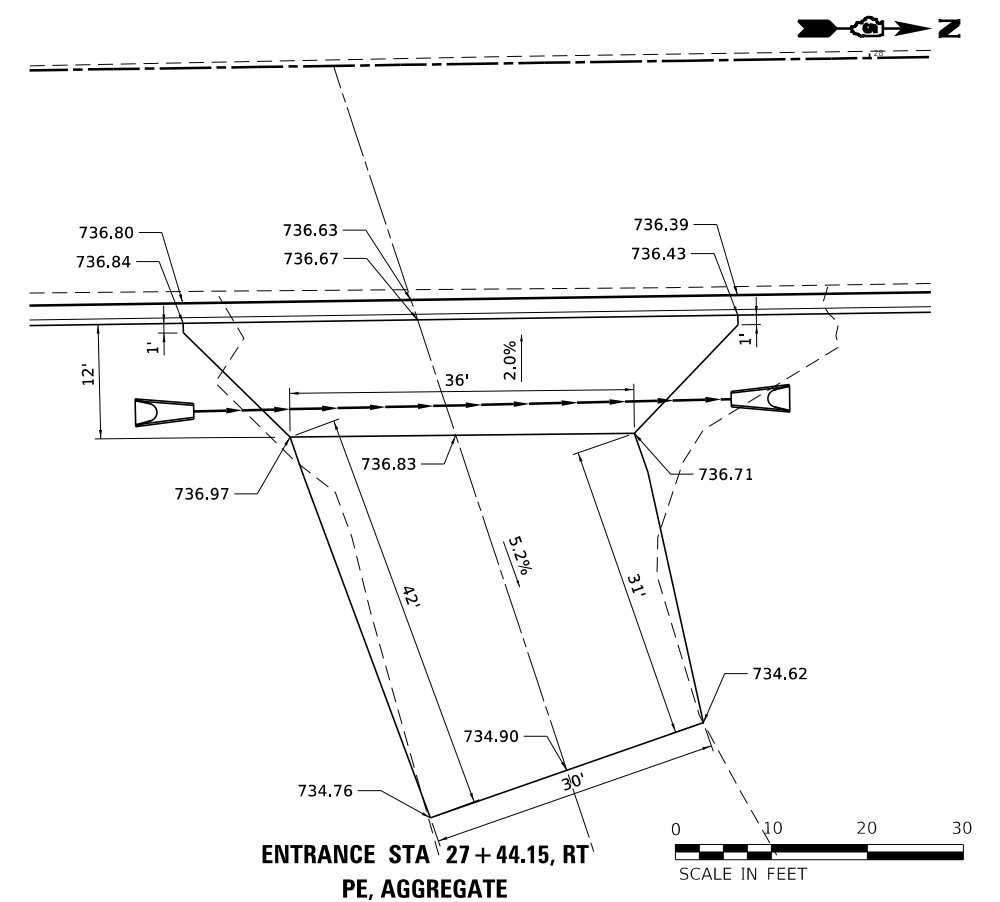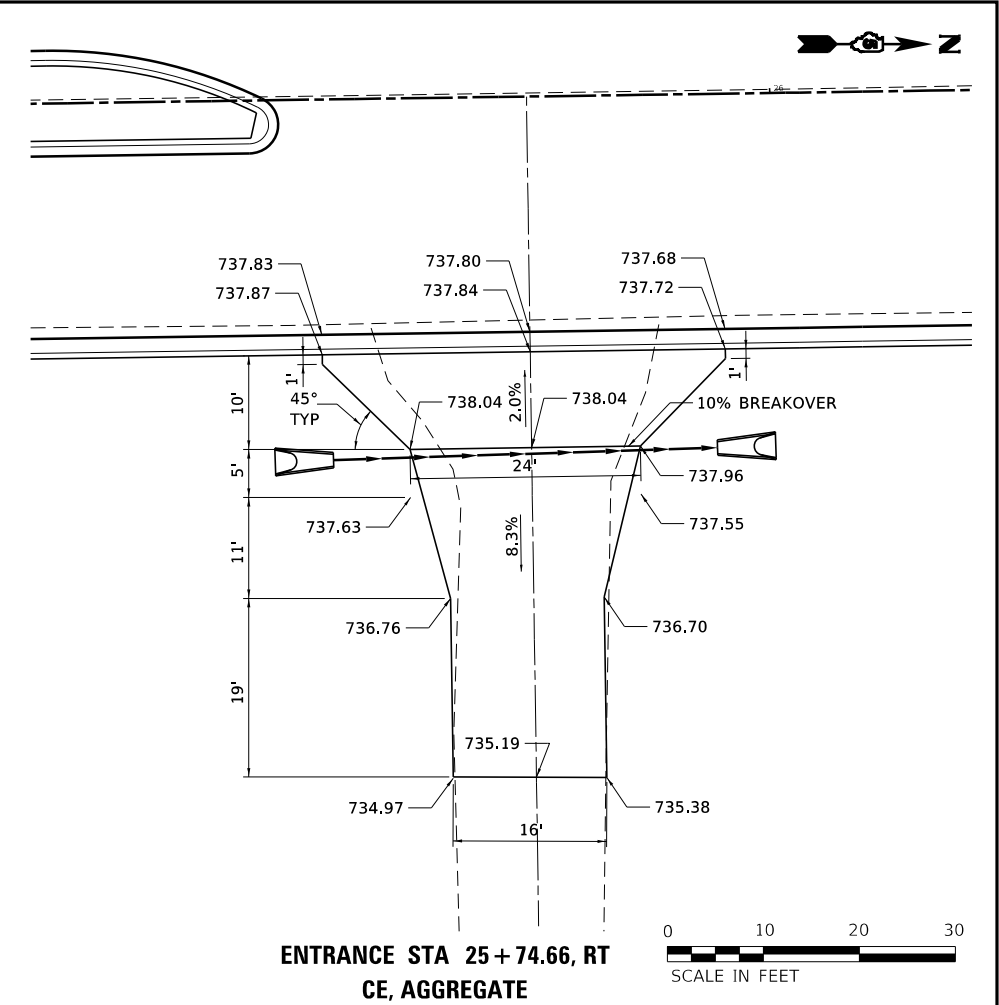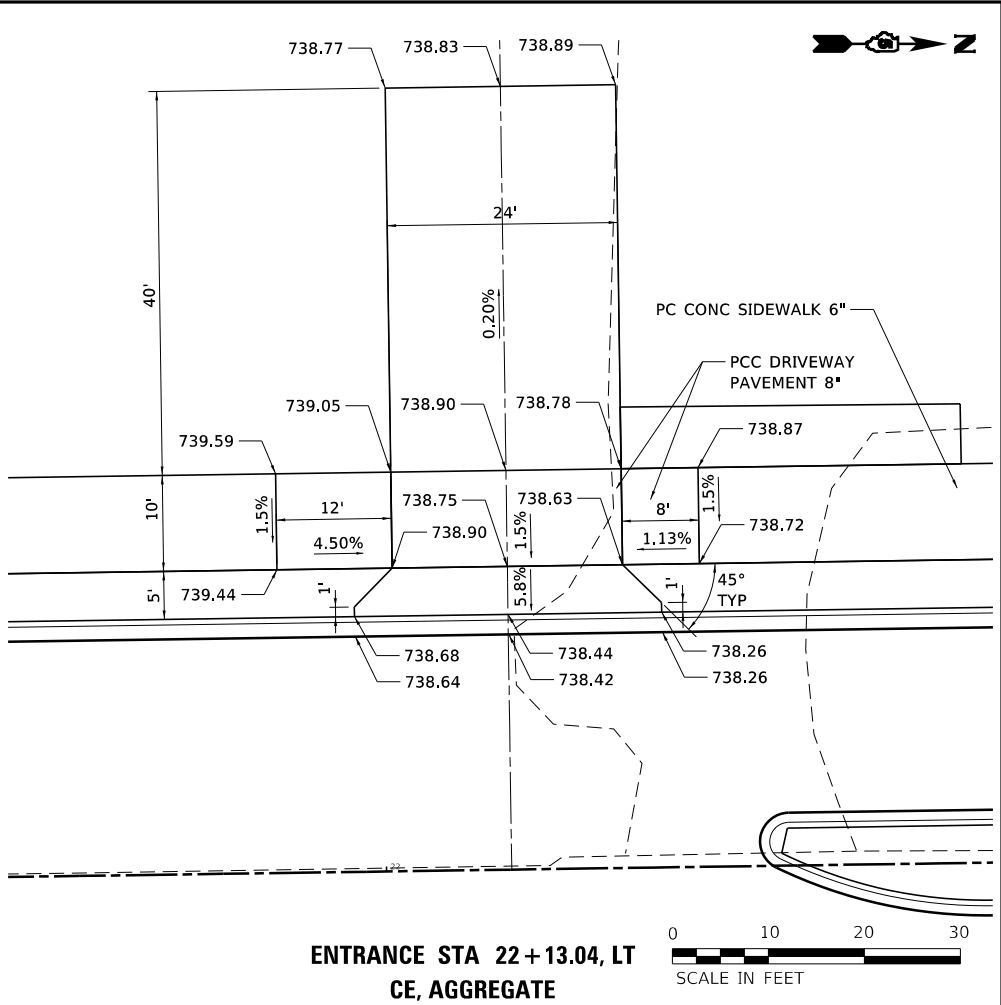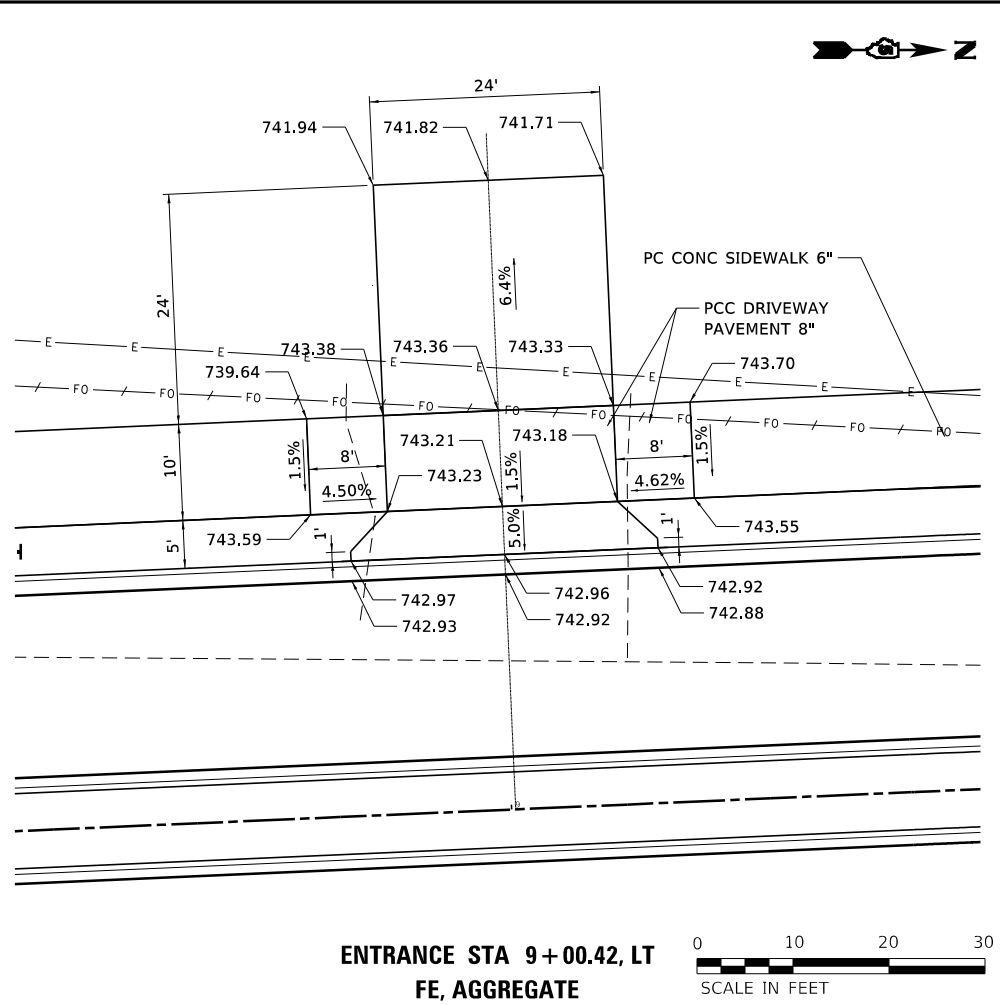

MODEL: Entrance Details_01
FILE NAME: X:\project\files\30211421-1003\CADD\00 Sheets\21-1885 Mattis Ave - shd-intersection Details.dgn



USER NAME = Nick,Burris	DESIGNED -	REVISED -
PLOT SCALE = 20.0000 ' / in.	DRAWN -	REVISED -
PLOT DATE = 10/1/2025	CHECKED -	REVISED -
	DATE -	REVISED -


STATE OF ILLINOIS
DEPARTMENT OF TRANSPORTATION

ENTRANCE DETAILS
SOUTH MATTIS AVENUE


SCALE: 1"=10' SHEET 1 OF 2 SHEETS STA. ENTRANCE SS.01.

F.A.U. RTE.	SECTION	COUNTY	TOTAL SHEETS	SHEET NO.
7159	19-000314-00-PV	CHAMPAIGN	197	114
CONTRACT NO. 91642				
ILLINOIS FED. AID PROJECT				


MODEL: Entrance Details_02
FILE NAME: X:\projects\cadd\files\2021\421-1003\CADD\CADD Sheets\21-1885 Mattis Ave - sht-Intersection Details.dgn

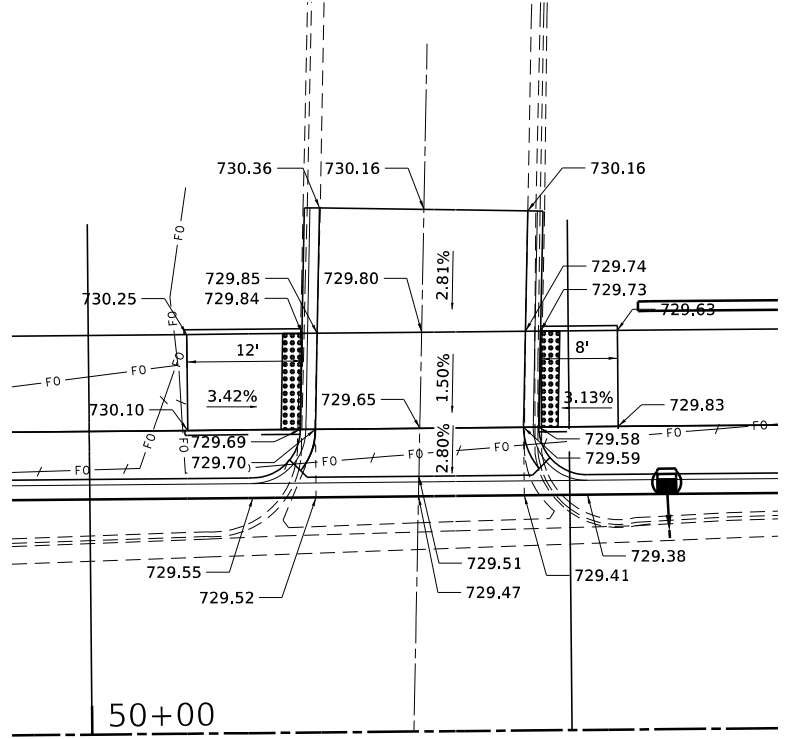



ENTRANCE STA 50+33.52, LT

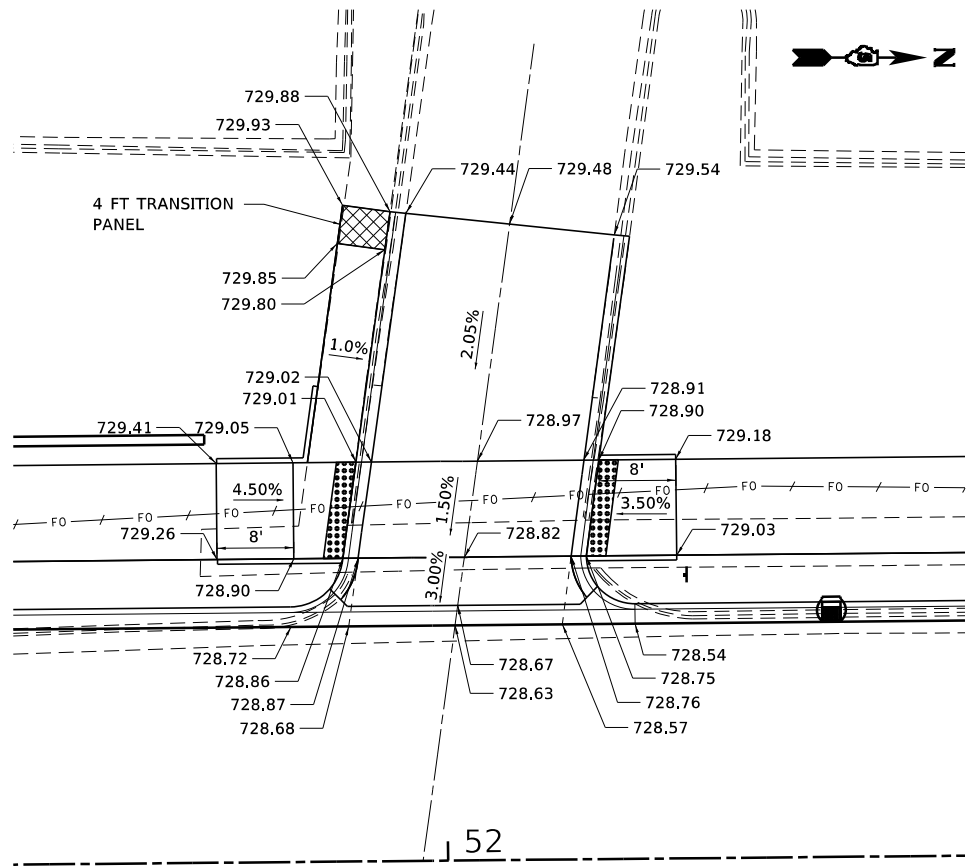


ENTRANCE STA 51+97.38, LT

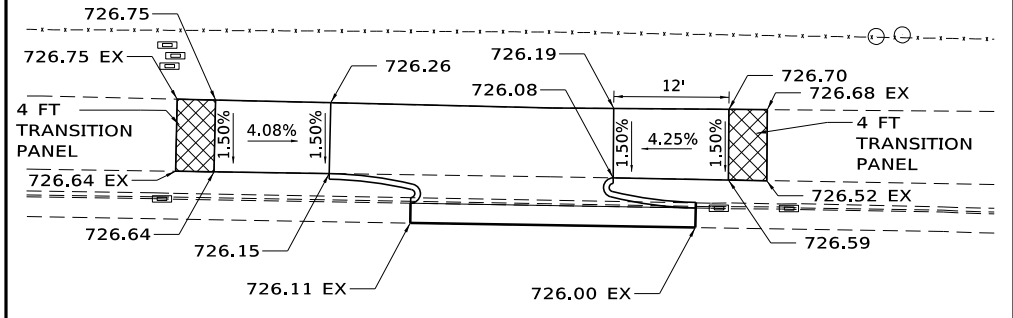


BICYCLE RAMP STA 102+50, LT

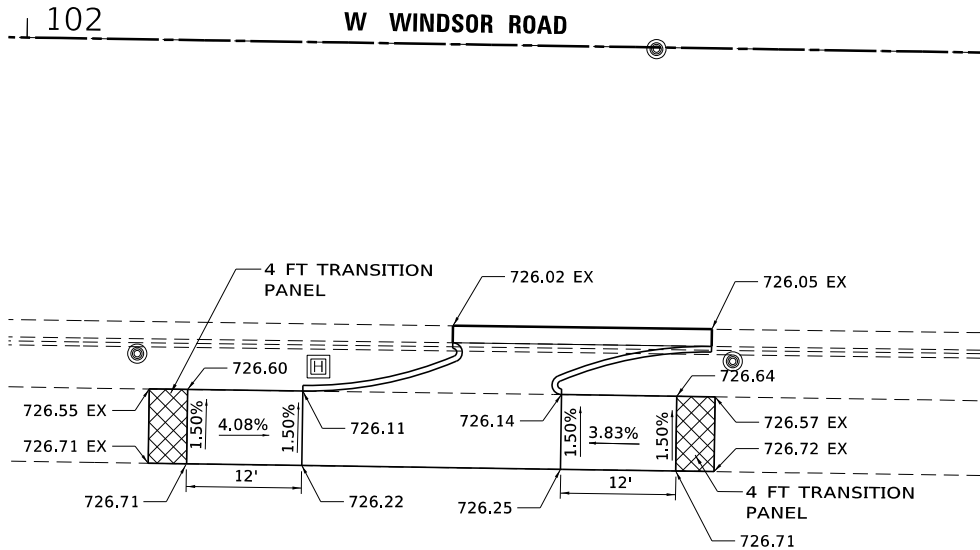 

BICYCLE RAMP STA 102+50, RT




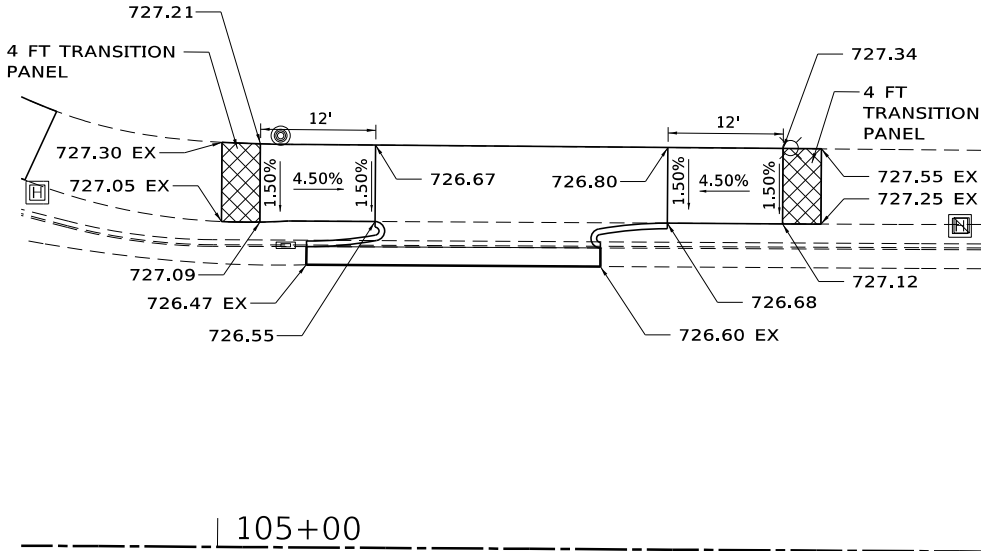


BICYCLE RAMP STA 105+25, LT

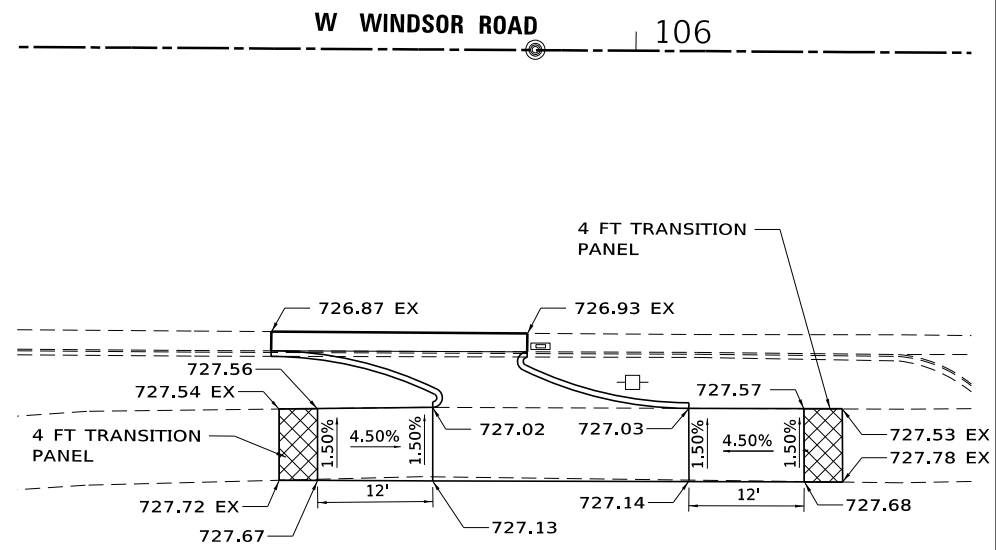

BICYCLE RAMP STA 105+80, RT



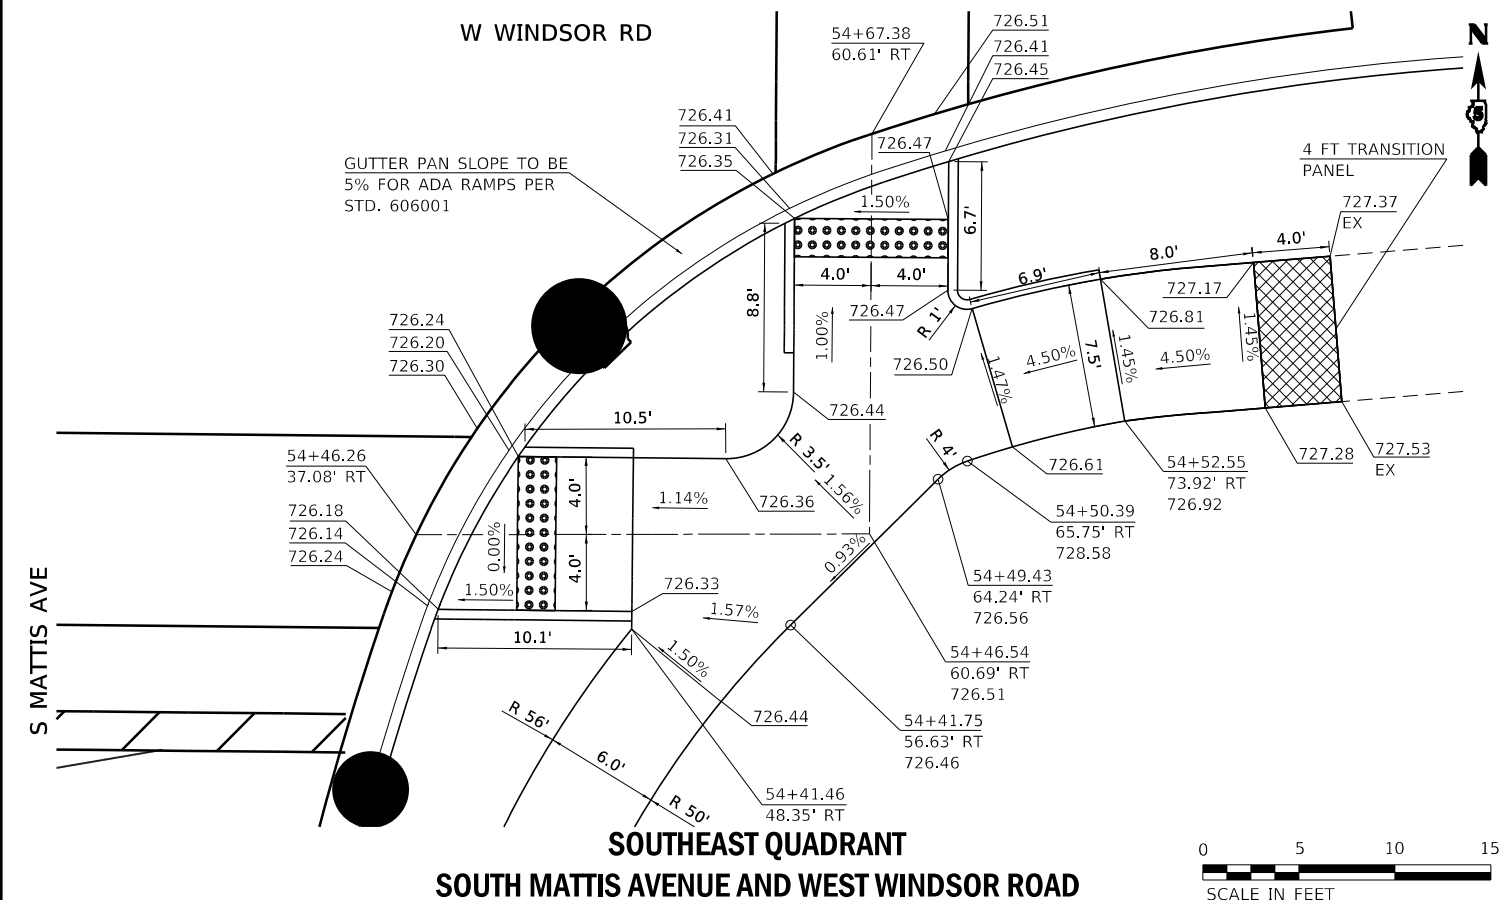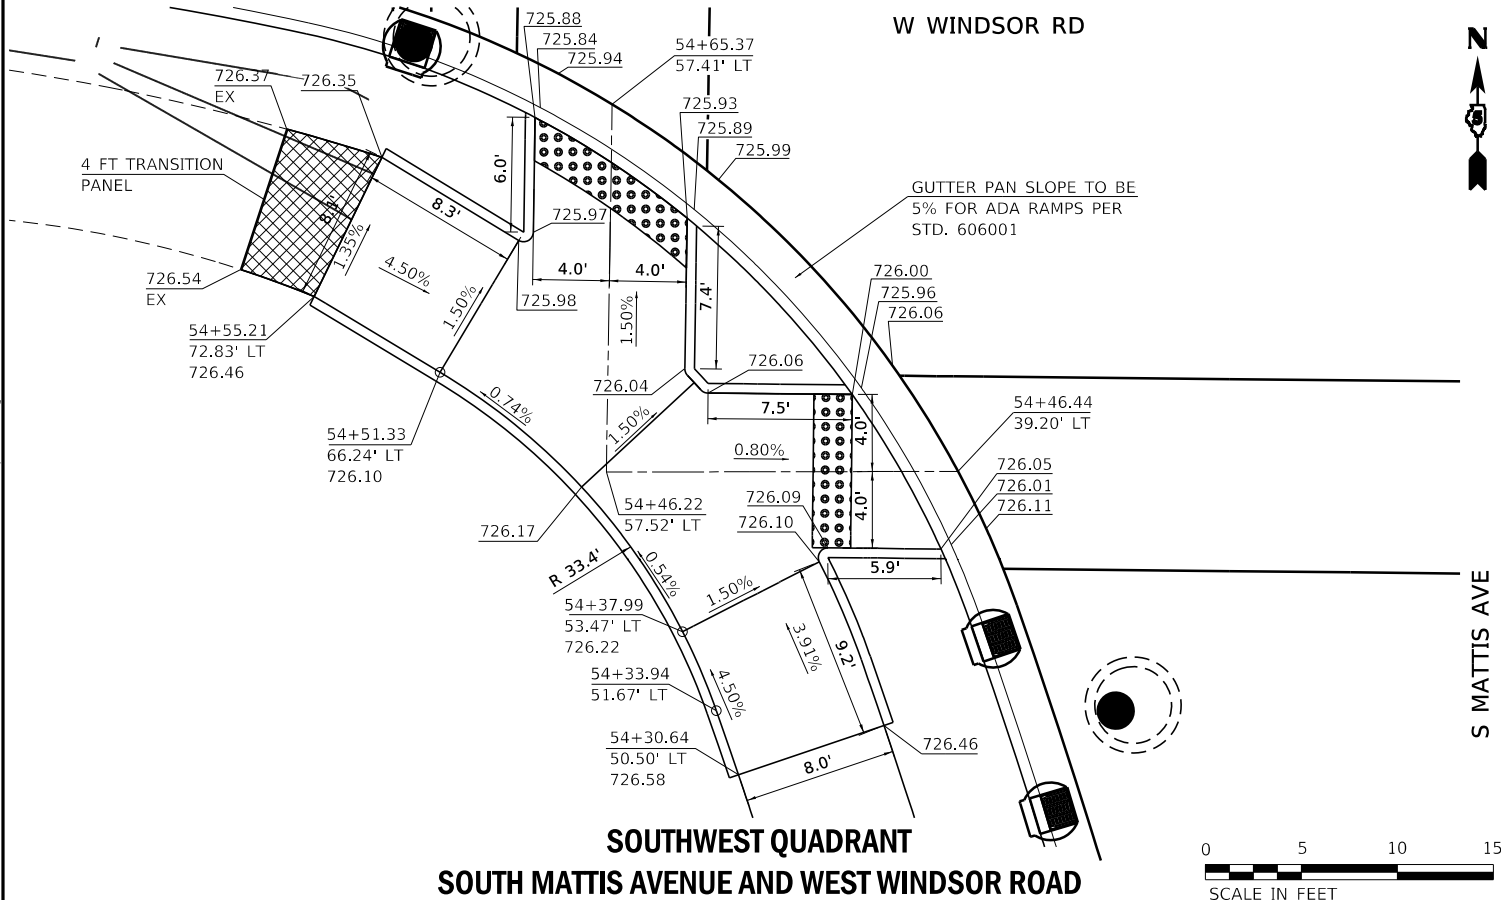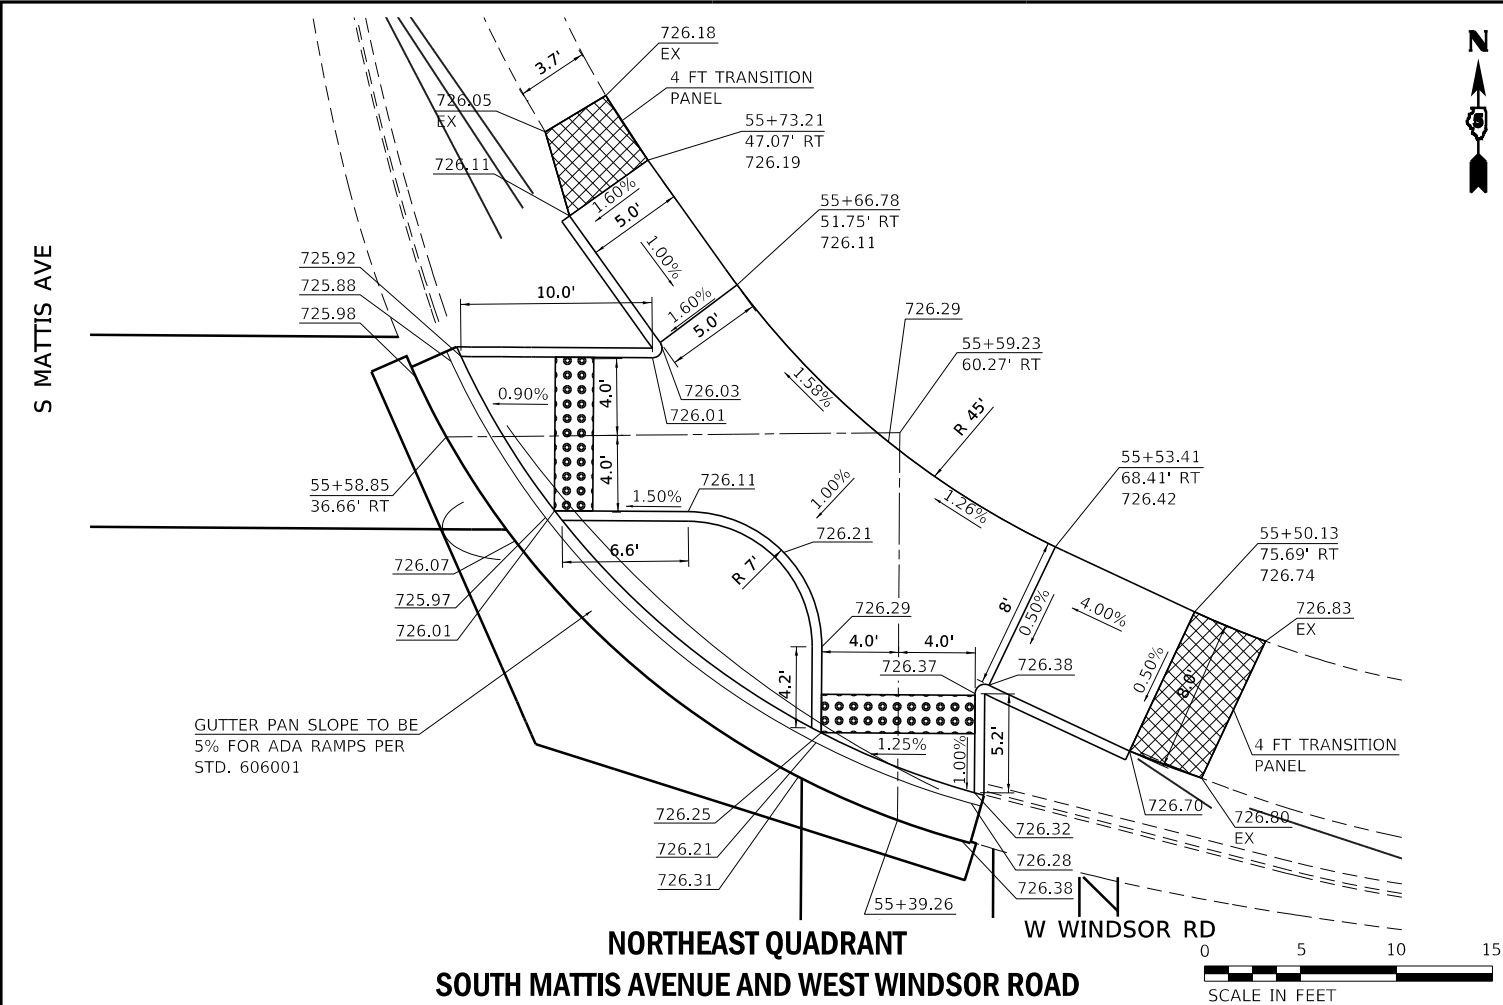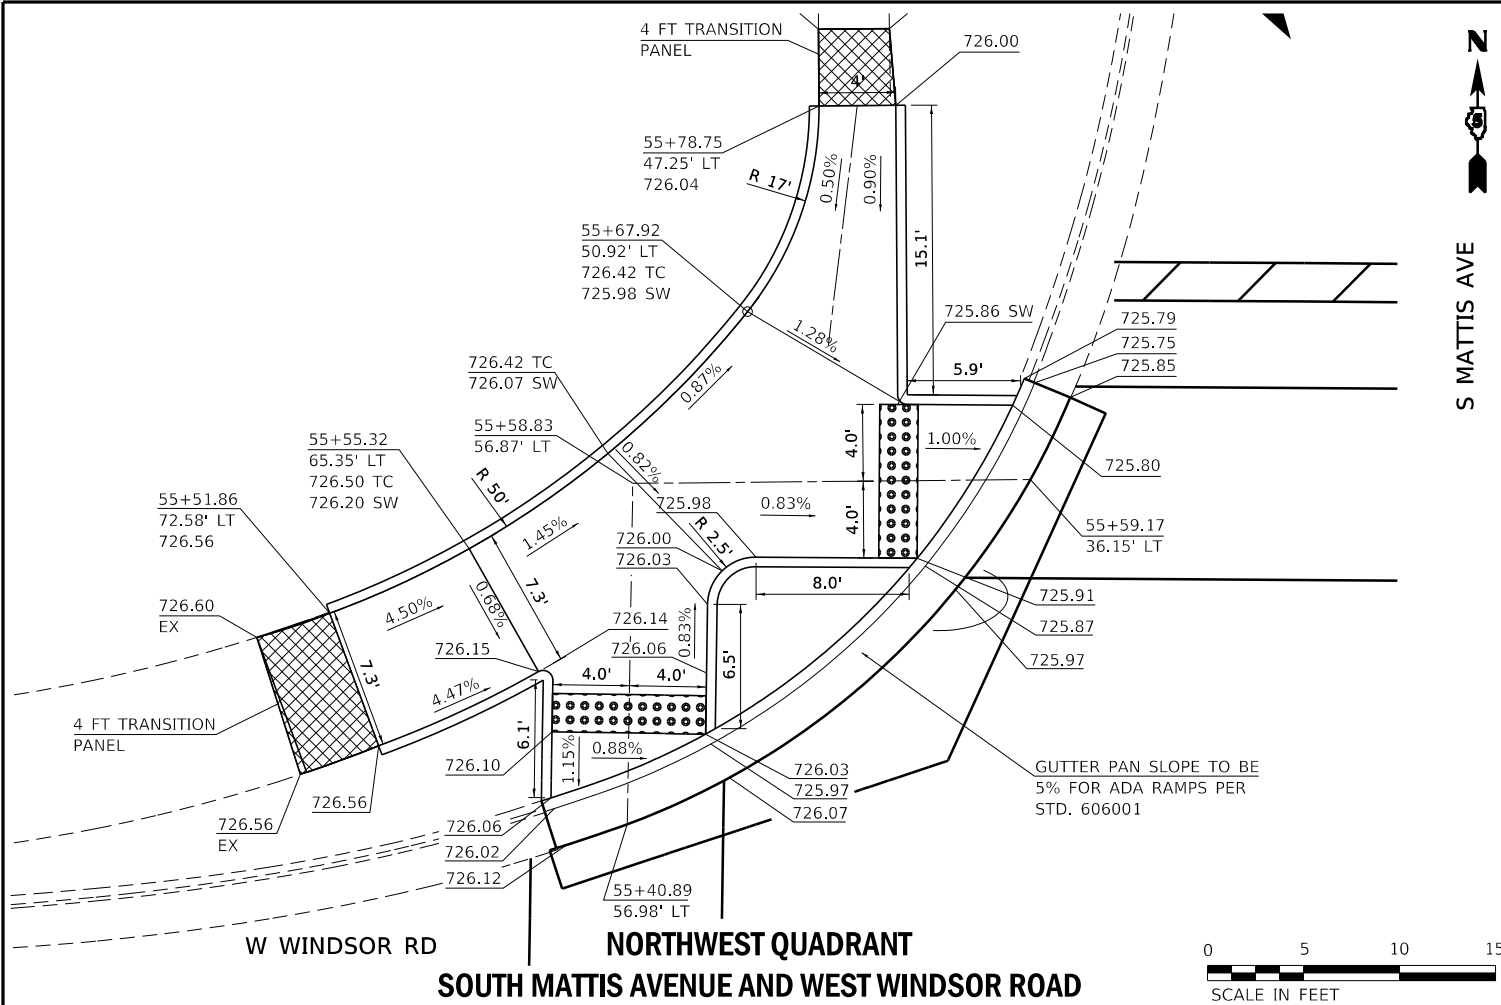

GENERAL NOTES

Existing Structure: Reinforced Concrete Pipe Culvert 18"


Traffic Control: Mattis Avenue will be closed to traffic.

The design fill height for this box is 1.4 ft. The precast box culvert sections shall conform to the requirements of ASTM C 1577.


Non woven geotextile fabric shall conform to the requirements of Art. 1080.01 of the Standard Specifications. The minimum weight of the fabric shall be 6 ounces per square yard.

Precast concrete box culverts shall be backfilled under the roadway with Controlled Low-Strength Material as shown. The remainder of the precast concrete box culverts and box culvert end sections shall be backfilled with Porous Granular Embankment in the required excavation areas on the sides of the box culvert from the top of the box culvert to the bottom of the box culvert. The 6-inch thick layer of porous granular material required under the precast concrete box culvert, according to Section 540.06 of the standard specifications, shall be placed over the sleeper slab to facilitate sliding assembly of the boxes. The cost of this porous granular material will not be paid for separately but shall be included in the cost of Precast Concrete Box Culverts.

Due to poor soils, a Class SI concrete sleeper slab 7" thick shall be constructed over a minimum of 2'-0" of Granular Backfill for Structures. Place welded wire reinforcement mid-depth of sleeper slab, per Highway Standard 420701-03 using two bays of equal or unequal width.

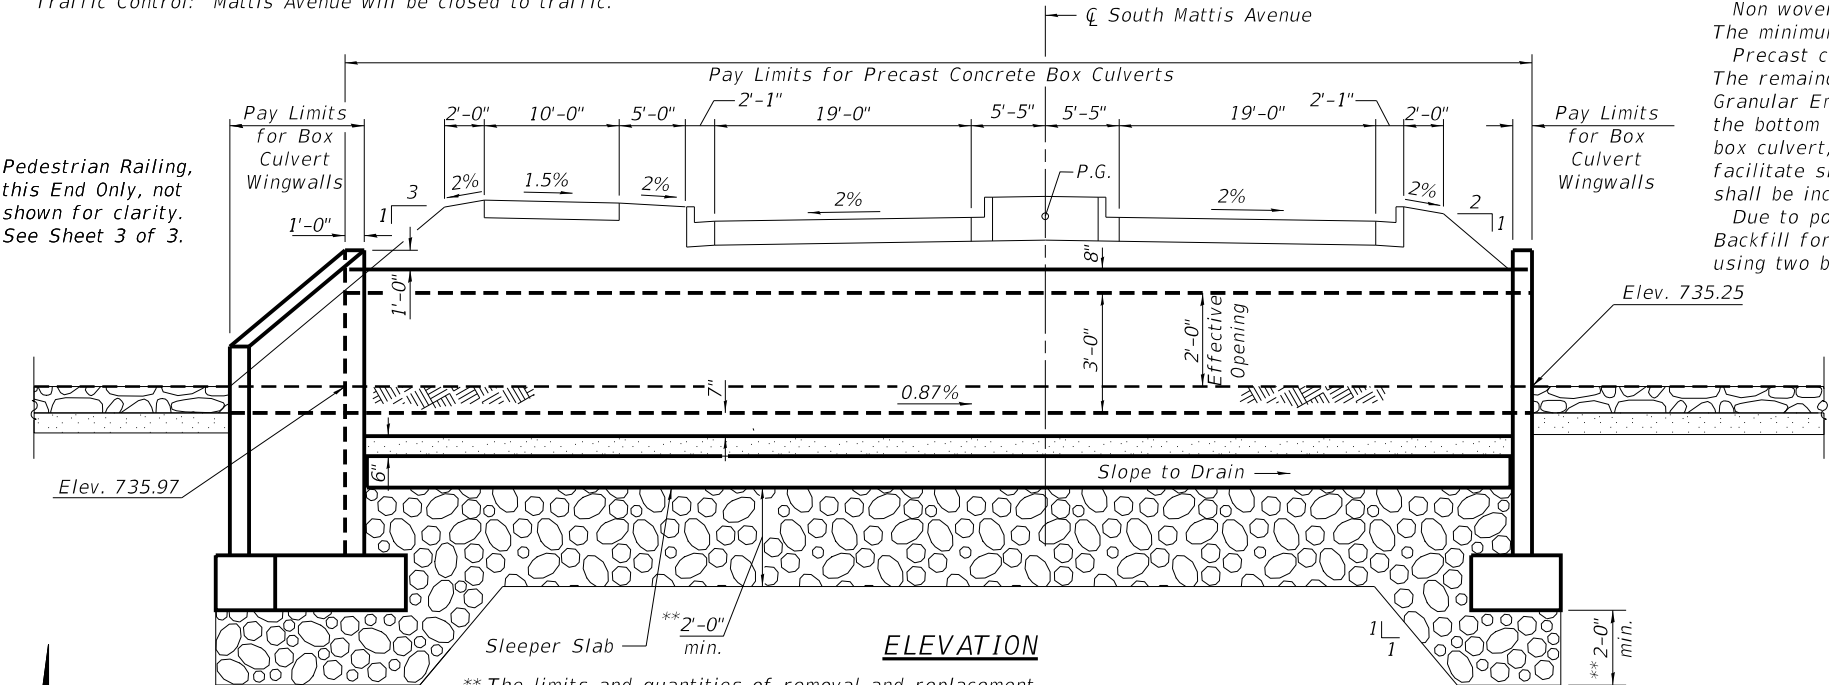


**The limits and quantities of removal and replacement shown are based on the Boring Data and may be modified by the Engineer and Field Engineers for variable subsurface conditions encountered in the field.

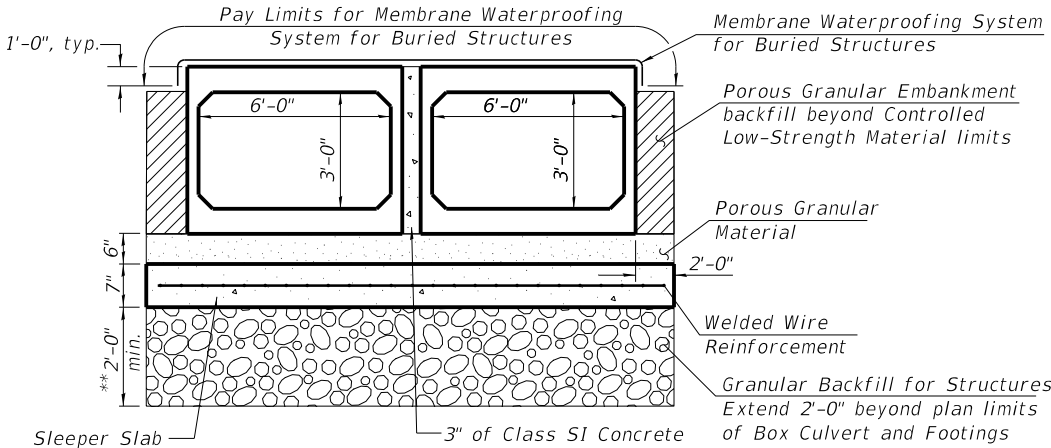


SECTION A-A

Pay Limits for Controlled Low-Strength Material shown as Hatched Area

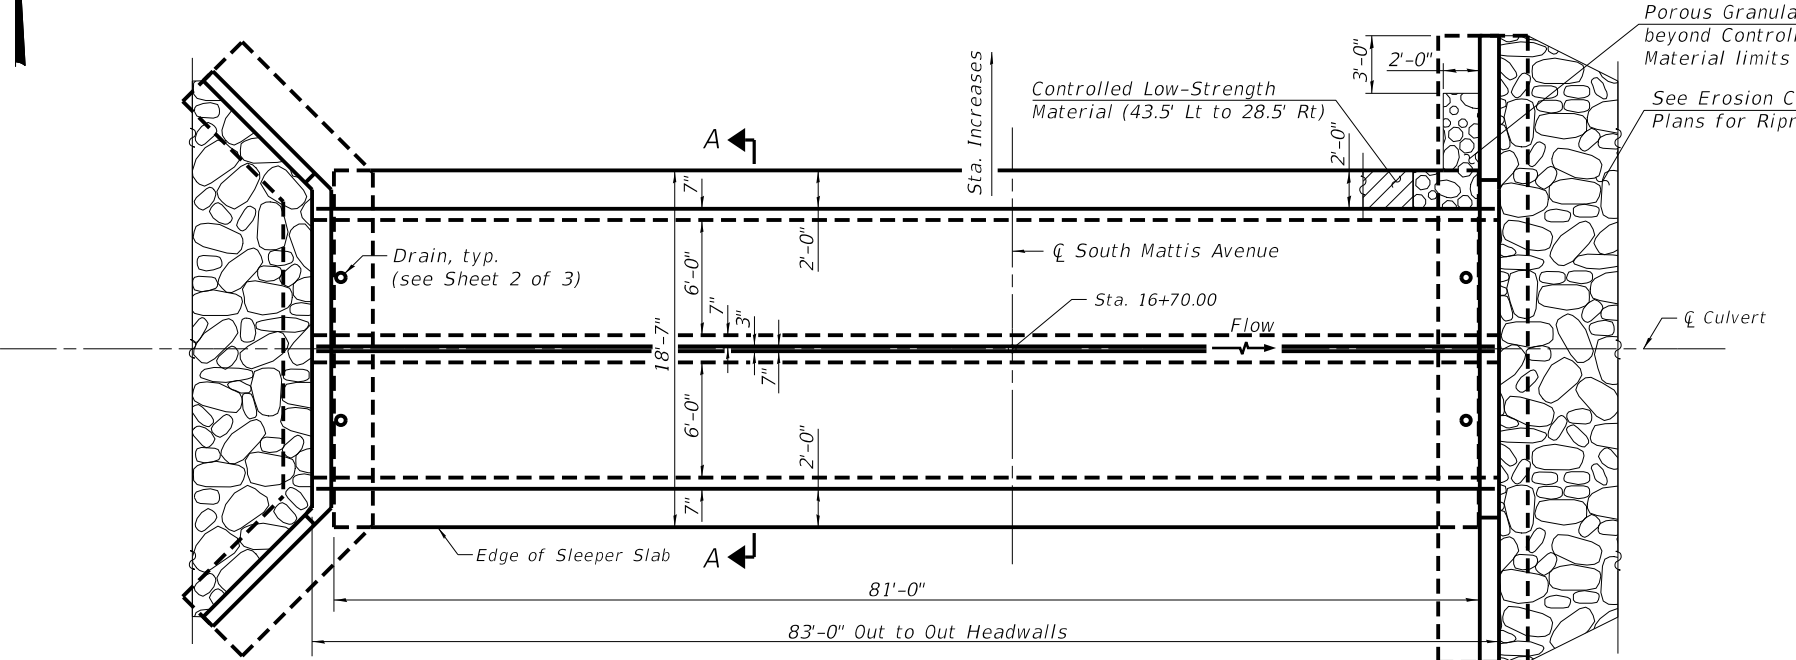

PLAN

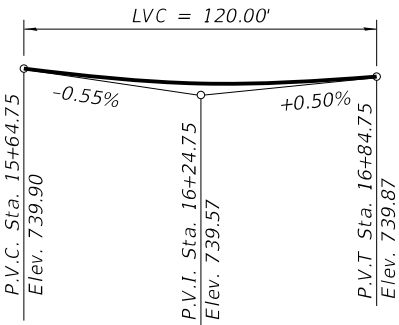

PROFILE GRADE

(Along $\text{\textasciitilde}$ Prop. Mattis Avenue)

INDEX OF SHEETS

1. General Plan & Elevation
2. Wingwall & Headwall Details
3. Pedestrian Railing Details

TOTAL BILL OF MATERIAL

ITEM	UNIT	TOTAL
Removal and Disposal of Unsuitable Material for Structures	Cu. Yd.	50
Concrete Box Culverts	Cu. Yd.	26.0
Reinforcement Bars	Pound	2,310
Reinforcement Bars, Epoxy Coated	Pound	260
Precast Concrete Box Culverts, 6 x 3	Foot	166
Controlled Low-Strength Material	Cu. Yd.	39.2
Porous Granular Embankment	Cu. Yd.	26
Granular Backfill for Structures	Cu. Yd.	230
Membrane Waterproofing System for Buried Structures	Sq. Yd.	150
Pedestrian Railing	Foot	30
Sleeper Slab	Sq. Yd.	167.5
Welded Wire Reinforcement	Sq. Yd.	167.5

WATERWAY INFORMATION

Drainage Area = 63.2 acres. Low Grade Elev. = 739.18 @ Sta. 16+62.71									
Flood	Freq. Yr.	Q C.F.S.	Opening Exist.*	Sq. Ft. Prop.	Nat. H.W.E.	Head - Ft. Exist.	Head - Ft. Prop.	Headwater El. Exist.	Headwater El. Prop.
	10	78	0.8	24	737.77	0.74	0.26	738.51	738.03
	25	92	0.8	24	737.82	0.72	0.44	738.54	738.26
Design	50	102	0.8	24	737.86	0.7	0.55	738.56	738.41
Base		113	0.8	24	737.9	0.67	0.67	738.57	738.57
Max. Calc.		140	0.8	24	737.98	0.63	1.04	738.61	739.02

* Modeling indicates Mattis overtops frequently. Waterway opening does not include overtopping.

DESIGN SPECIFICATIONS

2020 AASHTO LRFD Bridge Design Specifications, 9th Edition
ASTM C1577, current Edition

LOADING HL-93

Allow 50#/s.f. for future wearing surface.
Allowable Soil Bearing Pressure = 2,500 psf


DESIGN STRESSES

PRECAST UNITS

$f'_c = 5,000$ psi
 $f_y = 65,000$ psi (Welded Wire Reinf.)

FIELD UNITS

$f'_c = 3,500$ psi
 $f_y = 60,000$ psi (Reinf.)

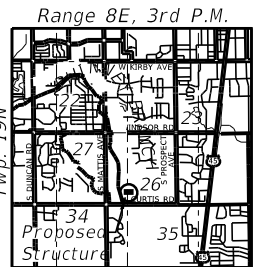

LOCATION SKETCH

GENERAL PLAN & ELEVATION
MATTIS AVENUE OVER
TRIBUTARY TO PHINNEY BRANCH
SEC. 19-000314-00-PV
CHAMPAIGN COUNTY
STATION 16+70.00

MODEL: BC 01
FILE: I:\AMES_X\Production\Files\2021\21-1003\CAD\CADD Sheets\21-1885 Mattis Ave - sht-Box Culverts.dgn



USER NAME = Nick.Burris
DESIGNED - LDG
DRAWN - WJS
PLOT SCALE = 40.0000' / in.
CHECKED - TMM
PLOT DATE = 10/1/2025
DATE = 9/17/2025

REVISD -
REVISD -
REVISD -
REVISD -

STATE OF ILLINOIS
DEPARTMENT OF TRANSPORTATION

BOX CULVERT STA 16+70.00
SOUTH MATTIS AVENUE

SCALE: N/A SHEET 1 OF 3 SHEETS BC 16+70.00 1

F.A.U. RTE. 7159 SECTION 19-000314-00-PV COUNTY CHAMPAIGN TOTAL SHEETS 197 SHEET NO. 117 CONTRACT NO. 91642 ILLINOIS FED. AID PROJECT


GENERAL NOTES

The design fill height for this box is 1.4 ft. The precast box culvert sections shall conform to the requirements of ASTM C 1577.

Non woven geotextile fabric shall conform to the requirements of Art. 1080.01 of the Standard Specifications. The minimum weight of the fabric shall be 6 ounces per square yard.

Precast concrete box culverts shall be backfilled under the roadway with Controlled Low-Strength Material as shown. The remainder of the precast concrete box culverts and box culvert end sections shall be backfilled with Porous Granular Embankment in the required excavation areas on the sides of the box culvert from the top of the box culvert to the bottom of the box culvert. The 6-inch thick layer of porous granular material required under the precast concrete box culvert, according to Section 540.06 of the standard specifications, shall be placed over the sleeper slab to facilitate sliding assembly of the boxes. The cost of this porous granular material will not be paid for separately but shall be included in the cost of Precast Concrete Box Culverts.

Due to poor soils, a Class SI concrete sleeper slab 7" thick shall be constructed over a minimum of 2'-0" of Granular Backfill for Structures. Place welded wire reinforcement mid-depth of sleeper slab, per Highway Standard 420701-03 using two bays of equal or unequal width.

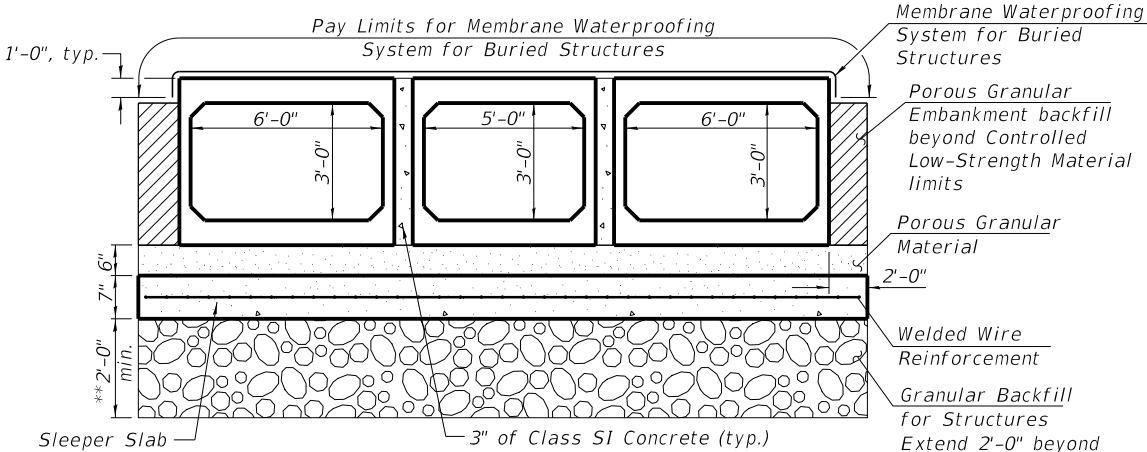



INDEX OF SHEETS

1. General Plan & Elevation
2. Wingwall & Headwall Details
3. Pedestrian Railing Details

TOTAL BILL OF MATERIAL

ITEM	UNIT	TOTAL
Removal and Disposal of Unsuitable Material for Structures	Cu. Yd.	100
Concrete Box Culverts	Cu. Yd.	29.2
Reinforcement Bars	Pound	2,660
Reinforcement Bars, Epoxy Coated	Pound	290
Precast Concrete Box Culverts, 5 x 3	Foot	86
Precast Concrete Box Culverts, 6 x 3	Foot	172
Controlled Low-Strength Material	Cu. Yd.	39.2
Porous Granular Embankment	Cu. Yd.	26
Granular Backfill for Structures	Cu. Yd.	335
Membrane Waterproofing System for Buried Structures	Sq. Yd.	214
Pedestrian Railing	Foot	36
Sleeper Slab	Sq. Yd.	231.8
Welded Wire Reinforcement	Sq. Yd.	231.8


GENERAL PLAN & ELEVATION
MATTIS AVENUE OVER
TRIBUTARY TO PHINNEY BRANCH
SEC. 19-000314-00-PV
CHAMPAIGN COUNTY
STATION 38+55.00

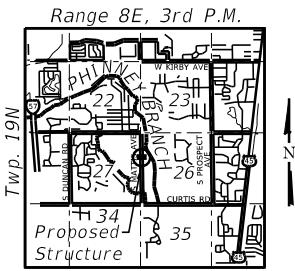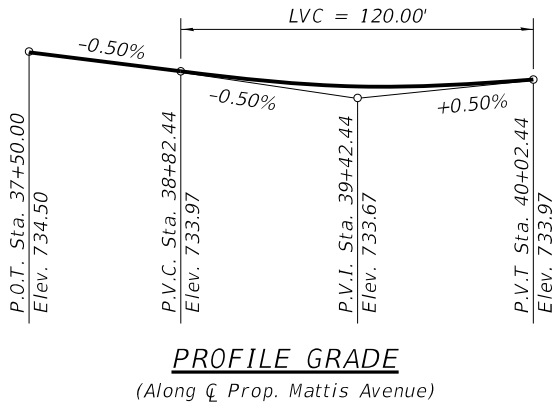

LOCATION SKETCH

Existing Structure: Reinforced Concrete Pipe Culvert 18"

Traffic Control: Mattis Avenue will be closed to traffic.

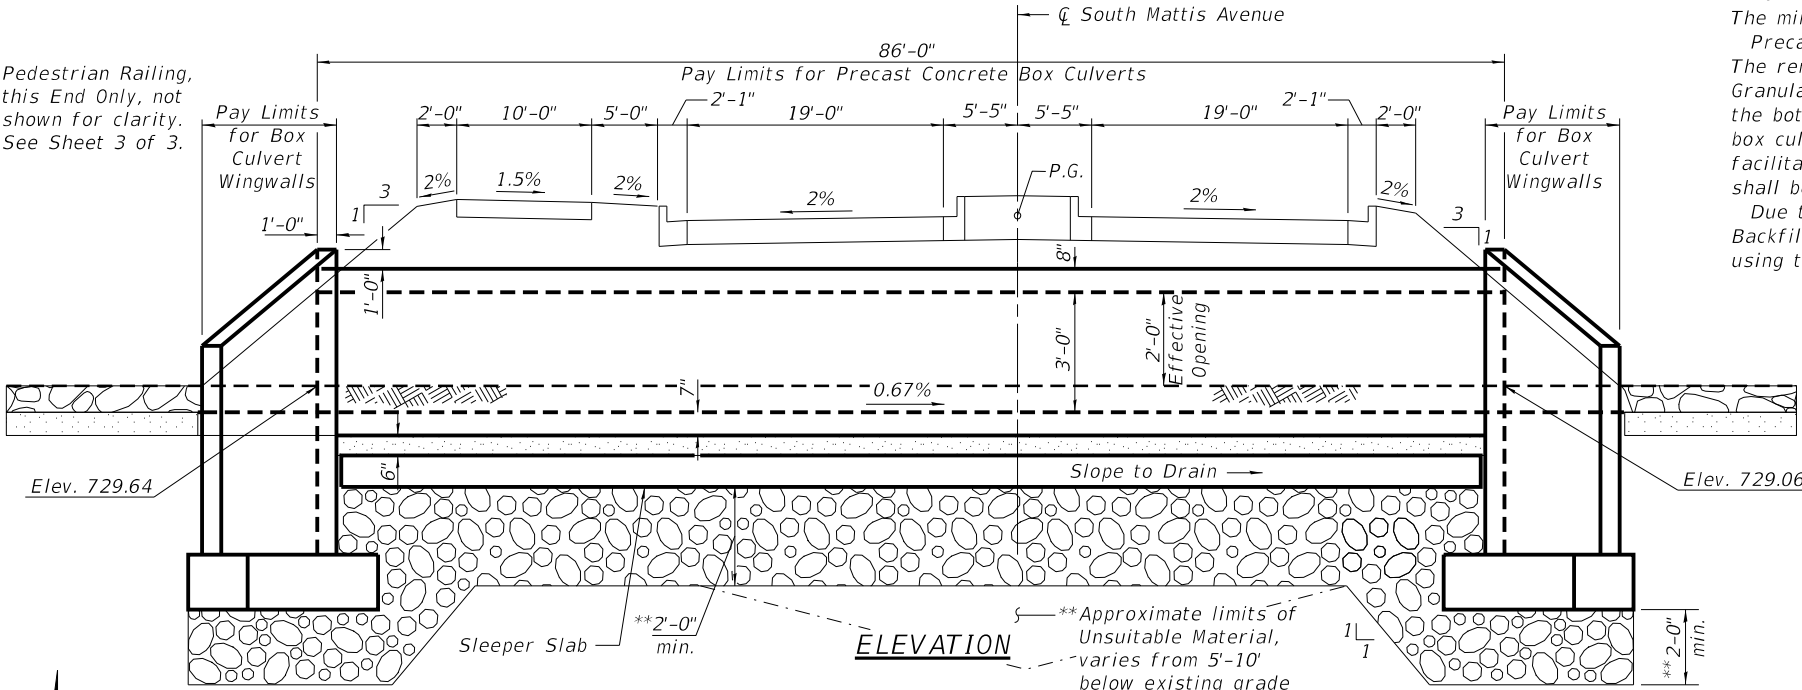


**The limits and quantities of removal and replacement shown are based on the Boring Data and may be modified by the Engineer and Field Engineers for variable subsurface conditions encountered in the field.

Porous Granular Embankment backfill beyond Controlled Low-Strength Material limits

Controlled Low-Strength Material (43.5' Lt to 28.5' Rt)

See Erosion Control Plans for Riprap Limits

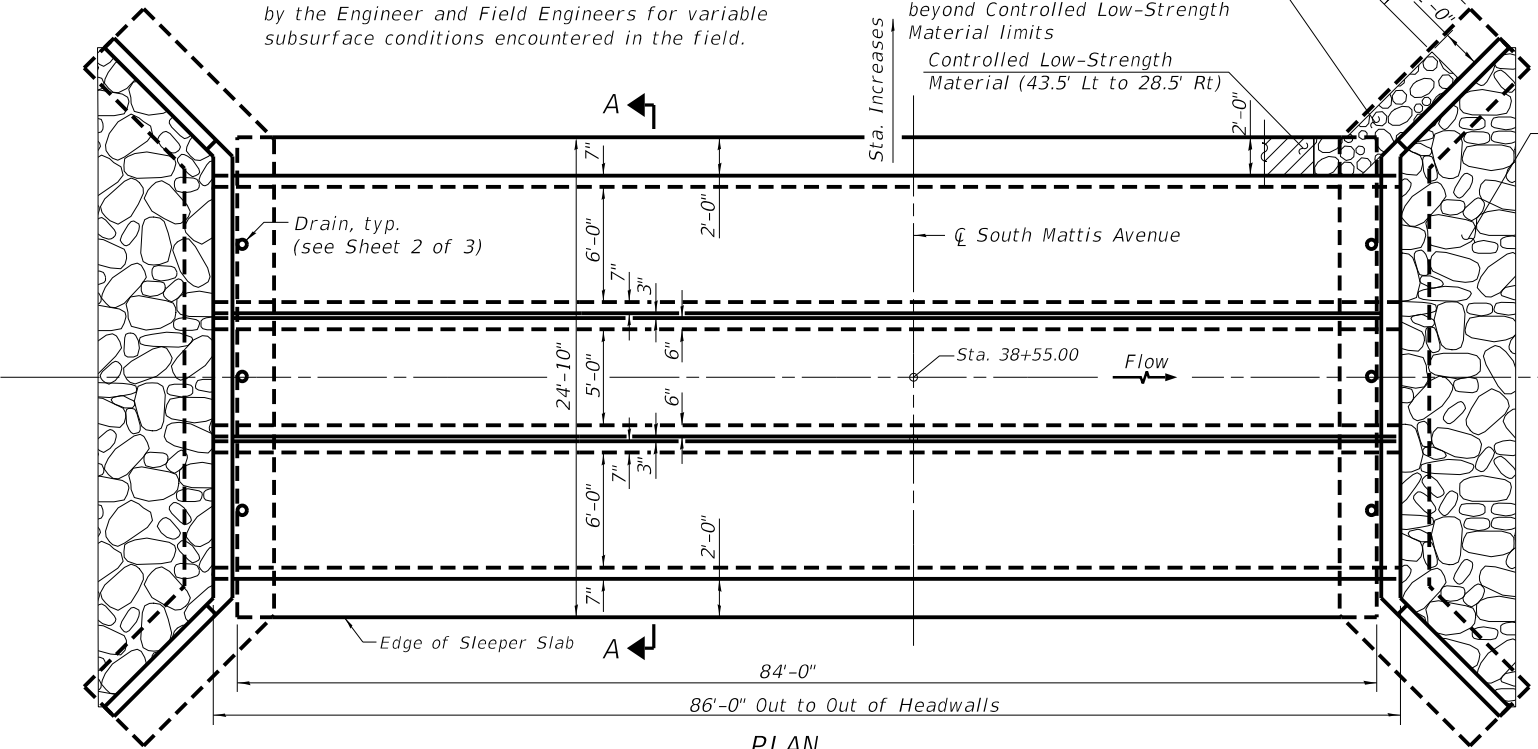

WATERWAY INFORMATION

Drainage Area = 123.3 acres. Low Grade Elev. = 733.47 @ Sta. 38+65.38									
Flood	Freq. Yr.	Q C.F.S.	Opening Exist.*	Sq. Ft. Prop.	Nat. H.W.E.	Head - Ft. Exist.	Headwater El. Prop.	Exist.	Prop.
	10	121	1.07	34	731.4	0.77	0.21	732.17	731.61
	25	143	1.07	34	731.45	0.78	0.4	732.23	731.85
Design	50	160	1.07	34	731.49	0.77	0.53	732.26	732.02
Base	100	178	1.07	34	731.52	0.76	0.68	732.28	732.2
Max. Calc.	500	223	1.07	34	731.61	0.73	1.17	732.34	732.78

* Modeling indicates Mattis overtops frequently. Waterway opening does not include overtopping.

DESIGN SPECIFICATIONS

2020 AASHTO LRFD Bridge Design Specifications, 9th Edition
ASTM C1577, current Edition

LOADING HL-93

Allow 50#/s.f. for future wearing surface.
Allowable Soil Bearing Pressure = 2,500 psf

DESIGN STRESSES

PRECAST UNITS

f'_c = 5,000 psi
 f_y = 65,000 psi (Welded Wire Reinf.)

FIELD UNITS

f'_c = 3,500 psi
 f_y = 60,000 psi (Reinf.)

MODEL - BC 02
FILE NAME: X:\Production\Files\2021\21-100314\CD\ADD Sheets\21-1885 Mattis Ave - sht-Box Culverts.dgn





USER NAME = Nick.Burris	DESIGNED - LDG	REVISED -
PLOT SCALE = 40.0000 ' / in.	DRAWN - WJS	REVISED -
PLOT DATE = 10/1/2025	CHECKED - ---	REVISED -
	DATE -	REVISED -

STATE OF ILLINOIS
DEPARTMENT OF TRANSPORTATION

BOX CULVERT STA 38+55.00
SOUTH MATTIS AVENUE


SCALE: N/A SHEET 1 OF 3 SHEETS BC 38+55.00 1

F.A.U. RTE.	SECTION	COUNTY	TOTAL SHEETS	SHEET NO.
7159	19-000314-00-PV	CHAMPAIGN	197	120
				CONTRACT NO. 91642
ILLINOIS FED. AID PROJECT				

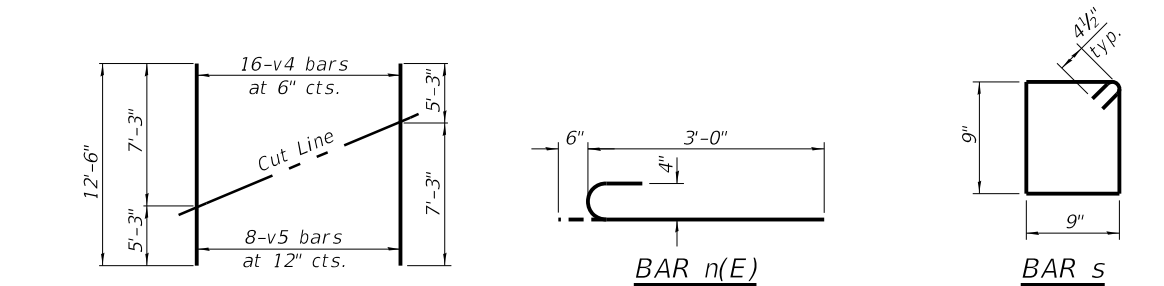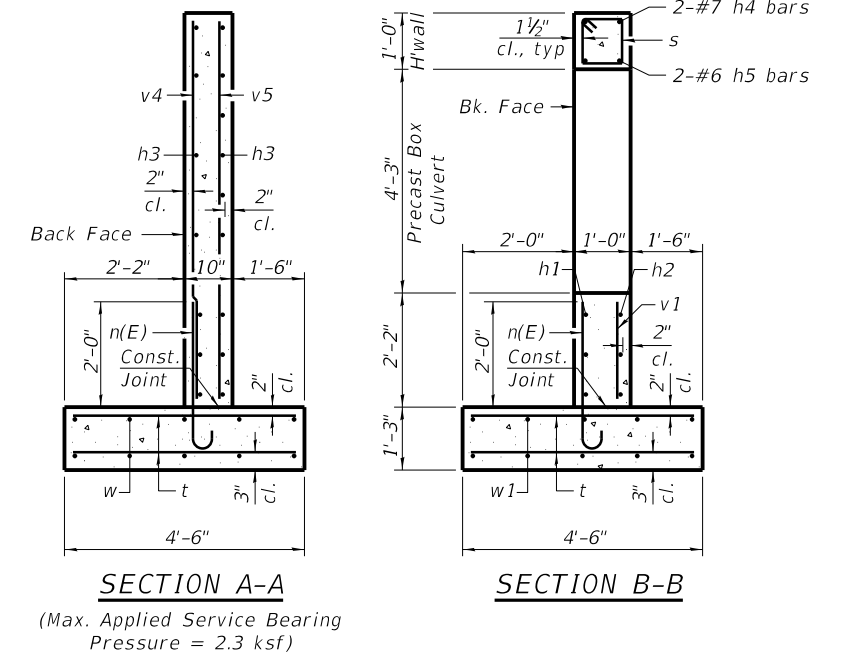

FIELD CUTTING DIAGRAM

Order bars shown full length. Cut as shown
and use remainder of bars in opposite wingwall.

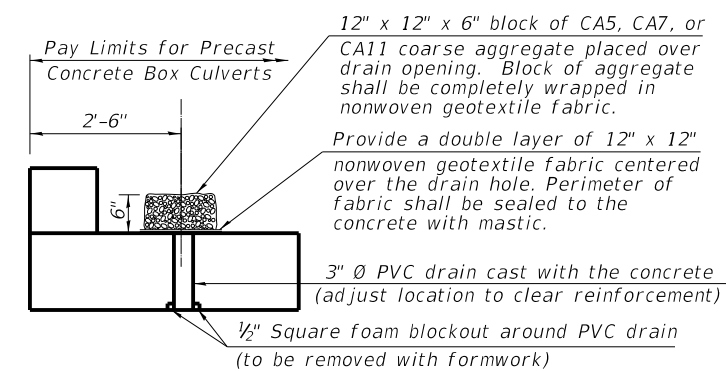


DRAIN DETAIL


(All costs associated with furnishing and constructing the above drain detail will not be measured for payment but shall be included in the contract unit price for the associated work.)

BILL OF MATERIAL

Bar	No.	Size	Length	Shape
h1	6	#4	23'-0"	————
h2	6	#4	24'-0"	————
h3	64	#4	8'-4"	————
h4	4	#7	23'-0"	————
h5	4	#6	23'-0"	————
n(E)	124	#4	3'-6"	┐————
s	70	#4	3'-9"	□
t	188	#4	4'-0"	————
v1	44	#4	1'-10"	————
v3	16	#4	7'-3"	————
v4	32	#4	12'-6"	————
v5	16	#4	12'-6"	————
w	40	#4	9'-0"	————
w1	20	#4	25'-1"	————
Concrete Box Culverts			Cu. Yd.	29.2
Reinforcement Bars			Pound	2,660
Reinforcement Bars, Epoxy Coated			Pound	290

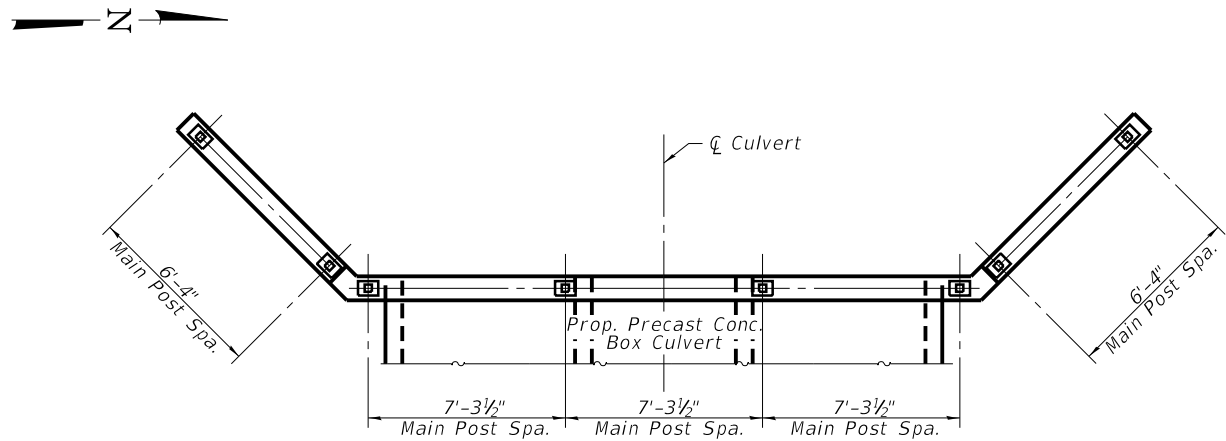

PLAN VIEW

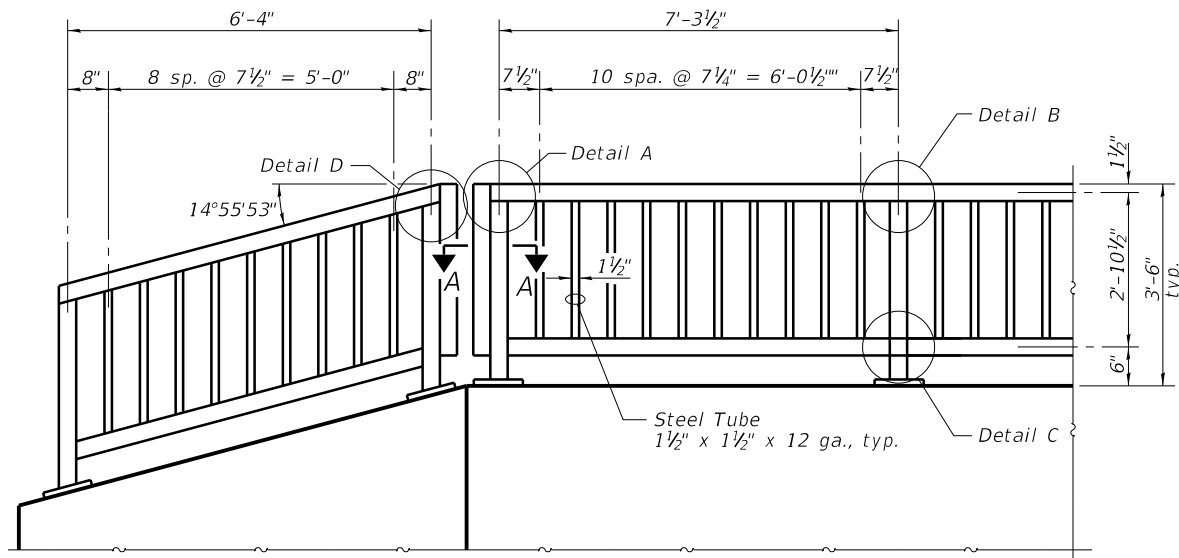

TYPICAL RAILING DETAIL

NOTES

Railing shall be according to Section 509 of the Standard Specifications, except as noted, and will be paid for at the Contract Unit Price per foot for Pedestrian Railing.

Hollow structural sections shall conform to the requirements of ASTM designation A 500, Grade B, structural steel tubing.

All other steel shapes and plates shall conform to the requirements of AASHTO M 270 Grade 36.

CVN testing is not required for the HSS tubing used in the Pedestrian Railing.

All heavy hex nuts shall be according to ASTM A 563 grade DH.


All fully threaded anchor rods shall be ASTM F1554 grade 105.

The post base plate shall be fastened to the wall snug tight and given an additional 1/8" turn.

Rail splice inserts may be built out of bent plates of the same thicknesses and outside geometry limits as the 4-plate rail splice inserts shown.

Space reinforcement to miss anchor rods.

All posts, railing, splices, anchor devices, and bent plates shall be galvanized and painted. Galvanizing shall be according to Article 509.05 of the Standard Specifications. See Special Provisions.

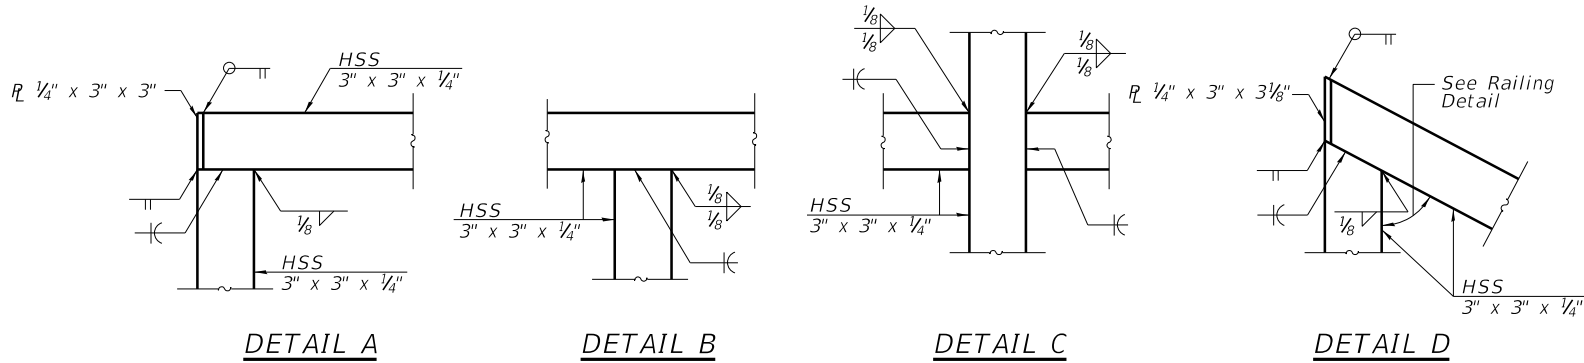


DETAIL A


DETAIL B

DETAIL C


DETAIL D

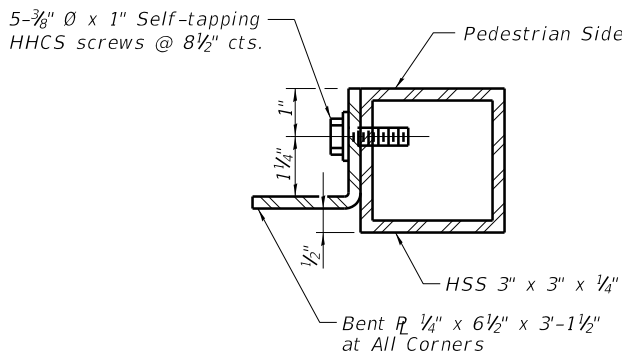

SECTION A-A

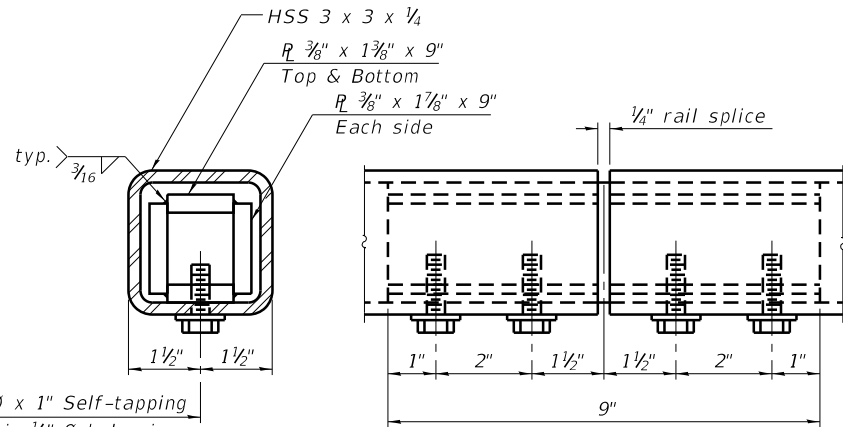


RAIL SPLICE

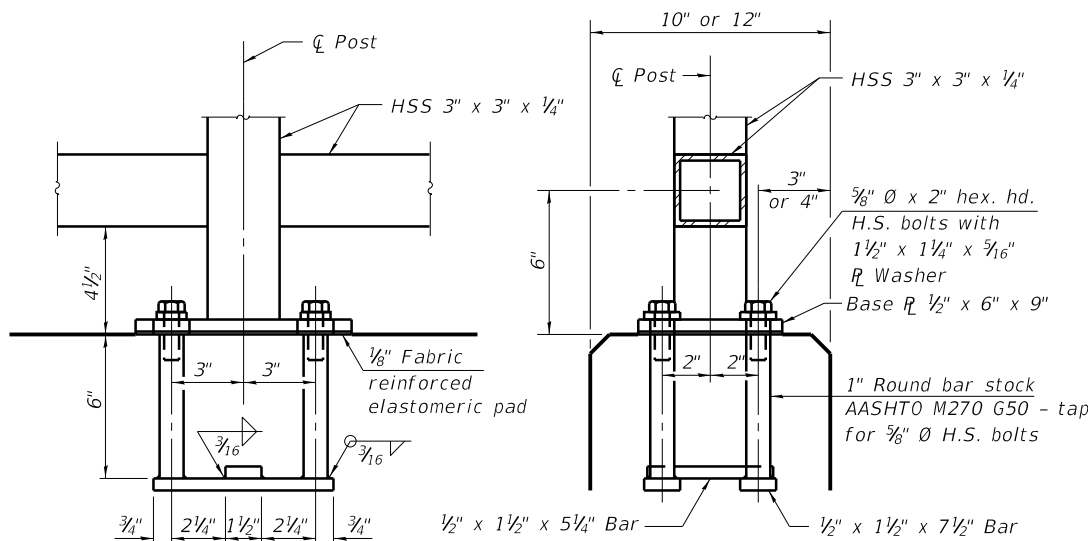

ANCHOR BOLT DETAILS

In lieu of the cast-in-place anchor device shown, the Contractor has the option of drilling and setting 5/8" Ø fully threaded anchor rods with the same plate washers as specified above and heavy hex lock nuts according to Article 509.06 of the Standard Specifications. Embedment shall be according to the manufacturer's specifications.

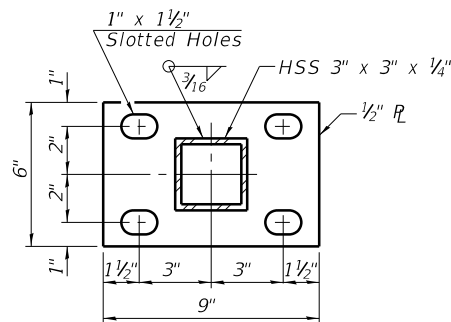

BASE R
(7 req'd.)

BILL OF MATERIAL

Item	Unit	Quantity
Pedestrian Railing	Foot	36

MODEL BC 00-3
FILE NAME: X:\Production\Files\2021\421-1003\CAD\CADD Sheets\21-1885-Matthe Ave - sht-Box Culverts.dgn



USER NAME = Nick.Burris
DESIGNED - LDG
DRAWN - WJS
PLOT SCALE = 40.0000 ' / in.
CHECKED - ---
PLOT DATE = 10/1/2025
DATE -

REVISD -
REVISD -
REVISD -
REVISD -

REVISD -
REVISD -
REVISD -
REVISD -

STATE OF ILLINOIS
DEPARTMENT OF TRANSPORTATION





PEDESTRIAN RAILING DETAILS
BOX CULVERT STA 38+55.00

SCALE: N/A


SHEET 3 OF 3 SHEETS

BC 38+55.00 3


F.A.U. RTE. SECTION COUNTY TOTAL SHEETS SHEET NO.
7159 19-000314-00-PV CHAMPAIGN 197 122
CONTRACT NO. 91642
ILLINOIS FED. AID PROJECT

    
$$f'_c = 3,500 \text{ psi}$$
$$f_y = 60,000 \text{ psi (Reinf.)}$$

Reinforcement may be cut in the field, as required, to miss weirs.

 


MODEL: Detention Outlet
FILE NAME: X:\Production\Files\2021\421-1003\CAD\CADD Sheets\21-1885 Mattis Ave - sht-Box Culverts.dgn

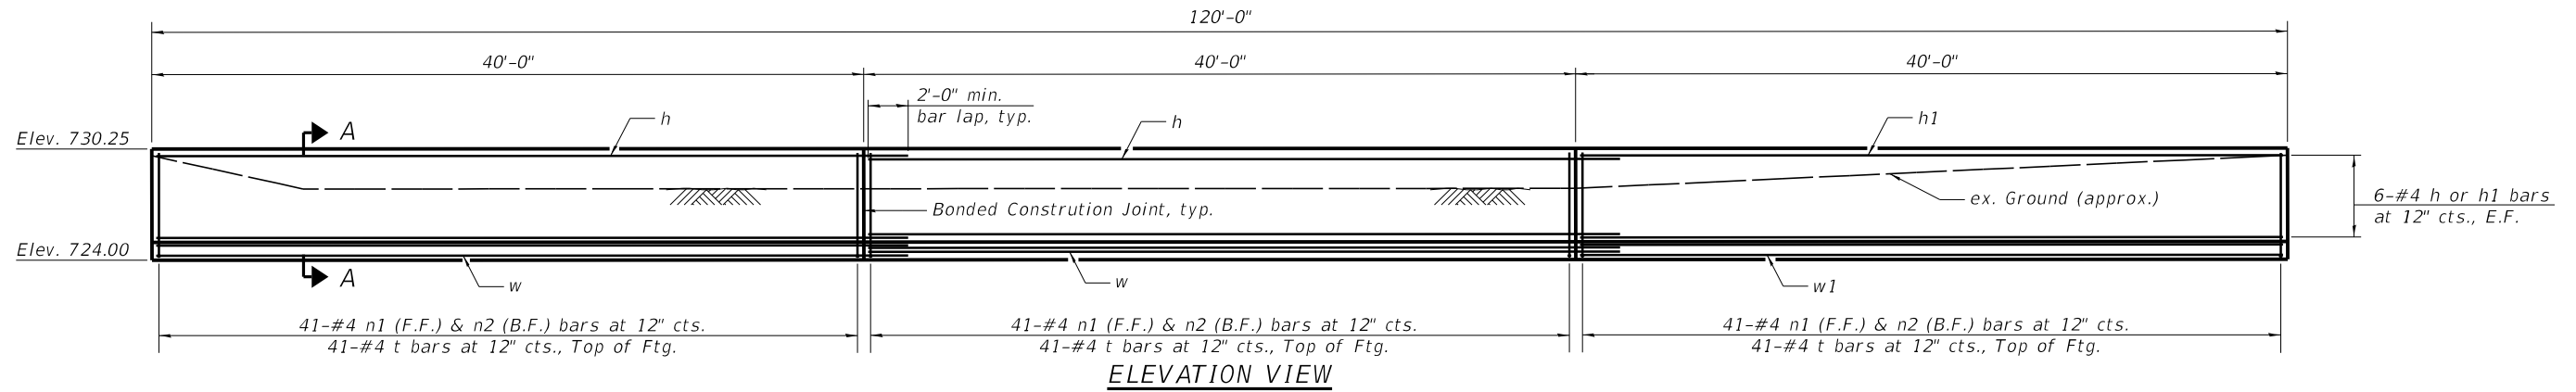


ELEVATION VIEW



PLAN VIEW

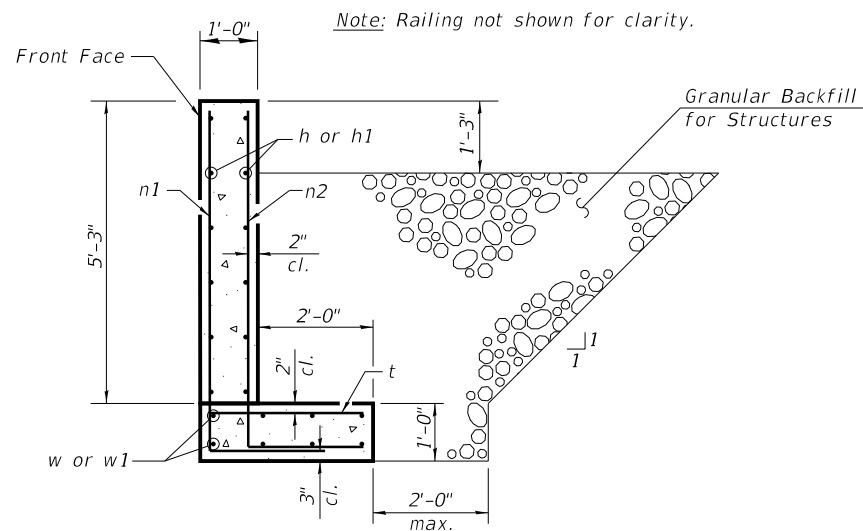

SECTION A-A

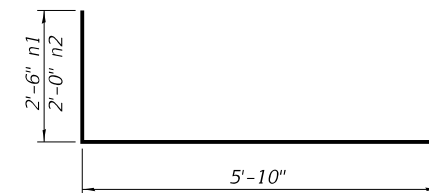

BAR n1 or n2

INDEX OF SHEETS

- Retaining Wall
- Pedestrian Railing Details

DESIGN STRESSES

f'c = 3,500 psi
fy = 60,000 psi (Reinf.)

BILL OF MATERIAL

Bar	No.	Size	Length	Shape
h	24	#4	42'-0"	
h1	12	#4	39'-8"	
n1	123	#4	8'-4"	
n2	123	#4	7'-10"	
t	123	#4	2'-6"	
w1	16	#4	42'-0"	
w2	8	#4	39'-8"	
Concrete Structures		Cu. Yd.	36.7	
Reinforcement Bars		Pound	3,190	
Granular Backfill for Structures		Cu. Yd.	120	

MODEL: Retaining Wall
FILE: I:\JAMES_XYZ\Construction\Files\2021\421-1003\CADD\Sheet\21-1885 Mattis Ave - sht-Box Culverts.dgn



USER NAME = Nick,Burris
PLOT SCALE = 40.0000 ' / in.
PLOT DATE = 10/1/2025

DESIGNED - LDG
DRAWN - WJS
CHECKED - ---
DATE -

REVISED -
REVISED -
REVISED -
REVISED -

STATE OF ILLINOIS
DEPARTMENT OF TRANSPORTATION

SOUTH MATTIS AVENUE
RETAINING WALL

SCALE: N/A SHEET 1 OF 2 SHEETS RETAINING WALL - 1


F.A.U. RTE.	SECTION	COUNTY	TOTAL SHEETS	SHEET NO.
7159	19-000314-00-PV	CHAMPAIGN	197	124
CONTRACT NO. 91642				
ILLINOIS FED. AID PROJECT				

FINAL SURVEY	NO.	SURVEYED PLOTTED TEMPLATE AREAS CHECKED	BY	DATE

ORIGINAL SURVEY	NO.	SURVEYED PLOTTED TEMPLATE AREAS CHECKED	BY	DATE

MODEL: PL_MattisREV9_2_35

FILE NAME: X:\p02\cdm\mattis\02 1\421-1003\CAD\CADD Drawings\21-1885 Mattis Ave - XS-50.dgn

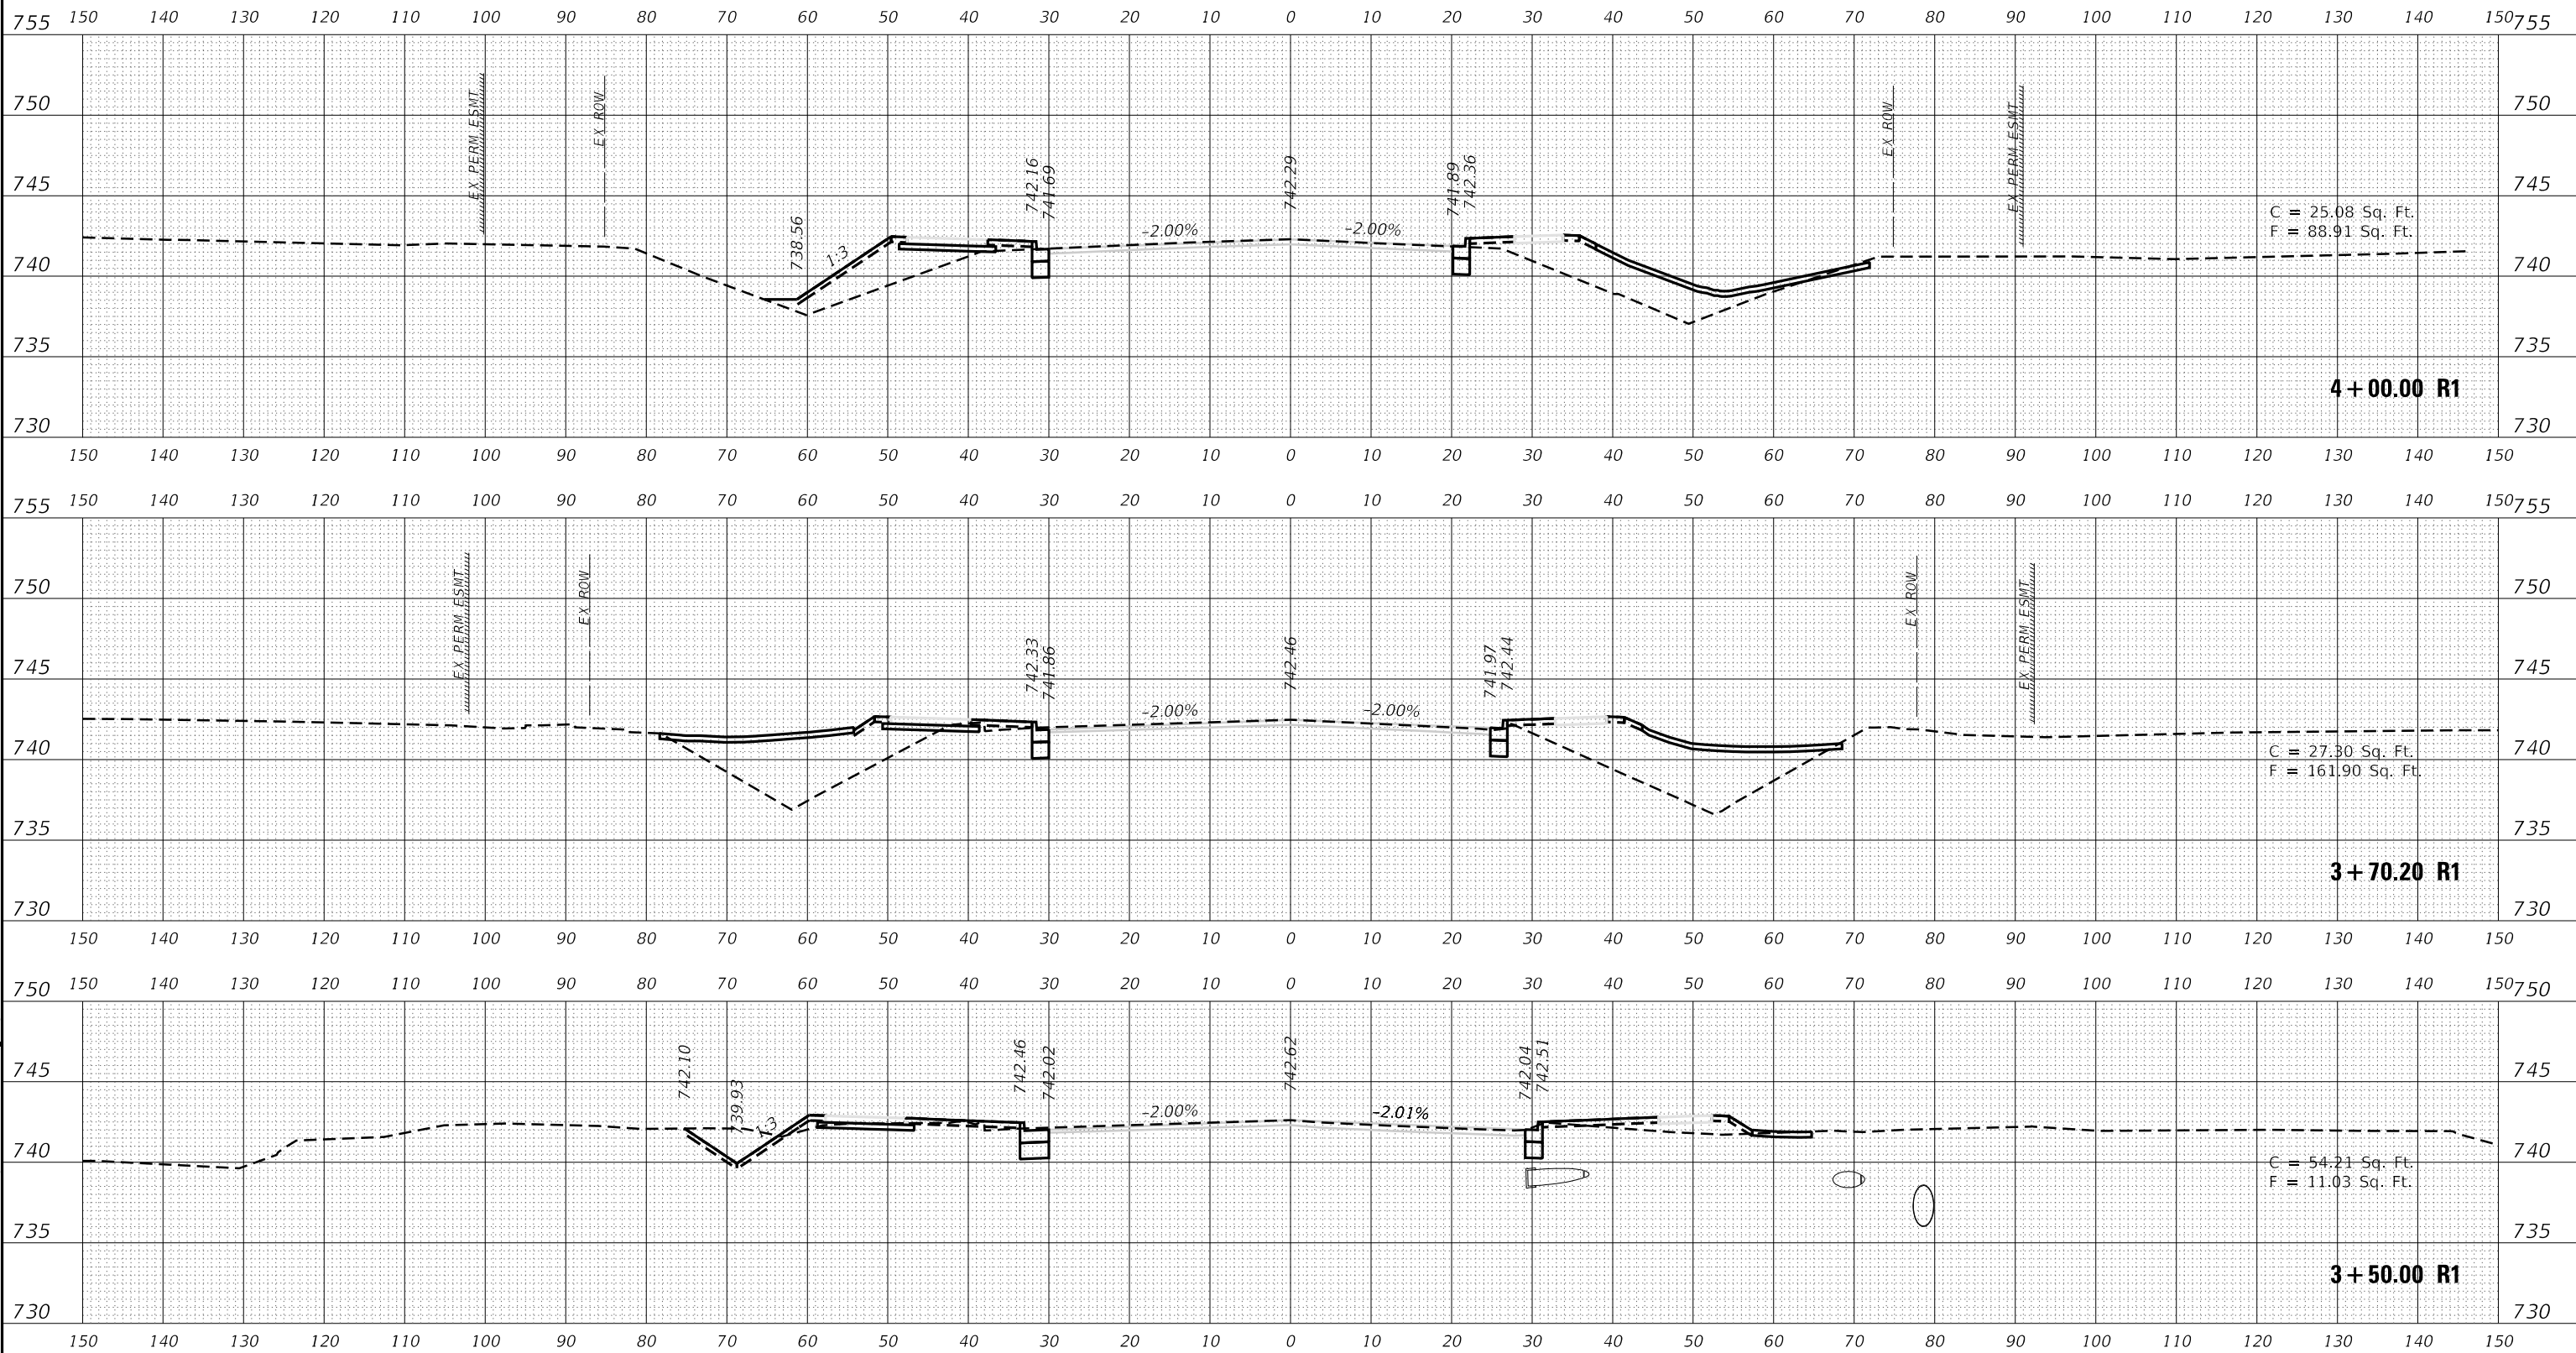

USER NAME = Nick.Burris	DESIGNED -	REVISED -
	DRAWN -	REVISED -
PLOT SCALE = 20.0000 ' / in.	CHECKED -	REVISED -
PLOT DATE = 10/1/2025	DATE -	REVISED -

STATE OF ILLINOIS
DEPARTMENT OF TRANSPORTATION

MATTIS AVE.
CROSS SECTIONS


SCALE: SHEET OF SHEETS STA. 3+50.00 R1 TO STA. 4+00.00 R1

F.A. RTE.	SECTION	COUNTY	TOTAL SHEETS	SHEET NO.
7159	19-000314-00-PV	CHAMPAIGN	197	126
CONTRACT NO. 91642				
ILLINOIS				FED. AID PROJECT

FINAL SURVEY	NO.	NO.	NO.	NO.	DATE
					BY
					SURVEYED
					PLOTTED
NOTE BOOK	TEMPLATE	AREAS	CHECKED		

ORIGINAL SURVEY	NO.	NO.	NO.	NO.	DATE
					BY
					SURVEYED
					PLOTTED
NOTE BOOK	TEMPLATE	AREAS	CHECKED		

MODEL: PL_MattisREV9_2_23
FILE NAME: X:\p02\cdm\mattis\02 1421-1003\CADD Drawings\21-1805 Mattis Ave - XS.dgn

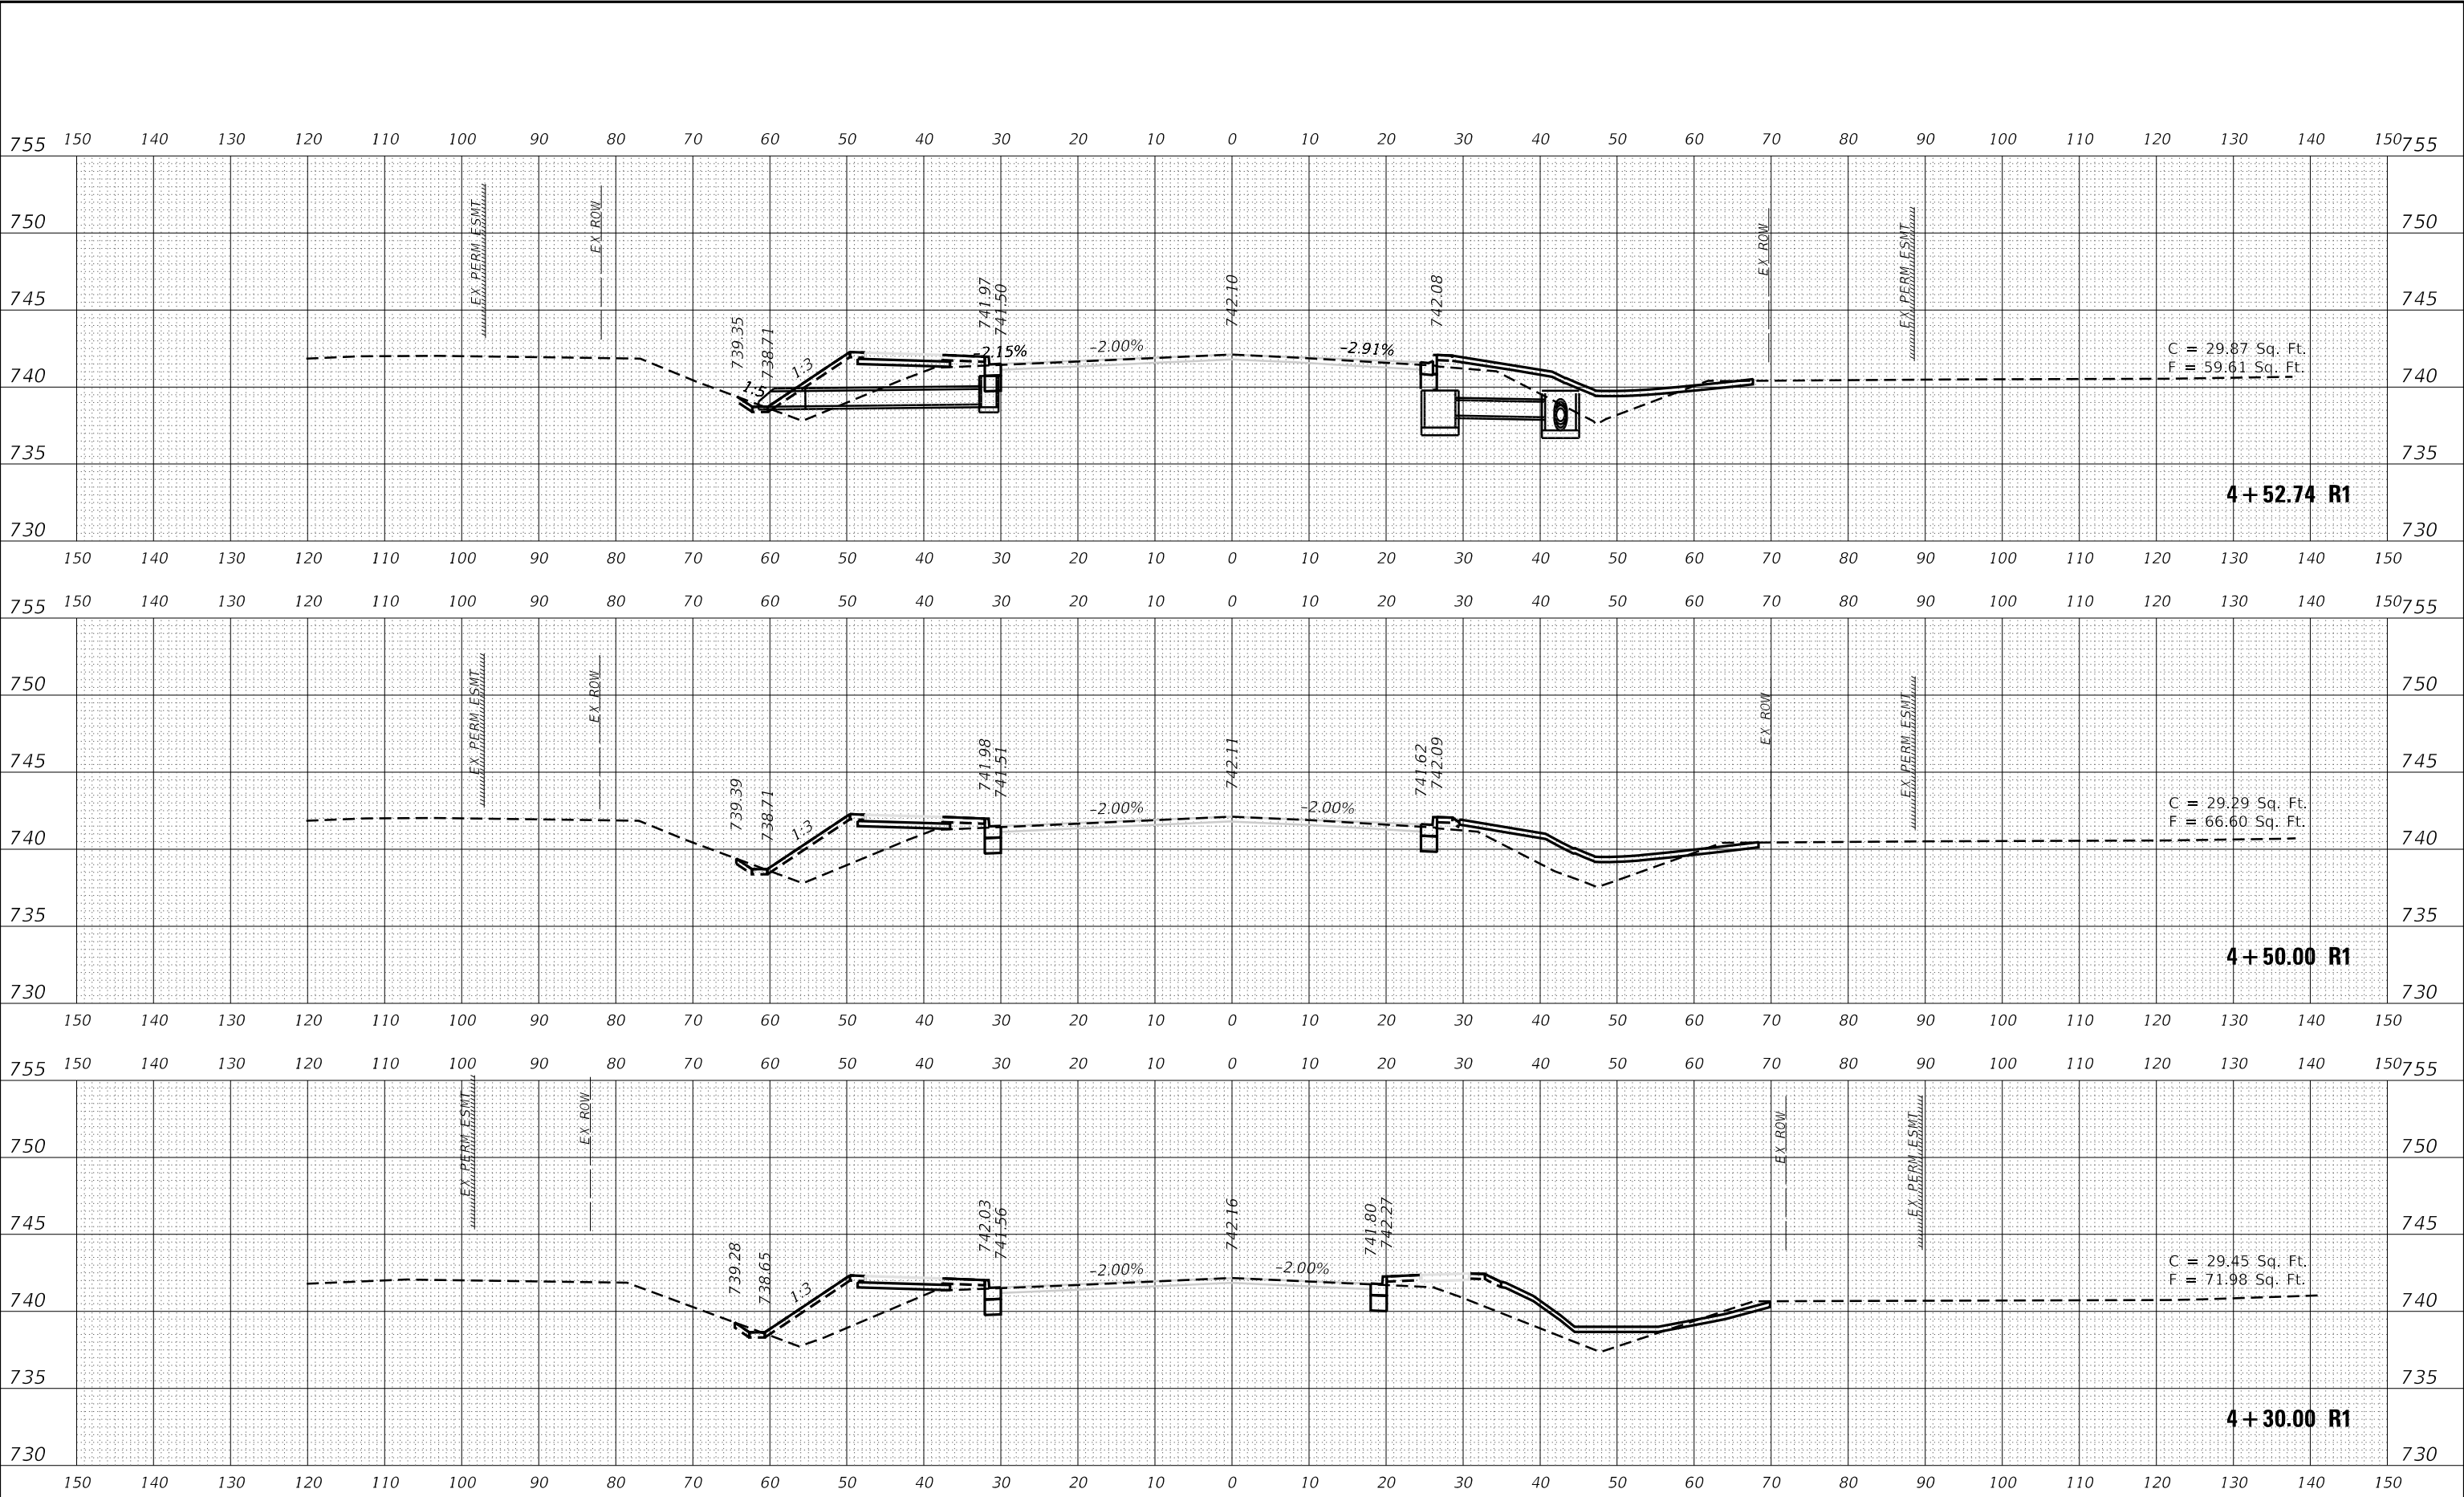

USER NAME = Nick.Burris	DESIGNED -	REVISED -
	DRAWN -	REVISED -
PLOT SCALE = 20.0000 ' / in.	CHECKED -	REVISED -
PLOT DATE = 10/1/2025	DATE -	REVISED -

STATE OF ILLINOIS
DEPARTMENT OF TRANSPORTATION

SCALE:		SHEET	OF	SHEETS	STA. 4+30.00 R1 TO STA. 4+52.74 R1
--------	--	-------	----	--------	------------------------------------


MATTIS AVE.
CROSS SECTIONS

F.A. RTE.	SECTION	COUNTY	TOTAL SHEETS	SHEET NO.
7159	19-000314-00-PV	CHAMPAIGN	197	127
		CONTRACT NO. 91642		
		ILLINOIS	FED. AID PROJECT	

FINAL SURVEY NO.	SURVEYED PLOTTED NOTE BOOK AREAS CHECKED	BY	DATE

ORIGINAL SURVEY NO.	SURVEYED PLOTTED NOTE BOOK AREAS CHECKED	BY	DATE

MODEL: PL_MattisREV9_23_25
FILE NAME: X:\2020\CDOT\Drawings\21-1885 Mattis Ave - XS.dgn

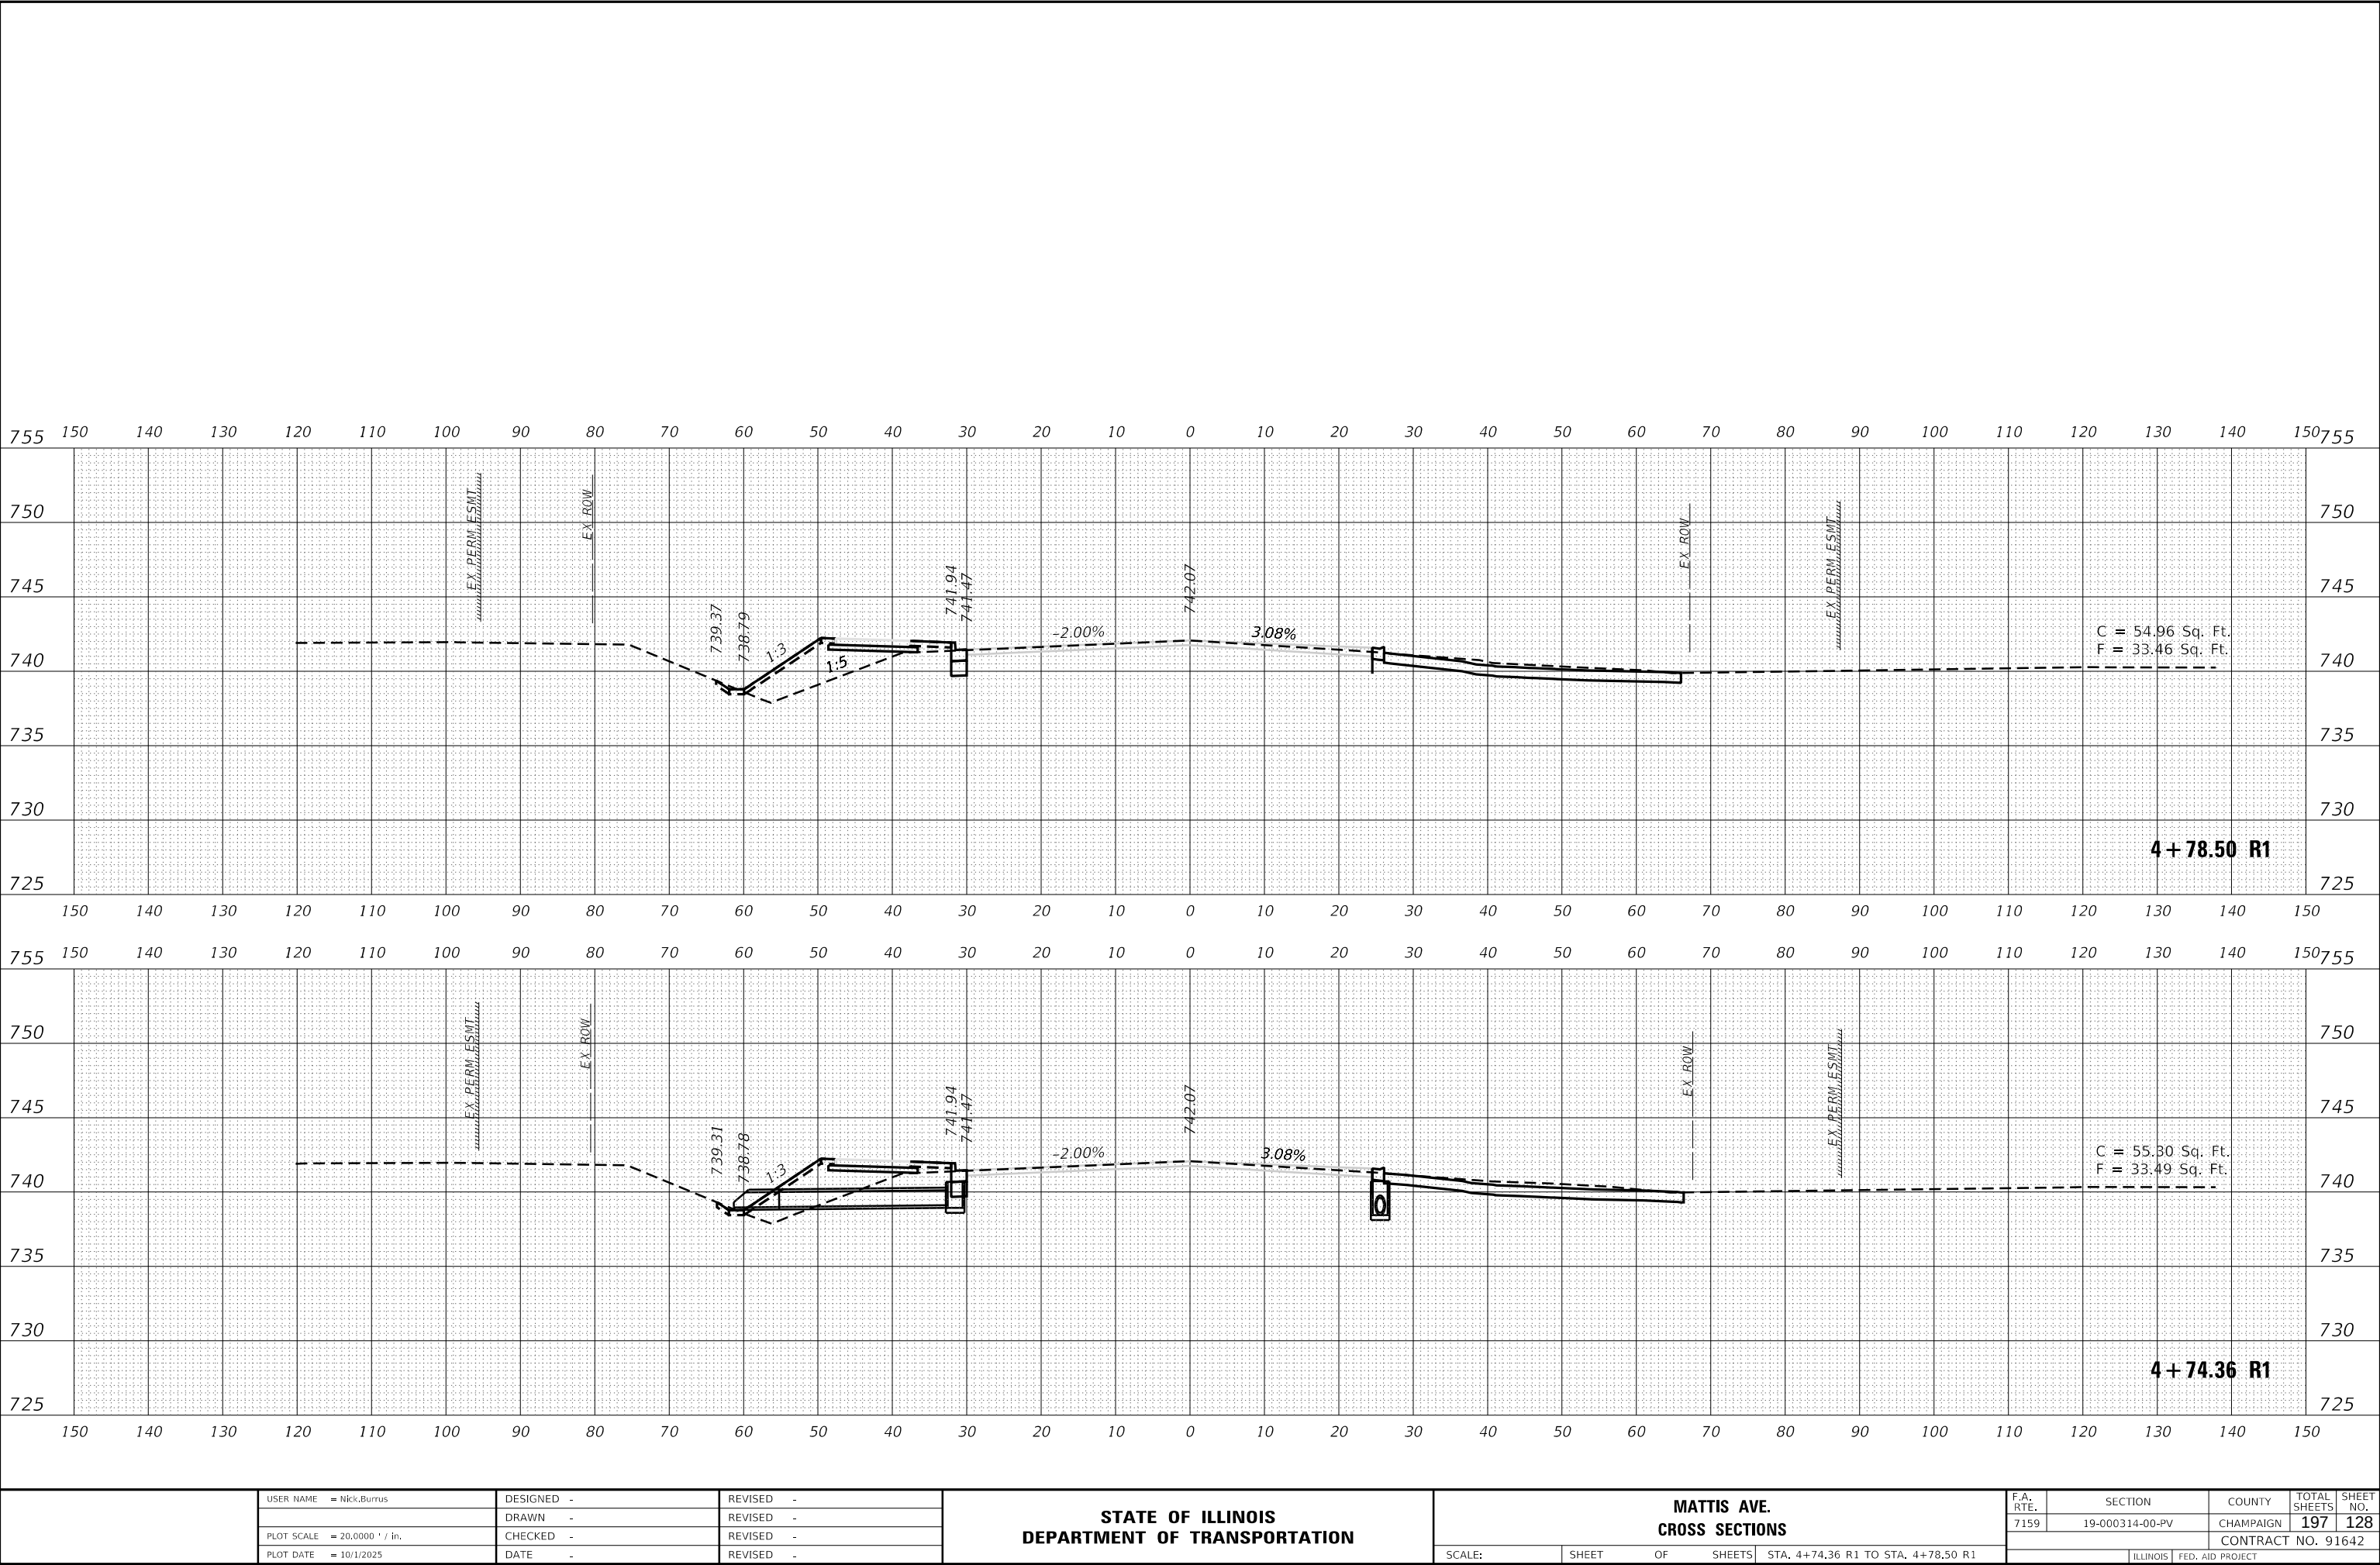

USER NAME = Nick.Burris	DESIGNED -	REVISED -
	DRAWN -	REVISED -
PLOT SCALE = 20.0000 ' / in.	CHECKED -	REVISED -
PLOT DATE = 10/1/2025	DATE -	REVISED -

STATE OF ILLINOIS
DEPARTMENT OF TRANSPORTATION


MATTIS AVE. CROSS SECTIONS			
SCALE:	SHEET	OF	SHEETS
STA. 4+74.36 R1 TO STA. 4+78.50 R1			

F.A. RTE.	SECTION	COUNTY	TOTAL SHEETS	SHEET NO.
7159	19-000314-00-PV	CHAMPAIGN	197	128
CONTRACT NO. 91642				
ILLINOIS		FED. AID PROJECT		

FINAL SURVEY	NO.	SURVEYED PLOTTED NOTE BOOK AREAS CHECKED	BY	DATE

ORIGINAL SURVEY	NO.	SURVEYED PLOTTED NOTE BOOK AREAS CHECKED	BY	DATE

MODEL: PL_MattisREV9_23_25
FILE NAME: X:\Road\CDOT\Drawings\21-1885 Mattis Ave - XS.dgn

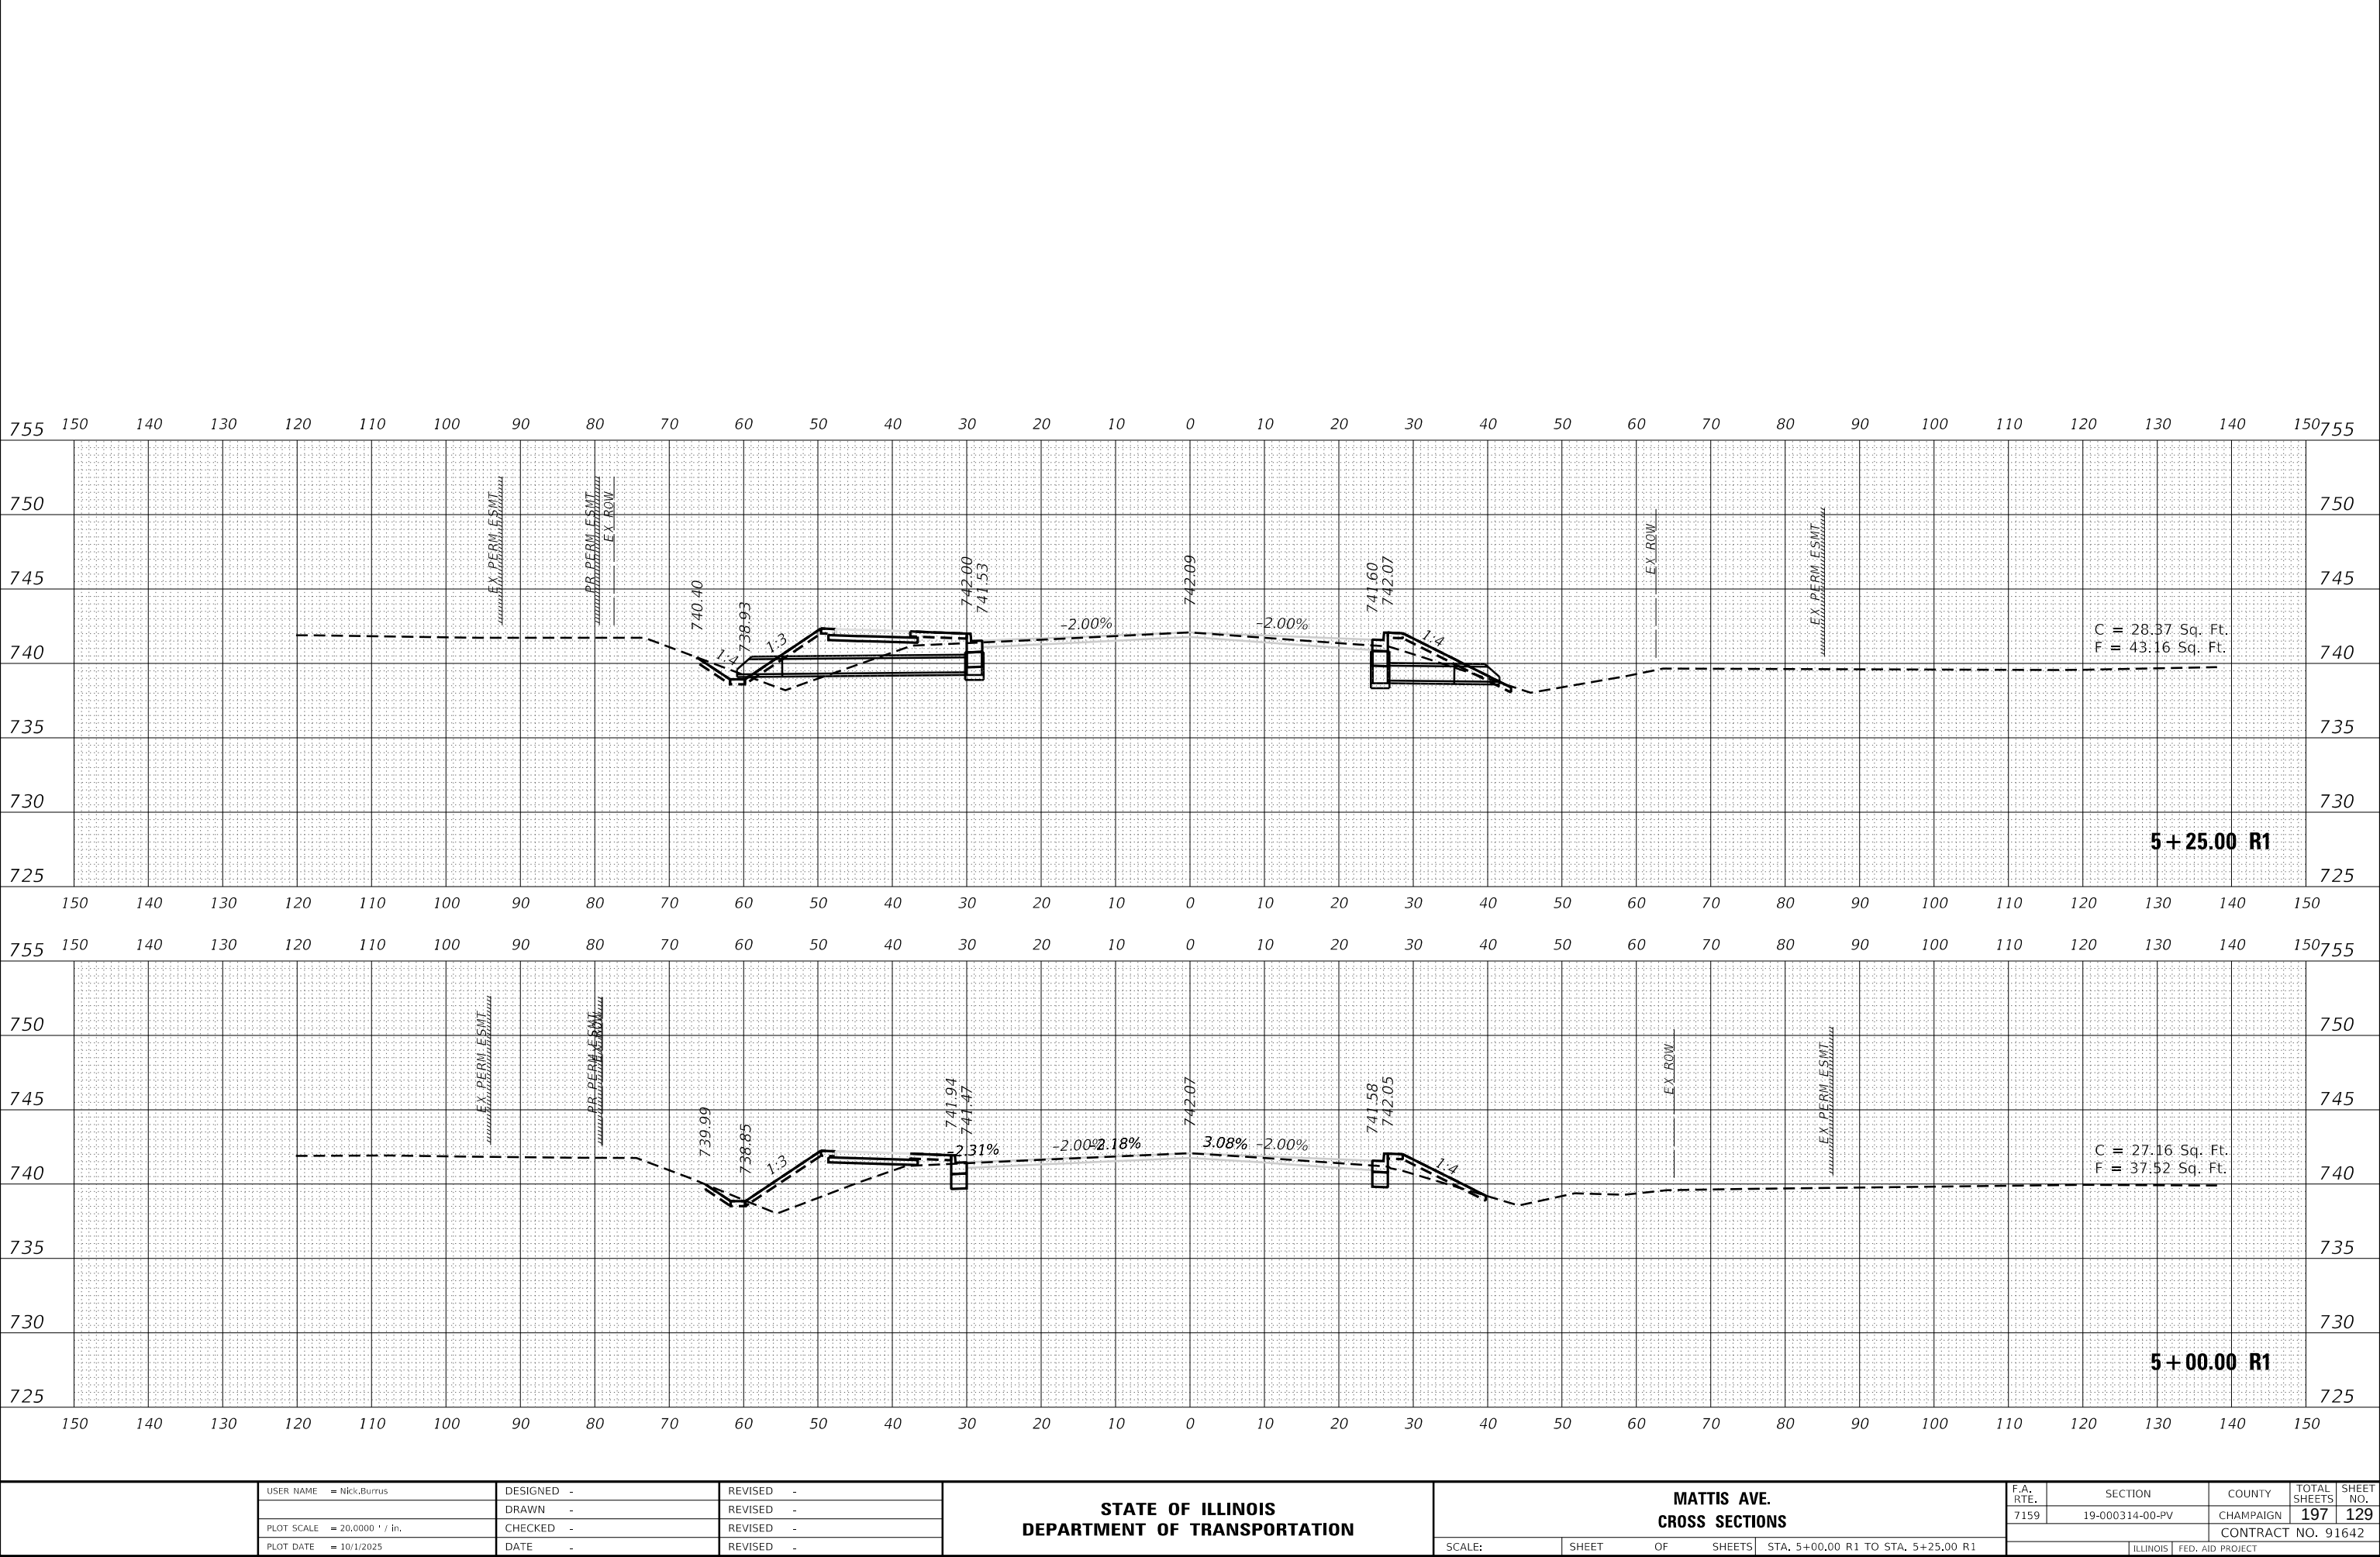

USER NAME = Nick.Burris	DESIGNED -	REVISED -
	DRAWN -	REVISED -
PLOT SCALE = 20.0000 ' / in.	CHECKED -	REVISED -
PLOT DATE = 10/1/2025	DATE -	REVISED -

STATE OF ILLINOIS
DEPARTMENT OF TRANSPORTATION

MATTIS AVE.
CROSS SECTIONS


SCALE: SHEET OF SHEETS STA. 5+00.00 R1 TO STA. 5+25.00 R1

F.A. RTE.	SECTION	COUNTY	TOTAL SHEETS	SHEET NO.
7159	19-000314-00-PV	CHAMPAIGN	197	129
CONTRACT NO. 91642				
ILLINOIS FED. AID PROJECT				

FINAL SURVEY NO.	SURVEYED PLOTTED NOTE BOOK AREAS CHECKED	BY	DATE

ORIGINAL SURVEY NO.	SURVEYED PLOTTED NOTE BOOK AREAS CHECKED	BY	DATE

MODEL: PL_MattisREV9_23_25
FILE NAME: X:\production\Drawings\21421-1003\CADD Drawings\214-1805 Mattis Ave - XS-50.dgn

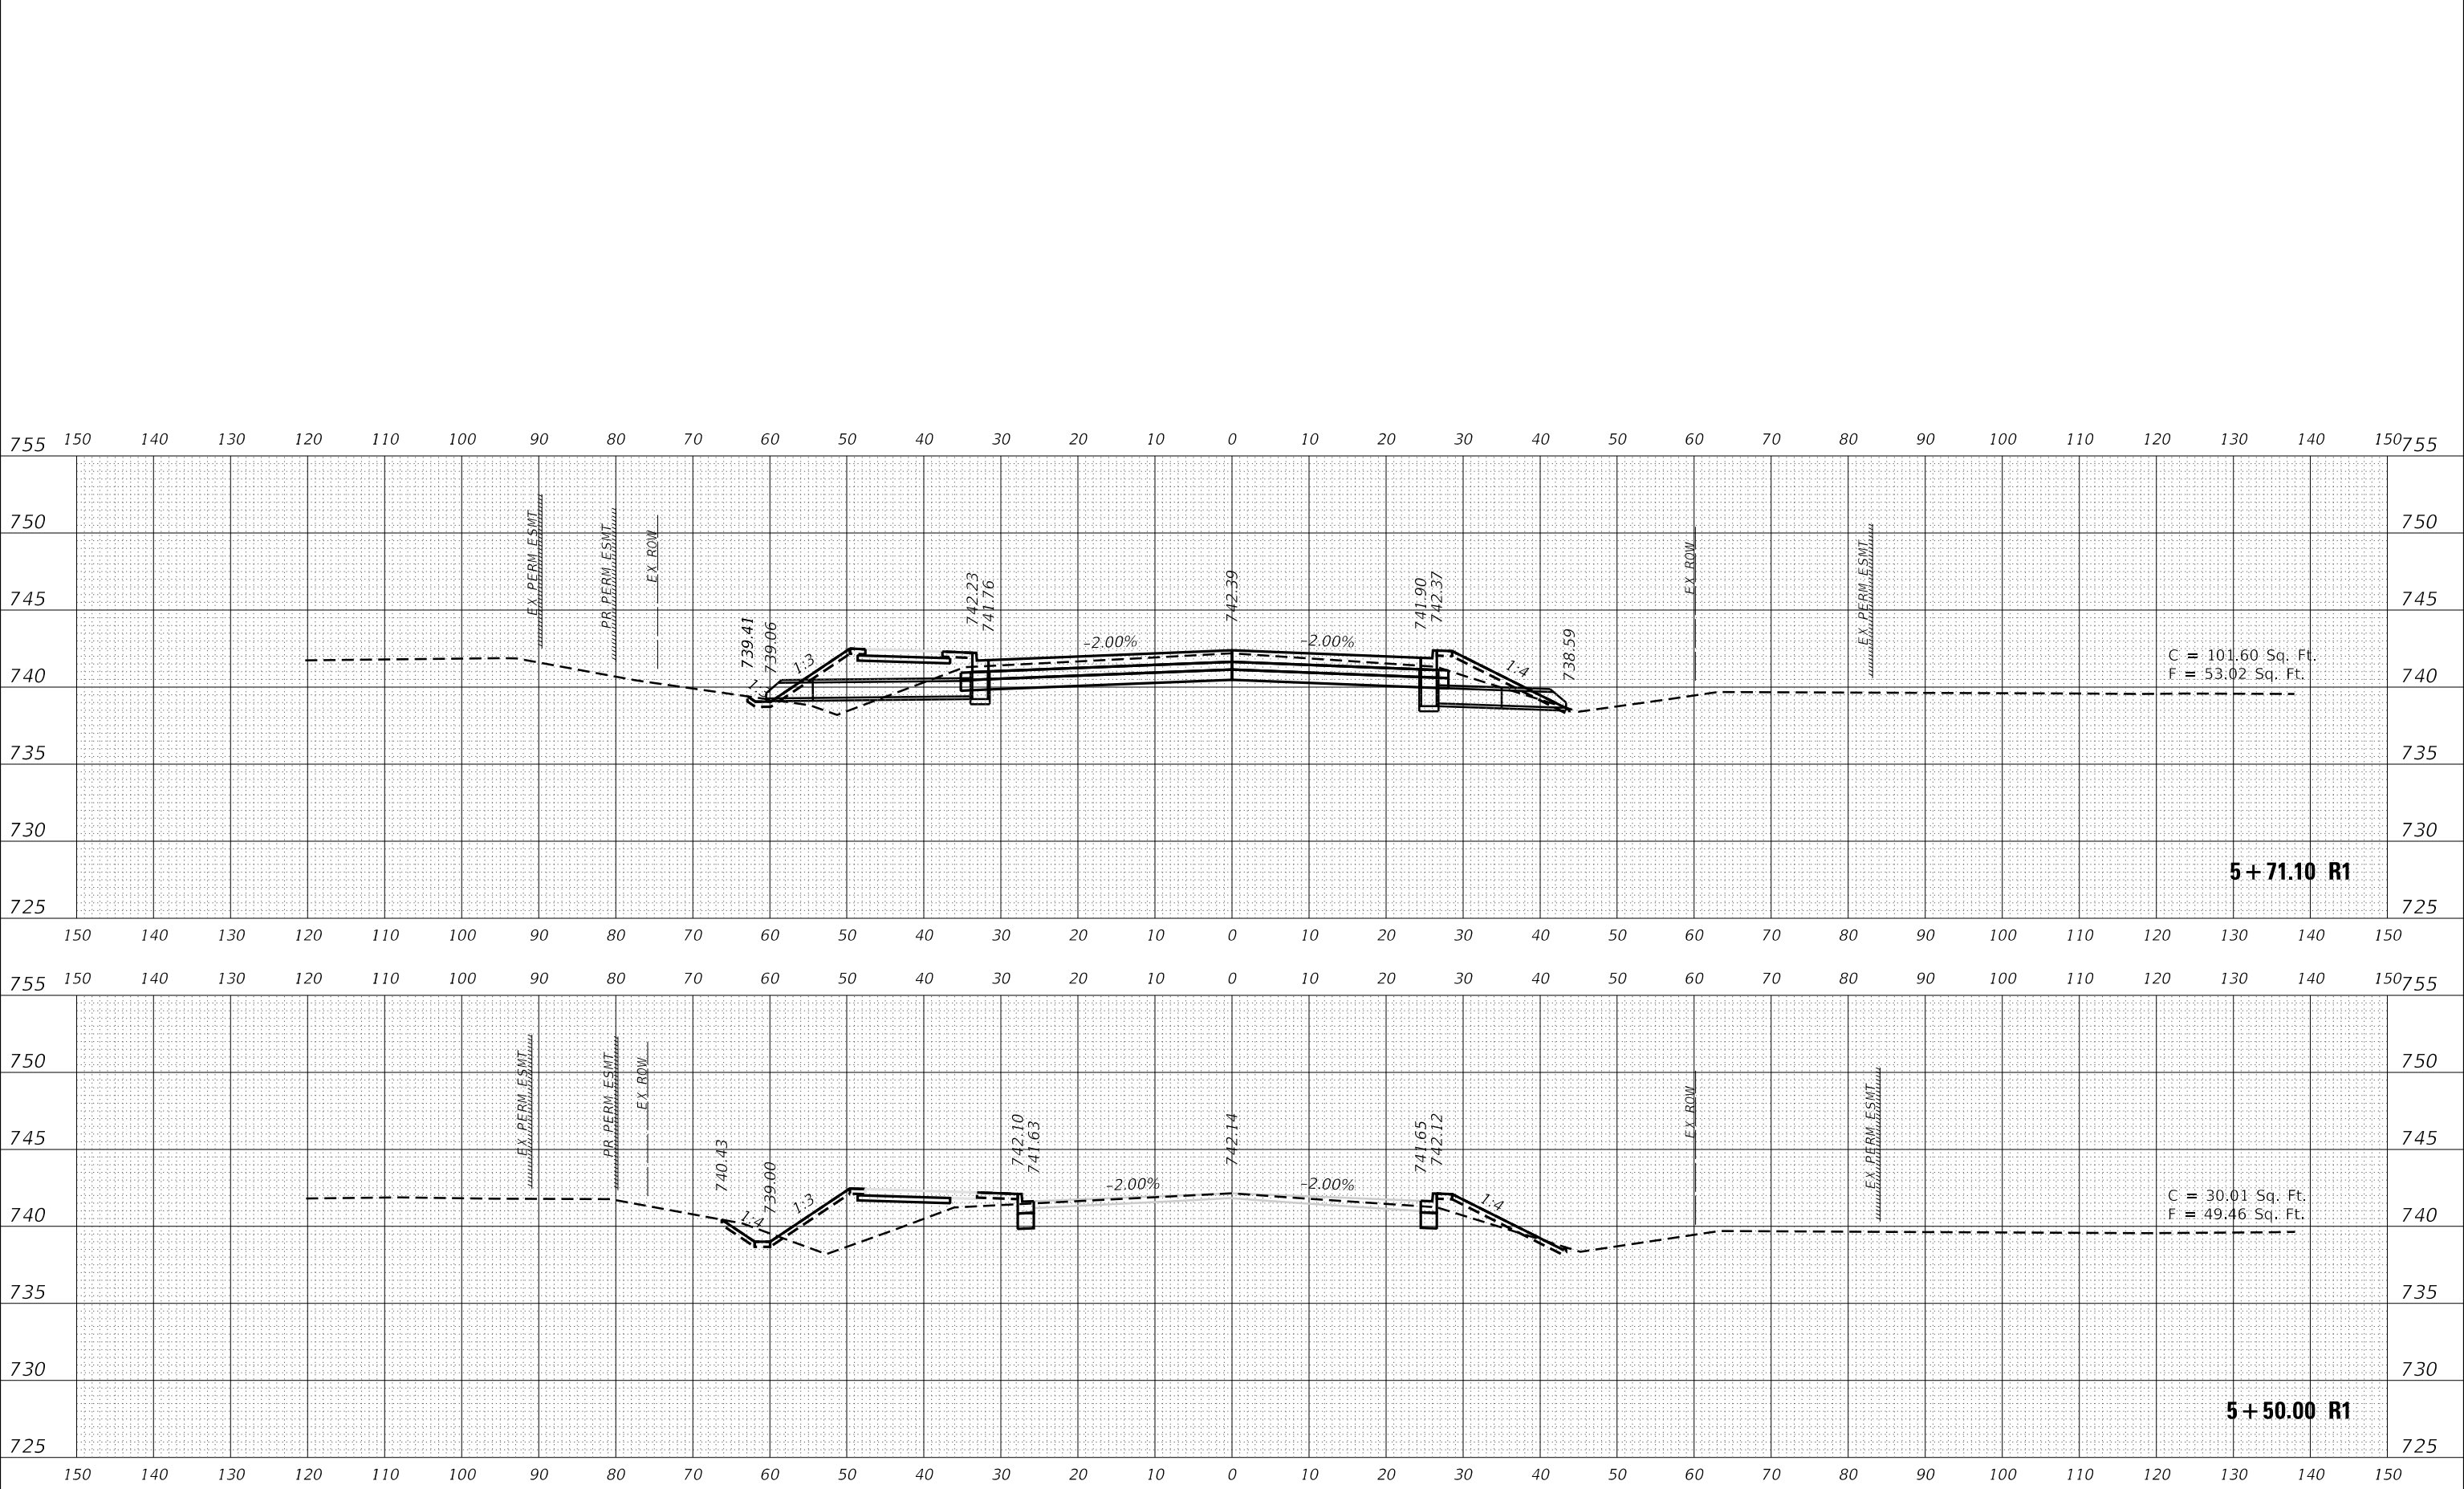

USER NAME = Nick.Burris	DESIGNED -	REVISED -
	DRAWN -	REVISED -
PLOT SCALE = 20.0000 ' / in.	CHECKED -	REVISED -
PLOT DATE = 10/1/2025	DATE -	REVISED -

STATE OF ILLINOIS
DEPARTMENT OF TRANSPORTATION

MATTIS AVE.
CROSS SECTIONS


SCALE: SHEET OF SHEETS STA. 5+50.00 R1 TO STA. 5+71.10 R1

F.A. RTE.	SECTION	COUNTY	TOTAL SHEETS	SHEET NO.
7159	19-000314-00-PV	CHAMPAIGN	197	130
CONTRACT NO. 91642				
ILLINOIS FED. AID PROJECT				

FINAL SURVEY	NO.	SURVEYED PLOTTED NOTE BOOK TEMPLATE AREAS CHECKED	BY	DATE

ORIGINAL SURVEY	NO.	SURVEYED PLOTTED NOTE BOOK TEMPLATE AREAS CHECKED	BY	DATE

MODEL: PL_MattisREV9_2_3_25
FILE NAME: X:\production\files\02 1421-1003\CAD\CADD Drawings\21-1805 Mattis Ave - XS 50.dgn

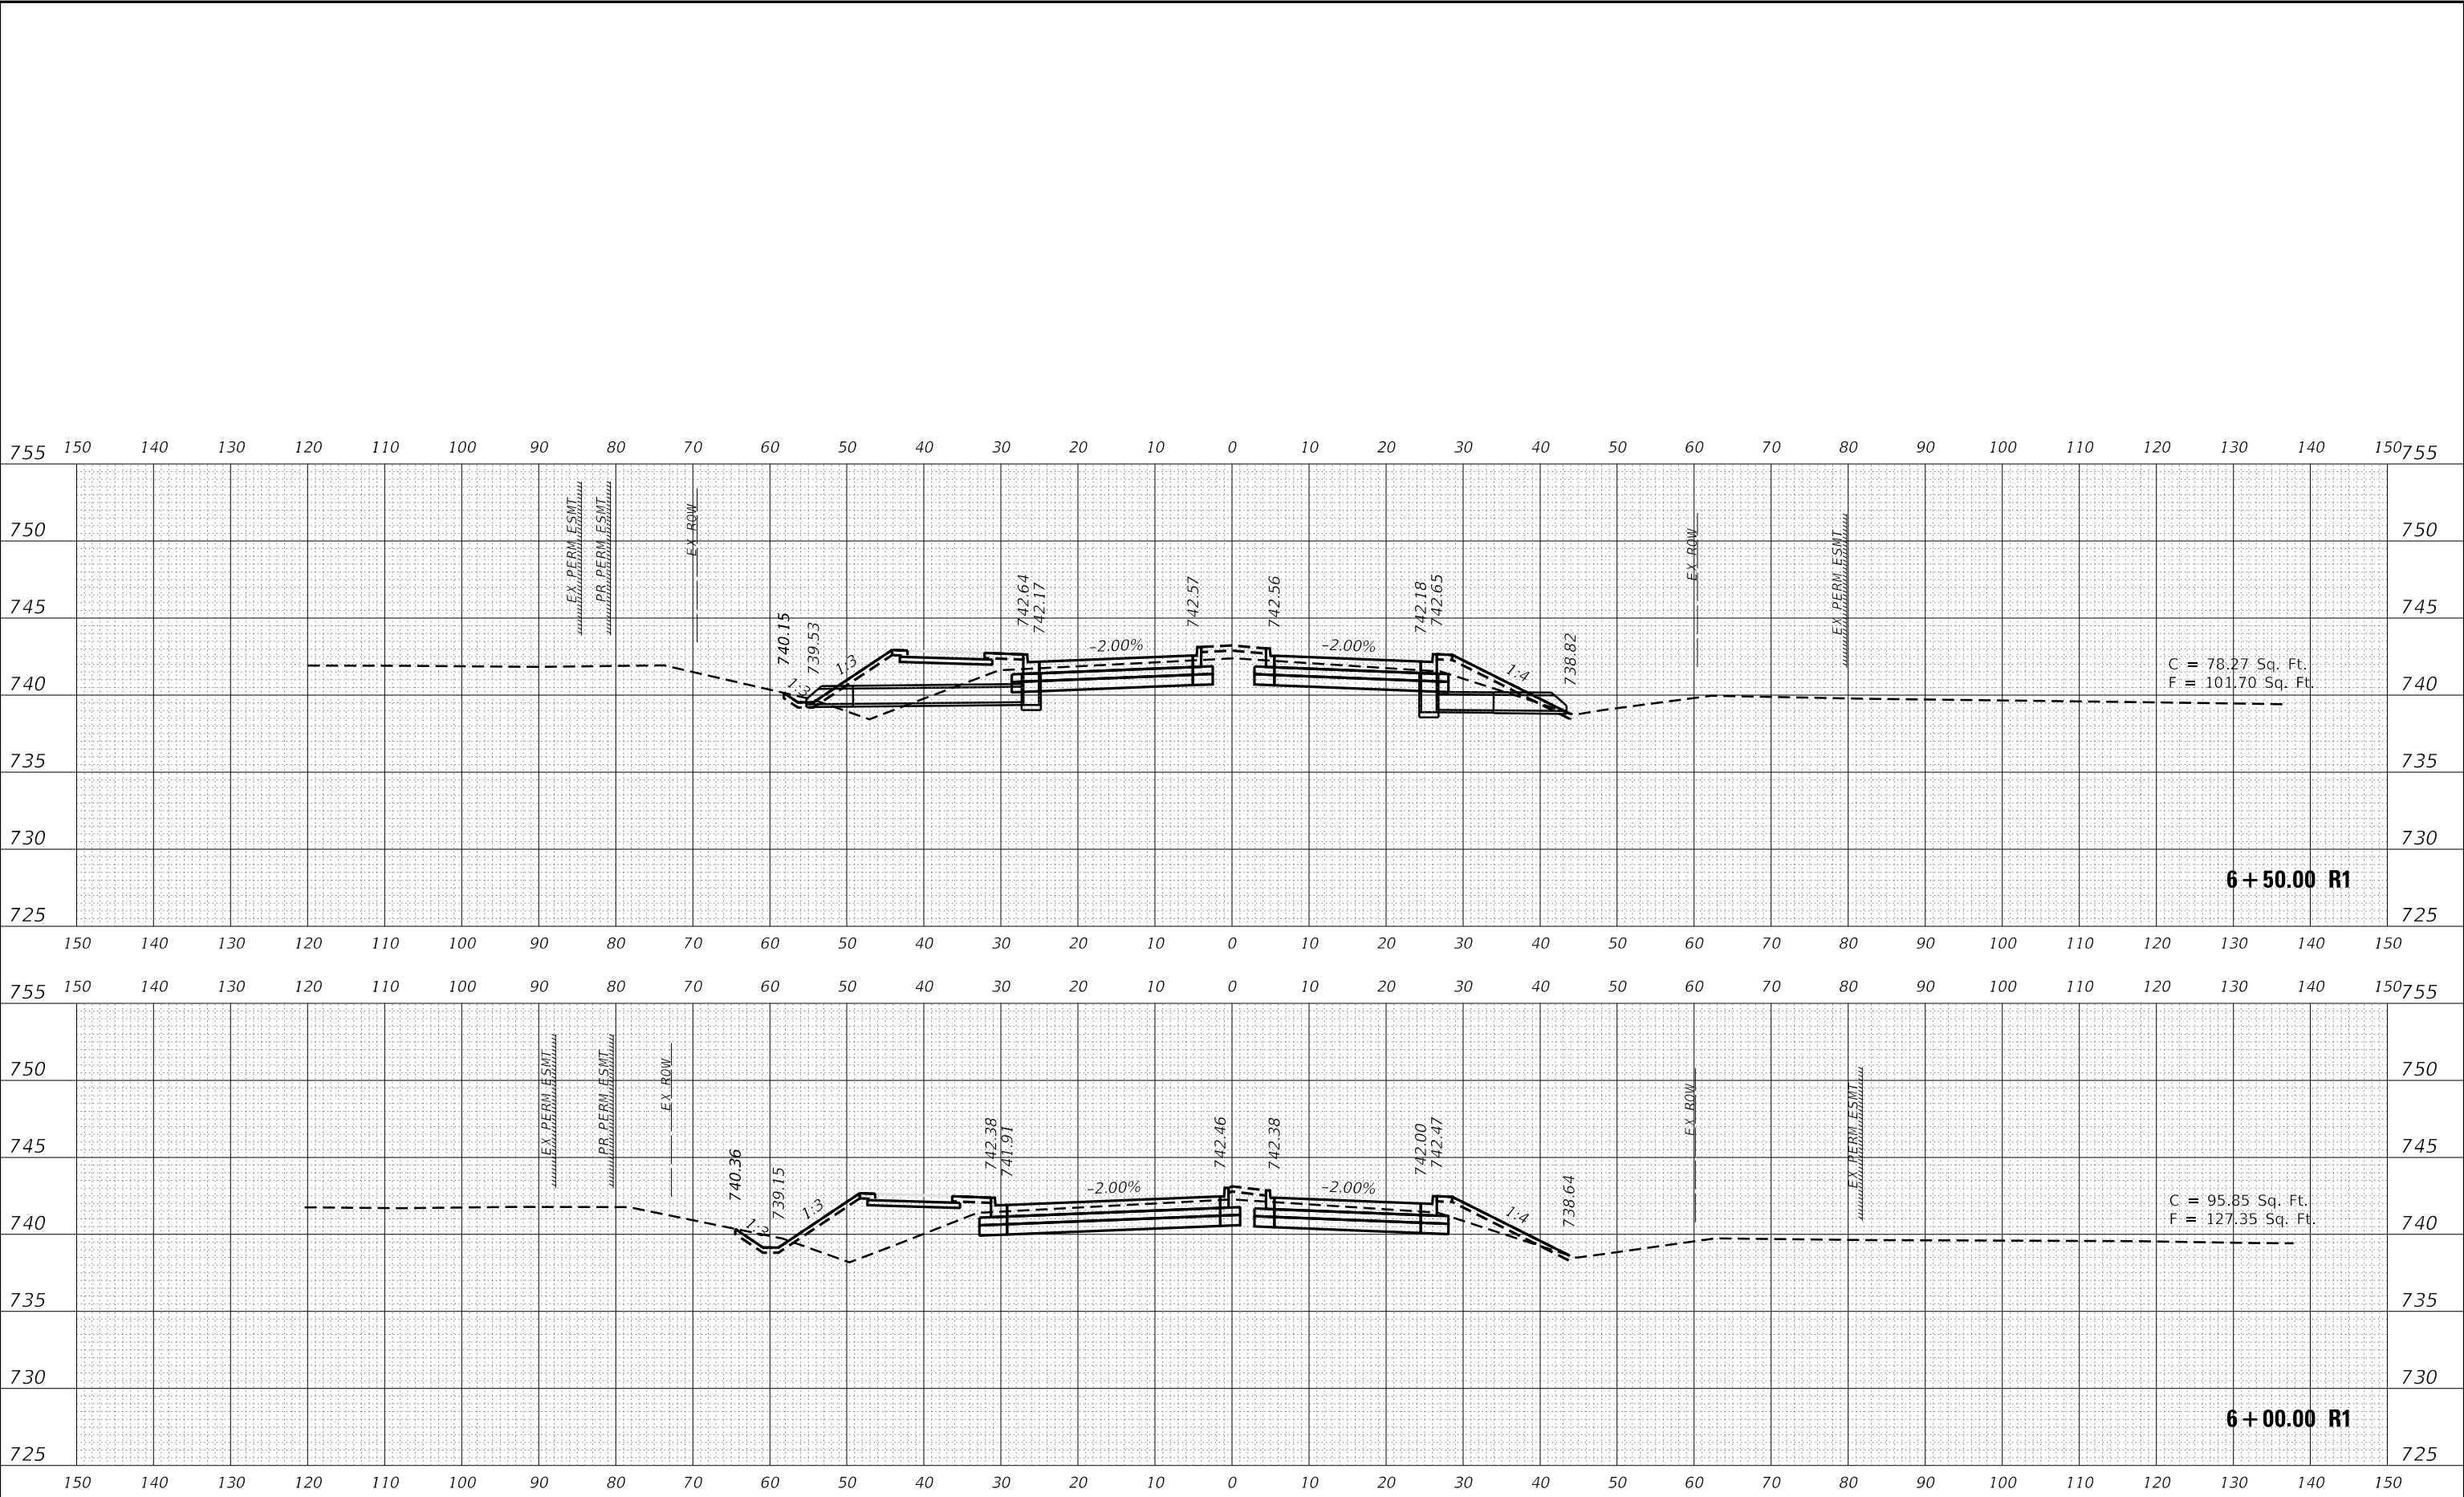

USER NAME = Nick.Burris	DESIGNED -	REVISED -
	DRAWN -	REVISED -
PLOT SCALE = 20.0000 ' / in.	CHECKED -	REVISED -
PLOT DATE = 10/1/2025	DATE -	REVISED -

STATE OF ILLINOIS
DEPARTMENT OF TRANSPORTATION

SCALE:		SHEET OF SHEETS		STA. 6+00.00 R1 TO STA. 6+50.00 R1	
--------	--	-----------------	--	------------------------------------	--


MATTIS AVE.
CROSS SECTIONS

F.A. RTE.	SECTION	COUNTY	TOTAL SHEETS	SHEET NO.
7159	19-000314-00-PV	CHAMPAIGN	197	131
CONTRACT NO. 91642				
ILLINOIS FED. AID PROJECT				

FINAL SURVEY	NO.	SURVEYED PLOTTED TEMPLATE AREAS CHECKED	BY	DATE

ORIGINAL SURVEY	NO.	SURVEYED PLOTTED TEMPLATE AREAS CHECKED	BY	DATE


MODEL: PL_MattisREV9_2_3_25
FILE NAME: X:\production\files\02 1421-1003\CADD Drawings\21-1805 Mattis Ave - XS 50.dgn

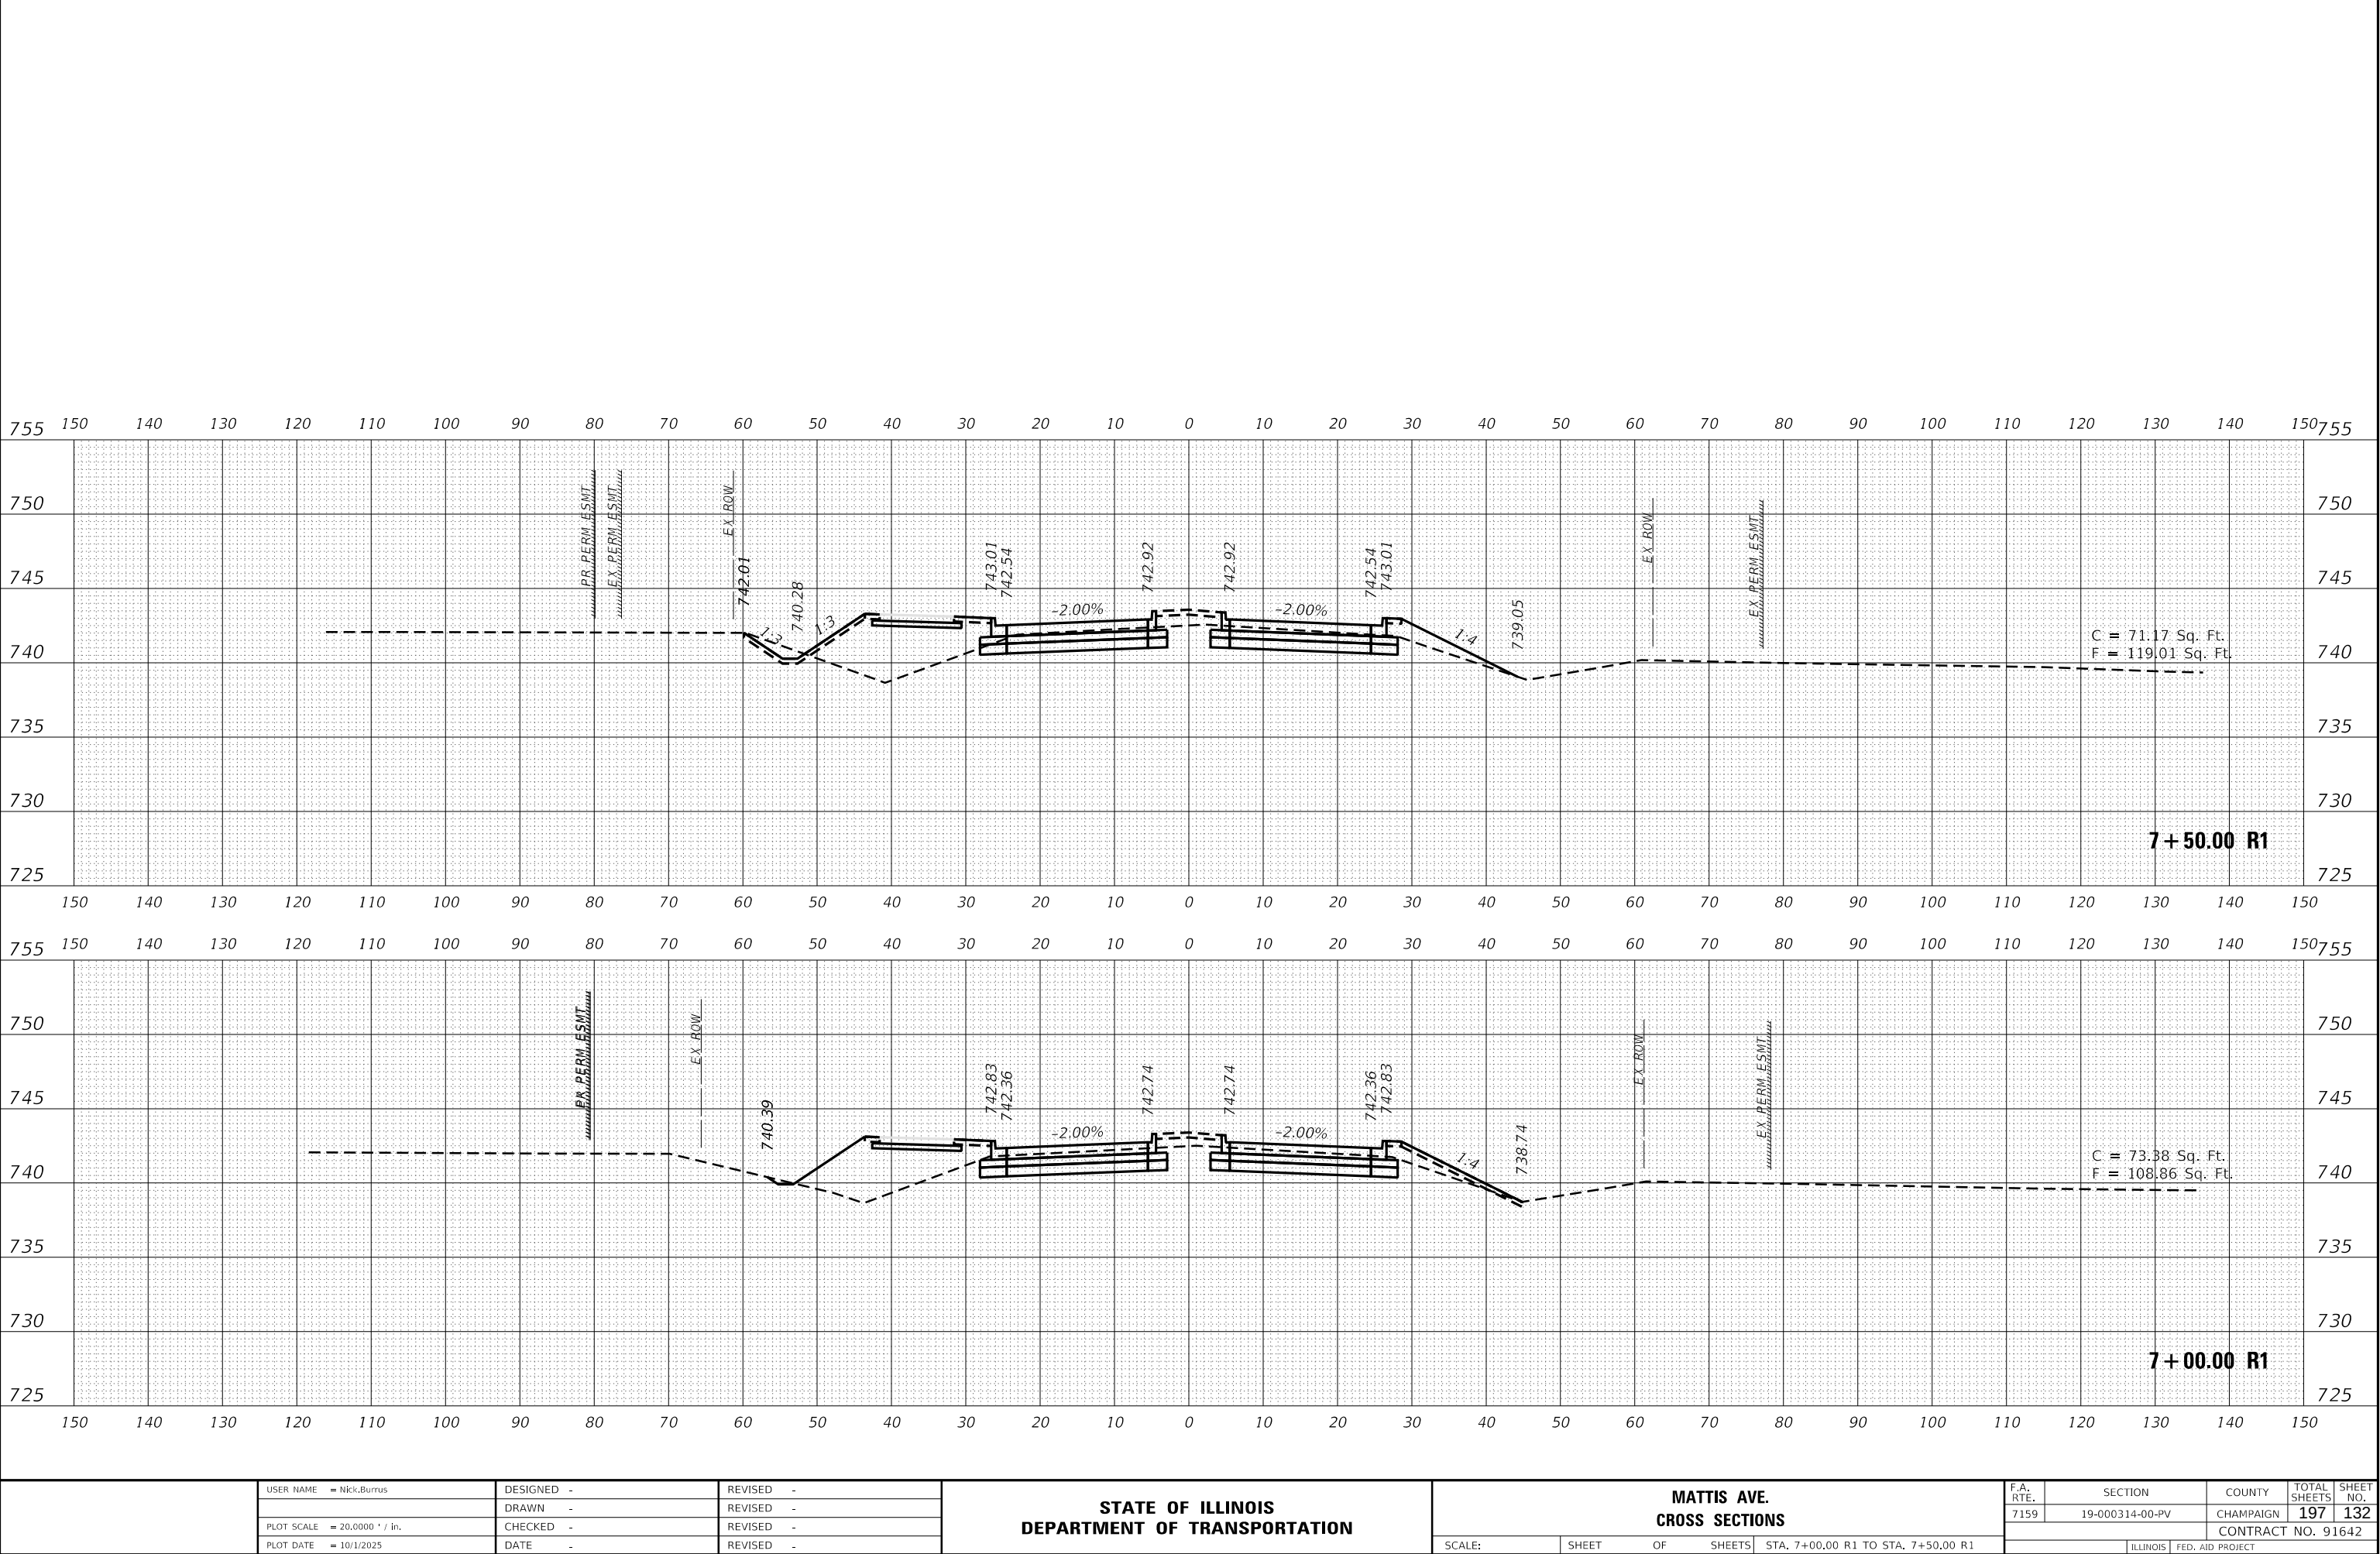

FINAL SURVEY NO.	BY	DATE	SURVEYED	PLOTTED	TEMPLATE	AREAS	CHECKED

ORIGINAL SURVEY NO.	BY	DATE	SURVEYED	PLOTTED	TEMPLATE	AREAS	CHECKED

MODEL: PL_MattisREV9_23_25
FILE NAME: X:\p2023\cdm\mattis\02 1421-1003\CAD\CADD Drawings\21-1805 Mattis Ave - XS.dgn

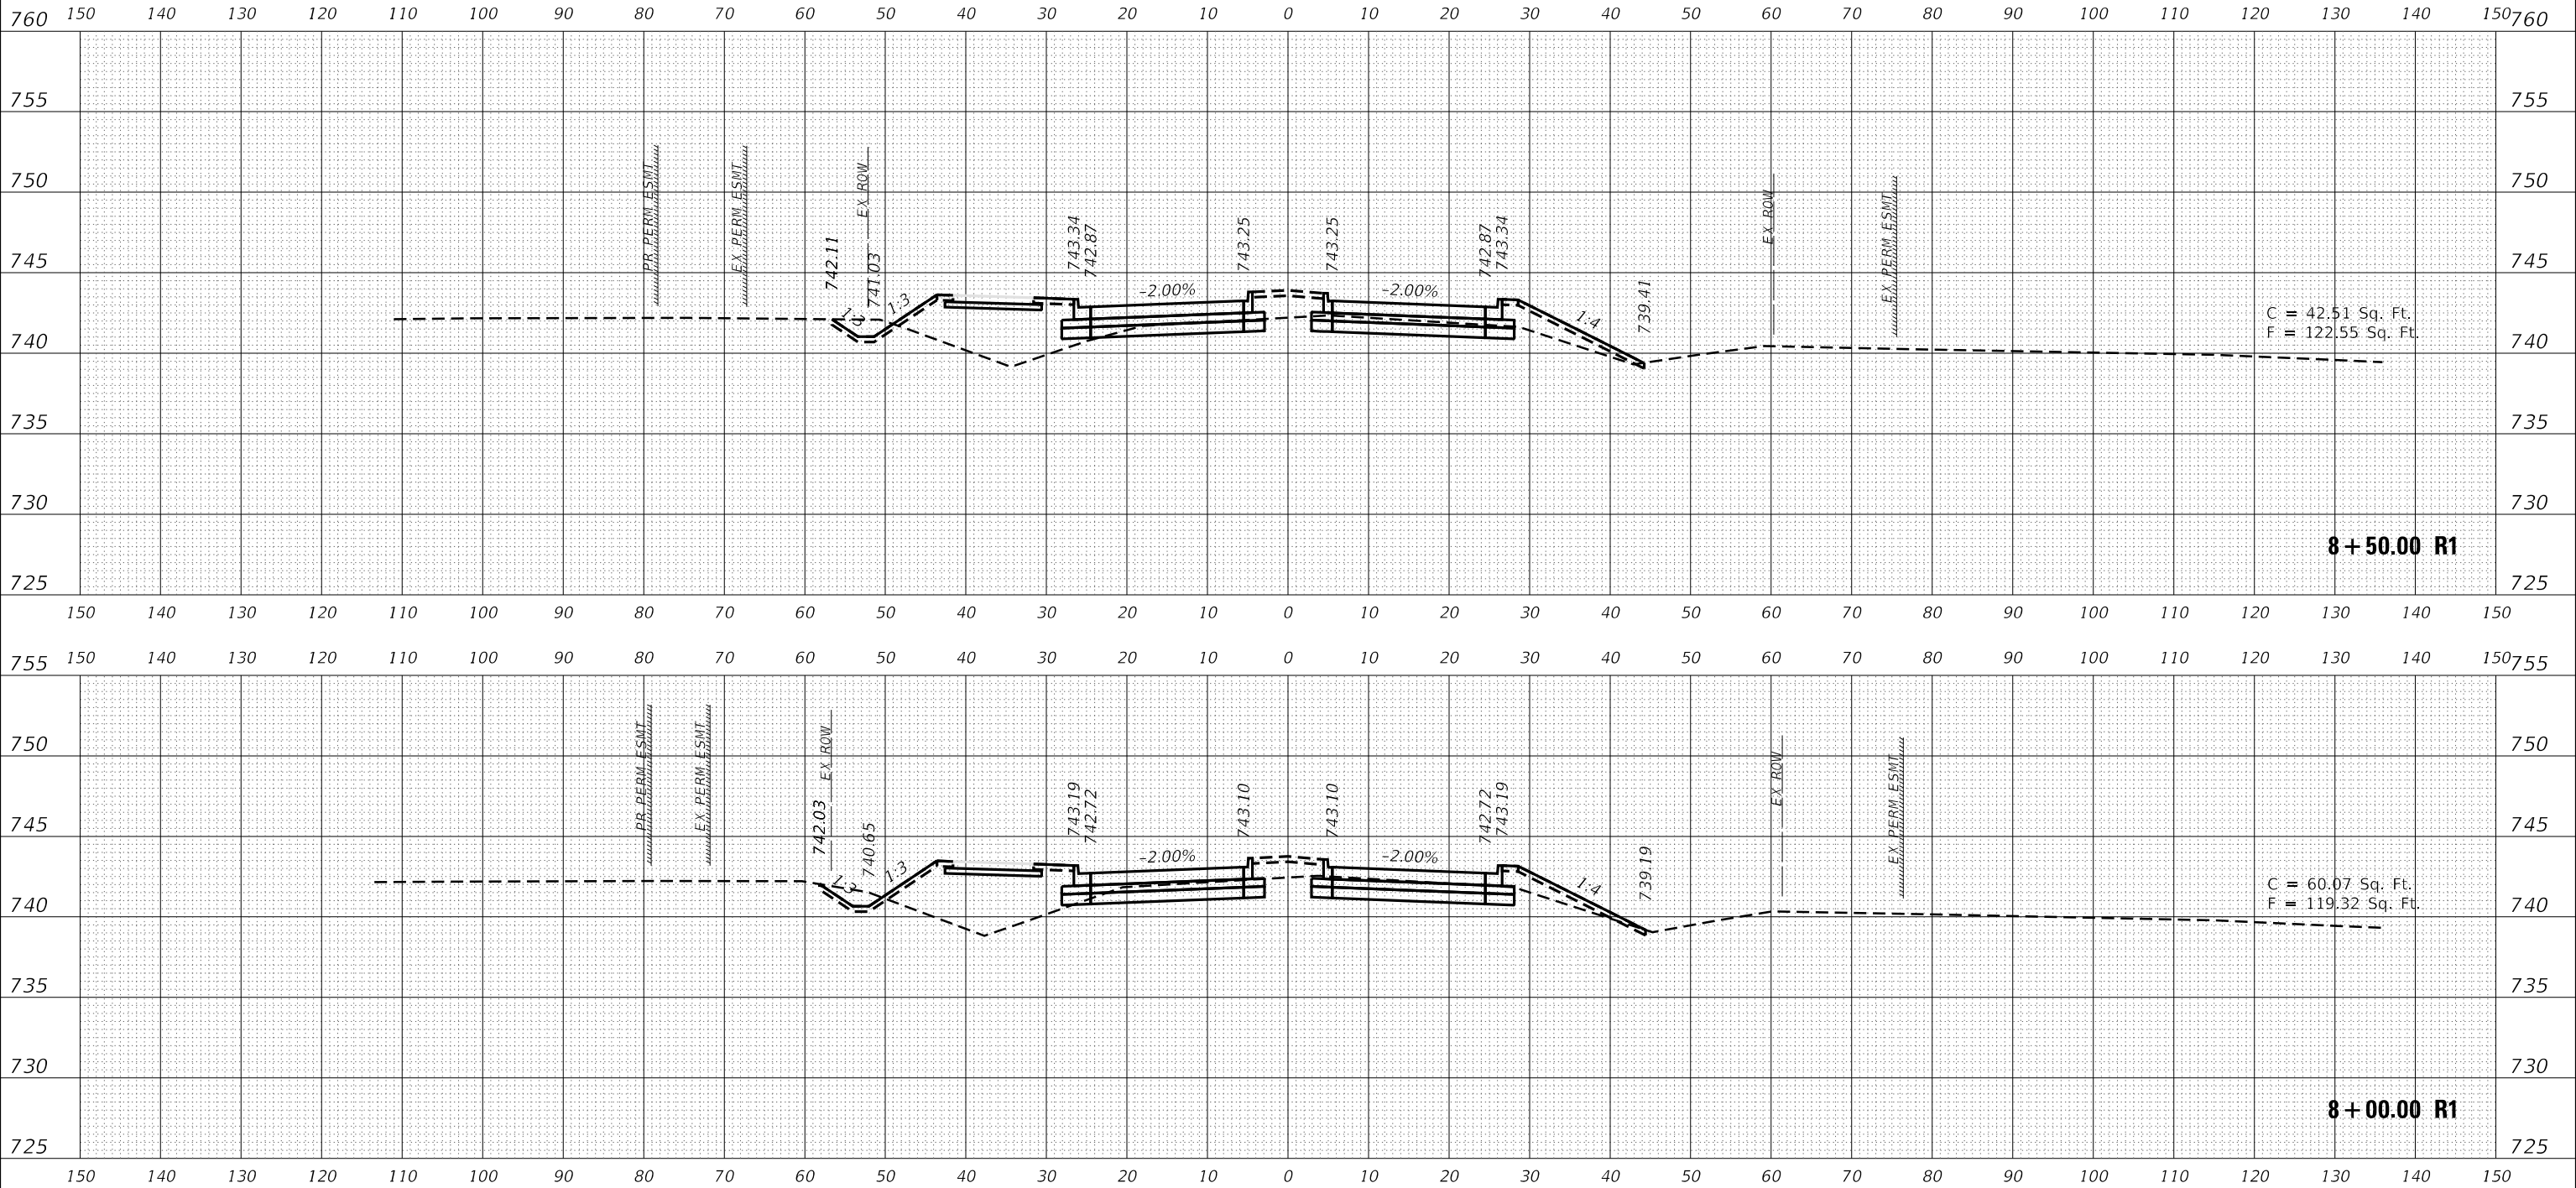

USER NAME = Nick.Burris	DESIGNED -	REVISED -
	DRAWN -	REVISED -
PLOT SCALE = 20.0000 ' / in.	CHECKED -	REVISED -
PLOT DATE = 10/1/2025	DATE -	REVISED -

STATE OF ILLINOIS
DEPARTMENT OF TRANSPORTATION

MATTIS AVE.
CROSS SECTIONS

SCALE: SHEET OF SHEETS STA. 8+00.00 R1 TO STA. 8+50.00 R1


F.A. RTE.	SECTION	COUNTY	TOTAL SHEETS	SHEET NO.
7159	19-000314-00-PV	CHAMPAIGN	197	133
CONTRACT NO. 91642				
ILLINOIS FED. AID PROJECT				

FINAL SURVEY	SURVEYED	DATE
NO.	PLOTTED	BY
	TEMPLATE	
	AREAS	
	CHECKED	

ORIGINAL SURVEY	SURVEYED	DATE
NO.	PLOTTED	BY
	TEMPLATE	
	AREAS	
	CHECKED	

MODEL: PL_MattisREV9_23_25

FILE NAME: X:\p2023\cdm\mattis\02 1421-1003\CAD\CADD Drawings\21-1805 Mattis Ave - XS-50.dgn

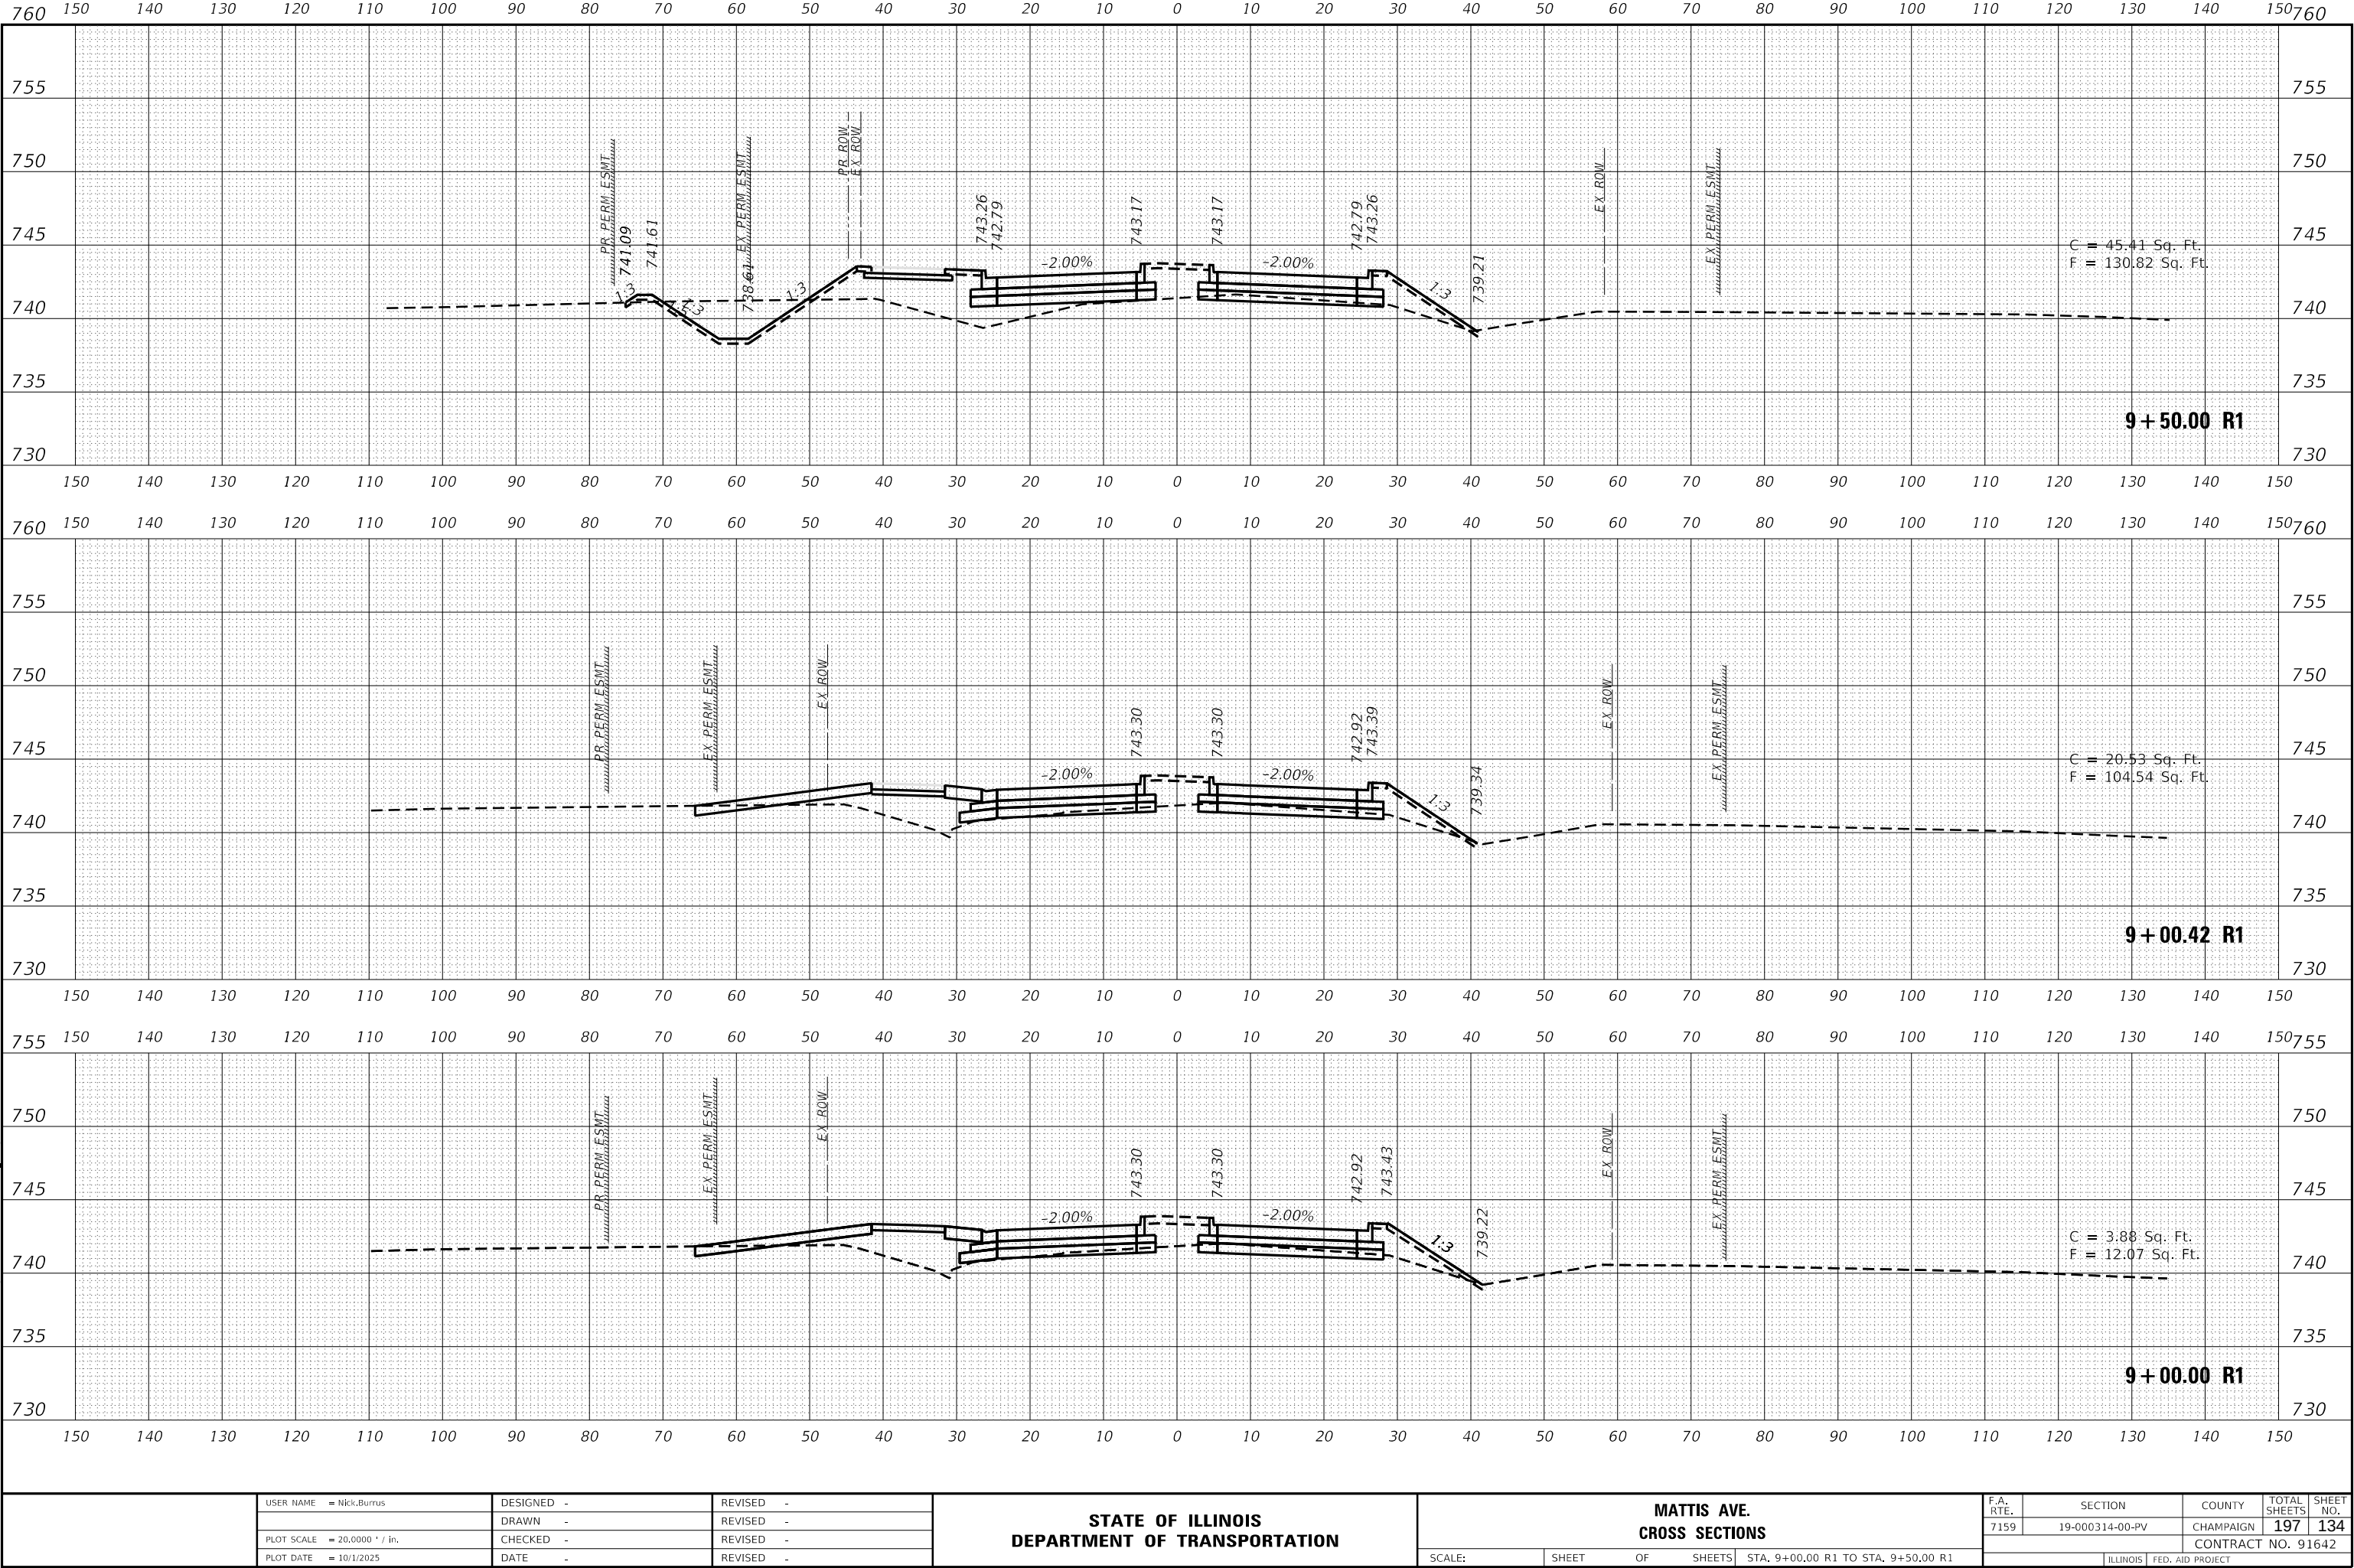

USER NAME = Nick.Burris	DESIGNED -	REVISED -
	DRAWN -	REVISED -
PLOT SCALE = 20.0000 ' / in.	CHECKED -	REVISED -
PLOT DATE = 10/1/2025	DATE -	REVISED -

STATE OF ILLINOIS
DEPARTMENT OF TRANSPORTATION

MATTIS AVE.
CROSS SECTIONS

SCALE: SHEET OF SHEETS STA. 9+00.00 R1 TO STA. 9+50.00 R1


F.A. RTE.	SECTION	COUNTY	TOTAL SHEETS	SHEET NO.
7159	19-000314-00-PV	CHAMPAIGN	197	134
		CONTRACT NO. 91642		
		ILLINOIS	FED. AID PROJECT	

ORIGINAL SURVEY		BY _____	DATE _____
NOTE BOOK			
SURVEYED _____			
PLOTTED _____			
TEMPLATE _____			
AREAS _____			
AREAS CHECKED _____			
NO. _____			

MODEL: PR_MattisREV9_23_25

NO.	AREAS CHECKED

FILE NAME: X:\Production\Files\2021\421-1003\CADD Drawings\21-1885 Mattis Ave - XS_50.dgn

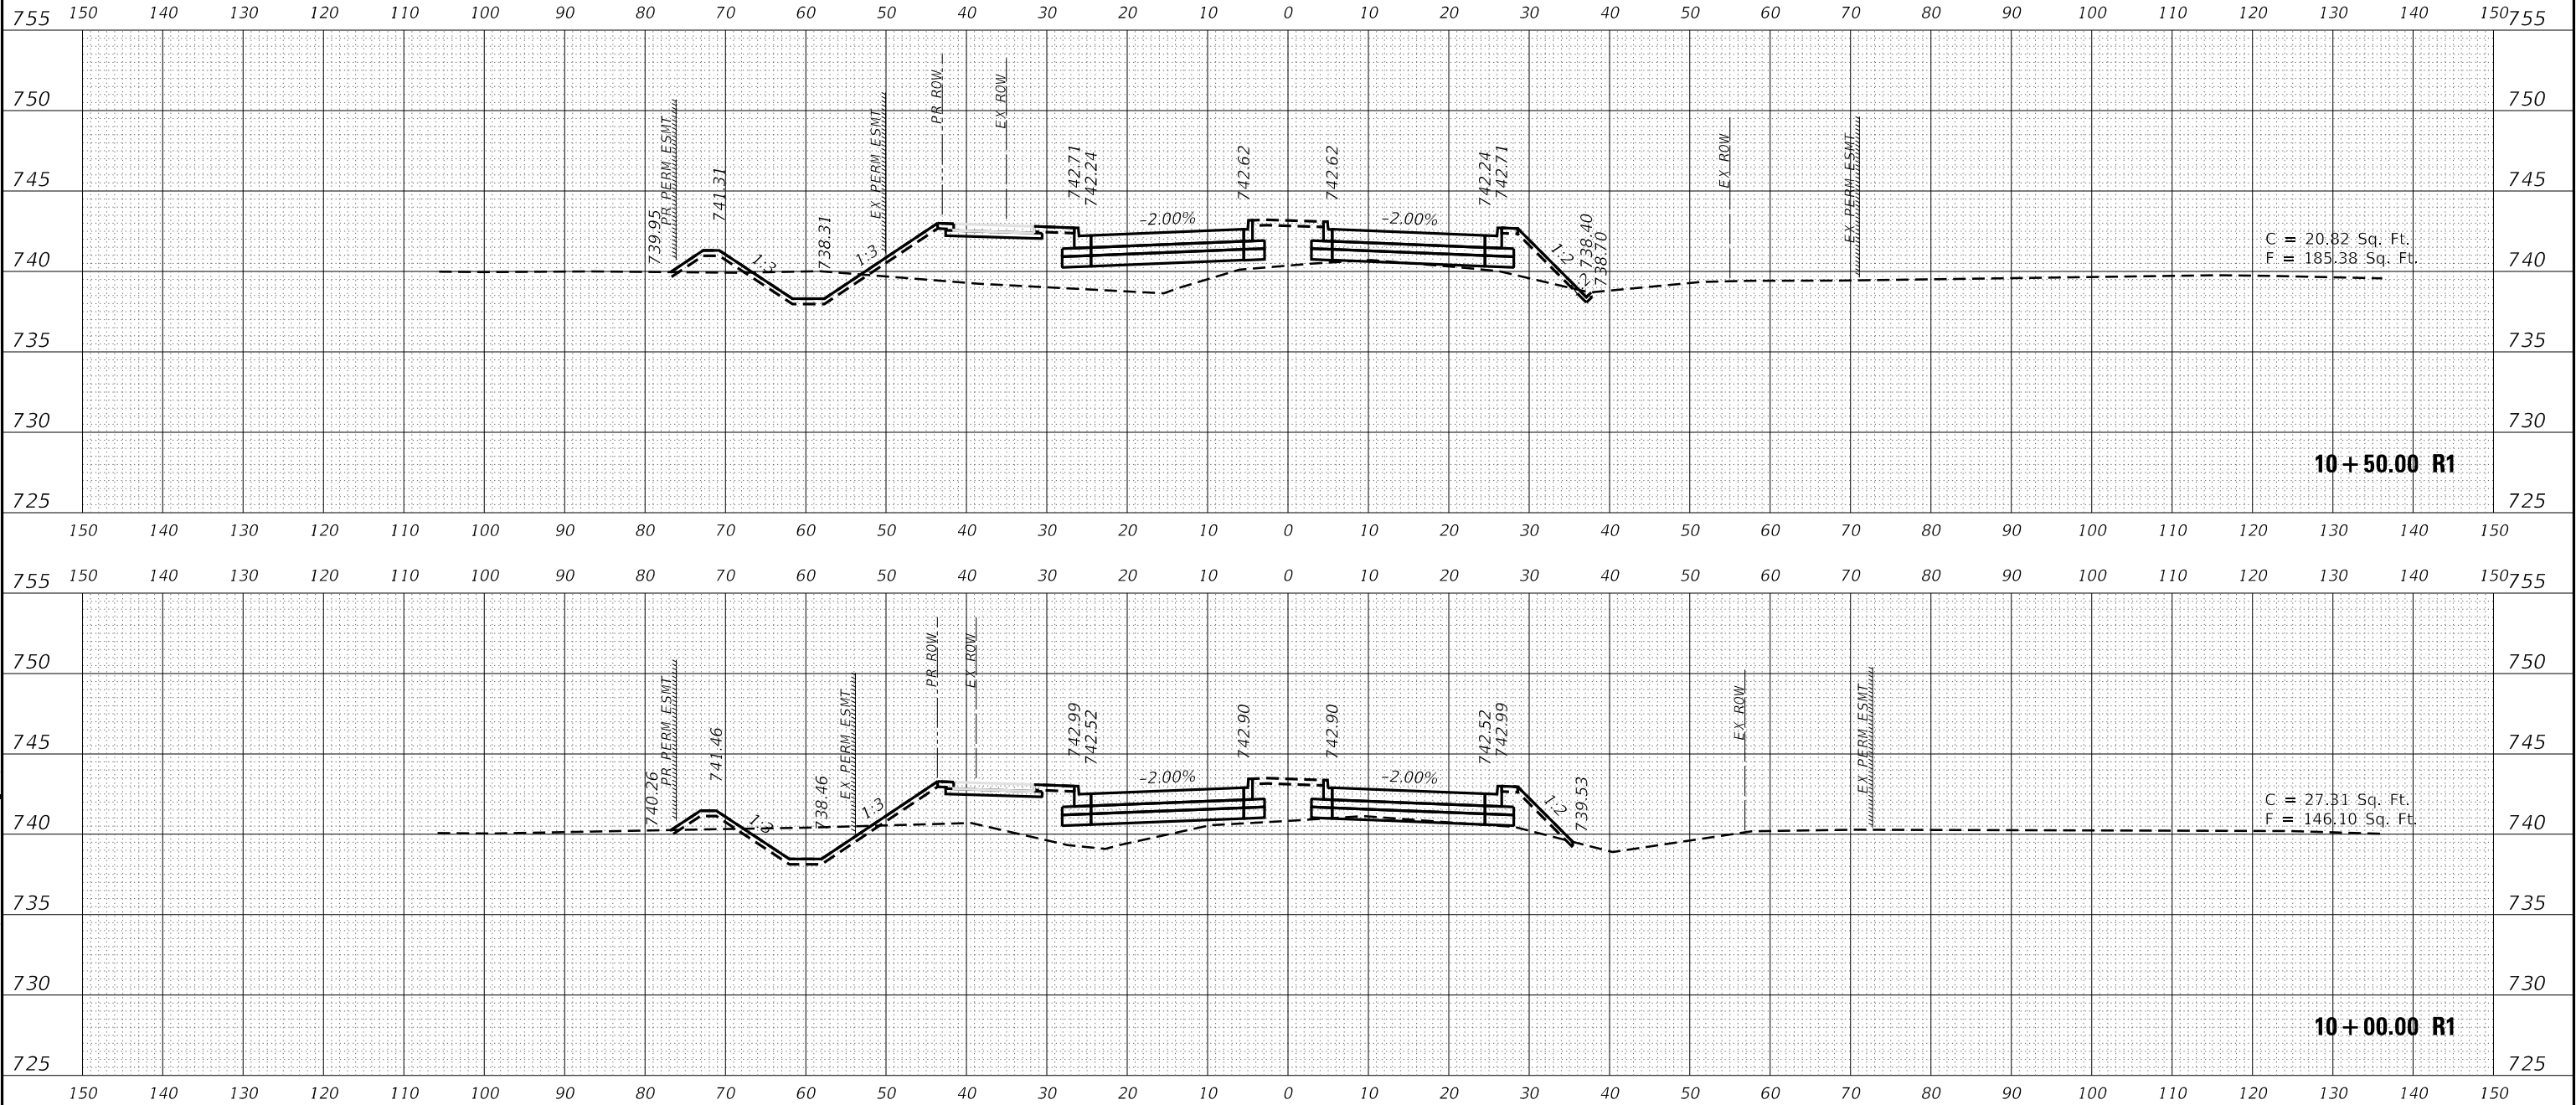

USER NAME = Nick.Burris	DESIGNED -	REVISED -
	DRAWN -	REVISED -
PLOT SCALE = 20,0000 ' / in.	CHECKED -	REVISED -
PLOT DATE = 10/1/2025	DATE -	REVISED -

**STATE OF ILLINOIS
DEPARTMENT OF TRANSPORTATION**

**MATTIS AVE.
CROSS SECTIONS**


SCALE:	SHEET	OF	SHEETS	STA. 10+00.00 R1 TO STA. 10+50.00 R1
--------	-------	----	--------	--------------------------------------

F.A. RTE.	SECTION	COUNTY	TOTAL SHEETS	SHEET NO.
7159	19-000314-00-PV	CHAMPAIGN	197	135
		CONTRACT NO. 91642		
ILLINOIS		FED. AID PROJECT		

FINAL SURVEY NO.	SURVEYED PLOTTED NOTE BOOK AREAS CHECKED	BY	DATE

ORIGINAL SURVEY NO.	SURVEYED PLOTTED NOTE BOOK AREAS CHECKED	BY	DATE


MODEL: PL_MattisREV9_2_35
FILE NAME: X:\p2024\cdm\mattis\02 11+21-1003\CAD\CADD Drawings\21-1805 Mattis Ave - XS-50.dgn

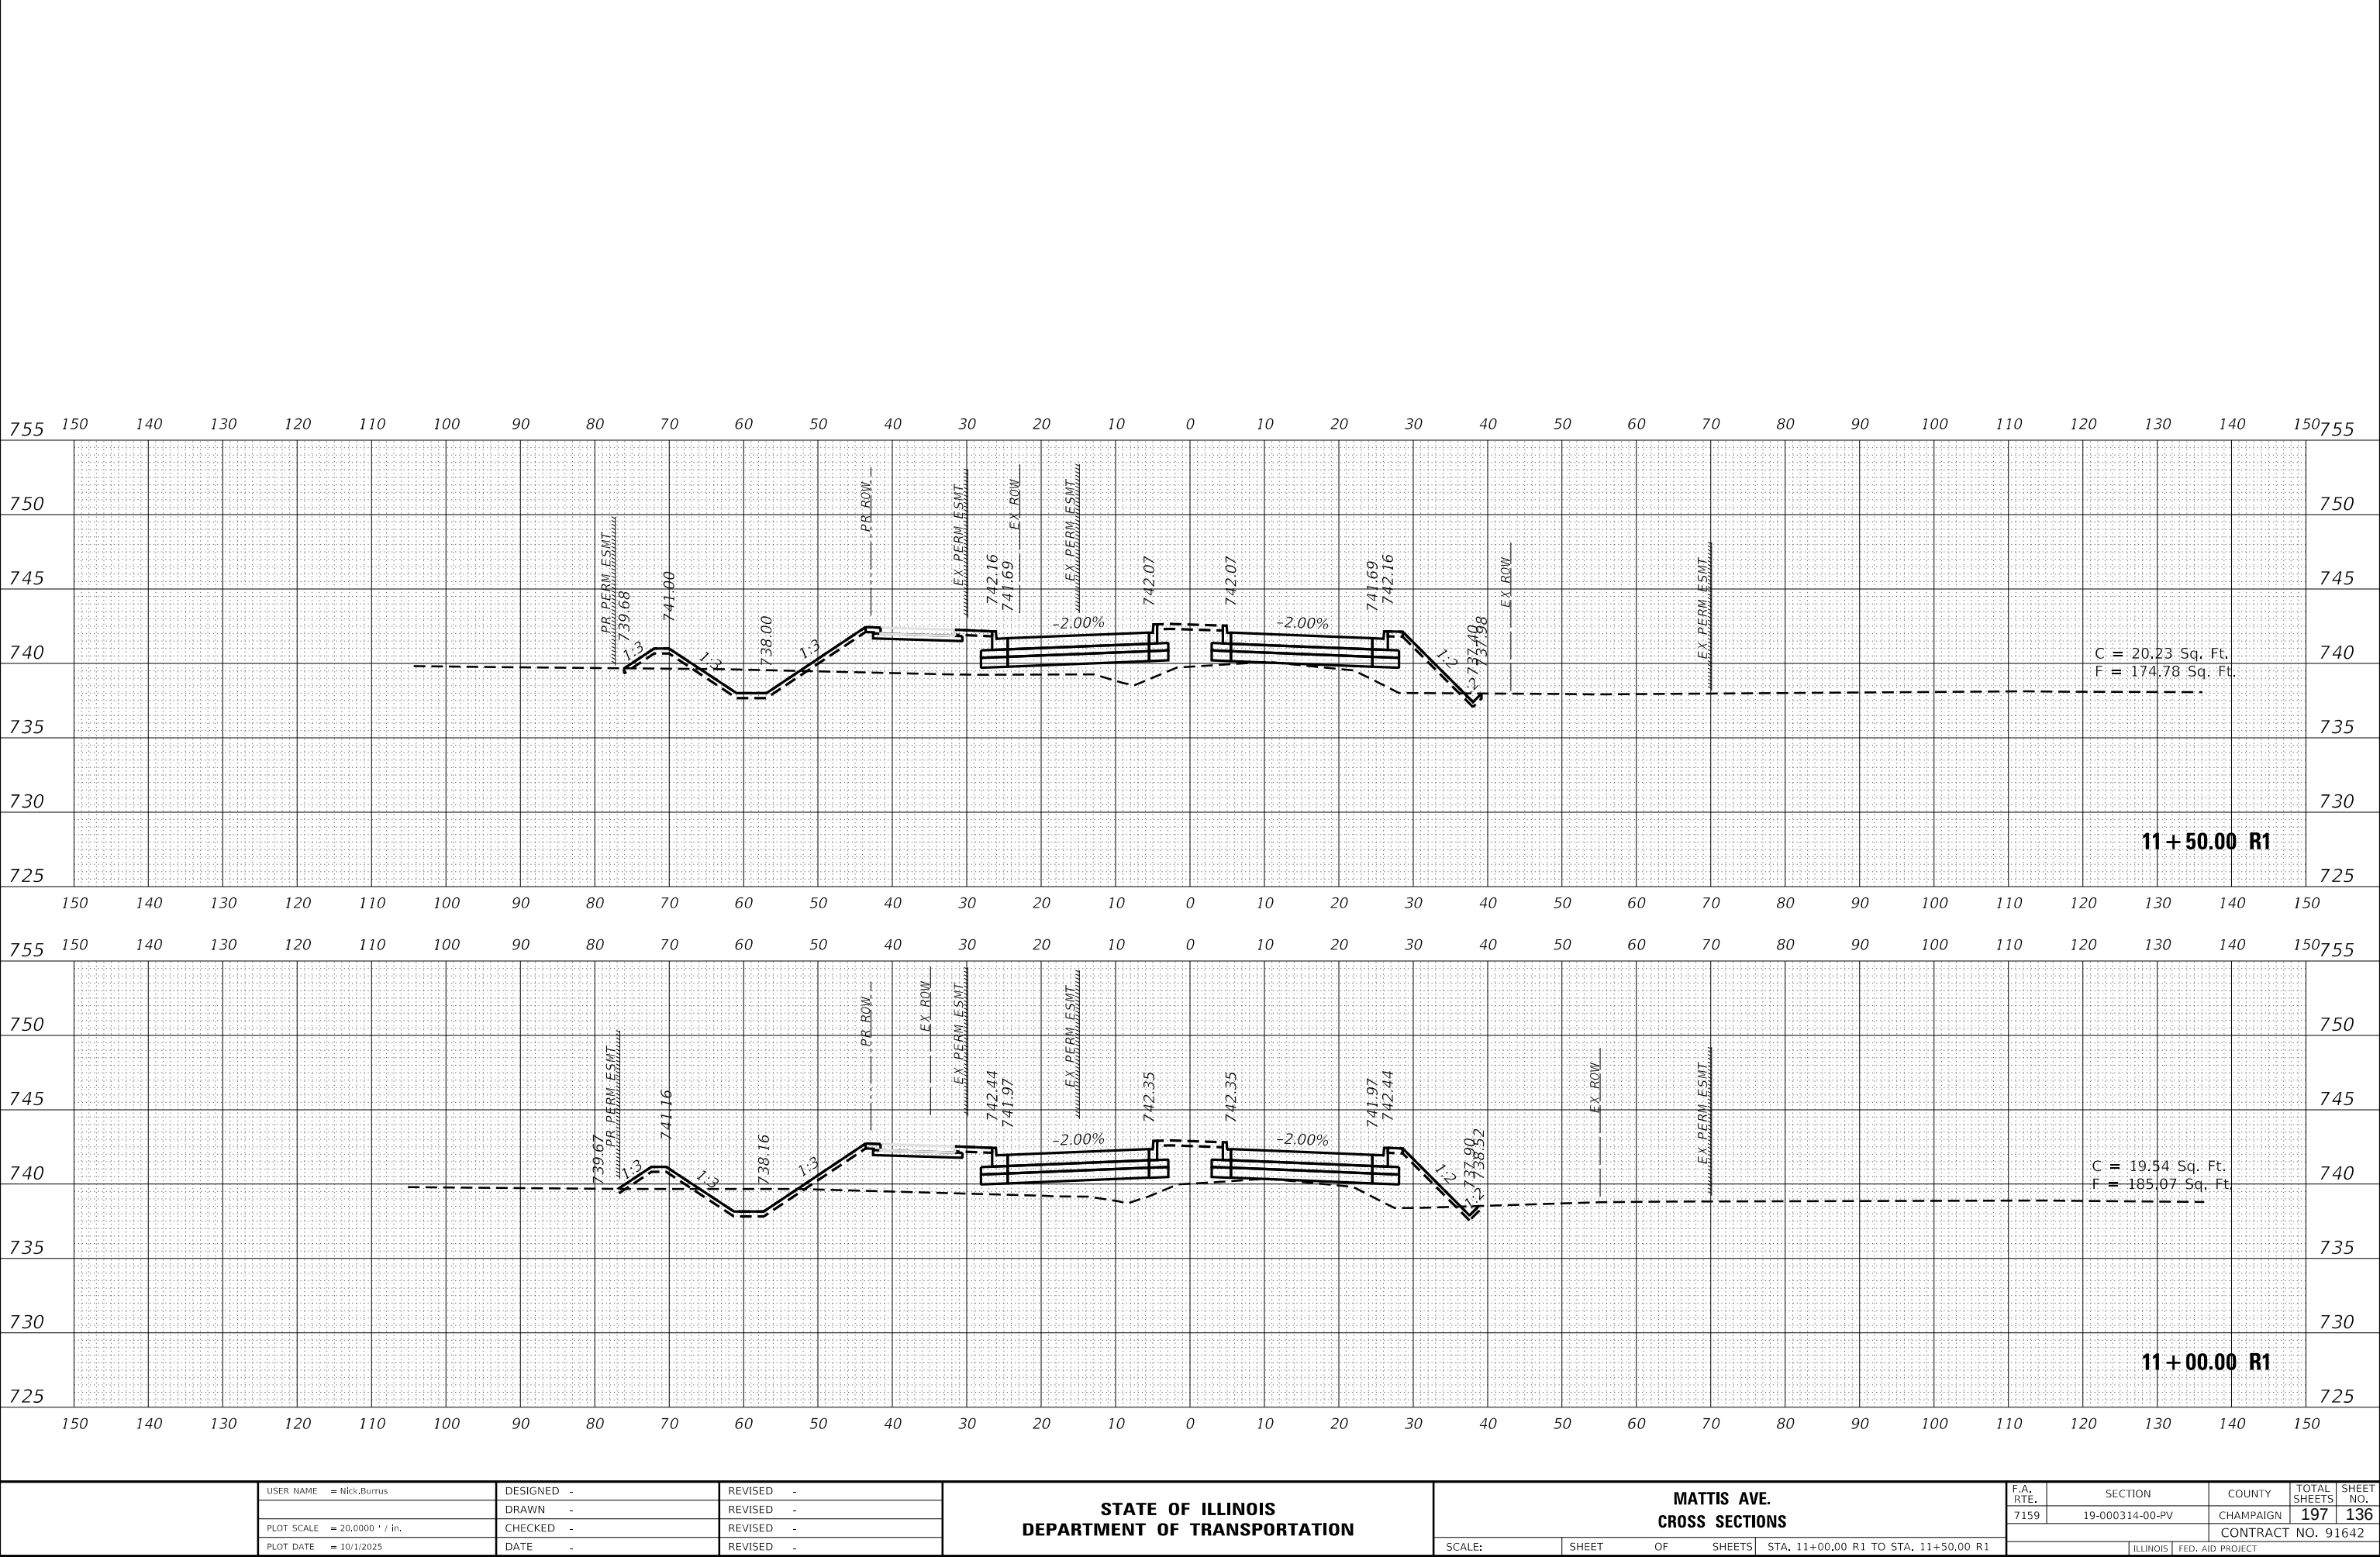

FINAL SURVEY NO.	SURVEYED PLOTTED NOTE BOOK AREAS CHECKED	BY	DATE

ORIGINAL SURVEY NO.	SURVEYED PLOTTED NOTE BOOK AREAS CHECKED	BY	DATE

MODEL: PL_MattisREV9_2_25
FILE NAME: X:\p2020\cdm\Drawings\21421-1003\CAD\CADD Drawings\21421-1003 Mattis Ave - XS.dgn

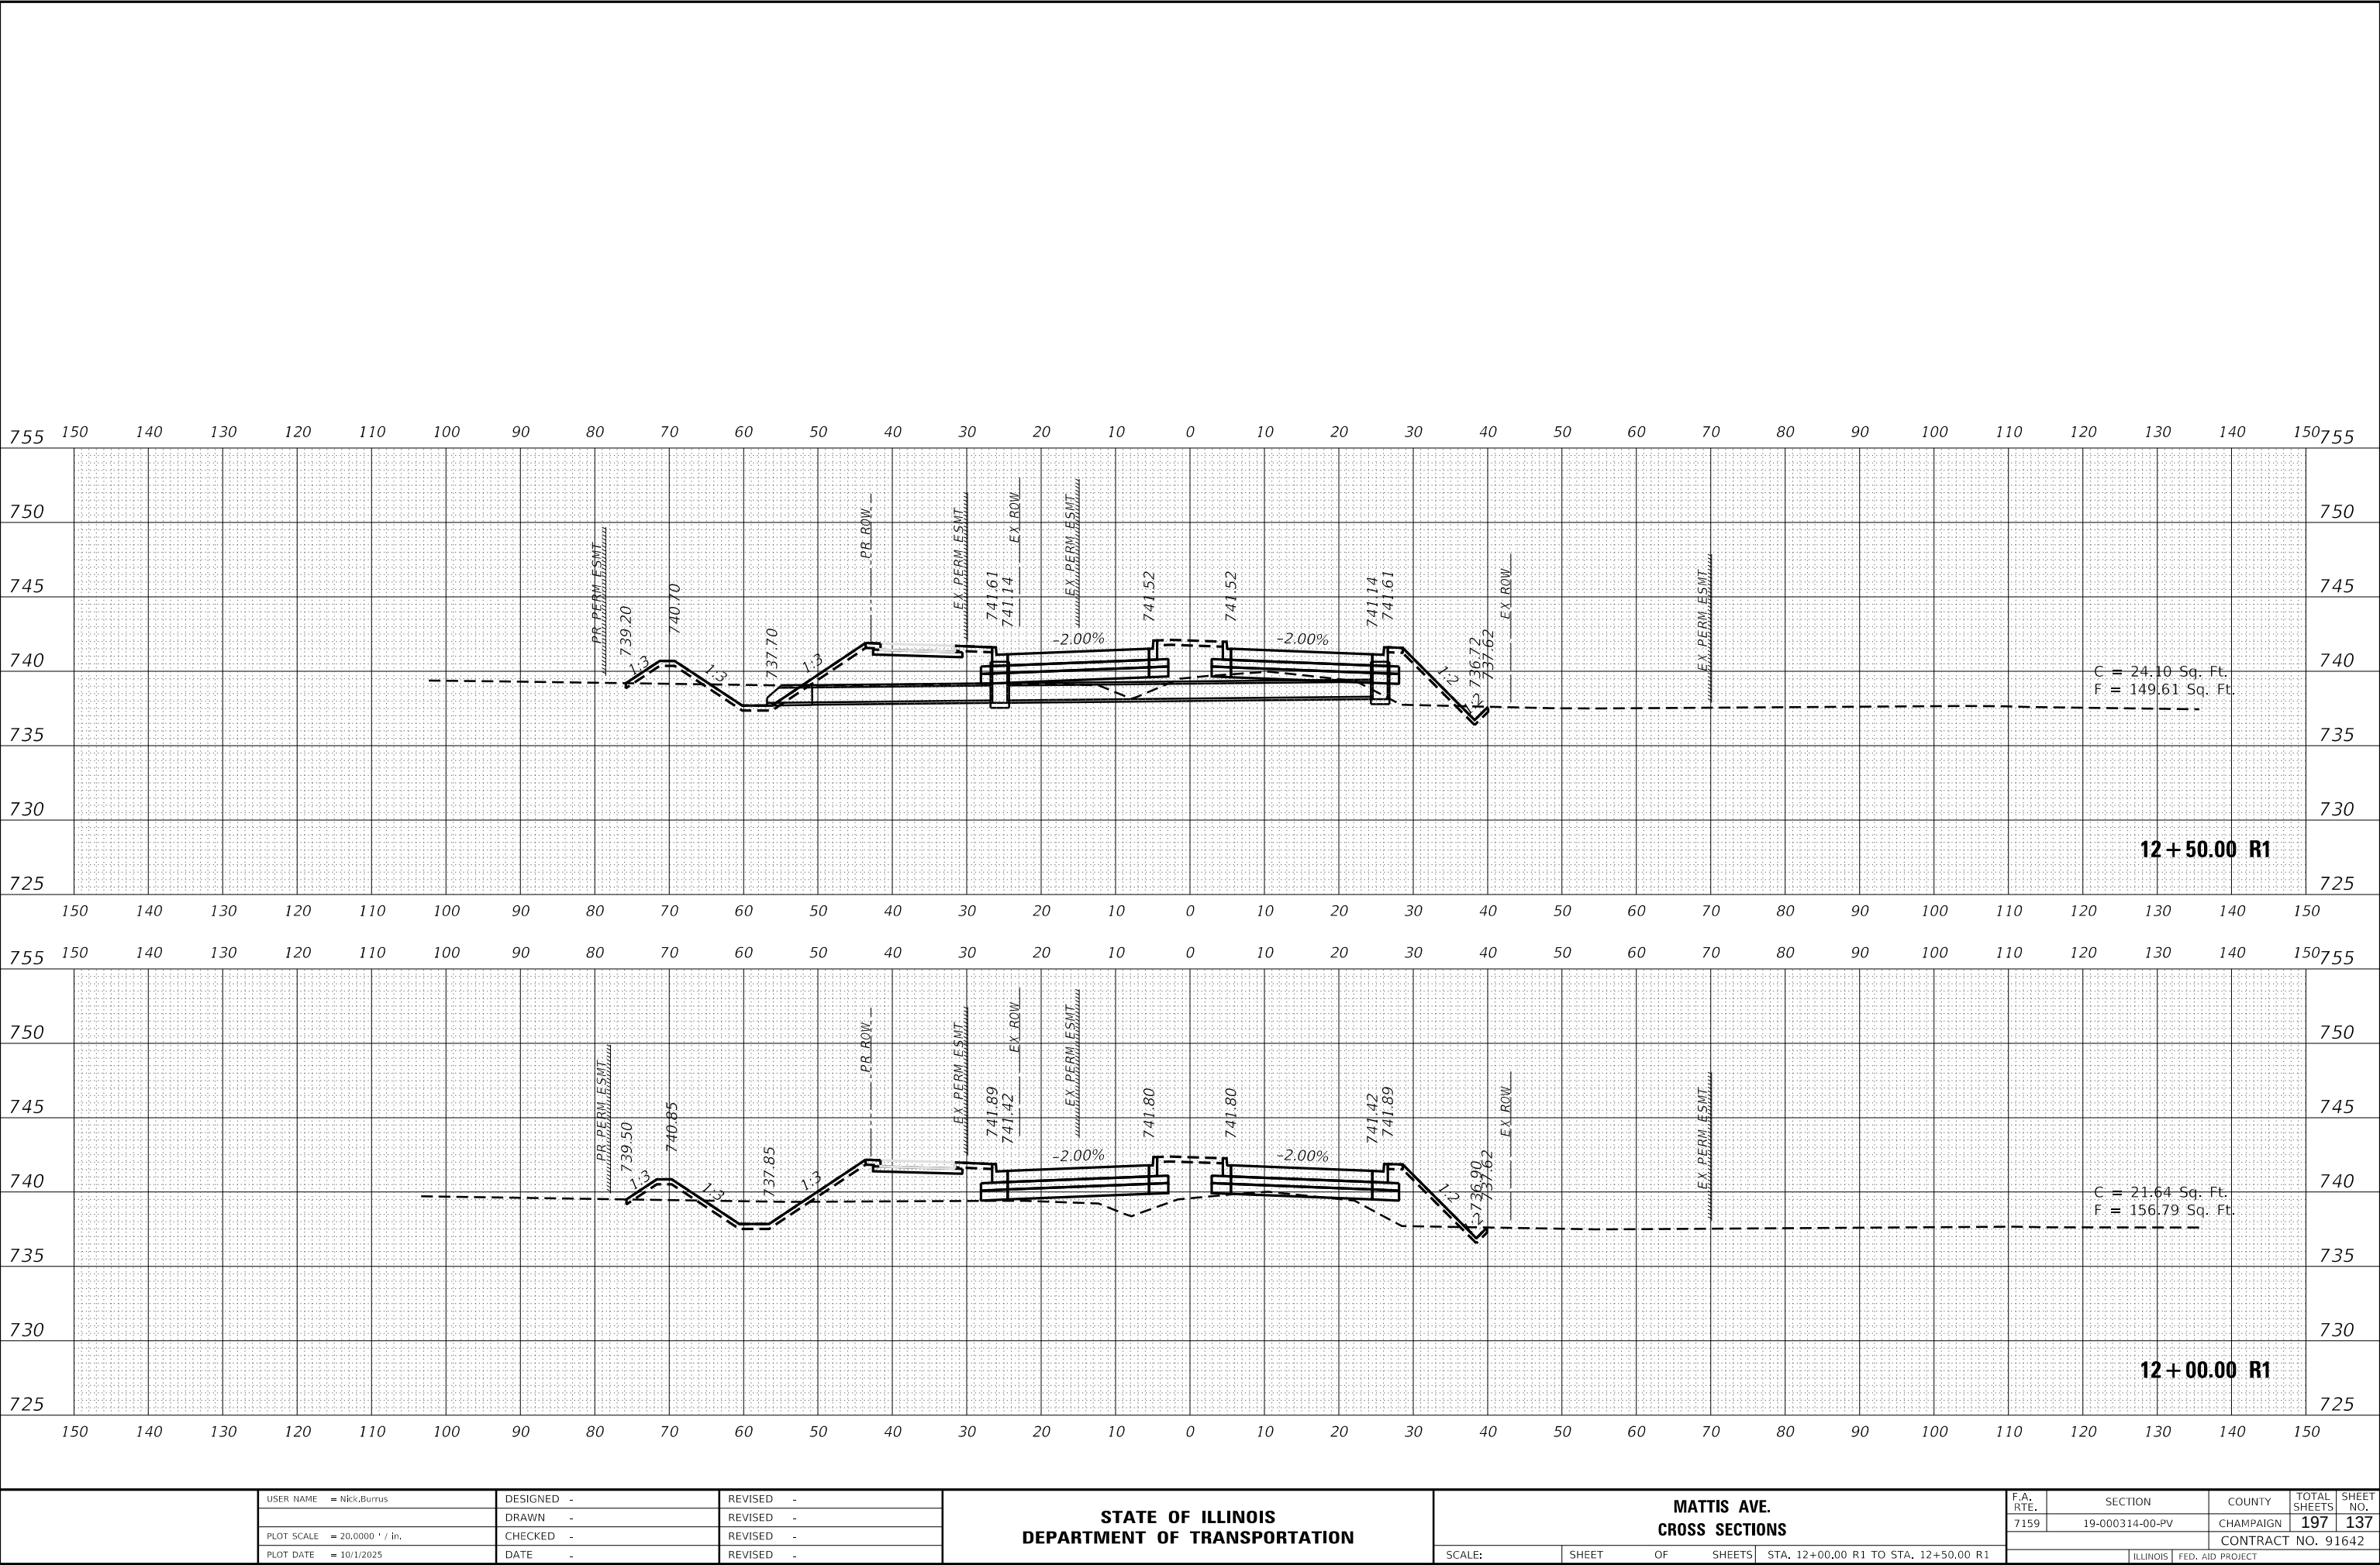

USER NAME = Nick.Burris	DESIGNED -	REVISED -
	DRAWN -	REVISED -
PLOT SCALE = 20.0000 ' / in.	CHECKED -	REVISED -
PLOT DATE = 10/1/2025	DATE -	REVISED -

STATE OF ILLINOIS
DEPARTMENT OF TRANSPORTATION

MATTIS AVE.
CROSS SECTIONS


SCALE: SHEET OF SHEETS STA. 12+00.00 R1 TO STA. 12+50.00 R1

F.A. RTE.	SECTION	COUNTY	TOTAL SHEETS	SHEET NO.
7159	19-000314-00-PV	CHAMPAIGN	197	137
CONTRACT NO. 91642				
ILLINOIS		FED. AID PROJECT		

FINAL SURVEY	NO.	SURVEYED PLOTTED TEMPLATE AREAS CHECKED	BY	DATE

ORIGINAL SURVEY	NO.	SURVEYED PLOTTED TEMPLATE AREAS CHECKED	BY	DATE

MODEL: PL_MattisREV9_23_25
FILE NAME: X:\p2024\cdm\Drawings\21421-1003\CAD\CADD Drawings\21421-1003 Mattis Ave - XS-50.dgn

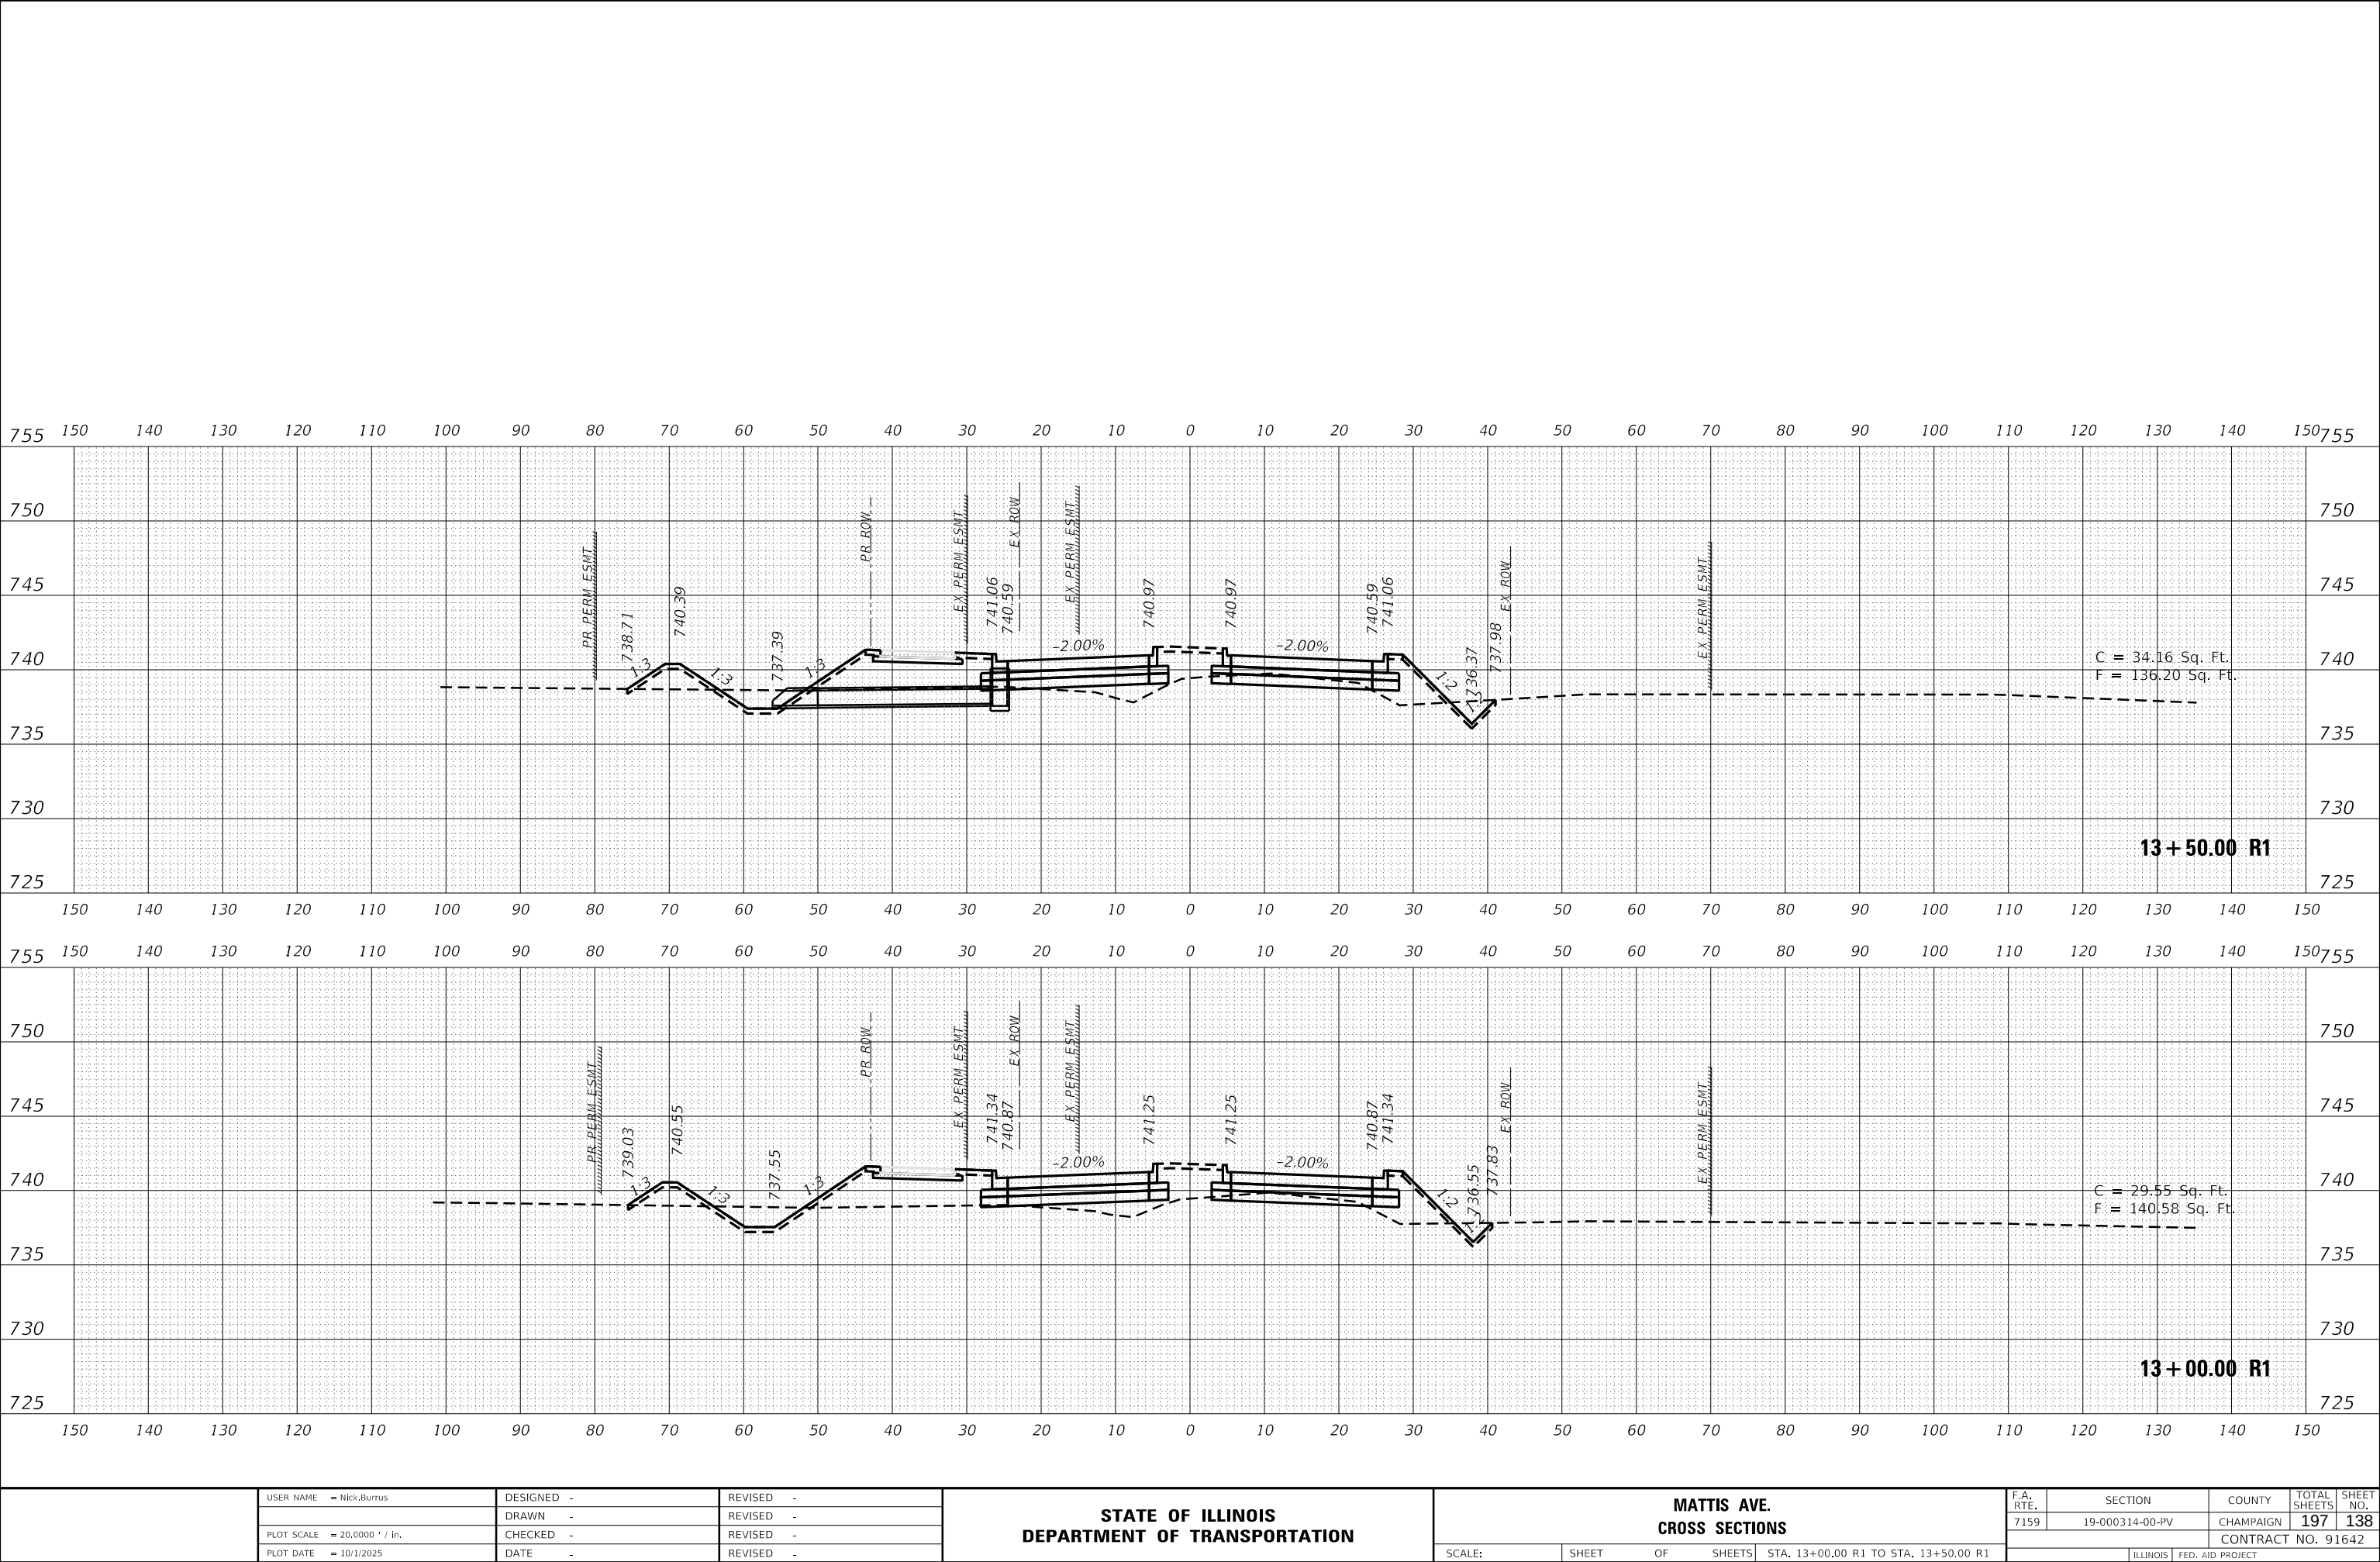

USER NAME = Nick.Burris	DESIGNED -	REVISED -
	DRAWN -	REVISED -
PLOT SCALE = 20.0000 ' / in.	CHECKED -	REVISED -
PLOT DATE = 10/1/2025	DATE -	REVISED -

STATE OF ILLINOIS
DEPARTMENT OF TRANSPORTATION

MATTIS AVE.
CROSS SECTIONS

SCALE: SHEET OF SHEETS STA. 13+00.00 R1 TO STA. 13+50.00 R1


F.A. RTE.	SECTION	COUNTY	TOTAL SHEETS	SHEET NO.
7159	19-000314-00-PV	CHAMPAIGN	197	138
CONTRACT NO. 91642				
ILLINOIS FED. AID PROJECT				

FINAL SURVEY NO.	SURVEYED PLOTTED NOTE BOOK AREAS CHECKED	BY	DATE

ORIGINAL SURVEY NO.	SURVEYED PLOTTED NOTE BOOK AREAS CHECKED	BY	DATE

MODEL: PL_MattisREV9_23_25

FILE NAME: X:\2023\CDOT\Drawings\21421-1003\CAD\CADD Drawings\21421-1003 Mattis Ave - XS.dgn

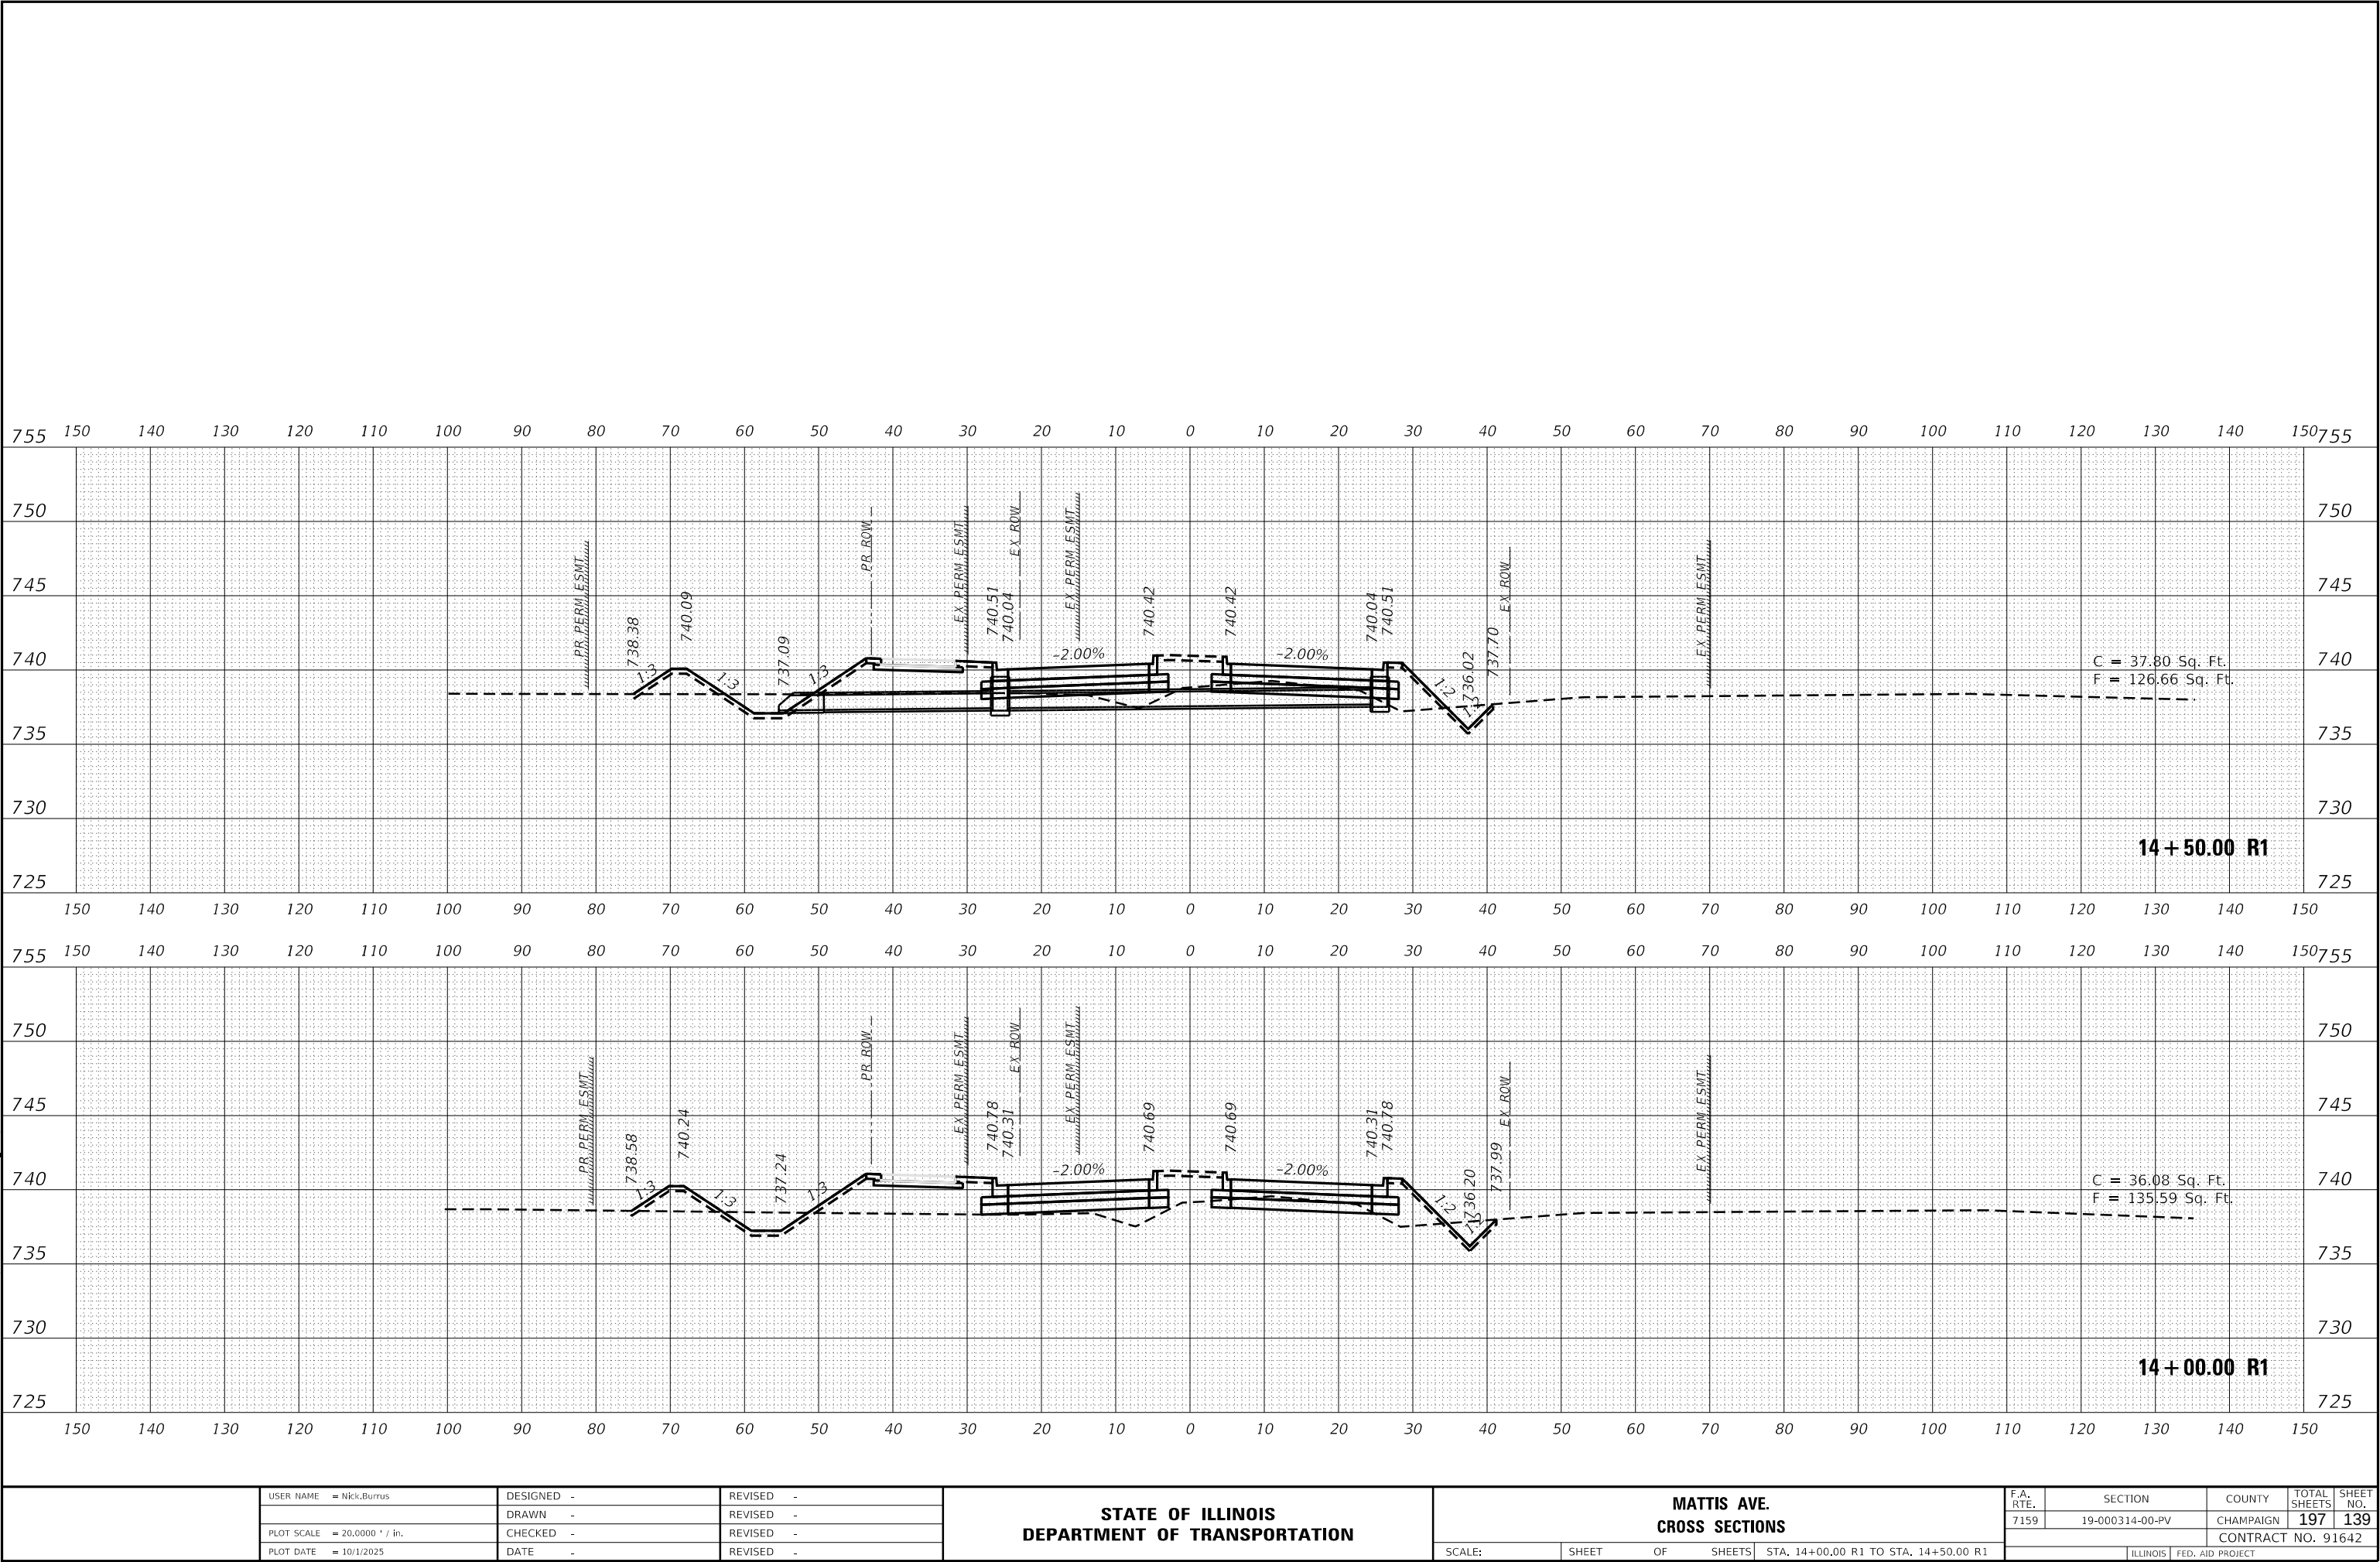

USER NAME = Nick,Burris	DESIGNED -	REVISED -
	DRAWN -	REVISED -
PLOT SCALE = 20.0000 ' / in.	CHECKED -	REVISED -
PLOT DATE = 10/1/2025	DATE -	REVISED -

STATE OF ILLINOIS
DEPARTMENT OF TRANSPORTATION

MATTIS AVE.
CROSS SECTIONS


SCALE: SHEET OF SHEETS STA. 14+00.00 R1 TO STA. 14+50.00 R1

F.A. RTE.	SECTION	COUNTY	TOTAL SHEETS	SHEET NO.
7159	19-000314-00-PV	CHAMPAIGN	197	139
CONTRACT NO. 91642				
ILLINOIS		FED. AID PROJECT		

FINAL SURVEY NO.	SURVEYED PLOTTED NOTE BOOK AREAS CHECKED	BY	DATE

ORIGINAL SURVEY NO.	SURVEYED PLOTTED NOTE BOOK AREAS CHECKED	BY	DATE


MODEL: PL_MattisREV9_23_25
FILE NAME: X:\p2024\cdm\mattis\1421-1003\CADD Drawings\21-1805 Mattis Ave - XS-50.dgn

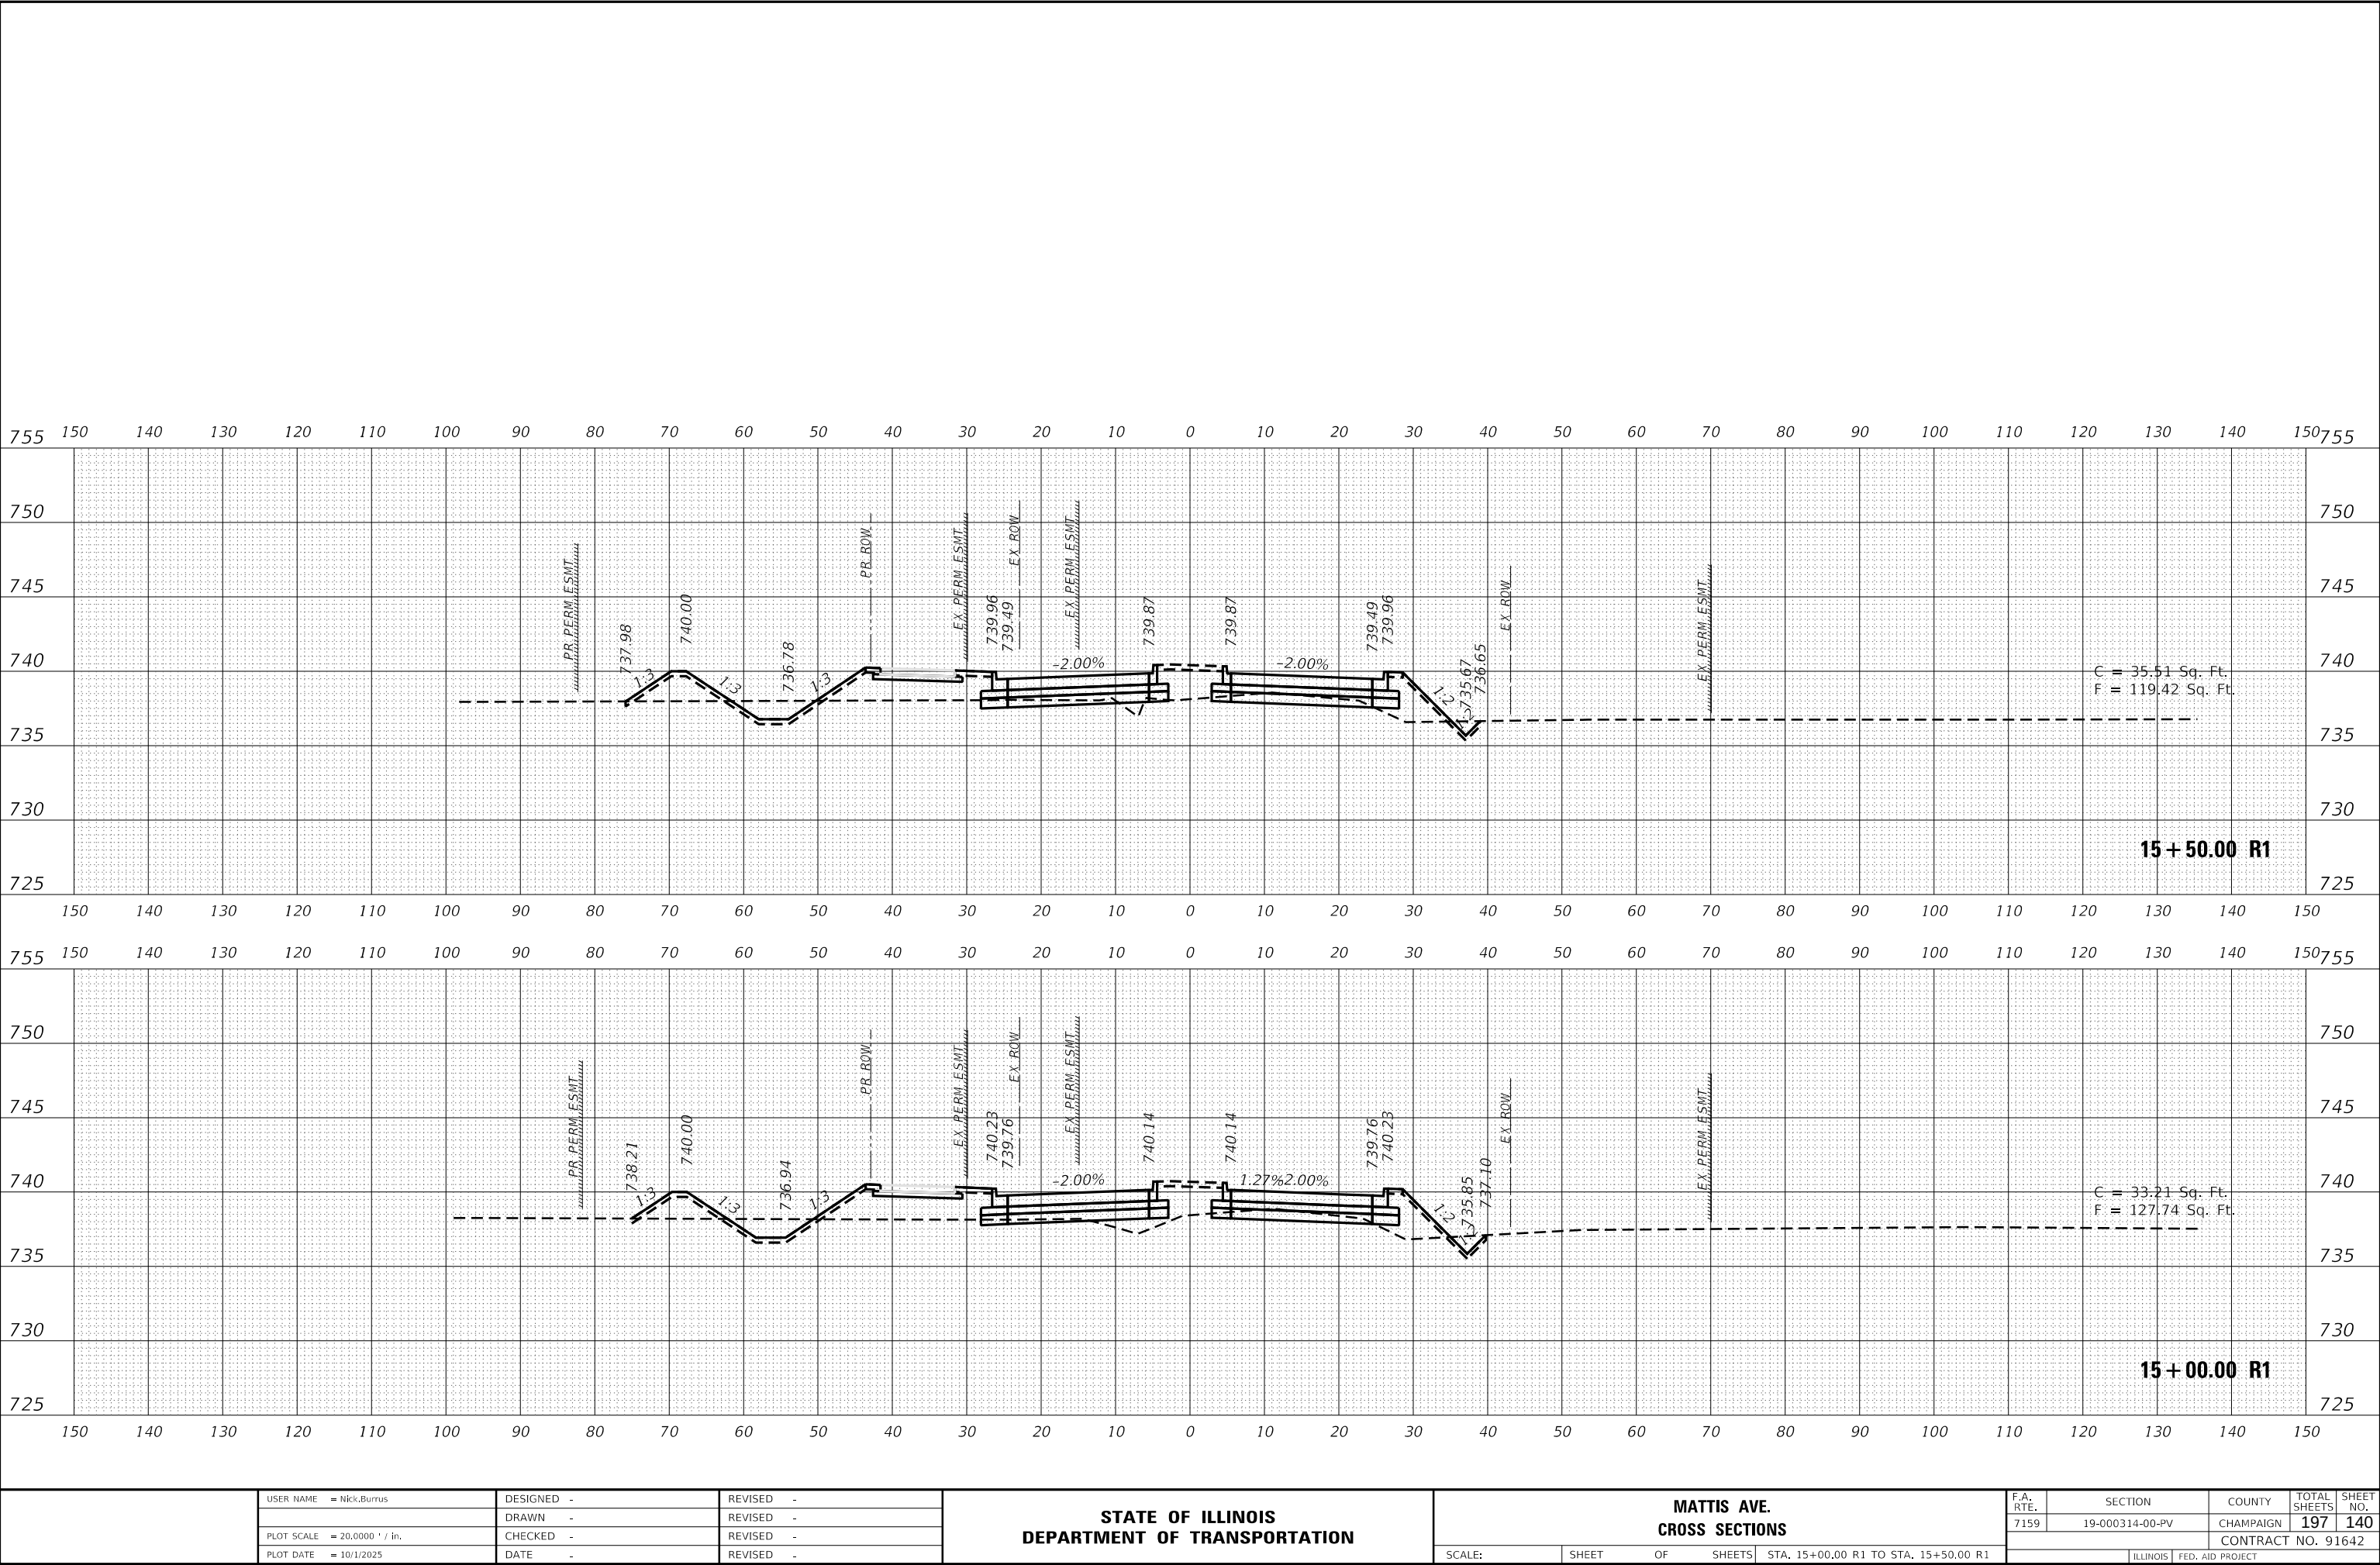

FINAL SURVEY NO.	SURVEYED PLOTTED NOTE BOOK AREAS CHECKED	BY	DATE

ORIGINAL SURVEY NO.	SURVEYED PLOTTED NOTE BOOK AREAS CHECKED	BY	DATE

MODEL: PL_MattisREV9_2_3_25
FILE NAME: X:\p2024\cdm\Drawings\21421-1003\CAD\CADD Drawings\214-1805 Mattis Ave - XS-50.dgn

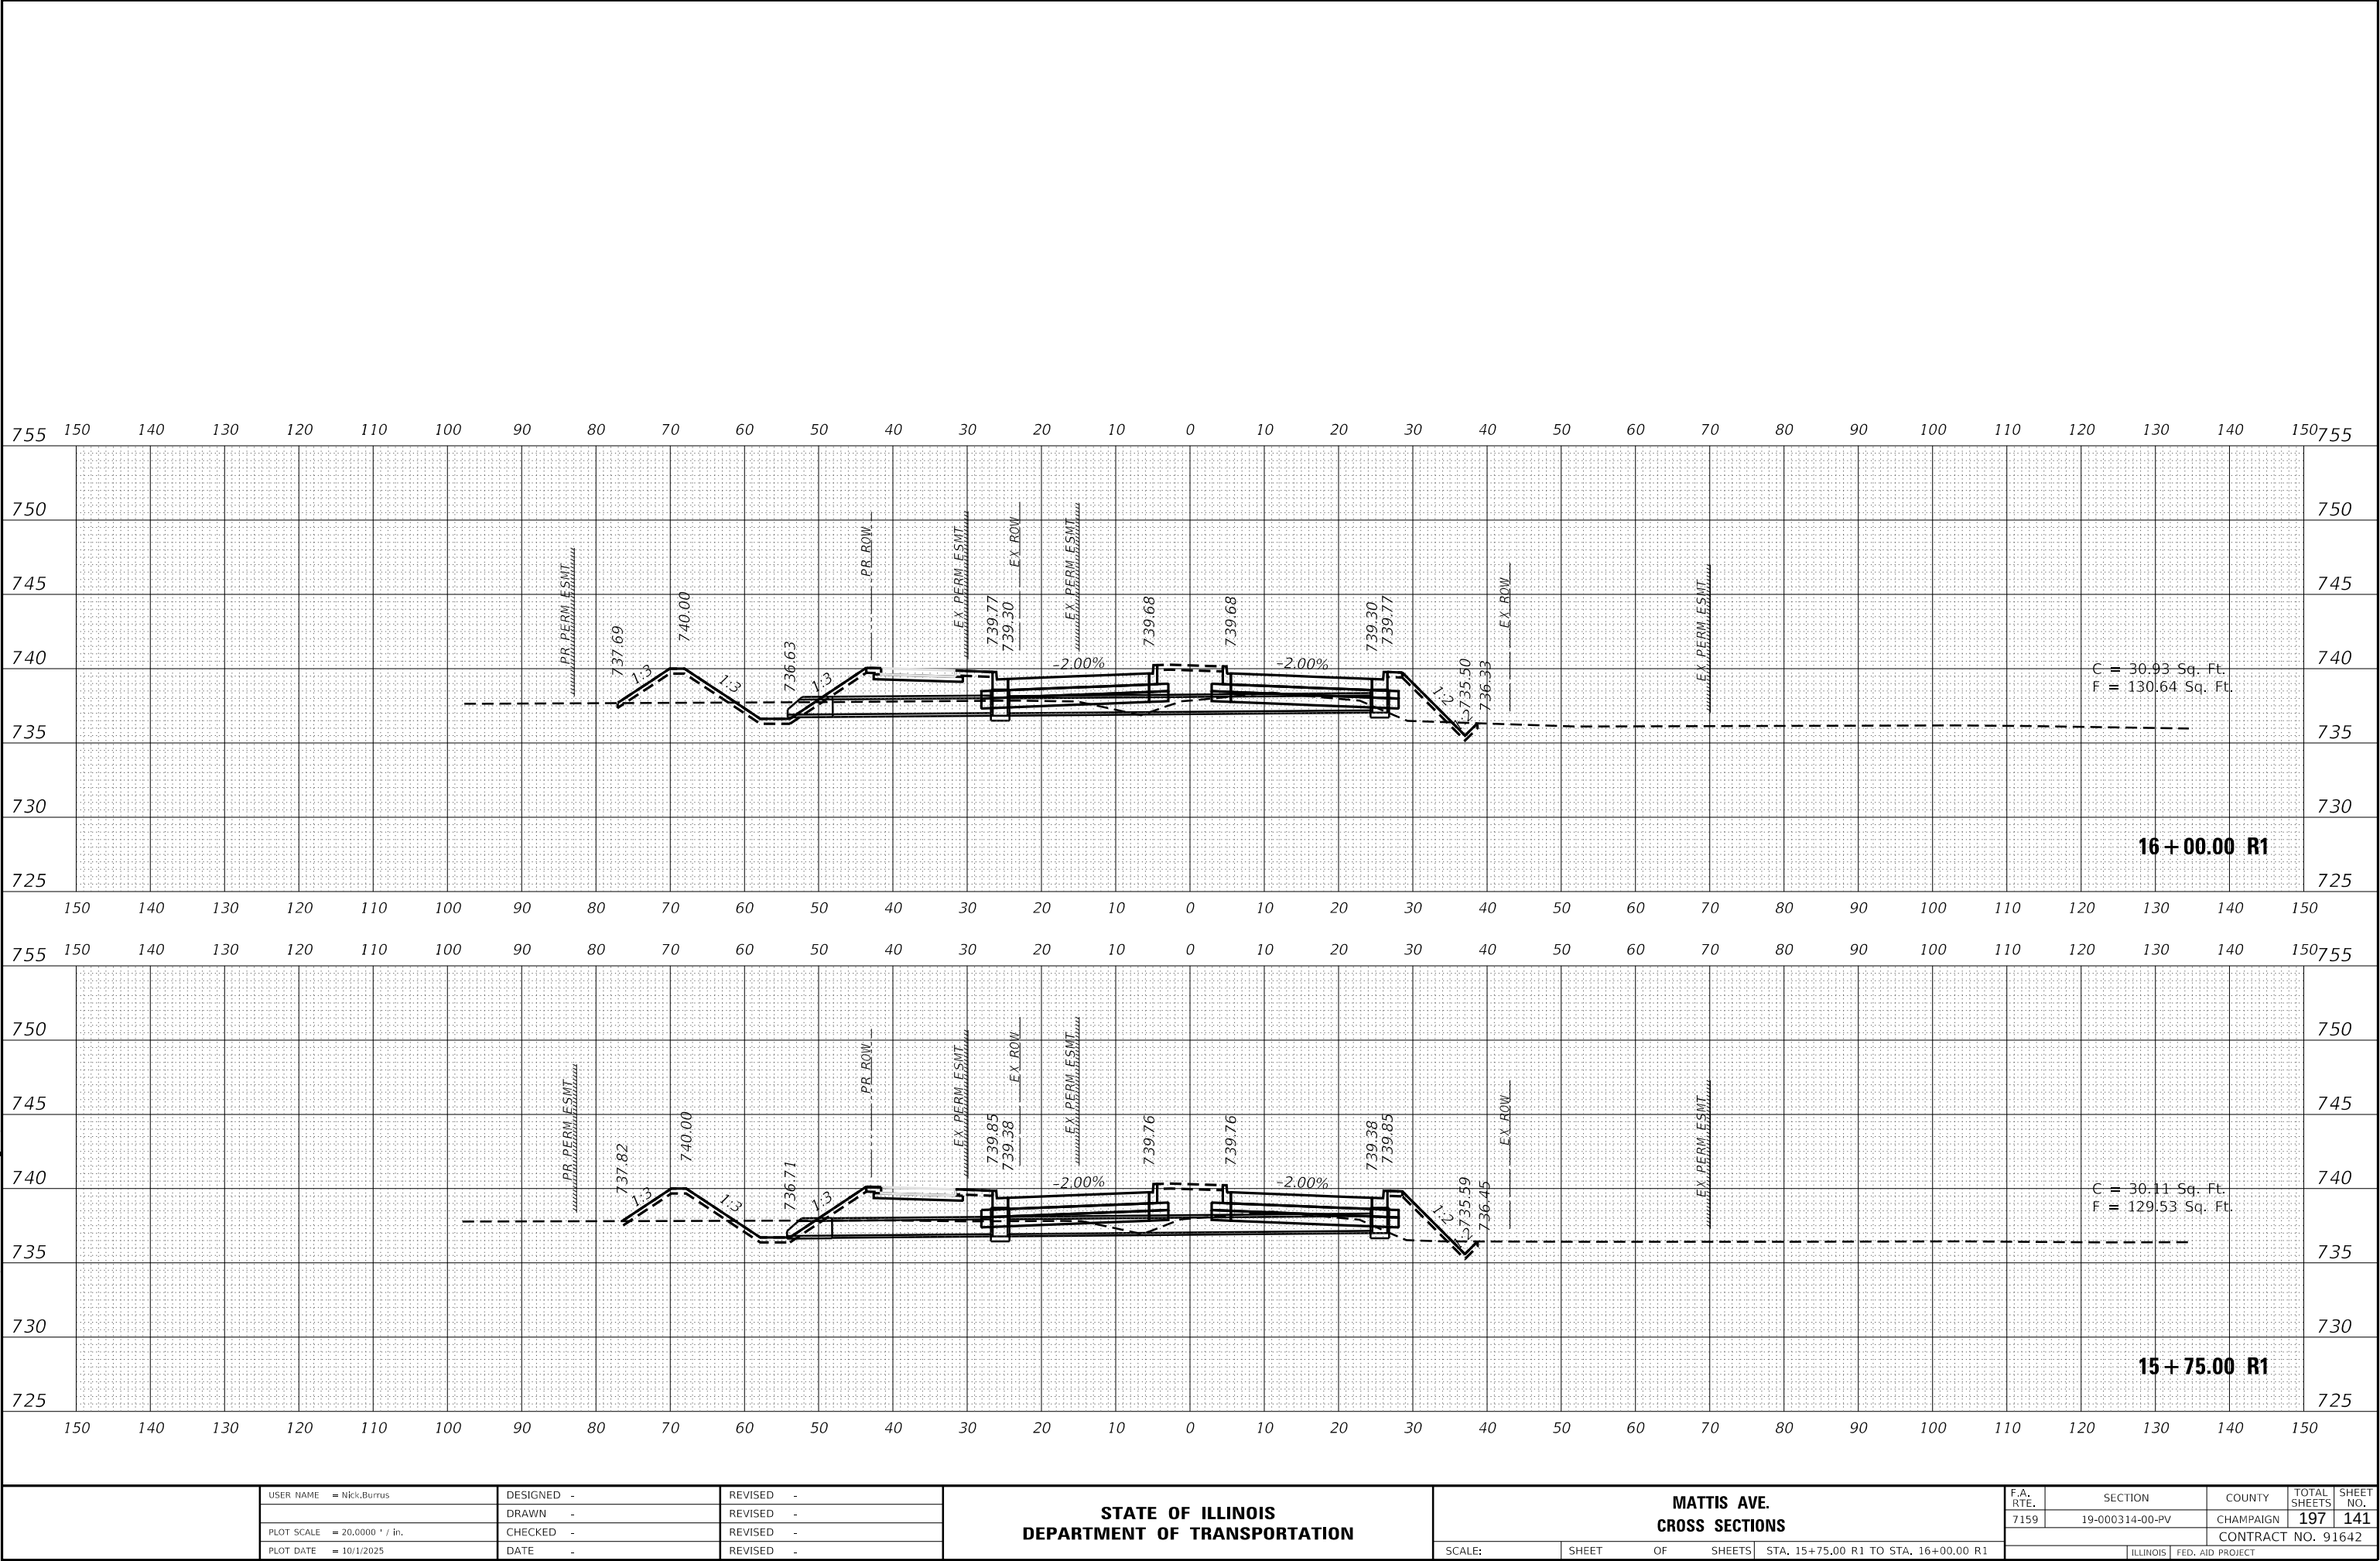

USER NAME = Nick,Burris	DESIGNED -	REVISED -
	DRAWN -	REVISED -
PLOT SCALE = 20.0000 ' / in.	CHECKED -	REVISED -
PLOT DATE = 10/1/2025	DATE -	REVISED -

STATE OF ILLINOIS
DEPARTMENT OF TRANSPORTATION

MATTIS AVE. CROSS SECTIONS			
SCALE:	SHEET	OF	SHEETS
STA. 15+75.00 R1 TO STA. 16+00.00 R1			


F.A. RTE.	SECTION	COUNTY	TOTAL SHEETS	SHEET NO.
7159	19-000314-00-PV	CHAMPAIGN	197	141
CONTRACT NO. 91642				
ILLINOIS		FED. AID PROJECT		

FINAL SURVEY NO.	SURVEYED PLOTTED NOTE BOOK AREAS CHECKED	BY	DATE

ORIGINAL SURVEY NO.	SURVEYED PLOTTED NOTE BOOK AREAS CHECKED	BY	DATE

MODEL: PL_MattisREV9_23_25

FILE NAME: X:\Road\CD\Drawings\21-1885 Mattis Ave - XS-50.dgn

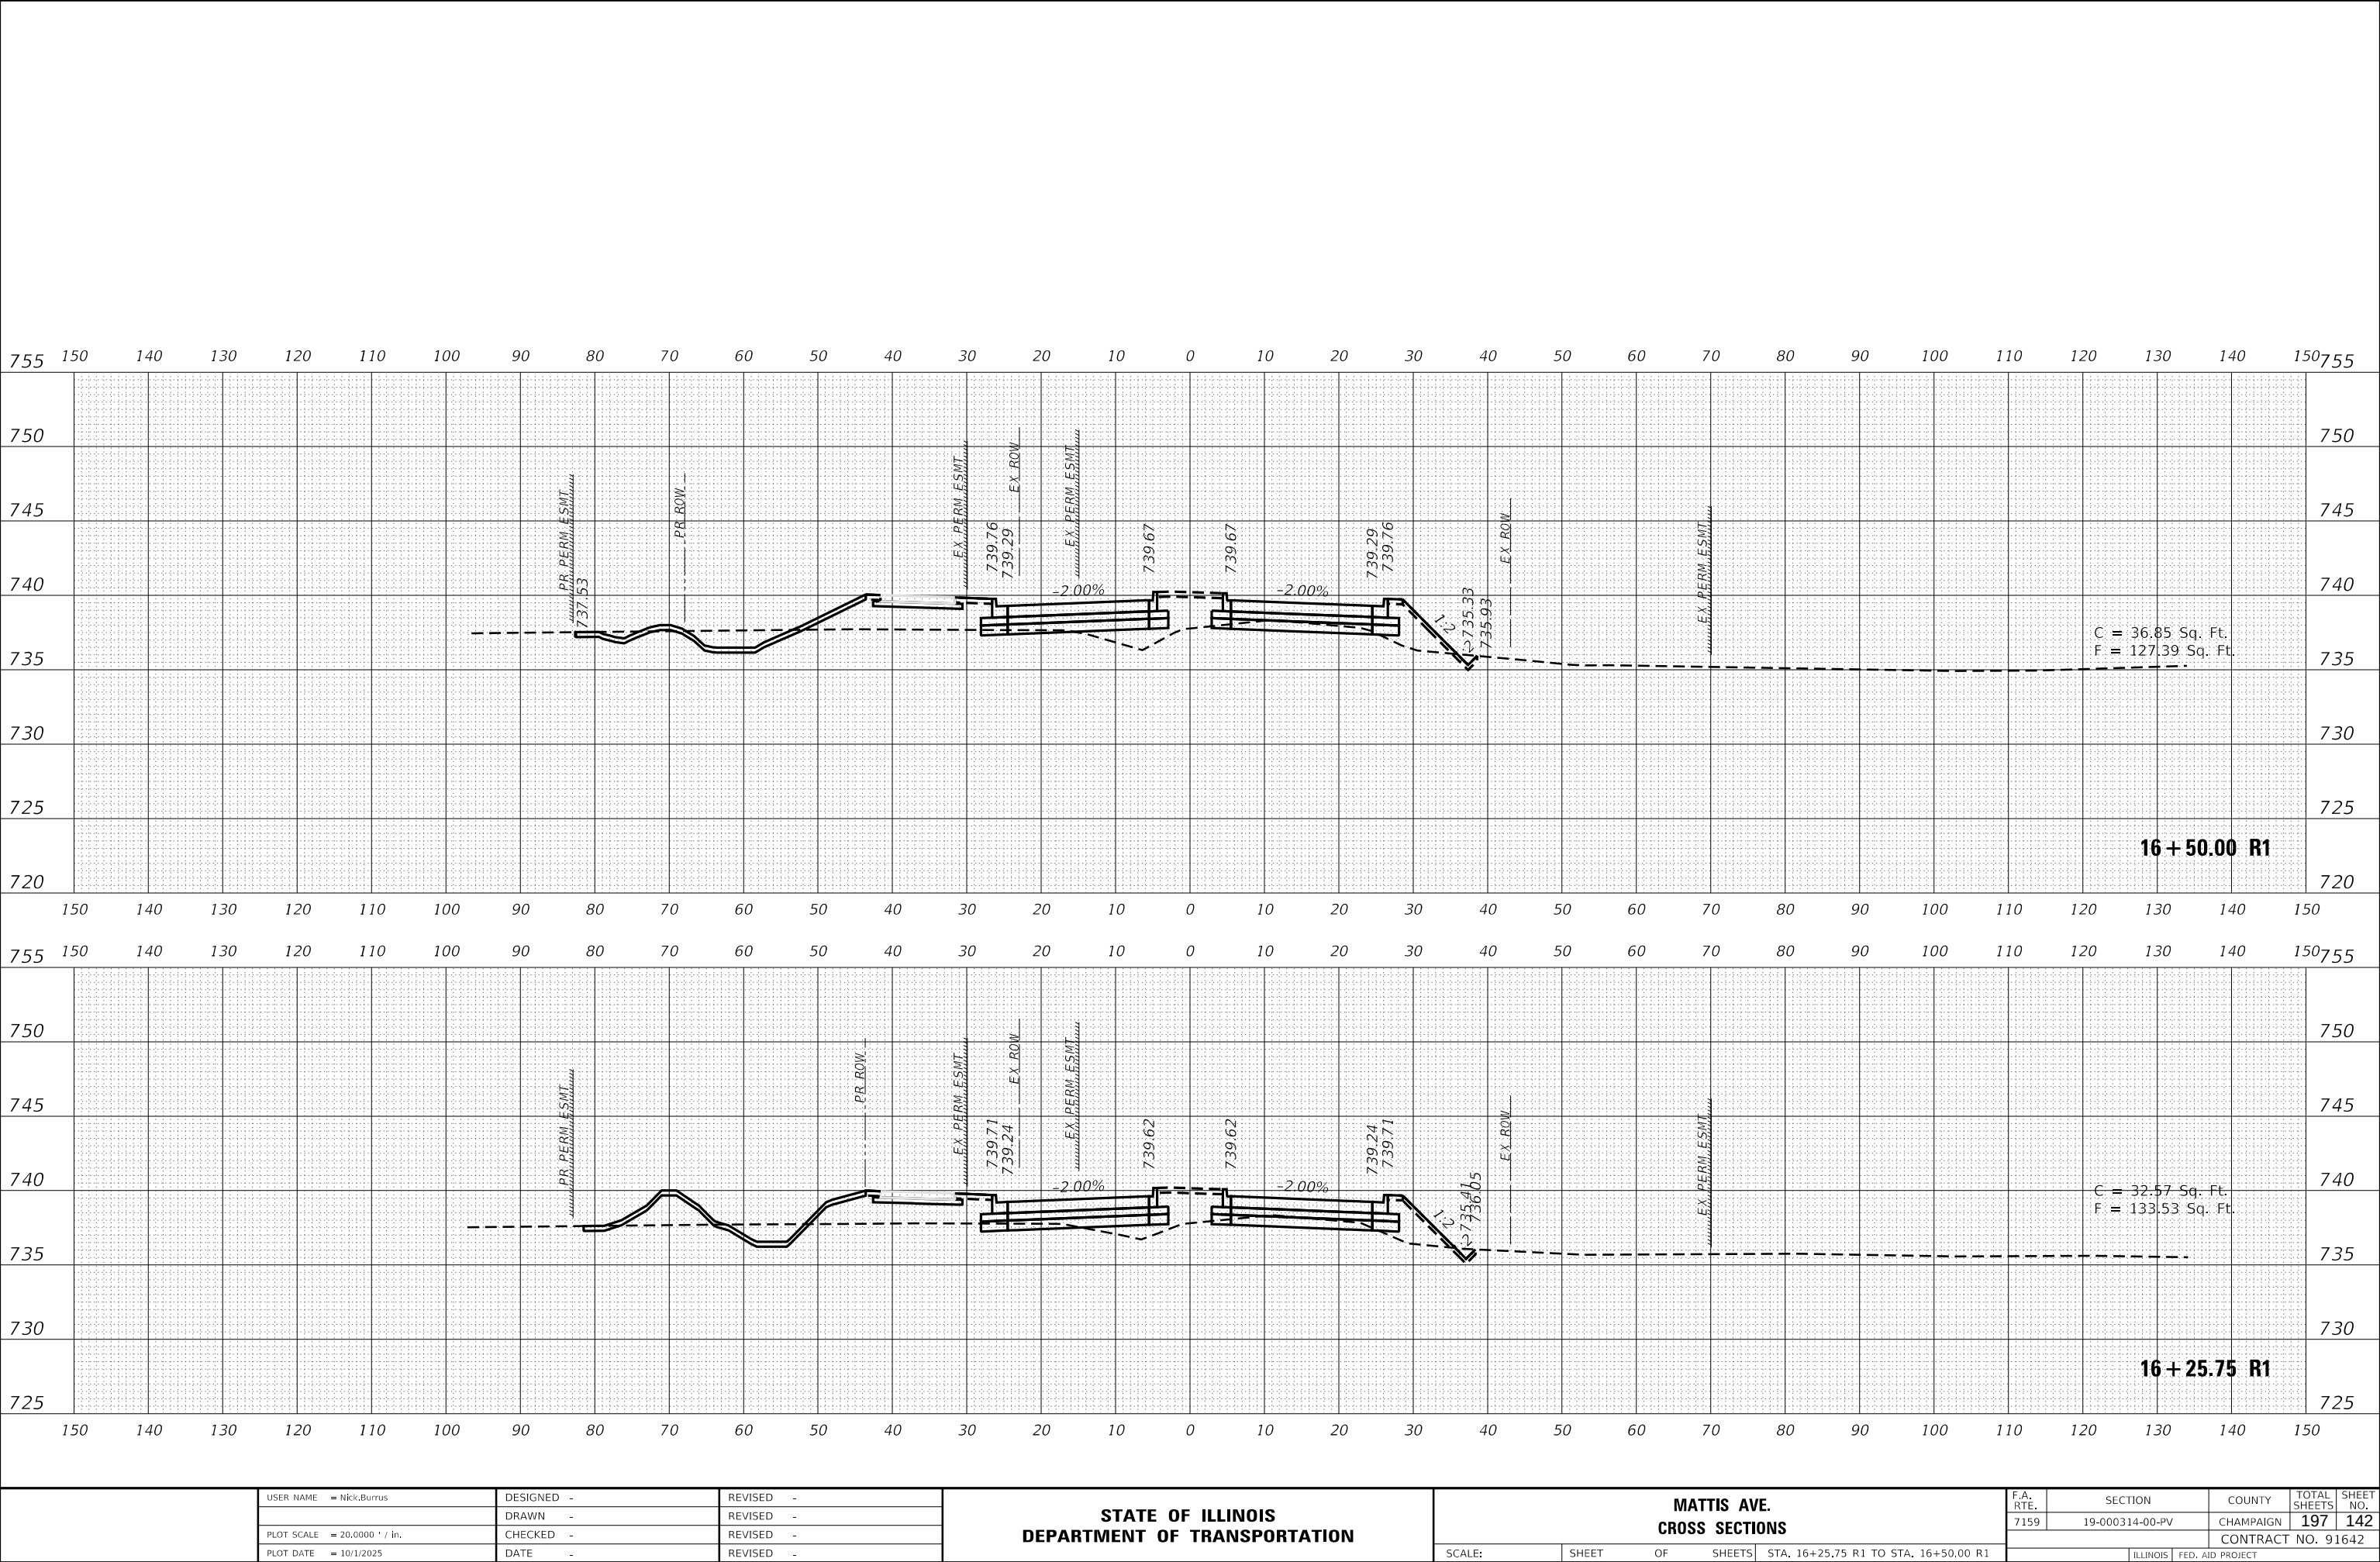


FINAL	SURVEYED	BY	DATE
SURVEY	PLOTTED		
NOTE BOOK	TEMPLATE		
NO.	AREAS CHECKED		

ORIGINAL	SURVEYED	BY	DATE
SURVEY	PLOTTED		
NOTE BOOK	TEMPLATE		
NO.	AREAS CHECKED		

MODEL: PL_MattisREV0_2_35


FILE NAME: X:\p2025\cdm\mattis\02 1421-1003\CAD\CADD Drawings\21-1805 Mattis Ave - XS 50.dgn

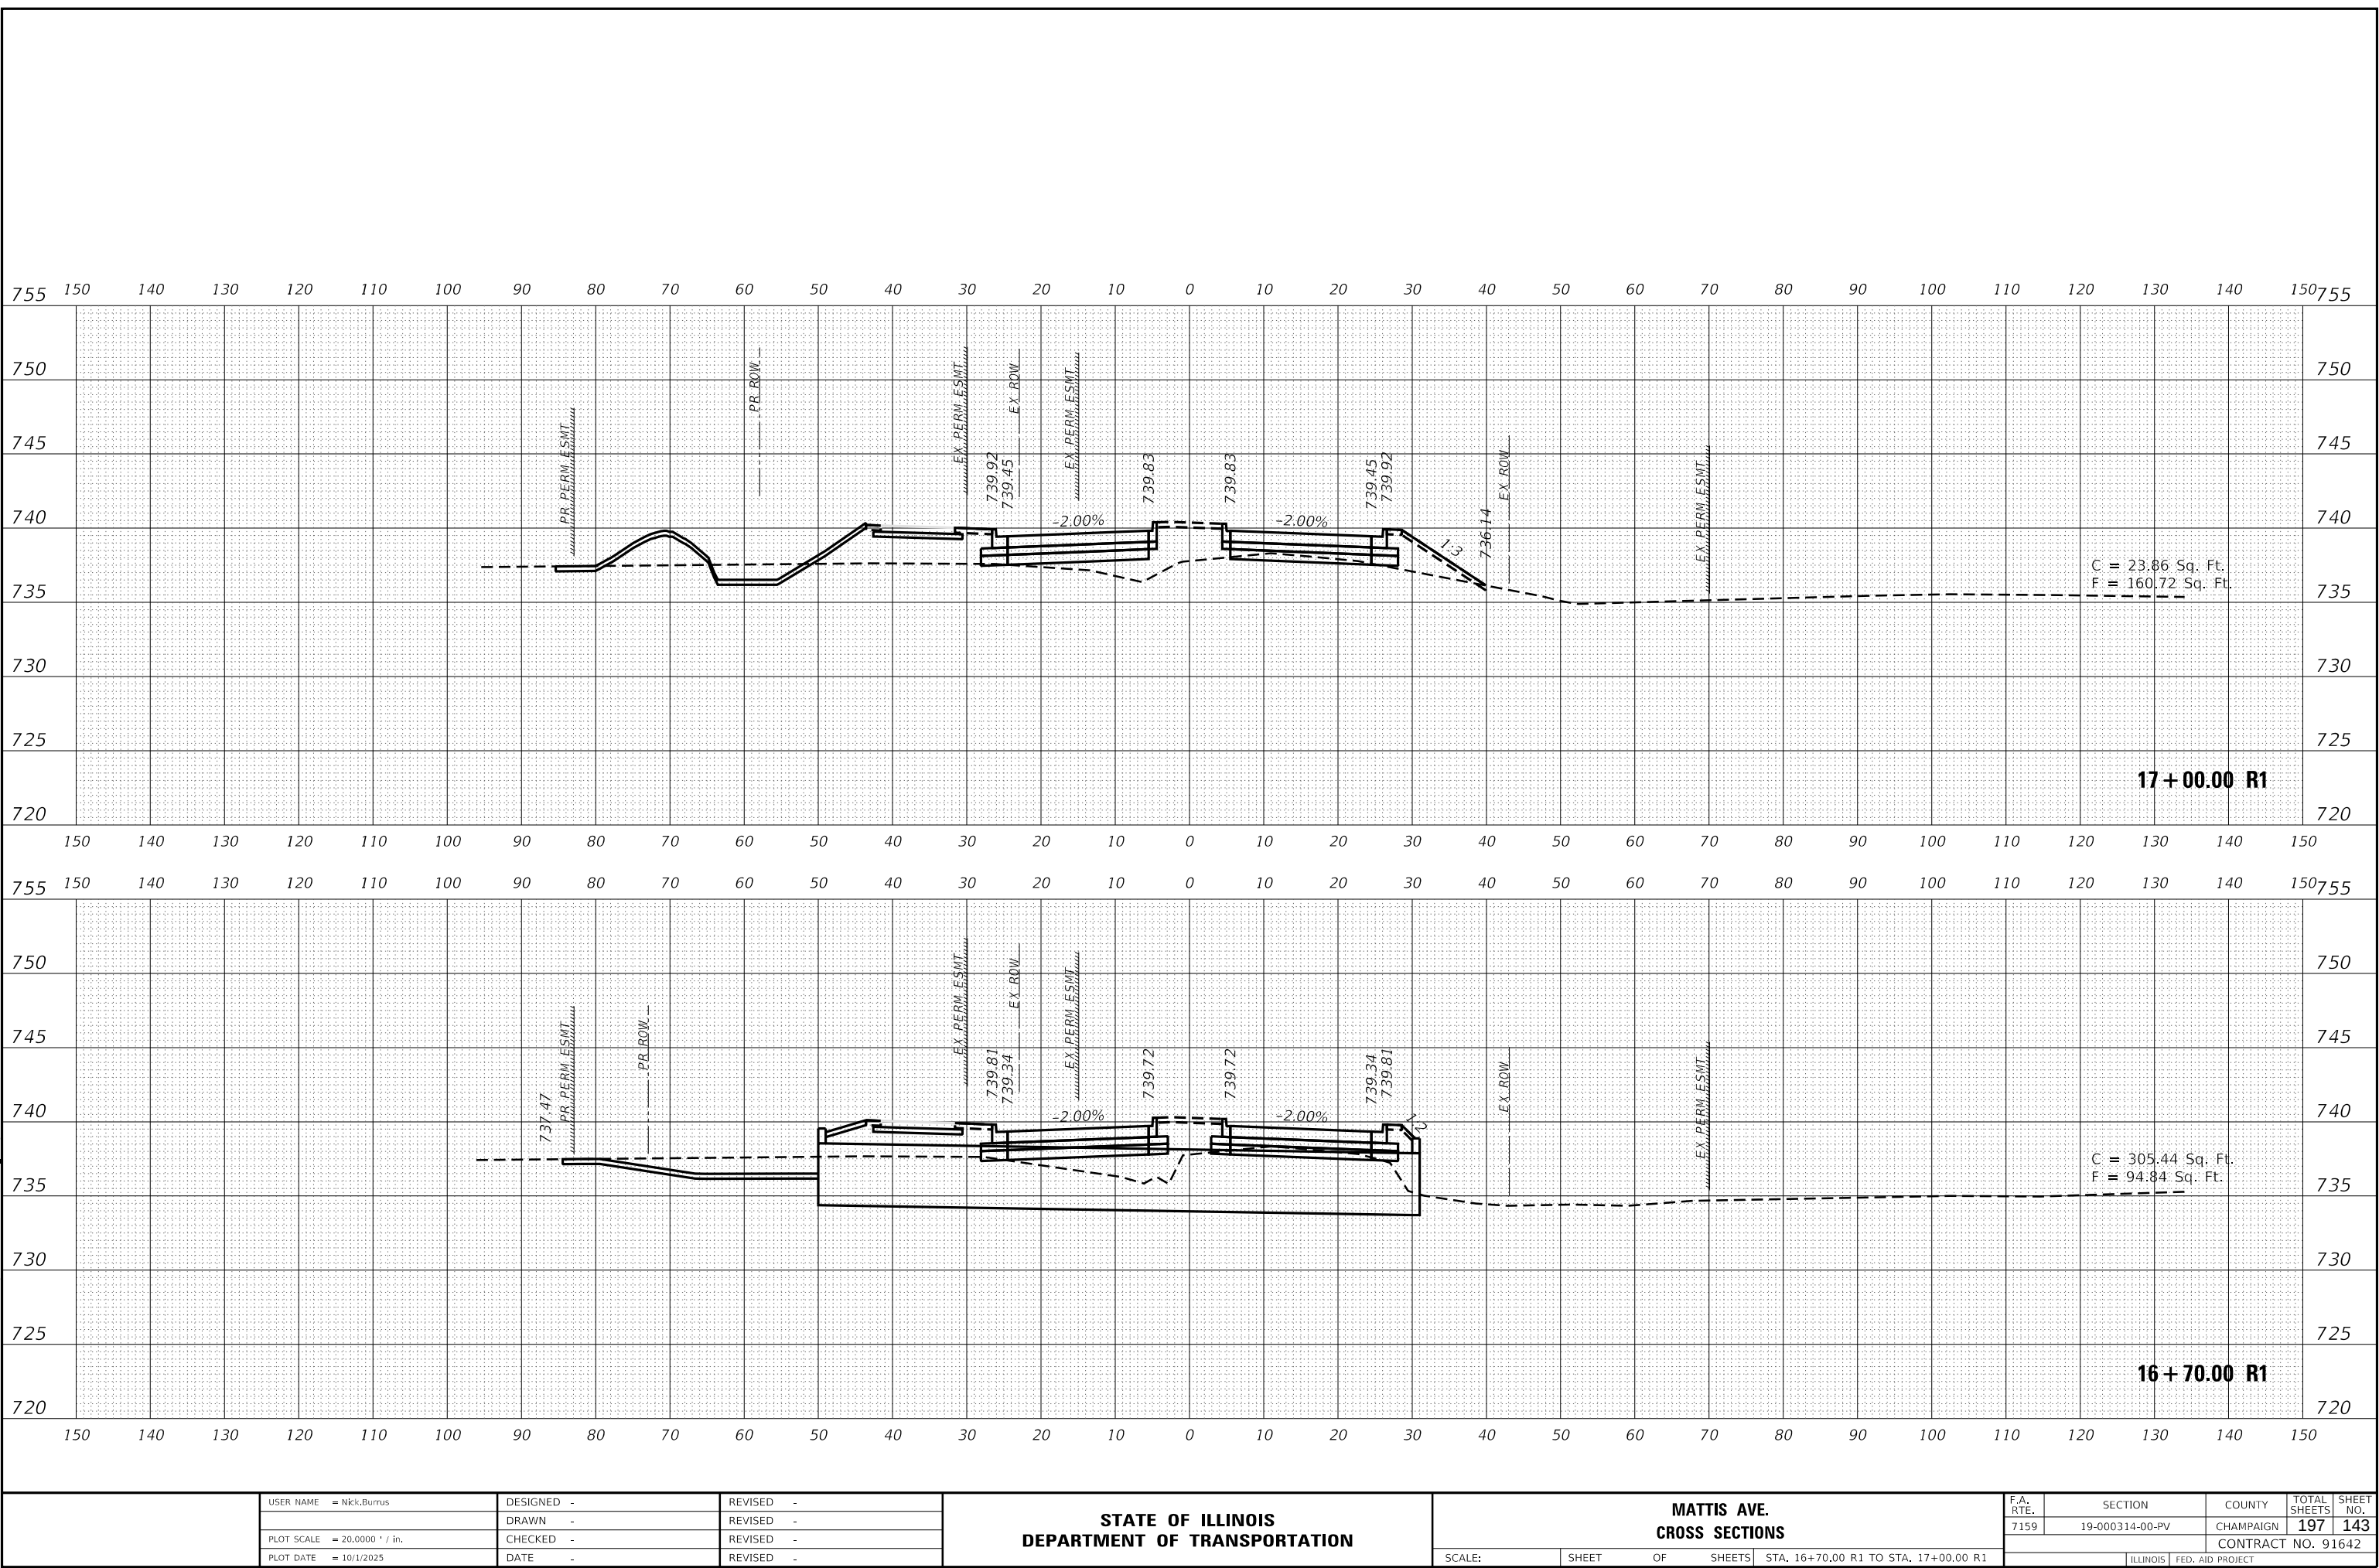

FINAL	BY	DATE
SURVEY		
NOTE BOOK		
NO.		

ORIGINAL	BY	DATE
SURVEY		
NOTE BOOK		
NO.		

MODEL: PL_MattisREV9_23_25
FILE NAME: X:\production\files\02 1421-1003\CAD\CADD Drawings\21-1805 Mattis Ave - XS.dgn

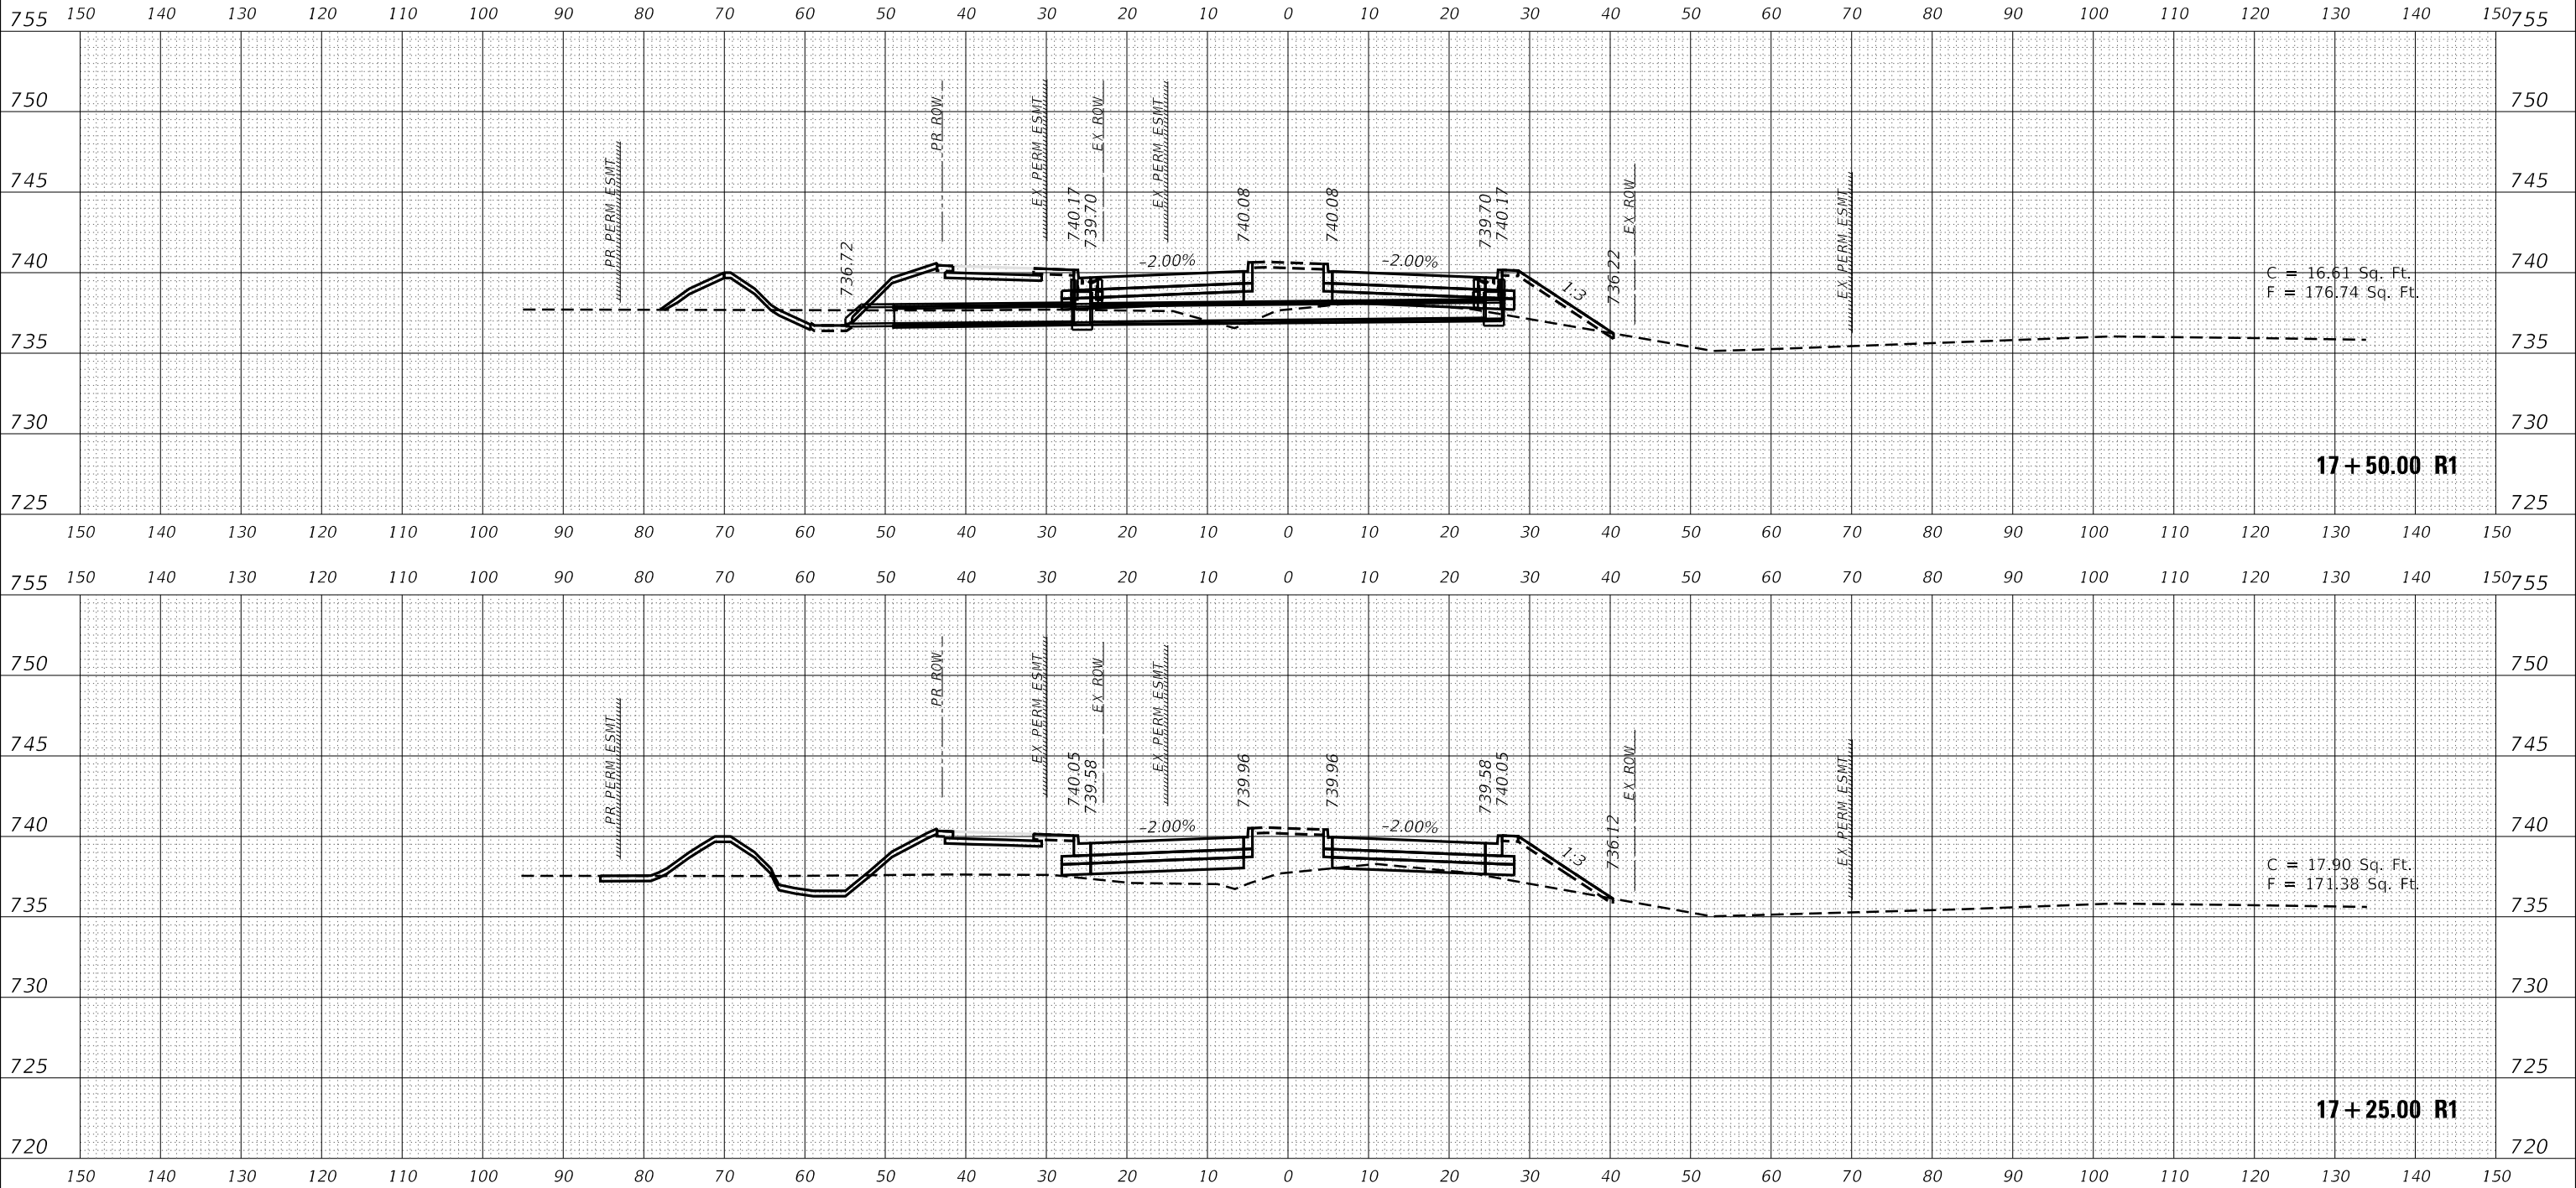

USER NAME = Nick.Burris	DESIGNED -	REVISED -
	DRAWN -	REVISED -
PLOT SCALE = 20.0000 ' / in.	CHECKED -	REVISED -
PLOT DATE = 10/1/2025	DATE -	REVISED -

STATE OF ILLINOIS
DEPARTMENT OF TRANSPORTATION

MATTIS AVE.
CROSS SECTIONS


SCALE: SHEET OF SHEETS STA. 17+25.00 R1 TO STA. 17+50.00 R1

F.A. RTE.	SECTION	COUNTY	TOTAL SHEETS	SHEET NO.
7159	19-000314-00-PV	CHAMPAIGN	197	144
CONTRACT NO. 91642				
ILLINOIS FED. AID PROJECT				

FINAL SURVEY	NO.	SURVEYED PLOTTED TEMPLATE AREAS CHECKED	BY	DATE

ORIGINAL SURVEY	NO.	SURVEYED PLOTTED TEMPLATE AREAS CHECKED	BY	DATE

MODEL: PL_MattisREV9_23_25
FILE NAME: X:\2025\CDOT\Drawings\21-1885 Mattis Ave - XS-50.dgn

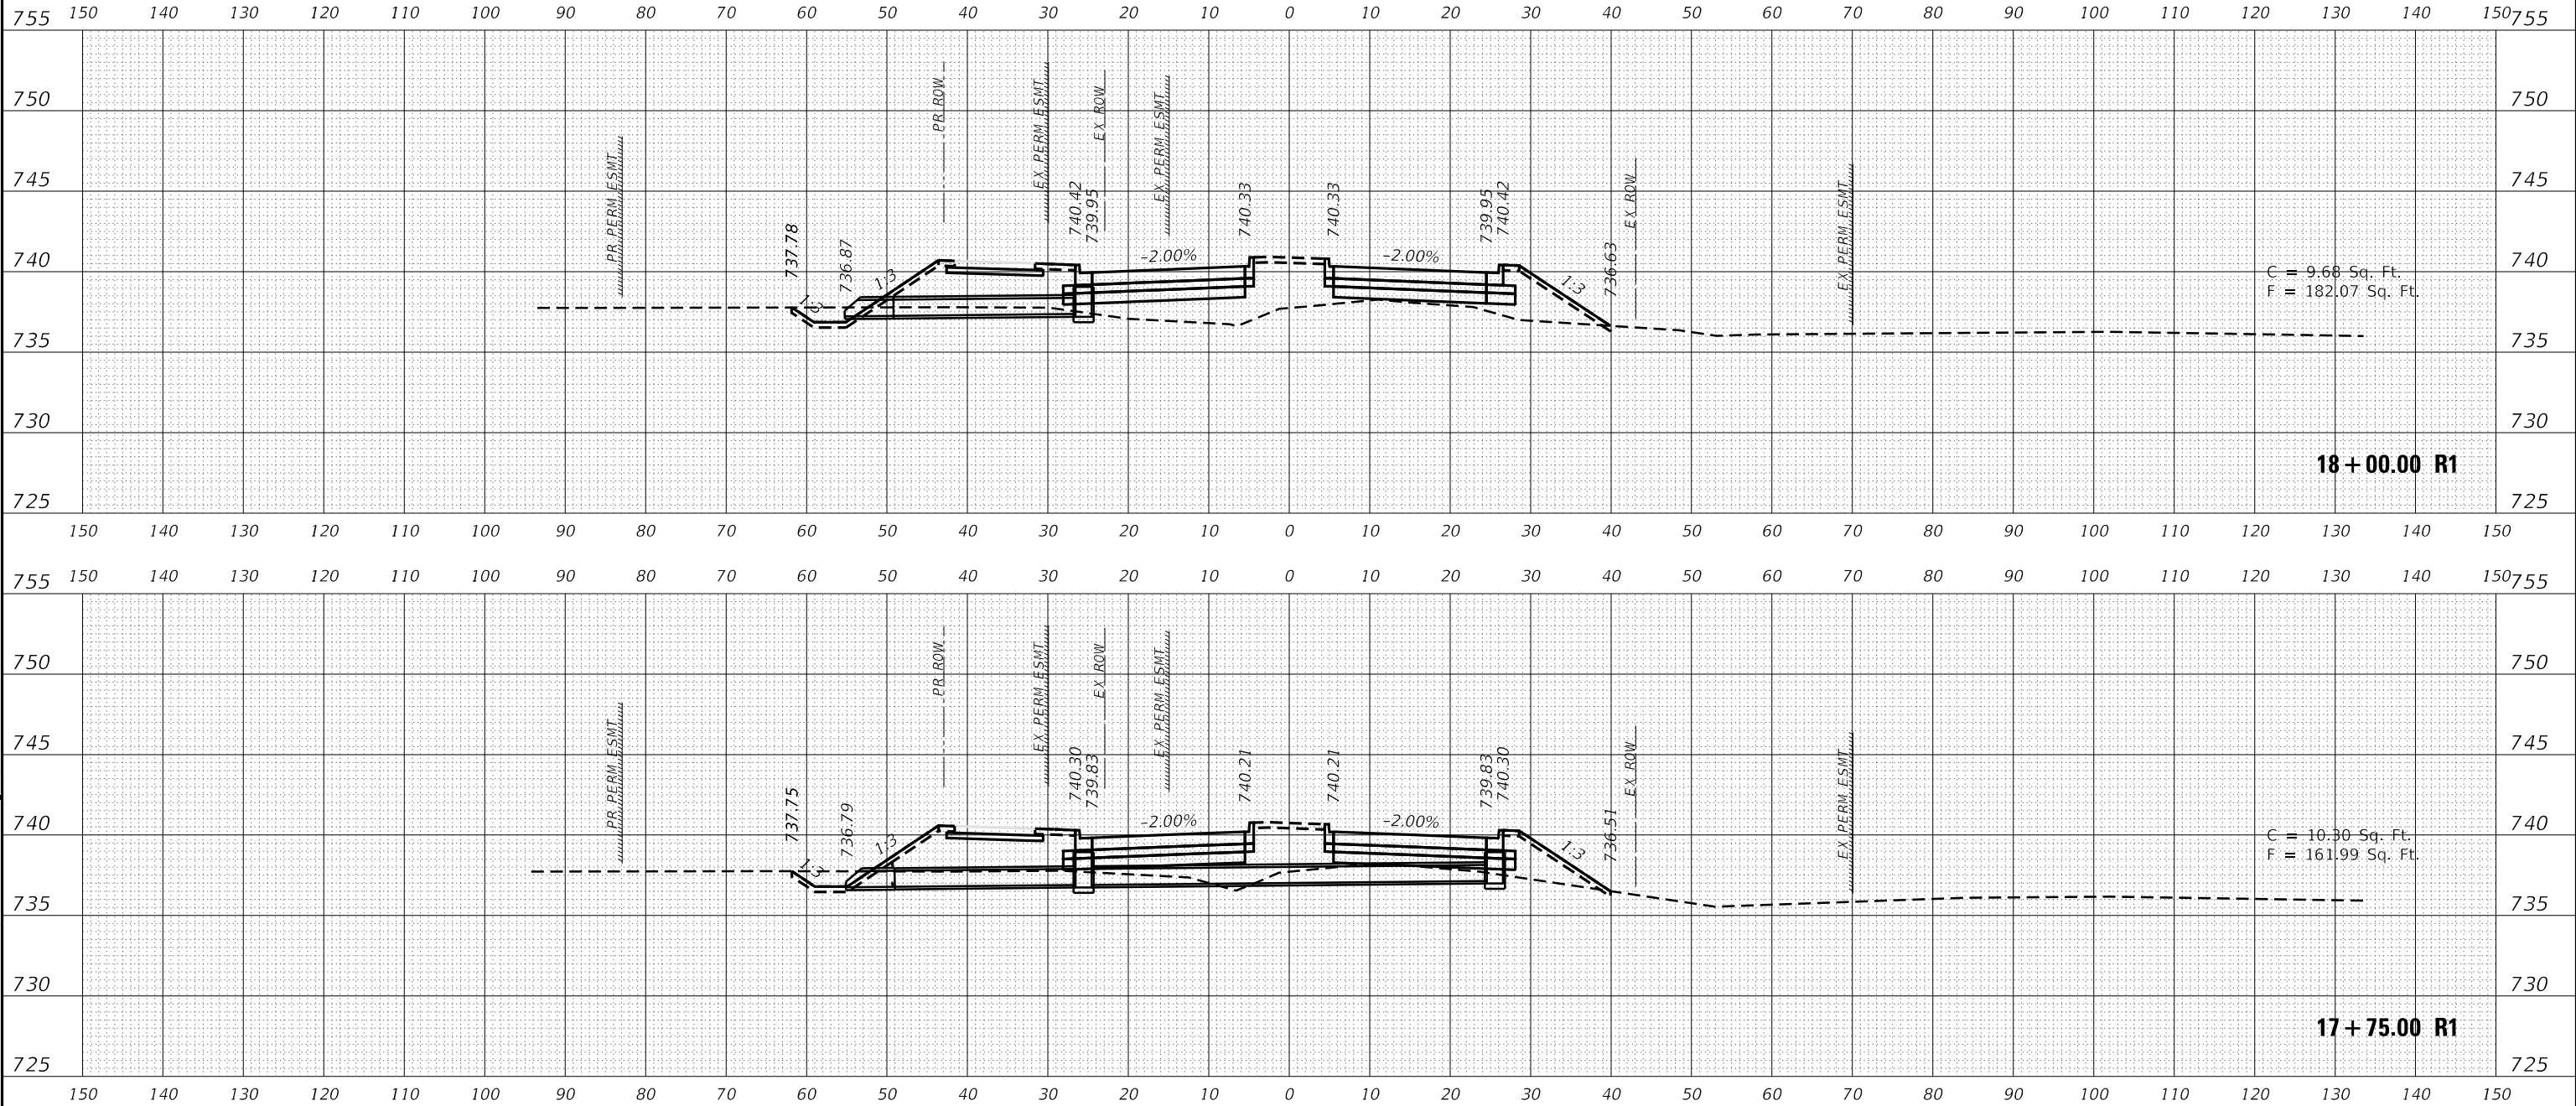

USER NAME = Nick.Burris	DESIGNED -	REVISED -
	DRAWN -	REVISED -
PLOT SCALE = 20.0000 ' / in.	CHECKED -	REVISED -
PLOT DATE = 10/1/2025	DATE -	REVISED -

STATE OF ILLINOIS
DEPARTMENT OF TRANSPORTATION

MATTIS AVE.
CROSS SECTIONS

SCALE: SHEET OF SHEETS STA. 17+75.00 R1 TO STA. 18+00.00 R1


F.A. RTE.	SECTION	COUNTY	TOTAL SHEETS	SHEET NO.
7159	19-000314-00-PV	CHAMPAIGN	197	145
CONTRACT NO. 91642				
ILLINOIS FED. AID PROJECT				

ORIGINAL SURVEY		BY _____	DATE _____
NOTE BOOK			
SURVEYED _____			
PLOTTED _____			
TEMPLATE _____			
AREAS _____			
AREAS CHECKED _____			
NO. _____			

MODEL: PR_MattisREV9_23_25

NO.	AREAS CHECKED

FILE NAME: X:\Production\Files\2021\421-1003\CADD Drawings\21-1885 Mattis Ave - XS_50.dgn

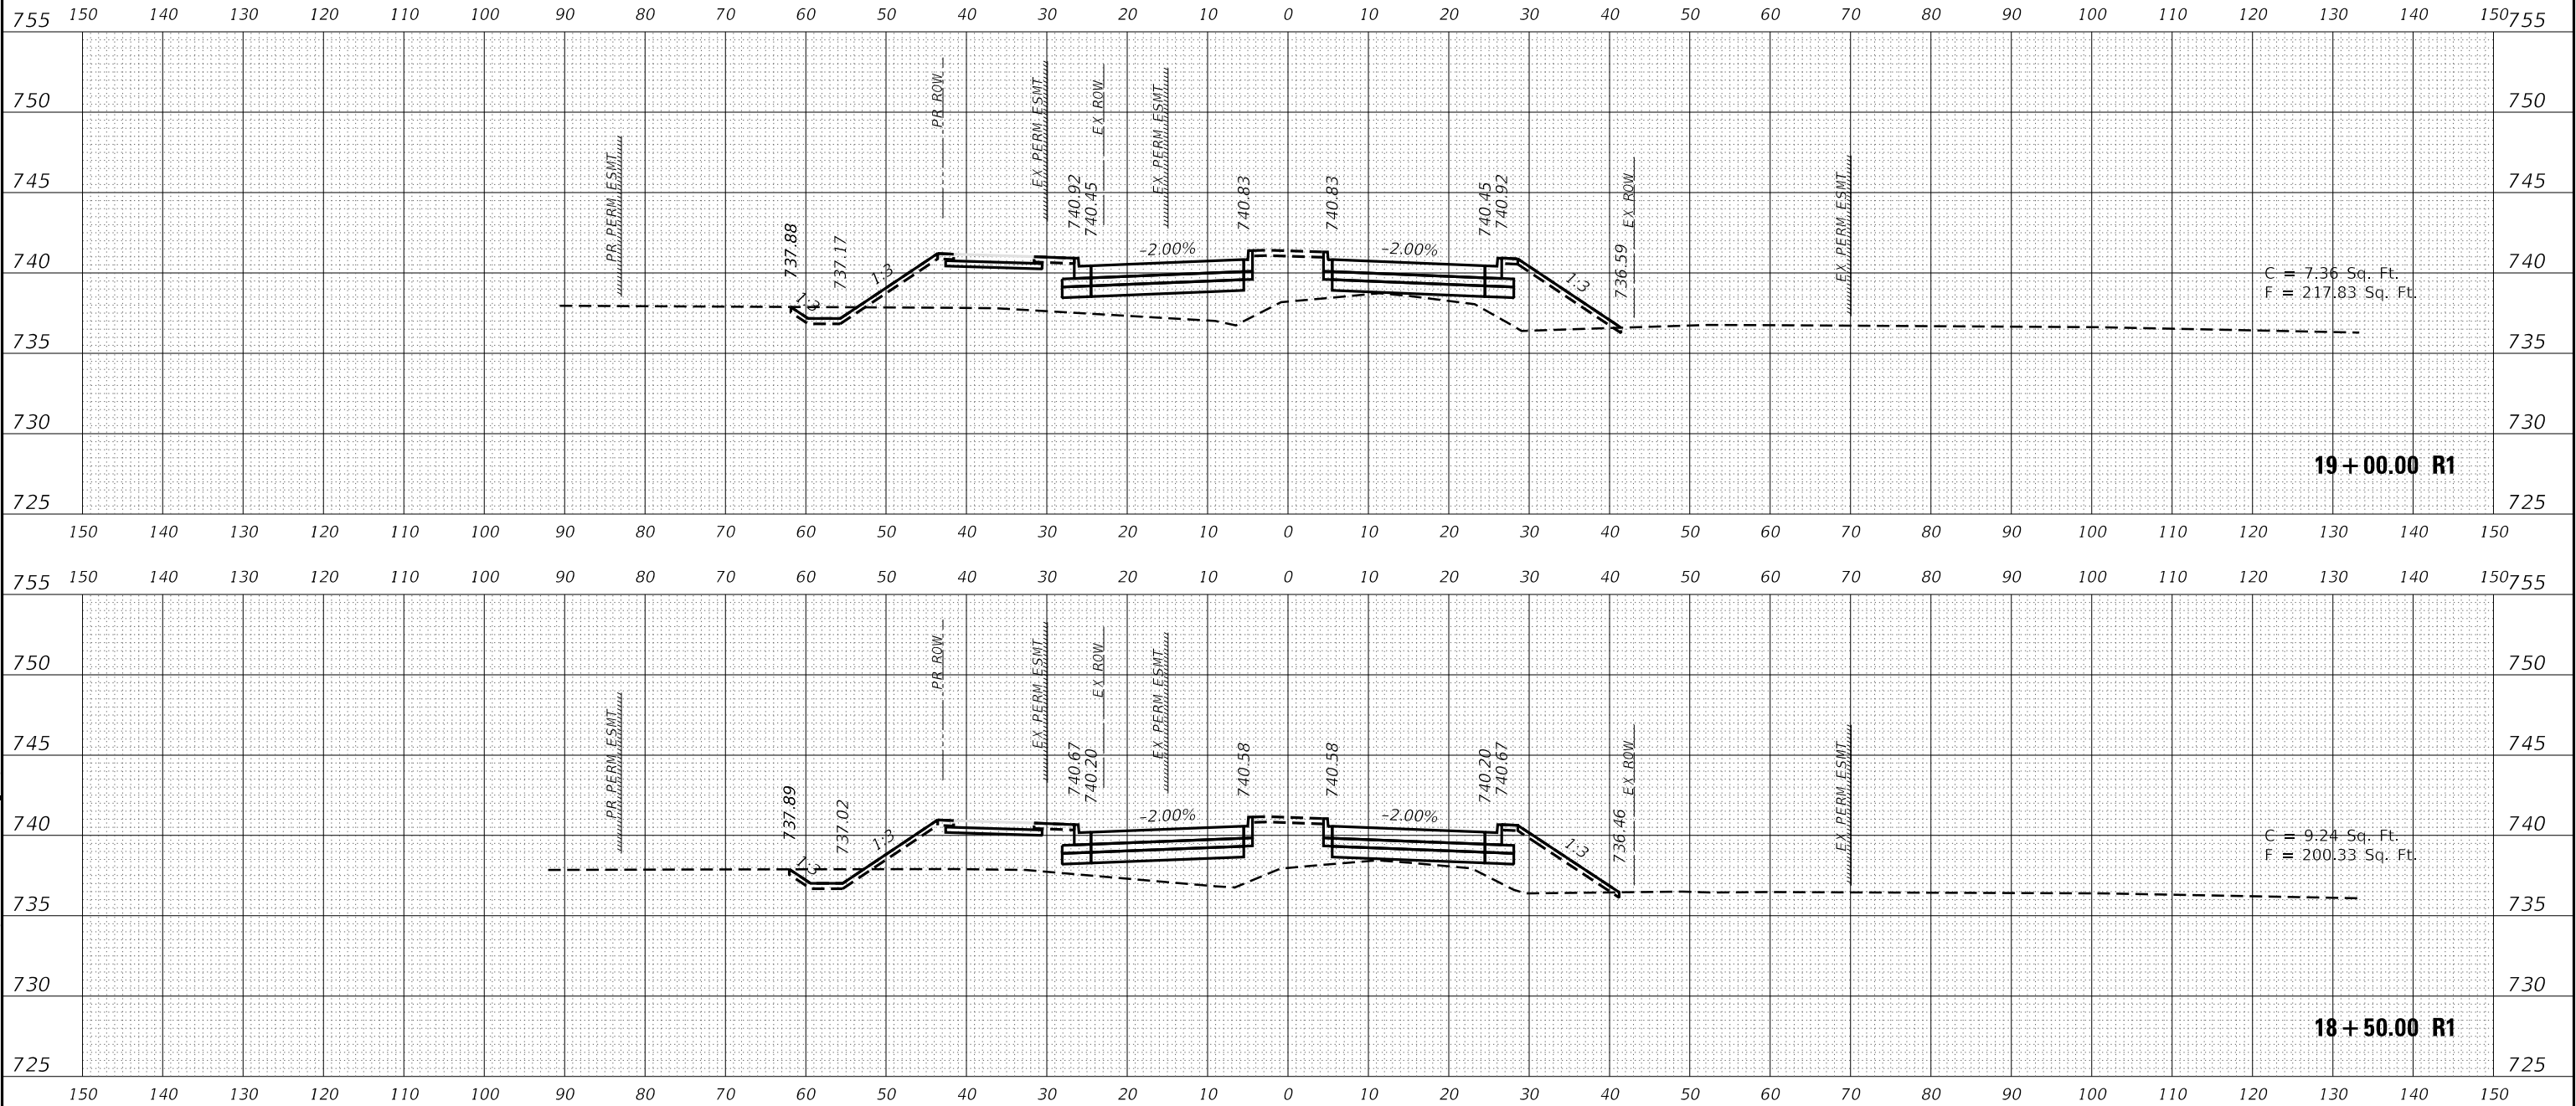

USER NAME = Nick.Burris	DESIGNED -	REVISED -
	DRAWN -	REVISED -
PLOT SCALE = 20,0000 ' / in.	CHECKED -	REVISED -
PLOT DATE = 10/1/2025	DATE -	REVISED -

STATE OF ILLINOIS
DEPARTMENT OF TRANSPORTATION

**MATTIS AVE.
CROSS SECTIONS**

SCALE:	SHEET	OF	SHEETS	STA. 18+50.00 R1 TO STA. 19+00.00 R1
--------	-------	----	--------	--------------------------------------

F.A. RTE.	SECTION	COUNTY	TOTAL SHEETS	SHEET NO.
7159	19-000314-00-PV	CHAMPAIGN	197	146
		CONTRACT NO. 91642		
ILLINOIS		FED. AID PROJECT		

ORIGINAL SURVEY		BY	DATE
NOTE BOOK	SURVEYED _____		
	PLOTTED _____		
	TEMPLATE _____		
	AREAS _____		
NO. _____	AREAS CHECKED _____		

FILE NAME: X:\Production\Files\2021\421-1003\CAD\CADD Drawings\21-1885 Mattis Ave - XS 50.dgn



**MATTIS AVE.
CROSS SECTIONS**


SCALE:	SHEET	OF	SHEETS	STA. 19+50.00 R1 TO STA. 20+50.00 R1
--------	-------	----	--------	--------------------------------------

F.A. RTE.	SECTION	COUNTY	TOTAL SHEETS	SHEET NO.
7159	19-000314-00-PV	CHAMPAIGN	197	147
		CONTRACT NO. 91642		
ILLINOIS		FED. AID PROJECT		

FINAL SURVEY	SURVEYED _____	BY _____	DATE _____
	PLOTTED _____		
NOTE BOOK	TEMPLATE _____		
	AREAS _____		
NO. _____	AREAS CHECKED _____		

ORIGINAL SURVEY	SURVEYED _____	BY _____	DATE _____
	PLOTTED _____		
	TEMPLATE _____		
	AREAS _____		
	AREAS CHECKED _____		
	NO. _____		
NOTE BOOK			

MODEL: PR_MattisREV9_23_25
FILE NAME: X:\Production\Files

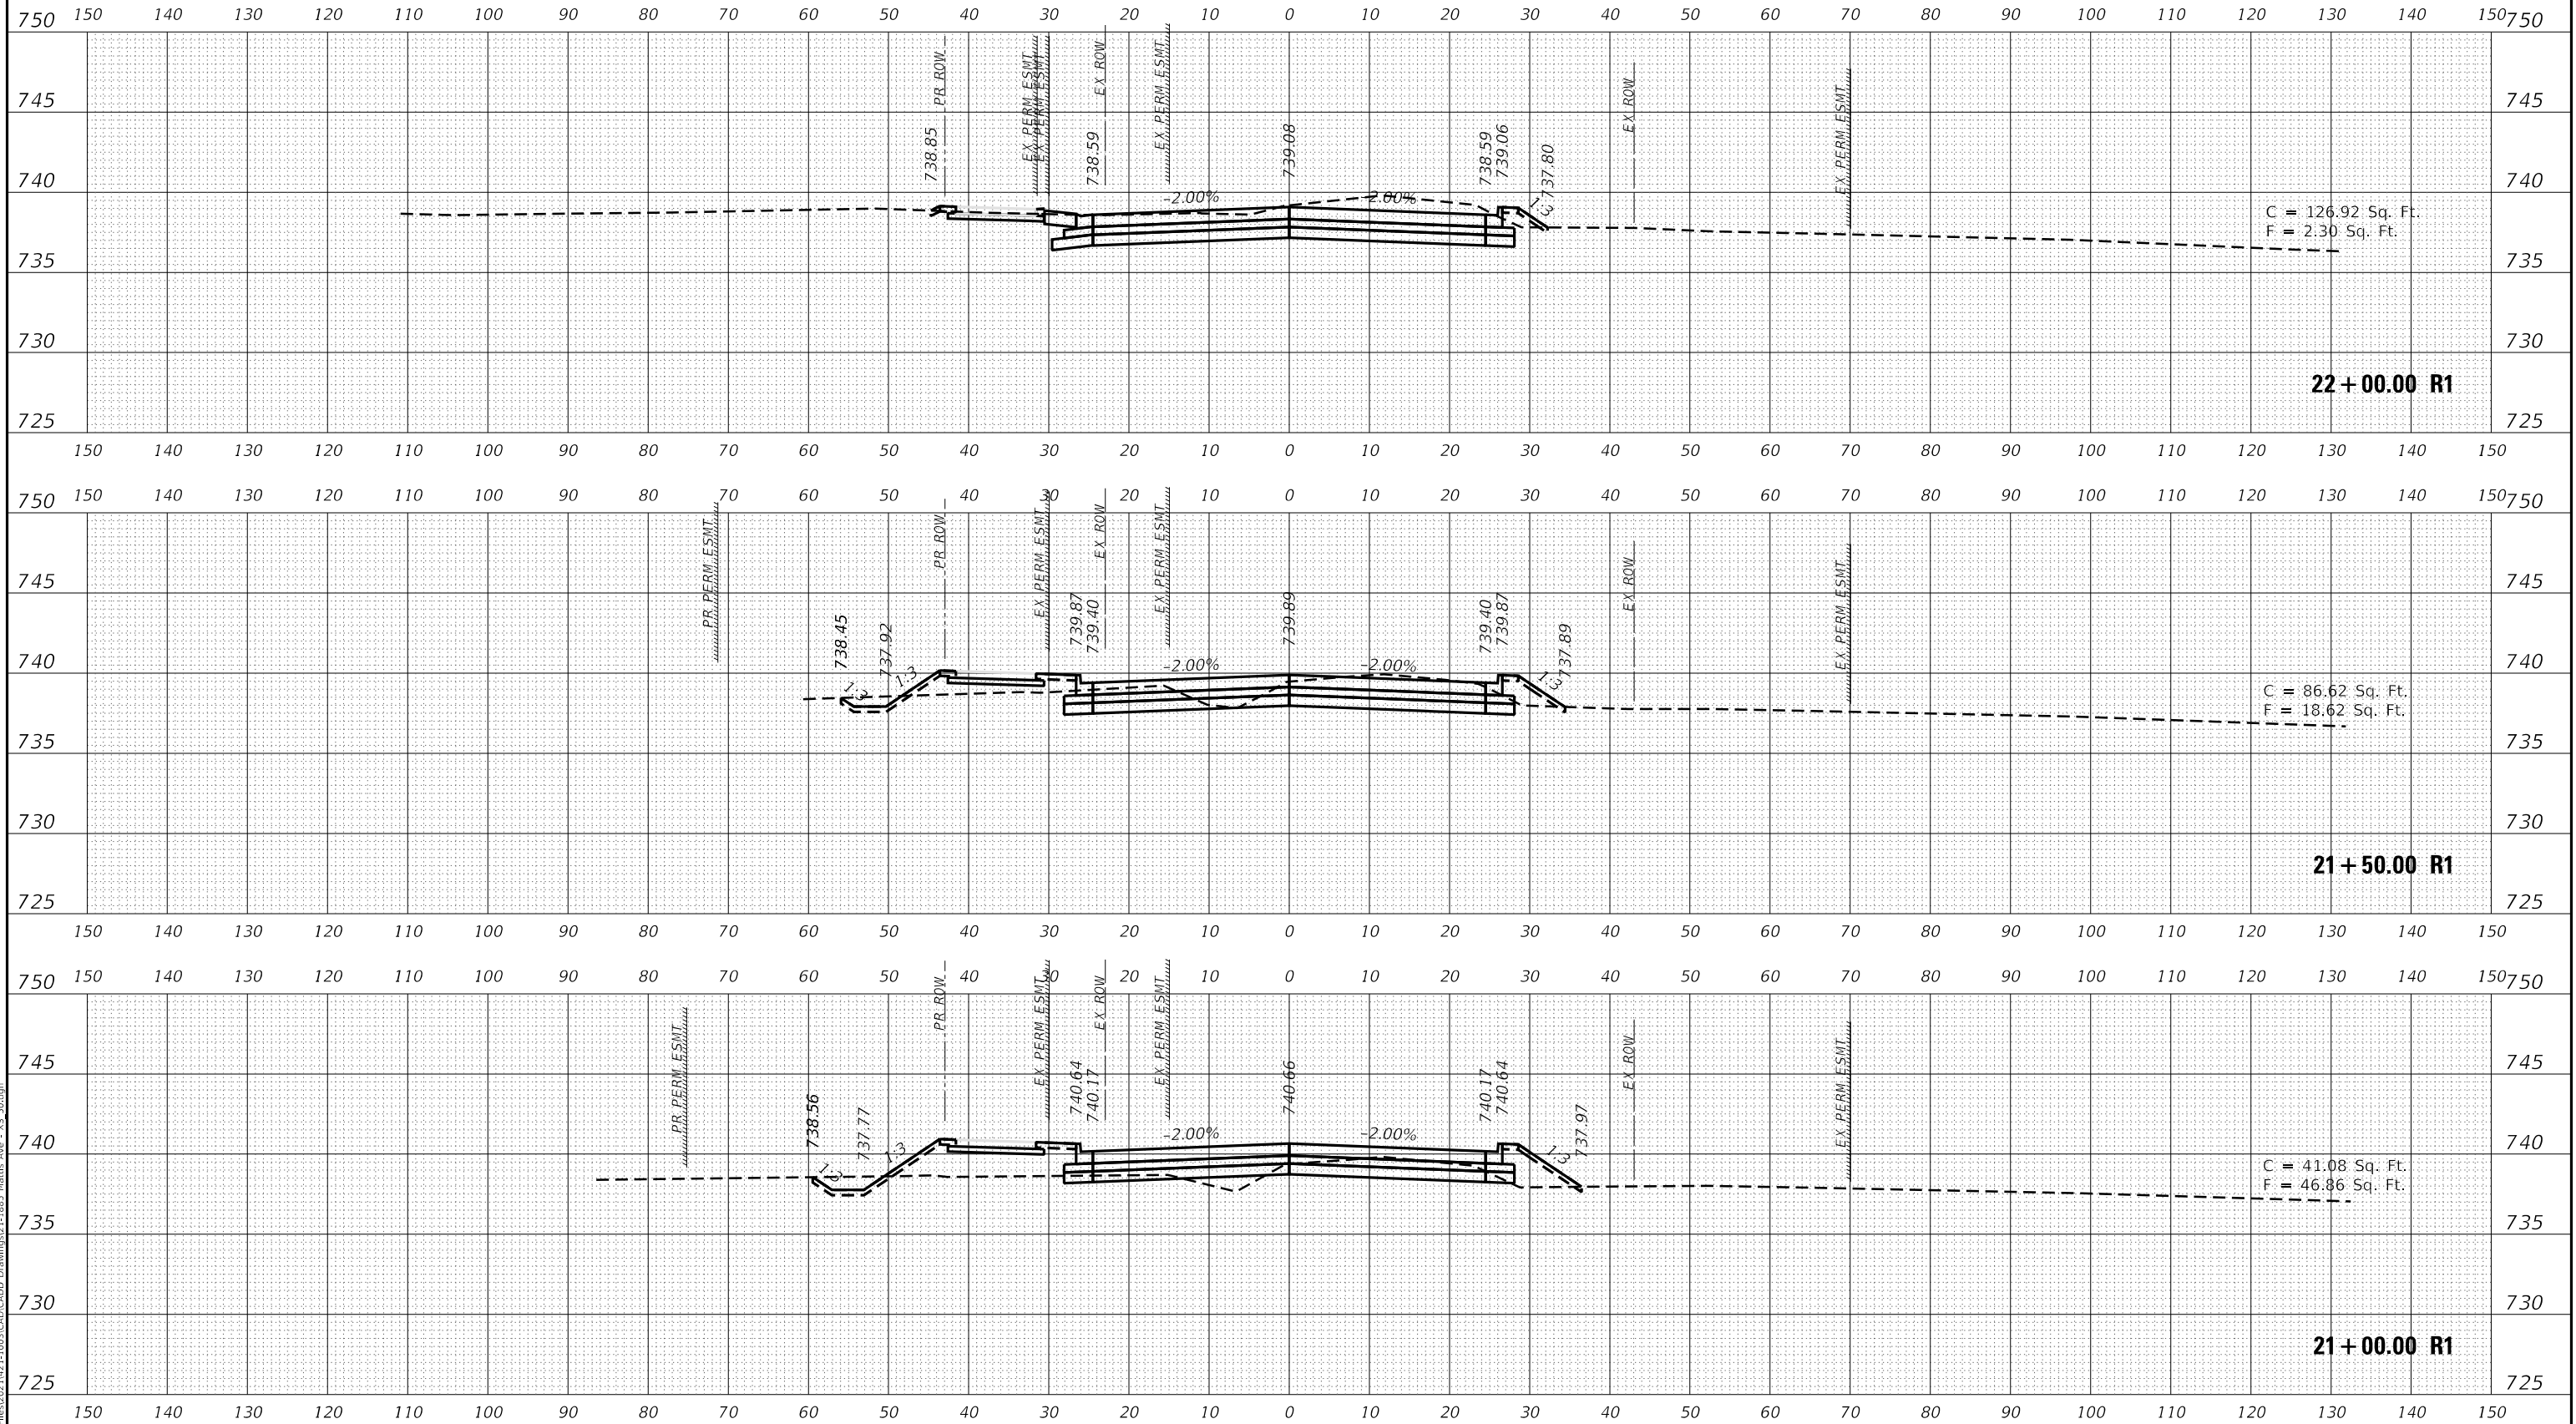

USER NAME = Nick.Burris	DESIGNED -	REVISED -
	DRAWN -	REVISED -
PLOT SCALE = 20,0000 ' / in.	CHECKED -	REVISED -
PLOT DATE = 10/1/2025	DATE -	REVISED -

**STATE OF ILLINOIS
DEPARTMENT OF TRANSPORTATION**

**MATTIS AVE.
CROSS SECTIONS**

SCALE:	SHEET	OF	SHEETS	STA. 21+00.00 R1 TO STA. 22+00.00 R1
--------	-------	----	--------	--------------------------------------


F.A. RTE.	SECTION	COUNTY	TOTAL SHEETS	SHEET NO.
7159	19-000314-00-PV	CHAMPAIGN	197	148
		CONTRACT NO. 91642		
ILLINOIS		FED. AID PROJECT		

FINAL SURVEY	NO.	SURVEYED PLOTTED TEMPLATE AREAS CHECKED	BY	DATE

ORIGINAL SURVEY	NO.	SURVEYED PLOTTED TEMPLATE AREAS CHECKED	BY	DATE

MODEL: PL_MattisREV9_23_25

FILE NAME: X:\p26\cdm\mattis\2014\21-1003\CADD\CADD Drawings\21-1805 Mattis Ave - XS-50.dgn

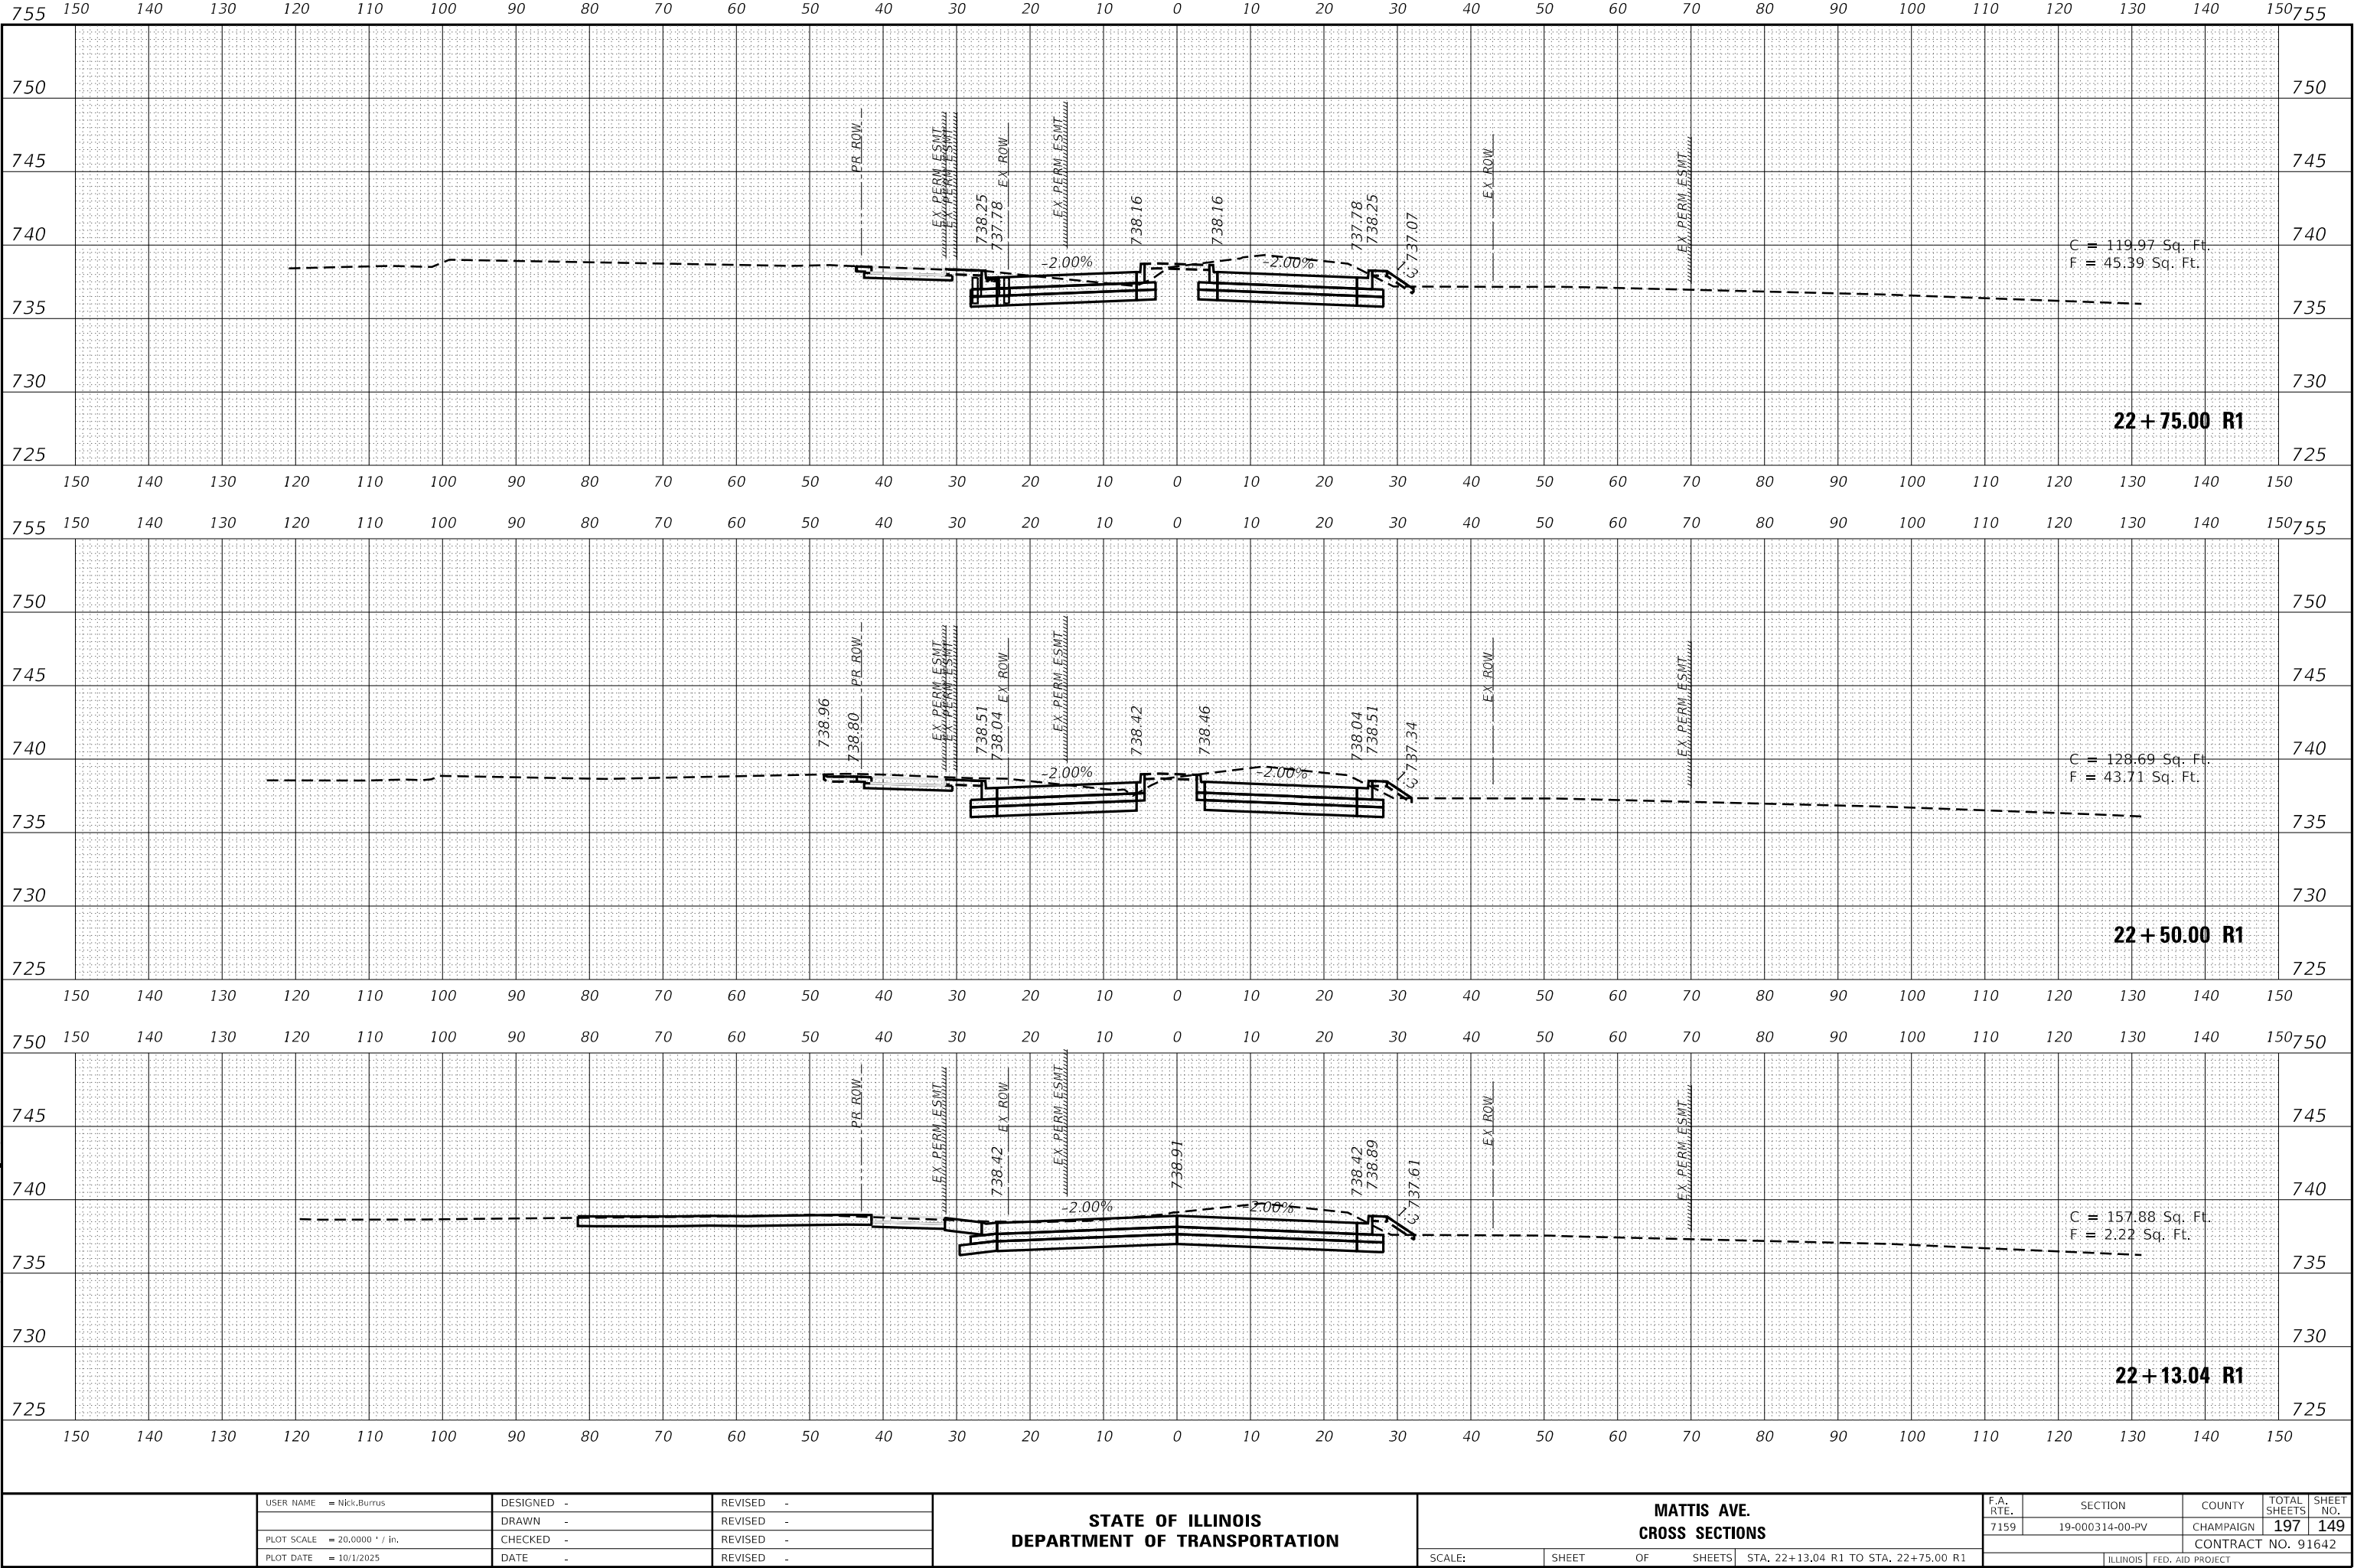

USER NAME = Nick_Burris	DESIGNED -	REVISED -
DRAWN -	CHECKED -	REVISED -
PLOT SCALE = 20.0000 ' / in.	DATE -	REVISED -
PLOT DATE = 10/1/2025		

STATE OF ILLINOIS
DEPARTMENT OF TRANSPORTATION

MATTIS AVE.
CROSS SECTIONS


SCALE: SHEET OF SHEETS STA. 22+13.04 R1 TO STA. 22+75.00 R1

F.A. RTE.	SECTION	COUNTY	TOTAL SHEETS	SHEET NO.
7159	19-000314-00-PV	CHAMPAIGN	197	149
	ILLINOIS	FED. AID PROJECT		

FINAL SURVEY	SURVEYED _____	BY _____	DATE _____
	PLOTTED _____		
NOTE BOOK	TEMPLATE _____		
	AREAS _____		
NO. _____	AREAS CHECKED _____		

ORIGINAL SURVEY		BY _____	DATE _____
NOTE BOOK			
SURVEYED _____			
PLOTTED _____			
TEMPLATE _____			
AREAS _____			
AREAS CHECKED _____			
NO. _____			

MODEL: PR_MattisREV9_23_25
FILE NAME: X:\Production\Files\

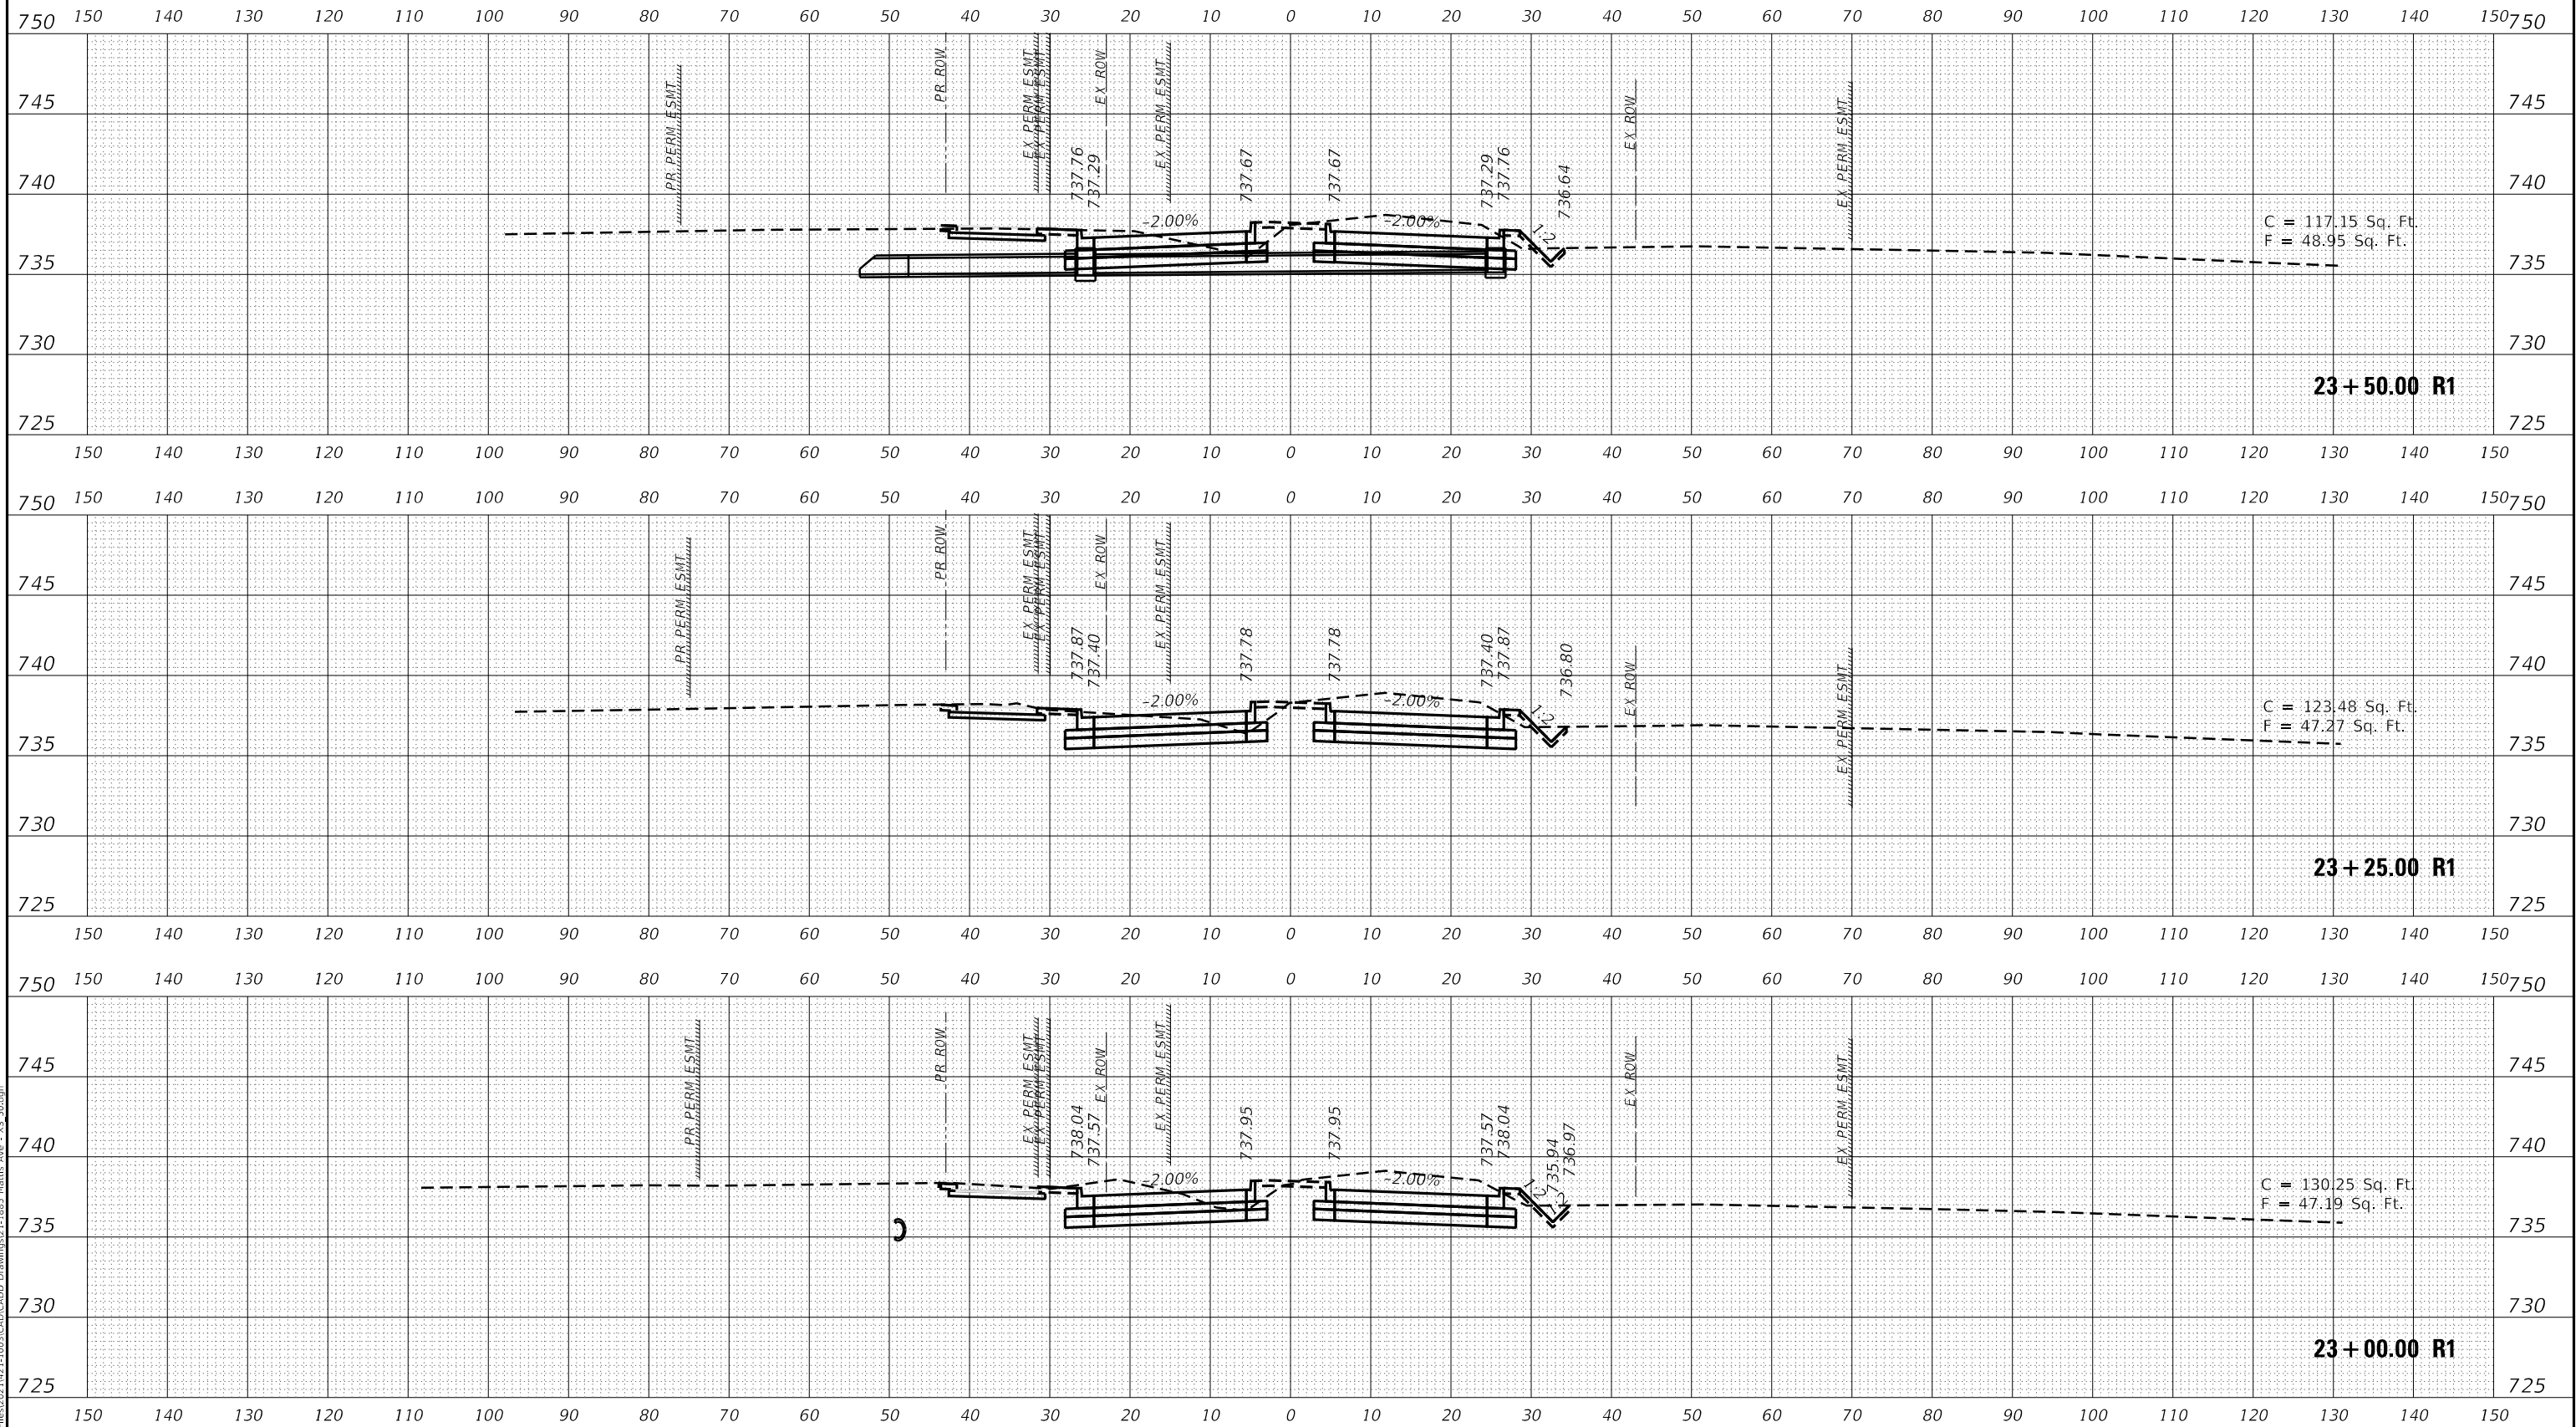

USER NAME = Nick.Burris	DESIGNED -	REVISED -
	DRAWN -	REVISED -
PLOT SCALE = 20,0000 ' / in.	CHECKED -	REVISED -
PLOT DATE = 10/1/2025	DATE -	REVISED -

**STATE OF ILLINOIS
DEPARTMENT OF TRANSPORTATION**

**MATTIS AVE.
CROSS SECTIONS**


SCALE:	SHEET	OF	SHEETS	STA. 23+00.00 R1 TO STA. 23+50.00 R1
--------	-------	----	--------	--------------------------------------

F.A. RTE.	SECTION	COUNTY	TOTAL SHEETS	SHEET NO.
7159	19-000314-00-PV	CHAMPAIGN	197	150
		CONTRACT NO. 91642		
ILLINOIS		FED. AID PROJECT		

FINAL SURVEY	NO.	SURVEYED PLOTTED TEMPLATE AREAS CHECKED	BY	DATE

ORIGINAL SURVEY	NO.	SURVEYED PLOTTED TEMPLATE AREAS CHECKED	BY	DATE

MODEL: PL_MattisREV9_23_25
FILE NAME: X:\p2d\cadd\mattis\23+77.22 R1.dwg

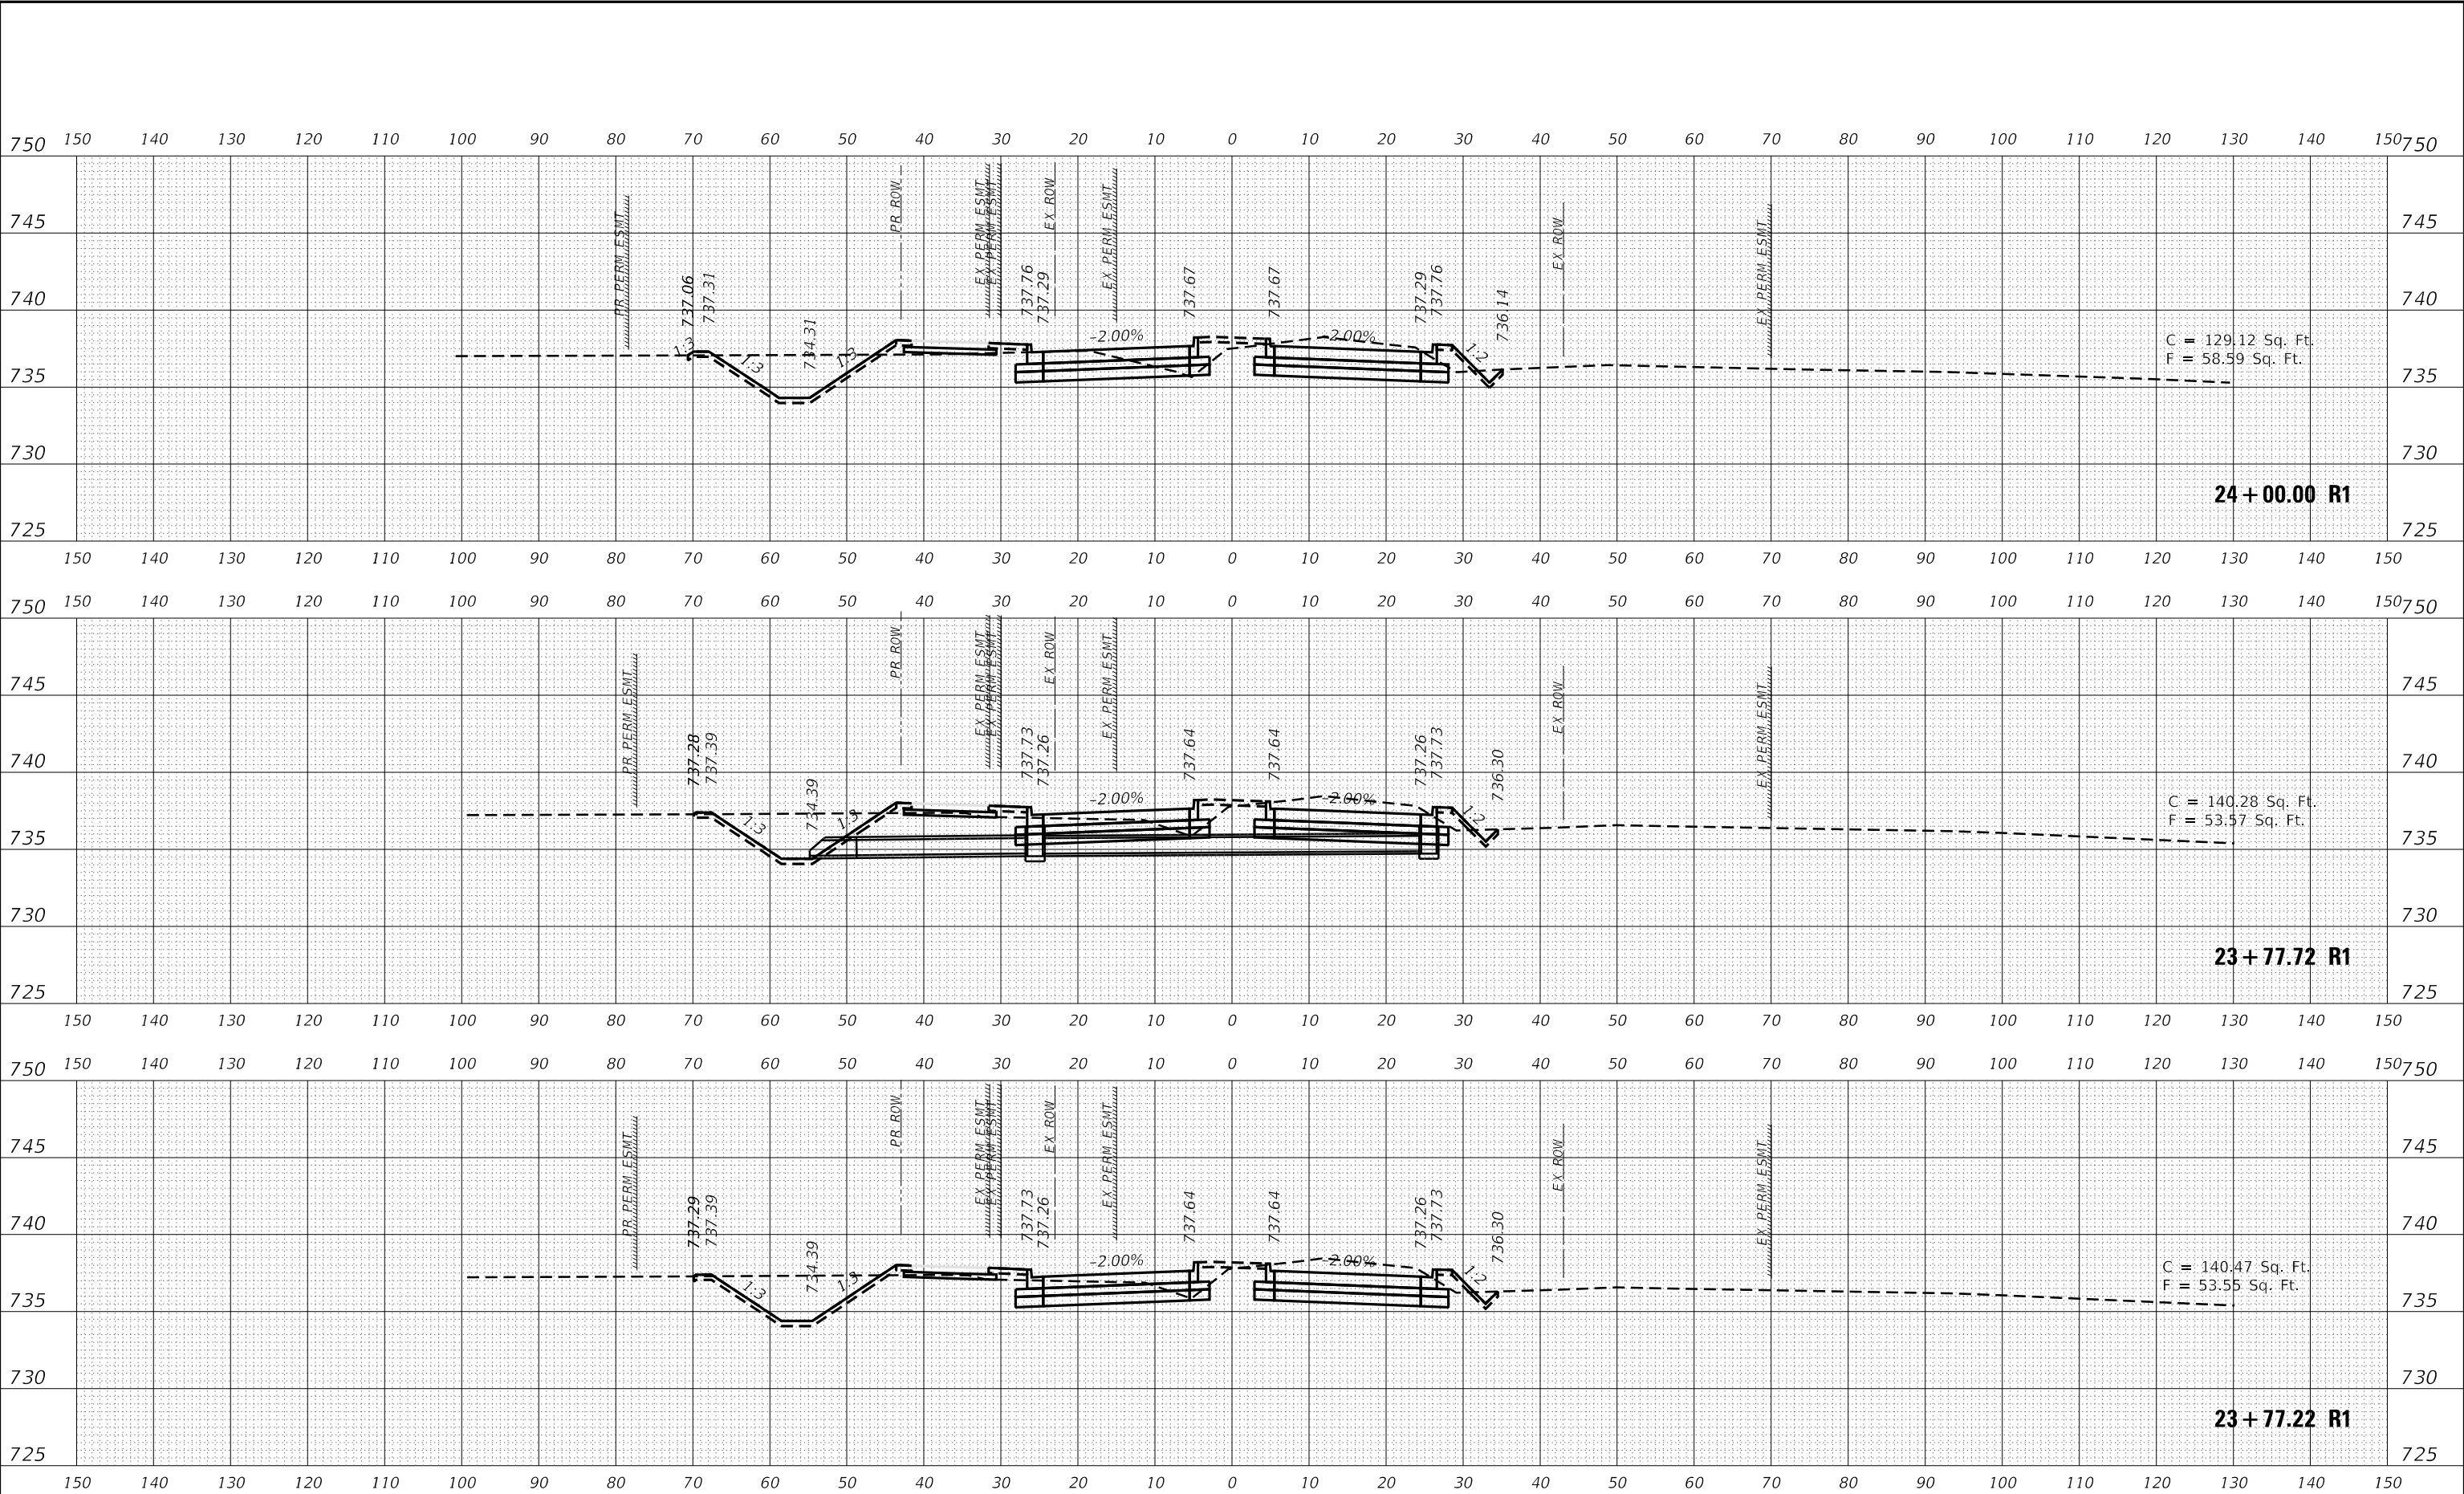

USER NAME = Nick.Burris	DESIGNED -	REVISED -
	DRAWN -	REVISED -
PLOT SCALE = 20.0000 ' / in.	CHECKED -	REVISED -
PLOT DATE = 10/1/2025	DATE -	REVISED -

STATE OF ILLINOIS
DEPARTMENT OF TRANSPORTATION

MATTIS AVE.
CROSS SECTIONS


SCALE: SHEET OF SHEETS STA. 23+77.22 R1 TO STA. 24+00.00 R1

F.A. RTE.	SECTION	COUNTY	TOTAL SHEETS	SHEET NO.
7159	19-000314-00-PV	CHAMPAIGN	197	151
			CONTRACT NO. 91642	
	ILLINOIS	FED. AID PROJECT		

FINAL SURVEY NO.	SURVEYED PLOTTED NOTE BOOK AREAS CHECKED	BY	DATE

ORIGINAL SURVEY NO.	SURVEYED PLOTTED NOTE BOOK AREAS CHECKED	BY	DATE

MODEL: PL_MattisREV9_23_25
FILE NAME: X:\ProductionFiles\2019\21-1003\CADD Drawings\21-1805 Mattis Ave - XS-50.dgn

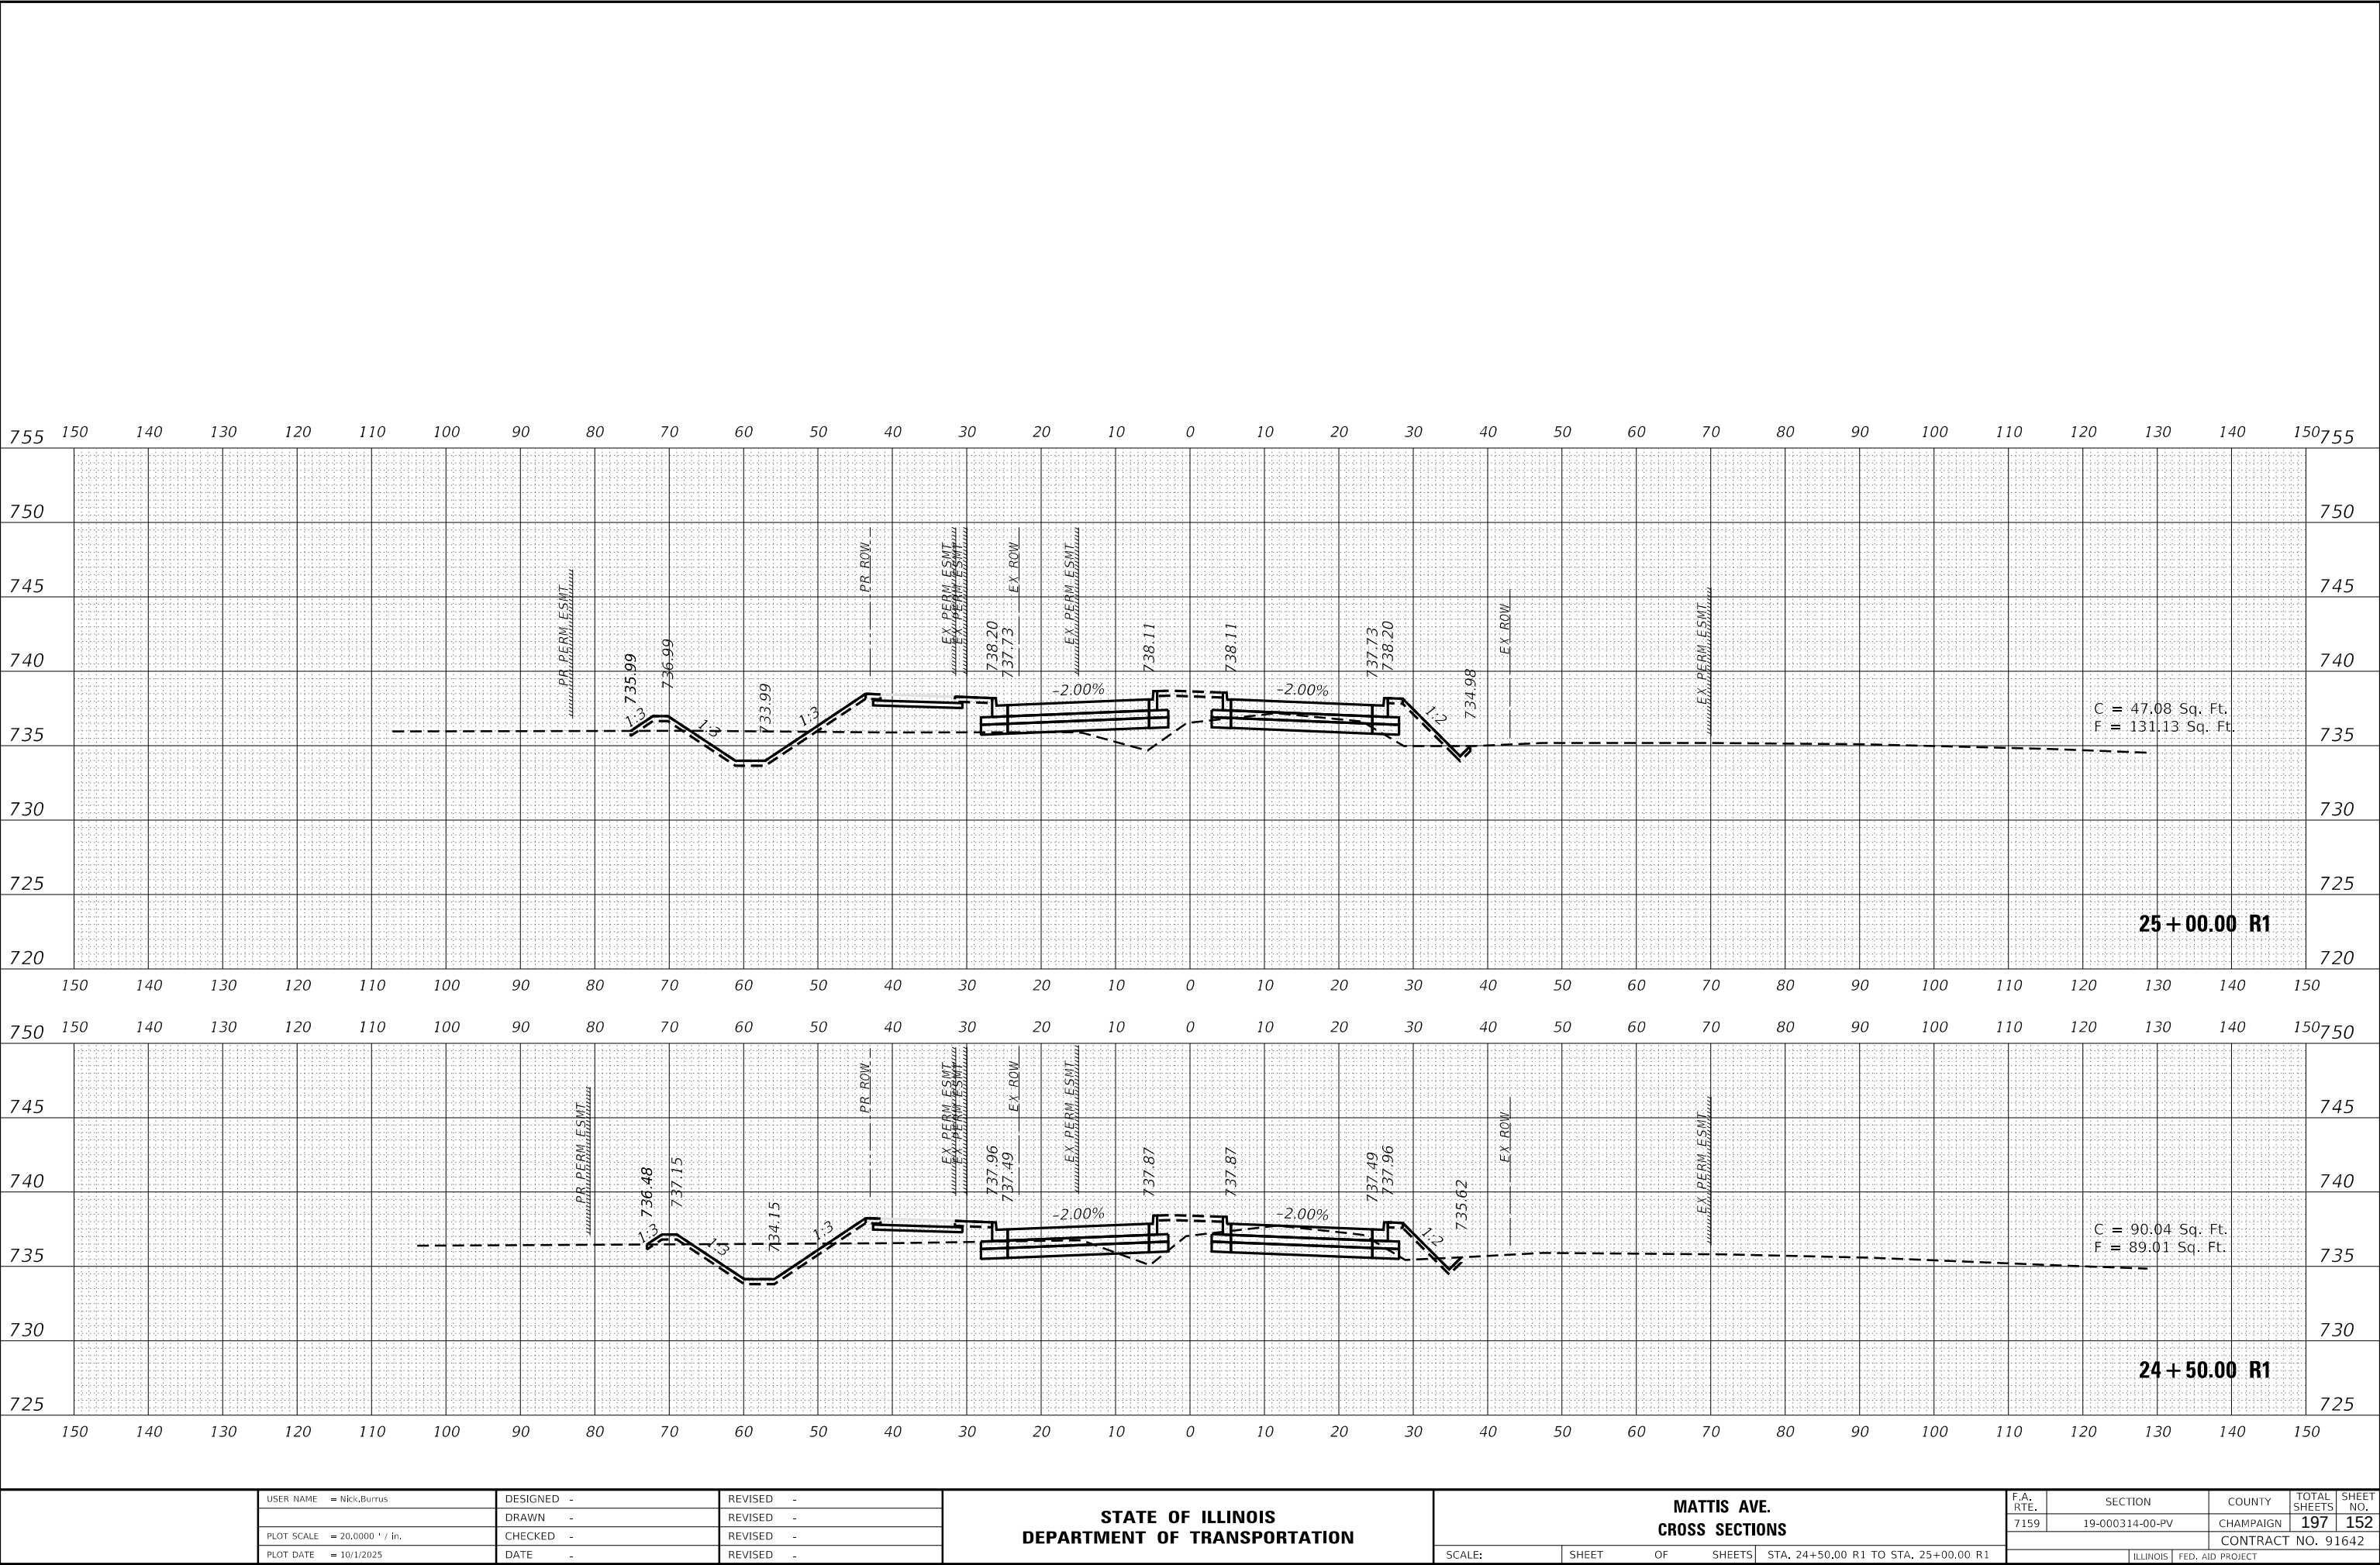

USER NAME = Nick.Burris	DESIGNED -	REVISED -
	DRAWN -	REVISED -
PLOT SCALE = 20.0000 ' / in.	CHECKED -	REVISED -
PLOT DATE = 10/1/2025	DATE -	REVISED -

STATE OF ILLINOIS
DEPARTMENT OF TRANSPORTATION


MATTIS AVE. CROSS SECTIONS			
SCALE:	SHEET	OF	SHEETS
STA. 24+50.00 R1 TO STA. 25+00.00 R1			

F.A. RTE.	SECTION	COUNTY	TOTAL SHEETS	SHEET NO.
7159	19-000314-00-PV	CHAMPAIGN	197	152
CONTRACT NO. 91642				
ILLINOIS FED. AID PROJECT				

FINAL SURVEY	NO.	SURVEYED PLOTTED TEMPLATE AREAS CHECKED	BY	DATE

ORIGINAL SURVEY	NO.	SURVEYED PLOTTED TEMPLATE AREAS CHECKED	BY	DATE

MODEL: PL_MattisREV9_23_25
FILE NAME: X:\p2024\cdm\rev9_02 1421-1003\CAD\CADD Drawings\21-1805 Mattis Ave - XS-50.dgn

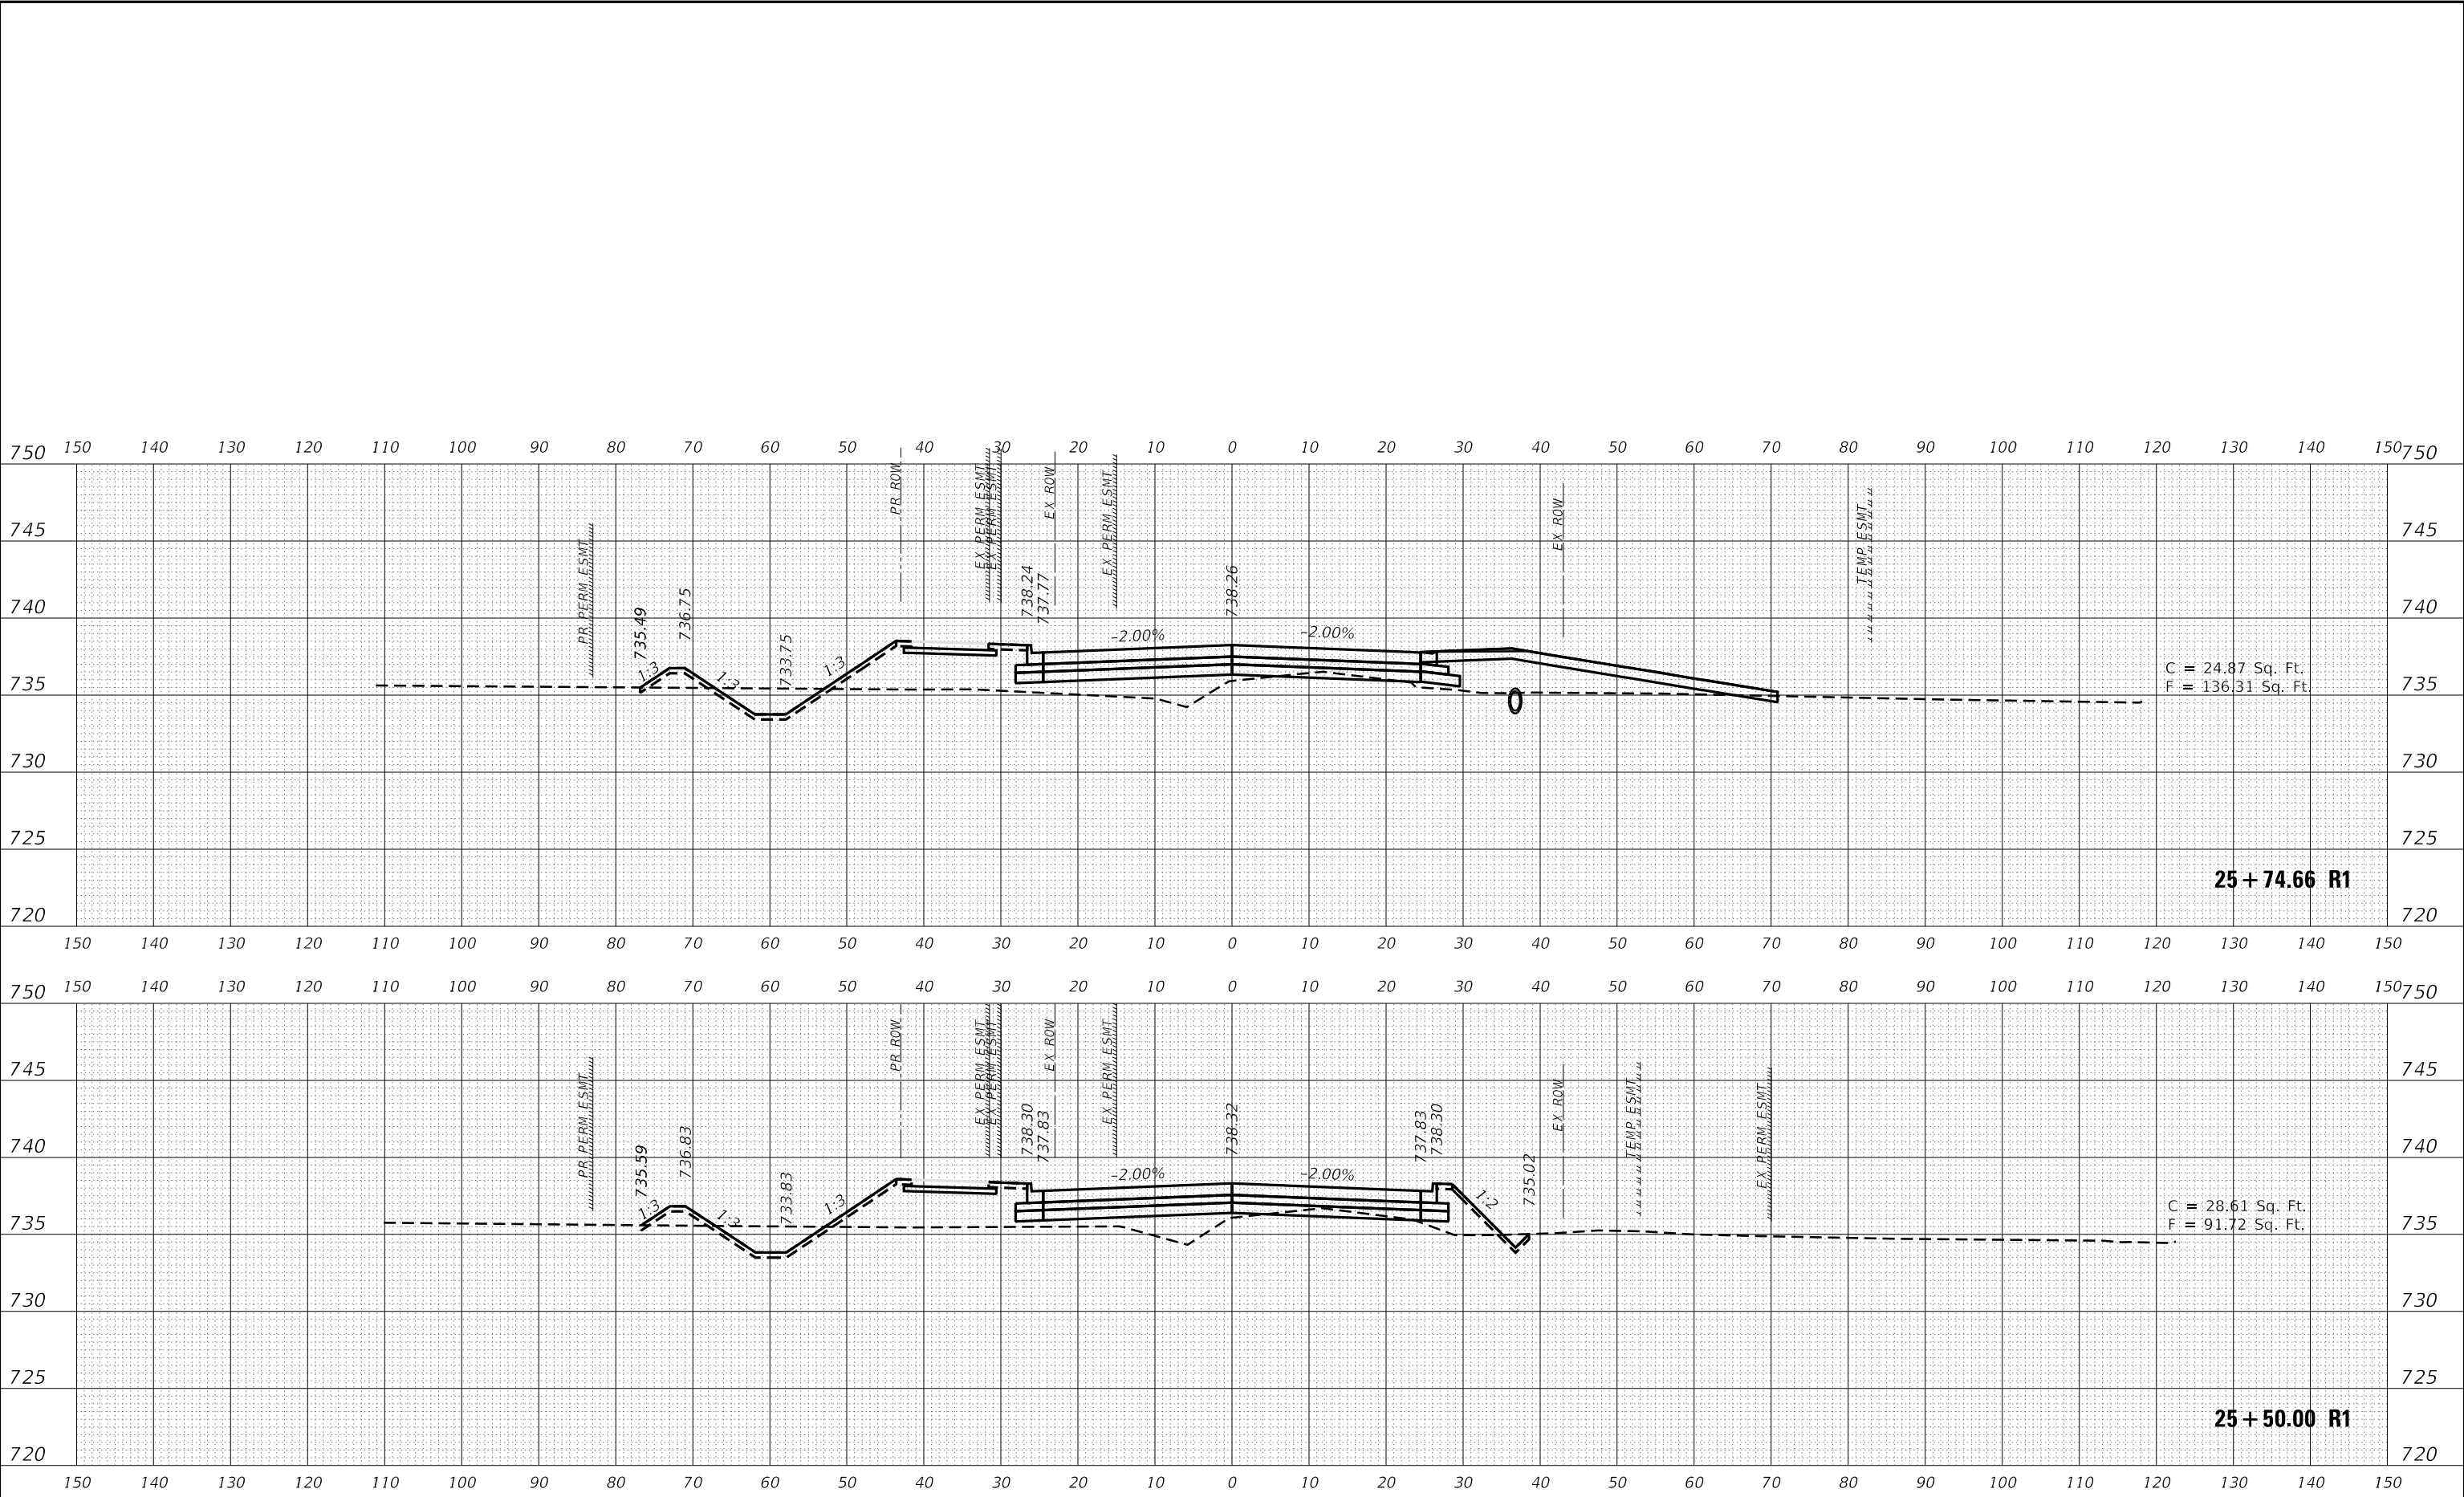

USER NAME = Nick.Burris	DESIGNED -	REVISED -
	DRAWN -	REVISED -
PLOT SCALE = 20.0000 ' / in.	CHECKED -	REVISED -
PLOT DATE = 10/1/2025	DATE -	REVISED -

STATE OF ILLINOIS
DEPARTMENT OF TRANSPORTATION


MATTIS AVE. CROSS SECTIONS			
SCALE:	SHEET	OF	SHEETS
STA. 25+50.00 R1 TO STA. 25+74.66 R1			

F.A. RTE.	SECTION	COUNTY	TOTAL SHEETS	SHEET NO.
7159	19-000314-00-PV	CHAMPAIGN	197	153
CONTRACT NO. 91642				
ILLINOIS		FED. AID PROJECT		

FINAL SURVEY NO.	SURVEYED PLOTTED NOTE BOOK AREAS CHECKED	BY	DATE

ORIGINAL SURVEY NO.	SURVEYED PLOTTED NOTE BOOK AREAS CHECKED	BY	DATE

MODEL: PL_MattisREV3_23_25
FILE NAME: X:\p2020\cdm\rev3_23_25\1421-1003\CADD\Drawings\21-1805 Mattis Ave - XS.dgn

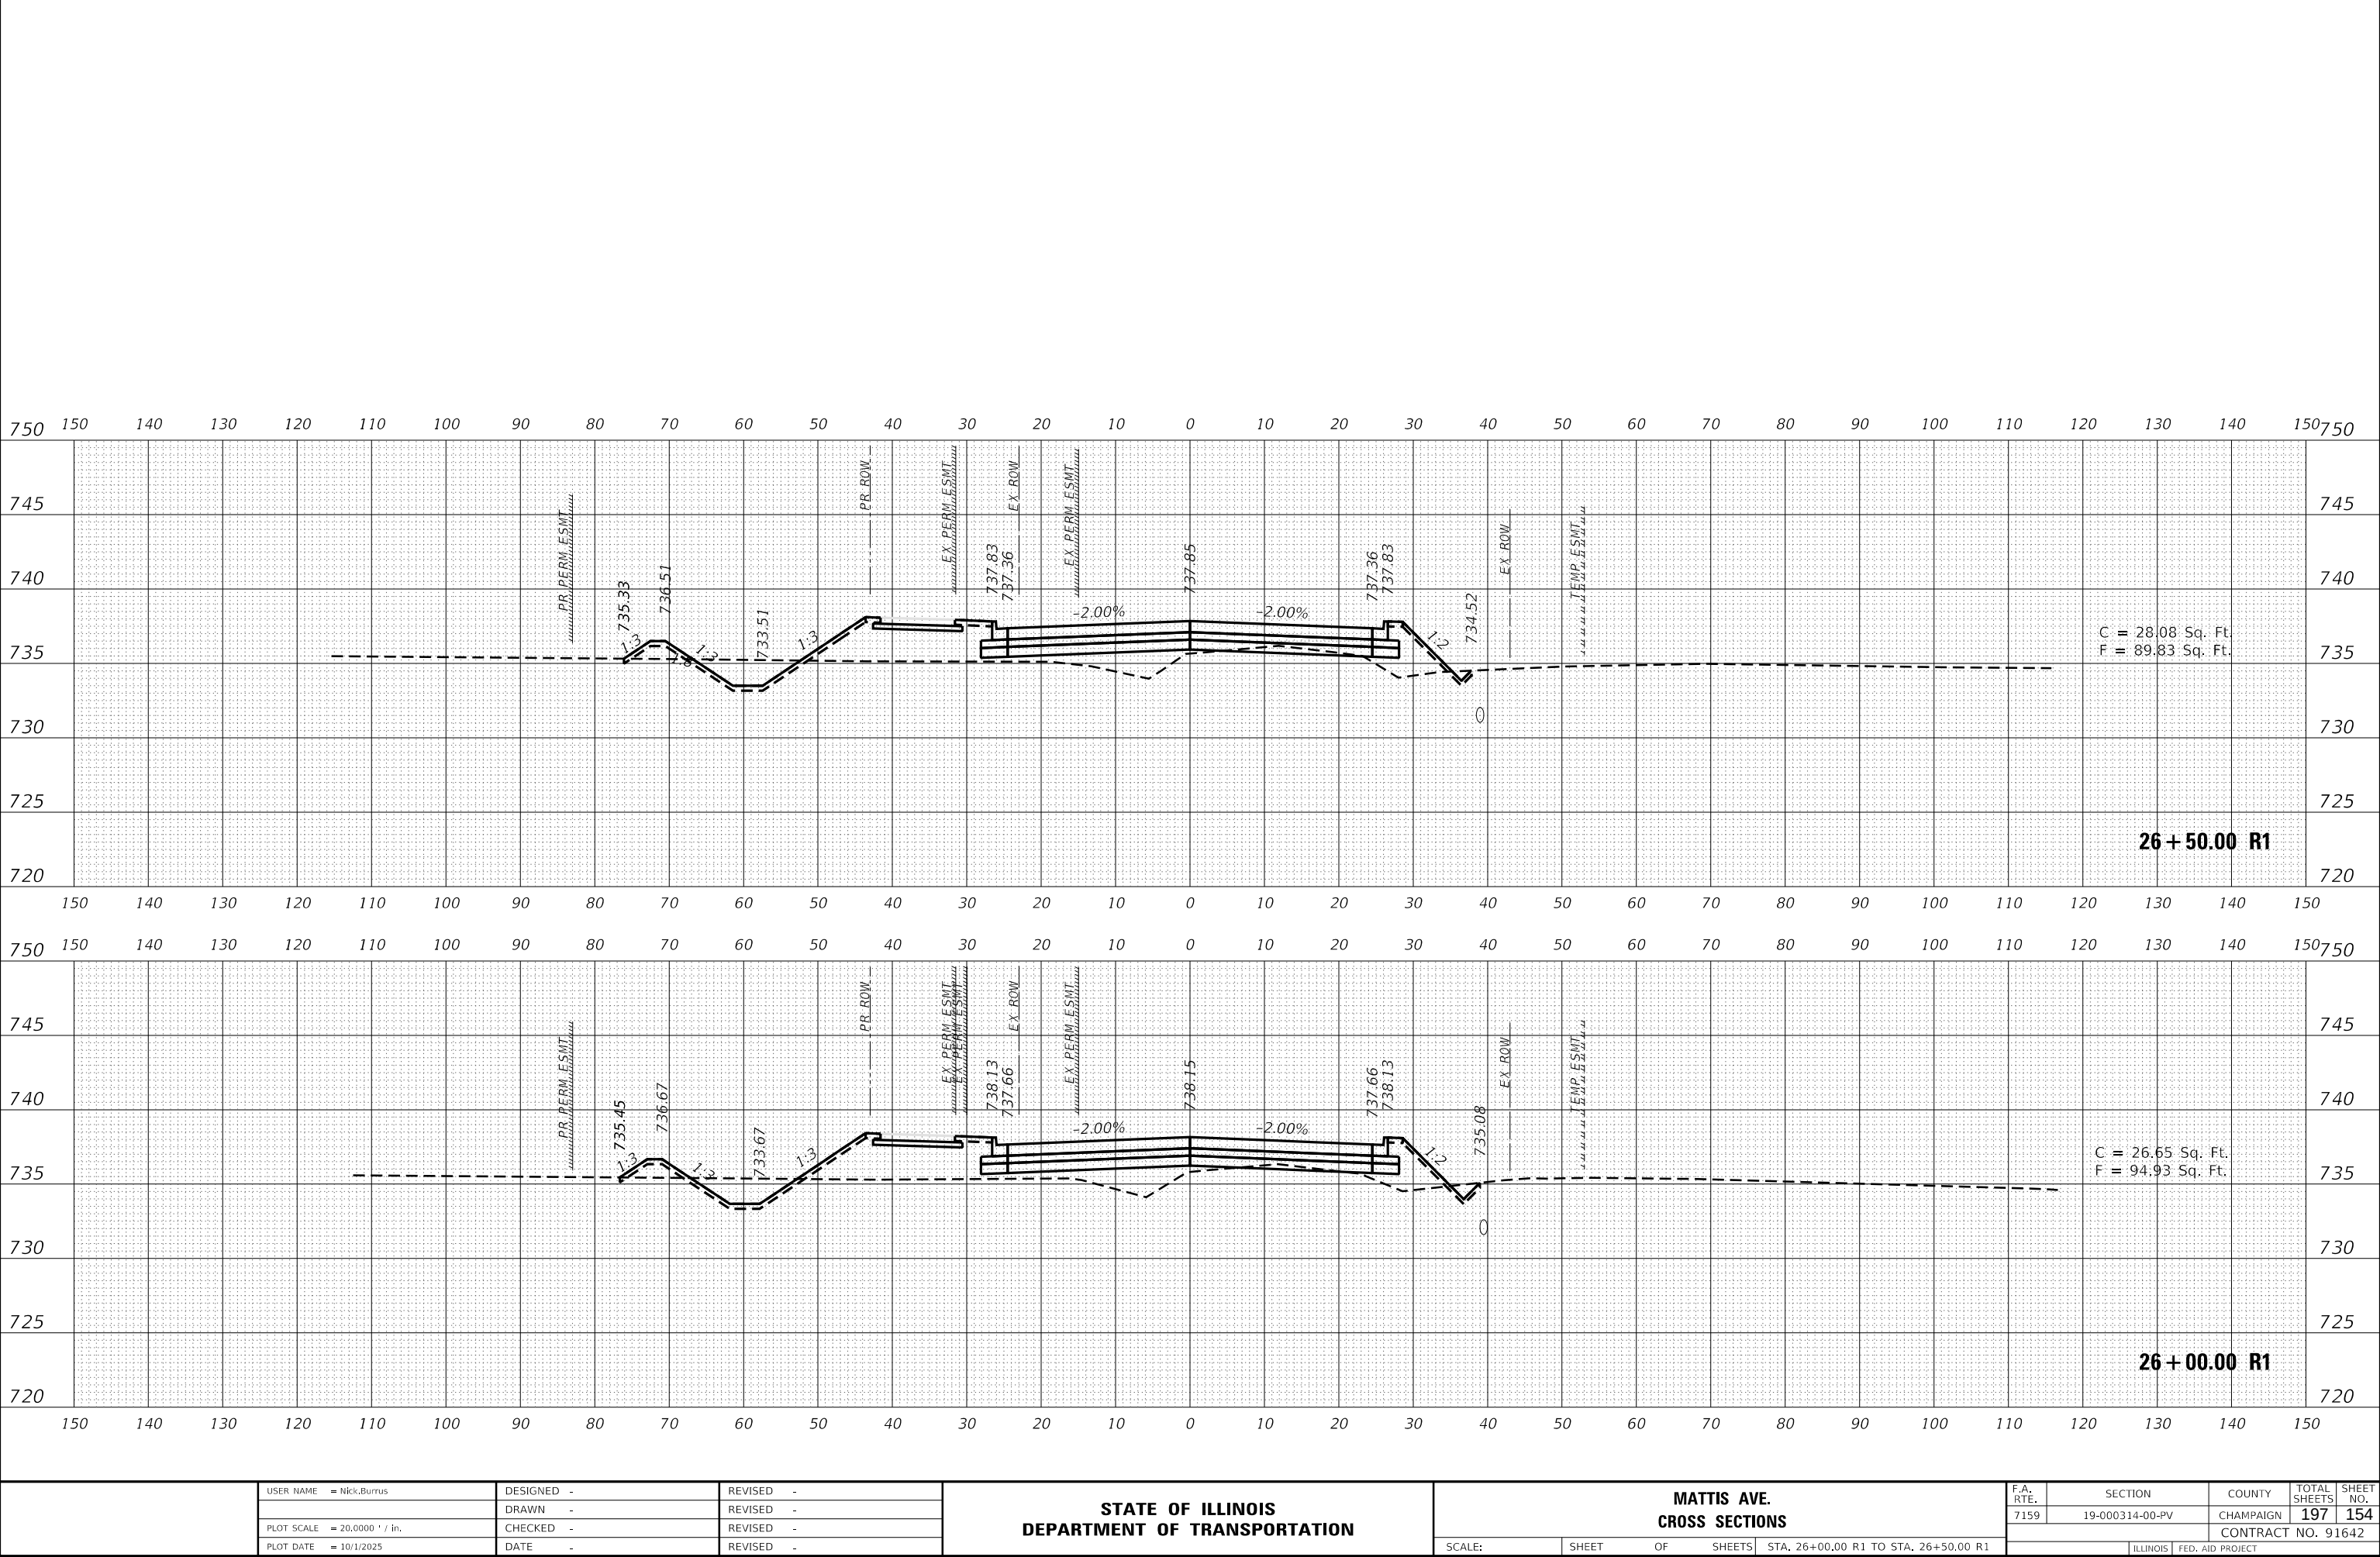

USER NAME = Nick.Burris	DESIGNED -	REVISED -
	DRAWN -	REVISED -
PLOT SCALE = 20.0000 ' / in.	CHECKED -	REVISED -
PLOT DATE = 10/1/2025	DATE -	REVISED -

STATE OF ILLINOIS
DEPARTMENT OF TRANSPORTATION

MATTIS AVE.
CROSS SECTIONS

SCALE: SHEET OF SHEETS STA. 26+00.00 R1 TO STA. 26+50.00 R1


F.A. RTE.	SECTION	COUNTY	TOTAL SHEETS	SHEET NO.
7159	19-000314-00-PV	CHAMPAIGN	197	154
CONTRACT NO. 91642				
ILLINOIS FED. AID PROJECT				

FINAL SURVEY NO.	SURVEYED PLOTTED NOTE BOOK AREAS CHECKED	BY	DATE

ORIGINAL SURVEY NO.	SURVEYED PLOTTED NOTE BOOK AREAS CHECKED	BY	DATE

MODEL: PL_MattisREV9_23_25


FILE NAME: X:\Road\CD\Drawings\21-1885 Mattis Ave - XS-50.dgn

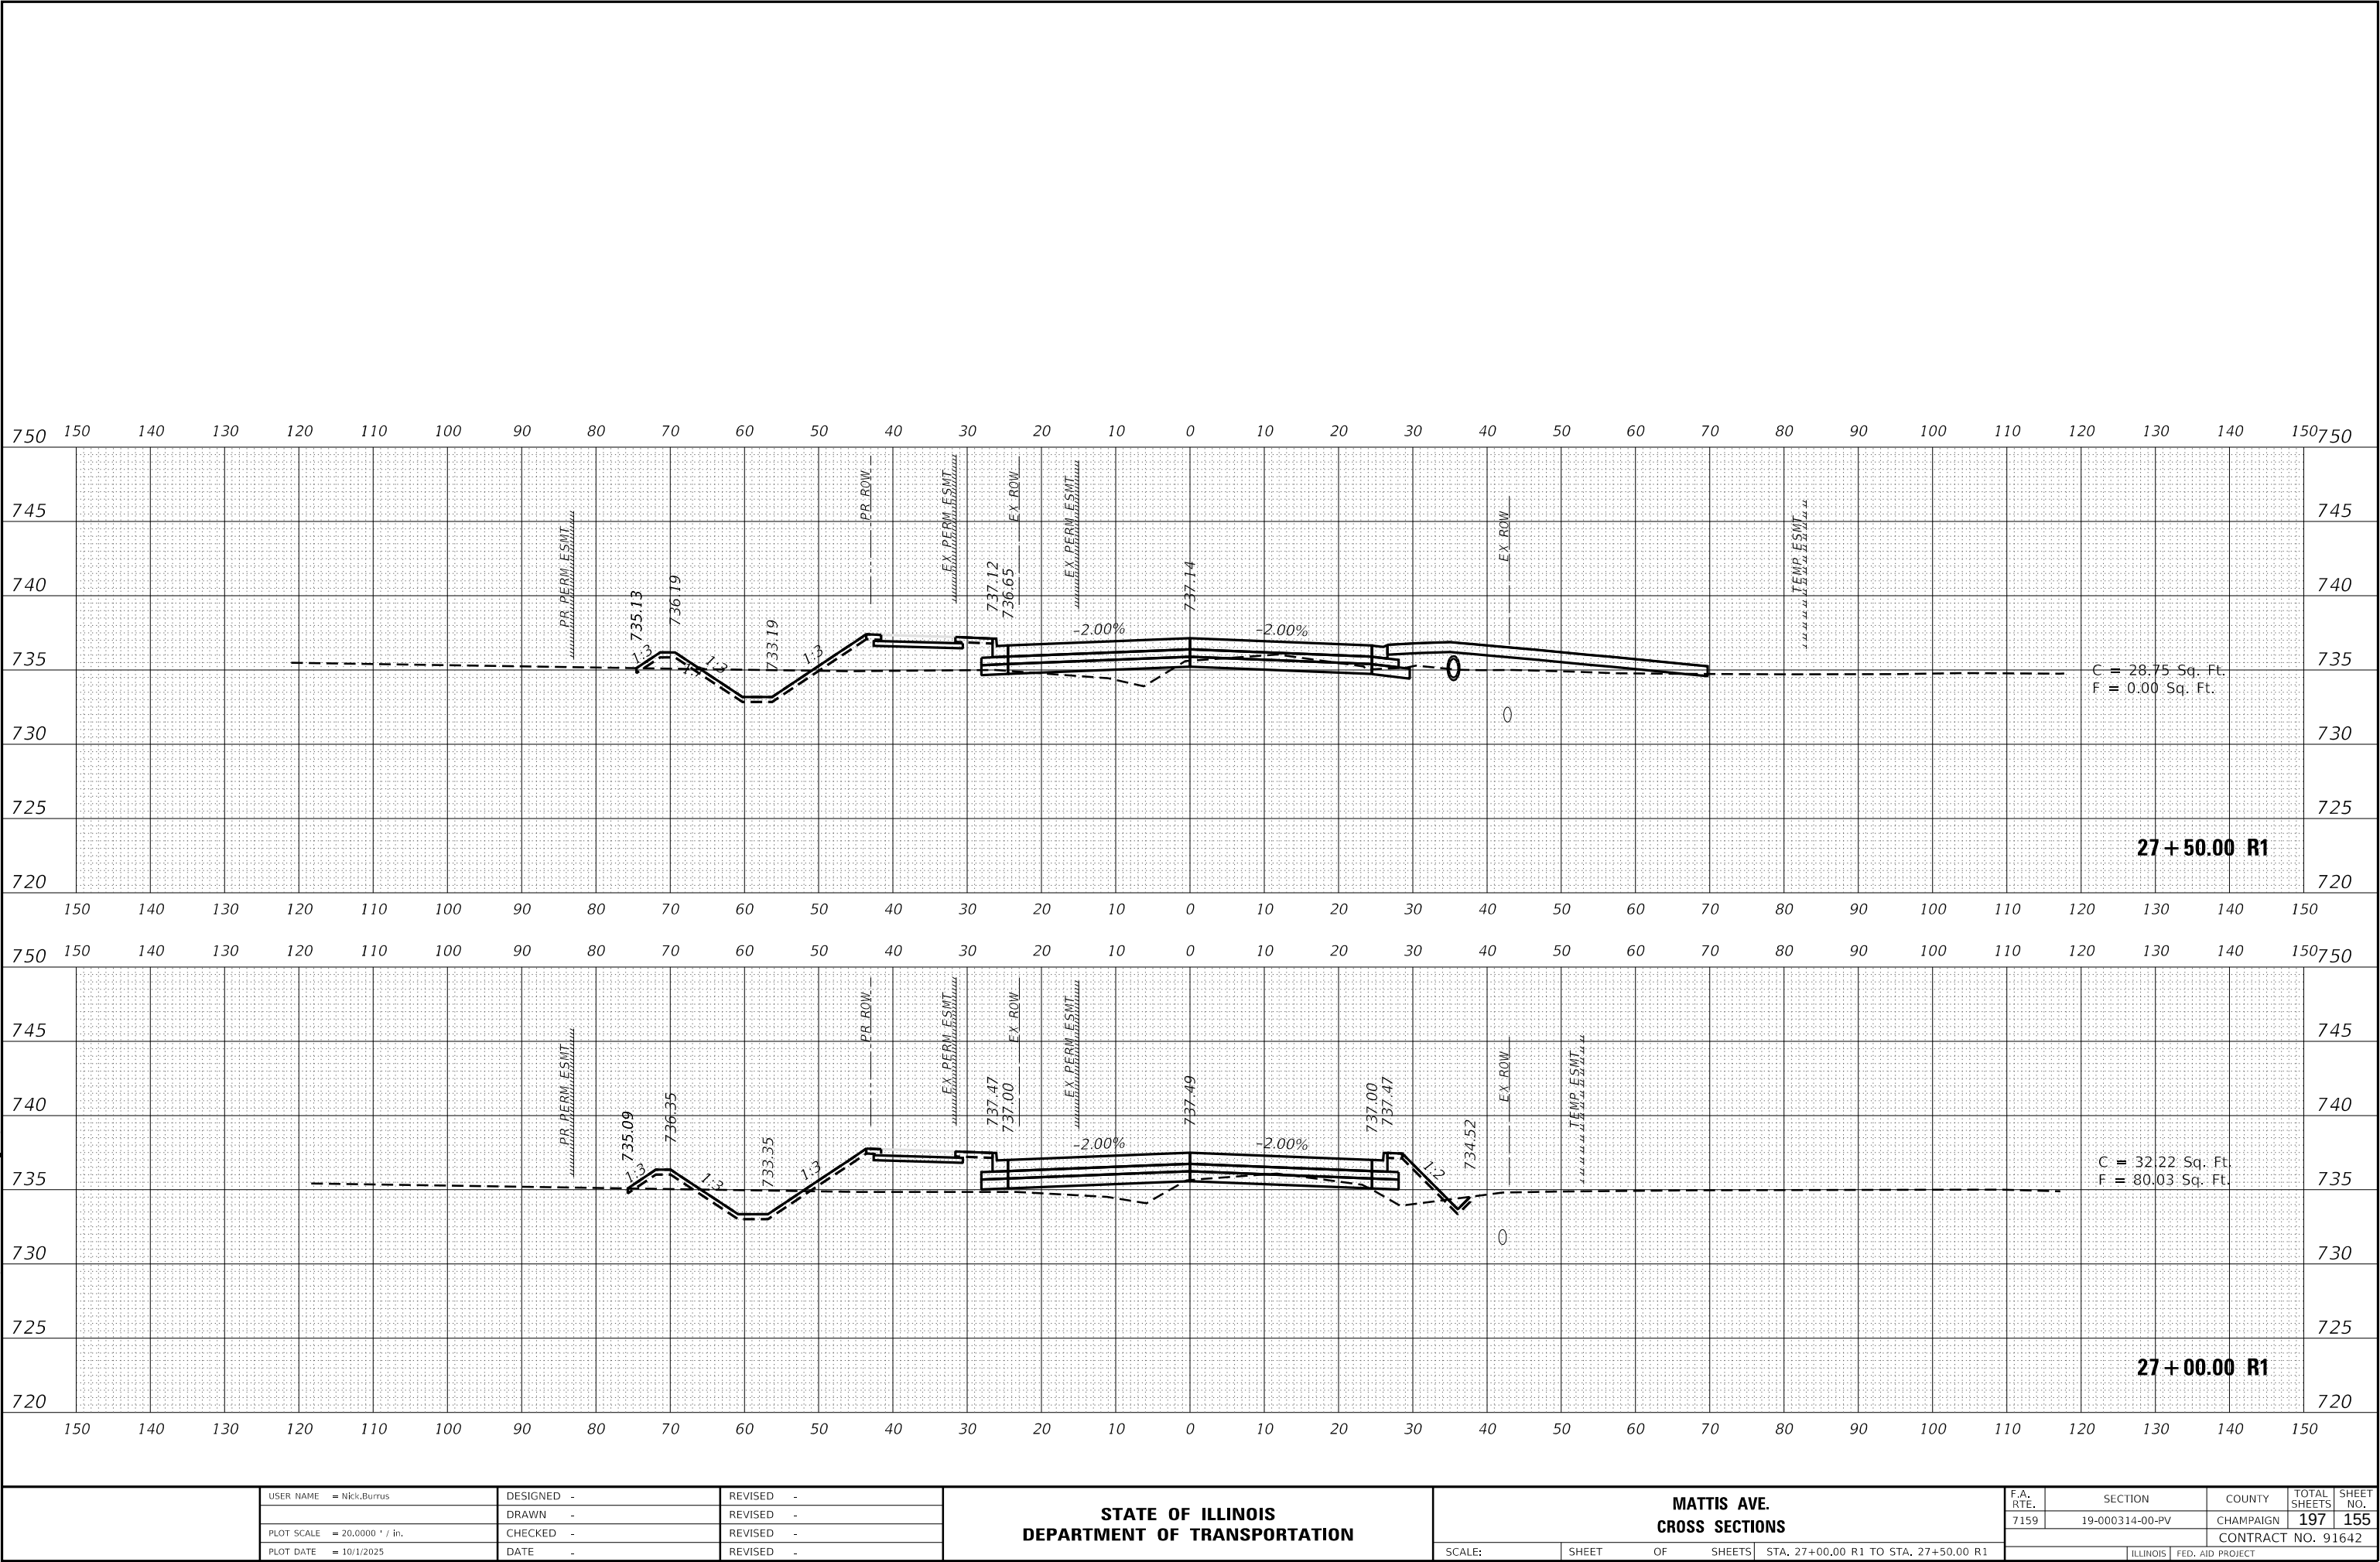

FINAL SURVEY	NO.	SURVEYED PLOTTED TEMPLATE AREAS CHECKED	BY	DATE

ORIGINAL SURVEY	NO.	SURVEYED PLOTTED TEMPLATE AREAS CHECKED	BY	DATE

MODEL: PL_MattisREV9_23_25
FILE NAME: X:\p2024\cdm\rev9_02 1421-1003\CAD\CADD Drawings\21-1805 Mattis Ave - XS 50.dgn

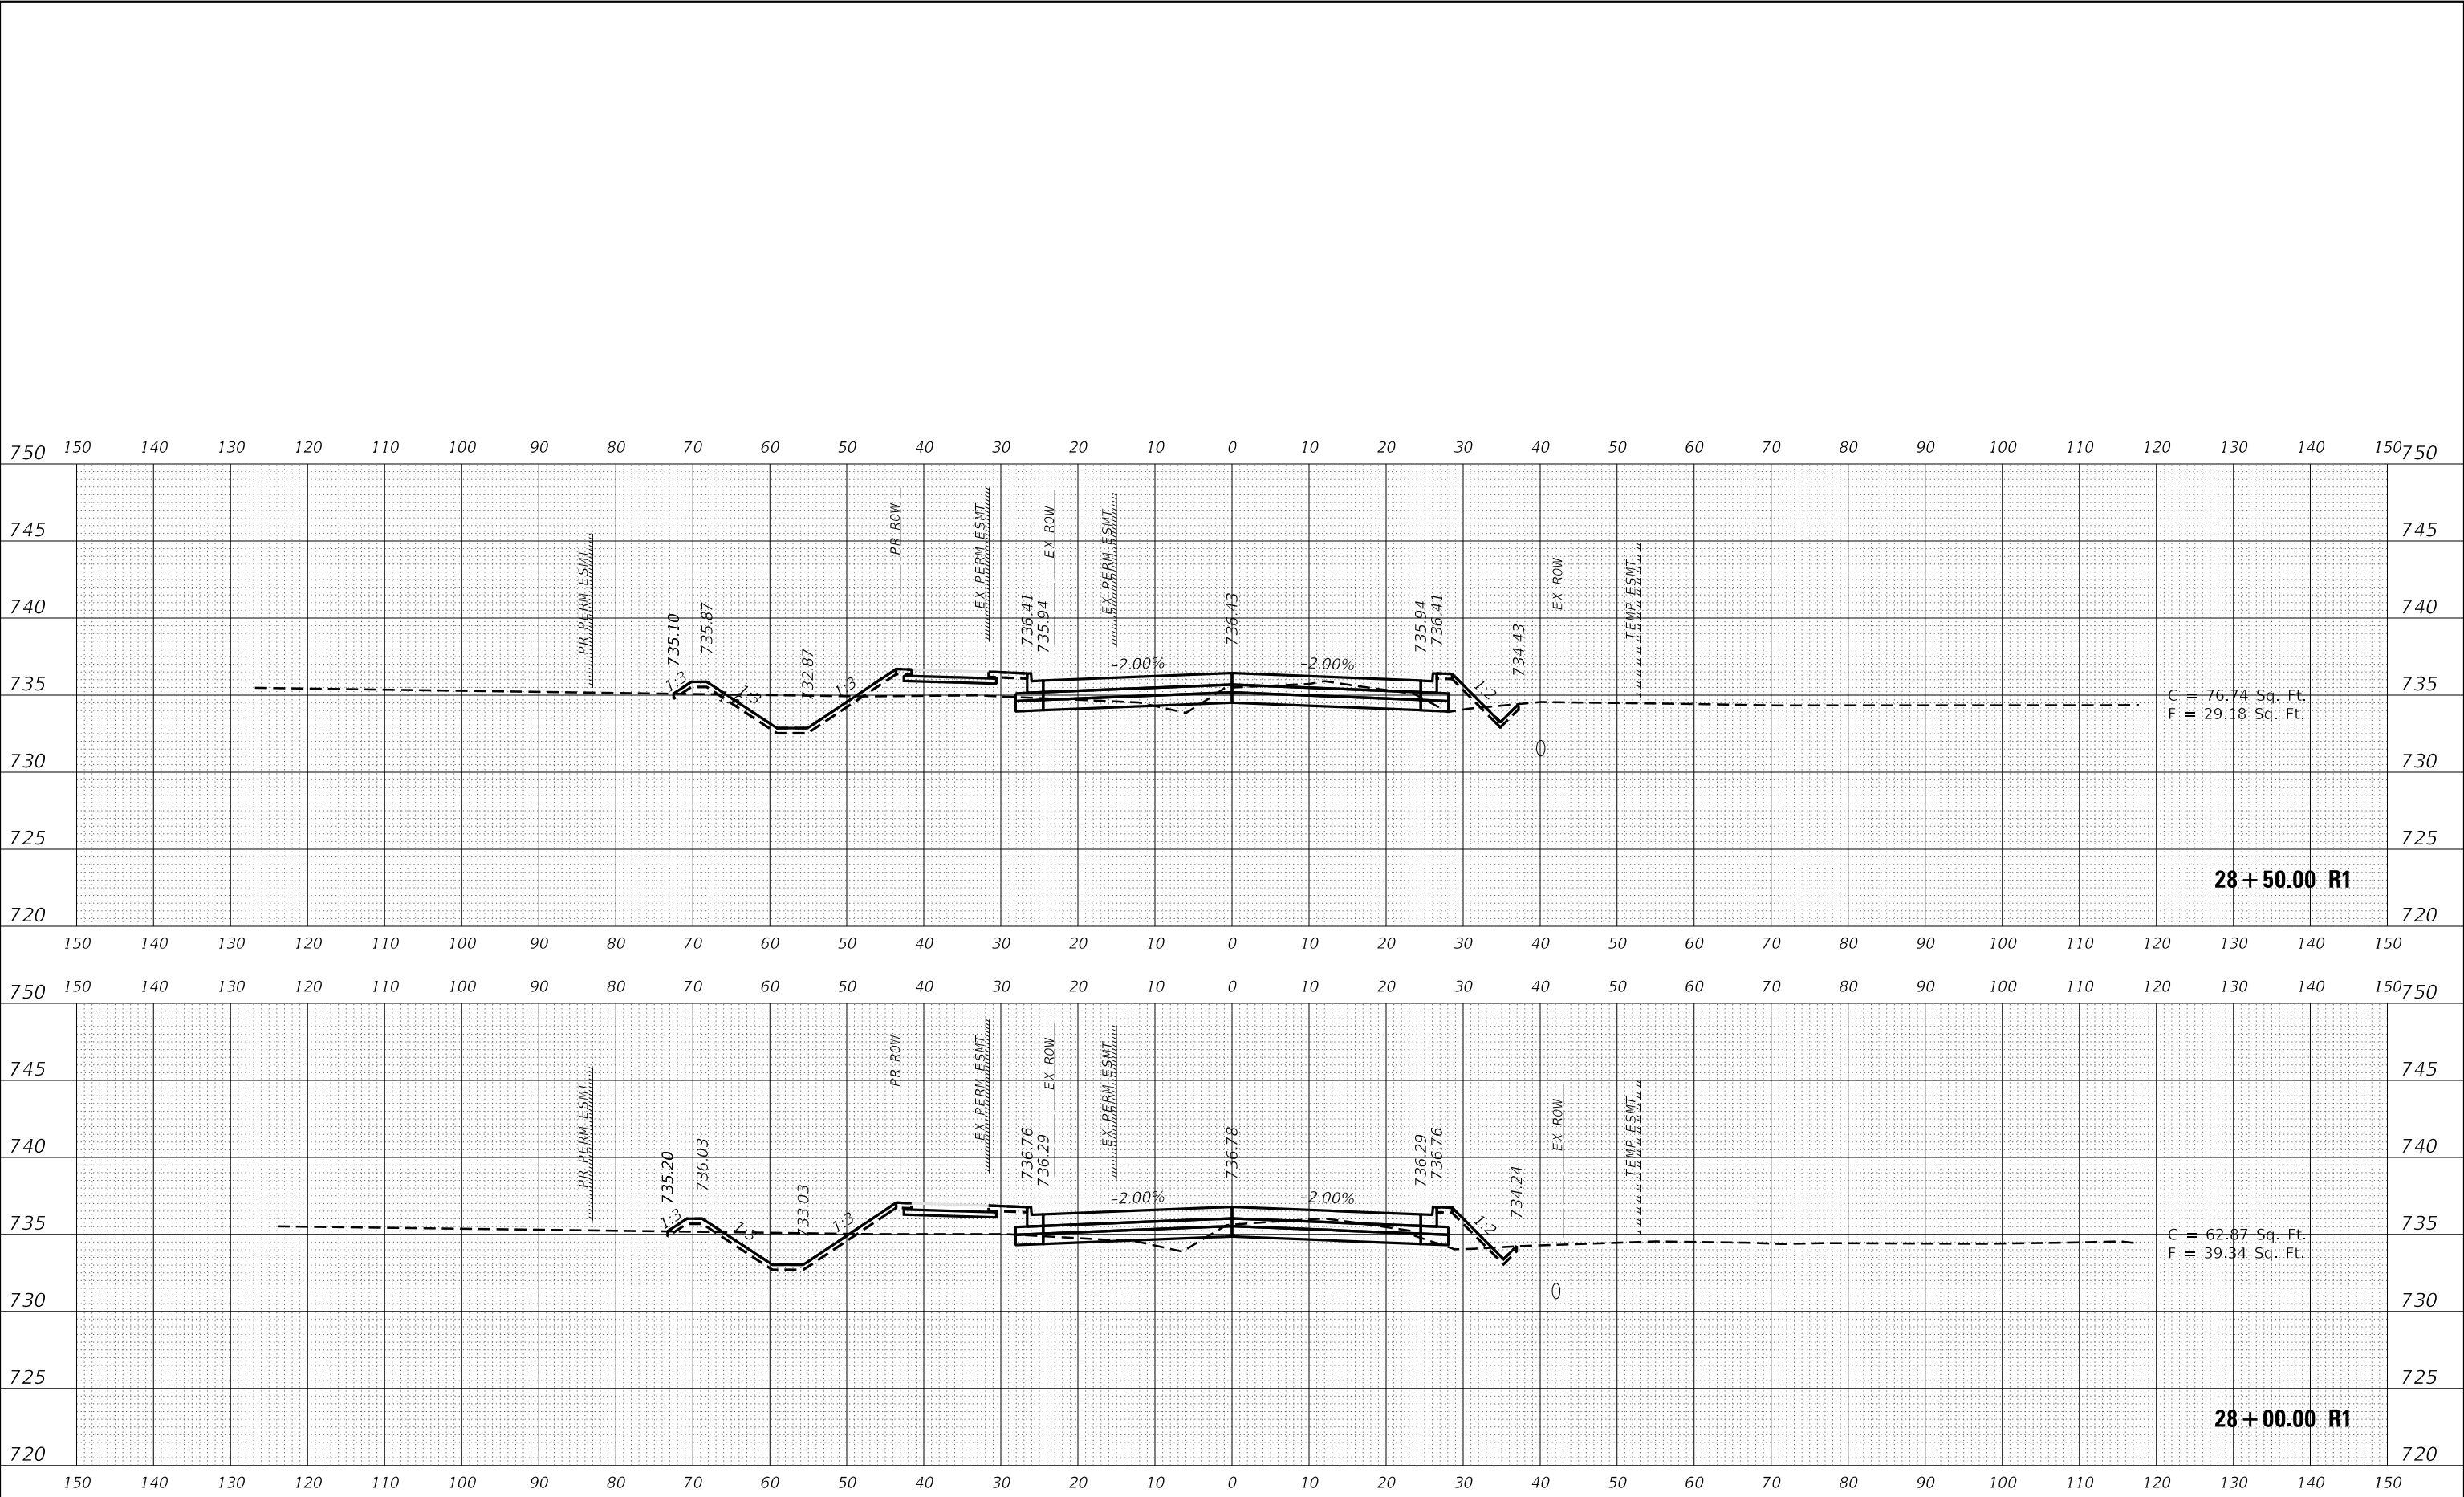

USER NAME = Nick.Burris	DESIGNED -	REVISED -
	DRAWN -	REVISED -
PLOT SCALE = 20.0000 ' / in.	CHECKED -	REVISED -
PLOT DATE = 10/1/2025	DATE -	REVISED -

STATE OF ILLINOIS
DEPARTMENT OF TRANSPORTATION

MATTIS AVE.
CROSS SECTIONS


SCALE: SHEET OF SHEETS STA. 28+00.00 R1 TO STA. 28+50.00 R1

F.A. RTE.	SECTION	COUNTY	TOTAL SHEETS	SHEET NO.
7159	19-000314-00-PV	CHAMPAIGN	197	156
CONTRACT NO. 91642				
ILLINOIS FED. AID PROJECT				

FINAL SURVEY NO.	SURVEYED PLOTTED NOTE BOOK AREAS CHECKED	BY	DATE

ORIGINAL SURVEY NO.	SURVEYED PLOTTED NOTE BOOK AREAS CHECKED	BY	DATE

MODEL: PL_MattisREV9_23_25
FILE NAME: X:\p2020\cdm\rev9_02 1\421-1003\CAD\CADD Drawings\21-1805 Mattis Ave - XS.dgn

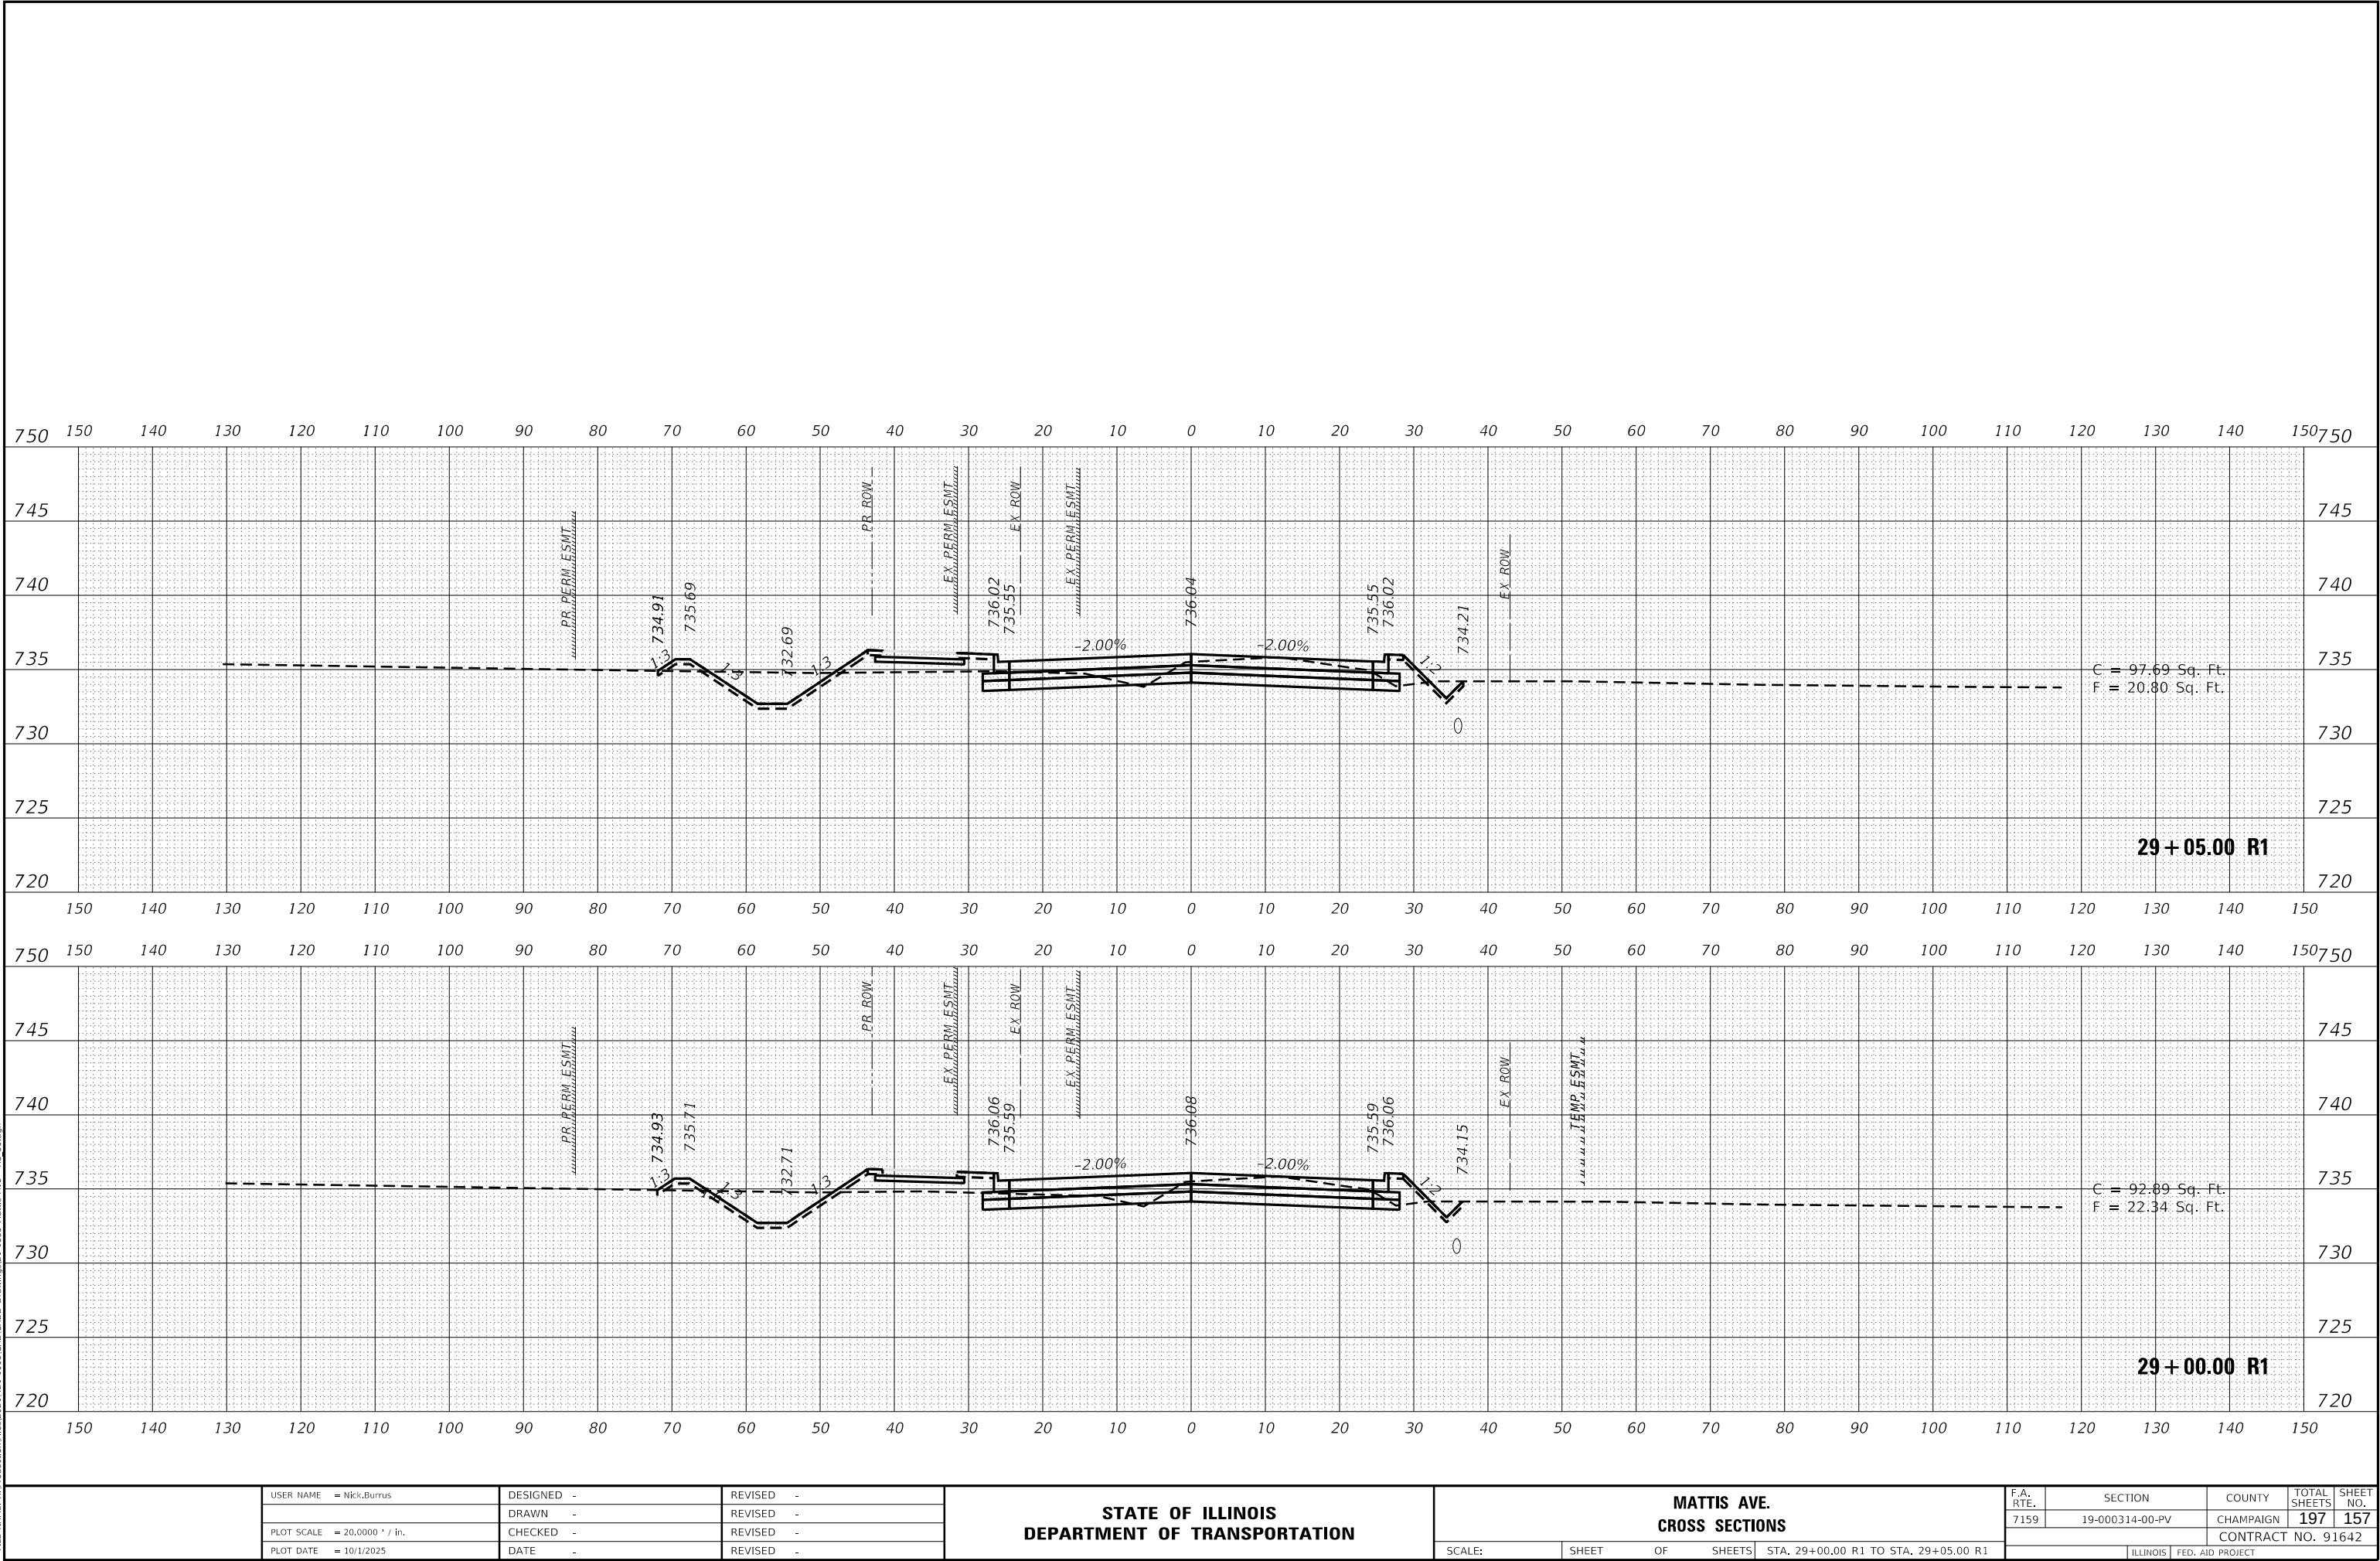


FINAL SURVEY	NO.	SURVEYED PLOTTED TEMPLATE AREAS CHECKED	BY	DATE

ORIGINAL SURVEY	NO.	SURVEYED PLOTTED TEMPLATE AREAS CHECKED	BY	DATE


MODEL: PL_MattisREV9_23_25

FILE NAME: X:\p00000000\Drawings\21-1885 Mattis Ave - XS.dgn

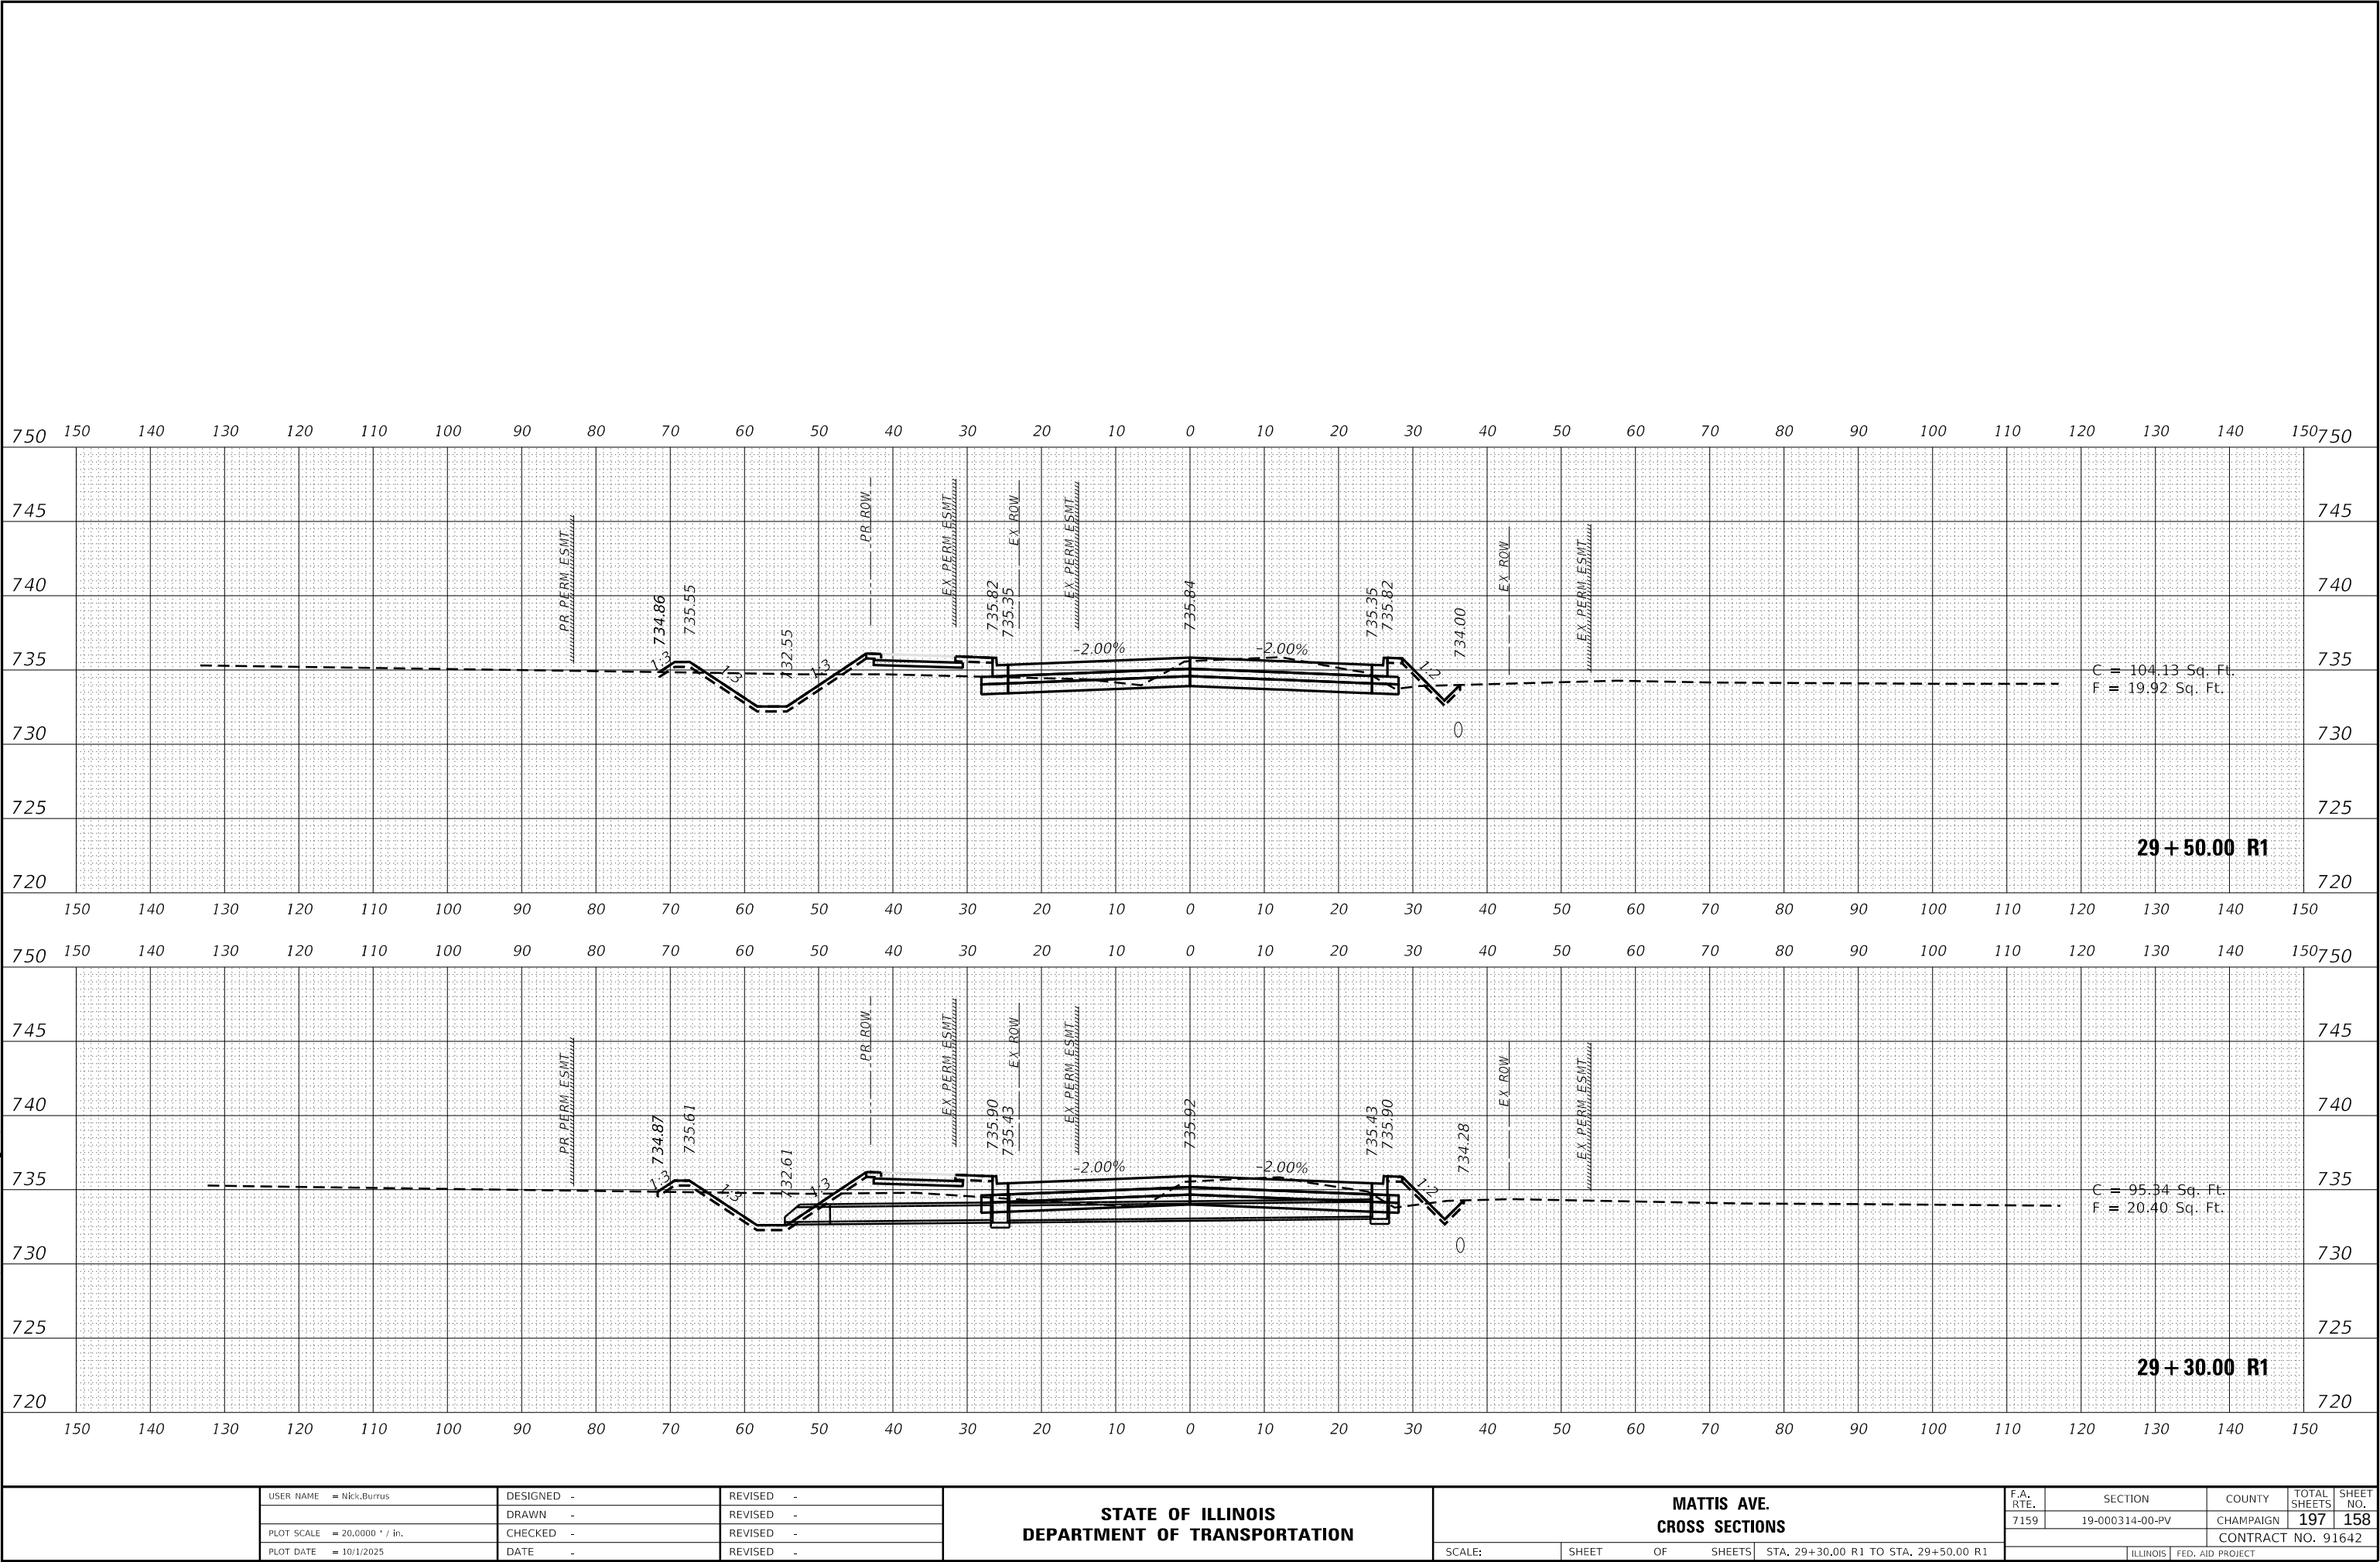

ORIGINAL SURVEY		BY _____	DATE _____
NOTE BOOK			
SURVEYED _____			
PLOTTED _____			
TEMPLATE _____			
AREAS _____			
AREAS CHECKED _____			
NO. _____			

FILE NAME: X:\Production\Files\2021\421-1003\CAD\CADD Drawings\21-1885 Mattis Ave - XS 50.dgn

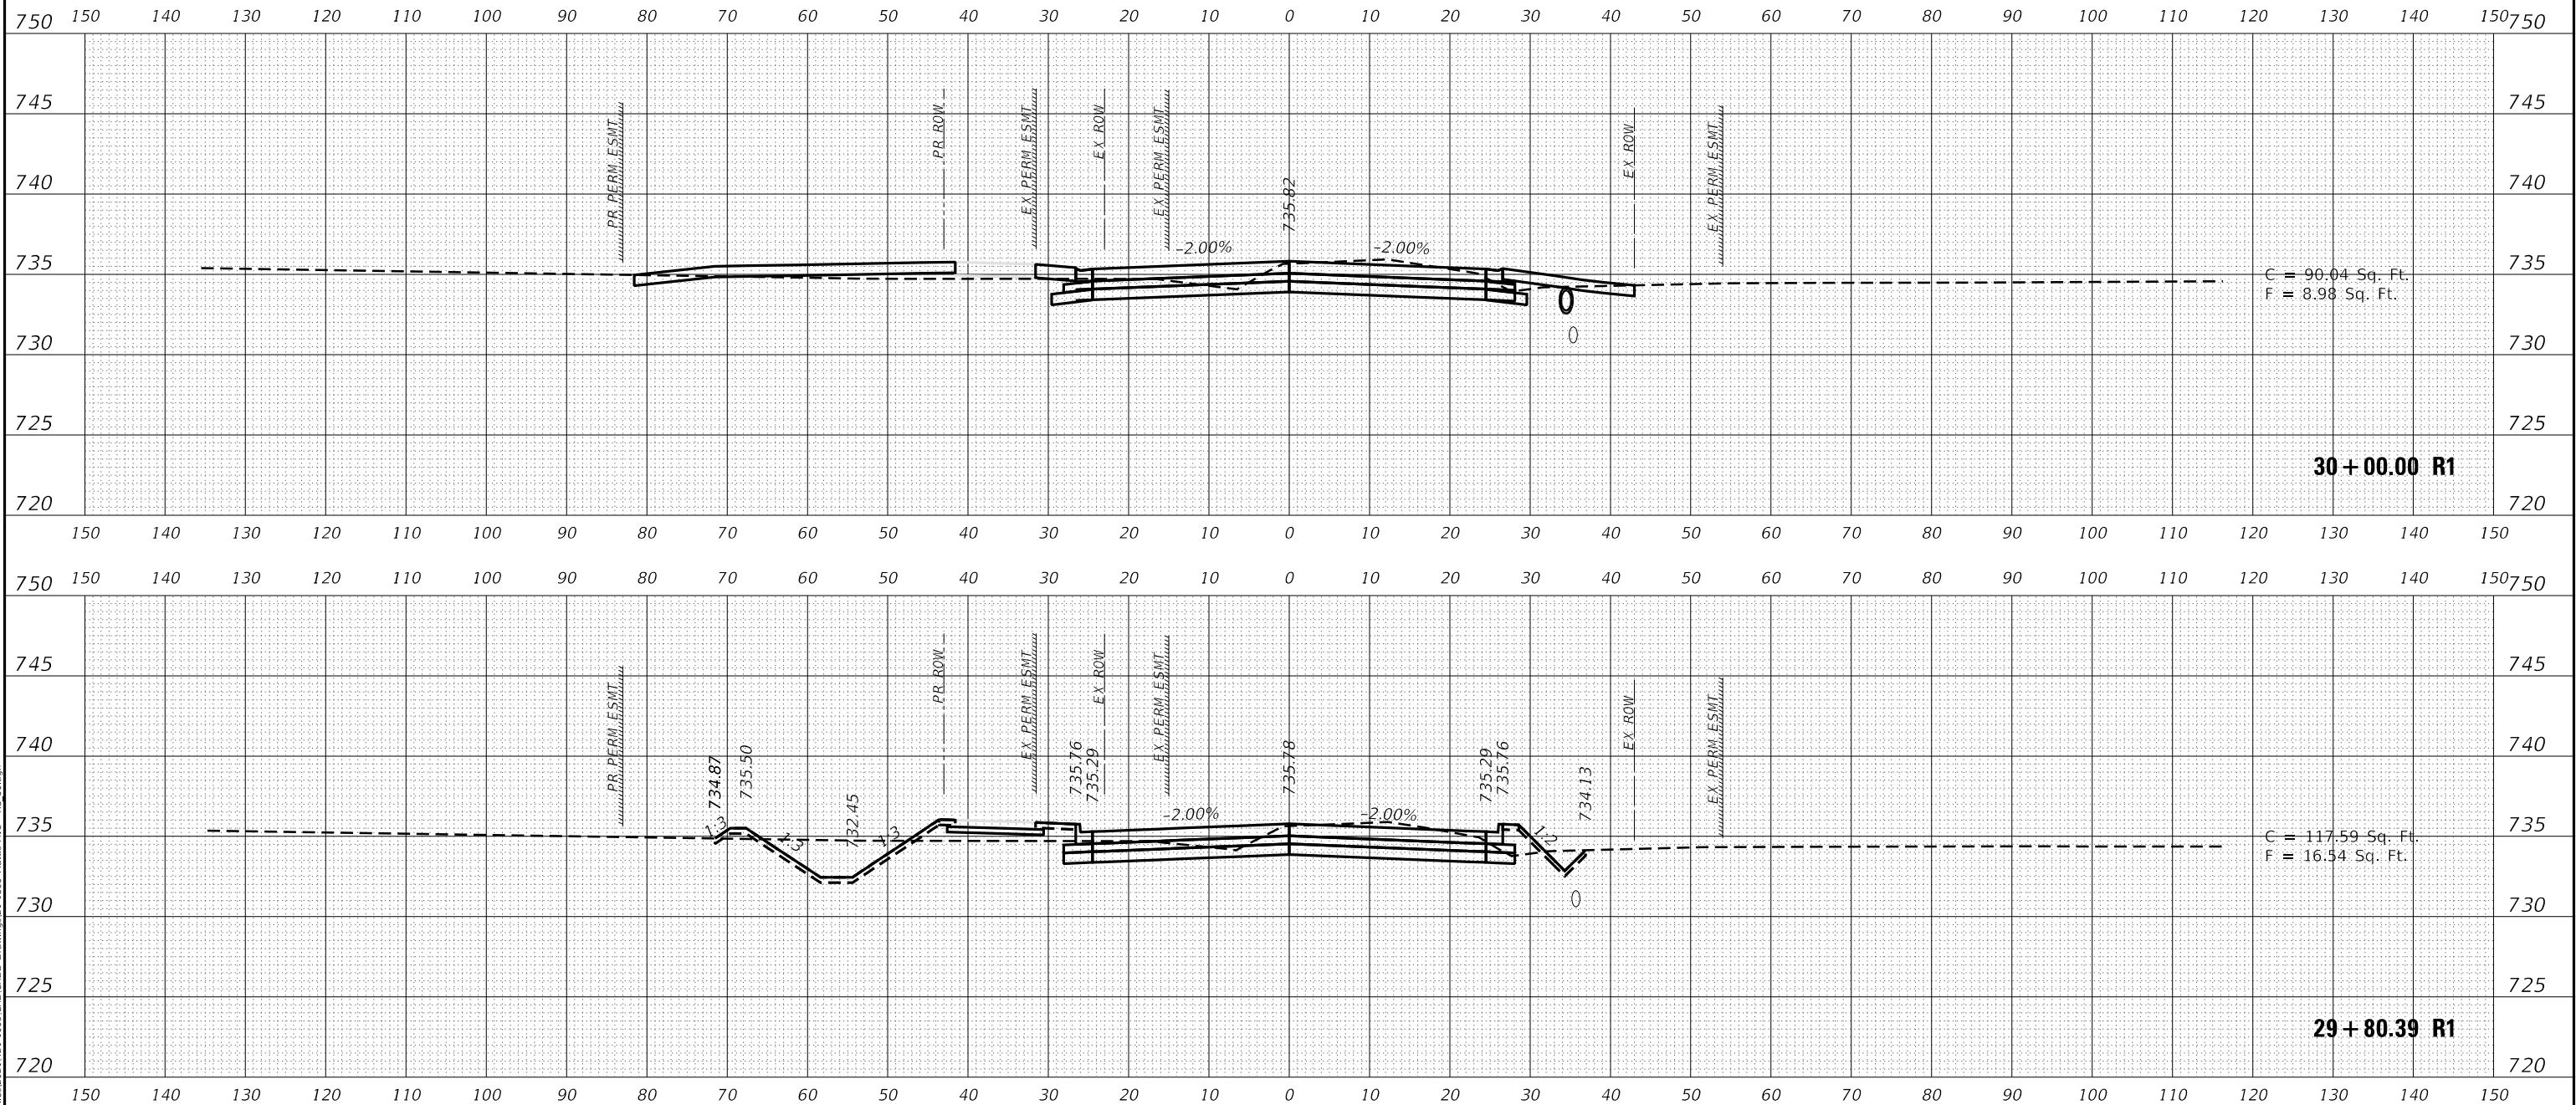

USER NAME = Nick.Burris	DESIGNED -	REVISED -
	DRAWN -	REVISED -
PLOT SCALE = 20,0000 ' / in.	CHECKED -	REVISED -
PLOT DATE = 10/1/2025	DATE -	REVISED -

**STATE OF ILLINOIS
DEPARTMENT OF TRANSPORTATION**

MATTIS AVE.
CROSS SECTIONS

SCALE:	SHEET	OF	SHEETS	STA. 29+80.39 R1 TO STA. 30+00.00 R1
--------	-------	----	--------	--------------------------------------


F.A. RTE.	SECTION	COUNTY	TOTAL SHEETS	SHEET NO.
7159	19-000314-00-PV	CHAMPAIGN	197	159
		CONTRACT NO. 91642		
ILLINOIS		FED. AID PROJECT		

FINAL SURVEY	NO.	SURVEYED PLOTTED NOTE BOOK AREAS CHECKED	BY	DATE

ORIGINAL SURVEY	NO.	SURVEYED PLOTTED NOTE BOOK AREAS CHECKED	BY	DATE

MODEL: PL_MattisREV9_23_25

FILE NAME: X:\Road\CD\Drawings\21-1885 Mattis Ave - XS-50.dgn

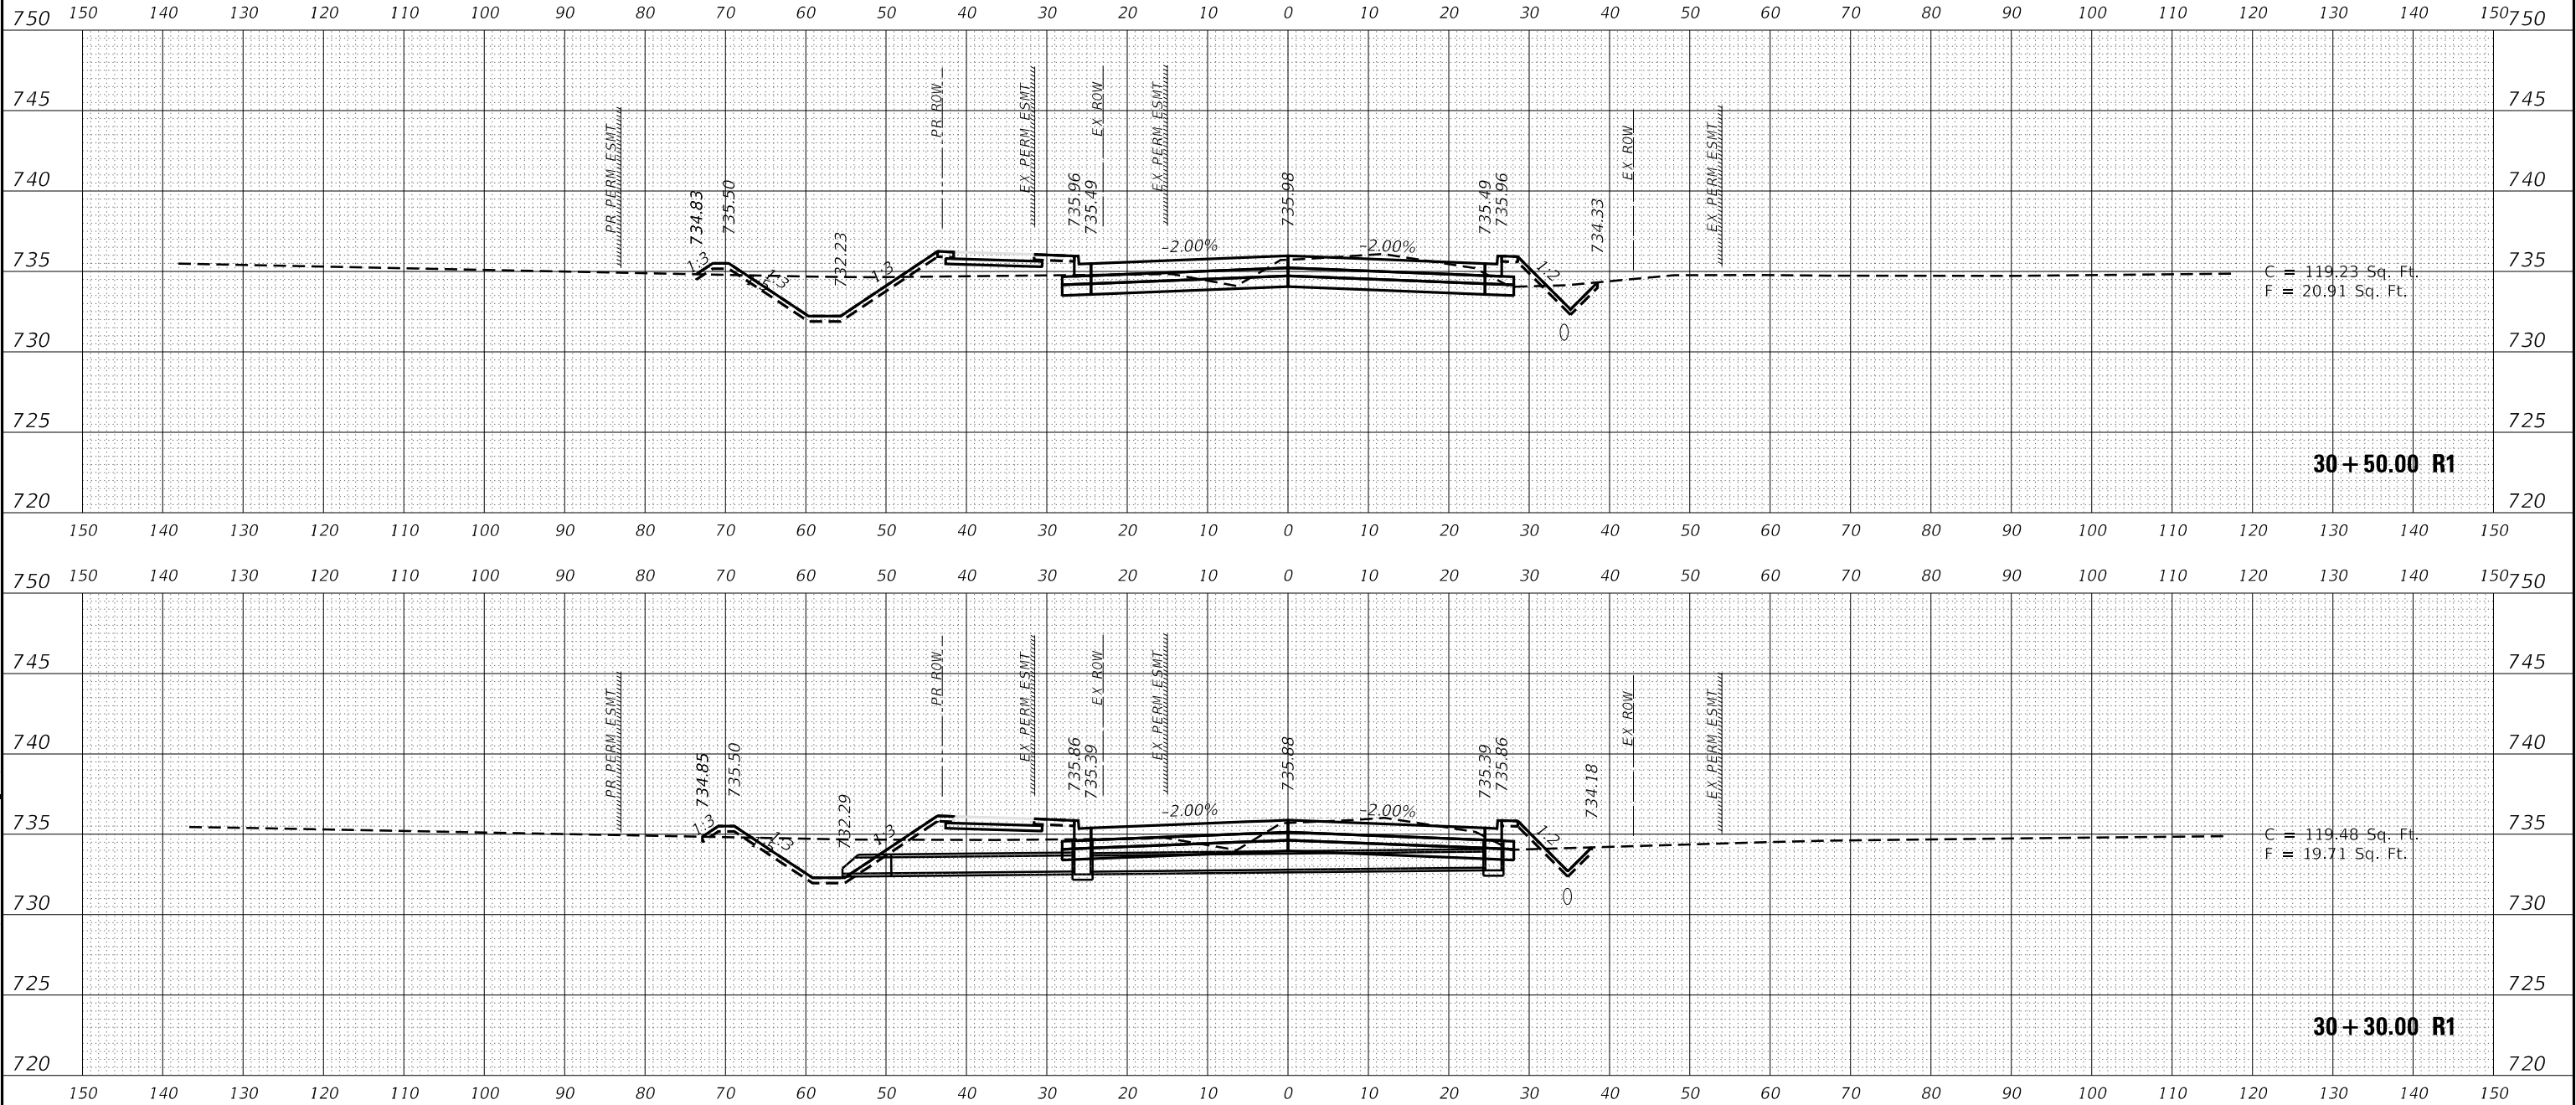

USER NAME = Nick.Burris	DESIGNED -	REVISED -
	DRAWN -	REVISED -
PLOT SCALE = 20.0000 ' / in.	CHECKED -	REVISED -
PLOT DATE = 10/1/2025	DATE -	REVISED -

STATE OF ILLINOIS
DEPARTMENT OF TRANSPORTATION

MATTIS AVE.
CROSS SECTIONS


SCALE: SHEET OF SHEETS STA. 30+30.00 R1 TO STA. 30+50.00 R1

F.A. RTE.	SECTION	COUNTY	TOTAL SHEETS	SHEET NO.
7159	19-000314-00-PV	CHAMPAIGN	197	160
CONTRACT NO. 91642				
ILLINOIS FED. AID PROJECT				

FINAL SURVEY	NO.	SURVEYED PLOTTED TEMPLATE AREAS CHECKED	BY	DATE

ORIGINAL SURVEY	NO.	SURVEYED PLOTTED TEMPLATE AREAS CHECKED	BY	DATE

MODEL: PL_MattisREV9_2_3_25
FILE NAME: X:\p2d\cadd\mattis\211421-1003\CADD Drawings\2114805 Mattis Ave - XS 50.dgn

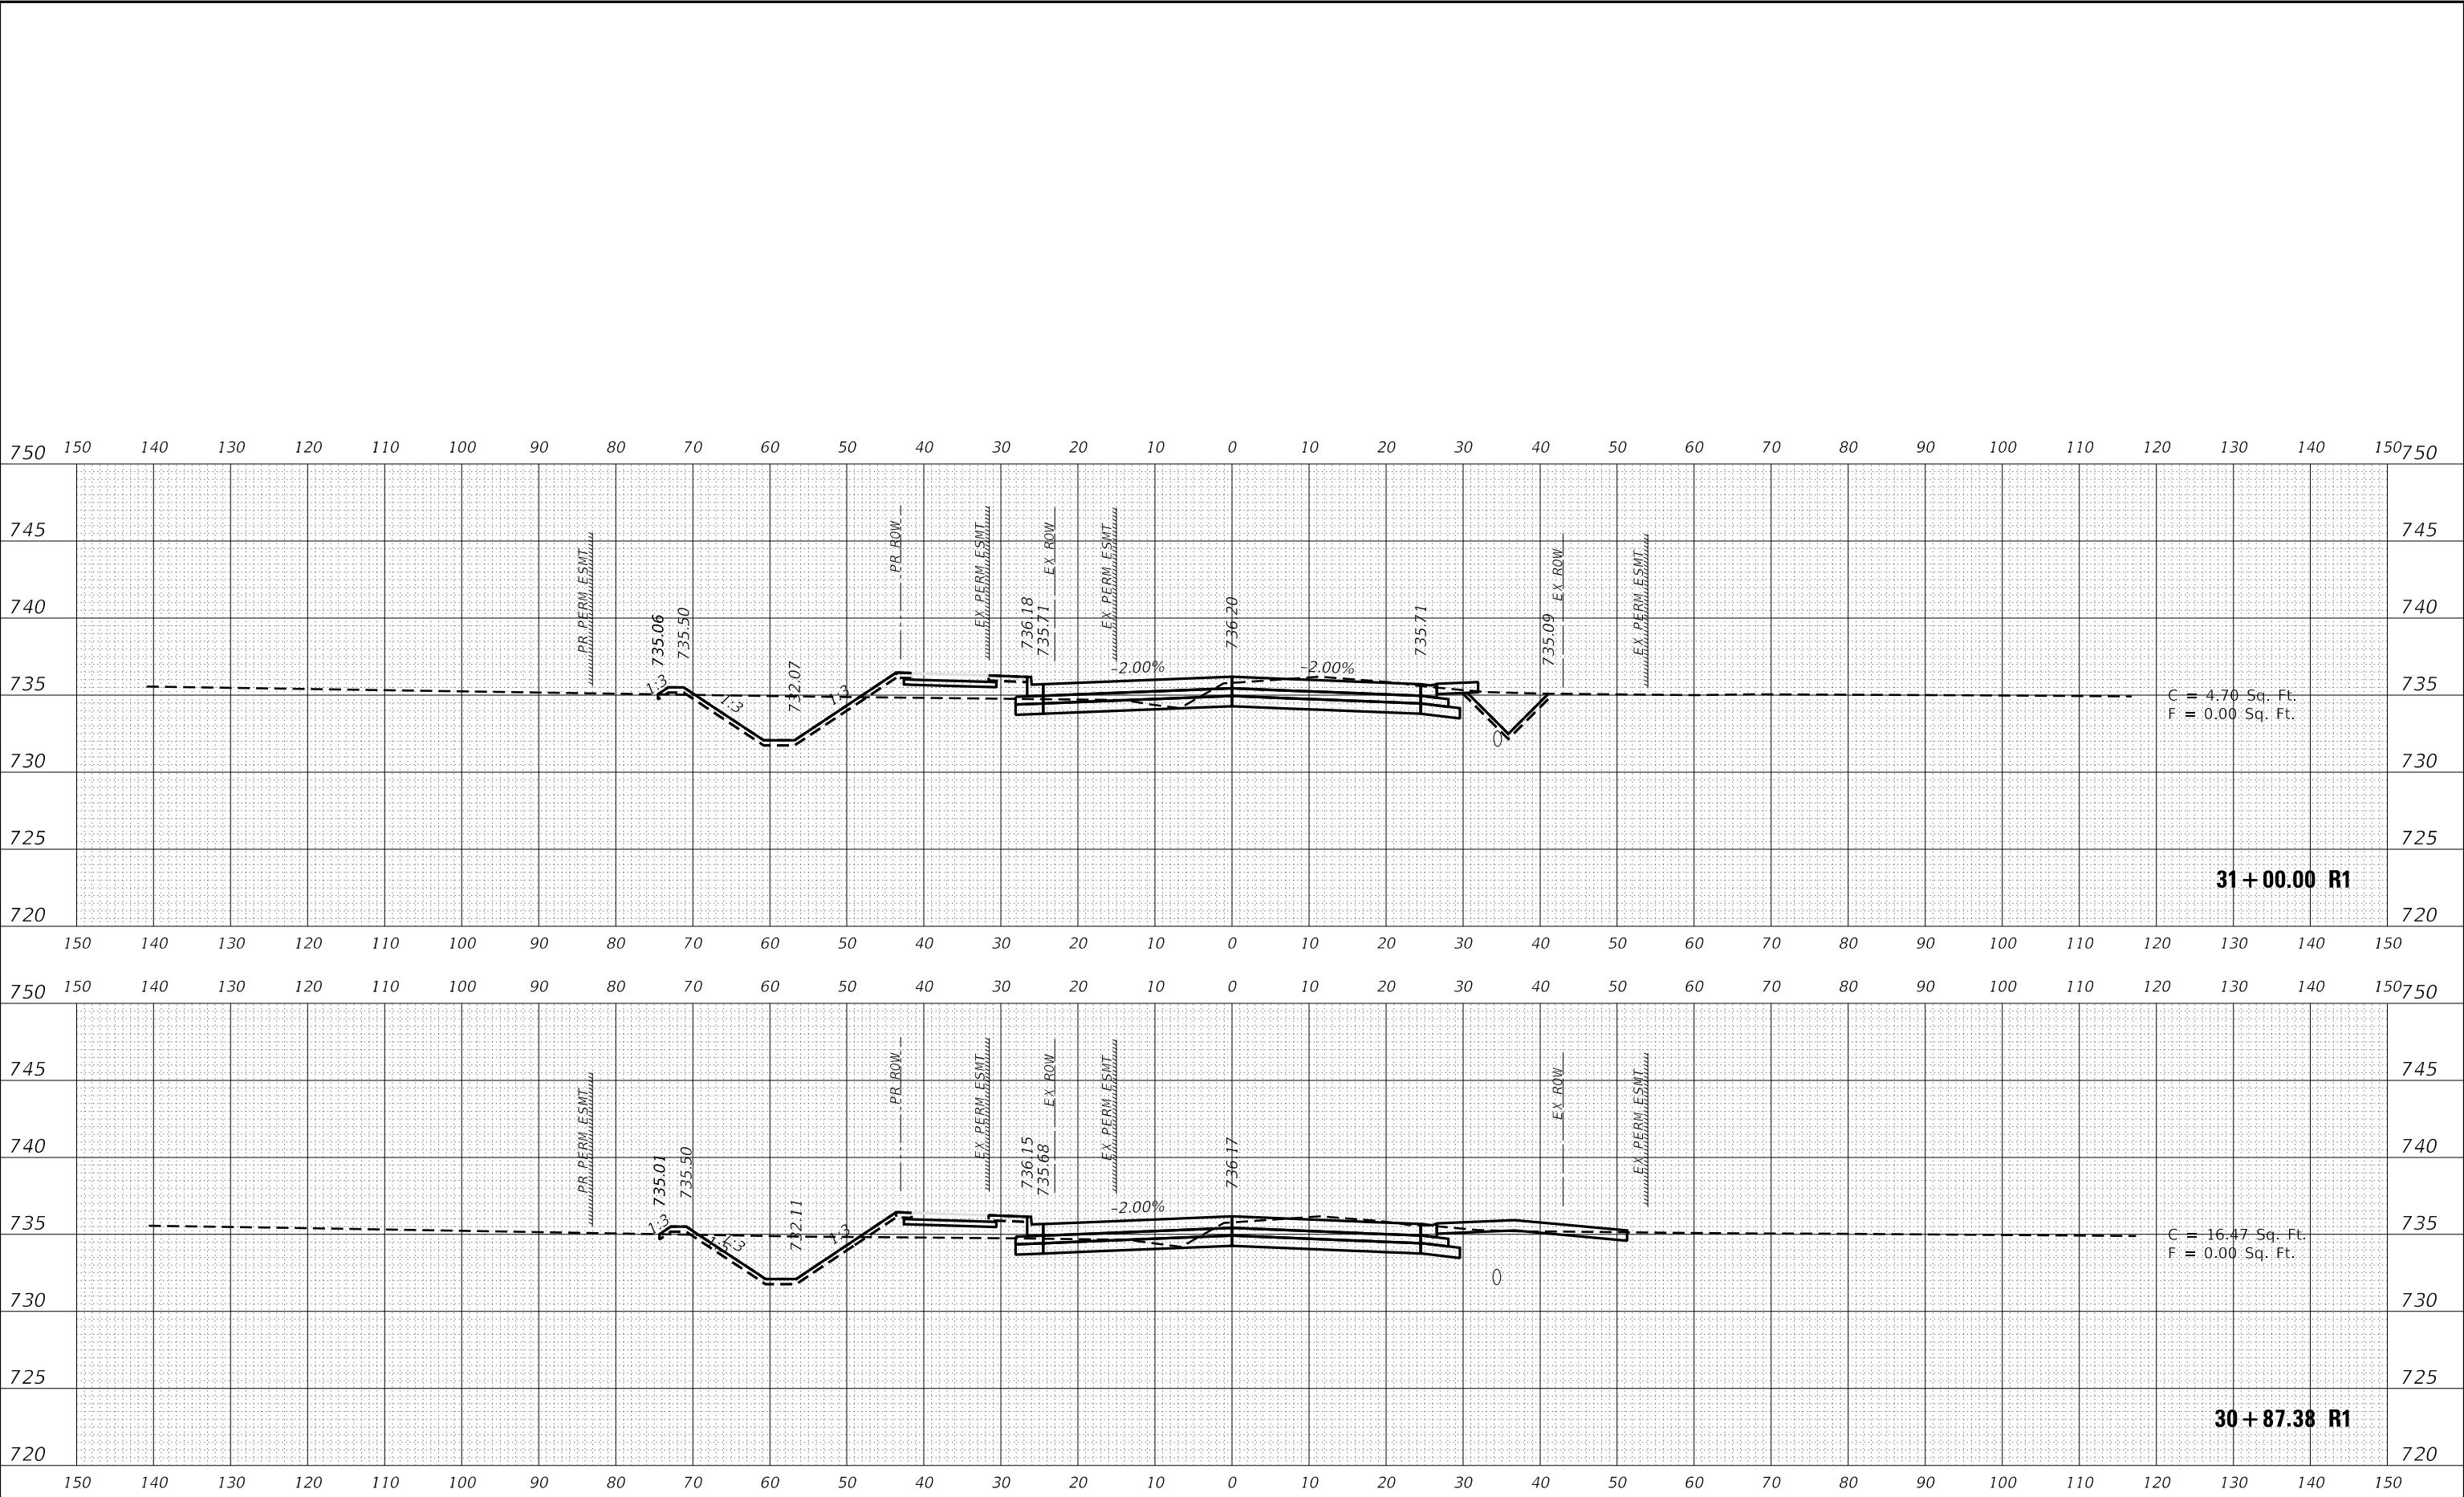

C = 4.70 Sq. Ft.
F = 0.00 Sq. Ft.

31 + 00.00 R1

C = 16.47 Sq. Ft.
F = 0.00 Sq. Ft.

30 + 87.38 R1

USER NAME = Nick.Burris	DESIGNED -	REVISED -
	DRAWN -	REVISED -
PLOT SCALE = 20.0000 ' / in.	CHECKED -	REVISED -
PLOT DATE = 10/1/2025	DATE -	REVISED -

STATE OF ILLINOIS
DEPARTMENT OF TRANSPORTATION

MATTIS AVE.
CROSS SECTIONS


SCALE: SHEET OF SHEETS STA. 30+87.38 R1 TO STA. 31+00.00 R1

F.A. RTE.	SECTION	COUNTY	TOTAL SHEETS	SHEET NO.
7159	19-000314-00-PV	CHAMPAIGN	197	161
CONTRACT NO. 91642				
ILLINOIS		FED. AID PROJECT		

FINAL SURVEY	NO.	SURVEYED PLOTTED NOTE BOOK AREAS CHECKED	BY	DATE

ORIGINAL SURVEY	NO.	SURVEYED PLOTTED NOTE BOOK AREAS CHECKED	BY	DATE


MODEL: PL_MattisREV9_23_25
FILE NAME: X:\Road\CD\Drawings\21-1885 Mattis Ave - XS.dgn

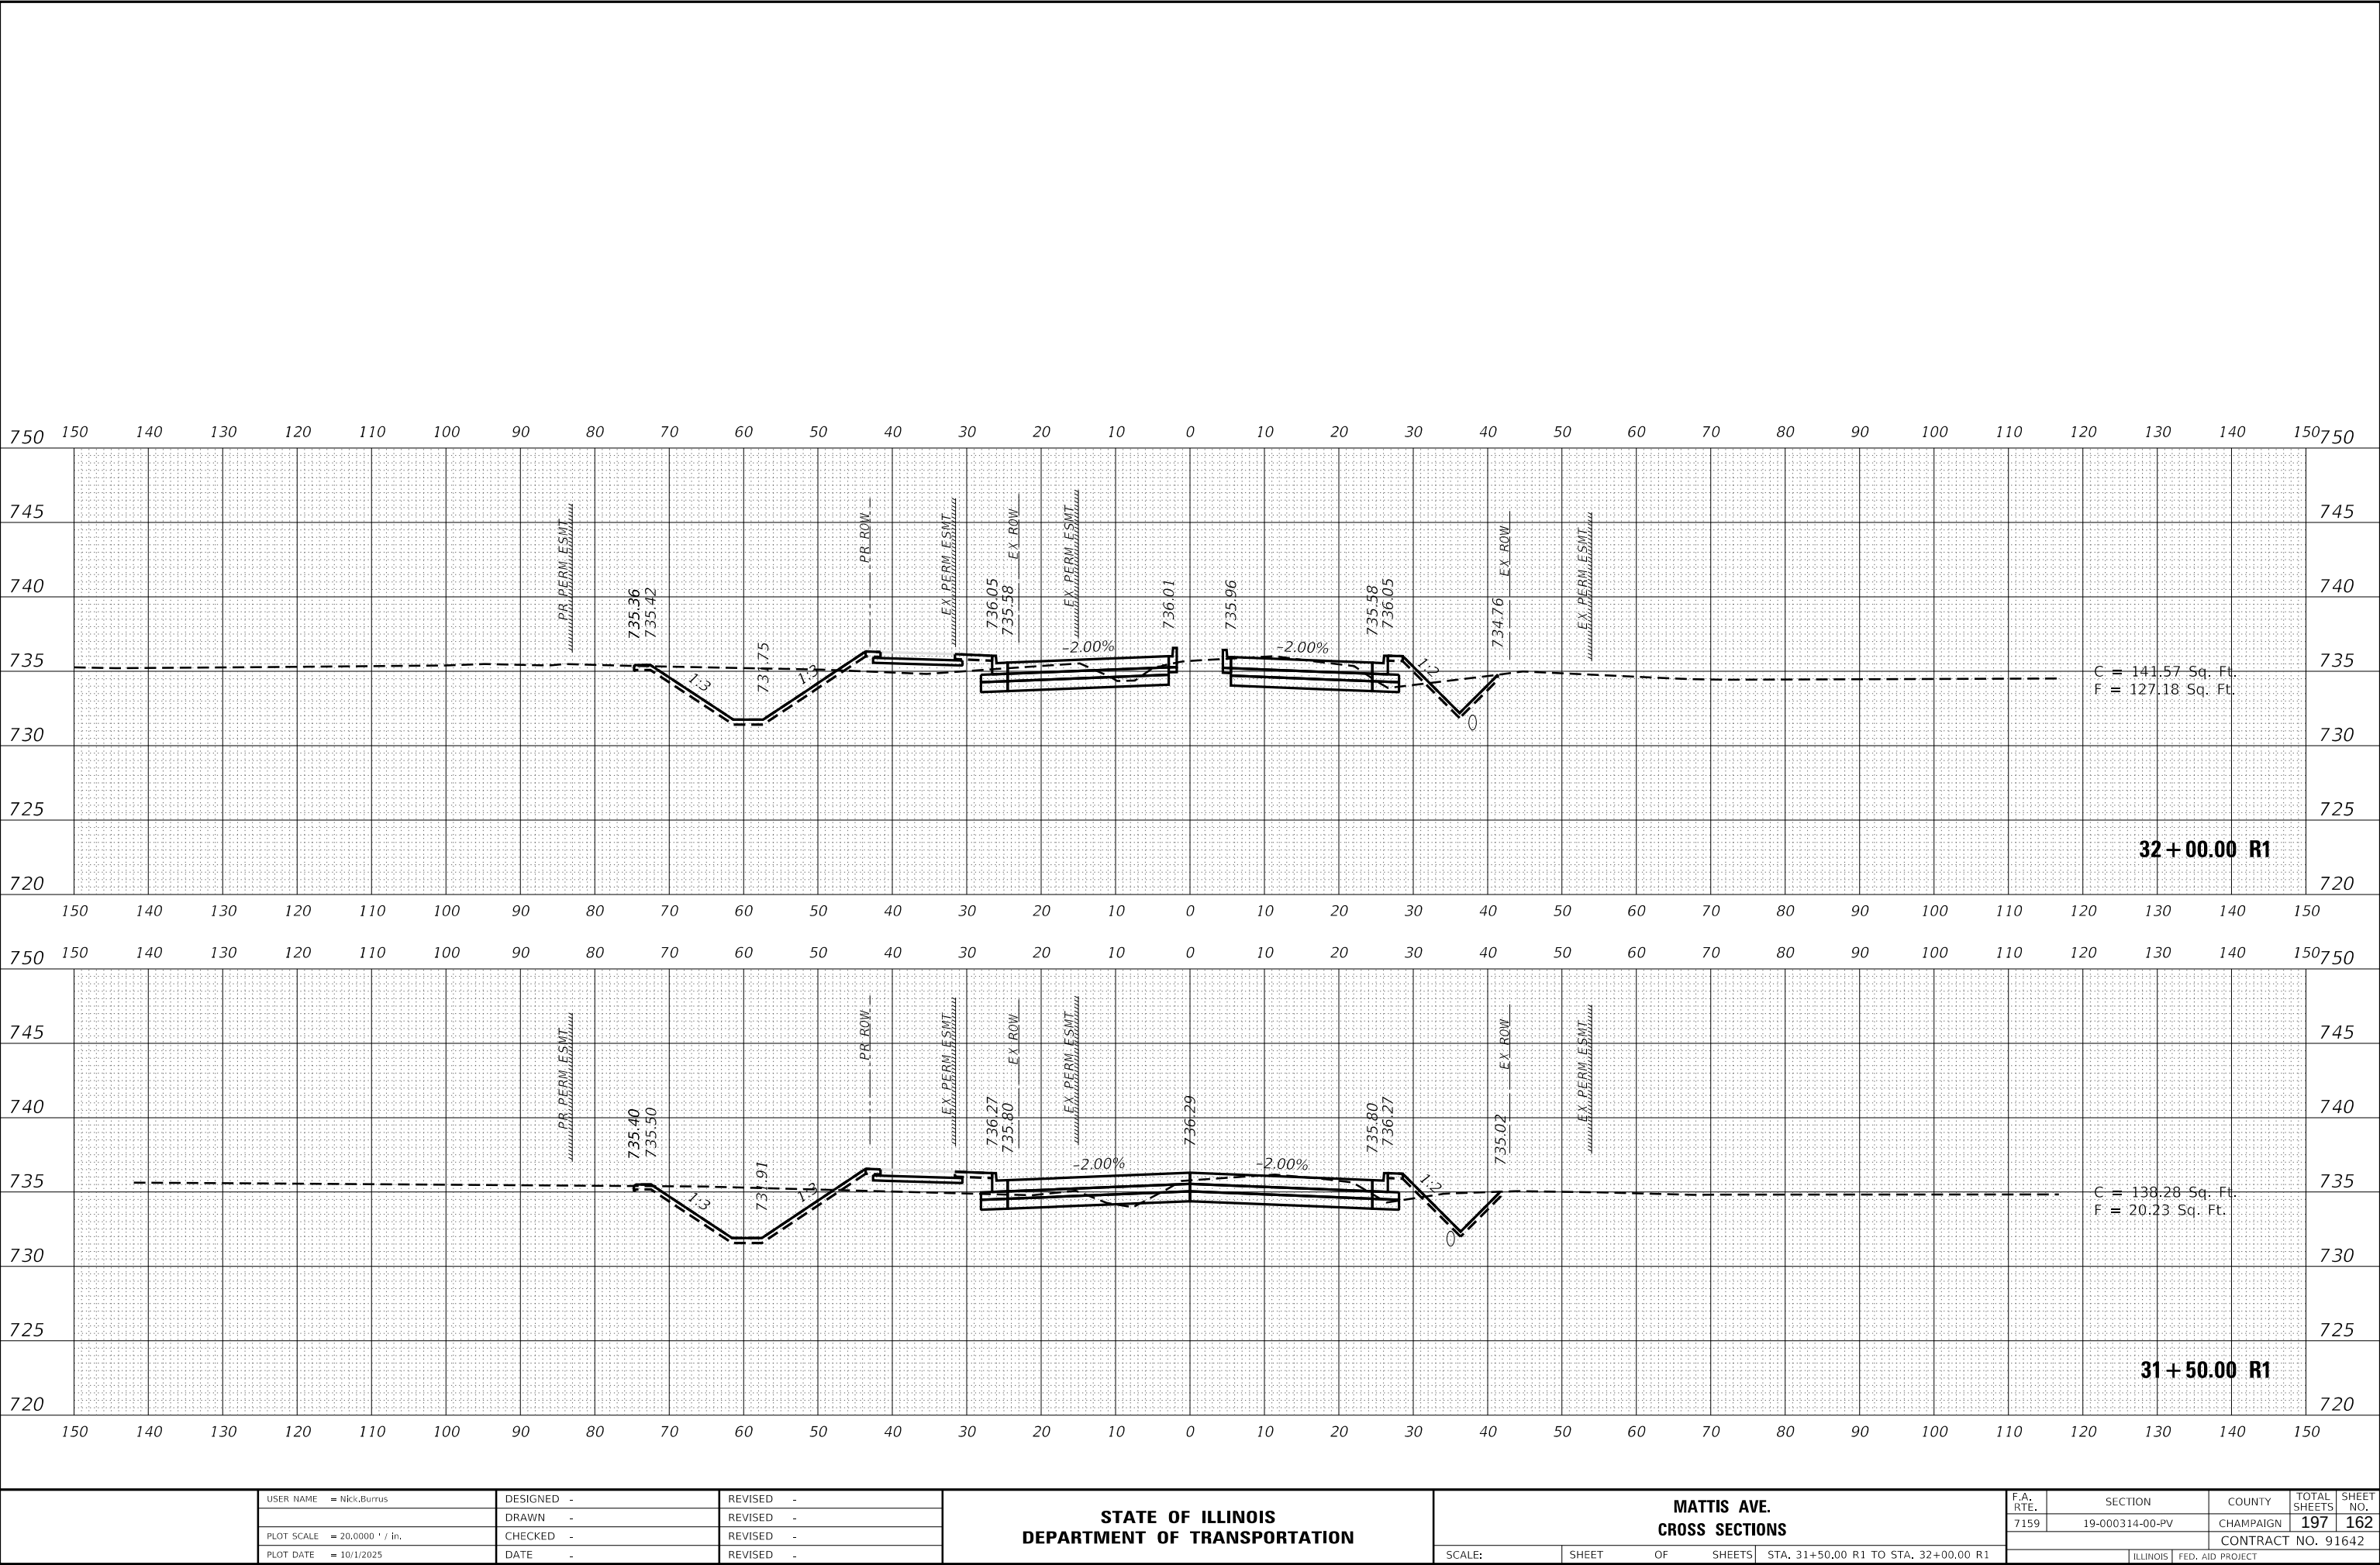

FINAL SURVEY NO.	SURVEYED PLOTTED NOTE BOOK AREAS CHECKED	BY	DATE

ORIGINAL SURVEY NO.	SURVEYED PLOTTED NOTE BOOK AREAS CHECKED	BY	DATE

MODEL: PL_MattisREV9_2_35
FILE NAME: X:\Road\CD\Drawings\21-1885 Mattis Ave - XS.dgn

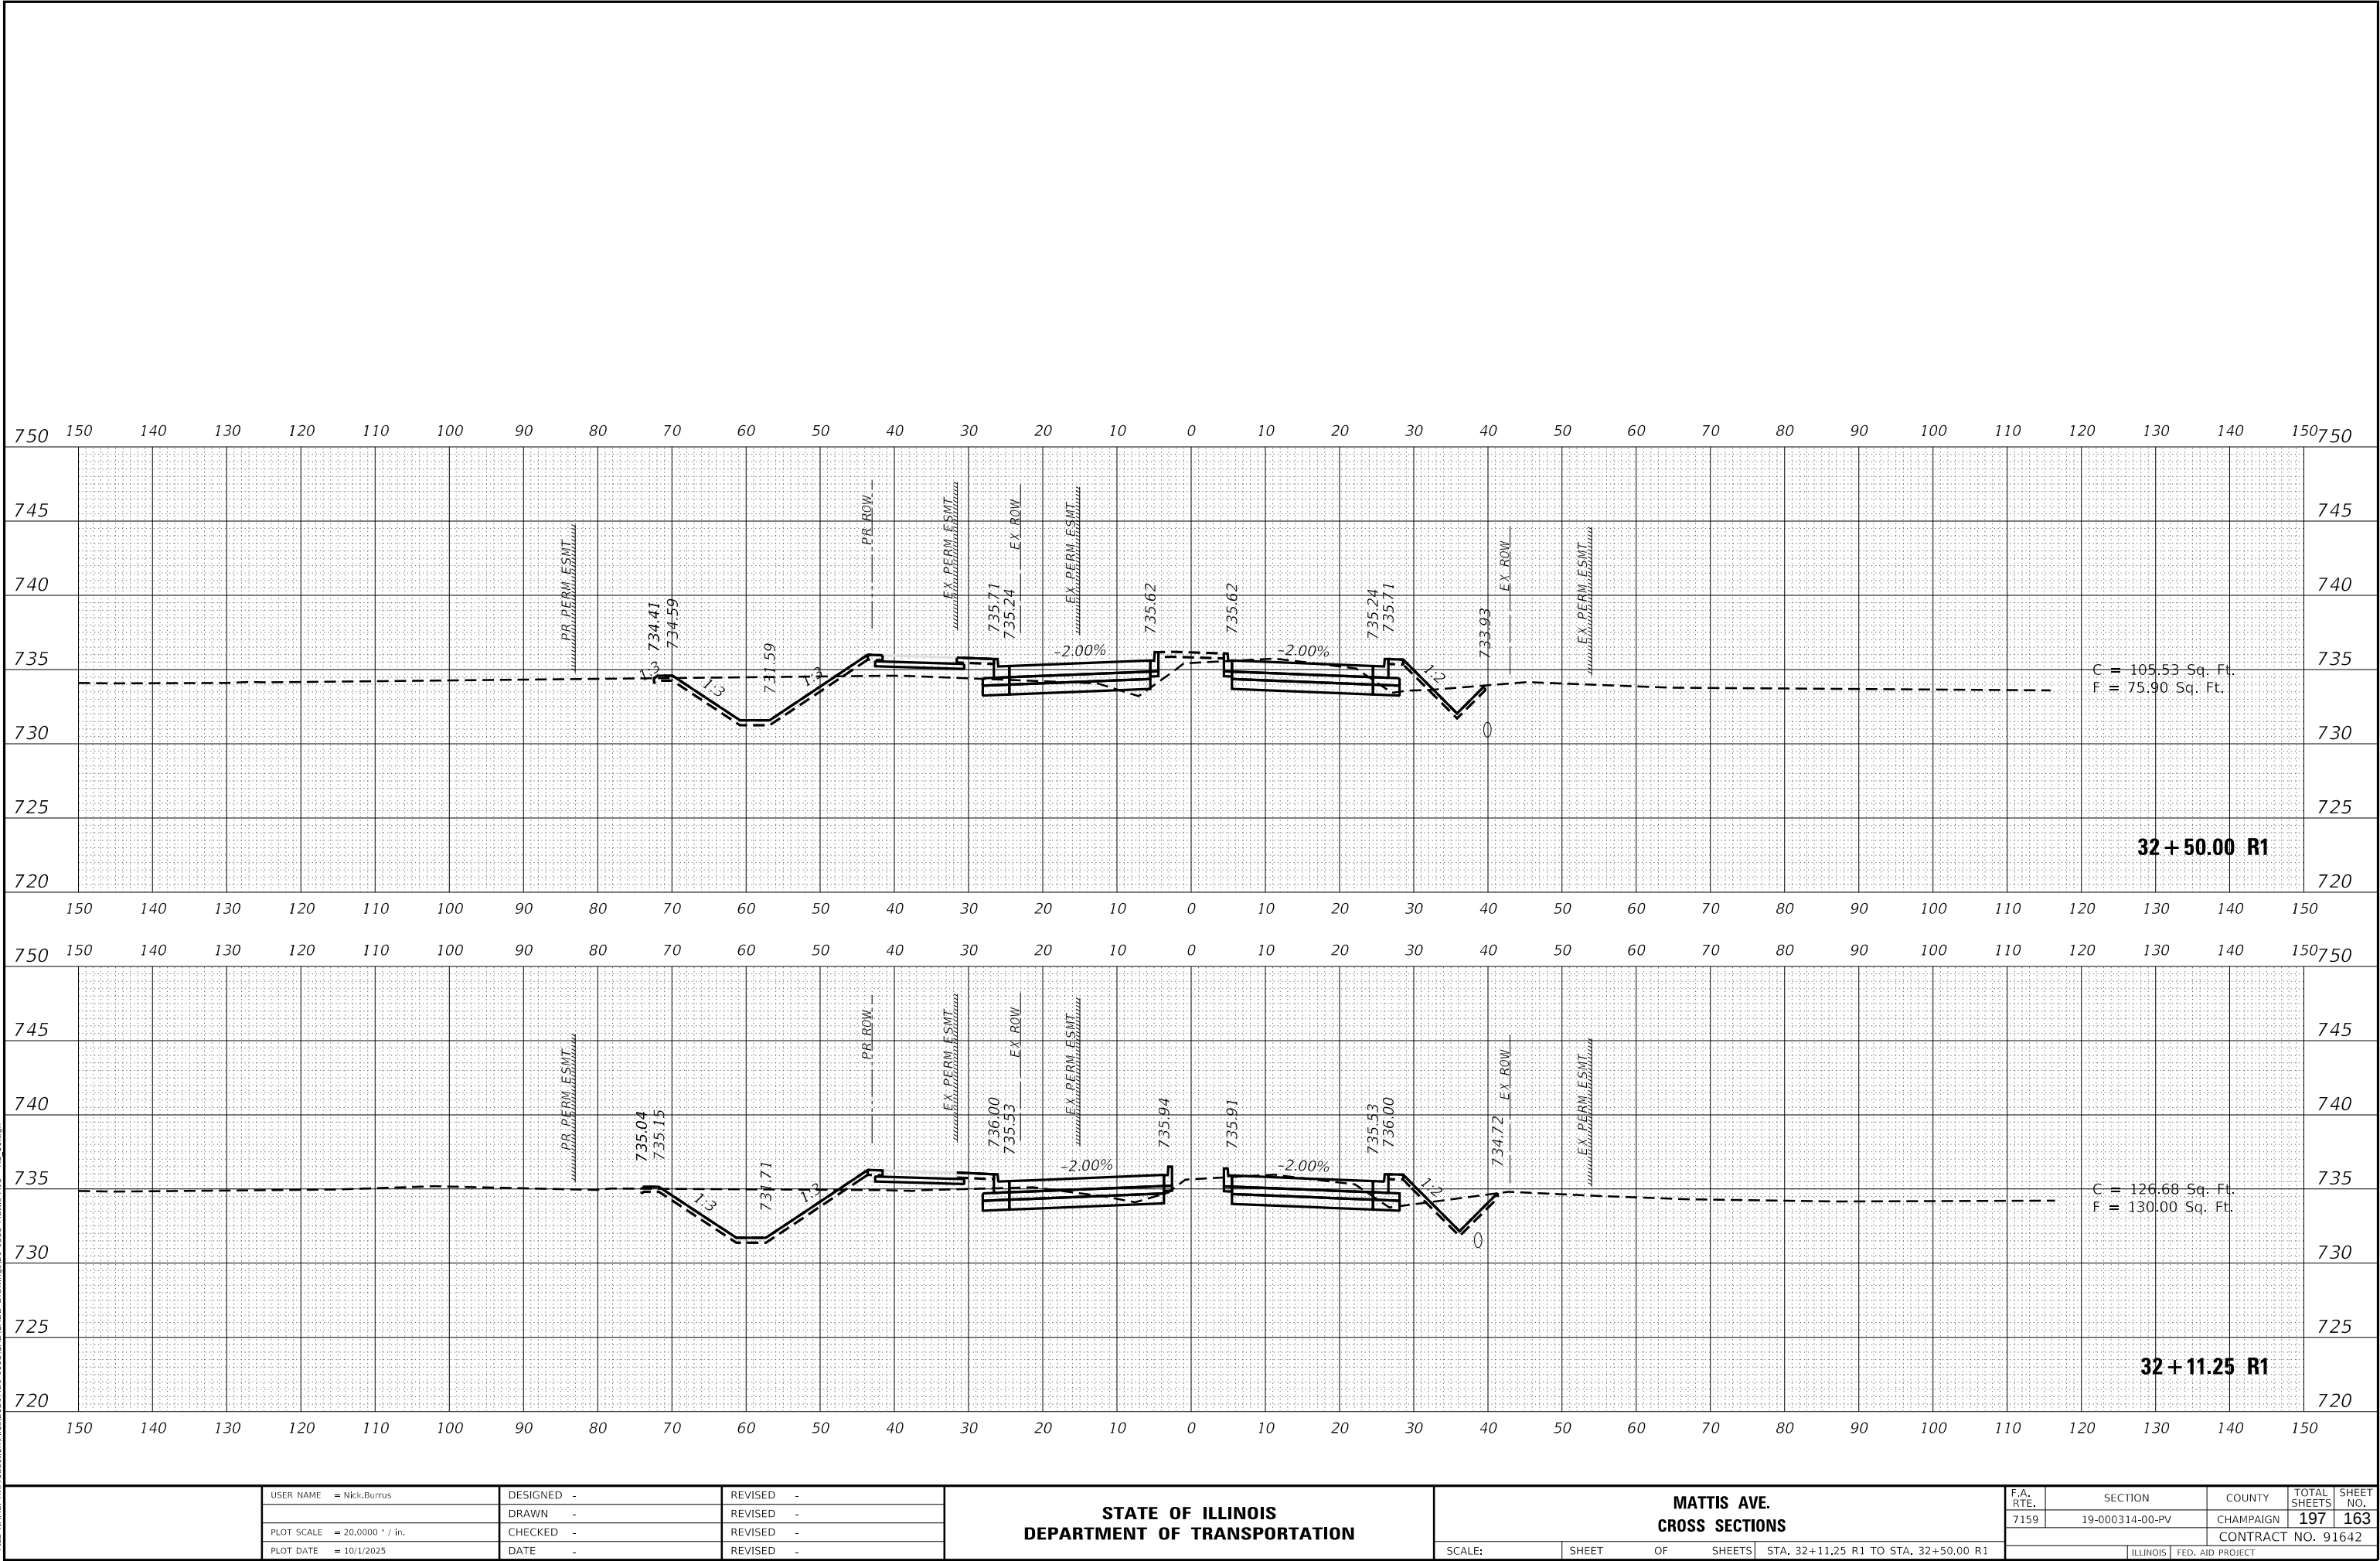

USER NAME = Nick.Burris	DESIGNED -	REVISED -
	DRAWN -	REVISED -
PLOT SCALE = 20.0000 ' / in.	CHECKED -	REVISED -
PLOT DATE = 10/1/2025	DATE -	REVISED -

STATE OF ILLINOIS
DEPARTMENT OF TRANSPORTATION

MATTIS AVE.
CROSS SECTIONS

SCALE: SHEET OF SHEETS STA. 32+11.25 R1 TO STA. 32+50.00 R1


F.A. RTE.	SECTION	COUNTY	TOTAL SHEETS	SHEET NO.
7159	19-000314-00-PV	CHAMPAIGN	197	163
CONTRACT NO. 91642				
ILLINOIS		FED. AID PROJECT		

FINAL SURVEY	NO.	SURVEYED PLOTTED TEMPLATE AREAS CHECKED	BY	DATE

ORIGINAL SURVEY	NO.	SURVEYED PLOTTED TEMPLATE AREAS CHECKED	BY	DATE

MODEL: PL_MattisREV9_23_25

FILE NAME: X:\p2d\cdm\mattis\21421-1003\CAD\CADD Drawings\214-1805 Mattis Ave - XS.dgn

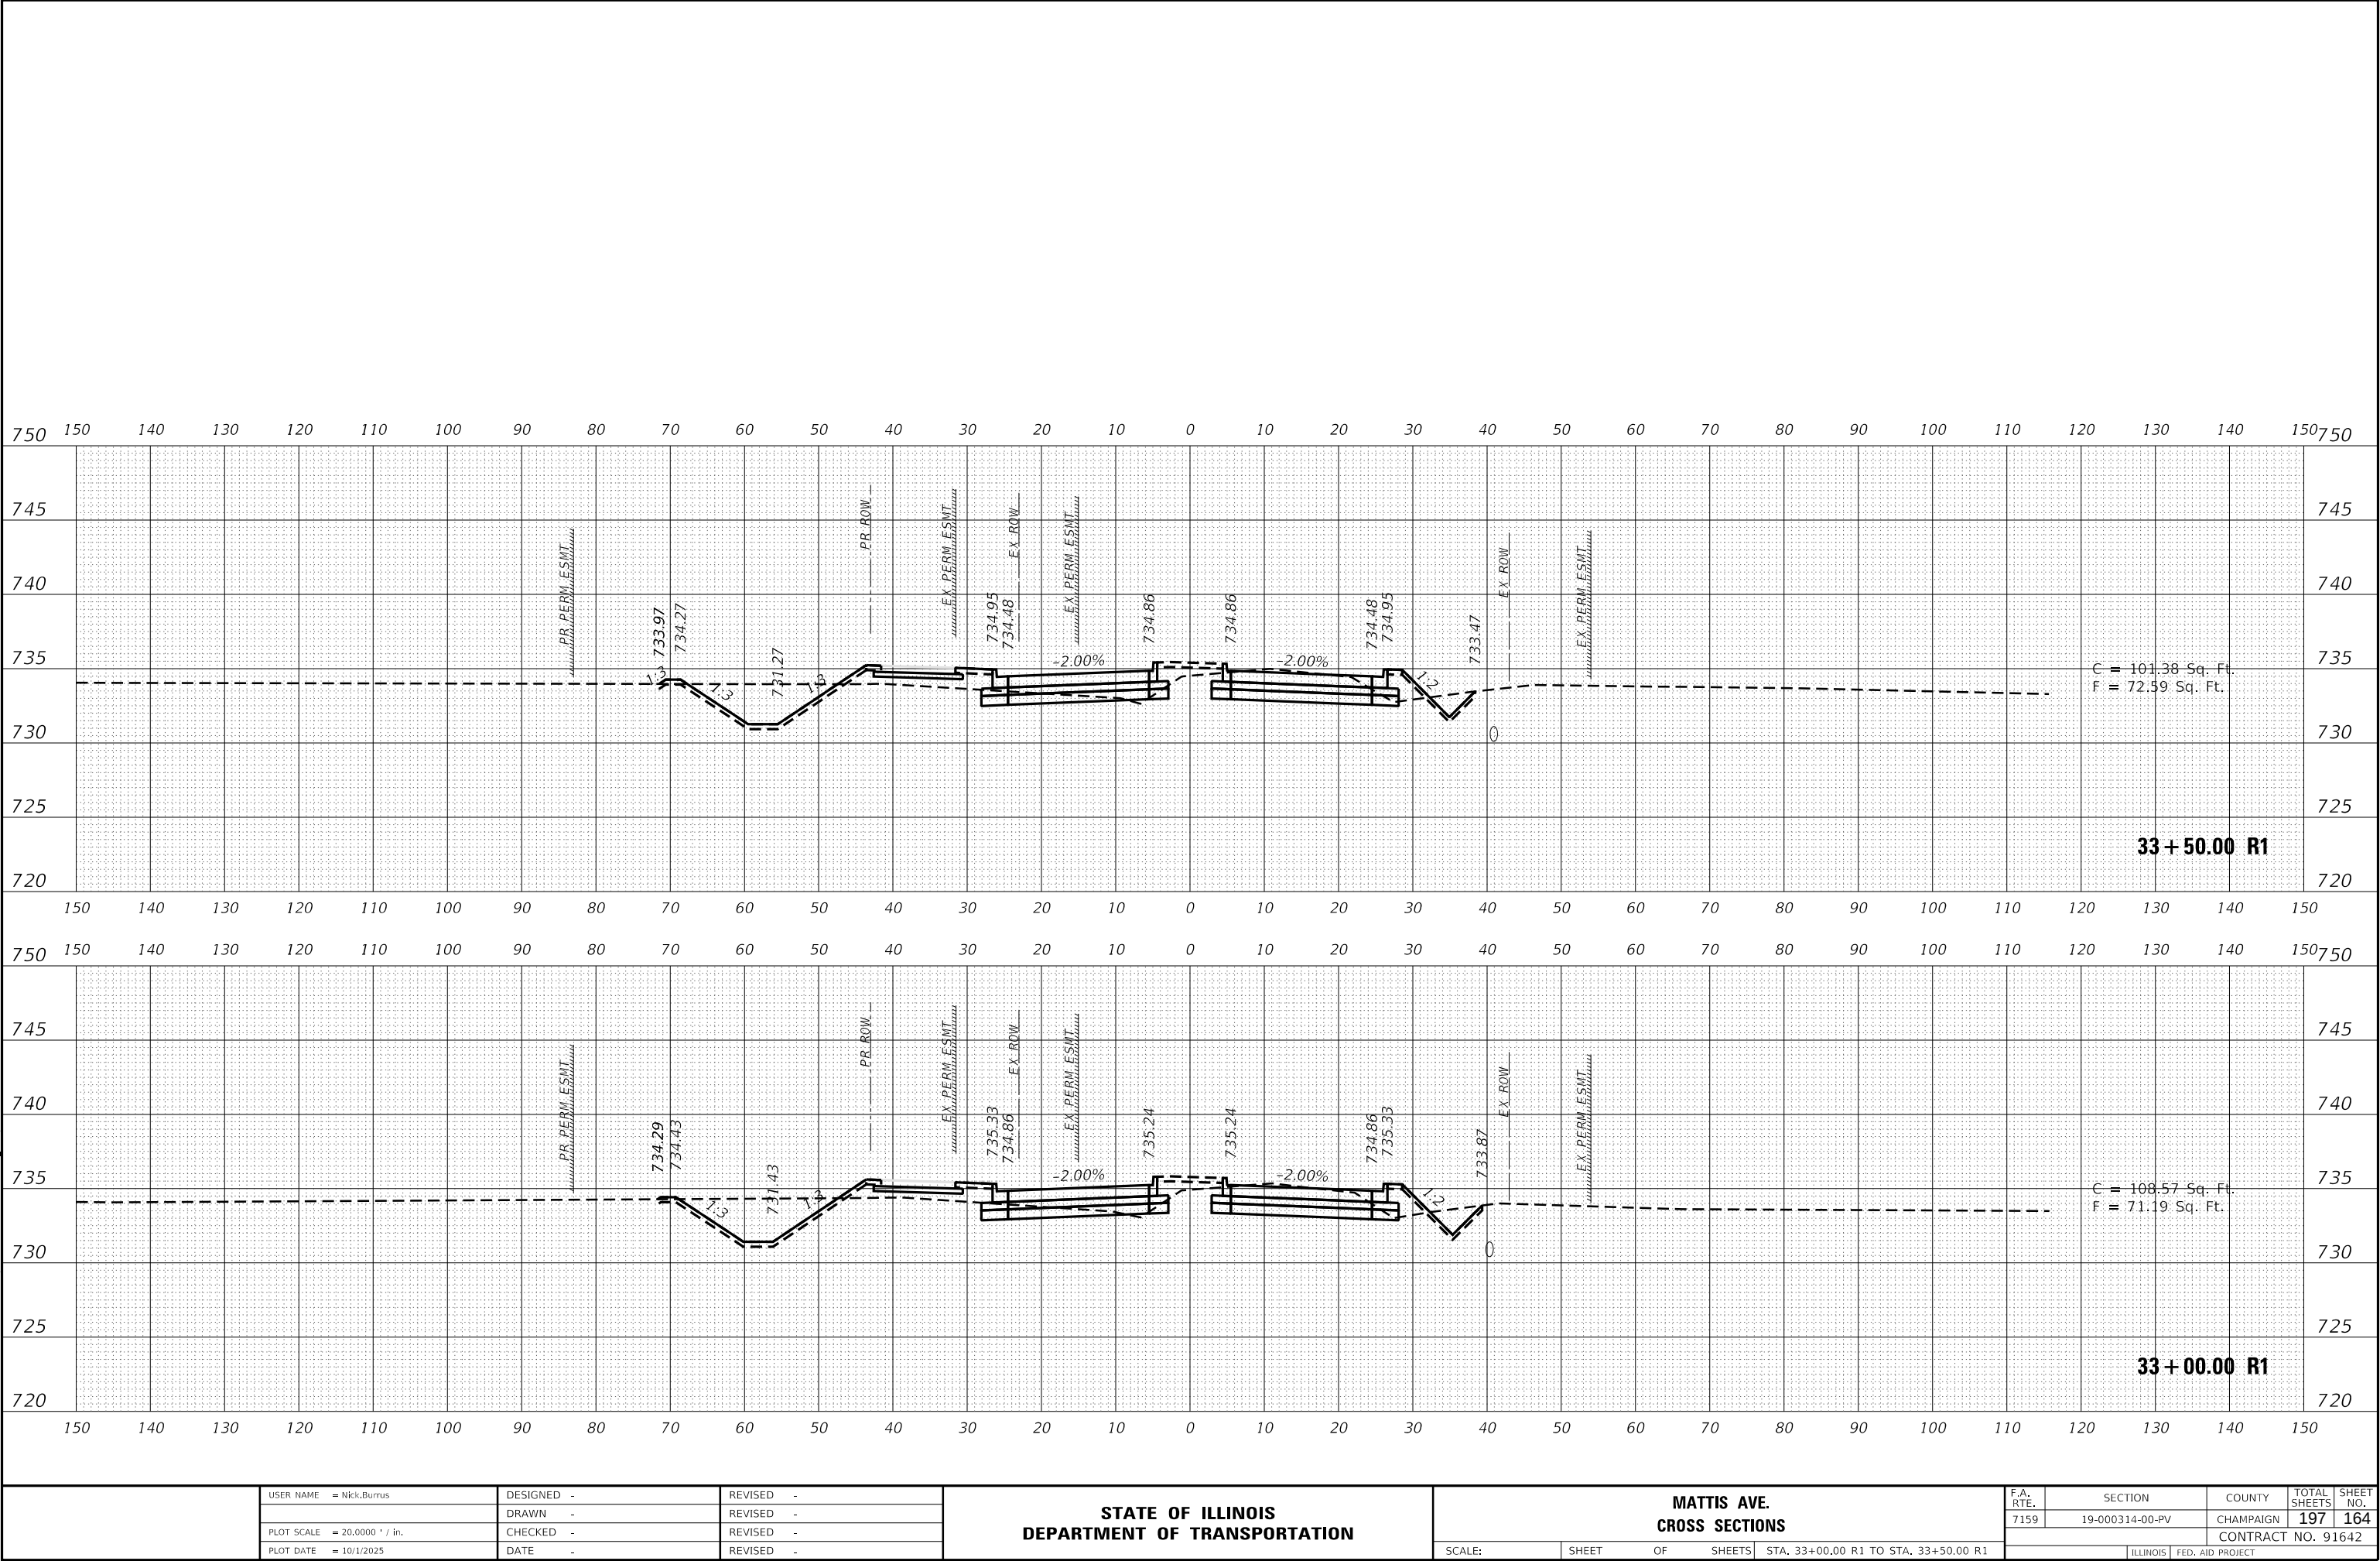

USER NAME = Nick.Burris	DESIGNED -	REVISED -
	DRAWN -	REVISED -
PLOT SCALE = 20.0000 ' / in.	CHECKED -	REVISED -
PLOT DATE = 10/1/2025	DATE -	REVISED -

STATE OF ILLINOIS
DEPARTMENT OF TRANSPORTATION

MATTIS AVE.
CROSS SECTIONS


SCALE: SHEET OF SHEETS STA. 33+00.00 R1 TO STA. 33+50.00 R1

F.A. RTE.	SECTION	COUNTY	TOTAL SHEETS	SHEET NO.
7159	19-000314-00-PV	CHAMPAIGN	197	164
CONTRACT NO. 91642				
		ILLINOIS	FED. AID PROJECT	

FINAL SURVEY NO.	SURVEYED PLOTTED NOTE BOOK AREAS CHECKED	BY	DATE

ORIGINAL SURVEY NO.	SURVEYED PLOTTED NOTE BOOK AREAS CHECKED	BY	DATE

MODEL: PL_MattisREV9_23_25
FILE NAME: X:\Road\CDOT\Drawings\21-1885 Mattis Ave - XS.dgn

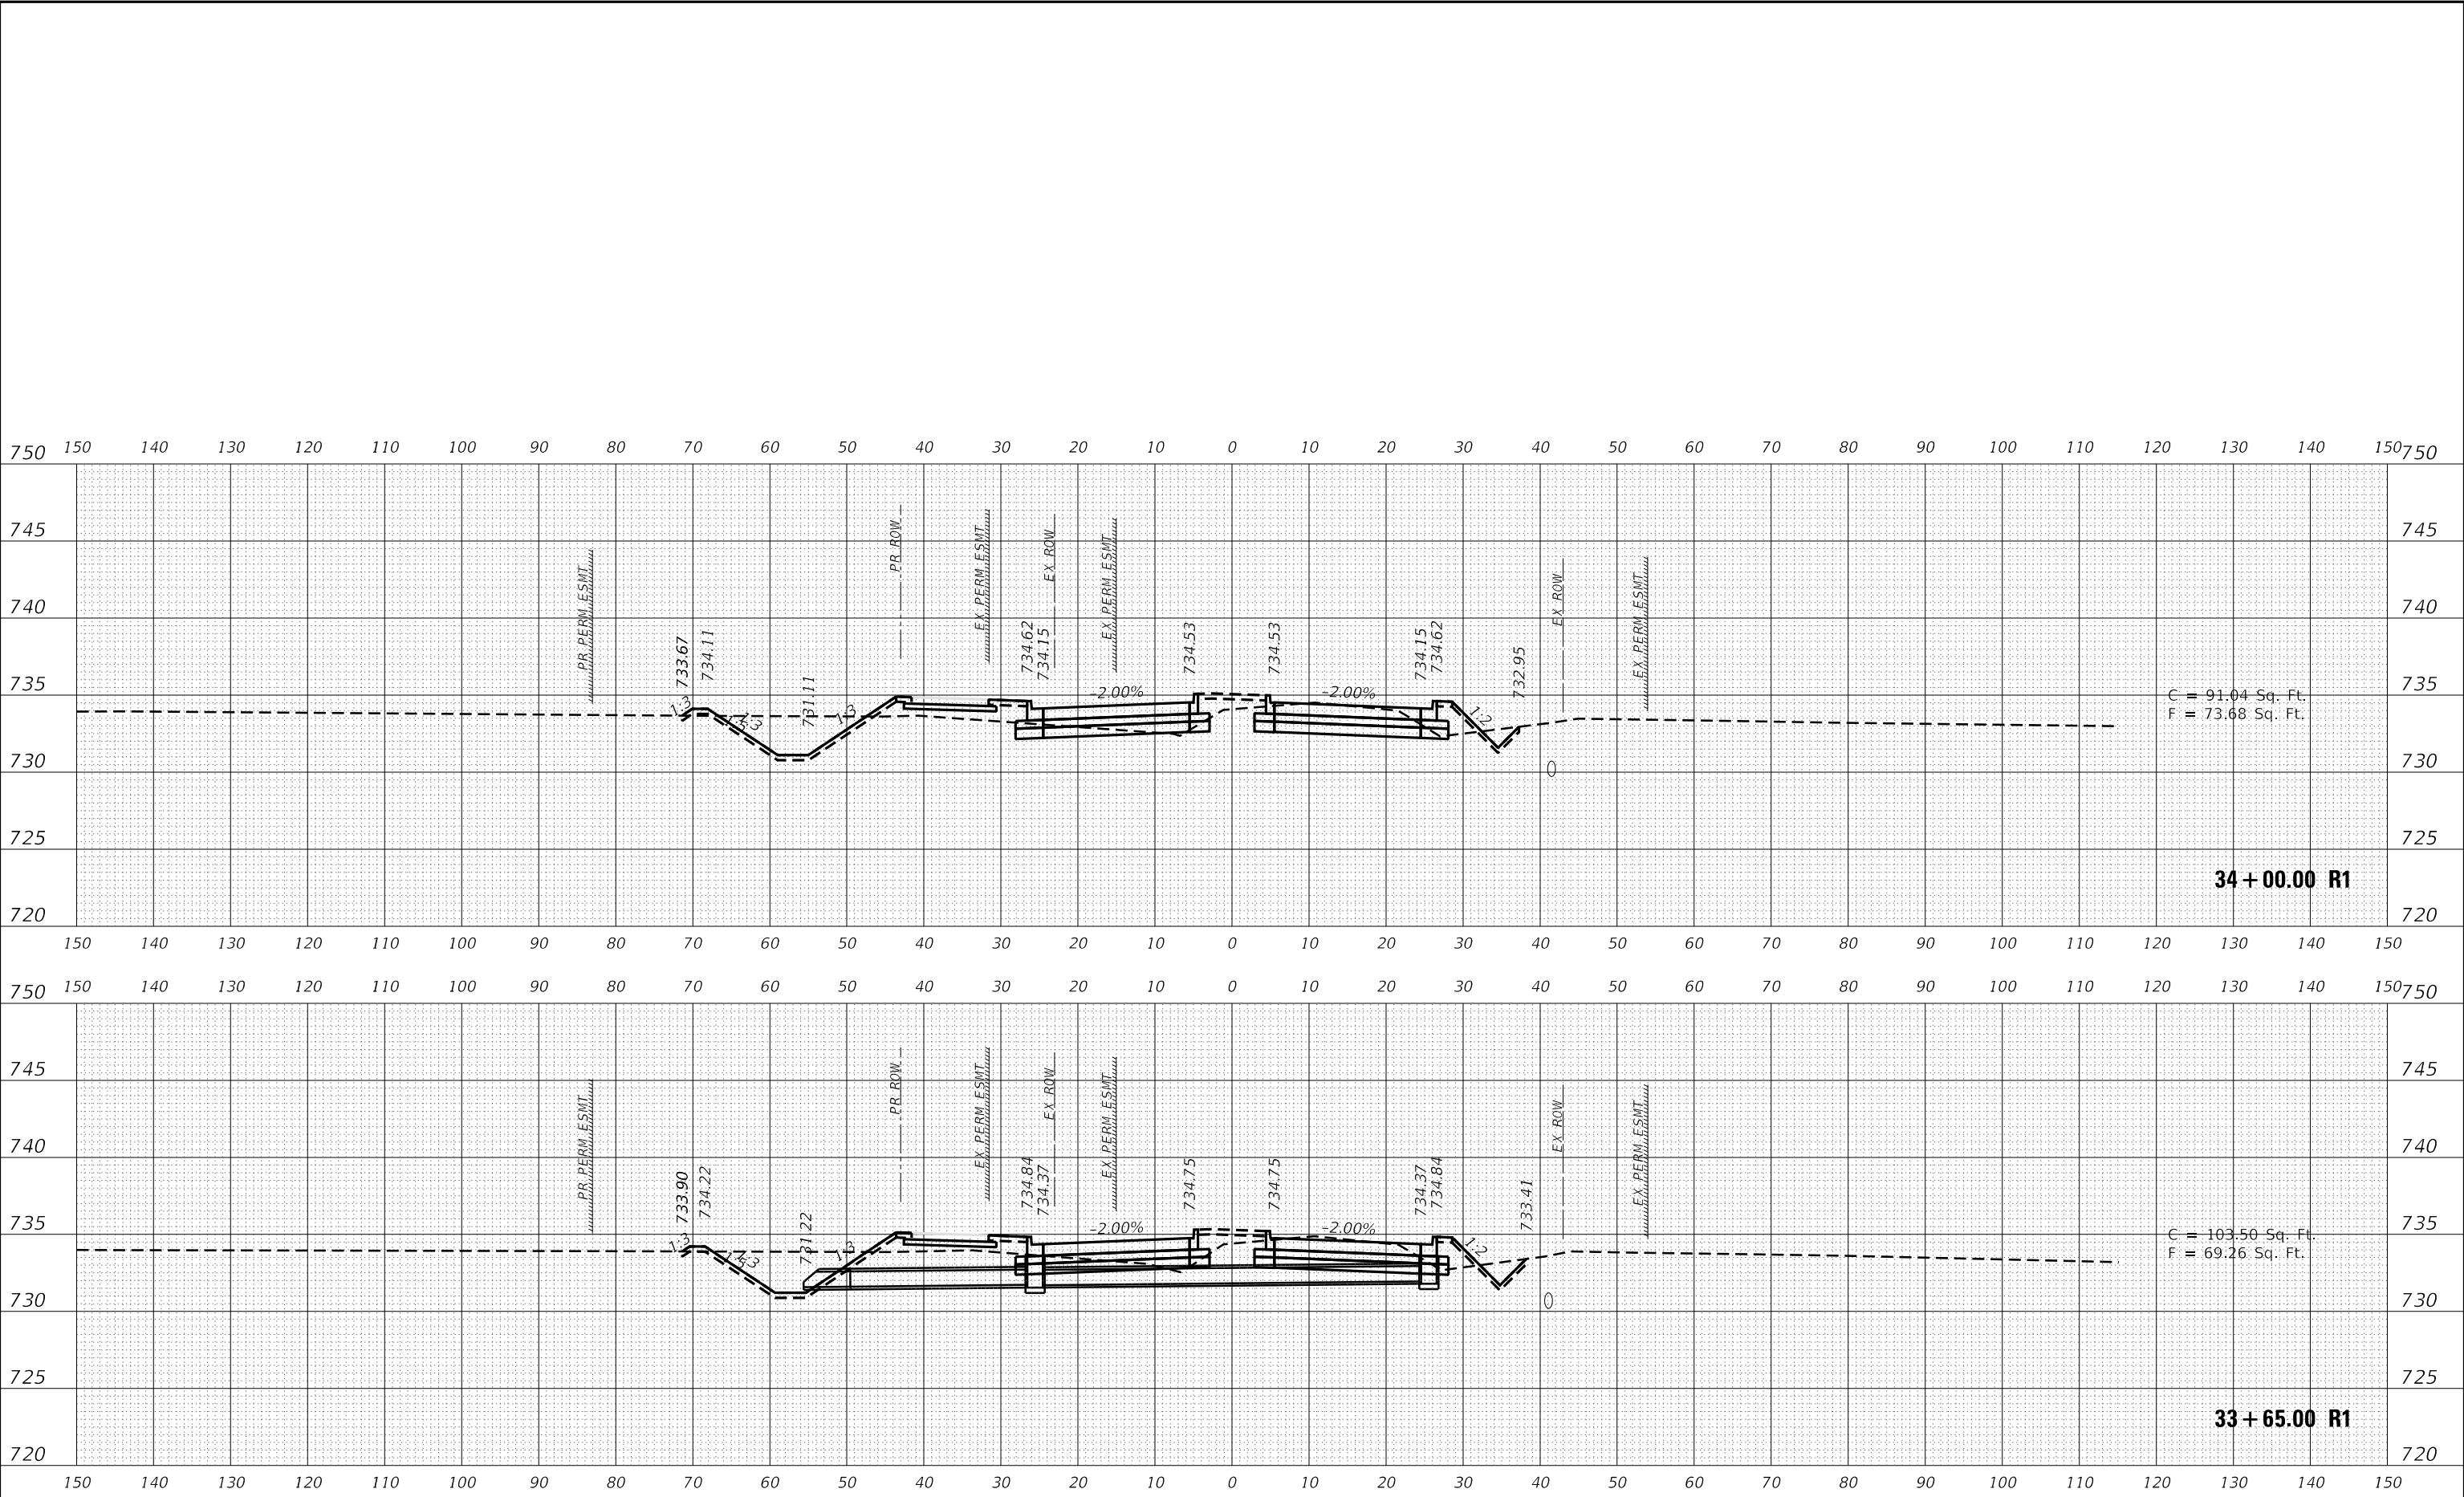

USER NAME = Nick.Burris	DESIGNED -	REVISED -
	DRAWN -	REVISED -
PLOT SCALE = 20.0000 ' / in.	CHECKED -	REVISED -
PLOT DATE = 10/1/2025	DATE -	REVISED -

STATE OF ILLINOIS
DEPARTMENT OF TRANSPORTATION

MATTIS AVE.
CROSS SECTIONS

SCALE: SHEET OF SHEETS STA. 33+65.00 R1 TO STA. 34+00.00 R1


F.A. RTE.	SECTION	COUNTY	TOTAL SHEETS	SHEET NO.
7159	19-000314-00-PV	CHAMPAIGN	197	165
CONTRACT NO. 91642				
ILLINOIS		FED. AID PROJECT		

FINAL SURVEY NO.	SURVEYED PLOTTED NOTE BOOK	BY	DATE

ORIGINAL SURVEY NO.	SURVEYED PLOTTED NOTE BOOK	BY	DATE

MODEL: PL_MattisREV9_23_25


FILE NAME: X:\p2024\cdm\mattis\02 1421-1003\CAD\CADD Drawings\21-1805 Mattis Ave - XS-50.dgn

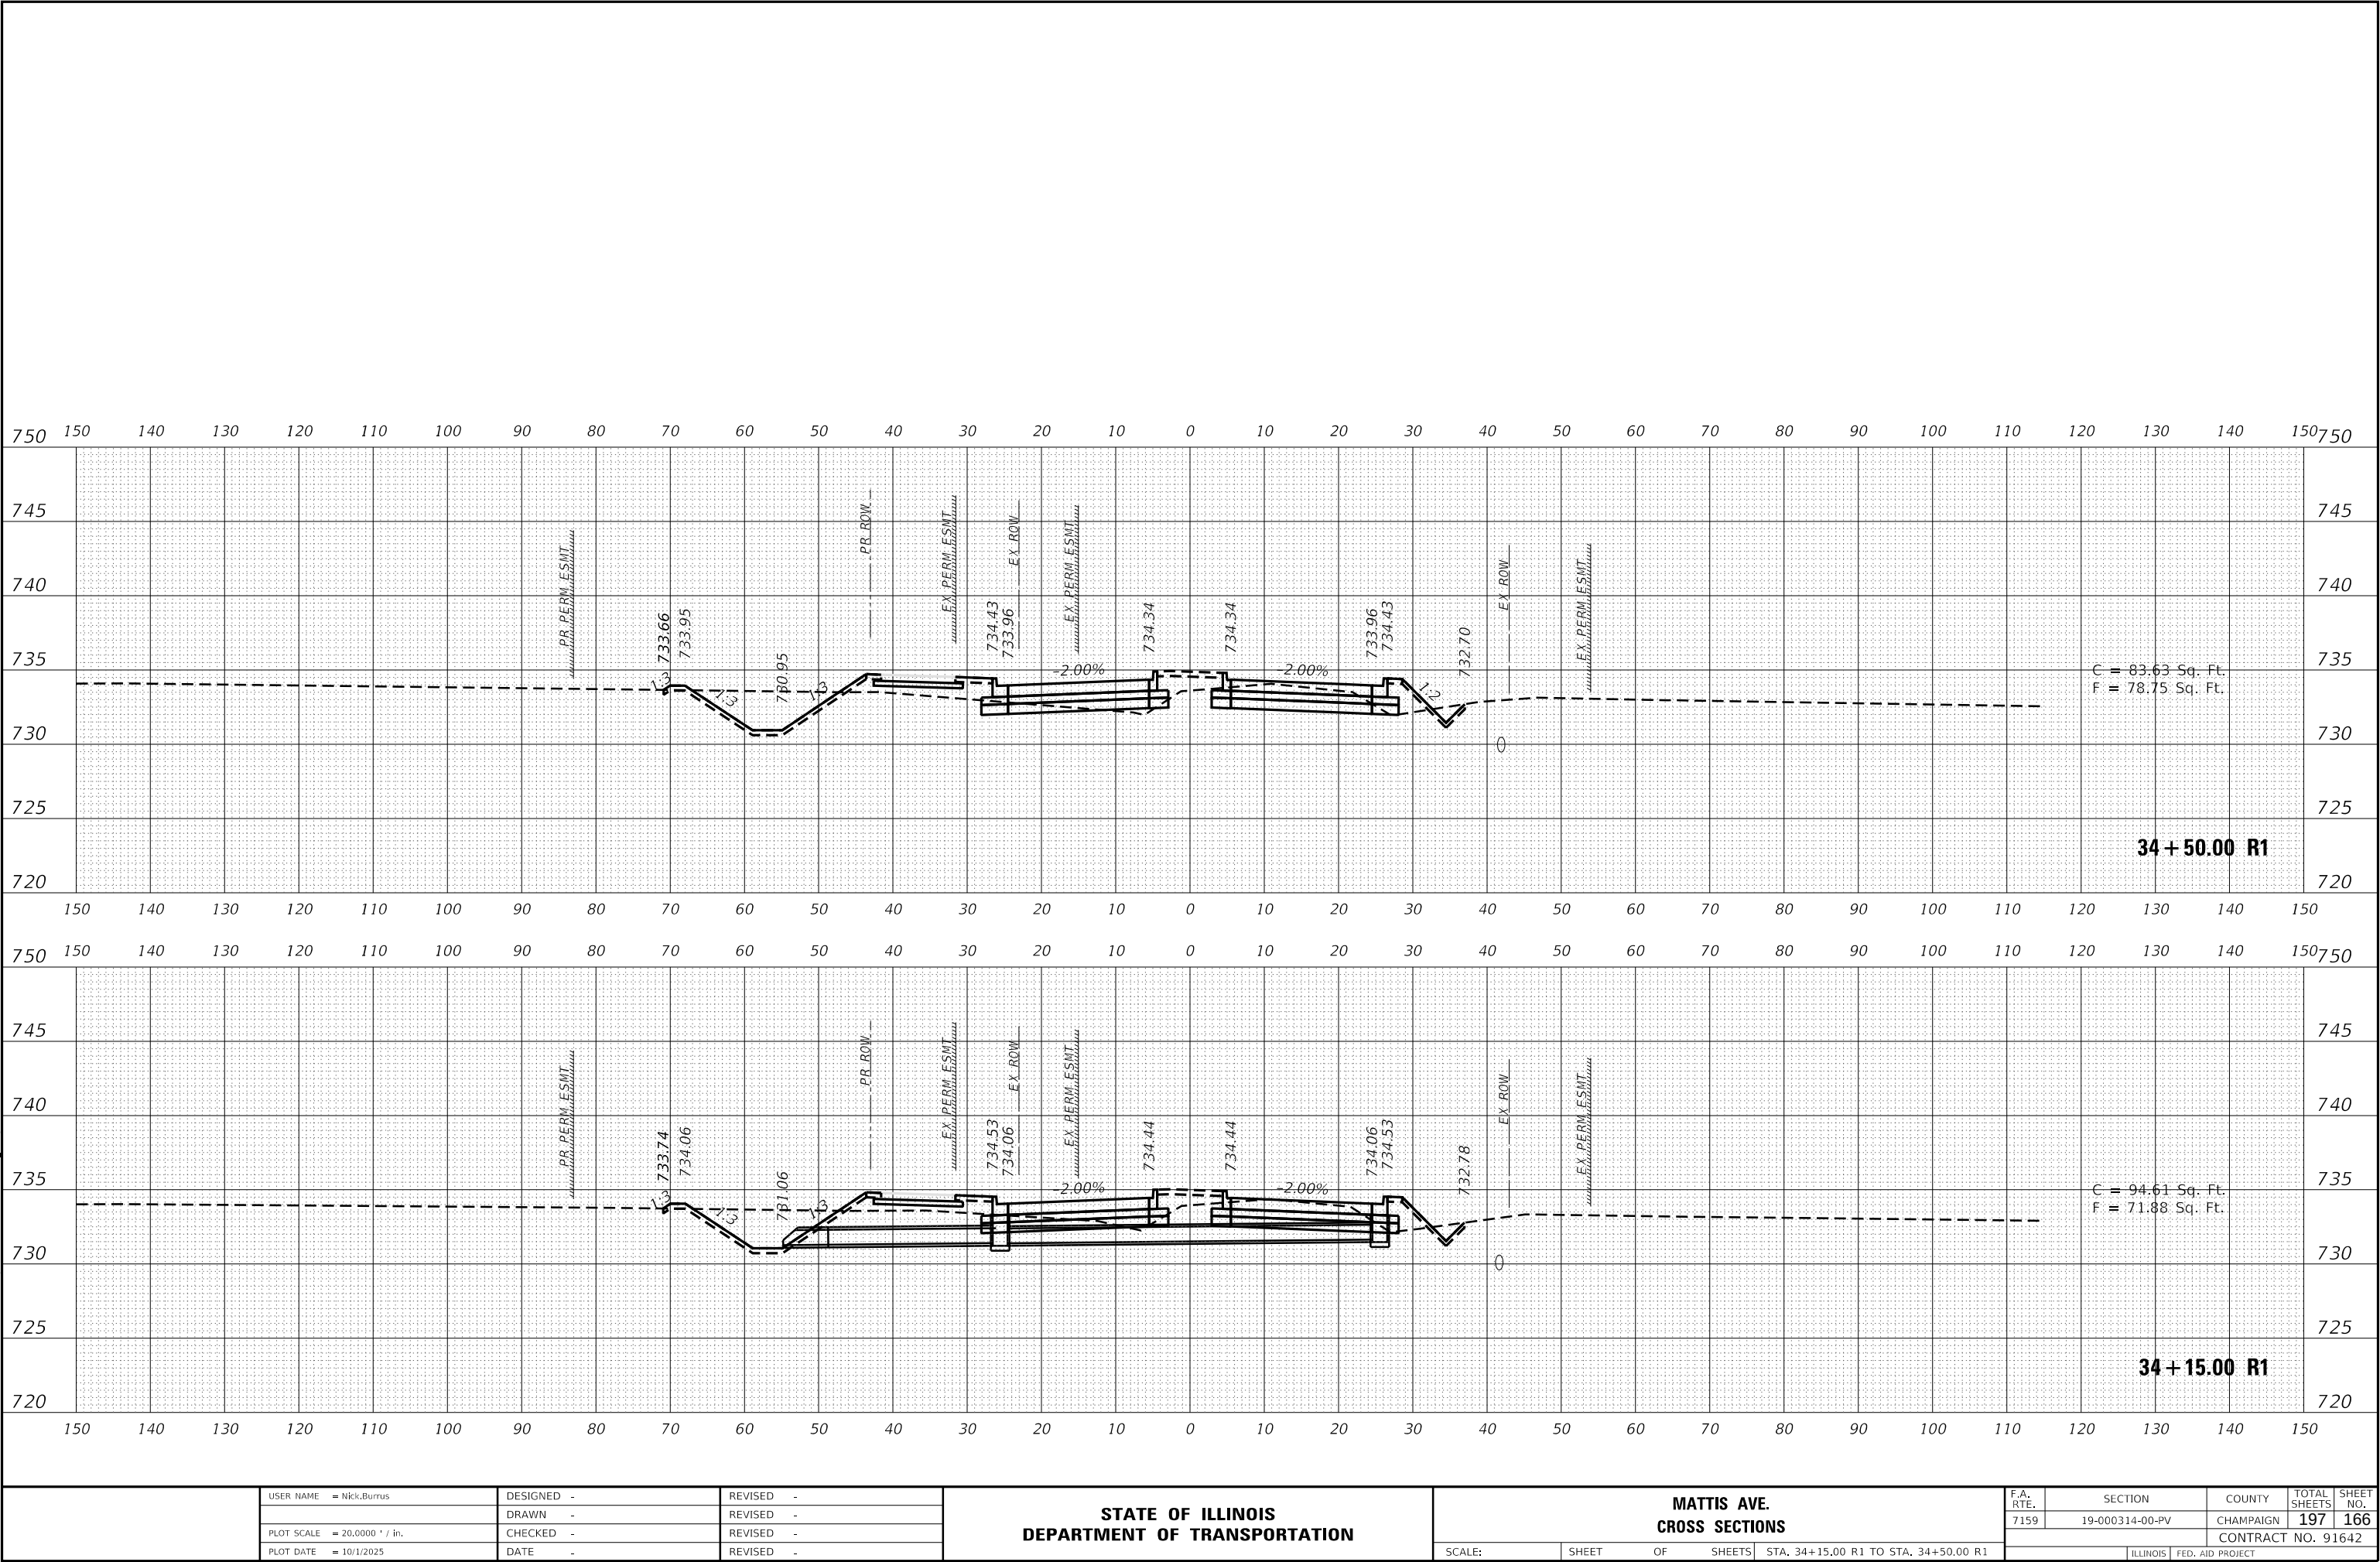

FINAL SURVEY NO.	SURVEYED PLOTTED NOTE BOOK AREAS CHECKED	BY	DATE

ORIGINAL SURVEY NO.	SURVEYED PLOTTED NOTE BOOK AREAS CHECKED	BY	DATE

MODEL: PL_MattisREV9_23_25
FILE NAME: X:\RoadConstruction\1421-1003\CADD Drawings\21-1805 Mattis Ave - XS-50.dgn

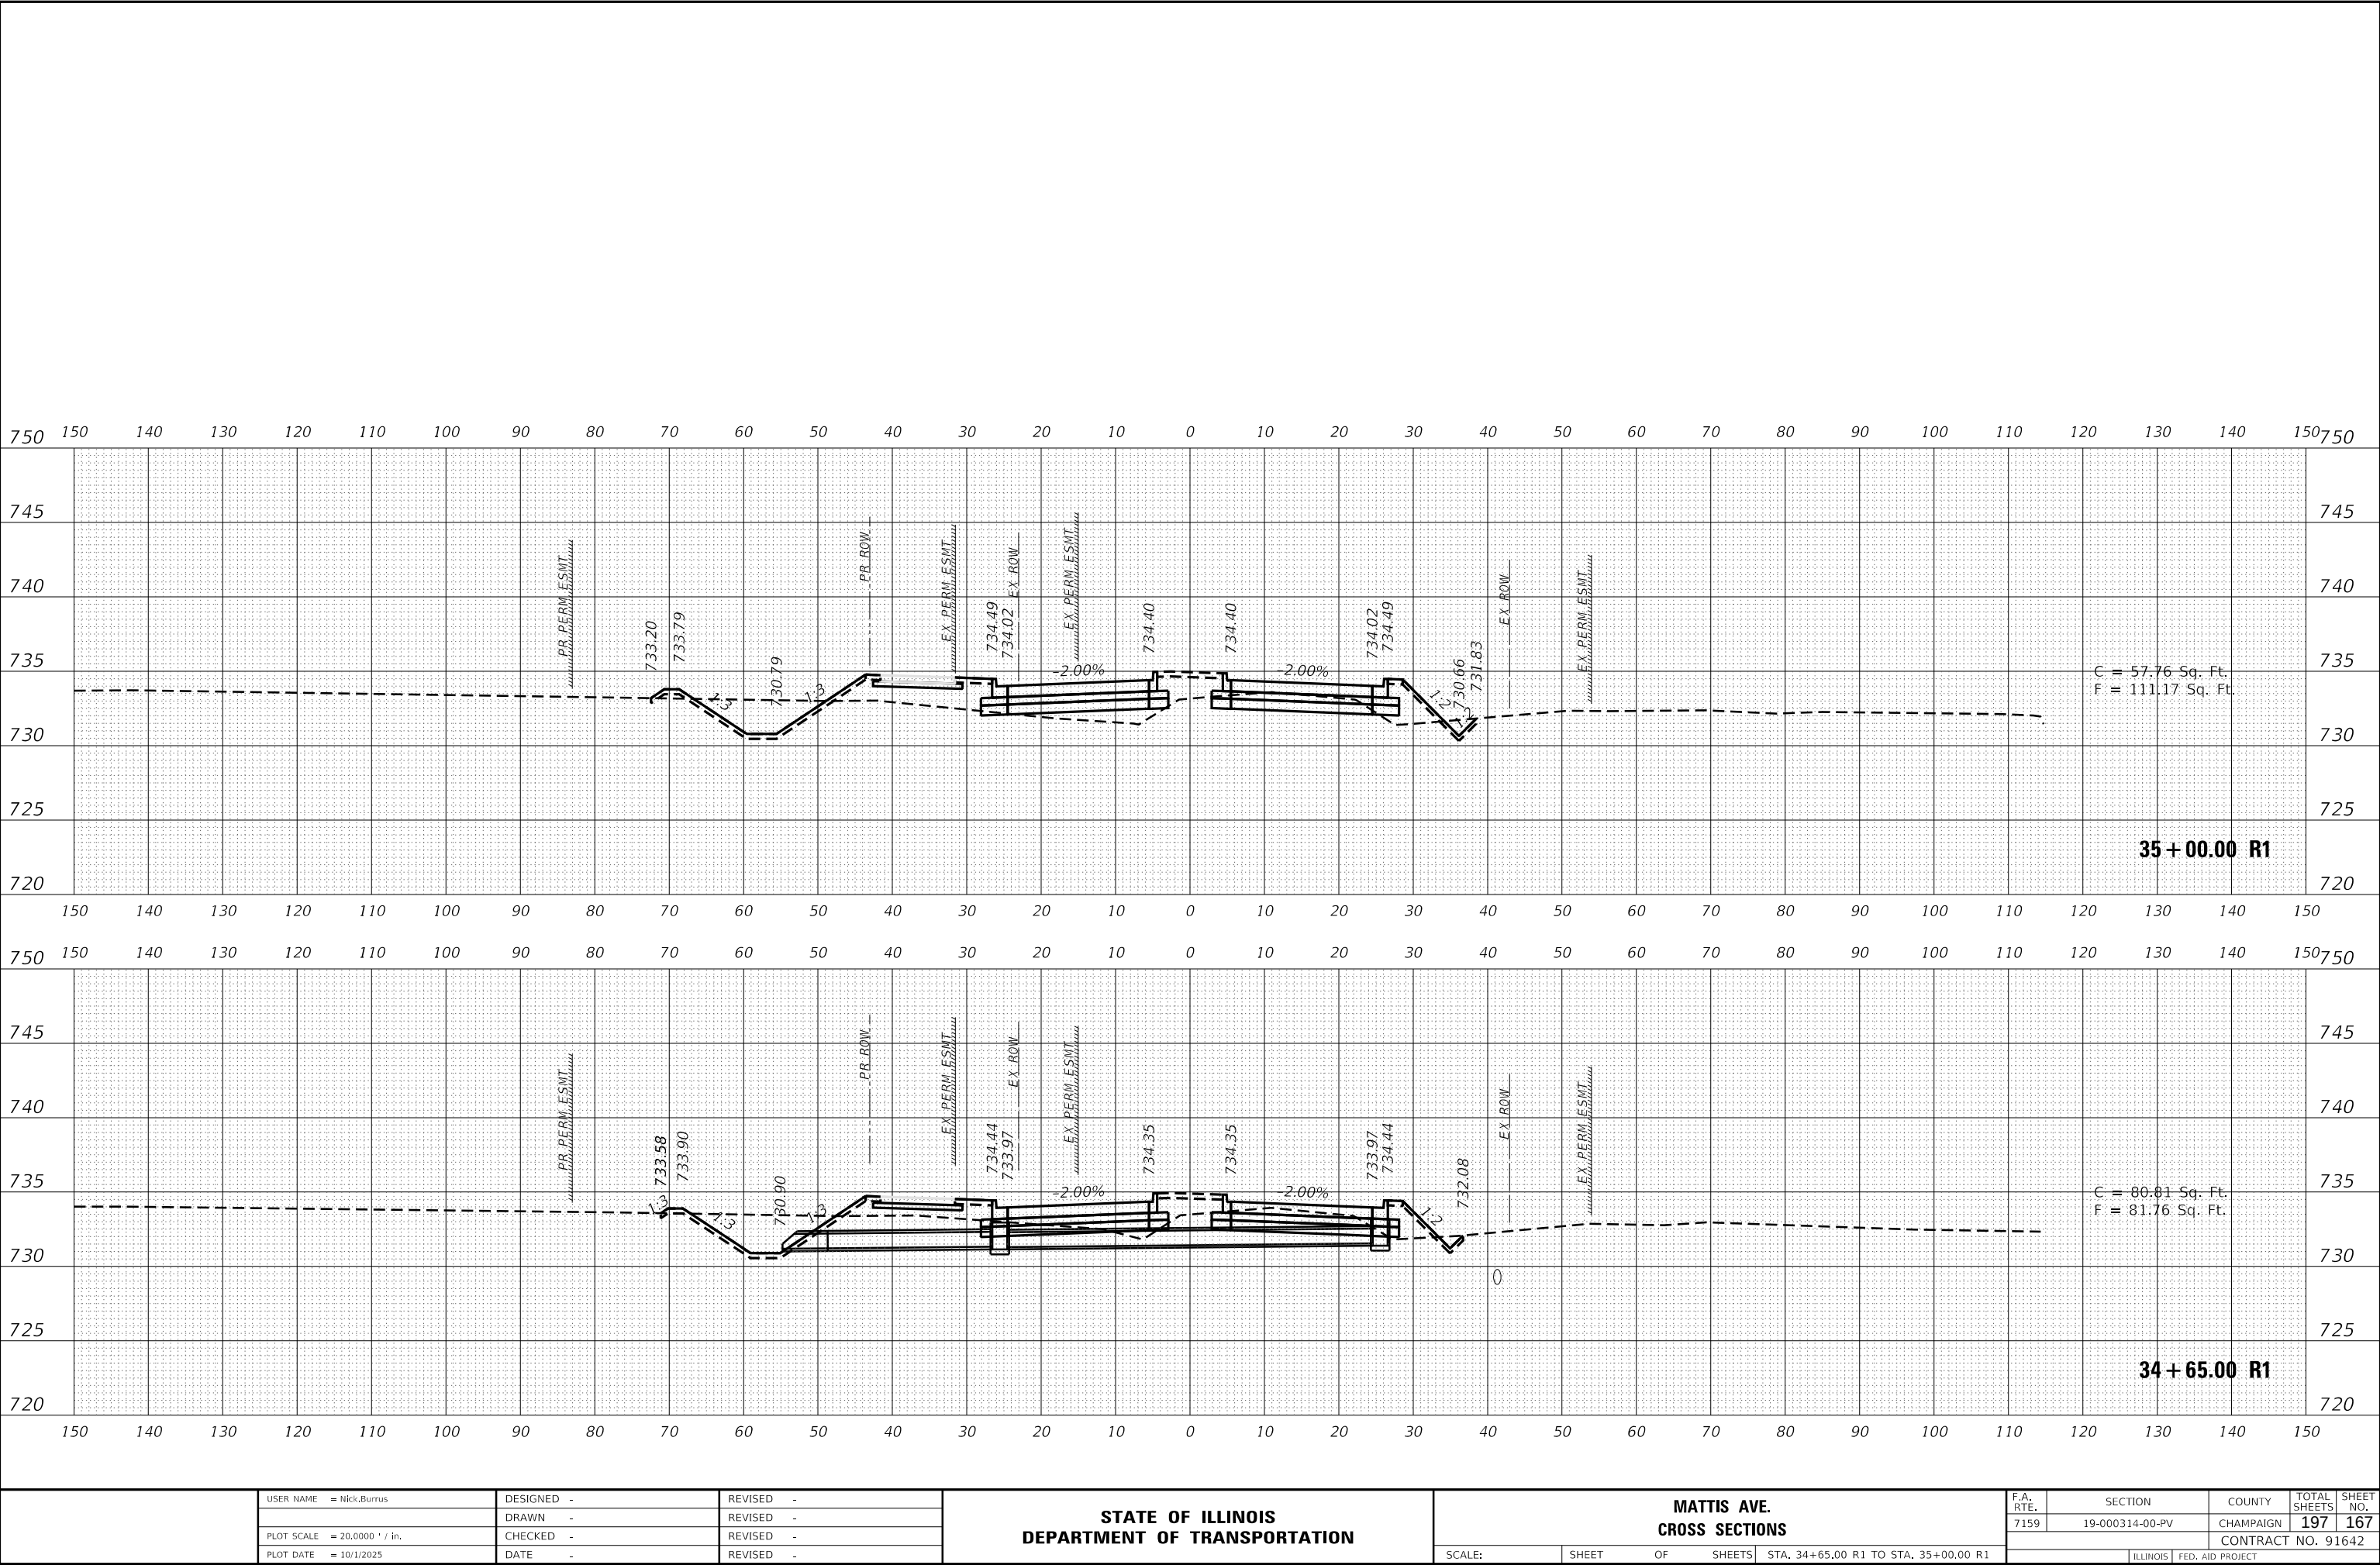


FINAL SURVEY NO.	SURVEYED PLOTTED NOTE BOOK AREAS CHECKED	BY	DATE

ORIGINAL SURVEY NO.	SURVEYED PLOTTED NOTE BOOK AREAS CHECKED	BY	DATE

MODEL: PL_MattisREV9_23_25


FILE NAME: X:\Road\CDOT\Drawings\21-1885 Mattis Ave - XS-50.dgn

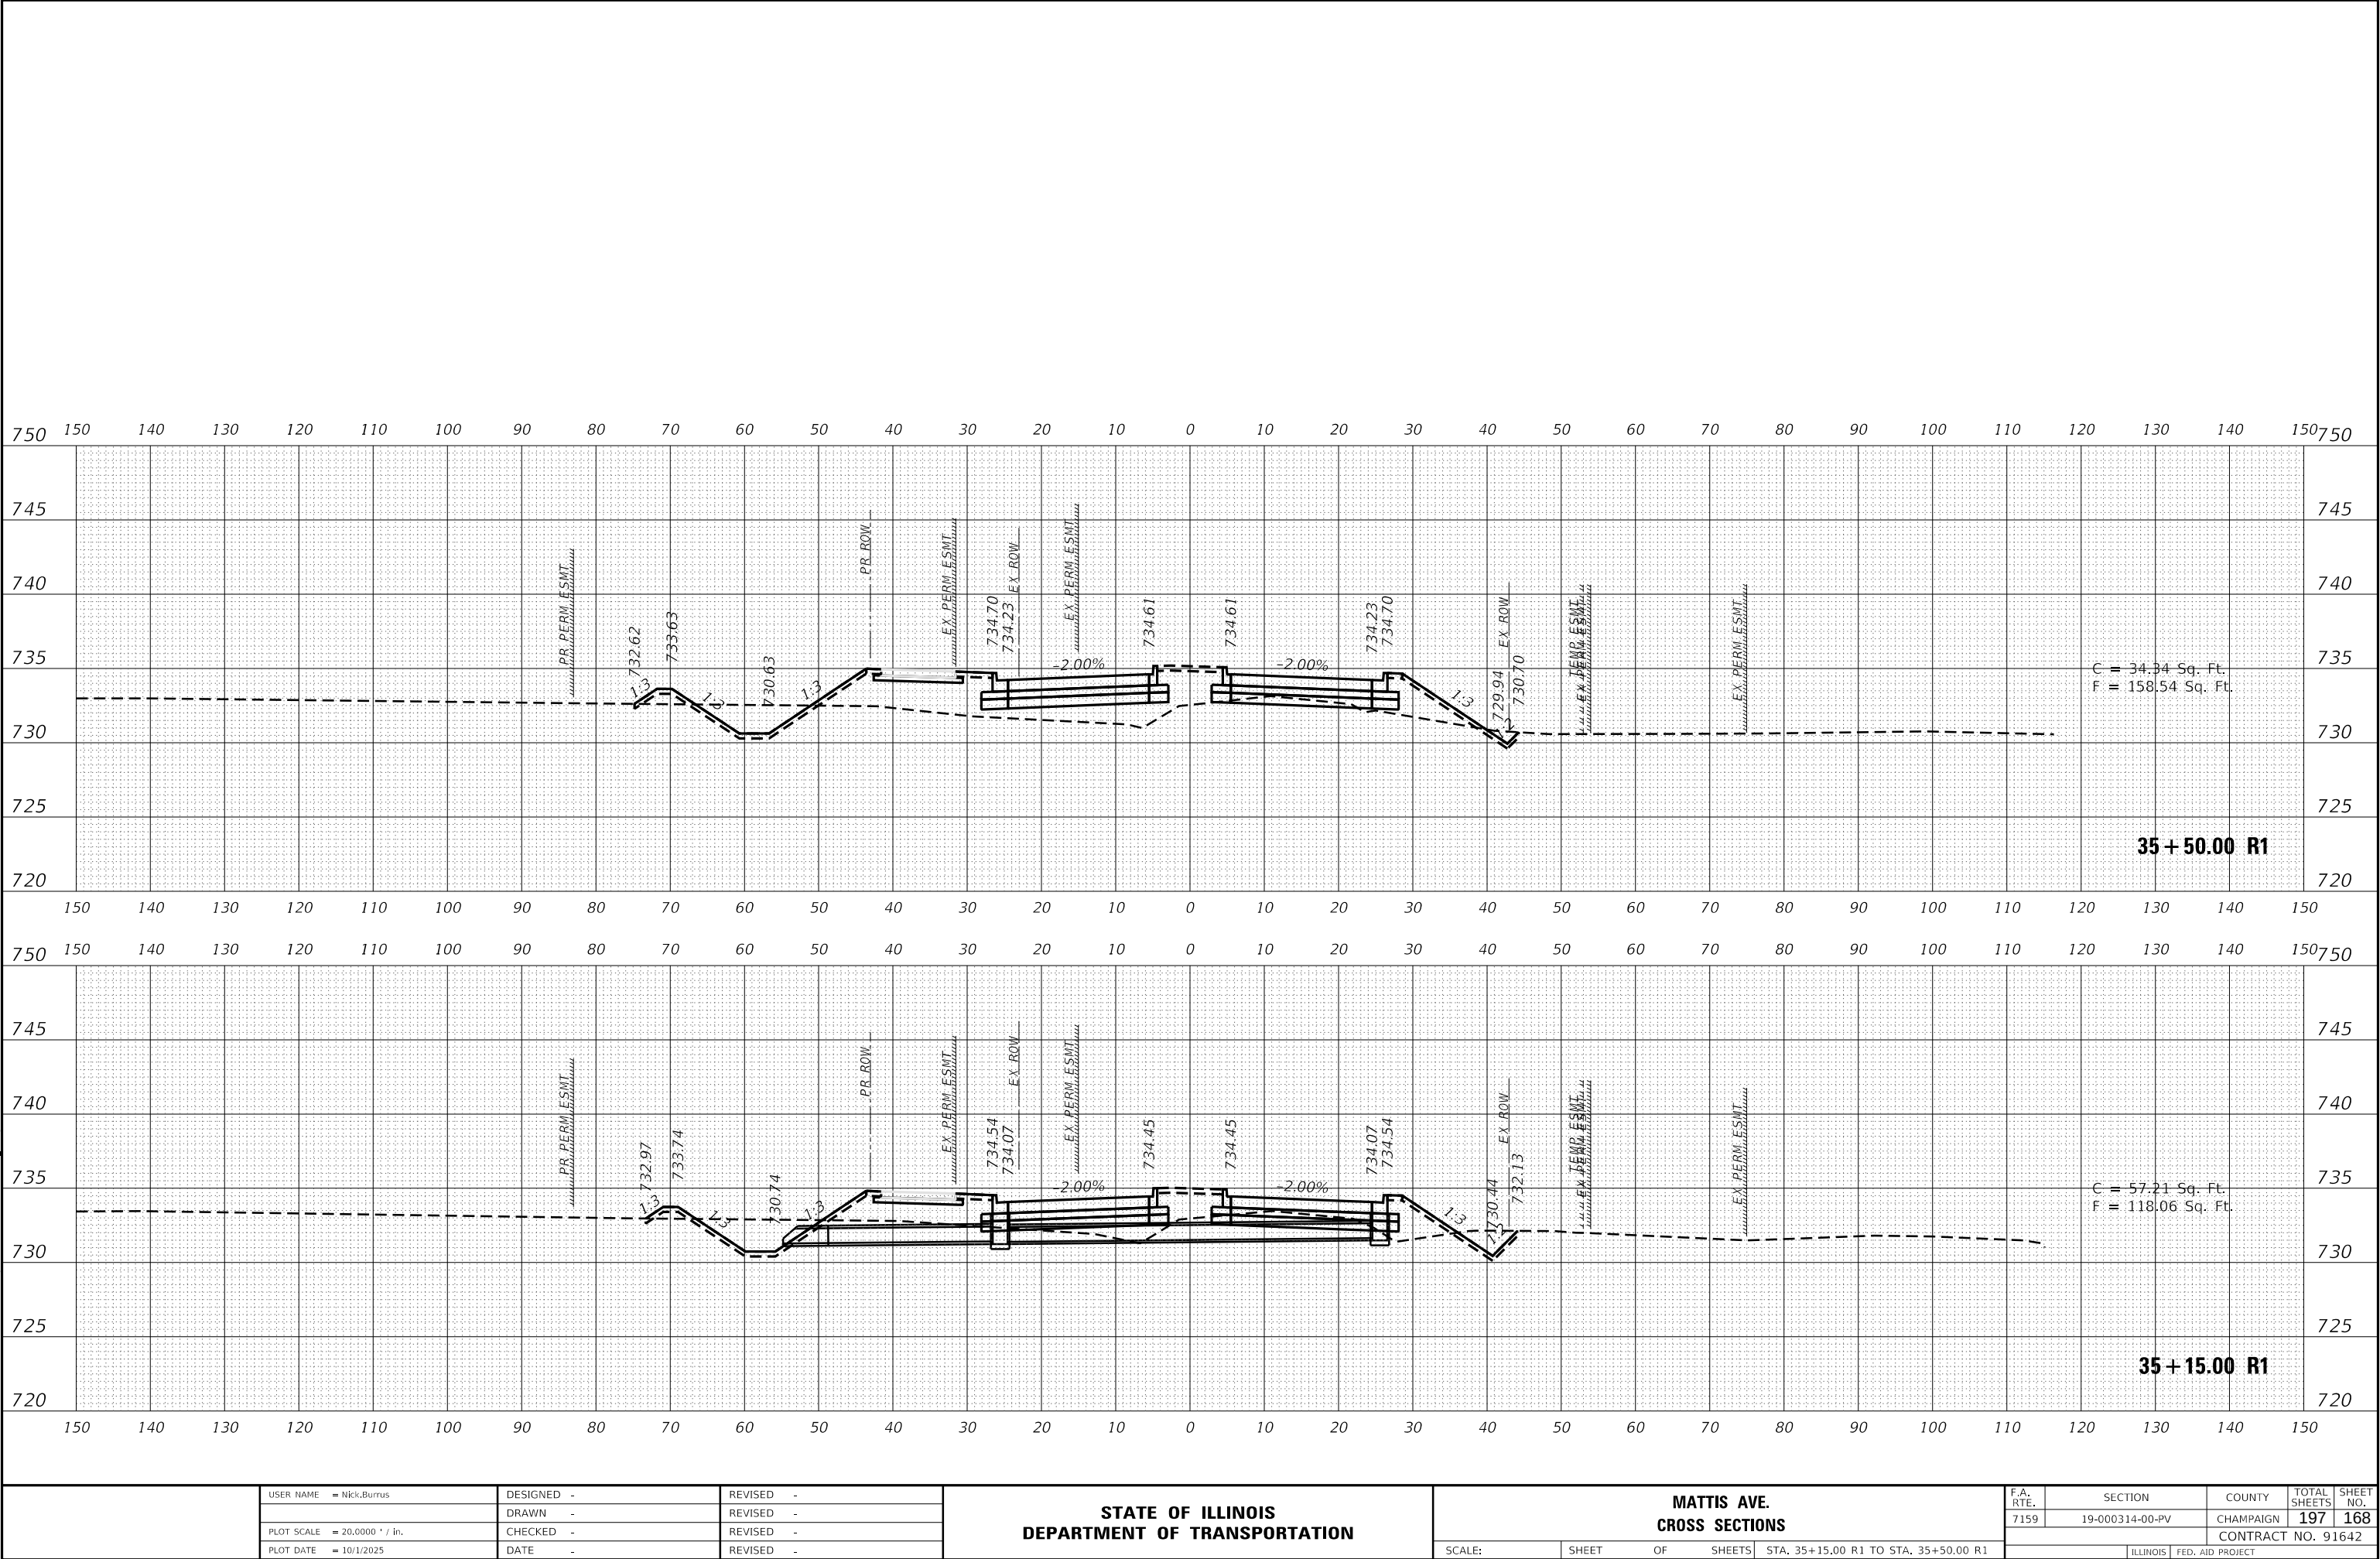

FINAL	SURVEYED	BY	DATE
SURVEY	PLOTTED		
NOTE BOOK	TEMPLATE		
NO.	AREAS CHECKED		

ORIGINAL	SURVEYED	BY	DATE
SURVEY	PLOTTED		
NOTE BOOK	TEMPLATE		
NO.	AREAS CHECKED		

MODEL: PL_MattisREV9_23_25
FILE NAME: X:\p2\cdm\mattis\19-0003\CADD Drawings\21-1885 Mattis Ave - XS-50.dgn

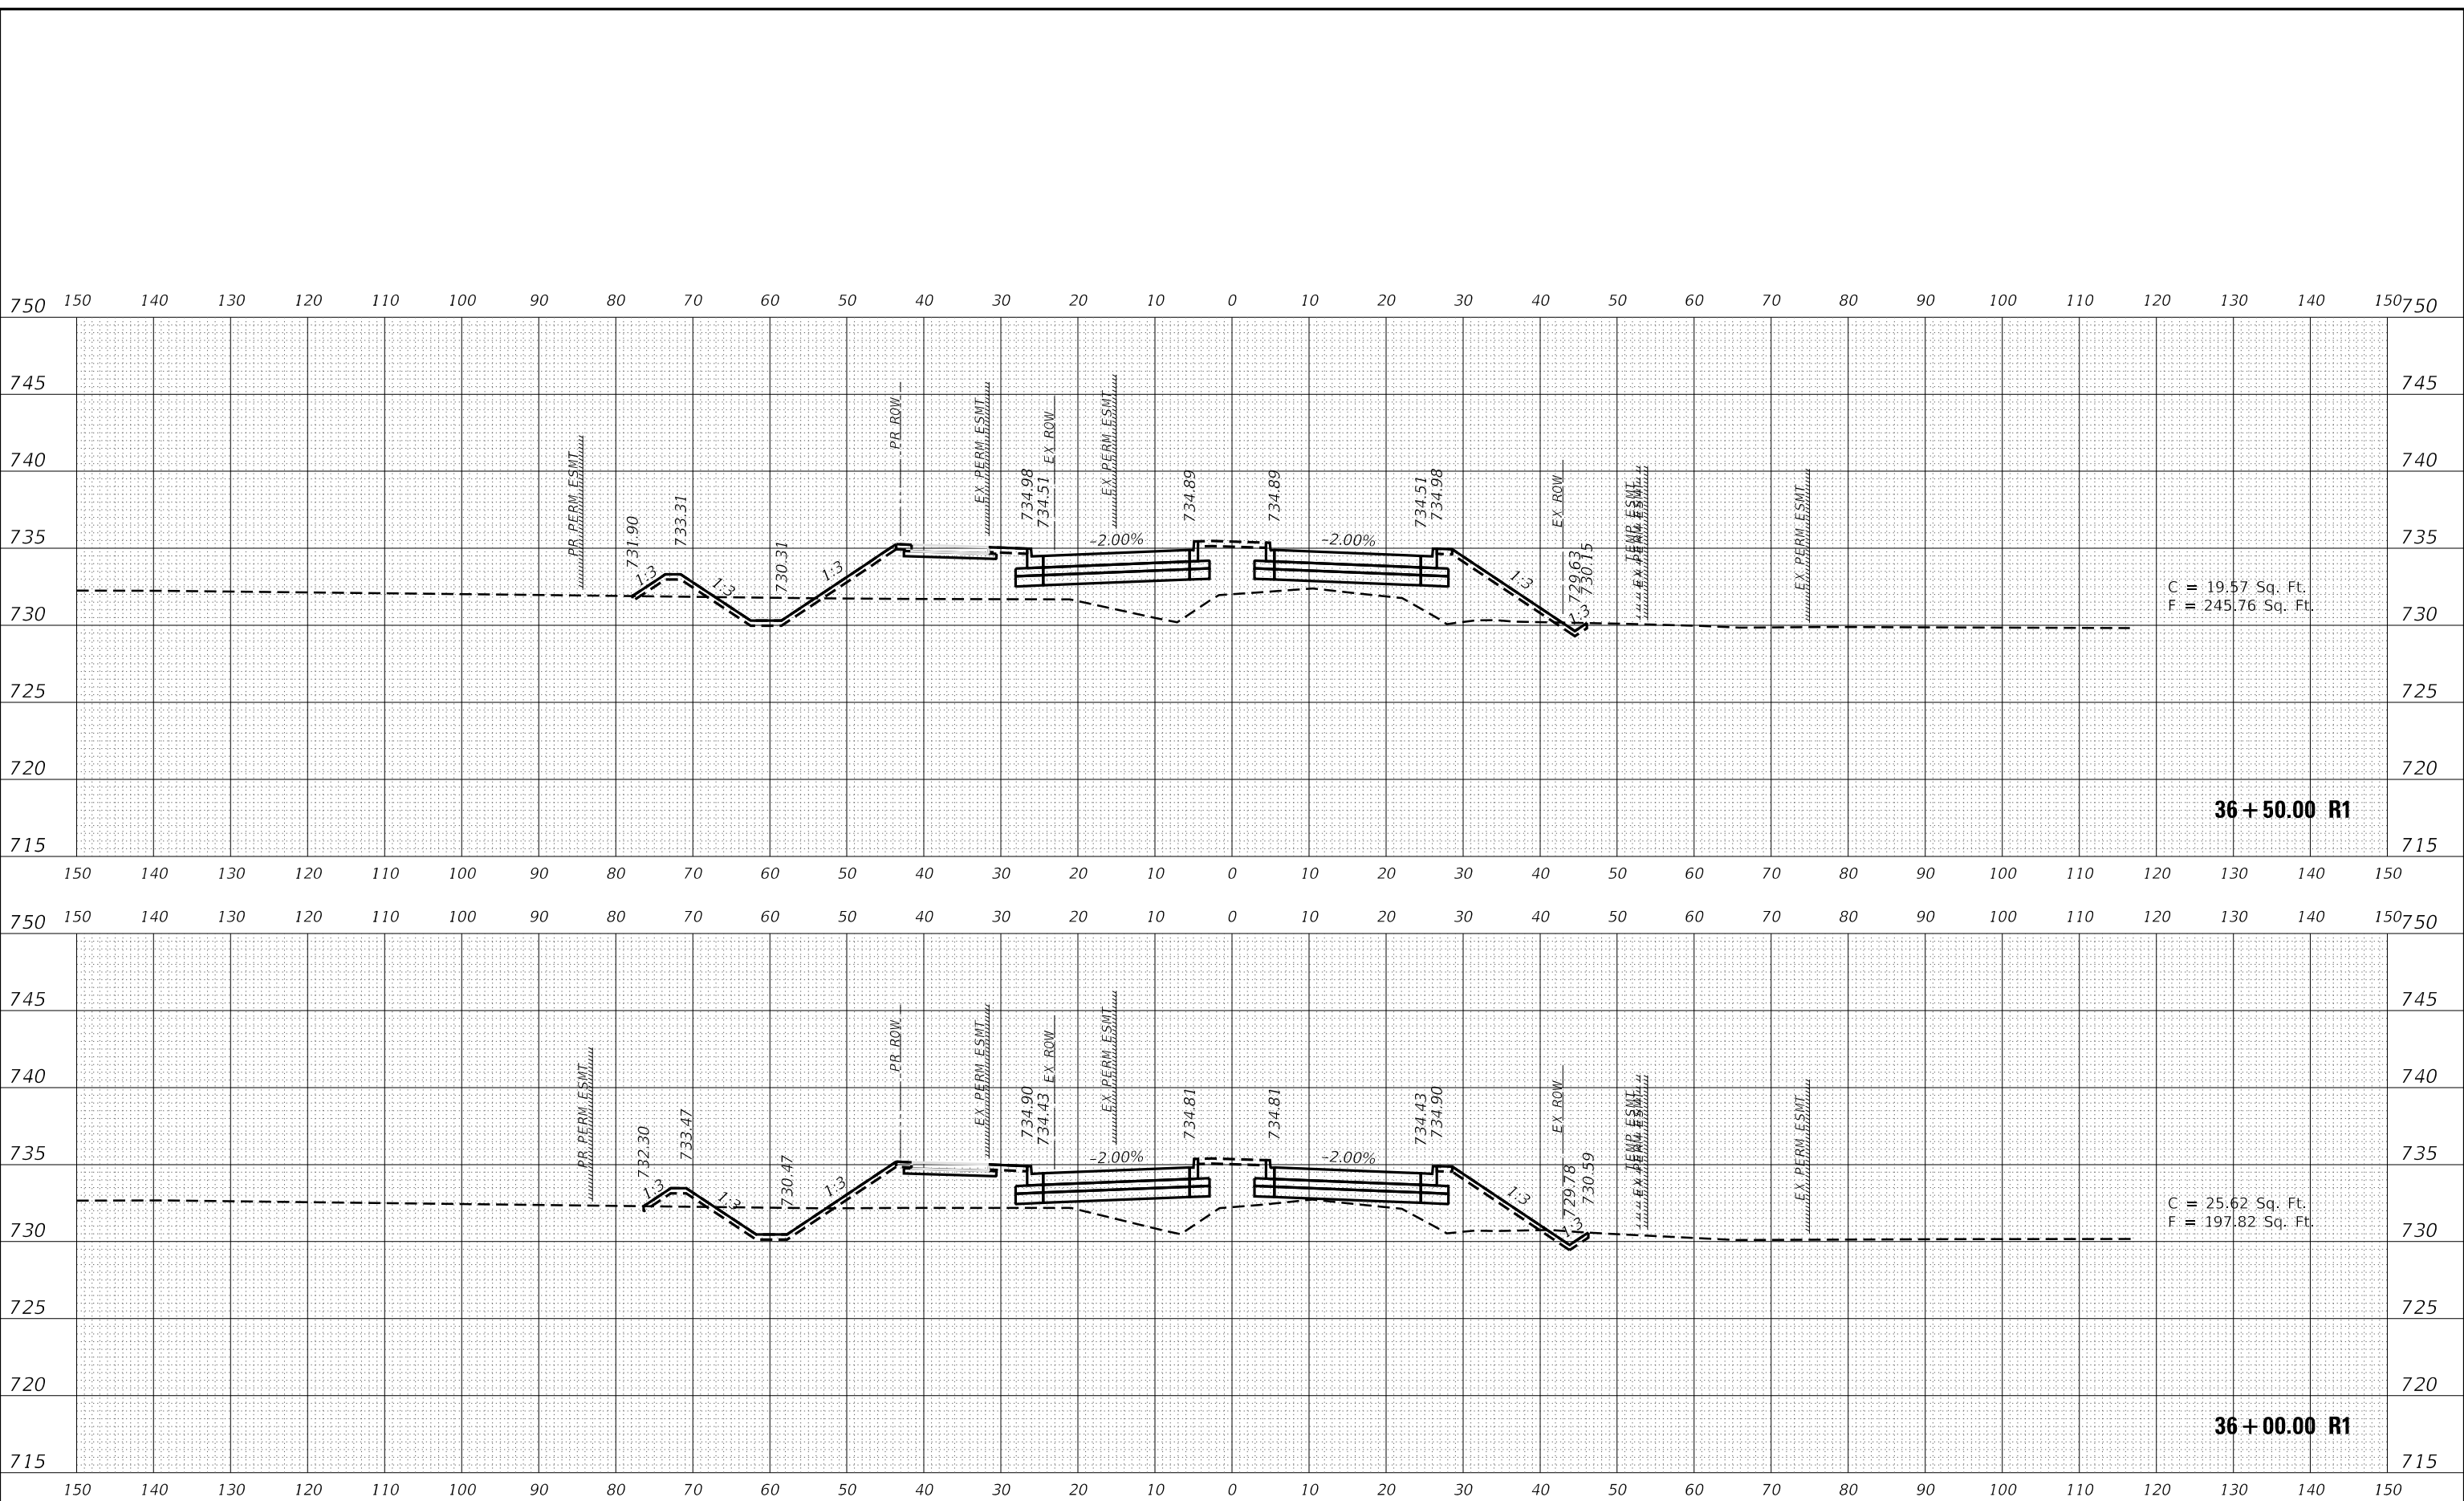

USER NAME = Nick.Burris	DESIGNED -	REVISED -
	DRAWN -	REVISED -
PLOT SCALE = 20,0000 ' / in.	CHECKED -	REVISED -
PLOT DATE = 10/1/2025	DATE -	REVISED -

STATE OF ILLINOIS
DEPARTMENT OF TRANSPORTATION

MATTIS AVE.
CROSS SECTIONS


SCALE: SHEET OF SHEETS STA. 36+00.00 R1 TO STA. 36+50.00 R1

F.A. RTE.	SECTION	COUNTY	TOTAL SHEETS	SHEET NO.
7159	19-000314-00-PV	CHAMPAIGN	197	169
CONTRACT NO. 91642				
ILLINOIS FED. AID PROJECT				

FINAL	SURVEYED	BY	DATE
SURVEY	PLOTTED		
NOTE BOOK	TEMPLATE		
NO.	AREAS CHECKED		

ORIGINAL	SURVEYED	BY	DATE
SURVEY	PLOTTED		
NOTE BOOK	TEMPLATE		
NO.	AREAS CHECKED		

MODEL: PL_MattisREV9_23_25
FILE NAME: X:\p2\cdm\mattis\921421-1003\CAD\CADD Drawings\21-1805 Mattis Ave - XS-50.dgn

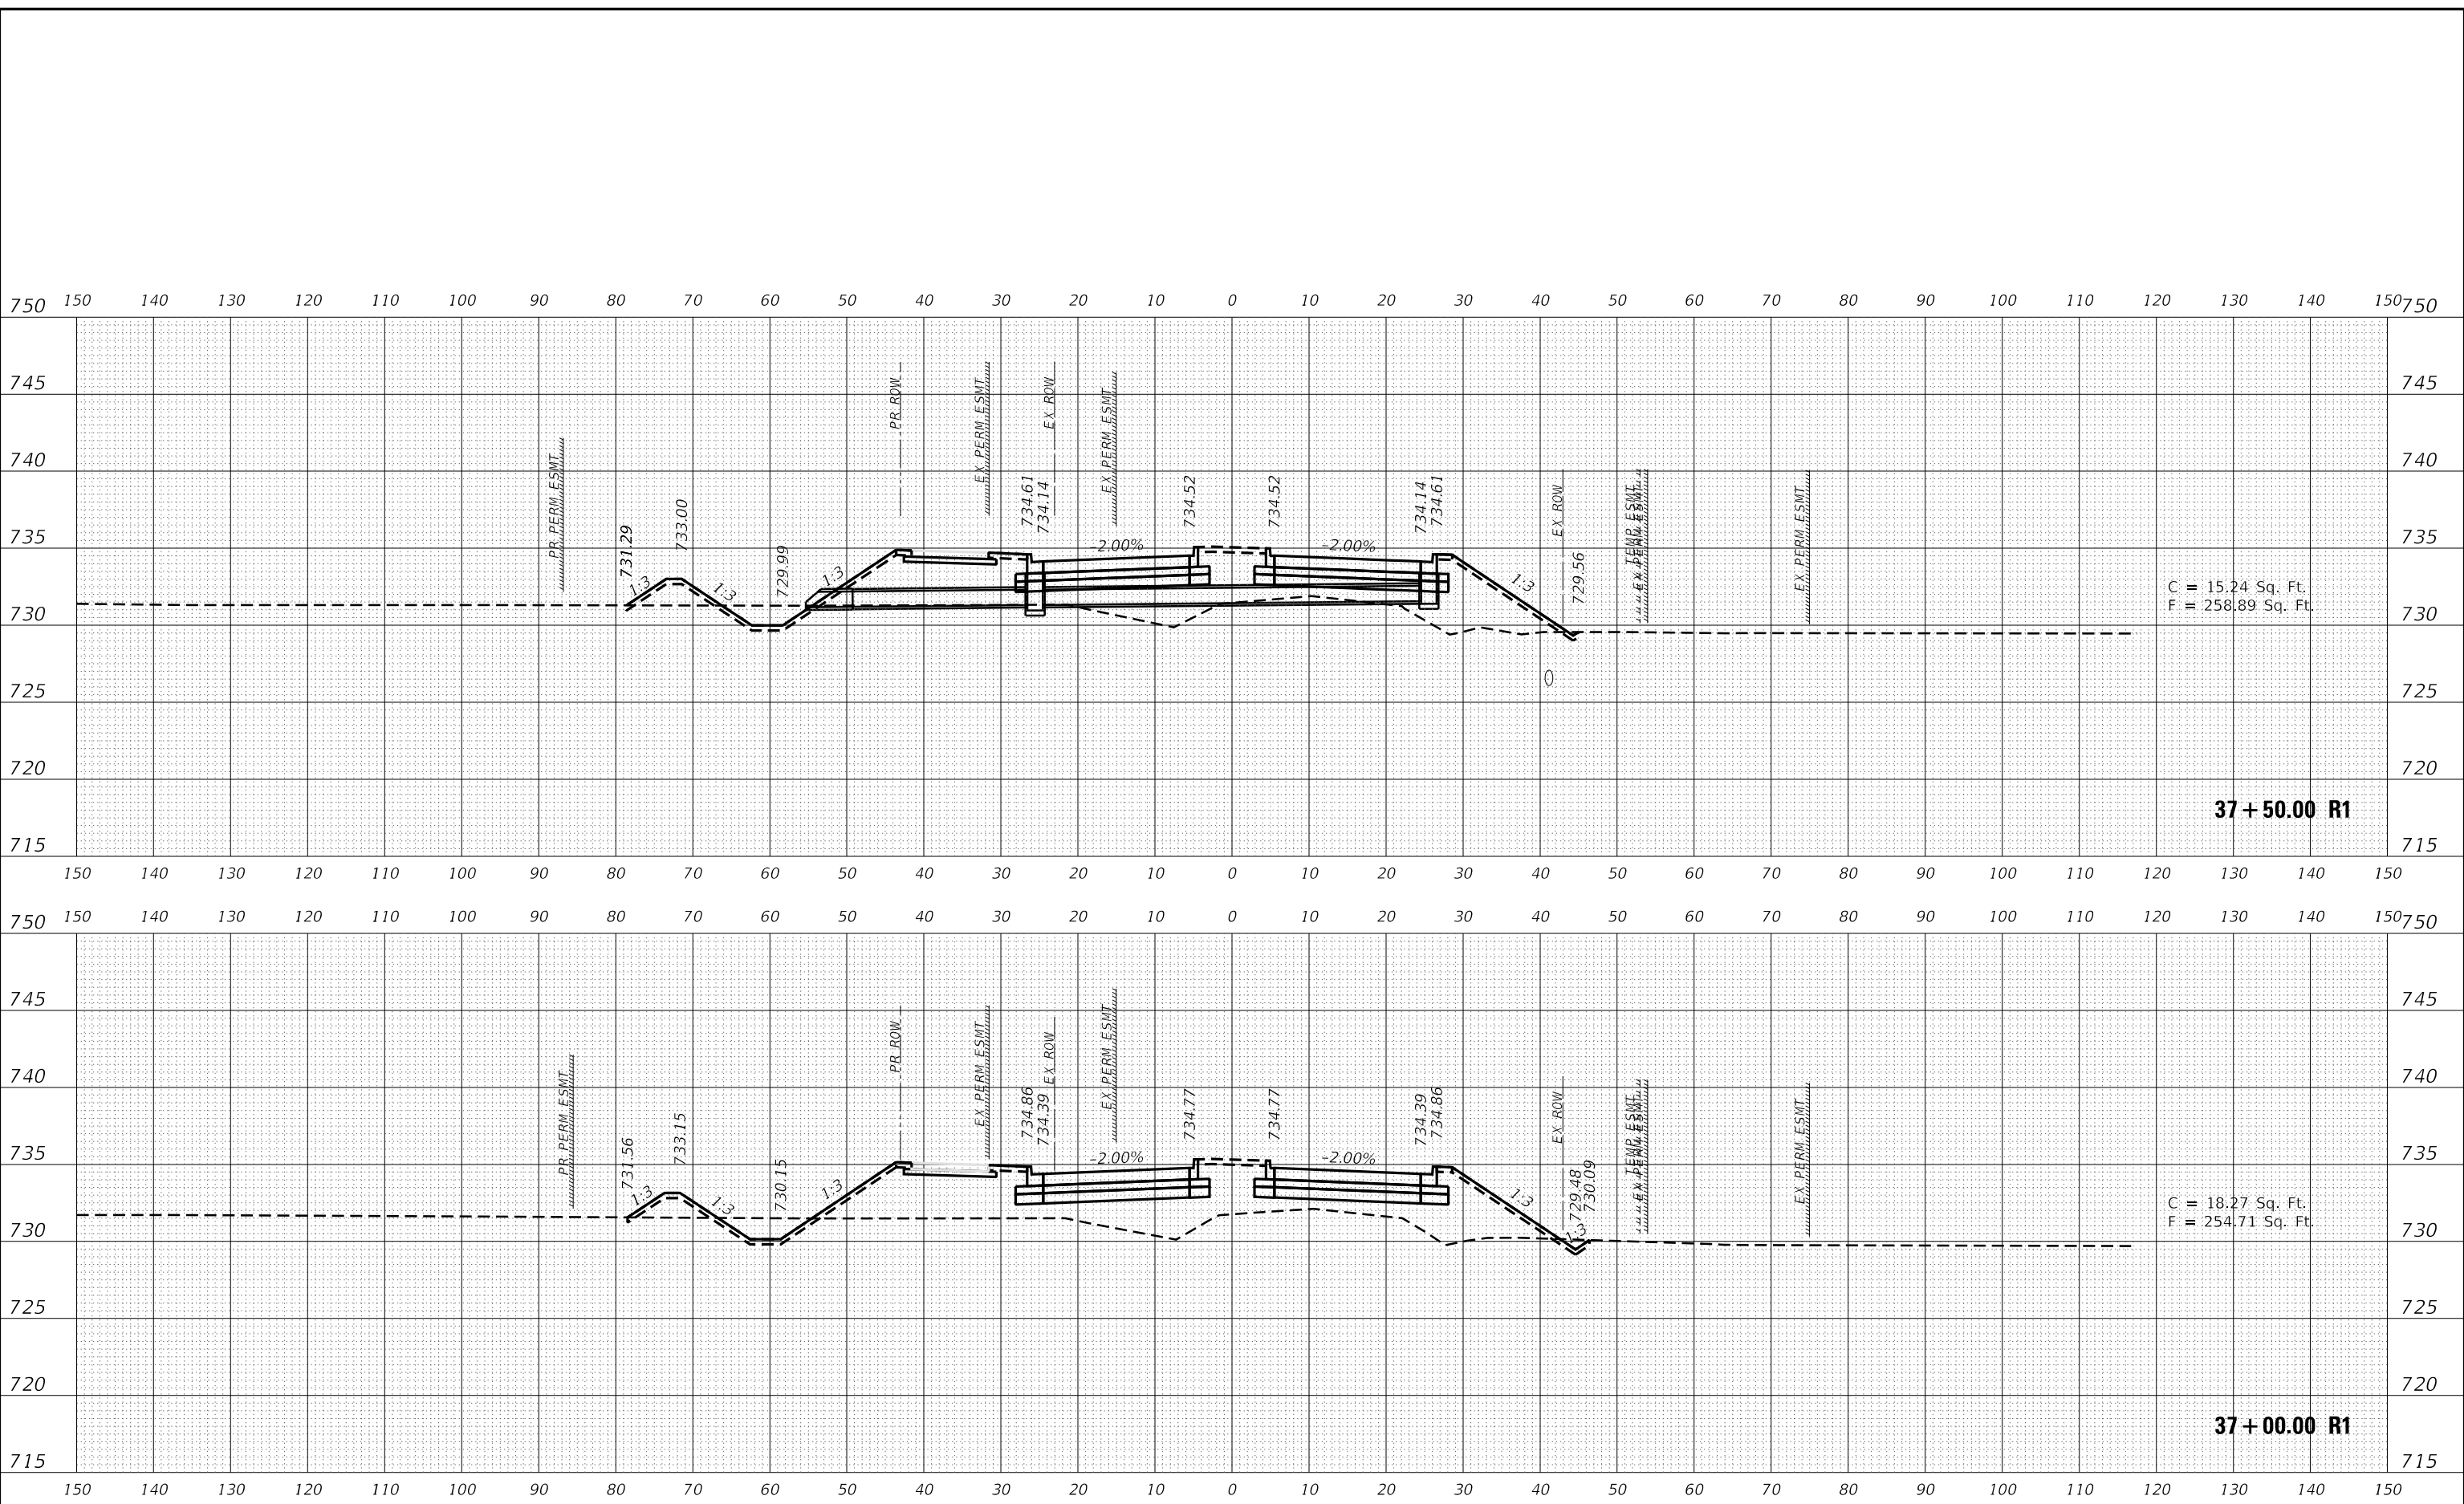

USER NAME	= Nick.Burris	DESIGNED	-	REVISED	-
		DRAWN	-	REVISED	-
PLOT SCALE	= 20,000 ' / in.	CHECKED	-	REVISED	-
PLOT DATE	= 10/1/2025	DATE	-	REVISED	-

STATE OF ILLINOIS
DEPARTMENT OF TRANSPORTATION


SCALE:		SHEET	OF	SHEETS	STA. 37+00.00 R1 TO STA. 37+50.00 R1
--------	--	-------	----	--------	--------------------------------------

MATTIS AVE.
CROSS SECTIONS

F.A. RTE.	SECTION	COUNTY	TOTAL SHEETS	SHEET NO.
7159	19-000314-00-PV	CHAMPAIGN	197	170
CONTRACT NO. 91642				
ILLINOIS		FED. AID PROJECT		

ORIGINAL SURVEY		BY _____	DATE _____
NOTE BOOK			
SURVEYED _____			
PLOTTED _____			
TEMPLATE _____			
AREAS _____			
AREAS CHECKED _____			
NO. _____			

FILE NAME: X:\Production\Files\2021\421-1003\CAD\CADD Drawings\21-1885 Mattis Ave - XS 50.dgn

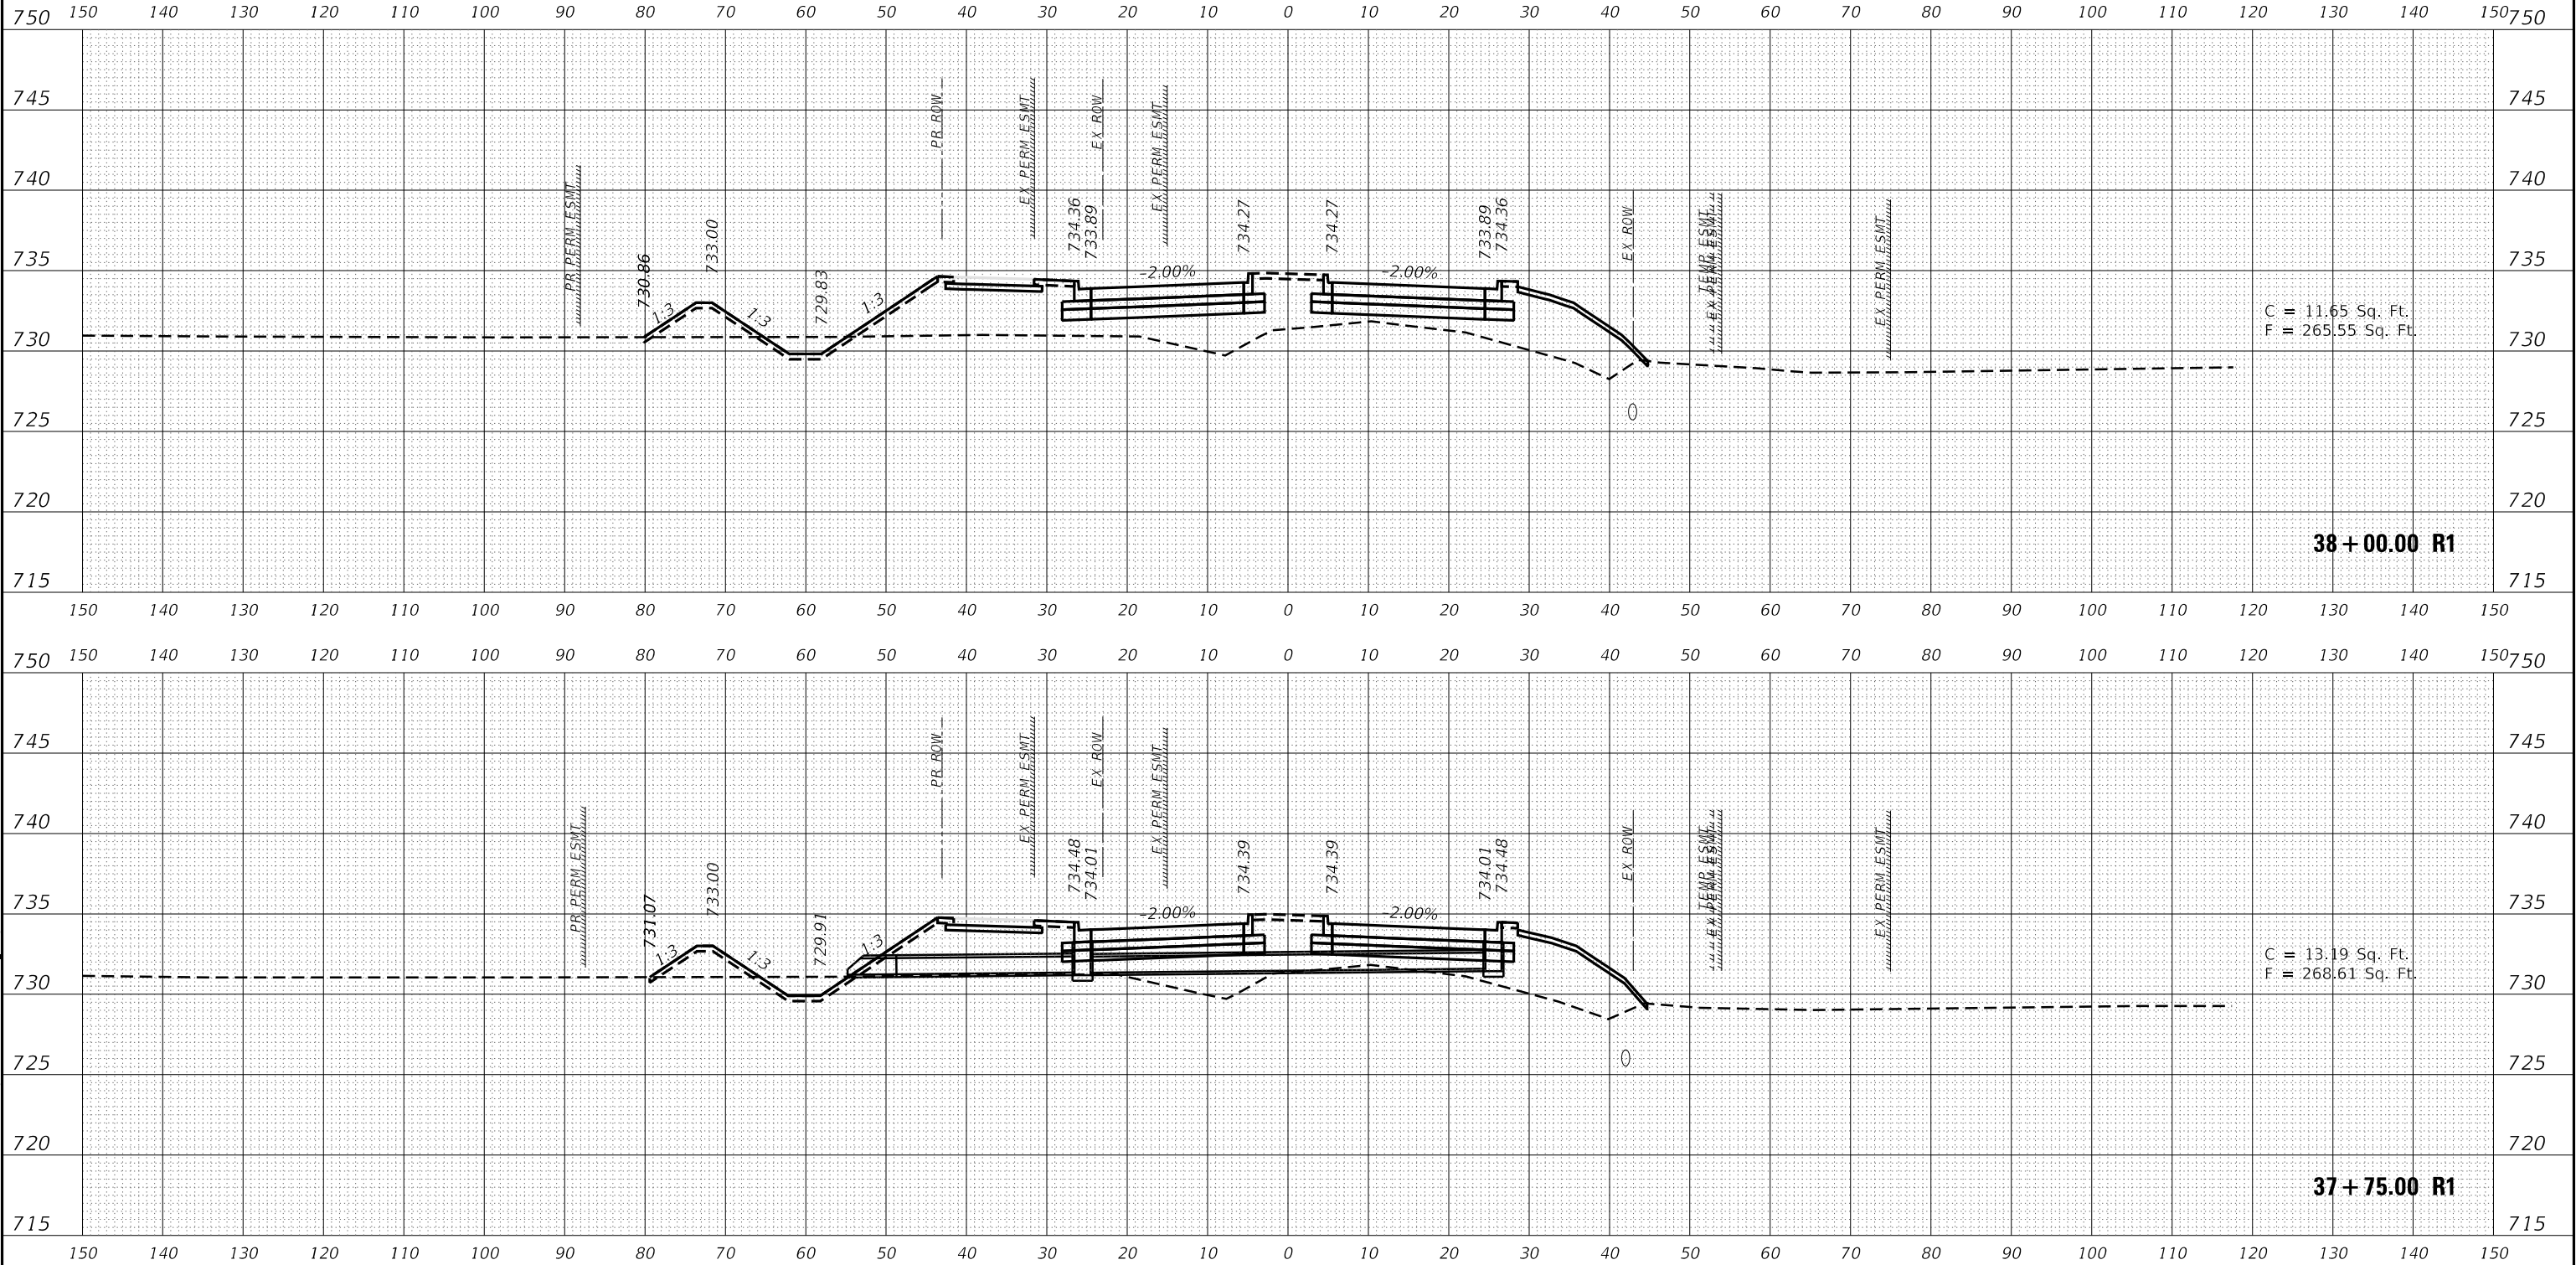

USER NAME = Nick.Burns	DESIGNED -	REVISED -
	DRAWN -	REVISED -
PLOT SCALE = 20,000 ' / in.	CHECKED -	REVISED -
PLOT DATE = 10/1/2025	DATE -	REVISED -

STATE OF ILLINOIS
DEPARTMENT OF TRANSPORTATION

**MATTIS AVE.
CROSS SECTIONS**

F.A. RTE.	SECTION	COUNTY	TOTAL SHEETS	SHEET NO.
7159	19-000314-00-PV	CHAMPAIGN	197	171
		CONTRACT NO. 91642		
ILLINOIS		FED. AID PROJECT		


SCALE:	SHEET	OF	SHEETS	STA. 37+75.00 R1 TO STA. 38+00.00 R1
--------	-------	----	--------	--------------------------------------

ILLINOIS | FED. AID PROJECT

FINAL	SURVEYED	BY	DATE
SURVEY	PLOTTED		
NOTE BOOK	TEMPLATE		
NO.	AREAS CHECKED		

ORIGINAL	SURVEYED	BY	DATE
SURVEY	PLOTTED		
NOTE BOOK	TEMPLATE		
NO.	AREAS CHECKED		

MODEL: PL_MattisREV0_2_3_25
FILE NAME: X:\p2025\cdm\rev02 1\421-1003\CAD\CADD Drawings\21-1805 Mattis Ave - XS-50.dgn

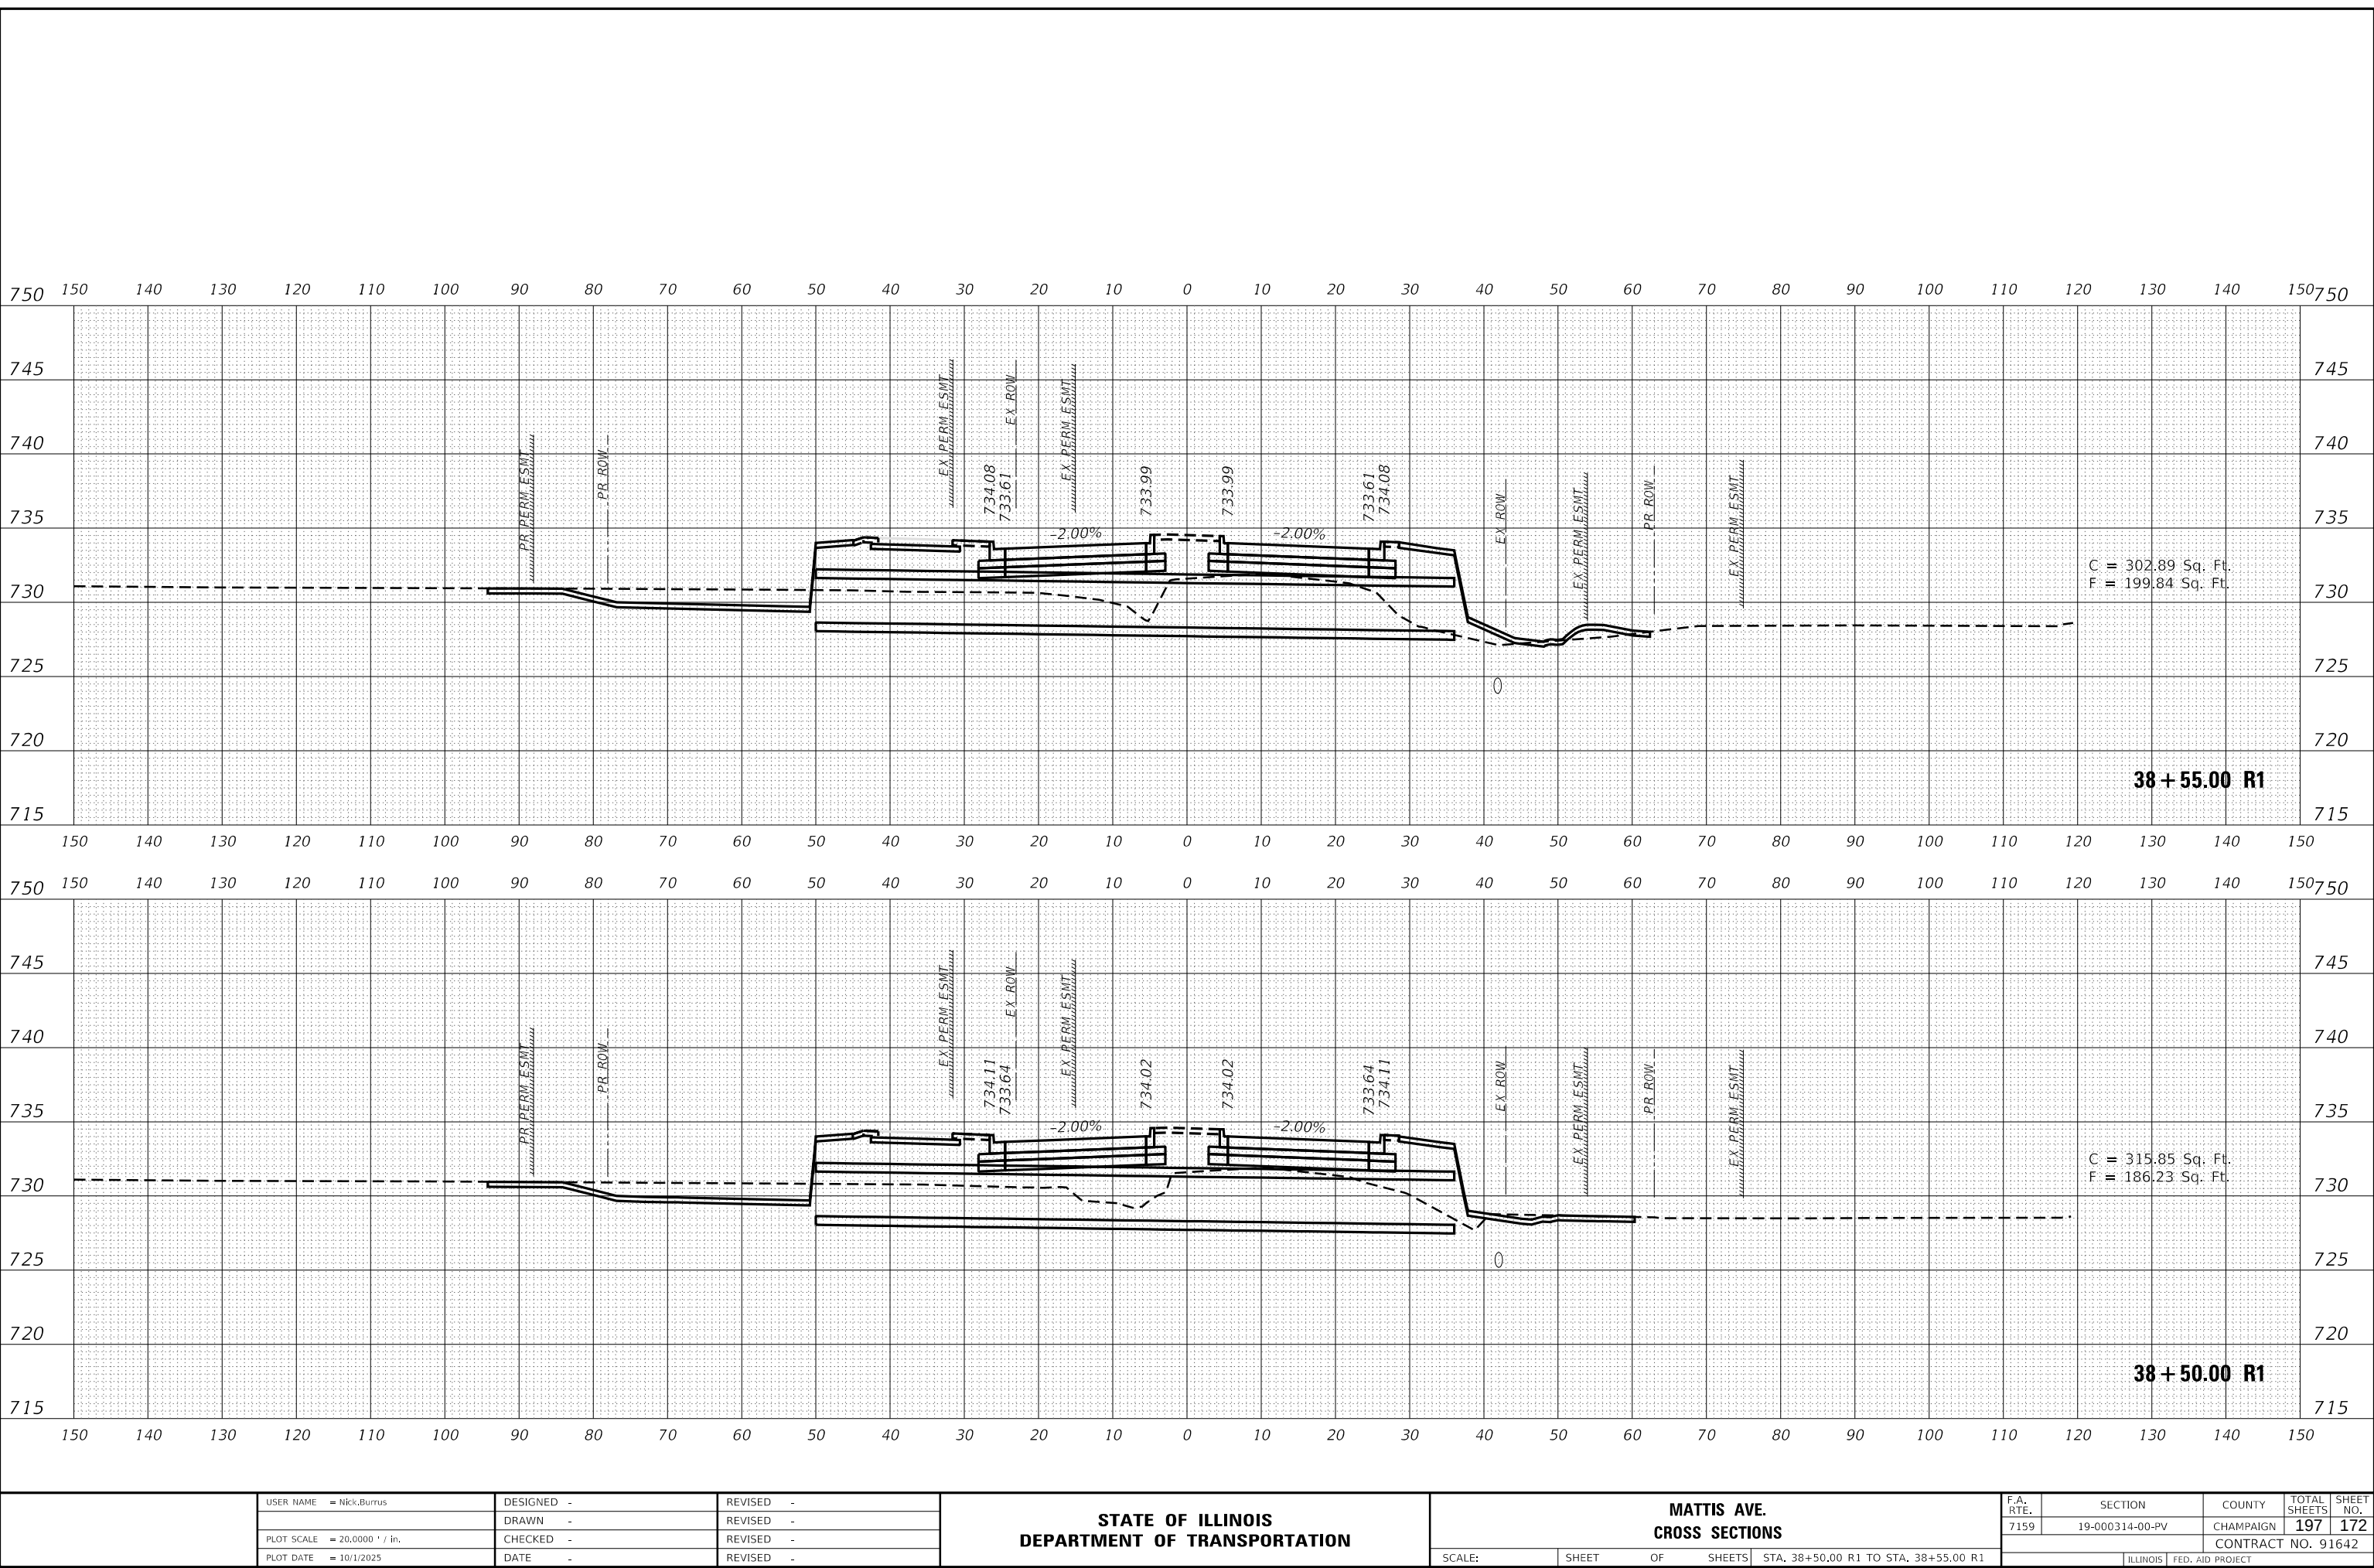


FINAL SURVEY	SURVEYED PLOTTED	BY	DATE
NO.	NOTE BOOK	AREAS CHECKED	NO.

ORIGINAL SURVEY	SURVEYED PLOTTED	BY	DATE
NO.	NOTE BOOK	AREAS CHECKED	NO.

MODEL: PL_MattisREV9_23_25

FILE NAME: X:\production\files\02 1421-1003\CADD\CADD Drawings\21-1805 Mattis Ave - XS-50.dgn

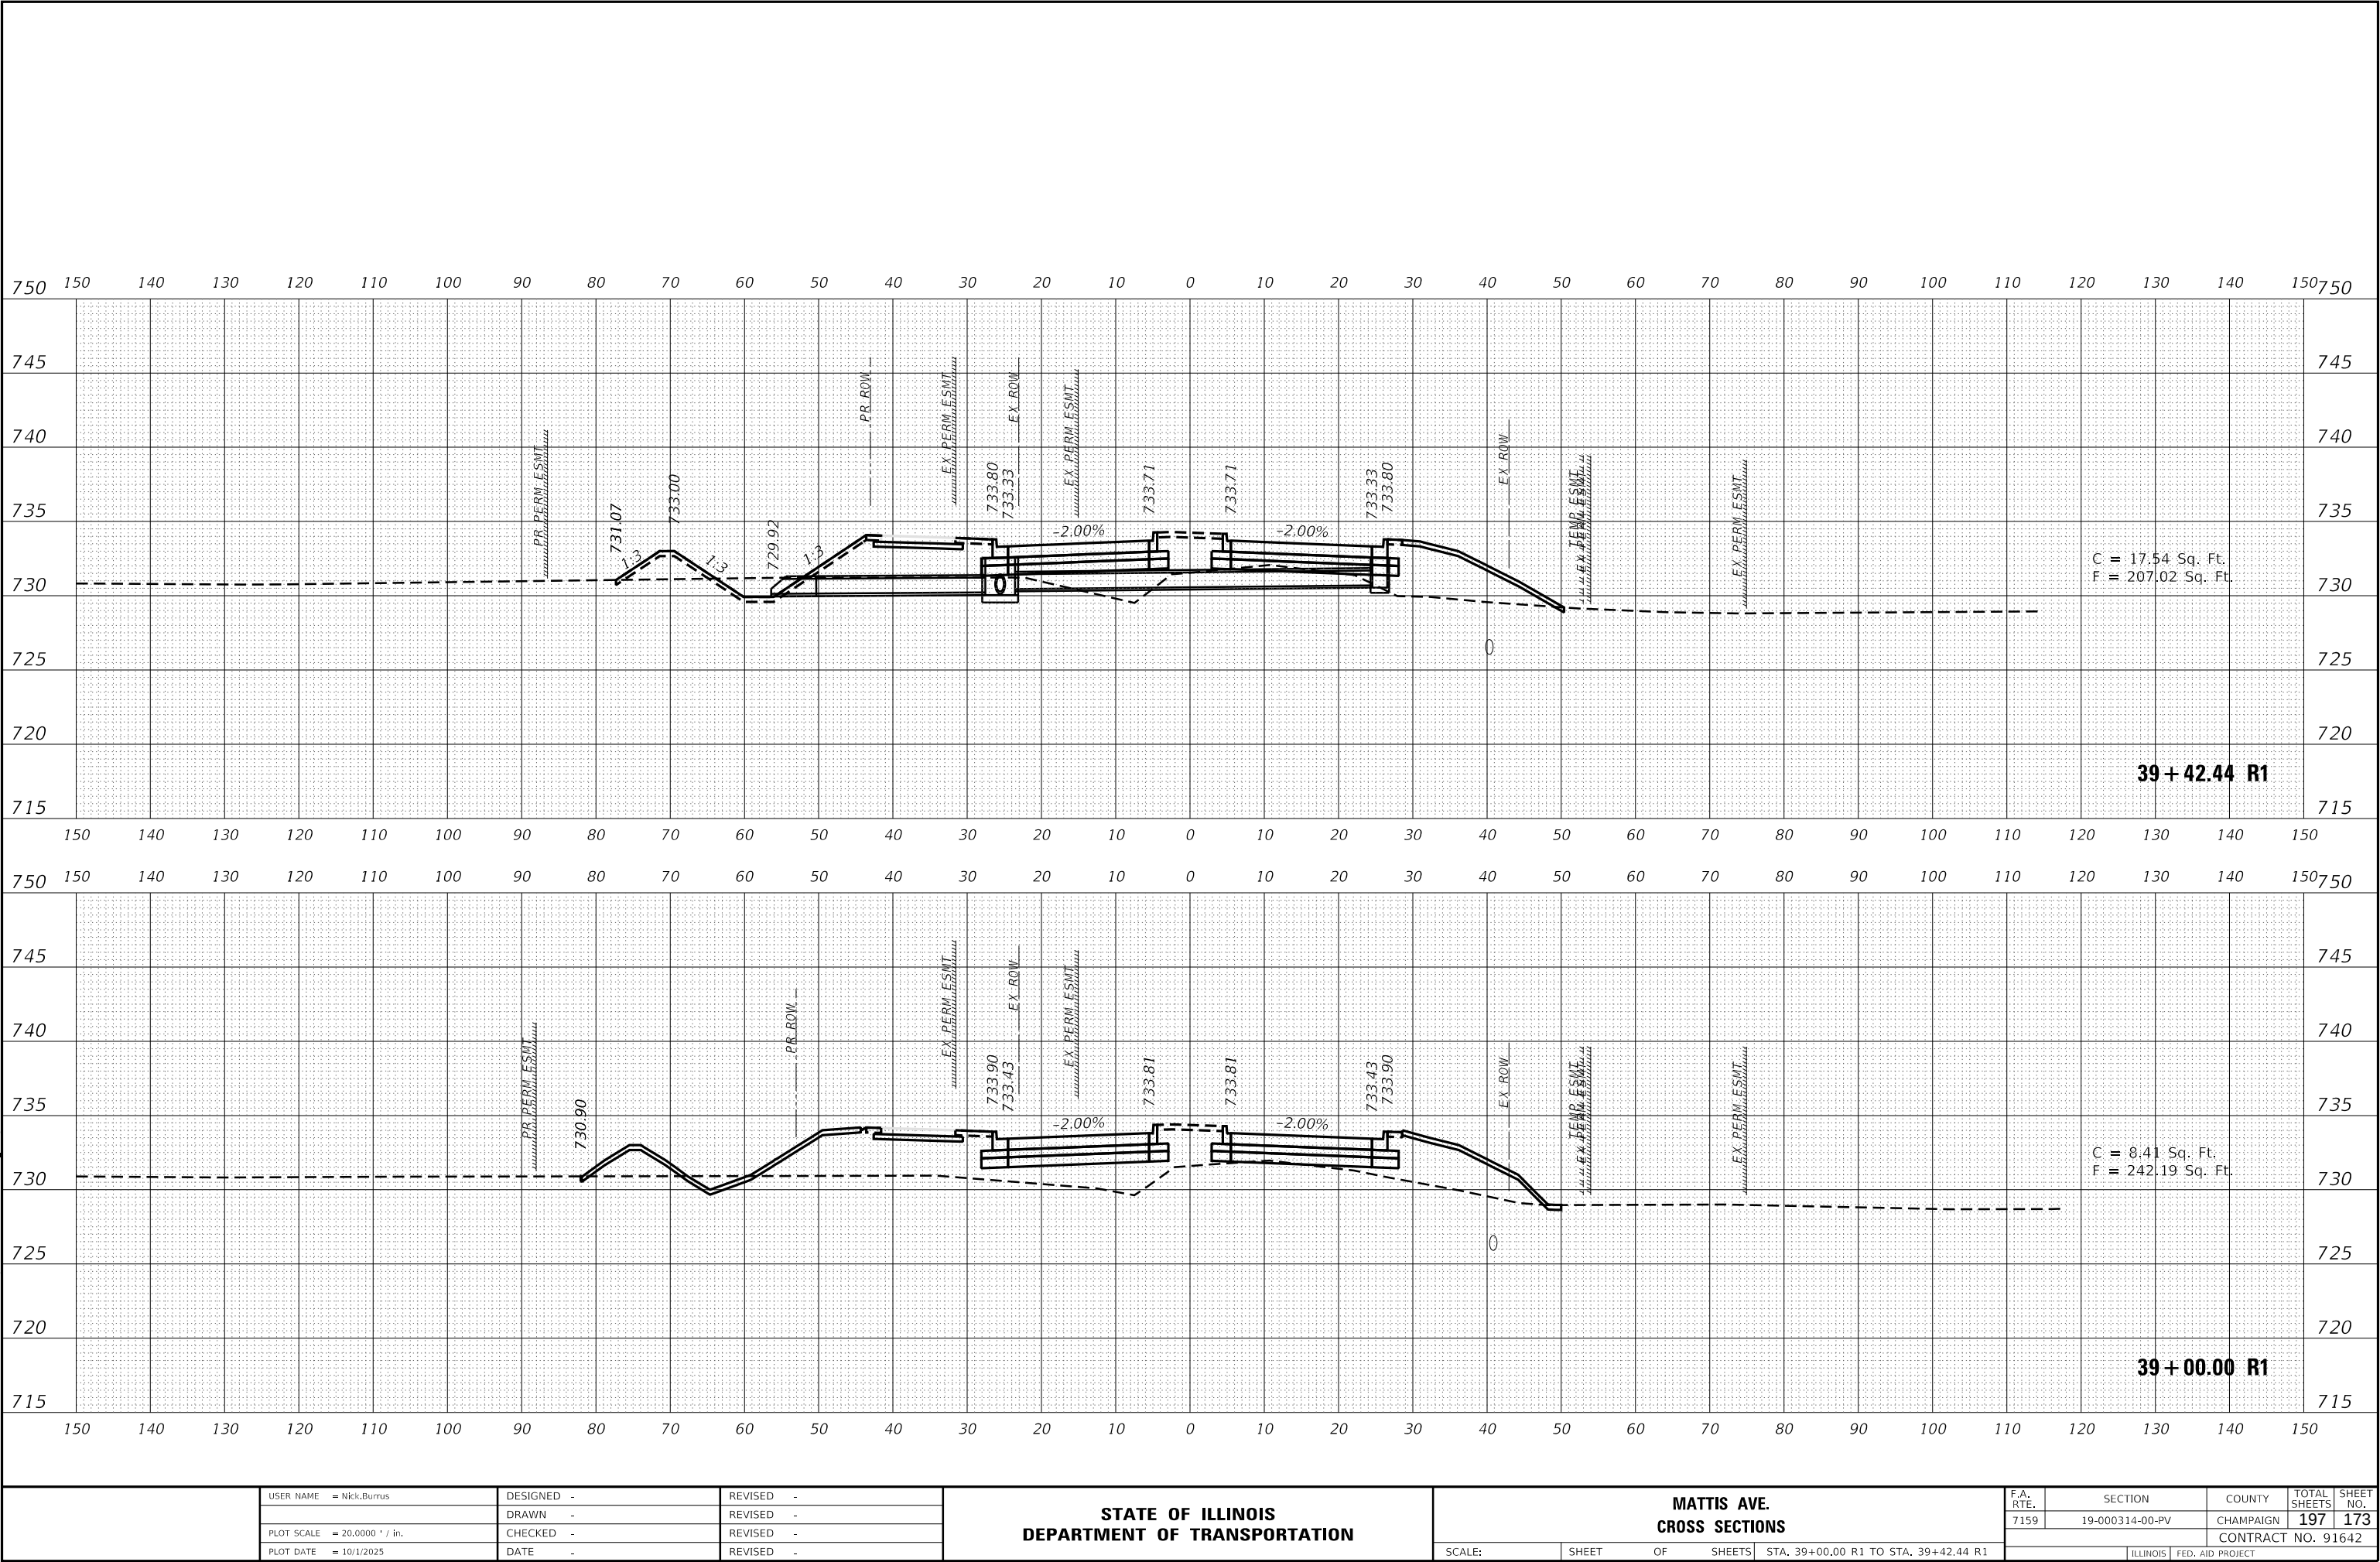

USER NAME = Nick.Burris	DESIGNED -	REVISED -
	DRAWN -	REVISED -
PLOT SCALE = 20.0000 ' / in.	CHECKED -	REVISED -
PLOT DATE = 10/1/2025	DATE -	REVISED -

STATE OF ILLINOIS
DEPARTMENT OF TRANSPORTATION

MATTIS AVE.
CROSS SECTIONS

SCALE: SHEET OF SHEETS STA. 39+00.00 R1 TO STA. 39+42.44 R1


F.A. RTE.	SECTION	COUNTY	TOTAL SHEETS	SHEET NO.
7159	19-000314-00-PV	CHAMPAIGN	197	173
CONTRACT NO. 91642				
ILLINOIS FED. AID PROJECT				

FINAL	SURVEYED	BY	DATE
SURVEY	PLOTTED		
NOTE BOOK	TEMPLATE		
NO.	AREAS CHECKED		

ORIGINAL	SURVEYED	BY	DATE
SURVEY	PLOTTED		
NOTE BOOK	TEMPLATE		
NO.	AREAS CHECKED		

MODEL: PL_MattisREV9_23_25

FILE NAME: X:\p2\cdm\mattis\921421-1003\CADD Drawings\21-1805 Mattis Ave - XS 50.dgn

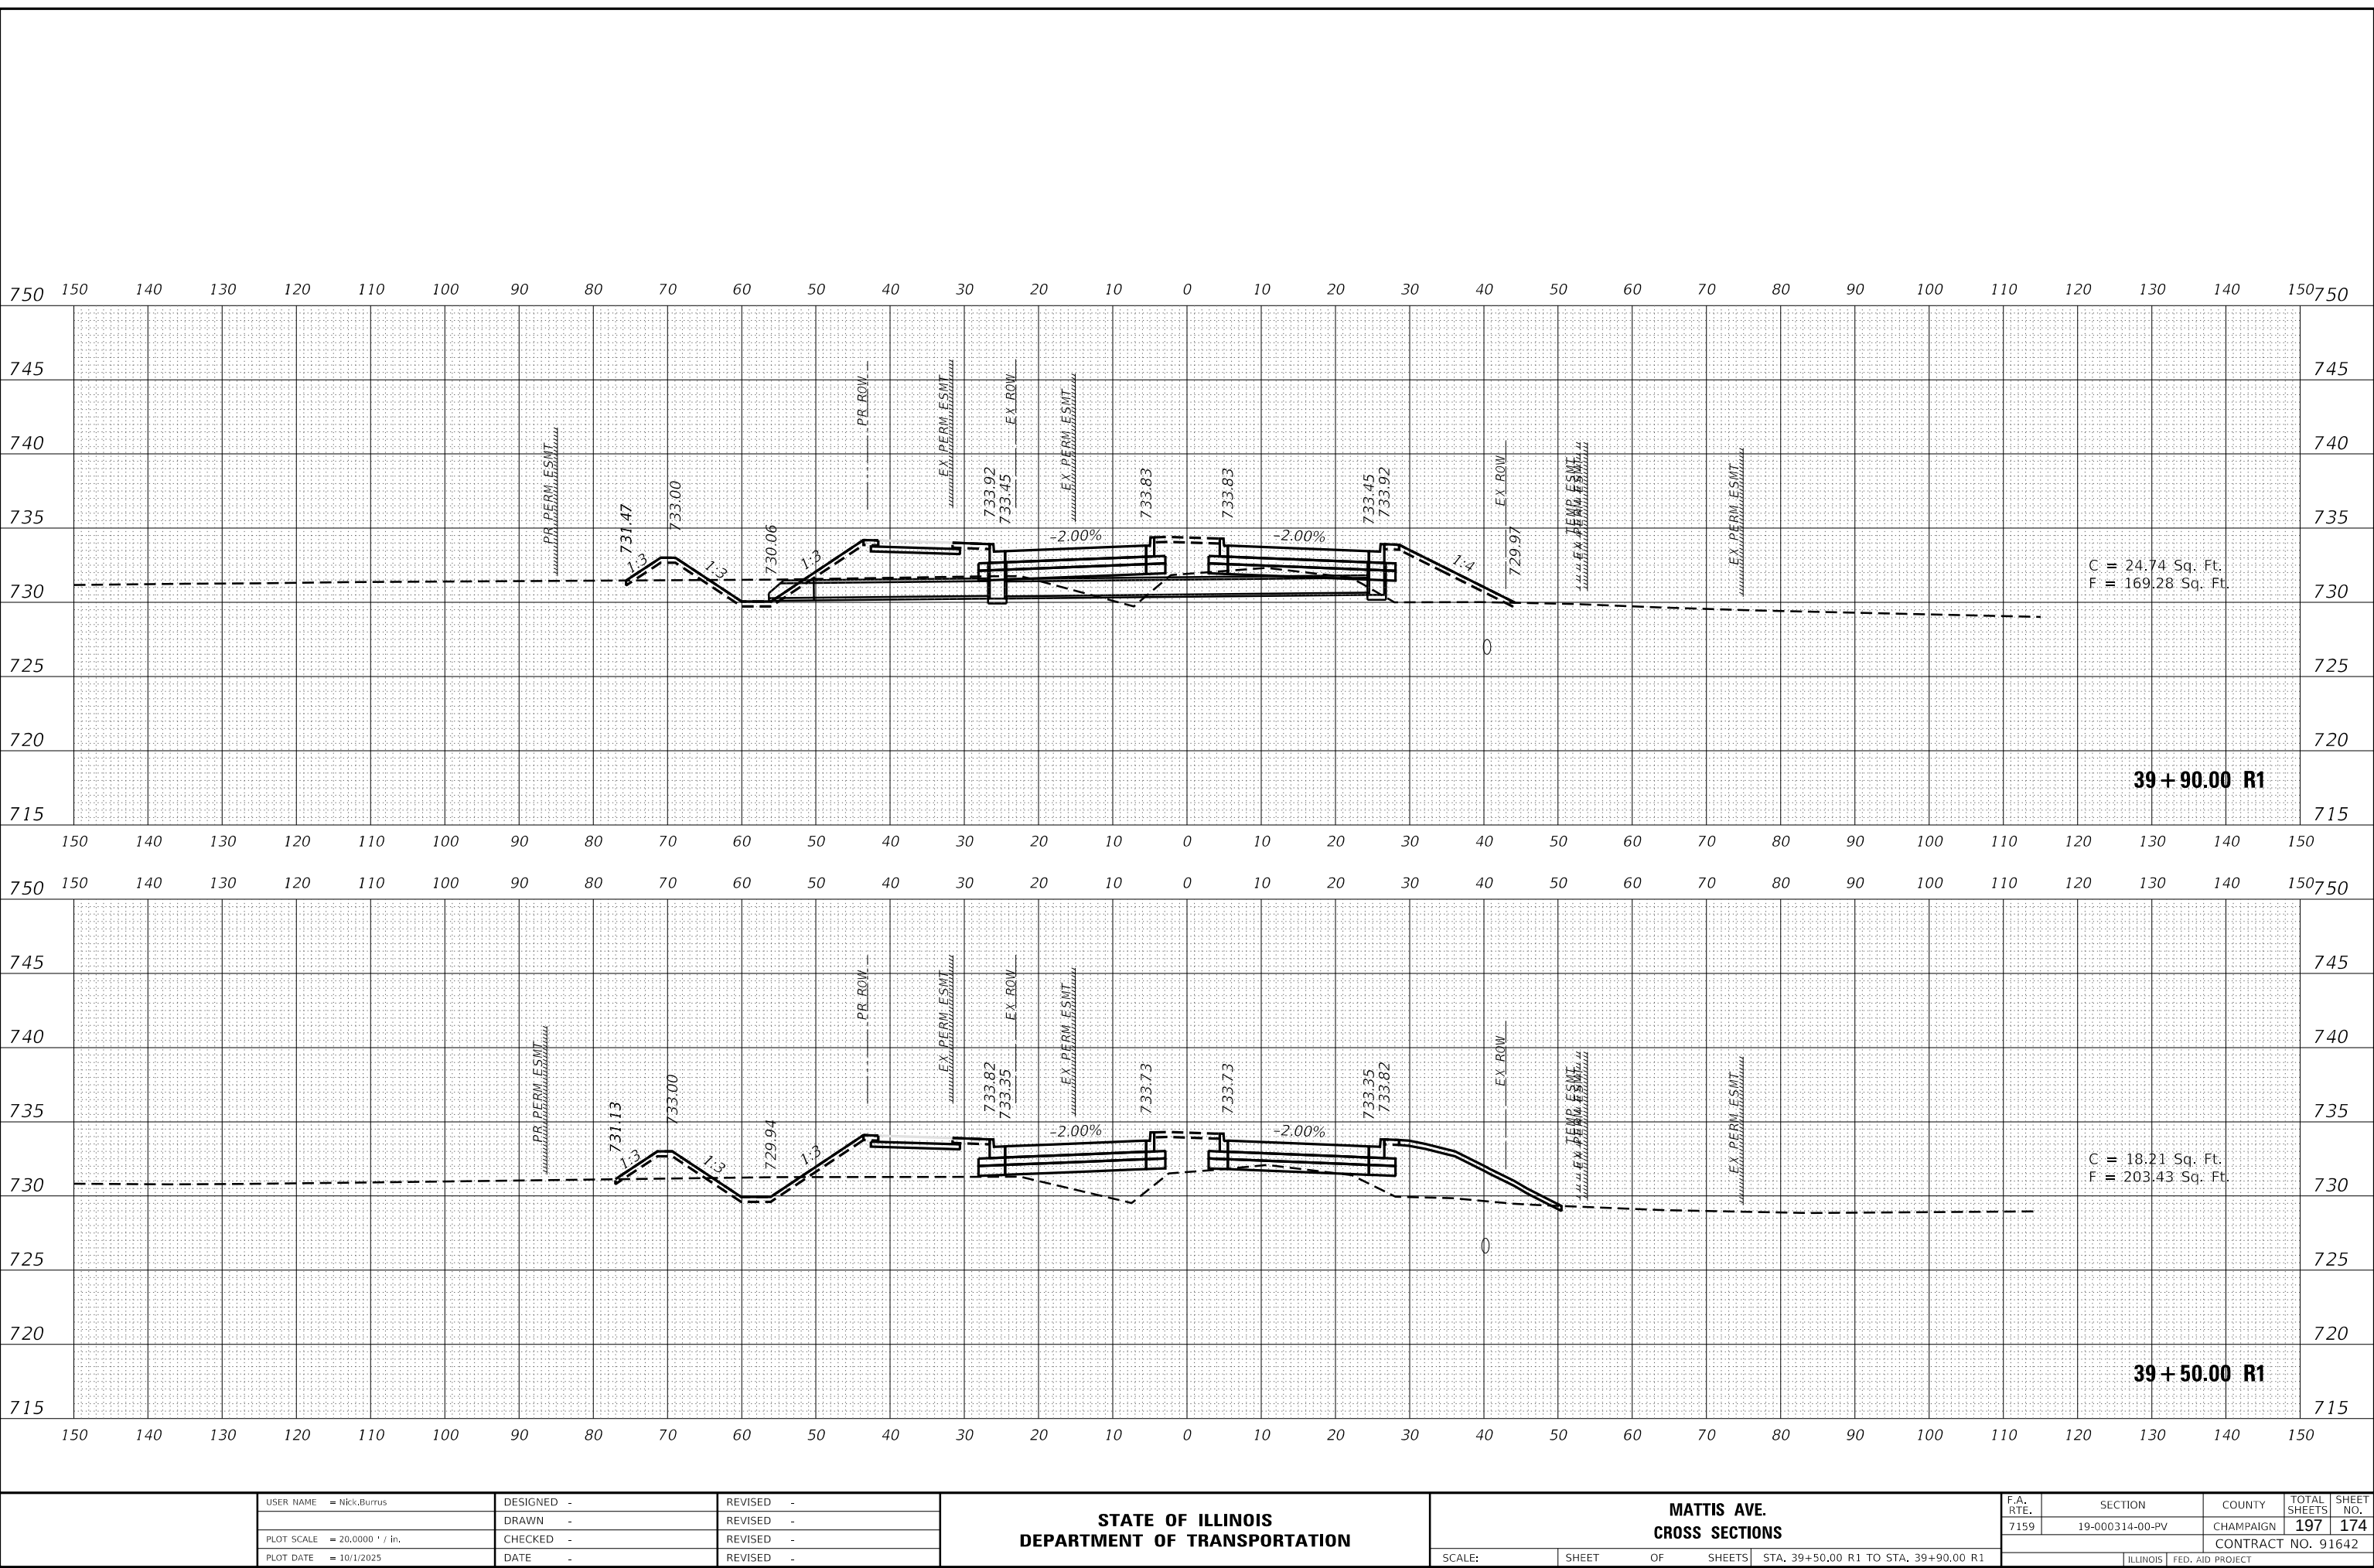

USER NAME	= Nick.Burris	DESIGNED	-	REVISED	-
		DRAWN	-	REVISED	-
PLOT SCALE	= 20.0000' / in.	CHECKED	-	REVISED	-
PLOT DATE	= 10/1/2025	DATE	-	REVISED	-

STATE OF ILLINOIS
DEPARTMENT OF TRANSPORTATION


MATTIS AVE.
CROSS SECTIONS

SCALE: SHEET OF SHEETS STA. 39+50.00 R1 TO STA. 39+90.00 R1

F.A. RTE.	SECTION	COUNTY	TOTAL SHEETS	SHEET NO.
7159	19-000314-00-PV	CHAMPAIGN	197	174
CONTRACT NO. 91642				
ILLINOIS FED. AID PROJECT				

ORIGINAL SURVEY	SURVEYED _____	BY _____	DATE _____
	PLOTTED _____		
	TEMPLATE _____		
	AREAS _____		
NO. _____	AREAS CHECKED _____		

FILE NAME: X:\Production\Files\2021\421-1003\CAD\CADD Drawings\21-1885 Matls Ave - XS 50.dgn

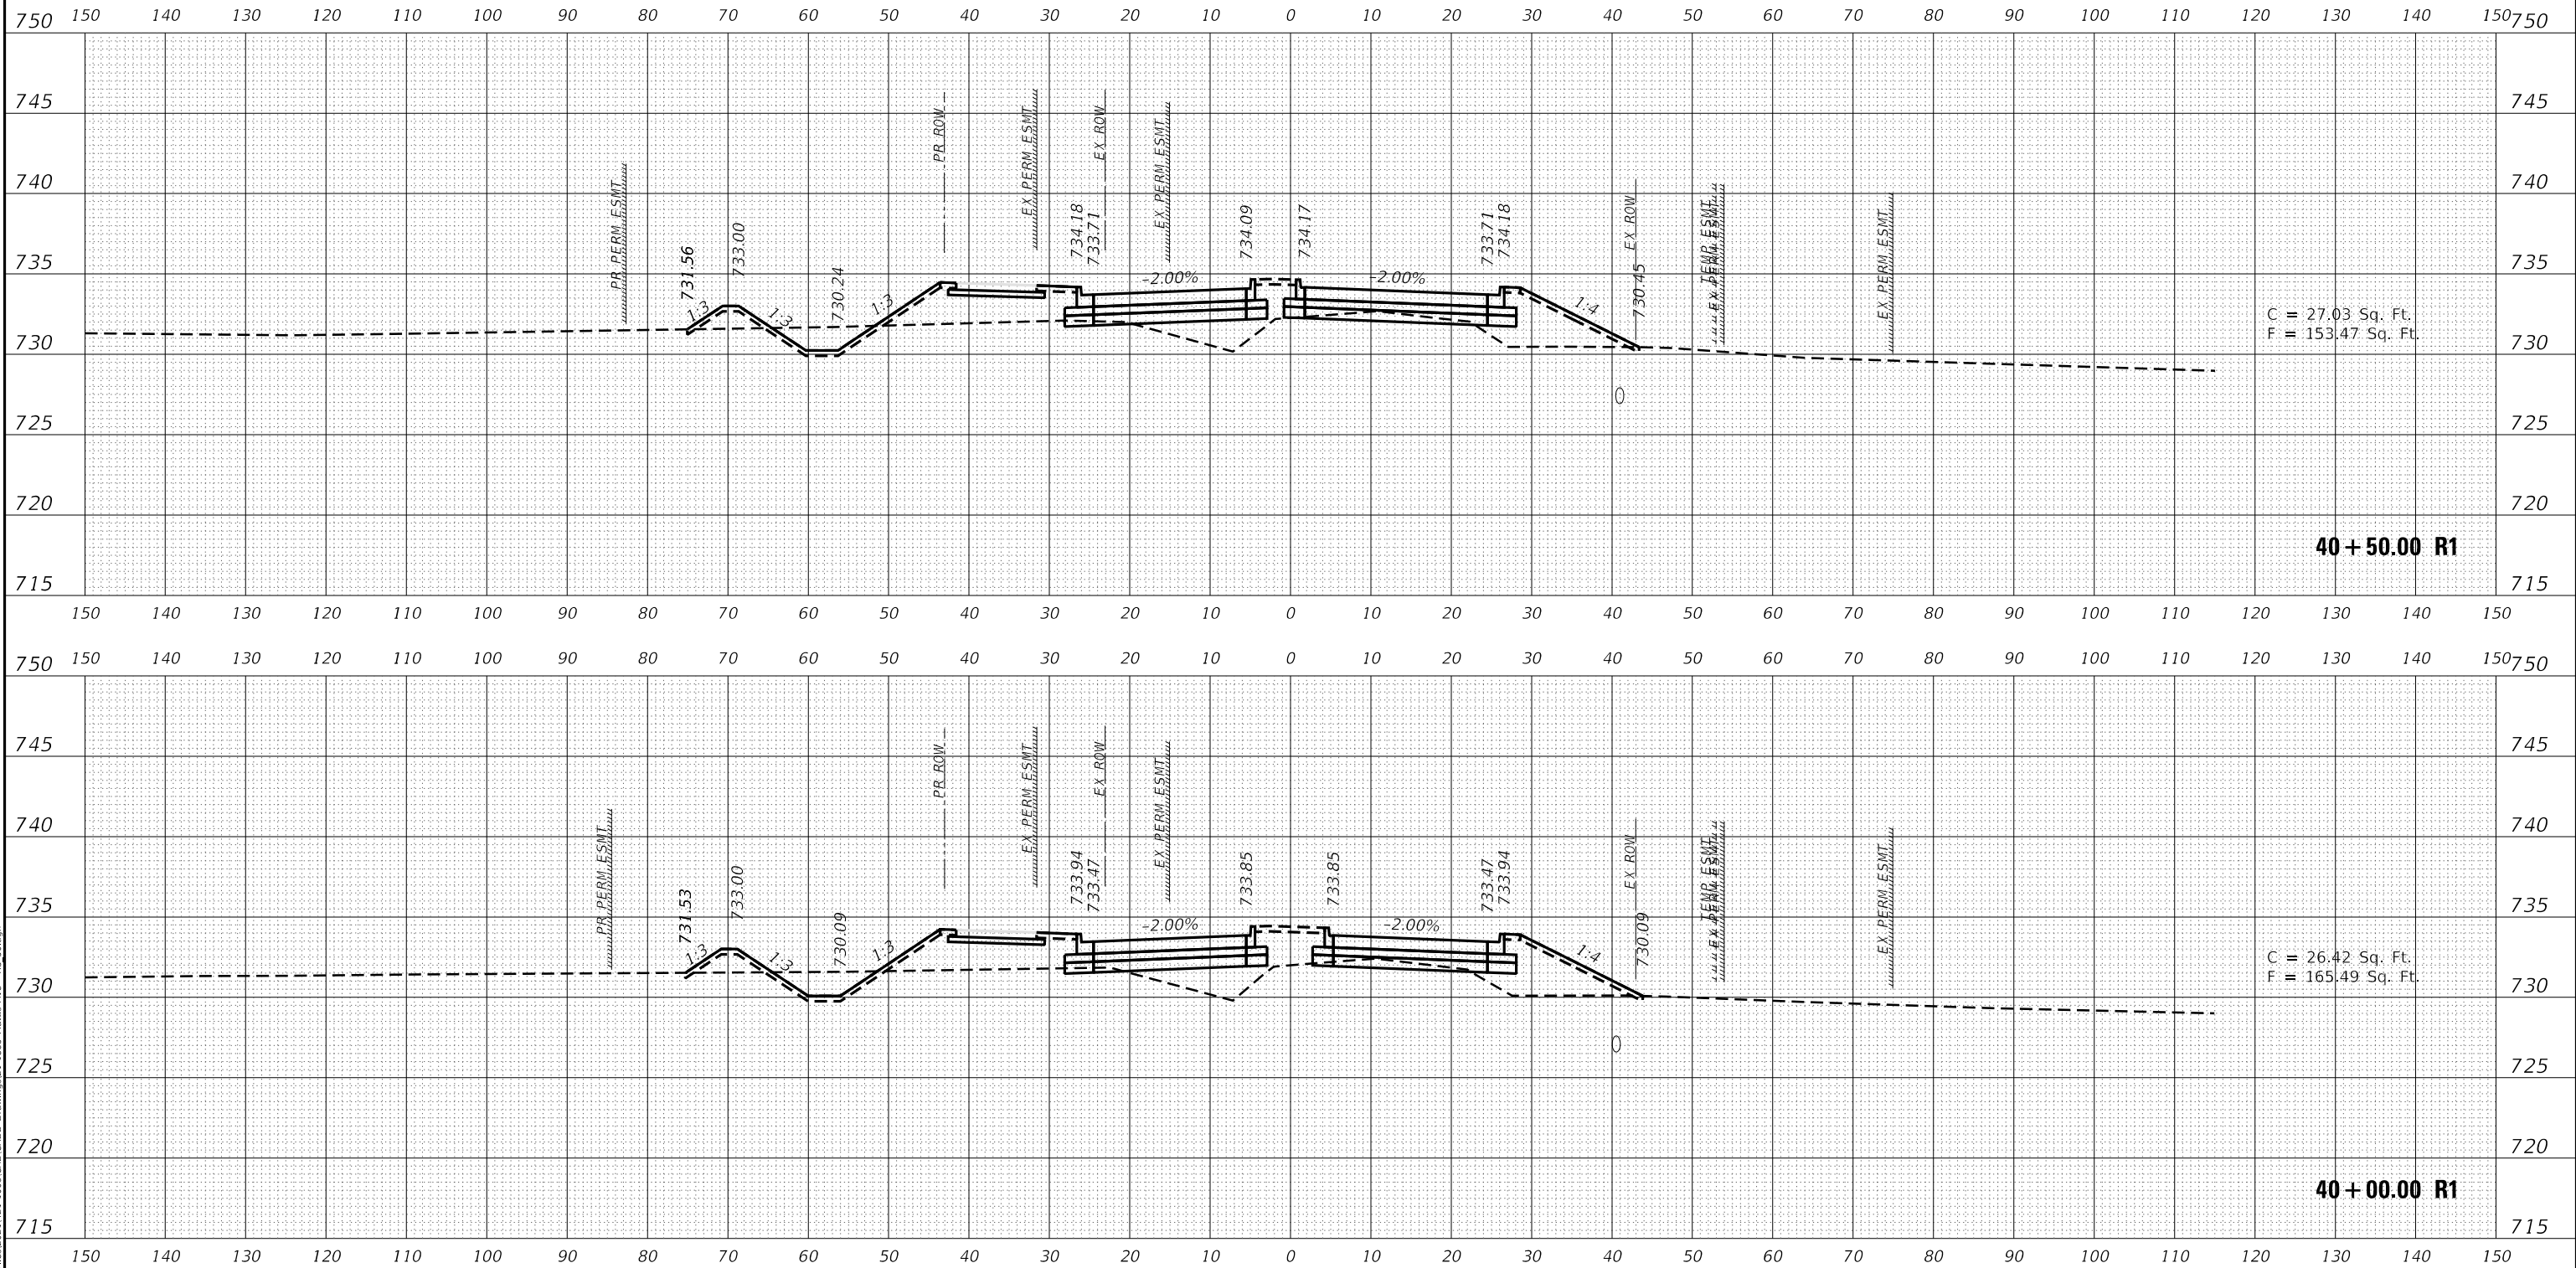

USER NAME = Nick.Burris	DESIGNED -	REVISED -
	DRAWN -	REVISED -
PLOT SCALE = 20,0000 ' / in.	CHECKED -	REVISED -
PLOT DATE = 10/1/2025	DATE -	REVISED -

**STATE OF ILLINOIS
DEPARTMENT OF TRANSPORTATION**

MATTIS AVE.
CROSS SECTIONS

SCALE:	SHEET	OF	SHEETS	STA. 40+00.00 R1 TO STA. 40+50.00 R1
--------	-------	----	--------	--------------------------------------


F.A. RTE.	SECTION	COUNTY	TOTAL SHEETS	SHEET NO.
7159	19-000314-00-PV	CHAMPAIGN	197	175
		CONTRACT NO. 91642		
ILLINOIS		FED. AID PROJECT		

FINAL SURVEY NO.	SURVEYED NOTE BOOK	PLOTTED TEMPLATE AREAS CHECKED	BY	DATE

ORIGINAL SURVEY NO.	SURVEYED NOTE BOOK	PLOTTED TEMPLATE AREAS CHECKED	BY	DATE

MODEL: PL_MattisREV9_2_35

FILE NAME: X:\p2020\cdm\mattis\02 1421-1003\CAD\CADD Drawings\21-1805 Mattis Ave - XS-50.dgn

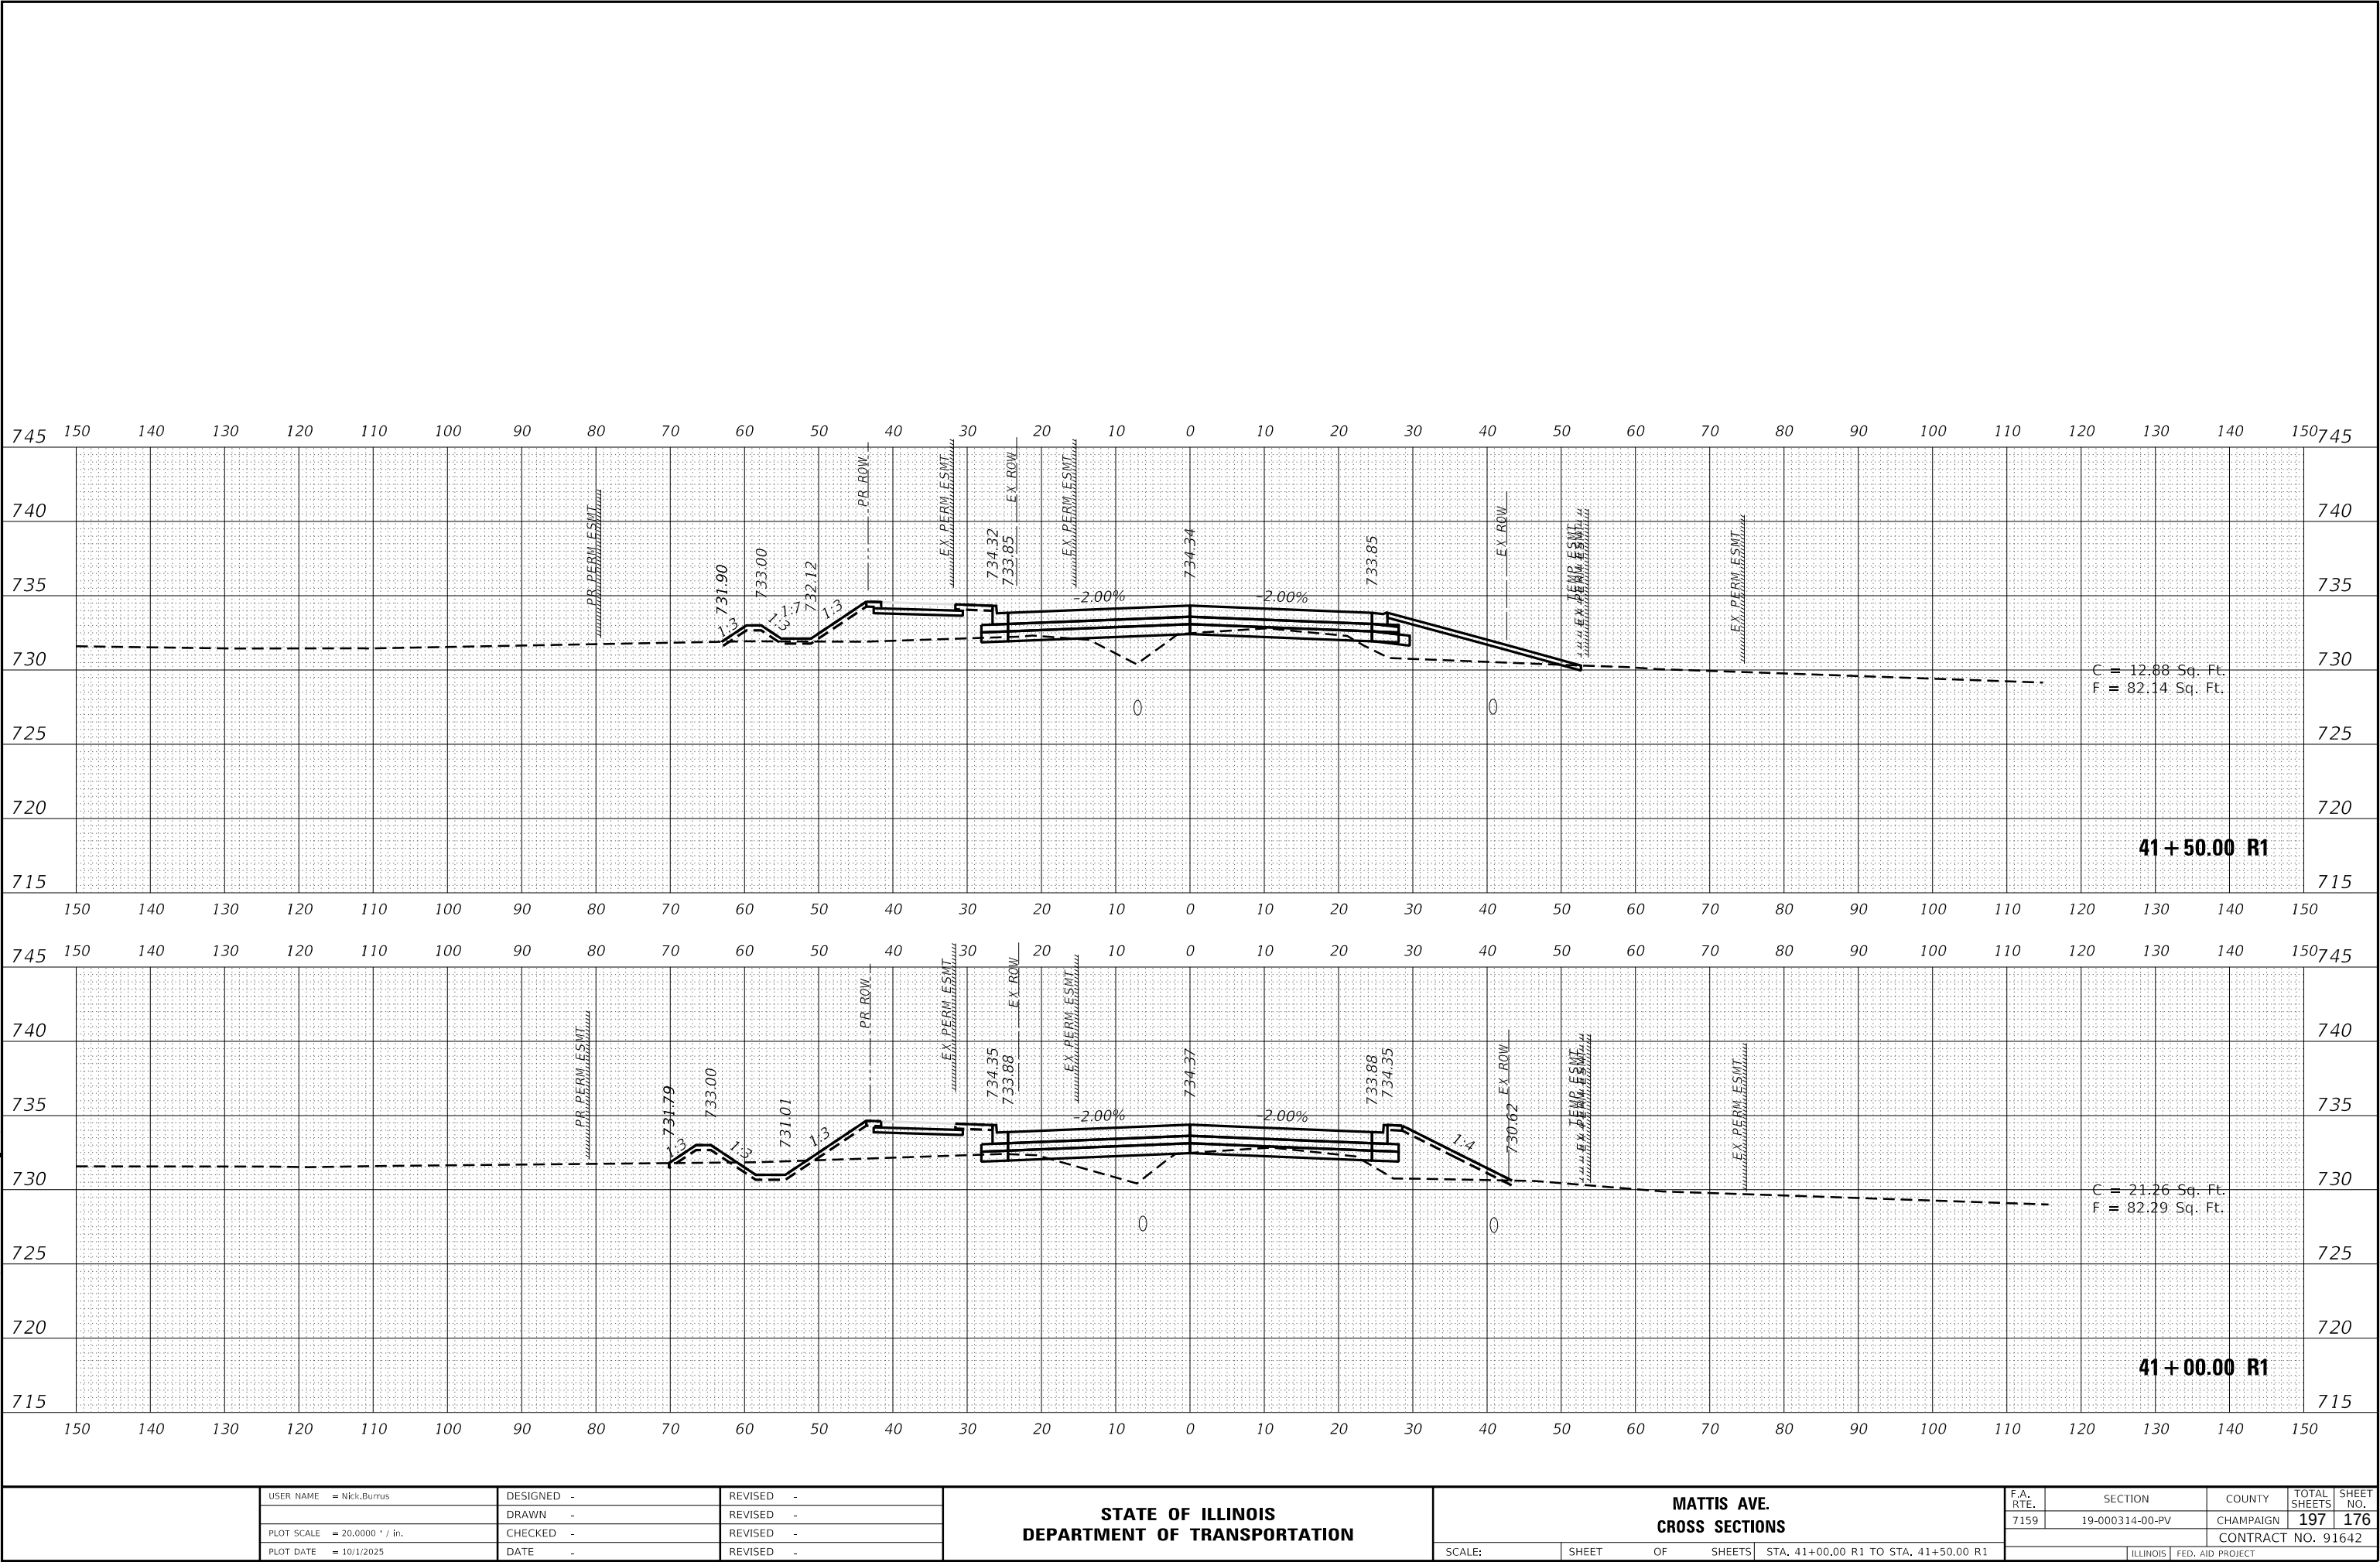

USER NAME = Nick,Burris	DESIGNED -	REVISED -
	DRAWN -	REVISED -
PLOT SCALE = 20.0000 ' / in.	CHECKED -	REVISED -
PLOT DATE = 10/1/2025	DATE -	REVISED -

STATE OF ILLINOIS
DEPARTMENT OF TRANSPORTATION

MATTIS AVE.
CROSS SECTIONS


SCALE: SHEET OF SHEETS STA. 41+00.00 R1 TO STA. 41+50.00 R1

F.A. RTE.	SECTION	COUNTY	TOTAL SHEETS	SHEET NO.
7159	19-000314-00-PV	CHAMPAIGN	197	176
CONTRACT NO. 91642				
ILLINOIS FED. AID PROJECT				

FINAL SURVEY NOTE BOOK NO.	SURVEYED PLOTTED TEMPLATE AREAS CHECKED	BY	DATE

ORIGINAL SURVEY NOTE BOOK NO.	SURVEYED PLOTTED TEMPLATE AREAS CHECKED	BY	DATE


MODEL: PL_MattisREV9_23_25
FILE NAME: X:\p2024\CD\Drawings\21-1885 Mattis Ave - XS-50.dgn

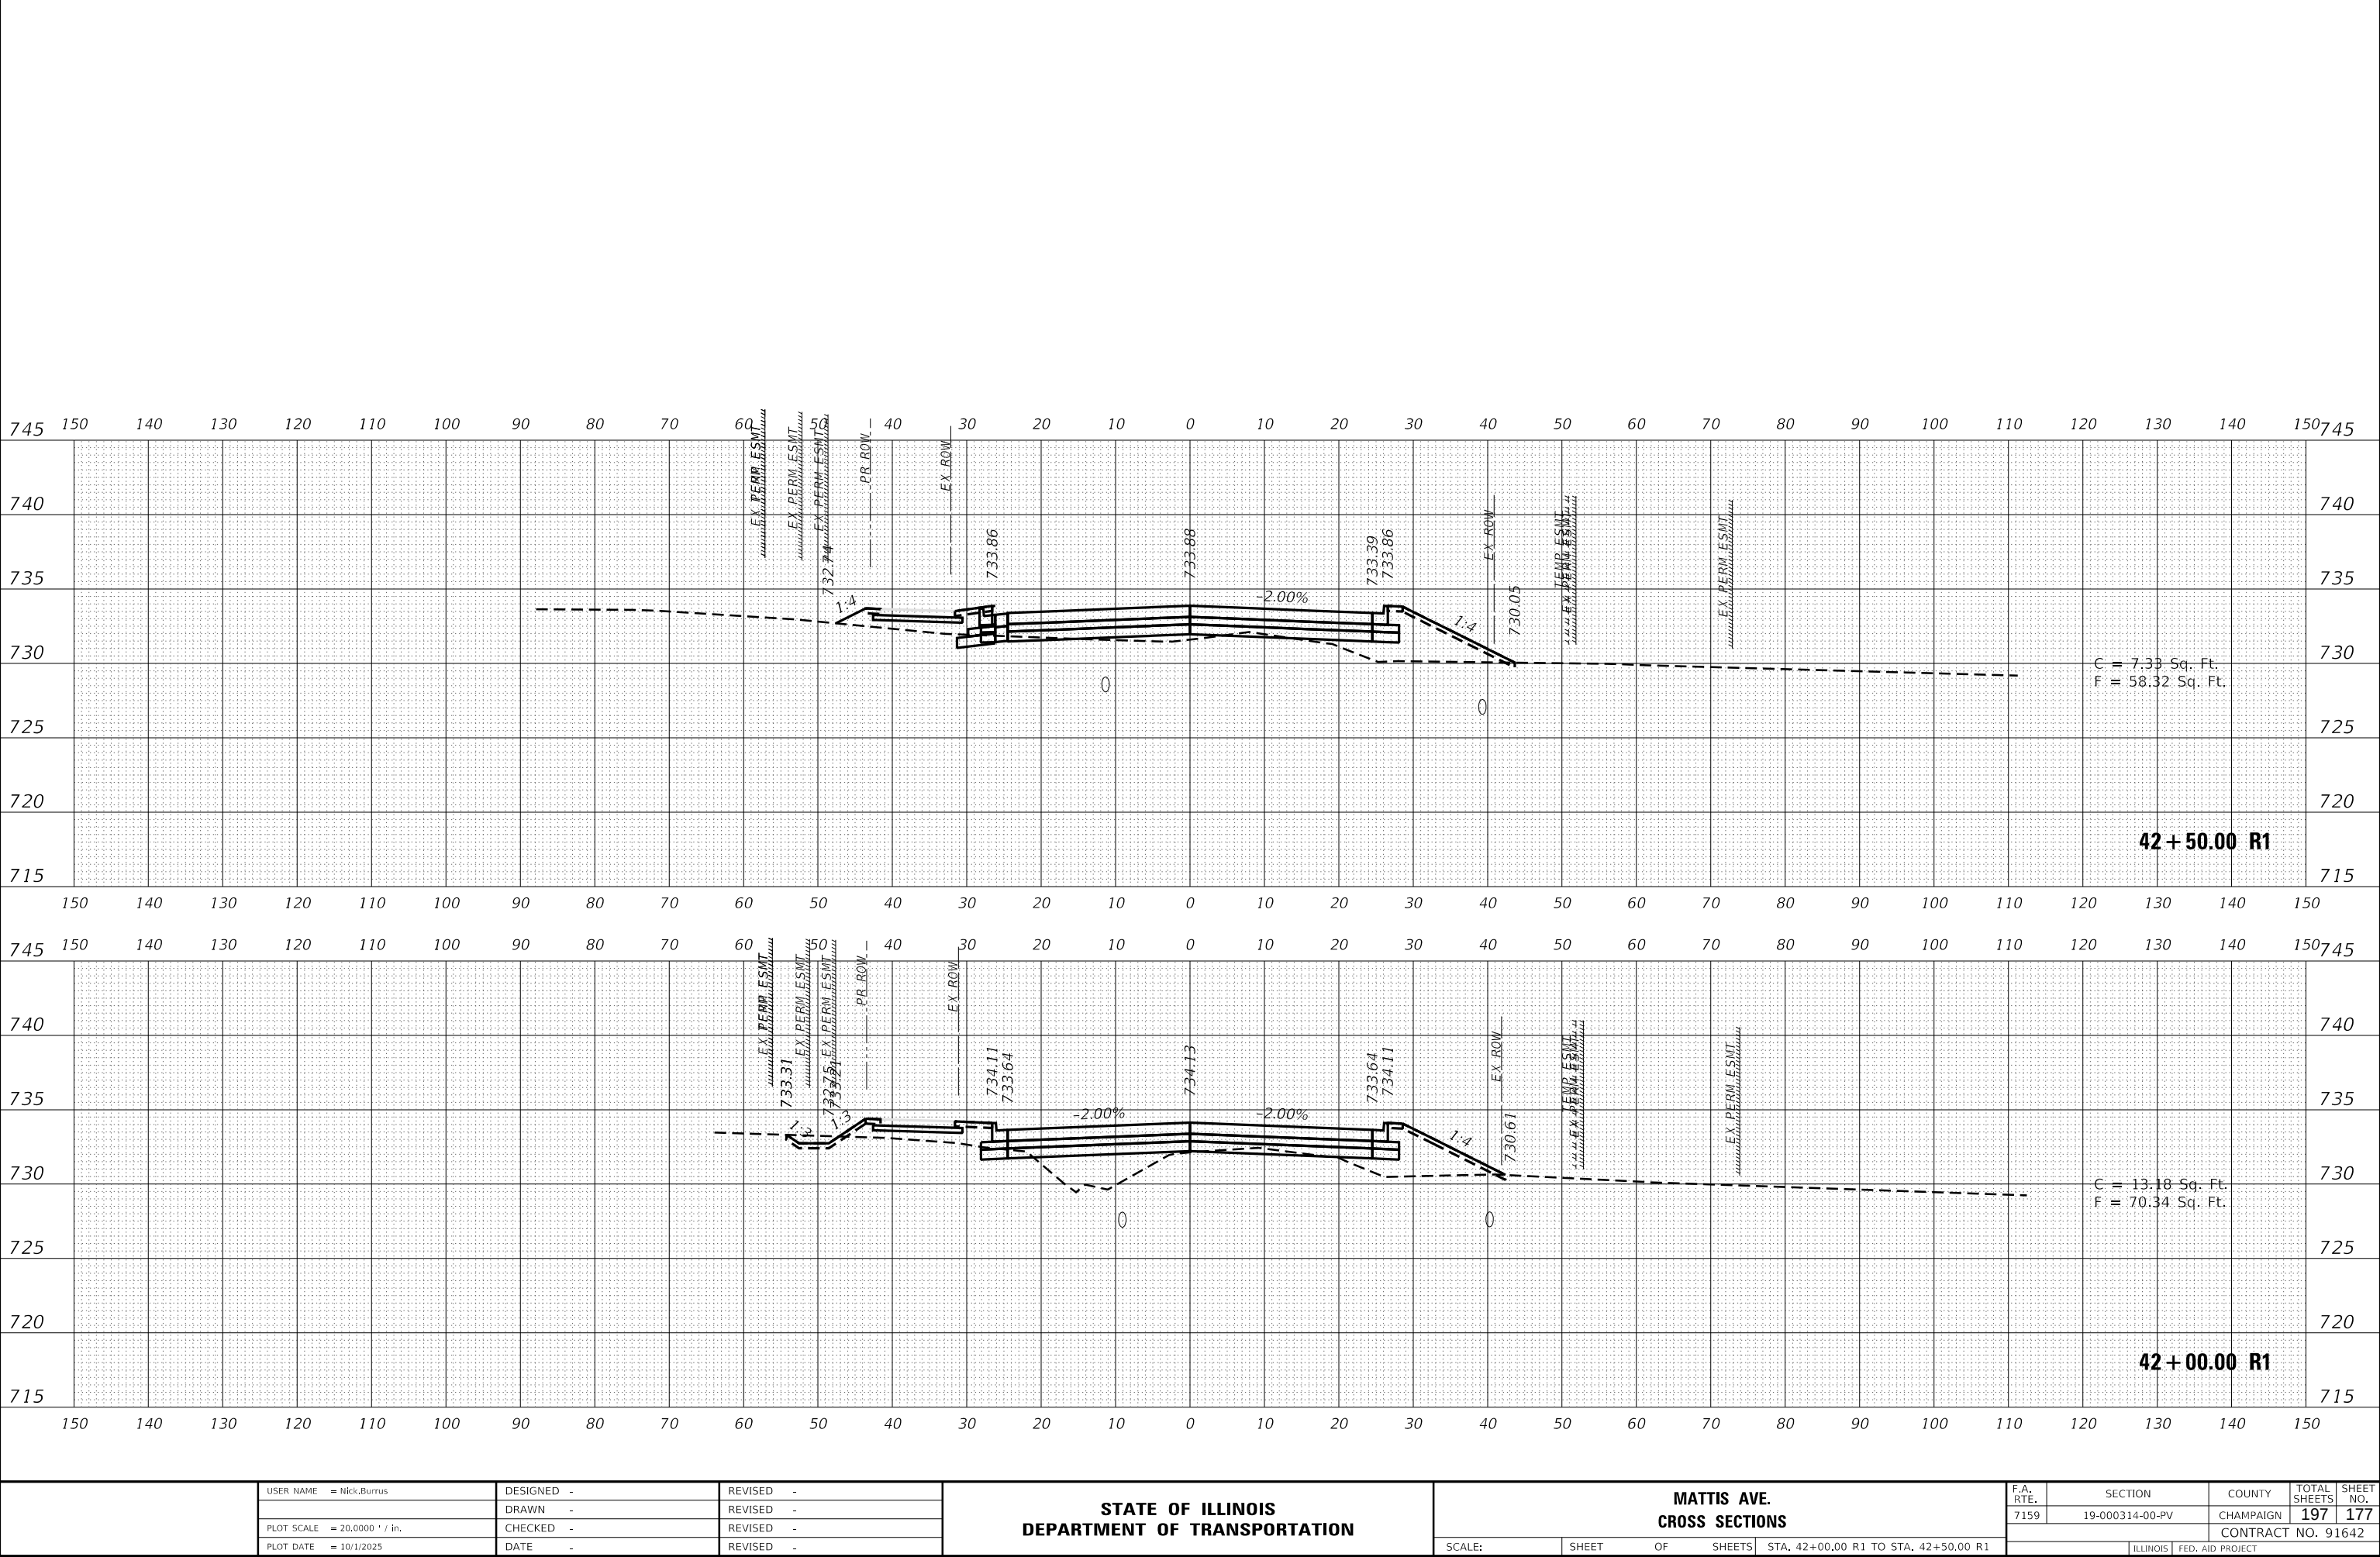

FINAL SURVEY NO.	SURVEYED PLOTTED NO.	BY	DATE
SURVEY NO.	PLOTTED NO.	BY	DATE

ORIGINAL SURVEY NO.	SURVEYED PLOTTED NO.	BY	DATE
SURVEY NO.	PLOTTED NO.	BY	DATE


MODEL: PL_MattisREV9_23_25
FILE NAME: X:\production\files\02 1421-1003\CAD\CADD Drawings\21-1805 Mattis Ave - XS-50.dgn

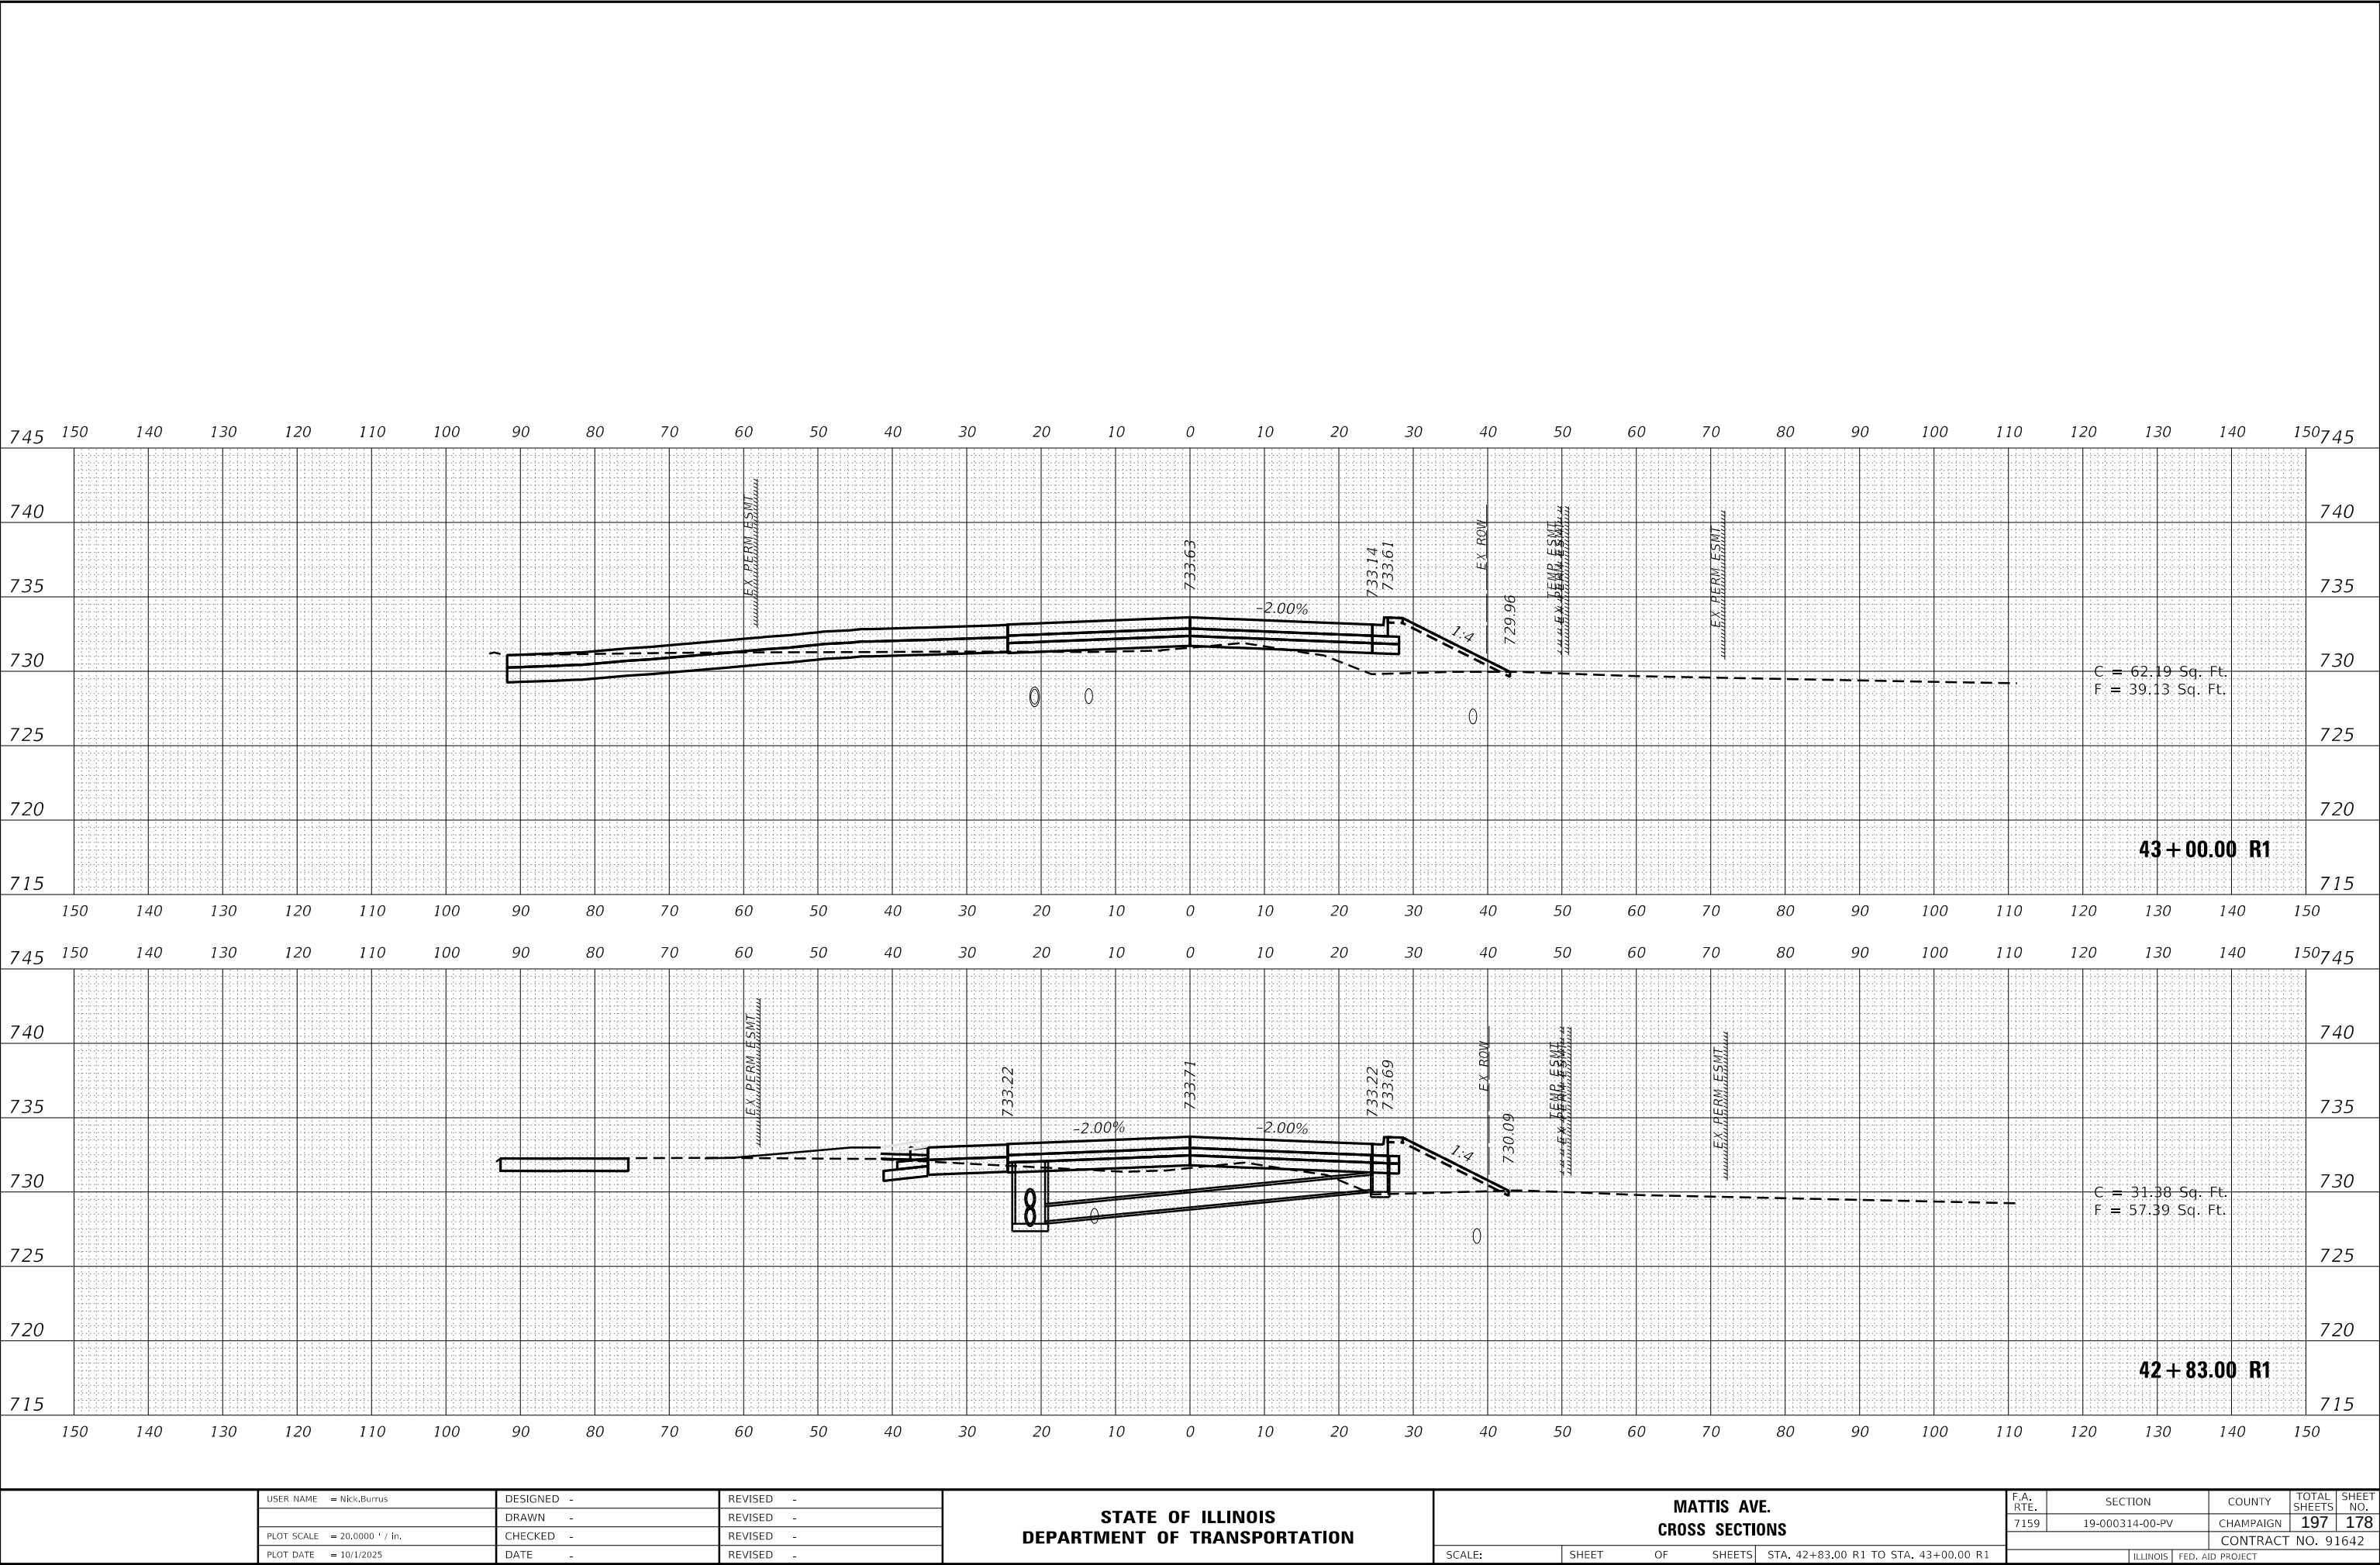

FINAL SURVEY NO.	SURVEYED PLOTTED NOTE BOOK AREAS CHECKED	BY	DATE

ORIGINAL SURVEY NO.	SURVEYED PLOTTED NOTE BOOK AREAS CHECKED	BY	DATE

MODEL: PL_MattisREV9_23_25
FILE NAME: X:\p2024\cdm\mattis\02 1421-1003\CADD Drawings\21-1805 Mattis Ave - XS-50.dgn

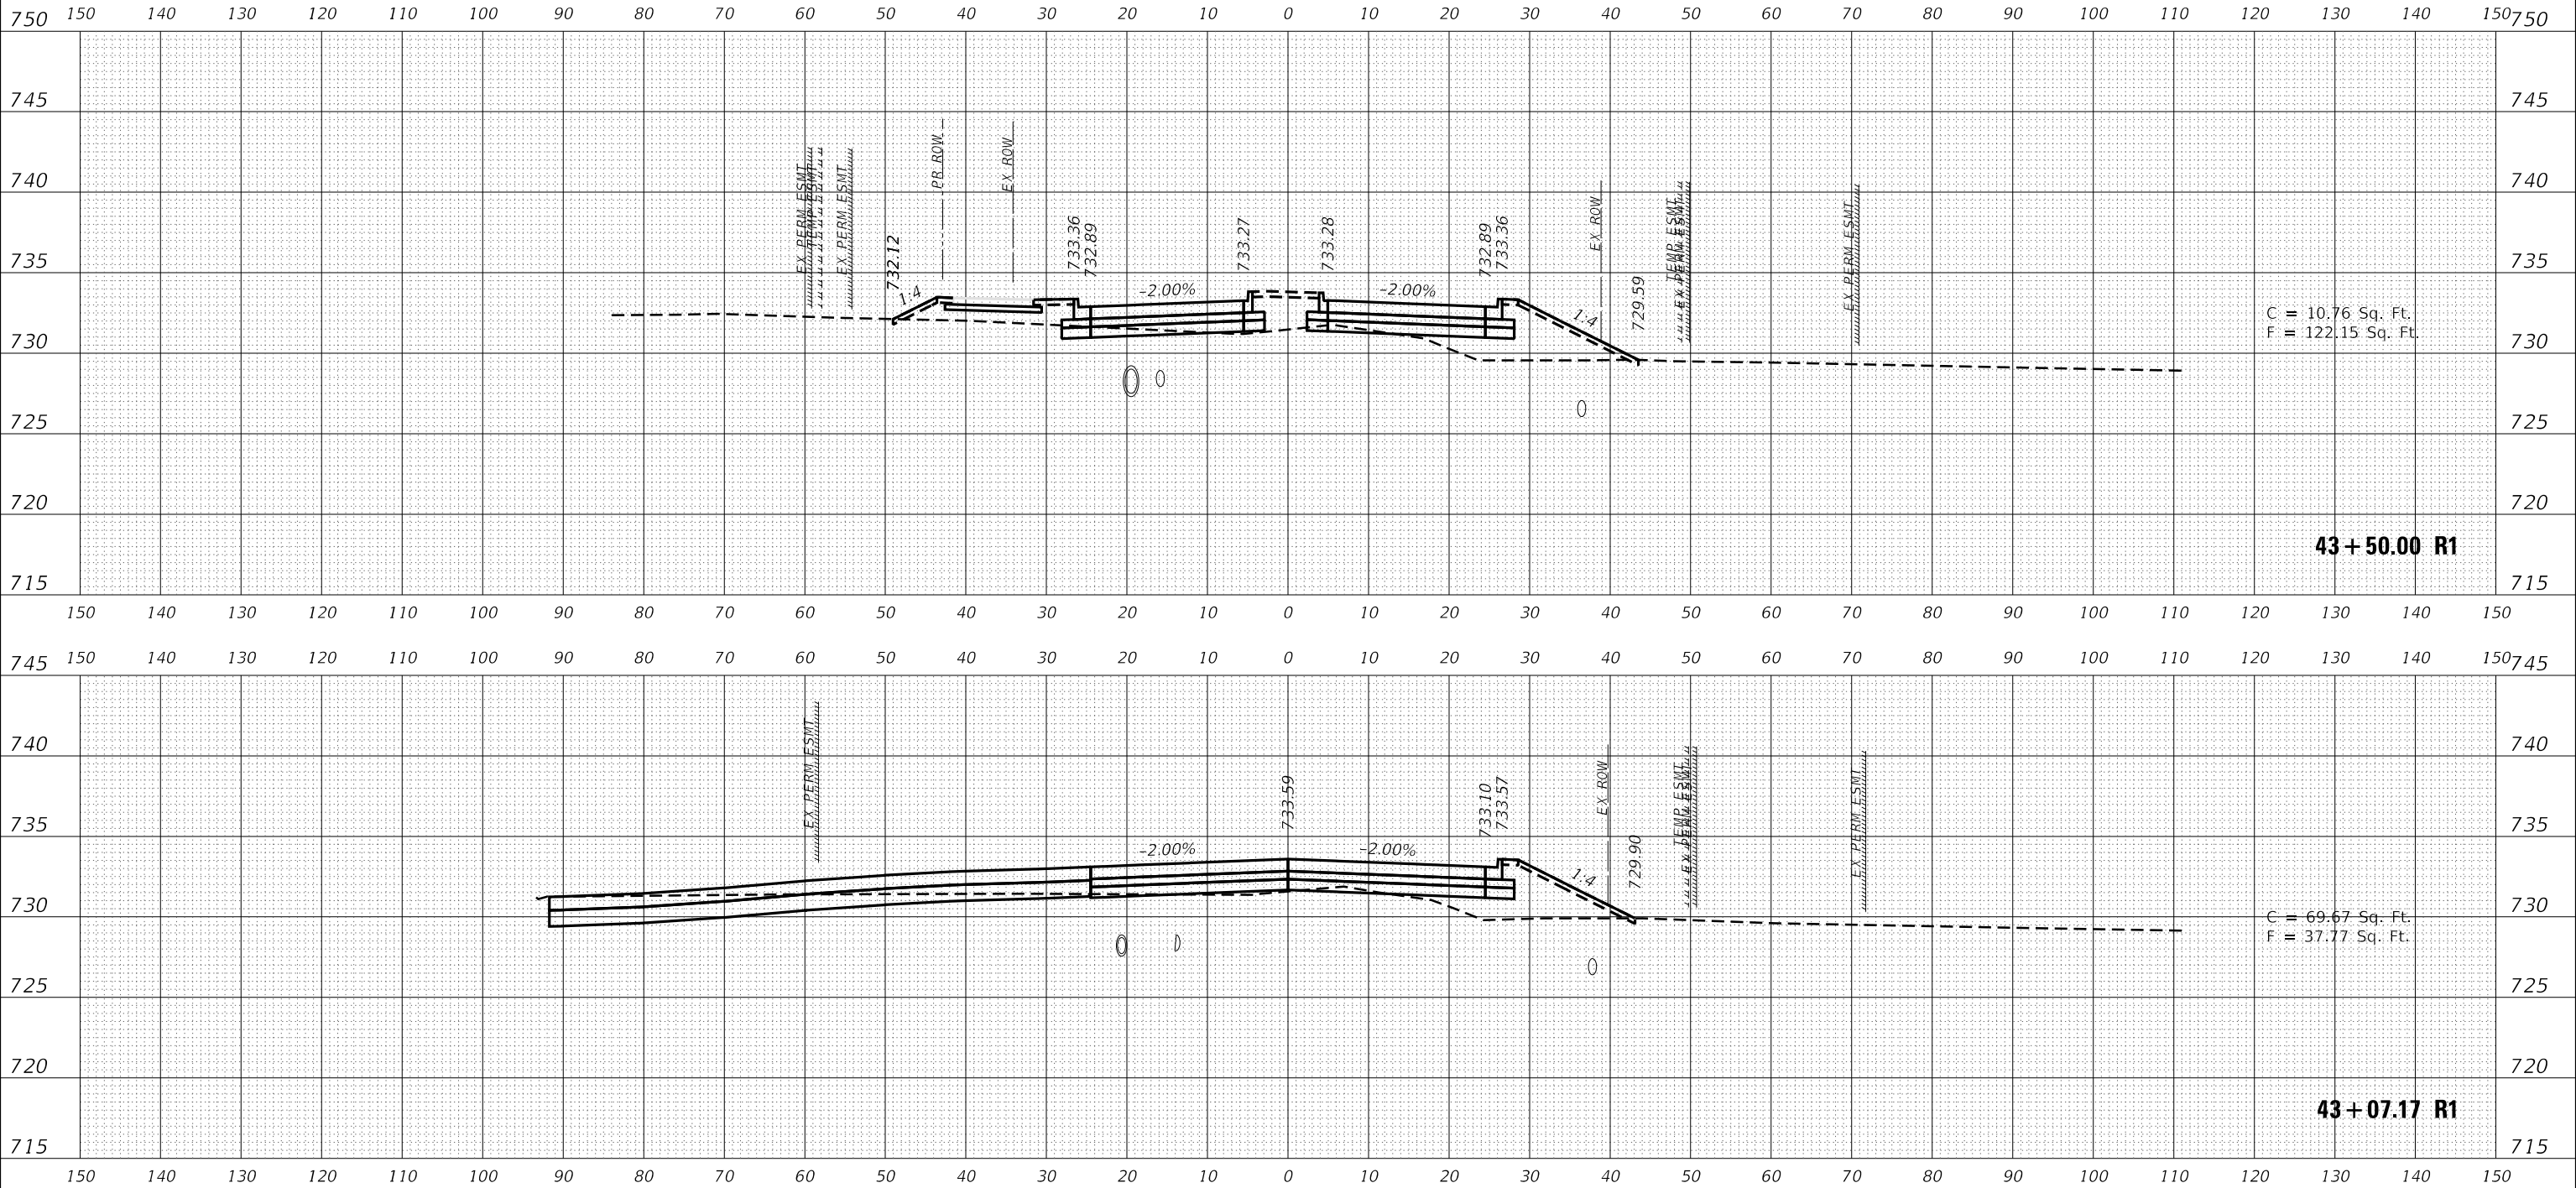

USER NAME = Nick.Burris	DESIGNED -	REVISED -
	DRAWN -	REVISED -
PLOT SCALE = 20,0000 ' / in.	CHECKED -	REVISED -
PLOT DATE = 10/1/2025	DATE -	REVISED -

STATE OF ILLINOIS
DEPARTMENT OF TRANSPORTATION

MATTIS AVE.
CROSS SECTIONS


SCALE: SHEET OF SHEETS STA. 43+07.17 R1 TO STA. 43+50.00 R1

F.A. RTE.	SECTION	COUNTY	TOTAL SHEETS	SHEET NO.
7159	19-000314-00-PV	CHAMPAIGN	197	179
CONTRACT NO. 91642				
		ILLINOIS	FED. AID PROJECT	

FINAL	BY	DATE
SURVEY		
NOTED		
BOOK		
NO.		

ORIGINAL	BY	DATE
SURVEY		
NOTED		
BOOK		
NO.		

MODEL: PL_MattisREV9_23_25
FILE NAME: X:\p02\cdm\mattis\02 1421-1003\CADD\Drawings\21-1805 Mattis Ave - XS.dgn

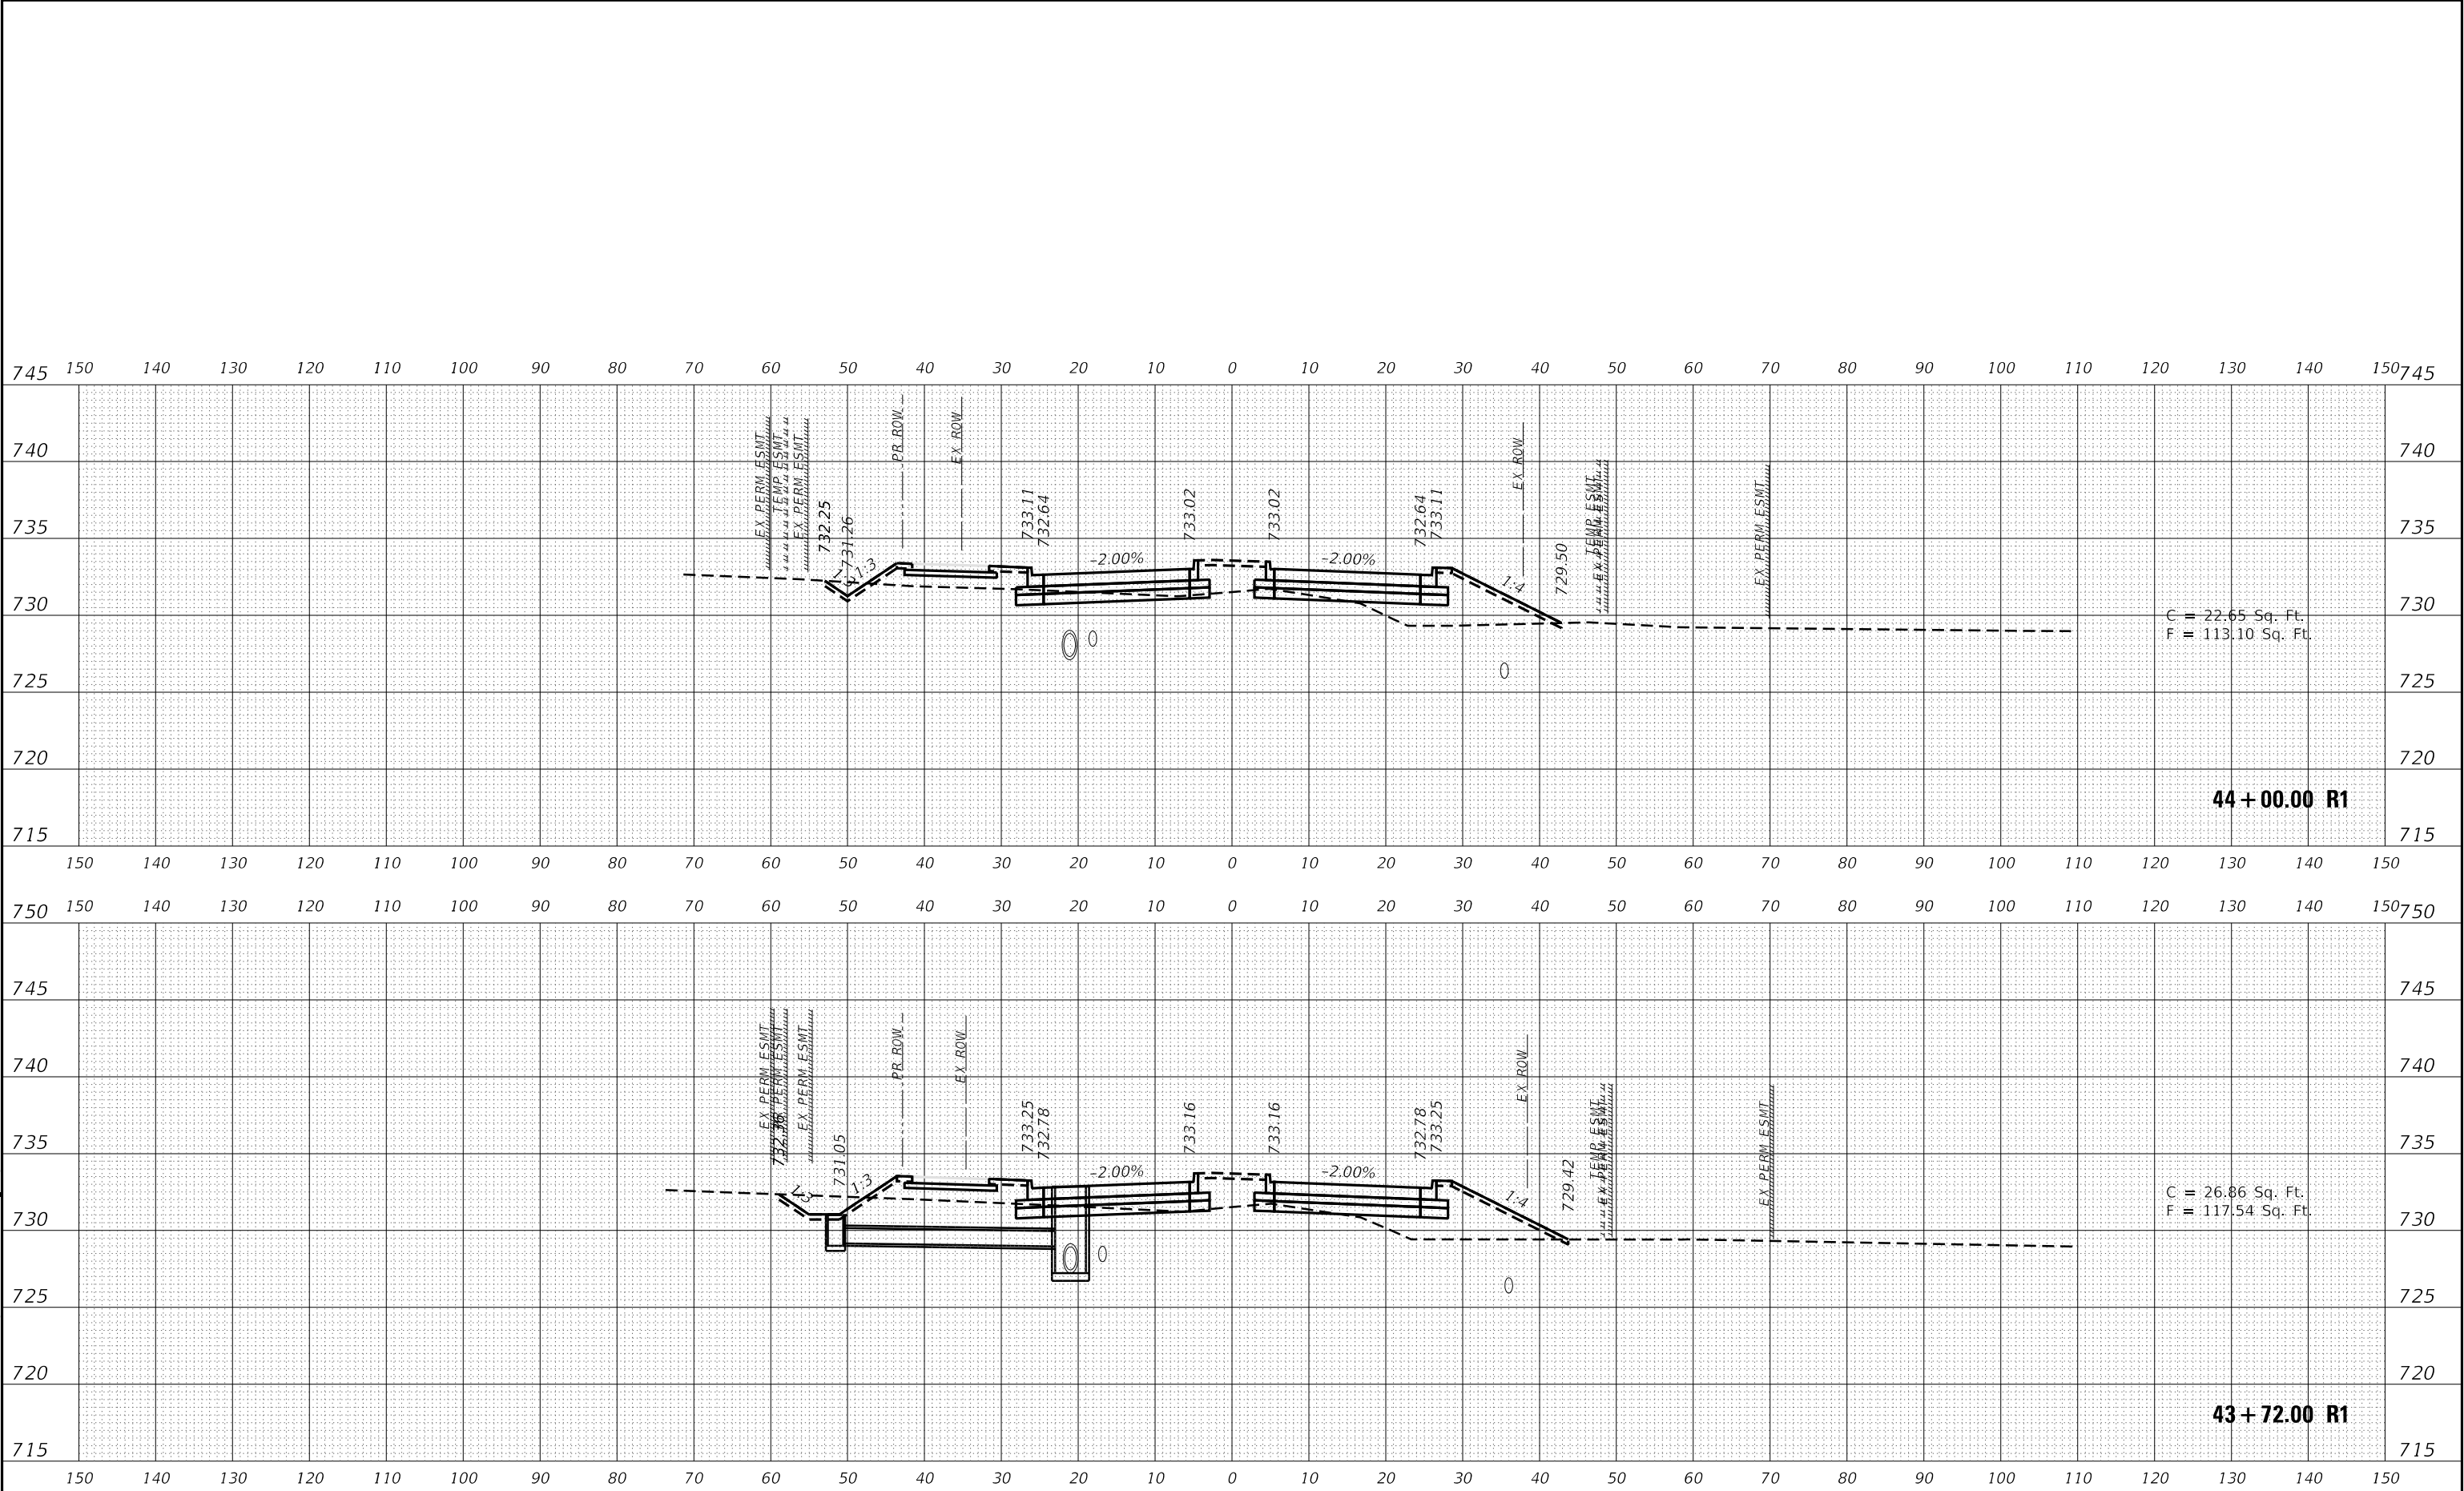

USER NAME = Nick.Burris	DESIGNED -	REVISED -
	DRAWN -	REVISED -
PLOT SCALE = 20.0000 ' / in.	CHECKED -	REVISED -
PLOT DATE = 10/1/2025	DATE -	REVISED -

STATE OF ILLINOIS
DEPARTMENT OF TRANSPORTATION

MATTIS AVE.
CROSS SECTIONS


SCALE: SHEET OF SHEETS STA. 43+72.00 R1 TO STA. 44+00.00 R1

F.A. RTE.	SECTION	COUNTY	TOTAL SHEETS	SHEET NO.
7159	19-000314-00-PV	CHAMPAIGN	197	180
CONTRACT NO. 91642				
ILLINOIS FED. AID PROJECT				

FINAL SURVEY	NO.	SURVEYED PLOTTED TEMPLATE AREAS CHECKED	BY	DATE

ORIGINAL SURVEY	NO.	SURVEYED PLOTTED TEMPLATE AREAS CHECKED	BY	DATE

MODEL: PL_MattisREV9_23_25
FILE NAME: X:\production\files\02 1421-1003\CADD Drawings\21-1805 Mattis Ave - XS-50.dgn

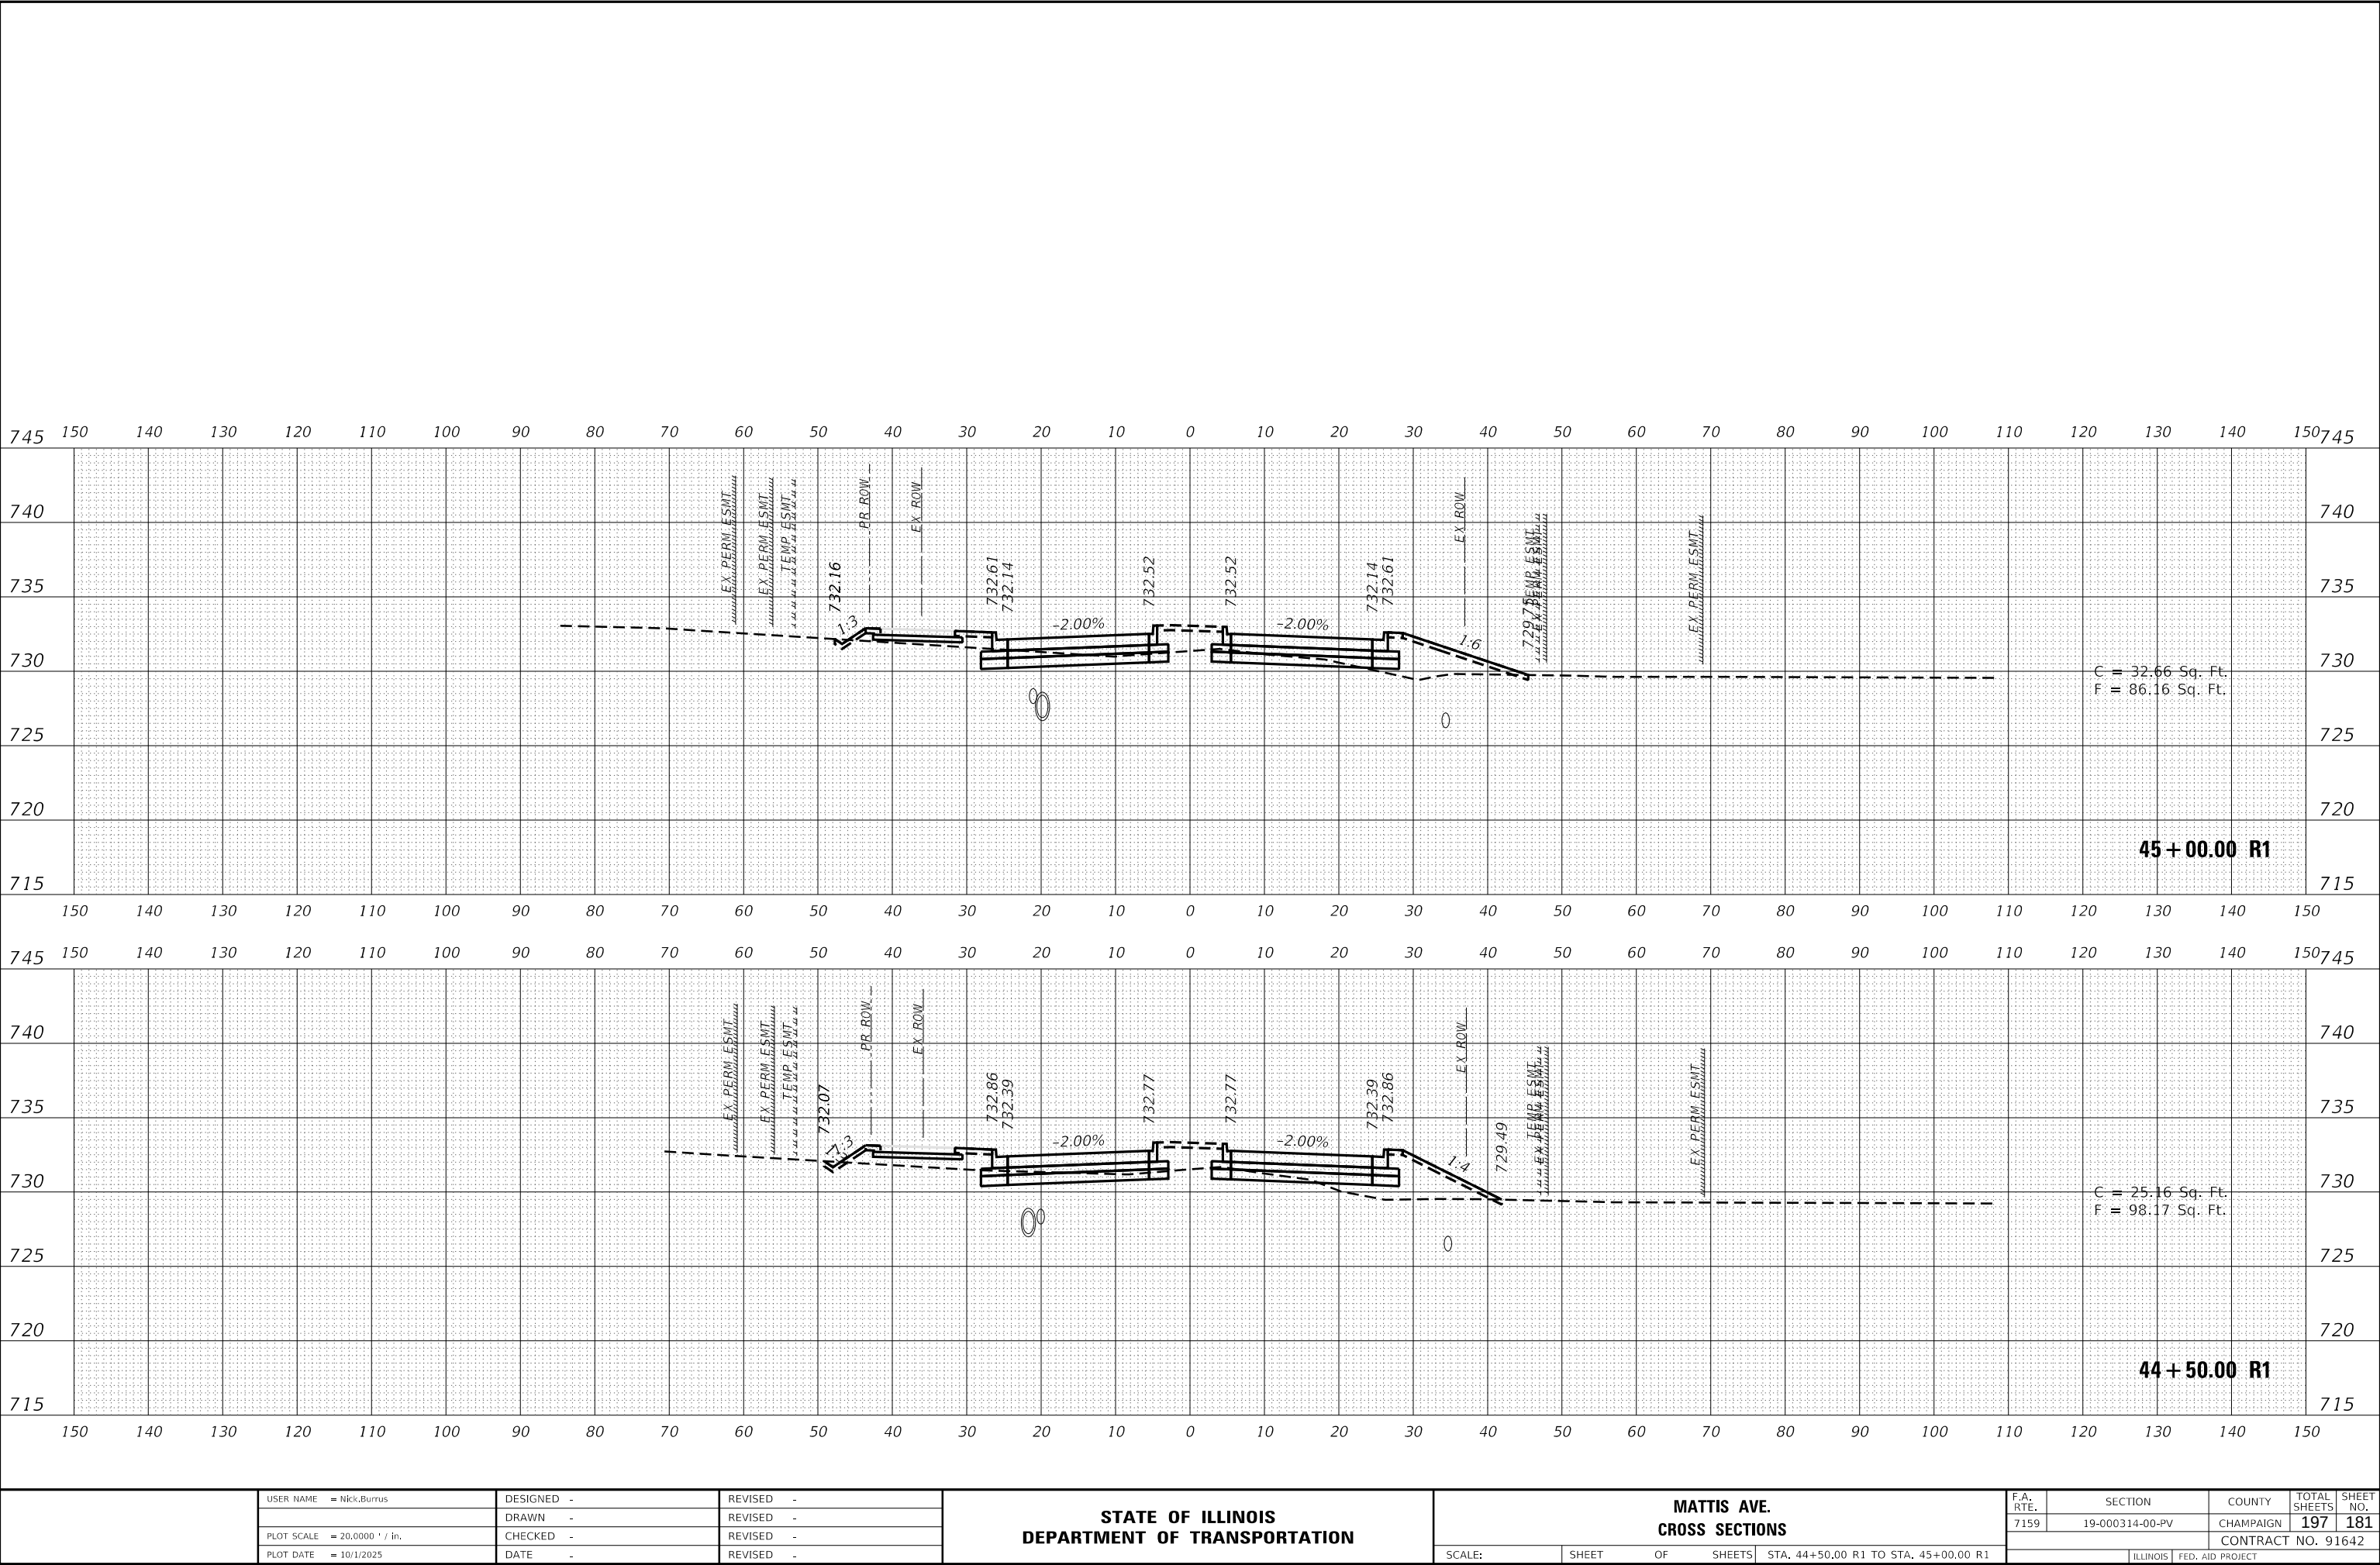

USER NAME = Nick_Burris	DESIGNED -	REVISED -
	DRAWN -	REVISED -
PLOT SCALE = 20.0000 ' / in.	CHECKED -	REVISED -
PLOT DATE = 10/1/2025	DATE -	REVISED -

STATE OF ILLINOIS
DEPARTMENT OF TRANSPORTATION

MATTIS AVE.
CROSS SECTIONS

SCALE: SHEET OF SHEETS STA. 44+50.00 R1 TO STA. 45+00.00 R1


F.A. RTE.	SECTION	COUNTY	TOTAL SHEETS	SHEET NO.
7159	19-000314-00-PV	CHAMPAIGN	197	181
CONTRACT NO. 91642				
		ILLINOIS	FED. AID PROJECT	

FINAL	SURVEYED	BY	DATE
SURVEY	PLOTTED		
NOTE BOOK	TEMPLATE		
NO.	AREAS CHECKED		

ORIGINAL	SURVEYED	BY	DATE
SURVEY	PLOTTED		
NOTE BOOK	TEMPLATE		
NO.	AREAS CHECKED		

MODEL: PL_MattisREV9_2_25

FILE NAME: X:\p26\cdm\mattis\921421-1003\CADD Drawings\21-1805 Mattis Ave - XS-50.dgn

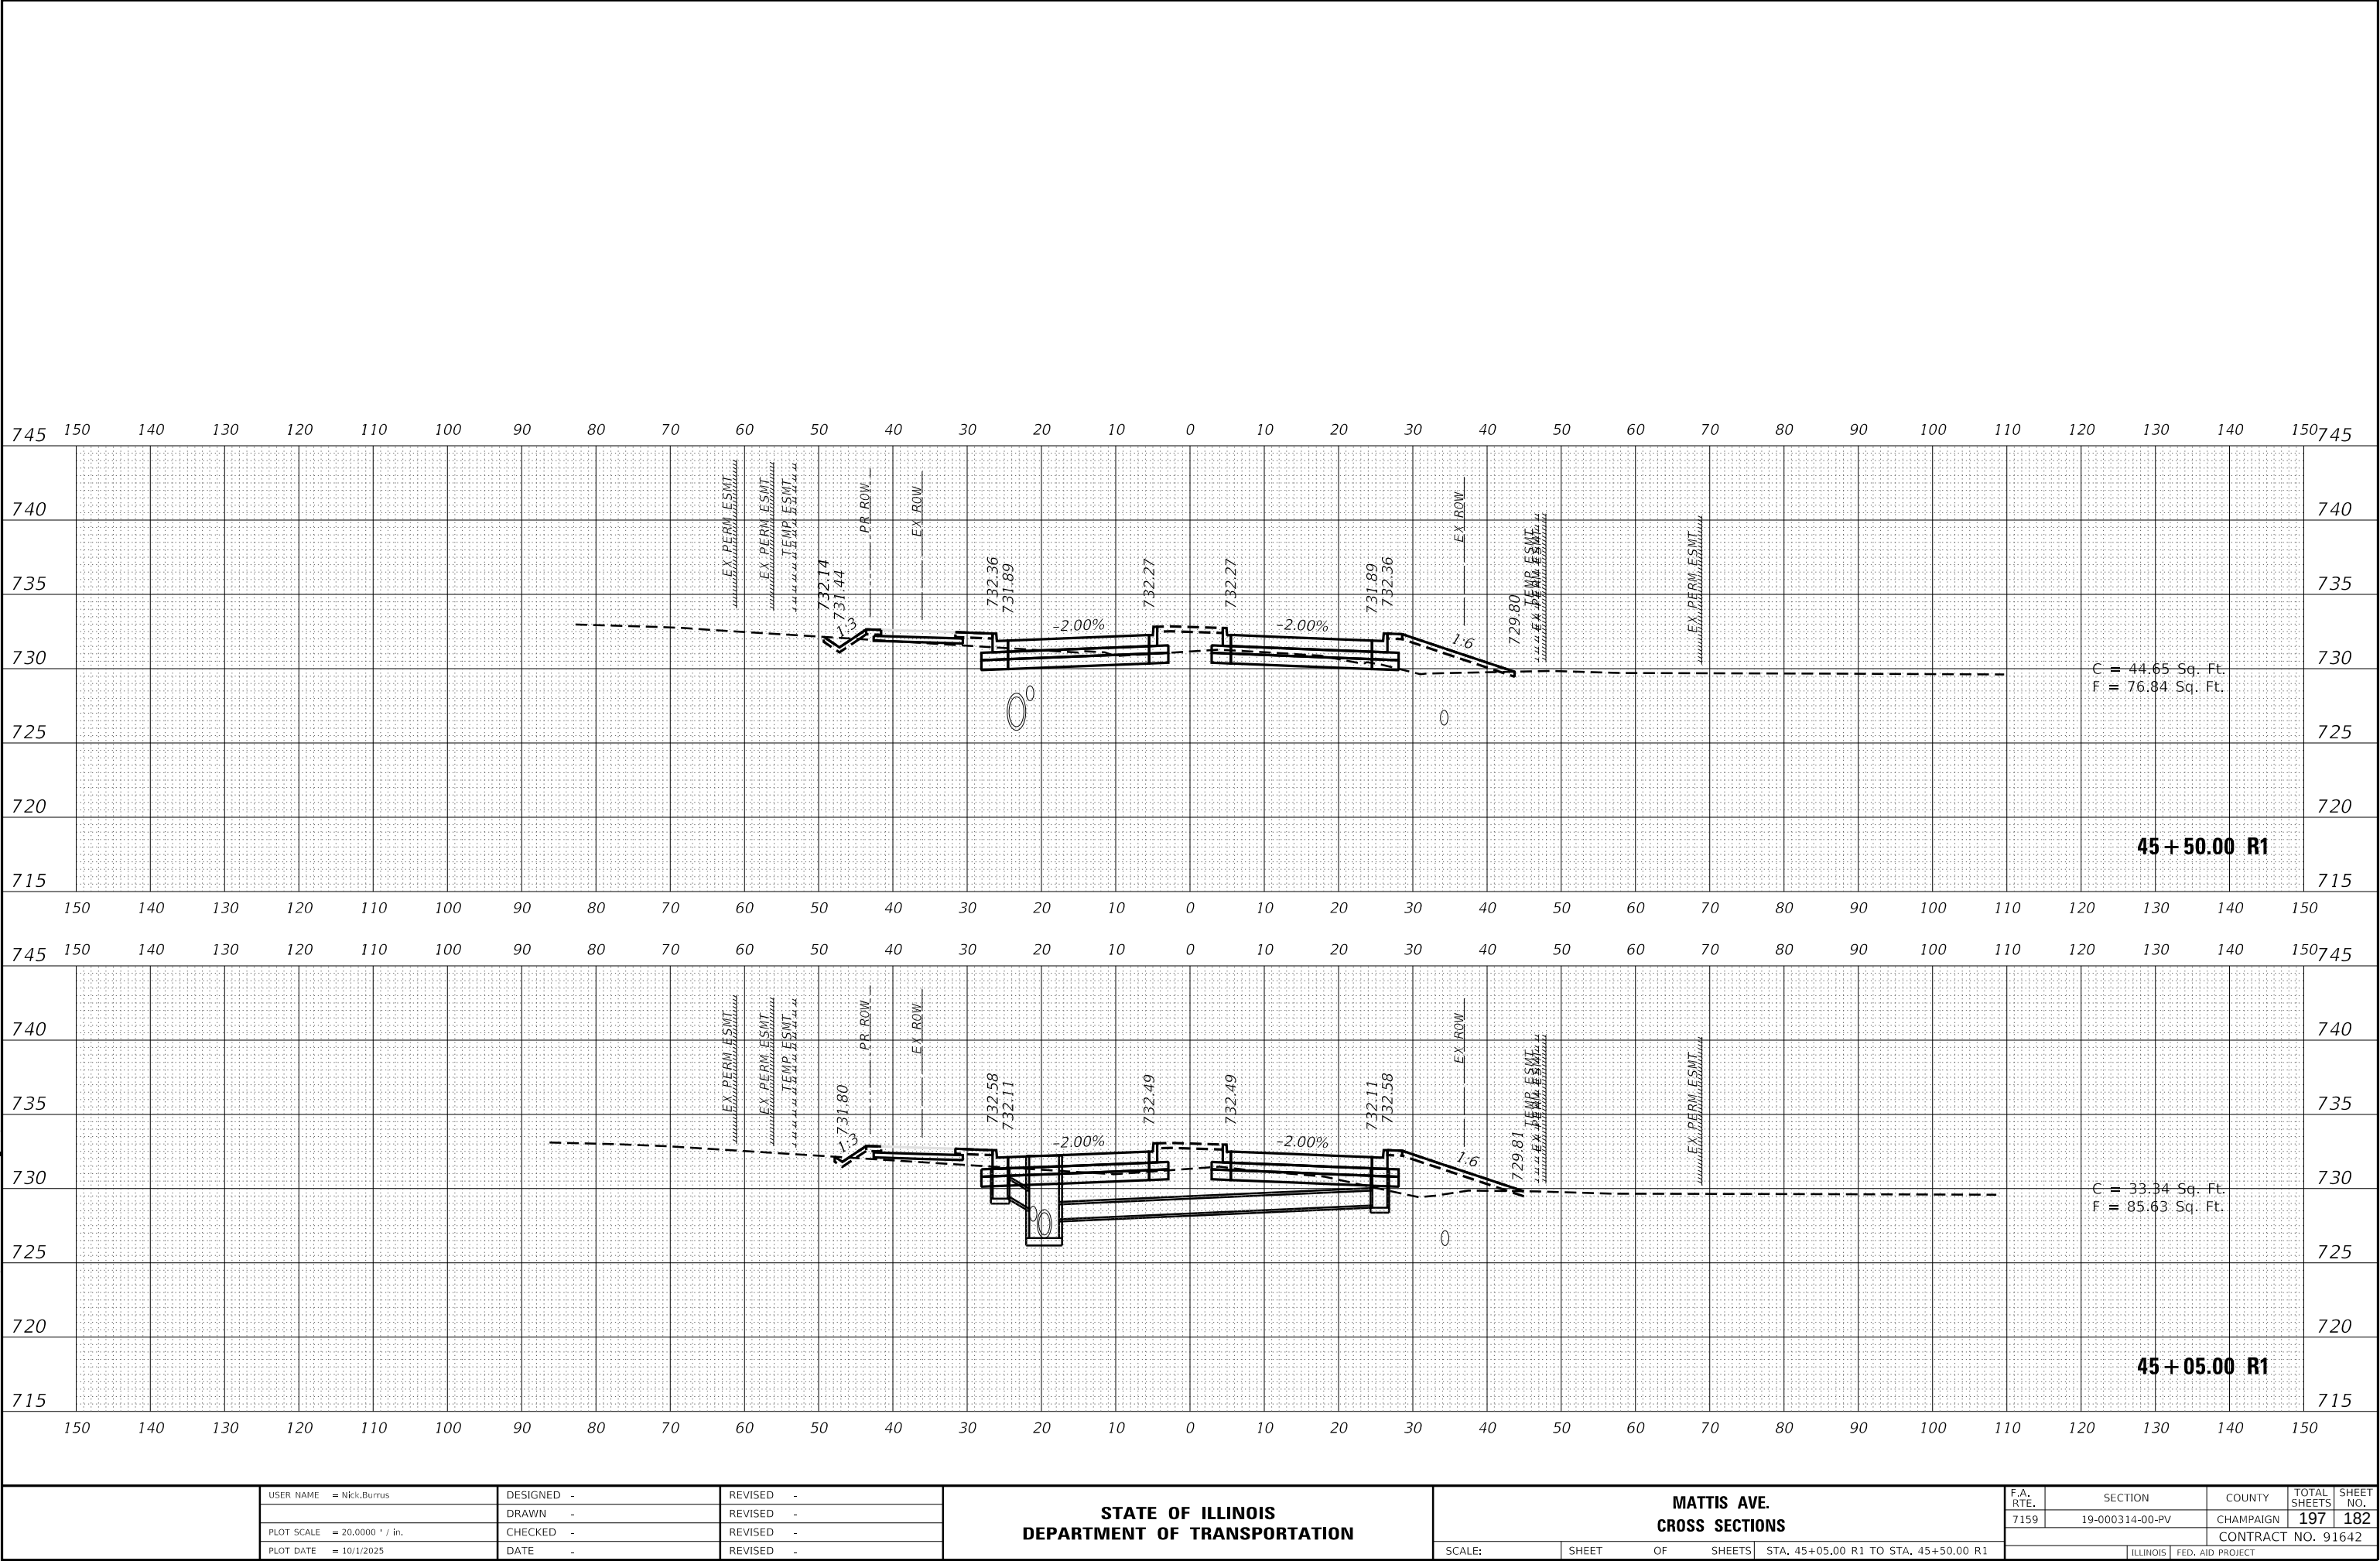


FINAL SURVEY	NO.	SURVEYED PLOTTED TEMPLATE AREAS CHECKED	BY	DATE

ORIGINAL SURVEY	NO.	SURVEYED PLOTTED TEMPLATE AREAS CHECKED	BY	DATE

MODEL: PL_MattisREV9_23_25

FILE NAME: X:\projects\Illinois\2023\1421-1003\CADD\Drawings\21-1805 Mattis Ave - XS-50.dgn

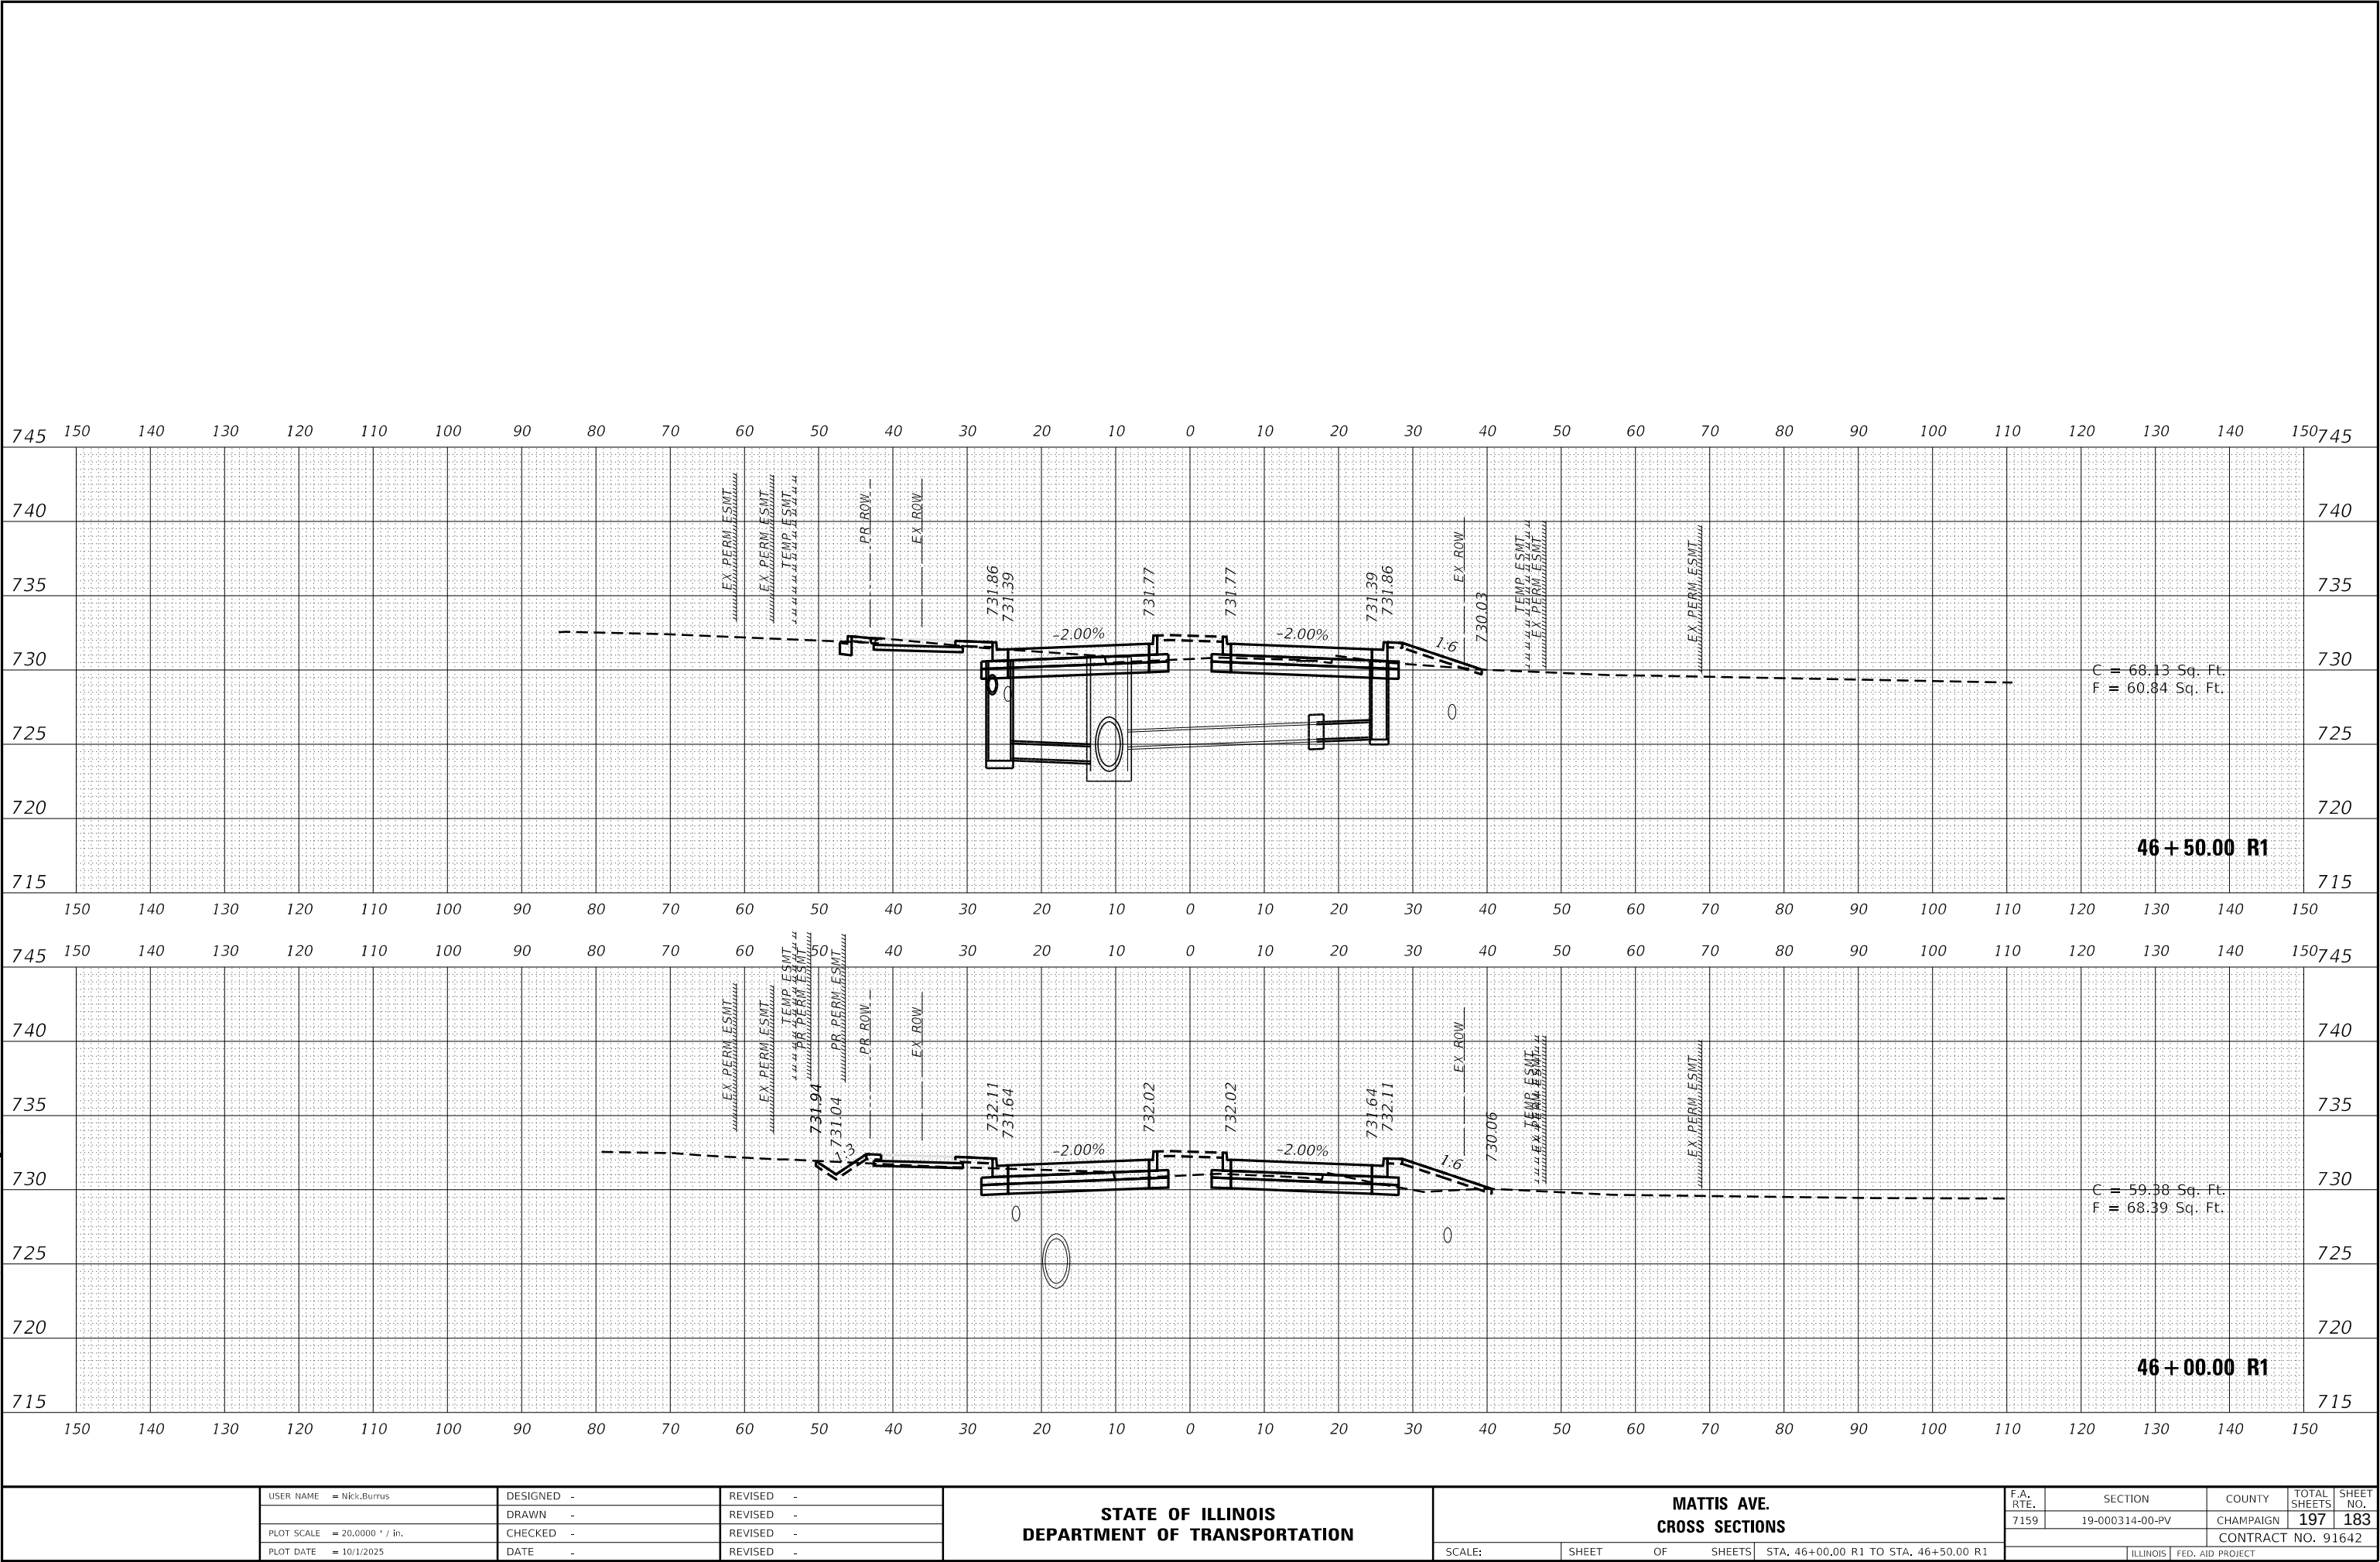

USER NAME = Nick.Burris	DESIGNED -	REVISED -
	DRAWN -	REVISED -
PLOT SCALE = 20.0000 ' / in.	CHECKED -	REVISED -
PLOT DATE = 10/1/2025	DATE -	REVISED -

STATE OF ILLINOIS
DEPARTMENT OF TRANSPORTATION

MATTIS AVE.
CROSS SECTIONS


SCALE: SHEET OF SHEETS STA. 46+00.00 R1 TO STA. 46+50.00 R1

F.A. RTE.	SECTION	COUNTY	TOTAL SHEETS	SHEET NO.
7159	19-000314-00-PV	CHAMPAIGN	197	183
CONTRACT NO. 91642				
ILLINOIS FED. AID PROJECT				

FINAL SURVEY	NO.	SURVEYED PLOTTED TEMPLATE AREAS CHECKED	BY	DATE

ORIGINAL SURVEY	NO.	SURVEYED PLOTTED TEMPLATE AREAS CHECKED	BY	DATE


MODEL: PL_MattisREV9_2_3_25
FILE NAME: X:\p2020\cdm\mattis\02 1421-1003\CADD Drawings\21-1805 Mattis Ave - XS.dgn

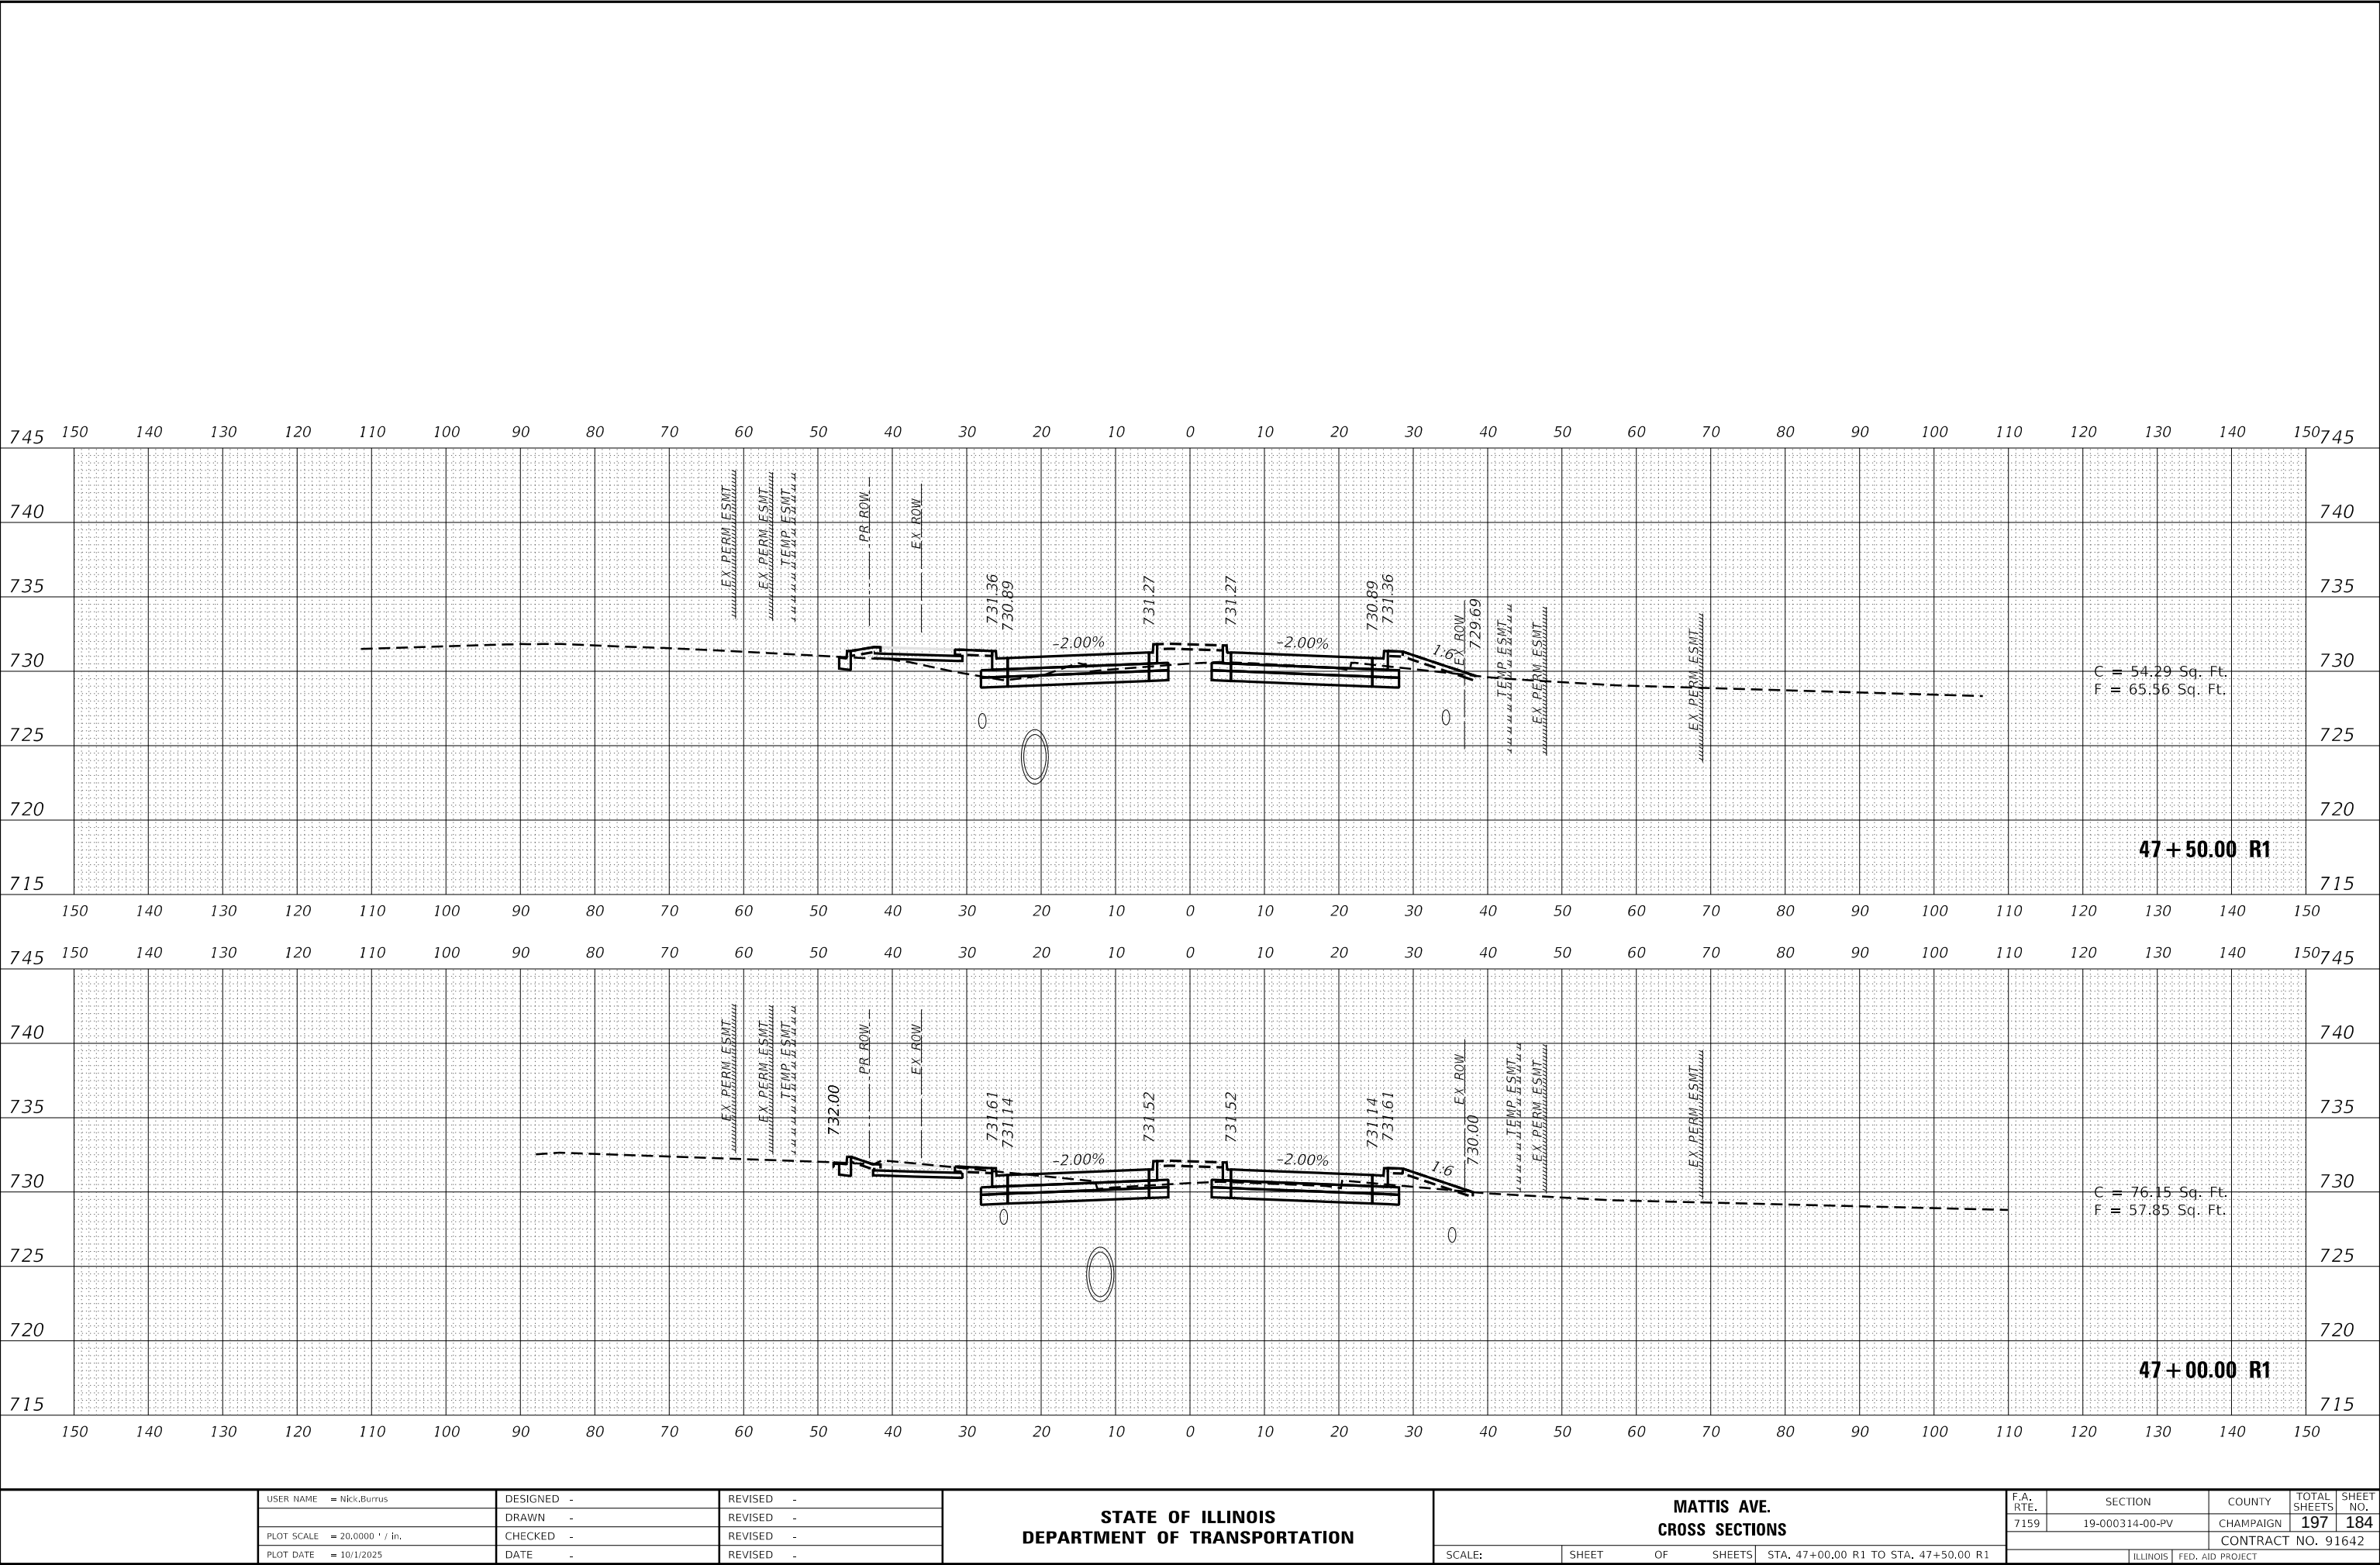

FINAL SURVEY NO.	NO.	SURVEYED PLOTTED NOTE BOOK AREAS CHECKED	BY	DATE

ORIGINAL SURVEY NO.	NO.	SURVEYED PLOTTED NOTE BOOK AREAS CHECKED	BY	DATE

MODEL: PL_MattisREV9_23_25
FILE NAME: X:\2025\CDOT\Drawings\21421-10031-CAD\CDOT Drawings\21421-10031-Mattis Ave - XS-50.dgn

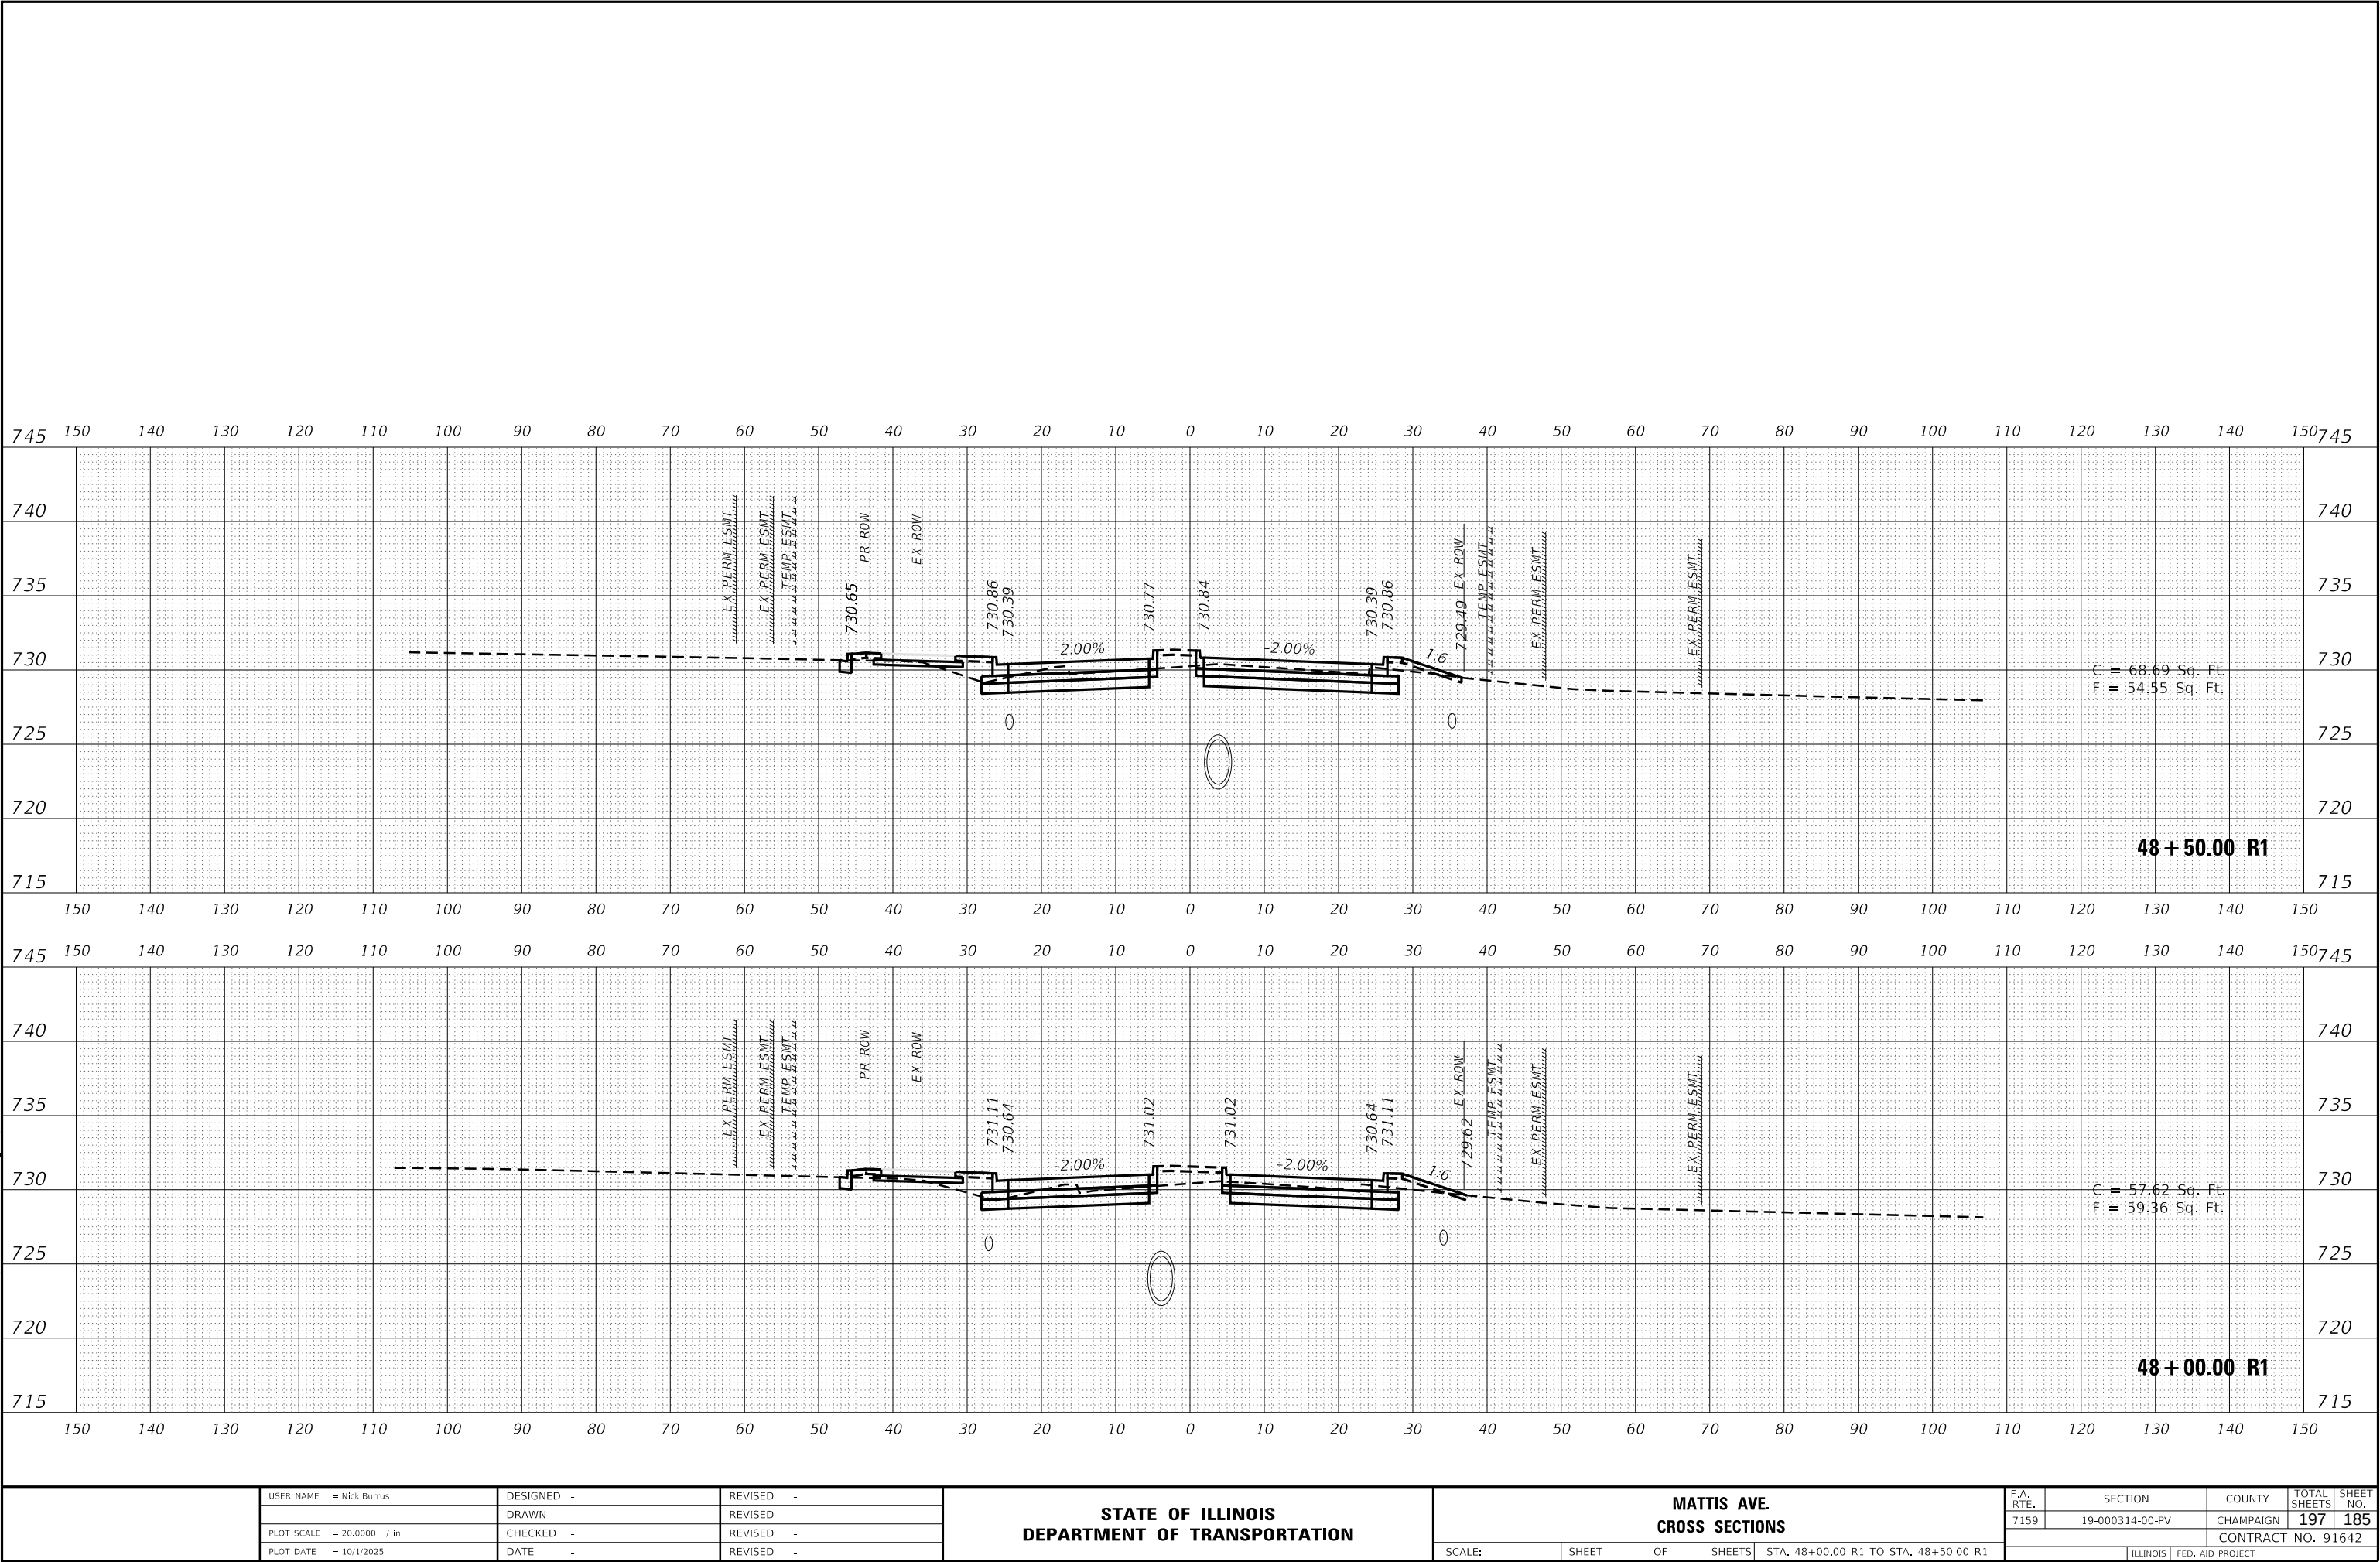

USER NAME = Nick.Burris	DESIGNED -	REVISED -
	DRAWN -	REVISED -
PLOT SCALE = 20.0000 ' / in.	CHECKED -	REVISED -
PLOT DATE = 10/1/2025	DATE -	REVISED -

STATE OF ILLINOIS
DEPARTMENT OF TRANSPORTATION

MATTIS AVE.
CROSS SECTIONS


SCALE: SHEET OF SHEETS STA. 48+00.00 R1 TO STA. 48+50.00 R1

F.A. RTE.	SECTION	COUNTY	TOTAL SHEETS	SHEET NO.
7159	19-000314-00-PV	CHAMPAIGN	197	185
CONTRACT NO. 91642				
ILLINOIS FED. AID PROJECT				

FINAL SURVEY NO.	SURVEYED PLOTTED NOTE BOOK AREAS CHECKED	BY	DATE

ORIGINAL SURVEY NO.	SURVEYED PLOTTED NOTE BOOK AREAS CHECKED	BY	DATE

MODEL: PL_MattisREV9_23_25
FILE NAME: X:\p26\cdm\mattis\2014\21-1003\CADD\Drawings\21-1805 Mattis Ave - XS.dgn

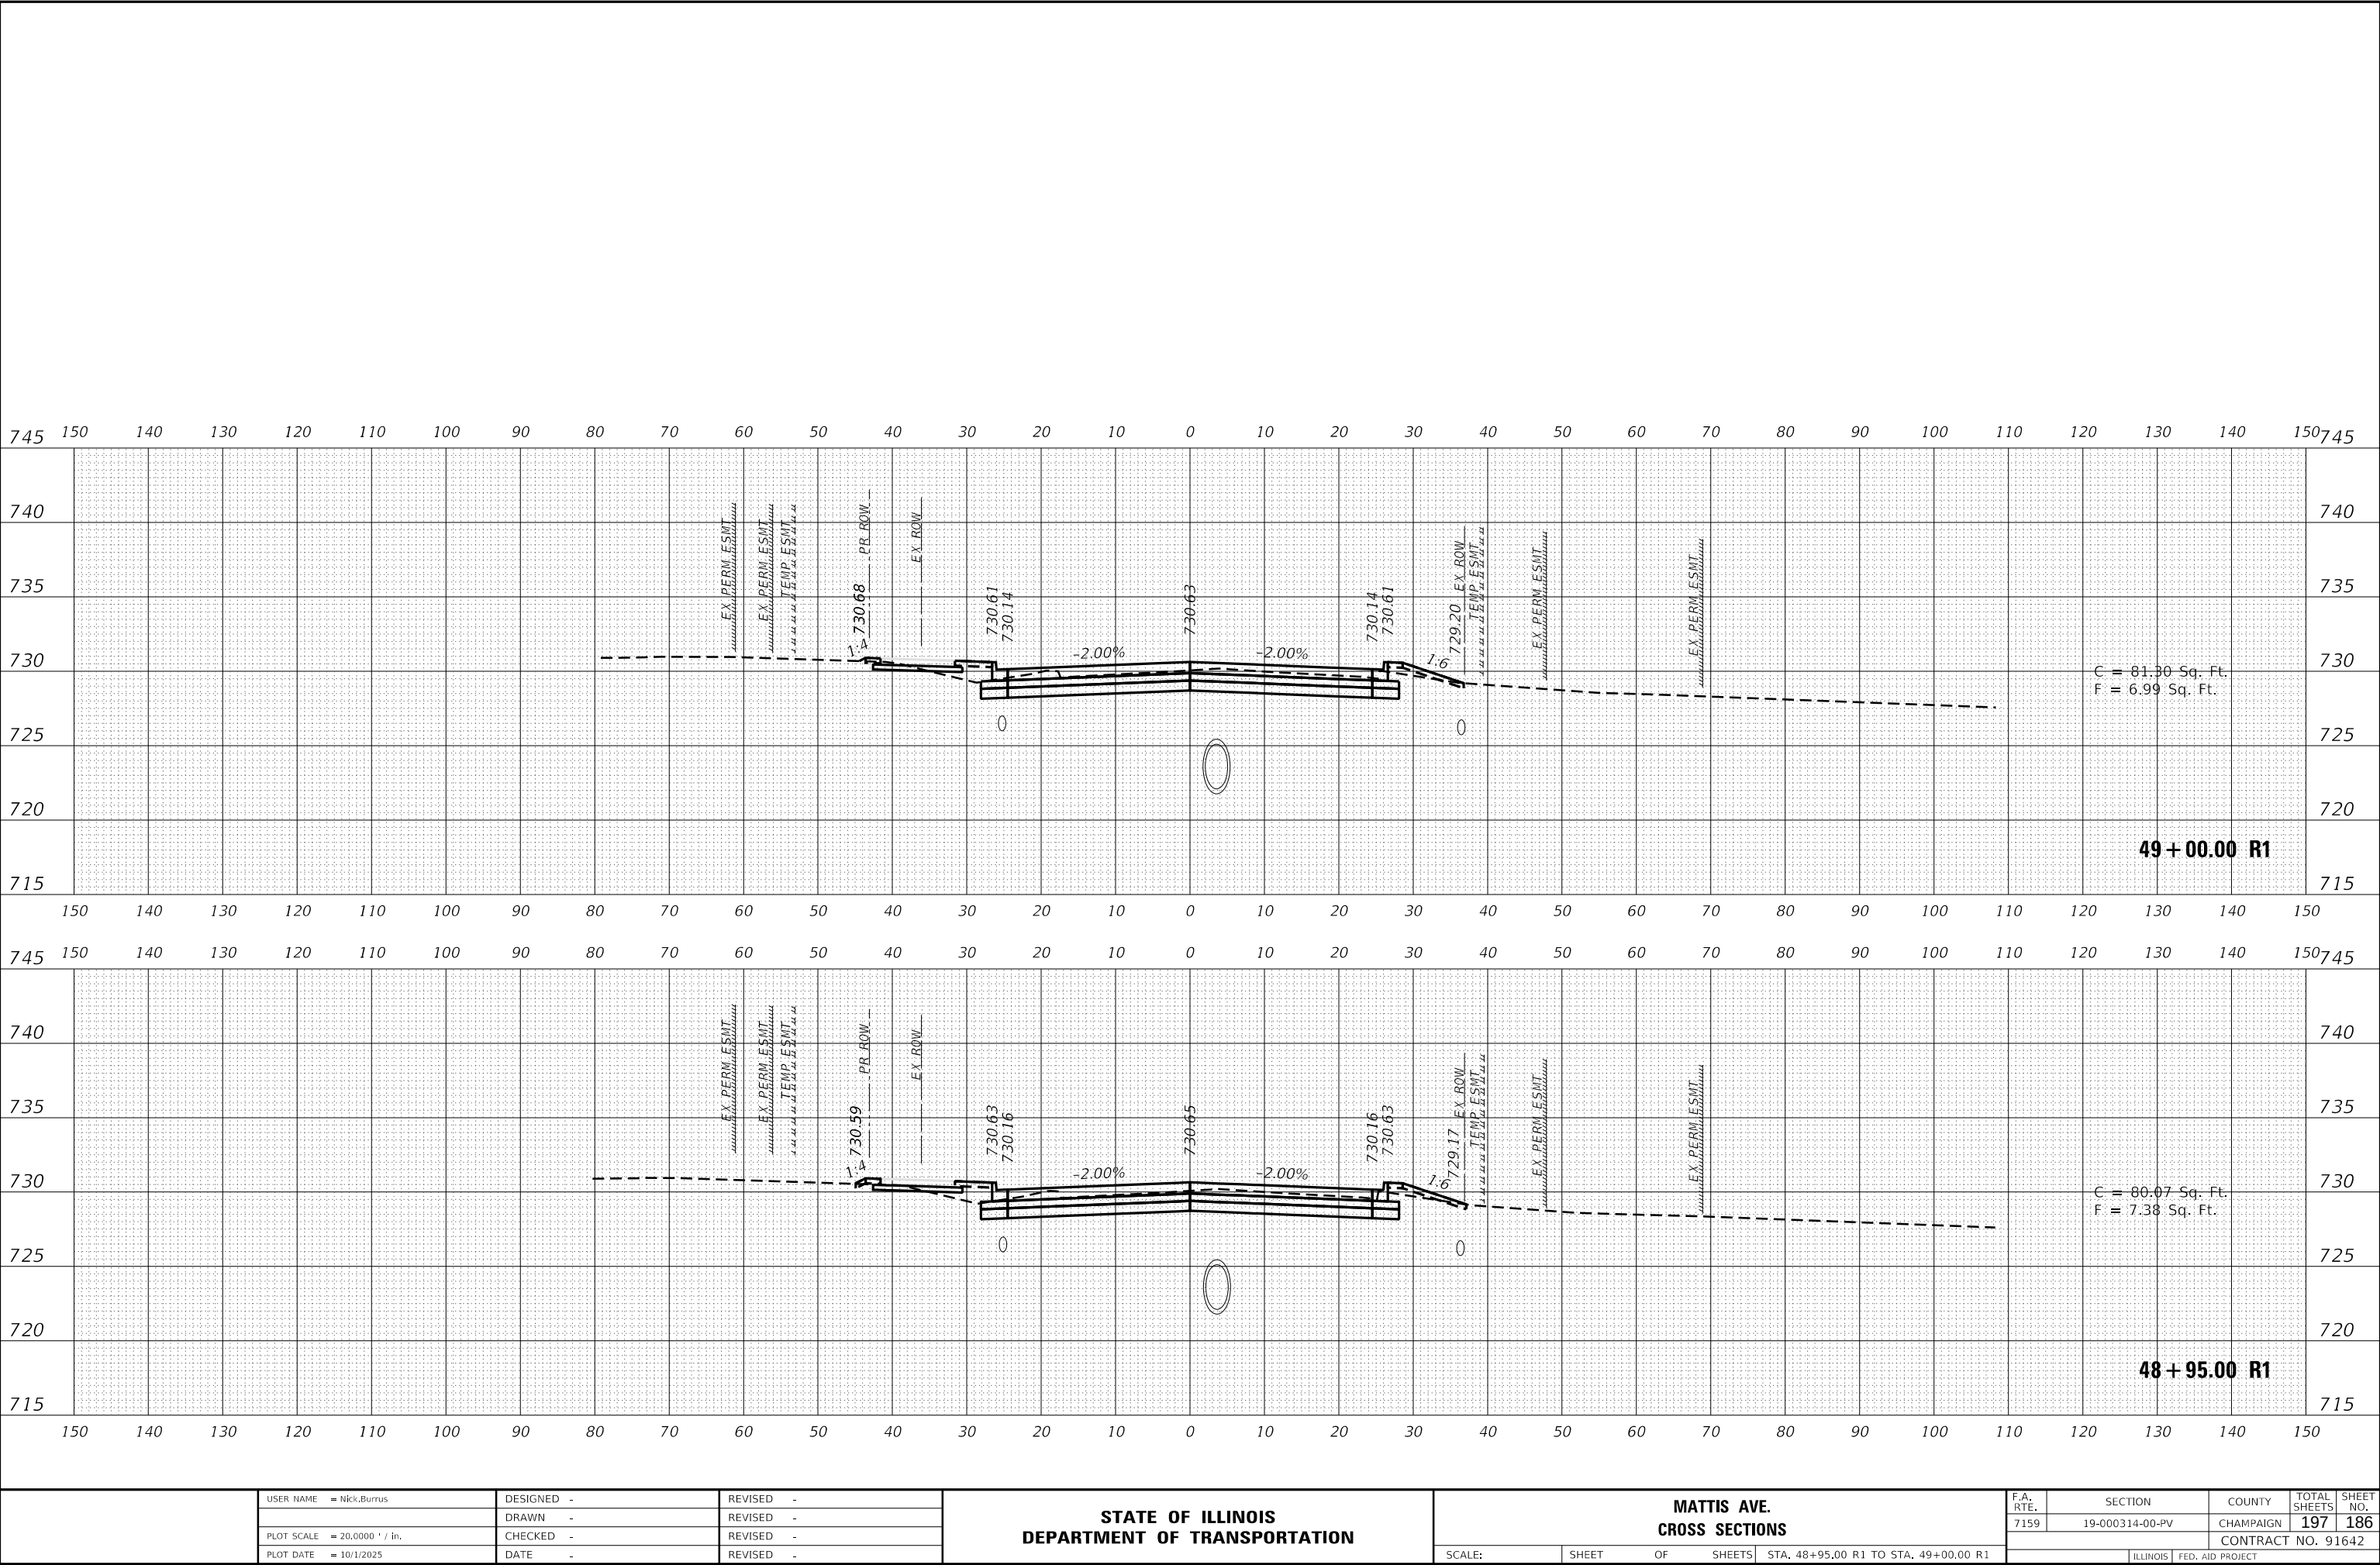

USER NAME = Nick.Burris	DESIGNED -	REVISED -
	DRAWN -	REVISED -
PLOT SCALE = 20.0000 ' / in.	CHECKED -	REVISED -
PLOT DATE = 10/1/2025	DATE -	REVISED -

STATE OF ILLINOIS
DEPARTMENT OF TRANSPORTATION

MATTIS AVE.
CROSS SECTIONS

SCALE: SHEET OF SHEETS STA. 48+95.00 R1 TO STA. 49+00.00 R1


F.A. RTE.	SECTION	COUNTY	TOTAL SHEETS	SHEET NO.
7159	19-000314-00-PV	CHAMPAIGN	197	186
CONTRACT NO. 91642				
ILLINOIS FED. AID PROJECT				

FINAL SURVEY NO.	SURVEYED PLOTTED NOTE BOOK AREAS CHECKED	BY	DATE

ORIGINAL SURVEY NO.	SURVEYED PLOTTED NOTE BOOK AREAS CHECKED	BY	DATE

MODEL: PL_MattisREV9_23_25

FILE NAME: X:\p26\cdm\mattis\2014\21-1003\CADD\Drawings\21-1805 Mattis Ave - XS.dgn

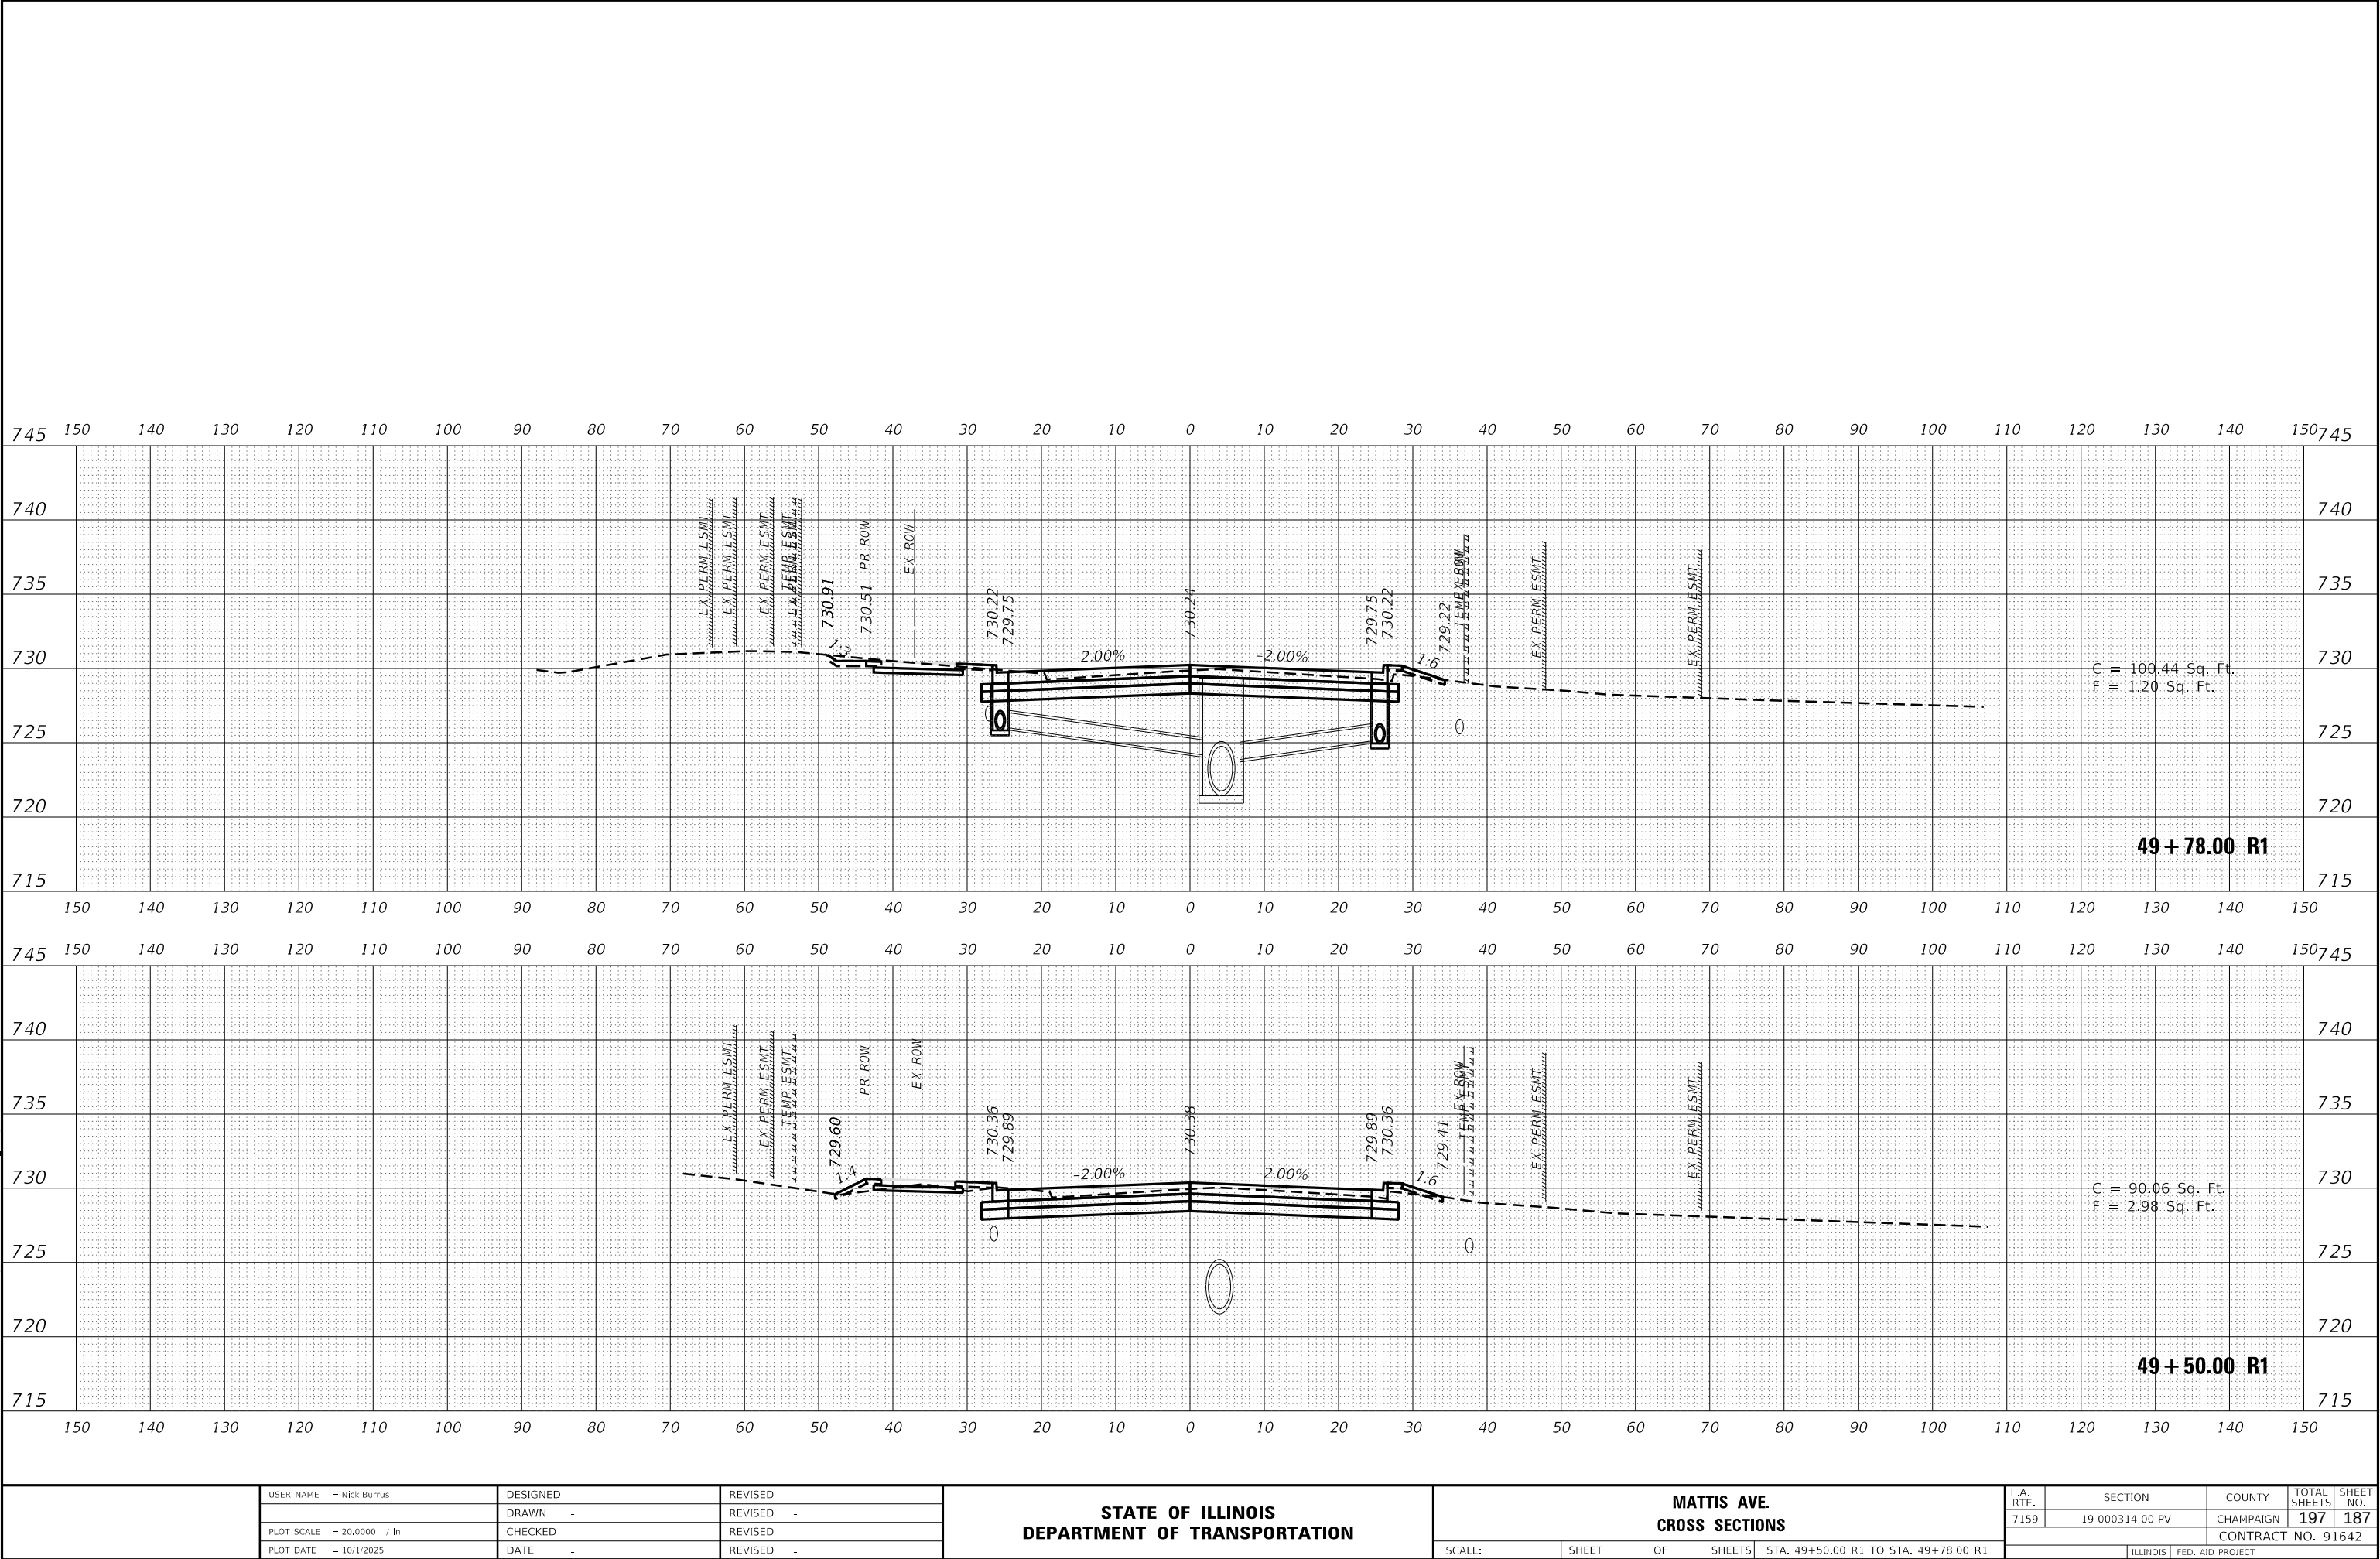

USER NAME = Nick.Burris	DESIGNED -	REVISED -
	DRAWN -	REVISED -
PLOT SCALE = 20,0000 ' / in.	CHECKED -	REVISED -
PLOT DATE = 10/1/2025	DATE -	REVISED -

STATE OF ILLINOIS
DEPARTMENT OF TRANSPORTATION

MATTIS AVE.
CROSS SECTIONS


SCALE: SHEET OF SHEETS STA. 49+50.00 R1 TO STA. 49+78.00 R1

F.A. RTE.	SECTION	COUNTY	TOTAL SHEETS	SHEET NO.
7159	19-000314-00-PV	CHAMPAIGN	197	187
CONTRACT NO. 91642				
		ILLINOIS	FED. AID PROJECT	

FINAL SURVEY	NO.	SURVEYED PLOTTED TEMPLATE AREAS CHECKED	BY	DATE

ORIGINAL SURVEY	NO.	SURVEYED PLOTTED TEMPLATE AREAS CHECKED	BY	DATE

MODEL: PL_MattisREV9_2_35
FILE NAME: X:\p2024\cdm\mattis\21421-1003\CADD\Drawings\21421-1003-Mattis Ave - XS-50.dgn

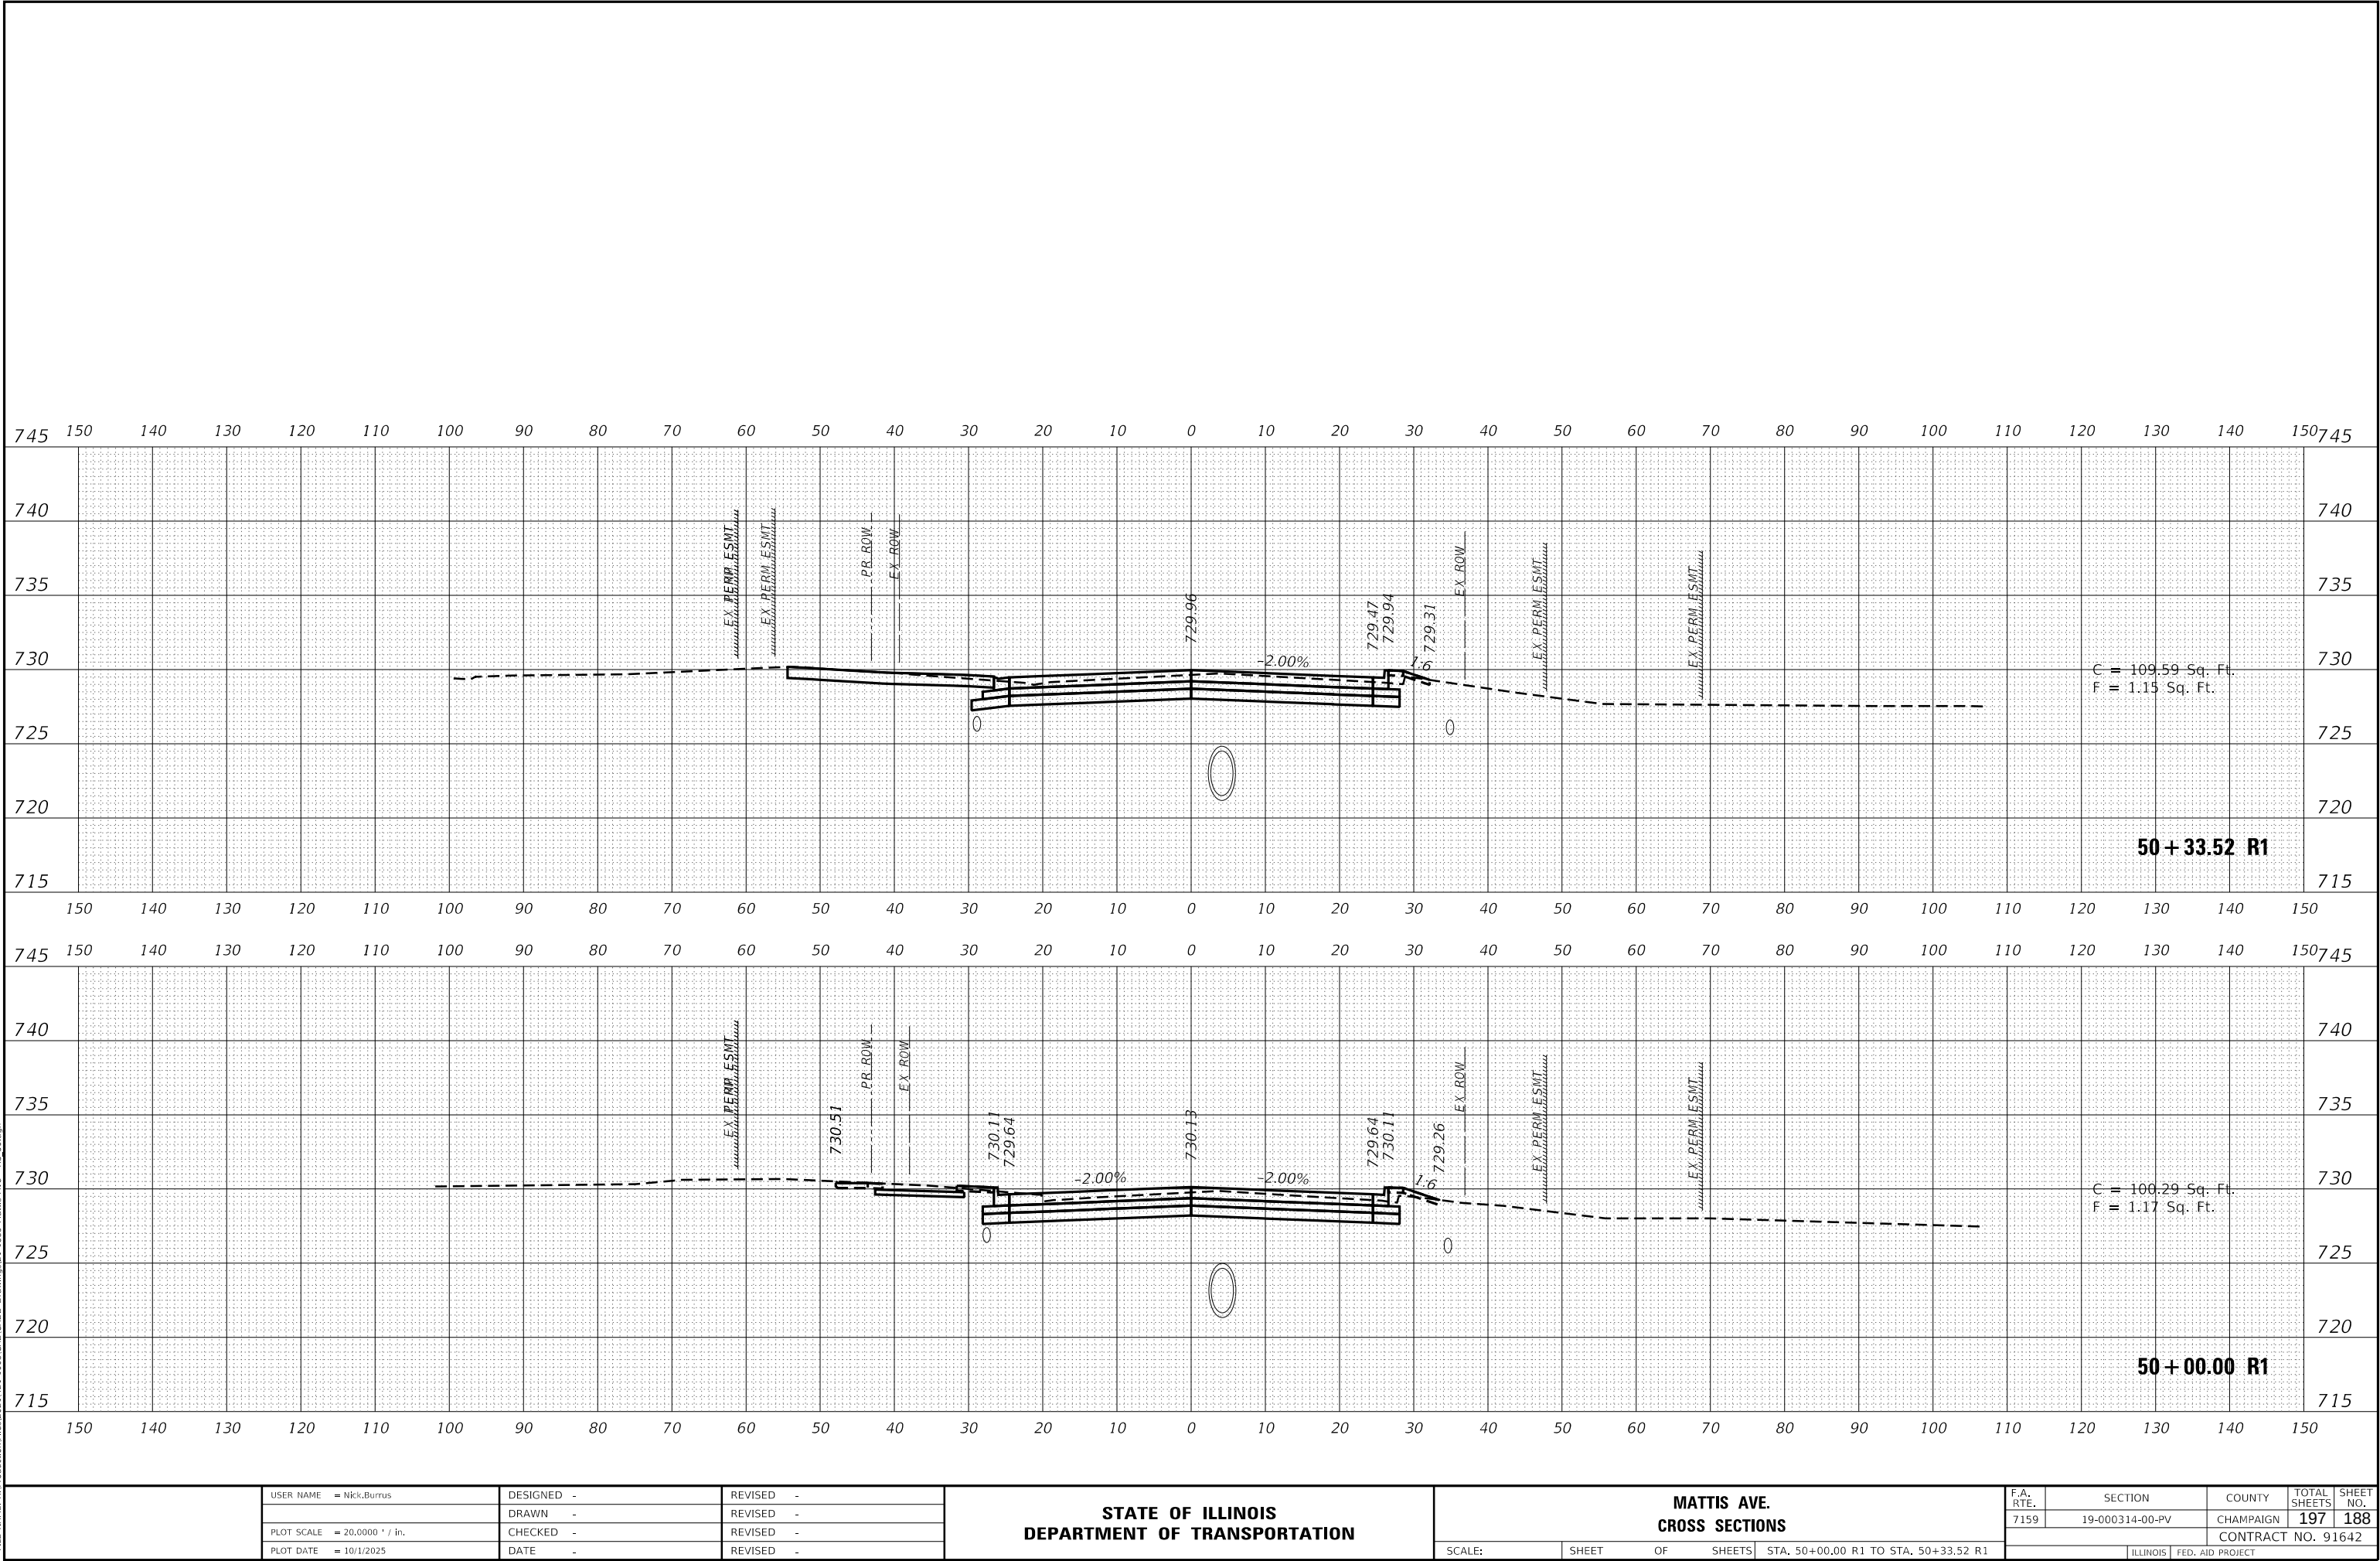

USER NAME = Nick.Burris	DESIGNED -	REVISED -
	DRAWN -	REVISED -
PLOT SCALE = 20.0000 ' / in.	CHECKED -	REVISED -
PLOT DATE = 10/1/2025	DATE -	REVISED -

STATE OF ILLINOIS
DEPARTMENT OF TRANSPORTATION

MATTIS AVE.
CROSS SECTIONS

SCALE: SHEET OF SHEETS STA. 50+00.00 R1 TO STA. 50+33.52 R1


F.A. RTE.	SECTION	COUNTY	TOTAL SHEETS	SHEET NO.
7159	19-000314-00-PV	CHAMPAIGN	197	188
CONTRACT NO. 91642				
ILLINOIS		FED. AID PROJECT		

FINAL SURVEY	NO.	SURVEYED PLOTTED TEMPLATE AREAS CHECKED	BY	DATE

ORIGINAL SURVEY	NO.	SURVEYED PLOTTED TEMPLATE AREAS CHECKED	BY	DATE


MODEL: PL_MattisREV9_23_25

FILE NAME: X:\p26\cdm\mattis\2014\21-1003\CAD\CADD Drawings\21-1805 Mattis Ave - XS.dwg

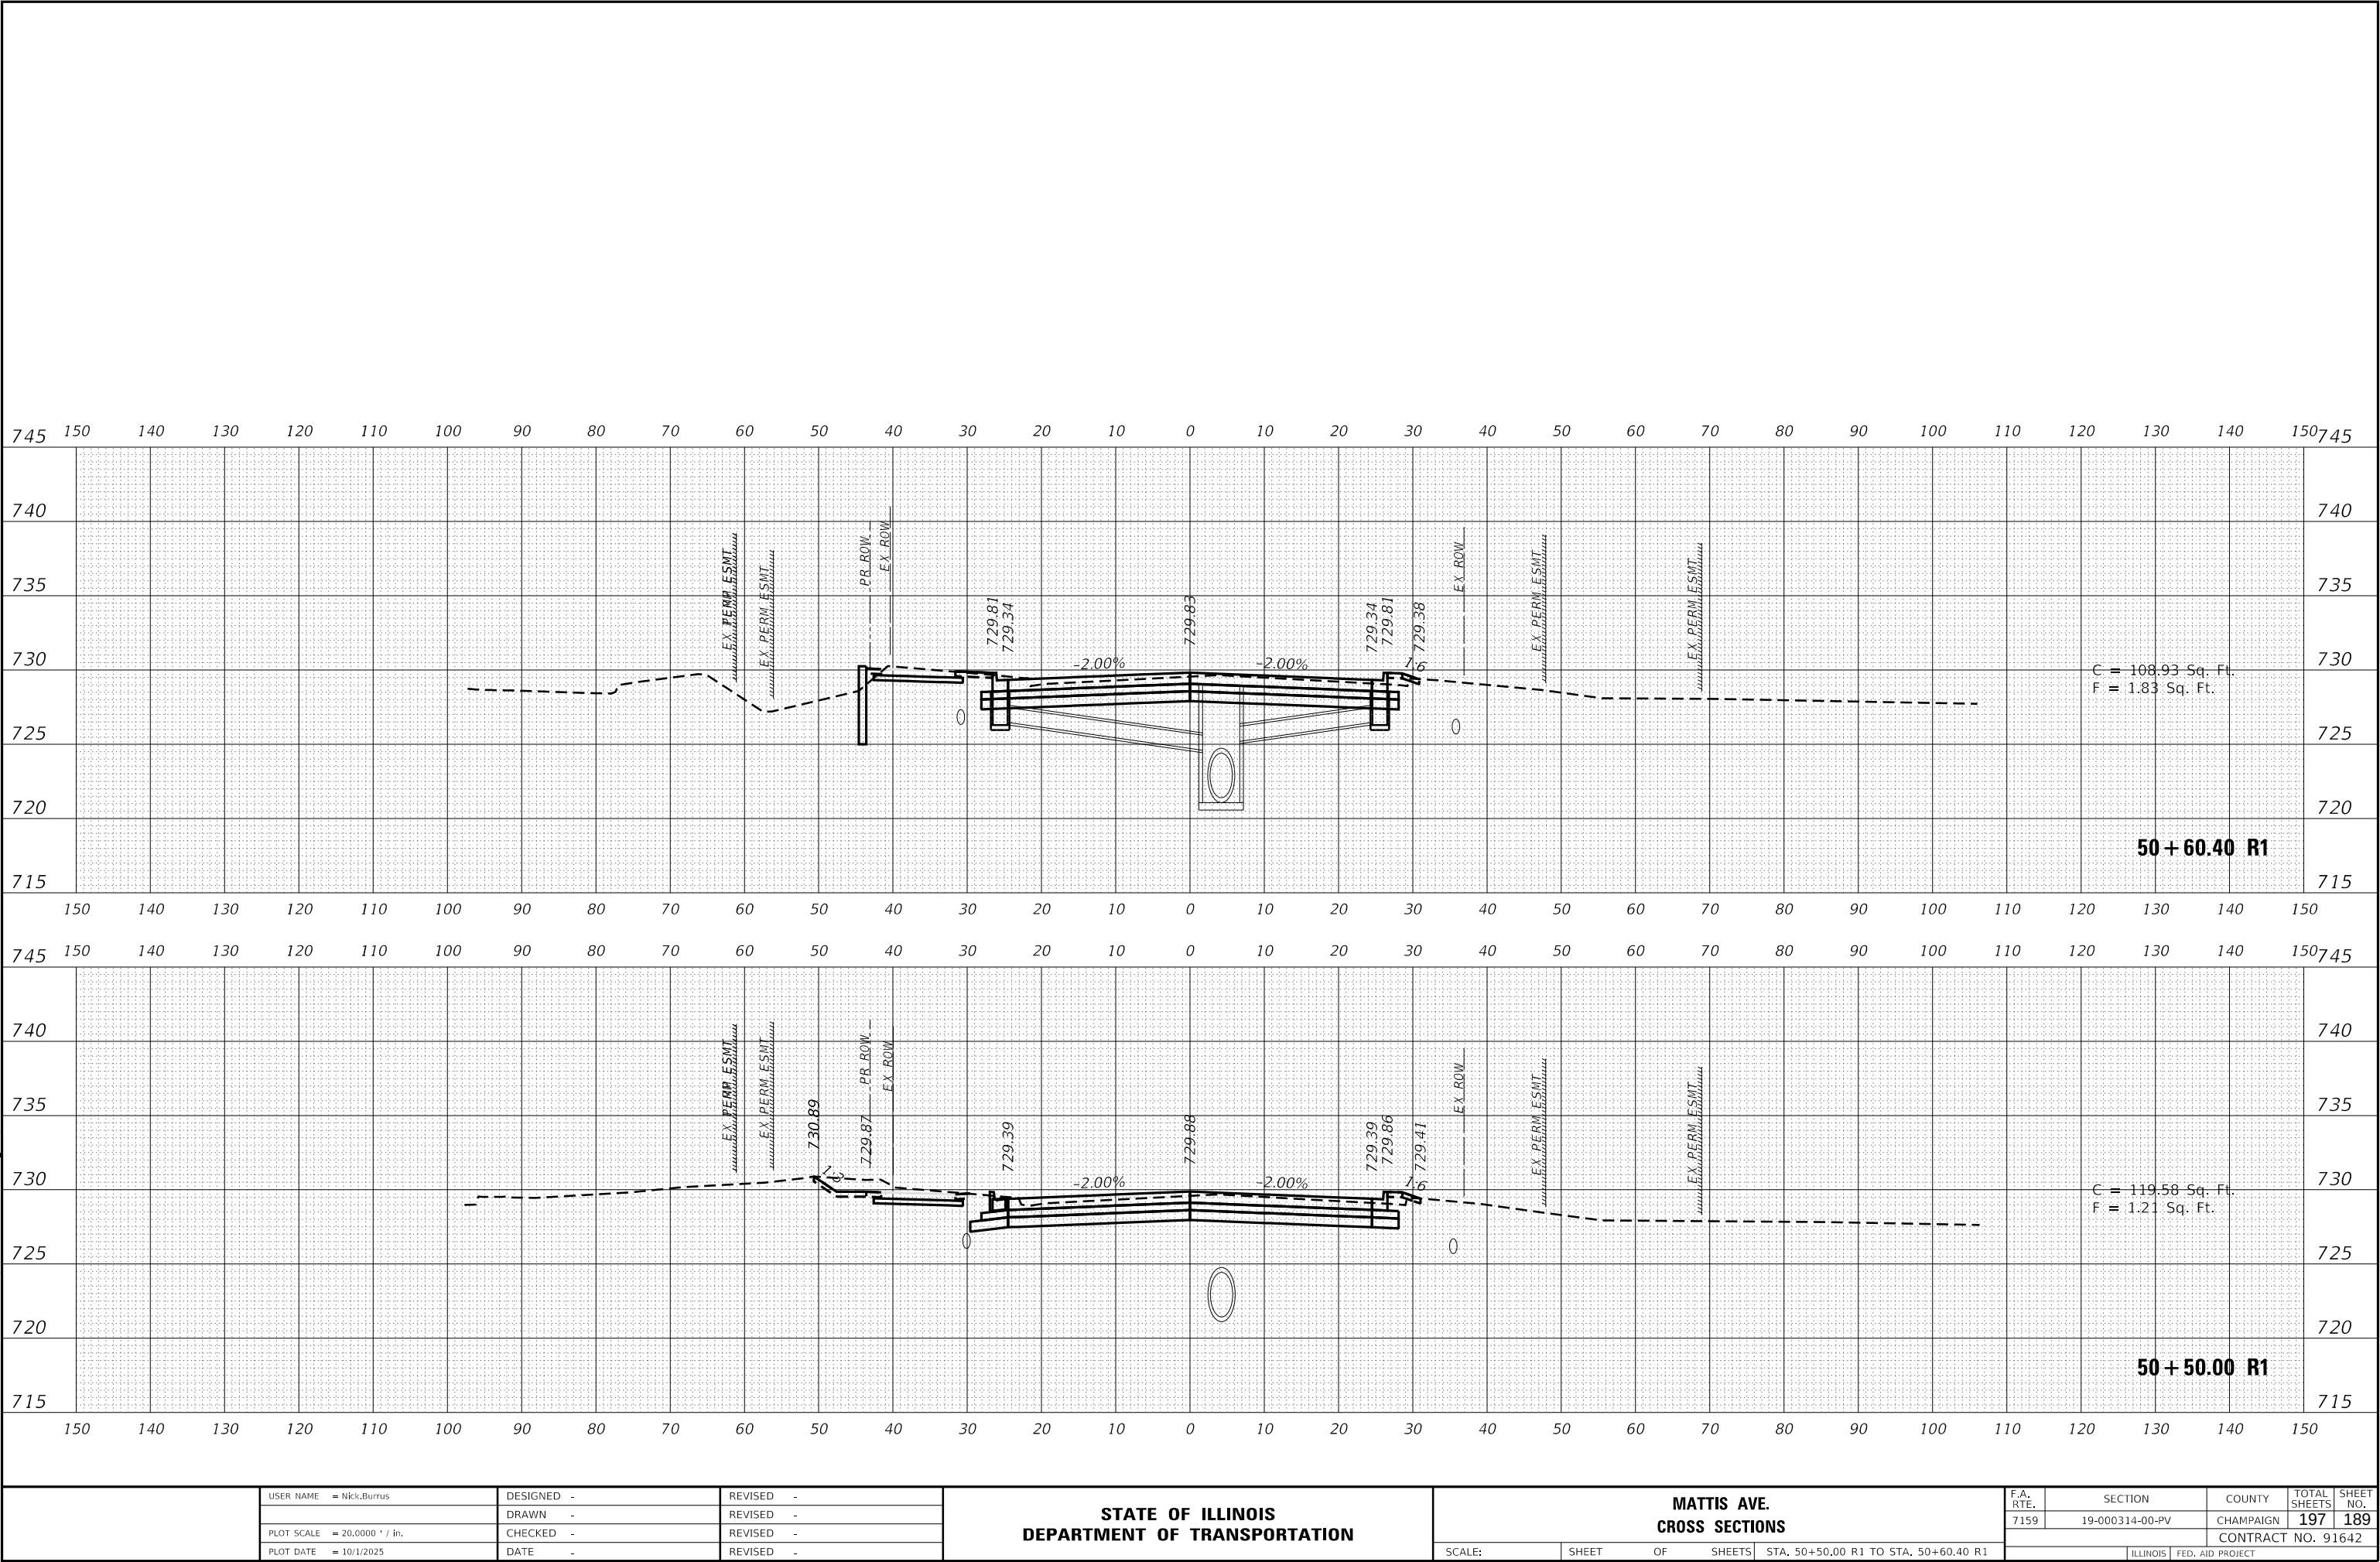

ORIGINAL		BY	DATE
SURVIVED			
PLOTTED			
TEMPLATE			
AREAS			
AREAS CHECKED			
NO.			


FILE NAME: X:\Production\Files\2021\421-1003\CAD\CADD Drawings\21-1885 Matt's Ave - XS 50.dgn

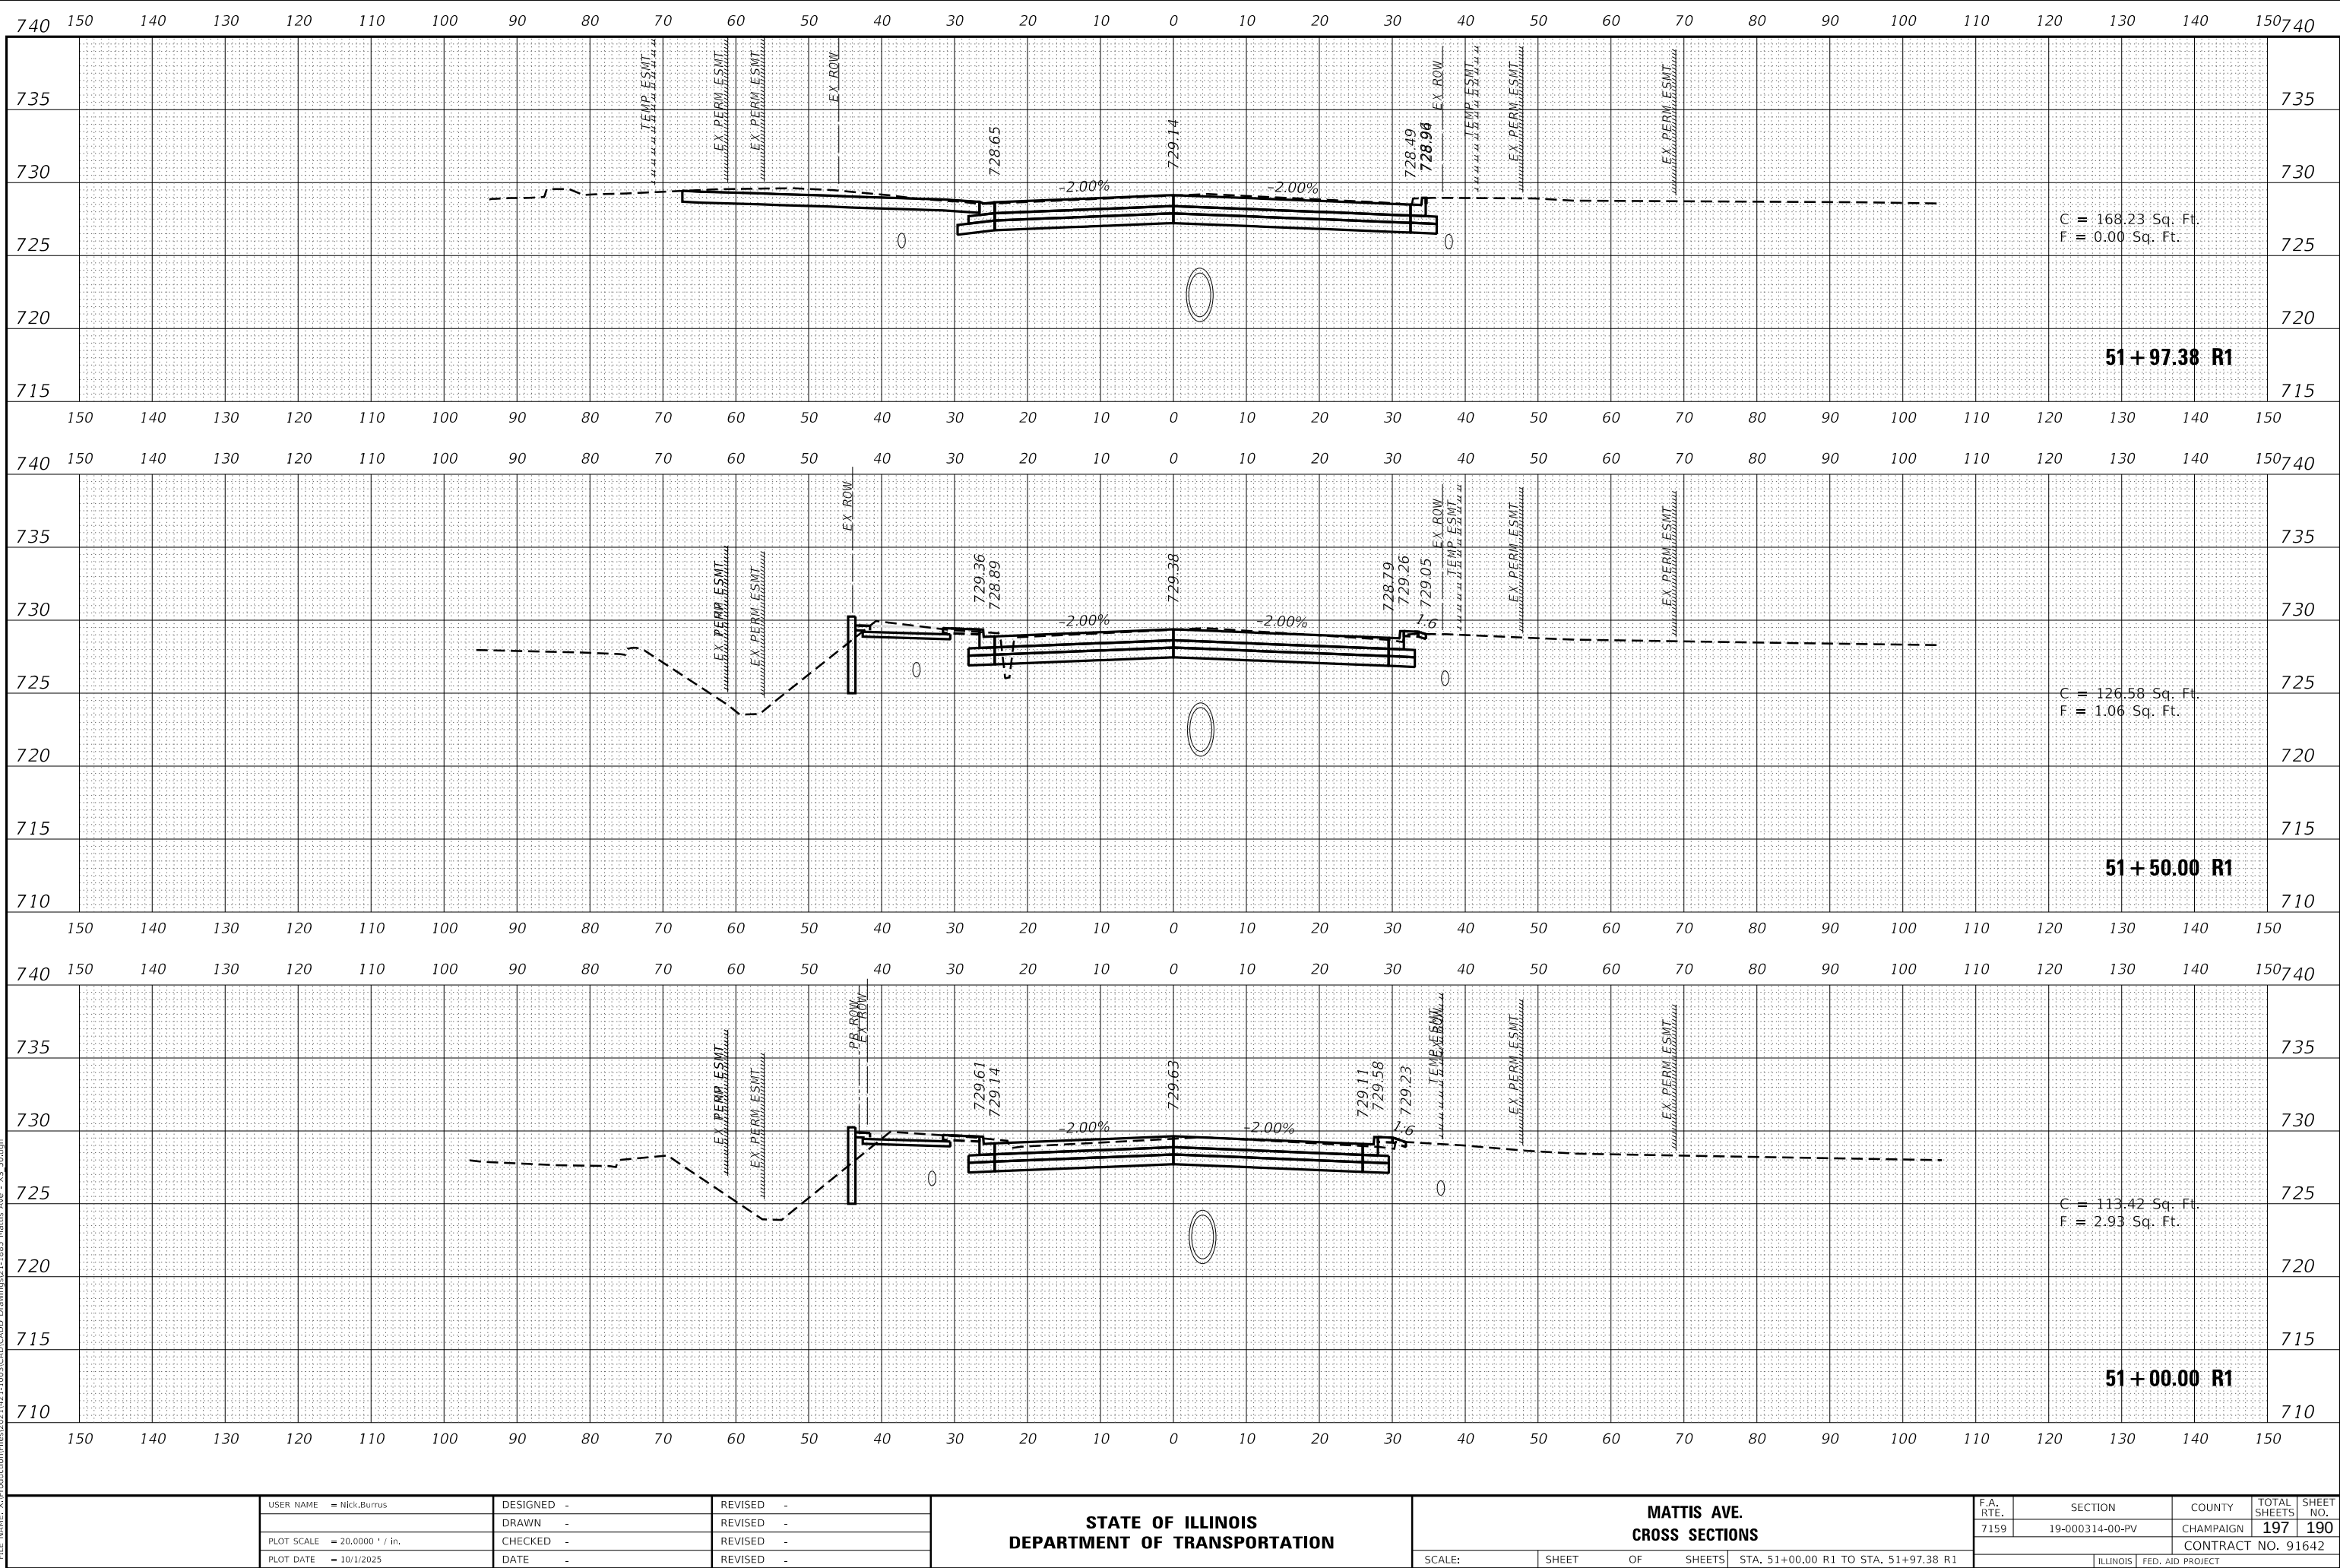

FINAL SURVEY	_____ BY		_____ DATE
	_____ SURVEYED		_____ PLOTTED
NOTE BOOK	_____ TEMPLATE		_____ AREAS
	_____ NO.		_____ CHECKED

ORIGINAL SURVEY			BY	DATE
NOTE BOOK	SURVEYED		PLOTTED	
	NOTE BOOK		TEMPLATE	
			AREAS	
			AREAS CHECKED	
NO.				


MODEL: PL_R1_MattisREV9_23_25
FILE NAME: X:\0262\cdm\mattis02 1\421-1003\CAD\CADD Drawings\21-1805 Mattis Ave - XS-50.dgn

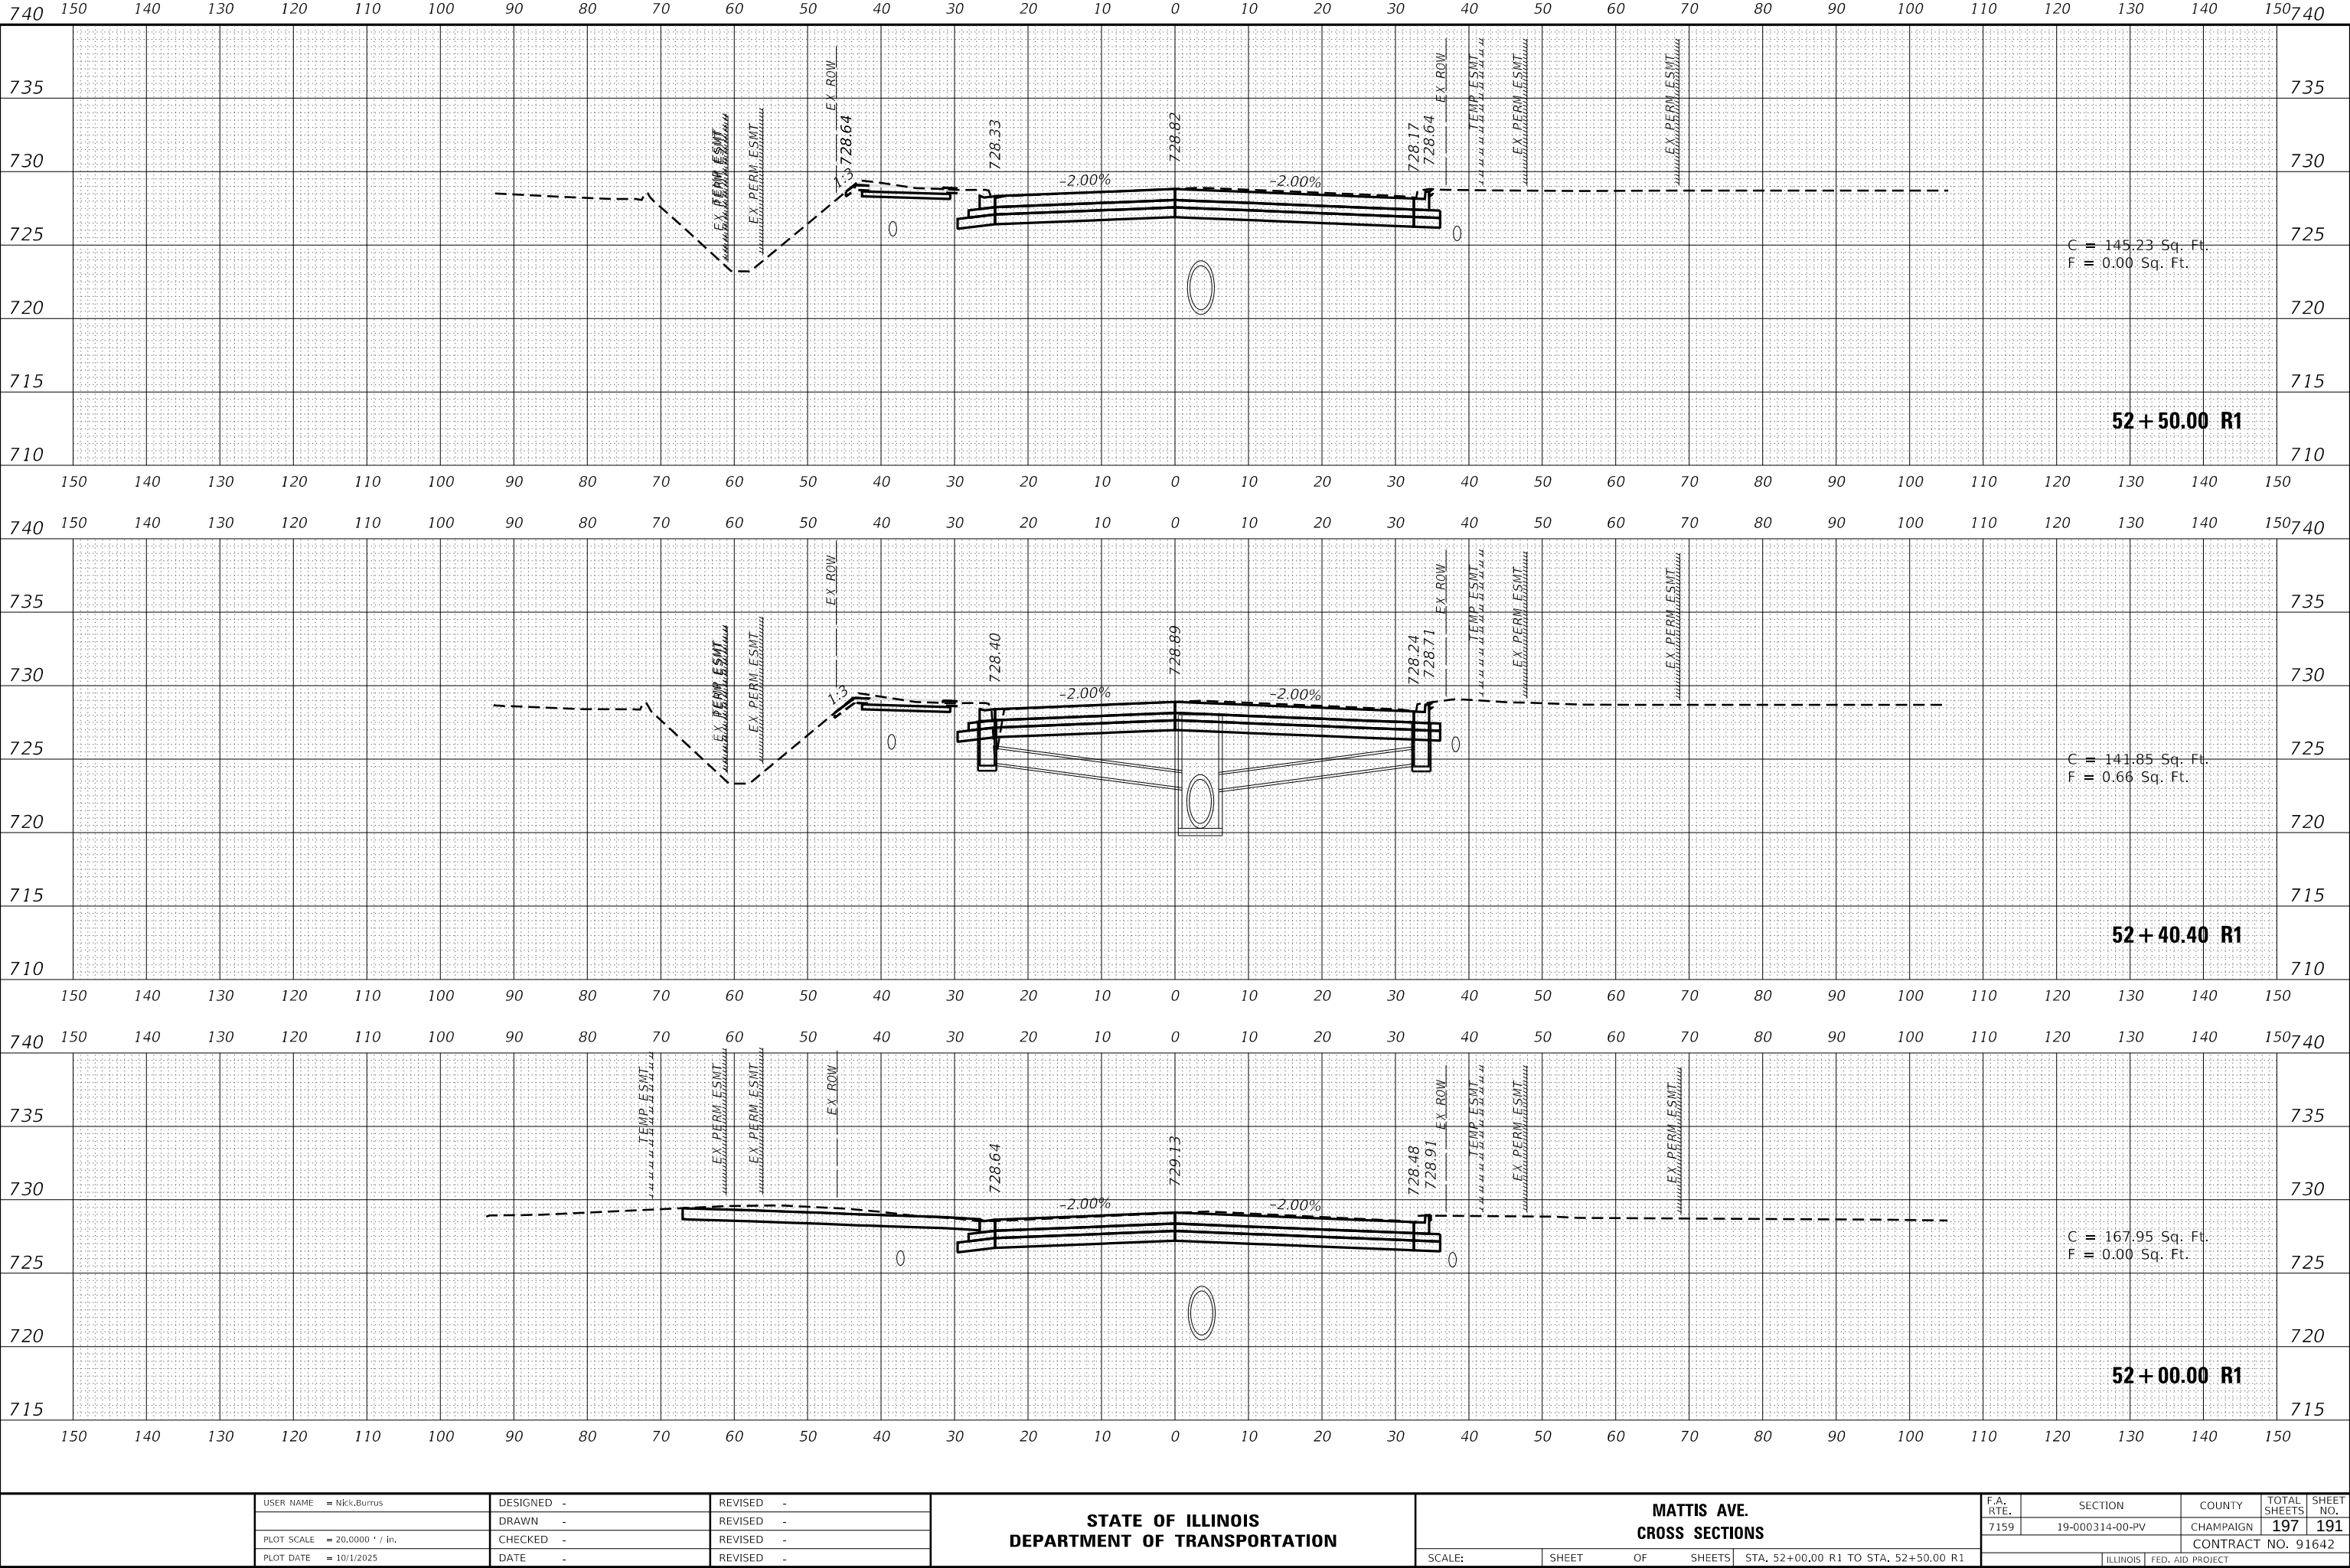

FINAL SURVEY NO.	SURVEYED PLOTTED NOTE BOOK AREAS CHECKED	BY	DATE

ORIGINAL SURVEY NO.	SURVEYED PLOTTED NOTE BOOK AREAS CHECKED	BY	DATE


MODEL: PL_MattisREV9_2_3_25
FILE NAME: X:\0260\CD\01\Drawings\21421-1003\CAD\CADD Drawings\21421-1003 Mattis Ave - XS.dgn

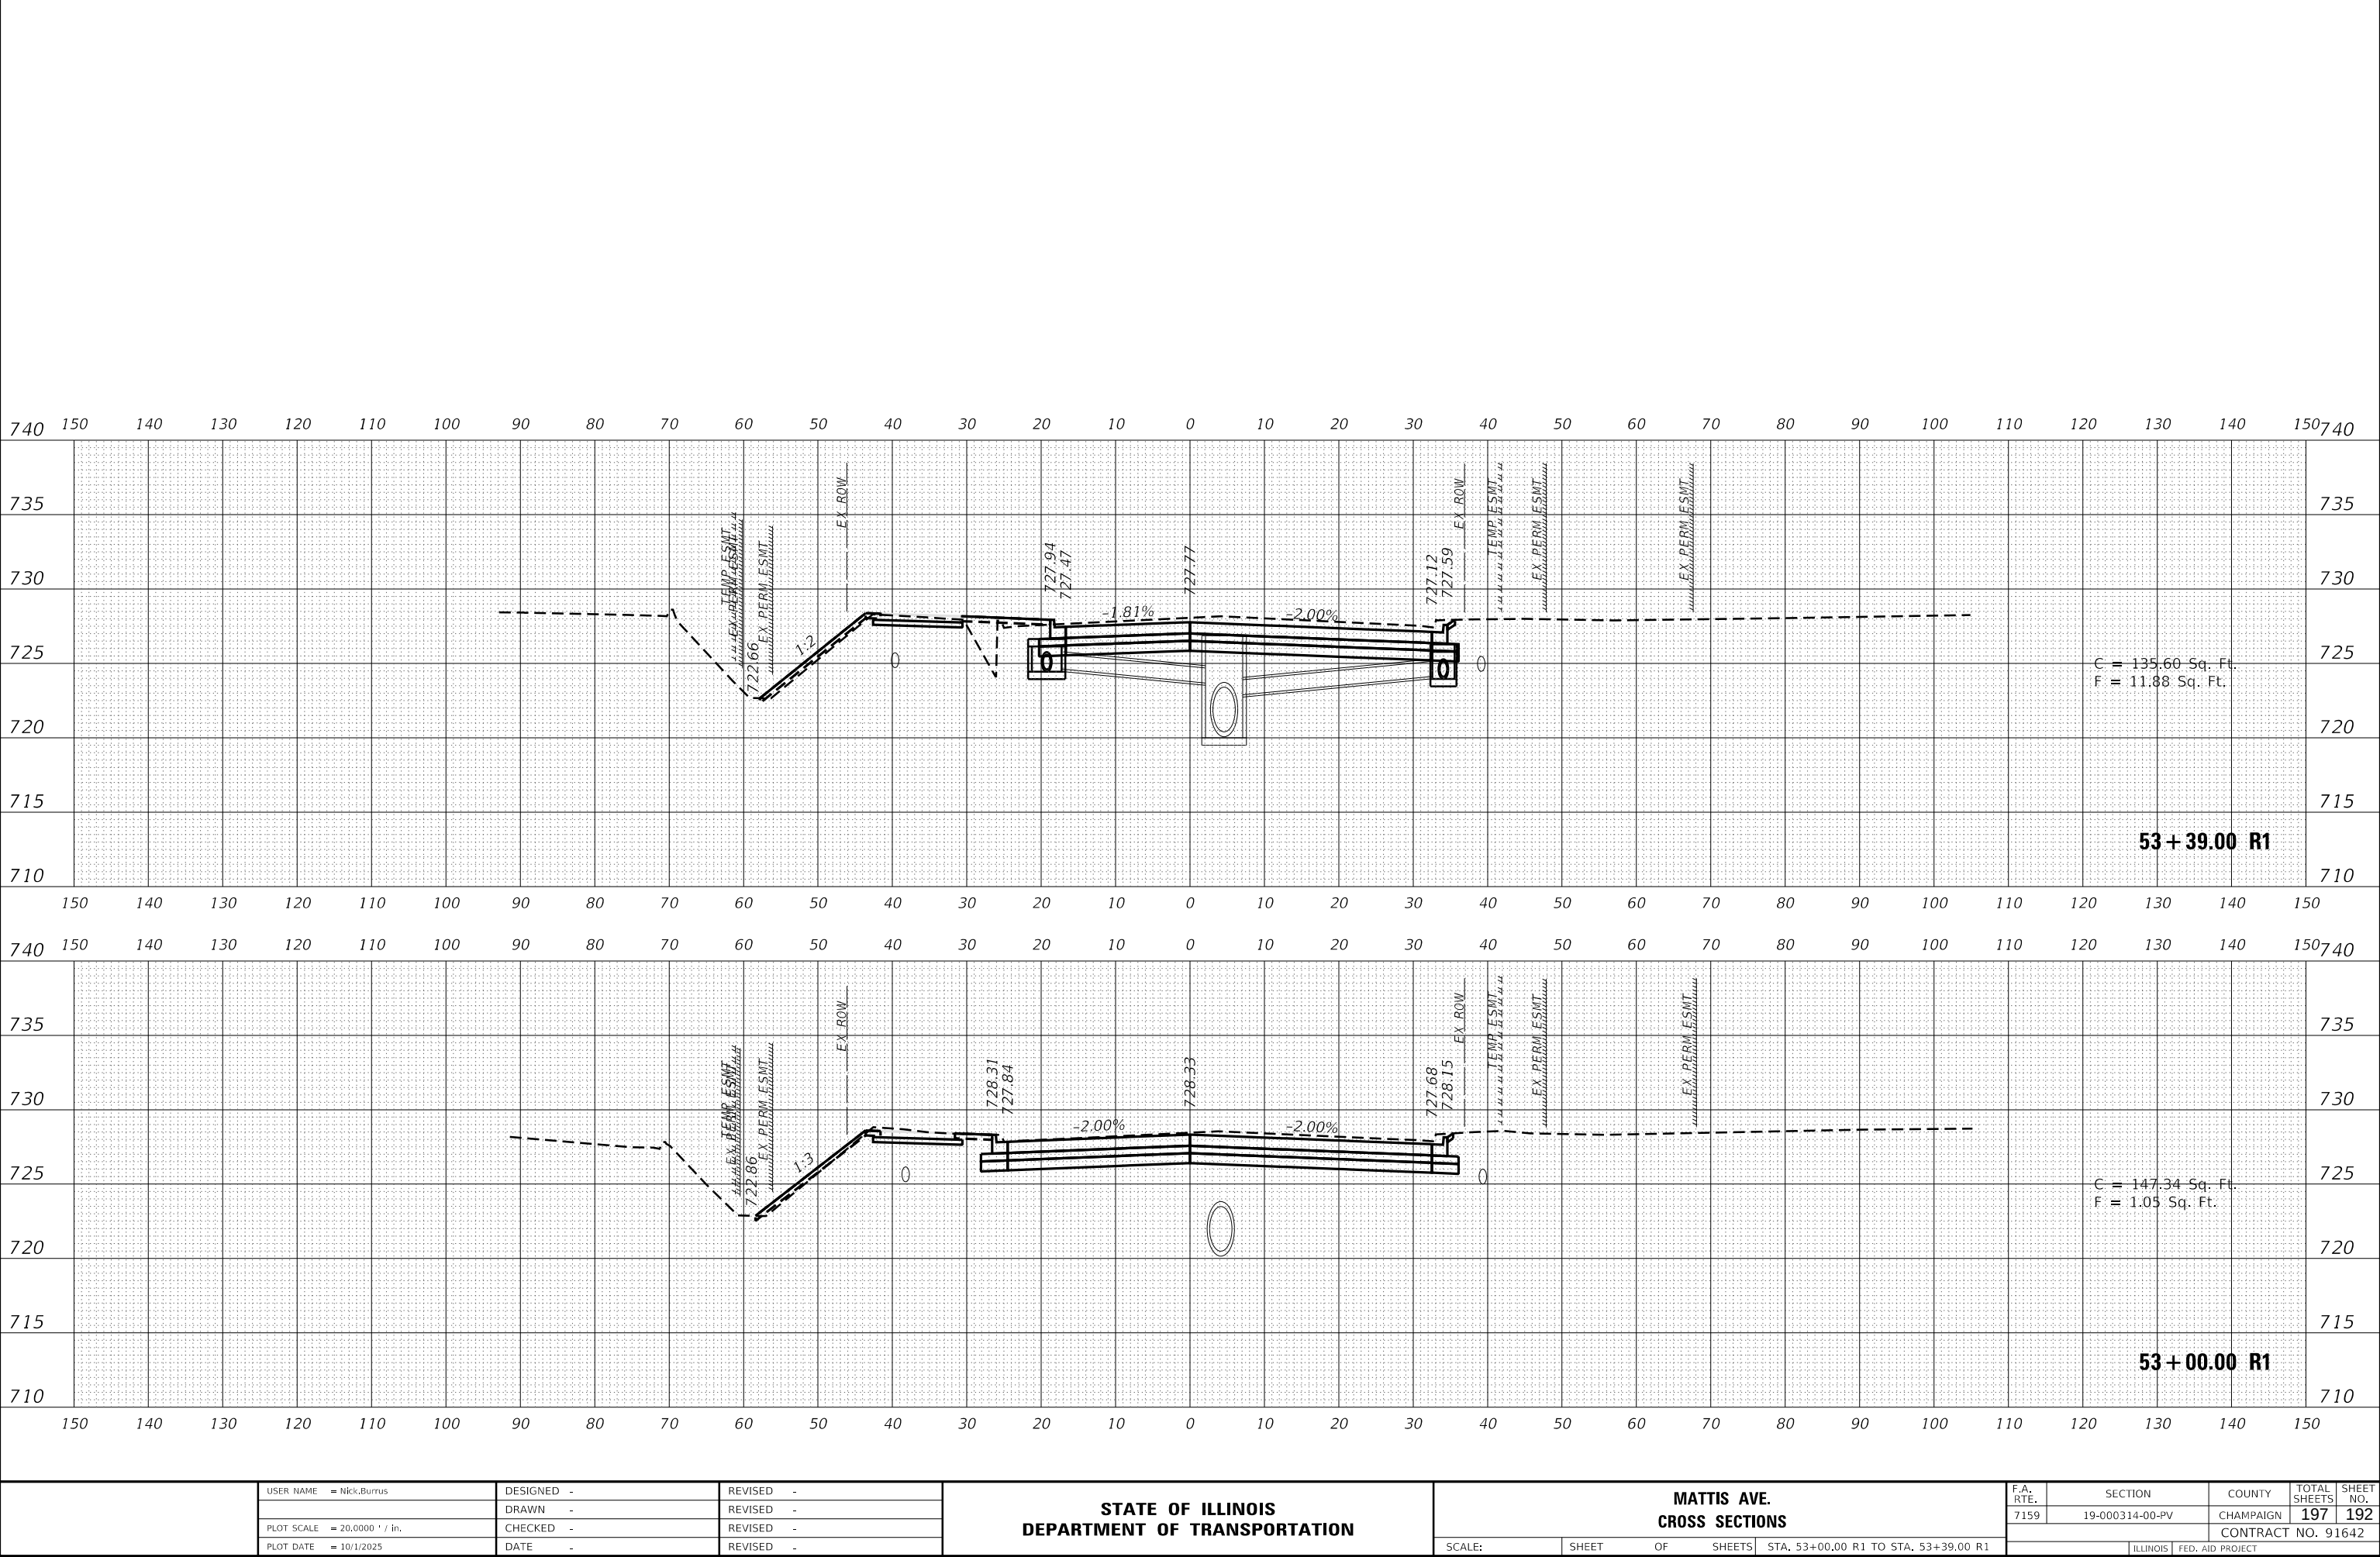

FINAL SURVEY	NO.	SURVEYED PLOTTED TEMPLATE AREAS CHECKED	BY	DATE

ORIGINAL SURVEY	NO.	SURVEYED PLOTTED TEMPLATE AREAS CHECKED	BY	DATE

MODEL: PL_MattisREV3_23_25
FILE NAME: X:\2025\CDOT\Drawings\21-1885 Mattis Ave - XS-50.dgn

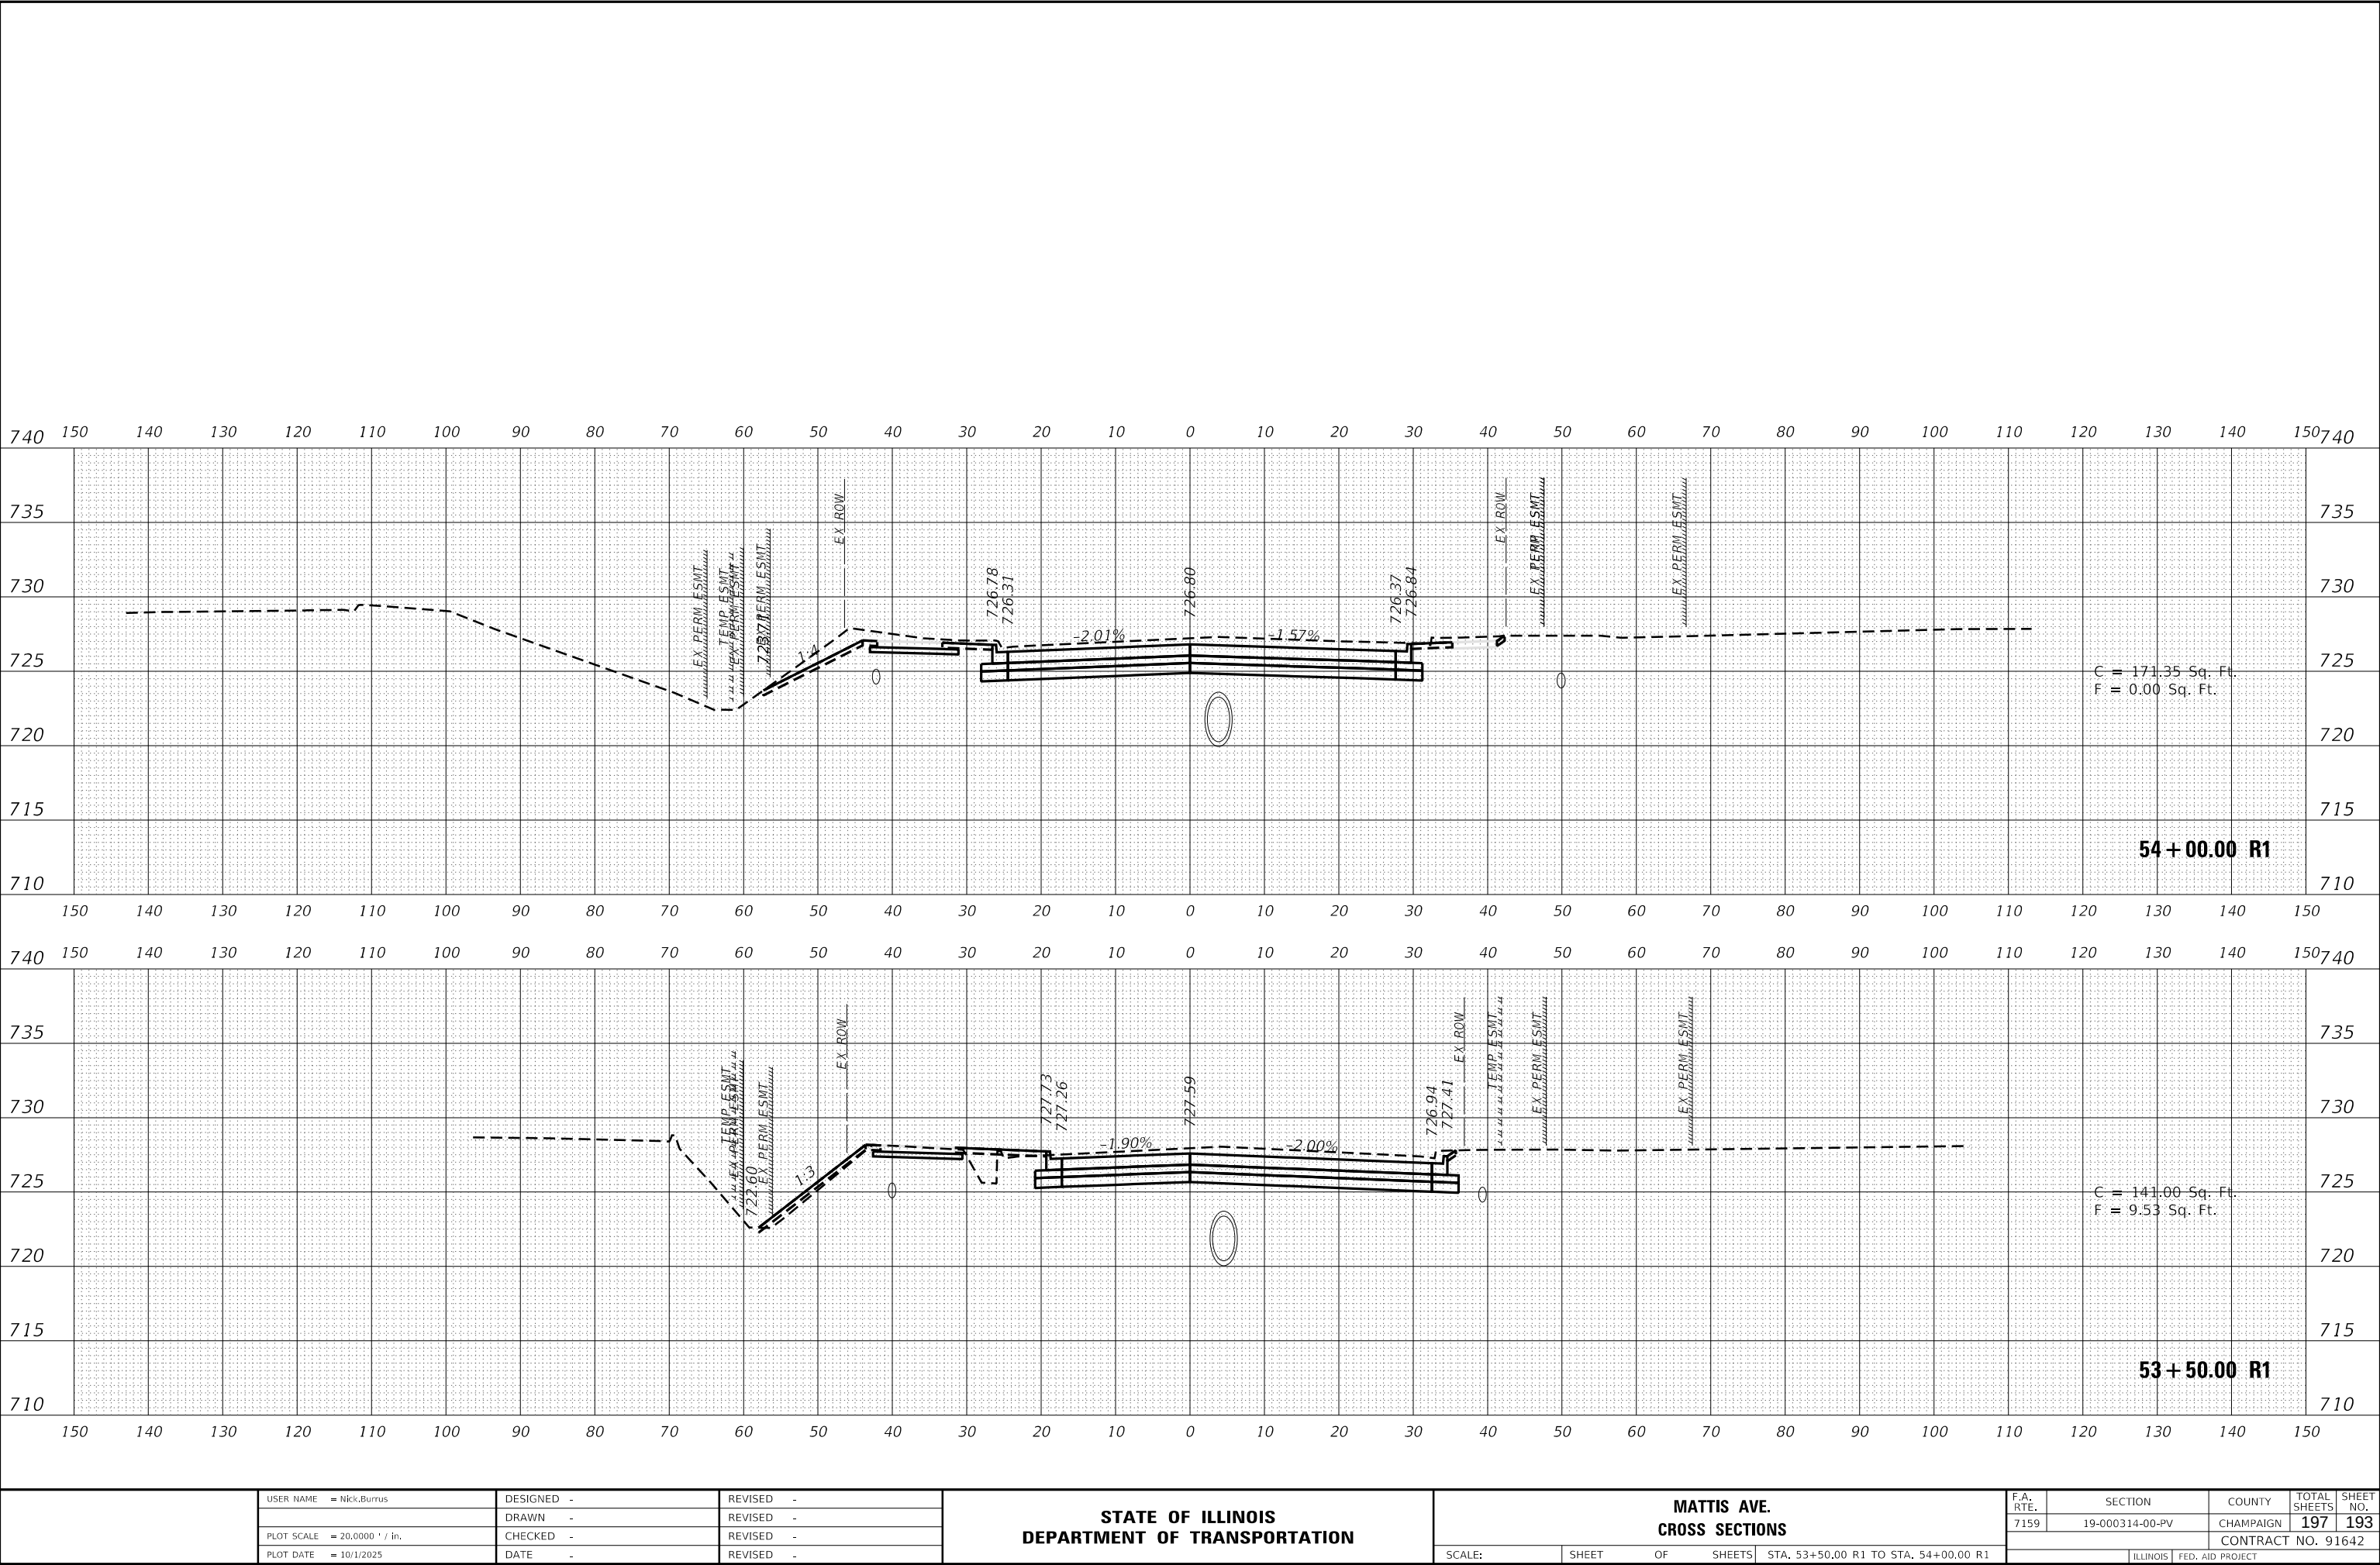

USER NAME = Nick.Burris	DESIGNED -	REVISED -
	DRAWN -	REVISED -
PLOT SCALE = 20.0000 ' / in.	CHECKED -	REVISED -
PLOT DATE = 10/1/2025	DATE -	REVISED -

STATE OF ILLINOIS
DEPARTMENT OF TRANSPORTATION

MATTIS AVE.
CROSS SECTIONS


SCALE: SHEET OF SHEETS STA. 53+50.00 R1 TO STA. 54+00.00 R1

F.A. RTE.	SECTION	COUNTY	TOTAL SHEETS	SHEET NO.
7159	19-000314-00-PV	CHAMPAIGN	197	193
CONTRACT NO. 91642				
ILLINOIS FED. AID PROJECT				

FINAL SURVEY NOTE BOOK NO.	SURVEYED PLOTTED TEMPLATE AREAS AREAS CHECKED	BY	DATE
-------------------------------------	---	----	------

ORIGINAL SURVEY NOTE BOOK NO.	SURVEYED PLOTTED TEMPLATE AREAS AREAS CHECKED	BY	DATE
--	---	----	------

MODEL: PL_MattisREV9_23_25
FILE NAME: X:\Road\CDOT\Drawings\211885 Mattis Ave - XS.dgn

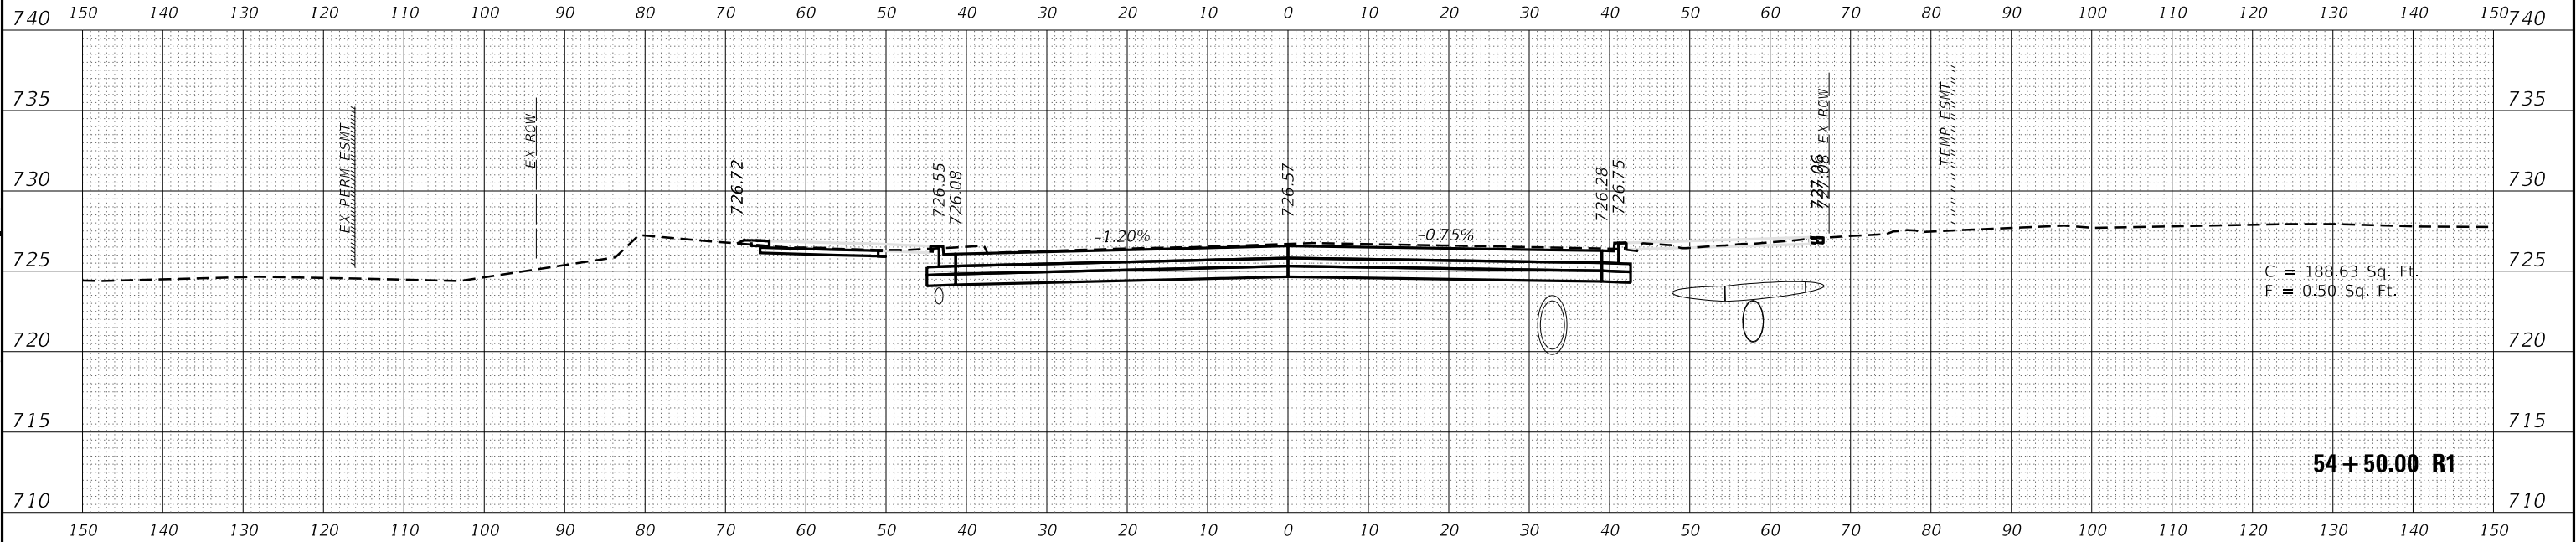

USER NAME = Nick,Burris	DESIGNED -	REVISED -
	DRAWN -	REVISED -
PLOT SCALE = 20.0000 ' / in.	CHECKED -	REVISED -
PLOT DATE = 10/1/2025	DATE -	REVISED -

STATE OF ILLINOIS
DEPARTMENT OF TRANSPORTATION

MATTIS AVE.
CROSS SECTIONS

SCALE: SHEET OF SHEETS STA. 54+50.00 R1 TO STA. 54+50.00 R1

F.A. RTE.	SECTION	COUNTY	TOTAL SHEETS	SHEET NO.
7159	19-000314-00-PV	CHAMPAIGN	197	194
CONTRACT NO. 91642				
ILLINOIS FED. AID PROJECT				

FINAL SURVEY	NO.	SURVEYED NOTE BOOK	BY	DATE

ORIGINAL SURVEY	NO.	SURVEYED NOTE BOOK	BY	DATE

MODEL: EKENNEY
FILE NAME: X:\production\files\2021\421-1003\CADD Drawings\21-1805 Route Ave - XS-50.dgn



USER NAME = Nick.Burris	DESIGNED -	REVISED -
	DRAWN -	REVISED -
PLOT SCALE = 10.0000 ' / in.	CHECKED -	REVISED -
PLOT DATE = 10/2/2024	DATE -	REVISED -

STATE OF ILLINOIS
DEPARTMENT OF TRANSPORTATION

PROPOSED CROSS SECTIONS
KENNEY AVE.


SCALE: SHEET OF SHEETS STA. 100+30.00 R1 TO STA. 100+40.00 R1

F.A. RTE.	SECTION	COUNTY	TOTAL SHEETS	SHEET NO.
7159	19-000314-00-PV	CHAMPAIGN	197	195
CONTRACT NO. 91642				
ILLINOIS		FED. AID PROJECT		

FINAL	SURVEYED	BY	DATE
SURVEY	PLOTTED		
NOTE BOOK	TEMPLATE		
NO.	AREAS		
	CHECKED		

ORIGINAL	SURVEYED	BY	DATE
SURVEY	PLOTTED		
NOTE BOOK	TEMPLATE		
NO.	AREAS		
	CHECKED		

MODEL: EKENNEY
FILE NAME: X:\production\files\2021\421-1003\CAD\CADD Drawings\21-1805 Kenne Ave - XS-50.dgn

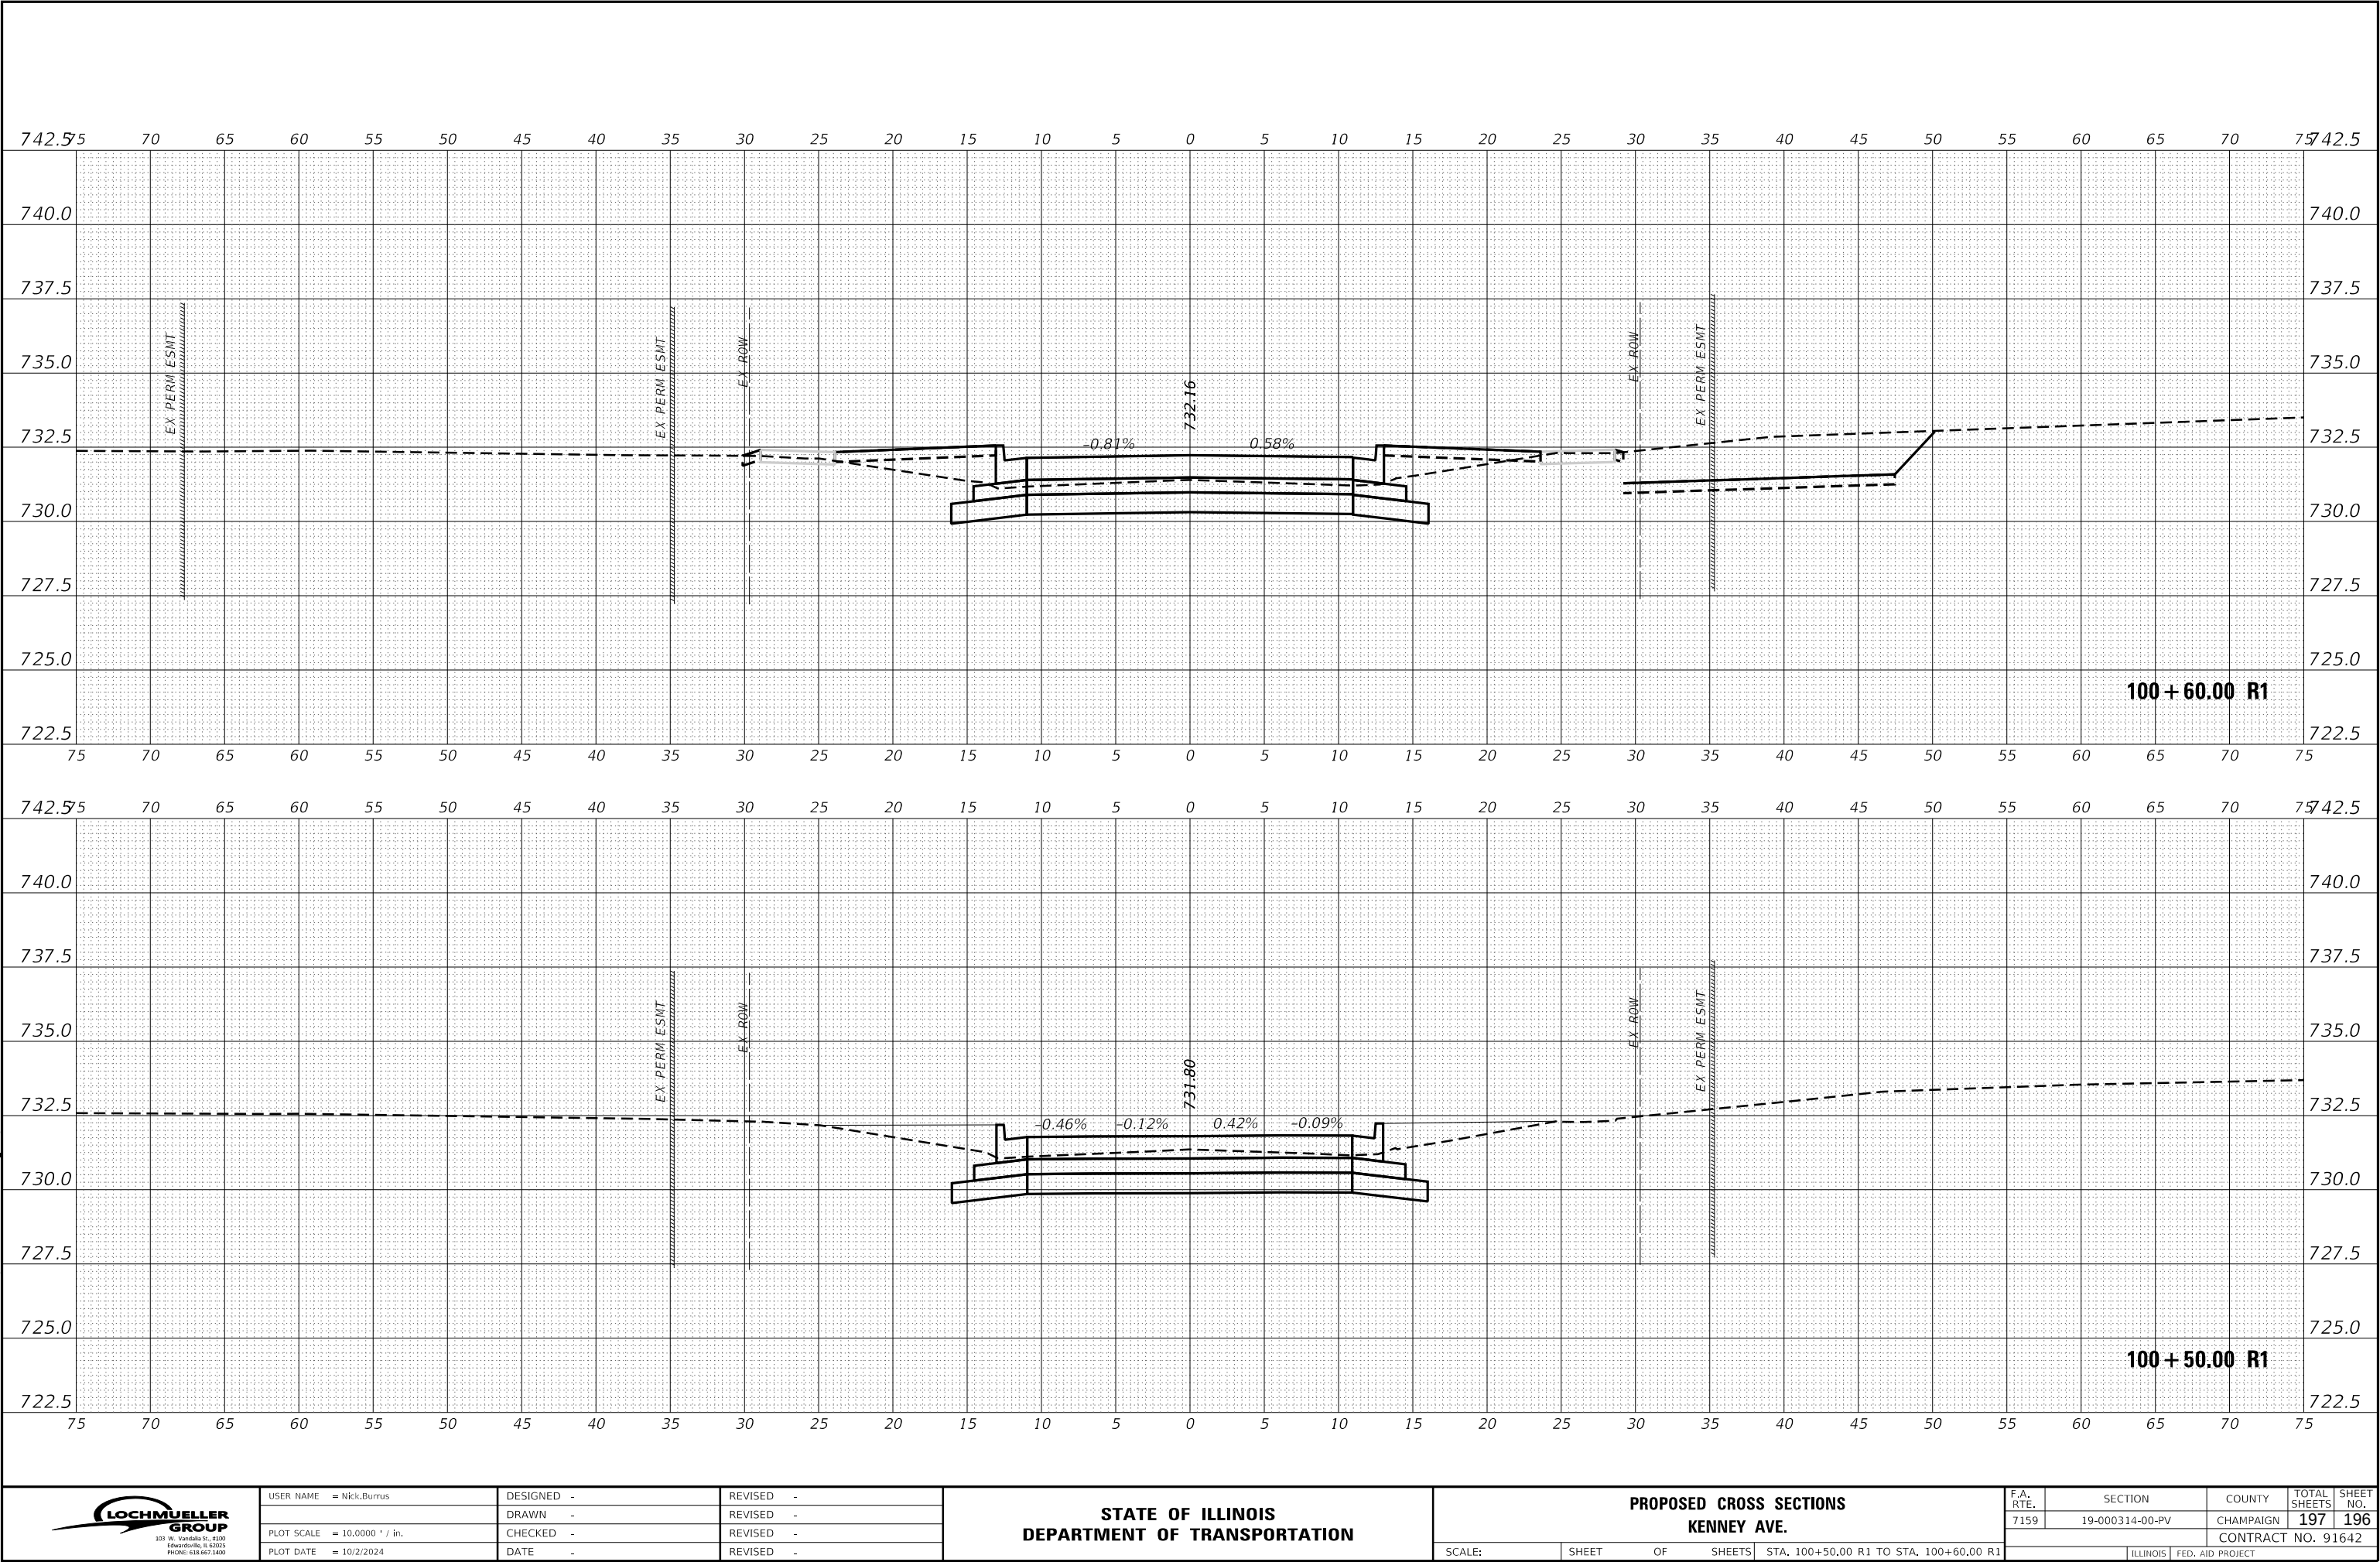

USER NAME = Nick.Burris	DESIGNED -	REVISED -
	DRAWN -	REVISED -
PLOT SCALE = 10.0000 ' / in.	CHECKED -	REVISED -
PLOT DATE = 10/2/2024	DATE -	REVISED -

STATE OF ILLINOIS
DEPARTMENT OF TRANSPORTATION

PROPOSED CROSS SECTIONS
KENNEY AVE.


SCALE: SHEET OF SHEETS STA. 100+50.00 R1 TO STA. 100+60.00 R1

F.A. RTE.	SECTION	COUNTY	TOTAL SHEETS	SHEET NO.
7159	19-000314-00-PV	CHAMPAIGN	197	196
CONTRACT NO. 91642				
ILLINOIS FED. AID PROJECT				

FINAL	SURVEYED	BY	DATE
SURVEY	PLOTTED		
NOTE BOOK	TEMPLATE		
NO.	AREAS CHECKED		

ORIGINAL	SURVEYED	BY	DATE
SURVEY	PLOTTED		
NOTE BOOK	TEMPLATE		
NO.	AREAS CHECKED		

MODEL: EKENNEY
FILE NAME: X:\production\files\2021\421-1003\CADD Drawings\21-1805 Route Ave - XS-50.dgn

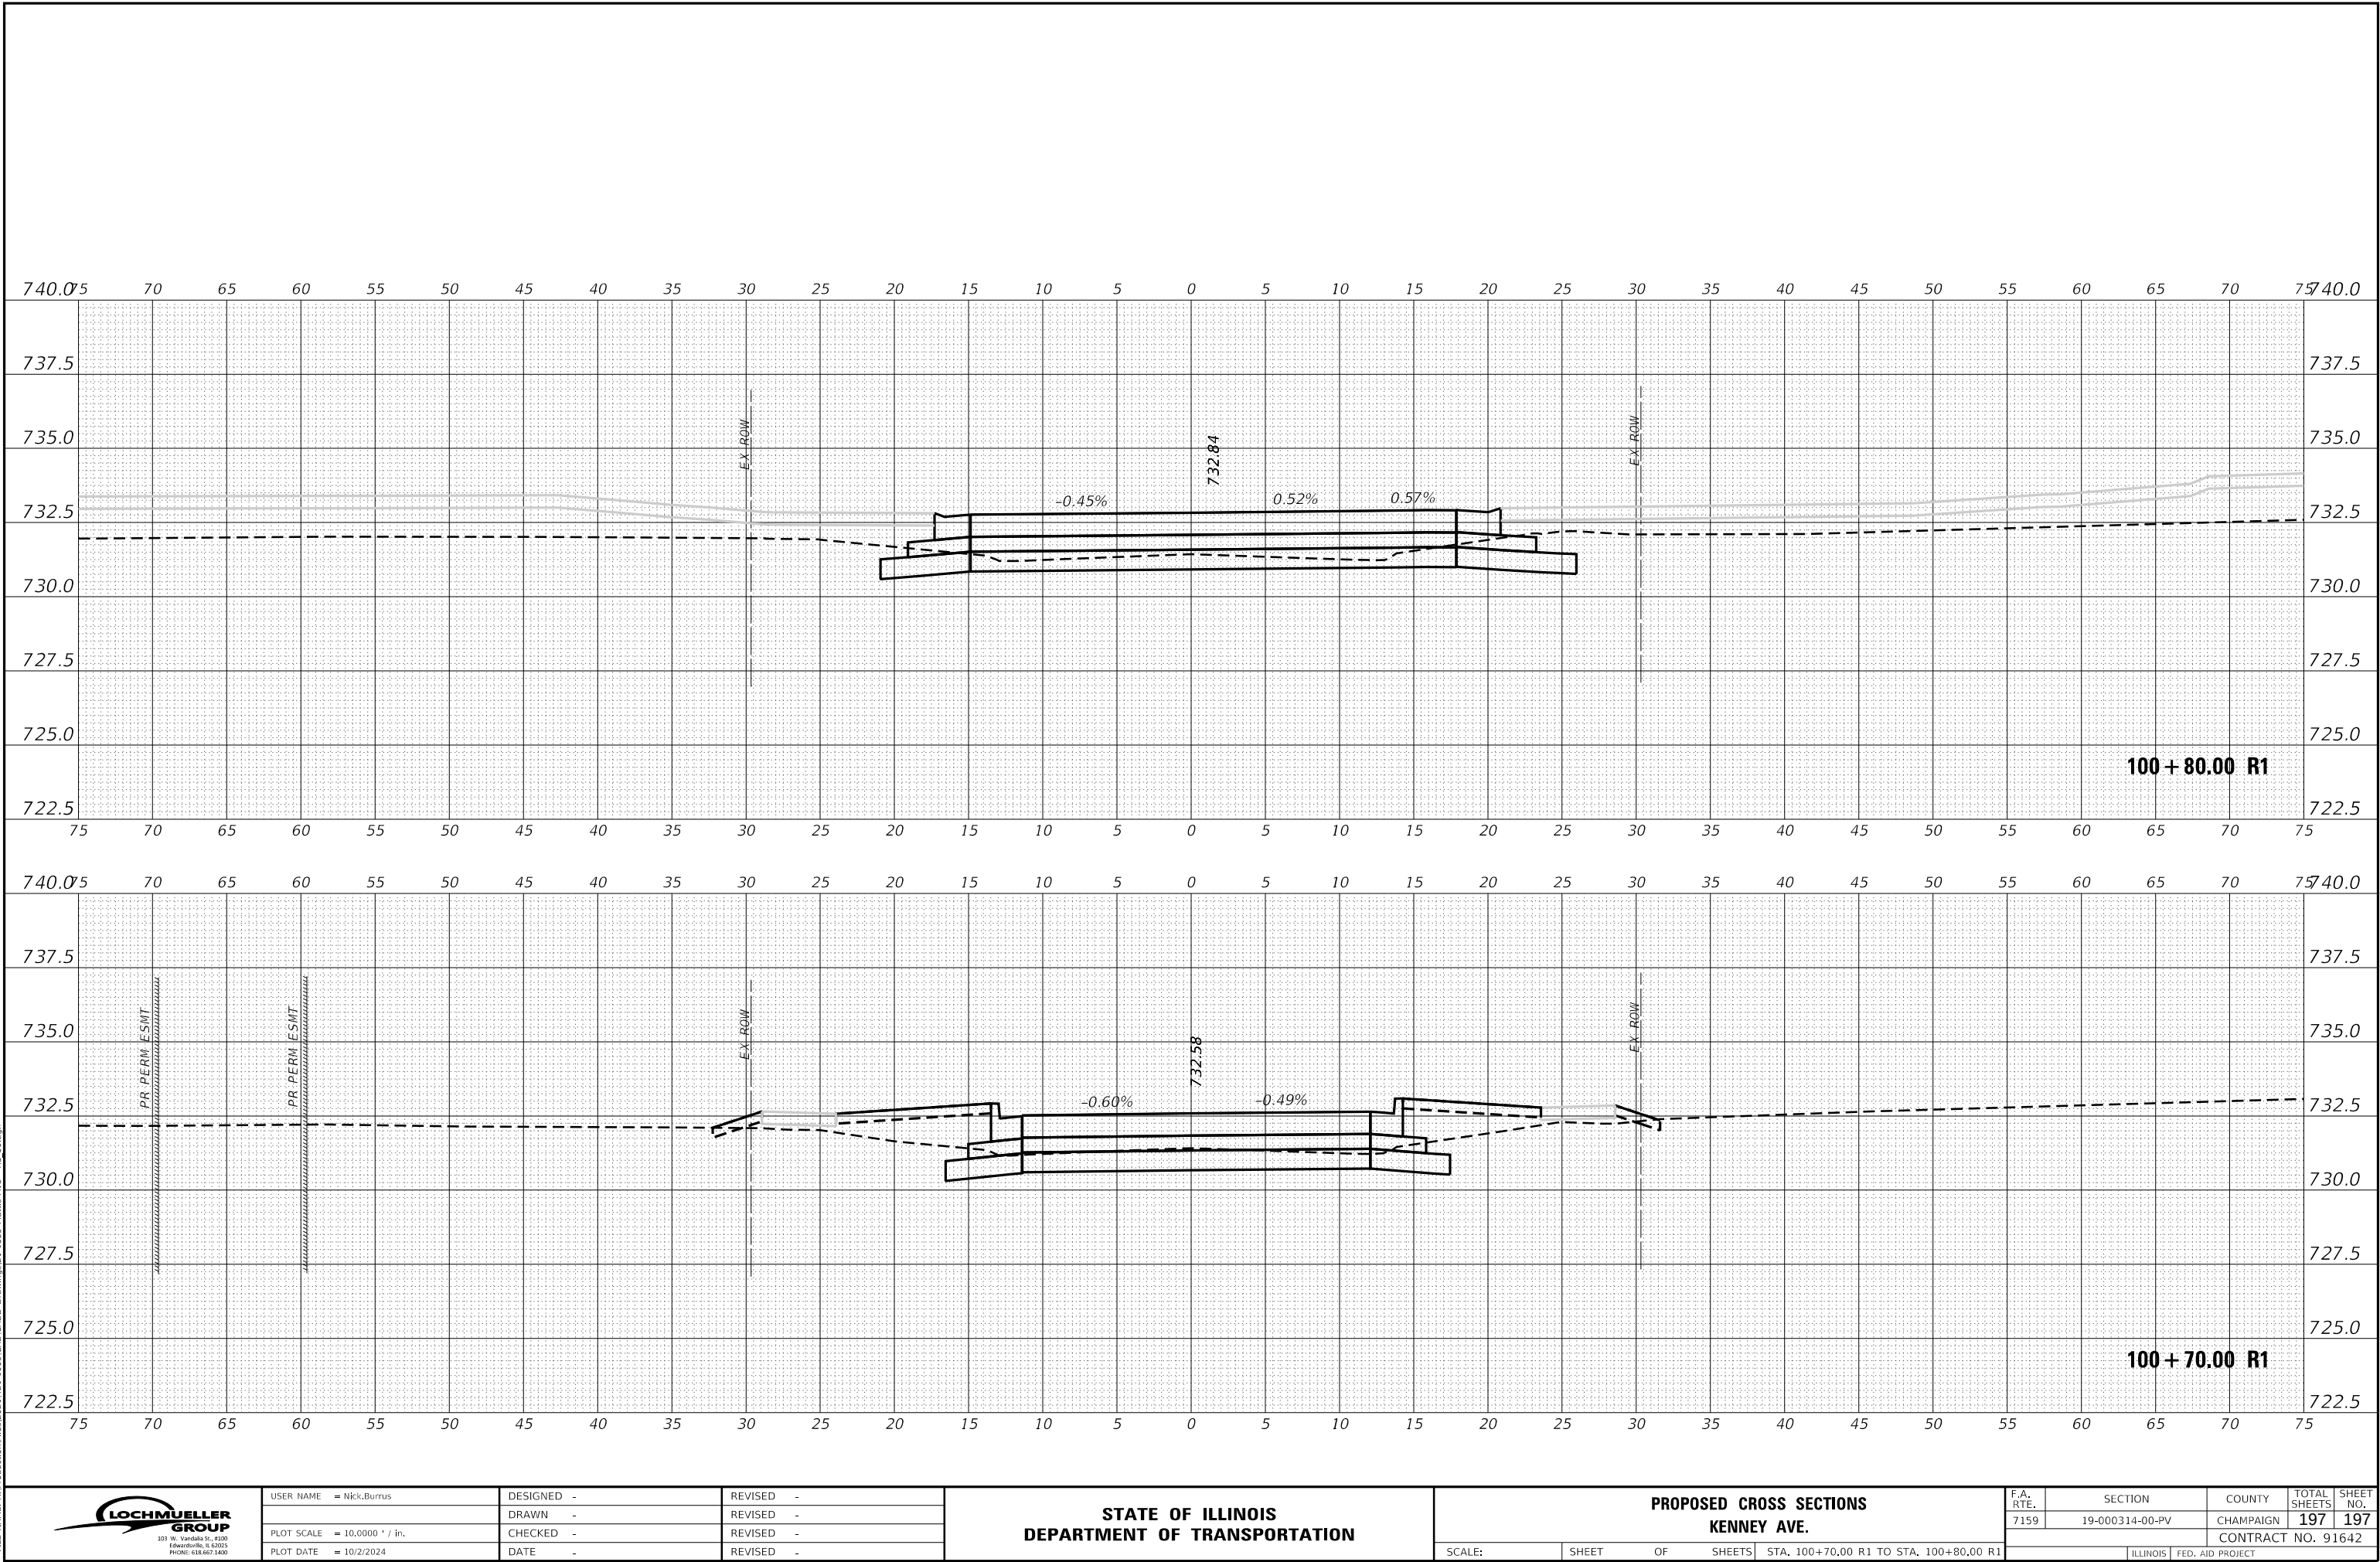

USER NAME = Nick.Burris	DESIGNED -	REVISED -
	DRAWN -	REVISED -
PLOT SCALE = 10.0000 ' / in.	CHECKED -	REVISED -
PLOT DATE = 10/2/2024	DATE -	REVISED -

STATE OF ILLINOIS
DEPARTMENT OF TRANSPORTATION

PROPOSED CROSS SECTIONS
KENNEY AVE.

SCALE: SHEET OF SHEETS STA. 100+70.00 R1 TO STA. 100+80.00 R1

F.A. RTE.	SECTION	COUNTY	TOTAL SHEETS	SHEET NO.
7159	19-000314-00-PV	CHAMPAIGN	197	197
CONTRACT NO. 91642				
ILLINOIS FED. AID PROJECT				