

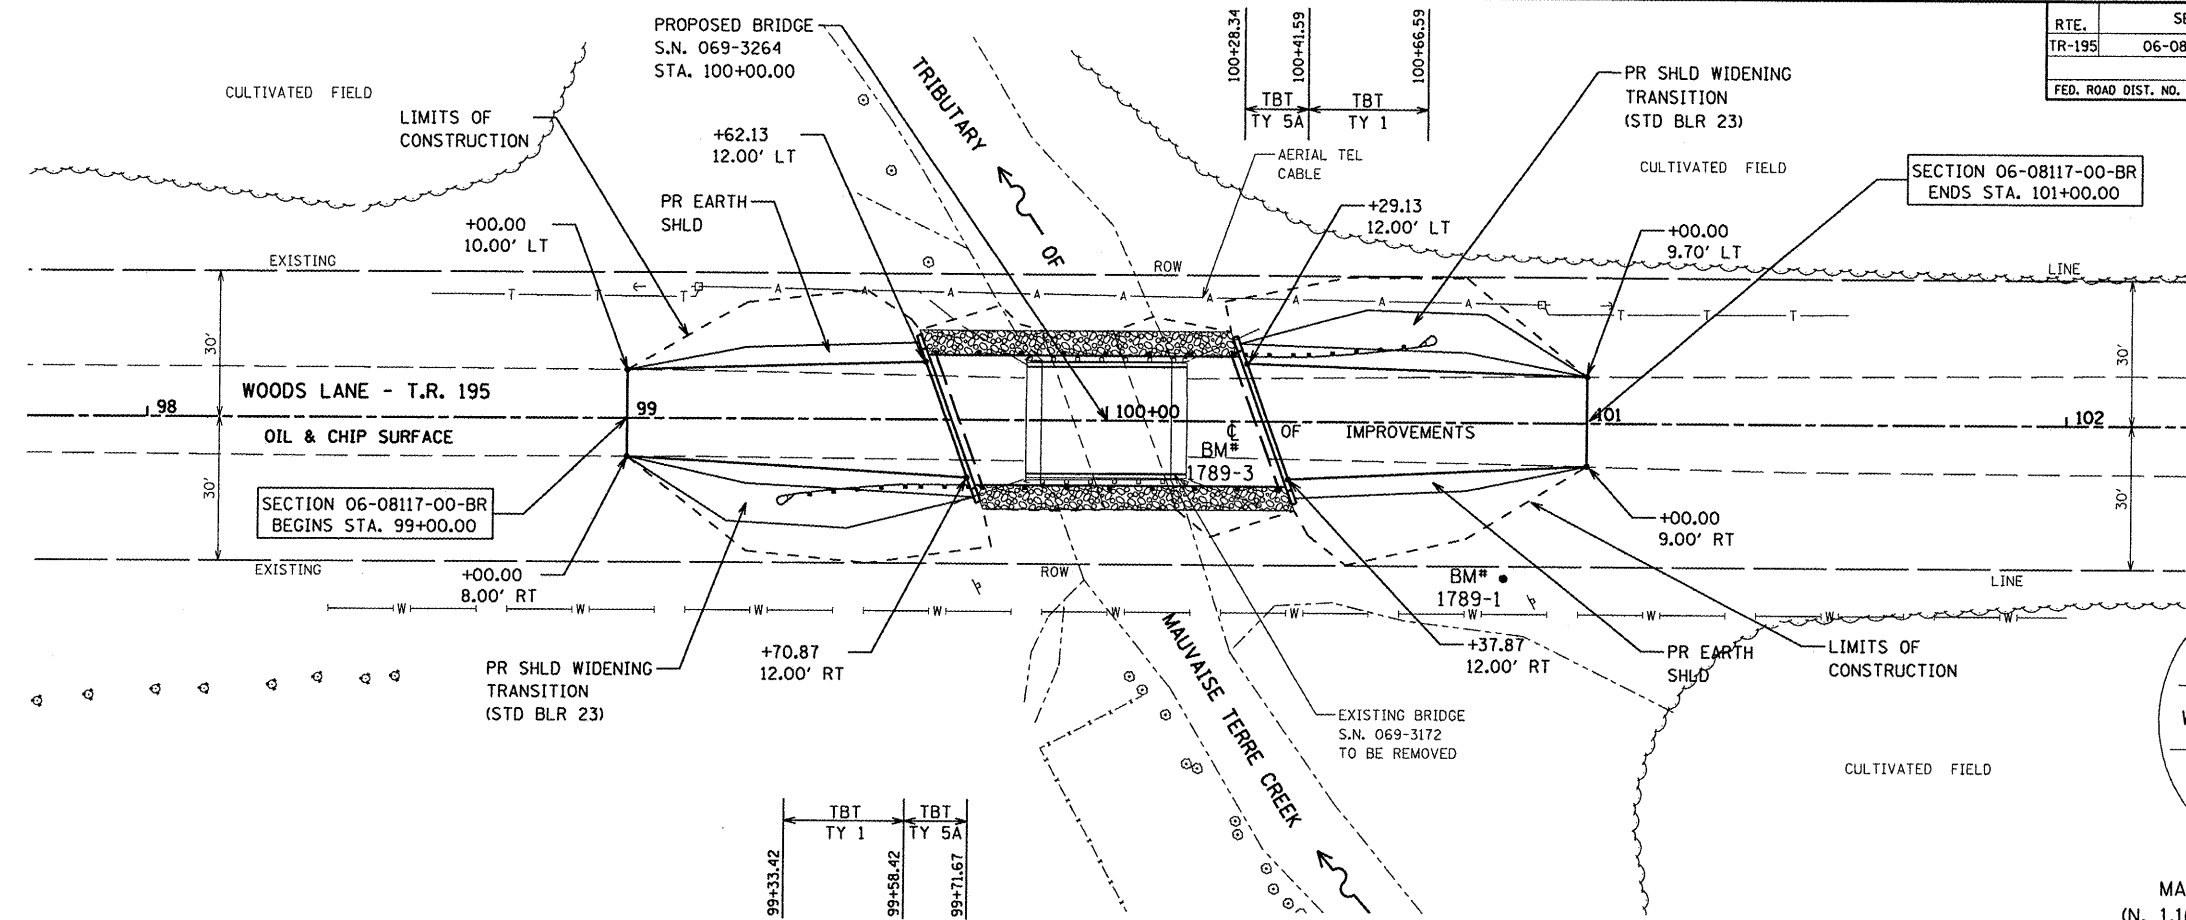
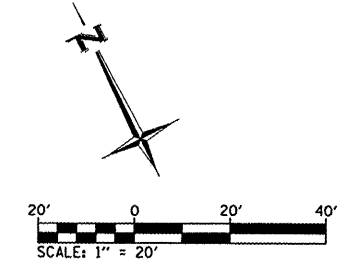


RTE.	SECTION	COUNTY	TOTAL SHEETS	SHEET NO.
TR-195	06-08117-00-BR	MORGAN	14	5
FED. ROAD DIST. NO.		ILLINOIS FED. AID PROJECT	CONTRACT NO.	


93461

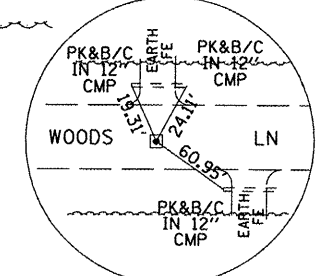

PLAN	SURVEYED	BY	DATE
	PLOTTED		
	NOTE BOOK		
	NO. OF SHEETS		
	NO. OF SHEETS CHECKED		
	NO. OF SHEETS		
	NO. OF SHEETS		

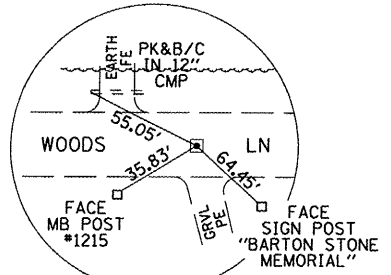

PROFILE	SURVEYED	BY	DATE
	GRADES CHECKED		
	B.M. NOTED		
	STRUCTURE NOTATIONS OK'D		

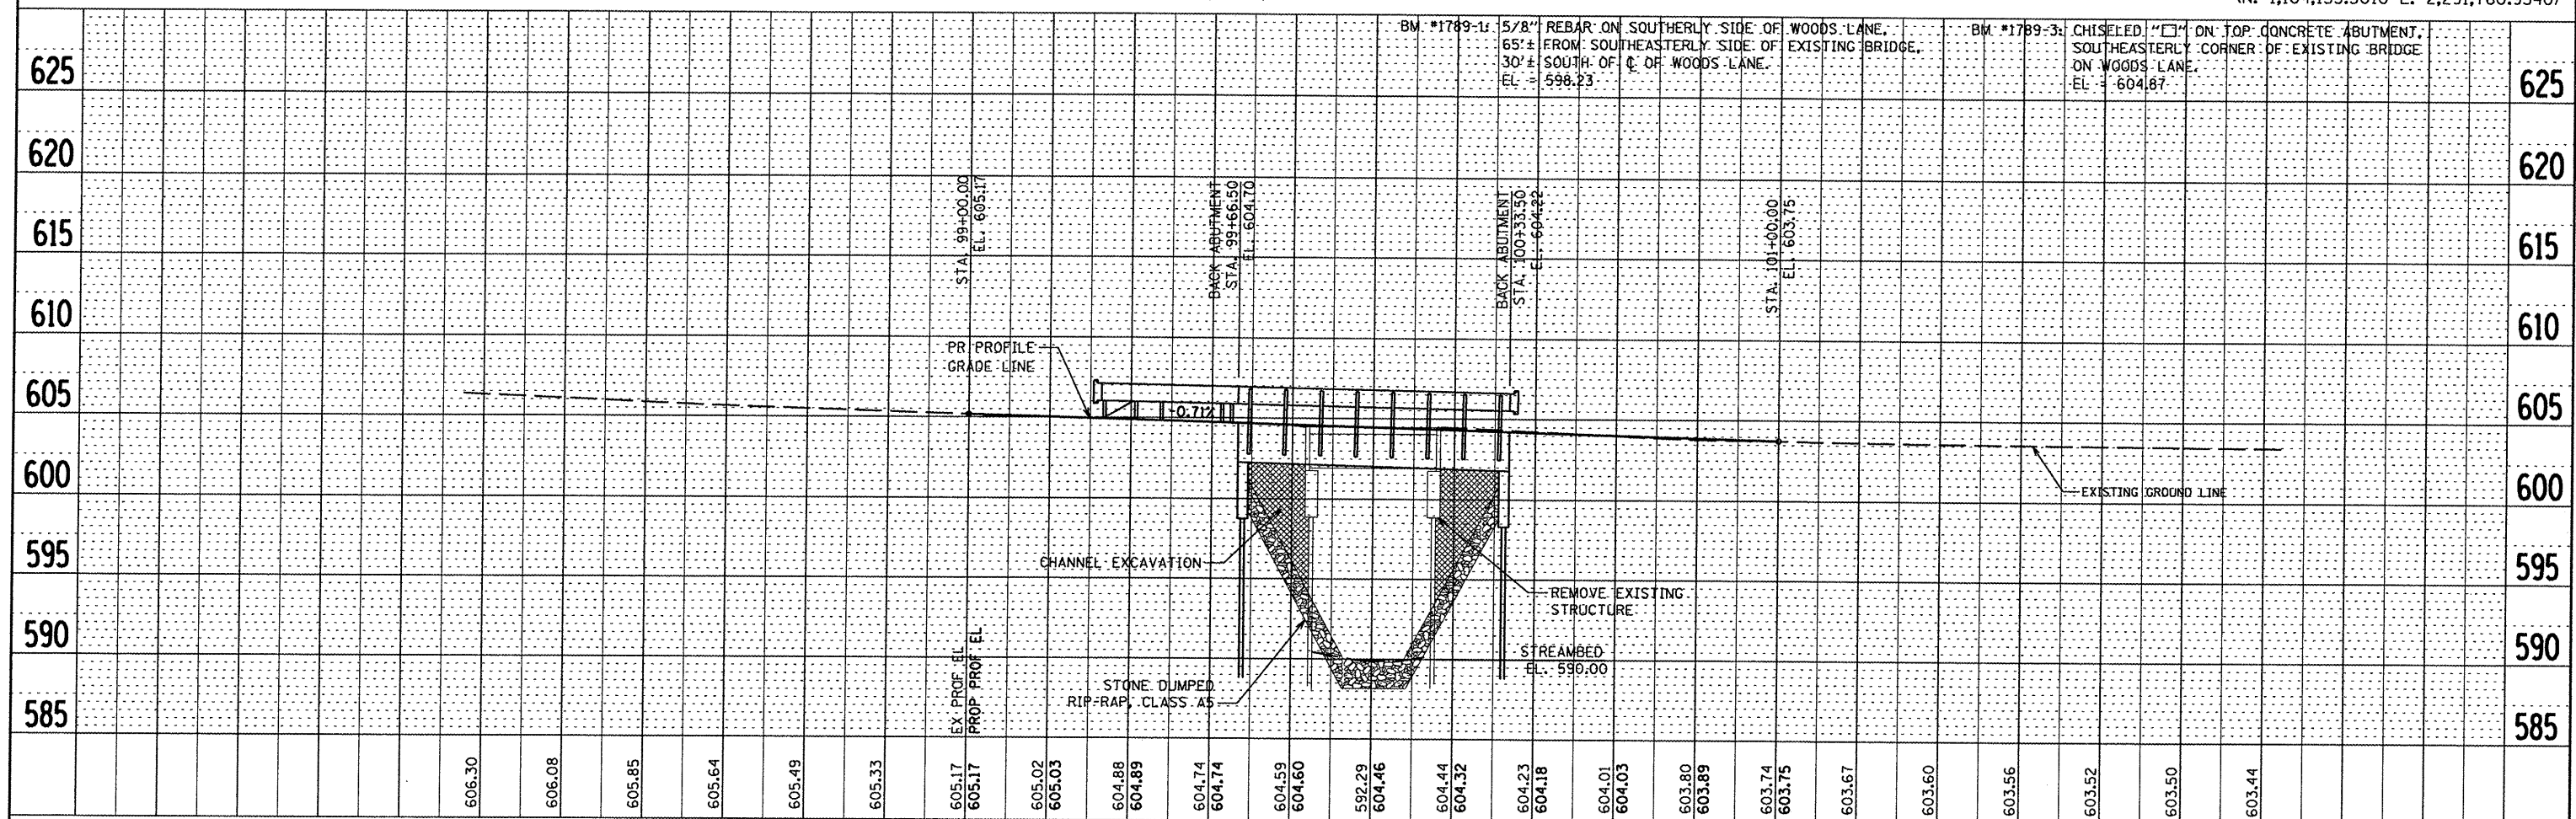

FILE NAME =	USER NAME = #USER#	DESIGNED -	MGM	REVISED -	
P:\07e1789\Design\Plans\0051789 plan&prof	le.dgn	DRAWN -	MGM	REVISED -	
PLOT SCALE = 40.000' / IN.		CHECKED -	RHB	REVISED -	
PLOT DATE = 3/13/2008		DATE -	JAN. 24, 2008	REVISED -	

STATE OF ILLINOIS
DEPARTMENT OF TRANSPORTATION

PLAN AND PROFILE
WOODS LANE (TR-195)

RTE.	SECTION	COUNTY	TOTAL SHEETS	SHEET NO.
TR-195	06-08117-00-BR	MORGAN	14	5
FED. ROAD DIST. NO.		ILLINOIS FED. AID PROJECT	CONTRACT NO.	

SCALE: 1"=20' SHEET NO. 5 OF 14 SHEETS STA. 99+00.00 TO STA. 101+00.00

07E1789