


ROUTE NO.	SECTION	COUNTY	TOTAL SHEETS	SHEET NO.
-	99-00009-01-PP	ST. CLAIR	69	34
FED. ROAD DIST. NO. 8 ILLINOIS FED. AID PROJECT-				
EROSION CONTROL & STAGING PLAN				
CONTRACT NO. 97312				

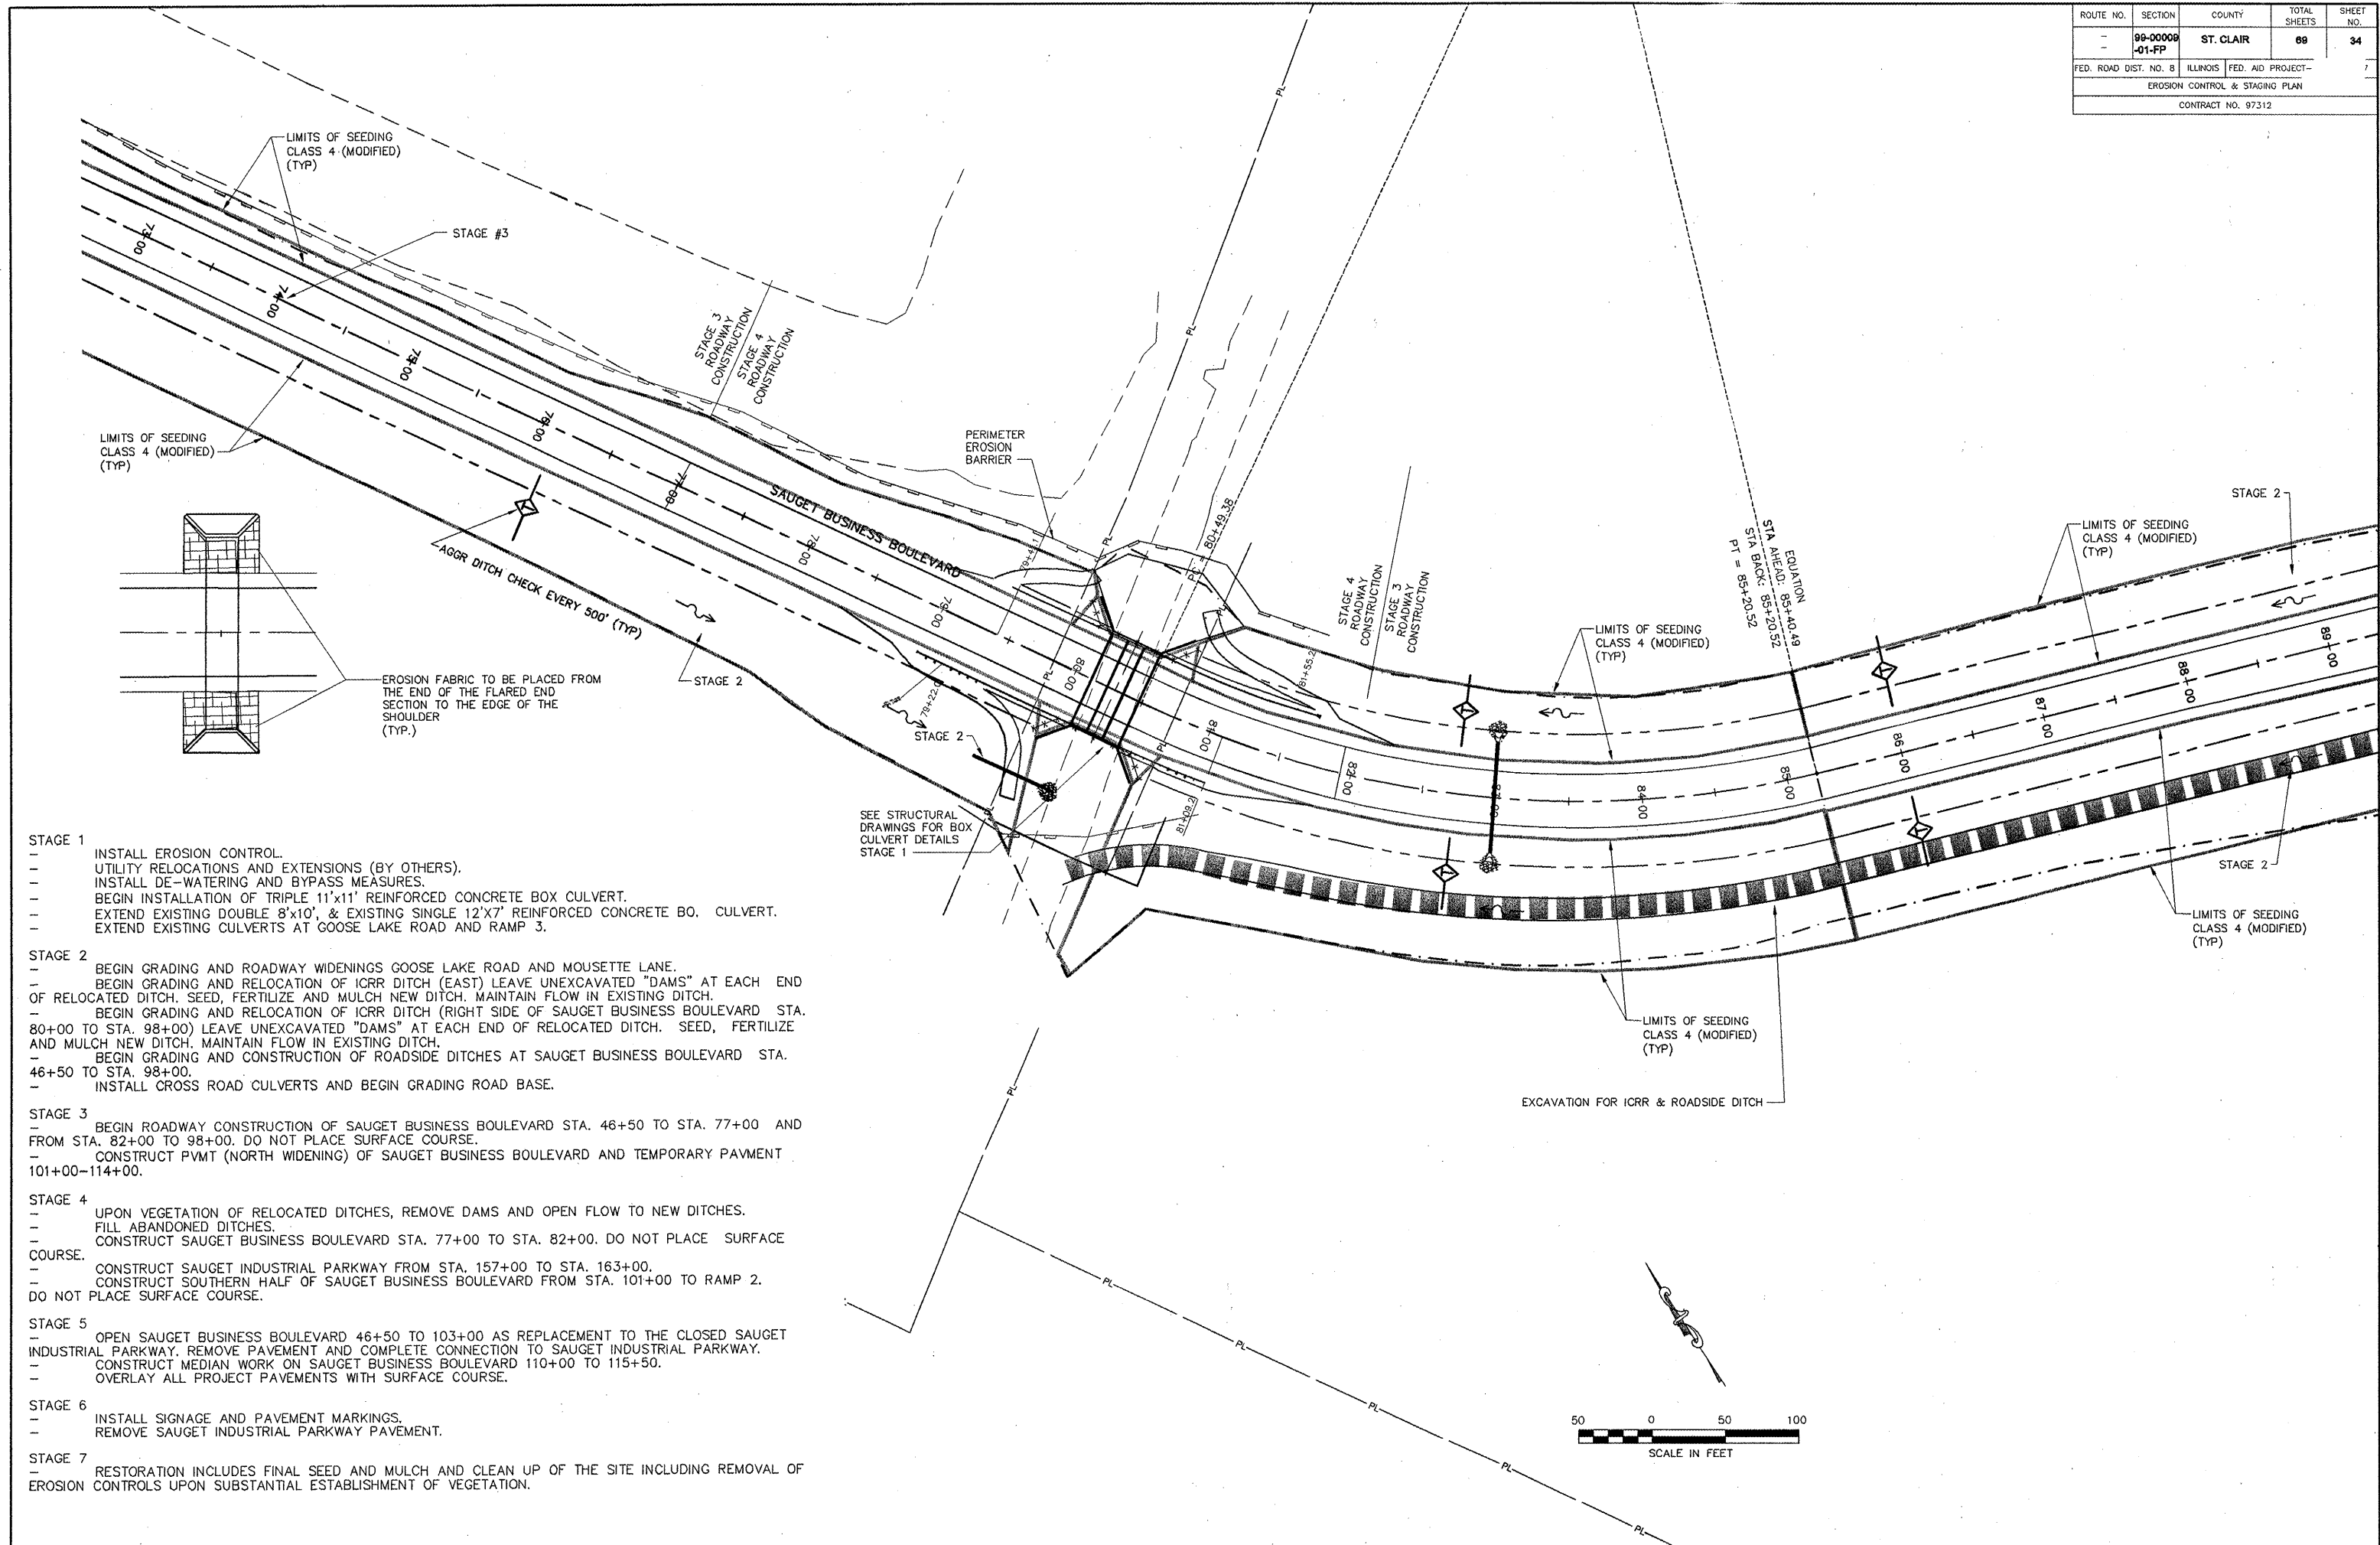

- STAGE 1**
- INSTALL EROSION CONTROL.
  - UTILITY RELOCATIONS AND EXTENSIONS (BY OTHERS).
  - INSTALL DE-WATERING AND BYPASS MEASURES.
  - BEGIN INSTALLATION OF TRIPLE 11'x11' REINFORCED CONCRETE BOX CULVERT.
  - EXTEND EXISTING DOUBLE 8'x10', & EXISTING SINGLE 12'x7' REINFORCED CONCRETE BO. CULVERT.
  - EXTEND EXISTING CULVERTS AT GOOSE LAKE ROAD AND RAMP 3.
- STAGE 2**
- BEGIN GRADING AND ROADWAY WIDENINGS GOOSE LAKE ROAD AND MOUSETTE LANE.
  - BEGIN GRADING AND RELOCATION OF ICRR DITCH (EAST) LEAVE UNEXCAVATED "DAMS" AT EACH END OF RELOCATED DITCH. SEED, FERTILIZE AND MULCH NEW DITCH. MAINTAIN FLOW IN EXISTING DITCH.
  - BEGIN GRADING AND RELOCATION OF ICRR DITCH (RIGHT SIDE OF SAUGET BUSINESS BOULEVARD STA. 80+00 TO STA. 98+00) LEAVE UNEXCAVATED "DAMS" AT EACH END OF RELOCATED DITCH. SEED, FERTILIZE AND MULCH NEW DITCH. MAINTAIN FLOW IN EXISTING DITCH.
  - BEGIN GRADING AND CONSTRUCTION OF ROADSIDE DITCHES AT SAUGET BUSINESS BOULEVARD STA. 46+50 TO STA. 98+00.
  - INSTALL CROSS ROAD CULVERTS AND BEGIN GRADING ROAD BASE.
- STAGE 3**
- BEGIN ROADWAY CONSTRUCTION OF SAUGET BUSINESS BOULEVARD STA. 46+50 TO STA. 77+00 AND FROM STA. 82+00 TO 98+00. DO NOT PLACE SURFACE COURSE.
  - CONSTRUCT PVMT (NORTH WIDENING) OF SAUGET BUSINESS BOULEVARD AND TEMPORARY PAVMENT 101+00-114+00.
- STAGE 4**
- UPON VEGETATION OF RELOCATED DITCHES, REMOVE DAMS AND OPEN FLOW TO NEW DITCHES.
  - FILL ABANDONED DITCHES.
  - CONSTRUCT SAUGET BUSINESS BOULEVARD STA. 77+00 TO STA. 82+00. DO NOT PLACE SURFACE COURSE.
  - CONSTRUCT SAUGET INDUSTRIAL PARKWAY FROM STA. 157+00 TO STA. 163+00.
  - CONSTRUCT SOUTHERN HALF OF SAUGET BUSINESS BOULEVARD FROM STA. 101+00 TO RAMP 2. DO NOT PLACE SURFACE COURSE.
- STAGE 5**
- OPEN SAUGET BUSINESS BOULEVARD 46+50 TO 103+00 AS REPLACEMENT TO THE CLOSED SAUGET INDUSTRIAL PARKWAY. REMOVE PAVEMENT AND COMPLETE CONNECTION TO SAUGET INDUSTRIAL PARKWAY.
  - CONSTRUCT MEDIAN WORK ON SAUGET BUSINESS BOULEVARD 110+00 TO 115+50.
  - OVERLAY ALL PROJECT PAVEMENTS WITH SURFACE COURSE.
- STAGE 6**
- INSTALL SIGNAGE AND PAVEMENT MARKINGS.
  - REMOVE SAUGET INDUSTRIAL PARKWAY PAVEMENT.
- STAGE 7**
- RESTORATION INCLUDES FINAL SEED AND MULCH AND CLEAN UP OF THE SITE INCLUDING REMOVAL OF EROSION CONTROLS UPON SUBSTANTIAL ESTABLISHMENT OF VEGETATION.

T:\SAUGET\101313-97-1.plt 4/10/2008 3:40:15 PM