



ROUTE NO.	SECTION	COUNTY	TOTAL SHEETS	SHEET NO.
-	99-00009 -01-PP	ST. CLAIR	89	39
FED. ROAD DIST. NO. 8 ILLINOIS FED. AID PROJECT -				
EROSION CONTROL & STAGING PLAN				
CONTRACT NO. 97312				

TRAFFIC CONTROL TO BE MANAGED ACCORDING TO STANDARD 701701

TEMPORARY PVMT MARKINGS TO BE USED AS DIRECTED BY RESIDENT ENGINEER.

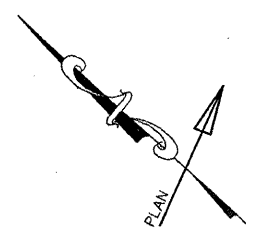


STAGE 2
NOT TO SCALE

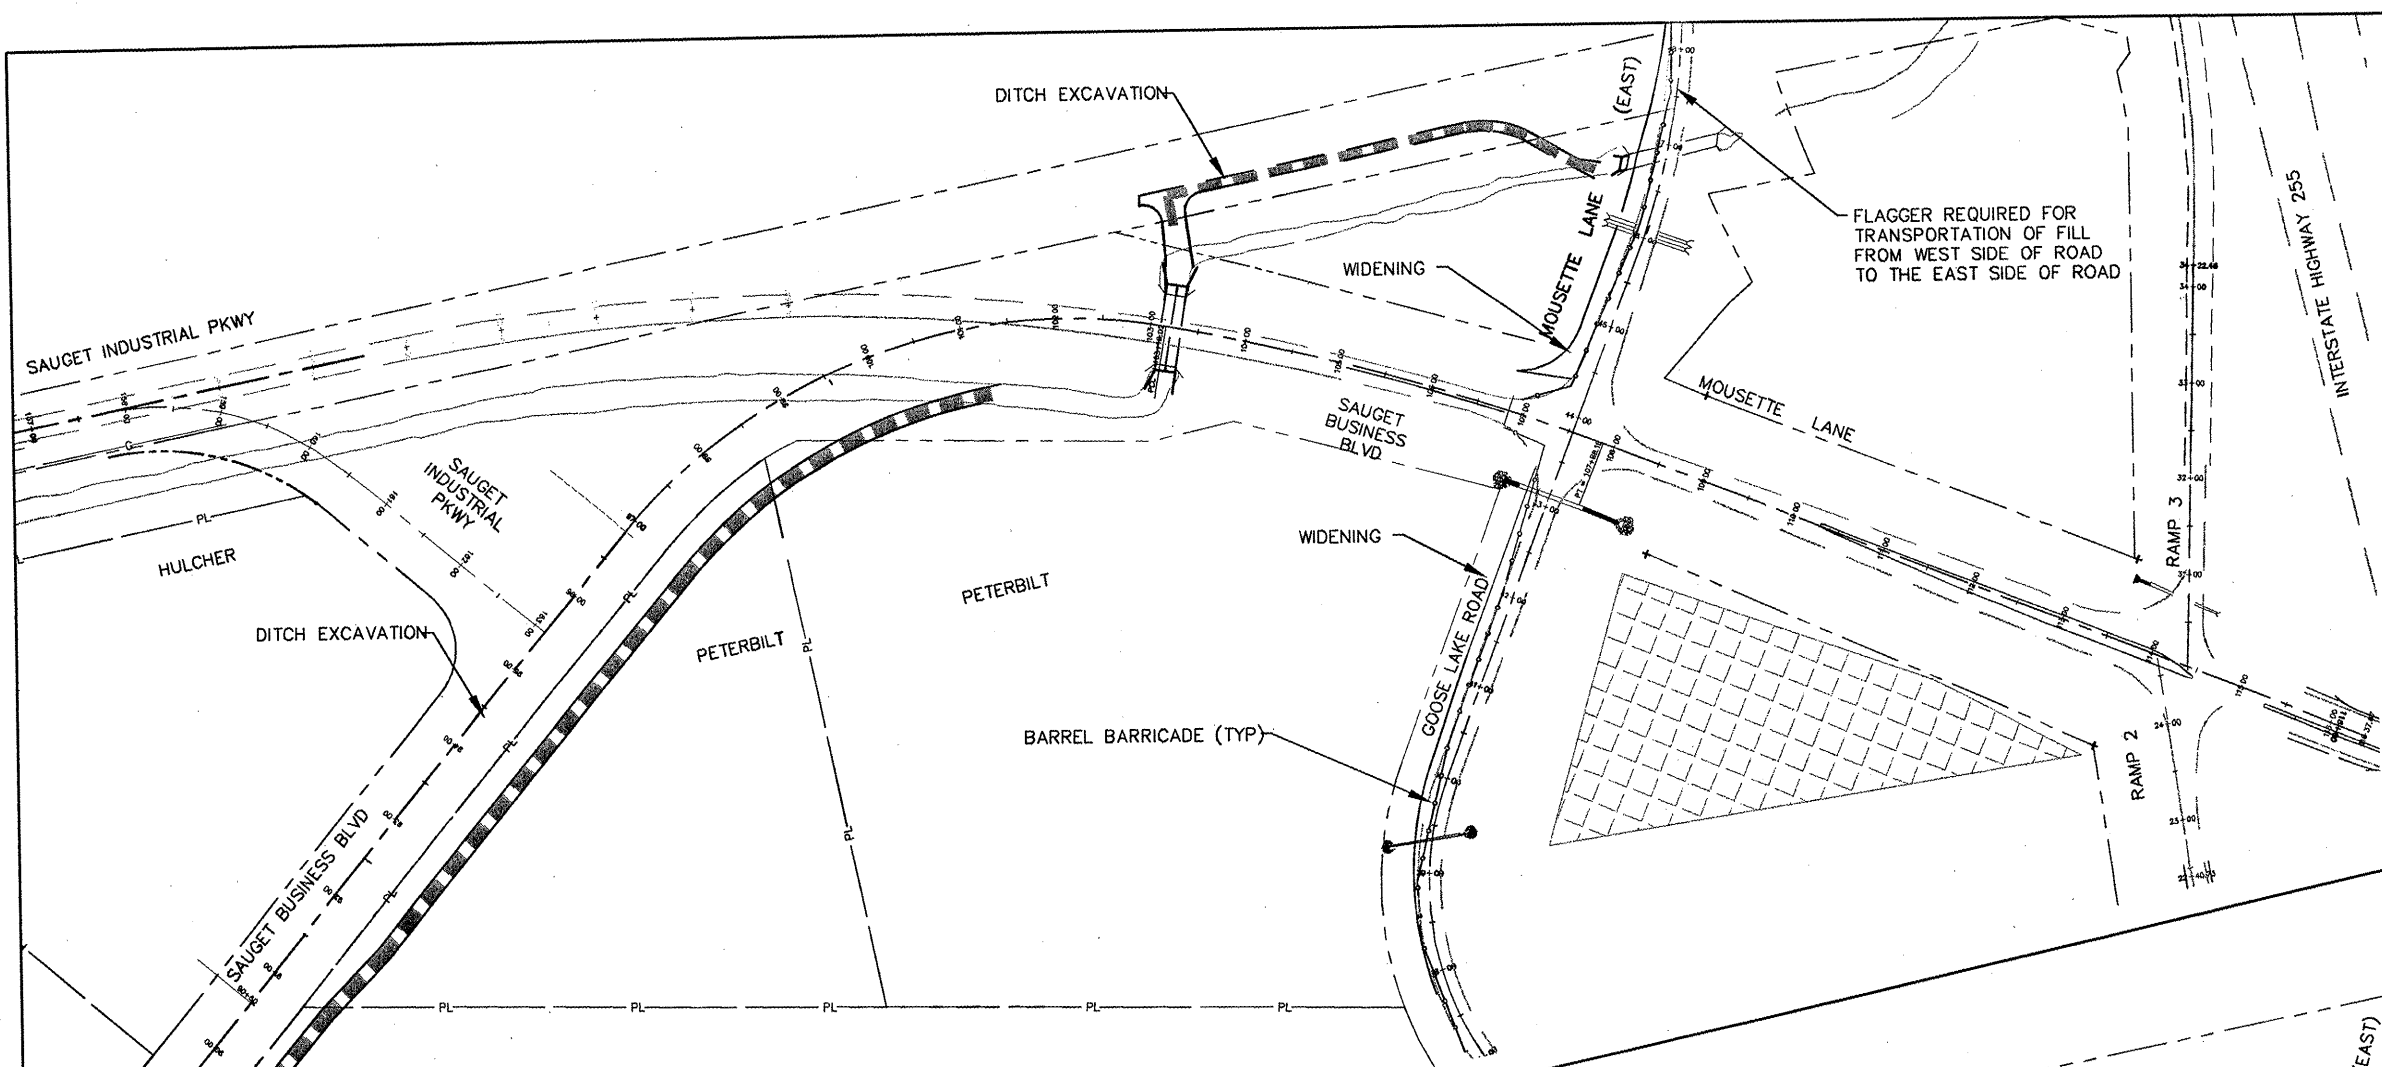


TRAFFIC CONTROL TO BE MANAGED ACCORDING TO STANDARD 701701

TEMPORARY PVMT MARKINGS TO BE USED AS DIRECTED BY RESIDENT ENGINEER.

FLAGGER REQUIRED FOR TRANSPORTATION OF FILL FROM WEST SIDE OF ROAD TO THE EAST SIDE OF ROAD

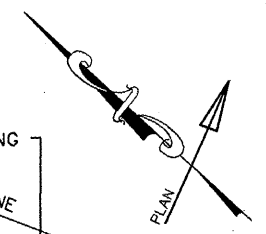


STAGE 3
NOT TO SCALE

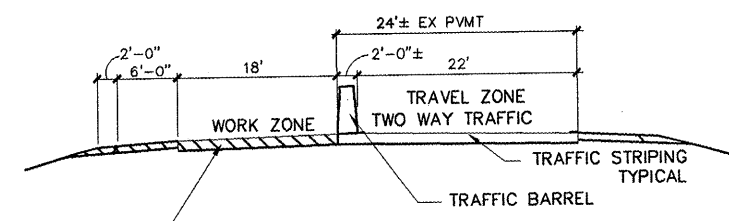

EXCAVATE EXISTING SHOULDER. CONSTRUCT 9" BASE COURSE 8" BIT. SHOULDER, 8" AGGR. TEMP PVMT. 6" HOT MIX ASPHALT & 6" AGGREGATE (STA 100+00 TO 114+00)

SAUGET BUSINESS BLVD
WORK ZONE SECTION
STAGE 3
NOT TO SCALE

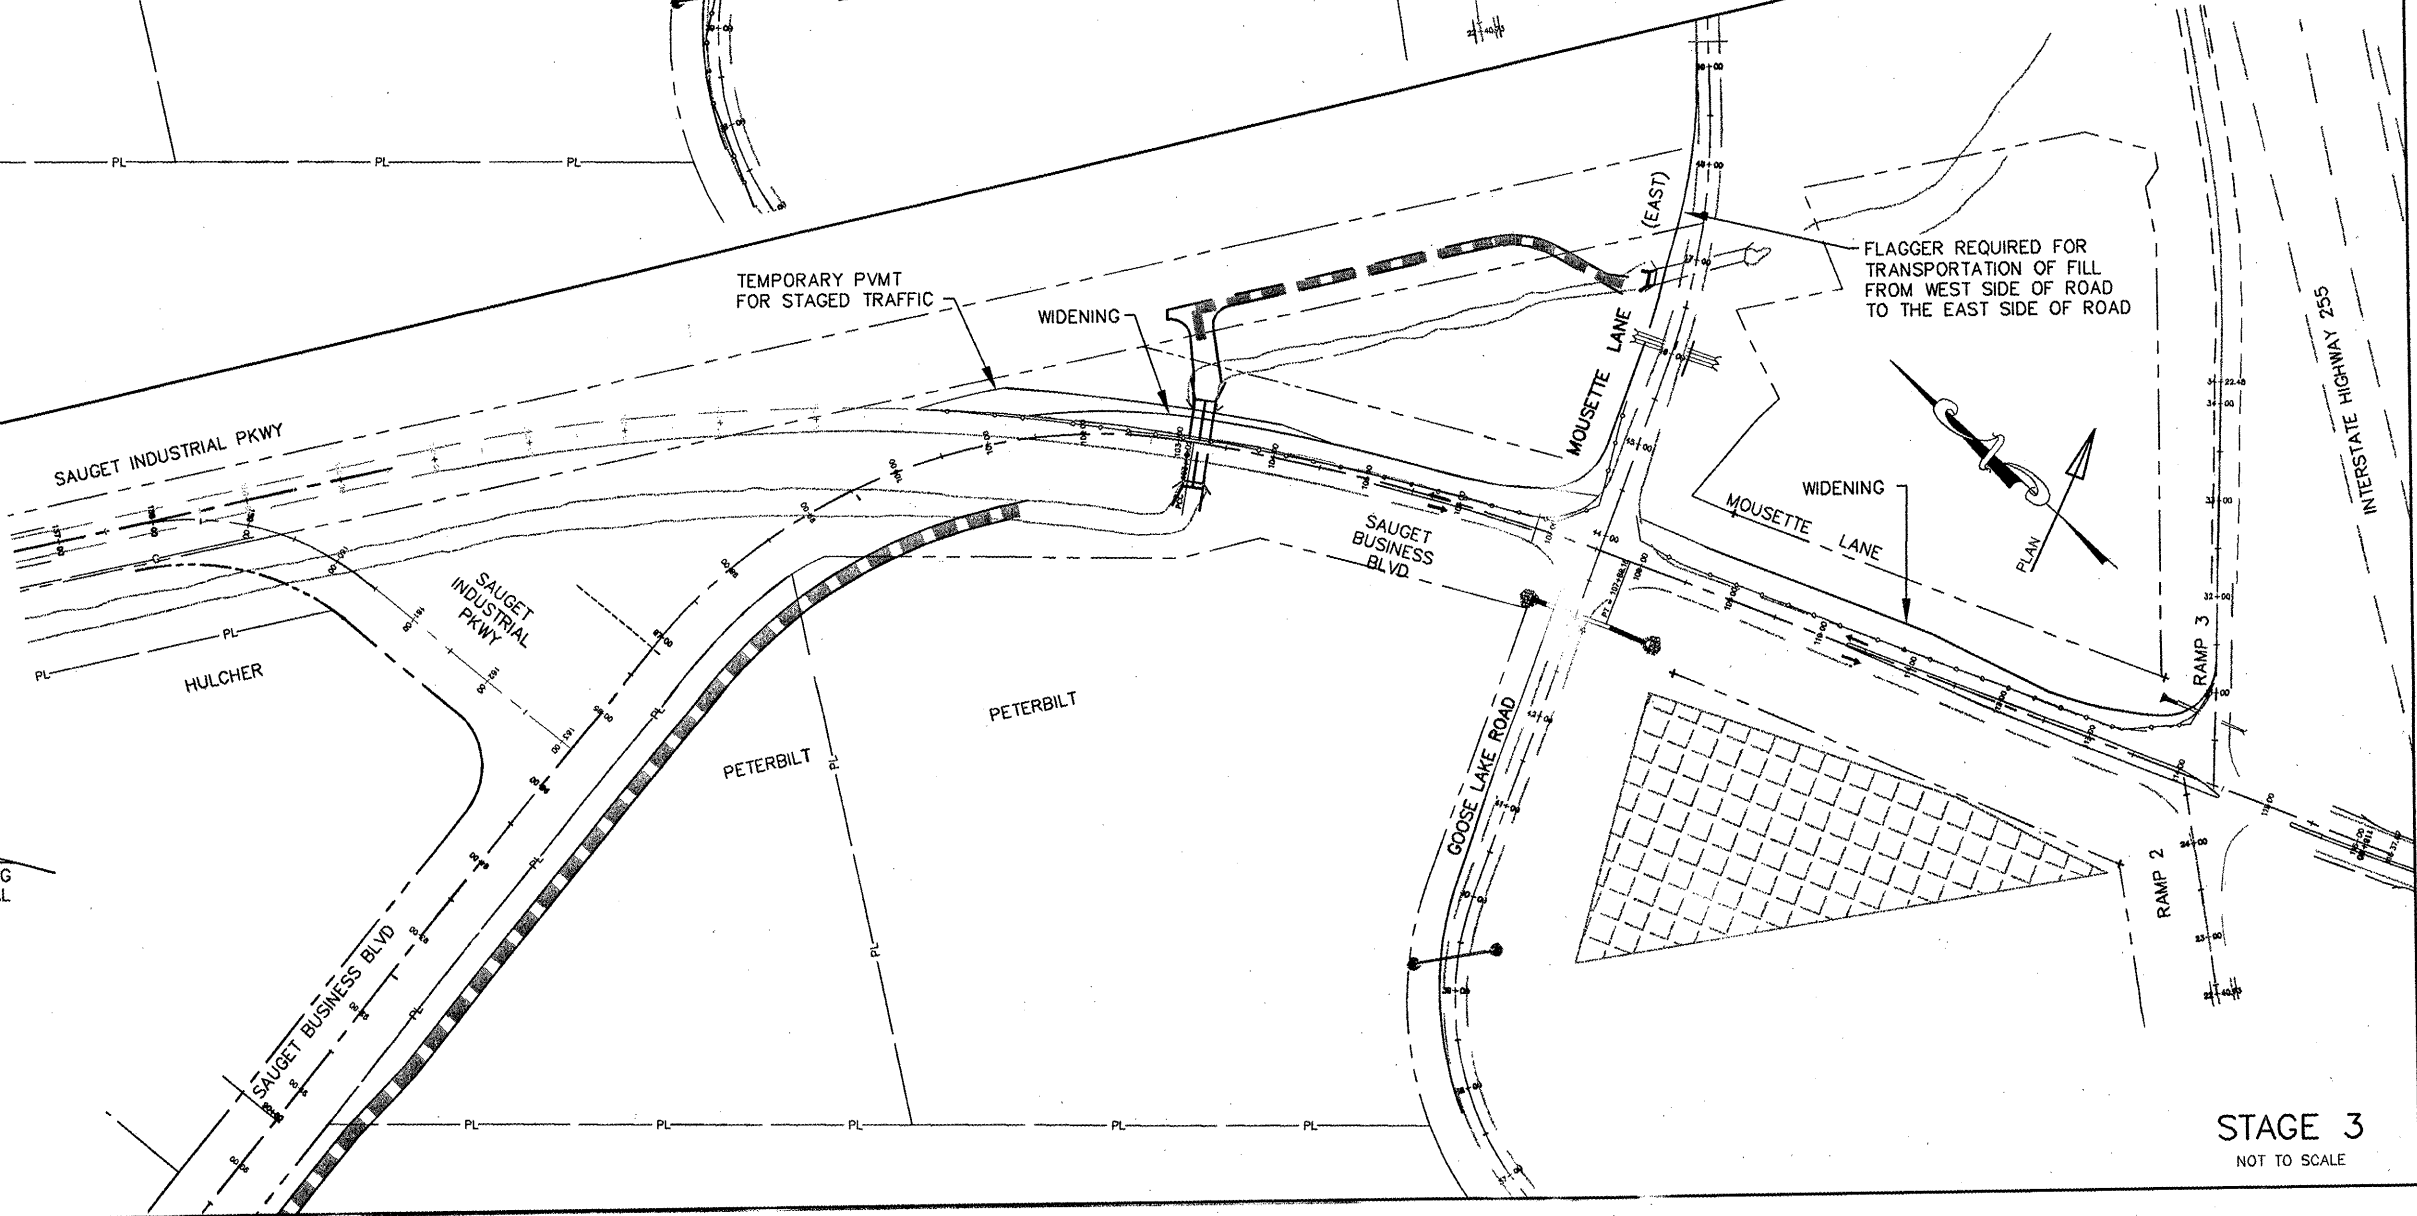

SAUGET7121217-1.plt 4/10/2008 3:46:18 PM