
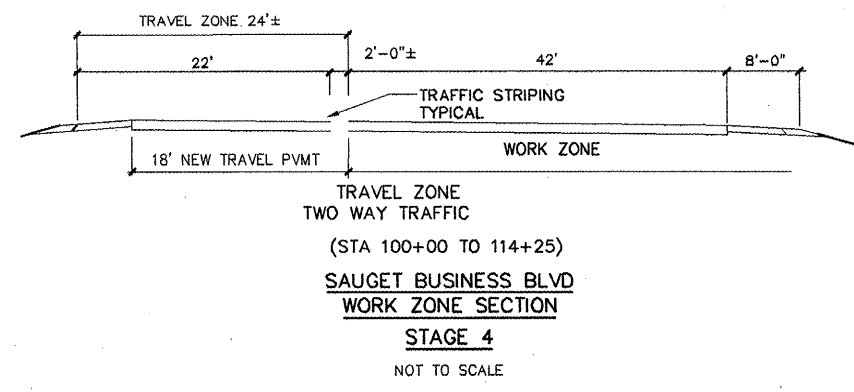


ROUTE NO.	SECTION	COUNTY	TOTAL SHEETS	SHEET NO.
-	99-00009-01-PP	ST. CLAIR	88	40
FED. ROAD DIST. NO. 8 ILLINOIS FED. AID PROJECT-				
EROSION CONTROL & STAGING PLAN				
CONTRACT NO. 97312				

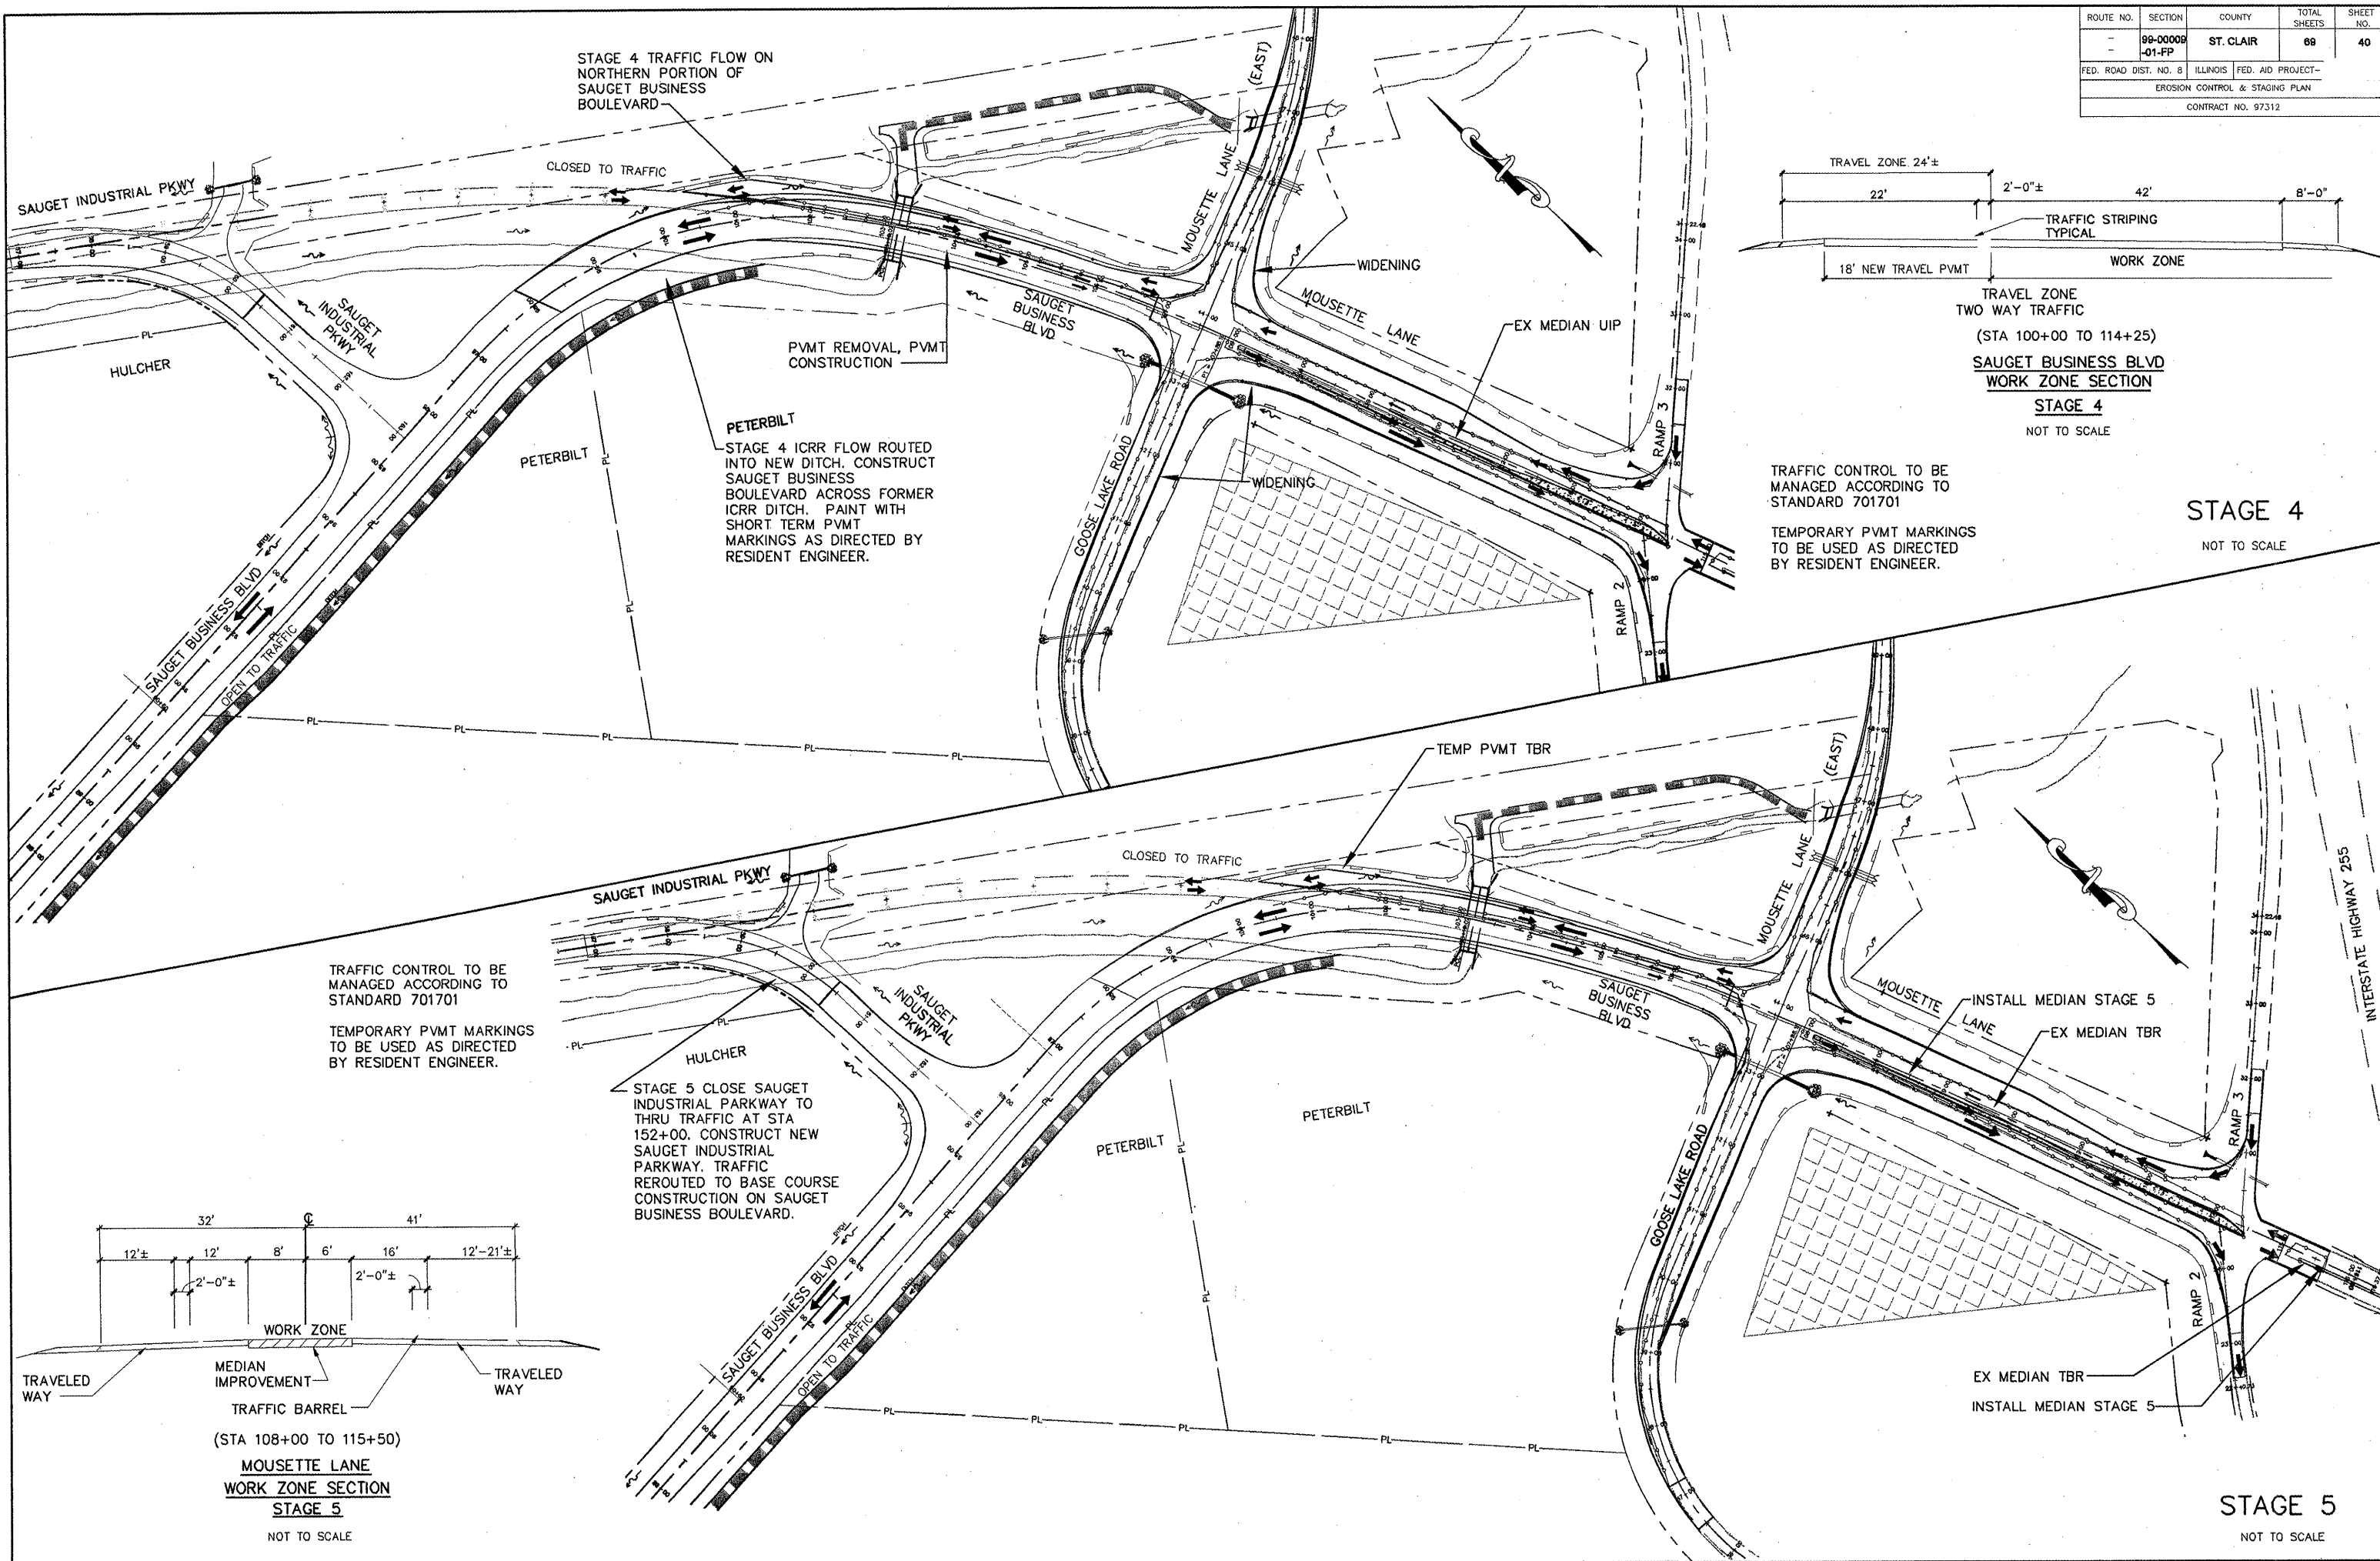

TRAFFIC CONTROL TO BE MANAGED ACCORDING TO STANDARD 701701

TEMPORARY PVMT MARKINGS TO BE USED AS DIRECTED BY RESIDENT ENGINEER.

**STAGE 4**

NOT TO SCALE

TRAFFIC CONTROL TO BE MANAGED ACCORDING TO STANDARD 701701

TEMPORARY PVMT MARKINGS TO BE USED AS DIRECTED BY RESIDENT ENGINEER.

STAGE 5 CLOSE SAUGET INDUSTRIAL PARKWAY TO THRU TRAFFIC AT STA 152+00. CONSTRUCT NEW SAUGET INDUSTRIAL PARKWAY. TRAFFIC REROUTED TO BASE COURSE CONSTRUCTION ON SAUGET BUSINESS BOULEVARD.

INSTALL MEDIAN STAGE 5

EX MEDIAN TBR

INSTALL MEDIAN STAGE 5

**STAGE 5**

NOT TO SCALE

