




ROUTE NO.	SECTION	COUNTY	TOTAL SHEETS	SHEET NO.
F.A.U. 9641	05-00100-00-FP	WILLIAMSON	53	17
ILLINOIS		FAIR STREET		

CONTRACT NO. 99309

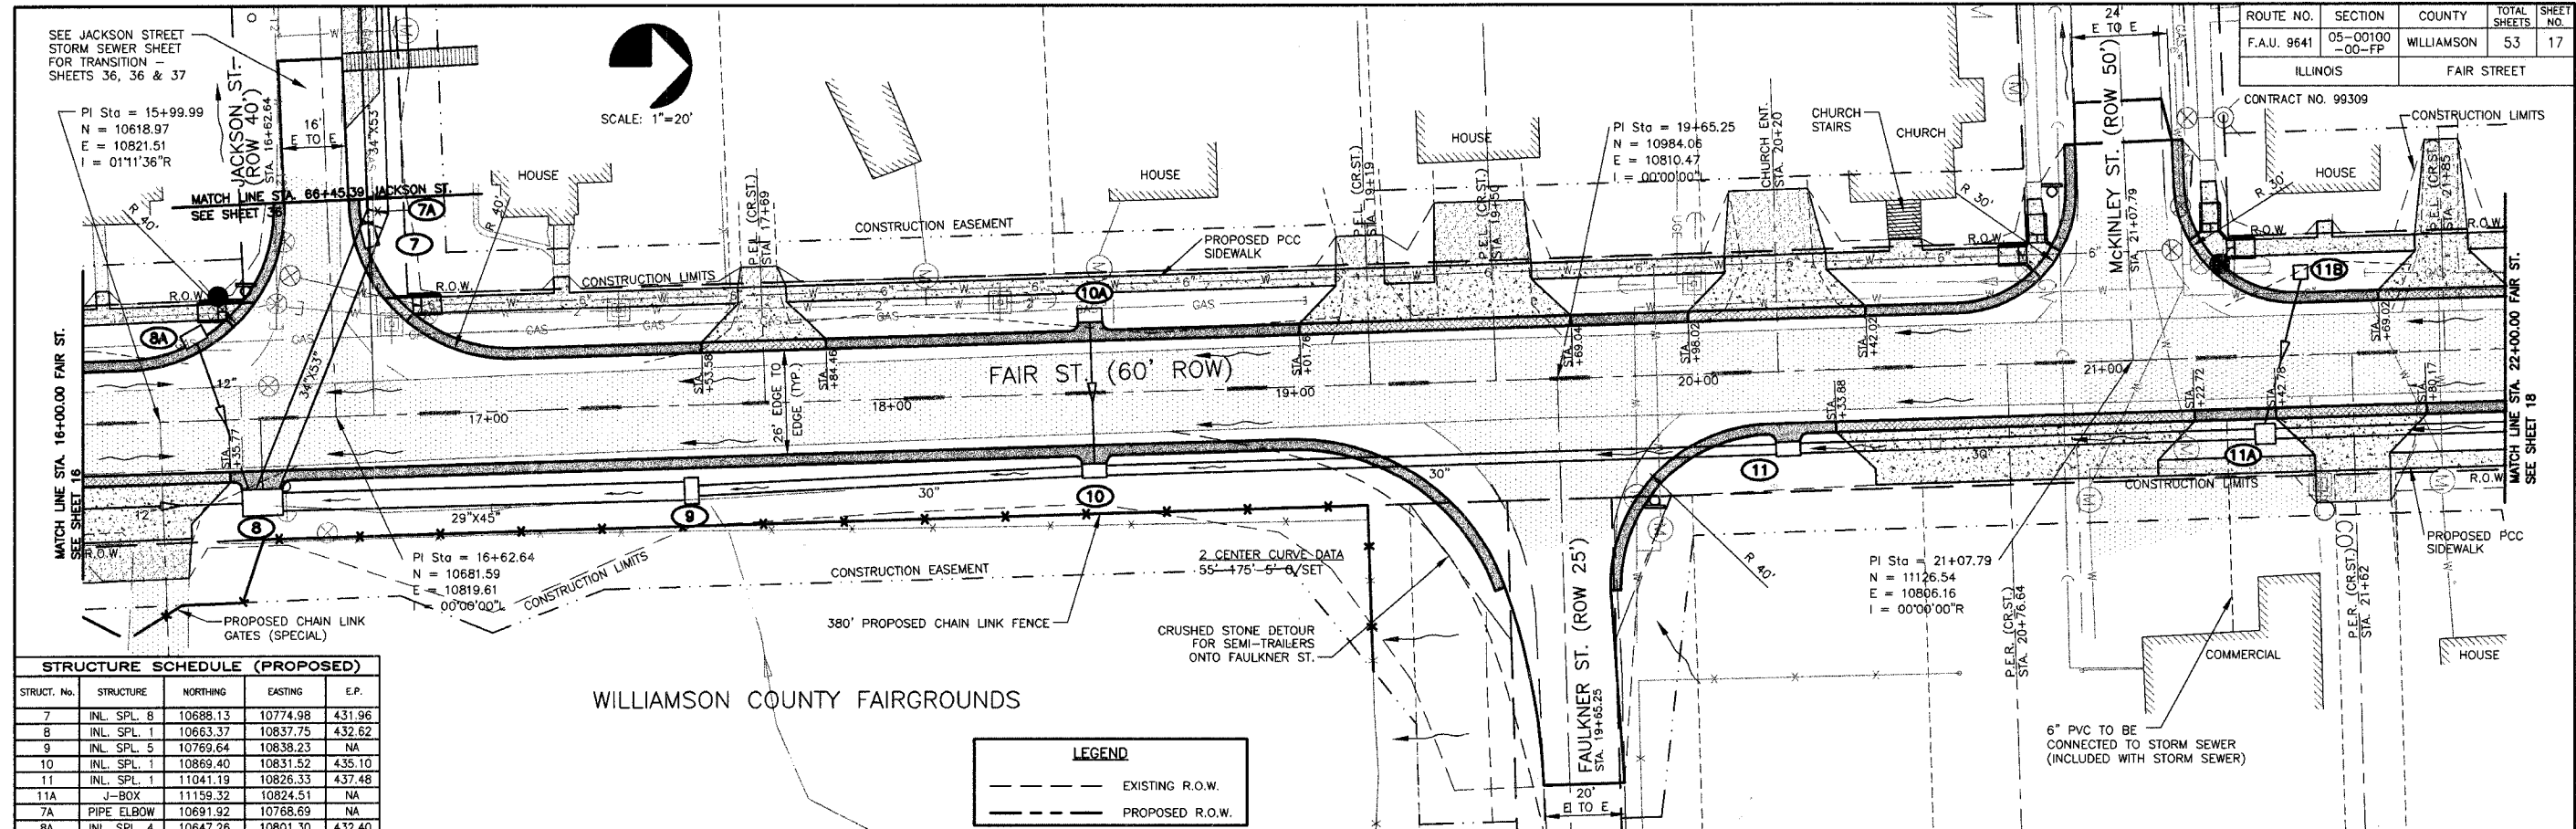

STRUCT. No.	STRUCTURE	NORTHING	EASTING	E.P.
7	INL. SPL. 8	10688.13	10774.98	431.96
8	INL. SPL. 1	10663.37	10837.75	432.62
9	INL. SPL. 5	10769.64	10838.23	NA
10	INL. SPL. 1	10869.40	10831.52	435.10
11	INL. SPL. 1	11041.19	10826.33	437.48
11A	J-BOX	11159.32	10824.51	NA
7A	PIPE ELBOW	10691.92	10768.69	NA
8A	INL. SPL. 4	10647.26	10801.30	432.40
10A	INL. SPL. 1	10796.38	10888.33	435.10
11B	INL. SPL. 5	11168.07	10784.27	NA

WILLIAMSON COUNTY FAIRGROUNDS

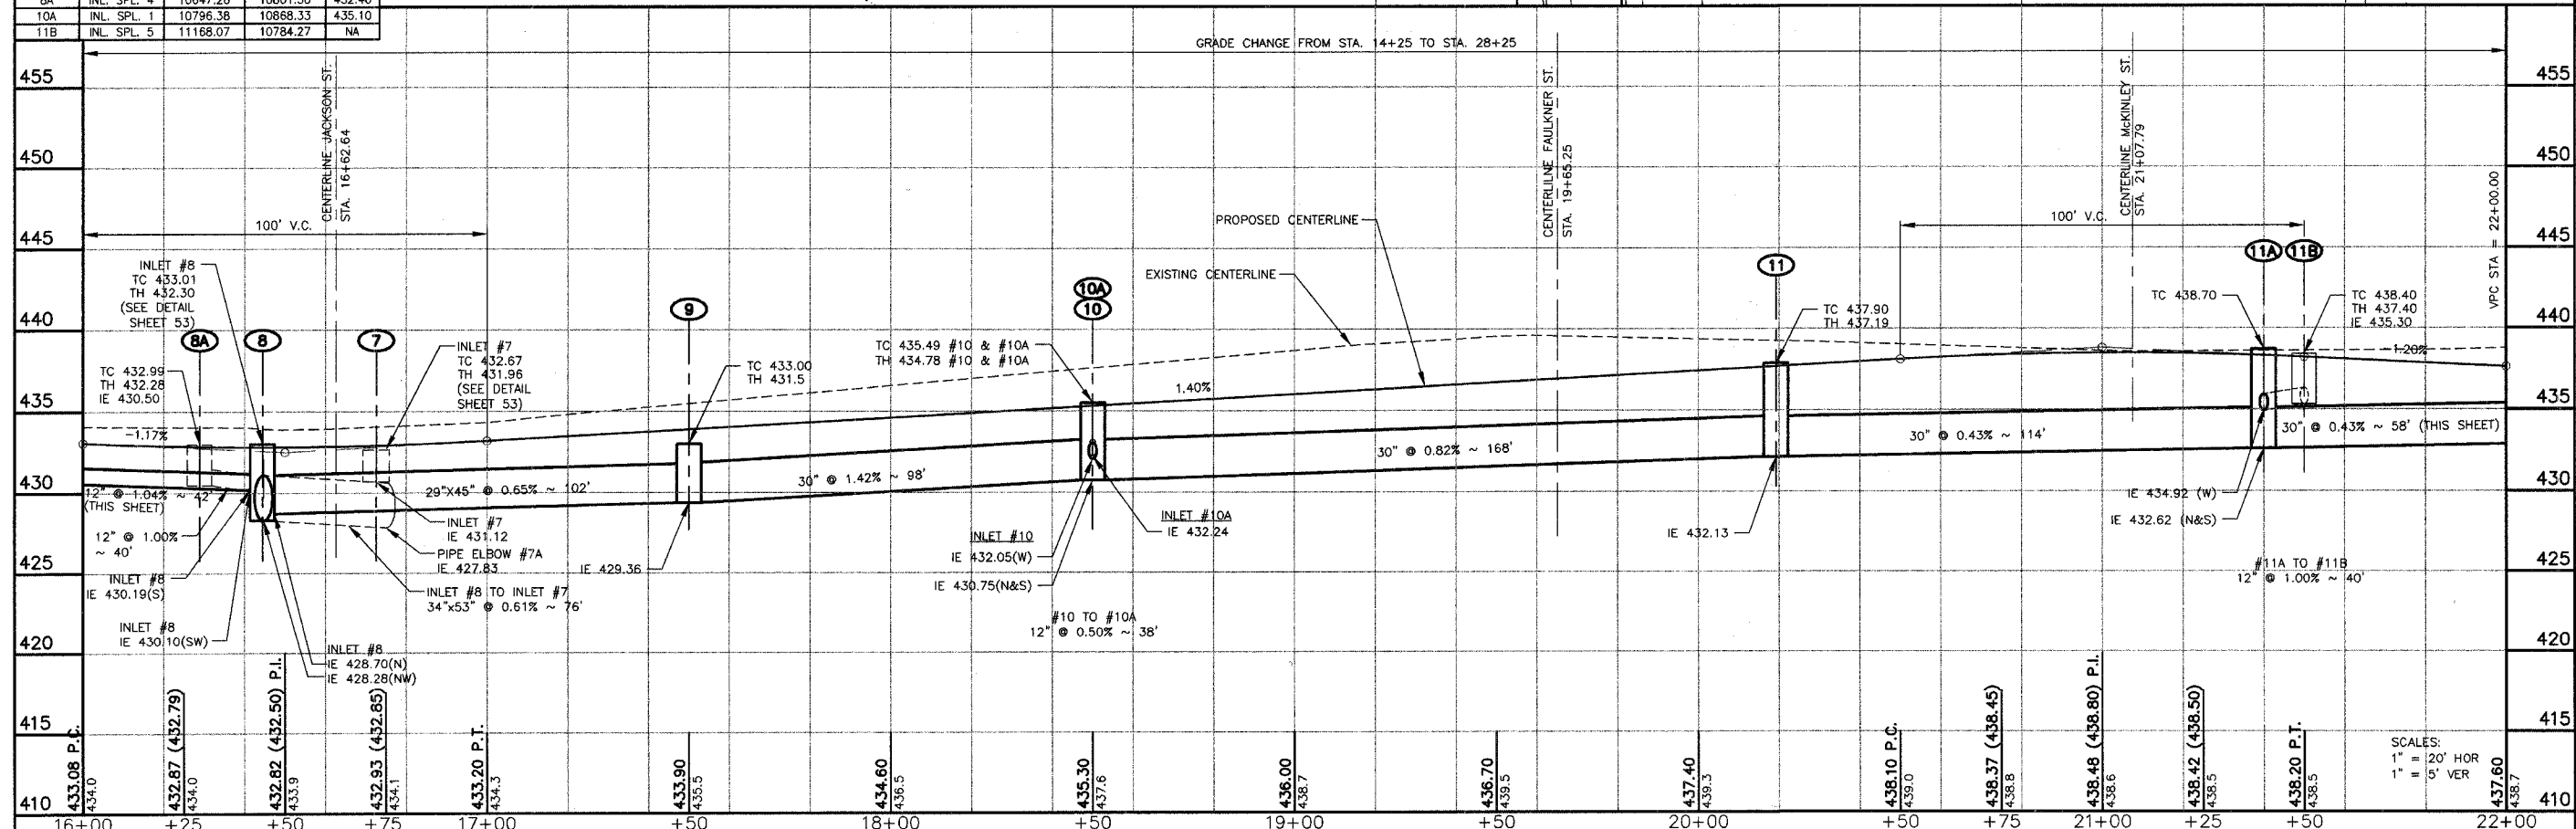 

FAIR ST. WIDENING - PLAN AND PROFILE - STATION 16+00 TO 22+00

SCALES:
1" = 20' HOR
1" = 5' VER

JOB NO. 05142
SH 17 OF 53