



ROUTE NO.	SECTION	COUNTY	TOTAL SHEETS	SHEET NO.
F.A.U. 9641	05-00100 -00-FP	WILLIAMSON	53	20
ILLINOIS		FAIR STREET		
CONTRACT NO. 99309				

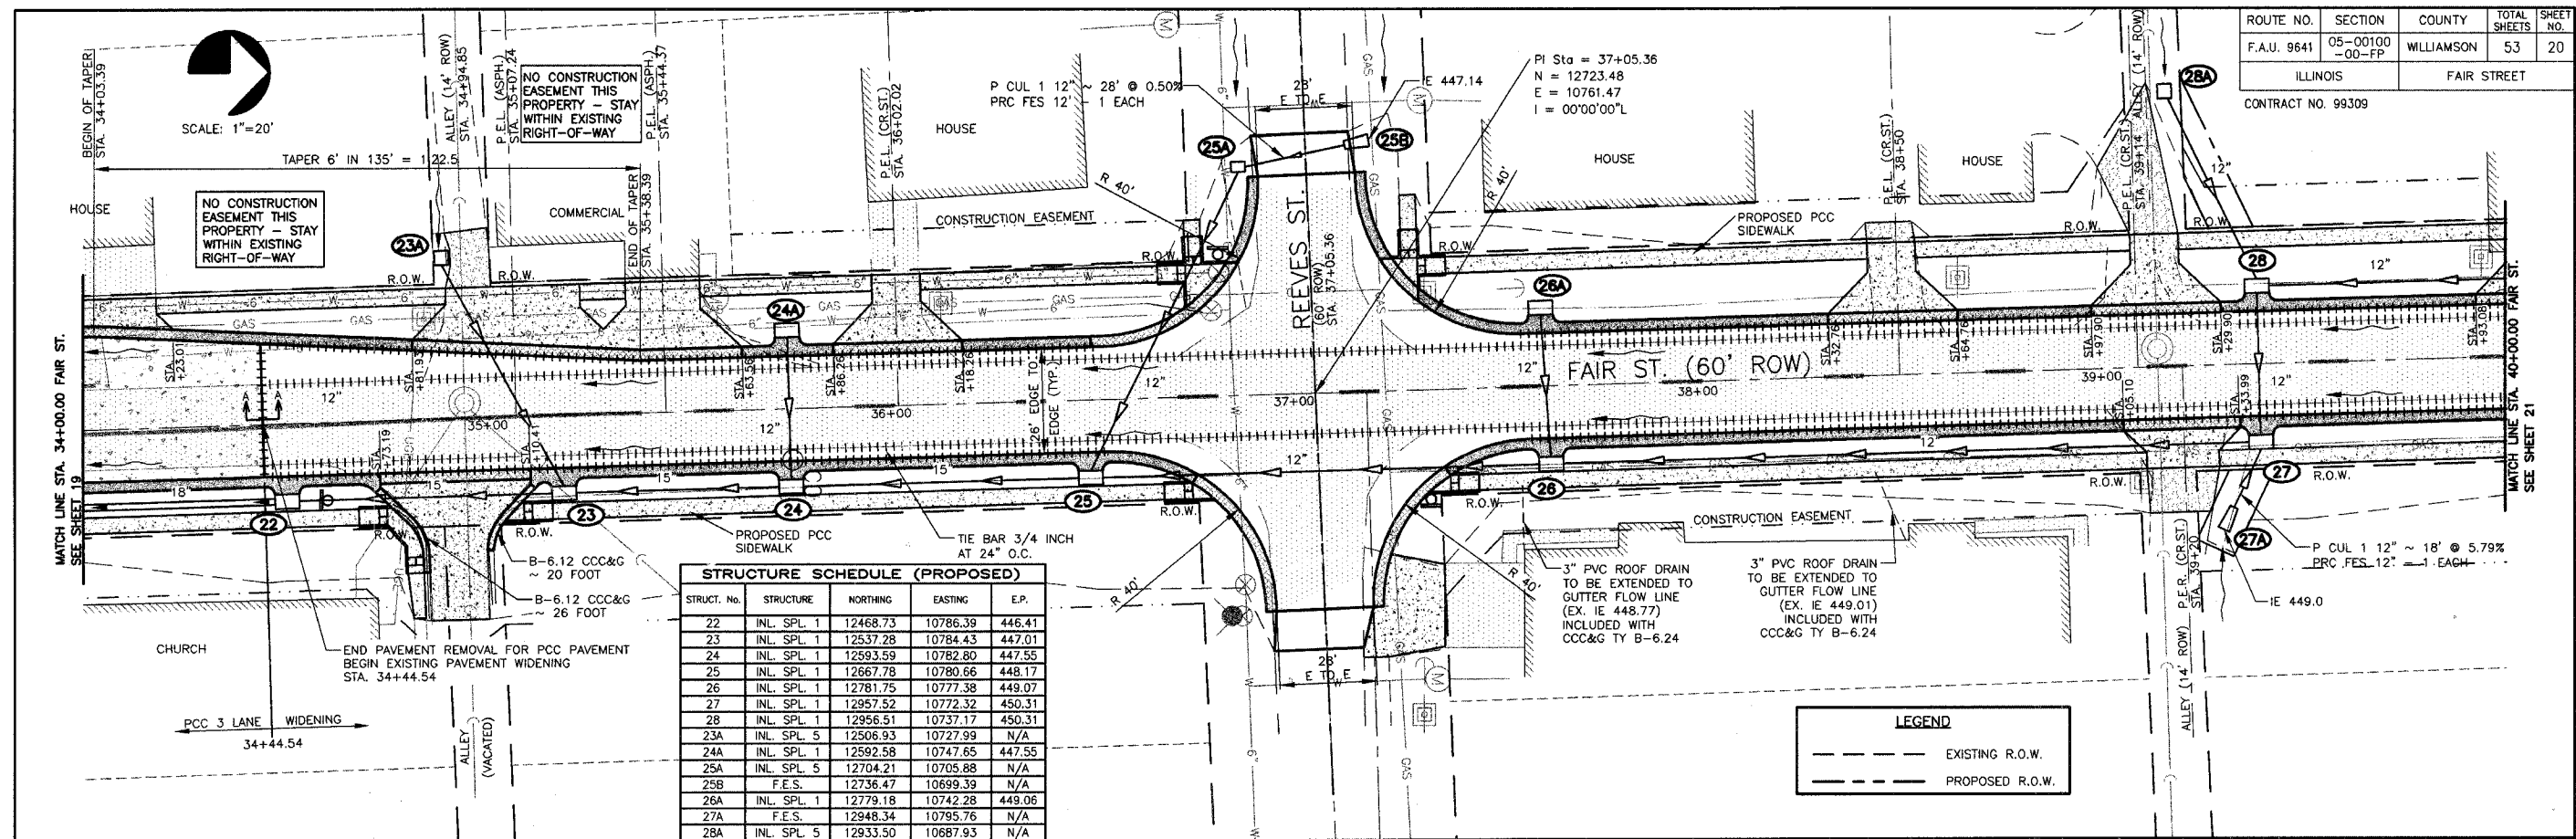

STRUCT. No.	STRUCTURE	NORTHING	EASTING	E.P.
22	INL. SPL. 1	12468.73	10786.39	446.41
23	INL. SPL. 1	12537.28	10784.43	447.01
24	INL. SPL. 1	12593.59	10782.80	447.55
25	INL. SPL. 1	12667.78	10780.66	448.17
26	INL. SPL. 1	12781.75	10777.38	449.07
27	INL. SPL. 1	12957.52	10772.32	450.31
28	INL. SPL. 1	12956.51	10737.17	450.31
23A	INL. SPL. 5	12506.93	10727.99	N/A
24A	INL. SPL. 1	12592.58	10747.65	447.55
25A	INL. SPL. 5	12704.21	10705.88	N/A
25B	F.E.S.	12736.47	10699.39	N/A
26A	INL. SPL. 1	12779.18	10742.28	449.06
27A	F.E.S.	12948.34	10795.76	N/A
28A	INL. SPL. 5	12933.50	10687.93	N/A

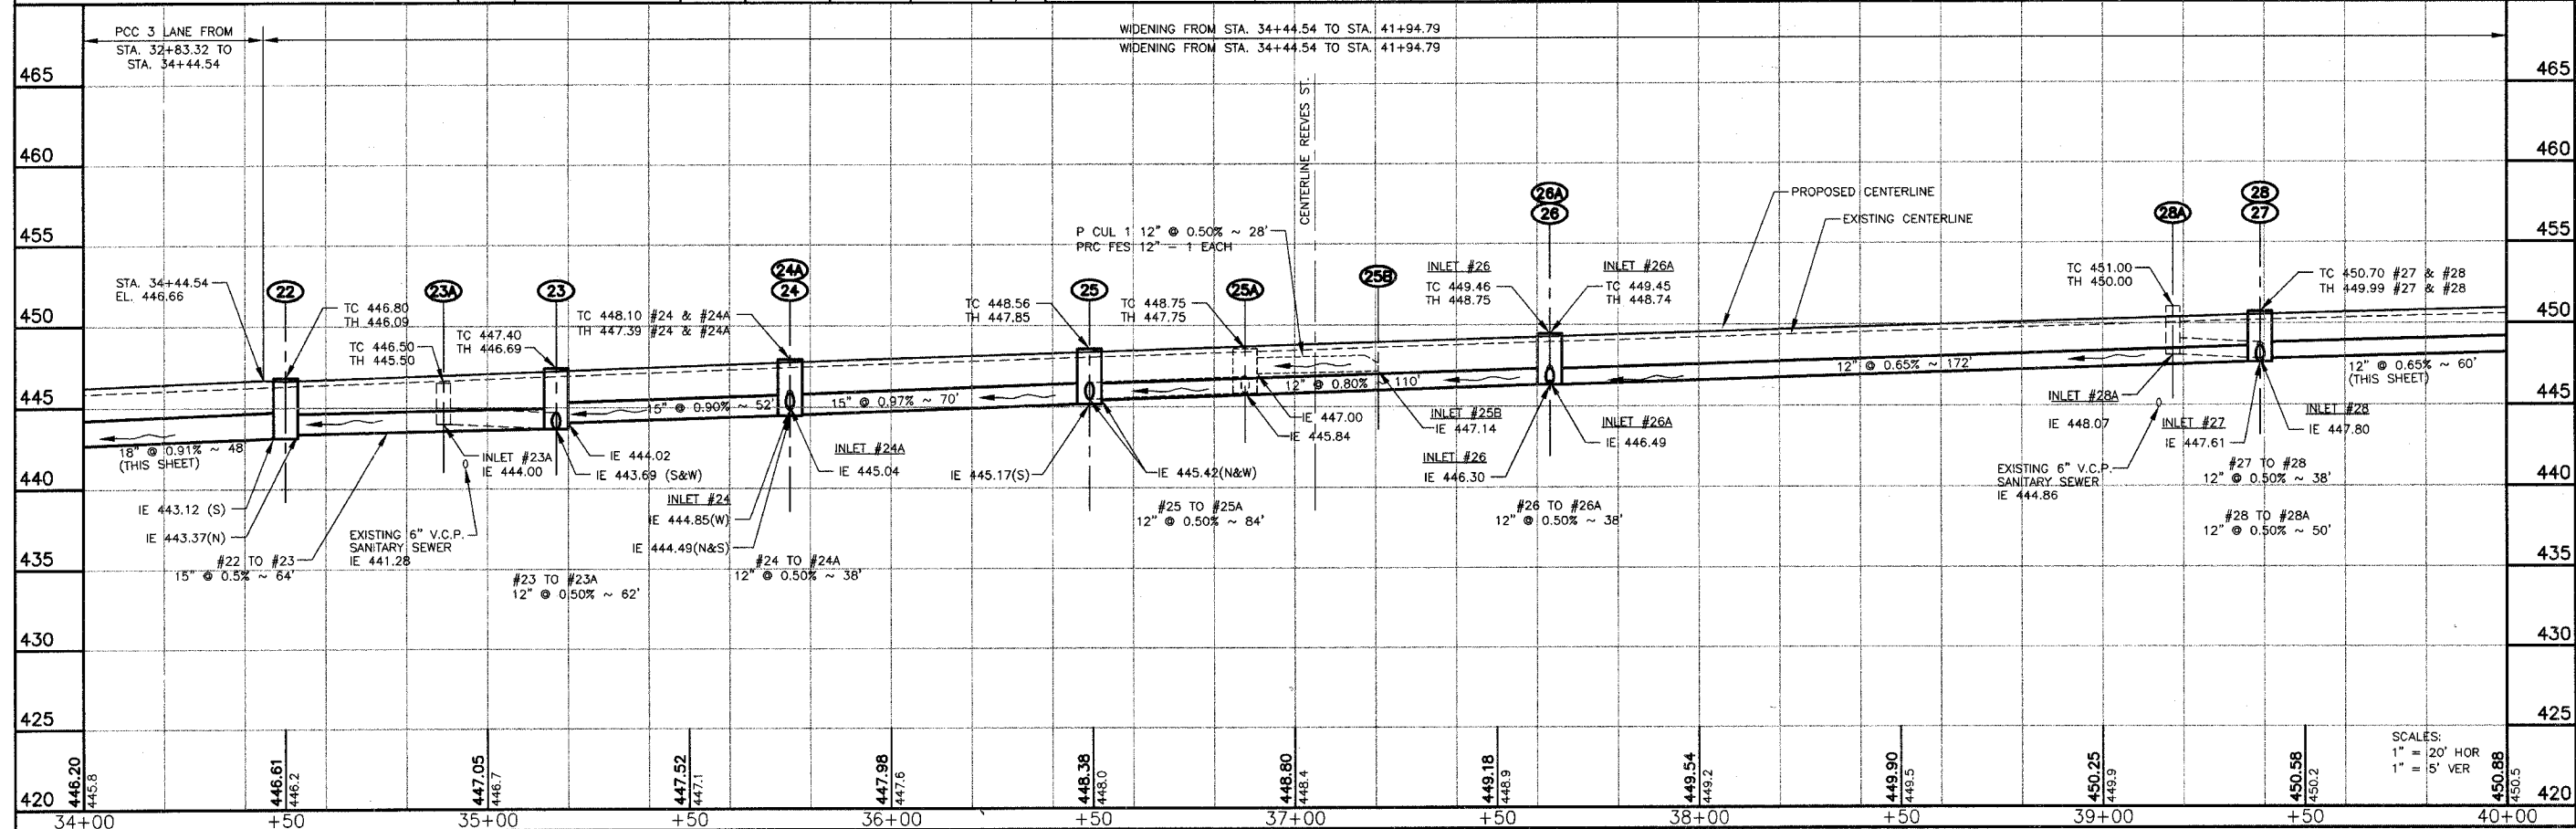

FAIR ST. WIDENING - PLAN AND PROFILE - STATION 34+00 TO 40+00

SCALES:  
 1" = 20' HOR  
 1" = 5' VER