


ROUTE NO.	SECTION	COUNTY	TOTAL SHEETS	SHEET NO.
F.A.U. 9641	05-00100 -00-FP	WILLIAMSON	53	21
ILLINOIS		FAIR STREET		

CONTRACT NO. 99309



DEYOUNG ST.
STA. 45+51

EOP = 45+51.00
N = 13568.77
E = 10737.14

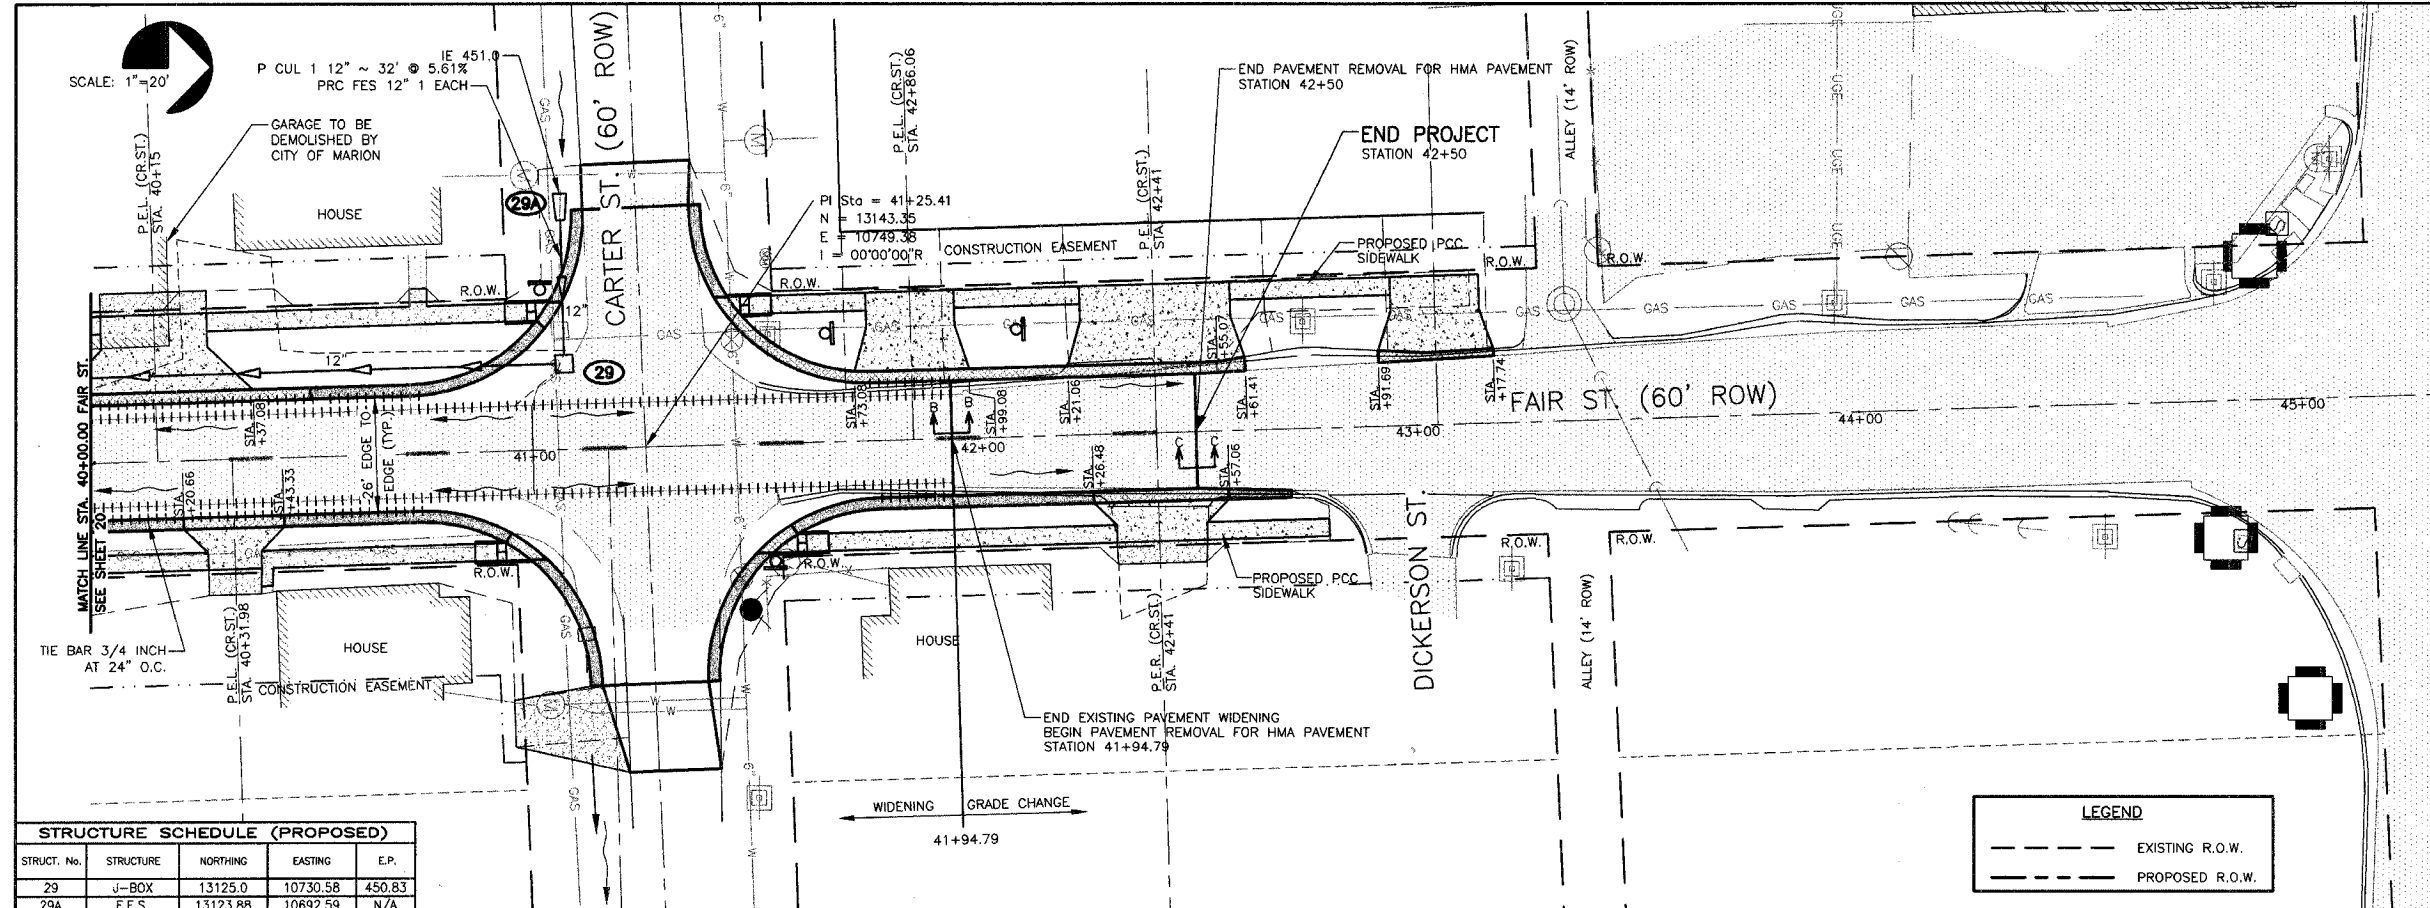

STRUCTURE SCHEDULE (PROPOSED)

STRUCT. No.	STRUCTURE	NORTHING	EASTING	E.P.
29	J-BOX	13125.0	10730.58	450.83
29A	F.E.S.	13123.88	10692.59	N/A

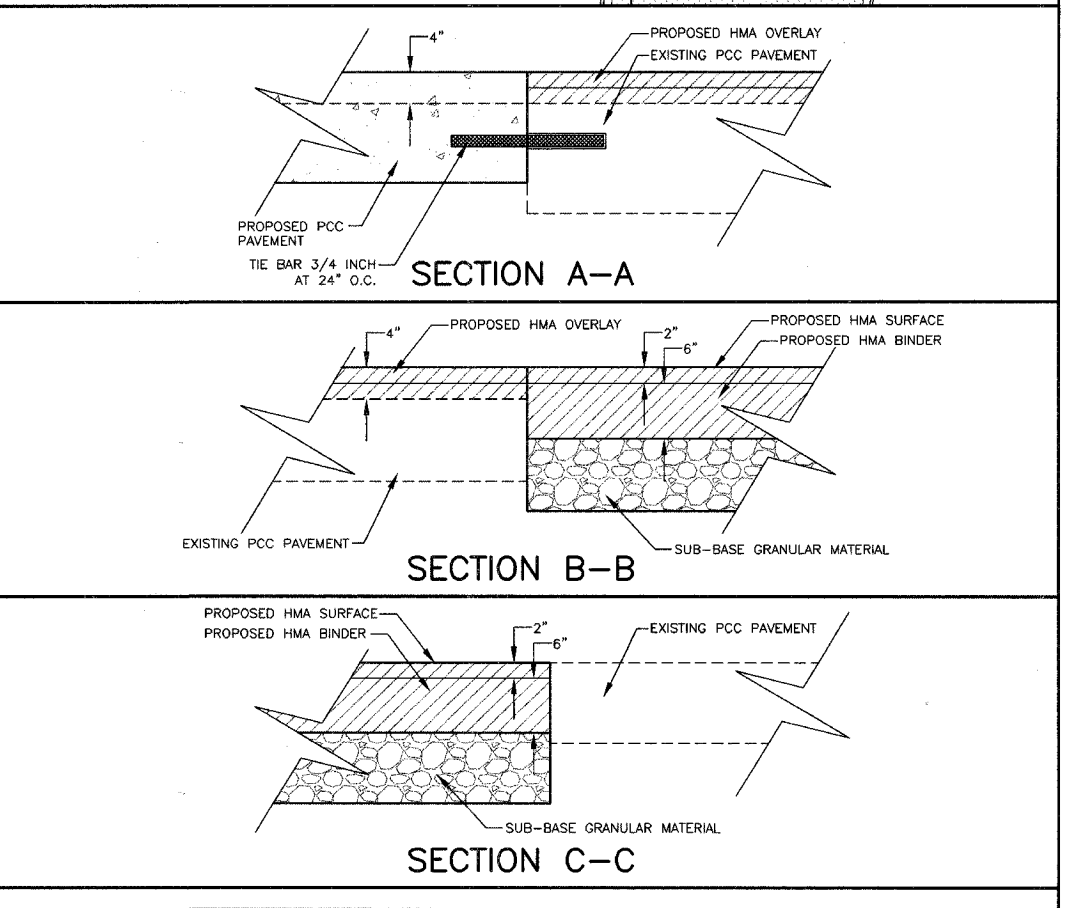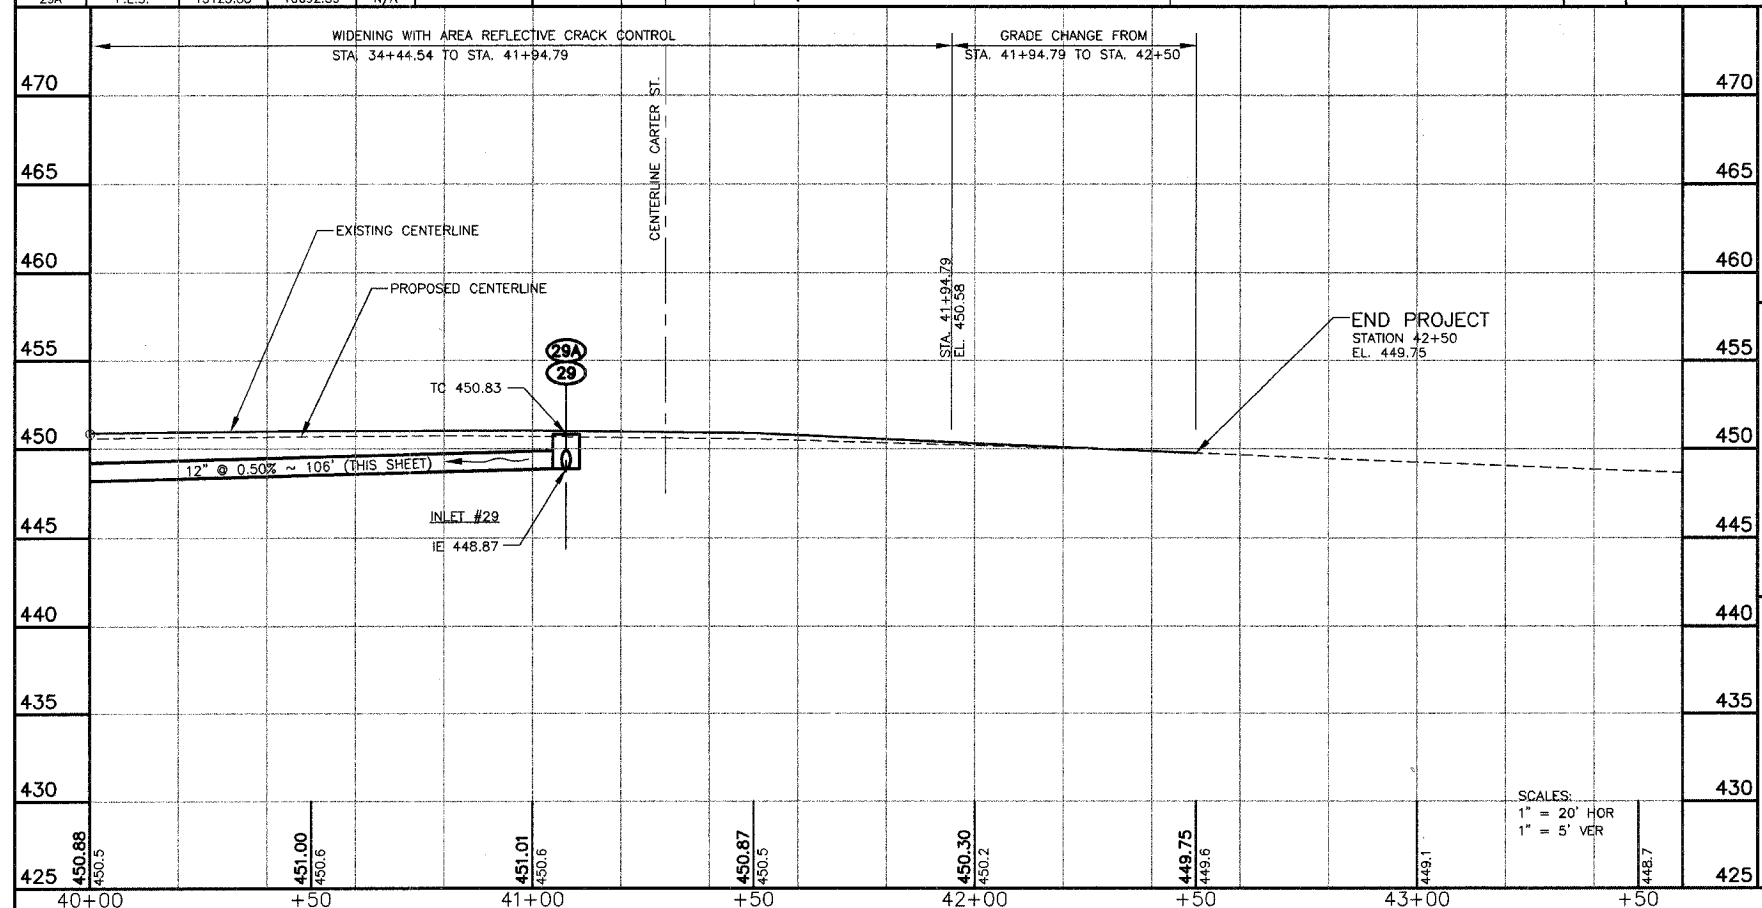

FAIR ST. WIDENING - PLAN AND PROFILE - STATION 40+00 TO 45+51

JOB NO. 05142
SH 21 OF 53