



ROUTE NO.	SECTION	COUNTY	TOTAL SHEETS	SHEET NO.
F.A.U. 9641	05-00100 -00-FP	WILLIAMSON	53	33
ILLINOIS		FAIR STREET		

CONTRACT NO. 99309

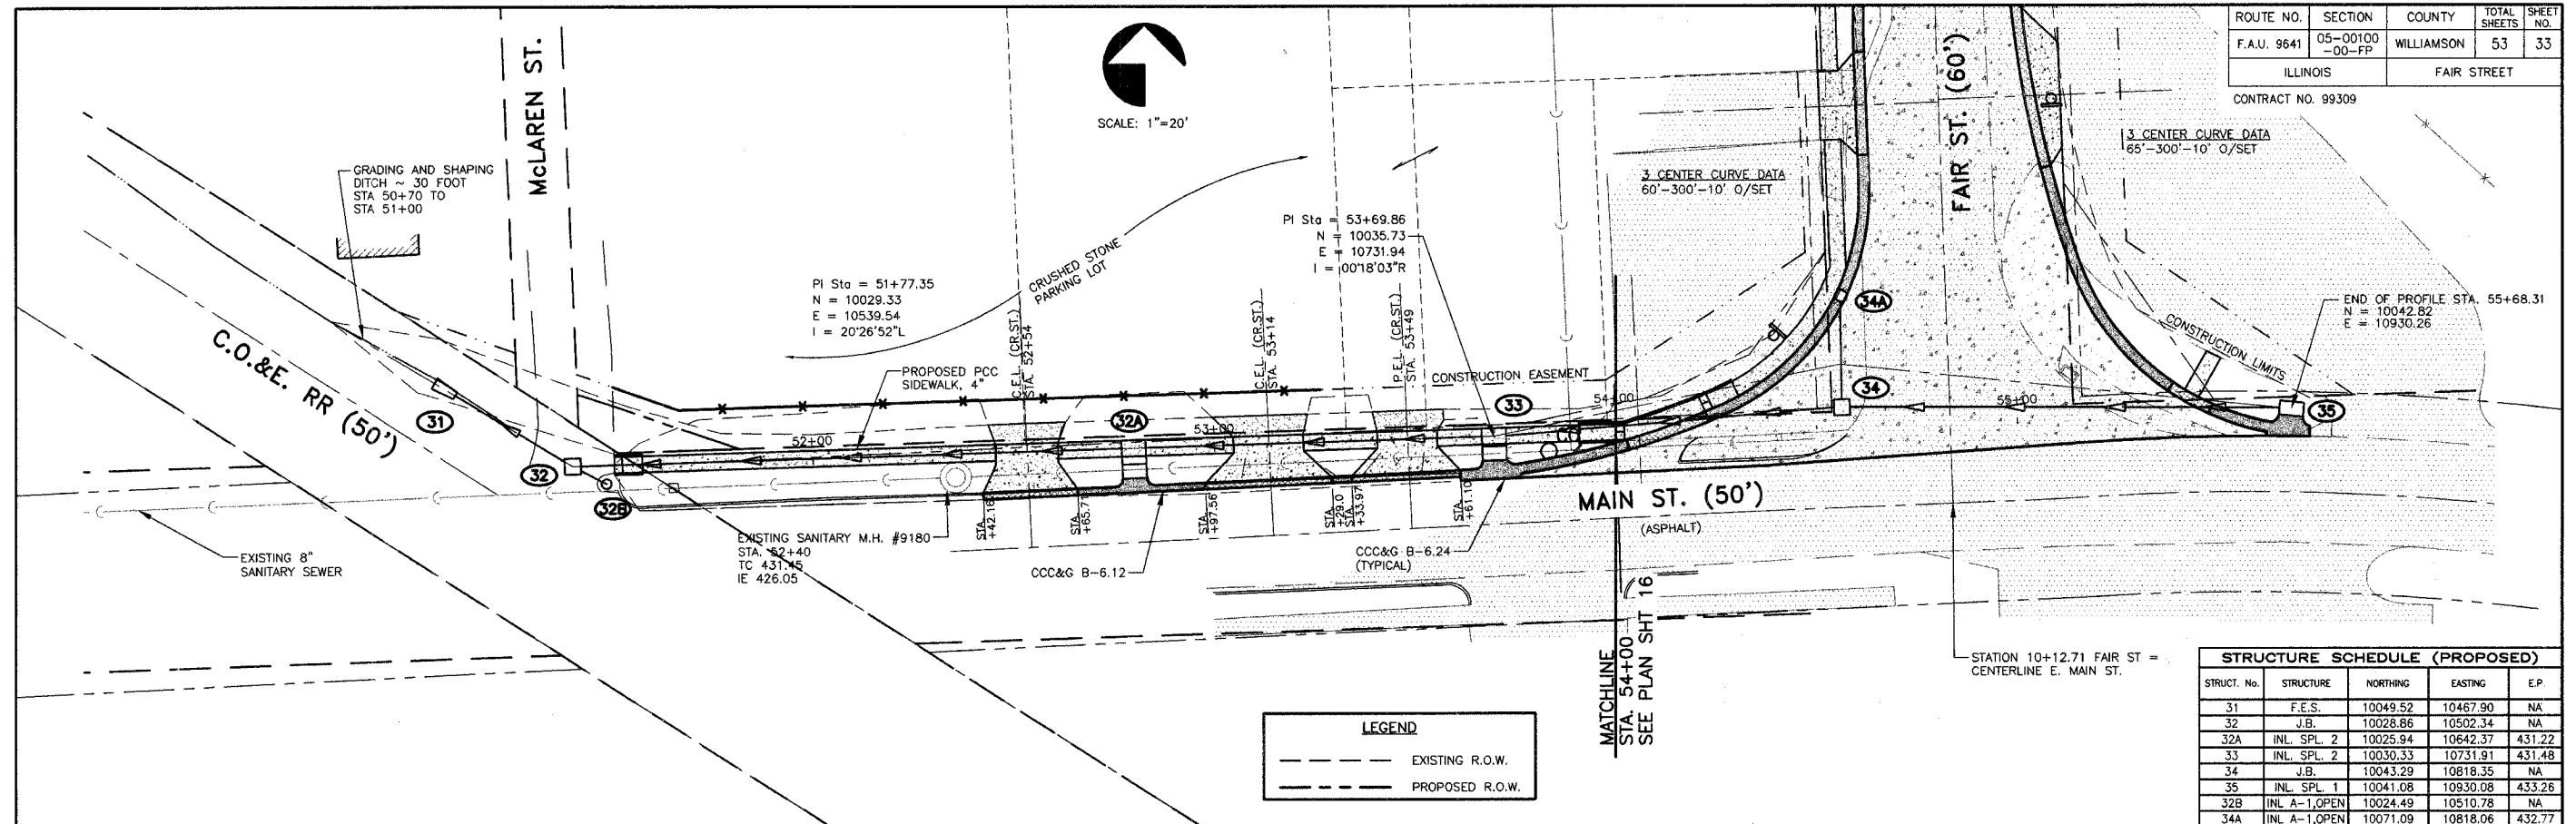

STRUCT. No.	STRUCTURE	NORTHING	EASTING	E.P.
31	F.E.S.	10049.52	10467.90	NA
32	J.B.	10028.86	10502.34	NA
32A	INL. SPL. 2	10025.94	10642.37	431.22
33	INL. SPL. 2	10030.33	10731.91	431.48
34	J.B.	10043.29	10818.35	NA
35	INL. SPL. 1	10041.08	10930.08	433.26
32B	INL. A-1, OPEN	10024.49	10510.78	NA
34A	INL. A-1, OPEN	10071.09	10818.06	432.77

---	EXISTING R.O.W.
---	PROPOSED R.O.W.

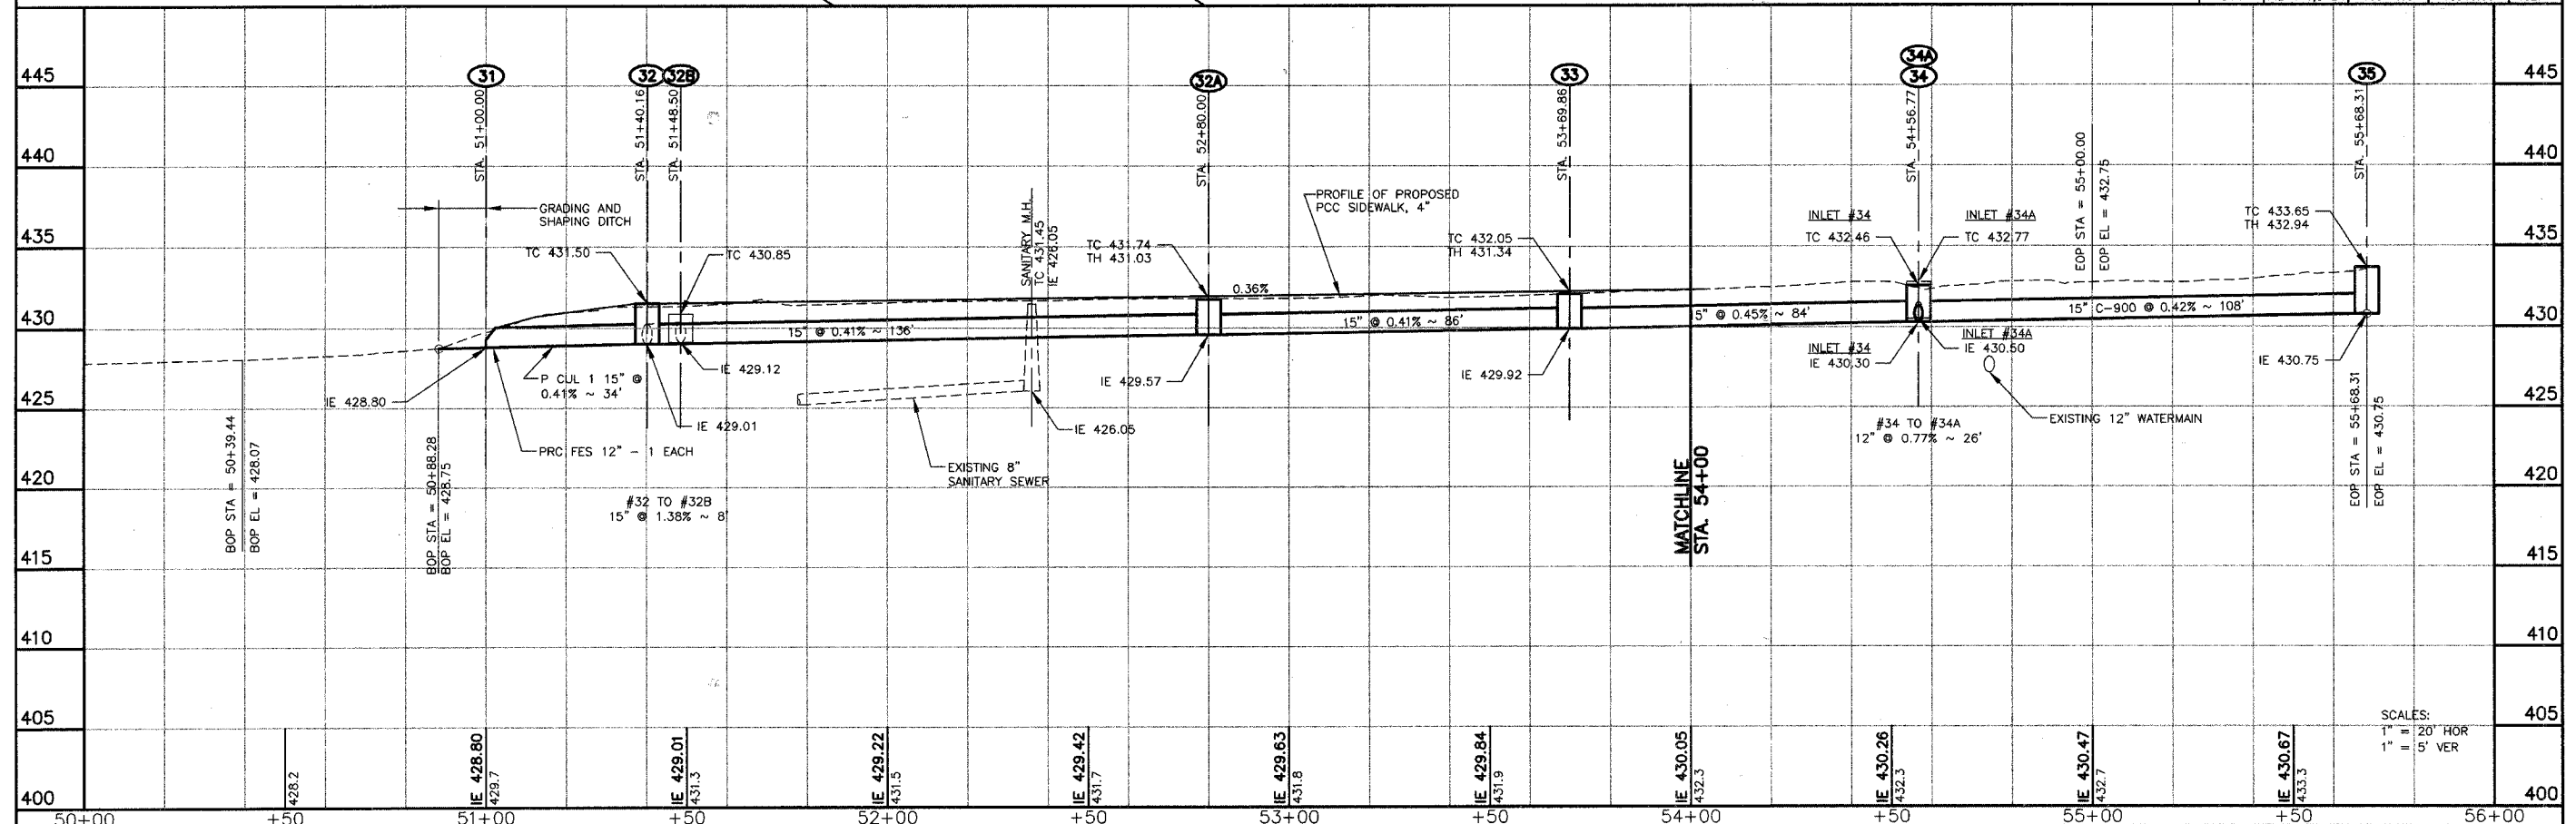

SCALES:
1" = 20' HOR
1" = 5' VER

FAIR ST. WIDENING - MAIN ST. STORM SEWERS PLAN AND PROFILE - STATION 50+00 TO 56+00

JOB NO. 05142
SH 33 OF 53