



HANSON PROFESSIONAL SERVICES INC.

815 Commerce Drive, Suite 200  
Oak Brook, Illinois 60523  
Telephone: 630.990.3800  
Fax: 630.990.3801

Illinois Professional Design Firm  
Registration No. 184-001084

© Copyright Hanson Professional Service Inc. 2008




JOLIET REGIONAL PORT DISTRICT

1 George Michas Drive  
Romeoville, Illinois 60446  
Telephone: 815.838.9497  
Fax: 815.838.9524

EXTEND RUNWAY 2-20: CONSTRUCT TAXIWAY TURNAROUND

AIP PROJECT NO. 3-17-0140-B42  
IDA PROJECT NO. LOT-3792

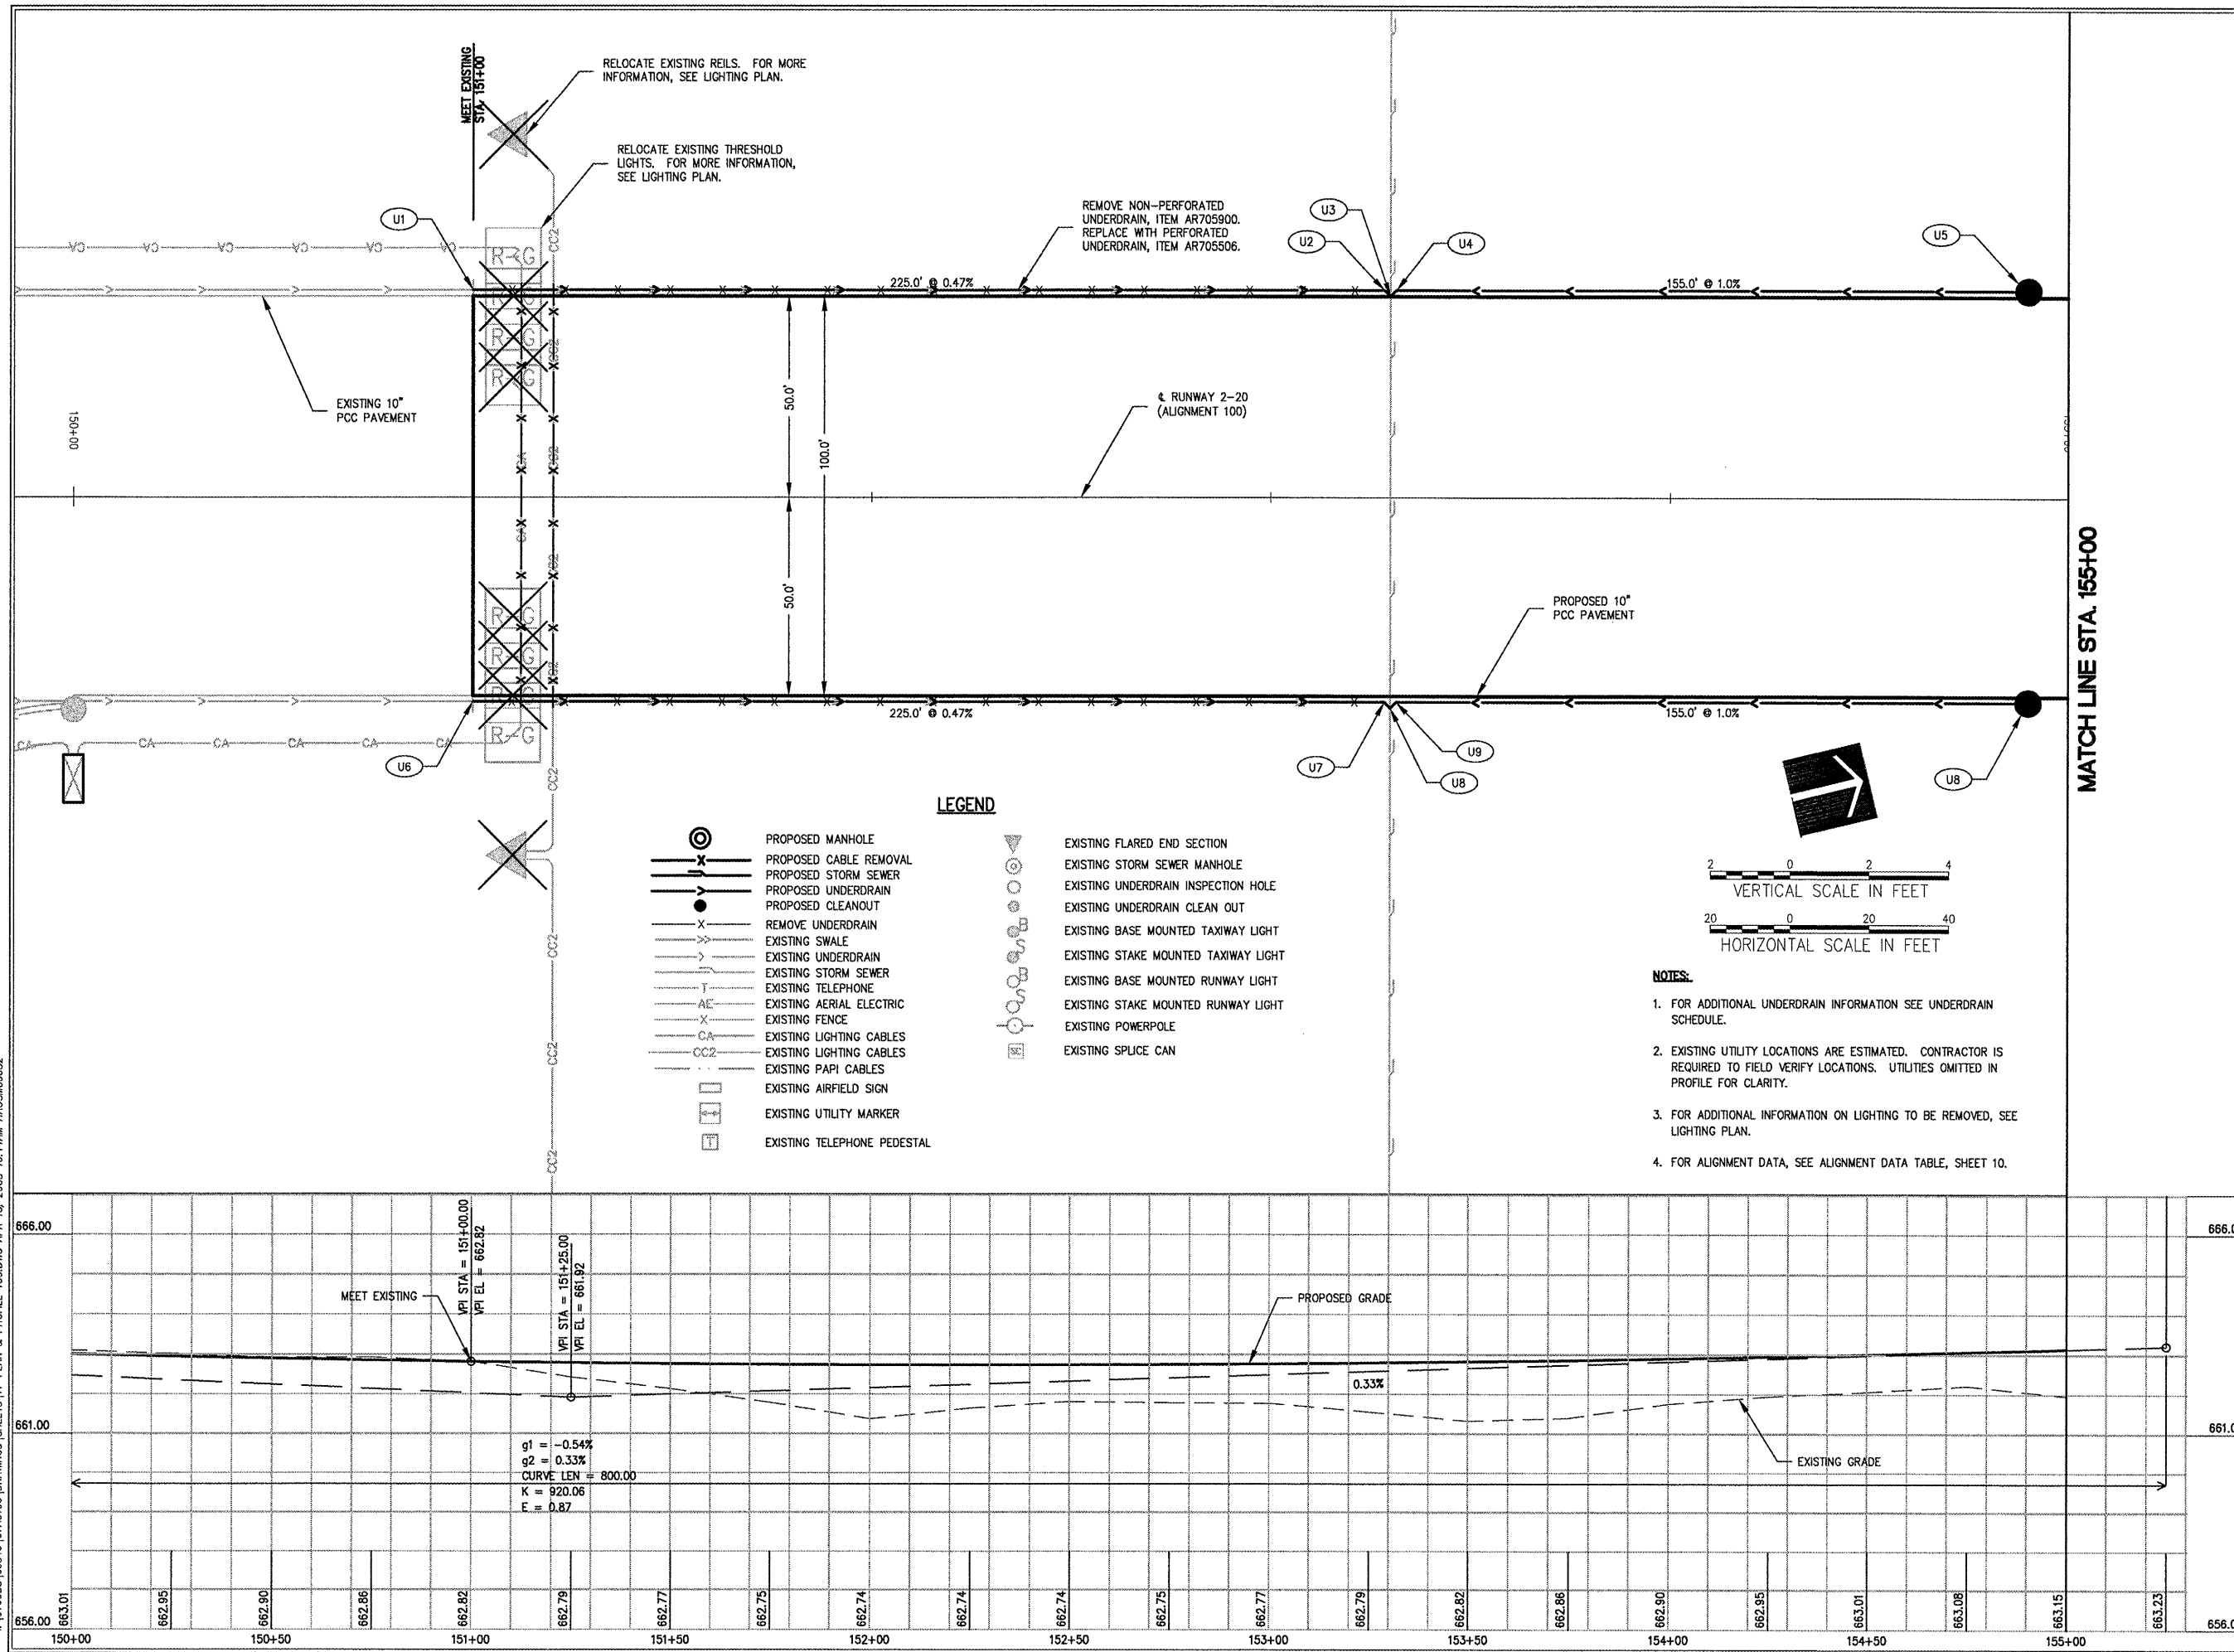

MATCH LINE STA. 155+00

4:1072085 (10840) 07A0166 DRAWINGS SHEETS 11-PLAN & PROFILE 100.DWG APR 18, 2008 10:14AM HAUSM0682

| No. | Drawing Issue Description | Date | By |
|-----|---------------------------|------|----|
|     |                           |      |    |
|     |                           |      |    |
Date: APRIL 18, 2008  
Sheet Title:

**PLAN AND PROFILE  
RUNWAY 2-20  
STA. 150+00 THRU  
STA. 155+00**

07A0166  
Project Number  
LDH 02/26/08  
Layout By Date  
LDH 02/26/08  
Designed By Date  
RMH 03/20/08  
Reviewed By Date  
Drawn By Date