



HANSON PROFESSIONAL SERVICES INC.

815 Commerce Drive, Suite 200  
Oak Brook, Illinois 60523  
Telephone: 630.990.3800  
Fax: 630.990.3801

Illinois Professional Design Firm  
Registration No. 184-001084

© Copyright Hanson Professional Service Inc. 2008



JOLIET REGIONAL PORT DISTRICT



1 George Michas Drive  
Romeoville, Illinois 60446  
Telephone: 815.838.9497  
Fax: 815.838.9524

EXTEND RUNWAY 2-20: CONSTRUCT  
TAXIWAY TURNAROUND

AIP PROJECT NO. 3-17-0140-B42  
IDA PROJECT NO. LOT-3792


MATCH LINE STA. 155+00

MATCH LINE STA. 160+00

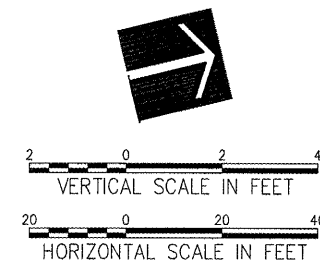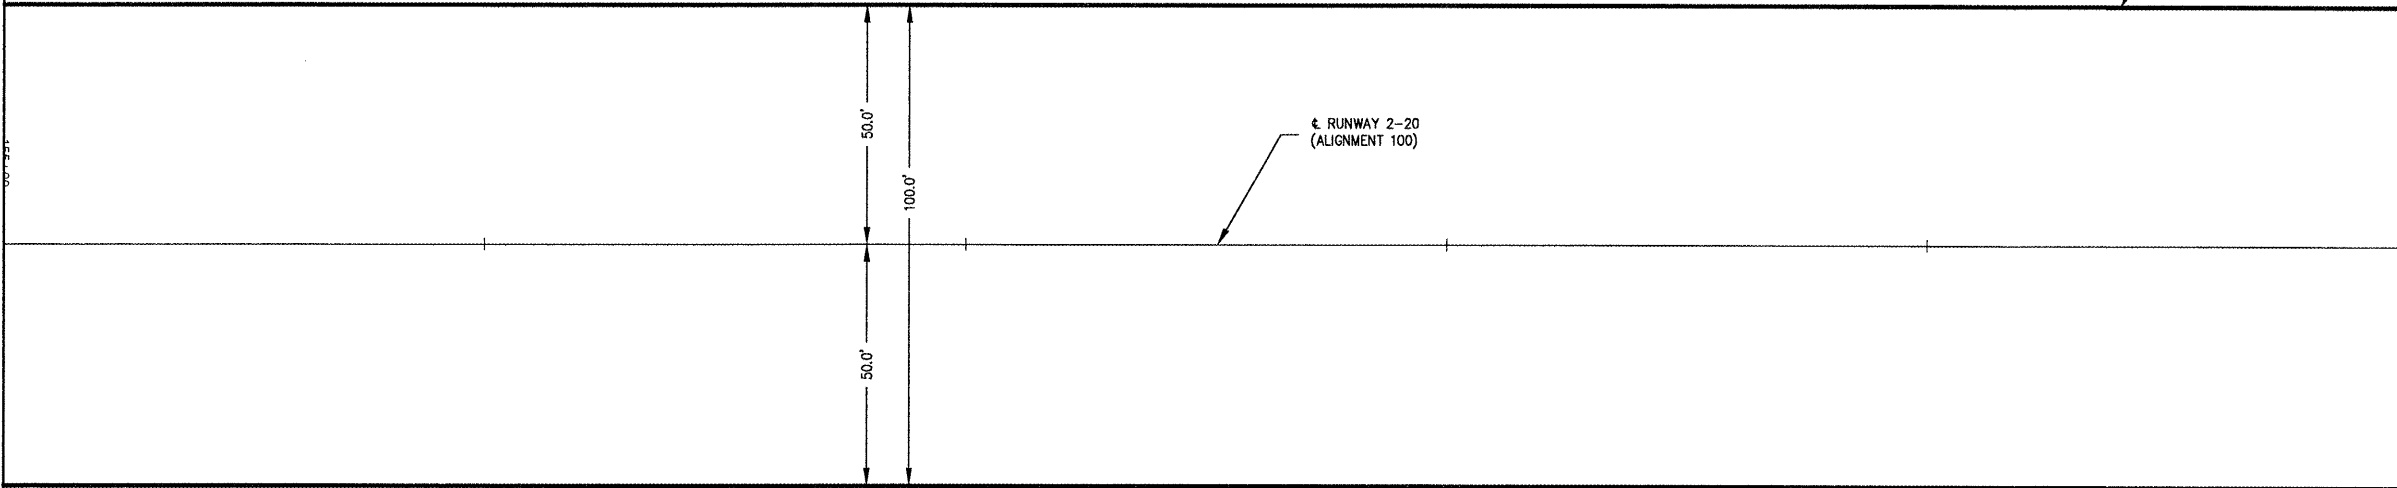

**NOTES:**

1. FOR NOTES AND LEGEND, SEE SHEET 11.

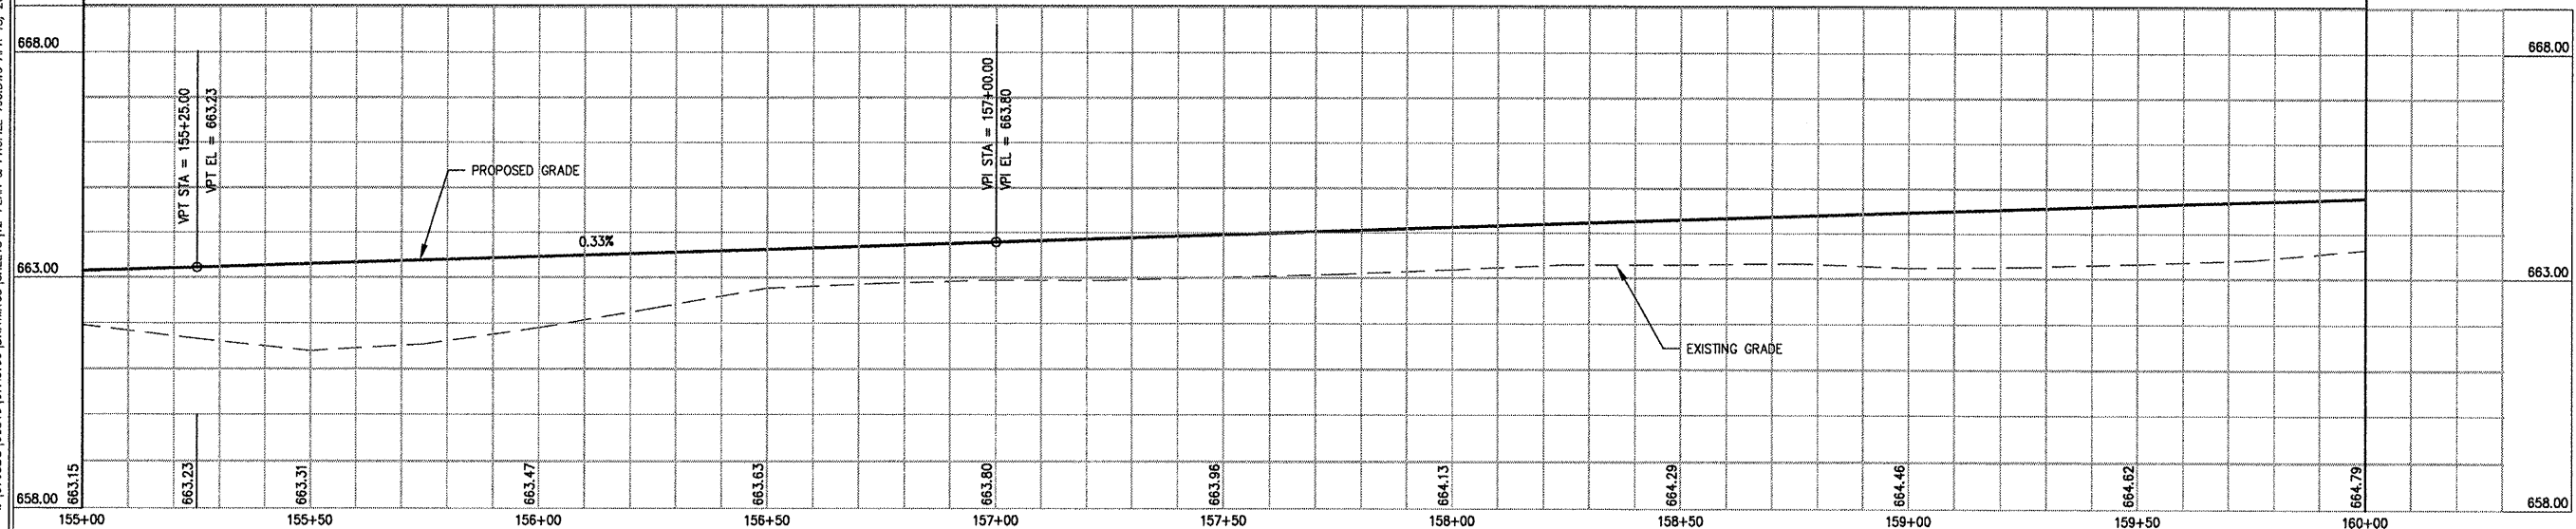

No.	Drawing Issue Description	Date	By

Date  
APRIL 18, 2008  
Sheet Title

**PLAN AND PROFILE  
RUNWAY 2-20  
STA. 155+00 THRU  
STA. 160+00**

07A0166  
Project Number  
LDH 02/26/08  
Layout By Date  
LDH 02/26/08  
Designed By Date  
RMH 03/20/08  
Reviewed By Date  
Drawn By Sheet No.

I:\07\08\08\07A0166\DRAWINGS\07A0166\12-PLAN & PROFILE 102.DWG, APR 18, 2008 10:14AM HAUSM0802