



F.A.P. RTE.	SECTION	COUNTY	TOTAL SHEETS	SHEET NO.
337		LAKE	522	167
STA. 100+125		TO STA. 100+475		
FED. ROAD DIST. NO.		ILLINOIS FED. AID PROJECT		
D-91-552-99		6881		

FINAL SURVEY	BY	DATE
NO. _____		
PLOTTED		
TEMPLATE		
AREAS CHECKED		

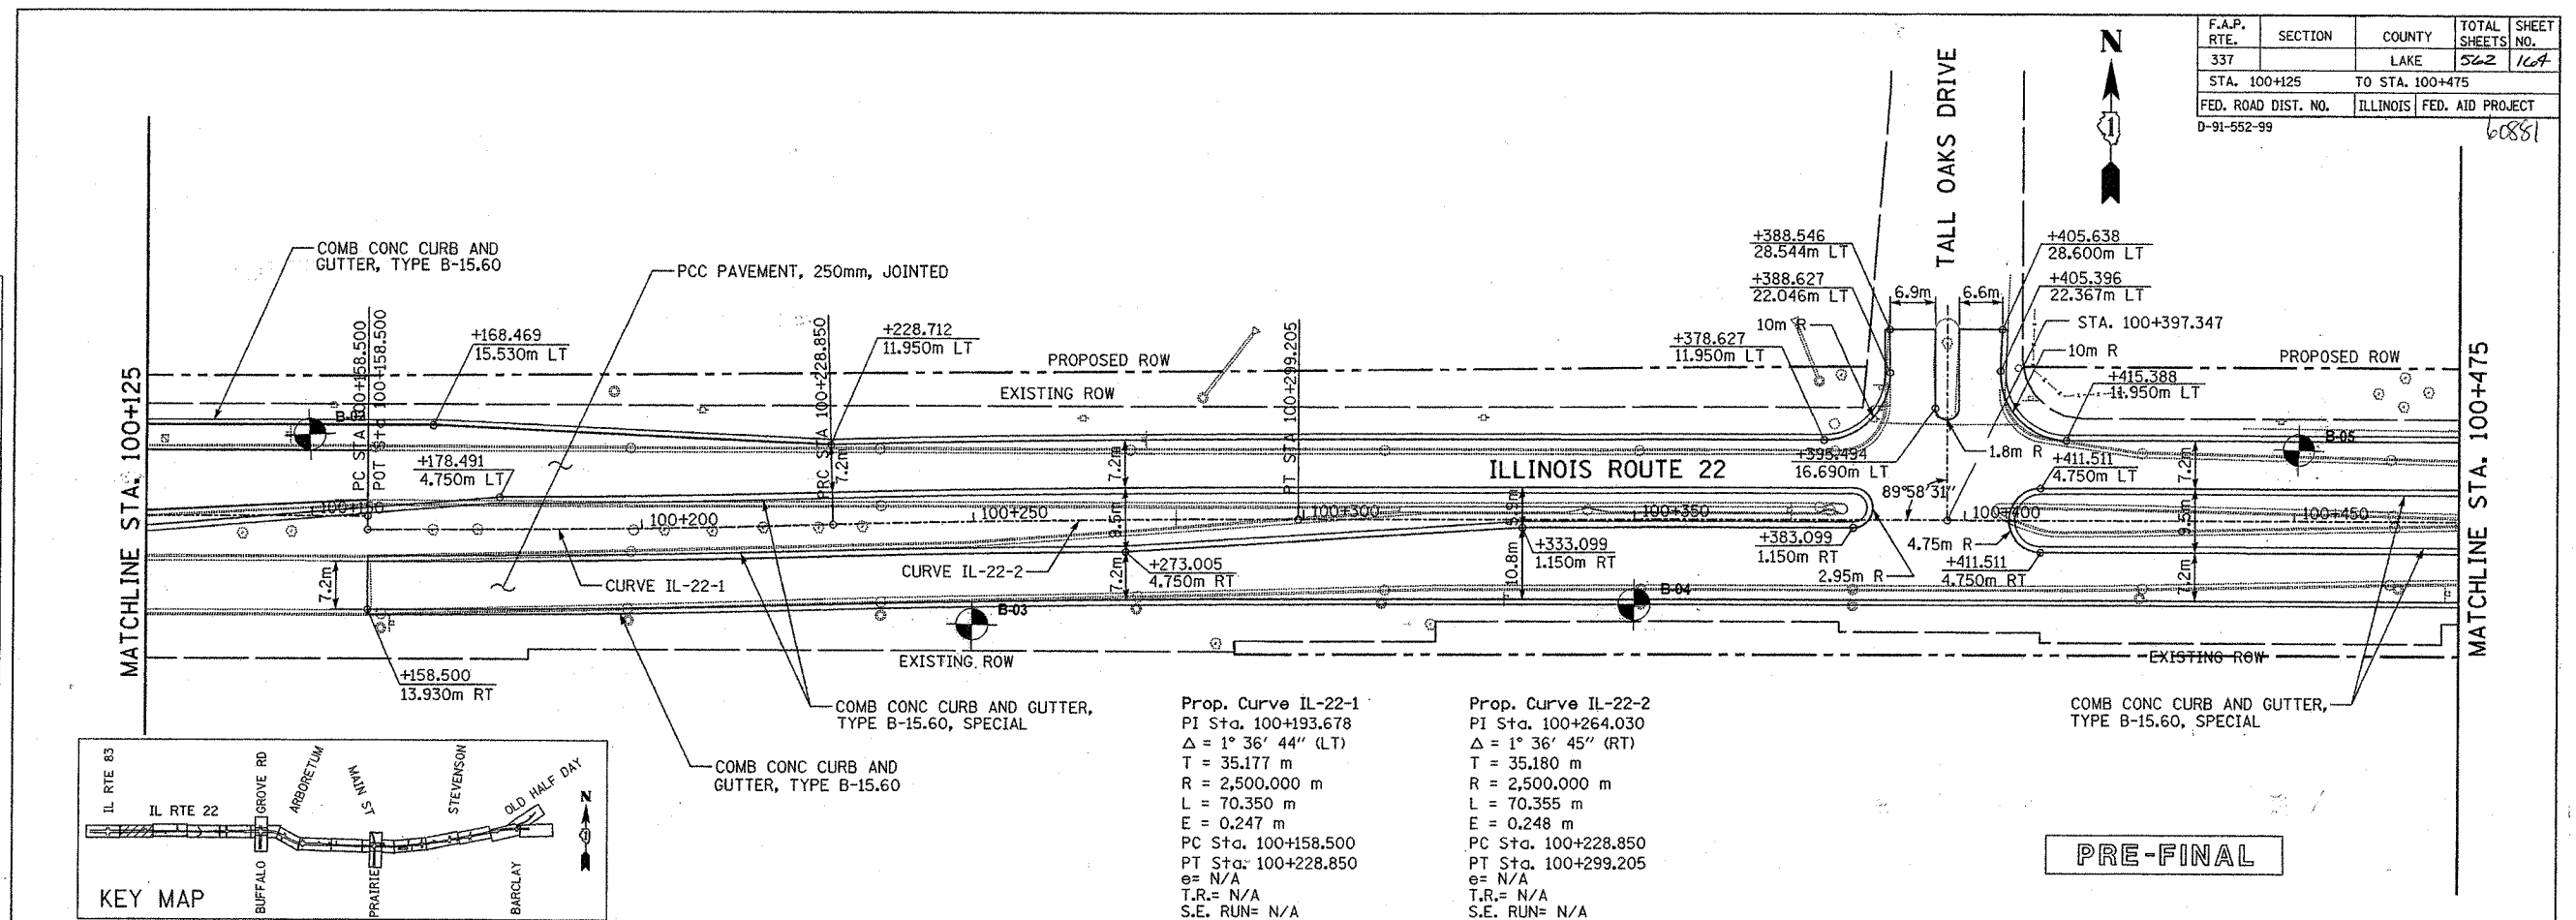

ORIGINAL SURVEY	BY	DATE
NO. _____		
PLOTTED		
TEMPLATE		
AREAS CHECKED		

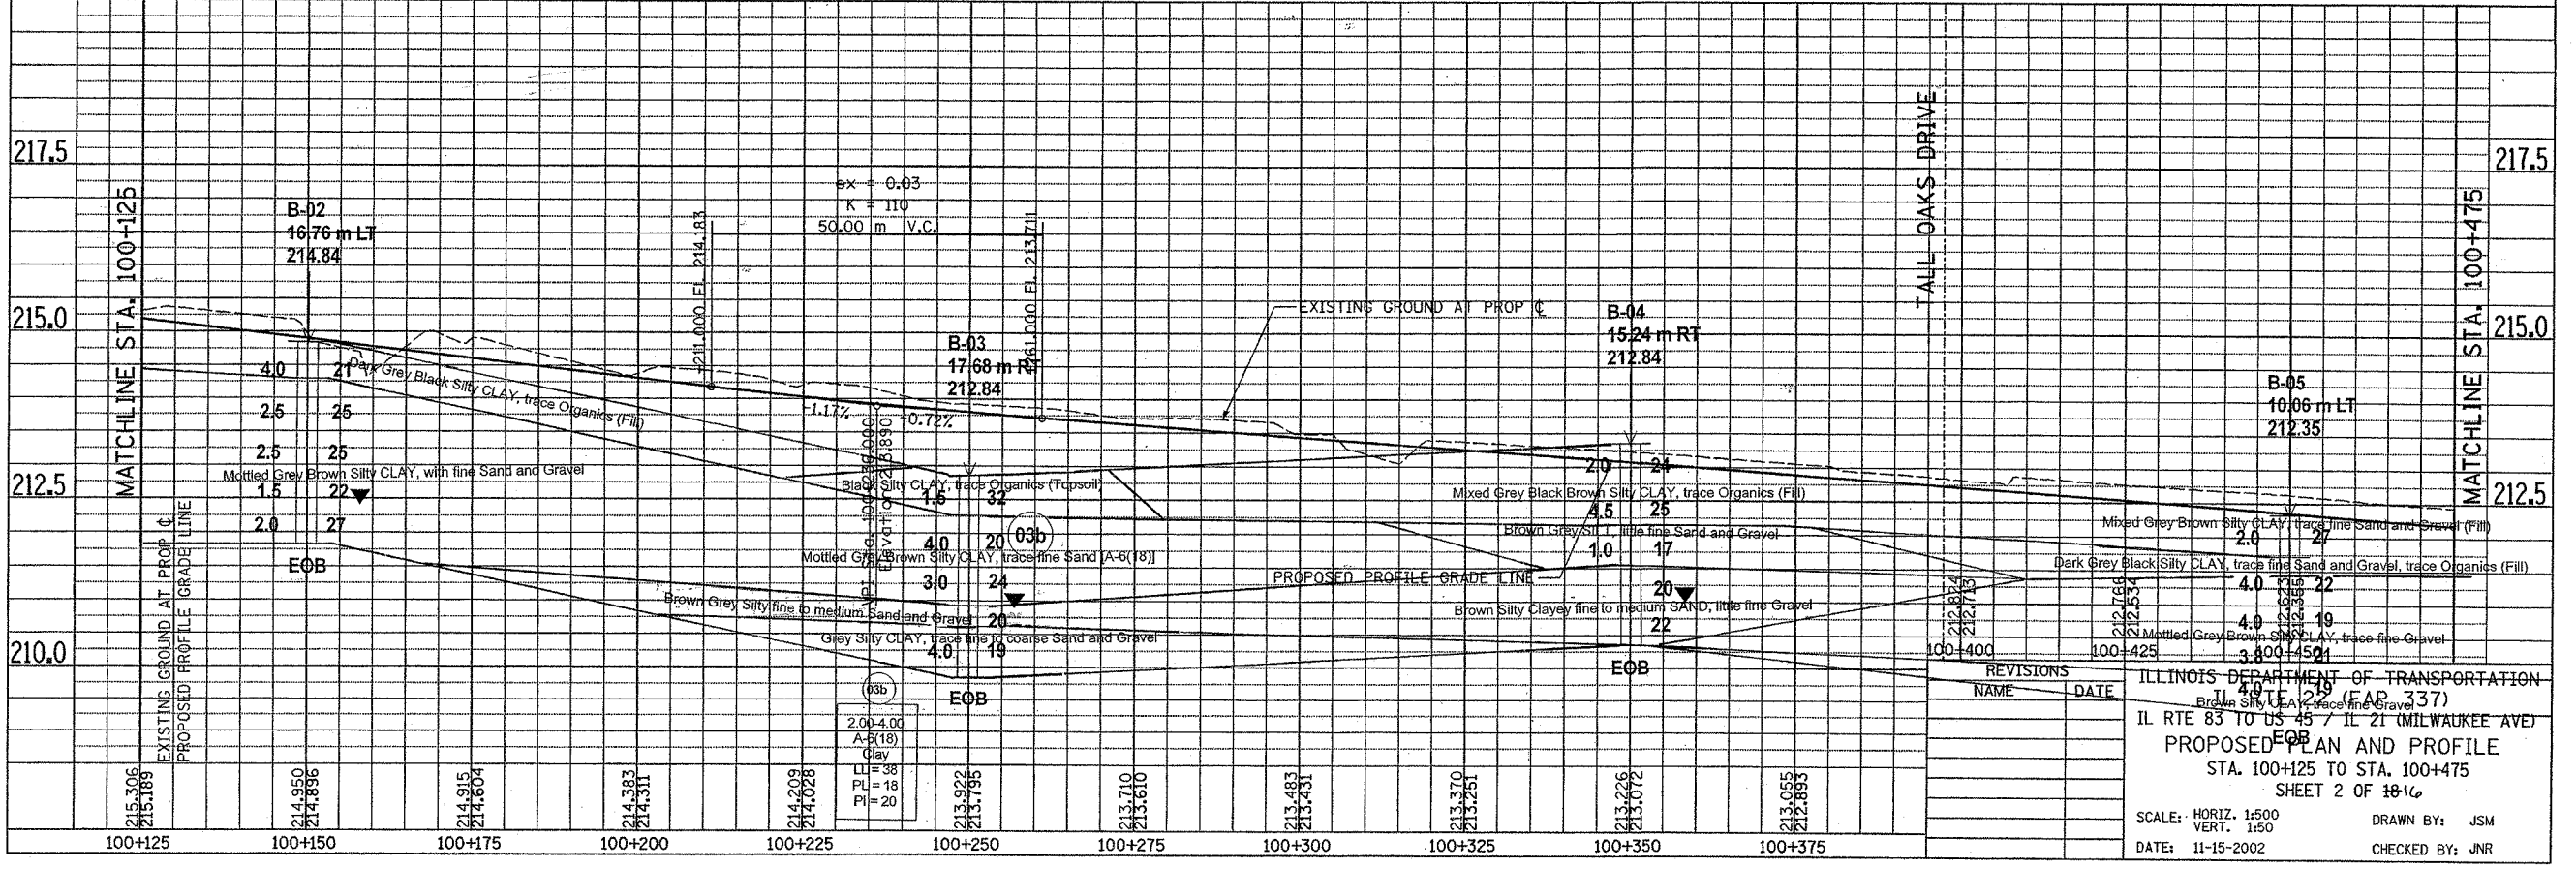

REVISIONS	NAME	DATE

ILLINOIS DEPARTMENT OF TRANSPORTATION
 IL RTE 83 TO US 45 / IL 21 (MILWAUKEE AVE)
 PROPOSED PLAN AND PROFILE
 STA. 100+125 TO STA. 100+475
 SHEET 2 OF 16

SCALE: HORIZ. 1:500
 VERT. 1:50
 DATE: 11-15-2002
 DRAWN BY: JSM
 CHECKED BY: JNR