
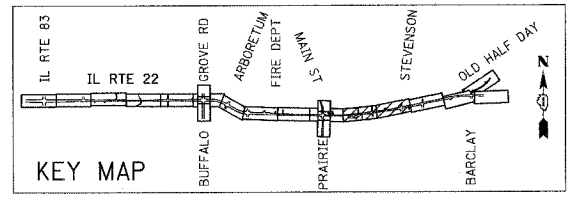


F.A.P. RTE.	SECTION	COUNTY	TOTAL SHEETS	SHEET NO.
337	20R-5	LAKE	562	276
STA. 103+060		TO STA. 103+750		
FED. ROAD DIST. NO.		ILLINOIS	FED. AID PROJECT	
D-11-552-99		60881		

BY	DATE
FINAL SURVEY	
SURVEYED	
NOTE BOOK	
TEMP. DATE	
AREAS CHECKED	
NO.	

BY	DATE
ORIGINAL SURVEY	
SURVEY PLOTTED	
NOTE BOOK	
TEMP. DATE	
AREAS CHECKED	
NO.	

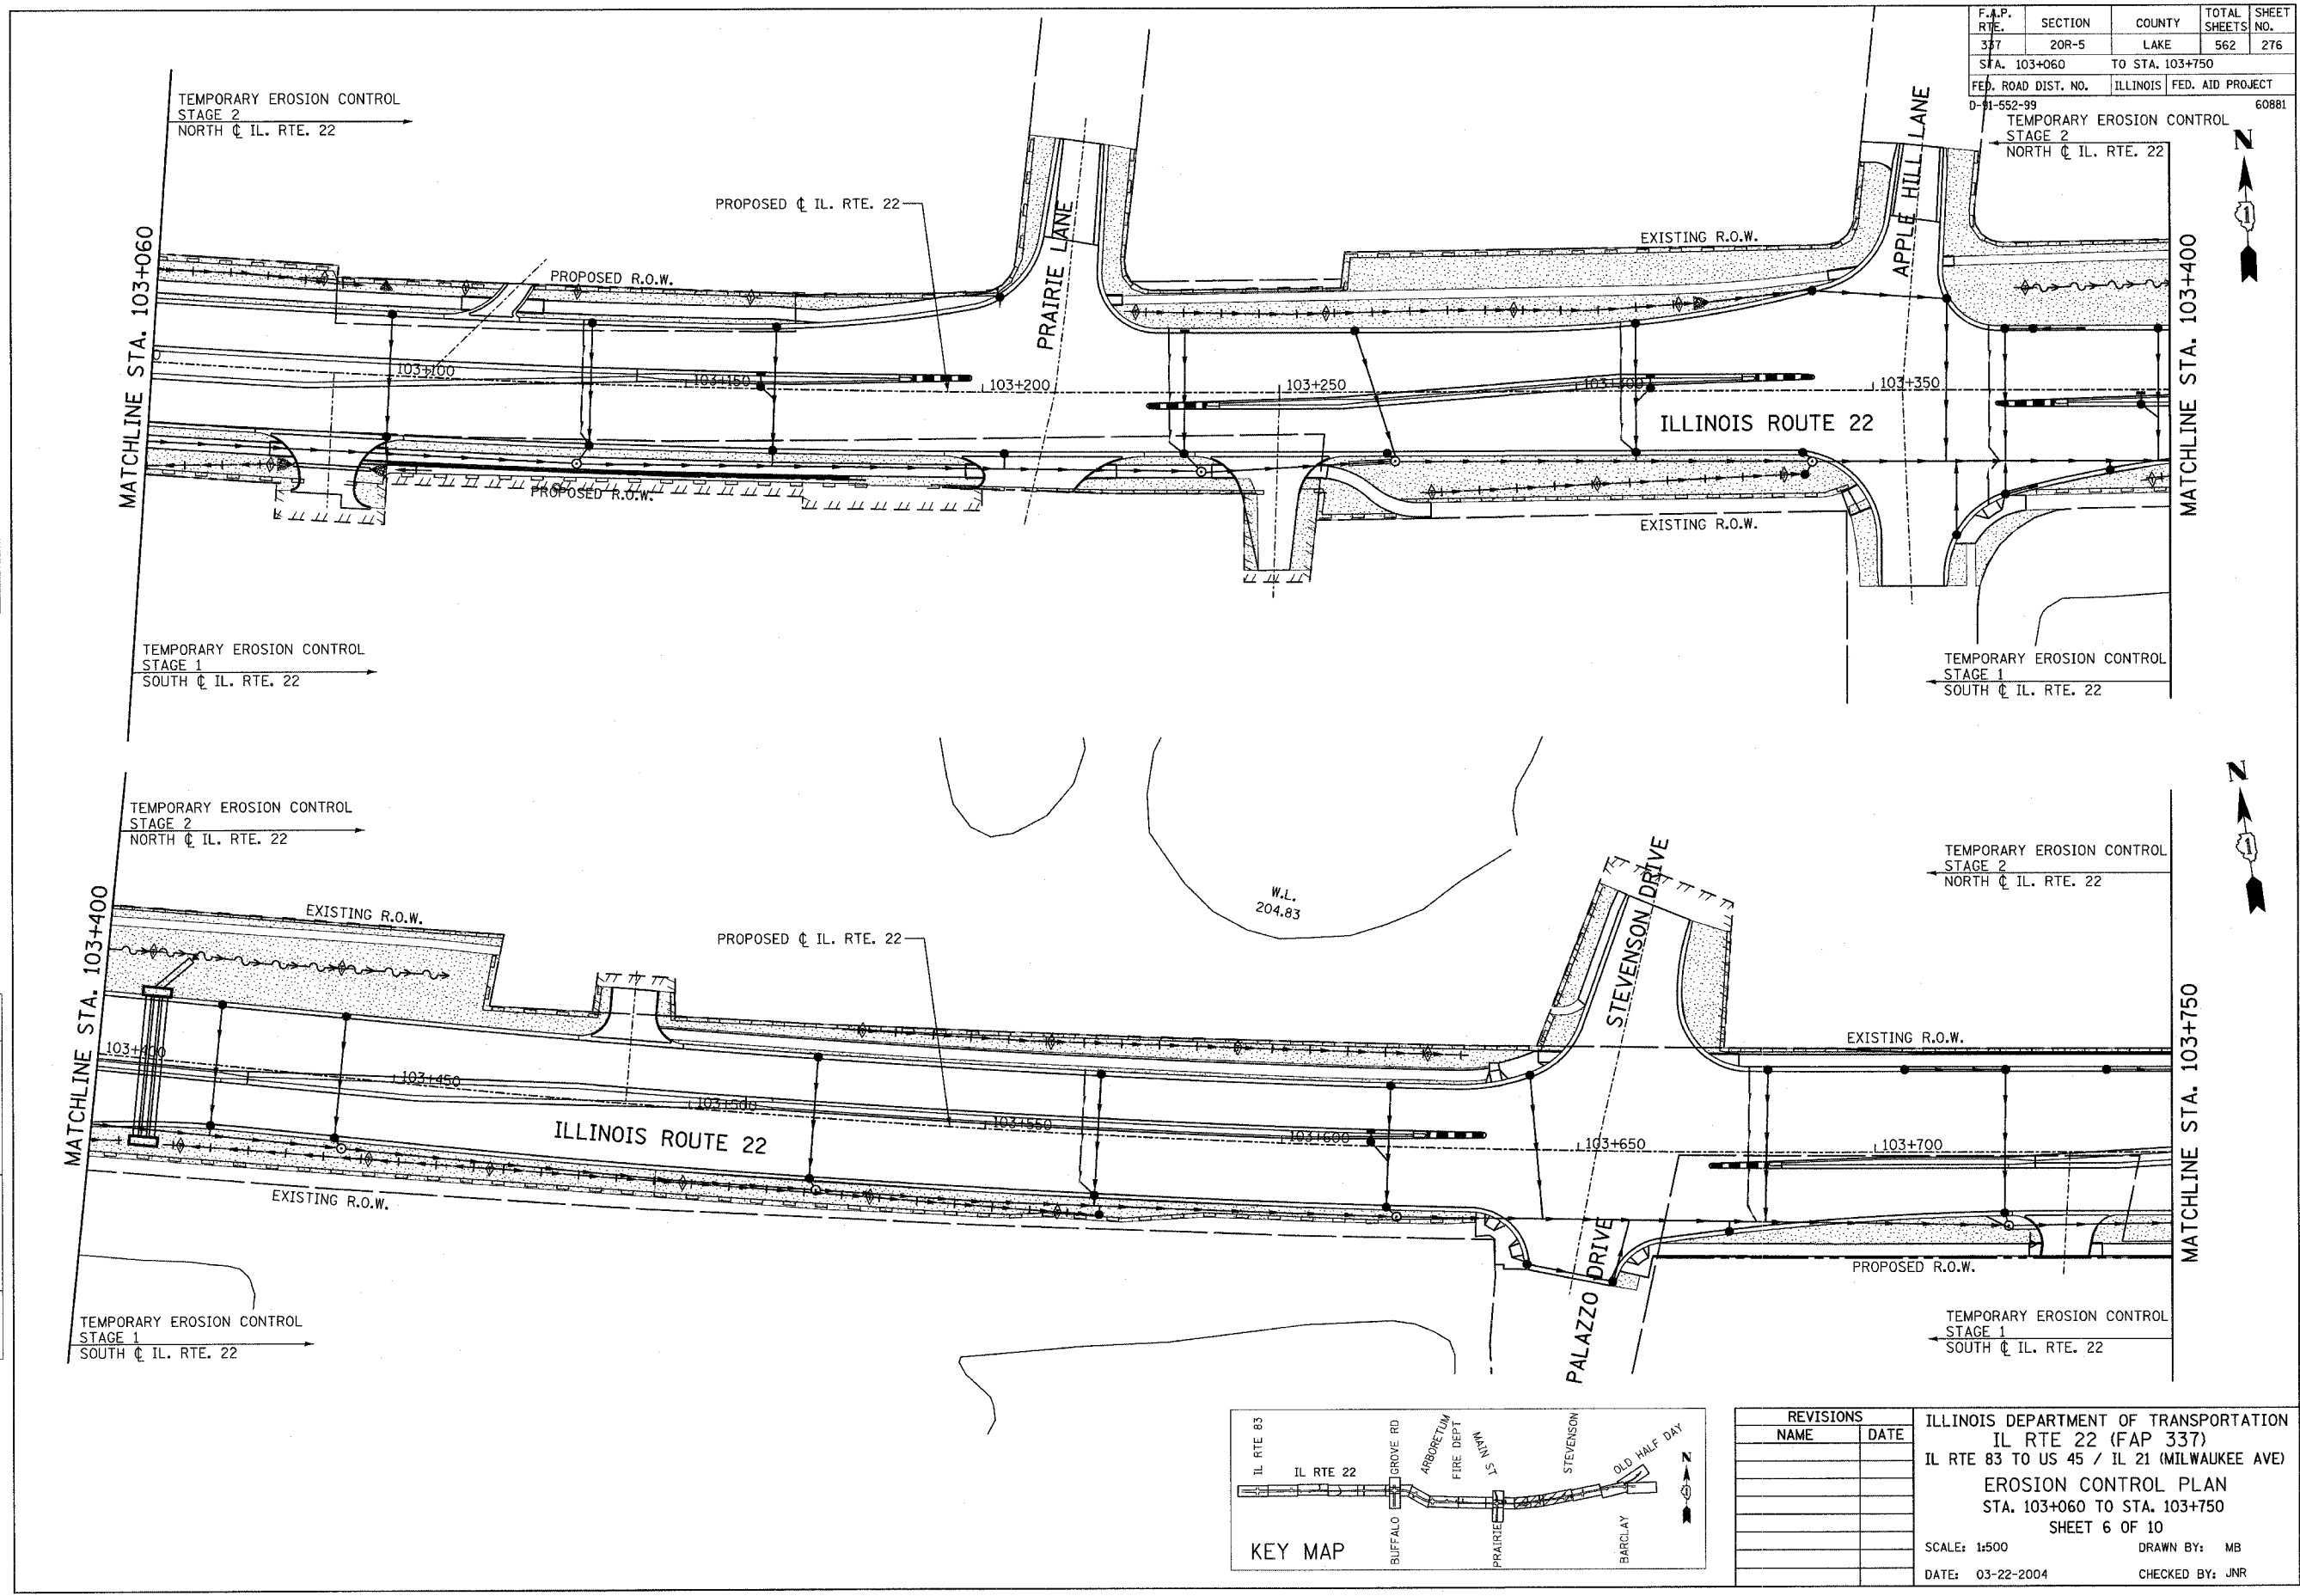

REVISIONS	
NAME	DATE

ILLINOIS DEPARTMENT OF TRANSPORTATION
 IL RTE 22 (FAP 337)
 IL RTE 83 TO US 45 / IL 21 (MILWAUKEE AVE)
 EROSION CONTROL PLAN
 STA. 103+060 TO STA. 103+750
 SHEET 6 OF 10
 SCALE: 1:500
 DATE: 03-22-2004
 DRAWN BY: MB
 CHECKED BY: JNR