


ROUTE	SECTION	COUNTY	TOTAL SHEETS	SHEET NUMBER
VARIOUS	2004-053BP	COOK & WIL	13	8

CONTRACT 62790

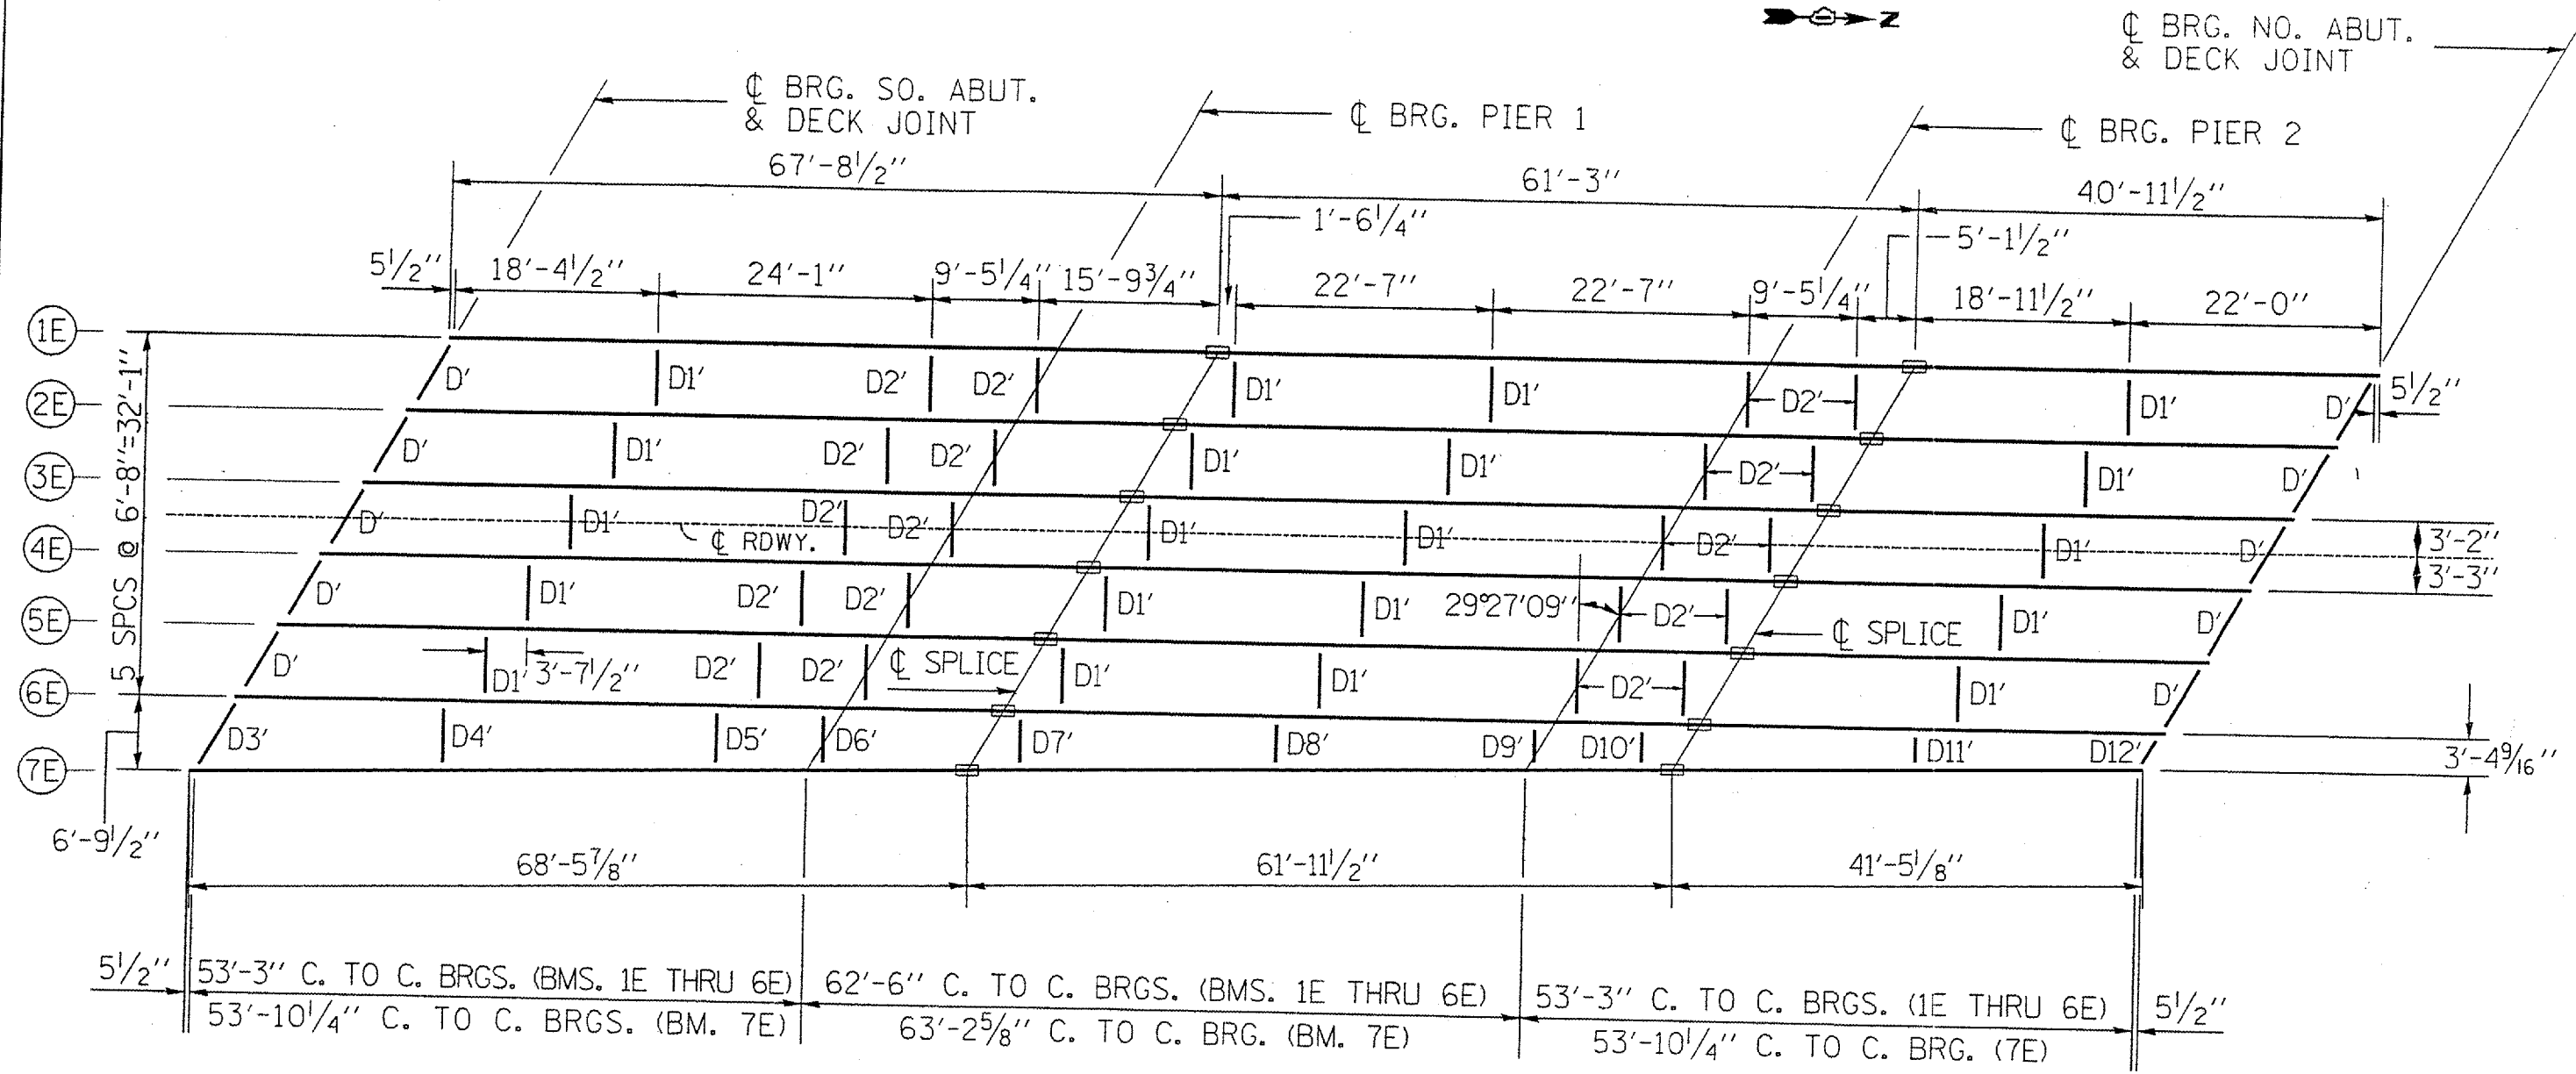

D', D3' & D12'	12 WF 40
D1', D2', D4', D5', D6', D7', D8', D9', D10' & D11'	16 WF 36

ALL GIRDERS 33WF130

ILLINOIS DEPARTMENT OF  
TRANSPORTATION  
FRAMING PLAN SN: 099-0038  
LOCATION 3  
I-57 NB OVER  
CMSTP&P RAILROAD  
(Abandoned)