


# EROSION CONTROL DETAILS

CONTRACT NO. 64178		F.A.P. RTE.	SECTION	COUNTY	TOTAL SHEETS	SHEET NO.
		549	116RS-1	OGLE	593	184
STA.		TO STA.				
FED. ROAD DIST. NO.		ILLINOIS FED. AID PROJECT				

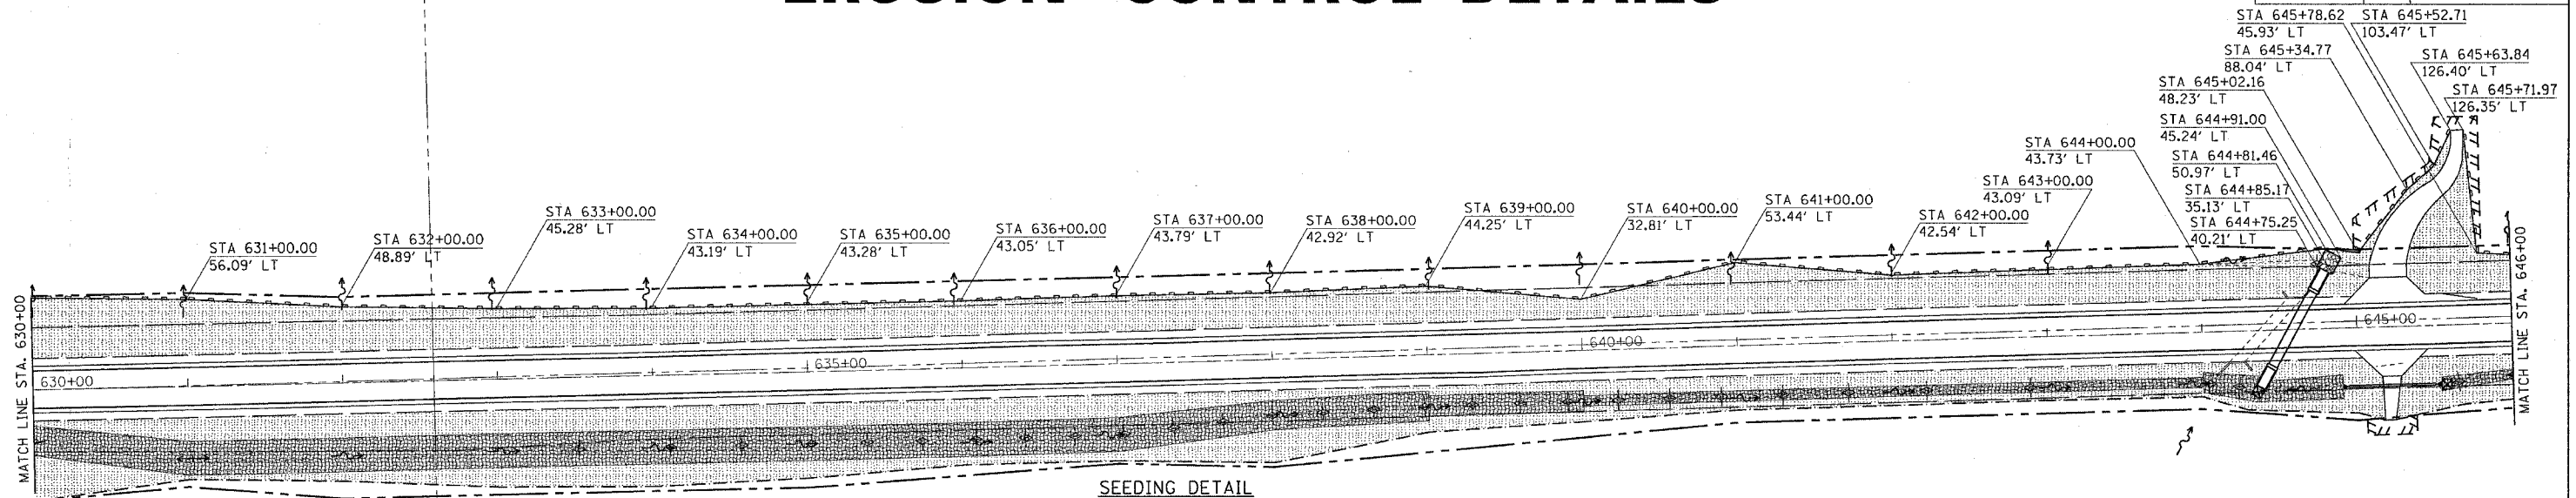


SEEDING DETAIL

BACKSLOPE & BEYOND:  
CLASS 4 SEEDING

FORESLOPE & BOTTOM:  
CLASS 6 (MODIFIED) SEEDING

BEYOND BACKSLOPES:  
CLASS 1 (MODIFIED) SEEDING  
(IN FRONT OF HOMES IN RURAL AREAS)

- [Stippled] = SEEDING (SEE DETAIL)
- [Cross-hatched] = TEMPORARY DITCH CHECKS
- [Diagonal lines] = EROSION CONTROL BLANKET
- [Dashed line] = PERIMETER EROSION BARRIER
- [X-hatched] = INLET PIPE PROTECTION
- [Stippled with dots] = RIP RAP

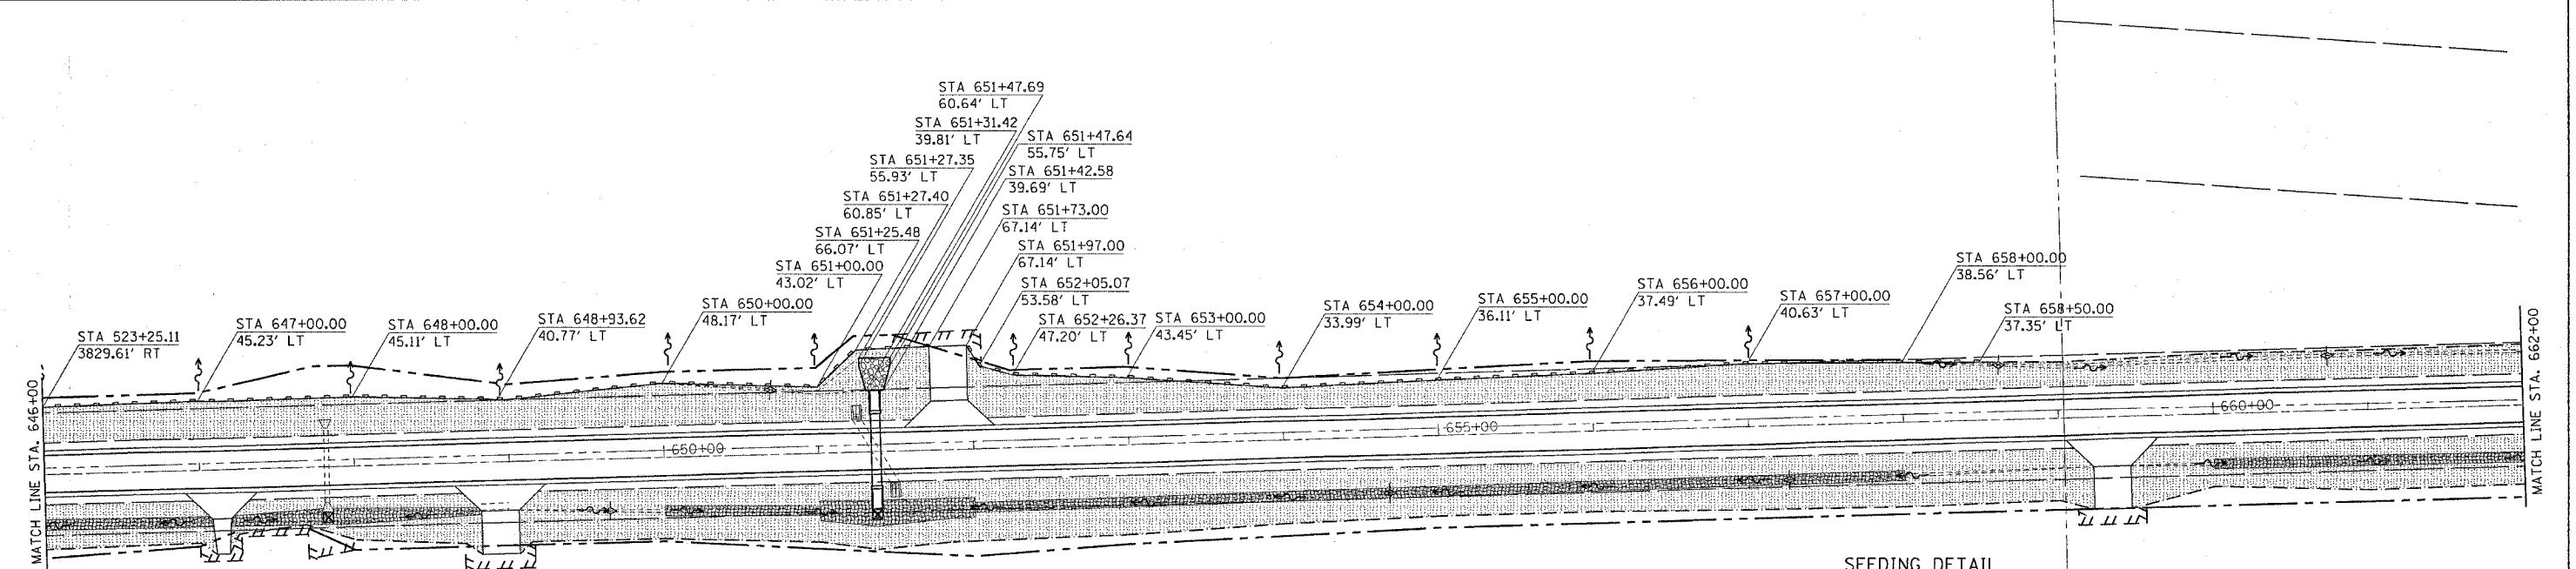

SEEDING DETAIL

BACKSLOPE & BEYOND:  
CLASS 4 SEEDING

FORESLOPE & BOTTOM:  
CLASS 6 (MODIFIED) SEEDING

BEYOND BACKSLOPES:  
CLASS 1 (MODIFIED) SEEDING  
(IN FRONT OF HOMES IN RURAL AREAS)

- [Stippled] = SEEDING (SEE DETAIL)
- [Cross-hatched] = TEMPORARY DITCH CHECKS
- [Diagonal lines] = EROSION CONTROL BLANKET
- [Dashed line] = PERIMETER EROSION BARRIER
- [X-hatched] = INLET PIPE PROTECTION
- [Stippled with dots] = RIP RAP