


EROSION CONTROL DETAILS

F.A.P. RTE.	SECTION	COUNTY	TOTAL SHEETS	SHEET NO.
549	116RS-1	OGLE	593	192
STA.		TO STA.		
FED. ROAD DIST. NO.		ILLINOIS	FED. AID PROJECT	

CONTRACT NO. 64178

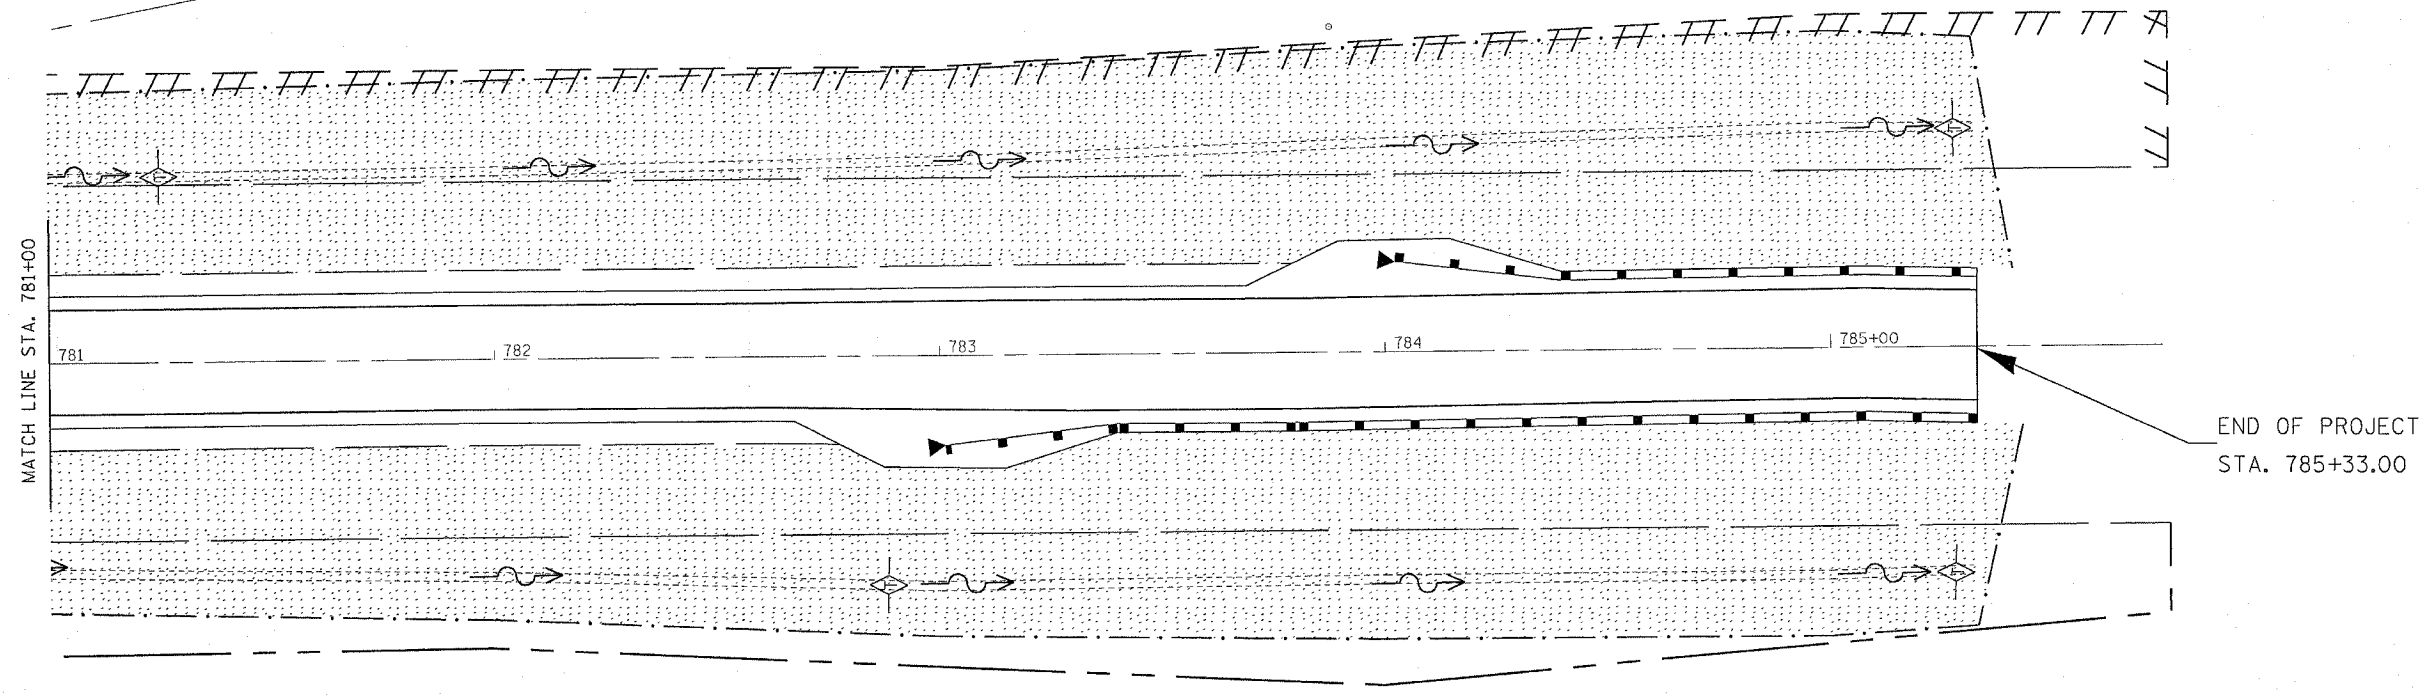

- ▣ = SEEDING (SEE DETAIL)
- ⊕ = TEMPORARY DITCH CHECKS
- ▨ = EROSION CONTROL BLANKET
- ▭ = PERIMETER EROSION BARRIER
- ⊗ = INLET PIPE PROTECTION
- ⊠ = RIP RAP