
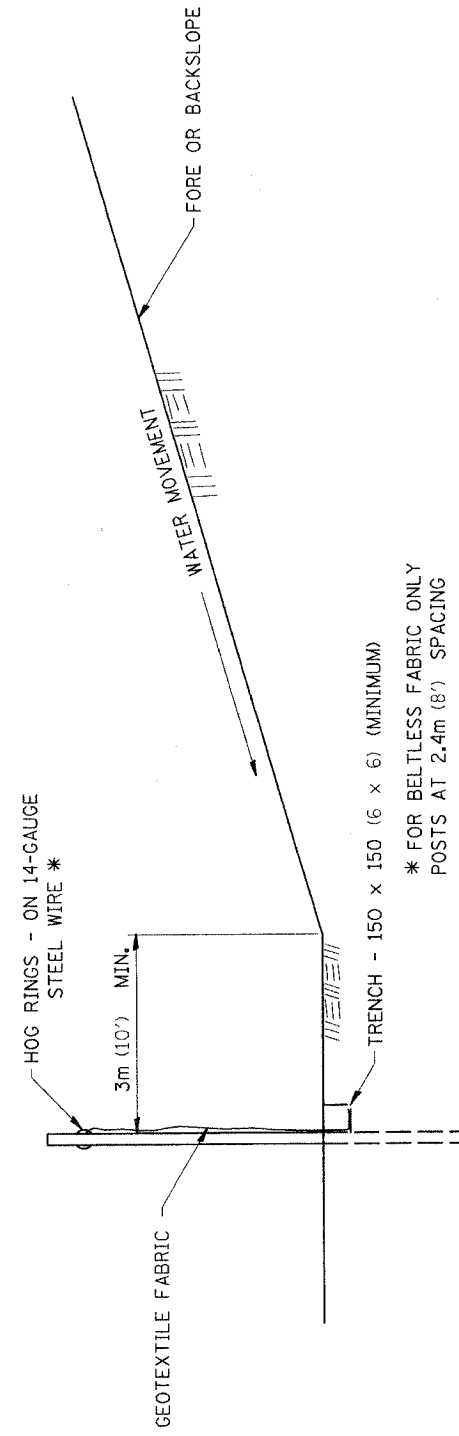


# EROSION CONTROL DETAILS FOR SILT FENCE

P.A. NO.	SECTION	COUNTY	TOTAL SHEETS	SHEET NO.
88	103C-BR	BUREAU	51	35
STA. 19+00		TO STA. 39+00		
FED. ROAD DIST. NO. 7		ILLINOIS		
FED. AID PROJECT				

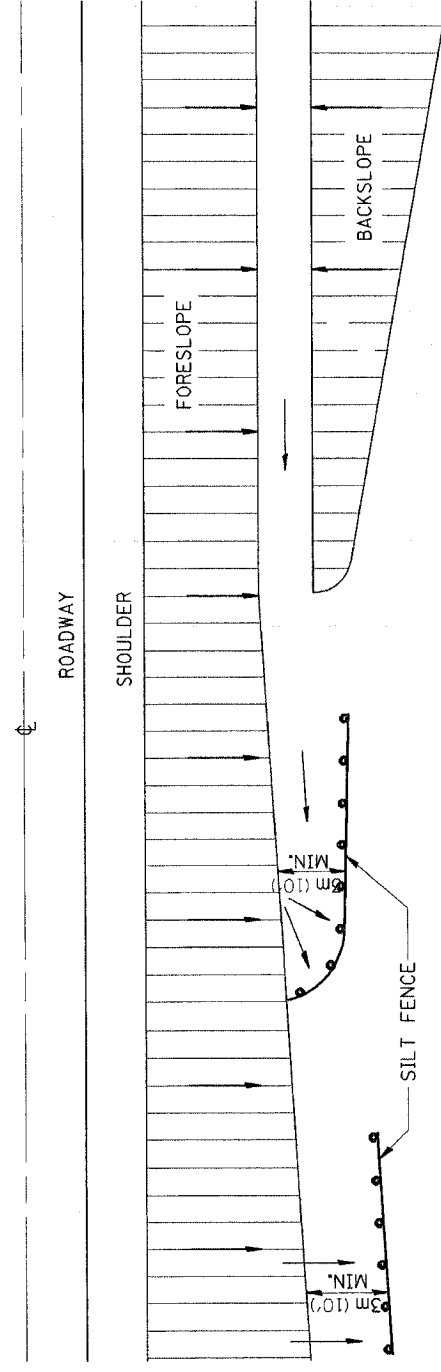

\* FOR BELTLESS FABRIC ONLY  
POSTS AT 2.4m (8') SPACING

DETAILS OF SILT FENCE

64423  
pg 35

REVISED 10-22-01

29.2