


REMOVAL DETAILS & EROSION CONTROL

F.A.P. RTE.	SECTION	COUNTY	TOTAL SHEETS	SHEET NO.
595	(2R) M&TS	HENRY	90	35
STA.		TO STA.		
FED. ROAD DIST. NO.		ILLINOIS FED. AID PROJECT		
CONTRACT NO. 64A10				

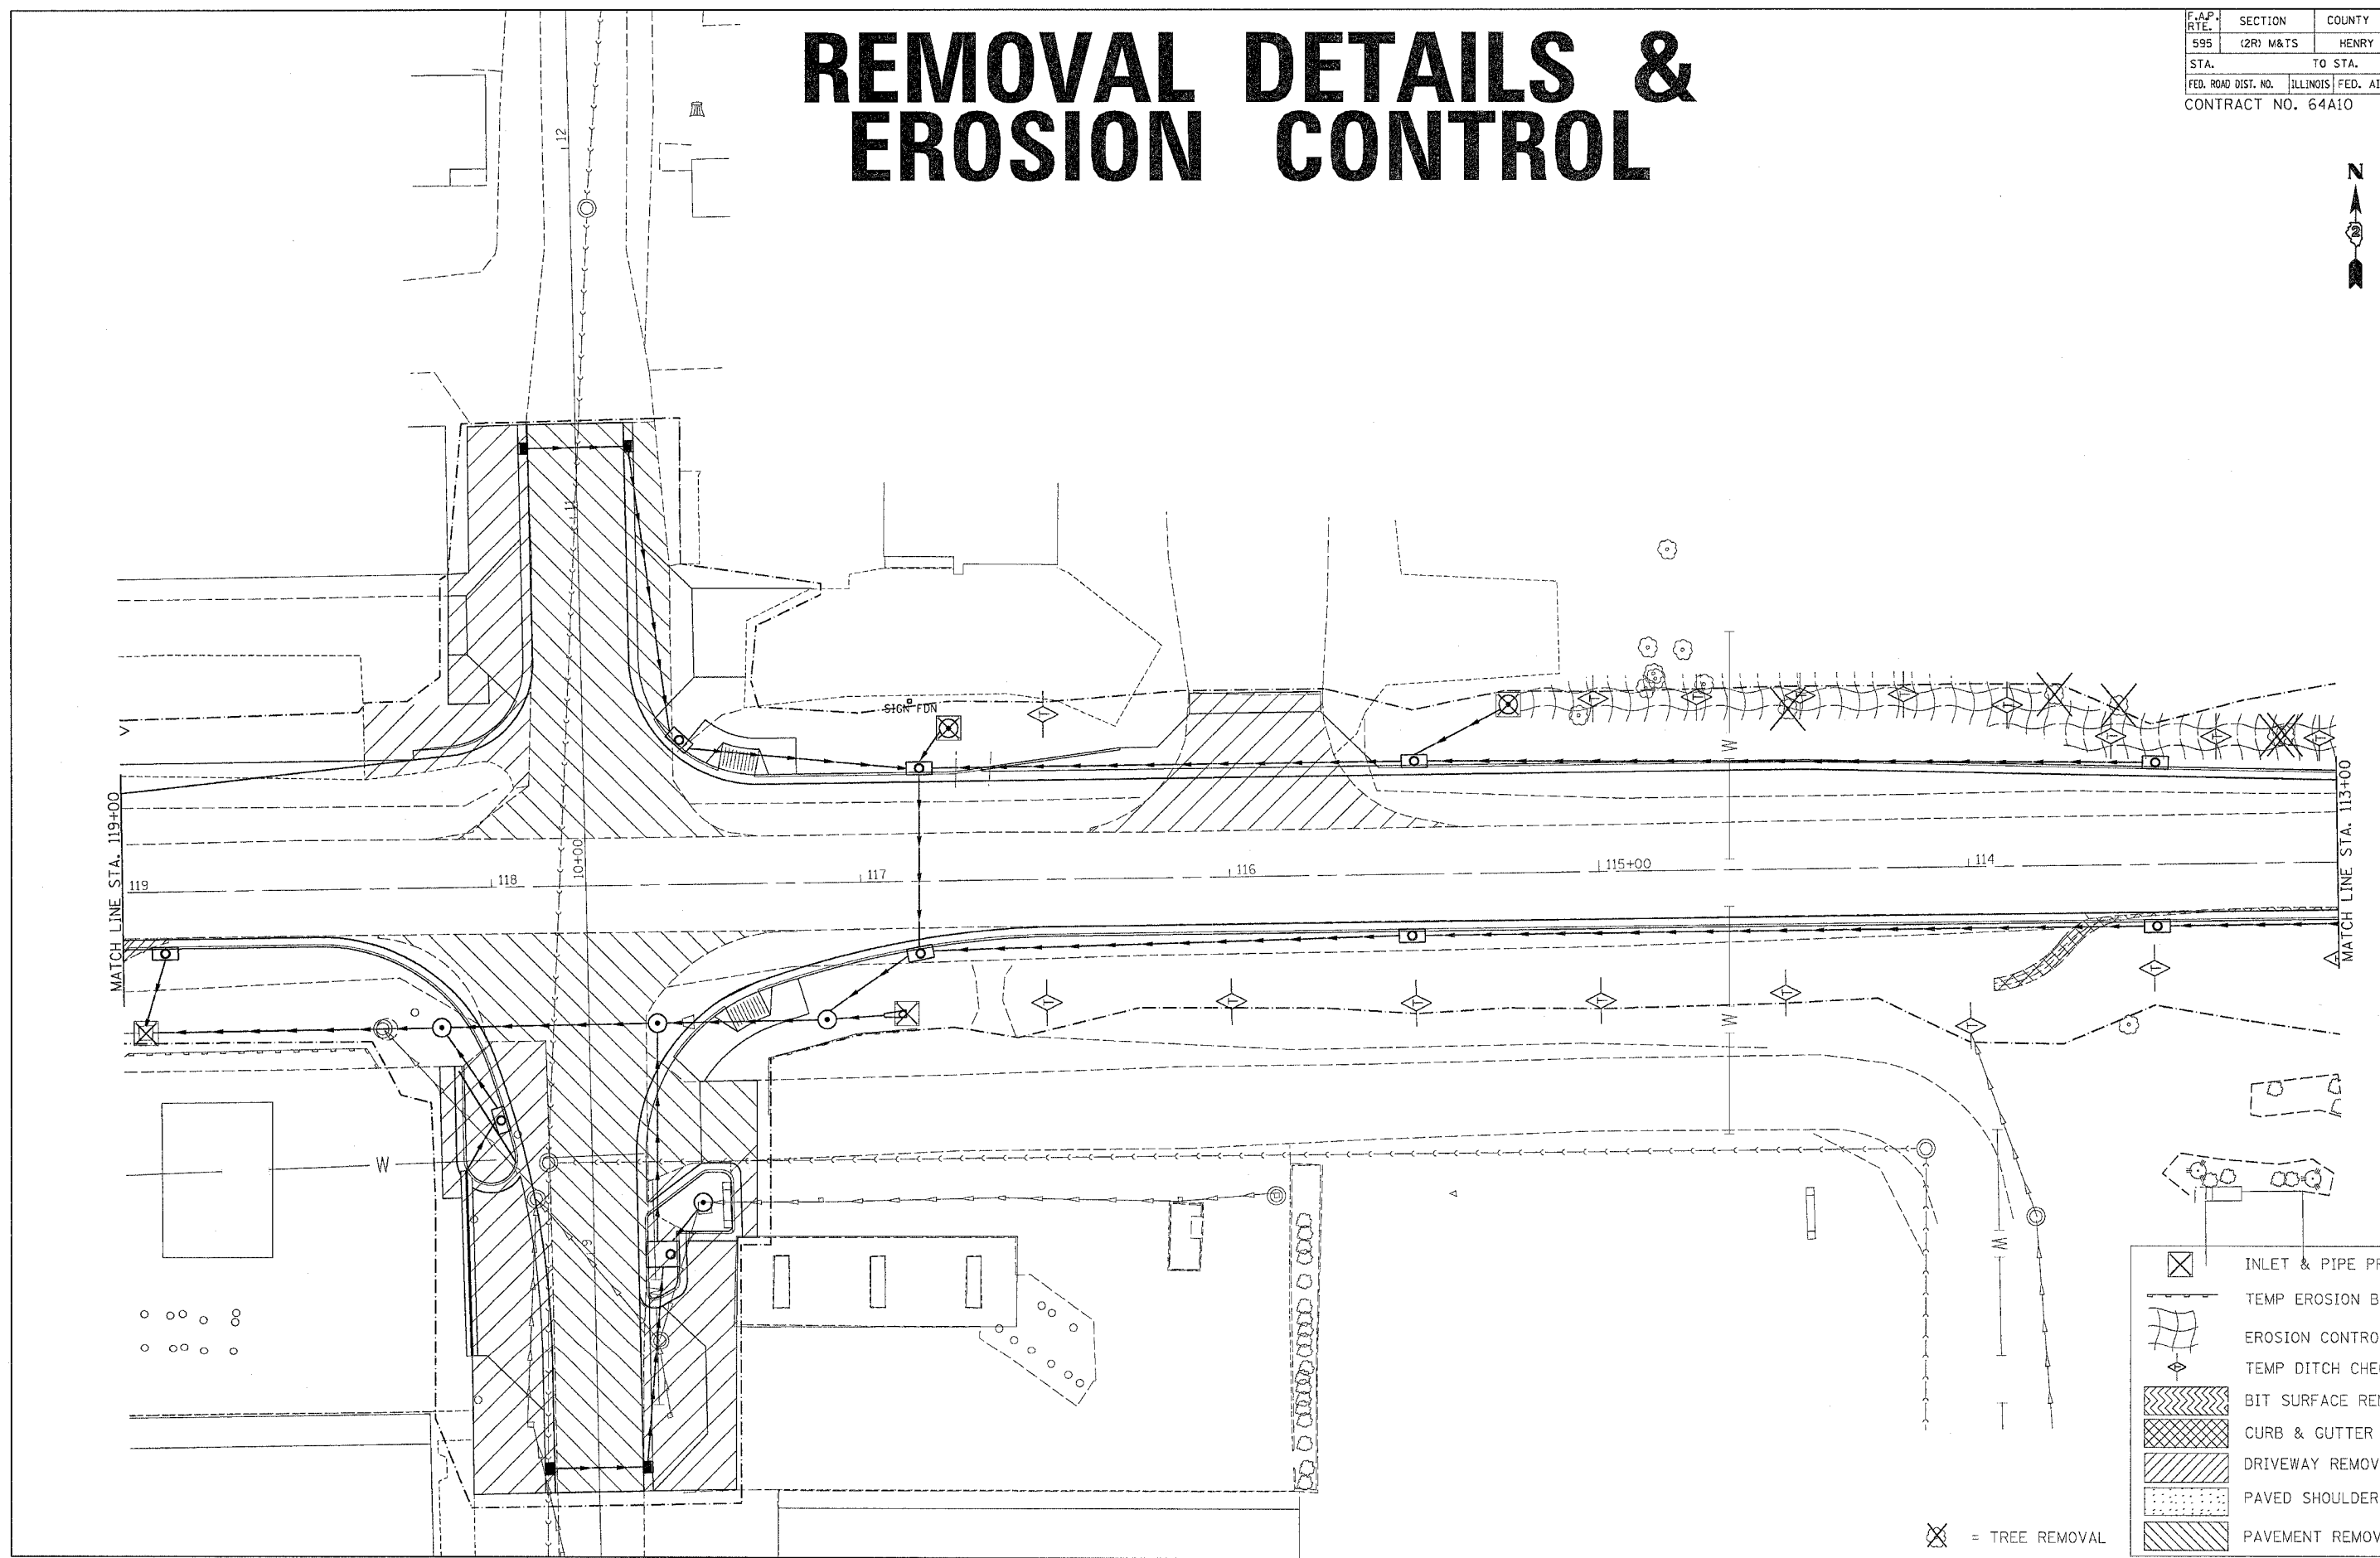

- INLET & PIPE PROTECTION
- TEMP EROSION BARRIER
- EROSION CONTROL BLANKET
- TEMP DITCH CHECK
- BIT SURFACE REMOVAL
- CURB & GUTTER REMOVAL
- DRIVEWAY REMOVAL
- PAVED SHOULDER REMOVAL
- PAVEMENT REMOVAL
- = TREE REMOVAL

REMOVAL DETAILS & EROSION CONTROL