



F.A.P. RTE.	SECTION	COUNTY	TOTAL SHEETS	SHEET NO.
627	(1-1)I-1	LA SALLE	60	19
STA. 403+75		TO STA. 405+50		
FED. ROAD DIST. NO.		ILLINOIS FED. AID PROJECT		
CONTRACT NO. 66550				

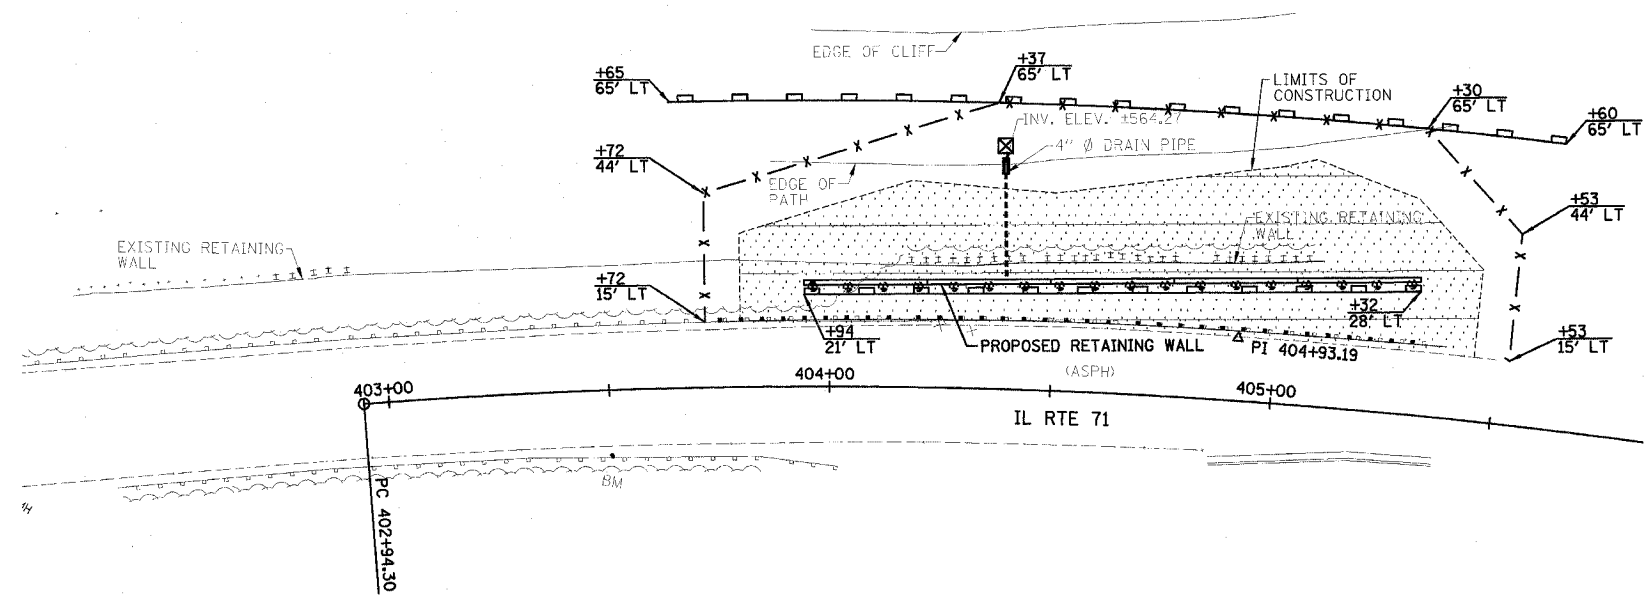

LEGEND	
	INLET & PIPE PROTECTION
	PERIMETER EROSION BARRIER
	TEMPORARY CONSTRUCTION FENCE
	TEMPORARY EROSION CONTROL SEEDING, SEEDING (SPECIAL), & HEAVY DUTY EROSION CONTROL BLANKET
	RIPRAP
	DECIDUOUS TREE TO BE REMOVED
	EVERGREEN TREE TO BE REMOVED
	LOCATION OF THREATENED PLANT (FORKED ASTER)

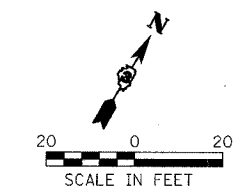

**NOTE:**  
NO PARKING OF CONTRACTOR VEHICLES OUTSIDE OF EXISTING PAVEMENT.

LIMITS OF CONSTRUCTION AND EROSION CONTROL PLAN  
IL ROUTE 71  
SOLDIER PILE RETAINING WALL  
F.A.P. ROUTE 627 - SEC. (1-1)I-1  
LA SALLE COUNTY  
STA 403+96.28 TO STA 405+29.55  
STRUCTURE NO. 050-W002

DESIGNED BY JML	 2700 McDrew Drive Bloomington, Illinois 61704 309/883-8436 309/883-8711 fax	FILE NO. 24-6772
DRAWN BY DJM		DATE 03/24/05
CHECKED BY MSW		SHEET NO. 19 OF 60