
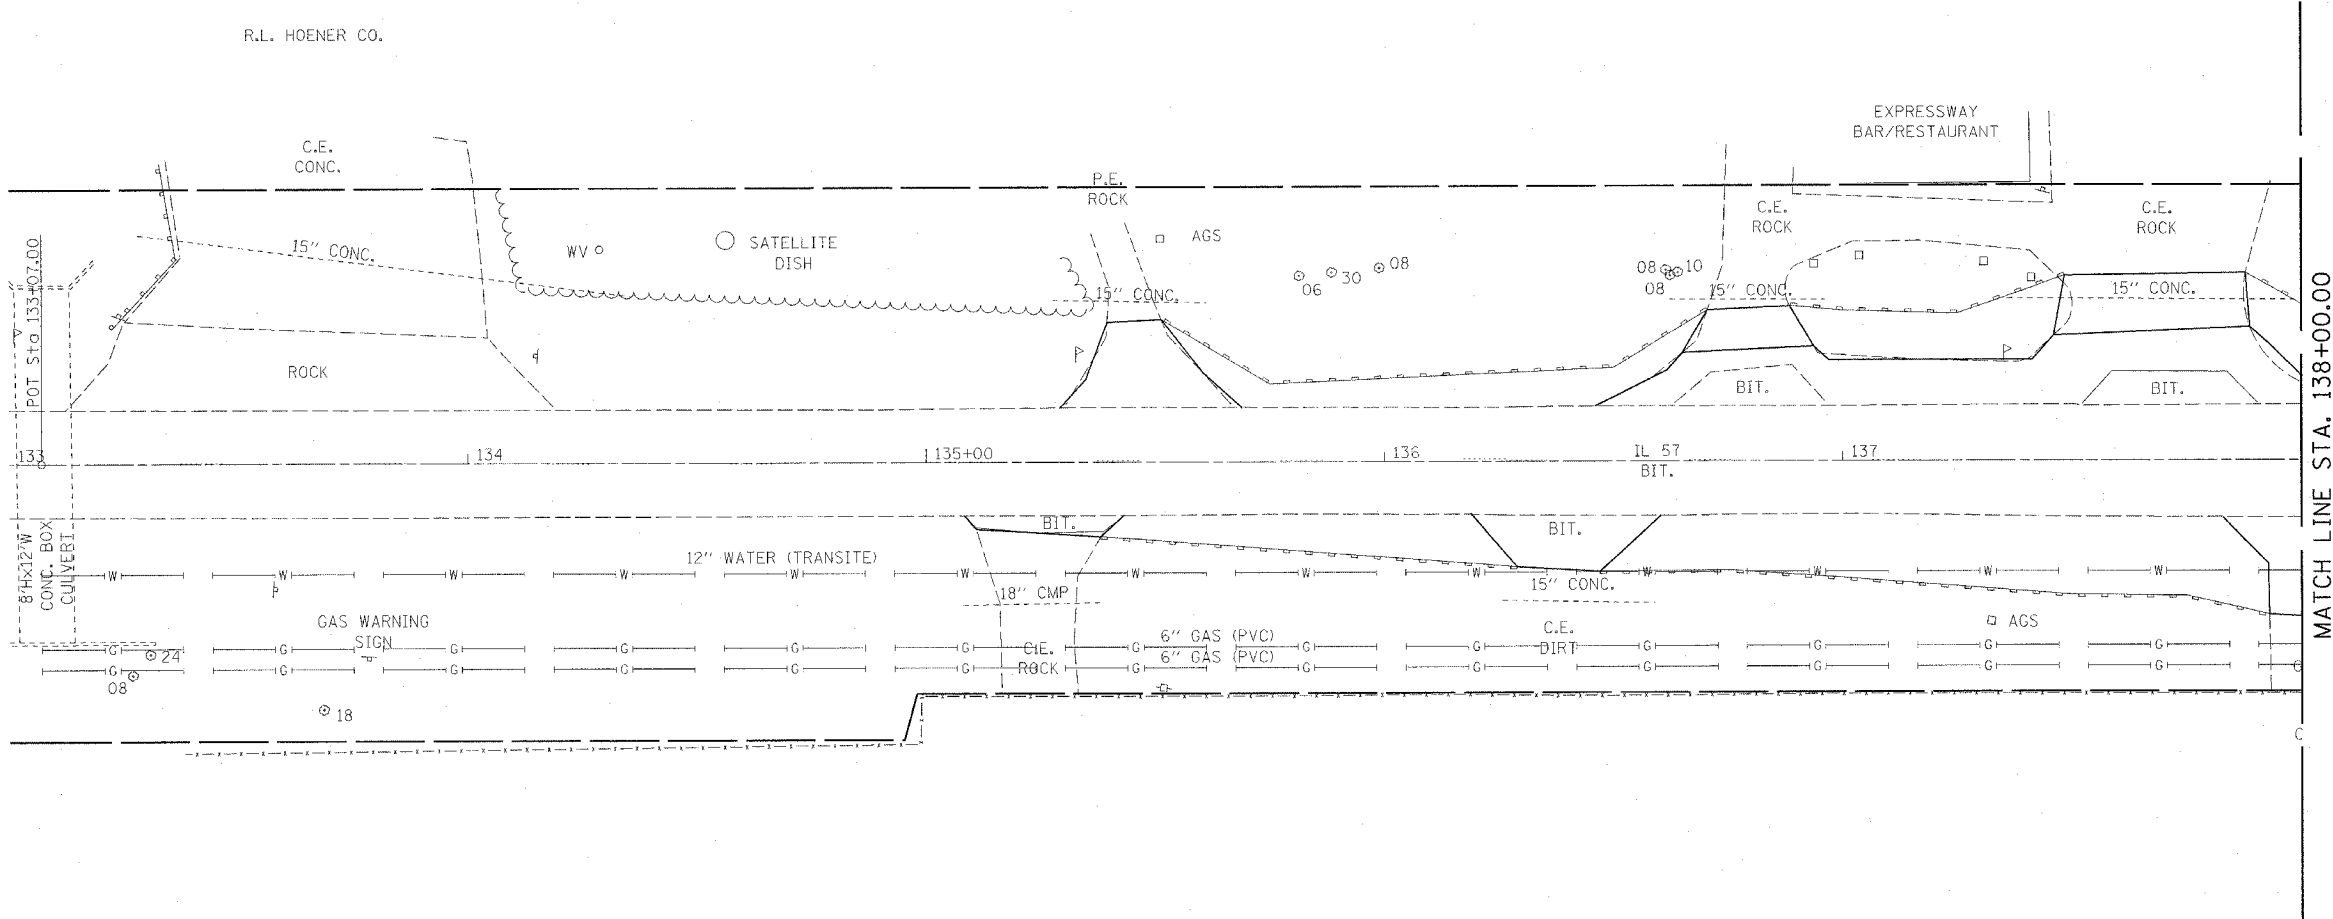


F.A.P. RTE.	SECTION	COUNTY	TOTAL SHEETS	SHEET NO.
502		ADAMS	315	93

STA. TO STA.

FED. ROAD DIST. NO. ILLINOIS FED. AID PROJECT

53RS-7, P(RS-2)N, TS
CONTRACT NO. 72897

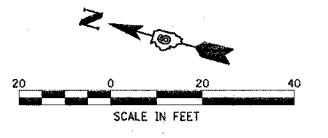

LEGEND

- PERIMETER EROSION BARRIER
- INLET AND PIPE PROTECTION
- TEMPORARY DITCH CHECK

REVISIONS	
NAME	DATE

ILLINOIS DEPARTMENT OF TRANSPORTATION
EROSION CONTROL
F.A.P. 502 (IL 57) & RADIO RD.
ADAMS COUNTY
QUINCY, IL.

SCALE: VERT. DRAWN BY TMJ
 HORIZ. CHECKED BY MEB
 DATE 04-13-04

c:\projects\d653004\ersnctl.dgn
 2/3/2005
 *REF 01