
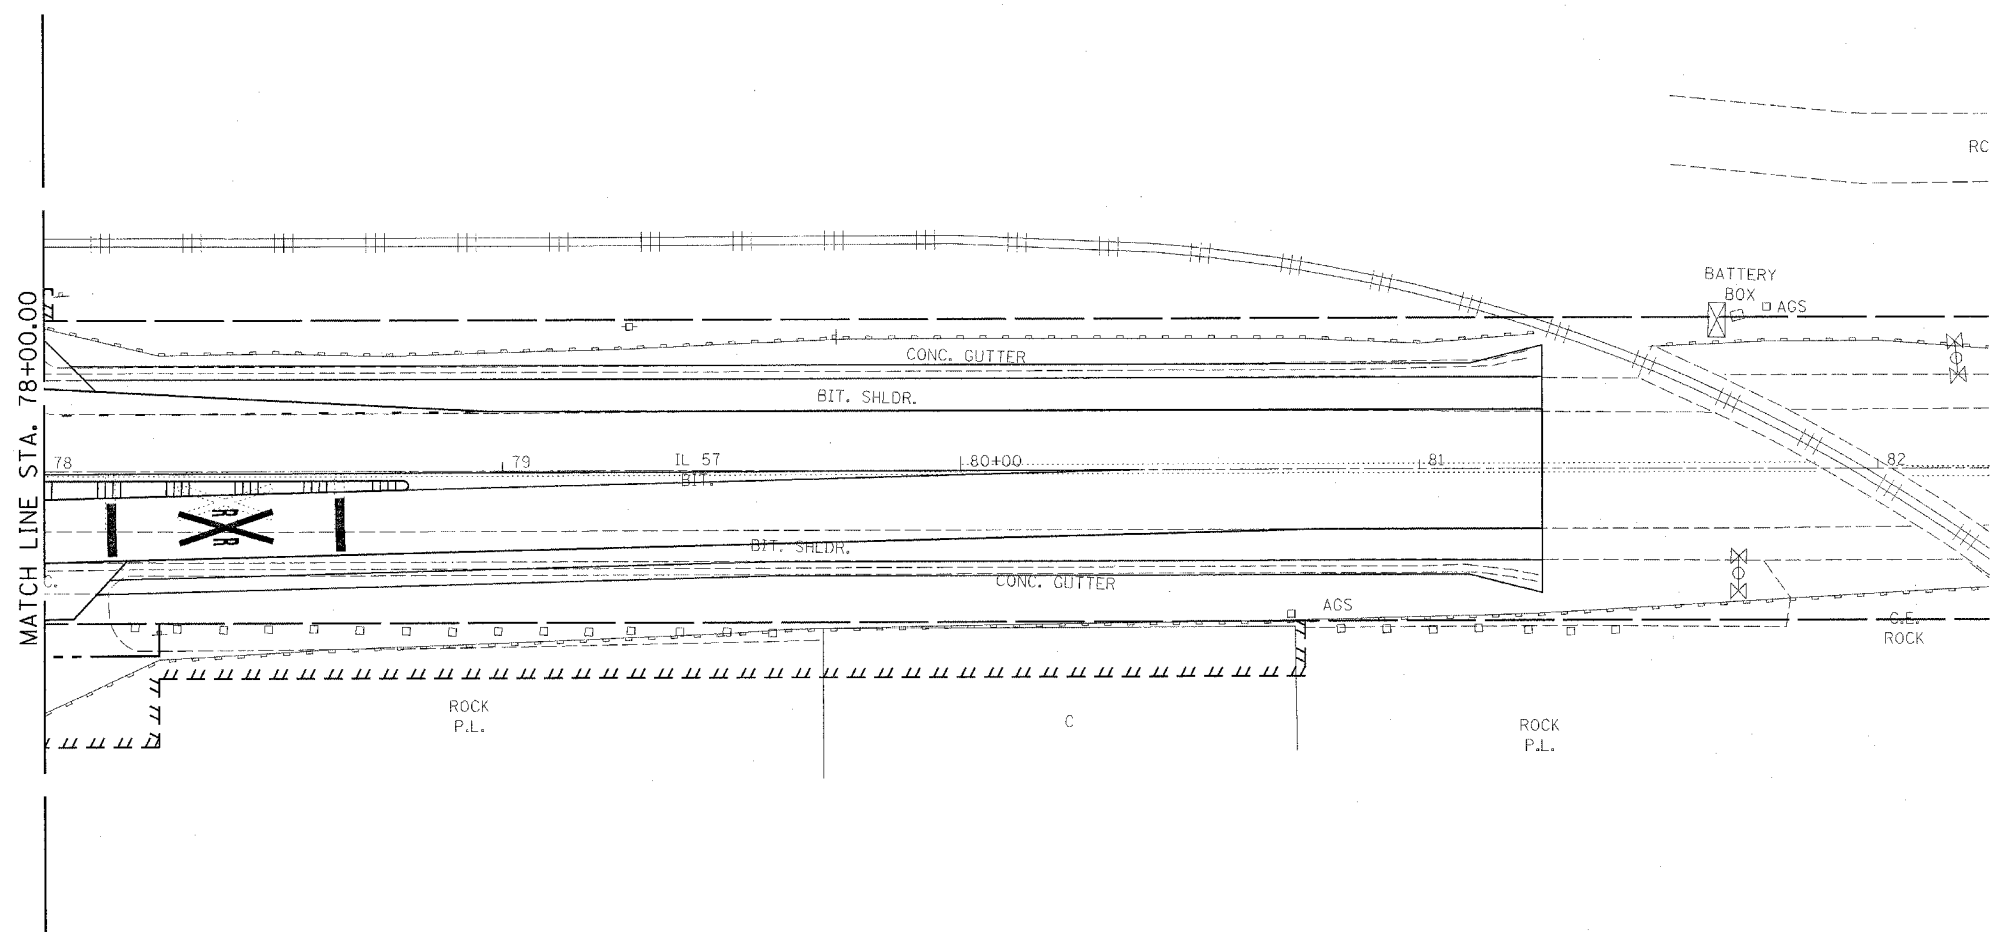


F.A.P. RTE.	SECTION	COUNTY	TOTAL SHEETS	SHEET NO.
502		ADAMS	315	98
STA.		TO STA.		
FED. ROAD DIST. NO.	ILLINOIS	FED. AID PROJECT		

• [53RS-7, P(RS-2)IN, TS  
CONTRACT NO. 72897

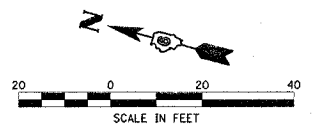

**LEGEND**

- PERIMETER EROSION BARRIER
- INLET AND PIPE PROTECTION
- TEMPORARY DITCH CHECK

REVISIONS	
NAME	DATE

ILLINOIS DEPARTMENT OF TRANSPORTATION  
**EROSION CONTROL**  
F.A.P. 502 (IL 57) & RADIO RD.  
ADAMS COUNTY  
QUINCY, IL.

SCALE: VERT. \_\_\_\_\_  
HORIZ. \_\_\_\_\_  
DATE 04-13-04  
DRAWN BY TMJ  
CHECKED BY MEB

c:\projects\0653004\ersnctl.dgn  
2/3/2005  
\*REF01