




F.A.U. RTE.	SECTION	COUNTY	TOTAL SHEETS	SHEET NO.
2652	00-00069-00-PV	DUPAGE	146	16
STA. 10+70.70		TO STA. 66+16.00		
FED. ROAD DIST. NO.		ILLINOIS		
CONTRACT NO. 83781		FED. AID PROJECT		

DATE	BY

DATE	BY

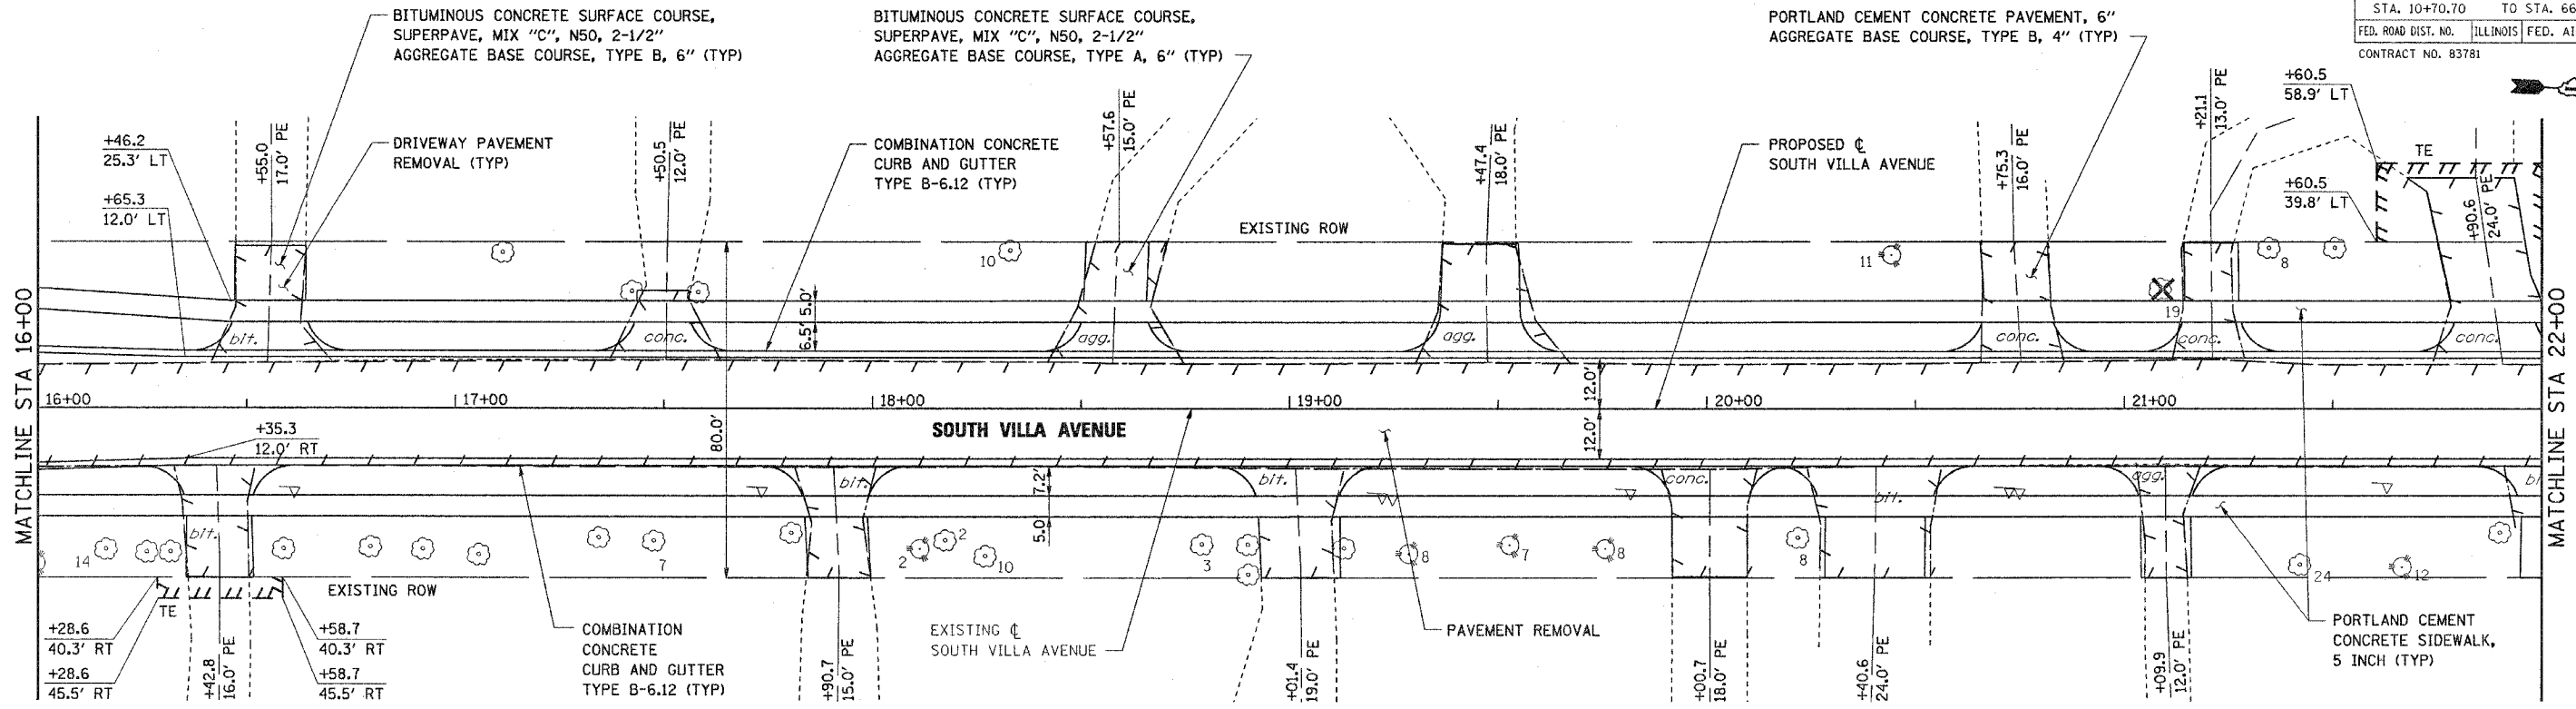

NOTE:
 ALL PROPOSED ENTRANCES TO BE REPLACED IN KIND.
 AGGREGATE ENTRANCES TO BE REPLACED WITH BITUMINOUS MATERIALS

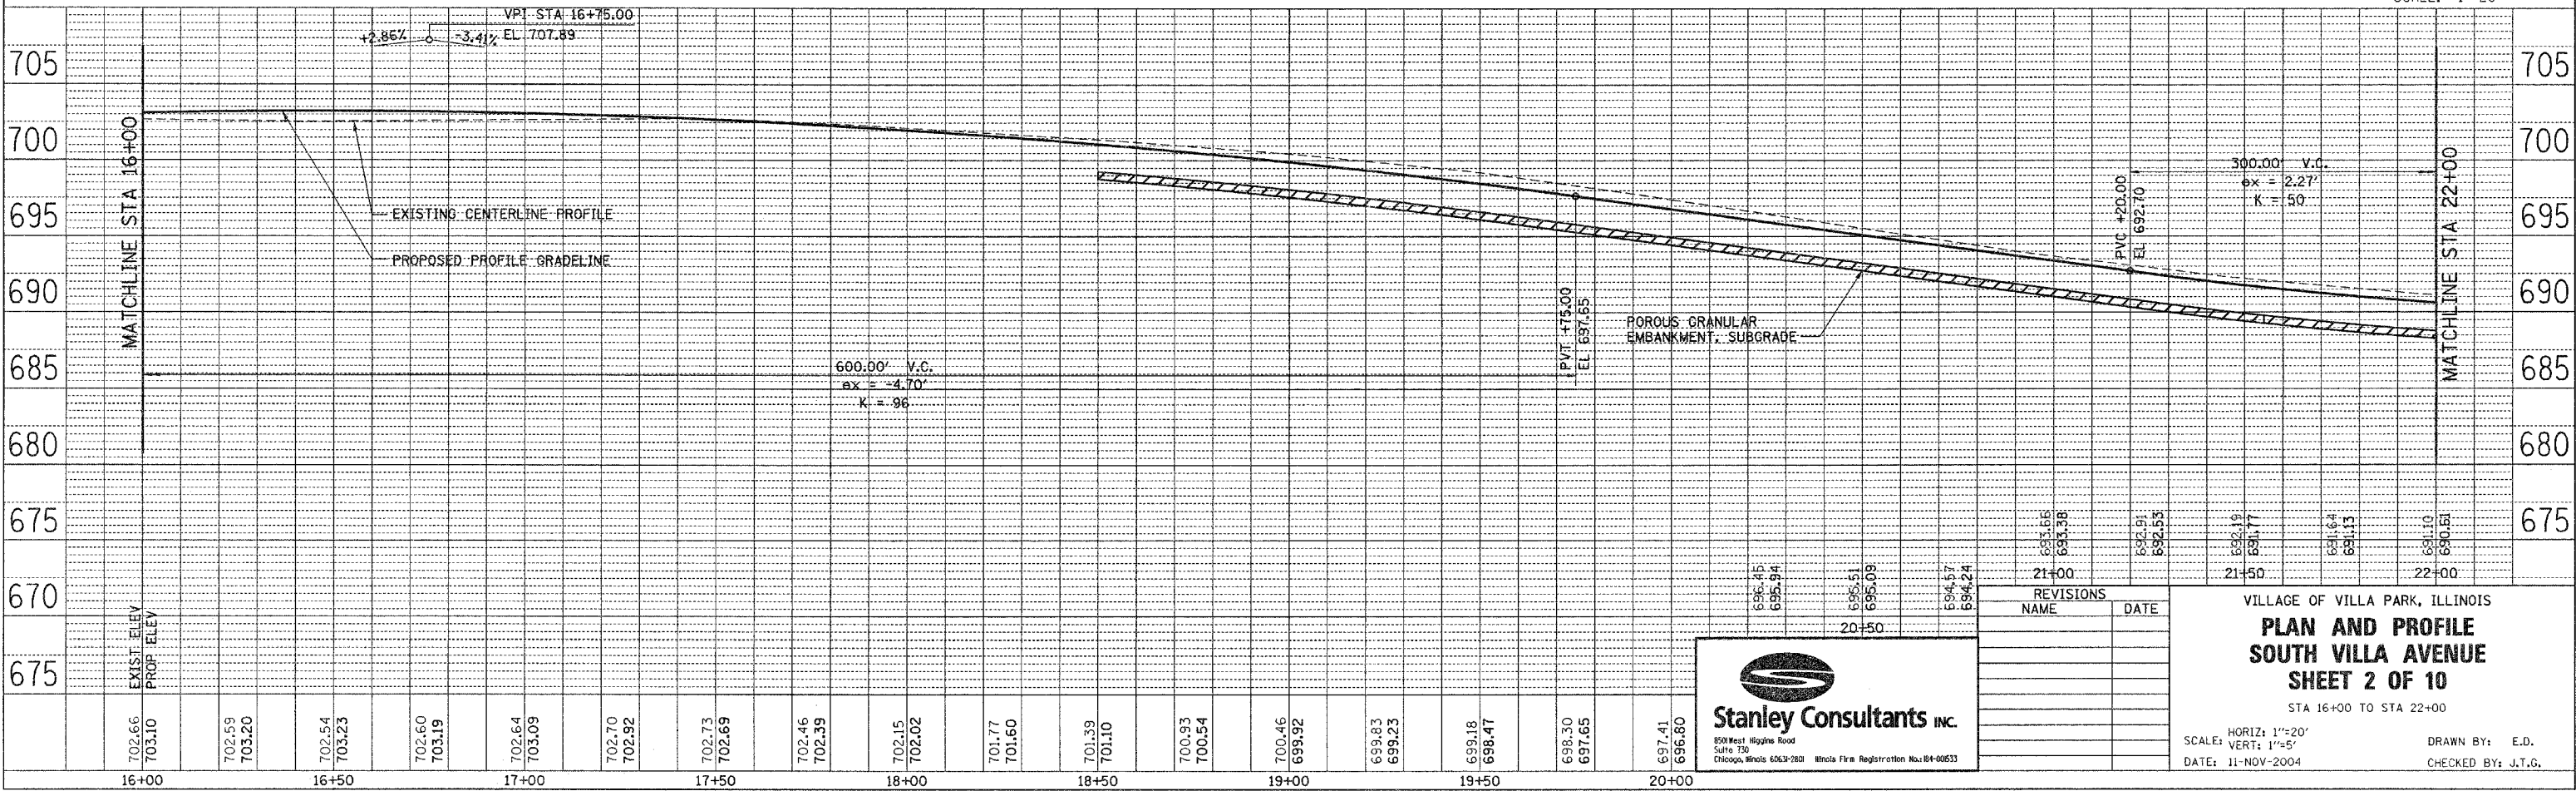 

REVISIONS	NAME	DATE

VILLAGE OF VILLA PARK, ILLINOIS
PLAN AND PROFILE
SOUTH VILLA AVENUE
SHEET 2 OF 10
 STA 16+00 TO STA 22+00
 SCALE: HORIZ: 1"=20'
 VERT: 1"=5'
 DATE: 11-NOV-2004
 DRAWN BY: E.D.
 CHECKED BY: J.T.G.