



F.A. RTE.	SECTION	COUNTY	TOTAL SHEETS	SHEET NO.
2670	03-00095-00-RS	LAKE	67	28
STA. 20+00	TO STA. 31+50			
FED. ROAD DIST. NO. 1	ILLINOIS	STPM - 8003 (442)		
CONTRACT NO.: 83784				

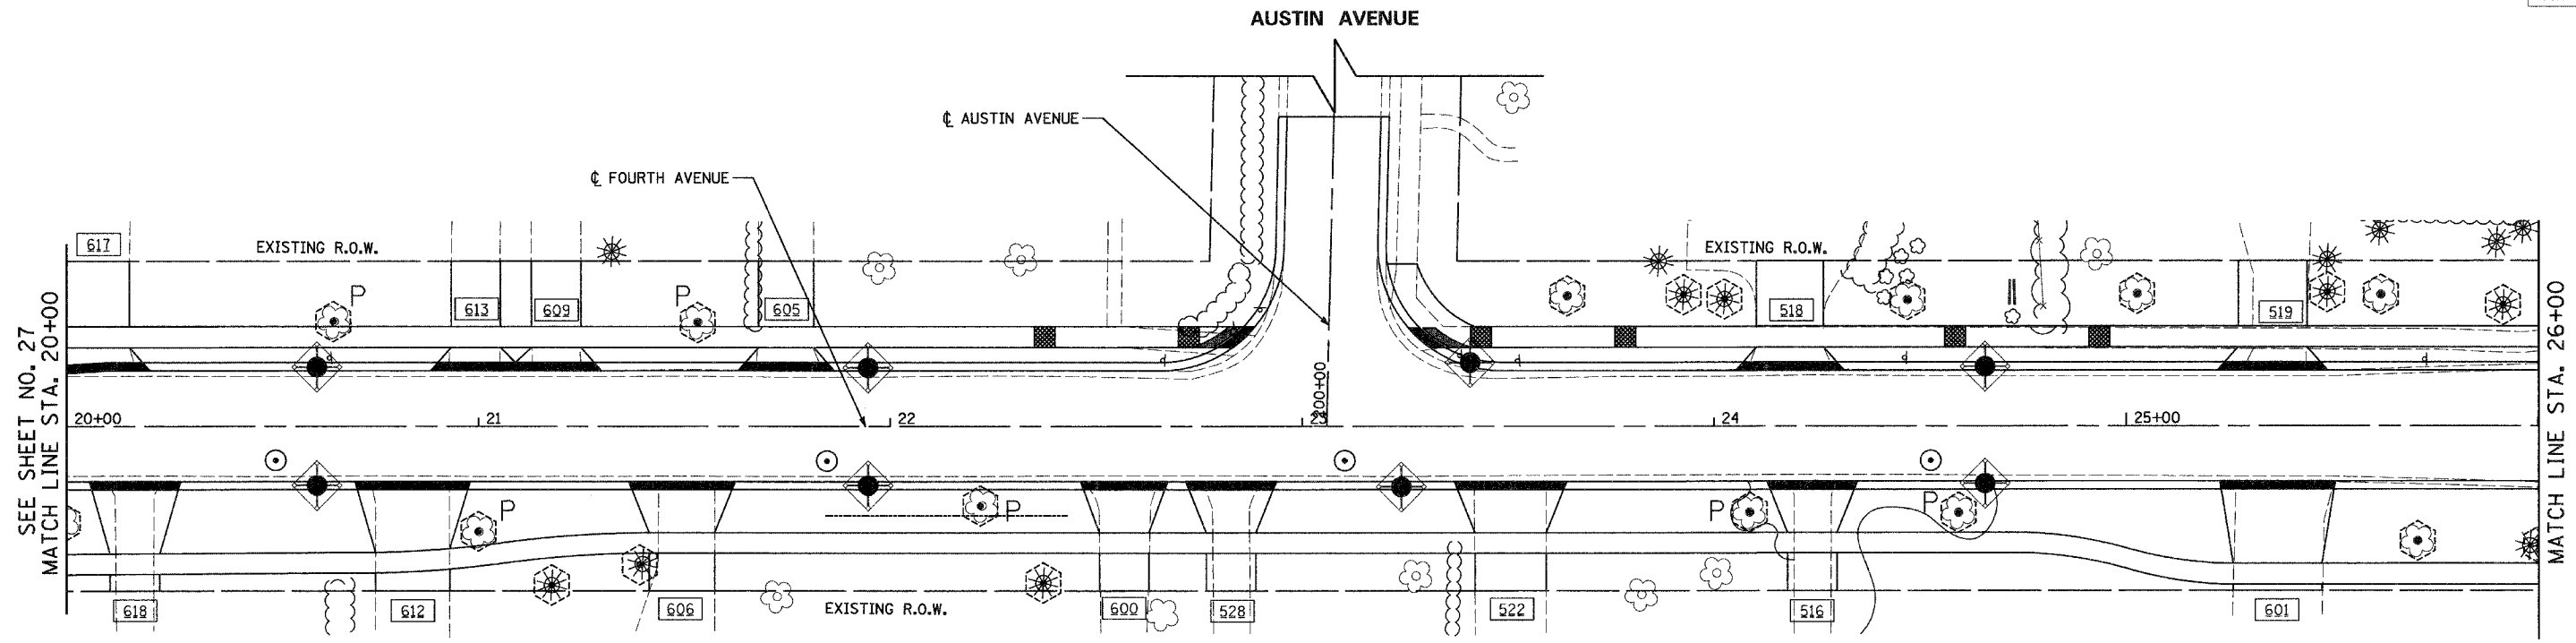

FOURTH AVENUE

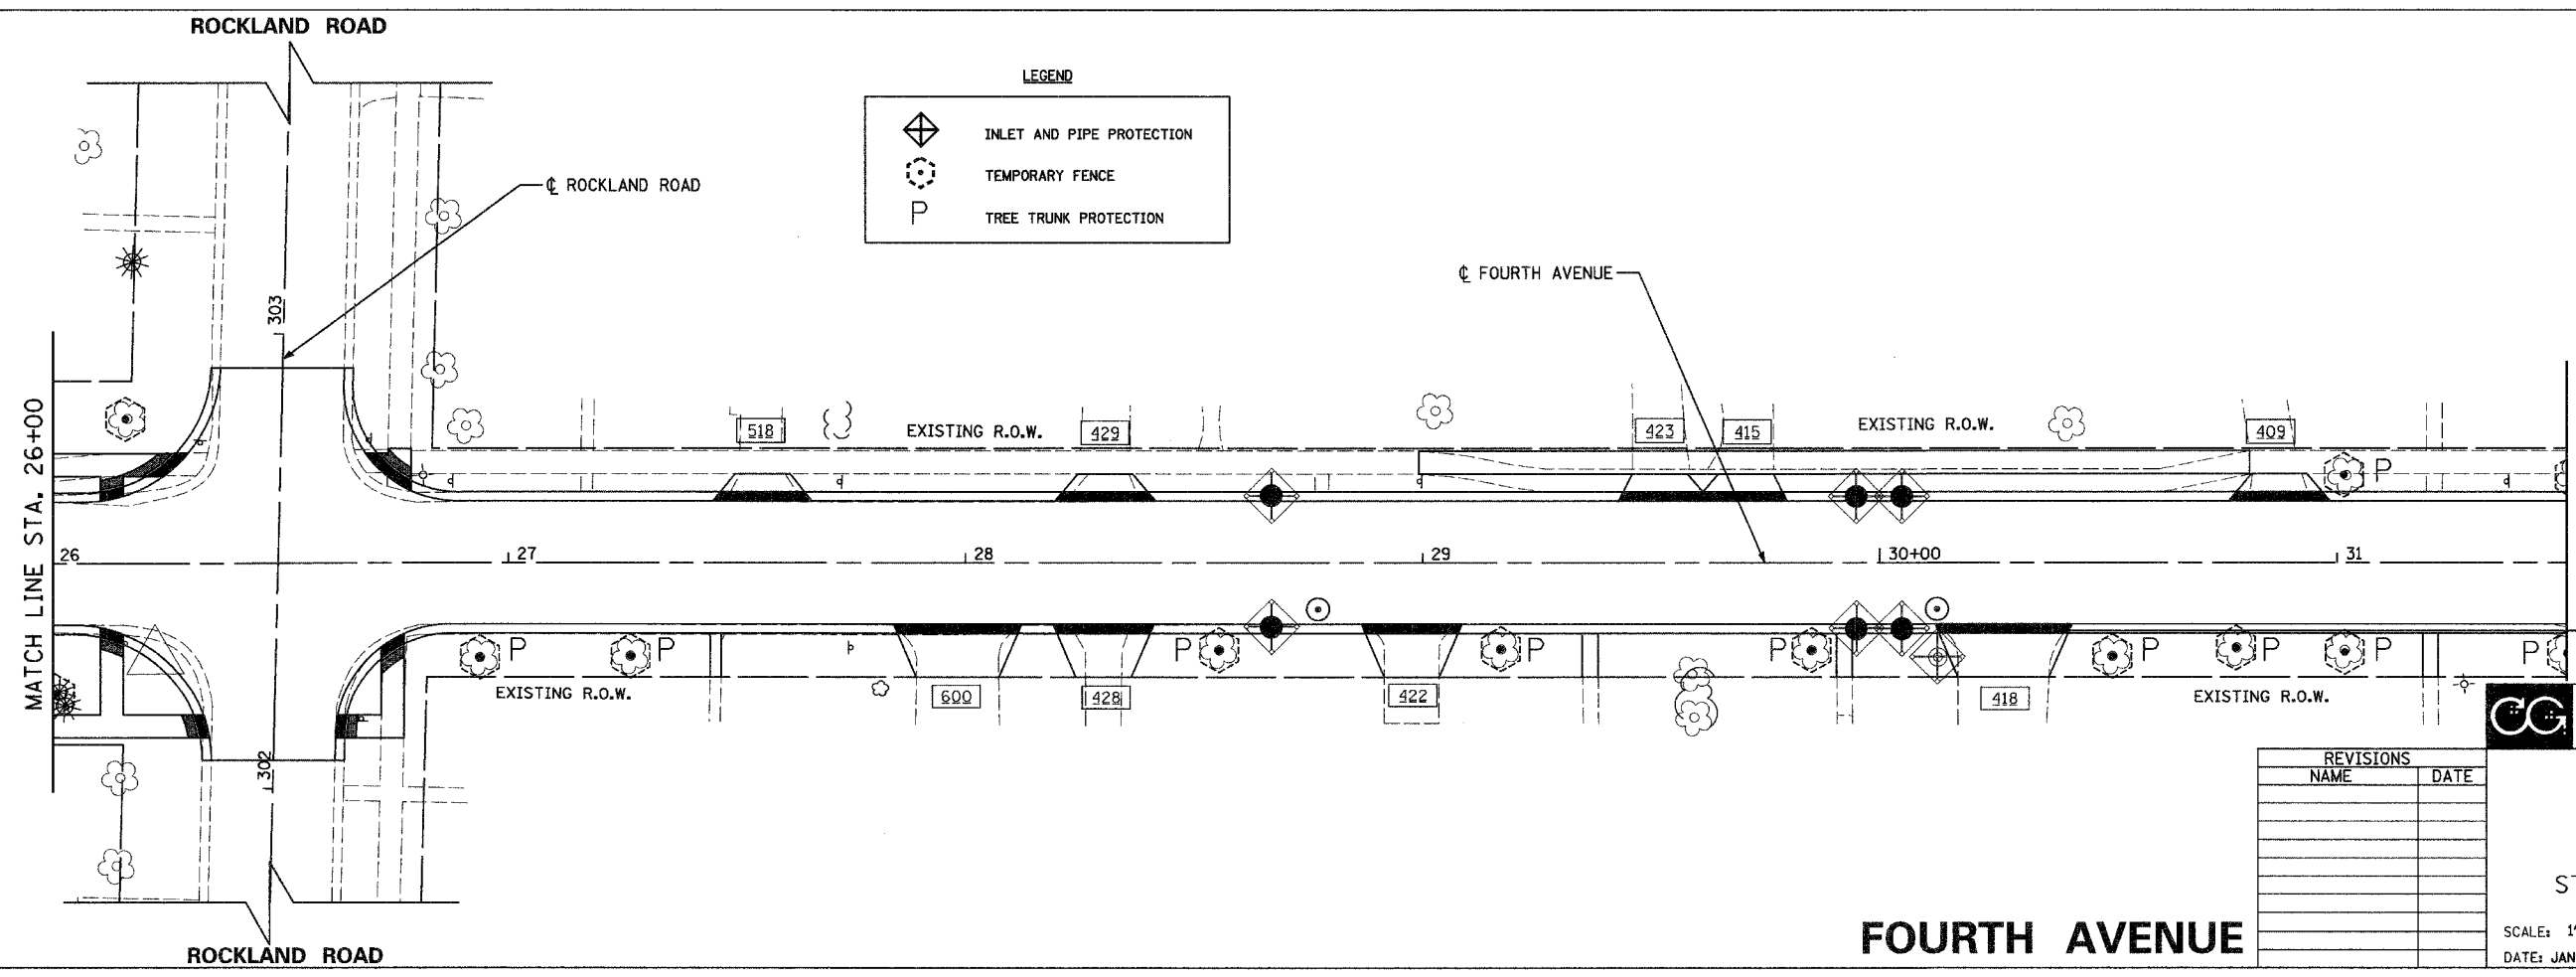

Clorba Group, Inc.
 CONSULTING ENGINEERS
 5507 North Cumberland Avenue, Suite 402 Chicago, Illinois 60658
 Tel. 773.775.4009 Fax 773.775.4014 Email chicago@clorba.com

VILLAGE OF LIBERTYVILLE
 FOURTH AVENUE IMPROVEMENTS
 FOURTH AVENUE
 EROSION CONTROL
 STA. 20+00 TO STA. 31+50

REVISIONS	
NAME	DATE

SCALE: 1"=20'
 DATE: JANUARY, 2005
 DRAWN BY: KDM
 CHECKED BY: MJL/MRJ

FOURTH AVENUE