
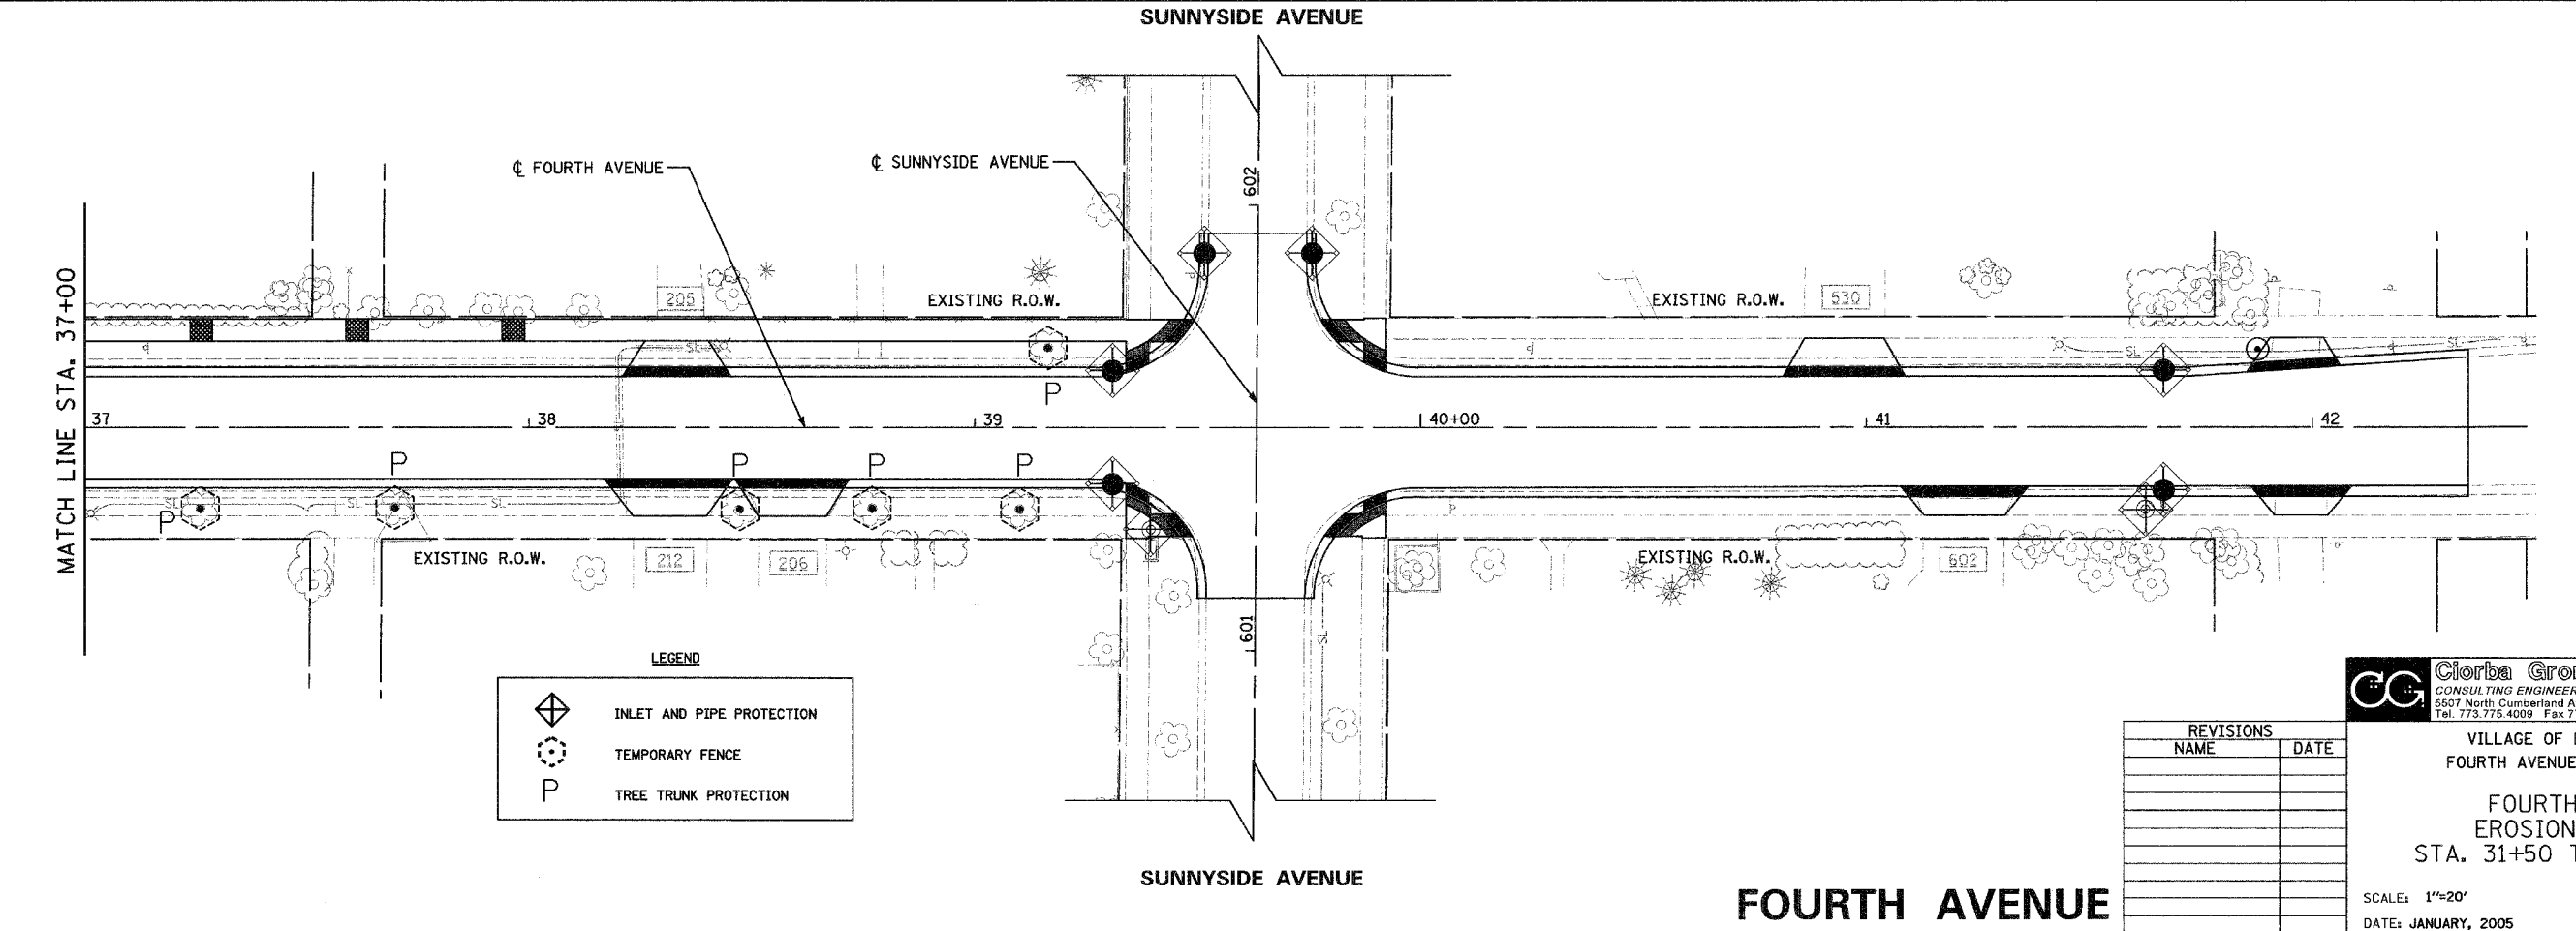


F.A. RTE.	SECTION	COUNTY	TOTAL SHEETS	SHEET NO.
2670	03-00095-00-RS	LAKE	67	29
STA. 31+50		TO STA. 42+50		
FED. ROAD DIST. NO. 1		ILLINOIS		
		STPM - 8003 (442)		
CONTRACT NO.: 83784				

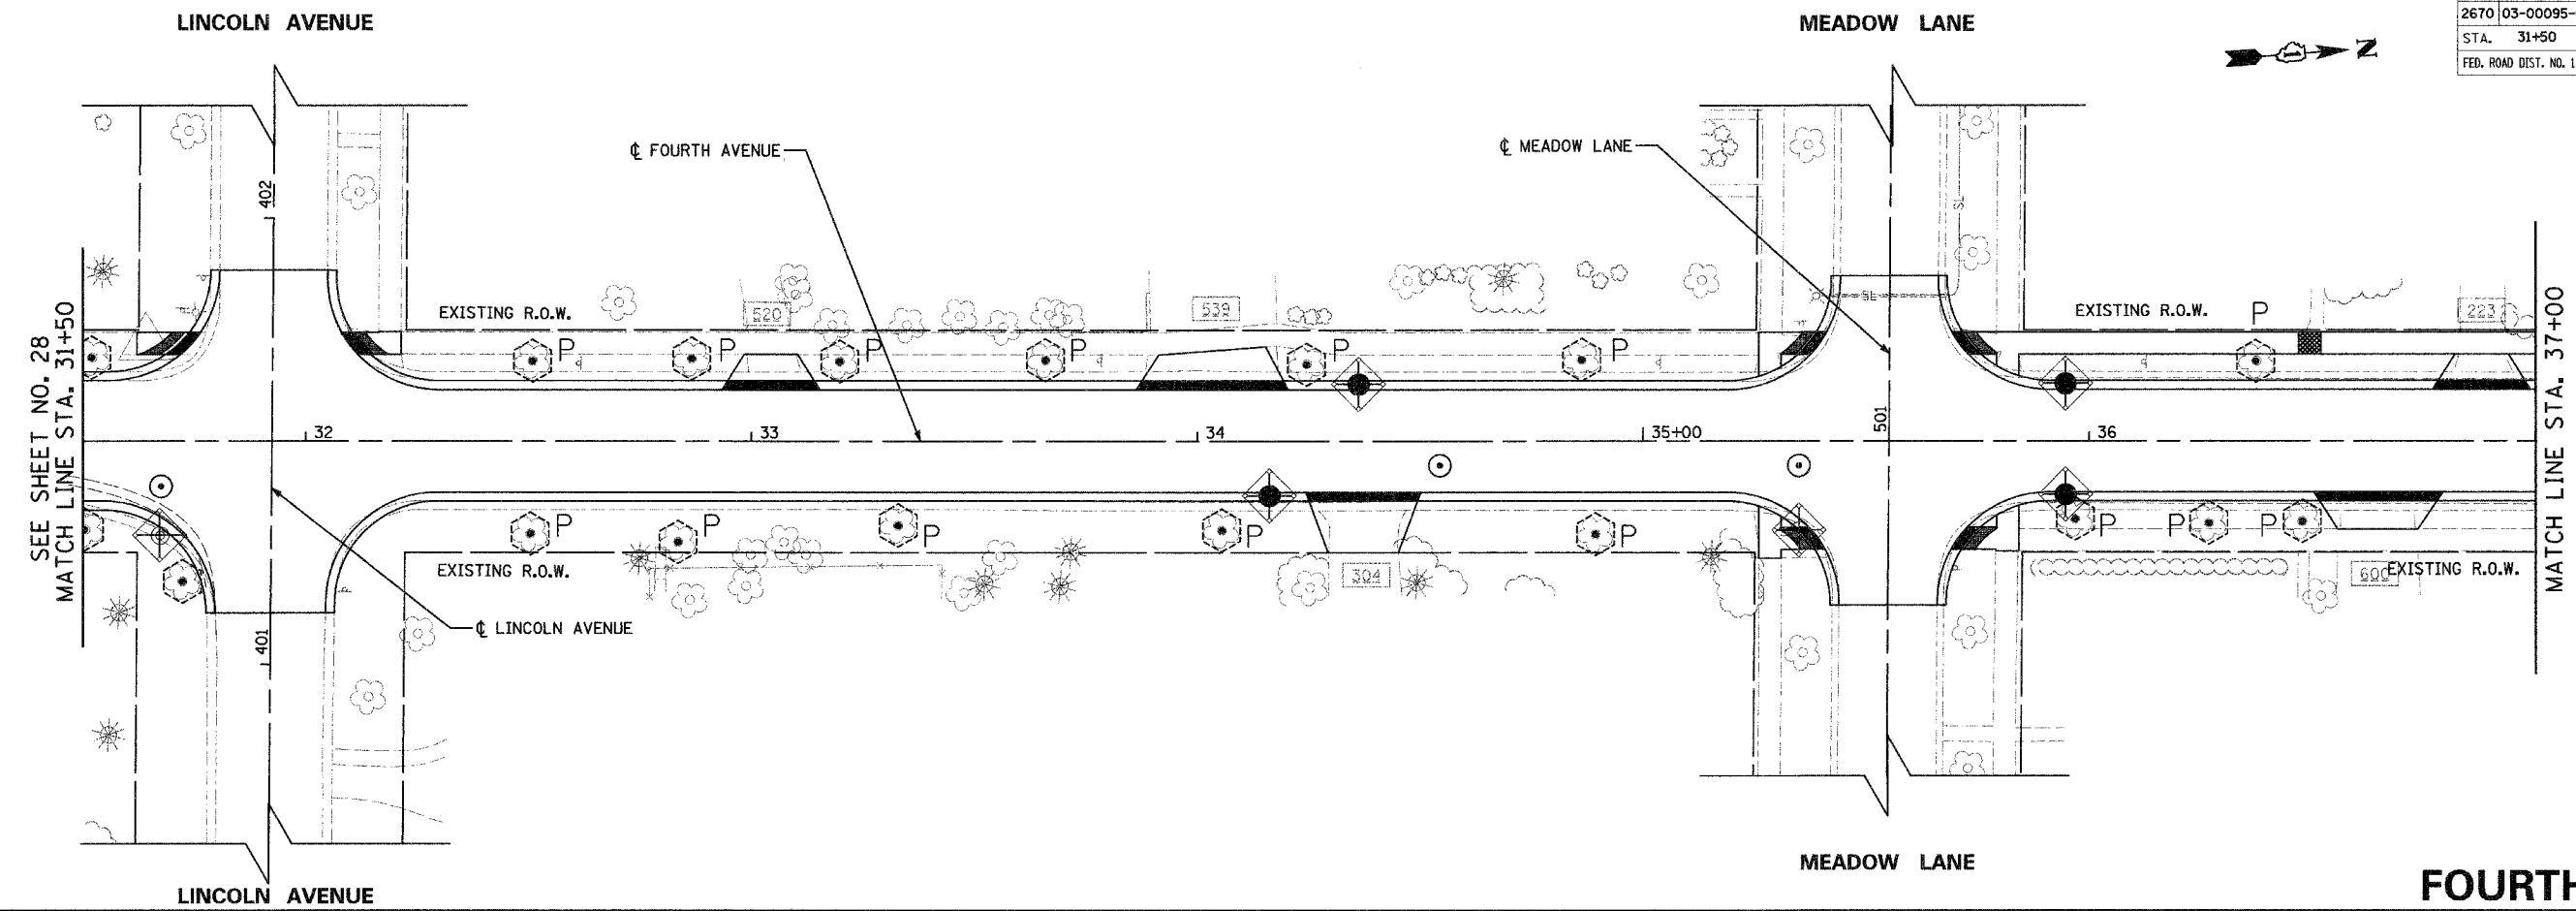

LEGEND

	INLET AND PIPE PROTECTION
	TEMPORARY FENCE
	TREE TRUNK PROTECTION

REVISIONS	
NAME	DATE

Giorba Group, Inc.
CONSULTING ENGINEERS
6507 North Cumberland Avenue, Suite 402 Chicago, Illinois 60659
Tel. 773.775.4009 Fax 773.775.4014 Email chicago@giorba.com

VILLAGE OF LIBERTYVILLE
FOURTH AVENUE IMPROVEMENTS
FOURTH AVENUE
EROSION CONTROL
STA. 31+50 TO STA. 42+50
SCALE: 1"=20'
DATE: JANUARY, 2005
DRAWN BY: KDM
CHECKED BY: MJL/MRJ