

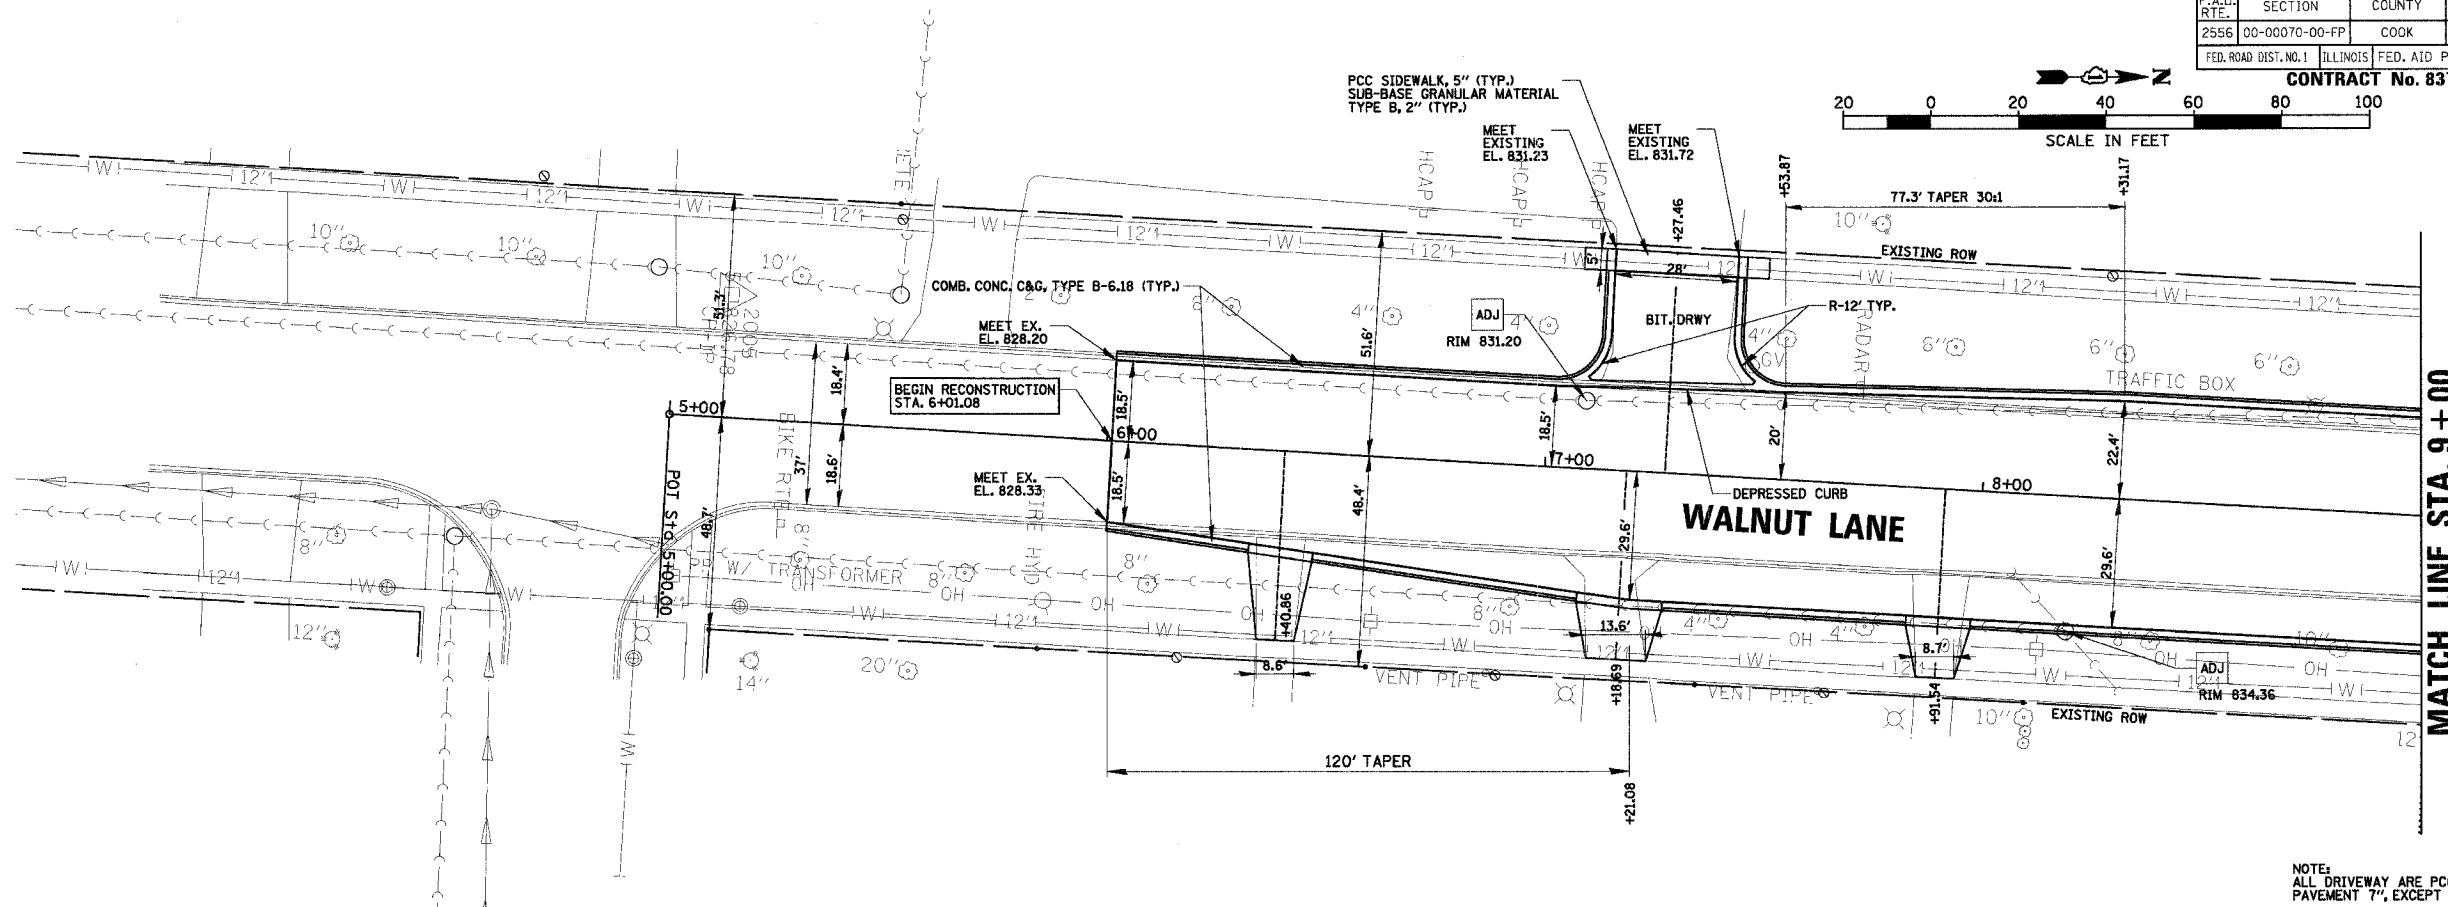


F.A.U. RTE.	SECTION	COUNTY	TOTAL SHEETS	SHEET NO.
2556	00-00070-00-FP	COOK	98	17
FED. ROAD DIST. NO. 1	ILLINOIS	FED. AID PROJECT		

CONTRACT No. 83799

 

NOTE:  
ALL DRIVEWAY ARE PCC DRIVEWAY  
PAVEMENT 7", EXCEPT AS NOTED.

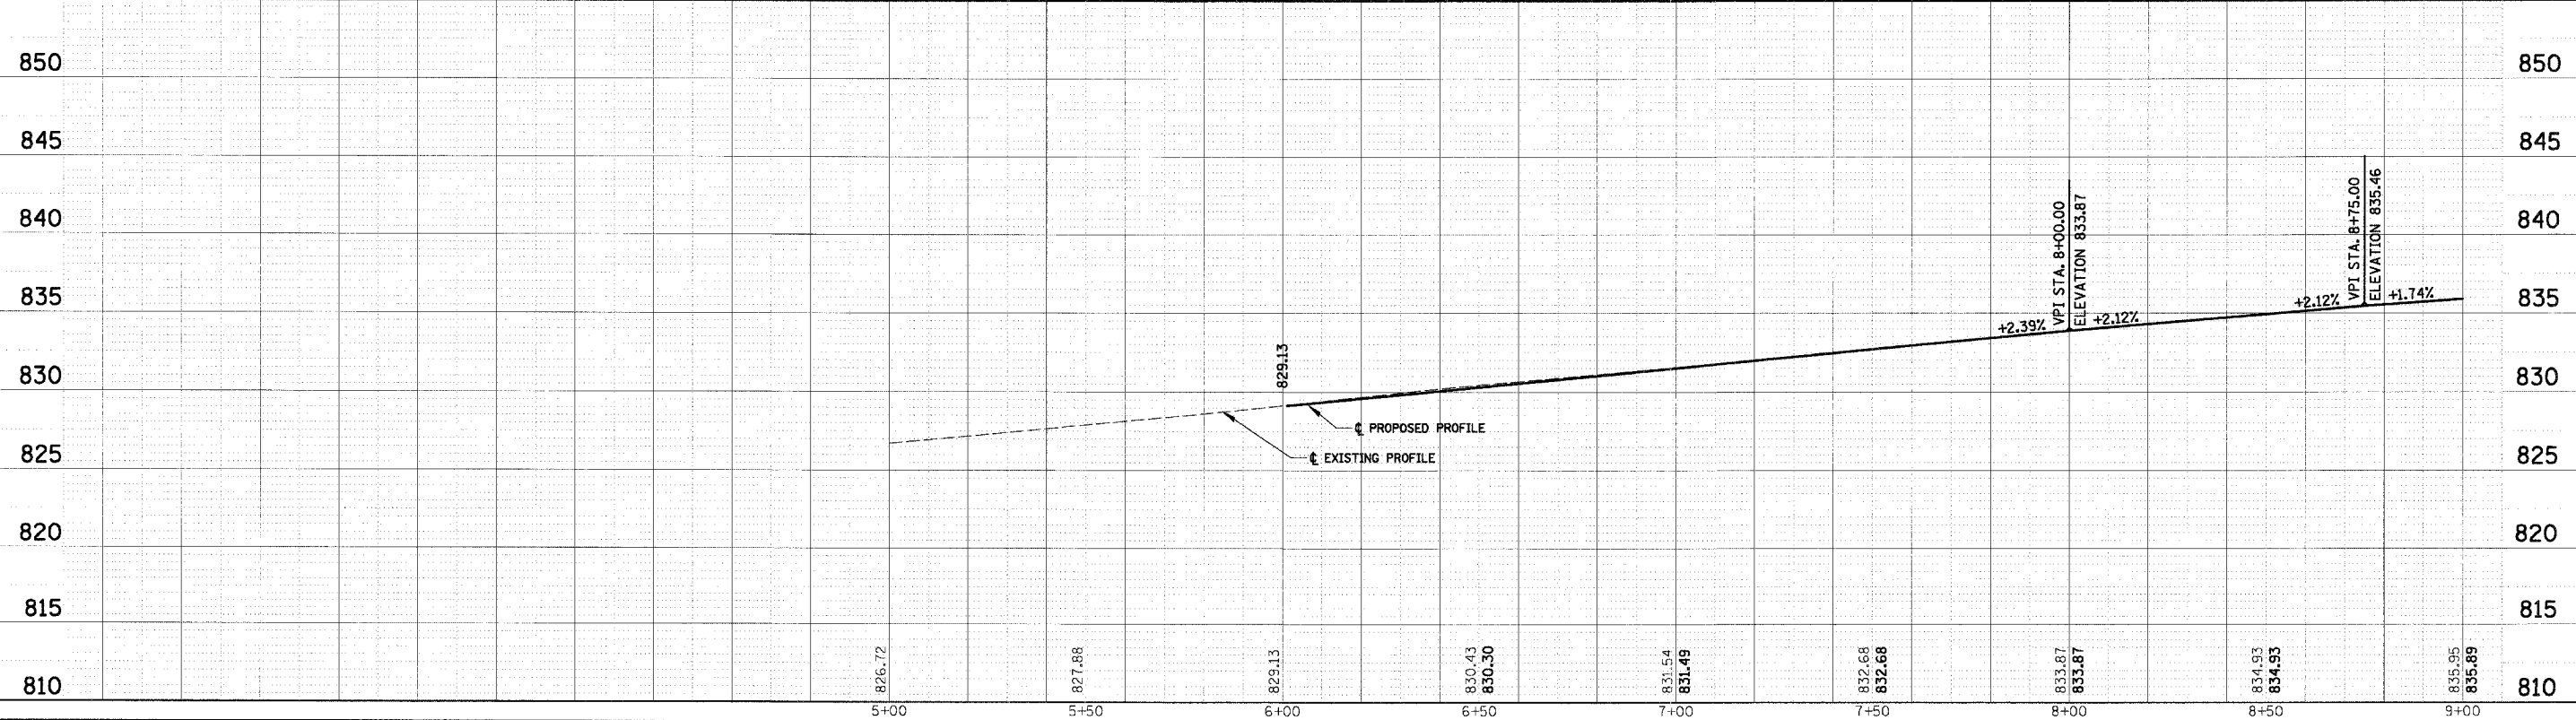

**CHRISTOPHER B. BURKE** ENGINEERING LTD.  
9575 West Higgins Road, Suite 600  
Rosemont, Illinois 60018  
(847) 823-0500

CLIENT: **VILLAGE OF SCHAUMBURG**  
Engineering Department  
101 Schaumburg Court  
Schaumburg, IL. 60193-7806

NO.	DATE	NATURE OF REVISION	CHKD.
FILE NAME		N:\SCHAUMBURG\01-434\DESIGN\PR_434_00.RPP	
DSGN.	GS		
DWN.	GS		
CHKD.	JGS		
SCALE:	1" = 20' HOR.		
	1" = 5' VERT.		
DATE:	04/05/2005		

TITLE: **WALNUT LANE PLAN AND PROFILE**  
**STA. 6 + 01.08 TO STA. 9 + 00**  
**C-91-108-04**

PROJECT NO. 01-434  
SHEET 17 OF 98  
DRAWING NO. 17