

 


F.A.U. RTE.	SECTION	COUNTY	TOTAL SHEETS	SHEET NO.
2556	00-00070-00-FP	COOK	98	27
FED. ROAD DIST. NO. 1 ILLINOIS FED. AID PROJECT				

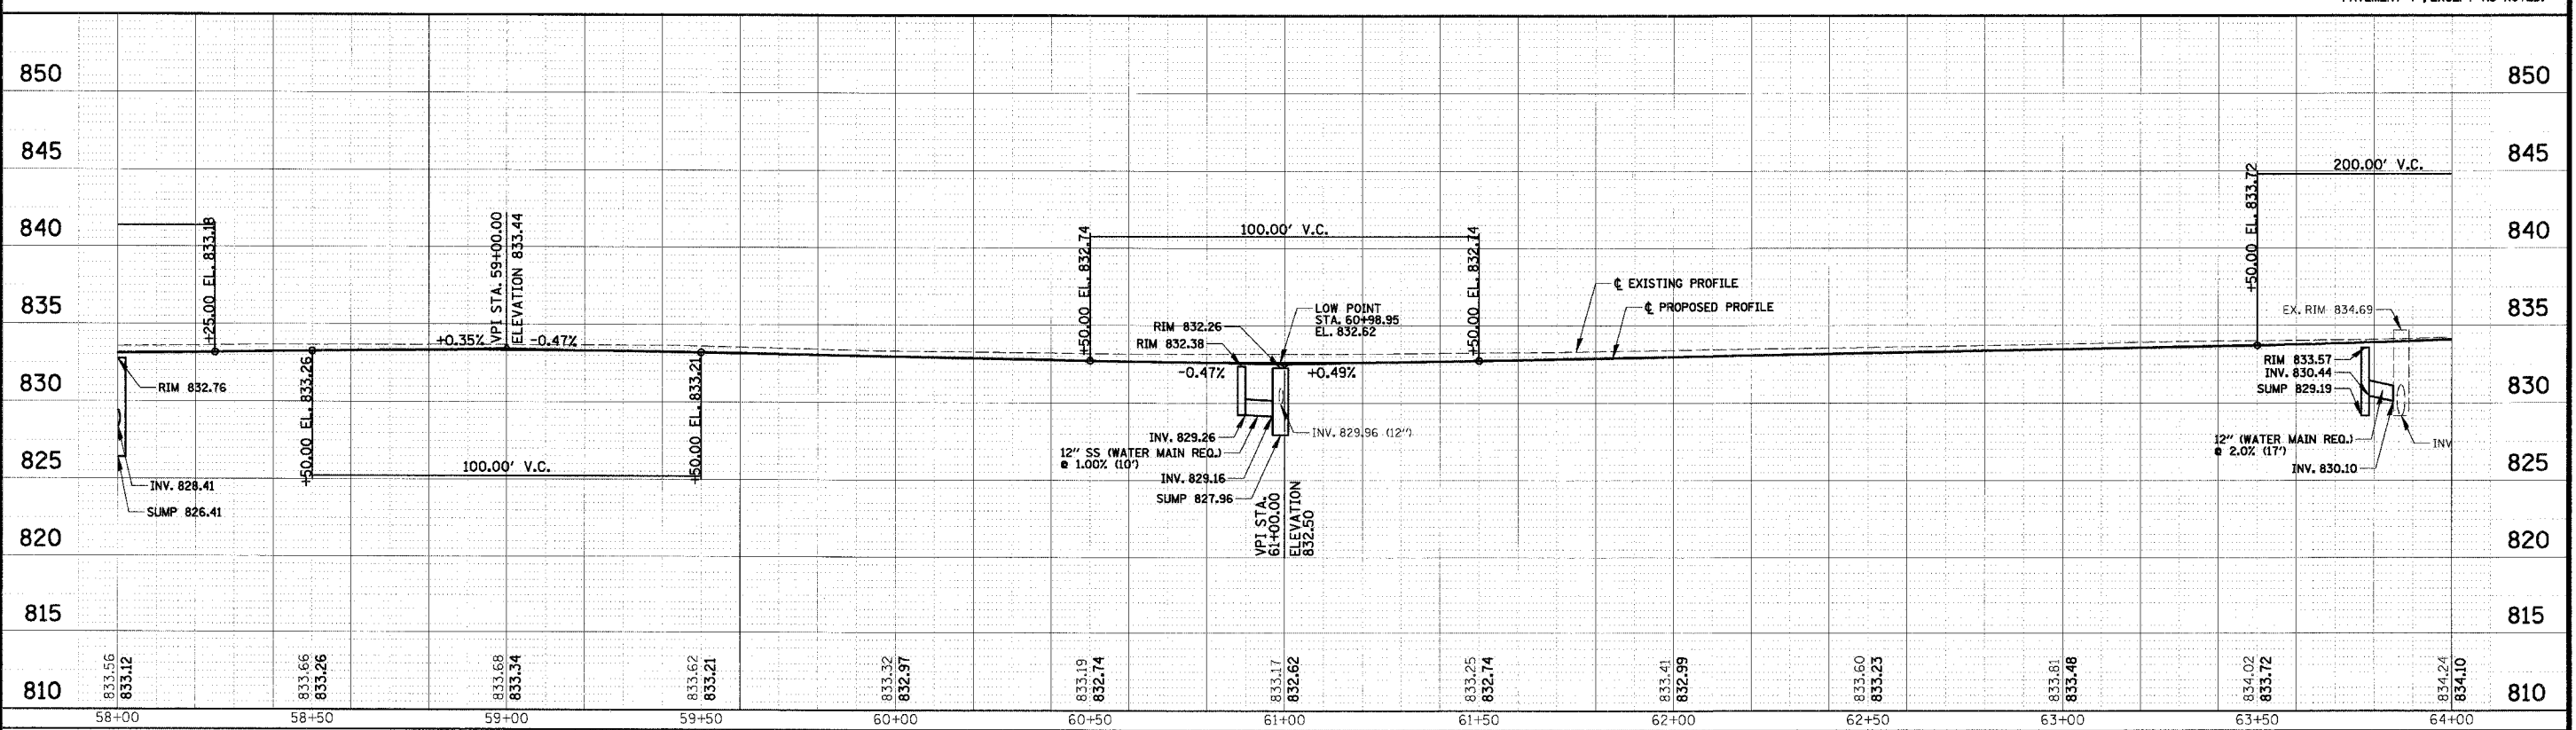

CONTRACT No. 83799

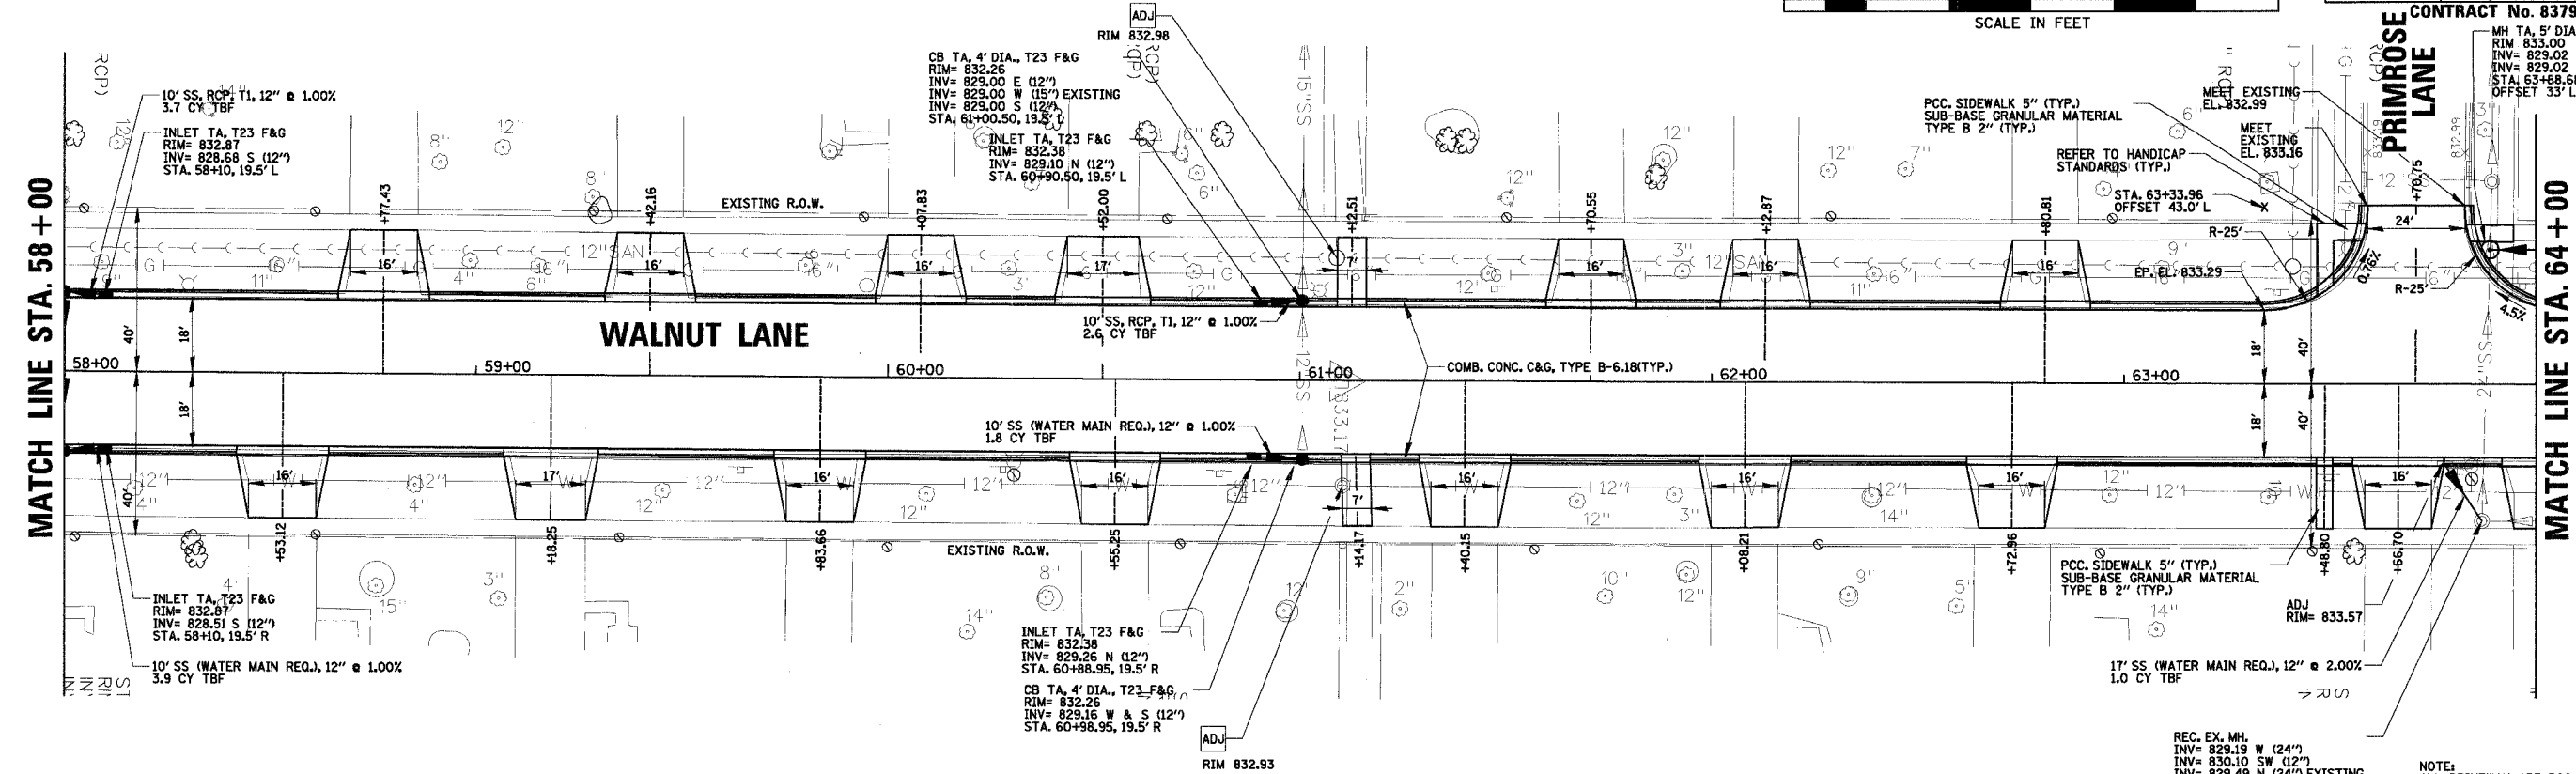

CHRISTOPHER B. BURKE ENGINEERING LTD.
 9575 West Higgins Road, Suite 600
 Rosemont, Illinois 60018
 (847) 823-0500

CLIENT: **VILLAGE OF SCHAUMBURG**
 Engineering Department
 101 Schaumburg Court
 Schaumburg, IL. 60193-7806

NO.	DATE	NATURE OF REVISION	CHKD.
1			
FILE NAME	N:\SCHAUMBURG\01-434\DESIGN\PR_434_10.RPP		

DESIGN: GS
 DWN: GS
 CHKD: JGS
 SCALE: 1" = 20' HOR.
 1" = 5' VERT.
 DATE: 04/05/2005

TITLE: **WALNUT LANE PLAN AND PROFILE**
STA. 58+00 TO STA. 64+00
C-91-108-04

PROJECT NO.	01-434
SHEET	27 OF 98
DRAWING NO.	27