

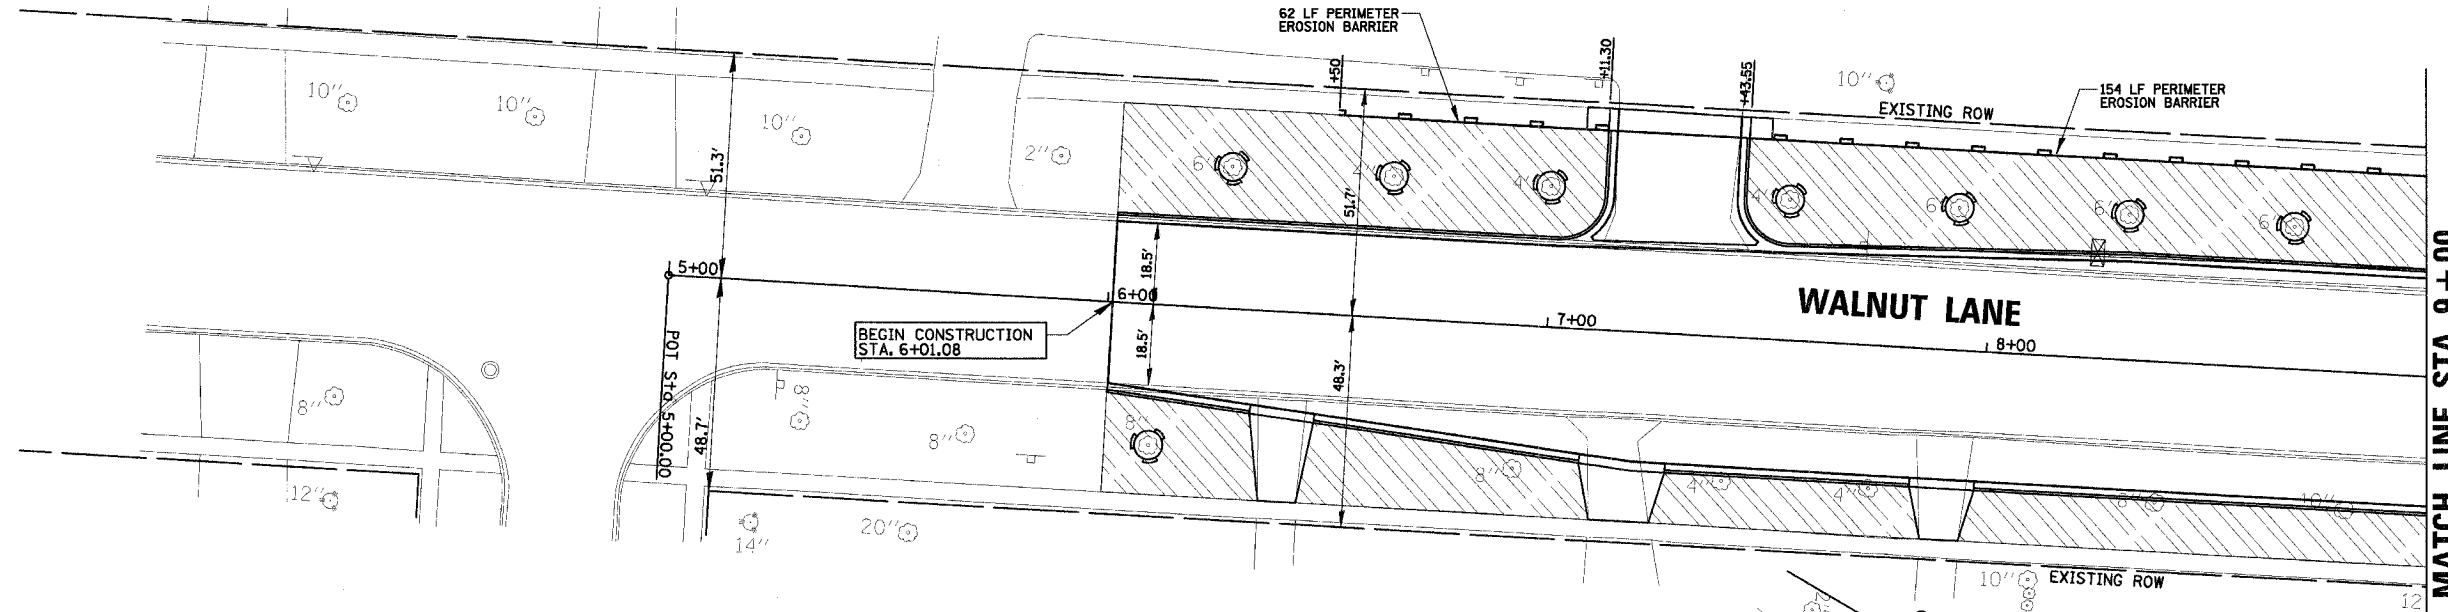


| F.A.U. RTE. | SECTION | COUNTY | TOTAL SHEETS | SHEET NO. |
|-----------------------|----------------|----------|--------------|------------------|
| 2556 | 00-00070-00-FP | COOK | 98 | 32 |
| FED. ROAD DIST. NO. 1 | | ILLINOIS | | FED. AID PROJECT |


CONTRACT No. 83799

 

MATCH LINE STA. 9 + 00

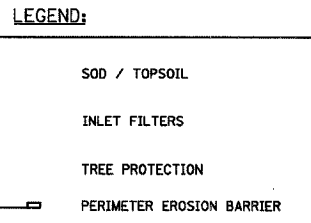


NOTE:
FOR PROPOSED STRUCTURES IDENTIFICATION
SEE PLAN & PROFILE SHEETS

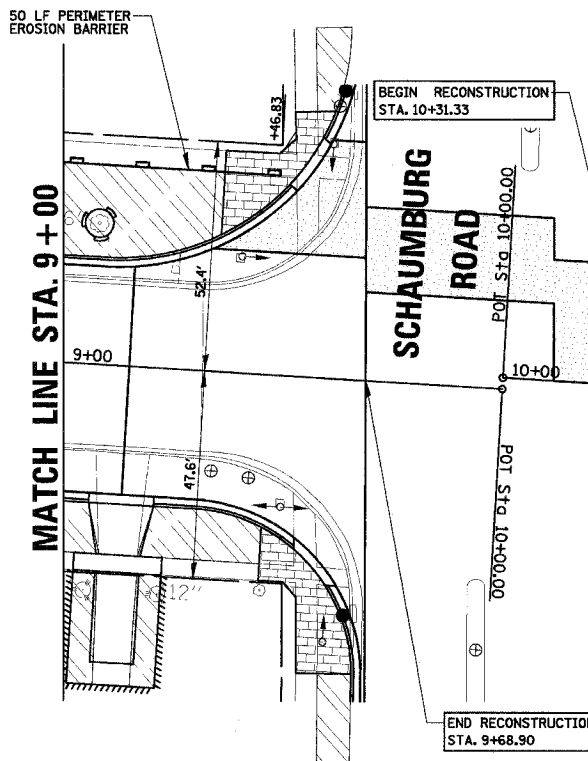

MATCH LINE STA. 9 + 00

SCHAUMBURG ROAD

END RECONSTRUCTION STA. 9+68.90

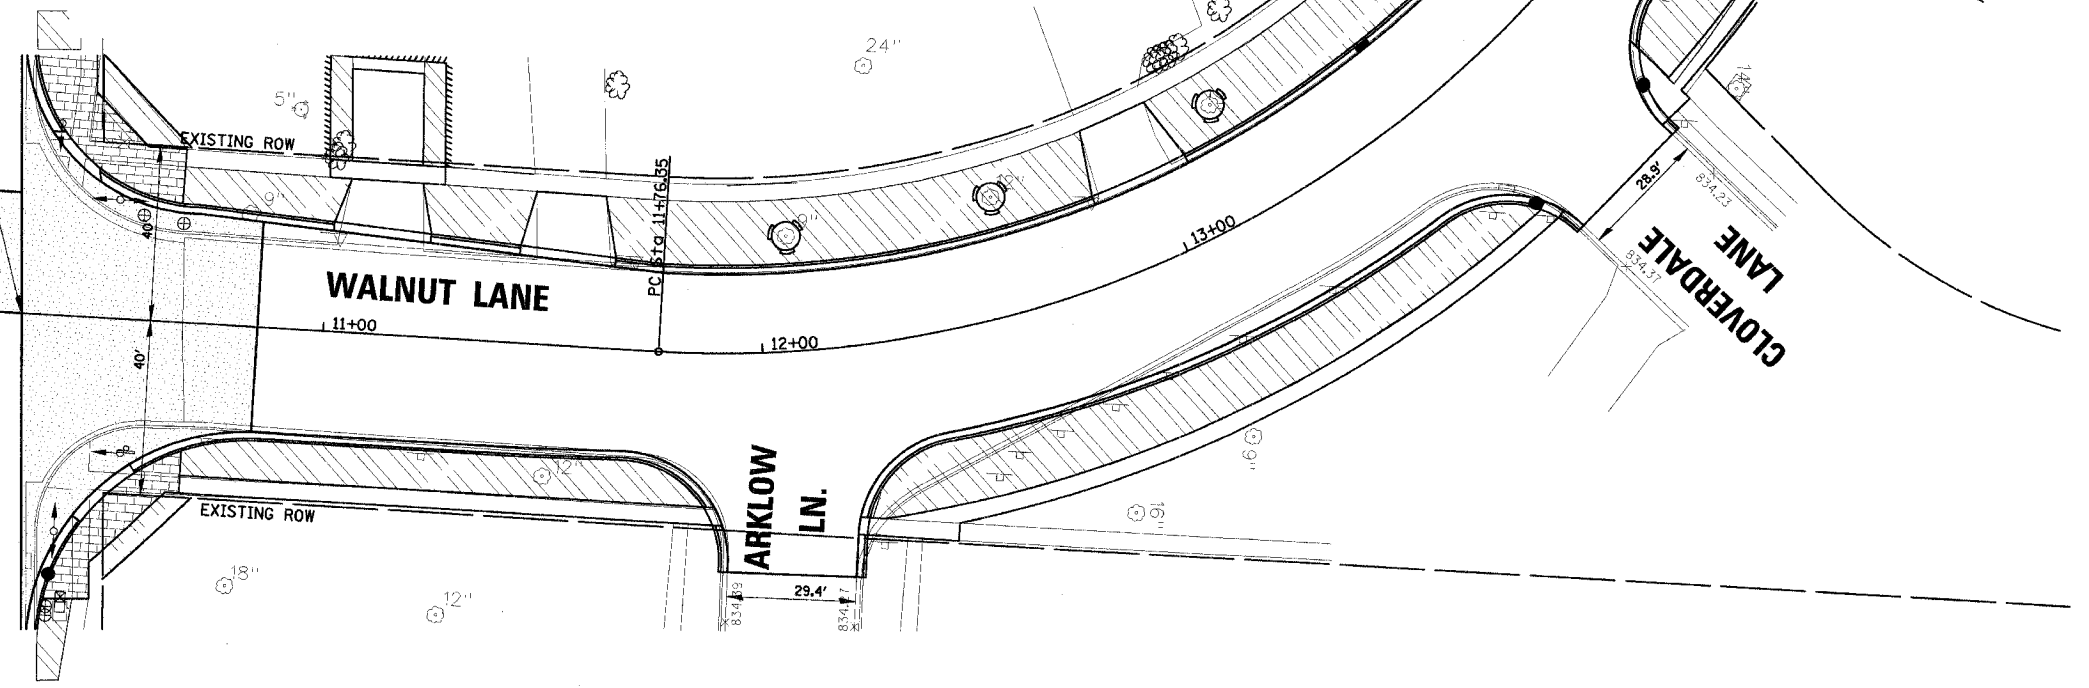

MATCH LINE STA. 14 + 50

WALNUT LANE

ARKLOW LN.

CLOVERDALE LANE

CHRISTOPHER B. BURKE ENGINEERING LTD.
9575 West Higgins Road, Suite 600
Rosemont, Illinois 60018
(847) 823-0500

CLIENT: **VILLAGE OF SCHAUMBURG**
Engineering Department
101 Schaumburg Court
Schaumburg, IL. 60193-7806

| | | | | | |
|-----------|------|--|-------|----------|------------|
| NO. | DATE | NATURE OF REVISION | CHKD. | SCALE: | DATE: |
| | | | | 1" = 20' | 04/05/2005 |
| FILE NAME | | N:\SCHAUMBURG\01-434\DESIGN\434_01_ECP.ECP | | | |

TITLE: **LANDSCAPING AND EROSION CONTROL PLAN**
C-91-108-04

PROJECT NO. 01-434
SHEET 32 OF 98
DRAWING NO. **32**