

| RTE. | SECTION | COUNTY | TOTAL SHEETS | SHEET NO. |
|-------|---------|--------|--------------|-----------|
| CH 31 | * | MACON | 162 | 1 |

* 02-00175-00-PV

STATE OF ILLINOIS
 DEPARTMENT OF TRANSPORTATION
 DIVISION OF HIGHWAYS
**PROPOSED
 HIGHWAY PLANS**

ROUTE FAU 7398
SECTION 02-00175-00-PV
PROJECT TURPIN ROAD CONNECTOR (CH 31)
MACON COUNTY
 PROJECT NO. M-5169(33) JOB NO. C-95-326-04

SCALES
 PLAN 1" = 20'
 PROFILE HORIZ. 1" = 20'
 PROFILE VERT. 1" = 5'
 CROSS SECTIONS 1" = 5' (HORIZ) 1" = 2' (VERT)


INDEX OF SHEETS

| SHEET NO. | DESCRIPTION |
|-----------|--|
| 1 | COVER SHEET, INDEX |
| 2 | STANDARDS LIST, GENERAL NOTES, COMMITMENTS |
| 3-4 | SUMMARY OF QUANTITIES |
| 5-7 | EXISTING AND PROPOSED TYPICAL SECTIONS |
| 8-12 | SCHEDULE OF QUANTITIES |
| 13 | TIES AND BENCHMARKS |
| 14-19 | TRAFFIC CONTROL AND STAGING |
| 20-38 | ROADWAY PLAN AND PROFILE |
| 39 | RETAINING WALL PLAN AND PROFILE |
| 40-42 | DRAINAGE SCHEDULE |
| 43 | ENTRANCE DETAILS |
| 44 | SUPERELEVATION TRANSITION DETAILS |
| 45-46 | MISCELLANEOUS DETAILS |
| 47-49 | PAVEMENT MARKING AND SIGNING PLAN |
| 50-55 | INTERSECTION DETAILS |
| 56-57 | STORM WATER POLLUTION PREVENTION PLAN |
| 58-60 | EROSION CONTROL PLAN |
| 61-144 | CROSS SECTIONS - TURPIN ROAD |
| 145-147 | CROSS SECTIONS - TEMPE DRIVE |
| 148-150 | CROSS SECTIONS - KATHY COURT |
| 151-153 | CROSS SECTIONS - HIGHLAND ROAD |
| 154-155 | CROSS SECTIONS - LILAC DRIVE |
| 156-157 | CROSS SECTIONS - MESA DRIVE |
| 158-162 | CROSS SECTIONS - SOUTH SHORES DRIVE |



LOCATION OF SECTION INDICATED THUS: - [Black Box]

DESIGN DESIGNATION (CH 31)

 

FULL SIZE PLANS HAVE BEEN PREPARED USING STANDARD ENGINEERING SCALES. REDUCED SIZED PLANS WILL NOT CONFORM TO STANDARD SCALES. IN MAKING MEASUREMENTS ON REDUCED PLANS, THE ABOVE SCALES MAY BE USED.


J.U.L.I.E.
 JOINT UTILITY LOCATION INFORMATION FOR EXCAVATION
 1-800-892-0123

CONTRACT NO. 91325

HLC PROJ. 4805 Turpin Road Connector

PROPOSED SECTION 02-00175-00-PV ENDS STATION 584 + 25.00

PROPOSED SECTION 02-00175-00-PV BEGIN STATION 509 + 69.52

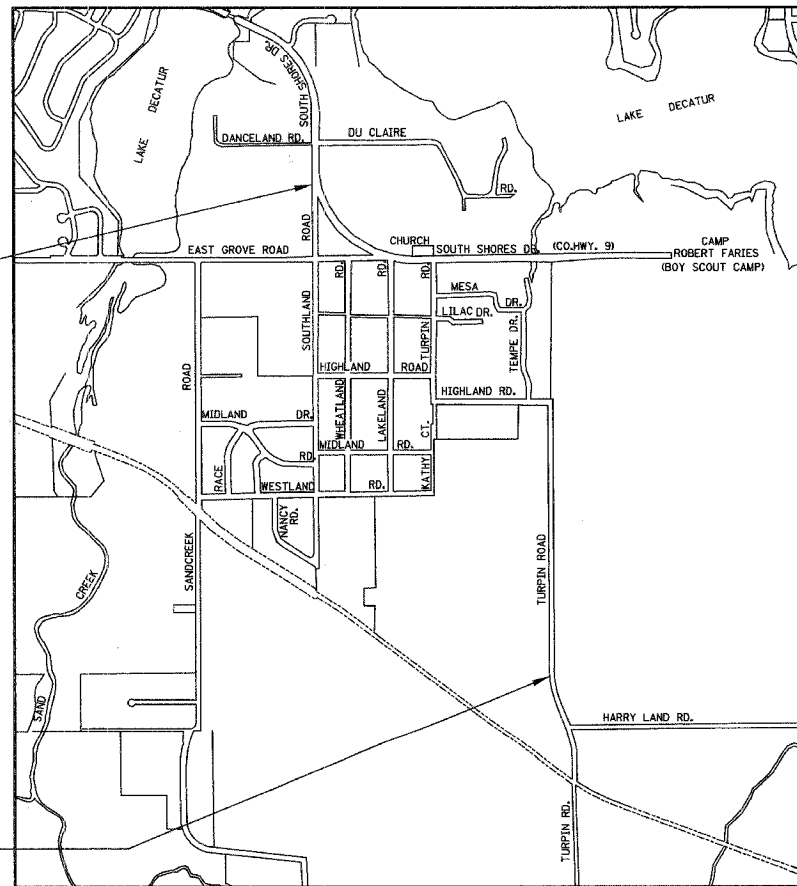

GROSS LENGTH = 7455.48 FEET
 NET LENGTH = 1.4 MILES



STATE OF ILLINOIS
 CHRISTOPHER R. ROBER
 REGISTERED PROFESSIONAL ENGINEER
 52909
 4/1/05
 Expires: 11/30/05

HOMER L. CHASTAIN & ASSOCIATES, LLP
 CONSULTING ENGINEERS
 DECATUR (217) 422-8544
 CHICAGO (773) 714-0050
 184-001397

APPROVED APRIL 7 20 05
 COUNTY ENGINEER

APPROVED 4/18 20 06
 DISTRICT ENGINEER OF LOCAL ROADS AND STREETS

APPROVED APRIL 19 20 05
 REGIONAL ENGINEER

STATE OF ILLINOIS
 DEPARTMENT OF TRANSPORTATION

**PRINTED BY THE AUTHORITY
 OF THE STATE OF ILLINOIS**