
 
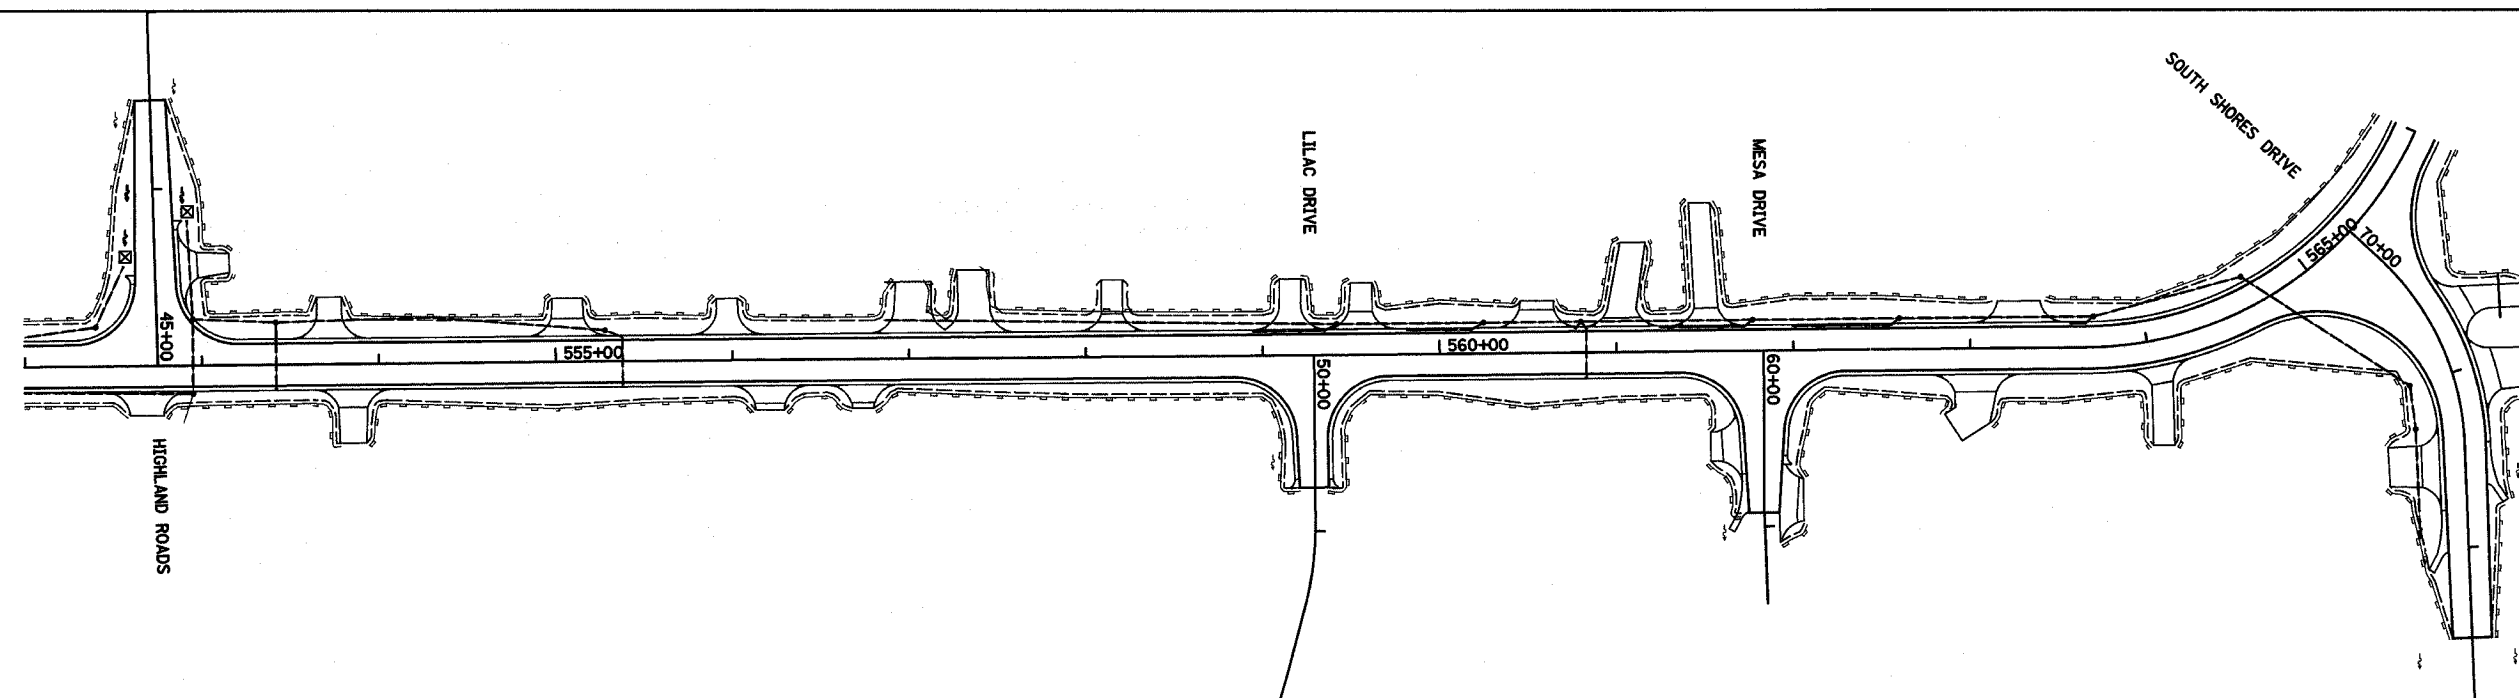
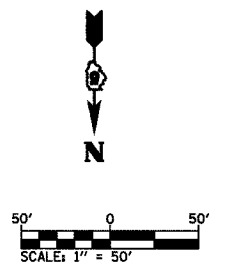


91325

ROUTE NO.	SECTION	COUNTY	TOTAL SHEETS	SHEET NO.
CH 31	*	MACON	162	59
FED. ROAD DIST. NO.	ILLINOIS	PROJECT		
* 02-00175-00-PV				

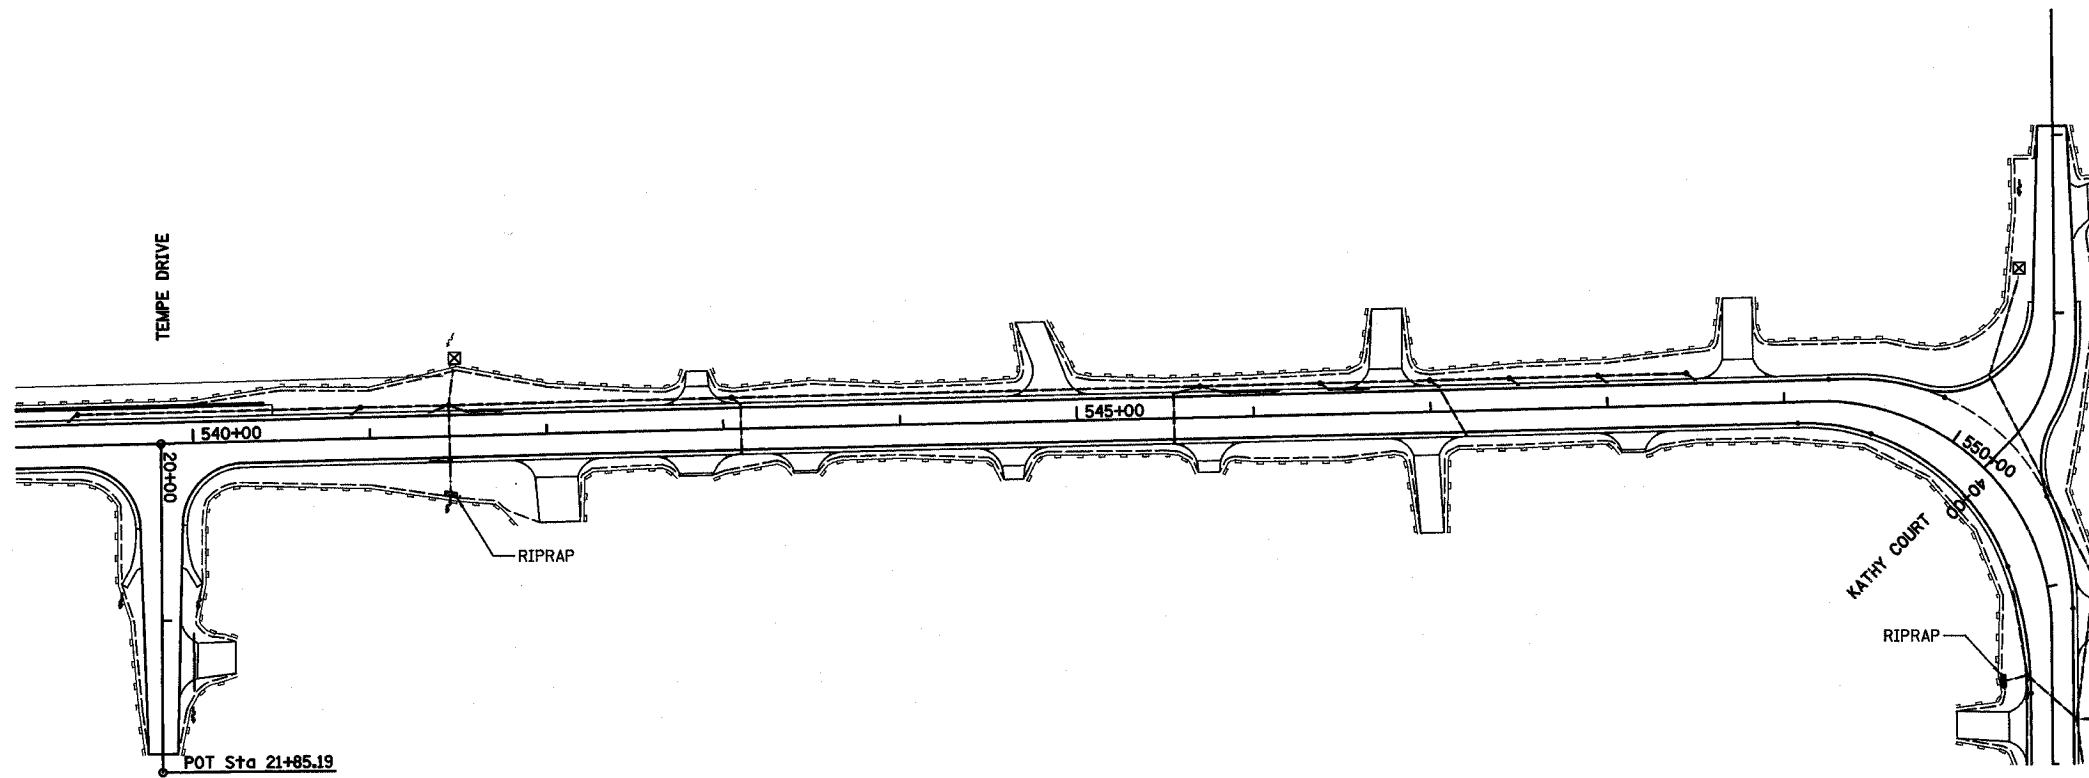

REVISIONS			EROSION CONTROL PLAN	
NO.	DATE	INITIALS	TURPIN ROAD CONNECTOR (CH 31) MACON COUNTY, ILLINOIS	
1			DRAWN BY	DLB
2			CHECKED BY	05/04
3			BOOK NUMBER	471
4			PROJECT No.	4805
5			SHEET No.	
6			<b>HOMER L. CHASTAIN &amp; ASSOCIATES, LLP</b> CONSULTING ENGINEERS 144-00177 DECATUR 317-422-8844 CHICAGO 773-714-0060	
7				
8				
9				
10				