

If you plan to submit a bid directly to the Department of Transportation

PREQUALIFICATION

Any contractor who desires to become pre-qualified to bid on work advertised by IDOT must submit the properly completed pre-qualification forms to the Bureau of Construction no later than 4:30 p.m. prevailing time twenty-one days prior to the letting of interest. This pre-qualification requirement applies to first time contractors, contractors renewing expired ratings, contractors maintaining continuous pre-qualification or contractors requesting revised ratings. To be eligible to bid, existing pre-qualification ratings must be effective through the date of letting.

REQUESTS FOR AUTHORIZATION TO BID

Contractors downloading and/or ordering CD-ROM's and are wanting to bid on items included in a particular letting must submit the properly completed "Request for Authorization to Bid/or Not For Bid Status" (BDE 124INT) and the ORIGINAL, signed and notarized, "Affidavit of Availability" (BC 57) to the proper office no later than 4:30 p.m. prevailing time, three (3) days prior to the letting date.

WHO CAN BID ?

Bids will be accepted from only those companies that request and receive written **Authorization to Bid** from IDOT's Central Bureau of Construction.

WHAT CONSTITUTES WRITTEN AUTHORIZATION TO BID? When a prospective prime bidder submits a "Request for Authorization to Bid/or Not For Bid Status"(BDE 124INT) he/she must indicate at that time which items are being requested For Bidding purposes. Only those items requested For Bidding will be analyzed. After the request has been analyzed, the bidder will be issued a **Proposal Denial and/or Authorization Form**, approved by the Central Bureau of Construction, that indicates which items have been approved For Bidding. If **Authorization to Bid** cannot be approved, the **Proposal Denial and/or Authorization Form** will indicate the reason for denial.

ABOUT AUTHORIZATION TO BID: Firms that have not received an authorization form within a reasonable time of complete and correct original document submittal should contact the department as to status. This is critical in the week before the letting. These documents must be received three days before the letting date. Firms unsure as to authorization status should call the Prequalification Section of the Bureau of Construction at the number listed at the end of these instructions.

ADDENDA AND REVISIONS: It is the contractor's responsibility to determine which, if any, addenda or revisions pertain to any project they may be bidding. Failure to incorporate all relevant addenda or revisions may cause the bid to be declared unacceptable.

Each addendum will be placed with the contract number. Addenda and revisions will also be placed on the Addendum/Revision Checklist and each subscription service subscriber will be notified by e-mail of each addendum and revision issued.

The Internet is the Department's primary way of doing business. The subscription server e-mails are an added courtesy the Department provides. It is suggested that bidder check IDOT's website <http://www.dot.il.gov/desenv/delett.html> before submitting final bid information.

IDOT is not responsible for any e-mail related failures.

Addenda Questions may be directed to the Contracts Office at (217)782-7806 or D&Econtracts@dot.il.gov

Technical Questions about downloading these files may be directed to Tim Garman (217)524-1642 or garmantr@dot.il.gov.

WHAT MUST BE INCLUDED WHEN BIDS ARE SUBMITTED?: Bidders need not return the entire proposal when bids are submitted. That portion of the proposal that must be returned includes the following:

1. All documents from the Proposal Cover Sheet through the Proposal Bid Bond
2. Other special documentation and/or information that may be required by the contract special provisions

All proposal documents, including Proposal Guaranty Checks or Proposal Bid Bonds, should be stapled together to prevent loss when bids are processed by IDOT personnel.

ABOUT SUBMITTING BIDS: It is recommended that bidders deliver bids in person to insure they arrive at the proper location prior to the time specified for the receipt of bids. Any bid received at the place of letting after the time specified will not be accepted.

WHO SHOULD BE CALLED IF ASSISTANCE IS NEEDED?

Questions Regarding	Call
Prequalification and/or Authorization to Bid	(217)782-3413
Preparation and submittal of bids	(217)782-7806
Mailing of plans and proposals	(217)782-7806
Electronic plans and proposals	(217)524-1642

ADDENDUMS AND REVISIONS TO THE PROPOSAL FORMS

Planholders should verify that they have received and incorporated the addendum and/or revision prior to submitting their bid. Failure by the bidder to include an addendum could result in a bid being rejected as irregular.

45

RETURN WITH BID

Proposal Submitted By
Name
Address
City

Letting June 17, 2005

BIDDERS NEED NOT RETURN THE ENTIRE PROPOSAL
(See instructions inside front cover)

NOTICE TO PROSPECTIVE BIDDERS

This proposal can be used for bidding purposes by only those companies that request and receive written AUTHORIZATION TO BID from IDOT's Central Bureau of Construction.

(SEE INSTRUCTIONS ON THE INSIDE OF COVER)

Notice To Bidders, Specifications, Proposal, Contract and Contract Bond



**Illinois Department
of Transportation**

Springfield, Illinois 62764

**Contract No. 91332
COLES County
Section 05-00128-00-RS (Mattoon)
Various Routes
Project M-5042(13)
District 5 Construction Funds**

PLEASE MARK THE APPROPRIATE BOX BELOW:

- A Bid Bond is included.
- A Cashier's Check or a Certified Check is included

Plans Included
Herein

Prepared by

F

Checked by

(Printed by authority of the State of Illinois)

INSTRUCTIONS

ABOUT IDOT PROPOSALS: All proposals issued by IDOT are potential bidding proposals. Each proposal contains all Certifications and Affidavits, a Proposal Signature Sheet and a Proposal Bid Bond required for Prime Contractors to submit a bid after written **Authorization to Bid** has been issued by IDOT's Central Bureau of Construction.

WHO CAN BID?: Bids will be accepted from only those companies that request and receive written **Authorization to Bid** from IDOT's Central Bureau of Construction. To request authorization, a potential bidder must complete and submit Part B of the Request for Authorization to Bid/or Not For Bid Status form (BDE 124 INT) and submit an original Affidavit of Availability (BC 57).

WHAT CONSTITUTES WRITTEN AUTHORIZATION TO BID?: When a prospective prime bidder submits a "Request for Proposal Forms and Plans" he/she must indicate at that time which items are being requested For Bidding purposes. Only those items requested For Bidding will be analyzed. After the request has been analyzed, the bidder will be issued a **Proposal Denial and/or Authorization Form**, approved by the Central Bureau of Construction, that indicates which items have been approved For Bidding. If **Authorization to Bid** cannot be approved, the **Proposal Denial and/or Authorization Form** will indicate the reason for denial. If a contractor has requested to bid but has not received a **Proposal Denial and/or Authorization Form**, they should contact the Central Bureau of Construction in advance of the letting date.

WHAT MUST BE INCLUDED WHEN BIDS ARE SUBMITTED?: Bidders need not return the entire proposal when bids are submitted. That portion of the proposal that must be returned includes the following:

1. All documents from the Proposal Cover Sheet through the Proposal Bid Bond
2. Other special documentation and/or information that may be required by the contract special provisions

All proposal documents, including Proposal Guaranty Checks or Proposal Bid Bonds, should be stapled together to prevent loss when bids are processed by IDOT personnel.

ABOUT SUBMITTING BIDS: It is recommended that bidders deliver bids in person to insure they arrive at the proper location prior to the time specified for the receipt of bids. Any bid received at the place of letting after the time specified will not be accepted.

WHO SHOULD BE CALLED IF ASSISTANCE IS NEEDED?

Questions Regarding	Call
Prequalification and/or Authorization to Bid	217/782-3413
Preparation and submittal of bids	217/782-7806
Mailing of CD-ROMS	217/782-7806

RETURN WITH BID



PROPOSAL

TO THE DEPARTMENT OF TRANSPORTATION

1. Proposal of _____

for the improvement identified and advertised for bids in the Invitation for Bids as:

**Contract No. 91332
COLES County
Section 05-00128-00-RS (Mattoon)
Project M-5042(13)
Various Routes
District 5 Construction Funds**

Construction consists of 3.82 miles of bituminous resurfacing, Class D patching, curb and gutter replacement and other necessary improvements on various city streets in the City of Mattoon.

2. The undersigned bidder will furnish all labor, material and equipment to complete the above described project in a good and workmanlike manner as provided in the contract documents provided by the Department of Transportation. This proposal will become part of the contract and the terms and conditions contained in the contract documents shall govern performance and payments.

RETURN WITH BID

3. **ASSURANCE OF EXAMINATION AND INSPECTION/WAIVER.** The undersigned further declares that he/she has carefully examined the proposal, plans, specifications, form of contract and contract bond, and special provisions, and that he/she has inspected in detail the site of the proposed work, and that he/she has familiarized themselves with all of the local conditions affecting the contract and the detailed requirements of construction, and understands that in making this proposal he/she waives all right to plead any misunderstanding regarding the same.

4. **EXECUTION OF CONTRACT AND CONTRACT BOND.** The undersigned further agrees to execute a contract for this work and present the same to the department within fifteen (15) days after the contract has been mailed to him/her. The undersigned further agrees that he/she and his/her surety will execute and present within fifteen (15) days after the contract has been mailed to him/her contract bond satisfactory to and in the form prescribed by the Department of Transportation, in the penal sum of the full amount of the contract, guaranteeing the faithful performance of the work in accordance with the terms of the contract.

5. **PROPOSAL GUARANTY.** Accompanying this proposal is either a bid bond on the department form, executed by a corporate surety company satisfactory to the department, or a proposal guaranty check consisting of a bank cashier's check or a properly certified check for not less than 5 per cent of the amount bid or for the amount specified in the following schedule:

<u>Amount of Bid</u>		<u>Proposal Guaranty</u>	<u>Amount of Bid</u>		<u>Proposal Guaranty</u>	
Up to	\$5,000	\$150	\$2,000,000	to	\$3,000,000	\$100,000
\$5,000	to \$10,000	\$300	\$3,000,000	to	\$5,000,000	\$150,000
\$10,000	to \$50,000	\$1,000	\$5,000,000	to	\$7,500,000	\$250,000
\$50,000	to \$100,000	\$3,000	\$7,500,000	to	\$10,000,000	\$400,000
\$100,000	to \$150,000	\$5,000	\$10,000,000	to	\$15,000,000	\$500,000
\$150,000	to \$250,000	\$7,500	\$15,000,000	to	\$20,000,000	\$600,000
\$250,000	to \$500,000	\$12,500	\$20,000,000	to	\$25,000,000	\$700,000
\$500,000	to \$1,000,000	\$25,000	\$25,000,000	to	\$30,000,000	\$800,000
\$1,000,000	to \$1,500,000	\$50,000	\$30,000,000	to	\$35,000,000	\$900,000
\$1,500,000	to \$2,000,000	\$75,000	over		\$35,000,000	\$1,000,000

Bank cashier's checks or properly certified checks accompanying proposals shall be made payable to the Treasurer, State of Illinois, when the state is awarding authority; the county treasurer, when a county is the awarding authority; or the city, village, or town treasurer, when a city, village, or town is the awarding authority.

If a combination bid is submitted, the proposal guaranties which accompany the individual proposals making up the combination will be considered as also covering the combination bid.

The amount of the proposal guaranty check is _____ \$(_____). If this proposal is accepted and the undersigned shall fail to execute a contract bond as required herein, it is hereby agreed that the amount of the proposal guaranty shall become the property of the State of Illinois, and shall be considered as payment of damages due to delay and other causes suffered by the State because of the failure to execute said contract and contract bond; otherwise, the bid bond shall become void or the proposal guaranty check shall be returned to the undersigned.

Attach Cashier's Check or Certified Check Here

In the event that one proposal guaranty check is intended to cover two or more proposals, the amount must be equal to the sum of the proposal guaranties which would be required for each individual proposal. If the guaranty check is placed in another proposal, state below where it may be found.

The proposal guaranty check will be found in the proposal for:

Item _____

Section No. _____

County _____

Mark the proposal cover sheet as to the type of proposal guaranty submitted.

BD 354 (Rev. 11/2001)

RETURN WITH BID

6. **COMBINATION BIDS.** The undersigned further agrees that if awarded the contract for the sections contained in the following combination, he/she will perform the work in accordance with the requirements of each individual proposal comprising the combination bid specified in the schedule below, and that the combination bid shall be prorated against each section in proportion to the bid submitted for the same. If an error is found to exist in the gross sum bid for one or more of the individual sections included in a combination, the combination bid shall be corrected as provided in the specifications.

When a combination bid is submitted, the schedule below must be completed in each proposal comprising the combination.

If alternate bids are submitted for one or more of the sections comprising the combination, a combination bid must be submitted for each alternate.

Schedule of Combination Bids

Combination No.	Sections Included in Combination	Combination Bid	
		Dollars	Cents

7. **SCHEDULE OF PRICES.** The undersigned bidder submits herewith, in accordance with the rules and instructions, a schedule of prices for the items of work for which bids are sought. The unit prices bid are in U.S. dollars and cents, and all extensions and summations have been made. The bidder understands that the quantities appearing in the bid schedule are approximate and are provided for the purpose of obtaining a gross sum for the comparison of bids. If there is an error in the extension of the unit prices, the unit prices shall govern. Payment to the contractor awarded the contract will be made only for actual quantities of work performed and accepted or materials furnished according to the contract. The scheduled quantities of work to be done and materials to be furnished may be increased, decreased or omitted as provided elsewhere in the contract.
8. **CERTIFICATE OF AUTHORITY.** The undersigned bidder, if a business organized under the laws of another State, assures the Department that it will furnish a copy of its certificate of authority to do business in the State of Illinois with the return of the executed contract and bond. Failure to furnish the certificate within the time provided for execution of an awarded contract may be cause for cancellation of the award and forfeiture of the proposal guaranty to the State.

STATE JOB #- C-95-311-05
 PPS NBR - 5-10071-0000

ILLINOIS DEPARTMENT OF TRANSPORTATION
 SCHEDULE OF PRICES
 CONTRACT NUMBER - 91332

ECMS002 DTGECM03 ECMR003 PAGE 1
 RUN DATE - 04/11/05
 RUN TIME - 183250

COUNTY NAME	CODE	DIST	SECTION NUMBER	PROJECT NUMBER	ROUTE
COLES	029	05	05-00128-00-RS (MATTOON)	M-5042/013/000	VARIOUS

ITEM NUMBER	PAY ITEM DESCRIPTION	UNIT OF MEASURE	QUANTITY	UNIT PRICE		TOTAL PRICE	
				DOLLARS	CENTS	DOLLARS	CTS
XX001978	RAILROAD FLAGMEN	L SUM	1.000			=	
X4066414	BC SC SUPER "C" N50	TON	2,027.000			=	
X4066424	BC SC SUPER "D" N50	TON	1,836.000			=	
X4066765	LEV BIND MM SUPER N50	TON	530.000			=	
Z0048665	RR PROT LIABILITY INS	L SUM	1.000			=	
40600100	BIT MATLS PR CT	GALLON	4,625.000			=	
40600300	AGG PR CT	TON	44.000			=	
40600980	BIT SURF REM BUTT JT	SQ YD	293.000			=	
44000001	BIT SURF REM 1/4	SQ YD	3,760.000			=	
44000004	BIT SURF REM 1	SQ YD	4,432.000			=	
44000006	BIT SURF REM 1 1/2	SQ YD	10,100.000			=	
44000007	BIT SURF REM 2	SQ YD	9,349.000			=	
44001700	COMB C C&G REM & REPL	FOOT	112.000			=	
44201761	CL D PATCH T1 10	SQ YD	15.600			=	
44201765	CL D PATCH T2 10	SQ YD	184.000			=	

VARIOUS
05-00128-00-RS (MATTOON)
COLES

ILLINOIS DEPARTMENT OF TRANSPORTATION
SCHEDULE OF PRICES
CONTRACT NUMBER - 91332

ECMS002 DTGECM03 ECMR003 PAGE 2
RUN DATE - 04/11/05
RUN TIME - 183250

ITEM NUMBER	PAY ITEM DESCRIPTION	UNIT OF MEASURE	QUANTITY	UNIT PRICE		TOTAL PRICE	
				DOLLARS	CENTS	DOLLARS	CTS
44201769	CL D PATCH T3 10	SQ YD	54.000	X	=		
44201771	CL D PATCH T4 10	SQ YD	39.200	X	=		
45100100	CRACK ROUTING (PAVT)	FOOT	9,930.000	X	=		
45100200	CRACK FILLING	POUND	3,100.000	X	=		
48100100	AGGREGATE SHLDS A	TON	228.000	X	=		
56109210	WATER VALVES ADJUST	EACH	2.000	X	=		
60300350	MAN FRAMES ADJUST	EACH	35.000	X	=		
70101700	TRAF CONT & PROT	L SUM	1.000	X	=		
78000100	THPL PVT MK LTR & SYM	SQ FT	94.000	X	=		
78000200	THPL PVT MK LINE 4	FOOT	21,647.500	X	=		
78000400	THPL PVT MK LINE 6	FOOT	1,528.000	X	=		
78000600	THPL PVT MK LINE 12	FOOT	323.200	X	=		
78000650	THPL PVT MK LINE 24	FOOT	76.000	X	=		

TOTAL \$

NOTE:
*** PLEASE TURN PAGE FOR IMPORTANT NOTES ***

VARIOUS
05-00128-00-RS (MATTOON)
COLES

ILLINOIS DEPARTMENT OF TRANSPORTATION
SCHEDULE OF PRICES
CONTRACT NUMBER - 91332

ECMS002 DTGECM03 ECMR003 PAGE 3
RUN DATE - 04/11/05
RUN TIME - 183250

NOTE:

1. EACH PAY ITEM SHOULD HAVE A UNIT PRICE AND A TOTAL PRICE.
2. THE UNIT PRICE SHALL GOVERN IF NO TOTAL PRICE IS SHOWN OR IF THERE IS A DISCREPANCY BETWEEN THE PRODUCT OF THE UNIT PRICE MULTIPLIED BY THE QUANTITY.
3. IF A UNIT PRICE IS OMITTED, THE TOTAL PRICE WILL BE DIVIDED BY THE QUANTITY IN ORDER TO ESTABLISH A UNIT PRICE.
4. A BID MAY BE DECLARED UNACCEPTABLE IF NEITHER A UNIT PRICE NOR A TOTAL PRICE IS SHOWN.

RETURN WITH BID

STATE REQUIRED ETHICAL STANDARDS GOVERNING CONTRACT PROCUREMENT: ASSURANCES, CERTIFICATIONS AND DISCLOSURES

I. GENERAL

A. Article 50 of the Illinois Procurement Code establishes the duty of all State chief procurement officers, State purchasing officers, and their designees to maximize the value of the expenditure of public moneys in procuring goods, services, and contracts for the State of Illinois and to act in a manner that maintains the integrity and public trust of State government. In discharging this duty, they are charged by law to use all available information, reasonable efforts, and reasonable actions to protect, safeguard, and maintain the procurement process of the State of Illinois.

B. In order to comply with the provisions of Article 50 and to carry out the duty established therein, all bidders are to adhere to ethical standards established for the procurement process, and to make such assurances, disclosures and certifications required by law. By execution of the Proposal Signature Sheet, the bidder indicates that each of the mandated assurances has been read and understood, that each certification is made and understood, and that each disclosure requirement has been understood and completed.

C. In addition to all other remedies provided by law, failure to comply with any assurance, failure to make any disclosure or the making of a false certification shall be grounds for termination of the contract and the suspension or debarment of the bidder.

II. ASSURANCES

A. The assurances hereinafter made by the bidder are each a material representation of fact upon which reliance is placed should the Department enter into the contract with the bidder. The Department may terminate the contract if it is later determined that the bidder rendered a false or erroneous assurance, and the surety providing the performance bond shall be responsible for the completion of the contract.

B. Felons

1. The Illinois Procurement Code provides:

Section 50-10. Felons. Unless otherwise provided, no person or business convicted of a felony shall do business with the State of Illinois or any state agency from the date of conviction until 5 years after the date of completion of the sentence for that felony, unless no person held responsible by a prosecutorial office for the facts upon which the conviction was based continues to have any involvement with the business.

2. The bidder assures the Department that the award and execution of the contract would not cause a violation of Section 50-10.

C. Conflicts of Interest

1. The Illinois Procurement Code provides in pertinent part:

Section 50-13. Conflicts of Interest.

(a) Prohibition. It is unlawful for any person holding an elective office in this State, holding a seat in the General Assembly, or appointed to or employed in any of the offices or agencies of state government and who receives compensation for such employment in excess of 60% of the salary of the Governor of the State of Illinois, or who is an officer or employee of the Capital Development Board or the Illinois Toll Highway Authority, or who is the spouse or minor child of any such person to have or acquire any contract, or any direct pecuniary interest in any contract therein, whether for stationery, printing, paper, or any services, materials, or supplies, that will be wholly or partially satisfied by the payment of funds appropriated by the General Assembly of the State of Illinois or in any contract of the Capital Development Board or the Illinois Toll Highway authority.

(b) Interests. It is unlawful for any firm, partnership, association or corporation, in which any person listed in subsection (a) is entitled to receive (i) more than 7 1/2% of the total distributable income or (ii) an amount in excess of the salary of the Governor, to have or acquire any such contract or direct pecuniary interest therein.

(c) Combined interests. It is unlawful for any firm, partnership, association, or corporation, in which any person listed in subsection (a) together with his or her spouse or minor children is entitled to receive (i) more than 15%, in the aggregate, of the total distributable income or (ii) an amount in excess of 2 times the salary of the Governor, to have or acquire any such contract or direct pecuniary interest therein.

(d) Securities. Nothing in this Section invalidates the provisions of any bond or other security previously offered or to be offered for sale or sold by or for the State of Illinois.

(e) Prior interests. This Section does not affect the validity of any contract made between the State and an officer or employee of the State or member of the General Assembly, his or her spouse, minor child or any combination of those persons if that contract was in existence before his or her election or employment as an officer, member, or employee. The contract is voidable, however, if it cannot be completed within 365 days after the officer, member, or employee takes office or is employed.

The current salary of the Governor is \$150,700.00. Sixty percent of the salary is \$90,420.00.

RETURN WITH BID

2. The bidder assures the Department that the award and execution of the contract would not cause a violation of Section 50-13, or that an effective exemption has been issued by the Board of Ethics to any individual subject to the Section 50-13 prohibitions pursuant to the provisions of Section 50-20 of the Code and Executive Order Number 3 (1998). Information concerning the exemption process is available from the Department upon request.

D. Negotiations

1. The Illinois Procurement Code provides in pertinent part:

Section 50-15. Negotiations.

(a) It is unlawful for any person employed in or on a continual contractual relationship with any of the offices or agencies of State government to participate in contract negotiations on behalf of that office or agency with any firm, partnership, association, or corporation with whom that person has a contract for future employment or is negotiating concerning possible future employment.

2. The bidder assures the Department that the award and execution of the contract would not cause a violation of Section 50-15, and that the bidder has no knowledge of any facts relevant to the kinds of acts prohibited therein.

E. Inducements

1. The Illinois Procurement Code provides:

Section 50-25. Inducement. Any person who offers or pays any money or other valuable thing to any person to induce him or her not to bid for a State contract or as recompense for not having bid on a State contract is guilty of a Class 4 felony. Any person who accepts any money or other valuable thing for not bidding for a State contract or who withholds a bid in consideration of the promise for the payment of money or other valuable thing is guilty of a Class 4 felony.

2. The bidder assures the Department that the award and execution of the contract would not cause a violation of Section 50-25, and that the bidder has no knowledge of any facts relevant to the kinds of acts prohibited therein.

F. Revolving Door Prohibition

1. The Illinois Procurement Code provides:

Section 50-30. Revolving door prohibition. Chief procurement officers, associate procurement officers, State purchasing officers, their designees whose principal duties are directly related to State procurement, and executive officers confirmed by the Senate are expressly prohibited for a period of 2 years after terminating an affected position from engaging in any procurement activity relating to the State agency most recently employing them in an affected position for a period of at least 6 months. The prohibition includes, but is not limited to: lobbying the procurement process; specifying; bidding; proposing bid, proposal, or contract documents; on their own behalf or on behalf of any firm, partnership, association, or corporation. This Section applies only to persons who terminate an affected position on or after January 15, 1999.

2. The bidder assures the Department that the award and execution of the contract would not cause a violation of Section 50-30, and that the bidder has no knowledge of any facts relevant to the kinds of acts prohibited therein.

G. Reporting Anticompetitive Practices

1. The Illinois Procurement Code provides:

Section 50-40. Reporting anticompetitive practices. When, for any reason, any vendor, bidder, contractor, chief procurement officer, State purchasing officer, designee, elected official, or State employee suspects collusion or other anticompetitive practice among any bidders, offerors, contractors, proposers, or employees of the State, a notice of the relevant facts shall be transmitted to the Attorney General and the chief procurement officer.

2. The bidder assures the Department that it has not failed to report any relevant facts concerning the practices addressed in Section 50-40 which may involve the contract for which the bid is submitted.

H. Confidentiality

1. The Illinois Procurement Code provides:

Section 50-45. Confidentiality. Any chief procurement officer, State purchasing officer, designee, or executive officer who willfully uses or allows the use of specifications, competitive bid documents, proprietary competitive information, proposals, contracts, or selection information to compromise the fairness or integrity of the procurement, bidding, or contract process shall be subject to immediate dismissal, regardless of the Personnel code, any contract, or any collective bargaining agreement, and may in addition be subject to criminal prosecution.

2. The bidder assures the Department that it has no knowledge of any fact relevant to the practices addressed in Section 50-45 which may involve the contract for which the bid is submitted.

RETURN WITH BID

I. Insider Information

1. The Illinois Procurement Act provides:

Section 50-50. Insider information. It is unlawful for any current or former elected or appointed State official or State employee to knowingly use confidential information available only by virtue of that office or employment for actual or anticipated gain for themselves or another person.

2. The bidder assures the Department that it has no knowledge of any facts relevant to the practices addressed in Section 50-50 which may involve the contract for which the bid is submitted.

III. CERTIFICATIONS

A. The certifications hereinafter made by the bidder are each a material representation of fact upon which reliance is placed should the Department enter into the contract with the bidder. The Department may terminate the contract if it is later determined that the bidder rendered a false or erroneous certification, and the surety providing the performance bond shall be responsible for completion of the contract.

B. Bribery

1. The Illinois Procurement Code provides:

Section 50-5. Bribery.

(a) Prohibition. No person or business shall be awarded a contract or subcontract under this Code who:

(1) has been convicted under the laws of Illinois or any other state of bribery or attempting to bribe an officer or employee of the State of Illinois or any other state in that officer's or employee's official capacity; or

(2) has made an admission of guilt of that conduct that is a matter of record but has not been prosecuted for that conduct.

(b) Businesses. No business shall be barred from contracting with any unit of State or local government as a result of a conviction under this Section of any employee or agent of the business if the employee or agent is no longer employed by the business and:

(1) the business has been finally adjudicated not guilty; or

(2) the business demonstrates to the governmental entity with which it seeks to contract, and that entity finds that the commission of the offense was not authorized, requested, commanded, or performed by a director, officer, or high managerial agent on behalf of the business as provided in paragraph (2) of subsection (a) of Section 5-4 of the Criminal Code of 1961.

(c) Conduct on behalf of business. For purposes of this Section, when an official, agent, or employee of a business committed the bribery or attempted bribery on behalf of the business and in accordance with the direction or authorization of a responsible official of the business, the business shall be chargeable with the conduct.

(d) Certification. Every bid submitted to and contract executed by the State shall contain a certification by the contractor that the contractor is not barred from being awarded a contract or subcontract under this Section. A contractor who makes a false statement, material to the certification, commits a Class 3 felony.

2. The bidder certifies that it is not barred from being awarded a contract under Section 50.5.

C. Educational Loan

1. Section 3 of the Educational Loan Default Act provides:

§ 3. No State agency shall contract with an individual for goods or services if that individual is in default, as defined in Section 2 of this Act, on an educational loan. Any contract used by any State agency shall include a statement certifying that the individual is not in default on an educational loan as provided in this Section.

2. The bidder, if an individual as opposed to a corporation, partnership or other form of business organization, certifies that the bidder is not in default on an educational loan as provided in Section 3 of the Act.

D. Bid-Rigging/Bid Rotating

1. Section 33E-11 of the Criminal Code of 1961 provides:

§ 33E-11. (a) Every bid submitted to and public contract executed pursuant to such bid by the State or a unit of local government shall contain a certification by the prime contractor that the prime contractor is not barred from contracting with any unit of State or local government as a result of a violation of either Section 33E-3 or 33E-4 of this Article. The State and units of local government shall provide the appropriate forms for such certification.

RETURN WITH BID

(b) A contractor who makes a false statement, material to the certification, commits a Class 3 felony.

A violation of Section 33E-3 would be represented by a conviction of the crime of bid-rigging which, in addition to Class 3 felony sentencing, provides that any person convicted of this offense or any similar offense of any state or the United States which contains the same elements as this offense shall be barred for 5 years from the date of conviction from contracting with any unit of State or local government. No corporation shall be barred from contracting with any unit of State or local government as a result of a conviction under this Section of any employee or agent of such corporation if the employee so convicted is no longer employed by the corporation and: (1) it has been finally adjudicated not guilty or (2) if it demonstrates to the governmental entity with which it seeks to contract and that entity finds that the commission of the offense was neither authorized, requested, commanded, nor performed by a director, officer or a high managerial agent in behalf of the corporation.

A violation of Section 33E-4 would be represented by a conviction of the crime of bid-rotating which, in addition to Class 2 felony sentencing, provides that any person convicted of this offense or any similar offense of any state or the United States which contains the same elements as this offense shall be permanently barred from contracting with any unit of State or local government. No corporation shall be barred from contracting with any unit of State or local government as a result of a conviction under this Section of any employee or agent of such corporation if the employee so convicted is no longer employed by the corporation and: (1) it has been finally adjudicated not guilty or (2) if it demonstrates to the governmental entity with which it seeks to contract and that entity finds that the commission of the offense was neither authorized, requested, commanded, nor performed by a director, officer or a high managerial agent in behalf of the corporation.

2. The bidder certifies that it is not barred from contracting with the Department by reason of a violation of either Section 33E-3 or Section 33E-4.

E. International Anti-Boycott

1. Section 5 of the International Anti-Boycott Certification Act provides:

§ 5. State contracts. Every contract entered into by the State of Illinois for the manufacture, furnishing, or purchasing of supplies, material, or equipment or for the furnishing of work, labor, or services, in an amount exceeding the threshold for small purchases according to the purchasing laws of this State or \$10,000.00, whichever is less, shall contain certification, as a material condition of the contract, by which the contractor agrees that neither the contractor nor any substantially-owned affiliated company is participating or shall participate in an international boycott in violation of the provisions of the U.S. Export Administration Act of 1979 or the regulations of the U.S. Department of Commerce promulgated under that Act.

2. The bidder makes the certification set forth in Section 5 of the Act.

F. Drug Free Workplace

1. The Illinois "Drug Free Workplace Act" applies to this contract and it is necessary to comply with the provisions of the "Act" if the contractor is a corporation, partnership, or other entity (including a sole proprietorship) which has 25 or more employees.

2. The bidder certifies that if awarded a contract in excess of \$5,000 it will provide a drug free workplace by:

(a) Publishing a statement notifying employees that the unlawful manufacture, distribution, dispensation, possession or use of a controlled substance, including cannabis, is prohibited in the contractor's workplace; specifying the actions that will be taken against employees for violations of such prohibition; and notifying the employee that, as a condition of employment on such contract, the employee shall abide by the terms of the statement, and notify the employer of any criminal drug statute conviction for a violation occurring in the workplace no later than five (5) days after such conviction.

(b) Establishing a drug free awareness program to inform employees about the dangers of drug abuse in the workplace; the contractor's policy of maintaining a drug free workplace; any available drug counseling, rehabilitation, and employee assistance programs; and the penalties that may be imposed upon employees for drug violations.

(c) Providing a copy of the statement required by subparagraph (1) to each employee engaged in the performance of the contract and to post the statement in a prominent place in the workplace.

(d) Notifying the Department within ten (10) days after receiving notice from an employee or otherwise receiving actual notice of the conviction of an employee for a violation of any criminal drug statute occurring in the workplace.

(e) Imposing or requiring, within 30 days after receiving notice from an employee of a conviction or actual notice of such a conviction, an appropriate personnel action, up to and including termination, or the satisfactory participation in a drug abuse assistance or rehabilitation program approved by a federal, state or local health, law enforcement or other appropriate agency.

(f) Assisting employees in selecting a course of action in the event drug counseling, treatment, and rehabilitation is required and indicating that a trained referral team is in place.

(g) Making a good faith effort to continue to maintain a drug free workplace through implementation of the actions and efforts stated in this certification.

G. Debt Delinquency

1. The Illinois Procurement Code provides:

Section 50-11 and 50-12. Debt Delinquency.

The contractor or bidder certifies that it, or any affiliate, is not barred from being awarded a contract under 30 ILCS 500. Section 50-11 prohibits a person from entering into a contract with a State agency if it knows or should know that it, or any affiliate, is delinquent in the payment of any debt to the State as defined by the Debt Collection Board. Section 50-12 prohibits a person from entering into a contract with a State agency if it, or any affiliate, has failed to collect and remit Illinois Use Tax on all sales of tangible personal property into the State of Illinois in accordance with the provisions of the Illinois Use Tax Act. The contractor further acknowledges that the contracting State agency may declare the contract void if this certification is false or if the contractor, or any affiliate, is determined to be delinquent in the payment of any debt to the State during the term of the contract.

H. Sarbanes-Oxley Act of 2002

1. The Illinois Procurement Code provides:

Section 50-60(c).

The contractor certifies in accordance with 30 ILCS 500/50-10.5 that no officer, director, partner or other managerial agent of the contracting business has been convicted of a felony under the Sarbanes-Oxley Act of 2002 or a Class 3 or Class 2 felony under the Illinois Securities Law of 1953 for a period of five years prior to the date of the bid or contract. The contractor acknowledges that the contracting agency shall declare the contract void if this certification is false.

I. ADDENDA

The contractor or bidder certifies that all relevant addenda have been incorporated in to this contract. Failure to do so may cause the bid to be declared unacceptable.

J. Section 42 of the Environmental Protection Act

The contractor certifies in accordance with 30 ILCS 500/50-12 that the bidder or contractor is not barred from being awarded a contract under this Section which prohibits the bidding on or entering into contracts with the State of Illinois or a State agency by a person or business found by a court or the Pollution Control Board to have committed a willful or knowing violation of Section 42 of the Environmental Protection Act for a period of five years from the date of the order. The contractor acknowledges that the contracting agency may declare the contract void if this certification is false.

K. Apprenticeship and Training Certification (Does not apply to federal aid projects)

In accordance with the provisions of Section 30-22 (6) of the Illinois Procurement Code, the bidder certifies that it is a participant, either as an individual or as part of a group program, in the approved apprenticeship and training programs applicable to each type of work or craft that the bidder will perform with its own forces. The bidder further certifies for work that will be performed by subcontract that each of its subcontractors submitted for approval either (a) is, at the time of such bid, participating in an approved, applicable apprenticeship and training program; or (b) will, prior to commencement of performance of work pursuant to this contract, begin participation in an approved apprenticeship and training program applicable to the work of the subcontract. The Department, at any time before or after award, may require the production of a copy of each applicable Certificate of Registration issued by the United States Department of Labor evidencing such participation by the contractor and any or all of its subcontractors. Applicable apprenticeship and training programs are those that have been approved and registered with the United States Department of Labor. The bidder shall list in the space below, the official name of the program sponsor holding the Certificate of Registration for all of the types of work or crafts in which the bidder is a participant and that will be performed with the bidder's forces. Types of work or craft work that will be subcontracted shall be included and listed as subcontract work. The list shall also indicate any type of work or craft job category that does not have an applicable apprenticeship or training program. **The bidder is responsible for making a complete report and shall make certain that each type of work or craft job category that will be utilized on the project as reported on the Construction Employee Workforce Projection (Form BC-1256) and returned with the bid is accounted for and listed.**

NA - FEDERAL

The requirements of this certification and disclosure are a material part of the contract, and the contractor shall require this certification provision to be included in all approved subcontracts. In order to fulfill this requirement, it shall not be necessary that an applicable program sponsor be currently taking or that it will take applications for apprenticeship, training or employment during the performance of the work of this contract.

TO BE RETURNED WITH BID

IV. DISCLOSURES

A. The disclosures hereinafter made by the bidder are each a material representation of fact upon which reliance is placed should the Department enter into the contract with the bidder. The Department may terminate the contract if it is later determined that the bidder rendered a false or erroneous disclosure, and the surety providing the performance bond shall be responsible for completion of the contract.

B. Financial Interests and Conflicts of Interest

1. Section 50-35 of the Illinois Procurement Code provides that all bids of more than \$10,000 shall be accompanied by disclosure of the financial interests of the bidder. This disclosed information for the successful bidder, will be maintained as public information subject to release by request pursuant to the Freedom of Information Act.

The financial interests to be disclosed shall include ownership or distributive income share that is in excess of 5%, or an amount greater than 60% of the annual salary of the Governor, of the bidding entity or its parent entity, whichever is less, unless the contractor or bidder is a publicly traded entity subject to Federal 10K reporting, in which case it may submit its 10K disclosure in place of the prescribed disclosure. If a bidder is a privately held entity that is exempt from Federal 10K reporting, but has more than 400 shareholders, it may submit the information that Federal 10K companies are required to report, and list the names of any person or entity holding any ownership share that is in excess of 5%. The disclosure shall include the names, addresses, and dollar or proportionate share of ownership of each person making the disclosure, their instrument of ownership or beneficial relationship, and notice of any potential conflict of interest resulting from the current ownership or beneficial interest of each person making the disclosure having any of the relationships identified in Section 50-35 and on the disclosure form.

In addition, all disclosures shall indicate any other current or pending contracts, proposals, leases, or other ongoing procurement relationships the bidding entity has with any other unit of state government and shall clearly identify the unit and the contract, proposal, lease, or other relationship.

2. Disclosure Forms. Disclosure Form A is attached for use concerning the individuals meeting the above ownership or distributive share requirements. Subject individuals should be covered each by one form. In addition, a second form (Disclosure Form B) provides for the disclosure of current or pending procurement relationships with other (non-IDOT) state agencies. **The forms must be included with each bid or incorporated by reference.**

C. Disclosure Form Instructions

Form A: For bidders that have previously submitted the information requested in Form A

The Department has retained the Form A disclosures submitted by all bidders responding to these requirements for the April 24, 1998 or any subsequent letting conducted by the Department. The bidder has the option of submitting the information again or the bidder may sign the following certification statement indicating that the information previously submitted by the bidder is, as of the date of signature, current and accurate. The Certification must be signed and dated by a person who is authorized to execute contracts for the bidding company. Before signing this certification, the bidder should carefully review its prior submissions to ensure the Certification is correct. If the Bidder signs the Certification, the Bidder should proceed to Form B instructions.

CERTIFICATION STATEMENT

I have determined that the Form A disclosure information previously submitted is current and accurate, and all forms are hereby incorporated by reference in this bid. Any necessary additional forms or amendments to previously submitted forms are attached to this bid.

(Bidding Company)

Name of Authorized Representative (type or print)

Title of Authorized Representative (type or print)

Signature of Authorized Representative

Date

Form A: For bidders who have NOT previously submitted the information requested in Form A

If the bidder is a publicly traded entity subject to Federal 10K reporting, the 10K Report may be submitted to meet the requirements of Form A. If a bidder is a privately held entity that is exempt from Federal 10K reporting, but has more than 400 shareholders, it may submit the information that Federal 10K companies are required to report, and list the names of any person or entity holding any ownership share that is in excess of 5%. If a bidder is not subject to Federal 10K reporting, the bidder must determine if any individuals are required by law to complete a financial disclosure form. To do this, the bidder should answer each of the following questions. A "YES" answer indicates Form A must be completed. If the answer to each of the following questions is "NO", then the NOT APPLICABLE STATEMENT on the second page of Form A must be signed and dated by a person that is authorized to execute contracts for the bidding company. Note: These questions are for assistance only and are not required to be completed.

1. Does anyone in your organization have a direct or beneficial ownership share of greater than 5% of the bidding entity or parent entity? YES ___ NO ___
2. Does anyone in your organization have a direct or beneficial ownership share of less than 5%, but which has a value greater than \$90,420.00? YES ___ NO ___
3. Does anyone in your organization receive more than \$90,420.00 of the bidding entity's or parent entity's distributive income? (Note: Distributive income is, for these purposes, any type of distribution of profits. An annual salary is not distributive income.) YES ___ NO ___
4. Does anyone in your organization receive greater than 5% of the bidding entity's or parent entity's total distributive income, but which is less than \$90,420.00? YES ___ NO ___
(Note: Only one set of forms needs to be completed per person per bid even if a specific individual would require a yes answer to more than one question.)

A "YES" answer to any of these questions requires the completion of Form A. The bidder must determine each individual in the bidding entity or the bidding entity's parent company that would cause the questions to be answered "Yes". Each form must be signed and dated by a person that is authorized to execute contracts for your organization. **Photocopied or stamped signatures are not acceptable.** The person signing can be, but does not have to be, the person for which the form is being completed. The bidder is responsible for the accuracy of any information provided.

If the answer to each of the above questions is "NO", then the NOT APPLICABLE STATEMENT on page 2 of Form A must be signed and dated by a person that is authorized to execute contracts for your company.

Form B: Identifying Other Contracts & Procurement Related Information Disclosure Form B must be completed for each bid submitted by the bidding entity. It must be signed by an individual who is authorized to execute contracts for the bidding entity. *Note: Signing the NOT APPLICABLE STATEMENT on Form A does not allow the bidder to ignore Form B. Form B must be completed, signed and dated or the bidder may be considered nonresponsive and the bid will not be accepted.*

The Bidder shall identify, by checking Yes or No on Form B, whether it has any pending contracts (including leases), bids, proposals, or other ongoing procurement relationship with any other (non-IDOT) State of Illinois agency. If "No" is checked, the bidder only needs to complete the signature box on the bottom of Form B. If "Yes" is checked, the bidder must do one of the following:

Option I: If the bidder did not submit an Affidavit of Availability to obtain authorization to bid, the bidder must list all non-IDOT State of Illinois agency pending contracts, leases, bids, proposals, and other ongoing procurement relationships. These items may be listed on Form B or on an attached sheet(s). Do not include IDOT contracts. Contracts with cities, counties, villages, etc. are not considered State of Illinois agency contracts and are not to be included. Contracts with other State of Illinois agencies such as the Department of Natural Resources or the Capital Development Board must be included. Bidders who submit Affidavits of Availability are suggested to use Option II.

Option II: If the bidder is required and has submitted an Affidavit of Availability in order to obtain authorization to bid, the bidder may write or type "See Affidavit of Availability" which indicates that the Affidavit of Availability is incorporated by reference and includes all non-IDOT State of Illinois agency pending contracts, leases, bids, proposals, and other ongoing procurement relationships. For any contracts that are not covered by the Affidavit of Availability, the bidder must identify them on Form B or on an attached sheet(s). These might be such things as leases.

D. Bidders Submitting More Than One Bid

Bidders submitting multiple bids may submit one set of forms consisting of all required Form A disclosures and one Form B for use with all bids. Please indicate in the space provided below the bid item that contains the original disclosure forms and the bid items which incorporate the forms by reference.

- The bid submitted for letting item _____ contains the Form A disclosures or Certification Statement and the Form B disclosures. The following letting items incorporate the said forms by reference:

RETURN WITH BID/OFFER

**ILLINOIS DEPARTMENT
OF TRANSPORTATION**

**Form A
Financial Information &
Potential Conflicts of Interest
Disclosure**

Contractor Name		
Legal Address		
City, State, Zip		
Telephone Number	Email Address	Fax Number (if available)

Disclosure of the information contained in this Form is required by the Section 50-35 of the Illinois Procurement Code (30 ILCS 500). Vendors desiring to enter into a contract with the State of Illinois must disclose the financial information and potential conflict of interest information as specified in this Disclosure Form. This information shall become part of the publicly available contract file. This Form A must be completed for bids in excess of \$10,000, and for all open-ended contracts. **A publicly traded company may submit a 10K disclosure (or equivalent if applicable) in satisfaction of the requirements set forth in Form A. See Disclosure Form Instructions.**

DISCLOSURE OF FINANCIAL INFORMATION

1. Disclosure of Financial Information. The individual named below has an interest in the BIDDER (or its parent) in terms of ownership or distributive income share in excess of 5%, or an interest which has a value of more than \$90,420.00 (60% of the Governor's salary as of 7/1/01). **(Make copies of this form as necessary and attach a separate Disclosure Form A for each individual meeting these requirements)**

FOR INDIVIDUAL (type or print information)

NAME: _____

ADDRESS _____

Type of ownership/distributable income share:

stock _____ sole proprietorship _____ Partnership _____ other: (explain on separate sheet):
% or \$ value of ownership/distributable income share: _____

2. Disclosure of Potential Conflicts of Interest. Check "Yes" or "No" to indicate which, if any, of the following potential conflict of interest relationships apply. If the answer to any question is "Yes", please attach additional pages and describe.

(a) State employment, currently or in the previous 3 years, including contractual employment of services.

Yes ___ No ___

If your answer is yes, please answer each of the following questions.

- Are you currently an officer or employee of either the Capitol Development Board or the Illinois Toll Highway Authority? Yes ___ No ___
- Are you currently appointed to or employed by any agency of the State of Illinois? If you are currently appointed to or employed by any agency of the State of Illinois, and your annual salary exceeds \$90,420.00, (60% of the Governor's salary as of 7/1/01) provide the name the State agency for which you are employed and your annual salary. _____

RETURN WITH BID/OFFER

- 3. If you are currently appointed to or employed by any agency of the State of Illinois, and your annual salary exceeds \$90,420.00, (60% of the Governor's salary as of 7/1/01) are you entitled to receive (i) more than 7 1/2% of the total distributable income of your firm, partnership, association or corporation, or (ii) an amount in excess of the salary of the Governor? Yes ___ No ___

- 4. If you are currently appointed to or employed by any agency of the State of Illinois, and your annual salary exceeds \$90,420.00, (60% of the Governor's salary as of 7/1/01) are you and your spouse or minor children entitled to receive (i) more than 15% in aggregate of the total distributable income of your firm, partnership, association or corporation, or (ii) an amount in excess of 2 times the salary of the Governor? Yes ___ No ___

(b) State employment of spouse, father, mother, son, or daughter, including contractual employment for services in the previous 2 years.

Yes ___ No ___

If your answer is yes, please answer each of the following questions.

- 1. Is your spouse or any minor children currently an officer or employee of the Capitol Development Board or the Illinois Toll Highway Authority? Yes ___ No ___

- 2. Is your spouse or any minor children currently appointed to or employed by any agency of the State of Illinois? If your spouse or minor children is/are currently appointed to or employed by any agency of the State of Illinois, and his/her annual salary exceeds \$90,420.00, (60% of the Governor's salary as of 7/1/01) provide the name of the spouse and/or minor children, the name of the State agency for which he/she is employed and his/her annual salary. _____

3. If your spouse or any minor children is/are currently appointed to or employed by any agency of the State of Illinois, and his/her annual salary exceeds \$90,420.00, (60% of the salary of the Governor as of 7/1/01) are you entitled to receive (i) more than 7 1/2% of the total distributable income of your firm, partnership, association or corporation, or (ii) an amount in excess of the salary of the Governor? Yes ___ No ___

4. If your spouse or any minor children are currently appointed to or employed by any agency of the State of Illinois, and his/her annual salary exceeds \$90,420.00, (60% of the Governor's salary as of 7/1/01) are you and your spouse or any minor children entitled to receive (i) more than 15% in the aggregate of the total distributable income from your firm, partnership, association or corporation, or (ii) an amount in excess of 2 times the salary of the Governor?

Yes ___ No ___

(c) Elective status; the holding of elective office of the State of Illinois, the government of the United States, any unit of local government authorized by the Constitution of the State of Illinois or the statutes of the State of Illinois currently or in the previous 3 years.

Yes ___ No ___

(d) Relationship to anyone holding elective office currently or in the previous 2 years; spouse, father, mother, son, or daughter.

Yes ___ No ___

(e) Appointive office; the holding of any appointive government office of the State of Illinois, the United State of America, or any unit of local government authorized by the Constitution of the State of Illinois or the statutes of the State of Illinois, which office entitles the holder to compensation in excess of the expenses incurred in the discharge of that office currently or in the previous 3 years.

Yes ___ No ___

(f) Relationship to anyone holding appointive office currently or in the previous 2 years; spouse, father, mother, son, or daughter.

Yes ___ No ___

(g) Employment, currently or in the previous 3 years, as or by any registered lobbyist of the State government.

Yes ___ No ___

RETURN WITH BID/OFFER

(h) Relationship to anyone who is or was a registered lobbyist in the previous 2 years; spouse, father, mother, son, or daughter. Yes ___ No ___

(i) Compensated employment, currently or in the previous 3 years, by any registered election or reelection committee registered with the Secretary of State or any county clerk of the State of Illinois, or any political action committee registered with either the Secretary of State or the Federal Board of Elections. Yes ___ No ___

(j) Relationship to anyone; spouse, father, mother, son, or daughter; who was a compensated employee in the last 2 years by any registered election or re-election committee registered with the Secretary of State or any county clerk of the State of Illinois, or any political action committee registered with either the Secretary of State or the Federal Board of Elections. Yes ___ No ___

APPLICABLE STATEMENT

This Disclosure Form A is submitted on behalf of the INDIVIDUAL named on previous page.

Completed by: _____
Name of Authorized Representative (type or print)

Completed by: _____
Title of Authorized Representative (type or print)

Completed by: _____ Date _____
Signature of Individual or Authorized Representative

NOT APPLICABLE STATEMENT

I have determined that no individuals associated with this organization meet the criteria that would require the completion of this Form A.

This Disclosure Form A is submitted on behalf of the CONTRACTOR listed on the previous page.

Name of Authorized Representative (type or print)

Title of Authorized Representative (type or print)

Signature of Authorized Representative Date _____

RETURN WITH BID/OFFER

**ILLINOIS DEPARTMENT
OF TRANSPORTATION**

**Form B
Other Contracts &
Procurement Related Information
Disclosure**

Contractor Name		
Legal Address		
City, State, Zip		
Telephone Number	Email Address	Fax Number (if available)

Disclosure of the information contained in this Form is required by the Section 50-35 of the Illinois Procurement Act (30 ILCS 500). This information shall become part of the publicly available contract file. This Form B must be completed for bids in excess of \$10,000, and for all open-ended contracts.

DISCLOSURE OF OTHER CONTRACTS AND PROCUREMENT RELATED INFORMATION

1. Identifying Other Contracts & Procurement Related Information. The BIDDER shall identify whether it has any pending contracts (including leases), bids, proposals, or other ongoing procurement relationship with any other State of Illinois agency: Yes ___ No ___

If "No" is checked, the bidder only needs to complete the signature box on the bottom of this page.

2. If "Yes" is checked. Identify each such relationship by showing State of Illinois agency name and other descriptive information such as bid or project number (attach additional pages as necessary). SEE DISCLOSURE FORM INSTRUCTIONS:

THE FOLLOWING STATEMENT MUST BE SIGNED

Name of Authorized Representative (type or print)	

Title of Authorized Representative (type or print)	
_____	_____
Signature of Authorized Representative	Date

RETURN WITH BID

SPECIAL NOTICE TO CONTRACTORS

The following requirements of the Illinois Department of Human Rights' Rules and Regulations are applicable to bidders on all construction contracts advertised by the Illinois Department of Transportation:

CONSTRUCTION EMPLOYEE UTILIZATION PROJECTION

- (a) All bidders on construction contracts shall complete and submit, along with and as part of their bids, a Bidder's Employee Utilization Form (Form BC-1256) setting forth a projection and breakdown of the total workforce intended to be hired and/or allocated to such contract work by the bidder including a projection of minority and female employee utilization in all job classifications on the contract project.
- (b) The Department of Transportation shall review the Employee Utilization Form, and workforce projections contained therein, of the contract awardee to determine if such projections reflect an underutilization of minority persons and/or women in any job classification in accordance with the Equal Employment Opportunity Clause and Section 7.2 of the Illinois Department of Human Rights' Rules and Regulations for Public Contracts adopted as amended on September 17, 1980. If it is determined that the contract awardee's projections reflect an underutilization of minority persons and/or women in any job classification, it shall be advised in writing of the manner in which it is underutilizing and such awardee shall be considered to be in breach of the contract unless, prior to commencement of work on the contract project, it submits revised satisfactory projections or an acceptable written affirmative action plan to correct such underutilization including a specific timetable geared to the completion stages of the contract.
- (c) The Department of Transportation shall provide to the Department of Human Rights a copy of the contract awardee's Employee Utilization Form, a copy of any required written affirmative action plan, and any written correspondence related thereto. The Department of Human Rights may review and revise any action taken by the Department of Transportation with respect to these requirements.



RETURN WITH BID

Contract No. 91332
COLES County
Section 05-00128-00-RS (Mattoon)
Project M-5042(13)
Various Routes
District 5 Construction Funds

PART I. IDENTIFICATION

Dept. Human Rights # _____ Duration of Project: _____

Name of Bidder: _____

PART II. WORKFORCE PROJECTION

A. The undersigned bidder has analyzed minority group and female populations, unemployment rates and availability of workers for the location in which this contract work is to be performed, and for the locations from which the bidder recruits employees, and hereby submits the following workforce projection including a projection for minority and female employee utilization in all job categories in the workforce to be allocated to this contract:

TABLE A

TOTAL Workforce Projection for Contract													
JOB CATEGORIES	TOTAL EMPLOYEES		MINORITY EMPLOYEES						TRAINEES				
			BLACK		HISPANIC		*OTHER MINOR.		APPRENTICES		ON THE JOB TRAINEES		
	M	F	M	F	M	F	M	F	M	F	M	F	
OFFICIALS (MANAGERS)													
SUPERVISORS													
FOREMEN													
CLERICAL EQUIPMENT OPERATORS													
MECHANICS													
TRUCK DRIVERS													
IRONWORKERS													
CARPENTERS													
CEMENT MASONS													
ELECTRICIANS													
PIPEFITTERS, PLUMBERS													
PAINTERS													
LABORERS, SEMI-SKILLED													
LABORERS, UNSKILLED													
TOTAL													

TABLE B

CURRENT EMPLOYEES TO BE ASSIGNED TO CONTRACT			
TOTAL EMPLOYEES		MINORITY EMPLOYEES	
M	F	M	F

TABLE C

TOTAL Training Projection for Contract								
EMPLOYEES IN TRAINING	TOTAL EMPLOYEES		BLACK		HISPANIC		*OTHER MINOR.	
	M	F	M	F	M	F	M	F
APPRENTICES								
ON THE JOB TRAINEES								

FOR DEPARTMENT USE ONLY

*Other minorities are defined as Asians (A) or Native Americans (N).

Please specify race of each employee shown in Other Minorities column.

Note: See instructions on the next page

RETURN WITH BID

**Contract No. 91332
COLES County
Section 05-00128-00-RS (Mattoon)
Project M-5042(13)
Various Routes
District 5 Construction Funds**

PART II. WORKFORCE PROJECTION - continued

- B. Included in "Total Employees" under Table A is the total number of **new hires** that would be employed in the event the undersigned bidder is awarded this contract.

The undersigned bidder projects that: (number) _____ new hires would be recruited from the area in which the contract project is located; and/or (number) _____ new hires would be recruited from the area in which the bidder's principal office or base of operation is located.

- C. Included in "Total Employees" under Table A is a projection of numbers of persons to be employed directly by the undersigned bidder as well as a projection of numbers of persons to be employed by subcontractors.

The undersigned bidder estimates that (number) _____ persons will be directly employed by the prime contractor and that (number) _____ persons will be employed by subcontractors.

PART III. AFFIRMATIVE ACTION PLAN

- A. The undersigned bidder understands and agrees that in the event the foregoing minority and female employee utilization projection included under **PART II** is determined to be an underutilization of minority persons or women in any job category, and in the event that the undersigned bidder is awarded this contract, he/she will, prior to commencement of work, develop and submit a written Affirmative Action Plan including a specific timetable (geared to the completion stages of the contract) whereby deficiencies in minority and/or female employee utilization are corrected. Such Affirmative Action Plan will be subject to approval by the contracting agency and the **Department of Human Rights**.
- B. The undersigned bidder understands and agrees that the minority and female employee utilization projection submitted herein, and the goals and timetable included under an Affirmative Action Plan if required, are deemed to be part of the contract specifications.

Company _____ Telephone Number _____

Address _____

NOTICE REGARDING SIGNATURE

The Bidder's signature on the Proposal Signature Sheet will constitute the signing of this form. The following signature block needs to be completed only if revisions are required.

Signature: _____ Title: _____ Date: _____

Instructions: All tables must include subcontractor personnel in addition to prime contractor personnel.

Table A - Include both the number of employees that would be hired to perform the contract work and the total number currently employed (Table B) that will be allocated to contract work, and include all apprentices and on-the-job trainees. The "Total Employees" column should include all employees including all minorities, apprentices and on-the-job trainees to be employed on the contract work.

Table B - Include all employees currently employed that will be allocated to the contract work including any apprentices and on-the-job trainees currently employed.

Table C - Indicate the racial breakdown of the total apprentices and on-the-job trainees shown in Table A.

RETURN WITH BID

ADDITIONAL FEDERAL REQUIREMENTS

In addition to the Required Contract Provisions for Federal-Aid Construction Contracts (FHWA 1273), all bidders make the following certifications.

- A. By the execution of this proposal, the signing bidder certifies that the bidding entity has not, either directly or indirectly, entered into any agreement, participated in any collusion, or otherwise taken any action, in restraint of free competitive bidding in connection with the submitted bid. This statement made by the undersigned bidder is true and correct under penalty of perjury under the laws of the United States.
- B. CERTIFICATION, EQUAL EMPLOYMENT OPPORTUNITY:
1. Have you participated in any previous contracts or subcontracts subject to the equal opportunity clause. YES _____ NO _____
 2. If answer to #1 is yes, have you filed with the Joint Reporting Committee, the Director of OFCC, any Federal agency, or the former President's Committee on Equal Employment Opportunity, all reports due under the applicable filing requirements of those organizations? YES _____ NO _____

RETURN WITH BID

**Contract No. 91332
COLES County
Section 05-00128-00-RS (Mattoon)
Project M-5042(13)
Various Routes
District 5 Construction Funds**

PROPOSAL SIGNATURE SHEET

The undersigned bidder hereby makes and submits this bid on the subject Proposal, thereby assuring the Department that all requirements of the Invitation for Bids and rules of the Department have been met, that there is no misunderstanding of the requirements of paragraph 3 of this Proposal, and that the contract will be executed in accordance with the rules of the Department if an award is made on this bid.

(IF AN INDIVIDUAL) Firm Name _____
Signature of Owner _____
Business Address _____

(IF A CO-PARTNERSHIP) Firm Name _____
By _____
Business Address _____
Name and Address of All Members of the Firm: _____

(IF A CORPORATION) Corporate Name _____
By _____
Signature of Authorized Representative _____
Typed or printed name and title of Authorized Representative _____

(IF A JOINT VENTURE, USE THIS SECTION FOR THE MANAGING PARTY AND THE SECOND PARTY SHOULD SIGN BELOW) Attest _____
Signature _____
Business Address _____

(IF A JOINT VENTURE) Corporate Name _____
By _____
Signature of Authorized Representative _____
Typed or printed name and title of Authorized Representative _____

Attest _____
Signature _____
Business Address _____

If more than two parties are in the joint venture, please attach an additional signature sheet.

RETURN WITH BID



Division of Highways
Proposal Bid Bond
(Effective November 1, 1992)

Item No.
Letting Date

KNOW ALL MEN BY THESE PRESENTS, That We

as PRINCIPAL, and

held jointly, severally and firmly bound unto the STATE OF ILLINOIS in the penal sum of 5 percent of the total bid price, or for the amount specified in Article 102.09 of the "Standard Specifications for Road and Bridge Construction" in effect on the date of invitation for bids, whichever is the lesser sum, well and truly to be paid unto said STATE OF ILLINOIS, for the payment of which we bind ourselves, our heirs, executors, administrators, successors and assigns.

THE CONDITION OF THE FOREGOING OBLIGATION IS SUCH, That Whereas, the PRINCIPAL has submitted a bid proposal to the STATE OF ILLINOIS, acting through the Department of Transportation, for the improvement designated by the Transportation Bulletin Item Number and Letting Date indicated above.

NOW, THEREFORE, if the Department shall accept the bid proposal of the PRINCIPAL; and if the PRINCIPAL shall, within the time and as specified in the bidding and contract documents, submit a DBE Utilization Plan that is accepted and approved by the Department; and if, after award by the Department, the PRINCIPAL shall enter into a contract in accordance with the terms of the bidding and contract documents including evidence of the required insurance coverages and providing such bond as specified with good and sufficient surety for the faithful performance of such contract and for the prompt payment of labor and material furnished in the prosecution thereof; or if, in the event of the failure of the PRINCIPAL to make the required DBE submission or to enter into such contract and to give the specified bond, the PRINCIPAL pays to the Department the difference not to exceed the penalty hereof between the amount specified in the bid proposal and such larger amount for which the Department may contract with another party to perform the work covered by said bid proposal, then this obligation shall be null and void, otherwise, it shall remain in full force and effect.

IN THE EVENT the Department determines the PRINCIPAL has failed to comply with any requirement as set forth in the preceding paragraph, then Surety shall pay the penal sum to the Department within fifteen (15) days of written demand therefor. If Surety does not make full payment within such period of time, the Department may bring an action to collect the amount owed. Surety is liable to the Department for all its expenses, including attorney's fees, incurred in any litigation in which it prevails either in whole or in part.

In TESTIMONY WHEREOF, the said PRINCIPAL and the said SURETY have caused this instrument to be signed by their respective officers this day of A.D.,

PRINCIPAL SURETY
(Company Name)
By: (Signature & Title) By: (Signature of Attorney-in-Fact)

Notary Certification for Principal and Surety

STATE OF ILLINOIS,
COUNTY OF

I, a Notary Public in and for said County, do hereby certify that and

(Insert names of individuals signing on behalf of PRINCIPAL & SURETY)

who are each personally known to me to be the same persons whose names are subscribed to the foregoing instrument on behalf of PRINCIPAL and SURETY, appeared before me this day in person and acknowledged respectively, that they signed and delivered said instrument as their free and voluntary act for the uses and purposes therein set forth.

Given under my hand and notarial seal this day of, A.D.

My commission expires Notary Public

In lieu of completing the above section of the Proposal Bid Form, the Principal may file an Electronic Bid Bond. By signing below the Principal is ensuring the identified electronic bid bond has been executed and the Principal and Surety are firmly bound unto the State of Illinois under the conditions of the bid bond as shown above.

Electronic Bid Bond ID# Company/Bidder Name Signature and Title

PROPOSAL ENVELOPE



PROPOSALS

for construction work advertised for bids by the
Illinois Department of Transportation

Item No.	Item No.	Item No.

Submitted By:

Name:
Address:
Phone No.

Bidders should use an IDOT proposal envelope or affix this form to the front of a 10" x 13" envelope for the submittal of bids. If proposals are mailed, they should be enclosed in a second or outer envelope addressed to:

Engineer of Design and Environment - Room 326
Illinois Department of Transportation
2300 South Dirksen Parkway
Springfield, Illinois 62764

NOTICE

Individual bids, including Bid Bond and/or supplemental information if required, should be securely stapled.

CONTRACTOR OFFICE COPY OF CONTRACT SPECIFICATIONS

NOTICE

None of the following material needs to be returned with the bid package unless the special provisions require documentation and/or other information to be submitted.

**Contract No. 91332
COLES County
Section 05-00128-00-RS (Mattoon)
Project M-5042(13)
Various Routes
District 5 Construction Funds**



Illinois Department of Transportation



NOTICE TO BIDDERS

- 1. TIME AND PLACE OF OPENING BIDS.** Sealed proposals for the improvement described herein will be received by the Department of Transportation at the Harry R. Hanley Building, 2300 South Dirksen Parkway, in Springfield, Illinois until 10:00 o'clock a.m., June 17, 2005. All bids will be gathered, sorted, publicly opened and read in the auditorium at the Department of Transportation's Harry R. Hanley Building shortly after the 10:00 a.m. cut off time.
- 2. DESCRIPTION OF WORK.** The proposed improvement is identified and advertised for bids in the Invitation for Bids as:

**Contract No. 91332
COLES County
Section 05-00128-00-RS (Mattoon)
Project M-5042(13)
Various Routes
District 5 Construction Funds**

Construction consists of 3.82 miles of bituminous resurfacing, Class D patching, curb and gutter replacement and other necessary improvements on various city streets in the City of Mattoon.

- 3. INSTRUCTIONS TO BIDDERS.** (a) This Notice, the invitation for bids, proposal and letter of award shall, together with all other documents in accordance with Article 101.09 of the Standard Specifications for Road and Bridge Construction, become part of the contract. Bidders are cautioned to read and examine carefully all documents, to make all required inspections, and to inquire or seek explanation of the same prior to submission of a bid.

(b) State law, and, if the work is to be paid wholly or in part with Federal-aid funds, Federal law requires the bidder to make various certifications as a part of the proposal and contract. By execution and submission of the proposal, the bidder makes the certification contained therein. A false or fraudulent certification shall, in addition to all other remedies provided by law, be a breach of contract and may result in termination of the contract.
- 4. AWARD CRITERIA AND REJECTION OF BIDS.** This contract will be awarded to the lowest responsive and responsible bidder considering conformity with the terms and conditions established by the Department in the rules, Invitation for Bids and contract documents. The issuance of plans and proposal forms for bidding based upon a prequalification rating shall not be the sole determinant of responsibility. The Department reserves the right to determine responsibility at the time of award, to reject any or all proposals, to readvertise the proposed improvement, and to waive technicalities.

By Order of the
Illinois Department of Transportation

Timothy W. Martin, Secretary

BD 351 (Rev. 01/2003)

INDEX
FOR
SUPPLEMENTAL SPECIFICATIONS
AND RECURRING SPECIAL PROVISIONS
Adopted March 1, 2005

This index contains a listing of SUPPLEMENTAL SPECIFICATIONS and frequently used RECURRING SPECIAL PROVISIONS and LOCAL ROADS AND STREETS RECURRING SPECIAL PROVISIONS.

ERRATA Standard Specifications for Road and Bridge Construction (Adopted 1-1-02) (Revised 3-1-05)

SUPPLEMENTAL SPECIFICATIONS

<u>Std. Spec. Sec.</u>	<u>Page No.</u>
101 Definition of Terms	1
105 Control of Work	2
205 Embankment	3
251 Mulch	4
281 Riprap	5
282 Filter Fabric for Use With Riprap	8
285 Concrete Revetment Mats	10
311 Granular Subbase	14
351 Aggregate Base Course	15
440 Removal of Existing Pavement and Appurtenances	16
442 Pavement Patching	17
449 Removal and Replacement of Preformed Elastomeric Compression Joint Seal	18
481 Aggregate Shoulders	19
501 Removal of Existing Structures	20
503 Concrete Structures	21
505 Steel Structures	22
506 Cleaning and Painting Metal Structures	25
508 Reinforcement Bars	26
512 Piling	27
540 Box Culverts	28
589 Elastic Joint Sealer	30
602 Catch Basin, Manhole, Inlet, Drainage Structures and Valve Vault Construction, Adjustment and Reconstruction	31
603 Adjusting Frames and Grates of Drainage and Utility Structures	32
610 Shoulder Inlets with Curb	33
665 Woven Wire Fence	34
669 Removal and Disposal of Regulated Substances	35
671 Mobilization	36
702 Work Zone Traffic Control Devices	37
1003 Fine Aggregates	38
1004 Coarse Aggregate	39
1005 Stone, Concrete Blocks and Broken Concrete for Erosion Protection, Sediment Control and Rockfill	42
1006 Metals	46
1007 Timber and Preservative Treatment	49
1012 Hydrated Lime	50
1020 Portland Cement Concrete	51
1021 Concrete Admixtures	58
1022 Concrete Curing Materials	59
1024 Nonshrink Grout	61
1041 Brick	63
1043 Precast Reinforced Concrete Manhole Sections and Adjusting Rings	64
1056 Preformed Flexible Gaskets and Mastic Joint Sealer for Sewer and Culvert Pipe	66
1059 Elastic Joint Sealers	67
1060 Waterproofing Materials	68
1069 Pole and Tower	69
1070 Foundation and Breakaway Devices	70
1077 Post and Foundation	72
1080 Fabric Materials	73
1081 Materials For Planting	76
1083 Elastomeric Bearings	77
1094 Overhead Sign Structures	78
1103 Portland Cement Concrete Equipment	79

RECURRING SPECIAL PROVISIONS

The following RECURRING SPECIAL PROVISIONS and RECURRING LOCAL ROADS AND STREETS SPECIAL PROVISIONS indicated by an "X" are applicable to this contract and are included by reference:

<u>CHECK SHEET #</u>	<u>PAGE NO.</u>
1 X State Required Contract Provisions All Federal-aid Construction Contracts (Eff. 2-1-69) (Rev. 10-1-83)...	80
2 X Subletting of Contracts (Federal-aid Contracts) (Eff. 1-1-88) (Rev. 5-1-93)	82
3 X EEO (Eff. 7-21-78) (Rev. 11-18-80)	83
4 Specific Equal Employment Opportunity Responsibilities NonFederal-aid Contracts (Eff. 3-20-69) (Rev. 1-1-94)	94
5 Required Provisions - State Contracts (Eff. 4-1-65) (Rev. 4-1-93).....	100
6 Reserved.....	105
7 Asphalt Quantities and Cost Reviews (Eff. 7-1-88).....	106
8 National Pollutant Discharge Elimination System Permit (Eff. 7-1-94) (Rev. 1-1-03)	107
9 Haul Road Stream Crossings, Other Temporary Stream Crossings and In-Stream Work Pads (Eff. 1-2-92) (Rev. 1-1-98)	108
10 Construction Layout Stakes Except for Bridges (Eff. 1-1-99) (Rev. 1-1-02).....	109
11 Construction Layout Stakes (Eff. 5-1-93) (Rev. 1-1-02).....	112
12 Use of Geotextile Fabric for Railroad Crossing (Eff. 1-1-95) (Rev. 1-1-97).....	115
13 Asphaltic Emulsion Slurry Seal and Fibrated Asphaltic Emulsion Slurry Seal (Eff. 8-1-89) (Rev. 2-1-97)...	117
14 Bituminous Surface Treatments Half-Smart (Eff. 7-1-93) (Rev. 1-1-97)	123
15 X Quality Control/Quality Assurance of Bituminous Concrete Mixtures (Eff. 1-1-00) (Rev. 3-1-05)	129
16 Subsealing of Concrete Pavements (Eff. 11-1-84) (Rev. 2-1-95)	148
17 Bituminous Surface Removal (Cold Milling) (Eff. 11-1-87) (Rev. 10-15-97).....	152
18 X Resurfacing of Milled Surfaces (Eff. 10-1-95)	154
19 PCC Partial Depth Bituminous Patching (Eff. 1-1-98).....	155
20 Patching with Bituminous Overlay Removal (Eff. 10-1-95) (Rev. 7-1-99)	157
21 Reserved.....	159
22 Protective Shield System (Eff. 4-1-95) (Rev. 1-1-03).....	160
23 Polymer Concrete (Eff. 8-1-95) (Rev. 3-1-05)	162
24 Controlled Low-Strength Material (CLSM) (Eff. 1-1-90) (Rev. 3-1-05)	164
25 Pipe Underdrains (Eff. 9-9-87) (Rev. 1-1-98)	169
26 Guardrail and Barrier Wall Delineation (Eff. 12-15-93) (Rev. 1-1-97)	170
27 Bicycle Racks (Eff. 4-1-94) (Rev. 1-1-97)	175
28 Reserved.....	177
29 Reserved.....	178
30 Reserved.....	179
31 Night Time Inspection of Roadway Lighting (Eff. 5-1-96).....	180
32 Reserved.....	181
33 English Substitution of Metric Bolts (Eff. 7-1-96).....	182
34 English Substitution of Metric Reinforcement Bars (Eff. 4-1-96) (Rev. 1-1-03)	183
35 Polymer Modified Emulsified Asphalt (Eff. 5-15-89) (Rev. 1-1-04)	185
36 Corrosion Inhibitor (Eff. 3-1-80) (Rev. 7-1-99)	187
37 Quality Control of Concrete Mixtures at the Plant-Single A (Eff. 8-1-00) (Rev. 1-1-04)	188
38 Quality Control of Concrete Mixtures at the Plant-Double A (Eff. 8-1-00) (Rev. 1-1-04).....	194
39 Quality Control/Quality Assurance of Concrete Mixtures (Eff. 4-1-92) (Rev. 3-1-05).....	202
40 Traffic Barrier Terminal Type 1, Special (Eff. 8-1-94) (Rev. 1-1-03)	215
41 Reserved.....	216
42 X Segregation Control of Bituminous Concrete (Eff. 7-15-97).....	217
43 Reserved.....	220

LOCAL ROADS AND STREETS RECURRING SPECIAL PROVISIONS

	<u>PAGE NO.</u>
LRS 1 <input checked="" type="checkbox"/> Cooperation With Utilities (Eff. 1-1-99) (Rev. 1-1-02)	222
LRS 2 <input type="checkbox"/> Furnished Excavation (Eff. 1-1-99) (Rev. 1-1-02)	224
LRS 3 <input type="checkbox"/> Construction Zone Traffic Control (Eff. 1-1-99)	225
LRS 4 <input type="checkbox"/> Flaggers in Work Zones (Eff. 1-1-99)	226
LRS 5 <input type="checkbox"/> Reserved	227
LRS 6 <input type="checkbox"/> Bidding Requirements and Conditions for Contract Proposals (Eff. 1-1-02)	228
LRS 7 <input type="checkbox"/> Bidding Requirements and Conditions for Material Proposals (Eff. 1-1-03)	234
LRS 8 <input type="checkbox"/> Failure to Complete the Work on Time (Eff. 1-1-99)	240
LRS 9 <input type="checkbox"/> Bituminous Surface Treatments (Eff. 1-1-99)	241
LRS 10 <input type="checkbox"/> Reflective Sheeting Type C (Eff. 1-1-99) (Rev. 1-1-02)	242
LRS 11 <input type="checkbox"/> Employment Practices (Eff. 1-1-99)	243
LRS 12 <input type="checkbox"/> Wages of Employees on Public Works (Eff. 1-1-99)	245
LRS 13 <input type="checkbox"/> Selection of Labor (Eff. 1-1-99)	246

CITY OF MATTOON
SECTION 05-00128-00-RS
ROUTES:
F.A.U. 7698/S.9th STREET
F.A.U. 7666/DE WITT AVE.
F.A.U. 7669/RICHMOND AVE.
F.A.U. 7686/S. 27th STREET
F.A.U. 7681/43rd STREET
JOB#: C-95-311-05
PROJECT#: M-5042(13)
CONTRACT#: 91332
COLES COUNTY

INDEX OF PROPOSAL SHEETS

INDEX OF PROPOSAL SHEETS

SPECIAL PROVISIONS	PAGE
DESCRIPTION OF WORK	1
TRAFFIC CONTROL & PROTECTION	1-2
COMB C C&G REM & REPL	2-3
BITUMINOUS SURFACE REMOVAL	3
CLASS D PATCHES	3
CRACK ROUTING & CRACK FILLING	4
AGGREGATE SHOULDERS TY A	4
MANHOLE FRAMES ADJUSTED	4
BIT CONC. SURF. CSE. SP N50 C or D	4
COARSE AGGREGATE GRADATION	5
OVERHAUL	5
 CLEAN UP	 5
UTILITIES	6

INDEX FOR SUPPLEMENTAL SPECS., & RECURRING SPECIAL PROVISIONS AND LOCAL ROAD & STREET PROVISIONS, BDE'S

- PLAN COVER**
- INDEX OF PLANS AND LIST OF STANDARDS**
- GENERAL NOTES**
- SUMMARY OF QUANTITIES**
- DETAIL SHEETS**
- MILLINGS DETAIL SHEETS**
- F.A.U. 7698/9th STREET PLANS**

INDEX LOCAL ROADS AND STREETS SPECIAL PROVISIONS

<u>LR#</u>	<u>TITLE</u>	<u>PAGE</u>
SD 16	"Slab Movement Detection Device" (Eff. 11-1-84).....	
SD 17	"Required Cold Milled Surface Texture" (Eff. 11-1-87).....	
107-1	"Nationwide Permit No. 14" (Eff. 2-1-04) (Rev. 3-1-05). Developed by the Bureau of Local Roads and Streets..... to outline the necessary requirements to comply with No. 14 permits.	
107-2	"Railroad Protective Liability Insurance for Local Lettings" (Eff. 3-1-05). Developed by the Bureau of Local Roads & Streets to require insurance policies to be submitted to the letting agency rather than the department.	
108	"Combination Bids (Eff. 1-1-94)(Rev. 3-1-05). Developed by the Bureau of Local Roads & Streets to allow the revision of working days and calendar days. Revised to incorporate applicable portions of deleted Sections 102 & 103	
109	"Contract Claims" (Eff. 1-1-02) (Rev. 5-1-02). Developed by the Bureau of Local Roads..... and Streets to assist local agencies in handling contract claims.	
212	"Shaping Roadway" (Eff. 8-1-69) (Rev. 1-1-02).....	
302	Rescinded	
355-1	"Asphalt Stabilized Base Course, Road Mix or Traveling Plant Mix" (Eff. 10-1-73)(Rev. 1-1-02).....	
355-2	"Asphalt Stabilized Base Course, Plant Mix" (Eff. 2-20-63)(Rev. 1-1-02)	
355-3	"Bituminous Aggregate Mixture Base Course" (6-27-66)(Rev. 1-1-02). Developed by the..... Bureau of Materials and Physical Research and the Bureau of Local Roads and Streets to construct a stabilized base course with paving grade asphalt.	
400	"Penetrating Emulsified Prime" (Eff. 4-1-84)(Rev. 1-1-02).....	
402	"Salt Stabilized Surface Course" (Eff. 2-20-63)(Rev. 1-1-02).....	
403-1	"Penetrating Emulsified Asphalt" (Eff. 1-1-94)(Rev. 1-1-02). Developed for bituminous..... surface treatments on roads that require flexibility and penetration due to low traffic volume.	
403-2	Bituminous Hot Mix Sand Seal Coat" (Eff. 8-1-69)(Rev. 1-1-02).....	
420	"PCC Pavement (Special)" (Eff. 5-12-64)(Rev. 1-1-02). Developed by the Bureau of Local Roads & Streets to allow local agencies to construct quality PCC pavements for low volume roads.	
430	"Paving Brick and Concrete Paver Pavements and Sidewalks" (Eff 1-1-04) Developed by the Bureau of Local Roads & Streets and the Bureau of Materials & Physical Research to provide statewide requirements for paving brick and concrete paver pavements and sidewalks.	
442	"Bituminous Patching Mixtures for Maintenance Use" (Eff 1-1-04). Developed by the Bureau of Local Roads & Streets to reference approved bituminous patching mixtures.	
451	"Crack Filling Bituminous Pavement with Fiber-Asphalt" (Eff. 10-1-91)(Rev. 1-1-02).....	
503-1	"Furnishing Class SI Concrete" (Eff. 10-1-73)(Rev. 1-1-02).....	
503-2	"Furnishing Class SI Concrete (Short Load)" (Eff. 1-1-89) (Rev. 1-1-02). Developed by the Bureau of Local Roads and Streets to allow a load charge to be added when short loads are expected during the contract.	
542	"Pipe Culverts, Type (Furnished)" (Eff. 9-1-64) (Rev. 1-1-02).....	
663	"Calcium Chloride Applied" (Eff. 6-1-58) (Rev. 1-1-02).....	
671	Rescinded	
701	"Flagger Certification" (Eff. 1-1-93) (Rev. 1-1-02).....	
702	"Construction and Maintenance Signs" (Eff 1-1-04) Developed by the Bureau of Local Roads & Streets to require florescent orange sheeting and a minimum sign size of 48" X 48" on construction and maintenance signs.	
1004	"Coarse Aggregate for Bituminous Surface Treatment" (Eff. 1-1-02). Developed by the Bureau of Materials & Physical Research, the Bureau of Local Roads & Streets, and Local Agencies to provide a coarser mix when aggregate producers have adjusted the CA-16 gradation according to the Aggregate Gradation Control System (AGCS) to a finer mix for Hot-Mix Asphalt.	
1013	"Rock Salt (Sodium Chloride)" (Eff. 8-1-69) (Rev. 1-1-02).....	

BDE SPECIAL PROVISIONS
For The June 17, 2005 Letting

The following special provisions indicated by an "x" are applicable to this contract and will be included by the Project Development and Implementation Section of the BD&E. An * indicates a new or revised special provision for the letting.

<u>File Name</u>	<u>Pg.#</u>		<u>Special Provision Title</u>	<u>Effective</u>	<u>Revised</u>
80099			Accessible Pedestrian Signals (APS)	April 1, 2003	
80141			Additional Award Criteria	June 1, 2004	
80108			Asbestos Bearing Pad Removal	Nov. 1, 2003	
72541			Asbestos Waterproofing Membrane and Asbestos Bituminous Concrete Surface Removal	June 1, 1989	June 30, 1994
80128	7	X	Authority of Railroad Engineer	July 1, 2004	
80065			Bituminous Base Course/Widening Superpave	April 1, 2002	April 1, 2004
80050			Bituminous Concrete Surface Course	April 1, 2001	April 1, 2003
80142			Bituminous Equipment, Spreading and Finishing Machine	Jan. 1, 2005	
80066			Bridge Deck Construction	April 1, 2002	April 1, 2004
50261			Building Removal-Case I (Non-Friable and Friable Asbestos)	Sept. 1, 1990	Aug. 1, 2001
50481			Building Removal-Case II (Non-Friable Asbestos)	Sept. 1, 1990	Aug. 1, 2001
50491			Building Removal-Case III (Friable Asbestos)	Sept. 1, 1990	Aug. 1, 2001
50531			Building Removal-Case IV (No Asbestos)	Sept. 1, 1990	Aug. 1, 2001
80113			Burr Joints	April 1, 2004	April 1, 2005
80031			Calcium Chloride Accelerator for Portland Cement Concrete Patching	Jan. 1, 2001	
80077			Chair Supports	Nov. 1, 2002	Nov. 2, 2002
80051			Coarse Aggregate for Trench Backfill, Backfill and Bedding	April 1, 2001	Nov. 1, 2003
80094			Concrete Admixtures	Jan. 1, 2003	July 1, 2004
80112			Concrete Barrier	Jan. 1, 2004	April 2, 2004
80102			Corrugated Metal Pipe Culverts	Aug. 1, 2003	July 1, 2004
80113			Curb Ramps for Sidewalk	Jan. 1, 2004	
80114	8	X	Curing and Protection of Concrete Construction	Jan. 1, 2004	
80029	16	X	Disadvantaged Business Enterprise Participation	Sept. 1, 2000	June 1, 2004
80144			Elastomeric Bearings	April 1, 2005	
31578			Epoxy Coating on Reinforcement	April 1, 1997	Jan. 1, 2003
80041			Epoxy Pavement Marking	Jan. 1, 2001	Aug. 1, 2003
80055			Erosion and Sediment Control Deficiency Deduction	Aug. 1, 2001	Nov. 1, 2001
80103			Expansion Joints	Aug. 1, 2003	
80101	24	X	Flagger Vests	April 1, 2003	April 1, 2005
80079	25	X	Freeze-Thaw Rating	Nov. 1, 2002	
80072			Furnished Excavation	Aug. 1, 2002	Nov. 1, 2004
80054			Hand Vibrator	Nov. 1, 2003	
80109			Impact Attenuators	Nov. 1, 2003	
80110			Impact Attenuators, Temporary	Nov. 1, 2003	April 1, 2004
80104			Inlet Filters	Aug. 1, 2003	
80080			Insertion Lining of Pipe Culverts	Nov. 1, 2002	Aug. 1, 2003
80067			Light Emitting Diode (LED) Signal Head	April 1, 2002	Aug. 1, 2003
80081			Lime Gradation Requirements	Nov. 1, 2002	
80133			Lime Stabilized Soil Mixture	Nov. 1, 2004	April 1, 2005
80045			Material Transfer Device	June 15, 1999	March 1, 2001
80137			Minimum Lane Width with Lane Closure	Jan. 1, 2005	
80138			Mulching Seeded Areas	Jan. 1, 2005	
80082			Multilane Pavement Patching	Nov. 1, 2002	
80129			Notched Wedge Longitudinal Joint	July 1, 2004	
80069			Organic Zinc-Rich Paint System	Nov. 1, 2001	Aug. 1, 2003
80116	26	X	Partial Payments	Sept. 1, 2003	
80013			Pavement and Shoulder Resurfacing	Feb. 1, 2000	July 1, 2004
53600			Pavement Thickness Determination for Payment	April 1, 1999	Jan. 1, 2004
80022	27	X	Payment to Subcontractors	June 1, 2000	Sept. 1, 2003
80130	28	X	Personal Protective Equipment	July 1, 2004	
80134			Plastic Blockouts for Guardrail	Nov. 1, 2004	
80073			Polymer Modified Emulsified Asphalt	Nov. 1, 2002	
80119			Polyurea Pavement Marking	April 1, 2004	
80124			Portable Changeable Message Signs	Nov. 1, 1993	April 2, 2004
80139			Portland Cement	Jan. 1, 2005	

<u>File Name</u>	<u>Pg.#</u>		<u>Special Provision Title</u>	<u>Effective</u>	<u>Revised</u>
80083			Portland Cement Concrete	Nov. 1, 2002	
80036			Portland Cement Concrete Patching	Jan. 1, 2001	Jan. 1, 2004
419			Precast Concrete Products	July 1, 1999	Nov. 1, 2004
80120			Precast, Prestressed Concrete Members	April 1, 2004	
80084			Preformed Recycled Rubber Joint Filler	Nov. 1, 2002	
80015			Public Convenience and Safety	Jan. 1, 2000	
80121			PVC Pipeliner	April 1, 2004	April 1, 2005
80122			Railroad, Full-Actuated Controller	April 1, 2004	
34261	29	X	Railroad Protective Liability Insurance	Dec. 1, 1986	May 1, 1988
80105			Raised Reflective Pavement Markers (Bridge)	Aug. 1, 2003	
80011	30	X	RAP for Use in Bituminous Concrete Mixtures	Jan. 1, 2000	April 1, 2002
80032			Remove and Re-Erect Steel Plate Beam Guardrail and Traffic Barrier Terminals	Jan. 1, 2001	Jan. 1, 2005
80085			Sealing Abandoned Water Wells	Nov. 1, 2002	
80131			Seeding and Sodding	July 1, 2004	Nov. 1, 2004
80132			Self-Consolidating Concrete for Precast Products	July 1, 2004	
80096			Shoulder Rumble Strips	Jan. 1, 2003	
80140			Shoulder Stabilization at Guardrail	Jan. 1, 2005	
80135			Soil Modification	Nov. 1, 2004	April 1, 2005
80070			Stabilized Subbase and Bituminous Shoulders Superpave	April 1, 2002	July 1, 2004
80127			Steel Cost Adjustment	April 2, 2004	July 1, 2004
80086			Subgrade Preparation	Nov. 1, 2002	
80136			Superpave Bituminous Concrete Mixture IL-4.75	Nov. 1, 2004	
80010	34	X	Superpave Bituminous Concrete Mixtures	Jan. 1, 2000	April 1, 2004
80039			Superpave Bituminous Concrete Mixtures (Low ESAL)	Jan. 1, 2001	April 1, 2004
80075			Surface Testing of Pavements	April 1, 2002	July 1, 2004
80145			Suspension of Slipformed Parapets	June 11, 2004	
80092			Temporary Concrete Barrier	Oct. 1, 2002	Nov. 1, 2003
80087			Temporary Erosion Control	Nov. 1, 2002	
80008			Temporary Module Glare Screen System	Jan. 1, 2000	
80106			Temporary Portable Bridge Traffic Signals	Aug. 1, 2003	
80098			Traffic Barrier Terminals	Jan. 1, 2003	
57291	41	X	Traffic Control Deficiency Deduction	April 1, 1992	Jan. 1, 2005
20338			Training Special Provisions	Oct. 15, 1975	
80107			Transient Voltage Surge Suppression	Aug. 1, 2003	
80123	42	X	Truck Bed Release Agent	April 1, 2004	
80048	43	X	Weight Control Deficiency Deduction	April 1, 2001	Aug. 1, 2002
80090			Work Zone Public Information Signs	Sept. 1, 2002	Jan. 1, 2005
80125			Work Zone Speed Limit Signs	April 2, 2004	April 15, 2004
80126			Work Zone Traffic Control	April 2, 2004	Jan. 2, 2005
80097	45	X	Work Zone Traffic Control Devices	Jan. 1, 2003	Nov. 1, 2004
80071	47	X	Working Days	Jan. 1, 2002	

The following special provisions have been deleted from use:

- 80111 Additional Bidder Responsibility This special provision has been replaced by the BDE Special Provision, "Additional Award Criteria".
- 43761 Driving Guardrail Posts This special provision has been made obsolete by revising Standard 630201 and issuing the BDE Special Provision, "Shoulder Stabilization at Guardrail".
- 80091 Underdrain Operations This special provision is no longer required and has been deleted.

The following special provisions are in the 2005 Supplemental Specifications and Recurring Special Provisions:

<u>File Name</u>	<u>Special Provision Title</u>	<u>New Location</u>	<u>Effective</u>	<u>Revised</u>
80052	Adjusting Frames and Grates	Sections 602, 603, and 1043	Aug. 1, 2001	Nov. 1, 2001
80093	Articulated Block Revetment Mat	Sections 285 and 1005	Jan. 1, 2003	
80078	Controlled Aggregate Mixing System	Sections 311, 351, and 481	Nov. 1, 2002	
80100	Epoxy Coatings for Steel Reinforcement	Section 1006	April 1, 2003	
80095	Precast Block Revetment Mat	Sections 285 and 1005	Jan. 1, 2003	
80074	Shoulder Inlets with Curb	Section 610	Aug. 1, 2002	
80117	Stone for Erosion Protection, Sediment Control, and Rockfill	Sections 281 and 1005	Jan. 1, 2004	
80088	Traffic Structures	Sections 1069 and 1077	Nov. 1, 2002	

The following special provisions require additional information from the designer. The additional information needs to be included in a separate document attached to this check sheet. The Project Development and Implementation section will then include the information in the applicable special provision. The Special Provisions are:

- Building Removal-Case I
- Building Removal-Case II
- Building Removal-Case III
- Building Removal-Case IV
- DBE Participation
- Material Transfer Device
- Railroad Protective Liability Insurance
- Training Special Provisions
- Working Days

SECTION: 05-00128-00-RS
ROUTES:
F.A.U. 7698/9th STREET
F.A.U. 7666/DE WITT AVE.
F.A.U. 7669/RICHMOND AVE.
F.A.U. 7686/ S. 27th STREET
F.A.U. 7681/43rd STREET
MUNICIPALITY: MATTOON
COUNTY: COLES

ILLINOIS DEPARTMENT OF TRANSPORTATION

SPECIAL PROVISIONS

The following Special Provisions supplement the “Standard Specifications for the Road and Bridge Construction,” adopted January 1, 2002, the ‘Supplemental Specification and Recurring special Provisions, “ adopted March 1, 2004 (as indicated on the check sheet included herein), and the latest edition of the “Illinois Manual on Uniform Traffic Control Devices for Streets and Highways” in effect on the date of invitation for bids. These special provisions included herein apply to and govern the proposed improvement designed provisions in as Section 05-00128-00-RS. And in case of conflict with any part or parts of said specifications, said special provisions shall take precedent and shall govern.

DESCRIPTION OF WORK:

The work included in this contract shall consist of: Bituminous Surface Removal, Class D Patching, Manhole Frames to be Adjusted, Leveling Binder (F.A.U. 7698/S. 9th STREET), Bituminous Concrete Surface Course Super Pave N50, THPL PVT Marking, and other wok as listed in the plans for the five (5) F.A.U. Routes of this Section 05-00128-00-RS.

TRAFFIC CONTROL PLAN:

Traffic control shall be in accordance with the applicable sections of the Standard Specifications for Road and Bridge Construction, the applicable guidelines contained in the Illinois Manual of Uniform Traffic Control Devices for Streets and Highways, these Special Provisions, and any special details and Highway Standards contained herein and in the plans.

Special attention is called to Articles 107.09, and 701.04, (2) of the Standard Specifications for Road and Bridge Construction and the following (1) Highway Standards, (2) Supplemental Specifications, and Recurring Special Provisions and (3) other Special Provision relating to traffic control.

TRAFFIC:

ROUTES: F.A.U. 7666/DEWITT, F.A.U. 7669/RICHMOND, & F.A.U. 7698/9th STREET

The road shall always have at least one lane open to traffic at all times during construction. The Contractor shall implement and use the proper traffic control standard. The Engineer shall have the final decision on the application of all Traffic Control Standards on this project.

Highway Standards: 701001-01 701006-02 701301-02 701306-01 701311-02 701501-03
702001-05 CADD F-5.03/101L

The Contractor has the option to close side streets for short durations using Traffic Control Standard 701501-02 or CADD F-5.03/101L.

ROUTES: F.A.U. 7686/S. 27th STREET & F.A.U. 7681/43rd STREET

The Contractor shall be given the option to either closing the road or always having at least one lane open to traffic at all times. A road closure for F.A.U. 7686/S. 27th Street will not be allowed while the Mattoon High School is in session.

If the Contractor decides to implement a road closure, a least one side street shall be open to thru traffic to allow property owners access to their property adjacent to the F.A.U. Route involved. A traffic control plan involving a road closure shall be written and submitted to the engineer for approval before work begins.

The Contractor shall implement and use the proper traffic control standard. The Engineer shall have the final decision on the application of all Traffic Control Standards on this project.

Highway Standards: 701001-01 701006-02 701301-02 701306-01 701311-02 701501-03
702001-05 CADD F-5.03/101L

The Contractor has the option to close side streets for short durations using Traffic Control Standard 701501-02 or CADD F-5.03/101L.

TRAFFIC CONTROL AND PROTECTION

All traffic control and protection required under the above listed standards shall be paid for at the contract unit price per lump sum of **TRAFFIC CONTROL AND PROTECTION**, and no other compensation shall be allowed. This pay item, **TRAFFIC CONTROL AND PROTECTION**, and its one Lump Sum cover all five (5) F.A.U. Routes of this Section 05-00128-00-RS.

COMBINATION CONCRETE CURB & GUTTER REMOVAL & REPLACEMENT:

This work and materials shall be done in accordance of Articles 440 & 606 of the

Standard Specifications for Road and Bridge Construction. The Contractor shall be careful not to damage adjacent Pavement or Curb & Gutter. Any damage to these adjacent items shall be the Contractor's responsibility and shall be removed and replaced by the Contractor at his expense. Any adjacent existing grass areas disturbed by the Contractor operations shall be regraded and reseeded by the Contractor to Article 250 of the Standard Specifications for Road and Bridge Construction, and shall be incidental to the pay item involved, Combination Concrete C&G Rem & Repl.

This work shall consist of removal and replacement of possible variations of curb and gutter dimensions, all dimension variations shall be included within this pay item and no other compensation shall be allowed. These removed materials shall be disposed of outside the limits of the job and in accordance with Article 202.03 of the Standard Specifications.

All work and materials shall be paid for at the contract unit price per foot of COMBINATION CONCRETE CURB & GUTTER REMOVAL & REPLACEMENT, and no other compensation shall be allowed.

BITUMINOUS SURFACE REMOVAL ¼", 1", 1-1/2", & 2":

The Contractor shall mill the specified depth as shown on the plans at the centerline of the project, and regardless of depth down to the concrete gutter pan. A straight cross slope shall be maintained unless determined otherwise by the engineer. This work shall be paid for at the contract unit price per square yard of BITUMINOUS SURFACE REMOVAL ¼" or 1", 1-1/2", 2", no other compensation shall be allowed.

The Contractor shall use the bituminous millings spoils and pave these said millings as a mat on city alleys. See the detail sheet for further details. No densities are required for this mat and grade shall be determined by field conditions. This work shall be incidental to the pay item BITUMINOUS SURFACE REMOVAL ¼", or 1", 1-1/2", 2", and no other compensation shall be allowed.

CLASS D PATCHES TYPE (1, OR 2, 3, 4) 10":

This work shall be done as determined by the engineer. Until contractor removal of the existing bituminous overlay, the existing condition of Bituminous Pavement, P.C.C. Pavement, bricks and C.A.M. is unknown but suspected of localized failures. All work and materials shall be done according to Article 442 and its accompanying articles of the Standard Specifications for Road and Bridge Construction and to the details of the plans. Patching depth (10") shall be to the dimensions as shown in the plans regardless of the actual field conditions, and no other compensation shall be allowed.

These pay items are to be used as determined by the engineer, at locations the engineer ascertains the existing pavement has failed.

The actual quantities as used in the field may be lesser or a greater quantity. There shall be no penalty/change to the contract unit price due to changes of actual quantities as used on the job.

The pavement removal is incidental to the pay items involved and shall be disposed of outside the limits of the job in accordance of Article 202.03 of the Standard Specifications.

All work and materials shall be paid for at the contract unit price per square yard of

either pay item involved: CLASS D PATCHES TYPE (1, OR 2, 3, 4) 10", and no other compensation shall be allowed.

CRACK ROUTING & CRACK FILLING:

This work and materials shall be done in accordance of Article 451 of the Standard Specifications. All work shall be done after the Bituminous Surface Removal operations and before placement of Leveling Binder.

All work and materials shall be paid for at the contract unit price of Foot or Pound of either CRACK ROUTING or CRACK FILLING, and no other compensation shall be allowed.

AGGREGATE SHOULDERS TYPE A:

This work and materials shall be constructed in accordance with Article 481 of the Standard Specifications for Road and Bridge Construction. The materials shall be CRUSHED AGGREGATE and conforming to the requirements of Article 1004 of the said Standard Specifications.

MANHOLE FRAMES TO BE ADJUSTED:

This work shall be done as needed as determined by the engineer and the individual manhole frame field condition according to Article 603 of the Standard Specifications for Road and Bridge Construction. It is the intent of the City of Mattoon not to adjust manhole frames any more than necessary.

The actual quantities as used in the field may be lesser or a greater quantity. There shall be no penalty/change to the contract unit price due to changes of actual quantities as used on the job.

All work and materials shall be paid for at the contract unit price per each of MANHOLE FRAMES TO BE ADJUSTED, and no other compensation shall be allowed.

BITUMINOUS CONCRETE SURFACE COURSE SP N50 C or D:

This item shall be constructed to the lines and grades shown on the plans and as directed by the engineer and shall be done to Article 406 and its accompanying articles of the Standard Specifications for Road and Bridge Construction. All work and materials shall be paid for at the contract unit price per ton of BITUMINOUS CONCRETE SURFACE COURSE SP N50 C or D, and no other compensation shall be allowed.

If required by the engineer, a temporary ramp built by the Contractor at the butt joint crossing for traffic, shall be removed by the Contractor before paving; and said removal and construction of said temporary ramp shall be incidental to the pay item involved, BITUMINOUS CONCRETE SURFACE COURSE SP N50 C or D, and no other compensation shall be allowed.

Any small-localized failures deemed or understood to be "potholes" by the engineer shall be cleaned, filled with surface mix, and compacted by the contractor ahead of the paving operations. This work shall be incidental to the pay item involved, BITUMINOUS CONCRETE SURFACE COURSE SP N50 C or D and no other compensation shall be allowed.

COURSE AGGREGATE GRADATION AND MOISTURE:

Course aggregate CA-10 may be used whenever Course Aggregate CA-6 is specified in the Standard Specifications.

OVERHAUL:

No payment for overhaul will be allowed for milling spoils moved to or from any source.

CLEAN-UP:

The contractor shall be responsible for the clean up of all pay items. The contractor shall also be responsible for the clean-up and repair of any damages to the roadway, entrances, and side roads caused by his operations.

CITY OF MATTOON
SECTION 05-00128-00-RS
ROUTES:
F.A.U. 7698/S.9th STREET
F.A.U. 7666/DE WITT AVE.
F.A.U. 7669/RICHMOND AVE.
F.A.U. 7686/S. 27th STREET
F.A.U. 7681/43rd STREET
JOB#: C-95-311-05
PROJECT#: M-5042(13)
CONTRACT#: 91332
COLES COUNTY

UTILITIES

NAME & ADDRESS	TYPE	LOCATION
CONSOLIDATED SERVICES 123 S. 17 TH STREET MATTOON IL 61938	FIBER OPTIC & CABLE 234-5971 OR 254-0192	MULTIPLE LINES AT NUMEROUS LOCATIONS
AMEREN-CIPS 711 S. 9 TH STREET MATTOON IL 61938	OVERHEAD ELECTRIC 246-1114 OR 246-1181	SEVERAL LOCATIONS
	UNDERGROUND GAS 246-1172	
MEDIA COM CHARLESTON IL	CABLE TV/F.O. 345-7071	VARIOUS LOCATIONS

CALL J.U.L.I.E. BEFORE EXCAVATING
1-800-892-0123

AUTHORITY OF RAILROAD ENGINEER (BDE)

Effective: July 1, 2004

Revise Article 105.02 of the Standard Specifications to read:

"105.02 Authority of Railroad Engineer. Whenever the safety of railroad traffic is concerned, the Railroad Engineer will have jurisdiction over safety measures to be taken and his/her decision as to the methods, procedures, and measures used shall be final, and any and all Contractors performing work near or about the railroad shall be governed by such decision. Instructions to the Contractor by the Railroad Engineer will be given through the Engineer. Work ordered as specified herein will be classified and paid for according to Article 104.02. Work performed for the Contractor's convenience will not be paid for separately but shall be considered as included in the contract."

80128

CURING AND PROTECTION OF CONCRETE CONSTRUCTION (BDE)

Effective: January 1, 2004

Revise the second and third sentences of the eleventh paragraph of Article 503.06 of the Standard Specifications to read:

"Forms on substructure units shall remain in place at least 24 hours. The method of form removal shall not result in damage to the concrete."

Delete the twentieth paragraph of Article 503.22 of the Standard Specifications.

Revise the "Unit Price Adjustments" table of Article 503.22 of the Standard Specifications to read:

"UNIT PRICE ADJUSTMENTS"	
Type of Construction	Percent Adjustment in Unit Price
For concrete in substructures, culverts (having a waterway opening of more than 1 sq m (10 sq ft)), pump houses, and retaining walls (except concrete pilings, footings and foundation seals):	
When protected by: Protection Method II	115%
Protection Method I	110%
For concrete in superstructures:	
When protected by: Protection Method II	123%
Protection Method I	115%
For concrete in footings:	
When protected by: Protection Method I, II or III	107%
For concrete in slope walls:	
When protected by: Protection Method I	107%"

Delete the fourth paragraph of Article 504.05(a) of the Standard Specifications.

Revise the second and third sentences of the fifth paragraph of Article 504.05(a) of the Standard Specifications to read:

"All test specimens shall be cured with the units according to Article 1020.13."

Revise the first paragraph of Article 504.06(c)(6) of the Standard Specifications to read:

"Curing and Low Air Temperature Protection. The curing and protection for precast, prestressed concrete members shall be according to Article 1020.13 and this Article."

Revise the first sentence of the second paragraph of Article 504.06(c)(6) of the Standard Specifications to read:

“For curing, air vents shall be in place, and shall be so arranged that no water can enter the void tubes during the curing of the members.”

Revise the first sentence of the third paragraph of Article 504.06(c)(6) of the Standard Specifications to read:

“As soon as each member is finished, the concrete shall be covered with curing material according to Article 1020.13.”

Revise the eighth paragraph of Article 504.06(c)(6) of the Standard Specifications to read:

“The prestressing force shall not be transferred to any member before the concrete has attained the compressive strength of 28,000 kPa (4000 psi) or other higher compressive release strength specified on the plans, as determined from tests of 150 mm (6 in.) by 300 mm (12 in.) cylinders cured with the member according to Article 1020.13. Members shall not be shipped until 28-day strengths have been attained and members have a yard age of at least 4 days.”

Delete the third paragraph of Article 512.03(a) of the Standard Specifications.

Delete the last sentence of the second paragraph of Article 512.04(d) of the Standard Specifications.

Revise the "Index Table of Curing and Protection of Concrete Construction" table of Article 1020.13 of the Standard Specifications to read:

"INDEX TABLE OF CURING AND PROTECTION OF CONCRETE CONSTRUCTION"			
TYPE OF CONSTRUCTION	CURING METHODS	CURING PERIOD DAYS	LOW AIR TEMPERATURE PROTECTION METHODS
Cast-in-Place Concrete: ^{11/}			
Pavement			
Shoulder	1020.13(a)(1)(2)(3)(4)(5) ^{3/5/}	3	1020.13(c)
Base Course			
Base Course Widening	1020.13(a)(1)(2)(3)(4)(5) ^{1/2/}	3	1020.13(c)
Driveway			
Median			
Curb			
Gutter	1020.13(a)(1)(2)(3)(4)(5) ^{4/5/}	3	1020.13(c) ^{16/}
Curb and Gutter			
Sidewalk			
Slope Wall			
Paved Ditch			
Catch Basin			
Manhole	1020.13(a)(1)(2)(3)(4)(5) ^{4/}	3	1020.13(c)
Inlet			
Valve Vault			
Pavement Patching	1020.13(a)(1)(2)(3)(4)(5) ^{2/}	3 ^{12/}	1020.13(c)
Pavement Replacement	1020.13(a)(1)(2)(3)(4)(5) ^{1/2/}	3	442.06(h) and 1020.13(c)
Railroad Crossing	1020.13(a)(3)(5)	1	1020.13(c)
Piles	1020.13(a)(3)(5)	7	1020.13(e)(1)(2)(3)
Footings			
Foundation Seals	1020.13(a)(1)(2)(3)(4)(5) ^{4/6/}	7	1020.13(e)(1)(2)(3)
Substructure	1020.13(a)(1)(2)(3)(4)(5) ^{17/}	7	1020.13(e)(1)(2)(3)
Superstructure (except deck)	1020.13(a)(1)(2)(3)(5) ^{5/}	7	1020.13(e)(1)(2)
Deck	1020.13(a)(5)	7	1020.13(e)(1)(2) ^{17/}
Retaining Walls	1020.13(a)(1)(2)(3)(4)(5) ^{17/}	7	1020.13(e)(1)(2)
Pump Houses	1020.13(a)(1)(2)(3)(4)(5) ^{1/}	7	1020.13(e)(1)(2)
Culverts	1020.13(a)(1)(2)(3)(4)(5) ^{4/6/}	7	1020.13(e)(1)(2) ^{18/}
Other Incidental Concrete	1020.13(a)(1)(2)(3)(5)	3	1020.13(c)
Precast Concrete: ^{11/}			
Bridge Beams			
Piles			
Bridge Slabs	1020.13(a)(3)(5) ^{9/10/}	As required.	^{13/} 504.06(c)(6), 1020.13(e)(2) ^{19/}
Nelson Type Structural Member			
All Other Precast Items	1020.13(a)(3)(4)(5) ^{2/9/10/}	As required.	^{14/} 504.06(c)(6), 1020.13(e)(2) ^{19/}
Precast, Prestressed Concrete: ^{11/}			
All Items	1020.13(a)(3)(5) ^{9/10/}	Until strand tensioning is released. ^{15/}	504.06(c)(6), 1020.13(e)(2) ^{19/}

Notes-General:

- 1/ Type I, membrane curing only
- 2/ Type II, membrane curing only
- 3/ Type III, membrane curing only
- 4/ Type I, II and III membrane curing
- 5/ Membrane curing will not be permitted between November 1 and April 15.
- 6/ The use of water to inundate footings, foundation seals or the bottom slab of culverts is permissible when approved by the Engineer, provided the water temperature can be maintained at 7 °C (45 °F) or higher.
- 7/ Asphalt Emulsion for Waterproofing may be used in lieu of other curing methods when specified and permitted according to Article 503.18.
- 8/ On non-traffic surfaces which receive protective coat according to Article 503.19, a linseed oil emulsion curing compound may be used as a substitute for protective coat and other curing methods. The linseed emulsion curing compound will be permitted between April 16 and October 31 of the same year, provided it is applied with a mechanical sprayer according to Article 1101.09 (b), and meets the material requirements of Article 1022.07.
- 9/ Steam curing (heat and moisture) is acceptable and shall be accomplished by the method specified in Article 504.06(c)(6).
- 10/ A moist room according to AASHTO M 201 is acceptable for curing.
- 11/ If curing is required and interrupted because of form removal for cast-in-place concrete items, precast concrete products, or precast prestressed concrete products, the curing shall be resumed within two hours from the start of the form removal.
- 12/ Curing maintained only until opening strength is attained, with a maximum curing period of three days.
- 13/ The curing period shall end when the concrete has attained the mix design strength. The producer has the option to discontinue curing when the concrete has attained 80 percent of the mix design strength or after seven days. All strength test specimens shall remain with the units and shall be subjected to the same curing method and environmental condition as the units, until the time of testing.
- 14/ The producer shall determine the curing period or may elect to not cure the product. All strength test specimens shall remain with the units and shall be subjected to the same curing method and environmental condition as the units, until the time of testing.
- 15/ The producer has the option to continue curing after strand release.
- 16/ When structural steel or structural concrete is in place above slope wall, Article 1020.13(c) shall not apply. The protection method shall be according to Article 1020.13(e)(1).
- 17/ When Article 1020.13(e)(2) is used to protect the deck, the housing may enclose only the bottom and sides. The top surface shall be protected according to Article 1020.13(e)(1).
- 18/ For culverts having a waterway opening of 1 sq m (10 sq ft) or less, the culverts may be protected according to Article 1020.13(e)(3).
- 19/ The seven day protection period in the first paragraph of Article 1020.13(e)(2) shall not apply. The protection period shall end when curing is finished. For the third paragraph of Article 1020.13(e)(2), the decrease in temperature shall be according to Article 504.06(c)(6)."

Add the following to Article 1020.13(a) of the Standard Specifications:

"(5) Wetted Cotton Mat Method. After the surface of concrete has been textured or finished, it shall be covered immediately with dry cotton mats. The cotton mats shall be placed in a manner which will not mar the concrete surface. A texture resulting from the cotton mat material is acceptable. The cotton mats shall then be wetted immediately and thoroughly soaked with a gentle spray of water. For bridge decks, a foot bridge shall be used to place and wet the cotton mats.

The cotton mats shall be maintained in a wetted condition until the concrete has hardened sufficiently to place soaker hoses without marring the concrete surface. The soaker hoses shall be placed on top of the cotton mats at a maximum 1.2 m (4 ft) spacing. The cotton mats shall be kept wet with a continuous supply of water for the remainder of the curing period. Other continuous wetting systems may be used if approved by the Engineer.

After placement of the soaker hoses, the cotton mats shall be covered with white polyethylene sheeting or burlap-polyethylene blankets.

For construction items other than bridge decks, soaker hoses or a continuous wetting system will not be required if the alternative method keeps the cotton mats wet. Periodic wetting of the cotton mats is acceptable.

For areas inaccessible to the cotton mats on bridge decks, curing shall be according to Article 1020.13(a)(3)."

Revise the first paragraph of Article 1020.13(c) of the Standard Specifications to read:

"Protection of Portland Cement Concrete, Other Than Structures, From Low Air Temperatures. When the official National Weather Service forecast for the construction area predicts a low of 0 °C (32 °F), or lower, or if the actual temperature drops to 0 °C (32 °F), or lower, concrete less than 72 hours old shall be provided at least the following protection:"

Delete Article 1020.13(d) and Articles 1020.13(d)(1),(2),(3),(4) of the Standard Specifications.

Revise the first five paragraphs of Article 1020.13(e) of the Standard Specifications to read:

"Protection of Portland Cement Concrete Structures From Low Air Temperatures. When the official National Weather Service Forecast for the construction area predicts a low below 7 °C (45 °F), or if the actual temperature drops below 7 °C (45 °F), concrete less than 72 hours old shall be provided protection. Concrete shall also be provided protection when placed during the winter period of December 1 through March 15. Concrete shall not be placed until the materials, facilities and equipment for protection are approved by the Engineer.

When directed by the Engineer, the Contractor may be required to place concrete during the winter period. If winter construction is specified, the Contractor shall proceed with the construction, including concrete, excavation, pile driving, steel erection and all appurtenant work required for the complete construction of the item, except at times when weather conditions make such operations impracticable.

Regardless of the precautions taken, the Contractor shall be responsible for protection of the concrete placed and any concrete damaged by cold temperatures shall be removed and replaced by the Contractor at his/her own expense."

Add the following at the end of the third paragraph of Article 1020.13(e)(1) of the Standard Specifications:

"The Contractor shall provide means for checking the temperature of the surface of the concrete during the protection period."

Revise the second sentence of the first paragraph of Article 1020.13(e)(2) of the Standard Specifications to read:

"The Contractor shall provide means for checking the temperature of the surface of the concrete or air temperature within the housing during the protection period."

Delete the last sentence of the first paragraph of Article 1020.13(e)(3) of the Standard Specifications.

Add the following Article to Section 1022 of the Standard Specifications:

"1022.06 Cotton Mats. Cotton mats shall consist of a cotton fill material, minimum 400 g/sq m (11.8 oz/sq yd), covered with unsized cloth or burlap, minimum 200 g/sq m (5.9 oz/sq yd), and be tufted or stitched to maintain stability.

Cotton mats shall be in a condition satisfactory to the Engineer. Any tears or holes in the mats shall be repaired.

Add the following Article to Section 1022 of the Standard Specifications:

"1022.07 Linseed Oil Emulsion Curing Compound. Linseed oil emulsion curing compound shall be composed of a blend of boiled linseed oil and high viscosity, heavy bodied linseed oil emulsified in a water solution. The curing compound shall meet the requirements of a Type I, II, or III according to Article 1022.01, except the drying time requirement will be waived. The oil phase shall be 50 ± 4 percent by volume. The oil phase shall consist of 80 percent by mass (weight) boiled linseed oil and 20 percent by mass (weight) Z-8 viscosity linseed oil. The water phase shall be 50 ± 4 percent by volume."

Revise Article 1020.14 of the Standard Specifications to read:

1020.14 Temperature Control for Placement. Temperature control for concrete placement shall conform to the following requirements:

- (a) Temperature Control other than Structures. The temperature of concrete immediately before placing, shall be not less than 10 °C (50 °F) nor more than 32 °C (90 °F). Aggregates and/or water shall be heated or cooled as necessary to produce concrete within these temperature limits.

When the temperature of the plastic concrete reaches 30 °C (85 °F), an approved retarding admixture shall be used or the approved water reducing admixture in use shall have its dosage increased by 50 percent over the dosage recommended on the Department's Approved List of Concrete Admixtures for the temperature experienced. The amount of retarding admixture to be used will be determined by the Engineer. This requirement may be waived by the Engineer when fly ash compensated mixtures are used.

Plastic concrete temperatures up to 35 °C (96 °F), as placed, may be permitted provided job site conditions permit placement and finishing without excessive use of water on and/or overworking of the surface. The occurrence within 24 hours of unusual surface distress shall be cause to revert to a maximum 32 °C (90 °F) plastic concrete temperature.

Concrete shall not be placed when the air temperature is below 5 °C (40 °F) and falling or below 2 °C (35 °F), without permission of the Engineer. When placing of concrete is authorized during cold weather, the Engineer may require the water and/or the aggregates to be heated to not less than 20 °C (70 °F) nor more than 65 °C (150 °F). The aggregates may be heated by either steam or dry heat prior to being placed in the mixer. The apparatus used shall heat the mass uniformly and shall be so arranged as to preclude the possible occurrence of overheated areas which might damage the materials. No frozen aggregates shall be used in the concrete.

For pavement patching, refer to Article 442.06(e) for additional information on temperature control for placement.

- (b) Temperature Control for Structures. The temperature of concrete as placed in the forms shall be not less than 10 °C (50 °F) nor more than 32 °C (90 °F). Aggregates and/or water shall be heated or cooled as necessary to produce concrete within these temperature limits. When insulated forms are used, the temperature of the concrete mixture shall not exceed 25 °C (80 °F). If the Engineer determines that heat of hydration might cause excessive temperatures in the concrete, the concrete shall be placed at a temperature between 10 °C (50 °F) and 15 °C (60 °F), per the Engineer's instructions. When concrete is placed in contact with previously placed concrete, the temperature of the concrete may be increased as required to offset anticipated heat loss.

Concrete shall not be placed when the air temperature is below 7 °C (45 °F) and falling or below 4 °C (40 °F), without permission of the Engineer. When placing of concrete is

authorized during cold weather, the Engineer may require the water and/or the aggregates to be heated to not less than 20 °C (70 °F) nor more than 65 °C (150 °F). The aggregates may be heated by either steam or dry heat prior to being placed in the mixer. The apparatus used shall heat the mass uniformly and shall be so arranged as to preclude the possible occurrence of overheated areas which might damage the materials. No frozen aggregates shall be used in the concrete.

When the temperature of the plastic concrete reaches 30 °C (85 °F), an approved retarding admixture shall be used or the approved water reducing admixture in use shall have its dosage increased by 50 percent over the dosage recommended on the Department's Approved List of Concrete Admixtures for the temperature experienced. The amount of retarding admixture to be used will be determined by the Engineer. This requirement may be waived by the Engineer when fly ash compensated mixtures are used.

- (c) Temperature. The concrete temperature shall be determined according to ASTM C 1064."

80114

DISADVANTAGED BUSINESS ENTERPRISE PARTICIPATION (BDE)

Effective: September 1, 2000
Revised: June 1, 2004

FEDERAL OBLIGATION. The Department of Transportation, as a recipient of federal financial assistance, is required to take all necessary and reasonable steps to ensure nondiscrimination in the award and administration of contracts. Consequently, the federal regulatory provisions of 49 CFR part 26 apply to this contract concerning the utilization of disadvantaged business enterprises. This Special Provision will also be used by the Department to satisfy the requirements of the Business Enterprise for Minorities, Females, and Persons with Disabilities Act, 30 ILCS 575. For the purposes of this Special Provision, a disadvantaged business enterprise (DBE) means a business certified by the Department in accordance with the requirements of 49 CFR part 26 and listed in the DBE Directory or most recent addendum.

CONTRACTOR ASSURANCE. The Contractor makes the following assurance and agrees to include the assurance in each subcontract that the Contractor signs with a subcontractor:

The contractor, subrecipient or subcontractor shall not discriminate on the basis of race, color, national origin, or sex in the performance of this contract. The contractor shall carry out applicable requirements of 49 CFR part 26 in the award and administration of federally-assisted contracts. Failure by the contractor to carry out these requirements is a material breach of this contract, which may result in the termination of this contract or such other remedy as the recipient deems appropriate.

OVERALL GOAL SET FOR THE DEPARTMENT. As a requirement of compliance with 49 CFR part 26, the Department has set an overall goal for DBE participation in its federally assisted contracts. That goal applies to all federal-aid funds the Department will expend in its federally assisted contracts for the subject reporting fiscal year. The Department is required to make a good faith effort to achieve the overall goal. The dollar amount paid to all approved DBE firms performing work called for in this contract is eligible to be credited toward fulfillment of the Department's overall goal.

CONTRACT GOAL TO BE ACHIEVED BY THE CONTRACTOR. This contract includes a specific DBE utilization goal established by the Department. The goal has been included because the Department has determined that the work of this contract has subcontracting opportunities that may be suitable for performance by DBE companies. This determination is based on an assessment of the type of work, the location of the work, and the availability of DBE companies to do a part of the work. The assessment indicates that, in the absence of unlawful discrimination, and in an arena of fair and open competition, DBE companies can be expected to perform 4 % of the work. This percentage is set as the DBE participation goal for this contract. Consequently, in addition to the other award criteria established for this contract, the Department will award this contract to a bidder who makes a good faith effort to meet this goal of DBE participation in the performance of the work. A bidder makes a good faith effort for award consideration if either of the following is done in accordance with the procedures set forth in this Special Provision:

- (a) The bidder documents that firmly committed DBE participation has been obtained to meet the goal; or
- (b) The bidder documents that a good faith effort has been made to meet the goal, even though the effort did not succeed in obtaining enough DBE participation to meet the goal.

DBE LOCATOR REFERENCES. Bidders may consult the DBE Directory as a reference source for DBE companies certified by the Department. In addition, the Department maintains a letting and item specific DBE locator information system whereby DBE companies can register their interest in providing quotes on particular bid items advertised for letting. Information concerning DBE companies willing to quote work for particular contracts may be obtained by contacting the Department's Bureau of Small Business Enterprises at telephone number (217)785-4611, or by visiting the Department's web site at www.dot.state.il.us.

BIDDING PROCEDURES. Compliance with the bidding procedures of this Special Provision is required prior to the award of the contract and the failure of the as-read low bidder to comply will render the bid nonresponsive.

- (a) In order to assure the timely award of the contract, the as-read low bidder must submit a Disadvantaged Business Utilization Plan on Department form SBE 2026 within seven (7) working days after the date of letting. To meet the seven (7) day requirement, the bidder may send the Plan by certified mail or delivery service within the seven (7) working day period. If a question arises concerning the mailing date of a Plan, the mailing date will be established by the U.S. Postal Service postmark on the original certified mail receipt from the U.S. Postal Service or the receipt issued by a delivery service. It is the responsibility of the as-read low bidder to ensure that the postmark or receipt date is affixed within the seven (7) working days if the bidder intends to rely upon mailing or delivery to satisfy the submission day requirement. The Plan is to be submitted to the Department of Transportation, Bureau of Small Business Enterprises, Contract Compliance Section, 2300 South Dirksen Parkway, Room 319, Springfield, Illinois 62764 (Telefax: (217)785-1524). It is the responsibility of the bidder to obtain confirmation of telefax delivery. The Department will not accept a Utilization Plan if it does not meet the seven (7) day submittal requirement, and the bid will be declared nonresponsive. In the event the bid is declared nonresponsive due to a failure to submit a Plan or failure to comply with the bidding procedures set forth herein, the Department may elect to cause the forfeiture of the penal sum of the bidder's proposal guaranty, and may deny authorization to bid the project if re-advertised for bids. The Department reserves the right to invite any other bidder to submit a Utilization Plan at any time for award consideration or to extend the time for award.
- (b) The Utilization Plan shall indicate that the bidder either has obtained sufficient DBE participation commitments to meet the contract goal or has not obtained enough DBE participation commitments in spite of a good faith effort to meet the goal. The Utilization Plan shall further provide the name, telephone number and telefax number of a

responsible official of the bidder designated for purposes of notification of plan approval or disapproval under the procedures of this Special Provision.

- (c) The Utilization Plan shall include a DBE Participation Commitment Statement, Department form SBE 2025, for each DBE proposed for the performance of work to achieve the contract goal. The signatures on these forms must be original signatures. All elements of information indicated on the said form shall be provided, including but not limited to the following:
- (1) The name and address of each DBE to be used;
 - (2) A description, including pay item numbers, of the commercially useful work to be done by each DBE;
 - (3) The price to be paid to each DBE for the identified work specifically stating the quantity, unit price and total subcontract price for the work to be completed by the DBE. If partial pay items are to be performed by the DBE, indicate the portion of each item, a unit price where appropriate and the subcontract price amount;
 - (4) A commitment statement signed by the bidder and each DBE evidencing availability and intent to perform commercially useful work on the project; and
 - (5) If the bidder is a joint venture comprised of DBE firms and non-DBE firms, the plan must also include a clear identification of the portion of the work to be performed by the DBE partner(s).
- (d) The contract will not be awarded until the Utilization Plan submitted by the bidder is approved. The Utilization Plan will be approved by the Department if the Plan commits sufficient commercially useful DBE work performance to meet the contract goal. The Utilization Plan will not be approved by the Department if the Plan does not commit sufficient DBE performance to meet the contract goal unless the bidder documents that it made a good faith effort to meet the goal. The good faith procedures of Section VIII of this special provision apply. If the Utilization Plan is not approved because it is deficient in a technical matter, unless waived by the Department, the bidder will be notified and will be allowed no less than a five (5) working day period in order to cure the deficiency.

CALCULATING DBE PARTICIPATION. The Utilization Plan values represent work anticipated to be performed and paid for upon satisfactory completion. The Department is only able to count toward the achievement of the overall goal and the contract goal the value of payments made for the work actually performed by DBE companies. In addition, a DBE must perform a commercially useful function on the contract to be counted. A commercially useful function is generally performed when the DBE is responsible for the work and is carrying out its responsibilities by actually performing, managing, and supervising the work involved. The Department and Contractor are governed by the provisions of 49 CFR part 26.55(c) on questions of commercially useful functions as it affects the work. Specific counting guidelines

are provided in 49 CFR part 26.55, the provisions of which govern over the summary contained herein.

- (a) DBE as the Contractor: 100% goal credit for that portion of the work performed by the DBE's own forces, including the cost of materials and supplies. Work that a DBE subcontracts to a non-DBE firm does not count toward the DBE goals.
- (b) DBE as a joint venture Contractor: 100% goal credit for that portion of the total dollar value of the contract equal to the distinct, clearly defined portion of the work performed by the DBE's own forces.
- (c) DBE as a subcontractor: 100% goal credit for the work of the subcontract performed by the DBE's own forces, including the cost of materials and supplies, excluding the purchase of materials and supplies or the lease of equipment by the DBE subcontractor from the prime contractor or its affiliates. Work that a DBE subcontractor in turn subcontracts to a non-DBE firm does not count toward the DBE goal.
- (d) DBE as a trucker: 100% goal credit for trucking participation provided the DBE is responsible for the management and supervision of the entire trucking operation for which it is responsible. At least one truck owned, operated, licensed and insured by the DBE must be used on the contract. Credit will be given for the full value of all such DBE trucks operated using DBE employed drivers. Goal credit will be limited to the value of the reasonable fee or commission received by the DBE if trucks are leased from a non-DBE company.
- (e) DBE as a material supplier:
 - (1) 60% goal credit for the cost of the materials or supplies purchased from a DBE regular dealer.
 - (2) 100% goal credit for the cost of materials or supplies obtained from a DBE manufacturer.
 - (3) 100% credit for the value of reasonable fees and commissions for the procurement of materials and supplies if not a regular dealer or manufacturer.

GOOD FAITH EFFORT PROCEDURES. If the bidder cannot obtain sufficient DBE commitments to meet the contract goal, the bidder must document in the Utilization Plan the good faith efforts made in the attempt to meet the goal. This means that the bidder must show that all necessary and reasonable steps were taken to achieve the contract goal. Necessary and reasonable steps are those which could reasonably be expected to obtain sufficient DBE participation. The Department will consider the quality, quantity and intensity of the kinds of efforts that the bidder has made. Mere *pro forma* efforts are not good faith efforts; rather, the bidder is expected to have taken those efforts that would be reasonably expected of a bidder actively and aggressively trying to obtain DBE participation sufficient to meet the contract goal.

- (a) The following is a list of types of action that the Department will consider as part of the evaluation of the bidder's good faith efforts to obtain participation. These listed factors are not intended to be a mandatory checklist and are not intended to be exhaustive. Other factors or efforts brought to the attention of the Department may be relevant in appropriate cases, and will be considered by the Department.
- (1) Soliciting through all reasonable and available means (e.g. attendance at pre-bid meetings, advertising and/or written notices) the interest of all certified DBE companies that have the capability to perform the work of the contract. The bidder must solicit this interest within sufficient time to allow the DBE companies to respond to the solicitation. The bidder must determine with certainty if the DBE companies are interested by taking appropriate steps to follow up initial solicitations.
 - (2) Selecting portions of the work to be performed by DBE companies in order to increase the likelihood that the DBE goals will be achieved. This includes, where appropriate, breaking out contract work items into economically feasible units to facilitate DBE participation, even when the prime contractor might otherwise prefer to perform these work items with its own forces.
 - (3) Providing interested DBE companies with adequate information about the plans, specifications, and requirements of the contract in a timely manner to assist them in responding to a solicitation.
 - (4) a. Negotiating in good faith with interested DBE companies. It is the bidder's responsibility to make a portion of the work available to DBE subcontractors and suppliers and to select those portions of the work or material needs consistent with the available DBE subcontractors and suppliers, so as to facilitate DBE participation. Evidence of such negotiation includes the names, addresses, and telephone numbers of DBE companies that were considered; a description of the information provided regarding the plans and specifications for the work selected for subcontracting; and evidence as to why additional agreements could not be reached for DBE companies to perform the work.

b. A bidder using good business judgment would consider a number of factors in negotiating with subcontractors, including DBE subcontractors, and would take a firm's price and capabilities as well as contract goals into consideration. However, the fact that there may be some additional costs involved in finding and using DBE companies is not in itself sufficient reason for a bidder's failure to meet the contract DBE goal, as long as such costs are reasonable. Also, the ability or desire of a prime contractor to perform the work of a contract with its own organization does not relieve the bidder of the responsibility to make good faith efforts. Prime contractors are not, however, required to accept higher quotes from DBE companies if the price difference is excessive or unreasonable.
 - (5) Not rejecting DBE companies as being unqualified without sound reasons based on a thorough investigation of their capabilities. The contractor's standing within its

industry, membership in specific groups, organizations, or associations and political or social affiliations (for example union vs. non-union employee status) are not legitimate causes for the rejection or non-solicitation of bids in the contractor's efforts to meet the project goal.

- (6) Making efforts to assist interested DBE companies in obtaining bonding, lines of credit, or insurance as required by the recipient or contractor.
 - (7) Making efforts to assist interested DBE companies in obtaining necessary equipment, supplies, materials, or related assistance or services.
 - (8) Effectively using the services of available minority/women community organizations; minority/women contractors' groups; local, state, and Federal minority/women business assistance offices; and other organizations as allowed on a case-by-case basis to provide assistance in the recruitment and placement of DBE companies.
- (b) If the Department determines that the Contractor has made a good faith effort to secure the work commitment of DBE companies to meet the contract goal, the Department will award the contract provided that it is otherwise eligible for award. If the Department determines that a good faith effort has not been made, the Department will notify the bidder of that preliminary determination by contacting the responsible company official designated in the Utilization Plan. The preliminary determination shall include a statement of reasons why good faith efforts have not been found, and may include additional good faith efforts that the bidder could take. The notification will designate a five (5) working day period during which the bidder shall take additional efforts. The bidder is not limited by a statement of additional efforts, but may take other action beyond any stated additional efforts in order to obtain additional DBE commitments. The bidder shall submit an amended Utilization Plan if additional DBE commitments to meet the contract goal are secured. If additional DBE commitments sufficient to meet the contract goal are not secured, the bidder shall report the final good faith efforts made in the time allotted. All additional efforts taken by the bidder will be considered as part of the bidder's good faith efforts. If the bidder is not able to meet the goal after taking additional efforts, the Department will make a pre-final determination of the good faith efforts of the bidder and will notify the designated responsible company official of the reasons for an adverse determination.
- (c) The bidder may request administrative reconsideration of a pre-final determination adverse to the bidder within the five (5) working days after the notification date of the determination by delivering the request to the Department of Transportation, Bureau of Small Business Enterprises, Contract Compliance Section, 2300 South Dirksen Parkway, Room 319, Springfield, Illinois 62764 (Telefax: (217)785-1524). Deposit of the request in the United States mail on or before the fifth business day shall not be deemed delivery. The pre-final determination shall become final if a request is not made and delivered. A request may provide additional written documentation and/or argument concerning the issue of whether an adequate good faith effort was made to meet the contract goal. In addition, the request shall be considered a consent by the bidder to

extend the time for award. The request will be forwarded to the Department's Reconsideration Officer. The Reconsideration Officer will extend an opportunity to the bidder to meet in person in order to consider all issues of whether the bidder made a good faith effort to meet the goal. After the review by the Reconsideration Officer, the bidder will be sent a written decision within ten (10) working days after receipt of the request for reconsideration, explaining the basis for finding that the bidder did or did not meet the goal or make adequate good faith efforts to do so. A final decision by the Reconsideration Officer that a good faith effort was made shall approve the Utilization Plan submitted by the bidder and shall clear the contract for award. A final decision that a good faith effort was not made shall render the bid nonresponsive.

CONTRACT COMPLIANCE. Compliance with this Special Provision is an essential part of the contract. The Department is prohibited by federal regulations from crediting the participation of a DBE included in the Utilization Plan toward either the contract goal or the Department's overall goal until the amount to be applied toward the goals has been paid to the DBE. The following administrative procedures and remedies govern the compliance by the Contractor with the contractual obligations established by the Utilization Plan. After approval of the Plan and award of the contract, the Utilization Plan and individual DBE Participation Statements become part of the contract. If the contractor did not succeed in obtaining enough DBE participation to achieve the advertised contract goal, and the Utilization Plan was approved and contract awarded based upon a determination of good faith, the total dollar value of DBE work calculated in the approved Utilization Plan as a percentage of the awarded contract value shall become the amended contract goal.

- (a) No amendment to the Utilization Plan may be made without prior written approval from the Department's Bureau of Small Business Enterprises. All requests for amendment to the Utilization Plan shall be submitted to the Department of Transportation, Bureau of Small Business Enterprises, Contract Compliance Section, 2300 South Dirksen Parkway, Room 319, Springfield, Illinois 62764. Telephone number (217) 785-4611. Telefax number (217) 785-1524.
- (b) All work indicated for performance by an approved DBE shall be performed, managed and supervised by the DBE executing the Participation Statement. The Contractor shall not terminate for convenience a DBE listed in the Utilization Plan and then perform the work of the terminated DBE with its own forces, those of an affiliate or those of another subcontractor, whether DBE or not, without first obtaining the written consent of the Bureau of Small Business Enterprises to amend the Utilization Plan. If a DBE listed in the Utilization Plan is terminated for reasons other than convenience, or fails to complete its work on the contract for any reason, the Contractor shall make good faith efforts to find another DBE to substitute for the terminated DBE. The good faith efforts shall be directed at finding another DBE to perform at least the same amount of work under the contract as the DBE that was terminated, but only to the extent needed to meet the contract goal or the amended contract goal. The Contractor shall notify the Bureau of Small Business Enterprises of any termination for reasons other than convenience, and shall obtain approval for inclusion of the substitute DBE in the Utilization Plan. If good faith efforts following a termination of a DBE for cause are not successful, the Contractor

shall contact the Bureau and provide a full accounting of the efforts undertaken to obtain substitute DBE participation. The Bureau will evaluate the good faith efforts in light of all circumstances surrounding the performance status of the contract, and determine whether the contract goal should be amended.

- (c) The Contractor shall maintain a record of payments for work performed to the DBE participants. The records shall be made available to the Department for inspection upon request. After the performance of the final item of work or delivery of material by a DBE and final payment therefor to the DBE by the Contractor, but not later than thirty (30) calendar days after payment has been made by the Department to the Contractor for such work or material, the Contractor shall submit a DBE Payment Report on Department form SBE 2115 to the District Engineer. If full and final payment has not been made to the DBE, the Report shall indicate whether a disagreement as to the payment required exists between the Contractor and the DBE or if the Contractor believes that the work has not been satisfactorily completed. If the Contractor does not have the full amount of work indicated in the Utilization Plan performed by the DBE companies indicated in the Plan, the Department will deduct from contract payments to the Contractor the amount of the goal not achieved as liquidated and ascertained damages.
- (d) The Department reserves the right to withhold payment to the Contractor to enforce the provisions of this Special Provision. Final payment shall not be made on the contract until such time as the Contractor submits sufficient documentation demonstrating achievement of the goal in accordance with this Special Provision or after liquidated damages have been determined and collected.

80029

FLAGGER VESTS (BDE)

Effective: April 1, 2003

Revised: April 1, 2005

Revise the first sentence of Article 701.04(c)(1) of the Standard Specifications to read:

"The flagger shall be stationed to the satisfaction of the Engineer and be equipped with a fluorescent orange, fluorescent yellow/green or a combination of fluorescent orange and fluorescent yellow/green vest meeting the requirements of the American National Standards Institute specification ANSI/ISEA 107-1999 for Conspicuity Class 2 garments and approved flagger traffic control signs conforming to Standard 702001 and Article 702.05(e)."

Revise Article 701.04(c)(6) of the Standard Specifications to read:

"(6) Nighttime Flagging. The flagger station shall be lit by additional overhead lighting other than streetlights. The flagger shall be equipped with a fluorescent orange, fluorescent yellow/green, or a combination of fluorescent orange and fluorescent yellow/green garment meeting the requirements of the American National Standards Institute specification ANSI/ISEA 107-1999 for Conspicuity Class 3 garments."

80101

FREEZE-THAW RATING (BDE)

Effective: November 1, 2002

Revise the first sentence of Article 1004.02(f) of the Standard Specifications to read:

“When coarse aggregate is used to produce portland cement concrete for base course, base course widening, pavement, driveway pavement, sidewalk, shoulders, curb, gutter, combination curb and gutter, median, paved ditch or their repair using concrete, the gradation permitted will be determined from the results of the Department’s Freeze-Thaw Test.”

80079

PARTIAL PAYMENTS (BDE)

Effective: September 1, 2003

Revise Article 109.07 of the Standard Specifications to read:

"109.07 Partial Payments. Partial payments will be made as follows:

- (a) **Progress Payments.** At least once each month, the Engineer will make a written estimate of the amount of work performed in accordance with the contract, and the value thereof at the contract unit prices. The amount of the estimate approved as due for payment will be vouchered by the Department and presented to the State Comptroller for payment. No amount less than \$1000.00 will be approved for payment other than the final payment.

The failure to perform any requirement, obligation, or term of the contract by the Contractor shall be reason for withholding any progress payments until the Department determines that compliance has been achieved. Furthermore, progress payments may be reduced by liens filed pursuant to Section 23(c) of the Mechanics Lien Act, 770 ILCS 60/23(c).

- (b) **Material Allowances.** At the discretion of the Department, payment may be made for materials, prior to their use in the work, when satisfactory evidence is presented by the Contractor. Satisfactory evidence includes justification for the allowance (to expedite the work, meet project schedules, regional or national material shortages, etc.), documentation of material and transportation costs, and evidence that such material is properly stored on the project or at a secure location acceptable and accessible to the Department.

Material allowances will be considered only for nonperishable materials when the cost, including transportation, exceeds \$10,000 and such materials are not expected to be utilized within 60 days of the request for the allowance. For contracts valued under \$500,000, the minimum \$10,000 requirement may be met by combining the principal (material) product of no more than two contract items. An exception to this two item limitation may be considered for any contract regardless of value for items in which material (products) are similar except for type and/or size.

Material allowances shall not exceed the value of the contract items in which used and shall not include the cost of installation or related markups. Amounts paid by the Department for material allowances will be deducted from estimates due the Contractor as the material is used. Two-sided copies of the Contractor's cancelled checks for materials and transportation must be furnished to the Department within 60 days of payment of the allowances or the amounts will be reclaimed by the Department."

80116

PAYMENTS TO SUBCONTRACTORS (BDE)

Effective: June 1, 2000

Revised: September 1, 2003

Federal regulations found at 49 CFR §26.29 mandate the Department to establish a contract clause to require Contractors to pay subcontractors for satisfactory performance of their subcontracts no later than 30 days from the receipt of each payment made to the Contractor.

State law addresses the timing of payments to be made to subcontractors. Section 7 of the Prompt Payment Act, 30 ILCS 540/7, generally requires that when a Contractor receives any payment from the Department, the Contractor is required to make corresponding, proportional payments to each subcontractor performing work within 15 calendar days after receipt of the state payment. Section 7 of the State Prompt Payment Act further provides that interest in the amount of 2% per month, in addition to the payment due, shall be paid to any subcontractor by the Contractor if the payment required by the Act is withheld or delayed without reasonable cause. The Act also provides that the time for payment required and the calculation of any interest due applies to transactions between subcontractors and lower-tier subcontractors throughout the contracting chain.

This Special Provision establishes the required federal contract clause, and adopts the 15 calendar day requirement of the Act for purposes of compliance with the federal regulation regarding payments to subcontractors. This contract is subject to the following payment obligations.

As progress payments are made to the Contractor in accordance with Article 109.07 of the Standard Specifications for Road and Bridge Construction, the Contractor shall make a corresponding partial payment within 15 calendar days to each subcontractor in proportion to the work satisfactorily completed by each subcontractor. The proportionate amount of partial payment due to each subcontractor shall be determined by the quantities measured or otherwise determined as eligible for payment by the Department and included in the progress payment to the Contractor. Subcontractors shall be paid in full within 15 calendar days after the subcontractor's work has been satisfactorily completed. The Contractor shall hold no retainage from the subcontractors.

This Special Provision does not create any rights in favor of any subcontractor against the State of Illinois or authorize any cause of action against the State of Illinois on account of any payment, nonpayment, delayed payment or interest claimed by application of the State Prompt Payment Act. The Department will neither determine the reasonableness of any cause for delay of payment nor enforce any claim to payment, including interest. Moreover, the Department will not approve any delay or postponement of the 15 day requirement. State law creates remedies available to any subcontractor or material supplier, regardless of tier, who has not been paid for work properly performed or material furnished. These remedies are a lien against public funds set forth in Section 23(c) of the Mechanics Lien Act, 770 ILCS 60/23(c), and a recovery on the Contractor's payment bond in accordance with the Public Construction Bond Act, 30 ILCS 550.

80022

PERSONAL PROTECTIVE EQUIPMENT (BDE)

Effective: July 1, 2004

All personnel, excluding flaggers, working outside of a vehicle (car or truck) within 7.6 m (25 ft) of pavement open to traffic shall wear a fluorescent orange, fluorescent yellow/green or a combination of fluorescent orange and fluorescent yellow/green vest meeting the requirements of the American National Standards Institute specification ANSI/ISEA 107-1999 for Conspicuity Class 2 garments. Other types of garments may be substituted for the vest as long as the garments have manufacturers tags identifying them as meeting the ANSI Class 2 requirement.

80130

RAILROAD PROTECTIVE LIABILITY INSURANCE (BDE)

The contractor will be required to carry Railroad Protective Liability and Property Damage Liability Insurance in accordance with Article 107.11 of the Standard Specifications. The limits of liability shall be in accordance with Article 107.11 of the Standard Specifications unless otherwise noted. A separate policy is required for each railroad indicated below unless otherwise noted.

<u>NAMED INSURED & ADDRESS</u>	<u>NUMBER & SPEED OF PASSENGER TRAINS</u>	<u>NUMBER & SPEED OF FREIGHT TRAINS</u>
Canadian National/Illinois Central RR 17641 South Ashland Ave., Homewood IL 60430-1345 FOR FREIGHT/PASSENGER INFORMATION CONTACT: <u>Jim Baker</u> PHONE: <u>217/235/3696</u> FOR INSURANCE INFORMATION CONTACT: <u>John Henriksen</u> PHONE: <u>708/332/3557</u> Passenger Trains = None Freight Trains = 4 per day @ 30MPH		

Tate & Lyle 7278 E. Co. Rd 550N, Mattoon IL 61938, fax#217/235/3714 FOR FREIGHT/PASSENGER INFORMATION CONTACT: <u>B. McCain</u> PHONE: <u>234-3529</u> FOR INSURANCE INFORMATION CONTACT: <u>Mary Murphy</u> PHONE: <u>515/508/3300</u> Number of Passenger Trains = none Freight Trains = 1 per two weeks @ 10 MPH		
--	--	--

FOR FREIGHT/PASSENGER INFORMATION CONTACT: _____ PHONE: _____
FOR INSURANCE INFORMATION CONTACT: _____ PHONE: _____

Basis of Payment: The costs for providing insurance, as noted above, will be paid for at the contract unit price per Lump Sum for RAILROAD PROTECTIVE LIABILITY INSURANCE.

APPROVAL OF INSURANCE: The ORIGINAL and one CERTIFIED copy of each required policy shall be submitted to ENGINEER OF DESIGN, ILLINOIS DEPARTMENT OF TRANSPORTATION, 2300 SOUTH DIRKSEN PARKWAY, SPRINGFIELD, ILLINOIS 62764 for approval. The contractor will be advised when the Department has received approval of the insurance from the railroad(s). Before any work begins on railroad right-of-way, the Contractor shall submit to the Resident Engineer evidence that the required railroad protective liability insurance has been approved by the railroad(s). The Contractor shall also provide the Resident Engineer with expiration date of each required policy.

RAP FOR USE IN BITUMINOUS CONCRETE MIXTURES (BDE)

Effective: January 1, 2000

Revised: April 1, 2002

Revise Article 1004.07 to read:

"1004.07 RAP Materials. RAP is reclaimed asphalt pavement resulting from cold milling or crushing of an existing dense graded hot-mix asphalt pavement. RAP must originate from routes or airfields under federal, state or local agency jurisdiction. The Contractor shall supply documentation that the RAP meets these requirements.

(a) Stockpiles. The Contractor shall construct individual, sealed RAP stockpiles meeting one of the following definitions. No additional RAP will be allowed on top of the pile after the pile has been sealed.

(1) Homogeneous. Homogeneous RAP stockpiles shall consist of RAP from Class I/ Superpave, or equivalent mixtures only and represent the same aggregate quality, but shall be at least C quality or better, the same type of crushed aggregate (either crushed natural aggregate, ACBF slag, or steel slag), similar gradation and similar AC content. If approved by the Engineer, combined single pass surface/binder millings may be considered "homogenous", with a quality rating dictated by the lowest coarse aggregate quality present in the mixture. Homogenous stockpiles shall meet the requirements of Article 1004.07(d). Homogeneous RAP stockpiles not meeting these requirements may be processed (crushing and screening) and retested.

(2) Conglomerate. Conglomerate RAP stockpiles shall consist of RAP from Class I/ Superpave, or equivalent mixtures only. The coarse aggregate in this RAP shall be crushed aggregate only and may represent more than one aggregate type and/or quality but shall be at least C quality or better. This RAP may have an inconsistent gradation and/or asphalt cement content prior to processing. All conglomerate RAP shall be processed prior to testing by crushing to where all RAP shall pass the 16 mm (5/8 in.) or smaller screen. Conglomerate RAP stockpiles shall not contain steel slag or other expansive material as determined by the Department. Conglomerate RAP stockpiles shall meet the requirements of Article 1004.07(d).

(3) Conglomerate "D" Quality (DQ). Conglomerate DQ RAP stockpiles shall consist of RAP containing coarse aggregate (crushed or round) that is at least D quality or better. This RAP may have an inconsistent gradation and/or asphalt content. Conglomerate DQ RAP stockpiles shall not contain steel slag or other expansive material as determined by the Department. Conglomerate DQ RAP shall meet the requirements of Article 1004.07(d).

Reclaimed Superpave Low ESAL IL-9.5L surface mixtures shall only be placed in conglomerate DQ RAP stockpiles due to the potential for rounded aggregate.

- (4) Other. RAP stockpiles that do not meet the requirements of the stockpile categories listed above shall be classified as "Other". "Other" RAP stockpiles shall not be used in any of the Department's bituminous mixtures.
- (b) Use. The allowable use of a RAP stockpile shall be set by the lowest quality of coarse aggregate in the RAP stockpile. Class I/Superpave surface mixtures are designated as containing Class B quality coarse aggregate only. Superpave Low ESAL IL-19.0L binder and IL-9.5L surface mixtures are designated as Class C quality coarse aggregate only. Class I/Superpave binder mixtures, bituminous base course mixtures, and bituminous base course widening mixtures are designated as containing Class C quality coarse aggregate only. Bituminous stabilized subbase and BAM shoulders are designated as containing Class D quality coarse aggregate only. Any mixture not listed above shall have the designated quality determined by the Department.

RAP containing steel slag or other expansive material, as determined by the Department, shall be homogeneous and will be approved for use in Class I/Superpave (including Low ESAL) surface mixtures only. RAP stockpiles for use in Class I/Superpave mixtures (including Low ESAL), base course, base course widening and Class B mixtures shall be either homogeneous or conglomerate RAP stockpiles except conglomerate RAP stockpiles shall not be used in Superpave surface mixture Ndesign 50 or greater. RAP for use in bituminous aggregate mixtures (BAM) shoulders and BAM stabilized subbase shall be from homogeneous, conglomerate, or conglomerate DQ stockpiles.

Additionally, RAP used in Class I/Superpave surface mixtures shall originate from milled or crushed mixtures only, in which the coarse aggregate is of Class B quality or better. RAP stockpiles for use in Class I/Superpave (including Low ESAL) binder mixes as well as base course, base course widening and Class B mixtures shall originate from milled or processed surface mixture, binder mixture, or a combination of both mixtures uniformly blended to the satisfaction of the Engineer, in which the coarse aggregate is of Class C quality or better.

- (c) Contaminants. RAP containing contaminants, such as earth, brick, sand, concrete, sheet asphalt, bituminous surface treatment (i.e. chip seal), pavement fabric, etc., will be unacceptable unless the contaminants are removed to the satisfaction of the Engineer. Sheet asphalt shall be stockpiled separately.
- (d) Testing. All RAP shall be sampled and tested either during or after stockpiling.

For testing during stockpiling, washed extraction samples shall be run at the minimum frequency of one sample per 450 metric tons (500 tons) for the first 1800 metric tons (2,000 tons) and one sample per 1800 metric tons (2,000 tons) thereafter. A minimum of five tests shall be required for stockpiles less than 3600 metric tons (4,000 tons).

For testing existing stockpiles, the Contractor shall submit a plan for approval to the District proposing a satisfactory method of sampling and testing the RAP pile either in-situ or by restocking. The sampling plan shall meet the minimum frequency required above and detail the procedure used to extract representative samples throughout the pile for testing.

Before extraction, each field sample shall be split to test sample size. One of the two test samples from the final split shall be labeled and stored for Department use. The Contractor shall extract the other test sample according to Department procedure. The Engineer reserves the right to test any sample (split or Department-taken) to verify Contractor test results.

All of the extraction results shall be compiled and averaged for asphalt content and gradation. Individual extraction test results, when compared to the averages, will be accepted if within the tolerances listed below.

Parameter	Homogeneous / Conglomerate	Conglomerate "D" Quality
25 mm (1 in.)		± 5%
12.5 mm (1/2 in.)	± 8%	± 15%
4.75 mm (No. 4)	± 6%	± 13%
2.36 mm (No. 8)	± 5%	
1.18 mm (No. 16)		± 15%
600 μm (No. 30)	± 5%	
75 μm (No. 200)	± 2.0%	± 4.0%
AC	± 0.4%	± 0.5%

If more than 20 percent of the individual sieves are out of the gradation tolerances, or if more than 20 percent of the asphalt content test results fall outside the appropriate tolerances, the RAP will not be allowed to be used in the Department's bituminous concrete mixtures unless the RAP representing the failing tests is removed from the stockpile to the satisfaction of the Engineer. All test data and acceptance ranges shall be sent to the District for evaluation.

With the approval of the Engineer, the ignition oven may be substituted for extractions according to the Illinois Test Procedure, "Calibration of the Ignition Oven for the Purpose of Characterizing Reclaimed Asphalt Pavement (RAP)".

- (e) Designs. At the Contractor's option, bituminous concrete mixtures may be constructed utilizing RAP material meeting the above detailed requirements. The amount of RAP included in the mixture shall not exceed the percentages specified in the plans.

RAP designs shall be submitted for volumetric verification. If additional RAP stockpiles are tested and found that no more than 20 percent of the results, as defined under "Testing" herein, are outside of the control tolerances set for the original RAP stockpile

and design, and meets all of the requirements herein, the additional RAP stockpiles may be used in the original mix design at the percent previously verified.

- (f) Production. The coarse aggregate in all RAP used shall be equal to or less than the nominal maximum size requirement for the bituminous mixture being produced.

To remove or reduce agglomerated material, a scalping screen, crushing unit or comparable sizing device approved by the Engineer shall be used in the RAP feed system to remove or reduce oversized material. If material passing the sizing device adversely affects the mix production or quality of the mix, the sizing device shall be set at a size specified by the Engineer.

If the RAP control tolerances or QC/QA test results require corrective action, the Contractor shall cease production of the mixture containing RAP and either switch to the virgin aggregate design or submit a new RAP design.

80011

SUPERPAVE BITUMINOUS CONCRETE MIXTURES (BDE)

Effective: January 1, 2000

Revised: April 1, 2004

Description. This work shall consist of designing, producing and constructing Superpave bituminous concrete mixtures using Illinois Modified Strategic Highway Research Program (SHRP) Superpave criteria. This work shall be according to Sections 406 and 407 of the Standard Specifications and the special provision, "Quality Control/Quality Assurance of Bituminous Concrete Mixtures", except as follows.

Materials.

- (a) Fine Aggregate Blend Requirement. The Contractor may be required to provide FA 20 manufactured sand to meet the design requirements. For mixtures with $N_{design} \geq 90$, at least 50 percent of the required fine aggregate fraction shall consist of either stone sand, slag sand, or steel slag sand meeting the FA/FM 20 gradation.
- (b) Reclaimed Asphalt Pavement (RAP). If the Contractor is allowed to use more than 15 percent RAP, as specified in the plans, a softer performance-graded binder may be required as determined by the Engineer.

RAP shall meet the requirements of the special provision, "RAP for Use in Bituminous Concrete Mixtures".

RAP will not be permitted in mixtures containing polymer modifiers.

RAP containing steel slag will be permitted for use in top-lift surface mixtures only.

- (c) Bituminous Material. The asphalt cement (AC) shall be performance-graded (PG) or polymer modified performance-graded (SBS-PG or SBR-PG) meeting the requirements of Article 1009.05 of the Standard Specifications for the grade specified on the plans.

The following additional guidelines shall be used if a polymer modified asphalt is specified:

- (1) The polymer modified asphalt cement shall be shipped, maintained, and stored at the mix plant according to the manufacturer's requirements. Polymer modified asphalt cement shall be placed in an empty tank and shall not be blended with other asphalt cements.
- (2) The mixture shall be designed using a mixing temperature of 163 ± 3 °C (325 ± 5 °F) and a gyratory compaction temperature of 152 ± 3 °C (305 ± 5 °F).
- (3) Pneumatic-tired rollers will not be allowed unless otherwise specified by the Engineer. A vibratory roller meeting the requirements of Article 406.16 of the

Standard Specifications shall be required in the absence of the pneumatic-tired roller.

Laboratory Equipment.

- (a) Superpave Gyrotory Compactor. The superpave gyrotory compactor (SGC) shall be used for all QC/QA testing.
- (b) Ignition Oven. The ignition oven shall be used to determine the AC content. The ignition oven shall also be used to recover aggregates for all required washed gradations.

The Engineer may waive the ignition oven requirement for AC content if the aggregates to be used are known to have ignition AC content calibration factors which exceed 1.5 percent. If the ignition oven requirement is waived, other Department approved methods shall be used to determine the AC content.

Mixture Design. The Contractor shall submit mix designs, for approval, for each required mixture. Mix designs shall be developed by Level III personnel who have successfully completed the course, "Superpave Mix Design Upgrade". Articles 406.10 and 406.13 of the Standard Specifications shall not apply. The mixtures shall be designed according to the respective Illinois Modified AASHTO references listed below.

AASHTO MP 2	Standard Specification for Superpave Volumetric Mix Design
AASHTO R 30	Standard Practice for Mixture Conditioning of Hot-Mix Asphalt (HMA)
AASHTO PP 28	Standard Practice for Designing Superpave HMA
AASHTO T 209	Theoretical Maximum Specific Gravity and Density of Bituminous Paving Mixtures
AASHTO T 312	Preparing and Determining the Density of Hot Mix Asphalt (HMA) Specimens by Means of the Superpave Gyrotory Compactor
AASHTO T 308	Determining the Asphalt Content of Hot Mix Asphalt (HMA) by the Ignition Method

- (a) Mixture Composition. The ingredients of the bituminous mixture shall be combined in such proportions as to produce a mixture conforming to the composition limits by weight. The gradation mixture specified on the plans shall produce a mixture falling within the limits specified in Table 1.

TABLE 1. MIXTURE COMPOSITION (% PASSING) ^{1/}								
Sieve Size	IL-25.0 mm		IL-19.0 mm		IL-12.5 mm ^{4/}		IL-9.5 mm ^{4/}	
	min	max	min	max	min	max	min	max
37.5 mm (1 1/2 in.)		100						
25 mm (1 in.)	90	100		100				
19 mm (3/4 in.)		90	82	100		100		
12.5 mm (1/2 in.)	45	75	50	85	90	100		100
9.5 mm (3/8 in.)						89	90	100
4.75 mm (#4)	24	42 ^{2/}	24	50 ^{2/}	28	65	28	65
2.36 mm (#8)	16	31	20	36	28	48 ^{3/}	28	48 ^{3/}
1.18 mm (#16)	10	22	10	25	10	32	10	32
600 μm (#30)								
300 μm (#50)	4	12	4	12	4	15	4	15
150 μm (#100)	3	9	3	9	3	10	3	10
75 μm (#200)	3	6	3	6	4	6	4	6

1/ Based on percent of total aggregate weight.

2/ The mixture composition shall not exceed 40 percent passing the 4.75 mm (#4) sieve for binder courses with Ndesign ≥ 90.

3/ The mixture composition shall not exceed 40 percent passing the 2.36 mm (#8) sieve for surface courses with Ndesign ≥ 90.

4/ The mixture composition for surface courses shall be according to IL-12.5 mm or IL-9.5 mm, unless otherwise specified by the Engineer.

One of the above gradations shall be used for leveling binder as specified in the plans and according to Article 406.04 of the Standard Specifications.

It is recommended that the selected combined aggregate gradation not pass through the restricted zones specified in Illinois Modified AASHTO MP 2.

- (b) Dust/AC Ratio for Superpave. The ratio of material passing the 75 μm (#200) sieve to total asphalt cement shall not exceed 1.0 for mixture design (based on total weight of mixture).
- (c) Volumetric Requirements. The target value for the air voids of the hot mix asphalt (HMA) shall be 4.0 percent at the design number of gyrations. The VMA and VFA of the HMA design shall be based on the nominal maximum size of the aggregate in the mix and shall conform to the requirements listed in Table 2.

TABLE 2. VOLUMETRIC REQUIREMENTS					
Ndesign	Voids in the Mineral Aggregate (VMA), % minimum				Voids Filled with Asphalt (VFA), %
	IL-25.0	IL-19.0	IL-12.5	IL-9.5	
50	12.0	13.0	14.0	15	65 - 78
70					65 - 75
90					
105					

- (d) Determination of Need for Anti-Stripping Additive. The mixture designer shall determine if an additive is needed in the mix to prevent stripping. The determination will be made on the basis of tests performed according to Illinois Modified T 283 using 4 in. Marshall bricks. To be considered acceptable by the Department as a mixture not susceptible to stripping, the ratio of conditioned to unconditioned split tensile strengths (TSRs) shall be equal to or greater than 0.75. Mixtures, either with or without an additive, with TSRs less than 0.75 will be considered unacceptable.

If it is determined that an additive is required, the additive may be hydrated lime, slaked quicklime, or a liquid additive, at the Contractor's option. The liquid additive shall be selected from the Department's list of approved additives and may be limited to those which have exhibited satisfactory performance in similar mixes.

Dry hydrated lime shall be added at a rate of 1.0 to 1.5 percent by weight of total dry aggregate. Slurry shall be added in such quantity as to provide the required amount of hydrated lime solids by weight of total dry aggregate. The exact rate of application for all anti-stripping additives will be determined by the Department. The method of application shall be according to Article 406.12 of the Standard Specifications.

Personnel: The QC Manager and Level I Technician shall have successfully completed the Department's "Superpave Field Control Course".

Required Plant Tests. Testing shall be conducted to control the production of the bituminous mixture. The Contractor shall use the test methods identified to perform the following mixture tests at a frequency not less than that indicated in Table 3.

TABLE 3. REQUIRED PLANT TESTS for SUPERPAVE		
Parameter	Frequency of Tests	Test Method
Aggregate Gradation Hot bins for batch and continuous plants Individual cold-feeds or combined belt-feed for drier drum plants. (% passing sieves: 12.5 mm (1/2 in.), 4.75 mm (No. 4), 2.36 mm (No. 8), 600 µm (No. 30), 75 µm (No. 200))	1 dry gradation per day of production (either morning or afternoon sample). and 1 washed ignition oven test on the mix per day of production (conduct in afternoon if dry gradation is conducted in the morning or vice versa). NOTE. The order in which the above tests are conducted shall alternate from the previous production day (example: a dry gradation conducted in the morning will be conducted in the afternoon on the next production day and so forth). The dry gradation and washed ignition oven test results shall be plotted on the same control chart.	Illinois Procedure (See Manual of Test Procedures for Materials).
Asphalt Content by Ignition Oven (Note 1.)	1 per half day of production	Illinois Modified AASHTO T 308
Air Voids	Bulk Specific Gravity of Gyratory Sample	1 per half day of production for first 2 days and 1 per day thereafter (first sample of the day)
	Maximum Specific Gravity of Mixture	Illinois Modified AASHTO T 209

Note 1. The Engineer may waive the ignition oven requirement for AC content if the aggregates to be used are known to have ignition AC content calibration factors which exceed 1.5 percent. If the ignition oven requirement is waived, other Department approved methods shall be used to determine the AC content.

During production, the ratio of minus 75 µm (#200) sieve material to total asphalt cement shall be not less than 0.6 nor more than 1.2 and the moisture content of the mixture at discharge from the mixer shall not exceed 0.5 percent. If at any time the ratio of minus 75 µm (#200) material to asphalt or moisture content of the mixture falls outside the stated limits, production of the mix shall cease. The cause shall be determined and corrective action satisfactory to the Engineer shall be initiated prior to resuming production.

During production, mixtures containing an anti-stripping additive will be tested by the Department for stripping according to Illinois Modified T 283. If the mixture fails to meet the TSR

criteria for acceptance, no further mixture will be accepted until the Contractor takes such action as is necessary to furnish a mixture meeting the criteria.

Construction Requirements

Lift Thickness.

- (a) Binder and Surface Courses. The minimum compacted lift thickness for constructing bituminous concrete binder and surface courses shall be according to Table 4:

TABLE 4 – MINIMUM COMPACTED LIFT THICKNESS	
Mixture	Thickness, mm (in.)
IL-9.5	32 (1 1/4)
IL-12.5	38 (1 1/2)
IL-19.0	57 (2 1/4)
IL-25.0	76 (3)

- (b) Leveling Binder. Mixtures used for leveling binder shall be as follows:

TABLE 5 – LEVELING BINDER	
Nominal, Compacted, Leveling Binder Thickness, mm (in.)	Mixture
≤ 32 (1 1/4)	IL-9.5
32 (1 1/4) to 50 (2)	IL 9.5 or IL-12.5

Density requirements shall apply for leveling binder when the nominal, compacted thickness is 32 mm (1 1/4 in.) or greater for IL-9.5 mixtures and 38 mm (1 1/2 in.) or greater for IL-12.5 mixtures.

- (c) Full-Depth Pavement. The compacted thickness of the initial lift of binder course shall be 100 mm (4 in.). The compacted thickness of succeeding lifts shall meet the minimums specified in Table 4 but not exceed 100 mm (4 in.).

If a vibratory roller is used for breakdown, the compacted thickness of the binder lifts, excluding the top lift, may be increased to 150 mm (6 in.) provided the required density is obtained.

- (d) Bituminous Patching. The minimum compacted lift thickness for constructing bituminous patches shall be according to Table 4.

Control Charts/Limits. Control charts/limits shall be according to QC/QA Class I requirements, except density shall be plotted on the control charts within the following control limits:

TABLE 6. DENSITY CONTROL LIMITS		
Mixture	Parameter	Individual Test
12.5 mm / 9.5 mm	Ndesign \geq 90	92.0 – 96.0%
12.5 mm / 9.5 mm	Ndesign < 90	92.5 – 97.4%
19.0 mm / 25.0 mm	Ndesign \geq 90	93.0 – 96.0%
19.0 mm / 25.0 mm	Ndesign < 90	93.0 – 97.4%

Basis of Payment. On resurfacing projects, this work will be paid for at the contract unit price per metric ton (ton) for BITUMINOUS CONCRETE SURFACE COURSE, SUPERPAVE, of the friction aggregate mixture and Ndesign specified, LEVELING BINDER (HAND METHOD), SUPERPAVE, of the Ndesign specified, LEVELING BINDER (MACHINE METHOD), SUPERPAVE, of the Ndesign specified, and BITUMINOUS CONCRETE BINDER COURSE, SUPERPAVE, of the mixture composition and Ndesign specified.

On resurfacing projects in which polymer modifiers are required, this work will be paid for at the contract unit price per metric ton (ton) for POLYMERIZED BITUMINOUS CONCRETE SURFACE COURSE, SUPERPAVE, of the friction aggregate mixture and Ndesign specified, POLYMERIZED LEVELING BINDER (HAND METHOD), SUPERPAVE, of the Ndesign specified, POLYMERIZED LEVELING BINDER (MACHINE METHOD), SUPERPAVE, of the Ndesign specified, and POLYMERIZED BITUMINOUS CONCRETE BINDER COURSE, SUPERPAVE, of the mixture composition and Ndesign specified.

On full-depth pavement projects, this work will be paid for at the contract unit price per square meter (square yard) for BITUMINOUS CONCRETE PAVEMENT, (FULL-DEPTH), SUPERPAVE, of the thickness specified.

On projects where widening is constructed and the entire pavement is then resurfaced, the binder for the widening will be paid for at the contract unit price per square meter (square yard) for BITUMINOUS CONCRETE BINDER COURSE, SUPERPAVE, of the mixture composition, Ndesign, and thickness specified. The surface and binder used to resurface the entire pavement will be paid for according to the paragraphs above for resurfacing projects.

80010

TRAFFIC CONTROL DEFICIENCY DEDUCTION (BDE)

Effective: April 1, 1992
Revised: January 1, 2005

To ensure a prompt response to incidents involving the integrity of work zone traffic control, the Contractor shall provide a telephone number where a responsible individual can be contacted 24 hours-a-day.

When the Engineer is notified, or determines a traffic control deficiency exists, he/she will notify and direct the Contractor to correct the deficiency within a specified time. The specified time, which begins upon notification to the Contractor, will be from 1/2 hour to 12 hours based upon the urgency of the situation and the nature of the deficiency. The Engineer shall be the sole judge.

A deficiency may be any lack of repair, maintenance, or non-compliance with the traffic control plan. A deficiency may also be applied to situations where corrective action is not an option such as the use of non-certified flaggers for short term operations; working with lane closures beyond the time allowed in the contract; or failure to perform required contract obligations such as traffic control surveillance.

If the Contractor fails to correct a deficiency within the specified time, a daily monetary deduction will be imposed for each calendar day or fraction thereof the deficiency exists. The calendar day(s) will begin with notification to the Contractor and end with the Engineer's acceptance of the correction. The daily monetary deduction will be either \$1,000 or 0.05 percent of the awarded contract value, whichever is greater. For those deficiencies where corrective action was not an option this monetary deduction will be immediate.

In addition, if the Contractor fails to respond, the Engineer may correct the deficiency and the cost thereof will be deducted from monies due or which may become due the Contractor. This corrective action will in no way relieve the Contractor of his/her contractual requirements or responsibilities.

57291

TRUCK BED RELEASE AGENT (BDE)

Effective: April 1, 2004

Add the following sentence after the third sentence of the first paragraph of Article 406.14 of the Standard Specifications.

"In addition to the release agent, the Contractor may use a light scatter of manufactured sand (FA 20 or FA 21) evenly distributed over the bed of the vehicle."

80123

WEIGHT CONTROL DEFICIENCY DEDUCTION (BDE)

Effective: April 1, 2001

Revised: August 1, 2002

The Contractor shall provide accurate weights of materials delivered to the contract for incorporation into the work (whether temporary or permanent) and for which the basis of payment is by weight. These weights shall be documented on delivery tickets which shall identify the source of the material, type of material, the date and time the material was loaded, the contract number, the net weight, the tare weight when applicable and the identification of the transporting vehicle. For aggregates, the Contractor shall have the driver of the vehicle furnish or establish an acceptable alternative to provide the contract number and a copy of the material order to the source for each load. The source is defined as that facility that produces the final material product that is to be incorporated into the contract pay items.

The Department will conduct random, independent vehicle weight checks for material sources according to the procedures outlined in the Documentation Section Policy Statement of the Department's Construction Manual and hereby incorporated by reference. The results of the independent weight checks shall be applicable to all contracts containing this Special Provision. Should the vehicle weight check for a source result in the net weight of material on the vehicle exceeding the net weight of material shown on the delivery ticket by 0.50% (0.70% for aggregates) or more, the Engineer will document the independent vehicle weight check and immediately furnish a copy of the results to the Contractor. No adjustment in pay quantity will be made. Should the vehicle weight check for a source result in the net weight of material shown on the delivery ticket exceeding the net weight of material on the vehicle by 0.50% (0.70% for aggregates) or more, the Engineer will document the independent vehicle weight check and immediately furnish a copy of the results to the Contractor. The Engineer will adjust the net weight shown on the delivery ticket to the checked delivered net weight as determined by the independent vehicle weight check.

The Engineer will also adjust the method of measurement for all contracts for subsequent deliveries of all materials from the source based on the independent weight check. The net weight of all materials delivered to all contracts containing this Special Provision from this source, for which the basis of payment is by weight, will be adjusted by applying a correction factor "A" as determined by the following formula:

$$A = 1.0 - \left(\frac{B-C}{B} \right); \text{ Where } A \leq 1.0; \left(\frac{B-C}{C} \right) > 0.50\% \text{ (0.70\% for aggregates)}$$

Where A = Adjustment factor
B = Net weight shown on delivery ticket
C = Net weight determined from independent weight check

The adjustment factor will be applied as follows:

$$\text{Adjusted Net Weight} = A \times \text{Delivery Ticket Net Weight}$$

The adjustment factor will be imposed until the cause of the deficient weight is identified and corrected by the Contractor to the satisfaction of the Engineer. If the cause of the deficient weight is not identified and corrected within seven (7) calendar days, the source shall cease delivery of all materials to all contracts containing this Special Provision for which the basis of payment is by weight.

Should the Contractor elect to challenge the results of the independent weight check, the Engineer will continue to document the weight of material for which the adjustment factor would be applied. However, provided the Contractor furnishes the Engineer with written documentation that the source scale has been calibrated within seven (7) calendar days after the date of the independent weight check, adjustments in the weight of material paid for will not be applied unless the scale calibration demonstrates that the source scale was not within the specified Department of Agriculture tolerance.

At the Contractor's option, the vehicle may be weighed on a second independent Department of Agriculture certified scale to verify the accuracy of the scale used for the independent weight check.

80048

WORK ZONE TRAFFIC CONTROL DEVICES (BDE)

Effective: January 1, 2003

Revised: November 1, 2004

Add the following to Article 702.01 of the Standard Specifications:

"All devices and combinations of devices shall meet the requirements of the National Cooperative Highway Research Program (NCHRP) Report 350 for their respective categories. The categories are as follows:

Category 1 includes small, lightweight, channelizing and delineating devices that have been in common use for many years and are known to be crashworthy by crash testing of similar devices or years of demonstrable safe performance. These include cones, tubular markers, flexible delineators and plastic drums with no attachments. Category 1 devices shall be crash tested and accepted or may be self-certified by the manufacturer.

Category 2 includes devices that are not expected to produce significant vehicular velocity change but may otherwise be hazardous. These include drums and vertical panels with lights, barricades and portable sign supports. Category 2 devices shall be crash tested and accepted for Test Level 3.

Category 3 includes devices that are expected to cause significant velocity changes or other potentially harmful reactions to impacting vehicles. These include crash cushions, truck mounted attenuators and other devices not meeting the definitions of Category 1 or 2. Category 3 devices shall be crash tested and accepted for either Test Level 3 or the test level specified.

Category 4 includes portable or trailer-mounted devices such as arrow boards, changeable message signs, temporary traffic signals and area lighting supports. Currently, there is no implementation date set for this category and it is exempt from the NCHRP 350 compliance requirement.

The Contractor shall provide a manufacturer's self-certification letter for each Category 1 device and an FHWA acceptance letter for each Category 2 and Category 3 device used on the contract. The letters shall state the device meets the NCHRP 350 requirements for its respective category and test level, and shall include a detail drawing of the device."

Delete the third, fourth and fifth paragraphs of Article 702.03(b) of the Standard Specifications.

Delete the third sentence of the first paragraph of Article 702.03(c) of the Standard Specifications.

Revise the first sentence of the first paragraph of Article 702.03(e) of the Standard Specifications to read:

"Drums shall be nonmetallic and have alternating reflectorized Type AA or Type AP fluorescent orange and reflectorized white horizontal, circumferential stripes."

Add the following to Article 702.03 of the Standard Specifications:

"(h) Vertical Barricades. Vertical barricades may be used in lieu of cones, drums or Type II barricades to channelize traffic."

Delete the fourth paragraph of Article 702.05(a) of the Standard Specifications.

Revise the sixth paragraph of Article 702.05(a) of the Standard Specifications to read:

"When the work operations exceed four days, all signs shall be post mounted unless the signs are located on the pavement or define a moving or intermittent operation. When approved by the Engineer, a temporary sign stand may be used to support a sign at 1.2 m (5 ft) minimum where posts are impractical. Longitudinal dimensions shown on the plans for the placement of signs may be increased up to 30 m (100 ft) to avoid obstacles, hazards or to improve sight distance, when approved by the Engineer. "ROAD CONSTRUCTION AHEAD" signs will also be required on side roads located within the limits of the mainline "ROAD CONSTRUCTION AHEAD" signs."

Delete all references to "Type 1A barricades" and "wing barricades" throughout Section 702 of the Standard Specifications.

80097

WORKING DAYS (BDE)


Effective: January 1, 2002


The Contractor shall complete the work within 40 working days.

80071



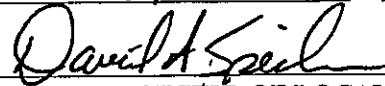

STATE OF ILLINOIS
DEPARTMENT OF TRANSPORTATION
DIVISION OF HIGHWAYS
FEDERAL AID PROJECT

CITY OF MATTOON
SECTION 05-00128-00-RS
ROUTES:
F.A.U. 7698/S.9th STREET
F.A.U. 7666/DE WITT AVE.
F.A.U. 7669/RICHMOND AVE.
F.A.U. 7686/S. 27th STREET
F.A.U. 7681/43rd STREET
JOB#: C-95-311-05
PROJECT#: M-5042(13)
CONTRACT#: 91332
COLES COUNTY

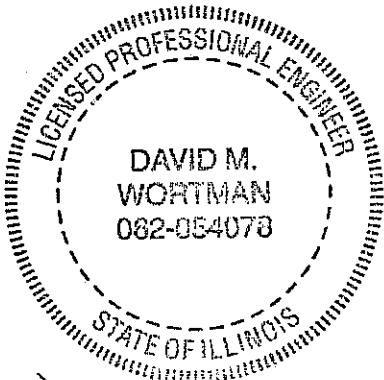

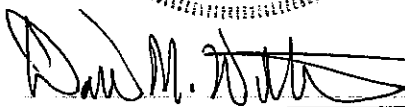 3-14-05

David M. Wortman, Date
Registered P.E.
Ill No. 062-054078
Expires 11-30-05

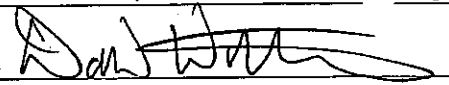APPROVED	3 - 14	2005
		
	LOCAL AGENCY REPRESENTATIVE	
APPROVED	3-14	2005
		
	MAYOR, CITY OF MATTOON	
PASSED	3/24	2005
		
	DISTRICT ENGINEER OF LOCAL ROADS	
APPROVED	3/24	2005
		
	REGIONAL ENGINEER	



LOCATION OF SECTION INDICATED THUS: —  —

CITY OF MATTOON

MILLING & BITUMINOUS RESURFACING

FEDERAL AID PROJECT

SECTION 05-00128-00-RS

ROUTES:

F.A.U. 7698/S. 9th Street
F.A.U. 7666/De Witt Ave.
F.A.U. 7669/Richmond Ave.
F.A.U. 7686/S. 27th Street
F.A.U. 7681/43rd Street

CONTRACT: 91332

JOB: C-95-311-05

PROJECT: M-5042(13)

COLES COUNTY

LOCAL AGENCY PAVEMENT PRESERVATION (L.A.P.P.) PLANS

By

**PUBLIC WORKS ENGINEERING DEPARTMENT
PUBLIC WORKS DIRECTOR and CITY ENGINEER**

DAVID WORTMAN


217-235-5460

208 N. 19TH STREET

MATTOON IL 61938

TO ASK QUESTIONS PLEASE CALL DAVID WORTMAN @ 217-235-5460

GENERAL MAP LOCATION ONLY
(SEE SPECIFIC STREET MAP SHEETS WITHIN PLANS)

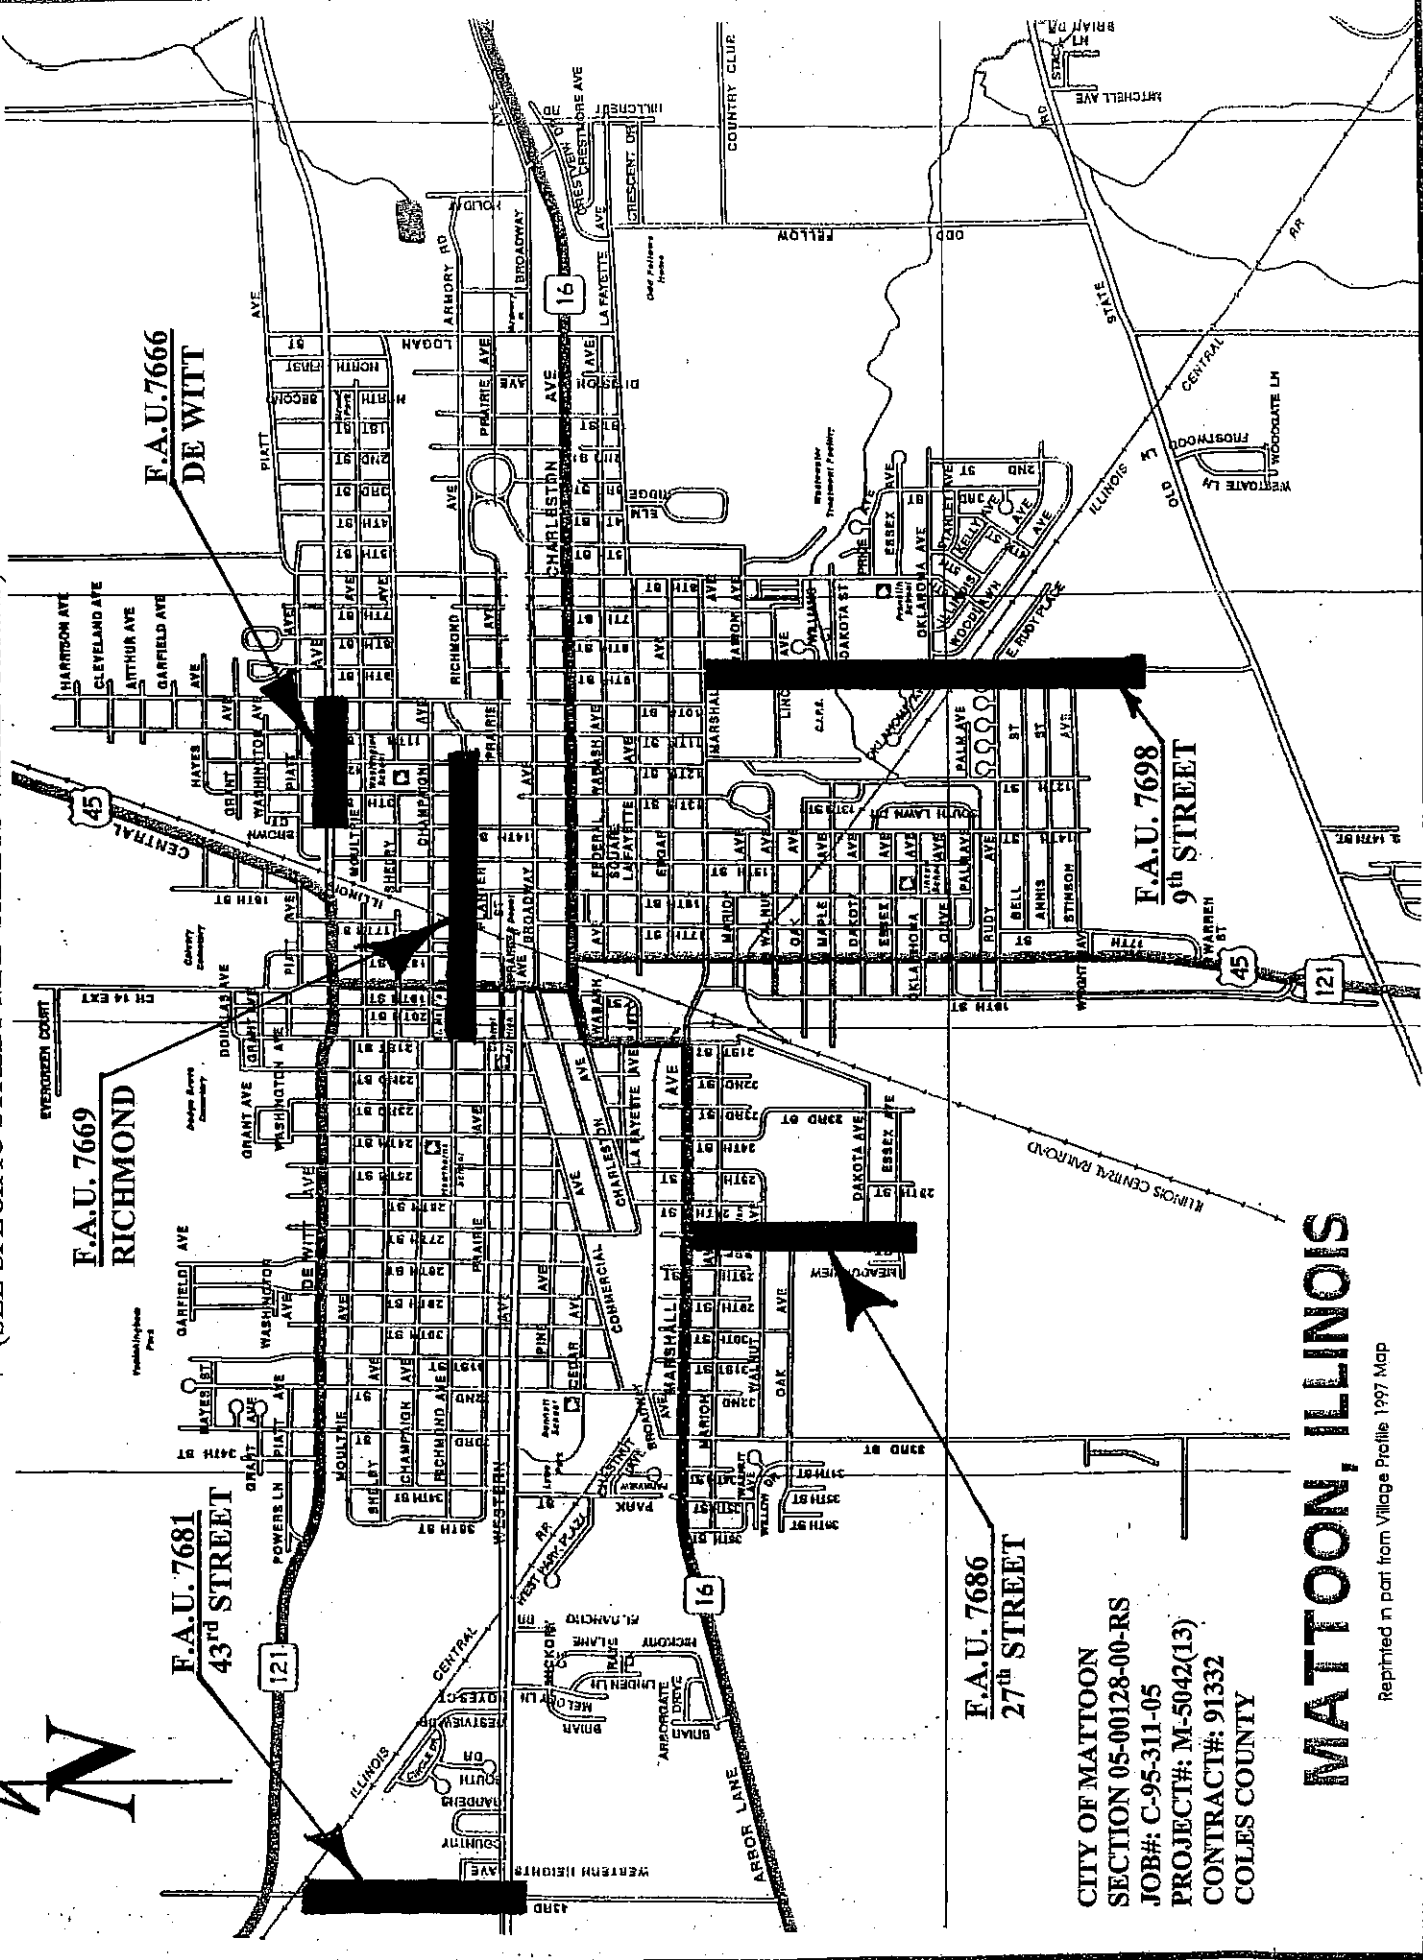

F.A.U. 7669
RICHMOND

F.A.U. 7666
DE WITT

F.A.U. 7681
43rd STREET

F.A.U. 7686
27th STREET

F.A.U. 7698
9th STREET

CITY OF MATTOON
SECTION 05-00128-00-RS
JOB#: C-95-311-05
PROJECT#: M-5042(13)
CONTRACT#: 91332
COLES COUNTY

MATTOON, ILLINOIS

Reprinted in part from Village Profile 1997 Map

CITY OF MATTOON

L.A.P.P. PLANS

MILLING & BITUMINOUS RESURFACING

FEDERAL AID PROJECT

SECTION 05-00128-00-RS

ROUTES:

F.A.U. 7698/S. 9th Street

F.A.U. 7666/De Witt Ave.

F.A.U. 7669/Richmond Ave.

F.A.U. 7686/S. 27th Street

F.A.U. 7681/43rd Street

CONTRACT: 91332

JOB: C-95-311-05

PROJECT: M-5042(13)

COLES COUNTY

By

PUBLIC WORKS ENGINEERING DEPARTMENT
PUBLIC WORKS DIRECTOR and CITY ENGINEER

DAVID WORTMAN


217-235-5460

208 N. 19TH STREET

MATTOON IL 61938

TO ASK QUESTIONS PLEASE CALL DAVID WORTMAN @ 217-235-5460

GENERAL MAP LOCATION ONLY
 (SEE SPECIFIC STREET MAP SHEETS WITHIN PLANS)

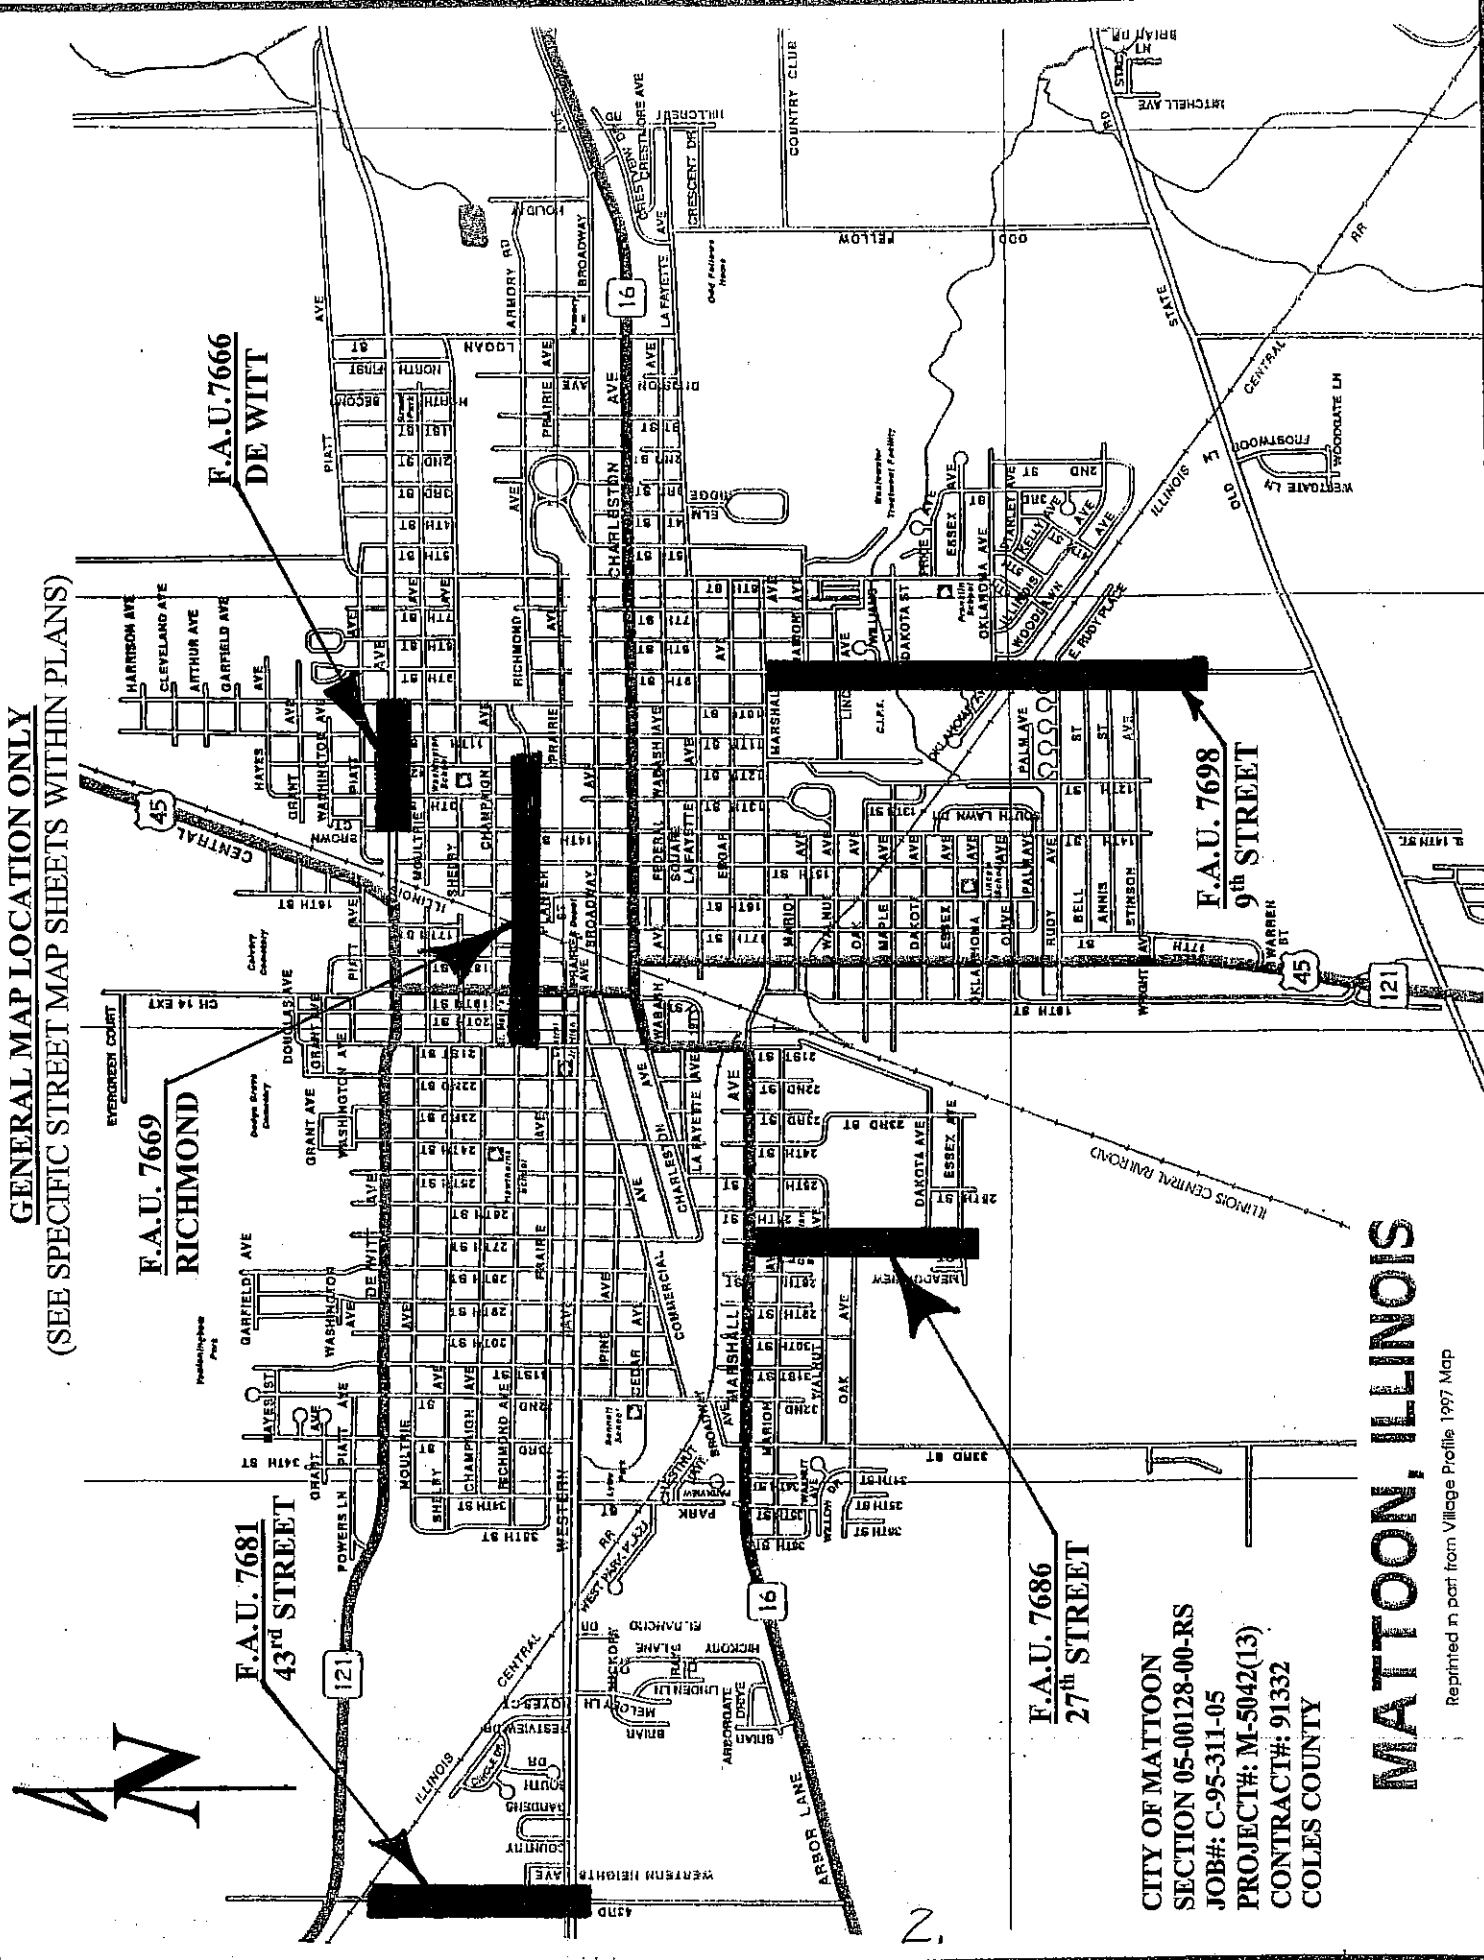

F.A.U. 7681
43rd STREET

F.A.U. 7669
RICHMOND

F.A.U. 7666
DE WITT

F.A.U. 7698
9th STREET

F.A.U. 7686
27th STREET

CITY OF MATTOON
SECTION 05-00128-00-RS
JOB#: C-95-311-05
PROJECT#: M-5042(13)
CONTRACT#: 91332
COLES COUNTY

MATTOON, ILLINOIS

Reprinted in part from Village Profile, 1997 Map

CITY OF MATTOON
FEDERAL AID PROJECT
ROUTES:

F.A.U. 7698/S. 9th STREET
F.A.U. 7666/DE WITT
F.A.U. 7669/RICHMOND
F.A.U. 7686/S.27th STREET
F.A.U. 7681/43rd STREET

SECTION 05-00128-00-RS
COLES COUNTY
CONTRACT 91332
JOB C-95-311-05
PROJECT M-5042(13)

INDEX OF PLANS FOR F.A.U. ROUTES

SHEET NO.	ITEM
1.	PLAN COVER
2.	GENERAL MAP
3. - 4.	INDEX & LIST OF STANDARDS
5. - 8.	GENERAL NOTES
9.	SUMMARY QUANTITY
10. - 15.	DETAIL SHEETS
16. - 18.	BIT. MILLING AND PLACEMENT DETAILS AND MAPS
19.	LOCATION MAP F.A.U. 7698/S. 9th STREET
20. - 22.	SCHEDULE OF QUANTITY
23. - 25.	EXISTING TYPICAL CROSS SECTIONS
26. - 31.	PROPOSED TYPICAL CROSS SECTIONS
32. - 48.	PLAN VIEWS
49. - 65.	PAVEMENT STRIPPING DETAILS
66. - 68.	SPECIFIC CROSS SECTIONS
69.	LOCATION MAP F.A.U. 7666/DE WITT AVE.
70.	SCHEDULE OF QUANTITY
71.	EXISTING TYPICAL CROSS SECTION
72.	PROPOSED TYPICAL CROSS SECTION
73. - 76.	PLAN VIEWS
77. - 80.	PAVEMENT STRIPPING DETAILS
81.	LOCATION MAP F.A.U. 7669/RICHMOND AVE.
82. - 83.	SCHEDULE OF QUANTITIES
84. - 88.	EXISTING TYPICAL CROSS SECTIONS
89. - 93.	PROPOSED TYPICAL CROSS SECTIONS
94. - 100.	PLAN VIEWS

CONTINUED NEXT SHEET

CITY OF MATTOON
FEDERAL AID PROJECT

ROUTES: F.A.U. 7698/S. 9th St., F.A.U. 7666/DE WITT, F.A.U. 7669/RICHMOND,
F.A.U. 7686/S.27th St., F.A.U. 7681/43rd STREET

SECTION 05-00128-00-RS

COLES COUNTY

CONTRACT 91332; JOB C-95-311-05; PROJECT M-5042(13)

INDEX OF PLANS FOR F.A.U. ROUTES

SHEET NO.	ITEM
	101. - 107. PAVEMENT STRIPPING DETAIL
	108. LOCATION MAP F.A.U. 7686/ SOUTH 27 th
	109. SCHEDULE OF QUANTITIES
	110. - 111. EXISTING TYPICAL CROSS SECTIONS
	112. - 113. PROPOSED TYPICAL CROSS SECTIONS
	114. - 119. PLAN VIEWS
120.	LOCATION MAP F.A.U. 7681/43 rd STREET
	121. SCHEDULE OF QUANTITIES
	122. EXISTING TYPICAL CROSS SECTION
	123. PROPOSED TYPICAL CROSS SECTION
	124. - 130. PLAN VIEW
	131. - 137. PAVEMENT STRIPPING DETAIL

LIST OF STANDARDS

000001-04	STANDARD SYMBOLS, ABBREVIATIONS AND PATTERNS
442201-01	CLASS C AND D PATCHES
606001-02	CONC. CURB TYPE B & COMB. CONC. CURB & GUTTER
701001-01	OFF-RD OPERATIONS, 2L,2W, MORE THAN 15' AWAY
701006-02	OFF-RD OPERATIONS, 2L,2W, 15' to 24" FROM PVT. EDGE
701301-02	LANE CLOSURE, 2L, 2W, SHORT TIME OPERATIONS
701306-01	LANE CLOSURE, 2L,2W, SLOW MOVING OPERATIONS DAY ONLY, FOR SPEEDS \geq 45 MPH
701311-02	LANE CLOSURE 2L, 2W MOVING OPERATIONS DAY ONLY
701501-03	URBAN LANE CLOSURE, 2L, 2W UNDIVIDED
702001-05	TRAFFIC CONTROL DEVICES
780001-01	TYPICAL PAVEMENT MARKING
CADD F5.03	TYPICAL APPLICATION OF TRAFFIC CONTROL DEVICES FOR ROAD CLOSURE
DOC, 101L	TYPICAL APPLICATION OF TRAFFIC CONTROL DEVICES FOR ROAD CLOSURE

CITY OF MATTOON
SECTION 05-00128-00-RS
ROUTES: FIVE F.A.U.
JOB#: C-95-311-05
PROJECT#: M-5042(13)
CONTRACT#: 91332
COLES COUNTY

GENERAL NOTES:

THIS SECTION SHALL BE CONSTRUCTED IN ACCORDANCE WITH THE PLANS, STANDARD SPECIFICATIONS FOR ROAD AND BRIDGE CONSTRUCTION, ADOPTED JANUARY 1, 2002: SUPPLEMENTAL SPECIFICATIONS; LOCAL ROAD SPECIAL PROVISIONS; BDE SPECIAL PROVISIONS AND THE SPECIAL PROVISIONS.

THIS PROJECT SHALL BE CONSTRUCTED TO THE LINES AND GRADES AS SHOWN ON THE PLANS, OR AS DETERMINED BY THE ENGINEER. AT ANY TIME THE CONTRACTOR INCURS ADDITIONAL COST CONSTRUCTING THIS PROJECT TO THE LINES AND GRADES ON THE PLANS, OR AS DETERMINED BY THE ENGINEER, SUCH COST SHALL BE INCIDENTAL TO THE PAY ITEM INVOLVED.

ANY REFERENCE TO ILLINOIS DIVISION OF HIGHWAY STANDARDS SHALL MEAN THE LATEST REVISION TO SAID STANDARDS.

THE CONTRACTOR, AT HIS EXPENSE, WILL BE REQUIRED TO RELOCATE OR REMOVE AND REPLACE ALL ROAD SIGNS WHICH INTERFERE WITH HIS CONSTRUCTION OPERATIONS, AND TEMPORARILY RESET SUCH SIGNS THAT THE ENGINEER FEELS ARE NECESSARY FOR PROPER TRAFFIC CONTROL. ANY POSTS OR SIGNS THAT ARE DAMAGED IN REMOVING, RESETTING, OR HANDLING SHALL BE REPLACED AT THE CONTRACTOR'S EXPENSE.

EXISTING PAVEMENT MARKED FOR SAWING SHALL BE NEATLY SAWED AT THE LOCATION WHERE THE PROPOSED CONSTRUCTION WILL ABUT THE EXISTING PAVEMENT. THE COST OF THIS WORK SHALL BE CONSIDERED INCIDENTAL TO THE COST OF THE PAY ITEM INVOLVED. ALL SAW CUTS SHALL BE FULL DEPTH UNLESS SPECIFIED.

ALL GRASS SURFACES DISTURBED IN CONJUNCTION WITH THE CONSTRUCTION AT THE LOCATIONS SHOWN ON THE PLANS, WILL BE GRADED AND RE-SEEDING IN ACCORDANCE WITH THE STANDARD SPECIFICATIONS, THE SPECIAL PROVISIONS, AND THESE GENERAL NOTES: ALSO, ALL RUTS AND IRREGULARITIES IN THE EXISTING SURFACE CREATED DURING CONSTRUCTION OF THE PROJECT SHALL BE "SCARIFIED AND GRADED TO THE SATISFACTION OF THE ENGINEER. THIS WORK AND REPAIR SHALL BE CONSIDERED INCIDENTAL TO THE COST OF THE PAY ITEMS INVOLVED.

PAVEMENT MARKINGS SHALL BE APPLIED TO THE FINAL BITUMINOUS SURFACE COURSE SURFACES, EXCEPT AT THE LOCATIONS SHOWN AND NOTED ON THE PAVEMENT STRIPPING DETAIL SHEETS.

CITY OF MATTOON
SECTION 05-00128-00-RS
ROUTES: FIVE F.A.U.
JOB#: C-95-311-05
PROJECT#: M-5042(13)
CONTRACT#: 91332
COLES COUNTY

CONTINUED GENERAL NOTES:

ENGLISH UNITS OF MEASUREMENT SHALL GOVERN OVER AND SUPERCEDE ANY METRIC UNITS SHOWN IN THIS CONTRACT. WHERE INCLUDED, METRIC UNITS ARE FOR INFORMATION ONLY.

TEMPORARY RAMP SLOPES SHALL BE 1:40 AND SHALL BE PLACED AT ALL BUTT JOINTS INCLUDING THOSE CREATED BY BITUMINOUS SURFACE REMOVAL, OR PAVING OPERATIONS NEXT TO PROPOSED OR EXISTING PAVEMENT. THIS MATERIAL AND WORK SHALL BE INCIDENTAL TO THE PAY ITEM INVOLVED. THE TEMPORARY RAMPS SHALL BE REMOVED PRIOR TO PLACEMENT OF LEVELING BINDER OR SURFACE COURSE. REMOVAL OF TEMPORARY RAMPS SHALL BE INCIDENTAL TO THE PAY ITEM INVOLVED. AT NO TIME SHALL A ROAD OR LANE BE OPENED TO TRAFFIC DURING CONSTRUCTION WITHOUT TEMPORARY RAMPS IN PLACE AS DETERMINED BY THE ENGINEER.

ANY UNSUITABLE MATERIALS OR EXCAVATION SHALL BE DISPOSED OF BY THE CONTRACTOR AND AS DIRECTED BY THE ENGINEER. NO PAYMENT WILL BE MADE FOR OVERHAUL ON ANY MATERIAL FROM ANY SOURCE ON THIS PROJECT.

THE BITUMINOUS SURFACE REMOVAL PAY ITEMS SHALL BE DONE TO THE GRADE AND PROFILE SPECIFIED ON THE PLANS OR BY THE ENGINEER.

ANY OVER MILLING/REMOVAL IN DEPTH OF EXISTING SURFACE RESULTING IN INCREASED PROPOSED BITUMINOUS PAVING QUANTITIES SHALL BE AT THE EXPENSE OF THE CONTRACTOR AND NO ADDITIONAL COMPENSATION SHALL BE ALLOWED.

THE BITUMINOUS SURFACE REMOVAL MATERIAL, INCIDENTAL TO THE PAY ITEM INVOLVED, SHALL BE INCORPORATED ONTO AGGREGATE CITY ALLEYS AT SPECIFIED LOCATIONS SHOWN WITHIN THESE PLANS, AND BY THE MEANS SPECIFIED WITHIN THE DETAIL SHEET FOR "MILLING ALLEY PLACEMENT".

THE PATCHING SCHEDULES INCLUDED IN THESE PLANS REPRESENT THE BEST INFORMATION AVAILABLE AT THE TIME OF COMPLETION OF THE PLANS FOR LETTING. VARIATIONS IN LOCATION AND SIZES MAY OCCUR.

CITY OF MATTOON
 SECTION 05-00128-00-RS
ROUTES: FIVE F.A.U.
 JOB#: C-95-311-05
 PROJECT#: M-5042(13)
 CONTRACT#: 91332
 COLES COUNTY

CONTINUED GENERAL NOTES:

SPECIAL ATTENTION IS CALLED TO ARTICLE 107.12 REGARDING RAILROAD FLAGGERS, THE NAME, ADDRESS AND TELEPHONE NUMBER OF THE RAILROAD ENGINEER FOR THE CANADIAN NATIONAL RAIL LINE IS:

HARDEE TAYLOR
 CN/ICC FIELD ENGINEER
 1920 MARION AVE.
 MATTOON IL 61938
 217-238-2443
 FAX 217-234-2716

A RAILROAD FLAGGER IS NOT REQUIRED AT THE STALEY PRIVATE RAIL LINE ON SOUTH 9th STREET. HOWEVER IT IS THE CONTRACTORS RESPONSIBILITY TO DETERMINE THE SCHEDULE OF TRAINS ON THIS RAIL LINE. THE RESPONSIBLE PERSON FOR STALEY RAIL LINE IS:

BOBBY McCAIN
 JONES SWITCH ELEVATOR
 MATTOON IL
 217-234-3539

SECTION 05-00128-00-RS MIX DESIGNS

F.A.U. 7698/S. 9th STREET MIXTURE REQUIREMENTS

LOCATION	S. 9 th STREET 11+87 ~ 78+79	S. 9 th STREET 30+00 ~ 64+29
MIXTURE USE	SURFACE	LEVEL BINDER
AC/PG	PG 64-22	PG 64-22
RAP %: (MAX)**	15%	25%
DESIGN AIR VOIDS	4.0 % @ Ndes = 50	4.0% @ Ndes = 50
MIX. COMPOSITION (GRADATION MIX)	IL 9-5	IL 9-5
FRICITION AGGREGATE	MIX D	MIX C

F.A.U. 7666/ DE WITT AVE. MIXTURE REQUIREMENTS

LOCATION	DE WITT AVE.
MIXTURE USE	SURFACE
AC/PG	PG 64-22
RAP %: (MAX)**	15%
DESIGN AIR VOIDS	4.0 % @ Ndes = 50
MIX. COMPOSITION (GRADATION MIX)	IL 9-5
FRICITION AGGREGATE	MIX D

CONTINUED ON SHEET 8

CITY OF MATTOON
SECTION 05-00128-00-RS
ROUTES: FIVE F.A.U.
JOB#: C-95-311-05
PROJECT#: M-5042(13)
CONTRACT#: 91332
COLES COUNTY

CONTINUED GENERAL NOTES:

F.A.U. 7669/RICHMOND AVE. MIXTURE REQUIREMENTS

LOCATION	RICHMOND AVE.
MIXTURE USE	SURFACE
AC/PG	PG 64-22
RAP %: (MAX)**	15%
DESIGN AIR VOIDS	4.0 % @ Ndes = 50
MIX. COMPOSITION (GRADATION MIX)	IL 9-5
FRICITION AGGREGATE	MIX C

F.A.U. 7686/27th STREET MIXTURE REQUIREMENTS

LOCATION	27 th STREET.	
MIXTURE USE	SURFACE	
AC/PG	PG 64-22	
RAP %: (MAX)**	15%	I
DESIGN AIR VOIDS	4.0 % @ Ndes = 50	
MIX. COMPOSITION (GRADATION MIX)	IL 9-5	
FRICITION AGGREGATE	MIX C	

F.A.U. 7681/43rd STREET MIXTURE REQUIREMENTS

LOCATION	43 rd STREET.
MIXTURE USE	SURFACE
AC/PG	PG 64-22
RAP %: (MAX)**	15%
DESIGN AIR VOIDS	4.0 % @ Ndes = 50
MIX. COMPOSITION (GRADATION MIX)	IL 9-5
FRICITION AGGREGATE	MIX C

F.A.U. 7698/F.A.U.7666/ & F.A.U.7669 PATCHING MIXTURE REQUIREMENTS

LOCATION	ALL PATCHING
MIXTURE USE	PATCHING
AC/PG	PG 64-22
RAP %: (MAX)**	25%
DESIGN AIR VOIDS	4.0% @ Ndes = 50
MIX COMPOSITIONS (GRADATION MIX)	IL 19.0
FRICITION AGGREGATE	N.A.

CITY OF MATTOON
SECTION 05-00128-00-RS
ROUTES:
F.A.U. 7698/S.9th STREET
F.A.U. 7666/DE WITT AVE.
F.A.U. 7669/RICHMOND AVE.
F.A.U. 7686/S. 27th STREET
F.A.U. 7681/43rd STREET
JOB#: C-95-311-05
PROJECT#: M-5042(13)
CONTRACT#: 91332
COLES COUNTY

SUMMARY OF QUANTITIES OF SECTION 05-00128-00-RS

ITEM#	ITEM	UNIT	QUANTITY
40600100	BITUMINOUS MATERIAL (PRIME COAT)	GALLON	4,625.0
40600300	AGGREGATE (PRIME COAT)	TON	44.0
40600980	BITUMINOUS SURFACE REMOVAL-BUTT JOINT	SQ.YD.	293.0
44000001	BITUMINOUS SURFACE REMOVAL 1/4"	SQ.YD.	3,760.0
44000004	BITUMINOUS SURFACE REMOVAL 1"	SQ.YD.	4,432.0
44000006	BITUMINOUS SURFACE REMOVAL 1-1/2"	SQ.YD.	10,100.0
44000007	BITUMINOUS SURFACE REMOVAL 2"	SQ.YD.	9,349.0
44001700	COMB C C&G REM & REPL	FOOT	112.0
44201761	CLASS D PATCHES TYPE I 10 INCH	SQ.YD.	15.6
44201765	CLASS D PATCHES TYPE II 10 INCH	SQ.YD.	184.0
44201769	CLASS D PATCHES TYPE III 10 INCH	SQ.YD.	54.0
44201771	CLASS D PATCHES TYPE IV 10 INCH	SQ.YD.	39.2
45100100	CRACK ROUTING	FOOT	9,930.0
45100200	CRACK FILLING	POUND	3,100.0
48100100	AGGREGATE SHOULDERS, TYPE A	TON	228.0
56109210	WATER VALVES TO BE ADJUSTED	EACH	2.0
60300350	MANHOLE FRAMES TO BE ADJUSTED	EACH	35.0
70101700	TRAFFIC CONTROL & PROTECTION	LUMP SUM	1.0
78000100	THERMOPLASTIC PVT MARKING LTR & SYM	SQ.FT.	94.0
78000200	THERMOPLASTIC PVT MARKING LINE 4"	FOOT	21,647.5
78000400	THERMOPLASTIC PVT MARKING LINE 6"	FOOT	1,528.0
78000600	THERMOPLASTIC PVT MARKING LINE 12"	FOOT	323.2
78000650	THERMOPLASTIC PVT MARKING LINE 24"	FOOT	76.0
X4066765	LEVELING BINDER MACHINE METHOD SP N50	TON	530.0
X4066414	BIT CONC SFE CSE SP MIX C N50	TON	2,027.0
X4066424	BIT CONC SFE CSE SP MIX D N50	TON	1,836.0
XX001978	RAILROAD FLAGMEN	LUMP SUM	1.0
Z0048665	RR PROT LIABILITY INS.	LUMP SUM	1.0


DETAIL SHEET

CRACK ROUTING & CRACK FILLING

CITY OF MATTOON

SECTION 05-00128-00-RS
 F.A.U. 7698 / 9TH STREET
 COLES COUNTY

Sheet 10 of 137

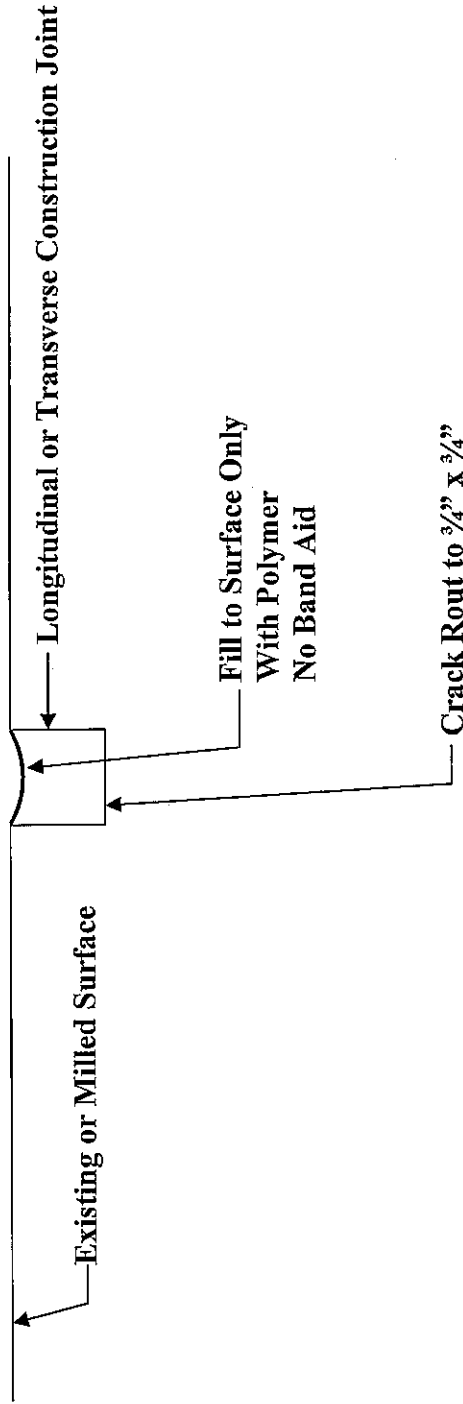

General Note:

1. Crack Routing Shall Be Done According To Article 451. 01 Of The Standard Specifications For Road & Bridge Construction, And Shall Be Routed To The Dimensions As Shown On This Detail Sheet.
2. Crack Filling Shall Be Done According To Article 451. 01 of The Standard Specifications For Road & Bridge Construction, And Shall Be Filled To The Dimensions As Shown On This Detail Sheet.
3. Crack Routing & Crack Filling Shall Be Done On The Longitudinal Joints After Milling at +/- 10' Lt. - Rt., From Sta. 30+00 ~ 64+15; Transverse Construction Joints Spaced +/- 40' 11' Lt. - Rt., 30+00 ~ 64+15 After Milling; And Transverse Construction Joints Spaced +/- 50' 17.5' Lt. - Rt., 11+87 ~ 30+00.

Note: Referring To The Standard Specifications For Road & Bridge Construction Article 1050. 02 Hot Poured Joint Sealer, Change ASTM D 3405 To ASTM D 6690.

CONTRACT: 91332
 JOB: C-95-311-05
 PROJECT: M-5042(13)


CITY OF MATTOON
SECTION 05-00128-00-RS
F.A.U. 7686 / S. 27th Street
F.A.U. 7681 / 43rd Street
COLES COUNTY

F.E. & P.E. 2' EDGE DETAIL

Left & Right Lanes

Sheet 11 of 137

L

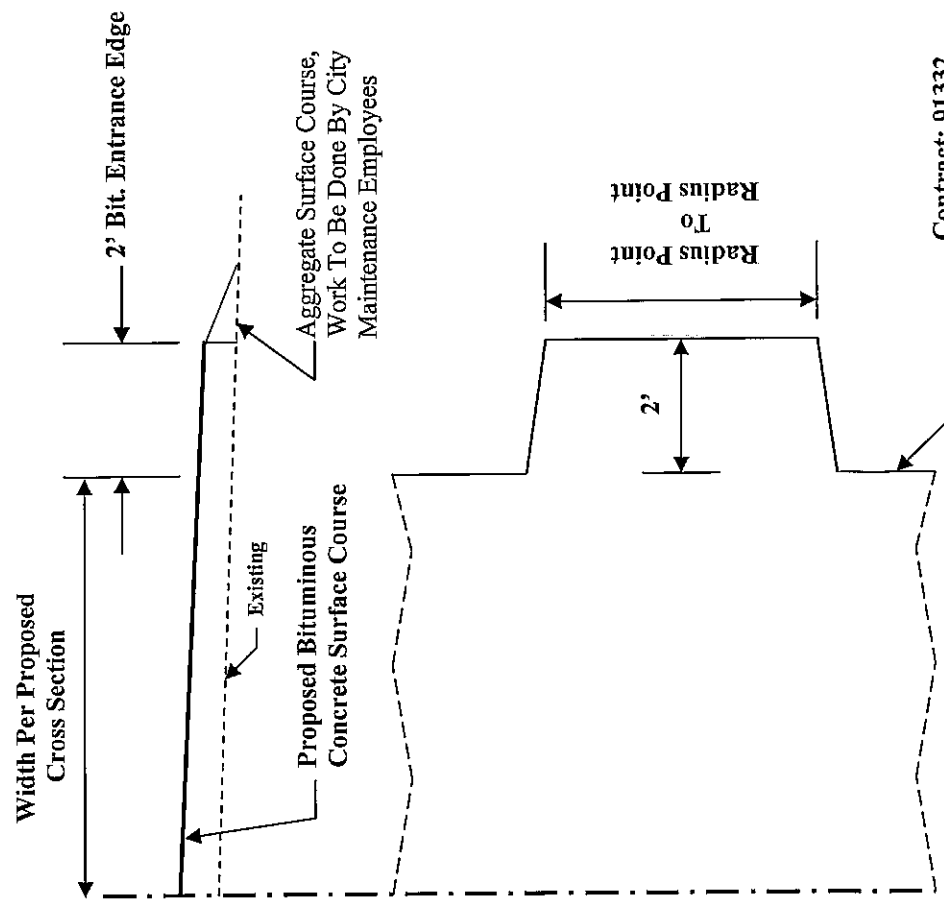

Contract: 91332
 Job: C-95-311-05
 Project: M-5042(13)

LOCATIONS:
 F.A.U. 7681/43rd Street
 P.E. Lt. 37+03
 F.E. Rt. 38+80
 F.E. Rt. 55+73

Note: The Two (2) Foot "Entrance Edge" Shall Be Placed As The Lane Is Paved And Shall Be Paid For At Contract Unit Price Per Ton For Bituminous Concrete Surface Course, As Per Article 408.04 In The Standard Specifications For Road & Bridge Construction manual, And No Other Compensation Shall Be Allowed. This Two (2) Foot "Entrance Edge" Work Shall Be Constructed As One Operation With The Adjacent Lane. The Engineer shall have the final determination on the quantity and location of entrances using this detail sheet.

L

CITY OF MATTOON

SECTION 05-00128-00-RS

F.A.U. 7698 / 9TH STREET

F.A.U. 7666 / DEWITT AVE.

F.A.U. 7669 / RICHMOND AVE.

F.A.U. 7686 / S.27TH STREET

COLES COUNTY

P.E., C.E., PARKING LOT,

& F.A.U 7698 / 9th ST. (Sta. 64+45 ~ 78+79) TWO (2) FOOT TAPER DETAIL

Sheet 12 of 137

Left And Right Lanes

LOCATIONS:

F.A.U. 7669/RICHMOND AVENUE.
 PARKING LOT Lt. 35+06 ~ 36+15
 PARKING LOT Lt. 36+30 ~ 36+65
 14th ST. Lt. & Rt. 38+65
 13th ST. Lt. & Rt. 42+55
 12th ST. Lt. & Rt. 46+19

F.A.U. 7686/S. 27th STREET

ESSEX AVE. Rt. 0+40

ESSEX AVE. Lt. 0+45

DAKOTA AVE. Rt. 3+40

P. E. Rt. 9+56

P. E. Rt. 9+76

PARKING LOT Rt. 9+92 ~ 17+21

OAK AVE. Lt. 12+45

WALNUT AVE. Lt. 15+67

ALLEY Rt. 19+00

MARION AVE. Lt. & Rt. 20+89


F.A.U. 7681/43rd STREET

P.E. Lt. 33+72

P.E. Rt. 34+05

P.E. Lt. 34+89

WESTERN HEIGHTS Rt. 36+85

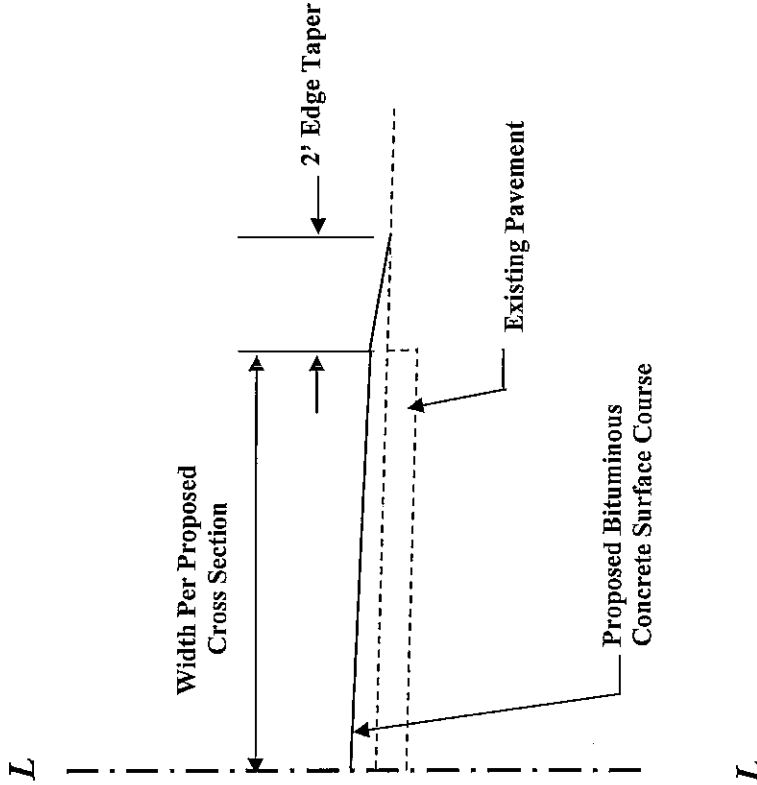


Note: The Two (2) Foot "Taper" Shall Be Placed As The Lane Is Paved And Shall Be Paid For At Contract Unit Price Per Ton For Bituminous Concrete Surface Course, As Per Article 408.04 In The Standard Specifications For Road & Bridge Construction Manual, And No Other Compensation Shall Be Allowed. This Two (2) Foot "Taper" Work Shall Be Constructed As One Operation With The Adjacent Lane. The Engineer shall have the final determination on the quantity and locations where this detail sheet applies.

Contract: 91332
 Job: C-95-311-05
 Project: M-5042(13)

PAVEMENT PATCHING DETAIL

CITY OF MATTOON
SECTION 05-00128-00-RS
F.A.U. 7698 / 9th Street
F.A.U. 7666 / Dewitt Ave.
F.A.U. 7669 / Richmond Ave.
COLES COUNTY

Sheet 13 of 137

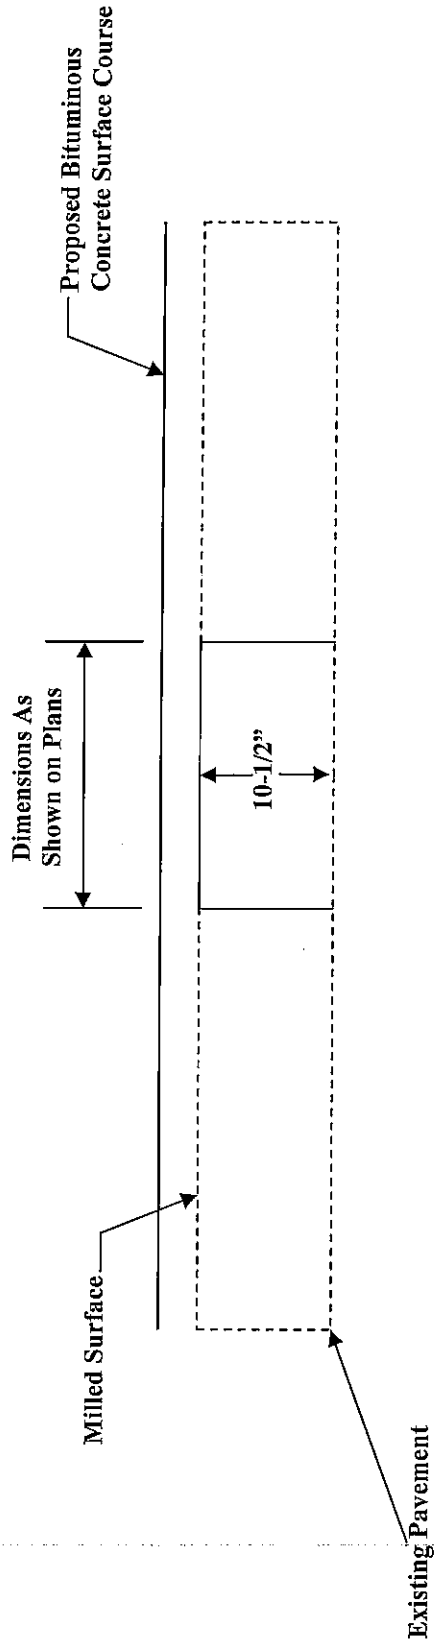

Note:

1. This Detail Sheet Shall Apply To All Patching Pay Items Within These Plans:
44201761 Class D Patches Type I 10 Inch
44201765 Class D Patches Type II 10 Inch
44201769 Class D Patches Type III 10 Inch
44201771 Class D Patches Type IV 10 Inch
And No Other Compensation Shall Be Allowed.


2. Pavement Removal is Incidental To The Patching Pay Item Involved And No Other Compensation Shall Be Allowed.

Contract: 91332
Job: C-95-311-05
Project: M-5042(13)

TRANSITION DETAIL "PROFILE"

34+74 to 35+16

Sheet 14 of 137

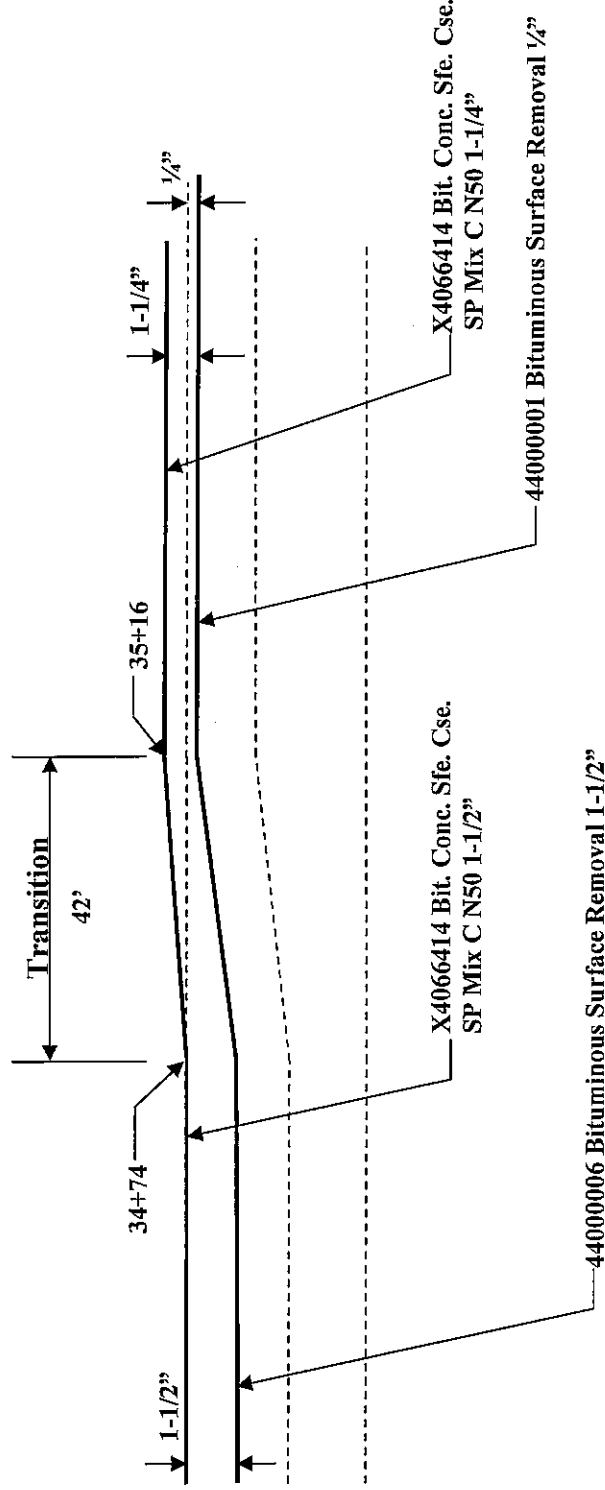


Note:

Bituminous Surface Removal (Transition) From Sta. 34+74 to 35+16 Shall Be Paid For At The Contract Unit Price Per Square Yard of 44000006 Bituminous Surface Removal 1-1/2" And No Other Compensation Shall Be Allowed.

CONTRACT: 91332
 JOB: C-95-311-05
 PROJECT: M-5042(13)

CONTRACT: 91332
JOB: C-95-311-05
PROJECT: M-5042 (13)

TYPICAL BITUMINOUS RUNDOWN DETAIL

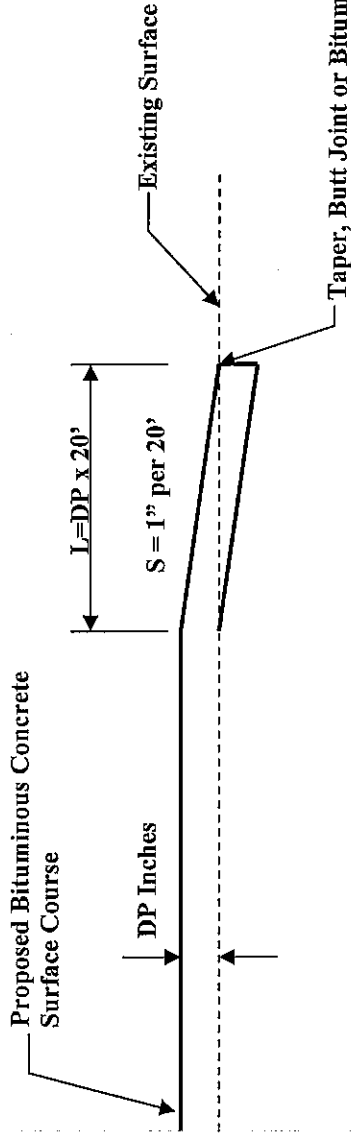

Taper Rundown

<u>Location</u>	<u>Depth (DP)</u>	<u>Length of Rundown</u>	<u>Street</u>
13.0' Lt. - Rt., 0+00 ~ 0+30	1-1/2"	30.0'	F.A.U. 7686/ S. 27 th Street
5.0' - 35.0' Rt., 31+89.90	1-1/2"	30.0'	F.A.U. 7681/ 43 rd Street
5.0' - 35.0' Lt., 31+93.94	1-1/2"	30.0'	F.A.U. 7681/ 43 rd Street
31+63.57 ~ 31+93.57	1-1/2"	30.0'	F.A.U. 7681/ 43 rd Street
56+13.57 ~ 56+43.57	1-1/2"	30.0'	F.A.U. 7681/ 43 rd Street

Butt Joint Rundown

<u>Location</u>	<u>Depth (DP)</u>	<u>Length of Rundown</u>	<u>Street</u>
13.0' Lt. - Rt., 78+54 ~ 78+79	1-1/4"	25.0'	F.A.U. 7698/ S. 9 th Street
64+45 ~ 64+70	1-1/4"	25.0'	F.A.U. 7698/ S. 9 th Street
11.0' Lt.- Rt., 23+85 ~ 12.5' Lt.- Rt., 24+15	1-1/2"	30.0'	F.A.U. 7686/ S. 27 th Street

Bituminous Surface Removal Rundown

<u>Location</u>	<u>Depth (DP)</u>	<u>Length of Rundown</u>	<u>Street</u>
15.0' Lt. - Rt., 46+24 ~ 46+44	1"	20.0'	F.A.U. 7669/ Richmond Ave.


(Note: 46+24 to 46+44; Additional Milling Depth of 1-1/4" For The Bituminous Surface Course Rundown Shall Be Incidental To The Pay Item Involved, 48000001 Bituminous Surface Removal 1/4", & No Other Compensation Shall Be Allowed.)

Contract: 91332
Job: C-95-311-05
Project: M-5042(13)

AGGREGATE ALLEY DETAIL SHEET

CITY OF MATTOON
SECTION 05-00128-00-RS
F.A.U. 7698 / 9th Street
F.A.U. 7666 / Dewitt Ave.
F.A.U. 7669 / Richmond Ave.
COLES COUNTY

Sheet 16 of 137

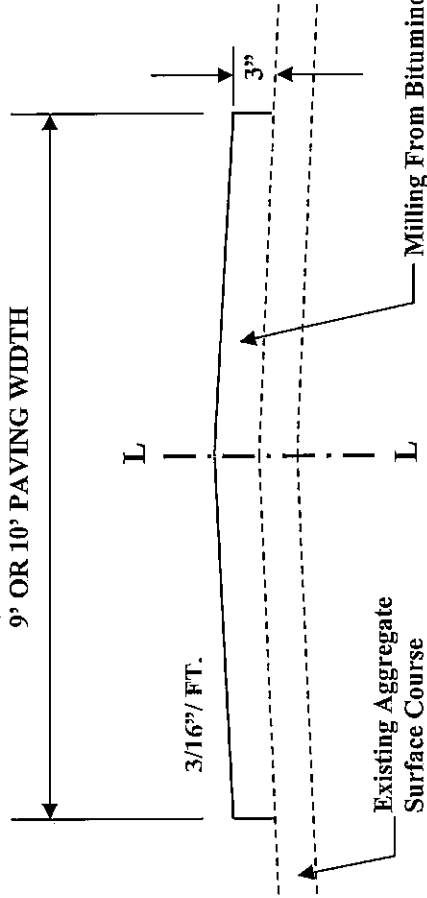

GENERAL NOTE: IT IS THE CLEAR INTENT OF THE PROPOSAL & PLANS TO PAVE THE CITY ALLEYS WITH MILLINGS FROM 9th STREET, DEWITT AVENUE, AND RICHMOND AVENUE FROM THE BITUMINOUS SURFACE REMOVAL PAY ITEMS. THIS WORK SHALL BE INCIDENTAL TO THE PAY ITEMS BITUMINOUS SURFACE REMOVAL 1/4", 1", 1-1/2", AND 2" AND NO OTHER COMPENSATION SHALL BE ALLOWED. ALL MILLINGS SHALL BE PAVED ON THE CITY SELECTED ALLEYS AS SHOWN ON LOCATION MAPS WITHIN THESE PLANS.

A VARIETY OF ALLEY LOCATIONS HAVE BEEN PROVIDED TO THE CONTRACTOR TO PAVE THE MILLING SPOILS. THE CITY HAS PROVIDED MORE LOCATIONS THAN NECESSARY TO PAVE ALL THE MILLINGS FROM THE SELECTED LOCATIONS. IT IS THE INTENTION OF THE CITY FOR THE CONTRACTOR TO CHOOSE THE LOCATIONS MOST WORKABLE FOR HIS "MILLING ALLEY PAVING" OPERATIONS FROM THE ALLEY MAP LOCATIONS THE CITY HAS PROVIDED. IT IS THE CONTRACTORS DECISION TO DECIDE WHICH ALLEYS ARE MOST FAVORABLE FOR HIS OPERATIONS WITHIN THE LIST PROVIDED. THE CONTRACTOR MAY SKIP ANY ALLEY BLOCK HE DEEMS UNFAVORABLE FOR HIS OPERATIONS. ALL LOCATIONS PROVIDED HAVE 14' MINIMUM HORIZONTAL CLEARANCE AS NOTED ON THE LOCATION MAPS PROVIDED.

A TEMPORARY STORAGE SITE FOR MILLINGS IS AVAILABLE ON THE PARKING LOT OF THE OLD WATER DEPARTMENT OFFICE AT 12th & MARSHALL AVE. AND AT THE CITY MATERIAL STORAGE SITE AT 10th AND RICHMOND AVENUE.

THE CONTRACTOR SHALL PAVE A RUNDOWN FROM AND TOWARDS SIDEWALKS SIGNIFYING THE BEGINNING AND ENDING OF PAVING WITHIN THE BLOCK OF AN ALLEY. RUNDOWN LENGTH IS DEPENDENT UPON FIELD CONDITIONS. THIS WORK SHALL BE INCIDENTAL TO THE PAY ITEM INVOLVED. A MINIMUM DEPTH OF 3" IS DESIRABLE, MAXIMUM DEPTH IS DEPENDENT UPON CONDITIONS IN THE FIELD.


THE CITY SHALL PROVIDE A ROLLER AND OPERATOR TO ROLL THE "PAVED MAT". THE CITY SHALL PROVIDE A LABORER TO MOVE TRASH CANS, etc., OUT OF THE WAY OF CONTRACTOR OPERATIONS.

ALL EQUIPMENT SHALL MEET THE REQUIREMENTS OF ARTICLE 406.03 AND ARTICLE 1101.10 FOR THE CONTRACTORS ALLEY MILLING PAVING OPERATIONS.


ALLEY MAP

LOCATIONS FOR MILLING / PAVING OPERATIONS

MAP 1 OF 2

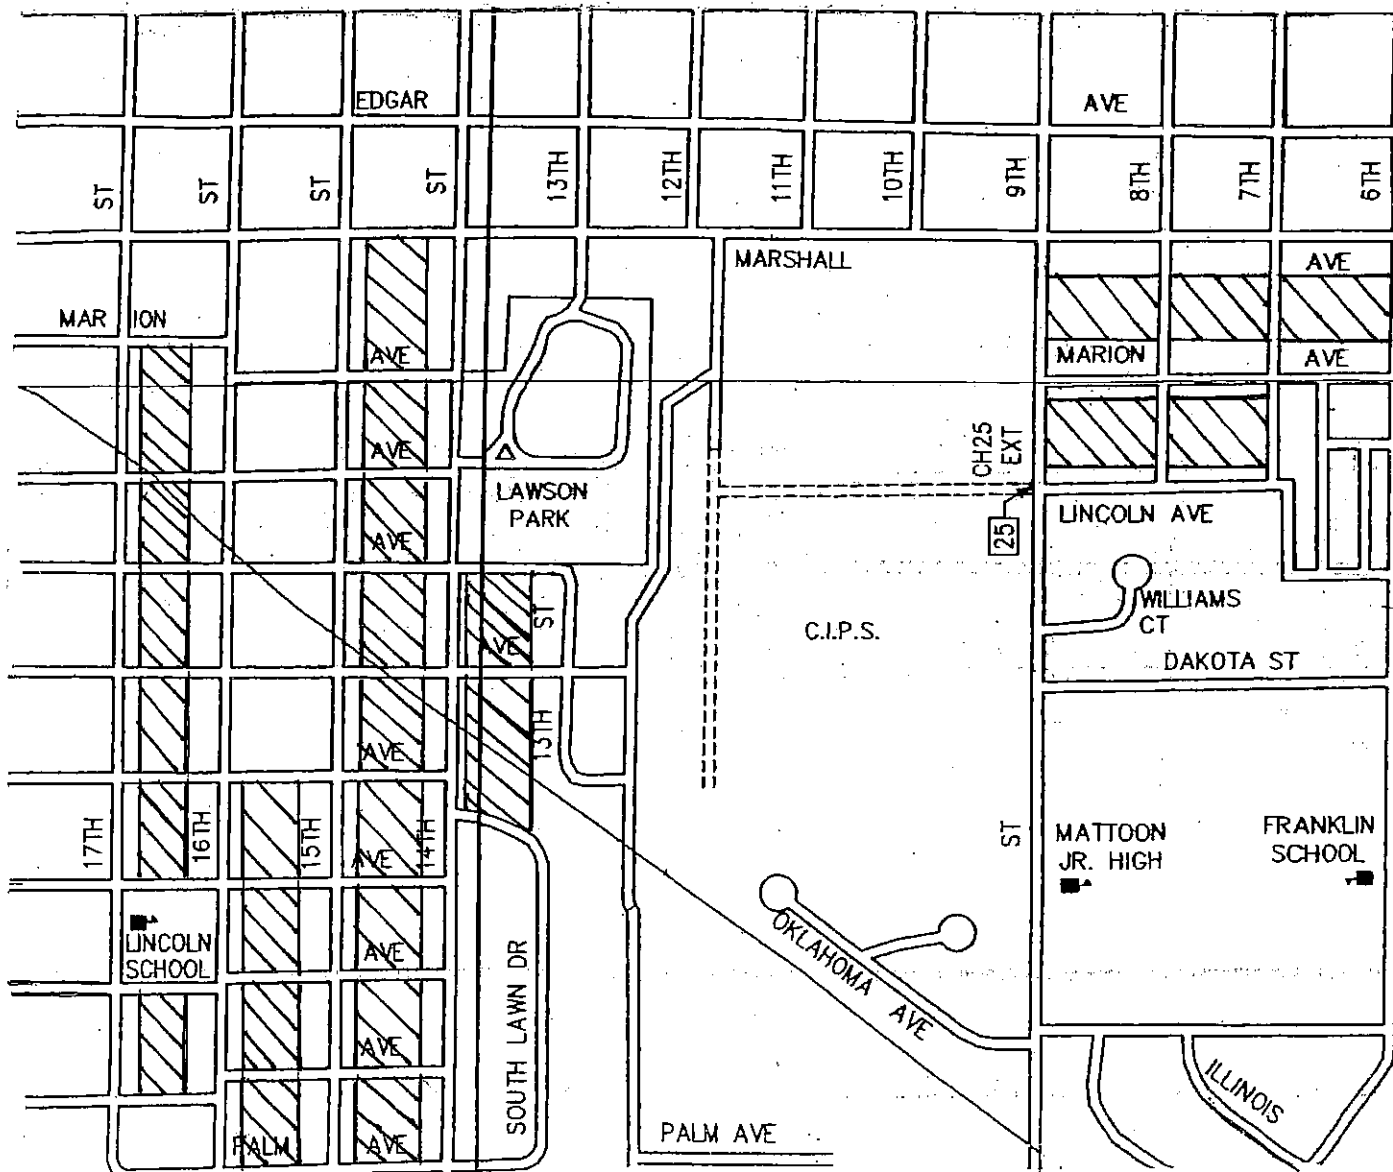

LEGEND →

 

ALLEY LOCATIONS TO BE PAVED WITH MILLINGS

ALLEY MAP


LOCATIONS FOR MILLING / PAVING OPERATIONS

MAP 2 OF 2

LEGEND



ALLEY LOCATIONS TO BE PAVED WITH MILLINGS

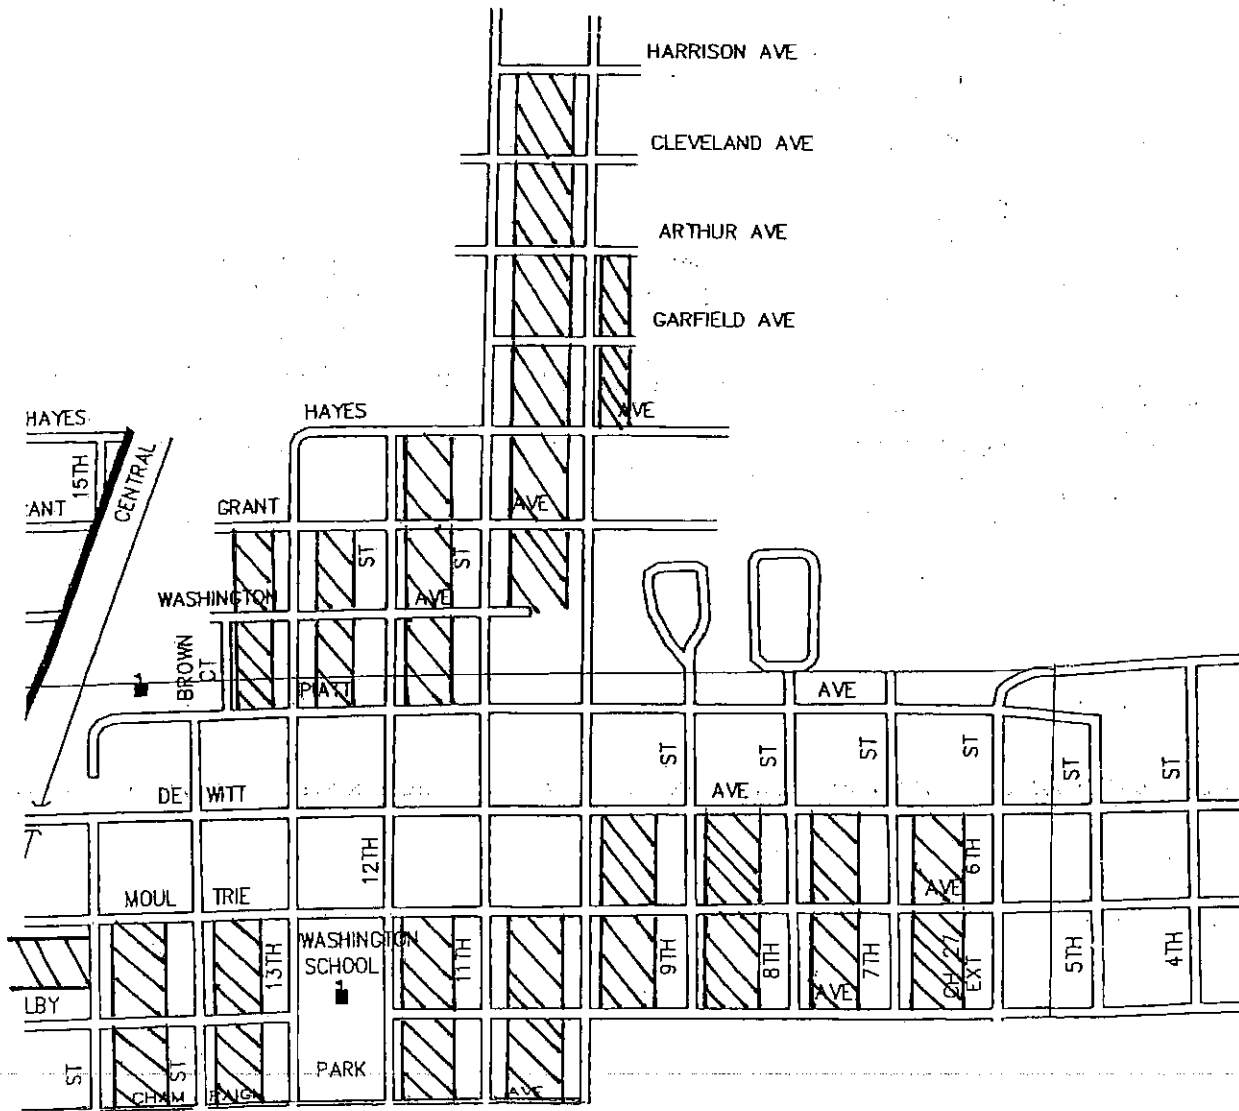

STREET LOCATION MAP

SECTION 05-00128-00-RS
FEDERAL AID PROJECT
F.A.U. 7698 / 9TH STREET
CITY OF MATTOON
COLES COUNTY
Sheet 19 of 137

PROJECT LENGTH = 6,692 FT. = 1.27 MILES
NET LENGTH = 6,692 FT. = 1.27 MILES
ADT FROM STA. 11+87 TO STA. 64+29 = 8300
ADT FROM STA. 64+29 TO STA. 78+79 = 4800


CLASS 1 ROUTE STA. 11+87 to 64+29
CLASS 2 ROUTE STA. 64+29 to 78+79



END SECTION

78+79

R. 7. E. 3RD

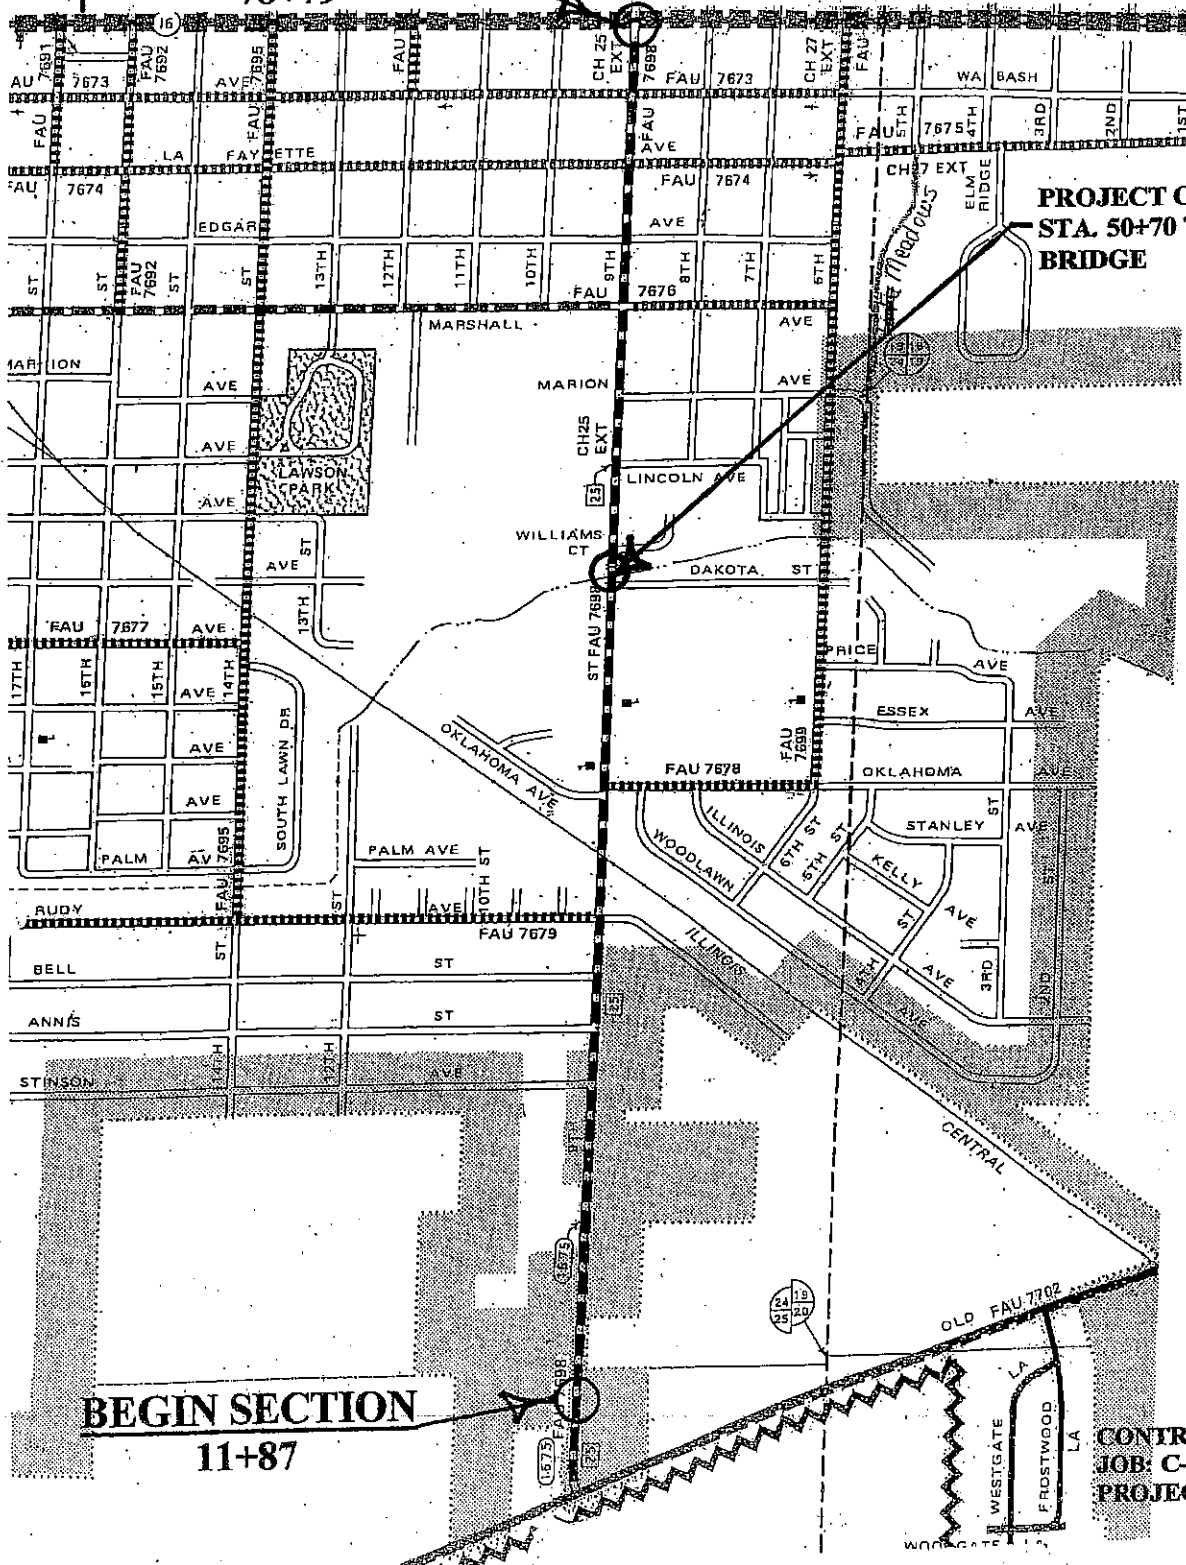

PROJECT OMISSION:
STA. 50+70 TO 51+46
BRIDGE

T
12
N

BEGIN SECTION

11+87

CONTRACT: 91332
JOB: C-95-311-05
PROJECT: M-5042(13)

CITY OF MATTOON
SECTION 05-00128-00-RS
F.A.U. 7698 / SOUTH 9th STREET
COLES COUNTY
CONTRACT: 91332
JOB: C-95-311-05
PROJECT: M-5042(13)
SHEET OF

SCHEDULE OF QUANTITIES FOR F.A.U. 7698/SOUTH 9th STREET

40600100 BIT. MAT (PRIME COAT)

11' Lt. - Rt., 11+87 ~ 64+29 = 1278.0 GAL
13' Lt. - Rt., 64+29 ~ 78+79 = 414.0 GAL
Total = 1692.0 GAL

40600980 BIT. SURF. REM. BUTT JOINT

Lt. - Rt., 64+45 ~ 64+70 = 141.0 SQ.YD.
13' Lt. - Rt., 78+54 ~ 78+79 = 73.0 SQ.YD.
Total = 214.0 SQ.YD.

44000007 BITUMINOUS SURFACE REM 2"

11' Lt. - Rt., 30+00 ~ 63+87 = 8280.0 SQ.YD.
30+00-31+00 St. Returns & Radii = 416.2 SQ.YD.
36+94-38+14 St. Returns & Radii = 510.8 SQ.YD.
63+87-64+15 St. Returns & Radii = 142.0 SQ.YD.
Total = 9349.0 SQ.YD.

44201761 CLASS D PATCHES TYPE 1 10"

6.9'-12.1' Rt., 24+50 ~ 24+56.5 = 3.8 SQ.YD.
C~L - 3.8' Lt., 30+36 ~ 30+42 = 2.6 SQ.YD.
8.0' - 18.0' Lt., 62+64.9 ~ 62+68 = 3.5 SQ.YD.
Total = 9.9 SQ.YD.

44201769 CLASS D PATCHES TYPE 3 10"

1.5' - 18.0' Rt., 30+53 ~ 30+62.8 = 18.0 SQ.YD.
Total = 18.0 SQ.YD.

44201771 CLASS D PATCHES TYPE 4 10"

0.6'-18.0' Lt., 59+24 ~ 15.2'-18.0' Lt., 59+55 = 39.2 SQ.YD.
Total = 39.2 SQ.YD.

45100100 CRACK ROUTING

+10' Lt. & Rt., 30+00 ~ 64+15 = 6830 FOOT
(TRANSVERSE CONT. CRACKS SPACED +40'
11' Lt - Rt., 30+00 ~ 64+15 = 1804 FOOT)
(TRANSVERSE CONT. CRACKS SPACED +50'
17.5' Lt. - Rt., 11+87 ~ 30+00 = 1296 FOOT)
Total = 9930 FOOT

40600300 AGGREGATE (PRIME COAT)

11' Lt. - Rt., 11+87 ~ 64+29 = 13.0 TON
13' Lt. - Rt., 64+29 ~ 78+79 = 4.0 TON
Total = 17.0 TON

44000004 BITUMINOUS SURF. REM 1"

11' Lt. - Rt., 11+87 ~ 30+00 = 4432.0 SQ.YD.
Total = 4432.0 SQ.YD.

44001700 COMB CONC C & G REM & REPL

17.5' Lt., 17+82 ~ 17+94.3 = 12.3 FOOT
17.5' Rt., 41+23 ~ 41+85 = 62.0 FOOT
17.5' Lt., 59+28 ~ 59+42 = 14.0 FOOT
20.0' Rt., 73+67 ~ 73+74.7 = 7.7 FOOT
20.0' Lt., 73+60 ~ 73+76 = 16.0 FOOT
Total = 112.0 FOOT

44201765 CLASS D PATCHES TYPE 2 10"

C~L - 17.5' Rt., 15+62 ~ 15+69 = 13.6 SQ.YD.
C~L - 17.5' Rt., 17+85 ~ 17+90.8 = 11.3 SQ.YD.
C~L - 17.5' Rt., 30+36.5 ~ 30+41.5 = 9.7 SQ.YD.
13.7' - 18.0' Rt., 39+13 ~ 39+25.4 = 5.9 SQ.YD.
13.5' - 18.0' Rt., 40+40 ~ 40+49 = 5.5 SQ.YD.
13.2' - 18.0' Rt., 41+49 ~ 41+59 = 5.3 SQ.YD.
C~L - 18.0' Rt., 42+20 ~ 42+25.5 = 11.0 SQ.YD.
2.7' - 18.3' Rt., 55+56 ~ 55+59.5 = 6.1 SQ.YD.
C~L - 6.4' Rt., 62+68 ~ 62+80 = 8.5 SQ.YD.
2.0' - 10.0' Lt., 42+63 ~ 42+71 = 7.1 SQ.YD.
C~L - 17.5' Lt., 17+85 ~ 17+90.8 = 11.3 SQ.YD.
C~L - 17.5' Lt., 15+62 ~ 15+69 = 13.6 SQ.YD.
Total = 108.9 SQ.YD.

45100200 CRACK FILLING

(+10' Lt. & Rt. 30+00 ~ 64+15) &
(TRANSVERSE CONT. CRACKS SPACED +40'
11' Lt - Rt., 30+00 ~ 64+15) &
(TRANSVERSE CONT. CRACKS SPACED +50'
17.5' Lt. - Rt., 11+87 ~ 30+00) = 3100 POUNDS
Total = 3100 POUNDS

CITY OF MATTOON
SECTION 05-00128-00-RS
F.A.U. 7698 / SOUTH 9th STREET
COLES COUNTY
CONTRACT: 91332
JOB: C-95-311-05
PROJECT: M-5042(13)

CONTINUED60300350 MAN FRAMES ADJUST

16' Lt., 30+28 = 1.0 EACH
27' Lt., 30+28 = 1.0 EACH
8' Rt., 30+49 = 1.0 EACH
9' Rt., 33+36 = 1.0 EACH
11' Lt., 34+82 = 1.0 EACH
9' Lt., 37+10 = 1.0 EACH
7' Rt., 37+36 = 1.0 EACH
8' Rt., 41+41 = 1.0 EACH
7' Rt., 42+15 = 1.0 EACH
4' Lt., 42+67 = 1.0 EACH
3' Lt., 47+10 = 1.0 EACH
7' Lt., 49+48 = 1.0 EACH
4' Lt., 55+36 = 1.0 EACH
7' Lt., 59+28 = 1.0 EACH
Total = 14.0 EACH

Z0048665 RR PROT LIABILITY INS.

STALEY RAILROAD 33+90 = 1.0 L. SUM
Total = 1.0 L. SUM

78000200 THPL PVT MK LINE 4"

DASHED 10' YELLOW 4"
C~L, 11+90 ~ 77+30 = 1,560.0 FOOT
SOLID YELLOW 4"
C~L, 77+45 ~ 4' Lt., 78+88 = 280.0 FOOT
SOLID WHITE 4"
10' Lt. & Rt., 11+87 ~ 19' Lt. & Rt., 77+80 = 12,682.0 FOOT
Total = 14,522.0 FOOT

78000650 THPL PVT MK LINE 24"

SOLID WHITE 24" STOP BAR
4' Lt. - 20.5' Rt., 78+90 = 24.5 FOOT
Total = 24.5 FOOT

78000100 THPL PVT MK LTR & SYM

1.5' Rt., 78+35 = 8.8 SQ.FT.
12.5' Rt., 78+35 = 14.7 SQ.FT.
1.5' Rt., 78+70 = 8.8 SQ.FT.
12.5' Rt., 78+70 = 14.7 SQ.FT.
Total = 47.0 SQ.FT.

56109210 WATER VALVES ADJUST

13' Rt., 30+25 = 1.0 EACH
12' Rt., 38+12 = 1.0 EACH
Total = 2.0 EACH

70101700 TRAFFIC CONTROL & PROT

11+87 ~ 78+79 = PART OF 1.0 LUMP SUM

X4046765 LEVEL BINDER MM N50

11' Lt. - Rt., 30+00 ~ 64+29 & INCLUDING
(RUDY RADII/St. RETURNS, OKLAHOMA
RADII/St. RETURNS, & SOUTH ½ MARSHALL
RADII/St. RETURNS) = 530 TON
Total = 530 TON

X4066424 BIT CONC SFE CSE SP MIX D N50

11' Lt. - Rt., 11+87 ~ 64+29 = 1175 TON
(11+87 ~ 64+29 INCLUDES RUDY RADII/St.
RETURNS, OKLAHOMA RADII/St. RETURNS,
& SOUTH ½ MARSHALL RADII/St. RETURNS)
13' Lt. - Rt., 64+29 ~ 78+79 = 300 TON
Total = 1475 TON

78000400 THPL PVT MK LINE 6"

SOLID WHITE 6" CROSS WALK
22 CROSS WALK LOCATIONS = 844.0 FOOT
Total = 844.0 FOOT

78000600 THPL PVT MK LINE 12"

SOLID WHITE 12" STOP BAR
C~L - Rt., 30+11.5 = 20.5 FOOT
(C~L - Rt.) 45' Lt., 30+45 = 19.0 FOOT
(C~L - Lt.) 43.5' Rt., 30+45 = 16.0 FOOT
C~L - Lt., 30+91.5 = 17.5 FOOT
(C~L - Rt.) 45' Lt. 37+33 = 12.0 FOOT
C~L - Rt., 63+84 = 18.0 FOOT
(C~L - Rt.) 43' Lt., 64+29 = 15.0 FOOT
(C~L - Lt.) 43' Rt., 64+29 = 15.0 FOOT
C~L - Lt., 64+74 = 20.0 FOOT
Total = 153.0 FOOT

CITY OF MATTOON
 SECTION 05-00128-00-RS
 F.A.U. 7698 / SOUTH 9th STREET
 COLES COUNTY
 CONTRACT: 91332
 JOB: C-95-311-05
 PROJECT: M-5042(13)
 SHEET OF

CONTINUED

MIXTURE REQUIREMENTS

LOCATION	S. 9 th STREET 11+87 ~ 78+79	S. 9 th STREET 30+00 ~ 64+29
MIXTURE USE	SURFACE	LEVEL BINDER
AC/PG	PG 64-22	PG 64-22
RAP %: (MAX)**	15%	25%
DESIGN AIR VOIDS	4.0 % @ Ndes = 50	4.0% @ Ndes = 50
MIX. COMPOSITION (GRADATION MIX)	IL 9-5	IL 9-5
FRICION AGGREGATE	MIX D	MIX C

MIXTURE REQUIREMENTS

LOCATION	ALL PATCHING
MIXTURE USE	PATCHING
AC/PG	PG 64-22
RAP %: (MAX)**	25%
DESIGN AIR VOIDS	4.0% @ Ndes = 50
MIX COMPOSITIONS (GRADATION MIX)	IL 19.0
FRICION AGGREGATE	N.A.


DESIGN INFORMATION

<u>11+87 ~ 64+29</u>		<u>64+29 ~ 78+79</u>	
S.D.T. YEAR 2021;	P.C. = 8,300 = 97.6%	S.D.T. YEAR 2021	P.C. = 4800 = 95.9%
CLASS I ROAD	S.U. = 187 = 2.2%	CLASS II ROAD	S.U. = 187 = 3.7%
	M.U. = 18 = 0.2%		M.U. = 18 = 0.4%
I.B.R. = 3.0	T.F. = 0.099	D(t) = 2.95	I.B.R. = 3.0
PVT: SURFACE = BIT. SURF.	3" a(1) = 0.4	PVT: SURFACE = BIT. SURF.	3.4" a(1) = 0.4
BASE CSE. = CONCRETE	7.5" a(2) = 0.28	BASE CSE. = CONCRETE	6.0" a(2) = 0.28
SUBBASE = 0		SUBBASE = 0	


CITY OF MATTOON
SECTION 05-00128-00-RS
F.A.U. 7698 / 9th STREET
COLES COUNTY

Sheet 23 of 137

EXISTING TYPICAL CROSS SECTION
11+87 to 30+05

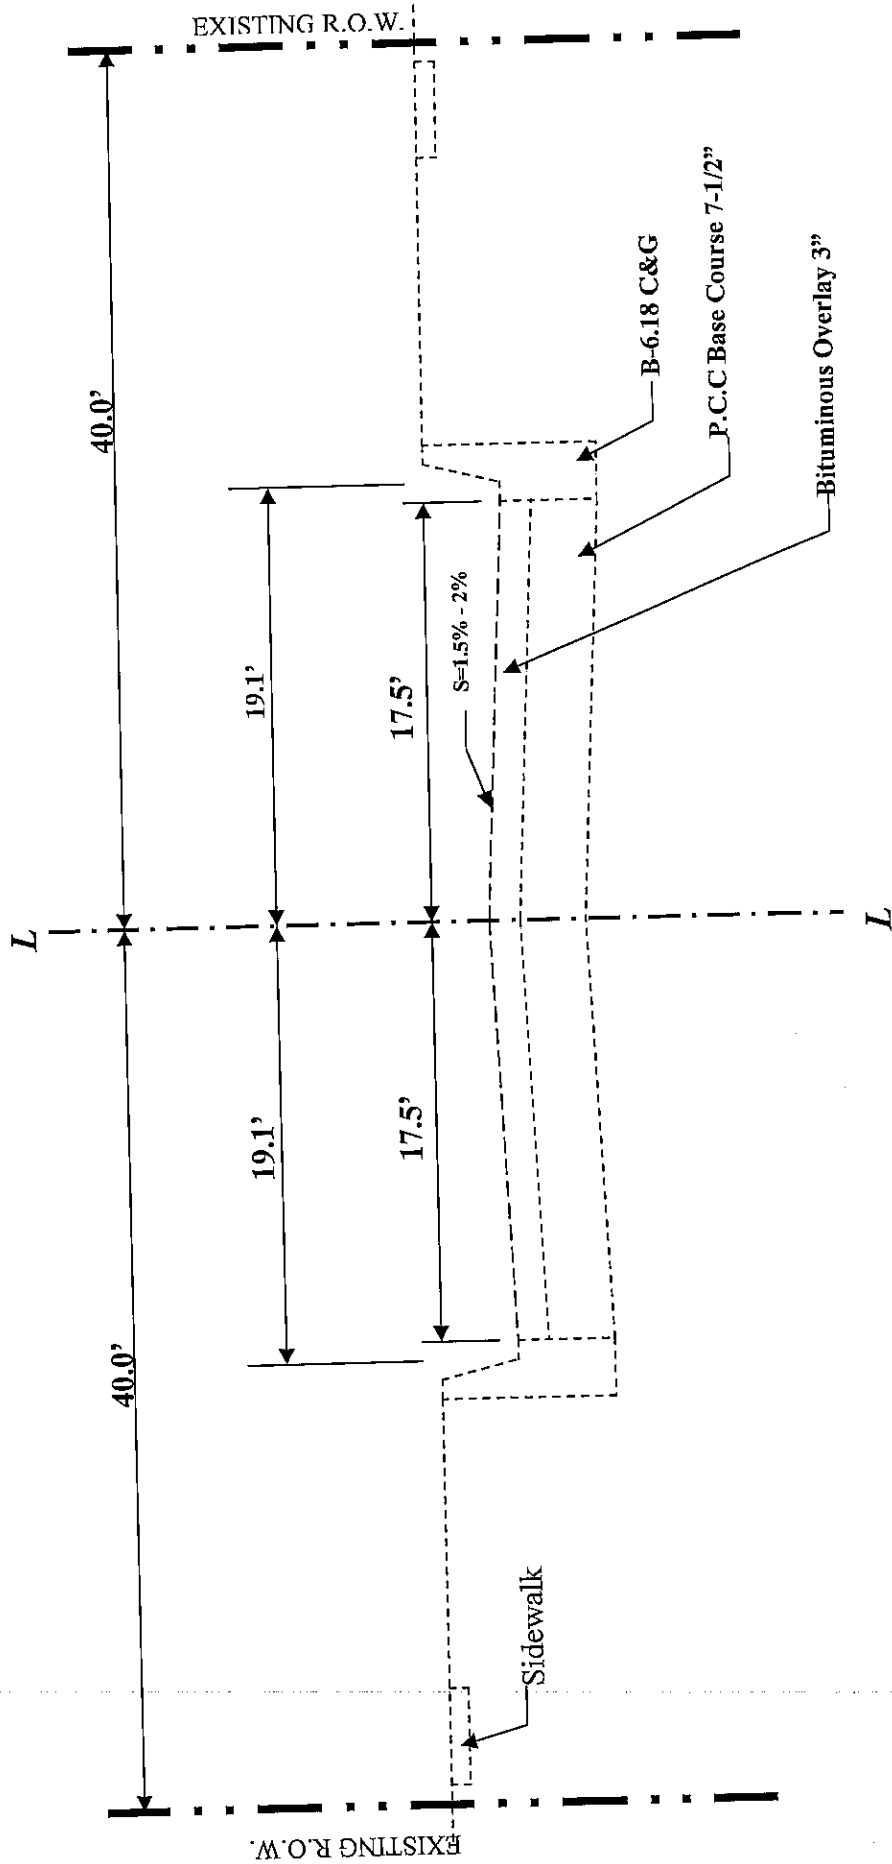


EXISTING TYPICAL CROSS SECTION
30+05 to 50+70 & 51+46 to 64+29 (omit Sta. 50+70 to 51+46)

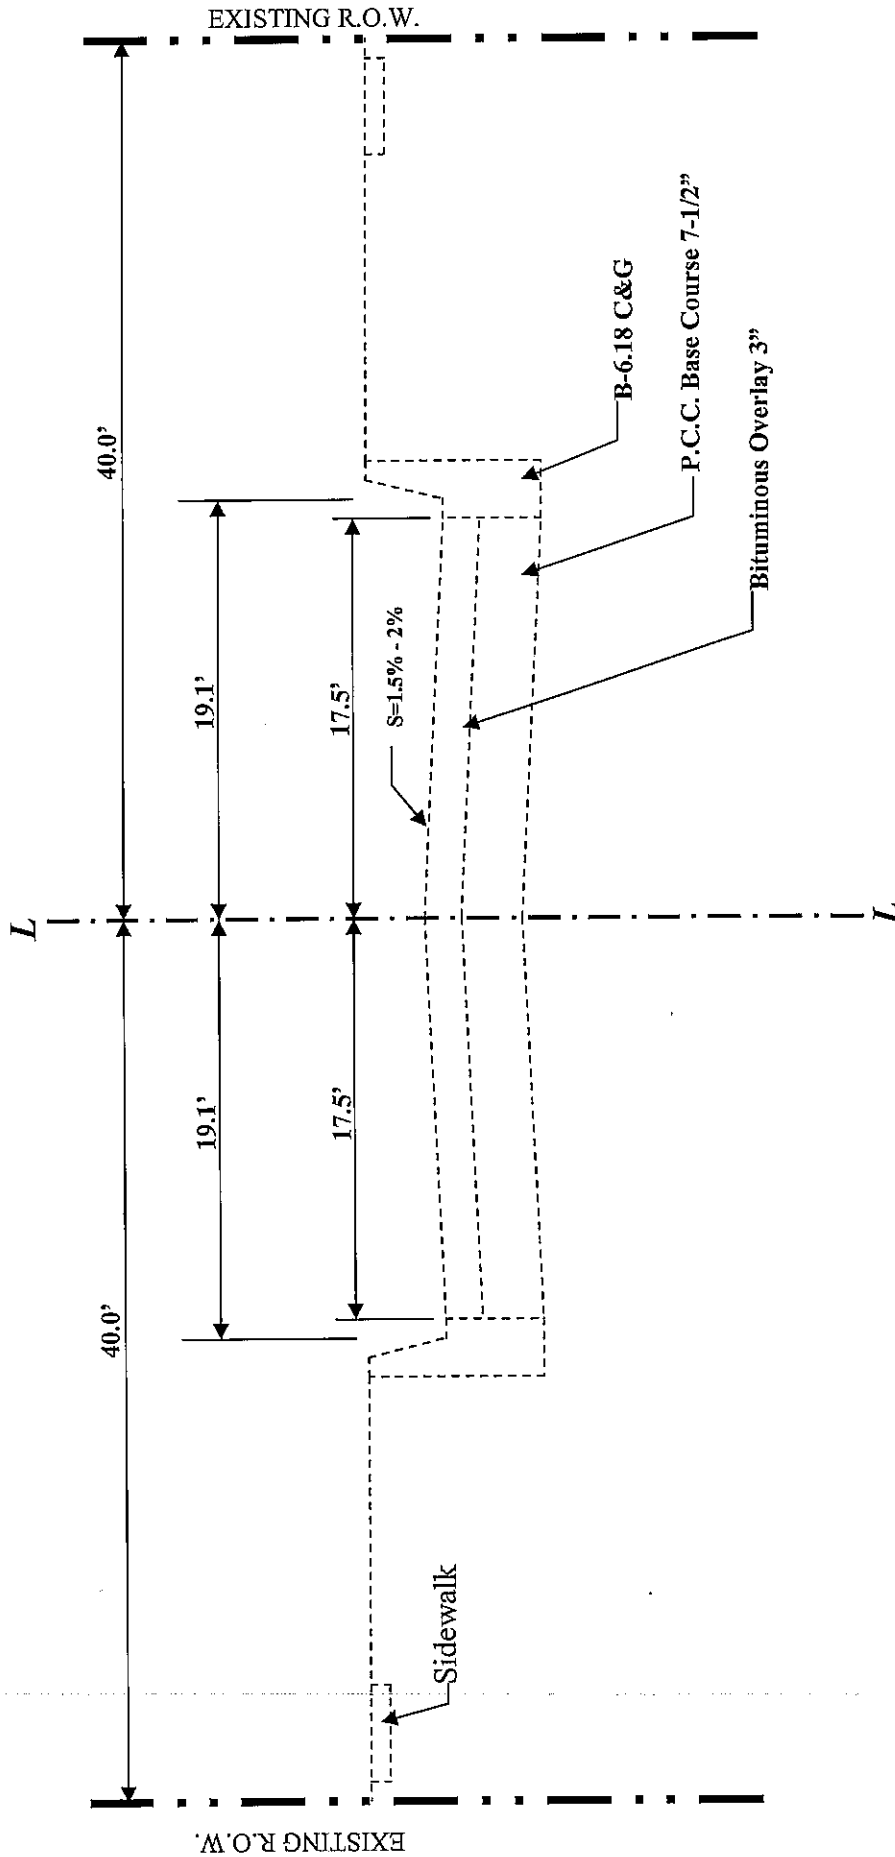

CITY OF MATTOON
SECTION 05-00128-00-RS
F.A.U. 7698 / 9TH STREET
COLES COUNTY

Sheet 25 of 137


EXISTING TYPICAL CROSS SECTION
64+29 to 78+79

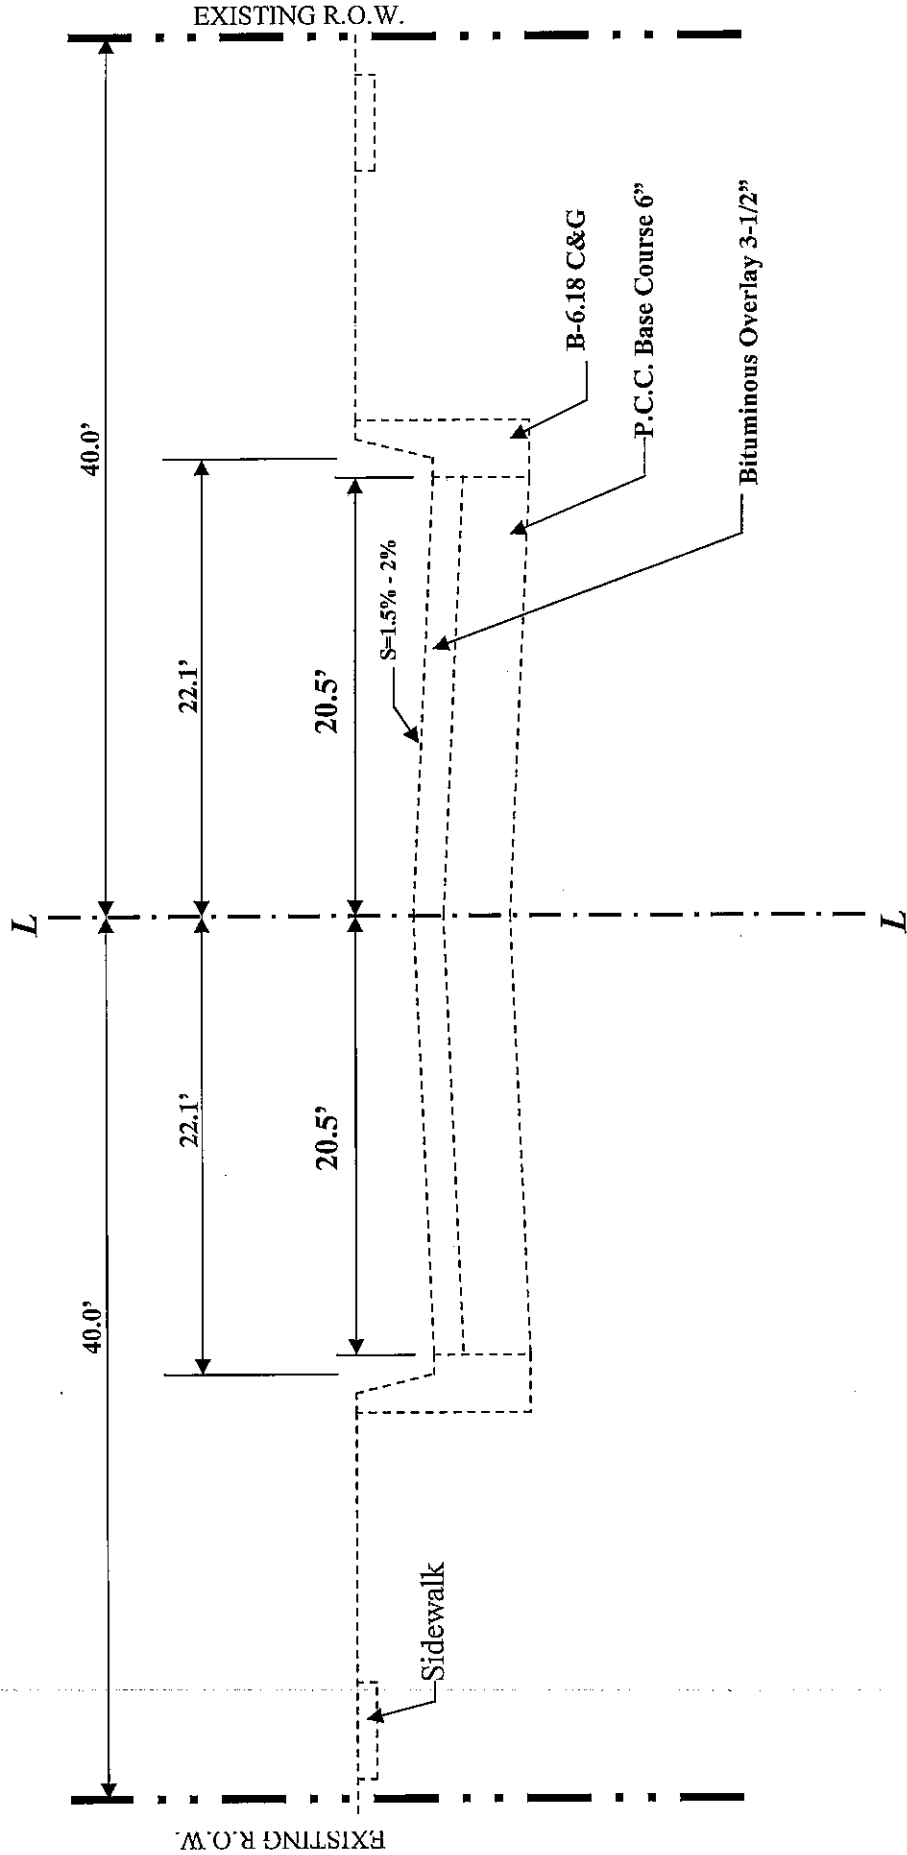


CITY OF MATTOON
SECTION 05-00128-00-RS
F.A.U. 7698 / 9TH STREET
COLES COUNTY

Sheet 26 of 137

PROPOSED TYPICAL CROSS SECTION
11+87 to 30+00

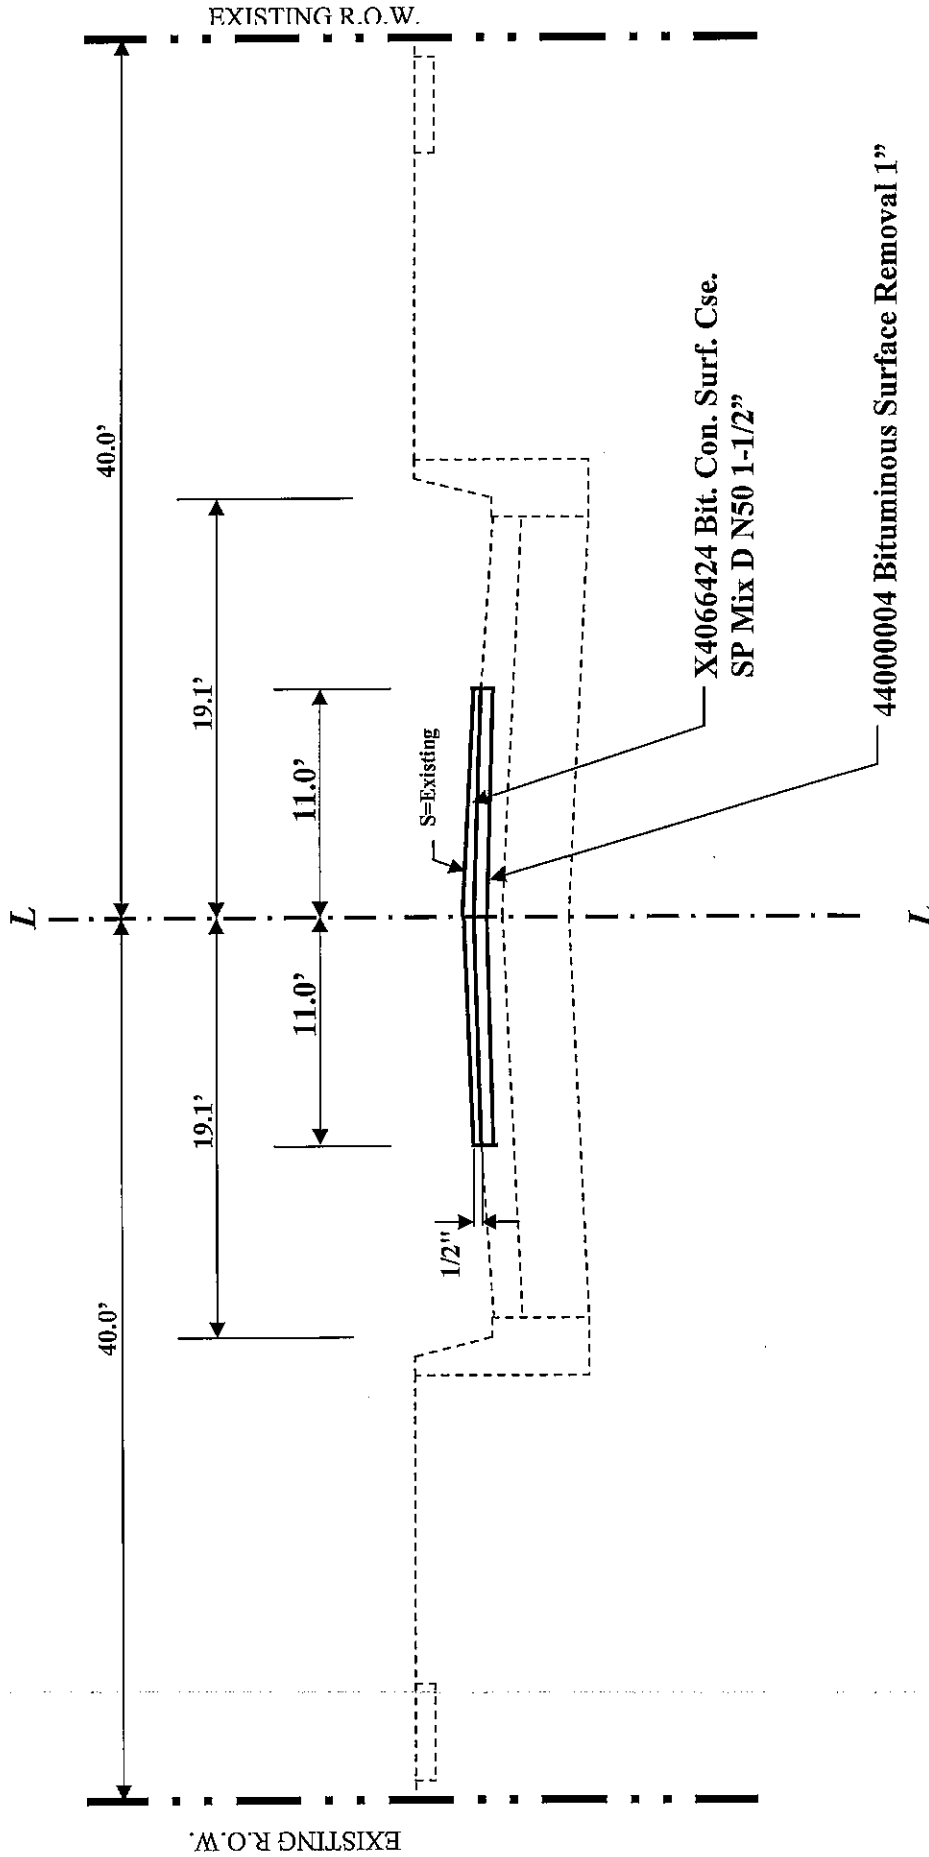


PROPOSED TYPICAL CROSS SECTION
 30+00 to 31+00

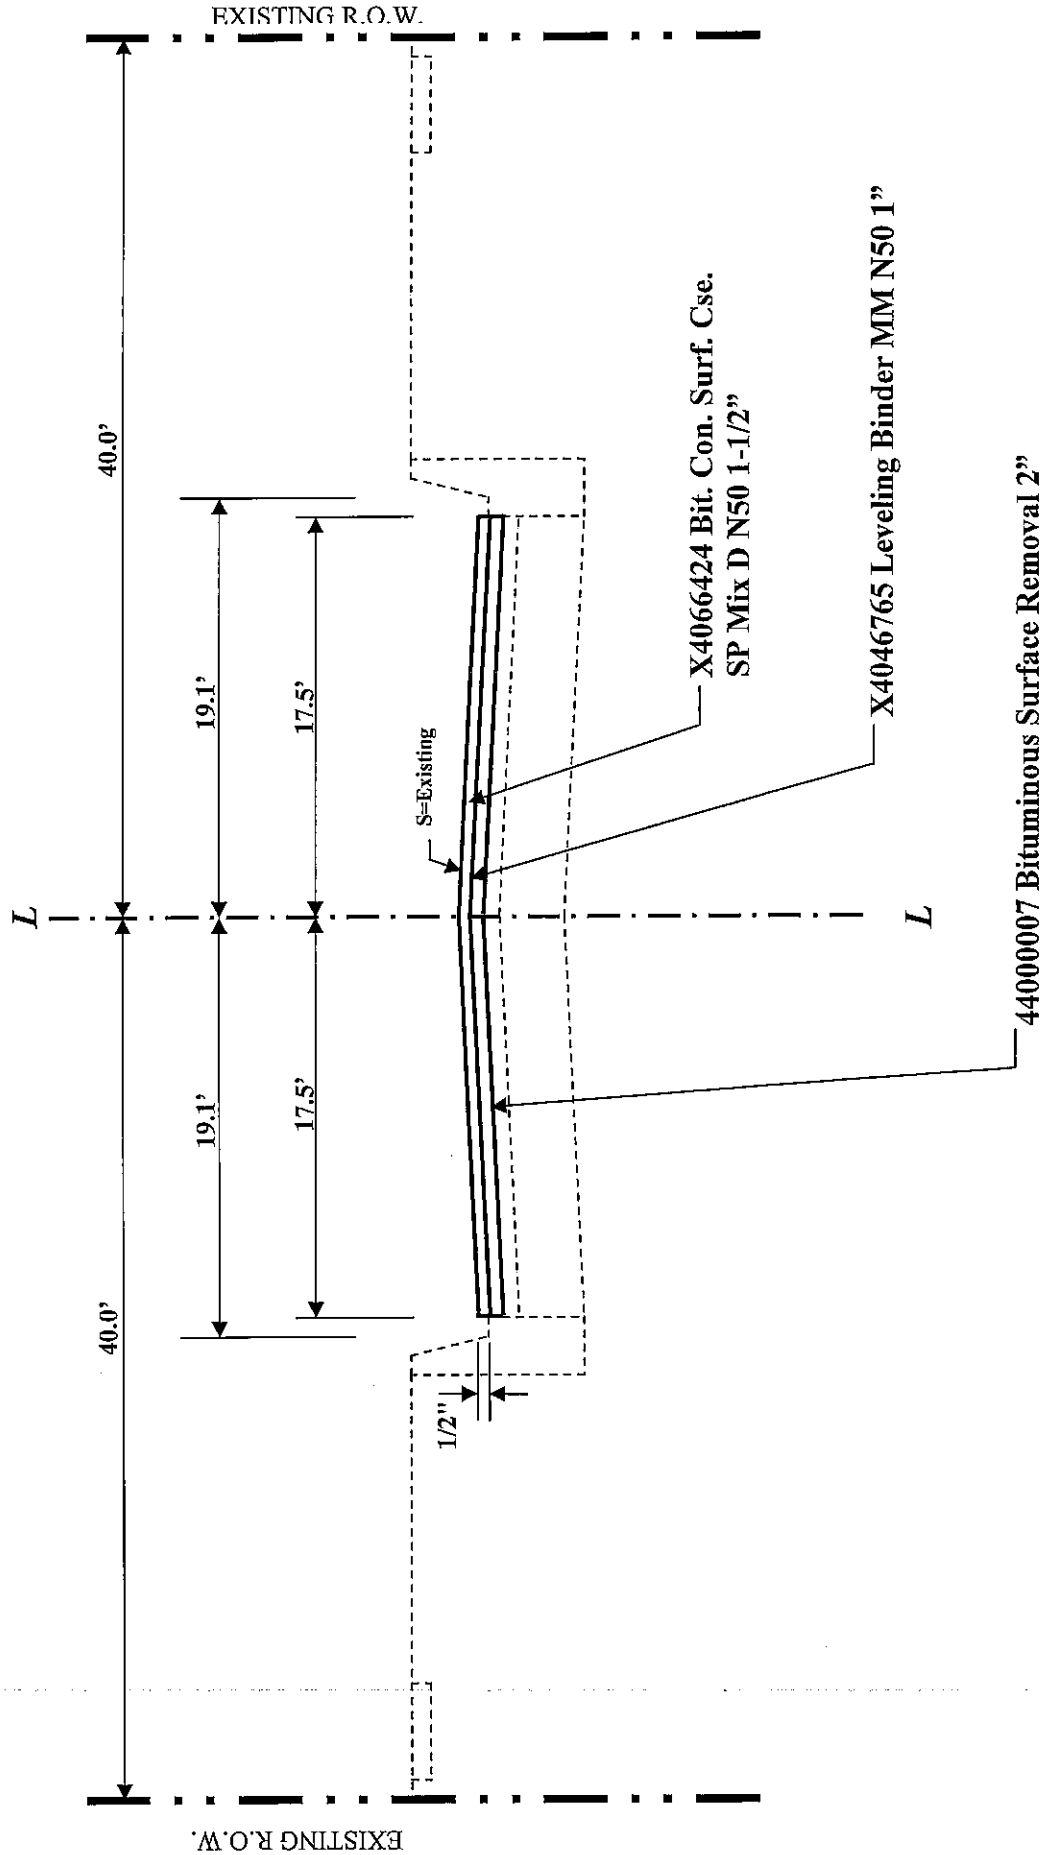

CITY OF MATTOON
SECTION 05-00128-00-RS
F.A.U. 7698 / 9TH STREET
COLES COUNTY

PROPOSED TYPICAL CROSS SECTION Sheet 28 of 137
 31+00 to 36+94 & 38+14 to 50+70 & 51+46 to 63+87 (omit Sta. 50+70 to 51+46)

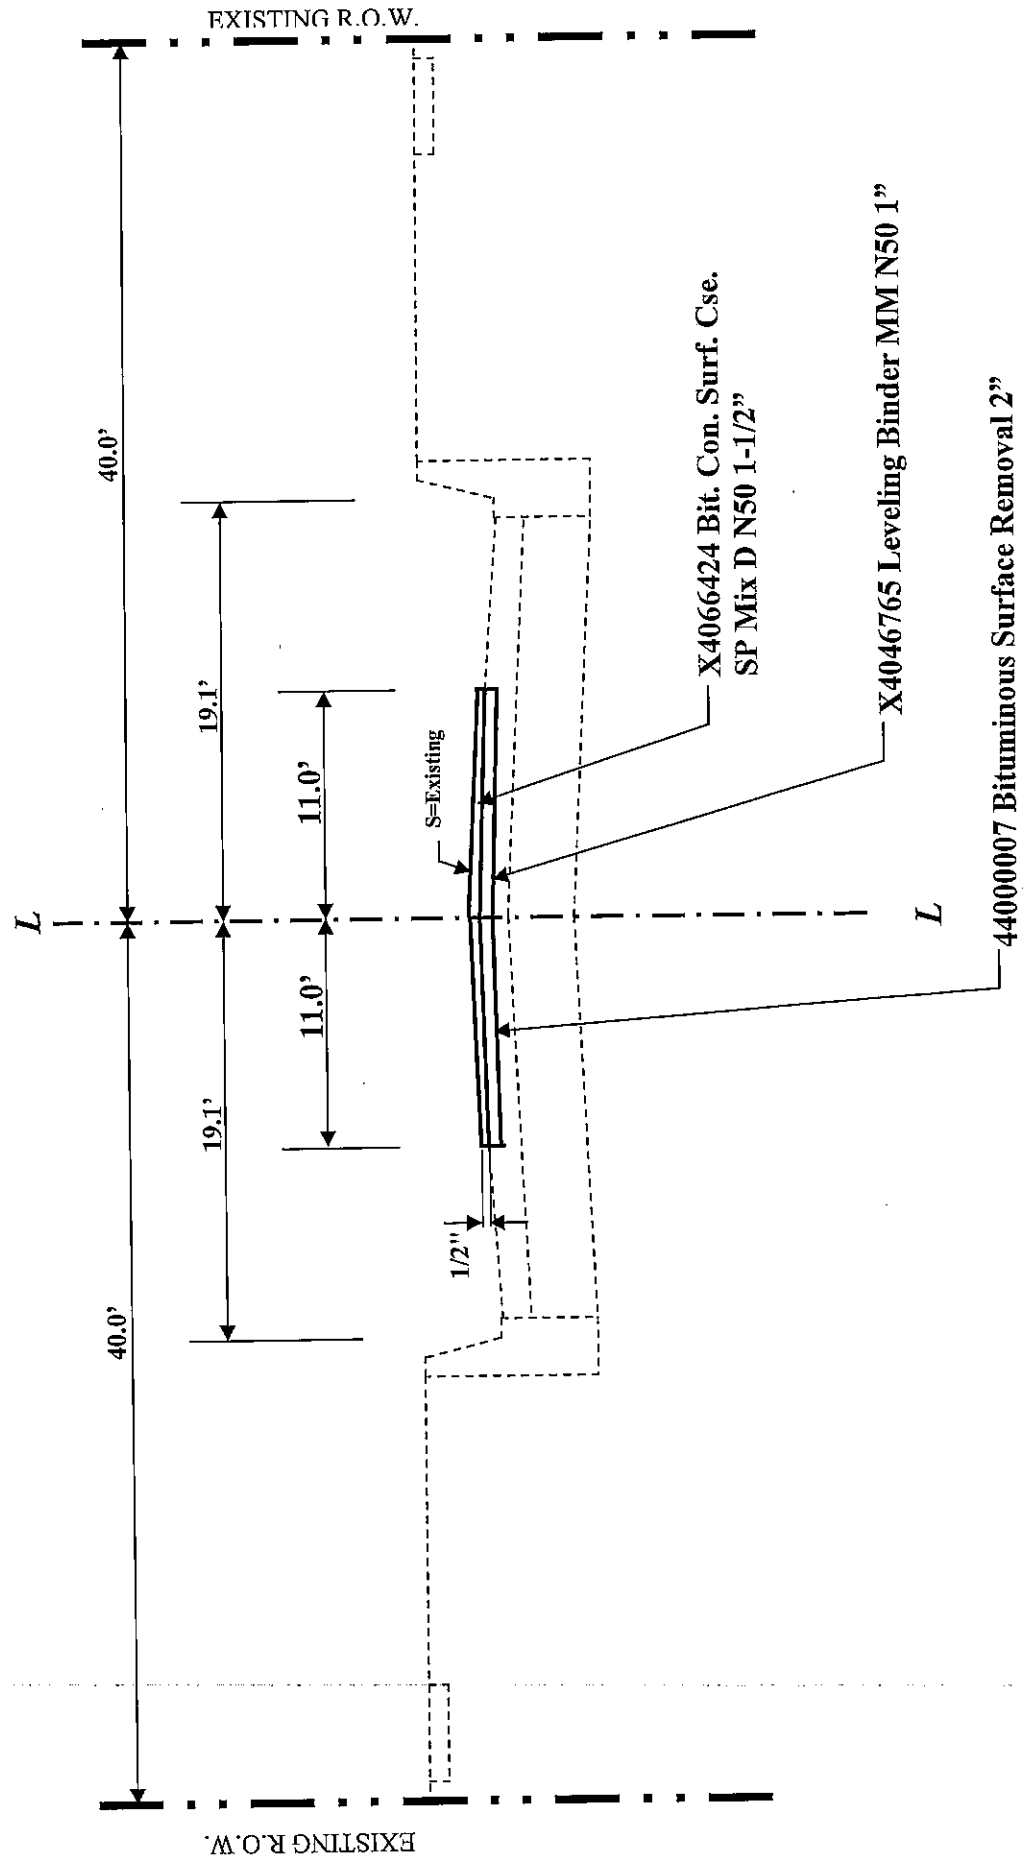


CITY OF MATTOON

SECTION 05-00128-00-RS
F.A.U. 7698 / 9TH STREET
COLES COUNTY

Sheet 29 of 137

PROPOSED TYPICAL CROSS SECTION


36+94 to 38+14

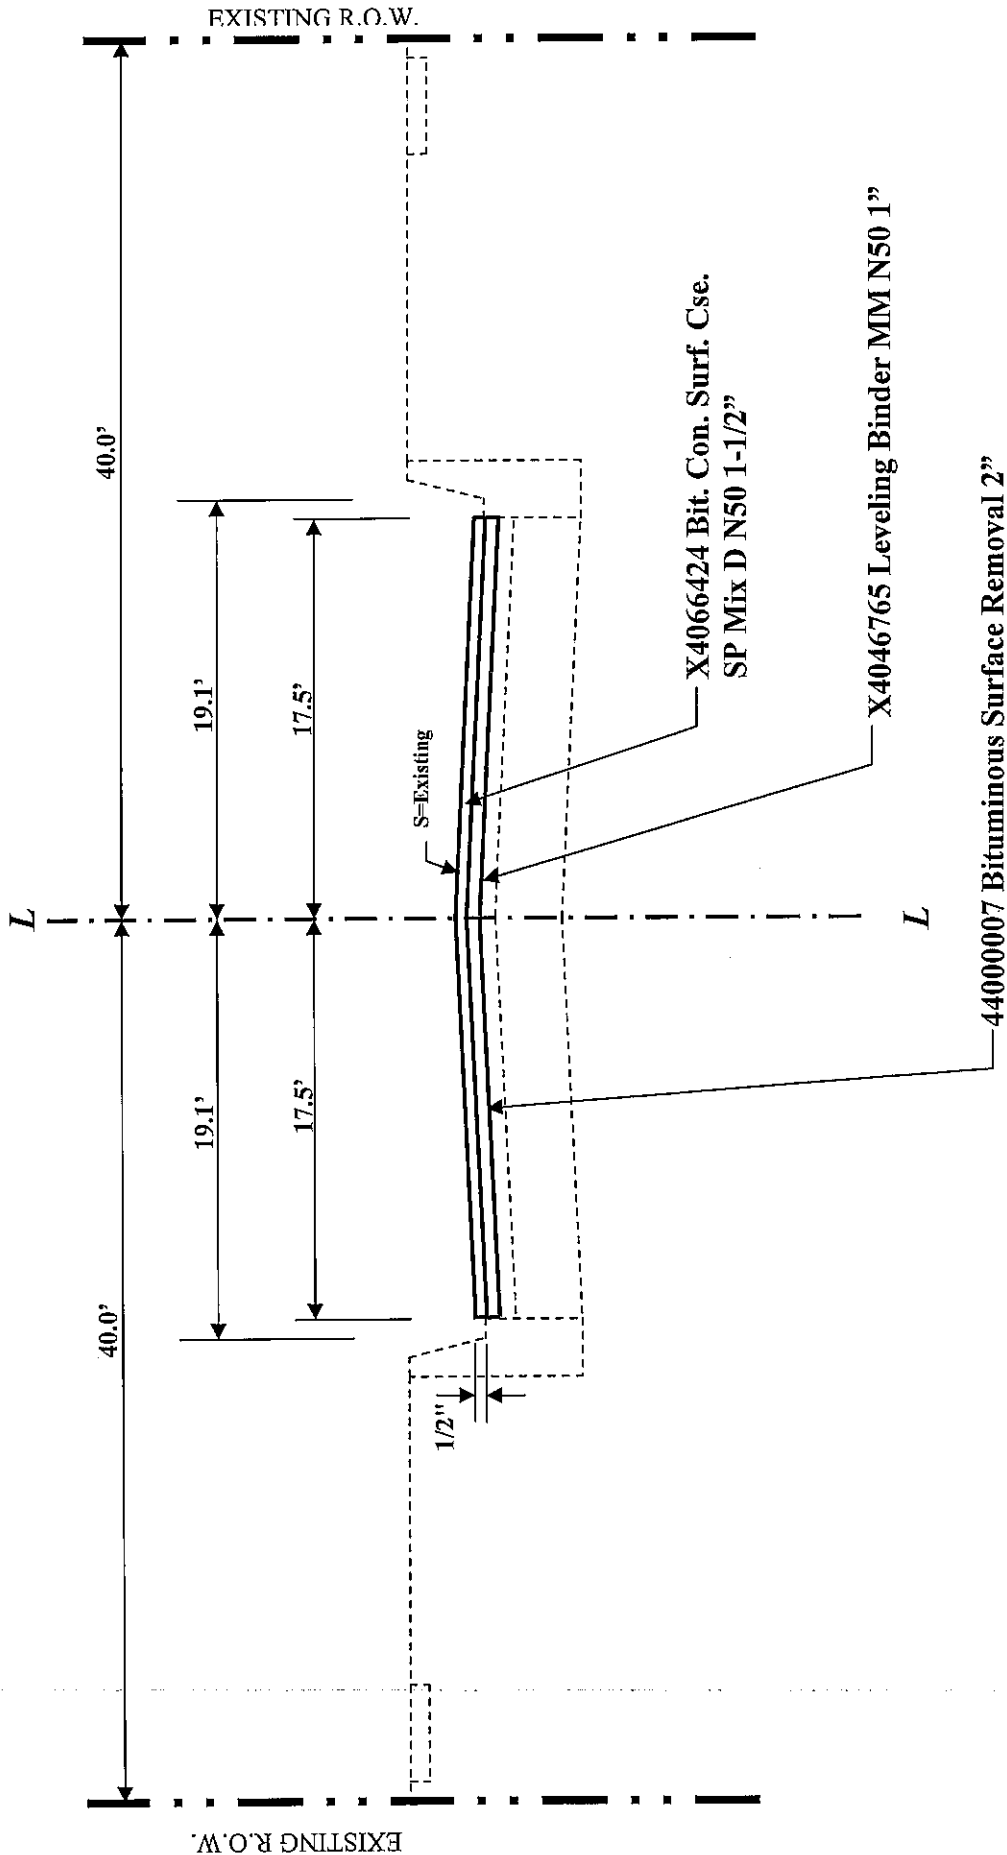

CITY OF MATTOON
SECTION 05-00128-00-RS
F.A.U. 7698 / 9TH STREET
COLES COUNTY

Sheet 30 of 137


PROPOSED TYPICAL CROSS SECTION
63+87 to 64+29

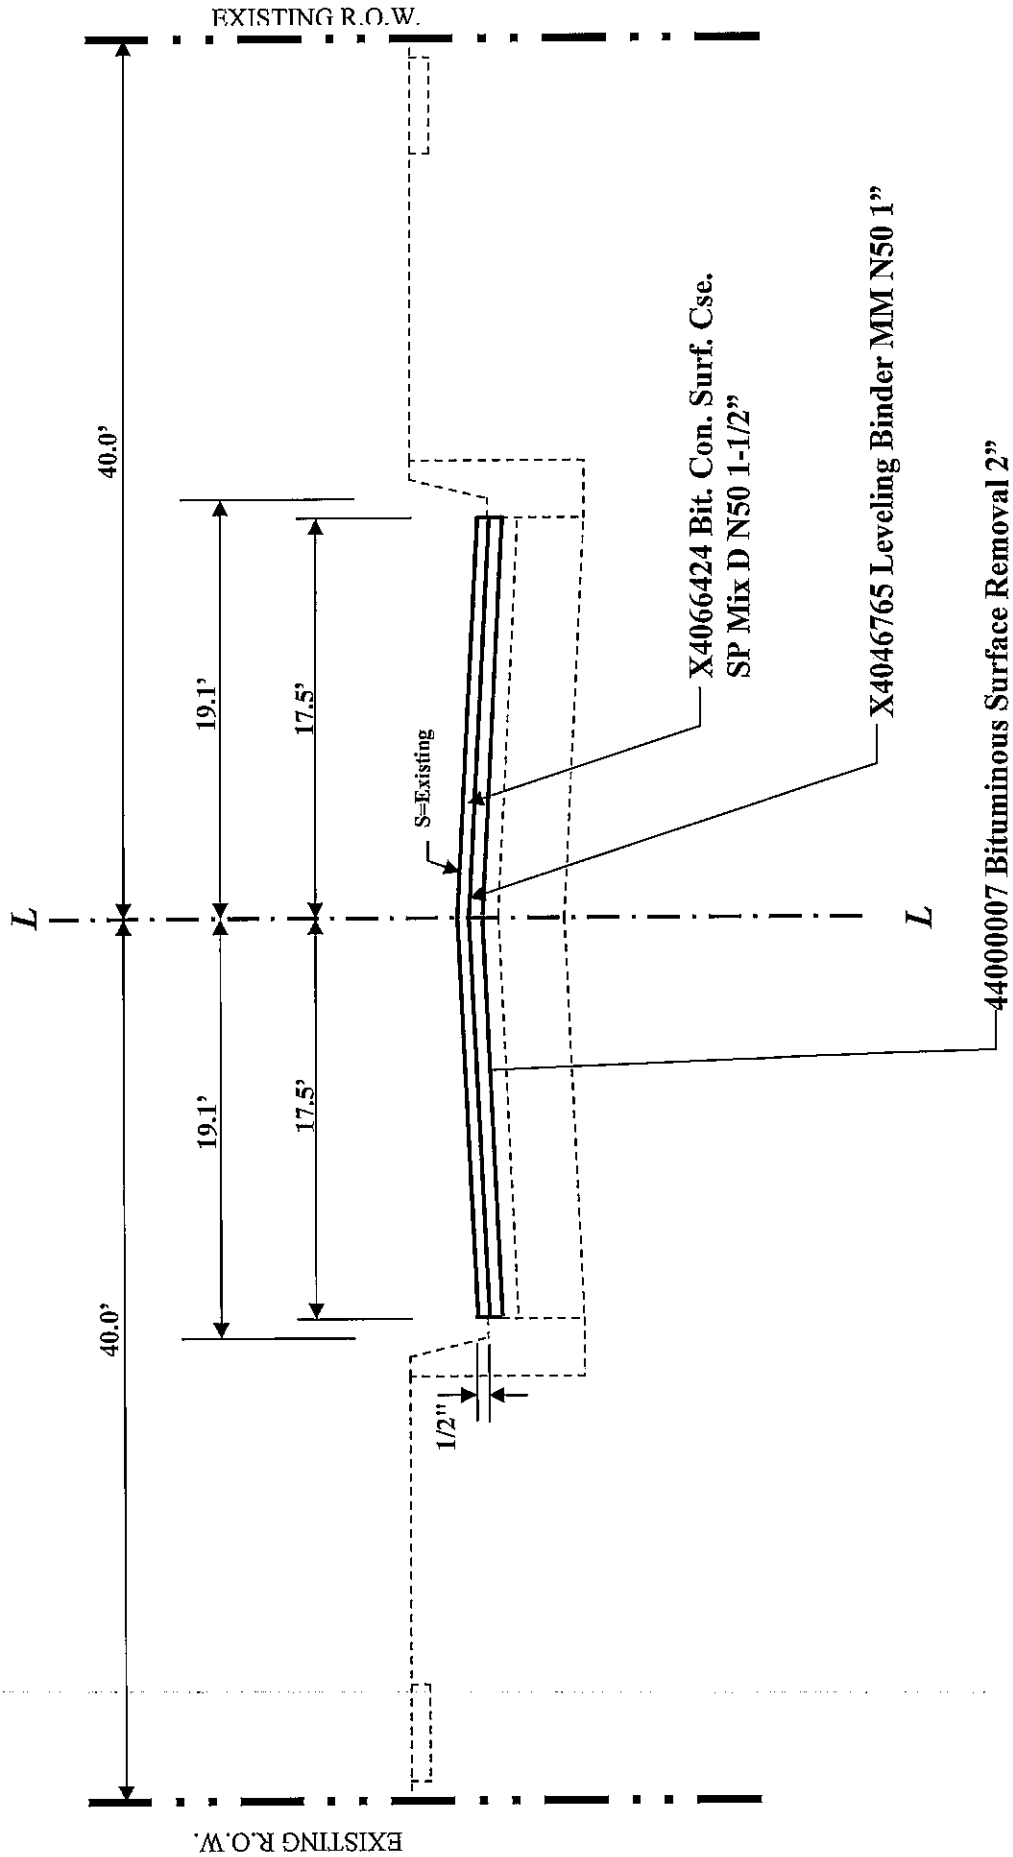

CITY OF MATTOON
SECTION 05-00128-00-RS
F.A.U. 7698 / 9TH STREET
COLES COUNTY

Sheet 31 of 137


PROPOSED TYPICAL CROSS SECTION
64+29 to 78+79

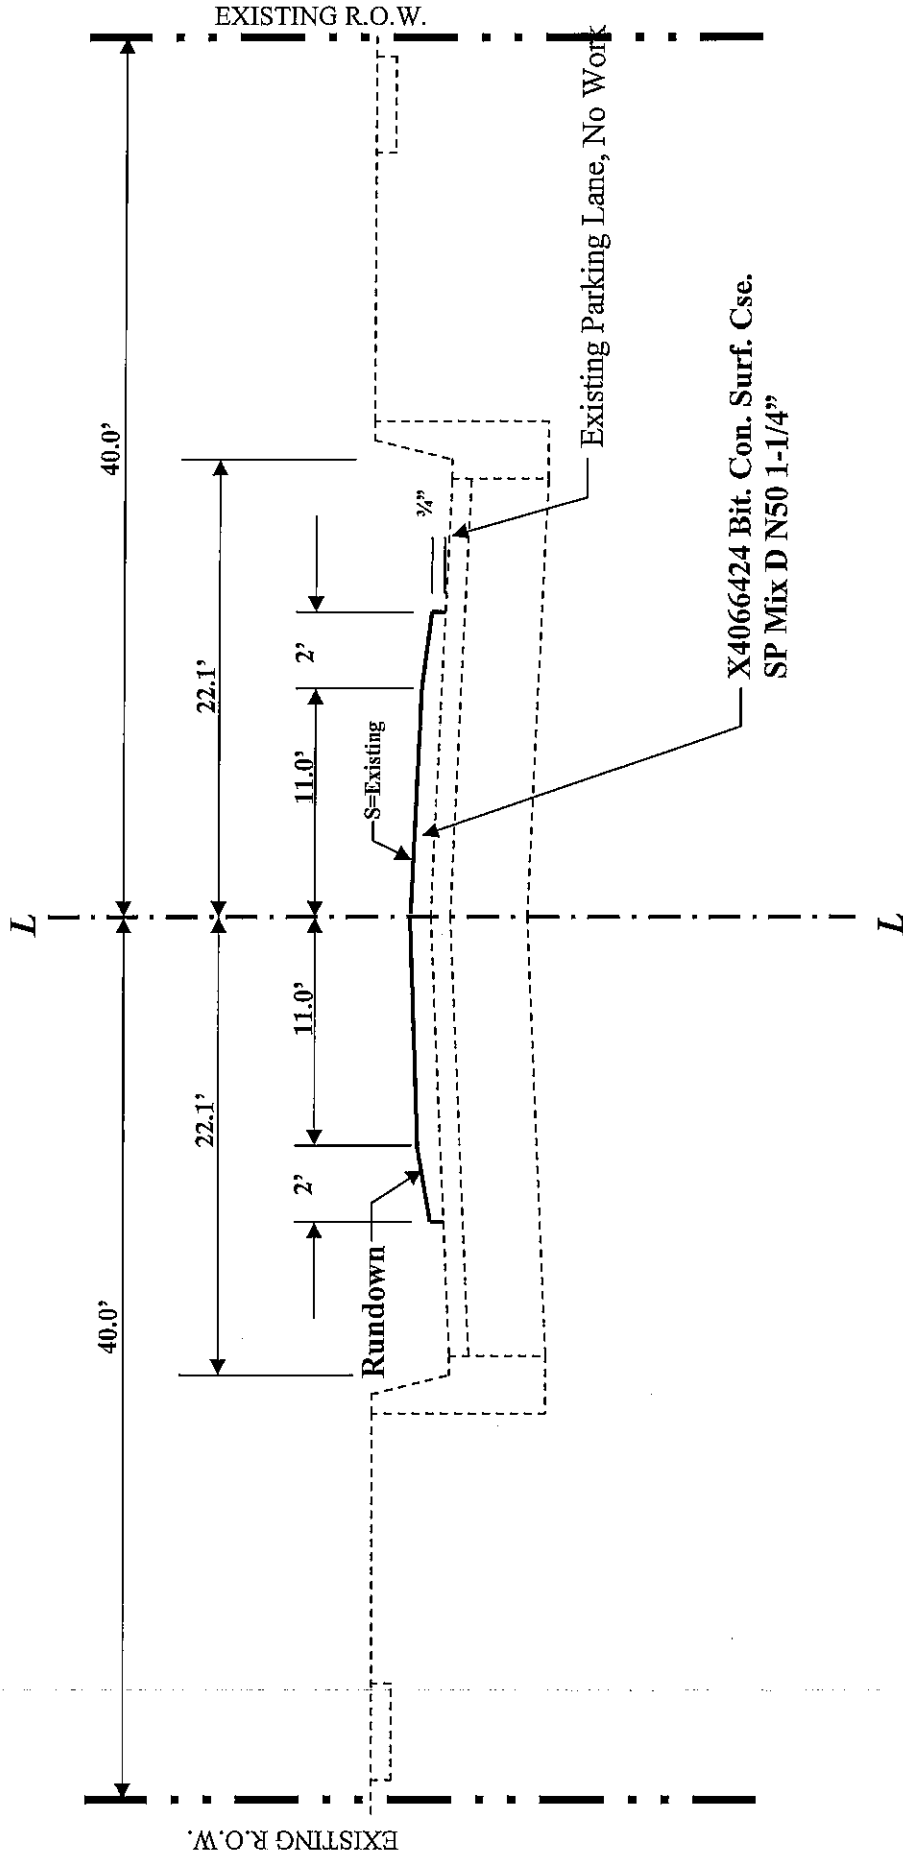

PLAN VIEW

CITY OF MATTOON
SECTION 05-00128-00-RS
F.A.U. 7698 / S. 9th STREET
COLES COUNTY

Sheet 32 of 137

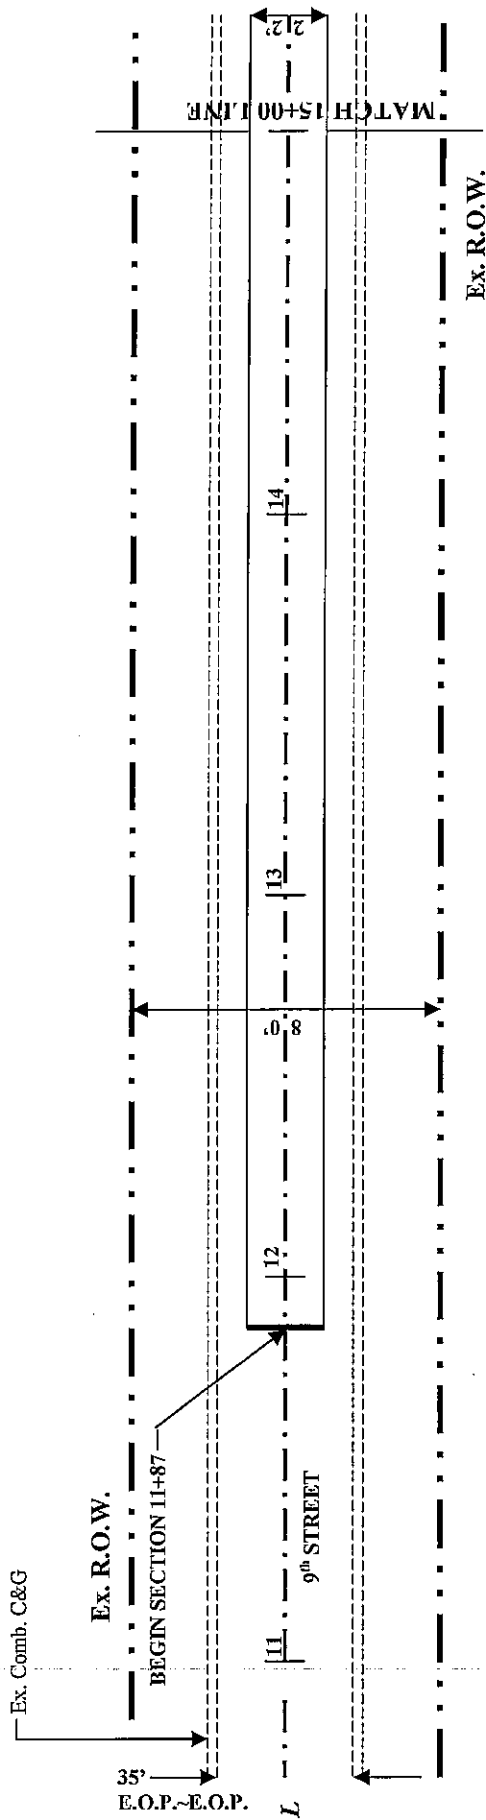

4400004 BIT SURF REM 1"
11' Lt. - Rt. 11+87 ~ 15+00 = 765.1 SQ.YD.
TOTAL = 765.1 SQ.YD.


CONTRACT: 91332
 JOB: C-95-311-05
 PROJECT: M-5042(13)

Scale: 1"=50'

CITY OF MATTOON
SECTION 05-00128-00-RS
F.A.U. 7698 / S. 9th STREET
COLES COUNTY

Sheet 33 of 137

PLAN VIEW

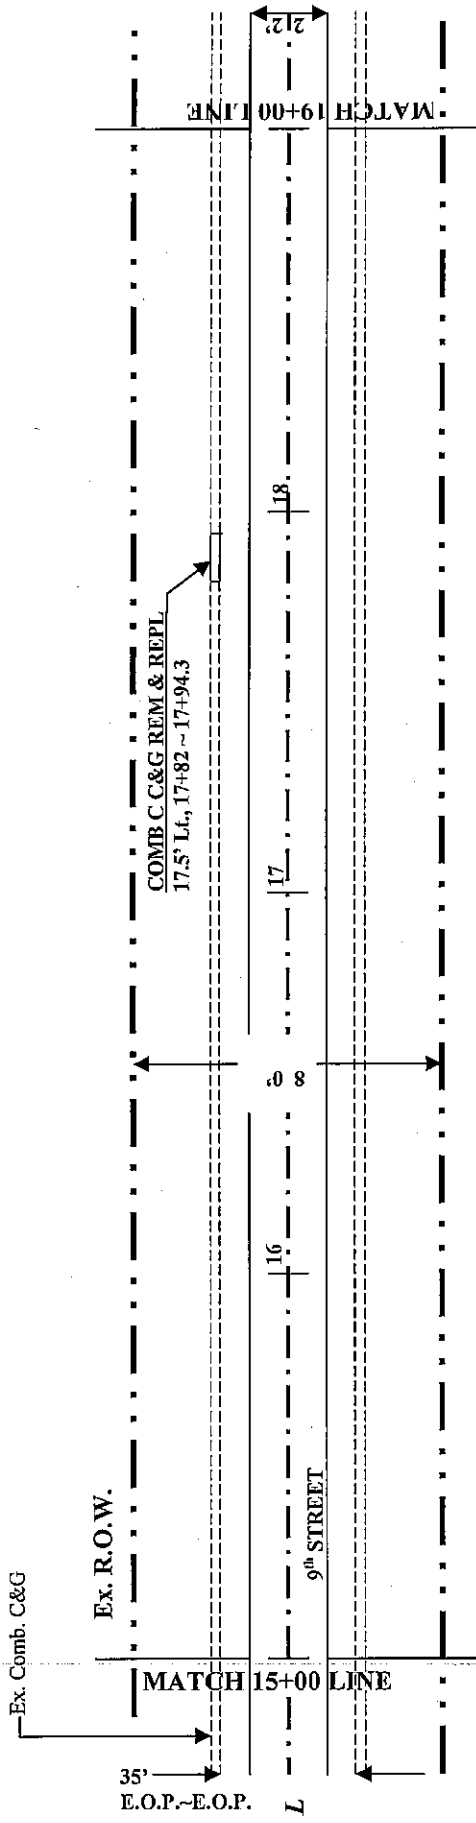

Ex. R.O.W.

4400004 BIT SURFACE REMOVAL 1"
 11' Lt. - Rt., 15+00 ~ 19+00 = 977.8 SQ.YD.
 TOTAL = 977.8 SQ.YD.

44201765 CLASS D PATCHES TYPE 2 10"
 C~L - 17.5' Lt., 15+62 ~ 15+69 = 13.6 SQ.YD.
 C~L - 17.5' Rt., 15+62 ~ 15+69 = 13.6 SQ.YD.
 C~L - 17.5' Lt., 17+85 ~ 17+90.8 = 11.3 SQ.YD.
 C~L - 17.5' Rt., 17+85 ~ 17+90.8 = 11.3 SQ.YD.
 TOTAL=49.8 SQ.YD.

44001700 COMB CONC C&G REM & REPL
 17.5' Lt., 17+82 ~ 17+94.3 = 12.3 FOOT
 TOTAL = 12.3 FOOT

CONTRACT: 91332
 JOB: C-95-311-05
 PROJECT: M-5042(13)

Scale: 1"=50'


CITY OF MATTOON
 SECTION 05-00128-00-RS
 F.A.U. 7698 / S. 9th STREET
 COLES COUNTY

Sheet 34 of 137

PLAN VIEW



STINSON AVE., 21+35
 29° OIL & CHIP

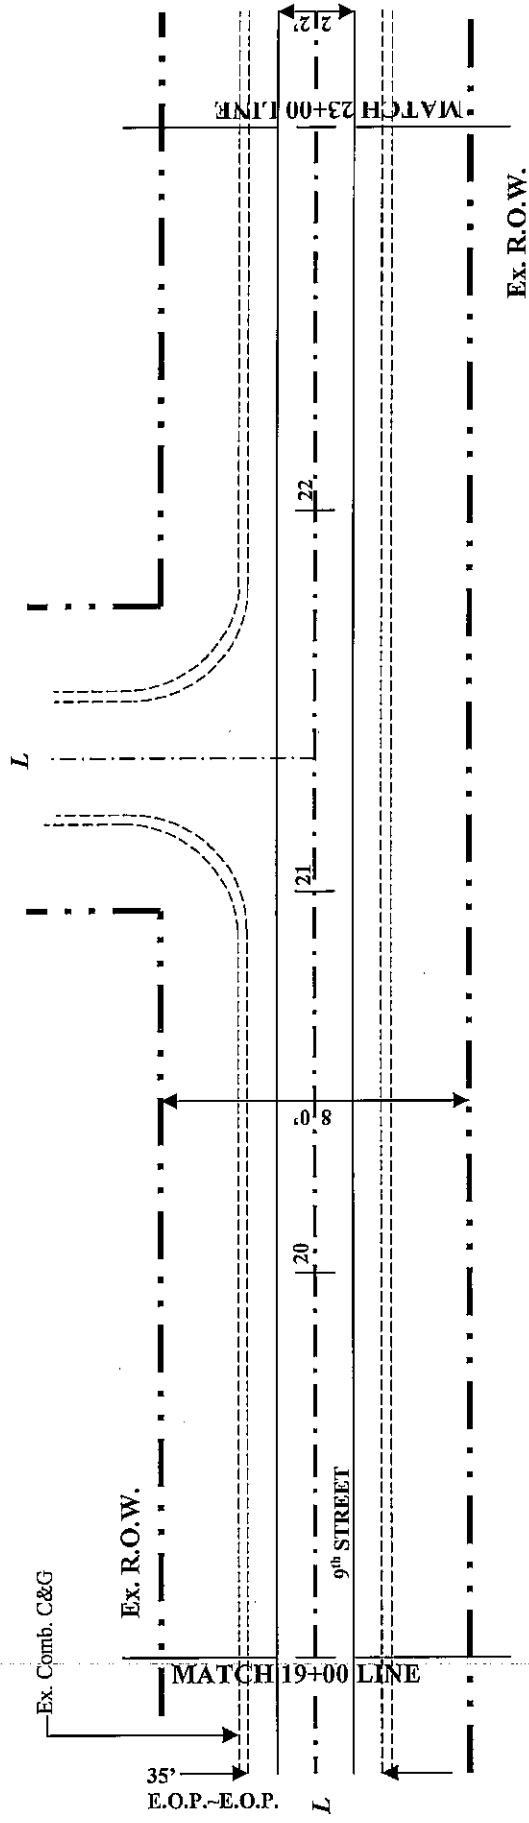

4400004 BIT SURFACE REMOVAL 1"
 11'Lt. - Rt., 19+00 ~ 23+00 = 977.8 SQ.YD.
 TOTAL = 977.8 SQ.YD.

Ex. R.O.W.

CONTRACT: 91332
 JOB: C-95-311-05
 PROJECT: M-5042(13)

Scale: 1"=50'


PLAN VIEW

CITY OF MATTOON
SECTION 05-00128-00-RS
F.A.U. 7698 / S. 9th STREET
COLES COUNTY

Sheet 35 of 137



ANNIS AVE., 24+35
 30' OIL & CHIP

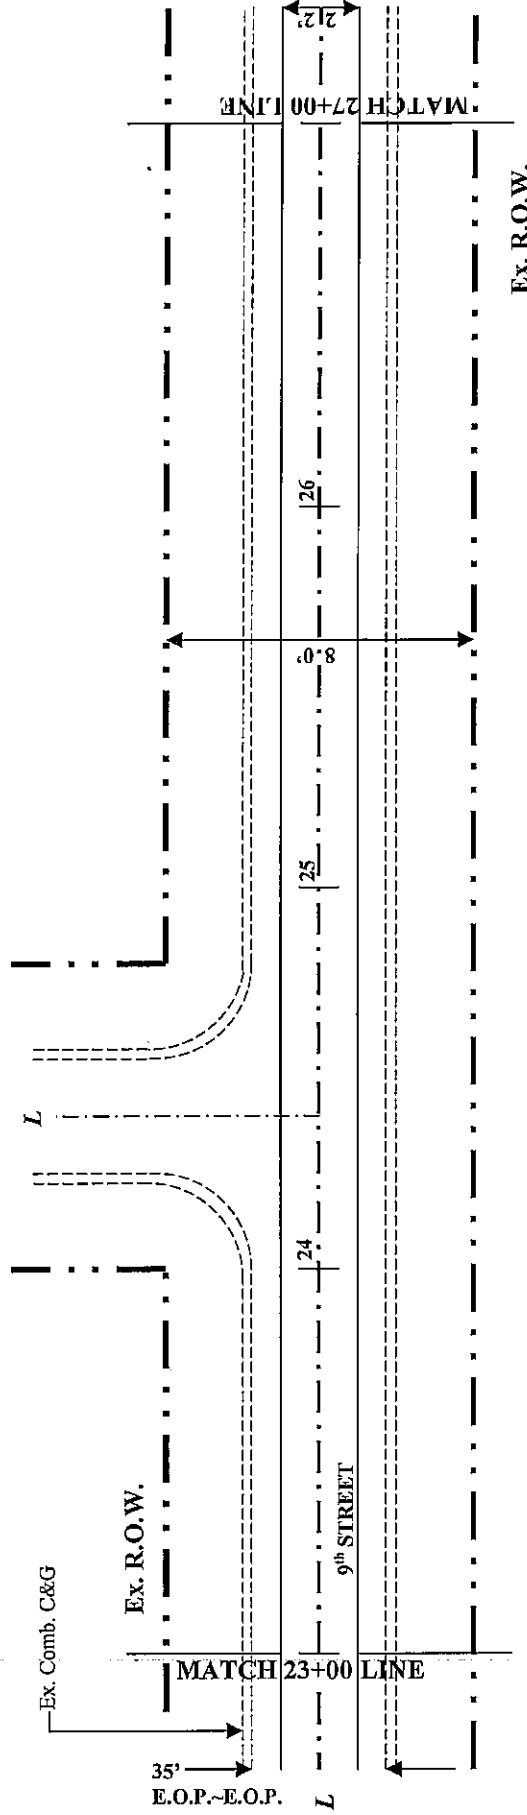

Ex. R.O.W.

44000004 BIT SURFACE REMOVAL 1"
11' Lt. ÷ Rt., 23+00 ~ 27+00 = 977.8 SQ.YD.
TOTAL = 977.8 SQ.YD.

44201761 CLASS D PATCHES TYPE 1 10"
6.9' ~ 12.1' Rt., 24+50 ~ 24+56.5 = 3.8 SQ.YD.
TOTAL = 3.8 SQ.YD.

CONTRACT: 91332
 JOB: C-95-311-05
 PROJECT: M-5042(13)

Scale: 1"=50'

CITY OF MATTOON
SECTION 05-00128-00-RS
F.A.U. 7698 / S. 9th STREET
COLES COUNTY


Sheet 36 of 137

PLAN VIEW

60300350 MH FRAMES ADJUST
 16' Lt., 30+28 = 1.0 EACH
 27' Lt., 30+28 = 1.0 EACH
 8' Rt., 30+49 = 1.0 EACH
TOTAL = 3.0 EACH

56109210 WATER VALVES ADJUST
 13' Rt., 30+25 = 1.0 EACH
TOTAL = 1.0 EACH

BELL AVE., 27+40
 30', OIL & CHIP

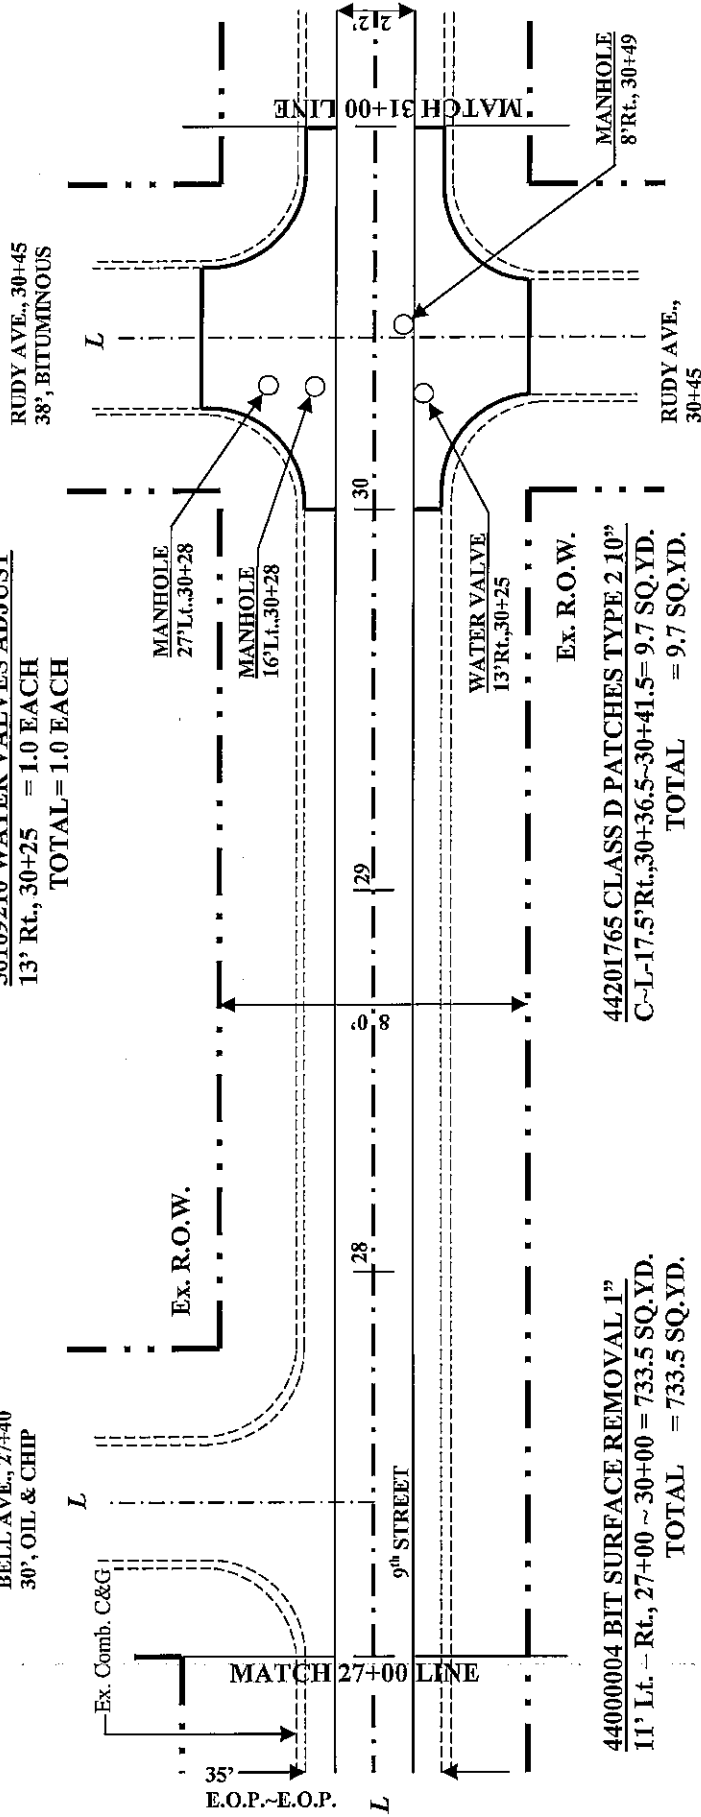

Ex. R.O.W.

35'
 E.O.P.~E.O.P.

4400004 BIT SURFACE REMOVAL 1"
 11' Lt. - Rt., 27+00 ~ 30+00 = 733.5 SQ.YD.
TOTAL = 733.5 SQ.YD.

4400007 BITUMINOUS SURFACE REMOVAL 2"
 11' Lt. - Rt., 30+00 ~ 31+00 = 244.3 SQ.YD.
 30+00~31+00 RUDY St. RETURNS/RADII = 416.2 SQ.YD.
TOTAL = 660.5 SQ.YD.

44201765 CLASS D PATCHES TYPE 2 10"
 C~L-17.5'Rt.,30+36.5~30+41.5= 9.7 SQ.YD.
TOTAL = 9.7 SQ.YD.

44201769 CLASS D PATCHES TYPE 3 10"
 1.5'-18.0' Rt., 30+53 ~ 30+62.8 = 18.0 SQ.YD.
TOTAL = 18.0 SQ.YD.

44201761 CLASS D PATCHES TYPE 1 10"
 C~L - 3.8'Lt., 30+36 ~ 30+42 = 2.6 SQ.YD.
TOTAL = 2.6 SQ.YD.

CONTRACT: 91332
 JOB: C-95-311-05
 PROJECT: M-5042(13)

Scale: 1"=50'


CITY OF MATTOON
SECTION 05-00128-00-RS
F.A.U. 7698 / S. 9th STREET
COLES COUNTY

Sheet 37 of 137

PLAN VIEW



60300350 MH FRAMES ADJUST
 9' Rt., 33+36 = 1.0 EACH
 11' Lt., 34+82 = 1.0 EACH
 TOTAL = 2.0 EACH

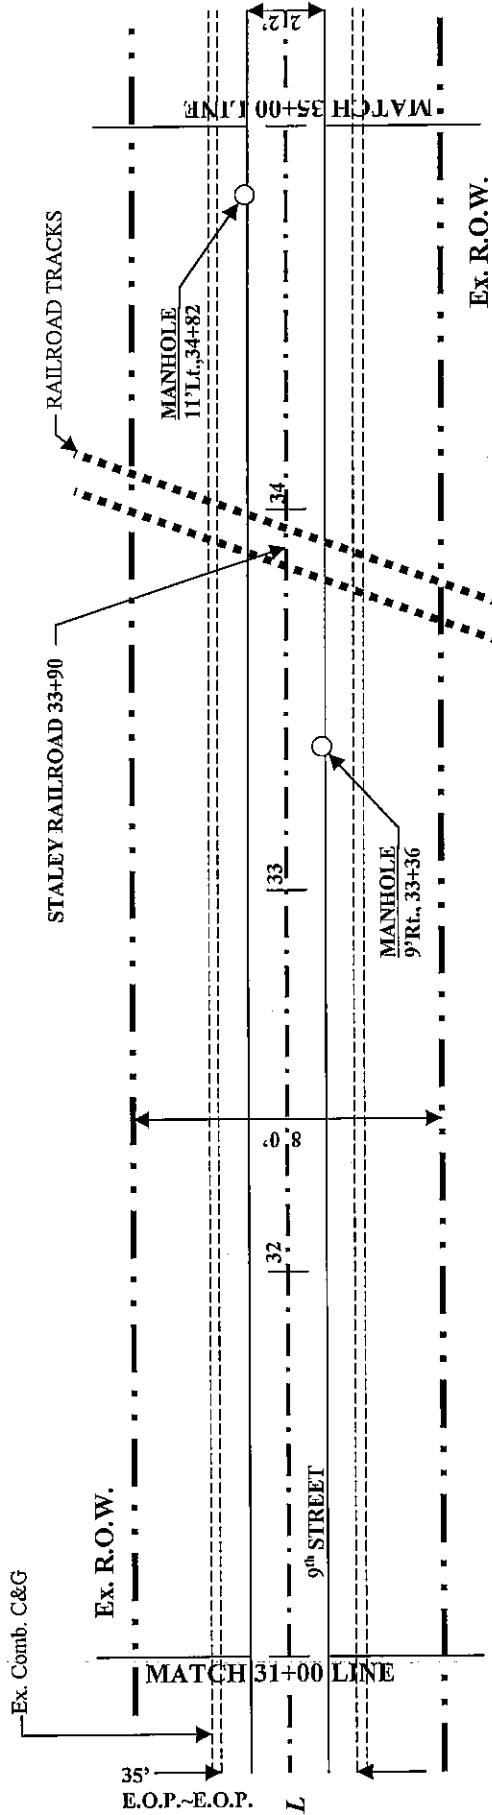

44000007 BIT SURFACE REMOVAL 2"
 11' Lt. - Rt., 31+00 ~ 35+00 = 977.8 SQ.YD.
 TOTAL = 977.8 SQ.YD.

**GENERAL NOTE: A RAILROAD FLAGGER IS NOT
 REQUIRED BY STALEY, THE CONTRACTOR SHALL
 CONTACT BOBBY MCCAIN AT 234-2148 FOR THE
 TRAIN SCHEDULE.**

CONTRACT: 91332
 JOB: C-95-311-05
 PROJECT: M-5042(13)

Scale: 1"=50'

CITY OF MATTOON
SECTION 05-00128-00-RS
F.A.U. 7698 / S. 9th STREET
COLES COUNTY

Sheet 38 of 137

PLAN VIEW

60300350 MH FRAMES ADJUST

9' Lt., 37+10 = 1.0 EACH
 7' Rt., 37+36 = 1.0 EACH
TOTAL = 2.0 EACH

56109210 WATER VALVES ADJUST


12' Rt., 38+12 = 1.0 EACH
TOTAL = 1.0 EACH

44000007 BIT SURFACE REMOVAL 2"

11' Lt. - Rt., 36+00 ~ 39+00 = 977.8 SQ. YD.
 36+94 ~ 38+14 St. OKLAHOMA St. RETURN/
RADIUS = 510.8 SQ. YD.
TOTAL = 1488.6 SQ. YD.



OKLAHOMA AVE. 37+33,
 26', BITUMINOUS

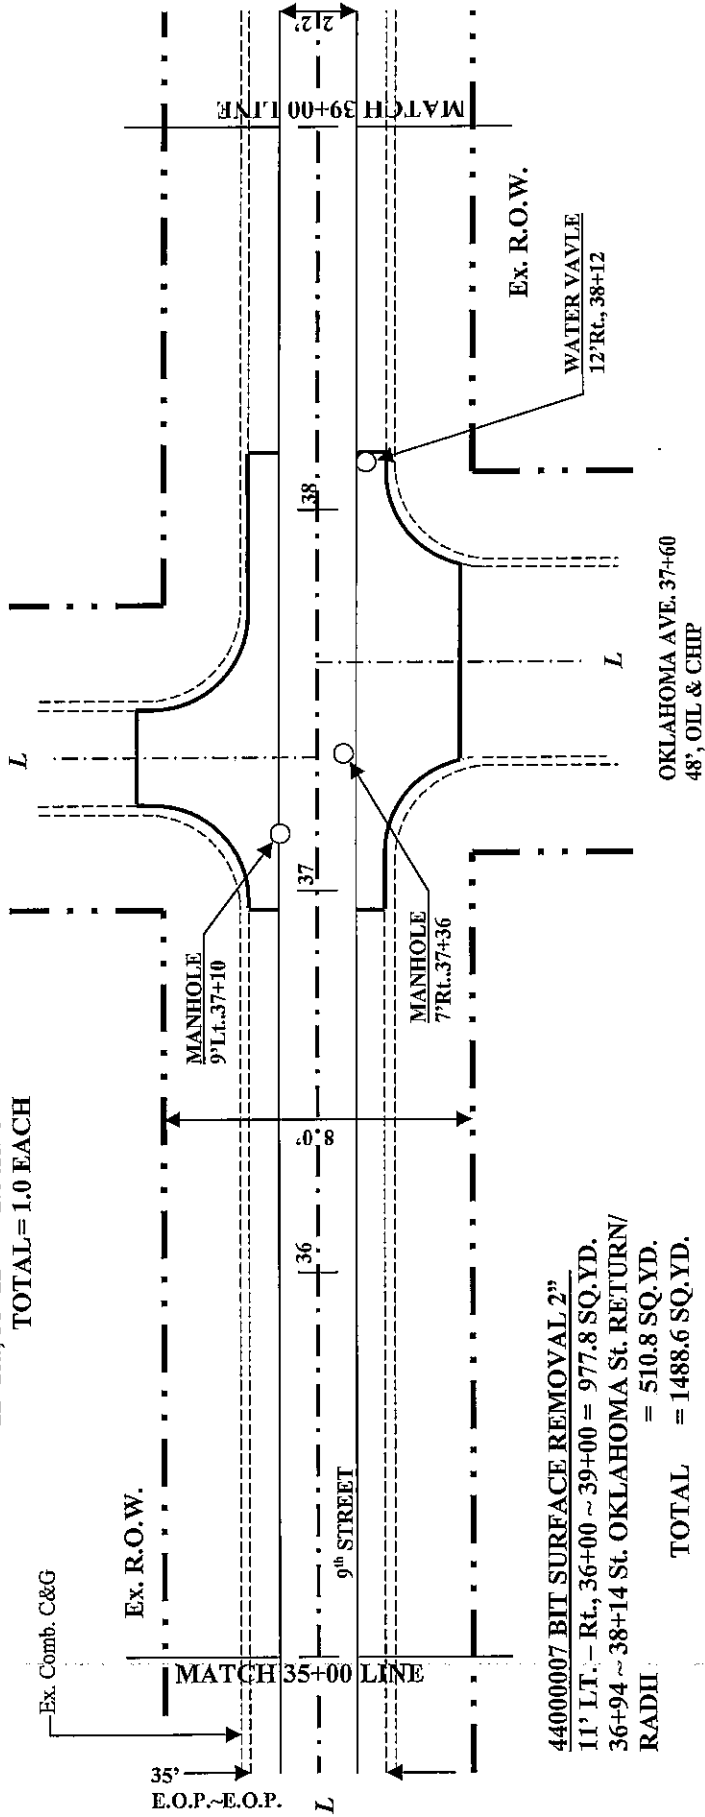

CONTRACT: 91332
 JOB: C-95-311-05
 PROJECT: M-5042(13)

Scale: 1"=50'


CITY OF MATTOON
SECTION 05-00128-00-RS
F.A.U. 7698 / S. 9th STREET
COLES COUNTY

PLAN VIEW

Sheet 39 of 137



60300350 MH FRAMES ADJUST
 8' Rt., 41+41 = 1.0 EACH
 7' Rt., 42+15 = 1.0 EACH
 4' Lt., 42+67 = 1.0 EACH
TOTAL = 3.0 EACH

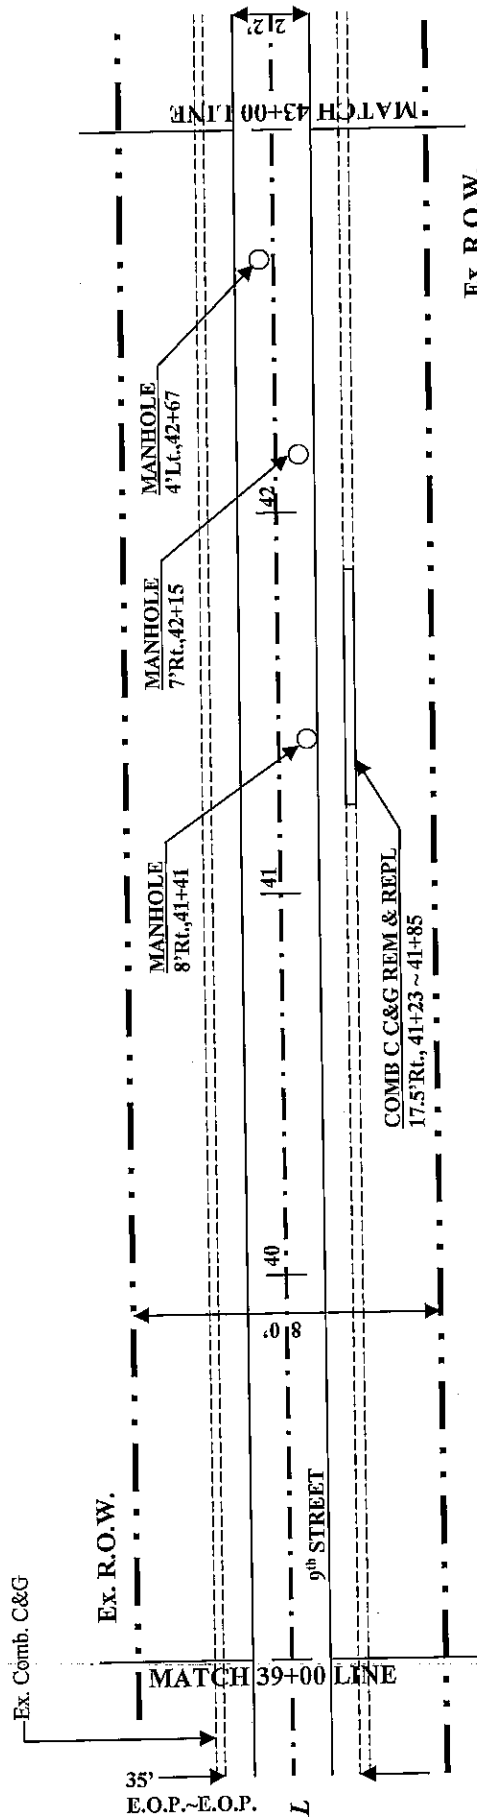

44000007 BIT SURFACE REMOVAL 2"
 11' Lt. - Rt., 39+00 ~ 43+00 = 977.8 SQ. YD.
TOTAL = 977.8 SQ. YD.

44001700 COMB CONC C&G REM & REPL
 17.5' Rt., 41+23 ~ 41+85 = 62.0 FOOT
TOTAL = 62.0 FOOT


44201765 CLASS D PATCHES TYPE 2 10"
 13.7' - 18.0' Rt., 39+13 ~ 39+25.4 = 5.9 SQ. YD.
 13.5' - 18.0' Rt., 40+40 ~ 40+49 = 5.5 SQ. YD.
 13.2' - 18.0' Rt., 41+49 ~ 41+59 = 5.3 SQ. YD.
 C~L - 18.0' Rt., 42+20 ~ 42+25.5 = 11.0 SQ. YD.
 2.0' - 10.0' Lt., 42+63 ~ 42+71 = 7.1 SQ. YD.
TOTAL = 34.8 SQ. YD.

CONTRACT: 91332
 JOB: C-95-311-05
 PROJECT: M-5042(13)
 Scale: 1"=50'

PLAN VIEW

CITY OF MATTOON
SECTION 05-00128-00-RS
F.A.U. 7698 / S. 9th STREET
COLES COUNTY

Sheet 40 of 137

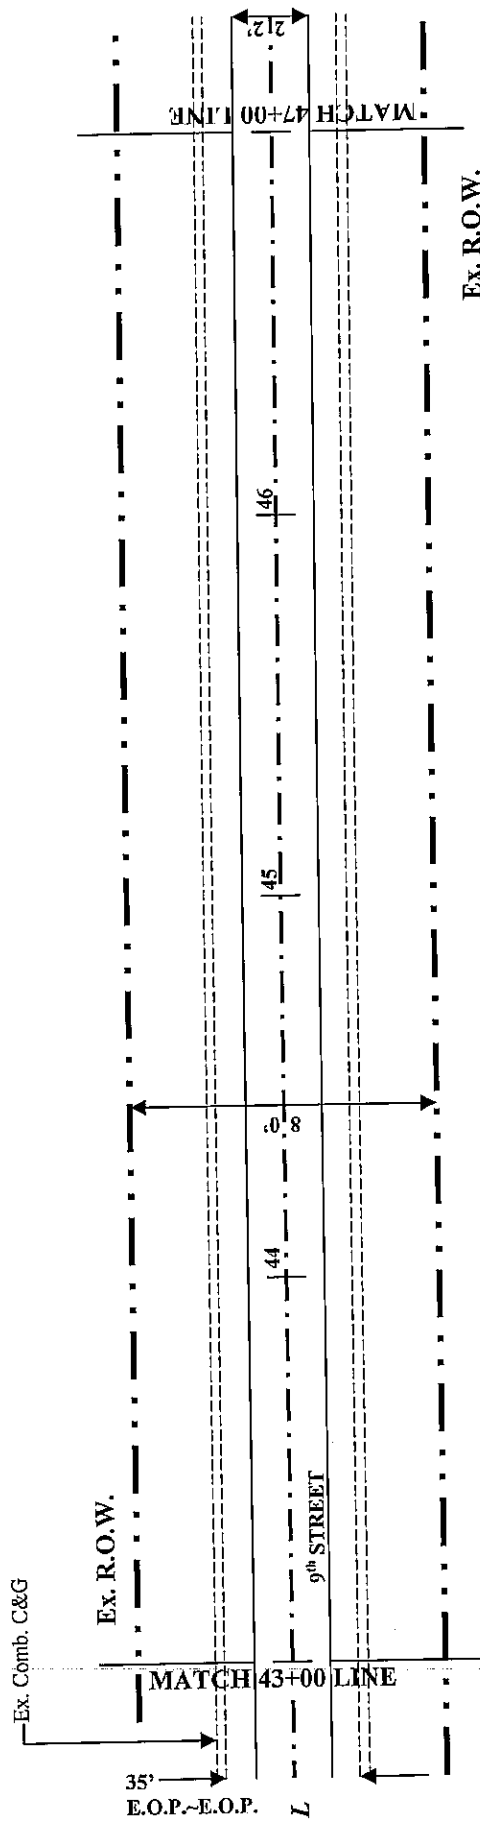

4400007 BIT SURFACE REMOVAL 2"
11' Lt. - Rt., 43+00 ~ 47+00 = 977.8 SQ. YD.
TOTAL = 977.8 SQ. YD.

CONTRACT: 91332
JOB: C-95-311-05
PROJECT: M-5042(13)

Scale: 1"=50'


CITY OF MATTOON
SECTION 05-00128-00-RS
F.A.U. 7698 / S. 9th STREET
COLES COUNTY

PLAN VIEW



Sheet 41 of 137

60300350 MAN FRAMES ADJUST
 3' Lt., 47+10 = 1.0 EACH
 7' Lt., 49+48 = 1.0 EACH
TOTAL = 2.0 EACH

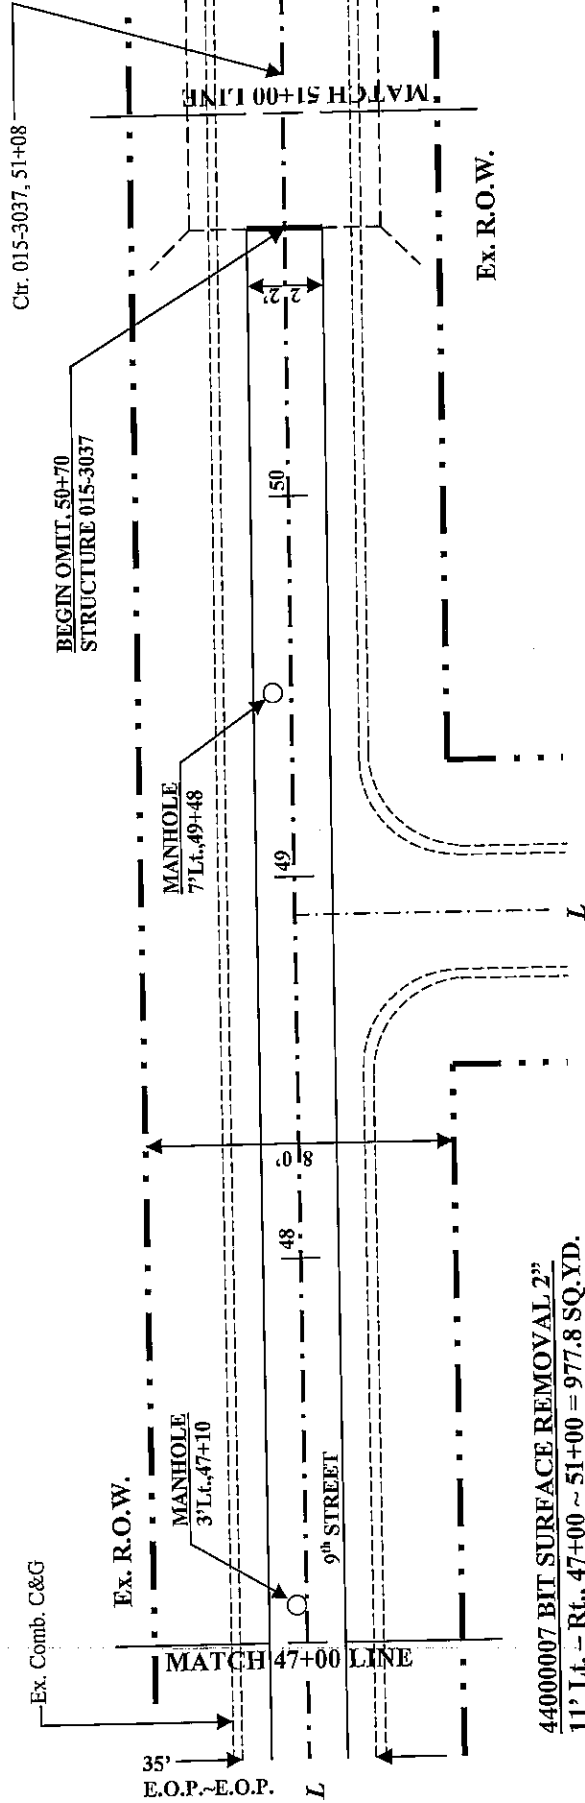

44000007 BIT SURFACE REMOVAL 2"
 11' Lt. - Rt., 47+00 ~ 51+00 = 977.8 SQ.YD.
TOTAL = 977.8 SQ.YD.

CONTRACT: 91332
 JOB: C-95-311-05
 PROJECT: M-5042(13)


Scale: 1"=50'

CITY OF MATTOON
SECTION 05-00128-00-RS
F.A.U. 7698 / S. 9th STREET
COLES COUNTY

PLAN VIEW



Sheet 42 of 137

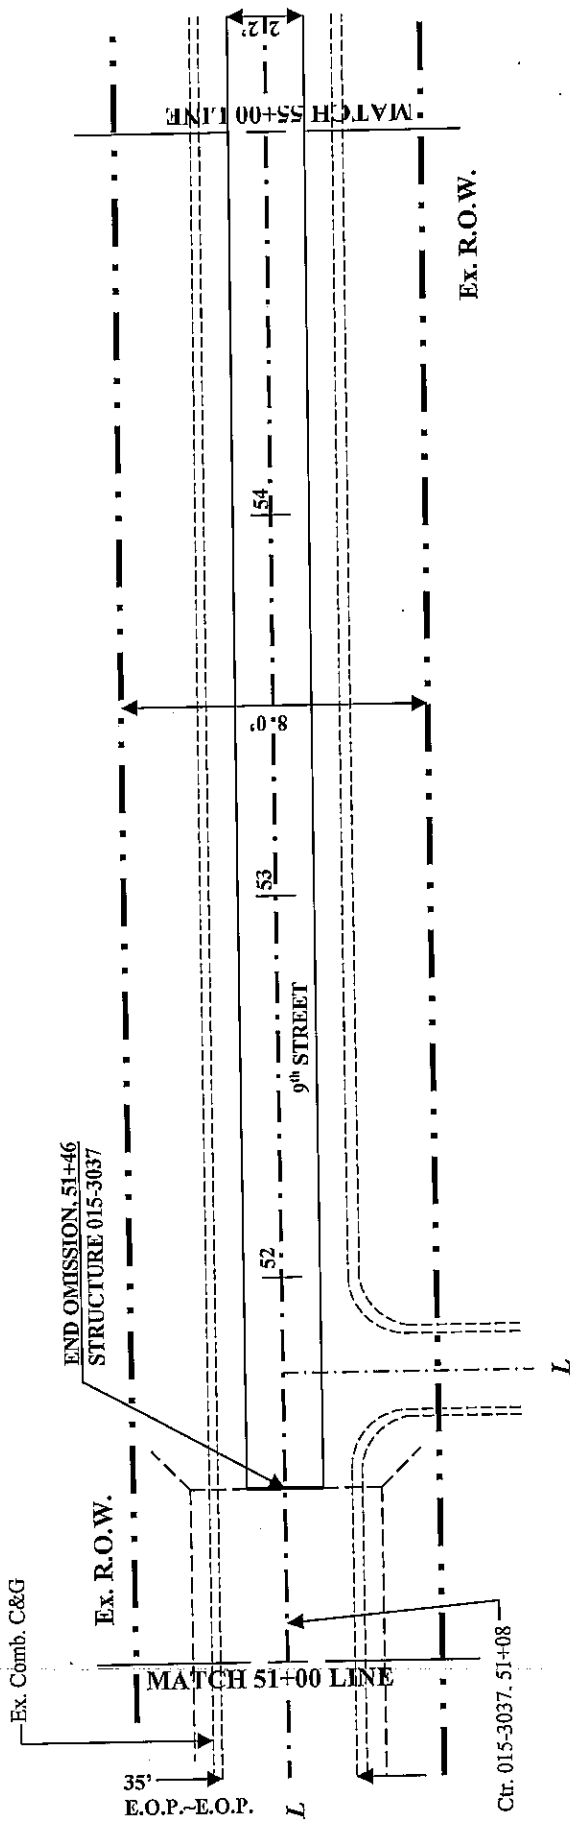

Ex. R.O.W.

WILLIAMS COURT, 51+75
 22', OIL & CHIP

4400007 BIT SURFACE REMOVAL 2"
 11' Lt. - Rt., 51+46 ~ 55+00 = 977.8 SQ. YD.
 TOTAL = 977.8 SQ. YD.

CONTRACT: 91332
 JOB: C-95-311-05
 PROJECT: M-5042(13)

Scale: 1"=50'


PLAN VIEW

CITY OF MATTOON
SECTION 05-00128-00-RS
F.A.U. 7698 / S. 9th STREET
COLES COUNTY

Sheet 43 of 137



60300350 MH FRAMES ADJUST
 7' Lt., 55+36 = 1.0 EACH
 TOTAL = 1.0 EACH

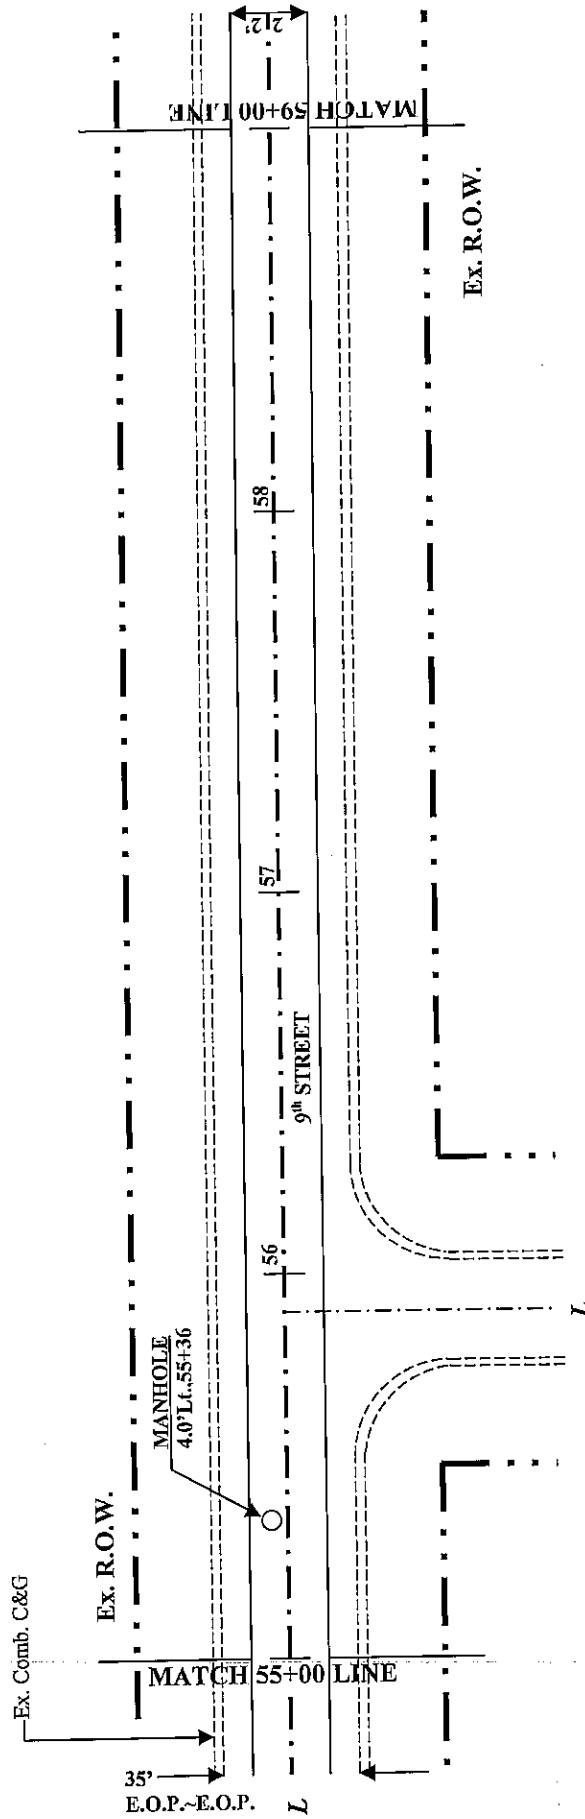

44000007 BIT SURFACE REMOVAL 2"
 11' Lt. - Rt., 55+00 ~ 59+00 = 977.8 SQ. YD.
 TOTAL = 977.8 SQ. YD.

44201765 CLASS D PATCHES TYPE 2.10"
 2.7' - 18.3' Rt., 55+56 ~ 55+59.5 = 6.1 SQ. YD.
 TOTAL = 6.1 SQ. YD.

CONTRACT: 91332
 JOB: C-95-311-05
 PROJECT: M-5042(13)

Scale: 1"=50'


CITY OF MATTOON
SECTION 05-00128-00-RS
F.A.U. 7698 / S. 9th STREET
COLES COUNTY

PLAN VIEW

Sheet 44 of 137



60300350 MAN FRAMES ADJUST
 7' Lt., 59+28 = 1.0 EACH
 TOTAL = 1.0 EACH

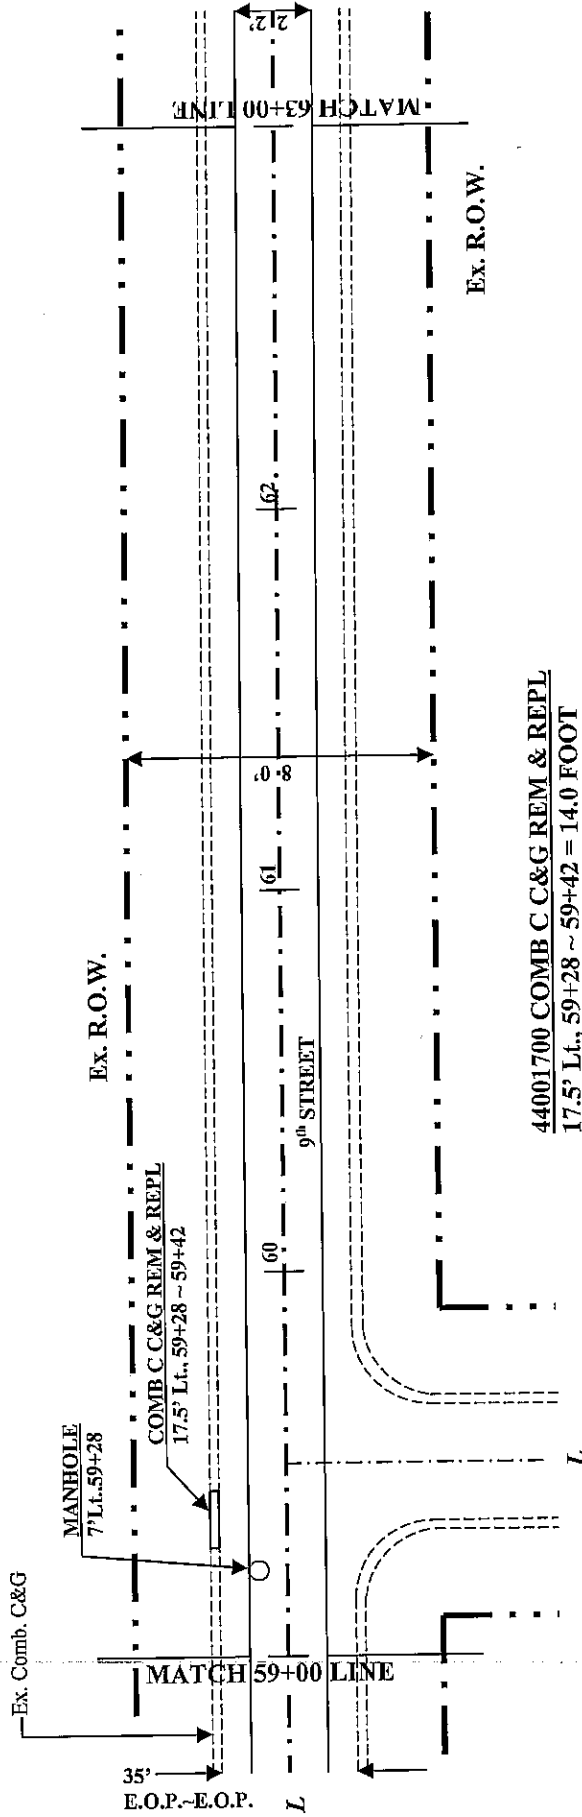

44001700 COMB C C&G REM & REPL
 17.5' Lt., 59+28 ~ 59+42 = 14.0 FOOT
 TOTAL = 14.0 FOOT

44201771 CLASS D PATCHES TYPE 4 10"
 0.6' - 18.0' Lt., 59+24 ~ 15.2' - 18.0' Lt., 59+55 = 39.2 SQ. YD.
 TOTAL = 39.2 SQ. YD.

MARION AVE., 59+55
 30', OIL & CHIP

44000007 BIT SURFACE REMOVAL 2"
 11' Lt. - Rt., 59+00 ~ 63+00 = 977.8 SQ. YD.
 TOTAL = 977.8 SQ. YD.

CONTRACT: 91332
 JOB: C-95-311-05
 PROJECT: M-5042(13)

Scale: 1" = 50'

PLAN VIEW


CITY OF MATTOON
SECTION 05-00128-00-RS
F.A.U. 7698 / S. 9th STREET
COLES COUNTY

Sheet 45 of 137



MARSHALL AVE., 64+29
26', BITUMINOUS SFE.

L

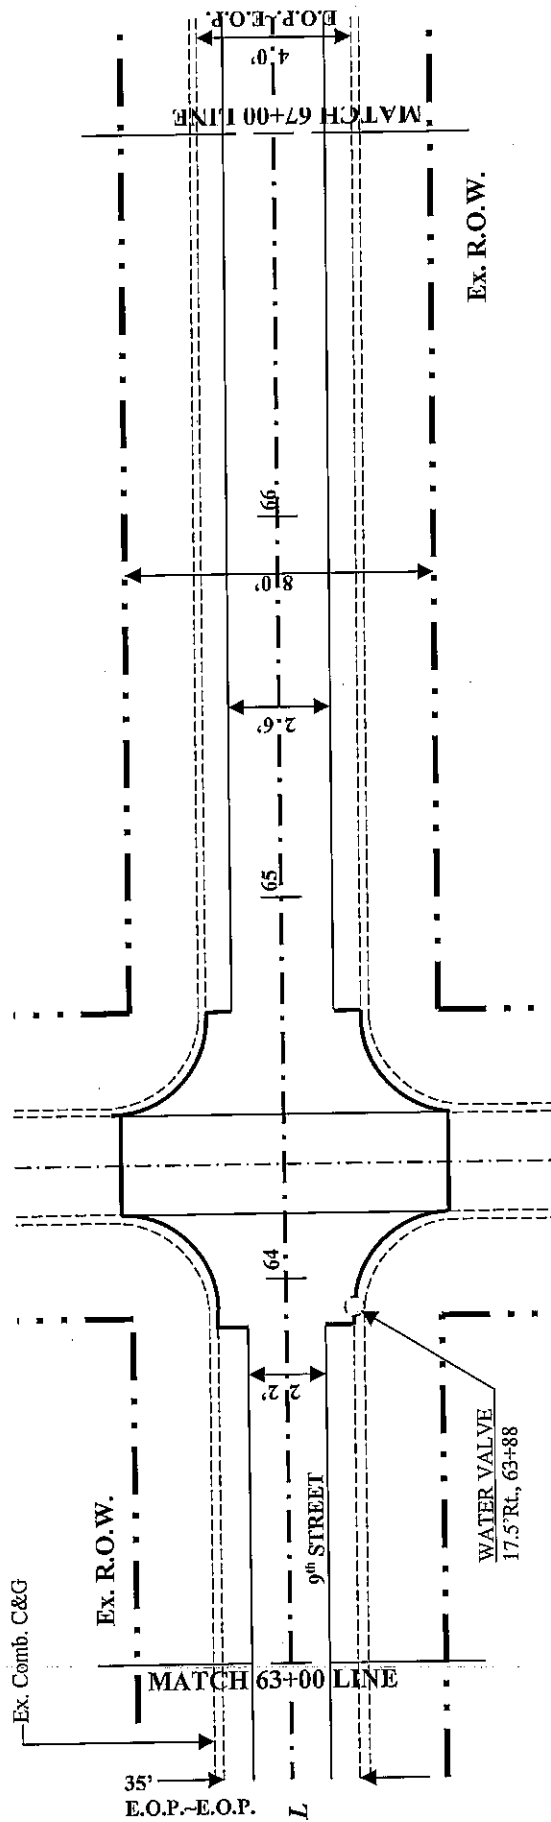

Ex. R.O.W.

40600980 BIT SURF REM BT JT
Lt.-Rt., 64+45-64+70 = 141.0 SQ. YD.
TOTAL = 141.0 SQ. YD.

MARSHALL AVE. 64+29
26', BITUMINOUS SFE.

44201761 CLASS D PATCHES TYPE 1 10"
8.0' - 18.0' Lt., 62+64.9 ~ 62+68 = 3.5 SQ. YD.
TOTAL = 3.5 SQ. YD.

44000007 BIT SURFACE REMOVAL 2"
11' Lt. - Rt., 63+00 ~ 63+87 = 213.3 SQ. YD.
Lt. - Rt., 63+87 ~ 64+15 = 142.0 SQ. YD.
TOTAL = 355.5 SQ. YD.

44201765 CLASS D PATCHES TYPE 2 10"
C~L - 6.4' Rt., 62+68 ~ 62+80 = 8.5 SQ. YD.
TOTAL = 8.5 SQ. YD.

CONTRACT: 91332
JOB: C-95-311-05
PROJECT: M-5042(13)

NOTE: WATER VALVE AT 17.5' Rt., 63+88 SHALL NOT BE ADJUSTED.

Scale: 1" = 50'

CITY OF MATTOON
SECTION 05-00128-00-RS
F.A.U. 7698 / S. 9th STREET
COLES COUNTY


PLAN VIEW



Sheet 46 of 137

EDGAR AVE., 67+90
30', BITUMINOUS

EDGAR AVE., 67+90
30', BITUMINOUS

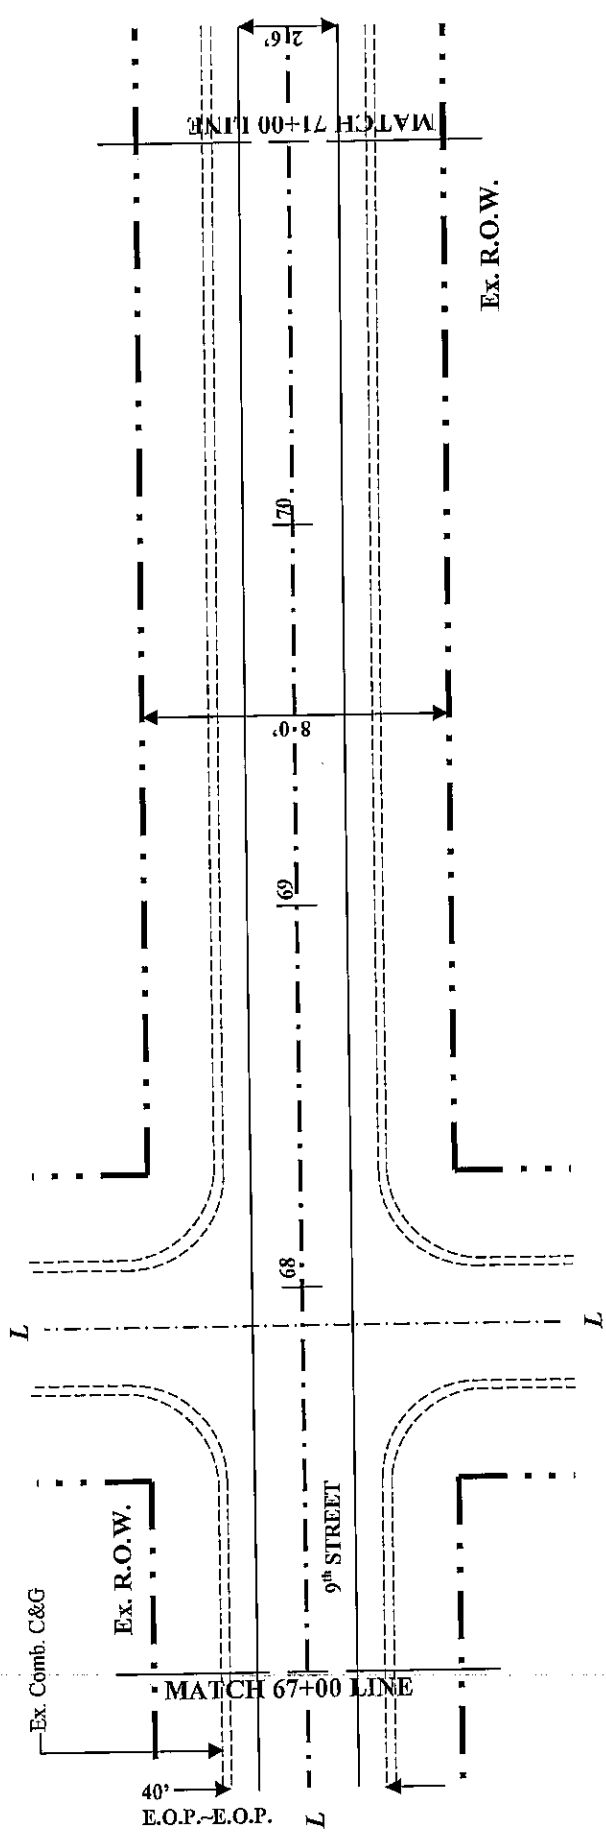

CONTRACT: 91332
JOB: C-95-311-05
PROJECT: M-5042(13)

Scale: 1"=50'


PLAN VIEW

CITY OF MATTOON
SECTION 05-00128-00-RS
F.A.U. 7698 / S. 9th STREET
COLES COUNTY

Sheet 47 of 137



LAFAYETTE AVE., 71+85
 30', BITUMINOUS

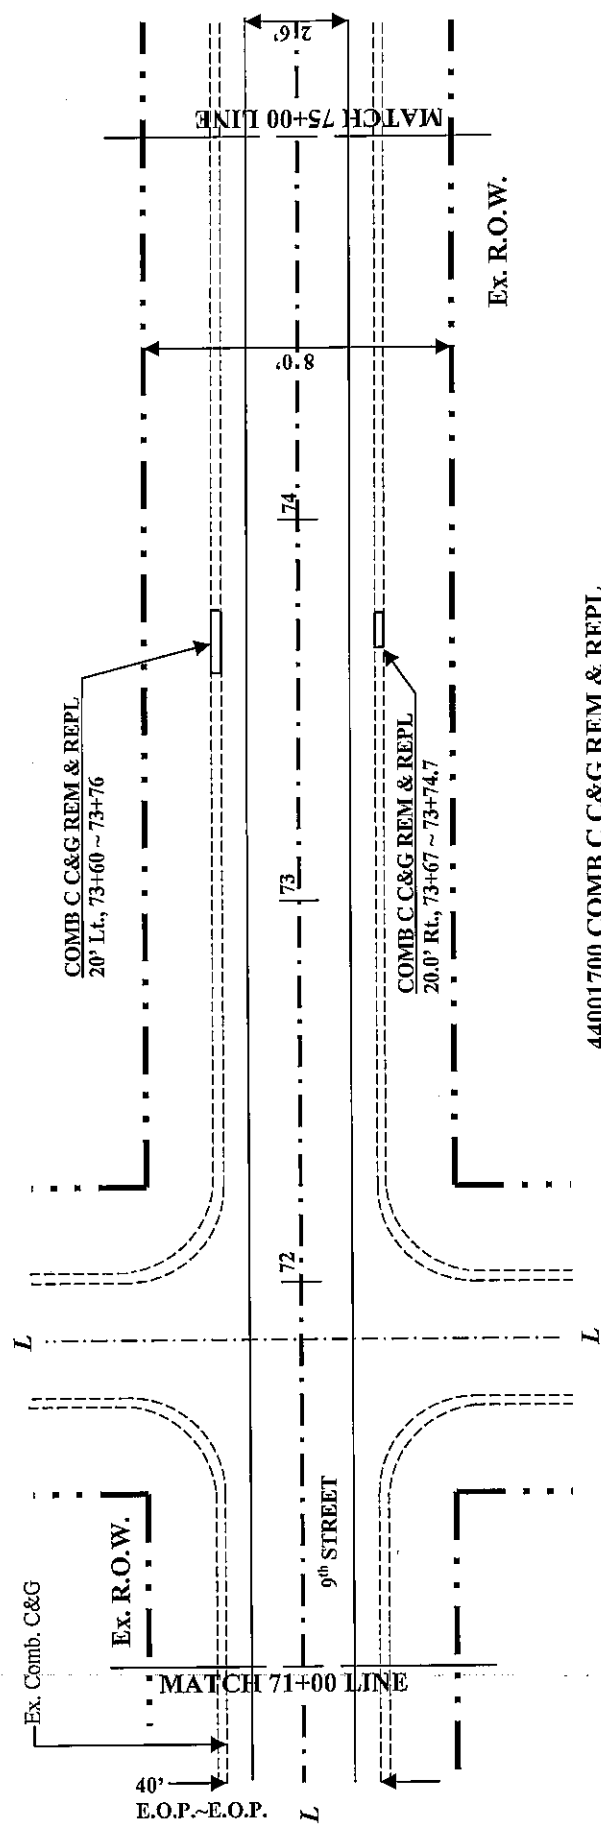

44001700 COMB C C&G REM & REPL
 20' Rt., 73+67 ~ 73+74.7 = 7.7 FOOT
 20' Lt., 73+60 ~ 73+76 = 16.0 FOOT
TOTAL = 23.7 FOOT


CONTRACT: 91332
 JOB: C-95-311-05
 PROJECT: M-5042(13)

Scale: 1" = 50'

CITY OF MATTOON
SECTION 05-00128-00-RS
F.A.U. 7698 / S. 9th STREET
COLES COUNTY

PLAN VIEW

Sheet 48 of 137

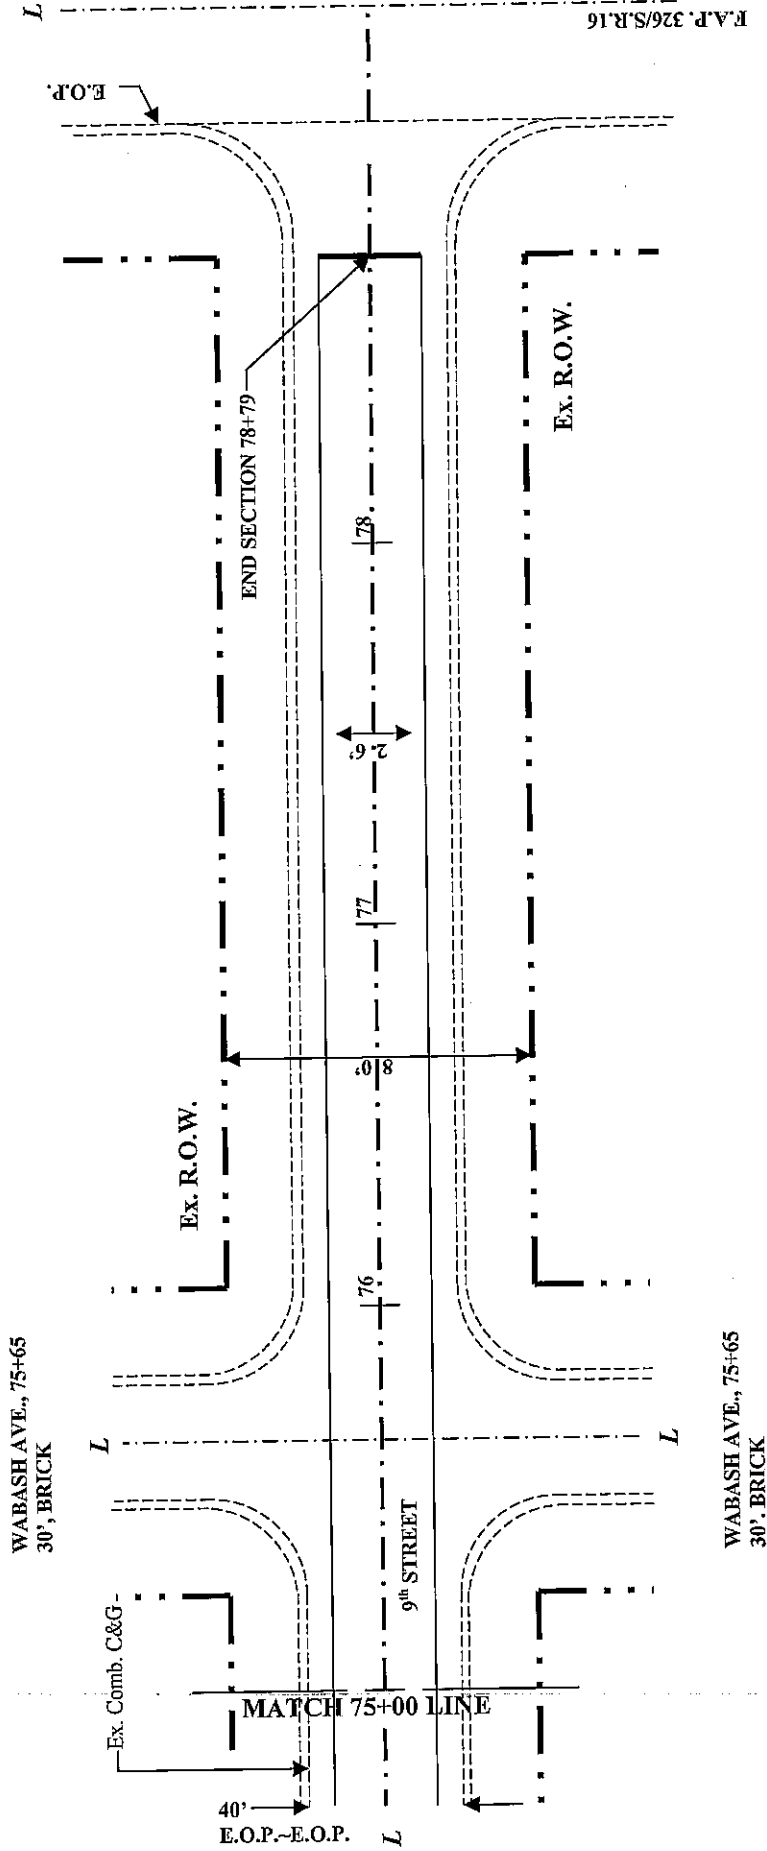


CONTRACT: 91332
JOB: C-95-311-05
PROJECT: M-5042(13)

Scale: 1"=50'

PAVEMENT STRIPPING DETAIL

CITY OF MATTOON
SECTION 05-00128-00-RS
F.A.U. 7698 / S. 9th STREET
COLES COUNTY

Sheet 49 of 137

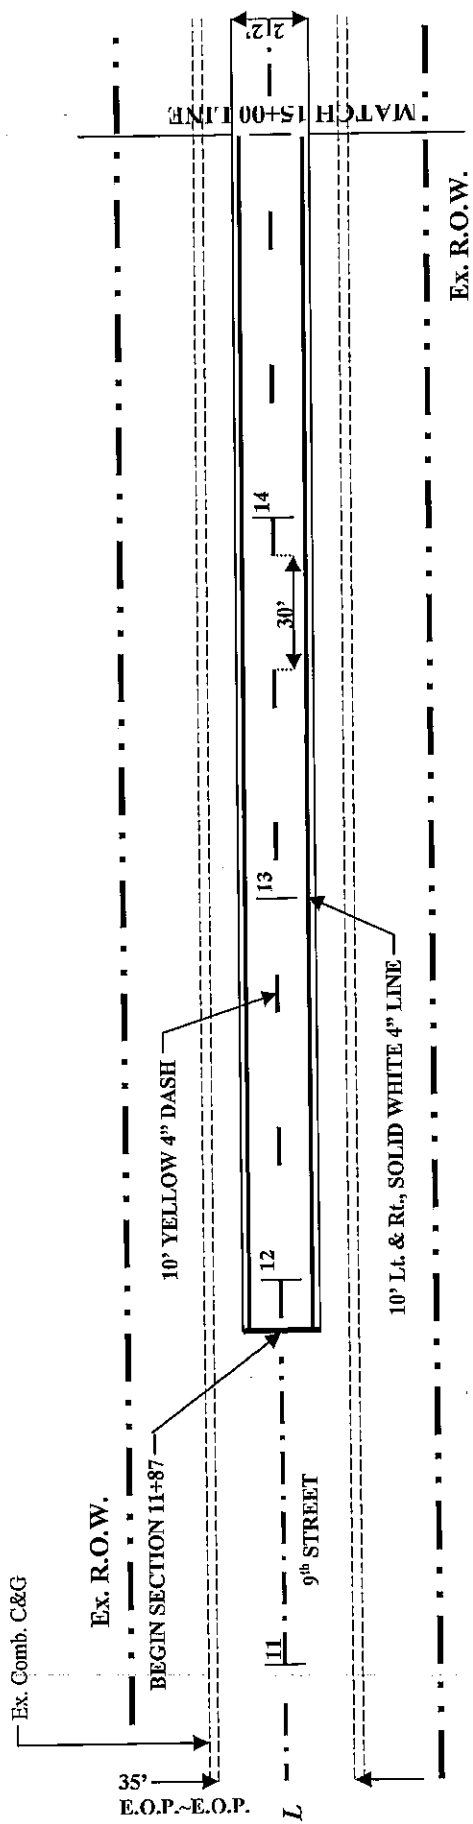

78000200 THPL PVT MK LINE 4"
DASHED 10' YELLOW 4"
C-L, 11+90 ~ 14+80 = 80.0 FOOT
SOLID WHITE 4"
10' Lt. & Rt., 11+87 ~ 15+00 = 626.0 FOOT
TOTAL = 706.0 FOOT


CONTRACT: 91332
JOB: C-95-311-05
PROJECT: M-5042(13)

Scale: 1"=50'

PAVEMENT STRIPPING DETAIL

CITY OF MATTOON
SECTION 05-00128-00-RS
F.A.U. 7698 / S. 9th STREET
COLES COUNTY

Sheet 50 of 137

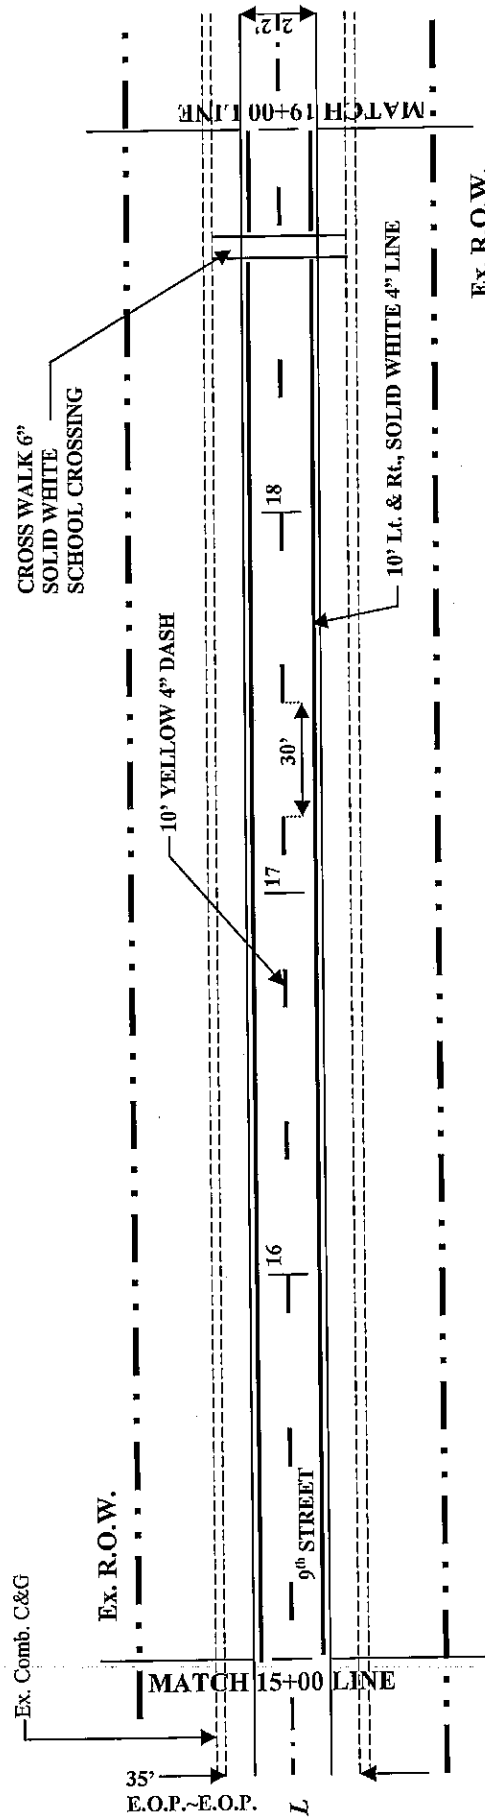

78000400 THPL PVT MK LINE 6"
SOLID WHITE 4" CROSS WALK
Lt. - Rt., 18+66 = 36.0 FOOT
Lt. - Rt., 18+72 = 36.0 FOOT
TOTAL = 72.0 FOOT

78000200 THPL PVT MK LINE 4"
DASHED 10" YELLOW 4"
C-L, 15+10 ~ 18+80 = 100.0 FOOT
SOLID WHITE 4"
10' Lt. & Rt., 15+00 ~ 19+00 = 800.0 FOOT
TOTAL = 900.0 FOOT

Ex. R.O.W.

CONTRACT: 91332
JOB: C-95-311-05
PROJECT: M-5042(13)
Scale: 1"=50'


PAVEMENT STRIPPING DETAIL

CITY OF MATTOON
SECTION 05-00128-00-RS
F.A.U. 7698 / S. 9th STREET
COLES COUNTY

Sheet 51 of 137



STINSON AVE., 21+35
29', OIL & CHIP

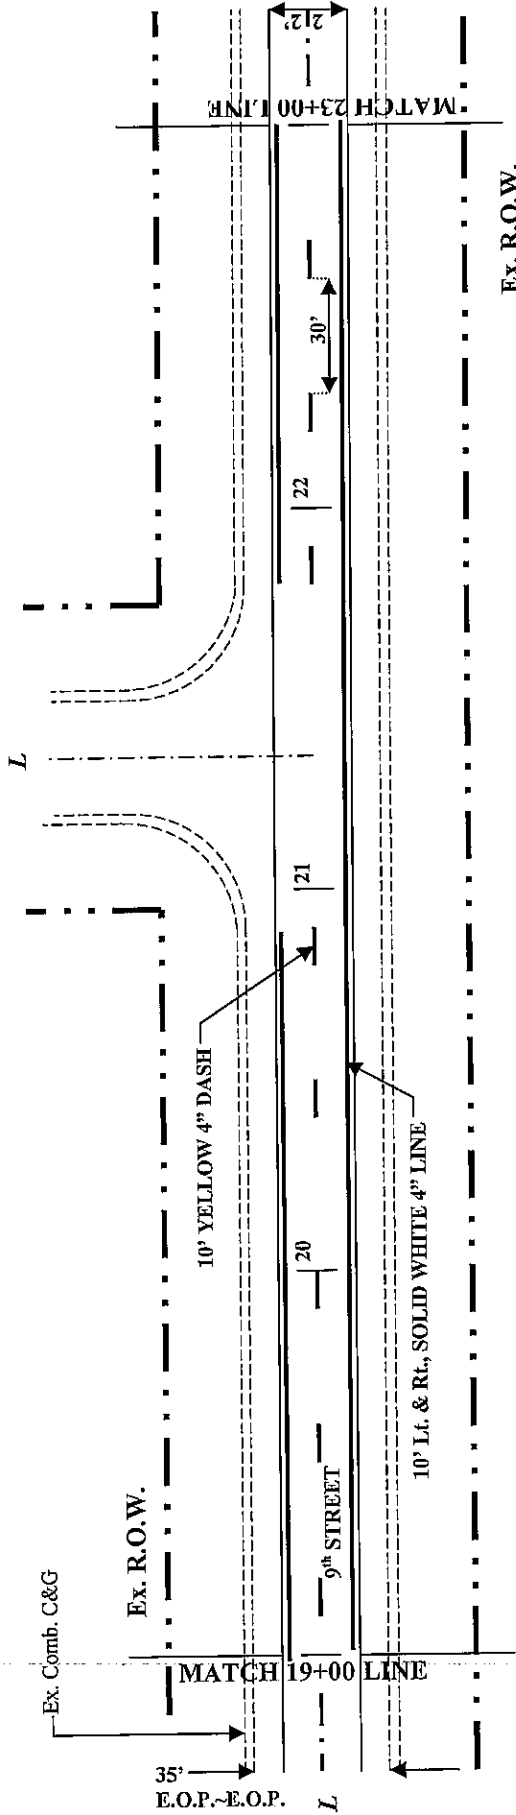

78000200 THPL PVT MK LINE 4"
DASHED 10' YELLOW 4"
C~L, 19+10 ~ 22+70 = 80.0 FOOT
SOLID WHITE 4"
10' Lt. & Rt., 19+00 ~ 23+00 = 710.0 FOOT
TOTAL= 790.0 FOOT

CONTRACT: 91332
JOB: C-95-311-05
PROJECT: M-5042(13)
Scale: 1"=50'


PAVEMENT STRIPPING DETAIL

CITY OF MATTOON
SECTION 05-00128-00-RS
F.A.U. 7698 / S. 9th STREET
COLES COUNTY

Sheet 52 of 137



ANNIS AVE., 24+35
30' OIL & CHIP

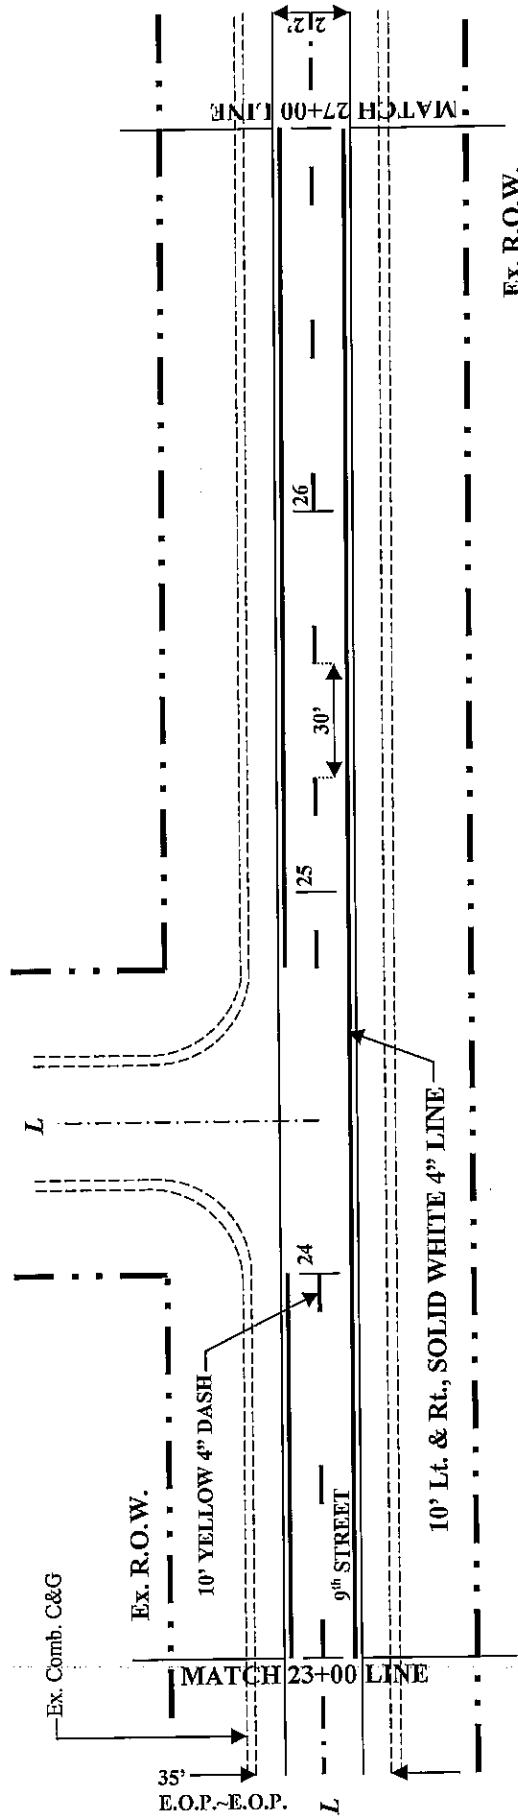

78000200 THPL PVT MK LINE 4"	
DASHED 10' YELLOW 4"	= 90.0 FOOT
C-L, 23+00 ~ 26+90	
SOLID WHITE 4"	
10' Lt. & Rt., 23+00 ~ 27+00	= 720.0 FOOT
TOTAL	= 810.0 FOOT


CONTRACT: 91332
JOB: C-95-311-05
PROJECT: M-5042(13)

Scale: 1"=50'

PAVEMENT STRIPPING DETAIL

CITY OF MATTOON
SECTION 05-00128-00-RS
F.A.U. 7698 / S. 9th STREET
COLES COUNTY

Sheet 53 of 137

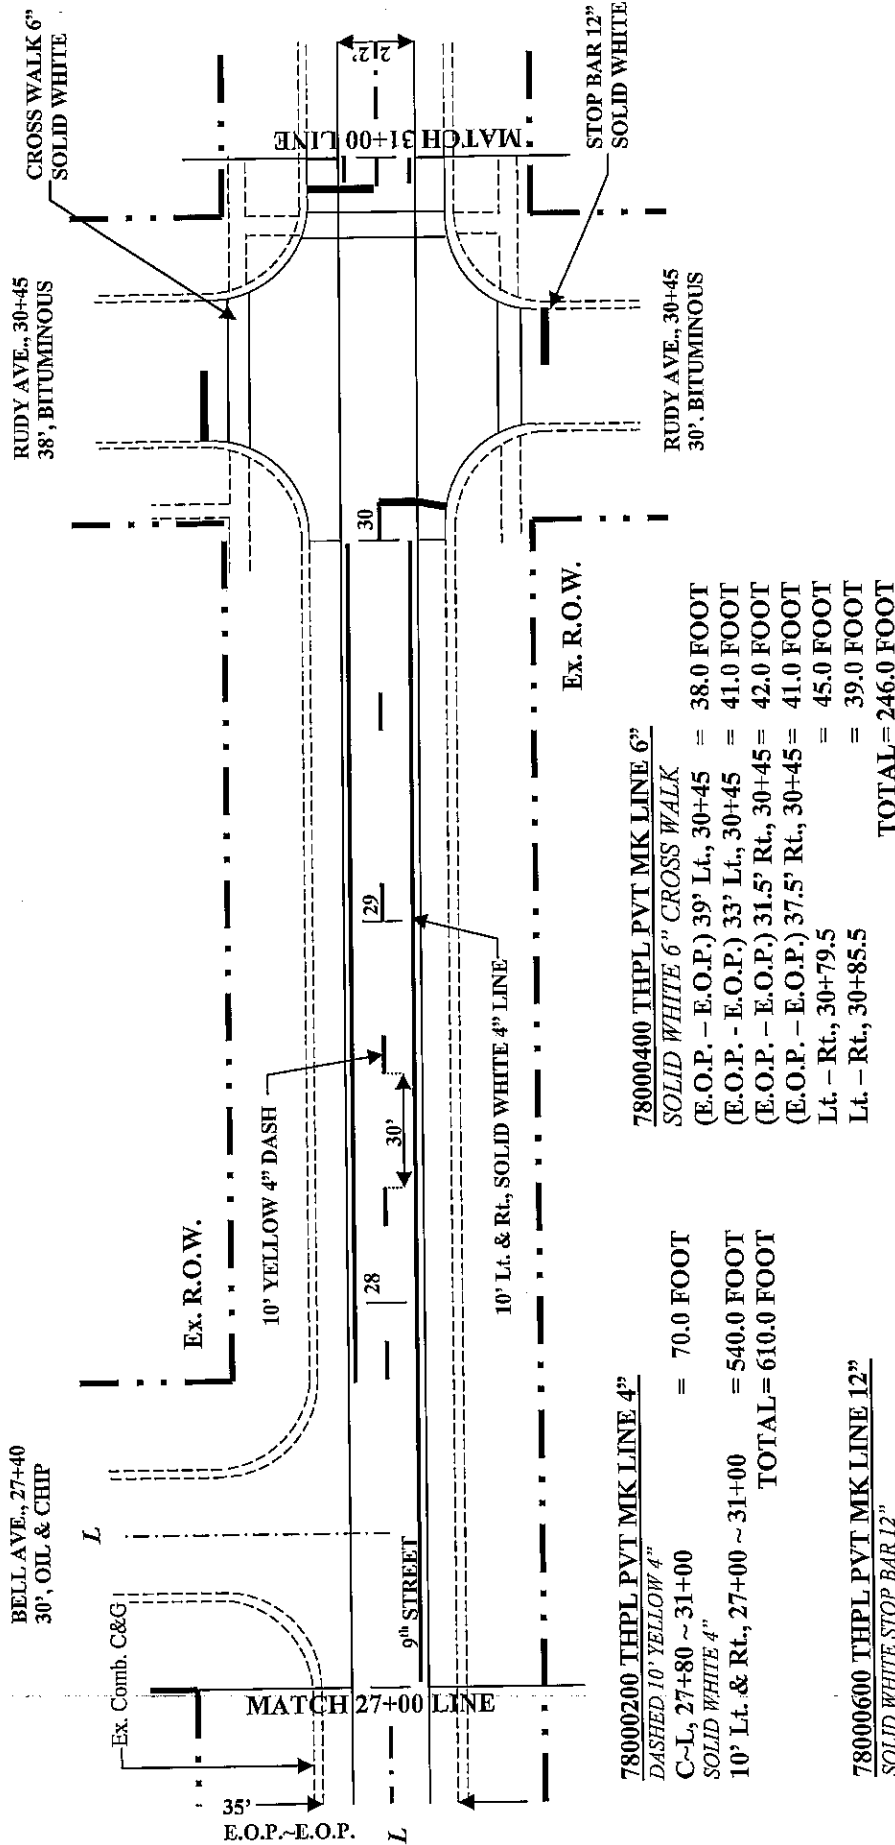


<p>78000200 THPL PVT MK LINE 4" DASHED 10' YELLOW 4" C-L, 27+80 ~ 31+00 = 70.0 FOOT SOLID WHITE 4" 10' Lt. & Rt., 27+00 ~ 31+00 = 540.0 FOOT TOTAL = 610.0 FOOT</p>	<p>78000400 THPL PVT MK LINE 6" SOLID WHITE 6" CROSS WALK (E.O.P. - E.O.P.) 39' Lt., 30+45 = 38.0 FOOT (E.O.P. - E.O.P.) 33' Lt., 30+45 = 41.0 FOOT (E.O.P. - E.O.P.) 31.5' Rt., 30+45 = 42.0 FOOT (E.O.P. - E.O.P.) 37.5' Rt., 30+45 = 41.0 FOOT Lt. - Rt., 30+79.5 = 45.0 FOOT Lt. - Rt., 30+85.5 = 39.0 FOOT TOTAL = 246.0 FOOT</p>
<p>78000600 THPL PVT MK LINE 12" SOLID WHITE STOP BAR 12" C-L - Rt., 30+11.5 = 20.5 FOOT (C-L - Rt.) 45' Lt. 30+45 = 19.0 FOOT (C-L - Lt.) 43.5' Rt., 30+45 = 16.0 FOOT C-L - Lt., 30+91.5 = 17.5 FOOT TOTAL = 73.0 FOOT</p>	<p>Ex. R.O.W.</p>

CONTRACT: 91332
JOB: C-95-311-05
PROJECT: M-5042(13)
Scale: 1"=50'

PAVEMENT STRIPPING DETAIL

CITY OF MATTOON
SECTION 05-00128-00-RS
F.A.U. 7698 / S. 9th STREET
COLES COUNTY

Sheet 54 of 137

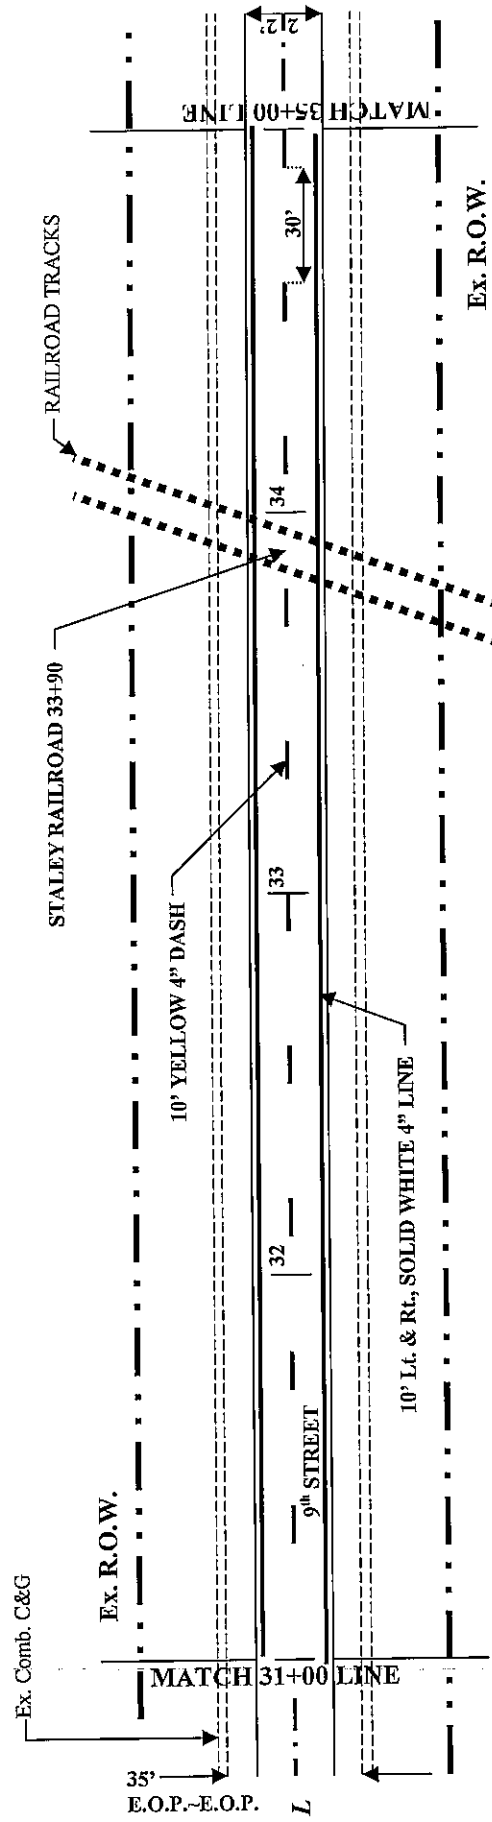

78000200 THPL PVT MK LINE 4"
 DASHED 10' YELLOW 4" = 100.0 FOOT
 C-L, 31+30 ~ 35+00
 SOLID WHITE 4" = 800.0 FOOT
 10' Lt. & Rt., 31+00 ~ 35+00
 TOTAL = 900.0 FOOT

GENERAL NOTE: A RAILROAD FLAGGER IS NOT REQUIRED BY STALEY, THE CONTRACTOR SHALL CONTACT BOBBY MCCAIN AT 234-2148 FOR THE TRAIN SCHEDULE.


CONTRACT: 91332
 JOB: C-95-311-05
 PROJECT: M-5042(13)

Scale: 1"=50'

PAVEMENT STRIPPING DETAIL

CITY OF MATTOON
SECTION 05-00128-00-RS
F.A.U. 7698 / S. 9th STREET
COLES COUNTY

Sheet 55 of 137

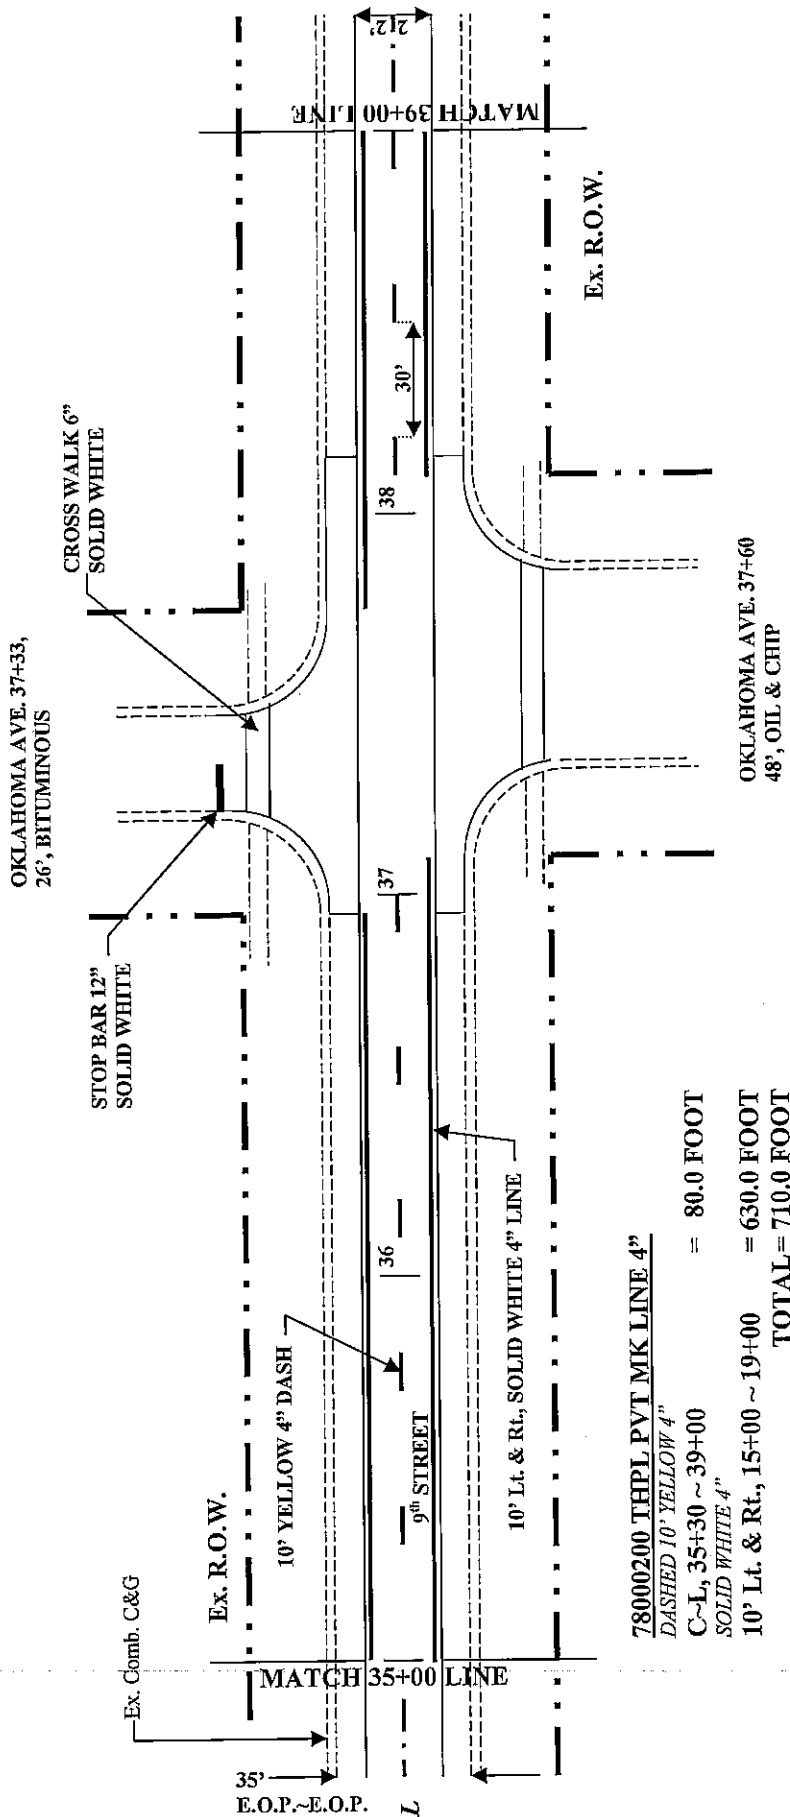

78000200 THPL PVT MK LINE 4"
DASHED 10' YELLOW 4" = 80.0 FOOT
C-L, 35+30 ~ 39+00
SOLID WHITE 4"
10' Lt. & Rt., 15+00 ~ 19+00 = 630.0 FOOT
TOTAL = 710.0 FOOT

78000400 THPL PVT MK LINE 6"
SOLID WHITE 6" CROSS WALK
(E.O.P. - E.O.P.) 33' Lt., 37+33 = 32.0 FOOT
(E.O.P. - E.O.P.) 39' Lt., 37+33 = 28.0 FOOT
(E.O.P. - E.O.P.) 33' Rt., 37+60 = 51.0 FOOT
(E.O.P. - E.O.P.) 39' Rt., 37+60 = 48.0 FOOT
TOTAL = 159.0 FOOT

78000600 THPL PVT MK LINE 12"
SOLID WHITE STOP BAR 12"
(C-L - Rt.) 45' Lt., 37+33 = 12.0 FOOT
TOTAL = 12.0 FOOT


CONTRACT: 91332
 JOB: C-95-311-05
 PROJECT: M-5042(13)

Scale: 1"=50'

PAVEMENT STRIPPING DETAIL

CITY OF MATTOON
SECTION 05-00128-00-RS
F.A.U. 7698 / S. 9th STREET
COLES COUNTY

Sheet 56 of 137

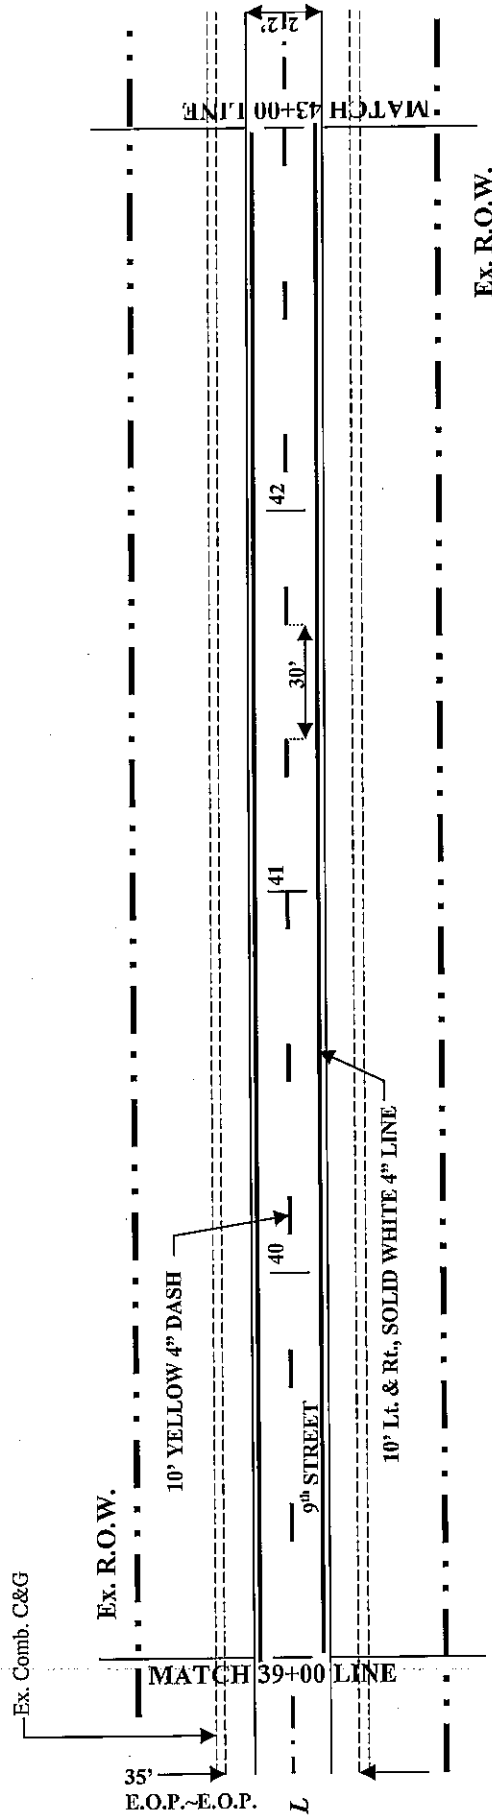

78000200 THPL PVT MK LINE 4"	
<i>DASHED 10' YELLOW 4"</i>	= 100.0 FOOT
C-L, 39+30 ~ 43+00	
<i>SOLID WHITE 4"</i>	= 800.0 FOOT
10' Lt. & Rt., 39+00 ~ 43+00	
TOTAL	= 900.0 FOOT


CONTRACT: 91332
 JOB: C-95-311-05
 PROJECT: M-5042(13)

Scale: 1"=50'

PAVEMENT STRIPPING DETAIL

CITY OF MATTOON
SECTION 05-00128-00-RS
F.A.U. 7698 / S. 9th STREET
COLES COUNTY

Sheet 57 of 137

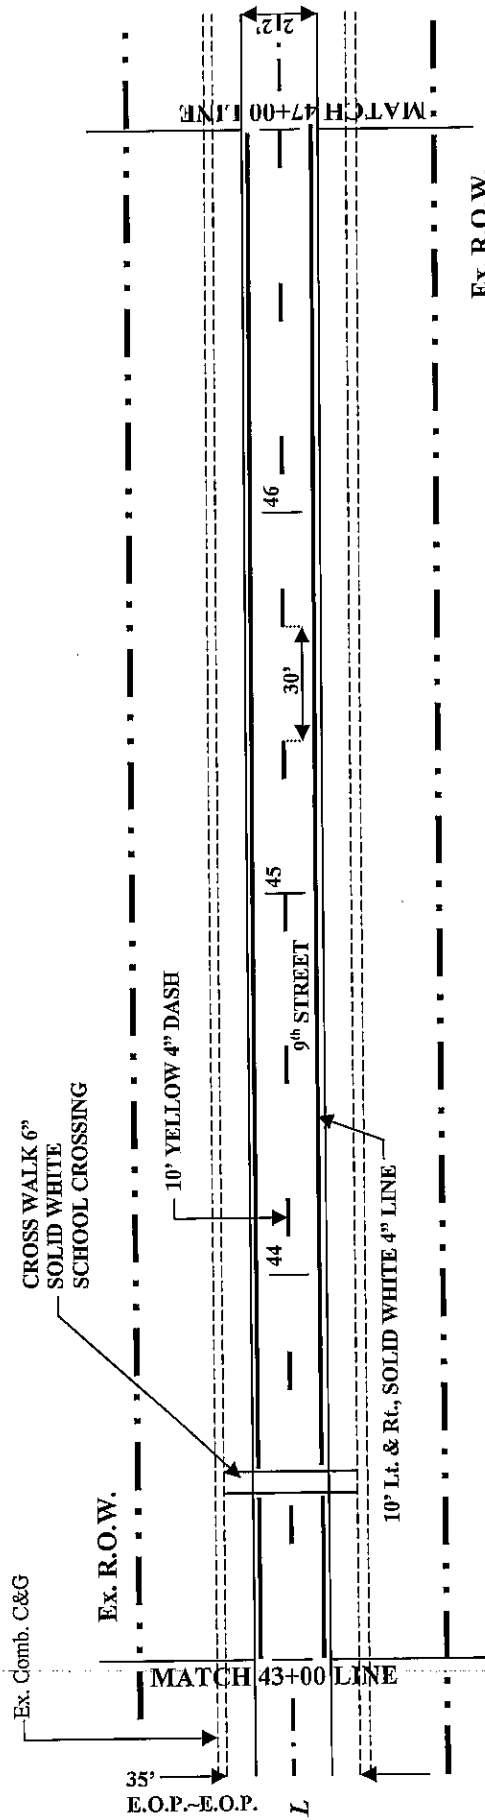

78000400 THPL PVT MK LINE 6"
SOLID WHITE 6" CROSS WALK
Lt. - Rt., 43+60.5 = 36.0 FOOT
Lt. - Rt., 43+66.5 = 36.0 FOOT
TOTAL = 72.0 FOOT

78000200 THPL PVT MK LINE 4"
DASHED 10" YELLOW 4"
C~L, 43+30 ~ 47+00 = 100.0 FOOT
SOLID WHITE 4"
10' Lt. & Rt., 43+00 ~ 47+00 = 800.0 FOOT
TOTAL = 900.0 FOOT

Ex. R.O.W.


CONTRACT: 91332
JOB: C-95-311-05
PROJECT: M-5042(13)

Scale: 1"=50'

PAVEMENT STRIPPING DETAIL

CITY OF MATTOON
SECTION 05-00128-00-RS
F.A.U. 7698 / S. 9th STREET
COLES COUNTY

Sheet 58 of 137

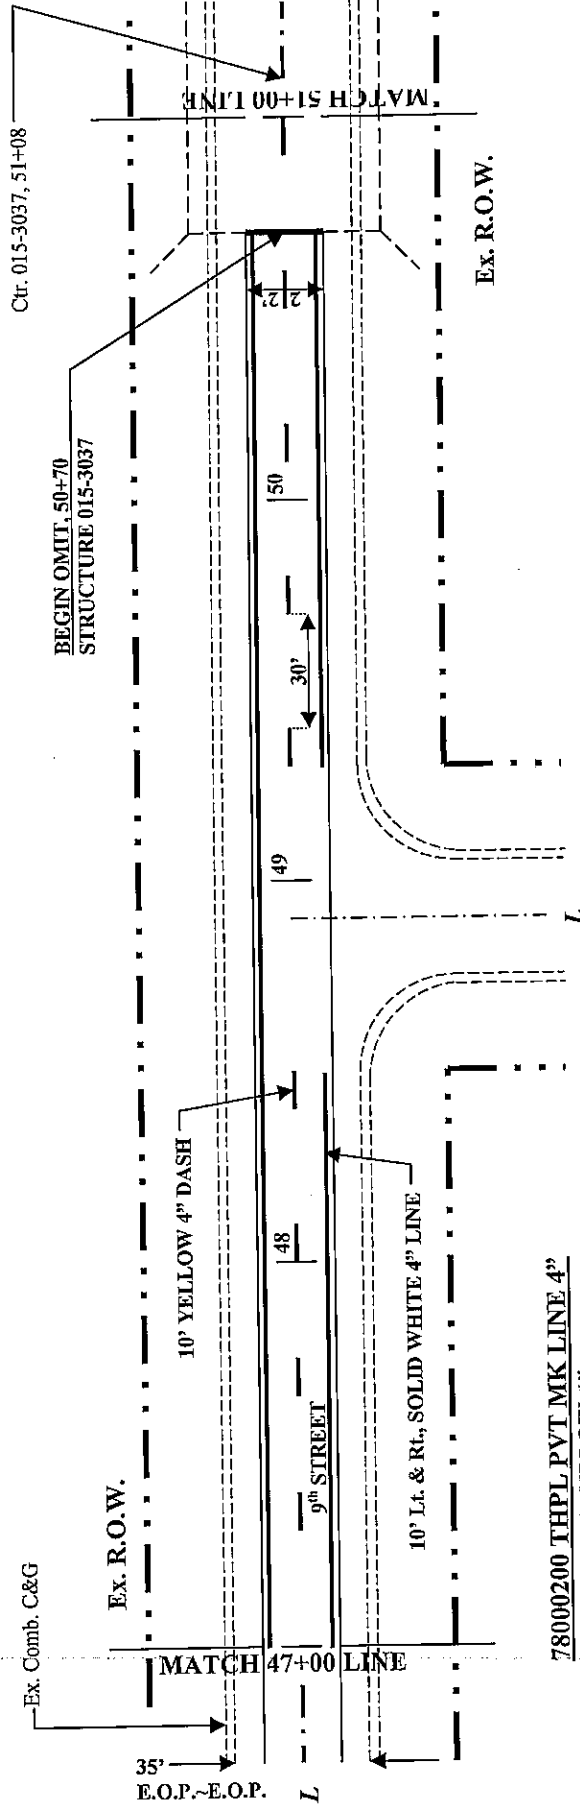


78000200 THPL PVT MK LINE 4"
DASHED 10' YELLOW 4" = 90.0 FOOT
C-L, 47+30 ~ 51+00 = 720.0 FOOT
SOLID WHITE 4"
10' Lt. & Rt., 47+00 ~ 51+00
TOTAL = 810.0 FOOT

CONTRACT: 91332
JOB: C-95-311-05
PROJECT: M-5042(13)
Scale: 1" = 50'

PAVEMENT STRIPPING DETAIL

CITY OF MATTOON
SECTION 05-00128-00-RS
F.A.U. 7698 / S. 9th STREET
COLES COUNTY

Sheet 59 of 137

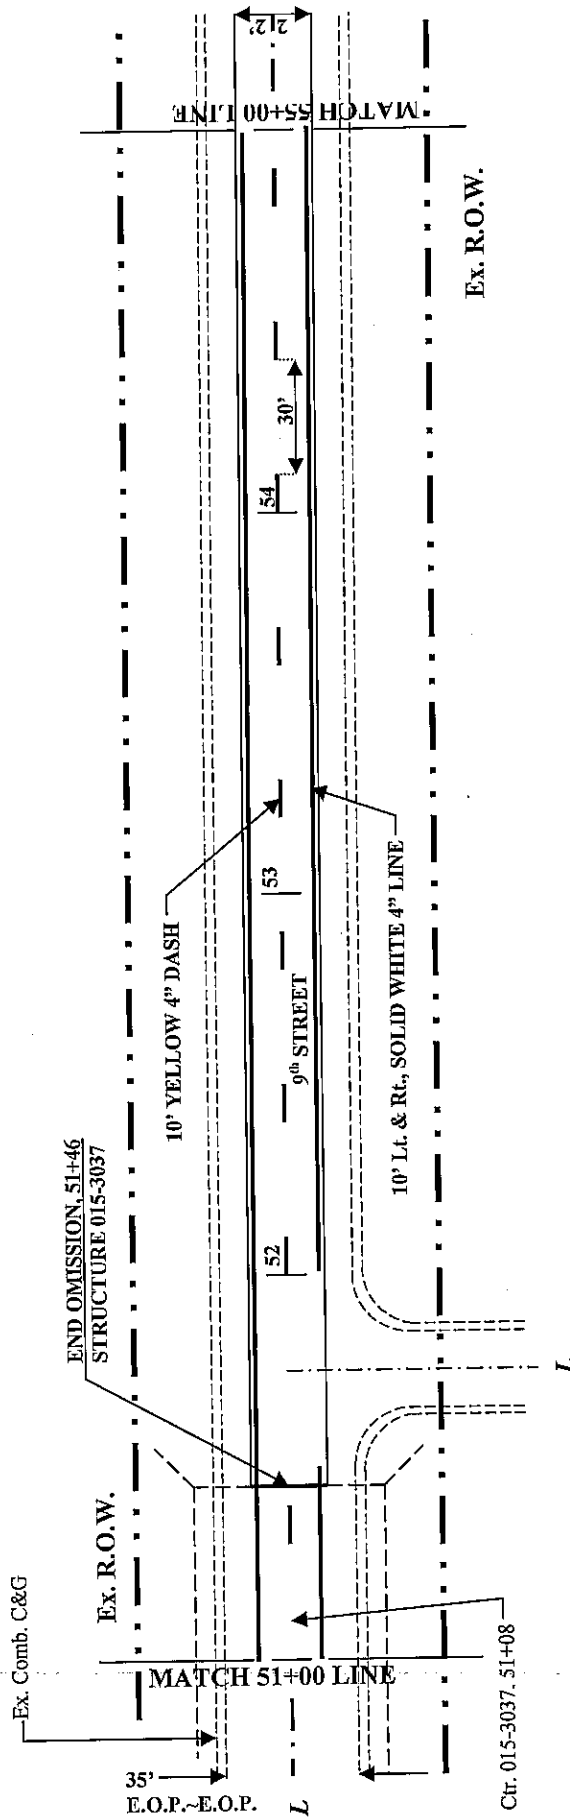

78000200 THPL PVT MK LINE 4"	
DASHED 10' YELLOW 4"	= 90.0 FOOT
C-L, 51+30 ~ 54+90	
SOLID WHITE 4"	
10' Lt. & Rt., 51+00 ~ 55+00	= 750.0 FOOT
TOTAL	= 840.0 FOOT


CONTRACT: 91332
 JOB: C-95-311-05
 PROJECT: M-5042(13)

Scale: 1"=50'

PAVEMENT STRIPPING DETAIL

CITY OF MATTOON
SECTION 05-00128-00-RS
F.A.U. 7698 / S. 9th STREET
COLES COUNTY

Sheet 60 of 137

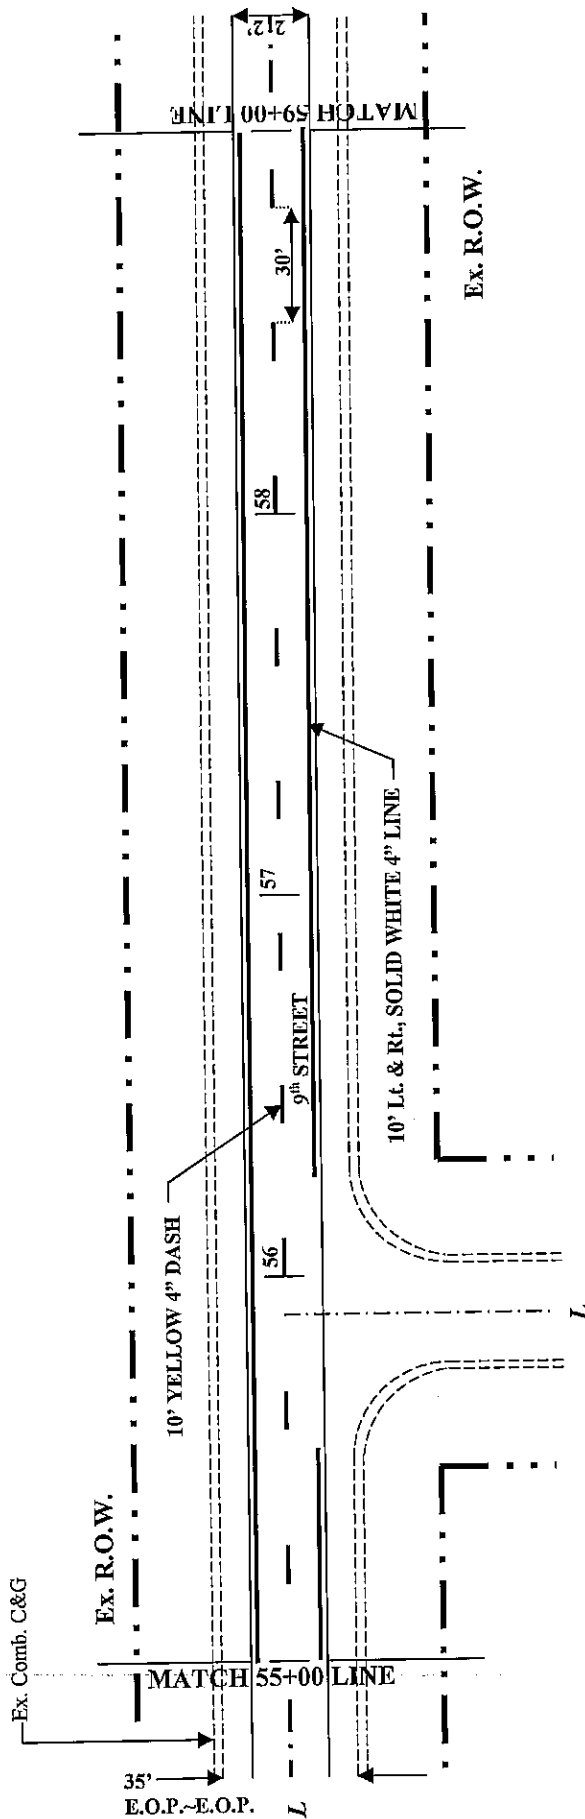


CONTRACT: 91332
 JOB: C-95-311-05
 PROJECT: M-5042(13)

Scale: 1"=50'

PAVEMENT STRIPPING DETAIL

CITY OF MATTOON
 SECTION 05-00128-00-RS
 F.A.U. 7698 / S. 9th STREET
 COLES COUNTY

Sheet 61 of 137

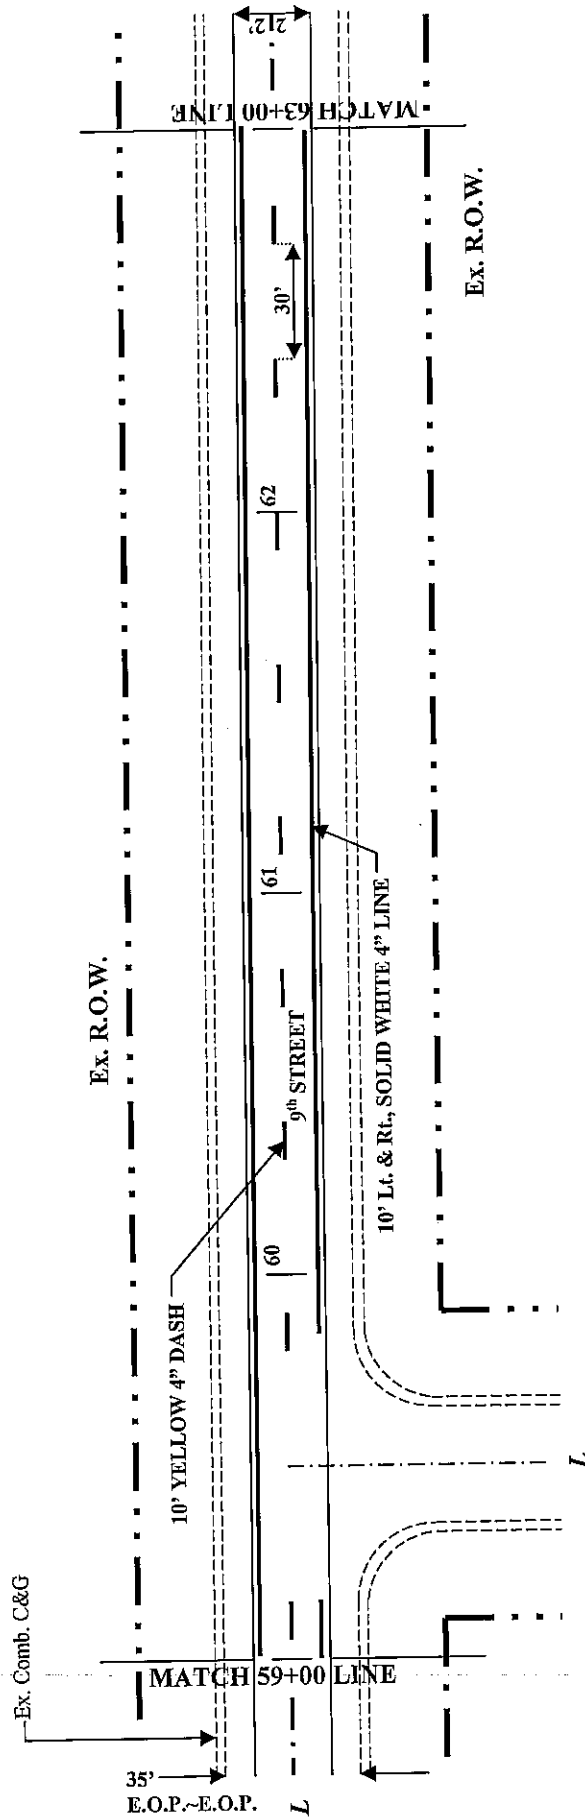

MARION AVE., 59+55
 30', OIL & CHIP

78000200 THPL PVT MK LINE 4"	
DASHED 10' YELLOW 4"	= 90.0 FOOT
C-L, 59+05 ~ 18+80	
SOLID WHITE 4"	= 730.0 FOOT
10' Lt. & Rt., 59+00 ~ 63+00	
TOTAL	= 820.0 FOOT

CONTRACT: 91332
 JOB: C-95-311-05
 PROJECT: M-5042(13)

Scale: 1"=50'

CITY OF MATTOON
SECTION 05-00128-00-RS
F.A.U. 7698 / S. 9th STREET
COLES COUNTY

PAVEMENT STRIPPING DETAIL

Sheet 62 of 137



78000600 THPL PVT MK LINE 12"
SOLID WHITE STOP BAR 12"
 C~L - Rt., 63+84 = 18.0 FOOT
 (C~L - Rt.) 43.0' Lt., 64+29 = 15.0 FOOT
 (C~L - Lt.) 43.0' Rt., 64+29 = 15.0 FOOT
 C~L - Lt., 64+74 = 20.0 FOOT
TOTAL = 68.0 FOOT

MARSHALL AVE., 64+29
26', BITUMINOUS SFE.

STOP BAR 12"
SOLID WHITE

Ex. Comb. C&G

Ex. R.O.W.

E.O.P.~E.O.P.

MATCH 63+00 LINE

9th STREET

2' 2"

L

164

CROSS WALK 6"
SOLID WHITE

10' YELLOW 4" DASH

2'

65

66

30'

MATCH 67+00 LINE

Ex. R.O.W.

78000400 THPL PVT MK LINE 6"
SOLID WHITE 6" CROSS WALK
 Lt. - Rt., 63+90 = 37.0 FOOT
 Lt. - Rt., 63+96 = 38.0 FOOT
 (E.O.P.-E.O.P.) 31.0' Lt., 64+29 = 36.0 FOOT
 (E.O.P.-E.O.P.) 37.0' Lt., 64+29 = 30.0 FOOT
 (E.O.P.-E.O.P.) 31.0' Rt., 64+29 = 37.0 FOOT
 (E.O.P.-E.O.P.) 37.0' Rt., 64+29 = 31.0 FOOT
 Lt. - Rt., 64+62 = 43.0 FOOT
 Lt. - Rt., 64+68 = 43.0 FOOT
TOTAL = 295.0 FOOT

MARSHALL AVE. 64+29
26', BITUMINOUS SFE.

78000200 THPL PVT MK LINE 4"
DASHED 10' YELLOW 4"
 C~L, 63+30 ~ 66+80 = 80.0 FOOT
SOLID WHITE 4"
 10' Lt. & Rt., 63+00 ~ 67+00 = 610.0 FOOT
TOTAL = 690.0 FOOT

CONTRACT: 91332
 JOB: C-95-311-05
 PROJECT: M-5042(13)

Scale: 1"=50'

CITY OF MATTOON
SECTION 05-00128-00-RS
F.A.U. 7698 / S. 9th STREET
COLES COUNTY


Sheet 63 of 137

PAVEMENT STRIPPING DETAIL



EDGAR AVE., 67+90
 30', BITUMINOUS

EDGAR AVE., 67+90
 30', BITUMINOUS

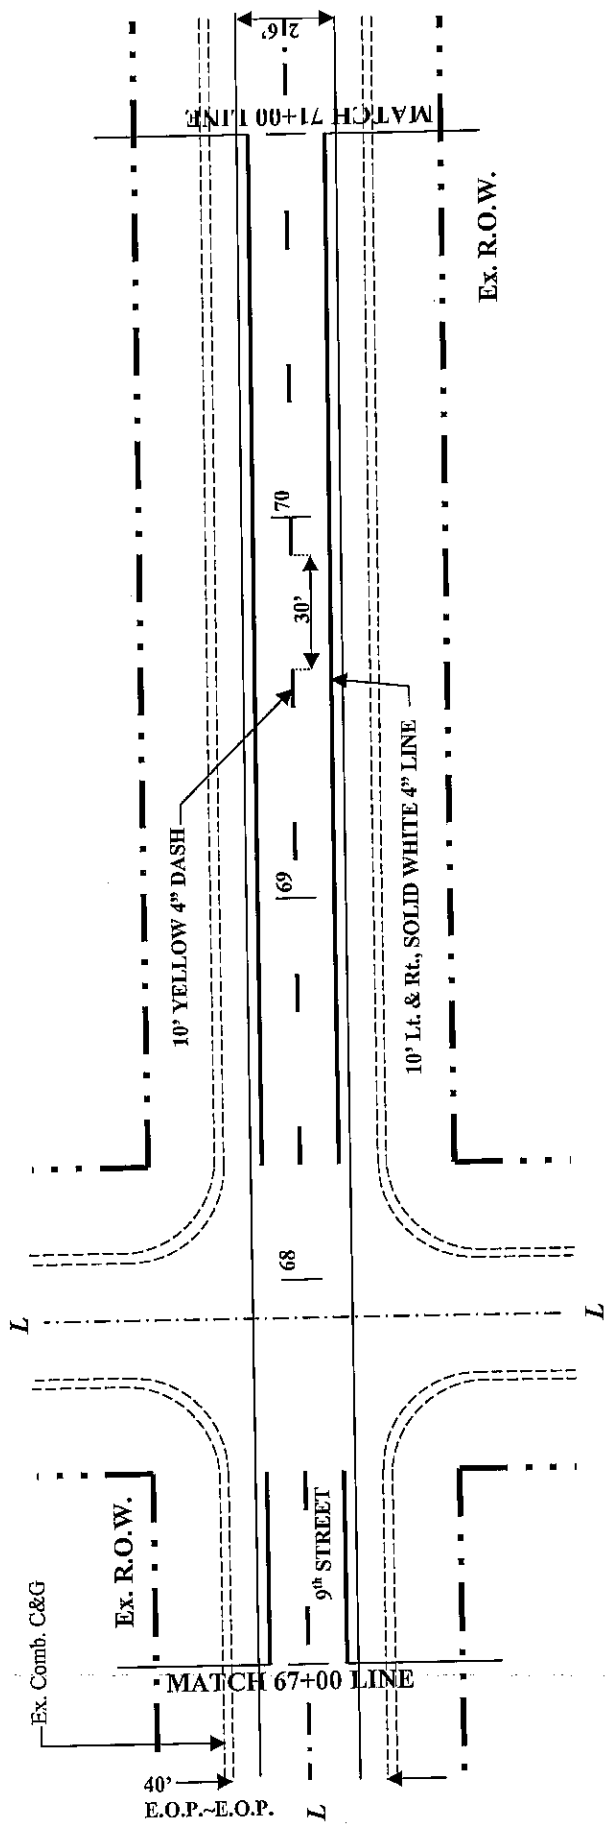

78000200 THPL PVT MK LINE 4"	
DASHED 10' YELLOW 4"	= 90.0 FOOT
C~L, 67+05 ~ 70+80	= 640.0 FOOT
SOLID WHITE 4"	
10' Lt. & Rt., 67+00 ~ 71+00	
TOTAL	= 730.0 FOOT

CONTRACT: 91332
 JOB: C-95-311-05
 PROJECT: M-5042(13)

Scale: 1"=50'


CITY OF MATTOON
SECTION 05-00128-00-RS
F.A.U. 7698 / S. 9th STREET
COLES COUNTY

Sheet 64 of 137

PAVEMENT STRIPPING DETAIL



LAFAYETTE AVE., 71+85
 30', BITUMINOUS

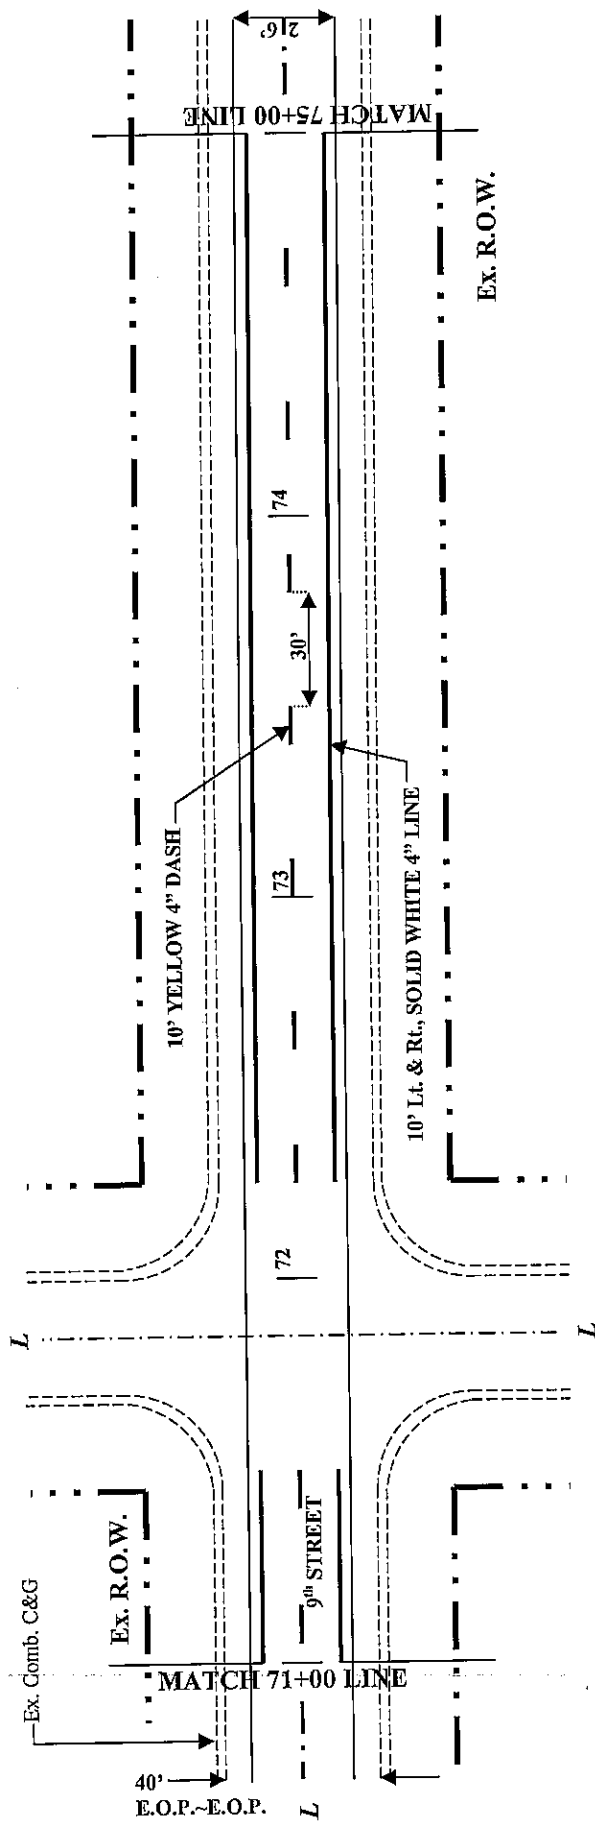

LAFAYETTE AVE., 71+85
 30', BITUMINOUS

78000200 THPL PVT MK LINE 4"
 DASHED 10' YELLOW 4" = 90.0 FOOT
 C-L, 71+05 ~ 74+70
 SOLID WHITE 4" = 650.0 FOOT
 10' Lt. & Rt., 71+00 ~ 75+00
TOTAL = 740.0 FOOT

CONTRACT: 91332
 JOB: C-95-311-05
 PROJECT: M-5042(13)

Scale: 1"=50'

CITY OF MATTOON
SECTION 05-00128-00-RS
F.A.U. 7698 / S. 9th STREET
COLES COUNTY


Sheet 65 of 137

PAVEMENT STRIPPING DETAIL

78000100 THPL PVT MK LTR & SYM	= 8.8 SQ.FT.
1.5' Rt., 78+35	= 14.7 SQ.FT.
12.5' Rt., 78+35	= 8.8 SQ.FT.
1.5' Rt., 78+70	= 14.7 SQ.FT.
12.5' Rt., 78+70	= 47.0 SQ.FT.
TOTAL	= 47.0 SQ.FT.

78000650 THPL PVT MK LINE 24"	= 24.5 FOOT
SOLID WHITE STOP BAR 24"	TOTAL = 24.5 FOOT

WABASH AVE., 75+65
 30', BRICK

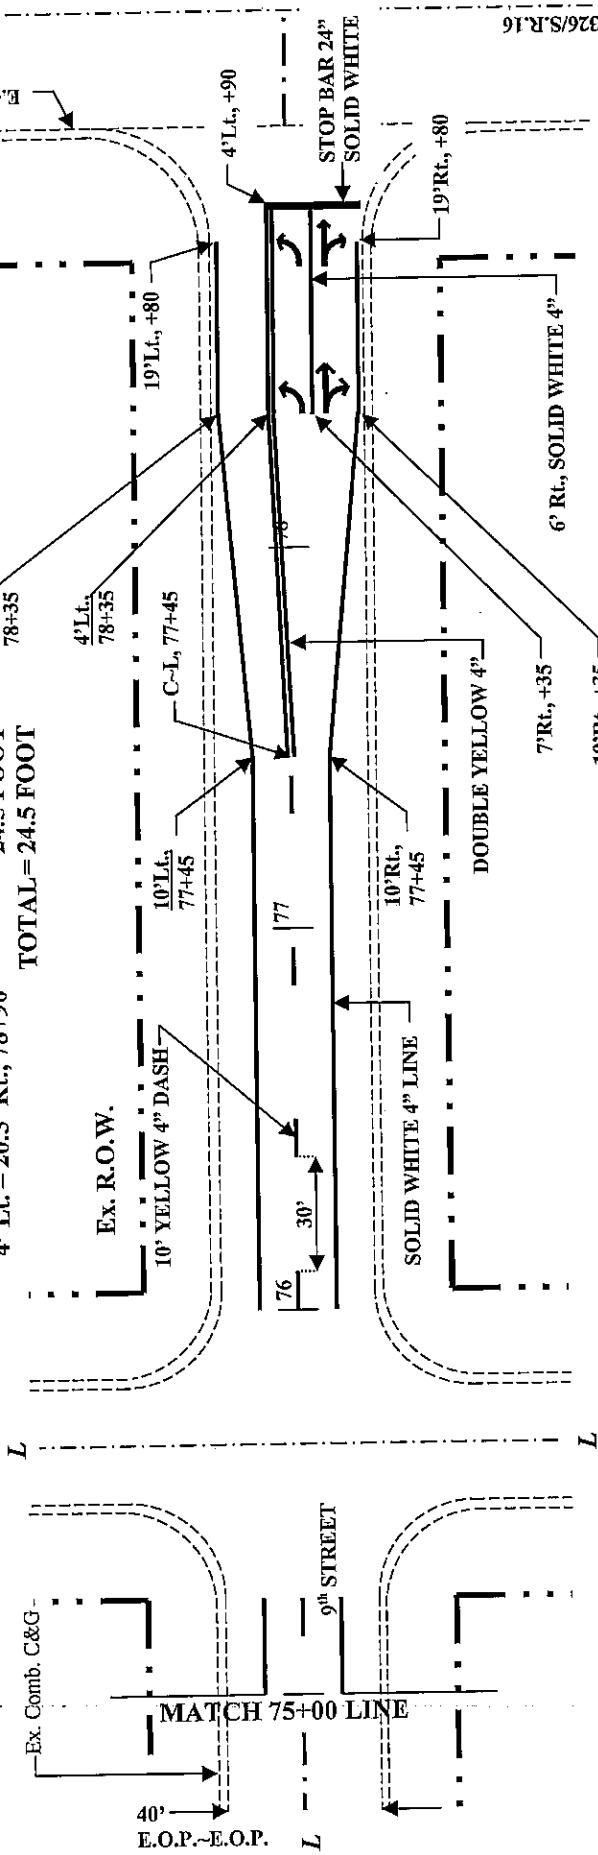

WABASH AVE., 75+65
 30', BRICK

NOTE: THE REMOVAL OF EXISTING PAVEMENT MARKINGS OF THE EXISTING LINES AND STOP BAR AT THE SOUTH INTERSECTION OF F.A.P. 326/S.R.16 SHALL BE INCIDENTAL TO THE THPL PVT MK LINE OR LTR & SYM INVOLVED AND NO OTHER COMPENSATION SHALL BE ALLOWED.

78000200 THPL PVT MK LINE 4"	= 50.0 FOOT
DASHED 10' YELLOW 4"	= 280.0 FOOT
C-L, 75+15 ~ 77+30	= 610.0 FOOT
DOUBLE SOLID YELLOW 4"	= 106.0 FOOT
C-L, 77+45 ~ 4'Lt., 78+88	TOTAL = 1046.0 FOOT
SOLID WHITE 4"	
10' Lt. & Rt., 75+00 ~ 19' Lt. & Rt., 77+80	
7' Rt., 78+35 ~ 78+88	

CONTRACT: 91332
 JOB: C-95-311-05
 PROJECT: M-5042(13)


Scale: 1"=50'

F.A.P. 326/S.R.16

CITY OF MATTOON
SECTION 05-00128-00-RS
E.A.U. 7698 / 9TH STREET
COLES COUNTY

Sheet 66 of 137

CROSS SECTION

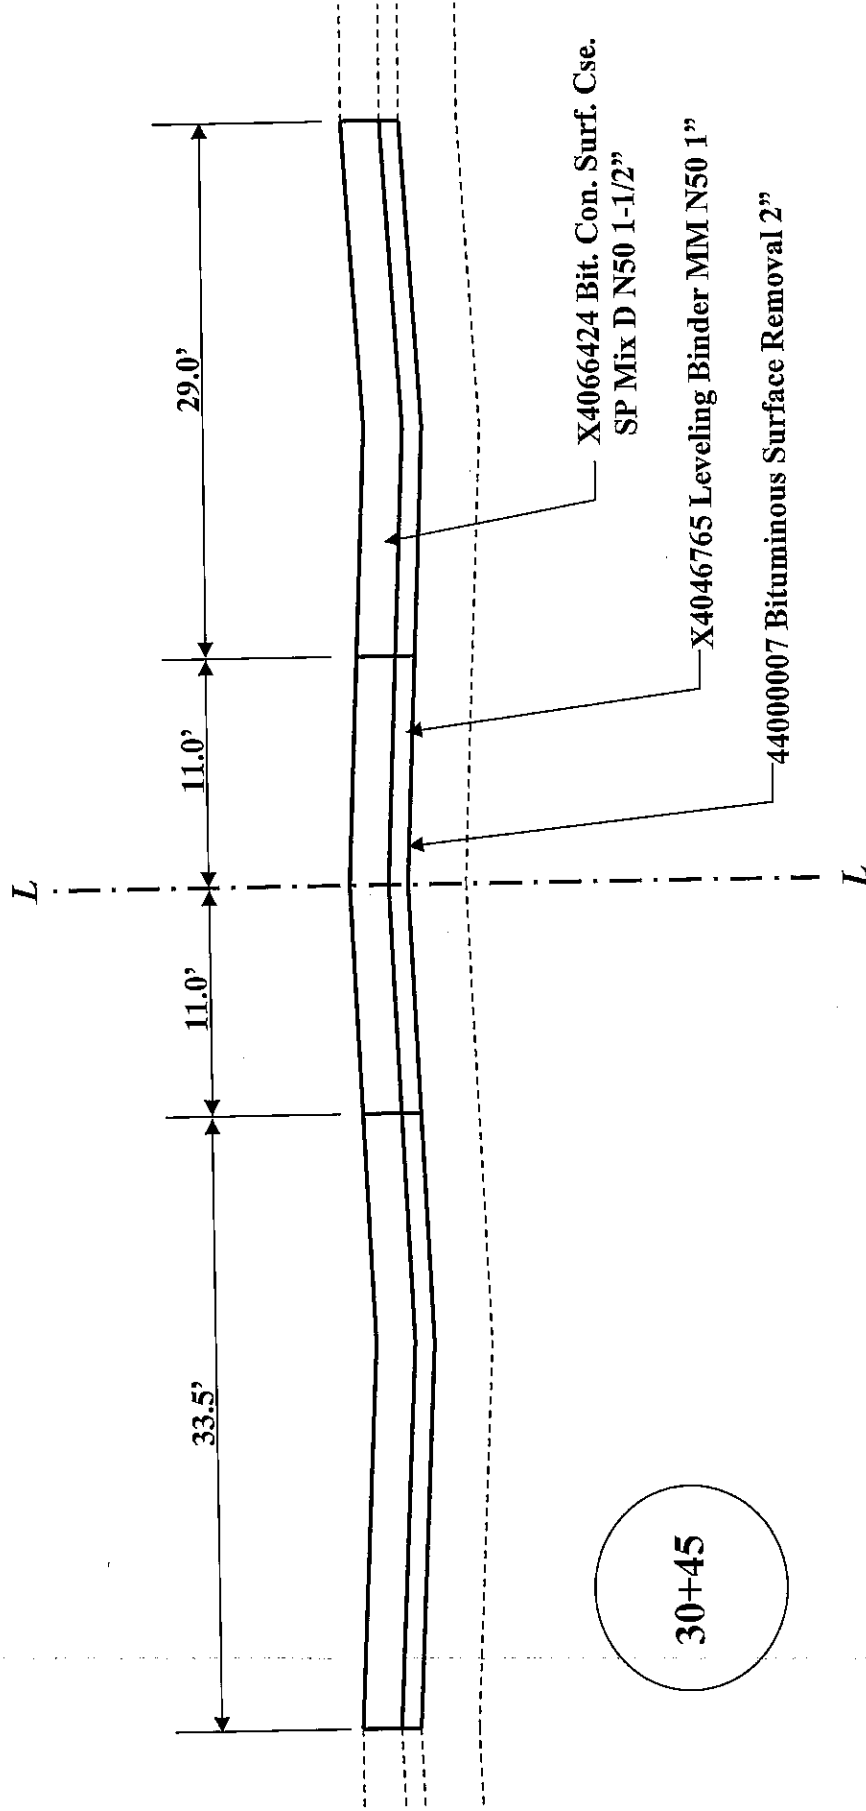

30+45

CITY OF MATTOON


SECTION 05-00128-00-RS

F.A.U. 7698 / 9TH STREET

COLES COUNTY

Sheet 67 of 137

CROSS SECTION

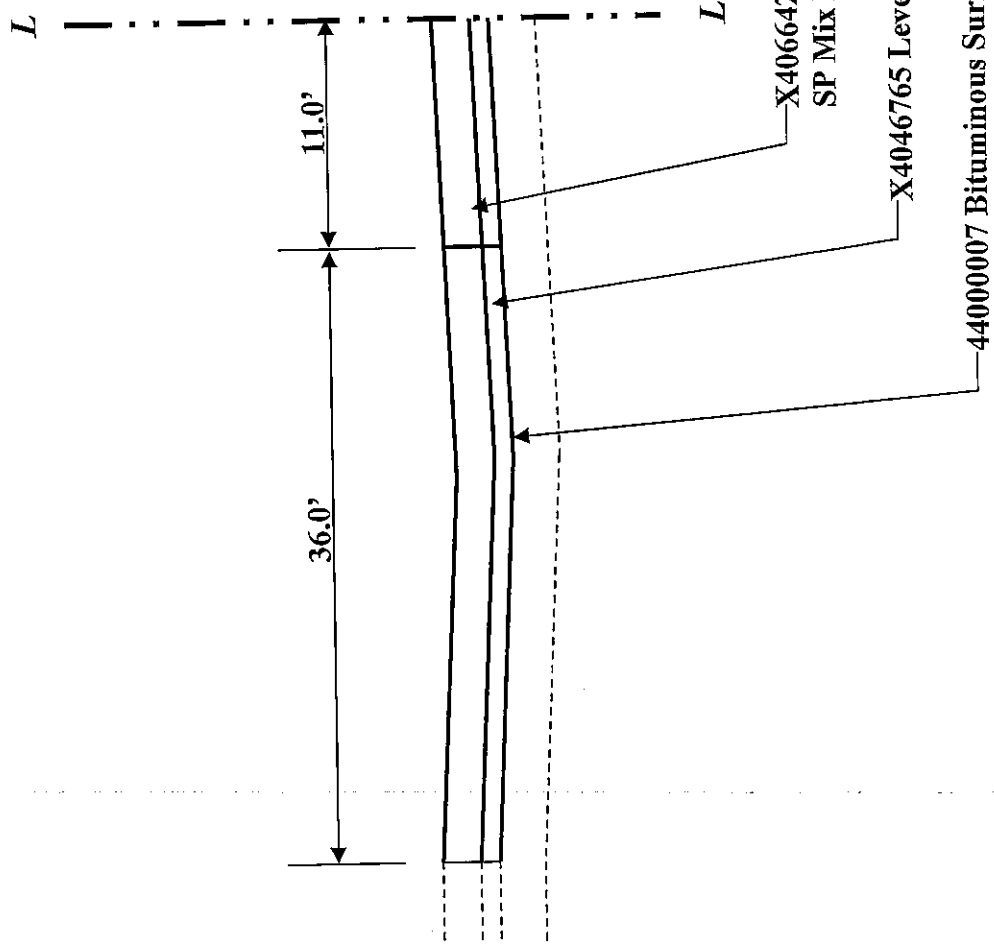


37+33

CITY OF MATTOON
SECTION 05-00128-00-RS
F.A.U. 7698 / 9TH STREET
COLES COUNTY

Sheet 68 of 137

CROSS SECTION

37+60

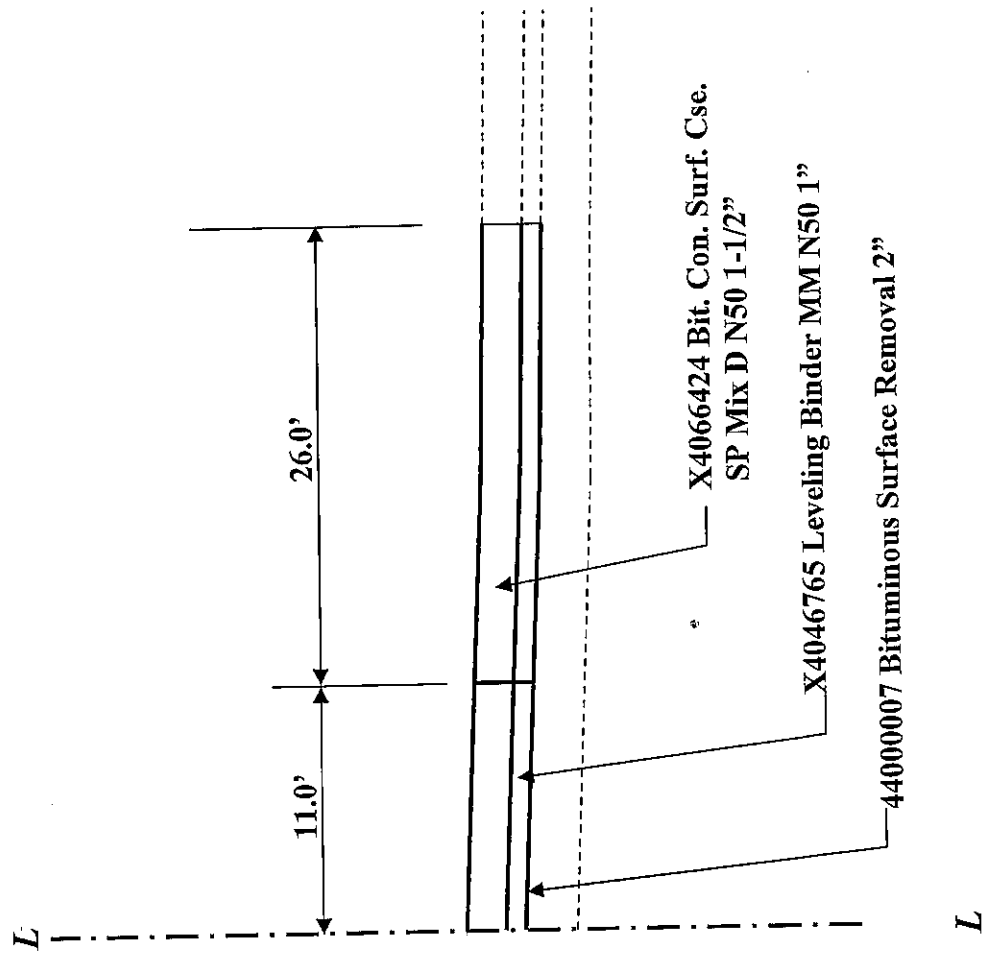


STREET LOCATION MAP

PROJECT LENGTH = 1,315 FT. = 0.250 MILES
 NET LENGTH = 1,315 FT. = 0.250 MILES
 ADT = 8600

CLASS 1 ROUTE

FEDERAL AID PROJECT
 F.A.U. 7666 / DE WITT AVE.
 CITY OF MATTOON
 COLES COUNTY
 Sheet 69 of 137
 SECTION 05-00128-00-RS

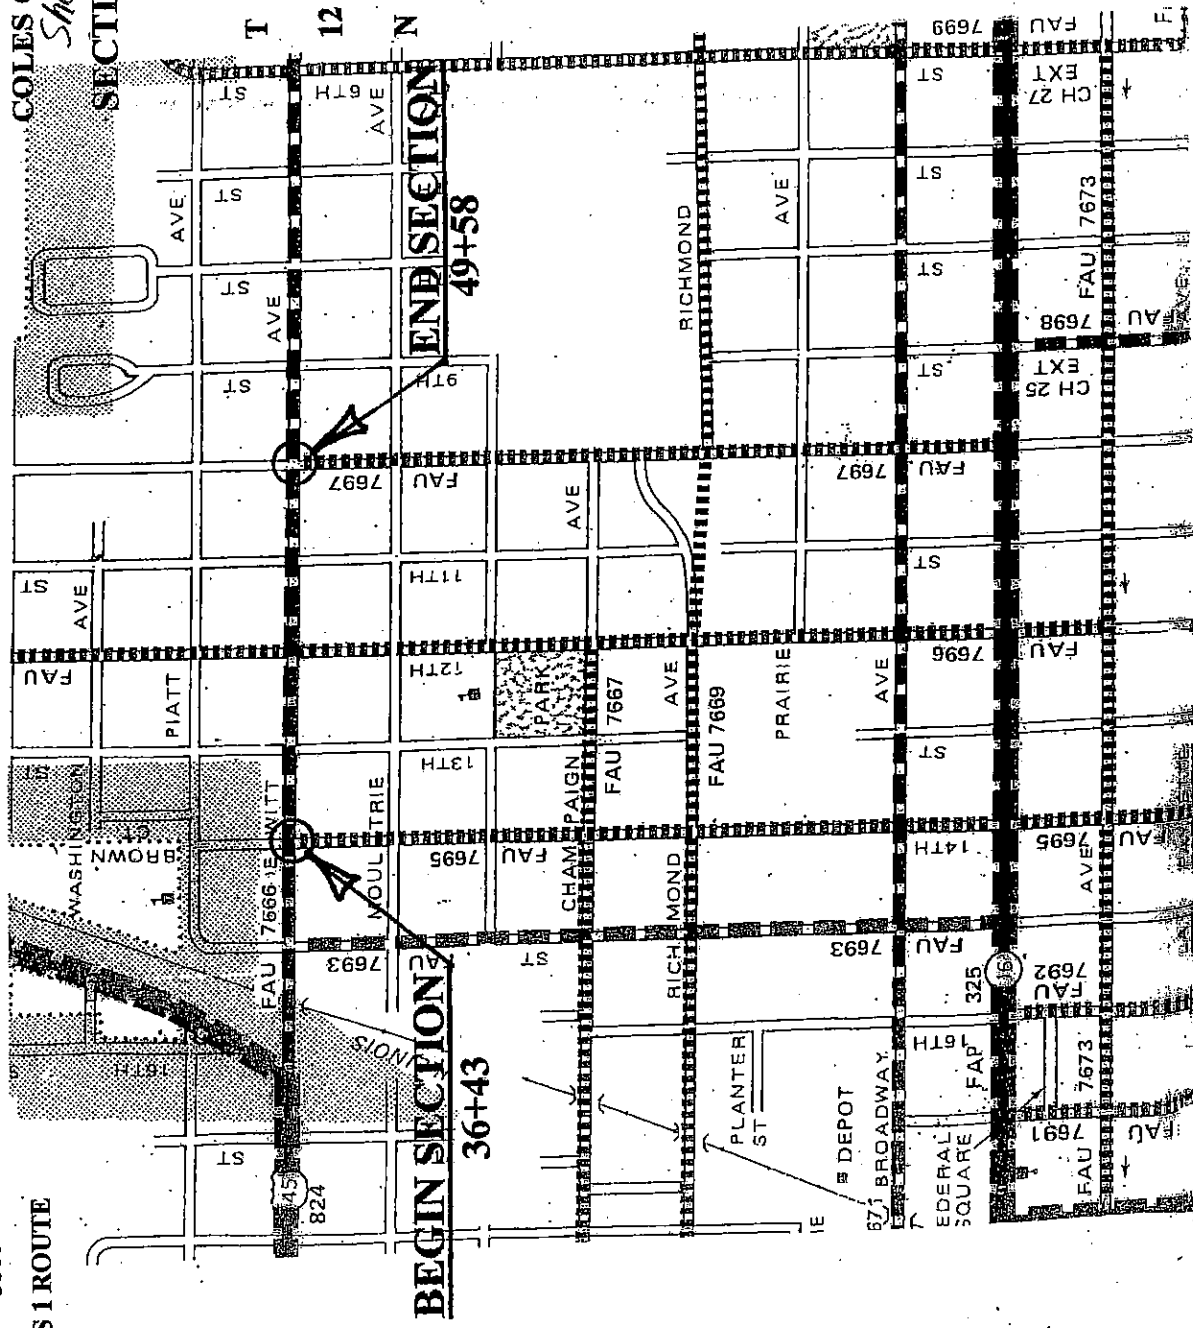

CONTRACT: 91332
 JOB: C-95-311-05
 PROJECT: M-5042(13)

R. 7. E. 3RD

CITY OF MATTOON
 SECTION 05-00128-00-RS
 F.A.U. 7666 / DE WITT AVE.
 COLES COUNTY
 CONTRACT: 91332
 JOB: C-95-311-05
 PROJECT: M-5042(13)

SCHEDULE OF QUANTITIES FOR F.A.U. 7666/DE WITT AVE.

40600100 BIT. MAT PR CT

14.7' Lt. - Rt., 36+43 ~ 49+58
 Total = 430.0 GAL..

40600300 AGGREGATE PR CT

14.7' Lt. - Rt., 36+43 ~ 49+58
 Total = 4.0 TON

44000006 BITUMINOUS SURFACE REM 1-1/2"

14.7' Lt. - Rt., 36+43 ~ 49+58 = 4296.0 SQ.YD.
 Total = 4296.0 SQ.YD.

44201761 CLASS D PATCHES TYPE 1 10"

9.7'-12.8' Lt., 36+43 ~ 36+52.9 = 3.4 SQ.YD.
 8.0'-12.5' Lt., 38+42.5 ~ 38+47 = 2.3 SQ.YD.
 Total = 5.7 SQ.YD.

44201765 CLASS D PATCHES TYPE 2 10"

0'-12.3' Lt., 44+44 ~ 44+51.1 = 9.7 SQ.YD.
 0'-10.0' Lt., 48+75 ~ 48+80.7 = 6.4 SQ.YD.
 Total = 16.1 SQ.YD.

60300350 MAN FRAMES ADJUST

2' Lt., 38+31 = 1.0 EACH
 1' Rt., 41+30 = 1.0 EACH
 1' Lt., 42+42 = 1.0 EACH
 3' Lt., 45+95 = 1.0 EACH
 Total = 4.0 EACH

70101700 TRAF. CONT.& PROTECTION

36+43 ~ 49+58 = Part of 1.0 Lump Sum

78000200 THPL PVT MK LINE 4"

DASHED 10' YELLOW 4"
 C~L, 36+45 ~ 49+55 = 300.0 FOOT
 Total = 300.0 FOOT

78000400 THPL PVT MK LINE 6"

SOLID WHITE 6" CROSS WALK
 Lt. - Rt., 41+81 = 31.0 FOOT
 Lt. - Rt., 41+87 = 36.0 FOOT
 Total = 67.0 FOOT

78000600 THPL PVT K LINE 12"

SOLID WHITE 12" STOP BAR
 C~L - Rt., 41+75 = 13.6 FOOT
 C~L - Lt., 42+53 = 13.6 FOOT
 Total = 27.2 FOOT

X4066424 BIT CONC SFE CSE SP MIX D N50

14.7' Lt. - Rt., 36+43 ~ 49+58 = 361.0 TON
 Total = 361.0 TON

MIXTURE REQUIREMENTS

LOCATION	DE WITT AVE.
MIXTURE USE	SURFACE
AC/PG	PG 64-22
RAP %: (MAX)**	15%
DESIGN AIR VOIDS	4.0 % @ Ndes = 50
MIX. COMPOSITION	IL 9-5
(GRADATION MIX)	
FRICITION AGGREGATE	MIX D


DESIGN INFORMATION

S.D.T. YEAR 2021;	P.C. = 8,600	= 97.2%
CLASS I ROAD	S.U. = 133	= 1.5%
	M.U. = 112	= 1.3%
I.B.R. = 3.0	T.F. = 0.206	D(t) = 3.4
PVT: SURFACE = BIT. SURF.	3.6" a(1)	= 0.4
BASE CSE. = CONCRETE	7.6" a(2)	= 0.28
SUBBASE = NONE		a(3) = 0.0

CITY OF MATTOON
SECTION 05-00128-00-RS
F.A.U. 7666/ DE WITT AVE.
COLES COUNTY

Sheet 71 of 137

EXISTING TYPICAL CROSS SECTION
36+43 to 49+58

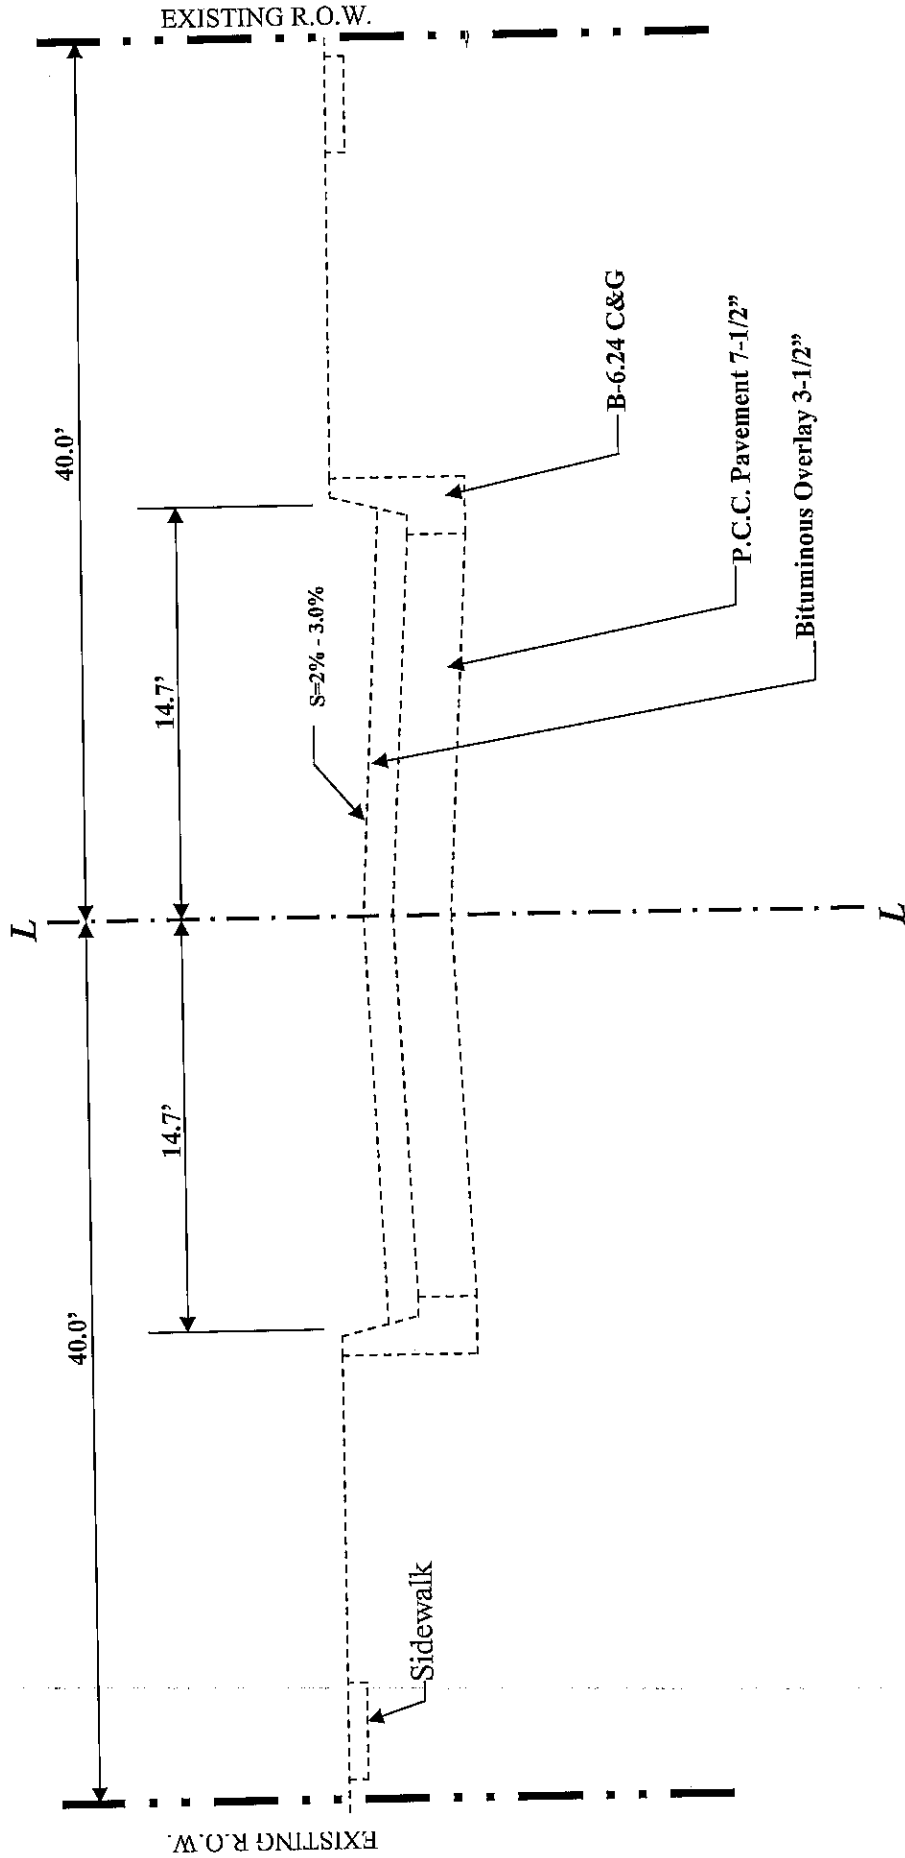

CITY OF MATTOON

SECTION 05-00128-00-RS


F.A.U. 7666/ DE WITT AVE.

COLES COUNTY

Sheet 72 of 137

PROPOSED TYPICAL CROSS SECTION

36+43 to 49+58

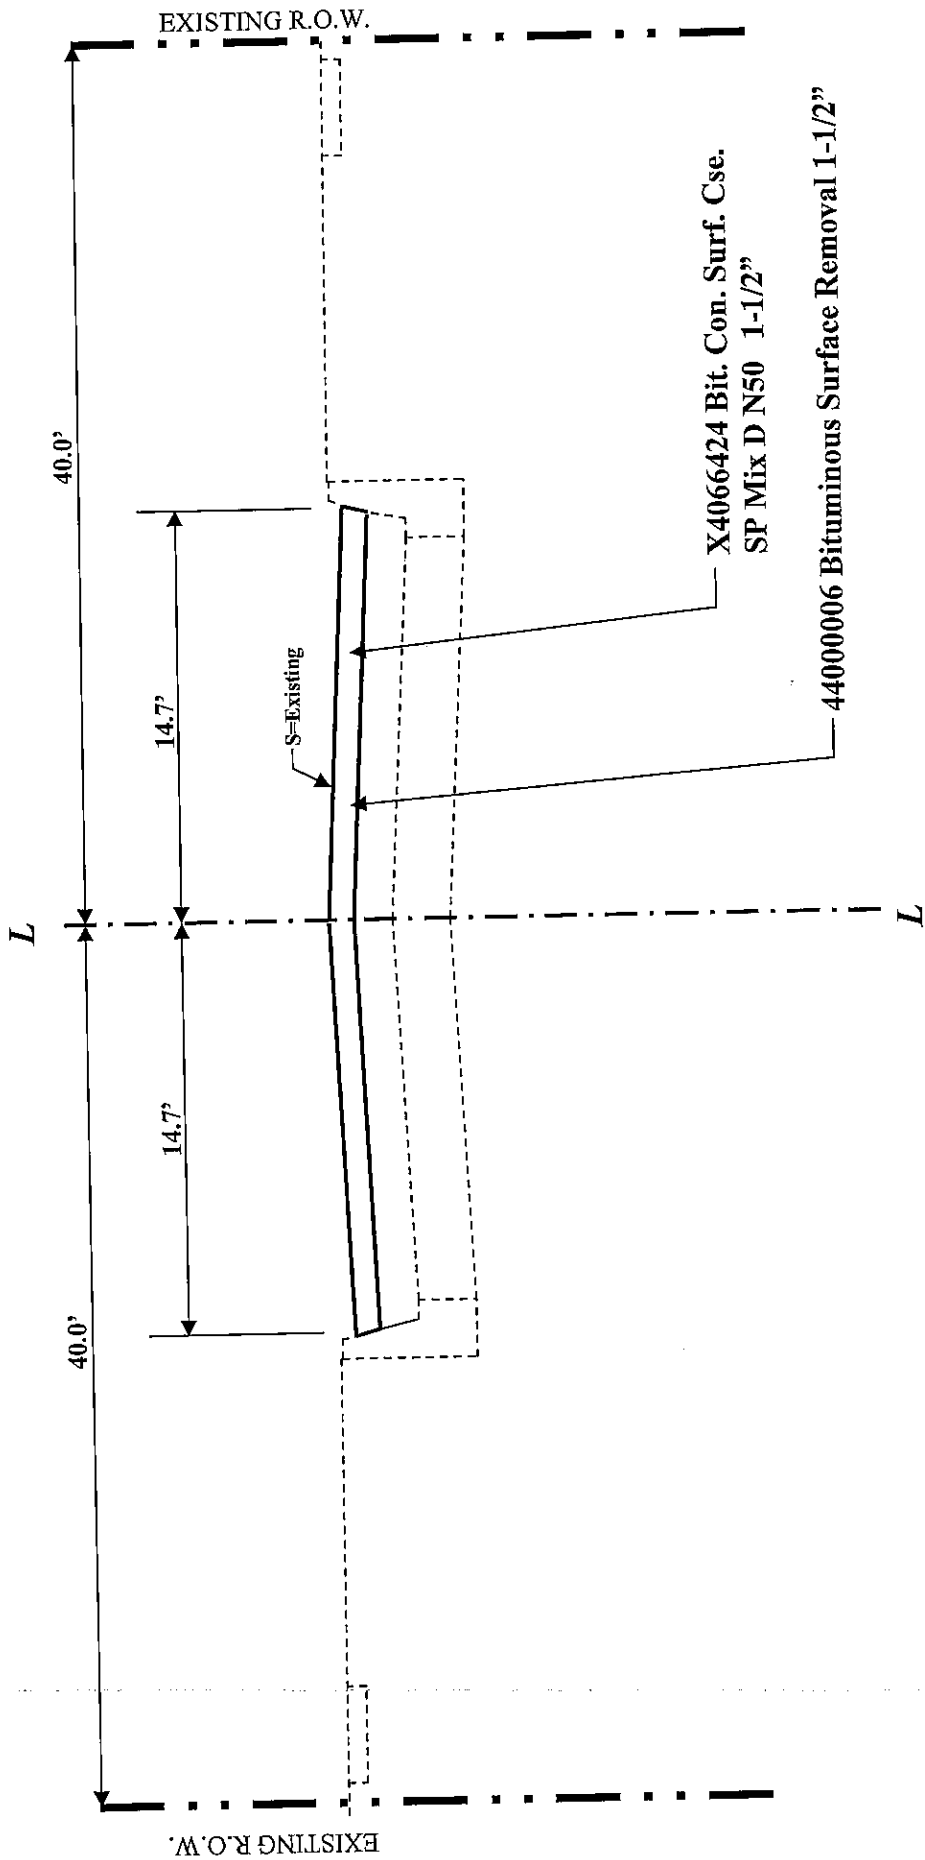

EXISTING R.O.W.

40.0'

14.7'

S=Existing

X4066424 Bit. Con. Surf. Cse.
SP Mix D N50 1-1/2"

44000006 Bituminous Surface Removal 1-1/2"


40.0'

EXISTING R.O.W.

CITY OF MATTOON
SECTION 05-00128-00-RS
F.A.U. 7666 / DE WITT AVE.
COLES COUNTY

Sheet 73 of 137

PLAN VIEW

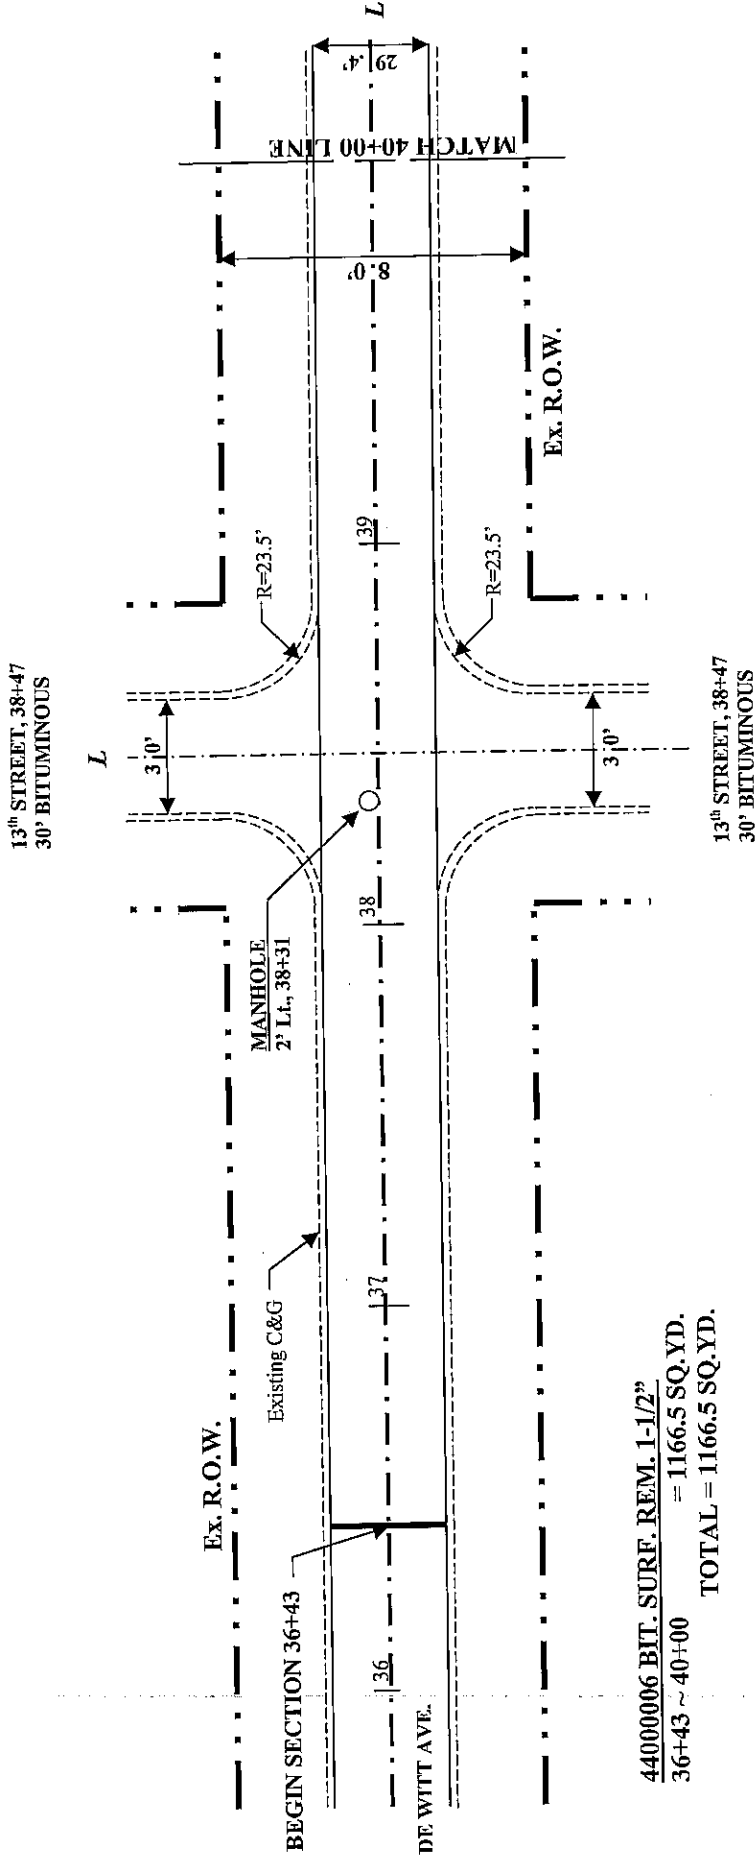

4400006 BIT. SURF. REM. 1-1/2"
 36+43 ~ 40+00 = 1166.5 SQ.YD.
 TOTAL = 1166.5 SQ.YD.

44201761 CLASS D PATCHES TY1 10"
 9.7'-12.8' Lt., 36+43~36+52.9 = 3.4 SQ.YD.
 8'-12.5' Lt., 38+42.5 ~ 38+47 = 2.3 SQ.YD.
 TOTAL = 5.7 SQ.YD.

60300350 MH FRAMES TO ADJUST
 2' Lt., 38+31 = 1.0 EACH
 TOTAL = 1.0 EACH

CONTRACT: 91332
 JOB: C-95-311-05
 PROJECT: M-5042(13)
 SCALE: 1=50'

CITY OF MATTOON
SECTION 05-00128-00-RS
F.A.U. 7666 / DE WITT AVE.
COLES COUNTY


Sheet 74 of 137

PLAN VIEW



12th STREET, 42+18
 30', BITUMINOUS

L

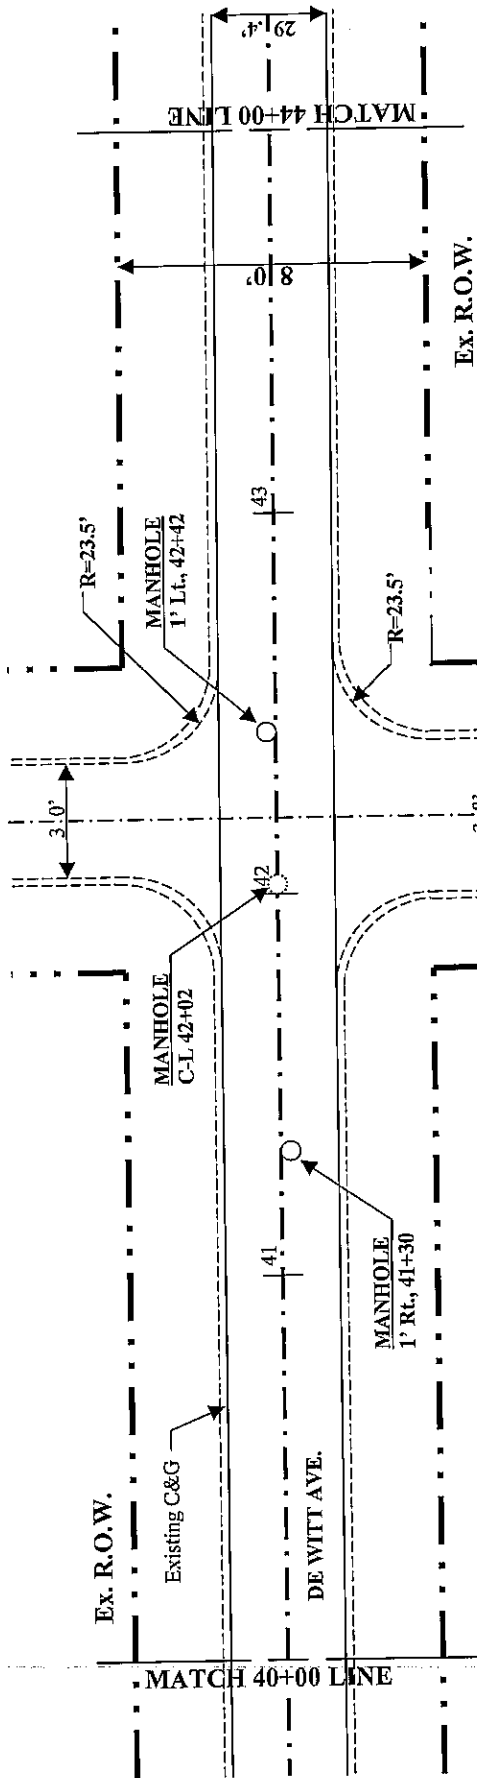

44000006 BIT. SURF. REM. 1-1/2"
 40+00 ~ 44+00 = 1306.7 SQ.YD.
TOTAL = 1306.7 SQ.YD.

60300350 MH FRAMES TO ADJUST
 1' Rt., 41+30 = 1.0 EACH
 1' Lt., 42+42 = 1.0 EACH
TOTAL = 2.0 EACH

CONTRACT: 91332
 JOB: C-95-311-05
 PROJECT: M-5042(13)

SCALE: 1"=50'


CITY OF MATTOON
SECTION 05-00128-00-RS
F.A.U. 7666 / DE WITT AVE.
COLES COUNTY

Sheet 75 of 137

PLAN VIEW



11th STREET, 45+95
 33', BITUMINOUS

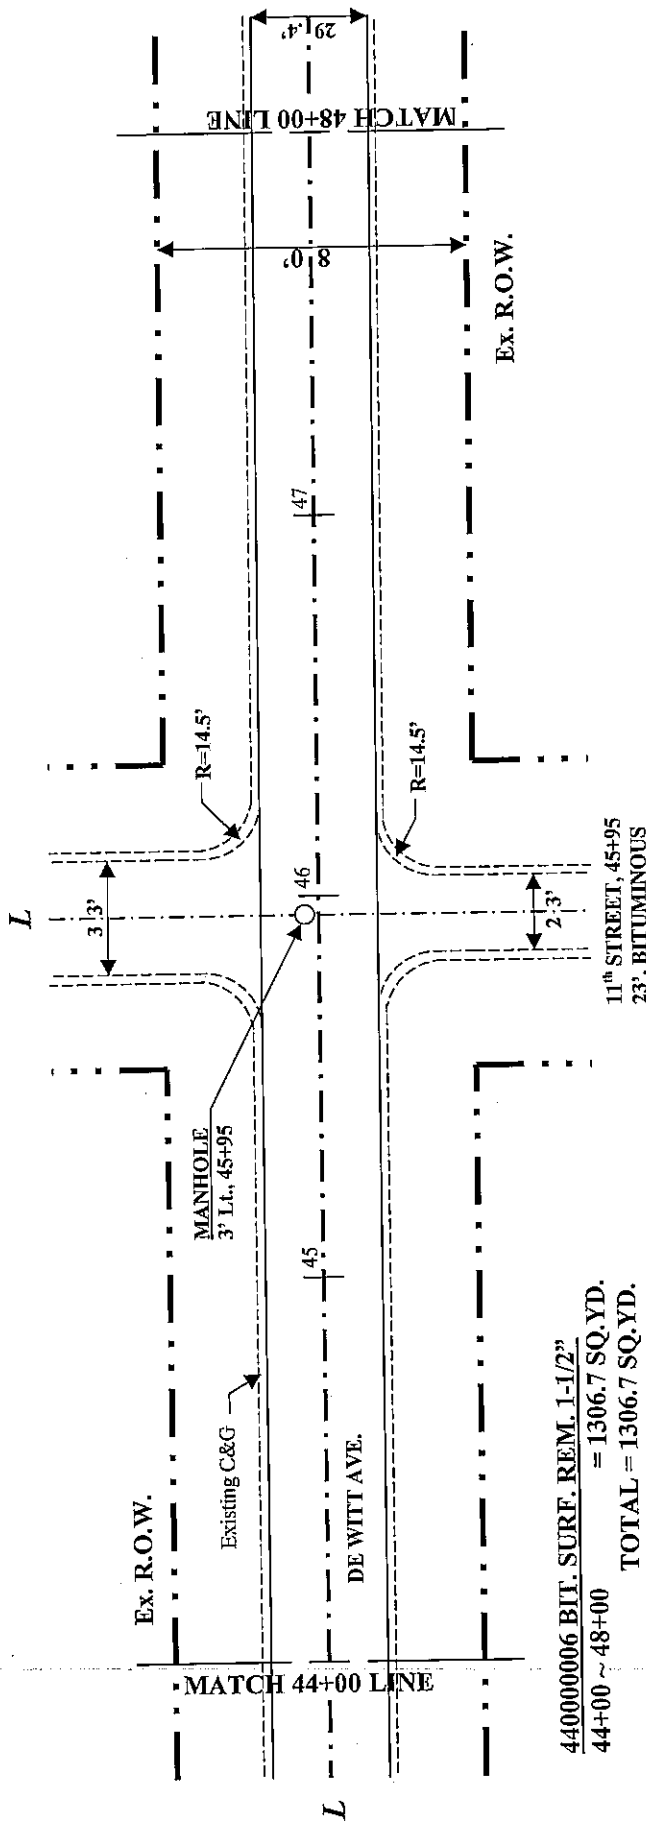

44000006 BIT. SURF. REM. 1-1/2"
 44+00 ~ 48+00 = 1306.7 SQ.YD.
 TOTAL = 1306.7 SQ.YD.

44201765 CLASS D PATCHES TY2 10"
 0'-12.3' Lt., 44+44 ~ 44+51.1 = 9.7 SQ.YD.
 TOTAL = 9.7 SQ.YD.


60300350 MH FRAMES TO ADJUST
 3' Lt., 45+95 = 1.0 EACH
 TOTAL = 1.0 EACH

CONTRACT: 91332
 JOB: C-95-311-05
 PROJECT: M-5042(13)
 SCALE: 1"=50'

PLAN VIEW

CITY OF MATTOON
SECTION 05-00128-00-RS
E.A.U. 7666 / DE WITT AVE.
COLES COUNTY

Sheet 76 of 137

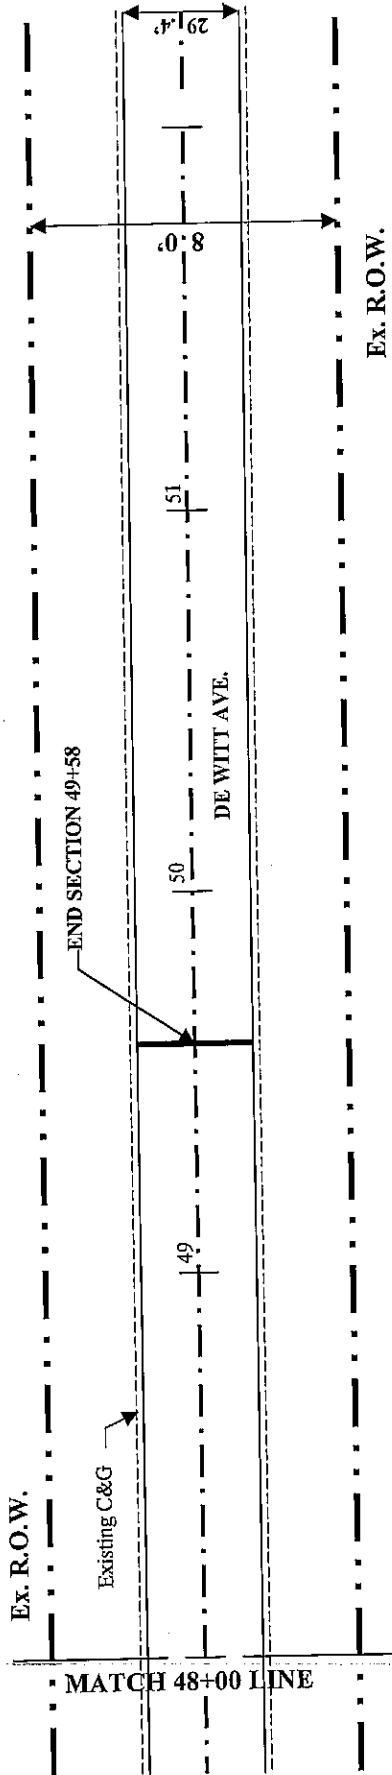

44000006 BIT. SURF. REM. 1-1/2"
48+00 ~ 49+58 = 516.1 SQ.YD.
TOTAL = 516.1 SQ.YD.

44201765 CLASS D PATCHES TY2 10"
0'-10.0' Lt., 48+75 ~ 48+80.7 = 6.4 SQ.YD.
TOTAL = 6.4 SQ.YD.

CONTRACT: 91332
JOB: C-95-311-05
PROJECT: M-5042(13)

SCALE: 1"=50'




PAVEMENT STRIPPING DETAIL

CITY OF MATTOON
SECTION 05-00128-00-RS
F.A.U. 7666 / DE WITT AVE.
COLES COUNTY

Sheet 77 of 137

13th STREET, 38+47
30' BITUMINOUS

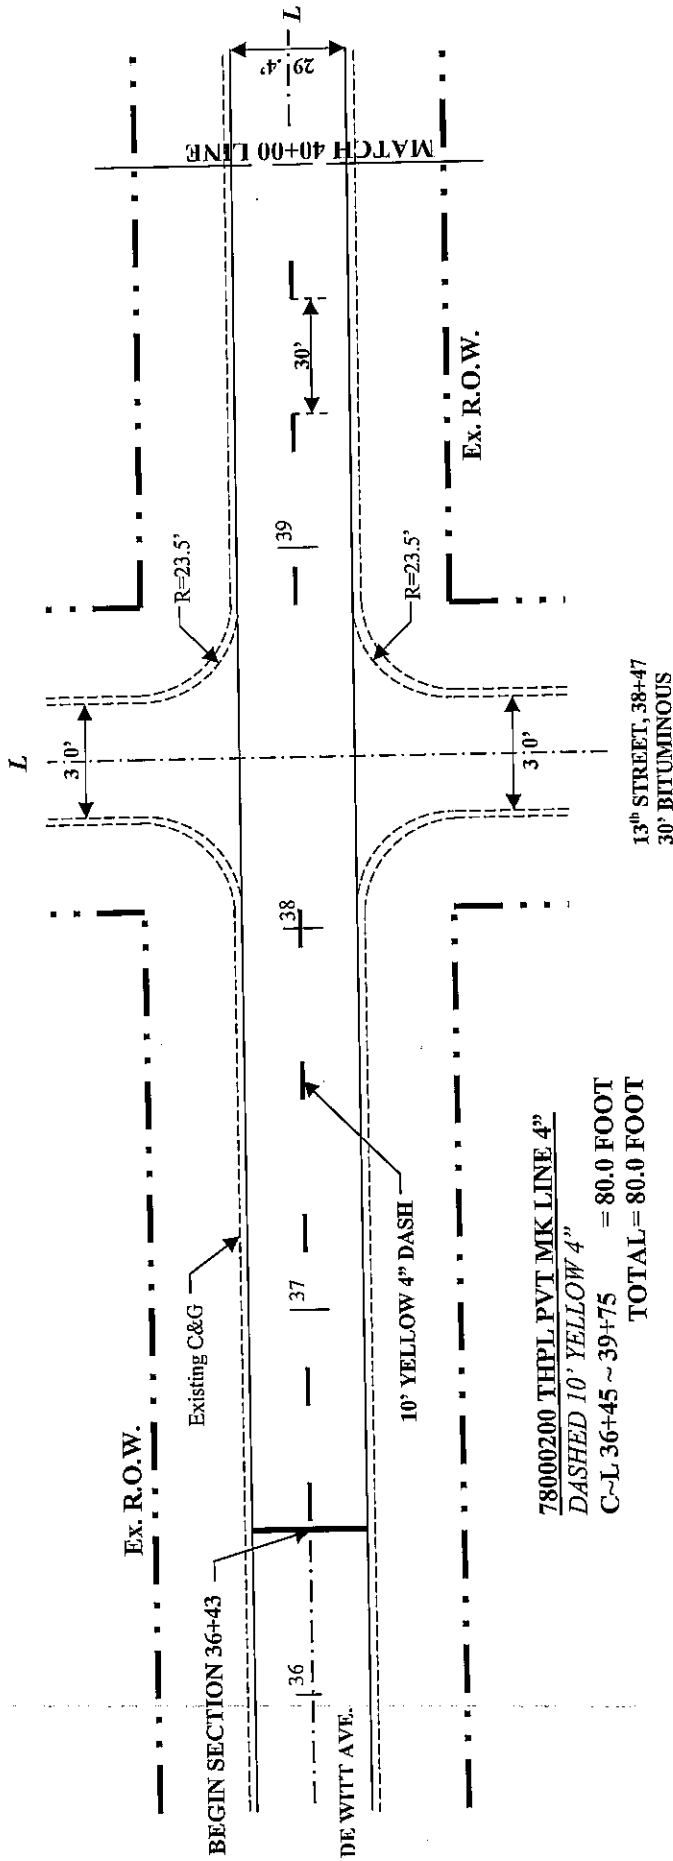

78000200 THPL PVT MK LINE 4"
DASHED 10' YELLOW 4"
C~L 36+45 ~ 39+75 = 80.0 FOOT
TOTAL = 80.0 FOOT

CONTRACT: 91332
JOB: C-95-311-05
PROJECT: M-5042(13)

SCALE: 1"=50'


PAVEMENT STRIPPING DETAIL

CITY OF MATTOON
SECTION 05-00128-00-RS
F.A.U. 7666 / DE WITT AVE.
COLES COUNTY

Sheet 78 of 137



12th STREET, 42+18
 30', BITUMINOUS

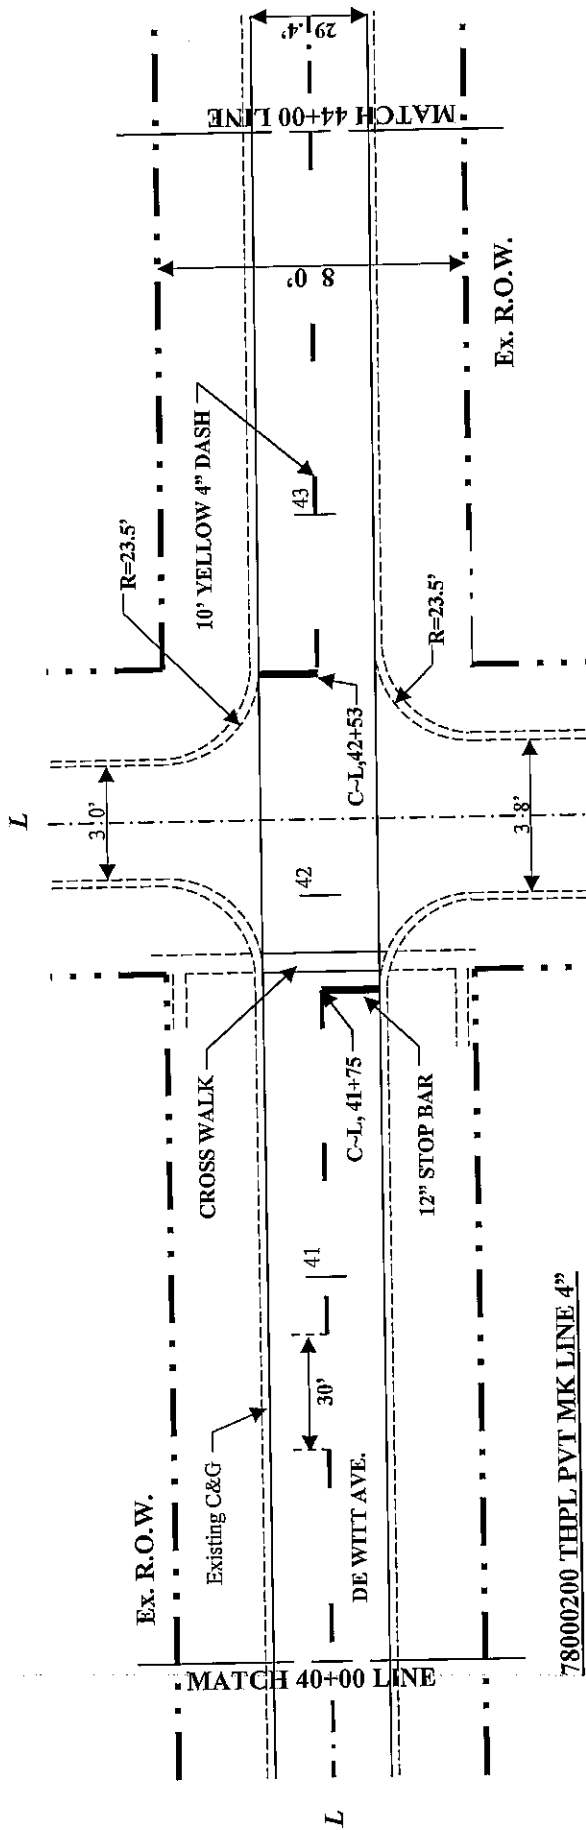

Ex. R.O.W.

78000200 THPL PVT MK LINE 4"
DASHED 10' YELLOW 4"
 C~L, 40+05 ~ 44+00 = 90.0 FOOT
TOTAL = 90.0 FOOT

78000400 THPL PVT MK LINE 6"
SOLID WHITE 6" CROSS WALK
 Lt. - Rt., 41+81 = 31.0 FOOT
 Lt. - Rt., 41+87 = 36.0 FOOT
TOTAL = 67.0 FOOT

78000600 THPL PVT MK LINE 12"
SOLID WHITE STOP BAR
 C~L - Rt., 41+75 = 13.6 FOOT
 C~L - Lt., 42+53 = 13.6 FOOT
TOTAL = 27.2 FOOT

12th STREET, 42+18
 38', BITUMINOUS

CONTRACT: 91332
 JOB: C-95-311-05
 PROJECT: M-5042(13)

SCALE: 1"=50'

PAVEMENT STRIPPING DETAIL

CITY OF MATTOON
SECTION 05-00128-00-RS
F.A.U. 7666 / DE WITT AVE.
COLES COUNTY

Sheet 79 of 137


CONTRACT: 91332
 JOB: C-95-311-05
 PROJECT: M-5042(13)

SCALE: 1"=50'



11th STREET, 45+95
 33', BITUMINOUS

11th STREET, 45+95
 23', BITUMINOUS

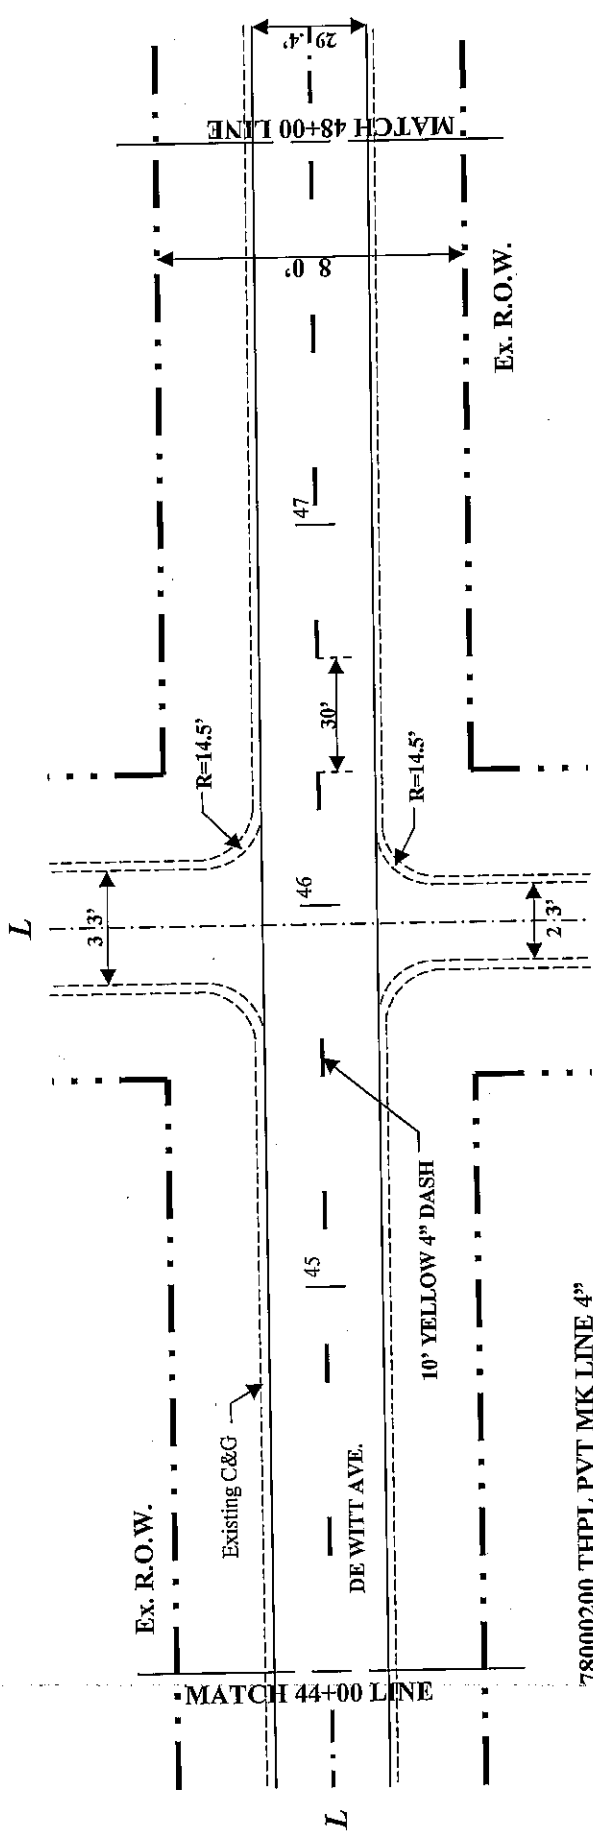

78000200 THPL PVT MK LINE 4"
DASHED 10' YELLOW 4"
 C-L, 44+30 ~ 47+95 = 90.0 FOOT
 TOTAL = 90.0 FOOT



MATCH 44+00 LINE

MATCH 48+00 LINE

PAVEMENT STRIPPING DETAIL

CITY OF MATTOON
SECTION 05-00128-00-RS
F.A.U. 7666 / DE WITT AVE.
COLES COUNTY

Sheet 80 of 137

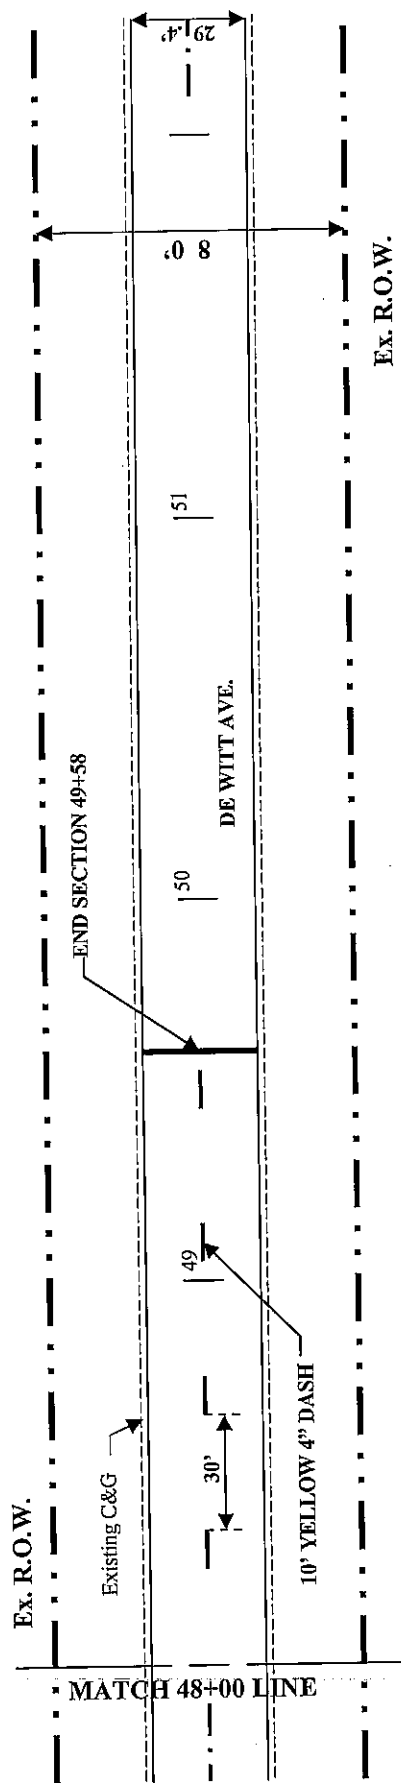 

78000200 THPL PVT MK LINE 4"
DASHED 10' YELLOW 4"
C-L, 48+25 ~ 49+55 = 40.0 FOOT
TOTAL = 40.0 FOOT

CONTRACT: 91332
JOB: C-95-311-05
PROJECT: M-5042(13)

SCALE: 1"=50'

STREET LOCATION MAP


PROJECT OMISSION:
 STA. 18+94 TO STA. 20+19
 F.A.P. 320

PROJECT OMISSION:
 STA. 23+48.44 TO STA. 30+86.05
 BRIDGE OVER RAILROAD

FEDERAL AID PROJECT
F.A.U. 7669 / RICHMOND AVE.
CITY OF MATTOON
COLES COUNTY

R. 7. E. 3RD

SECTION 05-00128-00-RS

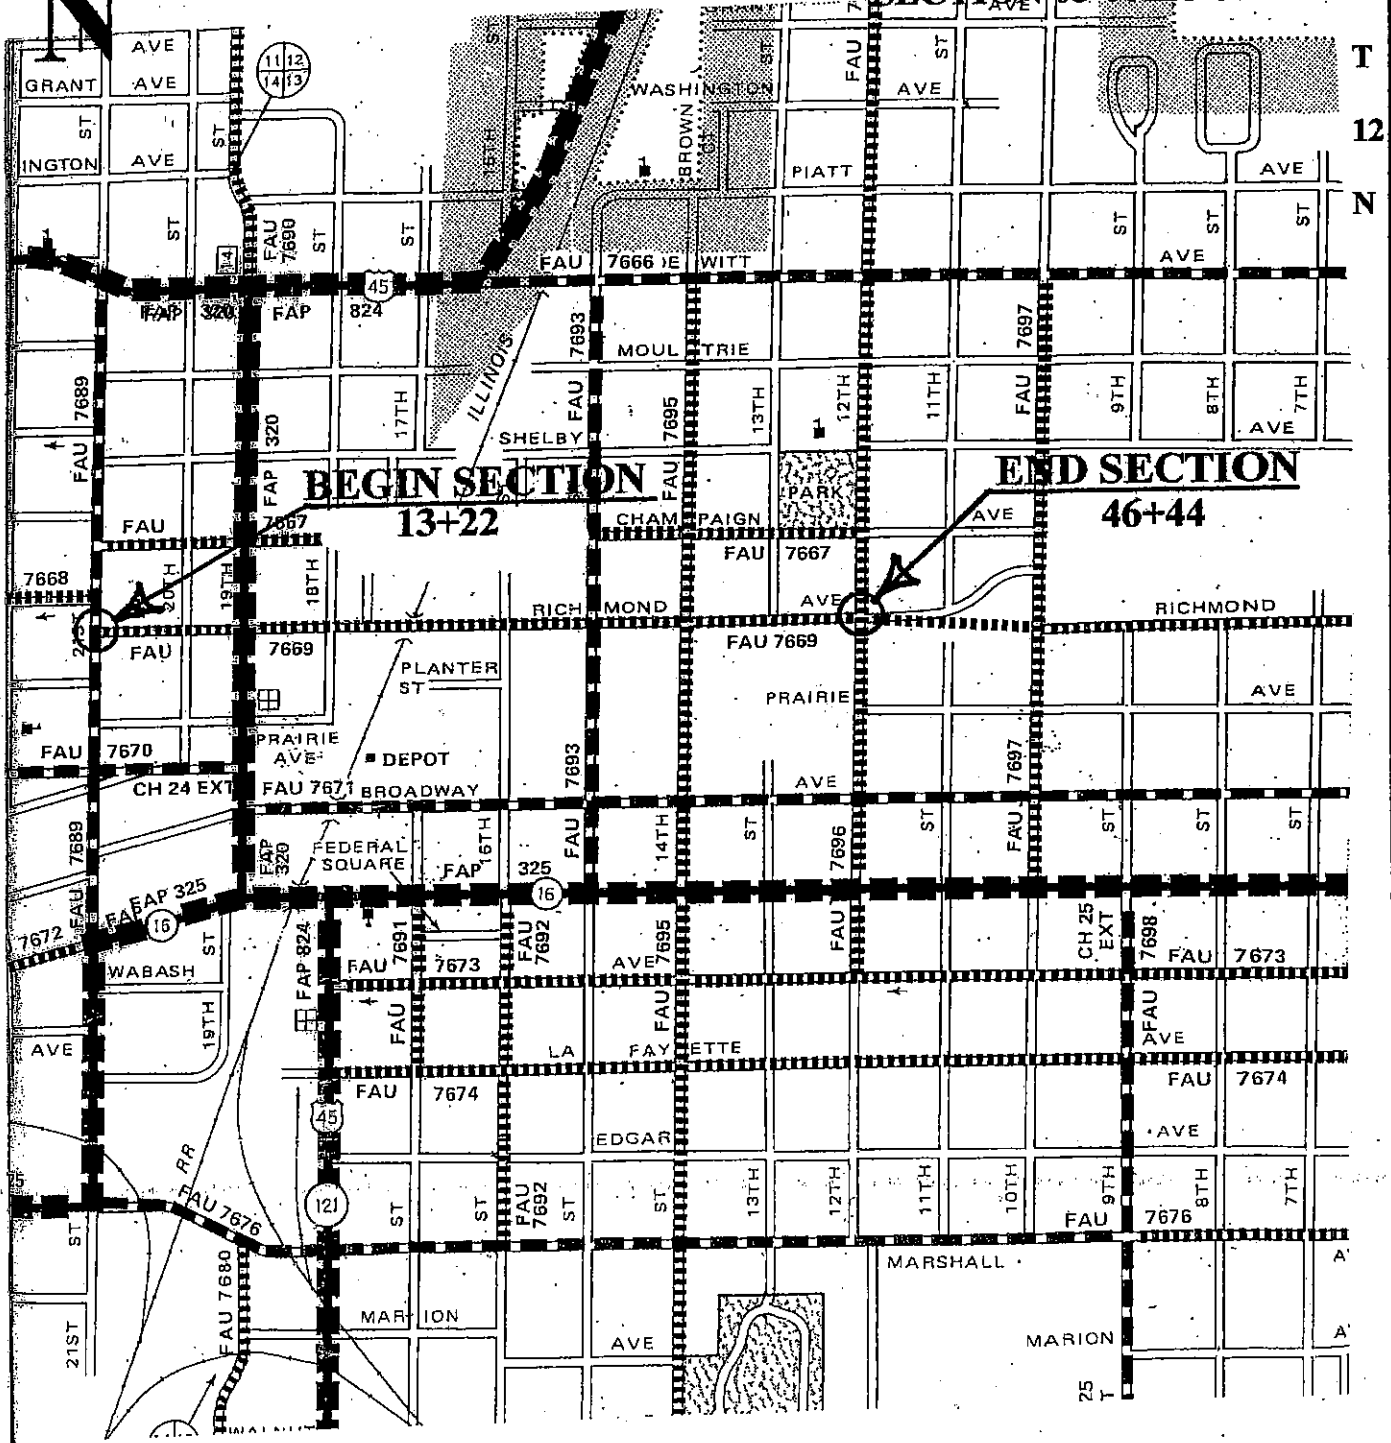

PROJECT LENGTH = 3,322 FT. = 0.631 MILES
NET LENGTH = 3,322 FT. = 0.631 MILES
ADT = 4400
CLASS 2 ROUTE

CONTRACT: 91332
JOB: C-95-311-05
PROJECT: M-5042(13)

CITY OF MATTOON
 SECTION 05-00128-00-RS
 F.A.U. 7669/RICHMOND AVE.
 COLES COUNTY
 CONTRACT: 91332
 JOB: C-95-311-05
 PROJECT: M-5042(13)

SCHEDULE OF QUANTITIES FOR F.A.U. 7669/RICHMOND AVE.

40600100 BIT. MAT PR CT

Lt. - Rt., 13+22 ~ 46+44 = 956.0 GAL
 Total = 956.0 GAL.

44000001 BIT SURFACE REMOVAL 1/4"

15.0' Lt.-Rt., 35+16 ~ 46+44 = 3760.0 SQ.YD.
 Total = 3760.0 SQ.YD.

44201765 CLASS D PATCHES TYPE 2 10"

07.5'-17.5' Lt., 35+05 ~ 0'-14.5' Lt., 35+16 = 14.3 SQ.YD.
 0' - 14.5' Rt., 35+12 ~ 35+16 = 6.5 SQ.YD.
 C~L - 14.0' Rt., 38+29.3 ~ 38+38.3 = 14.0 SQ.YD.
 0' - 15.3' Lt., 42+87.5 ~ 42+95 = 12.8 SQ.YD.
 0'-13.8' Rt., 42+86 ~ 0'-5.3' Rt., 42+96.7 = 11.4 SQ.YD.
 Total = 59.0 SQ.YD.

70101700 TRAF. CONT.& PROTECTION

36+43 ~ 49+58 = Part of 1.0 Lump Sum

78000200 THPL PVT MK LINE 4"

DASHED 10' YELLOW 4"
 C~L, 13+50 ~ 44+85 = 540.0 FOOT
SOLID WHITE 4" DIAGONAL PARKING
 Lt., 13+64 ~ 16+18 = 264.0 FOOT
 Lt., 17+91 ~ 18+75 = 115.5 FOOT
SOLID WHITE 4" STRIPE
 12.5' Lt., 20+01 ~ 20+51 = 50.0 FOOT
 Total = 969.5 FOOT

78000100 THPL PVT MK LTR & SYM

6.25' Lt., 20+20 = 14.7 SQ.FT.
 18.75' Lt., 20+20 = 8.8 SQ.FT.
 6.25' Lt., 20+51 = 14.7 SQ.FT.
 18.25' Lt., 20+51 = 8.8 SQ.FT.
 Total = 47.0 SQ.FT.

40600300 AGGREGATE PR CT

Lt. - Rt., 13+22 ~ 46+44 = 9.0 TON
 Total = 9.0 TON

44000006 BIT SURFACE REM 1-1/2"

Lt. - Rt. 13+22 ~ 35+16 = 5804.0 SQ.YD.
 Total = 5804.0 SQ.YD.

44201769 CLASS D PATCHES TYPE 3 10"

5.8' - 12.0' Lt., 34+15 ~ 34+44.1 = 20.1 SQ.YD.
 C~L - 14.0' Lt., 38+29 ~ 38+39.2 = 15.9 SQ.YD.
 Total = 36.0 SQ.YD.

60300350 MH FRAMES TO BE ADJUSTED

8.0' Rt., 40+67 = 1.0 EACH
 Total = 1.0 EACH

X4066414 BIT CONC SFE CSE SP MIX C N50

Lt. - Rt., 13+22 ~ 36+16 = 530.0 TON
 Lt. - Rt., 35+16 ~ 46+44 = 270.0 TON
 Total = 800.0 TON

78000400 THPL PVT MK LINE 6"

SOLID WHITE 6" CROSS WALK
 14 CROSS WALK LOCATIONS = 617.0 FOOT
 Total = 617.0 FOOT

78000600 THPL PVT MK LINE 12"

SOLID WHITE 12" STOP BAR
 C~L - Lt., 13+50 = 24.0 FOOT
 C~L - Rt., 34+30 = 14.0 FOOT
 C~L - Lt., 35+18 = 15.0 FOOT
 C~L - Rt., 38+10 = 15.0 FOOT
 C~L - Lt., 39+21 = 15.0 FOOT
 Total = 83.0 FOOT

78000650 THPL PVT MK LINE 24"

SOLID WHITE 24" STOP BAR
 C~L - Rt., 19+12 = 27.5 FOOT
 C~L - Lt., 20+00 = 24.0 FOOT
 Total = 51.5 FOOT

CITY OF MATTOON
 SECTION 05-00128-00-RS
 F.A.U. 7669 / RICHMOND AVE.
 COLES COUNTY
 CONTRACT: 91332
 JOB: C-95-311-05
 PROJECT: M-5042(13)

CONTINUED

MIXTURE REQUIREMENTS

LOCATION	RICHMOND AVE.
MIXTURE USE	SURFACE
AC/PG	PG 64-22
RAP %: (MAX)**	15%
DESIGN AIR VOIDS	4.0 % @ Ndes = 50
MIX. COMPOSITION (GRADATION MIX)	IL 9-5
FRICION AGGREGATE	MIX C

MIXTURE REQUIREMENTS

LOCATION	ALL PATCHING
MIXTURE USE	PATCHING
AC/PG	PG 64-22
RAP %: (MAX)**	25%
DESIGN AIR VOIDS	4.0% @ Ndes = 50
MIX COMPOSITIONS (GRADATION MIX)	IL 19.0
FRICION AGGREGATE	N.A.

DESIGN INFORMATION


13+22 ~ 35+32
 S.D.T. YEAR 2021; P.C. = 4,400 = 97.2%
 CLASS I ROAD S.U. = 110 = 2.4%
 M.U. = 18 = 0.4%
 I.B.R. = 3.0 T.F. = 0.068 D(t) = 2.80
 PVT: SURFACE = BIT. SURF. 4.7" a(1) = 0.4
 BASE CSE. = BRICK 2.6" a(2) = 0.28
 SUBBASE = CAM 4.0" a(3) = 0.12

35+32 ~ 46+44
 S.D.T. YEAR 2021 P.C. = 4,400 = 98.1%
 CLASS II ROAD S.U. = 77 = 1.7%
 M.U. = 6 = 0.1%
 I.B.R. = 3.0 T.F. = 0.040 D(t) = 2.60
 PVT: SURFACE = BIT. SURF. 1.6" a(1) = 0.2
 BASE CSE. = CONCRETE 7.3" a(2) = 0.28
 SUBBASE = 0

CITY OF MATTOON
SECTION 05-00128-00-RS
F.A.U. 7669/ RICHMOND AVE.
COLES COUNTY

Sheet 84 of 137

EXISTING TYPICAL CROSS SECTION
13+22 to 18+94

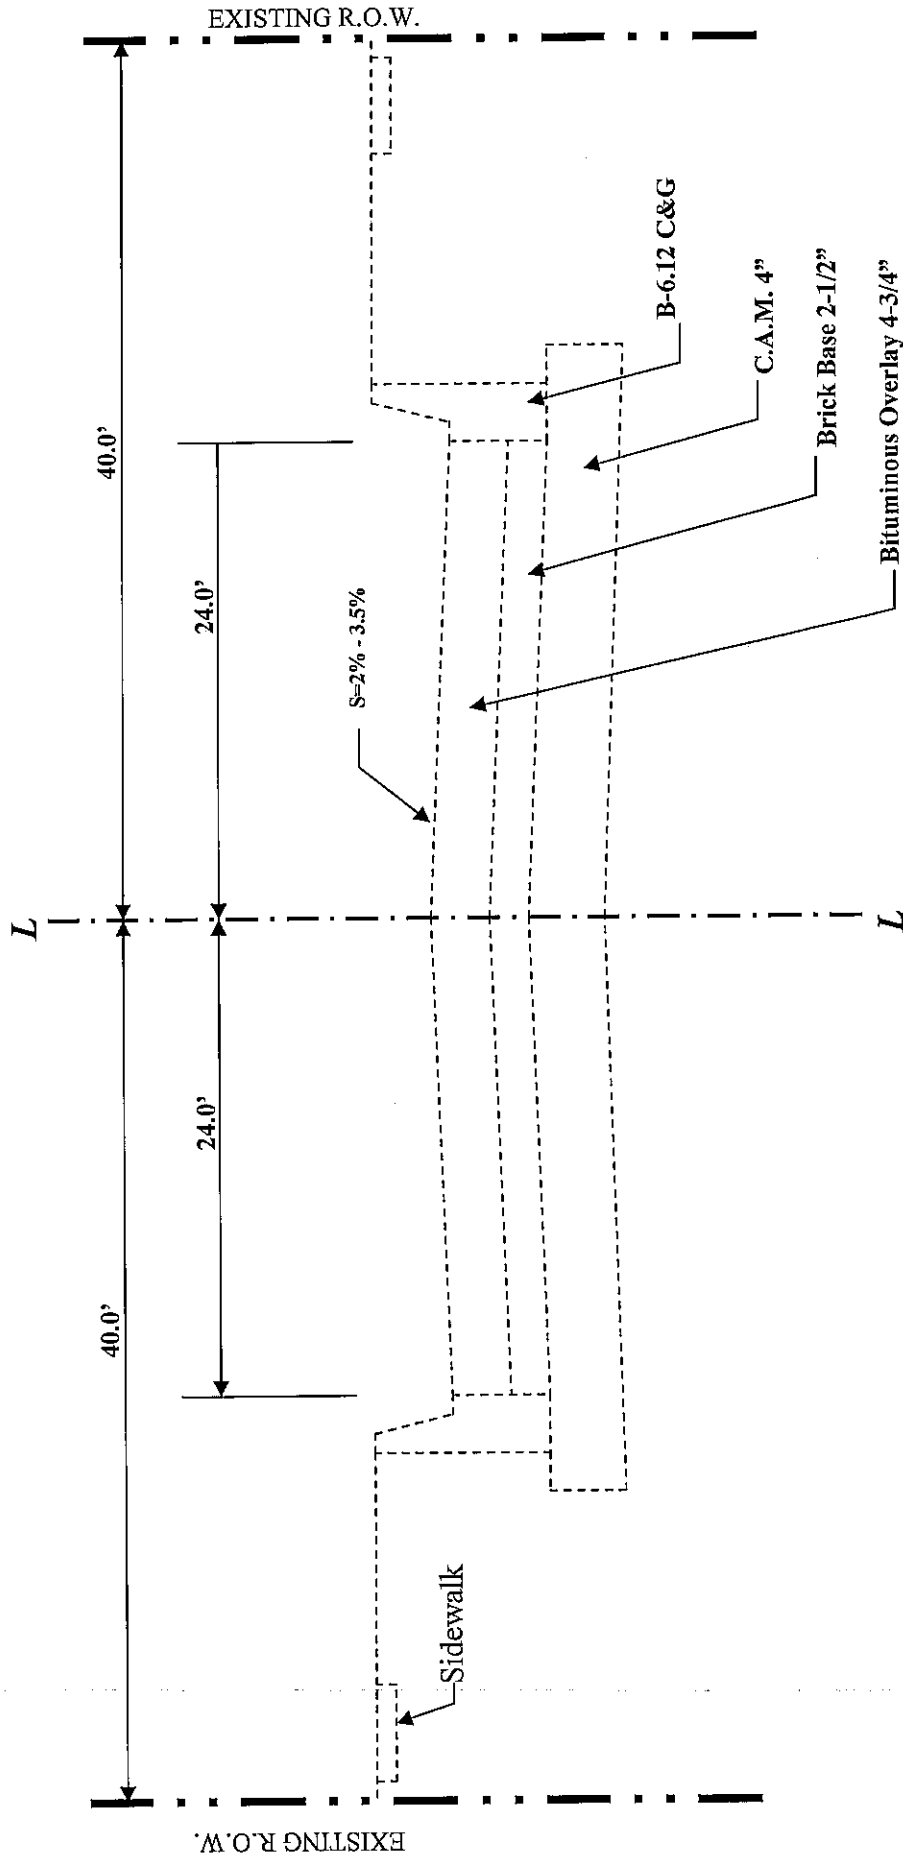

CITY OF MATTOON


SECTION 05-00128-00-RS

F.A.U. 7669/ RICHMOND AVE.

COLES COUNTY

Sheet 85 of 137


EXISTING TYPICAL CROSS SECTION
20+19 to 21+40

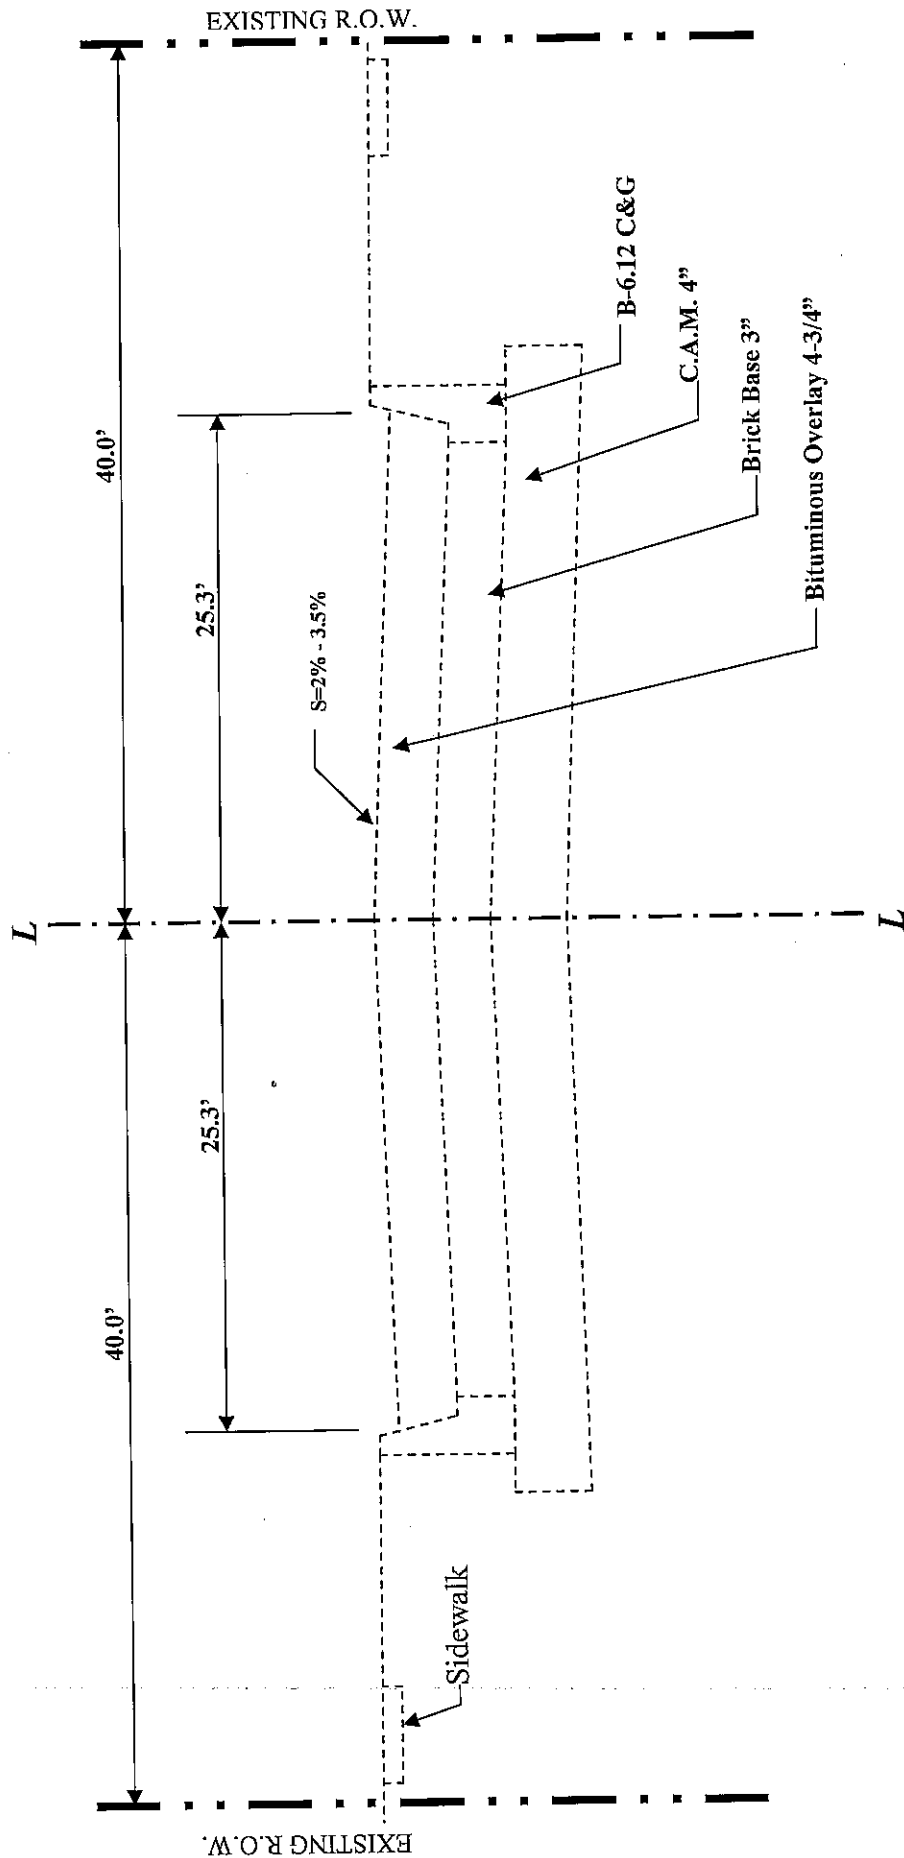

CITY OF MATTOON
SECTION 05-00128-00-RS
F.A.U. 7669/ RICHMOND AVE.
COLES COUNTY

Sheet 86 of 137


EXISTING TYPICAL CROSS SECTION
21+40 to 23+48.44

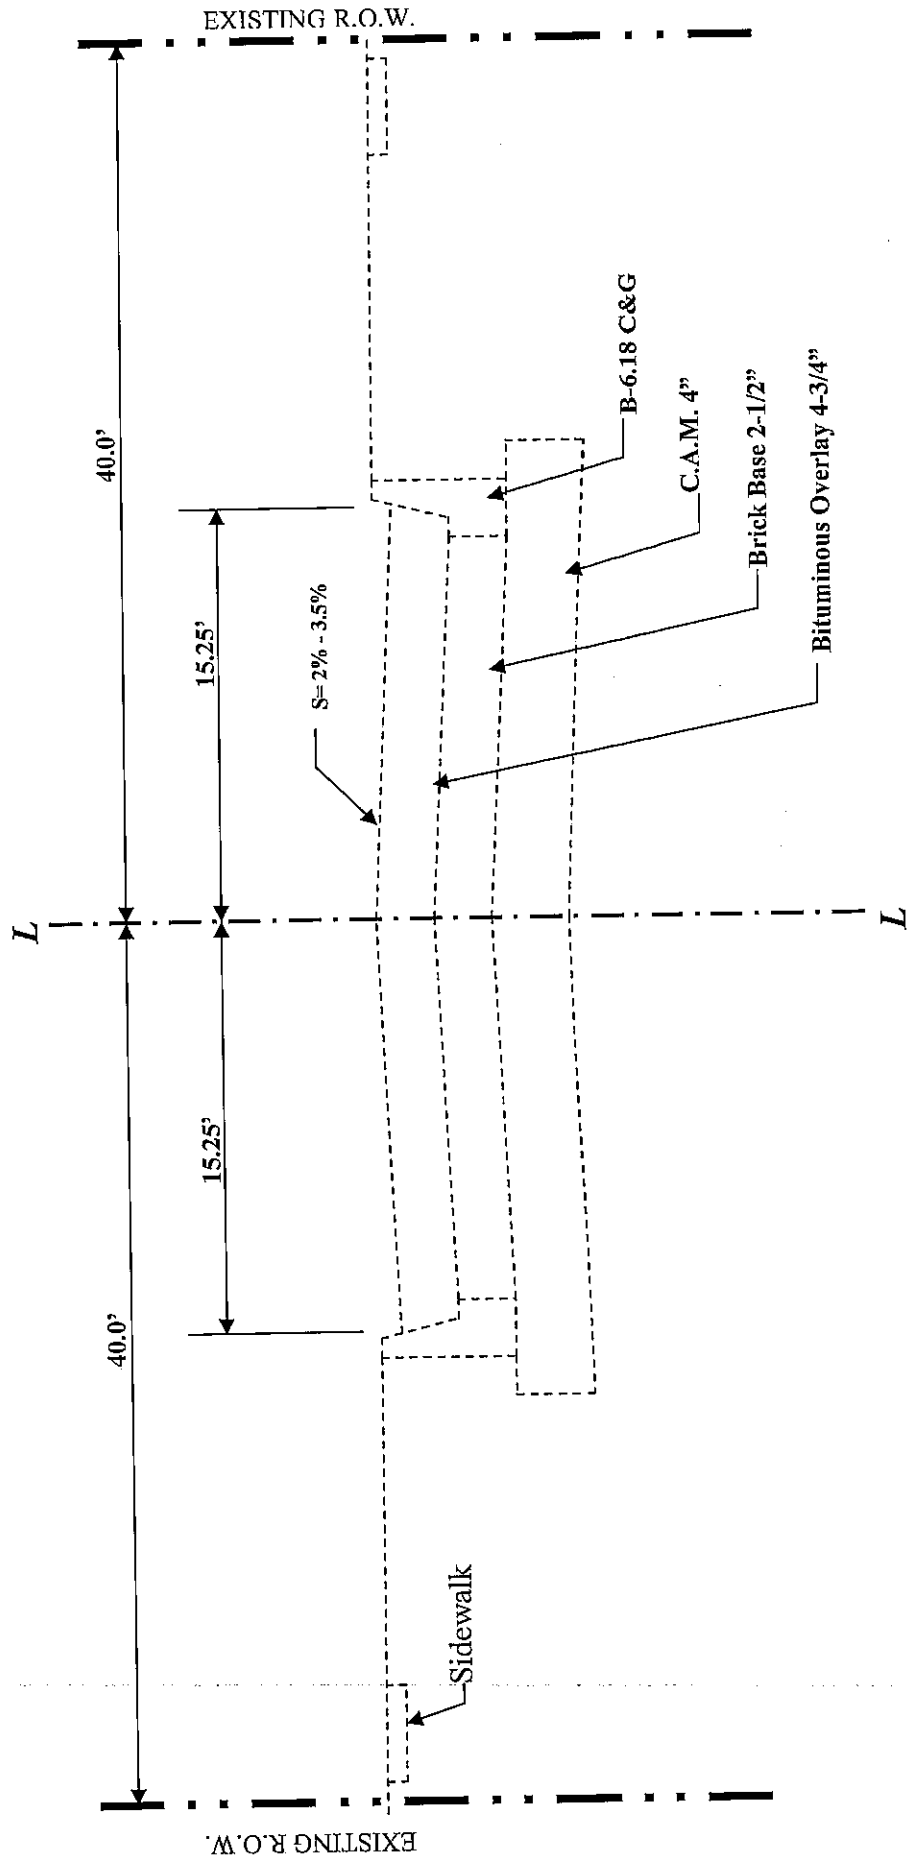

CITY OF MATTOON
SECTION 05-00128-00-RS
F.A.U. 7669/ RICHMOND AVE.
COLES COUNTY

Sheet 87 of 137


EXISTING TYPICAL CROSS SECTION
30+86.05 to 34+74

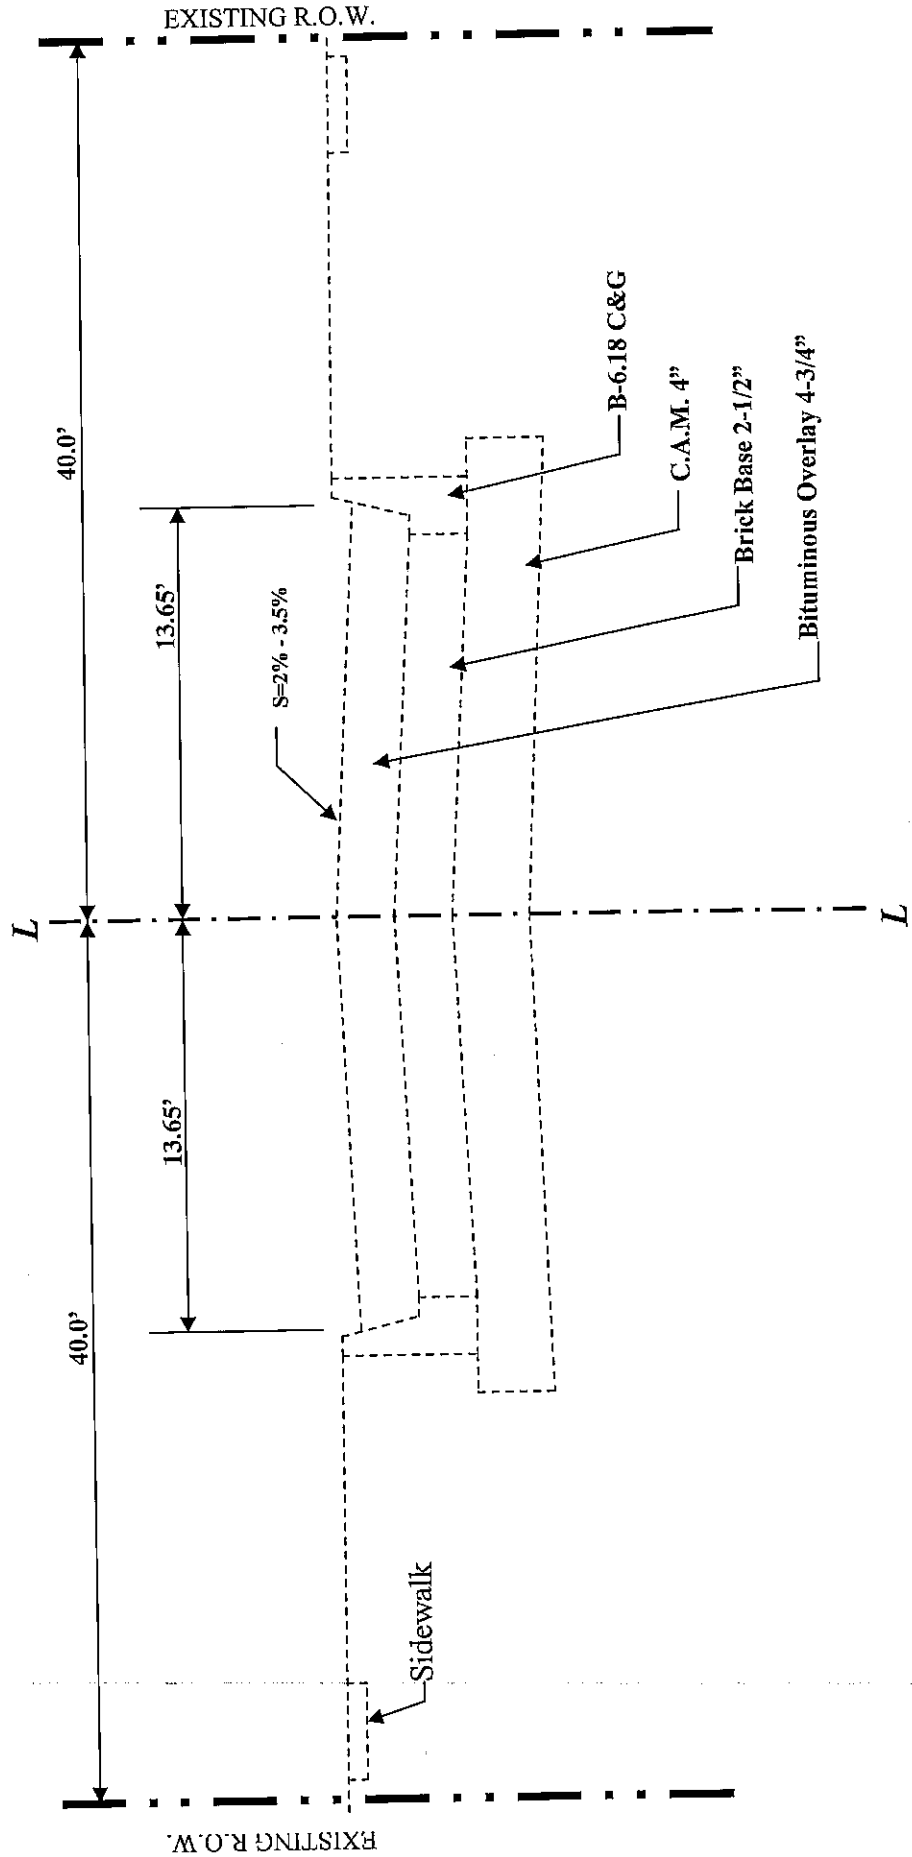

CITY OF MATTOON
SECTION 05-00128-00-RS
F.A.U. 7669/ RICHMOND AVE.
COLES COUNTY

Sheet 88 of 137


EXISTING TYPICAL CROSS SECTION
34+74 to 46+44

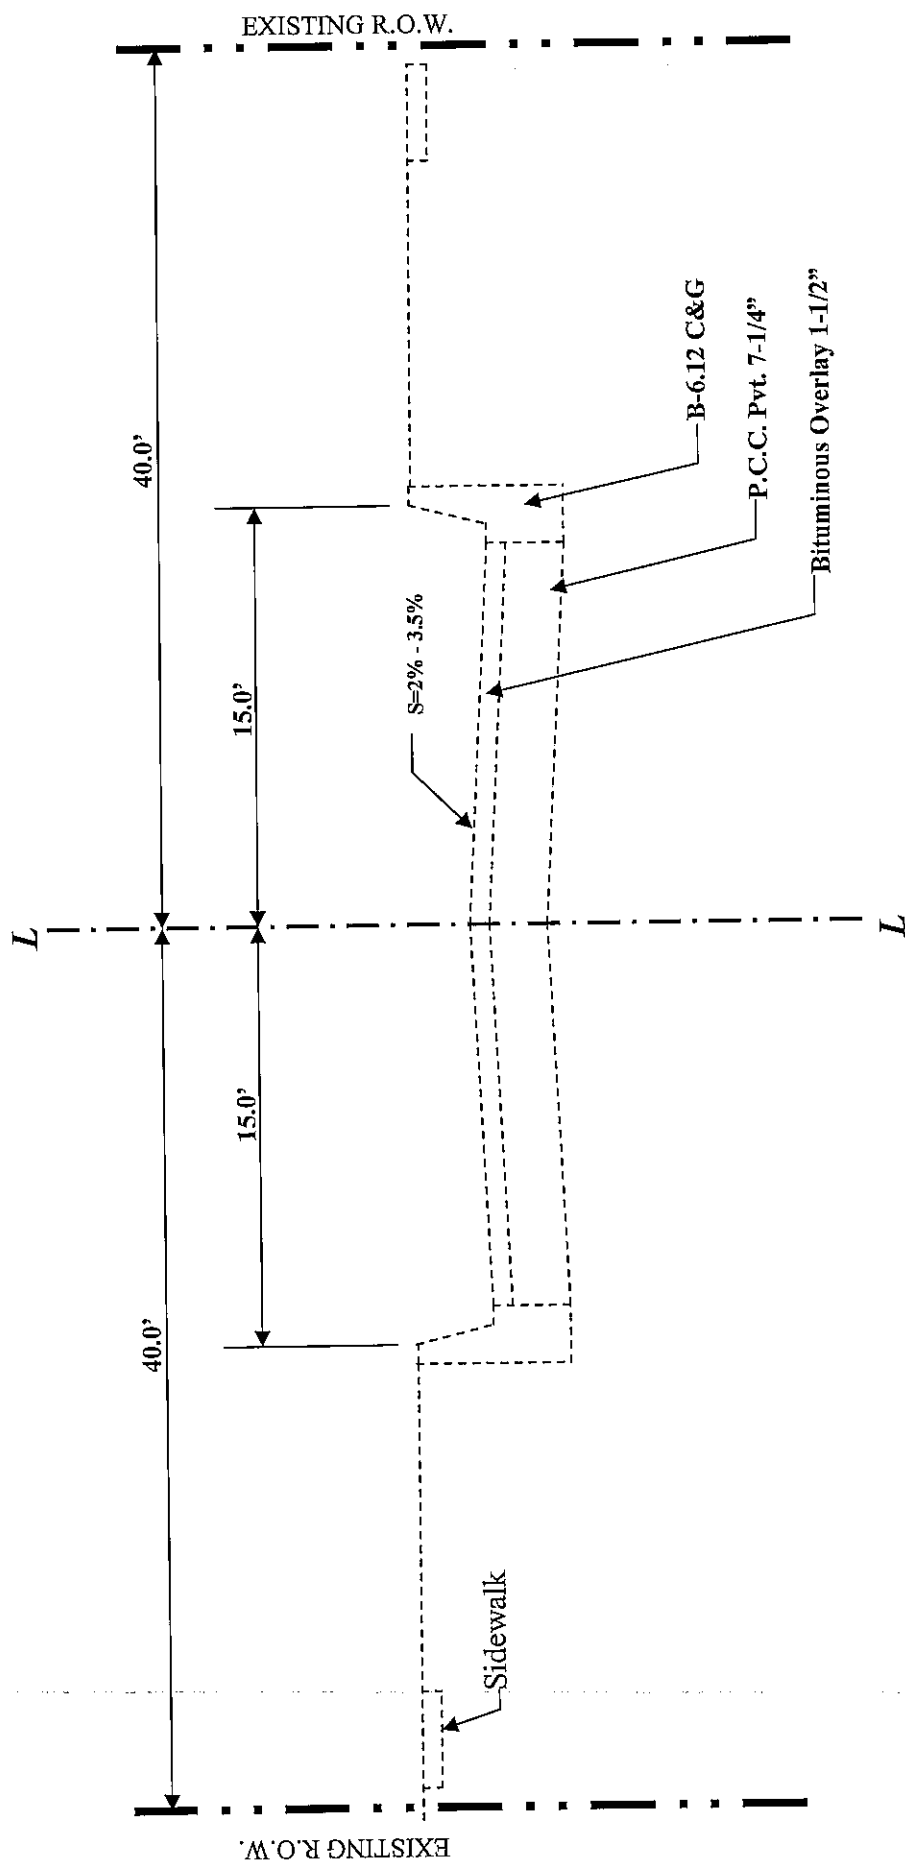

CITY OF MATTOON
SECTION 05-00128-00-RS
F.A.U. 7669/ RICHMOND AVE.
COLES COUNTY

Sheet 89 of 137


PROPOSED TYPICAL CROSS SECTION
13+22 to 18+94

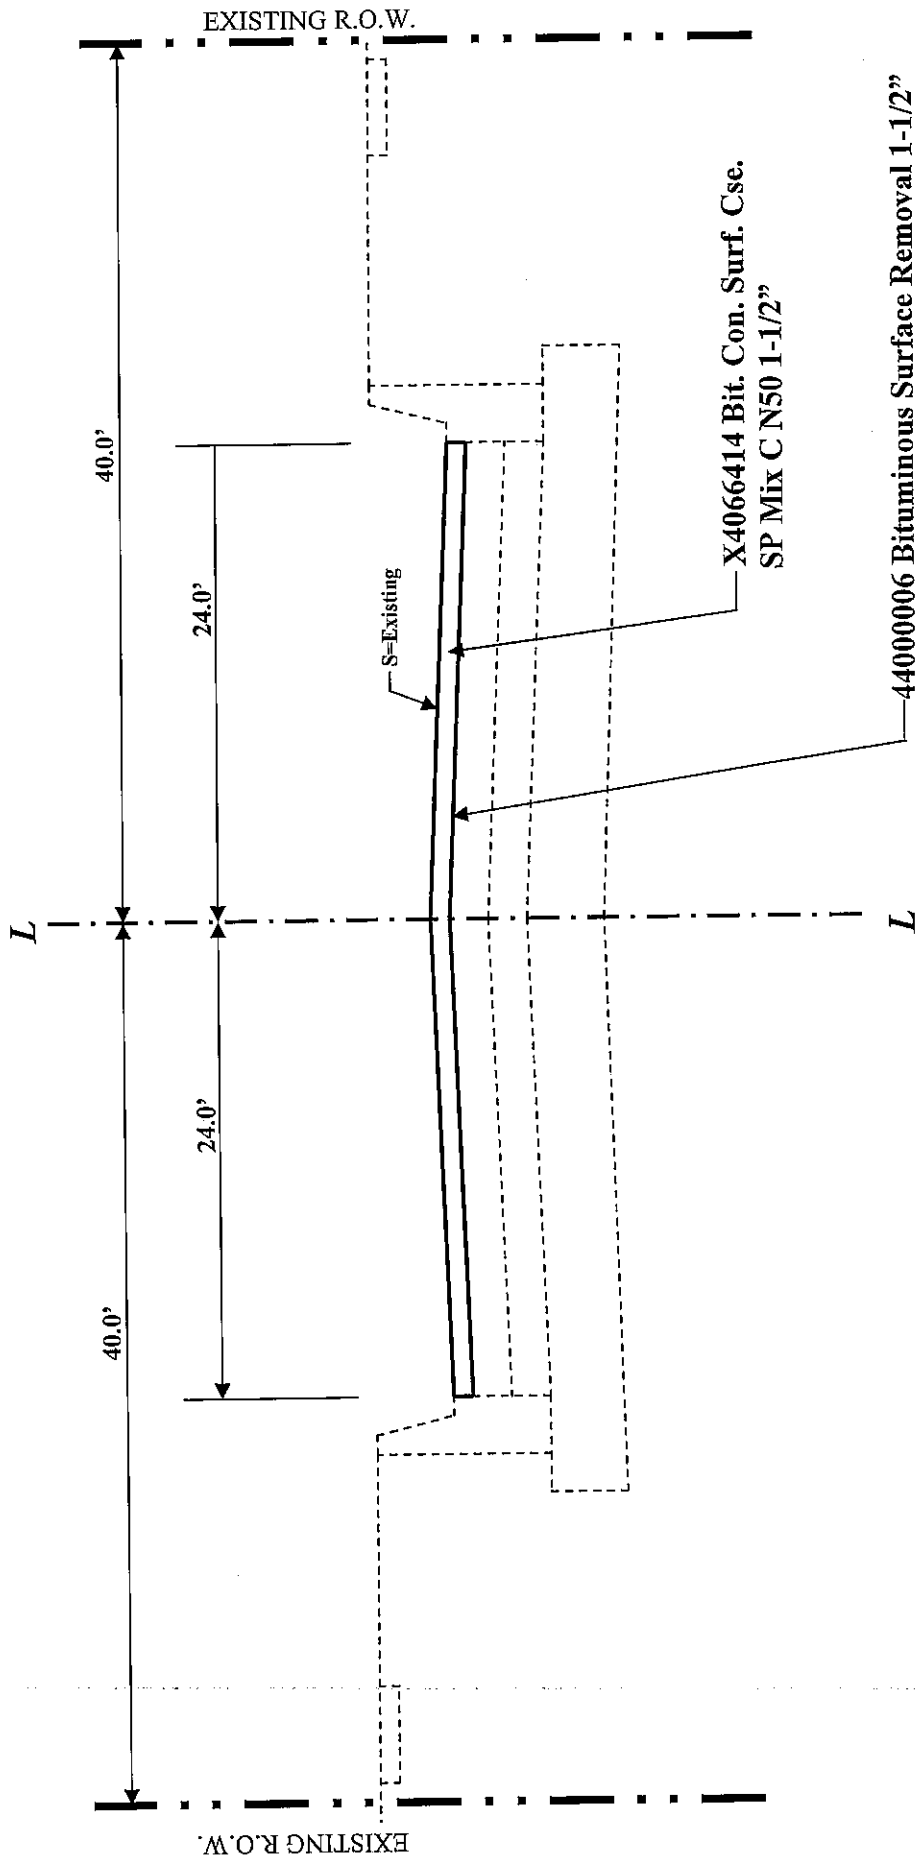

CITY OF MATTOON
SECTION 05-00128-00-RS
F.A.U. 7669/ RICHMOND AVE.
COLES COUNTY

Sheet 90 of 137


PROPOSED TYPICAL CROSS SECTION
20+19 to 21+40

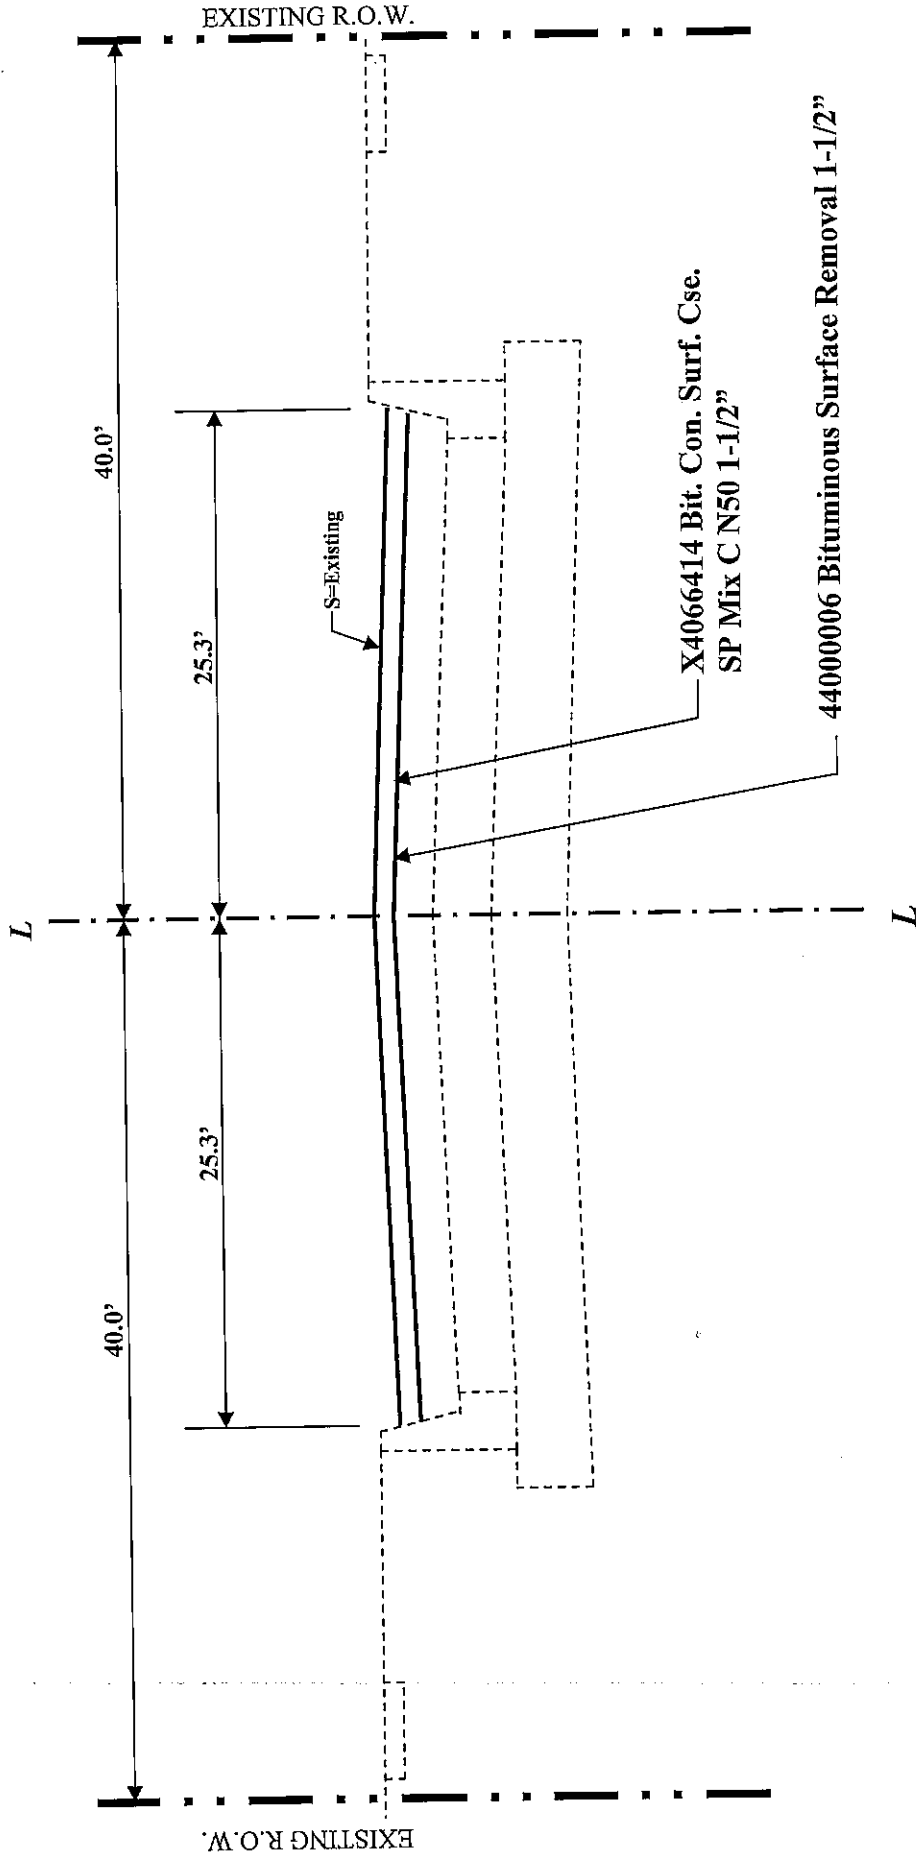

CITY OF MATTOON
SECTION 05-00128-00-RS
F.A.U. 7669/ RICHMOND AVE.
COLES COUNTY

Sheet 91 of 137


PROPOSED TYPICAL CROSS SECTION
21+40 to 23+48.44

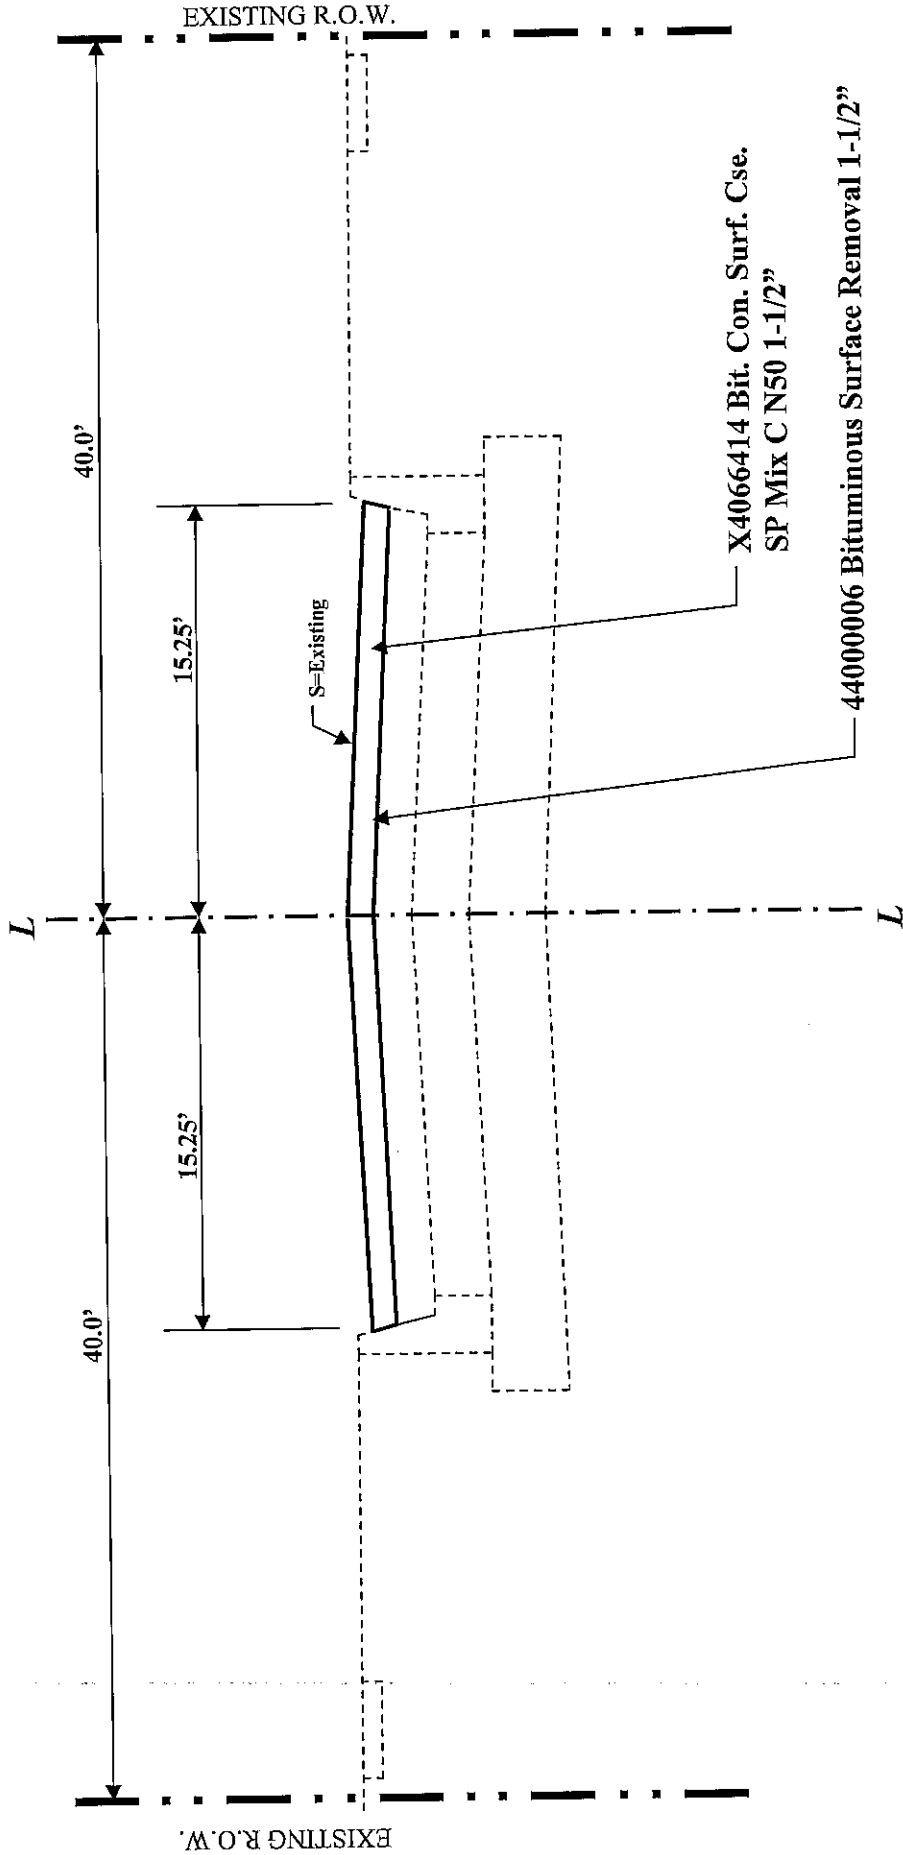

CITY OF MATTOON
SECTION 05-00128-00-RS
F.A.U. 7669/ RICHMOND AVE.
COLES COUNTY

Sheet 92 of 137


PROPOSED TYPICAL CROSS SECTION
30+86.05 to 34+74

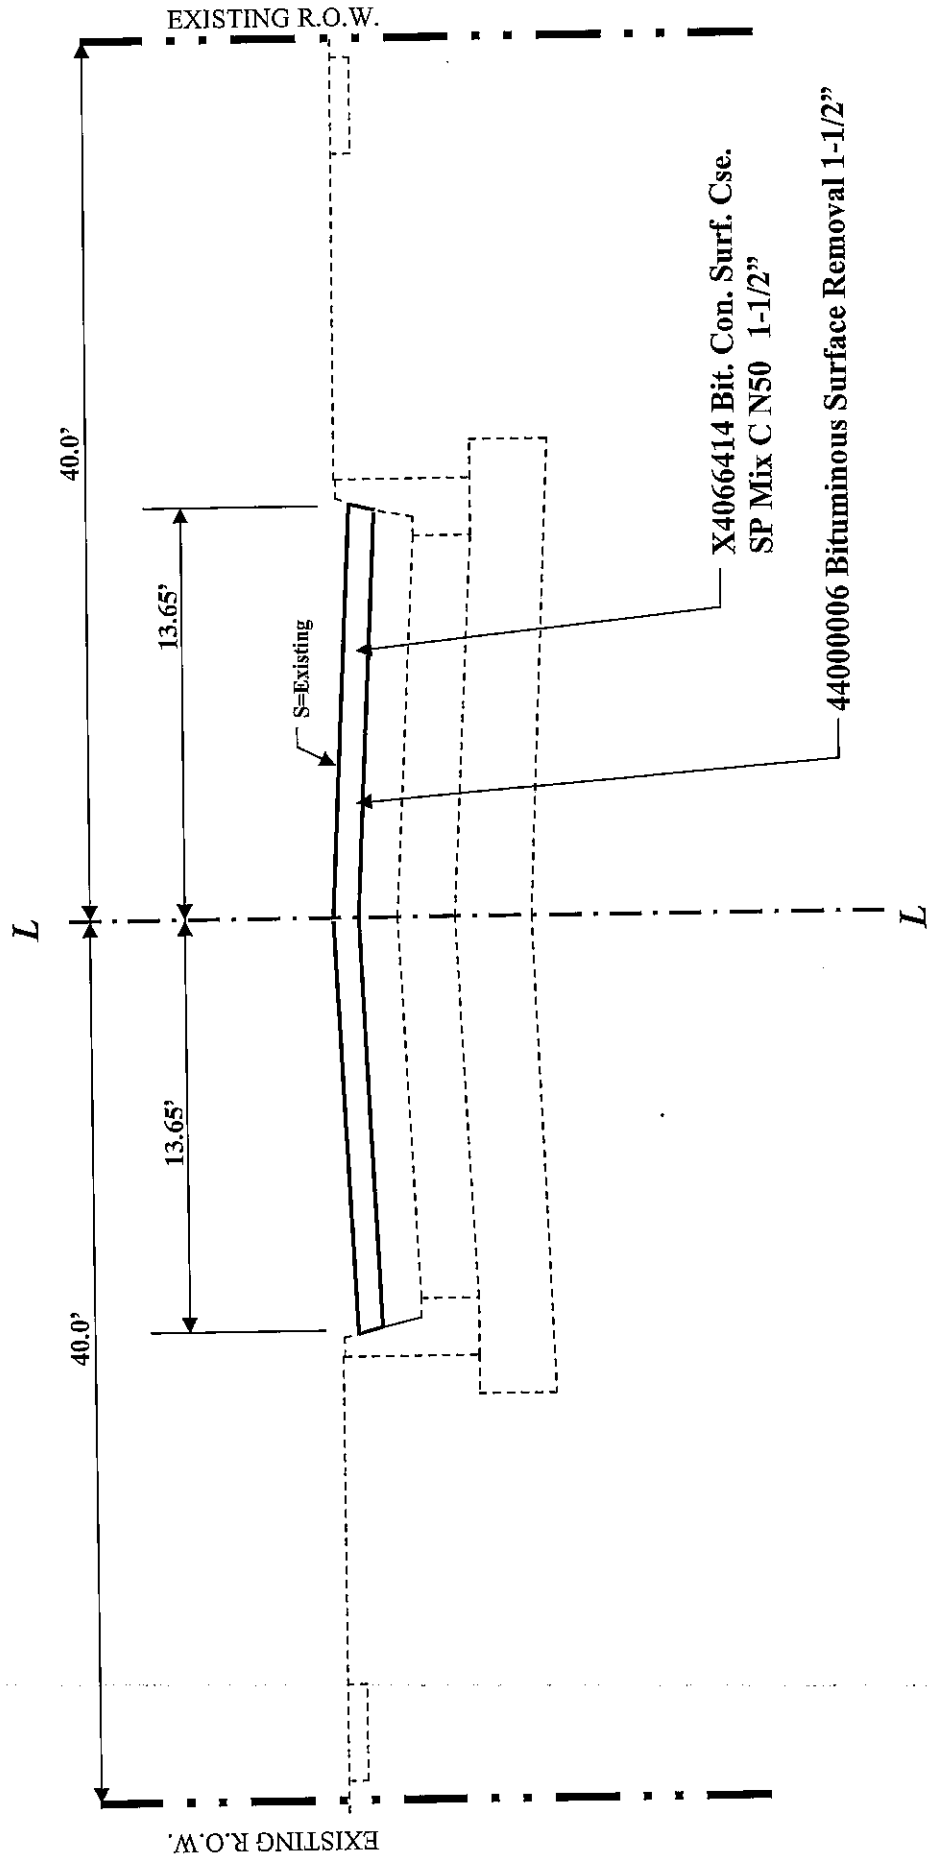

CITY OF MATTOON
SECTION 05-00128-00-RS
F.A.U. 7669/ RICHMOND AVE.
COLES COUNTY

Sheet 93 of 137


PROPOSED TYPICAL CROSS SECTION
34+74 to 46+44

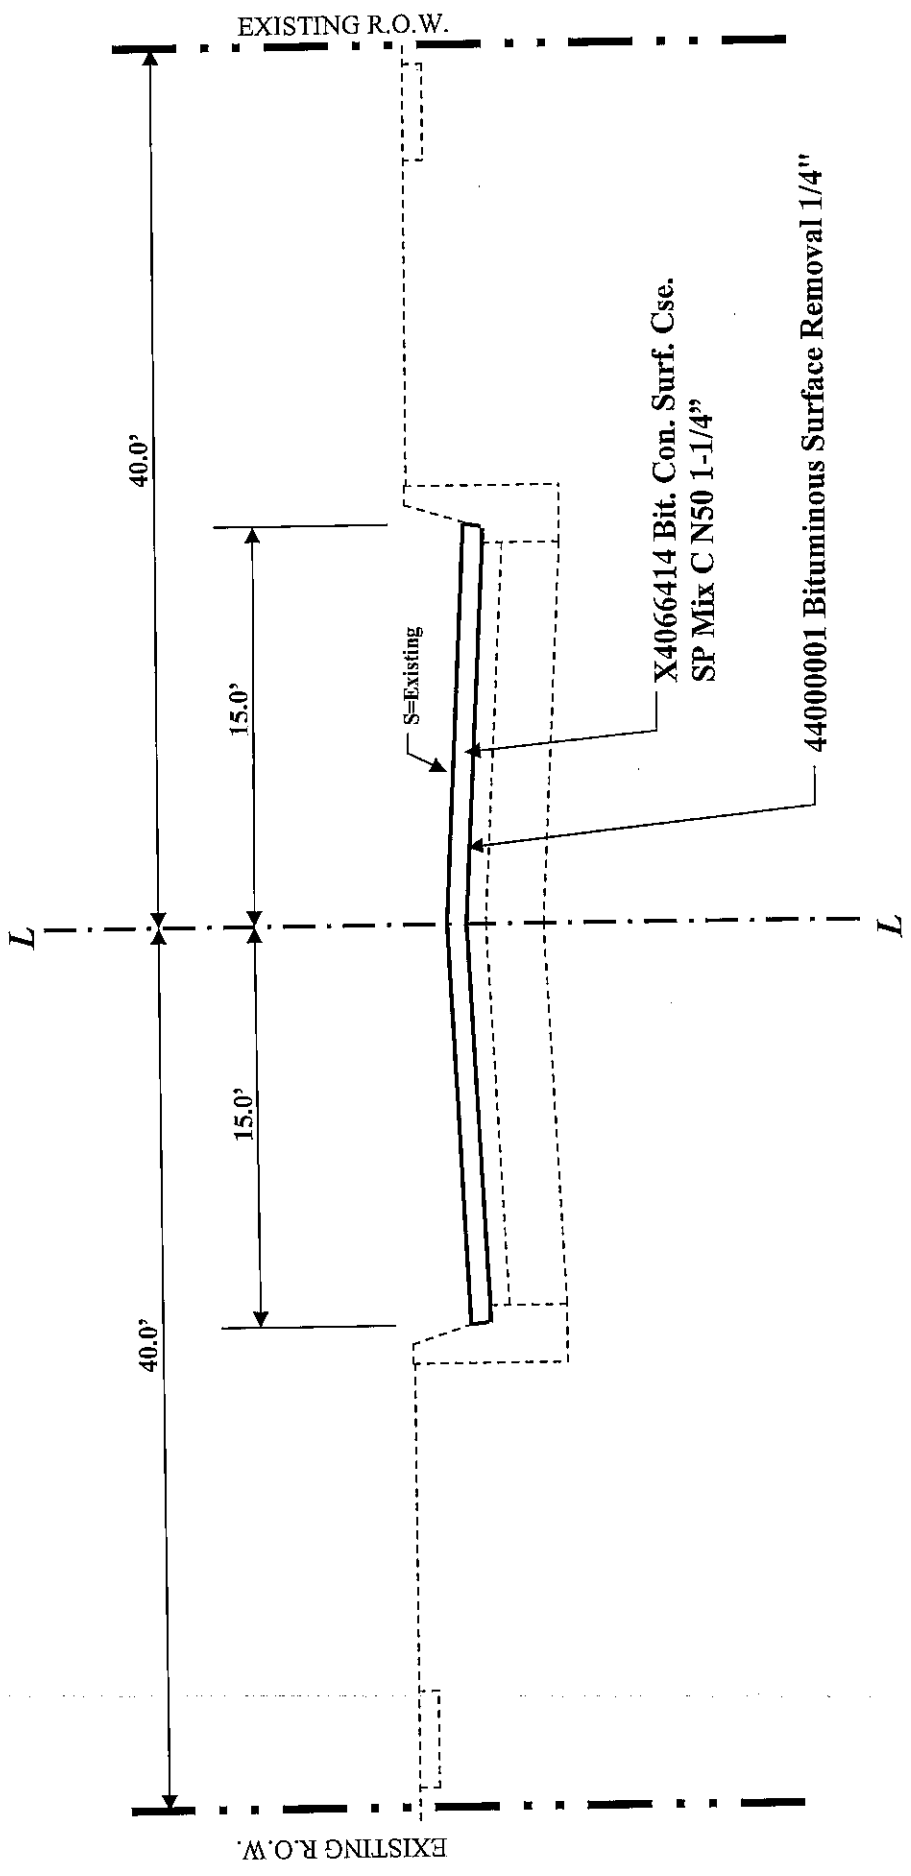

PLAN VIEW

CITY OF MATTOON
 SECTION 05-00128-00-RS
 F.A.U. 7669 / RICHMOND AVE.
 COLES COUNTY

Sheet 94 of 137

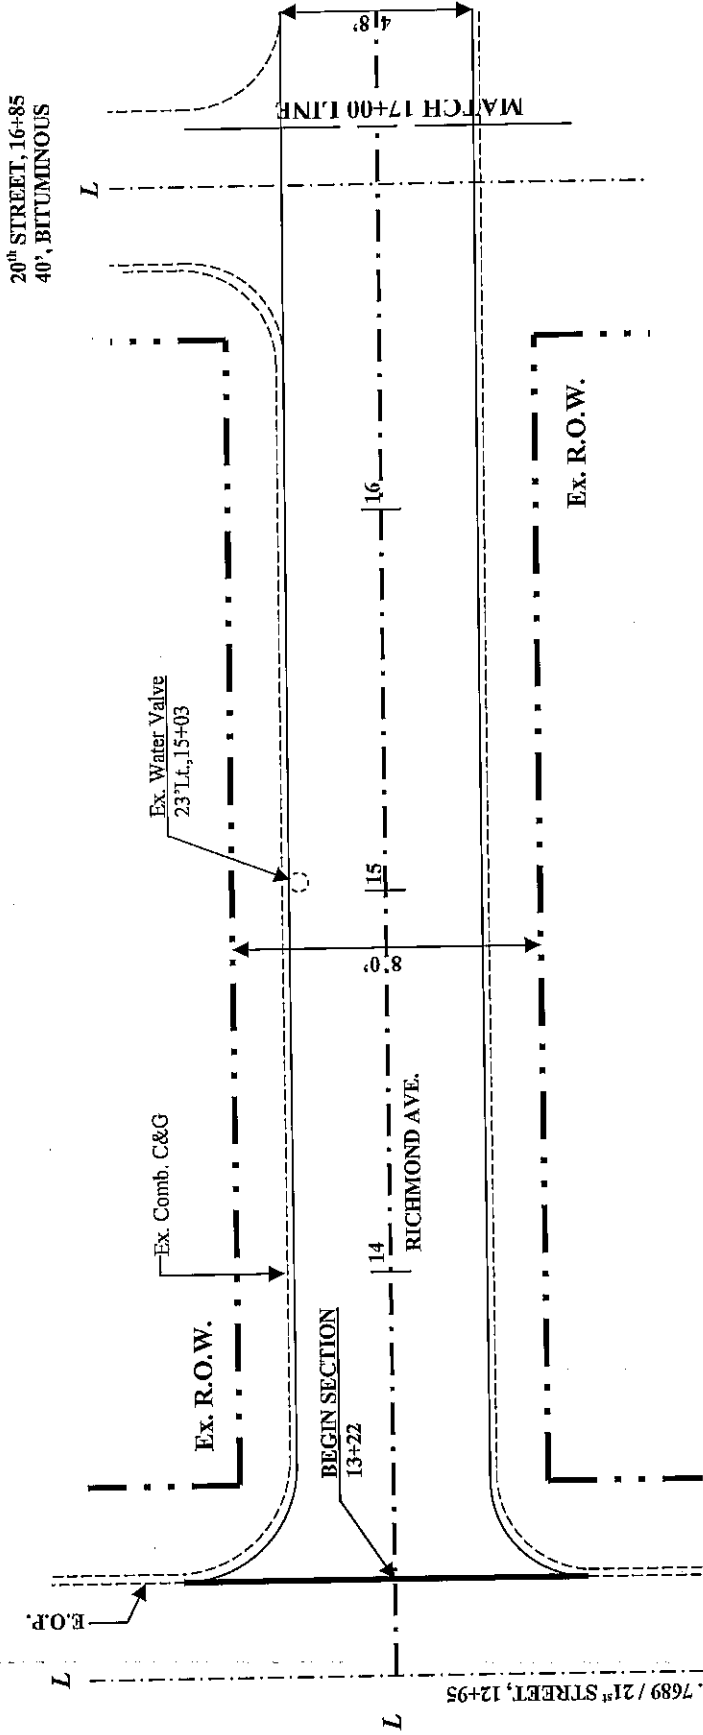

4400006 BIT SURFACE REMOVAL 1-1/2"
 24.0' Lt. - Rt., 13+22 ~ 17+00 = 2016.0 SQ. YD.
 Lt. & Rt. RADIUS 13+22 = 36.4 SQ. YD.
 TOTAL = 2052.4 SQ. YD.

NOTE: EXISTING WATER VALVE AT 23' Lt. SHALL NOT BE ADJUSTED

CONTRACT: 91332
 JOB: C-95-311-05
 PROJECT: M-5042(13)

Scale: 1"=50'




PLAN VIEW

CITY OF MATTOON
SECTION 05-00128-00-RS
F.A.U. 7669 / RICHMOND AVE.
COLES COUNTY

Sheet 95 of 137

F.A.P. 320/S.R. 45 & 121, 19+57
54.4', BITUMINOUS

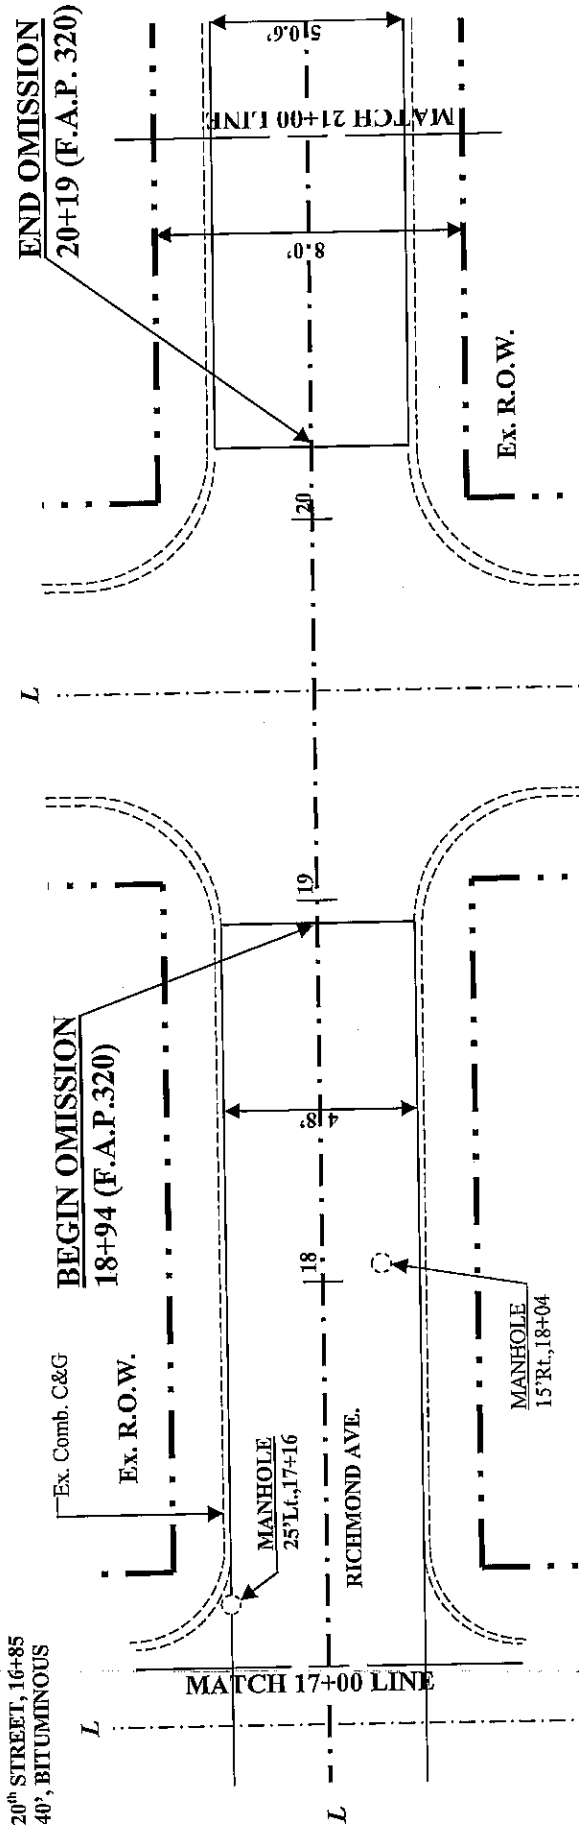

44000006 BIT SURFACE REMOVAL 1-1/2"
 24' Lt. - Rt., 17+00 ~ 18+94 = 1034.7 SQ.YD.
 25.3' Lt.-Rt., 20+19 ~ 21+00 = 455.4 SQ.YD.
 TOTAL = 1490.1 SQ.YD.

NOTE: Ex. MANHOLE AT 15' Rt., 18+04 & 25' Lt., 17+16 SHALL
 NOT BE ADJUSTED.


CONTRACT: 91332
 JOB: C-95-311-05
 PROJECT: M-5042(13)

Scale: 1"=50'

PLAN VIEW

CITY OF MATTOON
SECTION 05-00128-00-RS
F.A.U. 7669 / RICHMOND AVE.
COLES COUNTY


Sheet 96 of 137

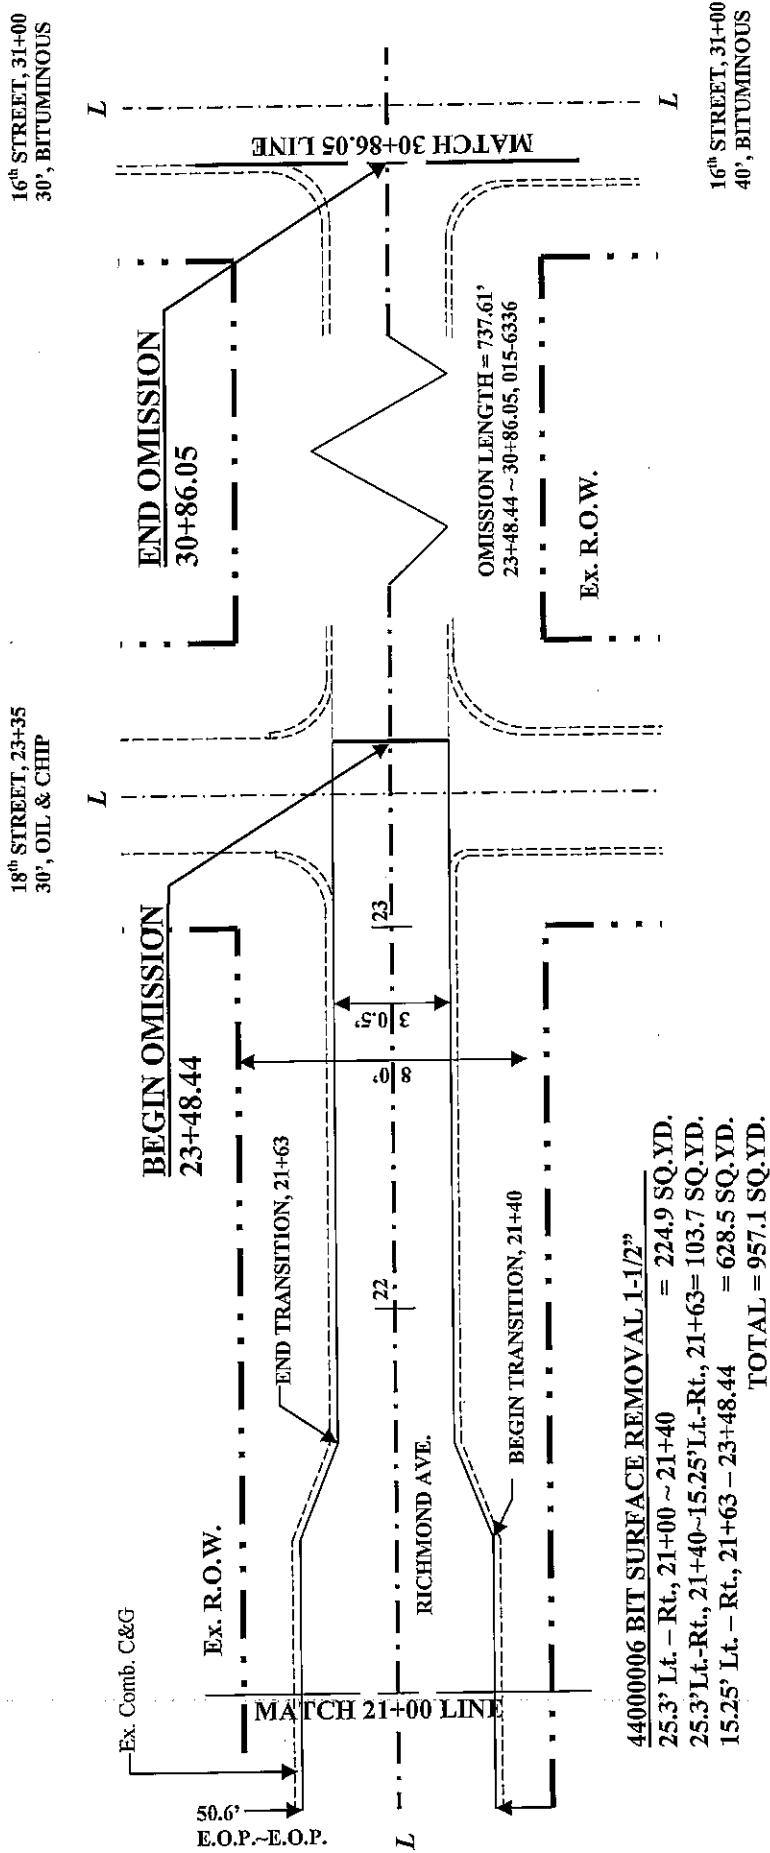

44000006 BIT SURFACE REMOVAL 1-1/2"
 25.3' Lt. - Rt., 21+00 ~ 21+40 = 224.9 SQ. YD.
 25.3' Lt.-Rt., 21+40~15.25' Lt.-Rt., 21+63= 103.7 SQ. YD.
 15.25' Lt. - Rt., 21+63 - 23+48.44 = 628.5 SQ. YD.
TOTAL = 957.1 SQ. YD.

CONTRACT: 91332
 JOB: C-95-311-05
 PROJECT: M-5042(13)

Scale: 1"=50'

 


PLAN VIEW

CITY OF MATTOON
SECTION 05-00128-00-RS
F.A.U. 7669 / RICHMOND AVE.
COLES COUNTY

Sheet 97 of 137

16th STREET, 31+00
30', BITUMINOUS

15th STREET, 34+74
36', BITUMINOUS

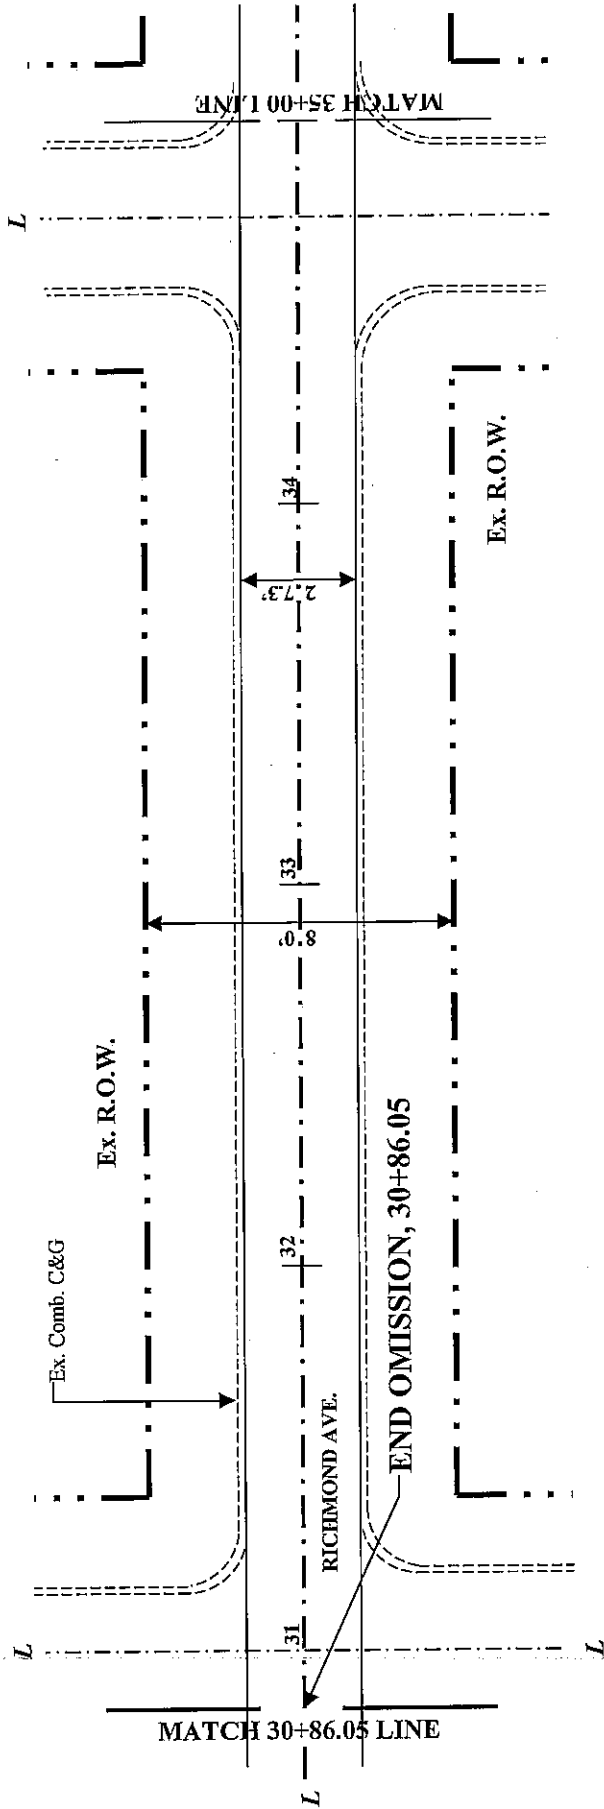

16th STREET, 31+00
40', BITUMINOUS

44000006 BIT SURFACE REMOVAL 1-1/2"
13.65' Lt.-Rt., 30+86.05 ~ 35+16 = 1304.4 SQ.YD.
TOTAL = 1304.4 SQ.YD.

44201769 CLASS D PATCHES TYPE 3 10"
5.8' - 12.0' Lt., 34+15 ~ 34+44 = 20.1 SQ.YD.
TOTAL = 20.1 SQ.YD.

CONTRACT: 91332
JOB: C-95-311-05
PROJECT: M-5042(13)

Scale: 1"=50'




PLAN VIEW

CITY OF MATTOON
SECTION 05-00128-00-RS
F.A.U. 7669 / RICHMOND AVE.
COLES COUNTY

Sheet 98 of 137

14th STREET, 38+65
40', BITUMINOUS

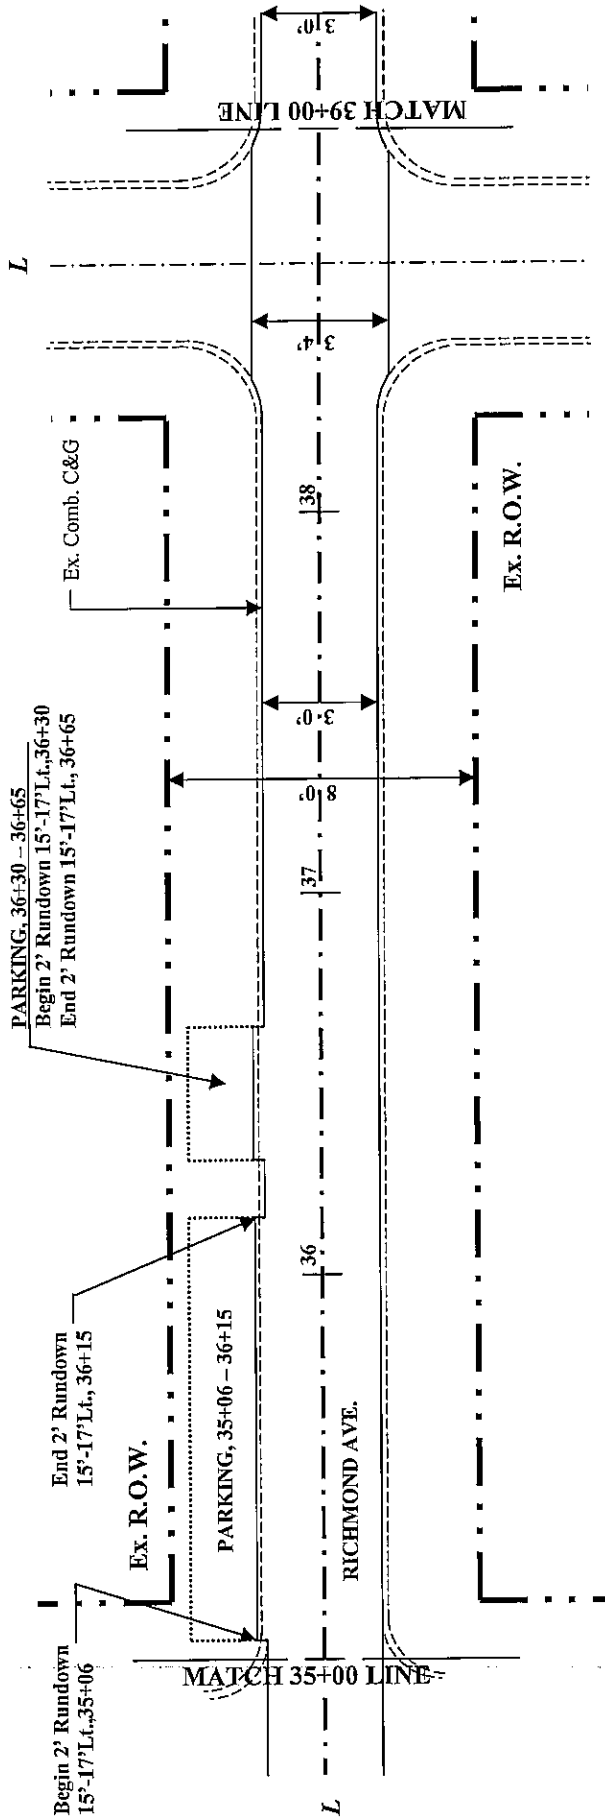

44201769 CLASS D PATCHES TYPE 3 10"
C-L - 14.0' Lt., 38+29 ~ 38+39.2 = 15.9 SQ. YD.
TOTAL = 15.9 SQ. YD.

44000001 BIT SURFACE REMOVAL 1/4"
15.0' Lt.-Rt., 35+16 ~ 39+00 = 1280.0 SQ. YD.
TOTAL = 1280.0 SQ. YD.

44201765 CLASS D PATCHES TYPE 2 10"
7.5'-17.5' Lt., 35+05 ~ 0'-14.5' Lt., 35+16 = 14.3 SQ. YD.
0' - 14.5' Rt., 35+12 ~ 35+16 = 6.5 SQ. YD.
C-L - 14.0' Rt., 38+29.3 ~ 38+38.3 = 14.0 SQ. YD.
TOTAL = 34.8 SQ. YD.

CONTRACT: 91332
JOB: C-95-311-05
PROJECT: M-5042(13)

Scale: 1" = 50'


PLAN VIEW

CITY OF MATTOON
SECTION 05-00128-00-RS
F.A.U. 7669 / RICHMOND AVE.
COLES COUNTY

Sheet 99 of 137

60300350 MH FRAMES ADJUST
 8.0' Rt., 40+67 = 1.0 EACH
 TOTAL= 1.0 EACH

13th STREET, 42+55
 30', BITUMINOUS

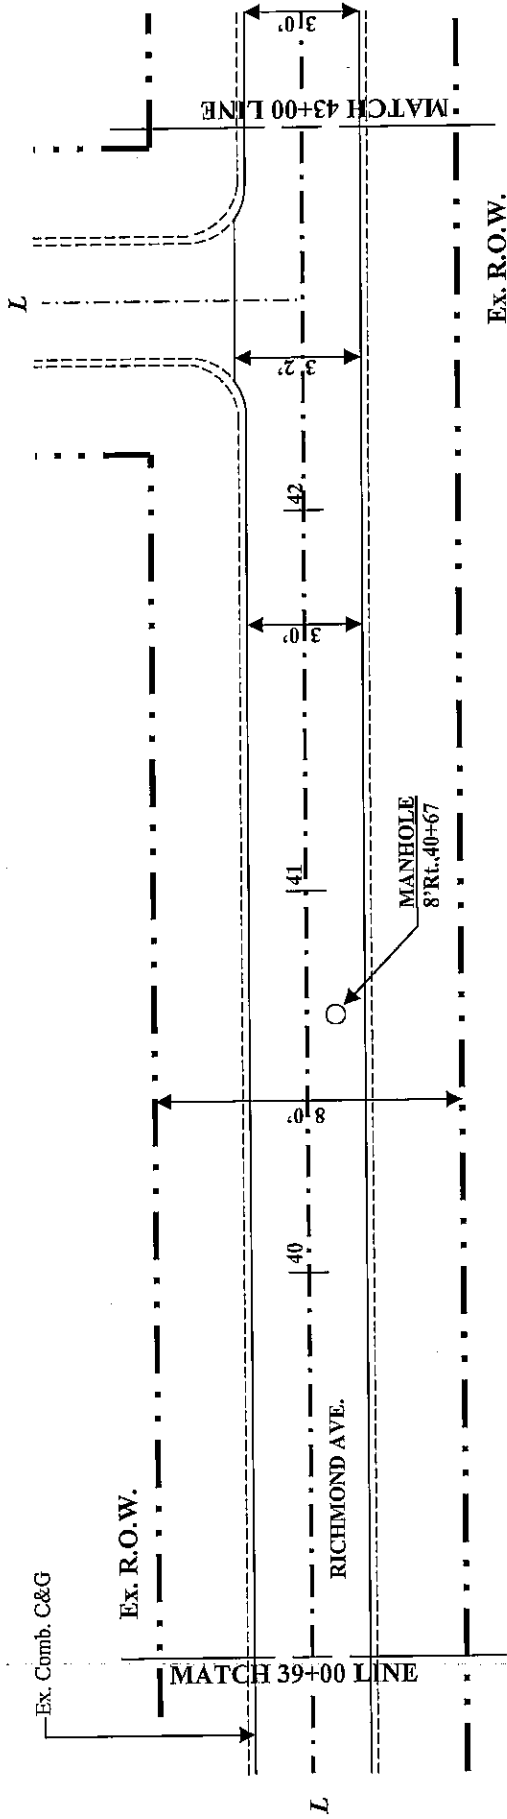

44000001 BIT SURFACE REMOVAL 1/4"
 15' Lt.-Rt., 39+00 ~ 43+00 = 1333.3 SQ. YD.
 TOTAL = 1333.3 SQ. YD.

44201765 CLASS D PATCHES TYPE 2 10"
 0' - 15.3' Lt. 42+87.5 ~ 42+95 = 12.8 SQ. YD.
 0' - 13.8' Rt., 42+86 ~ 0' - 5.3' Rt., 42+96.7 = 11.4 SQ. YD.
 TOTAL = 24.2 SQ. YD.

CONTRACT: 91332
 JOB: C-95-311-05
 PROJECT: M-5042(13)

Scale: 1"=50'




PLAN VIEW

CITY OF MATTOON
SECTION 05-00128-00-RS
F.A.U. 7669 / RICHMOND AVE.
COLES COUNTY

Sheet 100 of 137

12th STREET/F.A.U.7696
46+19, 23', BITUMINOUS

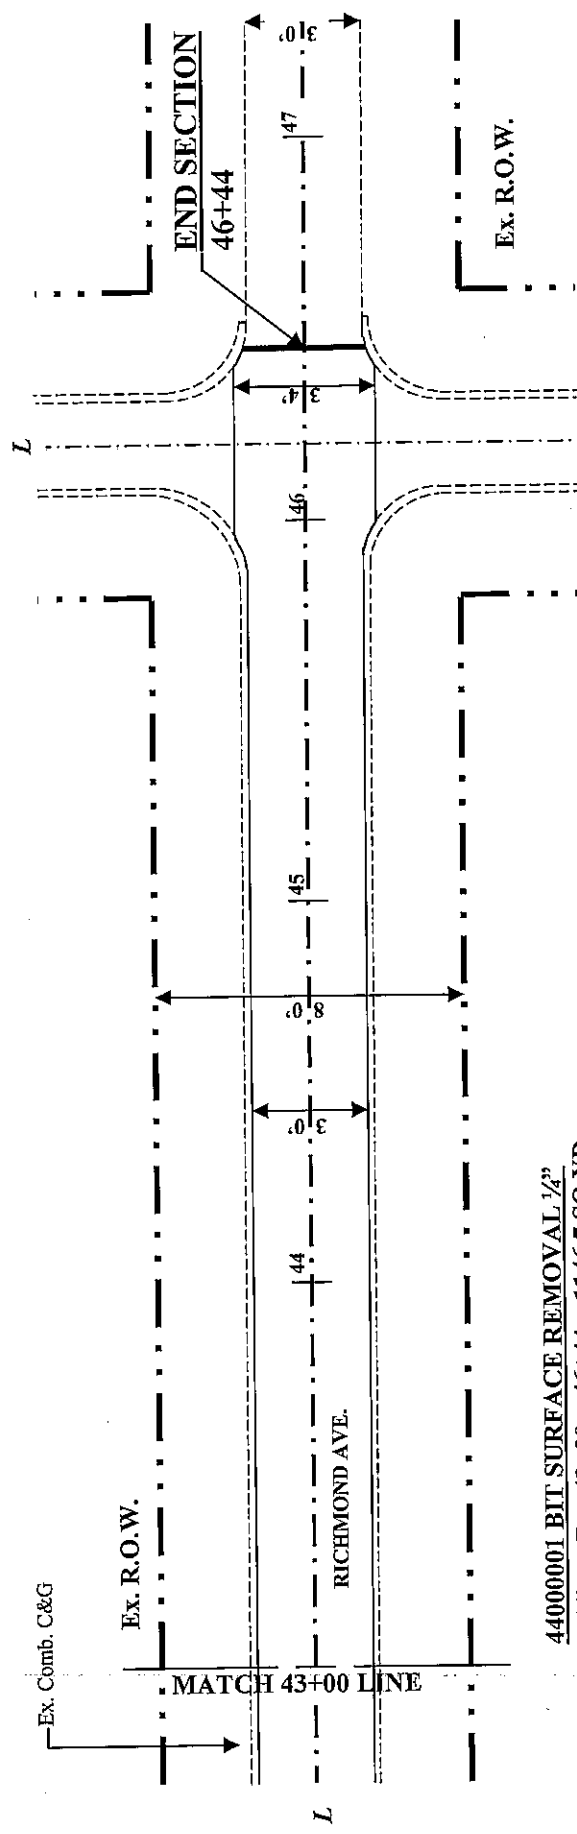

44000001 BIT SURFACE REMOVAL 1/4"
15' Lt. - Rt., 43+00 ~ 46+44 = 1146.7 SQ. YD.
TOTAL = 1146.7 SQ. YD.

CONTRACT: 91332
JOB: C-95-311-05
PROJECT: M-5042(13)

Scale: 1"=50'


CITY OF MATTOON
SECTION 05-00128-00-RS
F.A.U. 7669 / RICHMOND AVE.
COLES COUNTY

Sheet 101 of 137


PAVEMENT STRIPPING DETAIL

78000200 THPL PVT MK LINE 4"
DASHED 10" YELLOW 4"
 C~L, 13+50 ~ 16+40 = 80.0 FOOT
 SOLID WHITE 4" DIAGONAL PARKING
 Lt., 13+64~16+18 (16ea. @ 16.5') = 264.0 FOOT
 TOTAL = 344.0 FOOT

78000600 THPL PVT MK LINE 12"
SOLID WHITE 12" STOP BAR
 C~L - Lt., 13+50 = 24.0 FOOT
 TOTAL = 24.0 FOOT

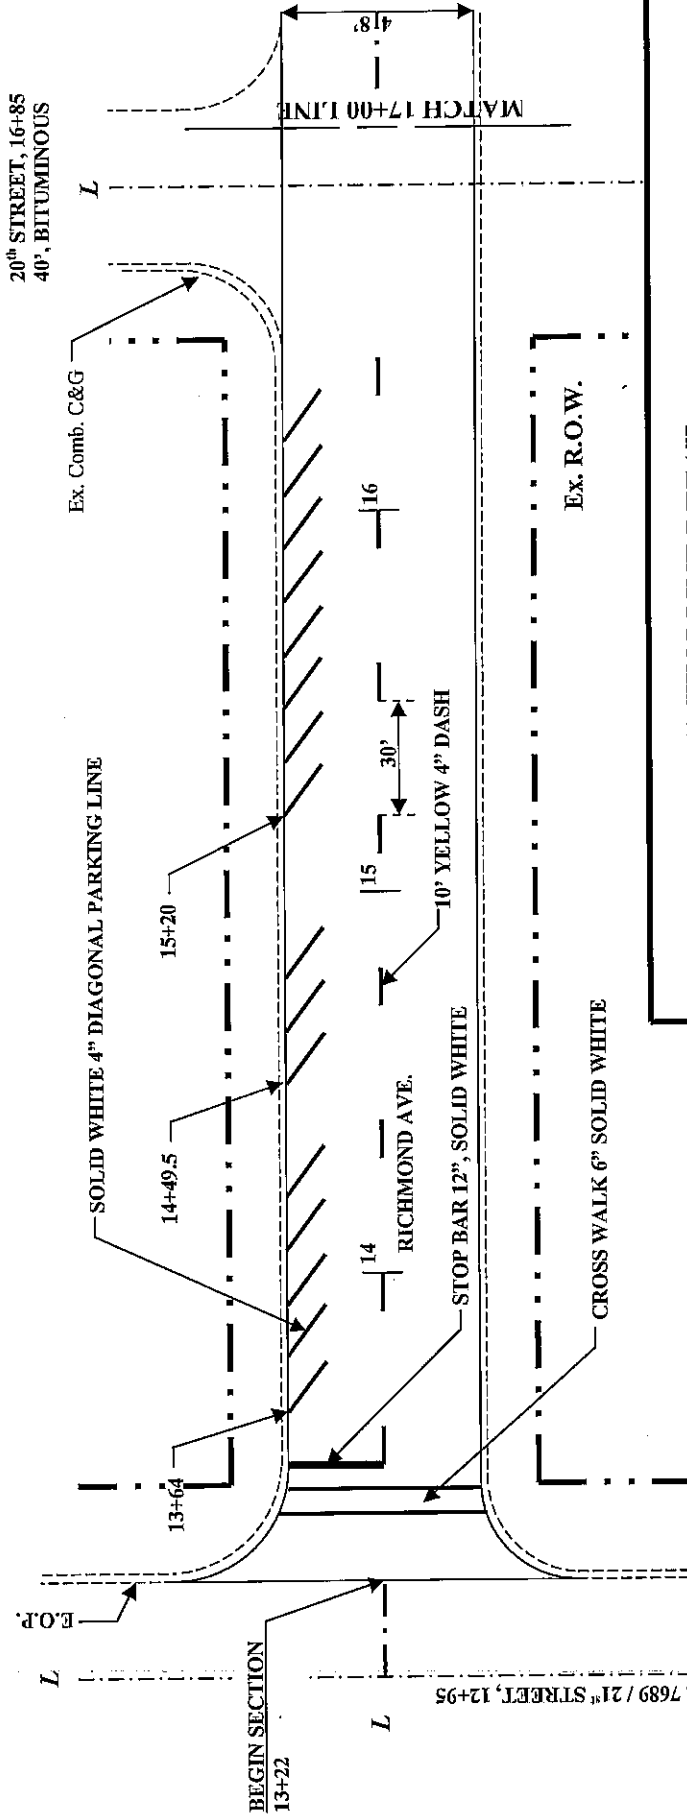

DIAGONAL PARKING LINE DETAIL

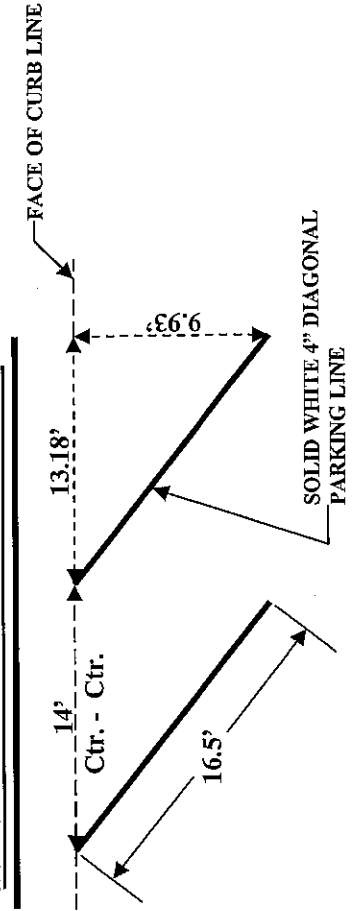

78000400 THPL PVT MK LINE 6"
SOLID WHITE 6" CROSS WALK
 Lt. - Rt., 13+37 = 54.0 FOOT
 Lt. - Rt., 13+44 = 50.0 FOOT
 TOTAL = 104.0 FOOT

CONTRACT: 91332
 JOB: C-95-311-05
 PROJECT: M-5042(13)

Scale: 1"=50'

PAVEMENT STRIPPING DETAIL

78000100 THPL PVT MK LTR & SYM
 6.25' Lt., 20+20 = 14.7 SQ.FT.
 18.75' Lt., 20+20 = 8.8 SQ.FT.
 6.25' Lt., 20+51 = 14.7 SQ.FT.
 18.75' Lt., 20+51 = 8.8 SQ.FT.
TOTAL = 47.0 SQ.FT.

F.A.P. 320/S.R. 45 & 121, 19+57
 54.4', BITUMINOUS

SOLID WHITE 4" DIAGONAL PARKING LINE

20th STREET, 16+85
 40', BITUMINOUS

Ex. Comb. C&G

Ex. R.O.W.

17+91

MATCH 17+00 LINE

RICHMOND AVE.

18

19

10" YELLOW 4" DASH

STOP BAR 24" SOLID WHITE

C-L, 19+12

C-L, 20+00

12.5' Lt., 20+51

MATCH 21+00 LINE

CROSS WALK 6" SOLID WHITE

Ex. R.O.W.

78000200 THPL PVT MK LINE 4"
DASHED 10' YELLOW 4"

C-L, 17+30 ~ 20+90 = 80.0 FOOT
 SOLID WHITE 4" DIAGONAL PARKING Lt., 17+91 ~ 18+75 (7ea. @ 16.5') = 115.5 FOOT
 SOLID WHITE 4" Lt., 17+91 ~ 18+75 (7ea. @ 16.5') = 115.5 FOOT
 12.5' Lt., 20+01 ~ 20+51 = 50.0 FOOT
TOTAL = 245.5 FOOT

78000400 THPL PVT MK LINE 6"
SOLID WHITE 6" CROSS WALK

Lt. - Rt., 19+18 = 64.0 FOOT
 Lt. - Rt., 19+24 = 73.0 FOOT
 Lt. - Rt., 19+89 = 77.0 FOOT
 Lt. - Rt., 19+95 = 65.0 FOOT
TOTAL = 279.0 FOOT

78000650 THPL PVT MK LINE 24"
SOLID WHITE 24" STOP BAR

C-L - Rt., 19+12 = 27.5 FOOT
 C-L - Lt., 20+00 = 24.0 FOOT
TOTAL = 51.5 FOOT

CONTRACT: 91332
 JOB: C-95-311-05
 PROJECT: M-5042(13)


NOTE: THE REMOVAL OF EXISTING PAVEMENT MARKINGS OF THE EXISTING CROSSWALK AND STOP BARS AT THE WEST AND EAST INTERSECTION OF F.A.P. 320/S.R.45 SHALL BE INCIDENTAL TO THE THPL PVT MK LINE OR LTR & SYM INVOLVED AND NO OTHER COMPENSATION SHALL BE ALLOWED.

Scale: 1" = 50'

PAVEMENT STRIPPING DETAIL

CITY OF MATTOON
SECTION 05-00128-00-RS
F.A.U. 7669 / RICHMOND AVE.
COLES COUNTY

Sheet 103 of 137

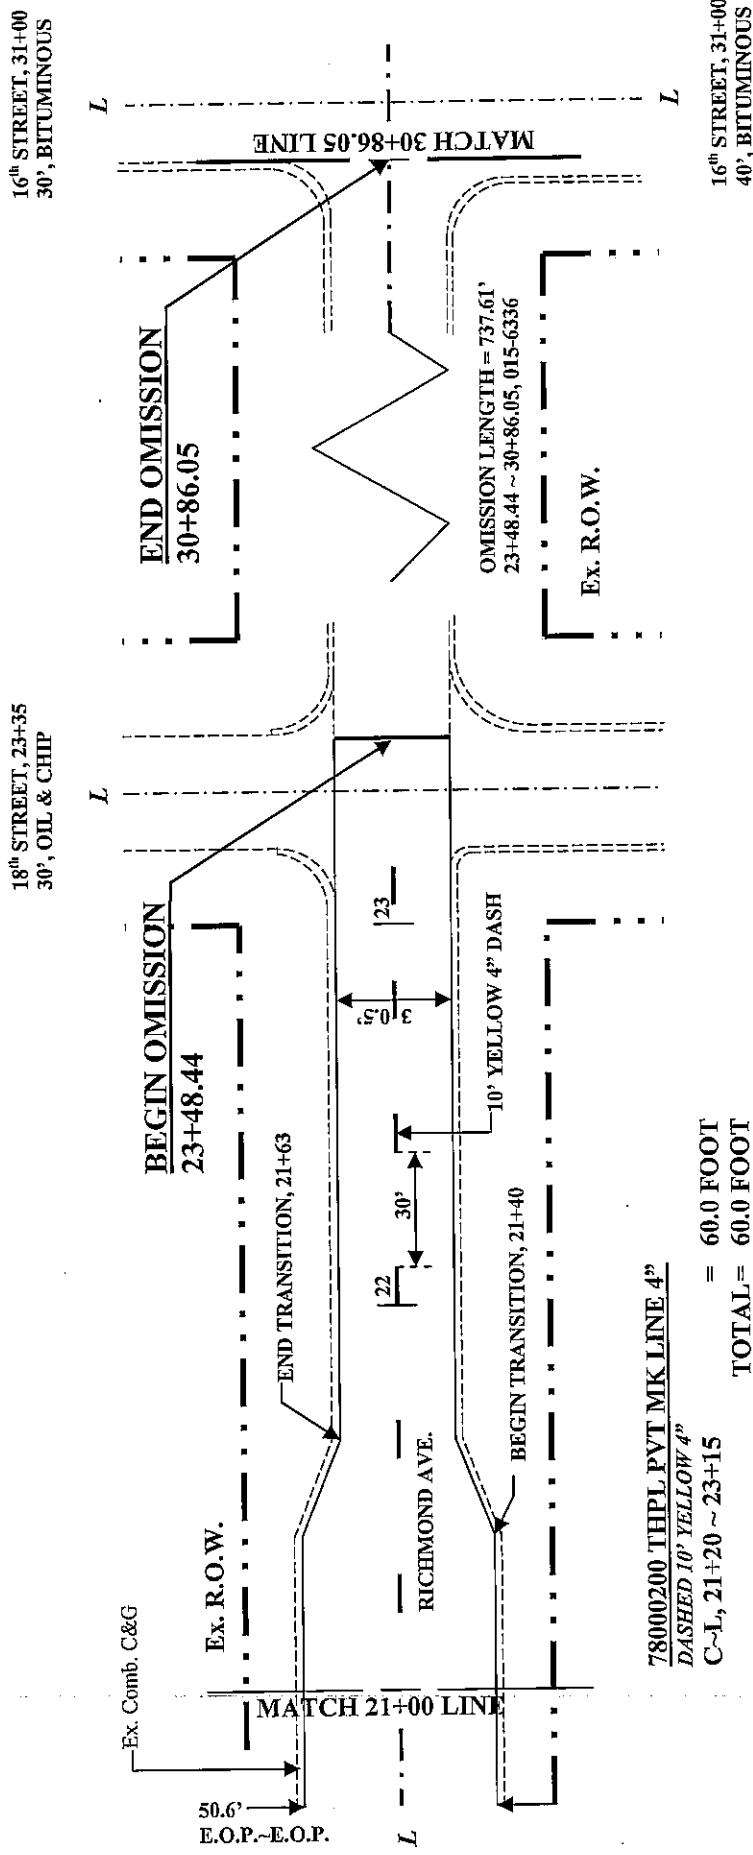

78000200 THPL PVT MK LINE 4"
 DASHED 10' YELLOW 4"
 C-L, 21+20 ~ 23+15
 = 60.0 FOOT
 TOTAL = 60.0 FOOT

CONTRACT: 91332
 JOB: C-95-311-05
 PROJECT: M-5042(13)

Scale: 1"=50'

CITY OF MATTOON
SECTION 05-00128-00-RS
F.A.U. 7669 / RICHMOND AVE.
COLES COUNTY


PAVEMENT STRIPPING DETAIL

Sheet 104 of 137



16th STREET, 31+00
 30', BITUMINOUS

15th STREET, 34+74
 36', BITUMINOUS

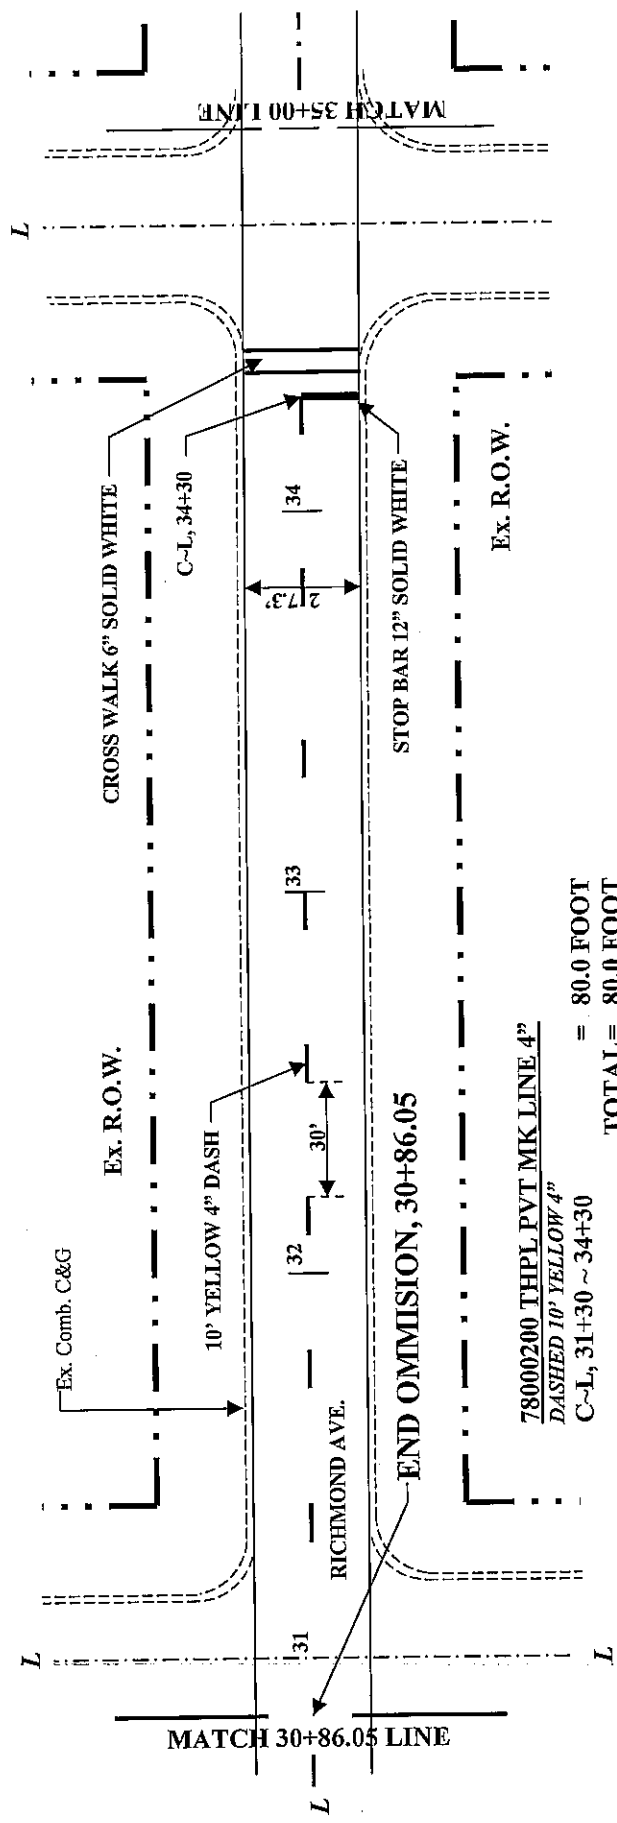

78000200 THPL PVT MK LINE 4"
 DASHED 10' YELLOW 4"
 C-L, 31+30 ~ 34+30
 = 80.0 FOOT
 TOTAL = 80.0 FOOT

78000400 THPL PVT MK LINE 6"
 SOLID WHITE 6" CROSS WALK
 Lt. - Rt., 34+36 = 26.0 FOOT
 Lt. - Rt., 34+42 = 27.0 FOOT
 TOTAL = 53.0 FOOT

78000600 THPL PVT MK LINE 12"
 SOLID WHITE 12" STOP BAR
 C-L - Rt., 34+30 = 14.0 FOOT
 TOTAL = 14.0 FOOT

CONTRACT: 91332
 JOB: C-95-311-05
 PROJECT: M-5042(13)


Scale: 1"=50'

PAVEMENT STRIPPING DETAIL

CITY OF MATTOON
SECTION 05-00128-00-RS
F.A.U. 7669 / RICHMOND AVE.
COLES COUNTY

Sheet 105 of 137

14th STREET, 38+65
 40', BITUMINOUS

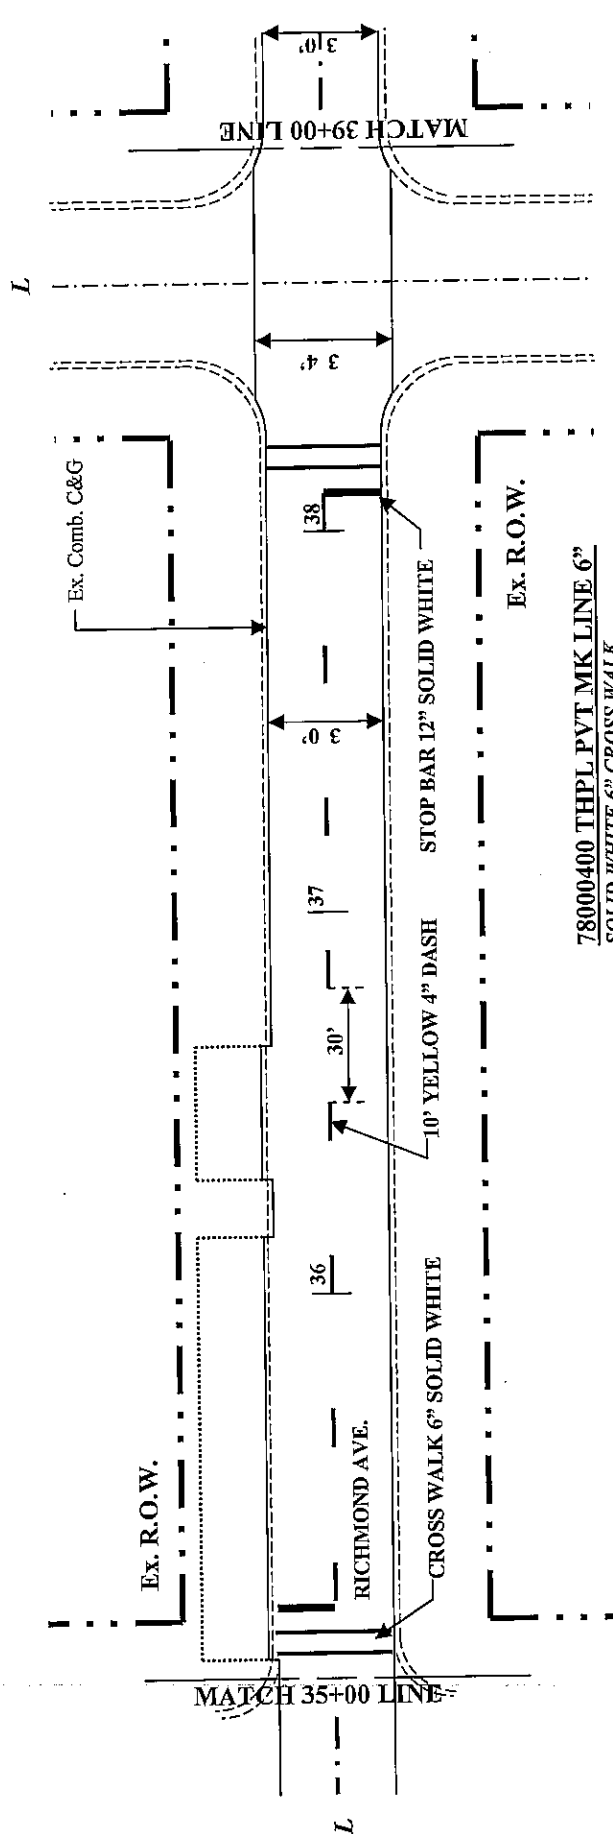

<u>78000400 THPL PVT MK LINE 6"</u>	
<i>SOLID WHITE 6" CROSS WALK</i>	
Lt. - Rt., 35+06	= 31.0 FOOT
Lt. - Rt., 35+12	= 30.0 FOOT
Lt. - Rt., 38+16	= 30.0 FOOT
Lt. - Rt., 38+22	= 30.0 FOOT
TOTAL	= 121.0 FOOT

<u>78000200 THPL PVT MK LINE 4"</u>	
<i>DASHED 10' YELLOW 4"</i>	
C-L, 35+18 ~ 38+10	= 80.0 FOOT
TOTAL	= 80.0 FOOT

<u>78000600 THPL PVT MK LINE 12"</u>	
<i>SOLID WHITE 12" STOP BAR</i>	
C-L - Lt., 35+18	= 15.0 FOOT
C-L - Rt., 38+10	= 15.0 FOOT
TOTAL	= 30.0 FOOT

CONTRACT: 91332
 JOB: C-95-311-05
 PROJECT: M-5042(13)



Scale: 1"=50'

PAVEMENT STRIPING DETAIL

CITY OF MATTOON
SECTION 05-00128-00-RS
F.A.U. 7669 / RICHMOND AVE.
COLES COUNTY

Sheet 106 of 137

13th STREET, 42+55
 30', BITUMINOUS

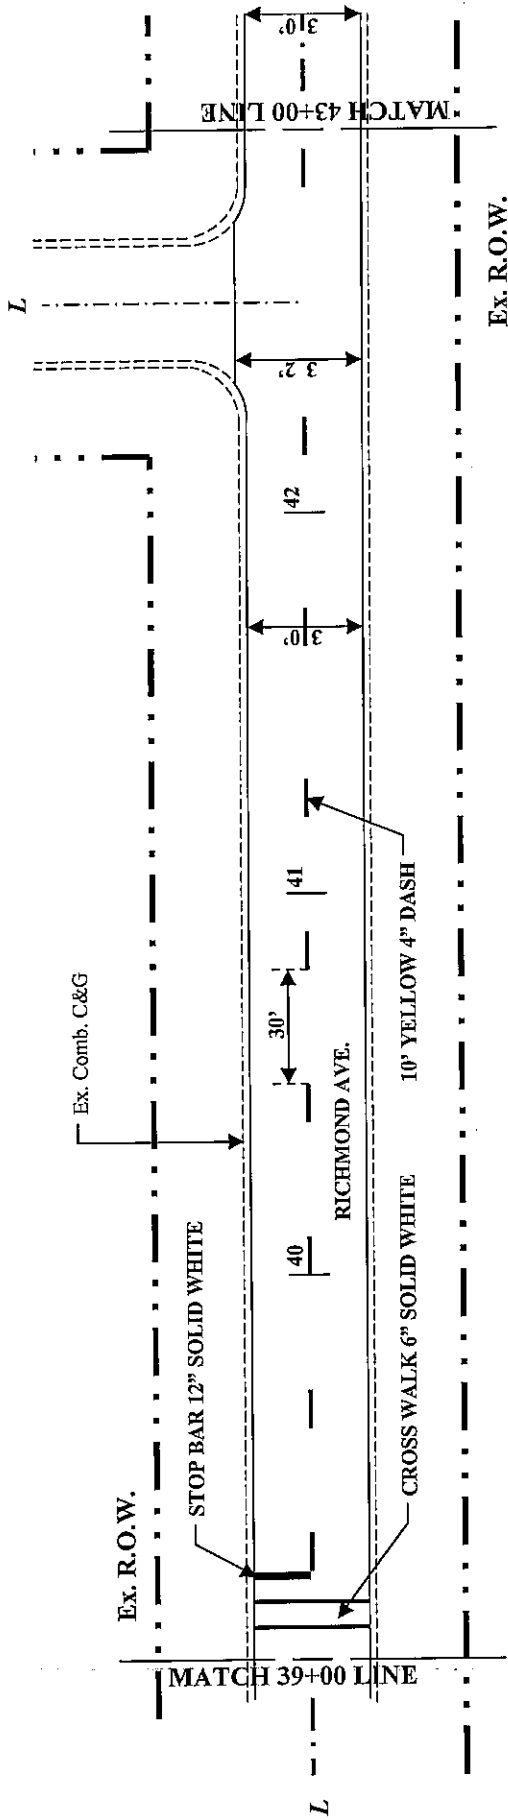 

78000600 THPL PVT MK LINE 12"
 SOLID WHITE 12" STOP BAR
 C-L - Rt., 39+21 = 15.0 FOOT
 TOTAL = 15.0 FOOT

78000200 THPL PVT MK LINE 4"
 DASHED 10" YELLOW 4"
 C-L, 39+23 ~ 42+95 = 90.0 FOOT
 TOTAL = 90.0 FOOT

78000400 THPL PVT MK LINE 6"
 SOLID WHITE 6" CROSS WALK
 Lt. - Rt., 39+09 = 30.0 FOOT
 Lt. - Rt., 39+15 = 30.0 FOOT
 TOTAL = 60.0 FOOT

CONTRACT: 91332
 JOB: C-95-311-05
 PROJECT: M-5042(13)


Scale: 1"=50'

PAVEMENT STRIPPING DETAIL

CITY OF MATTOON
SECTION 05-00128-00-RS
F.A.U. 7669 / RICHMOND AVE.
COLES COUNTY

Sheet 107 of 137

12th STREET/F.A.U.7696
46+19, 23', BITUMINOUS


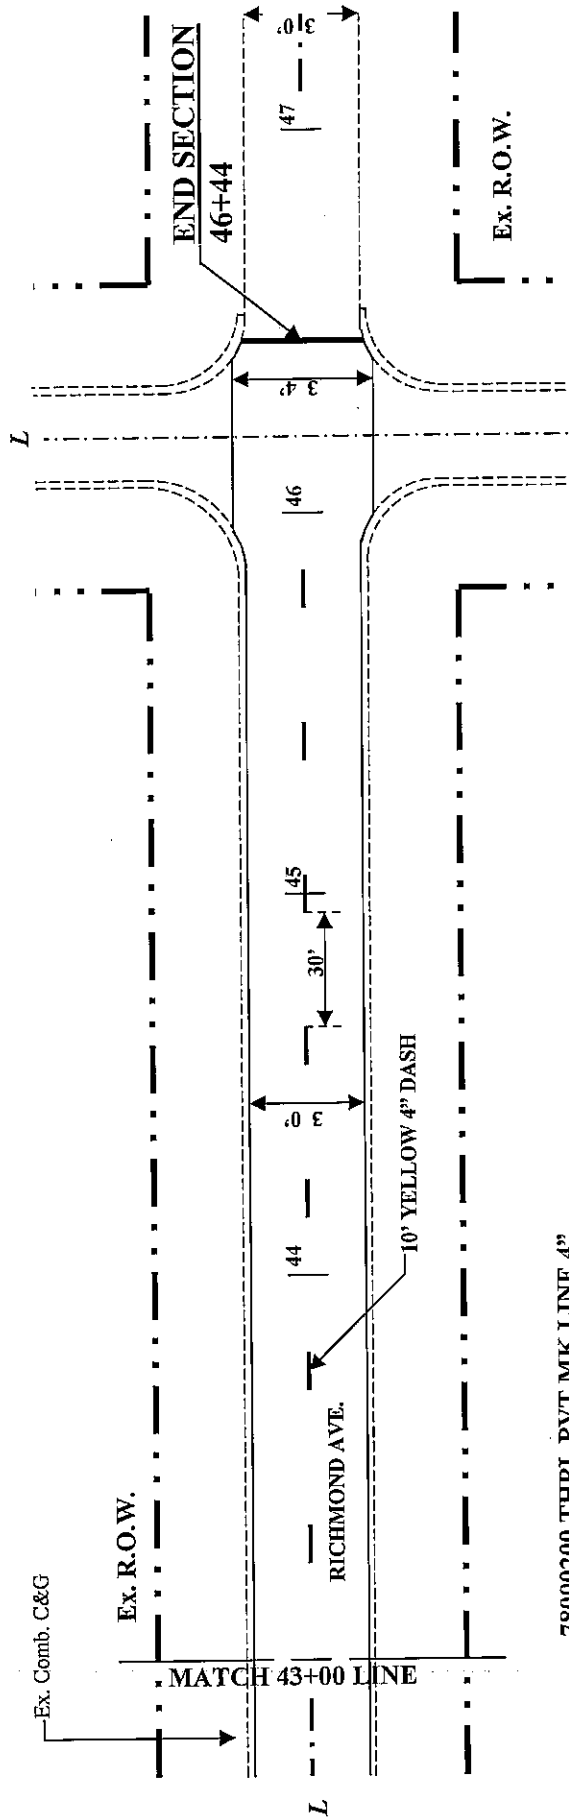


78000200 THPL PVT MK LINE 4"
DASHED 10' YELLOW 4"
C~L, 43+25 ~ 44+85
= 70.0 FOOT
TOTAL= 70.0 FOOT

CONTRACT: 91332
JOB: C-95-311-05
PROJECT: M-5042(13)
Scale: 1"=50'

STREET LOCATION MAP

**FEDERAL AID PROJECT
 F.A.U. 7686/27TH STREET
 CITY OF MATTOON
 COLES COUNTY
 Sheet 108 of 137
 SECTION 05-00128-00-RS**

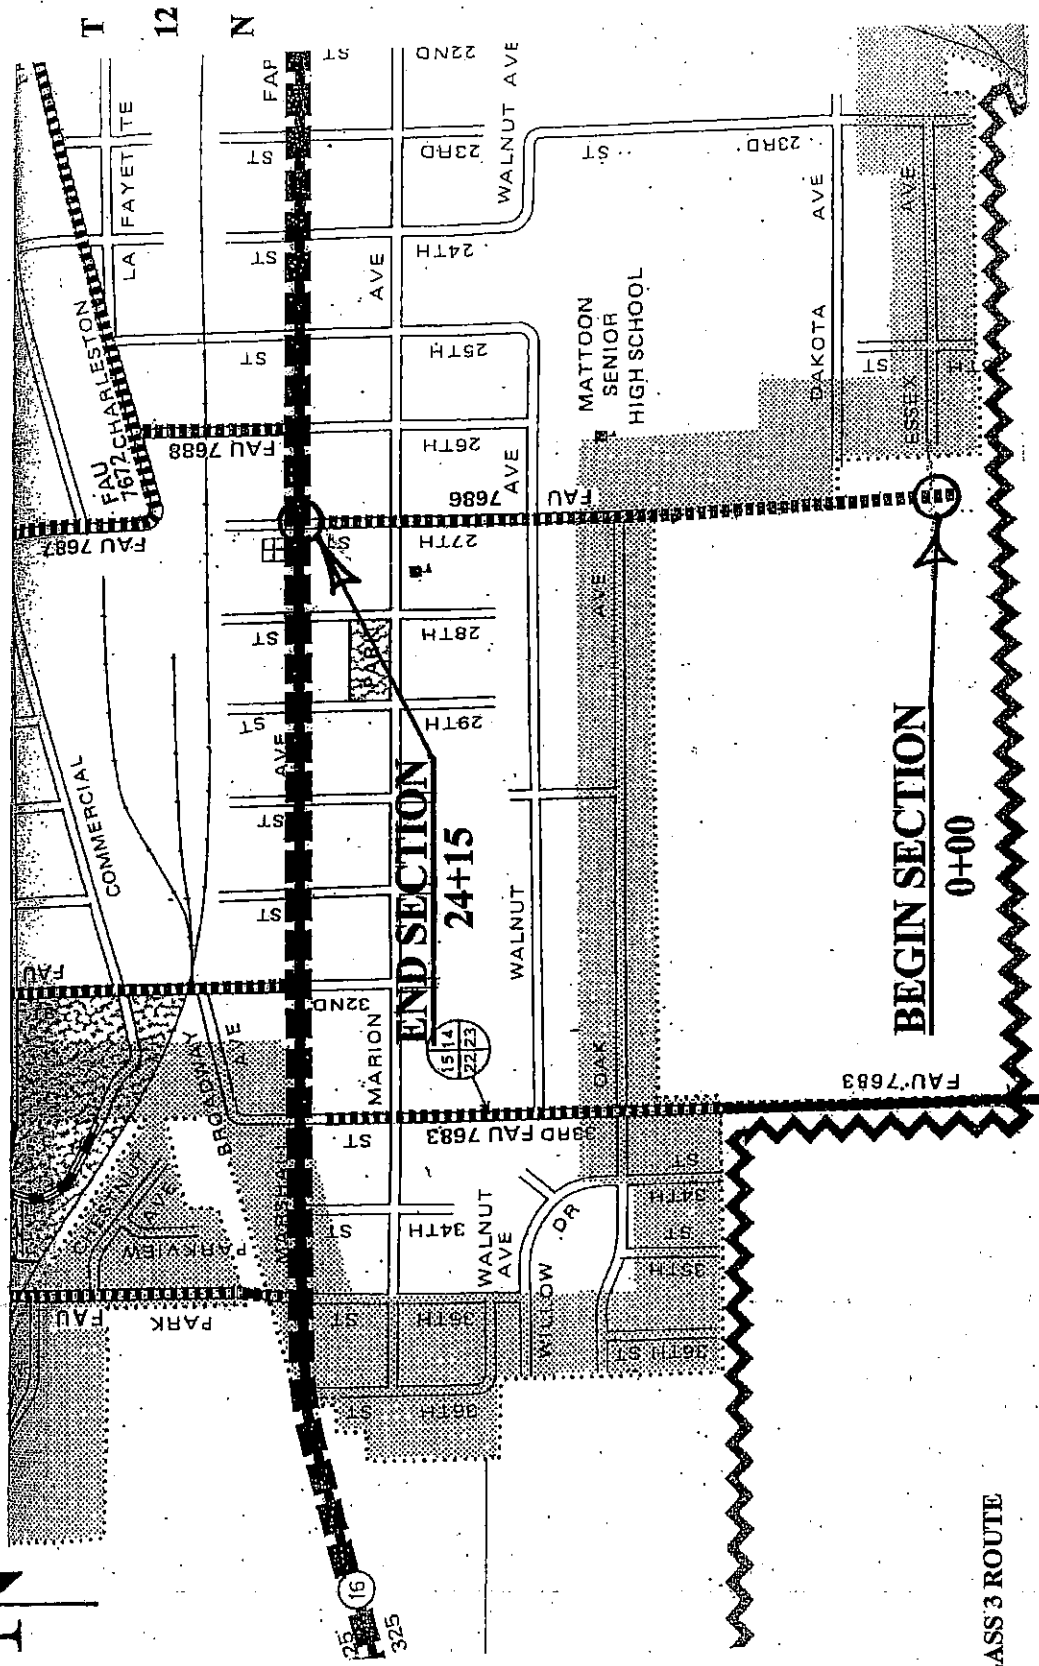 

CLASS 3 ROUTE

**PROJECT LENGTH = 2.415 FT. = 0.459 MILES
 NET LENGTH = 2.415 FT. = 0.459 MILES
 ADT = 1850**

R. 7. E. 3RD

**CONTRACT: 91332
 JOB: C-95-311-05
 PROJECT: M-5042(13)**

CITY OF MATTOON
 SECTION 05-00128-00-RS
 F.A.U. 7686 / S. 27th STREET
 COLES COUNTY
 JOB# C-95-311-05
 PROJECT # M-5042(13)
 CONTRACT 91332
 SHEET OF

SCHEDULE OF QUANTITIES FOR F.A.U. 7686/S. 27th STREET

40600100 BIT. MAT (PRIME COAT)

14' Lt. - Rt., 0+00 - 4+20 = 131.0 Gal
 11' Lt. - Rt., 4+20 ~ 24+15 = 534.0 Gal
 Total = 665.0 Gal.

40600300 AGGREGATE (PRIME COAT)

Lt. - Rt., 0+00 - 24+15 = 6.0 Ton
 Total = 6.0 Ton

40600980 BIT. SURF. REM - BUTT JOINT

11' Lt.-Rt.23+85 ~ 12.5' Lt.-Rt.24+15 = 79.0 Sq.Yd.
 Total = 79.0 Sq.Yd.

48100100 AGG. SHOULDERS TYPE A

11' Lt. & Rt., 4+20 - 24+15 = 80.0 Ton
 Total = 80.0 Ton

60300350 MH FRAMES TO BE ADJUSTED

10.0' Rt., 0+39 = 1.0 Each
 10.0' Rt., 1+66 = 1.0 Each
 10.5' Rt., 3+44 = 1.0 Each
 11.5' Rt., 3+65 = 1.0 Each
 11.0' Rt., 5+19 = 1.0 Each
 11.0' Rt., 5+30 = 1.0 Each
 1.0' Rt., 5+98 = 1.0 Each
 11.0' Rt., 12+33 = 1.0 Each
 1.0' Lt., 12+48 = 1.0 Each
 10.0' Rt., 12+57 = 1.0 Each
 6.0' Lt., 15+73 = 1.0 Each
 10.0' Rt., 16+00 = 1.0 Each
 1.0' Rt., 17+06 = 1.0 Each
 4.0' Rt., 17+48 = 1.0 Each
 C~L 20+90 = 1.0 Each
 C~L 21+05 = 1.0 Each
 Total = 16.0 Each

70101700 TRAF. CONT.& PROTECTION

0+00 - 24+15 = Part of 1.0 Lump Sum

X4066414 BIT. CONC. SURF. CSE. SP C N50

14' Lt. - Rt., 0+00 - 4+20 = 110.0 Ton
 11' Lt. - Rt., 4+20 - 24+15 = 431.0 Ton
 Total = 541.0 Ton

MIXTURE REQUIREMENTS

LOCATION	27 th STREET.
MIXTURE USE	SURFACE
AC/PG	PG 64-22
RAP %: (MAX)**	15%
DESIGN AIR VOIDS	4.0 % @ Ndes = 50
MIX. COMPOSITION	IL 9-5
(GRADATION MIX)	
FRICITION AGGREGATE	MIX C

DESIGN INFORMATION

S.D.T. YEAR 2021; P.C. = 1,850 = 93.4%
 CLASS III ROAD S.U. = 129 = 6.5%
 M.U. = 1 = 0.1%
 I.B.R. = 3.0 T.F. = 0.048 D(t) = 2.6
 PVT: SURFACE = BIT. SURF. 5.4" a(1) = 0.2
 BASE CSE. = AGG.-UNCRUSH 5.5" a(2) = 0.12
 SUBBASE = AGG.-UNCRUSH 3.3" a(3) = 0.10

CITY OF MATTOON

SECTION 05-00128-00-RS


F.A.U. 7686 / S. 27th STREET

COLES COUNTY

Sheet 110 of 137

EXISTING TYPICAL CROSS SECTION

0+00 to 4+20

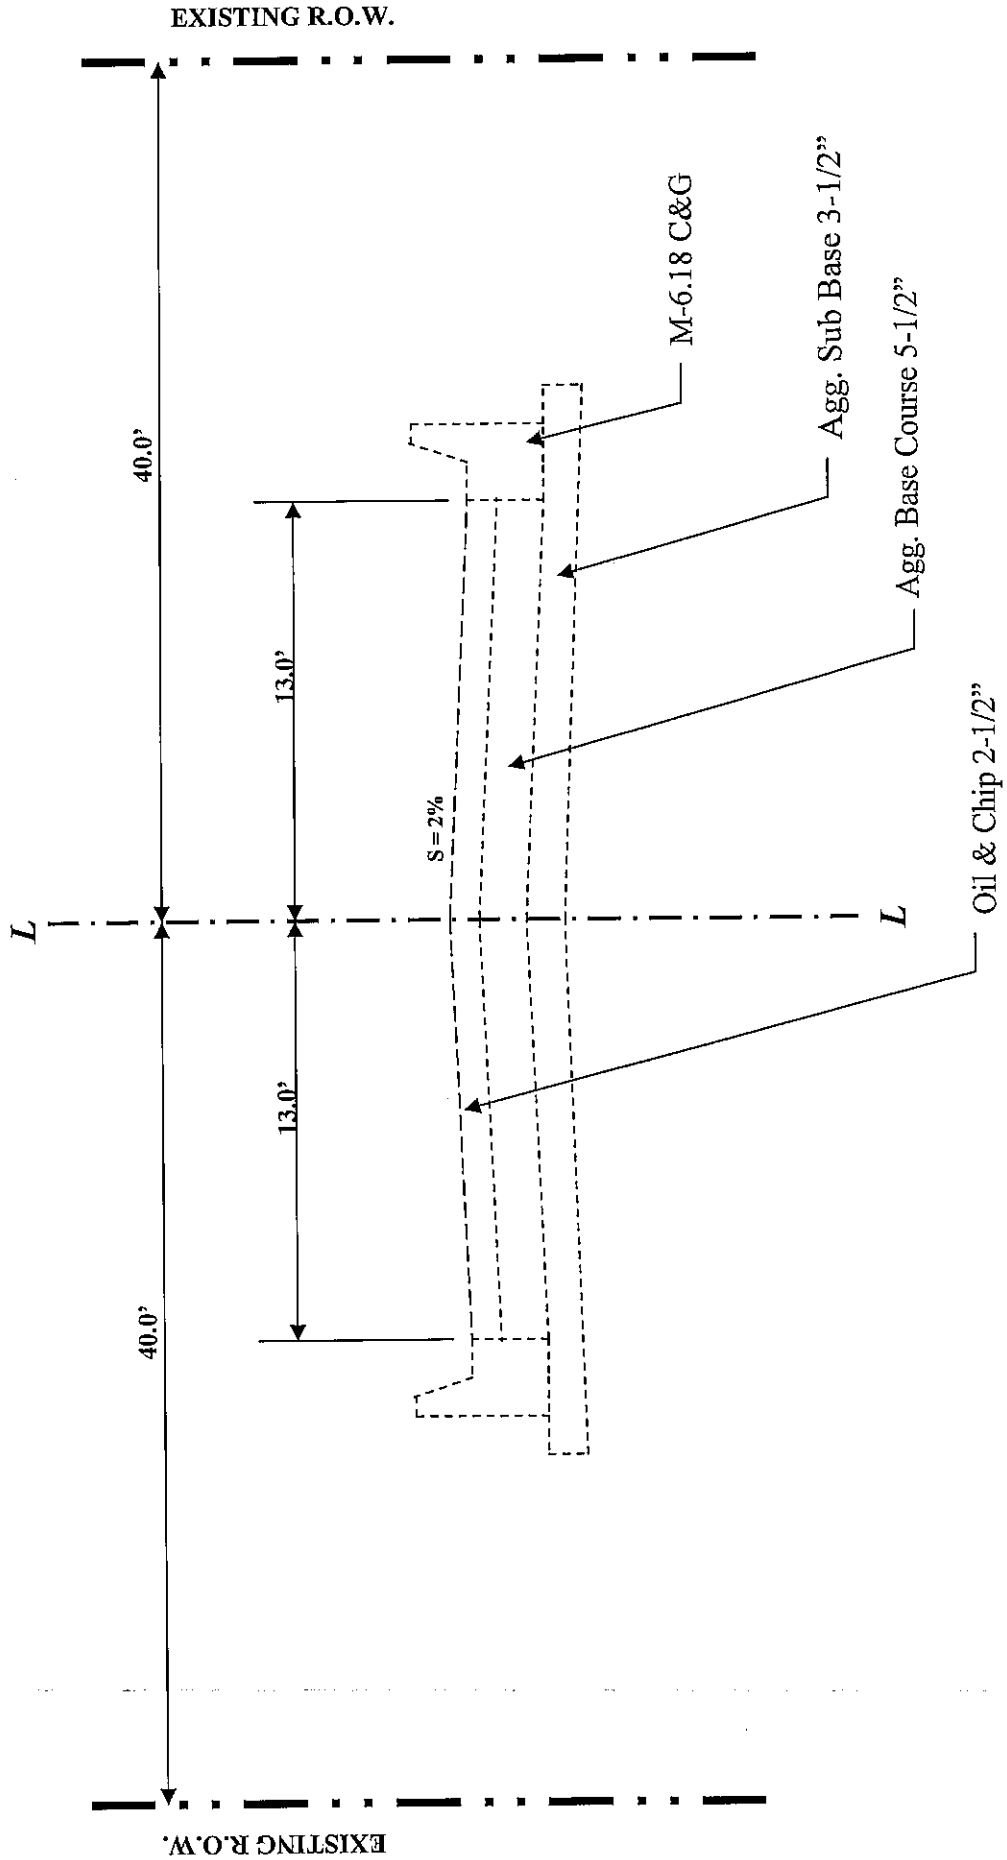

CITY OF MATTOON

SECTION 05-00128-00-RS


F.A.U. 7686 / S. 27th STREET

COLES COUNTY

Sheet 111 of 137

EXISTING TYPICAL CROSS SECTION

4+20 to 24+15

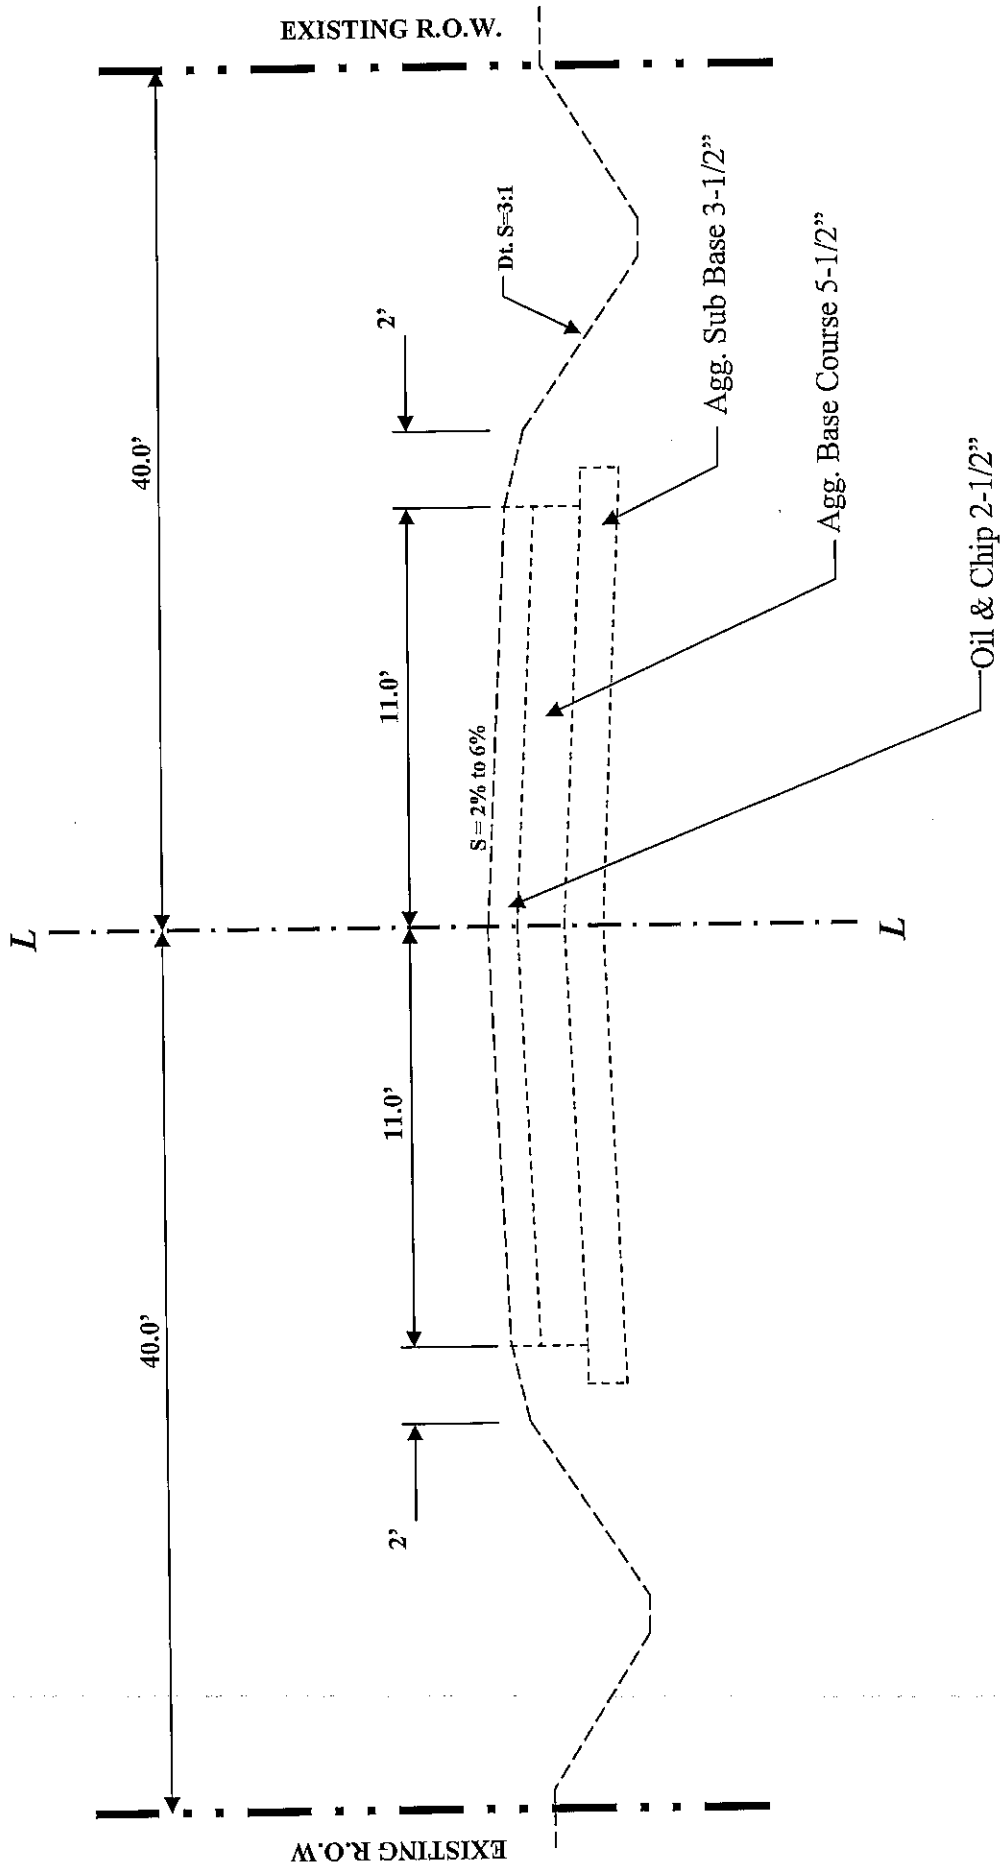

CITY OF MATTOON

SECTION 05-00128-00-RS


F.A.U. 7686 / S. 27th STREET

COLES COUNTY

Sheet 112 of 137

PROPOSED TYPICAL CROSS SECTION


0+00 to 4+20

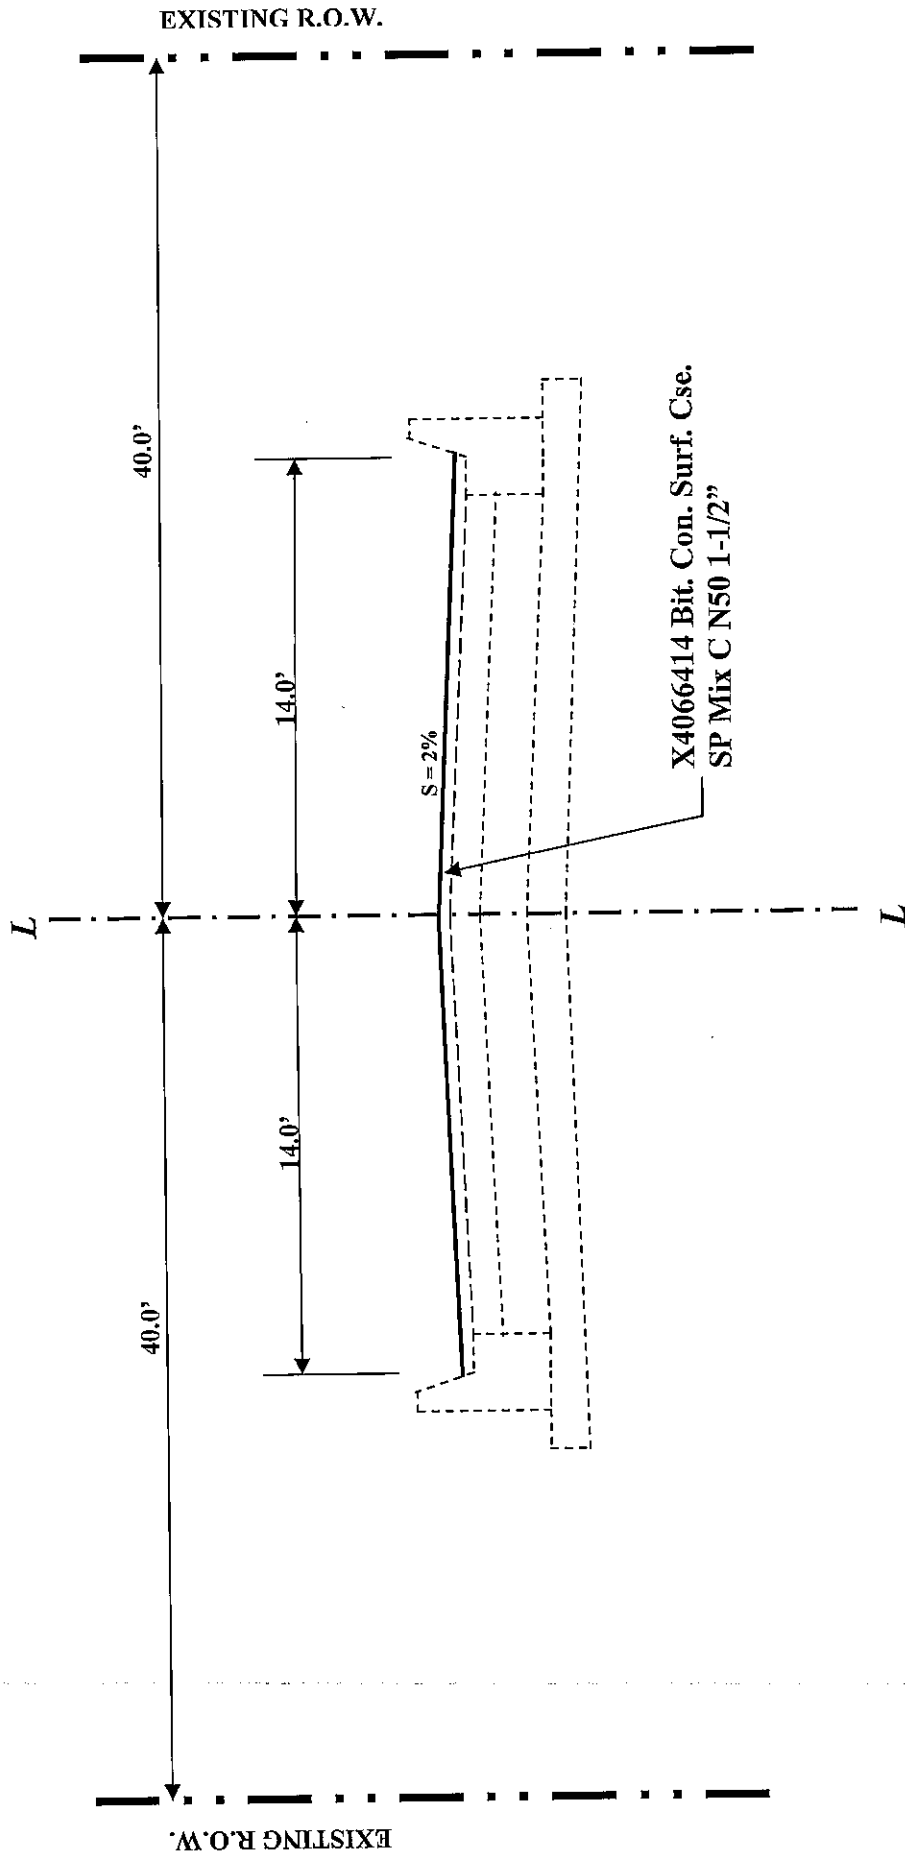

CITY OF MATTOON
SECTION 05-00128-00-RS
F.A.U. 7686 / S. 27th STREET
COLES COUNTY

Sheet 113 of 137

PROPOSED TYPICAL CROSS SECTION
4+20 to 24+15

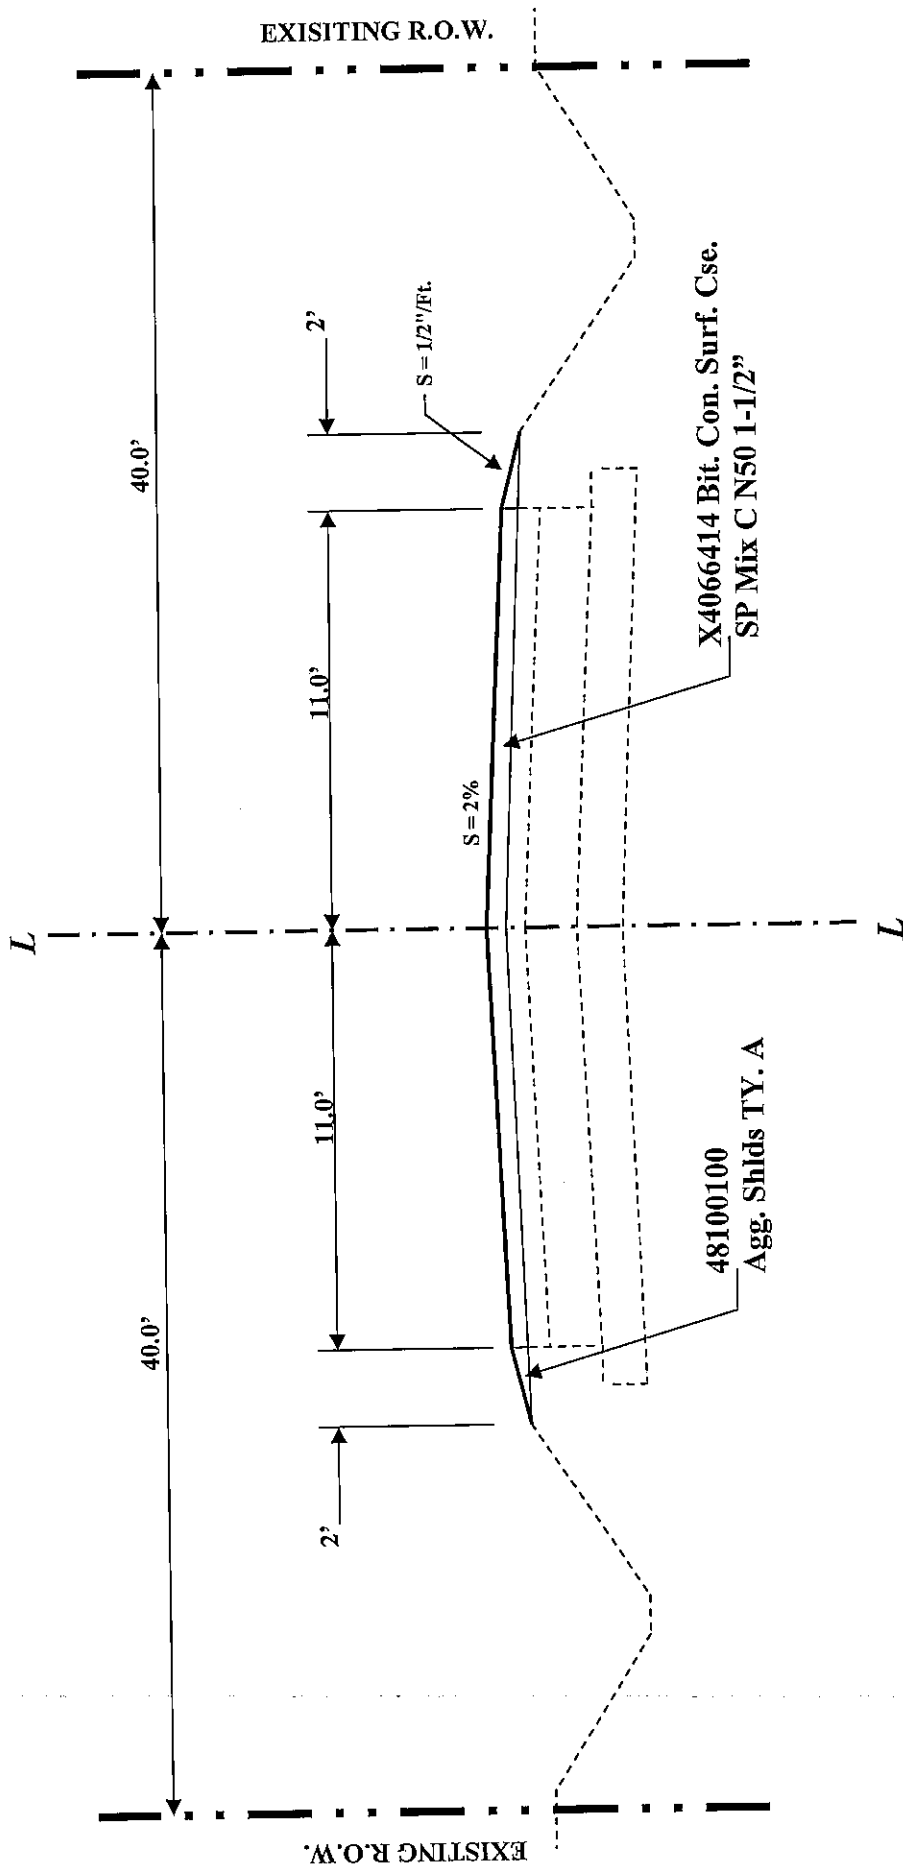

PLAN VIEW


CITY OF MATTOON
SECTION 05-00128-00-RS
F.A.U. 7686 / S. 27th STREET
COLES COUNTY

Sheet 114 of 137



ESSEX AVE., 0+45
 26', CONCRETE

ESSEX AVE., 0+40
 26', O&C

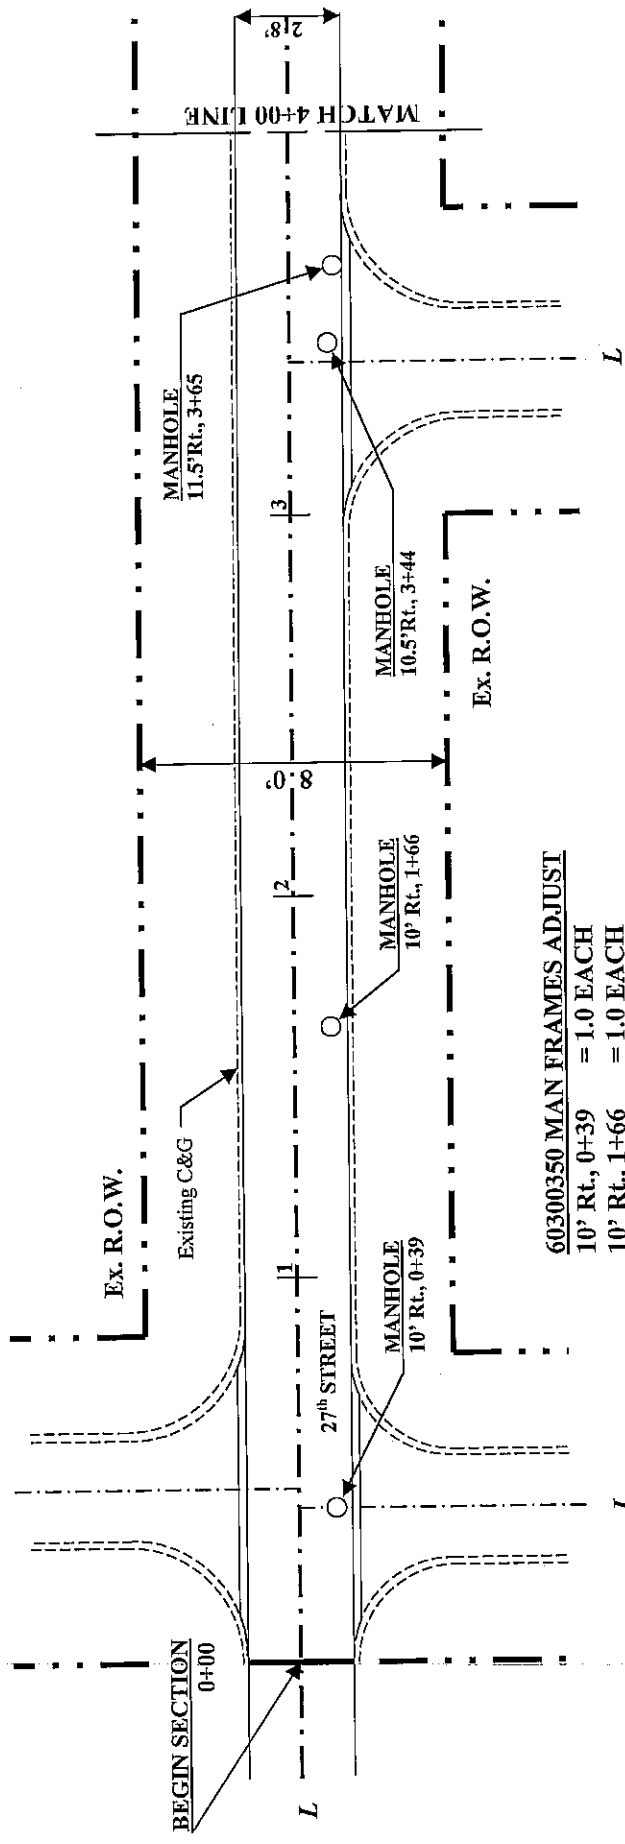

60300350 MAN FRAMES ADJUST

10' Rt., 0+39	= 1.0 EACH
10' Rt., 1+66	= 1.0 EACH
10.5' Rt., 3+44	= 1.0 EACH
11.5' Rt., 3+65	= 1.0 EACH
TOTAL = 4.0 EACH	

DAKOTA AVE., 3+40
 26', O&C


CONTRACT: 91332
 JOB: C-95-311-05
 PROJECT: M-5042(13)

Scale: 1"=50'

PLAN VIEW

CITY OF MATTOON
SECTION 05-00128-00-RS
F.A.U. 7686 / S. 27th STREET
COLES COUNTY

Sheet 115 of 137

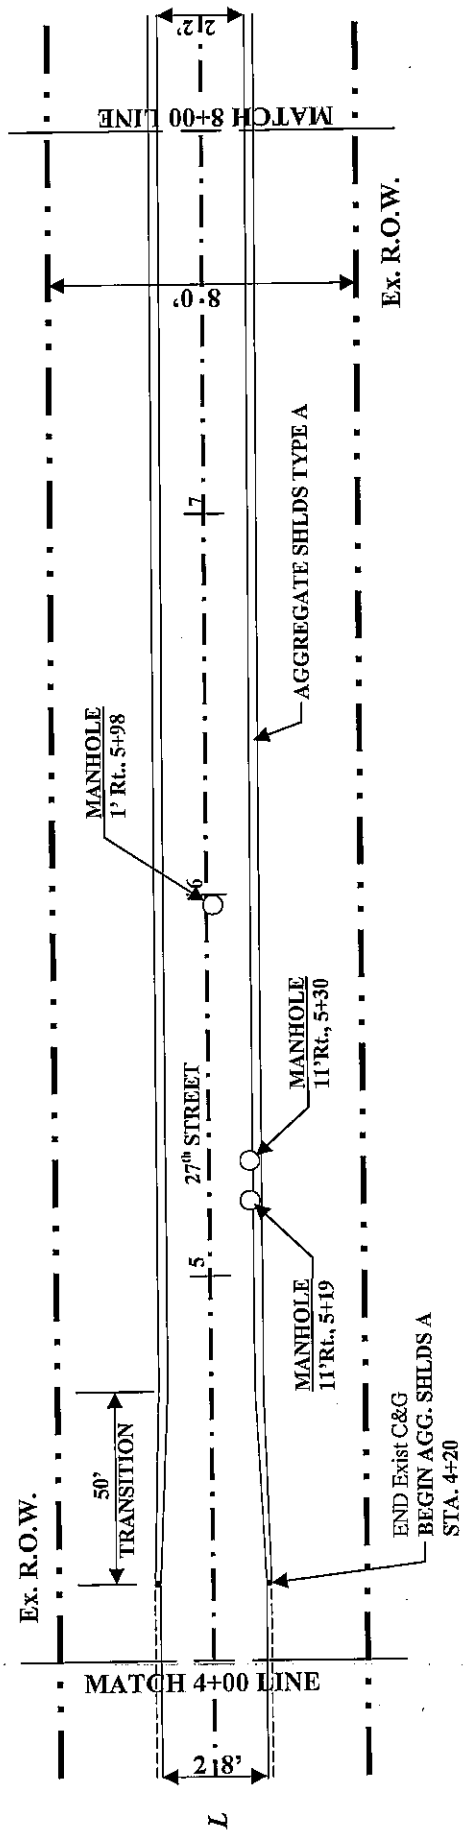

60300350 MAN FRAMES ADJUST
 11' Rt., 5+19 = 1.0 EACH
 11' Rt., 5+30 = 1.0 EACH
 1' Rt., 5+98 = 1.0 EACH
TOTAL = 3.0 EACH

48100100 AGGREGATE SHOULDERS TYPE A
 14' Lt.&Rt., 4+20 ~ 11' Lt.&Rt., 8+00 = 19.2 TON
TOTAL = 19.2 TON


CONTRACT: 91332
 JOB: C-95-311-05
 PROJECT: M-5042(13)

Scale: 1"=50'

PLAN VIEW

CITY OF MATTOON
SECTION 05-00128-00-RS
F.A.U. 7686 / S. 27th STREET
COLES COUNTY

Sheet 116 of 137

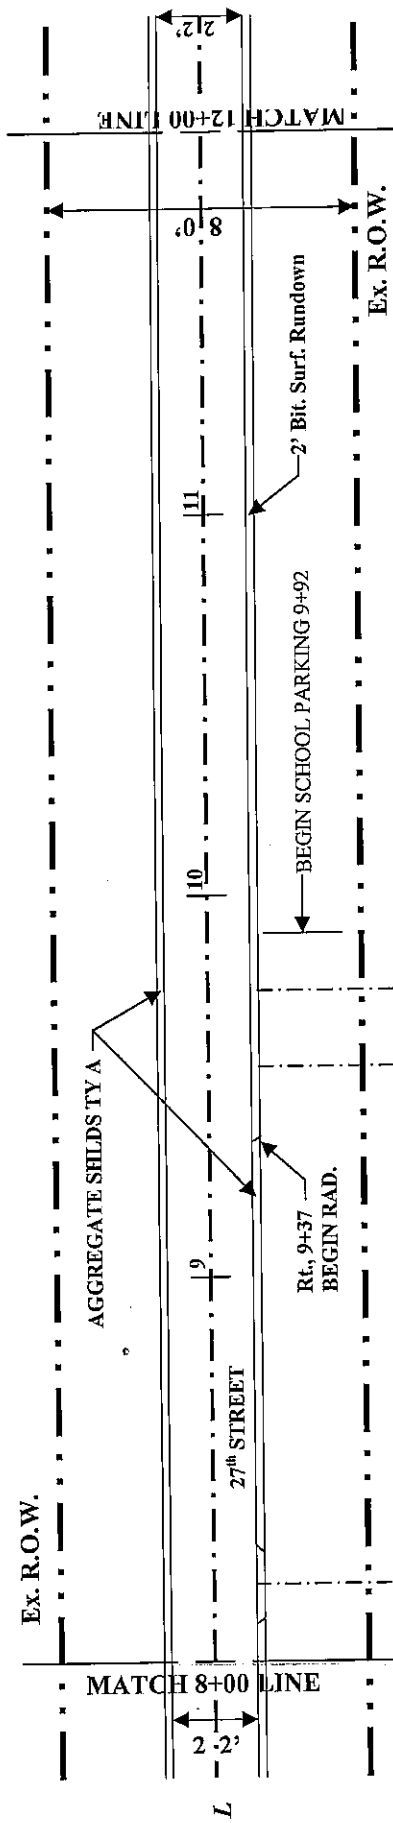

MATTOON HIGH SCHOOL

9+56 9+76
DBL. P.E. O&C

P.E. 8+20
O & C

48100100 AGGREGATE SHOULDERS TYPE A
11'Lt., 8+00~12+00 & 11'Rt., 8+00~9+37=15.0 TON
TOTAL = 15.0 TON


CONTRACT: 91332
JOB: C-95-311-05
PROJECT: M-5042(13)

Scale: 1"=50'

PLAN VIEW

CITY OF MATTOON
SECTION 05-00128-00-RS
F.A.U. 7686 / S. 27th STREET
COLES COUNTY

Sheet 117 of 137

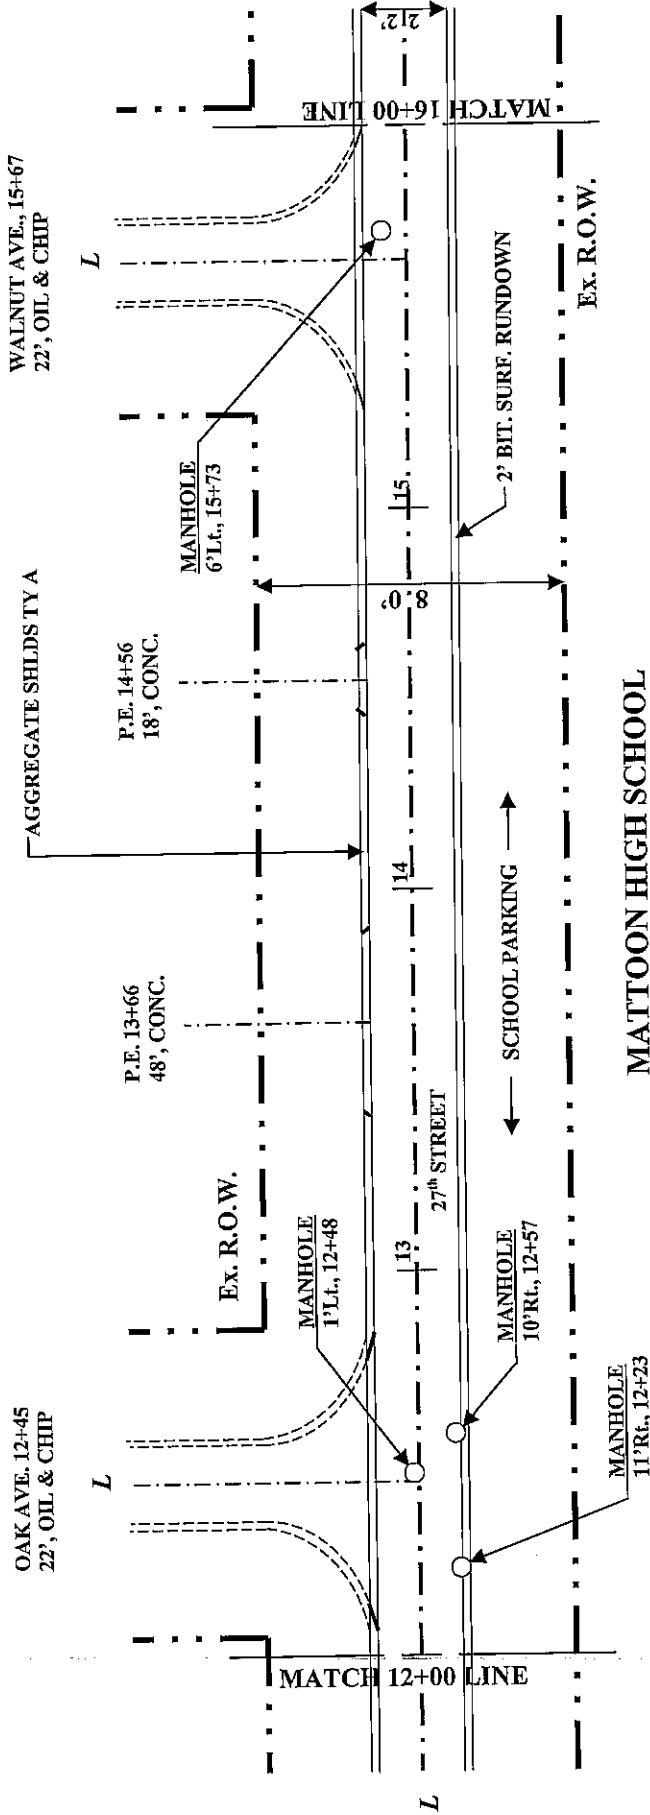

48100100 AGGREGATE SHOULDERS TY A
11' Lt., 12+00 ~ 16+00 = 6.8 TON
TOTAL = 6.8 TON

60300350 MAN FRAMES ADJUST
11' Rt., 12+23 = 1.0 EACH
1' Lt., 12+48 = 1.0 EACH
10' Rt., 12+57 = 1.0 EACH
6' Lt., 15+73 = 1.0 EACH
TOTAL = 4.0 EACH


CONTRACT: 91332
JOB: C-95-311-05
PROJECT: M-5042(13)

Scale: 1" = 50'

PLAN VIEW

CITY OF MATTOON
SECTION 05-00128-00-RS
F.A.U. 7686 / S. 27th STREET
COLES COUNTY

Sheet 118 of 137

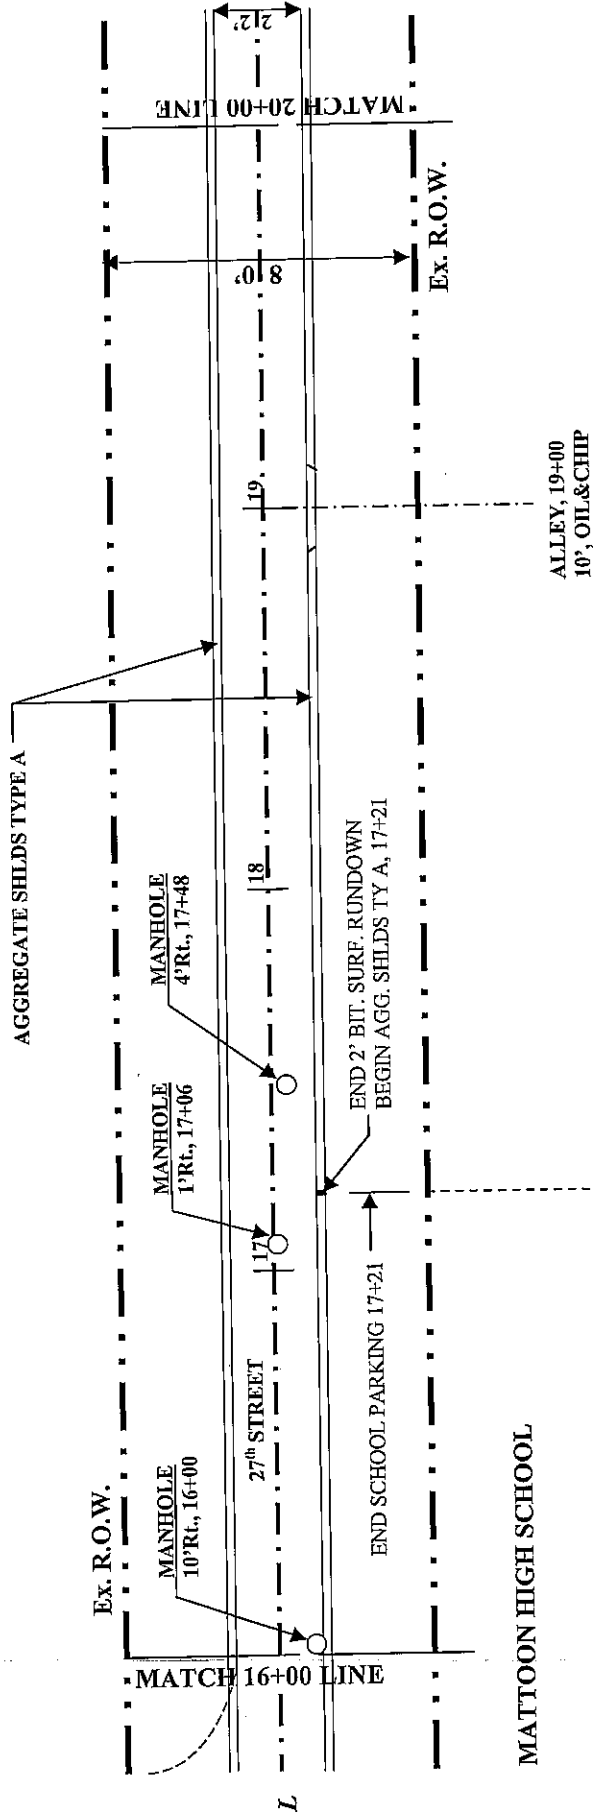

48100100 AGGREGATE SHILDS TYPE A
 11' Lt., 16+00 ~ 20+00 = 10.1 TON
 11' Rt., 17+21 ~ 20+00 = 7.1 TON
TOTAL = 17.2 TON

60300350 MAN FRAMES ADJUST
 10' Rt., 16+00 = 1.0 EACH
 1' Rt., 17+06 = 1.0 EACH
 4' Rt., 17+48 = 1.0 EACH
TOTAL = 3.0 EACH

CONTRACT: 91332
 JOB: C-95-311-05
 PROJECT: M-5042(13)
 Scale: 1"=50'

CITY OF MATTOON
SECTION 05-00128-00-RS
F.A.U. 7686 / S. 27th STREET
COLES COUNTY


Sheet 119 of 137

PLAN VIEW



MARION AVE. 20+89
 20' OIL & CHIP

MARION AVE. 20+89
 20' OIL & CHIP

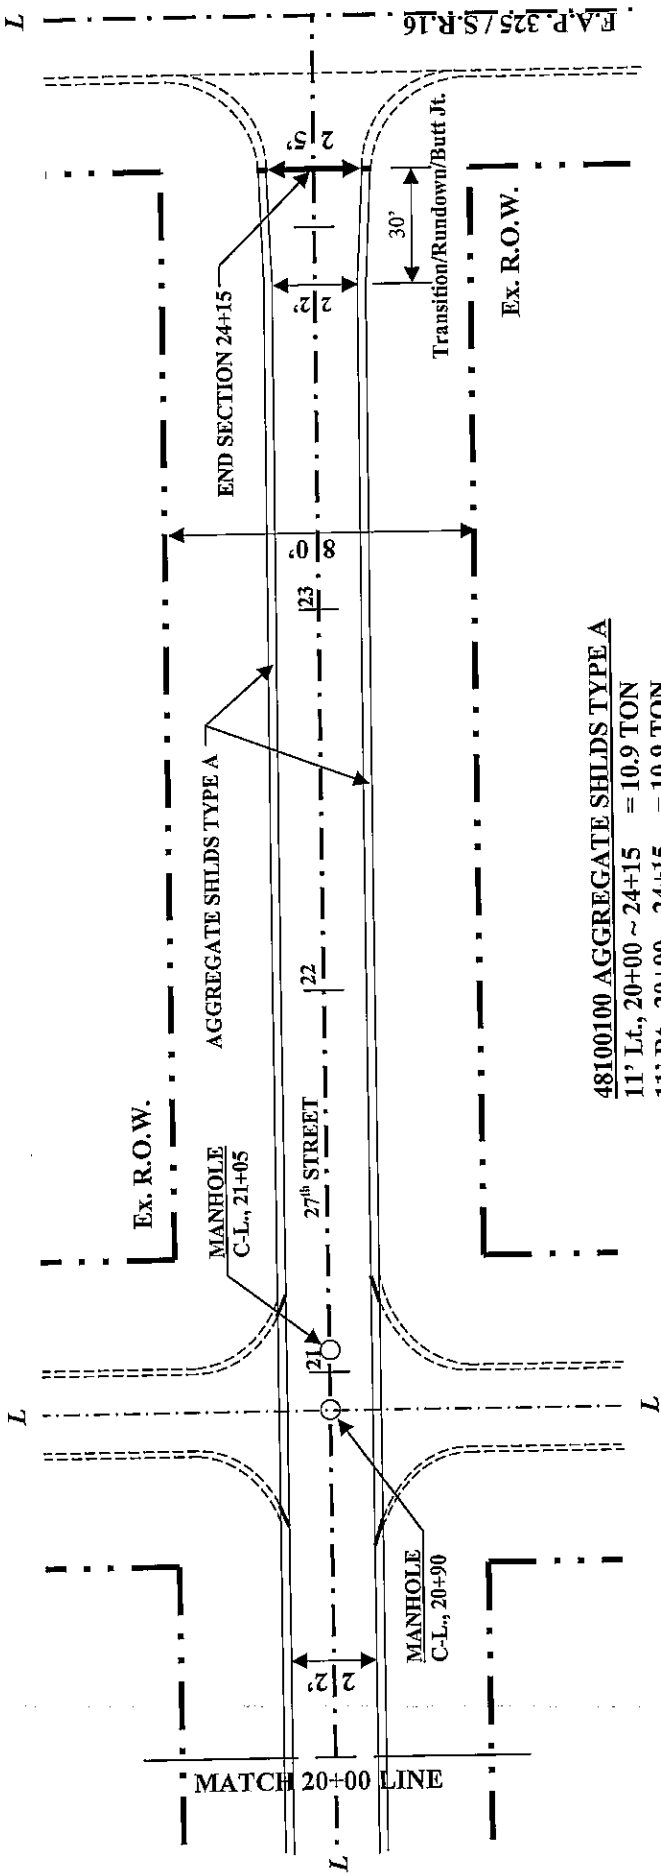

48100100 AGGREGATE SHLDS TYPE A
 11' Lt., 20+00 ~ 24+15 = 10.9 TON
 11' Rt., 20+00 ~ 24+15 = 10.9 TON
TOTAL = 21.8 TON

40600980 BIT. SFE REMOVAL BUTT JOINT
 11' Lt.-Rt., 23+85 ~ 12.5' Lt.-Rt., 24+15 = 79.0 SQ. YD.
TOTAL = 79.0 SQ. YD.

60300350 MAN FRAMES ADJUST
 C-L 20+90 = 1.0 EACH
 C-L 21+05 = 1.0 EACH
TOTAL = 2.0 EACH

CONTRACT: 91332
 JOB: C-95-311-05
 PROJECT: M-5042(13)

Scale: 1"=50'

F.A.P. 325 / S.R. 16


FEDERAL AID PROJECT
F.A.U. 7681 / 43TH STREET
CITY OF MATTOON
COLES COUNTY

Sheet 120 of 137

SECTION 05-00128-00-RS

CONTRACT: 91332
JOB: C-95-311-05
PROJECT: M-5042(13)

STREET LOCATION MAP

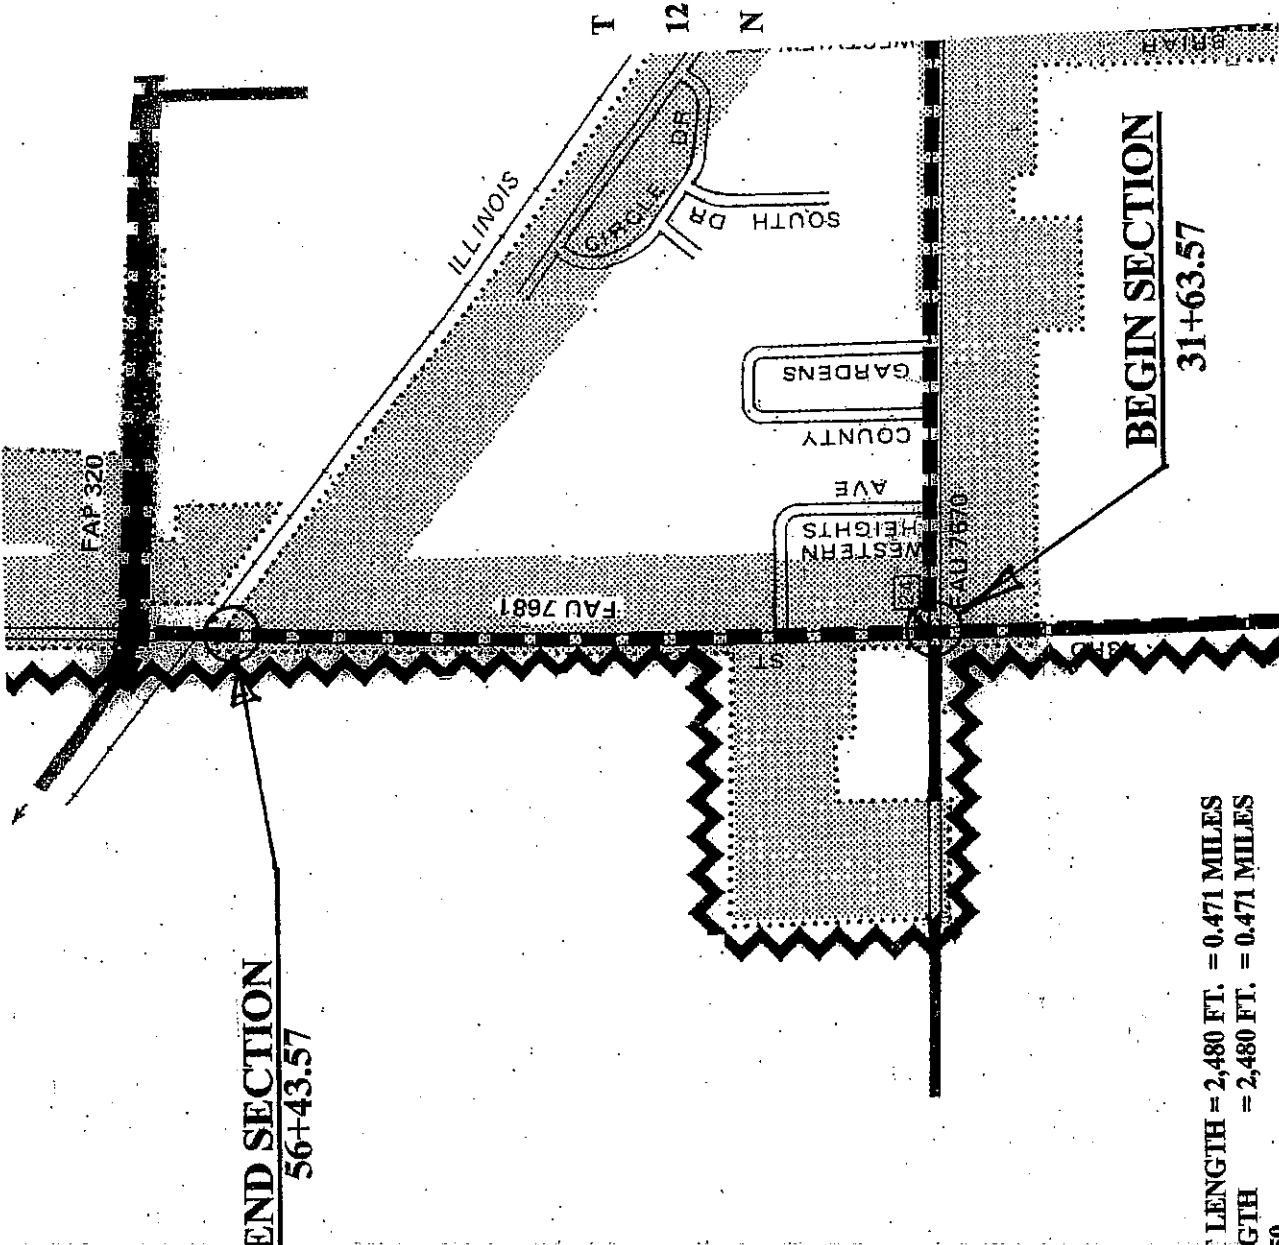

END SECTION
56+43.57

BEGIN SECTION
31+63.57

PROJECT LENGTH = 2,480 FT. = 0.471 MILES
NET LENGTH = 2,480 FT. = 0.471 MILES
ADT = 2550

CLASS 2 ROUTE

R. 7. E. 3RD

CITY OF MATTOON
 SECTION 05-00128-00-RS
 F.A.U. 7681 / 43rd STREET
 COLES COUNTY
 JOB#
 PROJECT #
 SHEET OF

SCHEDULE OF QUANTITIES FOR F.A.U. 7681/43rd STREET

40600100 BIT. MAT PR CT
 12' Lt. - Rt., $31+63.57 - 56+43.57$
 Total = 882.0 Gal.

40600300 AGGREGATE PR CT
 12' Lt. - Rt., $31+63.57 - 56+43.57$
 Total = 8.0 Ton

48100100 AGG. SHOULDERS TYPE A
 Lt. & Rt., $31+63.57 - 56+43.57$
 Total = 148.0 Ton

X4066414 BIT. CONC. SURF. CSE. SP C N50
 12' Lt. - Rt., $31+63.57 - 56+43.57$
 Total = 686.0 Ton

70101800 TRAF. CONT.& PROT. (SPECIAL)
 $31+63.57 - 56+43.57$ = Part of 1.0 Lump Sum

78000200 THPL PVT MK LINE 4"
DASHED 10' YELLOW 4"
 C~L, $32+97 \sim 56+40$ = 740.0 FOOT
SOLID WHITE 4"10' LT. & Rt.,
 10' Lt.&Rt., $32+25 \sim 56+43.57 = 5,136.0$ FOOT
 Total = 5,876.0 FOOT

78000600 THPL PVT MK LINE 12"
 C~L ~ Rt., $31+46$ = 11.0 FOOT
 (C~L - Rt.) 29' Lt., $31+93.94 = 20.0$ FOOT
 (C~L - Lt.) 30' Rt., $31+89.80 = 18.0$ FOOT
 C~L - Lt., $32+27$ = 11.0 FOOT
 Total = 60.0 FOOT

XX001978 RAILROAD FLAGMAN
 $56+54$ Total = 1.0 Lump Sum

Z0048665 RR PROTECTION LIABILITY INS.
 $56+54$ Total = 1.0 Lump Sum

MIXTURE REQUIREMENTS

LOCATION	43 rd STREET.
MIXTURE USE	SURFACE
AC/PG	PG 64-22
RAP %: (MAX)**	15%
DESIGN AIR VOIDS	4.0 % @ Ndes = 50
MIX. COMPOSITION	IL 9-5
(GRADATION MIX)	
FRICITION AGGREGATE	MIX C


DESIGN INFORMATION

S.D.T. YEAR 2021; P.C. = 2,250 = 97.0%
 CLASS II ROAD S.U. = 57 = 2.2%
 M.U. = 22 = 0.8%
 I.B.R. = 3.0 T.F. = 0.049 D(t) = 2.6
 PVT: SURFACE = BIT. SURF. 4.5" a(1) = 0.2
 BASE CSE. = AGG.-UNCRUSH 3.7" a(2) = 0.13
 SUBBASE = AGG.-UNCRUSH 7.5" a(3) = 0.10

CITY OF MATTOON
SECTION 05-00128-00-RS
E.A.U. 7681 / 43rd STREET
COLES COUNTY

Sheet 122 of 137


EXISTING TYPICAL CROSS SECTION
31+63.57 to 56+43.57

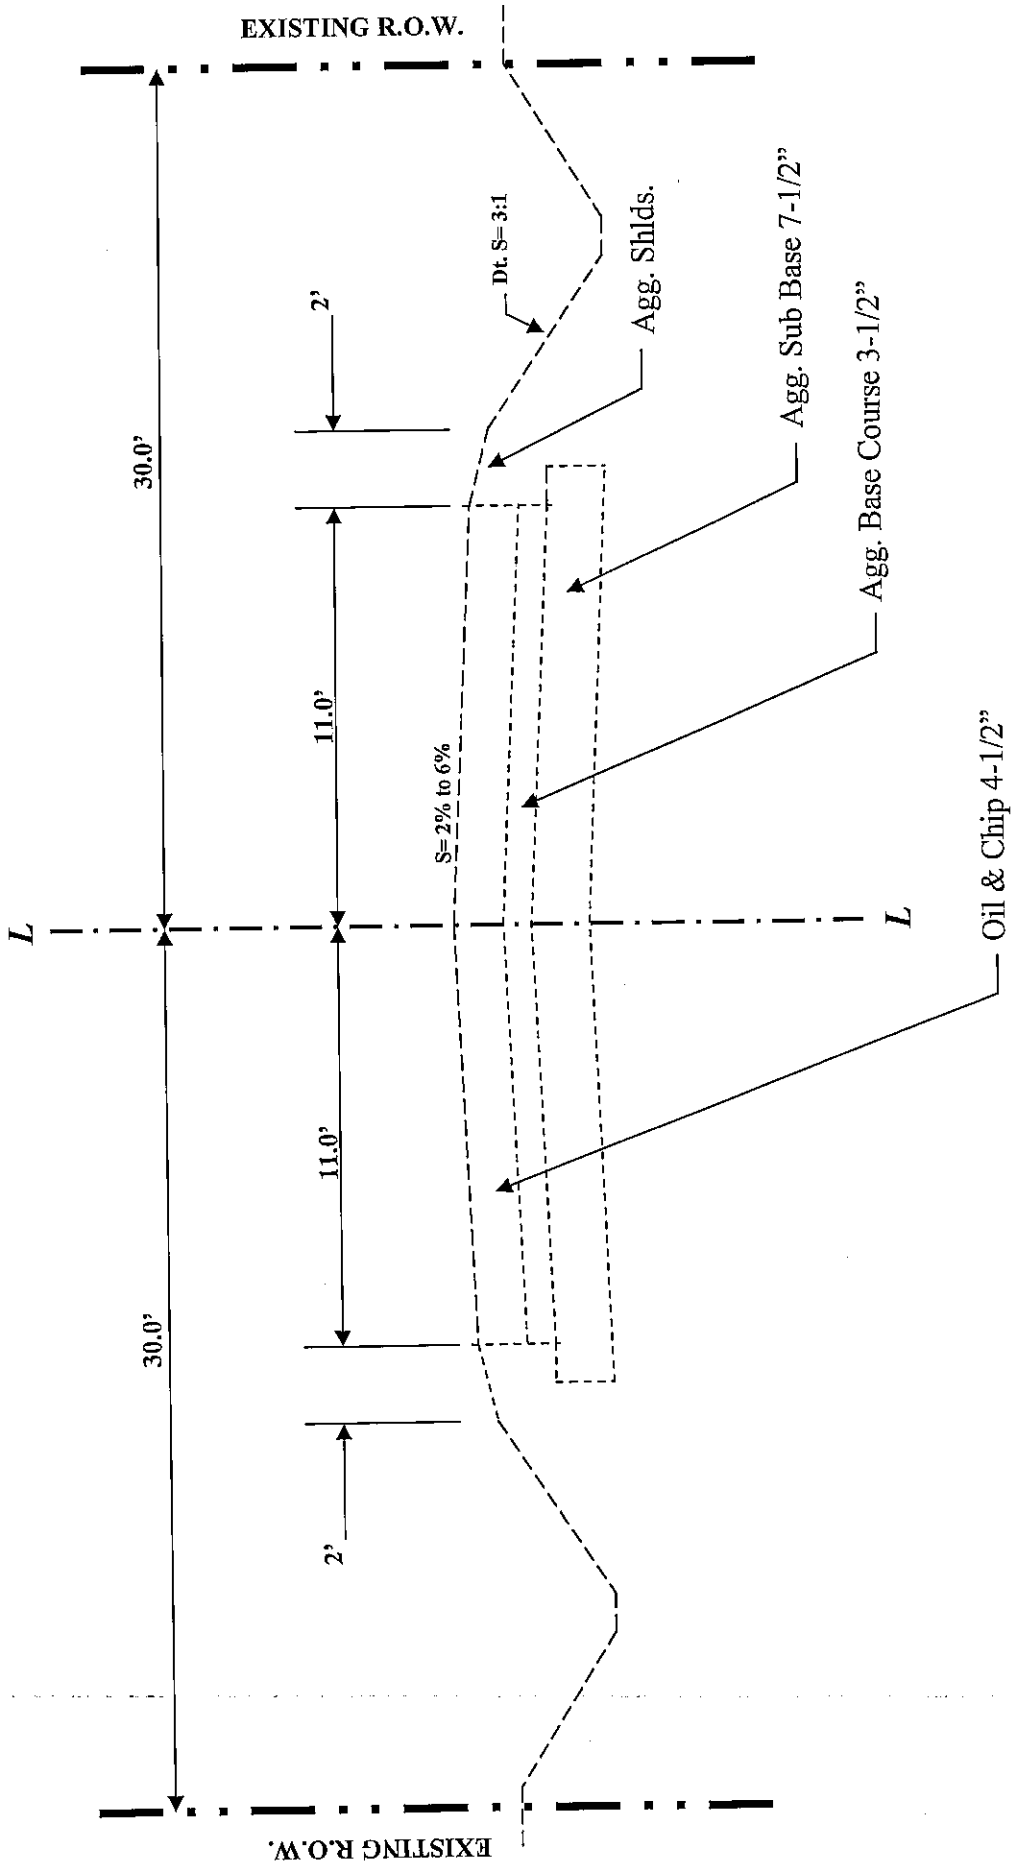

CITY OF MATTOON
SECTION 05-00128-00-RS
F.A.U. 7681 / 43rd STREET
COLES COUNTY

Sheet 123 of 137


PROPOSED TYPICAL CROSS SECTION
31+63.57 to 56+43.57

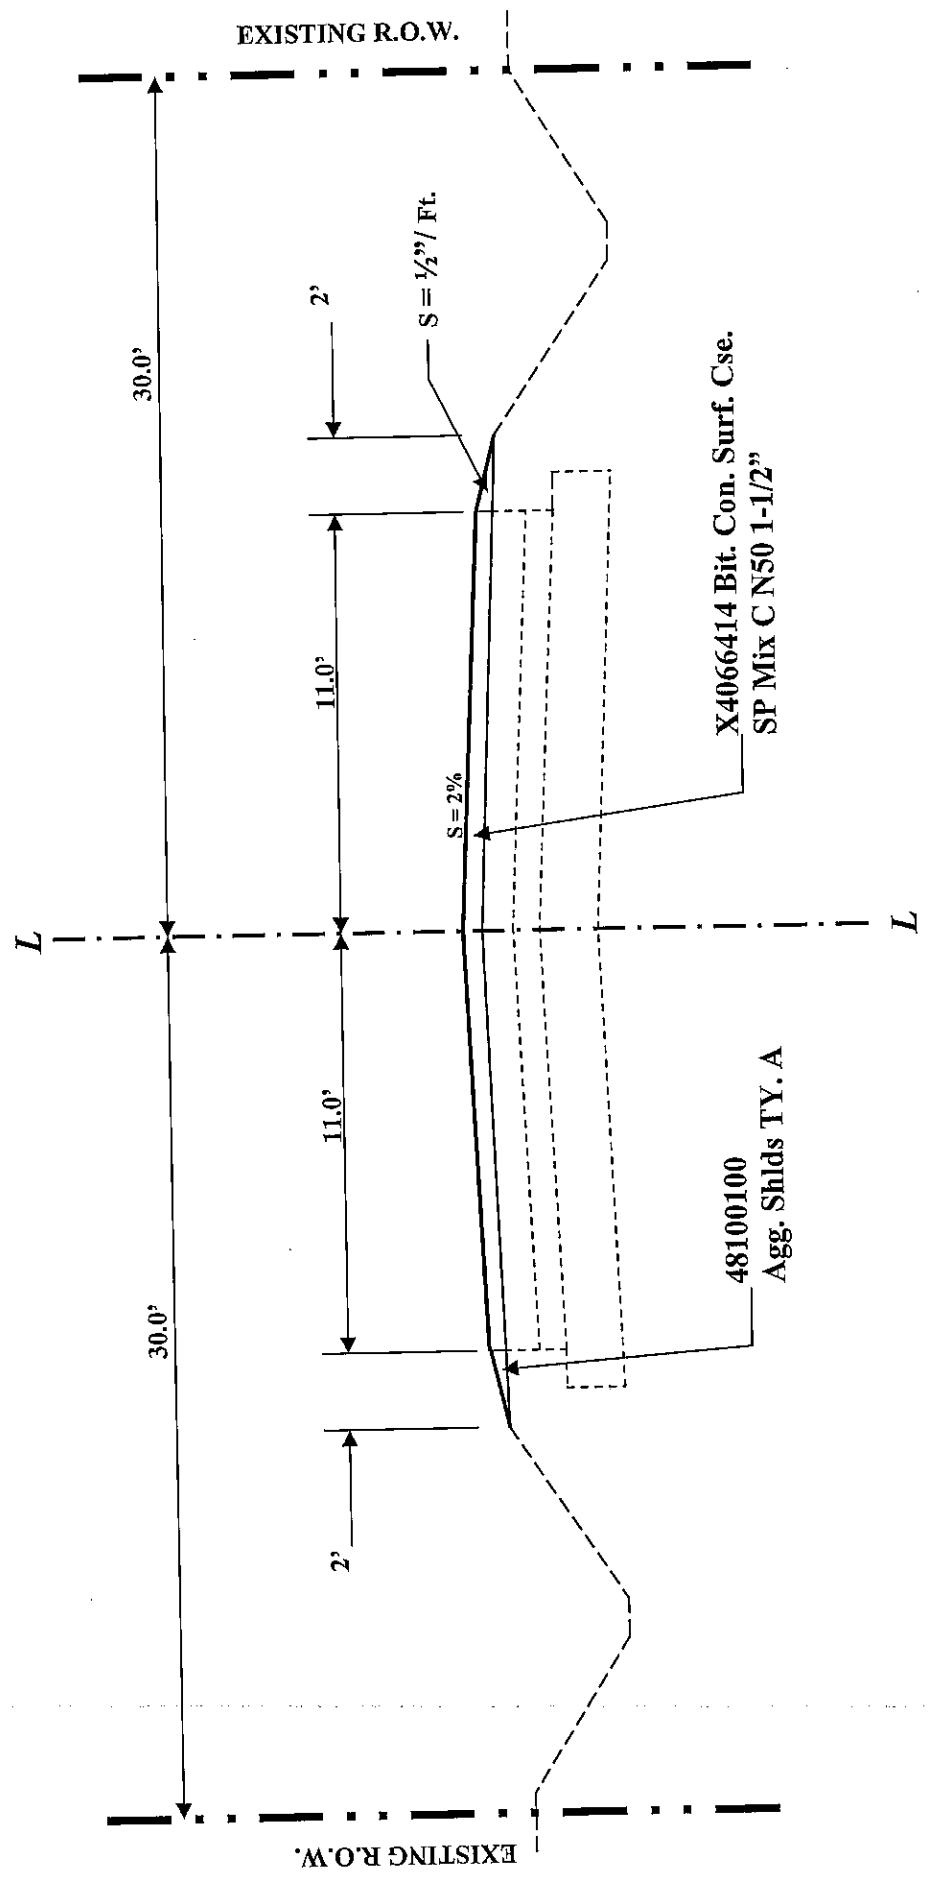

PLAN VIEW

CITY OF MATTOON
SECTION 05-00128-00-RS
F.A.U. 7681 / 43rd STREET
COLES COUNTY

Sheet 124 of 137

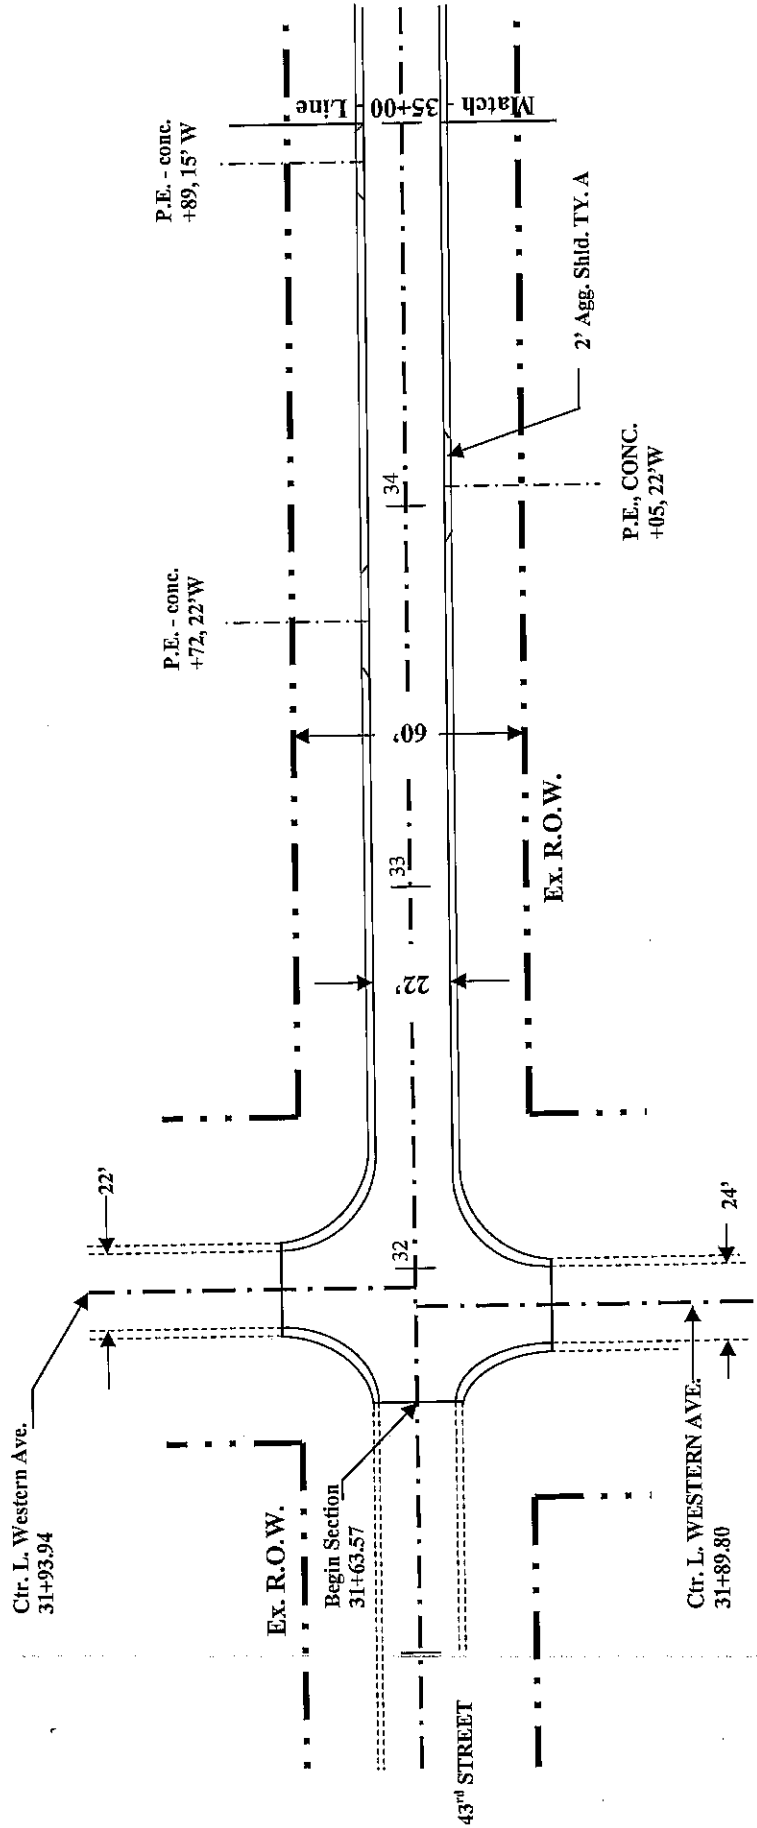


CONTRACT: 91332
JOB: C-95-311-05
PROJECT: M-5042(13)

Scale: 1"=50'

PLAN VIEW

CITY OF MATTOON
SECTION 05-00128-00-RS
F.A.U. 7681 / 43rd STREET
COLES COUNTY

Sheet 125 of 137

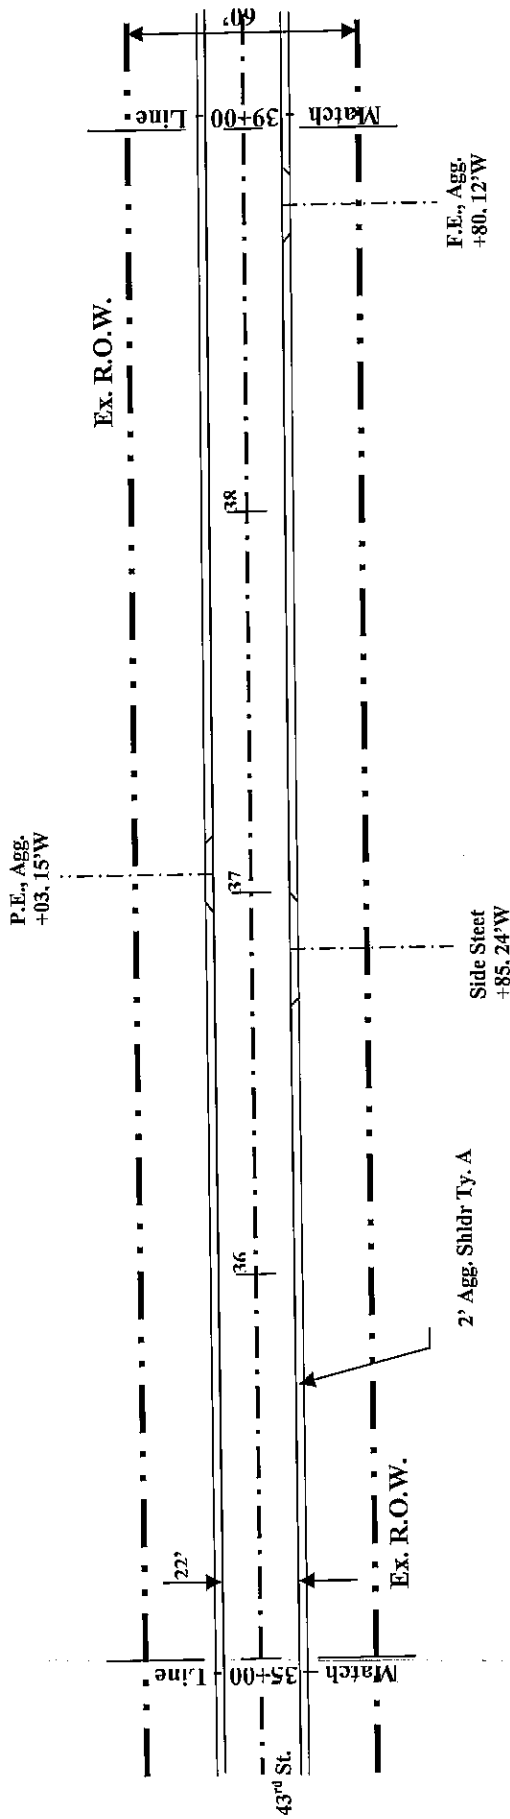


CONTRACT: 91332
JOB: C-95-311-05
PROJECT: M-5042(13)

Scale: 1" = 50'

PLAN VIEW

CITY OF MATTOON
SECTION 05-00128-00-RS
F.A.U. 7681 / 43rd STREET
COLES COUNTY

Sheet 126 of 137

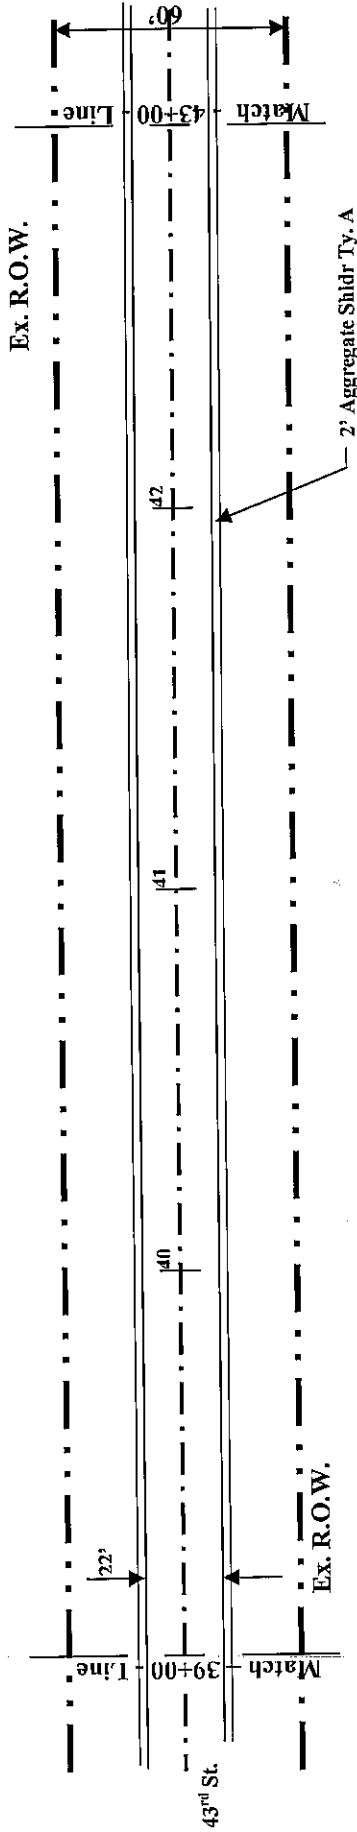


CONTRACT: 91332
JOB: C-95-311-05
PROJECT: M-5042(13)

Scale: 1" = 50'

PLAN VIEW

CITY OF MATTOON
SECTION 05-00128-00-RS
F.A.U. 7681 / 43rd STREET
COLES COUNTY

Sheet 127 of 137

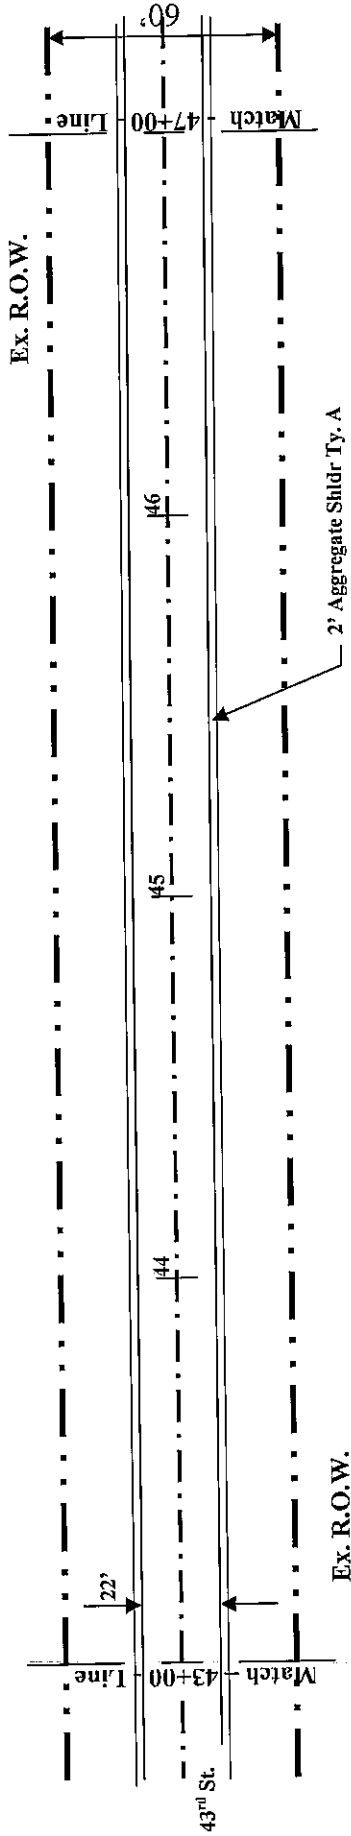


CONTRACT: 91332
JOB: C-95-311-05
PROJECT: M-5042(13)

Scale: 1" = 50'

PLAN VIEW

CITY OF MATTOON
SECTION 05-00128-00-RS
F.A.U. 7681 / 43rd STREET
COLES COUNTY

Sheet 128 of 137

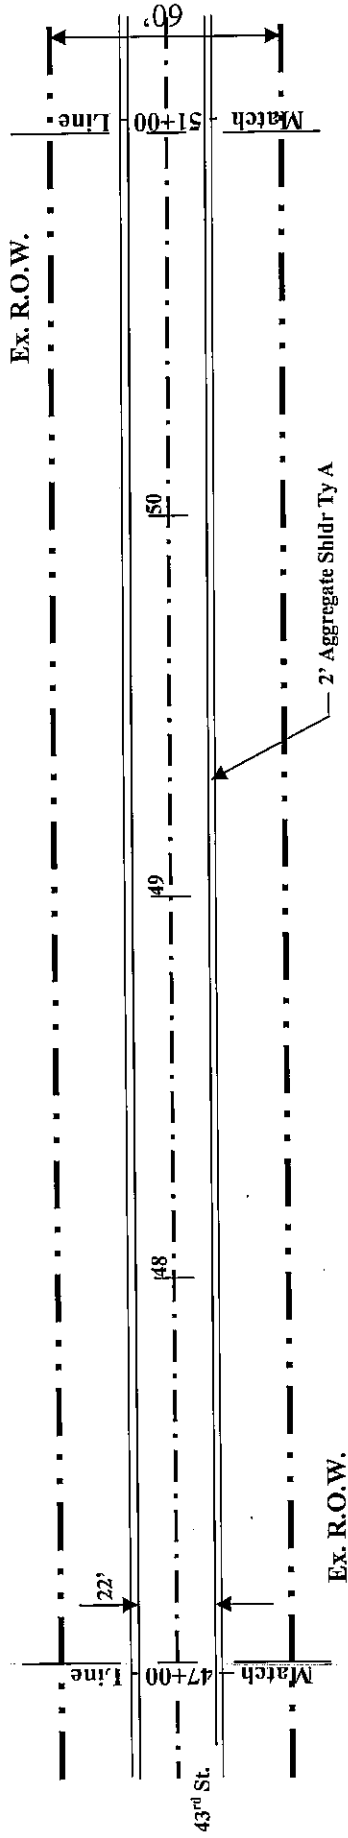


CONTRACT: 91332
JOB: C-95-311-05
PROJECT: M-
5042(13)

Scale: 1" = 50'

PLAN VIEW

CITY OF MATTOON
SECTION 05-00128-00-RS
F.A.U. 7681 / 43rd STREET
COLES COUNTY

Sheet 129 of 137

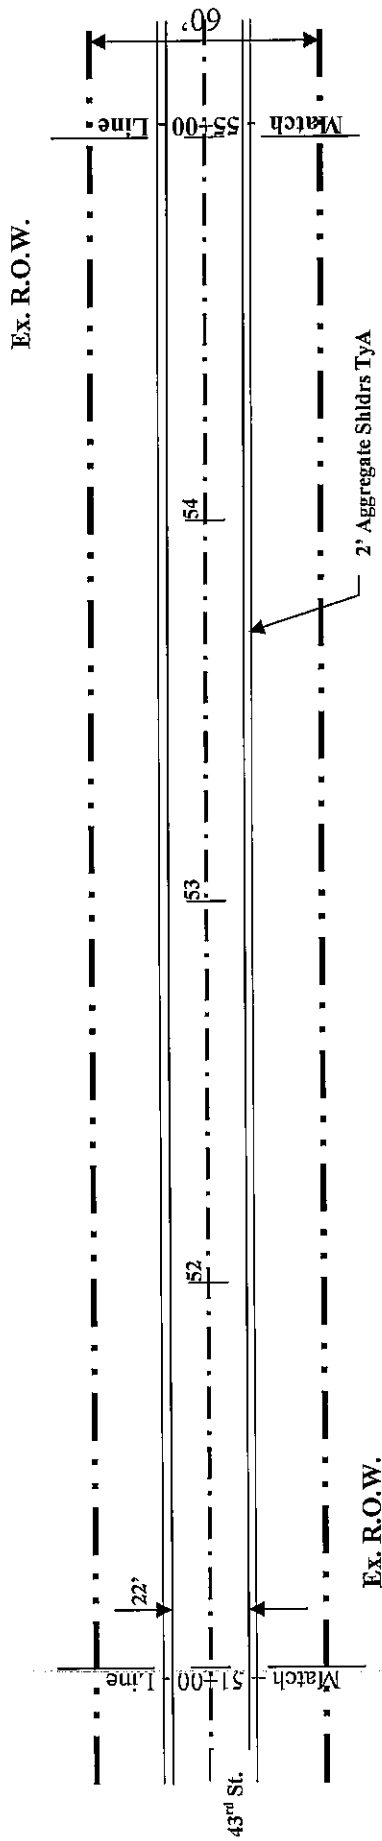


CONTRACT: 91332
JOB: C-95-311-05
PROJECT: M-
5042(13)

Scale: 1" = 50'

PLAN VIEW

CITY OF MATTOON
SECTION 05-00128-00-RS
F.A.U. 7681 / 43rd STREET
COLES COUNTY

Sheet 130 of 137

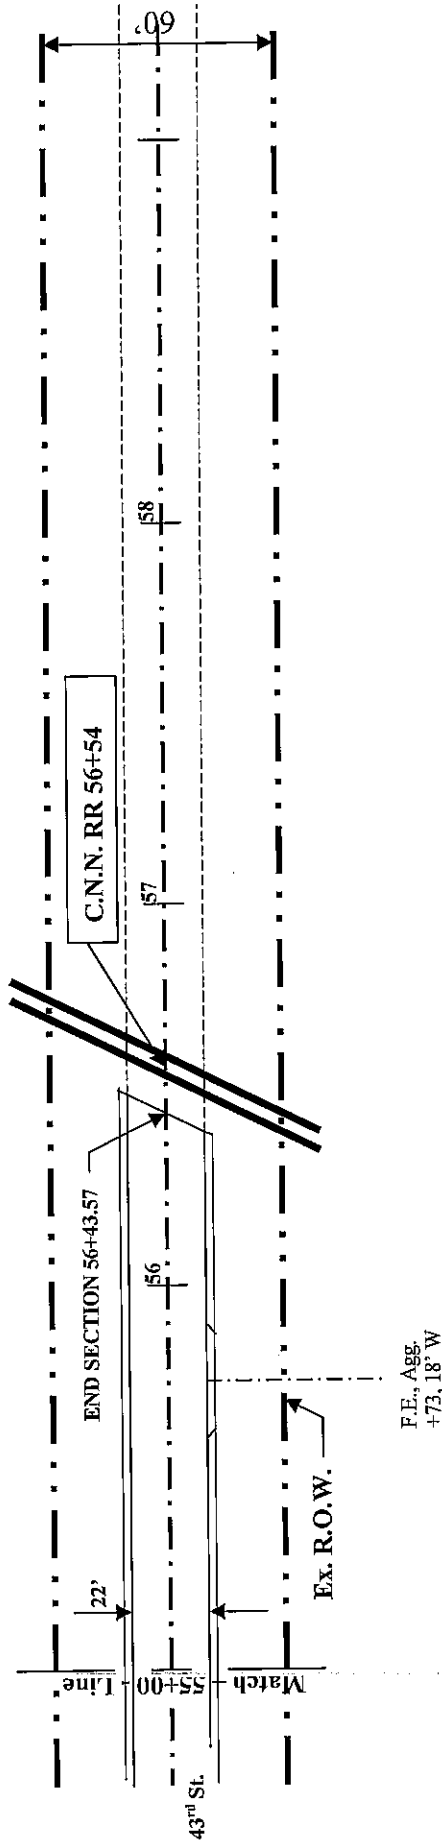


CONTRACT: 91332
JOB: C-95-311-05
PROJECT: M-
5042(13)

Scale: 1" = 50'

CITY OF MATTOON
SECTION 05-00128-00-RS
F.A.U. 7681 / 43rd STREET
COLES COUNTY

Sheet 131 of 137

PAVEMENT STRIPPING DETAIL

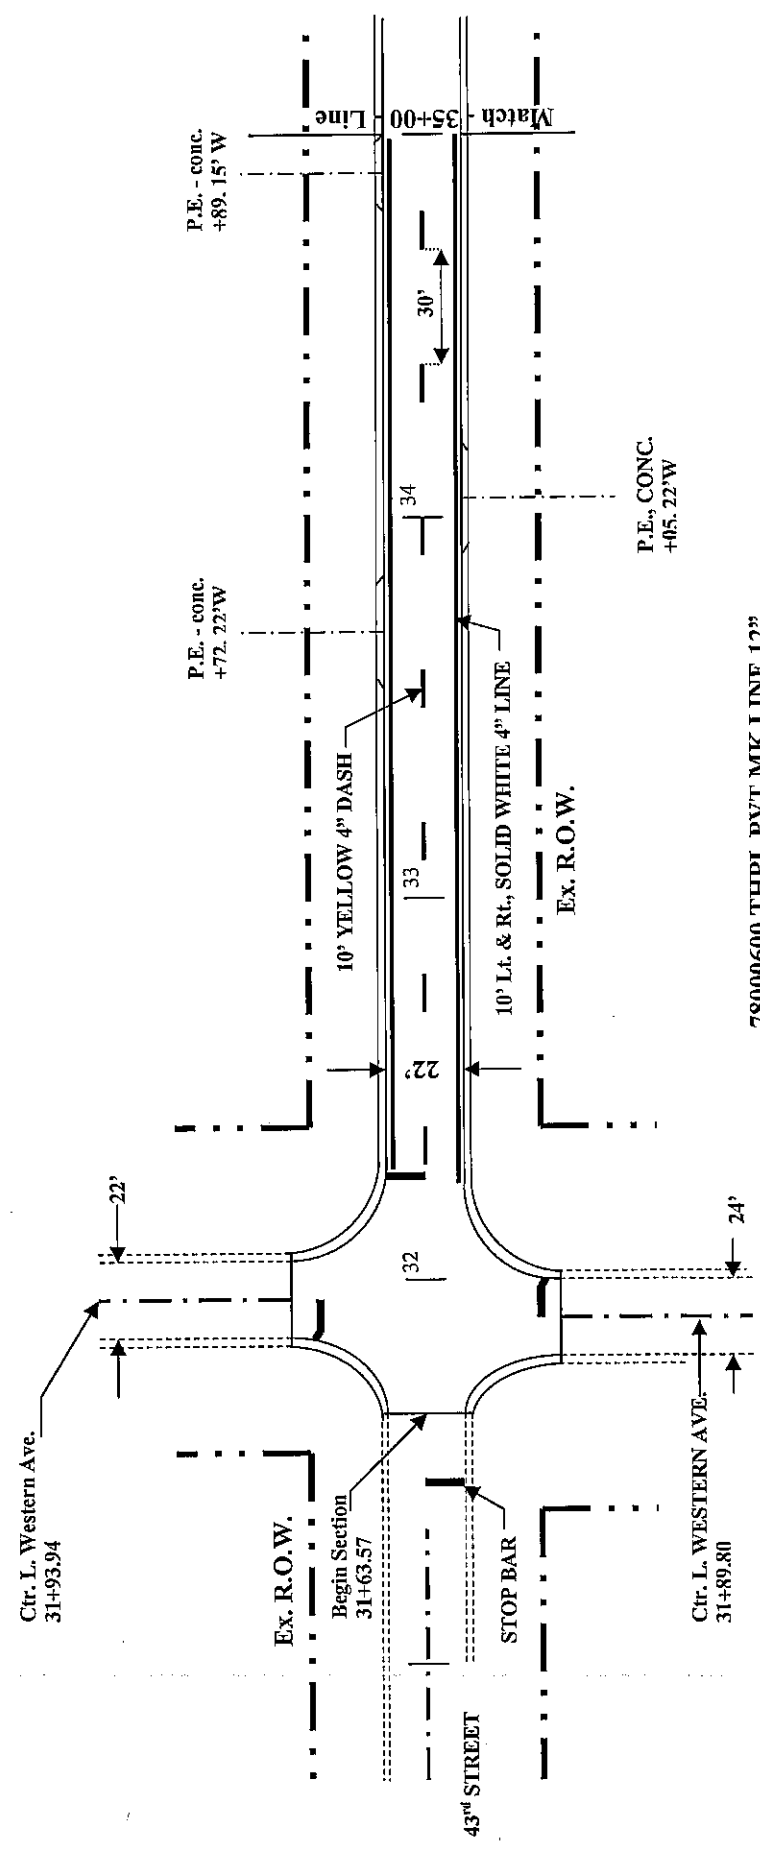

78000200 THPL PVT MK LINE 4"
 DASHED 10' YELLOW 4"
 C~L, 32+97 ~ 34+80 = 90.0 FOOT
 SOLID WHITE 4"
 10' Lt., & Rt., 32+25 ~ 35+00 = 750.0 FOOT
TOTAL = 840.0 FOOT

78000600 THPL PVT MK LINE 12"
 SOLID WHITE 12" STOP BAR
 C~L - Rt., 31+46 = 11.0 FOOT
 (C~L - Rt.) 29' Lt., 31+93.94 = 20.0 FOOT
 (C~L - Lt.) 30' Rt., 31+89.80 = 18.0 FOOT
 C~L - Lt., 32+27 = 11.0 FOOT
TOTAL = 60.0 FOOT

CONTRACT: 91332
 JOB: C-95-311-05
 PROJECT: M-5042(13)


Scale: 1"=50'

PAVEMENT STRIPPING DETAIL

CITY OF MATTOON
SECTION 05-00128-00-RS
F.A.U. 7681 / 43rd STREET
COLES COUNTY



Sheet 132 of 137

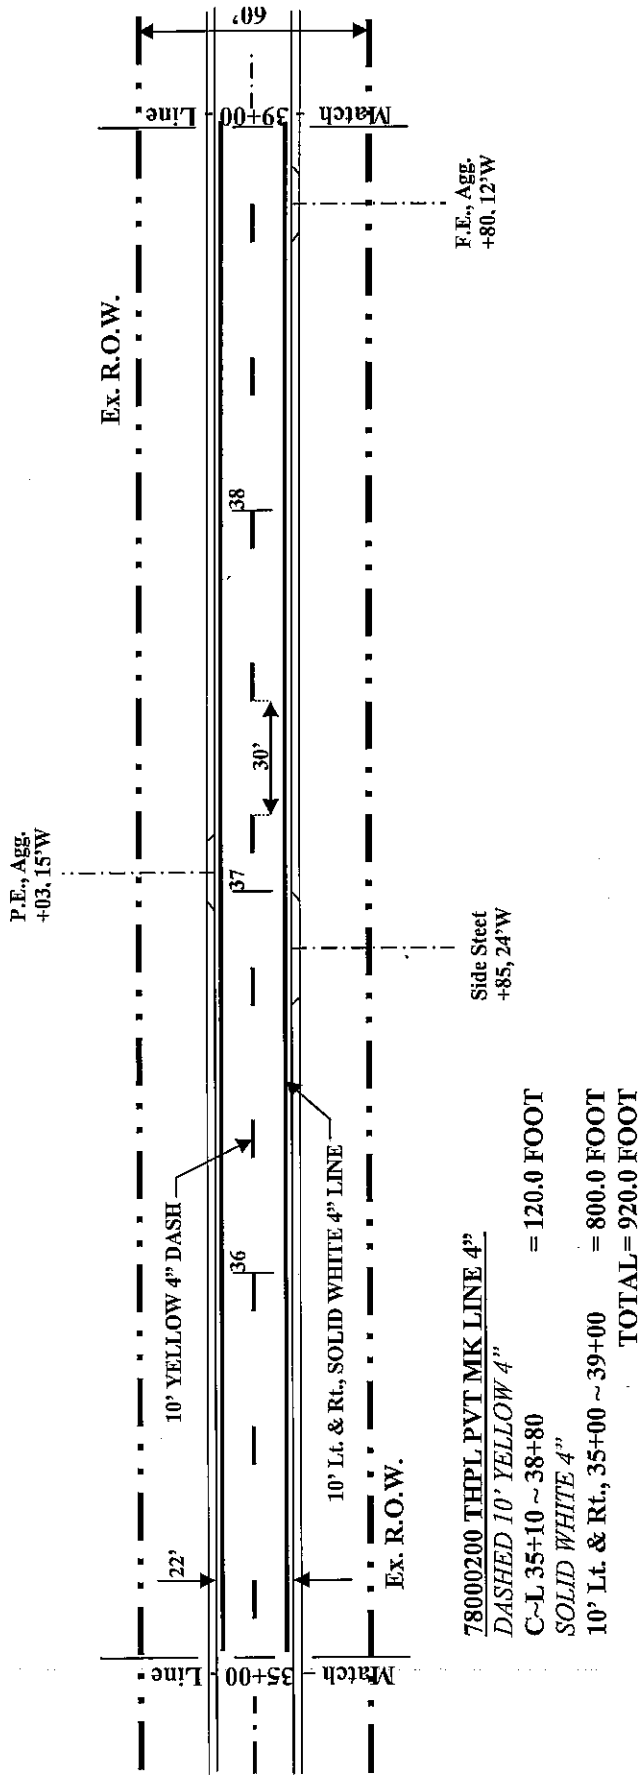


CONTRACT: 91332
 JOB: C-95-311-05
 PROJECT: M-5042(13)

Scale: 1" = 50'

PAVEMENT STRIPPING DETAIL

CITY OF MATTOON
SECTION 05-00128-00-RS
F.A.U. 7681 / 43rd STREET
COLES COUNTY

Sheet 133 of 137

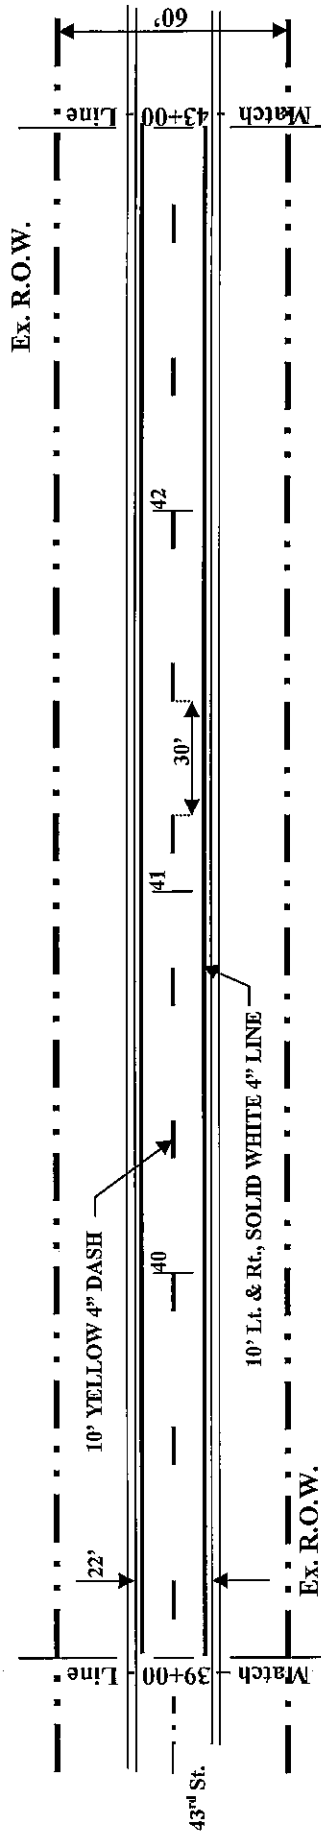

78000200 THPL PVT MK LINE 4"
DASHED 10' YELLOW 4"
C~L, 39+10 ~ 42+80 = 120.0 FOOT
SOLID WHITE 4"
10' Lt. & Rt., 39+00 ~ 43+00 = 800.0 FOOT
TOTAL = 920.0 FOOT


CONTRACT: 91332
JOB: C-95-311-05
PROJECT: M-5042(13)

Scale: 1" = 50'

PAVEMENT STRIPPING DETAIL

CITY OF MATTOON
SECTION 05-00128-00-RS
F.A.U. 7681 / 43rd STREET
COLES COUNTY

Sheet 134 of 137

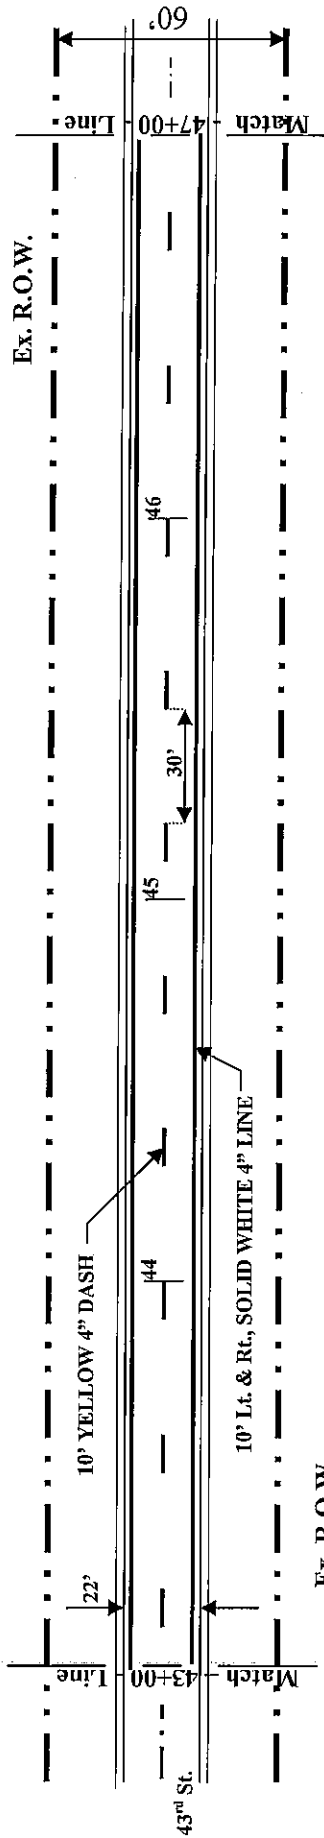

Ex. R.O.W.

78000200 THPL PVT MK LINE 4"
 DASHED 10' YELLOW 4" = 120.0 FOOT
 C-L, 43+10 ~ 46+80
 SOLID WHITE 4" = 800.0 FOOT
 10' Lt. & Rt., 43+00 ~ 47+00
 TOTAL = 920.0 FOOT

CONTRACT: 91332
 JOB: C-95-311-05
 PROJECT: M-5042(13)


Scale: 1" = 50'



PAVEMENT STRIPPING DETAIL

CITY OF MATTOON
SECTION 05-00128-00-RS
F.A.U. 7681 / 43rd STREET
COLES COUNTY

Sheet 135 of 137

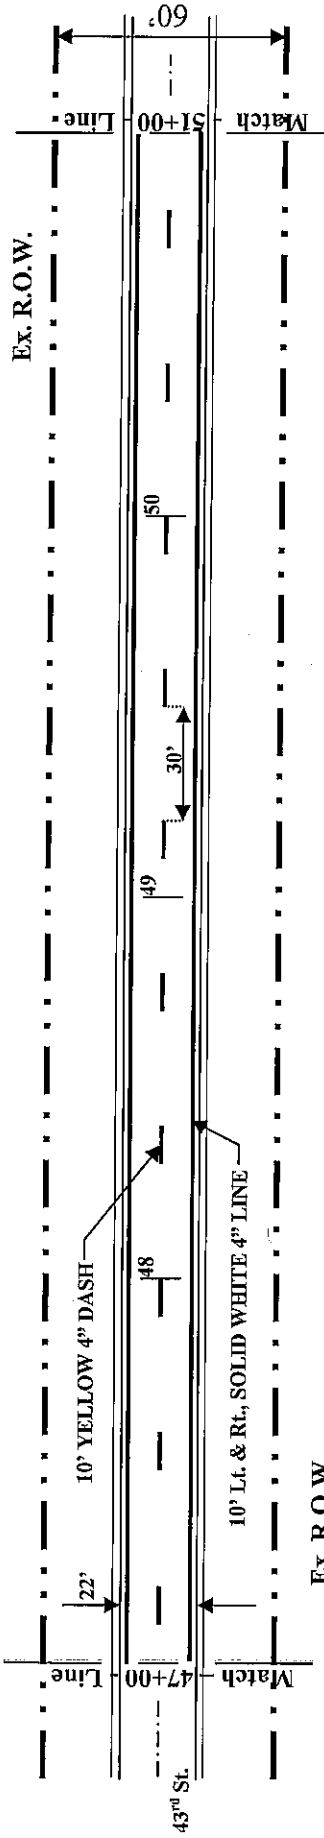

78000200 THPL PVT MK LINE 4"
DASHED 10' YELLOW 4" = 120.0 FOOT
C-L, 47+10 ~ 50+80
SOLID WHITE 4"
10' Lt. & Rt., 47+00 ~ 51+00 = 800.0 FOOT
TOTAL = 920.0 FOOT

CONTRACT: 91332
JOB: C-95-311-05
PROJECT: M-
5042(13)

Scale: 1" = 50'




PAVEMENT STRIPPING DETAIL

CITY OF MATTOON
SECTION 05-00128-00-RS
F.A.U. 7681 / 43rd STREET
COLES COUNTY

Sheet 136 of 137

Ex. R.O.W.

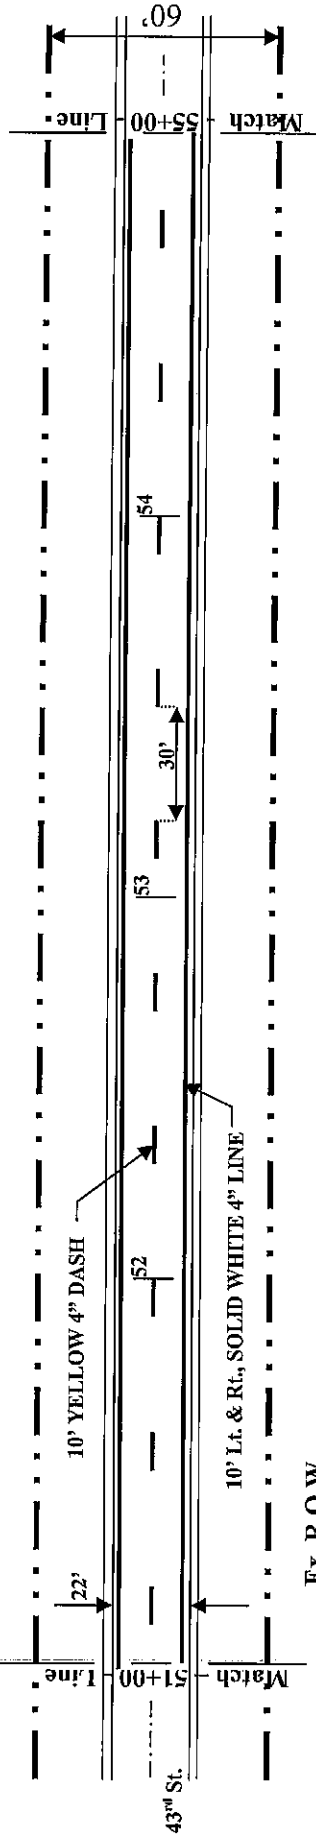

78000200 THPL PVT MK LINE 4"
DASHED 10' YELLOW 4" = 120.0 FOOT
C-L, 51+10 ~ 53+80
SOLID WHITE 4" = 800.0 FOOT
10' Lt. & Rt., 51+00 ~ 55+00
TOTAL = 920.0 FOOT

CONTRACT: 91332
JOB: C-95-311-05
PROJECT: M-
5042(13)


Scale: 1" = 50'



PAVEMENT STRIPPING DETAIL

CITY OF MATTOON
SECTION 05-00128-00-RS
F.A.U. 7681 / 43rd STREET
COLES COUNTY

Sheet 137 of 137

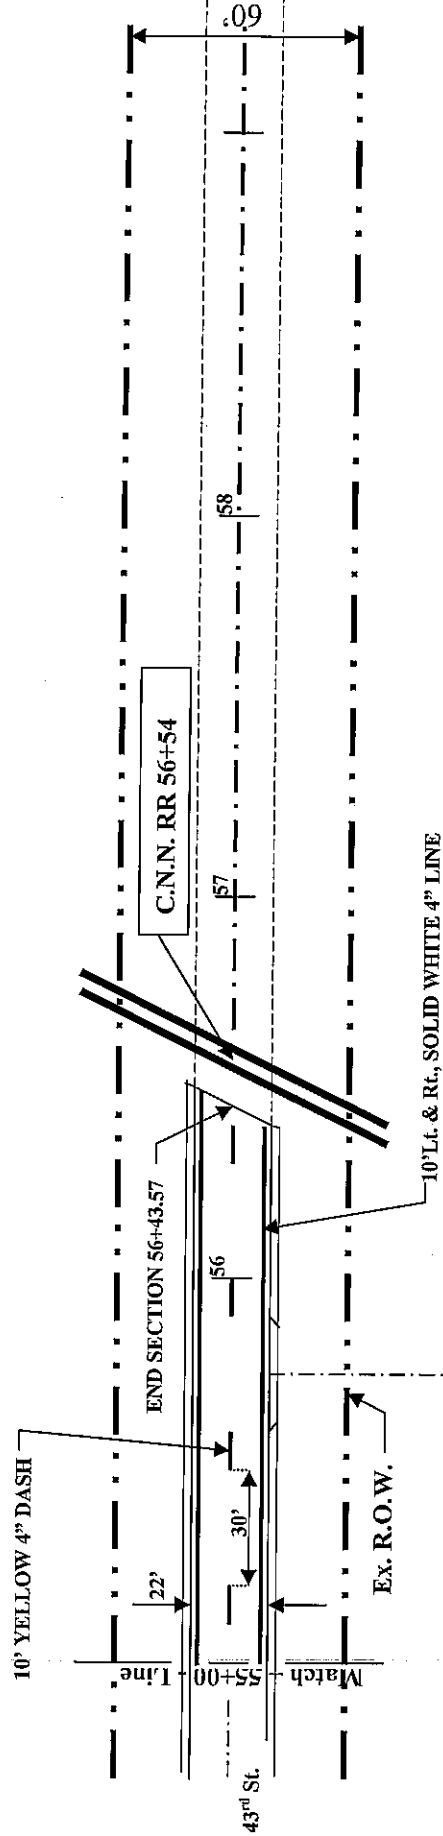

78000200 THPL PVT MK LINE 4"
DASHED 10' YELLOW 4" = 50.0 FOOT
C-L, 55+10 ~ 56+40
SOLID WHITE 4"
10' Lt. & Rt., 55+00 ~ 56+43.57 = 386.0 FOOT
TOTAL = 436.0 FOOT

CONTRACT: 91332
JOB: C-95-311-05
PROJECT: M-
5042(13)

Scale: 1" = 50'

ABV	ABOVE	DC "	DEGREE OF CURVE	INST	INSTALLATION	RR	RAILROAD	T	TANGENT DISTANCE
A/C	ACCESS CONTROL	DET	DEPRESSED CURVE	IDS	INVERT	RPS	RAILROAD SPIKE	T. R.	TANGENT RUNOUT DISTANCE
AC	ACRE	DIA	DETECTOR	INV	IRON PIPE	REF	REFERENCE POINT STAKE	TEL	TELEPHONE
ADJ	ADJUST	DIST	DIAMETER	IP	IRON PIPE	RECP	REFLECTIVE	TP	TELEPHONE BOX
AS	AERIAL SURVEYS	DOM	DISTRICT	IR	IRON ROD	REIN	REINFORCED CONCRETE	TP	TELEPHONE POLE
ACC	ACCUMULATE	DBL	DOMESTIC	JD	JOINT	REIN	CULVERT PIPE	TEMP	TEMPORARY
AH	AHEAD	DSFL	DOUBLE	KM	KILOMETER	REMO	REINFORCEMENT	TBM	TEMPORARY BENCH MARK
APT	APARTMENT	OR	DOWNSTREAM ELEVATION	LN	LANE	PC	REMOVAL	TD	TILE DRAIN
ASPH	ASPHALT	OSFL	DOWNSTREAM FLOWLINE	LS	LANDSCAPING	REPL	REMOVE CROWN	TBE	TO BE EXTENDED
AUX	AUXILIARY	DR	DRAINAGE OR DRIVE	LP	LEFT	REST	REPLACEMENT	TBR	TO BE REMOVED
AGS	AUXILIARY GAS VALVE	DRV	DRAINAGE INLET OR DROP INLET	LGT	LIGHT POLE	RESURF	RESTAURANT	TBS	TO BE SAVED
AVE	AVENUE	DCT	DUCT	LF	LIGHTING	RET	RESURFACING	TR	TOWNSHIP ROAD
AX	AXIS OF ROTATION	EA	EASTBOUND	L	LINEAL FEET OR LINEAL FEET	RT	RETAINING	TS	TRAFFIC SIGNAL
BK	BACK	EB	EDGE OF PAVEMENT	LC	LITER OR CURVE LENGTH	ROW	RIGHT-OF-WAY	TSCB	TRAFFIC SIGNAL CONTROL BOX
B-B	BACK TO BACK	EOP	EDGE TO CENTERLINE	LC	LONG CHORD	RD	ROAD	TSC	TRAFFIC SYSTEMS CENTER
BKPL	BACKPLATE	E-CL	EDGE TO CENTERLINE	LNG	LONGITUDINAL	RTE	ROUTE	TRVS	TRANSVERSE
B	BARN	E-E	EDGE TO EDGE	L SUM	LUMP SUM	SAN	SANITARY	TRVL	TRAVEL
BARR	BARRICADE	EL	ELEVATION	MACH	MACHINE	SANS	SANITARY SEWER	TRN	TURN
BGN	BEGIN	ENTR	ENTRANCE	MB	MAIL BOX	SECT	SECTION	TY	TYPE
BM	BENCHMARK	EXC	EXCAVATION	MH	MANHOLE	SEED	SEEDING	T-A	TYPE A
BIND	BINDER	EX	EXISTING	MATL	MATERIAL	SHAP	SHAPING	TYP	TYPICAL
BIT	BITUMINOUS	EXPWAY	EXPRESSWAY	MED	MEDIAN	SHED	SHED	UNDGND	UNDERGROUND
BTM	BOTTOM	E	EXTERNAL DISTANCE OF	M	METHOD	SH	SHED	USGS	U. S. GEOLOGICAL SURVEY
BLVD	BOULEVARD	E	HORIZONTAL CURVE	M	METHOD	SHLD	SHOULDER	USEL	UPSTREAM ELEVATION
BRK	BRICK	E	OFFSET DISTANCE TO	M	METHOD	SW	SIDEWALK OR SOUTHWEST	USFL	UPSTREAM FLOWLINE
BBOX	BUFFALO BOX	F-F	FACE TO FACE	M DIA	MILLIMETER DIAMETER	SODD	SODDING	UTIL	UTILITY
BUILDG	BUILDING	FAI	FEDERAL AID	MIX	MIXTURE	SOLID	SOLID MEDIUM	VBOX	VALVE BOX
CIP	CATCH BASIN	FAP	FEDERAL AID INTERSTATE	MIX DIA	MILLIMETER DIAMETER	VAULT	VAULT	VLT	VAULT
CB	CATCH BASIN	FAP	FEDERAL AID	MIX	MIXTURE	VEH	VEHICLE	VP	VENT PIPE
C-C	CENTER TO CENTER	FAS	FEDERAL AID PRIMARY	MBH	MODIFIED	VEH	VEHICLE	VC	VERTICAL
CL	CENTERLINE OR CLEARANCE	FAS	FEDERAL AID SECONDARY	MOD	MODIFIED	SOUTH	SOUTHBOUND	VC	VERTICAL
CL-E	CENTERLINE TO EDGE	FAUS	FEDERAL AID URBAN SECONDARY	MFT	MOTOR FUEL TAX	SPECIAL	SPECIAL	VC	VERTICAL
CL-F	CENTERLINE TO FACE	FP	FENCE POST	N & BC	MAIL & BOTTLE CAP	SQ	SQUARE	VC	VERTICAL
CLS	CENTERS	FE	FENCE POST	N & C	MAIL & CAP	SQ FT	SQUARE FEET	VPC	VERTICAL POINT OF CURVATURE
CERT	CERTIFIED	FE	FIELD ENTRANCE	N & W	MAIL & WASHER	m ²	SQUARE METER	VPI	VERTICAL POINT OF INTERSECTION
CHSELD	CHISELED	FL	FIRE HYDRANT	NOAA	NATIONAL OCEANIC ATMOSPHERIC	mm ²	SQUARE MILLIMETER	VPT	VERTICAL POINT OF TANGENCY
CS	CITY STREET	FL	FLOW LINE	NC	NORMAL GROWN	SO YD	SQUARE YARD	WM	WATER METER
CP	CITY STREET	FB	FOOT BRIDGE	NC	NORTHBOUND	STB	STABILIZED	WW	WATER VALVE
CLSD	CLOSED	FR	FRAME & GRATE	NC	NORTHBOUND	STD	STANDARD	WM	WATER MAIN
CLD	CLOSED LID	FR	FRAME & GRATE	NW	NORTHWEST	SRI	STATE ROAD ISSUE	WB	WESTBOUND
CLD	CLOSED LID	FRWY	FREEWAY	DLID	DRAIN LID	SR	STATE ROUTE	W	WITHOUT
CT	COAT OR COURT	GAL	GALLON	PAT	PATTERN	STA	STATION	W	WITHOUT
COMB.	COMBINATION	GALV	GALVANIZED	PVT	PAVED	SPBR	STEEL PLATE BEAM GUARDRAIL	W	WITHOUT
C	COMMERCIAL BUILDING	G	GARAGE	PEO	PAVED	STY	STORY	W	WITHOUT
CE	CONCRETE	GM	GAS METER	PNT	PAVED	STR	STRUCTURE	W	WITHOUT
CONC	CONCRETE	GV	GAS VALVE	PC	POINT	STR	STRUCTURE	W	WITHOUT
CONST	CONSTRUCT	GR	GRATE	PC	POINT	STR	STRUCTURE	W	WITHOUT
CONTD	CONTINUED	GND	GROUND	PC	POINT	STR	STRUCTURE	W	WITHOUT
CONTD	CONTINUED	GR	GRATE	PC	POINT	STR	STRUCTURE	W	WITHOUT
CONT	CONTINUOUS	GRV	GRAVEL	PC	POINT	STR	STRUCTURE	W	WITHOUT
COR	CORNER	GUT	GUTTER	PC	POINT	STR	STRUCTURE	W	WITHOUT
COR	CORNER	GW	GUY WIRE	PC	POINT	STR	STRUCTURE	W	WITHOUT
CORR	CORRUGATED	HH	HANDHOLE	PC	POINT	STR	STRUCTURE	W	WITHOUT
CMP	CORRUGATED METAL PIPE	HD	HATCHING	PC	POINT	STR	STRUCTURE	W	WITHOUT
CNTY	COUNTY	HD	HEAD	PC	POINT	STR	STRUCTURE	W	WITHOUT
CH	COUNTY HIGHWAY	HDW	HEADWAY	PC	POINT	STR	STRUCTURE	W	WITHOUT
CSE	COURSE	HDW	HEADWAY	PC	POINT	STR	STRUCTURE	W	WITHOUT
CSECT	CROSS SECTION	HDW	HEADWAY	PC	POINT	STR	STRUCTURE	W	WITHOUT
m ³	CUBIC METER	HDW	HEADWAY	PC	POINT	STR	STRUCTURE	W	WITHOUT
m ³	CUBIC METER	HDW	HEADWAY	PC	POINT	STR	STRUCTURE	W	WITHOUT
CU YD	CUBIC YARD	HDW	HEADWAY	PC	POINT	STR	STRUCTURE	W	WITHOUT
CULV	CULVERT	HDW	HEADWAY	PC	POINT	STR	STRUCTURE	W	WITHOUT
C&G	CURB & GUTTER	HDW	HEADWAY	PC	POINT	STR	STRUCTURE	W	WITHOUT

STANDARD SYMBOLS, ABBREVIATIONS AND PATTERNS	
DATE	REVISIONS
1-1-02	Updated abbreviations and symbols.
1-1-00	Revised abbreviations.

Illinois Department of Transportation

ISSUED 1-1-02

APPROVED 1-1-02

DESIGNED BY 1-1-02

CHECKED BY 1-1-02

PROJECT NO. 1-1-02

SHEET 1 OF 8

STANDARD 000001-04

ADJUSTMENT ITEMS

EX	PR
Structure To Be Adjusted	
Structure To Be Cleaned	
Structure To Be Filled	
Structure To Be Removed	
Structure To Be Reconstructed	
Frame and Grate To Be Adjusted	
Frame and Lid To Be Adjusted	
Domestic Service Box To Be Adjusted	
Valve Vault To Be Adjusted	
Special Adjustment	
Item To Be Abandoned	
Item To Be Moved	
Item To Be Relocated	
Pavement Removal and Replacement	

ALIGNMENT ITEMS

EX	PR
Baseline	
Centerline	
Centerline Break Circle	
Baseline Symbol	
Centerline Symbol	
PI Indicator	
Point Indicator	
Horiz Curve Data	<p>CURVE</p> <p>P.I. STA=</p> <p>Δ=</p> <p>R=</p> <p>T=</p> <p>L=</p> <p>E=</p> <p>θ=</p> <p>T.R.=</p> <p>S.E. RUN=</p> <p>P.C. STA=</p> <p>P.T. STA=</p>

CONTOUR ITEMS

EX	PR
Approx. Index Line	
Approx. Intermediate Line	
Index Contour	
Intermediate Contour	
Slope Limit Line	
DRAINAGE ITEMS	PR
Culvert Line	
Ditch Profile Line	
Grading & Shaping Ditches	
Drainage Boundary Line	
Paved Ditch	
Aggregate Ditch	
Flowline	
Ditch Check	
Headwall	
Inlet	
Manhole	
Summit	
Roadway Ditch Flow	
Swale	
Catch Basin	
Culvert End Section	
Water Surface Indicator	
Riprap	

BOUNDARIES ITEMS

EX	PR
Dashed Property Line	
Solid Property/Lot Line	
Section/Grant Line	
County/Township Line	
State Line	
Iron Pipe Found	
Iron Pipe Set	
Survey Marker	
Property Line Symbol	
Same Ownership Symbol	
Northwest Quarter Corner	
Section Corner	
Southeast Quarter Corner	

Illinois Department of Transportation

PASSED January 1, 2002

ENGINEER OF SURVEY AND PROCEEDURES

APPROVED January 1, 2002

ENGINEER OF DESIGN AND ENVIRONMENT

ISSUED 1-1-97

STANDARD SYMBOLS, ABBREVIATIONS AND PATTERNS

Sheet 2 of 81

STANDARD 000001-04

EROSION & SEDIMENT CONTROL ITEMS

	EX	PR
Cleaning & Grading Limits		
Dike		
Erosion Control Fence		
Perimeter Erosion Barrier		
Temporary Fence		
Ditch Check Temporary		
Ditch Check Permanent		
Inlet & Pipe Protection		
Sediment Basin		
Erosion Control Blanket		
Fabric Formed Concrete Revetment Mat		
Turf Reinforcement Mat		
Mulch Temporary		
Mulch Method 1		
Mulch Method 2 Stabilized		
Mulch Method 3 Hydraulic		

EXISTING IMPROVEMENT ITEMS

	EX	PR
Noise Att'n./Leaves		
Fence		
Base of Levee		
Mailbox		
Pay Telephone		
Advertising Sign		

LANDSCAPING ITEMS

	EX	PR
Contour Mounding Line		
Shrubs		
Mowline		
Perennial Plants		
Seeding Class 2		
Seeding Class 2A		
Seeding Class 3		
Seeding Class 4		
Seeding Class 4 & 5 Combined		
Seeding Class 5		
Seeding Class 7		

EXISTING LANDSCAPING ITEMS (Cont.)

	EX	PR
Seedlings Type 1		
Seedlings Type 2		
Sodding		
Mowstake w/Sign		
Tree Trunk Protection		
Evergreen Tree		
Shade Tree		

LIGHTING

	EX	PR
Cable In Duct w/o Ground		
Conduit w/Ground		
Electrical Aerial Cable		
Electrical Buried Cable		
Controller		
Underpass Luminaire		
Power Pole		
PAR Point		

Illinois Department of Transportation
 PASSED: [Signature] JUNE 2007
 ENGINEER OF SOILS AND FOUNDATIONS
 APPROVED: [Signature] JUNE 2007
 PROJECT: [Signature] JUNE 2007
 PROJECT OF DESIGN AND ENVIRONMENT

STANDARD SYMBOLS, ABBREVIATIONS AND PATTERNS (Sheet 3 of B)
 STANDARD 000001-04

LIGHTING (cont.)

Handhole		EX		PR
Heavy Duty Handhole				
Junction Box				
Light Unit Comb.				
Electrical Ground				
Traffic Flow Arrow				
High Mast Pole				
Light Unit-1				

PAVEMENT (MISC.)

Keyed Long. Joint		EX		PR
Keyed Long. Joint w/Tie Bars				
Sawed Long. Joint w/Tie Bars				
Bituminous Shoulder				
Bituminous Taper				
Stabilized Driveway				
Widening				

PAVEMENT MARKINGS

RR Crossing		EX		PR
Raised Marker Amber 1 Way				
Raised Marker Amber 2 Way				
Raised Marker Crystal 1 Way				
Two Way Turn Left				
Shoulder Diag. Pattern				
Skip-Dash White				
Skip-Dash Yellow				
Stop Line				
Solid Line				
Double Centerline				
Dotted Lines				
CL 2Ln 2Way RRPM 12.2 m (40') o.c.				
CL 2Ln 2Way RRPM 24.4 m (80') o.c.				
CL Multilane Div. RRPM 12.2 m (40') o.c.				
CL Multilane Div. RRPM 24.4 m (80') o.c.				
CL Multilane Div. Dbl. RRPM 24.4 m (80') o.c.				
CL Multilane Undiv.				
Two Way Turn Left Line				

**STANDARD SYMBOLS,
ABBREVIATIONS
AND PATTERNS**
Sheet 4 of 81
STANDARD 000001-04

Illinois Department of Transportation
 PASSED: [Signature] 2002
 ENGINEER: [Signature] 2002
 APPROVED: [Signature] 2002
 ISSUED: 1-1-97

**PAVEMENT MARKINGS
(CONT.)**

Urban Combination Left Only		EX		PR	
Urban Combination Right Only		EX		PR	
Urban Left Turn Arrow		EX		PR	
Urban Right Turn Arrow		EX		PR	
Urban Left Turn Only		EX		PR	
Urban Right Turn Only		EX		PR	
Urban Thru Only		EX		PR	
Rural Combination Left Only		EX		PR	
Rural Combination Right Only		EX		PR	
Rural Left Turn Arrow		EX		PR	
Rural Right Turn Arrow		EX		PR	
Rural Left Turn Only		EX		PR	
Rural Right Turn Only		EX		PR	
Rural Thru Only		EX		PR	

RAILROAD ITEMS

Abandoned Railroad		EX		PR
Railroad		EX		PR
Railroad Point		EX		PR
Control Box		EX		PR
Crossing Gate		EX		PR
Flashing Signal		EX		PR
Railroad Cont. Mast Arm		EX		PR
Crossbuck		EX		PR

REMOVAL ITEMS

Removal Tic		EX		PR
Bituminous Removal		EX		PR
Hatch Pattern		EX		PR

**RIGHT OF WAY
ITEMS**

Future ROW Corner Monument		EX		PR
ROW Marker		EX		PR
ROW Line		EX		PR
Easement		EX		PR
Temporary Easement		EX		PR

Illinois Department of Transportation
 PASSED January 11, 2002
 APPROVED BY [Signature] January 11, 2002
 APPROVED BY [Signature] January 11, 2002
 ENGINEER-IN-CHARGE [Signature]

**STANDARD SYMBOLS,
ABBREVIATIONS
AND PATTERNS**
 (Sheet 5 of 8)
STANDARD 000001-04

ROADWAY PLAN ITEMS

- Edge of Pavement PR
- Bit Shoulders, Medians and C&G Line EX
- Aggregate Shoulder PR
- Sidewalks, Driveways EX
- Guardrail PR
- Guardrail Post EX
- Traffic Sign PR
- Corrugated Median EX

ROADWAY PROFILES

- Profile Line PR
- P.I. Indicator EX
- Point Indicator EX
- Earthworks Balance Point PR
- Begin Point EX
- Vert. Curve Data PR

SIGNING ITEMS

- Barricade Type I or 2 EX
- Barricade Type II PR

SIGNING ITEMS (cont.)

- Barricade Type III PR
- Barricade With Edge Line EX
- Flashing Light Sign PR
- Panels I EX
- Panels II PR
- Sign Flag EX
- Direction of Traffic PR
- Detour M4-10L-(0) EX
- Detour M4-10R-(0) PR
- One Way Left R6-1L EX
- One Way Right R6-1R PR
- One Way Arrow Lrg. W1-6-(0) EX
- Two Way Arrow Large W1-7-(0) PR
- Reverse Left W1-4L EX
- Reverse Right W1-4R PR
- Two Way Traffic Sign W6-3 EX

SIGNING ITEMS (cont.)

- Detour Ahead W20-2 PR
- Left Lane Closed Ahead EX
- Road Closed Ahead W20-R-(0) PR
- Road Closed Ahead W20-3-(0) EX
- Road Construction Ahead W20-1-(0) PR
- Single Lane Ahead EX
- Transition Left W4-2L PR
- Transition Right W4-2R EX

STANDARD SYMBOLS, ABBREVIATIONS AND PATTERNS (Sheet 6 of 8)

STANDARD 000001-04

Illinois Department of Transportation

PASSED January 1, 2002

ENGINEER IN CHARGE AND MANAGER

APPROVED January 1, 2002

PROJECT OF DESIGN AND ENVIRONMENT

ISSUED 1-17

SIGNING ITEMS (cont.)

Left Turn Lane R3-1100L

Keep Left R4-7AL

Keep Left R4-7BL

Keep Right R4-7AR

Keep Right R4-7BR

Stop Here On Red R10-6-AL

Stop Here On Red R10-6-AR

No Left Turn R3-2

No Right Turn R3-1

Road Closed R11-2

Road Closed Thru Traffic R11-2

PR



TRAFFIC SHEET ITEMS

Cable Number

Left Turn Green

Left Turn Yellow

Signal Backplate

Signal Section, 200 mm (8")

Signal Section 300 mm (12")

Walk/Don't Walk Letters

Walk/Don't Walk Symbols

TRAFFIC SIGNAL ITEMS

Galv. Steel Conduit

Underground Cable

Detector Loop Line

Detector Loop Large

Detector Loop Small

Detector Loop Quadrupole

Detector Raceway

Aluminum Mast Arm

Steel Mast Arm

Veh. Detector Magnetic

PR



PR

TRAFFIC SIGNAL ITEMS (cont.)

Conduit Splice

Controller

Gulfbox Junction

Wood Pole

Temp. Signal Head

Handhole

Heavy Duty Handhole

Junction Box

Ped. Pushbutton Detector

Pad, Signal Head

Power Pole Service

Priority Veh. Detector

Signal Head

Signal Head w/Backplate

Signal Post

UNDERGROUND UTILITY ITEMS

Cable TV

Electric Cable

Fiber Optic

Gas Pipe

Oil Pipe

Pipe Underdrain

EX



EX



Illinois Department of Transportation
 PASSED JANUARY 11, 2007
 ENGINEER OF TRAFFIC AND TRANSPORTATION
 APPROVED [Signature]
 ENGINEER OF DESIGN AND ENVIRONMENT [Signature]

STANDARD SYMBOLS,
 ABBREVIATIONS
 AND PATTERNS
 Sheet 7 of 81
 STANDARD 000001-04

**UNDERGROUND
UTILITY ITEMS
(cont.)**

Sanitary Sewer		EX	PR
Storm Sewer		EX	PR
Telephone Cable		EX	PR
Water Pipe		EX	PR

UTILITIES ITEMS

Controller		EX	PR
Double Handhole		EX	PR
Fire Hydrant		EX	PR
Handhole		EX	PR
Heavy Duty Handhole		EX	PR
Junction Box		EX	PR
Light Pole		EX	PR
Manhole		EX	PR
Power Pole		EX	PR
Splice Box Above Ground		EX	PR
Telephone Splice Box Above Ground		EX	PR
Telephone Pole		EX	PR
Traffic Signal		EX	PR
Water Meter Valve Box		EX	PR

VEGETATION ITEMS

Deciduous Tree		EX	PR
Bush		EX	PR
Evergreen Tree		EX	PR
Stump		EX	PR
Vegetation Line		EX	PR
Woods & Bush Line		EX	PR



**WATER FEATURE
ITEMS**

Stream or Drainage Ditch		EX	PR
Waters Edge		EX	PR
Water Surface Indicator		EX	PR
Water Point		EX	PR
Disappearing Ditch		EX	PR
Marsh		EX	PR


Illinois Department of Transportation
 PASSED: 2002
 ENGINEER OF TRAFFIC AND PROCEDURES
 APPROVED: 2002
 OFFICE OF DESIGN AND CONSTRUCTION

STANDARD SYMBOLS,
 ABBREVIATIONS
 AND PATTERNS
 (Sheet B of B)
 STANDARD 000001-04


CLASS C

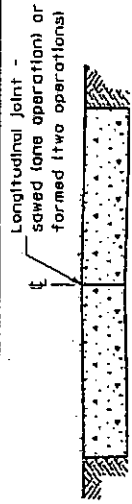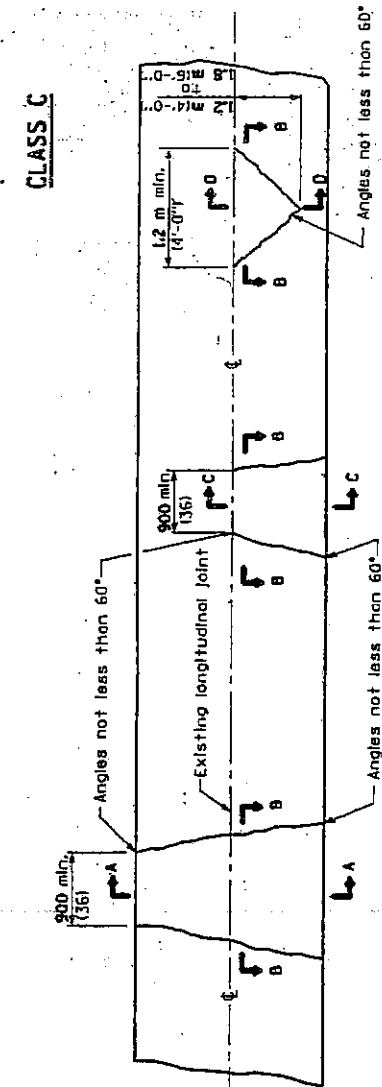


SECTION A-A

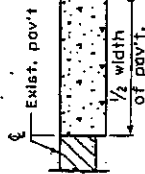


SECTION C-C

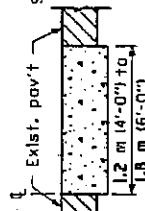

SECTION D-D

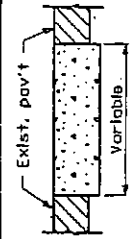

SECTION B-B


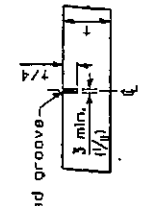


DETAIL OF SAWED CONTRACTION JOINT


NOTE

Longitudinal joints shall be as detailed on Standard 42000I except that 1/8 bars are not required for patches less than 6.0 m (20'-0") in length.


CLASS D

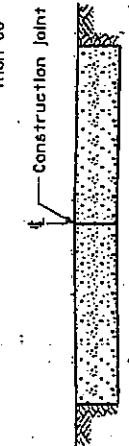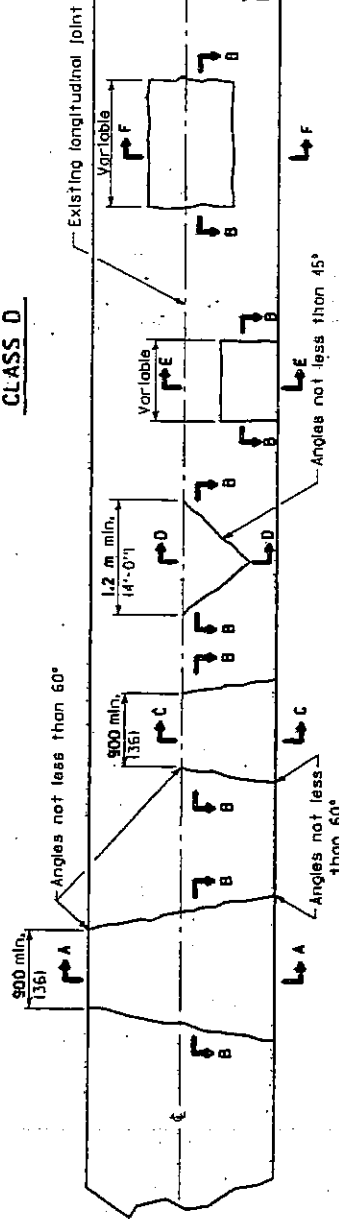


SECTION A-A
 (Built in two operations)

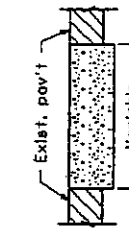


SECTION B-B

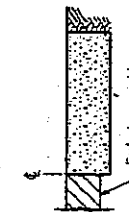

SECTION C-C

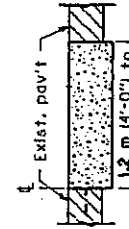


SECTION D-D

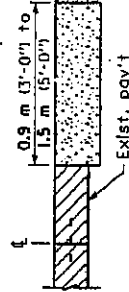


SECTION E-E

GENERAL NOTES

Existing tie bars shall be either cut or removed. Marginal bars shall be cut.
 All dimensions are in millimeters (inches) unless otherwise shown.

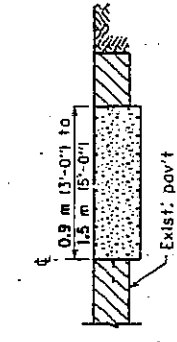

SECTION G-G

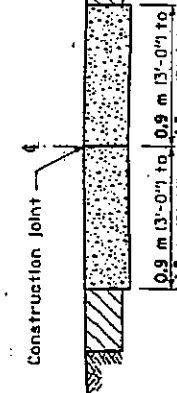


SECTION F-F
 (Built in two operations)

DATE	REVISIONS
1-1-99	Revised section details.
1-1-97	Renum. Standard 2427-2.


CLASS C and D PATCHES

STANDARD 442201-01


Illinois Department of Transportation
 PASSED January 1, 1999
 APPROVED January 1, 1999
 ENGINEER OF MATERIALS AND PROCEDURES
 ENGINEER OF TRAFFIC AND UTILIZATION

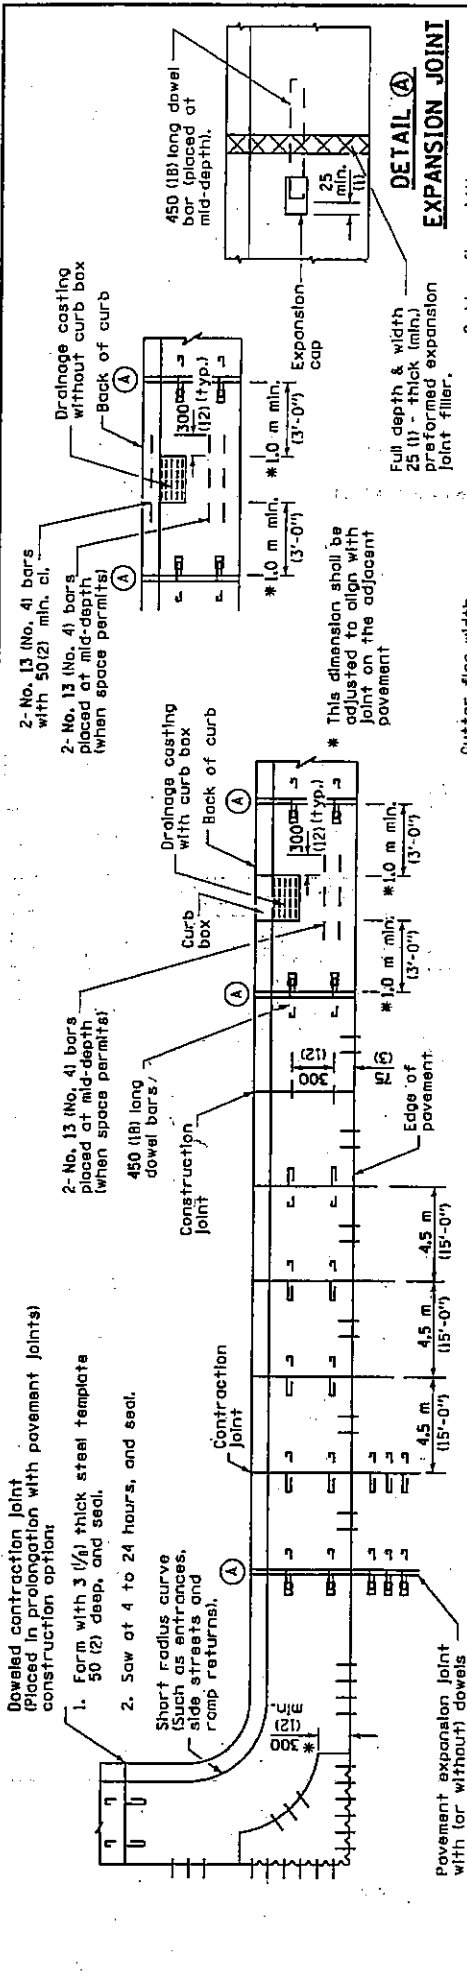


ADJACENT TO PCC PAVEMENT OR PCC BASE COURSE

 



ADJACENT TO PCC BASE COURSE AND BITUMINOUS SURFACING

 


DEPRESSED CURB (TYPICAL)

 


DEPRESSED CURB ADJACENT TO CURB RAMP ACCESSIBLE TO THE DISABLED

  


BARRIER CURB

 

MOUNTABLE CURB

 

CONCRETE CURB TYPE B AND COMBINATION CONCRETE CURB AND GUTTER

 

GENERAL NOTES

The bottom slope of combination curb and gutter constructed adjacent to pcc pavement shall be the same slope as the subbase or 6% when subbase is omitted.

† = Thickness of pavement.

Longitudinal joint tie bars shall be No. 19 (No. 6) at 600 mm (24") centers in accordance with details for longitudinal construction joint shown on Standard 420001.

A minimum clearance of 50 mm (2") between the end of the tie bar and the back of the curb shall be maintained.

All dimensions are in millimeters (inches) unless otherwise shown.

TABLE OF DIMENSIONS BARRIER CURB


TYPE	A	B	C	D	R ₁	R ₂
B-15.30 (15'-0")	300	25	150	150	25	25
B-15.45 (15'-0")	450	25	150	150	25	25
B-15.60 (15'-0")	600	25	150	150	25	25
B-22.30 (22'-0")	300	50	125	225	25	25
B-22.45 (22'-0")	450	50	125	225	25	25
B-22.60 (22'-0")	600	50	125	225	25	25

TABLE OF DIMENSIONS MOUNTABLE CURB


TYPE	A	B	C	D	R ₁	R ₂
M-5.15 (5'-0")	150	50	100	50	75	50
M-5.30 (5'-0")	300	50	100	50	75	50
M-5.45 (5'-0")	450	50	100	50	75	50
M-10.15 (10'-0")	150	100	75	100	75	NA
M-10.30 (10'-0")	300	100	75	100	75	NA
M-10.45 (10'-0")	450	100	75	100	75	NA
M-15.15 (15'-0")	150	150	50	150	50	NA
M-15.30 (15'-0")	300	150	50	150	50	NA
M-15.45 (15'-0")	450	150	50	150	50	NA
M-15.60 (15'-0")	600	150	50	150	50	NA

REVISIONS

DATE	REVISIONS
1-1-04	Revised expansion cap and soft converted metric reinforcement.
1-1-98	Rev. slope on M-5 (M-2) curbs, Det. "Hinge joint" from plan view.

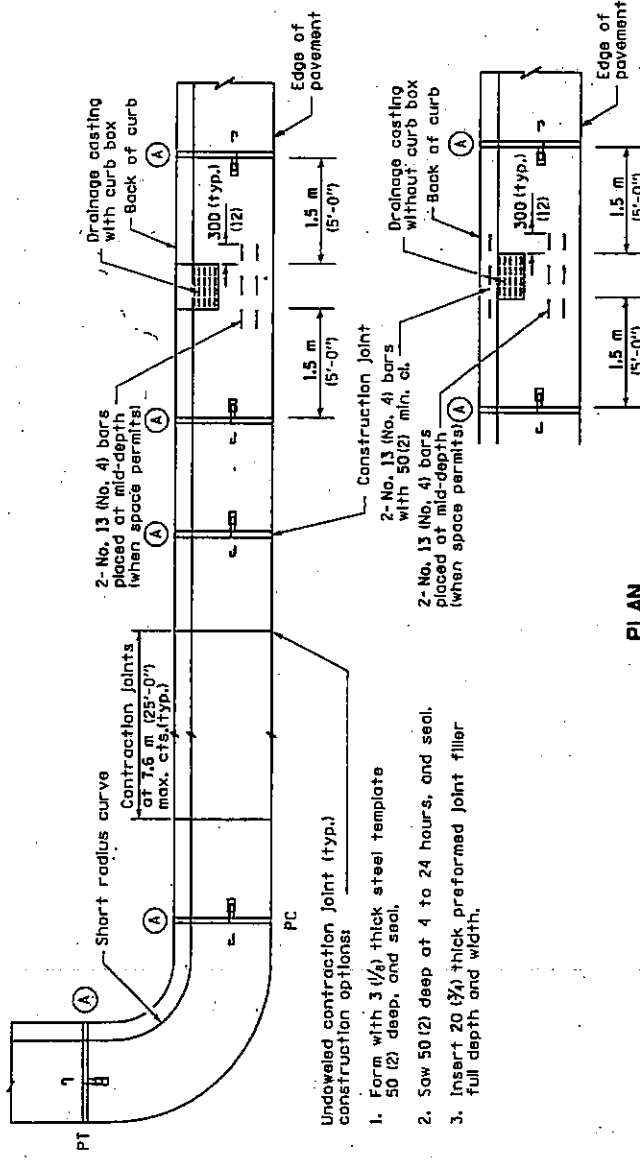


PLAN

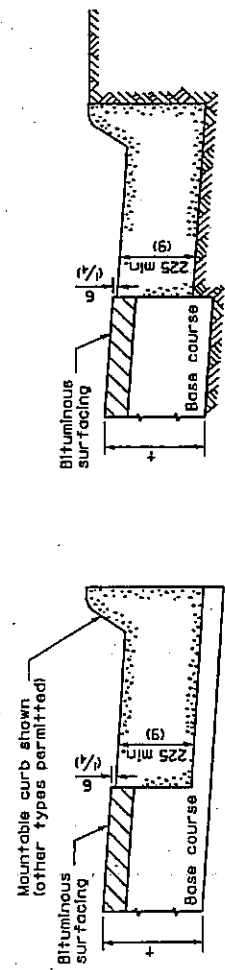


ON DISTURBED SUBGRADE

ON UNDISTURBED SUBGRADE


ADJACENT TO FLEXIBLE PAVEMENT

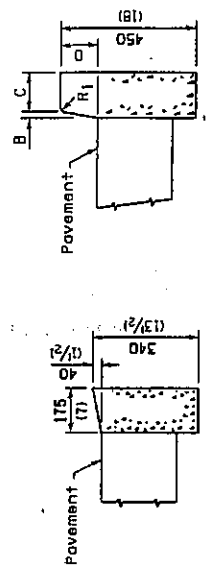


DEPRESSED CURB

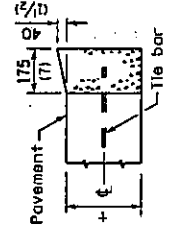

DEPRESSED CURB

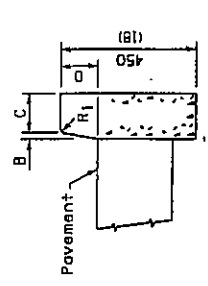

BARRIER CURB

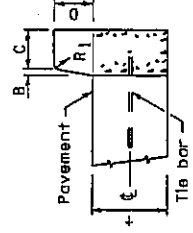

BARRIER CURB


ADJACENT TO PCC PAVEMENT OR PCC BASE COURSE

CONCRETE CURB TYPE B

All dimensions are in millimeters (Inches) unless otherwise shown.

CONCRETE CURB TYPE B AND COMBINATION CONCRETE CURB AND GUTTER
(Sheet 2 of 2)
STANDARD 606001-02

Illinois Department of Transportation
 PASSED JANUARY 1, 2004
 ENGINEER OF PROJECT AND PROSECUTOR
 APPROVED JANUARY 1, 2004
 REGISTERED PROFESSIONAL ENGINEER

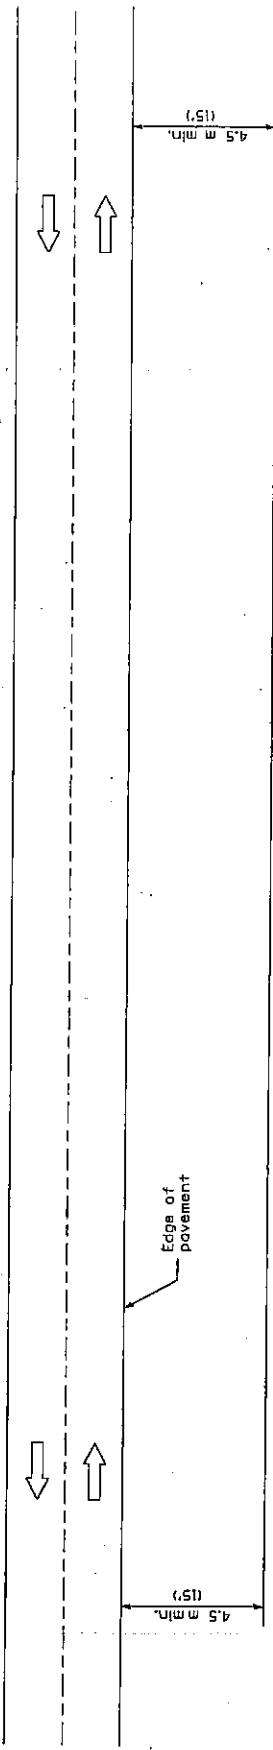

TYPICAL APPLICATIONS

- Landscape work
- Utility work
- Fencing contracts and maintenance
- Cleaning culverts

GENERAL NOTES

This Standard is used where at all times all vehicles, equipment, workers or their activities are more than 4.5 m (15') from the edge of pavement.

When the work operation requires that two or more work vehicles cross the 4.5 m (15') clear zone in any one hour, traffic control shall be according to Standard 701005.


All dimensions are in millimeters (inches) unless otherwise shown.

Illinois Department of Transportation
 APPROVED January 1, 2005
 ENGINEER OF OPERATIONS
 APPROVED January 1, 2005
 ENGINEER OF DESIGN AND ENVIRONMENT

DATE	REVISIONS
1-1-05	Revised title and notes.
1-1-97	Renum. Standard 2301-5.

**OFF-RD OPERATIONS,
 2L, 2W, MORE THAN
 4.5 m (15') AWAY**

STANDARD 701001-01

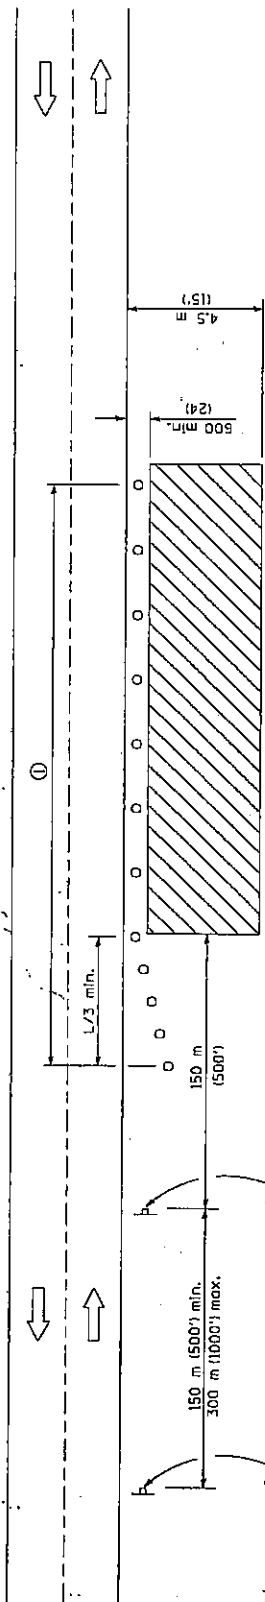

For contract construction projects

W2D-1(0)-48

For maintenance and utility projects

W21-4(0)-48

W21-1(0)-48 OR WORKERS

W21-11(0)-48

GENERAL NOTES

This Standard is used where any vehicles, equipment, workers or their activities will encroach in the area 4.5 m (15') to 600 (24') from the edge of pavement.

Calculate L as follows:

FORMULAS

SPEED LIMIT

70 km/h (40 mph) or less: $L = \frac{WS^2}{150}$ (English)

80 km/h (45 mph) or greater: $L = 0.65WS$ (Metric)

W = Width of offset in meters (feet)

S = Normal posted speed in km/h (mph)

① When the work operation exceeds one hour, cones, drums or barricades shall be placed at 8 m (25') centers for L/3 distance, and at 15 m (50') centers through the remainder of the work area.

TYPICAL APPLICATIONS

- Utility operations
- Culvert extensions
- Side slope changes
- Guardrail installation and maintenance
- Bellevue installation
- Landscaping operations
- Shoulder repair
- Sign installation and maintenance

SYMBOLS

- Work area
- Sign
- Cone, drum or barricade

All dimensions are in millimeters (inches) unless otherwise shown.

DATE	REVISIONS
1-1-05	Revised title, notes, and sign spacing.
1-1-98	Rev. 1st GEN. NOTE.
	Rev. 124' to 124' in 3rd GEN. NOTE.

OFF-ROAD OPERATIONS, 2L, 2W, 4.5 m (15') TO 600 mm (24") FROM PAVEMENT EDGE

STANDARD 701006-02

Illinois Department of Transportation


APPROVED: [Signature] JUNE 2005

ENGINEER OF OPERATIONS

APPROVED: [Signature] JUNE 2005

ENGINEER OF DESIGN AND EQUIPMENT

ISSUED 1-1-97

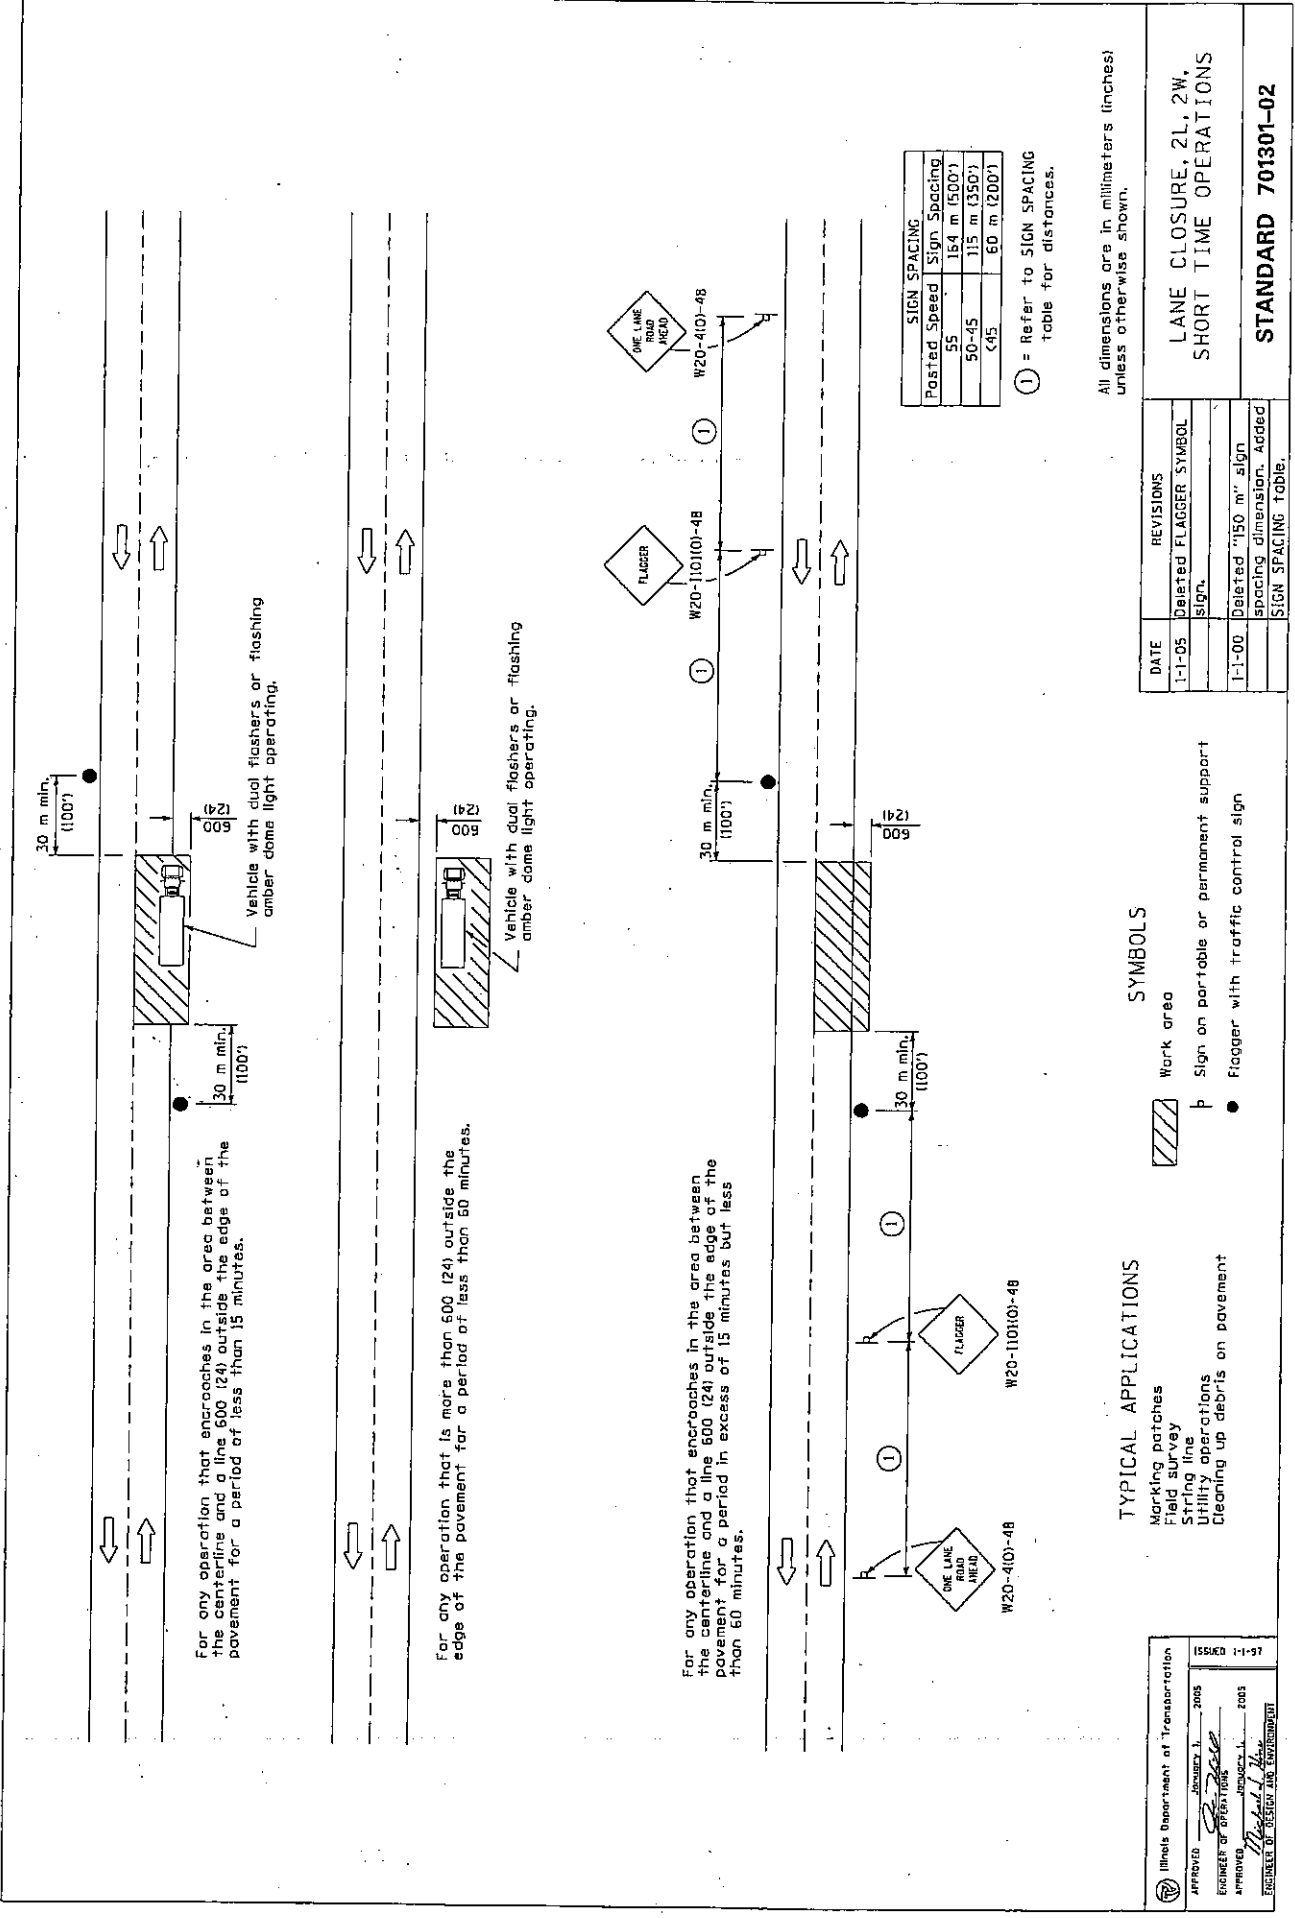

For any operation that encroaches in the area between the centerline and a line 600 (24) outside the edge of the pavement for a period of less than 15 minutes.

For any operation that is more than 600 (24) outside the edge of the pavement for a period of less than 60 minutes.

For any operation that encroaches in the area between the centerline and a line 600 (24) outside the edge of the pavement for a period in excess of 15 minutes but less than 60 minutes.

Posted Speed	Sign Spacing
55	184 m (600')
50-45	115 m (350')
<45	60 m (200')

① = Refer to SIGN SPACING table for distances.

All dimensions are in millimeters (inches) unless otherwise shown.

SYMBOLS

- Work area
- Sign on portable or permanent support
- Flagger with traffic control sign

TYPICAL APPLICATIONS

- Marking patches
- Field survey
- String line
- Utility operations
- Cleaning up debris on pavement


DATE	REVISIONS
1-1-05	Deleted FLAGGER SYMBOL sign.
1-1-00	Deleted "150 m" sign spacing dimension. Added SIGN SPACING table.

LANE CLOSURE, 2L, 2W, SHORT TIME OPERATIONS

STANDARD 701301-02

Illinois Department of Transportation
 APPROVED: [Signature] JANUARY 1, 2005
 ENGINEER OF DESIGN
 APPROVED: [Signature] JANUARY 1, 2005
 ENGINEER OF DESIGN AND SUPERVISOR

ISSUED 1-1-91

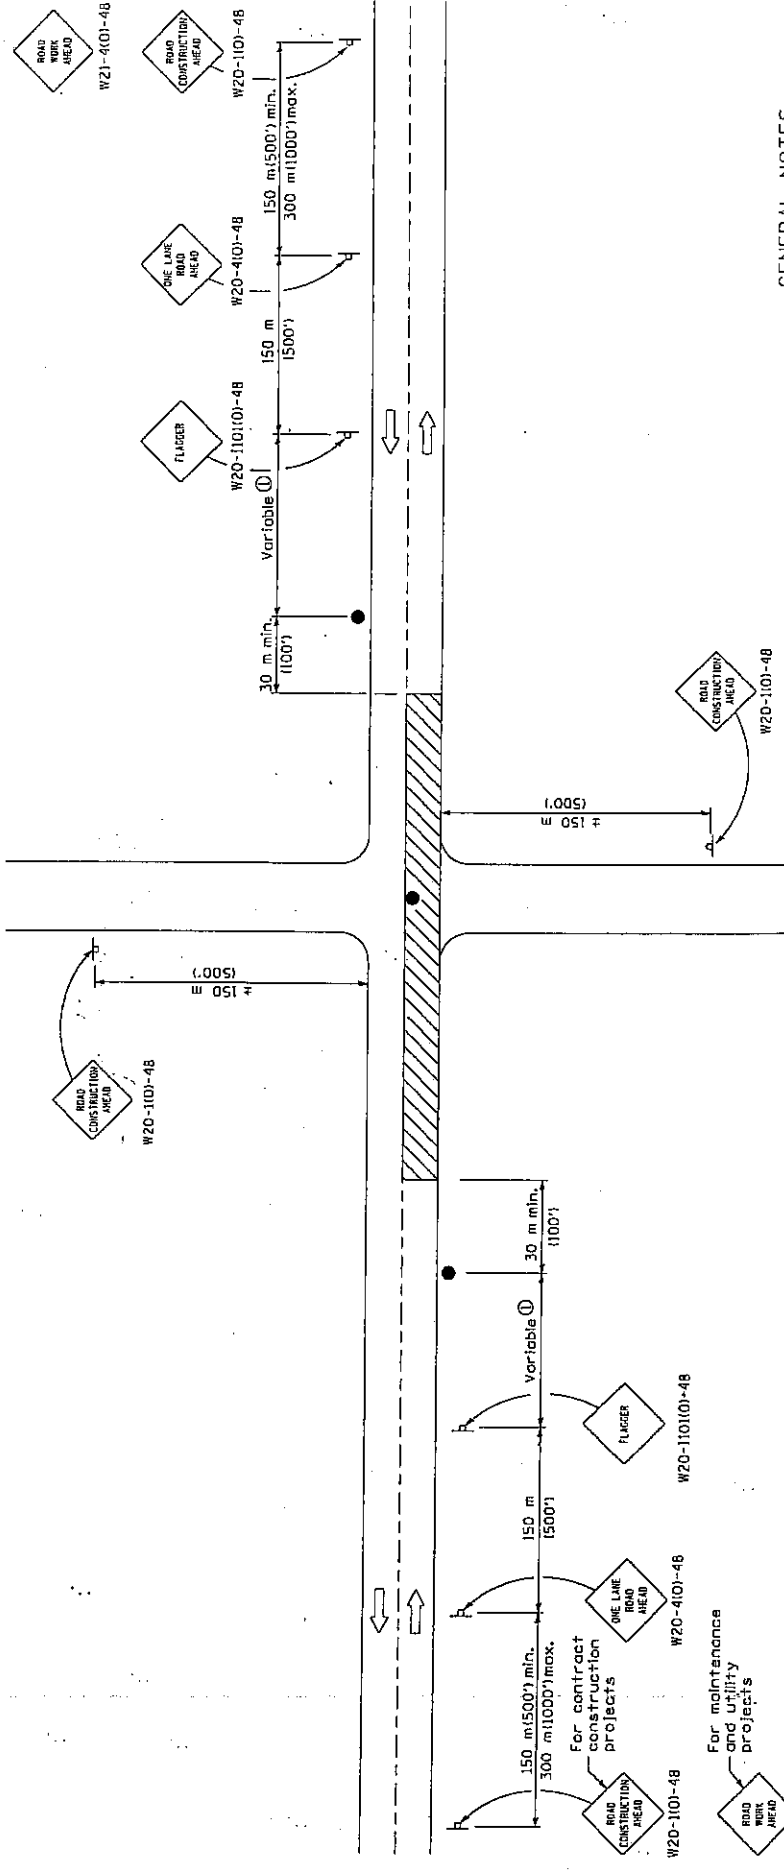

GENERAL NOTES

This Standard is used where at any time, any vehicle, equipment, workers or their activities require an intermittent or continuous moving operation on the pavement where the average speed of movement is greater than 2 km/h (1 mph) and less than 6 km/h (4 mph).
 When the operation does not exceed 60 minutes, traffic control may be according to Standard 701301.

All dimensions are in millimeters (inches) unless otherwise shown.

TYPICAL APPLICATIONS

- Bituminous resurfacing
- Milling operations
- UTILITY operations
- Shoulder operations

For maintenance and utility projects

① Minimum distance is 60 m (200'). Maximum distance to be determined by the Engineer provided not exceed 1/2 the length required for normal working day's operation or 3200 m (2 miles), which ever is less.

SYMBOLS


- Work area
- Sign on portable or permanent support
- Flagger with traffic control sign

APPROVED	ILLINOIS DEPARTMENT OF TRANSPORTATION	ISSUED	1-1-97
APPROVED	APPROVED	APPROVED	APPROVED
APPROVED	APPROVED	APPROVED	APPROVED
APPROVED	APPROVED	APPROVED	APPROVED

DATE	REVISIONS
1-1-05	Deleted FLAGGER SYMBOL sign and revised sign spacing.
1-1-97	Renum. Standard 2306-10. Deleted orange flags and FRESH OIL sign.

LANE CLOSURE, 2L, 2W, SLOW MOVING OPERATIONS DAY ONLY, FOR SPEEDS > 45 MPH

STANDARD 701306-01

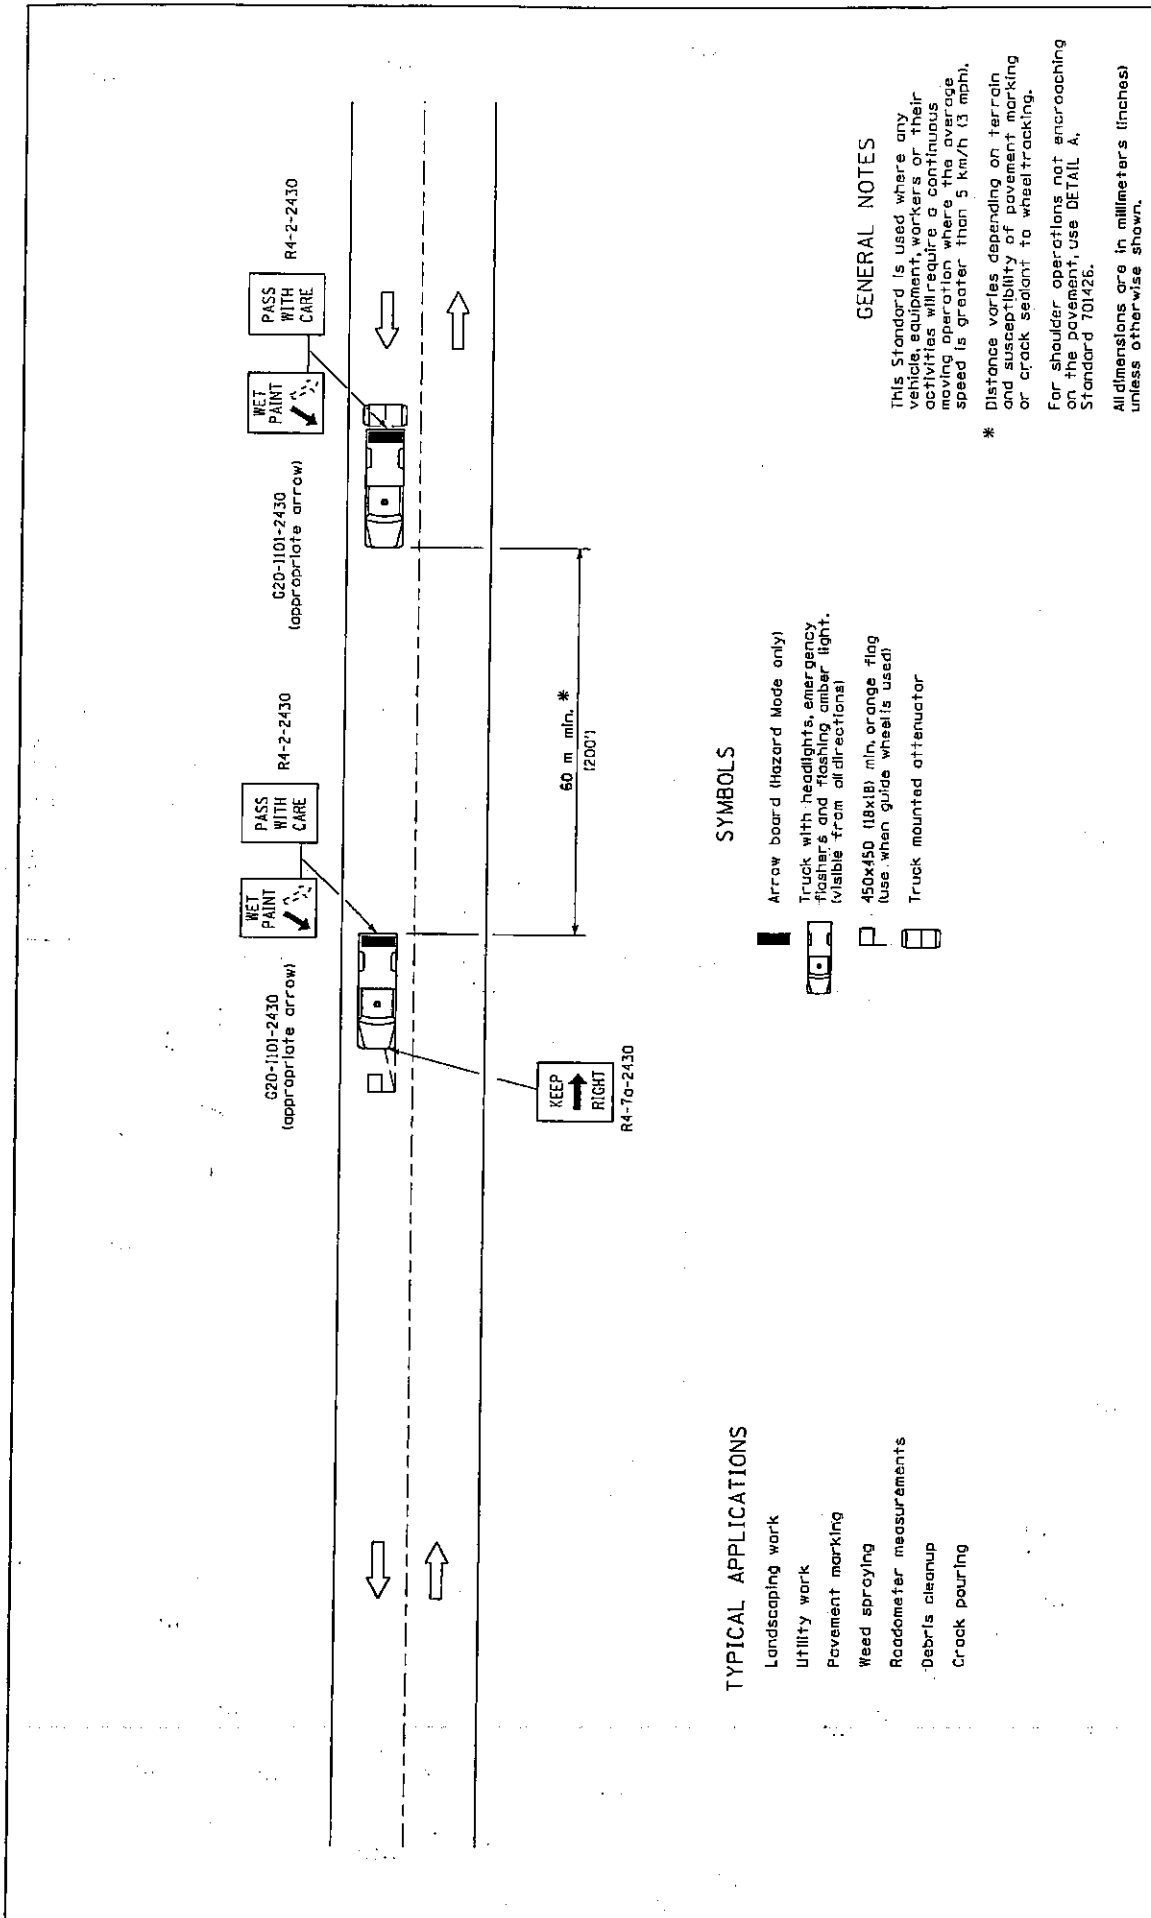

TYPICAL APPLICATIONS

- Landscaping work
- Utility work
- Pavement marking
- Weed spraying
- Roadometer measurements
- Debris cleanup
- Crack pouring

SYMBOLS

- Arrow board (Hazard Mode only)
- Truck with headlights, emergency flashers and flashing amber light. (Visible from all directions)
- 450x450 (18x18) min. orange flag (use when guide wheels used)
- Truck mounted attenuator

GENERAL NOTES

This Standard is used where any vehicle, equipment, workers or their activities will require a continuous moving operation where the average speed is greater than 5 km/h (3 mph).

* Distance varies depending on terrain and susceptibility of pavement marking or crack sealant to wheeltracking.

For shoulder operations not encroaching on the pavement, use DETAIL A, Standard 701426.


All dimensions are in millimeters (inches) unless otherwise shown.

DATE	REVISIONS
1-1-00	Elim. speed restrictions in Standard title.
1-1-99	Removed front truck TMA.

**LANE CLOSURE 2L, 2W
MOVING OPERATIONS-DAY ONLY**

STANDARD 701311-02

Illinois Department of Transportation APPROVED: <i>[Signature]</i> January 1, 2000 ENGINEER OF OPERATIONS APPROVED: <i>[Signature]</i> January 1, 2000 ENGINEER OF DESIGN AND EQUIPMENT	ISSUED: 1-1-97
---	----------------

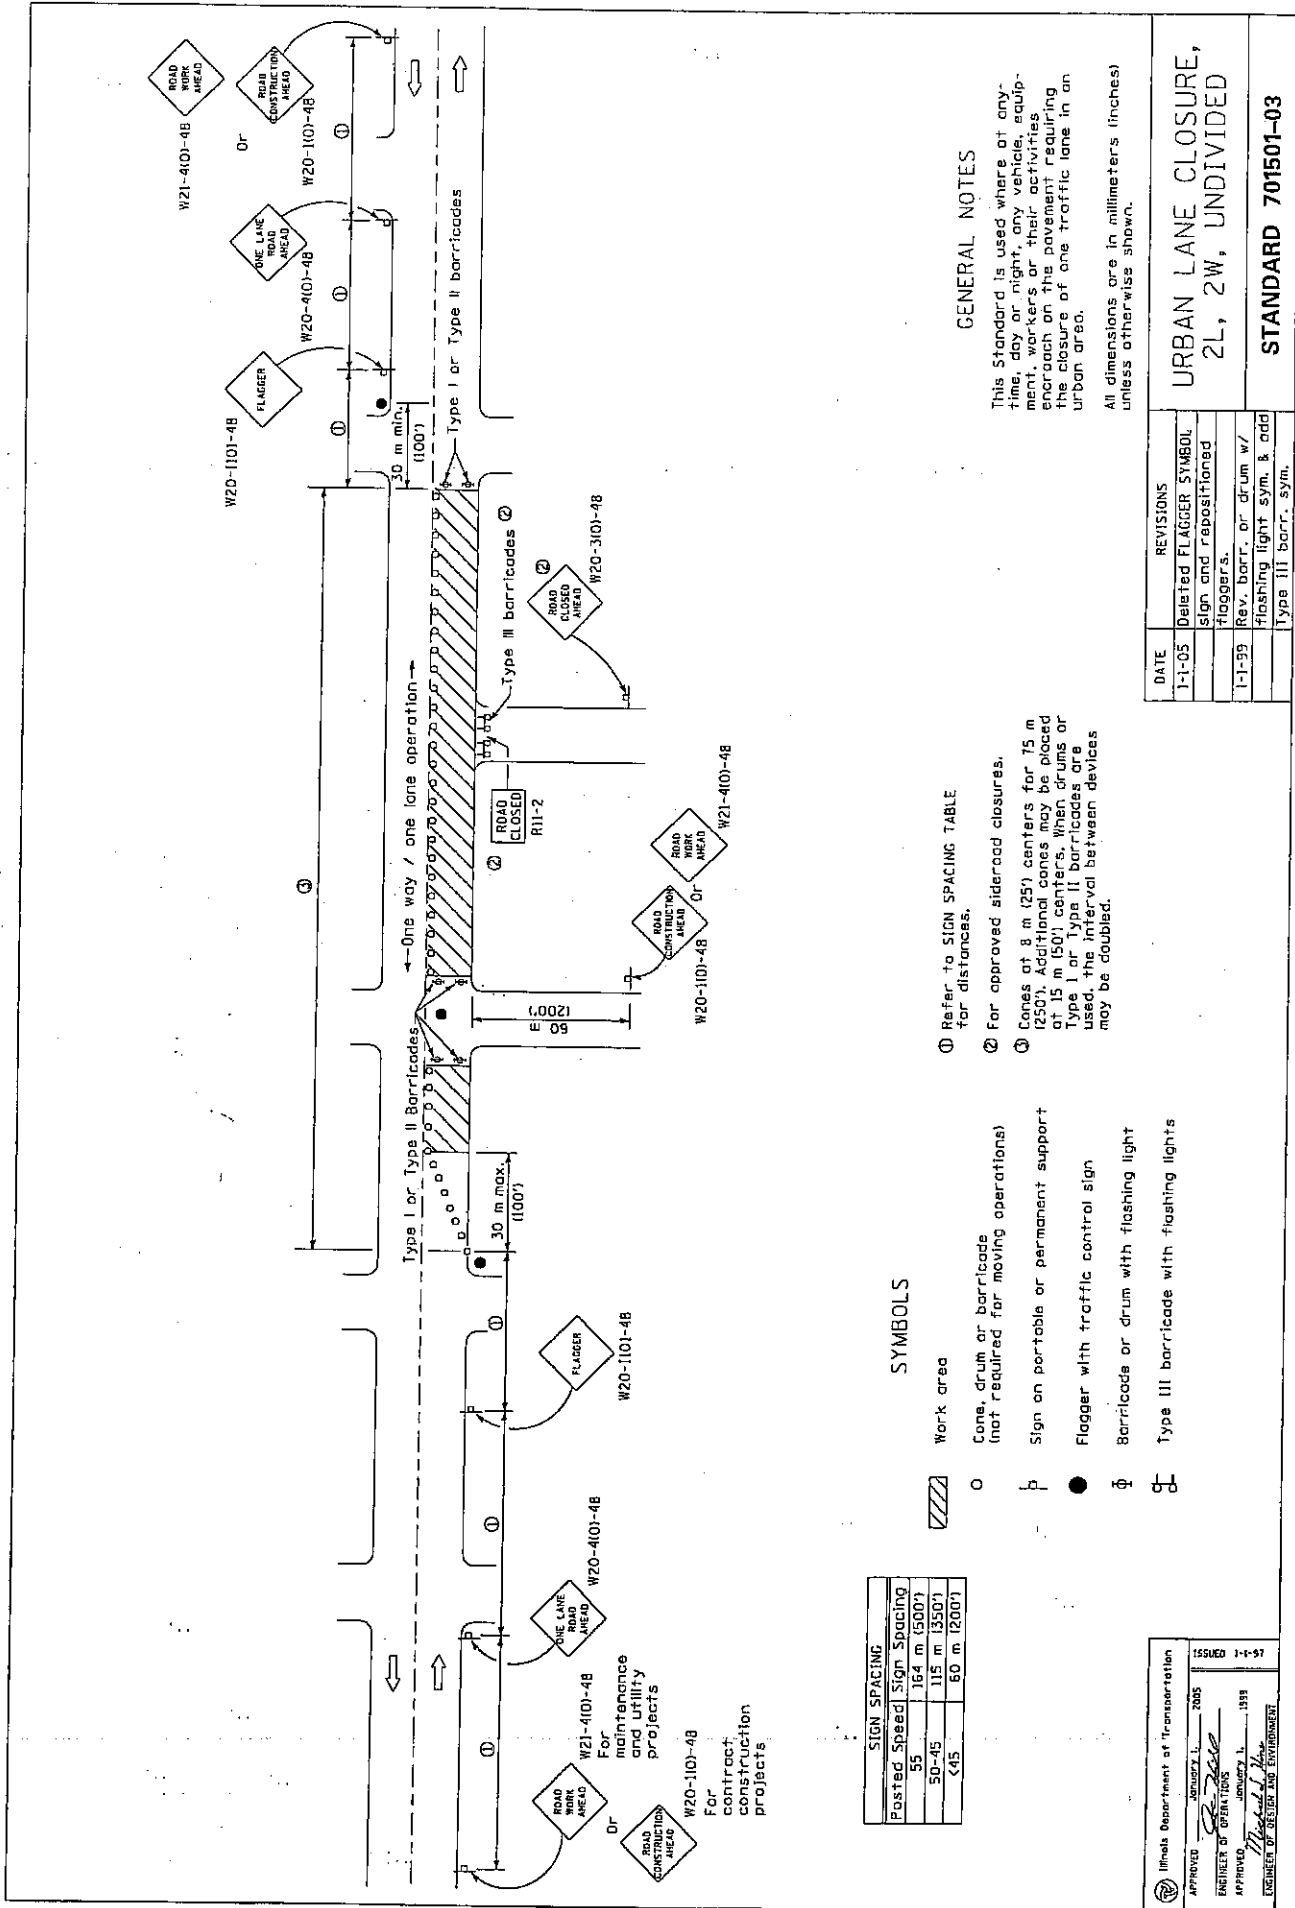

SIGN SPACING	
Posted Speed	Sign Spacing
55	164 m (500')
60-65	115 m (350')
>65	60 m (200')

SYMBOLS

- Work area
- Cone, drum or barricade (not required for moving operations)
- Sign on portable or permanent support
- Flagger with traffic control sign
- Barricade or drum with flashing light
- Type III barricade with flashing lights

① Refer to SIGN SPACING TABLE for distances.

② For approved roadside closures.

③ Cones at 8 m (25') centers for 75 m (250'). Additional cones may be placed at 15 m (50') centers. When drums or Type I or Type II barricades are used, the interval between devices may be doubled.

GENERAL NOTES

This Standard is used where at any time, day or night, any vehicle, equipment, worker or their activities encroach on the pavement requiring the closure of one traffic lane in an urban area.


All dimensions are in millimeters (inches) unless otherwise shown.

Illinois Department of Transportation
 APPROVED: [Signature] 2005
 ENGINEER OF OPERATIONS
 APPROVED: [Signature] 1993
 ENGINEER OF DESIGN AND ENVIRONMENT


DATE	REVISIONS
1-1-05	Deleted FLAGGER SYMBOL sign and repositioned flaggers.
1-1-99	Rev. barr. or drum w/ flashing light sym. & add Type III barr. sym.

**URBAN LANE CLOSURE,
2L, 2W, UNDIVIDED**


STANDARD 701501-03

 


CONE

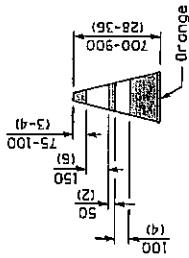


REFLECTORIZED CONE

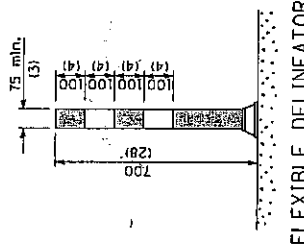


FLEXIBLE DELINEATOR

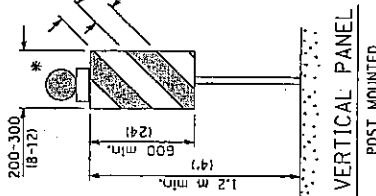


VERTICAL PANEL
POST MOUNTED

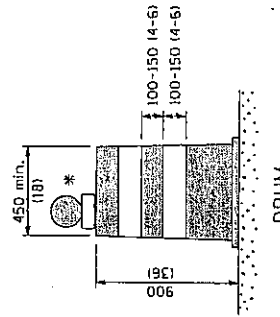


DRUM

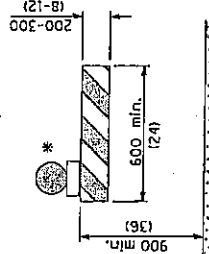


TYPE I BARRICADE

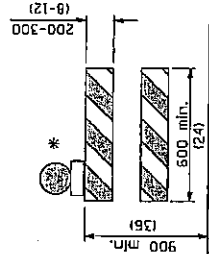


TYPE II BARRICADE

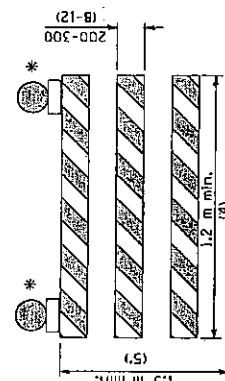

TYPE III BARRICADE

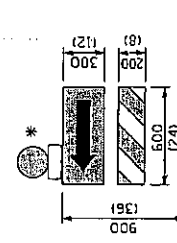

DIRECTION INDICATOR
BARRICADE

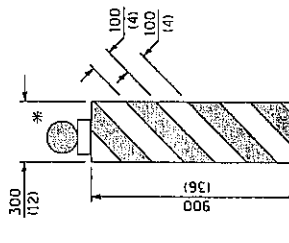

VERTICAL BARRICADE

* Warning lights (if required)

GENERAL NOTES


All heights shown shall be measured above the pavement surface.
All dimensions are in millimeters (inches) unless otherwise shown.

Illinois Department of Transportation
 APPROVED: [Signature] 2005
 ENGINEER OF TRAFFIC CONTROL
 APPROVED: [Signature] 2005
 ENGINEER OF TRAFFIC AND TRANSPORTATION

DATE	REVISIONS
1-1-05	Added note to work limit signing and re-added Type I barricade.
4-1-04	Removed Type I barricade and constr. speed limit sign.


TRAFFIC CONTROL DEVICES

STANDARD 702001-05
(Sheet 1 of 3)

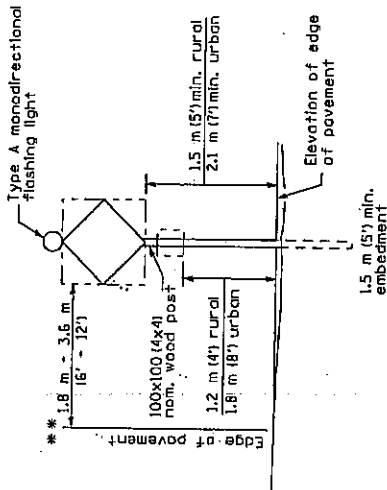

POST MOUNTED SIGNS

** When curb or paved shoulder are present this dimension shall be 600 (24) to the face of curb or 1.8 m (6') to the outside edge of the paved shoulder.

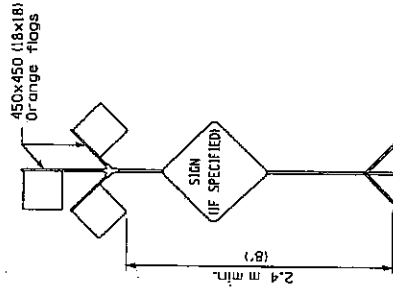


HIGH LEVEL WARNING DEVICE


ROAD CONSTRUCTION NEXT X MILES	G20-110-6036
END CONSTRUCTION	G20-2a10-6024

This signing is required for all projects 3200 m (2 miles) or more in length.
 ROAD CONSTRUCTION NEXT X MILES sign shall be placed 150 m (500') in advance of project limits.
 END CONSTRUCTION sign shall be erected at the end of the job unless another job is within 3200 m (2 miles).
 Dual sign displays shall be utilized on multi-lane highways.

WORK LIMIT SIGNING

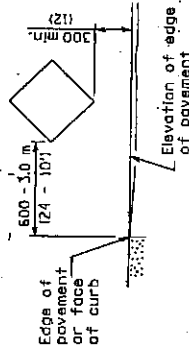

SIGNS ON TEMPORARY SUPPORTS

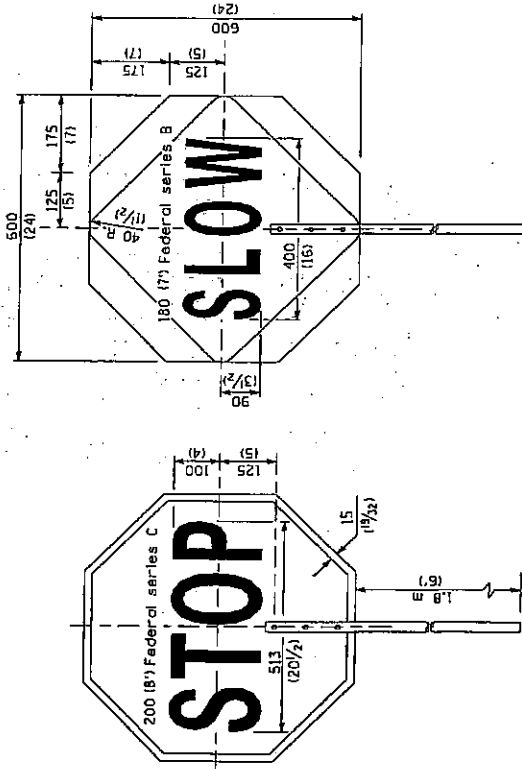

FRONT SIDE
 REVERSE SIDE

FLAGGER TRAFFIC CONTROL SIGN


All dimensions are in millimeters (inches) unless otherwise shown.

Illinois Department of Transportation
 APPROVED: [Signature] January 1, 2008
 ENGINEER OF OPERATIONS
 APPROVED: [Signature] January 1, 2008
 ENGINEER OF DESIGN AND ENVIRONMENT

TRAFFIC CONTROL DEVICES



ISheet 2 of 31

STANDARD 702001-05

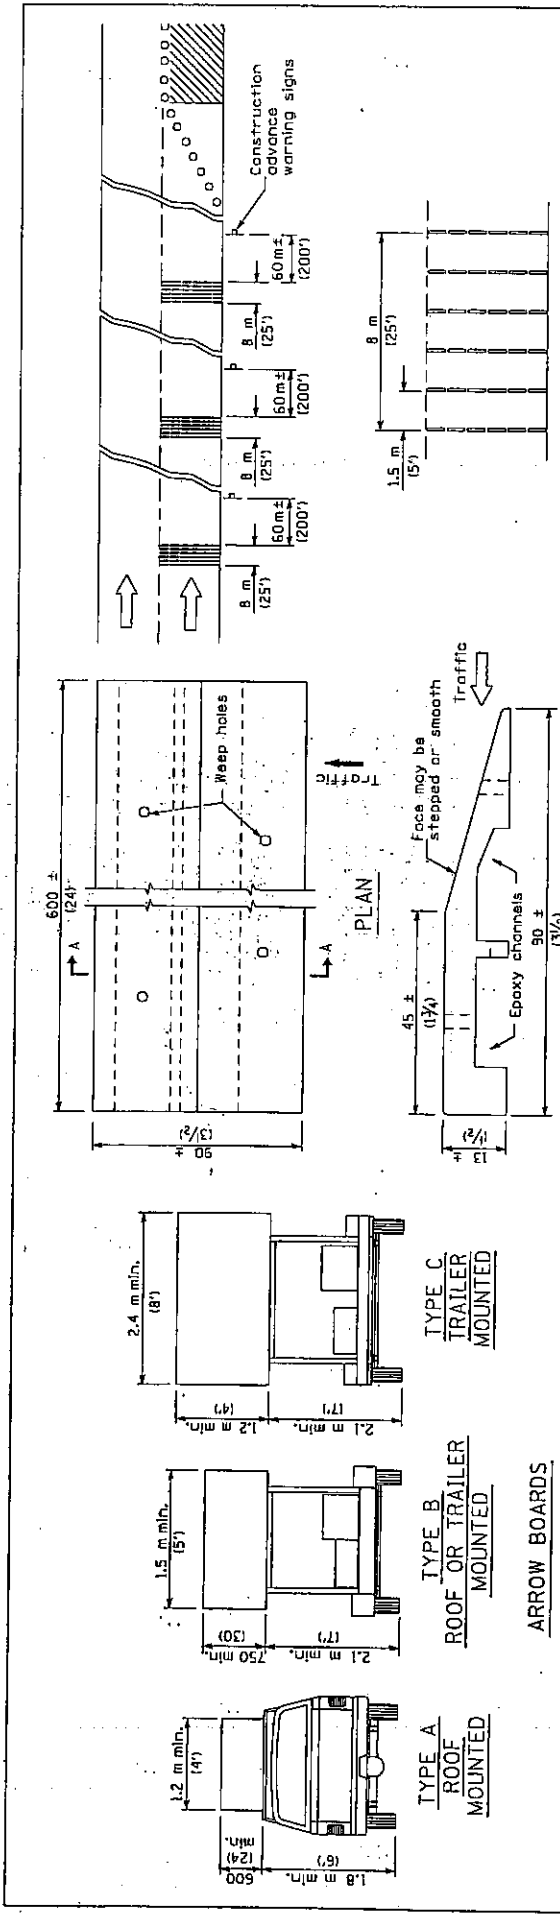

SECTION A-A

TEMPORARY RUMBLE STRIPS

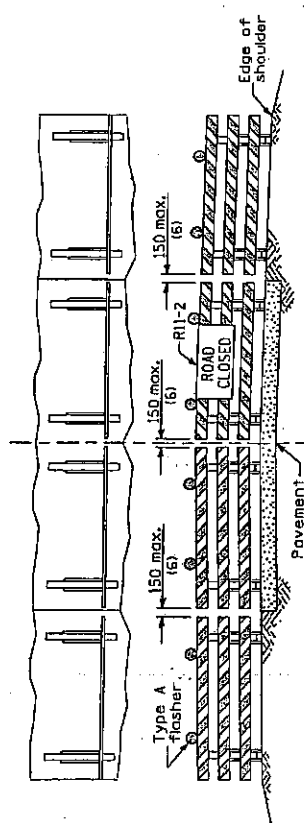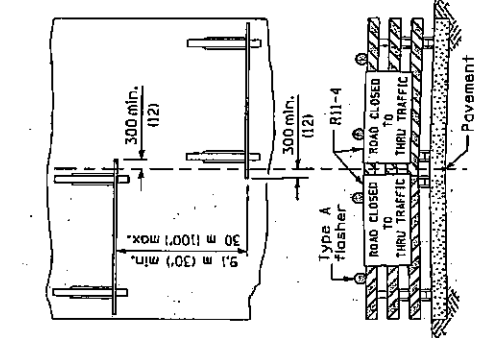

ROAD CLOSED TO ALL TRAFFIC
 ReflectORIZED striping may be omitted on the back side of the barricades. If a Type III barricade with an attached sign panel which meets NCHRP 350 is not available, the sign may be mounted on an NCHRP 350 temporary sign support directly in front of the barricade.

ROAD CLOSED TO THRU TRAFFIC
 ReflectORIZED striping shall appear on both sides of the barricades. If a Type III barricade with an attached sign panel which meets NCHRP 350 is not available, the signs may be mounted on NCHRP 350 temporary sign supports directly in front of the barricade.


TYPICAL APPLICATIONS OF TYPE III BARRICADES CLOSING A ROAD

TRAFFIC CONTROL DEVICES

STANDARD 702001-05

All dimensions are in millimeters (inches) unless otherwise shown.

Illinois Department of Transportation
 ISSUED 11-87
 APPROVED January 11, 2005
 ENGINEER OF OPERATIONS
 APPROVED January 11, 2005
 ENGINEER OF DESIGN AND ENVIRONMENT

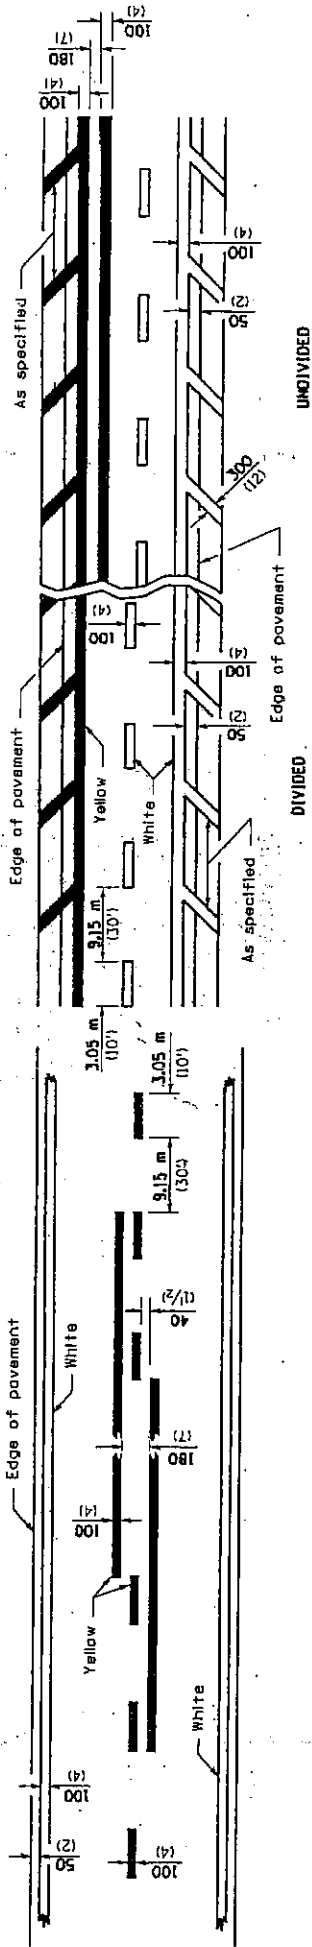

2 LANE


LANE AND EDGE LINES

DIVIDED

MULTI LANE

UNDIVIDED

Approximately 45 m (15') or 24 m (8') back from and parallel to gate, if present.

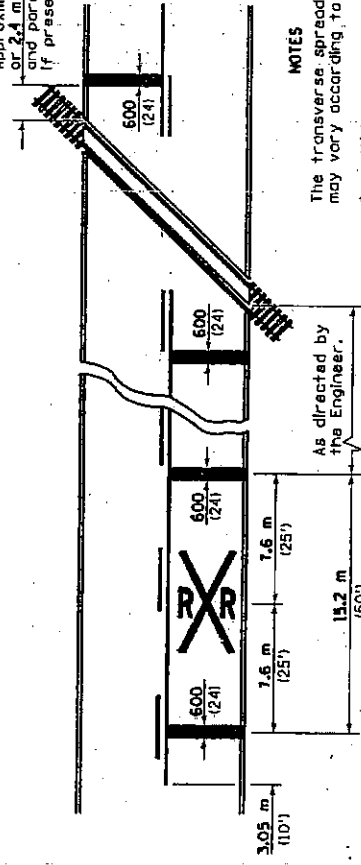


NOTES

The transverse spread of the "X" may vary according to lane width.

On multi-lane roads, the stop lines shall extend across all approach lanes and separate RR symbols shall be placed adjacent to each other in each lane.

When the pavement marking symbol is used, a portion of the symbol should be located directly adjacent to the Advance Warning Sign (W10-1) as placed by Table 11-1, condition B of the MUTCD.

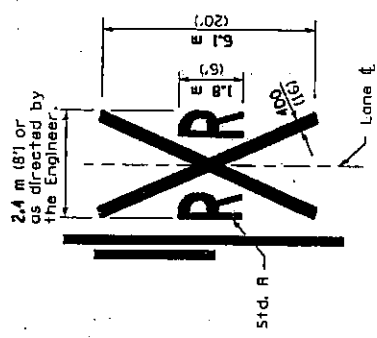

PAVEMENT MARKINGS AT RAILROAD-HIGHWAY GRADE CROSSING




All dimensions are in millimeters (inches) unless otherwise shown.

DATE	REVISIONS
1-1-99	Rev. dimen. & added 3-rd note to pav't markings
1-1-97	RR-Hwy grade Xing. Remun. Standard 2396-1.
	Revised metric values.

Illinois Department of Transportation	ISSUED 1-1-97
APPROVED	1999
ENGINEER OF OPERATIONS	
APPROVED	1999
ENGINEER OF DESIGN AND CONSTRUCTION	

TYPICAL PAVEMENT MARKINGS

STANDARD 780001-01 (Sheet 1 of 2)

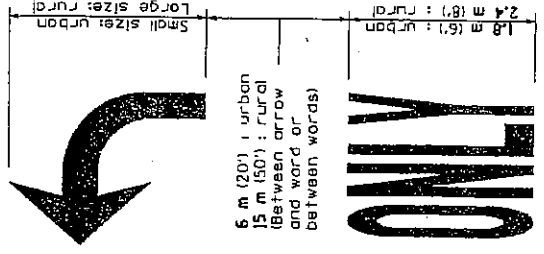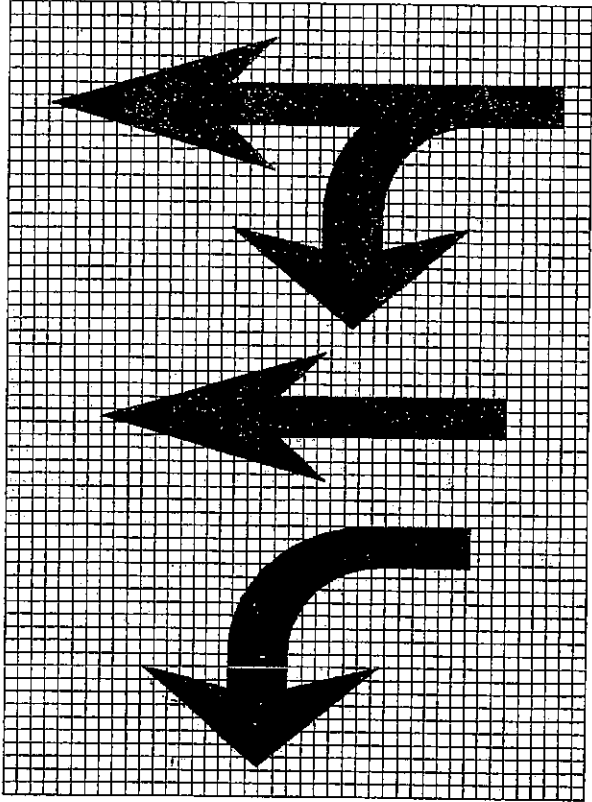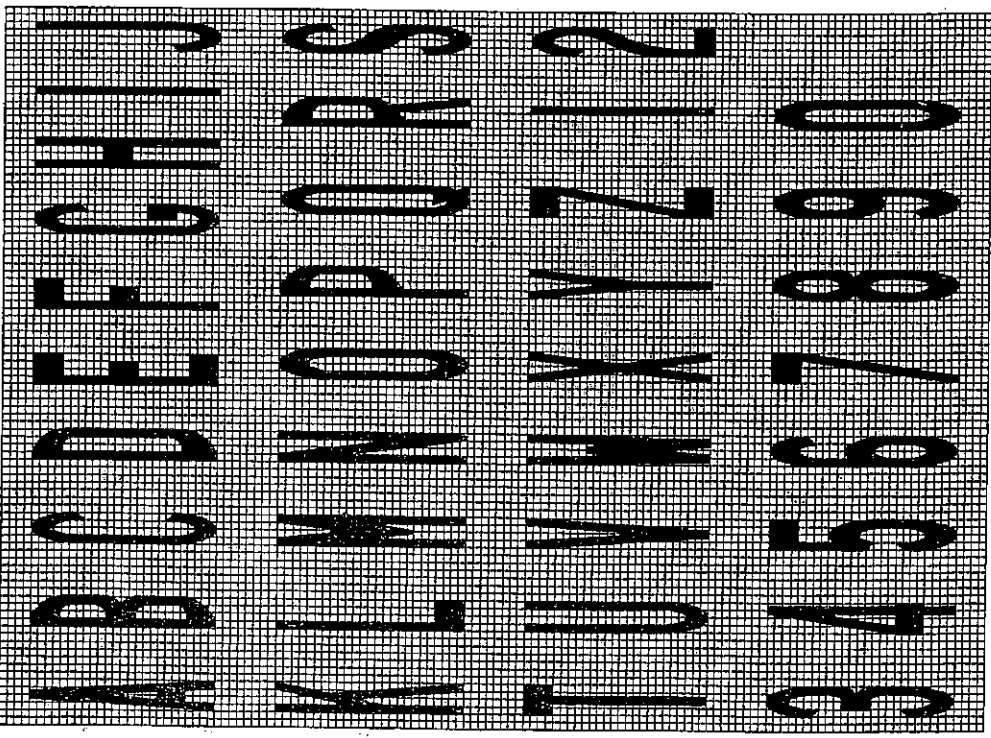


WORD AND ARROW LAYOUT

Legend Height	Arrow Size	o
1.8 m (6')	Small	74 (2.9)
2.4 m (8')	Large	96 (3.8)


The space between adjacent letters or numerals should be approximately 15 (3) for 1.8 m (6') legend and 100 (4) for 2.4 m (8') legend.

LETTER AND ARROW GRID SCALE

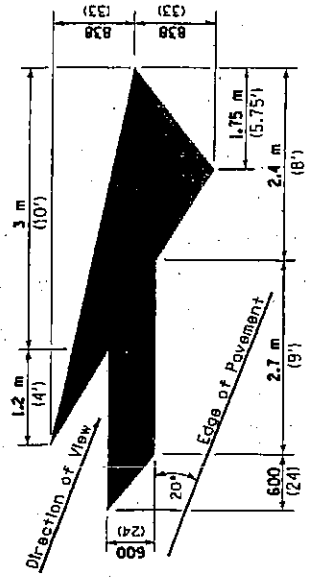

LANE DROP ARROW

Right lane drop arrow shown. Use mirror image for left lane.

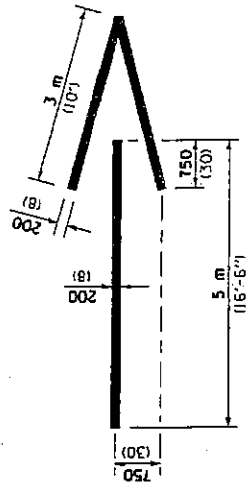

WRONG WAY ARROW

All dimensions are in millimeters (inches) unless otherwise shown.

TYPICAL PAVEMENT MARKINGS

(Sheet 2 of 2)

STANDARD 780001-01

Illinois Department of Transportation

APPROVED: [Signature] 1999


ENGINEER OF OPERATIONS

APPROVED: [Signature] 1999

ENGINEER OF DESIGN AND ENVIRONMENT

ISSUED 1-1-97

TYPICAL APPLICATION OF TRAFFIC CONTROL DEVICES FOR ROAD CLOSURE

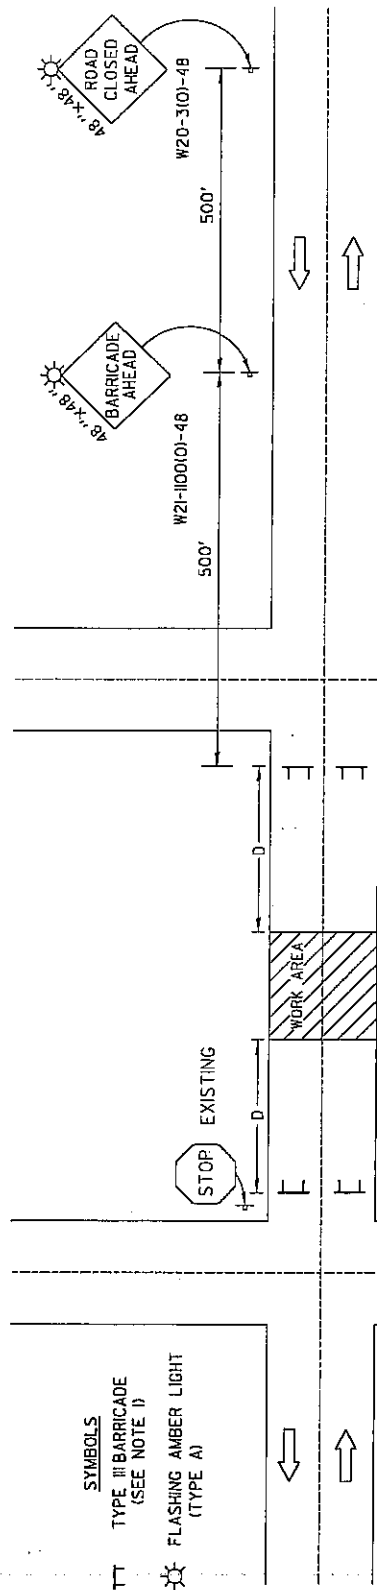

GENERAL NOTES (CON'T)

- TYPE III BARRICADES SHALL BE AS SHOWN ON STD. 702001 "TYPICAL APPLICATIONS OF TYPE III BARRICADES CLOSING A ROAD." SIGN STD. R-II-2, 3 OR 4 SHALL BE MOUNTED ON THE BARRICADE. EACH TYPE III BARRICADE SHALL HAVE TWO FLASHING AMBER LIGHTS MOUNTED ABOVE IT.
- IF THE ROAD IS OPEN TO LOCAL TRAFFIC OR "D" EXCEEDS 1000', ANOTHER SET OF TYPE III BARRICADES, EQUIPPED AS IN NOTE 1 ABOVE, SHALL BE PLACED AT EACH END OF THE WORK AREA.
- WHEN A STOP CONDITION EXISTS, AS SHOWN ABOVE, NO SIGNS ARE REQUIRED IN ADVANCE OF THE "STOP" SIGN WHEN THE ROAD IS CLOSED WITHIN 100' OF THE INTERSECTION.

GENERAL NOTES (CON'T)

- STANDARD 702001 SHALL APPLY FOR THE PLACEMENT & DESIGN OF TYPE III BARRICADES.
- ALL SIGNS SHALL BE POST MOUNTED IF THE CLOSURE TIME EXCEEDS FOUR DAYS.
- A MINIMUM OF TWO FLASHING LIGHTS SHALL BE USED AT NIGHT ON EACH APPROACH IN ADVANCE OF THE WORK AREA. FLASHING LIGHTS SHALL BE INSTALLED ABOVE THE FIRST TWO SIGNS IN THE SERIES.
- LONGITUDINAL DIMENSIONS MAY BE ADJUSTED SLIGHTLY TO FIT FIELD CONDITIONS.
- FORMS BT. 725 AND BT. 726 ARE REQUIRED.
- WHEN A SIDEROAD INTERSECTS THE HIGHWAY ON WHICH WORK IS BEING PERFORMED, ADDITIONAL TRAFFIC DEVICES SHALL BE ERECTED AND PROVIDED AS DIRECTED BY THE ENGINEER.

F.A. RTE.	SECTION	COUNTY	TOTAL SHEETS	SHEET NO.

REVISIONS	
NAME	DATE
R.M.H.	12-97

REVISIONS	
NAME	DATE
D.L.P.	1-17-95
D.L.P.	10-96

NAME	DATE
J.H.M.	8-1-87
P.E.A.	8-25-87
CADD NO.	F-5.03

TYPICAL APPLICATION OF TRAFFIC CONTROL DEVICES FOR ROAD CLOSURE

Eff. 09-11-90

It is the intent of the Department that XXXXX^{*} be closed to traffic during the construction of this section. During the period of road closure, the Contractor shall provide traffic control devices in accordance with the detail for TYPICAL APPLICATION OF TRAFFIC CONTROL DEVICES FOR ROAD CLOSURE.


The work and material specified in TYPICAL APPLICATION OF TRAFFIC CONTROL DEVICES FOR ROAD CLOSURE shall not be paid for separately, but shall be included in the price of the various traffic control items.


101L.doc

* see page 2 of Special Provisions for roads affected by this standard.





STATE OF ILLINOIS
DEPARTMENT OF TRANSPORTATION
DIVISION OF HIGHWAYS
FEDERAL AID PROJECT

CITY OF MATTOON
SECTION 05-00128-00-RS
ROUTES:
F.A.U. 7698/S.9th STREET
F.A.U. 7666/DE WITT AVE.
F.A.U. 7669/RICHMOND AVE.
F.A.U. 7686/S. 27th STREET
F.A.U. 7681/43rd STREET
JOB#: C-95-311-05
PROJECT#: M-5042(13)
CONTRACT#: 91332
COLES COUNTY

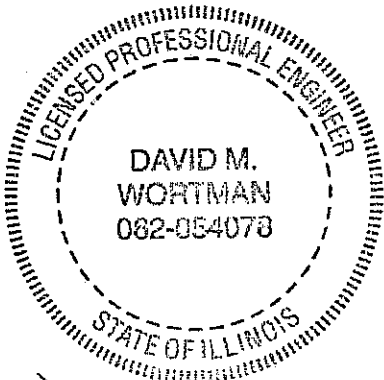

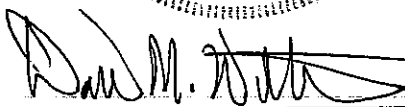 3-14-05

David M. Wortman, Date
Registered P.E.
Ill No. 062-054078
Expires 11-30-05

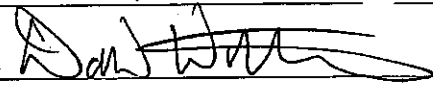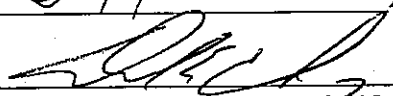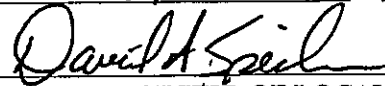APPROVED	3-14	2005
		
	LOCAL AGENCY REPRESENTATIVE	
APPROVED	3-14	2005
		
	MAYOR, CITY OF MATTOON	
PASSED	3/24	2005
		
	DISTRICT ENGINEER OF LOCAL ROADS	
APPROVED	3/24	2005
		
	REGIONAL ENGINEER	



LOCATION OF SECTION INDICATED THUS: —  —

CITY OF MATTOON

MILLING & BITUMINOUS RESURFACING

FEDERAL AID PROJECT

SECTION 05-00128-00-RS

ROUTES:

F.A.U. 7698/S. 9th Street

F.A.U. 7666/De Witt Ave.

F.A.U. 7669/Richmond Ave.

F.A.U. 7686/S. 27th Street

F.A.U. 7681/43rd Street

CONTRACT: 91332

JOB: C-95-311-05

PROJECT: M-5042(13)

COLES COUNTY

LOCAL AGENCY PAVEMENT PRESERVATION (L.A.P.P.) PLANS

By

**PUBLIC WORKS ENGINEERING DEPARTMENT
PUBLIC WORKS DIRECTOR and CITY ENGINEER**

DAVID WORTMAN


217-235-5460

208 N. 19TH STREET

MATTOON IL 61938

TO ASK QUESTIONS PLEASE CALL DAVID WORTMAN @ 217-235-5460

GENERAL MAP LOCATION ONLY
(SEE SPECIFIC STREET MAP SHEETS WITHIN PLANS)

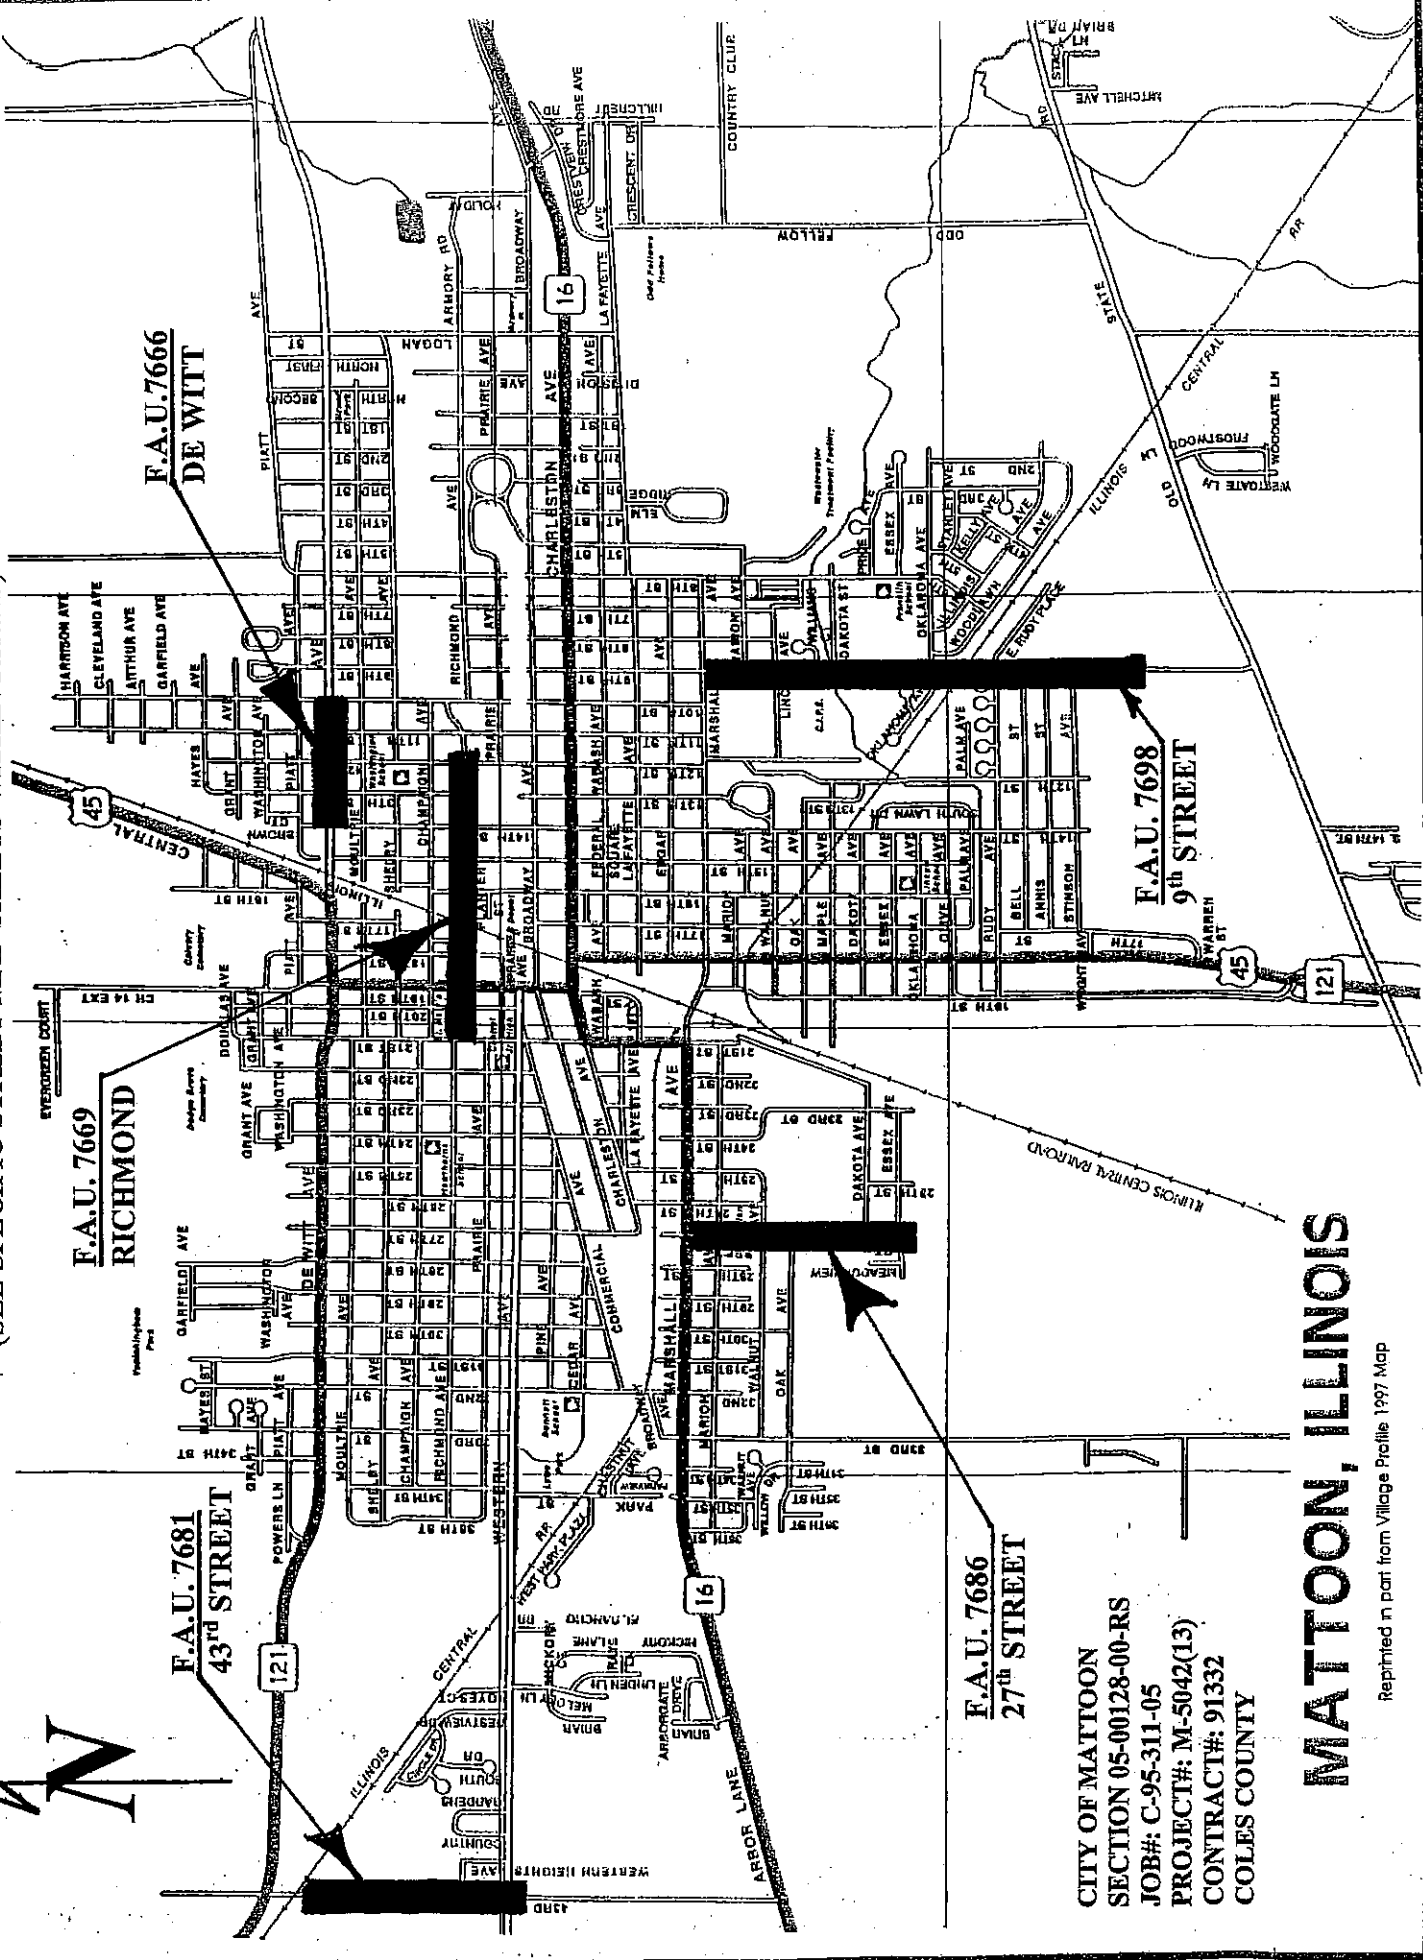

F.A.U. 7669
RICHMOND

F.A.U. 7666
DE WITT

F.A.U. 7681
43rd STREET

F.A.U. 7686
27th STREET

F.A.U. 7698
9th STREET

CITY OF MATTOON
SECTION 05-00128-00-RS
JOB#: C-95-311-05
PROJECT#: M-5042(13)
CONTRACT#: 91332
COLES COUNTY

MATTOON, ILLINOIS

Reprinted in part from Village Profile 1997 Map

CITY OF MATTOON

L.A.P.P. PLANS

MILLING & BITUMINOUS RESURFACING

FEDERAL AID PROJECT

SECTION 05-00128-00-RS

ROUTES:

F.A.U. 7698/S. 9th Street

F.A.U. 7666/De Witt Ave.

F.A.U. 7669/Richmond Ave.

F.A.U. 7686/S. 27th Street

F.A.U. 7681/43rd Street

CONTRACT: 91332

JOB: C-95-311-05

PROJECT: M-5042(13)

COLES COUNTY

By

PUBLIC WORKS ENGINEERING DEPARTMENT
PUBLIC WORKS DIRECTOR and CITY ENGINEER

DAVID WORTMAN


217-235-5460

208 N. 19TH STREET

MATTOON IL 61938

TO ASK QUESTIONS PLEASE CALL DAVID WORTMAN @ 217-235-5460

GENERAL MAP LOCATION ONLY
 (SEE SPECIFIC STREET MAP SHEETS WITHIN PLANS)

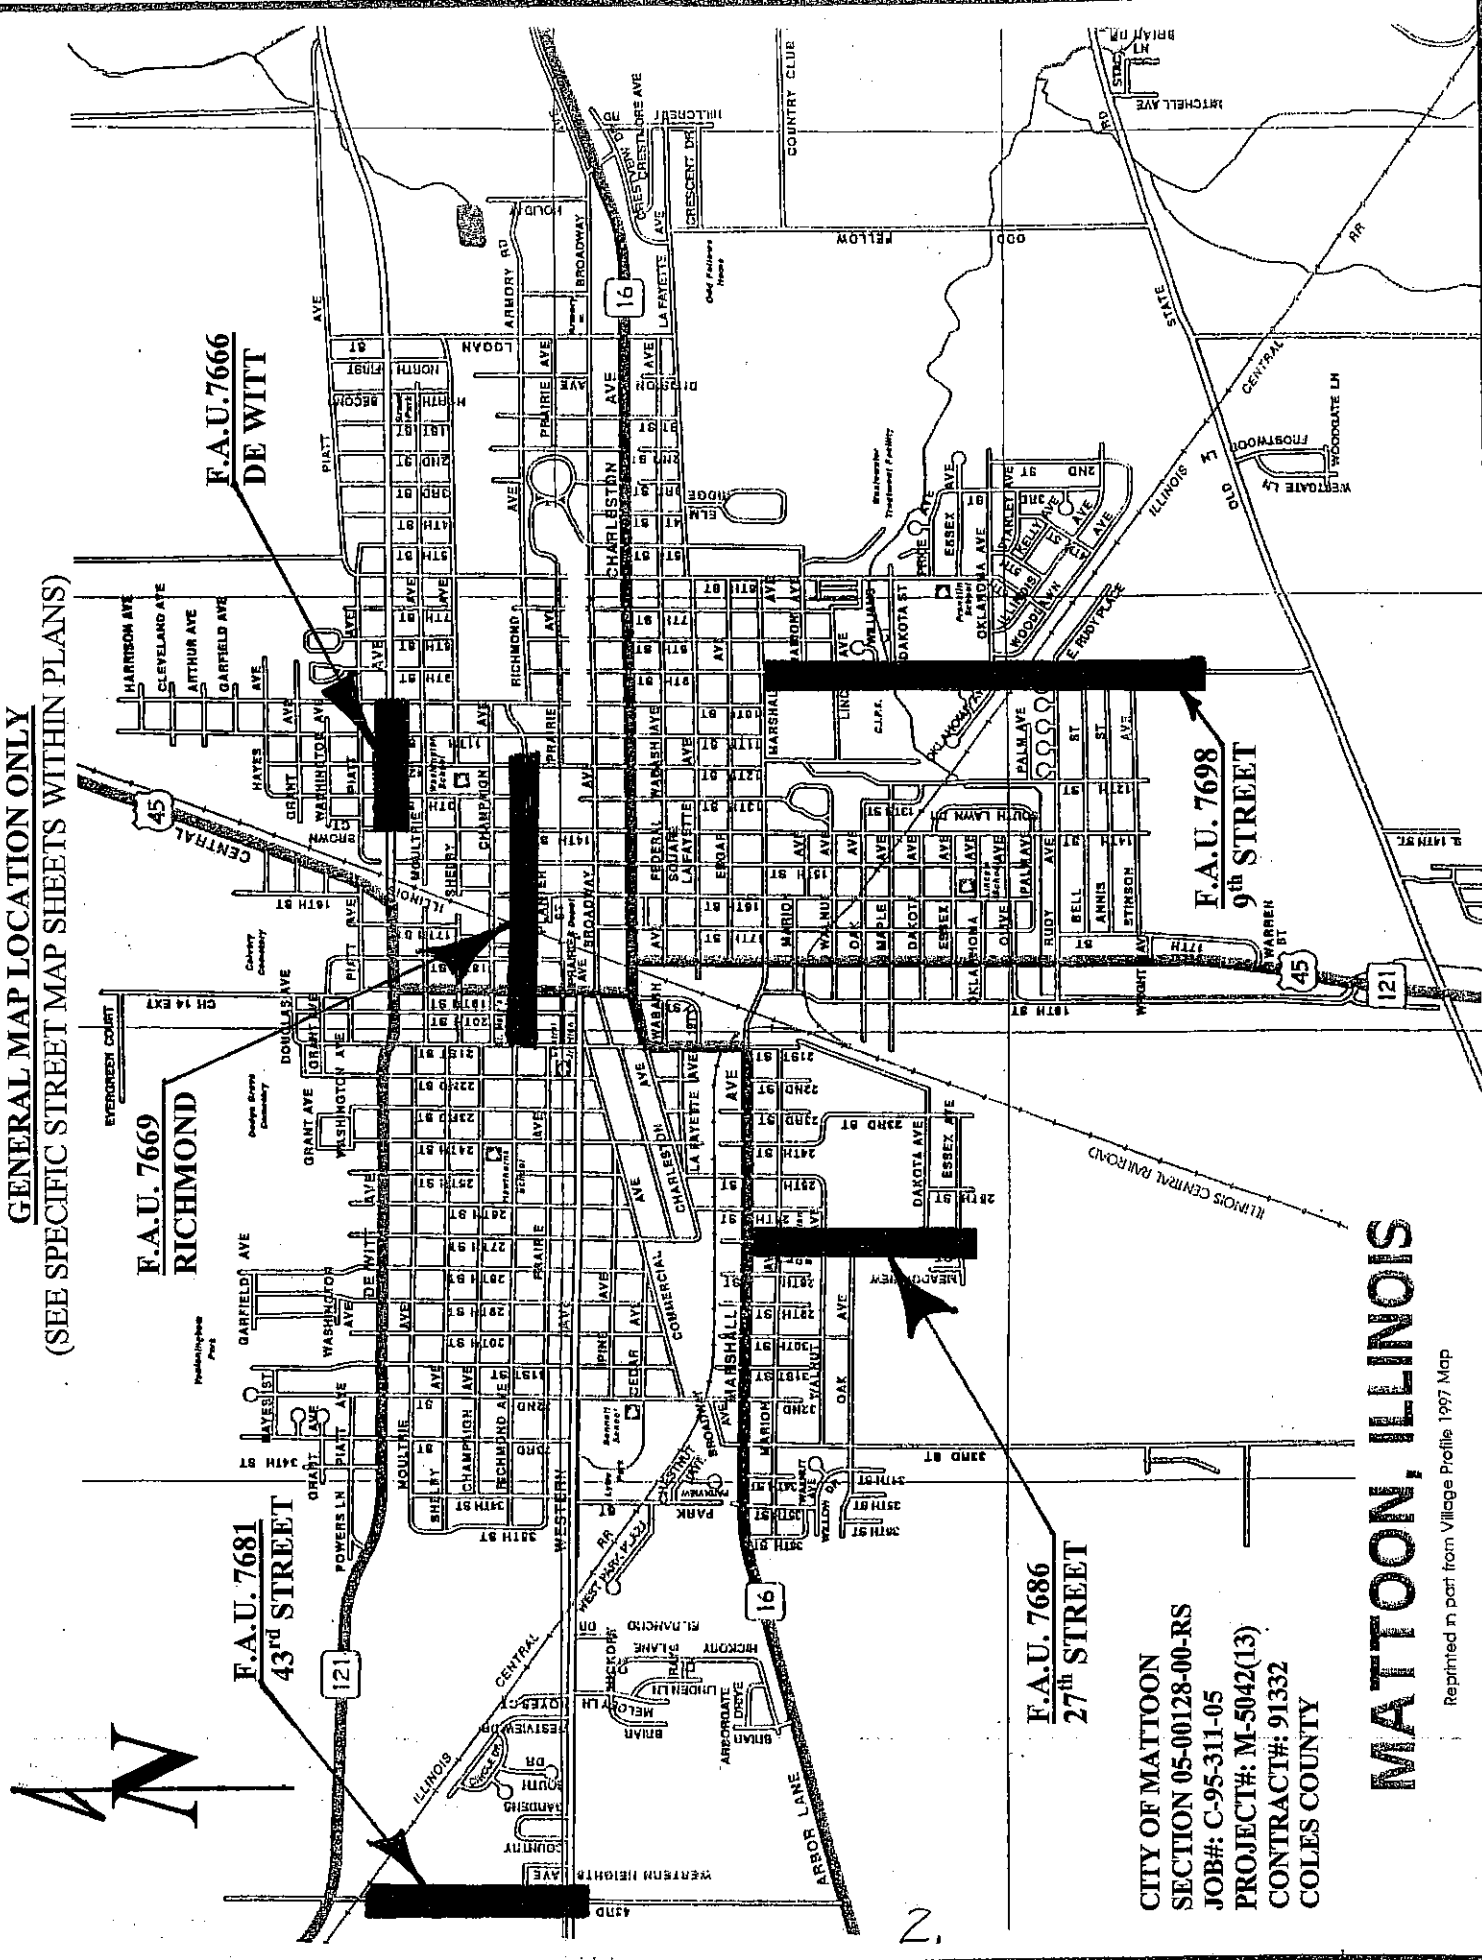

F.A.U. 7681
43rd STREET

F.A.U. 7669
RICHMOND

F.A.U. 7666
DE WITT

F.A.U. 7698
9th STREET

F.A.U. 7686
27th STREET

CITY OF MATTOON
SECTION 05-00128-00-RS
JOB#: C-95-311-05
PROJECT#: M-5042(13)
CONTRACT#: 91332
COLES COUNTY

MATTOON, ILLINOIS

Reprinted in part from Village Profile, 1997 Map

CITY OF MATTOON
FEDERAL AID PROJECT
ROUTES:

F.A.U. 7698/S. 9th STREET
F.A.U. 7666/DE WITT
F.A.U. 7669/RICHMOND
F.A.U. 7686/S.27th STREET
F.A.U. 7681/43rd STREET

SECTION 05-00128-00-RS
COLES COUNTY
CONTRACT 91332
JOB C-95-311-05
PROJECT M-5042(13)

INDEX OF PLANS FOR F.A.U. ROUTES

SHEET NO.	ITEM
1.	PLAN COVER
2.	GENERAL MAP
3. - 4.	INDEX & LIST OF STANDARDS
5. - 8.	GENERAL NOTES
9.	SUMMARY QUANTITY
10. - 15.	DETAIL SHEETS
16. - 18.	BIT. MILLING AND PLACEMENT DETAILS AND MAPS
19.	LOCATION MAP F.A.U. 7698/S. 9th STREET
20. - 22.	SCHEDULE OF QUANTITY
23. - 25.	EXISTING TYPICAL CROSS SECTIONS
26. - 31.	PROPOSED TYPICAL CROSS SECTIONS
32. - 48.	PLAN VIEWS
49. - 65.	PAVEMENT STRIPPING DETAILS
66. - 68.	SPECIFIC CROSS SECTIONS
69.	LOCATION MAP F.A.U. 7666/DE WITT AVE.
70.	SCHEDULE OF QUANTITY
71.	EXISTING TYPICAL CROSS SECTION
72.	PROPOSED TYPICAL CROSS SECTION
73. - 76.	PLAN VIEWS
77. - 80.	PAVEMENT STRIPPING DETAILS
81.	LOCATION MAP F.A.U. 7669/RICHMOND AVE.
82. - 83.	SCHEDULE OF QUANTITIES
84. - 88.	EXISTING TYPICAL CROSS SECTIONS
89. - 93.	PROPOSED TYPICAL CROSS SECTIONS
94. - 100.	PLAN VIEWS

CONTINUED NEXT SHEET

CITY OF MATTOON
FEDERAL AID PROJECT

ROUTES: F.A.U. 7698/S. 9th St., F.A.U. 7666/DE WITT, F.A.U. 7669/RICHMOND,
F.A.U. 7686/S.27th St., F.A.U. 7681/43rd STREET

SECTION 05-00128-00-RS

COLES COUNTY

CONTRACT 91332; JOB C-95-311-05; PROJECT M-5042(13)

INDEX OF PLANS FOR F.A.U. ROUTES

SHEET NO.	ITEM
	101. - 107. PAVEMENT STRIPPING DETAIL
	108. LOCATION MAP F.A.U. 7686/ SOUTH 27 th
	109. SCHEDULE OF QUANTITIES
	110. - 111. EXISTING TYPICAL CROSS SECTIONS
	112. - 113. PROPOSED TYPICAL CROSS SECTIONS
	114. - 119. PLAN VIEWS
120.	LOCATION MAP F.A.U. 7681/43 rd STREET
	121. SCHEDULE OF QUANTITIES
	122. EXISTING TYPICAL CROSS SECTION
	123. PROPOSED TYPICAL CROSS SECTION
	124. - 130. PLAN VIEW
	131. - 137. PAVEMENT STRIPPING DETAIL

LIST OF STANDARDS

000001-04	STANDARD SYMBOLS, ABBREVIATIONS AND PATTERNS
442201-01	CLASS C AND D PATCHES
606001-02	CONC. CURB TYPE B & COMB. CONC. CURB & GUTTER
701001-01	OFF-RD OPERATIONS, 2L,2W, MORE THAN 15' AWAY
701006-02	OFF-RD OPERATIONS, 2L,2W, 15' to 24" FROM PVT. EDGE
701301-02	LANE CLOSURE, 2L, 2W, SHORT TIME OPERATIONS
701306-01	LANE CLOSURE, 2L,2W, SLOW MOVING OPERATIONS DAY ONLY, FOR SPEEDS \geq 45 MPH
701311-02	LANE CLOSURE 2L, 2W MOVING OPERATIONS DAY ONLY
701501-03	URBAN LANE CLOSURE, 2L, 2W UNDIVIDED
702001-05	TRAFFIC CONTROL DEVICES
780001-01	TYPICAL PAVEMENT MARKING
CADD F5.03	TYPICAL APPLICATION OF TRAFFIC CONTROL DEVICES FOR ROAD CLOSURE
DOC, 101L	TYPICAL APPLICATION OF TRAFFIC CONTROL DEVICES FOR ROAD CLOSURE

CITY OF MATTOON
SECTION 05-00128-00-RS
ROUTES: FIVE F.A.U.
JOB#: C-95-311-05
PROJECT#: M-5042(13)
CONTRACT#: 91332
COLES COUNTY

GENERAL NOTES:

THIS SECTION SHALL BE CONSTRUCTED IN ACCORDANCE WITH THE PLANS, STANDARD SPECIFICATIONS FOR ROAD AND BRIDGE CONSTRUCTION, ADOPTED JANUARY 1, 2002: SUPPLEMENTAL SPECIFICATIONS; LOCAL ROAD SPECIAL PROVISIONS; BDE SPECIAL PROVISIONS AND THE SPECIAL PROVISIONS.

THIS PROJECT SHALL BE CONSTRUCTED TO THE LINES AND GRADES AS SHOWN ON THE PLANS, OR AS DETERMINED BY THE ENGINEER. AT ANY TIME THE CONTRACTOR INCURS ADDITIONAL COST CONSTRUCTING THIS PROJECT TO THE LINES AND GRADES ON THE PLANS, OR AS DETERMINED BY THE ENGINEER, SUCH COST SHALL BE INCIDENTAL TO THE PAY ITEM INVOLVED.

ANY REFERENCE TO ILLINOIS DIVISION OF HIGHWAY STANDARDS SHALL MEAN THE LATEST REVISION TO SAID STANDARDS.

THE CONTRACTOR, AT HIS EXPENSE, WILL BE REQUIRED TO RELOCATE OR REMOVE AND REPLACE ALL ROAD SIGNS WHICH INTERFERE WITH HIS CONSTRUCTION OPERATIONS, AND TEMPORARILY RESET SUCH SIGNS THAT THE ENGINEER FEELS ARE NECESSARY FOR PROPER TRAFFIC CONTROL. ANY POSTS OR SIGNS THAT ARE DAMAGED IN REMOVING, RESETTING, OR HANDLING SHALL BE REPLACED AT THE CONTRACTOR'S EXPENSE.

EXISTING PAVEMENT MARKED FOR SAWING SHALL BE NEATLY SAWED AT THE LOCATION WHERE THE PROPOSED CONSTRUCTION WILL ABUT THE EXISTING PAVEMENT. THE COST OF THIS WORK SHALL BE CONSIDERED INCIDENTAL TO THE COST OF THE PAY ITEM INVOLVED. ALL SAW CUTS SHALL BE FULL DEPTH UNLESS SPECIFIED.

ALL GRASS SURFACES DISTURBED IN CONJUNCTION WITH THE CONSTRUCTION AT THE LOCATIONS SHOWN ON THE PLANS, WILL BE GRADED AND RE-SEEDING IN ACCORDANCE WITH THE STANDARD SPECIFICATIONS, THE SPECIAL PROVISIONS, AND THESE GENERAL NOTES: ALSO, ALL RUTS AND IRREGULARITIES IN THE EXISTING SURFACE CREATED DURING CONSTRUCTION OF THE PROJECT SHALL BE "SCARIFIED AND GRADED TO THE SATISFACTION OF THE ENGINEER. THIS WORK AND REPAIR SHALL BE CONSIDERED INCIDENTAL TO THE COST OF THE PAY ITEMS INVOLVED.

PAVEMENT MARKINGS SHALL BE APPLIED TO THE FINAL BITUMINOUS SURFACE COURSE SURFACES, EXCEPT AT THE LOCATIONS SHOWN AND NOTED ON THE PAVEMENT STRIPPING DETAIL SHEETS.

CITY OF MATTOON
SECTION 05-00128-00-RS
ROUTES: FIVE F.A.U.
JOB#: C-95-311-05
PROJECT#: M-5042(13)
CONTRACT#: 91332
COLES COUNTY

CONTINUED GENERAL NOTES:

ENGLISH UNITS OF MEASUREMENT SHALL GOVERN OVER AND SUPERCEDE ANY METRIC UNITS SHOWN IN THIS CONTRACT. WHERE INCLUDED, METRIC UNITS ARE FOR INFORMATION ONLY.

TEMPORARY RAMP SLOPES SHALL BE 1:40 AND SHALL BE PLACED AT ALL BUTT JOINTS INCLUDING THOSE CREATED BY BITUMINOUS SURFACE REMOVAL, OR PAVING OPERATIONS NEXT TO PROPOSED OR EXISTING PAVEMENT. THIS MATERIAL AND WORK SHALL BE INCIDENTAL TO THE PAY ITEM INVOLVED. THE TEMPORARY RAMPS SHALL BE REMOVED PRIOR TO PLACEMENT OF LEVELING BINDER OR SURFACE COURSE. REMOVAL OF TEMPORARY RAMPS SHALL BE INCIDENTAL TO THE PAY ITEM INVOLVED. AT NO TIME SHALL A ROAD OR LANE BE OPENED TO TRAFFIC DURING CONSTRUCTION WITHOUT TEMPORARY RAMPS IN PLACE AS DETERMINED BY THE ENGINEER.

ANY UNSUITABLE MATERIALS OR EXCAVATION SHALL BE DISPOSED OF BY THE CONTRACTOR AND AS DIRECTED BY THE ENGINEER. NO PAYMENT WILL BE MADE FOR OVERHAUL ON ANY MATERIAL FROM ANY SOURCE ON THIS PROJECT.

THE BITUMINOUS SURFACE REMOVAL PAY ITEMS SHALL BE DONE TO THE GRADE AND PROFILE SPECIFIED ON THE PLANS OR BY THE ENGINEER.

ANY OVER MILLING/REMOVAL IN DEPTH OF EXISTING SURFACE RESULTING IN INCREASED PROPOSED BITUMINOUS PAVING QUANTITIES SHALL BE AT THE EXPENSE OF THE CONTRACTOR AND NO ADDITIONAL COMPENSATION SHALL BE ALLOWED.

THE BITUMINOUS SURFACE REMOVAL MATERIAL, INCIDENTAL TO THE PAY ITEM INVOLVED, SHALL BE INCORPORATED ONTO AGGREGATE CITY ALLEYS AT SPECIFIED LOCATIONS SHOWN WITHIN THESE PLANS, AND BY THE MEANS SPECIFIED WITHIN THE DETAIL SHEET FOR "MILLING ALLEY PLACEMENT".

THE PATCHING SCHEDULES INCLUDED IN THESE PLANS REPRESENT THE BEST INFORMATION AVAILABLE AT THE TIME OF COMPLETION OF THE PLANS FOR LETTING. VARIATIONS IN LOCATION AND SIZES MAY OCCUR.

CITY OF MATTOON
SECTION 05-00128-00-RS
ROUTES: FIVE F.A.U.
JOB#: C-95-311-05
PROJECT#: M-5042(13)
CONTRACT#: 91332
COLES COUNTY

CONTINUED GENERAL NOTES:

SPECIAL ATTENTION IS CALLED TO ARTICLE 107.12 REGARDING RAILROAD FLAGGERS, THE NAME, ADDRESS AND TELEPHONE NUMBER OF THE RAILROAD ENGINEER FOR THE CANADIAN NATIONAL RAIL LINE IS:

HARDEE TAYLOR
CN/ICC FIELD ENGINEER
1920 MARION AVE.
MATTOON IL 61938
217-238-2443
FAX 217-234-2716

A RAILROAD FLAGGER IS NOT REQUIRED AT THE STALEY PRIVATE RAIL LINE ON SOUTH 9th STREET. HOWEVER IT IS THE CONTRACTORS RESPONSIBILITY TO DETERMINE THE SCHEDULE OF TRAINS ON THIS RAIL LINE. THE RESPONSIBLE PERSON FOR STALEY RAIL LINE IS:

BOBBY McCAIN
JONES SWITCH ELEVATOR
MATTOON IL
217-234-3539

SECTION 05-00128-00-RS MIX DESIGNS

F.A.U. 7698/S. 9th STREET MIXTURE REQUIREMENTS

LOCATION	S. 9 th STREET 11+87 ~ 78+79	S. 9 th STREET 30+00 ~ 64+29
MIXTURE USE	SURFACE	LEVEL BINDER
AC/PG	PG 64-22	PG 64-22
RAP %: (MAX)**	15%	25%
DESIGN AIR VOIDS	4.0 % @ Ndes = 50	4.0% @ Ndes = 50
MIX. COMPOSITION (GRADATION MIX)	IL 9-5	IL 9-5
FRICITION AGGREGATE	MIX D	MIX C

F.A.U. 7666/ DE WITT AVE. MIXTURE REQUIREMENTS

LOCATION	DE WITT AVE.
MIXTURE USE	SURFACE
AC/PG	PG 64-22
RAP %: (MAX)**	15%
DESIGN AIR VOIDS	4.0 % @ Ndes = 50
MIX. COMPOSITION (GRADATION MIX)	IL 9-5
FRICITION AGGREGATE	MIX D

CONTINUED ON SHEET 8

CITY OF MATTOON
SECTION 05-00128-00-RS
ROUTES: FIVE F.A.U.
JOB#: C-95-311-05
PROJECT#: M-5042(13)
CONTRACT#: 91332
COLES COUNTY

CONTINUED GENERAL NOTES:

F.A.U. 7669/RICHMOND AVE. MIXTURE REQUIREMENTS

LOCATION	RICHMOND AVE.
MIXTURE USE	SURFACE
AC/PG	PG 64-22
RAP %: (MAX)**	15%
DESIGN AIR VOIDS	4.0 % @ Ndes = 50
MIX. COMPOSITION (GRADATION MIX)	IL 9-5
FRICITION AGGREGATE	MIX C

F.A.U. 7686/27th STREET MIXTURE REQUIREMENTS

LOCATION	27 th STREET.	
MIXTURE USE	SURFACE	
AC/PG	PG 64-22	
RAP %: (MAX)**	15%	I
DESIGN AIR VOIDS	4.0 % @ Ndes = 50	
MIX. COMPOSITION (GRADATION MIX)	IL 9-5	
FRICITION AGGREGATE	MIX C	

F.A.U. 7681/43rd STREET MIXTURE REQUIREMENTS

LOCATION	43 rd STREET.
MIXTURE USE	SURFACE
AC/PG	PG 64-22
RAP %: (MAX)**	15%
DESIGN AIR VOIDS	4.0 % @ Ndes = 50
MIX. COMPOSITION (GRADATION MIX)	IL 9-5
FRICITION AGGREGATE	MIX C

F.A.U. 7698/F.A.U.7666/ & F.A.U.7669 PATCHING MIXTURE REQUIREMENTS

LOCATION	ALL PATCHING
MIXTURE USE	PATCHING
AC/PG	PG 64-22
RAP %: (MAX)**	25%
DESIGN AIR VOIDS	4.0% @ Ndes = 50
MIX COMPOSITIONS (GRADATION MIX)	IL 19.0
FRICITION AGGREGATE	N.A.

CITY OF MATTOON
SECTION 05-00128-00-RS
ROUTES:
F.A.U. 7698/S.9th STREET
F.A.U. 7666/DE WITT AVE.
F.A.U. 7669/RICHMOND AVE.
F.A.U. 7686/S. 27th STREET
F.A.U. 7681/43rd STREET
JOB#: C-95-311-05
PROJECT#: M-5042(13)
CONTRACT#: 91332
COLES COUNTY

SUMMARY OF QUANTITIES OF SECTION 05-00128-00-RS

ITEM#	ITEM	UNIT	QUANTITY
40600100	BITUMINOUS MATERIAL (PRIME COAT)	GALLON	4,625.0
40600300	AGGREGATE (PRIME COAT)	TON	44.0
40600980	BITUMINOUS SURFACE REMOVAL-BUTT JOINT	SQ.YD.	293.0
44000001	BITUMINOUS SURFACE REMOVAL 1/4"	SQ.YD.	3,760.0
44000004	BITUMINOUS SURFACE REMOVAL 1"	SQ.YD.	4,432.0
44000006	BITUMINOUS SURFACE REMOVAL 1-1/2"	SQ.YD.	10,100.0
44000007	BITUMINOUS SURFACE REMOVAL 2"	SQ.YD.	9,349.0
44001700	COMB C C&G REM & REPL	FOOT	112.0
44201761	CLASS D PATCHES TYPE I 10 INCH	SQ.YD.	15.6
44201765	CLASS D PATCHES TYPE II 10 INCH	SQ.YD.	184.0
44201769	CLASS D PATCHES TYPE III 10 INCH	SQ.YD.	54.0
44201771	CLASS D PATCHES TYPE IV 10 INCH	SQ.YD.	39.2
45100100	CRACK ROUTING	FOOT	9,930.0
45100200	CRACK FILLING	POUND	3,100.0
48100100	AGGREGATE SHOULDERS, TYPE A	TON	228.0
56109210	WATER VALVES TO BE ADJUSTED	EACH	2.0
60300350	MANHOLE FRAMES TO BE ADJUSTED	EACH	35.0
70101700	TRAFFIC CONTROL & PROTECTION	LUMP SUM	1.0
78000100	THERMOPLASTIC PVT MARKING LTR & SYM	SQ.FT.	94.0
78000200	THERMOPLASTIC PVT MARKING LINE 4"	FOOT	21,647.5
78000400	THERMOPLASTIC PVT MARKING LINE 6"	FOOT	1,528.0
78000600	THERMOPLASTIC PVT MARKING LINE 12"	FOOT	323.2
78000650	THERMOPLASTIC PVT MARKING LINE 24"	FOOT	76.0
X4066765	LEVELING BINDER MACHINE METHOD SP N50	TON	530.0
X4066414	BIT CONC SFE CSE SP MIX C N50	TON	2,027.0
X4066424	BIT CONC SFE CSE SP MIX D N50	TON	1,836.0
XX001978	RAILROAD FLAGMEN	LUMP SUM	1.0
Z0048665	RR PROT LIABILITY INS.	LUMP SUM	1.0


DETAIL SHEET

CRACK ROUTING & CRACK FILLING

CITY OF MATTOON

SECTION 05-00128-00-RS
E.A.U. 7698 / 9TH STREET
COLES COUNTY

Sheet 10 of 137

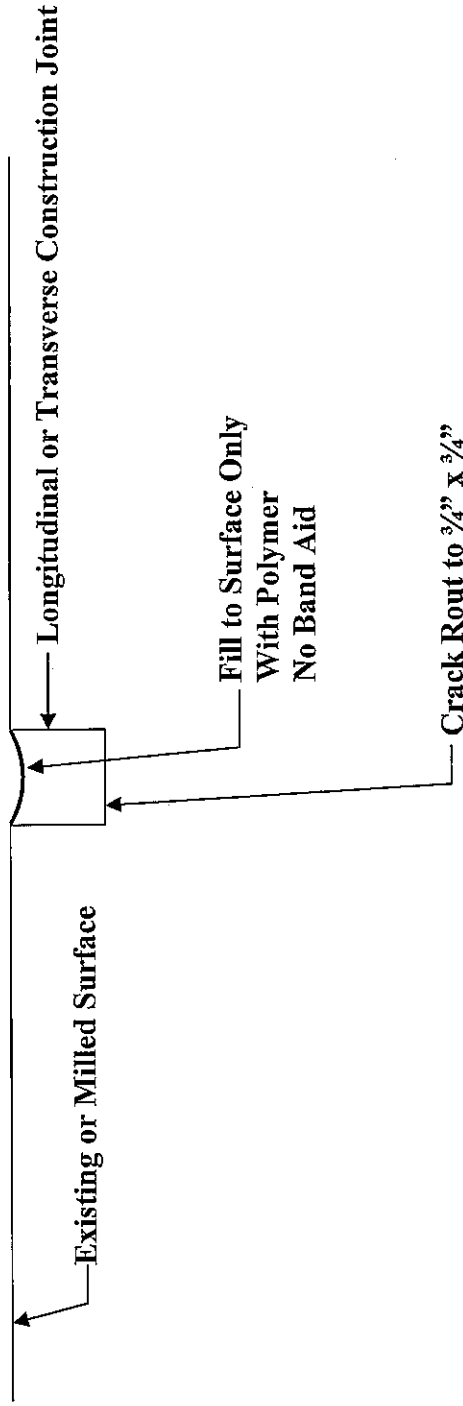

General Note:

1. Crack Routing Shall Be Done According To Article 451. 01 Of The Standard Specifications For Road & Bridge Construction, And Shall Be Routed To The Dimensions As Shown On This Detail Sheet.
2. Crack Filling Shall Be Done According To Article 451. 01 of The Standard Specifications For Road & Bridge Construction, And Shall Be Filled To The Dimensions As Shown On This Detail Sheet.
3. Crack Routing & Crack Filling Shall Be Done On The Longitudinal Joints After Milling at +/- 10' Lt. - Rt., From Sta. 30+00 ~ 64+15; Transverse Construction Joints Spaced +/- 40' 11' Lt. - Rt., 30+00 ~ 64+15 After Milling; And Transverse Construction Joints Spaced +/- 50' 17.5' Lt. - Rt., 11+87 ~ 30+00.

Note: Referring To The Standard Specifications For Road & Bridge Construction Article 1050. 02 Hot Poured Joint Sealer, Change ASTM D 3405 To ASTM D 6690.

CONTRACT: 91332
JOB: C-95-311-05
PROJECT: M-5042(13)


CITY OF MATTOON
SECTION 05-00128-00-RS
F.A.U. 7686 / S. 27th Street
F.A.U. 7681 / 43rd Street
COLES COUNTY

F.E. & P.E. 2' EDGE DETAIL

Left & Right Lanes

Sheet 11 of 137

L

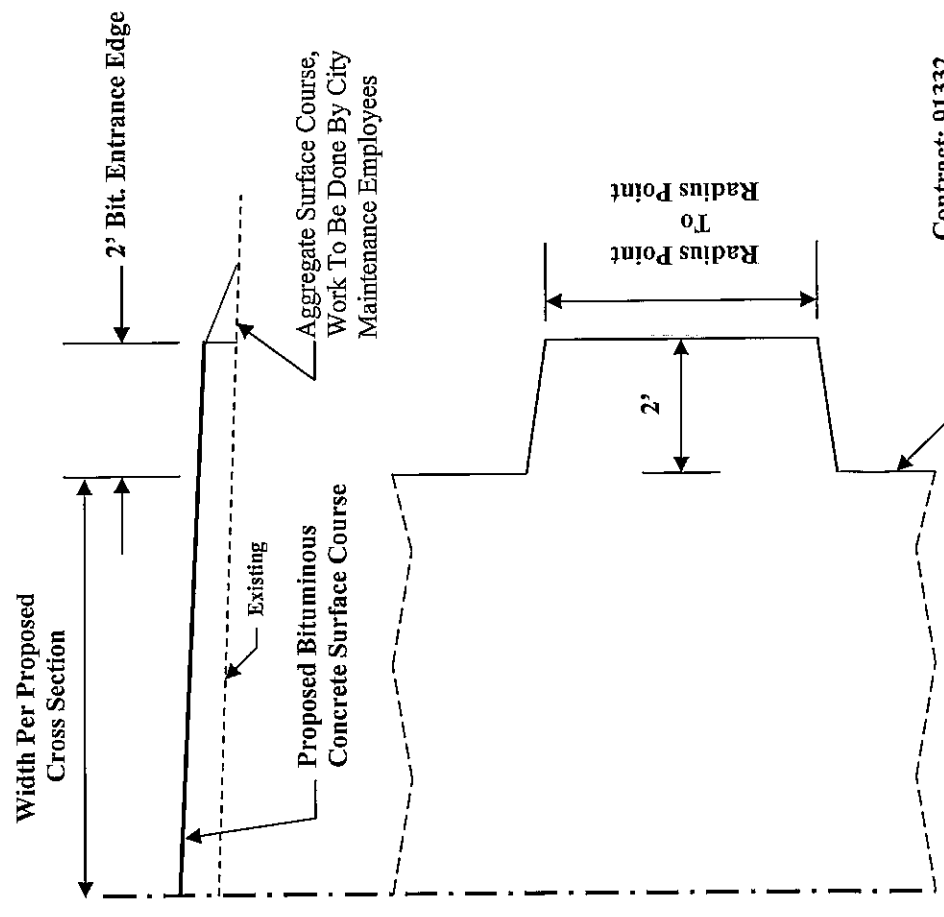

Contract: 91332
 Job: C-95-311-05
 Project: M-5042(13)

LOCATIONS:
 F.A.U. 7681/43rd Street
 P.E. Lt. 37+03
 F.E. Rt. 38+80
 F.E. Rt. 55+73

Note: The Two (2) Foot "Entrance Edge" Shall Be Placed As The Lane Is Paved And Shall Be Paid For At Contract Unit Price Per Ton For Bituminous Concrete Surface Course, As Per Article 408.04 In The Standard Specifications For Road & Bridge Construction manual, And No Other Compensation Shall Be Allowed. This Two (2) Foot "Entrance Edge" Work Shall Be Constructed As One Operation With The Adjacent Lane. The Engineer shall have the final determination on the quantity and location of entrances using this detail sheet.

L

CITY OF MATTOON

SECTION 05-00128-00-RS

F.A.U. 7698 / 9TH STREET

F.A.U. 7666 / DEWITT AVE.

F.A.U. 7669 / RICHMOND AVE.

F.A.U. 7686 / S.27TH STREET

COLES COUNTY

P.E., C.E., PARKING LOT,

& F.A.U 7698 / 9th ST. (Sta. 64+45 ~ 78+79) TWO (2) FOOT TAPER DETAIL

Sheet 12 of 137

Left And Right Lanes

LOCATIONS:

F.A.U. 7669/RICHMOND AVENUE.
 PARKING LOT Lt. 35+06 ~ 36+15
 PARKING LOT Lt. 36+30 ~ 36+65
 14th ST. Lt. & Rt. 38+65
 13th ST. Lt. & Rt. 42+55
 12th ST. Lt. & Rt. 46+19

F.A.U. 7686/S. 27th STREET

ESSEX AVE. Rt. 0+40

ESSEX AVE. Lt. 0+45

DAKOTA AVE. Rt. 3+40

P. E. Rt. 9+56

P. E. Rt. 9+76

PARKING LOT Rt. 9+92 ~ 17+21

OAK AVE. Lt. 12+45

WALNUT AVE. Lt. 15+67

ALLEY Rt. 19+00

MARION AVE. Lt. & Rt. 20+89


F.A.U. 7681/43rd STREET

P.E. Lt. 33+72

P.E. Rt. 34+05

P.E. Lt. 34+89

WESTERN HEIGHTS Rt. 36+85

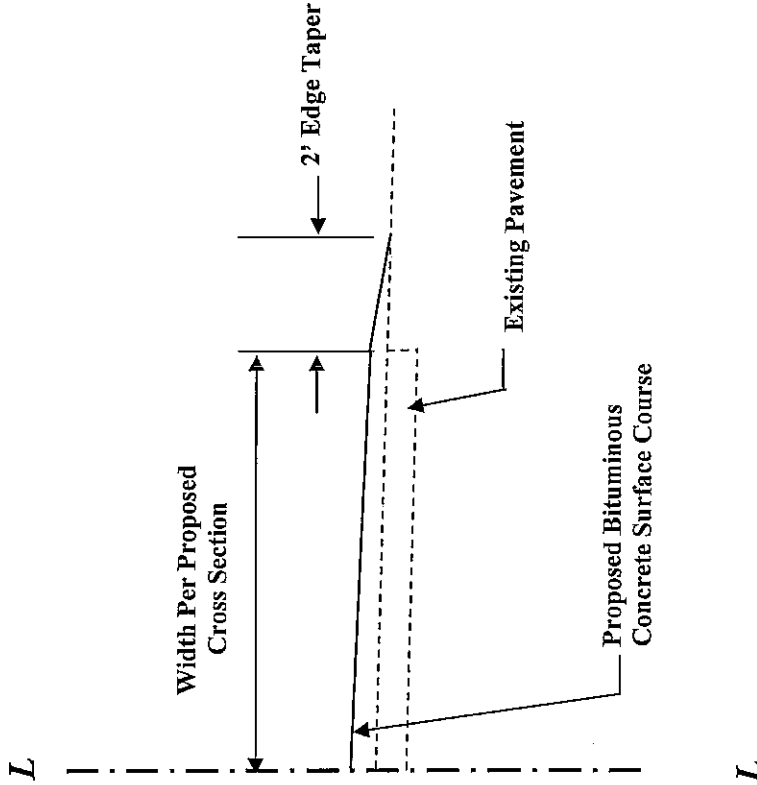


Note: The Two (2) Foot "Taper" Shall Be Placed As The Lane Is Paved And Shall Be Paid For At Contract Unit Price Per Ton For Bituminous Concrete Surface Course, As Per Article 408.04 In The Standard Specifications For Road & Bridge Construction Manual, And No Other Compensation Shall Be Allowed. This Two (2) Foot "Taper" Work Shall Be Constructed As One Operation With The Adjacent Lane. The Engineer shall have the final determination on the quantity and locations where this detail sheet applies.

Contract: 91332
 Job: C-95-311-05
 Project: M-5042(13)

PAVEMENT PATCHING DETAIL

CITY OF MATTOON
SECTION 05-00128-00-RS
F.A.U. 7698 / 9th Street
F.A.U. 7666 / Dewitt Ave.
F.A.U. 7669 / Richmond Ave.
COLES COUNTY

Sheet 13 of 137

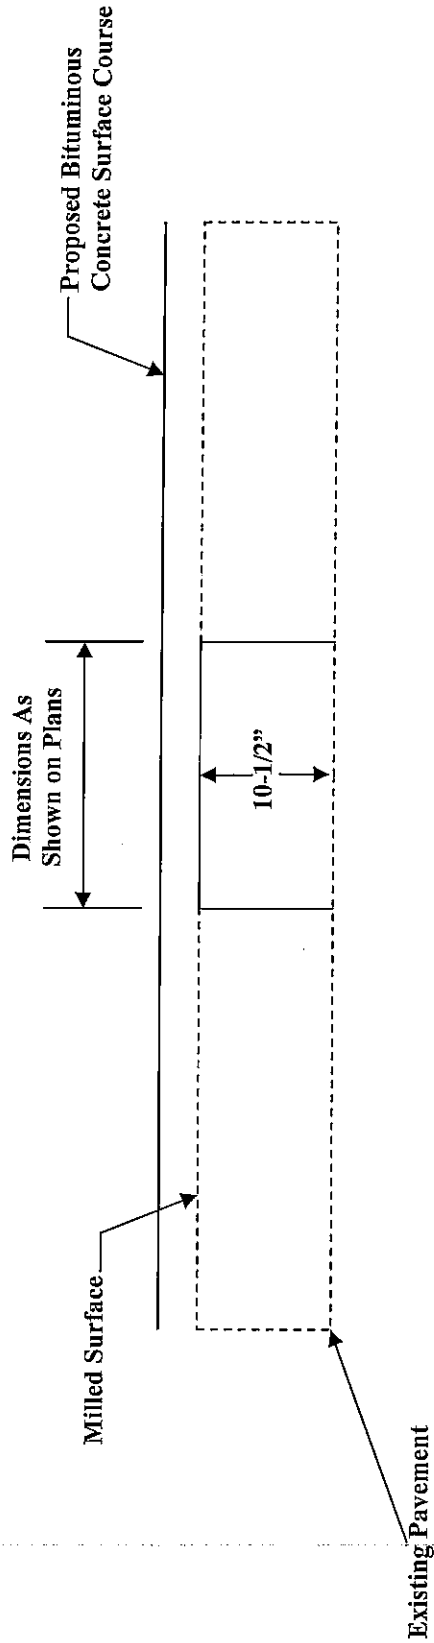

Note:

1. This Detail Sheet Shall Apply To All Patching Pay Items Within These Plans:
44201761 Class D Patches Type I 10 Inch
44201765 Class D Patches Type II 10 Inch
44201769 Class D Patches Type III 10 Inch
44201771 Class D Patches Type IV 10 Inch
And No Other Compensation Shall Be Allowed.

2. Pavement Removal is Incidental To The Patching Pay Item Involved And No Other Compensation Shall Be Allowed.


Contract: 91332
Job: C-95-311-05
Project: M-5042(13)

CITY OF MATTOON
SECTION 05-00132-00-RS
F.A.U. 7669/RICHMOND AVE.
COLES COUNTY

TRANSITION DETAIL "PROFILE"

34+74 to 35+16

Sheet 14 of 137

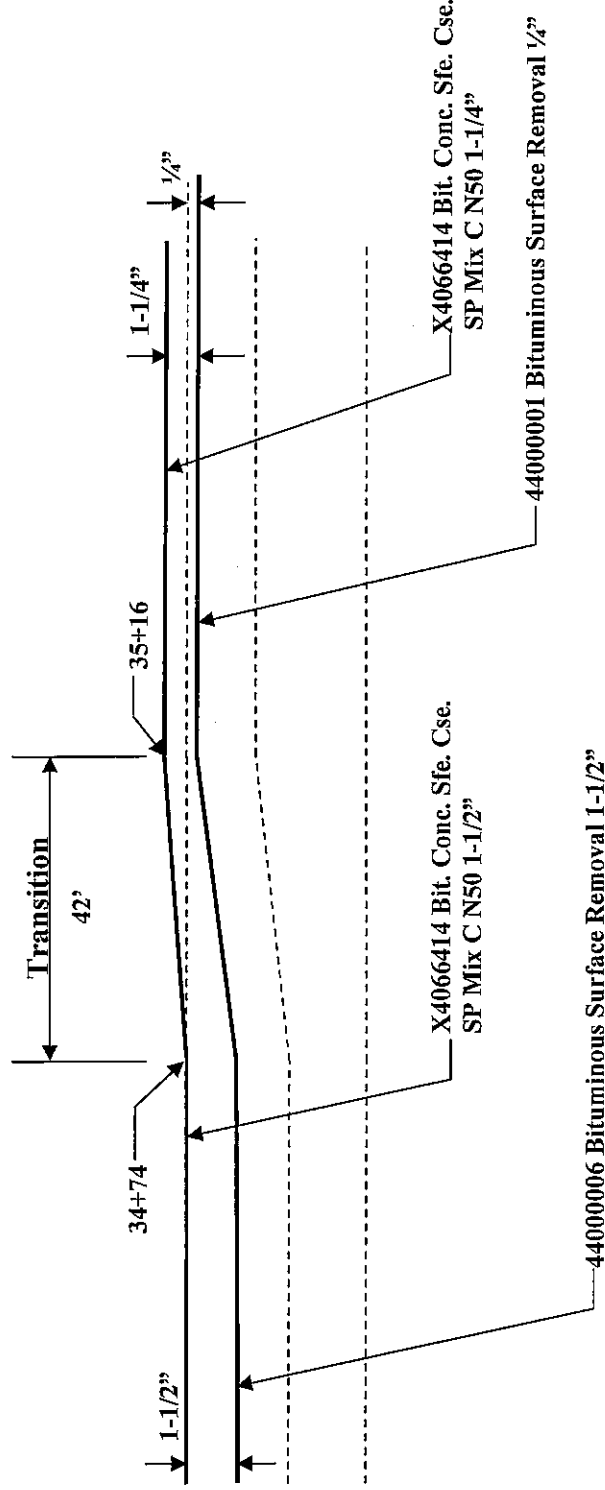


Note:

Bituminous Surface Removal (Transition) From Sta. 34+74 to 35+16 Shall Be Paid For At The Contract Unit Price Per Square Yard of 44000006 Bituminous Surface Removal 1-1/2" And No Other Compensation Shall Be Allowed.

CONTRACT: 91332
JOB: C-95-311-05
PROJECT: M-5042(13)

CONTRACT: 91332
JOB: C-95-311-05
PROJECT: M-5042 (13)

TYPICAL BITUMINOUS RUNDOWN DETAIL

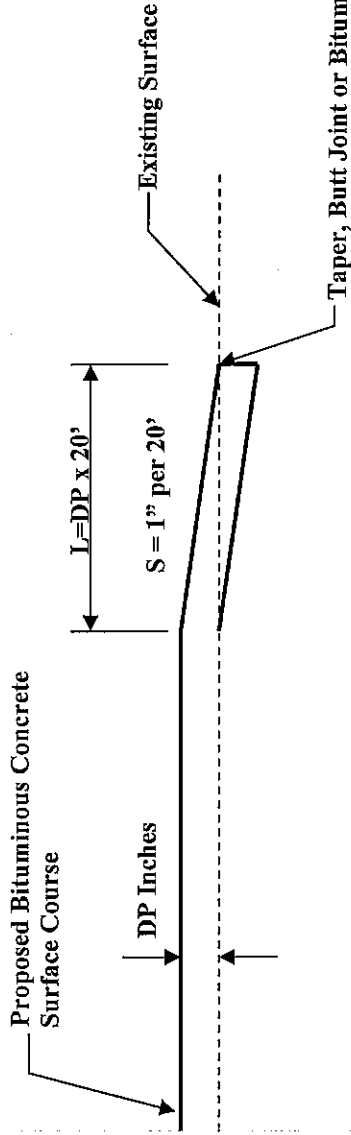

Taper Rundown

<u>Location</u>	<u>Depth (DP)</u>	<u>Length of Rundown</u>	<u>Street</u>
13.0' Lt. - Rt., 0+00 ~ 0+30	1-1/2"	30.0'	F.A.U. 7686/ S. 27 th Street
5.0' - 35.0' Rt., 31+89.90	1-1/2"	30.0'	F.A.U. 7681/ 43 rd Street
5.0' - 35.0' Lt., 31+93.94	1-1/2"	30.0'	F.A.U. 7681/ 43 rd Street
31+63.57 ~ 31+93.57	1-1/2"	30.0'	F.A.U. 7681/ 43 rd Street
56+13.57 ~ 56+43.57	1-1/2"	30.0'	F.A.U. 7681/ 43 rd Street

Butt Joint Rundown

<u>Location</u>	<u>Depth (DP)</u>	<u>Length of Rundown</u>	<u>Street</u>
13.0' Lt. - Rt., 78+54 ~ 78+79	1-1/4"	25.0'	F.A.U. 7698/ S. 9 th Street
64+45 ~ 64+70	1-1/4"	25.0'	F.A.U. 7698/ S. 9 th Street
11.0' Lt.- Rt., 23+85 ~ 12.5' Lt.- Rt., 24+15	1-1/2"	30.0'	F.A.U. 7686/ S. 27 th Street

Bituminous Surface Removal Rundown

<u>Location</u>	<u>Depth (DP)</u>	<u>Length of Rundown</u>	<u>Street</u>
15.0' Lt. - Rt., 46+24 ~ 46+44	1"	20.0'	F.A.U. 7669/ Richmond Ave.


(Note: 46+24 to 46+44; Additional Milling Depth of 1-1/4" For The Bituminous Surface Course Rundown Shall Be Incidental To The Pay Item Involved, 48000001 Bituminous Surface Removal 1/4", & No Other Compensation Shall Be Allowed.)

Contract: 91332
Job: C-95-311-05
Project: M-5042(13)

AGGREGATE ALLEY DETAIL SHEET

CITY OF MATTOON
SECTION 05-00128-00-RS
F.A.U. 7698 / 9th Street
F.A.U. 7666 / Dewitt Ave.
F.A.U. 7669 / Richmond Ave.
COLES COUNTY

Sheet 16 of 137

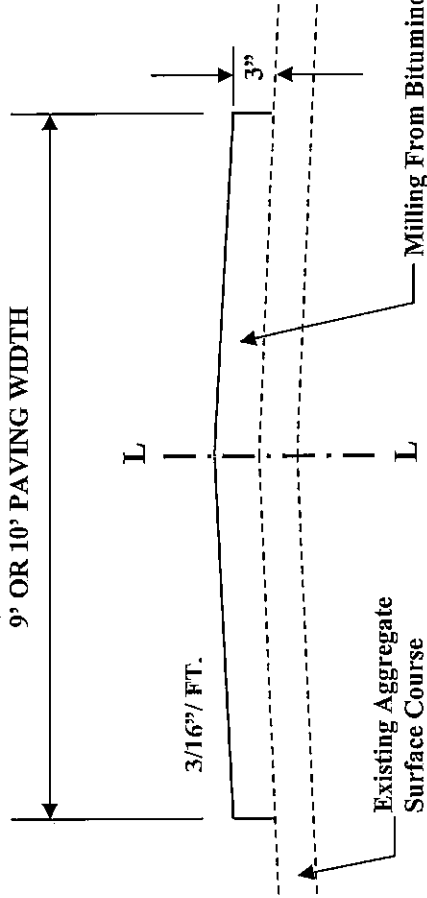

GENERAL NOTE: IT IS THE CLEAR INTENT OF THE PROPOSAL & PLANS TO PAVE THE CITY ALLEYS WITH MILLINGS FROM 9th STREET, DEWITT AVENUE, AND RICHMOND AVENUE FROM THE BITUMINOUS SURFACE REMOVAL PAY ITEMS. THIS WORK SHALL BE INCIDENTAL TO THE PAY ITEMS BITUMINOUS SURFACE REMOVAL 1/4", 1", 1-1/2", AND 2" AND NO OTHER COMPENSATION SHALL BE ALLOWED. ALL MILLINGS SHALL BE PAVED ON THE CITY SELECTED ALLEYS AS SHOWN ON LOCATION MAPS WITHIN THESE PLANS.

A VARIETY OF ALLEY LOCATIONS HAVE BEEN PROVIDED TO THE CONTRACTOR TO PAVE THE MILLING SPOILS. THE CITY HAS PROVIDED MORE LOCATIONS THAN NECESSARY TO PAVE ALL THE MILLINGS FROM THE SELECTED LOCATIONS. IT IS THE INTENTION OF THE CITY FOR THE CONTRACTOR TO CHOOSE THE LOCATIONS MOST WORKABLE FOR HIS "MILLING ALLEY PAVING" OPERATIONS FROM THE ALLEY MAP LOCATIONS THE CITY HAS PROVIDED. IT IS THE CONTRACTORS DECISION TO DECIDE WHICH ALLEYS ARE MOST FAVORABLE FOR HIS OPERATIONS WITHIN THE LIST PROVIDED. THE CONTRACTOR MAY SKIP ANY ALLEY BLOCK HE DEEMS UNFAVORABLE FOR HIS OPERATIONS. ALL LOCATIONS PROVIDED HAVE 14' MINIMUM HORIZONTAL CLEARANCE AS NOTED ON THE LOCATION MAPS PROVIDED.

A TEMPORARY STORAGE SITE FOR MILLINGS IS AVAILABLE ON THE PARKING LOT OF THE OLD WATER DEPARTMENT OFFICE AT 12th & MARSHALL AVE. AND AT THE CITY MATERIAL STORAGE SITE AT 10th AND RICHMOND AVENUE.

THE CONTRACTOR SHALL PAVE A RUNDOWN FROM AND TOWARDS SIDEWALKS SIGNIFYING THE BEGINNING AND ENDING OF PAVING WITHIN THE BLOCK OF AN ALLEY. RUNDOWN LENGTH IS DEPENDENT UPON FIELD CONDITIONS. THIS WORK SHALL BE INCIDENTAL TO THE PAY ITEM INVOLVED. A MINIMUM DEPTH OF 3" IS DESIRABLE, MAXIMUM DEPTH IS DEPENDENT UPON CONDITIONS IN THE FIELD.


THE CITY SHALL PROVIDE A ROLLER AND OPERATOR TO ROLL THE "PAVED MAT". THE CITY SHALL PROVIDE A LABORER TO MOVE TRASH CANS, etc., OUT OF THE WAY OF CONTRACTOR OPERATIONS.

ALL EQUIPMENT SHALL MEET THE REQUIREMENTS OF ARTICLE 406.03 AND ARTICLE 1101.10 FOR THE CONTRACTORS ALLEY MILLING PAVING OPERATIONS.


ALLEY MAP

LOCATIONS FOR MILLING / PAVING OPERATIONS

MAP 1 OF 2

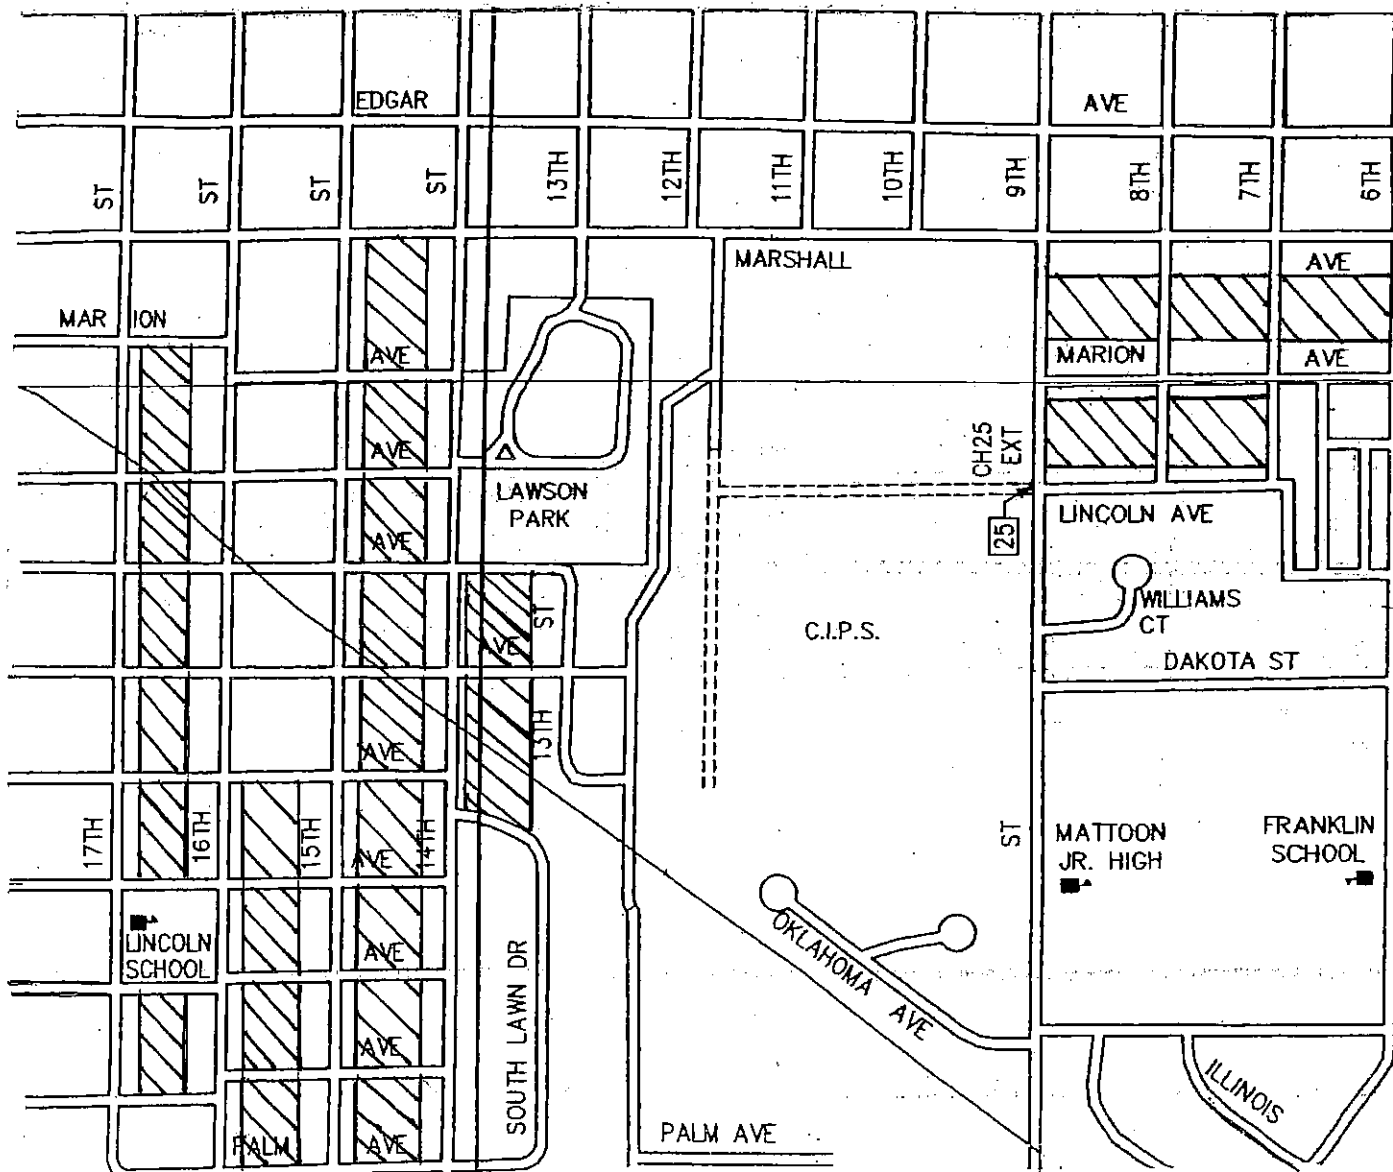

LEGEND →

 

ALLEY LOCATIONS TO BE PAVED WITH MILLINGS

ALLEY MAP


LOCATIONS FOR MILLING / PAVING OPERATIONS

MAP 2 OF 2

LEGEND



ALLEY LOCATIONS TO BE PAVED WITH MILLINGS

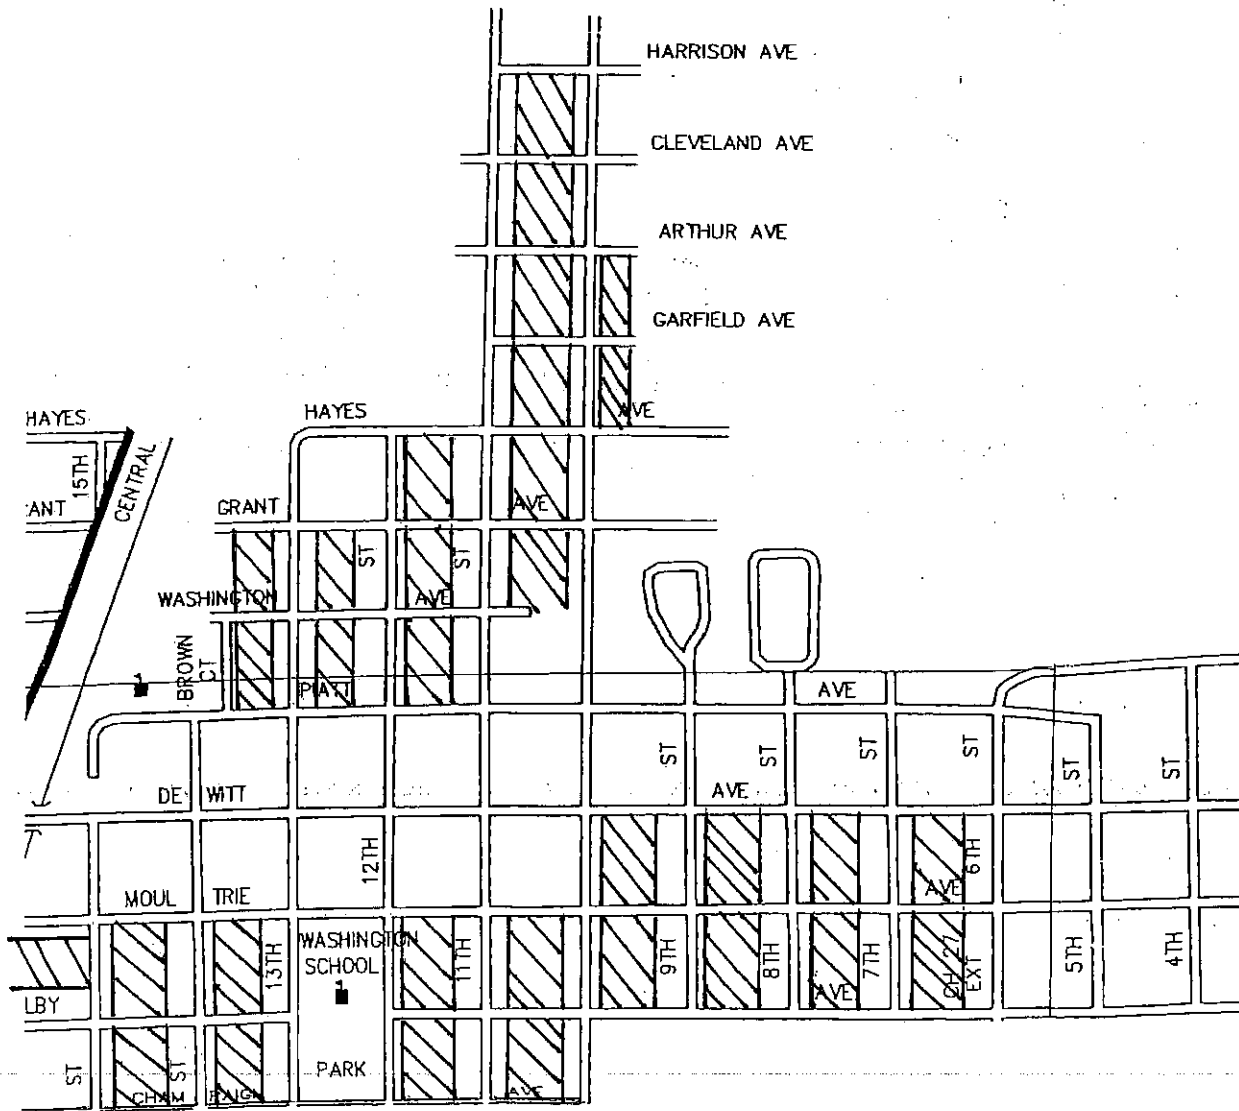

STREET LOCATION MAP

**SECTION 05-00128-00-RS
 FEDERAL AID PROJECT
 F.A.U. 7698 / 9TH STREET
 CITY OF MATTOON
 COLES COUNTY
 Sheet 19 of 137**

**PROJECT LENGTH = 6,692 FT. = 1.27 MILES
 NET LENGTH = 6,692 FT. = 1.27 MILES
 ADT FROM STA. 11+87 TO STA. 64+29 = 8300
 ADT FROM STA. 64+29 TO STA. 78+79 = 4800**

**CLASS 1 ROUTE STA. 11+87 to 64+29
 CLASS 2 ROUTE STA. 64+29 to 78+79**



END SECTION

78+79

R. 7. E. 3RD


**PROJECT OMISSION:
 STA. 50+70 TO 51+46
 BRIDGE**

**T
 12
 N**

BEGIN SECTION

11+87

**CONTRACT: 91332
 JOB: C-95-311-05
 PROJECT: M-5042(13)**

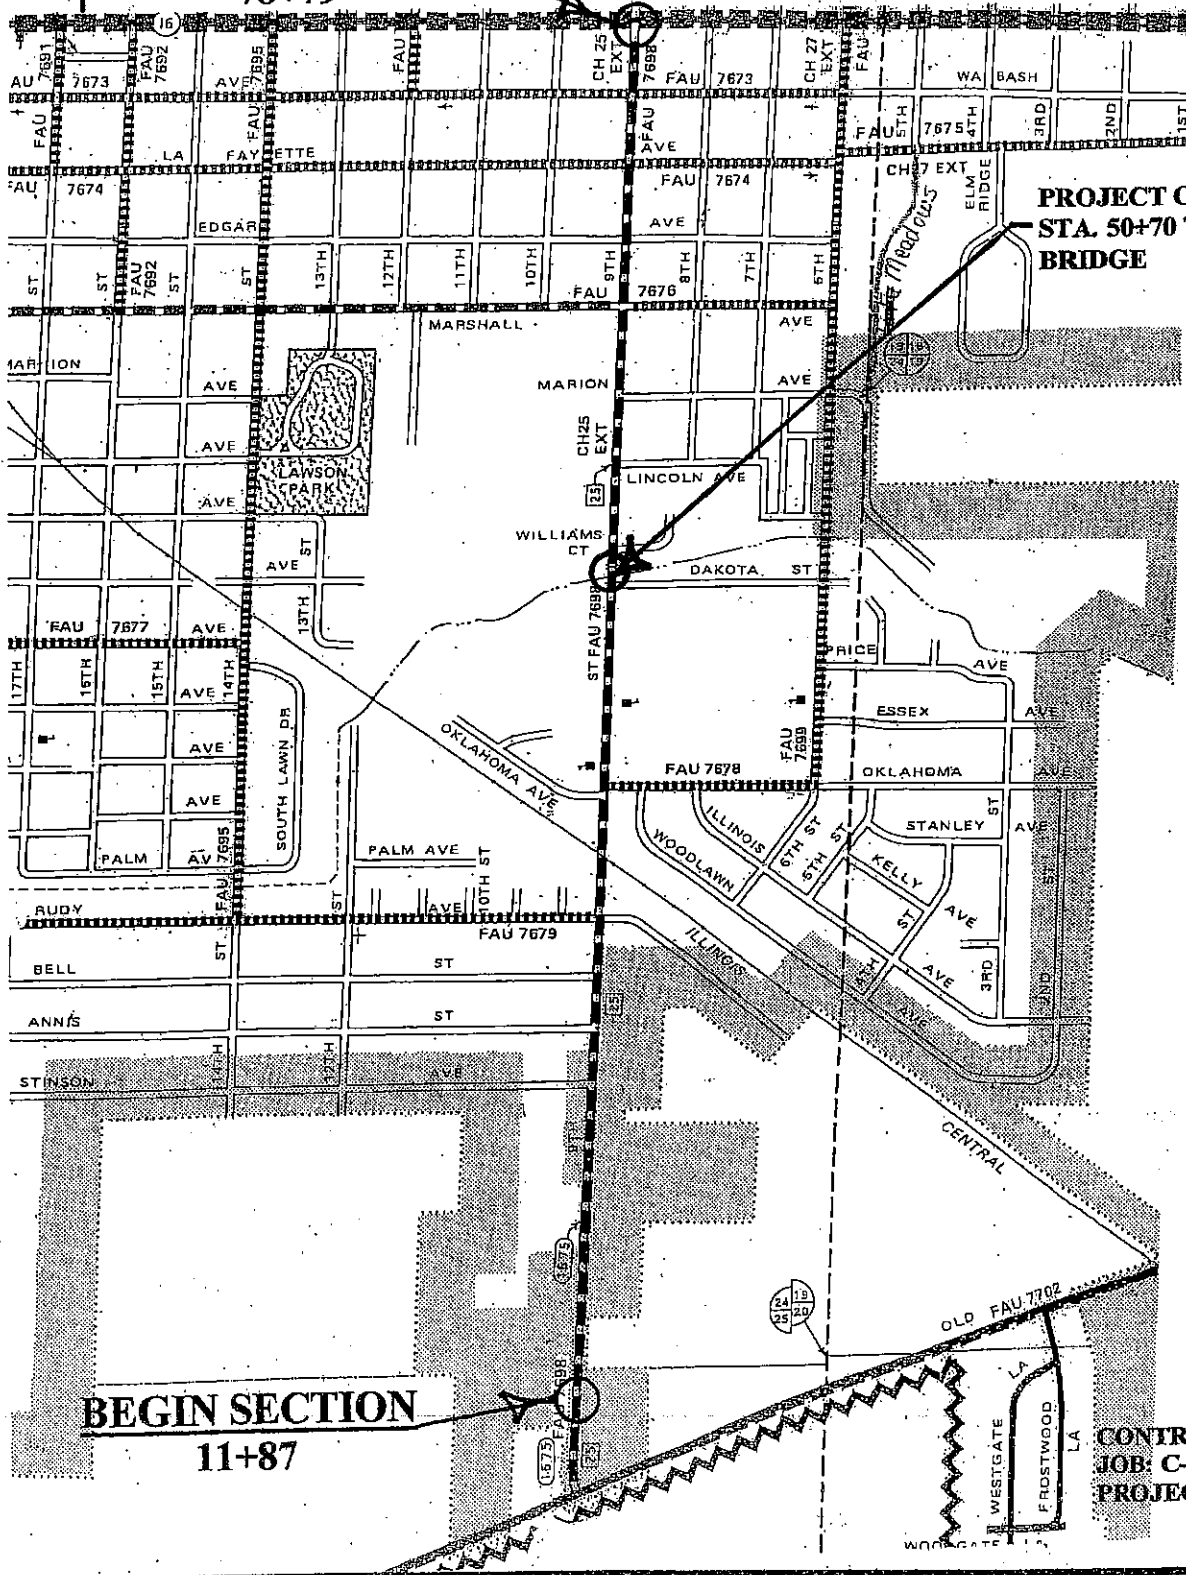

CITY OF MATTOON
SECTION 05-00128-00-RS
F.A.U. 7698 / SOUTH 9th STREET
COLES COUNTY
CONTRACT: 91332
JOB: C-95-311-05
PROJECT: M-5042(13)
SHEET OF

SCHEDULE OF QUANTITIES FOR F.A.U. 7698/SOUTH 9th STREET

40600100 BIT. MAT (PRIME COAT)

11' Lt. - Rt., 11+87 ~ 64+29 = 1278.0 GAL
13' Lt. - Rt., 64+29 ~ 78+79 = 414.0 GAL
Total = 1692.0 GAL

40600980 BIT. SURF. REM. BUTT JOINT

Lt. - Rt., 64+45 ~ 64+70 = 141.0 SQ.YD.
13' Lt. - Rt., 78+54 ~ 78+79 = 73.0 SQ.YD.
Total = 214.0 SQ.YD.

44000007 BITUMINOUS SURFACE REM 2"

11' Lt. - Rt., 30+00 ~ 63+87 = 8280.0 SQ.YD.
30+00-31+00 St. Returns & Radii = 416.2 SQ.YD.
36+94-38+14 St. Returns & Radii = 510.8 SQ.YD.
63+87-64+15 St. Returns & Radii = 142.0 SQ.YD.
Total = 9349.0 SQ.YD.

44201761 CLASS D PATCHES TYPE 1 10"

6.9'-12.1' Rt., 24+50 ~ 24+56.5 = 3.8 SQ.YD.
C~L - 3.8' Lt., 30+36 ~ 30+42 = 2.6 SQ.YD.
8.0' - 18.0' Lt., 62+64.9 ~ 62+68 = 3.5 SQ.YD.
Total = 9.9 SQ.YD.

44201769 CLASS D PATCHES TYPE 3 10"

1.5' - 18.0' Rt., 30+53 ~ 30+62.8 = 18.0 SQ.YD.
Total = 18.0 SQ.YD.

44201771 CLASS D PATCHES TYPE 4 10"

0.6'-18.0' Lt., 59+24 ~ 15.2'-18.0' Lt., 59+55 = 39.2 SQ.YD.
Total = 39.2 SQ.YD.

45100100 CRACK ROUTING

+10' Lt. & Rt., 30+00 ~ 64+15 = 6830 FOOT
(TRANSVERSE CONT. CRACKS SPACED +40'
11' Lt - Rt., 30+00 ~ 64+15 = 1804 FOOT)
(TRANSVERSE CONT. CRACKS SPACED +50'
17.5' Lt. - Rt., 11+87 ~ 30+00 = 1296 FOOT)
Total = 9930 FOOT

40600300 AGGREGATE (PRIME COAT)

11' Lt. - Rt., 11+87 ~ 64+29 = 13.0 TON
13' Lt. - Rt., 64+29 ~ 78+79 = 4.0 TON
Total = 17.0 TON

44000004 BITUMINOUS SURF. REM 1"

11' Lt. - Rt., 11+87 ~ 30+00 = 4432.0 SQ.YD.
Total = 4432.0 SQ.YD.

44001700 COMB CONC C & G REM & REPL

17.5' Lt., 17+82 ~ 17+94.3 = 12.3 FOOT
17.5' Rt., 41+23 ~ 41+85 = 62.0 FOOT
17.5' Lt., 59+28 ~ 59+42 = 14.0 FOOT
20.0' Rt., 73+67 ~ 73+74.7 = 7.7 FOOT
20.0' Lt., 73+60 ~ 73+76 = 16.0 FOOT
Total = 112.0 FOOT

44201765 CLASS D PATCHES TYPE 2 10"

C~L - 17.5' Rt., 15+62 ~ 15+69 = 13.6 SQ.YD.
C~L - 17.5' Rt., 17+85 ~ 17+90.8 = 11.3 SQ.YD.
C~L - 17.5' Rt., 30+36.5 ~ 30+41.5 = 9.7 SQ.YD.
13.7' - 18.0' Rt., 39+13 ~ 39+25.4 = 5.9 SQ.YD.
13.5' - 18.0' Rt., 40+40 ~ 40+49 = 5.5 SQ.YD.
13.2' - 18.0' Rt., 41+49 ~ 41+59 = 5.3 SQ.YD.
C~L - 18.0' Rt., 42+20 ~ 42+25.5 = 11.0 SQ.YD.
2.7' - 18.3' Rt., 55+56 ~ 55+59.5 = 6.1 SQ.YD.
C~L - 6.4' Rt., 62+68 ~ 62+80 = 8.5 SQ.YD.
2.0' - 10.0' Lt., 42+63 ~ 42+71 = 7.1 SQ.YD.
C~L - 17.5' Lt., 17+85 ~ 17+90.8 = 11.3 SQ.YD.
C~L - 17.5' Lt., 15+62 ~ 15+69 = 13.6 SQ.YD.
Total = 108.9 SQ.YD.

45100200 CRACK FILLING

(+10' Lt. & Rt. 30+00 ~ 64+15) &
(TRANSVERSE CONT. CRACKS SPACED +40'
11' Lt - Rt., 30+00 ~ 64+15) &
(TRANSVERSE CONT. CRACKS SPACED +50'
17.5' Lt. - Rt., 11+87 ~ 30+00) = 3100 POUNDS
Total = 3100 POUNDS

CITY OF MATTOON
SECTION 05-00128-00-RS
F.A.U. 7698 / SOUTH 9th STREET
COLES COUNTY
CONTRACT: 91332
JOB: C-95-311-05
PROJECT: M-5042(13)

CONTINUED60300350 MAN FRAMES ADJUST

16' Lt., 30+28	= 1.0 EACH
27' Lt., 30+28	= 1.0 EACH
8' Rt., 30+49	= 1.0 EACH
9' Rt., 33+36	= 1.0 EACH
11' Lt., 34+82	= 1.0 EACH
9' Lt., 37+10	= 1.0 EACH
7' Rt., 37+36	= 1.0 EACH
8' Rt., 41+41	= 1.0 EACH
7' Rt., 42+15	= 1.0 EACH
4' Lt., 42+67	= 1.0 EACH
3' Lt., 47+10	= 1.0 EACH
7' Lt., 49+48	= 1.0 EACH
4' Lt., 55+36	= 1.0 EACH
7' Lt., 59+28	= 1.0 EACH
<u>Total</u>	<u>=14.0 EACH</u>

Z0048665 RR PROT LIABILITY INS.

STALEY RAILROAD 33+90	= 1.0 L. SUM
<u>Total</u>	<u>= 1.0 L. SUM</u>

78000200 THPL PVT MK LINE 4"

<i>DASHED 10' YELLOW 4"</i>	
C~L, 11+90 ~ 77+30	= 1,560.0 FOOT
<i>SOLID YELLOW 4"</i>	
C~L, 77+45 ~ 4' Lt., 78+88	= 280.0 FOOT
<i>SOLID WHITE 4"</i>	
10' Lt. & Rt., 11+87 ~ 19' Lt. & Rt., 77+80	= 12,682.0 FOOT
<u>Total</u>	<u>= 14,522.0 FOOT</u>

78000650 THPL PVT MK LINE 24"

<i>SOLID WHITE 24" STOP BAR</i>	
4' Lt. - 20.5' Rt., 78+90	= 24.5 FOOT
<u>Total</u>	<u>= 24.5 FOOT</u>

78000100 THPL PVT MK LTR & SYM

1.5' Rt., 78+35	= 8.8 SQ.FT.
12.5' Rt., 78+35	= 14.7 SQ.FT.
1.5' Rt., 78+70	= 8.8 SQ.FT.
12.5' Rt., 78+70	= 14.7 SQ.FT.
<u>Total</u>	<u>= 47.0 SQ.FT.</u>

56109210 WATER VALVES ADJUST

13' Rt., 30+25	= 1.0 EACH
12' Rt., 38+12	= 1.0 EACH
<u>Total</u>	<u>= 2.0 EACH</u>

70101700 TRAFFIC CONTROL & PROT

11+87 ~ 78+79 = PART OF 1.0 LUMP SUM

X4046765 LEVEL BINDER MM N50

11' Lt. - Rt., 30+00 ~ 64+29 & INCLUDING (RUDY RADII/St. RETURNS, OKLAHOMA RADII/St. RETURNS, & SOUTH ½ MARSHALL RADII/St. RETURNS)	
	= 530 TON
<u>Total</u>	<u>= 530 TON</u>

X4066424 BIT CONC SFE CSE SP MIX D N50

11' Lt. - Rt., 11+87 ~ 64+29	= 1175 TON
(11+87~64+29 INCLUDES RUDY RADII/St. RETURNS, OKLAHOMA RADII/St. RETURNS, & SOUTH ½ MARSHALL RADII/St. RETURNS)	
13' Lt. - Rt., 64+29 ~ 78+79	= 300 TON
<u>Total</u>	<u>= 1475 TON</u>

78000400 THPL PVT MK LINE 6"

<i>SOLID WHITE 6" CROSS WALK</i>	
22 CROSS WALK LOCATIONS	= 844.0 FOOT
<u>Total</u>	<u>= 844.0 FOOT</u>

78000600 THPL PVT MK LINE 12"

<i>SOLID WHITE 12" STOP BAR</i>	
C~L - Rt., 30+11.5	= 20.5 FOOT
(C~L - Rt.) 45' Lt., 30+45	= 19.0 FOOT
(C~L - Lt.) 43.5' Rt., 30+45	= 16.0 FOOT
C~L - Lt., 30+91.5	= 17.5 FOOT
(C~L - Rt.) 45' Lt. 37+33	= 12.0 FOOT
C~L - Rt., 63+84	= 18.0 FOOT
(C~L - Rt.) 43' Lt., 64+29	= 15.0 FOOT
(C~L - Lt.) 43' Rt., 64+29	= 15.0 FOOT
C~L - Lt., 64+74	= 20.0 FOOT
<u>Total</u>	<u>= 153.0 FOOT</u>

CITY OF MATTOON
 SECTION 05-00128-00-RS
 F.A.U. 7698 / SOUTH 9th STREET
 COLES COUNTY
 CONTRACT: 91332
 JOB: C-95-311-05
 PROJECT: M-5042(13)
 SHEET OF

CONTINUED

MIXTURE REQUIREMENTS

LOCATION	S. 9 th STREET 11+87 ~ 78+79	S. 9 th STREET 30+00 ~ 64+29
MIXTURE USE	SURFACE	LEVEL BINDER
AC/PG	PG 64-22	PG 64-22
RAP %: (MAX)**	15%	25%
DESIGN AIR VOIDS	4.0 % @ Ndes = 50	4.0% @ Ndes = 50
MIX. COMPOSITION (GRADATION MIX)	IL 9-5	IL 9-5
FRICION AGGREGATE	MIX D	MIX C

MIXTURE REQUIREMENTS

LOCATION	ALL PATCHING
MIXTURE USE	PATCHING
AC/PG	PG 64-22
RAP %: (MAX)**	25%
DESIGN AIR VOIDS	4.0% @ Ndes = 50
MIX COMPOSITIONS (GRADATION MIX)	IL 19.0
FRICION AGGREGATE	N.A.


DESIGN INFORMATION

<u>11+87 ~ 64+29</u>		<u>64+29 ~ 78+79</u>	
S.D.T. YEAR 2021;	P.C. = 8,300 = 97.6%	S.D.T. YEAR 2021	P.C. = 4800 = 95.9%
CLASS I ROAD	S.U. = 187 = 2.2%	CLASS II ROAD	S.U. = 187 = 3.7%
	M.U. = 18 = 0.2%		M.U. = 18 = 0.4%
I.B.R. = 3.0	T.F. = 0.099 D(t) = 2.95	I.B.R. = 3.0	T.F. = 0.098 D(t) = 2.95
PVT: SURFACE = BIT. SURF. 3"	a(1) = 0.4	PVT: SURFACE = BIT. SURF. 3.4"	a(1) = 0.4
BASE CSE. = CONCRETE 7.5"	a(2) = 0.28	BASE CSE. = CONCRETE 6.0"	a(2) = 0.28
SUBBASE = 0		SUBBASE = 0	

CITY OF MATTOON
SECTION 05-00128-00-RS
F.A.U. 7698 / 9th STREET
COLES COUNTY

Sheet 23 of 137

EXISTING TYPICAL CROSS SECTION
11+87 to 30+05

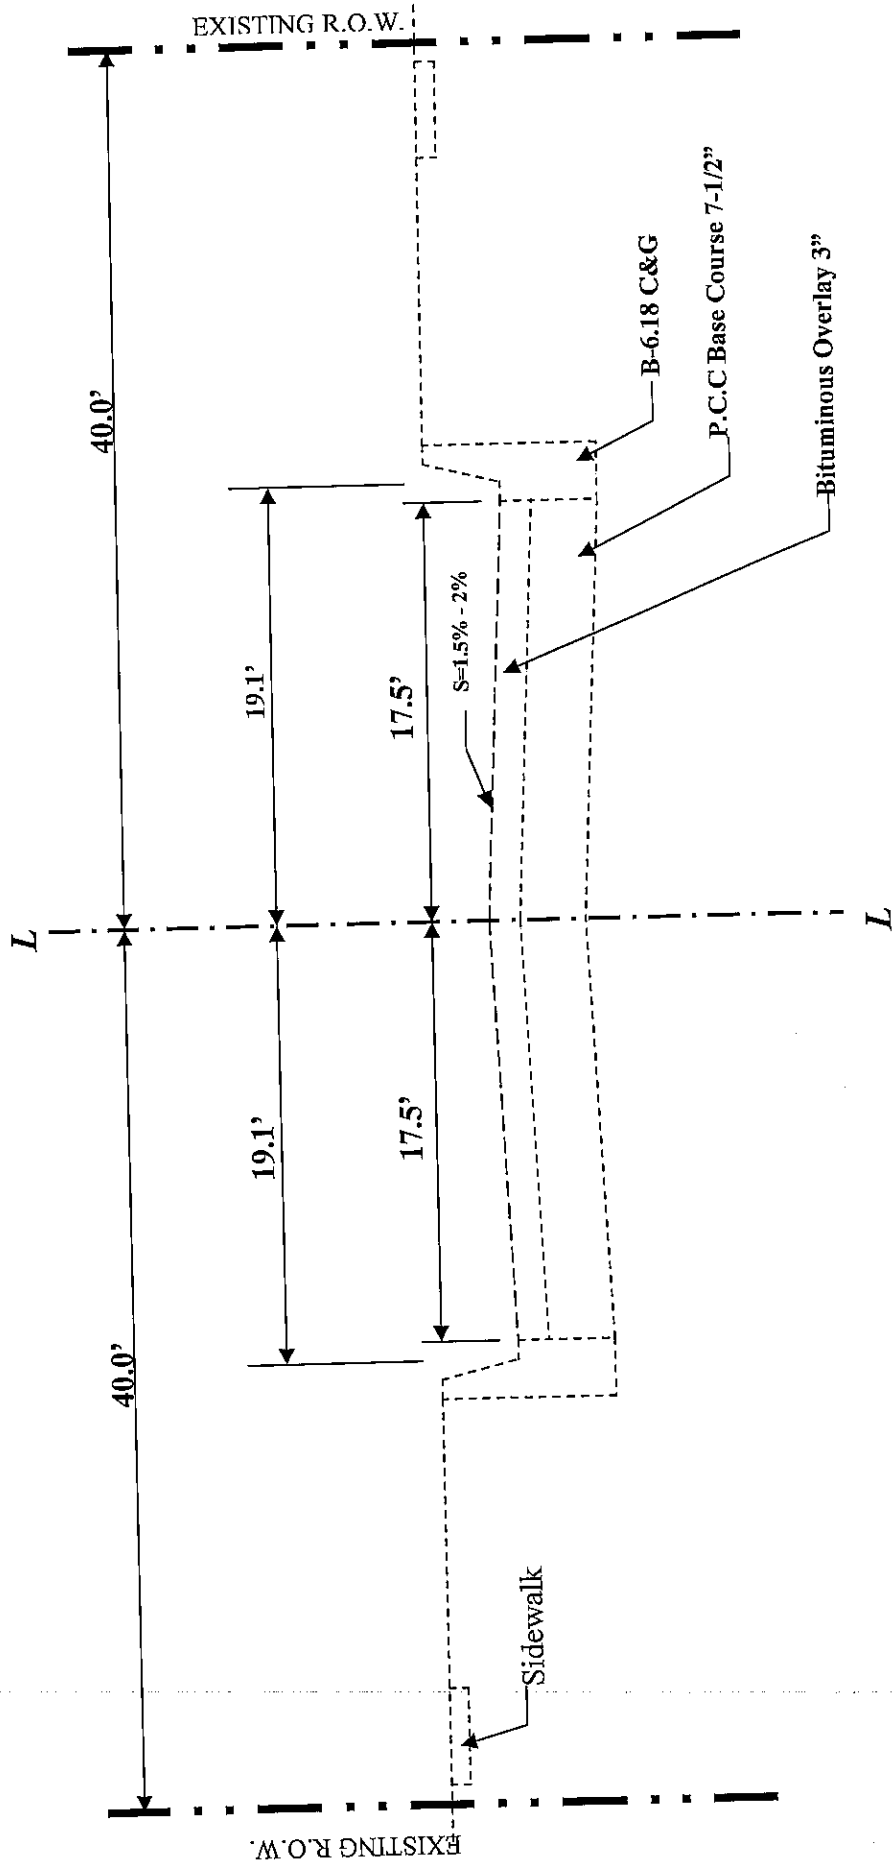


CITY OF MATTOON
SECTION 05-00128-00-RS
F.A.U. 7698 / 9TH STREET
COLES COUNTY

Sheet 24 of 137

EXISTING TYPICAL CROSS SECTION


30+05 to 50+70 & 51+46 to 64+29 (omit Sta. 50+70 to 51+46)

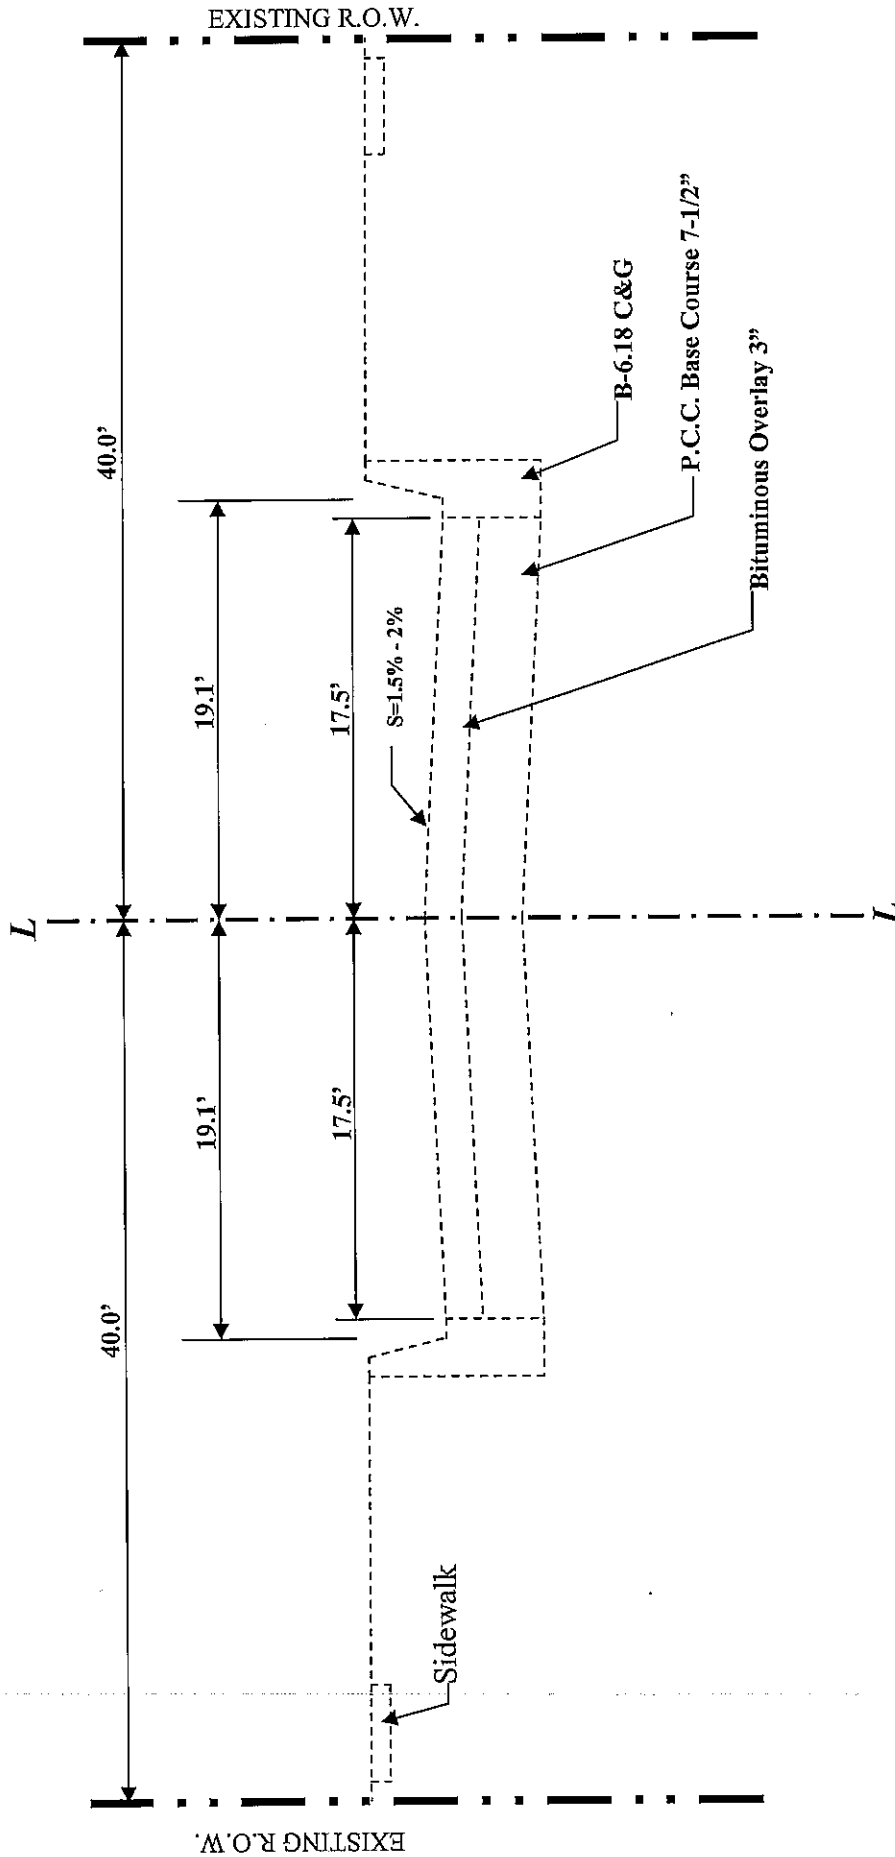

CITY OF MATTOON
SECTION 05-00128-00-RS
F.A.U. 7698 / 9TH STREET
COLES COUNTY

Sheet 25 of 137


EXISTING TYPICAL CROSS SECTION
64+29 to 78+79

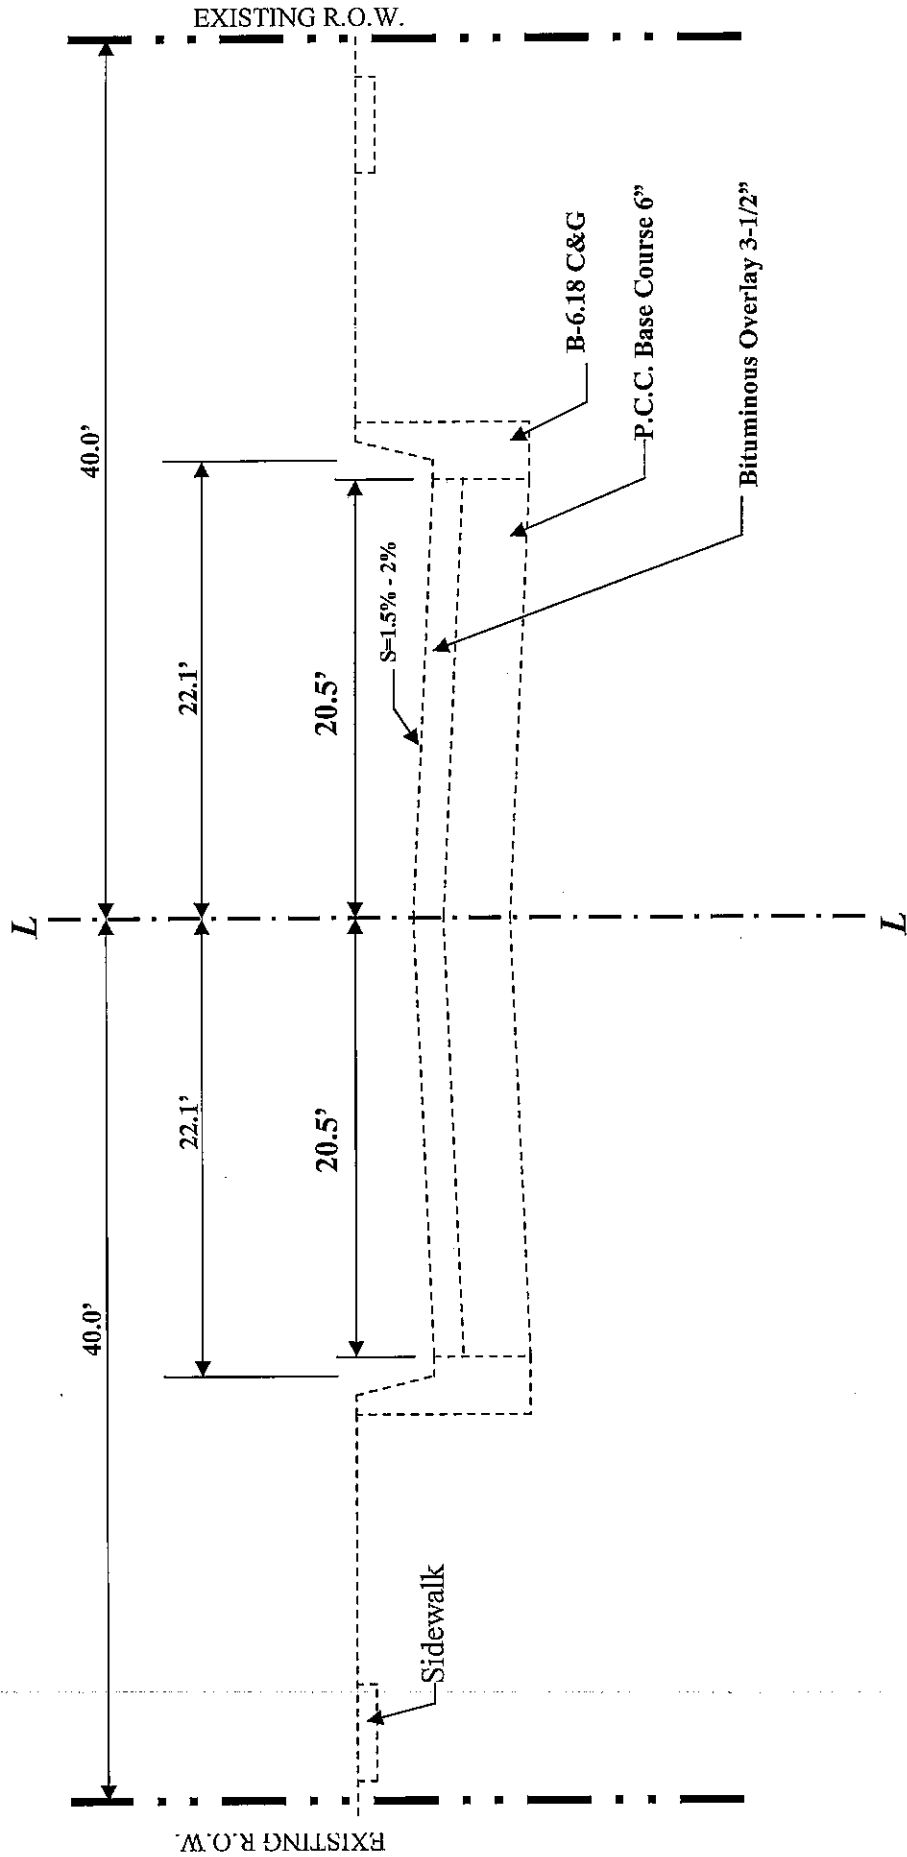


CITY OF MATTOON
SECTION 05-00128-00-RS
F.A.U. 7698 / 9TH STREET
COLES COUNTY

Sheet 26 of 137


PROPOSED TYPICAL CROSS SECTION
11+87 to 30+00

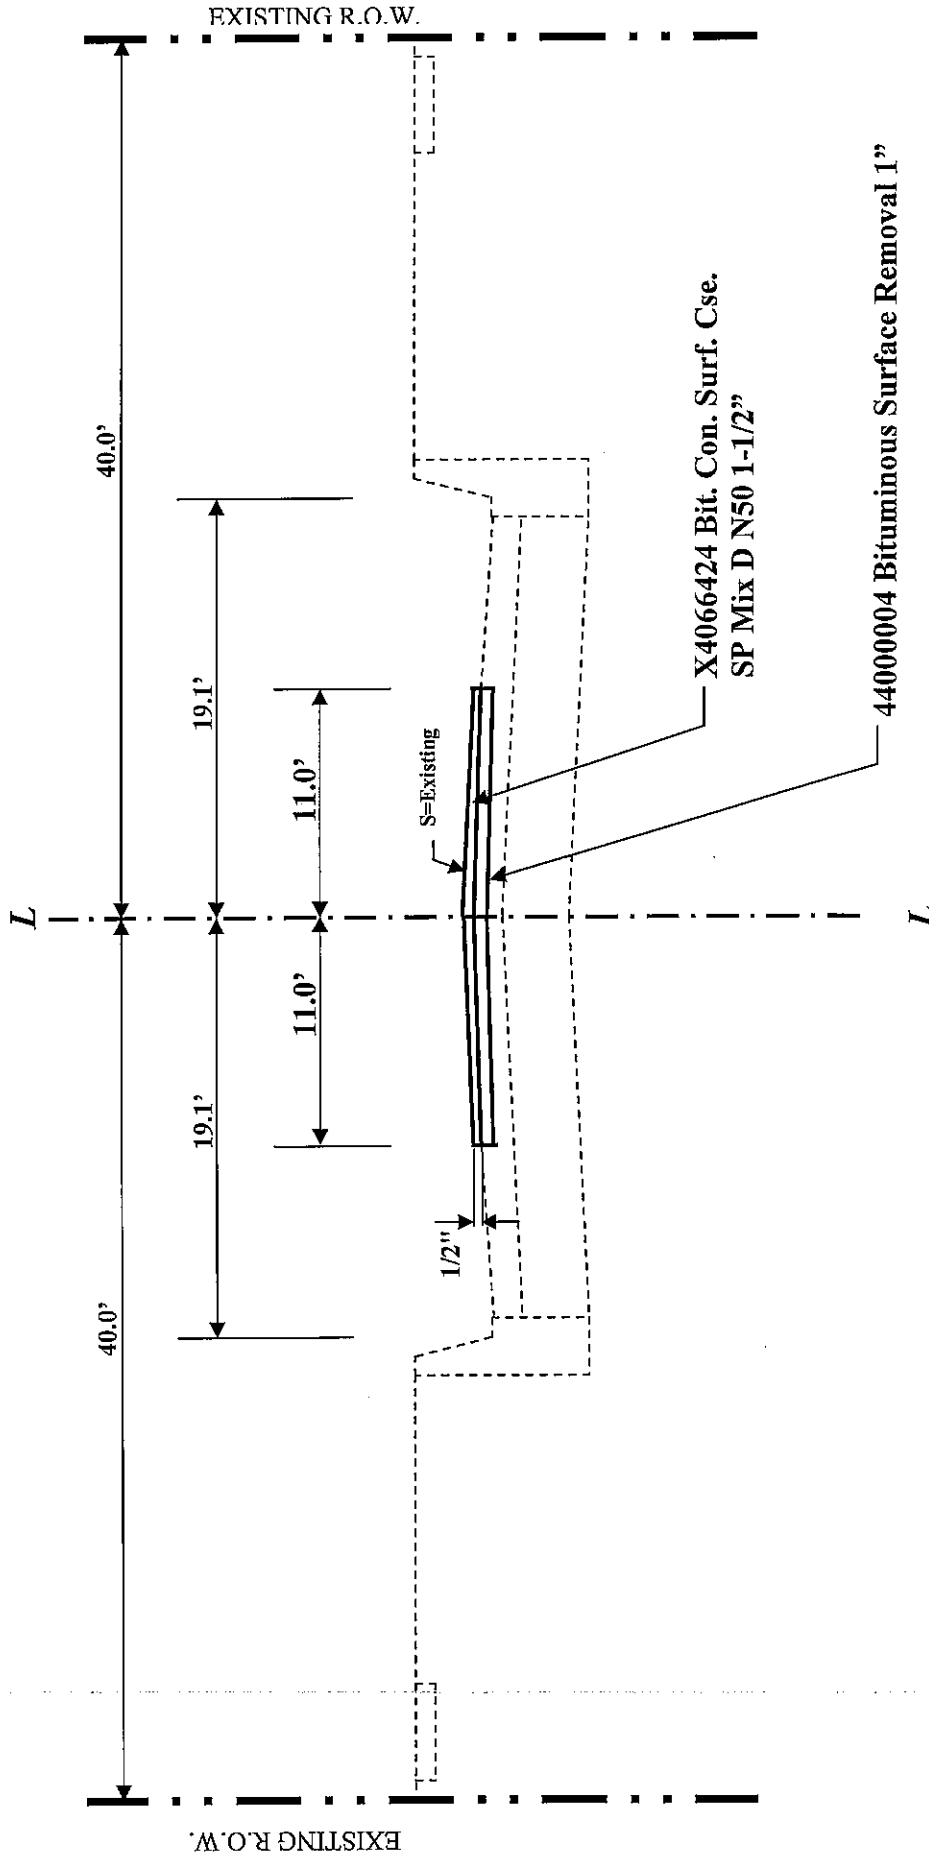

PROPOSED TYPICAL CROSS SECTION
 30+00 to 31+00

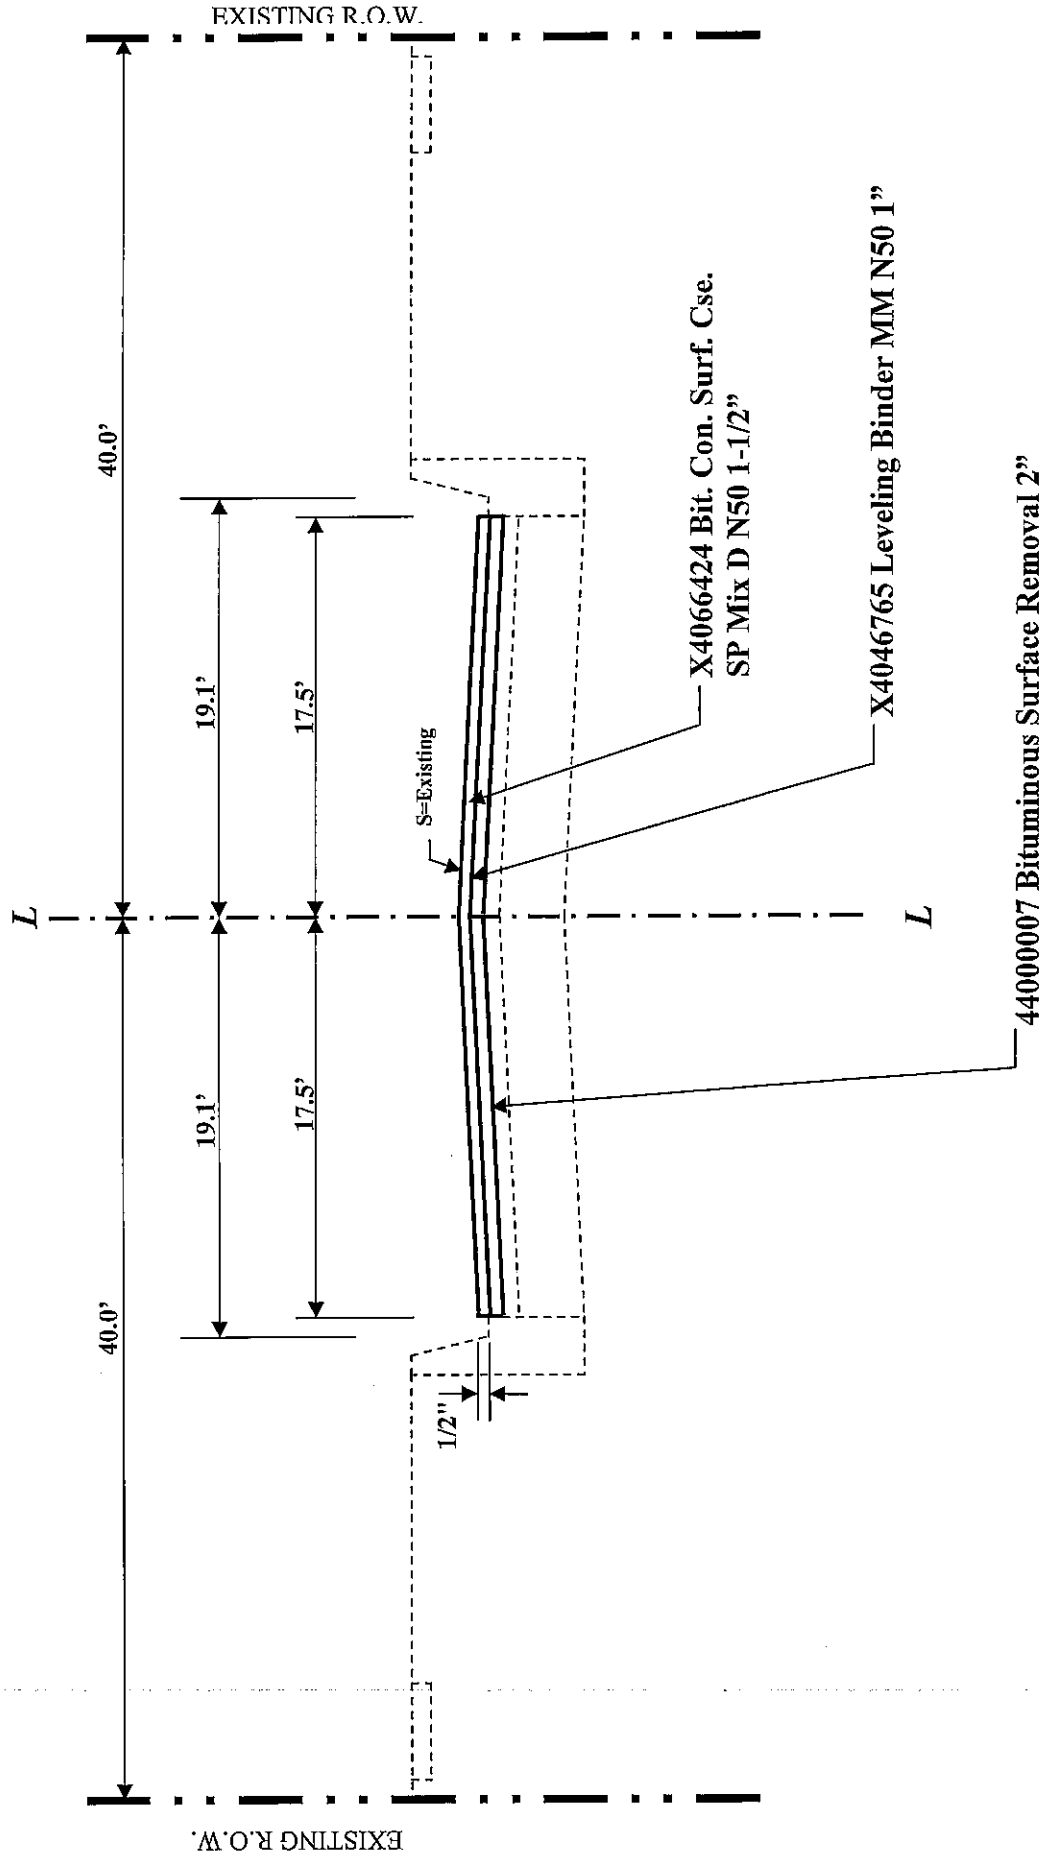

PROPOSED TYPICAL CROSS SECTION
 Sheet 28 of 137
 31+00 to 36+94 & 38+14 to 50+70 & 51+46 to 63+87 (omit Sta. 50+70 to 51+46)

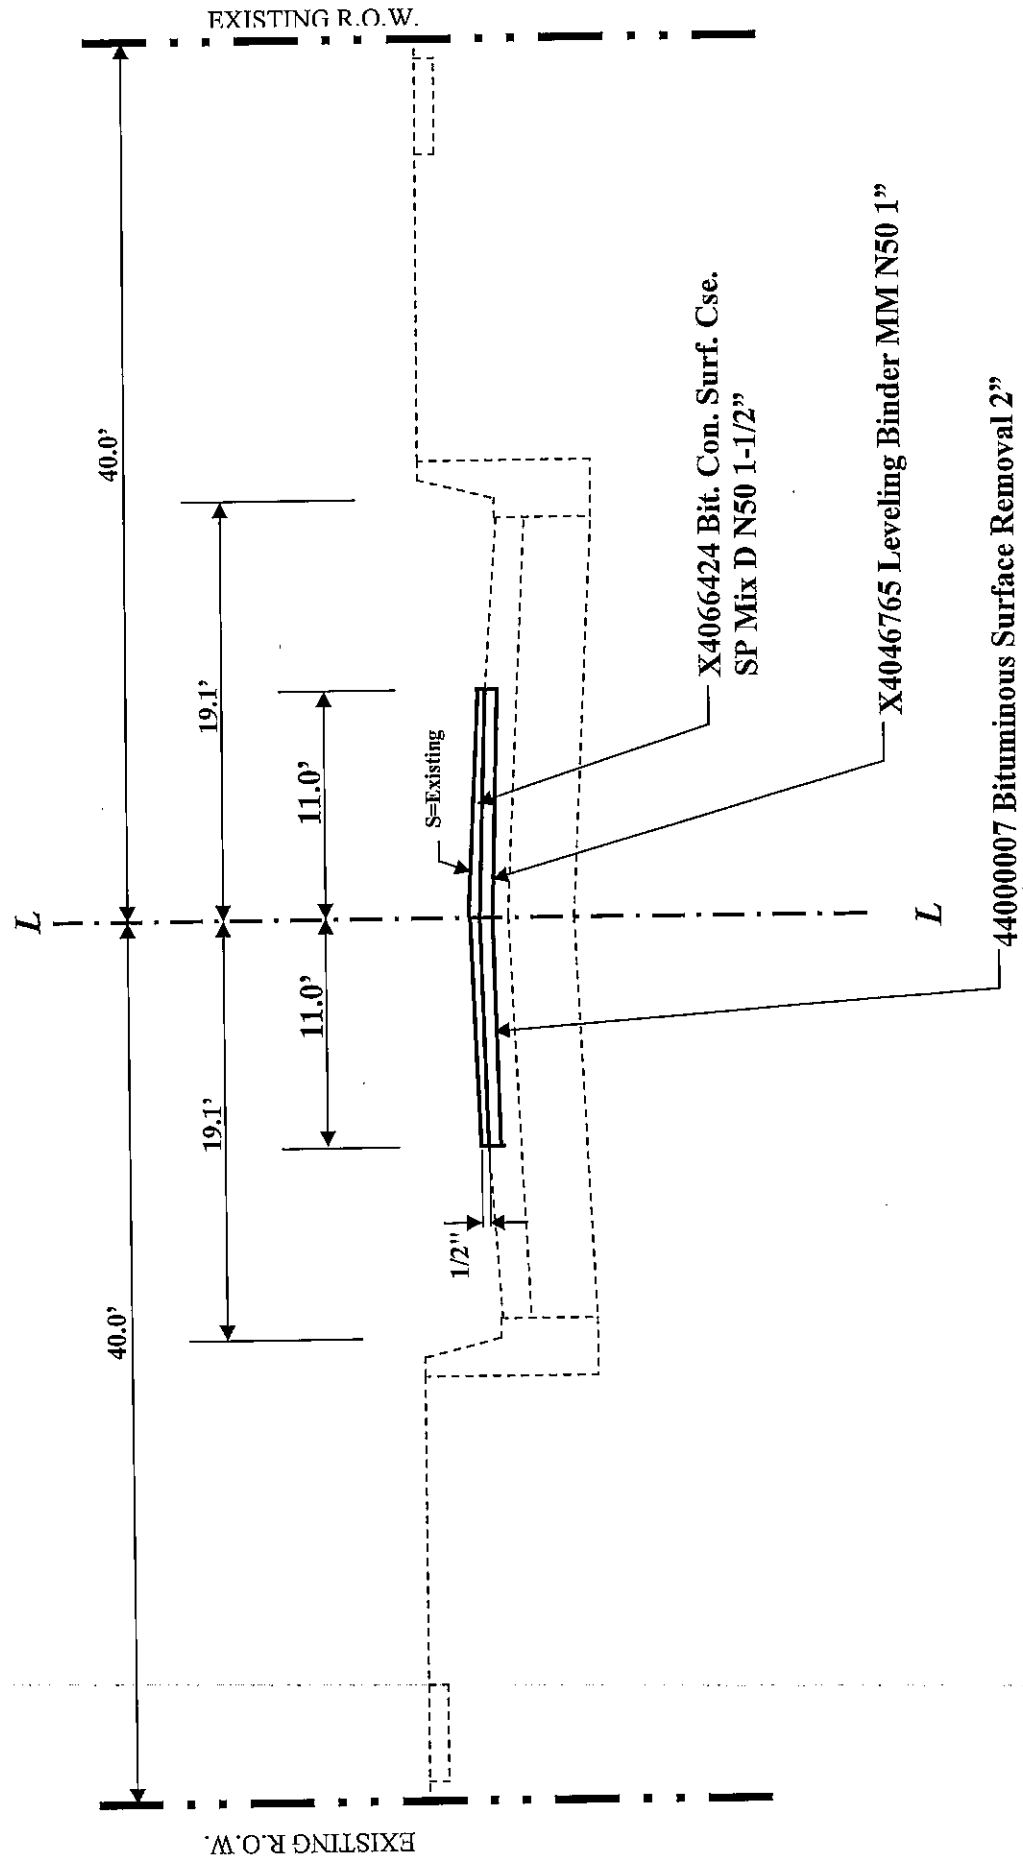


CITY OF MATTOON

SECTION 05-00128-00-RS
F.A.U. 7698 / 9TH STREET
COLES COUNTY

Sheet 29 of 137

PROPOSED TYPICAL CROSS SECTION


36+94 to 38+14

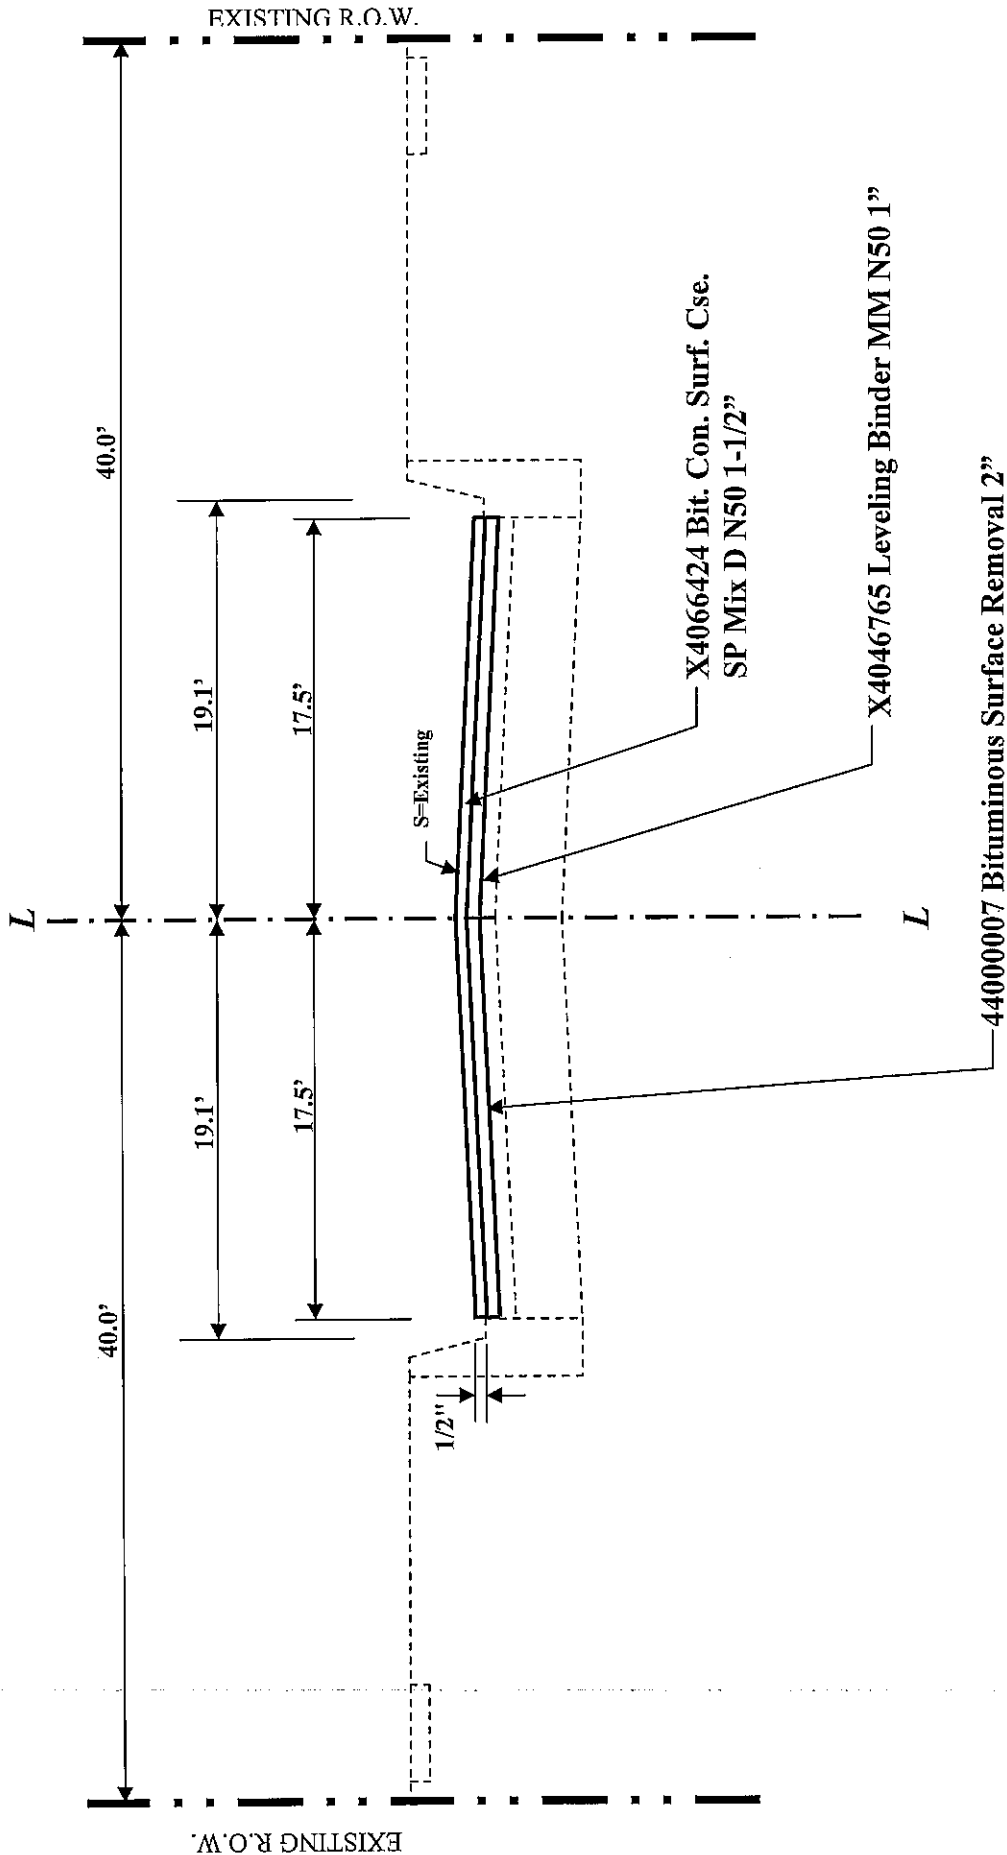

CITY OF MATTOON
SECTION 05-00128-00-RS
F.A.U. 7698 / 9TH STREET
COLES COUNTY

Sheet 30 of 137


PROPOSED TYPICAL CROSS SECTION
63+87 to 64+29

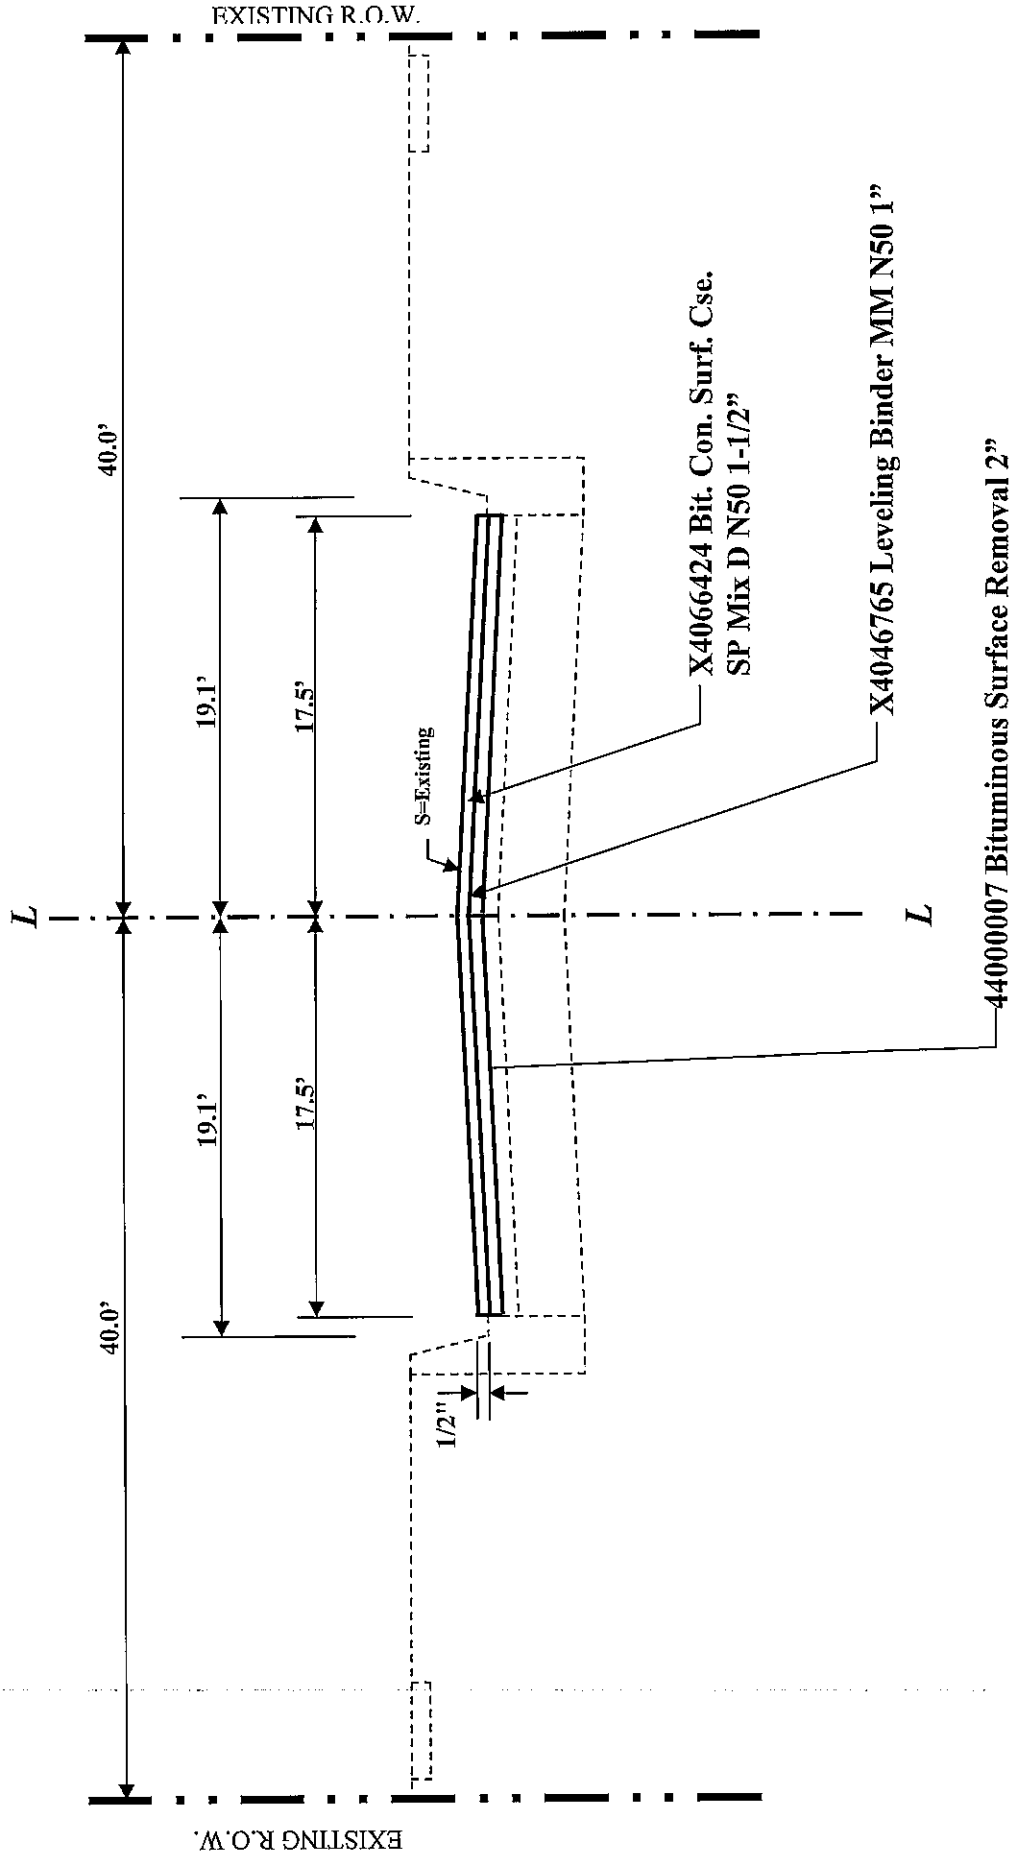

CITY OF MATTOON
SECTION 05-00128-00-RS
F.A.U. 7698 / 9TH STREET
COLES COUNTY

Sheet 31 of 137


PROPOSED TYPICAL CROSS SECTION
64+29 to 78+79

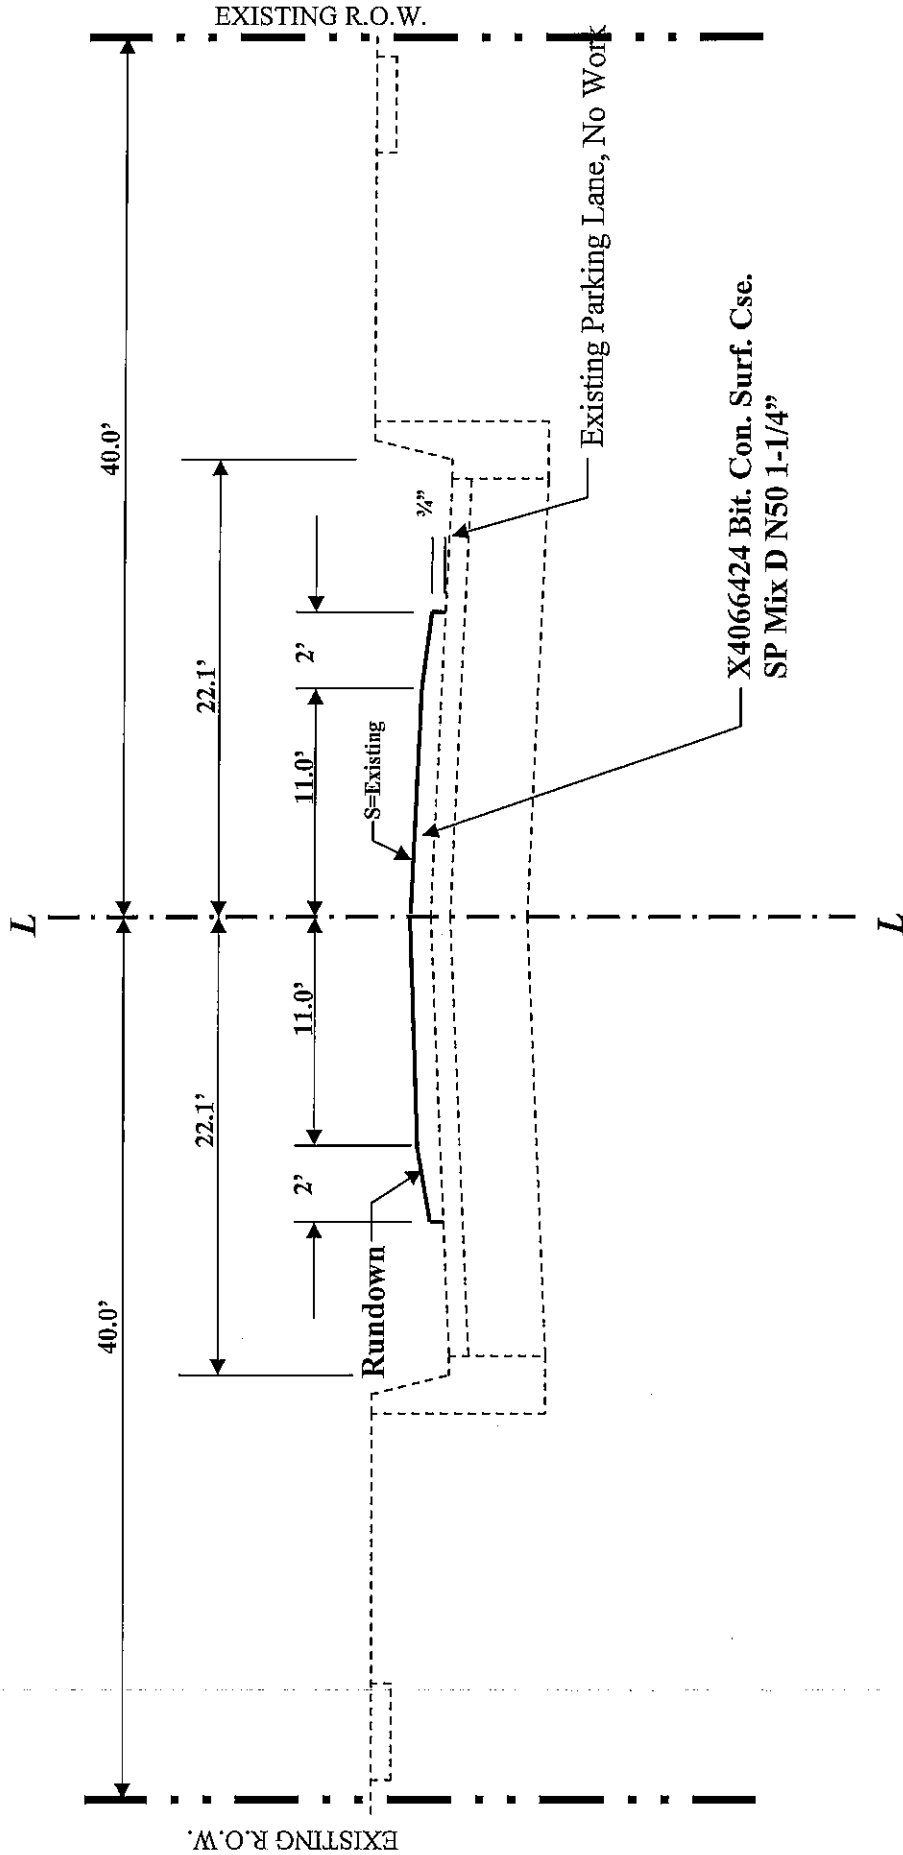

PLAN VIEW

CITY OF MATTOON
SECTION 05-00128-00-RS
F.A.U. 7698 / S. 9th STREET
COLES COUNTY

Sheet 32 of 137

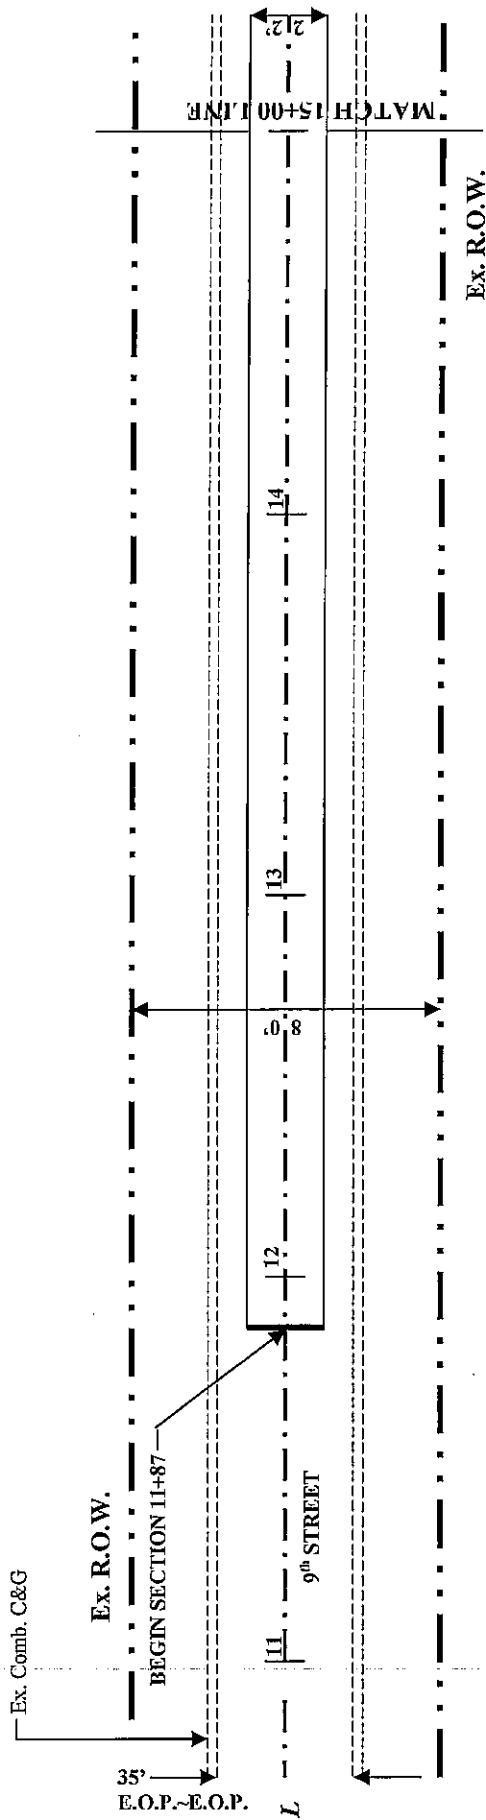

4400004 BIT SURF REM 1"
11' Lt. - Rt. 11+87 ~ 15+00 = 765.1 SQ.YD.
TOTAL = 765.1 SQ.YD.


CONTRACT: 91332
 JOB: C-95-311-05
 PROJECT: M-5042(13)

Scale: 1"=50'

CITY OF MATTOON
SECTION 05-00128-00-RS
F.A.U. 7698 / S. 9th STREET
COLES COUNTY

Sheet 33 of 137

PLAN VIEW

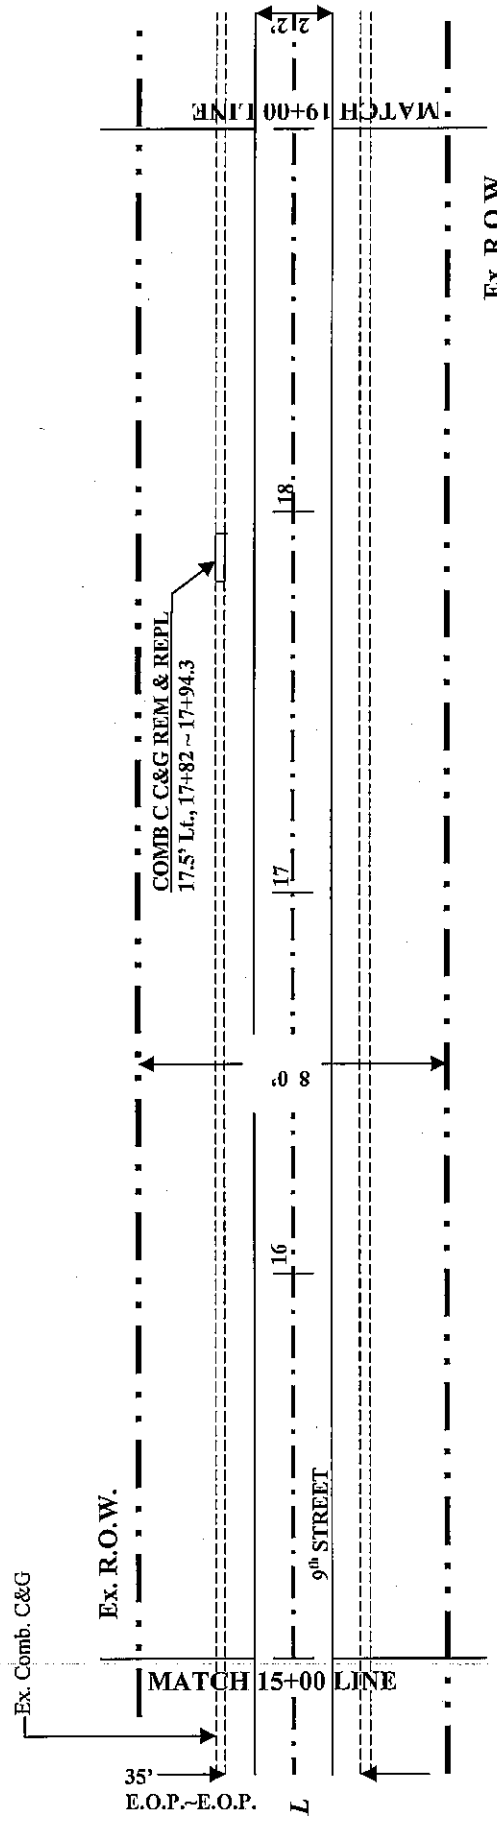

Ex. R.O.W.

4400004 BIT SURFACE REMOVAL 1"
 11' Lt. - Rt., 15+00 ~ 19+00 = 977.8 SQ.YD.
 TOTAL = 977.8 SQ.YD.

44201765 CLASS D PATCHES TYPE 2 10"
 C~L - 17.5' Lt., 15+62 ~ 15+69 = 13.6 SQ.YD.
 C~L - 17.5' Rt., 15+62 ~ 15+69 = 13.6 SQ.YD.
 C~L - 17.5' Lt., 17+85 ~ 17+90.8 = 11.3 SQ.YD.
 C~L - 17.5' Rt., 17+85 ~ 17+90.8 = 11.3 SQ.YD.
 TOTAL=49.8 SQ.YD.

44001700 COMB CONC C&G REM & REPL
 17.5' Lt., 17+82 ~ 17+94.3 = 12.3 FOOT
 TOTAL = 12.3 FOOT

CONTRACT: 91332
 JOB: C-95-311-05
 PROJECT: M-5042(13)

Scale: 1"=50'


CITY OF MATTOON
 SECTION 05-00128-00-RS
 F.A.U. 7698 / S. 9th STREET
 COLES COUNTY

PLAN VIEW

Sheet 34 of 137



STINSON AVE., 21+35
 29° OIL & CHIP

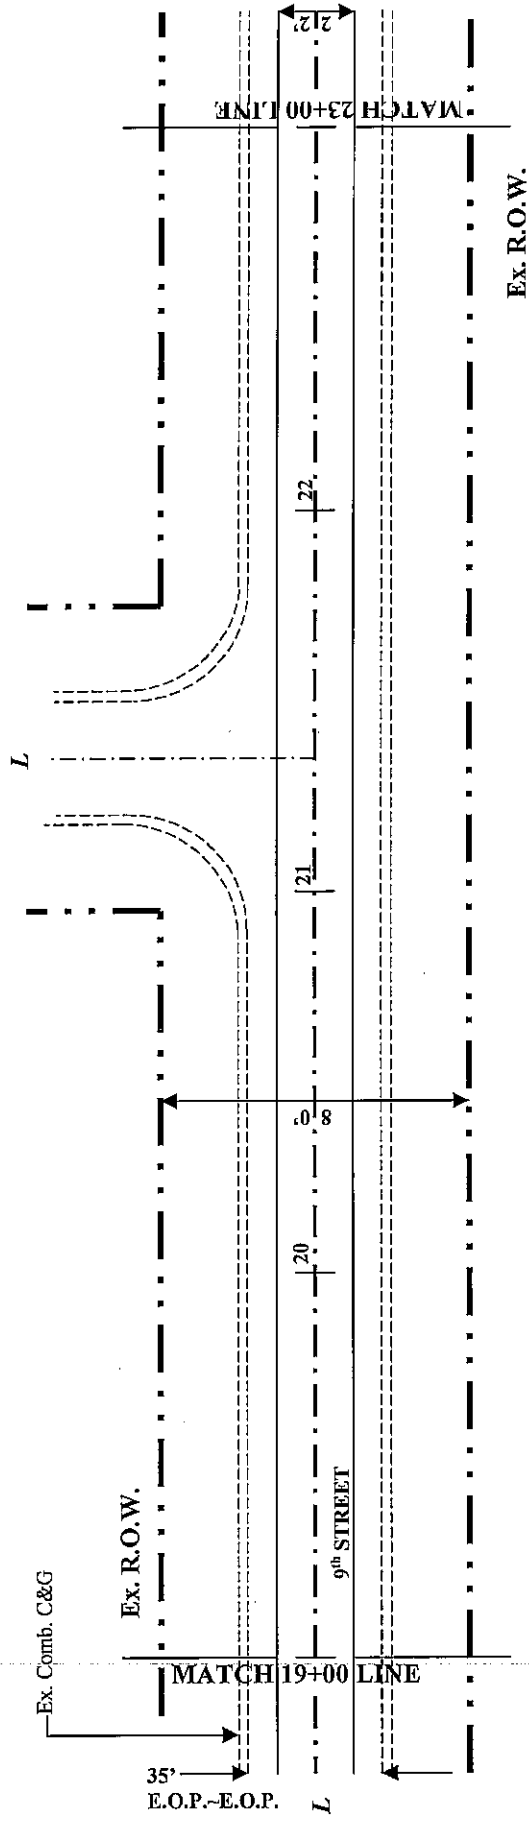

4400004 BIT SURFACE REMOVAL 1"
 11'Lt. - Rt., 19+00 ~ 23+00 = 977.8 SQ.YD.
 TOTAL = 977.8 SQ.YD.

CONTRACT: 91332
 JOB: C-95-311-05
 PROJECT: M-5042(13)

Scale: 1"=50'


PLAN VIEW

CITY OF MATTOON
 SECTION 05-00128-00-RS
 F.A.U. 7698 / S. 9th STREET
 COLES COUNTY

Sheet 35 of 137



ANNIS AVE., 24+35
 30' OIL & CHIP

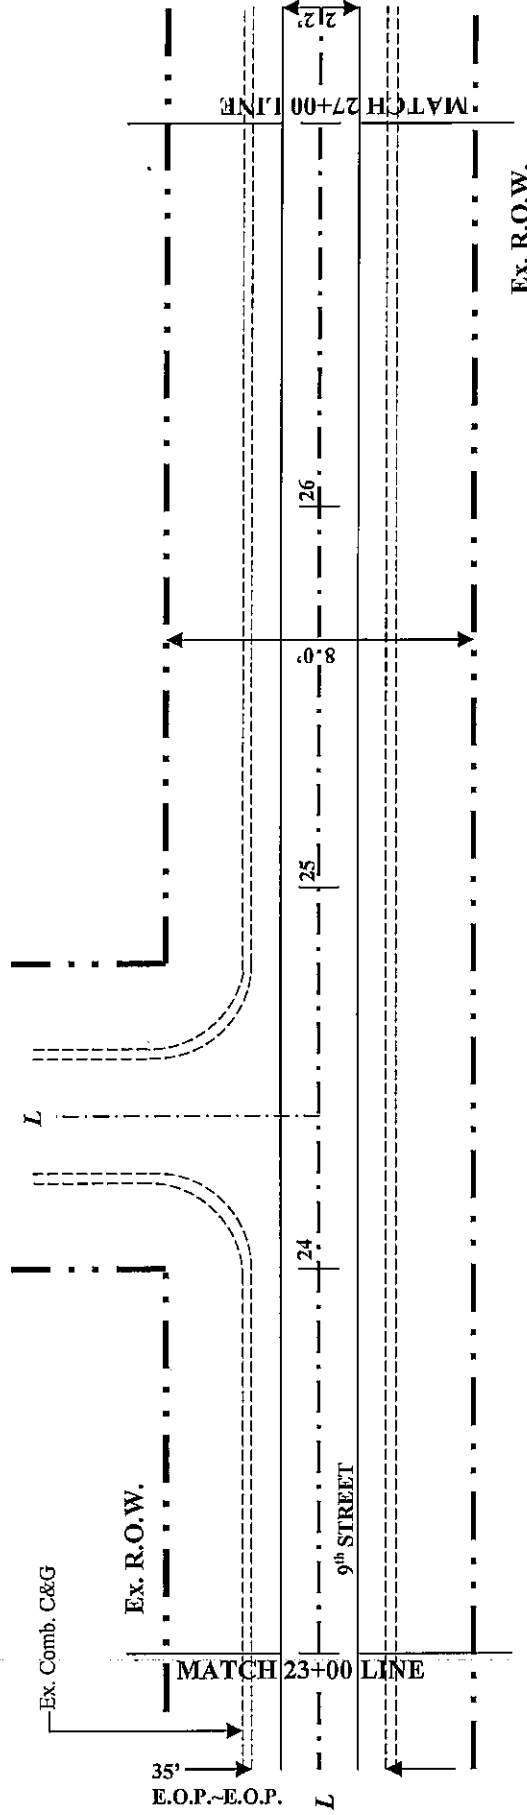

Ex. R.O.W.

44000004 BIT SURFACE REMOVAL 1"
 11' Lt. ÷ Rt., 23+00 ~ 27+00 = 977.8 SQ.YD.
 TOTAL = 977.8 SQ.YD.

44201761 CLASS D PATCHES TYPE 1 10"
 6.9' ~ 12.1' Rt., 24+50 ~ 24+56.5 = 3.8 SQ.YD.
 TOTAL = 3.8 SQ.YD.

CONTRACT: 91332
 JOB: C-95-311-05
 PROJECT: M-5042(13)

Scale: 1"=50'

CITY OF MATTOON
SECTION 05-00128-00-RS
F.A.U. 7698 / S. 9th STREET
COLES COUNTY


Sheet 36 of 137

PLAN VIEW

60300350 MH FRAMES ADJUST
 16' Lt., 30+28 = 1.0 EACH
 27' Lt., 30+28 = 1.0 EACH
 8' Rt., 30+49 = 1.0 EACH
TOTAL = 3.0 EACH

56109210 WATER VALVES ADJUST
 13' Rt., 30+25 = 1.0 EACH
TOTAL = 1.0 EACH

BELL AVE., 27+40
 30', OIL & CHIP

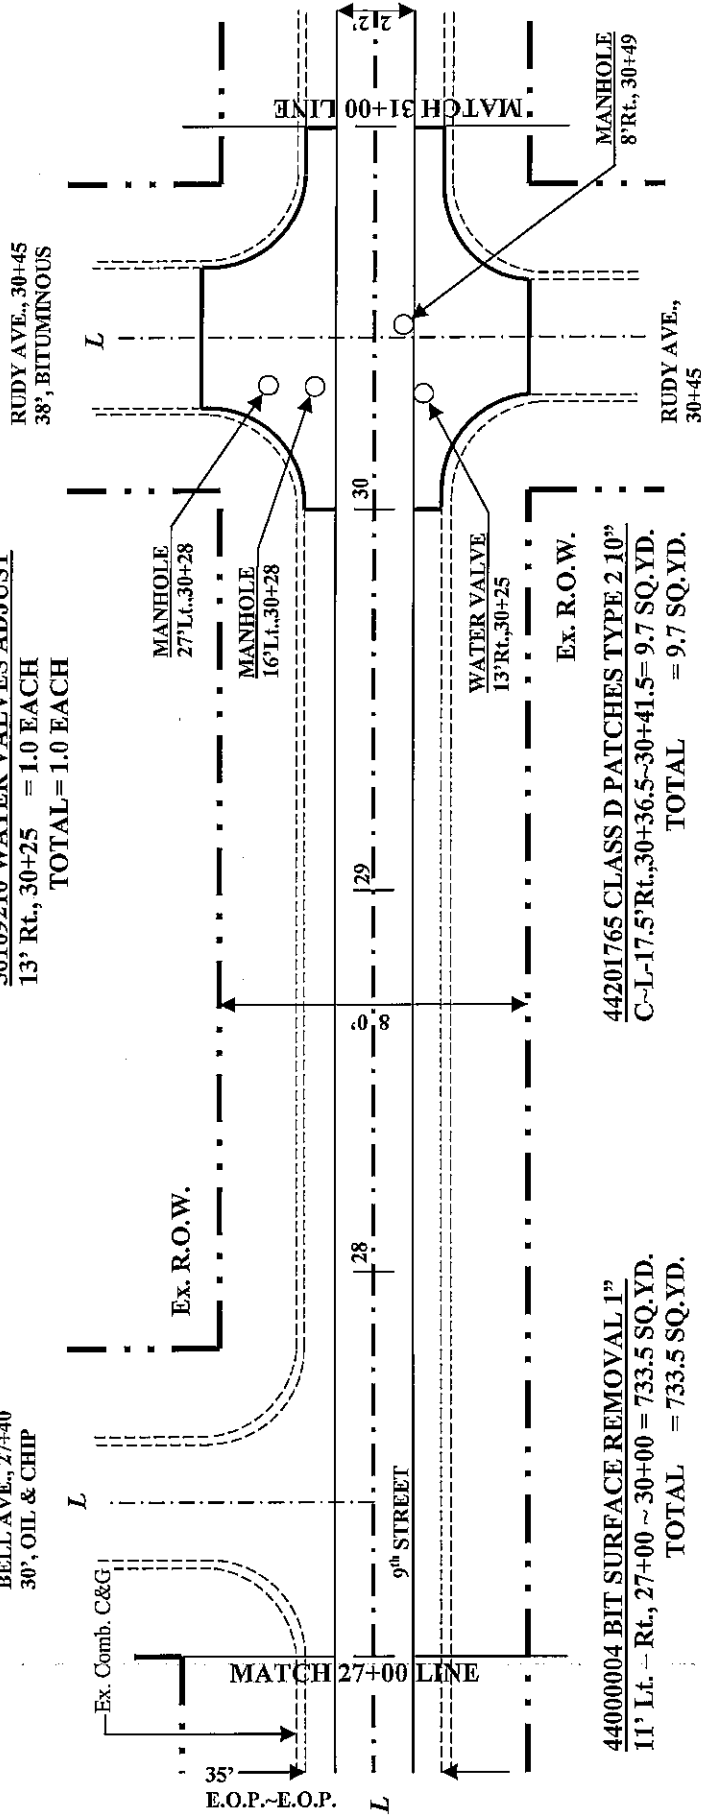

4400004 BIT SURFACE REMOVAL 1"
 11' Lt. - Rt., 27+00 ~ 30+00 = 733.5 SQ.YD.
TOTAL = 733.5 SQ.YD.

4400007 BITUMINOUS SURFACE REMOVAL 2"
 11' Lt. - Rt., 30+00 ~ 31+00 = 244.3 SQ.YD.
 30+00~31+00 RUDY St. RETURNS/RADII = 416.2 SQ.YD.
TOTAL = 660.5 SQ.YD.

44201761 CLASS D PATCHES TYPE 1 10"
 C~L - 3.8' Lt., 30+36 ~ 30+42 = 2.6 SQ.YD.
TOTAL = 2.6 SQ.YD.

44201765 CLASS D PATCHES TYPE 2 10"
 C~L - 17.5' Rt., 30+36.5 ~ 30+41.5 = 9.7 SQ.YD.
TOTAL = 9.7 SQ.YD.

44201769 CLASS D PATCHES TYPE 3 10"
 1.5' - 18.0' Rt., 30+53 ~ 30+62.8 = 18.0 SQ.YD.
TOTAL = 18.0 SQ.YD.

CONTRACT: 91332
 JOB: C-95-311-05
 PROJECT: M-5042(13)

Scale: 1"=50'


CITY OF MATTOON
 SECTION 05-00128-00-RS
 F.A.U. 7698 / S. 9th STREET
 COLES COUNTY

PLAN VIEW



Sheet 37 of 137

60300350 MH FRAMES ADJUST
 9' Rt., 33+36 = 1.0 EACH
 11' Lt., 34+82 = 1.0 EACH
 TOTAL = 2.0 EACH

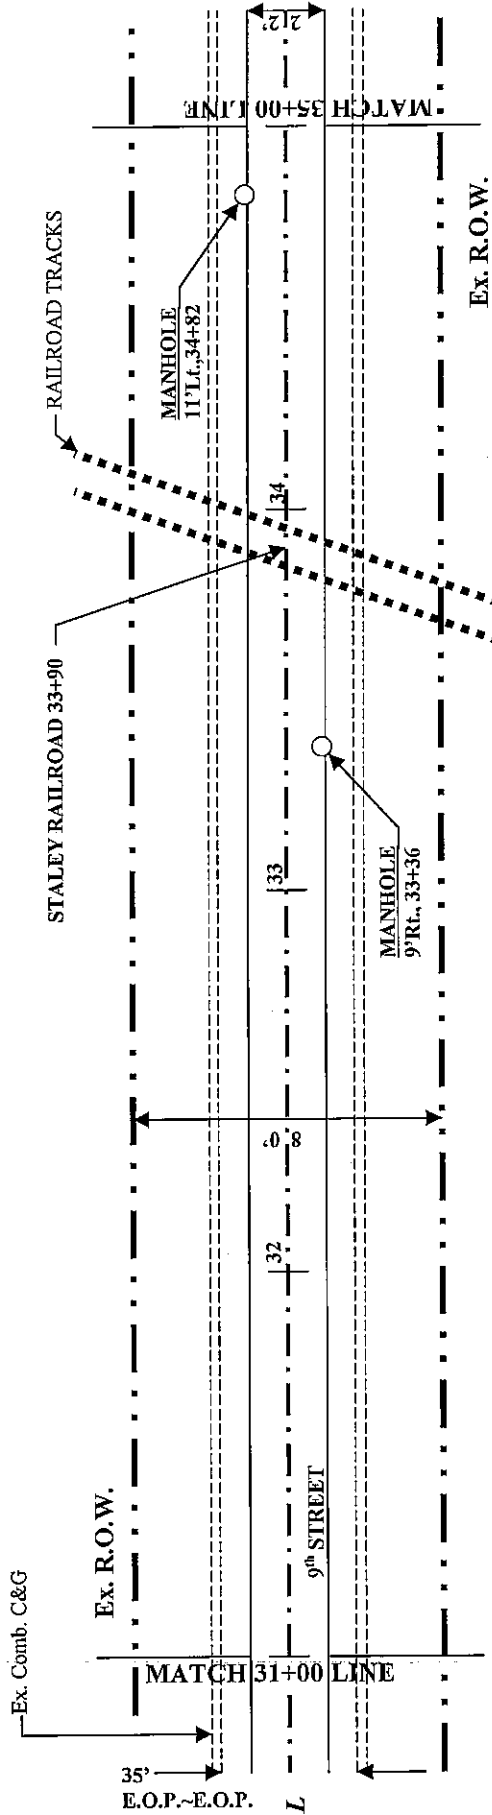

44000007 BIT SURFACE REMOVAL 2"
 11' Lt. - Rt., 31+00 ~ 35+00 = 977.8 SQ.YD.
 TOTAL = 977.8 SQ.YD.

GENERAL NOTE: A RAILROAD FLAGGER IS NOT
 REQUIRED BY STALEY, THE CONTRACTOR SHALL
 CONTACT BOBBY MCCAIN AT 234-2148 FOR THE
 TRAIN SCHEDULE.

CONTRACT: 91332
 JOB: C-95-311-05
 PROJECT: M-5042(13)

Scale: 1"=50'

CITY OF MATTOON
SECTION 05-00128-00-RS
F.A.U. 7698 / S. 9th STREET
COLES COUNTY


Sheet 38 of 137

PLAN VIEW

60300350 MH FRAMES ADJUST
 9' Lt., 37+10 = 1.0 EACH
 7' Rt., 37+36 = 1.0 EACH
 TOTAL = 2.0 EACH

56109210 WATER VALVES ADJUST
 12' Rt., 38+12 = 1.0 EACH
 TOTAL = 1.0 EACH

OKLAHOMA AVE. 37+33,
26', BITUMINOUS

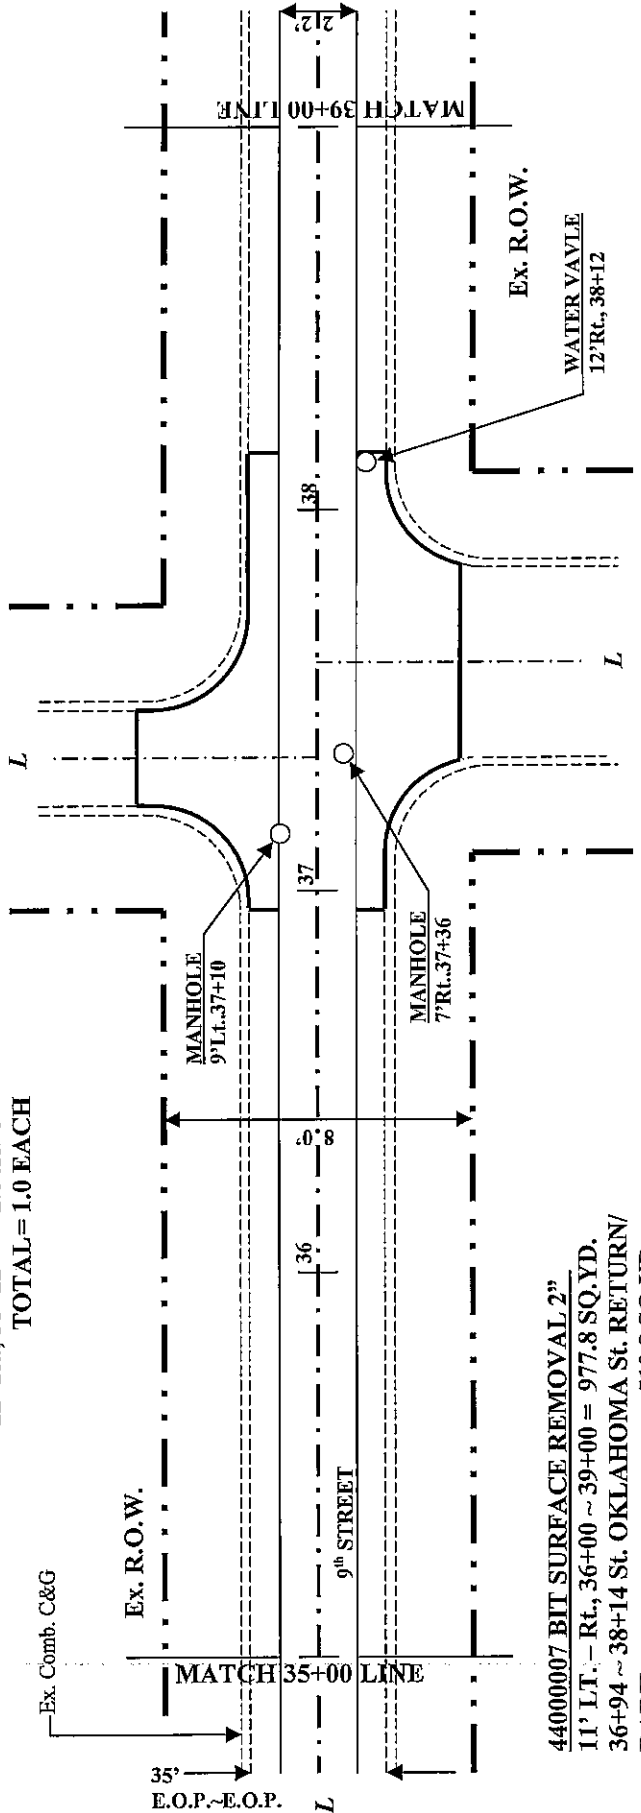

44000007 BIT SURFACE REMOVAL 2"
 11' Lt., Rt., 36+00 ~ 39+00 = 977.8 SQ. YD.
 36+94 ~ 38+14 St. OKLAHOMA St. RETURN/
 RADII:
 = 510.8 SQ. YD.
 TOTAL = 1488.6 SQ. YD.

CONTRACT: 91332
 JOB: C-95-311-05
 PROJECT: M-5042(13)

Scale: 1"=50'


CITY OF MATTOON
SECTION 05-00128-00-RS
F.A.U. 7698 / S. 9th STREET
COLES COUNTY

PLAN VIEW

Sheet 39 of 137



60300350 MH FRAMES ADJUST
 8' Rt., 41+41 = 1.0 EACH
 7' Rt., 42+15 = 1.0 EACH
 4' Lt., 42+67 = 1.0 EACH
 TOTAL = 3.0 EACH

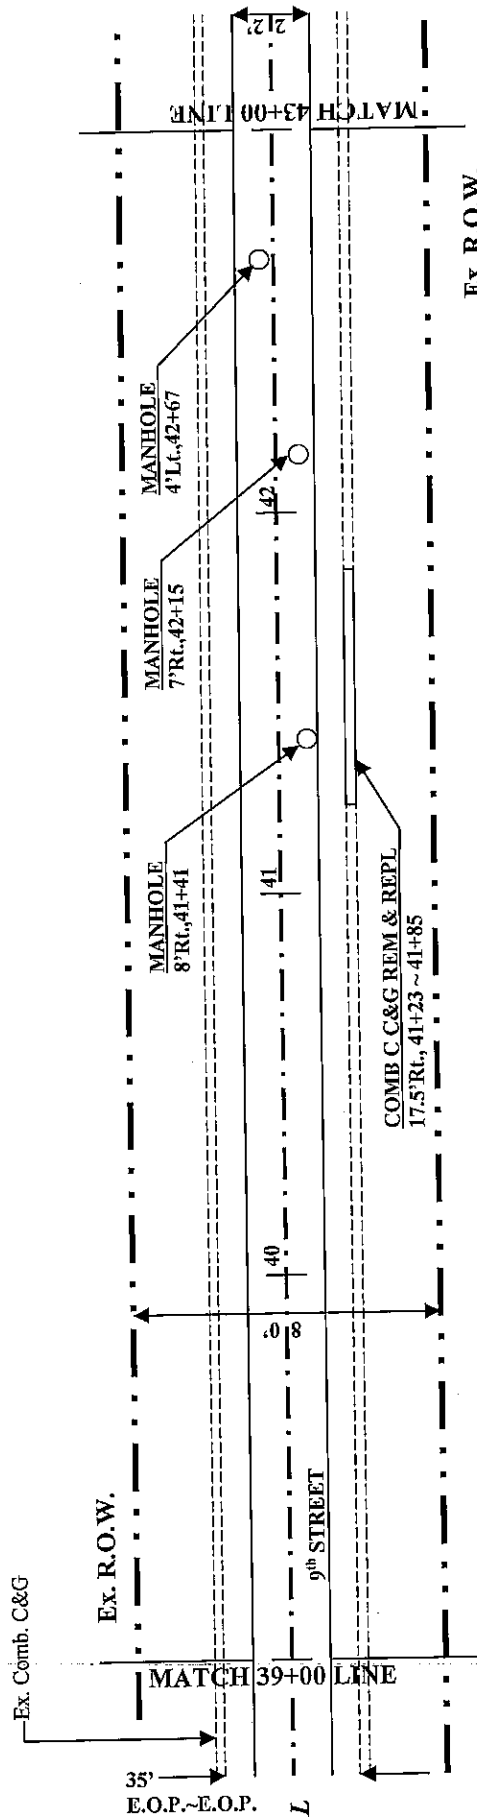

44000007 BIT SURFACE REMOVAL 2"
 11' Lt. - Rt., 39+00 ~ 43+00 = 977.8 SQ. YD.
 TOTAL = 977.8 SQ. YD.

44001700 COMB CONC C&G REM & REPL
 17.5' Rt., 41+23 ~ 41+85 = 62.0 FOOT
 TOTAL = 62.0 FOOT


44201765 CLASS D PATCHES TYPE 2 10"
 13.7' - 18.0' Rt., 39+13 ~ 39+25.4 = 5.9 SQ. YD.
 13.5' - 18.0' Rt., 40+40 ~ 40+49 = 5.5 SQ. YD.
 13.2' - 18.0' Rt., 41+49 ~ 41+59 = 5.3 SQ. YD.
 C~L - 18.0' Rt., 42+20 ~ 42+25.5 = 11.0 SQ. YD.
 2.0' - 10.0' Lt., 42+63 ~ 42+71 = 7.1 SQ. YD.
 TOTAL = 34.8 SQ. YD.

CONTRACT: 91332
 JOB: C-95-311-05
 PROJECT: M-5042(13)
 Scale: 1"=50'

PLAN VIEW

CITY OF MATTOON
SECTION 05-00128-00-RS
F.A.U. 7698 / S. 9th STREET
COLES COUNTY

Sheet 40 of 137

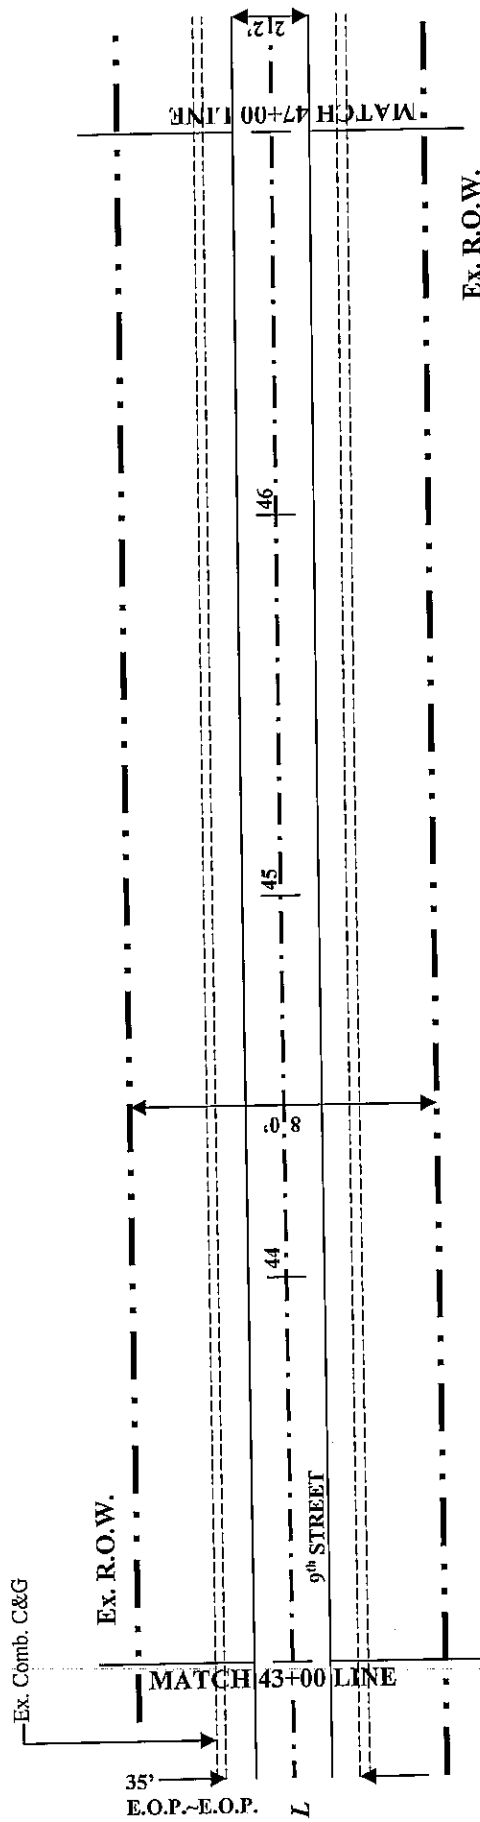

4400007 BIT SURFACE REMOVAL 2"
11' Lt. - Rt., 43+00 ~ 47+00 = 977.8 SQ. YD.
TOTAL = 977.8 SQ. YD.

CONTRACT: 91332
JOB: C-95-311-05
PROJECT: M-5042(13)

Scale: 1"=50'


CITY OF MATTOON
SECTION 05-00128-00-RS
F.A.U. 7698 / S. 9th STREET
COLES COUNTY

PLAN VIEW



Sheet 41 of 137

60300350 MAN FRAMES ADJUST
 3' Lt., 47+10 = 1.0 EACH
 7' Lt., 49+48 = 1.0 EACH
TOTAL = 2.0 EACH

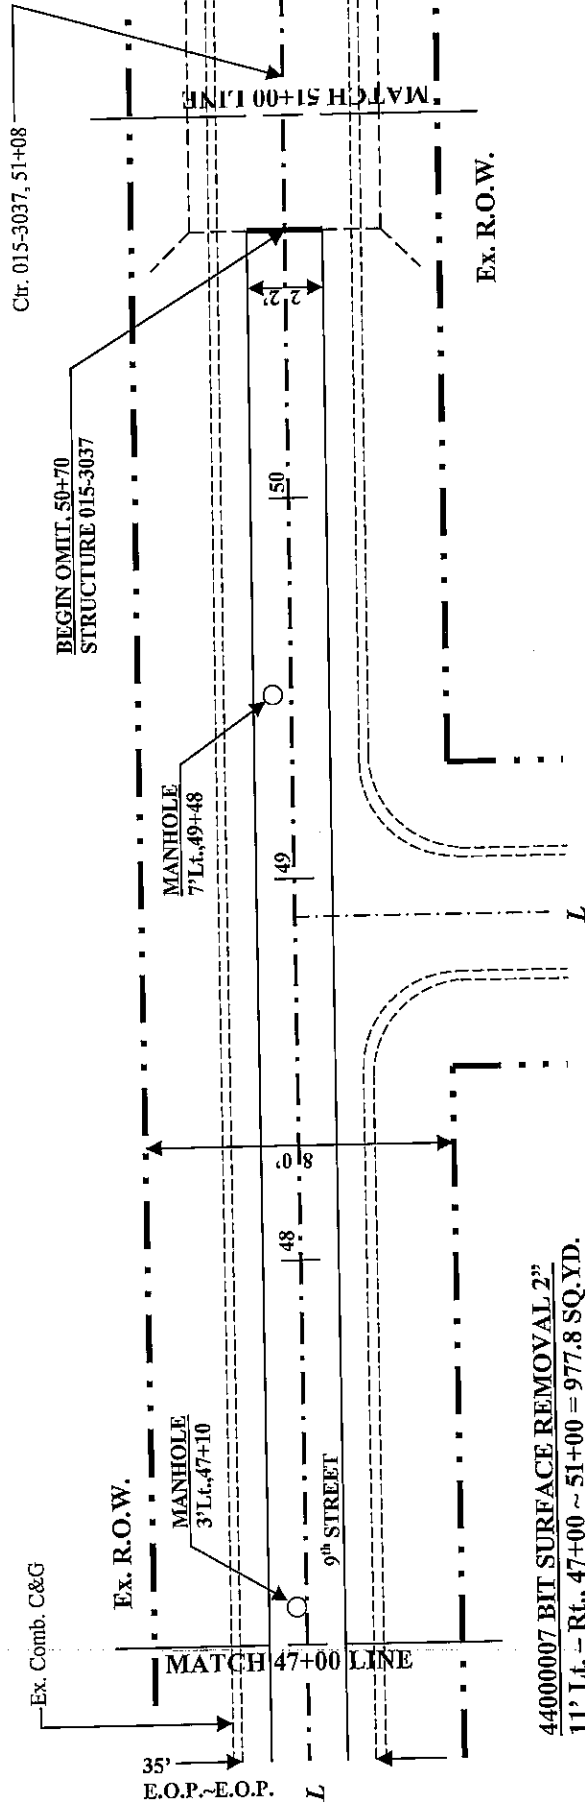

44000007 BIT SURFACE REMOVAL 2"
 11' Lt. - Rt., 47+00 ~ 51+00 = 977.8 SQ.YD.
TOTAL = 977.8 SQ.YD.


CONTRACT: 91332
 JOB: C-95-311-05
 PROJECT: M-5042(13)

Scale: 1"=50'

CITY OF MATTOON
 SECTION 05-00128-00-RS
 F.A.U. 7698 / S. 9th STREET
 COLES COUNTY

PLAN VIEW

Sheet 42 of 137

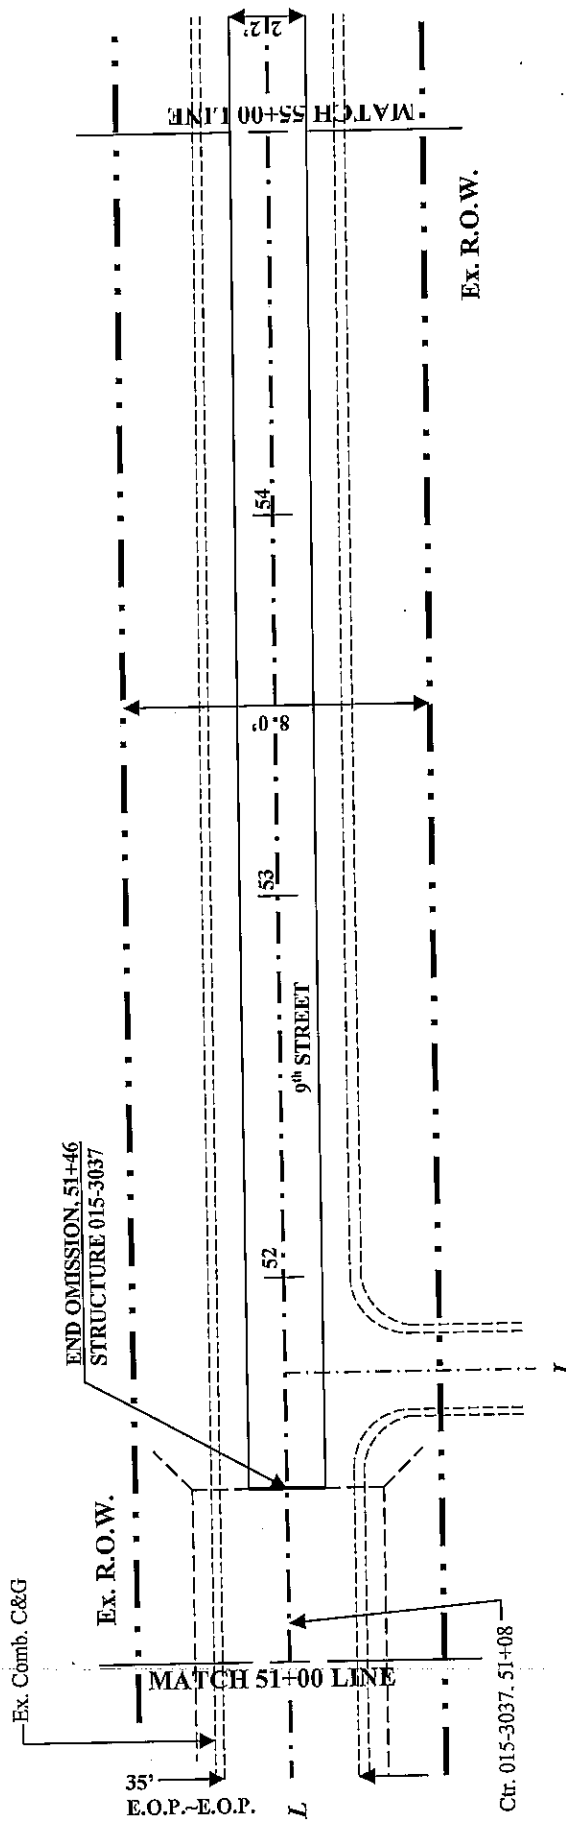

WILLIAMS COURT, 51+75
 22', OIL & CHIP

4400007 BIT SURFACE REMOVAL 2"
 11' Lt. -Rt., 51+46 ~ 55+00 = 977.8 SQ.YD.
 TOTAL = 977.8 SQ.YD.

CONTRACT: 91332
 JOB: C-95-311-05
 PROJECT: M-5042(13)

Scale: 1"=50'


PLAN VIEW

CITY OF MATTOON
SECTION 05-00128-00-RS
F.A.U. 7698 / S. 9th STREET
COLES COUNTY

Sheet 43 of 137



60300350 MH FRAMES ADJUST
 7' Lt., 55+36 = 1.0 EACH
 TOTAL = 1.0 EACH

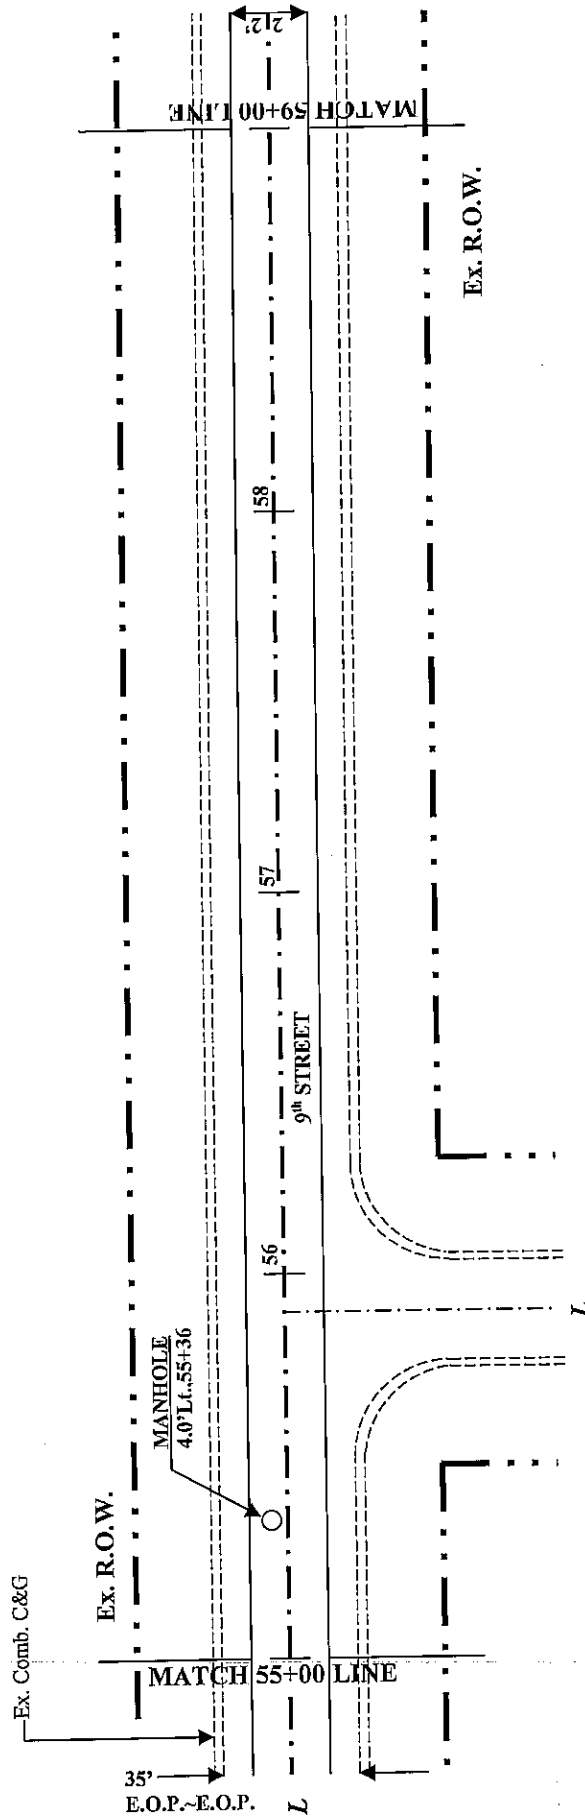

44000007 BIT SURFACE REMOVAL 2"
 11' Lt. - Rt., 55+00 ~ 59+00 = 977.8 SQ. YD.
 TOTAL = 977.8 SQ. YD

44201765 CLASS D PATCHES TYPE 2.10"
 2.7' - 18.3' Rt., 55+56 ~ 55+59.5 = 6.1 SQ. YD.
 TOTAL = 6.1 SQ. YD.

CONTRACT: 91332
 JOB: C-95-311-05
 PROJECT: M-5042(13)

Scale: 1"=50'


CITY OF MATTOON
SECTION 05-00128-00-RS
F.A.U. 7698 / S. 9th STREET
COLES COUNTY

PLAN VIEW

Sheet 44 of 137



60300350 MAN FRAMES ADJUST
 7' Lt., 59+28 = 1.0 EACH
 TOTAL = 1.0 EACH

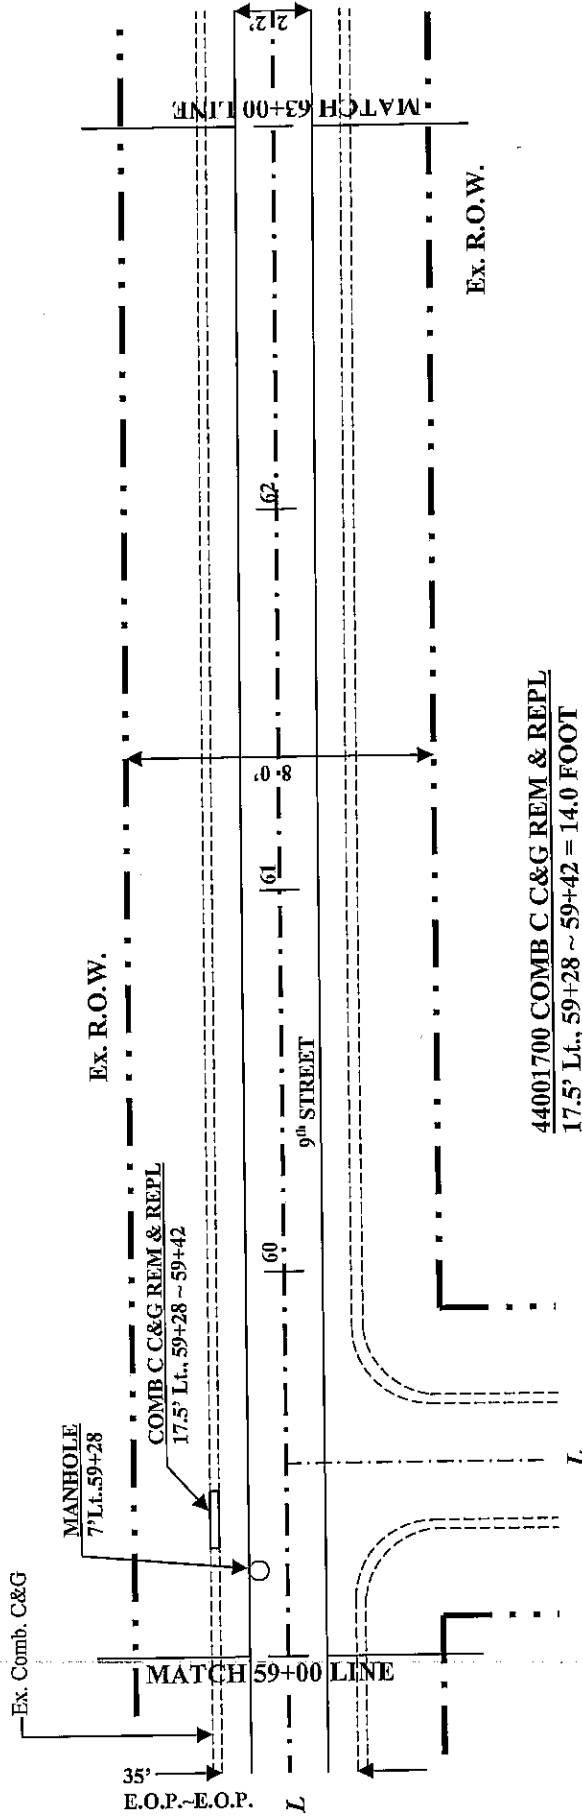

44001700 COMB C C&G REM & REPL
 17.5' Lt., 59+28 ~ 59+42 = 14.0 FOOT
 TOTAL = 14.0 FOOT

44201771 CLASS D PATCHES TYPE 4 10"
 0.6' - 18.0' Lt., 59+24 ~ 15.2' - 18.0' Lt., 59+55 = 39.2 SQ. YD.
 TOTAL = 39.2 SQ. YD.

44000007 BIT SURFACE REMOVAL 2"
 11' Lt. - Rt., 59+00 ~ 63+00 = 977.8 SQ. YD.
 TOTAL = 977.8 SQ. YD.

CONTRACT: 91332
 JOB: C-95-311-05
 PROJECT: M-5042(13)

Scale: 1" = 50'

PLAN VIEW


CITY OF MATTOON
SECTION 05-00128-00-RS
F.A.U. 7698 / S. 9th STREET
COLES COUNTY

Sheet 45 of 137



MARSHALL AVE., 64+29
26', BITUMINOUS SFE.

L

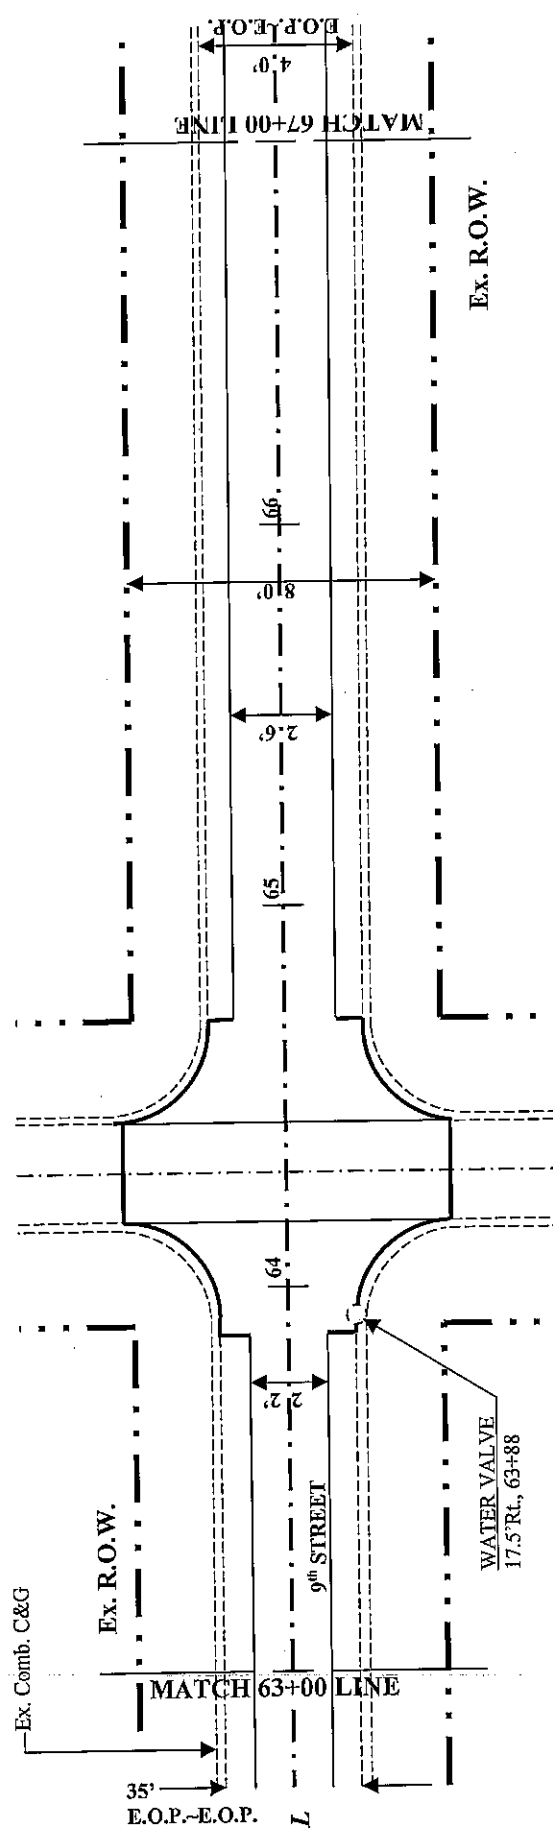

Ex. R.O.W.

40600980 BIT SURF REM BT JT
Lt.-Rt., 64+45-64+70 = 141.0 SQ. YD.
TOTAL = 141.0 SQ. YD.

MARSHALL AVE. 64+29
26', BITUMINOUS SFE.

44201761 CLASS D PATCHES TYPE 1 10"
8.0' - 18.0' Lt., 62+64.9 ~ 62+68 = 3.5 SQ. YD.
TOTAL = 3.5 SQ. YD.

44000007 BIT SURFACE REMOVAL 2"
11' Lt. - Rt., 63+00 ~ 63+87 = 213.3 SQ. YD.
Lt. - Rt., 63+87 ~ 64+15 = 142.0 SQ. YD.
TOTAL = 355.5 SQ. YD.

44201765 CLASS D PATCHES TYPE 2 10"
C~L - 6.4' Rt., 62+68 ~ 62+80 = 8.5 SQ. YD.
TOTAL = 8.5 SQ. YD.

CONTRACT: 91332
JOB: C-95-311-05
PROJECT: M-5042(13)

NOTE: WATER VALVE AT 17.5' Rt., 63+88 SHALL NOT BE ADJUSTED.

Scale: 1" = 50'

CITY OF MATTOON
SECTION 05-00128-00-RS
F.A.U. 7698 / S. 9th STREET
COLES COUNTY


PLAN VIEW



Sheet 46 of 137

EDGAR AVE., 67+90
30', BITUMINOUS

EDGAR AVE., 67+90
30', BITUMINOUS

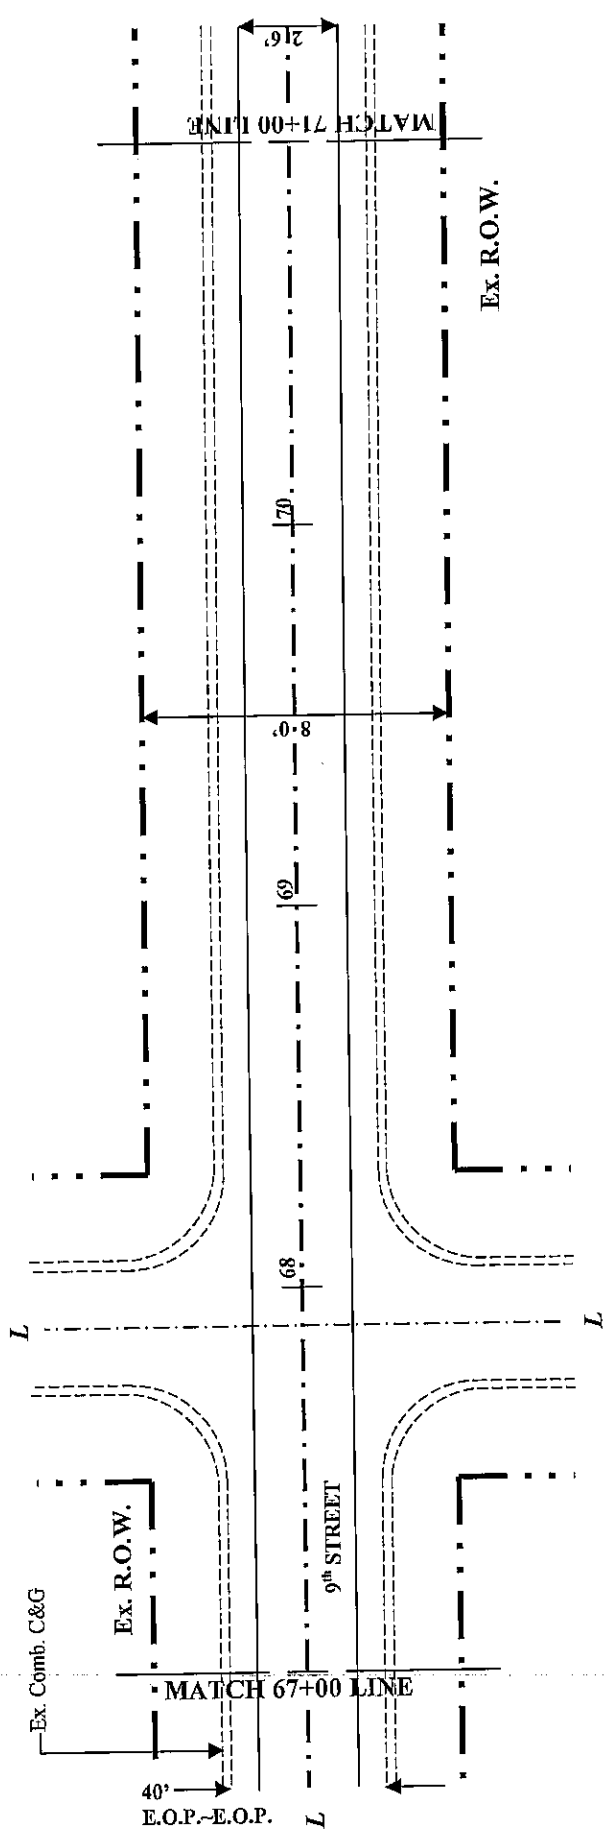

CONTRACT: 91332
JOB: C-95-311-05
PROJECT: M-5042(13)

Scale: 1"=50'


PLAN VIEW

CITY OF MATTOON
SECTION 05-00128-00-RS
F.A.U. 7698 / S. 9th STREET
COLES COUNTY

Sheet 47 of 137



LAFAYETTE AVE., 71+85
 30', BITUMINOUS

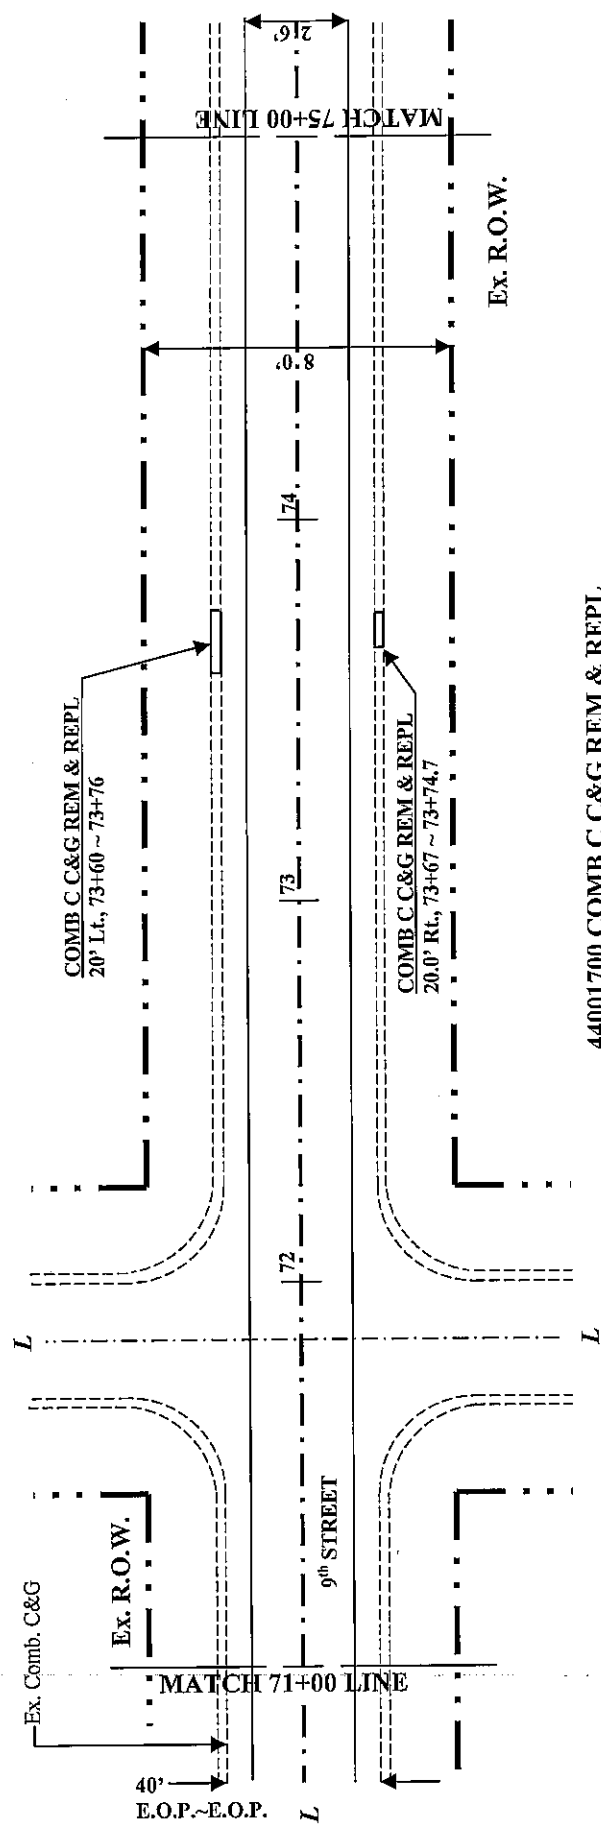

44001700 COMB C C&G REM & REPL
 20' Rt., 73+67 ~ 73+74.7 = 7.7 FOOT
 20' Lt., 73+60 ~ 73+76 = 16.0 FOOT
TOTAL = 23.7 FOOT


CONTRACT: 91332
 JOB: C-95-311-05
 PROJECT: M-5042(13)

Scale: 1" = 50'

PLAN VIEW

CITY OF MATTOON
SECTION 05-00128-00-RS
F.A.U. 7698 / S. 9th STREET
COLES COUNTY

Sheet 48 of 137

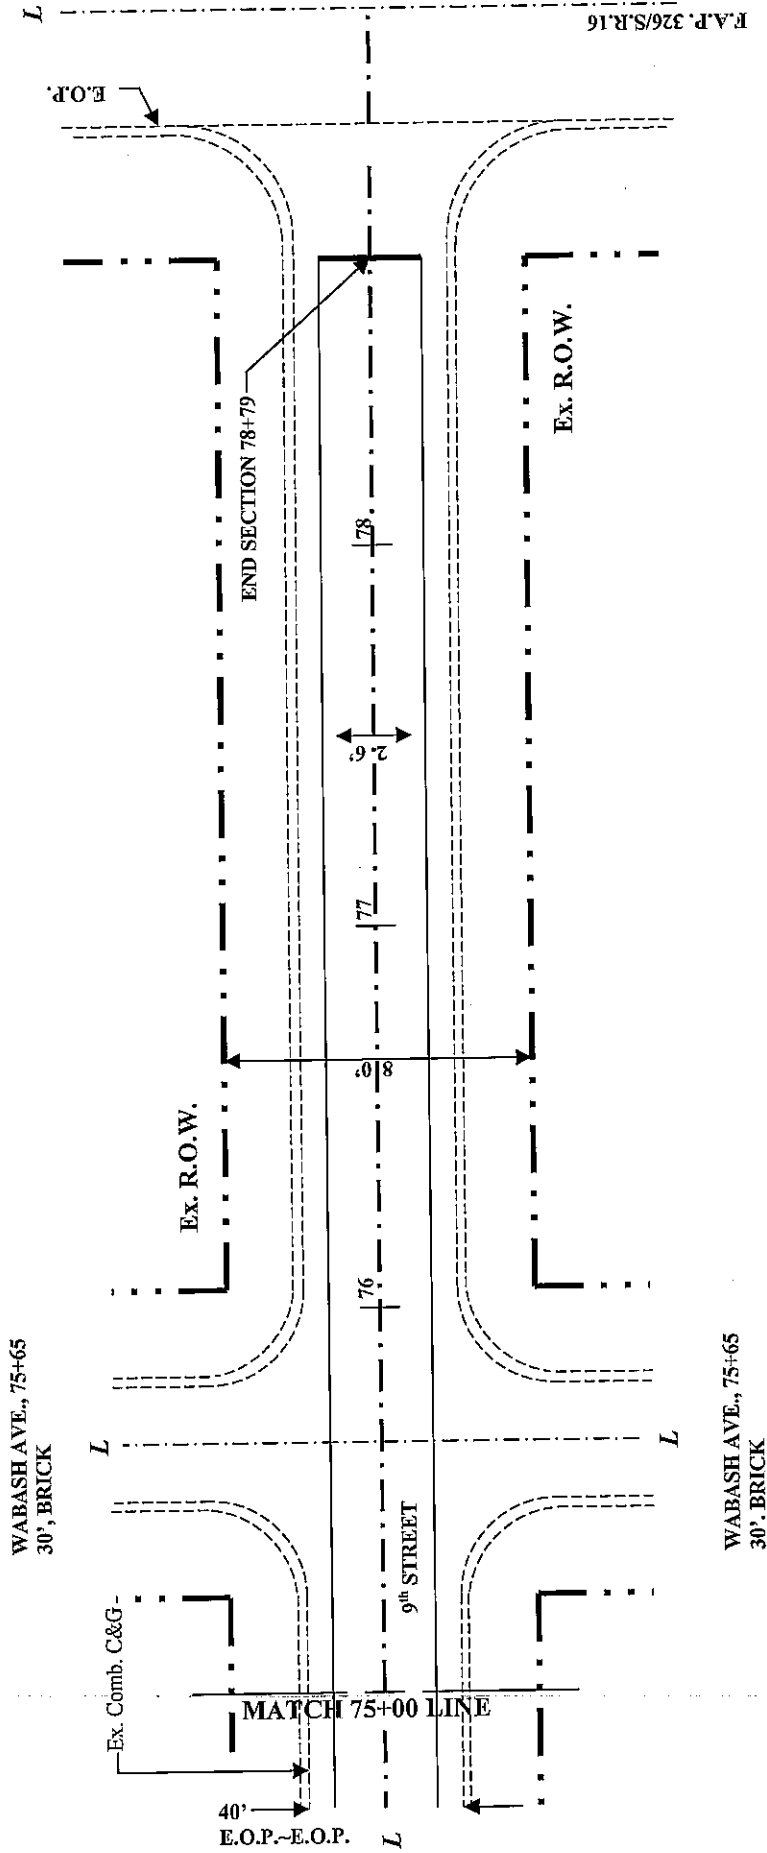


CONTRACT: 91332
JOB: C-95-311-05
PROJECT: M-5042(13)

Scale: 1"=50'

PAVEMENT STRIPPING DETAIL

CITY OF MATTOON
SECTION 05-00128-00-RS
F.A.U. 7698 / S. 9th STREET
COLES COUNTY

Sheet 49 of 137

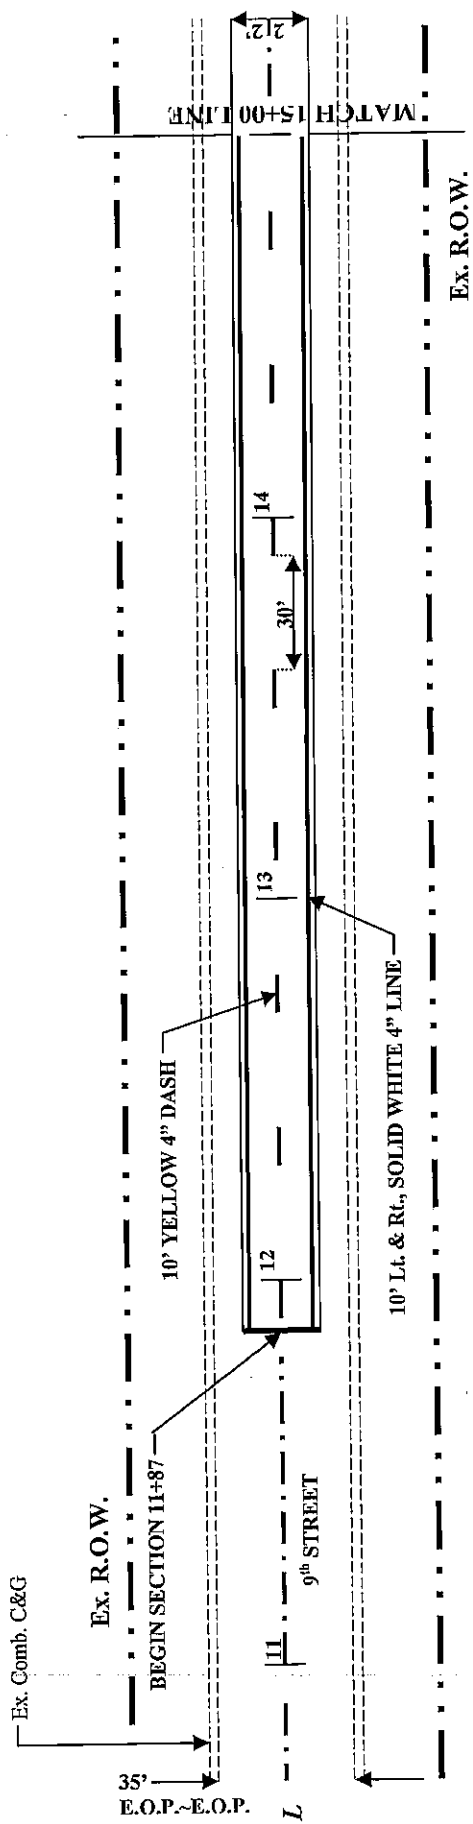

78000200 THPL PVT MK LINE 4"
DASHED 10' YELLOW 4"
C~L, 11+90 ~ 14+80 = 80.0 FOOT
SOLID WHITE 4"
10' Lt. & Rt., 11+87 ~ 15+00 = 626.0 FOOT
TOTAL = 706.0 FOOT


CONTRACT: 91332
JOB: C-95-311-05
PROJECT: M-5042(13)

Scale: 1"=50'

PAVEMENT STRIPPING DETAIL

CITY OF MATTOON
SECTION 05-00128-00-RS
F.A.U. 7698 / S. 9th STREET
COLES COUNTY

Sheet 50 of 137

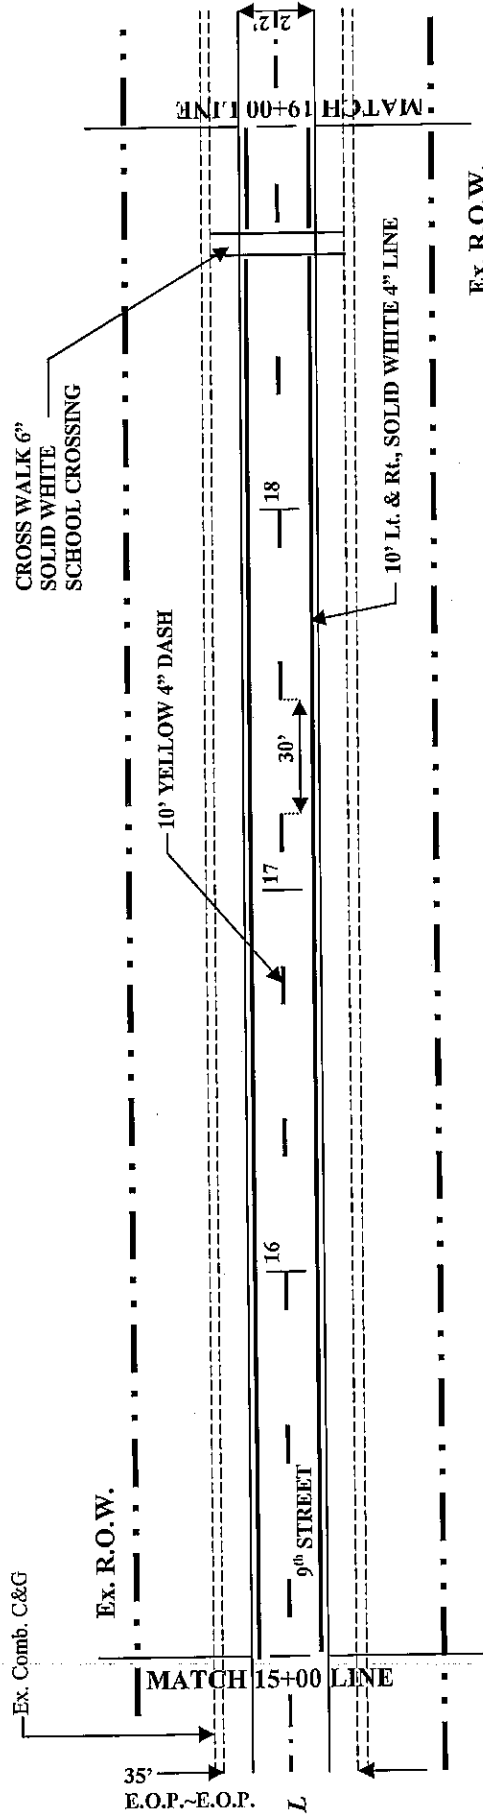

78000400 THPL PVT MK LINE 6"
SOLID WHITE 4" CROSS WALK
Lt. - Rt., 18+66 = 36.0 FOOT
Lt. - Rt., 18+72 = 36.0 FOOT
TOTAL = 72.0 FOOT

78000200 THPL PVT MK LINE 4"
DASHED 10" YELLOW 4"
C~L, 15+10 ~ 18+80 = 100.0 FOOT
SOLID WHITE 4"
10' Lt. & Rt., 15+00 ~ 19+00 = 800.0 FOOT
TOTAL = 900.0 FOOT

Ex. R.O.W.

CONTRACT: 91332
JOB: C-95-311-05
PROJECT: M-5042(13)

Scale: 1" = 50'


PAVEMENT STRIPPING DETAIL

CITY OF MATTOON
SECTION 05-00128-00-RS
F.A.U. 7698 / S. 9th STREET
COLES COUNTY

Sheet 51 of 137



STINSON AVE., 21+35
29', OIL & CHIP

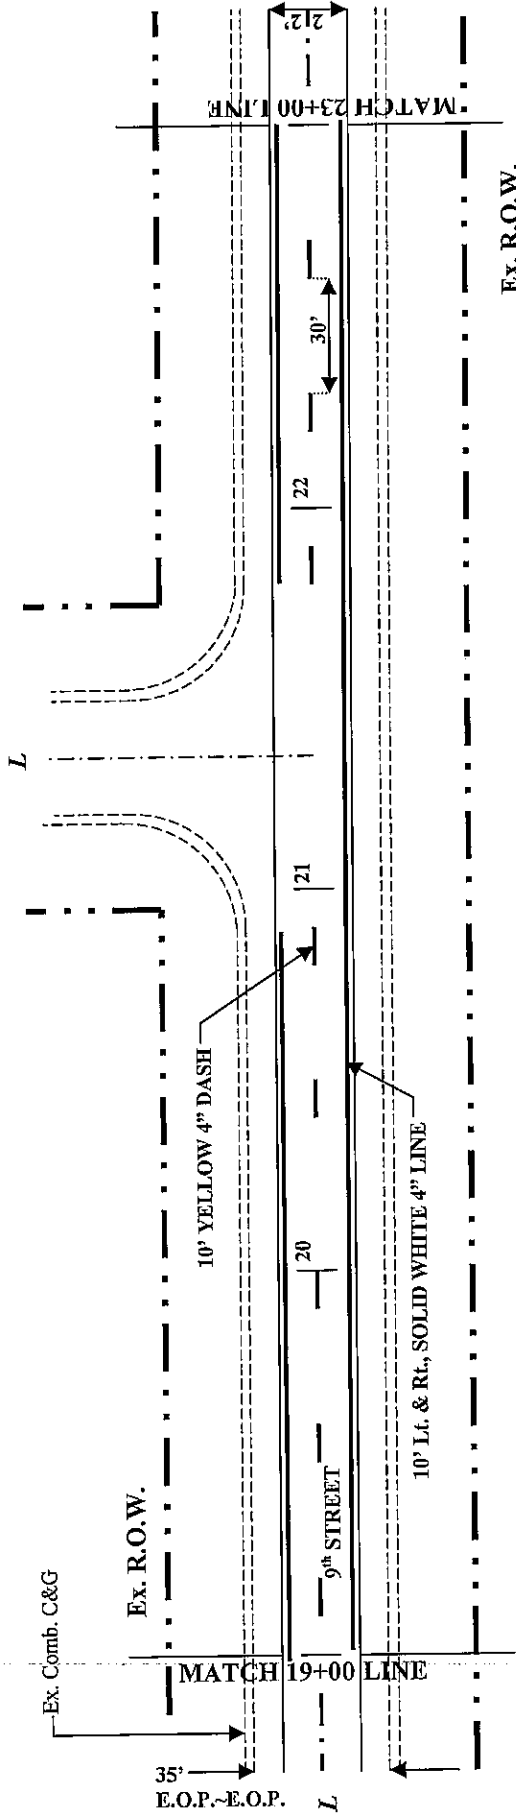

78000200 THPL PVT MK LINE 4"
DASHED 10' YELLOW 4"
C-L, 19+10 ~ 22+70 = 80.0 FOOT
SOLID WHITE 4"
10' Lt. & Rt., 19+00 ~ 23+00 = 710.0 FOOT
TOTAL= 790.0 FOOT

CONTRACT: 91332
JOB: C-95-311-05
PROJECT: M-5042(13)
Scale: 1"=50'


PAVEMENT STRIPPING DETAIL

CITY OF MATTOON
SECTION 05-00128-00-RS
F.A.U. 7698 / S. 9th STREET
COLES COUNTY

Sheet 52 of 137



ANNIS AVE., 24+35
30' OIL & CHIP

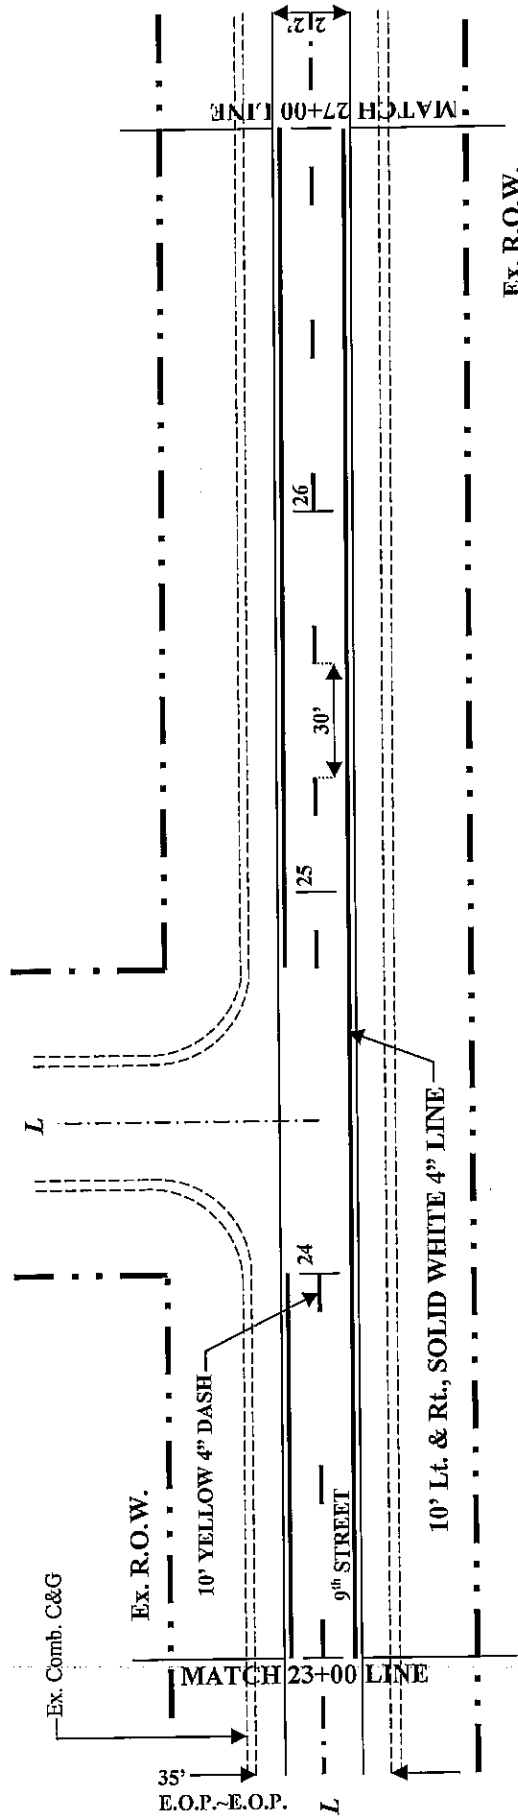

78000200 THPL PVT MK LINE 4"	
DASHED 10' YELLOW 4"	= 90.0 FOOT
C-L, 23+00 ~ 26+90	
SOLID WHITE 4"	
10' Lt. & Rt., 23+00 ~ 27+00	= 720.0 FOOT
TOTAL	= 810.0 FOOT


CONTRACT: 91332
JOB: C-95-311-05
PROJECT: M-5042(13)

Scale: 1"=50'

PAVEMENT STRIPPING DETAIL

CITY OF MATTOON
SECTION 05-00128-00-RS
F.A.U. 7698 / S. 9th STREET
COLES COUNTY

Sheet 53 of 137

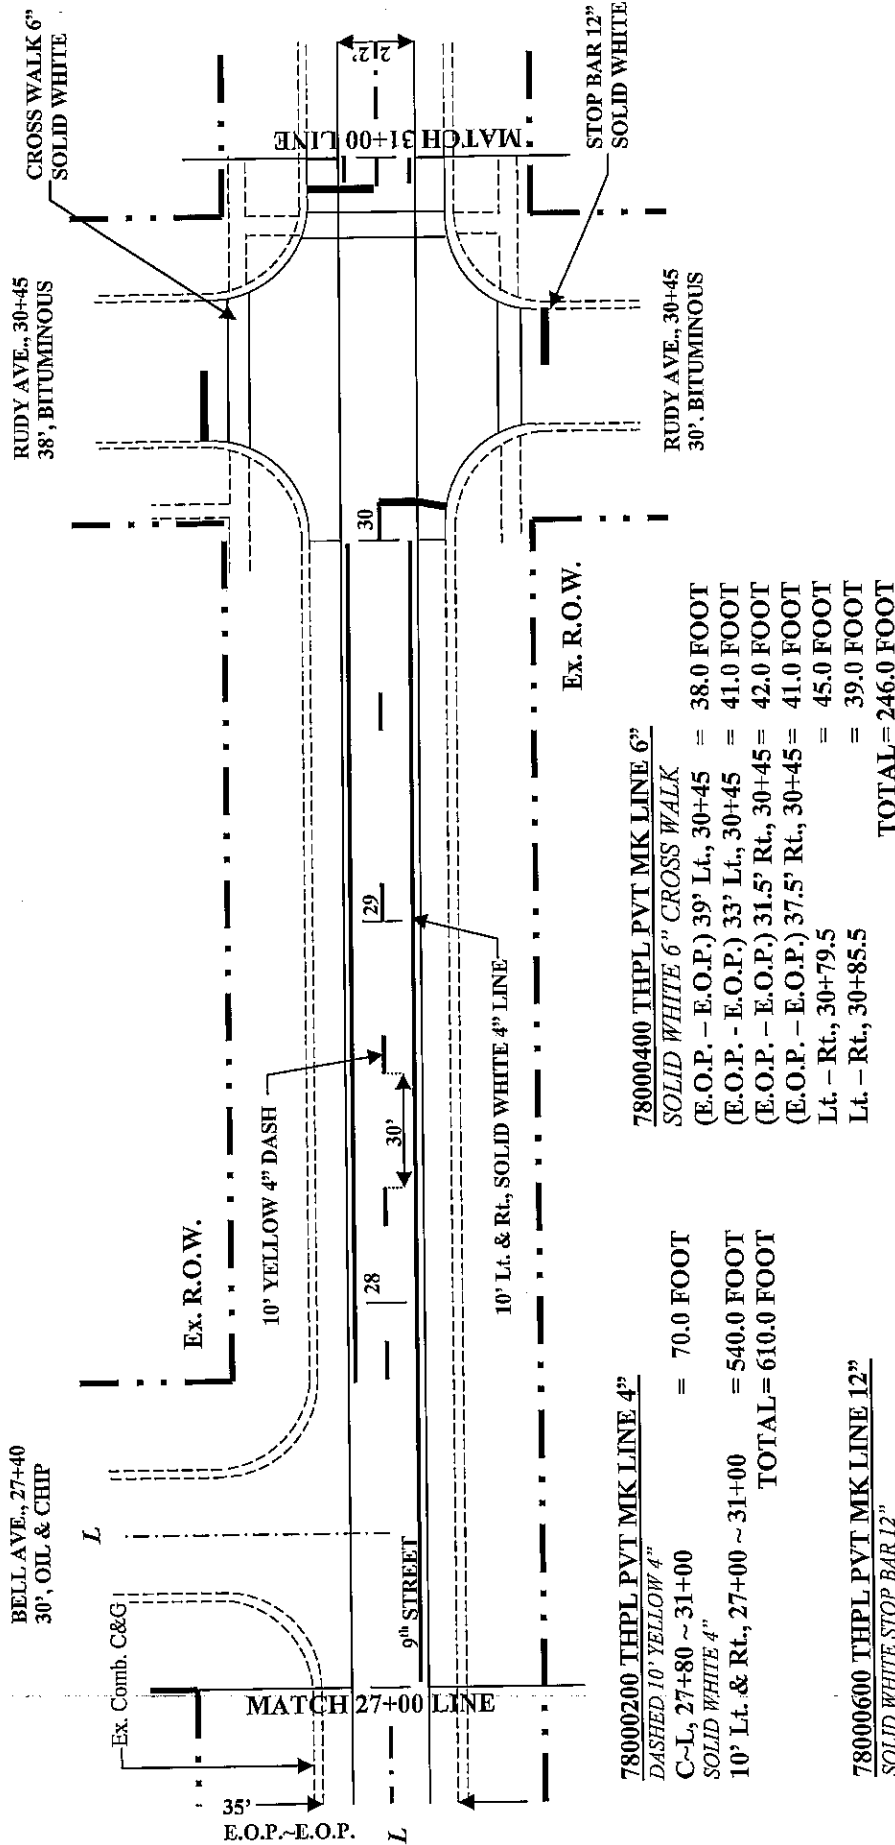

78000200 THPL PVT MK LINE 4"
DASHED 10' YELLOW 4"
 C-L, 27+80 ~ 31+00 = 70.0 FOOT
 SOLID WHITE 4"
 10' Lt. & Rt., 27+00 ~ 31+00 = 540.0 FOOT
TOTAL = 610.0 FOOT

78000600 THPL PVT MK LINE 12"
SOLID WHITE STOP BAR 12"
 C-L - Rt., 30+11.5 = 20.5 FOOT
 (C-L - Rt.) 45' Lt. 30+45 = 19.0 FOOT
 (C-L - Lt.) 43.5' Rt., 30+45 = 16.0 FOOT
 C-L - Lt., 30+91.5 = 17.5 FOOT
TOTAL = 73.0 FOOT


78000400 THPL PVT MK LINE 6"
SOLID WHITE 6" CROSS WALK
 (E.O.P. - E.O.P.) 39' Lt., 30+45 = 38.0 FOOT
 (E.O.P. - E.O.P.) 33' Lt., 30+45 = 41.0 FOOT
 (E.O.P. - E.O.P.) 31.5' Rt., 30+45 = 42.0 FOOT
 (E.O.P. - E.O.P.) 37.5' Rt., 30+45 = 41.0 FOOT
 Lt. - Rt., 30+79.5 = 45.0 FOOT
 Lt. - Rt., 30+85.5 = 39.0 FOOT
TOTAL = 246.0 FOOT

CONTRACT: 91332
 JOB: C-95-311-05
 PROJECT: M-5042(13)
 Scale: 1"=50'

PAVEMENT STRIPPING DETAIL

CITY OF MATTOON
SECTION 05-00128-00-RS
F.A.U. 7698 / S. 9th STREET
COLES COUNTY

Sheet 54 of 137

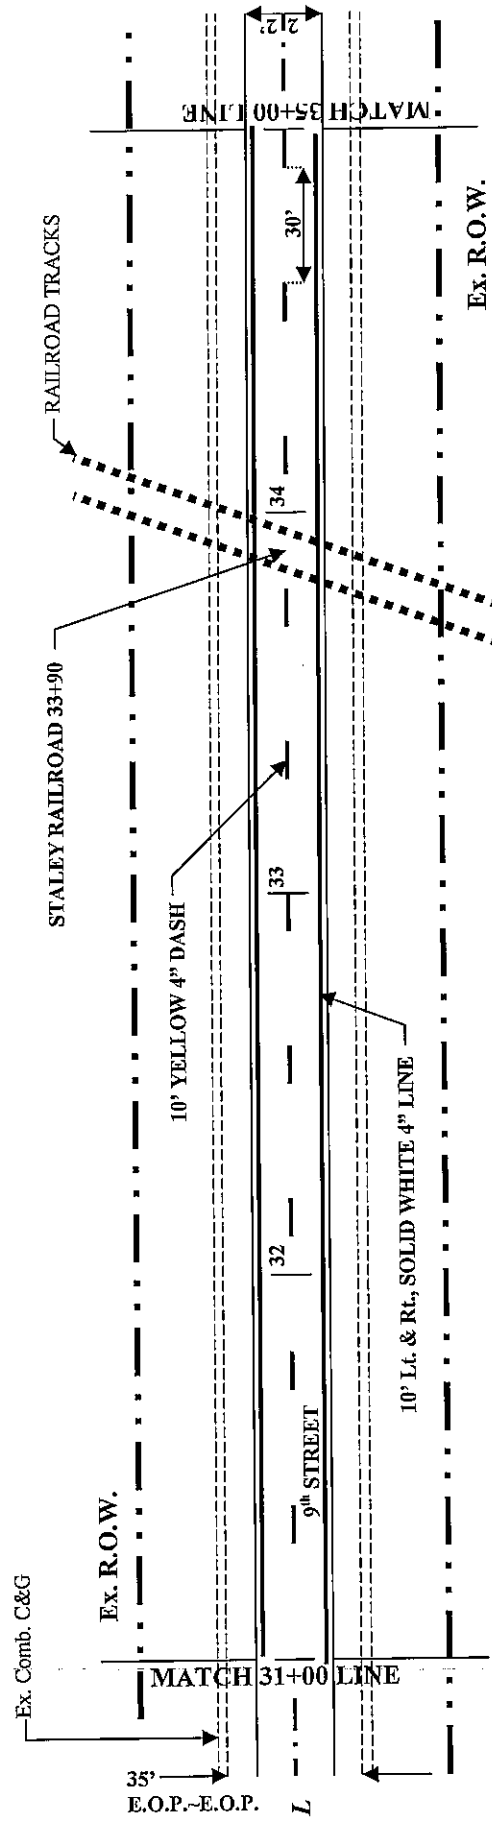

78000200 THPL PVT MK LINE 4"
 DASHED 10' YELLOW 4" = 100.0 FOOT
 C~L, 31+30 ~ 35+00
 SOLID WHITE 4" = 800.0 FOOT
 10' Lt. & Rt., 31+00 ~ 35+00
 TOTAL = 900.0 FOOT

GENERAL NOTE: A RAILROAD FLAGGER IS NOT REQUIRED BY STALEY, THE CONTRACTOR SHALL CONTACT BOBBY MCCAIN AT 234-2148 FOR THE TRAIN SCHEDULE.


CONTRACT: 91332
 JOB: C-95-311-05
 PROJECT: M-5042(13)

Scale: 1"=50'

PAVEMENT STRIPPING DETAIL

CITY OF MATTOON
SECTION 05-00128-00-RS
F.A.U. 7698 / S. 9th STREET
COLES COUNTY

Sheet 55 of 137

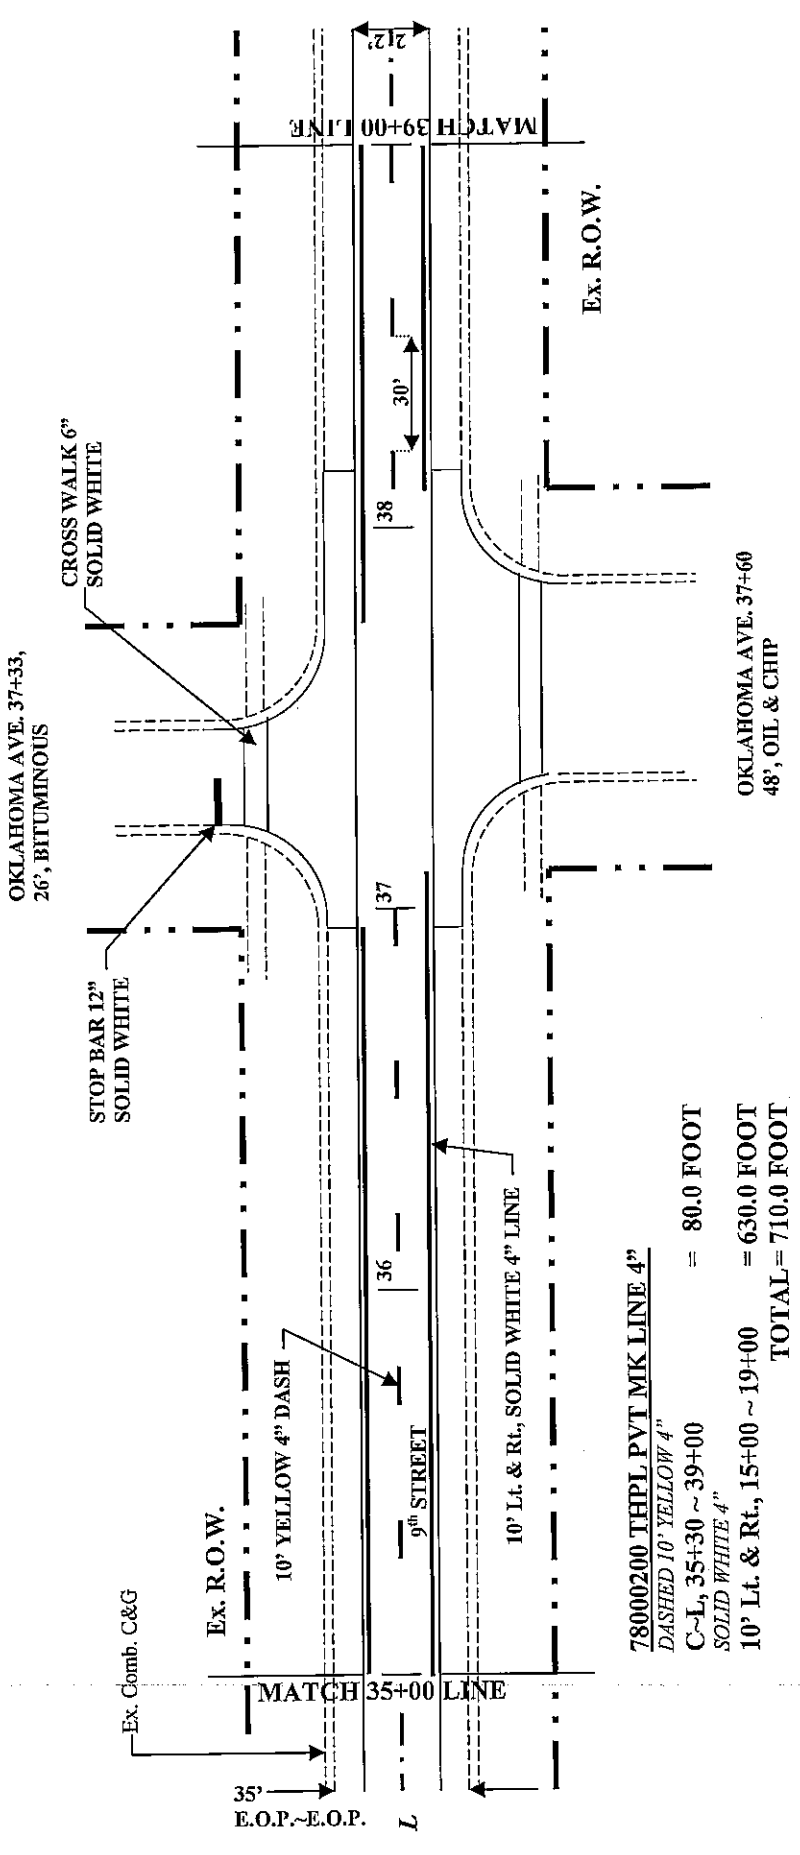

78000200 THPL PVT MK LINE 4"
DASHED 10' YELLOW 4" = 80.0 FOOT
C-L, 35+30 ~ 39+00
SOLID WHITE 4"
10' Lt. & Rt., 15+00 ~ 19+00 = 630.0 FOOT
TOTAL = 710.0 FOOT

78000400 THPL PVT MK LINE 6"
SOLID WHITE 6" CROSS WALK
(E.O.P. - E.O.P.) 33' Lt., 37+33 = 32.0 FOOT
(E.O.P. - E.O.P.) 39' Lt., 37+33 = 28.0 FOOT
(E.O.P. - E.O.P.) 33' Rt., 37+60 = 51.0 FOOT
(E.O.P. - E.O.P.) 39' Rt., 37+60 = 48.0 FOOT
TOTAL = 159.0 FOOT

78000600 THPL PVT MK LINE 12"
SOLID WHITE STOP BAR 12"
(C-L - Rt.) 45' Lt., 37+33 = 12.0 FOOT
TOTAL = 12.0 FOOT


CONTRACT: 91332
 JOB: C-95-311-05
 PROJECT: M-5042(13)

Scale: 1"=50'

PAVEMENT STRIPPING DETAIL

CITY OF MATTOON
SECTION 05-00128-00-RS
F.A.U. 7698 / S. 9th STREET
COLES COUNTY

Sheet 56 of 137

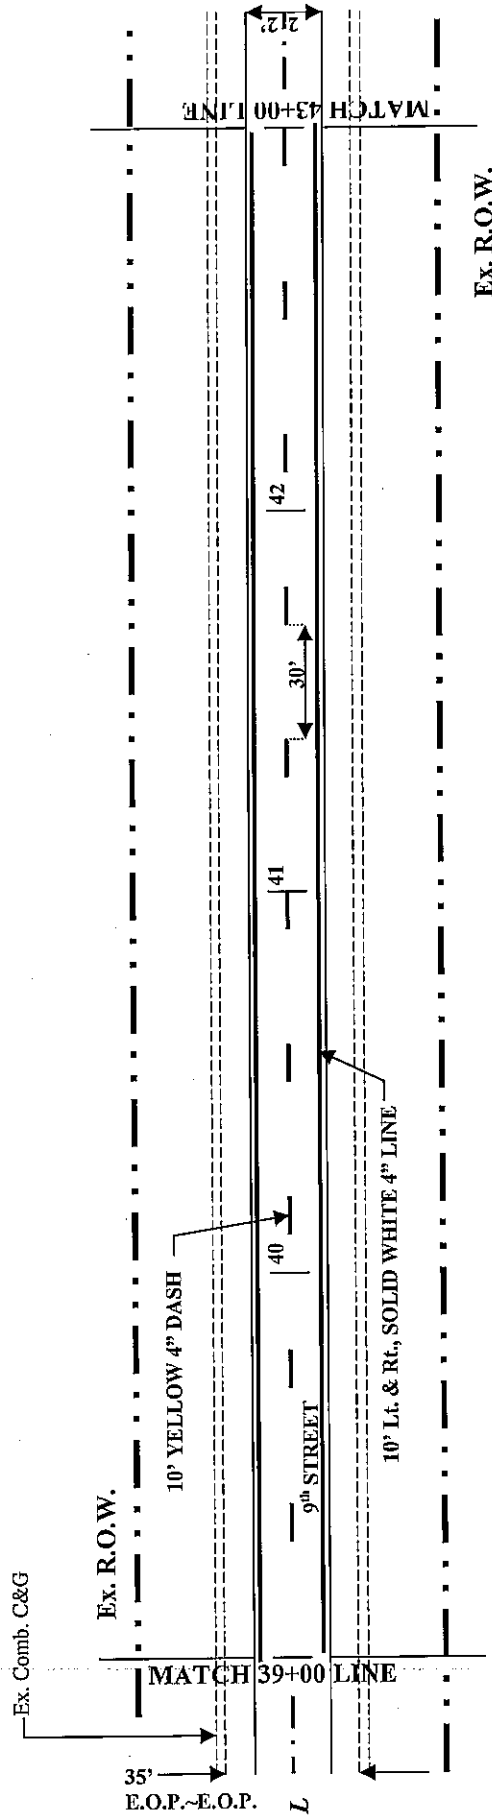

78000200 THPL PVT MK LINE 4"	
DASHED 10' YELLOW 4"	= 100.0 FOOT
C-L, 39+30 ~ 43+00	= 800.0 FOOT
SOLID WHITE 4"	
10' Lt. & Rt., 39+00 ~ 43+00	TOTAL = 900.0 FOOT


CONTRACT: 91332
 JOB: C-95-311-05
 PROJECT: M-5042(13)

Scale: 1" = 50'

PAVEMENT STRIPPING DETAIL

CITY OF MATTOON
SECTION 05-00128-00-RS
F.A.U. 7698 / S. 9th STREET
COLES COUNTY

Sheet 57 of 137

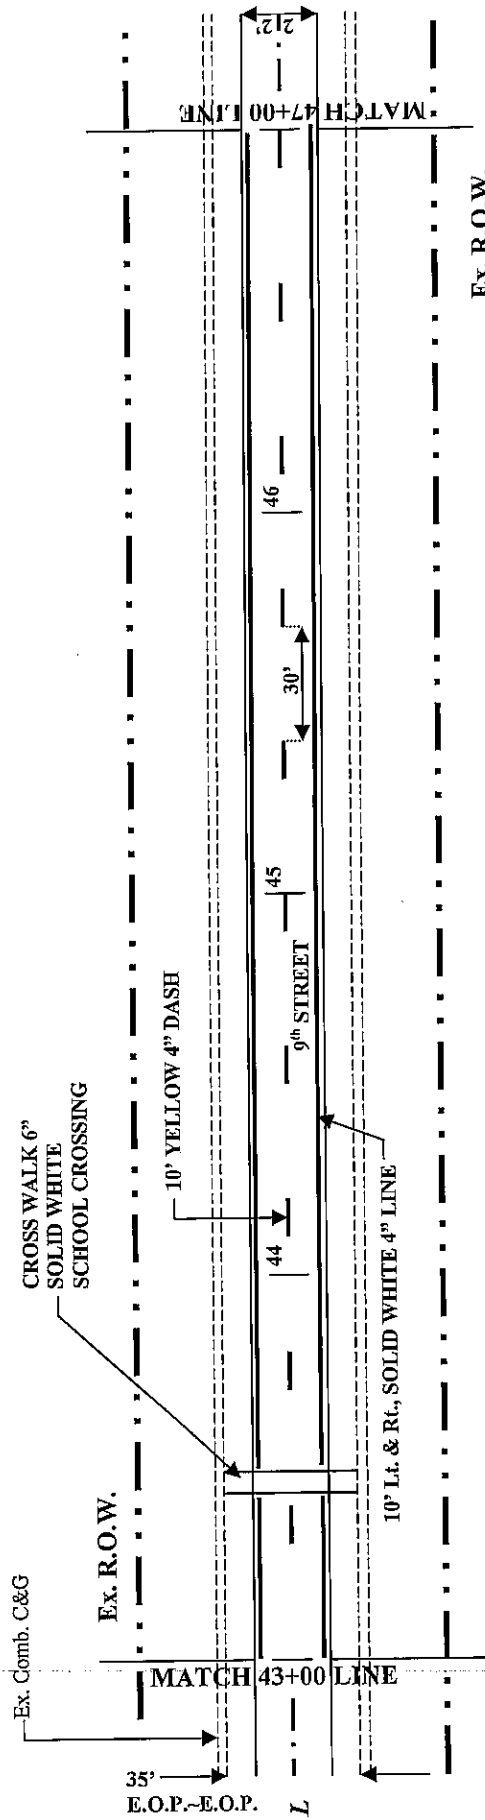

78000400 THPL PVT MK LINE 6"
SOLID WHITE 6" CROSS WALK
 Lt. - Rt., 43+60.5 = 36.0 FOOT
 Lt. - Rt., 43+66.5 = 36.0 FOOT
TOTAL = 72.0 FOOT

78000200 THPL PVT MK LINE 4"
DASHED 10" YELLOW 4"
 C~L, 43+30 ~ 47+00 = 100.0 FOOT
SOLID WHITE 4"
 10' Lt. & Rt., 43+00 ~ 47+00 = 800.0 FOOT
TOTAL = 900.0 FOOT

Ex. R.O.W.


CONTRACT: 91332
 JOB: C-95-311-05
 PROJECT: M-5042(13)

Scale: 1"=50'

PAVEMENT STRIPPING DETAIL

CITY OF MATTOON
SECTION 05-00128-00-RS
F.A.U. 7698 / S. 9th STREET
COLES COUNTY

Sheet 58 of 137

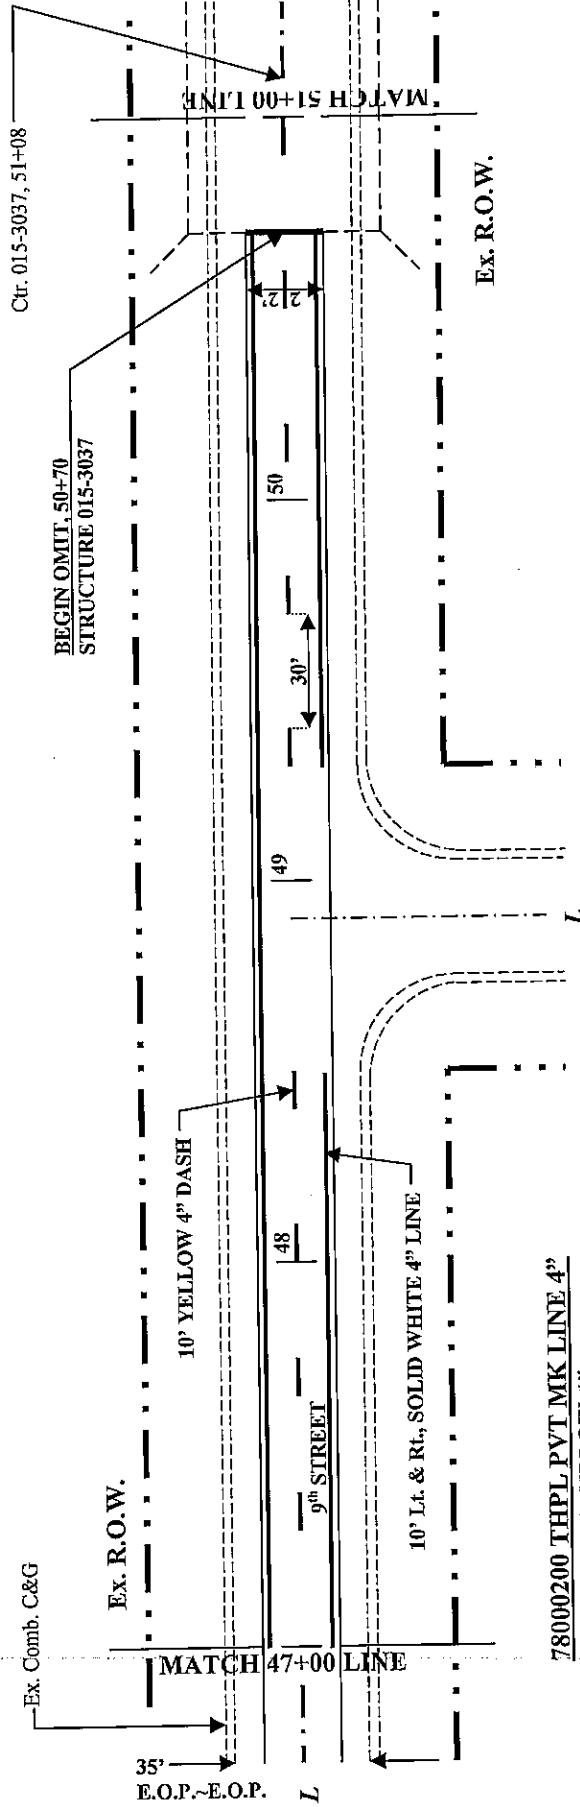


78000200 THPL PVT MK LINE 4"
DASHED 10' YELLOW 4"
C-L, 47+30 ~ 51+00 = 90.0 FOOT
SOLID WHITE 4"
10' Lt. & Rt., 47+00 ~ 51+00 = 720.0 FOOT
TOTAL = 810.0 FOOT

CONTRACT: 91332
JOB: C-95-311-05
PROJECT: M-5042(13)
Scale: 1" = 50'

PAVEMENT STRIPPING DETAIL

CITY OF MATTOON
SECTION 05-00128-00-RS
F.A.U. 7698 / S. 9th STREET
COLES COUNTY

Sheet 59 of 137

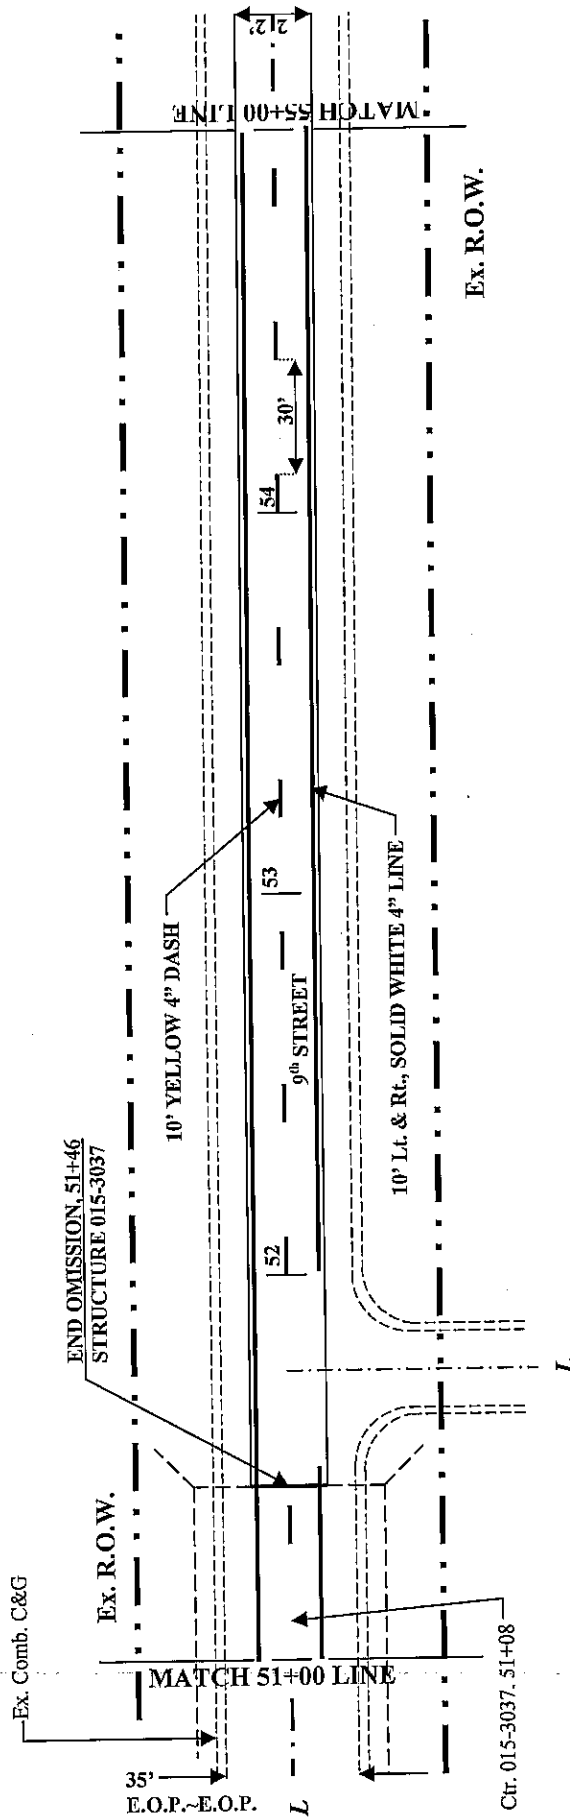

78000200 THPL PVT MK LINE 4"	
DASHED 10' YELLOW 4"	= 90.0 FOOT
C-L, 51+30 ~ 54+90	
SOLID WHITE 4"	
10' Lt. & Rt., 51+00 ~ 55+00	= 750.0 FOOT
TOTAL	= 840.0 FOOT


CONTRACT: 91332
 JOB: C-95-311-05
 PROJECT: M-5042(13)

Scale: 1"=50'

PAVEMENT STRIPPING DETAIL

CITY OF MATTOON
SECTION 05-00128-00-RS
F.A.U. 7698 / S. 9th STREET
COLES COUNTY

Sheet 60 of 137

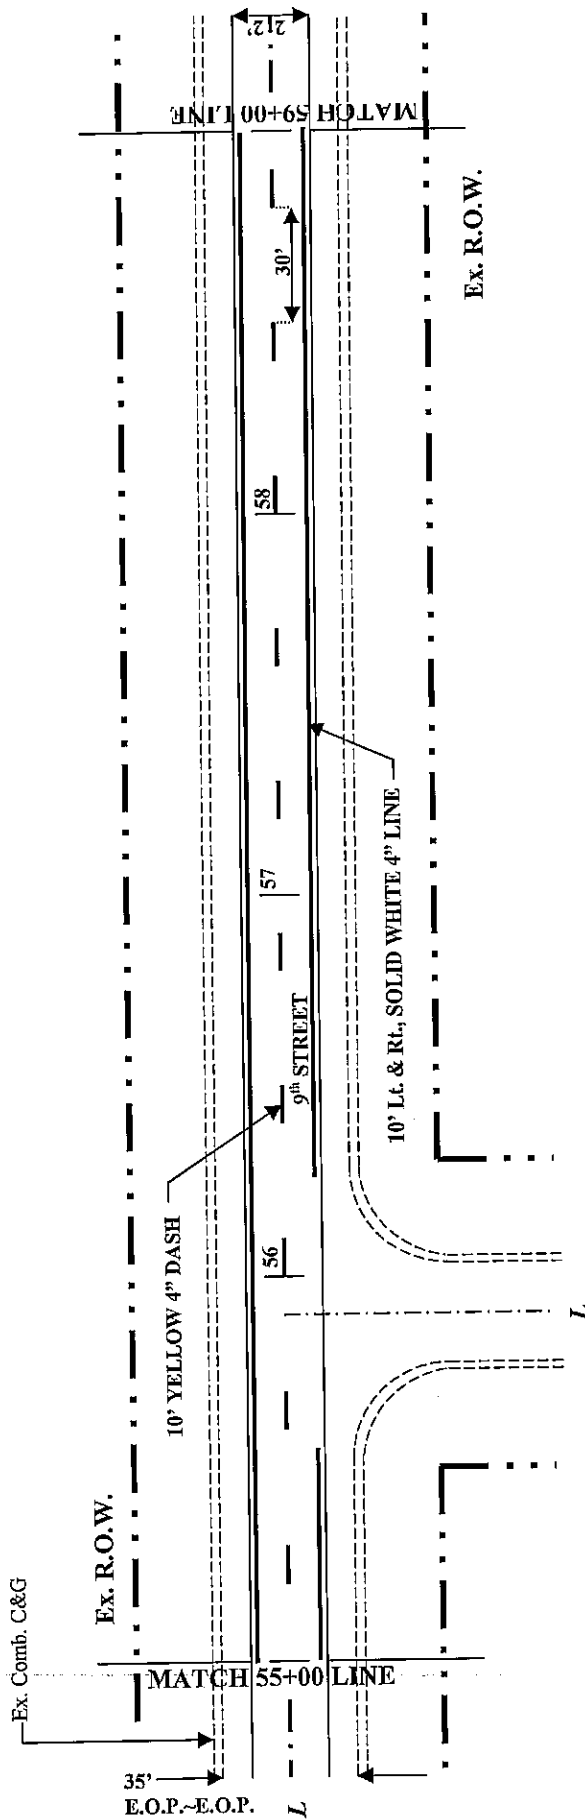

LINCOLN AVE., 55+90
 28' OIL & CHIP

78000200 THPL PVT MK LINE 4"
DASHED 10' YELLOW 4" = 100.0 FOOT
C-L, 55+20 ~ 58+90
SOLID WHITE 4" = 730.0 FOOT
10' Lt. & Rt., 55+00 ~ 59+00
TOTAL = 830.0 FOOT


CONTRACT: 91332
 JOB: C-95-311-05
 PROJECT: M-5042(13)

Scale: 1"=50'

PAVEMENT STRIPPING DETAIL

CITY OF MATTOON
 SECTION 05-00128-00-RS
 F.A.U. 7698 / S. 9th STREET
 COLES COUNTY

Sheet 61 of 137

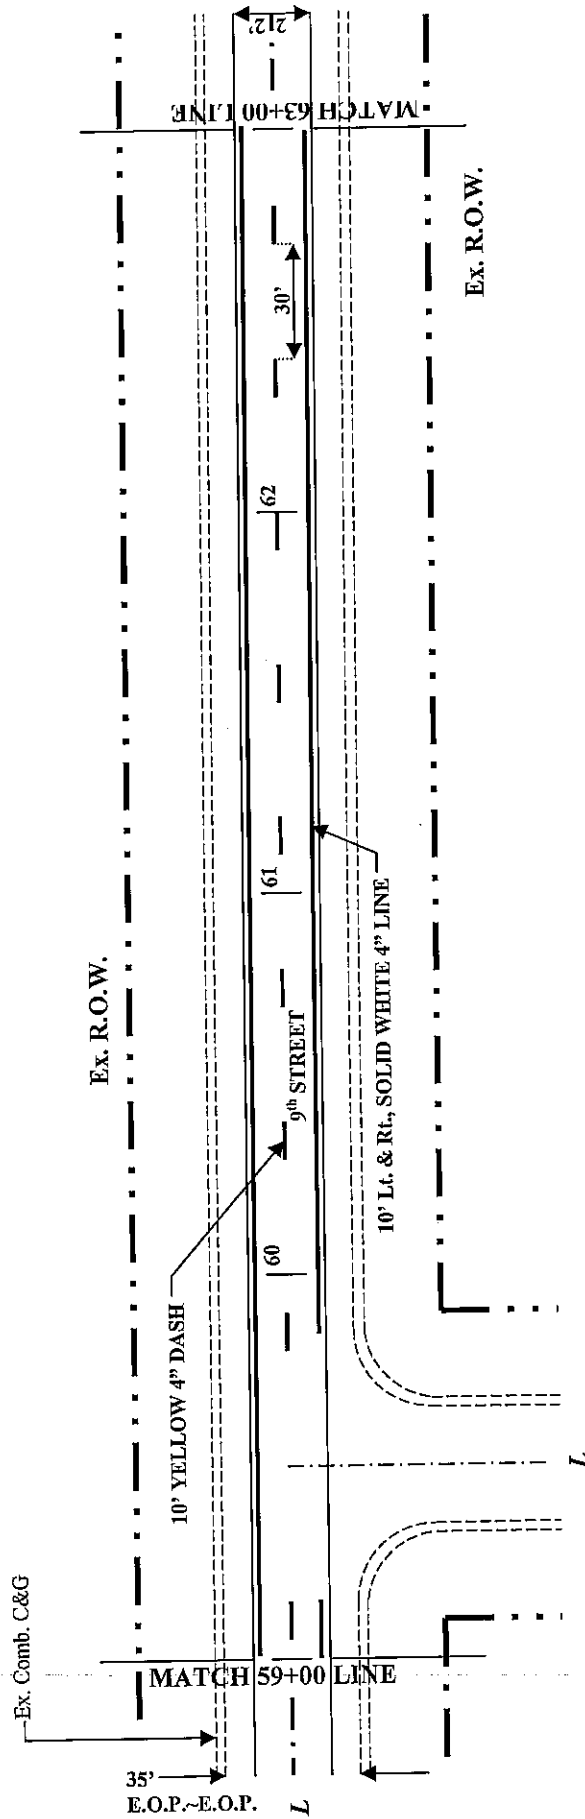

MARION AVE., 59+55
 30', OIL & CHIP

78000200 THPL PVT MK LINE 4"	
DASHED 10' YELLOW 4"	= 90.0 FOOT
C-L, 59+05 ~ 18+80	= 730.0 FOOT
SOLID WHITE 4"	
10' Lt. & Rt., 59+00 ~ 63+00	TOTAL = 820.0 FOOT

CONTRACT: 91332
 JOB: C-95-311-05
 PROJECT: M-5042(13)

Scale: 1" = 50'

CITY OF MATTOON
SECTION 05-00128-00-RS
F.A.U. 7698 / S. 9th STREET
COLES COUNTY

PAVEMENT STRIPPING DETAIL

Sheet 62 of 137



78000600 THPL PVT MK LINE 12"
SOLID WHITE STOP BAR 12"
 C~L - Rt., 63+84 = 18.0 FOOT
 (C~L - Rt.) 43.0' Lt., 64+29 = 15.0 FOOT
 (C~L - Lt.) 43.0' Rt., 64+29 = 15.0 FOOT
 C~L - Lt., 64+74 = 20.0 FOOT
TOTAL = 68.0 FOOT

MARSHALL AVE., 64+29
26', BITUMINOUS SFE.

STOP BAR 12"
SOLID WHITE

Ex. Comb. C&G

Ex. R.O.W.

35'
 E.O.P.~E.O.P.

MATCH 63+00 LINE

10' YELLOW 4" DASH

4.0'
 D.O.P.E.O.P.
 MATCH 67+00 LINE

10' Lt. & Rt., SOLID WHITE 4" LINE

Ex. R.O.W.

78000400 THPL PVT MK LINE 6"
SOLID WHITE 6" CROSS WALK

Lt. - Rt., 63+90 = 37.0 FOOT
 Lt. - Rt., 63+96 = 38.0 FOOT
 (E.O.P.-E.O.P.) 31.0' Lt., 64+29 = 36.0 FOOT
 (E.O.P.-E.O.P.) 37.0' Lt., 64+29 = 30.0 FOOT
 (E.O.P.-E.O.P.) 31.0' Rt., 64+29 = 37.0 FOOT
 (E.O.P.-E.O.P.) 37.0' Rt., 64+29 = 31.0 FOOT
 Lt. - Rt., 64+62 = 43.0 FOOT
 Lt. - Rt., 64+68 = 43.0 FOOT
TOTAL = 295.0 FOOT


MARSHALL AVE. 64+29
26', BITUMINOUS SFE.

78000200 THPL PVT MK LINE 4"
DASHED 10' YELLOW 4"

C~L, 63+30 ~ 66+80 = 80.0 FOOT
SOLID WHITE 4"
 10' Lt. & Rt., 63+00 ~ 67+00 = 610.0 FOOT
TOTAL = 690.0 FOOT

CONTRACT: 91332
 JOB: C-95-311-05
 PROJECT: M-5042(13)

Scale: 1"=50'

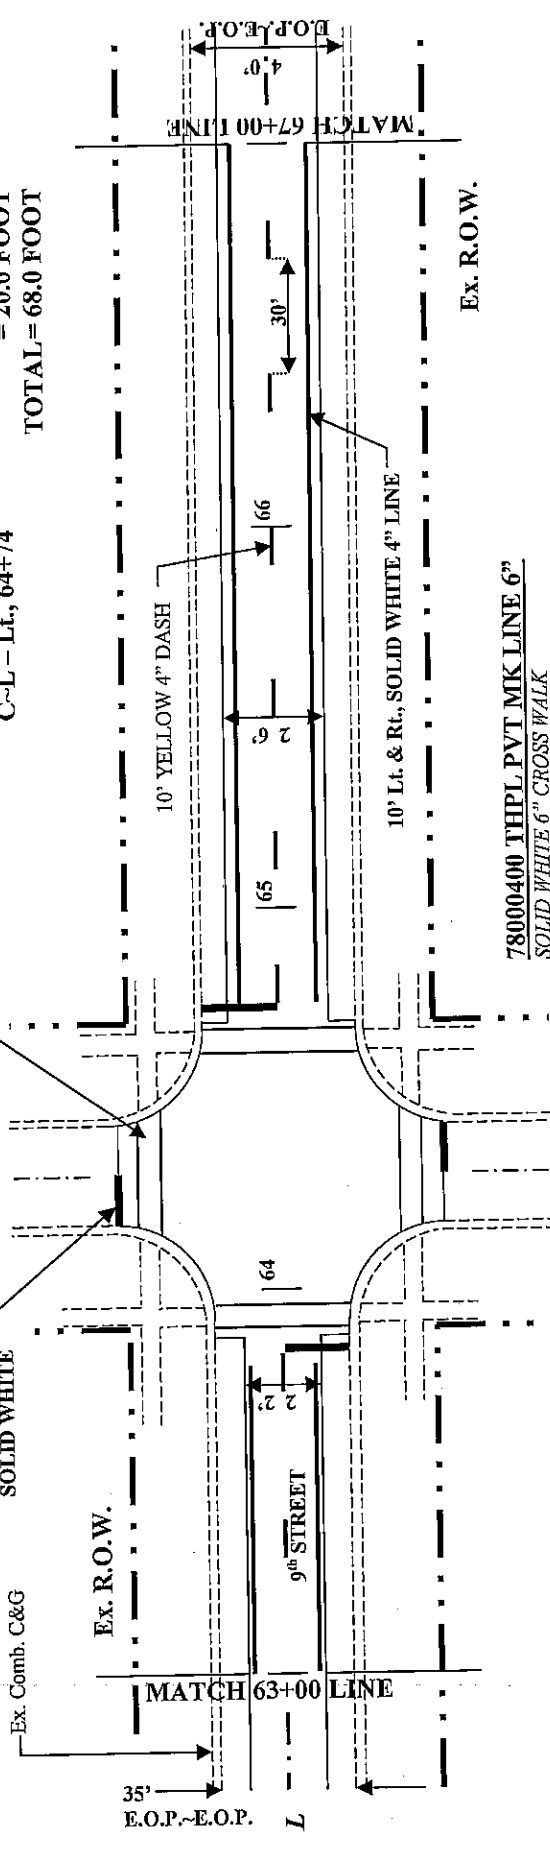

CITY OF MATTOON
SECTION 05-00128-00-RS
F.A.U. 7698 / S. 9th STREET
COLES COUNTY


Sheet 63 of 137

PAVEMENT STRIPPING DETAIL



EDGAR AVE., 67+90
 30', BITUMINOUS

EDGAR AVE., 67+90
 30', BITUMINOUS

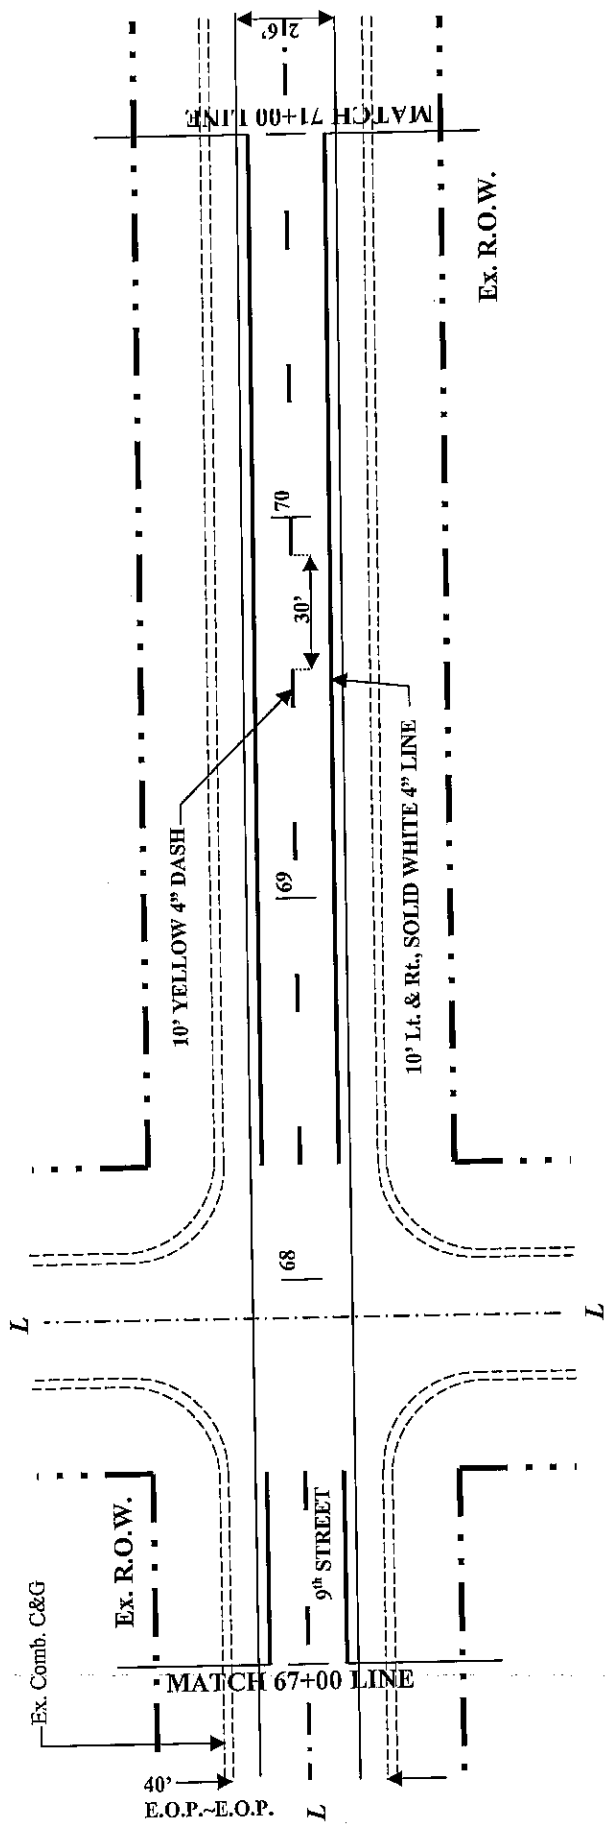

78000200 THPL PVT MK LINE 4"	
DASHED 10' YELLOW 4"	= 90.0 FOOT
C~L, 67+05 ~ 70+80	= 640.0 FOOT
SOLID WHITE 4"	
10' Lt. & Rt., 67+00 ~ 71+00	
TOTAL	= 730.0 FOOT

CONTRACT: 91332
 JOB: C-95-311-05
 PROJECT: M-5042(13)

Scale: 1"=50'

CITY OF MATTOON
SECTION 05-00128-00-RS
F.A.U. 7698 / S. 9th STREET
COLES COUNTY


Sheet 64 of 137

PAVEMENT STRIPPING DETAIL



LAFAYETTE AVE., 71+85
 30', BITUMINOUS

LAFAYETTE AVE., 71+85
 30', BITUMINOUS

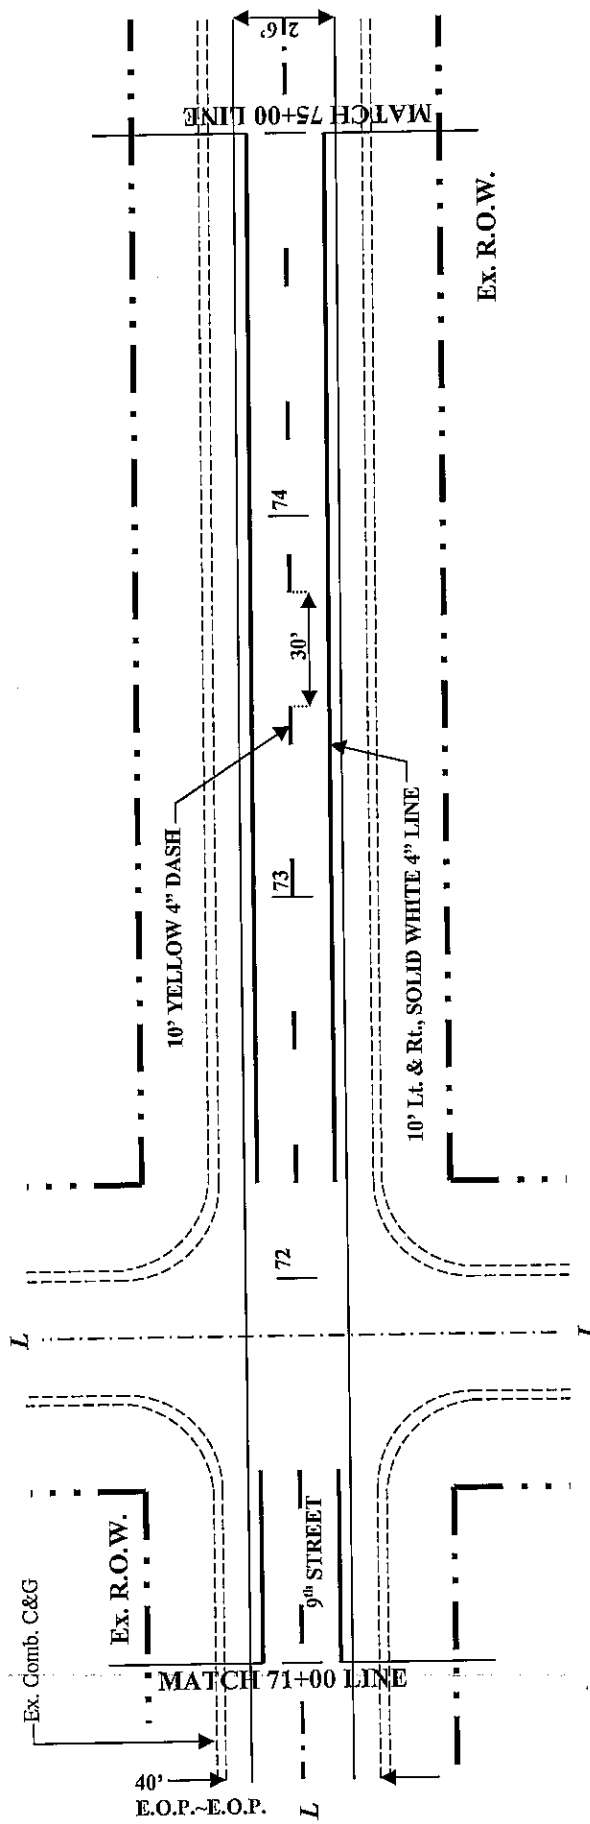

78000200 THPL PVT MK LINE 4"
 DASHED 10' YELLOW 4" = 90.0 FOOT
 C-L, 71+05 ~ 74+70
 SOLID WHITE 4" = 650.0 FOOT
 10' Lt. & Rt., 71+00 ~ 75+00
TOTAL = 740.0 FOOT

CONTRACT: 91332
 JOB: C-95-311-05
 PROJECT: M-5042(13)

Scale: 1"=50'


CITY OF MATTOON
SECTION 05-00128-00-RS
F.A.U. 7698 / S. 9th STREET
COLES COUNTY

Sheet 65 of 137

PAVEMENT STRIPPING DETAIL

78000100 THPL PVT MK LTR & SYM	= 8.8 SQ.FT.
1.5' Rt., 78+35	= 14.7 SQ.FT.
12.5' Rt., 78+35	= 8.8 SQ.FT.
1.5' Rt., 78+70	= 14.7 SQ.FT.
12.5' Rt., 78+70	= 47.0 SQ.FT.
TOTAL	= 47.0 SQ.FT.

78000650 THPL PVT MK LINE 24"	= 24.5 FOOT
SOLID WHITE STOP BAR 24"	TOTAL = 24.5 FOOT

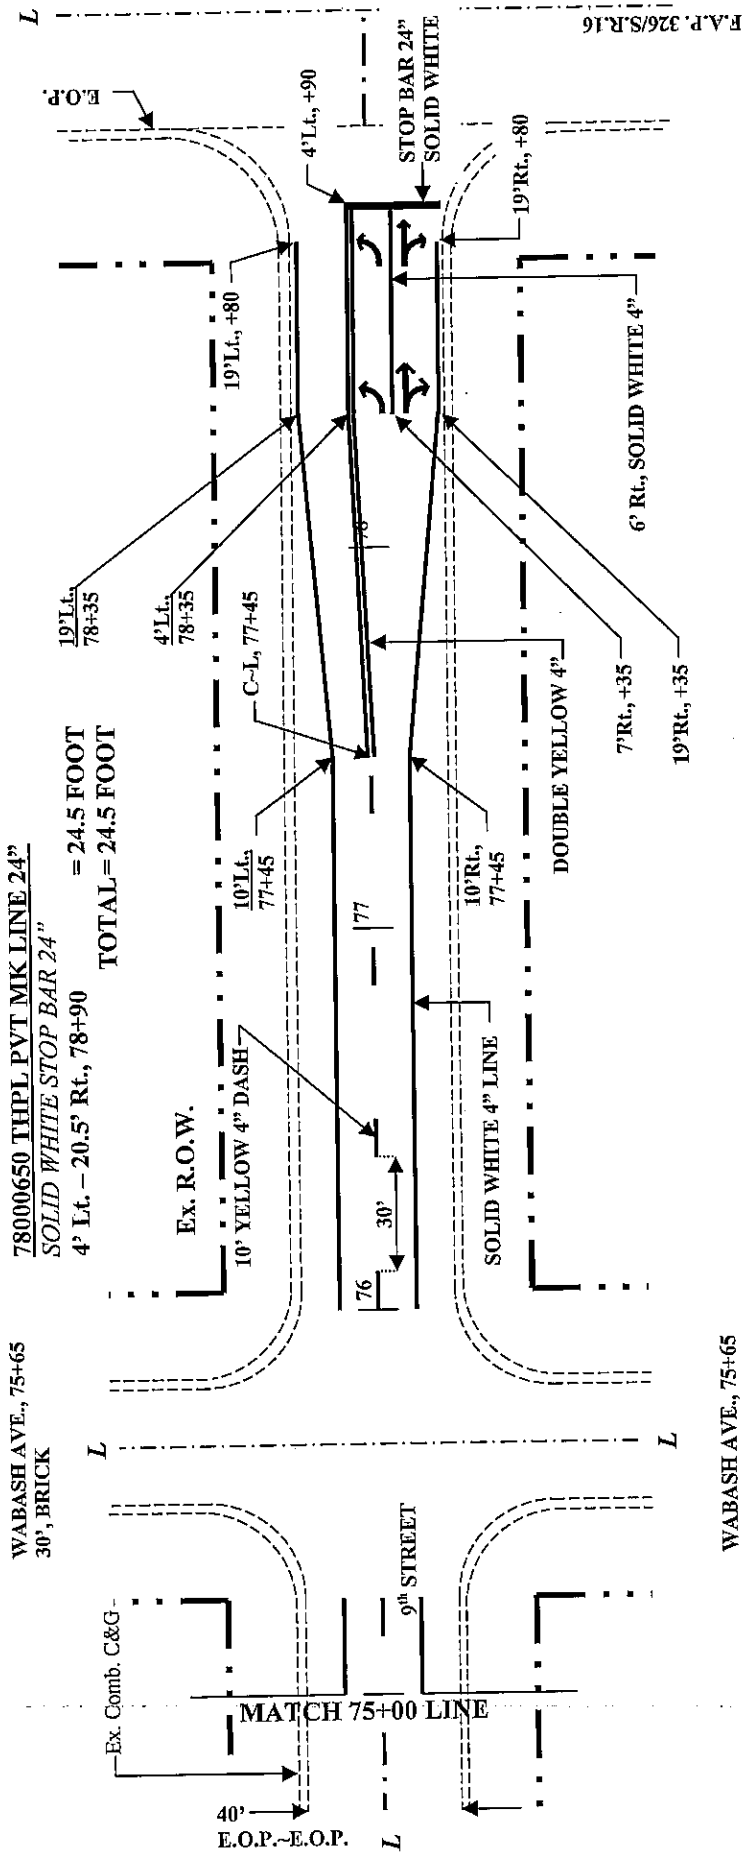

78000200 THPL PVT MK LINE 4"	= 50.0 FOOT
DASHED 10' YELLOW 4"	= 280.0 FOOT
C-L, 75+15 ~ 77+30	= 610.0 FOOT
DOUBLE SOLID YELLOW 4"	= 106.0 FOOT
C-L, 77+45 ~ 4'Lt., 78+88	TOTAL = 1046.0 FOOT
SOLID WHITE 4"	
10' Lt. & Rt., 75+00 ~ 19'Lt. & Rt., 77+80	
7' Rt., 78+35 ~ 78+88	

NOTE: THE REMOVAL OF EXISTING PAVEMENT MARKINGS OF THE EXISTING LINES AND STOP BAR AT THE SOUTH INTERSECTION OF F.A.P. 326/S.R.16 SHALL BE INCIDENTAL TO THE THPL PVT MK LINE OR LTR & SYM INVOLVED AND NO OTHER COMPENSATION SHALL BE ALLOWED.


CONTRACT: 91332
 JOB: C-95-311-05
 PROJECT: M-5042(13)
 Scale: 1"=50'

F.A.P. 326/S.R.16

CITY OF MATTOON
SECTION 05-00128-00-RS
E.A.U. 7698 / 9TH STREET
COLES COUNTY

Sheet 66 of 137

CROSS SECTION

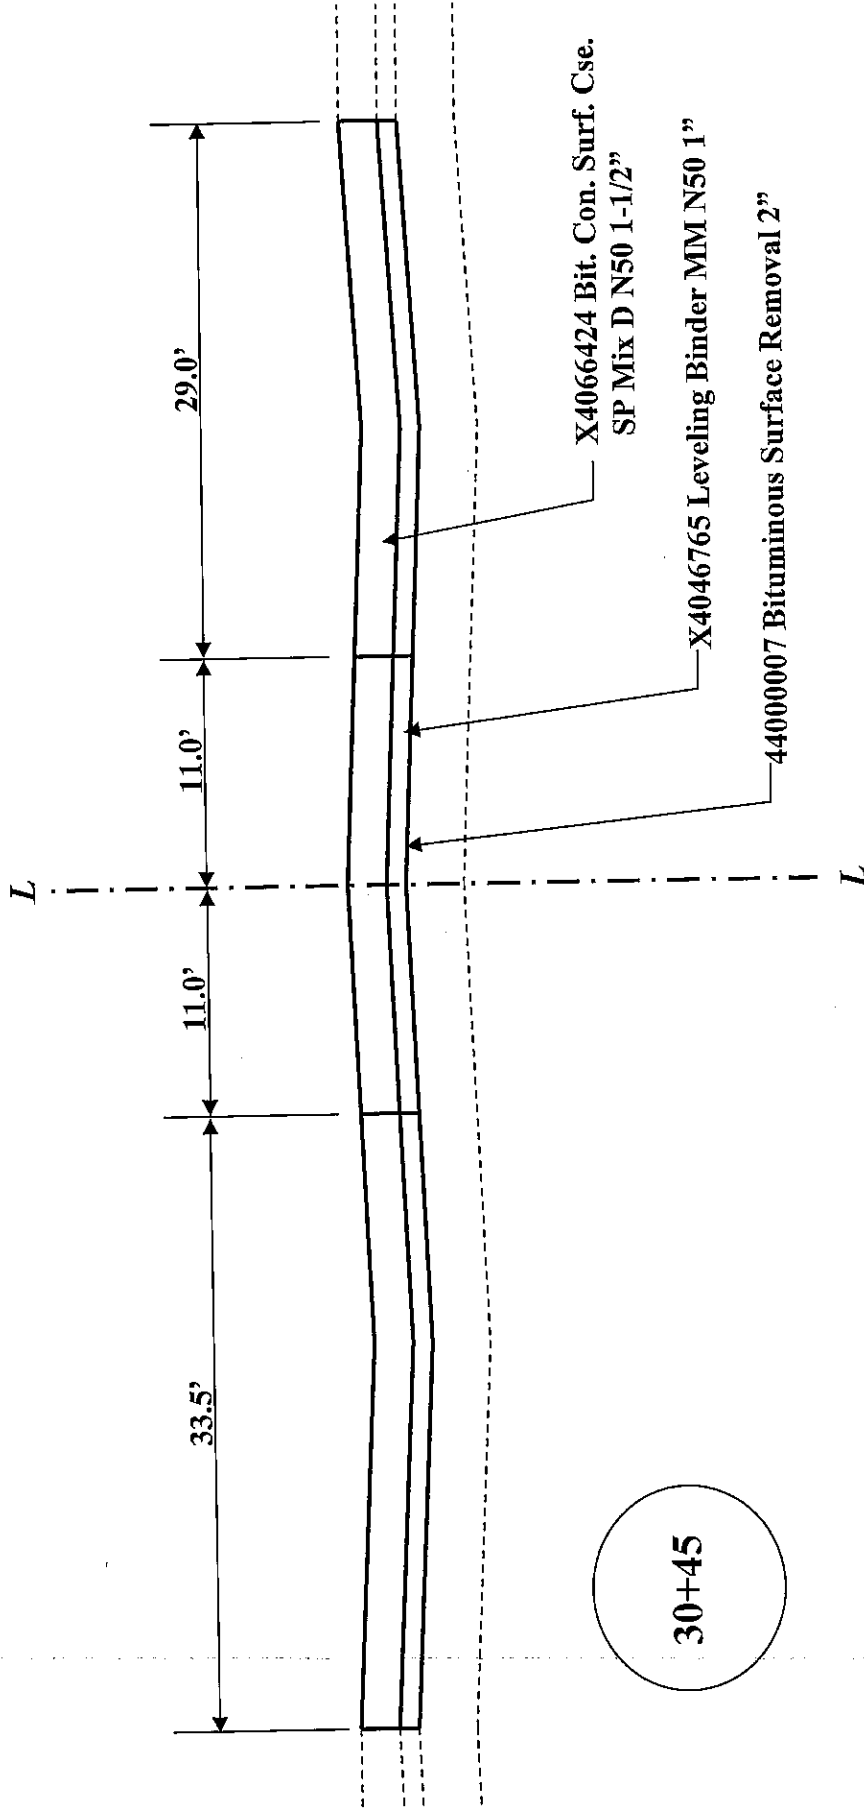

30+45

CITY OF MATTOON


SECTION 05-00128-00-RS

F.A.U. 7698 / 9TH STREET

COLES COUNTY

Sheet 67 of 137

CROSS SECTION

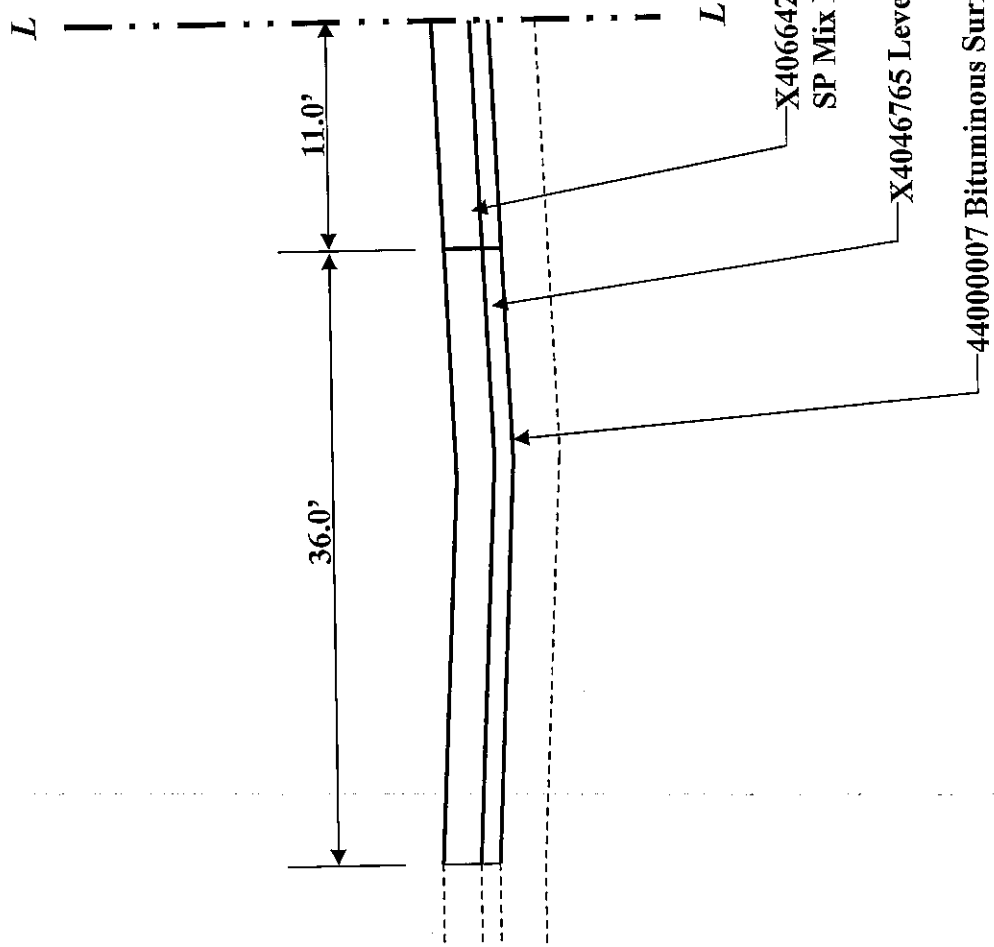


37+33

CITY OF MATTOON
SECTION 05-00128-00-RS
F.A.U. 7698 / 9TH STREET
COLES COUNTY

Sheet 68 of 137

CROSS SECTION

37+60

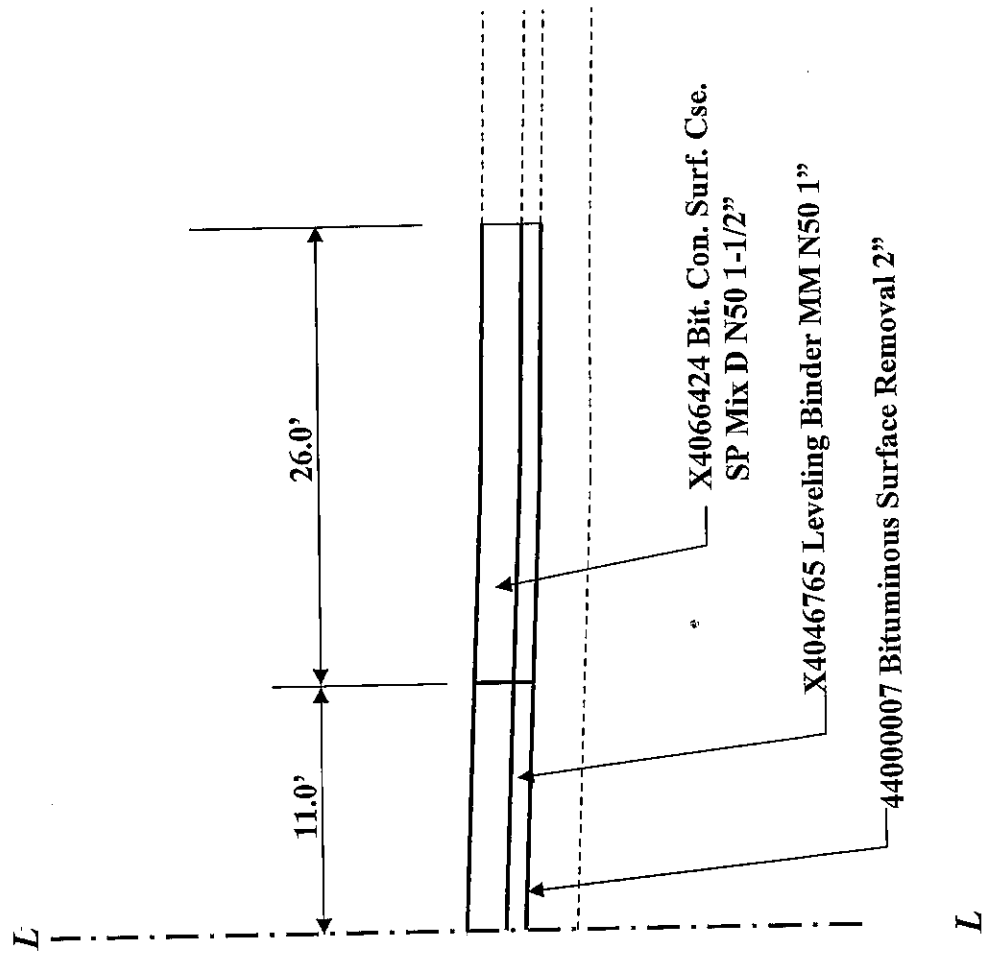


STREET LOCATION MAP

PROJECT LENGTH = 1,315 FT. = 0.250 MILES
NET LENGTH = 1,315 FT. = 0.250 MILES
ADT = 8600

CLASS 1 ROUTE

FEDERAL AID PROJECT
F.A.U. 7666 / DE WITT AVE.
CITY OF MATTOON
COLES COUNTY
Sheet 69 of 137
SECTION 05-00128-00-RS

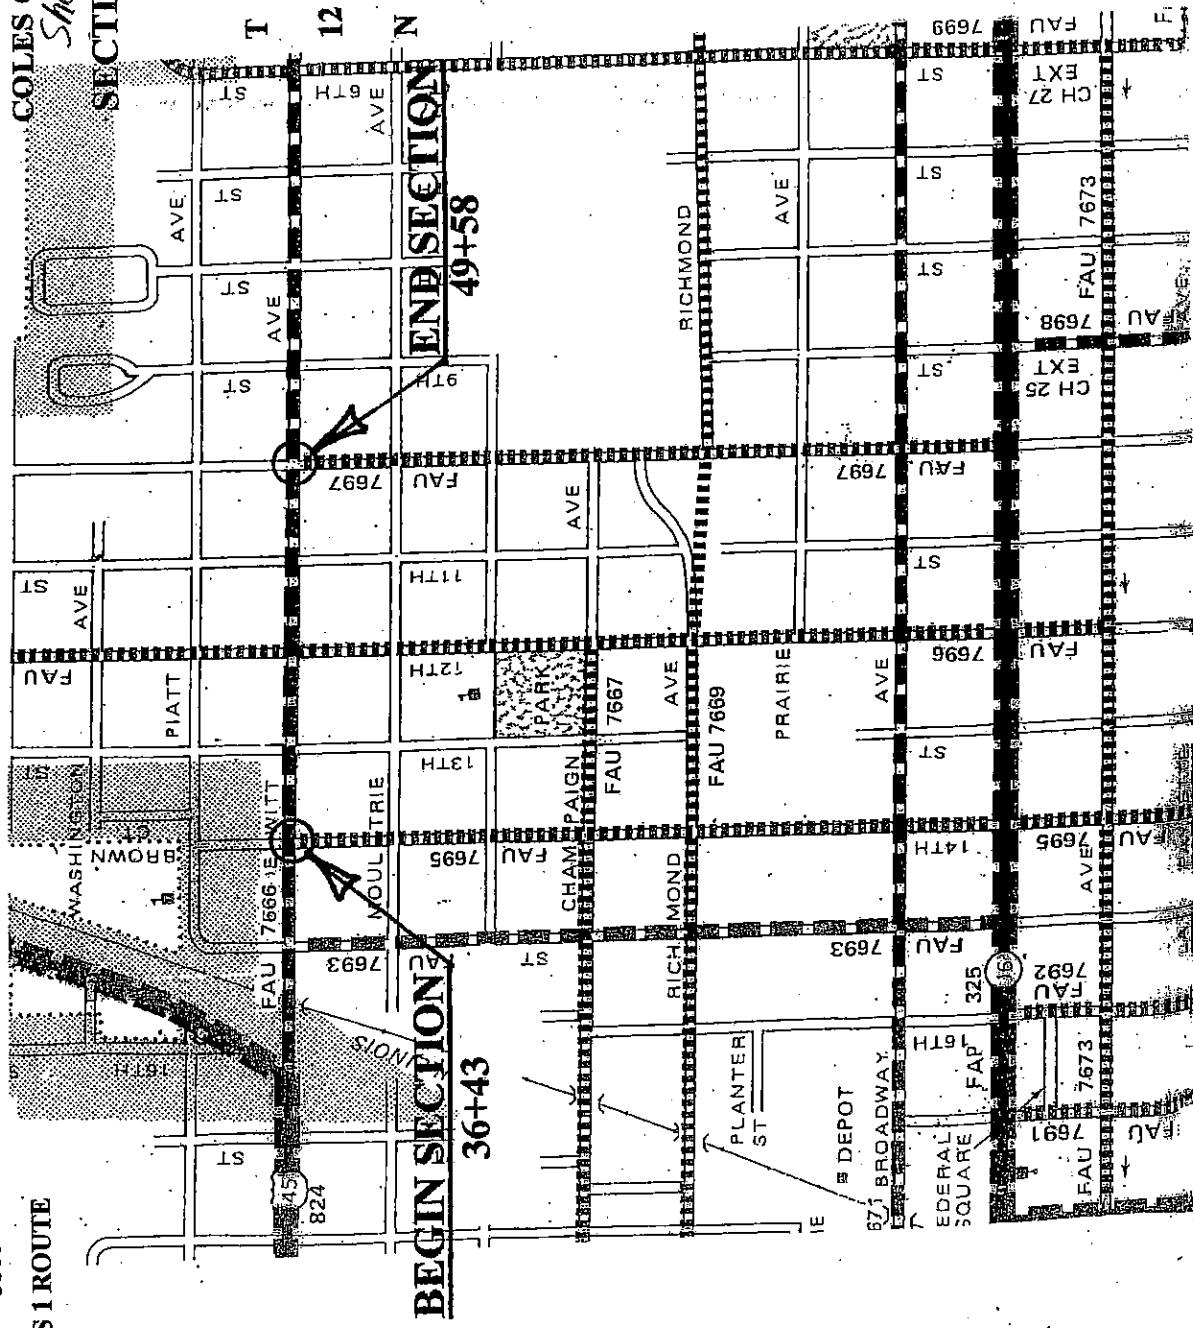

CONTRACT: 91332
JOB: C-95-311-05
PROJECT: M-5042(13)

R. 7. E. 3RD

CITY OF MATTOON
 SECTION 05-00128-00-RS
 F.A.U. 7666 / DE WITT AVE.
 COLES COUNTY
 CONTRACT: 91332
 JOB: C-95-311-05
 PROJECT: M-5042(13)

SCHEDULE OF QUANTITIES FOR F.A.U. 7666/DE WITT AVE.

40600100 BIT. MAT PR CT
 14.7' Lt. - Rt., 36+43 ~ 49+58
 Total = 430.0 GAL..

40600300 AGGREGATE PR CT
 14.7' Lt. - Rt., 36+43 ~ 49+58
 Total = 4.0 TON

44000006 BITUMINOUS SURFACE REM 1-1/2"
 14.7' Lt. - Rt., 36+43 ~ 49+58 = 4296.0 SQ.YD.
 Total = 4296.0 SQ.YD.

44201761 CLASS D PATCHES TYPE 1 10"
 9.7'-12.8' Lt., 36+43 ~ 36+52.9 = 3.4 SQ.YD.
 8.0'-12.5' Lt., 38+42.5 ~ 38+47 = 2.3 SQ.YD.
 Total = 5.7 SQ.YD.

44201765 CLASS D PATCHES TYPE 2 10"
 0'-12.3' Lt., 44+44 ~ 44+51.1 = 9.7 SQ.YD.
 0'-10.0' Lt., 48+75 ~ 48+80.7 = 6.4 SQ.YD.
 Total = 16.1 SQ.YD.

60300350 MAN FRAMES ADJUST
 2' Lt., 38+31 = 1.0 EACH
 1' Rt., 41+30 = 1.0 EACH
 1' Lt., 42+42 = 1.0 EACH
 3' Lt., 45+95 = 1.0 EACH
 Total = 4.0 EACH

70101700 TRAF. CONT.& PROTECTION
 36+43 ~ 49+58 = Part of 1.0 Lump Sum

78000200 THPL PVT MK LINE 4"
 DASHED 10' YELLOW 4"
 C~L, 36+45 ~ 49+55 = 300.0 FOOT
 Total = 300.0 FOOT

78000400 THPL PVT MK LINE 6"
 SOLID WHITE 6" CROSS WALK
 Lt. - Rt., 41+81 = 31.0 FOOT
 Lt. - Rt., 41+87 = 36.0 FOOT
 Total = 67.0 FOOT

78000600 THPL PVT K LINE 12"
 SOLID WHITE 12" STOP BAR
 C~L - Rt., 41+75 = 13.6 FOOT
 C~L - Lt., 42+53 = 13.6 FOOT
 Total = 27.2 FOOT

X4066424 BIT CONC SFE CSE SP MIX D N50
 14.7' Lt. - Rt., 36+43 ~ 49+58 = 361.0 TON
 Total = 361.0 TON

MIXTURE REQUIREMENTS

LOCATION	DE WITT AVE.
MIXTURE USE	SURFACE
AC/PG	PG 64-22
RAP %: (MAX)**	15%
DESIGN AIR VOIDS	4.0 % @ Ndes = 50
MIX. COMPOSITION	IL 9-5
(GRADATION MIX)	
FRICITION AGGREGATE	MIX D


DESIGN INFORMATION

S.D.T. YEAR 2021;	P.C. = 8,600	= 97.2%
CLASS I ROAD	S.U. = 133	= 1.5%
	M.U. = 112	= 1.3%
I.B.R. = 3.0	T.F. = 0.206	D(t) = 3.4
PVT: SURFACE = BIT. SURF.	3.6" a(1)	= 0.4
BASE CSE. = CONCRETE	7.6" a(2)	= 0.28
SUBBASE = NONE		a(3) = 0.0

CITY OF MATTOON
SECTION 05-00128-00-RS
F.A.U. 7666/ DE WITT AVE.
COLES COUNTY

Sheet 71 of 137

EXISTING TYPICAL CROSS SECTION
36+43 to 49+58

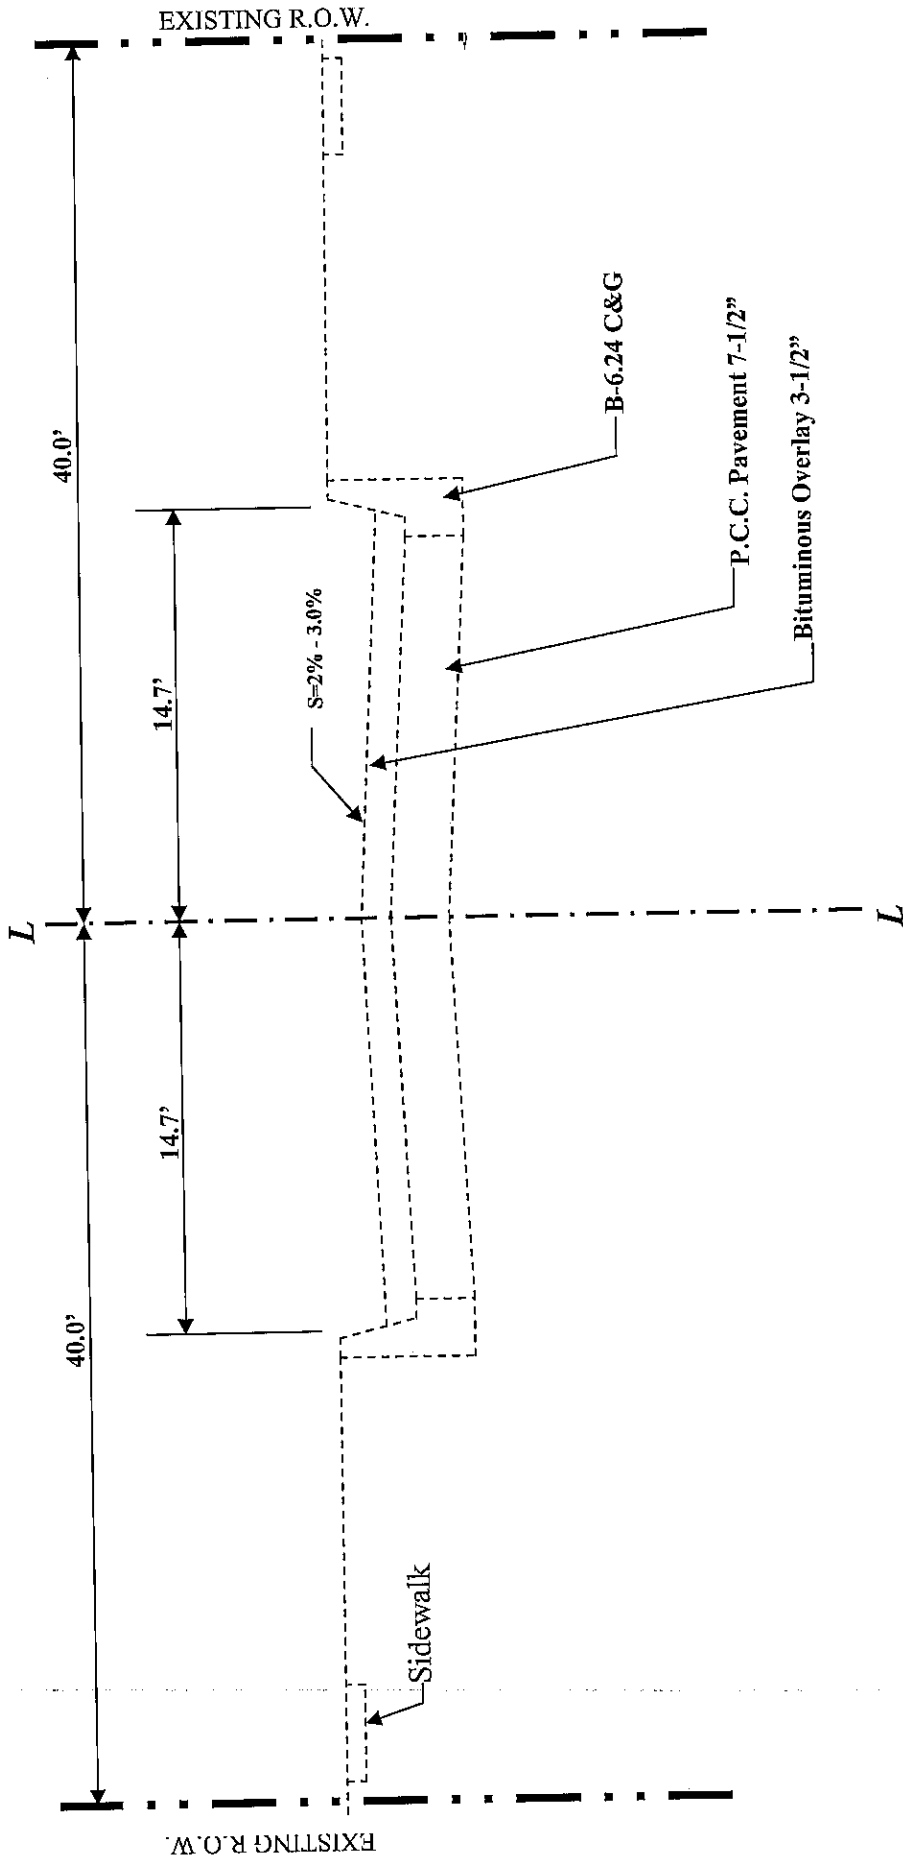

CITY OF MATTOON

SECTION 05-00128-00-RS


F.A.U. 7666/ DE WITT AVE.

COLES COUNTY

Sheet 72 of 137

PROPOSED TYPICAL CROSS SECTION


36+43 to 49+58

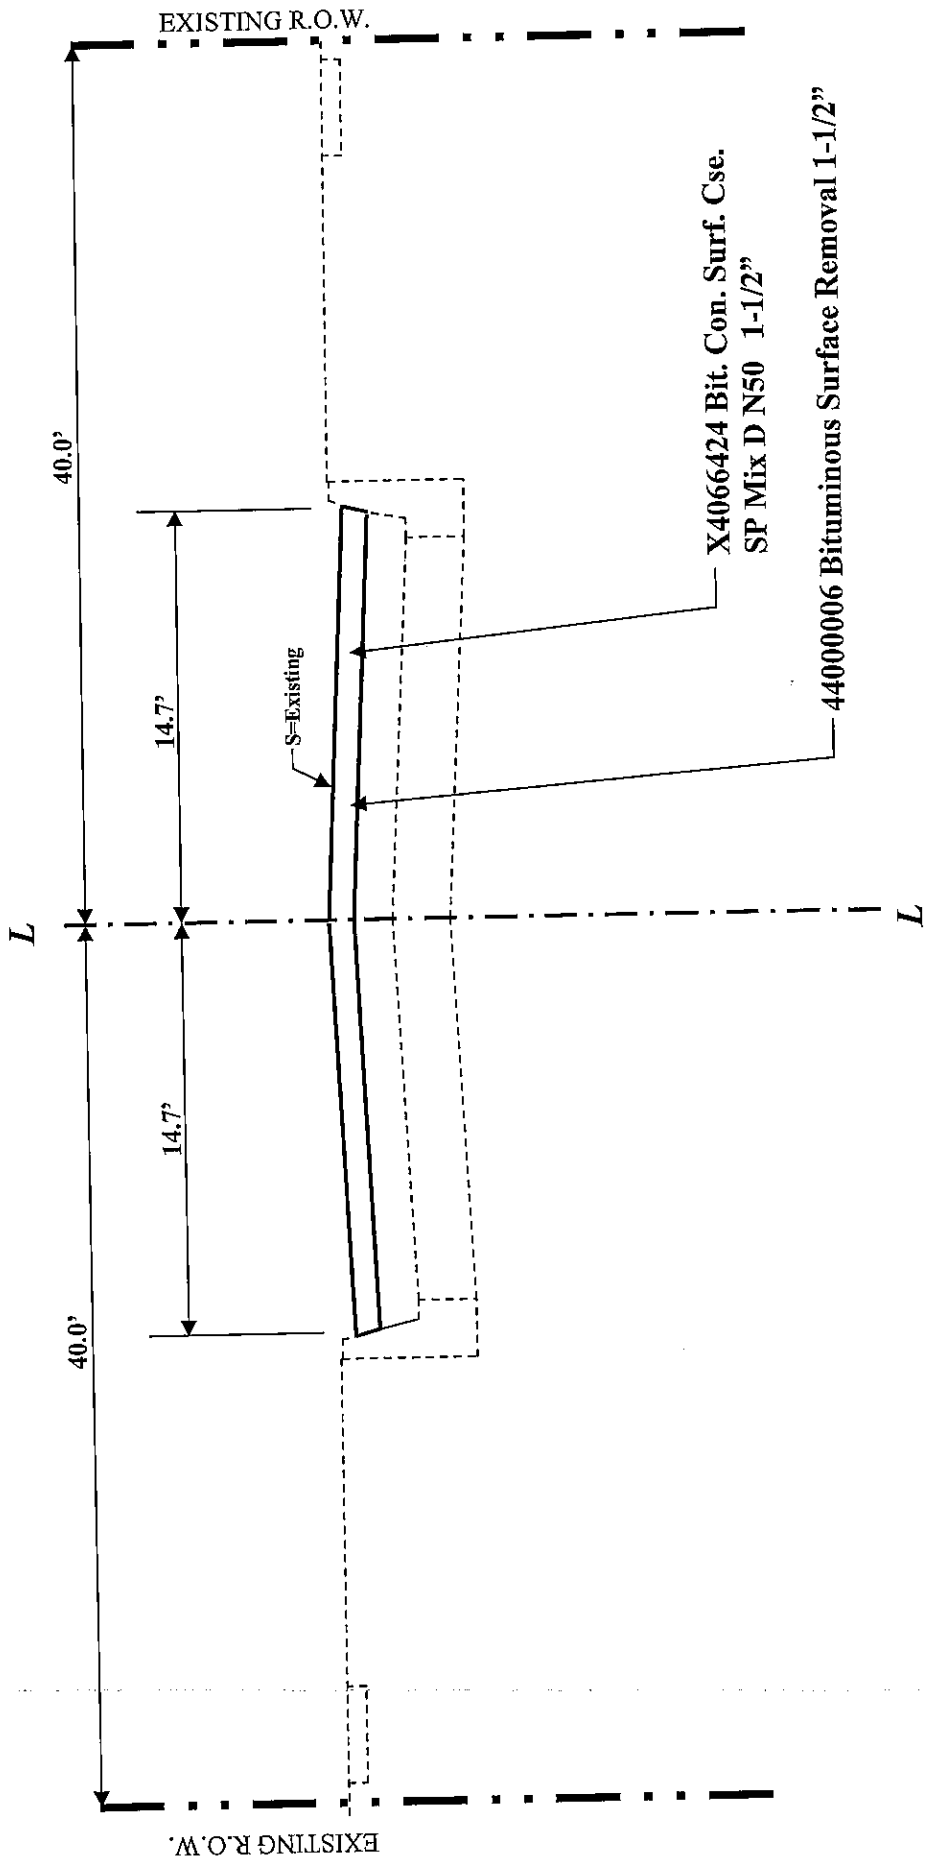

CITY OF MATTOON
SECTION 05-00128-00-RS
F.A.U. 7666 / DE WITT AVE.
COLES COUNTY

Sheet 73 of 137

PLAN VIEW

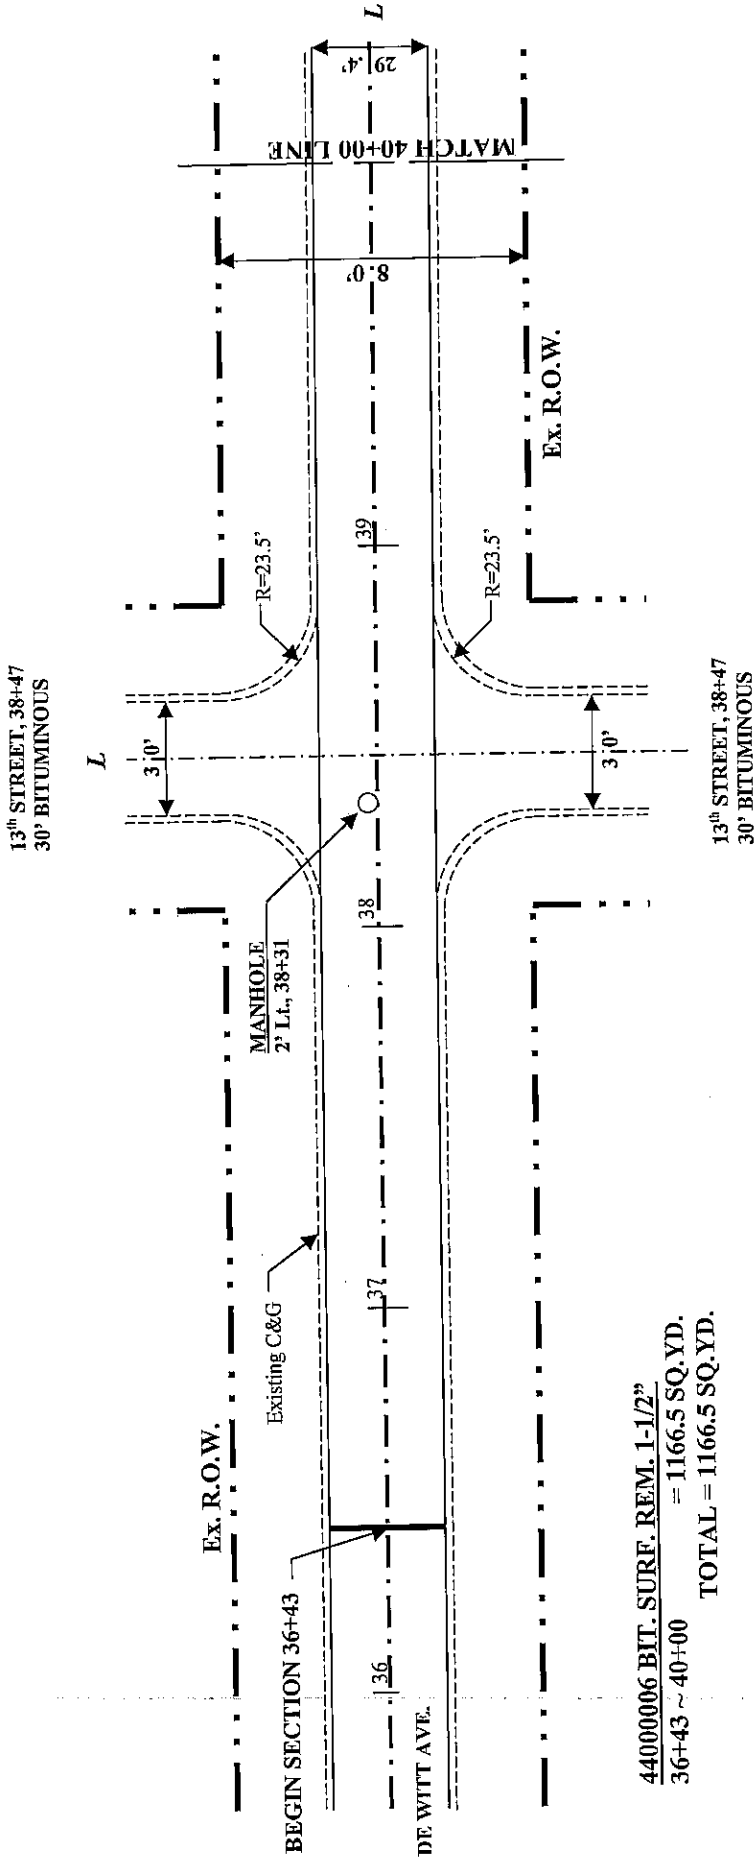

4400006 BIT. SURF. REM. 1-1/2"
 = 1166.5 SQ. YD.
 36+43 ~ 40+00
 TOTAL = 1166.5 SQ. YD.

44201761 CLASS D PATCHES TY1 10"
 9.7'-12.8' Lt., 36+43~36+52.9 = 3.4 SQ. YD.
 8'-12.5' Lt., 38+42.5 ~ 38+47 = 2.3 SQ. YD.
 TOTAL = 5.7 SQ. YD.

60300350 MH FRAMES TO ADJUST
 2' Lt., 38+31 = 1.0 EACH
 TOTAL = 1.0 EACH

CONTRACT: 91332
 JOB: C-95-311-05
 PROJECT: M-5042(13)
 SCALE: 1"=50'

CITY OF MATTOON
SECTION 05-00128-00-RS
F.A.U. 7666 / DE WITT AVE.
COLES COUNTY


Sheet 74 of 137

PLAN VIEW



12th STREET, 42+18
 30', BITUMINOUS

L

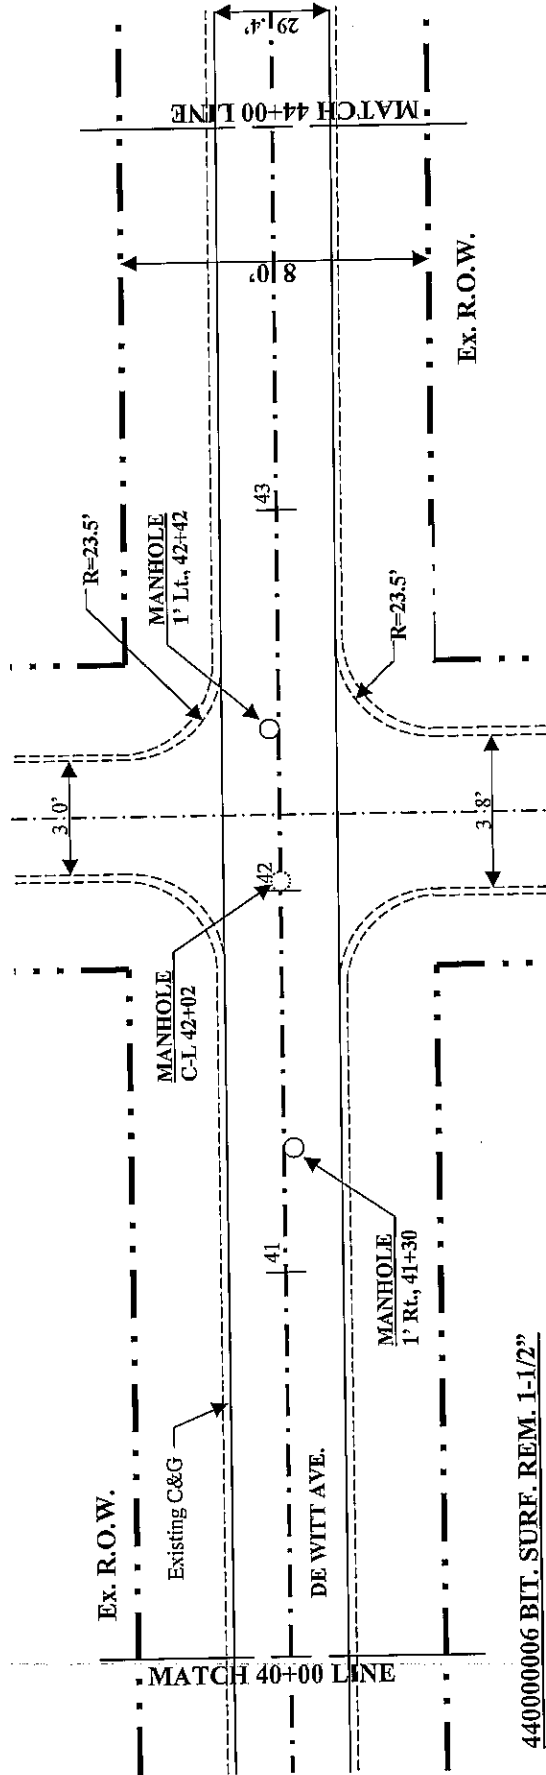

Ex. R.O.W.

12th STREET, 42+18
 38', BITUMINOUS

44000006 BIT. SURF. REM. 1-1/2"
 40+00 ~ 44+00 = 1306.7 SQ.YD.
 TOTAL = 1306.7 SQ.YD.

60300350 MH FRAMES TO ADJUST
 1' Rt., 41+30 = 1.0 EACH
 1' Lt., 42+42 = 1.0 EACH
 TOTAL = 2.0 EACH

CONTRACT: 91332
 JOB: C-95-311-05
 PROJECT: M-5042(13)

SCALE: 1"=50'


CITY OF MATTOON
SECTION 05-00128-00-RS
F.A.U. 7666 / DE WITT AVE.
COLES COUNTY

Sheet 75 of 137

PLAN VIEW



11th STREET, 45+95
 33', BITUMINOUS

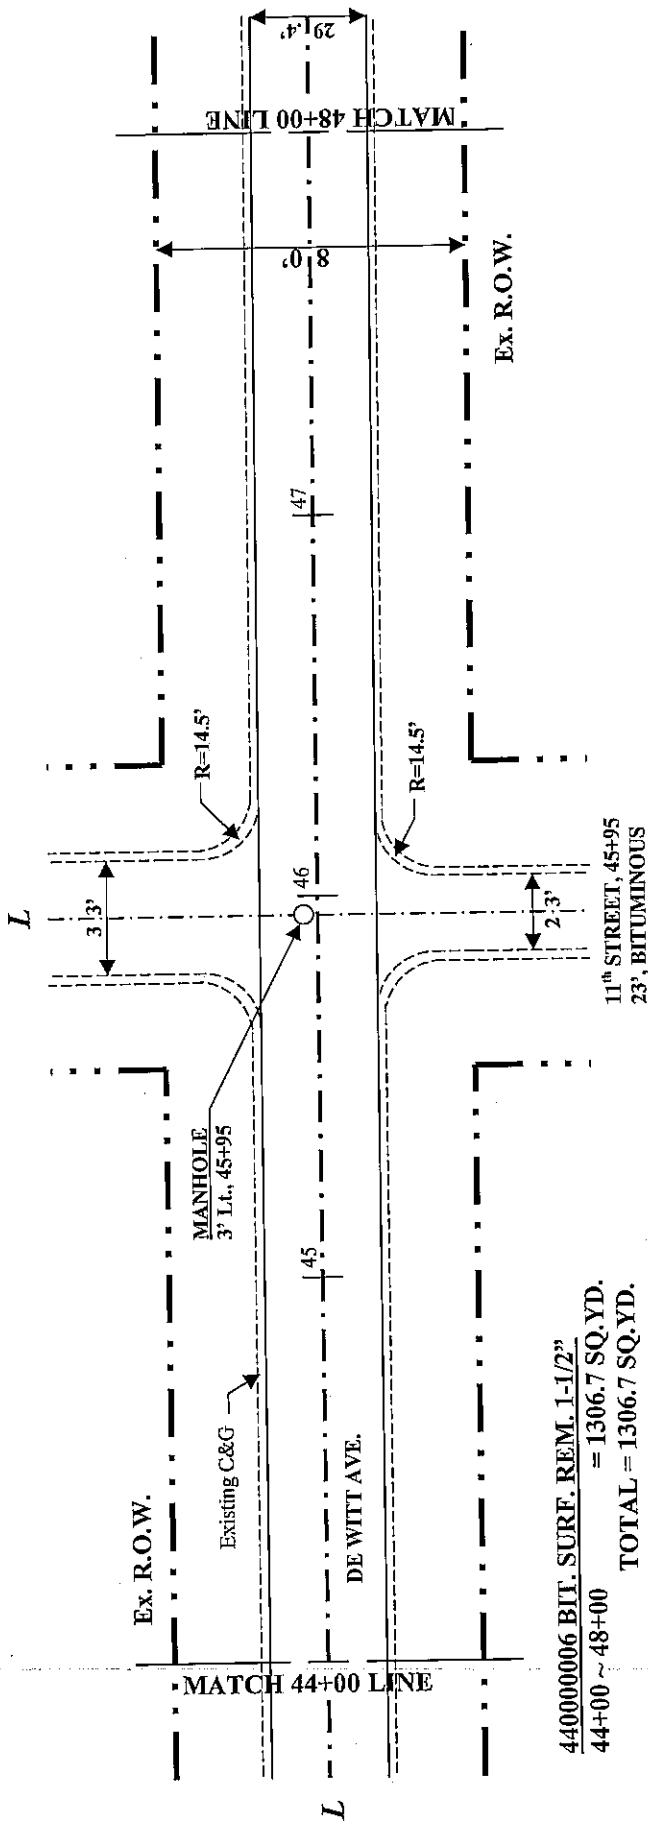

Ex. R.O.W.

Existing C&G

MANHOLE
 3' Lt., 45+95

DE WITT AVE.

Ex. R.O.W.

44000006 BIT. SURF. REM. 1-1/2"
 44+00 ~ 48+00
 = 1306.7 SQ.YD.
 TOTAL = 1306.7 SQ.YD.

44201765 CLASS D PATCHES TY2 10"
 0'-12.3' Lt., 44+44 ~ 44+51.1 = 9.7 SQ.YD.
 TOTAL = 9.7 SQ.YD.

60300350 MH FRAMES TO ADJUST
 3' Lt., 45+95 = 1.0 EACH
 TOTAL = 1.0 EACH


CONTRACT: 91332
 JOB: C-95-311-05
 PROJECT: M-5042(13)

SCALE: 1"=50'

PLAN VIEW

CITY OF MATTOON
SECTION 05-00128-00-RS
E.A.U. 7666 / DE WITT AVE.
COLES COUNTY

Sheet 76 of 137

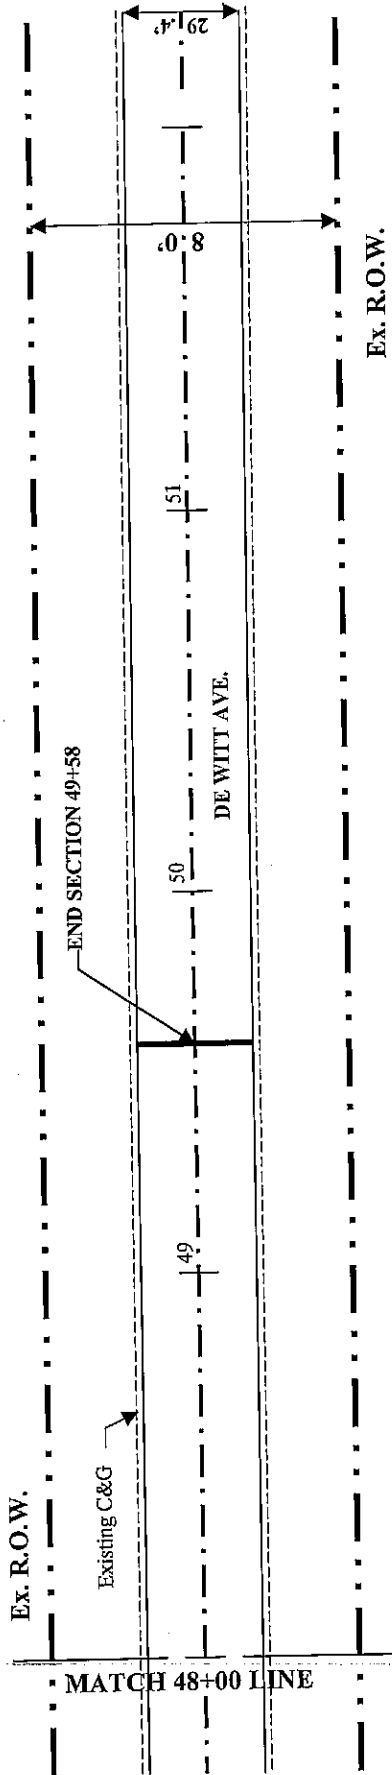

44000006 BIT. SURF. REM. 1-1/2"
48+00 ~ 49+58 = 516.1 SQ.YD.
TOTAL = 516.1 SQ.YD.

44201765 CLASS D PATCHES TY2 10"
0'-10.0' Lt., 48+75 ~ 48+80.7 = 6.4 SQ.YD.
TOTAL = 6.4 SQ.YD.

CONTRACT: 91332
JOB: C-95-311-05
PROJECT: M-5042(13)

SCALE: 1"=50'




PAVEMENT STRIPPING DETAIL

CITY OF MATTOON
SECTION 05-00128-00-RS
F.A.U. 7666 / DE WITT AVE.
COLES COUNTY

Sheet 77 of 137

13th STREET, 38+47
30' BITUMINOUS

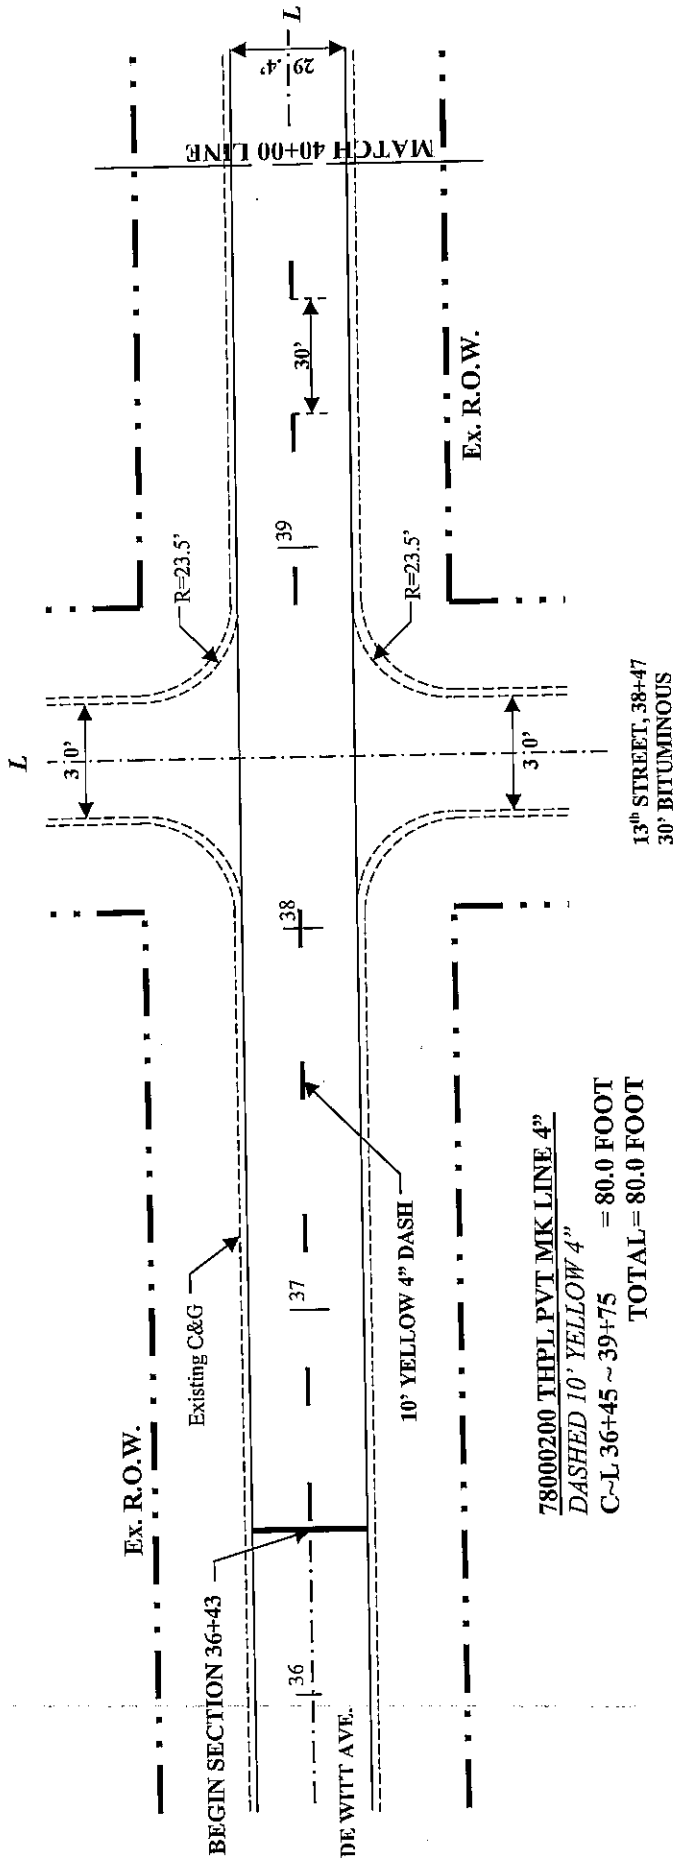

CONTRACT: 91332
JOB: C-95-311-05
PROJECT: M-5042(13)
SCALE: 1=50'


PAVEMENT STRIPPING DETAIL

CITY OF MATTOON
SECTION 05-00128-00-RS
F.A.U. 7666 / DE WITT AVE.
COLES COUNTY

Sheet 78 of 137



12th STREET, 42+18
 30', BITUMINOUS

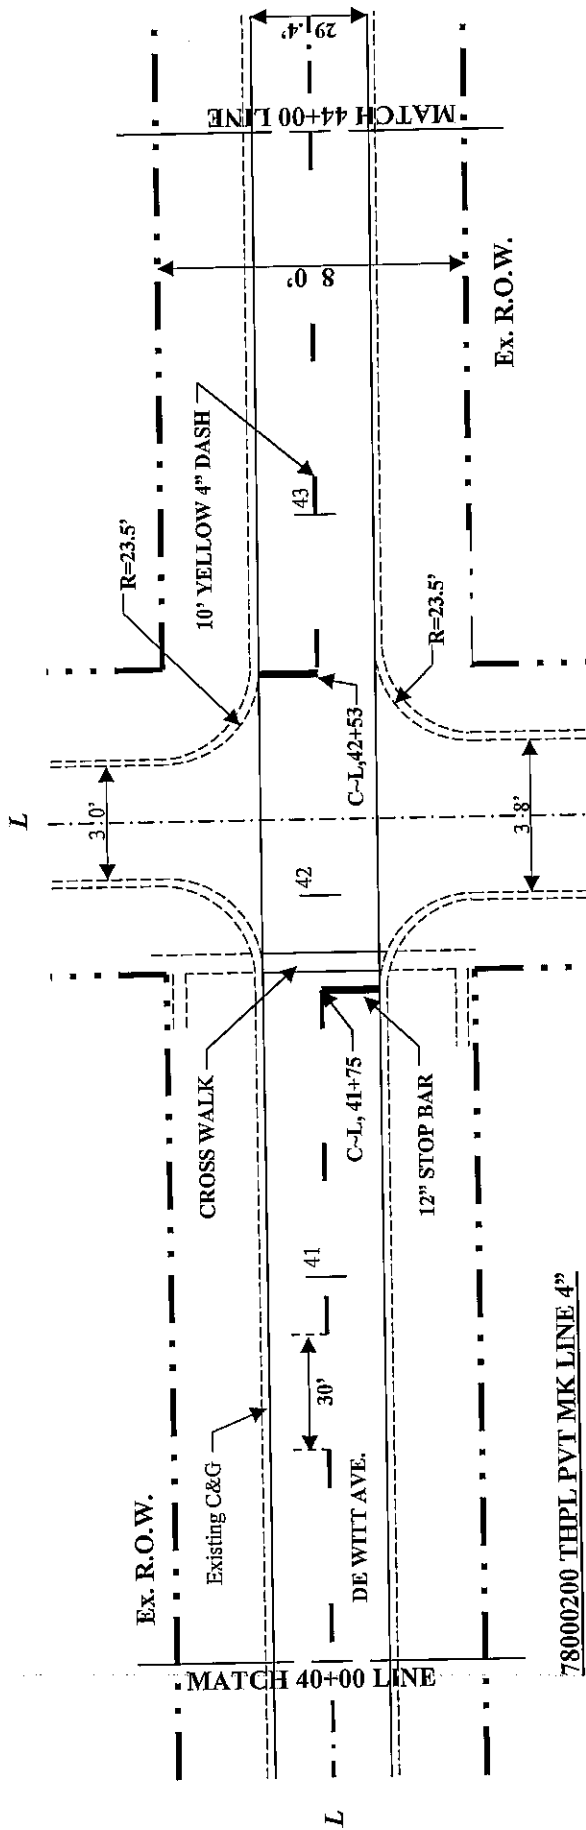

78000200 THPL PVT MK LINE 4"
DASHED 10' YELLOW 4" = 90.0 FOOT
 C~L, 40+05 ~ 44+00 = 90.0 FOOT
TOTAL = 90.0 FOOT

78000400 THPL PVT MK LINE 6"
SOLID WHITE 6" CROSS WALK
 Lt. - Rt., 41+81 = 31.0 FOOT
 Lt. - Rt., 41+87 = 36.0 FOOT
TOTAL = 67.0 FOOT

78000600 THPL PVT MK LINE 12"
SOLID WHITE STOP BAR
 C~L - Rt., 41+75 = 13.6 FOOT
 C~L - Lt., 42+53 = 13.6 FOOT
TOTAL = 27.2 FOOT

12th STREET, 42+18
 38', BITUMINOUS

CONTRACT: 91332
 JOB: C-95-311-05
 PROJECT: M-5042(13)

SCALE: 1"=50'

PAVEMENT STRIPPING DETAIL

CITY OF MATTOON
SECTION 05-00128-00-RS
F.A.U. 7666 / DE WITT AVE.
COLES COUNTY

Sheet 79 of 137


CONTRACT: 91332
 JOB: C-95-311-05
 PROJECT: M-5042(13)

SCALE: 1"=50'



11th STREET, 45+95
 33', BITUMINOUS

11th STREET, 45+95
 23', BITUMINOUS

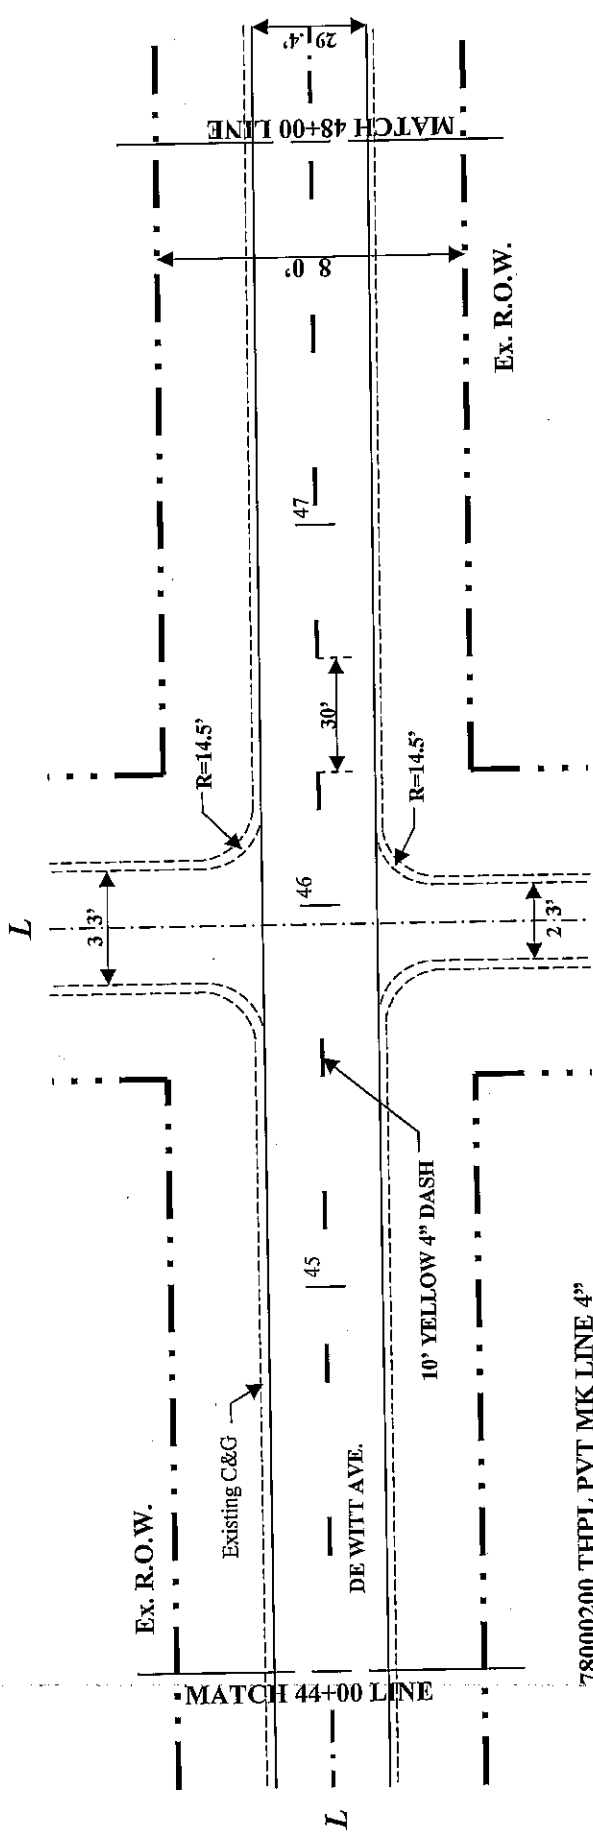

Ex. R.O.W.

Existing C&G

DE WITT AVE.

10' YELLOW 4' DASH

Ex. R.O.W.

78000200 THPL PVT MK LINE 4"
DASHED 10' YELLOW 4"
 C-L, 44+30 ~ 47+95 = 90.0 FOOT
 TOTAL = 90.0 FOOT



MATCH 44+00 LINE

MATCH 48+00 LINE

PAVEMENT STRIPPING DETAIL

CITY OF MATTOON
SECTION 05-00128-00-RS
F.A.U. 7666 / DE WITT AVE.
COLES COUNTY

Sheet 80 of 137

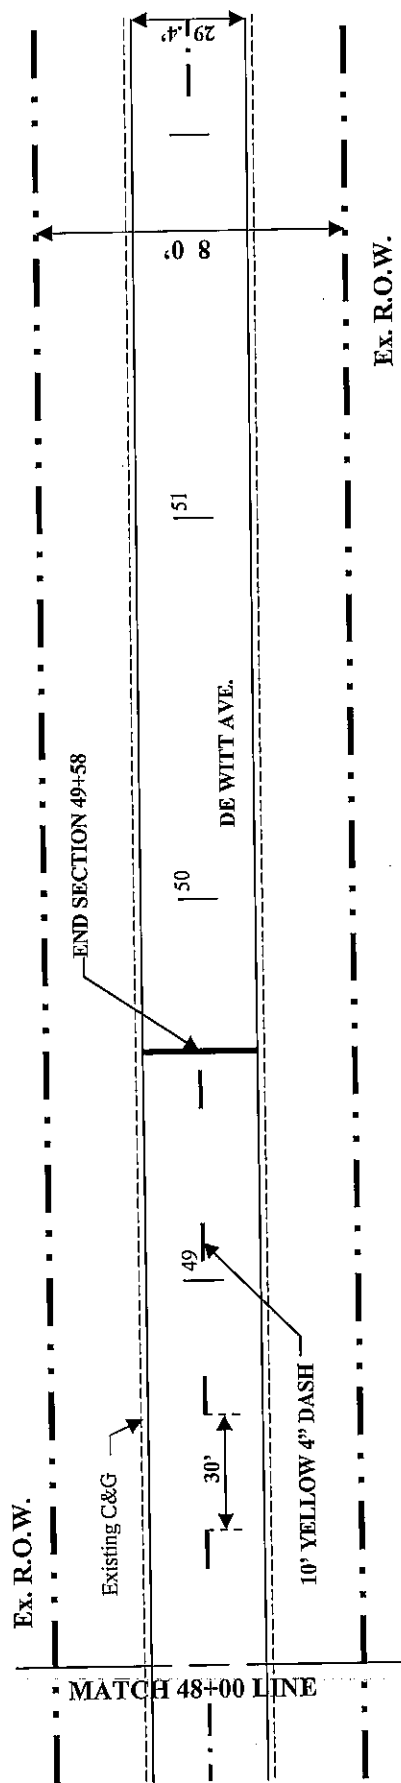 

78000200 THPL PVT MK LINE 4"
DASHED 10' YELLOW 4"
C-L, 48+25 ~ 49+55 = 40.0 FOOT
TOTAL = 40.0 FOOT

CONTRACT: 91332
JOB: C-95-311-05
PROJECT: M-5042(13)

SCALE: 1"=50'

STREET LOCATION MAP


PROJECT OMISSION:
 STA. 18+94 TO STA. 20+19
 F.A.P. 320

PROJECT OMISSION:
 STA. 23+48.44 TO STA. 30+86.05
 BRIDGE OVER RAILROAD

FEDERAL AID PROJECT
F.A.U. 7669 / RICHMOND AVE.
CITY OF MATTOON
COLES COUNTY

R. 7. E. 3RD

SECTION 05-00128-00-RS

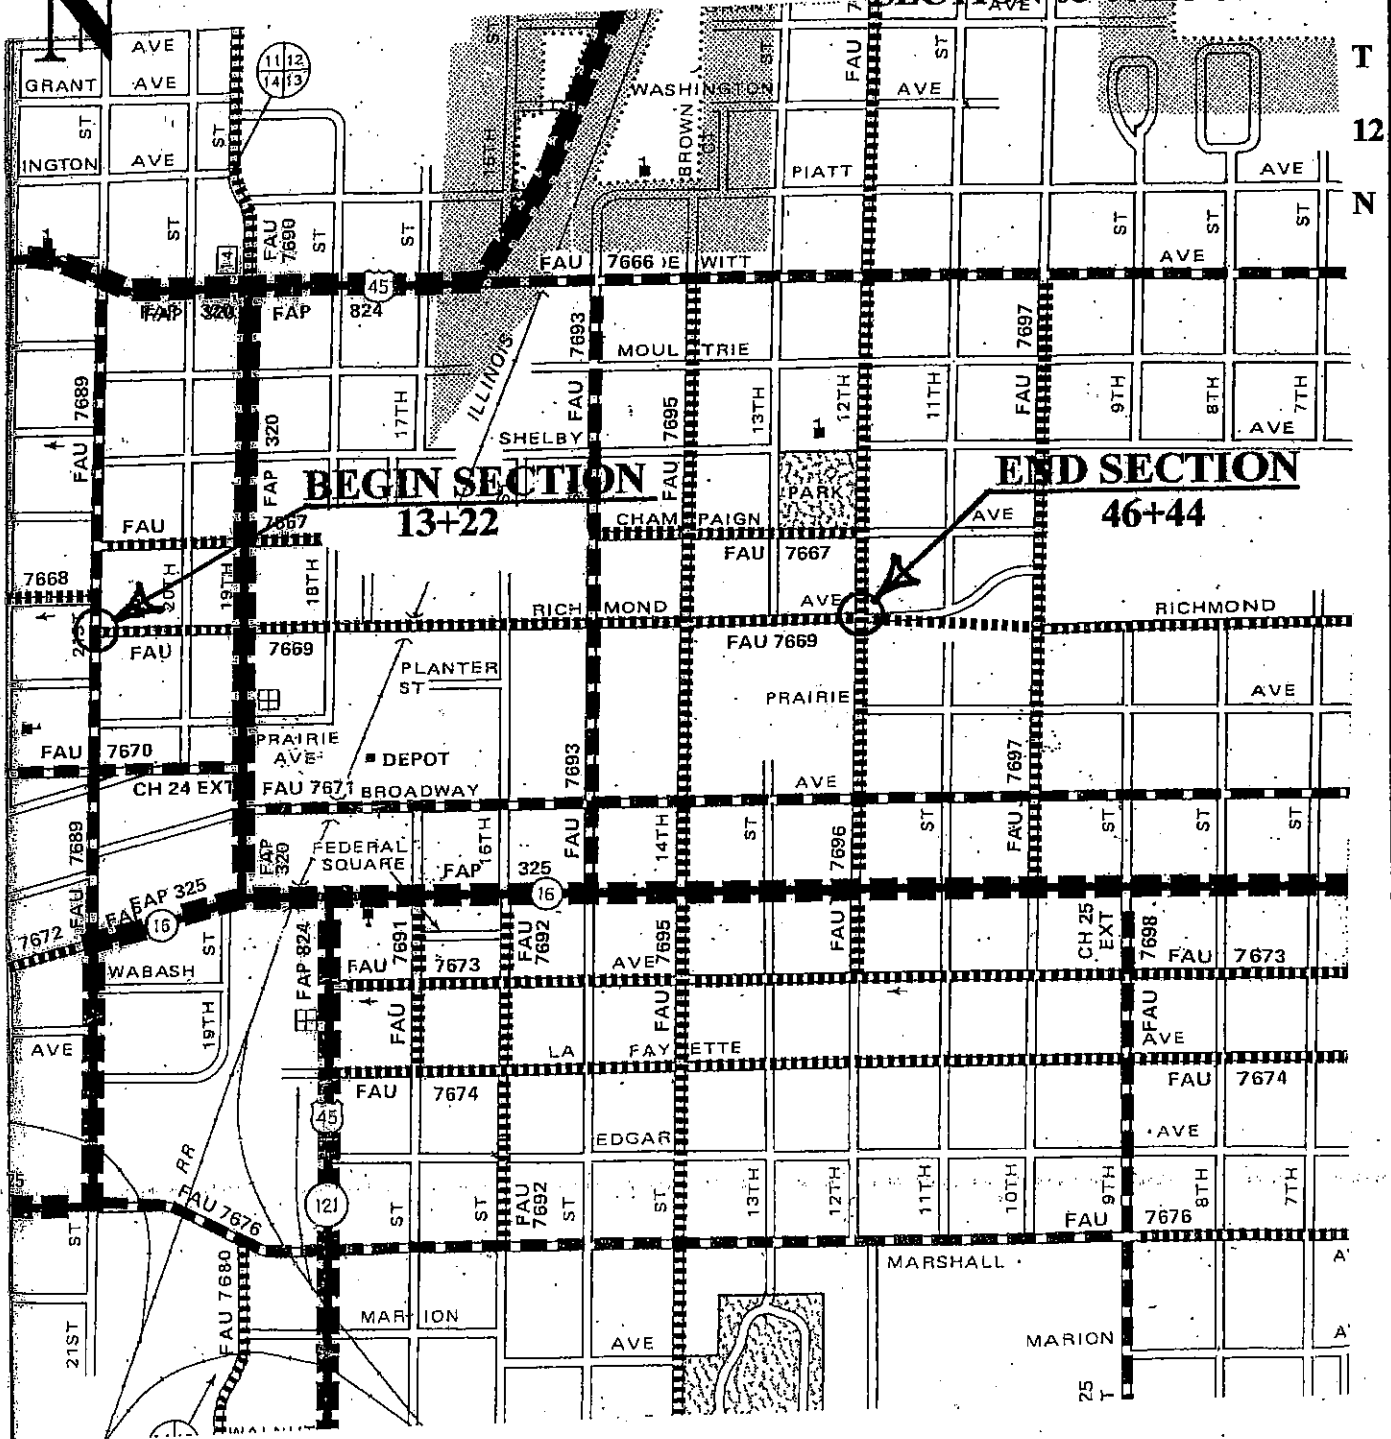

CONTRACT: 91332
JOB: C-95-311-05
PROJECT: M-5042(13)

CITY OF MATTOON
 SECTION 05-00128-00-RS
 F.A.U. 7669/RICHMOND AVE.
 COLES COUNTY
 CONTRACT: 91332
 JOB: C-95-311-05
 PROJECT: M-5042(13)

SCHEDULE OF QUANTITIES FOR F.A.U. 7669/RICHMOND AVE.

40600100 BIT. MAT PR CT
 Lt. - Rt., 13+22 ~ 46+44 = 956.0 GAL
 Total = 956.0 GAL.

44000001 BIT SURFACE REMOVAL 1/4"
 15.0' Lt.-Rt., 35+16 ~ 46+44 = 3760.0 SQ.YD.
 Total = 3760.0 SQ.YD.

44201765 CLASS D PATCHES TYPE 2 10"
 07.5'-17.5' Lt., 35+05 ~ 0'-14.5' Lt., 35+16 = 14.3 SQ.YD.
 0' - 14.5' Rt., 35+12 ~ 35+16 = 6.5 SQ.YD.
 C~L - 14.0' Rt., 38+29.3 ~ 38+38.3 = 14.0 SQ.YD.
 0' - 15.3' Lt., 42+87.5 ~ 42+95 = 12.8 SQ.YD.
 0'-13.8' Rt., 42+86 ~ 0'-5.3' Rt., 42+96.7 = 11.4 SQ.YD.
 Total = 59.0 SQ.YD.

70101700 TRAF. CONT.& PROTECTION
 36+43 ~ 49+58 = Part of 1.0 Lump Sum

78000200 THPL PVT MK LINE 4"
DASHED 10' YELLOW 4"
 C~L, 13+50 ~ 44+85 = 540.0 FOOT
SOLID WHITE 4" DIAGONAL PARKING
 Lt., 13+64 ~ 16+18 = 264.0 FOOT
 Lt., 17+91 ~ 18+75 = 115.5 FOOT
SOLID WHITE 4" STRIPE
 12.5' Lt., 20+01 ~ 20+51 = 50.0 FOOT
 Total = 969.5 FOOT

78000100 THPL PVT MK LTR & SYM
 6.25' Lt., 20+20 = 14.7 SQ.FT.
 18.75' Lt., 20+20 = 8.8 SQ.FT.
 6.25' Lt., 20+51 = 14.7 SQ.FT.
 18.25' Lt., 20+51 = 8.8 SQ.FT.
 Total = 47.0 SQ.FT.

40600300 AGGREGATE PR CT
 Lt. - Rt., 13+22 ~ 46+44 = 9.0 TON
 Total = 9.0 TON

44000006 BIT SURFACE REM 1-1/2"
 Lt. - Rt. 13+22 ~ 35+16 = 5804.0 SQ.YD.
 Total = 5804.0 SQ.YD.

44201769 CLASS D PATCHES TYPE 3 10"
 5.8' - 12.0' Lt., 34+15 ~ 34+44.1 = 20.1 SQ.YD.
 C~L - 14.0' Lt., 38+29 ~ 38+39.2 = 15.9 SQ.YD.
 Total = 36.0 SQ.YD.

60300350 MH FRAMES TO BE ADJUSTED
 8.0' Rt., 40+67 = 1.0 EACH
 Total = 1.0 EACH

X4066414 BIT CONC SFE CSE SP MIX C N50
 Lt. - Rt., 13+22 ~ 36+16 = 530.0 TON
 Lt. - Rt., 35+16 ~ 46+44 = 270.0 TON
 Total = 800.0 TON

78000400 THPL PVT MK LINE 6"
SOLID WHITE 6" CROSS WALK
 14 CROSS WALK LOCATIONS = 617.0 FOOT
 Total = 617.0 FOOT

78000600 THPL PVT MK LINE 12"
SOLID WHITE 12" STOP BAR
 C~L - Lt., 13+50 = 24.0 FOOT
 C~L - Rt., 34+30 = 14.0 FOOT
 C~L - Lt., 35+18 = 15.0 FOOT
 C~L - Rt., 38+10 = 15.0 FOOT
 C~L - Lt., 39+21 = 15.0 FOOT
 Total = 83.0 FOOT

78000650 THPL PVT MK LINE 24"
SOLID WHITE 24" STOP BAR
 C~L - Rt., 19+12 = 27.5 FOOT
 C~L - Lt., 20+00 = 24.0 FOOT
 Total = 51.5 FOOT

CITY OF MATTOON
 SECTION 05-00128-00-RS
 F.A.U. 7669 / RICHMOND AVE.
 COLES COUNTY
 CONTRACT: 91332
 JOB: C-95-311-05
 PROJECT: M-5042(13)

CONTINUED

MIXTURE REQUIREMENTS

LOCATION	RICHMOND AVE.
MIXTURE USE	SURFACE
AC/PG	PG 64-22
RAP %: (MAX)**	15%
DESIGN AIR VOIDS	4.0 % @ Ndes = 50
MIX. COMPOSITION (GRADATION MIX)	IL 9-5
FRICION AGGREGATE	MIX C

MIXTURE REQUIREMENTS

LOCATION	ALL PATCHING
MIXTURE USE	PATCHING
AC/PG	PG 64-22
RAP %: (MAX)**	25%
DESIGN AIR VOIDS	4.0% @ Ndes = 50
MIX COMPOSITIONS (GRADATION MIX)	IL 19.0
FRICION AGGREGATE	N.A.


DESIGN INFORMATION

<u>13+22 ~ 35+32</u>		<u>35+32 ~ 46+44</u>	
S.D.T. YEAR 2021;	P.C. = 4,400 = 97.2%	S.D.T. YEAR 2021	P.C. = 4,400 = 98.1%
CLASS I ROAD	S.U. = 110 = 2.4%	CLASS II ROAD	S.U. = 77 = 1.7%
	M.U. = 18 = 0.4%		M.U. = 6 = 0.1%
I.B.R. = 3.0	T.F. = 0.068	D(t) = 2.80	I.B.R. = 3.0
PVT: SURFACE = BIT. SURF.	4.7" a(1) = 0.4	PVT: SURFACE = BIT. SURF.	1.6" a(1) = 0.2
BASE CSE. = BRICK	2.6" a(2) = 0.28	BASE CSE. = CONCRETE	7.3" a(2) = 0.28
SUBBASE = CAM	4.0" a(3) = 0.12	SUBBASE = 0	


CITY OF MATTOON
SECTION 05-00128-00-RS
F.A.U. 7669/ RICHMOND AVE.
COLES COUNTY

Sheet 84 of 137


EXISTING TYPICAL CROSS SECTION
13+22 to 18+94

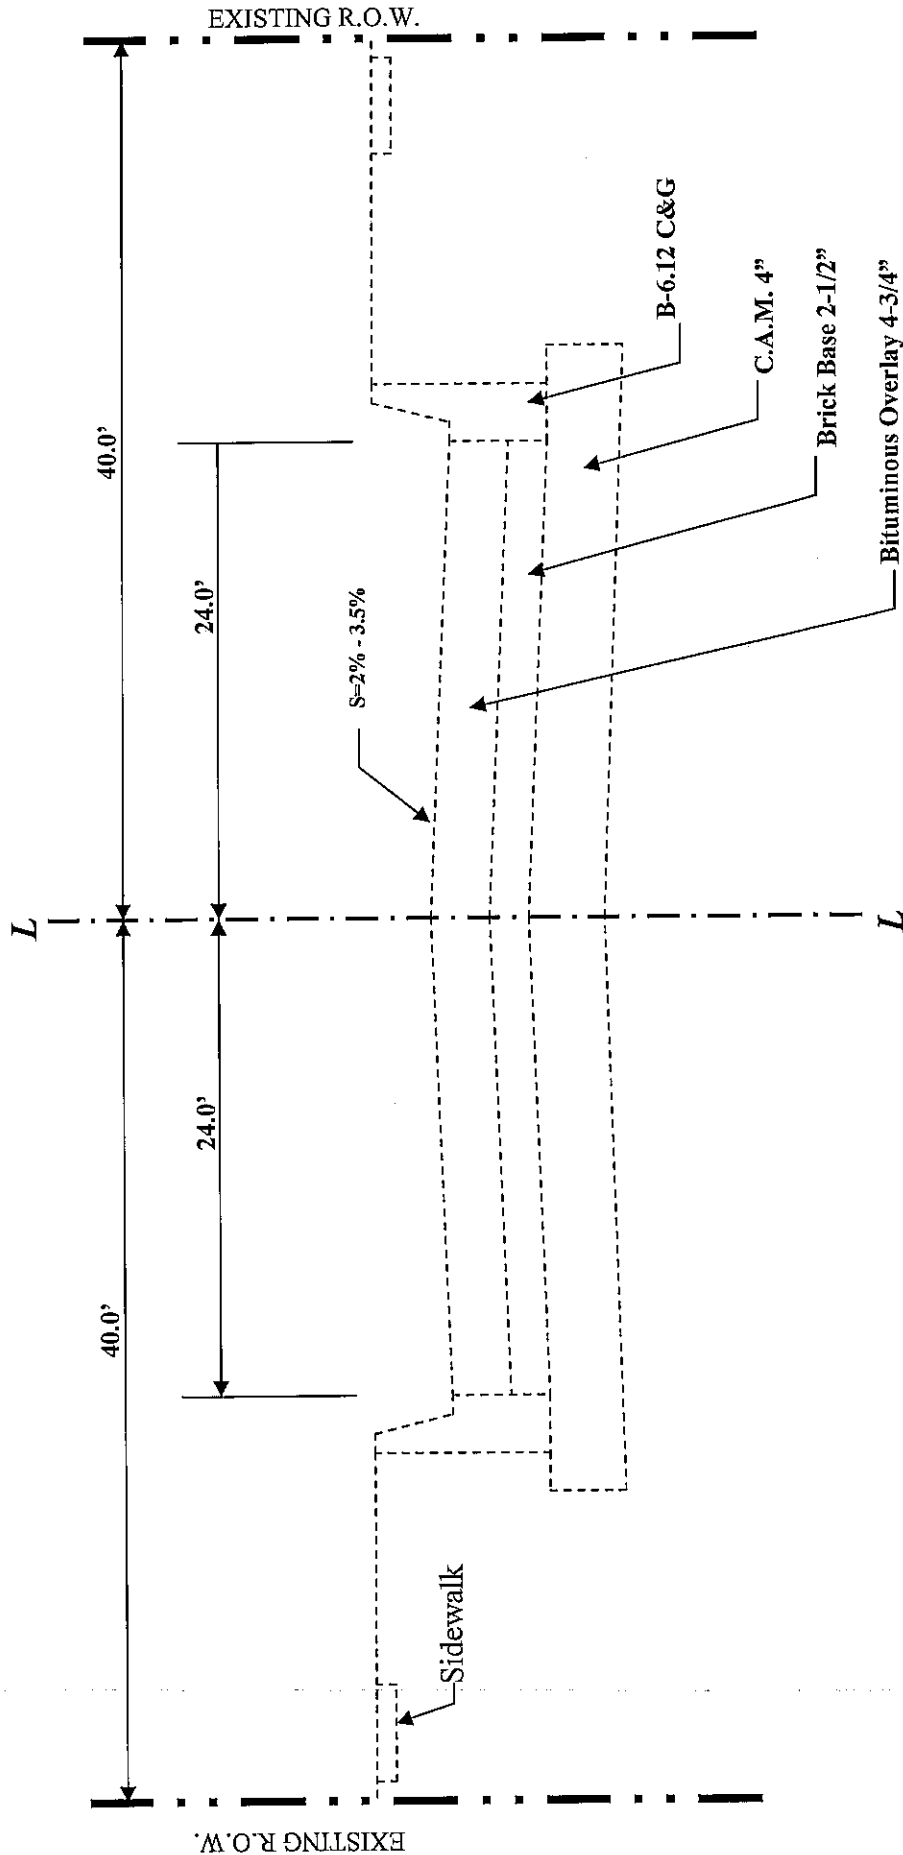

EXISTING TYPICAL CROSS SECTION
20+19 to 21+40

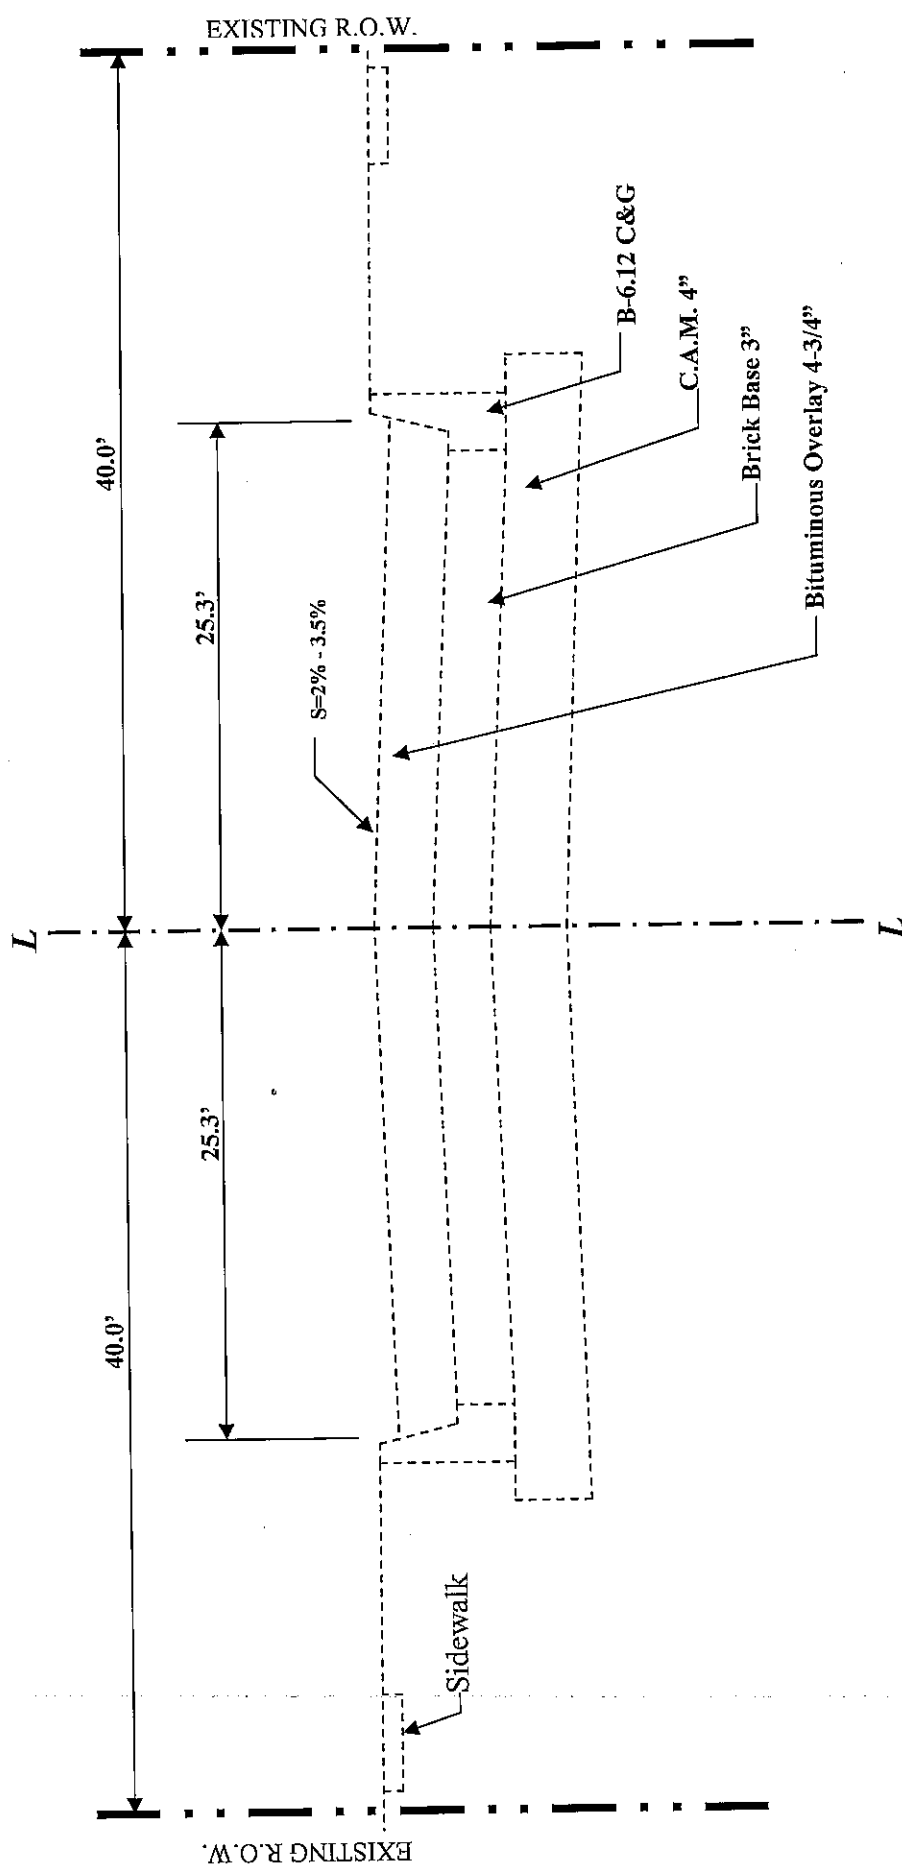


EXISTING TYPICAL CROSS SECTION
 21+40 to 23+48.44

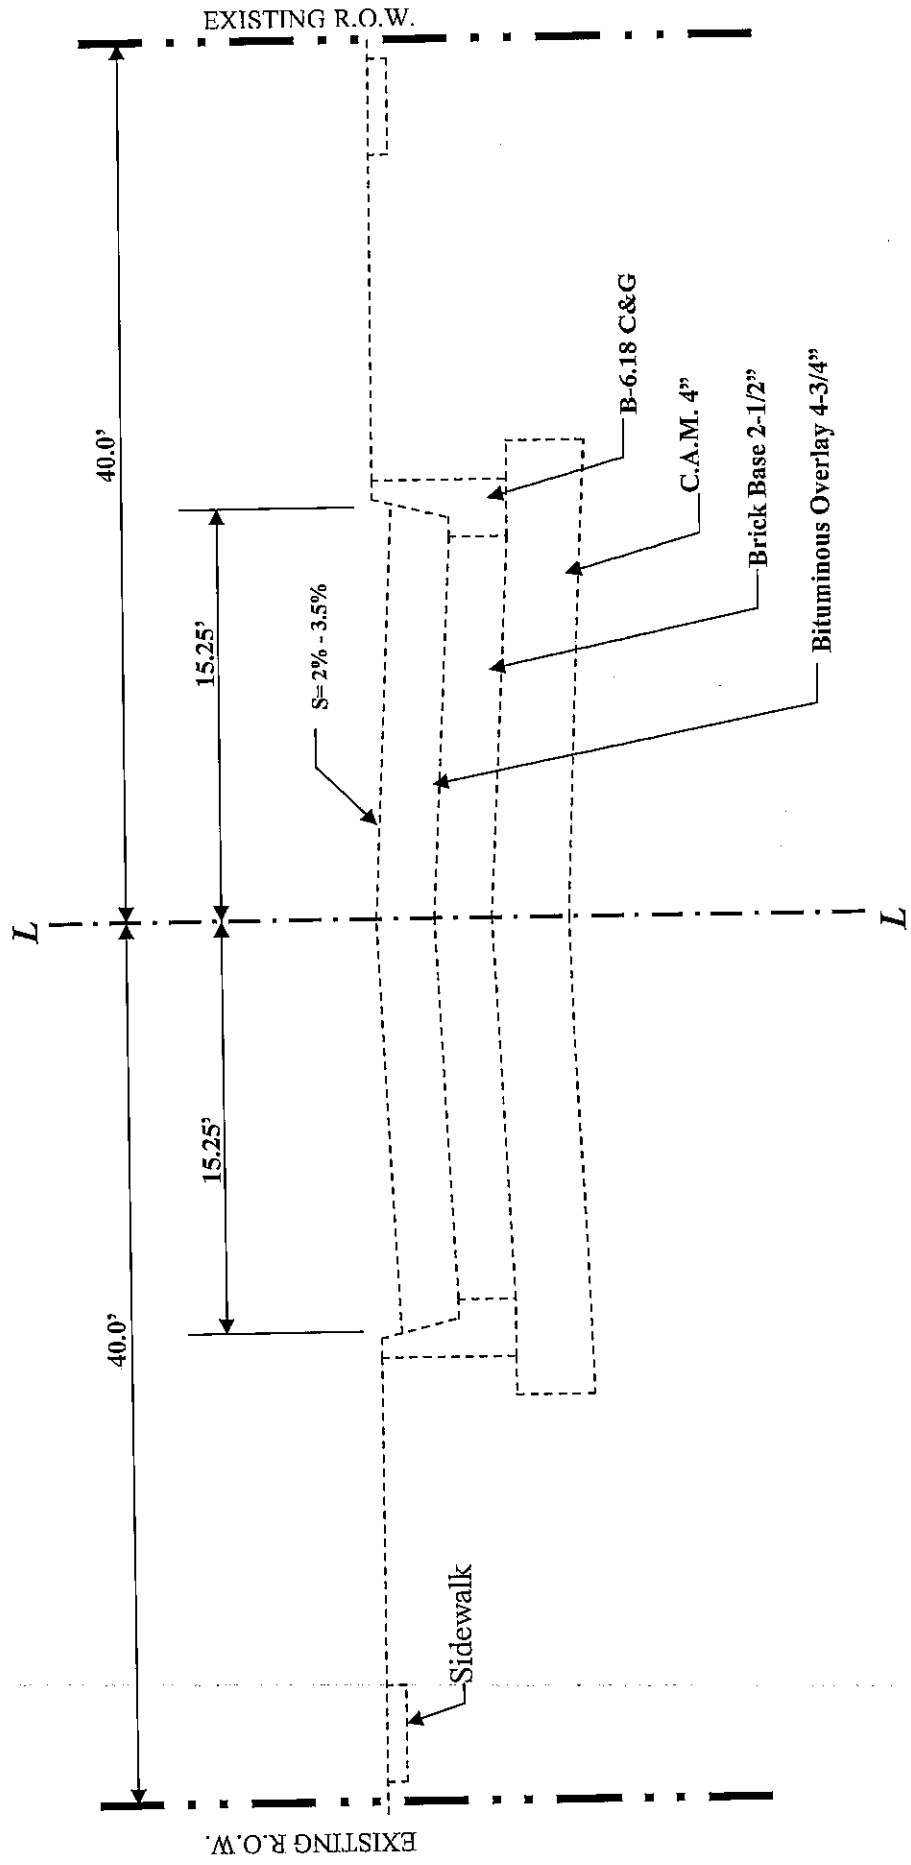

CITY OF MATTOON
SECTION 05-00128-00-RS
F.A.U. 7669/ RICHMOND AVE.
COLES COUNTY

Sheet 87 of 137


EXISTING TYPICAL CROSS SECTION
30+86.05 to 34+74

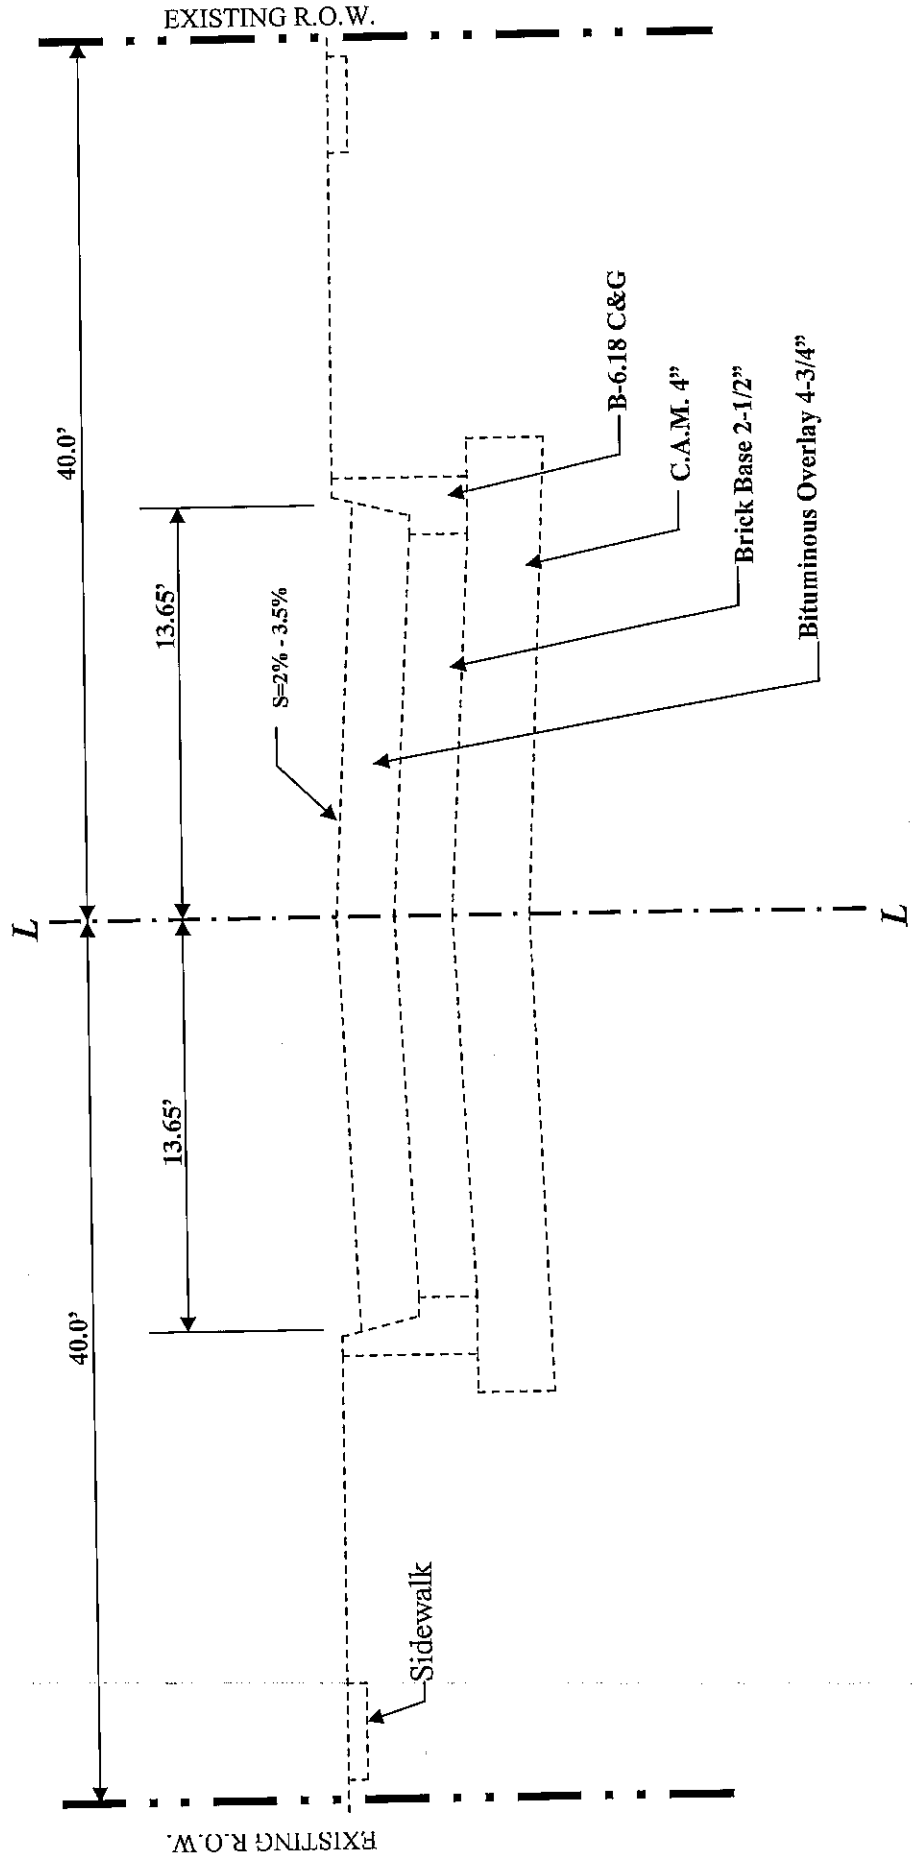

CITY OF MATTOON
SECTION 05-00128-00-RS
F.A.U. 7669/ RICHMOND AVE.
COLES COUNTY

Sheet 88 of 137


EXISTING TYPICAL CROSS SECTION
34+74 to 46+44

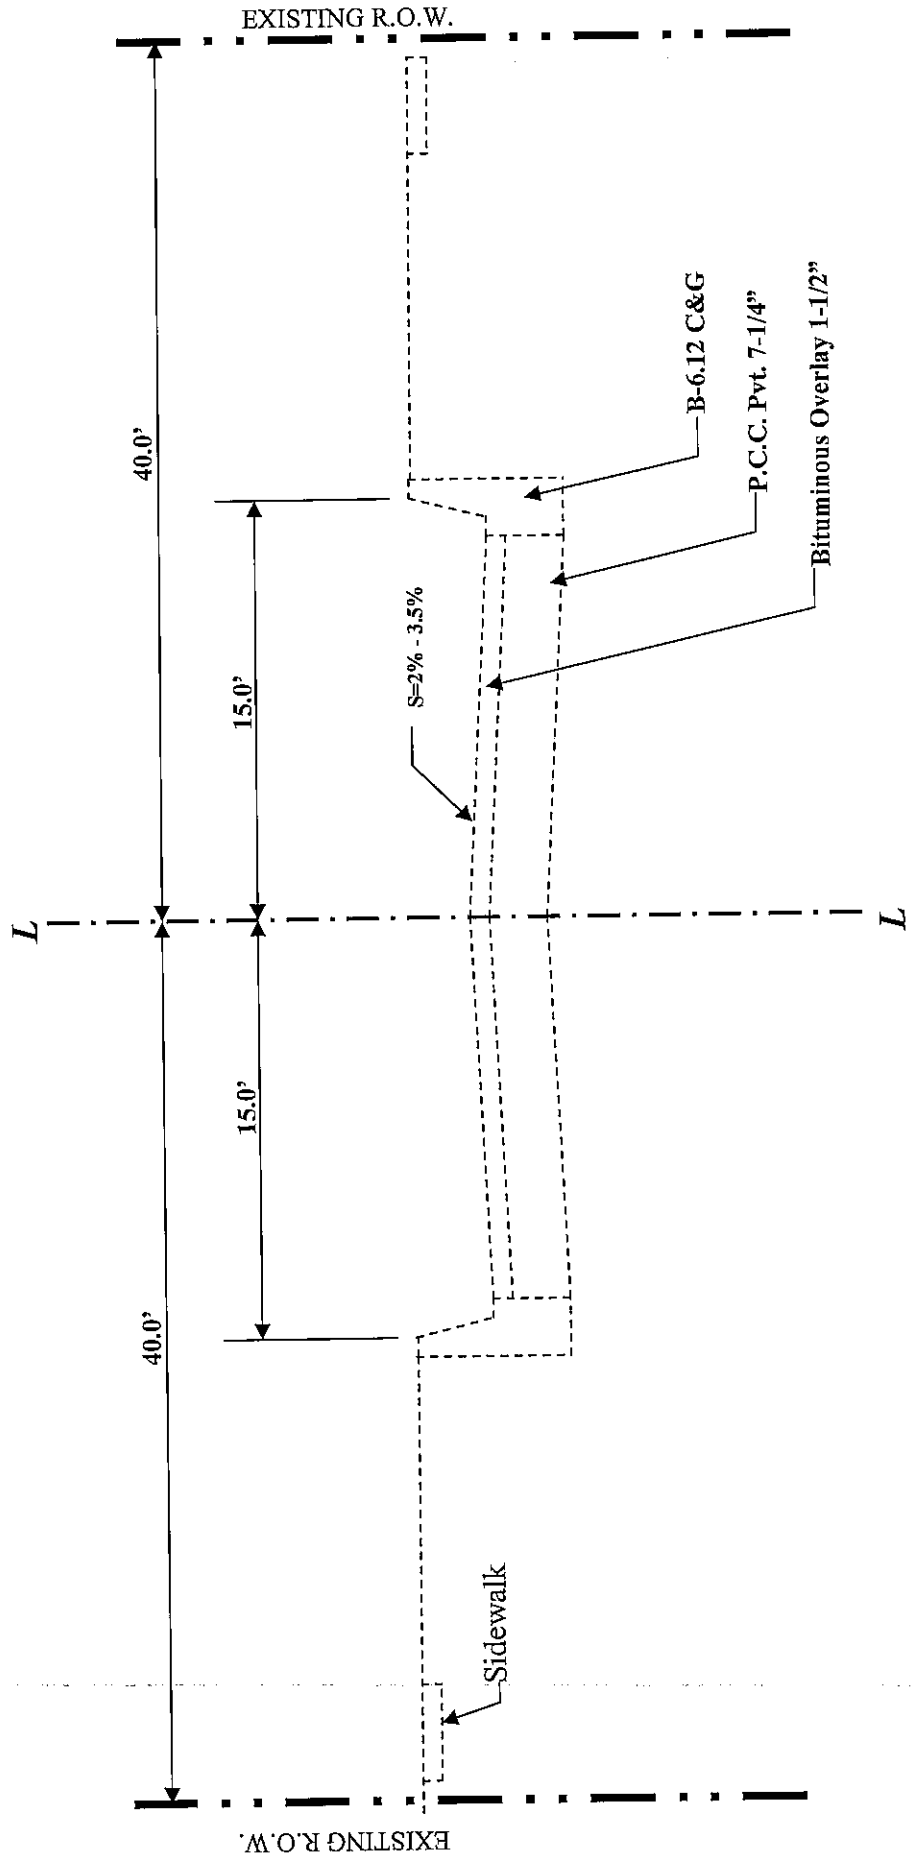

CITY OF MATTOON
SECTION 05-00128-00-RS
F.A.U. 7669/ RICHMOND AVE.
COLES COUNTY

Sheet 89 of 137


PROPOSED TYPICAL CROSS SECTION
13+22 to 18+94

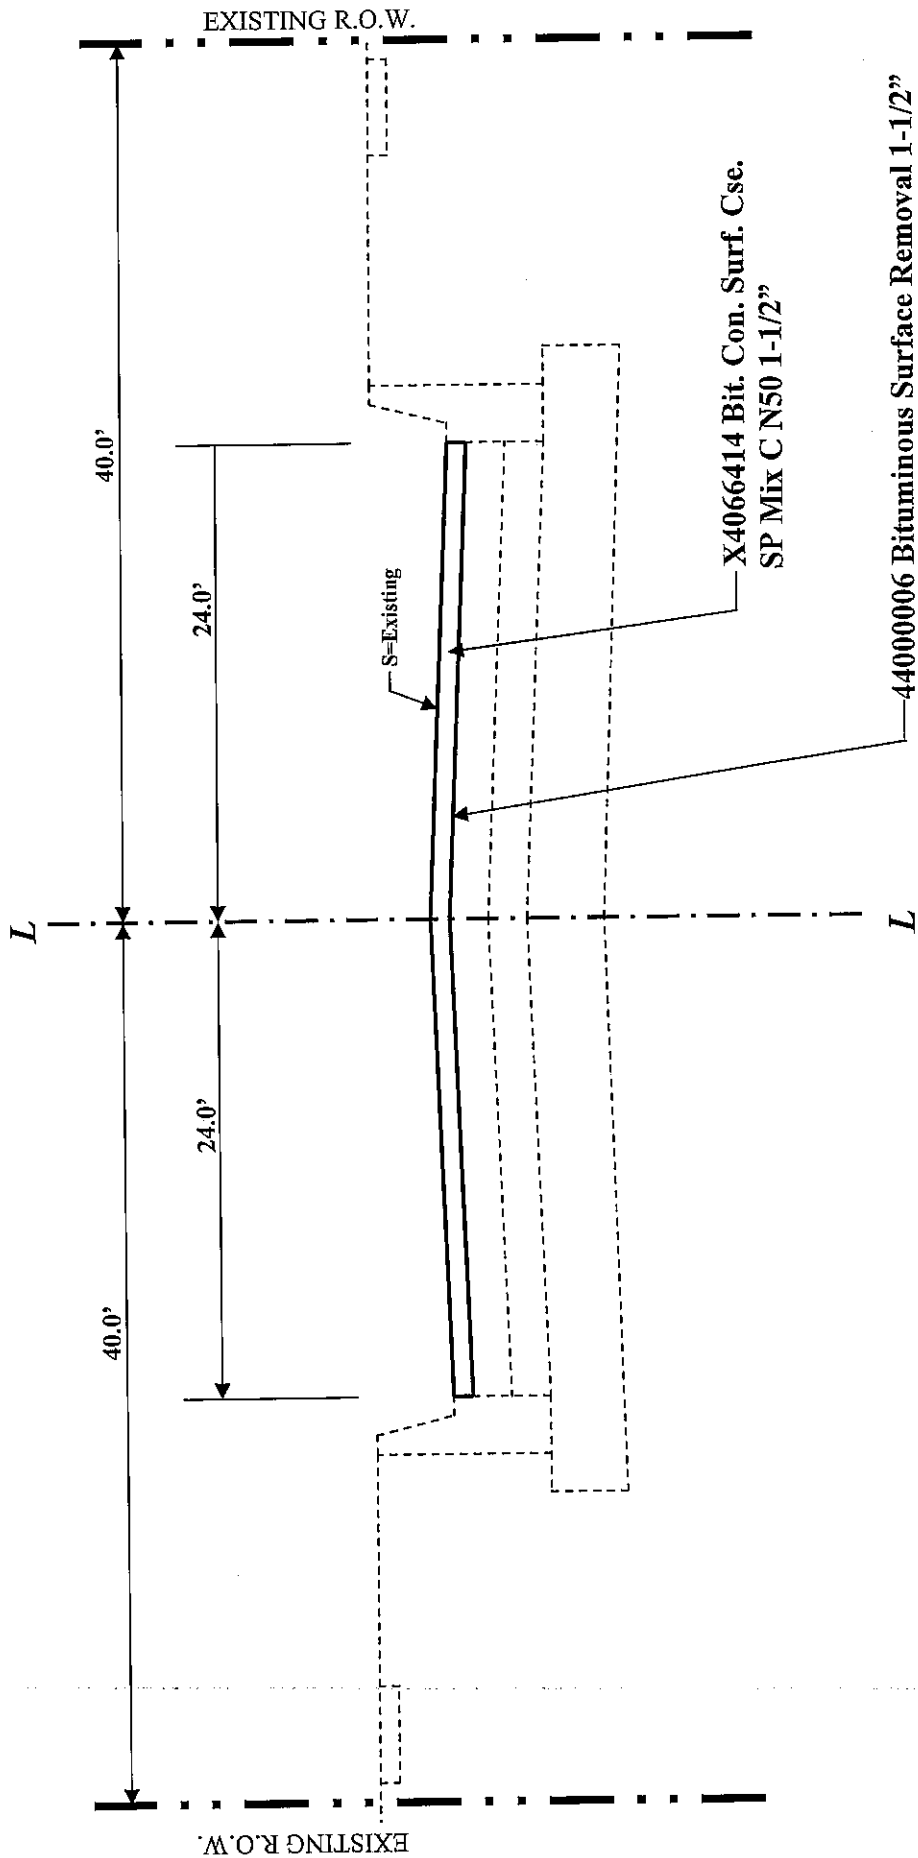

CITY OF MATTOON
SECTION 05-00128-00-RS
F.A.U. 7669/ RICHMOND AVE.
COLES COUNTY

Sheet 90 of 137


PROPOSED TYPICAL CROSS SECTION
20+19 to 21+40

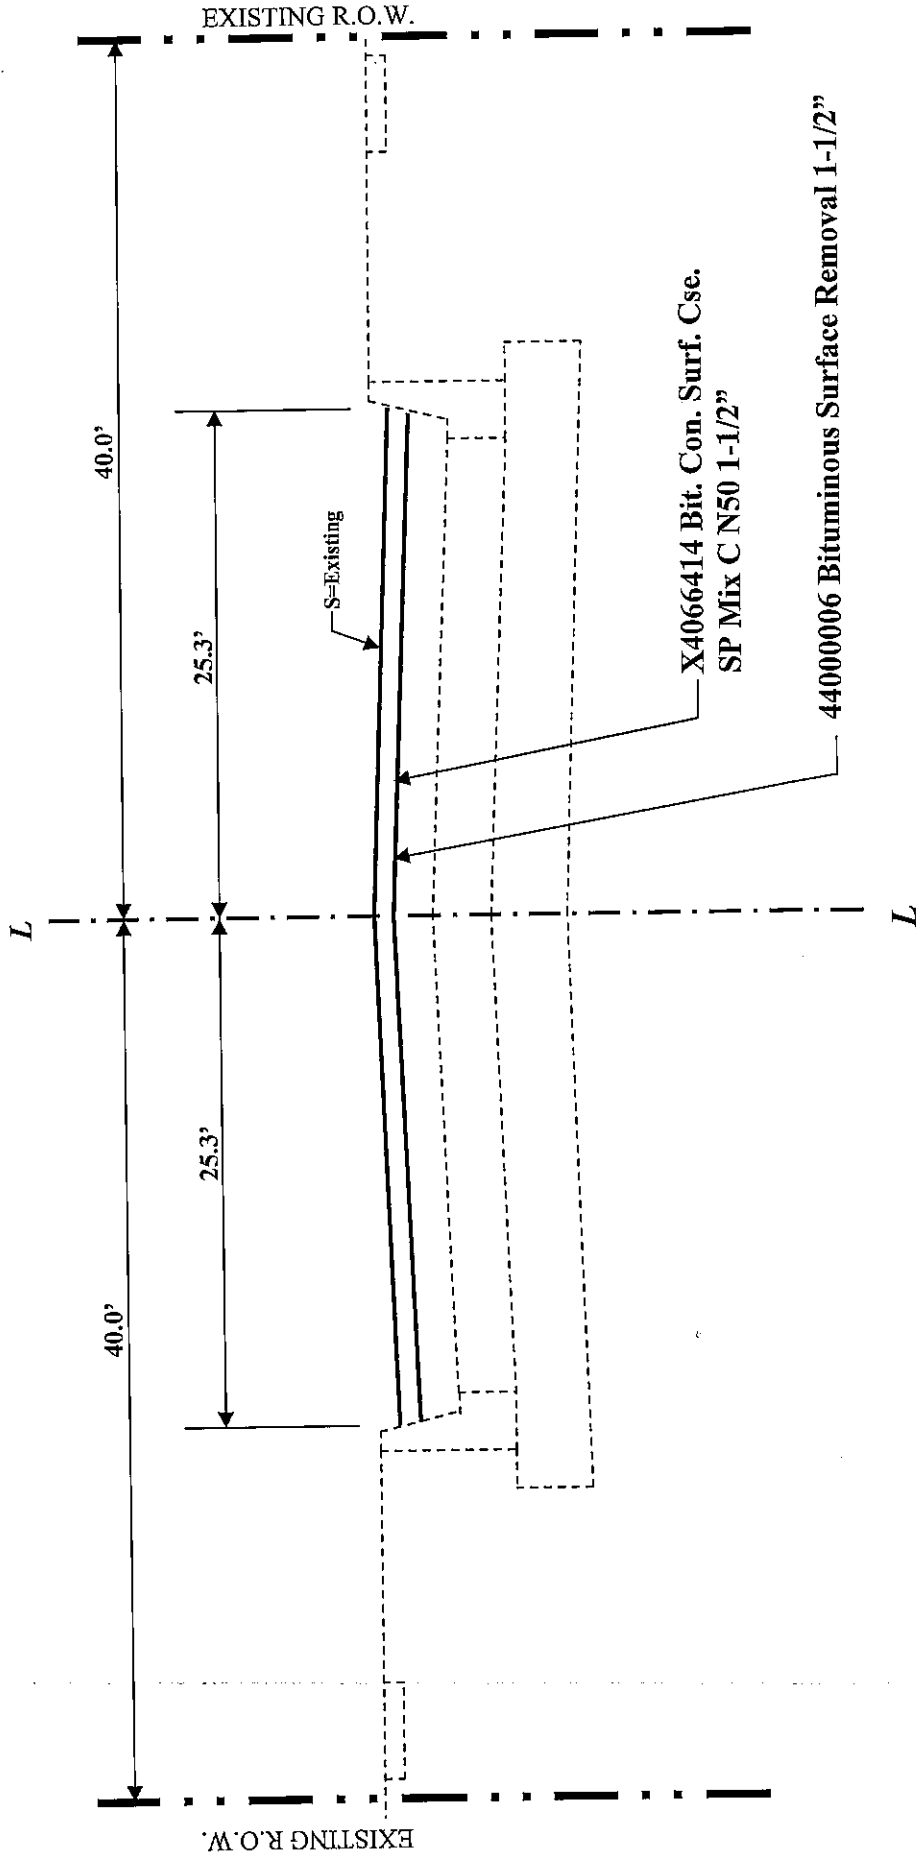


CITY OF MATTOON
SECTION 05-00128-00-RS
F.A.U. 7669/ RICHMOND AVE.
COLES COUNTY

Sheet 91 of 137

PROPOSED TYPICAL CROSS SECTION
21+40 to 23+48.44

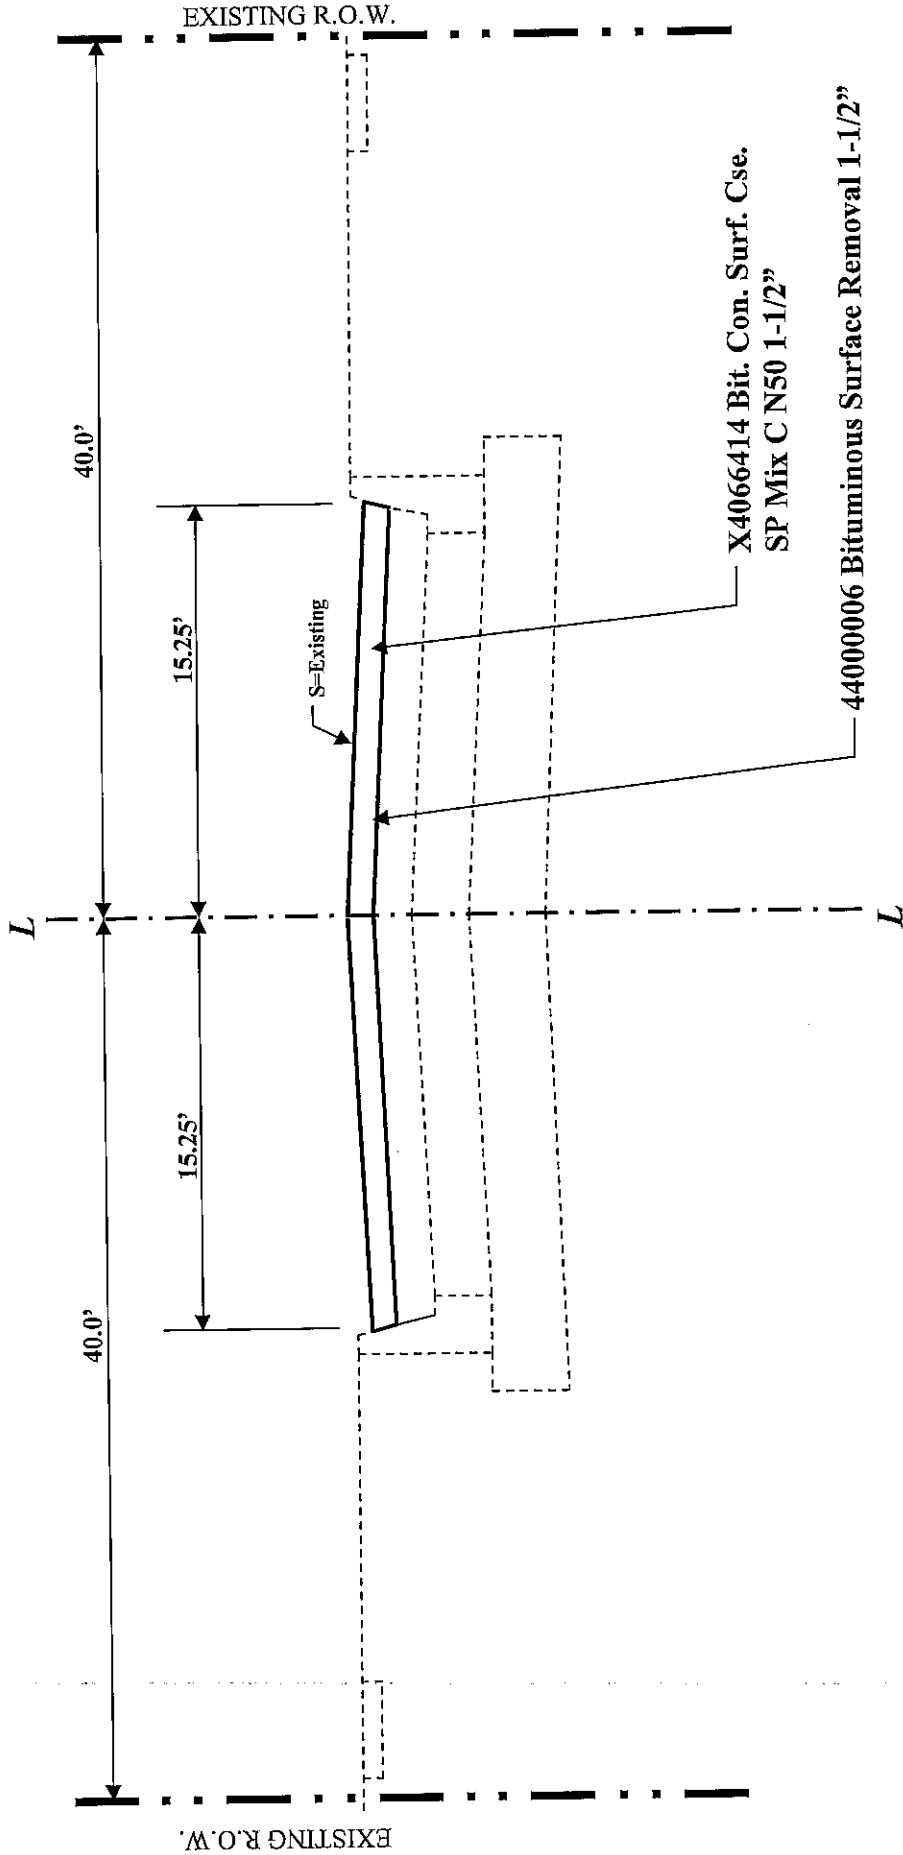


PROPOSED TYPICAL CROSS SECTION
30+86.05 to 34+74

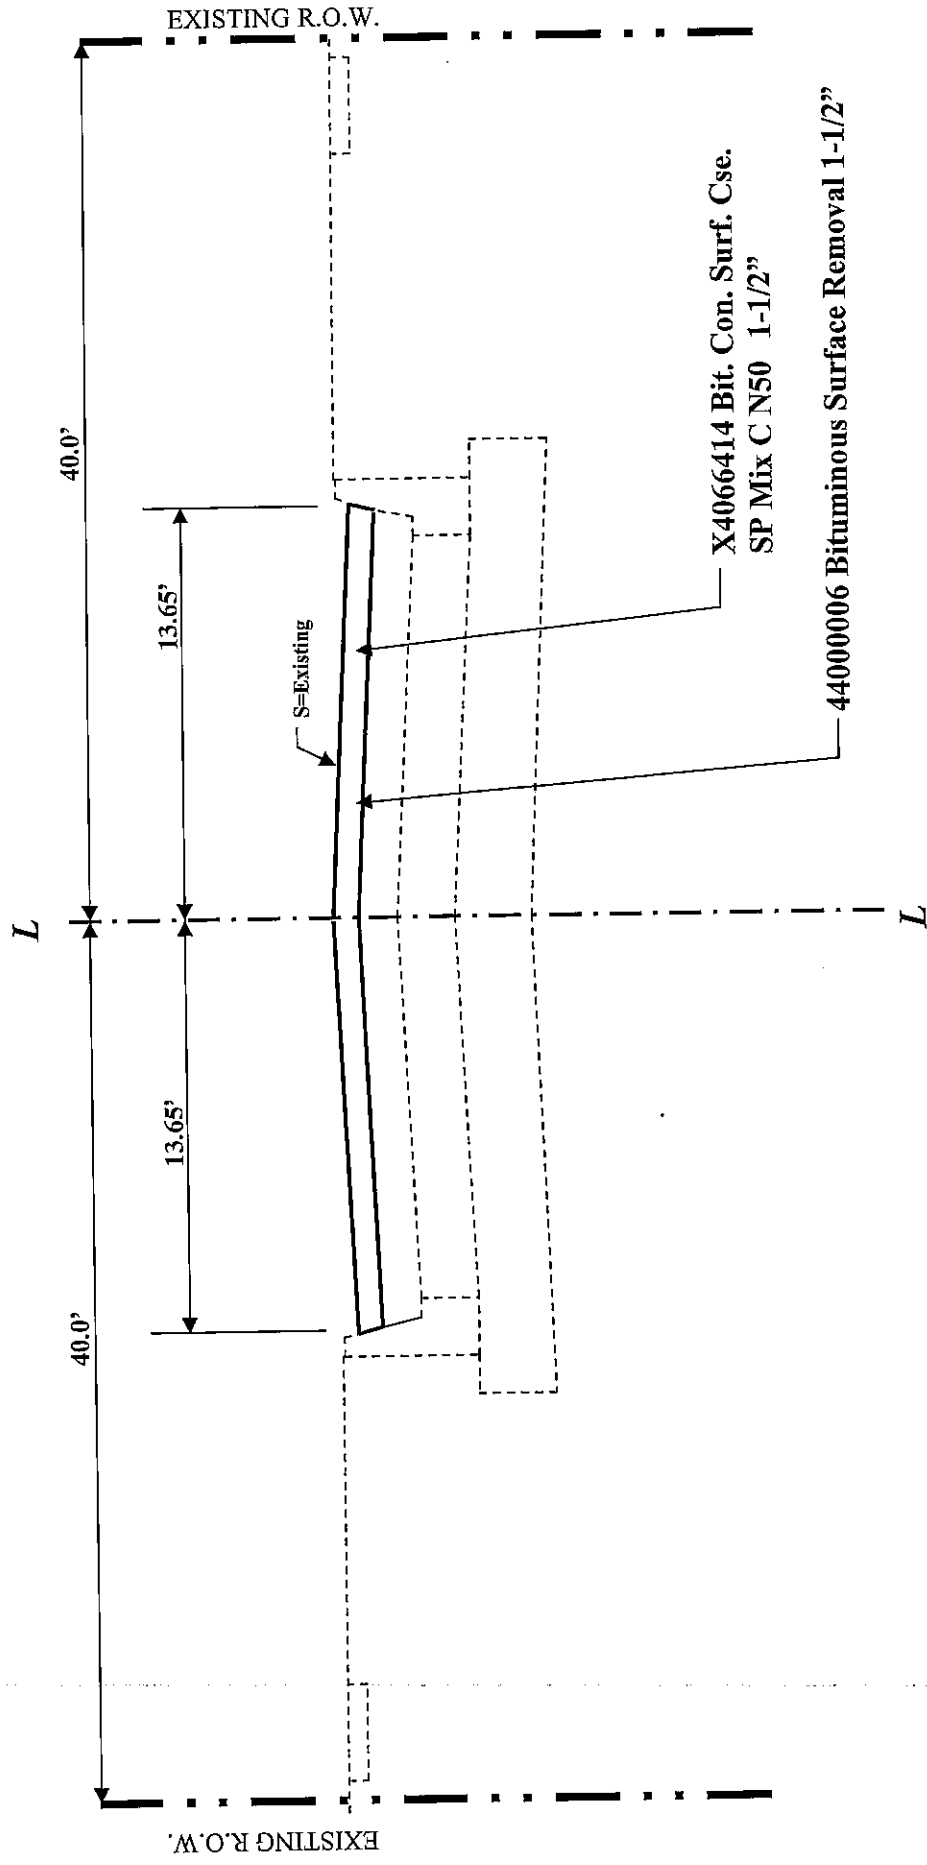

CITY OF MATTOON
SECTION 05-00128-00-RS
F.A.U. 7669/ RICHMOND AVE.
COLES COUNTY

Sheet 93 of 137

PROPOSED TYPICAL CROSS SECTION
34+74 to 46+44

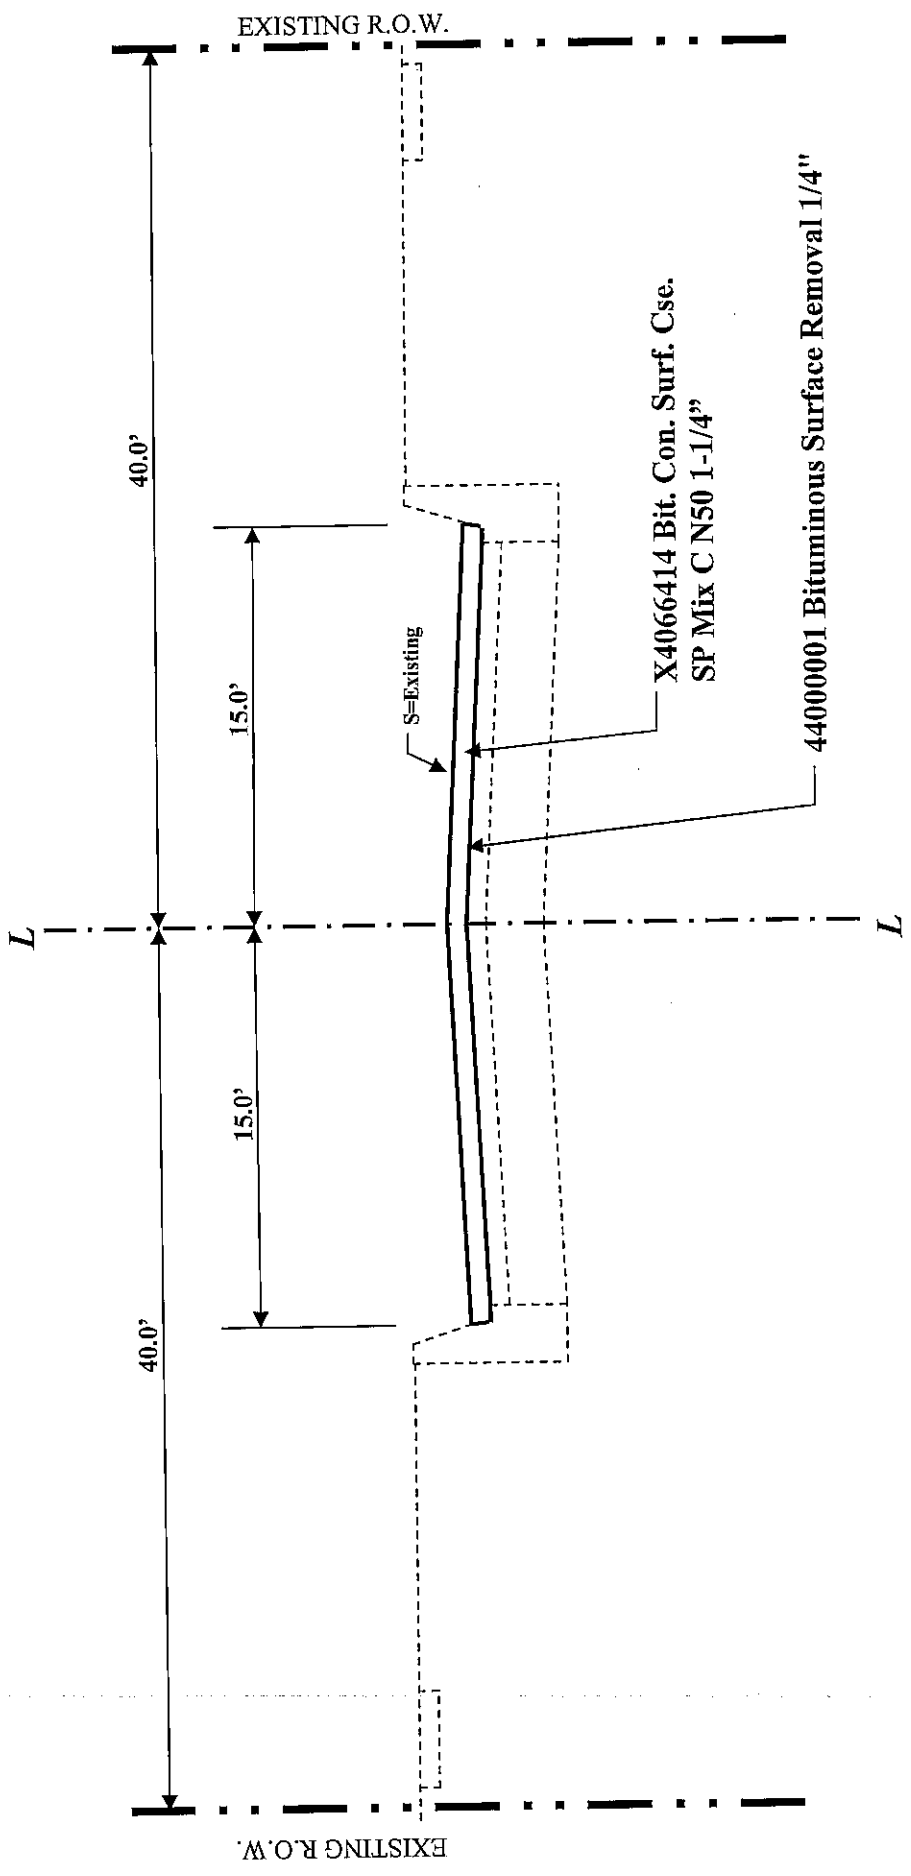

40.0'

15.0'

15.0'

40.0'

EXISTING R.O.W.

EXISTING R.O.W.

S=Existing


X4066414 Bit. Con. Surf. Cse.
SP Mix C N50 1-1/4"

44000001 Bituminous Surface Removal 1/4"

PLAN VIEW

CITY OF MATTOON
SECTION 05-00128-00-RS
F.A.U. 7669 / RICHMOND AVE.
COLES COUNTY

Sheet 94 of 137

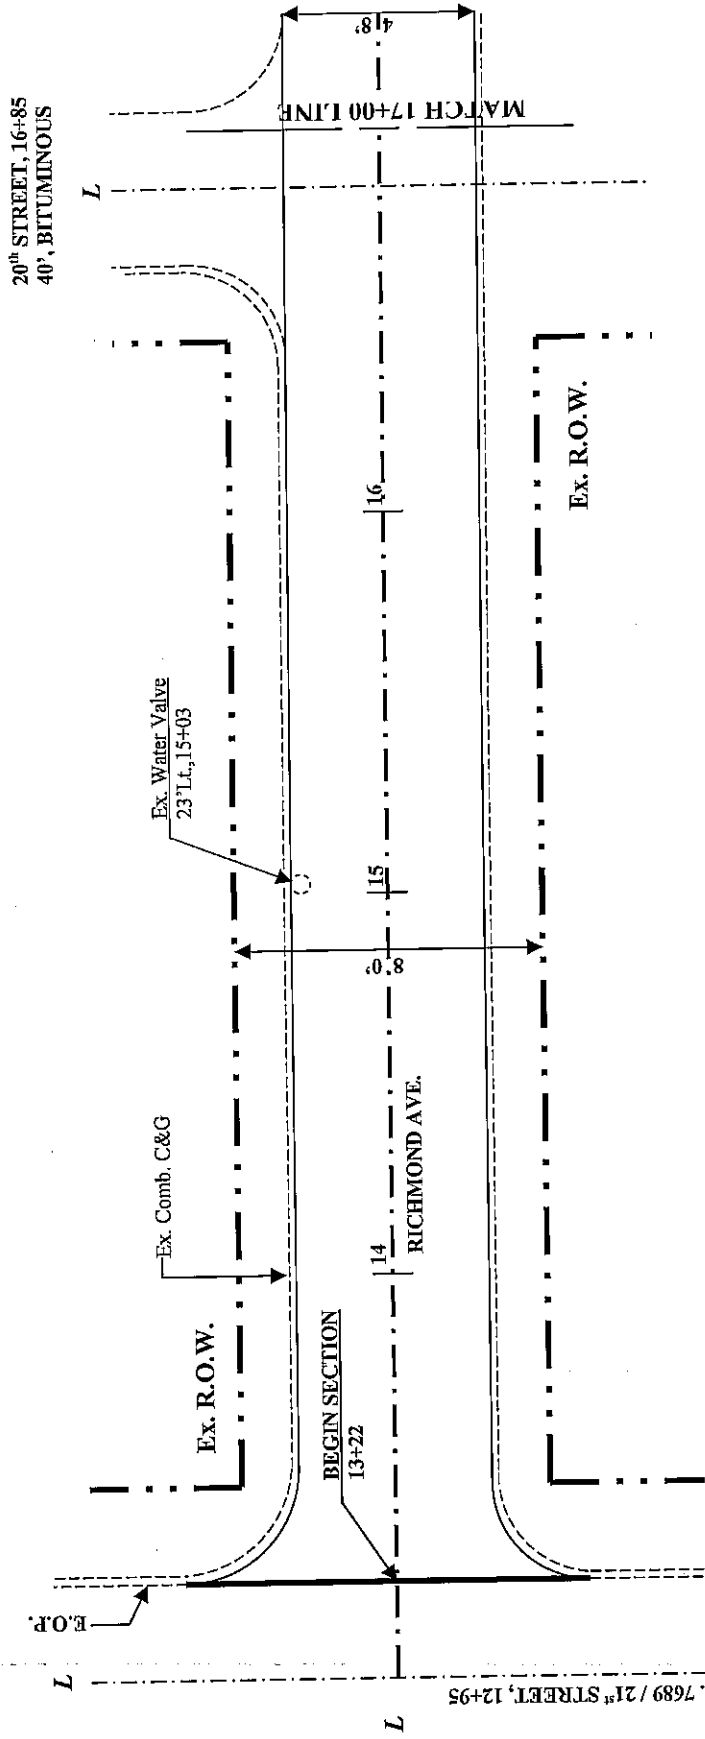

4400006 BIT SURFACE REMOVAL 1-1/2"
24.0' Lt. - Rt., 13+22 ~ 17+00 = 2016.0 SQ. YD.
Lt. & Rt. RADIUS 13+22 = 36.4 SQ. YD.
TOTAL = 2052.4 SQ. YD.

NOTE: EXISTING WATER VALVE AT 23' Lt. SHALL NOT BE ADJUSTED

CONTRACT: 91332
JOB: C-95-311-05
PROJECT: M-5042(13)

Scale: 1"=50'




PLAN VIEW

CITY OF MATTOON
SECTION 05-00128-00-RS
F.A.U. 7669 / RICHMOND AVE.
COLES COUNTY

Sheet 95 of 137

F.A.P. 320/S.R. 45 & 121, 19+57
54.4', BITUMINOUS

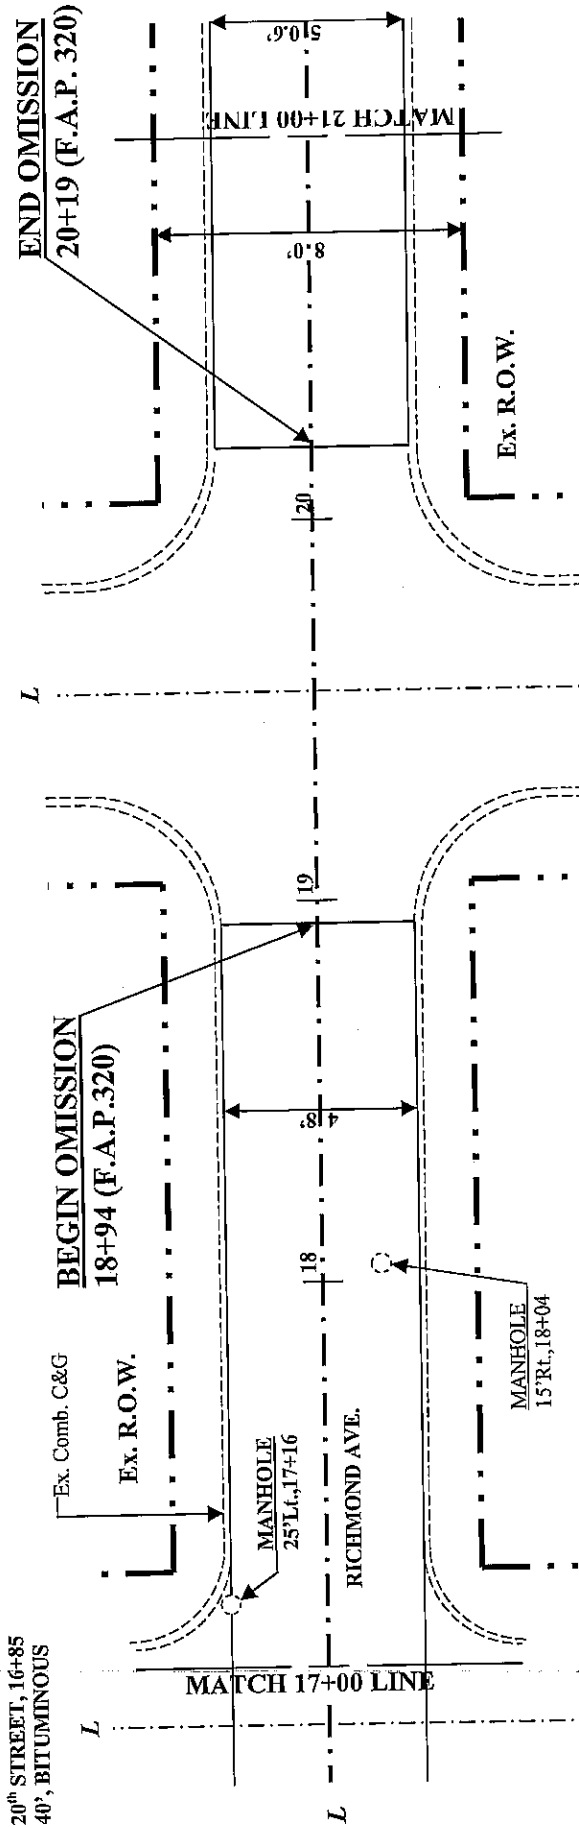

44000006 BIT SURFACE REMOVAL 1-1/2"
 24' Lt. - Rt., 17+00 ~ 18+94 = 1034.7 SQ.YD.
 25.3' Lt.-Rt., 20+19 ~ 21+00 = 455.4 SQ.YD.
 TOTAL = 1490.1 SQ.YD.

NOTE: Ex. MANHOLE AT 15' Rt., 18+04 & 25' Lt., 17+16 SHALL
 NOT BE ADJUSTED.


CONTRACT: 91332
 JOB: C-95-311-05
 PROJECT: M-5042(13)

Scale: 1"=50'

PLAN VIEW


CITY OF MATTOON
SECTION 05-00128-00-RS
F.A.U. 7669 / RICHMOND AVE.
COLES COUNTY

Sheet 96 of 137

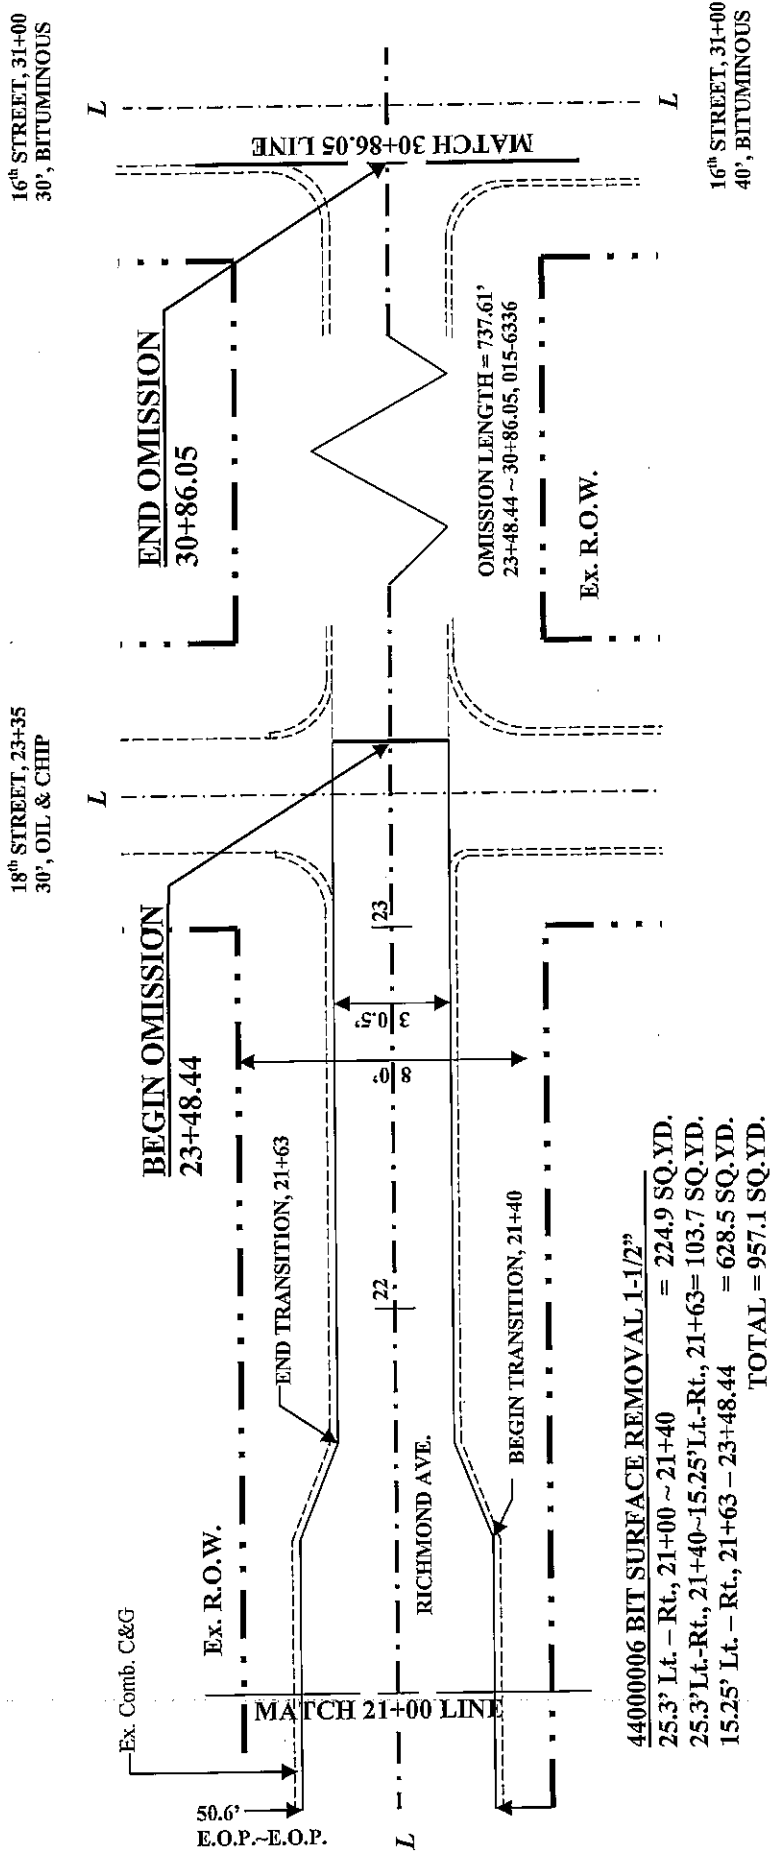

CONTRACT: 91332
 JOB: C-95-311-05
 PROJECT: M-5042(13)

Scale: 1"=50'

 


PLAN VIEW

CITY OF MATTOON
SECTION 05-00128-00-RS
F.A.U. 7669 / RICHMOND AVE.
COLES COUNTY

Sheet 97 of 137

16th STREET, 31+00
30', BITUMINOUS

15th STREET, 34+74
36', BITUMINOUS

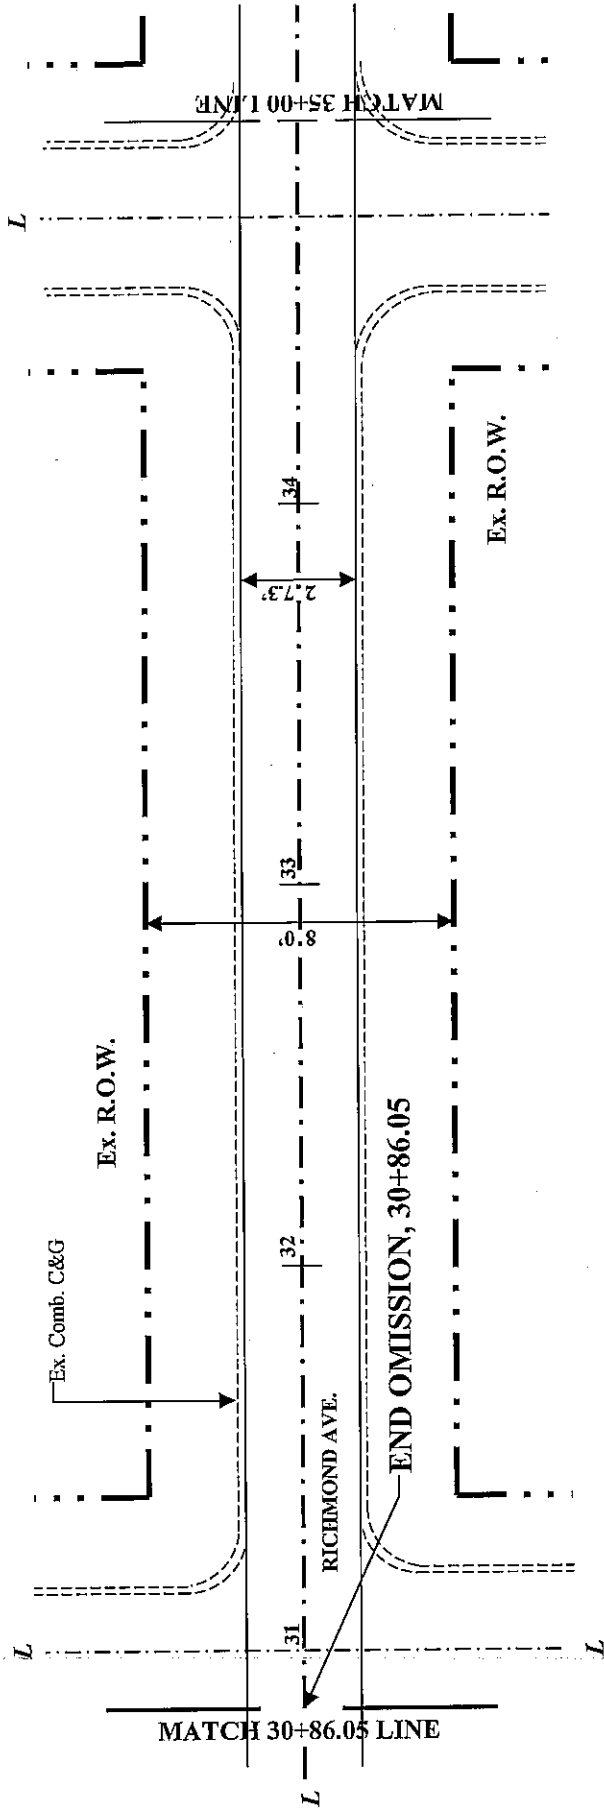

16th STREET, 31+00
40', BITUMINOUS

44000006 BIT SURFACE REMOVAL 1-1/2"
13.65' Lt.-Rt., 30+86.05 ~ 35+16 = 1304.4 SQ.YD.
TOTAL = 1304.4 SQ.YD.

44201769 CLASS D PATCHES TYPE 3 10"
5.8' - 12.0' Lt., 34+15 ~ 34+44 = 20.1 SQ.YD.
TOTAL = 20.1 SQ.YD.

CONTRACT: 91332
JOB: C-95-311-05
PROJECT: M-5042(13)

Scale: 1"=50'




PLAN VIEW

CITY OF MATTOON
SECTION 05-00128-00-RS
F.A.U. 7669 / RICHMOND AVE.
COLES COUNTY

Sheet 98 of 137

14th STREET, 38+65
40', BITUMINOUS

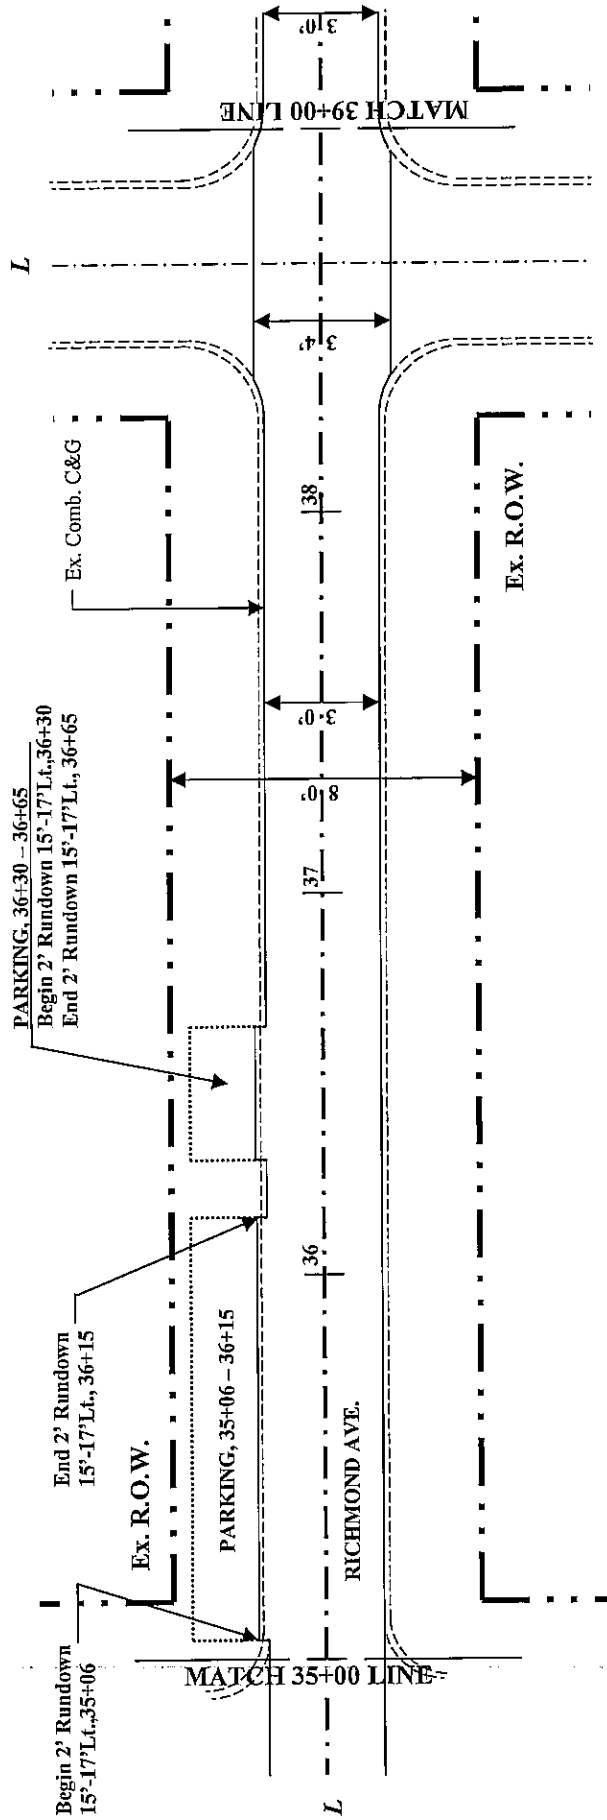

44201769 CLASS D PATCHES TYPE 3 10"
C-L - 14.0' Lt., 38+29 ~ 38+39.2 = 15.9 SQ. YD.
TOTAL = 15.9 SQ. YD.

44000001 BIT SURFACE REMOVAL 1/4"
15.0' Lt.-Rt., 35+16 ~ 39+00 = 1280.0 SQ. YD.
TOTAL = 1280.0 SQ. YD.

44201765 CLASS D PATCHES TYPE 2 10"
7.5'-17.5' Lt., 35+05 ~ 0'-14.5' Lt., 35+16 = 14.3 SQ. YD.
0' - 14.5' Rt., 35+12 ~ 35+16 = 6.5 SQ. YD.
C-L - 14.0' Rt., 38+29.3 ~ 38+38.3 = 14.0 SQ. YD.
TOTAL = 34.8 SQ. YD.

CONTRACT: 91332
JOB: C-95-311-05
PROJECT: M-5042(13)

Scale: 1" = 50'


PLAN VIEW

CITY OF MATTOON
SECTION 05-00128-00-RS
F.A.U. 7669 / RICHMOND AVE.
COLES COUNTY

Sheet 99 of 137

60300350 MH FRAMES ADJUST
 8.0' Rt., 40+67 = 1.0 EACH
 TOTAL= 1.0 EACH

13th STREET, 42+55
 30', BITUMINOUS

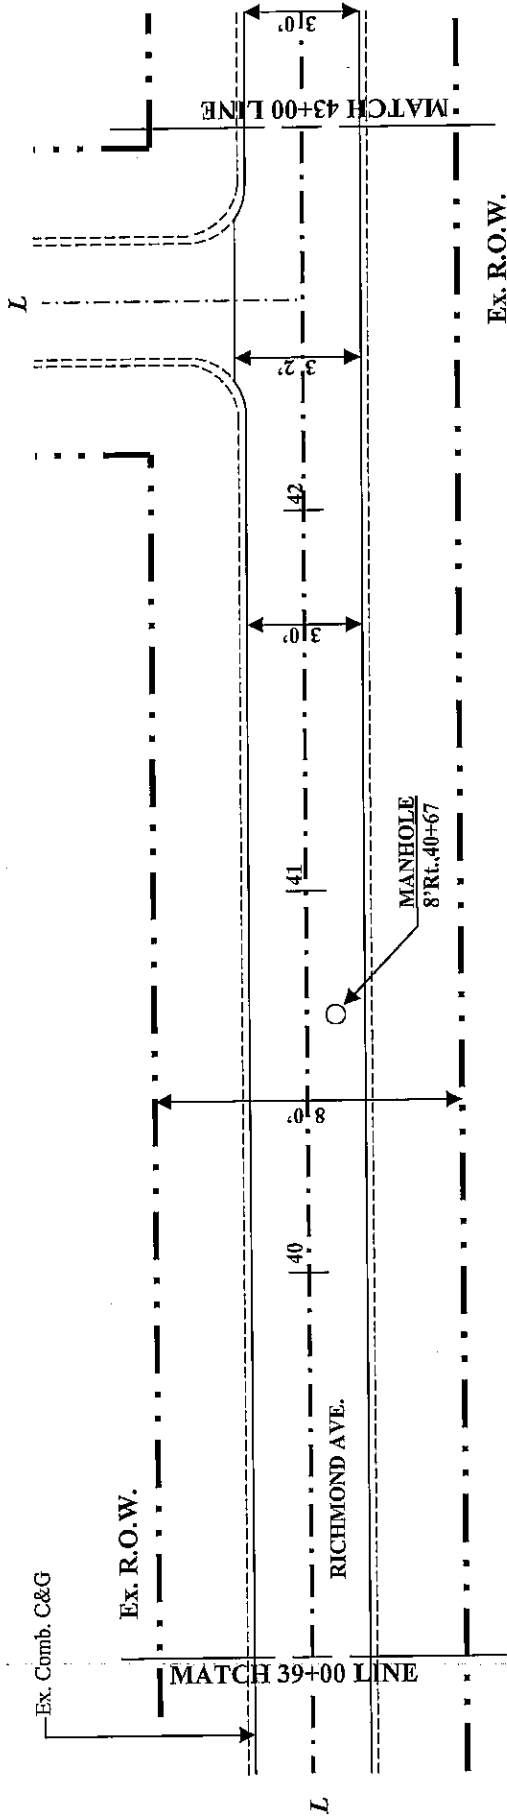

4400001 BIT SURFACE REMOVAL 1/4"
 15' Lt.-Rt., 39+00 ~ 43+00 = 1333.3 SQ. YD.
 TOTAL = 1333.3 SQ. YD.

44201765 CLASS D PATCHES TYPE 2 10"
 0' ~ 15.3' Lt. 42+87.5 ~ 42+95 = 12.8 SQ. YD.
 0' ~ 13.8' Rt., 42+86 ~ 0' ~ 5.3' Rt., 42+96.7 = 11.4 SQ. YD.
 TOTAL = 24.2 SQ. YD.

CONTRACT: 91332
 JOB: C-95-311-05
 PROJECT: M-5042(13)

Scale: 1"=50'




PLAN VIEW

CITY OF MATTOON
SECTION 05-00128-00-RS
F.A.U. 7669 / RICHMOND AVE.
COLES COUNTY

Sheet 100 of 137

12th STREET/F.A.U.7696
46+19, 23', BITUMINOUS

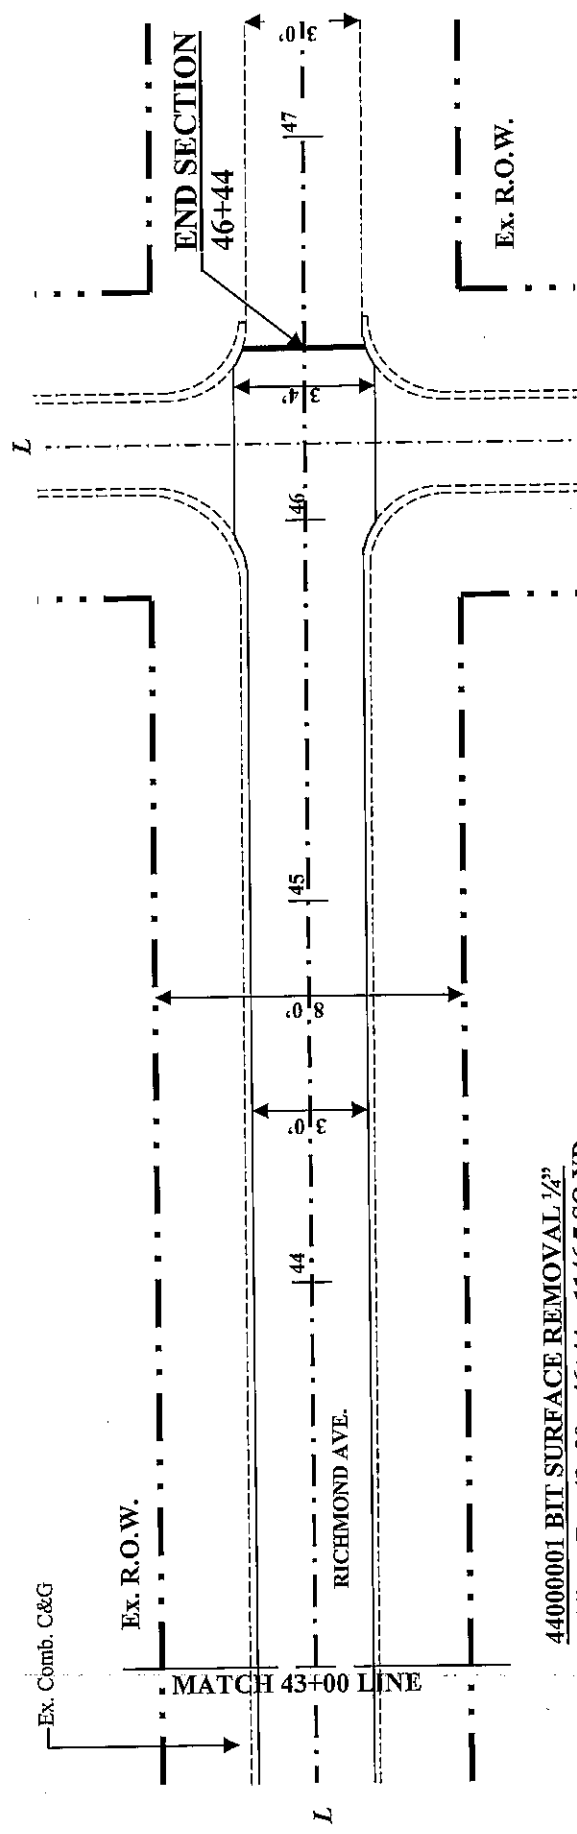

44000001 BIT SURFACE REMOVAL 1/4"
15' Lt. - Rt., 43+00 ~ 46+44 = 1146.7 SQ. YD.
TOTAL = 1146.7 SQ. YD.

CONTRACT: 91332
JOB: C-95-311-05
PROJECT: M-5042(13)

Scale: 1"=50'


CITY OF MATTOON
 SECTION 05-00128-00-RS
 F.A.U. 7669 / RICHMOND AVE.
 COLES COUNTY

Sheet 101 of 137


PAVEMENT STRIPPING DETAIL

78000200 THPL PVT MK LINE 4"
 DASHED 10" YELLOW 4"
 C~L, 13+50 ~ 16+40 = 80.0 FOOT
 SOLID WHITE 4" DIAGONAL PARKING
 Lt., 13+64~16+18 (16ea. @ 16.5') = 264.0 FOOT
 TOTAL = 344.0 FOOT

78000600 THPL PVT MK LINE 12"
 SOLID WHITE 12" STOP BAR
 C~L - Lt., 13+50 = 24.0 FOOT
 TOTAL = 24.0 FOOT

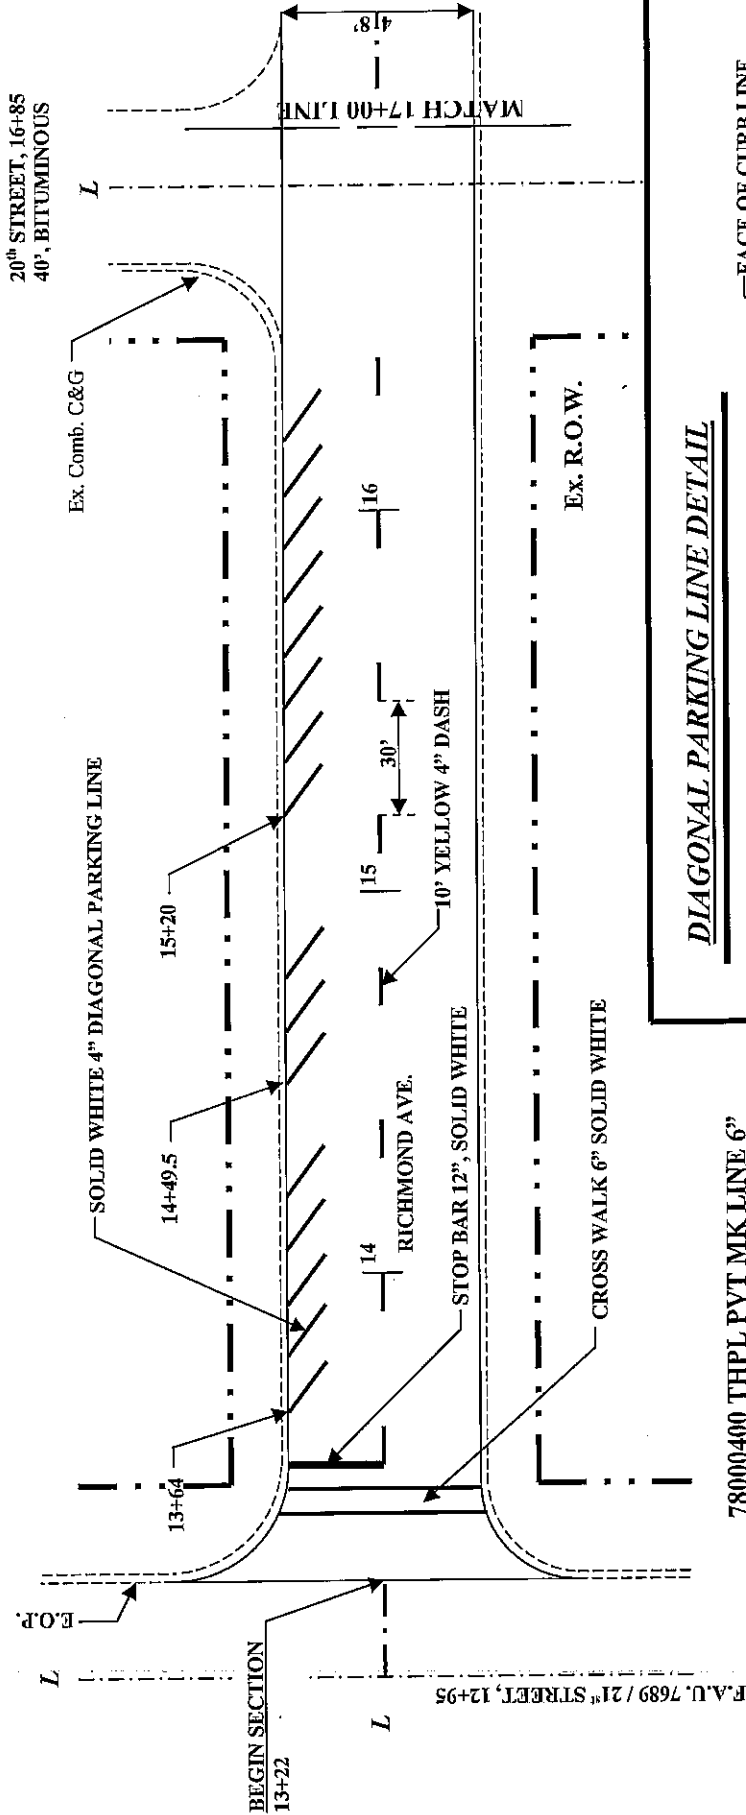

DIAGONAL PARKING LINE DETAIL

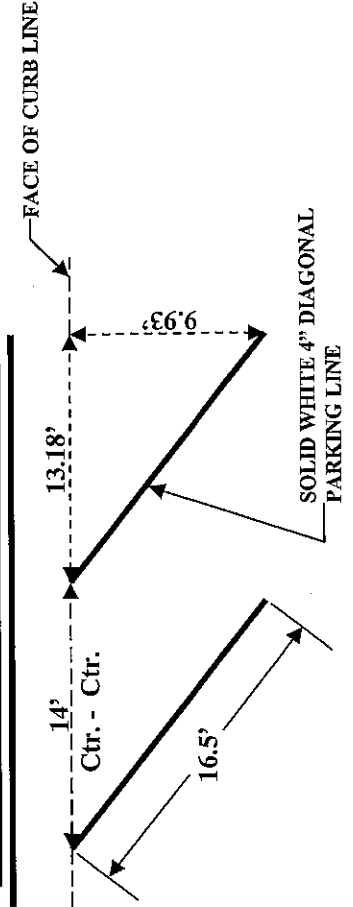

78000400 THPL PVT MK LINE 6"
 SOLID WHITE 6" CROSS WALK
 Lt. - Rt., 13+37 = 54.0 FOOT
 Lt. - Rt., 13+44 = 50.0 FOOT
 TOTAL = 104.0 FOOT

CONTRACT: 91332
 JOB: C-95-311-05
 PROJECT: M-5042(13)

Scale: 1"=50'

CITY OF MATTOON
SECTION 05-00128-00-RS
F.A.U. 7669 / RICHMOND AVE.
COLES COUNTY

Sheet 102 of 137

PAVEMENT STRIPPING DETAIL

78000100 THPL PVT MK LTR & SYM
 6.25' Lt., 20+20 = 14.7 SQ.FT.
 18.75' Lt., 20+20 = 8.8 SQ.FT.
 6.25' Lt., 20+51 = 14.7 SQ.FT.
 18.75' Lt., 20+51 = 8.8 SQ.FT.
TOTAL = 47.0 SQ.FT.

F.A.P. 320/S.R. 45 & 121, 19+57
 54.4', BITUMINOUS

SOLID WHITE 4" DIAGONAL PARKING LINE

20th STREET, 16+88
 40', BITUMINOUS

Ex. Comb. C&G

Ex. R.O.W.

17+91

MATCH 17+00 LINE

RICHMOND AVE.

10' YELLOW 4" DASH

STOP BAR 24" SOLID WHITE

19

C-L, 19+12

SOLID WHITE 4" LINE

12.5' Lt., 20+51

MATCH 21+00 LINE

510.6'

C-L, 20+00

Ex. R.O.W.

78000200 THPL PVT MK LINE 4"

DASHED 10' YELLOW 4"

C-L, 17+30 ~ 20+90

SOLID WHITE 4" DIAGONAL PARKING

Lt., 17+91 ~ 18+75 (7ea. @ 16.5') = 115.5 FOOT

SOLID WHITE 4"

12.5' Lt. 20+01 ~ 20+51

= 50.0 FOOT

TOTAL = 245.5 FOOT

78000400 THPL PVT MK LINE 6"

SOLID WHITE 6" CROSS WALK

Lt. - Rt., 19+18 = 64.0 FOOT

Lt. - Rt., 19+24 = 73.0 FOOT

Lt. - Rt., 19+89 = 77.0 FOOT

Lt. - Rt., 19+95 = 65.0 FOOT

TOTAL = 279.0 FOOT

CROSS WALK 6" SOLID WHITE

78000650 THPL PVT MK LINE 24"

SOLID WHITE 24" STOP BAR

C-L - Rt., 19+12 = 27.5 FOOT

C-L - Lt., 20+00 = 24.0 FOOT

TOTAL = 51.5 FOOT

CONTRACT: 91332
 JOB: C-95-311-05
 PROJECT: M-5042(13)


NOTE: THE REMOVAL OF EXISTING PAVEMENT MARKINGS OF THE EXISTING CROSSWALK AND STOP BARS AT THE WEST AND EAST INTERSECTION OF F.A.P. 320/S.R.45 SHALL BE INCIDENTAL TO THE THPL PVT MK LINE OR LTR & SYM INVOLVED AND NO OTHER COMPENSATION SHALL BE ALLOWED.

Scale: 1" = 50'

PAVEMENT STRIPPING DETAIL

CITY OF MATTOON
SECTION 05-00128-00-RS
F.A.U. 7669 / RICHMOND AVE.
COLES COUNTY

Sheet 103 of 137

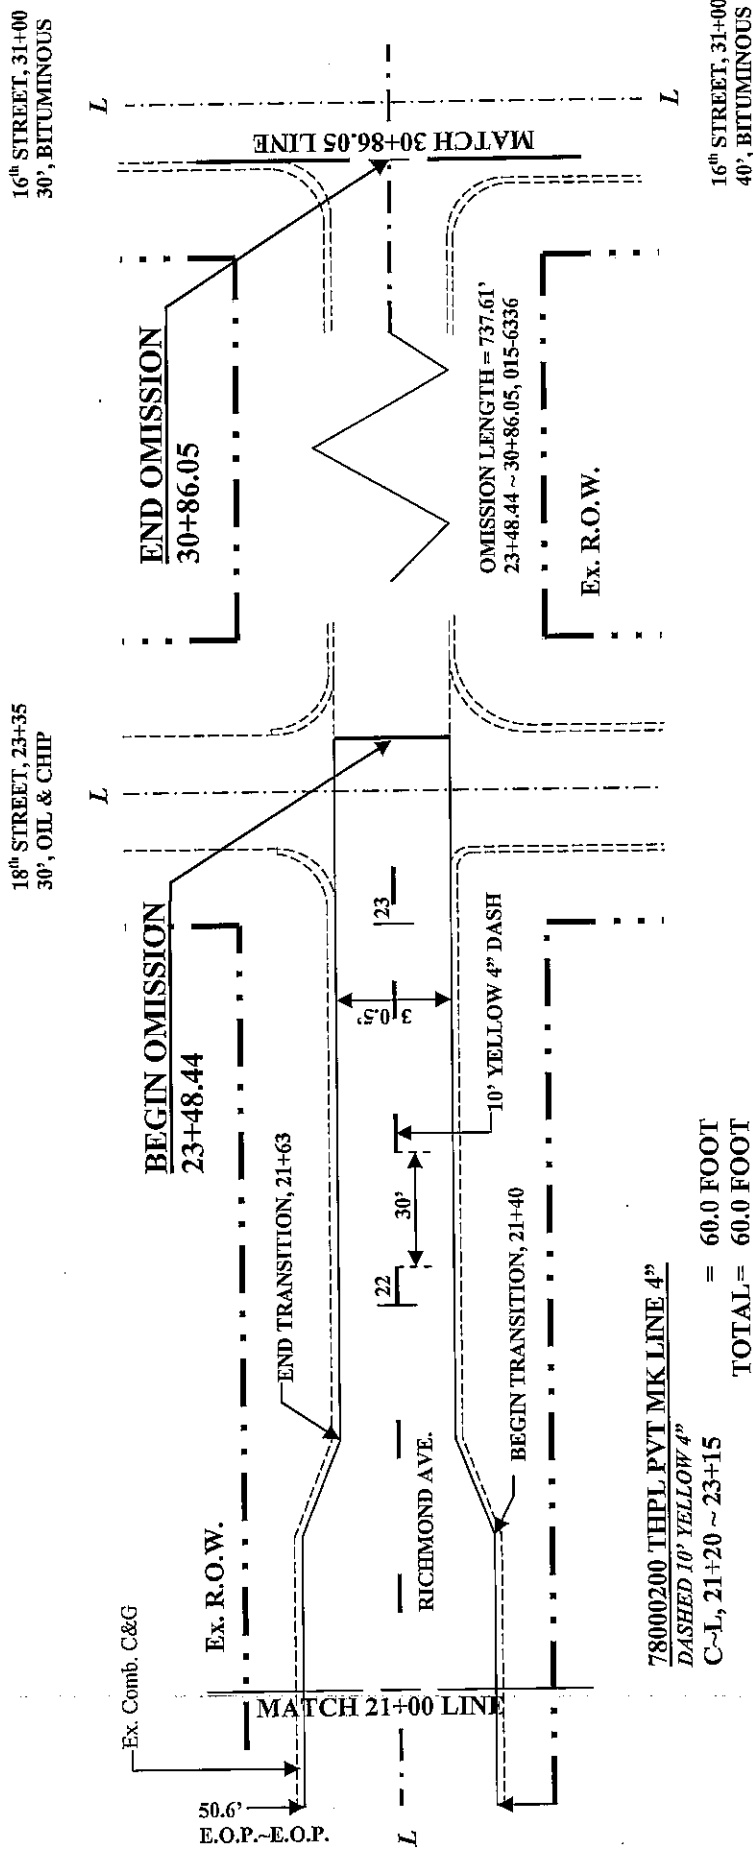

78000200 THPL PVT MK LINE 4"
 DASHED 10' YELLOW 4"
 C-L, 21+20 ~ 23+15
 = 60.0 FOOT
 TOTAL = 60.0 FOOT

CONTRACT: 91332
 JOB: C-95-311-05
 PROJECT: M-5042(13)

Scale: 1"=50'

CITY OF MATTOON
SECTION 05-00128-00-RS
F.A.U. 7669 / RICHMOND AVE.
COLES COUNTY


PAVEMENT STRIPPING DETAIL

Sheet 104 of 137



16th STREET, 31+00
 30', BITUMINOUS

15th STREET, 34+74
 36', BITUMINOUS

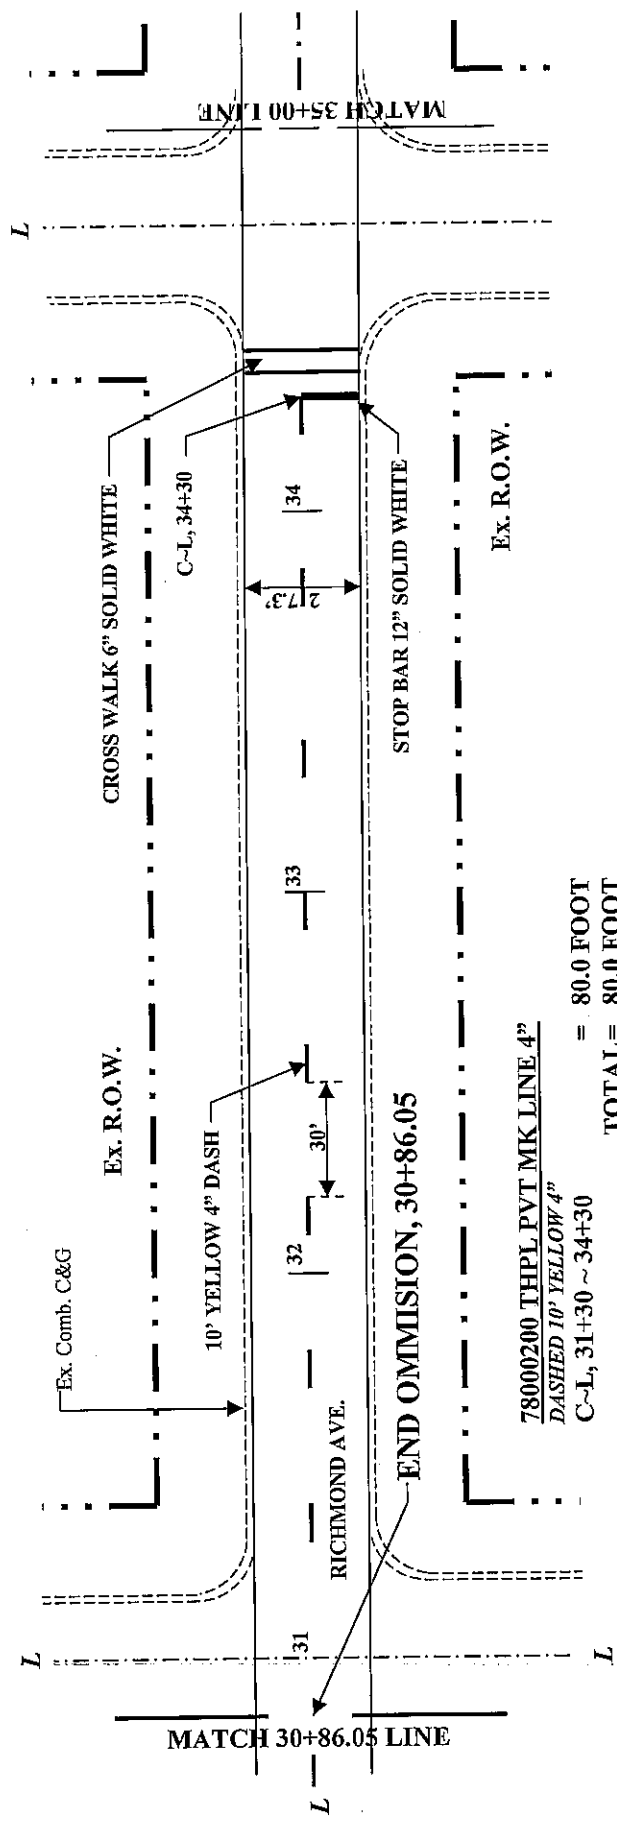

78000200 THPL PVT MK LINE 4"
 DASHED 10' YELLOW 4"
 C-L, 31+30 ~ 34+30
 = 80.0 FOOT
 TOTAL = 80.0 FOOT

78000400 THPL PVT MK LINE 6"
 SOLID WHITE 6" CROSS WALK
 Lt. - Rt., 34+36 = 26.0 FOOT
 Lt. - Rt., 34+42 = 27.0 FOOT
 TOTAL = 53.0 FOOT

78000600 THPL PVT MK LINE 12"
 SOLID WHITE 12" STOP BAR
 C-L - Rt., 34+30 = 14.0 FOOT
 TOTAL = 14.0 FOOT

CONTRACT: 91332
 JOB: C-95-311-05
 PROJECT: M-5042(13)


Scale: 1"=50'

PAVEMENT STRIPPING DETAIL

CITY OF MATTOON
SECTION 05-00128-00-RS
F.A.U. 7669 / RICHMOND AVE.
COLES COUNTY

Sheet 105 of 137

14th STREET, 38+65
 40', BITUMINOUS

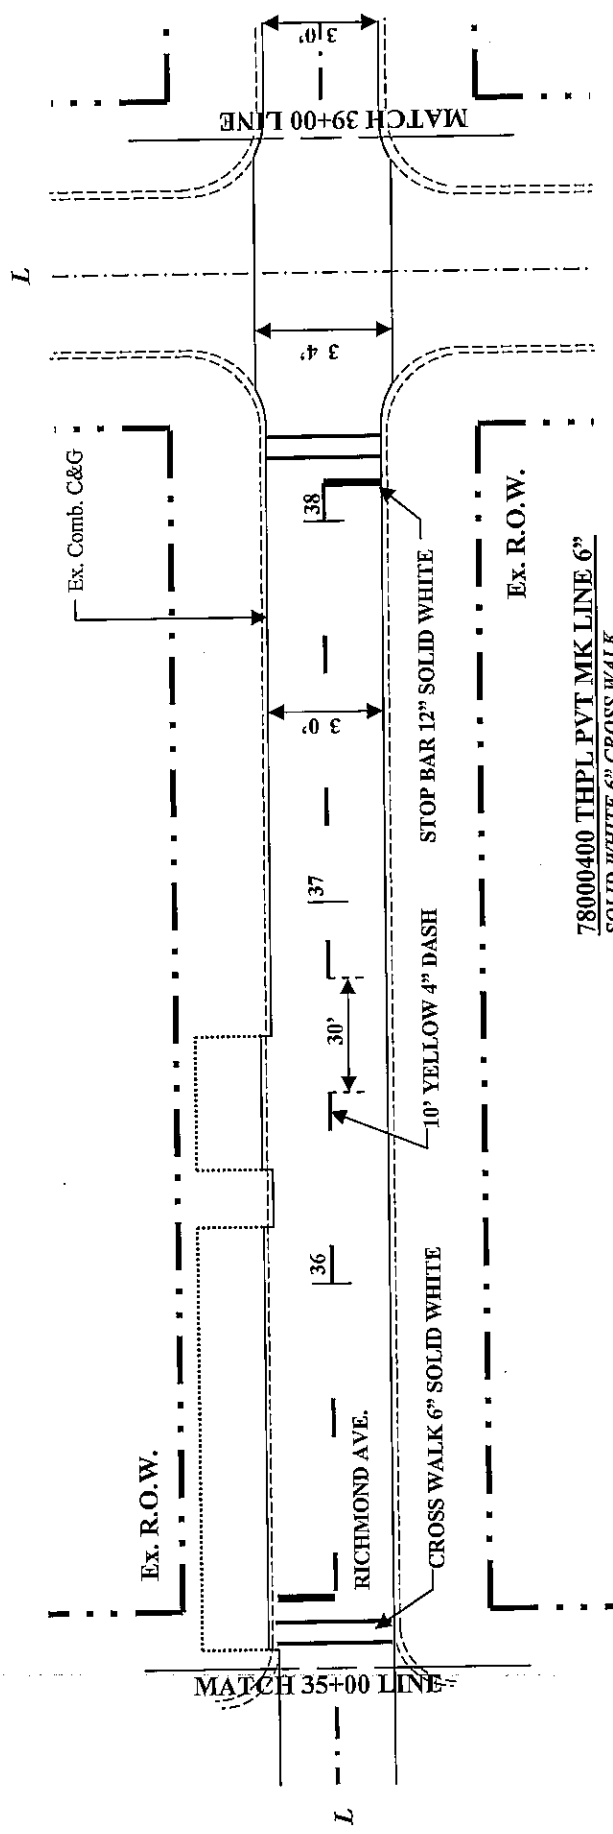

78000200 THPL PVT MK LINE 4"
 DASHED 10' YELLOW 4"
 C-L, 35+18 ~ 38+10
 = 80.0 FOOT
 TOTAL = 80.0 FOOT

78000400 THPL PVT MK LINE 6"
 SOLID WHITE 6" CROSS WALK
 Lt. - Rt., 35+06 = 31.0 FOOT
 Lt. - Rt., 35+12 = 30.0 FOOT
 Lt. - Rt., 38+16 = 30.0 FOOT
 Lt. - Rt., 38+22 = 30.0 FOOT
 TOTAL = 121.0 FOOT

78000600 THPL PVT MK LINE 12"
 SOLID WHITE 12" STOP BAR
 C-L - Lt., 35+18 = 15.0 FOOT
 C-L - Rt., 38+10 = 15.0 FOOT
 TOTAL = 30.0 FOOT

CONTRACT: 91332
 JOB: C-95-311-05
 PROJECT: M-5042(13)



Scale: 1"=50'

PAVEMENT STRIPING DETAIL

CITY OF MATTOON
SECTION 05-00128-00-RS
F.A.U. 7669 / RICHMOND AVE.
COLES COUNTY

Sheet 106 of 137

13th STREET, 42+55
 30', BITUMINOUS

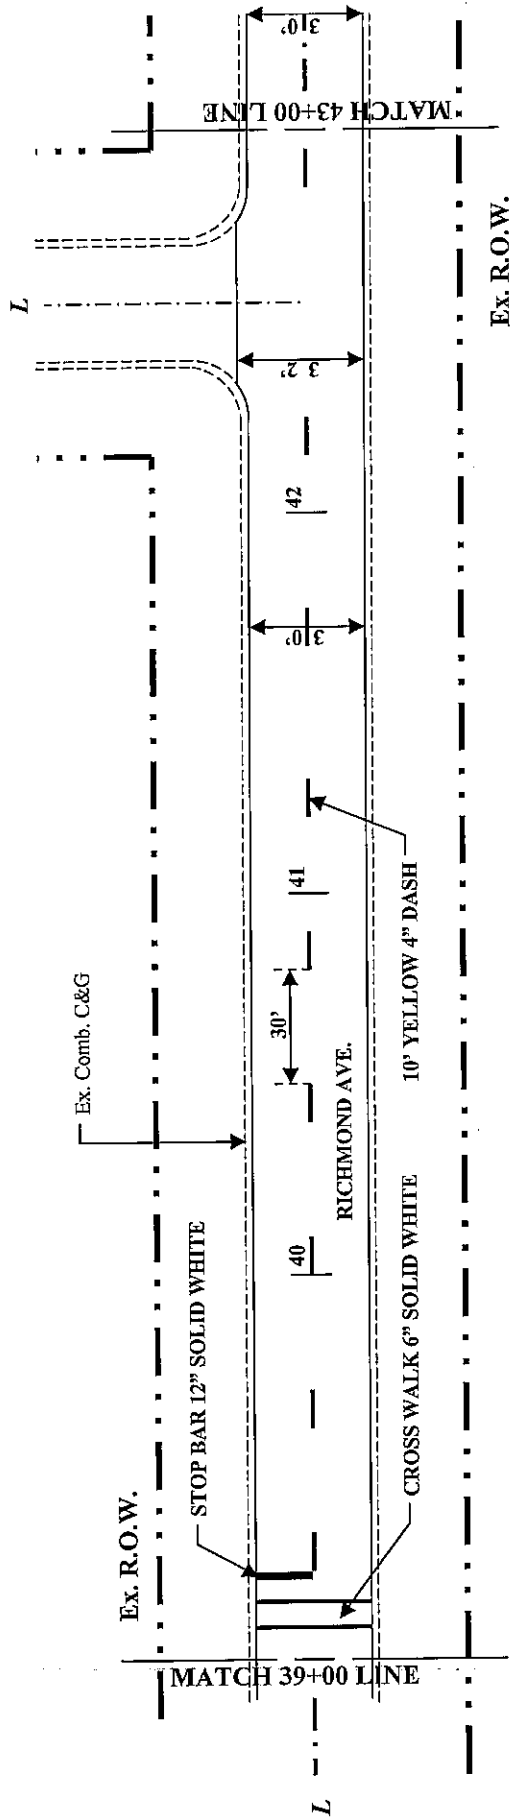 

78000200 THPL PVT MK LINE 4"
 DASHED 10' YELLOW 4"
 C-L, 39+23 ~ 42+95
 = 90.0 FOOT
 TOTAL = 90.0 FOOT

78000400 THPL PVT MK LINE 6"
 SOLID WHITE 6" CROSS WALK
 Lt. - Rt., 39+09 = 30.0 FOOT
 Lt. - Rt., 39+15 = 30.0 FOOT
 TOTAL = 60.0 FOOT

78000600 THPL PVT MK LINE 12"
 SOLID WHITE 12" STOP BAR
 C-L - Rt., 39+21 = 15.0 FOOT
 TOTAL = 15.0 FOOT

CONTRACT: 91332
 JOB: C-95-311-05
 PROJECT: M-5042(13)


Scale: 1"=50'

PAVEMENT STRIPPING DETAIL

CITY OF MATTOON
SECTION 05-00128-00-RS
F.A.U. 7669 / RICHMOND AVE.
COLES COUNTY

Sheet 107 of 137

12th STREET/F.A.U.7696
 46+19, 23', BITUMINOUS

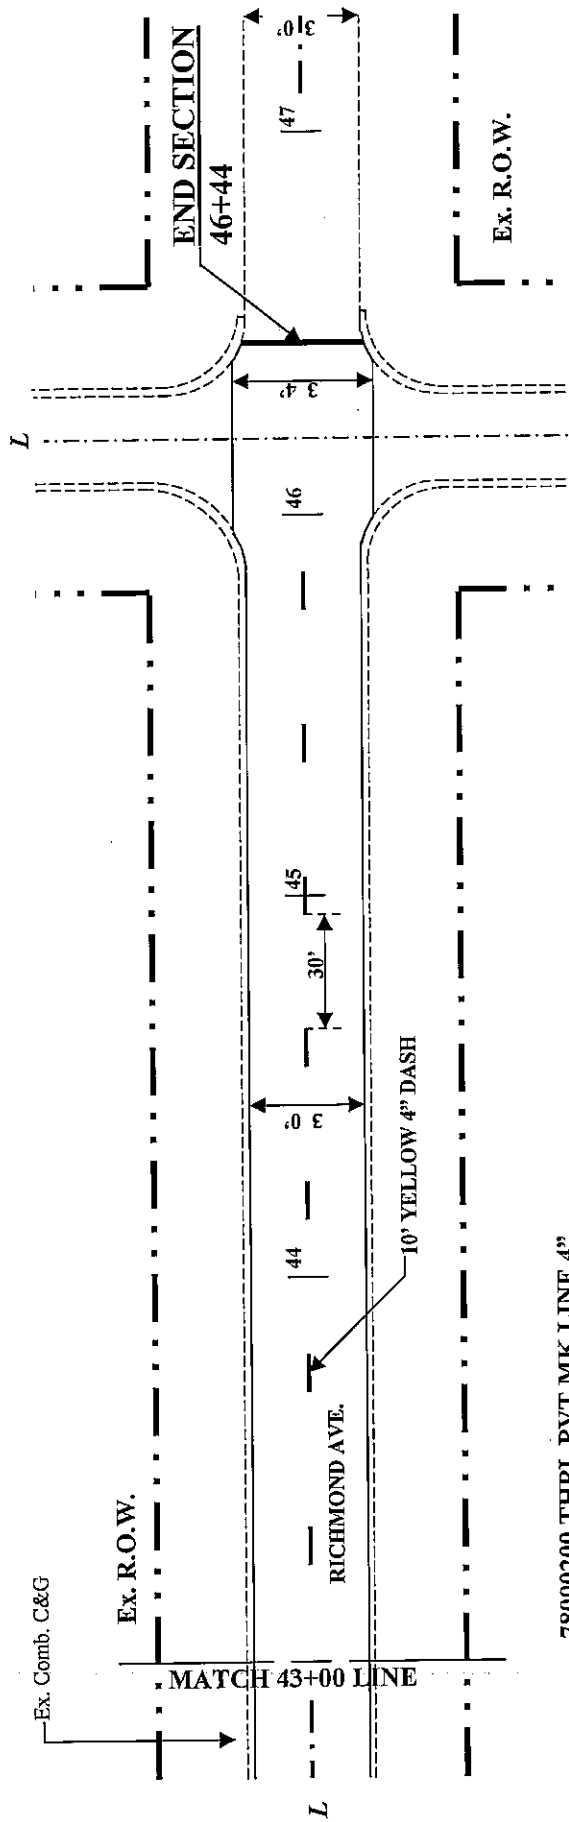

78000200 THPL PVT MK LINE 4"
 DASHED 10' YELLOW 4"
 C~L, 43+25 ~ 44+85
 = 70.0 FOOT
 TOTAL= 70.0 FOOT



CONTRACT: 91332
 JOB: C-95-311-05
 PROJECT: M-5042(13)

Scale: 1"=50'



STREET LOCATION MAP

**FEDERAL AID PROJECT
 F.A.U. 7686/27TH STREET
 CITY OF MATTOON
 COLES COUNTY
 Sheet 108 of 137
 SECTION 05-00128-00-RS**

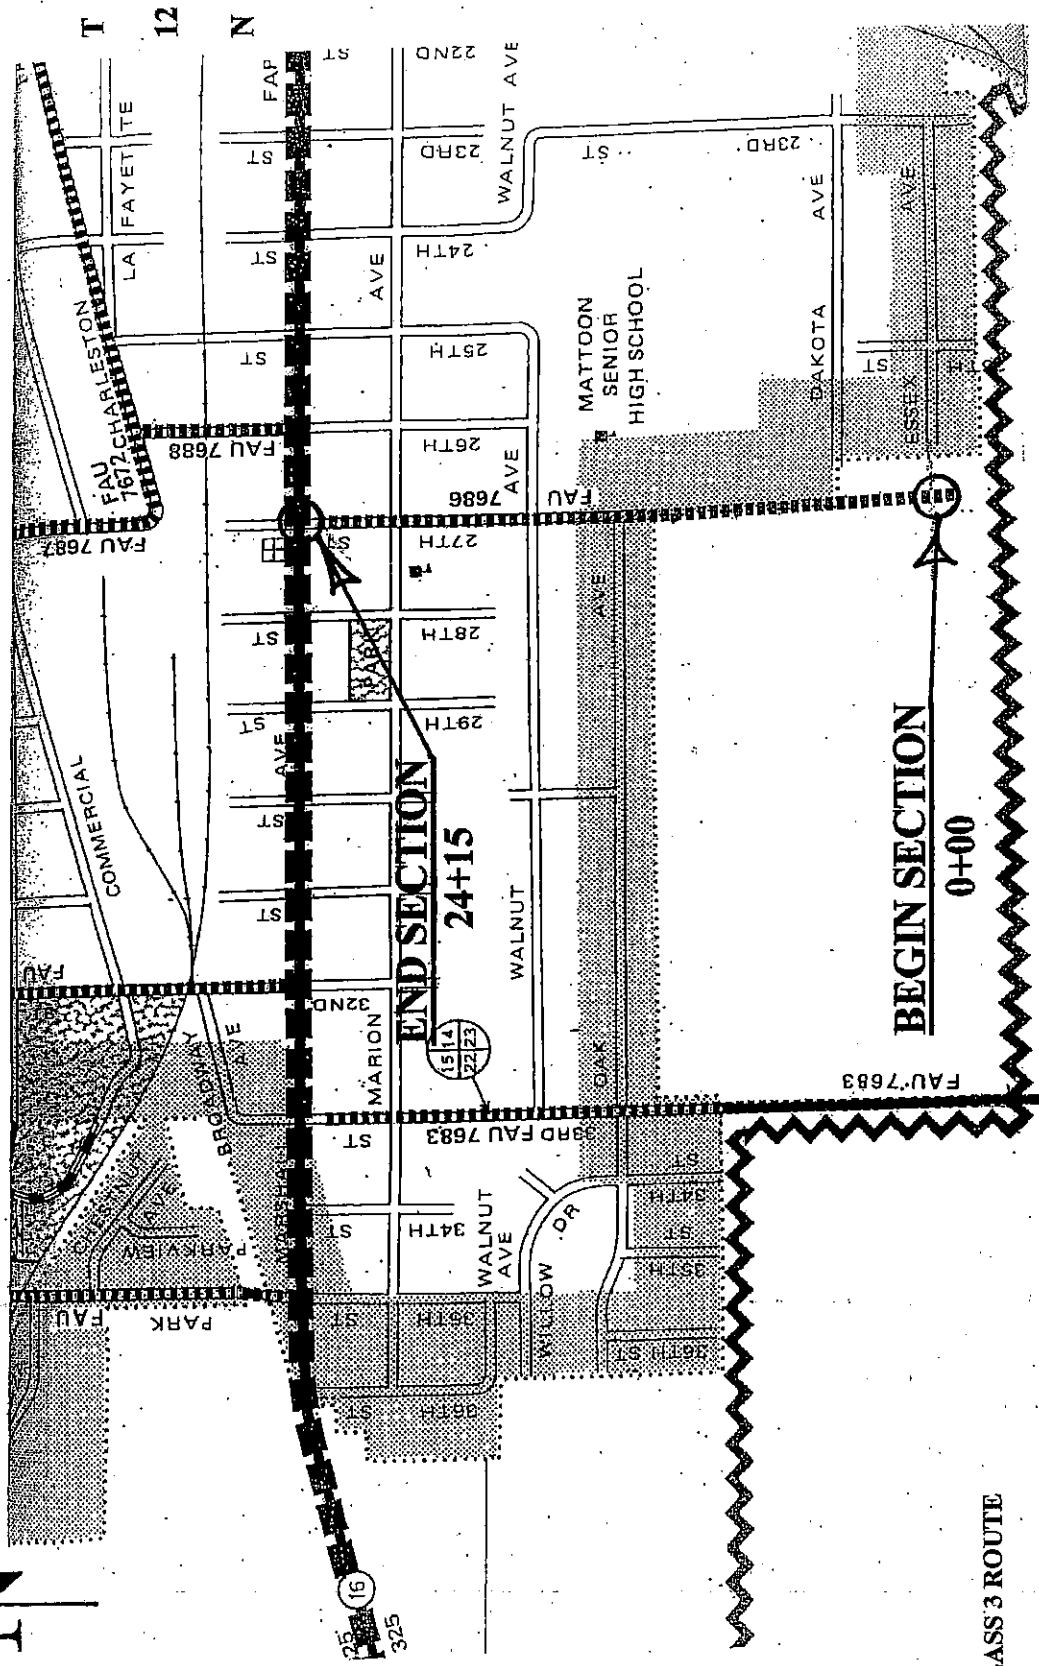 

CLASS 3 ROUTE

**PROJECT LENGTH = 2.415 FT. = 0.459 MILES
 NET LENGTH = 2.415 FT. = 0.459 MILES
 ADT = 1850**

R. 7. E. 3RD

**CONTRACT: 91332
 JOB: C-95-311-05
 PROJECT: M-5042(13)**

CITY OF MATTOON
 SECTION 05-00128-00-RS
 F.A.U. 7686 / S. 27th STREET
 COLES COUNTY
 JOB# C-95-311-05
 PROJECT # M-5042(13)
 CONTRACT 91332
 SHEET OF

SCHEDULE OF QUANTITIES FOR F.A.U. 7686/S. 27th STREET

40600100 BIT. MAT (PRIME COAT)

14' Lt. - Rt., 0+00 - 4+20 = 131.0 Gal
 11' Lt. - Rt., 4+20 ~ 24+15 = 534.0 Gal
 Total = 665.0 Gal.

40600300 AGGREGATE (PRIME COAT)

Lt. - Rt., 0+00 - 24+15 = 6.0 Ton
 Total = 6.0 Ton

40600980 BIT. SURF. REM - BUTT JOINT

11' Lt.-Rt.23+85 ~ 12.5' Lt.-Rt.24+15 = 79.0 Sq.Yd.
 Total = 79.0 Sq.Yd.

48100100 AGG. SHOULDERS TYPE A

11' Lt. & Rt., 4+20 - 24+15 = 80.0 Ton
 Total = 80.0 Ton

60300350 MH FRAMES TO BE ADJUSTED

10.0' Rt., 0+39 = 1.0 Each
 10.0' Rt., 1+66 = 1.0 Each
 10.5' Rt., 3+44 = 1.0 Each
 11.5' Rt., 3+65 = 1.0 Each
 11.0' Rt., 5+19 = 1.0 Each
 11.0' Rt., 5+30 = 1.0 Each
 1.0' Rt., 5+98 = 1.0 Each
 11.0' Rt., 12+33 = 1.0 Each
 1.0' Lt., 12+48 = 1.0 Each
 10.0' Rt., 12+57 = 1.0 Each
 6.0' Lt., 15+73 = 1.0 Each
 10.0' Rt., 16+00 = 1.0 Each
 1.0' Rt., 17+06 = 1.0 Each
 4.0' Rt., 17+48 = 1.0 Each
 C~L 20+90 = 1.0 Each
 C~L 21+05 = 1.0 Each
 Total = 16.0 Each

70101700 TRAF. CONT.& PROTECTION

0+00 - 24+15 = Part of 1.0 Lump Sum

X4066414 BIT. CONC. SURF. CSE. SP C N50

14' Lt. - Rt., 0+00 - 4+20 = 110.0 Ton
 11' Lt. - Rt., 4+20 - 24+15 = 431.0 Ton
 Total = 541.0 Ton

MIXTURE REQUIREMENTS

LOCATION	27 th STREET.
MIXTURE USE	SURFACE
AC/PG	PG 64-22
RAP %: (MAX)**	15%
DESIGN AIR VOIDS	4.0 % @ Ndes = 50
MIX. COMPOSITION	IL 9-5
(GRADATION MIX)	
FRICITION AGGREGATE	MIX C

DESIGN INFORMATION

S.D.T. YEAR 2021; P.C. = 1,850 = 93.4%
 CLASS III ROAD S.U. = 129 = 6.5%
 M.U. = 1 = 0.1%
 I.B.R. = 3.0 T.F. = 0.048 D(t) = 2.6
 PVT: SURFACE = BIT. SURF. 5.4" a(1) = 0.2
 BASE CSE. = AGG.-UNCRUSH 5.5" a(2) = 0.12
 SUBBASE = AGG.-UNCRUSH 3.3" a(3) = 0.10

CITY OF MATTOON

SECTION 05-00128-00-RS


F.A.U. 7686 / S. 27th STREET

COLES COUNTY

Sheet 110 of 137

EXISTING TYPICAL CROSS SECTION

0+00 to 4+20

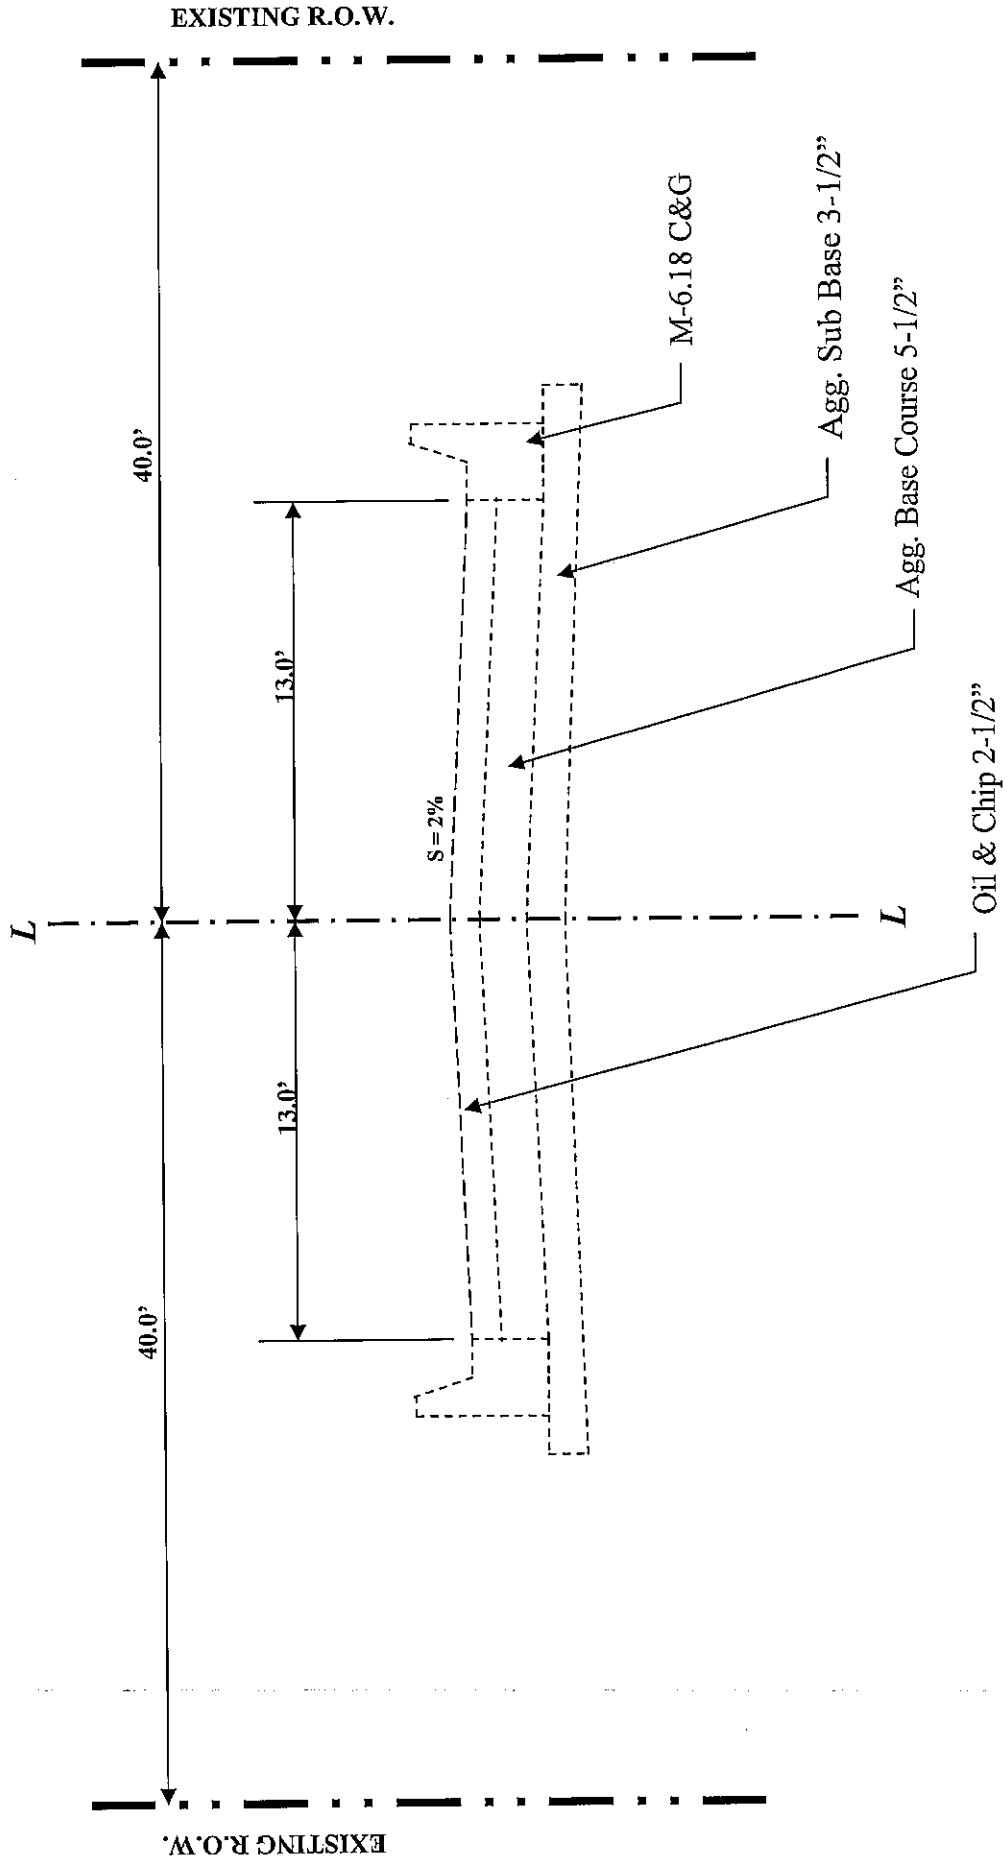

CITY OF MATTOON

SECTION 05-00128-00-RS


F.A.U. 7686 / S. 27th STREET

COLES COUNTY

Sheet 111 of 137

EXISTING TYPICAL CROSS SECTION

4+20 to 24+15

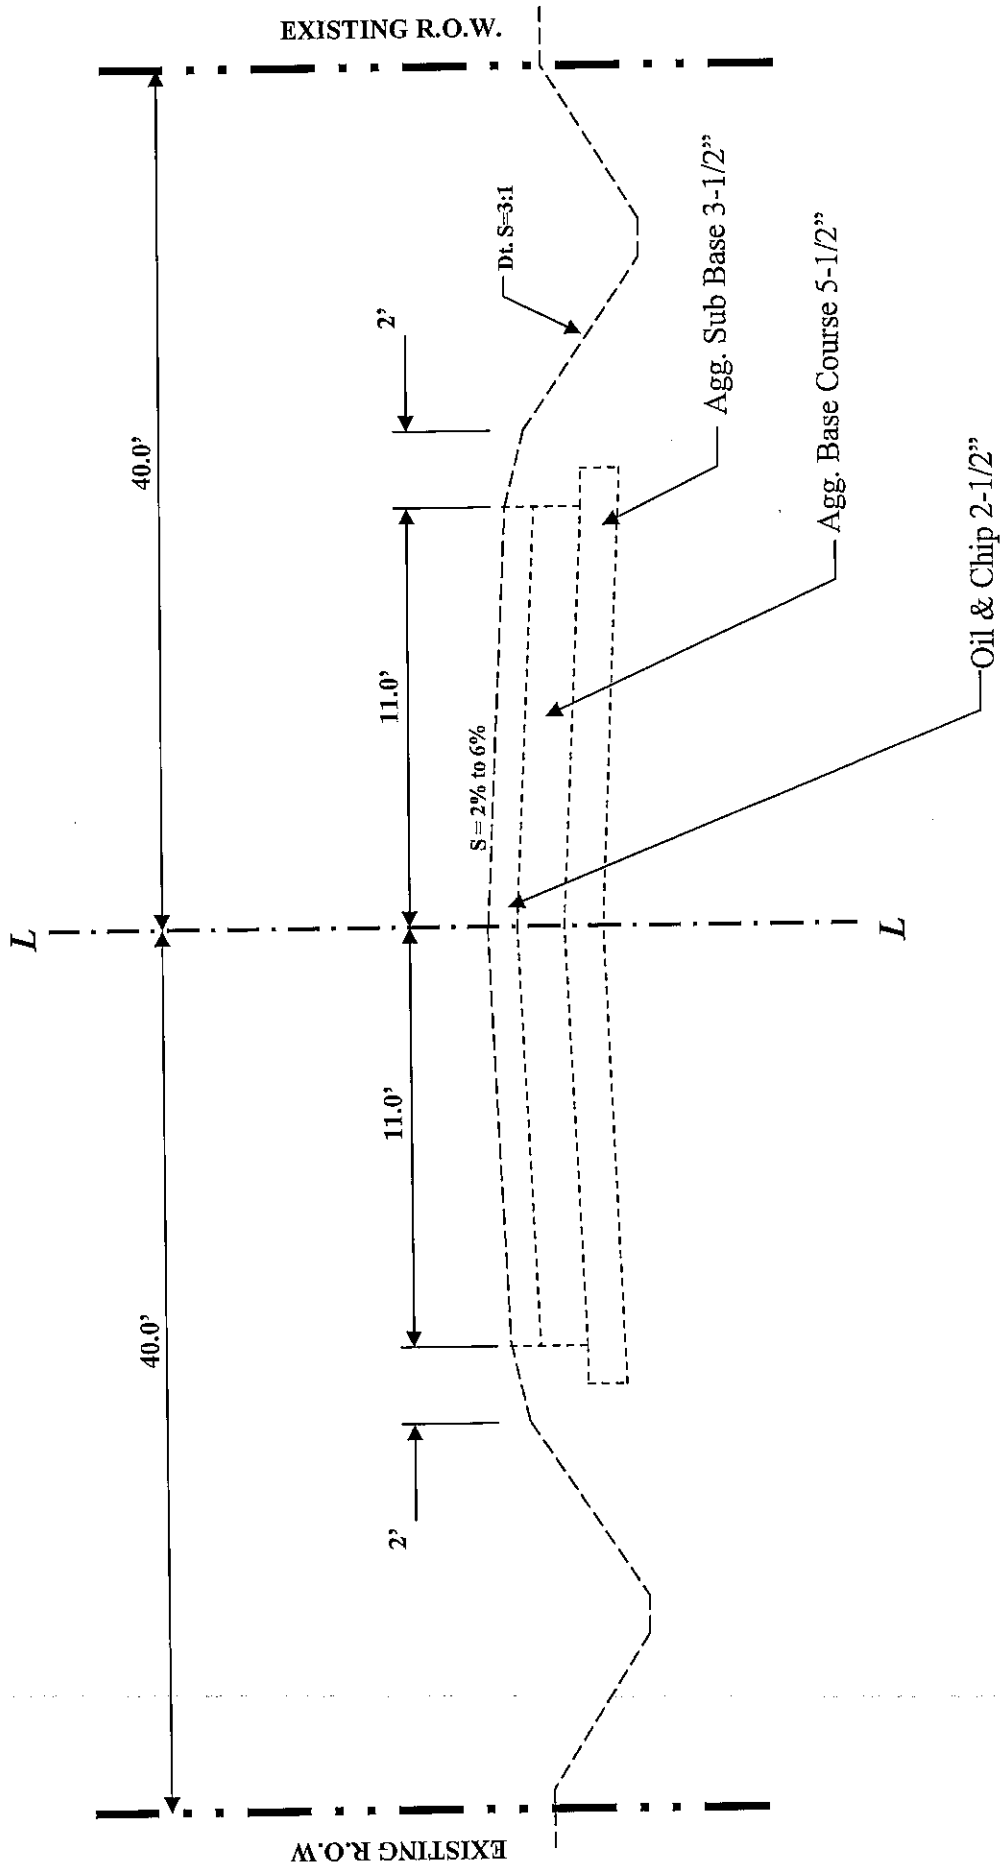

CITY OF MATTOON

SECTION 05-00128-00-RS


F.A.U. 7686 / S. 27th STREET

COLES COUNTY

Sheet 112 of 137

PROPOSED TYPICAL CROSS SECTION


0+00 to 4+20

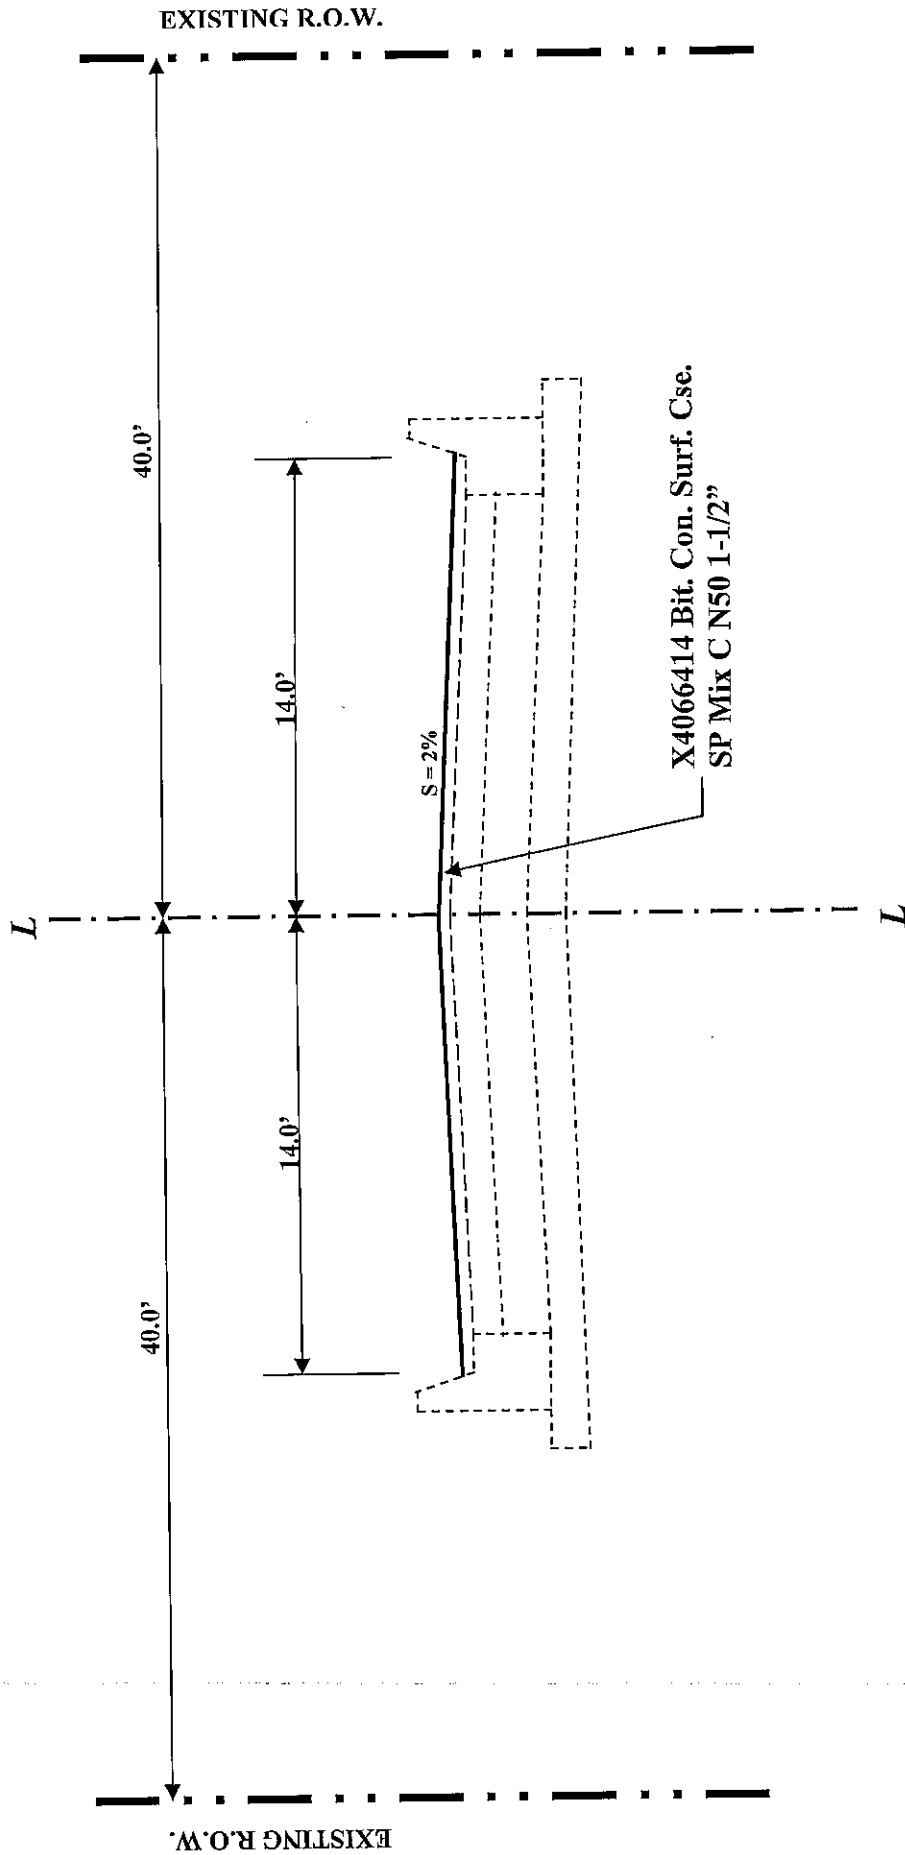

CITY OF MATTOON
SECTION 05-00128-00-RS
F.A.U. 7686 / S. 27th STREET
COLES COUNTY

Sheet 113 of 137

PROPOSED TYPICAL CROSS SECTION
4+20 to 24+15

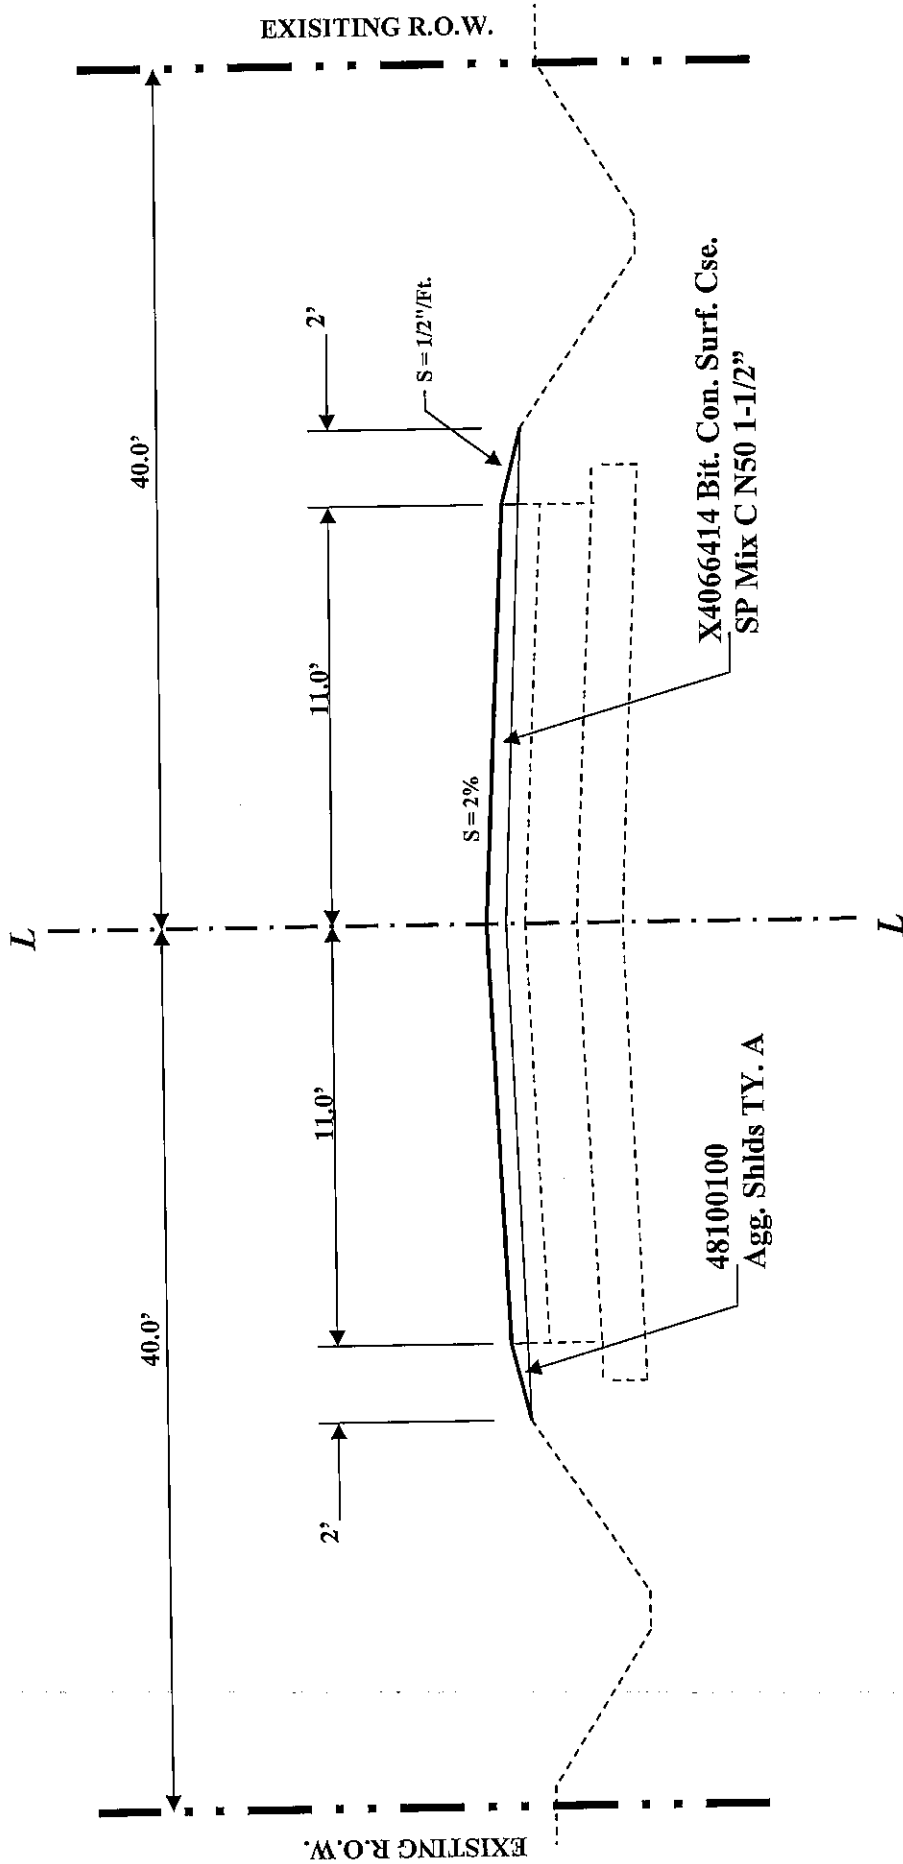


PLAN VIEW

CITY OF MATTOON
SECTION 05-00128-00-RS
F.A.U. 7686 / S. 27th STREET
COLES COUNTY

Sheet 114 of 137



ESSEX AVE., 0+45
 26', CONCRETE

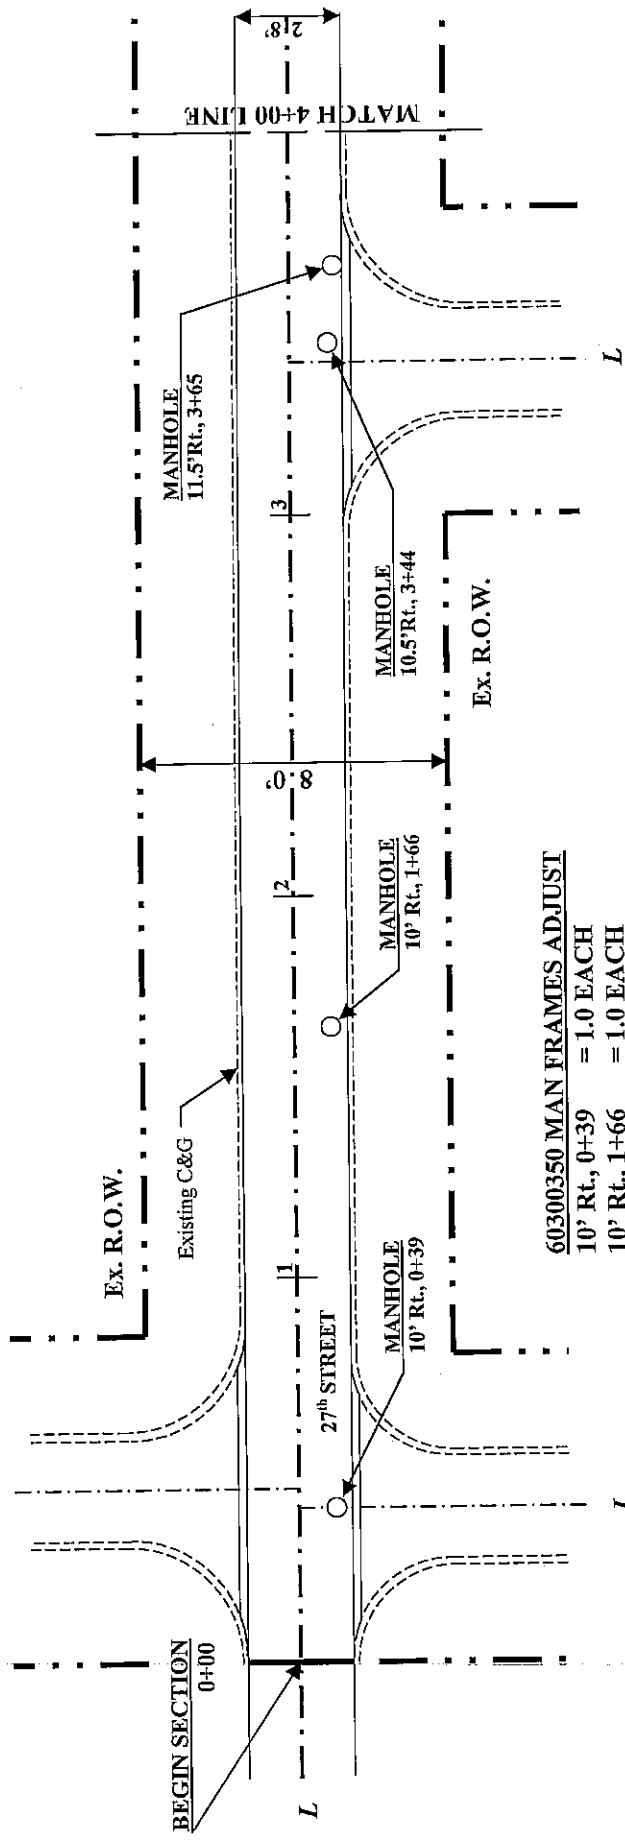

60300350 MAN FRAMES ADJUST

10' Rt., 0+39	= 1.0 EACH
10' Rt., 1+66	= 1.0 EACH
10.5' Rt., 3+44	= 1.0 EACH
11.5' Rt., 3+65	= 1.0 EACH
TOTAL = 4.0 EACH	

ESSEX AVE., 0+40
 26', O&C

DAKOTA AVE., 3+40
 26', O&C


CONTRACT: 91332
 JOB: C-95-311-05
 PROJECT: M-5042(13)

Scale: 1" = 50'

PLAN VIEW

CITY OF MATTOON
SECTION 05-00128-00-RS
F.A.U. 7686 / S. 27th STREET
COLES COUNTY

Sheet 115 of 137

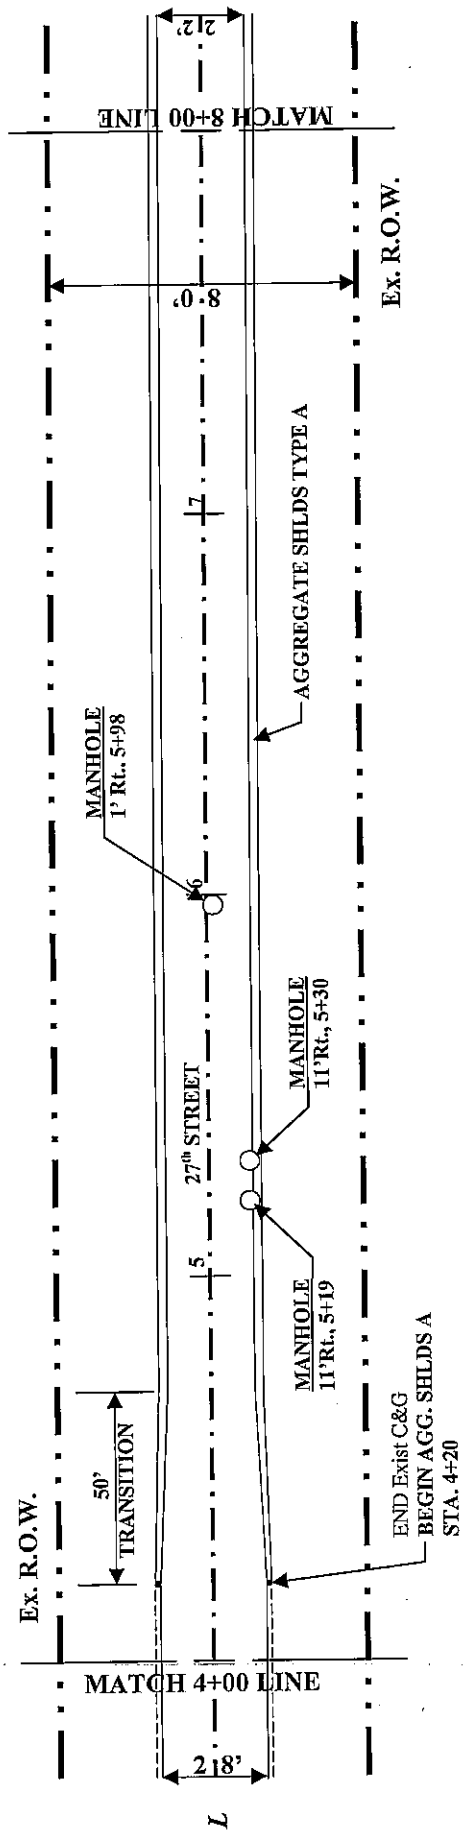

60300350 MAN FRAMES ADJUST
 11' Rt., 5+19 = 1.0 EACH
 11' Rt., 5+30 = 1.0 EACH
 1' Rt., 5+98 = 1.0 EACH
TOTAL = 3.0 EACH

48100100 AGGREGATE SHOULDERS TYPE A
 14' Lt.&Rt., 4+20 ~ 11' Lt.&Rt., 8+00 = 19.2 TON
TOTAL = 19.2 TON


CONTRACT: 91332
 JOB: C-95-311-05
 PROJECT: M-5042(13)

Scale: 1"=50'

PLAN VIEW

CITY OF MATTOON
SECTION 05-00128-00-RS
F.A.U. 7686 / S. 27th STREET
COLES COUNTY

Sheet 116 of 137

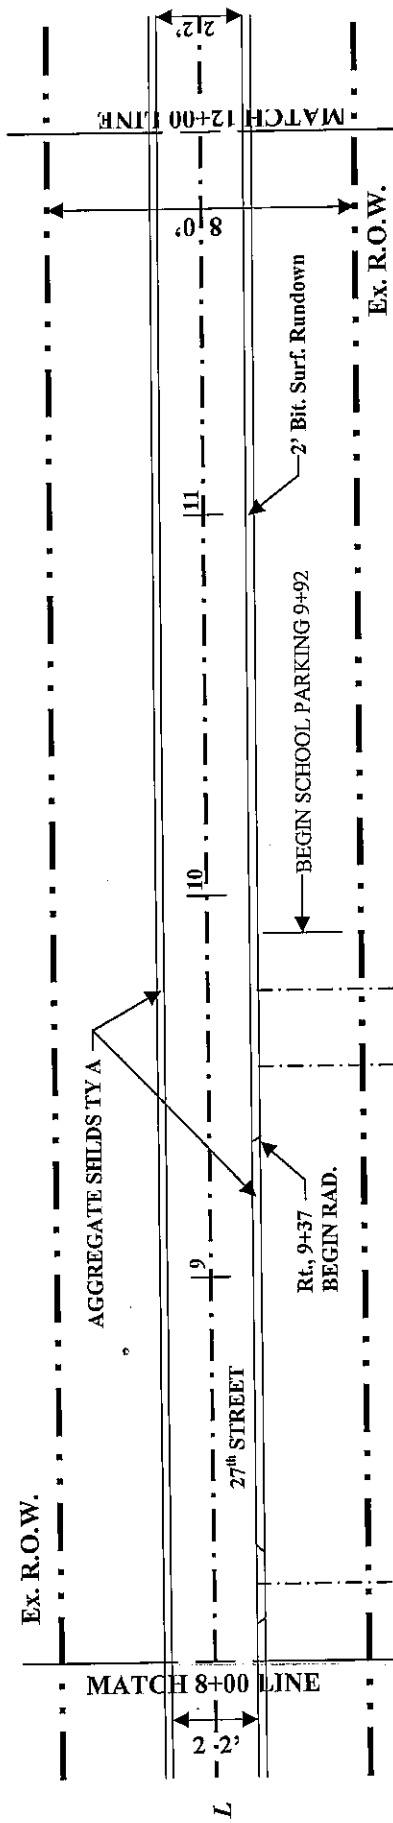

MATTOON HIGH SCHOOL

9+56 9+76
DBL. P.E. O&C

P.E. 8+20
O & C

48100100 AGGREGATE SHOULDERS TYPE A
11'Lt, 8+00~12+00 & 11'Rt, 8+00~9+37=15.0 TON
TOTAL = 15.0 TON


CONTRACT: 91332
JOB: C-95-311-05
PROJECT: M-5042(13)

Scale: 1"=50'

PLAN VIEW

CITY OF MATTOON
SECTION 05-00128-00-RS
F.A.U. 7686 / S. 27th STREET
COLES COUNTY

Sheet 117 of 137

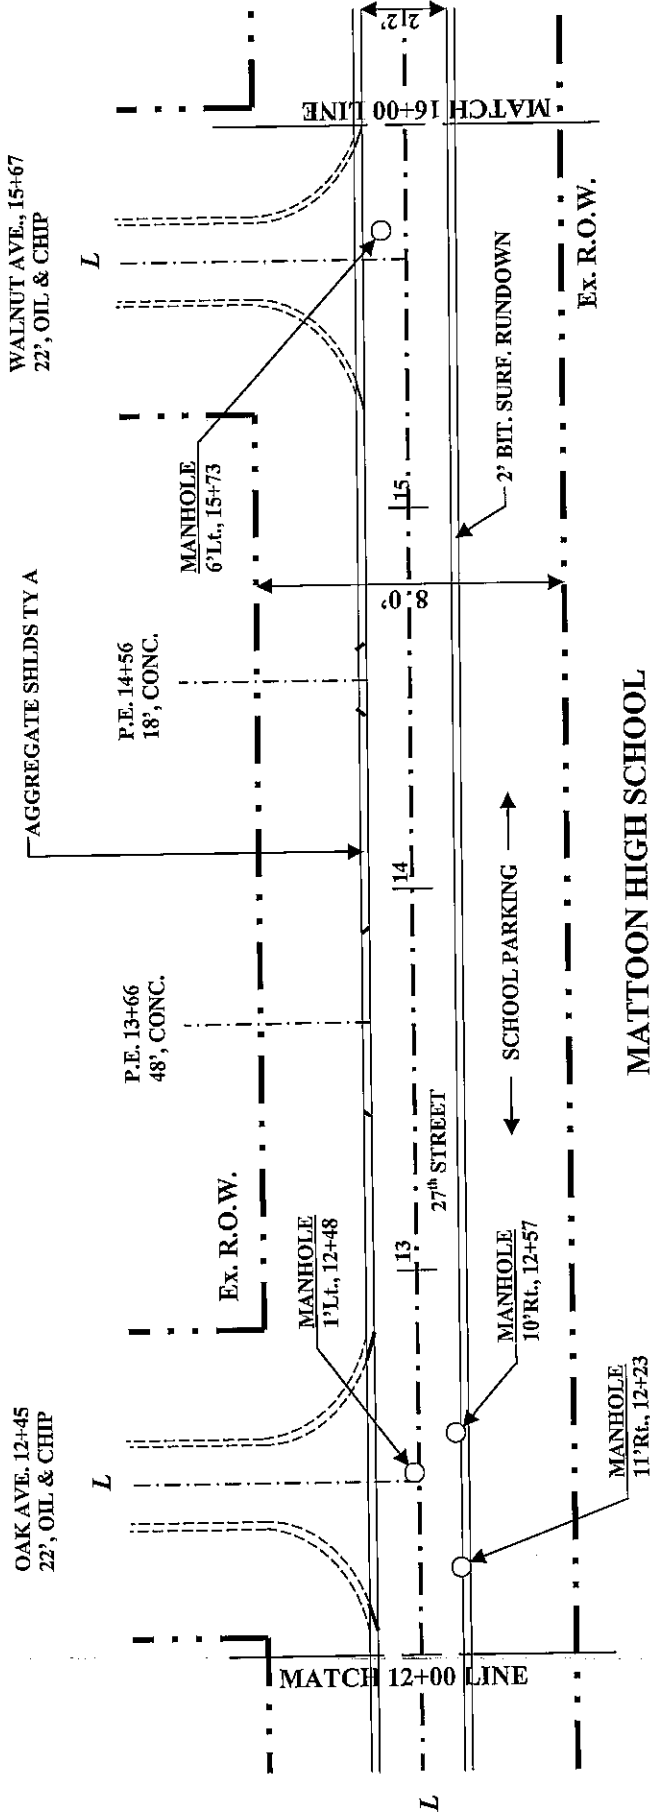

48100100 AGGREGATE SHOULDERS TY A
11' Lt., 12+00 ~ 16+00 = 6.8 TON
TOTAL = 6.8 TON

60300350 MAN FRAMES ADJUST
11' Rt., 12+23 = 1.0 EACH
1' Lt., 12+48 = 1.0 EACH
10' Rt., 12+57 = 1.0 EACH
6' Lt., 15+73 = 1.0 EACH
TOTAL = 4.0 EACH


CONTRACT: 91332
JOB: C-95-311-05
PROJECT: M-5042(13)

Scale: 1" = 50'

PLAN VIEW

CITY OF MATTOON
SECTION 05-00128-00-RS
F.A.U. 7686 / S. 27th STREET
COLES COUNTY

Sheet 118 of 137

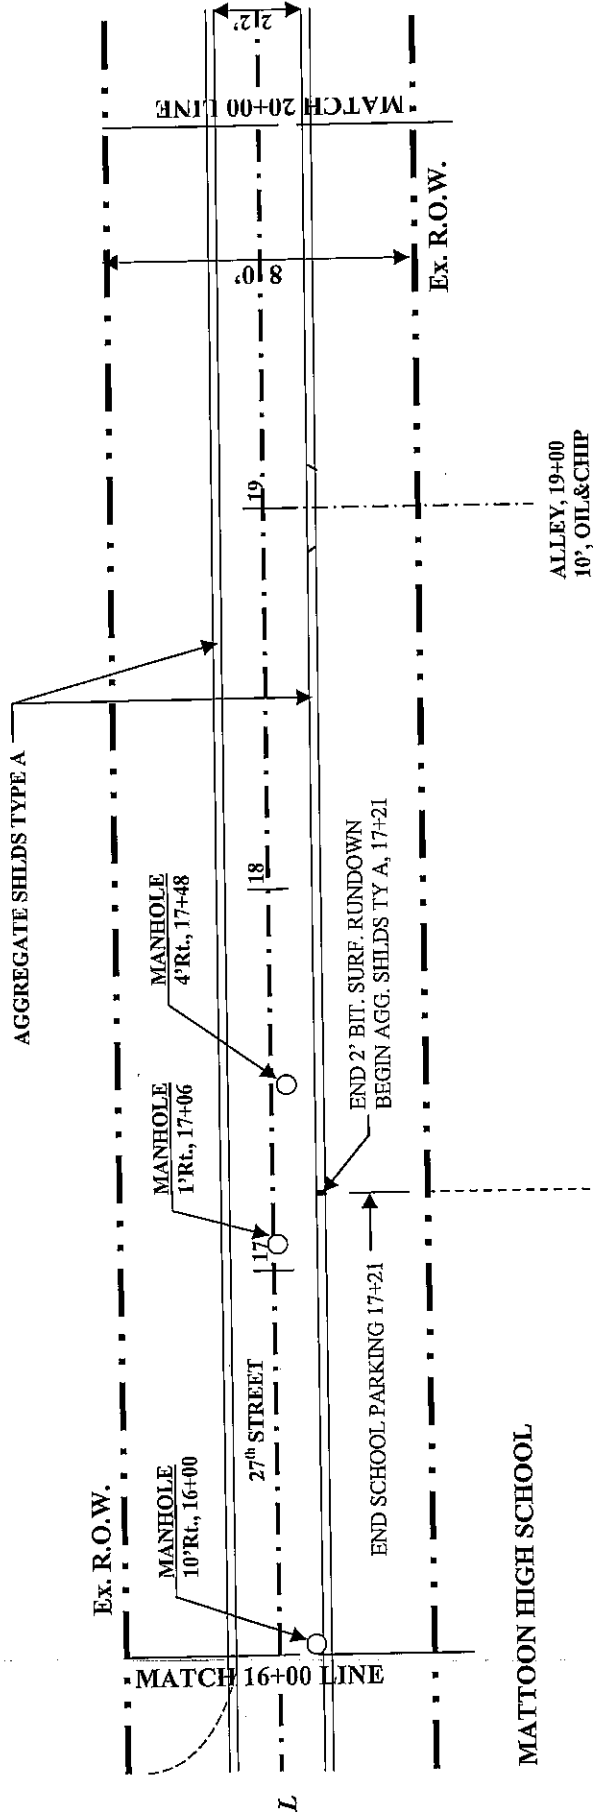

48100100 AGGREGATE SHILDS TYPE A
 11' Lt., 16+00 ~ 20+00 = 10.1 TON
 11' Rt., 17+21 ~ 20+00 = 7.1 TON
TOTAL = 17.2 TON

60300350 MAN FRAMES ADJUST
 10' Rt., 16+00 = 1.0 EACH
 1' Rt., 17+06 = 1.0 EACH
 4' Rt., 17+48 = 1.0 EACH
TOTAL = 3.0 EACH

CONTRACT: 91332
 JOB: C-95-311-05
 PROJECT: M-5042(13)
 Scale: 1"=50'

CITY OF MATTOON
SECTION 05-00128-00-RS
F.A.U. 7686 / S. 27th STREET
COLES COUNTY


Sheet 119 of 137

PLAN VIEW



MARION AVE. 20+89
 20' OIL & CHIP

MARION AVE. 20+89
 20' OIL & CHIP

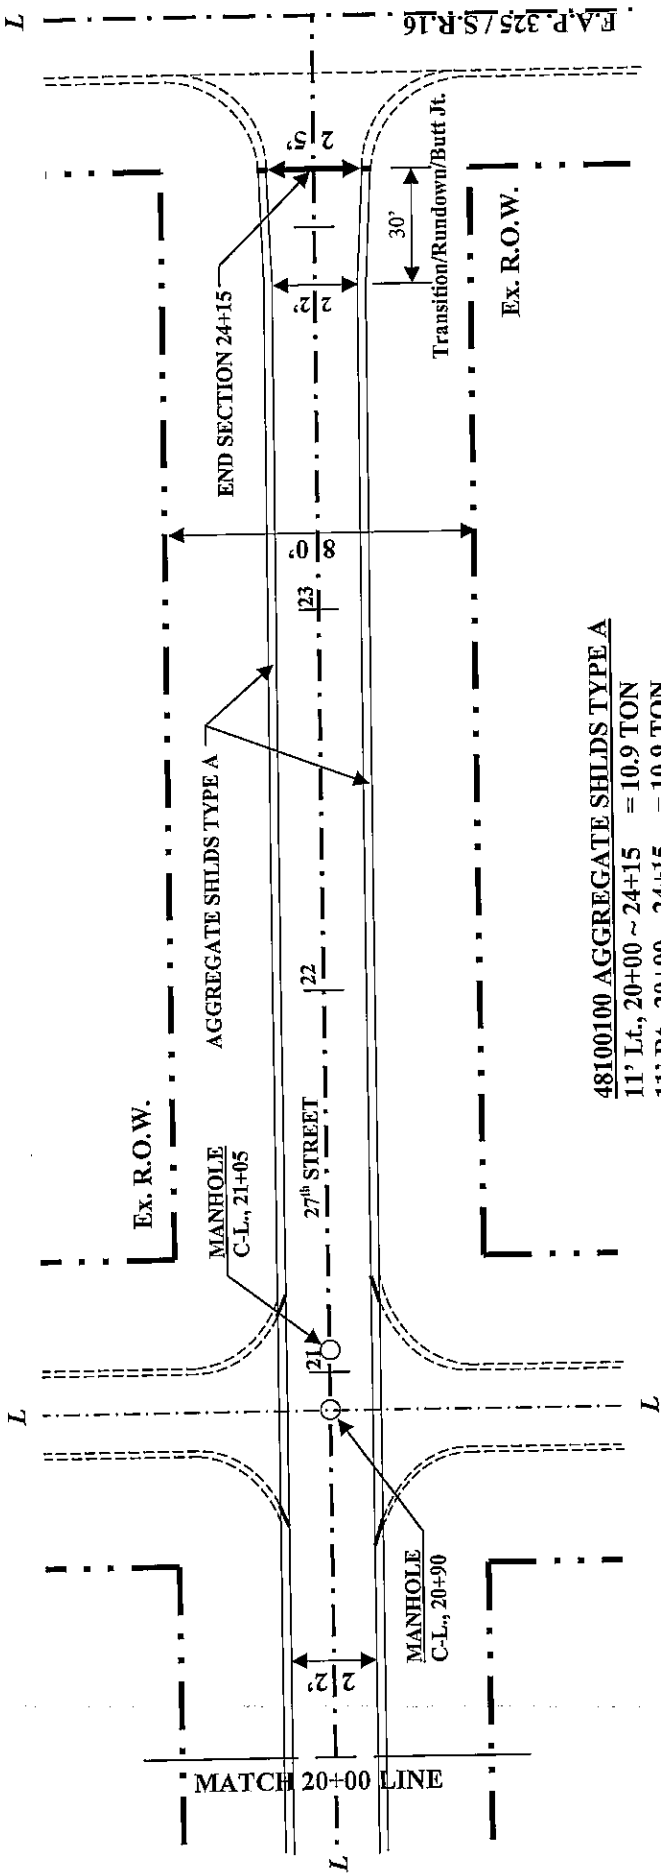

48100100 AGGREGATE SHLDS TYPE A
 11' Lt., 20+00 ~ 24+15 = 10.9 TON
 11' Rt., 20+00 ~ 24+15 = 10.9 TON
TOTAL = 21.8 TON

40600980 BIT. SFE REMOVAL BUTT JOINT
 11' Lt.-Rt., 23+85 ~ 12.5' Lt.-Rt., 24+15 = 79.0 SQ. YD.
TOTAL = 79.0 SQ. YD.

60300350 MAN FRAMES ADJUST
 C-L 20+90 = 1.0 EACH
 C-L 21+05 = 1.0 EACH
TOTAL = 2.0 EACH

CONTRACT: 91332
 JOB: C-95-311-05
 PROJECT: M-5042(13)

Scale: 1"=50'

F.A.P. 325 / S.R. 16


FEDERAL AID PROJECT
 F.A.U. 7681 / 43TH STREET
 CITY OF MATTOON
 COLES COUNTY

Sheet 120 of 137

SECTION 05-00128-00-RS

CONTRACT: 91332
 JOB: C-95-311-05
 PROJECT: M-5042(13)

STREET LOCATION MAP

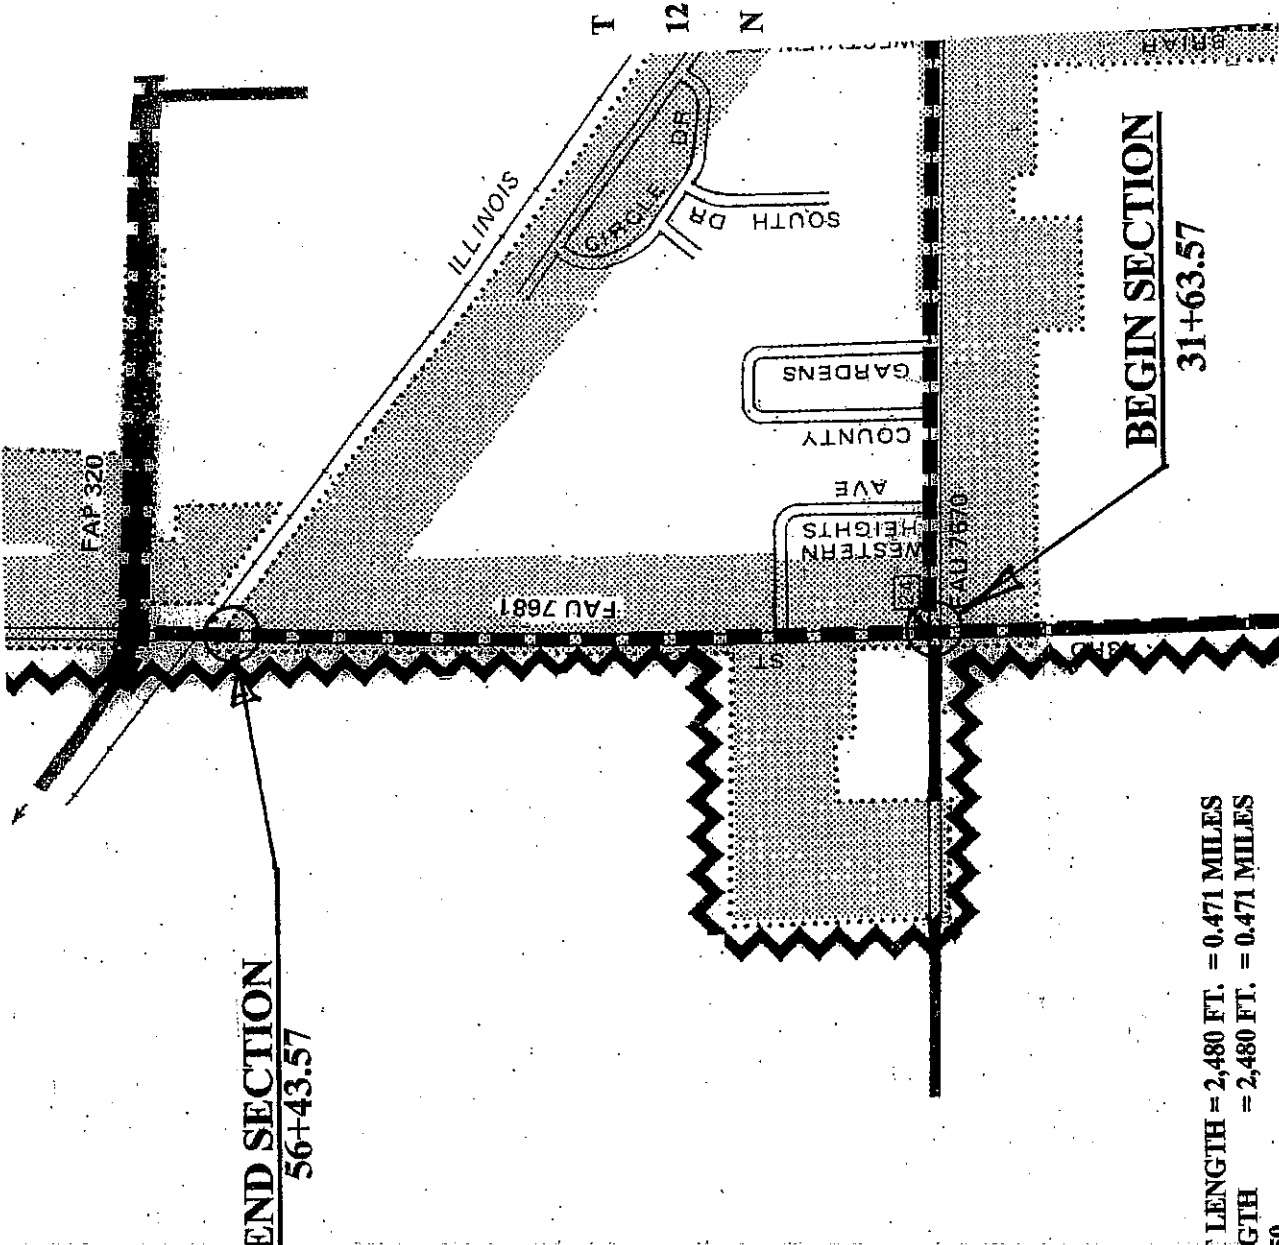

END SECTION
 56+43.57

BEGIN SECTION
 31+63.57

PROJECT LENGTH = 2,480 FT. = 0.471 MILES
 NET LENGTH = 2,480 FT. = 0.471 MILES
 ADT = 2550

CLASS 2 ROUTE

R. 7. E. 3RD

CITY OF MATTOON
 SECTION 05-00128-00-RS
 F.A.U. 7681 / 43rd STREET
 COLES COUNTY
 JOB#
 PROJECT #
 SHEET OF

SCHEDULE OF QUANTITIES FOR F.A.U. 7681/43rd STREET

40600100 BIT. MAT PR CT
 12' Lt. - Rt., $31+63.57 - 56+43.57$
 Total = 882.0 Gal.

40600300 AGGREGATE PR CT
 12' Lt. - Rt., $31+63.57 - 56+43.57$
 Total = 8.0 Ton

48100100 AGG. SHOULDERS TYPE A
 Lt. & Rt., $31+63.57 - 56+43.57$
 Total = 148.0 Ton

X4066414 BIT. CONC. SURF. CSE. SP C N50
 12' Lt. - Rt., $31+63.57 - 56+43.57$
 Total = 686.0 Ton

70101800 TRAF. CONT.& PROT. (SPECIAL)
 $31+63.57 - 56+43.57$ = Part of 1.0 Lump Sum

78000200 THPL PVT MK LINE 4"
DASHED 10' YELLOW 4"
 C~L, $32+97 \sim 56+40$ = 740.0 FOOT
SOLID WHITE 4" 10' LT. & Rt.,
 10' Lt.&Rt., $32+25 \sim 56+43.57 = 5,136.0$ FOOT
 Total = 5,876.0 FOOT

78000600 THPL PVT MK LINE 12"
 C~L ~ Rt., $31+46$ = 11.0 FOOT
 (C~L - Rt.) 29' Lt., $31+93.94 = 20.0$ FOOT
 (C~L - Lt.) 30' Rt., $31+89.80 = 18.0$ FOOT
 C~L - Lt., $32+27$ = 11.0 FOOT
 Total = 60.0 FOOT

XX001978 RAILROAD FLAGMAN
 $56+54$ Total = 1.0 Lump Sum

Z0048665 RR PROTECTION LIABILITY INS.
 $56+54$ Total = 1.0 Lump Sum

MIXTURE REQUIREMENTS

LOCATION	43 rd STREET.
MIXTURE USE	SURFACE
AC/PG	PG 64-22
RAP %: (MAX)**	15%
DESIGN AIR VOIDS	4.0 % @ Ndes = 50
MIX. COMPOSITION	IL 9-5
(GRADATION MIX)	
FRICITION AGGREGATE	MIX C


DESIGN INFORMATION

S.D.T. YEAR 2021; P.C. = 2,250 = 97.0%
 CLASS II ROAD S.U. = 57 = 2.2%
 M.U. = 22 = 0.8%
 I.B.R. = 3.0 T.F. = 0.049 D(t) = 2.6
 PVT: SURFACE = BIT. SURF. 4.5" a(1) = 0.2
 BASE CSE. = AGG.-UNCRUSH 3.7" a(2) = 0.13
 SUBBASE = AGG.-UNCRUSH 7.5" a(3) = 0.10

CITY OF MATTOON
SECTION 05-00128-00-RS
E.A.U. 7681 / 43rd STREET
COLES COUNTY

Sheet 122 of 137


EXISTING TYPICAL CROSS SECTION
31+63.57 to 56+43.57

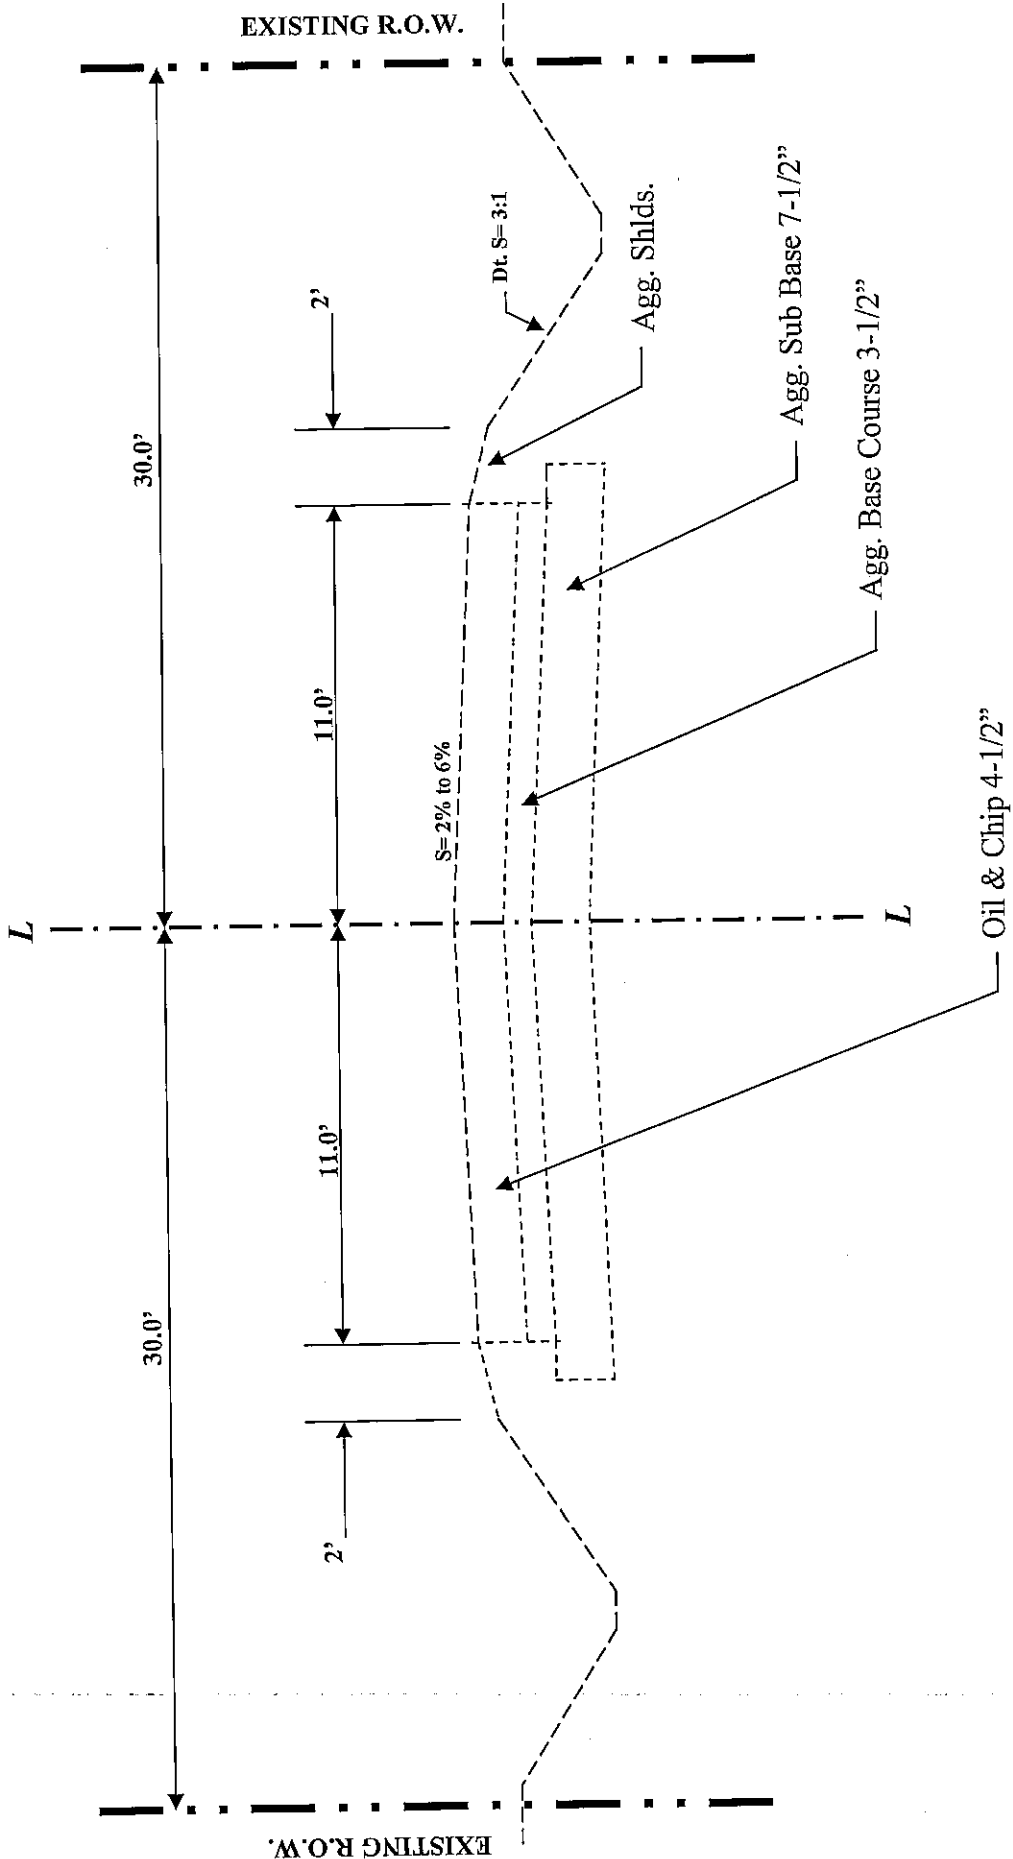

CITY OF MATTOON
SECTION 05-00128-00-RS
F.A.U. 7681 / 43rd STREET
COLES COUNTY

Sheet 123 of 137


PROPOSED TYPICAL CROSS SECTION
31+63.57 to 56+43.57

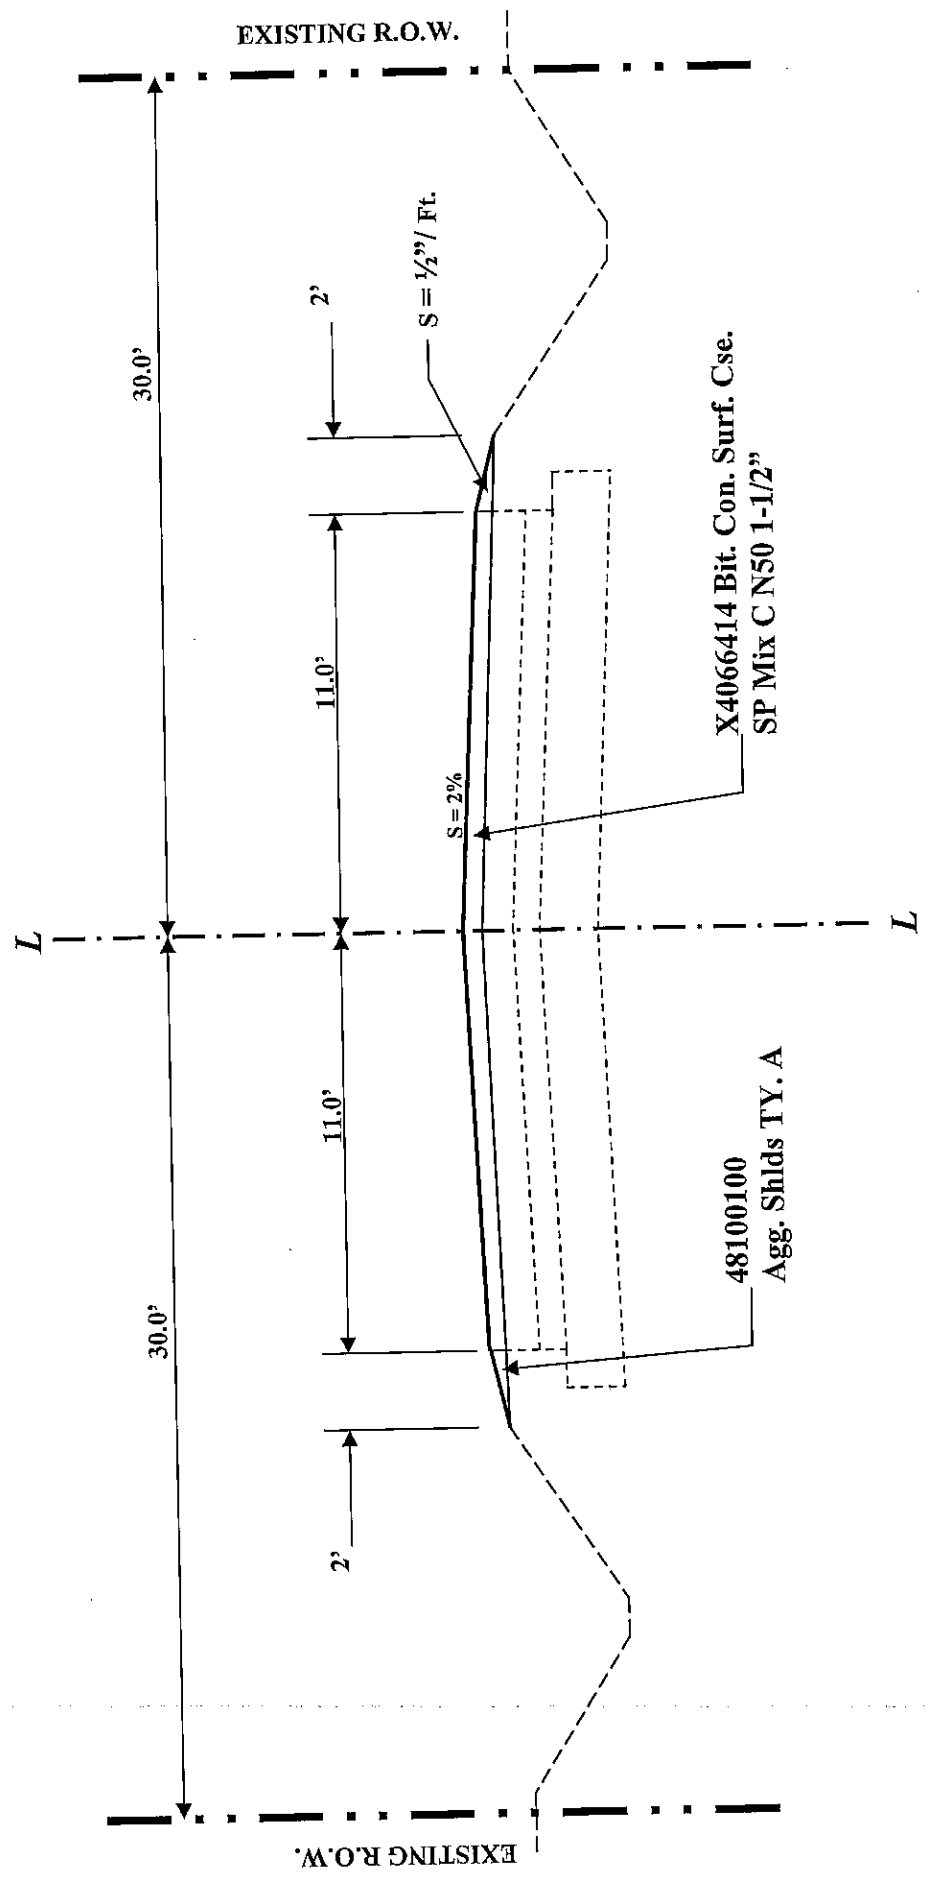

PLAN VIEW

CITY OF MATTOON
SECTION 05-00128-00-RS
F.A.U. 7681 / 43rd STREET
COLES COUNTY

Sheet 124 of 137

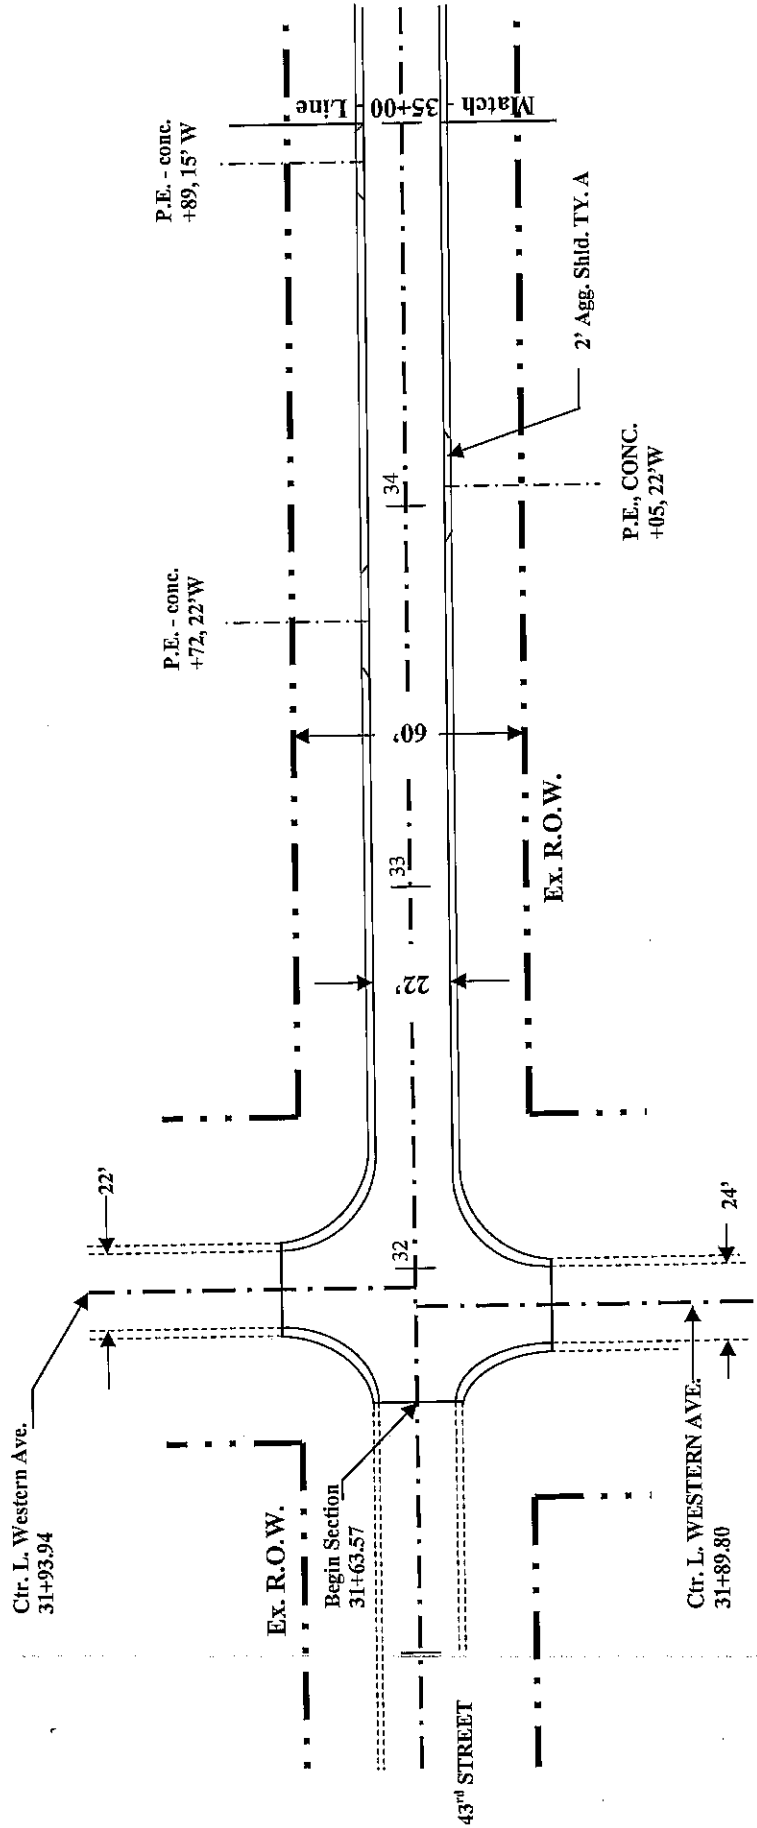


CONTRACT: 91332
JOB: C-95-311-05
PROJECT: M-5042(13)

Scale: 1"=50'

PLAN VIEW

CITY OF MATTOON
SECTION 05-00128-00-RS
F.A.U. 7681 / 43rd STREET
COLES COUNTY

Sheet 125 of 137

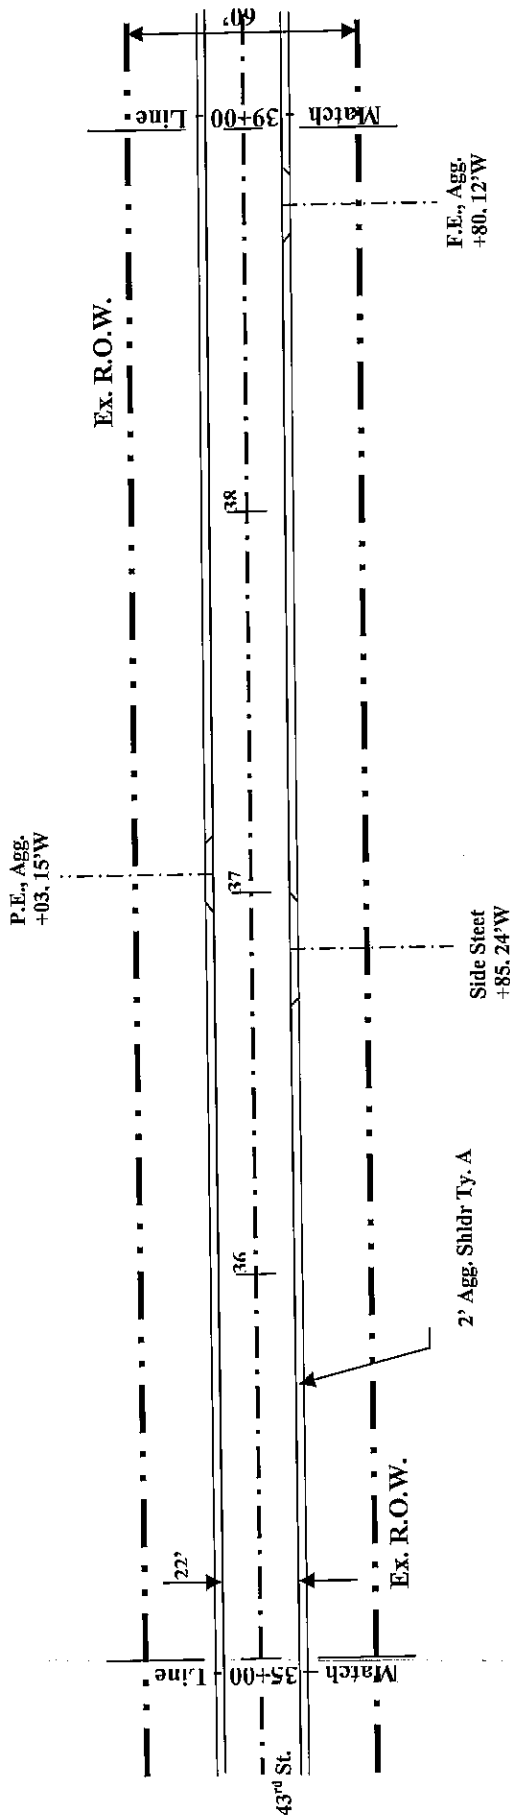


CONTRACT: 91332
JOB: C-95-311-05
PROJECT: M-5042(13)

Scale: 1" = 50'

PLAN VIEW

CITY OF MATTOON
SECTION 05-00128-00-RS
F.A.U. 7681 / 43rd STREET
COLES COUNTY

Sheet 126 of 137

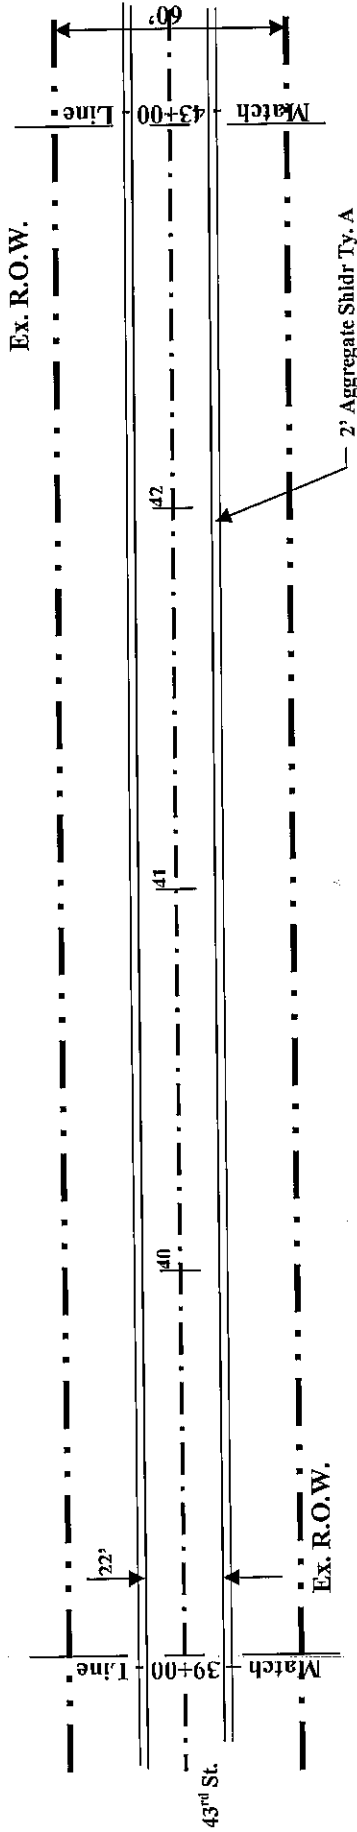


CONTRACT: 91332
JOB: C-95-311-05
PROJECT: M-5042(13)

Scale: 1" = 50'

PLAN VIEW

CITY OF MATTOON
SECTION 05-00128-00-RS
F.A.U. 7681 / 43rd STREET
COLES COUNTY

Sheet 127 of 137

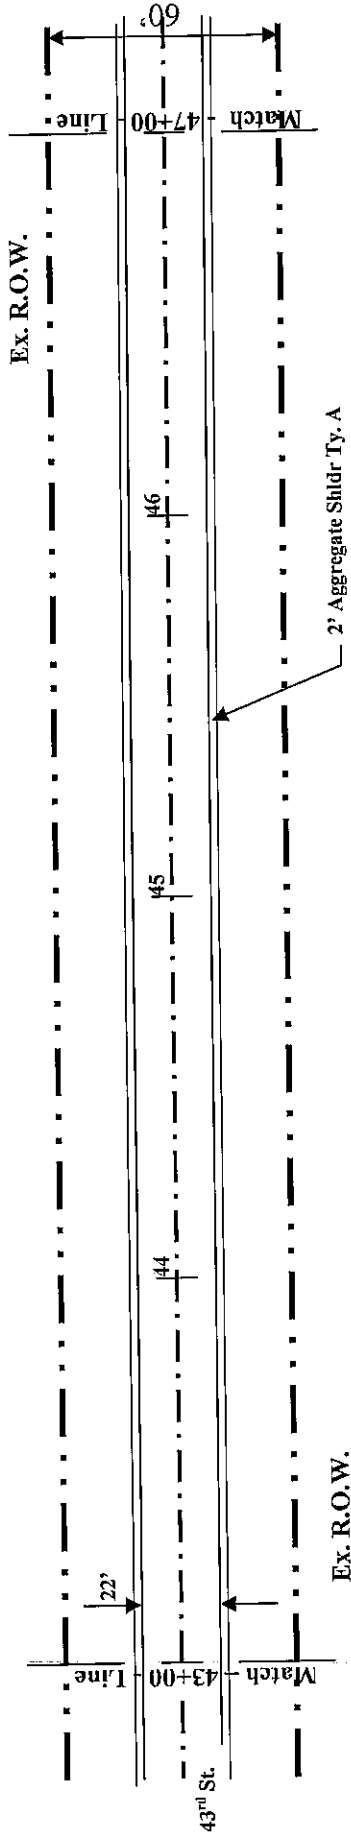


CONTRACT: 91332
JOB: C-95-311-05
PROJECT: M-5042(13)

Scale: 1" = 50'

PLAN VIEW

CITY OF MATTOON
SECTION 05-00128-00-RS
F.A.U. 7681 / 43rd STREET
COLES COUNTY

Sheet 128 of 137

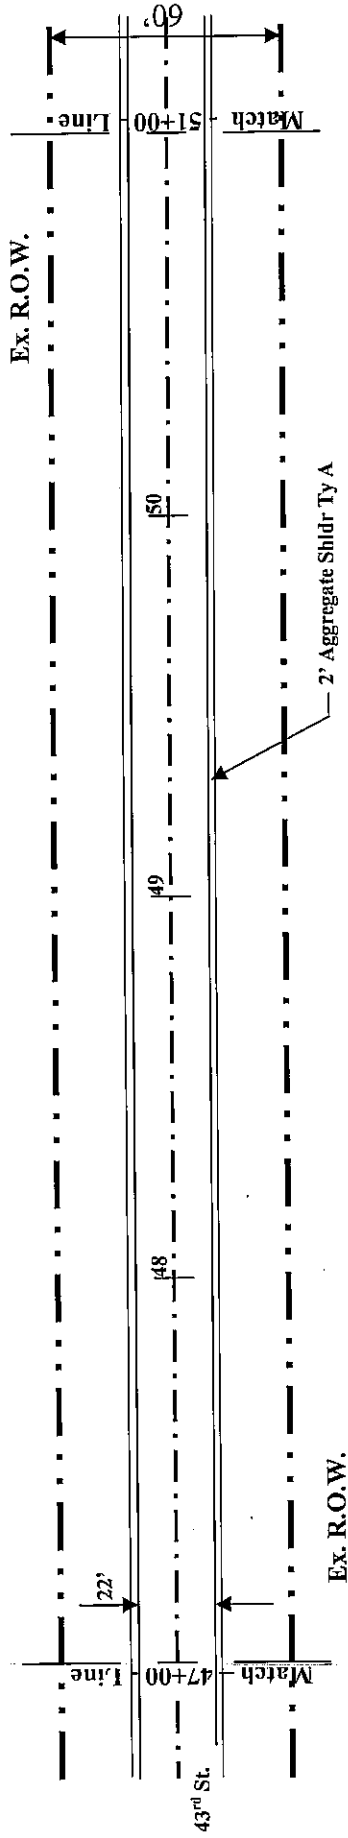


CONTRACT: 91332
JOB: C-95-311-05
PROJECT: M-
5042(113)

Scale: 1" = 50'

PLAN VIEW

CITY OF MATTOON
SECTION 05-00128-00-RS
F.A.U. 7681 / 43rd STREET
COLES COUNTY

Sheet 129 of 137

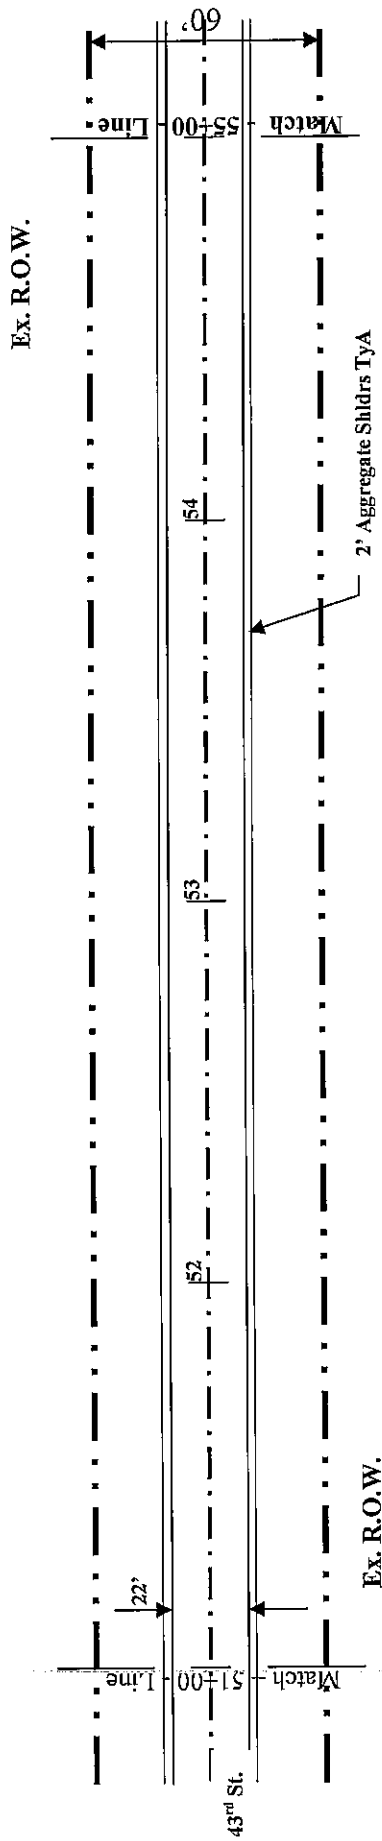


CONTRACT: 91332
JOB: C-95-311-05
PROJECT: M-
5042(13)

Scale: 1" = 50'

PLAN VIEW

CITY OF MATTOON
SECTION 05-00128-00-RS
F.A.U. 7681 / 43rd STREET
COLES COUNTY

Sheet 130 of 137

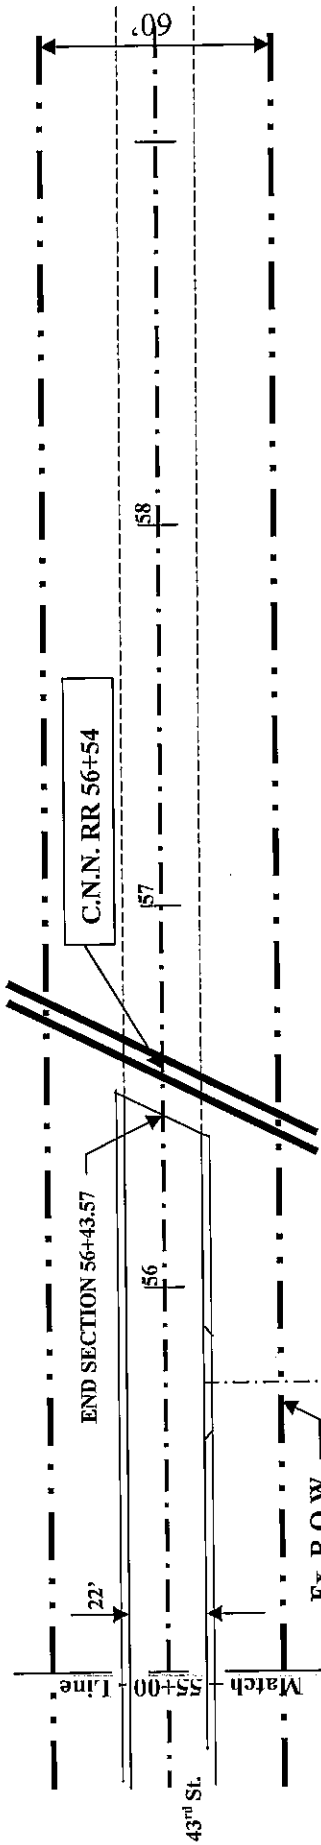


CONTRACT: 91332
JOB: C-95-311-05
PROJECT: M-5042(13)
Scale: 1" = 50'

CITY OF MATTOON
SECTION 05-00128-00-RS
F.A.U. 7681 / 43rd STREET
COLES COUNTY

Sheet 131 of 137

PAVEMENT STRIPPING DETAIL

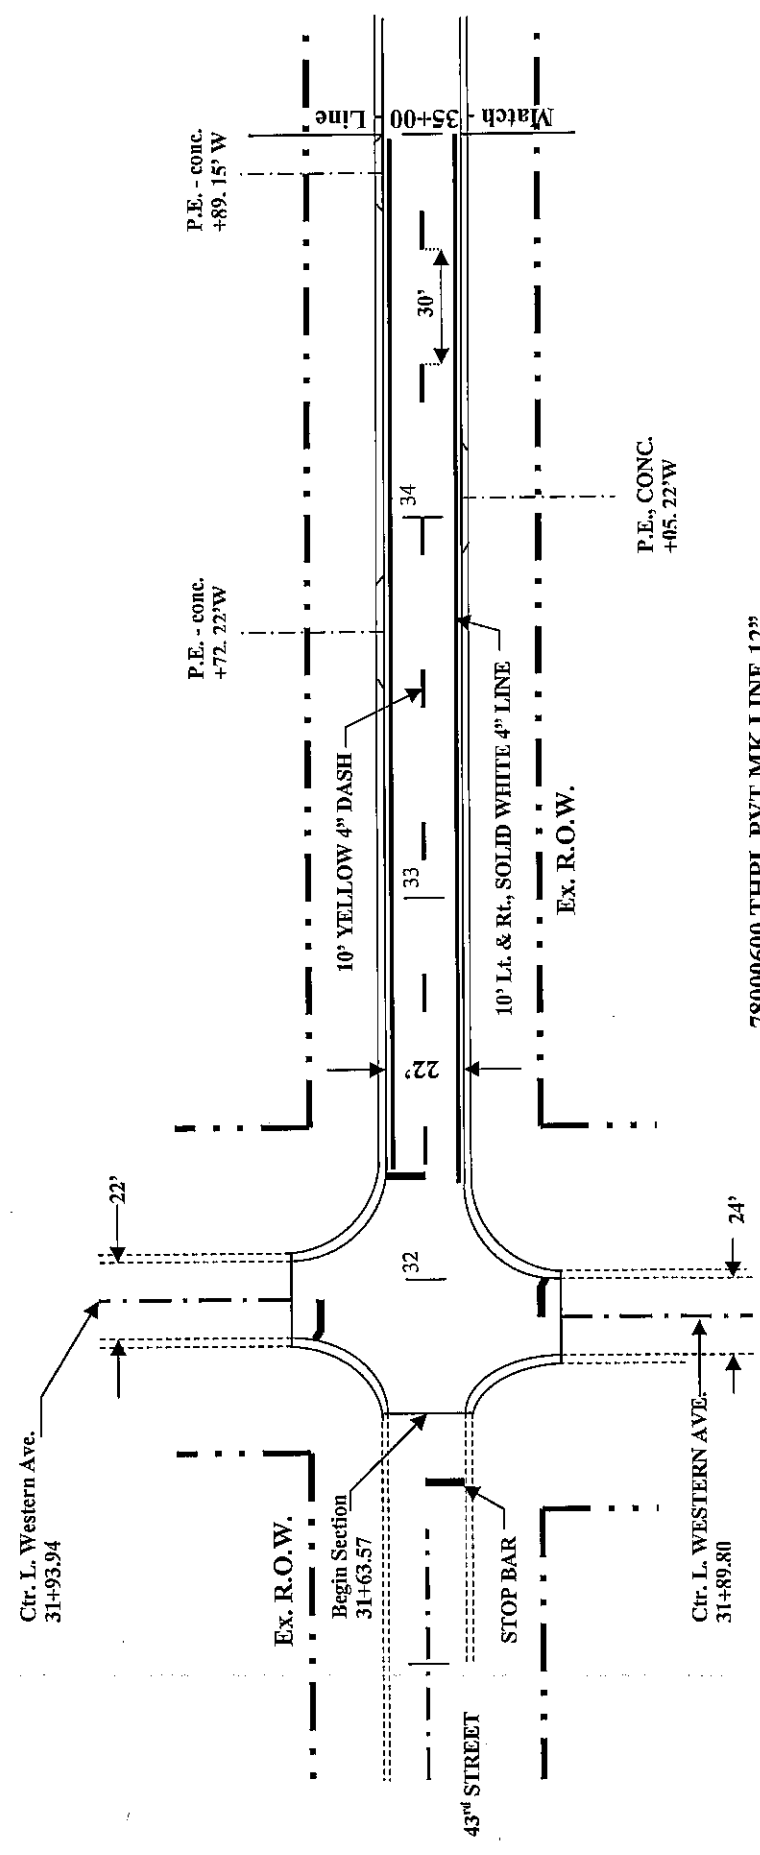

78000200 THPL PVT MK LINE 4"
 DASHED 10' YELLOW 4"
 C~L, 32+97 ~ 34+80 = 90.0 FOOT
 SOLID WHITE 4"
 10' Lt., & Rt., 32+25 ~ 35+00 = 750.0 FOOT
TOTAL = 840.0 FOOT

78000600 THPL PVT MK LINE 12"
 SOLID WHITE 12" STOP BAR
 C~L - Rt., 31+46 = 11.0 FOOT
 (C~L - Rt.) 29' Lt., 31+93.94 = 20.0 FOOT
 (C~L - Lt.) 30' Rt., 31+89.80 = 18.0 FOOT
 C~L - Lt., 32+27 = 11.0 FOOT
TOTAL = 60.0 FOOT

CONTRACT: 91332
 JOB: C-95-311-05
 PROJECT: M-5042(13)


Scale: 1"=50'

PAVEMENT STRIPPING DETAIL

CITY OF MATTOON
SECTION 05-00128-00-RS
F.A.U. 7681 / 43rd STREET
COLES COUNTY



Sheet 132 of 137

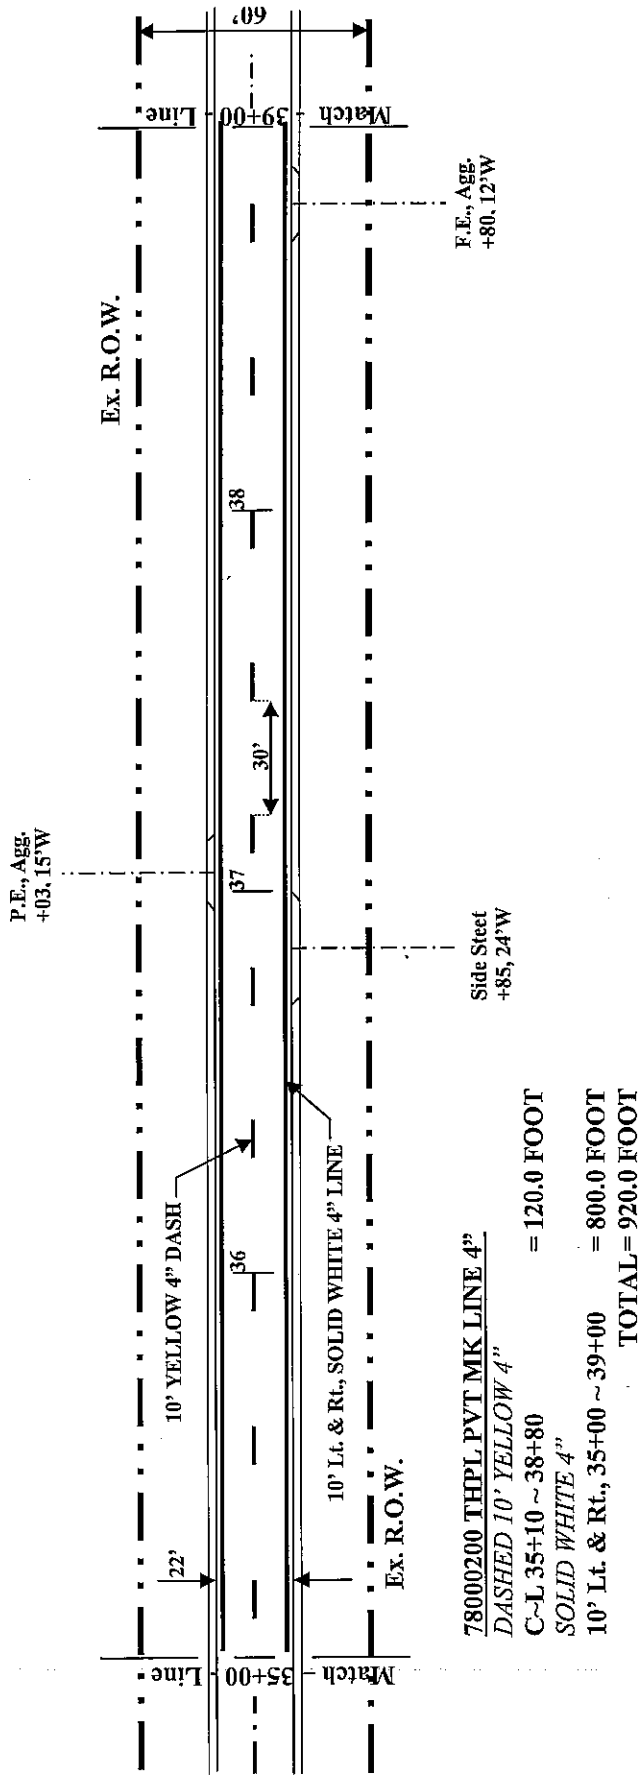


CONTRACT: 91332
 JOB: C-95-311-05
 PROJECT: M-5042(13)

Scale: 1" = 50'

PAVEMENT STRIPPING DETAIL

CITY OF MATTOON
SECTION 05-00128-00-RS
F.A.U. 7681 / 43rd STREET
COLES COUNTY

Sheet 133 of 137

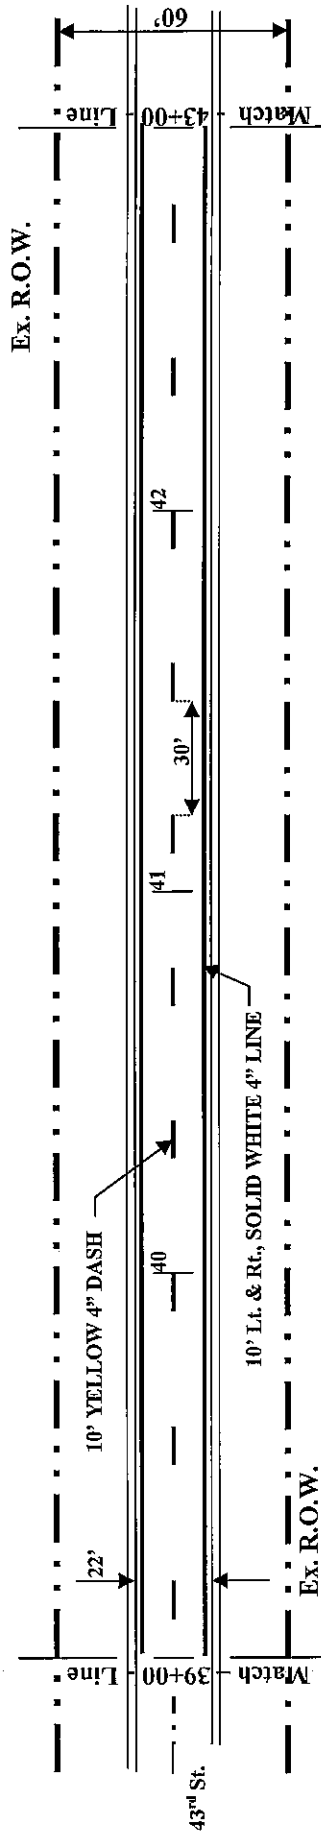

78000200 THPL PVT MK LINE 4"
DASHED 10' YELLOW 4"
C~L, 39+10 ~ 42+80 = 120.0 FOOT
SOLID WHITE 4"
10' Lt. & Rt., 39+00 ~ 43+00 = 800.0 FOOT
TOTAL = 920.0 FOOT


CONTRACT: 91332
JOB: C-95-311-05
PROJECT: M-5042(13)

Scale: 1" = 50'

PAVEMENT STRIPPING DETAIL

CITY OF MATTOON
SECTION 05-00128-00-RS
F.A.U. 7681 / 43rd STREET
COLES COUNTY

Sheet 134 of 137

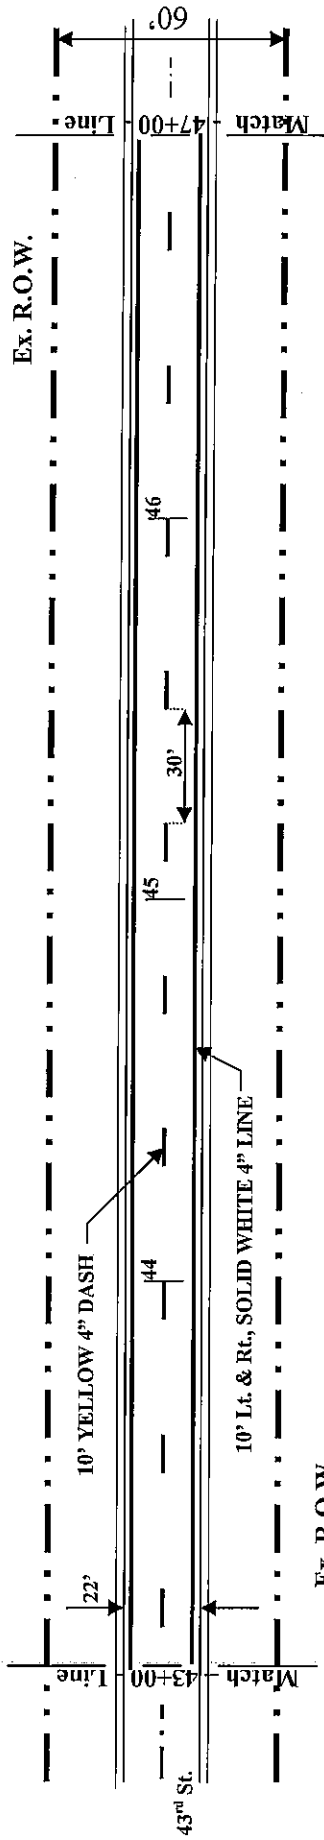

78000200 THPL PVT MK LINE 4"
 DASHED 10' YELLOW 4"
 C-L, 43+10 ~ 46+80 = 120.0 FOOT
 SOLID WHITE 4"
 10' Lt. & Rt., 43+00 ~ 47+00 = 800.0 FOOT
 TOTAL = 920.0 FOOT

CONTRACT: 91332
 JOB: C-95-311-05
 PROJECT: M-5042(13)


Scale: 1" = 50'



PAVEMENT STRIPPING DETAIL

CITY OF MATTOON
SECTION 05-00128-00-RS
F.A.U. 7681 / 43rd STREET
COLES COUNTY

Sheet 135 of 137

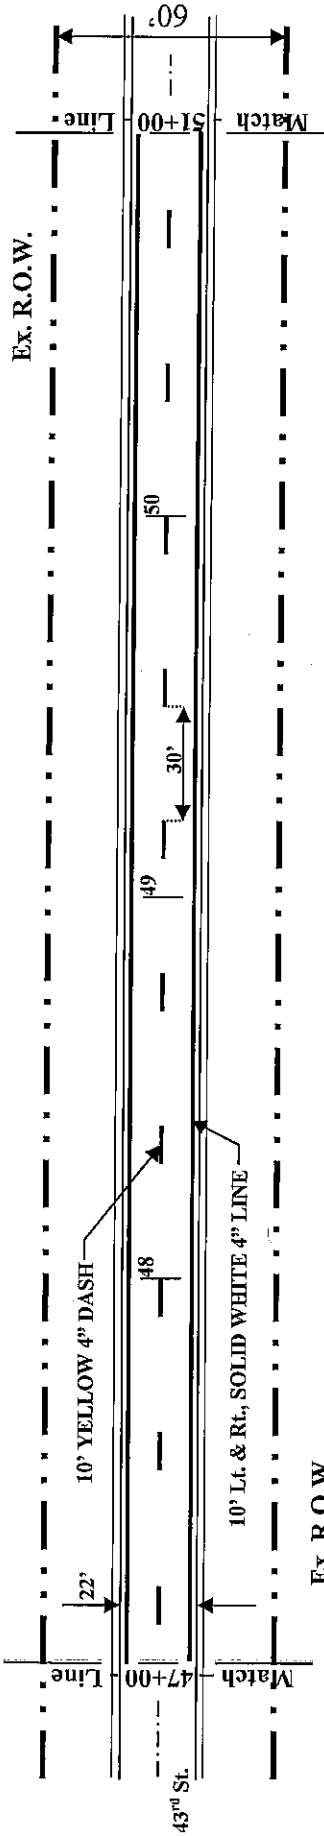

Ex. R.O.W.

78000200 THPL PVT MK LINE 4"
DASHED 10' YELLOW 4" = 120.0 FOOT
C-L, 47+10 ~ 50+80
SOLID WHITE 4" = 800.0 FOOT
10' Lt. & Rt., 47+00 ~ 51+00
TOTAL = 920.0 FOOT

CONTRACT: 91332
JOB: C-95-311-05
PROJECT: M-
5042(13)

Scale: 1" = 50'




PAVEMENT STRIPPING DETAIL

CITY OF MATTOON
SECTION 05-00128-00-RS
F.A.U. 7681 / 43rd STREET
COLES COUNTY

Sheet 136 of 137

Ex. R.O.W.

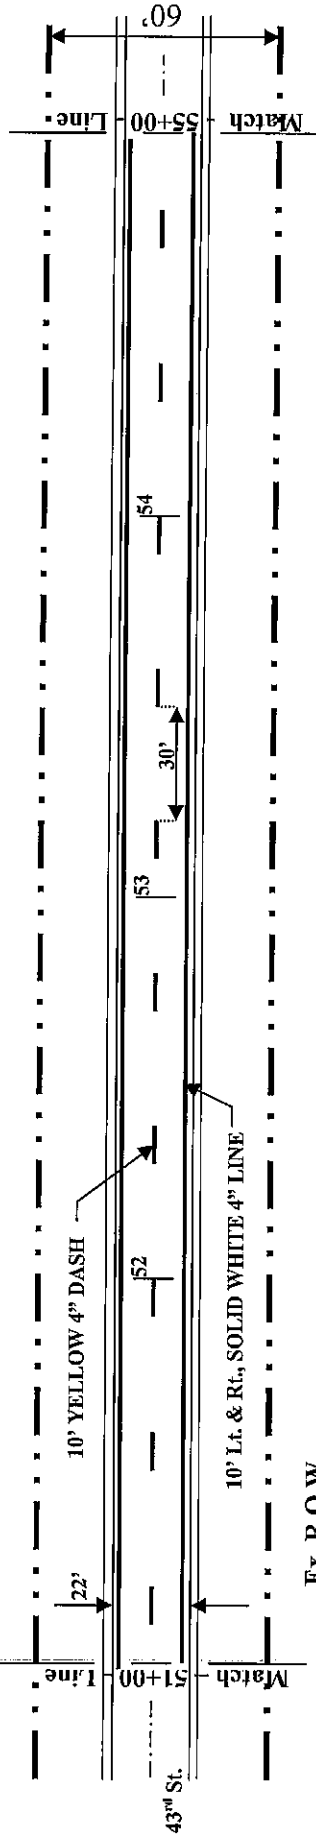

Ex. R.O.W.

78000200 THPL PVT MK LINE 4"
DASHED 10' YELLOW 4" = 120.0 FOOT
C-L, 51+10 ~ 53+80
SOLID WHITE 4" = 800.0 FOOT
10' Lt. & Rt., 51+00 ~ 55+00
TOTAL = 920.0 FOOT

CONTRACT: 91332
JOB: C-95-311-05
PROJECT: M-
5042(13)


Scale: 1" = 50'



PAVEMENT STRIPPING DETAIL

CITY OF MATTOON
SECTION 05-00128-00-RS
F.A.U. 7681 / 43rd STREET
COLES COUNTY

Sheet 137 of 137

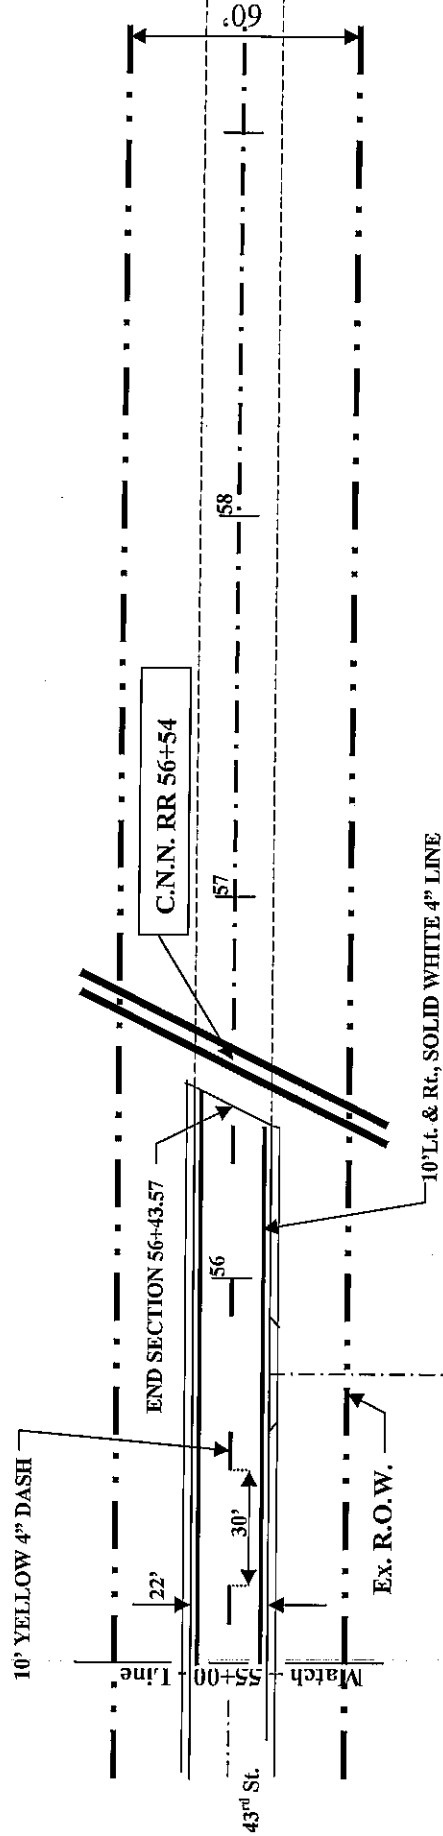

F.E., Agg.
+73, 18" W

78000200 THPL PVT MK LINE 4"
DASHED 10' YELLOW 4" = 50.0 FOOT
C-L, 55+10 ~ 56+40
SOLID WHITE 4"
10' Lt. & Rt., 55+00 ~ 56+43.57 = 386.0 FOOT
TOTAL = 436.0 FOOT

CONTRACT: 91332
JOB: C-95-311-05
PROJECT: M-
5042(13)

Scale: 1" = 50'

ABV	ABOVE	DC	DEGREE OF CURVE	INST	INSTALLATION	RR	RAILROAD	T	TANGENT DISTANCE
A/C	ACCESS CONTROL	DET	DEPRESSED CURVE	IDS	INVERT	RPS	RAILROAD SPIKE	T. R.	TANGENT RUNOUT DISTANCE
AC	ACRE	DIA	DETECTOR	INV	IRON PIPE	REF	REFERENCE POINT STAKE	TEL	TELEPHONE
ADJ	ADJUST	DIST	DIAMETER	IR	IRON ROD	RCCP	REFLECTIVE CONCRETE	TP	TELEPHONE BOX
AS	AERIAL SURVEYS	DOM	DISTRICT	IR	IRON ROD	REIN	REINFORCED CONCRETE	TP	TELEPHONE POLE
ACC	ACCUMULATE	DBL	DOMESTIC	KD	JOINT	REM	CULVERT PIPE	TEMP	TEMPORARY
AH	AHEAD	DSFL	DOUBLE	KM	KILOMETER	REMO	REINFORCEMENT	TBM	TEMPORARY BENCH MARK
APT	APARTMENT	DR	DOWNSTREAM ELEVATION	LN	LANE	PC	REMOVAL	TD	TILE DRAIN
ASPH	ASPHALT	DSFL	DOWNSTREAM FLOWLINE	LS	LANDSCAPING	REPL	REMOVE CROWN	TBE	TO BE EXTENDED
AUX	AUXILIARY	DR	DRAINAGE OR DRIVE	LN	LANE	REST	REPLACEMENT	TBR	TO BE REMOVED
AGS	AUXILIARY GAS VALVE	DRV	DRAINAGE INLET OR DROP	LN	LANE	RESURF	RESTAURANT	TBS	TO BE SAVED
AVE	AVENUE	DCT	DRAINAGE INLET OR DROP INLET-DUCT	LP	LIGHT POLE	RET	RESURFACING	TR	TOWNSHIP ROAD
AX	AXIS OF ROTATION	EA	EASTBOUND	LGT	LIGHTING	RT	RETAINING	TRV	TRAFFIC SIGNAL
BK	BACK	EB	EDGE OF PAVEMENT	L	LINEAL FEET OR LINEAL FEET	ROW	RIGHT-OF-WAY	TSCB	TRAFFIC SIGNAL CONTROL BOX
B-B	BACK TO BACK	EOP	EDGE OF PAVEMENT	L	LINEAL FEET OR LINEAL FEET	RD	ROAD	TSC	TRAFFIC SIGNALS CENTER
BKPL	BACKPLATE	E-CL	EDGE TO CENTERLINE	LC	LONG CHORD	RTE	ROUTE	TRV	TRANSVERSE
B	BARN	E-E	EDGE TO EDGE	LNG	LONGITUDINAL	SAN	SANITARY	TRN	TURN
BARR	BARRICADE	EL	ELEVATION	L SUM	LUMP SUM	SANS	SANITARY SEWER	TY	TYPE
BGN	BEGIN	ENTR	ENTRANCE	MACH	MACHINE	SEC	SECTION	T-A	TYPE A
BM	BENCHMARK	EXC	EXCAVATION	MB	MAIL BOX	SEED	SEEDING	TYP	TYPICAL
BIND	BINDER	EX	EXISTING	MH	MANHOLE	SHAP	SHAPING	UNDGND	UNDERGROUND
BIT	BITUMINOUS	EXPWAY	EXPRESSWAY	MATL	MATERIAL	SHED	SHED	USGS	U. S. GEOLOGICAL SURVEY
BTM	BOTTOM	E	EXTERNAL DISTANCE OF	MED	MEDIAN	SHEET	SHEET	USEL	UPSTREAM ELEVATION
BLVD	BOULEVARD	E	EXTERNAL DISTANCE OF	METH	METHOD	SHLD	SHOULDER	USFL	UPSTREAM FLOWLINE
BRK	BRICK	E	HORIZONTAL CURVE	M	METHOD	SHW	SHOULDER	UTIL	UTILITY
BBOX	BUFFALO BOX	F-F	FACE TO FACE	M DIA	MILLIMETER DIAMETER	SIG	SIGNAL	VBX	VALVE BOX
BLOG	BUILDING	F	FACE TO FACE	M DIA	MILLIMETER DIAMETER	SODD	SODDING	VV	VALVE VAULT
CIP	CATCH BASIN	F	FEDERAL AID	MIX	MIXTURE	SW	SIDEWALK OR SOUTHWEST	VLT	VAULT
CB	CATCH BASIN	F	FEDERAL AID	MIX	MIXTURE	SIG	SIGNAL	VEH	VEHICLE
C-C	CENTER TO CENTER	F	FEDERAL AID INTERSTATE	MBH	MODIFIED	SOD	SODDING	VEH	VEHICLE
CL	CENTERLINE OR CLEARANCE	F	FEDERAL AID PRIMARY	MBH	MODIFIED	SOD	SODDING	VP	VERTICAL
CL-E	CENTERLINE TO EDGE	F	FEDERAL AID SECONDARY	MBH	MODIFIED	SOD	SODDING	VP	VERTICAL
CL-F	CENTERLINE TO FACE	F	FEDERAL AID URBAN SECONDARY	MBH	MODIFIED	SOD	SODDING	VP	VERTICAL
CLS	CENTERS	F	FENCE POST	MFT	MOTOR FUEL TANK	S	S	VC	VERTICAL
CERT	CERTIFIED	F	FENCE POST	N & BC	MAIL & BOTTLE CAP	S	S	VC	VERTICAL
CH	CHISELED	F	FIELD ENTRANCE	N & C	MAIL & BOTTLE CAP	S	S	VC	VERTICAL
CHSLD	CITY STREET	F	FIRE HYDRANT	N & W	MAIL & WASH	S	S	VC	VERTICAL
CS	CLOSED	F	FLOW LINE	NOAA	NATIONAL OCEANIC ATMOSPHERIC	S	S	VC	VERTICAL
CP	CITY STREET	F	FLOW LINE	NOAA	NATIONAL OCEANIC ATMOSPHERIC	S	S	VC	VERTICAL
CLSD	CLOSED	F	FOUNDATION	NC	NORMAL GROWN	S	S	VC	VERTICAL
CLID	CLOSED LID	F	FRAME & GRATE	NB	NORTHBOUND	S	S	VC	VERTICAL
CT	COAT OR COURT	F	FRAME & GRATE	NB	NORTHBOUND	S	S	VC	VERTICAL
COMB.	COMBINATION	F	FRAME & GRATE	NC	NORTHBOUND	S	S	VC	VERTICAL
C	COMMERCIAL BUILDING	F	FRAME & GRATE	NC	NORTHBOUND	S	S	VC	VERTICAL
CE	COMMERCIAL ENTRANCE	F	FRAME & GRATE	NC	NORTHBOUND	S	S	VC	VERTICAL
CONC	CONCRETE	F	FRAME & GRATE	NC	NORTHBOUND	S	S	VC	VERTICAL
CONST	CONSTRUCT	F	FRAME & GRATE	NC	NORTHBOUND	S	S	VC	VERTICAL
CONTD	CONTINUED	F	FRAME & GRATE	NC	NORTHBOUND	S	S	VC	VERTICAL
CONT	CONTINUOUS	F	FRAME & GRATE	NC	NORTHBOUND	S	S	VC	VERTICAL
COR	CORNER	F	FRAME & GRATE	NC	NORTHBOUND	S	S	VC	VERTICAL
CORR	CORRUGATED	F	FRAME & GRATE	NC	NORTHBOUND	S	S	VC	VERTICAL
CMP	CORRUGATED METAL PIPE	F	FRAME & GRATE	NC	NORTHBOUND	S	S	VC	VERTICAL
CNTY	COUNTY	F	FRAME & GRATE	NC	NORTHBOUND	S	S	VC	VERTICAL
CH	COUNTY HIGHWAY	F	FRAME & GRATE	NC	NORTHBOUND	S	S	VC	VERTICAL
CSE	COURSE	F	FRAME & GRATE	NC	NORTHBOUND	S	S	VC	VERTICAL
XSECT	CROSS SECTION	F	FRAME & GRATE	NC	NORTHBOUND	S	S	VC	VERTICAL
m ³	CUBIC METER	F	FRAME & GRATE	NC	NORTHBOUND	S	S	VC	VERTICAL
CU YD	CUBIC MILLIMETER	F	FRAME & GRATE	NC	NORTHBOUND	S	S	VC	VERTICAL
CULV	CUBIC YARD	F	FRAME & GRATE	NC	NORTHBOUND	S	S	VC	VERTICAL
C&G	CULVERT & GUTTER	F	FRAME & GRATE	NC	NORTHBOUND	S	S	VC	VERTICAL

STANDARD SYMBOLS, ABBREVIATIONS AND PATTERNS	
DATE	REVISIONS
1-1-02	Updated abbreviations and symbols.
1-1-00	Revised abbreviations.

Illinois Department of Transportation

ISSUED 1-1-02

APPROVED 1-1-02

DESIGNED BY 1-1-02

CHECKED BY 1-1-02

STANDARD 000001-04

Sheet 1 of 81

ADJUSTMENT ITEMS

EX	PR
Structure To Be Adjusted	
Structure To Be Cleaned	
Structure To Be Filled	
Structure To Be Removed	
Structure To Be Reconstructed	
Frame and Grate To Be Adjusted	
Frame and Lid To Be Adjusted	
Domestic Service Box To Be Adjusted	
Valve Vault To Be Adjusted	
Special Adjustment	
Item To Be Abandoned	
Item To Be Moved	
Item To Be Relocated	
Pavement Removal and Replacement	

ALIGNMENT ITEMS

EX	PR
Baseline	
Centerline	
Centerline Break Circle	
Baseline Symbol	
Centerline Symbol	
PI Indicator	
Point Indicator	
Horiz Curve Data	<p>CURVE</p> <p>P.I. STA=</p> <p>Δ=</p> <p>R=</p> <p>T=</p> <p>L=</p> <p>E=</p> <p>θ=</p> <p>T.R.=</p> <p>S.E. RUN=</p> <p>P.C. STA=</p> <p>P.T. STA=</p>

CONTOUR ITEMS

EX	PR
Approx. Index Line	
Approx. Intermediate Line	
Index Contour	
Intermediate Contour	
Slope Limit Line	
DRAINAGE ITEMS	
Culvert Line	
Ditch Profile Line	
Grading & Shaping Ditches	
Drainage Boundary Line	
Paved Ditch	
Aggregate Ditch	
Flowline	
Ditch Check	
Headwall	
Inlet	
Manhole	
Summit	
Roadway Ditch Flow	
Swale	
Catch Basin	
Culvert End Section	
Water Surface Indicator	
Riprap	

BOUNDARIES ITEMS

EX	PR
Dashed Property Line	
Solid Property/Lot Line	
Section/Grant Line	
County/Township Line	
State Line	
Iron Pipe Found	
Iron Pipe Set	
Survey Marker	
Property Line Symbol	
Same Ownership Symbol	
Northwest Quarter Corner	
Section Corner	
Southeast Quarter Corner	

Illinois Department of Transportation

PASSED January 1, 2002

ENGINEER OF SURVEY AND PROCEEDURES

APPROVED January 1, 2002

ENGINEER OF DESIGN AND ENVIRONMENT

ISSUED 1-1-97

STANDARD SYMBOLS, ABBREVIATIONS AND PATTERNS

Sheet 2 of 81

STANDARD 000001-04

EROSION & SEDIMENT CONTROL ITEMS

	EX	PR
Cleaning & Grading Limits		
Dike		
Erosion Control Fence		
Perimeter Erosion Barrier		
Temporary Fence		
Ditch Check Temporary		
Ditch Check Permanent		
Inlet & Pipe Protection		
Sediment Basin		
Erosion Control Blanket		
Fabric Formed Concrete Revetment Mat		
Turf Reinforcement Mat		
Mulch Temporary		
Mulch Method 1		
Mulch Method 2 Stabilized		
Mulch Method 3 Hydraulic		

EXISTING IMPROVEMENT ITEMS

	EX	PR
Noise Att'n./Leaves		
Fence		
Base of Levee		
Mailbox		
Pay Telephone		
Advertising Sign		

LANDSCAPING ITEMS

	EX	PR
Contour Mounding Line		
Shrubs		
Mowline		
Perennial Plants		
Seeding Class 2		
Seeding Class 2A		
Seeding Class 3		
Seeding Class 4		
Seeding Class 4 & 5 Combined		
Seeding Class 5		
Seeding Class 7		

EXISTING LANDSCAPING ITEMS (Cont.)

	EX	PR
Seedlings Type 1		
Seedlings Type 2		
Sodding		
Mowstake w/Sign		
Tree Trunk Protection		
Evergreen Tree		
Shade Tree		

LIGHTING

	EX	PR
Cable In Duct w/o Ground		
Conduit w/ground		
Electrical Aerial Cable		
Electrical Buried Cable		
Controller		
Underpass Luminaire		
Power Pole		
PUR Point		

Illinois Department of Transportation
 PASSED: JUNE 11, 2002
 ENGINEER OF SOILS AND FOUNDATIONS: [Signature]
 APPROVED: JUNE 11, 2002
 PROJECT OF DESIGN AND ENVIRONMENT: [Signature]

STANDARD SYMBOLS, ABBREVIATIONS AND PATTERNS
 (Sheet 3 of B)
 STANDARD 000001-04

LIGHTING (cont.)

Handhole		EX		PR
Heavy Duty Handhole				
Junction Box				
Light Unit Comb.				
Electrical Ground				
Traffic Flow Arrow				
High Mast Pole				
Light Unit-1				

PAVEMENT (MISC.)

Keyed Long. Joint		EX		PR
Keyed Long. Joint w/Tie Bars				
Sawed Long. Joint w/Tie Bars				
Bituminous Shoulder				
Bituminous Taper				
Stabilized Driveway				
Widening				

PAVEMENT MARKINGS

RR Crossing		EX		PR
Raised Marker Amber 1 Way				
Raised Marker Amber 2 Way				
Raised Marker Crystal 1 Way				
Two Way Turn Left				
Shoulder Diag. Pattern				
Skip-Dash White				
Skip-Dash Yellow				
Stop Line				
Solid Line				
Double Centerline				
Dotted Lines				
CL 2Ln 2Way RRPM 12.2 m (40') o.c.				
CL 2Ln 2Way RRPM 24.4 m (80') o.c.				
CL Multilane Div. RRPM 12.2 m (40') o.c.				
CL Multilane Div. RRPM 24.4 m (80') o.c.				
CL Multilane Div. Dbl. RRPM 24.4 m (80') o.c.				
CL Multilane Undiv.				
Two Way Turn Left Line				

**STANDARD SYMBOLS,
ABBREVIATIONS
AND PATTERNS**
Sheet 4 of 81
STANDARD 000001-04

Illinois Department of Transportation
 PASSED: [Signature] 2002
 ENGINEER: [Signature] 2002
 APPROVED: [Signature] 2002
 ISSUED: 1-1-97

**PAVEMENT MARKINGS
(CONT.)**

Urban Combination Left Only		EX		PR	
Urban Combination Right Only		EX		PR	
Urban Left Turn Arrow		EX		PR	
Urban Right Turn Arrow		EX		PR	
Urban Left Turn Only		EX		PR	
Urban Right Turn Only		EX		PR	
Urban Thru Only		EX		PR	
Rural Combination Left Only		EX		PR	
Rural Combination Right Only		EX		PR	
Rural Left Turn Arrow		EX		PR	
Rural Right Turn Arrow		EX		PR	
Rural Left Turn Only		EX		PR	
Rural Right Turn Only		EX		PR	
Rural Thru Only		EX		PR	

RAILROAD ITEMS

Abandoned Railroad		EX		PR
Railroad		EX		PR
Railroad Point		EX		PR
Control Box		EX		PR
Crossing Gate		EX		PR
Flashing Signal		EX		PR
Railroad Cont. Mast Arm		EX		PR
Crossbuck		EX		PR

REMOVAL ITEMS

Removal Tic		EX		PR
Bituminous Removal		EX		PR
Hatch Pattern		EX		PR

**RIGHT OF WAY
ITEMS**

Future ROW Corner Monument		EX		PR
ROW Marker		EX		PR
ROW Line		EX		PR
Easement		EX		PR
Temporary Easement		EX		PR

Illinois Department of Transportation
 PASSED January 11, 2009
 APPROVED BY **CHIEF OF STAFF AND MANAGER**
 APPROVED BY **ENGINEER IN CHARGE**
 ISSUED 1-1-09

**STANDARD SYMBOLS,
 ABBREVIATIONS
 AND PATTERNS**
 (Sheet 5 of 8)

STANDARD 000001-04

ROADWAY PLAN ITEMS

- Edge of Pavement PR
- Bit Shoulders, Medians and C&G Line EX
- Aggregate Shoulder PR
- Sidewalks, Driveways EX
- Guardrail PR
- Guardrail Post EX
- Traffic Sign PR
- Corrugated Median EX

ROADWAY PROFILES

- Profile Line PR
- P.I. Indicator EX
- Point Indicator EX
- Earthworks Balance Point PR
- Begin Point EX
- Vert. Curve Data PR

SIGNING ITEMS

- Barricade Type I or 2 EX
- Barricade Type II PR

SIGNING ITEMS (cont.)

- Barricade Type III PR
- Barricade With Edge Line EX
- Flashing Light Sign PR
- Panels I EX
- Panels II PR
- Sign Flag EX
- Direction of Traffic PR
- Detour M4-10L-(0) EX
- Detour M4-10R-(0) PR
- One Way Left R6-1L EX
- One Way Right R6-1R PR
- One Way Arrow Lrg. W1-6-(0) EX
- Two Way Arrow Large W1-7-(0) PR
- Reverse Left W1-4L EX
- Reverse Right W1-4R PR
- Two Way Traffic Sign W6-3 EX

SIGNING ITEMS (cont.)

- Detour Ahead W20-2 PR
- Left Lane Closed Ahead EX
- Road Closed Ahead W20-R-(0) PR
- Road Closed Ahead W20-3-(0) EX
- Road Construction Ahead W20-1-(0) PR
- Single Lane Ahead EX
- Transition Left W4-2L PR
- Transition Right W4-2R EX

STANDARD SYMBOLS, ABBREVIATIONS AND PATTERNS
 (Sheet 6 of 8)
STANDARD 000001-04

Illinois Department of Transportation
 PASSED January 1, 2002
 ENGINEER IN CHARGE
 APPROVED January 1, 2002
 PROJECT OF DESIGN AND ENVIRONMENT
 ISSUED 1-17

SIGNING ITEMS (cont.)

Left Turn Lane R3-1100L

Keep Left R4-7AL

Keep Left R4-7BL

Keep Right R4-7AR

Keep Right R4-7BR

Stop Here On Red R10-6-AL

Stop Here On Red R10-6-AR

No Left Turn R3-2

No Right Turn R3-1

Road Closed R11-2

Road Closed Thru Traffic R11-2

EX



TRAFFIC SHEET ITEMS

Cable Number

Left Turn Green

Left Turn Yellow

Signal Backplate

Signal Section, 200 mm (8")

Signal Section 300 mm (12")

Walk/Don't Walk Letters

Walk/Don't Walk Symbols

TRAFFIC SIGNAL ITEMS

Galv. Steel Conduit

Underground Cable

Detector Loop Line

Detector Loop Large

Detector Loop Small

Detector Loop Quadrupole

Detector Raceway

Aluminum Mast Arm

Steel Mast Arm

Veh. Detector Magnetic

EX



EX



TRAFFIC SIGNAL ITEMS (cont.)

Conduit Splice

Controller

Gulfbox Junction

Wood Pole

Temp. Signal Head

Handhole

Heavy Duty Handhole

Junction Box

Ped. Pushbutton Detector

Pod, Signal Head

Power Pole Service

Priority Veh. Detector

Signal Head

Signal Head w/Backplate

Signal Post

UNDERGROUND UTILITY ITEMS

Cable TV

Electric Cable

Fiber Optic

Gas Pipe

Oil Pipe

Pipe Underdrain


EX




EX



PR

 

PR

 

Illinois Department of Transportation
 PASSED JANUARY 11, 2007
 ENGINEER OF TRAFFIC AND TRANSPORTATION
 APPROVED [Signature]
 ENGINEER OF DESIGN AND ENVIRONMENT [Signature]

STANDARD SYMBOLS,
 ABBREVIATIONS
 AND PATTERNS
 Sheet 7 of 81
 STANDARD 000001-04

**UNDERGROUND
UTILITY ITEMS
(cont.)**

Sanitary Sewer		EX	PR
Storm Sewer		EX	PR
Telephone Cable		EX	PR
Water Pipe		EX	PR

UTILITIES ITEMS

Controller		EX	PR
Double Handhole		EX	PR
Fire Hydrant		EX	PR
Handhole		EX	PR
Heavy Duty Handhole		EX	PR
Junction Box		EX	PR
Light Pole		EX	PR
Manhole		EX	PR
Power Pole		EX	PR
Splice Box Above Ground		EX	PR
Telephone Splice Box Above Ground		EX	PR
Telephone Pole		EX	PR
Traffic Signal		EX	PR
Water Meter Valve Box		EX	PR

VEGETATION ITEMS

Deciduous Tree		EX	PR
Bush		EX	PR
Evergreen Tree		EX	PR
Stump		EX	PR
Vegetation Line		EX	PR
Woods & Bush Line		EX	PR



**WATER FEATURE
ITEMS**

Stream or Drainage Ditch		EX	PR
Waters Edge		EX	PR
Water Surface Indicator		EX	PR
Water Point		EX	PR
Disappearing Ditch		EX	PR
Marsh		EX	PR

Illinois Department of Transportation
 PASSED: 2002
 ENGINEER OF TRAFFIC AND PROCEDURES
 APPROVED: 2002
 OFFICE OF DESIGN AND CONSTRUCTION

STANDARD SYMBOLS,
 ABBREVIATIONS
 AND PATTERNS
 (Sheet B of B)
 STANDARD 000001-04



CLASS C

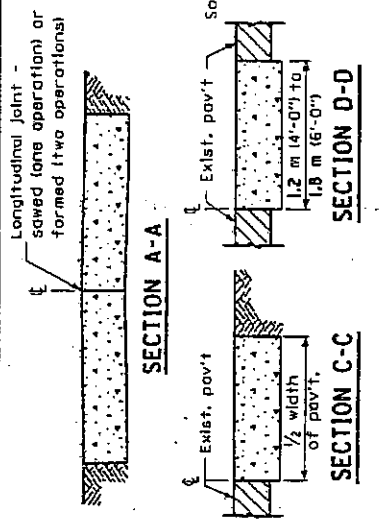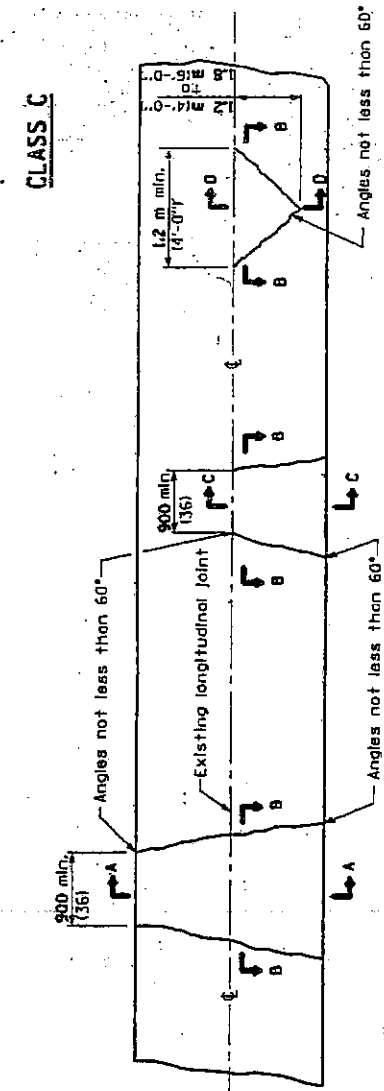

NOTE

Longitudinal joints shall be as detailed on Standard 420001 except that 1/8 bars are not required for patches less than 6.0 m (20'-0") in length.

CLASS D

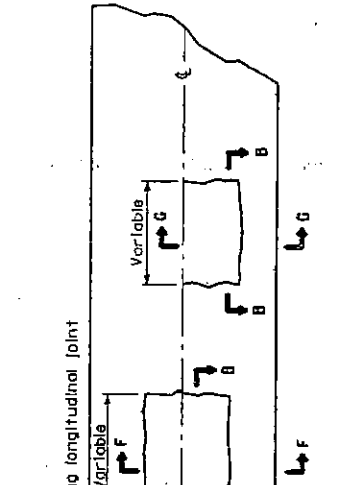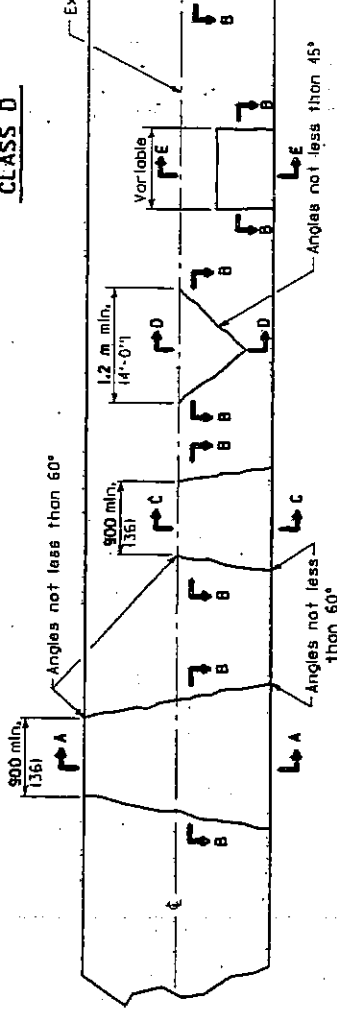

SECTION A-A
(Built in two operations)

SECTION B-B

SECTION C-C

SECTION D-D

SECTION E-E

GENERAL NOTES

Existing tie bars shall be either cut or removed. Marginal bars shall be cut.
All dimensions are in millimeters (inches) unless otherwise shown.









Illinois Department of Transportation
PASSED
JANUARY 1, 1999
APPROVED
JANUARY 1, 1999

DATE	REVISIONS
1-1-99	Revised section details.
1-1-97	Renum. Standard 2427-2.

CLASS C and D PATCHES

STANDARD 442201-01

SECTION F-F
(Built in two operations)

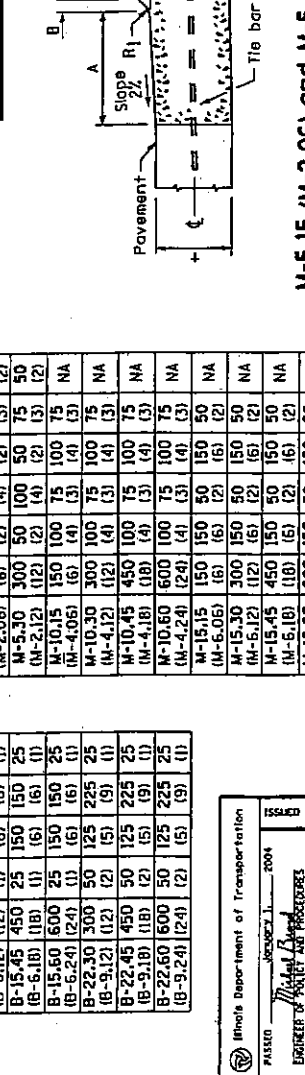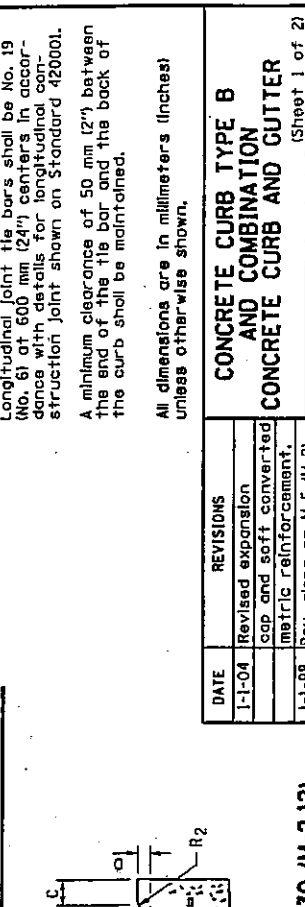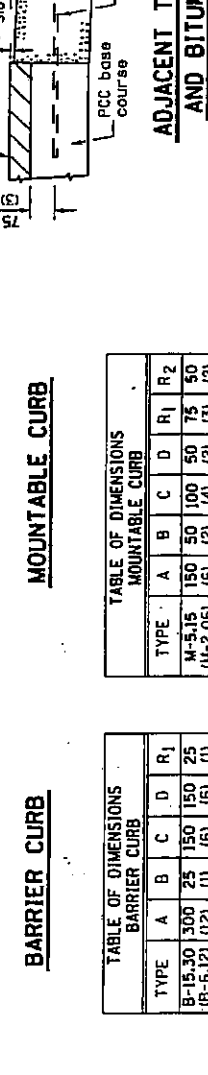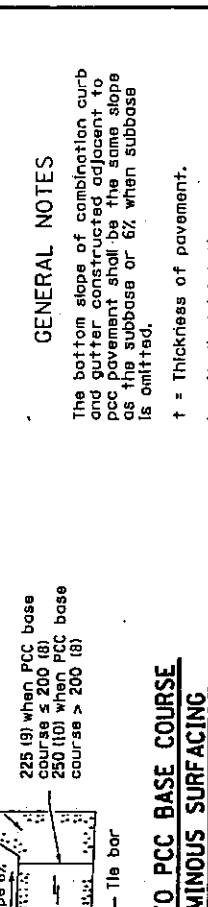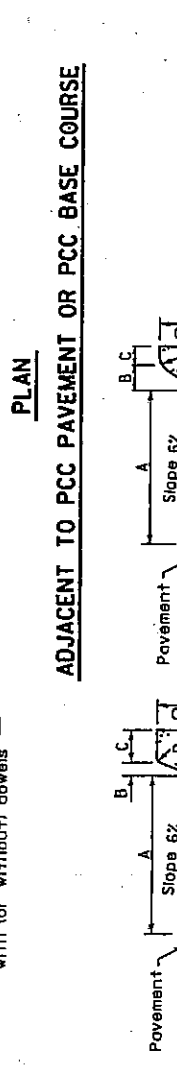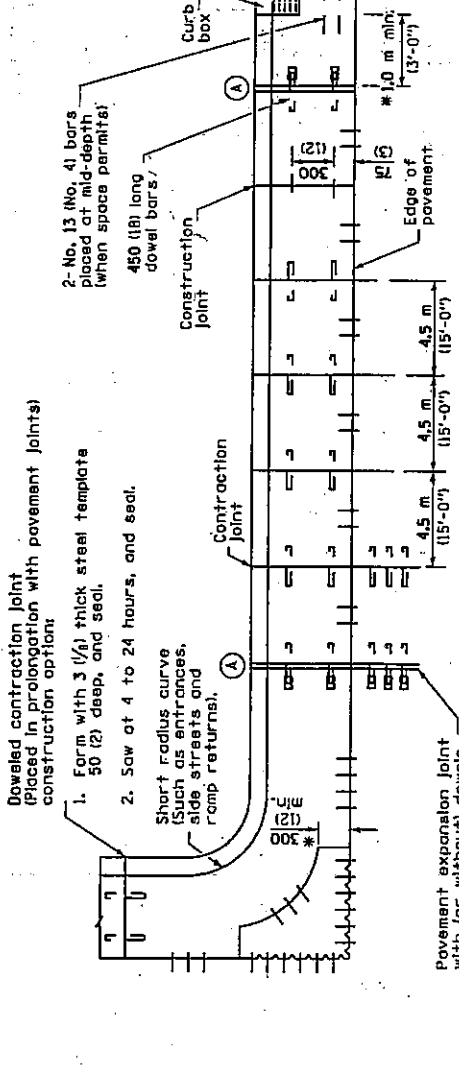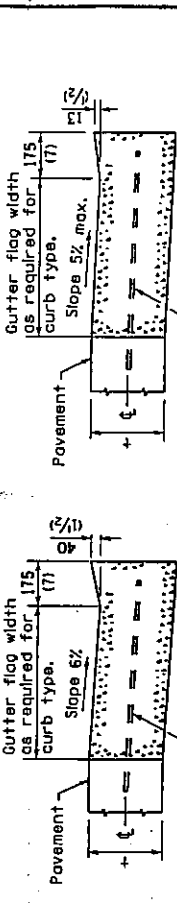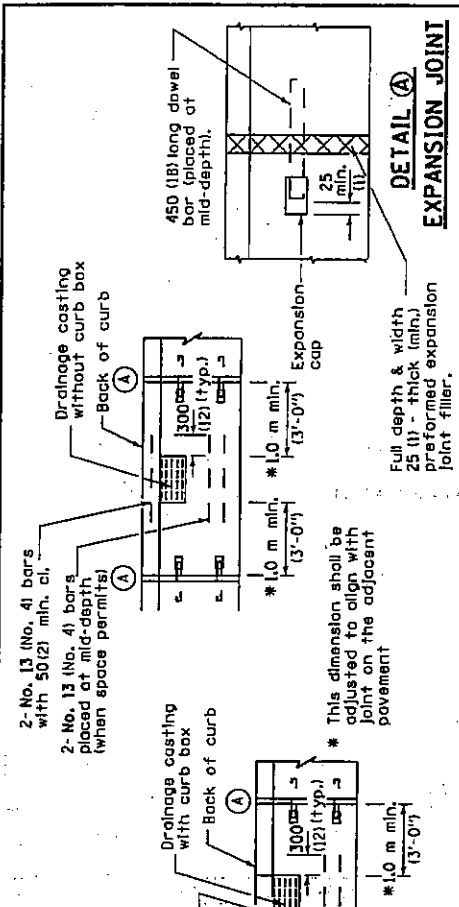

ADJACENT TO PCC PAVEMENT OR PCC BASE COURSE

ADJACENT TO PCC PAVEMENT OR PCC BASE COURSE

DEPRESSED CURB (TYPICAL)

DEPRESSED CURB (TYPICAL)

MOUNTABLE CURB

MOUNTABLE CURB

ADJACENT TO PCC BASE COURSE AND BITUMINOUS SURFACING

ADJACENT TO PCC BASE COURSE

TABLE OF DIMENSIONS BARRIER CURB

TYPE	A	B	C	D	R ₁	R ₂
B-15.30 (B-6.12)	300 (12)	150 (6)	150 (6)	150 (6)	25 (1)	25 (1)
B-15.45 (B-6.18)	450 (18)	150 (6)	150 (6)	150 (6)	25 (1)	25 (1)
B-15.60 (B-6.24)	600 (24)	150 (6)	150 (6)	150 (6)	25 (1)	25 (1)
B-22.30 (B-9.12)	300 (12)	225 (9)	225 (9)	225 (9)	25 (1)	25 (1)
B-22.45 (B-9.18)	450 (18)	225 (9)	225 (9)	225 (9)	25 (1)	25 (1)
B-22.60 (B-9.24)	600 (24)	225 (9)	225 (9)	225 (9)	25 (1)	25 (1)

TABLE OF DIMENSIONS MOUNTABLE CURB

TYPE	A	B	C	D	R ₁	R ₂
M-5.15 (M-2.06)	150 (6)	100 (4)	100 (4)	100 (4)	75 (3)	50 (2)
M-5.30 (M-2.12)	300 (12)	100 (4)	100 (4)	100 (4)	75 (3)	50 (2)
M-10.15 (M-4.06)	150 (6)	100 (4)	100 (4)	100 (4)	75 (3)	NA
M-10.30 (M-4.12)	300 (12)	100 (4)	100 (4)	100 (4)	75 (3)	NA
M-10.45 (M-4.18)	450 (18)	100 (4)	100 (4)	100 (4)	75 (3)	NA
M-10.60 (M-4.24)	600 (24)	100 (4)	100 (4)	100 (4)	75 (3)	NA
M-15.15 (M-6.06)	150 (6)	150 (6)	150 (6)	150 (6)	50 (2)	50 (2)
M-15.30 (M-6.12)	300 (12)	150 (6)	150 (6)	150 (6)	50 (2)	50 (2)
M-15.45 (M-6.18)	450 (18)	150 (6)	150 (6)	150 (6)	50 (2)	50 (2)
M-15.60 (M-6.24)	600 (24)	150 (6)	150 (6)	150 (6)	50 (2)	50 (2)

GENERAL NOTES

The bottom slope of combination curb and gutter constructed adjacent to pcc pavement shall be the same slope as the subbase or 6% when subbase is omitted.

† = Thickness of pavement.

Longitudinal joint tie bars shall be No. 19 (No. 6) at 600 mm (24") centers in accordance with details for longitudinal construction joint shown on Standard 420001.

A minimum clearance of 50 mm (2") between the end of the tie bar and the back of the curb shall be maintained.

All dimensions are in millimeters (inches) unless otherwise shown.

DEPRESSED CURB ADJACENT TO CURB RAMP ACCESSIBLE TO THE DISABLED

DEPRESSED CURB (TYPICAL)


Mountable curb shown (other types permitted)

225 (9) when PCC base course ≤ 200 (8)
250 (10) when PCC base course > 200 (8)


ADJACENT TO PCC BASE COURSE AND BITUMINOUS SURFACING

ADJACENT TO PCC BASE COURSE

DATE: 1-1-04
Revised expansion cap and soft converted metric reinforcement.
1-1-98 Rev. slope on M-5 (M-2) curbs, Det. "Hinge joint" from plan view.

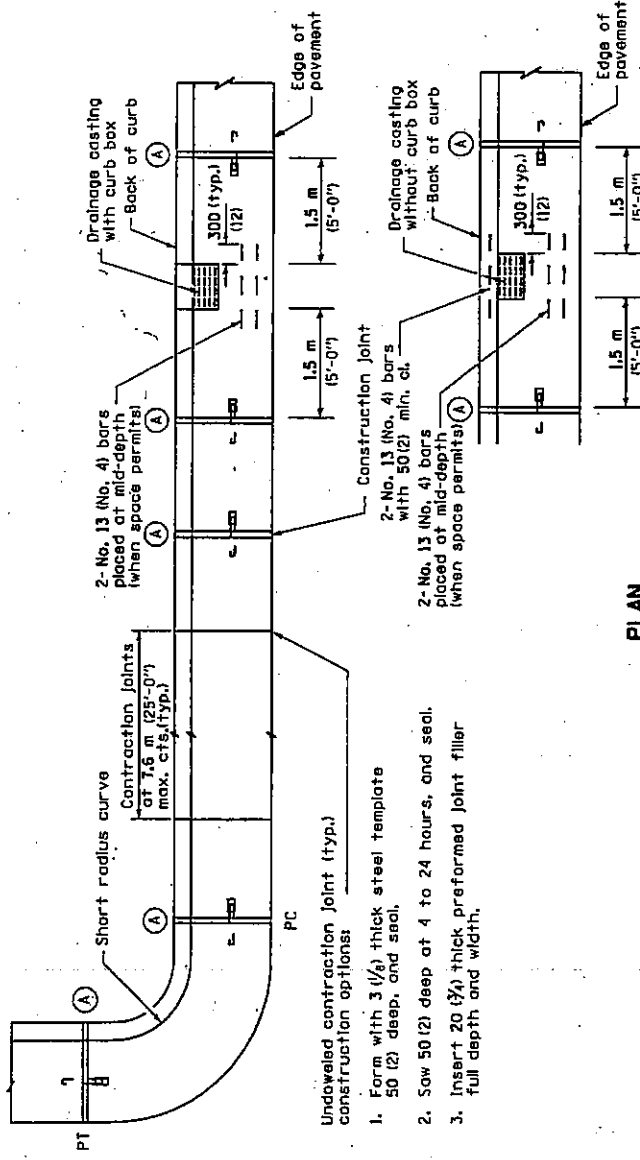


- Undoweled contraction joint (typ.) construction options:
1. Form with $3 \frac{1}{4}$ " thick steel template
 2. Saw 50(2) deep at 4 to 24 hours, and seal.
 3. Insert 20(2) thick preformed joint filler full depth and width.

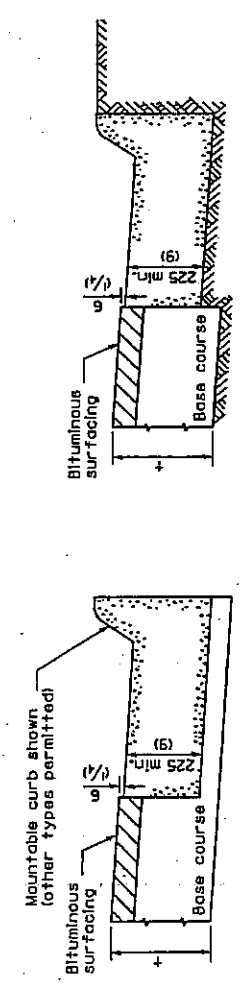

ON DISTURBED SUBGRADE


ON UNDISTURBED SUBGRADE

ADJACENT TO FLEXIBLE PAVEMENT

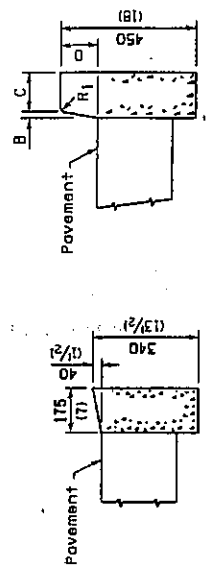


DEPRESSED CURB

ADJACENT TO FLEXIBLE PAVEMENT

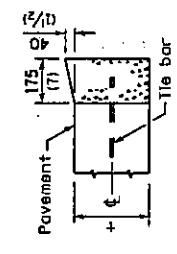

DEPRESSED CURB

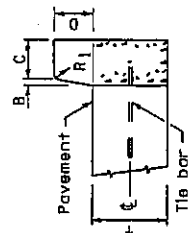

BARRIER CURB

ADJACENT TO PCC PAVEMENT OR PCC BASE COURSE

CONCRETE CURB TYPE B

All dimensions are in millimeters (inches) unless otherwise shown.

CONCRETE CURB TYPE B AND COMBINATION CONCRETE CURB AND GUTTER
(Sheet 2 of 2)

STANDARD 606001-02

Illinois Department of Transportation


PASSED JANUARY 1, 2004

APPROVED BY *Michael J. Berman* ENGINEER OF PROJECTS AND PROCEDURES

APPROVED BY *Michael J. Berman* JANUARY 1, 2004

REGISTERED PROFESSIONAL ENGINEER IN THE STATE OF ILLINOIS

ISSUED 1-1-97

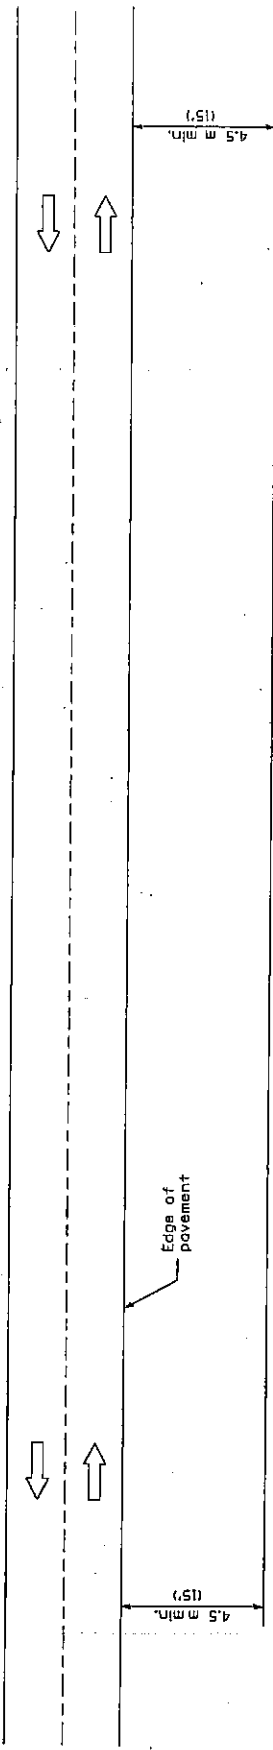

TYPICAL APPLICATIONS

- Landscape work
- Utility work
- Fencing contracts and maintenance
- Cleaning culverts

GENERAL NOTES

This Standard is used where at all times all vehicles, equipment, workers or their activities are more than 4.5 m (15') from the edge of pavement.

When the work operation requires that two or more work vehicles cross the 4.5 m (15') clear zone in any one hour, traffic control shall be according to Standard 701005.


All dimensions are in millimeters (inches) unless otherwise shown.

Illinois Department of Transportation
 APPROVED January 1, 2005
 ENGINEER OF OPERATIONS
 APPROVED January 1, 2005
 ENGINEER OF DESIGN AND ENVIRONMENT

DATE	REVISIONS
1-1-05	Revised title and notes.
1-1-97	Renum. Standard 2301-5.

**OFF-RD OPERATIONS,
 2L, 2W, MORE THAN
 4.5 m (15') AWAY**

STANDARD 701001-01

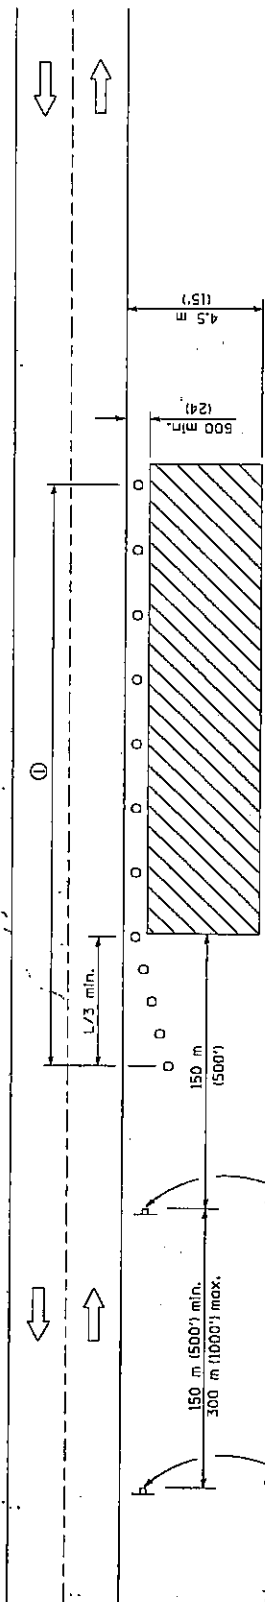

For contract construction projects
 W2D-1(0)-48
 ROAD WORK AHEAD

For maintenance and utility projects
 W21-4(0)-48
 ROAD WORK AHEAD

W21-1(0)-48
 OR
 WORKERS

W21-1(0)-48

GENERAL NOTES

This Standard is used where any vehicles, equipment, workers or their activities will encroach in the area 4.5 m (15') to 600 (24') from the edge of pavement.

Calculate L as follows:

FORMULAS

SPEED LIMIT

70 km/h (40 mph) or less: $L = \frac{WS}{2}$ (English)

80 km/h (45 mph) or greater: $L = 0.65WS$ (Metric)

W = Width of offset in meters (feet)

S = Normal posted speed in km/h (mph)

① When the work operation exceeds one hour, cones, drums or barricades shall be placed at 8 m (25') centers for L/3 distance, and at 15 m (50') centers through the remainder of the work area.

TYPICAL APPLICATIONS

- Utility operations
- Culvert extensions
- Side slope changes
- Guardrail installation and maintenance
- Bellevue installation
- Landscaping operations
- Shoulder repair
- Sign installation and maintenance

SYMBOLS

- Work area
- Sign
- Cone, drum or barricade


All dimensions are in millimeters (inches) unless otherwise shown.

DATE	REVISIONS
1-1-05	Revised title, notes, and sign spacing.
1-1-98	Rev. 1st GEN. NOTE.
	Rev. 124' to 124' in 3rd GEN. NOTE.

Illinois Department of Transportation
 APPROVED: [Signature] JUNE 2005
 ENGINEER OF OPERATIONS
 APPROVED: [Signature] JUNE 2005
 ENGINEER OF DESIGN AND EQUIPMENT

OFF-ROAD OPERATIONS, 2L, 2W,
 4.5 m (15') TO 600 mm (24")
 FROM PAVEMENT EDGE

STANDARD 701006-02

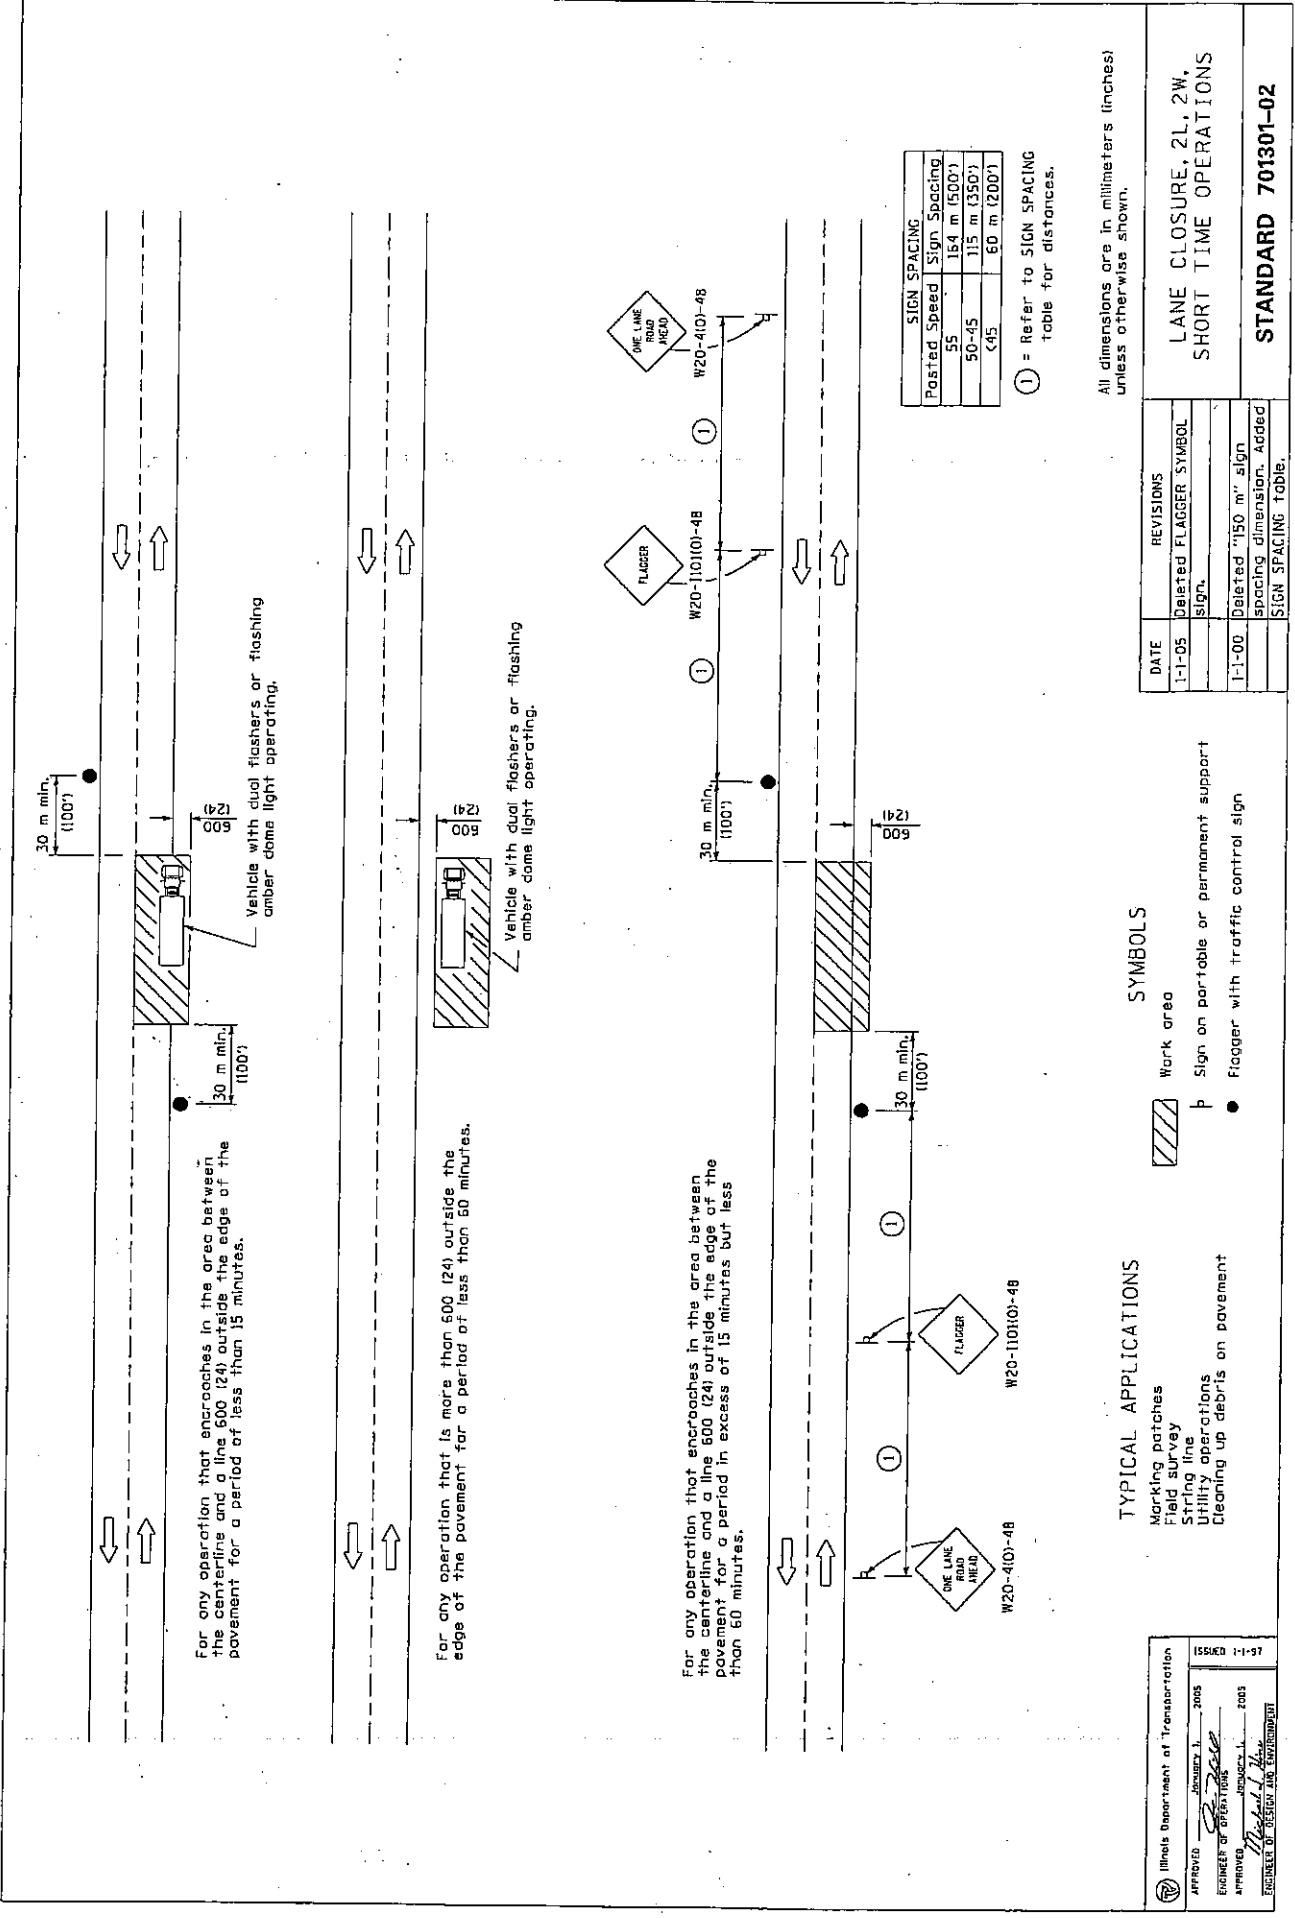

Posted Speed	Sign Spacing
55	184 m (600')
50-45	115 m (350')
<45	60 m (200')

① = Refer to SIGN SPACING table for distances.

All dimensions are in millimeters (inches) unless otherwise shown.

SYMBOLS

- Work area
- Sign on portable or permanent support
- Flagger with traffic control sign

TYPICAL APPLICATIONS

- Marking patches
- Field survey
- String line
- Utility operations
- Cleaning up debris on pavement

DATE	REVISIONS
1-1-05	Deleted FLAGGER SYMBOL sign.
1-1-00	Deleted "150 m" sign spacing dimension. Added SIGN SPACING table.

LANE CLOSURE, 2L, 2W, SHORT TIME OPERATIONS

STANDARD 701301-02

Illinois Department of Transportation


ISSUED 1-1-91

APPROVED: [Signature] JANUARY 1, 2005

ENGINEER OF SPECIAL PROJECTS

APPROVED: [Signature] JANUARY 1, 2005

ENGINEER OF DESIGN AND ESTIMATION

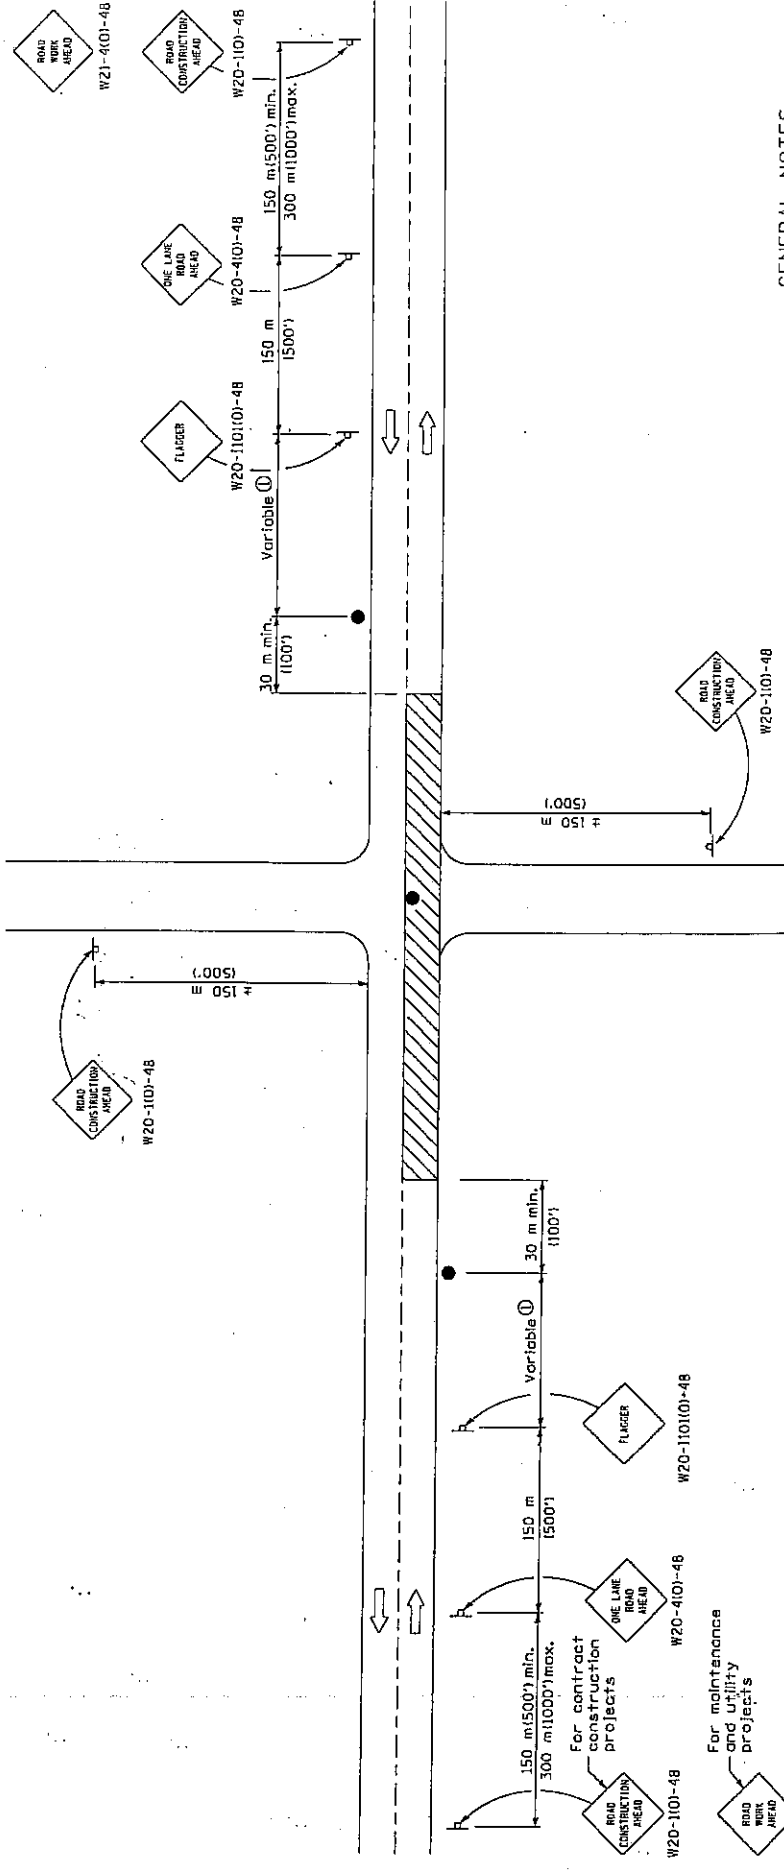

GENERAL NOTES

This Standard is used where at any time, any vehicle, equipment, workers or their activities require an intermittent or continuous moving operation on the pavement where the average speed of movement is greater than 2 km/h (1 mph) and less than 6 km/h (4 mph).
 When the operation does not exceed 60 minutes, traffic control may be according to Standard 701301.

All dimensions are in millimeters (inches) unless otherwise shown.

TYPICAL APPLICATIONS

- Bituminous resurfacing
- Milling operations
- UTILITY operations
- Shoulder operations

For maintenance and utility projects

① Minimum distance is 60 m (200'). Maximum distance to be determined by the Engineer provided not exceed 1/2 the length required for normal working day's operation or 3200 m (2 miles), which ever is less.

SYMBOLS


- Work area
- Sign on portable or permanent support
- Flagger with traffic control sign

APPROVED	ILLINOIS DEPARTMENT OF TRANSPORTATION	ISSUED	1-1-97
APPROVED	APPROVED	APPROVED	APPROVED
APPROVED	APPROVED	APPROVED	APPROVED
APPROVED	APPROVED	APPROVED	APPROVED

DATE	REVISIONS
1-1-05	Deleted FLAGGER SYMBOL sign and revised sign spacing.
1-1-97	Renum. Standard 2306-10. Deleted orange flags and FRESH OIL sign.

LANE CLOSURE, 2L, 2W, SLOW MOVING OPERATIONS DAY ONLY, FOR SPEEDS > 45 MPH

STANDARD 701306-01

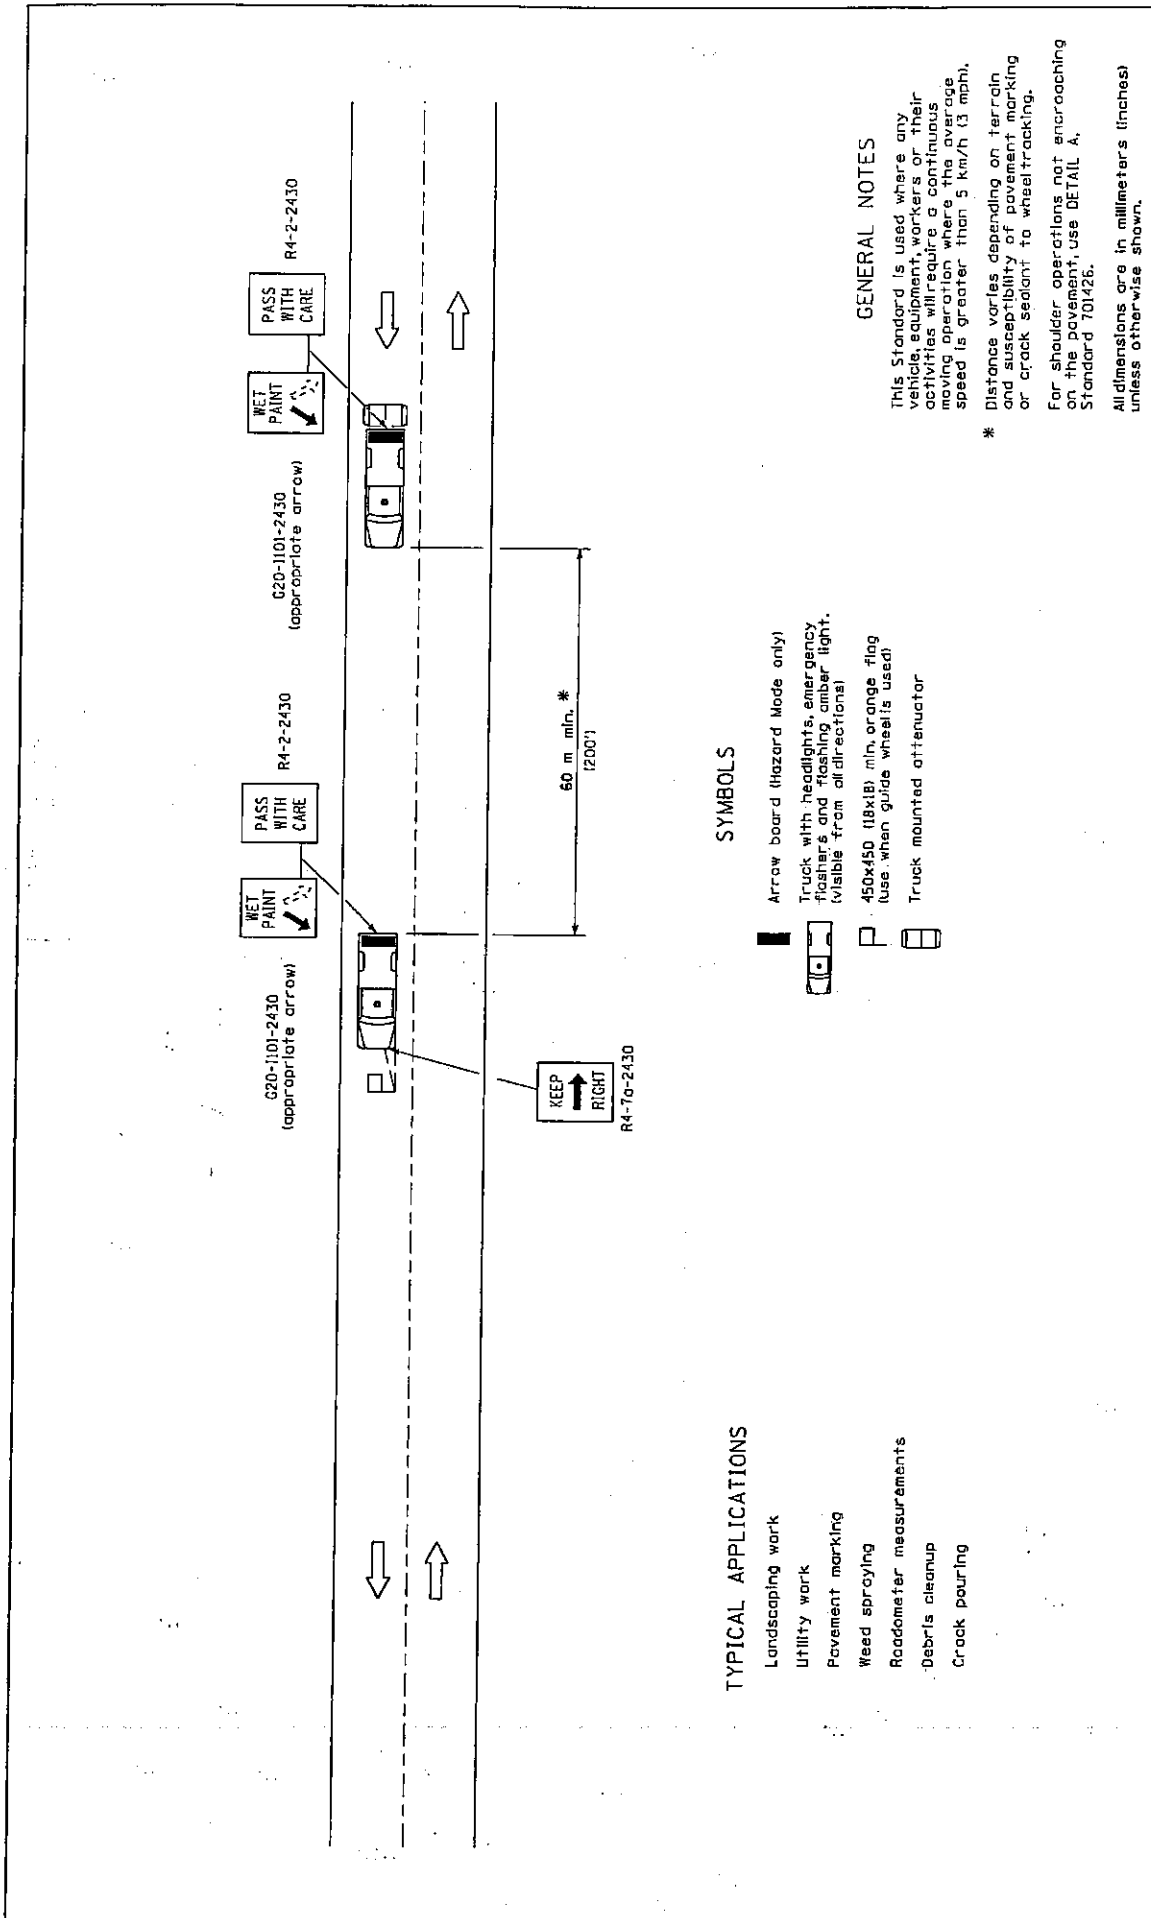

TYPICAL APPLICATIONS

- Landscaping work
- Utility work
- Pavement marking
- Weed spraying
- Roadometer measurements
- Debris cleanup
- Crack pouring

SYMBOLS

- Arrow board (Hazard Mode only)
- Truck with headlights, emergency flashers and flashing amber light. (visible from all directions)
- 450x450 (18x18) min. orange flag (use when guide wheels used)
- Truck mounted attenuator

GENERAL NOTES

This Standard is used where any vehicle, equipment, workers or their activities will require a continuous moving operation where the average speed is greater than 5 km/h (3 mph).

* Distance varies depending on terrain and susceptibility of pavement marking or crack sealant to wheeltracking.

For shoulder operations not encroaching on the pavement, use DETAIL A, Standard 701426.


All dimensions are in millimeters (inches) unless otherwise shown.

DATE	REVISIONS
1-1-00	Elim. speed restrictions in Standard title.
1-1-99	Removed front truck TMA.

**LANE CLOSURE 2L, 2W
MOVING OPERATIONS-DAY ONLY**

STANDARD 701311-02

Illinois Department of Transportation APPROVED: <i>[Signature]</i> January 1, 2000 ENGINEER OF OPERATIONS APPROVED: <i>[Signature]</i> January 1, 2000 ENGINEER OF DESIGN AND EQUIPMENT	ISSUED: 1-1-97
---	----------------

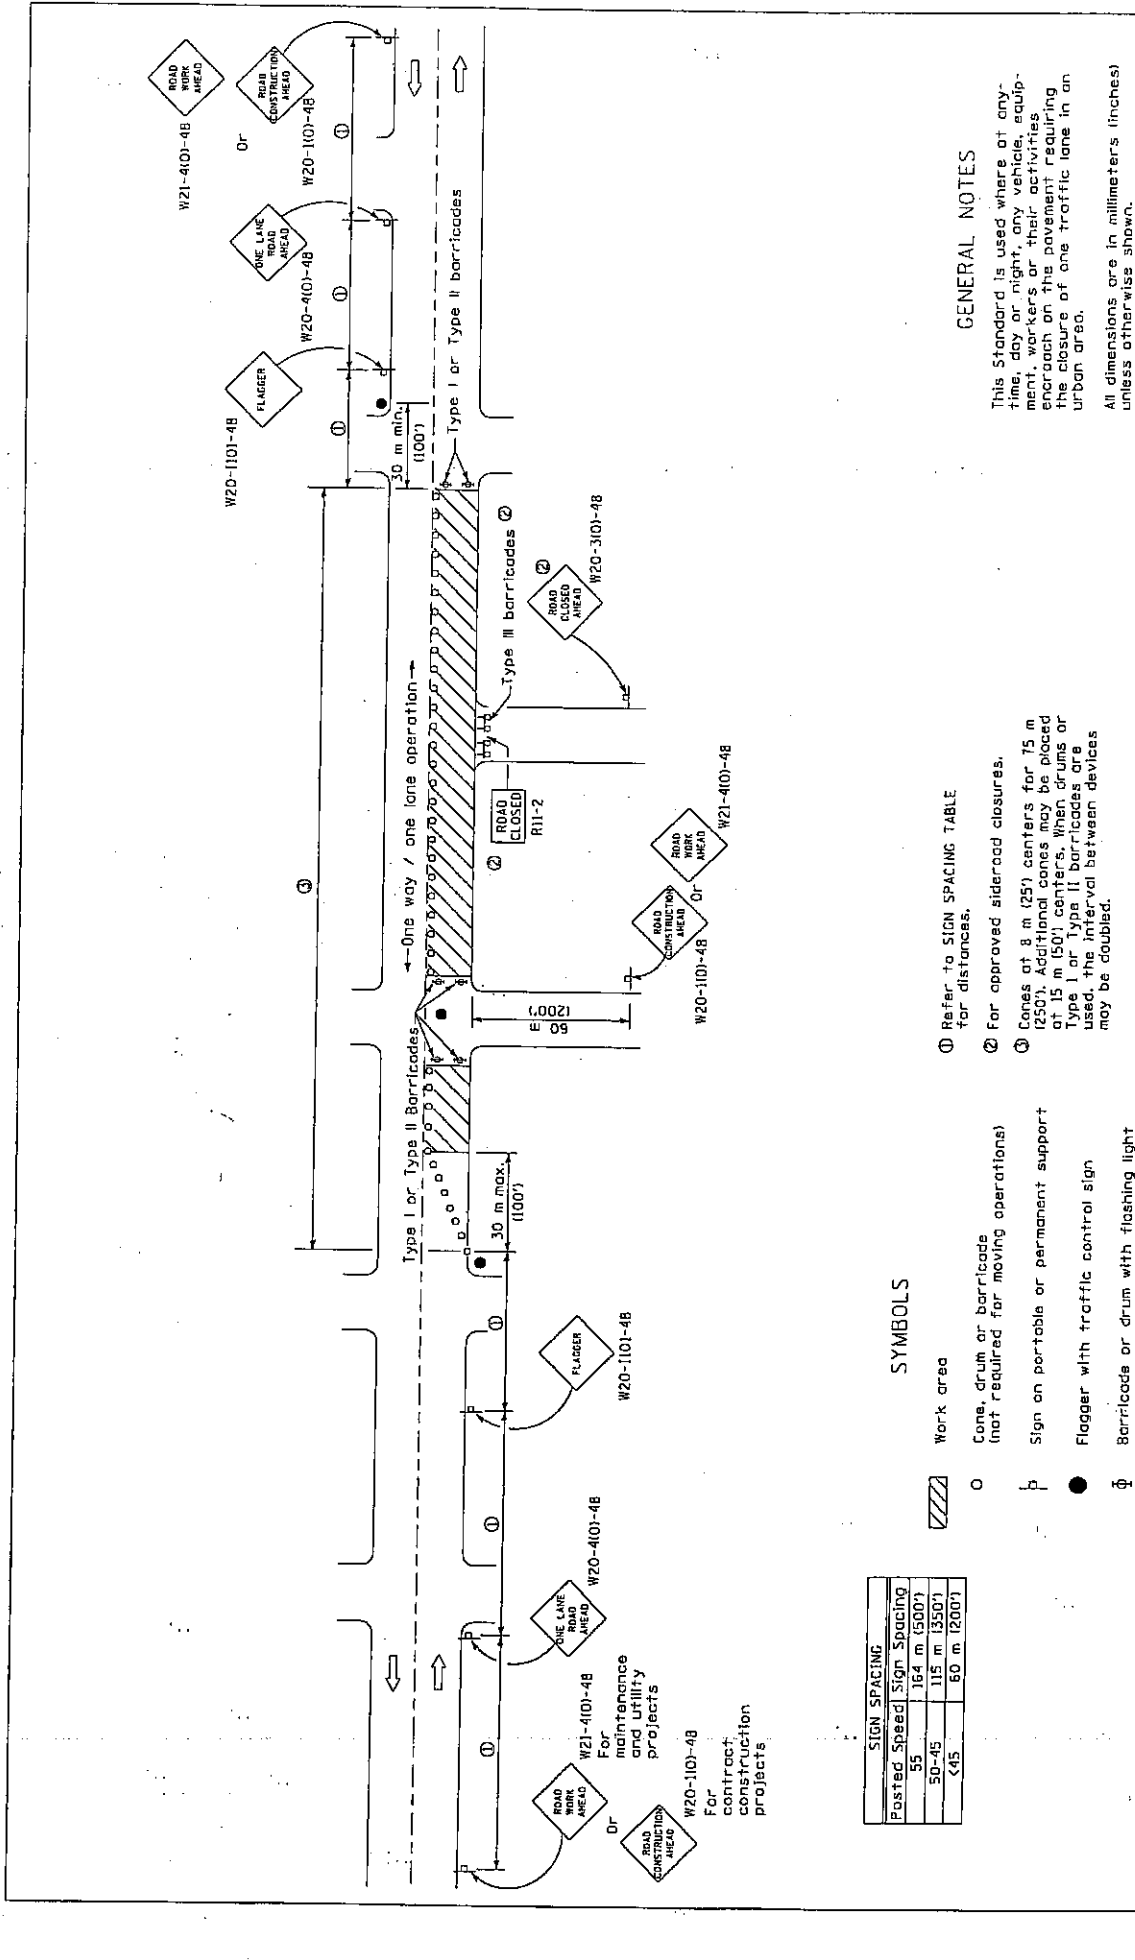

GENERAL NOTES

This Standard is used where at any time, day or night, any vehicle, equipment, worker or their activities encroach on the pavement requiring the closure of one traffic lane in an urban area.

All dimensions are in millimeters (inches) unless otherwise shown.

① Refer to SIGN SPACING TABLE for distances.

② For approved roadside closures.

③ Cones at 8 m (25') centers for 75 m (250'). Additional cones may be placed at 15 m (50') centers. When drums or Type I or Type II barricades are used, the interval between devices may be doubled.

SYMBOLS

Work area



○ Cone, drum or barricade (not required for moving operations)

□ Sign on portable or permanent support

● Flagger with traffic control sign

⊕ Barricade or drum with flashing light

⊕ Type III barricade with flashing lights

SIGN SPACING	
Posted Speed	Sign Spacing
55	164 m (500')
50-45	115 m (350')
<45	60 m (200')

Illinois Department of Transportation

APPROVED: *[Signature]* 2005
 ENGINEER OF OPERATIONS


APPROVED: *[Signature]* 1993
 ENGINEER OF DESIGN AND ENVIRONMENT

ISSUED: 1-1-97


DATE	REVISIONS
1-1-05	Deleted FLAGGER SYMBOL sign and repositioned flaggers.
1-1-99	Rev. barr. or drum w/ flashing light sym. & add Type III barr. sym.

**URBAN LANE CLOSURE,
2L, 2W, UNDIVIDED**


STANDARD 701501-03

 


CONE

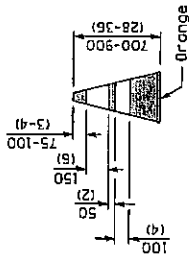


REFLECTORIZED CONE

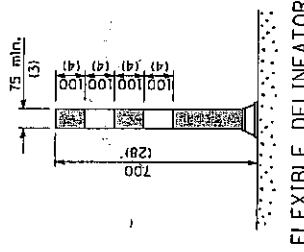


FLEXIBLE DELINEATOR

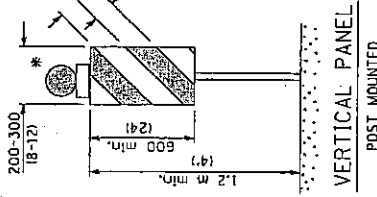


VERTICAL PANEL
POST MOUNTED

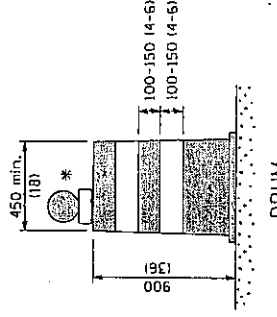


DRUM

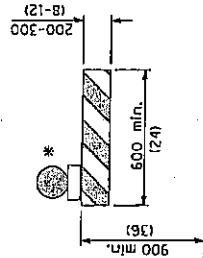


TYPE I BARRICADE

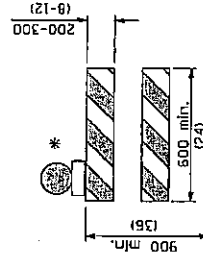


TYPE II BARRICADE

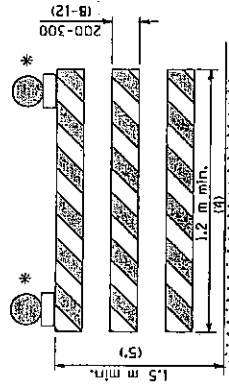

TYPE III BARRICADE

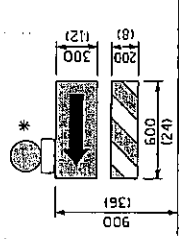

DIRECTION INDICATOR
BARRICADE

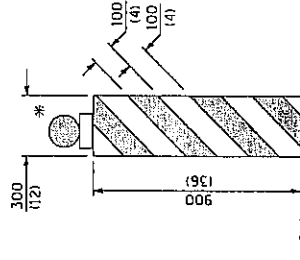

VERTICAL BARRICADE

* Warning lights (if required)

GENERAL NOTES

All heights shown shall be measured above the pavement surface.
All dimensions are in millimeters (inches) unless otherwise shown.


Illinois Department of Transportation	
APPROVED	ISSUED: 1-1-97
ENGINEER OF TRAFFIC CONTROL	2005
APPROVED	2005
ENGINEER OF TRAFFIC CONTROL	

DATE	REVISIONS
1-1-05	Added note to work limit signing and re-added Type I barricade.
4-1-04	Removed Type I barricade and constr. speed limit sign.

TRAFFIC CONTROL DEVICES


STANDARD 702001-05

(Sheet 1 of 3)

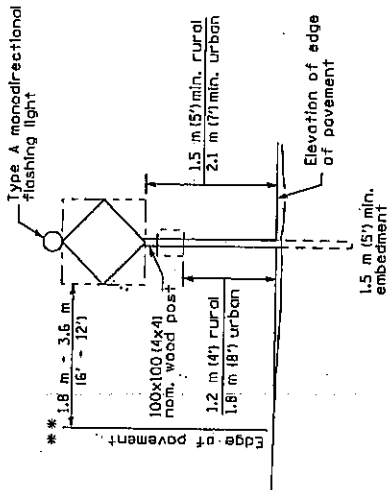

POST MOUNTED SIGNS

** When curb or paved shoulder are present this dimension shall be 600 (24) to the face of curb or 1.8 m (6') to the outside edge of the paved shoulder.

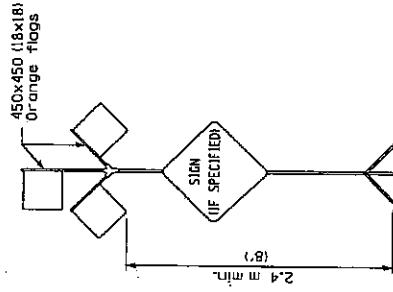


HIGH LEVEL WARNING DEVICE


ROAD CONSTRUCTION NEXT X MILES	G20-110-6036
END CONSTRUCTION	G20-2a10-6024

This signing is required for all projects 3200 m (2 miles) or more in length.
 ROAD CONSTRUCTION NEXT X MILES sign shall be placed 150 m (500') in advance of project limits.
 END CONSTRUCTION sign shall be erected at the end of the job unless another job is within 3200 m (2 miles).
 Dual sign displays shall be utilized on multi-lane highways.

WORK LIMIT SIGNING

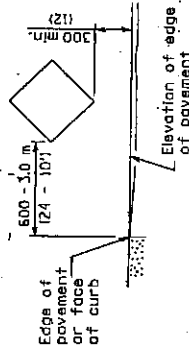

SIGNS ON TEMPORARY SUPPORTS

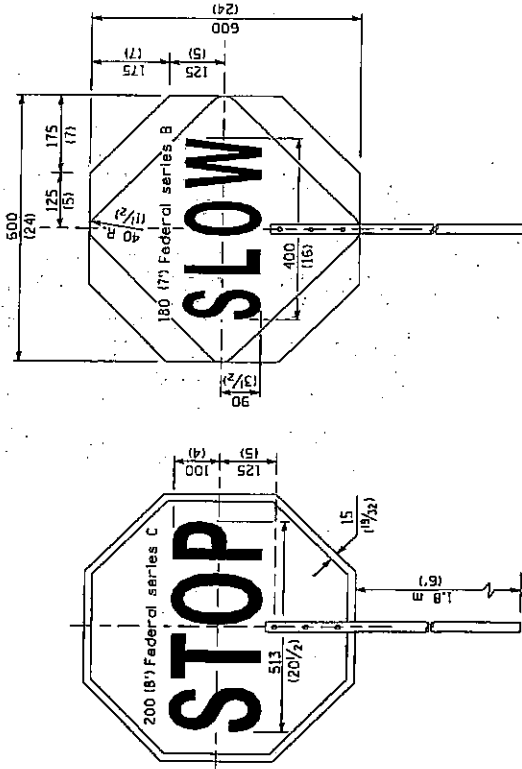

FRONT SIDE
 REVERSE SIDE

FLAGGER TRAFFIC CONTROL SIGN


All dimensions are in millimeters (inches) unless otherwise shown.

Illinois Department of Transportation
 APPROVED: [Signature] January 1, 2008
 ENGINEER OF OPERATIONS
 APPROVED: [Signature] January 1, 2008
 ENGINEER OF DESIGN AND ENVIRONMENT

TRAFFIC CONTROL DEVICES



ISheet 2 of 31

STANDARD 702001-05

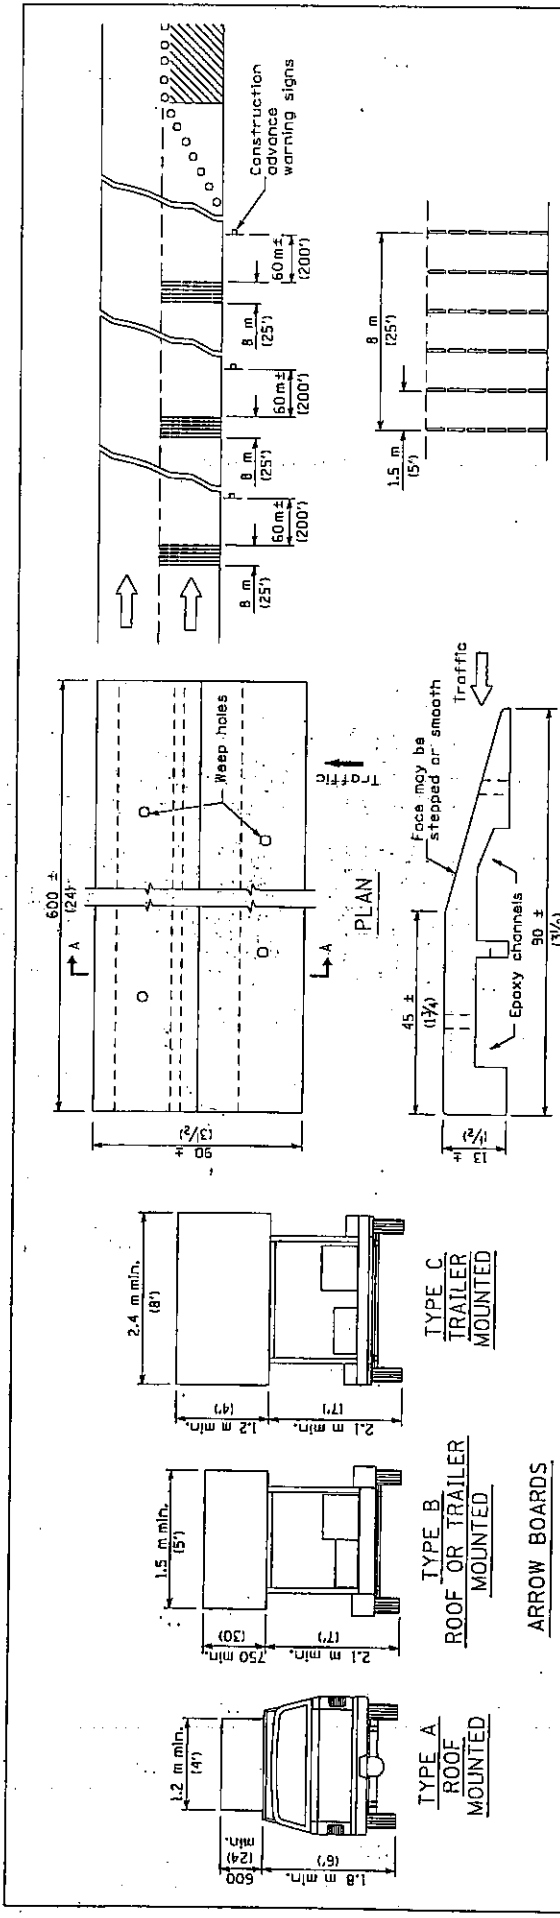

SECTION A-A

TEMPORARY RUMBLE STRIPS

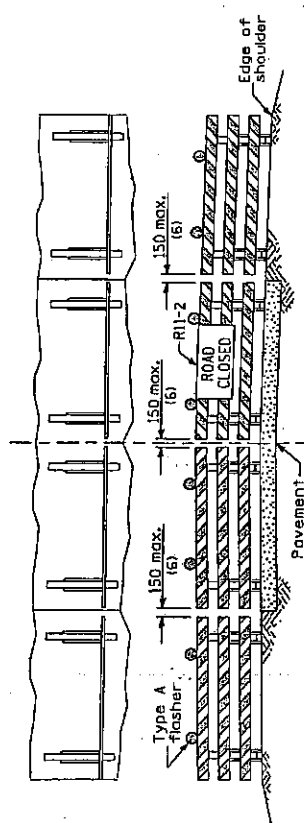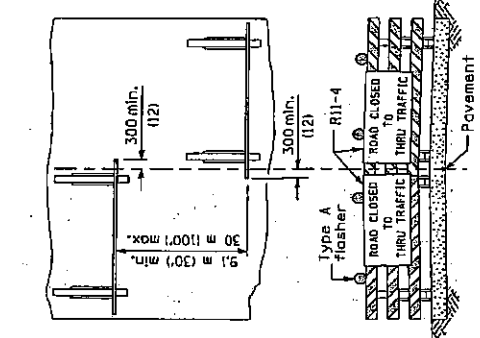


ROAD CLOSED TO ALL TRAFFIC
 ReflectORIZED striping may be omitted on the back side of the barricades. If a Type III barricade with an attached sign panel which meets NCHRP 350 is not available, the sign may be mounted on an NCHRP 350 temporary sign support directly in front of the barricade.

ROAD CLOSED TO THRU TRAFFIC
 ReflectORIZED striping shall appear on both sides of the barricades. If a Type III barricade with an attached sign panel which meets NCHRP 350 is not available, the signs may be mounted on NCHRP 350 temporary sign supports directly in front of the barricade.

TYPICAL APPLICATIONS OF TYPE III BARRICADES CLOSING A ROAD

All dimensions are in millimeters (inches) unless otherwise shown.

Illinois Department of Transportation
 APPROVED January 11, 2005
 ENGINEER OF OPERATIONS
 APPROVED January 11, 2005
 ENGINEER OF DESIGN AND ENVIRONMENT

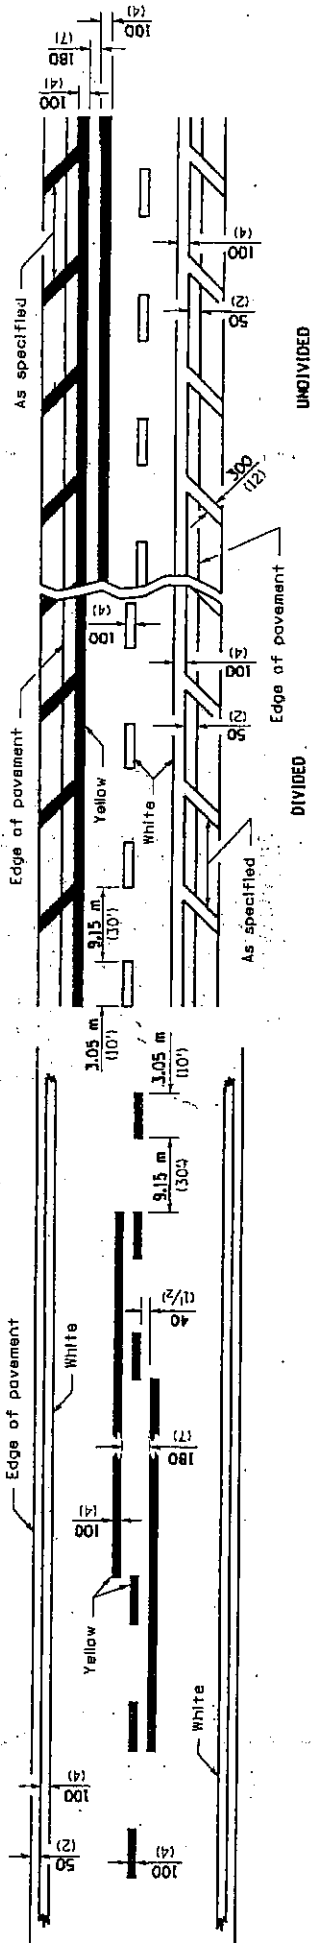

2 LANE


LANE AND EDGE LINES

DIVIDED

MULTI LANE

UNDIVIDED

Approximately 45 m (150') or 24 m (80') back from and parallel to gate, if present.

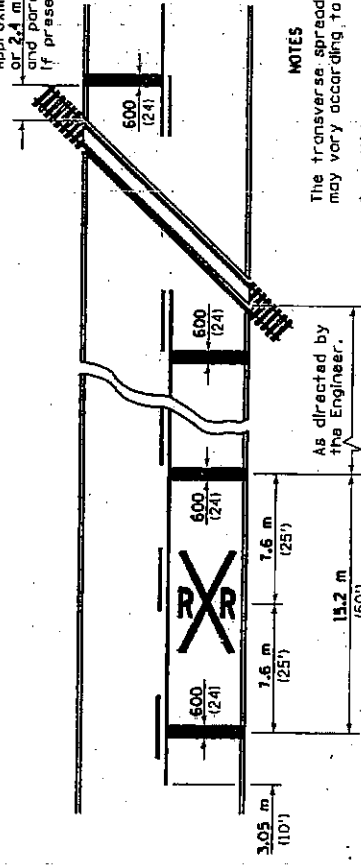


NOTES

The transverse spread of the "X" may vary according to lane width.

On multi-lane roads, the stop lines shall extend across all approach lanes and separate RR symbols shall be placed adjacent to each other in each lane.

When the pavement marking symbol is used, a portion of the symbol should be located directly adjacent to the Advance Warning Sign (W10-1) as placed by Table 11-1, condition B of the MUTCD.

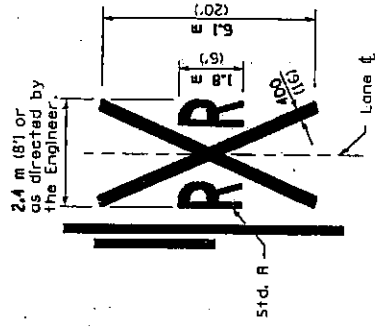

PAVEMENT MARKINGS AT RAILROAD-HIGHWAY GRADE CROSSING




All dimensions are in millimeters (inches) unless otherwise shown.

Illinois Department of Transportation	ISSUED 1-1-97
APPROVED	1999
ENGINEER OF OPERATIONS	
APPROVED	1999
ENGINEER OF DESIGN AND CONSTRUCTION	

DATE	REVISIONS
1-1-99	Rev. dimen. & added 3-rd note to pav't markings
1-1-97	RR-Hwy grade Xing. (Remun. Standard 2396-1. Revised metric values.

TYPICAL PAVEMENT MARKINGS

STANDARD 780001-01 (Sheet 1 of 2)

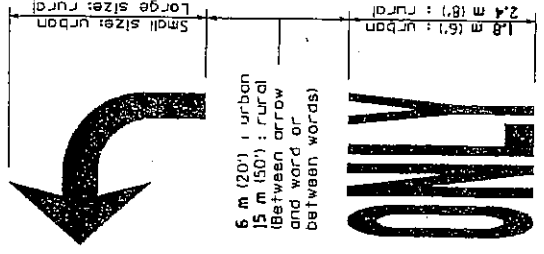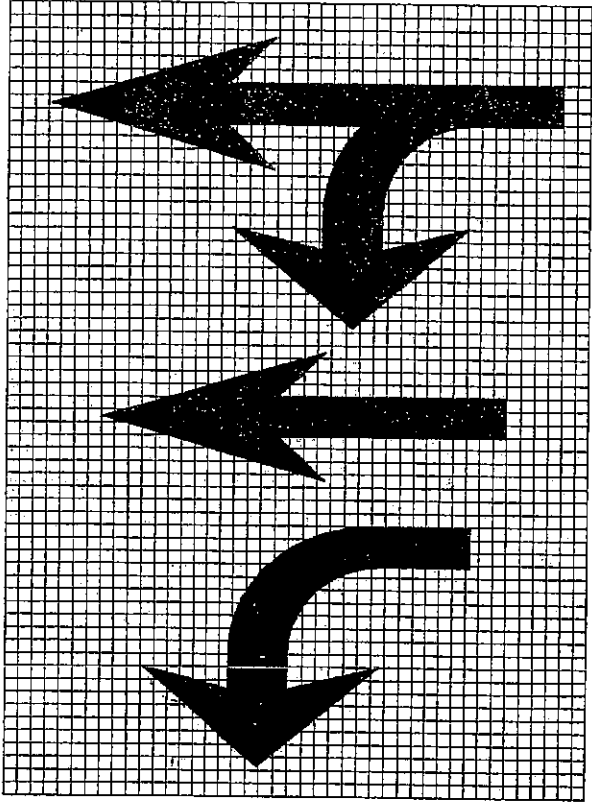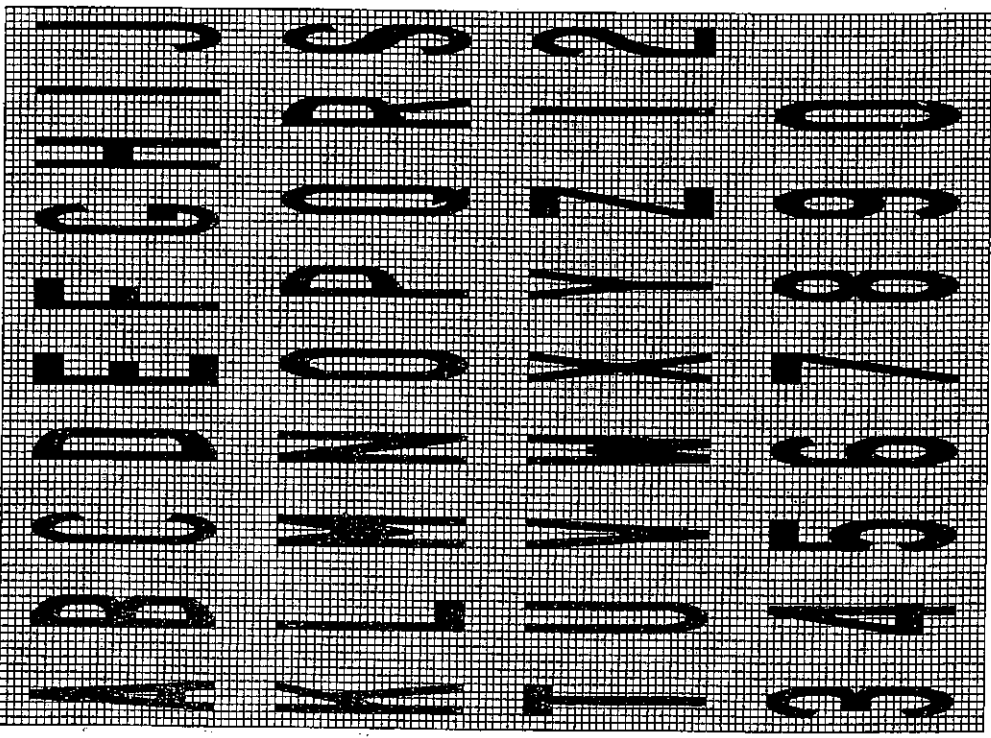


WORD AND ARROW LAYOUT

Legend	Arrow Height	Arrow Size	o
	1.8 m (6')	Small	74 (2.9)
	2.4 m (8')	Large	96 (3.8)


The space between adjacent letters or numerals should be approximately 15 (3) for 1.8 m (6') legend and 100 (4) for 2.4 m (8') legend.

LETTER AND ARROW GRID SCALE

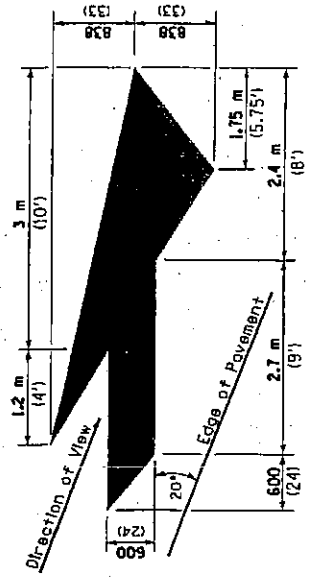

LANE DROP ARROW

Right lane drop arrow shown. Use mirror image for left lane.

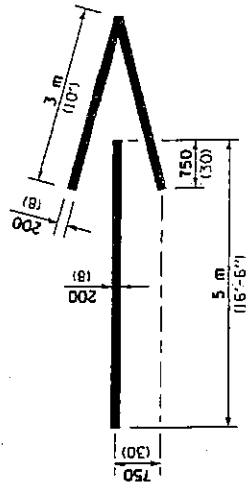

WRONG WAY ARROW

All dimensions are in millimeters (inches) unless otherwise shown.

TYPICAL PAVEMENT MARKINGS

(Sheet 2 of 2)

STANDARD 780001-01

Illinois Department of Transportation

APPROVED: [Signature] 1999


ENGINEER OF OPERATIONS

APPROVED: [Signature] 1999

ENGINEER OF DESIGN AND ENVIRONMENT

ISSUED 1-1-97

TYPICAL APPLICATION OF TRAFFIC CONTROL DEVICES FOR ROAD CLOSURE

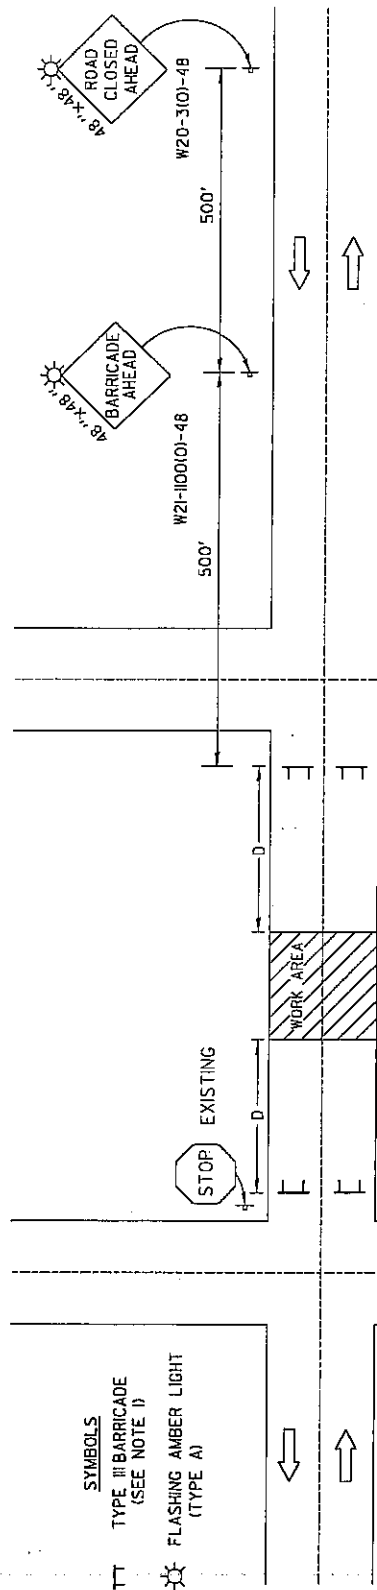

GENERAL NOTES

- TYPE III BARRICADES SHALL BE AS SHOWN ON STD. 702001 "TYPICAL APPLICATIONS OF TYPE III BARRICADES CLOSING A ROAD." SIGN STD. R-II-2, 3 OR 4 SHALL BE MOUNTED ON THE BARRICADE. EACH TYPE III BARRICADE SHALL HAVE TWO FLASHING AMBER LIGHTS MOUNTED ABOVE IT.
- IF THE ROAD IS OPEN TO LOCAL TRAFFIC OR "D" EXCEEDS 1000', ANOTHER SET OF TYPE III BARRICADES, EQUIPPED AS IN NOTE 1 ABOVE, SHALL BE PLACED AT EACH END OF THE WORK AREA.
- WHEN A STOP CONDITION EXISTS, AS SHOWN ABOVE, NO SIGNS ARE REQUIRED IN ADVANCE OF THE "STOP" SIGN WHEN THE ROAD IS CLOSED WITHIN 100' OF THE INTERSECTION.

GENERAL NOTES (CON'T)

- STANDARD 702001 SHALL APPLY FOR THE PLACEMENT & DESIGN OF TYPE III BARRICADES.
- ALL SIGNS SHALL BE POST MOUNTED IF THE CLOSURE TIME EXCEEDS FOUR DAYS.
- A MINIMUM OF TWO FLASHING LIGHTS SHALL BE USED AT NIGHT ON EACH APPROACH IN ADVANCE OF THE WORK AREA. FLASHING LIGHTS SHALL BE INSTALLED ABOVE THE FIRST TWO SIGNS IN THE SERIES.
- LONGITUDINAL DIMENSIONS MAY BE ADJUSTED SLIGHTLY TO FIT FIELD CONDITIONS.
- FORMS BT. 725 AND BT. 726 ARE REQUIRED.
- WHEN A SIDEROAD INTERSECTS THE HIGHWAY ON WHICH WORK IS BEING PERFORMED, ADDITIONAL TRAFFIC DEVICES SHALL BE ERECTED AND PROVIDED AS DIRECTED BY THE ENGINEER.

F.A. RTE.	SECTION	COUNTY	TOTAL SHEETS	SHEET NO.

REVISIONS	
NAME	DATE
R.M.H.	12-97

REVISIONS	
NAME	DATE
D.L.P.	1-17-95
D.L.P.	10-96

DESIGNED	J.H.M.	8-1-87
CHECKED	P.E.A.	8-25-87
CADD NO.	F-503	

TYPICAL APPLICATION OF TRAFFIC CONTROL DEVICES FOR ROAD CLOSURE

Eff. 09-11-90

It is the intent of the Department that XXXXX^{*} be closed to traffic during the construction of this section. During the period of road closure, the Contractor shall provide traffic control devices in accordance with the detail for TYPICAL APPLICATION OF TRAFFIC CONTROL DEVICES FOR ROAD CLOSURE.

The work and material specified in TYPICAL APPLICATION OF TRAFFIC CONTROL DEVICES FOR ROAD CLOSURE shall not be paid for separately, but shall be included in the price of the various traffic control items.

101L.doc

* see page 2 of Special Provisions for roads affected by this standard.

**REQUIRED CONTRACT PROVISIONS
FEDERAL-AID CONSTRUCTION CONTRACTS**

	Page
I. General	1
II. Nondiscrimination	1
III. Nonsegregated Facilities	3
IV. Payment of Predetermined Minimum Wage.....	3
V. Statements and Payrolls	6
VI. Record of Materials, Supplies, and Labor.....	7
VIII. Safety: Accident Prevention	7
IX. False Statements Concerning Highway Projects.....	7
X. Implementation of Clean Air Act and Federal Water Pollution Control Act	8
XI. Certification Regarding Debarment, Suspension, Ineligibility, and Voluntary Exclusion	8
XII. Certification Regarding Use of Contract Funds for Lobbying	9

ATTACHMENTS

- A. Employment Preference for Appalachian Contracts
(included in Appalachian contracts only)

I. GENERAL

1. These contract provisions shall apply to all work performed on the contract by the contractor's own organization and with the assistance of workers under the contractor's immediate superintendence and to all work performed on the contract by piecework, station work, or by subcontract.

2. Except as otherwise provided for in each section, the contractor shall insert in each subcontract all of the stipulations contained in these Required Contract Provisions, and further require their inclusion in any lower tier subcontract or purchase order that may in turn be made. The Required Contract Provisions shall not be incorporated by reference in any case. The prime contractor shall be responsible for compliance by any subcontractor or lower tier subcontractor with these Required Contract Provisions.

3. A breach of any of the stipulations contained in these Required Contract Provisions shall be sufficient grounds for termination of the contract.

4. A breach of the following clauses of the Required Contract Provisions may also be grounds for debarment as provided in 29 CFR 5.12:

- Section I, paragraph 2;
- Section IV, paragraphs 1, 2, 3, 4 and 7;
- Section V, paragraphs 1 and 2a through 2g.

5. Disputes arising out of the labor standards provisions of Section IV (except paragraph 5) and Section V of these Required Contract Provisions shall not be subject to the general disputes clause of this contract. Such disputes shall be resolved in accordance with the procedures of the U.S. Department of Labor (DOL) as set forth in 29 CFR 5, 6 and 7. Disputes within the meaning of this clause include disputes between the contractor (or any of its subcontractors) and the contracting agency, the DOL, or the contractor's employees or their representatives.

6. Selection of Labor: During the performance of this contract, the contractor shall not:

- a. Discriminate against labor from any other State, possession, or territory of the United States (except for employment preference for Appalachian contracts, when applicable, as specified in Attachment A), or
- b. Employ convict labor for any purpose within the limits of the project unless it is labor performed by convicts who are on parole, supervised release, or probation.

II. NONDISCRIMINATION

1. Equal Employment Opportunity: Equal employment opportunity (EEO) requirements not to discriminate and to take affirmative action to assure equal opportunity as set forth under laws, executive orders, rules, regulations (28 CFR 35, 29 CFR 1630 and 41 CFR 60 (and orders of the Secretary of Labor as modified by the provisions prescribed herein, and imposed pursuant to 23 U.S.C. 140 shall constitute the EEO and specific affirmative action standards for the contractor's project activities under this contract. The Equal Opportunity Construction Contract Specifications set forth under 41 CFR 60-4.3 and the provisions of the American Disabilities Act of 1990 (42 U.S.C. 12101 et seq.) set forth under 28 CFR 35 and 29 CFR 1630 are incorporated by reference in this contract. In the execution of this contract, the contractor agrees to comply with the following minimum specific requirement activities of EEO:

a. The contractor will work with the State highway agency (SHA) and the Federal Government in carrying out EEO obligations and in their review of his/her activities under the contract.

b. The contractor will accept as his operating policy the following statement:

"It is the policy of this Company to assure that applicants are employed, and that employees are treated during employment, without regard to their race, religion, sex, color, national origin, age or disability. Such action shall include: employment, upgrading, demotion, or transfer; recruitment or recruitment advertising; layoff or termination; rates of pay or other forms of compensation; and selection for training, including apprenticeship, preapprenticeship, and/or on-the-job-training."

2. EEO Officer: The contractor will designate and make known to the SHA contracting officers an EEO Officer who will have the responsibility for an must be capable of effectively administering and promoting an active contractor program of EEO and who must be assigned adequate authority and responsibility to do so.

3. Dissemination of Policy: All members of the contractor's staff who are authorized to hire, supervise, promote, and discharge employees, or who recommend such action, or who are substantially involved in such action, will be made fully cognizant of, and will implement, the contractor's EEO policy and contractual responsibilities to provide EEO in each grade and classification of employment. To ensure that the above

agreement will be met, the following actions will be taken as a minimum:

a. Periodic meetings of supervisory and personnel office employees will be conducted before the start of work and then not less often than once every six months, at which time the contractor's EEO policy and its implementation will be reviewed and explained. The meetings will be conducted by the EEO Officer.

b. All new supervisory or personnel office employees will be given a thorough indoctrination by the EEO Officer, covering all major aspects of the contractor's EEO obligations within thirty days following their reporting for duty with the contractor.

c. All personnel who are engaged in direct recruitment for the project will be instructed by the EEO Officer in the contractor's procedures for locating and hiring minority group employees.

d. Notices and posters setting forth the contractor's EEO policy will be placed in areas readily accessible to employees, applicants for employment and potential employees.

e. The contractor's EEO policy and the procedures to implement such policy will be brought to the attention of employees by means of meetings, employee handbooks, or other appropriate means.

4. Recruitment: When advertising for employees, the contractor will include in all advertisements for employees the notation: "An Equal Opportunity Employer." All such advertisements will be placed in publications having a large circulation among minority groups in the area from which the project work force would normally be derived.

a. The contractor will, unless precluded by a valid bargaining agreement, conduct systematic and direct recruitment through public and private employees referral sources likely to yield qualified minority group applicants. To meet this requirement, the contractor will identify sources of potential minority group employees, and establish which such identified sources procedures whereby minority group applicants may be referred to the contractor for employment consideration.

b. In the event the contractor has a valid bargaining agreement providing for exclusive hiring hall referrals, he is expected to observe the provisions of that agreement to the extent that the system permits the contractor's compliance with EEO contract provisions. (The DOL has held that where implementation of such agreements have the effect of discriminating against minorities or women, or obligates the contractor to do the same, such implementation violates Executive Order 11246, as amended.)

c. The contractor will encourage his present employees to refer minority group applicants for employment. Information and procedures with regard to referring minority group applicants will be discussed with employees.

5. Personnel Actions: Wages, working conditions, and employee benefits shall be established and administered, and personnel actions of every type, including hiring, upgrading, promotion, transfer, demotion, layoff, and termination, shall be taken without regard to race, color, religion, sex, national origin, age or disability. The following procedures shall be followed:

a. The contractor will conduct periodic inspections of project sites to insure that working conditions and employee facilities do not indicate discriminatory treatment of project site personnel.

b. The contractor will periodically evaluate the spread of wages paid within each classification to determine any

evidence of discriminatory wage practices.

c. The contractor will periodically review selected personnel actions in depth to determine whether there is evidence of discrimination. Where evidence is found, the contractor will promptly take corrective action. If the review indicates that the discrimination may extend beyond the actions reviewed, such corrective action shall include all affected persons.

d. The contractor will promptly investigate all complaints of alleged discrimination made to the contractor in connection with his obligations under this contract, will attempt to resolve such complaints, and will take appropriate corrective action within a reasonable time. If the investigation indicates that the discrimination may affect persons other than the complainant, such corrective action shall include such other persons. Upon completion of each investigation, the contractor will inform every complainant of all of his avenues of appeal.

6. Training and Promotion:

a. The contractor will assist in locating, qualifying, and increasing the skills of minority group and women employees, and applicants for employment.

b. Consistent with the contractor's work force requirements and as permissible under Federal and State regulations, the contractor shall make full use of training programs, i.e., apprenticeship, and on-the-job training programs for the geographical area of contract performance. Where feasible, 25 percent of apprentices or trainees in each occupation shall be in their first year of apprenticeship or training. In the event a special provision for training is provided under this contract, this subparagraph will be superseded as indicated in the special provision.

c. The contractor will advise employees and applicants for employment of available training programs and entrance requirements for each.

d. The contractor will periodically review the training and promotion potential of minority group and women employees and will encourage eligible employees to apply for such training and promotion.

7. Unions: If the contractor relies in whole or in part upon unions as a source of employees, the contractor will use his/her best efforts to obtain the cooperation of such unions to increase opportunities for minority groups and women within the unions, and to effect referrals by such unions of minority and female employees. Actions by the contractor either directly or through a contractor's association acting as agent will include the procedures set forth below:

a. The contractor will use best efforts to develop, in cooperation with the unions, joint training programs aimed toward qualifying more minority group members and women for membership in the unions and increasing the skills of minority group employees and women so that they may qualify for higher paying employment.

b. The contractor will use best efforts to incorporate an EEO clause into each union agreement to the end that such union will be contractually bound to refer applicants without regard to their race, color, religion, sex, national origin, age or disability.

c. The contractor is to obtain information as to the referral practices and policies of the labor union except that to the extent such information is within the exclusive possession of the labor union and such labor union refuses to furnish such information to the contractor, the contractor shall so certify to

the SHA and shall set forth what efforts have been made to obtain such information.

d. In the event the union is unable to provide the contractor with a reasonable flow of minority and women referrals within the time limit set forth in the collective bargaining agreement, the contractor will, through independent recruitment efforts, fill the employment vacancies without regard to race, color, religion, sex, national origin, age or disability; making full efforts to obtain qualified and/or quailifiable minority group persons and women. (The DOL has held that it shall be no excuse that the union with which the contractor has a collective bargaining agreement providing for exclusive referral failed to refer minority employees.) In the event the union referral practice prevents the contractor from meeting the obligations pursuant to Executive Order 11246, as amended, and these special provisions, such contractor shall immediately notify the SHA.

8. Selection of Subcontractors, Procurement of Materials and Leasing of Equipment: The contractor shall not discriminate on the grounds of race, color, religion, sex, national origin, age or disability in the selection and retention of subcontractors, including procurement of materials and leases of equipment.

a. The contractor shall notify all potential subcontractors and suppliers of his/her EEO obligations under this contract.

b. Disadvantaged business enterprises (DBE), as defined in 49 CFR 23, shall have equal opportunity to compete for and perform subcontracts which the contractor enters into pursuant to this contract. The contractor will use his best efforts to solicit bids from and to utilize DBE subcontractors or subcontractors with meaningful minority group and female representation among their employees. Contractors shall obtain lists of DBE construction firms from SHA personnel.

c. The contractor will use his best efforts to ensure subcontractor compliance with their EEO obligations.

9. Records and Reports: The contractor shall keep such records as necessary to document compliance with the EEO requirements. Such records shall be retained for a period of three years following completion of the contract work and shall be available at reasonable times and places for inspection by authorized representatives of the SHA and the FHWA.

a. The records kept by the contractor shall document the following:

(1) The number of minority and non-minority group members and women employed in each work classification on the project;

(2) The progress and efforts being made in cooperation with unions, when applicable, to increase employment opportunities for minorities and women;

(3) The progress and efforts being made in locating, hiring, training, qualifying, and upgrading minority and female employees; and

(4) The progress and efforts being made in securing the services of DBE subcontractors or subcontractors with meaningful minority and female representation among their employees.

b. The contractors will submit an annual report to the SHA each July for the duration of the project, indicating the number of minority, women, and non-minority group employees currently engaged in each work classification required by the contract work. This information is to be reported on Form FHWA-1391. If on-the-job training is being required by special provision, the contractor will be required to collect and report training data.

III. NONSEGREGATED FACILITIES

(Applicable to all Federal-aid construction contracts and to all related subcontracts of \$10,000 or more.)

a. By submission of this bid, the execution of this contract or subcontract, or the consummation of this material supply agreement or purchase order, as appropriate, the bidder, Federal-aid construction contractor, subcontractor, material supplier, or vendor, as appropriate, certifies that the firm does not maintain or provide for its employees any segregated facilities at any of its establishments, and that the firm does not permit its employees to perform their services at any location, under its control, where segregated facilities are maintained. The firm agrees that a breach of this certification is a violation of the EEO provisions of this contract. The firm further certifies that no employee will be denied access to adequate facilities on the basis of sex or disability.

b. As used in this certification, the term "segregated facilities" means any waiting rooms, work areas, restrooms and washrooms, restaurants and other eating areas, timeclocks, locker rooms, and other storage or dressing areas, parking lots, drinking fountains, recreation or entertainment areas, transportation, and housing facilities provided for employees which are segregated by explicit directive, or are, in fact, segregated on the basis of race, color, religion, national origin, age or disability, because of habit, local custom, or otherwise. The only exception will be for the disabled when the demands for accessibility override (e.g. disabled parking).

c. The contractor agrees that it has obtained or will obtain identical certification from proposed subcontractors or material suppliers prior to award of subcontracts or consummation of material supply agreements of \$10,000 or more and that it will retain such certifications in its files.

IV. PAYMENT OF PREDETERMINED MINIMUM WAGE

(Applicable to all Federal-aid construction contracts exceeding \$2,000 and to all related subcontracts, except for projects located on roadways classified as local roads or rural minor collectors, which are exempt.)

1. General:

a. All mechanics and laborers employed or working upon the site of the work will be paid unconditionally and not less often than once a week and without subsequent deduction or rebate on any account [except such payroll deductions as are permitted by regulations (29 CFR 3) issued by the Secretary of Labor under the Copeland Act (40 U.S.C. 276c)] the full amounts of wages and bona fide fringe benefits (or cash equivalents thereof) due at time of payment. The payment shall be computed at wage rates not less than those contained in the wage determination of the Secretary of Labor (hereinafter "the wage determination") which is attached hereto and made a part hereof, regardless of any contractual relationship which may be alleged to exist between the

contractor or its subcontractors and such laborers and mechanics. The wage determination (including any additional classifications and wage rates conformed under paragraph 2 of this Section IV and the DOL poster (WH-1321) or Form FHWA-1495) shall be posted at all times by the contractor and its subcontractors at the site of the work in a prominent and accessible place where it can be easily seen by the workers. For the purpose of this Section, contributions made or costs reasonably anticipated for bona fide fringe benefits under Section 1(b)(2) of the Davis-Bacon Act (40 U.S.C. 276a) on behalf of laborers or mechanics are considered wages paid to such laborers or mechanics, subject to the provisions of Section IV, paragraph 3b, hereof. Also, for the purpose of this Section, regular contributions made or costs incurred for more than a weekly period (but not less often than quarterly) under plans, funds, or programs, which cover the particular weekly period, are deemed to be constructively made or incurred during such weekly period. Such laborers and mechanics shall be paid the appropriate wage rate and fringe benefits on the wage determination for the classification of work actually performed, without regard to skill, except as provided in paragraphs 4 and 5 of this Section IV.

b. Laborers or mechanics performing work in more than one classification may be compensated at the rate specified for each classification for the time actually worked therein, provided, that the employer's payroll records accurately set forth the time spent in each classification in which work is performed.

c. All rulings and interpretations of the Davis-Bacon Act and related acts contained in 29 CFR 1, 3, and 5 are herein incorporated by reference in this contract.

2. Classification:

a. The SHA contracting officer shall require that any class of laborers or mechanics employed under the contract, which is not listed in the wage determination, shall be classified in conformance with the wage determination.

b. The contracting officer shall approve an additional classification, wage rate and fringe benefits only when the following criteria have been met:

(1) the work to be performed by the additional classification requested is not performed by a classification in the wage determination;

(2) the additional classification is utilized in the area by the construction industry;

(3) the proposed wage rate, including any bona fide fringe benefits, bears a reasonable relationship to the wage rates contained in the wage determination; and

(4) with respect to helpers, when such a classification prevails in the area in which the work is performed.

c. If the contractor or subcontractors, as appropriate, the laborers and mechanics (if known) to be employed in the additional classification or their representatives, and the contracting officer agree on the classification and wage rate (including the amount designated for fringe benefits where appropriate), a report of the action taken shall be sent by the contracting officer to the DOL, Administrator of the Wage and Hour Division, Employment Standards Administration, Washington, D.C. 20210. The Wage and Hour Administrator, or an authorized representative, will approve, modify, or

disapprove every additional classification action within 30 days of receipt and so advise the contracting officer or will notify the contracting officer within the 30-day period that additional time is necessary.

d. In the event the contractor or subcontractors, as appropriate, the laborers or mechanics to be employed in the additional classification or their representatives, and the contracting officer do not agree on the proposed classification and wage rate (including the amount designated for fringe benefits, where appropriate), the contracting officer shall refer the question, including the views of all interested parties and the recommendation of the contracting officer, to the Wage and Hour Administrator for determination. Said Administrator, or an authorized representative, will issue a determination within 30 days of receipt and so advise the contracting officer or will notify the contracting officer within the 30-day period that additional time is necessary.

e. The wage rate (including fringe benefits where appropriate) determined pursuant to paragraph 2c or 2d of this Section IV shall be paid to all workers performing work in the additional classification from the first day on which work is performed in the classification.

3. Payment of Fringe Benefits:

a. Whenever the minimum wage rate prescribed in the contract for a class of laborers or mechanics includes a fringe benefit which is not expressed as an hourly rate, the contractor or subcontractors, as appropriate, shall either pay the benefit as stated in the wage determination or shall pay another bona fide fringe benefit or an hourly case equivalent thereof.

b. If the contractor or subcontractor, as appropriate, does not make payments to a trustee or other third person, he/she may consider as a part of the wages of any laborer or mechanic the amount of any cost reasonably anticipated in providing bona fide fringe benefits under a plan or program, provided that the Secretary of Labor has found, upon the written request of the contractor, that the applicable standards of the Davis-Bacon Act have been met. The Secretary of Labor may require the contractor to set aside in a separate account assets for the meeting of obligations under the plan or program.

4. Apprentices and Trainees (Programs of the U.S. DOL) and Helpers:

a. Apprentices:

(1) Apprentices will be permitted to work at less than the predetermined rate for the work they performed when they are employed pursuant to and individually registered in a bona fide apprenticeship program registered with the DOL, Employment and Training Administration, Bureau of Apprenticeship and Training, or with a State apprenticeship agency recognized by the Bureau, or if a person is employed in his/her first 90 days of probationary employment as an apprentice in such an apprenticeship program, who is not individually registered in the program, but who has been certified by the Bureau of Apprenticeship and Training or a State apprenticeship agency (where appropriate) to be eligible for probationary employment as an apprentice.

(2) The allowable ratio of apprentices to journeyman-level employees on the job site in any craft classification shall not

be greater than the ratio permitted to the contractor as to the entire work force under the registered program. Any employee listed on a payroll at an apprentice wage rate, who is not registered or otherwise employed as stated above, shall be paid not less than the applicable wage rate listed in the wage determination for the classification of work actually performed. In addition, any apprentice performing work on the job site in excess of the ratio permitted under the registered program shall be paid not less than the applicable wage rate on the wage determination for the work actually performed. Where a contractor or subcontractor is performing construction on a project in a locality other than that in which its program is registered, the ratios and wage rates (expressed in percentages of the journeyman-level hourly rate) specified in the contractor's or subcontractor's registered program shall be observed.

(3) Every apprentice must be paid at not less than the rate specified in the registered program for the apprentice's level of progress, expressed as a percentage of the journeyman-level hourly rate specified in the applicable wage determination. Apprentices shall be paid fringe benefits in accordance with the provisions of the apprenticeship program. If the apprenticeship program does not specify fringe benefits, apprentices must be paid the full amount of fringe benefits listed on the wage determination for the applicable classification. If the Administrator for the Wage and Hour Division determines that a different practice prevails for the applicable apprentice classification, fringes shall be paid in accordance with that determination.

(4) In the event the Bureau of Apprenticeship and Training, or a State apprenticeship agency recognized by the Bureau, withdraws approval of an apprenticeship program, the contractor or subcontractor will no longer be permitted to utilize apprentices at less than the applicable predetermined rate for the comparable work performed by regular employees until an acceptable program is approved.

b. Trainees:

(1) Except as provided in 29 CFR 5.16, trainees will not be permitted to work at less than the predetermined rate for the work performed unless they are employed pursuant to and individually registered in a program which has received prior approval, evidenced by formal certification by the DOL, Employment and Training Administration.

(2) The ratio of trainees to journeyman-level employees on the job site shall not be greater than permitted under the plan approved by the Employment and Training Administration. Any employee listed on the payroll at a trainee rate who is not registered and participating in a training plan approved by the Employment and Training Administration shall be paid not less than the applicable wage rate on the wage determination for the classification of work actually performed. In addition, any trainee performing work on the job site in excess of the ratio permitted under the registered program shall be paid not less than the applicable wage rate on the wage determination for the work actually performed.

(3) Every trainee must be paid at not less than the rate specified in the approved program for his/her level of progress, expressed as a percentage of the journeyman-level hourly rate specified in the applicable wage determination. Trainees shall be paid fringe benefits in accordance with the provisions of the trainee program. If the trainee program does not mention fringe benefits, trainees shall be paid the full amount of fringe benefits

Wage and Hour Division determines that there is an apprenticeship program associated with the corresponding journeyman-level wage rate on the wage determination which provides for less than full fringe benefits for apprentices, in which cases such trainees shall receive the same fringe benefits as apprentices.

(4) In the event the Employment and Training Administration withdraws approval of a training program, the contractor or subcontractor will no longer be permitted to utilize trainees at less than the applicable predetermined rate for the work performed until an acceptable program is approved.

c. Helpers:

Helpers will be permitted to work on a project if the helper classification is specified and defined on the applicable wage determination or is approved pursuant to the conformance procedure set forth in Section IV. 2. Any worker listed on a payroll at a helper wage rate, who is not a helper under a approved definition, shall be paid not less than the applicable wage rate on the wage determination for the classification of work actually performed.

5. Apprentices and Trainees (Programs of the U.S. DOT):

Apprentices and trainees working under apprenticeship and skill training programs which have been certified by the Secretary of Transportation as promoting EEO in connection with Federal-aid highway construction programs are not subject to the requirements of paragraph 4 of this Section IV. The straight time hourly wage rates for apprentices and trainees under such programs will be established by the particular programs. The ratio of apprentices and trainees to journeymen shall not be greater than permitted by the terms of the particular program.

6. Withholding:

The SHA shall upon its own action or upon written request of an authorized representative of the DOL withhold, or cause to be withheld, from the contractor or subcontractor under this contract or any other Federal contract with the same prime contractor or any other Federally-assisted contract subject to Davis-Bacon prevailing wage requirements which is held by the same prime contractor, as much of the accrued payments or advances as may be considered necessary to pay laborers and mechanics, including apprentices, trainee's and helpers, employed by the contractor or any subcontractor the full amount of wages required by the contract. In the event of failure to pay any laborer or mechanic, including any apprentice, trainee, or helper, employed or working on the site of the work, all or part of the wages required by the contract, the SHA contracting officer may, after written notice to the contractor, take such action as may be necessary to cause the suspension of any further payment, advance, or guarantee of funds until such violations have ceased.

7. Overtime Requirements:

No contractor or subcontractor contracting for any part of the contract work which may require or involve the employment of laborers, mechanics, watchmen, or guards (including apprentices, trainees, and helpers described in paragraphs 4 and 5 above) shall require or permit any laborer, mechanic, watchman, or guard in any workweek in which he/she is employed on such work, to work in excess of 40 hours in such workweek unless such laborer, mechanic, watchman, or guard receives compensation at a rate not less than one-and-one-half times his/her basic rate of pay for all hours worked in excess of 40 hours in such workweek.

8. Violation:

Liability for Unpaid Wages; Liquidated Damages: In the event of any violation of the clause set forth in paragraph 7 above, the contractor and any subcontractor responsible thereof shall be liable to the affected employee for his/her unpaid wages. In addition, such contractor and subcontractor shall be liable to the United States (in the case of work done under contract for the District of Columbia or a territory, to such District or to such territory) for liquidated damages. Such liquidated damages shall be computed with respect to each individual laborer, mechanic, watchman, or guard employed in violation of the clause set forth in paragraph 7, in the sum of \$10 for each calendar day on which such employee was required or permitted to work in excess of the standard work week of 40 hours without payment of the overtime wages required by the clause set forth in paragraph 7.

9. Withholding for Unpaid Wages and Liquidated Damages:

The SHA shall; upon its own action or upon written request of any authorized representative of the DOL withhold, or cause to be withheld, from any monies payable on account of work performed by the contractor or subcontractor under any such contract or any other Federal contract with the same prime contractor, or any other Federally-assisted contract subject to the Contract Work Hours and Safety Standards Act, which is held by the same prime contractor, such sums as may be determined to be necessary to satisfy any liabilities of such contractor or subcontractor for unpaid wages and liquidated damages as provided in the clause set forth in paragraph 8 above.

V. STATEMENTS AND PAYROLLS

(Applicable to all Federal-aid construction contracts exceeding \$2,000 and to all related subcontracts, except for projects located on roadways classified as local roads or rural collectors, which are exempt.)

1. Compliance with Copeland Regulations (29 CFR 3):

The contractor shall comply with the Copeland Regulations of the Secretary of Labor which are herein incorporated by reference.

2. Payrolls and Payroll Records:

a. Payrolls and basic records relating thereto shall be maintained by the contractor and each subcontractor during the course of the work and preserved for a period of 3 years from the date of completion of the contract for all laborers, mechanics, apprentices, trainees, watchmen, helpers, and guards working at the site of the work.

b. The payroll records shall contain the name, social security number, and address of each such employee; his or her correct classification; hourly rates of wages paid (including rates of contributions or costs anticipated for bona fide fringe benefits or cash equivalent thereof the types described in Section 1(b)(2)(B) of the Davis Bacon Act); daily and weekly number of hours worked; deductions made; and actual wages paid. In addition, for Appalachian contracts, the payroll records shall contain a notation indicating whether the employee does, or does not, normally reside in the labor area as defined in Attachment A, paragraph 1. Whenever the Secretary of Labor, pursuant to Section IV, paragraph 3b, has found that the wages of any laborer or mechanic include the amount of any costs reasonably anticipated in providing benefits under a plan

or program described in Section 1(b)(2)(B) of the Davis Bacon Act, the contractor and each subcontractor shall maintain records which show that the commitment to provide such benefits is enforceable, that the plan or program is financially responsible, that the plan or program has been communicated in writing to the laborers or mechanics affected, and show the cost anticipated or the actual cost incurred in providing benefits. Contractors or subcontractors employing apprentices or trainees under approved programs shall maintain written evidence of the registration of apprentices and trainees, and ratios and wage rates prescribed in the applicable programs.

c. Each contractor and subcontractor shall furnish, each week in which any contract work is performed, to the SHA resident engineer a payroll of wages paid each of its employees (including apprentices trainees, and helpers, described in Section IV, paragraphs 4 and 5, and watchmen and guards engaged on work during the preceding weekly payroll period).

The payroll submitted shall set out accurately and completely all of the information required to be maintained under paragraph 2b of this Section V.

This information may be submitted in any form desired. Optional Form WH-347 is available for this purpose and may be purchased from the Superintendent of Documents (Federal stock number 029-005-0014-1), U.S. Government Printing Office, Washington, D.C. 20402. The prime contractor is responsible for the submission of copies of payrolls by all subcontractors.

d. Each payroll submitted shall be accompanied by a "Statement of Compliance," signed by the Contractor or subcontractor or his/her agent who pays or supervises the payment of the persons employed under the contract and shall certify the following:

(1) that the payroll for the payroll period contains the information required to be maintained under paragraph 2b of this Section V and that such information is correct and complete;

(2) that such laborer or mechanic (including each helper, apprentice, and trainee) employed on the contract during the payroll period has been paid the full weekly wages earned, without rebate, either directly or indirectly, and that no deductions have been made either directly or indirectly from the full wages earned, other than permissible deductions as set forth in the Regulations, 29 CFR 3;

(3) that each laborer or mechanic has been paid not less than the applicable wage rate and fringe benefits or cash equivalent for the classification of work performed, as specified in the applicable wage determination incorporated into the contract.

e. The weekly submission of a properly executed certification set forth on the reverse side of Optional Form WH-347 shall satisfy the requirement for submission of the "Statement of Compliance" required by paragraph 2d of this Section V.

f. The falsification of any of the above certifications may subject the contractor to civil or criminal prosecution under 18 U/S. C. 1001 and 31 U.S.C. 231.

g. The contractor or subcontractor shall make the records required under paragraph 2b of this Section V available for

inspection, copying, or transcription by authorized representatives of the SHA, the FHWA, or the DOL, and shall permit such representatives to interview employees during working hours on the job. If the contractor or subcontractor fails to submit the required records or to make them available, the SHA, the FHWA, the DOL, or all may, after written notice to the contractor, sponsor, applicant, or owner, take such actions as may be necessary to cause the suspension of any further payment, advance, or guarantee of funds. Furthermore, failure to submit the required records upon request or to make such records available may be grounds for debarment action pursuant to 29 CFR 5.12.

VI. RECORD OF MATERIALS, SUPPLIES, AND LABOR

1. On all federal-aid contracts on the national highway system, except those which provide solely for the installation of protective devices at railroad grade crossings, those which are constructed on a force account or direct labor basis, highway beautification contracts, and contracts for which the total final construction cost for roadway and bridge is less than \$1,000,000 (23 CFR 635) the contractor shall:

- a. Become familiar with the list of specific materials and supplies contained in Form FHWA-47, "Statement of Materials and Labor Used by Contractor of Highway Construction Involving Federal Funds," prior to the commencement of work under this contract.
- b. Maintain a record of the total cost of all materials and supplies purchased for and incorporated in the work, and also of the quantities of those specific materials and supplies listed on Form FHWA-47, and in the units shown on Form FHWA-47.
- c. Furnish, upon the completion of the contract, to the SHA resident engineer on Form FHWA-47 together with the data required in paragraph 1b relative to materials and supplies, a final labor summary of all contract work indicating the total hours worked and the total amount earned.

2. At the prime contractor's option, either a single report covering all contract work or separate reports for the contractor and for each subcontract shall be submitted.

VII. SUBLETTING OR ASSIGNING THE CONTRACT

1. The contractor shall perform with its own organization contract work amounting to not less than 30 percent (or a greater percentage if specified elsewhere in the contract) of the total original contract price, excluding any specialty items designated by the State. Specialty items may be performed by subcontract and the amount of any such specialty items performed may be deducted from the total original contract price before computing the amount of work required to be performed by the contractor's own organization (23 CFR 635).

- a. "Its own organization" shall be construed to include only workers employed and paid directly by the prime contractor and equipment owned or rented by the prime contractor, with or without operators. Such term does not include employees or equipment of a subcontractor, assignee, or agent of the prime contractor.
- b. "Specialty Items" shall be construed to be limited to work that requires highly specialized knowledge, abilities, or equipment not ordinarily available in the type of contracting organizations qualified and expected to bid on the contract as a

whole and in general are to be limited to minor components of the overall contract.

2. The contract amount upon which the requirements set forth in paragraph 1 of Section VII is computed includes the cost of material and manufactured products which are to be purchased or produced by the contractor under the contract provisions.

3. The contractor shall furnish (a) a competent superintendent or supervisor who is employed by the firm, has full authority to direct performance of the work in accordance with the contract requirements, and is in charge of all construction operations (regardless of who performs the work) and (b) such other of its own organizational resources (supervision, management, and engineering services) as the SHA contracting officer determines is necessary to assure the performance of the contract.

4. No portion of the contract shall be sublet, assigned or otherwise disposed of except with the written consent of the SHA contracting officer, or authorized representative, and such consent when given shall not be construed to relieve the contractor of any responsibility for the fulfillment of the contract.

Written consent will be given only after the SHA has assured that each subcontract is evidenced in writing and that it contains all pertinent provisions and requirements of the prime contract.

VIII. SAFETY: ACCIDENT PREVENTION

1. In the performance of this contract the contractor shall comply with all applicable Federal, State, and local laws governing safety, health, and sanitation (23 CFR 635). The contractor shall provide all safeguards, safety devices and protective equipment and take any other needed actions as it determines, or as the SHA contracting officer may determine, to be reasonably necessary to protect the life and health of employees on the job and the safety of the public and to protect property in connection with the performance of the work covered by the contract.

2. It is a condition of this contract, and shall be made a condition of each subcontract, which the contractor enters into pursuant to this contract, that the contractor and any subcontractor shall not permit any employee, in performance of the contract, to work in surroundings or under conditions which are unsanitary, hazardous or dangerous to his/her health or safety, as determined under construction safety and health standards (29 CFR 1926) promulgated by the Secretary of Labor, in accordance with Section 107 of the Contract Work Hours and Safety Standards Act (40 U.S. C. 333).

3. Pursuant to 29 CFR 1926.3, it is a condition of this contract that the Secretary of Labor or authorized representative thereof, shall have right of entry to any site of contract performance to inspect or investigate the matter of compliance with the construction safety and health standards and to carry out the duties of the Secretary under Section 107 of the Contract Work Hours and Safety Standards Act (40 U.S.C. 333).

IX. FALSE STATEMENTS CONCERNING HIGHWAY PROJECTS

In order to assure high quality and durable construction in conformity with approved plans and specifications and a high degree of reliability on statements and representations made by engineers, contractors, suppliers, and workers on Federal-aid highway projects, it is essential that all persons concerned with the project perform their functions as carefully, thoroughly, and honestly as possible. Willful falsification,

distortion, or misrepresentation with respect to any facts related to the project is a violation of Federal law. To prevent any misunderstanding regarding the seriousness of these and similar acts, the following notice shall be posted on each Federal-aid highway project (23 CFR 635) in one or more places where it is readily available to all persons concerned with the project:

NOTICE TO ALL PERSONNEL ENGAGED ON FEDERAL-AID HIGHWAY PROJECTS

18 U.S.C. 1020 reads as follows:

“Whoever, being an officer, agent or employee of the United States, or of any State or Territory, or whoever, whether a person, association, firm, or corporation, knowingly makes any false statement, false representation, or false report as to the character, quality, quantity, or cost of the material used or to be used, or the quantity or quality of the work performed or to be performed, or the cost thereof in connection with the submission of plans, maps, specifications, contracts, or costs of construction on any highway or related project submitted for approval to the Secretary of Transportation; or

Whoever knowingly makes any false statement, false representation, false report or false claim with respect to the character, quality, quantity, or cost of any work performed or to be performed, or materials furnished or to be furnished, in connection with the construction of any highway or related project approved by the Secretary of Transportation; or

Whoever knowingly makes any false statement or false representation as to material fact in any statement, certificate, or report submitted pursuant to provisions of the Federal-aid Roads Act approved July 1, 1916, (39 Stat. 355), as amended and supplemented;

Shall be fined not more than \$10,000 or imprisoned not more than 5 years or both.”

X. IMPLEMENTATION OF CLEAN AIR ACT AND FEDERAL WATER POLLUTION CONTROL ACT

(Applicable to all Federal-aid construction contracts and to all related subcontracts of \$100,000 or more).

By submission of this bid or the execution of this contract, or subcontract, as appropriate, the bidder, Federal-aid construction contractor, or subcontractor, as appropriate, will be deemed to have stipulated as follows:

1. That any facility that is or will be utilized in the performance of this contract, unless such contract is exempt under the Clean Air Act, as amended (42 U.S.C. 1857 et seq., as amended by Pub.L. 91-604), and under the Federal Water Pollution Control Act, as amended (33 U.S.C. 1251 et seq., as amended by Pub.L. 92-500), Executive Order 11738, and regulations in implementation thereof (40 CFR 15) is not listed, on the date of contract award, on the U.S. Environmental Protection Agency (EPA) List of Violating Facilities pursuant to 40 CFR 15.20.

2. That the firm agrees to comply and remain in compliance with all the requirements of Section 114 of the Clean Air Act and Section 308 of the Federal Water Pollution Control Act and all regulations and guidelines listed thereunder.

3. That the firm shall promptly notify the SHA of the receipt of

any communication from the Director, Office of Federal Activities, EPA indicating that a facility that is or will be utilized for the contract is under consideration to be listed on the EPA List of Violating Facilities.

4. That the firm agrees to include or cause to be included the requirements of paragraph 1 through 4 of this Section X in every nonexempt subcontract, and further agrees to take such action as the government may direct as a means of enforcing such requirements.

XI. CERTIFICATION REGARDING DEBARMENT, SUSPENSION, INELIGIBILITY AND VOLUNTARY EXCLUSION

1. Instructions for Certification - Primary Covered Transactions:

(Applicable to all Federal-aid contracts - 49 CFR 29)

a. By signing and submitting this proposal, the prospective primary participant is providing the certification set out below.

b. The inability of a person to provide the certification set out below will not necessarily result in denial of participation in this covered transaction. The prospective participant shall submit an explanation of why it cannot provide the certification set out below. The certification or explanation will be considered in connection with the department or agency's determination whether to enter into this transaction. However, failure of the prospective primary participant to furnish a certification or an explanation shall disqualify such a person from participation in this transaction.

c. The certification in this clause is a material representation of fact upon which reliance was placed when the department or agency determined to enter into this transaction. If it is later determined that the prospective primary participant knowingly rendered an erroneous certification, in addition to other remedies available to the Federal Government, the department or agency may terminate this transaction for cause of default.

d. The prospective primary participant shall provide immediate written notice to the department or agency to whom this proposal is submitted if any time the prospective primary participant learns that its certification was erroneous when submitted or has become erroneous by reason of changed circumstances.

e. The terms “covered transaction,” “debarred,” “suspended,” “ineligible,” “lower tier covered transaction,” “participant,” “person,” “primary covered transaction,” “principal,” “proposal,” and “voluntarily excluded,” as used in this clause, have the meanings set out in the Definitions and Coverage sections of rules implementing Executive Order 12549. You may contact the department or agency to which this proposal is submitted for assistance in obtaining a copy of those regulations.

f. The prospective primary participant agrees by submitting this proposal that, should the proposed covered transaction be entered into, it shall not knowingly enter into any lower tier covered transaction with a person who is debarred, suspended, declared ineligible, or voluntarily excluded from participation in this covered transaction, unless authorized by the department or agency entering into this transaction.

g. The prospective primary participant further agrees by submitting this proposal that it will include the clause titled

"Certification Regarding Debarment, Suspension, Ineligibility and Voluntary Exclusion-Lower Tier Covered Transaction," provided by the department or agency entering into this covered transaction, without modification in all lower tier covered transactions and in all solicitations for lower tier covered transactions.

h. A participant in a covered transaction may rely upon a certification of a prospective participant in a lower tier covered transaction that is not debarred, suspended, ineligible, or voluntarily excluded from the covered transaction, unless it knows that the certification is erroneous. A participant may decide the method and frequency by which it determines the eligibility of its principals. Each participant may, but is not required to, check the nonprocurement portion of the "Lists of Parties Excluded from Federal Procurement or Nonprocurement Programs" (Nonprocurement List) which is compiled by the General Services Administration.

i. Nothing contained in the foregoing shall be construed to require establishment of a system of records in order to render in good faith the certification required by this clause. The knowledge and information of participant is not required to exceed that which is normally possessed by a prudent person in the ordinary course of business dealings.

j. Except for transactions authorized under paragraph f of these instructions, if a participant in a covered transaction knowingly enters into a lower tier covered transaction with a person who is suspended, debarred, ineligible, or voluntarily excluded from participation in this transaction, in addition to other remedies available to the Federal Government, the department or agency may terminate this transaction for cause or default.

Certification Regarding Debarment, Suspension, Ineligibility and Voluntary Exclusion-Primary Covered Transactions

1. The prospective primary participant certifies to the best of its knowledge and belief, that it and its principals:

- a. Are not presently debarred, suspended, proposed for debarment, declared ineligible, or voluntarily excluded from covered transactions by any Federal department or agency;
- b. Have not within a 3-year period preceding this proposal been convicted of or had a civil judgment rendered against them for commission of fraud or a criminal offense in connection with obtaining, attempting to obtain, or performing a public (Federal, State or local) transaction or contract under a public transaction; violation of Federal or State antitrust statutes or commission of embezzlement, theft, forgery, bribery, falsification or destruction of records, making false statements, or receiving stolen property;
- c. Are not presently indicted for or otherwise criminally or civilly charged by a governmental entity (Federal, State or local) with commission of any of the offenses enumerated in paragraph 1b of this certification; and
- d. Have not within a 3-year period preceding this application/proposal had one or more public transactions (Federal, State or local) terminated for cause or default.

2. Where the prospective primary participant is unable to certify to any of the statements in this certification, such prospective participant shall attach an explanation to this proposal.

2. Instructions for Certification - Lower Tier Covered Transactions:

(Applicable to all subcontracts, purchase orders and other lower tier transactions of \$25,000 or more - 49 CFR 29)

- a. By signing and submitting this proposal, the prospective lower tier is providing the certification set out below.
- b. The certification in this clause is a material representation of fact upon which reliance was placed when this transaction was entered into. If it is later determined that the prospective lower tier participant knowingly rendered an erroneous certification, in addition to other remedies available to the Federal Government, the department, or agency with which this transaction originated may pursue available remedies, including suspension and/or debarment.
- c. The prospective lower tier participant shall provide immediate written notice to the person to which this proposal is submitted if at any time the prospective lower tier participant learns that its certification was erroneous by reason of changed circumstances.
- d. The terms "covered transaction," "debarred," "suspended," "ineligible," "primary covered transaction," "participant," "person," "principal," "proposal," and "voluntarily excluded," as used in this clause, have the meanings set out in the Definitions and Coverage sections of rules implementing Executive Order 12549. You may contact the person to which this proposal is submitted for assistance in obtaining a copy of those regulations.
- e. The prospective lower tier participant agrees by submitting this proposal that, should the proposed covered transaction be entered into, it shall not knowingly enter into any lower tier covered transaction with a person who is debarred, suspended, declared ineligible, or voluntarily excluded from participation in this covered transaction, unless authorized by the department or agency with which this transaction originated.
- f. The prospective lower tier participant further agrees by submitting this proposal that it will include this clause titled "Certification Regarding Debarment, Suspension, Ineligibility and Voluntary Exclusion-Lower Tier Covered Transaction," without modification, in all lower tier covered transactions and in all solicitations for lower tier covered transactions.
- g. A participant in a covered transaction may rely upon a certification of a prospective participant in a lower tier covered transaction that is not debarred, suspended, ineligible, or voluntarily excluded from the covered transaction, unless it knows that the certification is erroneous. A participant may decide the method and frequency by which it determines the eligibility of its principals. Each participant may, but is not required to, check the Nonprocurement List.
- h. Nothing contained in the foregoing shall be construed to require establishment of a system of records in order to render in good faith the certification required by this clause. The knowledge and information of participant is not required to exceed that which is normally possessed by a prudent person in the ordinary course of business dealing.
- i. Except for transactions authorized under paragraph e of these instructions, if a participant in a covered transaction knowingly enters into a lower tier covered transaction with a person who is suspended, debarred, ineligible, or voluntarily

excluded from participation in this transaction, in addition to other remedies available to the Federal Government, the department or agency with which this transaction originated may pursue available remedies, including suspension and/or debarment.

Certification Regarding Debarment, Suspension, Ineligibility And Voluntary Exclusion-Lower Tier Covered Transactions:

1. The prospective lower tier participant certifies, by submission of this proposal, that neither it nor its principals is presently debarred, suspended, proposed for debarment, declared ineligible, or voluntarily excluded from participation in this transaction by any Federal department or agency.

2. Where the prospective lower tier participant is unable to certify to any of the statements in this certification, such prospective participant shall attach an explanation to this proposal.

XII. CERTIFICATION REGARDING USE OF CONTRACT FUNDS FOR LOBBYING

(Applicable to all Federal-aid construction contracts and to all related subcontracts which exceed \$100,000 - 49 CFR 20)

1. The prospective participant certifies, by signing and submitting this bid or proposal, to the best of his or her knowledge and belief, that:

a. No Federal appropriated funds have been paid or will be paid, by or on behalf of the undersigned, to any person for influencing or attempting to influence an officer or employee of any Federal agency, a Member of Congress, an officer or employee of Congress, or an employee of a Member of Congress in connection with the awarding of any Federal contract, the making of any Federal grant, the making of any Federal loan, the entering into of any cooperative agreement, and the extension, continuation, renewal, amendment, or modification of any Federal contract, grant, loan, or cooperative agreement.

b. If any funds other than Federal appropriated funds have been paid or will be paid to any person for influencing or attempting to influence an officer or employee of any Federal agency, a Member of Congress, an officer or employee of Congress, or an employee of a Member of Congress in connection with this Federal contract, grant, loan, or cooperative agreement, the undersigned shall complete and submit Standard Form-LLL, "Disclosure Form to Report Lobbying," in accordance with its instructions.

2. This certification is a material representation of fact upon which reliance was placed when this transaction was made or entered into. Submission of this certification is a prerequisite for making or entering into this transaction imposed by 31 U.S.C. 1352. Any person who fails to file the required certification shall be subject to a civil penalty of not less than \$10,000 and not more than \$100,000 for each such failure.

3. The prospective participant also agrees by submitting his or her bid or proposal that he or she shall require that the language of this certification be included in all lower tier subcontracts, which exceed \$100,000 and that all such recipients shall certify and disclose accordingly.

MINIMUM WAGES FOR FEDERAL AND FEDERALLY ASSISTED CONSTRUCTION CONTRACTS

This project is funded, in part, with Federal-aid funds and, as such, is subject to the provisions of the Davis-Bacon Act of March 3, 1931, as amended (46 Sta. 1494, as amended, 40 U.S.C. 276a) and of other Federal statutes referred to in a 29 CFR Part 1, Appendix A, as well as such additional statutes as may from time to time be enacted containing provisions for the payment of wages determined to be prevailing by the Secretary of Labor in accordance with the Davis-Bacon Act and pursuant to the provisions of 29 CFR Part 1. The prevailing rates and fringe benefits shown in the General Wage Determination Decisions issued by the U.S. Department of Labor shall, in accordance with the provisions of the foregoing statutes, constitute the minimum wages payable on Federal and federally assisted construction projects to laborers and mechanics of the specified classes engaged on contract work of the character and in the localities described therein.

General Wage Determination Decisions, modifications and supersedes decisions thereto are to be used in accordance with the provisions of 29 CFR Parts 1 and 5. Accordingly, the applicable decision, together with any modifications issued, must be made a part of every contract for performance of the described work within the geographic area indicated as required by an applicable DBRA Federal prevailing wage law and 29 CFR Part 5. The wage rates and fringe benefits contained in the General Wage Determination Decision

NOTICE

The most current **General Wage Determination Decisions** (wage rates) are available on the IDOT web site. They are located on the Letting and Bidding page at <http://www.dot.il.gov/desenv/delett.html>.

In addition, ten (10) days prior to the letting, the applicable Federal wage rates will be e-mailed to subscribers. It is recommended that all contractors subscribe to the Federal Wage Rates List or the Contractor's Packet through IDOT's subscription service.

PLEASE NOTE: if you have already subscribed to the Contractor's Packet you will automatically receive the Federal Wage Rates.

The instructions for subscribing are at <http://www.dot.il.gov/desenv/subsc.html>.

If you have any questions concerning the wage rates, please contact IDOT's Chief Contract Official at 217-782-7806.