
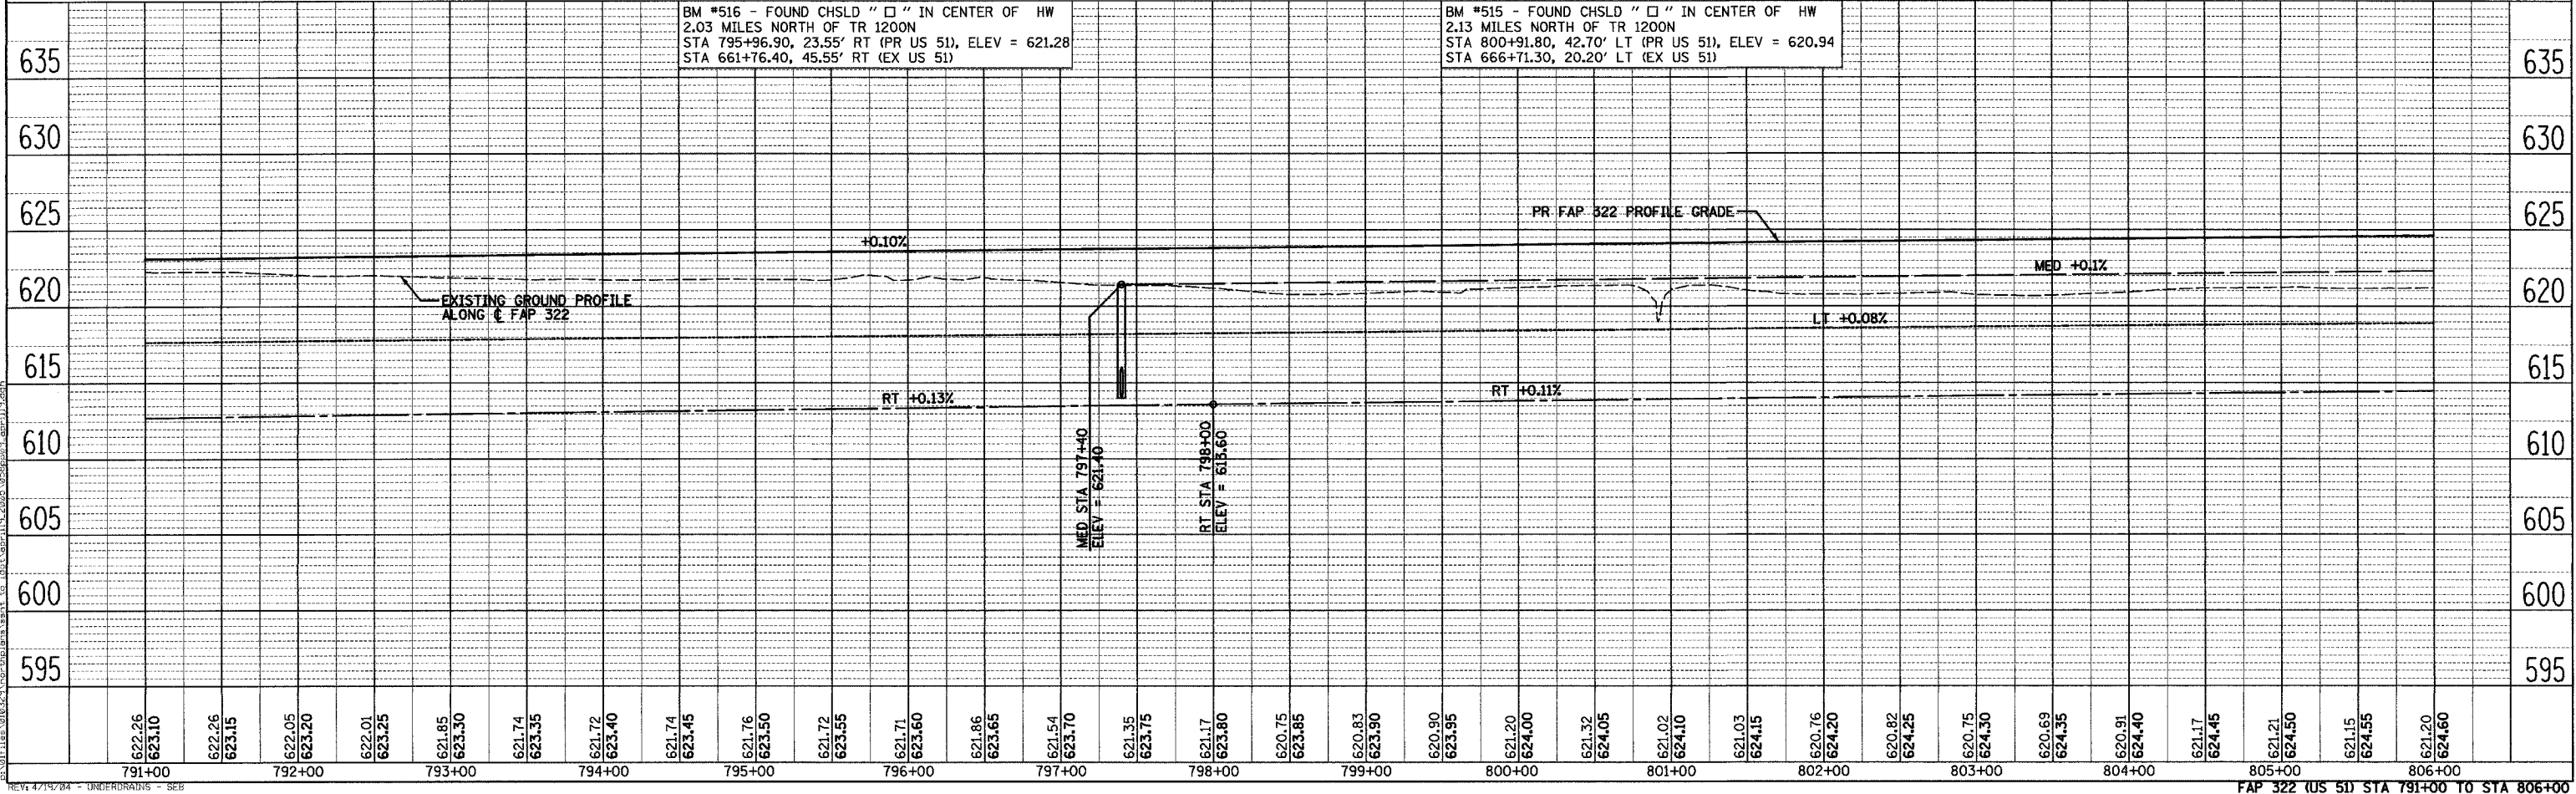
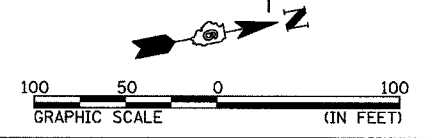


NW 1/4 SEC 25, T13N, R1E, 3RD PM

SW 1/4 SEC 24, T13N, R1E, 3RD PM

SEE SHEET 74 FOR TR 185 PLAN AND PROFILE
SEE SHEET 106 FOR TR 185 INTERSECTION GEOMETRICS

F.A.P. RTE.	SECTION	COUNTY	TOTAL SHEETS	SHEET NO.
322	11-10	CHRISTIAN	310	58
STA.		TO STA.		
FED. ROAD DIST. NO.		ILLINOIS FED. AID PROJECT		

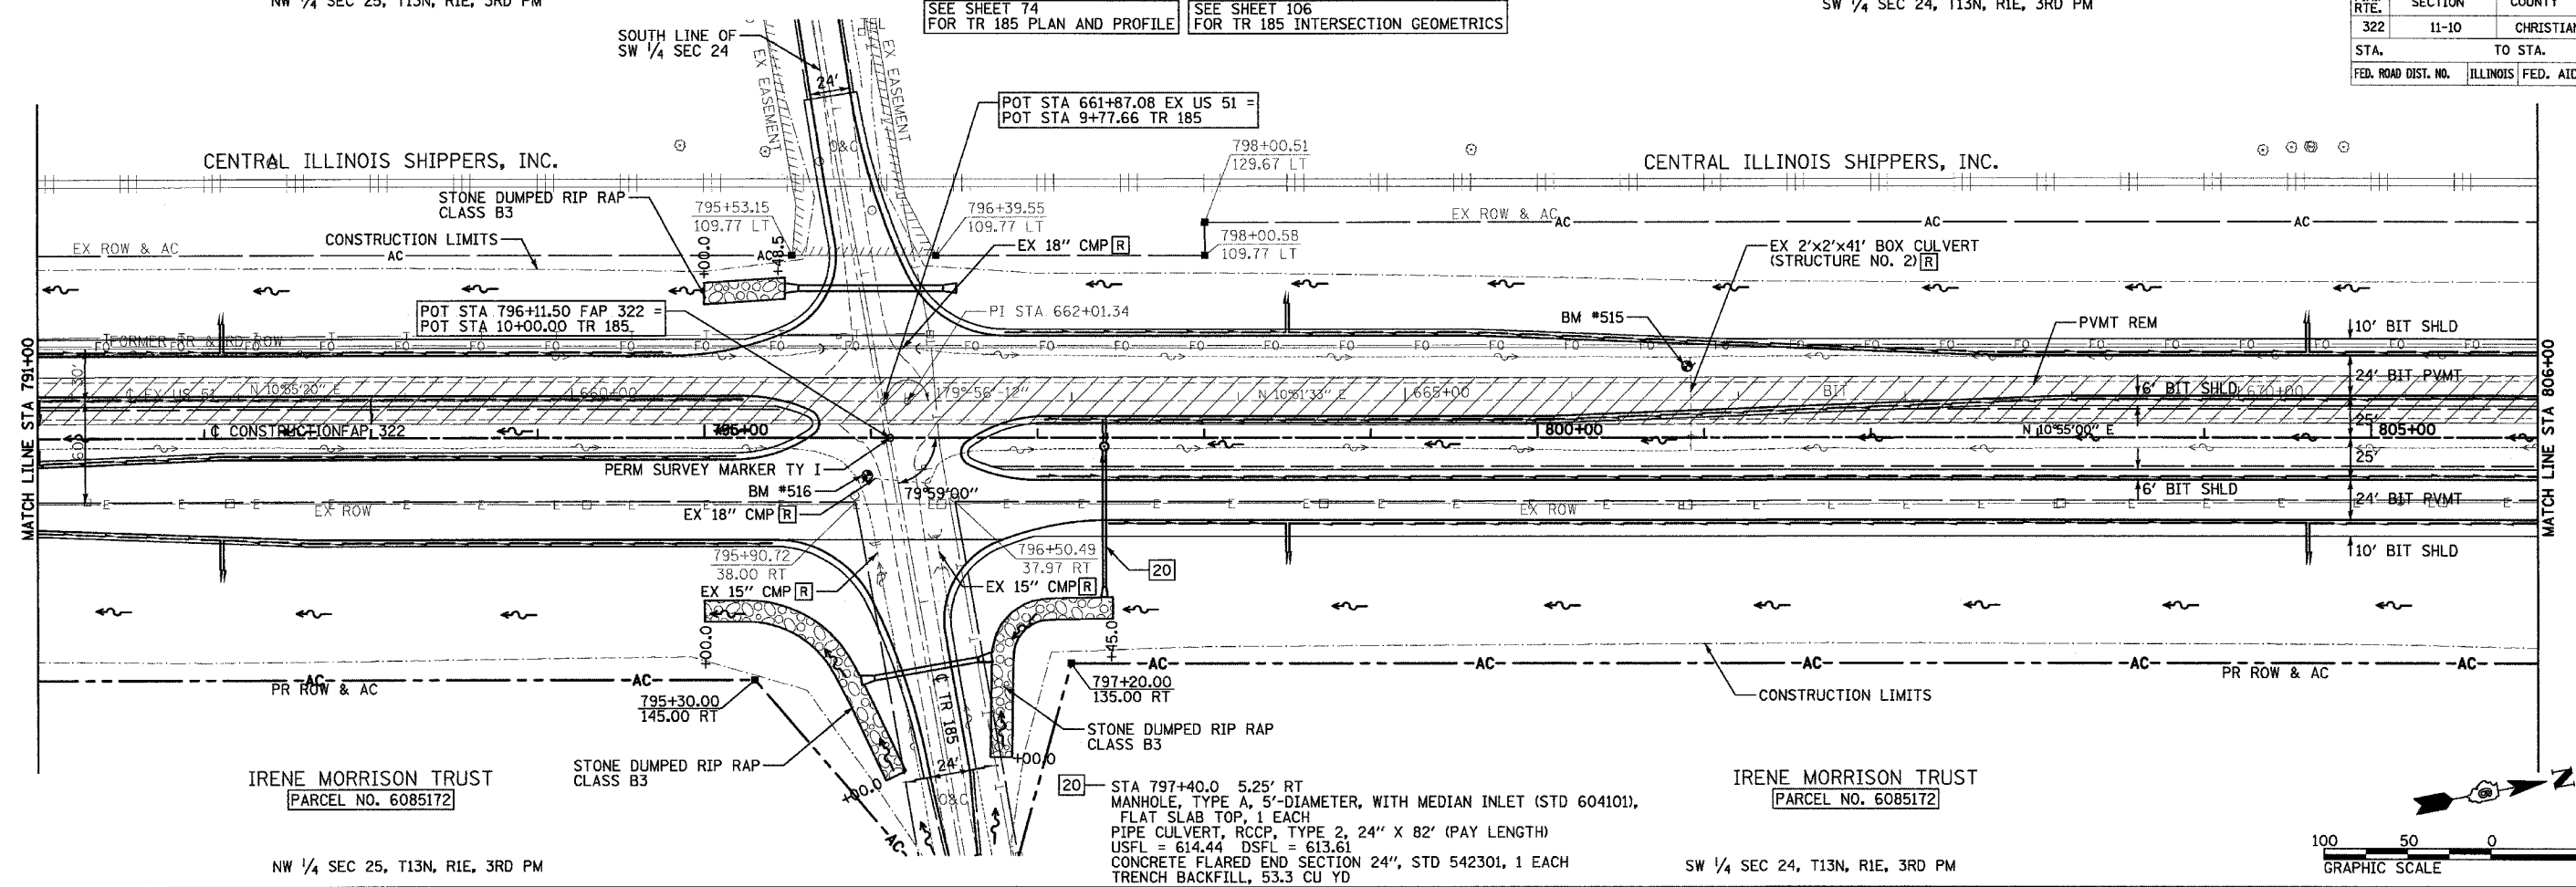

FAP 322 (US 51) STA 791+00 TO STA 806+00

SURVEYED
 PLOTTED
 CHECKED
 NOTE BOOK
 NO. _____
 CAD FILE NAME
 NO. _____

SURVEYED
 PLOTTED
 CHECKED
 NOTE BOOK
 NO. _____
 STRUCTURE NOTATIONS
 NO. _____

4/28/2005

REV: 4/19/04 - UNDERDRAINS - SEE