



F.A.P. RTE.	SECTION	COUNTY	TOTAL SHEETS	SHEET NO.
322	11-10	CHRISTIAN	310	103
STA.		TO STA.		
FED. ROAD DIST. NO.	ILLINOIS	FED. AID PROJECT		

POINT	FAP 322 (US 51)		ELEVATION
	STATION	OFFSET	
A1	713+65.00	13.00' RT	637.57
A2	713+99.01	5.41' RT	637.21
A3	714+00.01	8.51' LT	637.27
A4	713+45.00	25.00' LT	637.90
A5	715+25.00	13.00' LT	636.61
A6	714+90.99	5.41' LT	636.66
A7	714+89.99	8.51' RT	636.73
A8	715+45.00	25.00' RT	636.73

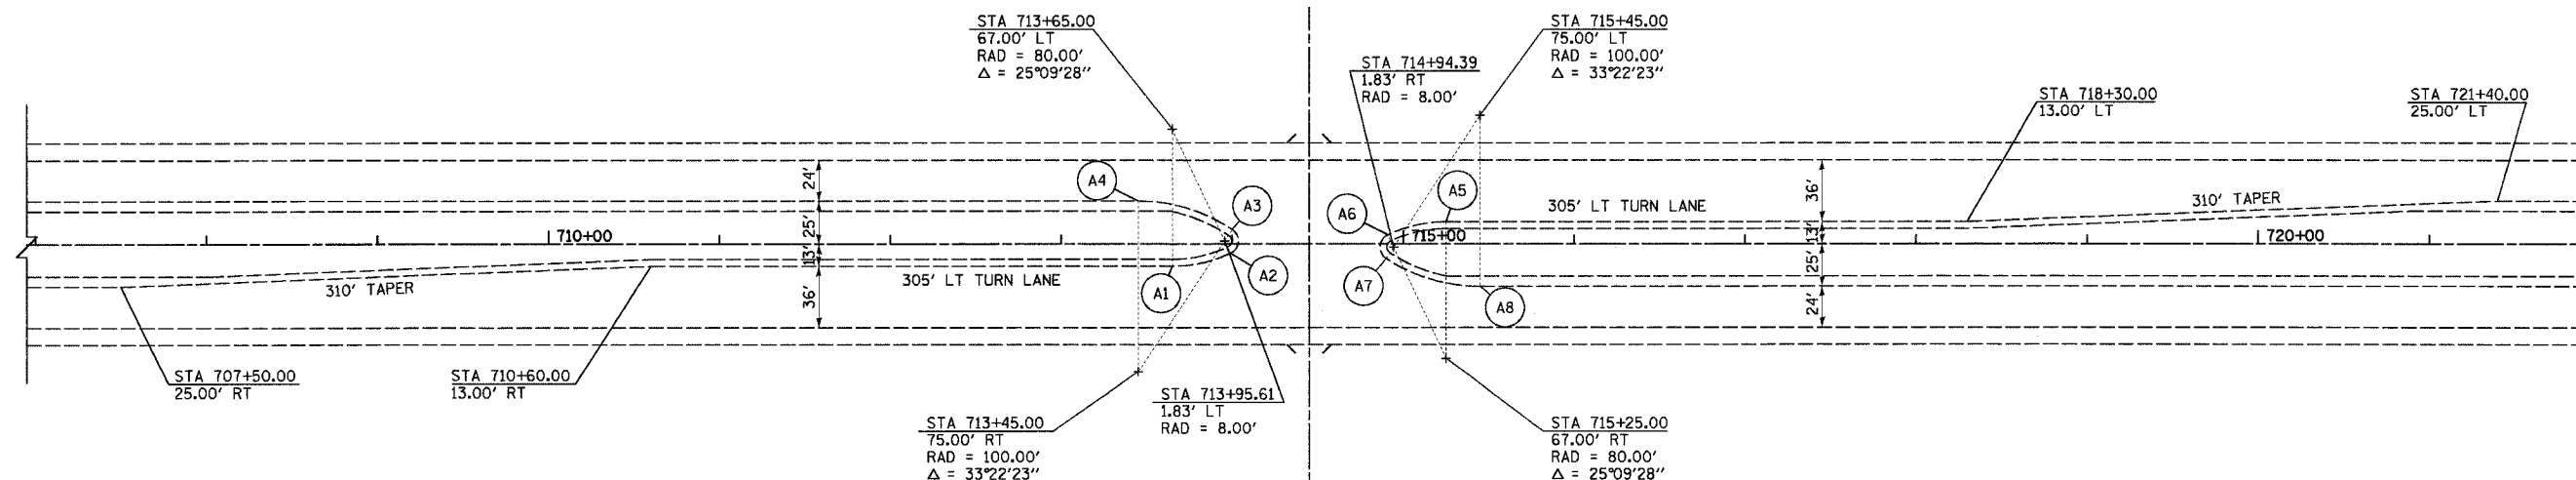

3/20/2005

\\s011\apps\102223\new\plans\11-10\geomd714.dgn

 

NOTES:  
 ALL STATIONS, OFFSETS, AND ELEVATIONS SHOWN ARE FOR FINAL PAVING.  
 SEE SHEET 52 FOR PLAN AND PROFILES.

REVISIONS	
NAME	DATE

ILLINOIS DEPARTMENT OF TRANSPORTATION  
 GEOMETRIC DETAILS  
 MEDIAN CROSSOVER - STA 714+45  
 FAP 322 (US 51)  
 SECTION 11-1  
 CHRISTIAN COUNTY  
 SCALE: 1"=50'  
 DATE 3/18/05  
 DRAWN BY BDJ  
 CHECKED BY SEB