


ROUTE	SECTION	CITY	TOTAL SHEETS	SHEET NO.
F.A.U. 8533	99-00043-00-PV	FLORA	18	12
CONTRACT NO. 95420		ILLINOIS	PROJECT M-5023(9)	

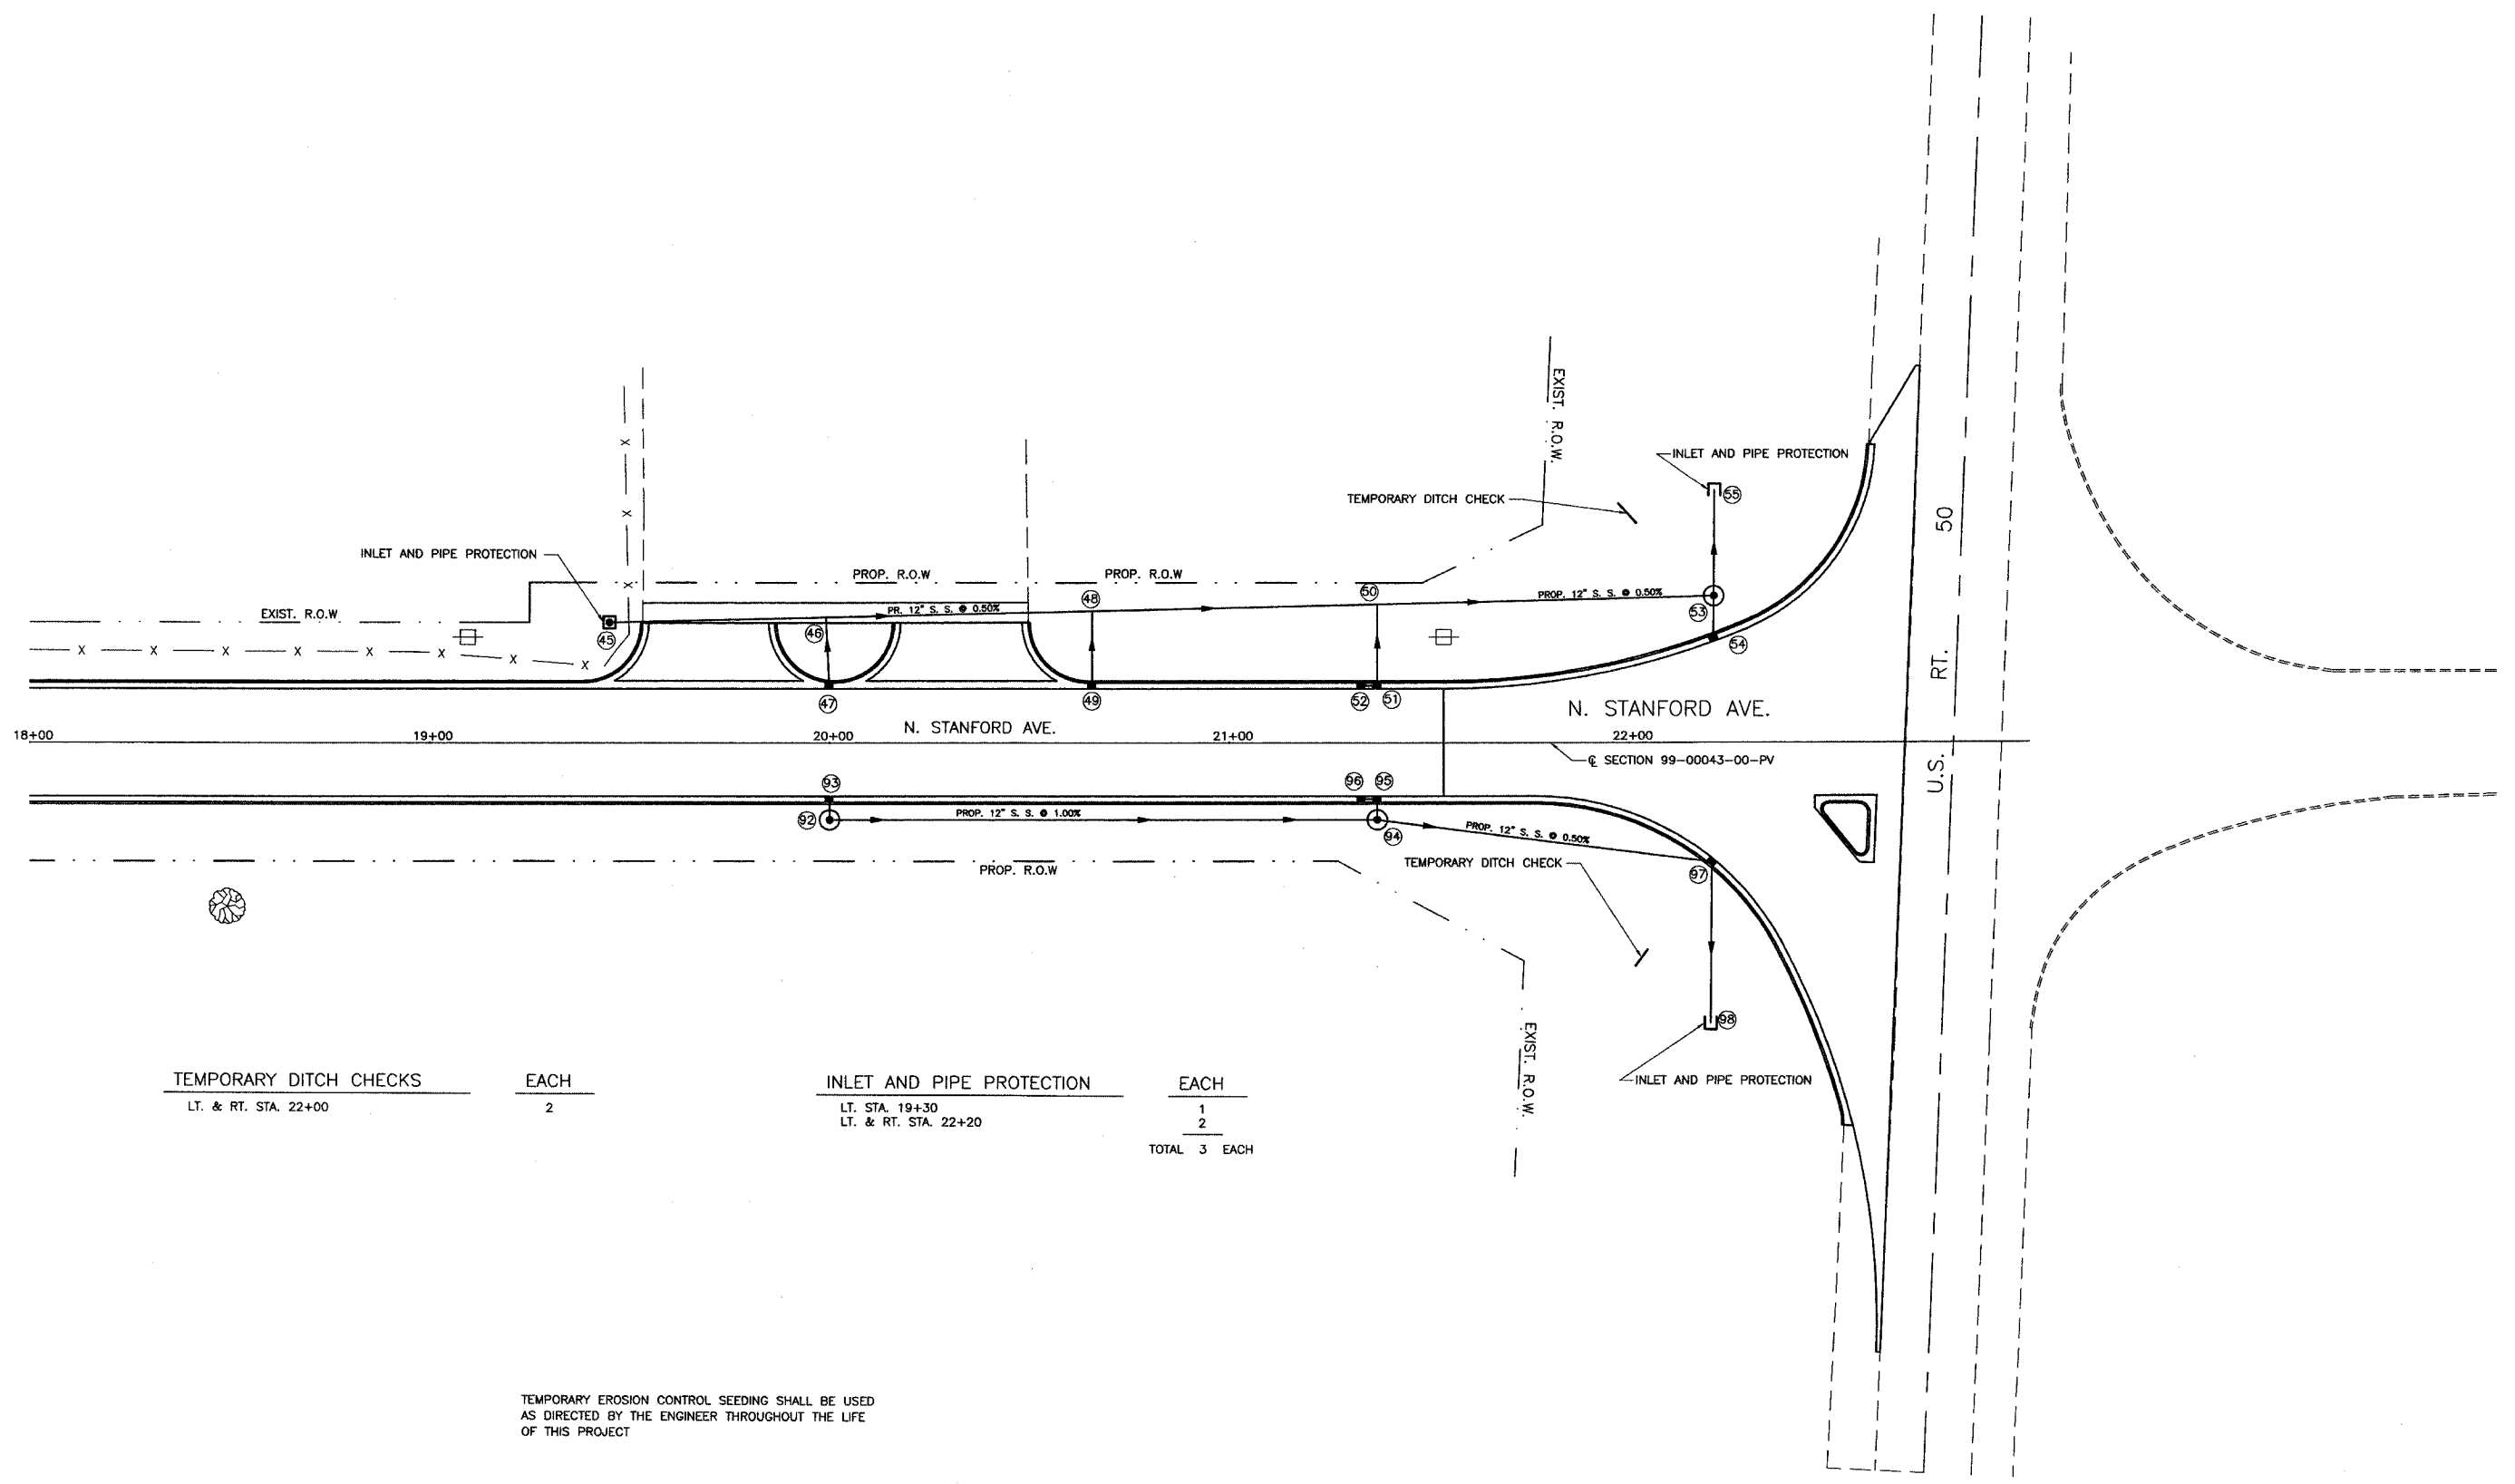

TEMPORARY DITCH CHECKS EACH
 LT. & RT. STA. 22+00 2

INLET AND PIPE PROTECTION EACH
 LT. STA. 19+30 1
 LT. & RT. STA. 22+20 2
 TOTAL 3 EACH

TEMPORARY EROSION CONTROL SEEDING SHALL BE USED
 AS DIRECTED BY THE ENGINEER THROUGHOUT THE LIFE
 OF THIS PROJECT

EROSION CONTROL DETAILS