
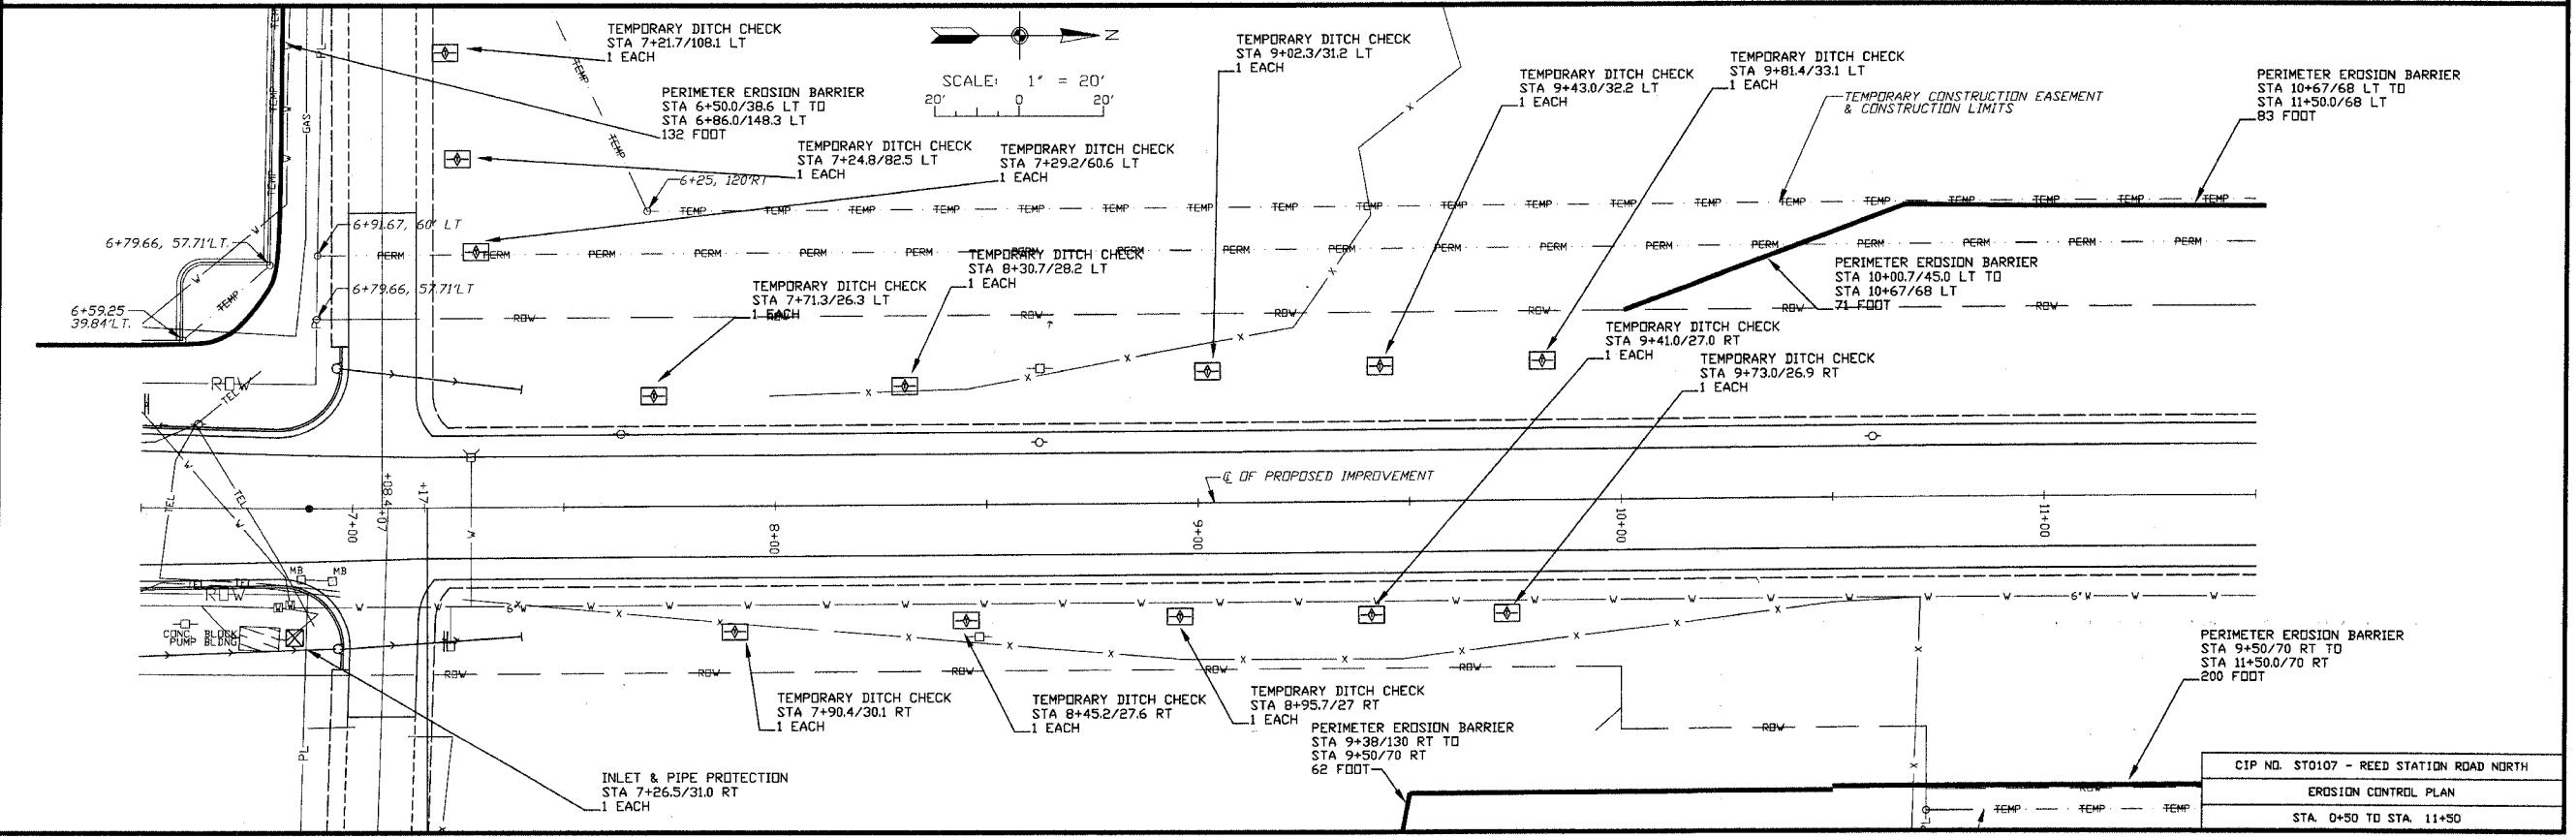


F. A. U. ROUTE	SECTION	COUNTY	TOTAL SHEETS	SHEET NUMBER
9732	00-00102-00-FP	JACKSON	27	26
JOB NO. 99-033-03	PROJECT NO. M-5008(17)			
CITY OF CARBONDALE	CONTRACT NO. 99175			

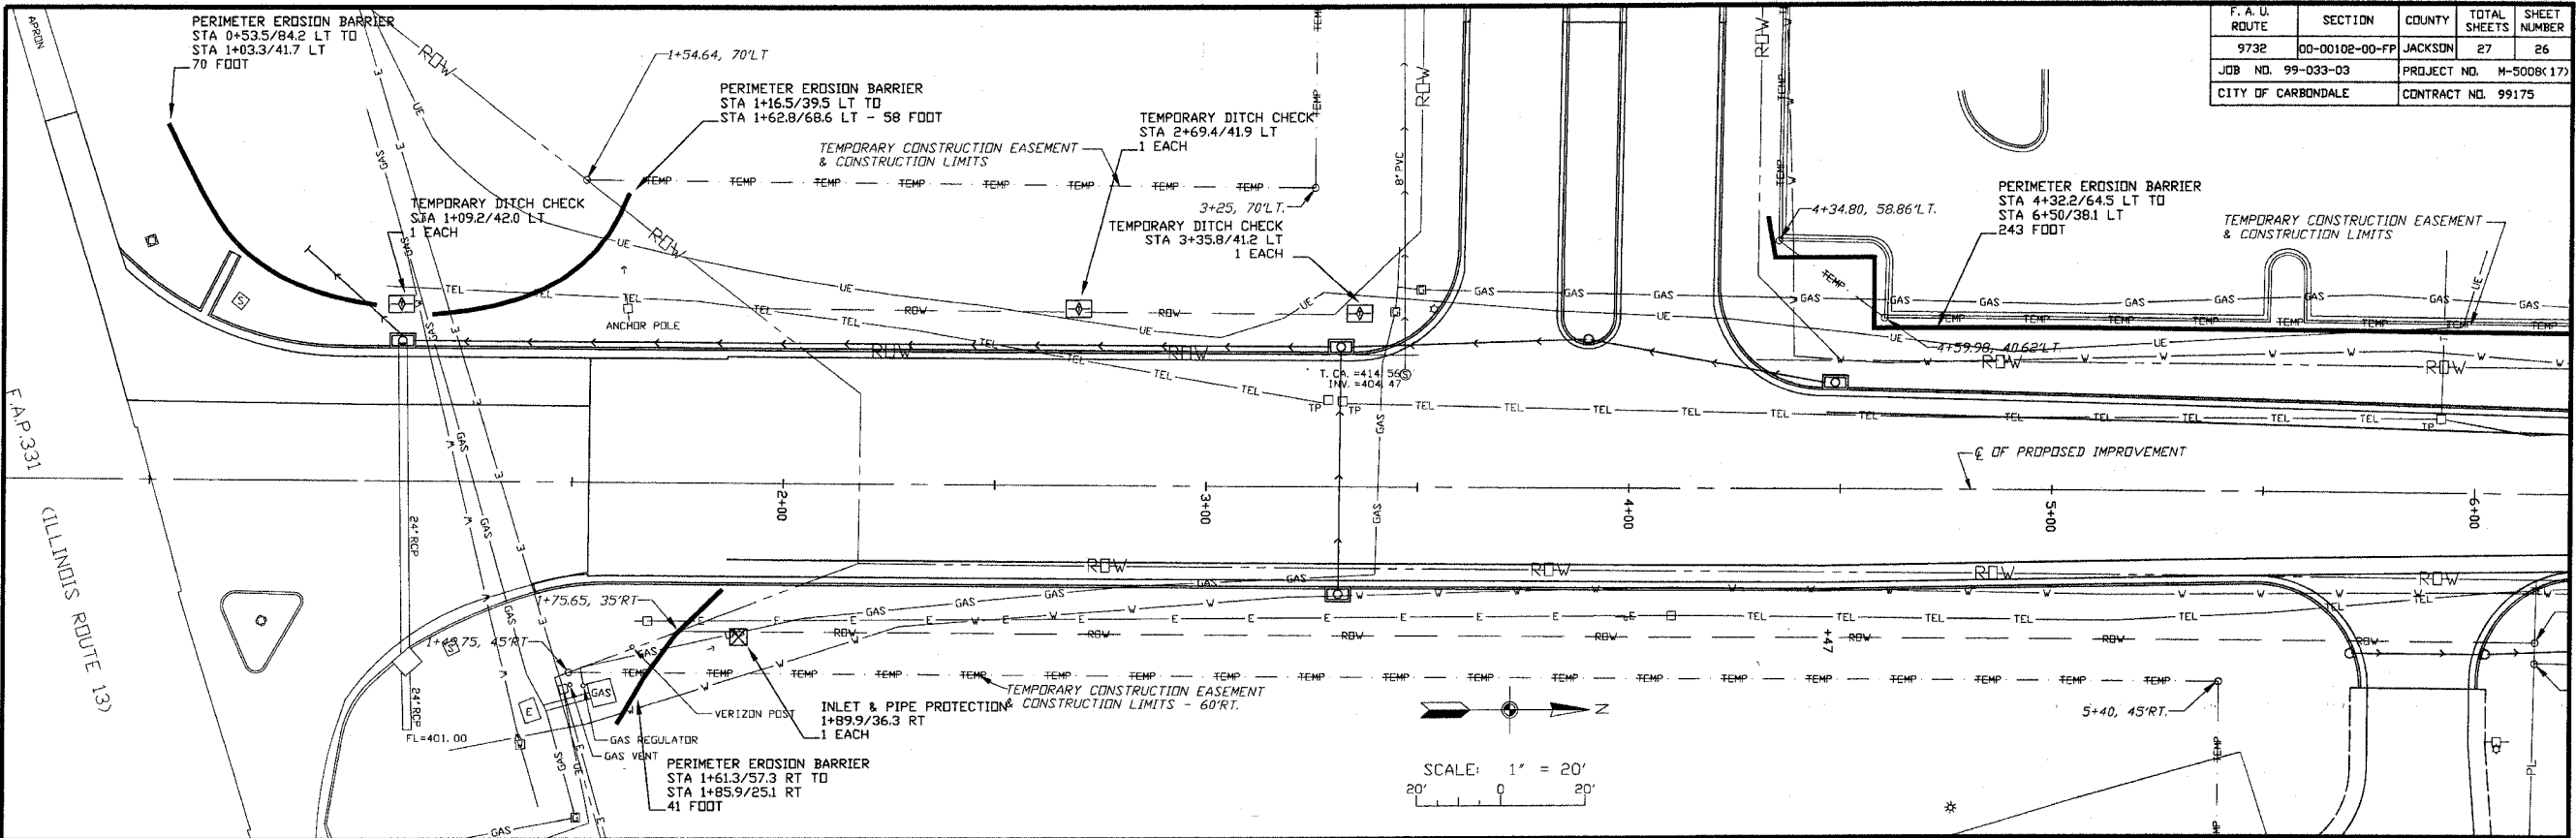

CIP NO. ST0107 - REED STATION ROAD NORTH	
EROSION CONTROL PLAN	
STA. 0+50 TO STA. 11+50	