



R0010  
TOTAL SHEETS = 24

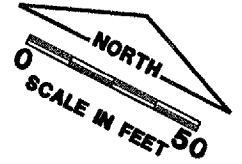

REVISIONS		
NUMBER	BY	DATE


0 1  
THIS BAR IS EQUAL TO 1"  
AT FULL SCALE (17 X 11).

GREATER ROCKFORD AIRPORT AUTHORITY  
ROCKFORD, ILLINOIS  
ILLINOIS PROJECT, RFD-2820  
NORTH AUTO PARKING  
GRADING PLAN

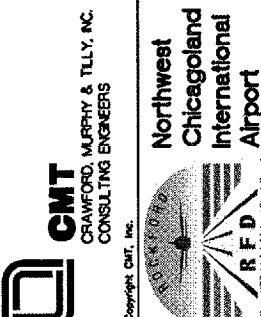

DESIGN BY: JGP  
DRAWN BY: CMT  
CHECKED BY: JGP  
APPROVED BY: *JGP*  
DATE: 5.13.2005  
JOB No: 05258-04-00

8 (GR1)  
SHEET 8 OF 24 SHEETS

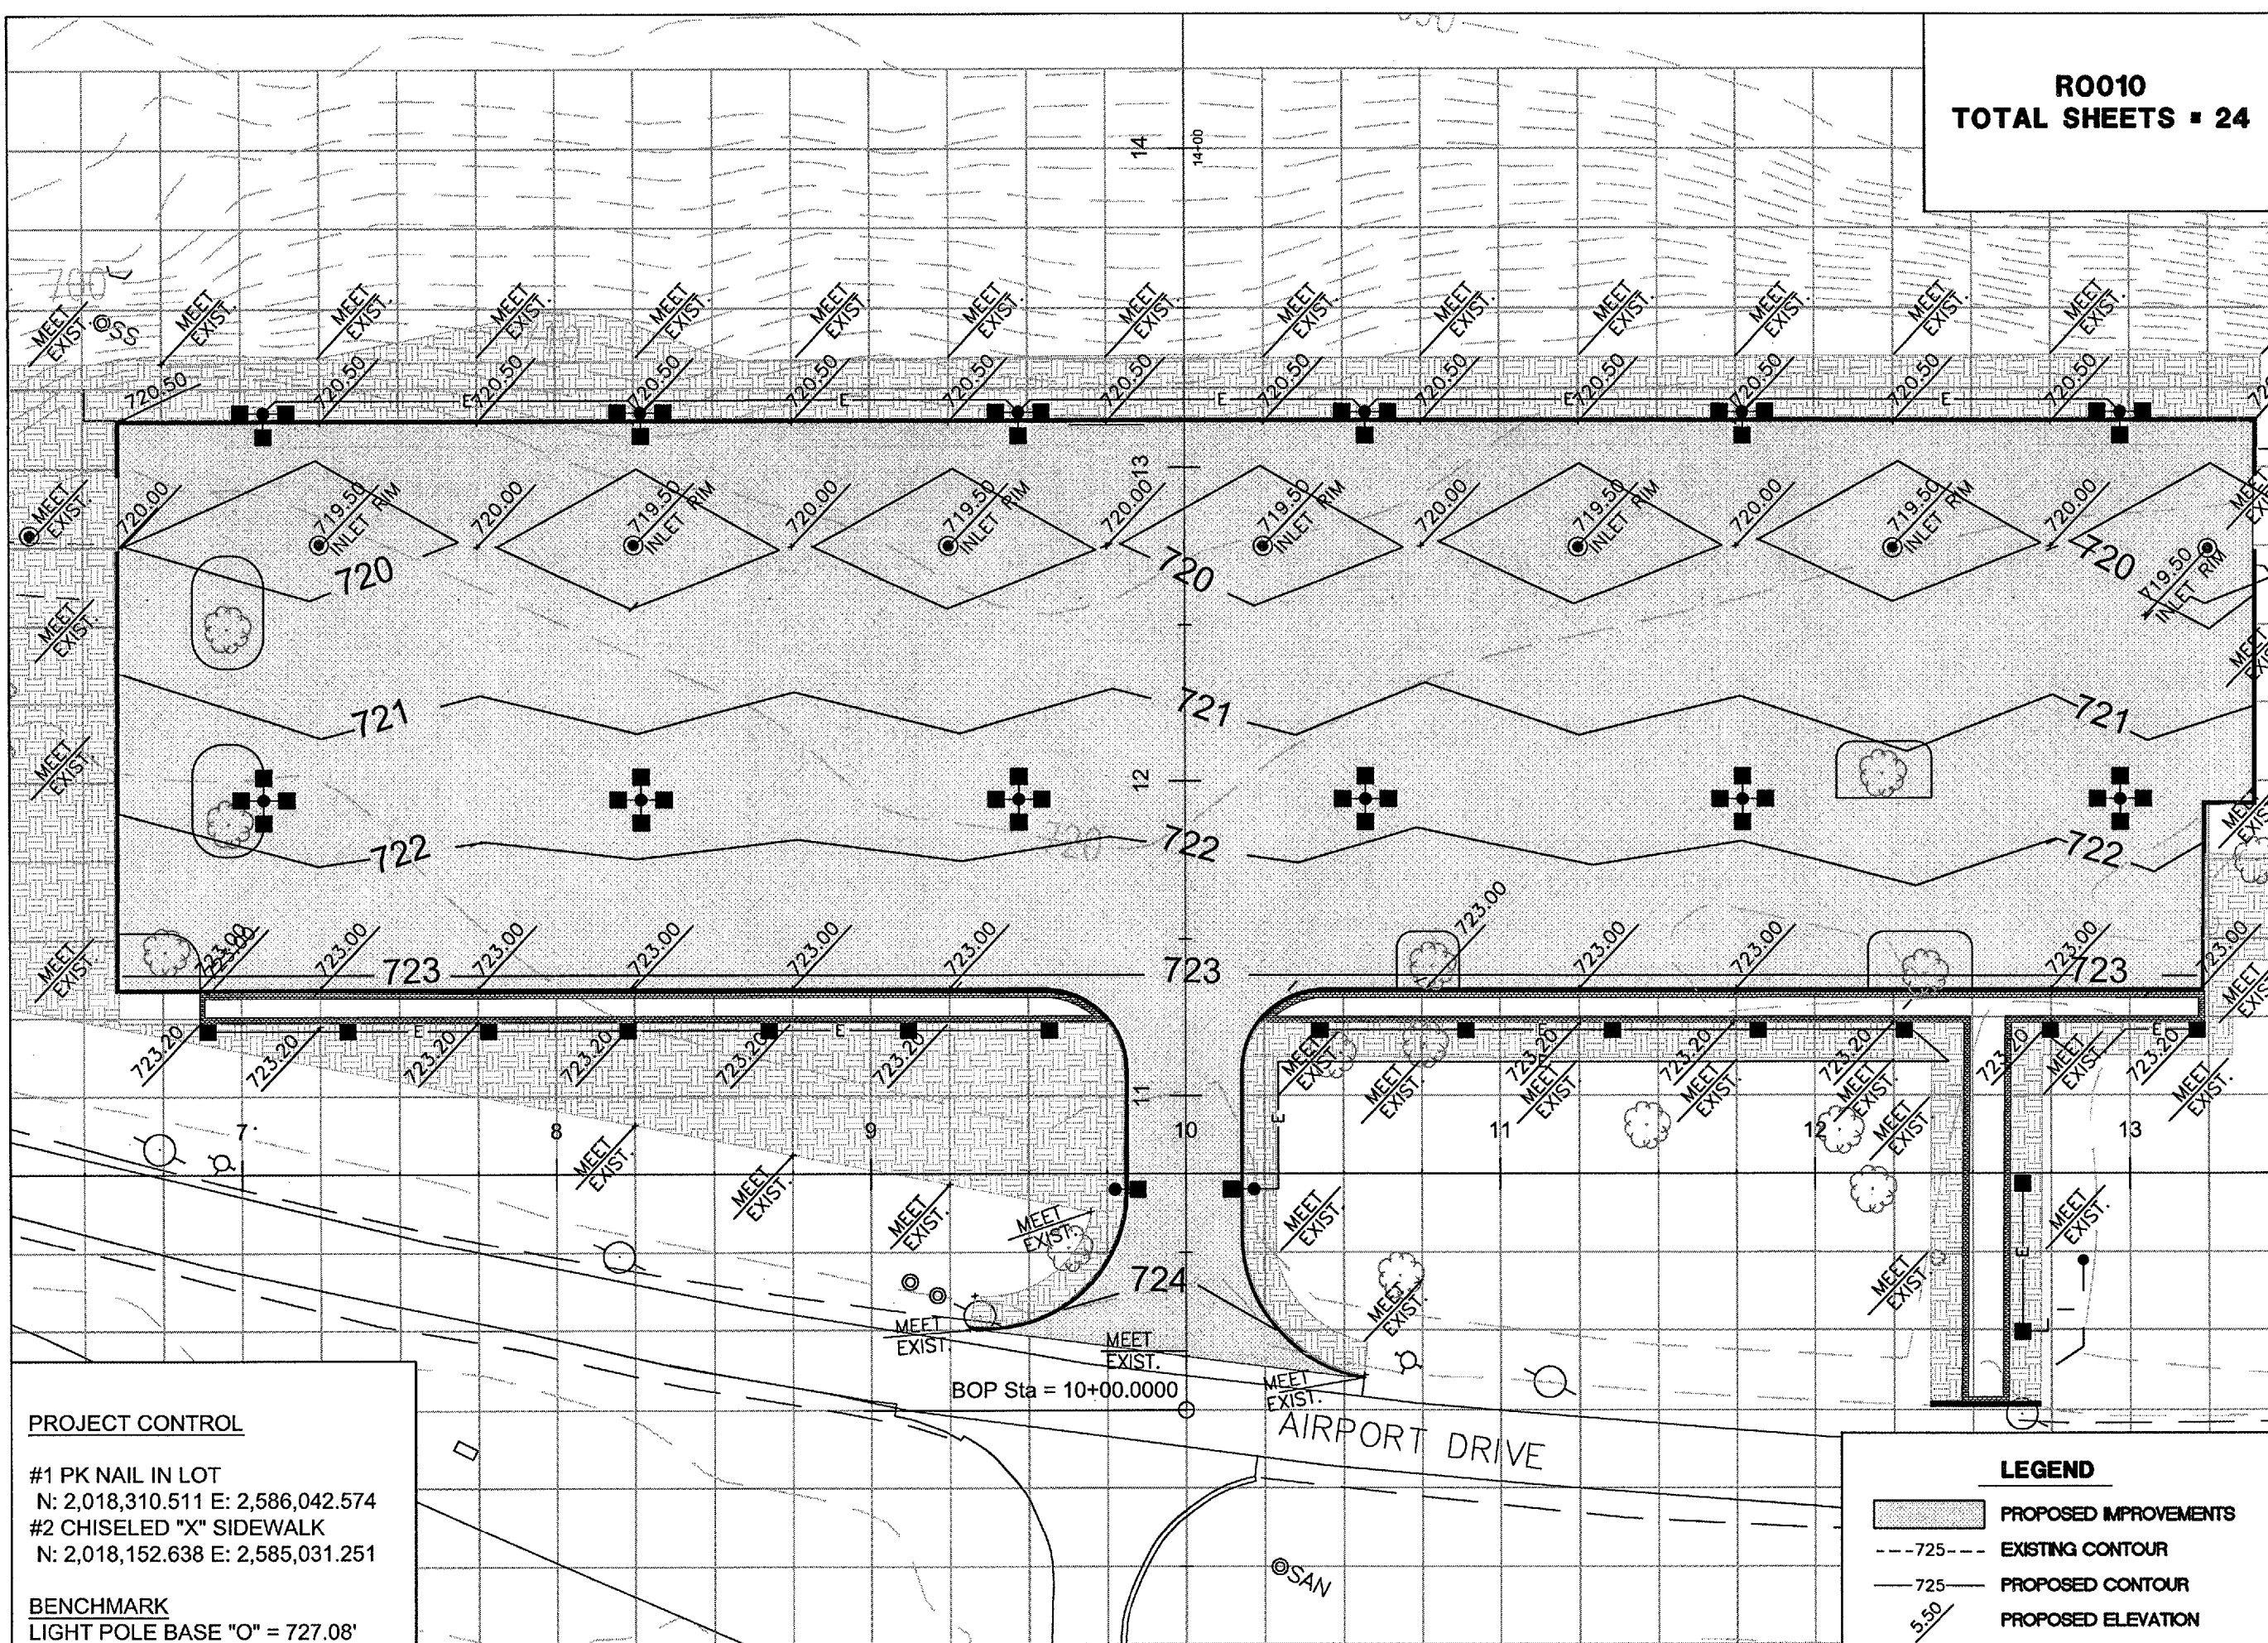

**PROJECT CONTROL**  
#1 PK NAIL IN LOT  
N: 2,018,310.511 E: 2,586,042.574  
#2 CHISELED "X" SIDEWALK  
N: 2,018,152.638 E: 2,585,031.251  
**BENCHMARK**  
LIGHT POLE BASE "O" = 727.08'

**LEGEND**

	PROPOSED IMPROVEMENTS
	EXISTING CONTOUR
	PROPOSED CONTOUR
	PROPOSED ELEVATION