

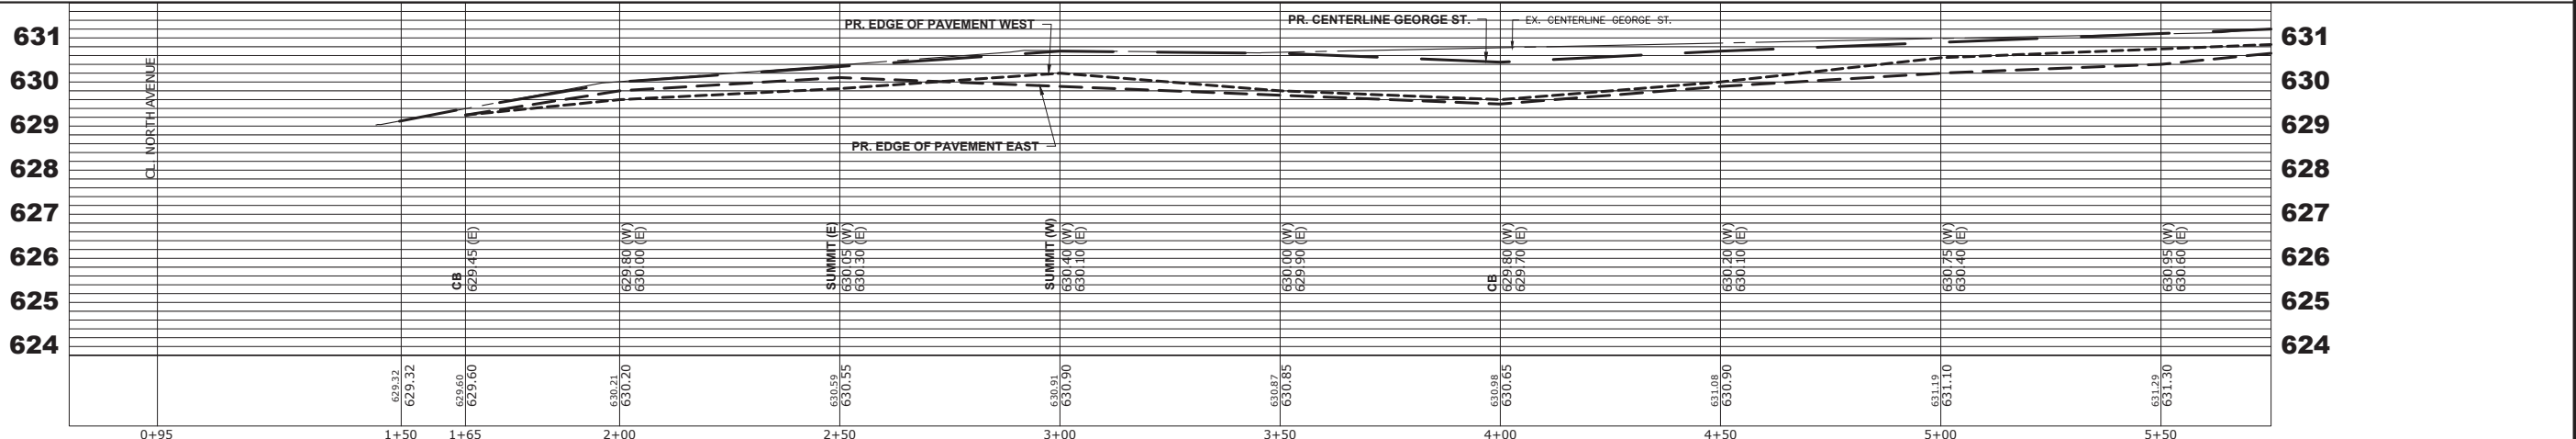
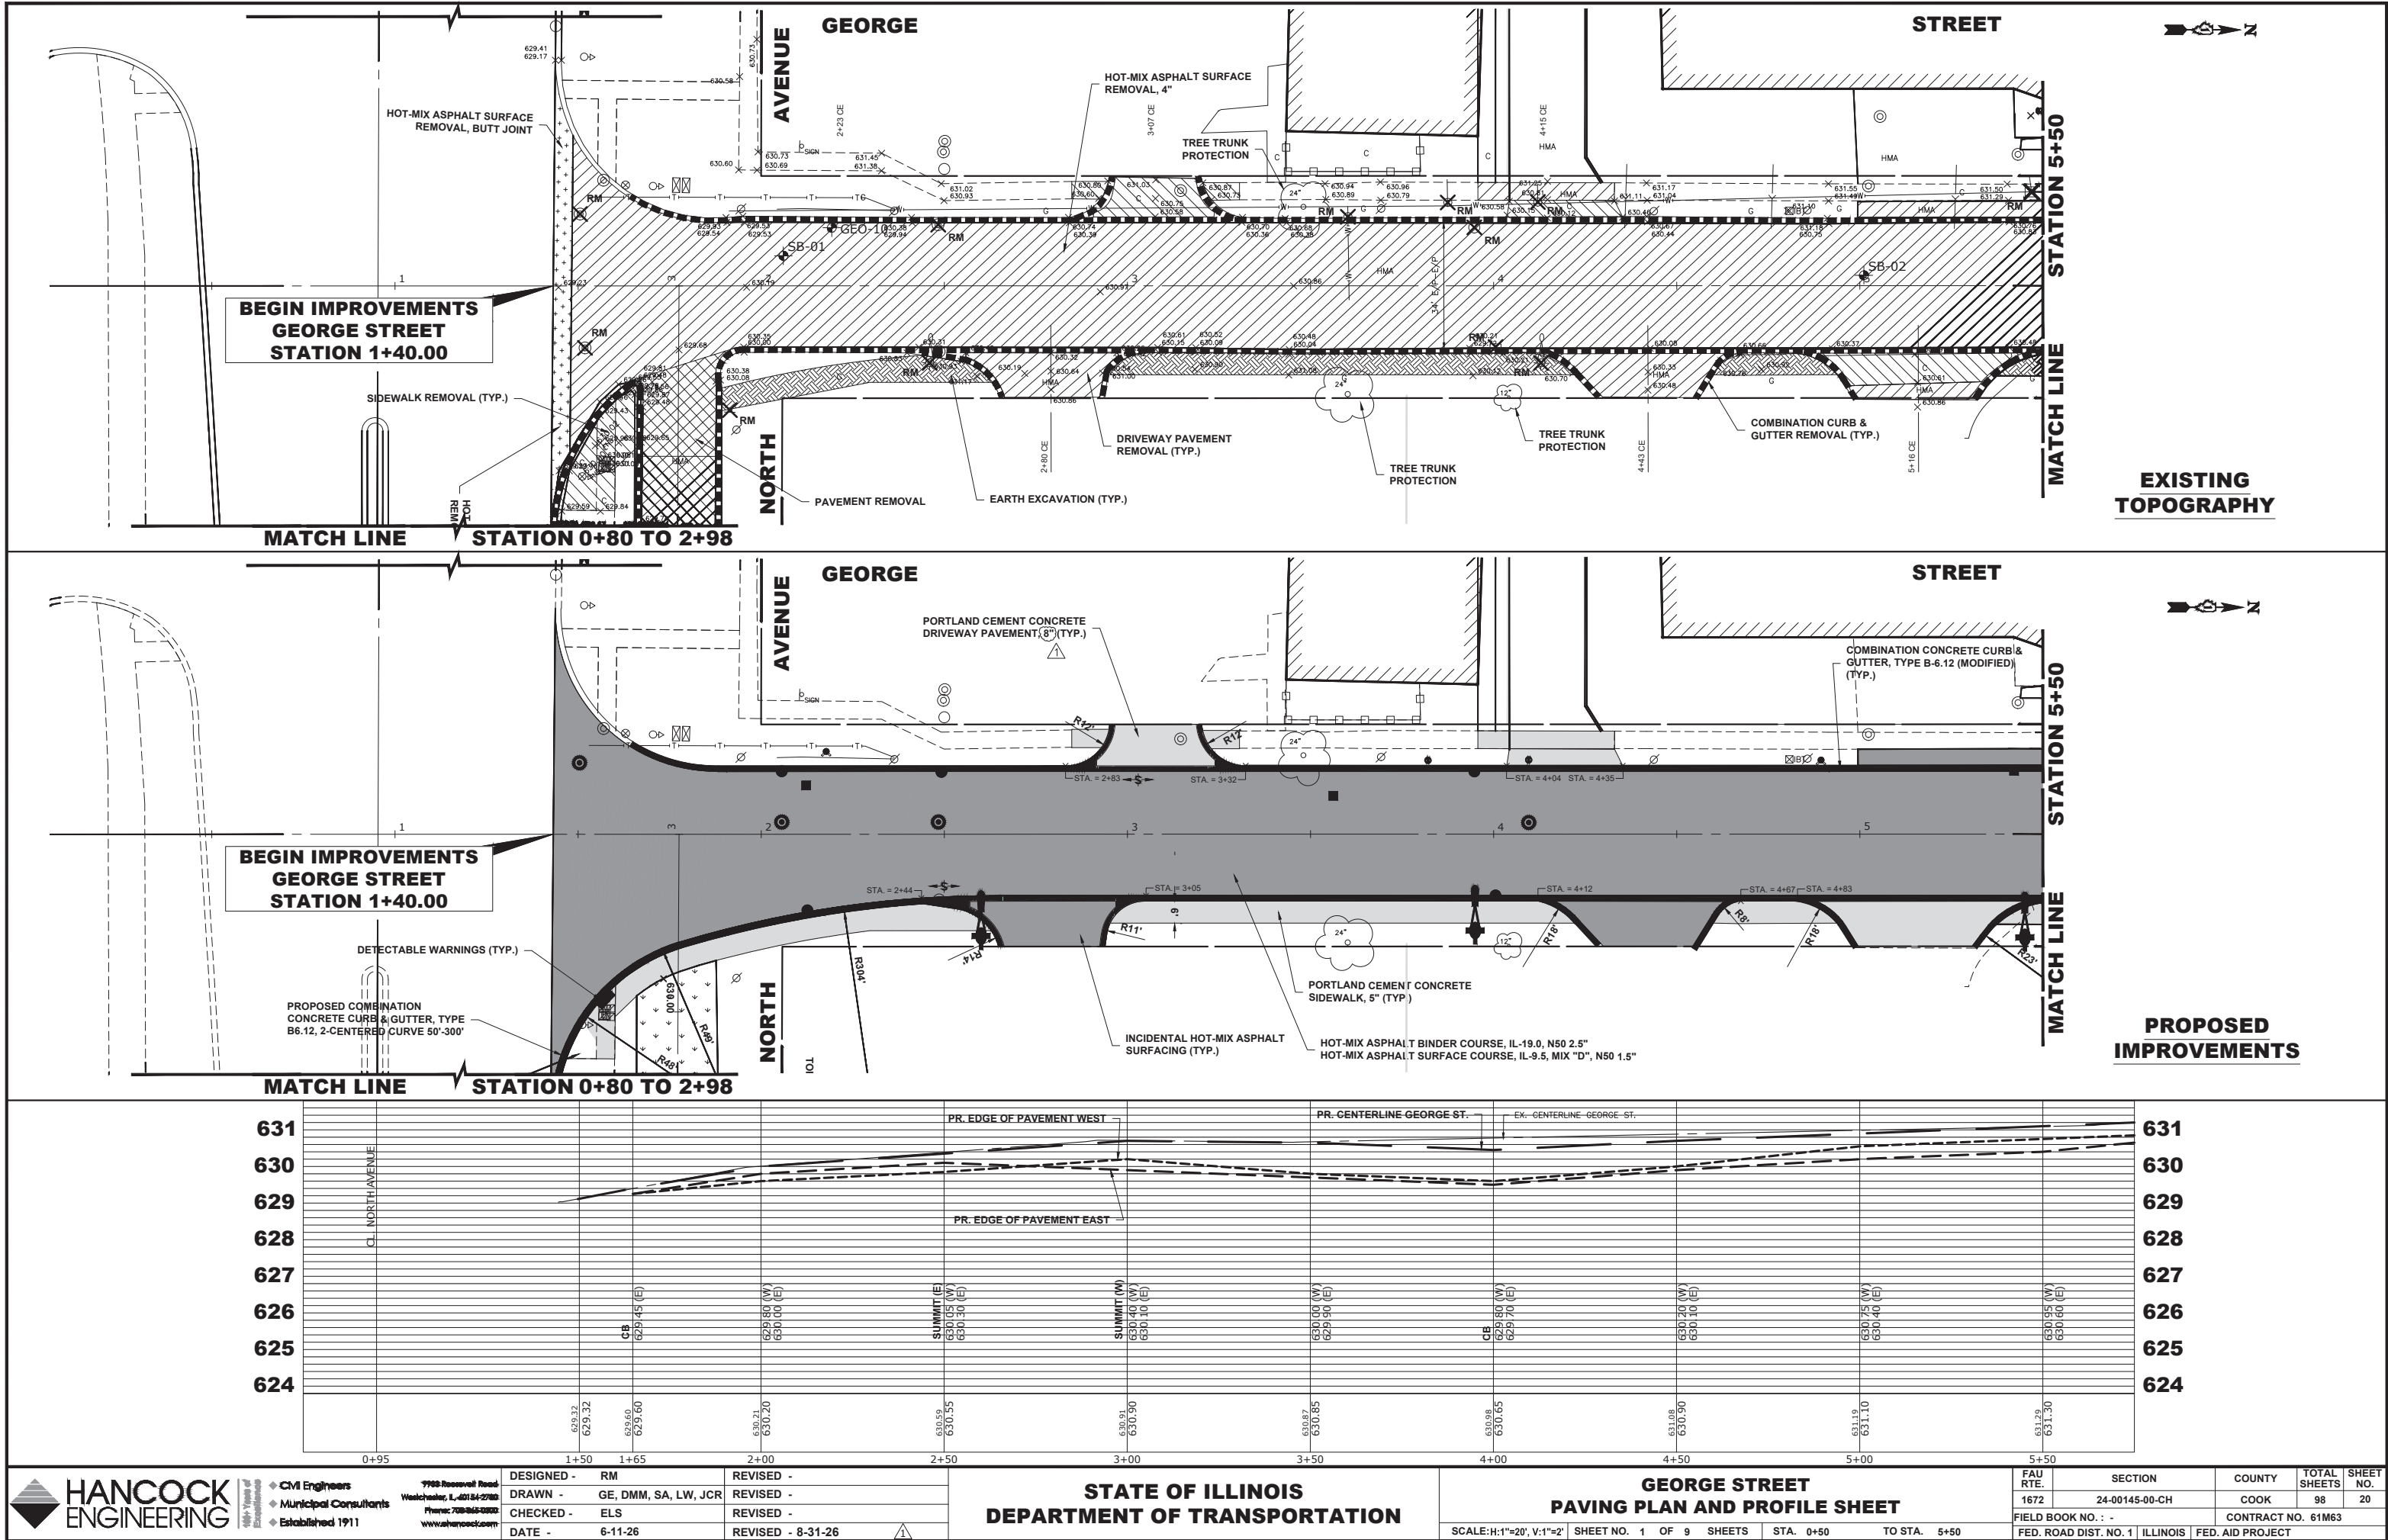
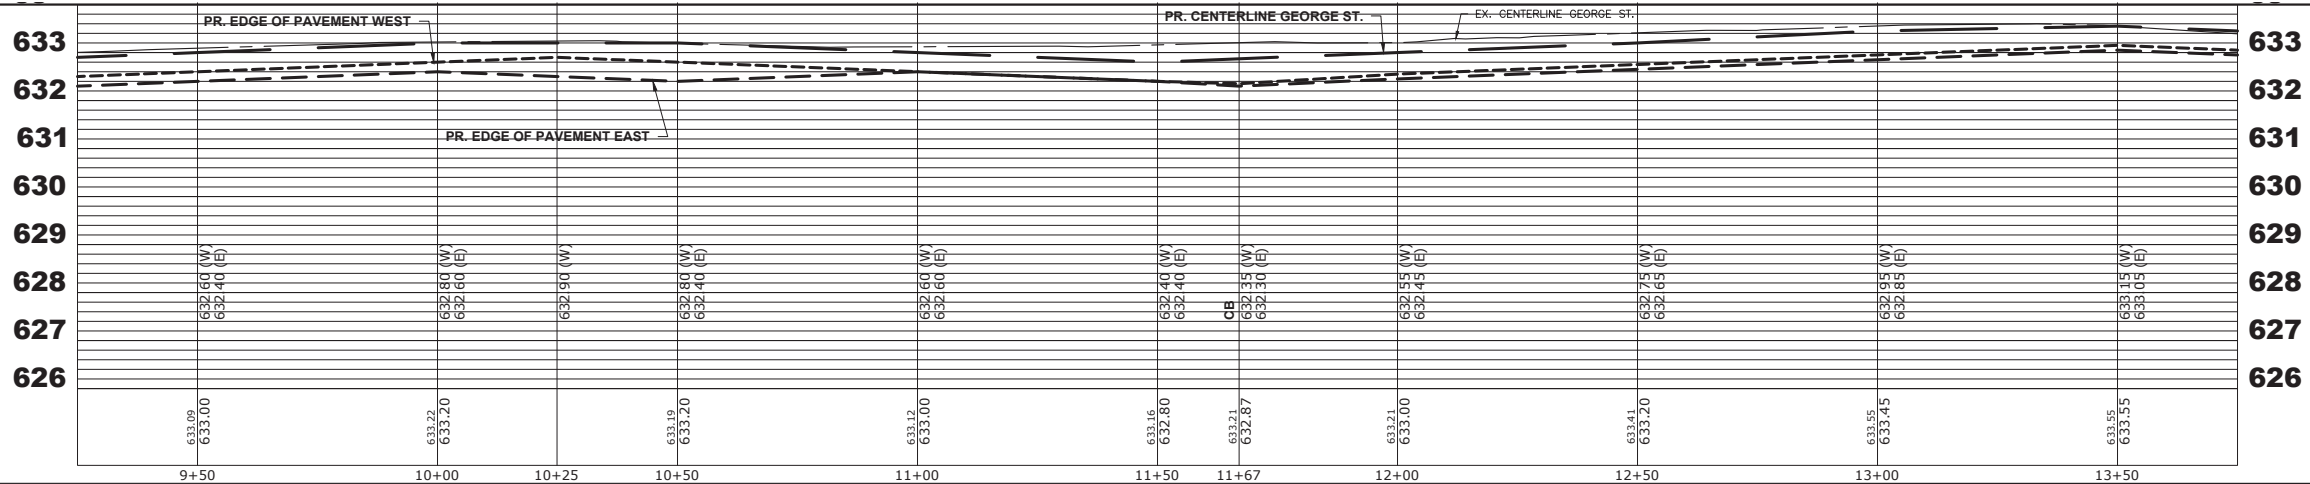


Drawing file: W:\projects_village\melrose park\60025231 - phase ii\SITE\George St Ph II Inputs.dwg Aug 31, 2026 - 3:46pm

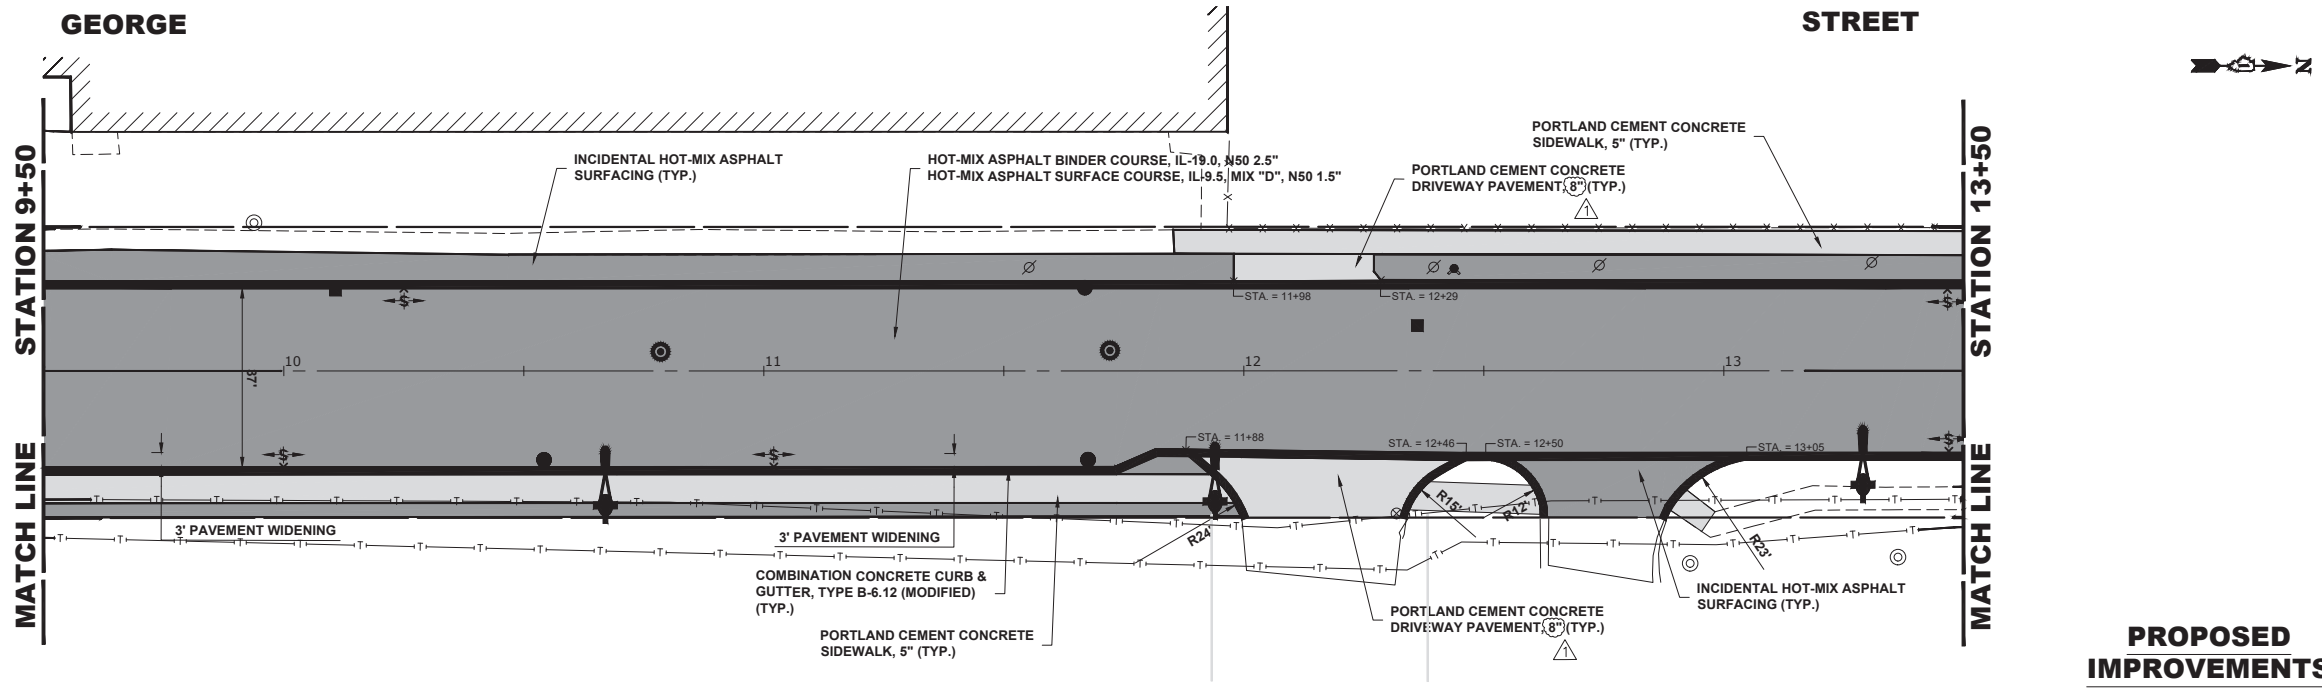

HANCOCK ENGINEERING	7988 Roosevelt Road Westchester, IL 60184-2780 Phone: 708-966-0800 www.hancock.com	DESIGNED - RM	REVISED -	STATE OF ILLINOIS DEPARTMENT OF TRANSPORTATION	GEORGE STREET PAVING PLAN AND PROFILE SHEET			FAU	SECTION	COUNTY	TOTAL	SHEET	
		DRAWN - GE, DMM, SA, LW, JCR	REVISED -					1672	24-00145-00-CH	COOK	98	20	
		CHECKED - ELS	REVISED -					FIELD BOOK NO. : - CONTRACT NO. 61M63					
		DATE - 6-11-26	REVISED - 8-31-26					FED. ROAD DIST. NO. 1 ILLINOIS FED. AID PROJECT					
					SCALE: H:1"=20', V:1"=2'			SHEET NO. 1 OF 9 SHEETS		STA. 0+50 TO STA. 5+50		E.H.E. PROJECT NO. 600-25-231	

Drawing file: W:\projects_by_village\melrose park\60025231 - george street - phase ii\SITE\George St Ph II Inputs.dwg Aug 31, 2026 - 3:46pm

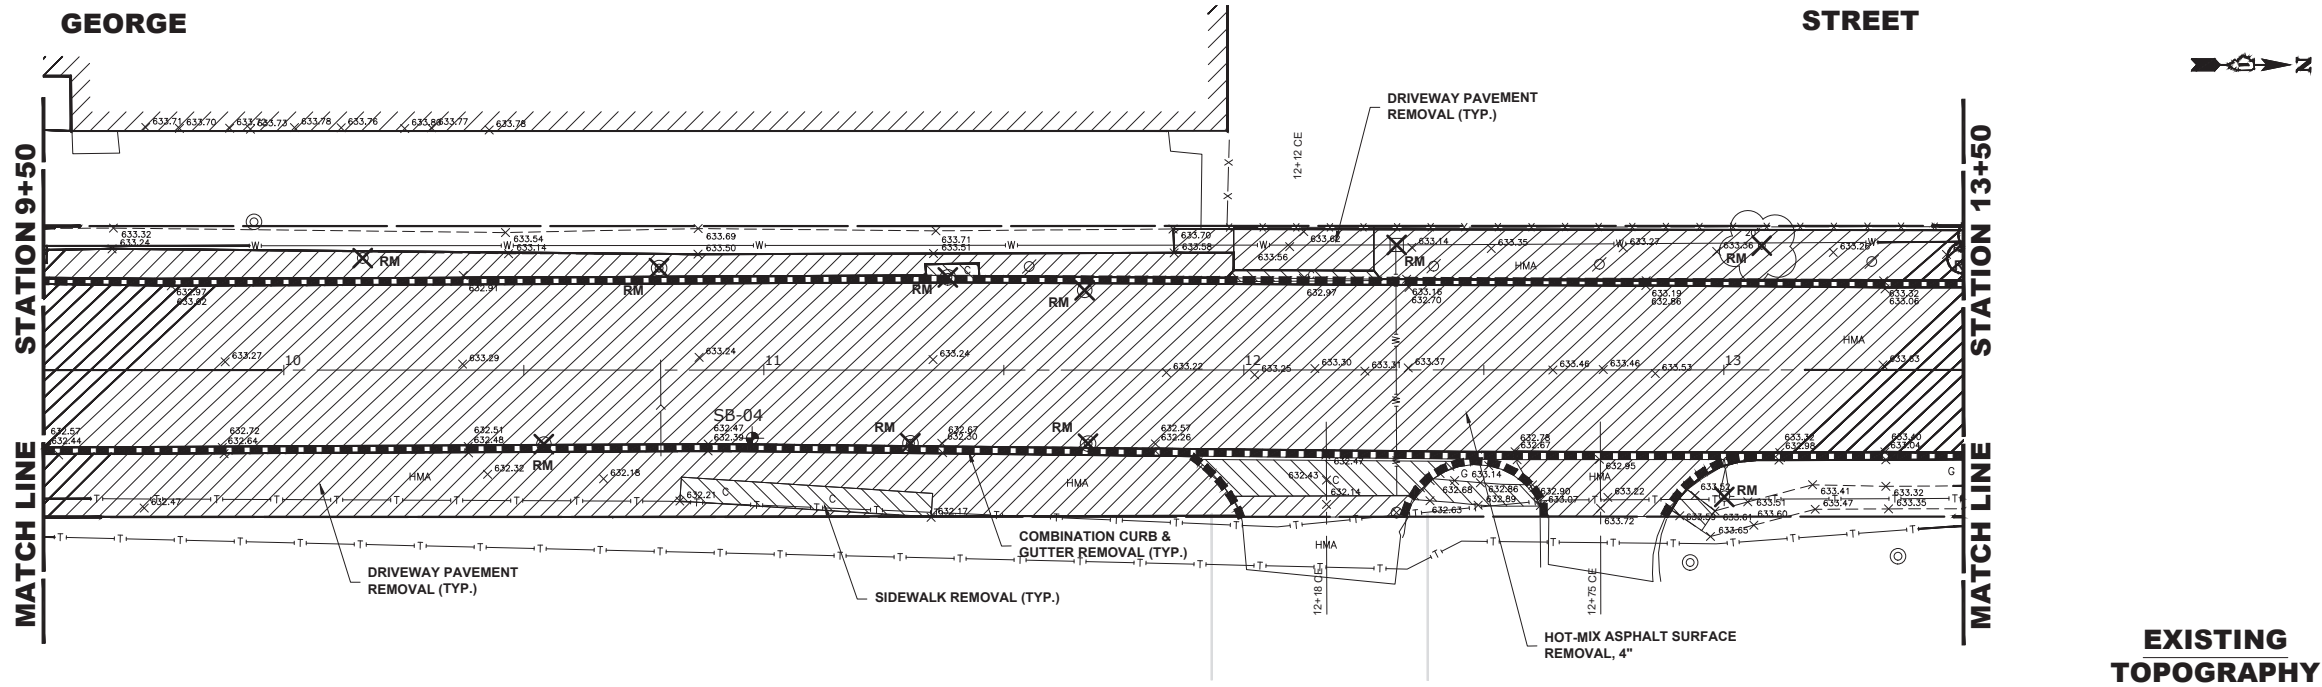

CMI Engineers
Municipal Consultants
Established 1911

7700 Rosewood Road
Westchester, IL 60154-2700
Phone: 708-946-3000
www.hancock.com

DESIGNED - RM
DRAWN - GE, DMM, SA, LW, JCR
CHECKED - ELS
DATE - 6-11-26

REVISED -
REVISED -
REVISED -
REVISED - 8-31-26

STATE OF ILLINOIS
DEPARTMENT OF TRANSPORTATION




GEORGE STREET
PAVING PLAN AND PROFILE SHEET

SCALE: H:1"=20', V:1"=2' SHEET NO. 3 OF 9 SHEETS STA. 9+50 TO STA. 13+50

FAU RTE.	SECTION	COUNTY	TOTAL SHEETS	SHEET NO.
1672	24-00145-00-CH	COOK	98	22
FIELD BOOK NO. : -		CONTRACT NO. 61M63		
FED. ROAD DIST. NO. 1		ILLINOIS FED. AID PROJECT		

E.H.E. PROJECT NO. 600-25-231

Drawing file: W:\projects_by_village\melrose park\60025231 - george street - phase ii\SITE\George St Ph II Inputs.dwg Aug 31, 2026 - 3:47pm

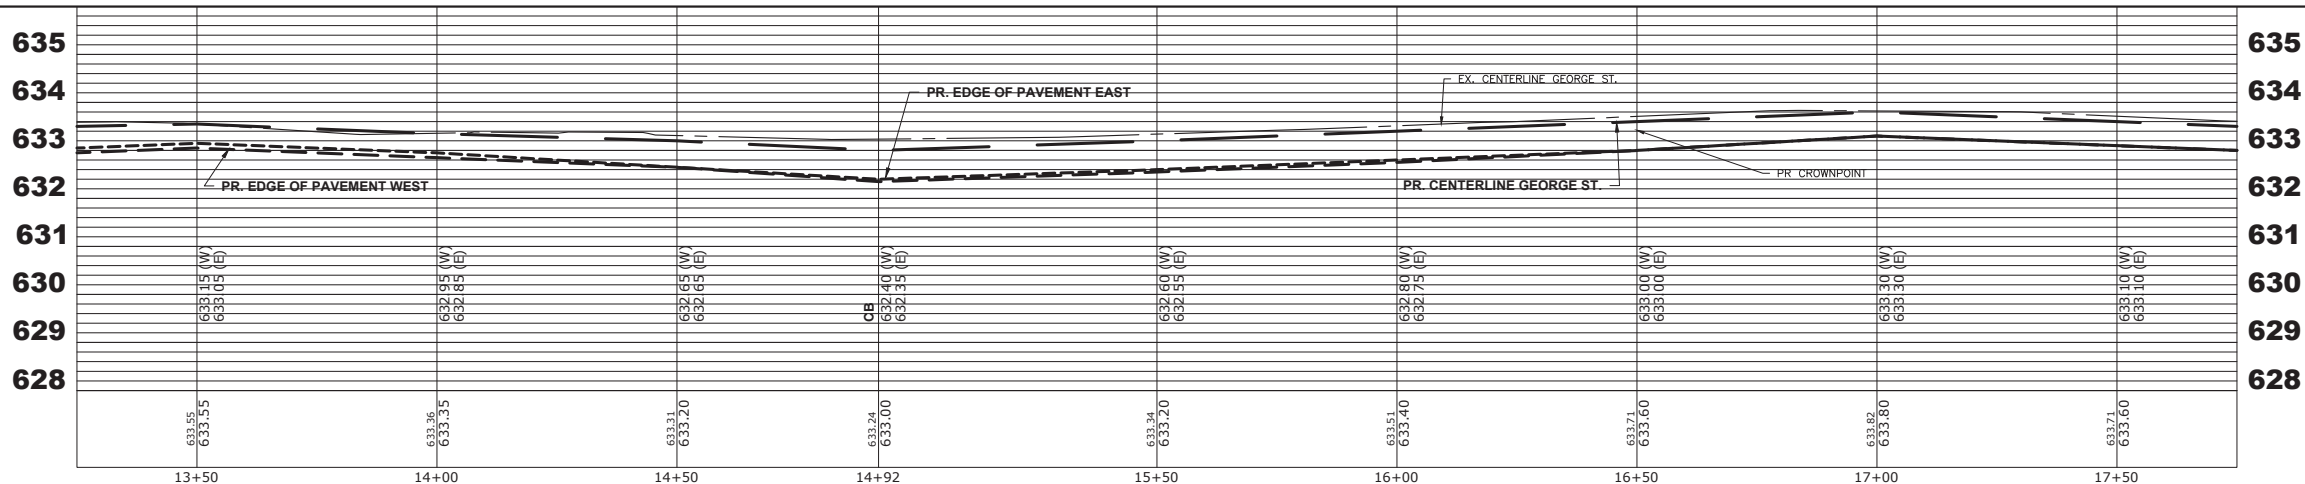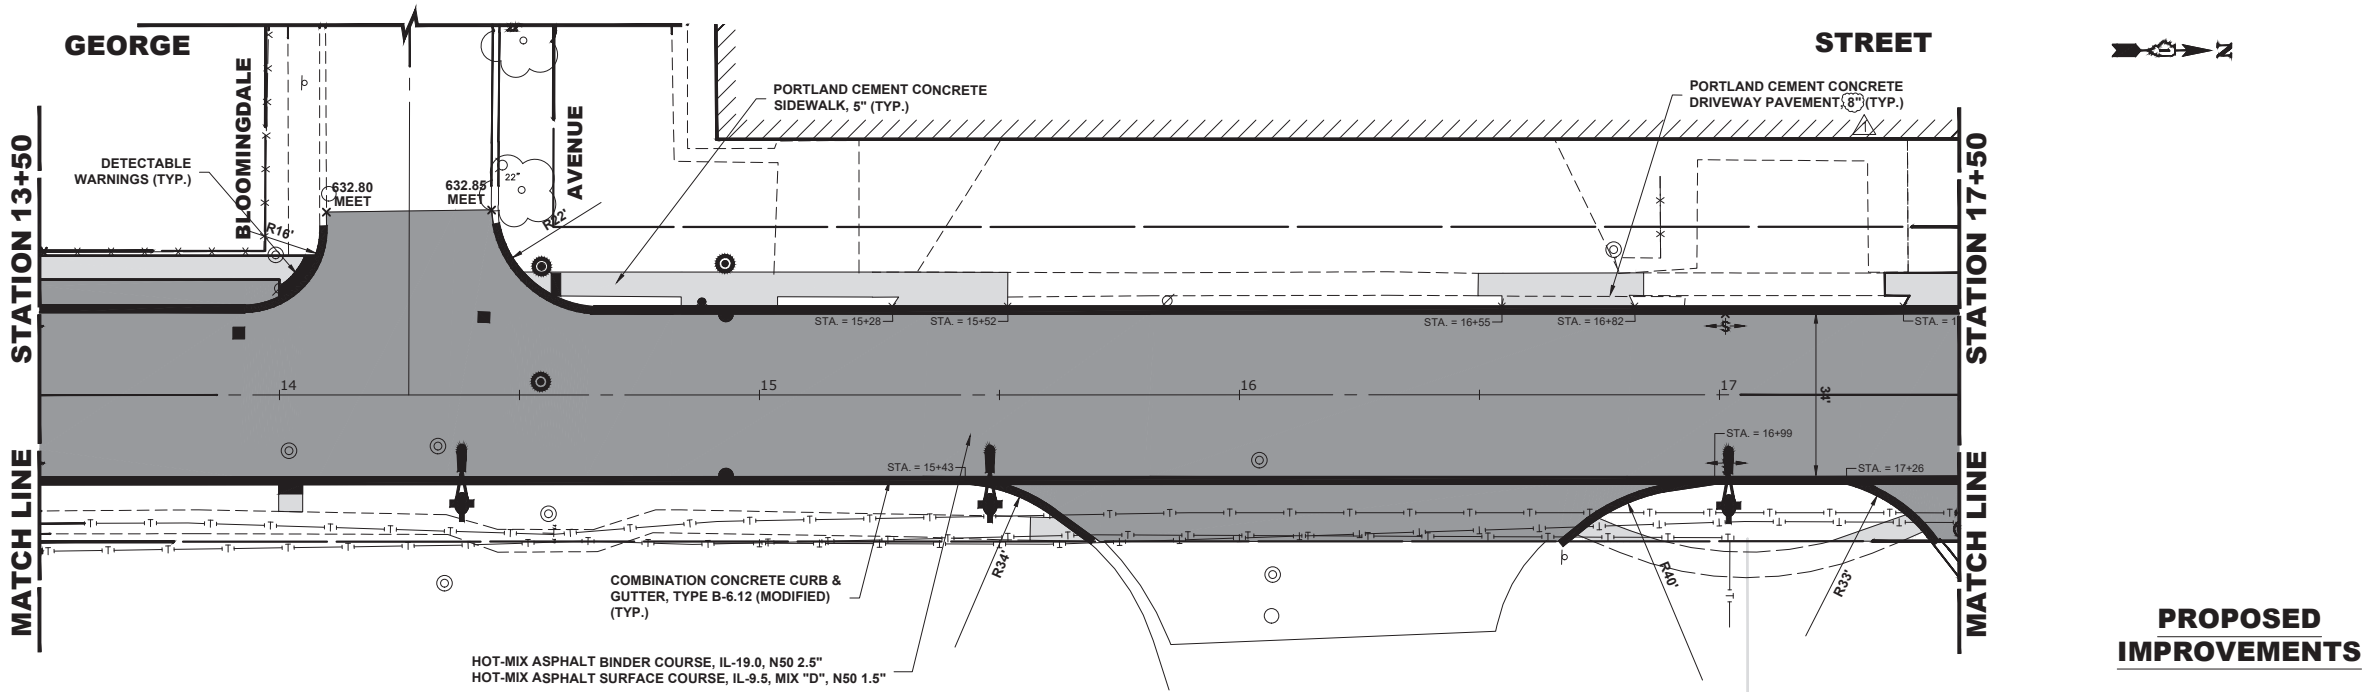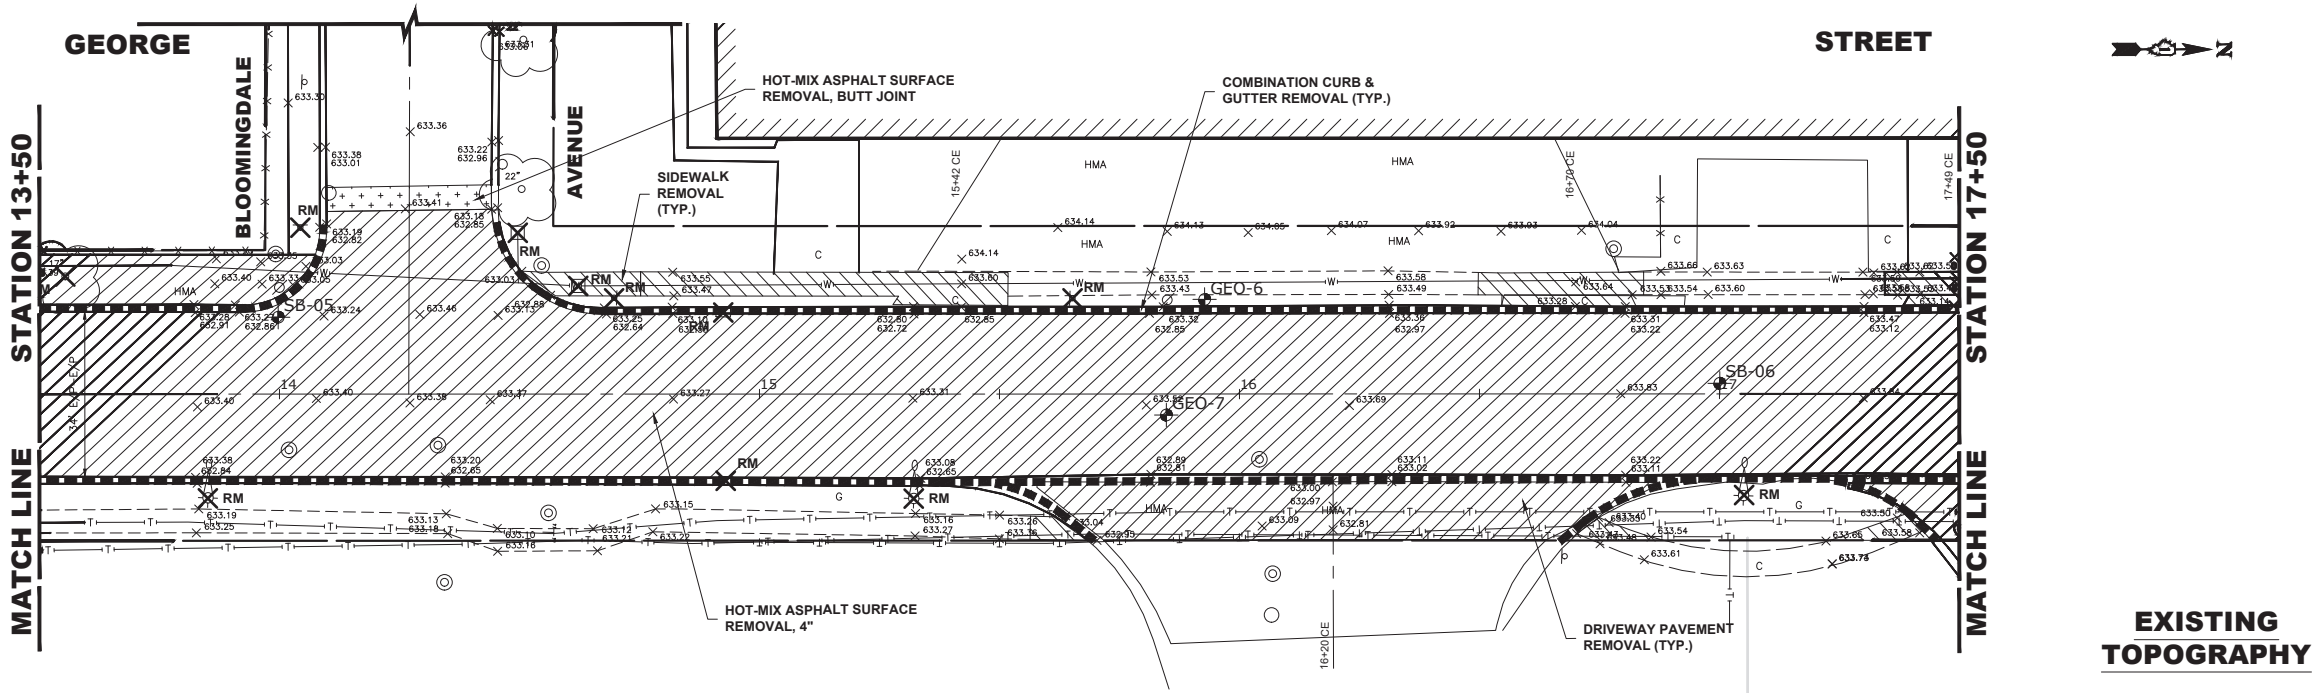

◆ Civil Engineers
◆ Municipal Consultants
◆ Established 1911

7988 Roosevelt Road
Westchester, IL 60184-2780
Phone: 708-366-3300
www.hancock.com

DESIGNED - RM
DRAWN - GE, DMM, SA, LW, JCR
CHECKED - ELS
DATE - 6-11-26

REVISED -
REVISED -
REVISED -
REVISED - 8-31-26

STATE OF ILLINOIS
DEPARTMENT OF TRANSPORTATION




GEORGE STREET
PAVING PLAN AND PROFILE SHEET

SCALE: H:1"=20', V:1"=2' SHEET NO. 4 OF 9 SHEETS STA. 13+50 TO STA. 17+50

FAU RTE.	SECTION	COUNTY	TOTAL SHEETS	SHEET NO.
1672	24-00145-00-CH	COOK	98	23
FIELD BOOK NO. : -		CONTRACT NO. 61M63		
FED. ROAD DIST. NO. 1		ILLINOIS	FED. AID PROJECT	

E.H.E. PROJECT NO. 600-25-231

Drawing file: W:\projects_by_village\melrose park\60025231 - george street - phase ii\SITE\George St Ph II Inputs.dwg Aug 31, 2026 - 3:47pm

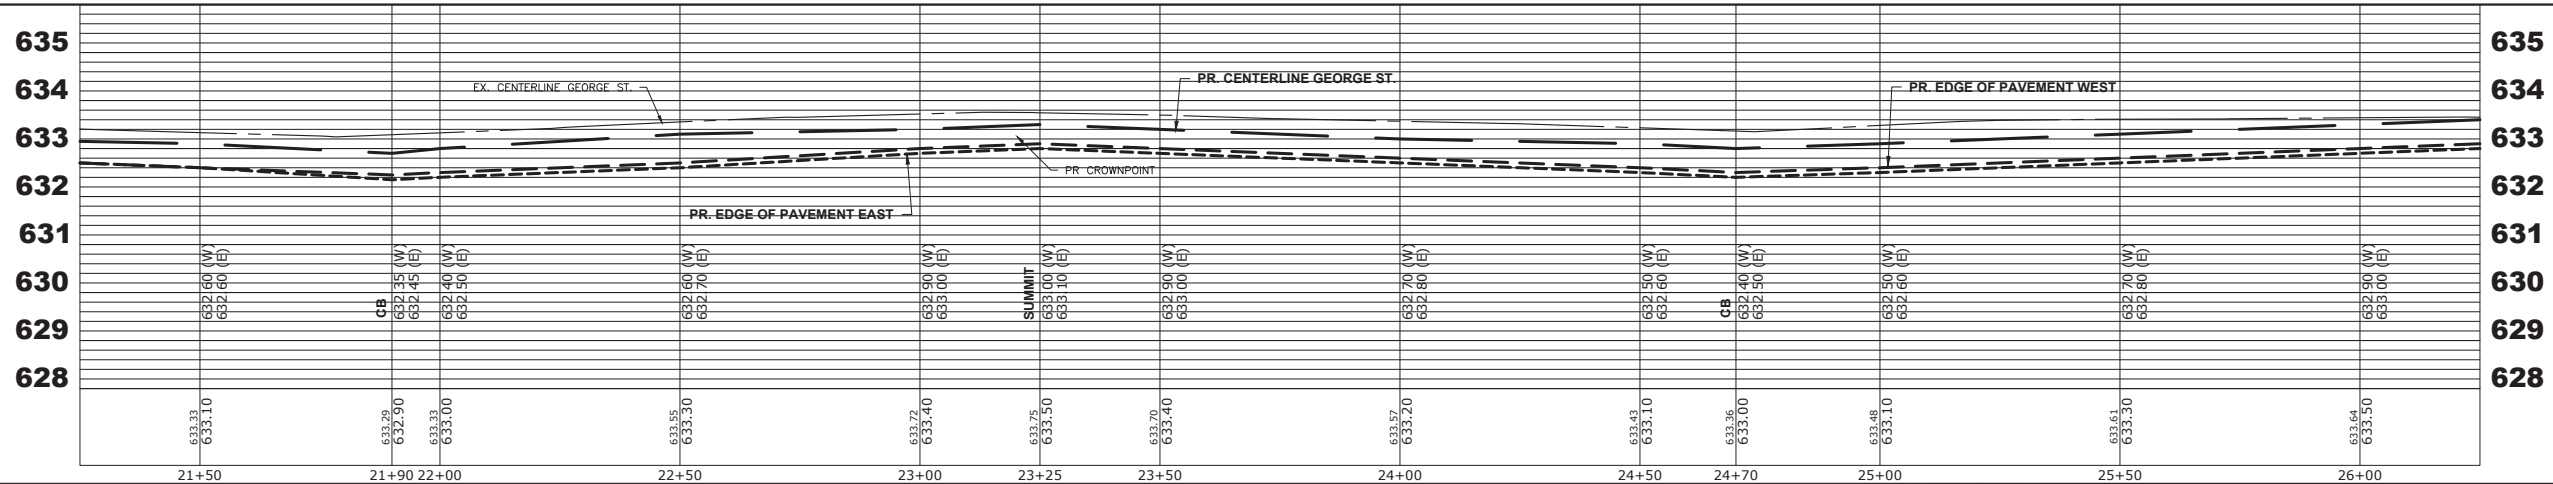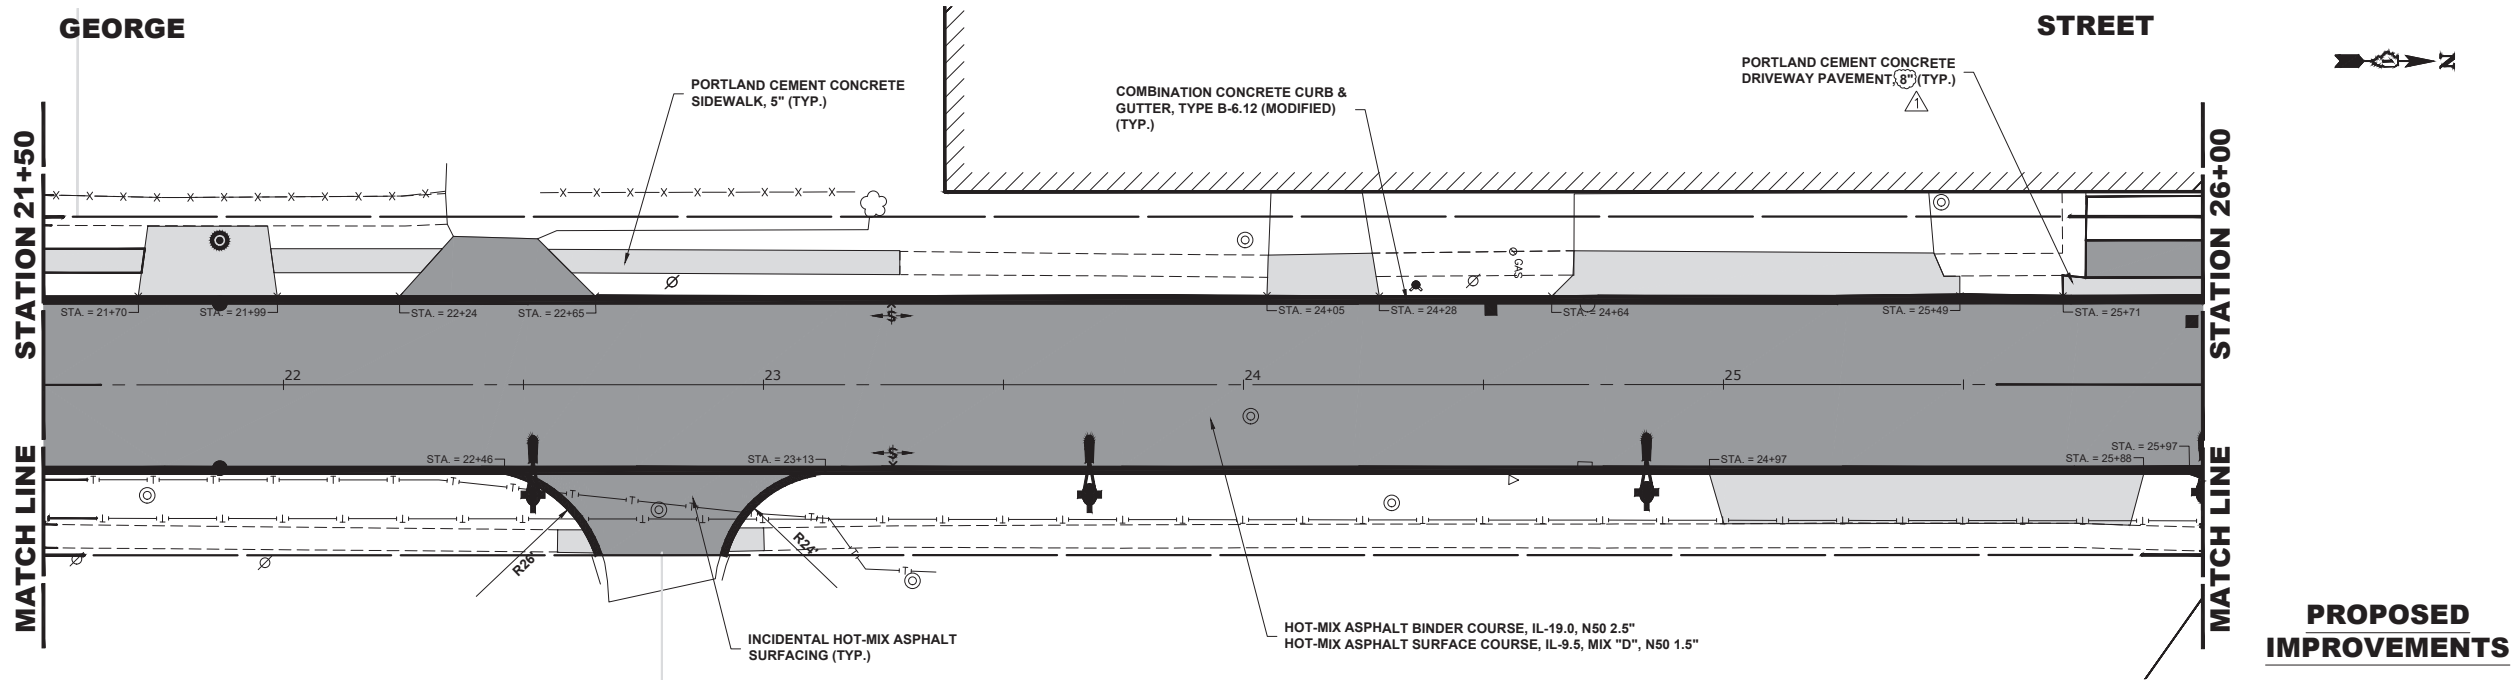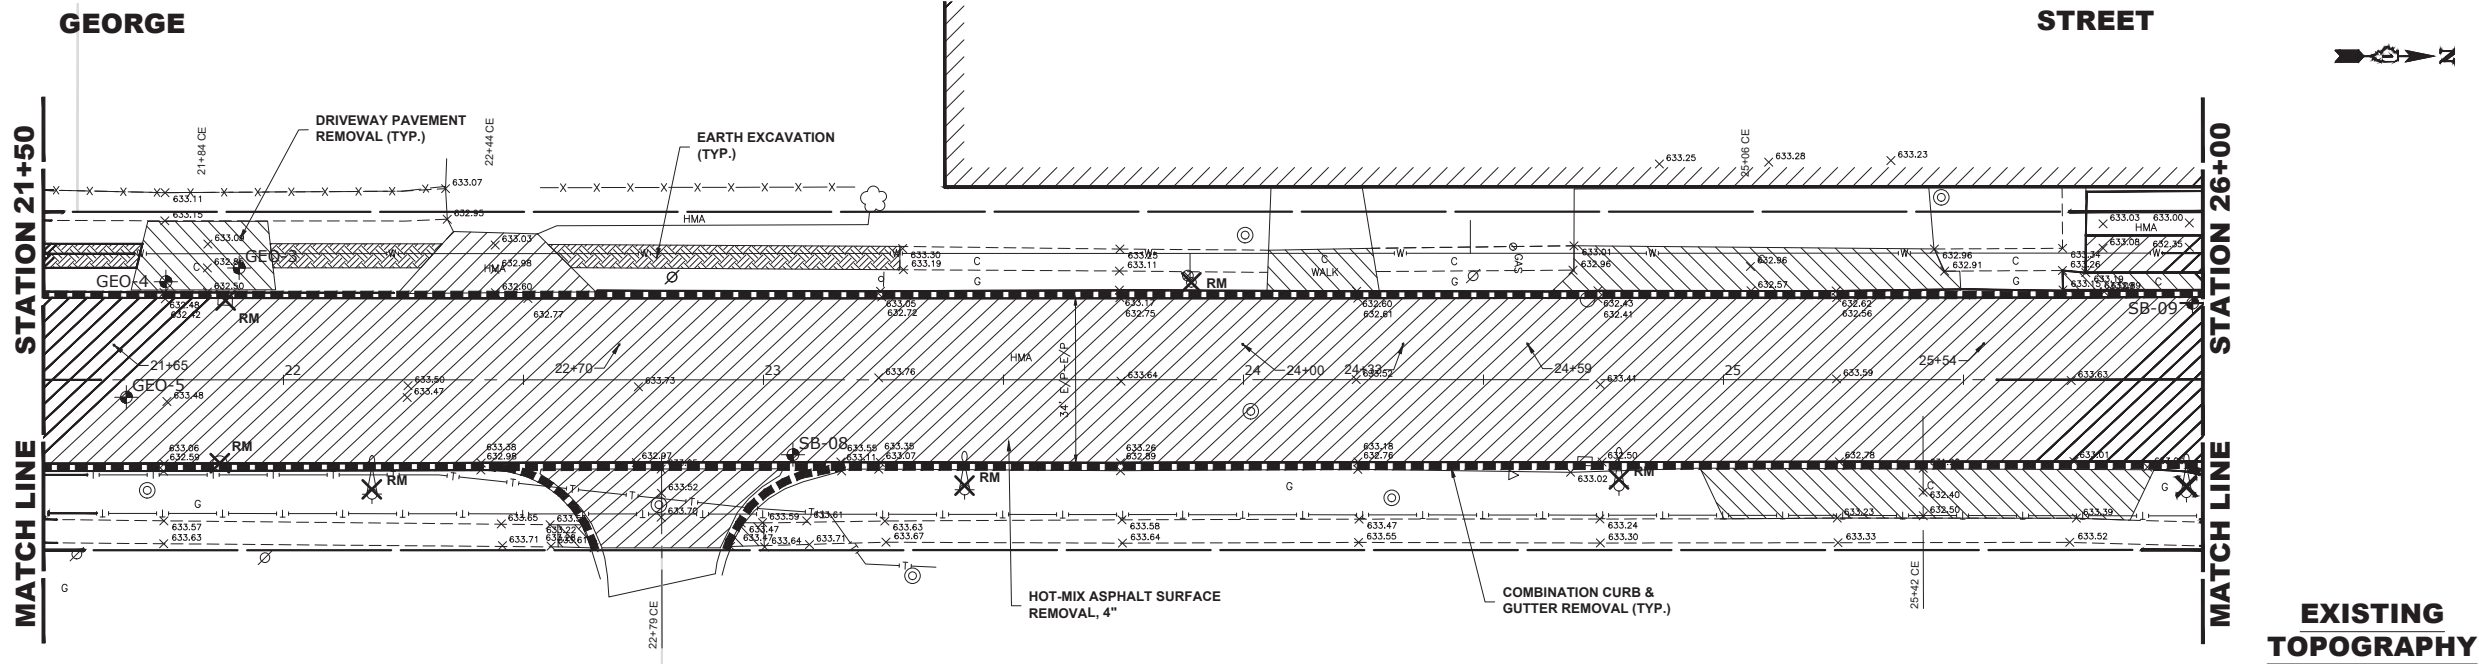

HANCOCK
ENGINEERING

◆ CMI Engineers
◆ Municipal Consultants
◆ Established 1911

7700 Roosevelt Road
Wheeling, IL 60094-2700
Phone: 708-366-3300
www.hancock.com

DESIGNED - RM
DRAWN - GE, DMM, SA, LW, JCR
CHECKED - ELS
DATE - 6-11-26

REVISED -
REVISED -
REVISED -
REVISED - 8-31-26




STATE OF ILLINOIS
DEPARTMENT OF TRANSPORTATION




GEORGE STREET
PAVING PLAN AND PROFILE SHEET

SCALE: H:1"=20', V:1"=2' SHEET NO. 6 OF 9 SHEETS STA. 21+50 TO STA. 26+00


FAU RTE.	SECTION	COUNTY	TOTAL SHEETS	SHEET NO.
1672	24-00145-00-CH	COOK	98	25
FIELD BOOK NO. : -		CONTRACT NO. 61M63		
FED. ROAD DIST. NO. 1		ILLINOIS	FED. AID PROJECT	

E.H.E. PROJECT NO. 600-25-231

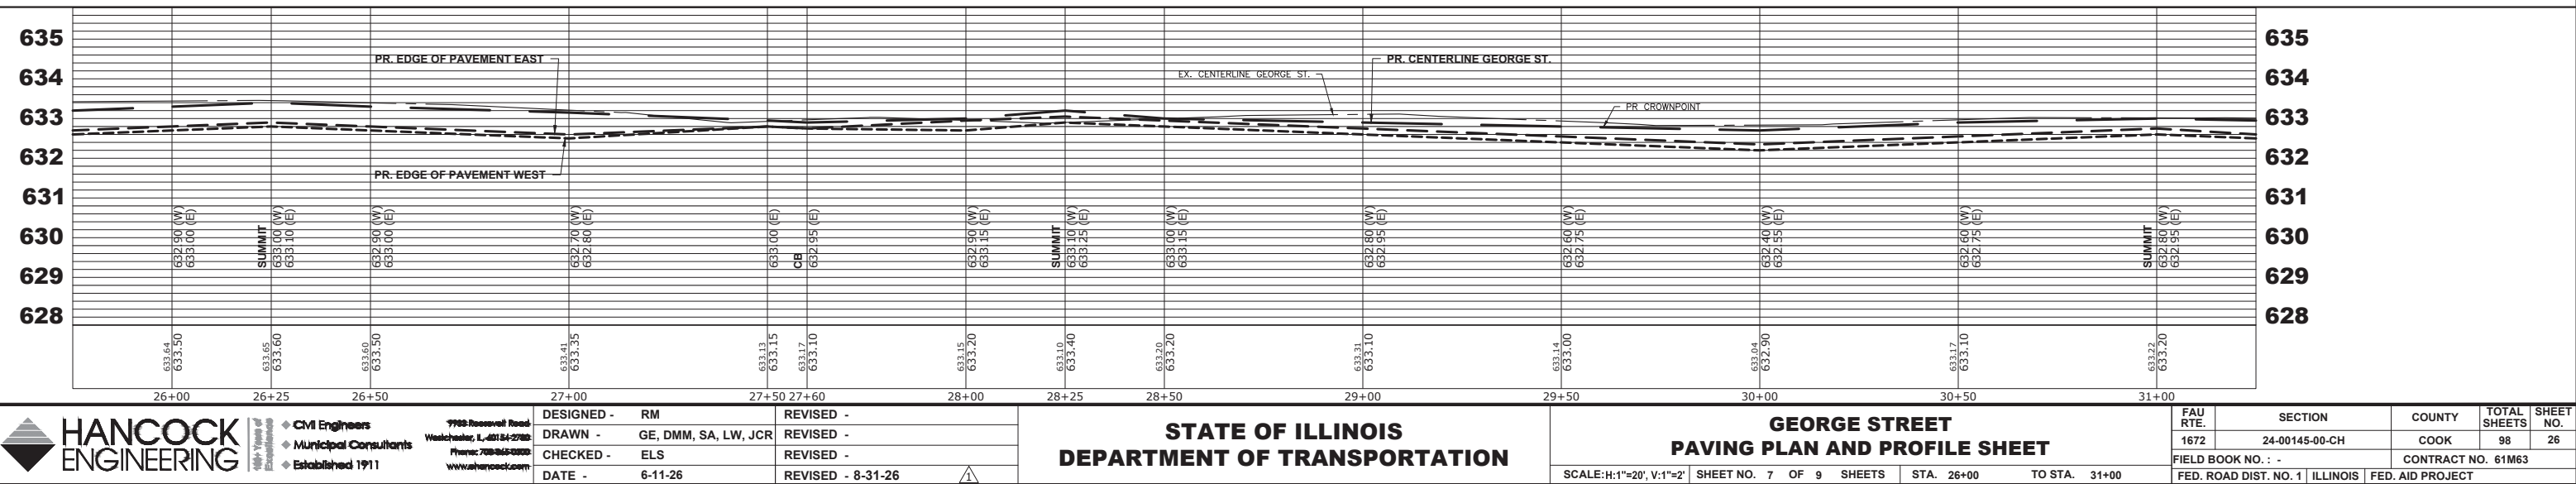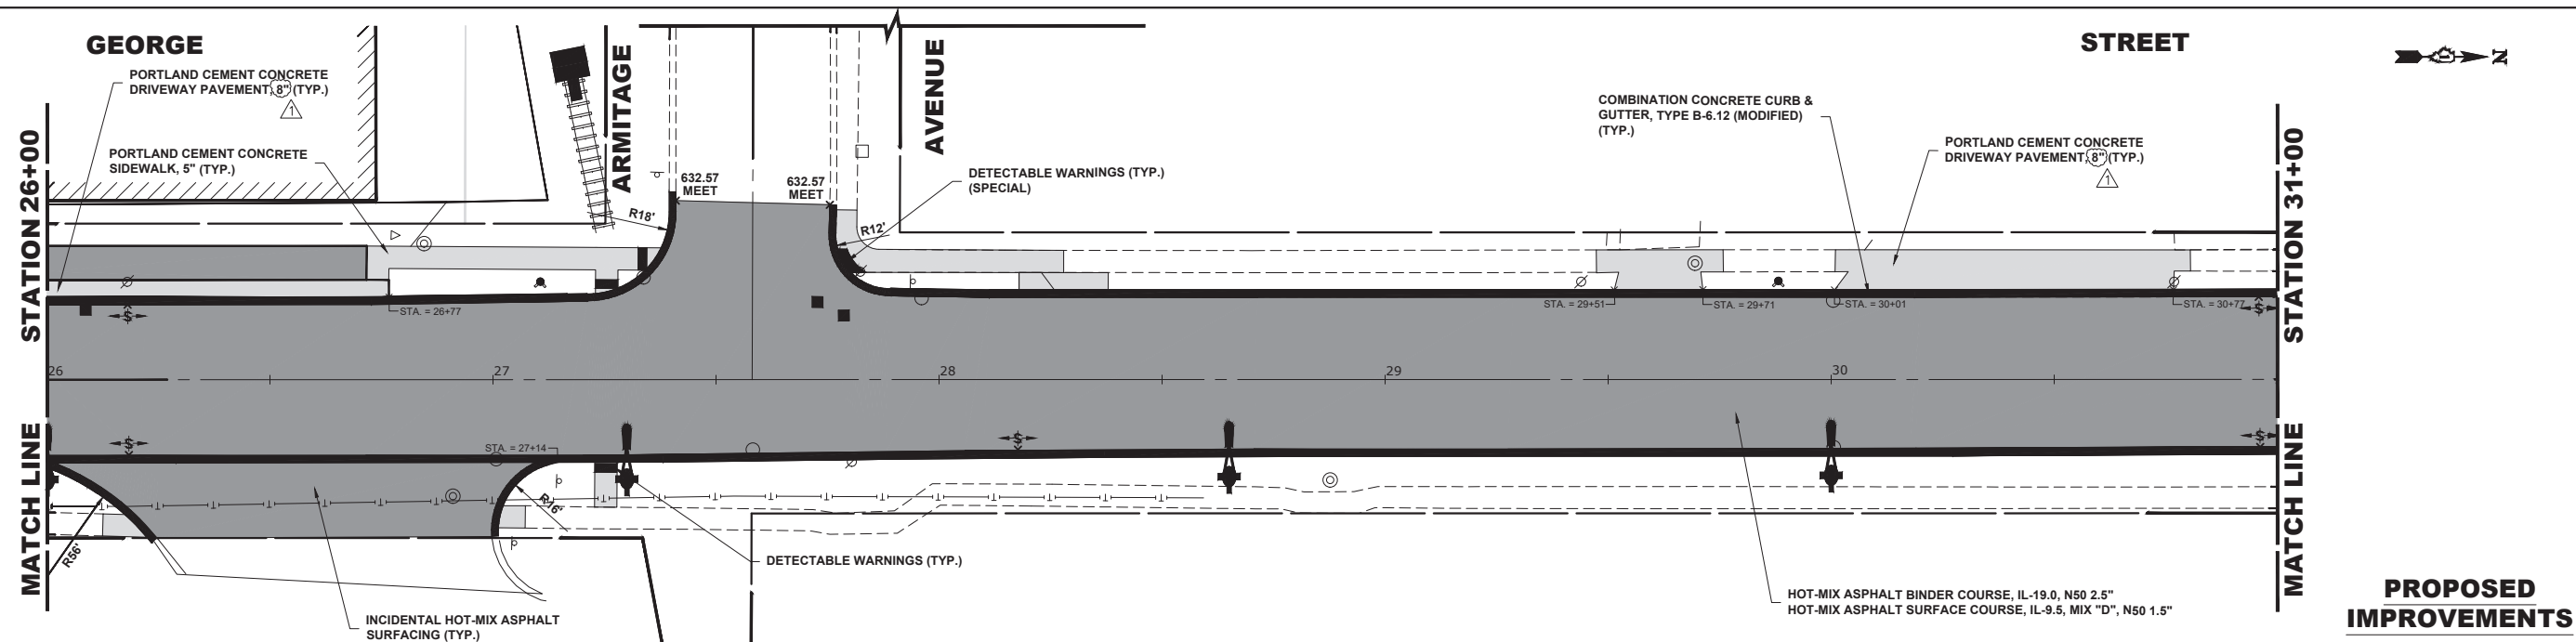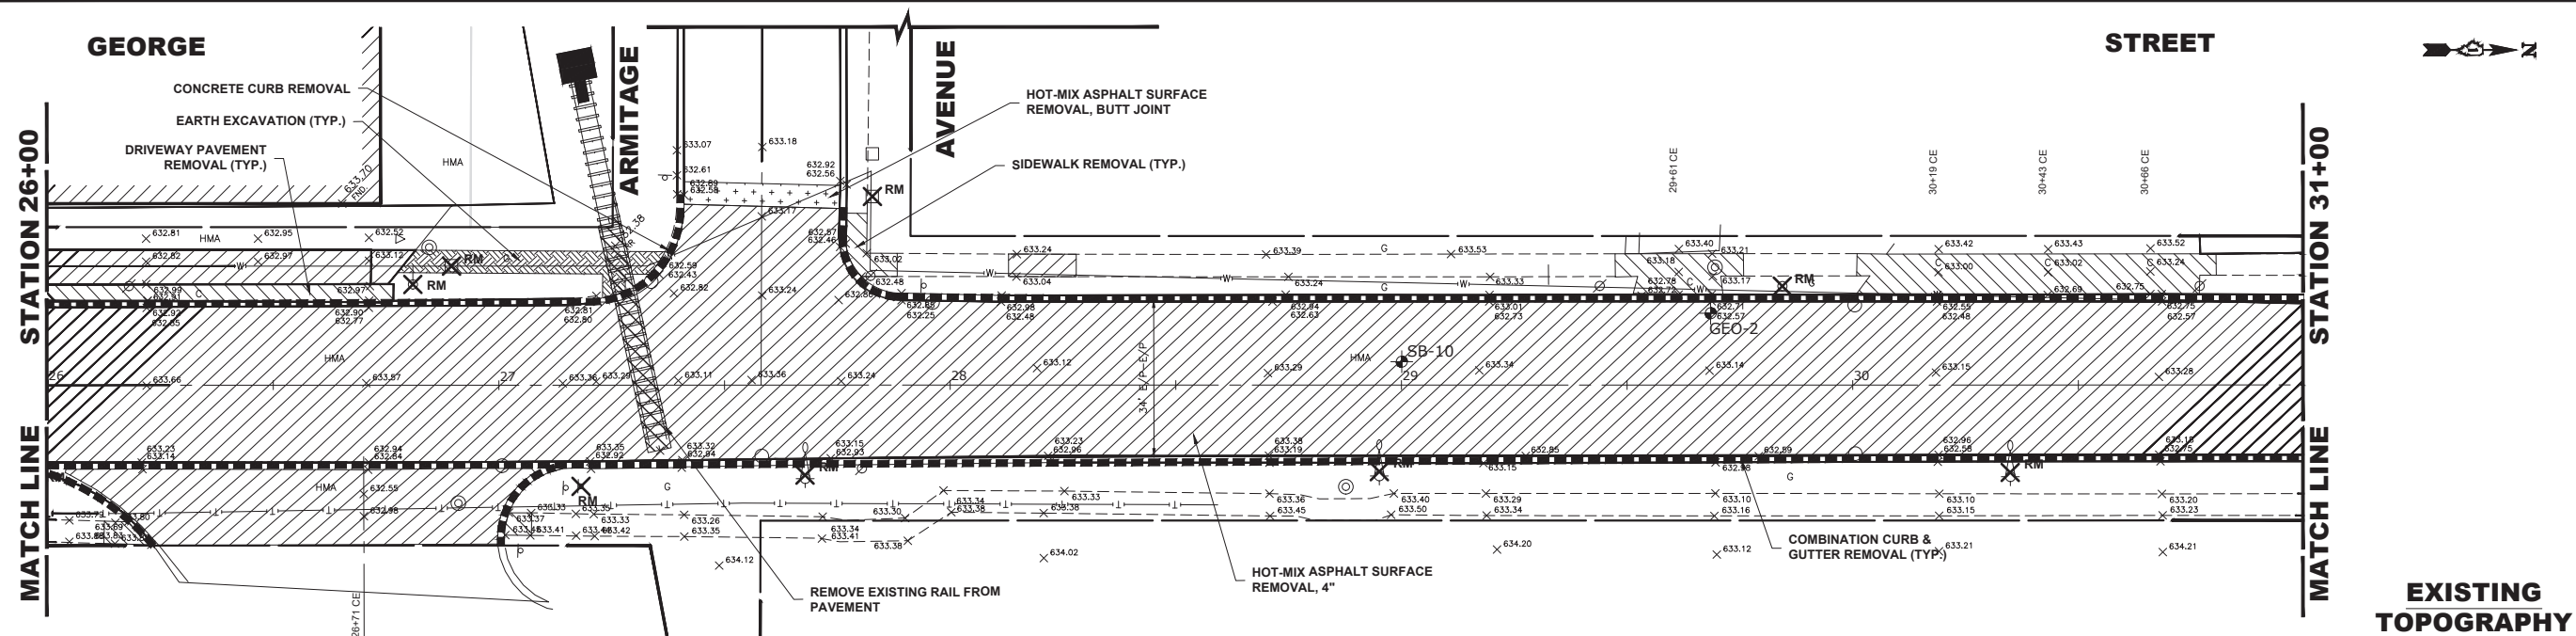

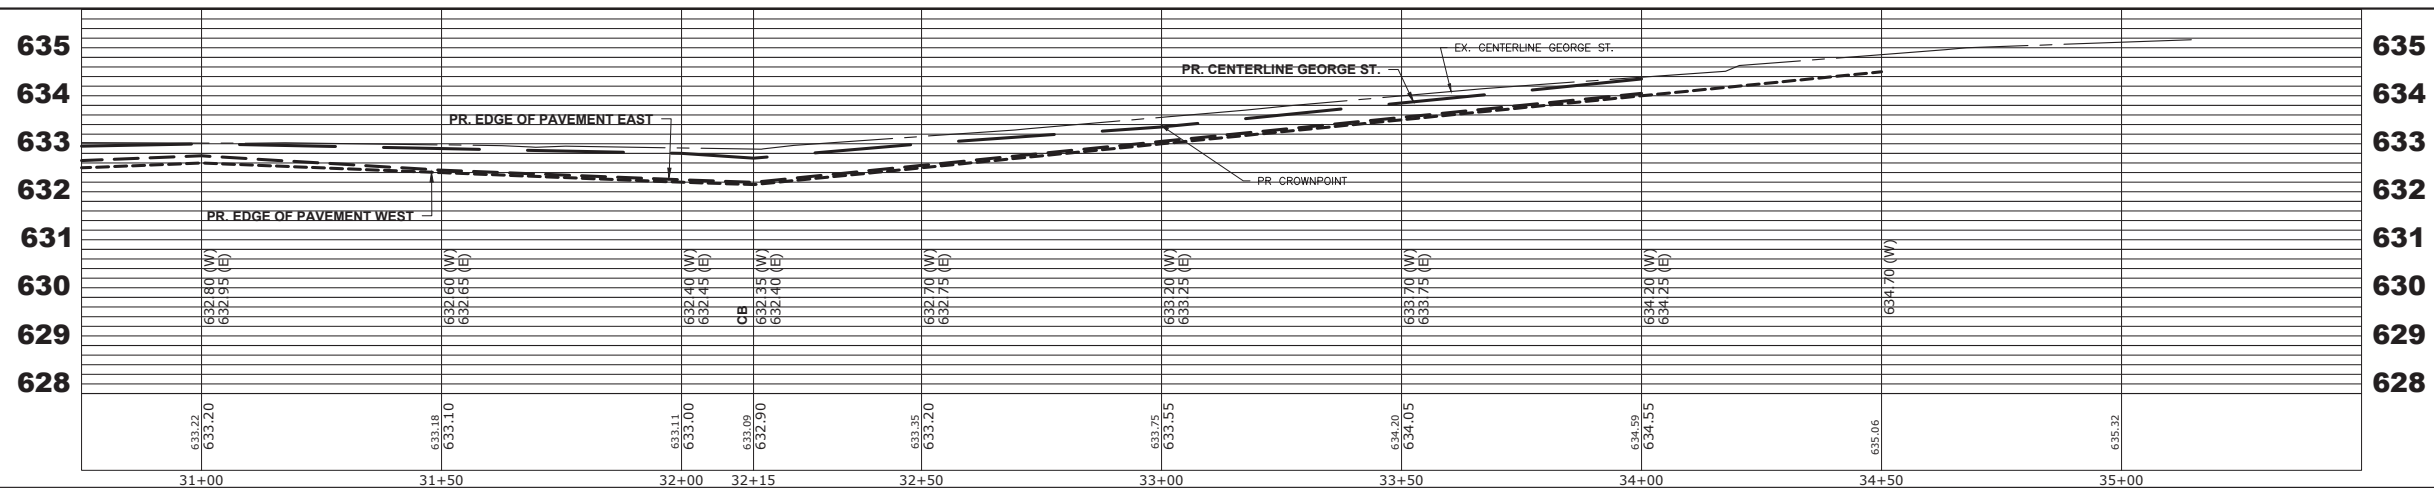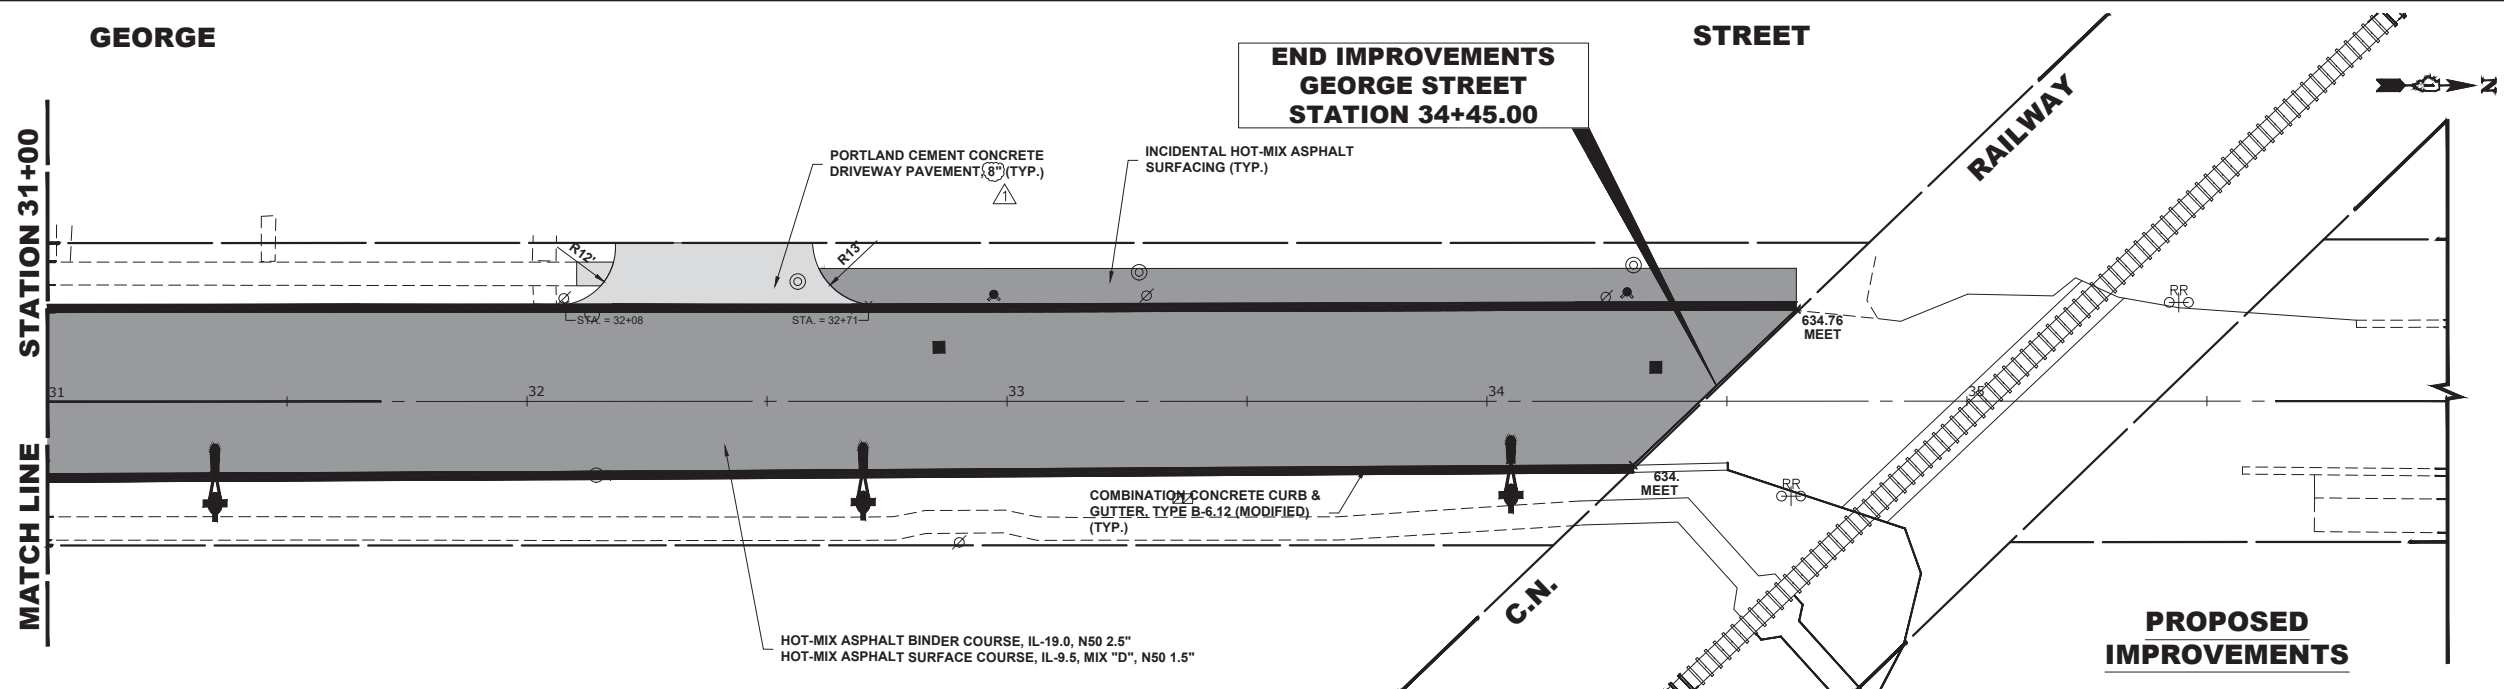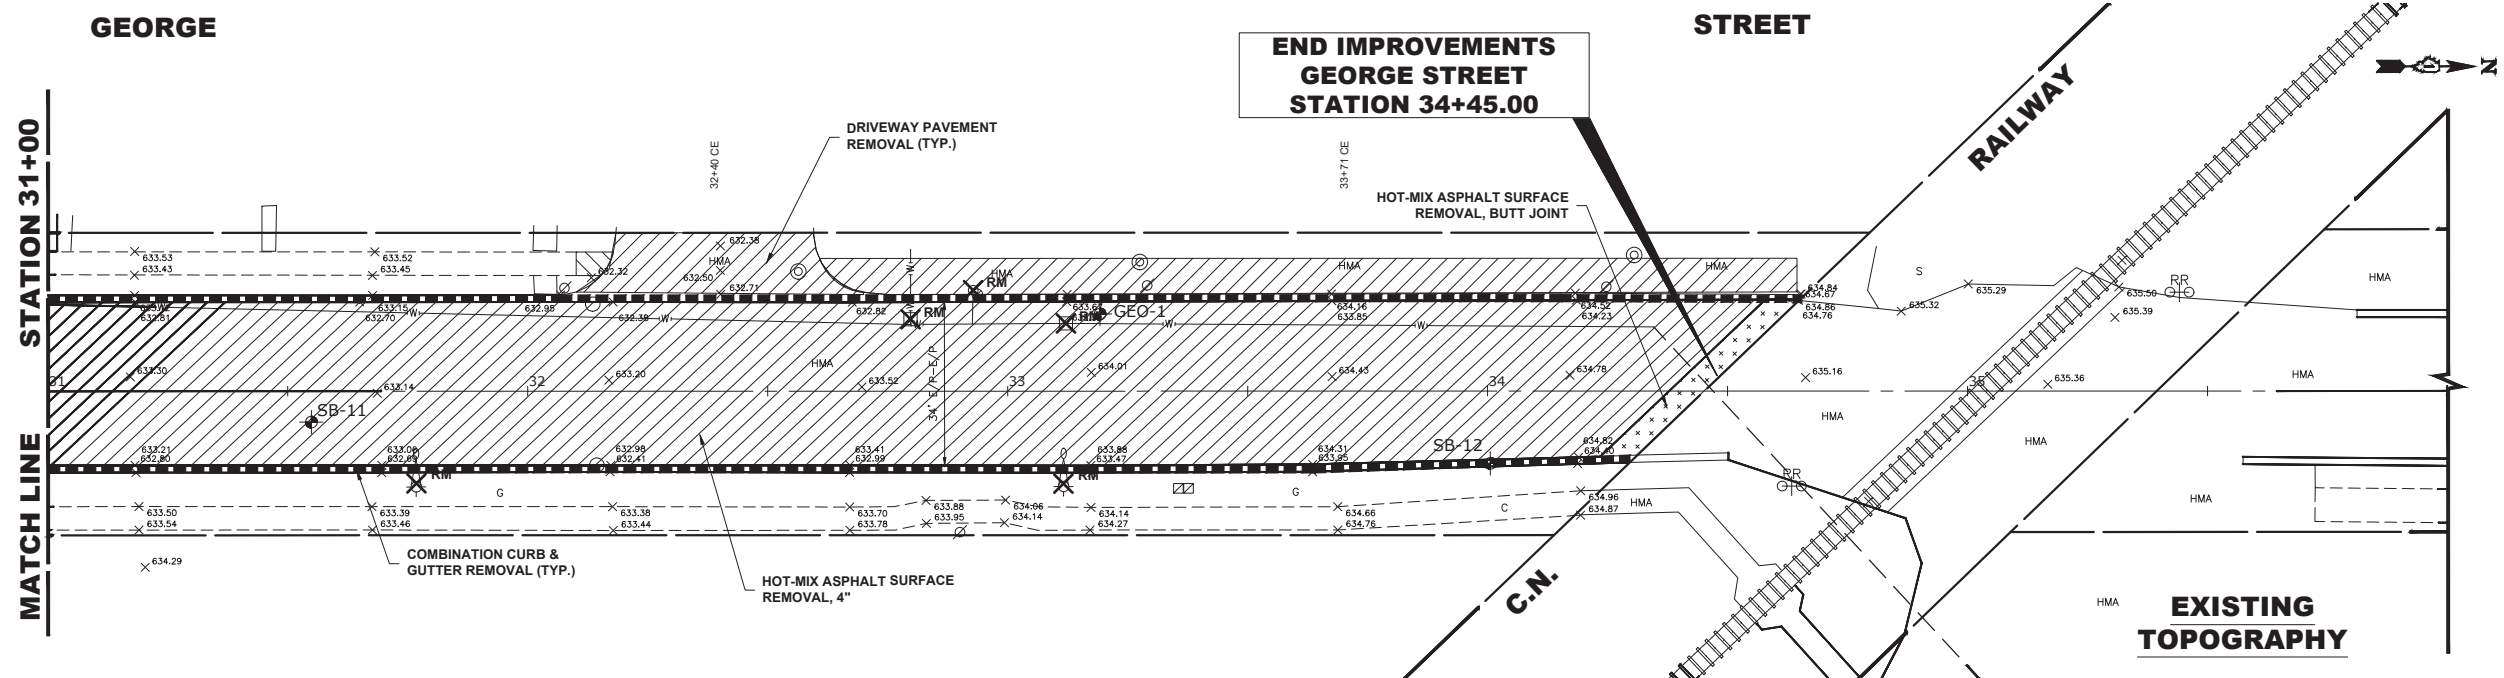


Drawing file: W:\projects_by_village\melrose park\60025231 - phase ii\SITE\George St Ph II\Main of Traffic.dwg Aug 31, 2026 - 3:49pm

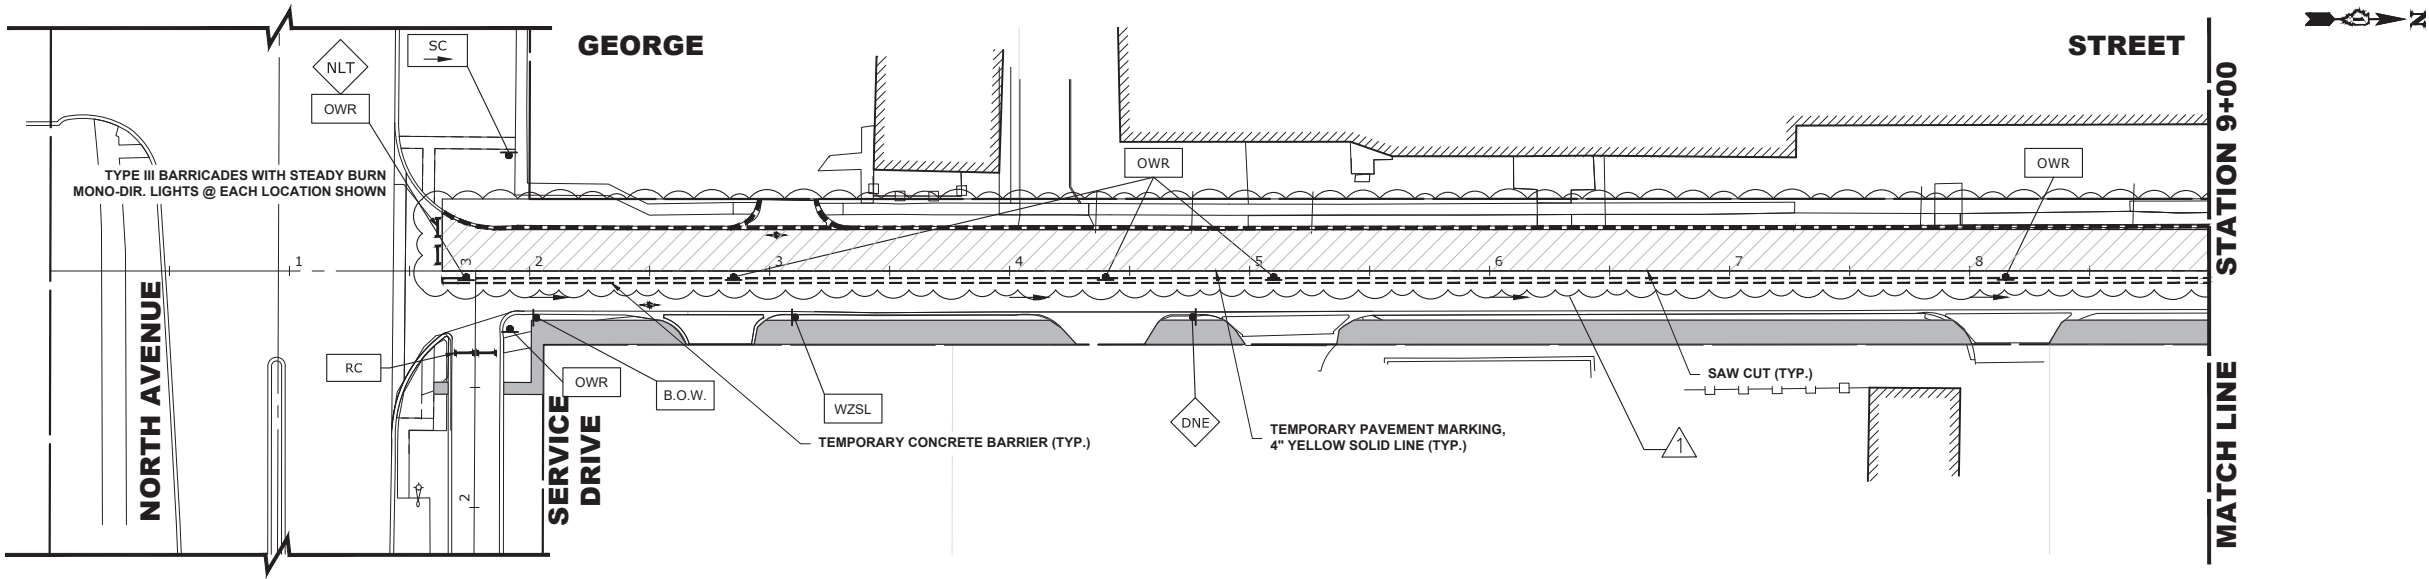


STAGE 1 CONSTRUCTION

1. WORK DURING THIS STAGE SHALL CONSIST OF THE REMOVAL AND REPLACEMENT OF UTILITIES AND ROADWAY AS INDICATED ON THE PROPOSED PAVEMENT AND UTILITY PLANS ALONG THE WEST SIDE OF GEORGE STREET.
2. ALL THE COMMERCIAL DRIVEWAYS ARE TO BE OPENED THROUGHOUT CONSTRUCTION FOR TRAFFIC OR AS DIRECTED BY THE ENGINEER AND AS PAID FOR AS TEMPORARY ACCESS (COMMERCIAL ENTRANCE).
3. IDOT STANDARD 701501-06 SHALL BE USED TO ESTABLISH TRAFFIC CONTROL AND PROTECTION NECESSARY FOR SAW CUTTING, THE REMOVAL OF EXISTING PAVEMENT, EARTH EXCAVATION AS NECESSARY AND PERFORMING ALL THE PROPOSED PAVEMENT WORK ALONG THE WEST SIDE OF GEORGE STREET.
4. INTERSECTIONS ARE TO REMAIN OPEN AT ALL TIMES, EXCEPT DURING PREPARATION, INSTALLATION OF NEW PAVEMENT, AND SHALL BE PAID FOR AS TEMPORARY ACCESS (ROAD).
5. CONSTRUCTION VEHICLES, INCLUDING CONSTRUCTION DELIVERY VEHICLES, WILL NEED TO SHARE THE "THROUGH" LANE. FLAGGERS TO BE USED FOR COORDINATING TRAFFIC FLOW.
6. CONTRACTOR CANNOT REMOVE EXISTING PAVEMENT IN AREA OUTSIDE OF CONSTRUCTION LIMITS.
7. CHANGEABLE MESSAGE BOARDS ALERTING DRIVERS OF CONSTRUCTION TO BE INSTALLED FOR 2 WEEKS PRIOR TO EACH STAGE CHANGE.
8. CONSTRUCTION ON GEORGE STREET NORTH OF ARMITAGE AVENUE TO UTILIZE 701501-06 AFTER STAGE 2 IS COMPLETE
9. SERVICE DRIVE CLOSED THRU ALL STAGES OF CONSTRUCTION. SEE STAGE 0 FOR SIGNING


LEGEND

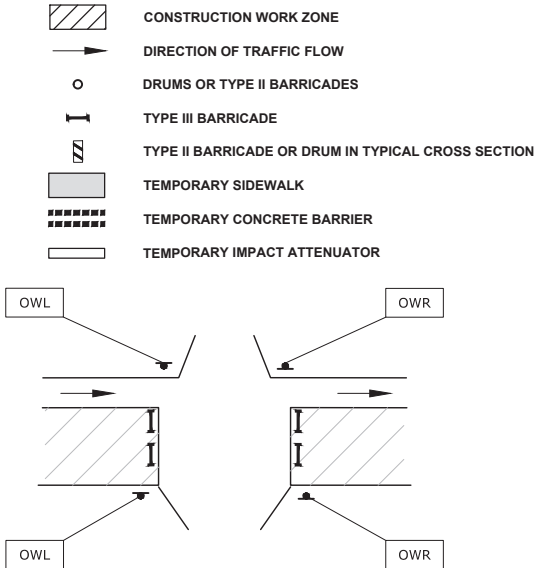

TYPICAL DRIVEWAY DETAIL (STAGE 1 & 2)

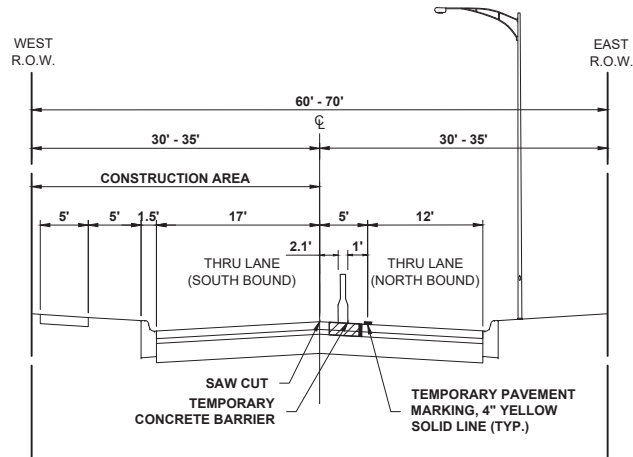

**TYPICAL SECTION DURING
STAGE 1 CONSTRUCTION
STA. 1+40 TO STA. 34+40**

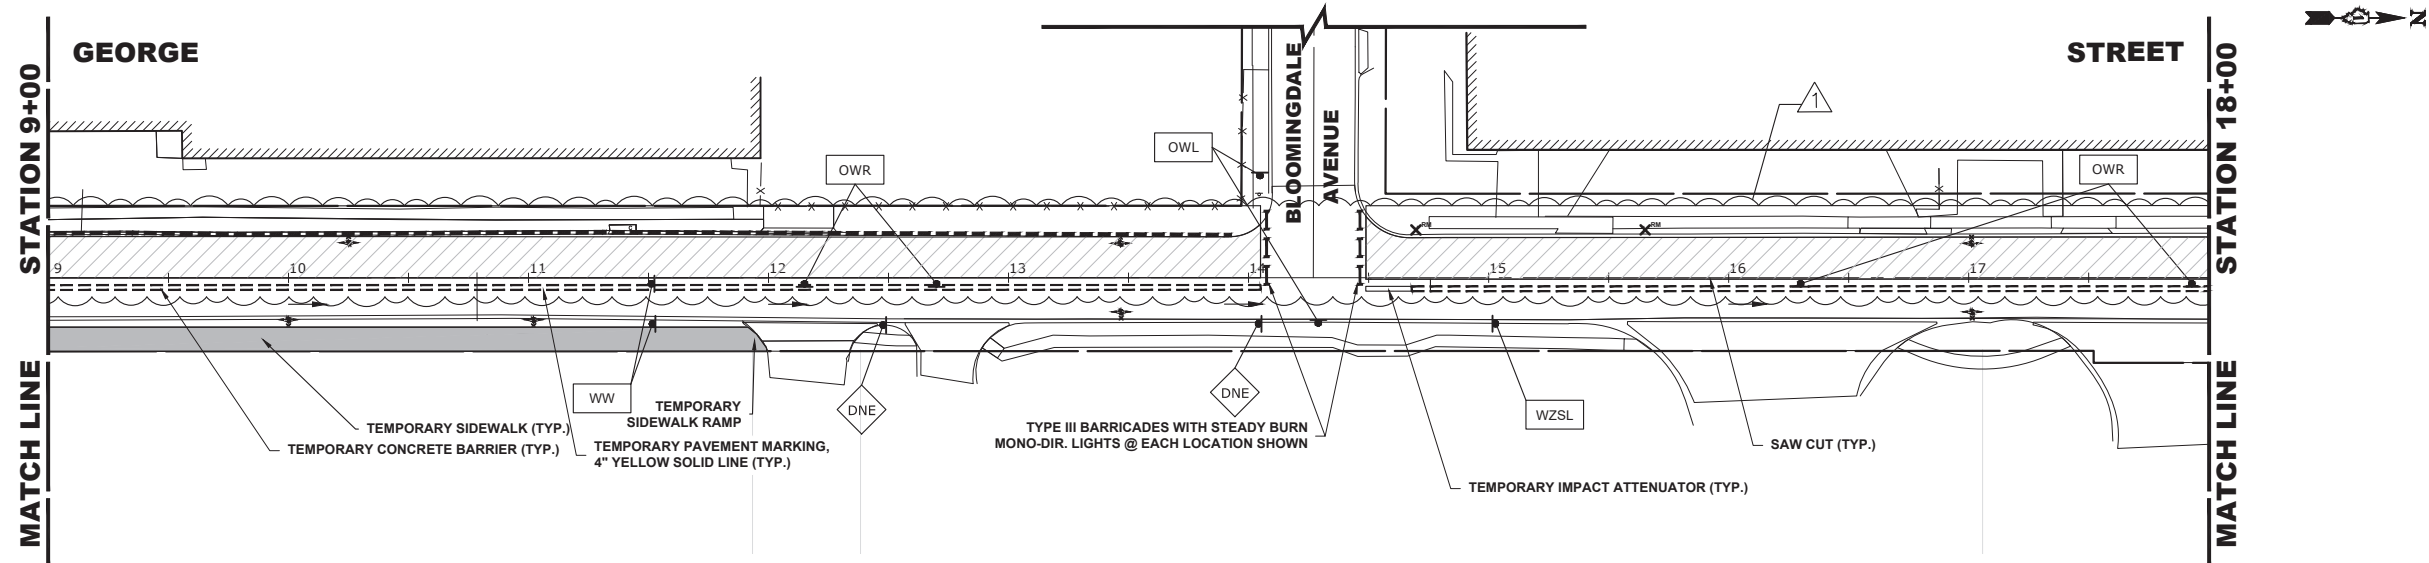

◆ CMI Engineers
◆ Municipal Consultants
◆ Established 1911

7900 Roosevelt Road
Westchester, IL 60184-2700
Phone: 708-946-5000
www.hancock.com

DESIGNED - RM
DRAWN - GE, DMM, SA, LW, JCR
CHECKED - ELS
DATE - 6-11-26

REVISED -
REVISED -
REVISED -
REVISED - 8-31-26

**STATE OF ILLINOIS
DEPARTMENT OF TRANSPORTATION**


**MAINTENANCE OF TRAFFIC
STAGE 1**

SCALE: 1" = 40'

SHEET NO. 1 OF 2 SHEETS STA. 0+00 TO STA. 18+00

FAU RTE.	SECTION	COUNTY	TOTAL SHEETS	SHEET NO.
1672	24-00145-00-CH	COOK	98	37
FIELD BOOK NO. : -		CONTRACT NO. 61M63		
FED. ROAD DIST. NO. 1		ILLINOIS	FED. AID PROJECT	


Drawing file: W:\projects_by_village\melrose park\60025231 - phase ii\SITE\George St Ph II\Main of Traffic.dwg Aug 31, 2026 - 3:49pm

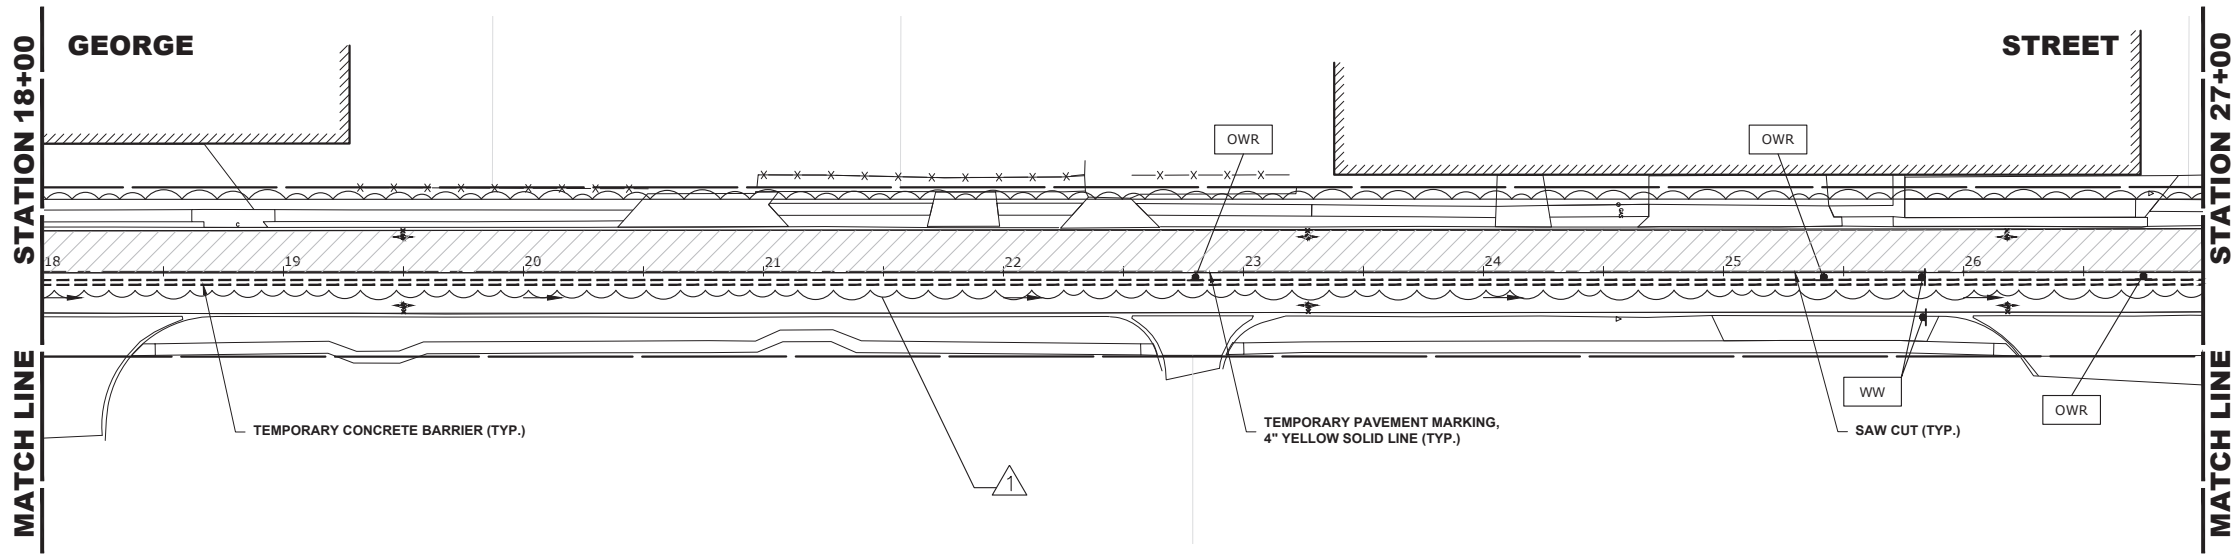


STAGE 1 CONSTRUCTION

1. WORK DURING THIS STAGE SHALL CONSIST OF THE REMOVAL AND REPLACEMENT OF UTILITIES AND ROADWAY AS INDICATED ON THE PROPOSED PAVEMENT AND UTILITY PLANS ALONG THE WEST SIDE OF GEORGE STREET.
2. ALL THE COMMERCIAL DRIVEWAYS ARE TO BE OPENED THROUGHOUT CONSTRUCTION FOR TRAFFIC OR AS DIRECTED BY THE ENGINEER AND AS PAID FOR AS TEMPORARY ACCESS (COMMERCIAL ENTRANCE).
3. IDOT STANDARD 701501-06 SHALL BE USED TO ESTABLISH TRAFFIC CONTROL AND PROTECTION NECESSARY FOR SAW CUTTING, THE REMOVAL OF EXISTING PAVEMENT, EARTH EXCAVATION AS NECESSARY AND PERFORMING ALL THE PROPOSED PAVEMENT WORK ALONG THE WEST SIDE OF GEORGE STREET.
4. INTERSECTIONS ARE TO REMAIN OPEN AT ALL TIMES, EXCEPT DURING PREPARATION, INSTALLATION OF NEW PAVEMENT, AND SHALL BE PAID FOR AS TEMPORARY ACCESS (ROAD).
5. CONSTRUCTION VEHICLES, INCLUDING CONSTRUCTION DELIVERY VEHICLES, WILL NEED TO SHARE THE "THROUGH" LANE. FLAGGERS TO BE USED FOR COORDINATING TRAFFIC FLOW.
6. CONTRACTOR CANNOT REMOVE EXISTING PAVEMENT IN AREA OUTSIDE OF CONSTRUCTION LIMITS.
7. CHANGEABLE MESSAGE BOARDS ALERTING DRIVERS OF CONSTRUCTION TO BE INSTALLED FOR 2 WEEKS PRIOR TO EACH STAGE CHANGE.
8. CONSTRUCTION ON GEORGE STREET NORTH OF ARMITAGE AVENUE TO UTILIZE 701501-06 AFTER STAGE 2 IS COMPLETE
9. SERVICE DRIVE CLOSED THRU ALL STAGES OF CONSTRUCTION. SEE STAGE 0 FOR SIGNING


LEGEND

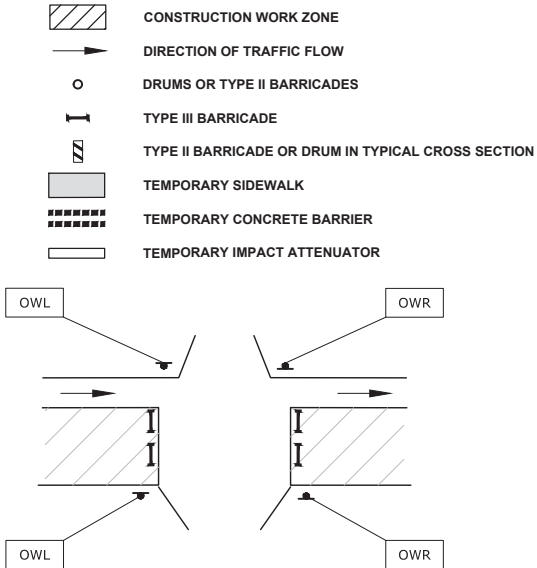

TYPICAL DRIVEWAY DETAIL (STAGE 1 & 2)

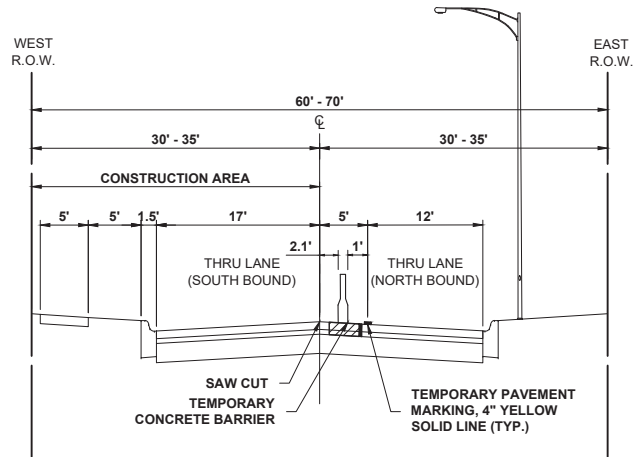

TYPICAL SECTION DURING
STAGE 1 CONSTRUCTION
STA. 1+40 TO STA. 34+40

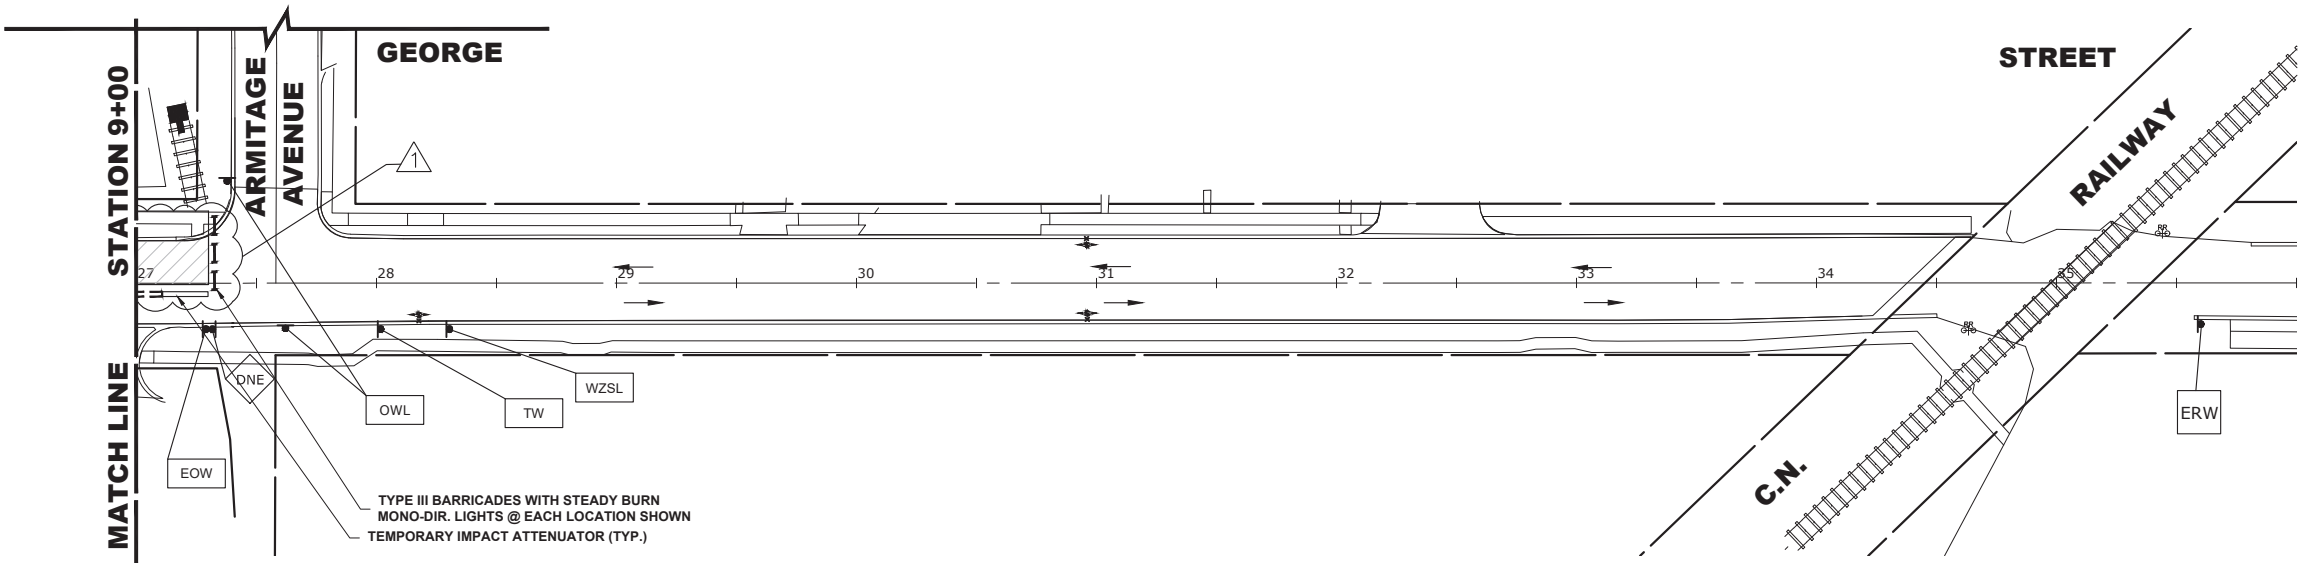

CMV Engineers
Municipal Consultants
Established 1911

7900 Roosevelt Road
Westchester, IL 60184-2700
Phone: 708-346-5000
www.hancock.com

DESIGNED - RM
DRAWN - GE, DMM, SA, LW, JCR
CHECKED - ELS
DATE - 6-11-26

REVISED -
REVISED -
REVISED -
REVISED - 8-31-26

STATE OF ILLINOIS
DEPARTMENT OF TRANSPORTATION

MAINTENANCE OF TRAFFIC
STAGE 1

SCALE: 1" = 40'

SHEET NO. 2

OF 2

SHEETS

STA. 18+00

TO STA. 34+50

FAU
RTE.
1672

SECTION
24-00145-00-CH

COUNTY
COOK

TOTAL
SHEETS
98

SHEET
NO.
38


FIELD BOOK NO. : -

CONTRACT NO. 61M63

FED. ROAD DIST. NO. 1 | ILLINOIS | FED. AID PROJECT

E.H.E. PROJECT NO. 600-25-231

Drawing file: W:\projects_by_village\melrose park\60025231 - george street - phase ii\SITE\Prop_ADA.dwg Aug 28, 2026 - 9:46am

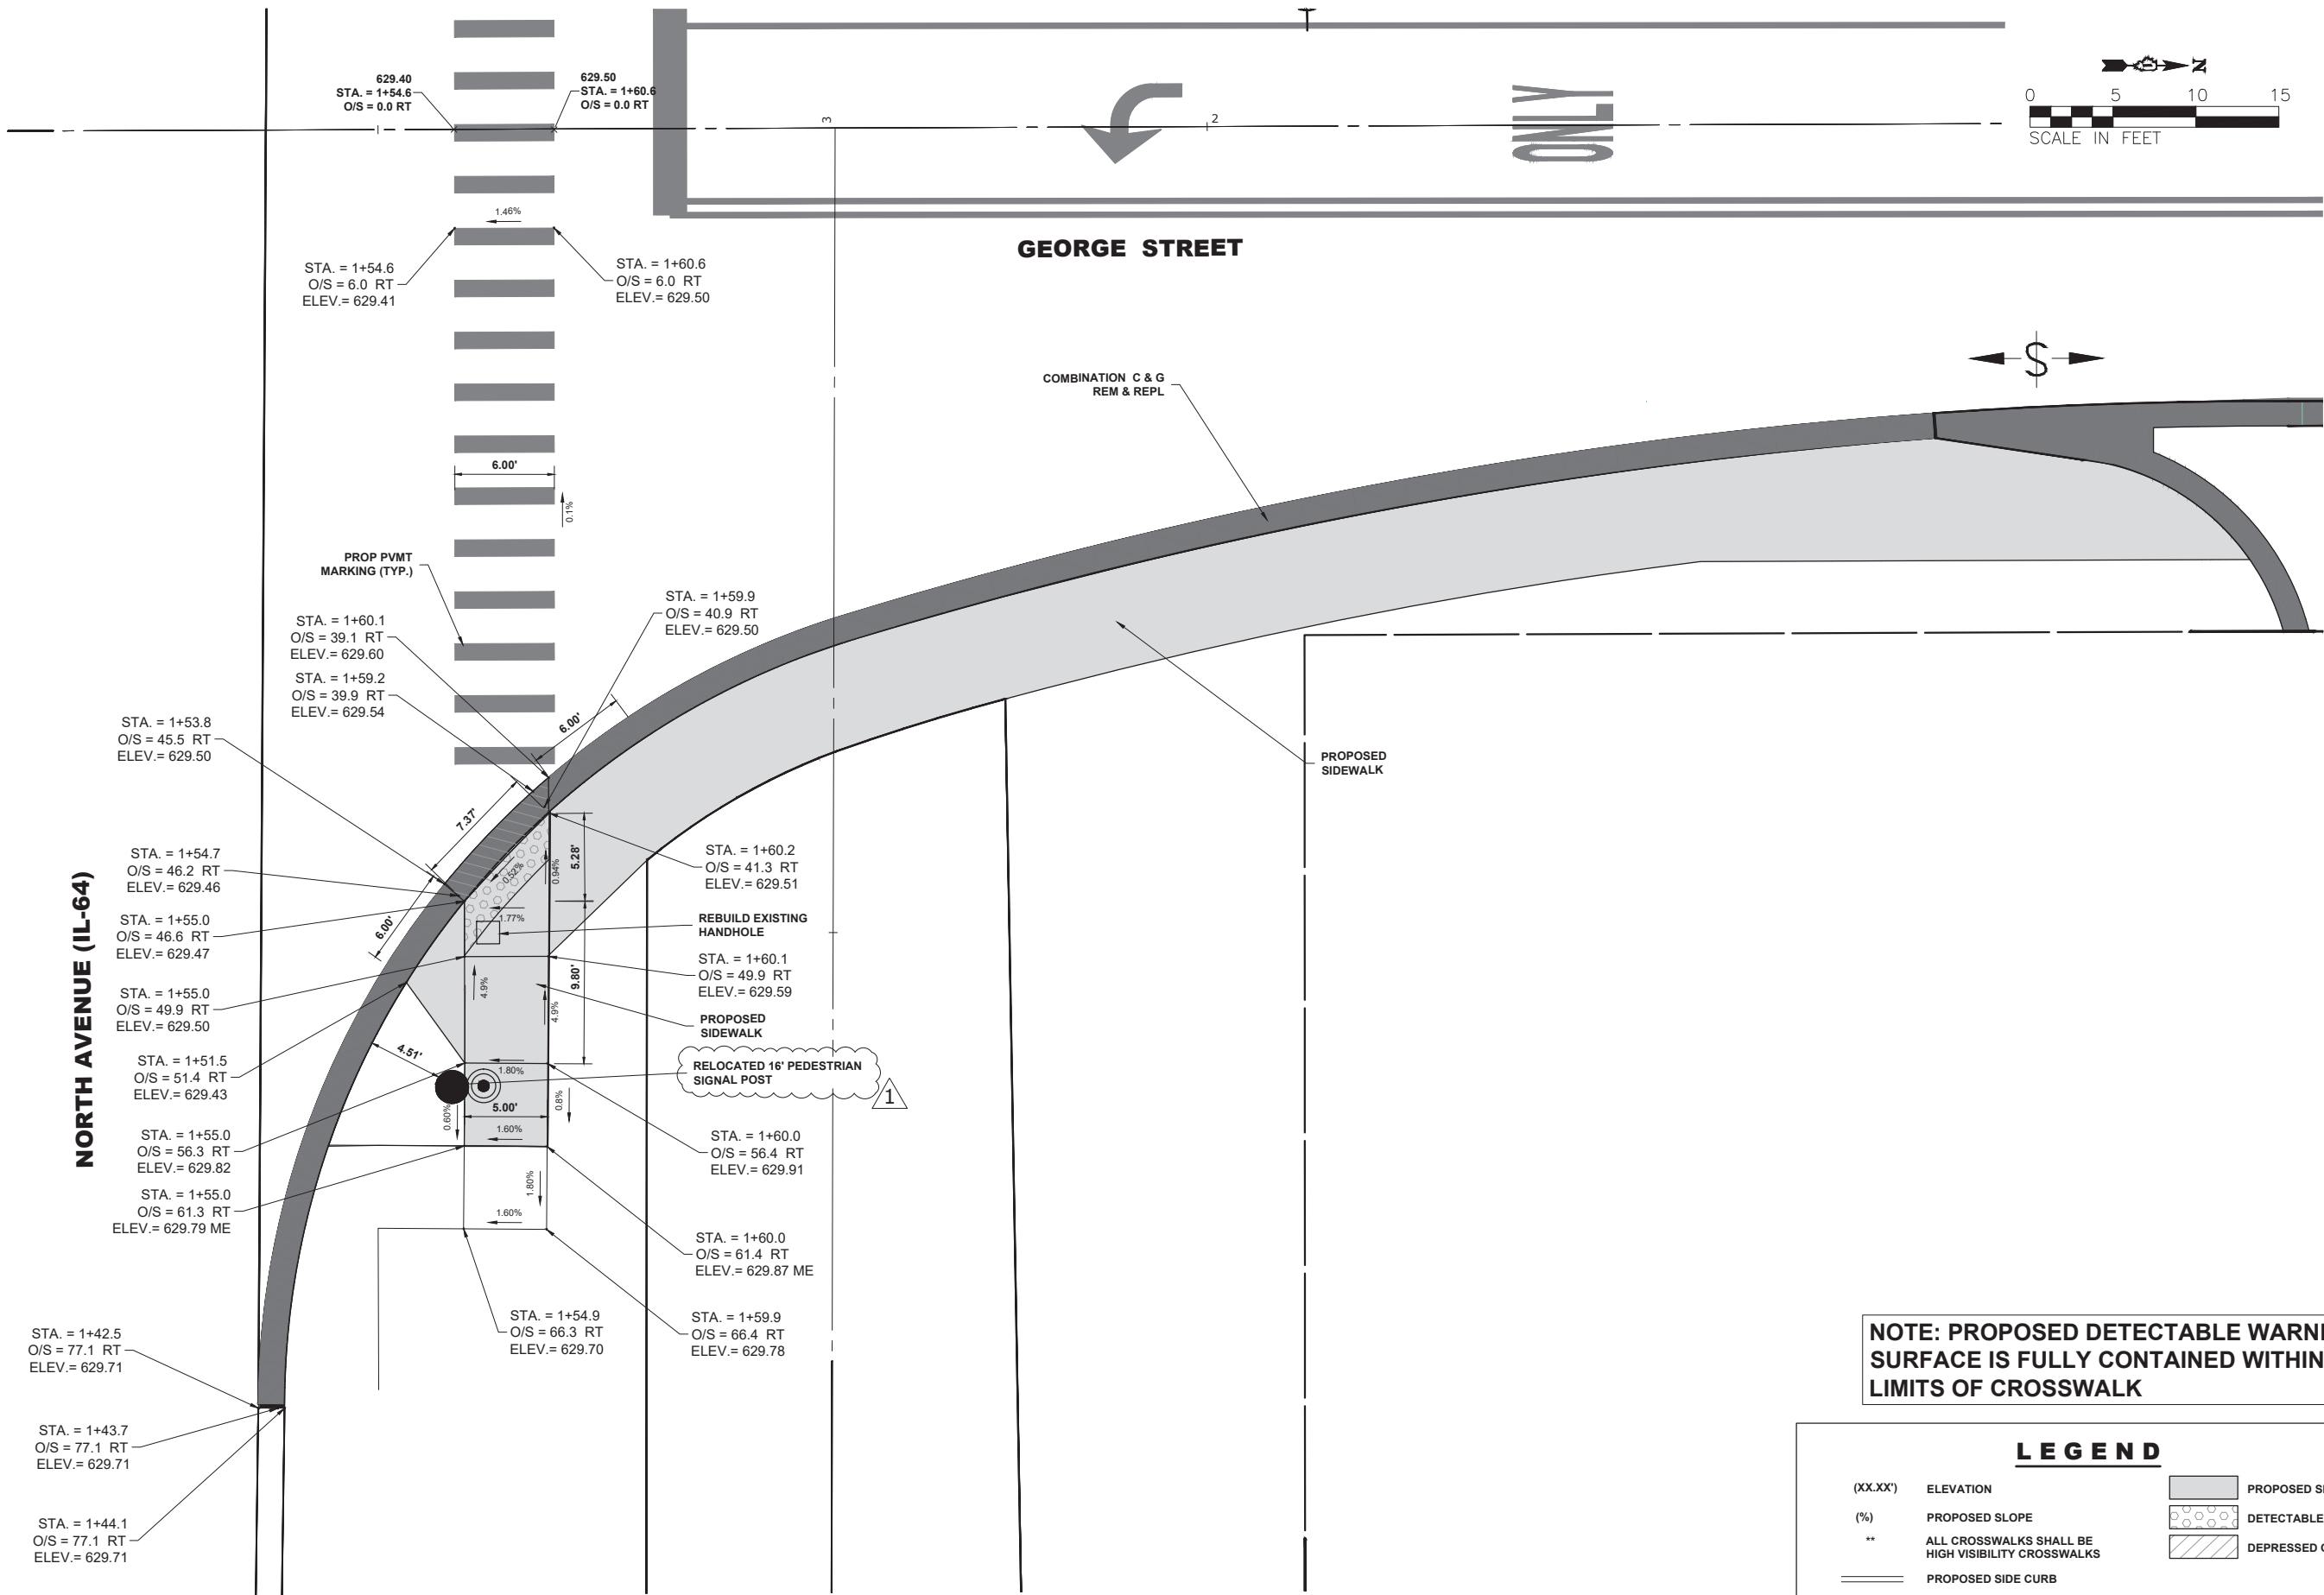

Civil Engineers
Municipal Consultants
Established 1911

7900 Reservoir Road
Westchester, IL 60154-2700
Phone: 708-365-0800
www.hancock.com

DESIGNED - RM
DRAWN - GE, DMM, SA, LW, JCR
CHECKED - ELS
DATE - 6-11-26

REVISED -
REVISED -
REVISED -
REVISED - 8-28-26

STATE OF ILLINOIS
DEPARTMENT OF TRANSPORTATION

ADA RAMP DETAILS
NORTH AVENUE (IL 64) AT GEORGE STREET

SCALE: 1"=5' SHEET NO. 1 OF 3 SHEETS STA. - TO STA. -

FAU RTE.	SECTION	COUNTY	TOTAL SHEETS	SHEET NO.
1672	24-00145-00-CH	COOK	98	51
FIELD BOOK NO. : -		CONTRACT NO. 61M63		
FED. ROAD DIST. NO. 1 ILLINOIS		FED. AID PROJECT		

E.H.E. PROJECT NO. 600-25-231