

PRINTED BY THE AUTHORITY
OF THE STATE OF ILLINOIS

INDEX

SHEET NO.	DESCRIPTION
1.	COVER SHEET
2.	INDEX, STANDARDS, SIGNATURES
3.	SUMMARY OF QUANTITIES
4.	LOCATION MAP
5.	PLAN AND PROFILE
6.	DETAIL
7.	DETOUR MAP
8-12.	DETOUR DETAILS

STANDARDS

STANDARD NO.	DESCRIPTION
44220I-04	CLASS C AND D PATCHES
54200I-06	CONCRETE END SECTIONS FOR PIPE CULVERTS 15" THRU 84" DIA.
70I00I-02	OFF-RD OPERATIONS, 2L, 2W, MORE THAN 15' AWAY
70I006-05	OFF-RD OPERATIONS, 2L, 2W, 15' TO 24" FROM EDGE OF PAVEMENT
70I90I-II	TRAFFIC CONTROL DEVICES
B.L.R. 2I-9	TYPICAL APPLICATION OF TRAFFIC CONTROL DEVICES FOR CONSTRUCTION ON RURAL LOCAL HIGHWAYS

NOTES:

THE MATERIAL USED FOR AGGREGATE SHOULDERS, TYPE B SHALL BE CRUSHED STONE OR CRUSHED CONCRETE.

STATE OF ILLINOIS
DEPARTMENT OF TRANSPORTATION
DIVISION OF HIGHWAYS
DISTRICT 6

EXAMINED July 2, 2026
J. P. Sullivan
ENGINEER OF OPERATIONS

EXAMINED July 2, 2026
R. P. Anthony
ENGINEER OF PROJECT IMPLEMENTATION

EXAMINED July 2, 2026
M. V.
ENGINEER OF PROGRAM DEVELOPMENT

MIXTURE REQUIREMENTS	
MIXTURE USE(S):	PATCHING
PG:	PG 64-22
DESIGN AIR VOIDS:	4.0% @ N50
MIXTURE COMPOSITION:	IL-19.0
FRICTION AGGREGATE:	N/A
QUALITY MANAGEMENT:	QC/QA
SUBLOT SIZE:	N/A
MTD REQUIRED:	NO
NUCLEAR GAUGE WILL BE USED FOR DENSITY VERIFICATION BY THE ENGINEER ON QC/QA ITEMS.	

[illegible]

FILE NAME = D:\11-11-2026	USER NAME = tmothy.sharp	DESIGNED -	REVISED -	STATE OF ILLINOIS DEPARTMENT OF TRANSPORTATION	SUMMARY OF QUANTITIES				F.A.P. RTE.	SECTION	COUNTY	TOTAL SHEETS	SHEET NO.
		DRAWN -	REVISED -						550	10DR	SCHUYLER	12	3
	PLOT SCALE = \$SCALE\$	CHECKED -	REVISED -		CONTRACT NO. 72E88								
	PLOT DATE = 6/29/2026	DATE -	REVISED -										
					SCALE:	SHEET	OF	SHEETS	STA.	TO STA.			

SUMMARY OF QUANTITIES

SCALE:	SHEET	OF	SHEETS	STA.	TO STA.
--------	-------	----	--------	------	---------

F.A.P. RTE.	SECTION	COUNTY	TOTAL SHEETS	SHEET NO.
550	10DR	SCHUYLER	12	3
		CONTRACT NO. 72E88		
ILLINOIS		FED. AID PROJECT		



PROJECT LOCATION
STA. 561+30.00


Model: Default
File Name: p:\idc-aw-bentley.com\p\idc\DOT\Documents\DOT 0 cas\District 6\ORR Projects\72E88\CAD\Drawings\72E88-sht-4-location map.dgn

USER NAME	= tlmothy.sharp	DESIGNED	-	REVISED	-
		DRAWN	-	REVISED	-
PLOT SCALE	= \$SCALE\$	CHECKED	-	REVISED	-
PLOT DATE	= 6/12/2026	DATE	-	REVISED	-

STATE OF ILLINOIS
DEPARTMENT OF TRANSPORTATION


LOCATION MAP			
SCALE:	SHEET	OF	SHEETS
	STA.		TO STA.

F.A.P. RTE.	SECTION	COUNTY	TOTAL SHEETS	SHEET NO.
550	10DR	HANCOCK	12	4
CONTRACT NO. 72E88				
ILLINOIS FED. AID PROJECT				

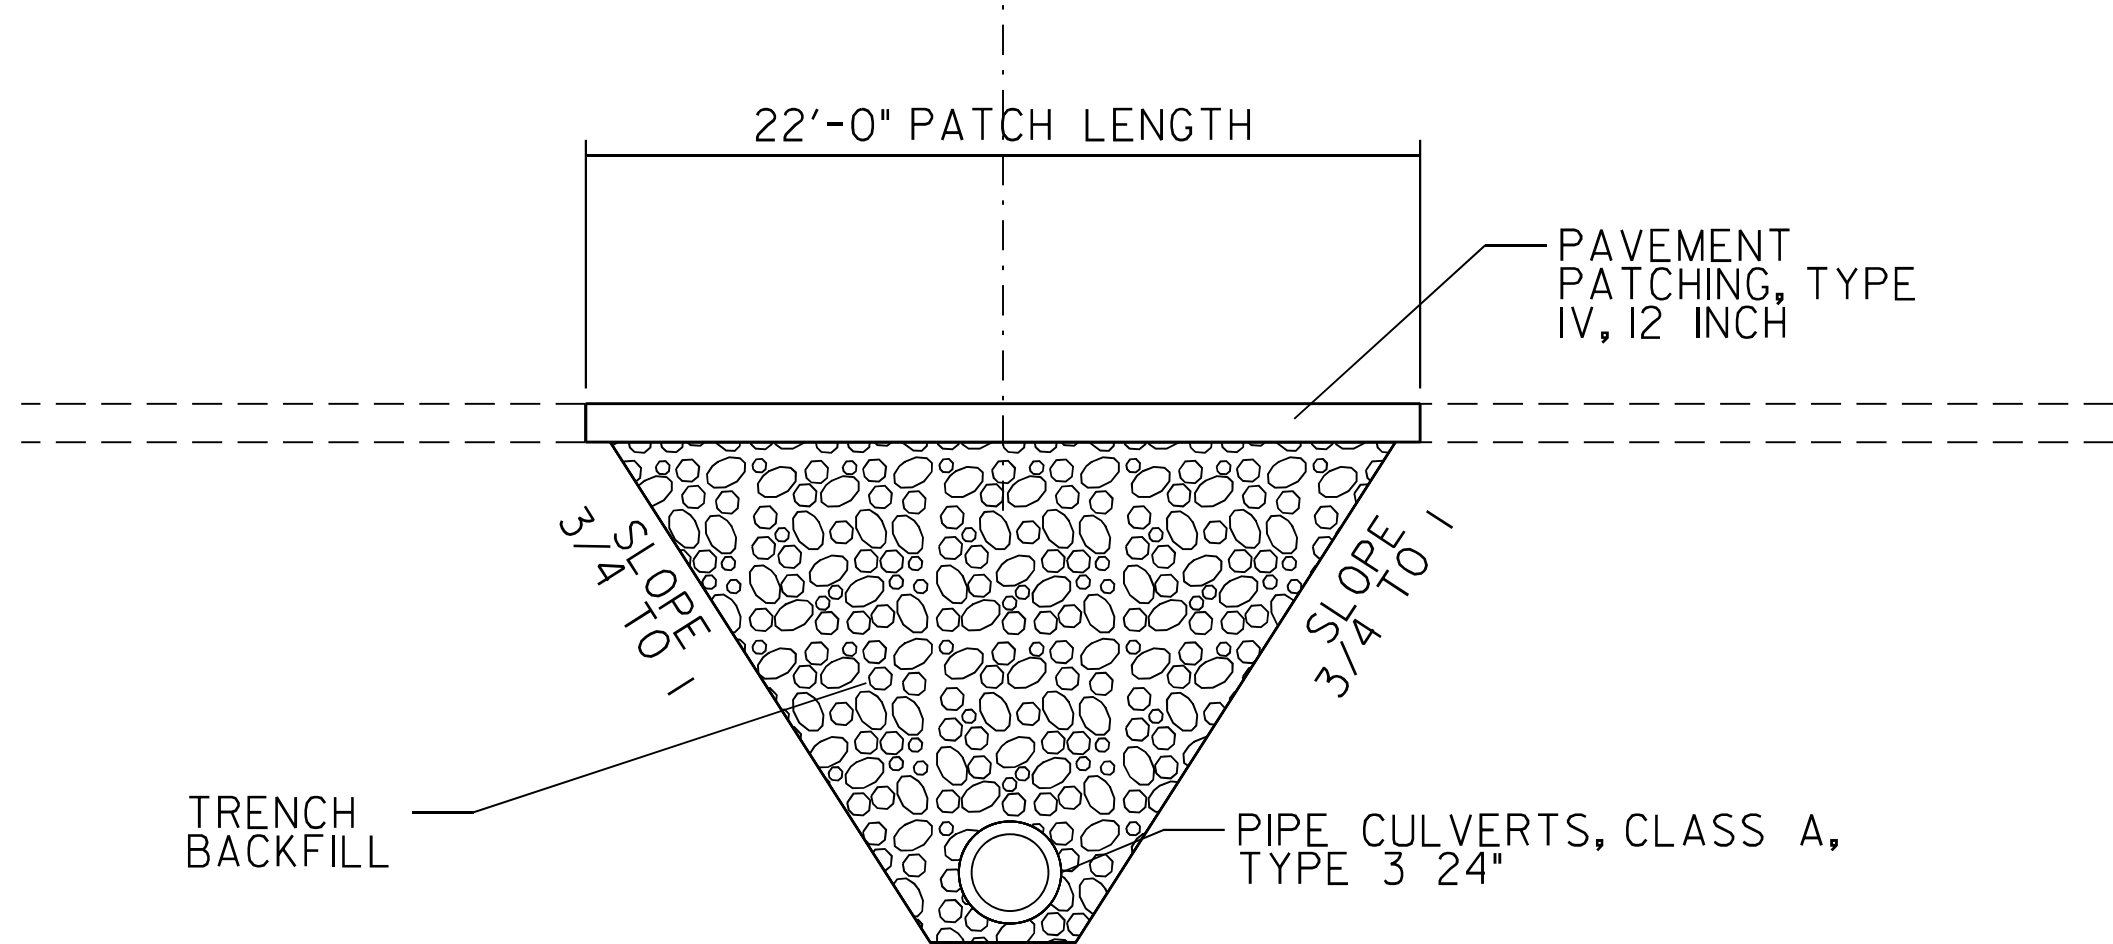

FILE NAME =	USER NAME = timothy.sharp	DESIGNED - EK	REVISED -	STATE OF ILLINOIS DEPARTMENT OF TRANSPORTATION	DETAIL				F.A.P. RTE.	SECTION	COUNTY	TOTAL SHEETS	SHEET NO.
pw\11dot\pw.bentley.com\PWIDOT\Documents\IDOT Offices\District 6\ORD Projects\72E88\DRAWING\CAD\sheet\72E88-sh1-6-detail.dgn		CHECKED - JM	REVISED -						550	INDR	SCHUYLER	12	6
Default	PLOT SCALE = *SCALE*	DATE -	REVISED -		CONTRACT NO. 72E88								
	PLOT DATE = 6/12/2026		REVISED -		ILLINOIS FED. AID PROJECT								
					SCALE: NTS	SHEET 12	OF 13 SHEETS	STA.	TO STA.				

MODEL: Default
FILE: \\lsc-cw.bentley.com\\P\\DOT\\Documents\\DOT 0 ces\\District 6\\ORD Projects\\72E88\\CAD\\sheets\\72E88-sht-7-12-detour map.dgn

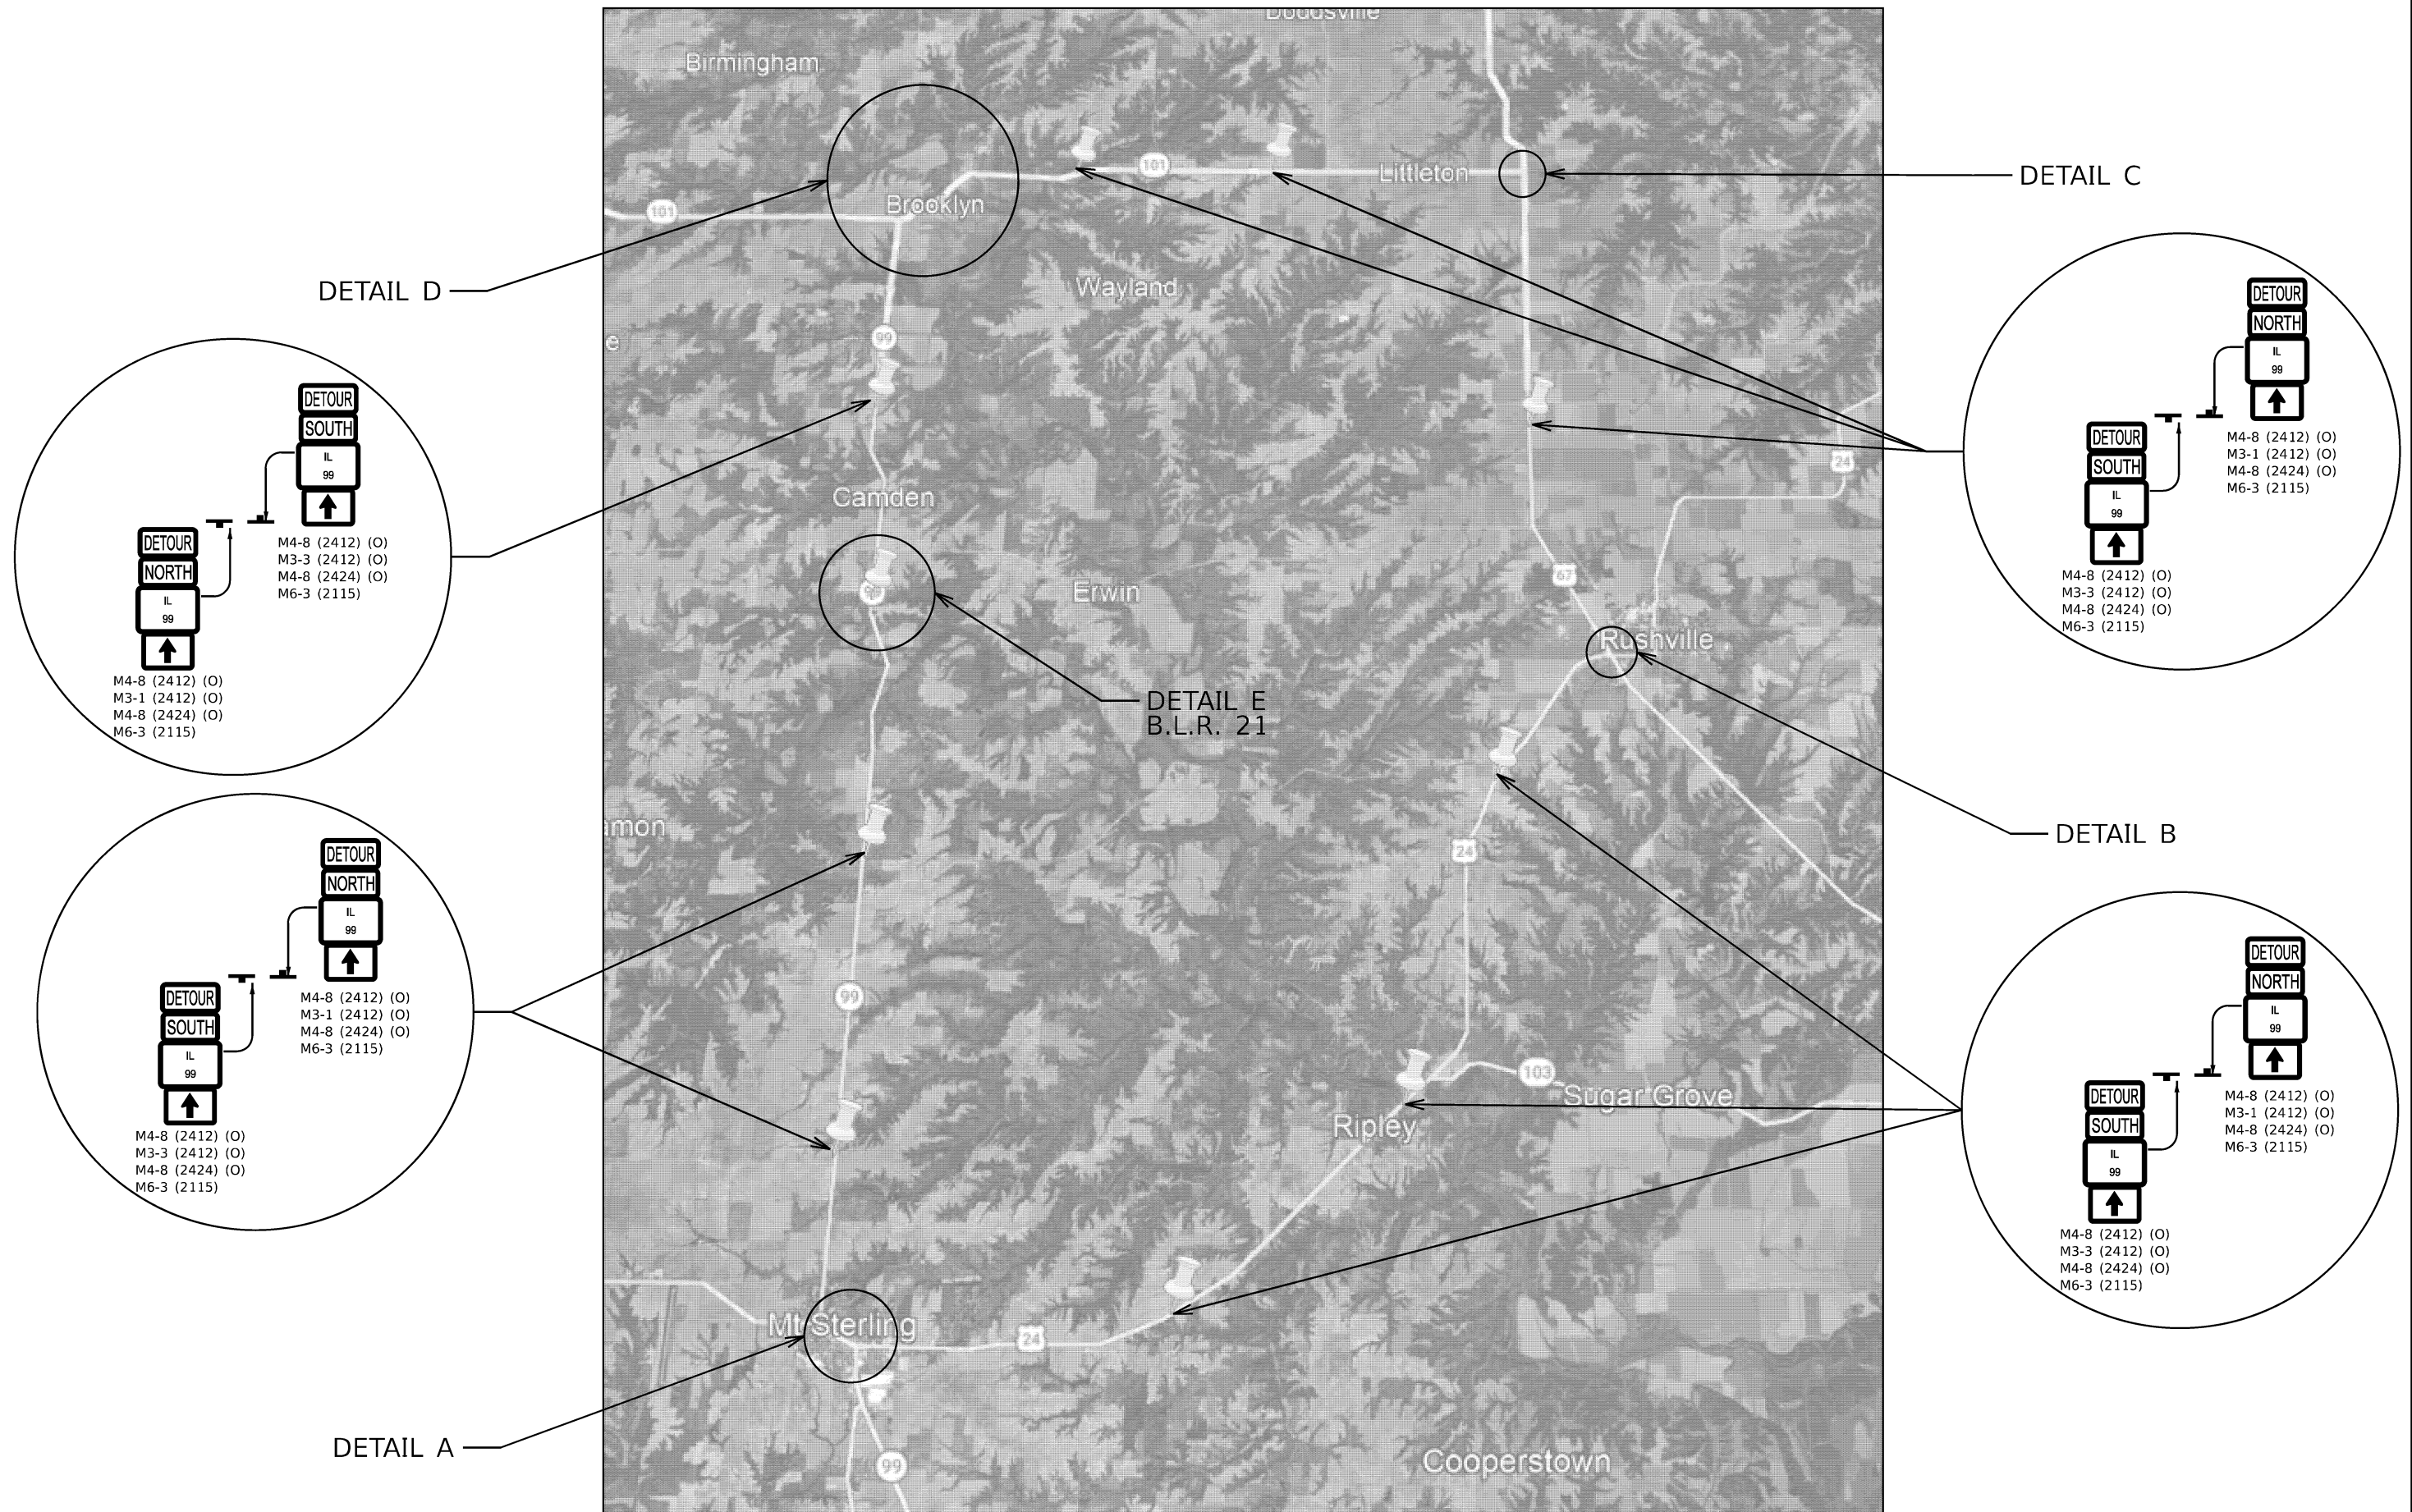

	USER NAME = tlmothy.sharp	DESIGNED -	REVISED -	STATE OF ILLINOIS DEPARTMENT OF TRANSPORTATION	DETOUR PLAN				F.A.P. RTE.	SECTION	COUNTY	TOTAL SHEETS	SHEET NO.
	PLOT SCALE = \$SCALE\$	DRAWN -	REVISED -						550	10DR	SCHUYLER	12	7
	PLOT DATE = 6/29/2026	CHECKED -	REVISED -		CONTRACT NO. 72E88								
		DATE -	REVISED -		SCALE:	SHEET	OF	SHEETS	STA.	TO	STA.	ILLINOIS FED. AID PROJECT	

Model: Default
FILE NAME: p:\dot\caw.bentley.com\PROJECTS\DOT 0 cas\District 6\ORSD Projects\72E88\CADData\CADsheets\72E88-sht-7-12-detour map.dgn



USER NAME	= tlmothy.sharp	DESIGNED	-	REVISED	-
		DRAWN	-	REVISED	-
PLOT SCALE	= \$SCALE\$	CHECKED	-	REVISED	-
PLOT DATE	= 6/12/2026	DATE	-	REVISED	-

STATE OF ILLINOIS
DEPARTMENT OF TRANSPORTATION

DETOUR DETAIL B


SCALE: SHEET OF SHEETS STA. TO STA.

F.A.P. RTE.	SECTION	COUNTY	TOTAL SHEETS	SHEET NO.
550	10DR	SCHUYLER	12	9
CONTRACT NO. 72E88				
ILLINOIS FED. AID PROJECT				

Model: Default
File Name: p:\il\dot-caw-bentley.com\PROJECTS\DOT 0 cas\District 6\ORR Projects\72E88\CAD\Drawings\72E88-017-12-detour map.dgn



	USER NAME = tlmothy.sharp	DESIGNED -	REVISED -	STATE OF ILLINOIS DEPARTMENT OF TRANSPORTATION	DETOUR DETAIL C			F.A.P. RTE.	SECTION	COUNTY	TOTAL SHEETS	SHEET NO.
		DRAWN -	REVISED -					550	10DR	SCHUYLER	12	10
	PLOT SCALE = \$SCALE\$	CHECKED -	REVISED -					CONTRACT NO. 72E88				
	PLOT DATE = 6/12/2026	DATE -	REVISED -		SCALE:	SHEET	OF	SHEETS	STA.	TO	STA.	ILLINOIS FED. AID PROJECT

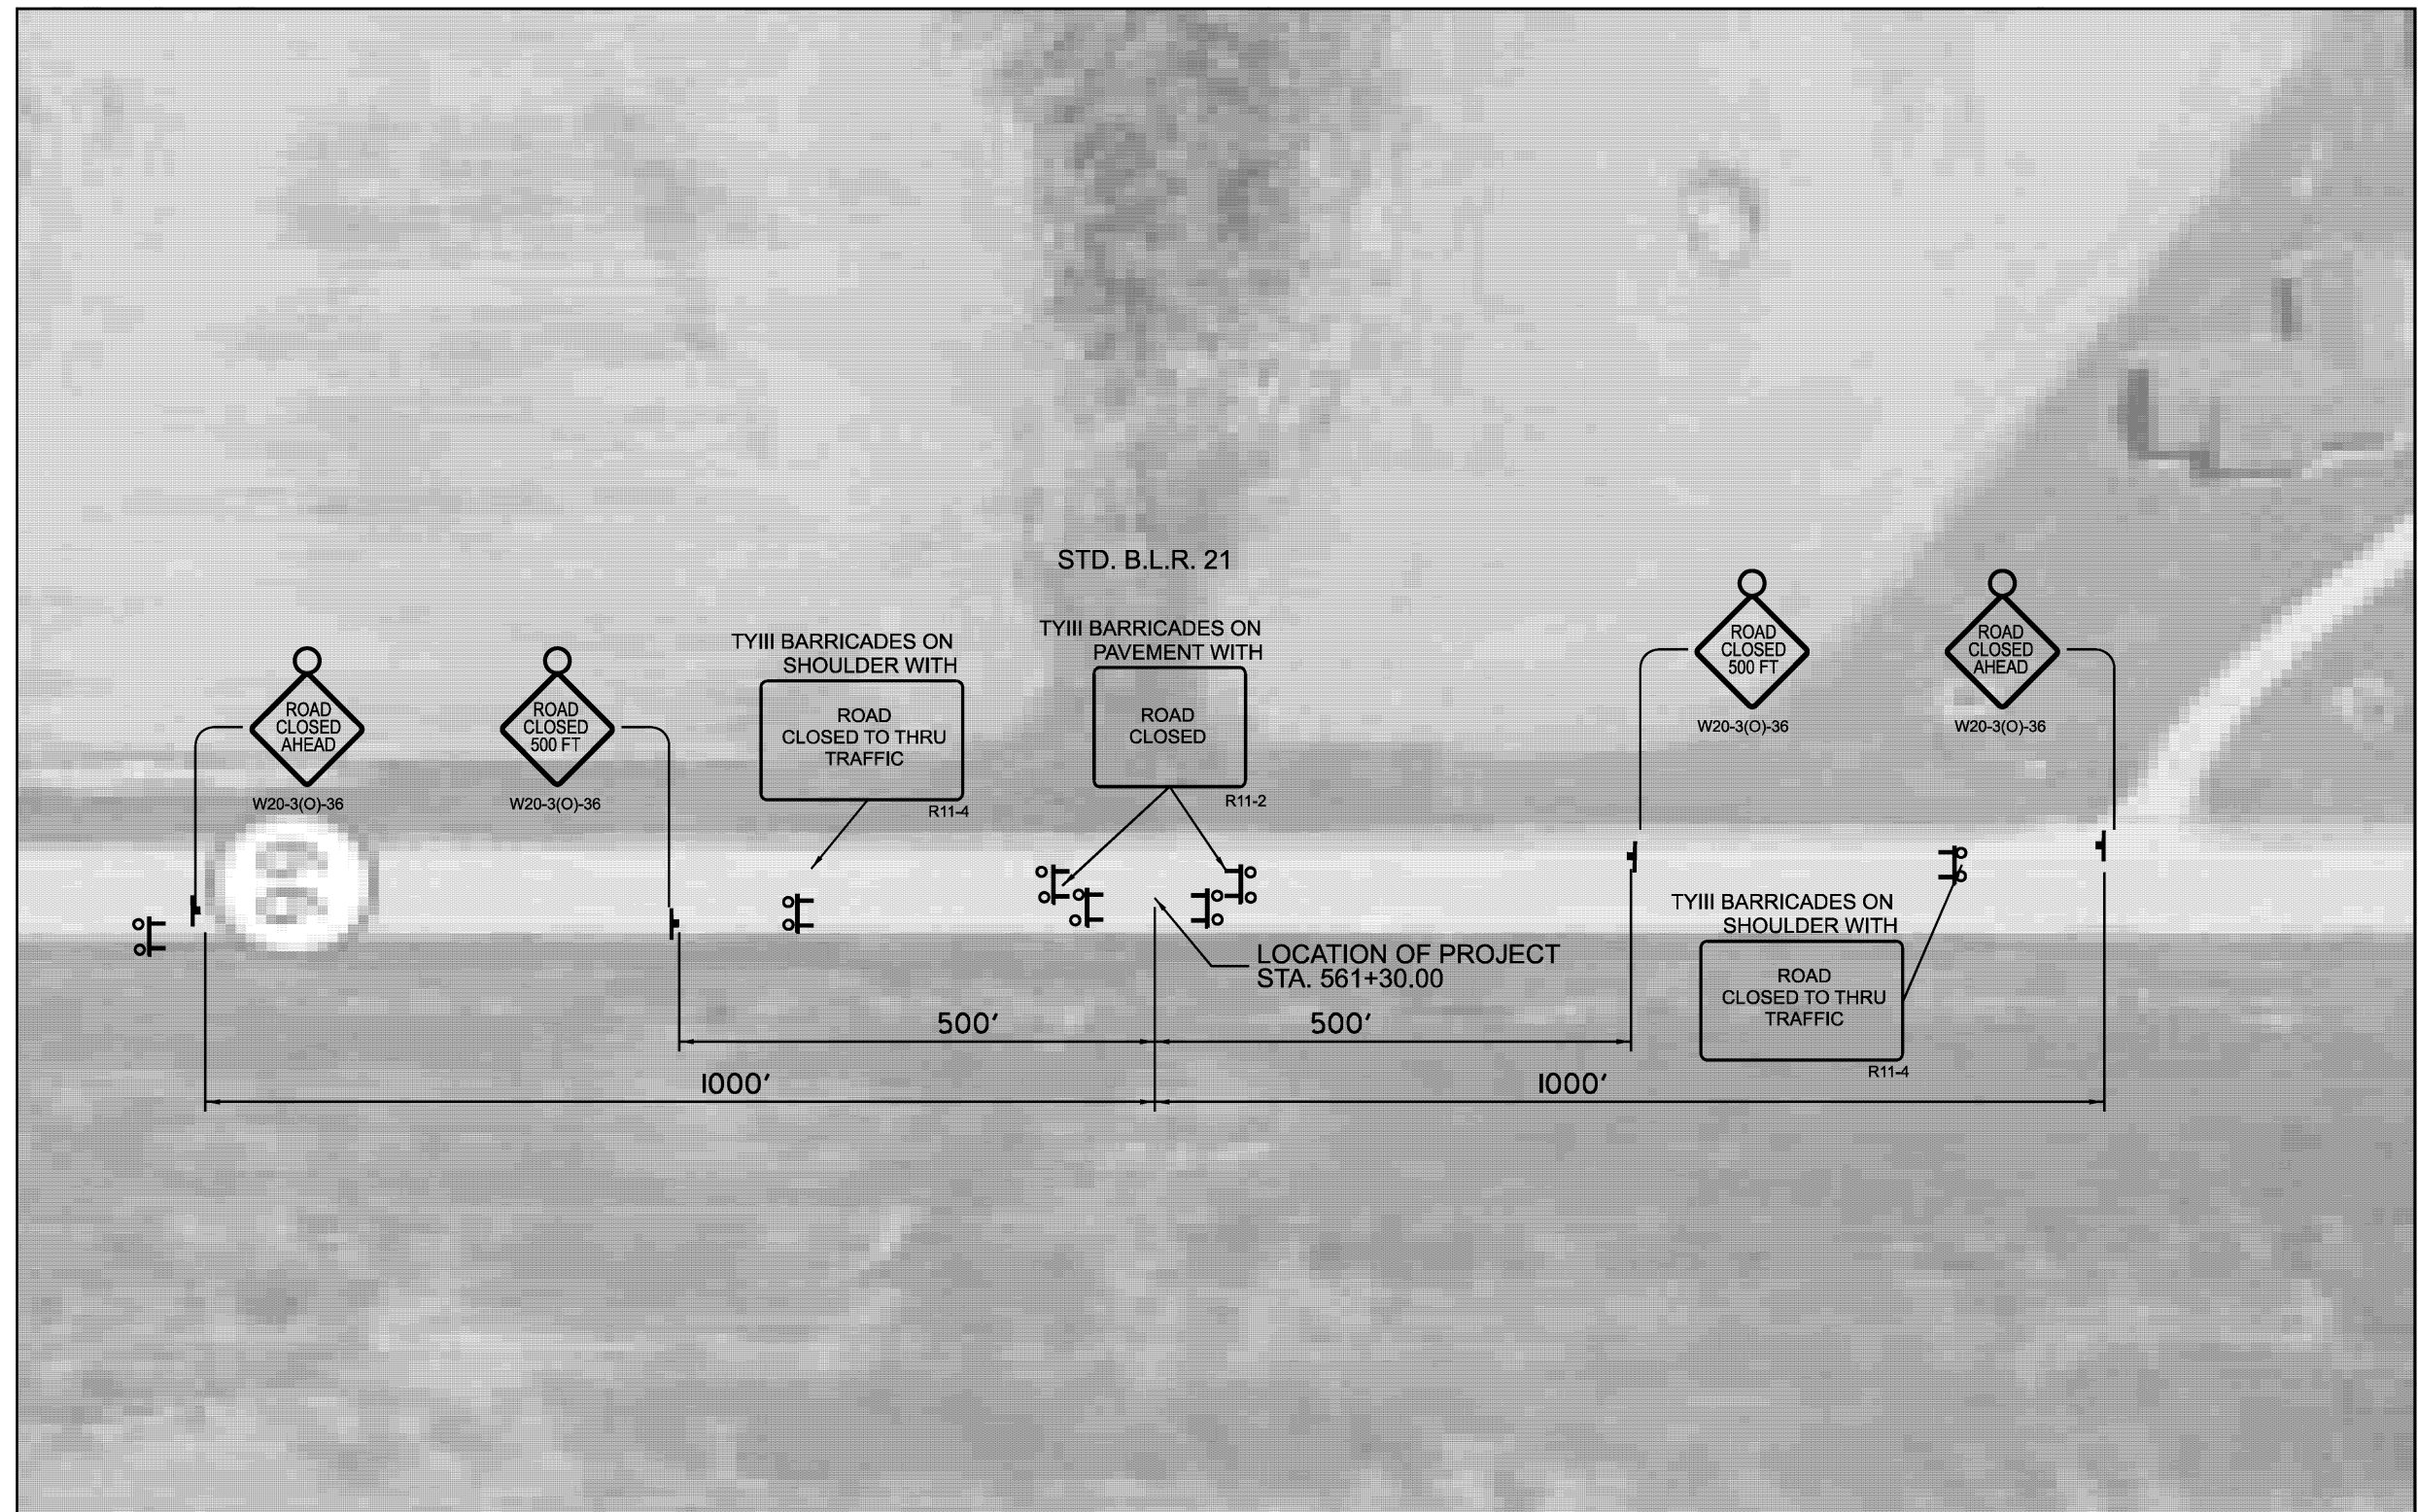

FILE NAME = D:\DWG\DWG	USER NAME = tmothy.sharp	DESIGNED -	REVISED -	STATE OF ILLINOIS DEPARTMENT OF TRANSPORTATION	DETAIL E				F.A.P. RTE.	SECTION	COUNTY	TOTAL SHEETS	SHEET NO.	
		DRAWN -	REVISED -						550	10DR	SCHUYLER	12	12	
	PLOT SCALE = \$SCALE\$	CHECKED -	REVISED -						CONTRACT NO. 72E88					
	PLOT DATE = 6/12/2026	DATE -	REVISED -		SCALE:	SHEET	OF	SHEETS	STA.	TO STA.				
										ILLINOIS	FED. AID	PROJECT		